

R.B.K.&C.
TOWN PLANNING
18 NOV 1999
RECEIVED

1

Revision _____ Date _____

K.J.RENNIE
TOWN PLANNING &
ARCHITECTURAL SERVICES

74 Pierremont Avenue
Broadstairs
Kent CT10 1NT
01843-602710 Tel. & Fax

32 Lower Addison Gardens
London W14 8EQ
0966136372 mobile

CLIENT
ELSPETH PIRIE

JOB
9 HOLLAND PARK AVENUE
LONDON W8


TITLE
SURVEY DRAWING
THIRD FLOOR PLAN

DATE OCTOBER 1999

SCALE 1 TO 50

DRAWING NO. 494.1

FP992369

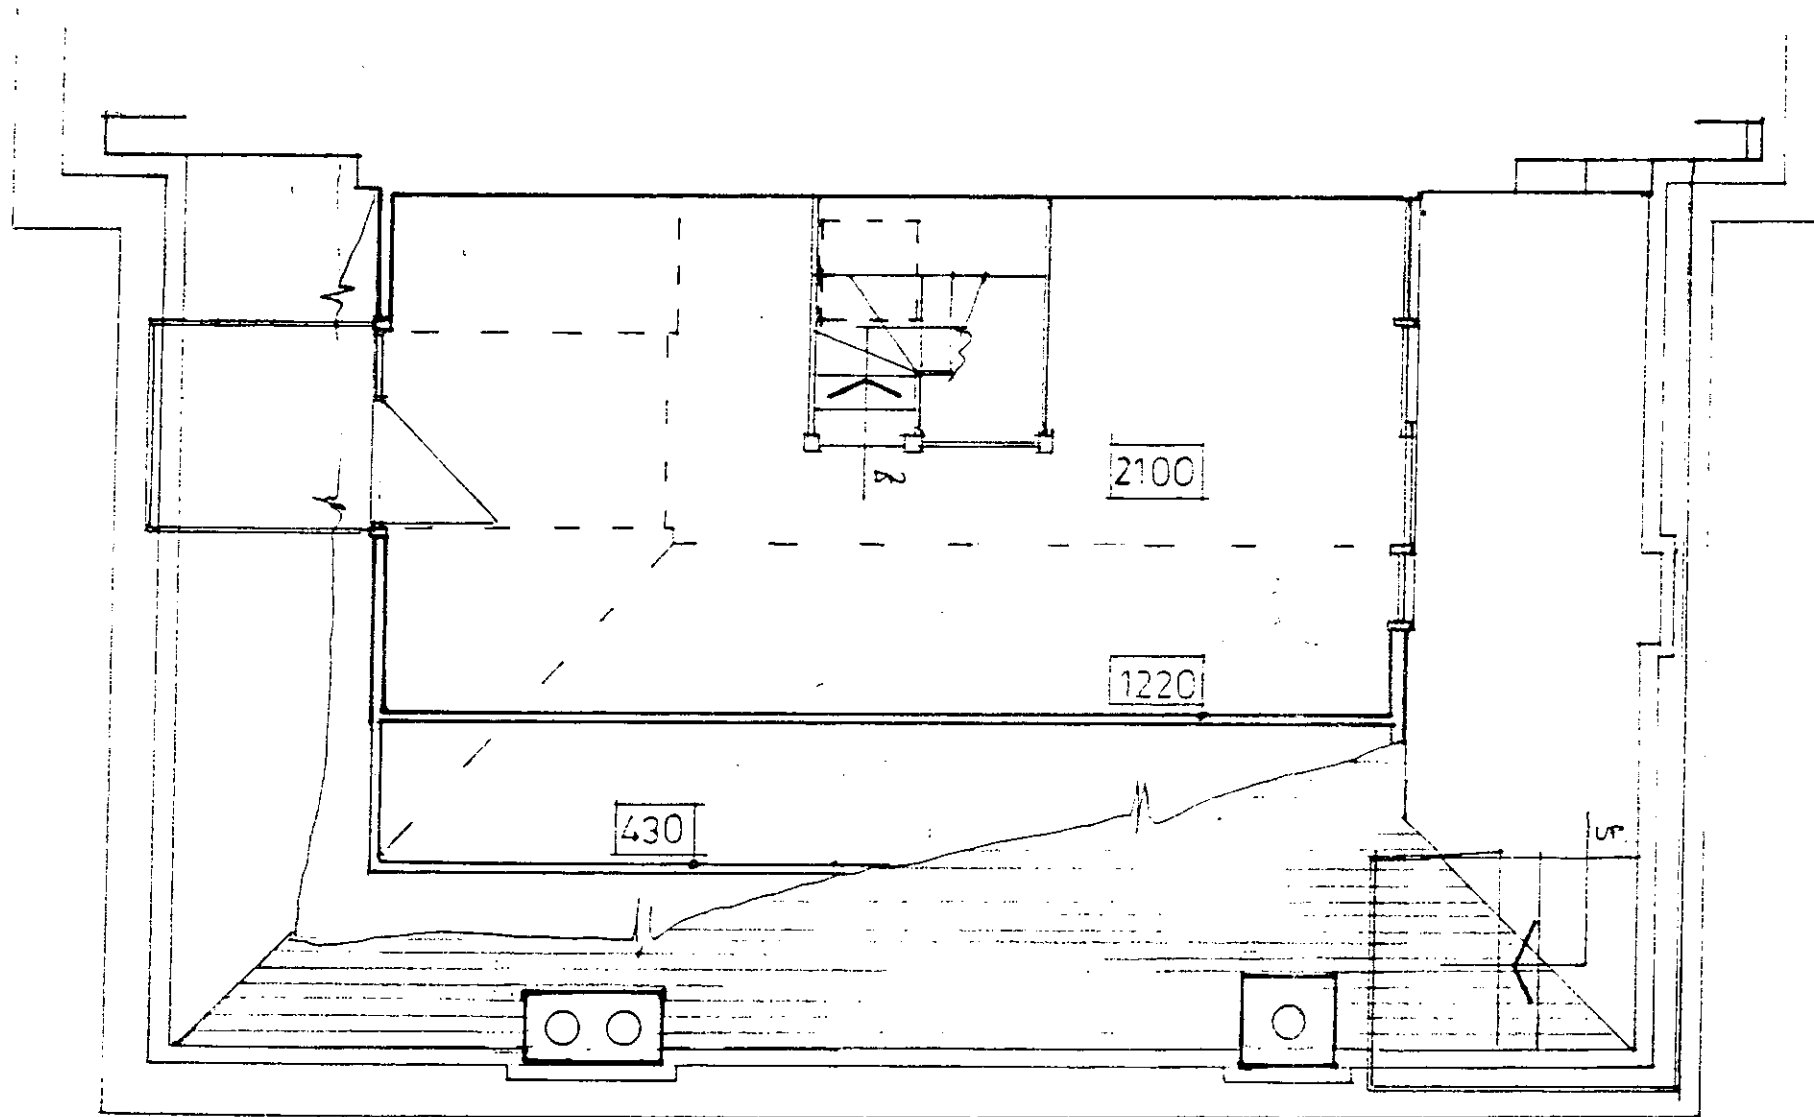

THIRD FLOOR PLAN

1:1	0 10mm 20 30 40 50 60 70
1:100	0 1m 2 3 4 5 6 7
1:5	0 100mm 200 300
1:50	0 1m 2 3
1:20	0 200mm 400 600 800 1000 1200 1400
1:200	0 2m 4 6 8 10 12 14
1:1250	0 10m 20 30 40 50 60 70 80 90
1:2500	0 20m 40 60 80 100 120 140 160 180

R.B.K. & C.
TOWN PLANNING
18 NOV 1999
RECEIVED

2

Revision _____ Date _____

K.J. RENNIE
TOWN PLANNING & ARCHITECTURAL SERVICES

74 Dierremont Avenue
Broadstairs
Kent CT10 1NT
01843-602710 Tel. & Fax

32 Lower Addison Gardens
London W14 8EQ
0966136372 Mobile

CLIENT
ELSPETH PIRIE

JOB
9 HOLLAND PARK AVENUE
LONDON W8

TITLE
SURVEY DRAWING
FRONT ELEVATION

DATE OCTOBER 1999

SCALE 1 TO 50

DRAWING NO. 494.2



FF992369

FRONT ELEVATION

1:1	0 10mm 20 30 40 50 60 70
1:100	0 1m 2 3 4 5 6 7
1:5	0 100mm 200 300
1:50	0 1m 2 3
1:20	0 200mm 400 600 800 1000 1200 1400
1:200	0 2m 4 6 8 10 12 14
1:1250	0 10m 20 30 40 50 60 70 80 90
1:2500	0 20m 40 60 80 100 120 140 160 180

R.B.K. & C.
TOWN PLANNING
18 NOV 1999
RECEIVED

3



PP992369

REAR ELEVATION

1:1	0 10mm 20 30 40 50 60 70
1:100	0 1m 2 3 4 5 6 7
1:5	0 100mm 200 300
1:50	0 1m 2 3
1:20	0 200mm 400 600 800 1000 1200 1400
1:200	0 2m 4 6 8 10 12 14
1:1250	0 10m 20 30 40 50 60 70 80 90
1:2500	0 20m 40 60 80 100 120 140 160 180

Revision _____ Date _____

K.J. RENNIE
TOWN PLANNING & ARCHITECTURAL SERVICES

74 Pierremont Avenue
Broadstairs
Kent CT10 1NT
01843-602710 Tel. & Fax

32 Lower Addison Gardens
London W14 8EQ
0966136372 Mobile

CLIENT
ELSPETH PIRIE

JOB
9 HOLLAND PARK AVENUE
LONDON W8

TITLE
SURVEY DRAWING
REAR ELEVATION

DATE OCTOBER 1999

SCALE 1 TO 50

DRAWING NO. 494.3

R.B.K. & C.
TOWN PLANNING
18 NOV 1999
RECEIVED

4

Revision _____ Date _____

K.J. RENNIE
TOWN PLANNING & ARCHITECTURAL SERVICES

74 Pierremont Avenue
Broadstairs
Kent CT10 1NT
01843-602710 Tel. & Fax

32 Lower Addison Gardens
London W14 8EQ
0966136372 mobile

CLIENT
ELSPETH PIRIE


JOB
9 HOLLAND PARK AVENUE
LONDON W8

TITLE
SURVEY DRAWING
SIDE ELEVATION

DATE OCTOBER 1999

SCALE 1 TO 50

DRAWING NO. 494.4

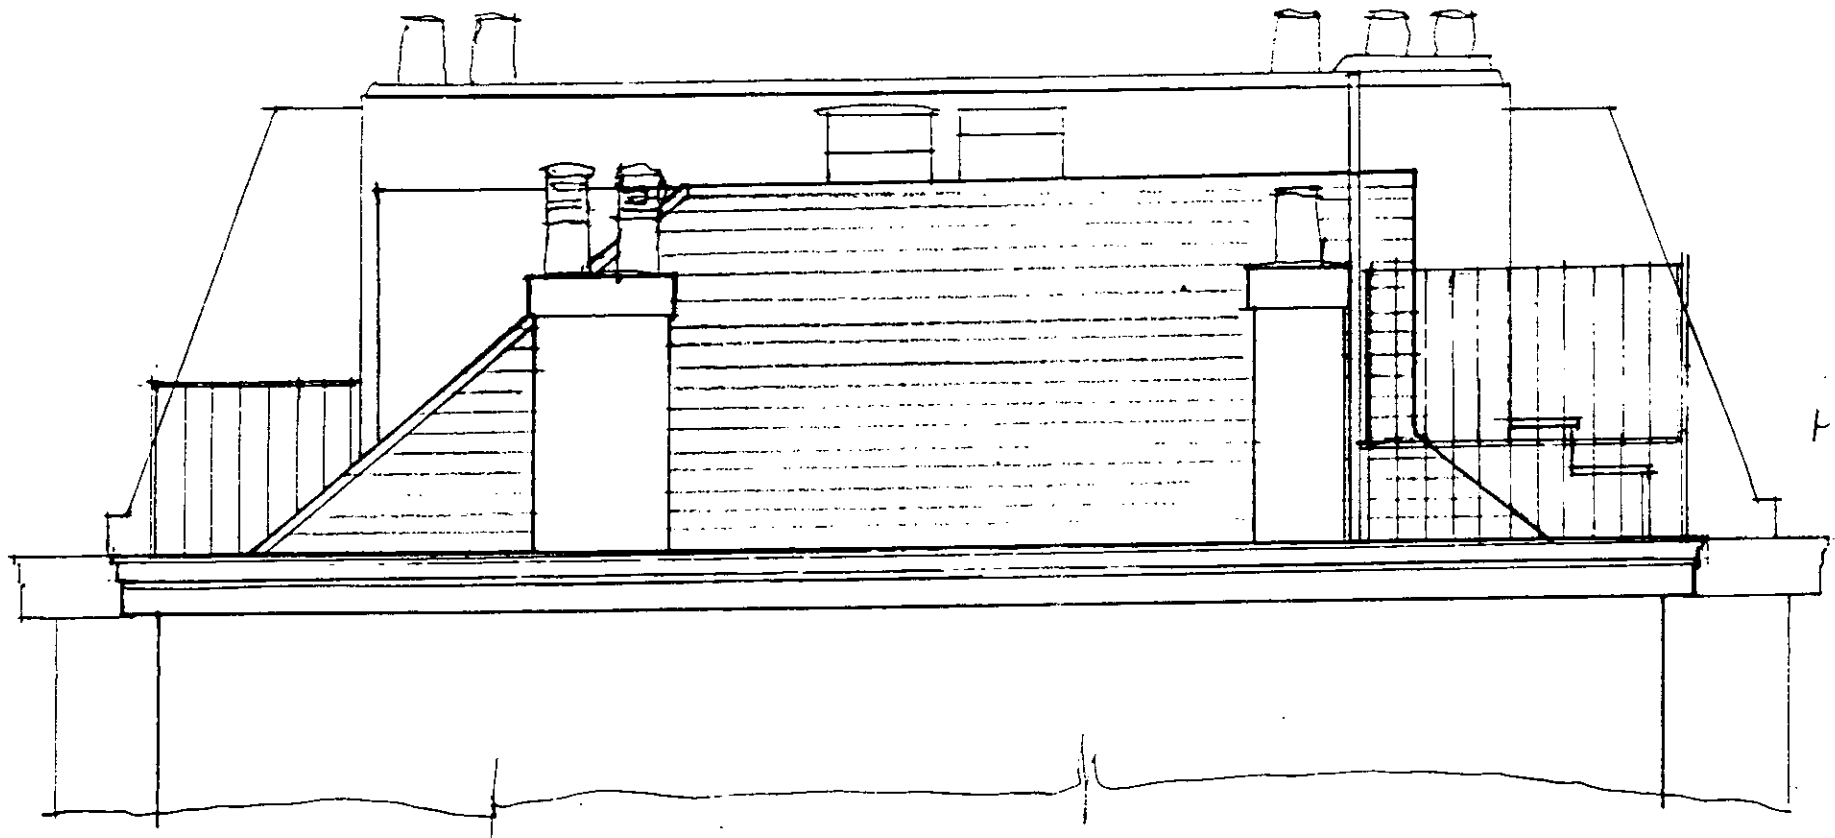

PP992369

SIDE ELEVATION

1:1	0 10mm 20 30 40 50 60 70
1:100	0 1m 2 3 4 5 6 7
1:5	0 100mm 200 300
1:50	0 1m 2 3
1:20	0 200mm 400 600 800 1000 1200 1400
1:200	0 2m 4 6 8 10 12 14
1:1250	0 10m 20 30 40 50 60 70 80 90
1:2500	0 20m 40 60 80 100 120 140 160 180

R.B.K. & C.
TOWN PLANNING
18 NOV 1999
RECEIVED

5

Revision _____ Date _____

K.J. DENNIE
TOWN PLANNING & ARCHITECTURAL SERVICES
74 Dierremont Avenue
Broadstairs
Kent CT10 1NT
01843-602710 Tel. & Fax
32 Lower Addison Gardens
London W14 8BQ
0966136372 Mobile

CLIENT
ELSPETH PIRIE

JOB
9 HOLLAND PARK AVENUE
LONDON W8


TITLE
PROPOSED ROOF ALTERATIONS
THIRD FLOOR PLAN

DATE NOVEMBER 1999


SCALE 1 TO 50

DRAWING NO. 494.5

PP992369

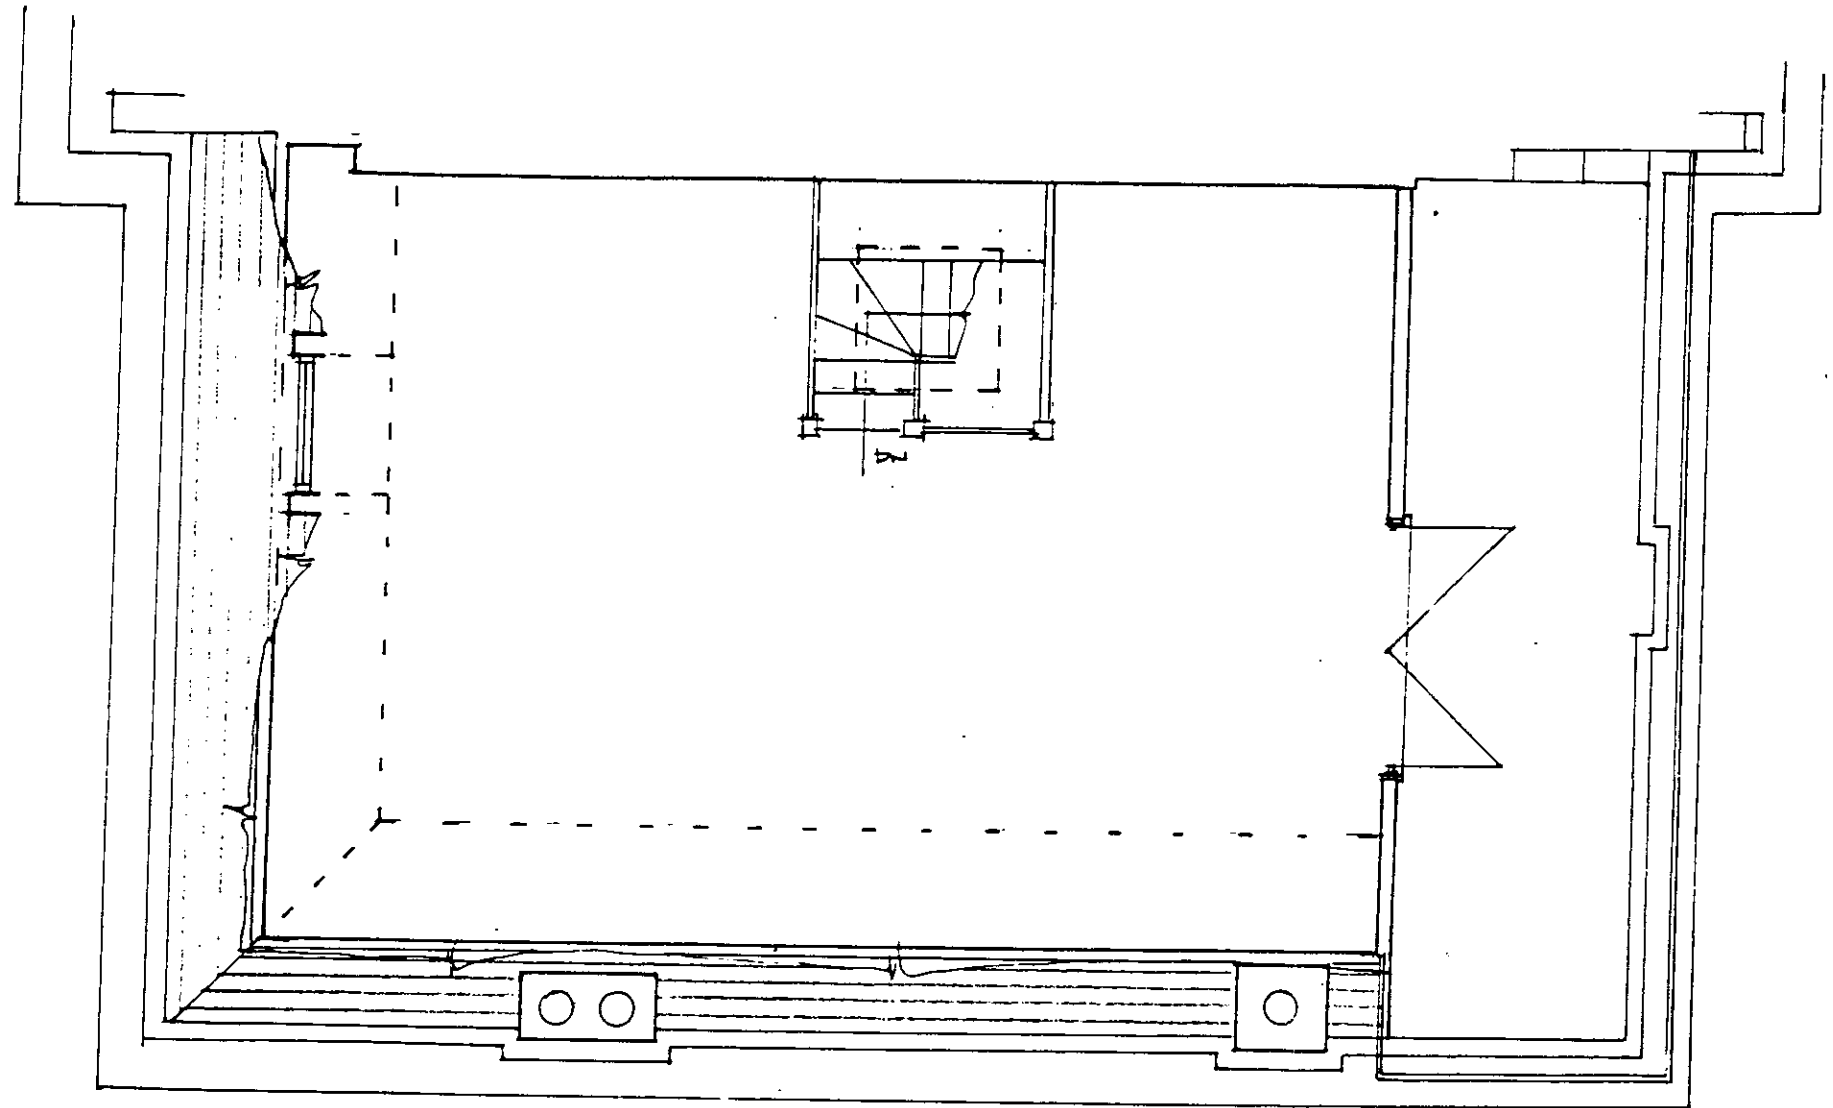

THIRD FLOOR PLAN

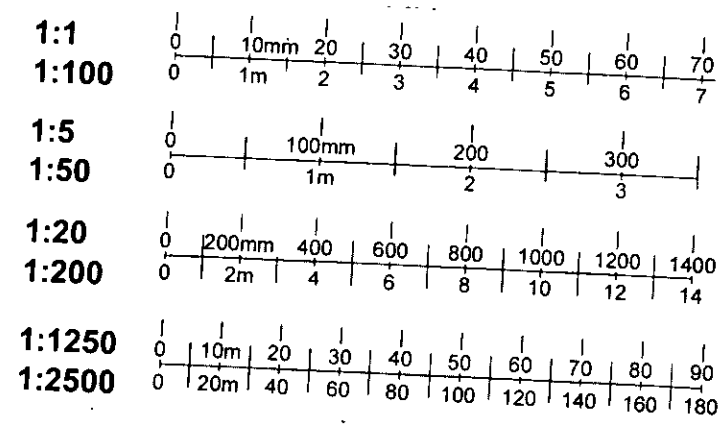

R.B.K. & C.
TOWN PLANNING
18 NOV 1999
RECEIVED

6

Revision _____ Date _____

K.J. RENNIE

TOWN PLANNING &
ARCHITECTURAL SERVICES

74 Pierremont Avenue
Broadstairs
Kent CT10 1NT
01843-602710 Tel. & Fax

32 Lower Addison Gardens
London W14 8EQ
0966136372 mobile

CLIENT
ELSPETH PIRIE

JOB
9 HOLLAND PARK AVENUE
LONDON W8

TITLE
PROPOSED ROOF ALTERATIONS
FRONT ELEVATION

DATE NOVEMBER 1999

SCALE 1 TO 50

DRAWING NO. 494.6

NATURAL GREY SLATE
TO ROOF SLOPES

ASPHALT FLAT ROOF

LEAD LINED CHEEKS
TO DORMER

WHITE PAINTED TIMBER
VERTICALLY SLIDING
DOUBLE HUNG SASH
WINDOW TO DORMER
TO MATCH EXISTING
ON FRONT ELEVATION



FP 2369

FRONT ELEVATION

1:1	0 10mm 20 30 40 50 60 70
1:100	0 1m 2 3 4 5 6 7
1:5	0 100mm 200 300
1:50	0 1m 2 3
1:20	0 200mm 400 600 800 1000 1200 1400
1:200	0 2m 4 6 8 10 12 14
1:1250	0 10m 20 30 40 50 60 70 80 90
1:2500	0 20m 40 60 80 100 120 140 160 180

R.B.K. & C.
TOWN PLANNING
18 NOV 1999
RECEIVED

7

Revision _____ Date _____

K.J. RENNIE

TOWN PLANNING &
ARCHITECTURAL SERVICES

74 Pierremont Avenue
Broadstairs
Kent CT10 1NT
01843-602710 Tel. & Fax

32 Lower Addison Gardens
London W14 8BQ
0966136372 Mobile

CLIENT
ELSPETH PIRIE


JOB
9 HOLLAND PARK AVENUE
LONDON W8

TITLE
PROPOSED ROOF ALTERATIONS
REAR ELEVATION

DATE NOVEMBER 1999

SCALE 1 TO 50

DRAWING NO. 494.7

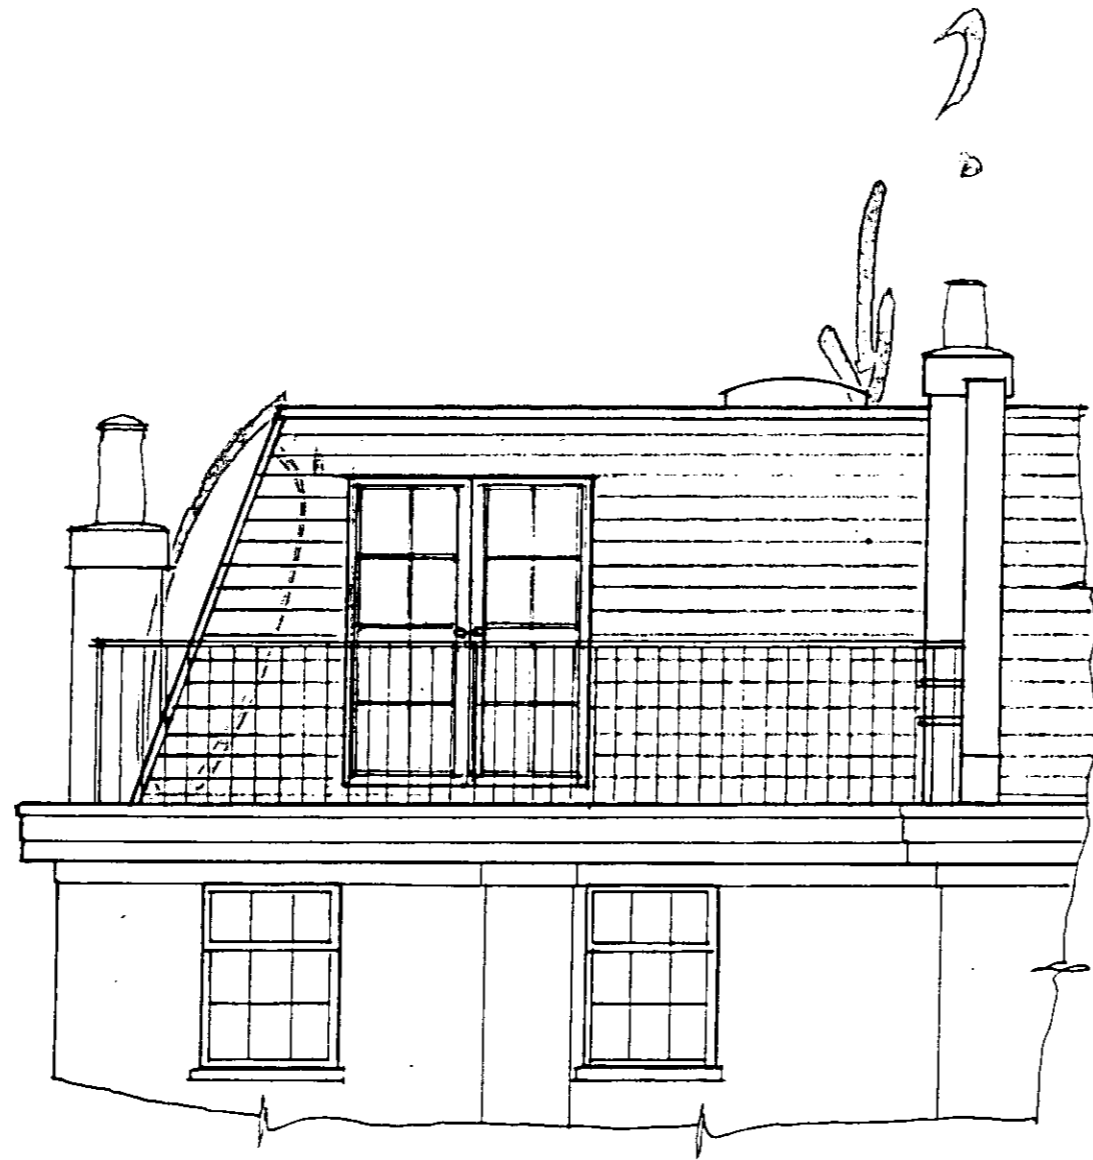

PP992369

REAR ELEVATION

1:1	0	10mm	20	30	40	50	60	70		
1:100	0	1m	2	3	4	5	6	7		
1:5	0	100mm	200	300						
1:50	0	1m	2	3						
1:20	0	200mm	400	600	800	1000	1200	1400		
1:200	0	2m	4	6	8	10	12	14		
1:1250	0	10m	20	30	40	50	60	70	80	90
1:2500	0	20m	40	60	80	100	120	140	160	180

R.B.K. & C.
TOWN PLANNING
18 NOV 1999
RECEIVED

8

Revision _____ Date _____

K.J. RENNIE

TOWN PLANNING &
ARCHITECTURAL SERVICES

74 Pierremont Avenue
Broadstairs
Kent CT10 1NT
01843-602710 Tel. & Fax

32 Lower Addison Gardens
London W14 8EQ
0966136372 Mobile

CLIENT
ELSPETH PIRIE


JOB
9 HOLLAND PARK AVENUE
LONDON W8

TITLE
PROPOSED ROOF ALTERATIONS
SIDE ELEVATION

DATE NOVEMBER 1999

SCALE 1 TO 50

DRAWING NO. 494.8

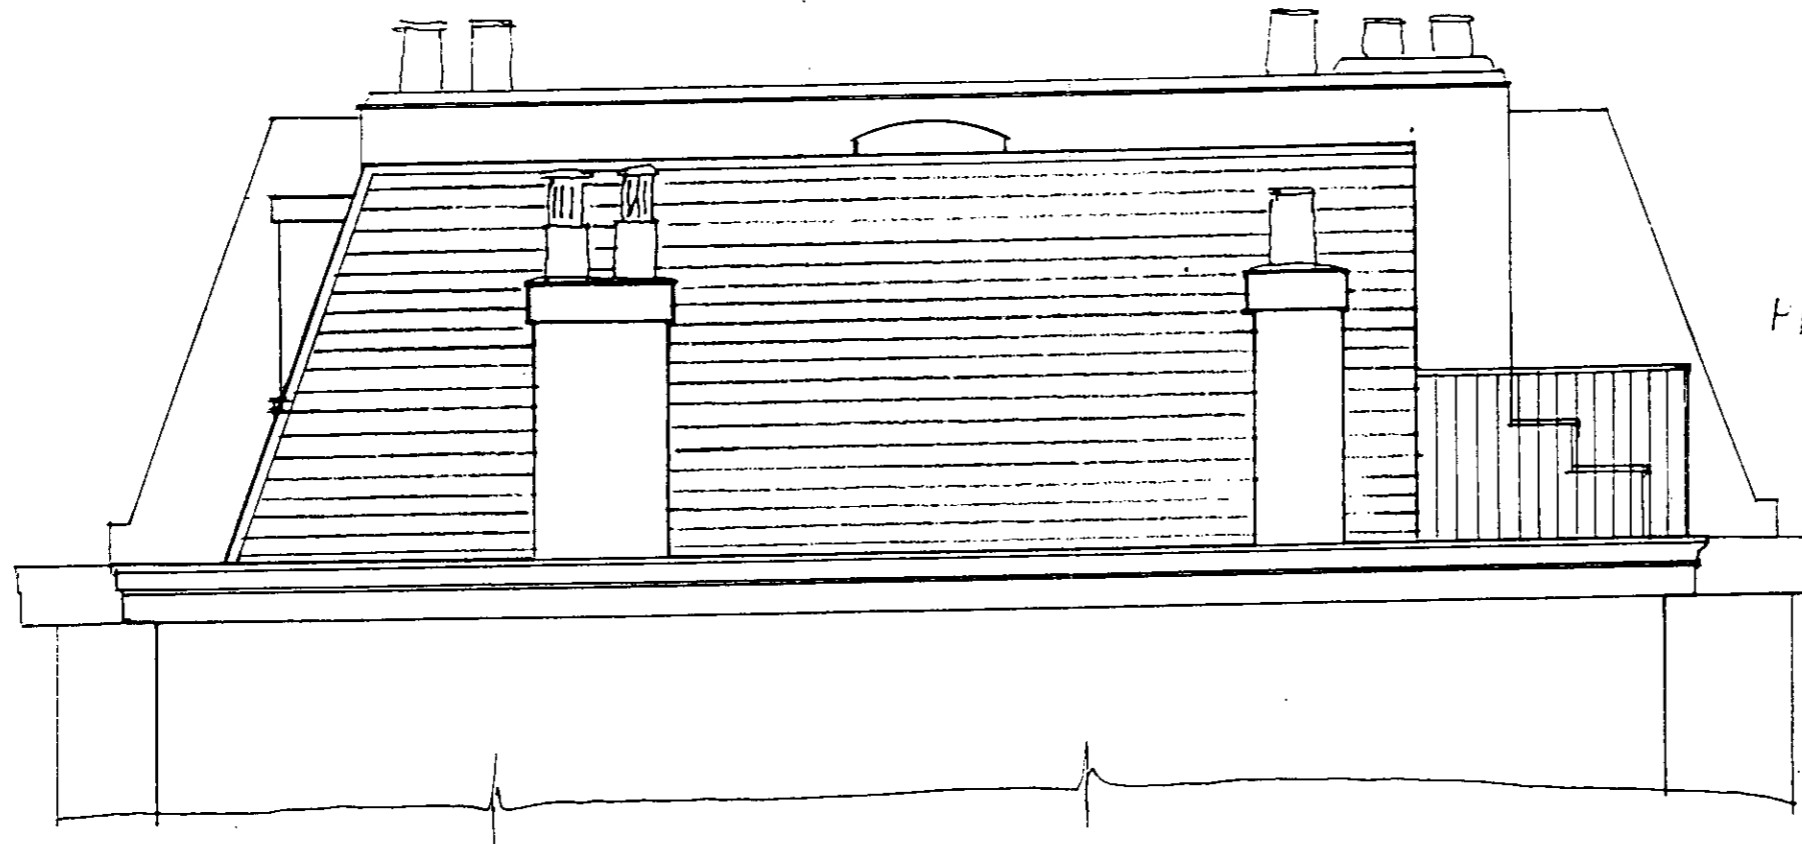

PP992369

SIDE ELEVATION

1:1	0 10mm 20 30 40 50 60 70
1:100	0 1m 2 3 4 5 6 7
1:5	0 100mm 200 300
1:50	0 1m 2 3
1:20	0 200mm 400 600 800 1000 1200 1400
1:200	0 2m 4 6 8 10 12 14
1:1250	0 10m 20 30 40 50 60 70 80 90
1:2500	0 20m 40 60 80 100 120 140 160 180