
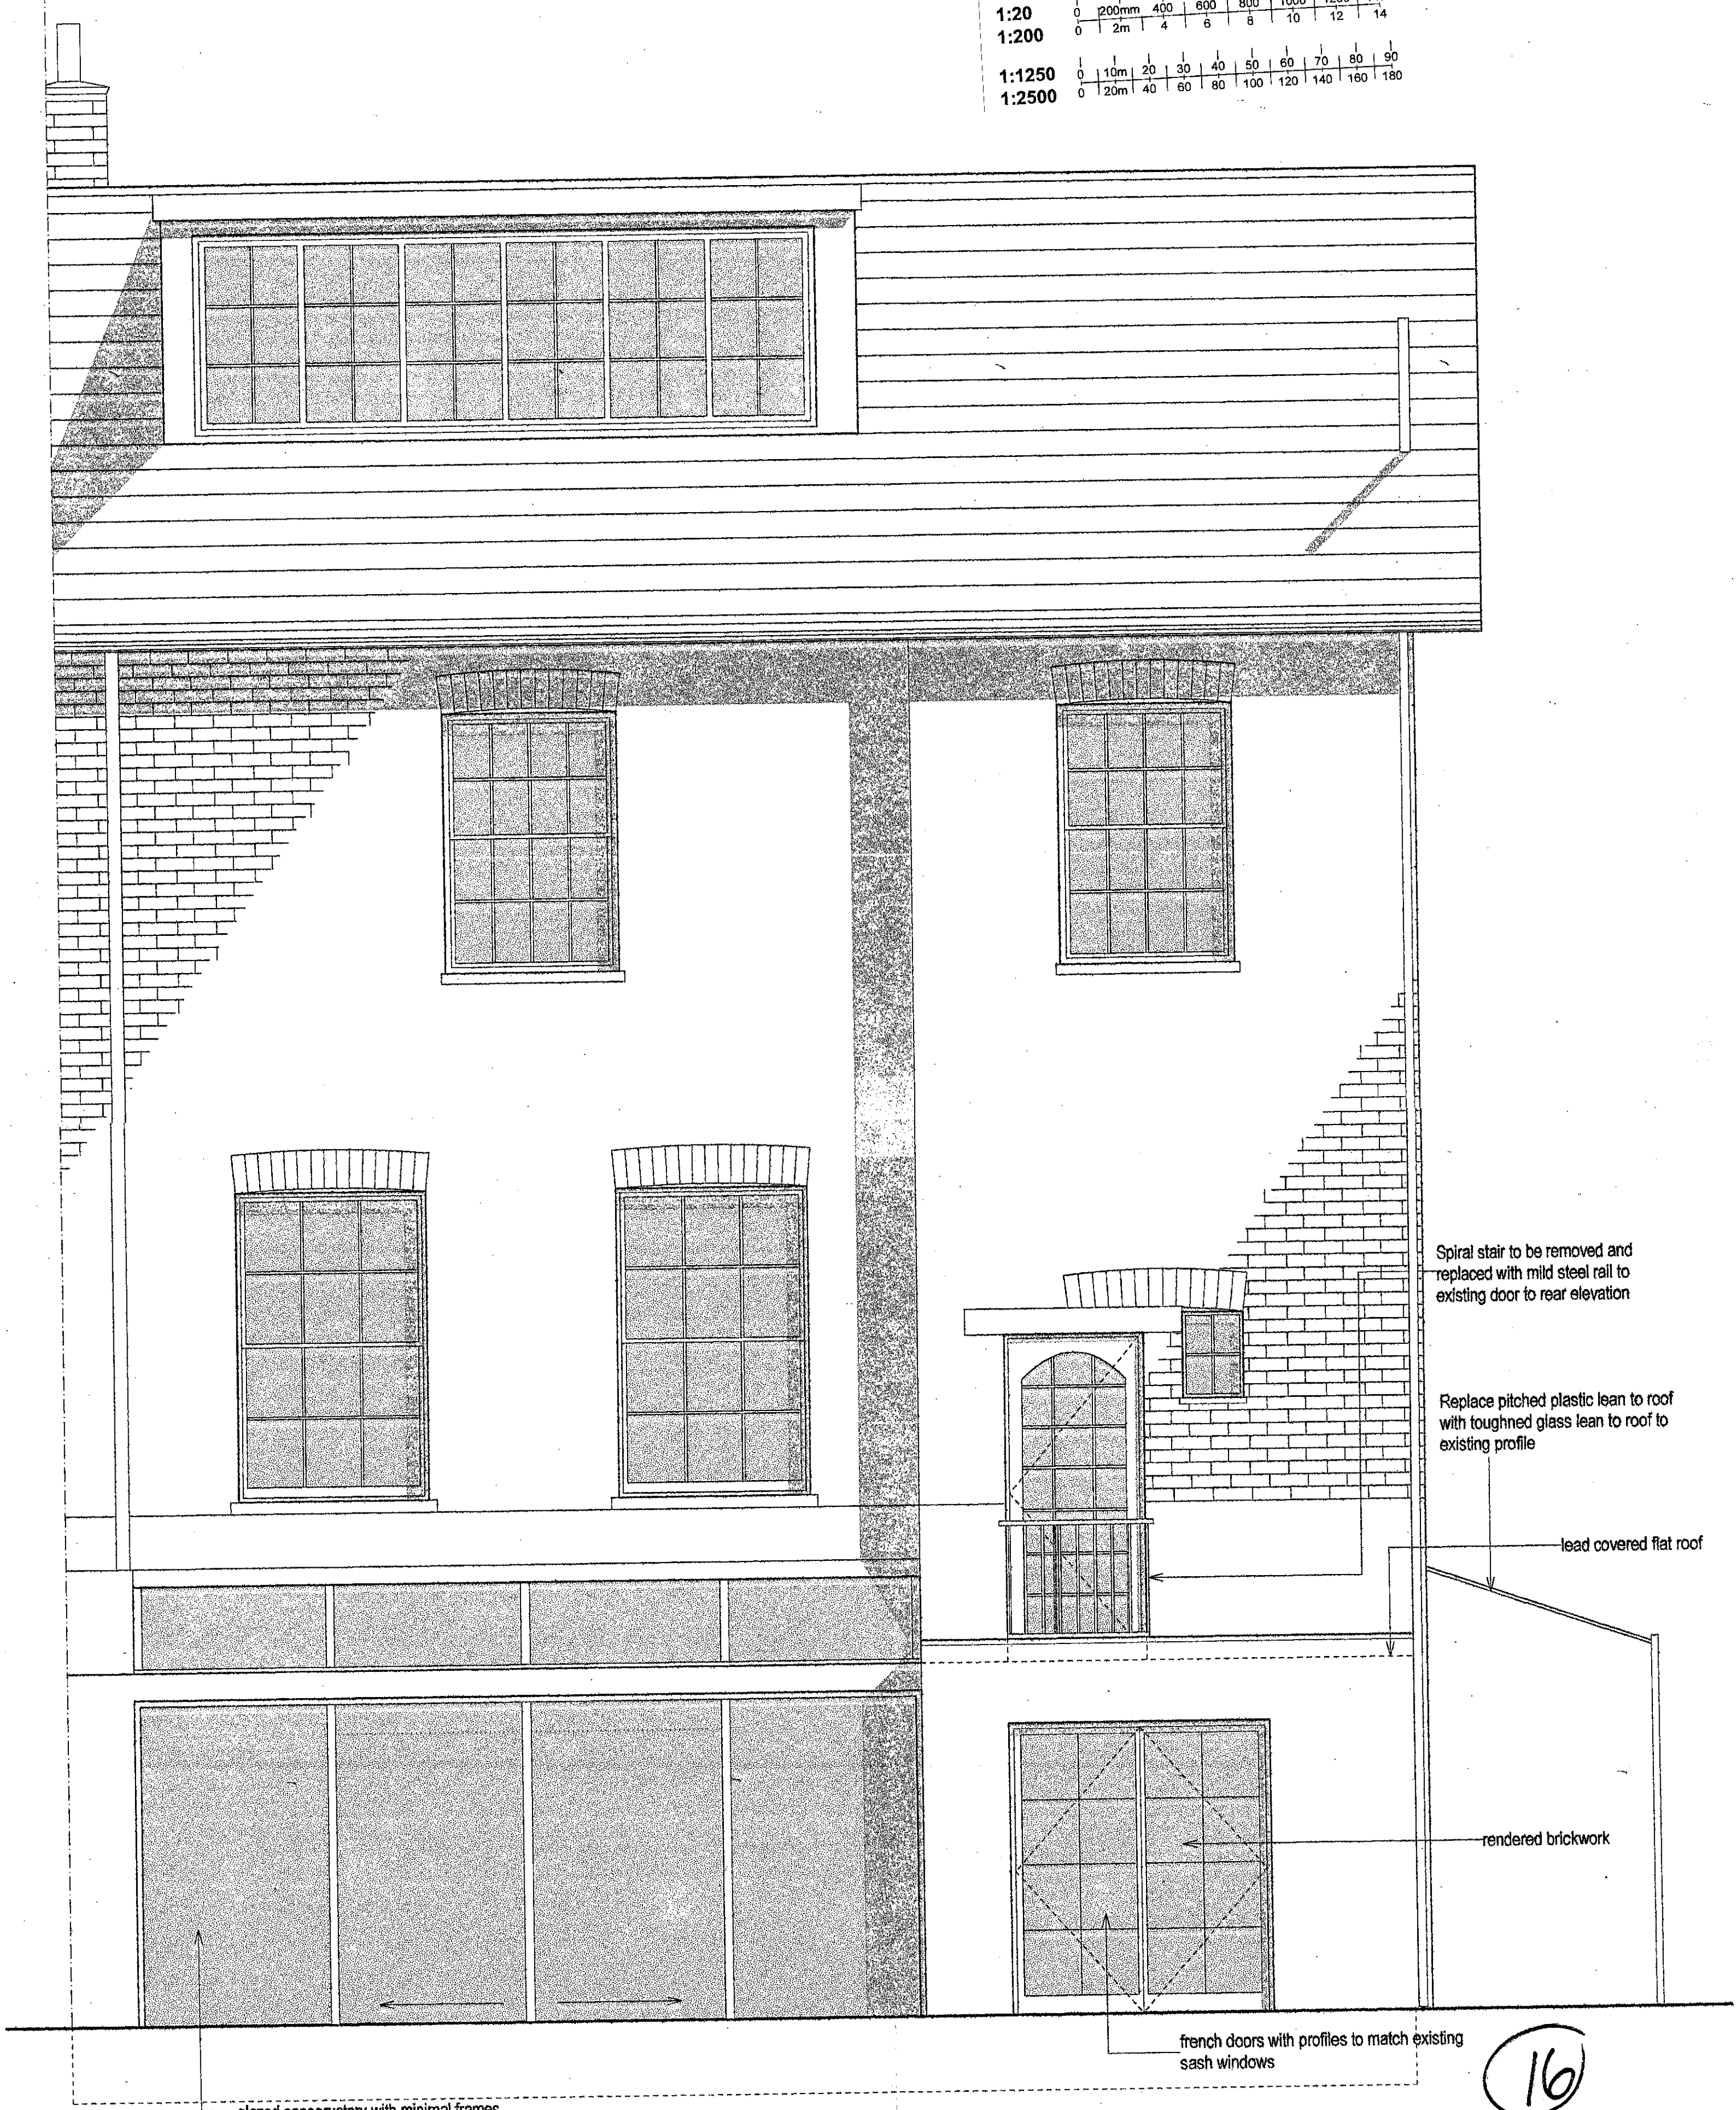


TP/99/2420 (2)

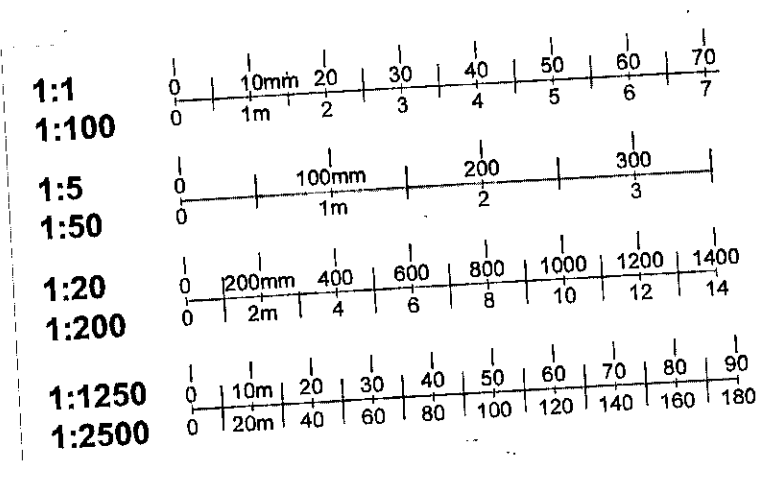

- 10 1 00
- B - Staircase from ground floor terrace to basement omitted and terrace reduced in size
- 20 1 00
- C - roof terrace to ground floor rear omitted rail to existing door
- 22 0 00
- D - general amendments

<b>Alex Michaelis Associates</b> Unit B, 97-101 Wilsham St, London W11 4AU Tel. 0171 221 1237 Fax: 0171 221 0130		DRAWING TITLE <b>PROPOSED REAR ELEVATION</b>	
PROJECT 33 LAUNCESTON PLACE LONDON W8		SCALE <b>1:25</b>	DATE OCTOBER 99
		DRWG. No. <b>LP/99/101</b>	REVISION <b>D</b>
<small>DO NOT SCALE FROM DRAWING. ALL DIMS TO BE CHECKED ON SITE. REPORT OMISSIONS AND DISCREPANCIES TO THE AMA IMMEDIATELY.</small>			

33 LAUNCESTON PLACE . W.8

GLAZING BAR DESIGN AT BASEMENT LEVEL


1:50



TOWN PLANNING


- 2 MAY 2000

RECEIVED

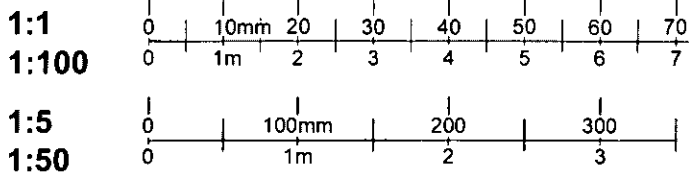


1:50


1:20  
1:200

 

1:1250  
1:2500

 


33 LAUNCESTON PLACE  
SECTION THROUGH CONSERVATORY  
SCALE 1:20

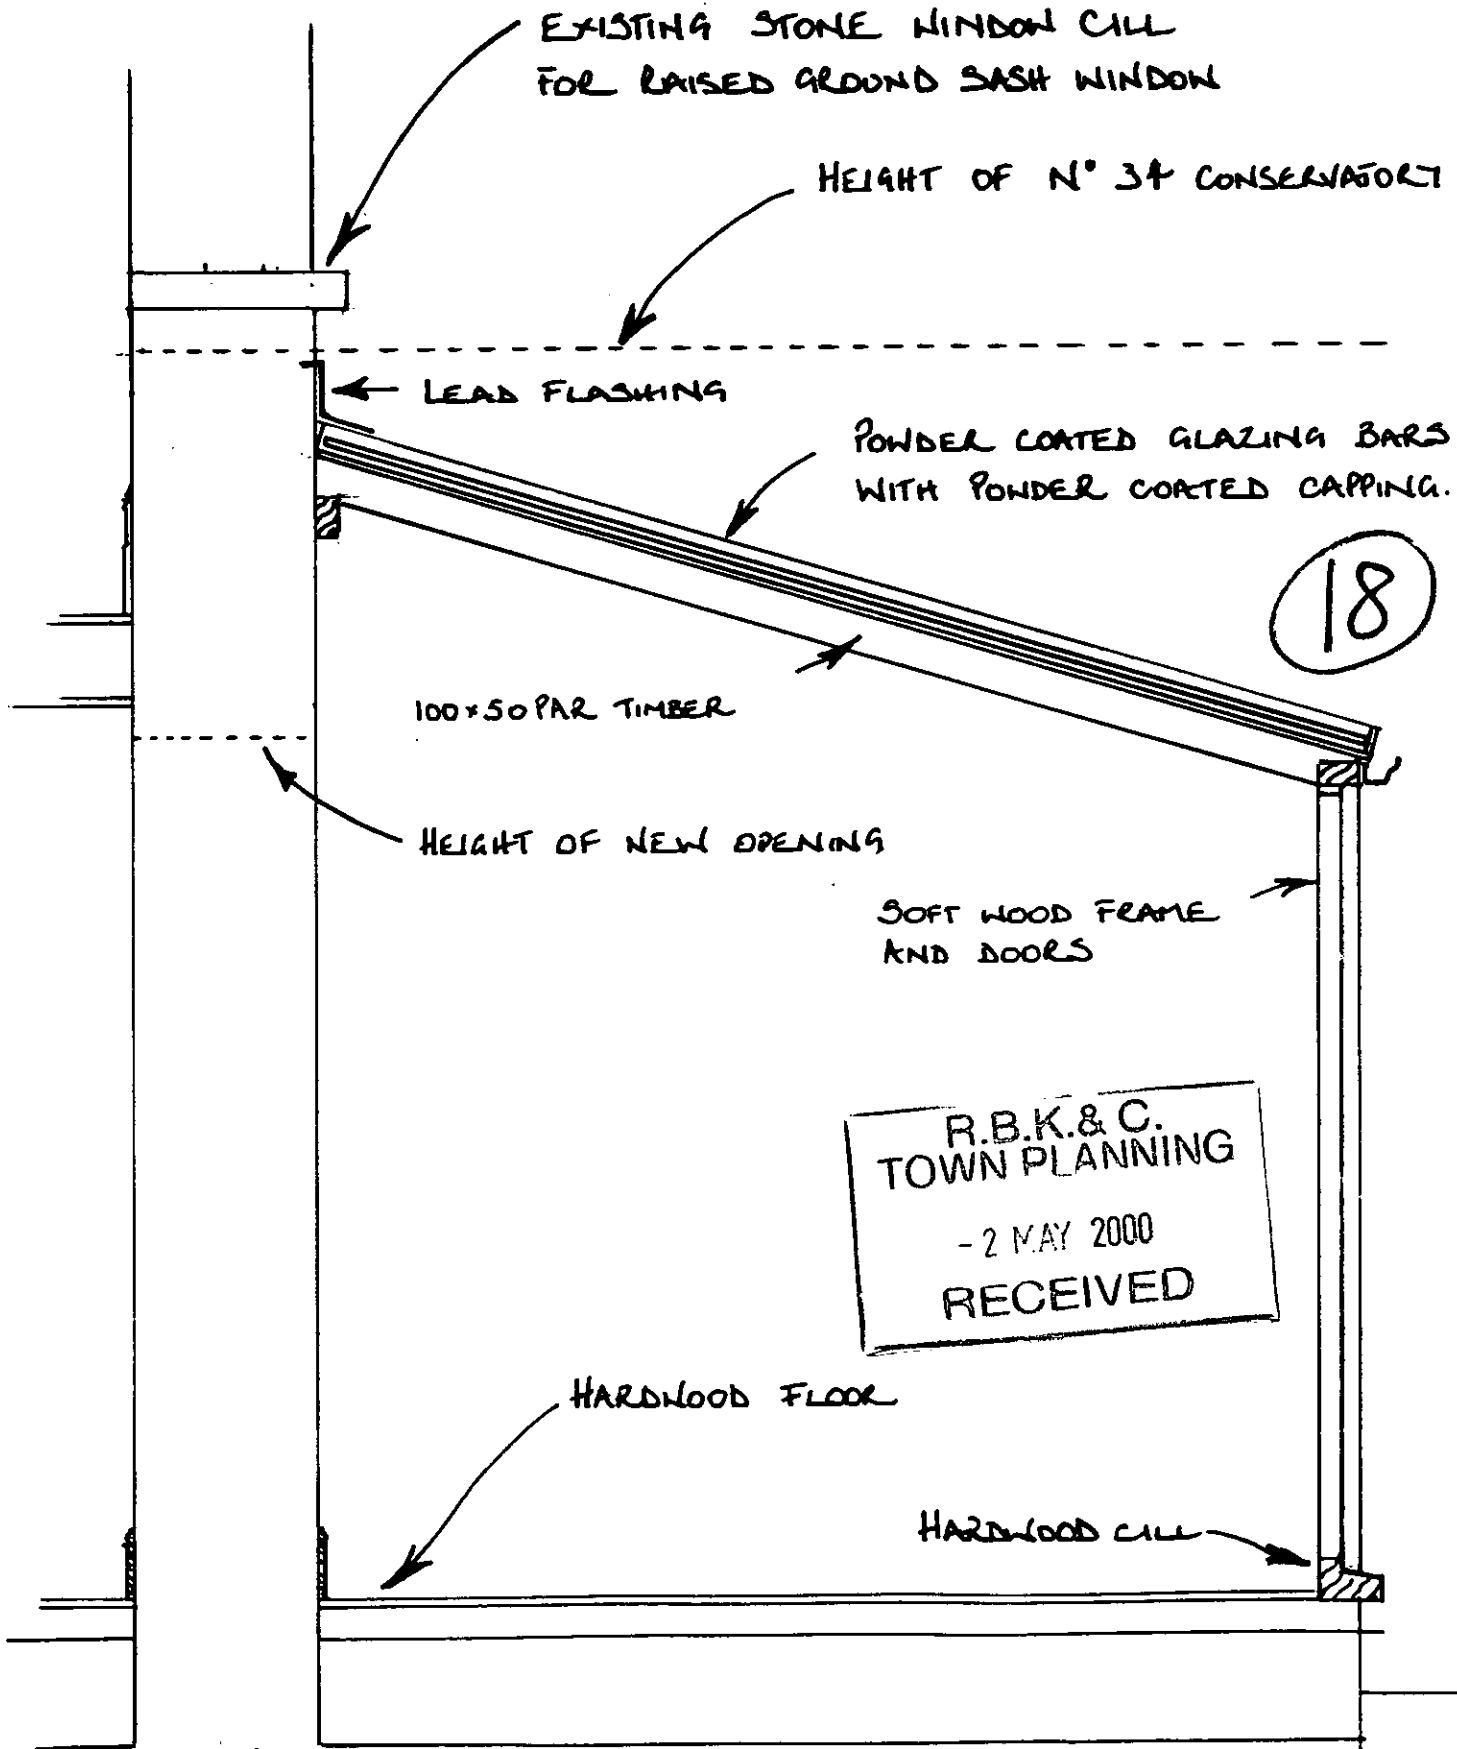


1:20

1:200

 


1:1250

1:2500

 

**33 LAUNCESTON PLACE**  
**SECTION THROUGH CONSERVATORY**  
**SCALE 1:20**

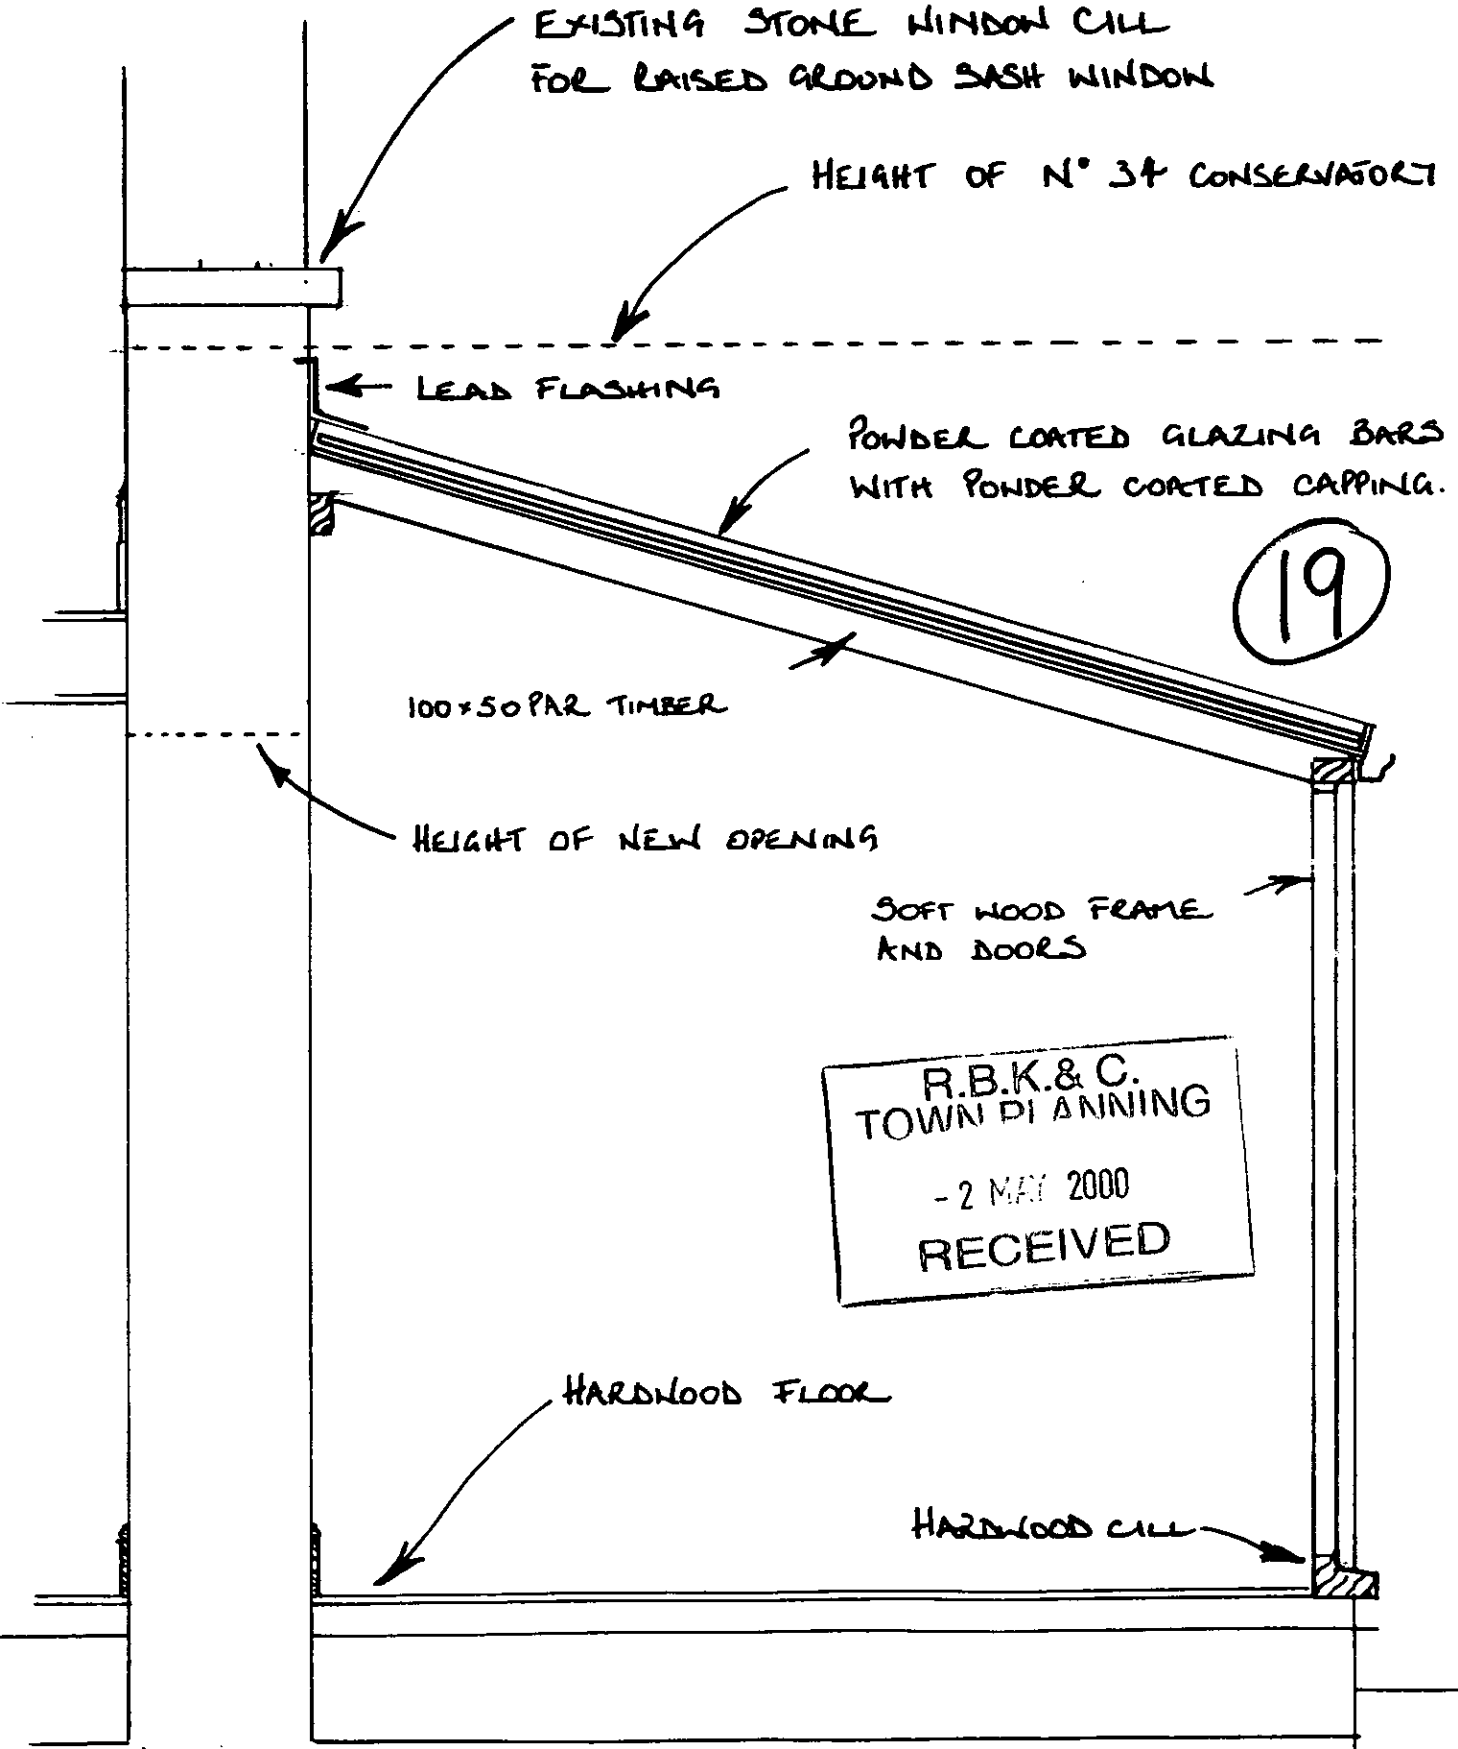

19

R.B.K.&C.  
 TOWN PLANNING  
 - 2 MAY 2000  
 RECEIVED

33 LAUNCESTON PLACE . W.8


GLAZING BAR DESIGN AT BASEMENT LEVEL

1:50




- 9 MAY 2000

1:1  
1:100

 



RECEIVED

1:5  
1:50

 



1:50

33 LAUNCESTON PLACE W.B.  
TYPICAL DESIGN OF NEW DOORS - TO MATCH EXISTING

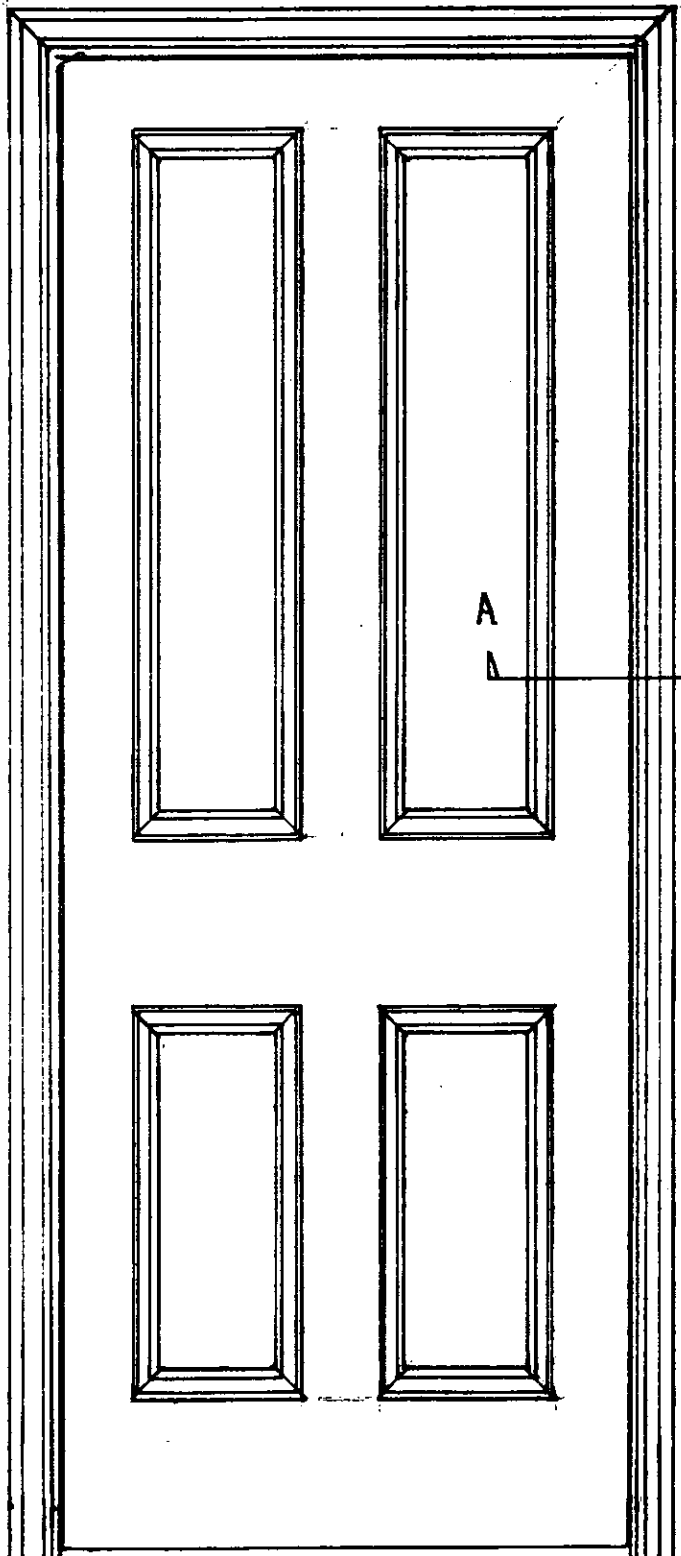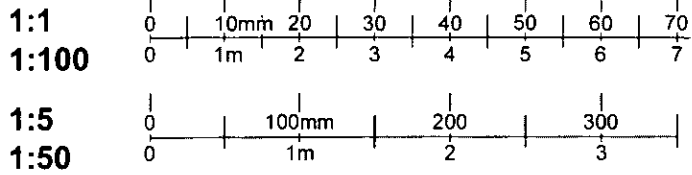

21

SECTION A-A

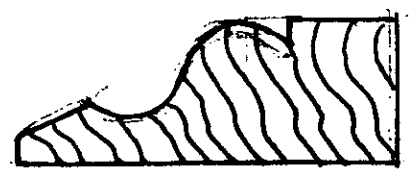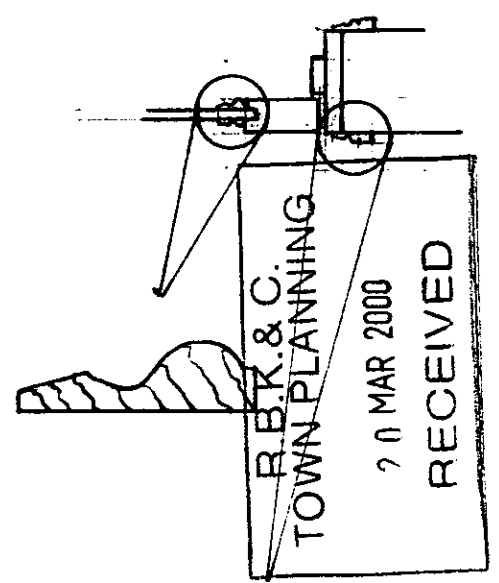

SCALE 1:100  
JK 01

33 LAUNCESTON PLACE

W 8

REAR ELEVATION

SHOWING DESIGN OF NEW DOORS  
TO PROPOSED LOWER GROUND FLOOR  
EXTENSION



22

ALL NEW JOINERY  
IN TIMBER WITH  
PROFILES TO  
MATCH EXISTING

NEW FLAT  
ROOF WITH  
LEAD COVERING


LEAD FLASHINGS

R.B. K. & C.  
TOWN  
PLANNING

RECEIVED  
10 MAR 2000

ALL BRICK-  
WORK IN  
SECOND HAND  
YELLOW STICKS  
AND BOND  
TO MATCH  
EXISTING

1:1  
1:100  
1:5  
1:50

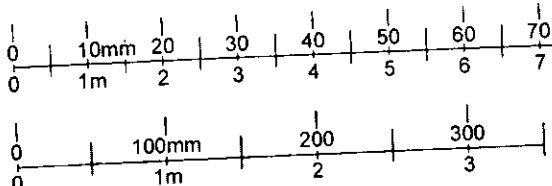

SCALE 1:50

SK 02