




**DELEGATED
APPROVAL**
14 APR 2000

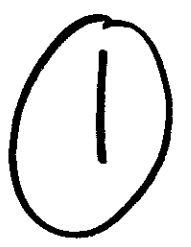

**R.B.K.&C.
TOWN PLANNING**
- 1 DEC 1999
RECEIVED

LB992484

A P T Architecture, Planning, Technology APT Partnership, 18 Golden Square, London W1R 3AG Telephone 0171-734-5105 Fax 0171-734-5049 Email mail@apt-partnership.com Website http://www.apt-partnership.com	Date NOV 1999	Scale	Project 6 - 8 MALLORD ST SW3	Drawing no.
	Drawn by	1:50	GROUND FLOOR PLAN AS EXISTING	MCZ/ 01
	Checked by			
			Title	

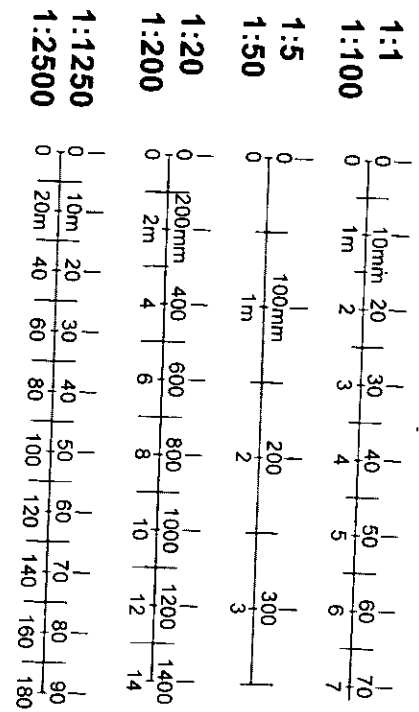
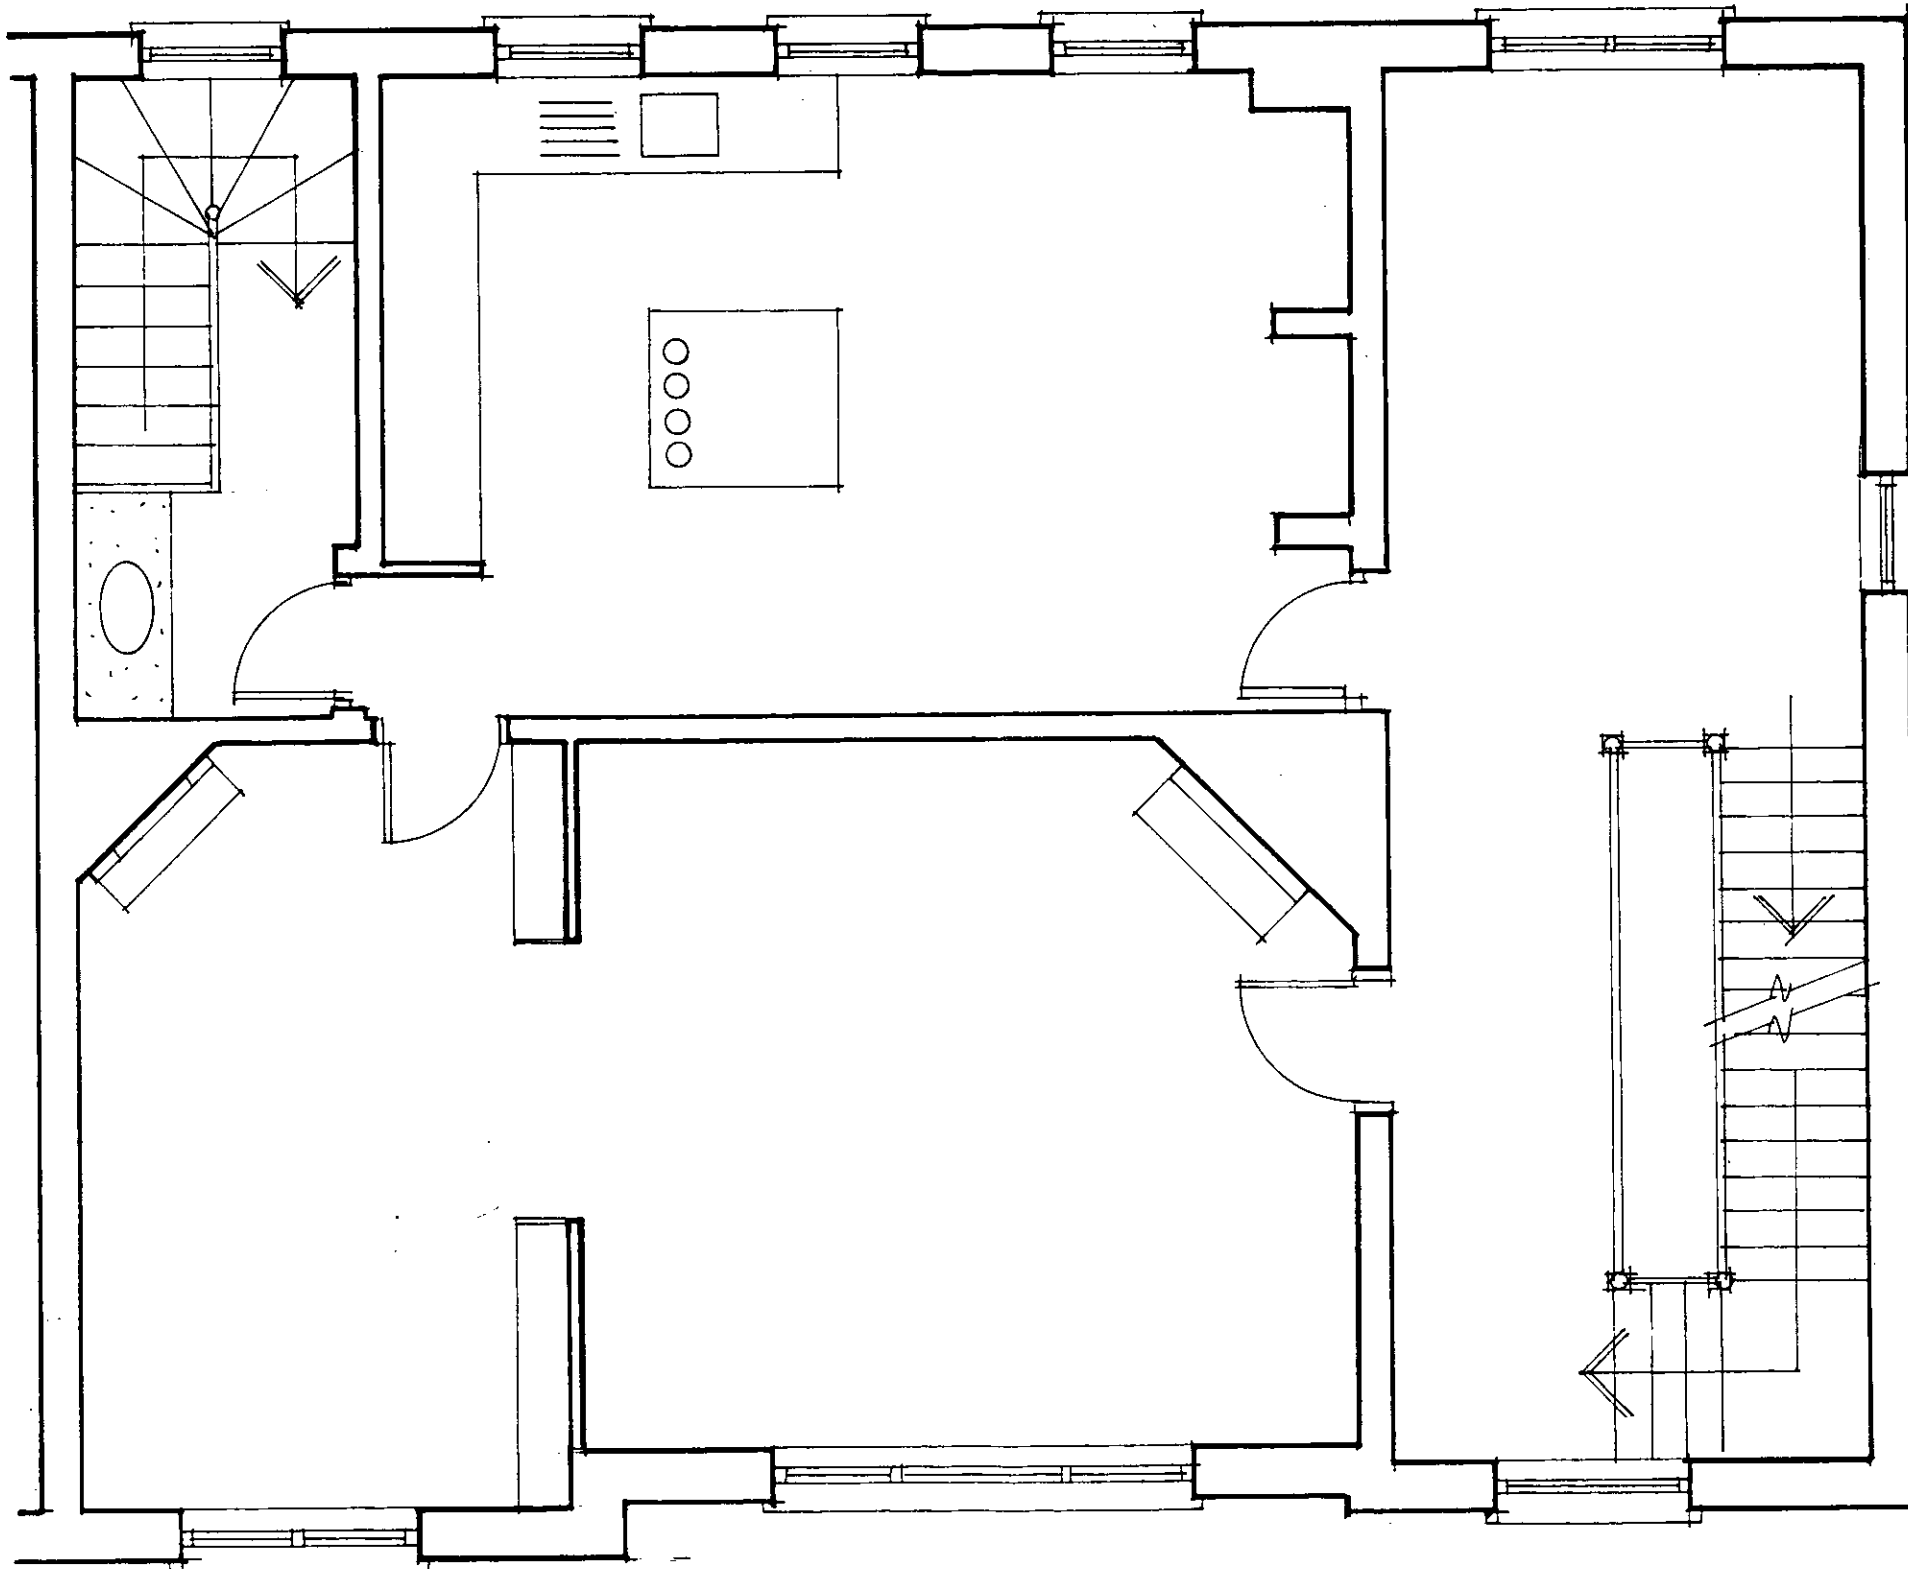


DELEGATED
APPROVAL
14 APR 2000

2

R.B.K. & C.
TOWN PLANNING
- 1 DEC 1999
RECEIVED

A P T Architecture, Planning, Technology APT Partnership, 18 Golden Square, London W1R 3AG Telephone 0171-734-5105 Fax 0171-734-5049 Email mail@apt-partnership.com Website http://www.apt-partnership.com	Date NOV 1999	Scale 1:50	Project 6-8 MALLORD ST SW3	Drawing no. MCZ/02
	Drawn by			
Checked by				

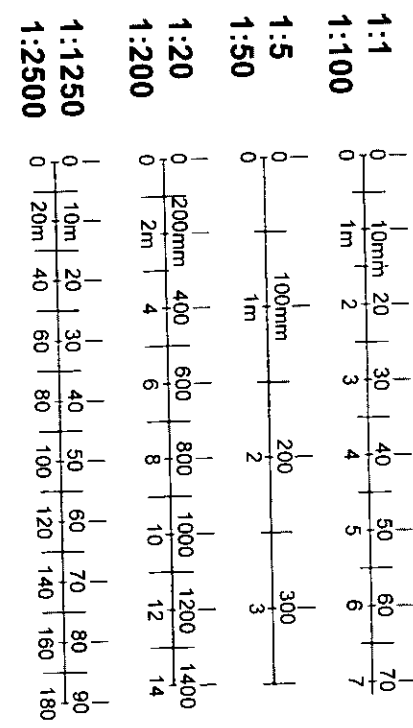
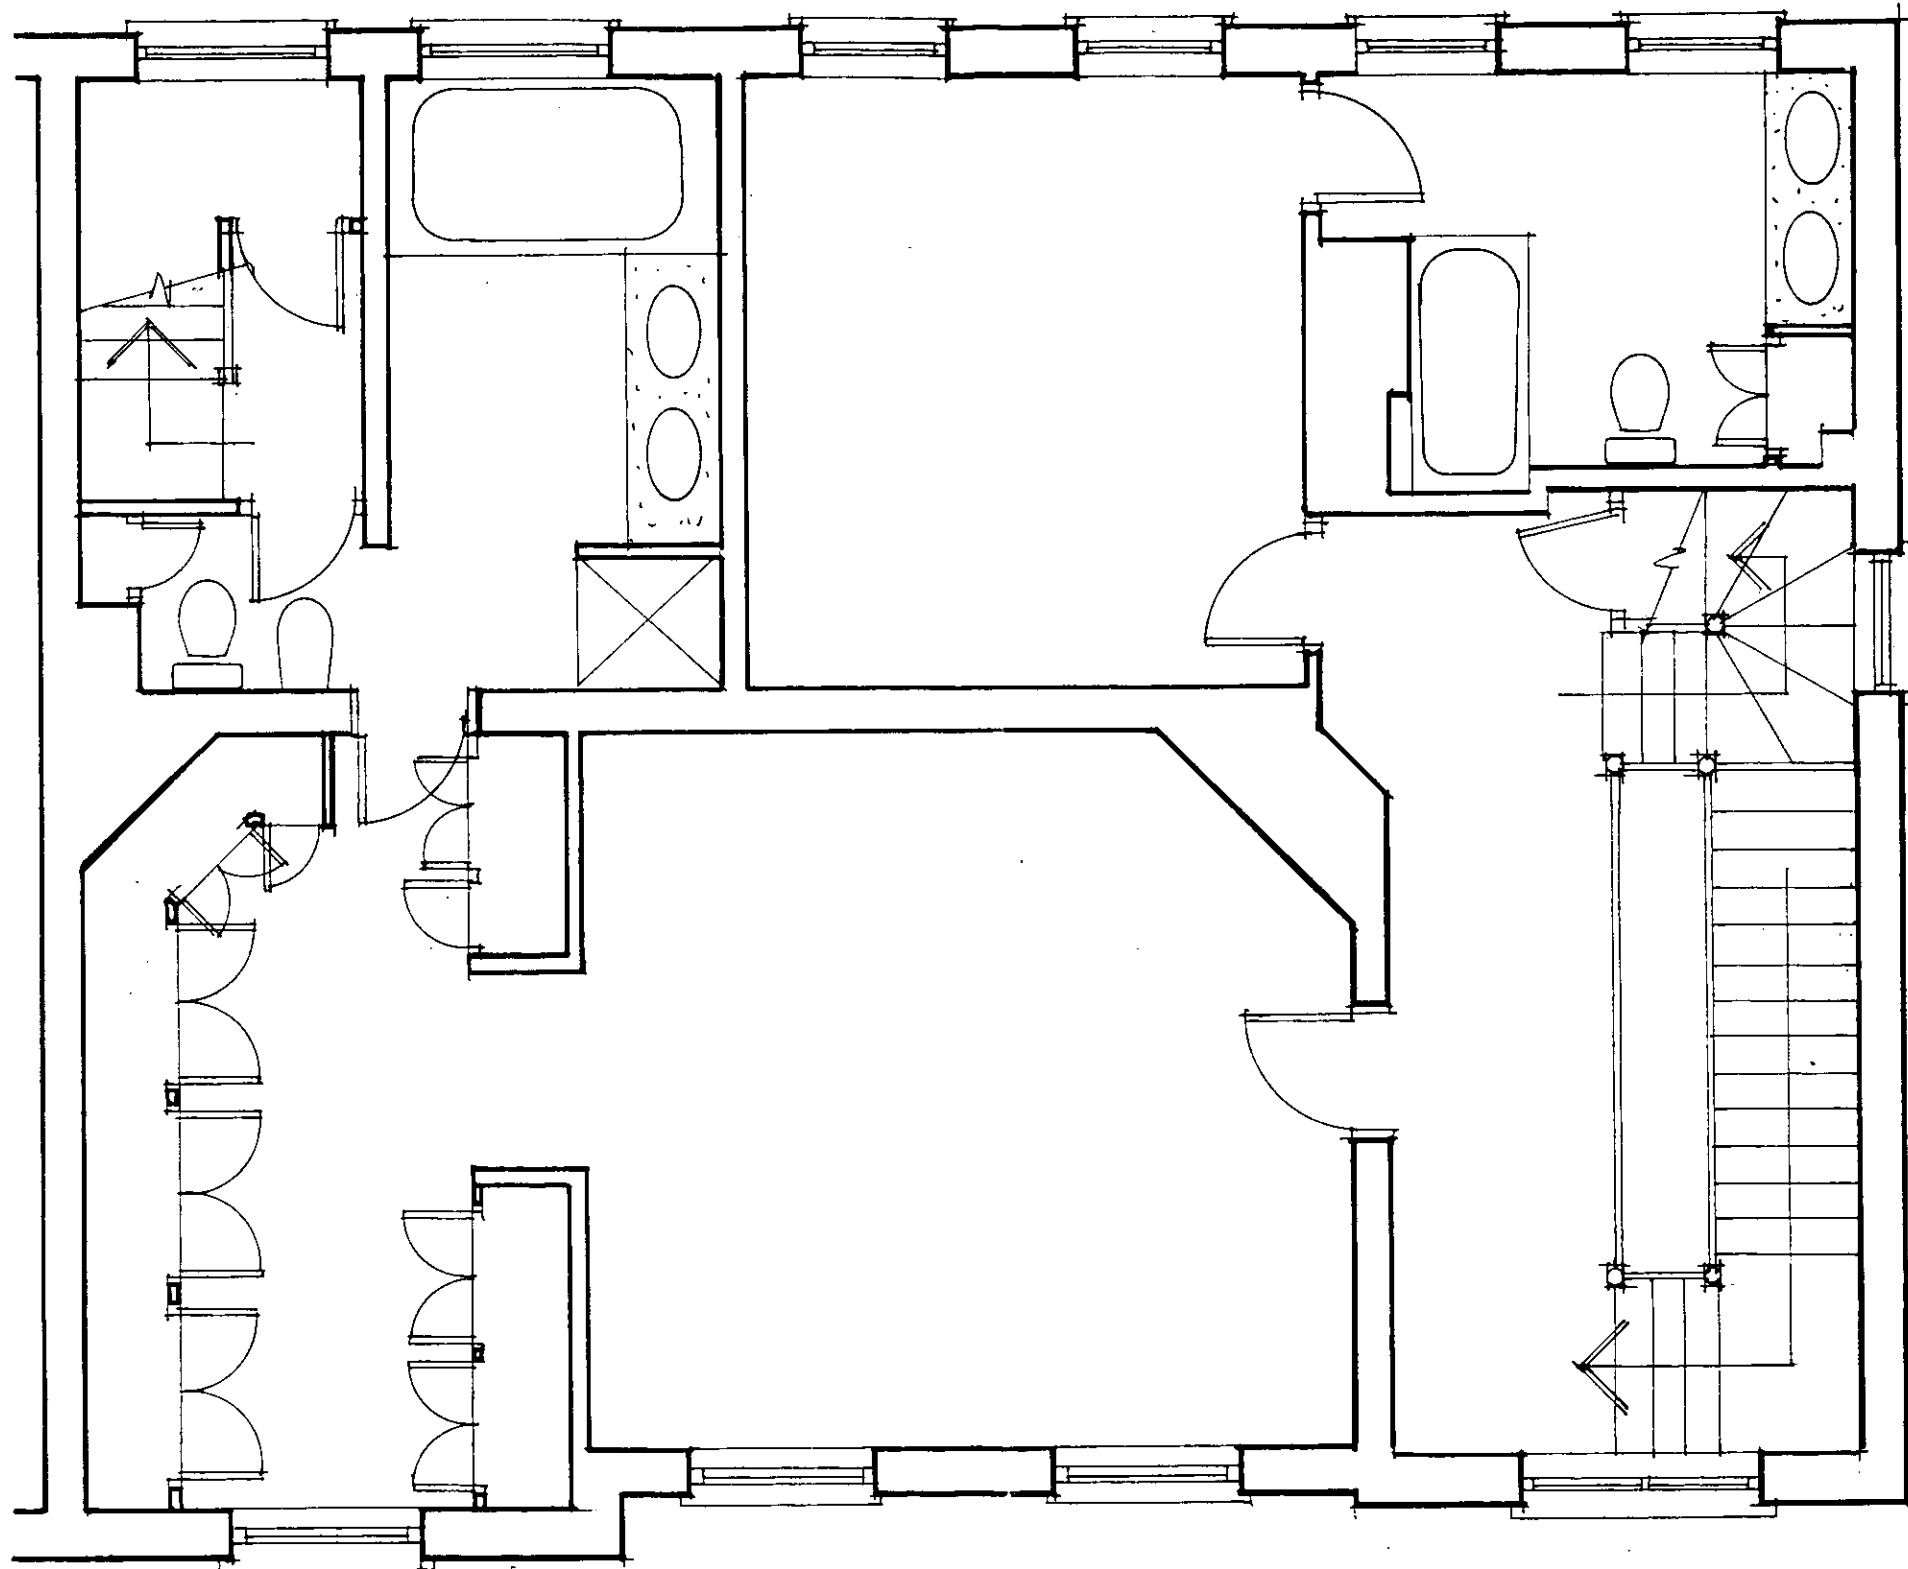


DELEGATED
APPROVAL
14 APR 2000
LONDON 94

3

R.B.K.&C.
TOWN PLANNING
- 1 DEC 1999
RECEIVED

A P T Architecture, Planning, Technology APT Partnership, 18 Golden Square, London W1R 3AG Telephone 0171-734-5105 Fax 0171-734-5049 Email mail@apt-partnership.com Website http://www.apt-partnership.com	Date NOV 1999	Scale	Project 6 - 8 MALLORD ST SW3	Drawing no.
	Drawn by	1:50	SECOND FLOOR PLAN AS EXISTING	MCZ/ 03
	Checked by	Title		

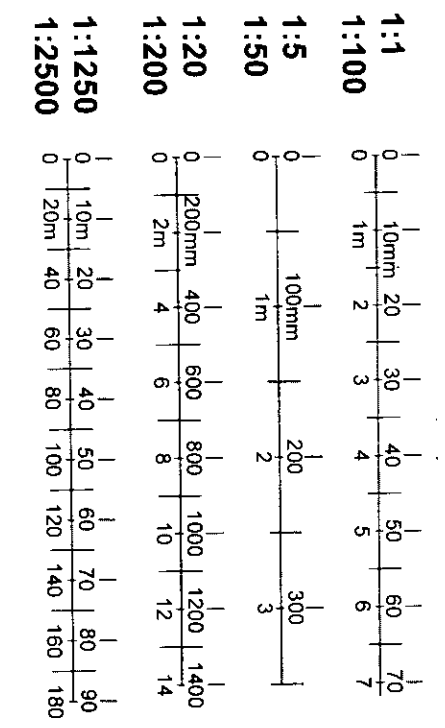
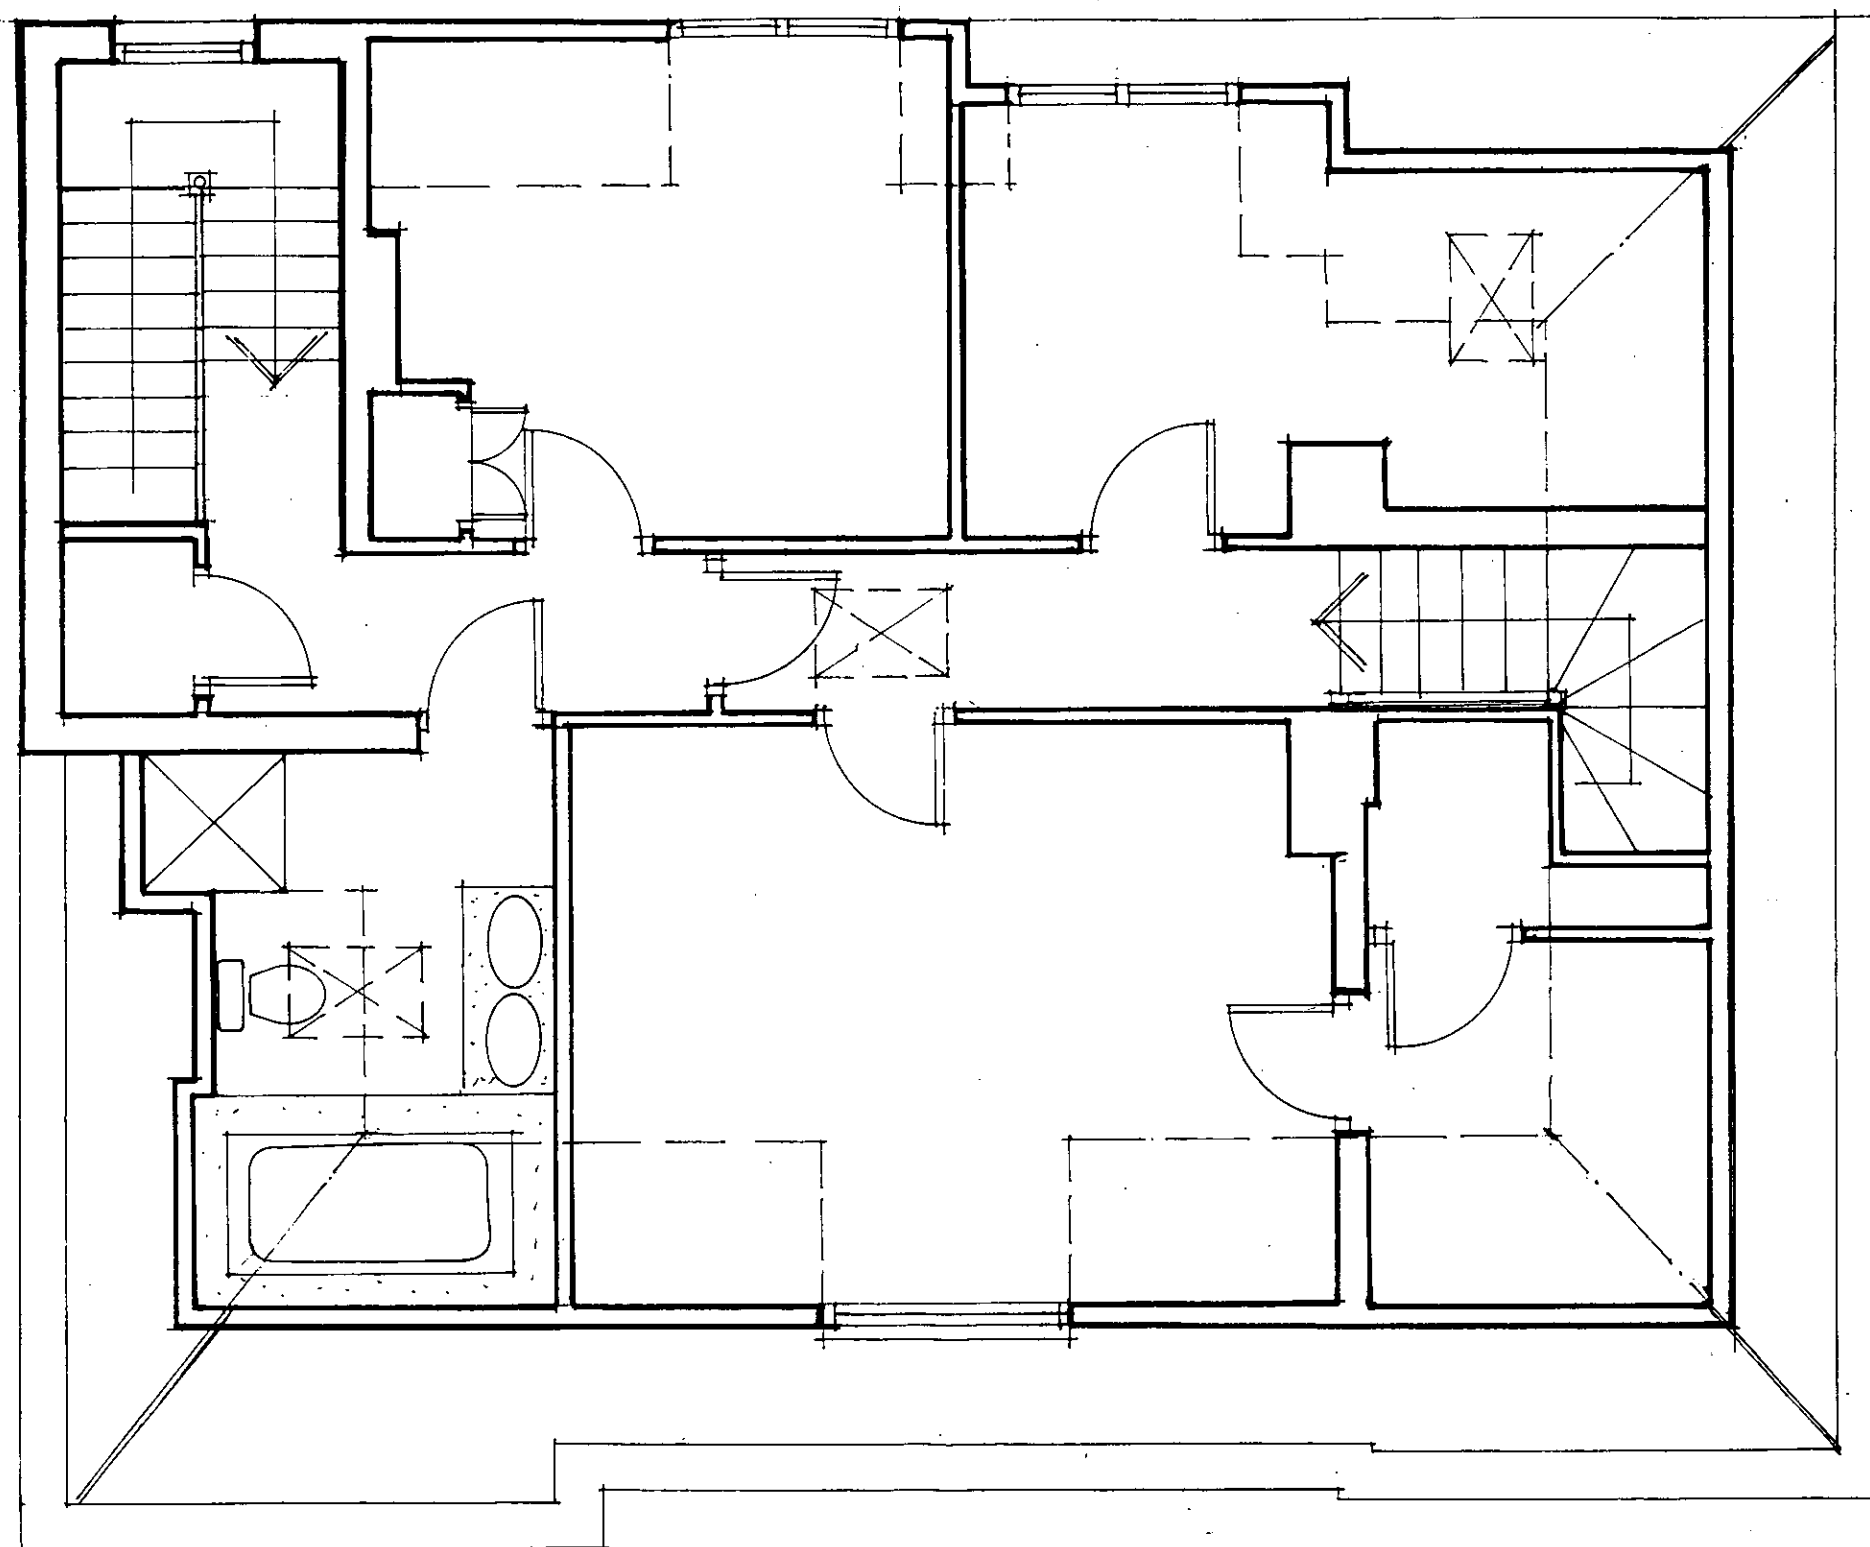


DELEGATED
APPROVAL
14 APR 2000

4

R.B.K.&G.
TOWN PLANNING
- 1 DEC 1999
RECEIVED

A P T Architecture, Planning, Technology APT Partnership, 18 Golden Square, London W1R 3AG Telephone 0171-734-5105 Fax 0171-734-5049 Email mail@apt-partnership.com Website http://www.apt-partnership.com	Date NOV 1999	Scale	Project 6 - 8 MALLORD ST SW3	Drawing no.
	Drawn by	1:50	THIRD FLOOR PLAN AS EXISTING	MCZ/ 04
	Checked by		Title	

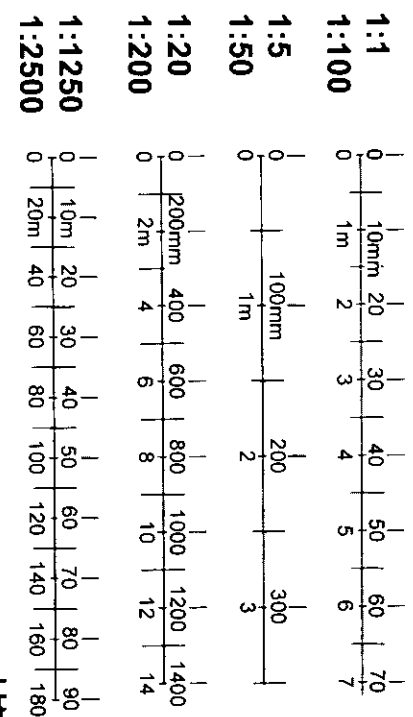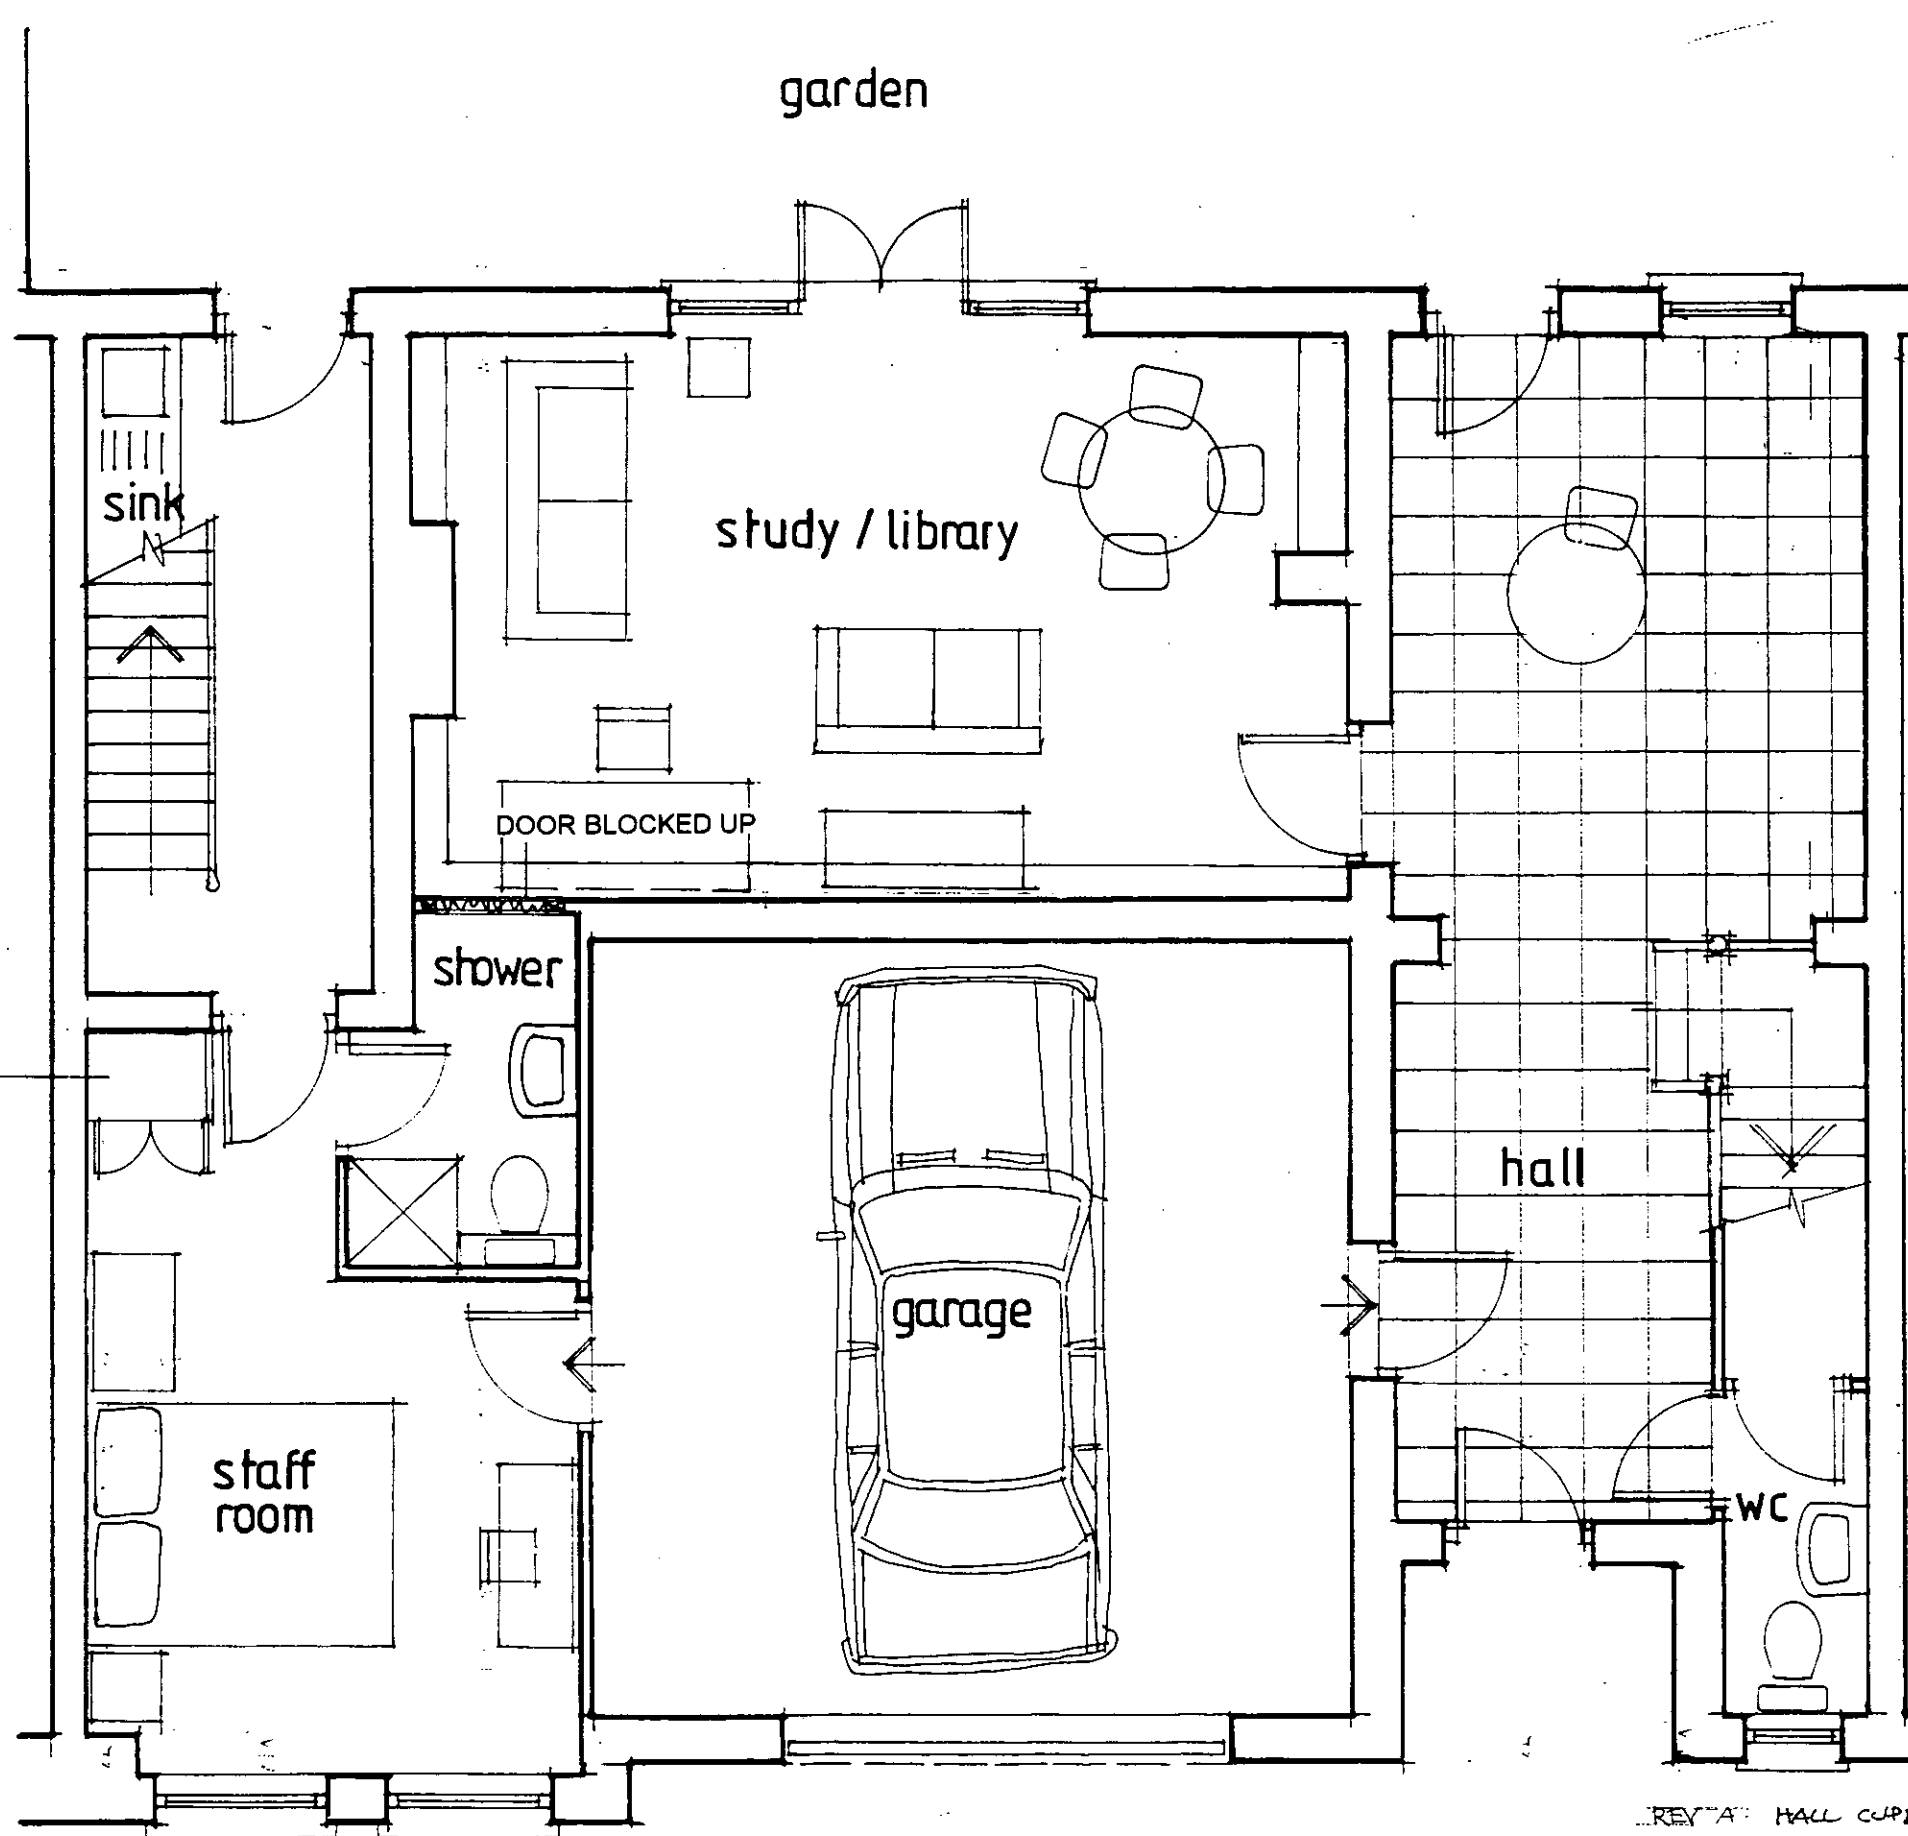

DELF
APP...
14 APR 2000

5



LB/99/2484A

R.B.K. & C.
TOWN PLANNING
7 - FEB 2000
RECEIVED

NEW WARDROBE

REV A HALL CUPBOARDS REMOVED 27/01/00

A P T Architecture, Planning, Technology APT Partnership, 18 Golden Square, London W1R 3AG Telephone 0171-734-5105 Fax 0171-734-5049 Email mail@apt-partnership.com Website http://www.apt-partnership.com	Date NOV 1999	Scale 1:50	Project 6-8 MALLORD ST SW3	Drawing no. MCZ/05A
	Drawn by	Checked by	GROUND FLOOR PLAN AS PROPOSED	

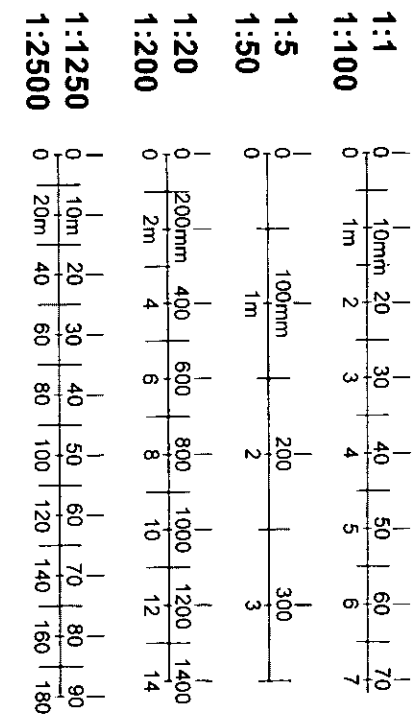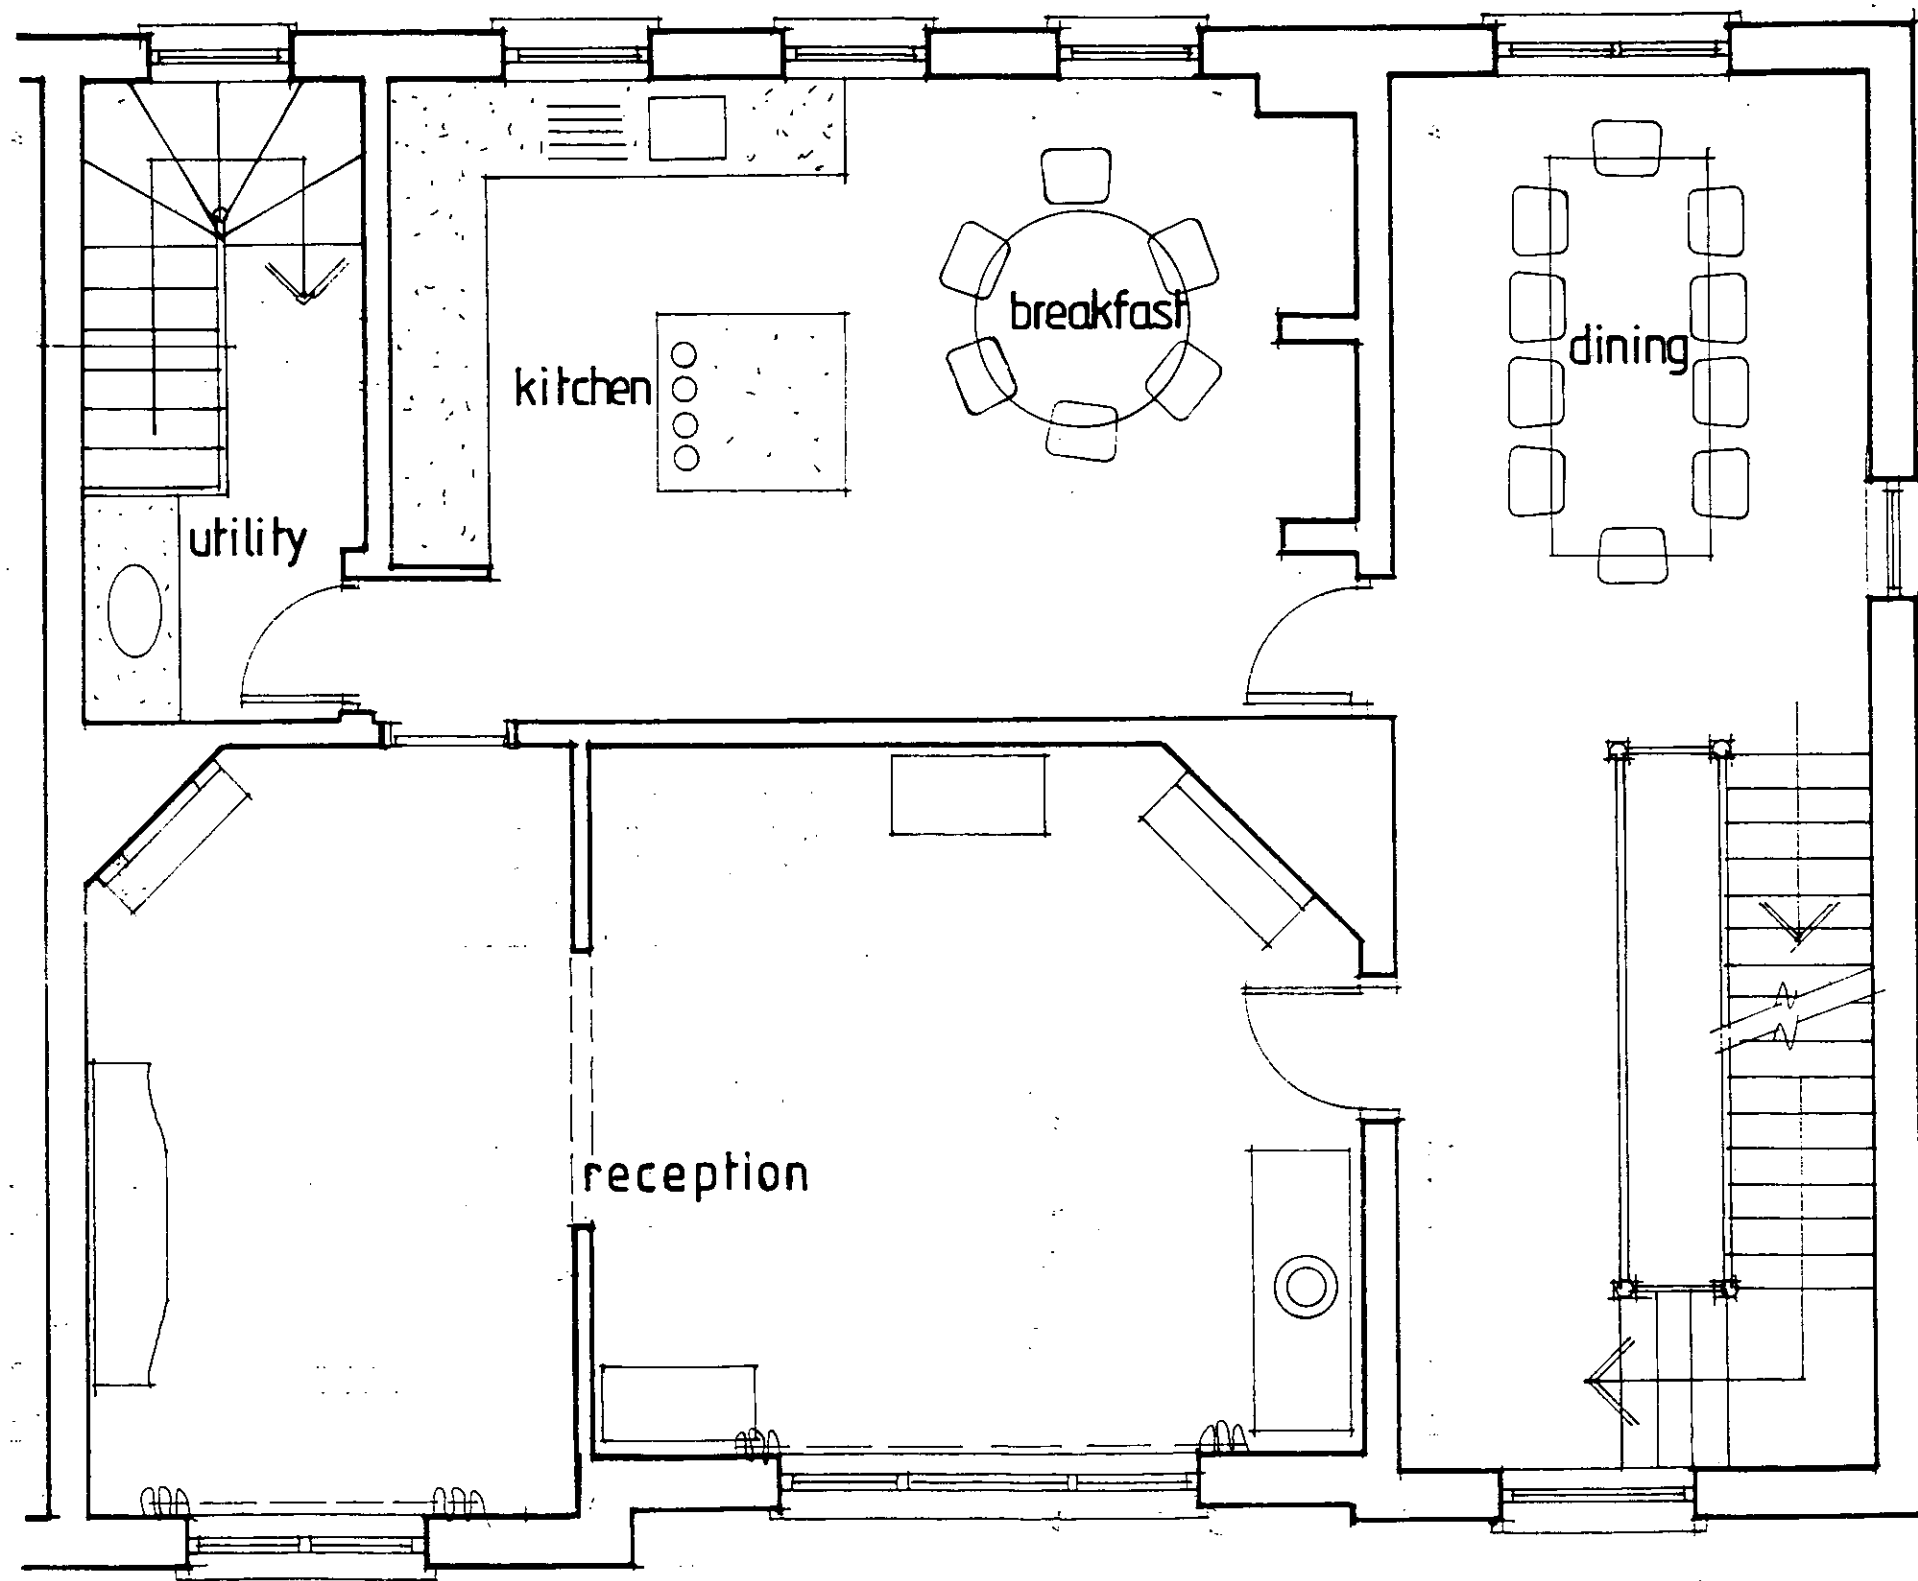

DELEGATED
APPROVAL
14 APR 2000



6

LB/99/2484A

R.B.K.&C.
TOWN PLANNING
7 - FEB 2000
RECEIVED

REV A: PROPOSED REMOVAL OF WALL OMITTED 27/01/00...

A P T Architecture, Planning, Technology APT Partnership, 18 Golden Square, London W1R 3AG Telephone 0171-734-5105 Fax 0171-734-5049 Email mail@apt-partnership.com Website http://www.apt-partnership.com	Date NOV 1999	Scale 1:50	Project 6 - 8 MALLORD ST SW3	Drawing no. MCZ/06 A
	Drawn by		FIRST FLOOR PLAN AS PROPOSED	
	Checked by		Title	

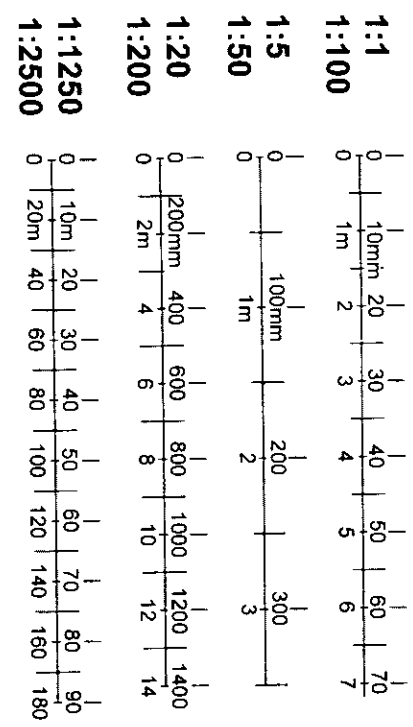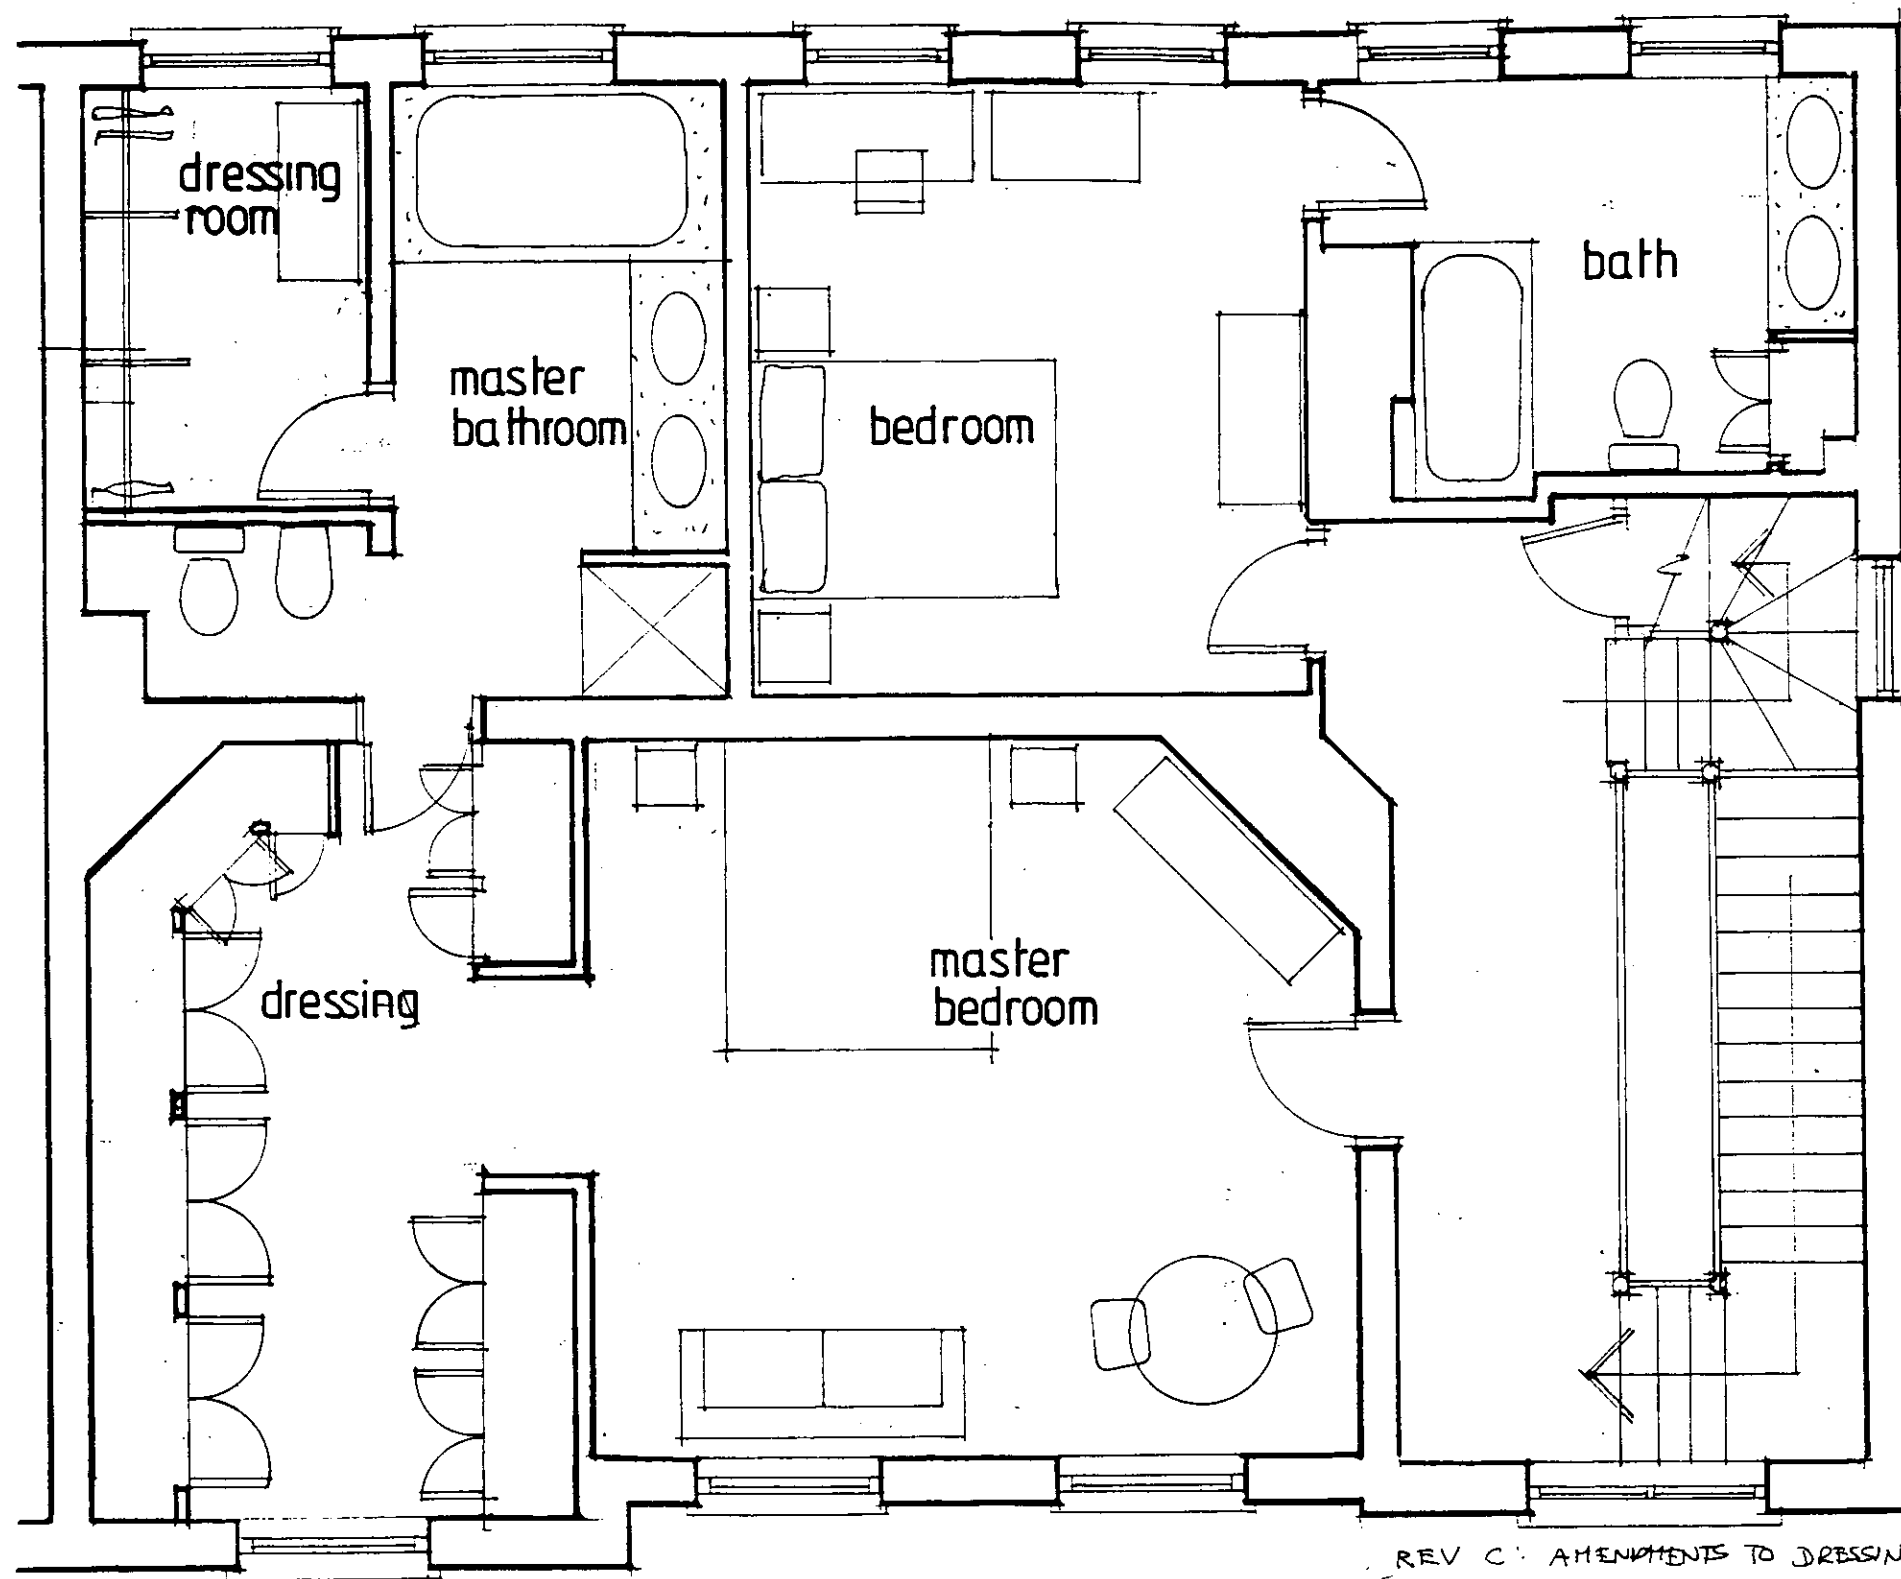

DELEGATED
APPROVAL
14 APR 2000



7

LB/99/2484A

R.B.K. & C.
TOWN PLANNING
7 - FEB 2000
RECEIVED

REV C: AMENDMENTS TO DRESSING RM OMITTED 3/2/00
 REV B: NEW OPENING REDUCED WITH LINED OPENING 27/01/00
 REV A: GYM MADE 23/11/99 BATHROOM AMENDED

A P T Architecture, Planning, Technology APT Partnership, 18 Golden Square, London W1R 3AG Telephone 0171-734-5105 Fax 0171-734-5049 Email mail@apt-partnership.com Website http://www.apt-partnership.com	Date NOV 1999	Scale	Project 6 - 8 MALLORD ST SW3	Drawing no.
	Drawn by	1:50	SECOND FLOOR PLAN AS PROPOSED	MCZ/07 C
	Checked by	Title		

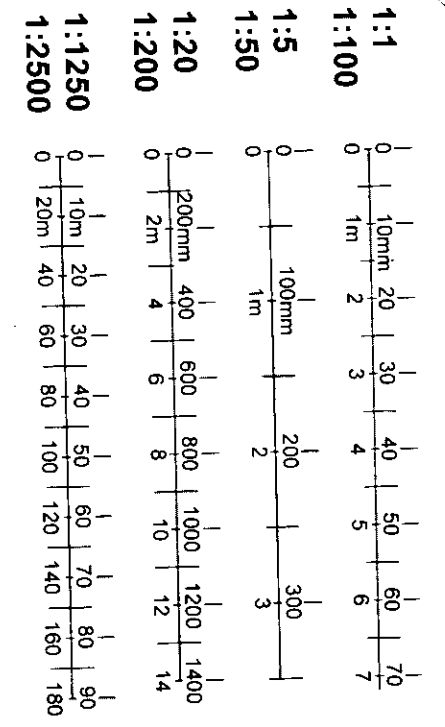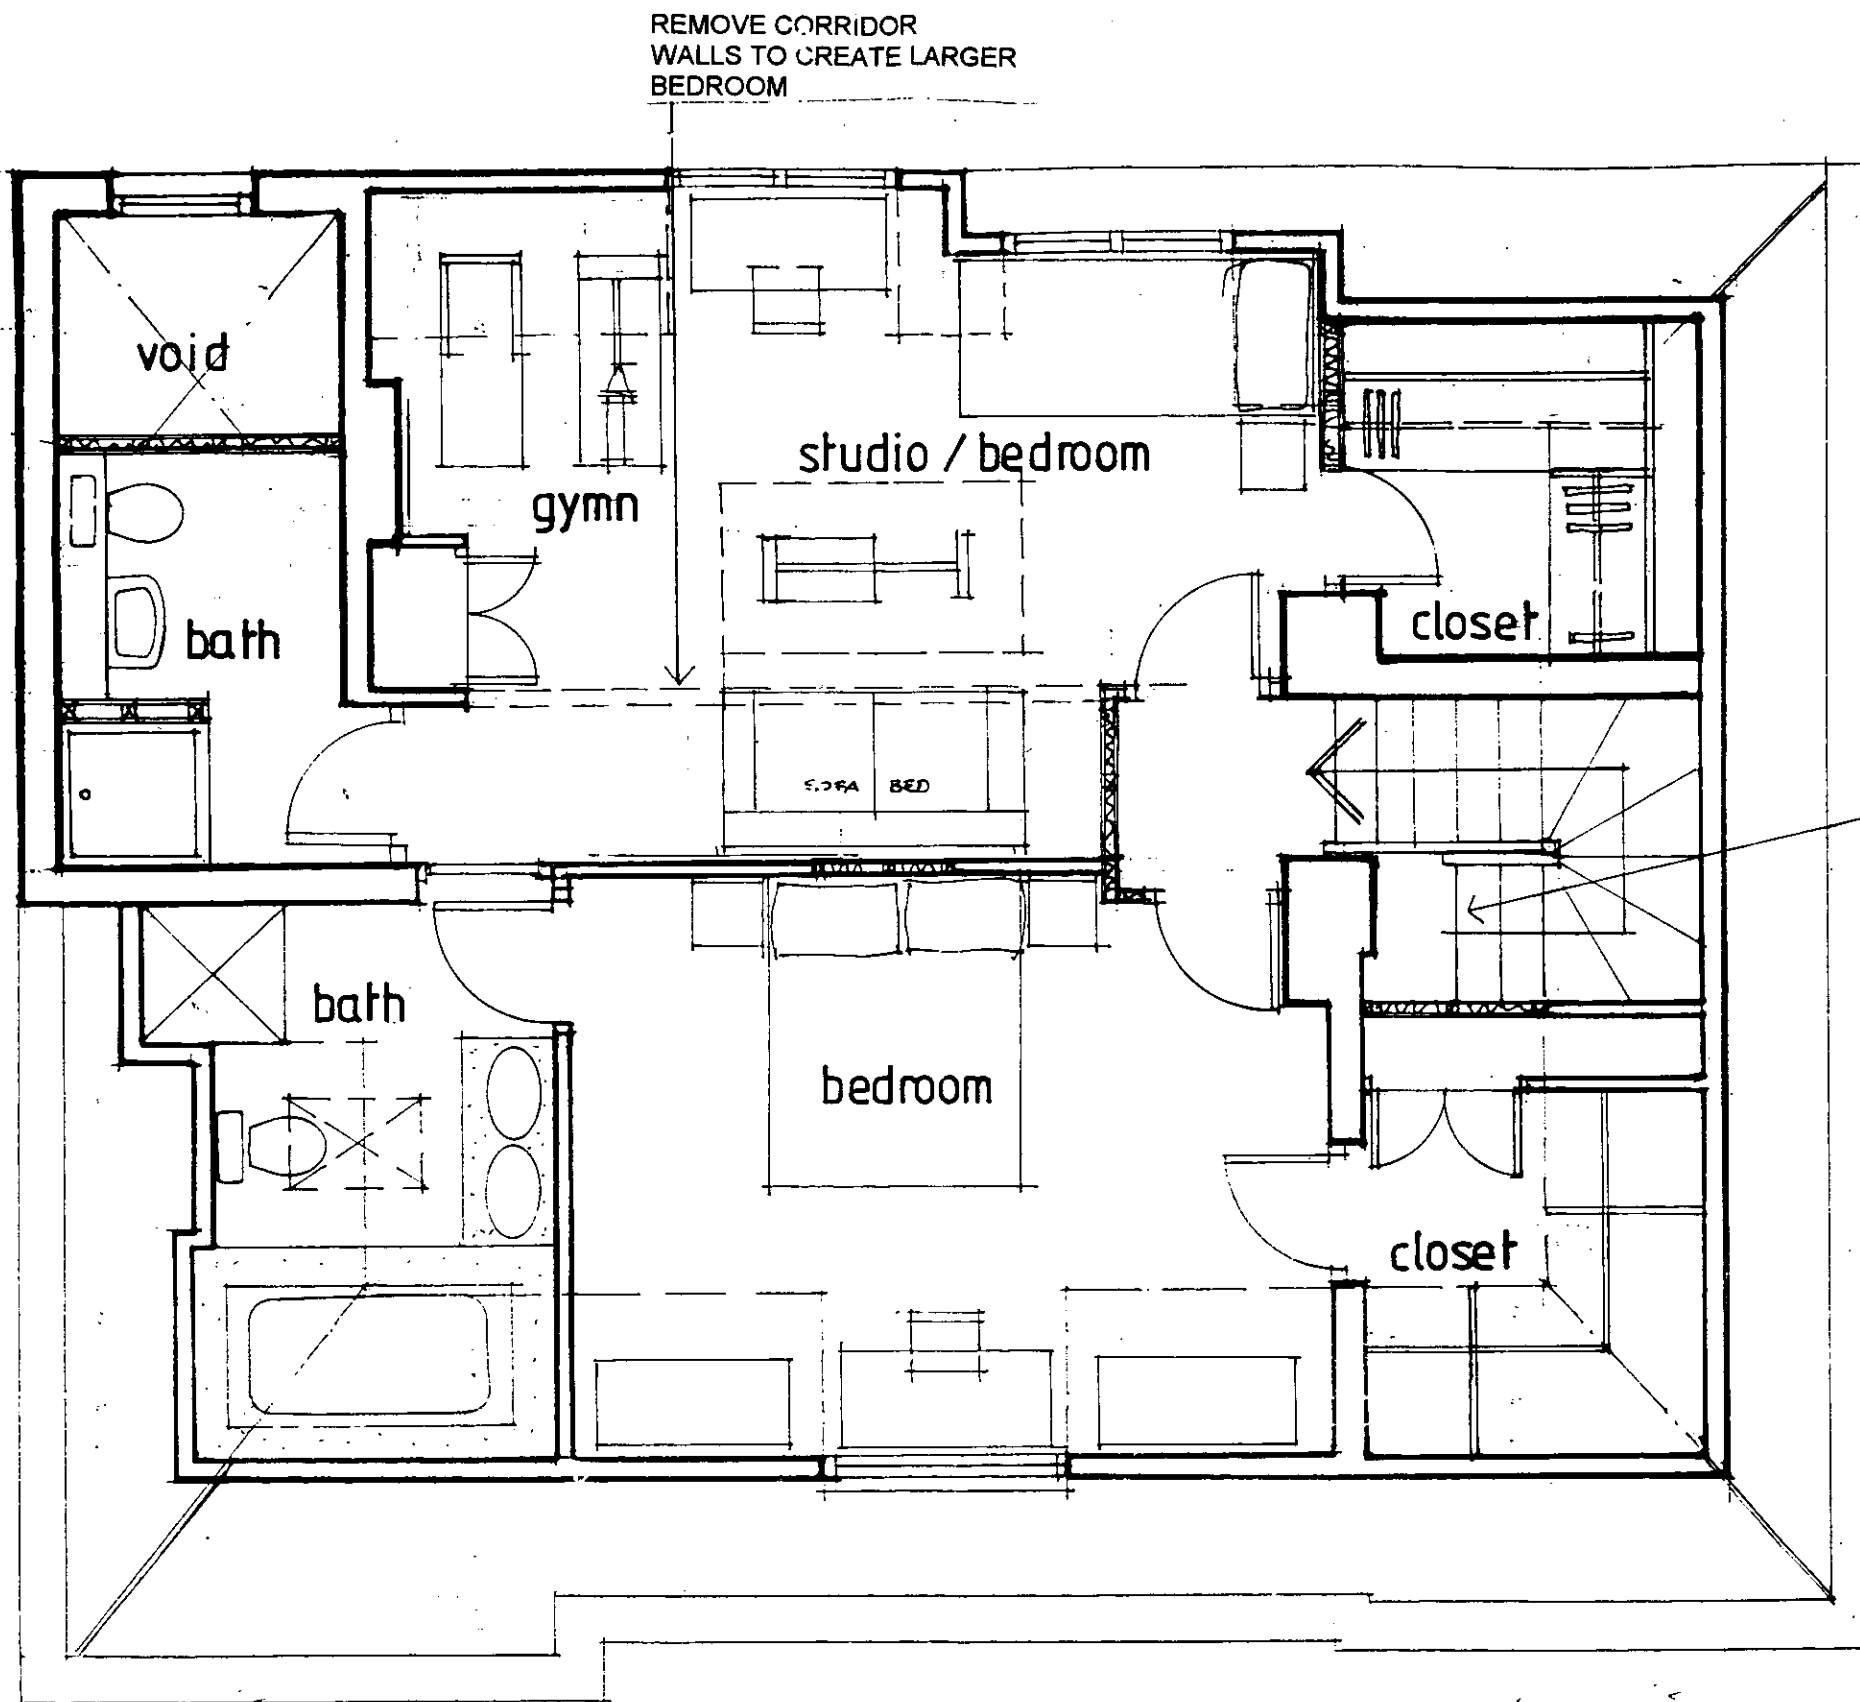

REMOVE CORRIDOR WALLS TO CREATE LARGER BEDROOM

OPEN FLOOR TO HALL BELOW TO CREATE MORE GENEROUS STAIRCASE

8

DELEGATED APPROVAL
14 APR 2000
B 9912484 A

R.B.K. & C.
TOWN PLANNING
7 - FEB 2000
RECEIVED

REV A: GYM MOVED ETC 23/11/99

A P T Architecture, Planning, Technology APT Partnership, 18 Golden Square, London W1R 3AG Telephone 0171-734-5105 Fax 0171-734-5049 Email mail@apt-partnership.com Website http://www.apt-partnership.com	Date NOV 1999	Scale 1:50	Project 6 - 8 MALLORD ST SW3	Drawing no.
	Drawn by		THIRD FLOOR PLAN AS PROPOSED	MCZ/08A
	Checked by		Title	