




44 DRAYTON GARDS
 (REAR ELEVATION)

SCALE 1:50

DELEGATED
 APPROVAL
 21 MAR 2000

(PROPOSED)
 TOWN PLANNING
 - 7 DEC 1999
 RECEIVED

RAISED ELEVATION
 BY 4 BRICK COURSES
 AND COPING STONE
 ON TOP

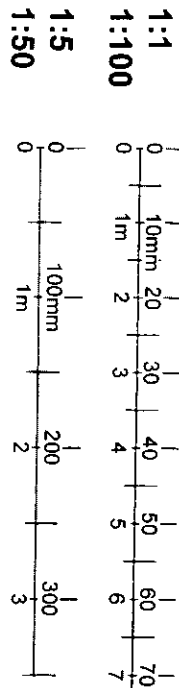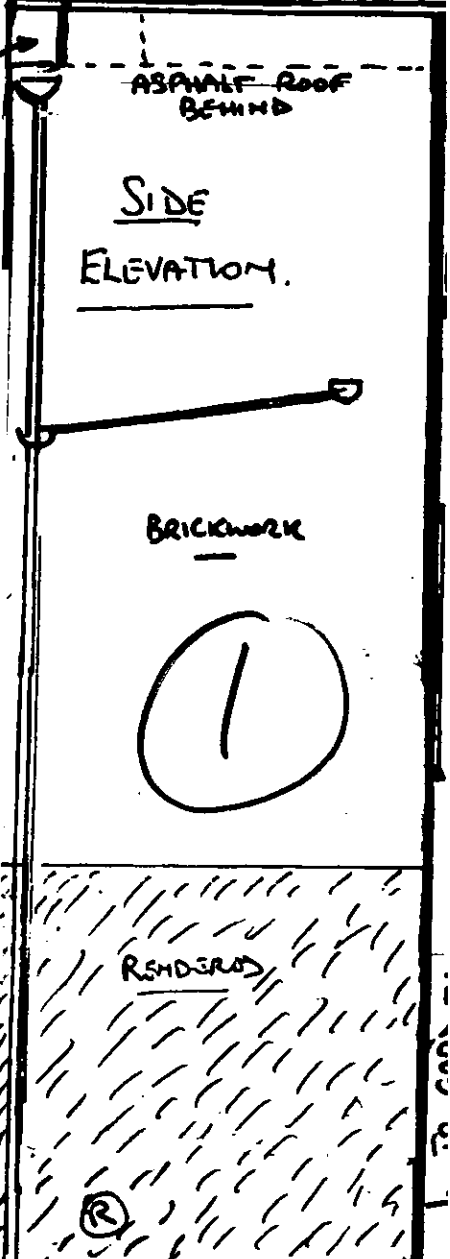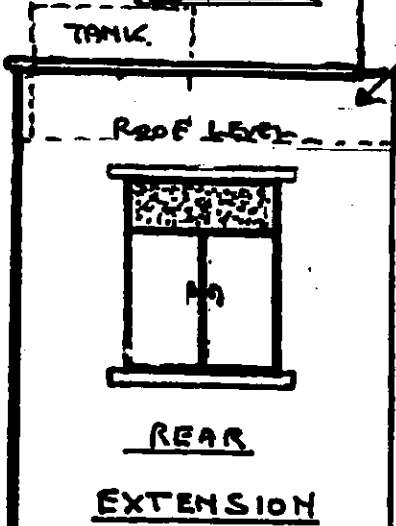

SIDE
 ELEVATION →






SUPPORT DIAL 10" x 12"

DRAWING No 1
44 DRAYTON GARDEN
(REAR ELEVATION)

SCALE 1:50

EXISTING
 R.B.K. & C. TOWN PLANNING [15/11/99]
 - 7 DEC 1999
 RECEIVED

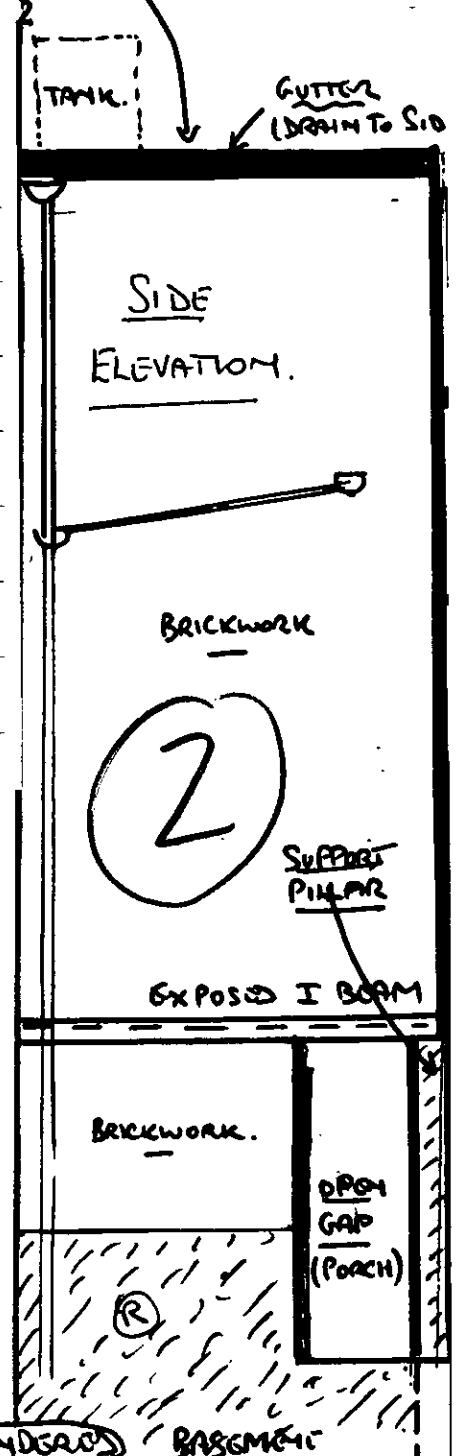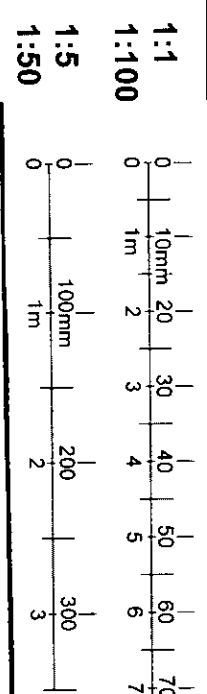
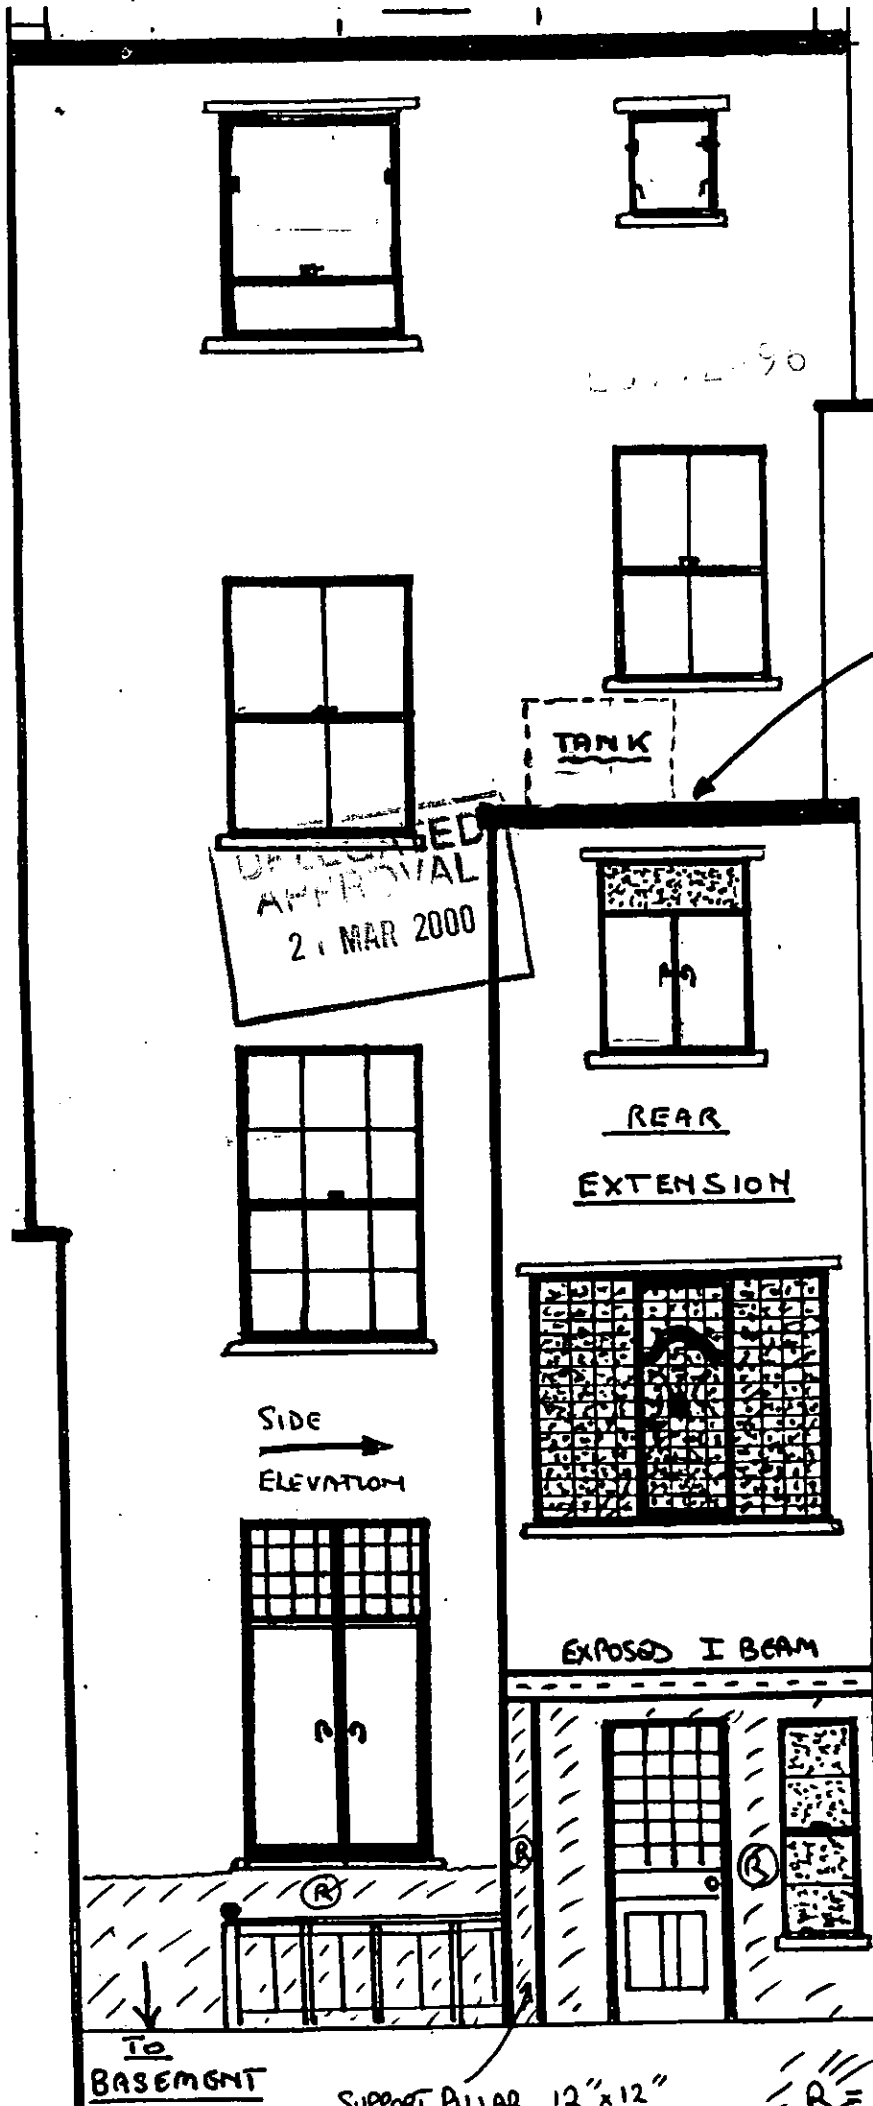


DEVELOPED
 APPROVAL
 21 MAR 2000

SIDE
 ELEVATION

TANK

TANK

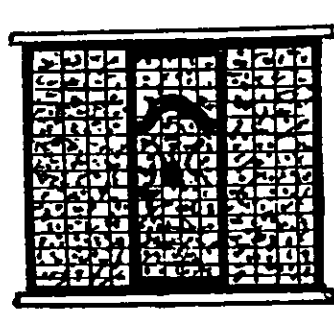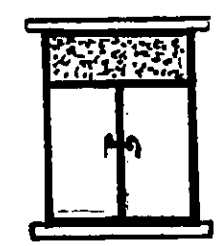

EXPOSED I BEAM

SIDE
 ELEVATION.

BRICKWORK

2

SUPPORT
 PILLAR

EXPOSED I BEAM

BRICKWORK.

PORCH
 (PORCH)