

RECEIVED
 TOWN PLANNING
 11 DEC 1999

R.B.K. & C.
 TOWN PLANNING
 - 11 DEC 1999
 RECEIVED

PP992505

APPROVED BY
 PLANNING SERVICES CITEE
 SUBJECT TO S.I.O.C.
 11 APR 2000
 CONSENT REF.....

PP992505

(U)

Do not scale from this drawing
 Check drawing on receipt and immediately report any discrepancies to the Architect
 Verify all dimensions and levels on site prior to construction
 The contents of this drawing are Stiff+Trevillion architects copyright and shall not be re-used without their written permission


REV	Job	No.	Rev	Drawing title	Date
	2028	01		EXISTING PLANS	10.99
	Project	6 NORTH POLE ROAD, W10			Scale
					1:50



FRONT ELEVATION




SIDE ELEVATION

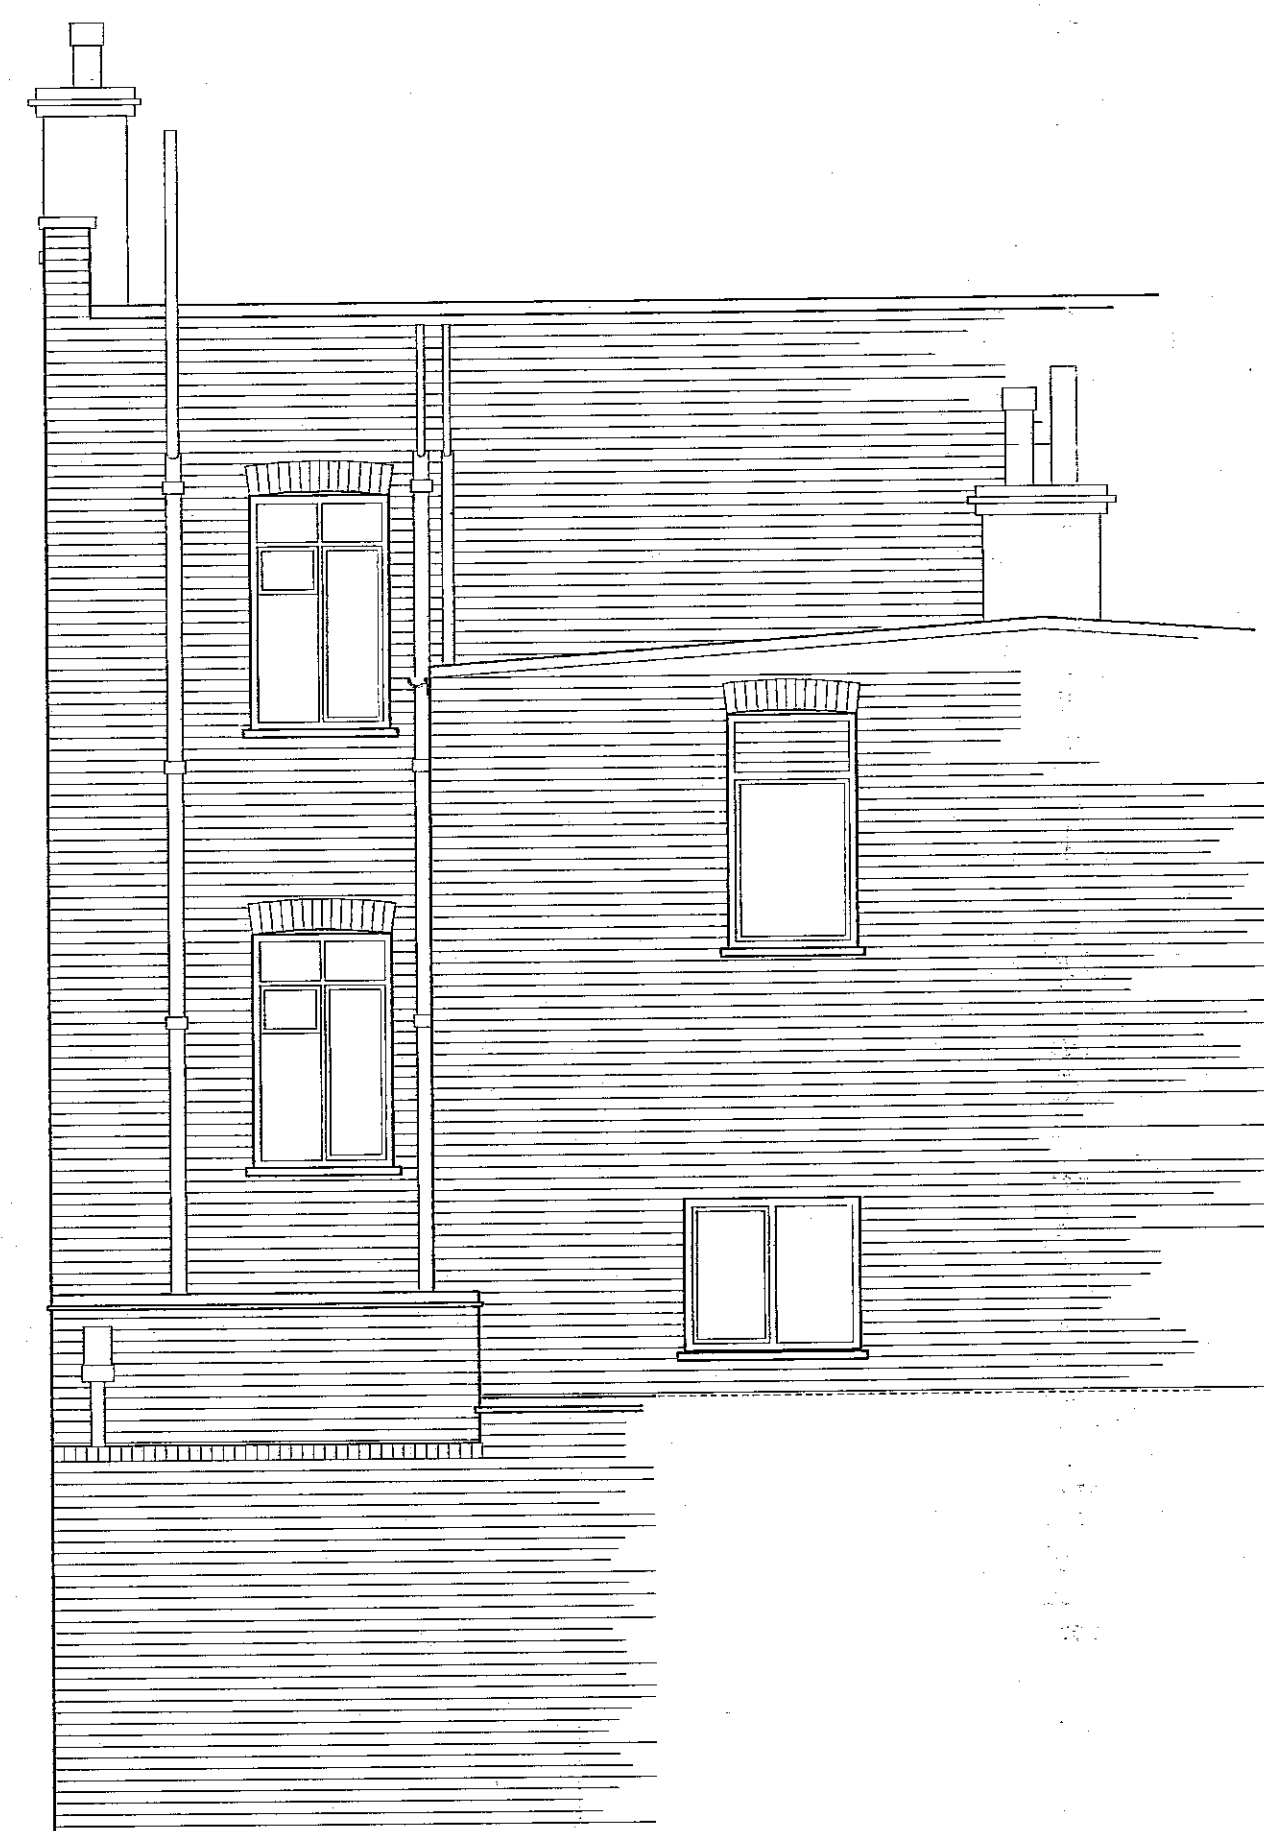

REAR ELEVATION

APPROVED BY
PLANNING SERVICES CTTEE
SUBJECT TO S.106
11 APR 2000
CONSENT REF.....


R.B.K. & C.
TOWN PLANNING
21 MAR 2000
RECEIVED

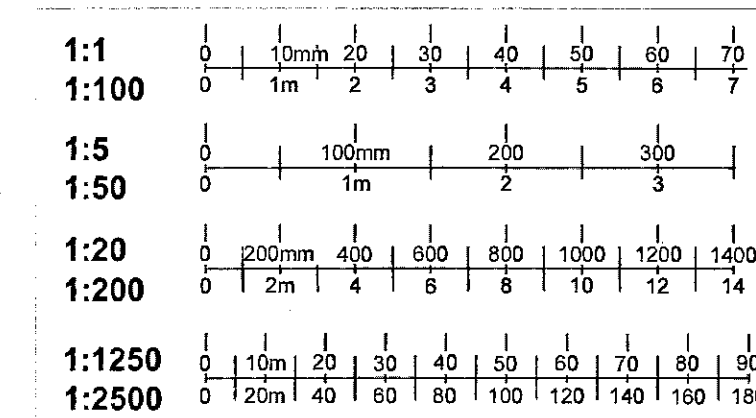


TP/99/2505/C
2

Do not scale from this drawing
Check drawing on receipt and immediately report any discrepancies to the Architect
Verify all dimensions and levels on site prior to construction
The contents of this drawing are Stiff+Trevillion architects copyright and shall not be re-used without their written permission


Job	No.	Rev	Drawing title	Date
2028	02	A	EXISTING ELEVATIONS	11.99
Project				Scale
6 NORTH POLE ROAD, W10				1:50

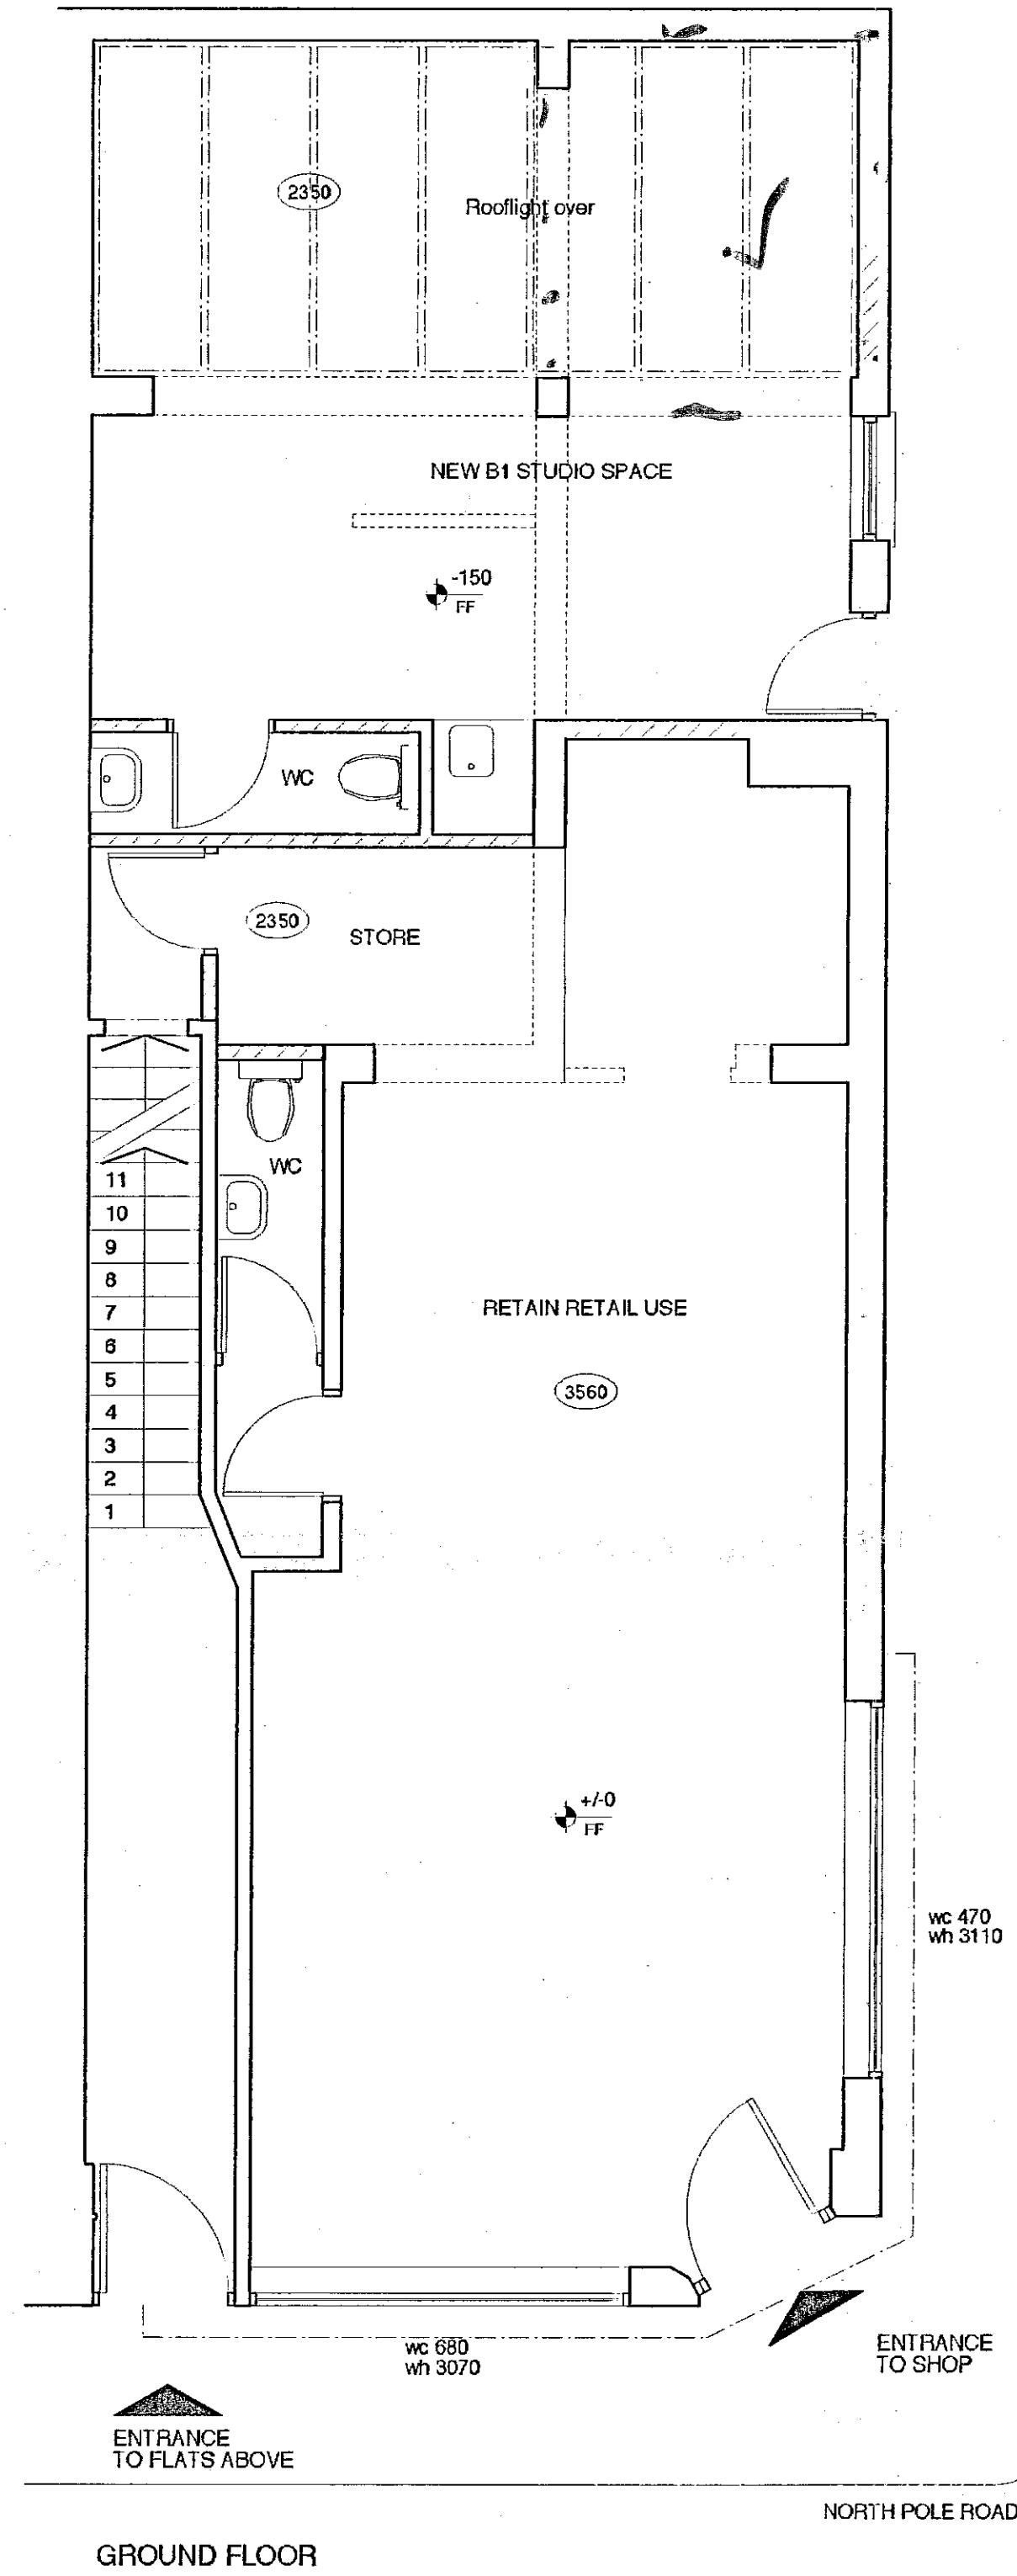


GROUND FLOOR

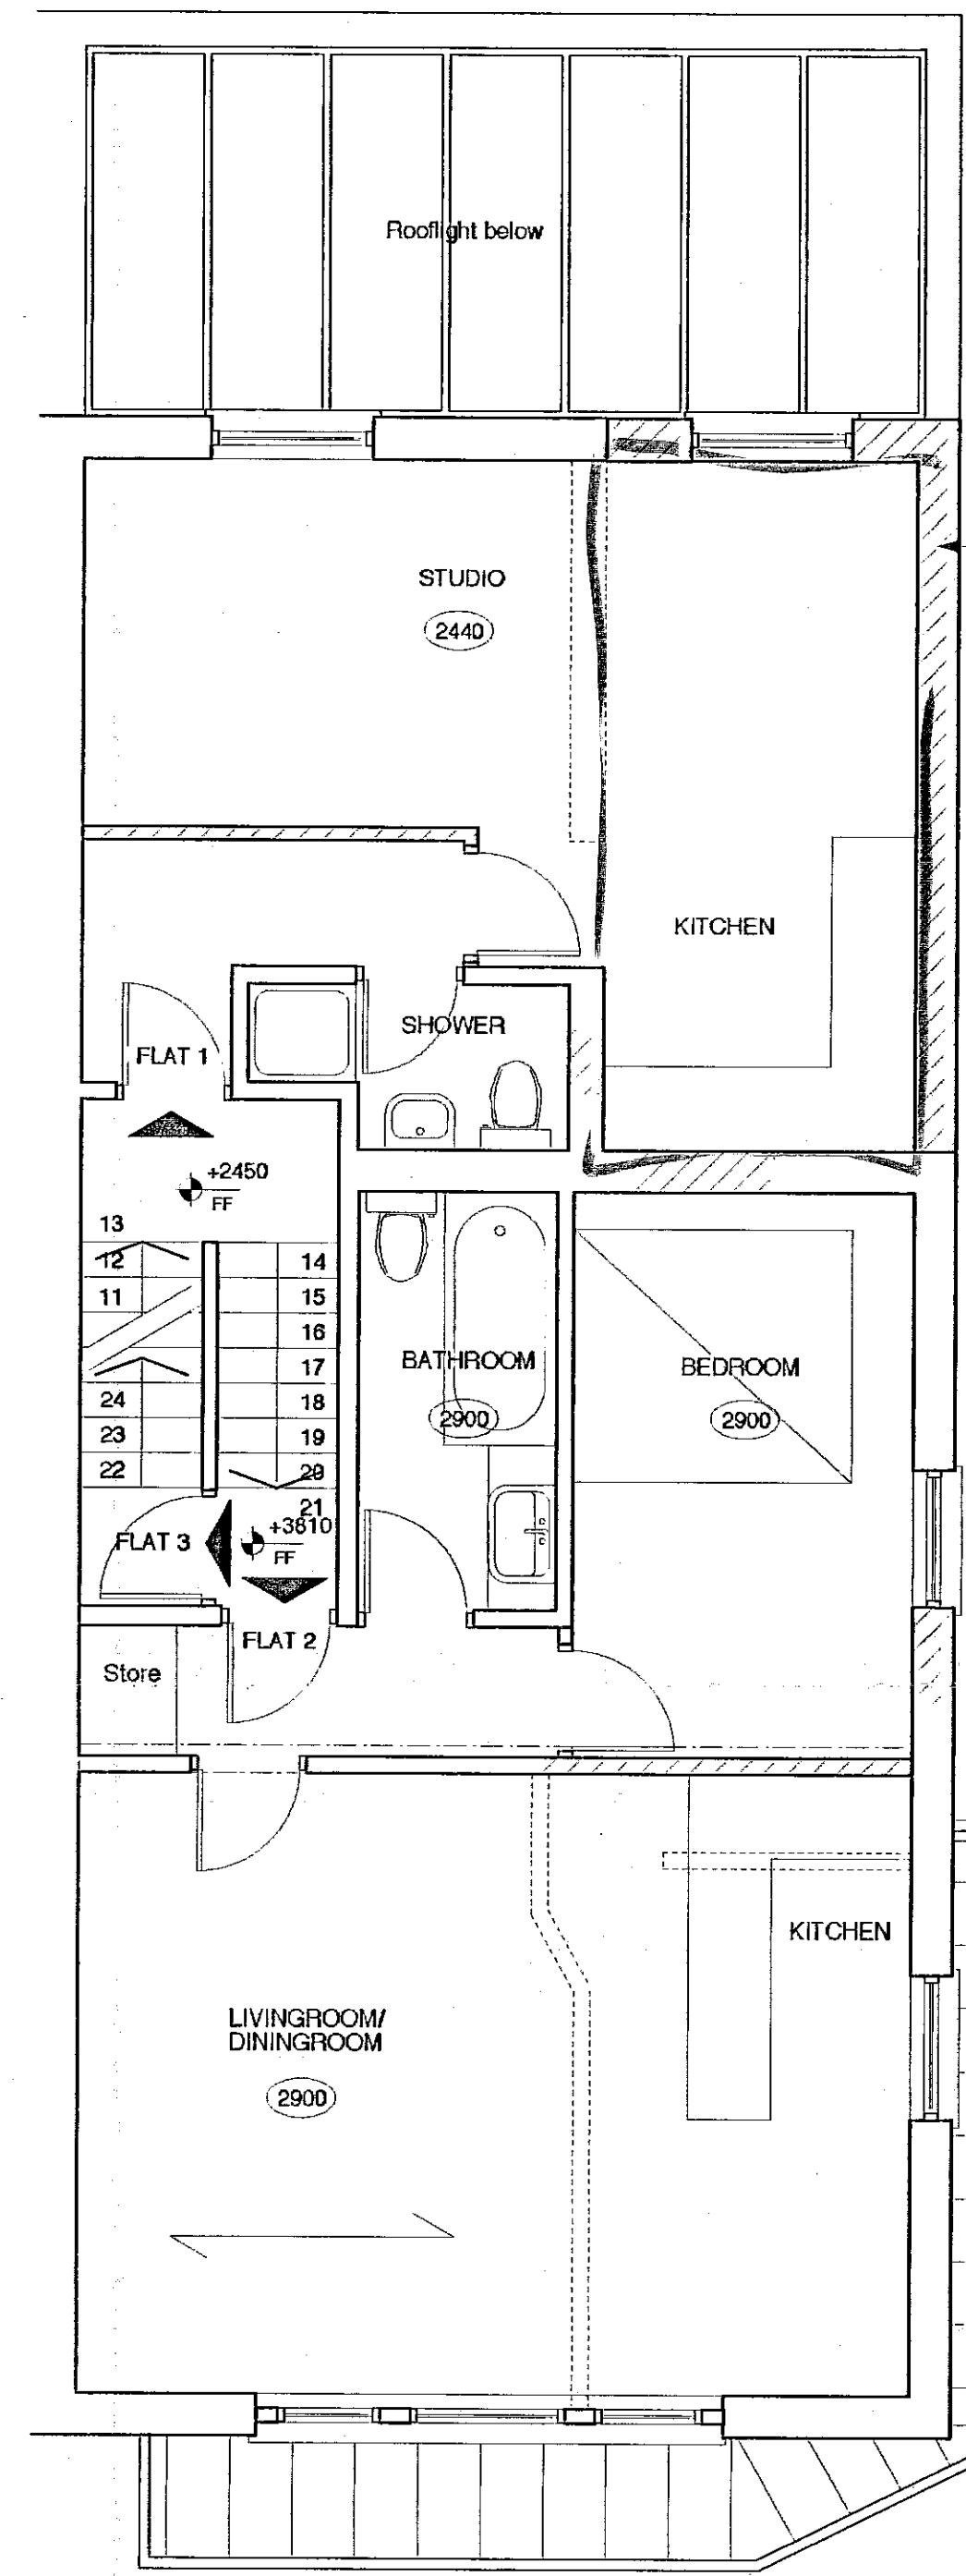

FIRST FLOOR

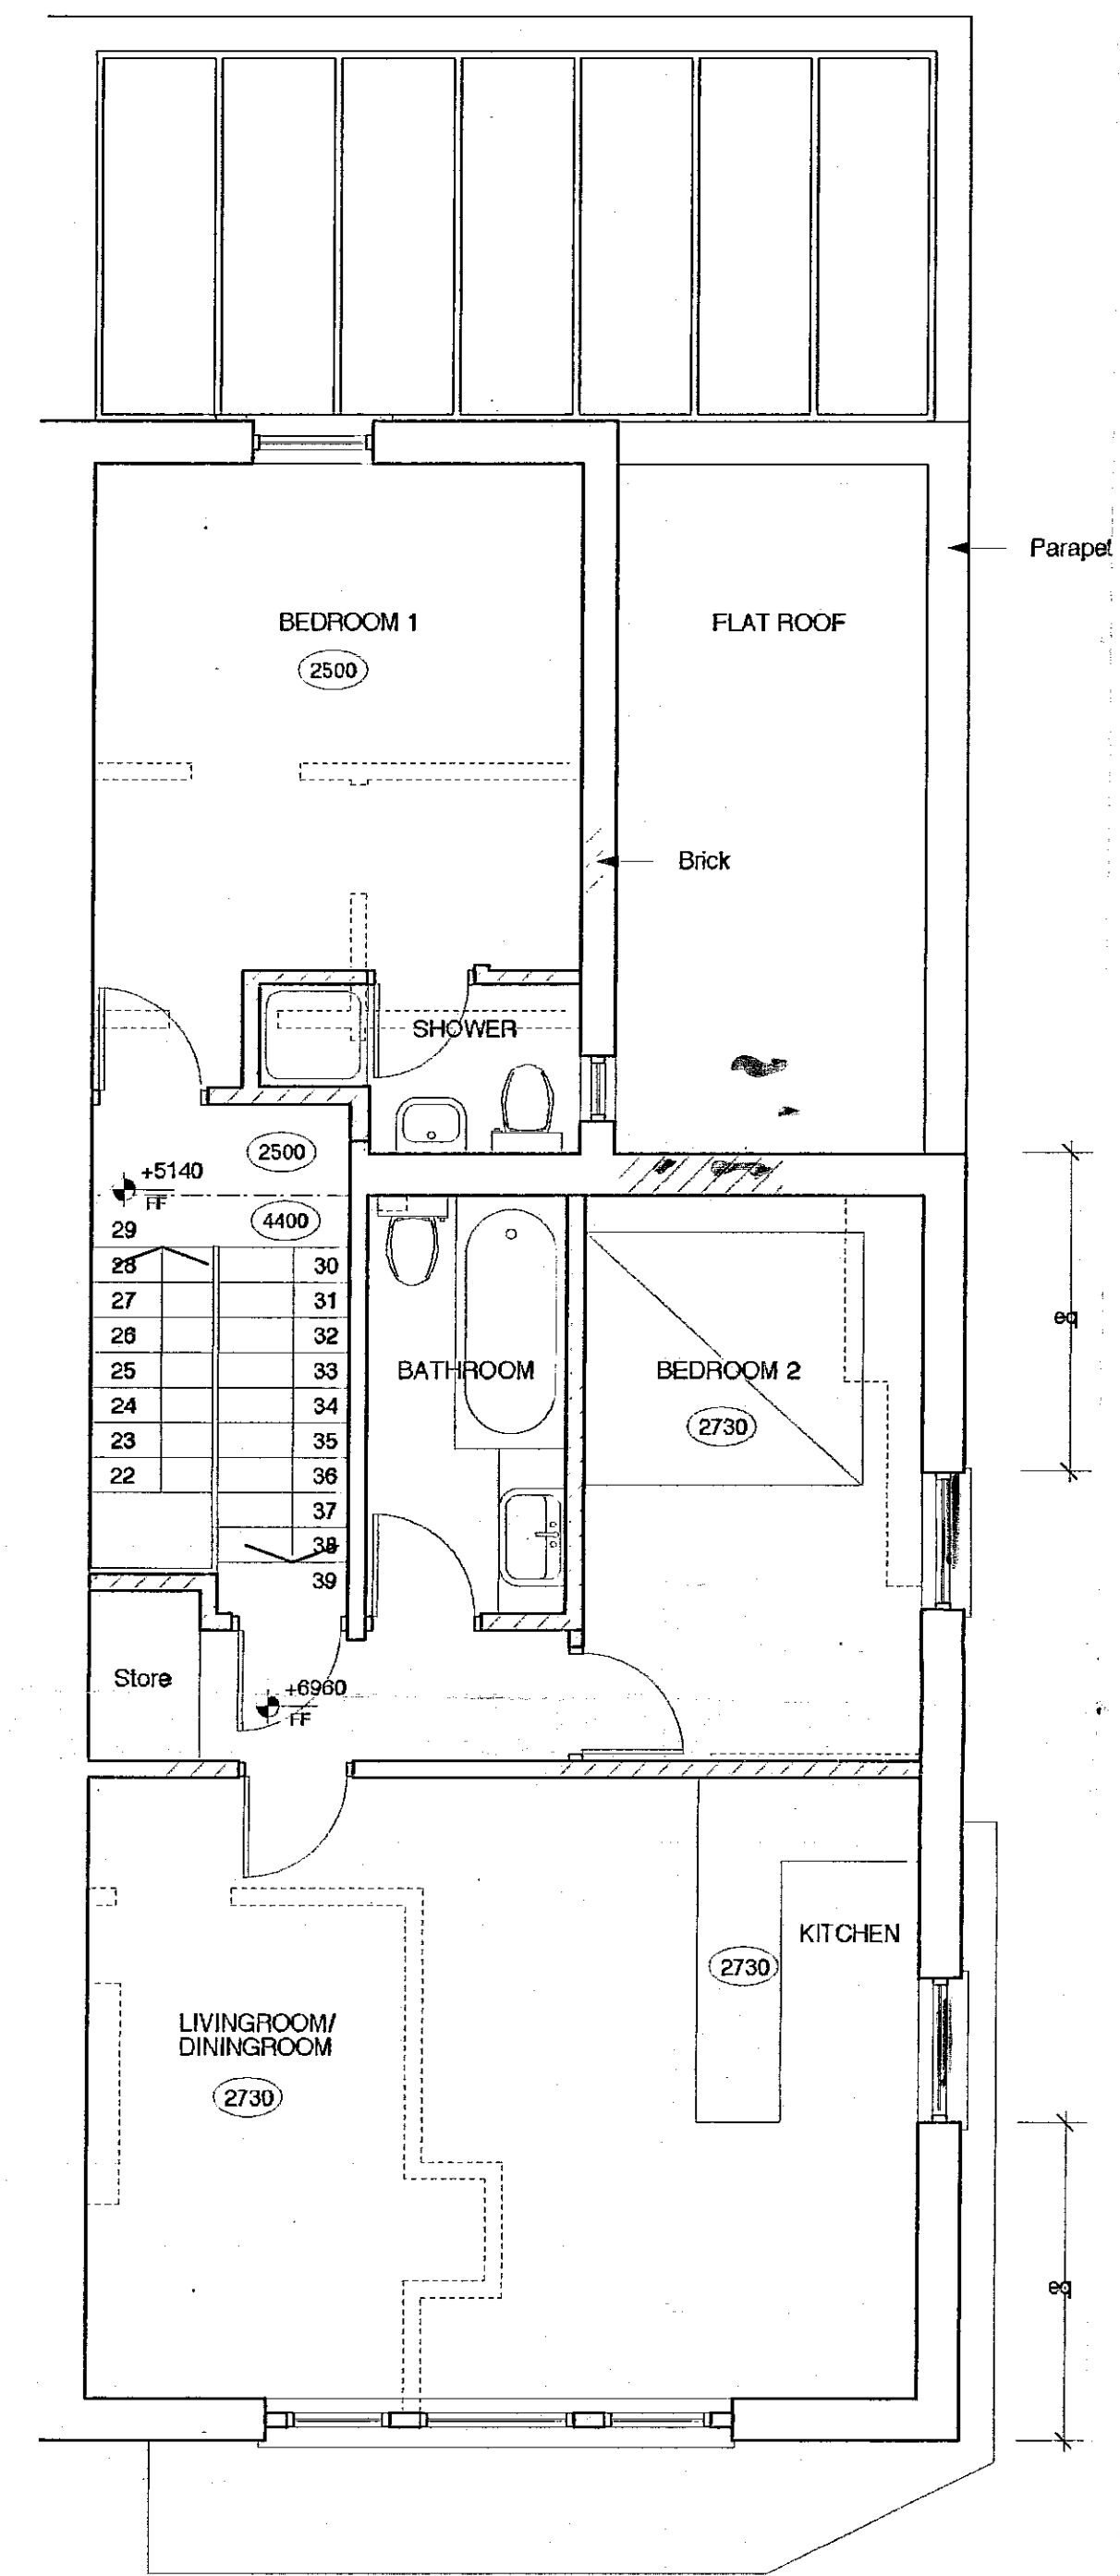

SECOND FLOOR

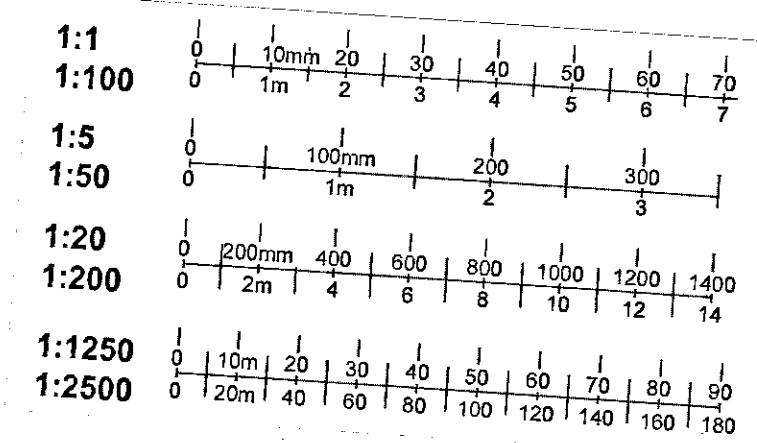

APPROVED BY
 PLANNING SERVICES CTTEE
 SUBJECT To S106
 11 APR 2000
 CONSENT REF.....

PP/99/2505/B


R.B.K.&C.
 TOWN PLANNING
 - 6 MAR 2000
 RECEIVED

(3)

REV	B	General revision for planning permission	23.02.00
	A	Kitchen and extract to restaurant added	18.01.00


Job	No.	Rev	Drawing Title	Date
2028	10	B	PROPOSED PLANS	11.99
Project	6 NORTH POLE ROAD, W10			Scale
				1:50

Do not scale from this drawing
 Check drawing on receipt and immediately report any discrepancies to the Architect
 Verify all dimensions and levels on site prior to construction
 The contents of this drawing are SHT+Trevillion and its copyright and shall not be re-used without their written permission

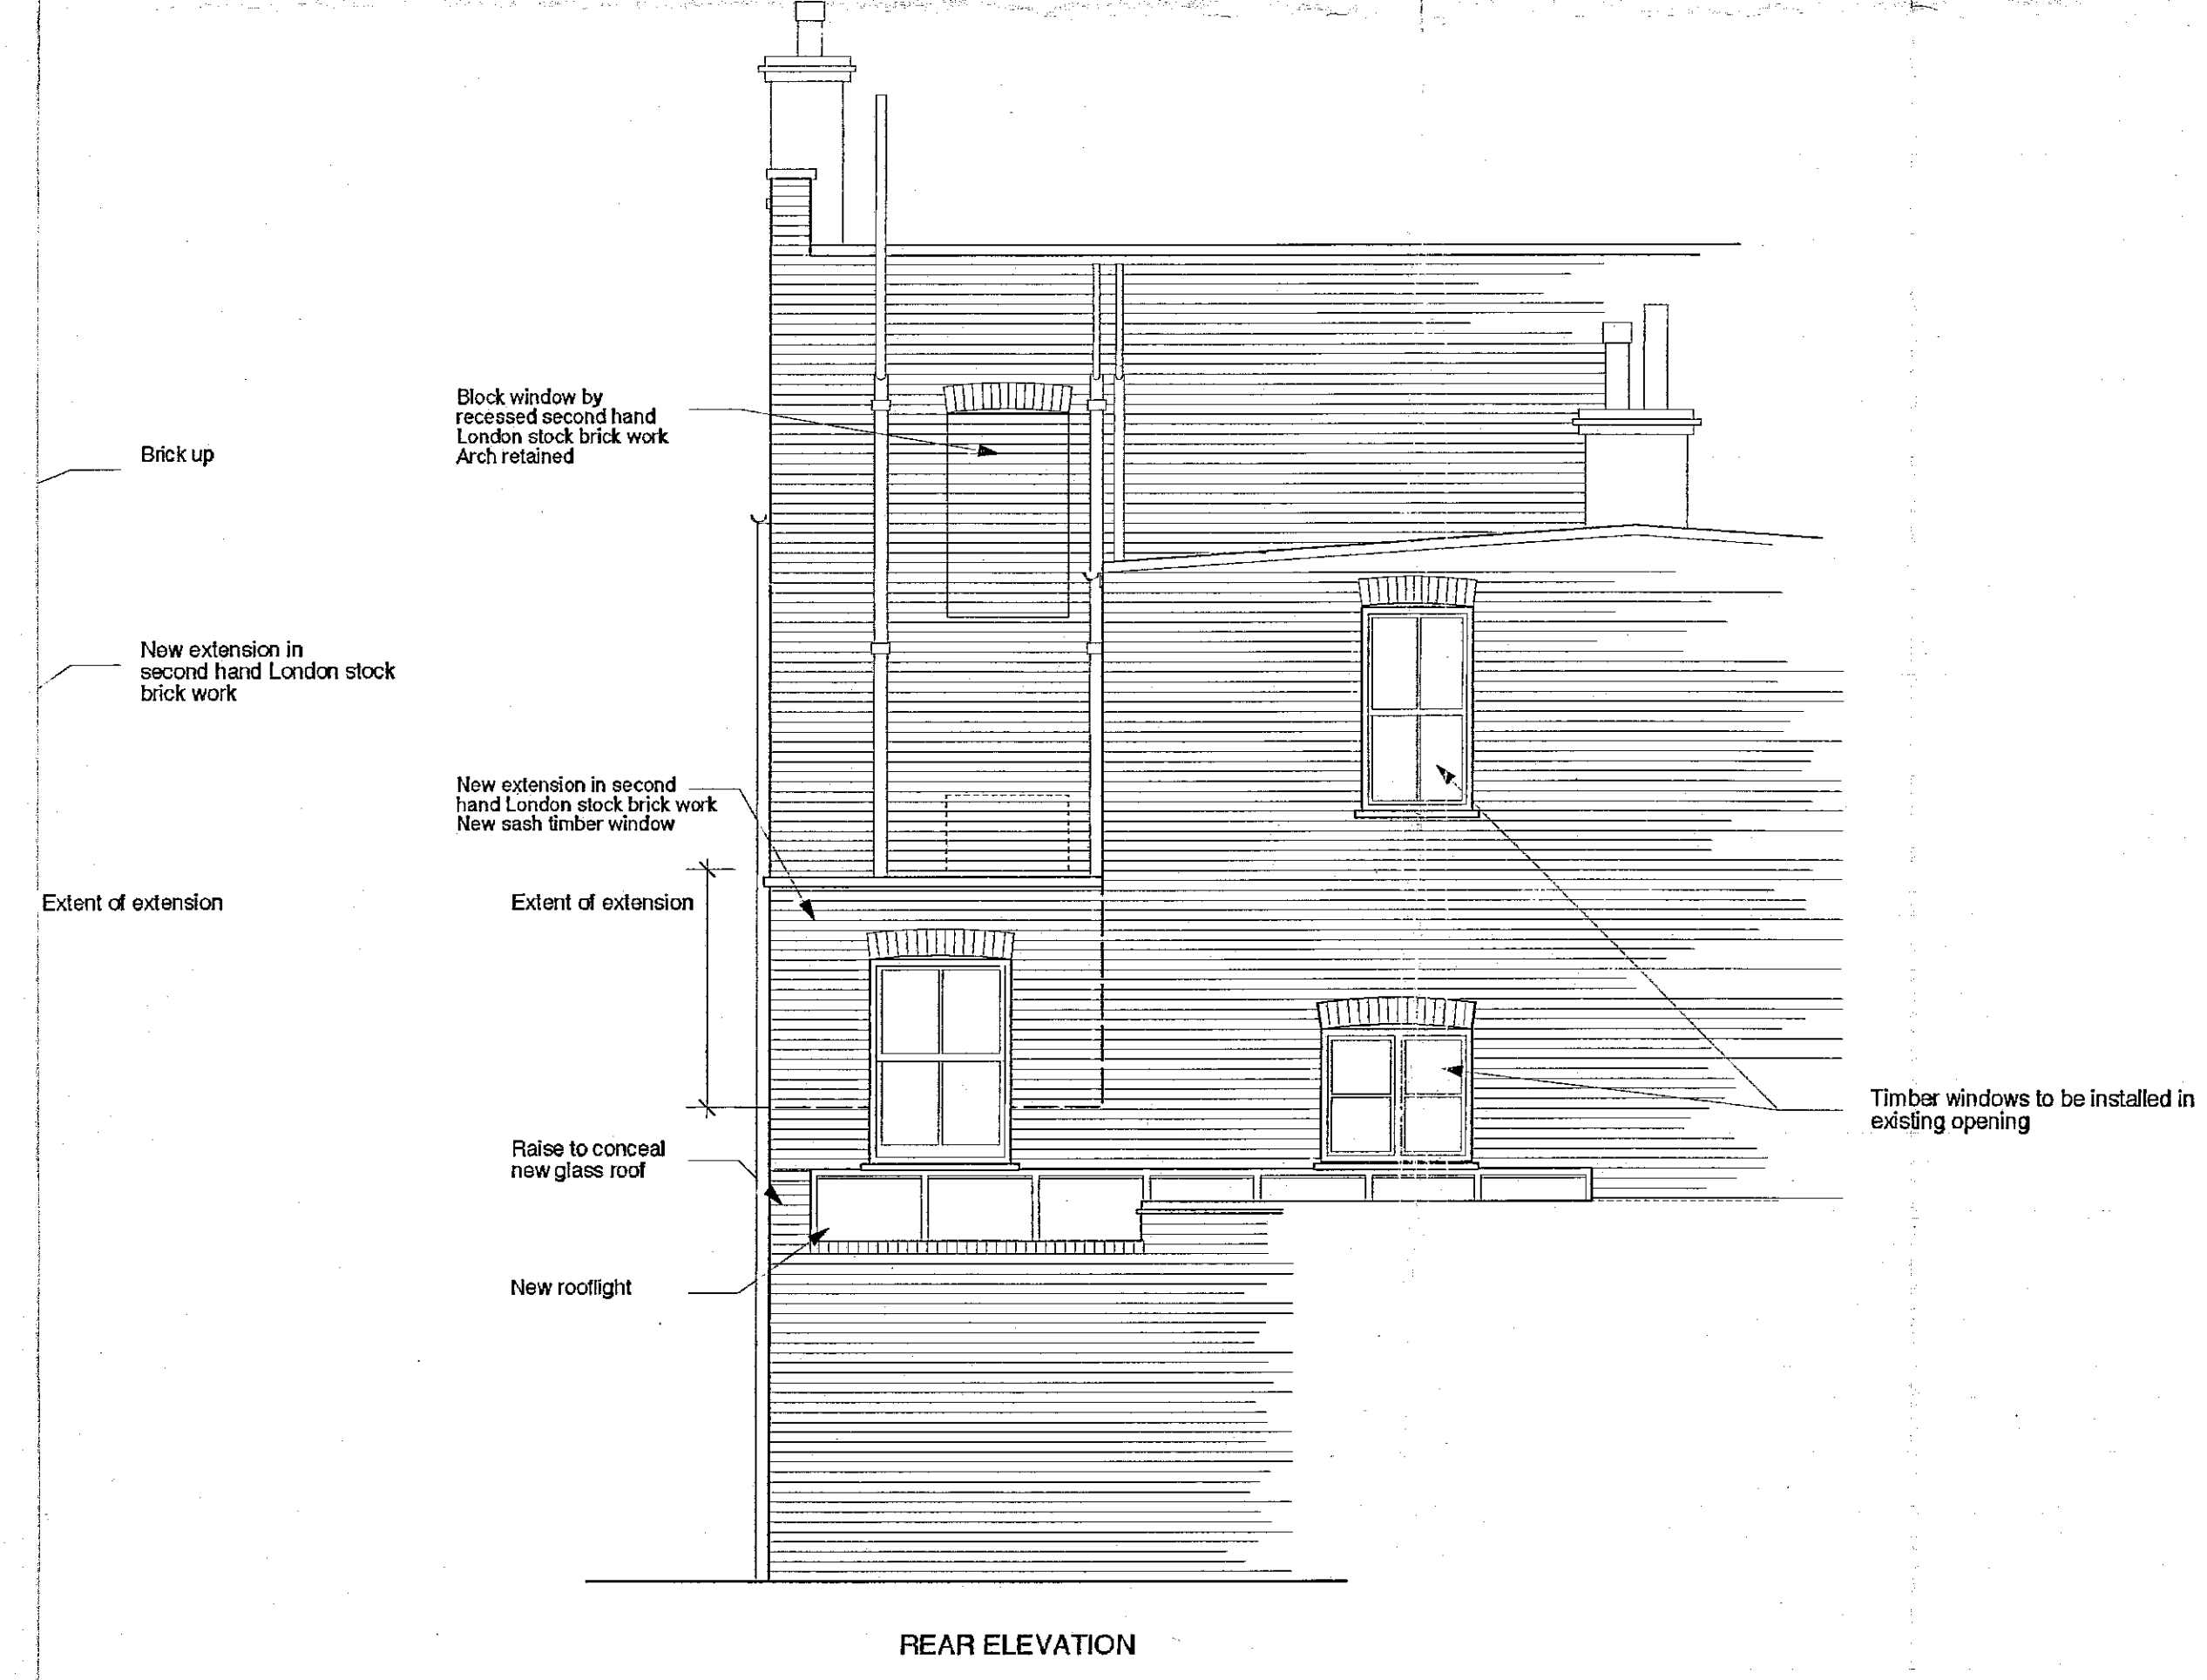

APPROVED BY
 PLANNING SERVICES CTTEE
 Subject to S106
 11 APR 2000
 CONSENT REF.....

R.B.K.&C.
 TOWN PLANNING
 21 MAR 2000
 RECEIVED

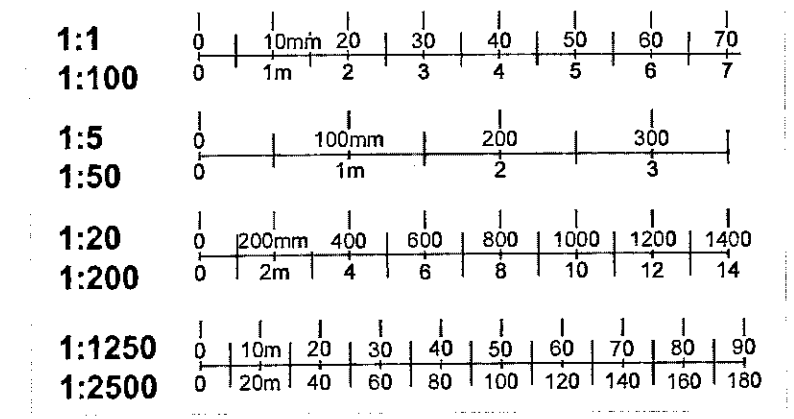


TP/99/2505/3C
 (4)

REV				
C	Rear existing blocked window revised. New rear window corrected.	08.03.00		
B	General revision for planning permission	23.02.00		
A	Kitchen extract added.	16.01.00		

Job	No.	Rev	Drawing title	Date
2028	11	C	PROPOSED ELEVATIONS	11.99
Project	6 NORTH POLE ROAD, W10			Scale
				1:50


Do not scale from this drawing
 Check drawing on receipt and immediately report any discrepancies to the Architect
 Verify all dimensions and levels on site prior to construction
 The contents of this drawing are Stiff+Trevillion architects copyright and shall not be re-used without their written permission

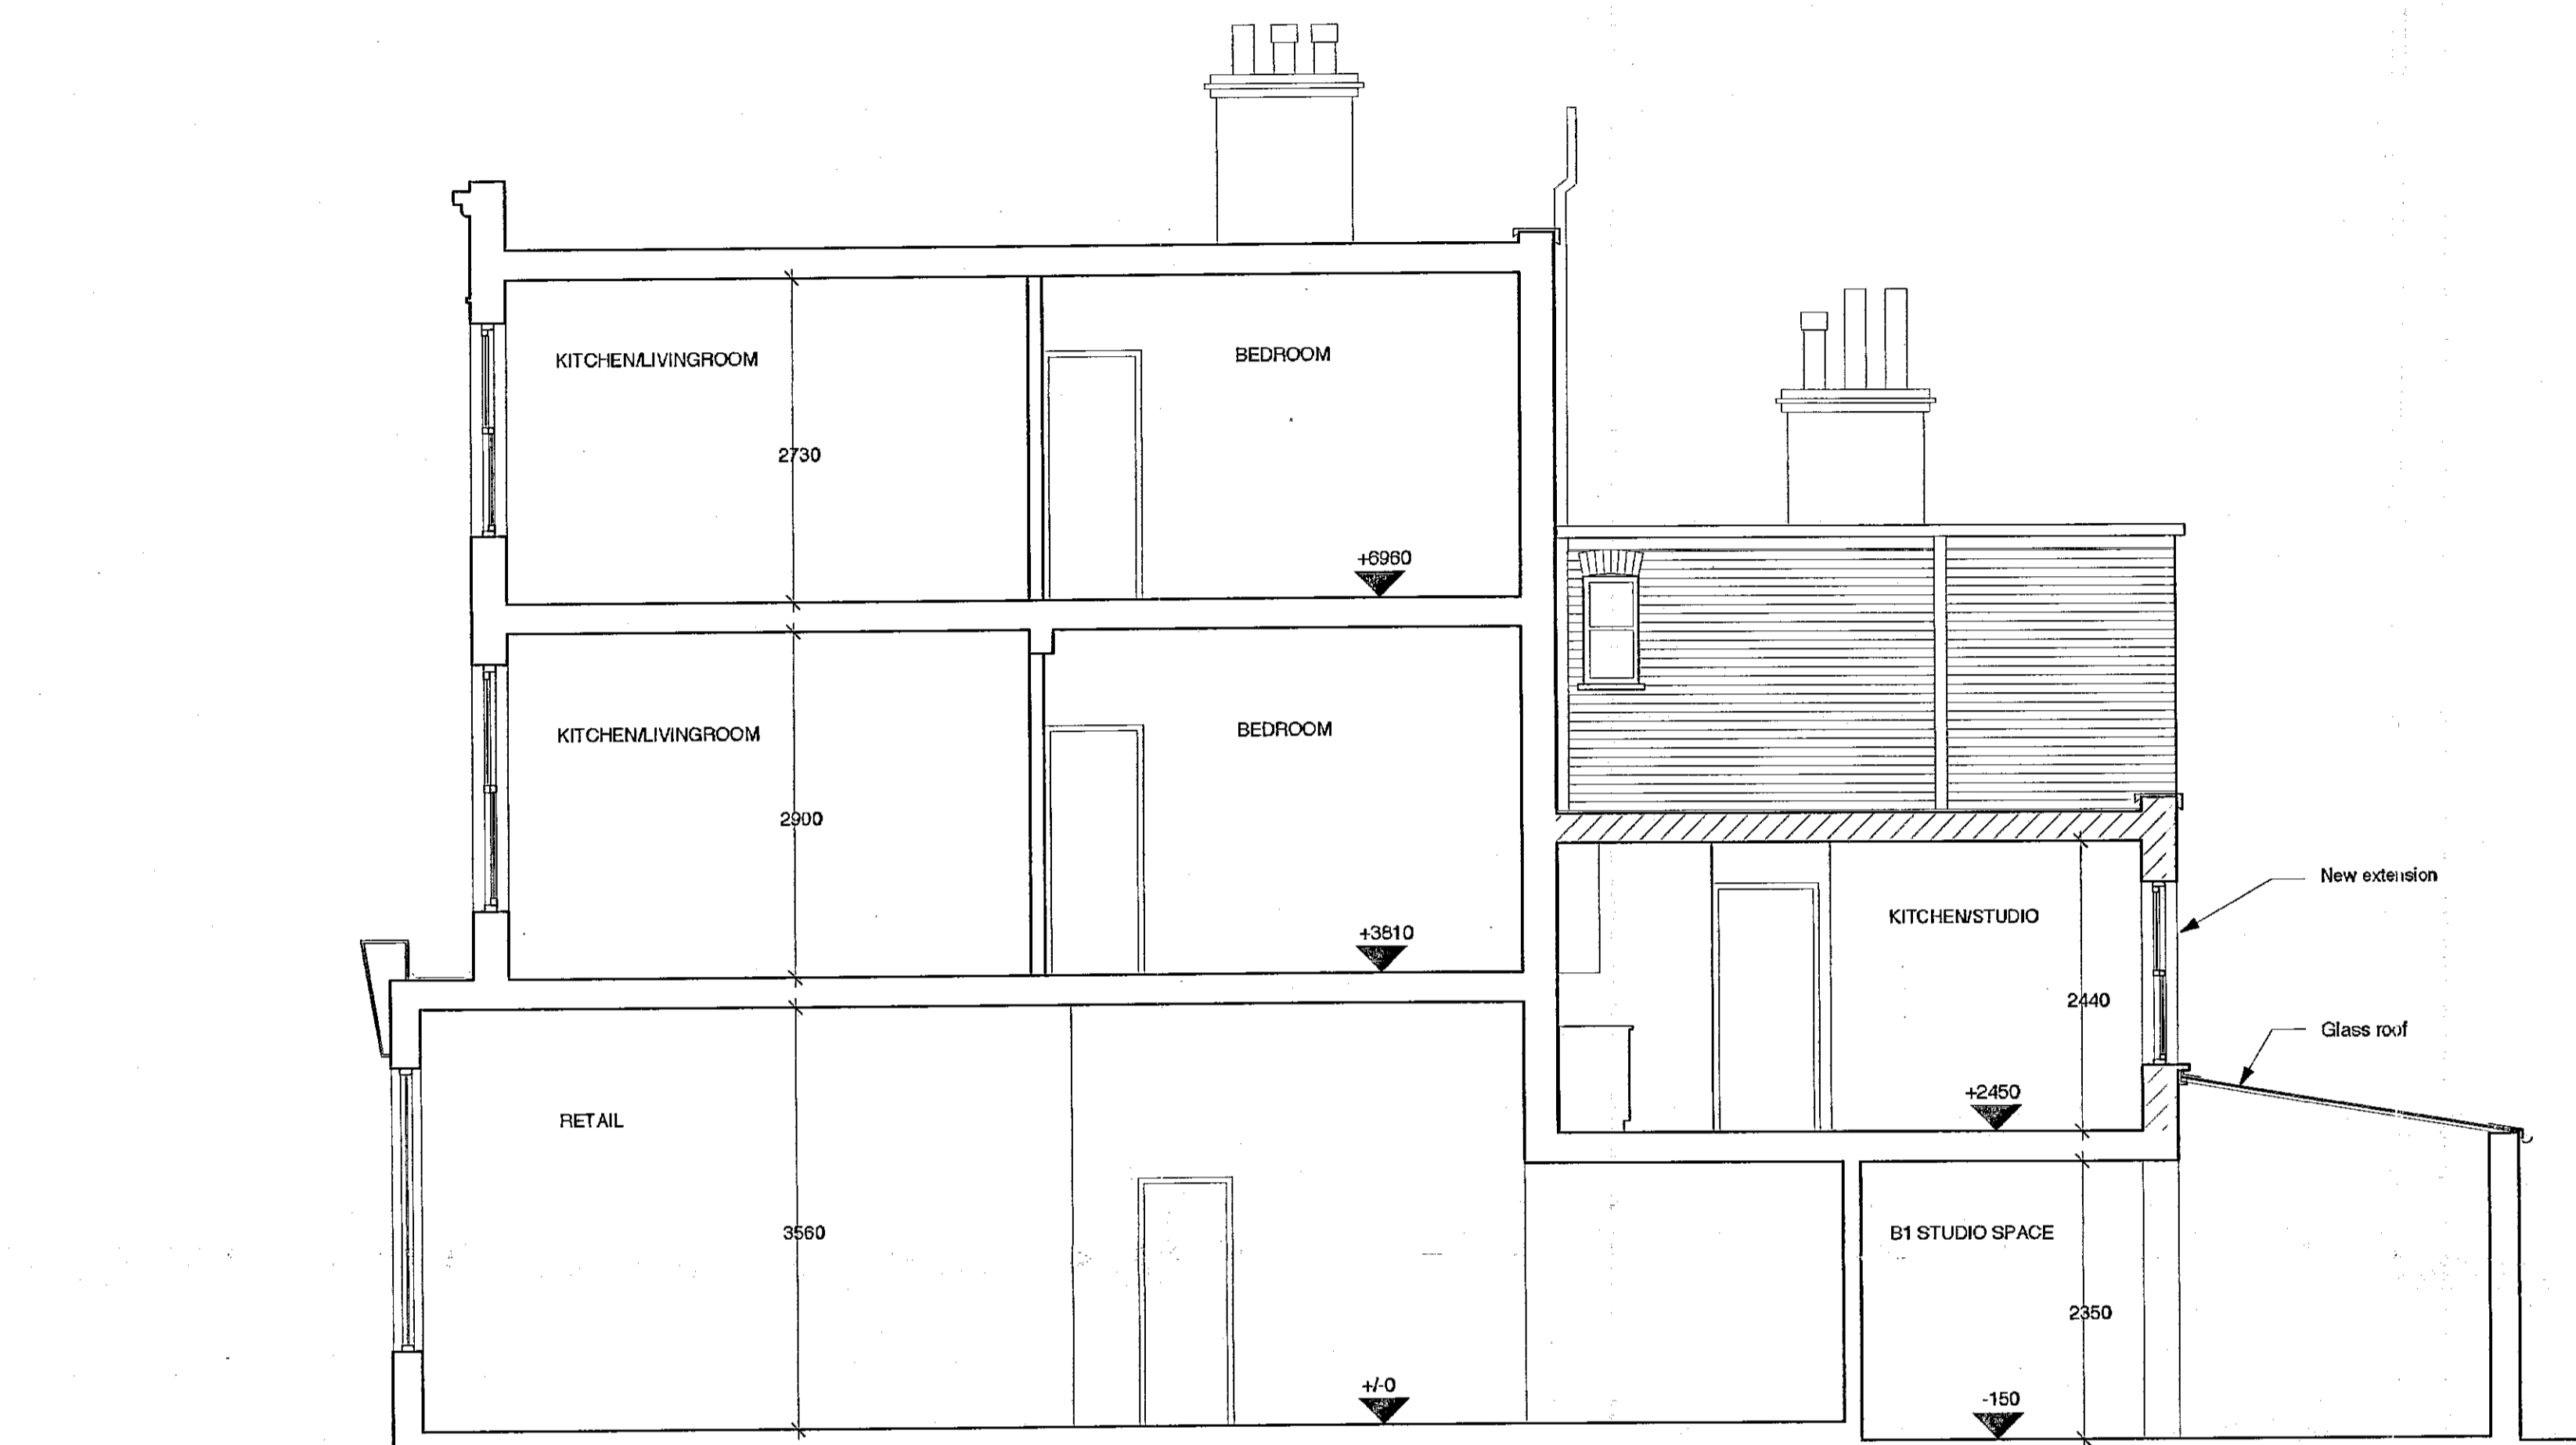

SECTION AA

APPROVED BY
PLANNING SERVICES CITEE
SUBJECT TO S106
11 APR 2000
CONSENT REF.....

R.B.K. & C.
TOWN PLANNING
21 MAR 2000
RECEIVED

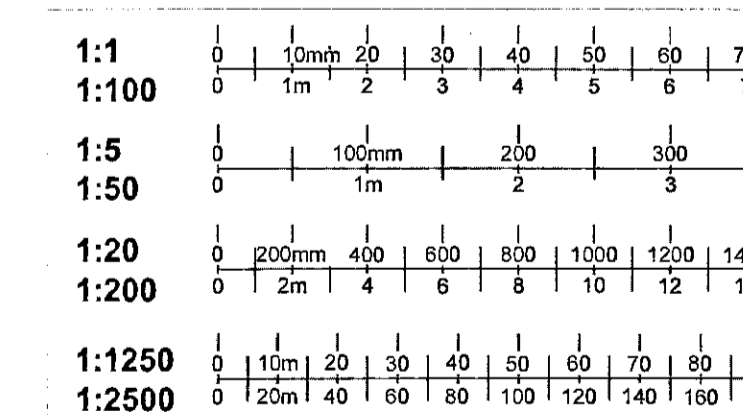

TP/99/2505/BC
5

Do not scale from this drawing
Check drawing on receipt and immediately report any discrepancies to the Architect
Verify all dimensions and levels on site prior to construction
The contents of this drawing are Stiff+Trevillion architects copyright and shall not be re-used without their written permission

REV	Job	No.	Rev	Drawing title	Date
	2028	12		PROPOSED SECTION AA	03.00
	Project				Scale
	6 NORTH POLE ROAD, W10				1:50

0171 229 7100

Stiff+Trevillion