



ushida findlay [uk] ltd : architects  
15 LEONARD STREET LONDON EC3A 4HN UK TEL: 44(0)20 7913 4972 FAX: 44(0)20 7913 5048

125 Old Church St.

Root Plan: Proposed

33 / 56  
13.12.99

PP992588/A

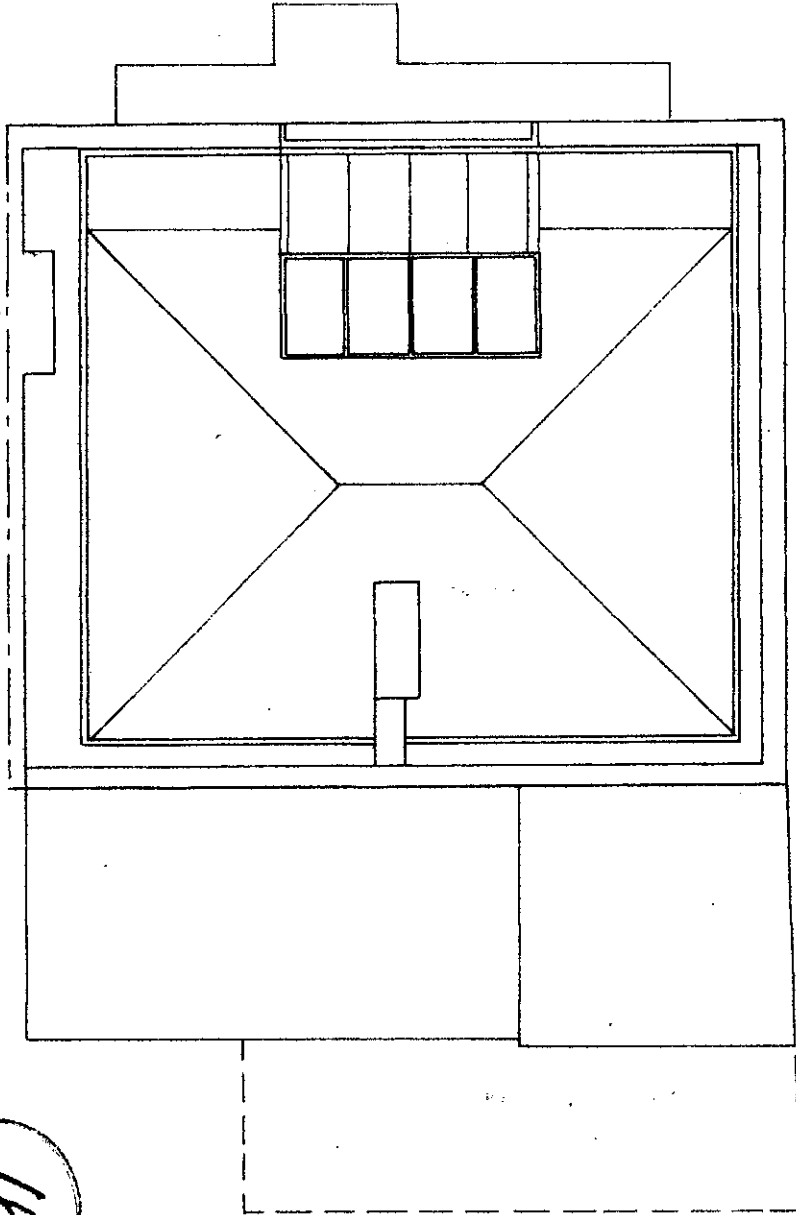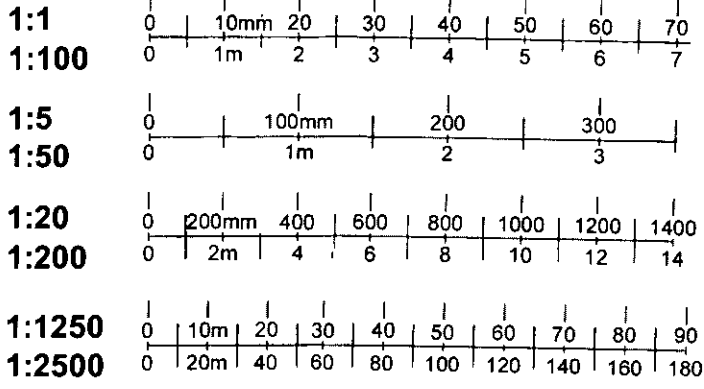

16

DELEGATED  
APPROVAL  
5 MAY 2000


R.B.K. & C.  
TOWN PLANNING  
- 6 APR 2000  
RECEIVED

ushida findlay (uk) ltd : architects  
 14 LEONARD STREET, LONDON EC2A 4PW, UK TEL: 04000 7513 4972 FAX: 44002 7513 2848

PP992588/A

129  
 OLD  
 CHURCH  
 STREET

125  
 OLD  
 CHURCH  
 STREET

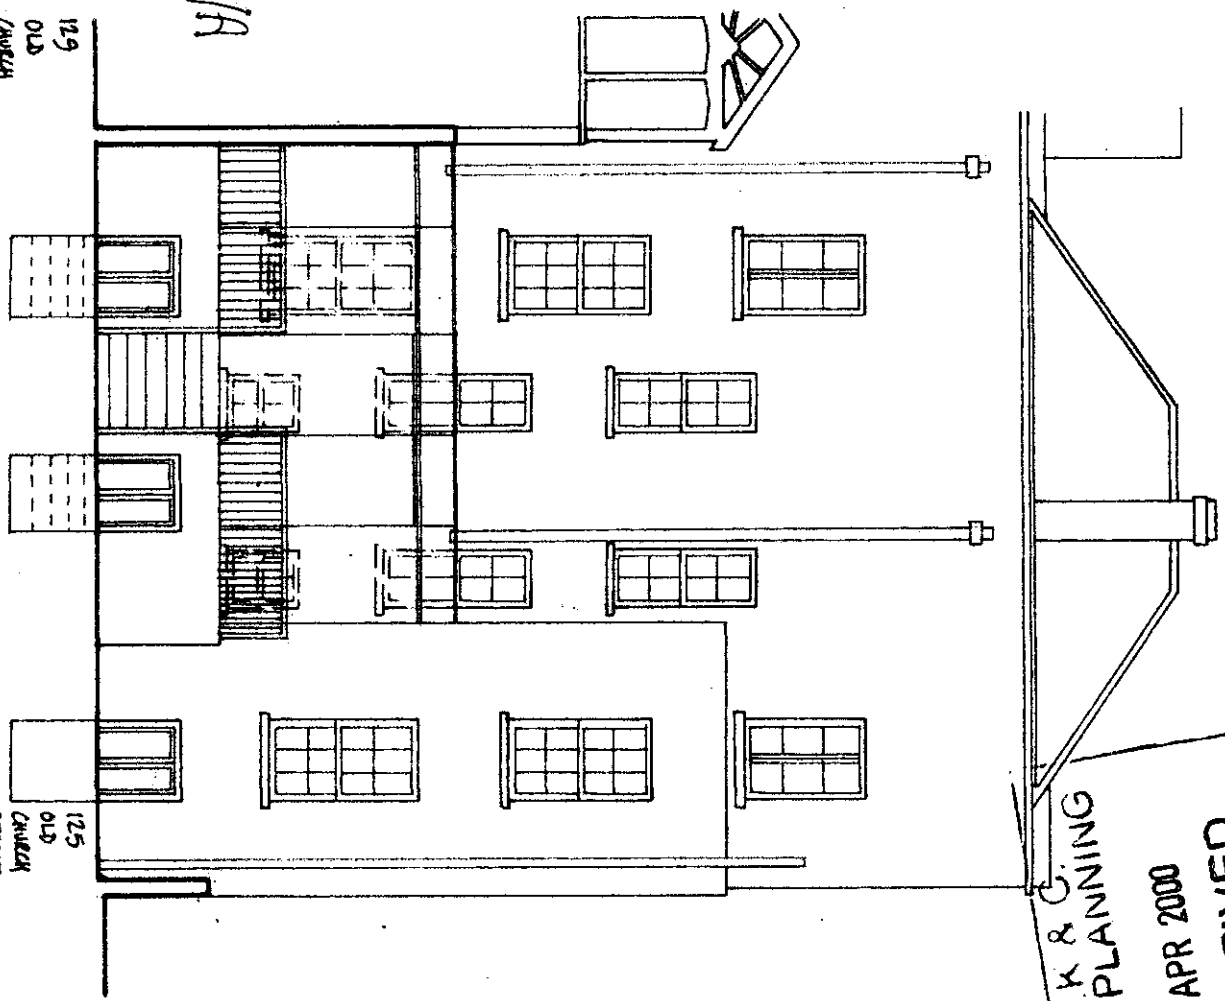


125 Old Church St.

Rear Elevation: Proposed

33/57  
 13.12.99


DELEGATED  
 APPROVAL  
 5 MAY 2000

17

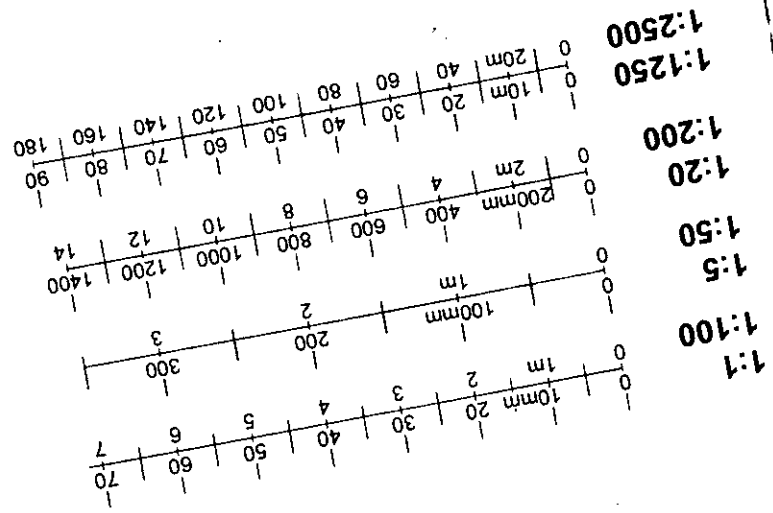

R.B.K & G.  
 TOWN PLANNING  
 - 6 APR 2000  
 RECEIVED

PP992588/A

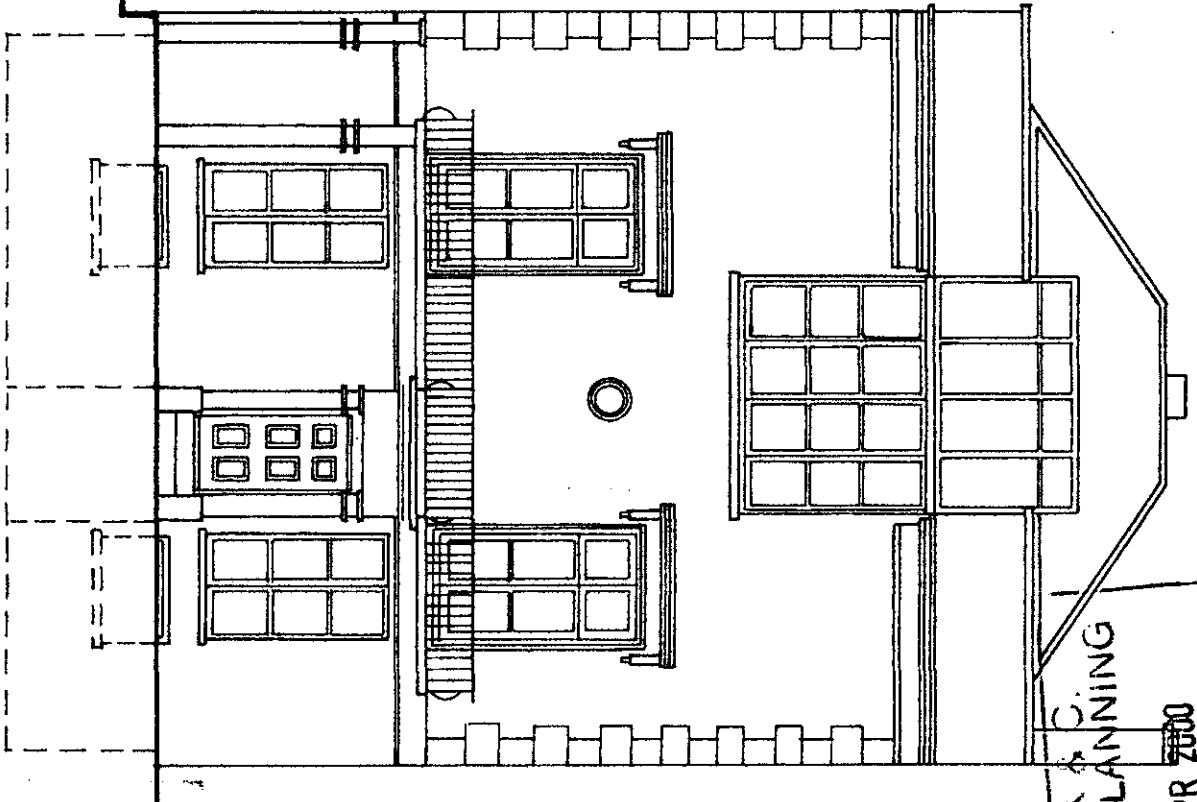

R B K & C  
 TOWN PLANNING  
 - 6 APR 2000  
 RECEIVED

DELEGATED  
 APPROVAL  
 5 MAY 2000

18


1:1	0   10mm   20   30   40   50   60   70
1:5	0   100mm   200   300
1:50	0   1m   200   300
1:200	0   200mm   400   600   800   1000   1200   1400
1:2500	0   20m   40   60   80   100   120   140   160   180

ushida findlay (uk) ltd : architects  
 41 LEONARD STREET, LONDON EC2A 4BH, UK TEL: 44(0)20 7813 4172 FAX: 44(0)20 7813 4949

125 Old Church St.

Side Elevation: Proposed


33 / 59  
 13.12.99

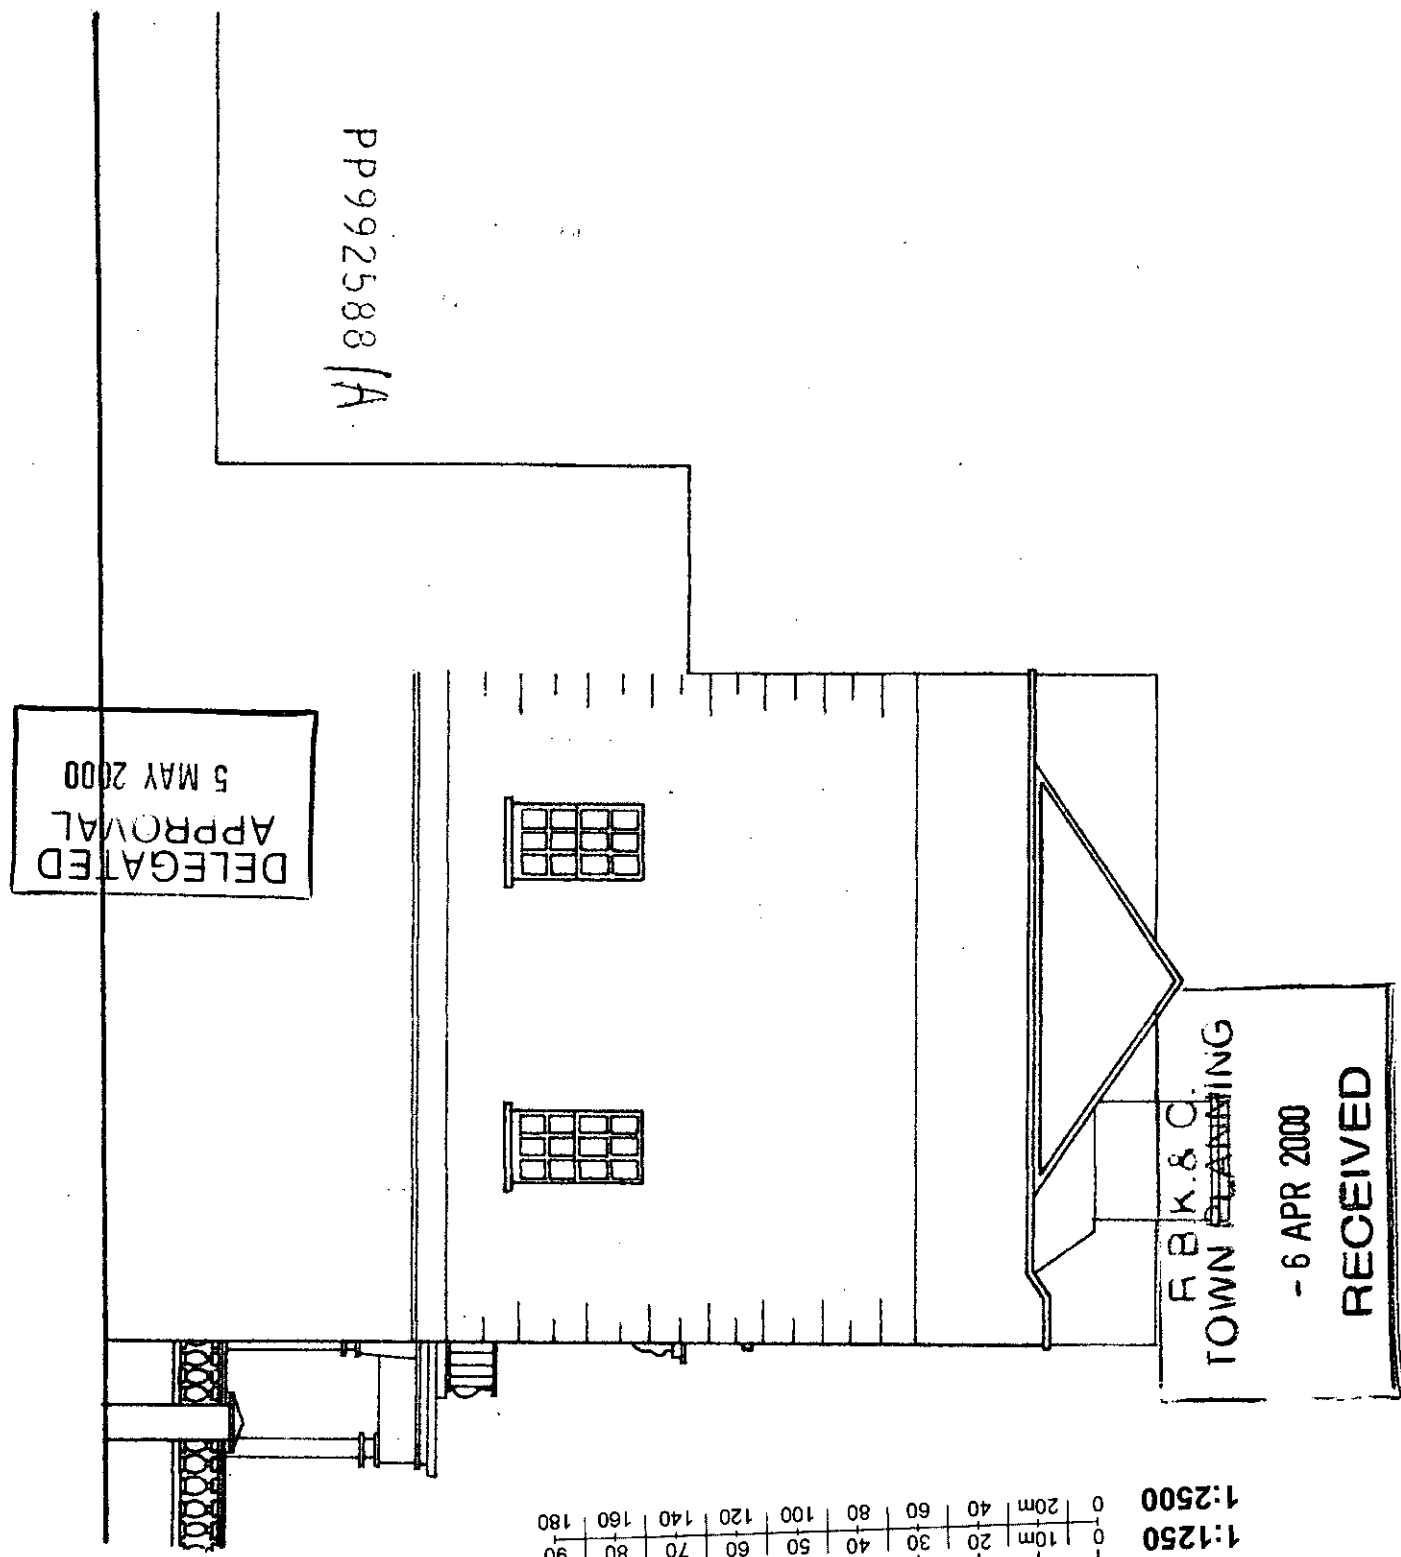

19

R.B.K. & C.  
TOWN PLANNING  
- 6 APR 2000  
RECEIVED

1:1	0   10mm   20   30   40   50   60   70
1:5	0   100mm   200   300
1:20	0   200mm   400   600   800   1000   1200   1400
1:250	0   20m   40   60   80   100   120   140   160   180

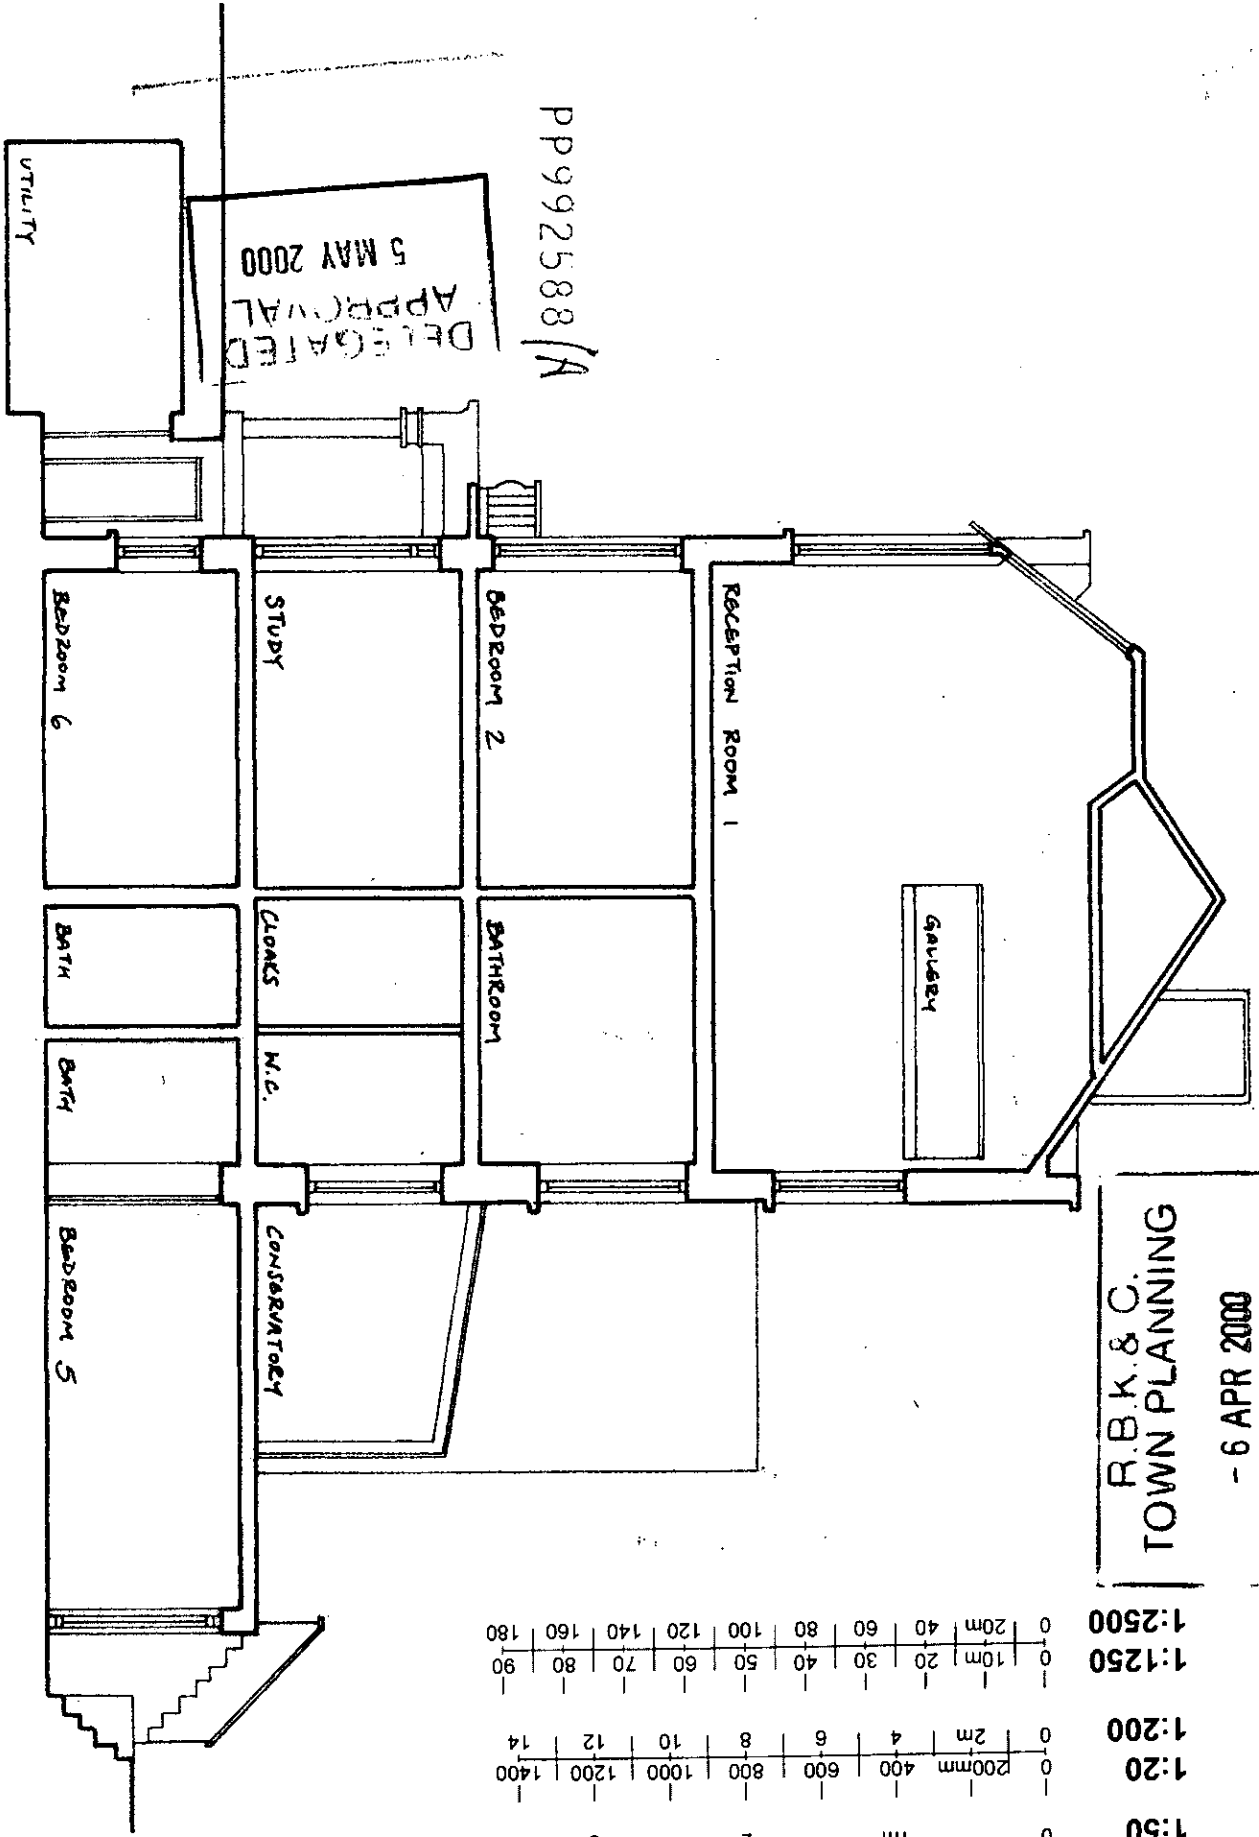

ushida findlay [uk] ltd : architects  
125 Old Church St.  
M LONDON STREET LONDON EC2A 4EP UK TEL: 44203 793 472 FAX: 44203 793 380

Section A-A: Proposed  
1:100  
33/510  
13.12.99

ushida findlay [uk] ltd : architects  
 125 Old Church St.  
 12 LEONARD STREET LONDON EC2A 4HT UK TEL: 44(0)20 7513 4977 FAX: 44(0)20 7513 5849  
 DRAWING TITLE: Conservatory Sketch / Sash Detail  
 DRAWING NO: 33 /SK/02  
 DATE: 09.02.00  
 SCALE: A


REV. A. 7.3.00  
 STEEL BEAM OMITTED. GLAZED  
 COLUMNS ADDED.




DELEGATED  
 APPROVAL  
 5 MAY 2000

R.B.K. & C.  
 TOWN PLANNING  
 - 6 APR 2000  
 RECEIVED

pp92588(A)

21

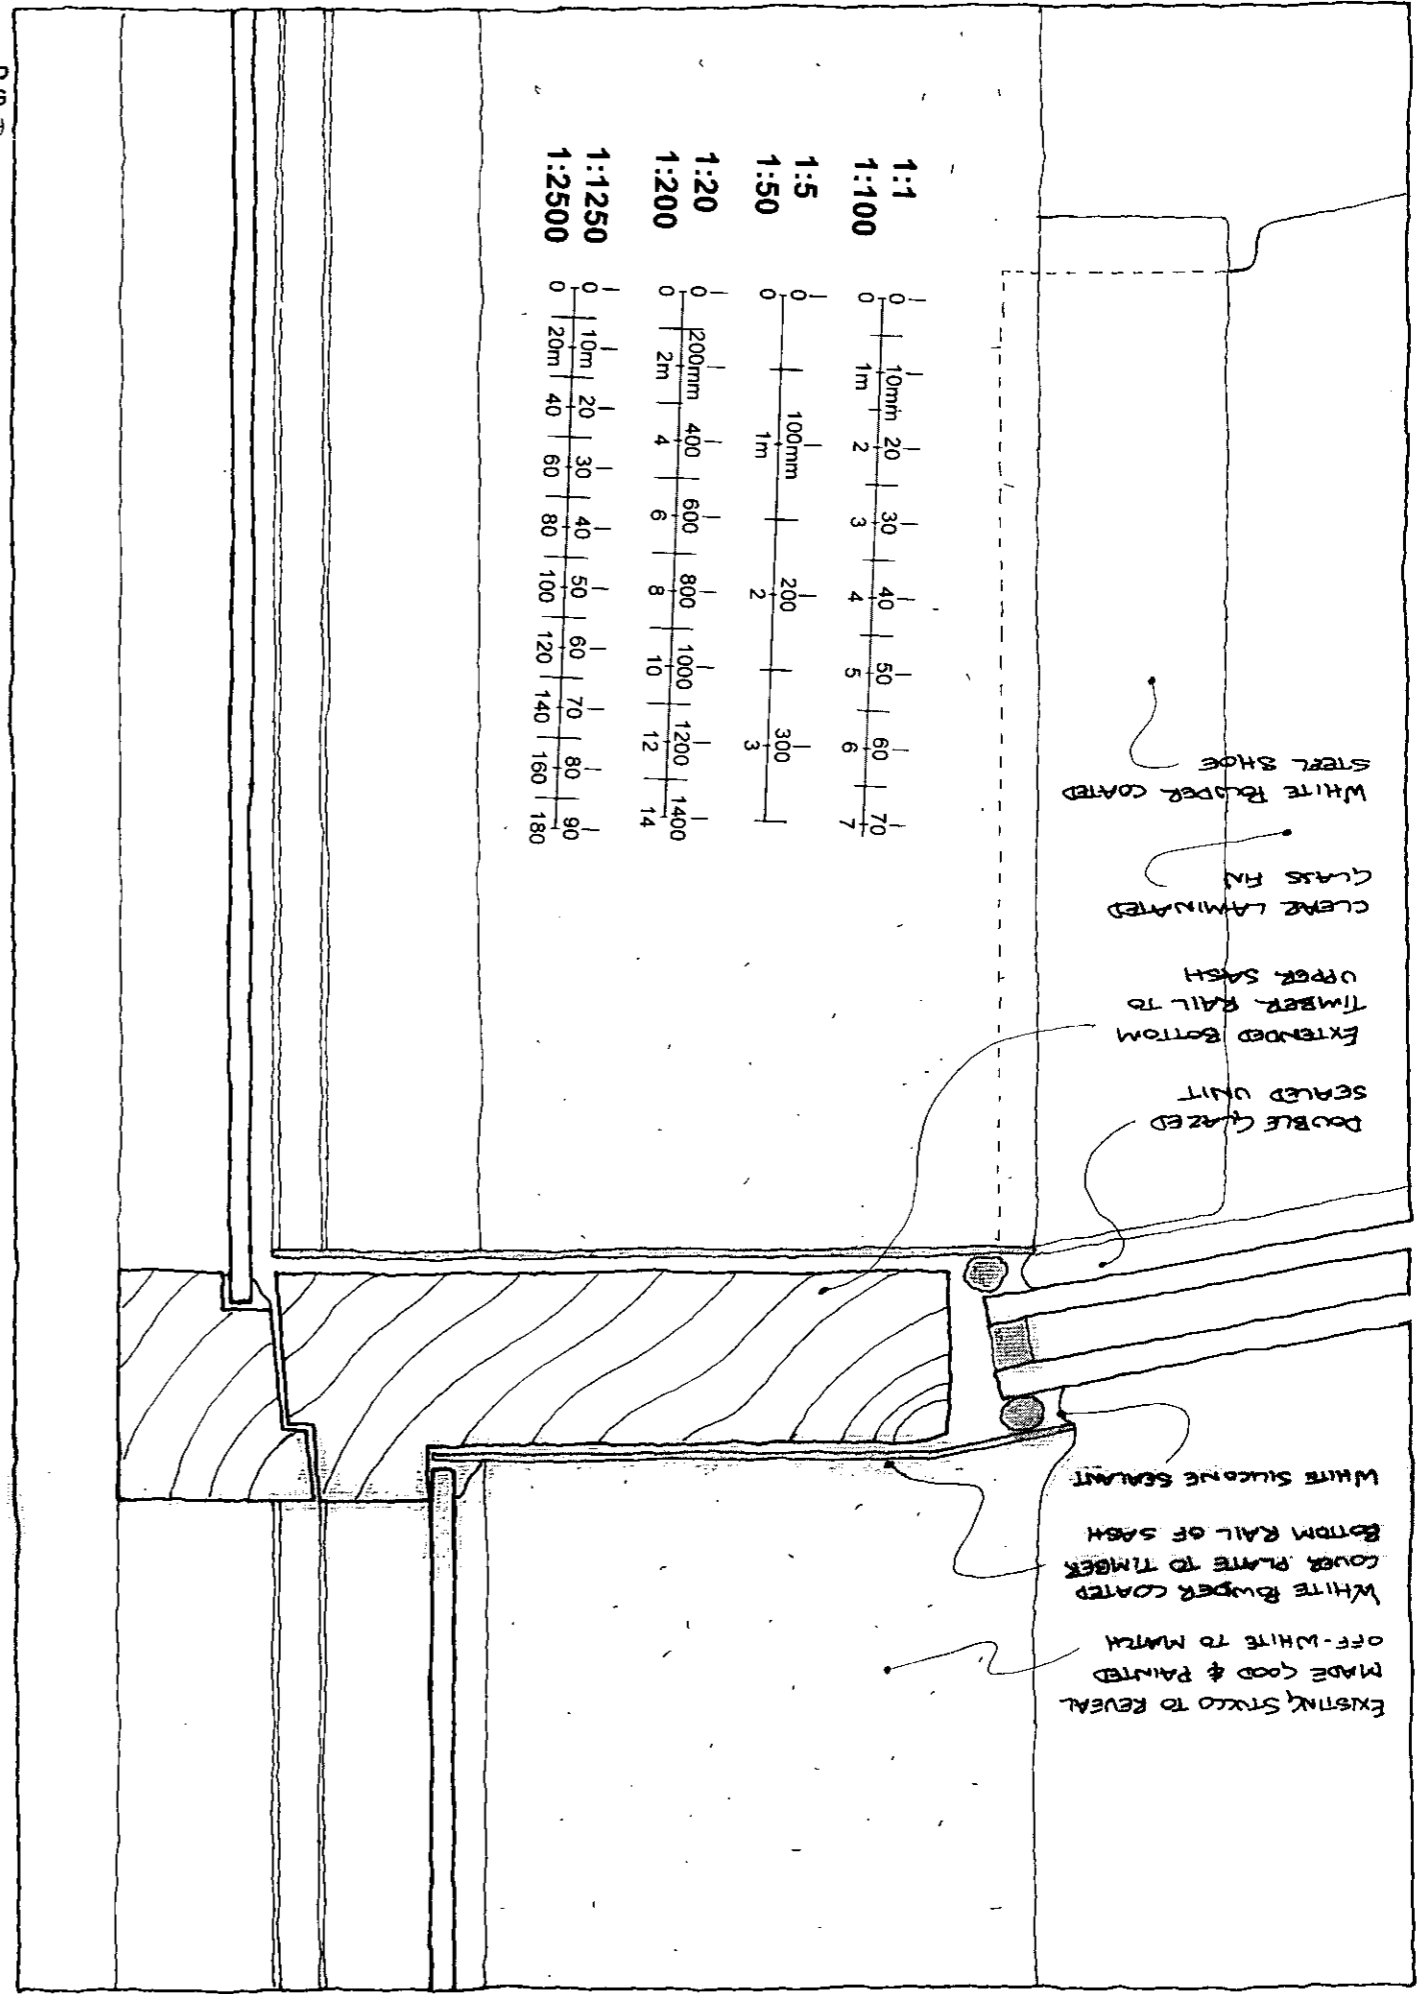

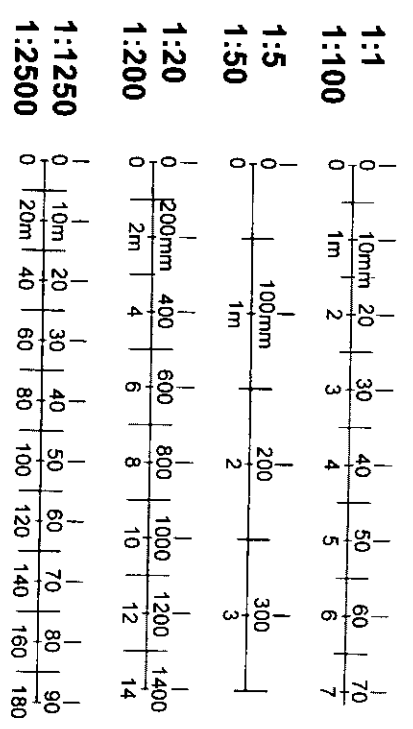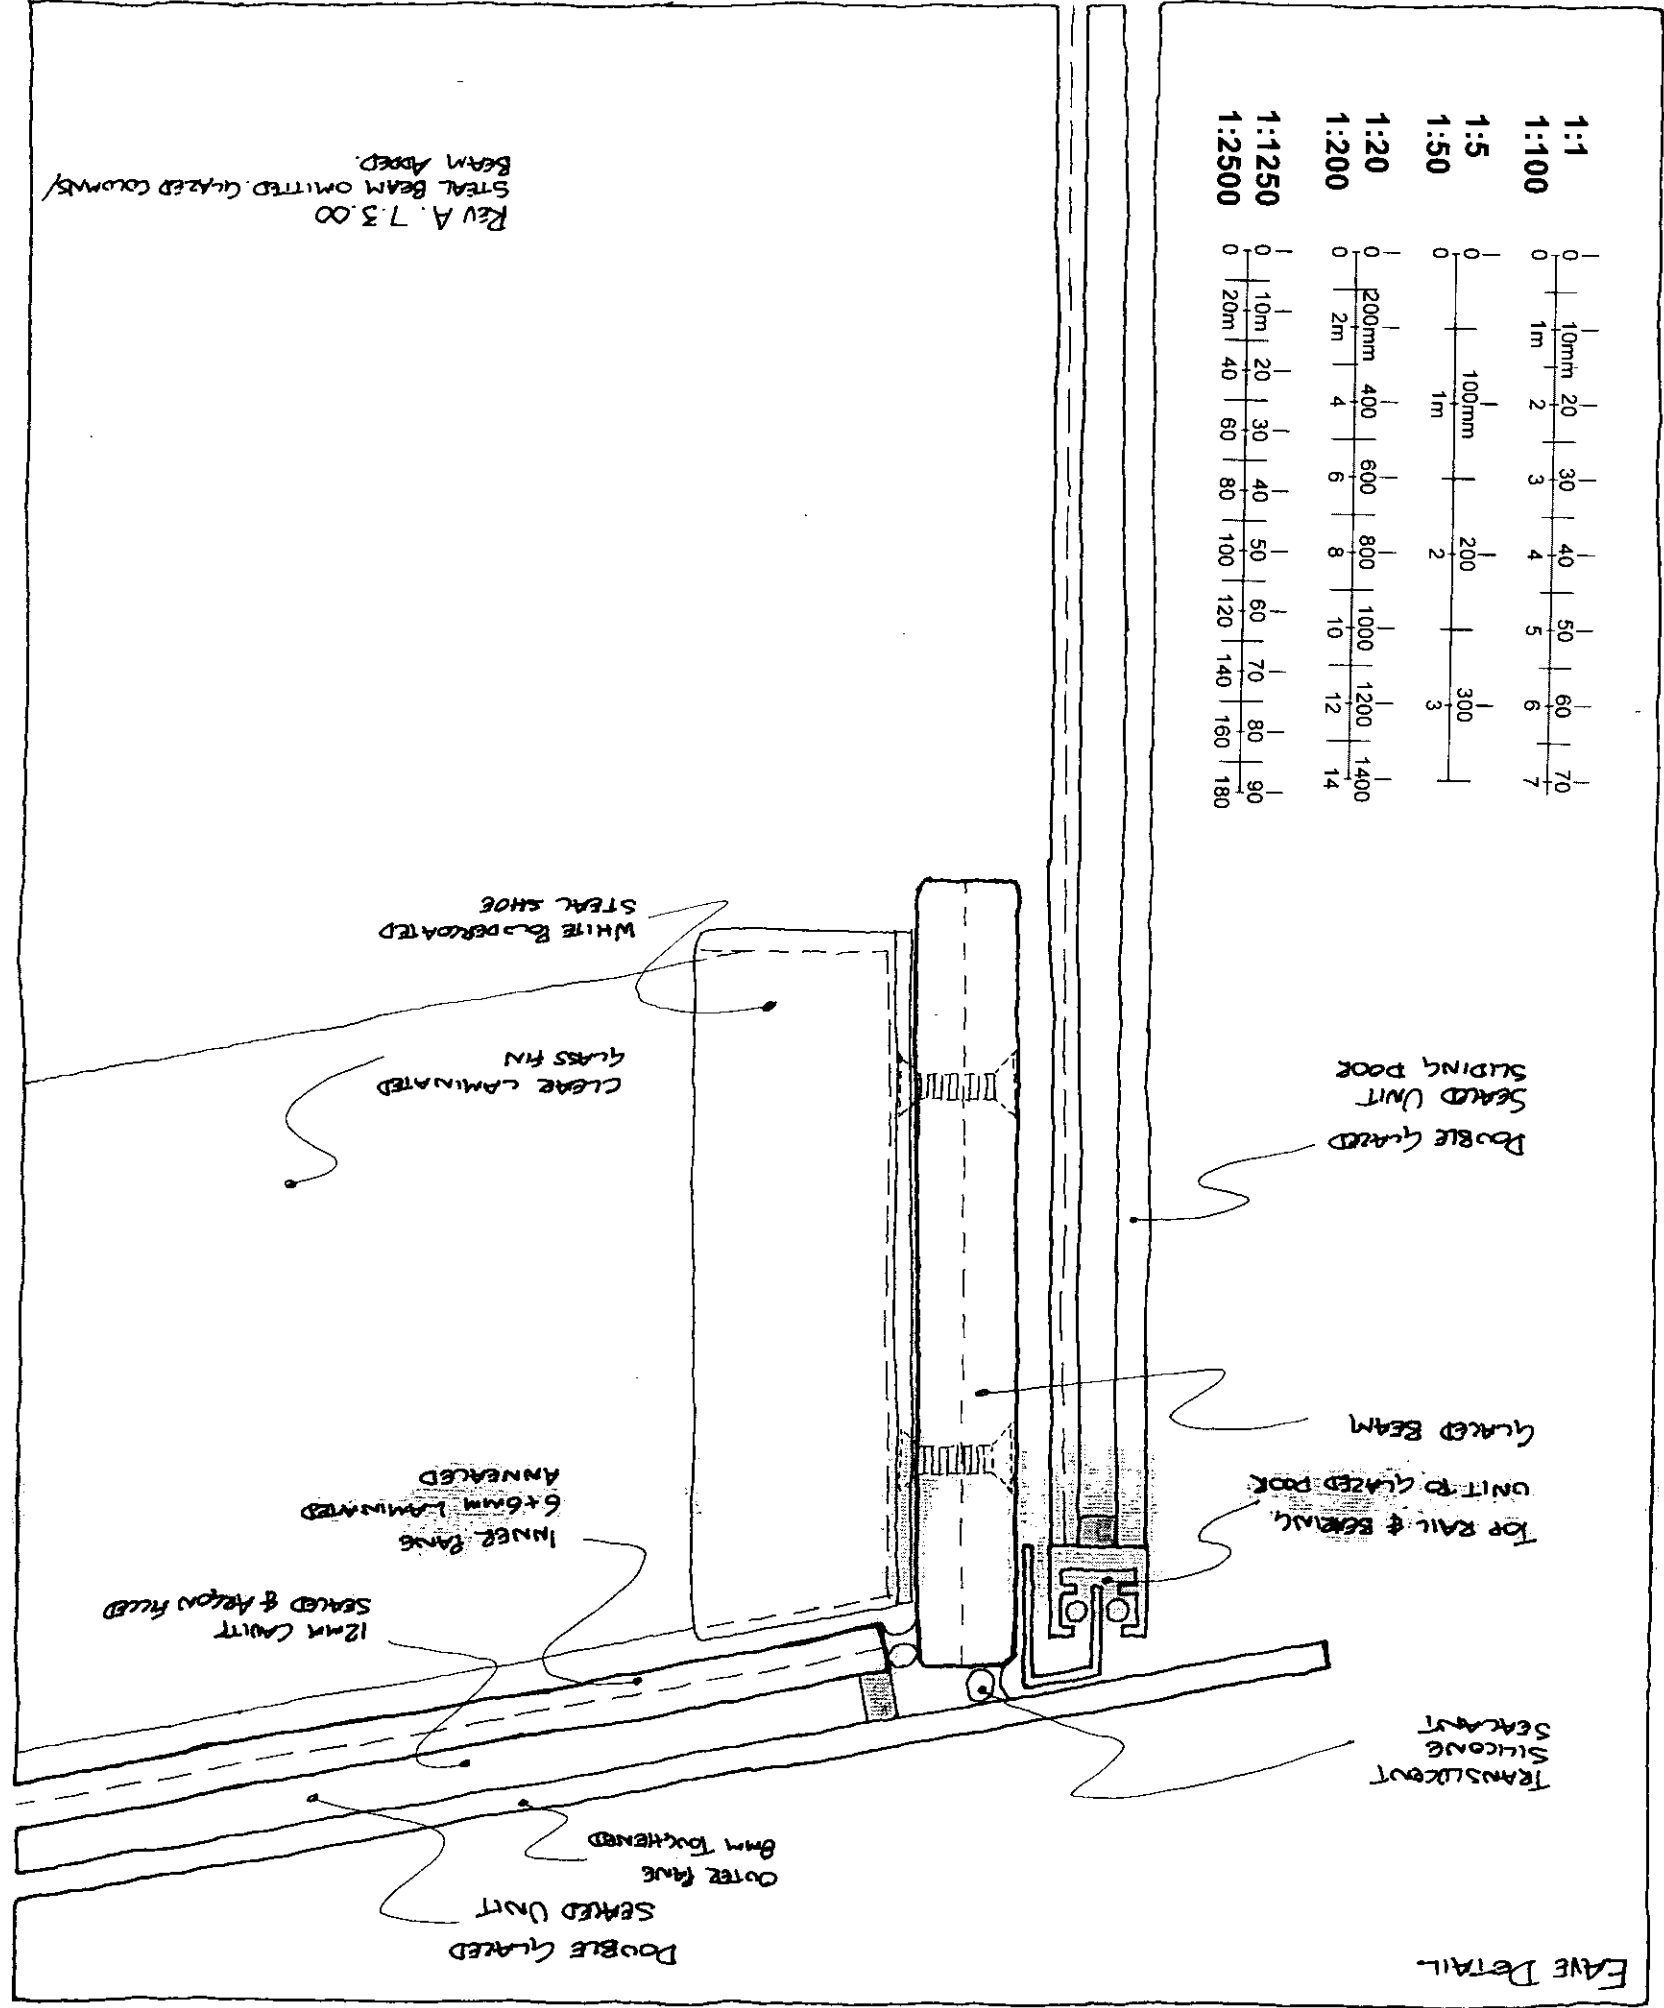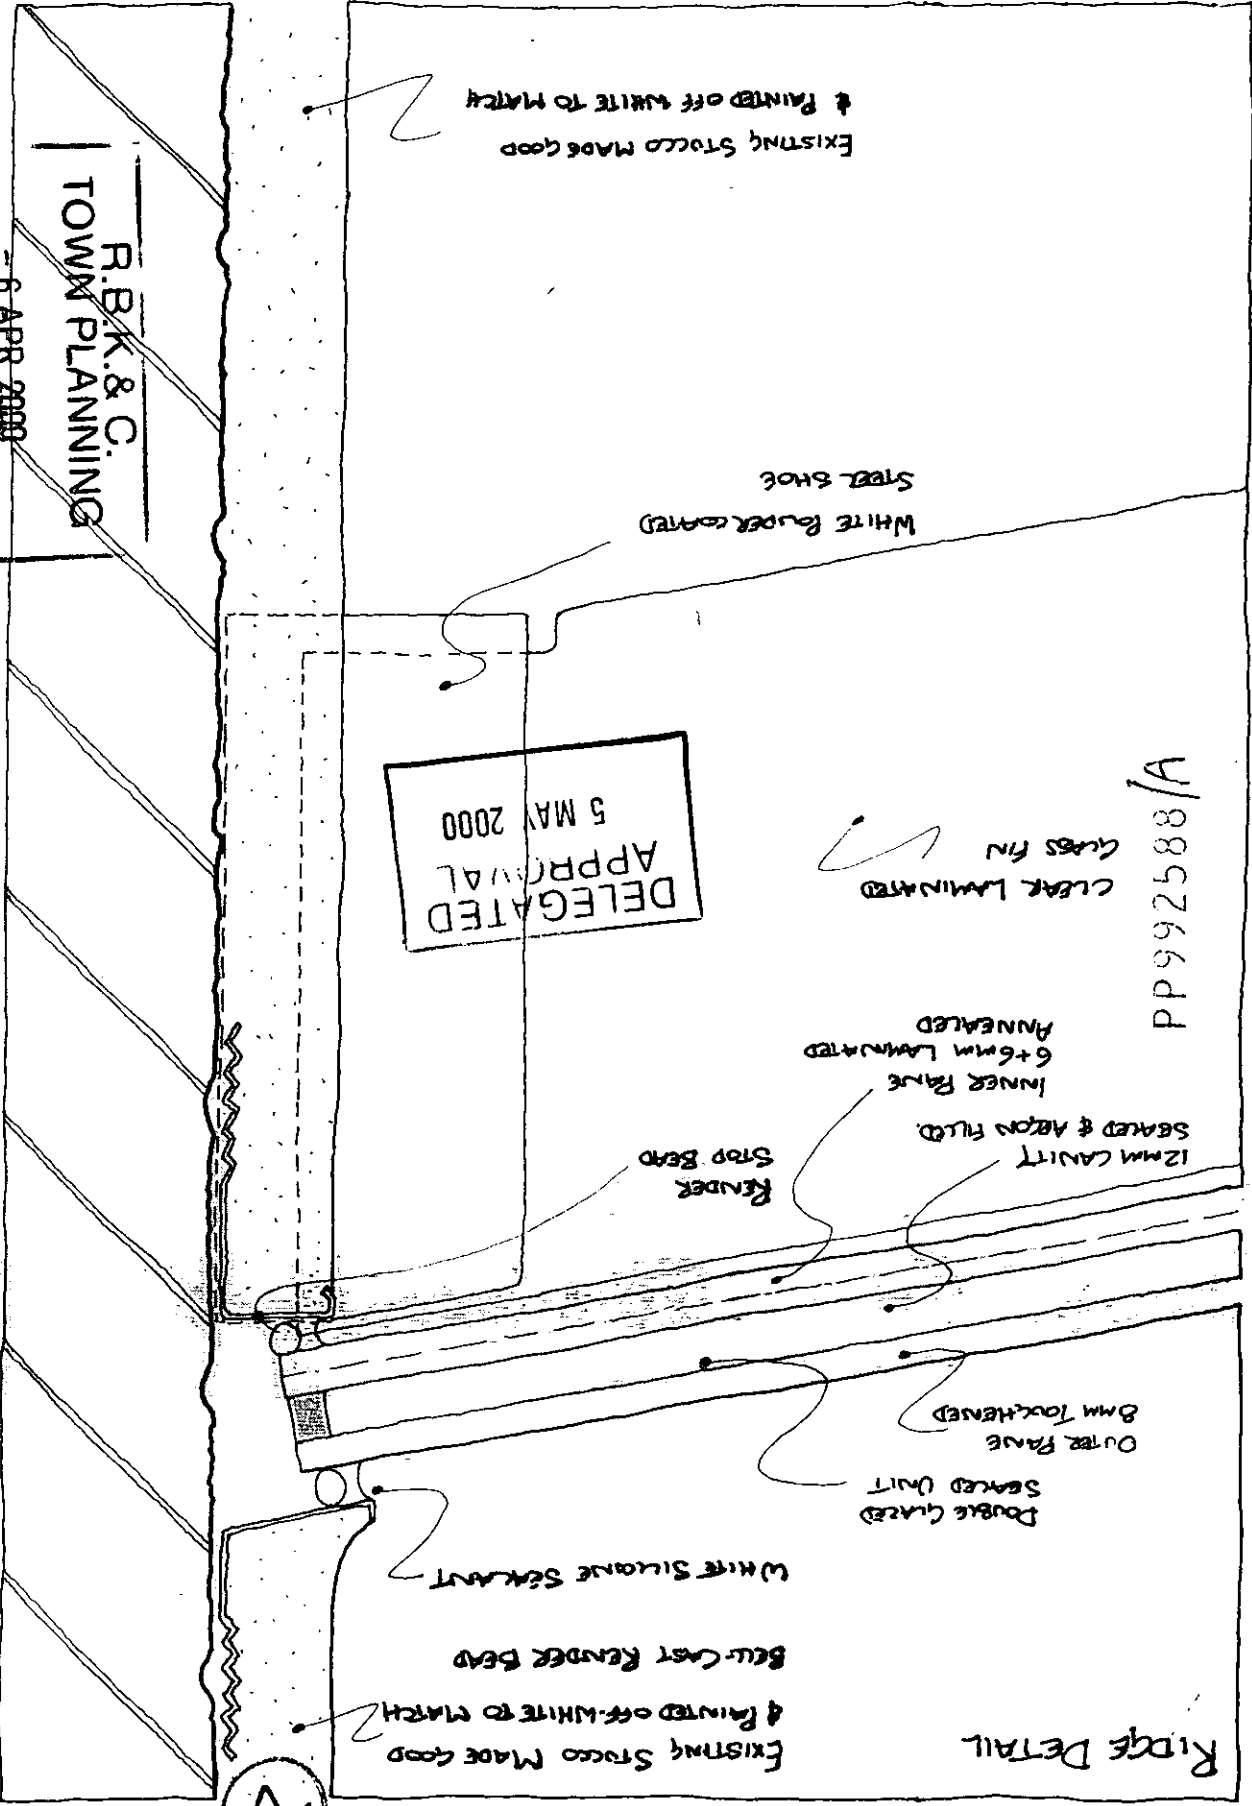


R.B.K. & C.  
 TOWN PLANNING  
 6 APR 2000  
 RECEIVED

22


R.B.K.&C  
 TOWN PLANNING  
 - 6 APR 2000  
 RECEIVED

DELEGATED  
 APPROVAL  
 5 MAY 2000

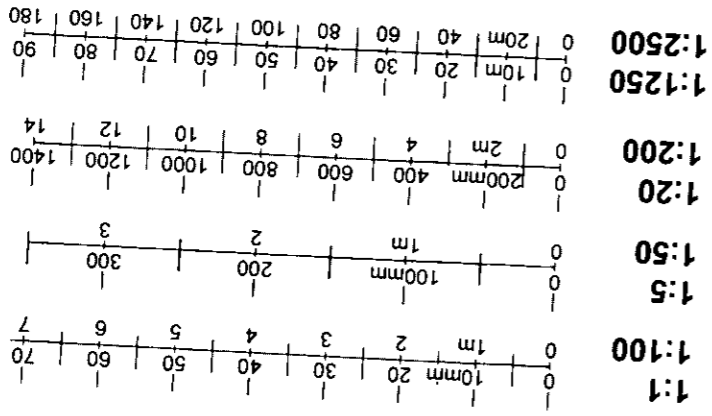

23

pp92688/A

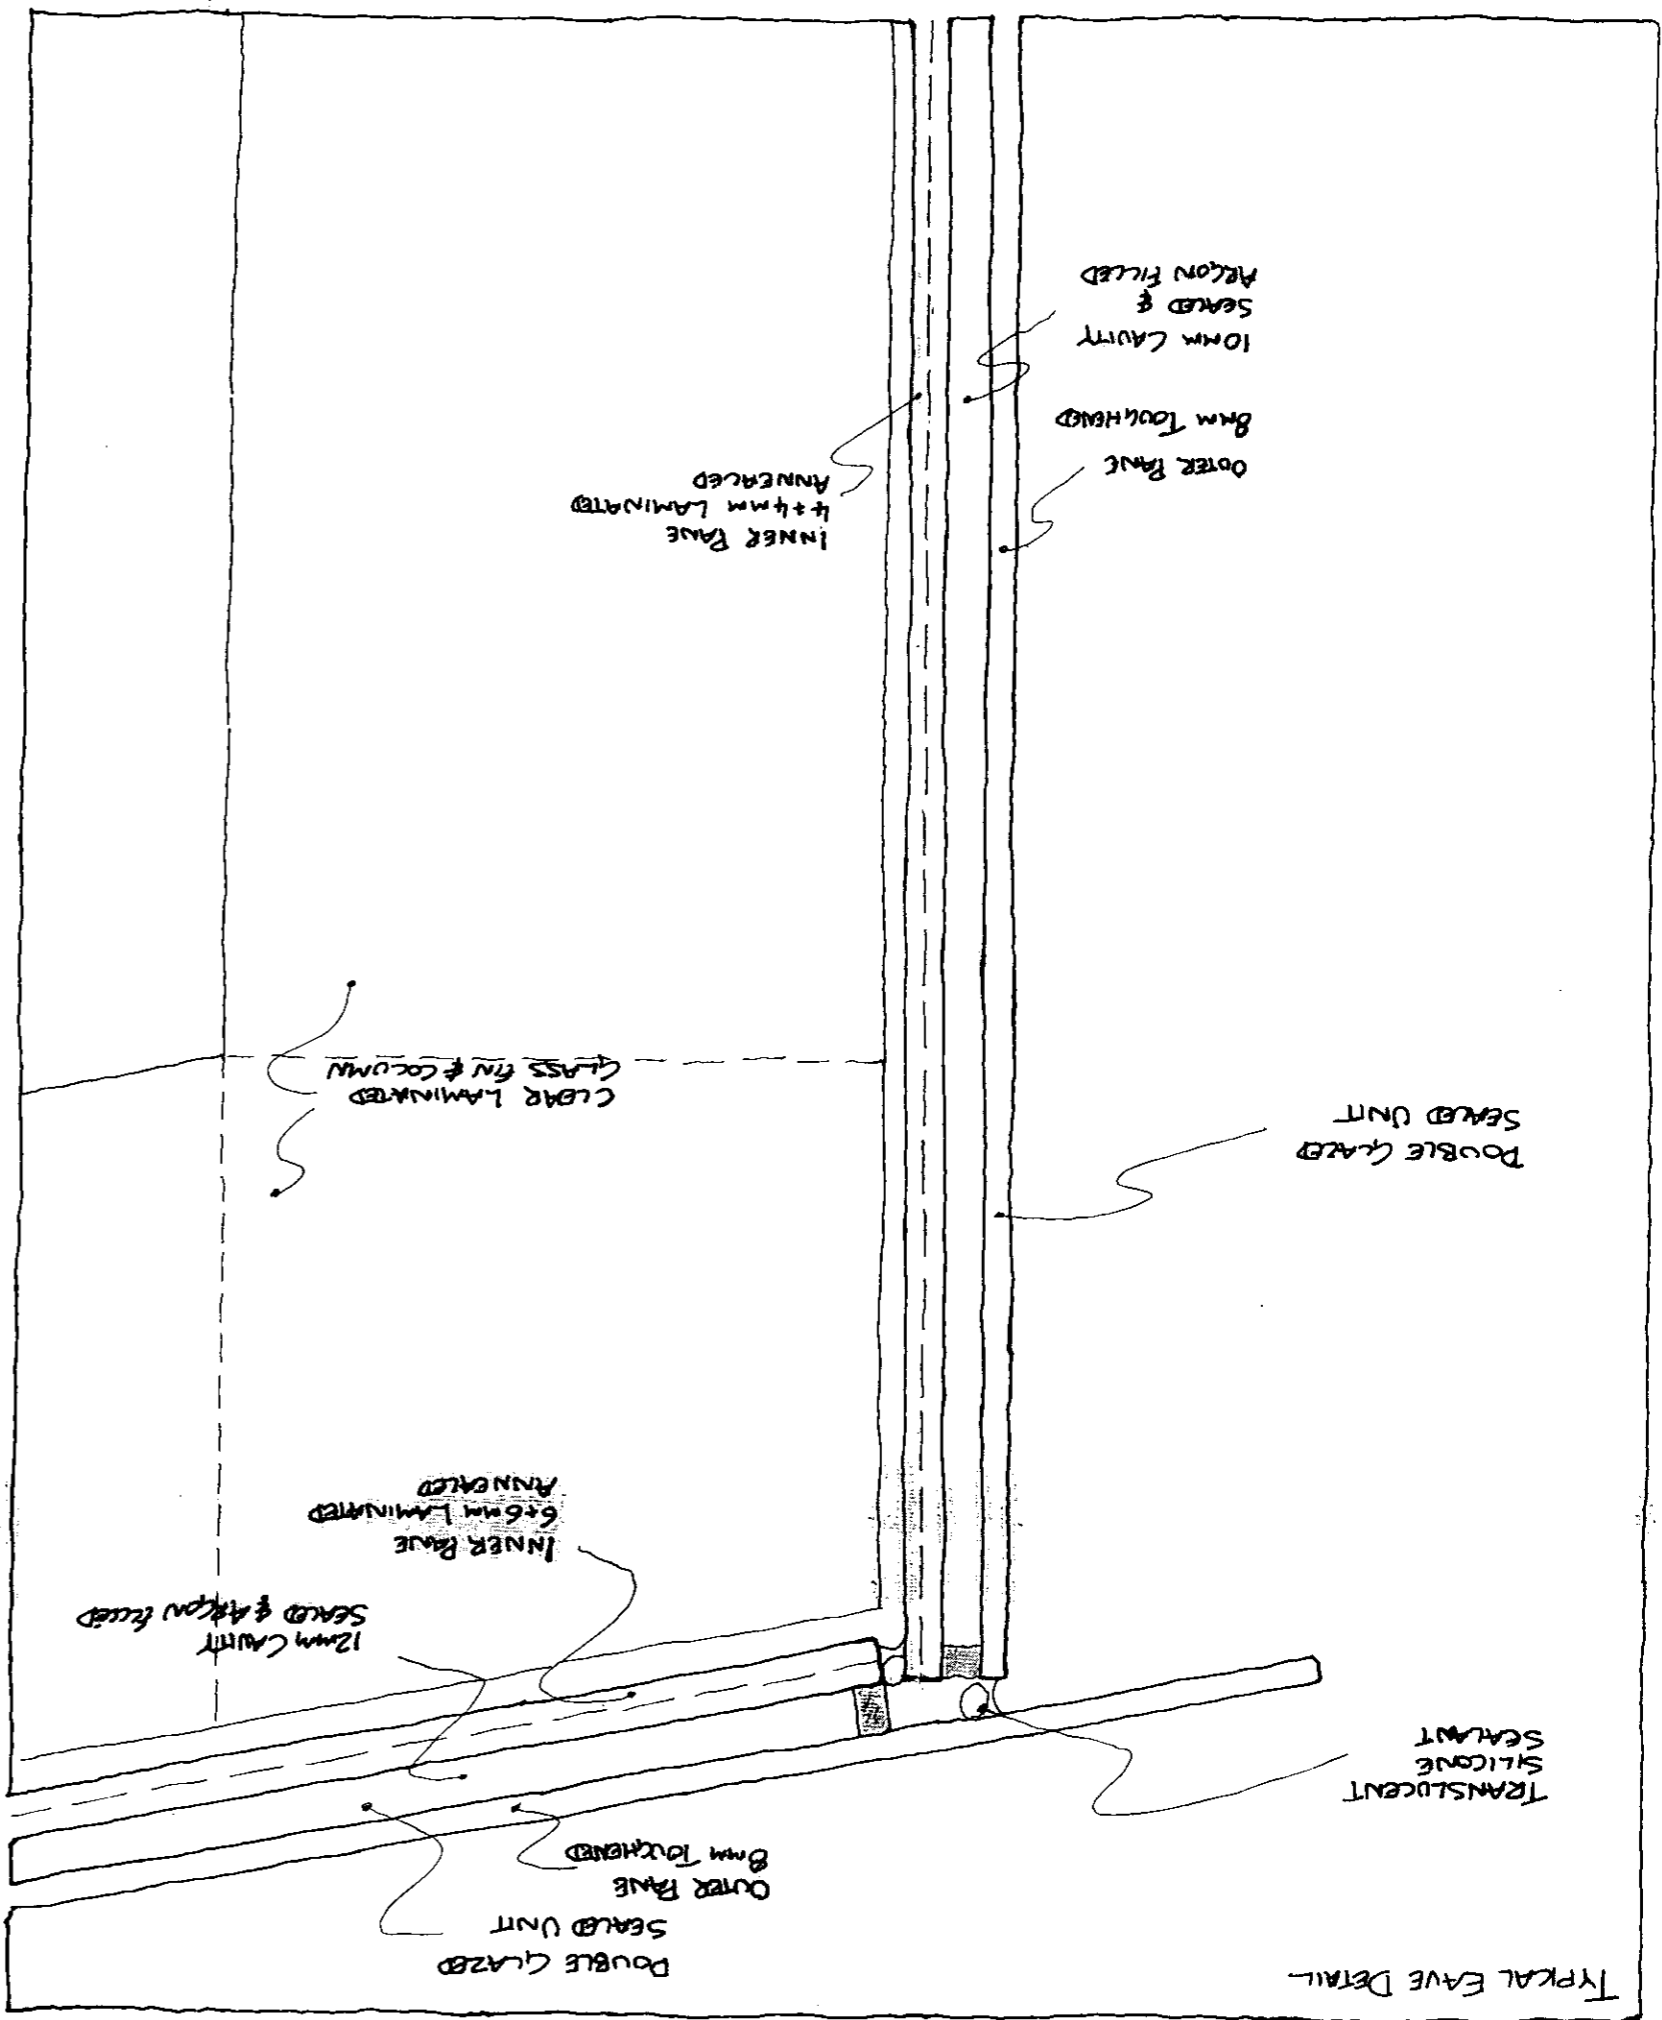

TYPICAL EAVE DETAIL