


EXISTING REAR ELEVATION

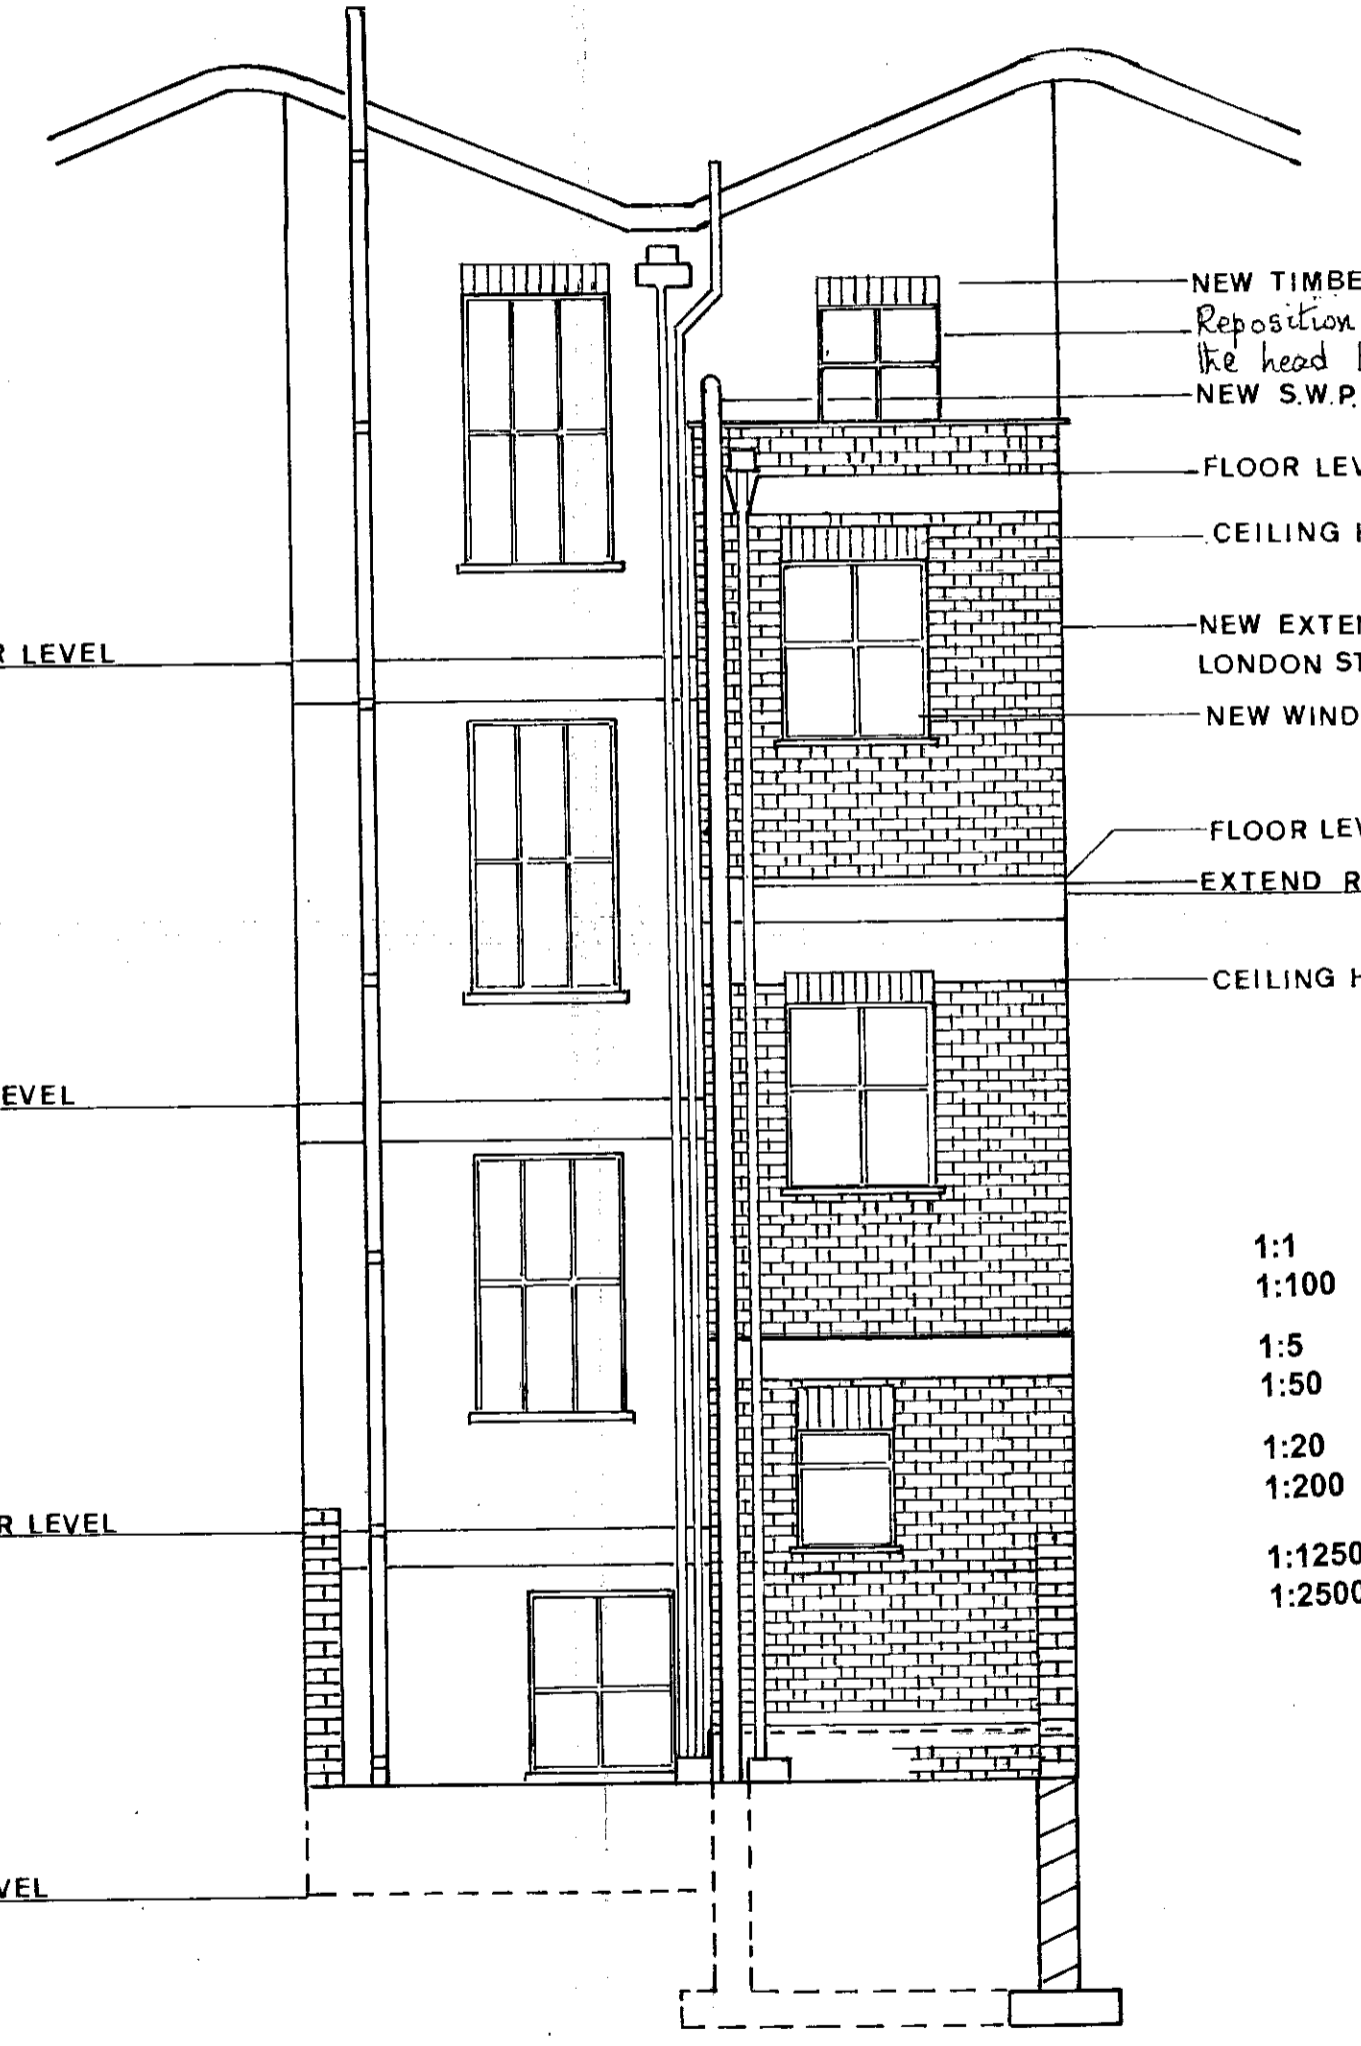

PROPOSED REAR ELEVATION


- NEW TIMBER FRAMED WINDOW
- Reposition of proposed window to match the head level of neighbours windows
- NEW S.W.P.
- FLOOR LEVEL OF FLAT ROOF
- CEILING HEIGHT
- NEW EXTENSION USING SECOND-HAND LONDON STOCKS
- NEW WINDOW
- FLOOR LEVEL
- EXTEND R.W.P.
- EXISTING COPING LEVEL
- CEILING HEIGHT

SECOND FLOOR LEVEL

FIRST FLOOR LEVEL


GROUND FLOOR LEVEL

BASEMENT LEVEL

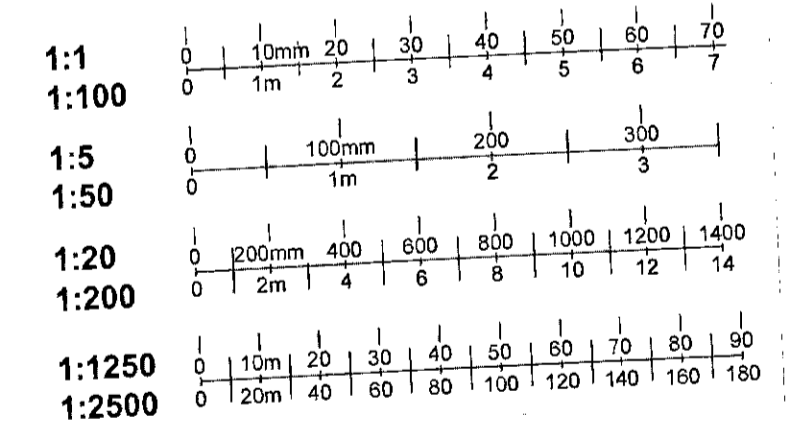

DELEGATED APPROVAL 16 FEB 2000

1st REVISED PLAN - 26.1.2000


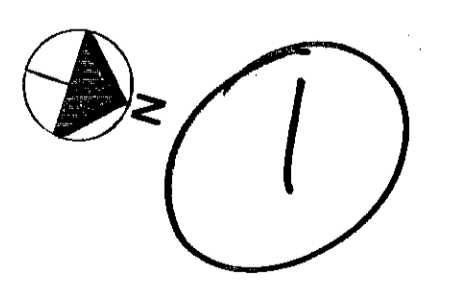


R.B.K.&C. TOWN PLANNING 1 - FEB 2000 RECEIVED

PP/99/2591A

MR & MRS SELMES · 29 PARK WALK · LONDON S.W.10.0AT
REAR ELEVATION OF NEW ADDITION TO REAR EXTENSION
SCALE 1:50 DRWG NO. 01 6.12.99


TP/99/2591 ②

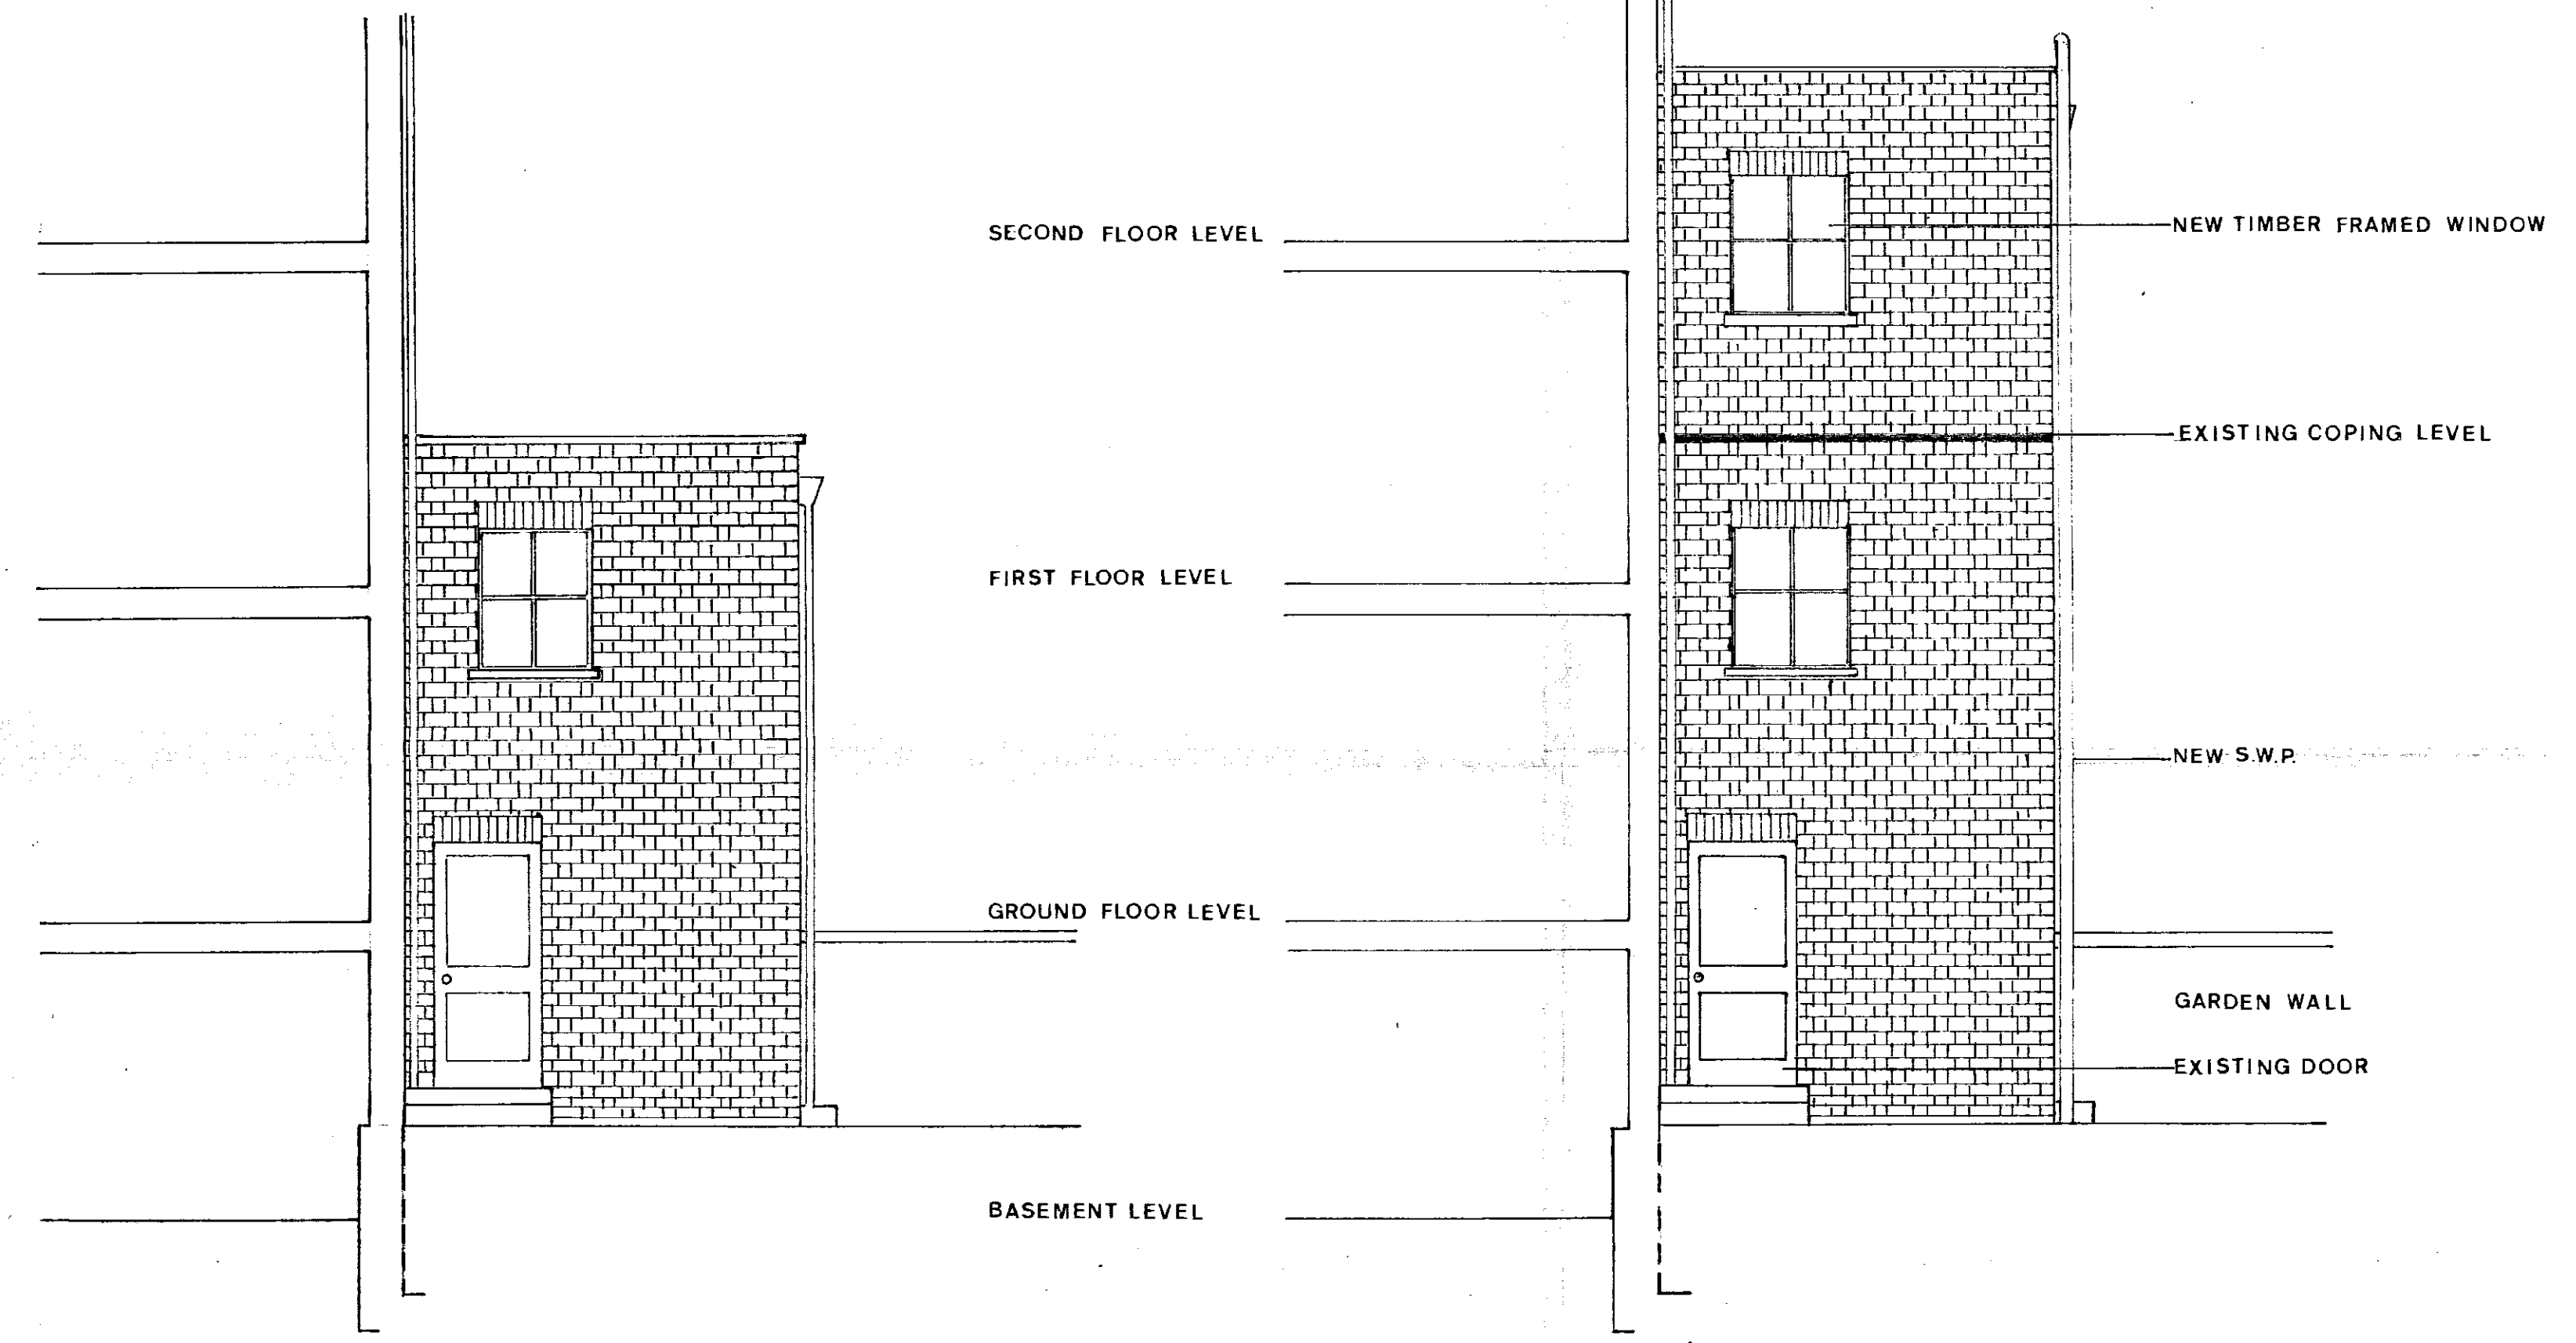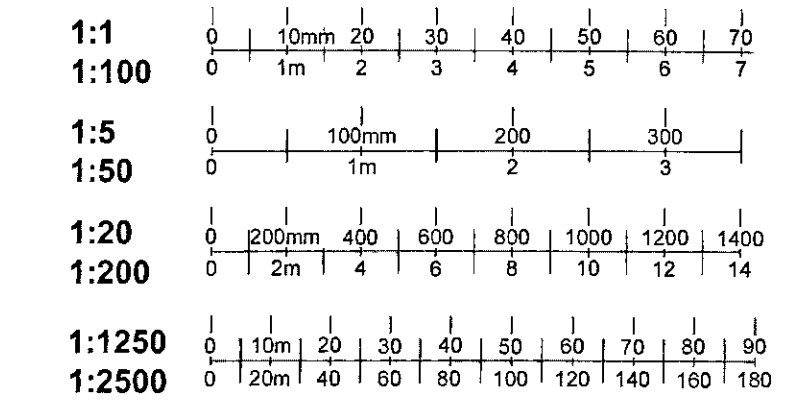

EXISTING SIDE ELEVATION

PROPOSED SIDE ELEVATION

DELEGATED APPROVAL
16 FEB 2000


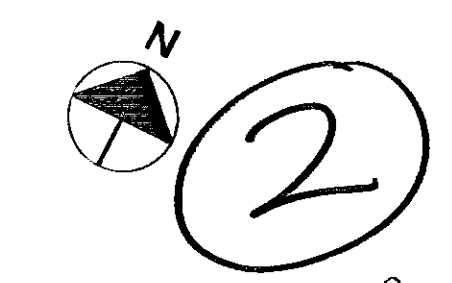


R.B.K.&C.
TOWN PLANNING
1 - FEB 2000
RECEIVED

PP/99/2591 A

MR & MRS SELMES · 29 PARK WALK · LONDON SW10 0AT
SIDE ELEVATION OF NEW ADDITION TO REAR EXTENSION
SCALE 1:50 · DRWG NO. 02 · 6.12.99

TP/99/2591 ③

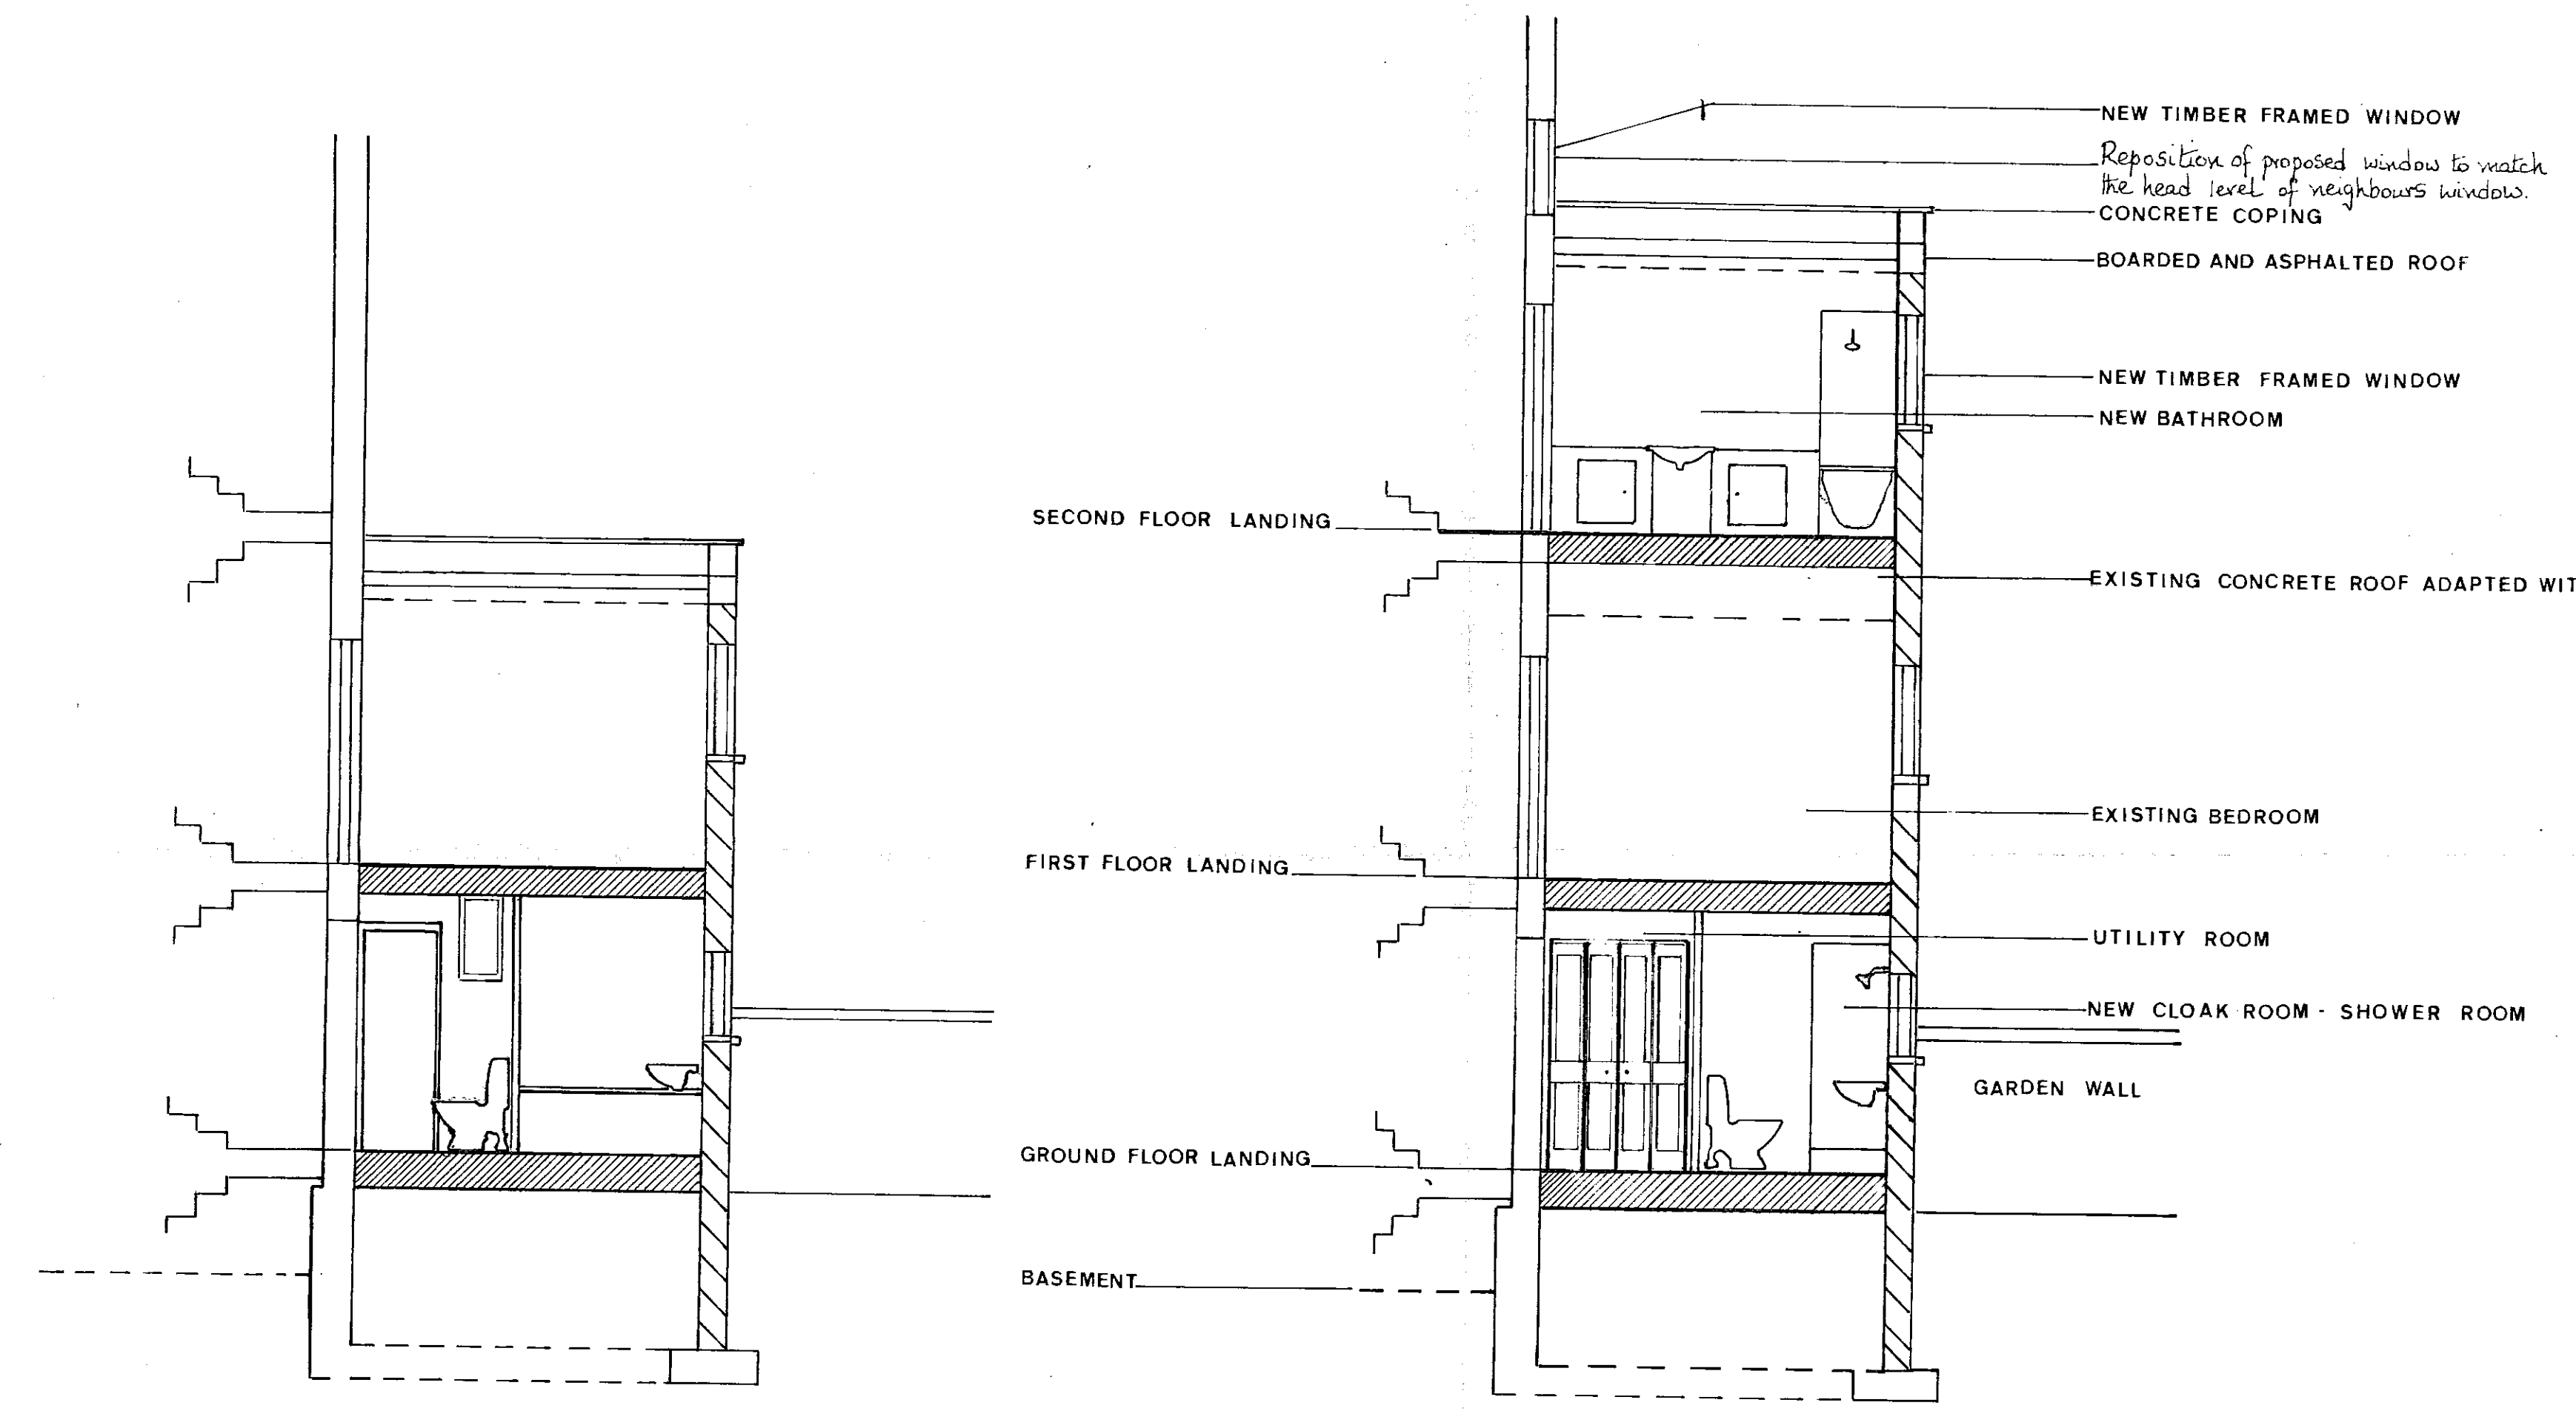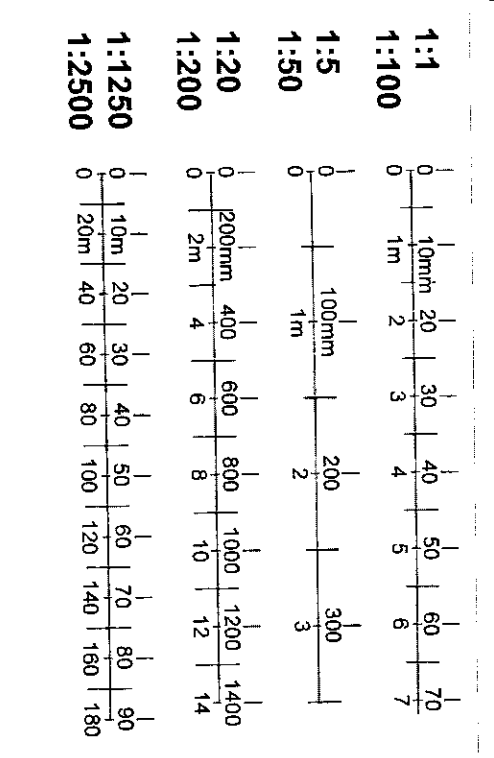

EXISTING SECTION A - A

PROPOSED SECTION A - A

DELEGATED APPROVAL 16 FEB 2000


1st REVISED PLAN · 26.1.2000





R.B.K.&C. TOWN PLANNING 1 - FEB 2000 RECEIVED

PP/99/2591A
MR & MRS SELMES · 29 PARK WALK · LONDON S.W.10.0AT
SECTION OF NEW ADDITION TO REAR EXTENSION
SCALE 1:50 · DRWG NO 03 · 6.12.99

TP/99/2591
(4)

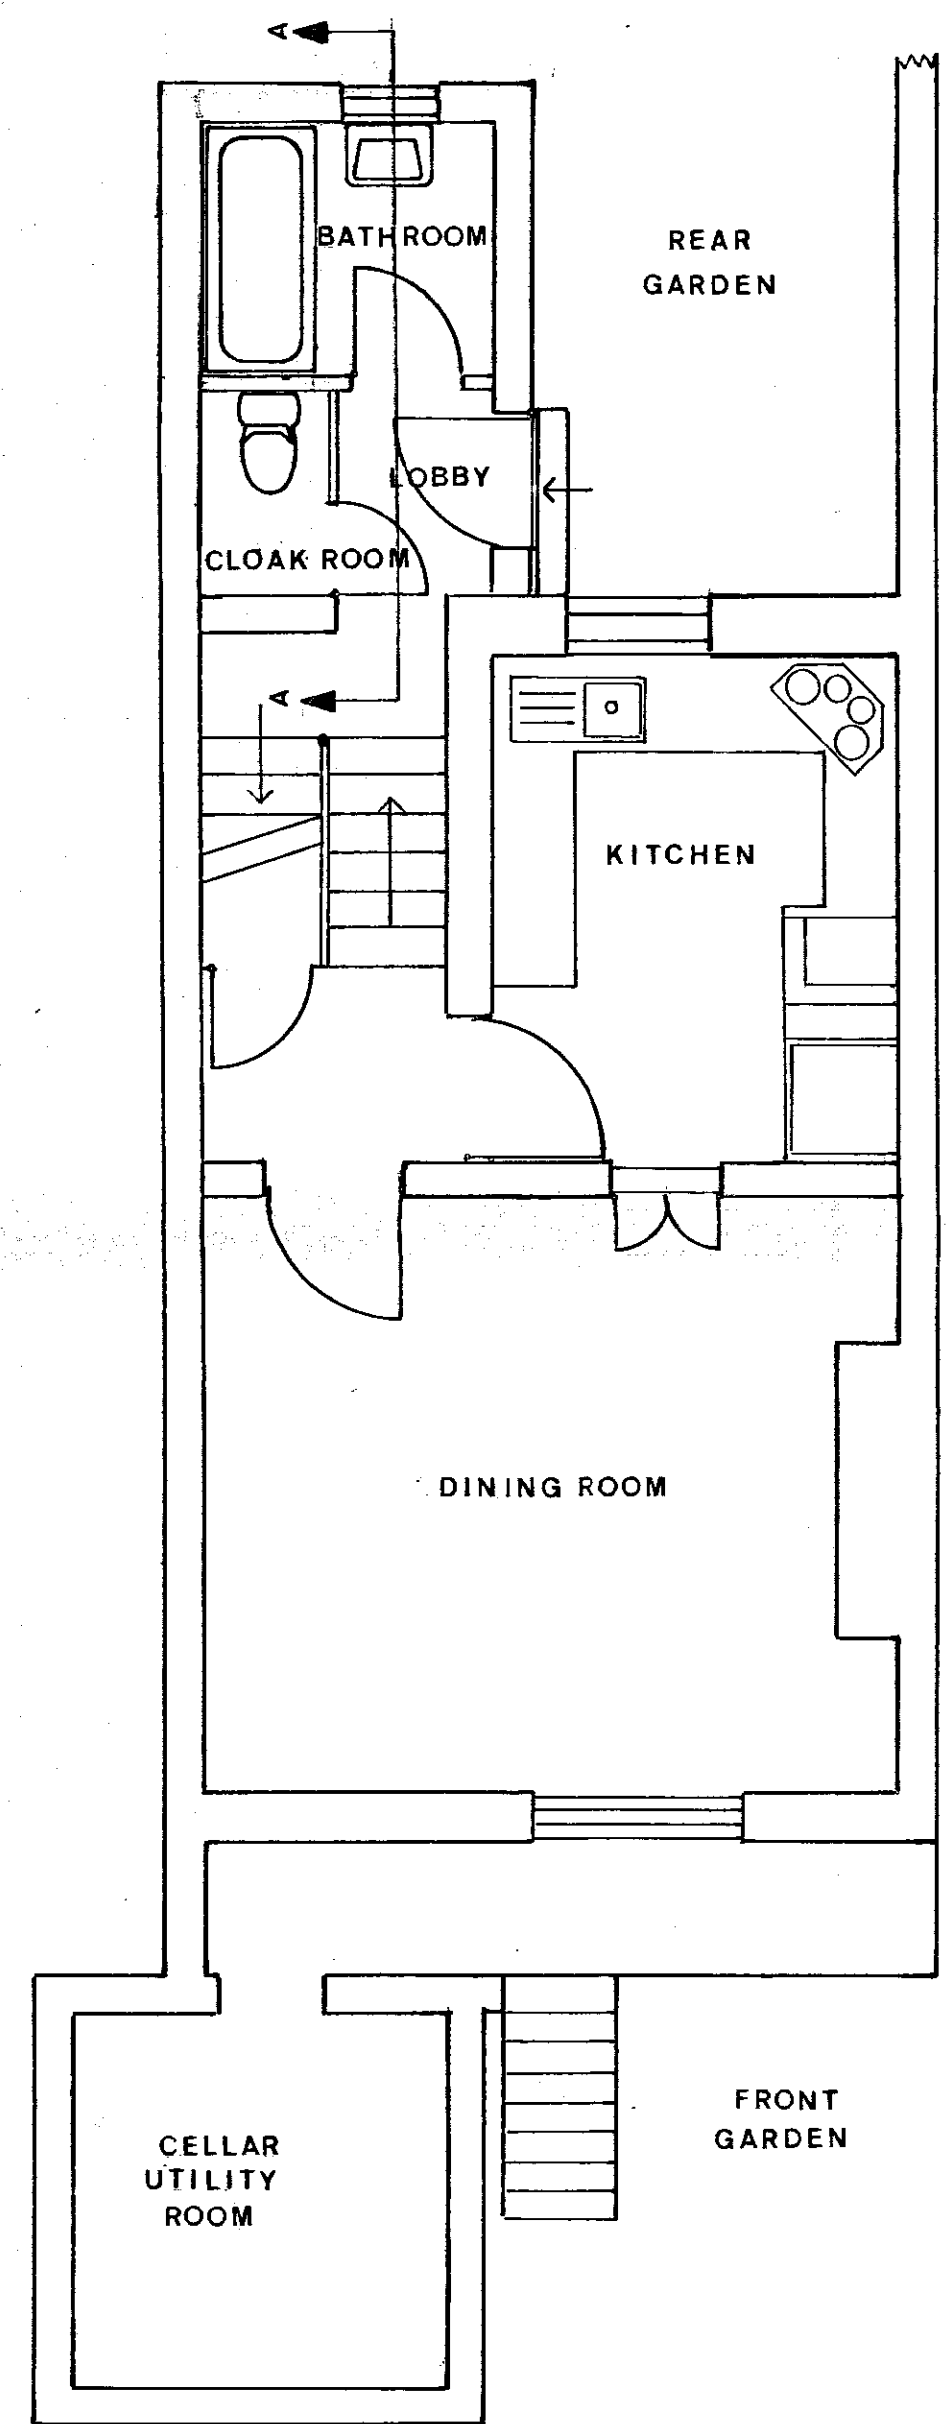


EXISTING PLAN FOR LOWER GROUND FLOOR

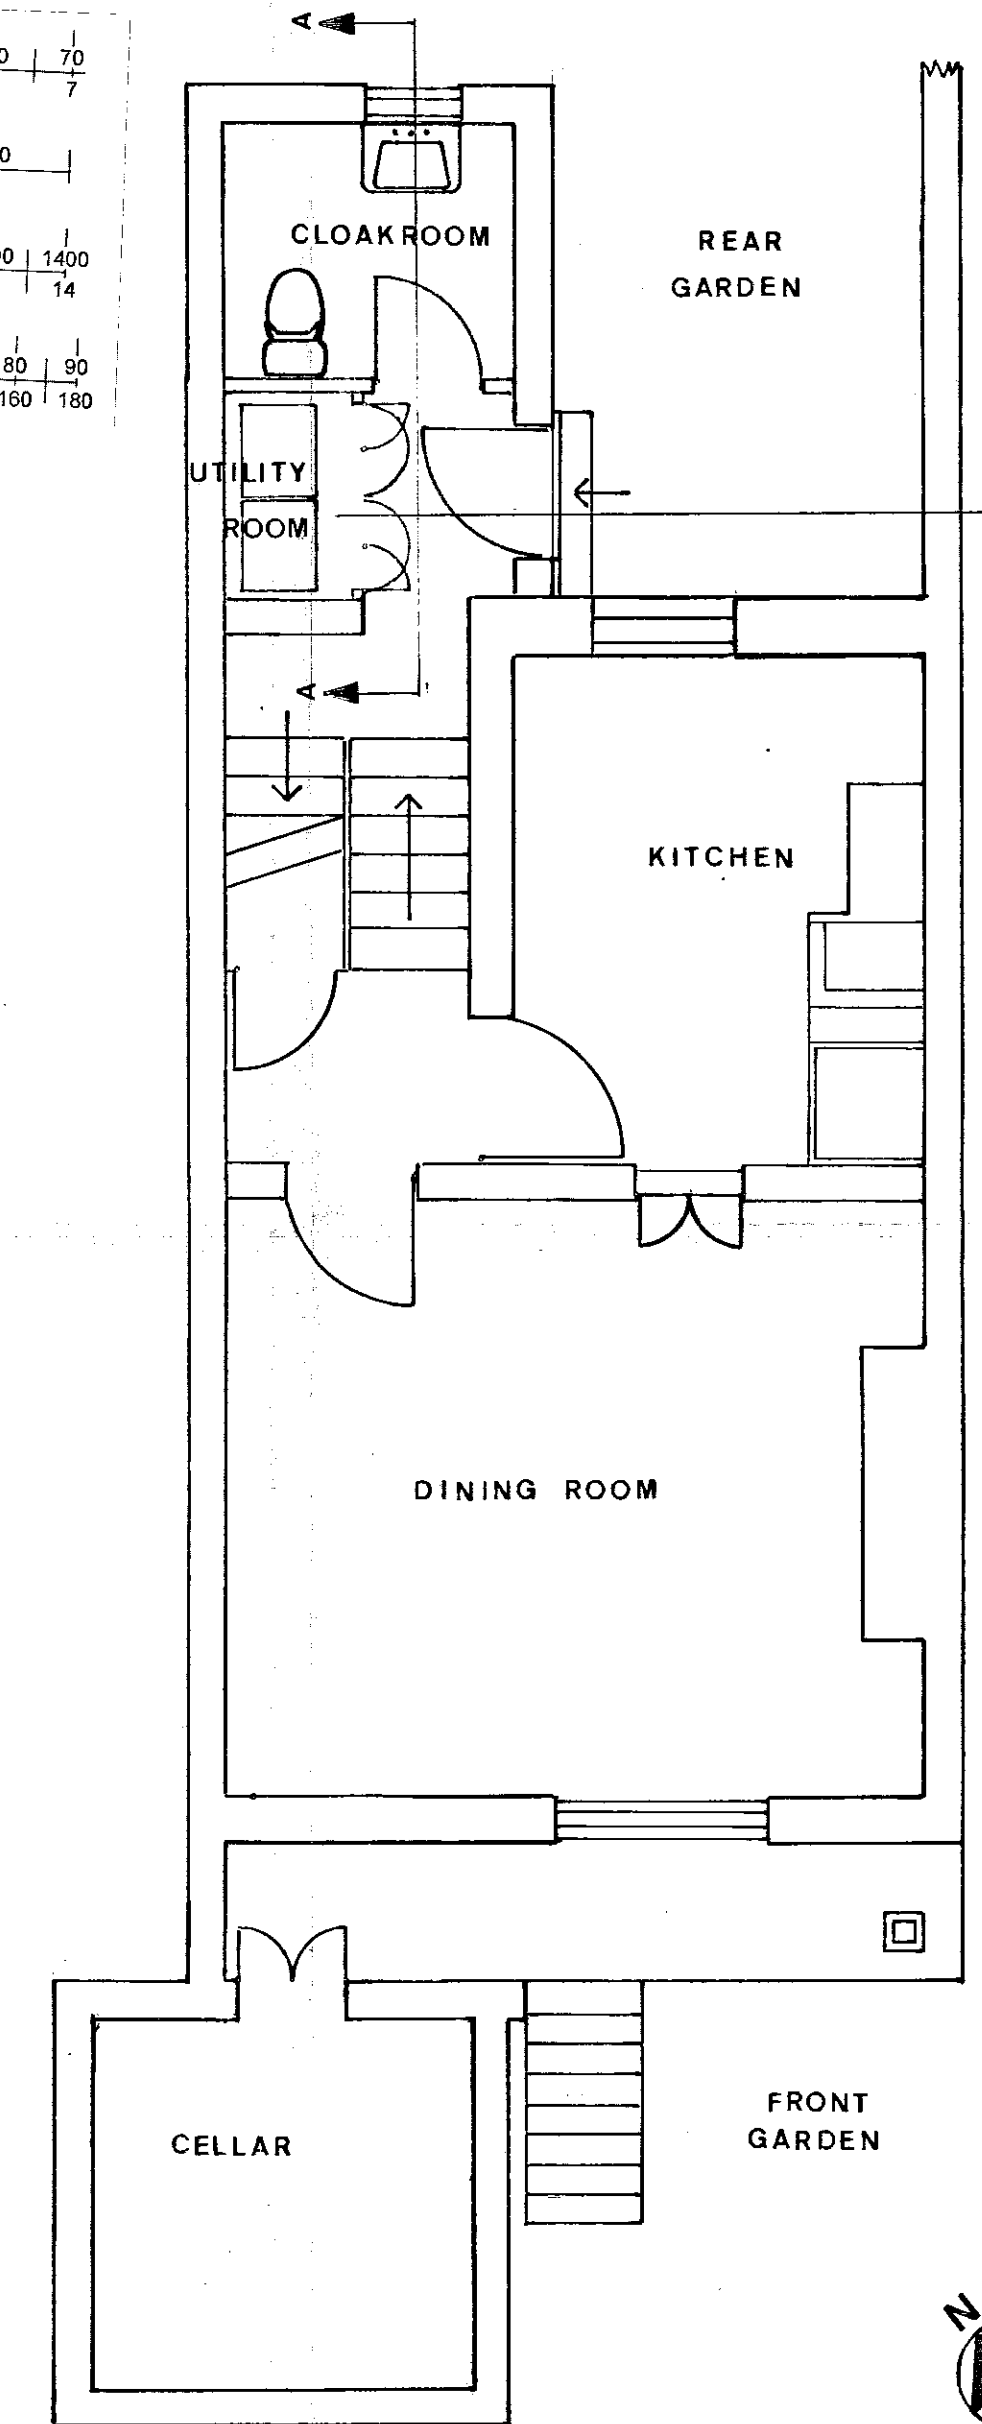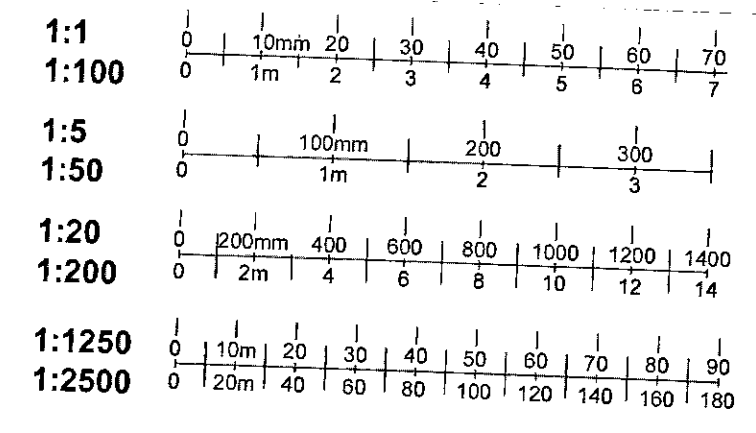

PROPOSED PLAN FOR LOWER GROUND FLOOR

(4)

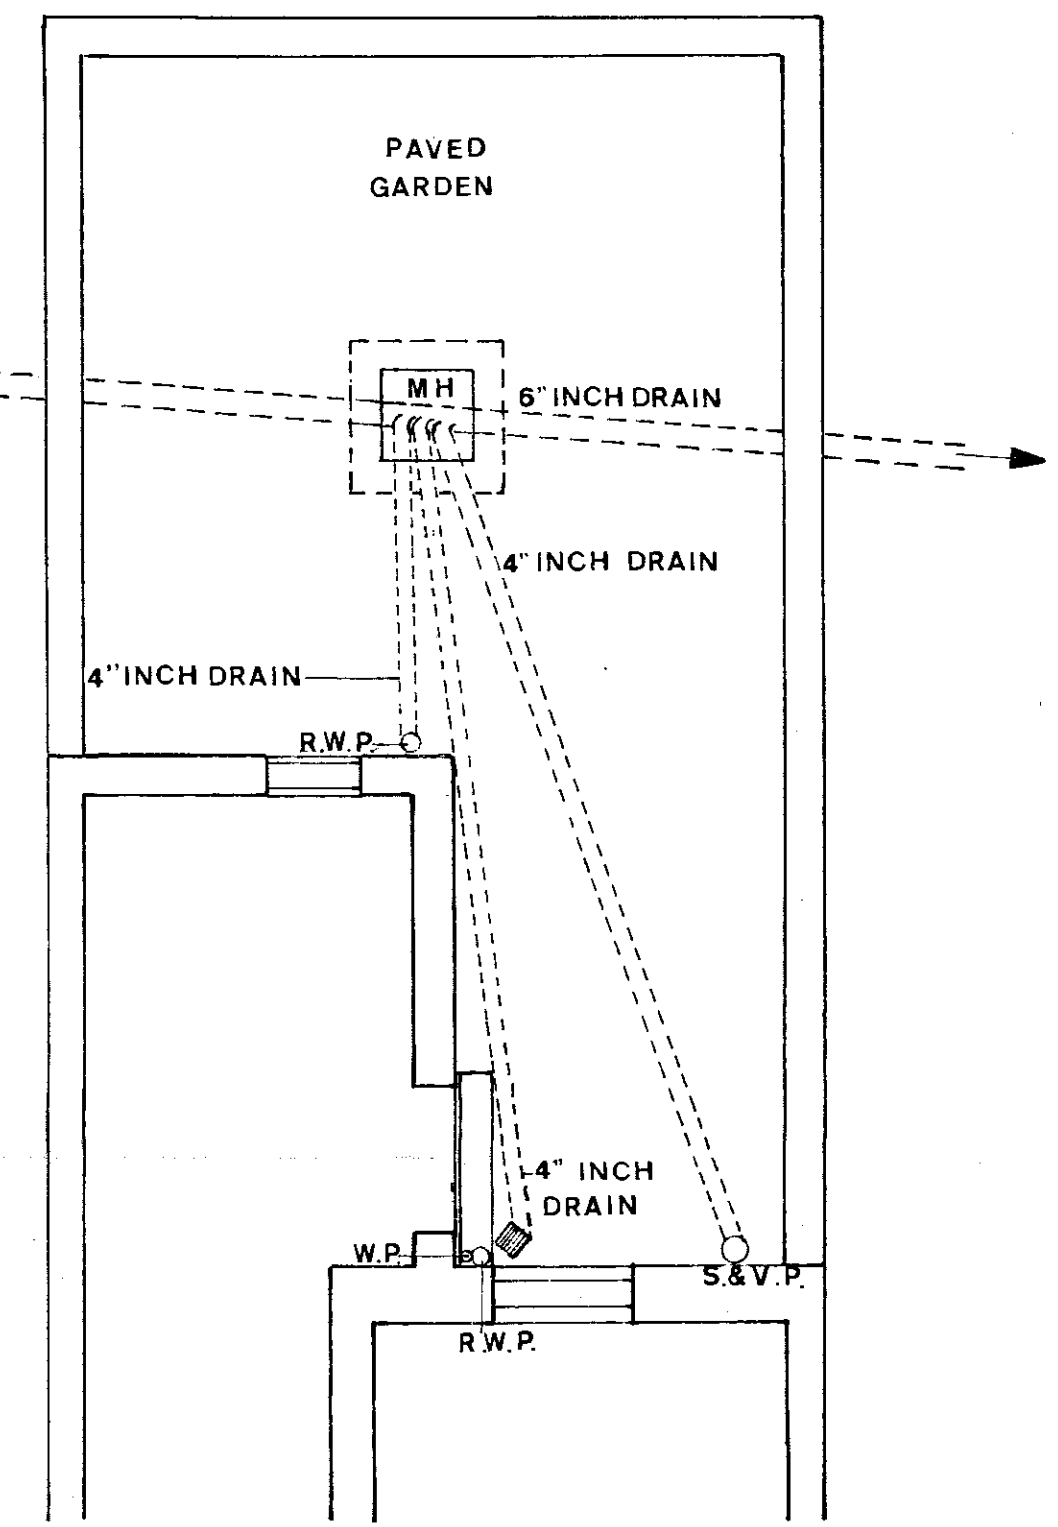

EXISTING DRAIN PLAN FOR REAR GARDEN

DELEGATE APPROVAL 10 FEB 2000


1st REVISED PLAN · 26. 1. 2000

F.B.K. & C. TOWN PLANNING
1 - FEB 2000
RECEIVED


PP19912591A

MR & MRS SELMES · 29 PARK WALK · LONDON SW.10 0AT
FLOOR PLAN FOR LOWER GROUND FLOOR
SCALE 1:50 · DRWG NO. 04 · 6.12.99


TP/99/2591
5

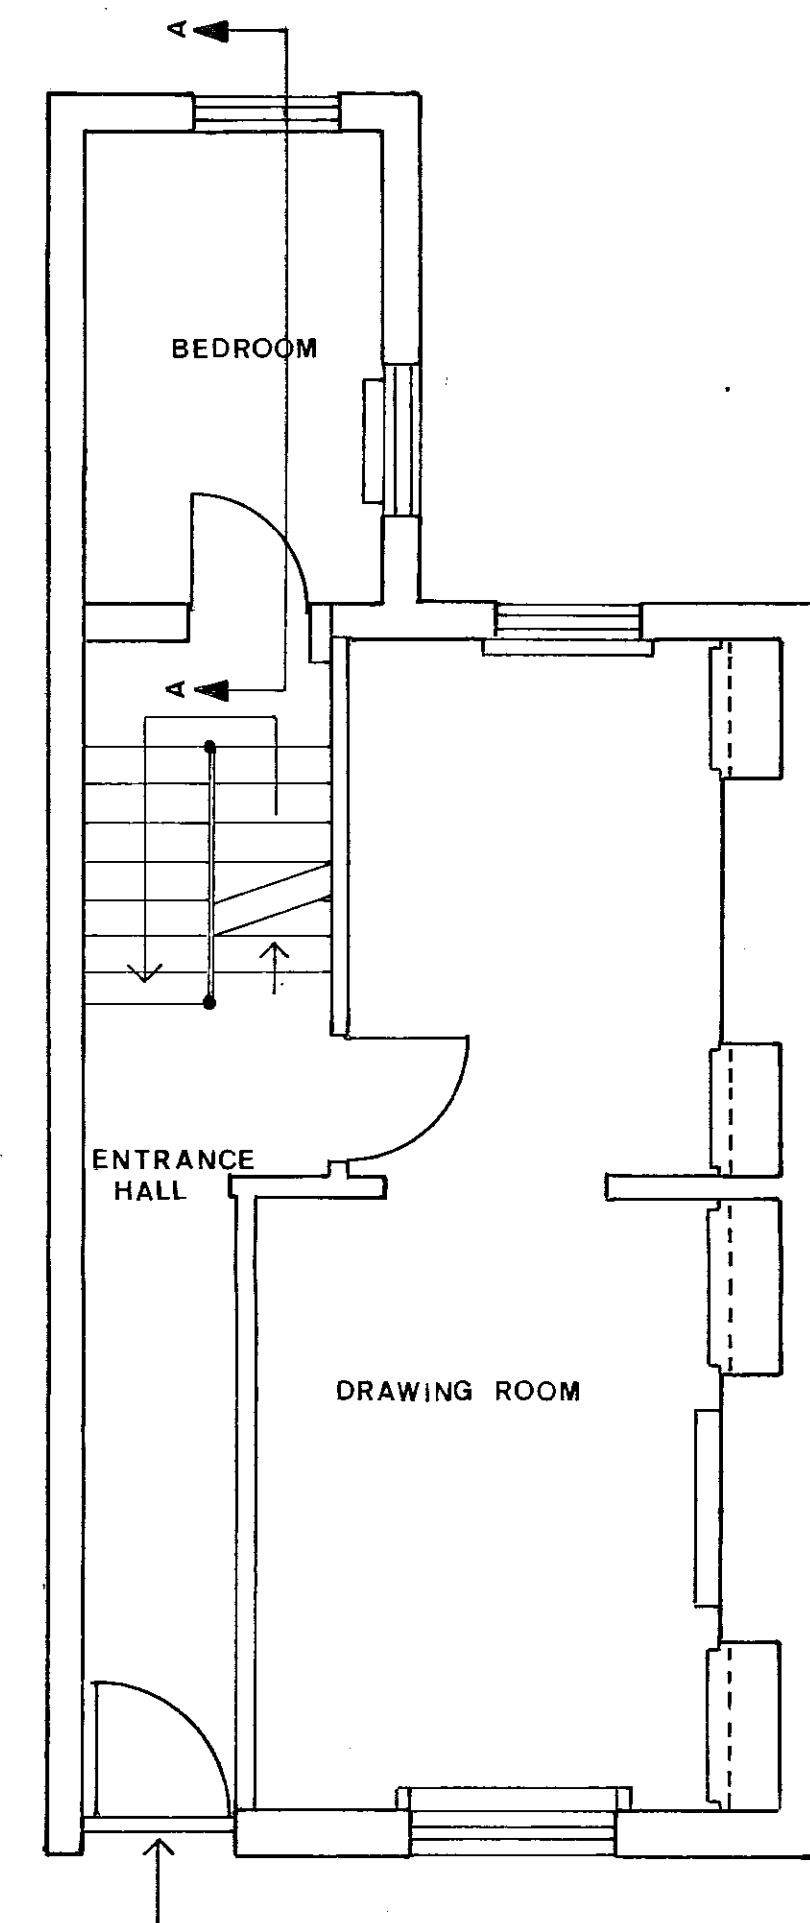

EXISTING PLAN FOR
GROUND FLOOR

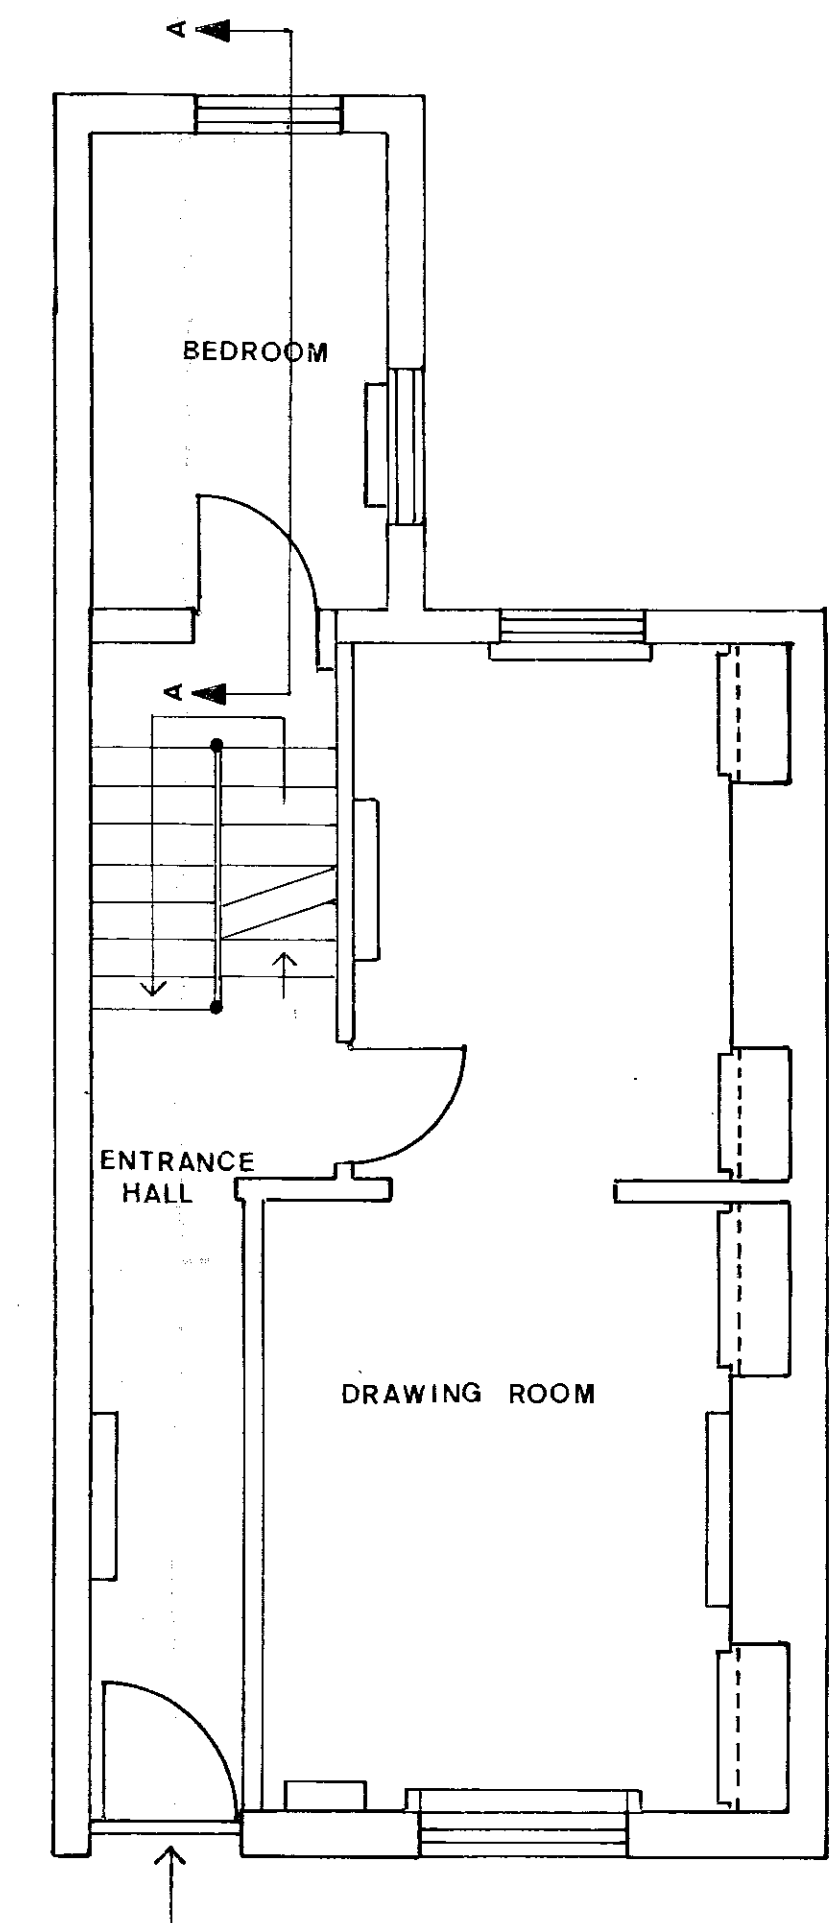

PROPOSED PLAN FOR
GROUND FLOOR

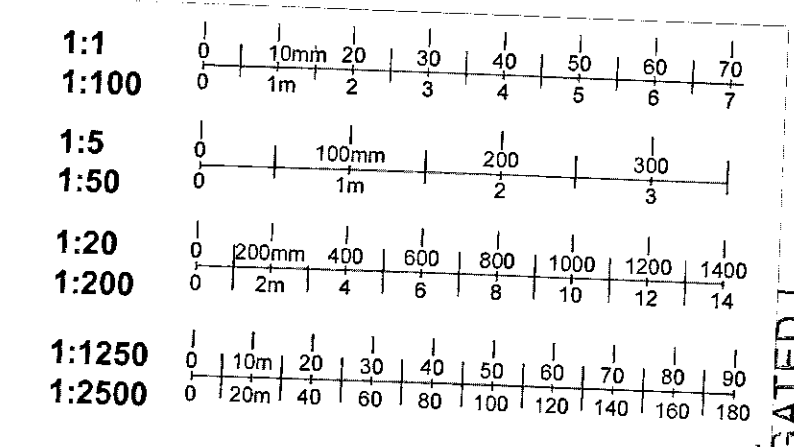

DELEGATED
APPROVAL
16 FEB 2000

1st REVISED PLAN - 26.1.2000

R.B.K. & C.
TOWN PLANNING
1 - FEB 2000
RECEIVED

5




PP/99/2591A


MR & MRS SELMES - 29 PARK WALK - LONDON SW100AT
FLOOR PLAN FOR GROUND FLOOR
SCALE 1:50 · DRWG NO.05 · 6.12.99

TP/99/2591


6

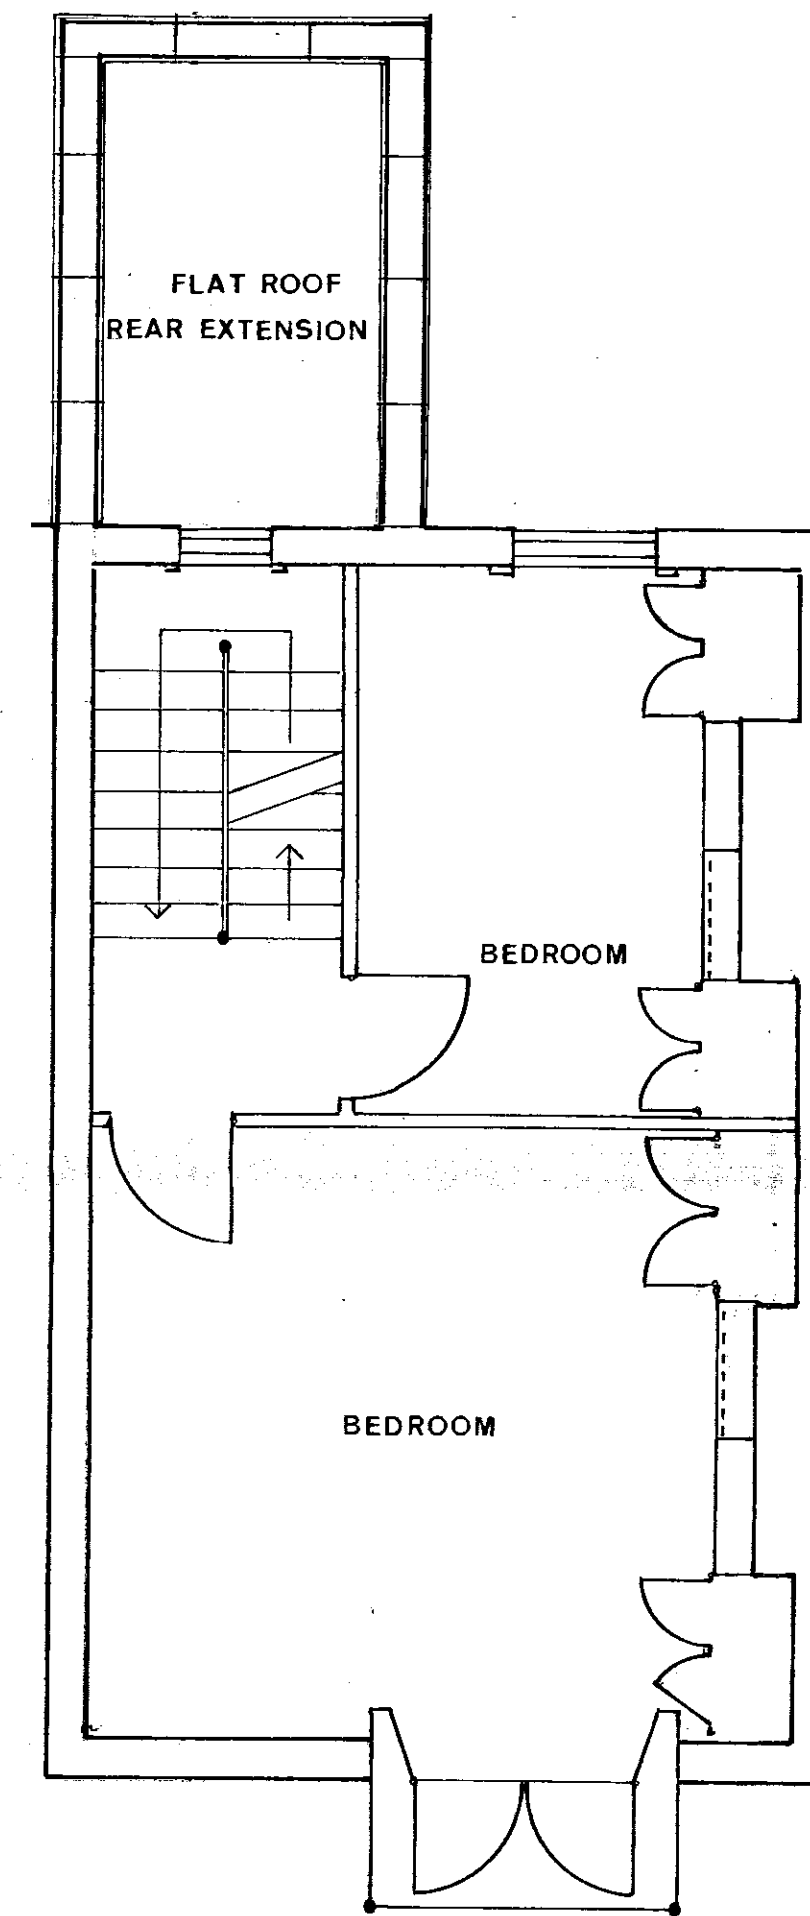

EXISTING PLAN FOR FIRST FLOOR

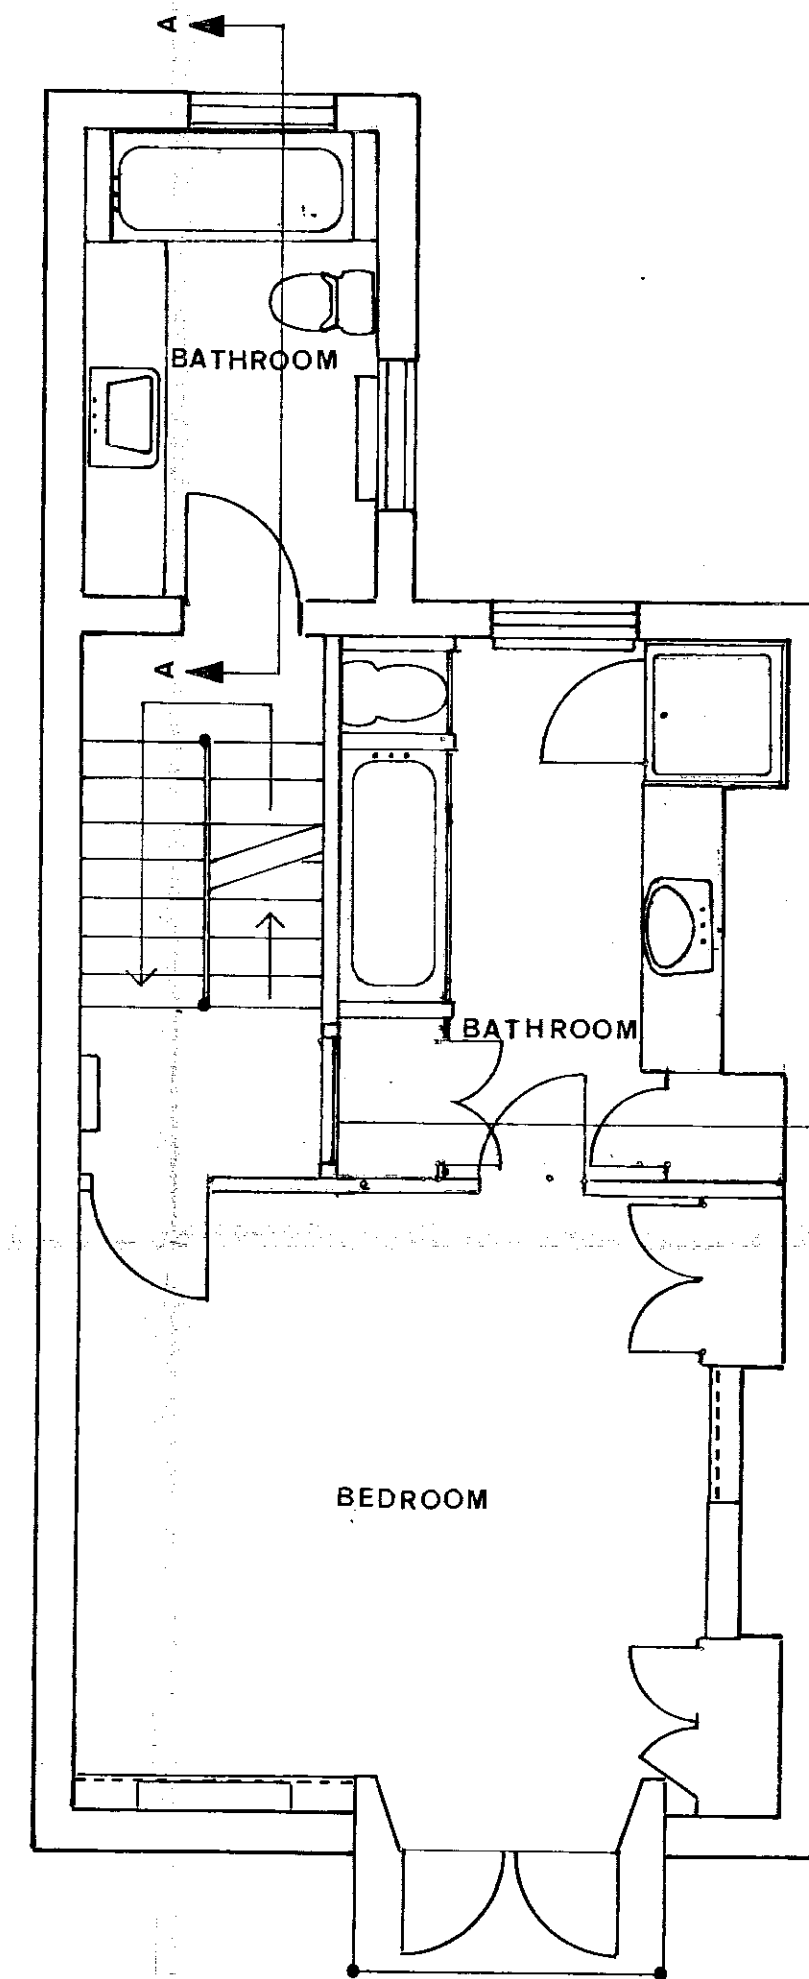

PROPOSED PLAN FOR FIRST FLOOR

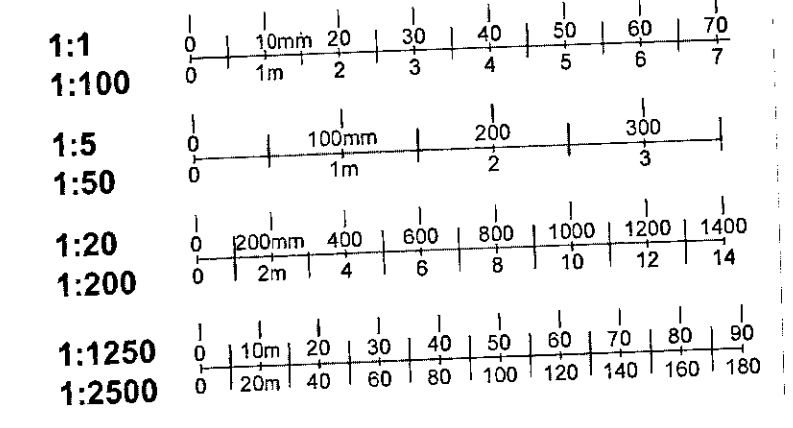

Original door and architrave to be retained.
Door to be permanently fixed in a closed position.

DELEGATED APPROVAL
16 FEB 2000

1st REVISED PLAN · 26.1.2000


P.B.K.&C.
TOWN PLANNING
1-FEB 2000
RECEIVED

6




PP/99/2591 A
MR & MRS SELMES · 29 PARK WALK · LONDON SW100AT
FLOOR PLAN FOR FIRST FLOOR
SCALE 1:50 · DRWG NO. 06 · 6.12.99

TP/99/2591
⑦

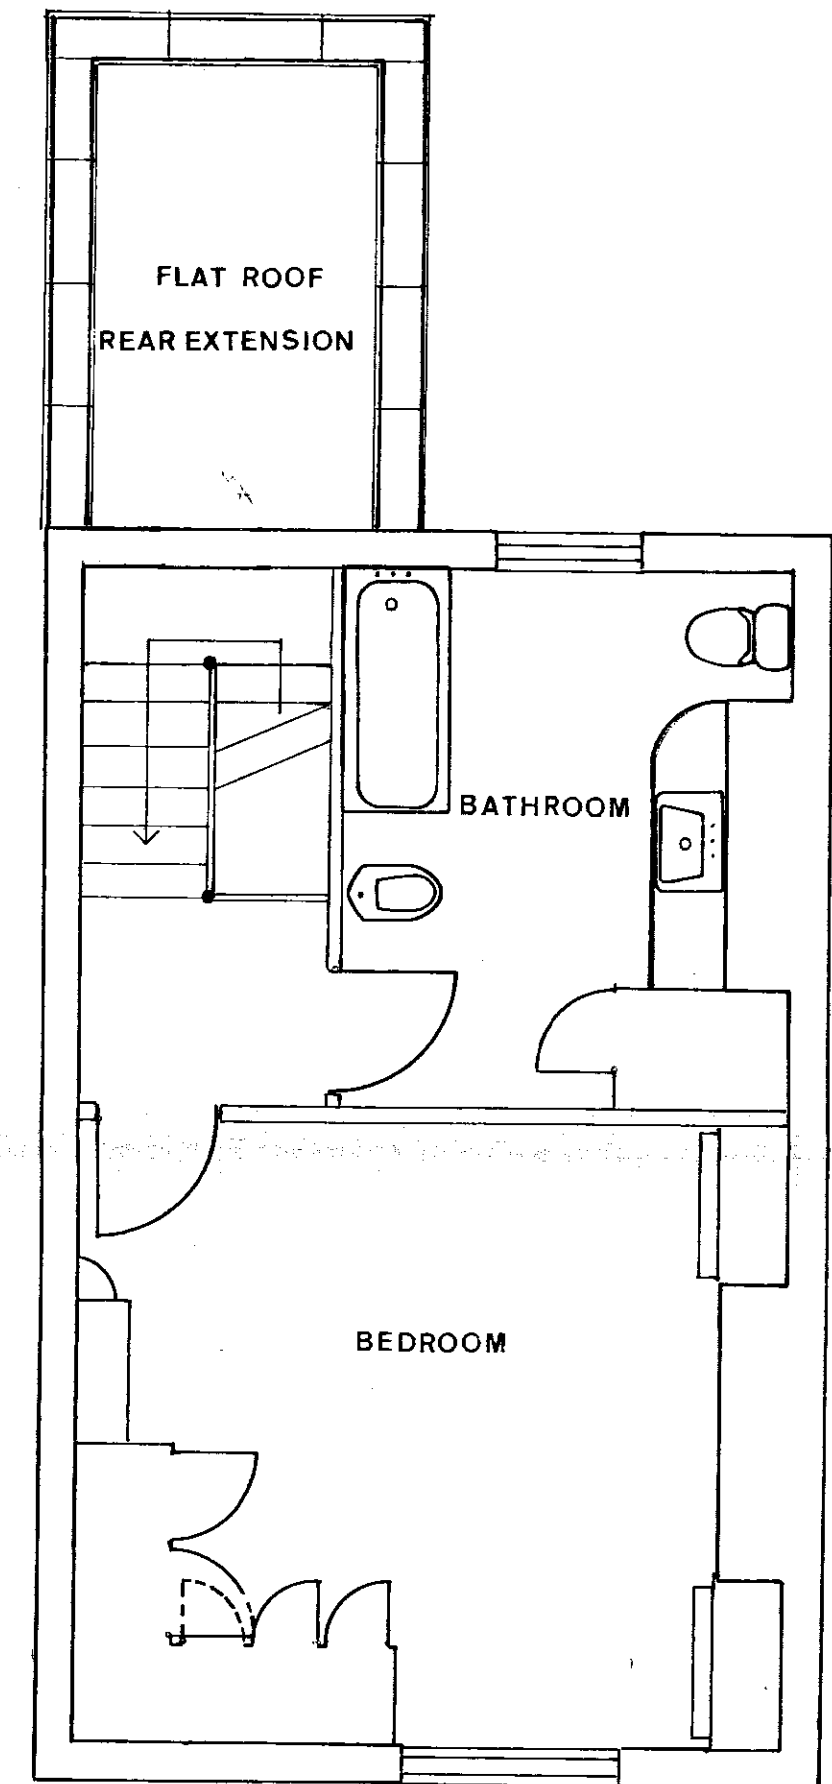

EXISTING PLAN FOR SECOND FLOOR

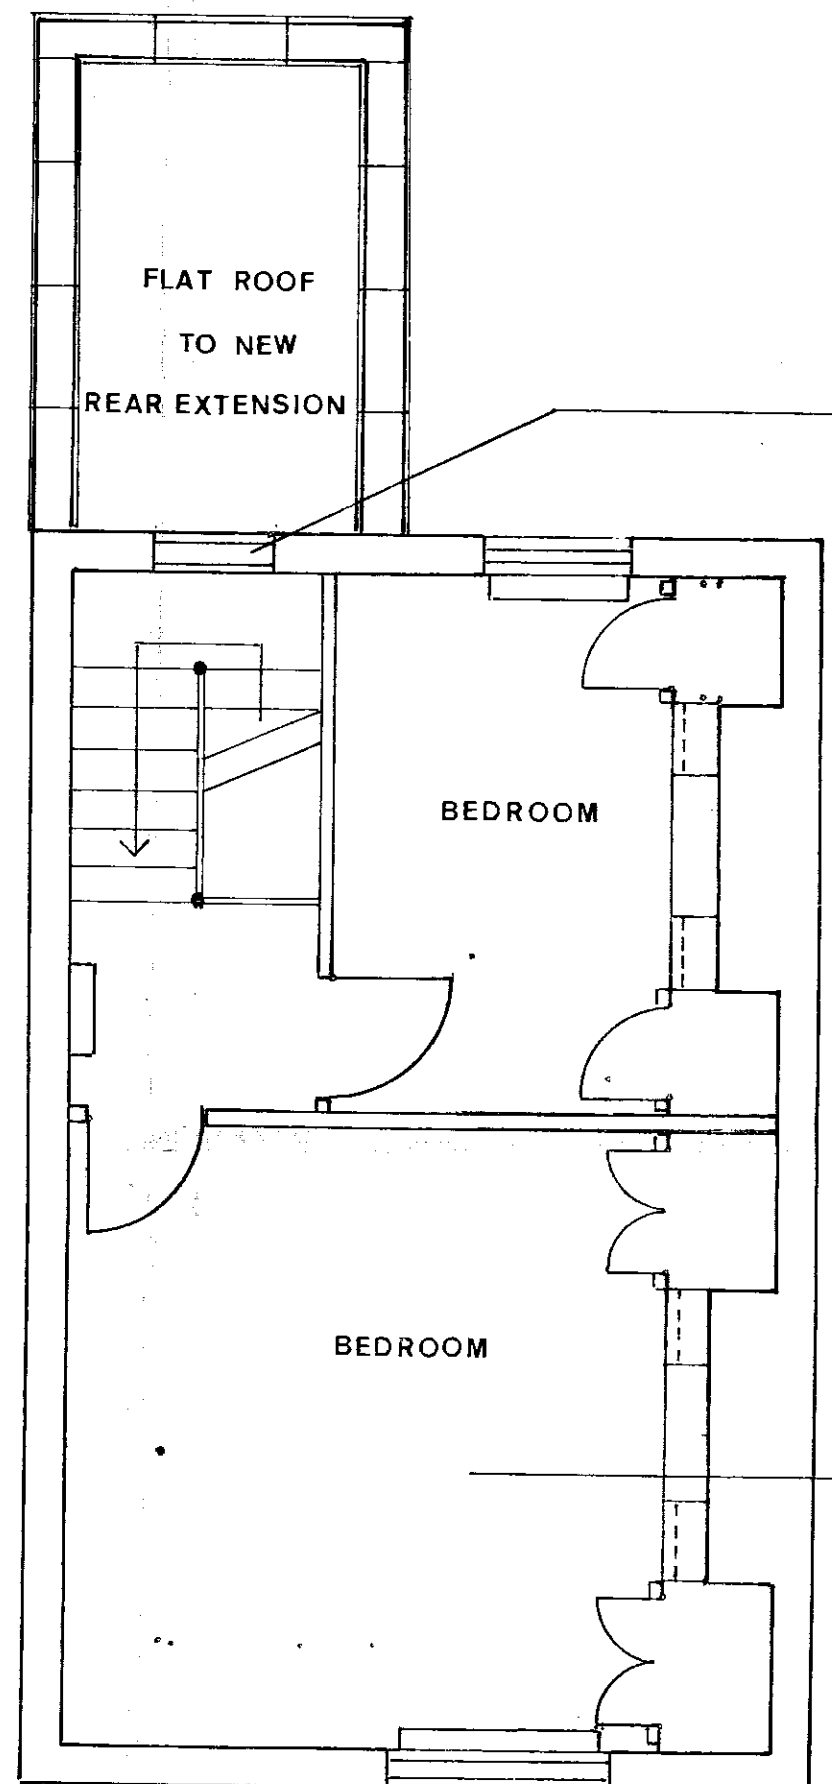

PROPOSED PLAN FOR SECOND FLOOR

New proposed window to match the head level of neighbours window.

1:1	0 10mm 20 30 40 50 60 70
1:100	0 1m 2 3 4 5 6 7
1:5	0 100mm 200 300
1:50	0 1m 2 3
1:20	0 200mm 400 600 800 1000 1200 1400
1:200	0 2m 4 6 8 10 12 14
1:1250	0 10m 20 30 40 50 60 70 80 90
1:2500	0 20m 40 60 80 100 120 140 160 180

New ceiling to replace original. Old ceiling to be removed to be replaced with plasterboard ceiling installed at the existing height of the original.

DELEGATE APPROVAL 10 FEB 2000



1st REVISED PLAN · 26. 1. 2000

R.B.K.&C. TOWN PLANNING
1 - FEB 2000
RECEIVED

⑦


PP992591A

MR & MRS SELMES · 29 PARK WALK · LONDON SW100AT
FLOOR PLAN FOR SECOND FLOOR
SCALE 1:50 · DRWG NO 07 · 6. 12. 99

1:1	0	10mm	20	30	40	50	60	70		
1:100	0	1m	2	3	4	5	6	7		
1:5	0	100mm	200	300						
1:50	0	1m	2	3						
1:20	0	200mm	400	600	800	1000	1200	1400		
1:200	0	2m	4	6	8	10	12	14		
1:1250	0	10m	20	30	40	50	60	70	80	90
1:2500	0	20m	40	60	80	100	120	140	160	180

R.B.K. & C.
TOWN PLANNING
1 FEB 2000
RECEIVED

8

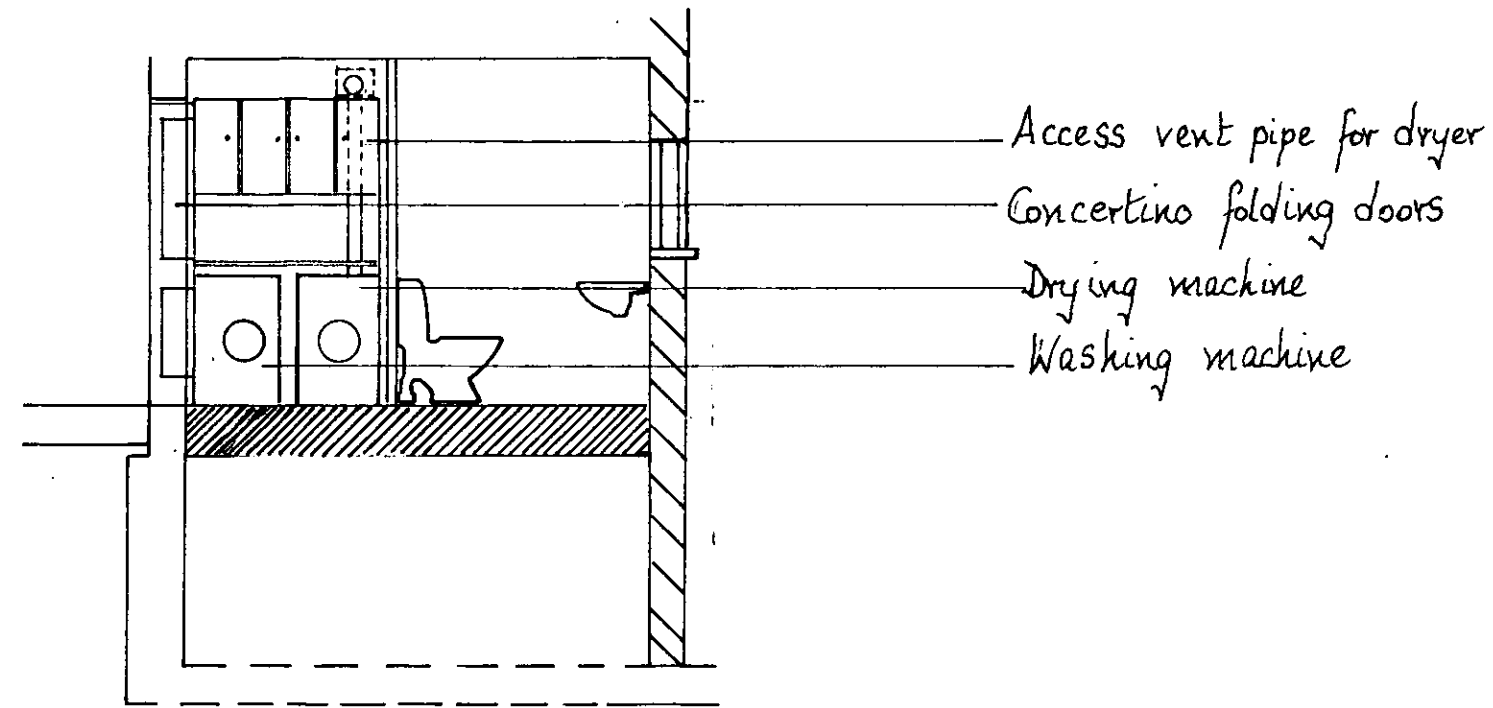

PROPOSED
SECTION A - A

DELEGATED
APPROVAL
16 FEB 2000

PP992591A

MR & MRS SELMES · 29 PARK WALK · LONDON S.W. 10. OAT
SECTION OF NEW UTILITY ROOM IN REAR EXTENSION
SCALE 1:50 · DRWG NO 08
26.1.2000