

LOWER GROUND FLOOR PLAN

DELEGATED
APPROVAL
01 FEB 2000

B.B.K. & C.
TOWN PLANNING
21 DEC 1999
RECEIVED

①

00992595

CARNELL GREEN DESIGN
DESIGNERS · PROJECT MANAGERS
5-8 Kendrick Mews, South Kensington, London SW7 3HD
Telephone 0171 589 3440, Facsimile 0171 581 8118

Job
**19 UPPER PHILLIMORE GARDENS
KENSINGTON, LONDON**

Drawing Title
**EXISTING LOWER
GROUND FLOOR PLAN
SWIMMING POOL/SAUNA**

Scale
1:50

Job No
80563


Drawing No
EX 03

Rev No

Drawn by

Checked by


Date
22/10/99

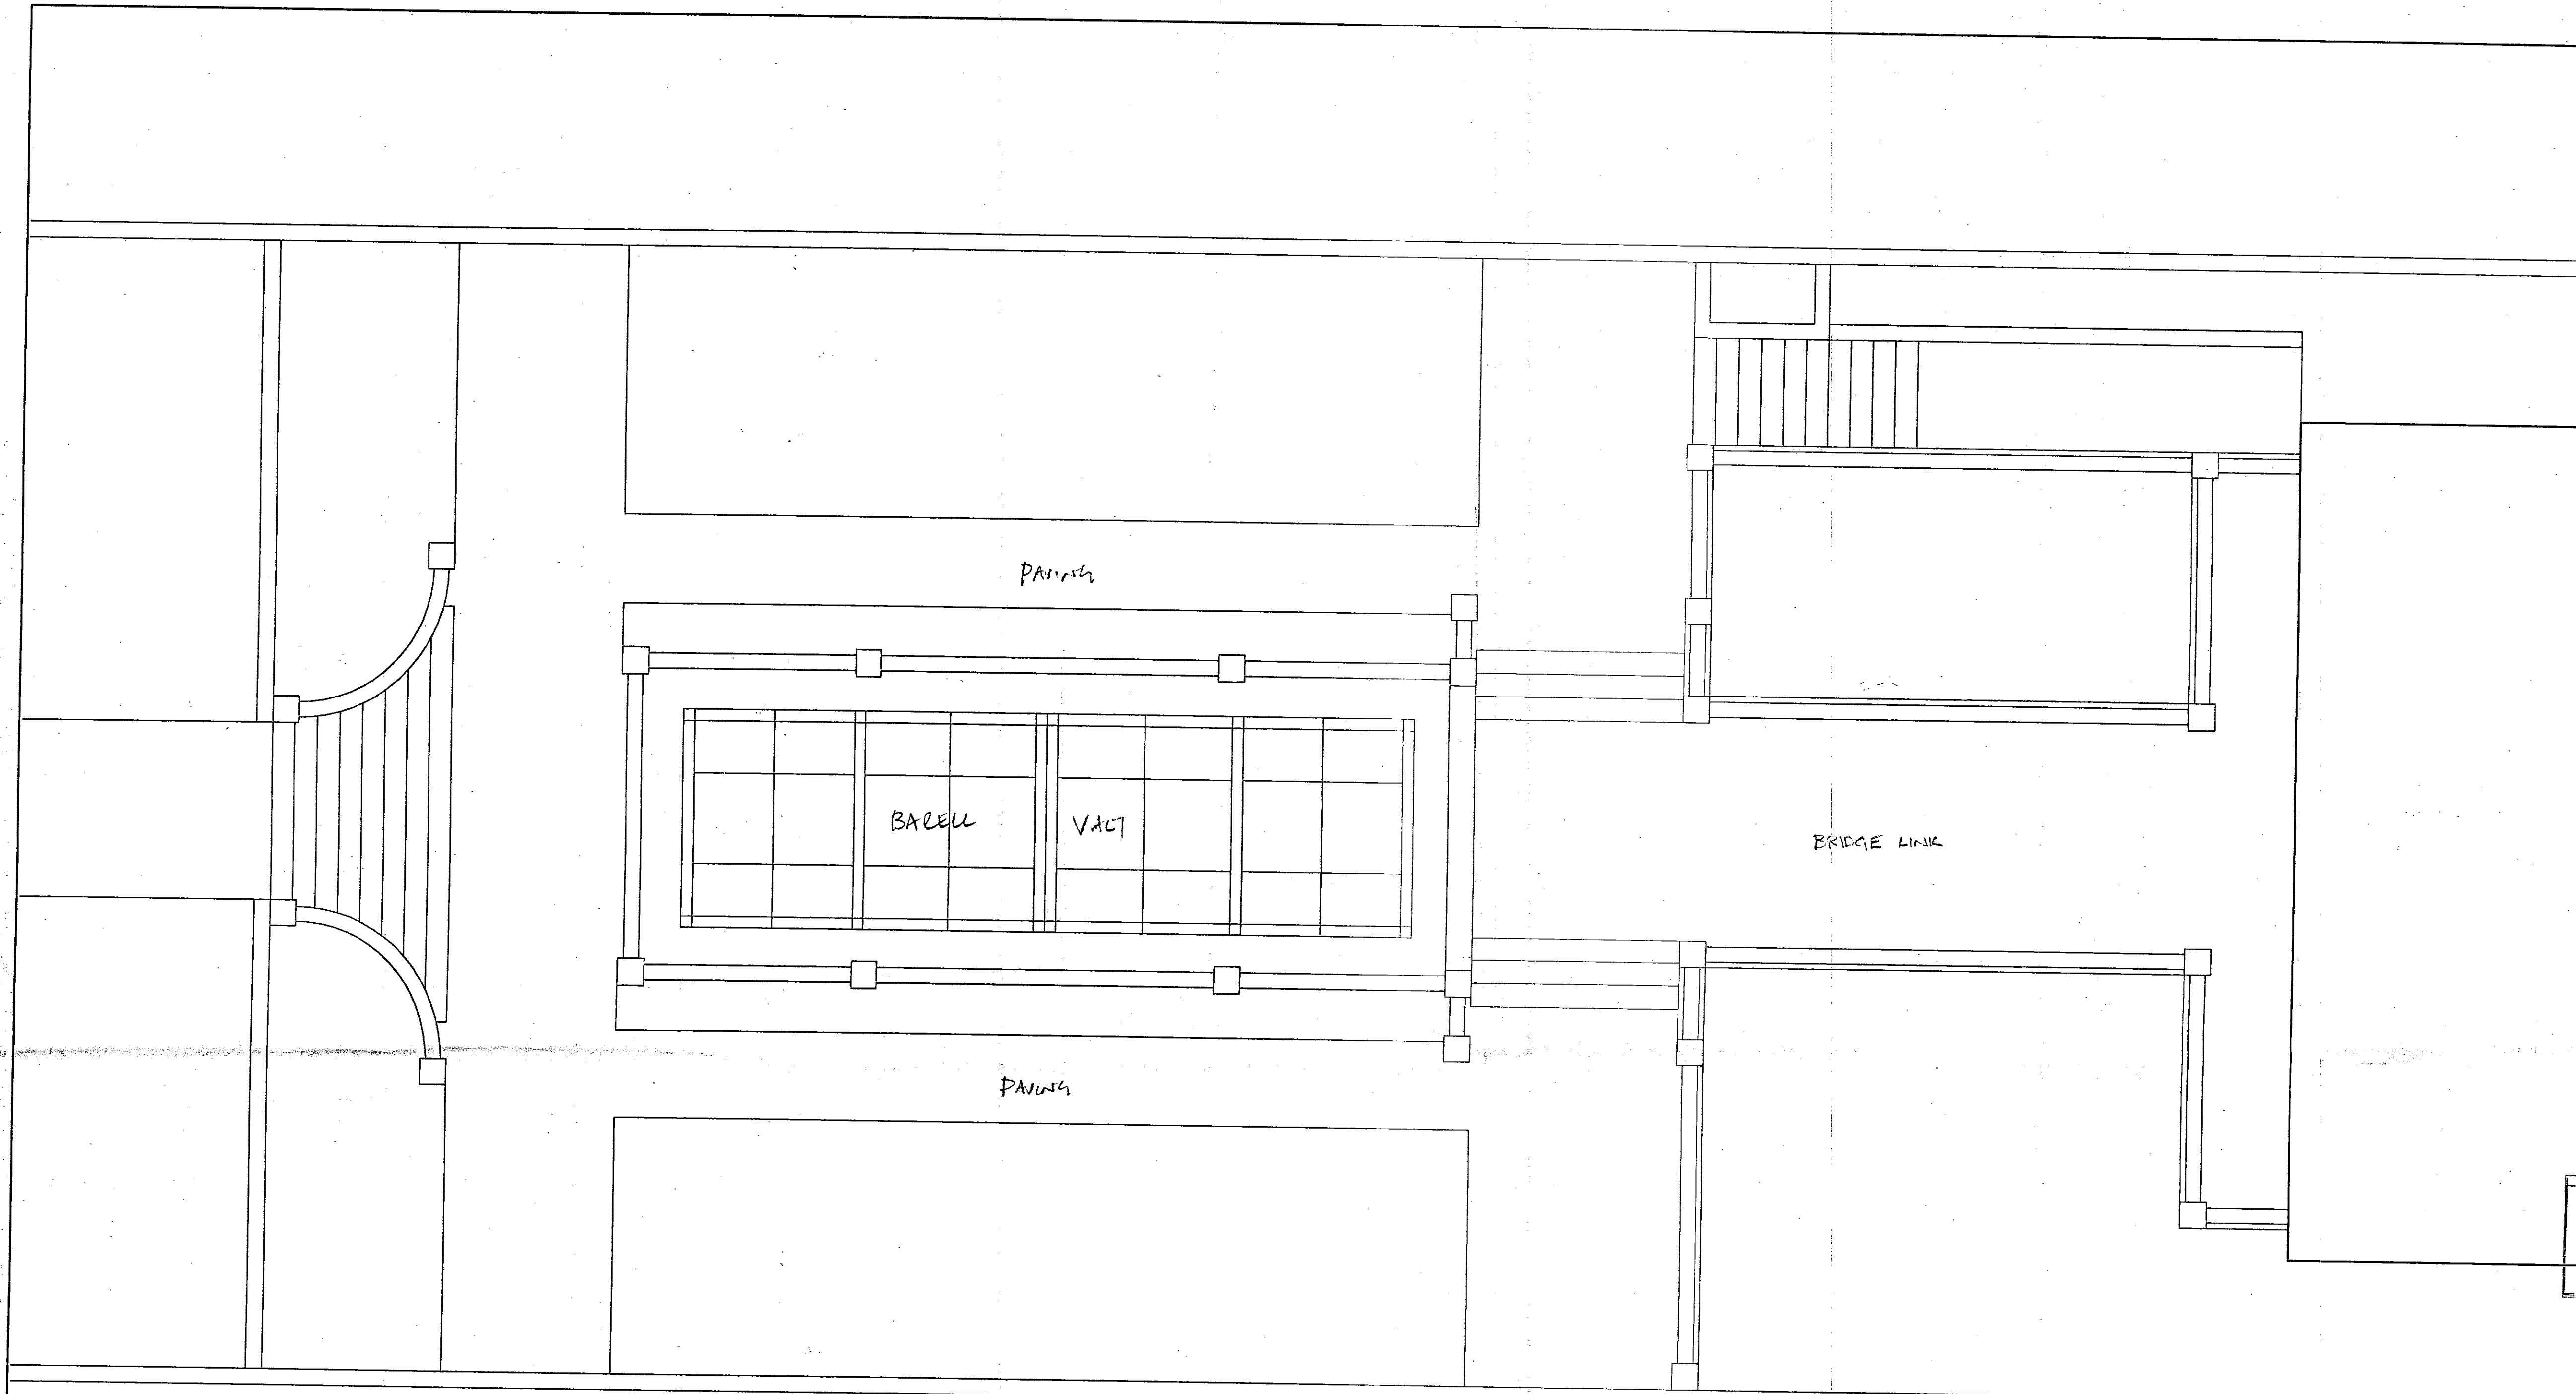

BBK&C
TOWN PLANNING
21 DEC 1999
RECEIVED

DELEGATED
APPROVAL
01 FEB 2000

②




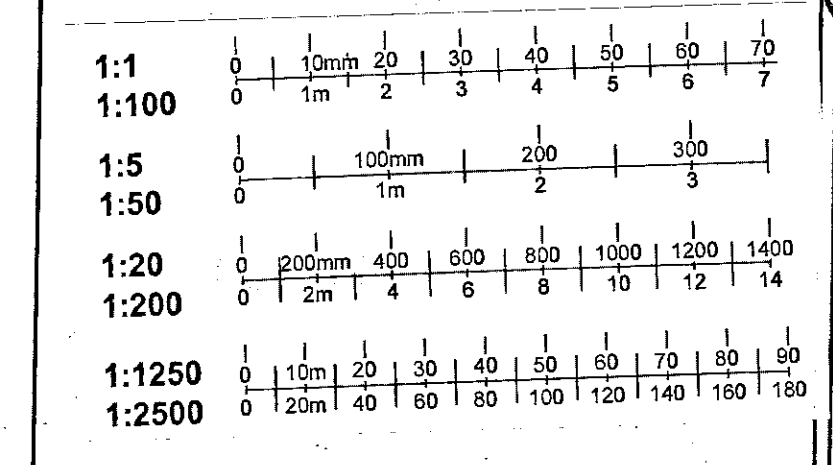


CARNELL GREEN PARTNERSHIP
ARCHITECTS PLANNERS
5-8 Kendrick Mews, South Kensington, London SW7 3JG
Telephone 0171 589 3440, Facsimile 0171 581 8118

Job
**19 UPPER PHILLIMORE GRDNS
KENSINGTON LONDON W8**

Drawing Title: **EXISTING
GROUND FLOOR
GARDEN TERRACE** Scale: **1:50**
Job No: **80563**

Drawing No: **EX06** Rev No:
Date: **22/10/99**

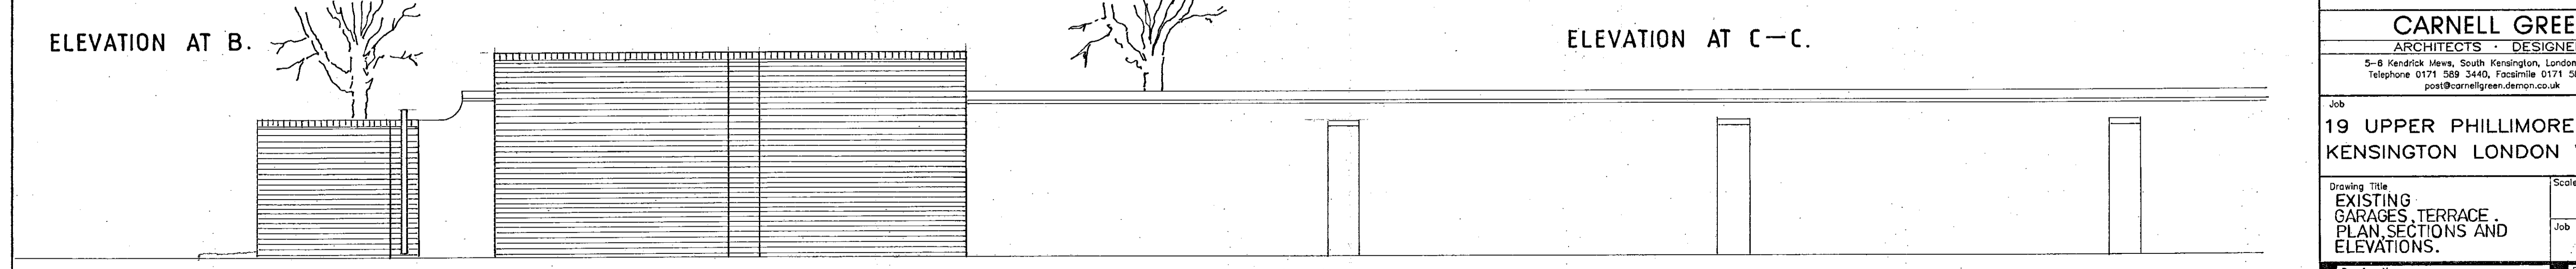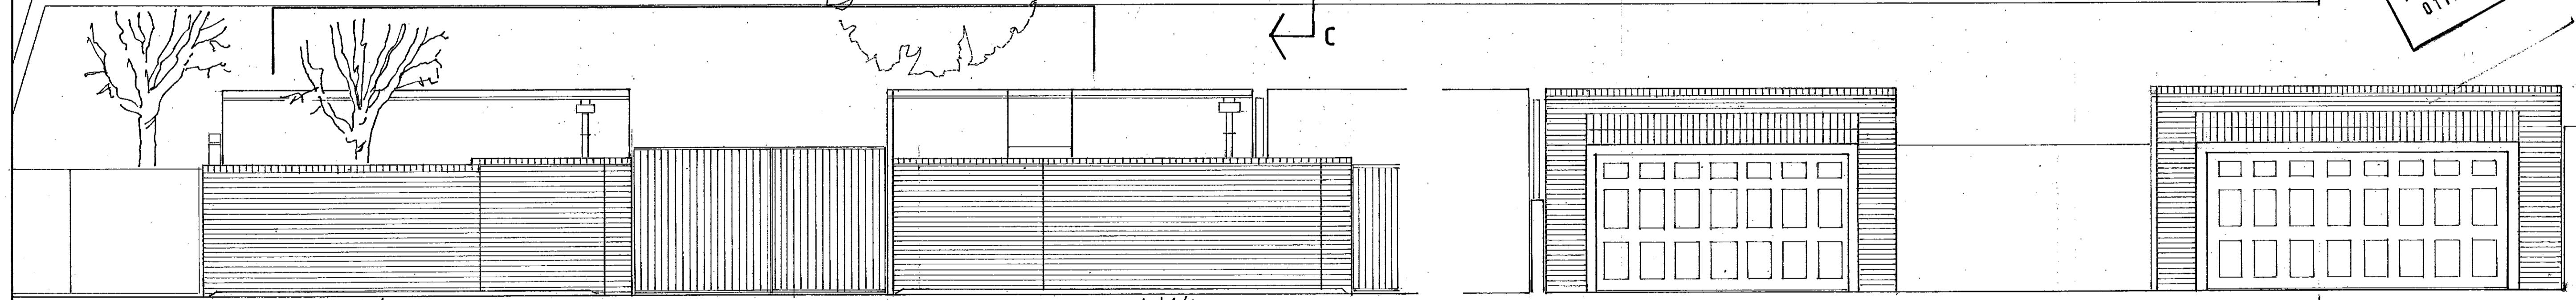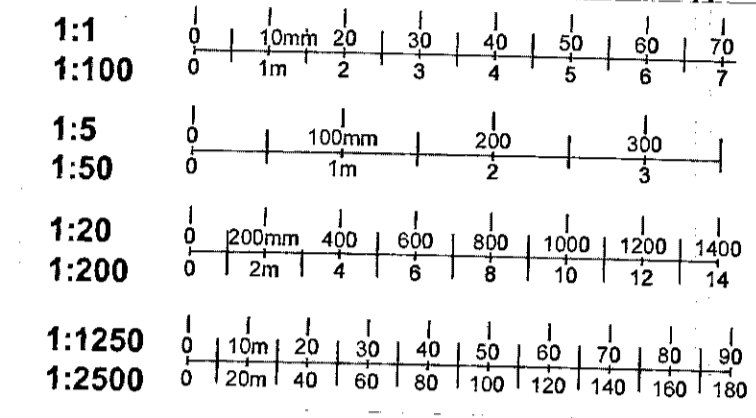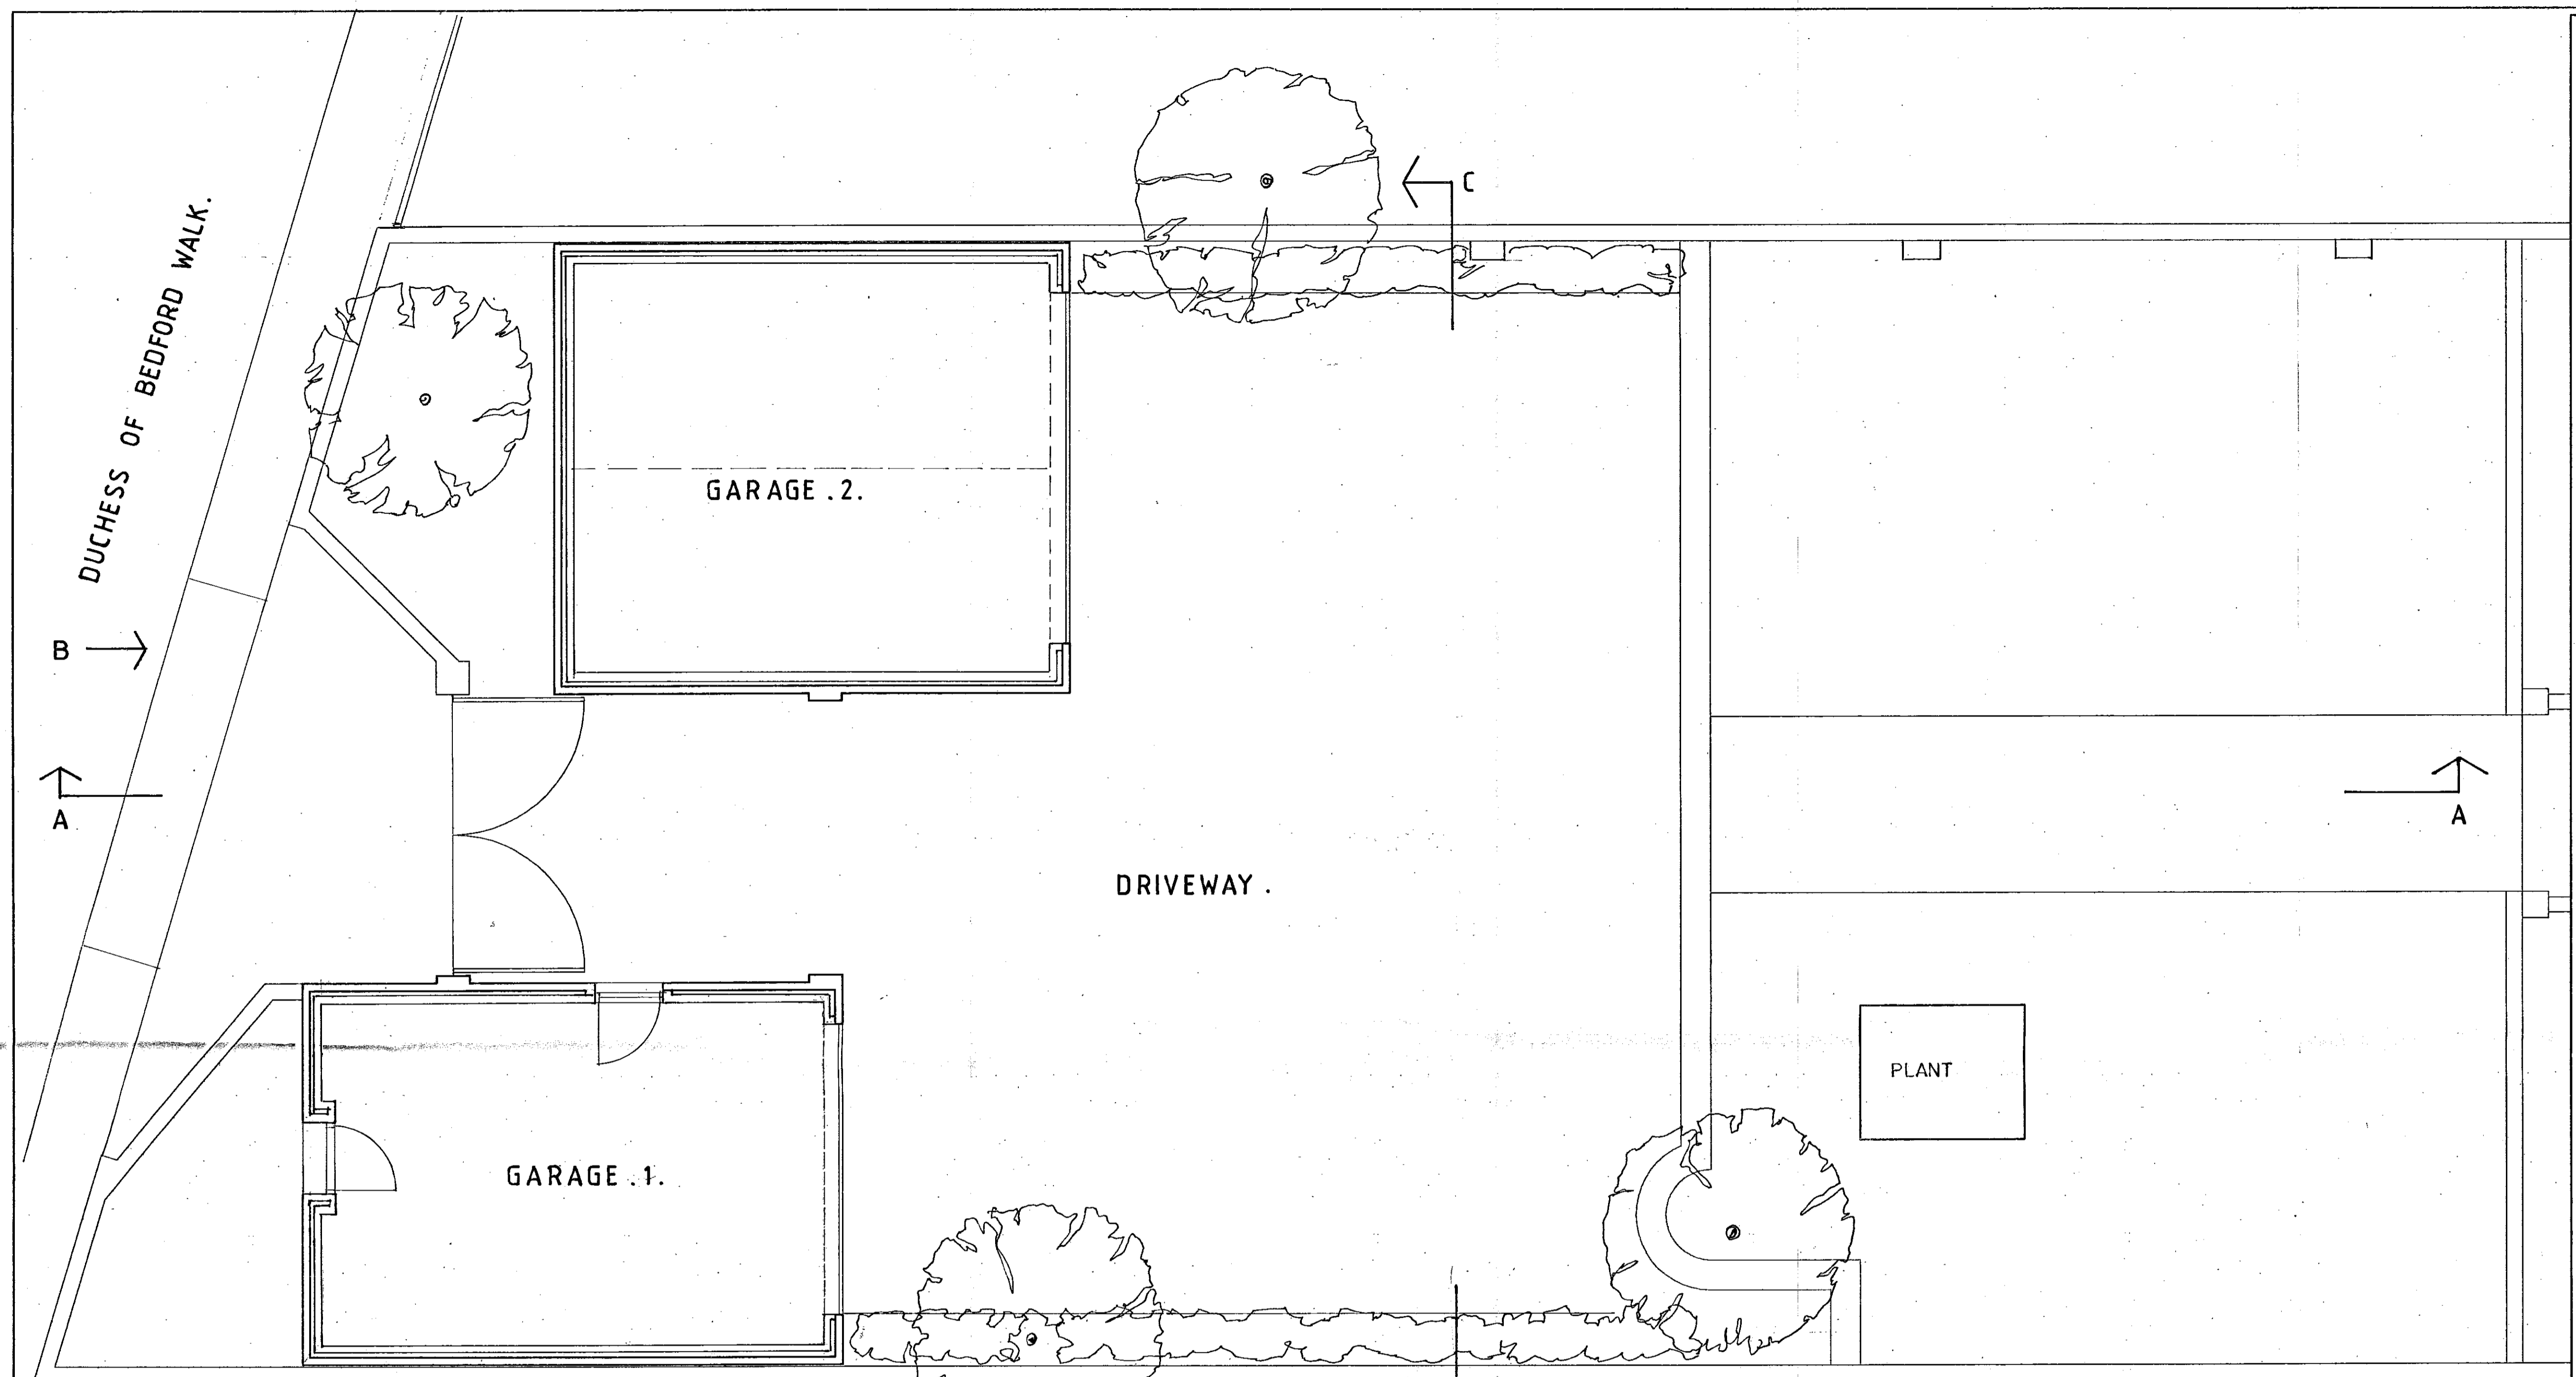

H.B.K. & S.
TOWN PLANNING
21 DEC 1999
RECEIVED

DELEGATED
APPROVAL
01 FEB 2000
CC992595

③

CARNELL GREEN
ARCHITECTS · DESIGNERS
5-8 Kendrick Mews, South Kensington, London SW7 3HG
Telephone 0171 589 3440, Facsimile 0171 581 8118
post@carnellgreen.demon.co.uk

Job
**19 UPPER PHILLIMORE GRDNS
KENSINGTON LONDON W8**

Drawing Title
**EXISTING
GARAGES, TERRACE,
PLAN, SECTIONS AND
ELEVATIONS.**

Scale
1:50

Job No
80563


Drawing No
EX07

Rev No

Drawn by

Checked by

Date
22/10/99

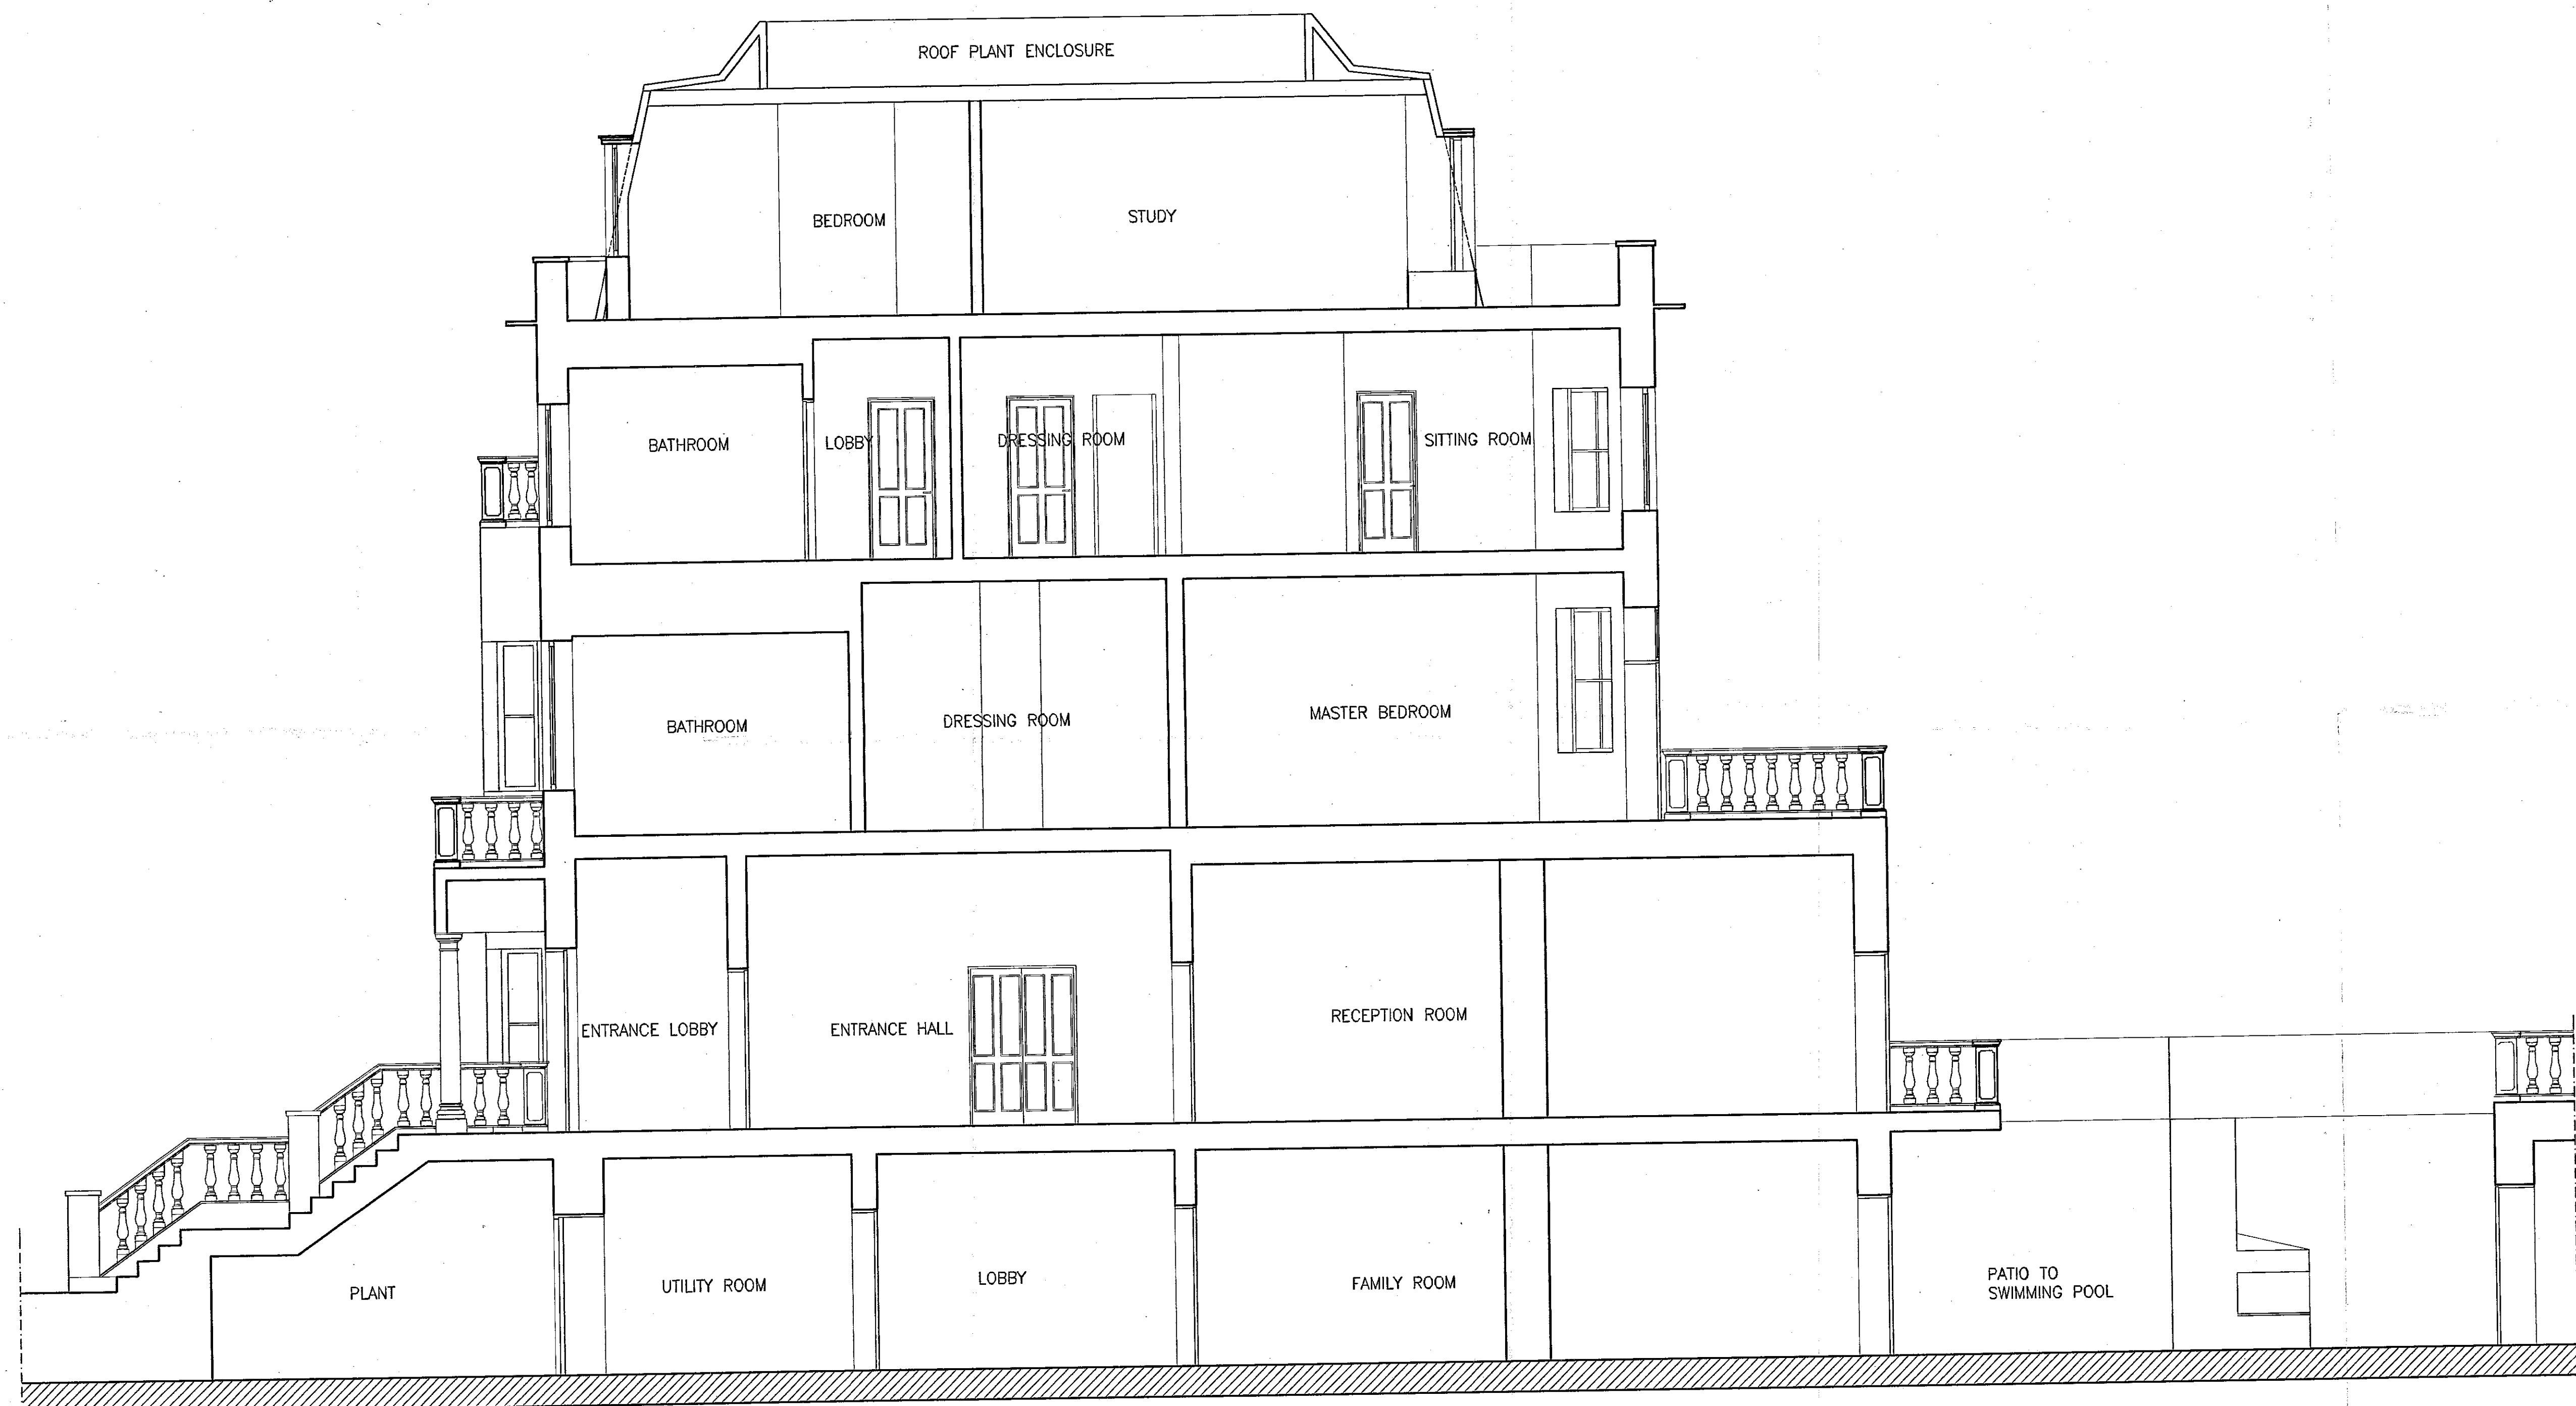


SECTION A-A


TOWN PLANNING
 21 DEC 1999
 RECEIVED

DELEGATED
 APPROVAL
 01 FEB 2000


4

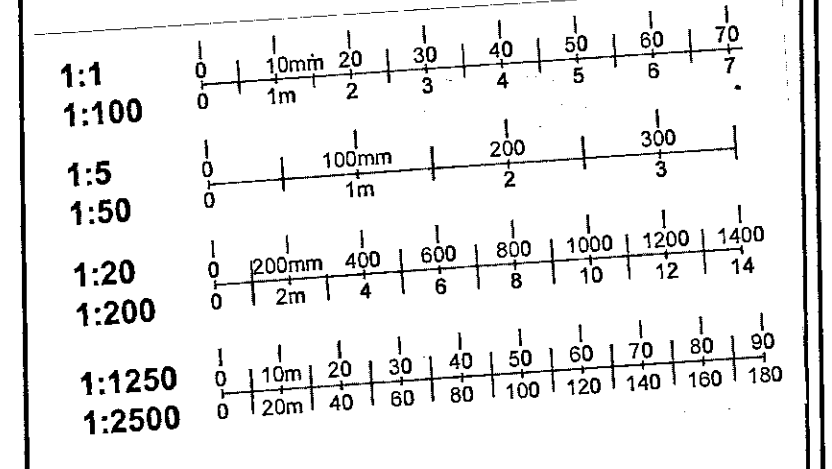


CARNELL GREEN	
ARCHITECTS · DESIGNERS	
<small>5-8 Kendrick Mews, South Kensington, London SW7 3HG Telephone 0171 589 3440, Facsimile 0171 581 0118 post@carrellgreen.demon.co.uk</small>	
Job 19 UPPER PHILLIMORE GARDENS KENSINGTON, LONDON	
Drawing Title SECTION A-A	Scale 1:50
Drawing No EX12	Job No 80563
Drawn by	Rev No A
Checked by	Date 18/10/99

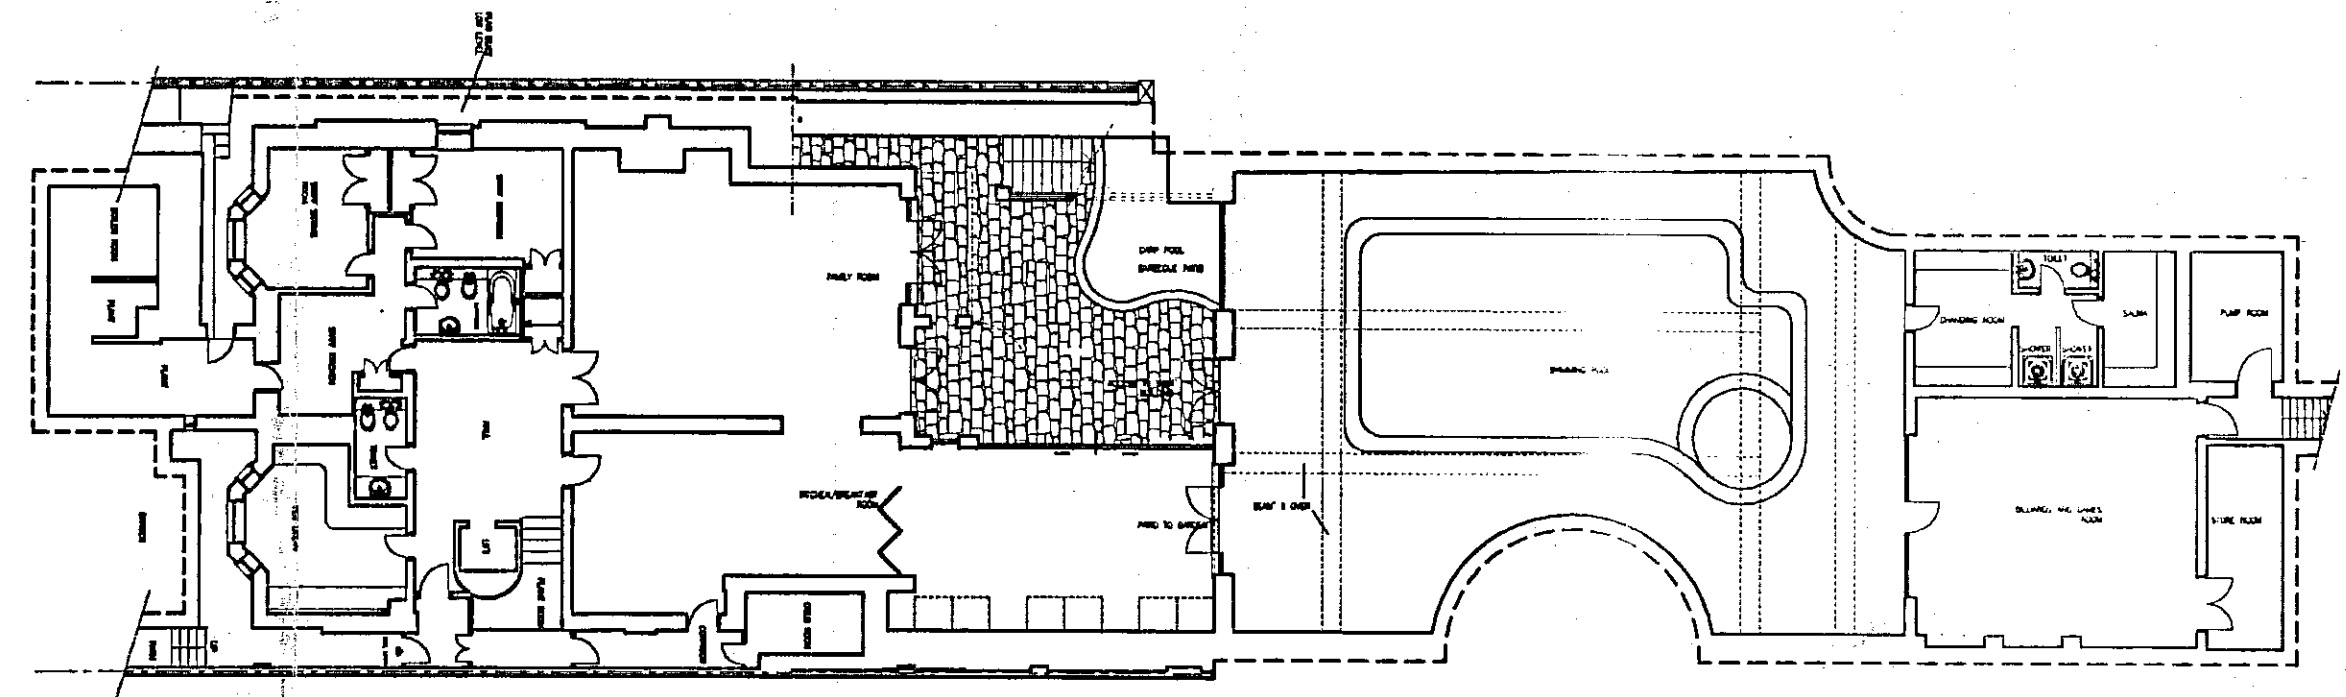

LOWER GROUND FLOOR PLAN

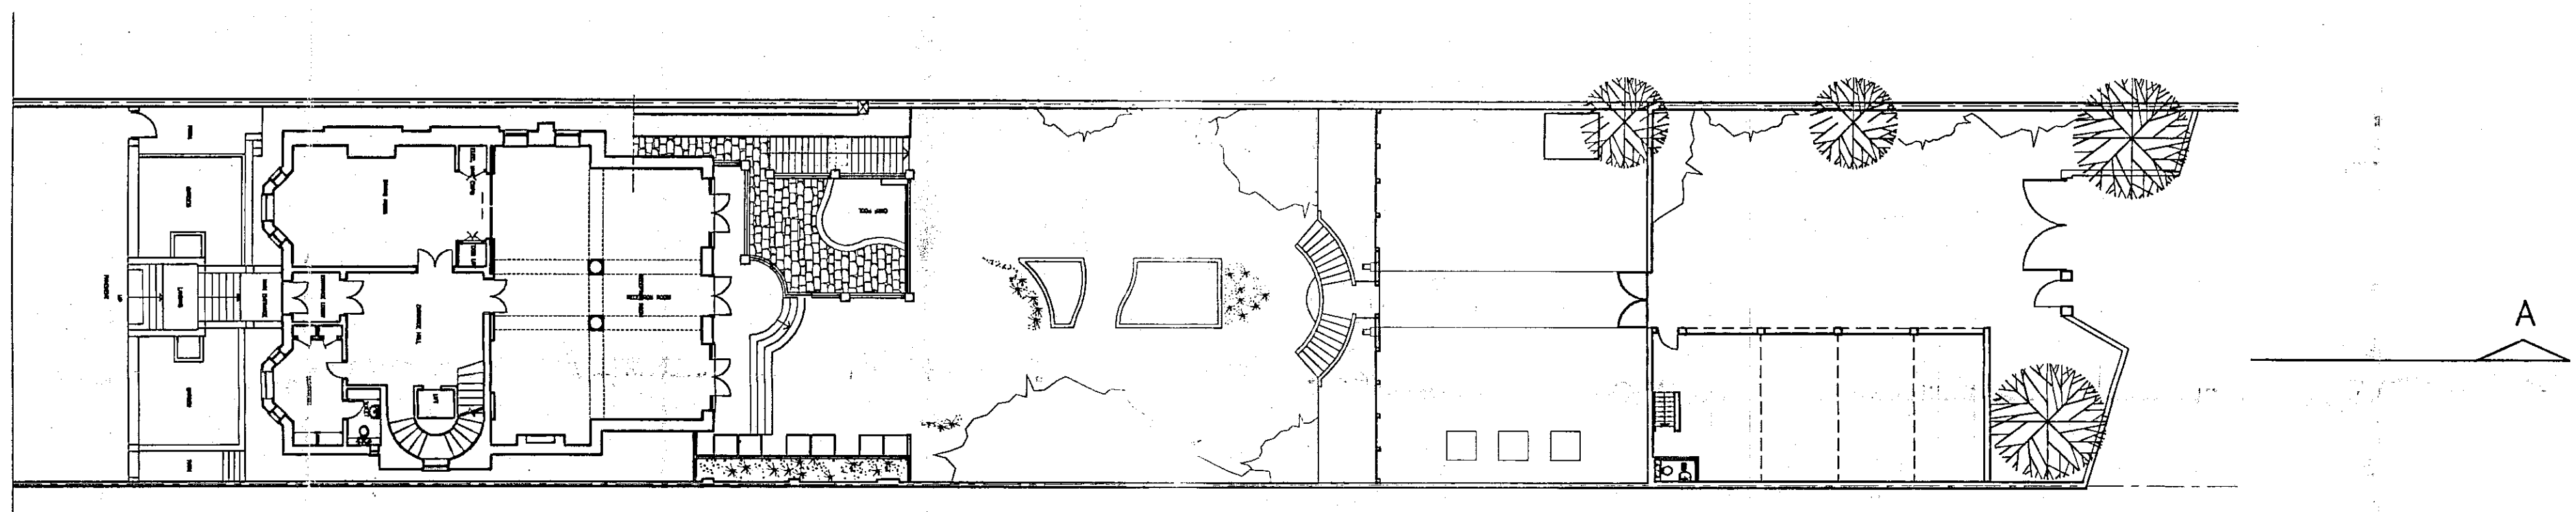

GROUND FLOOR PLAN

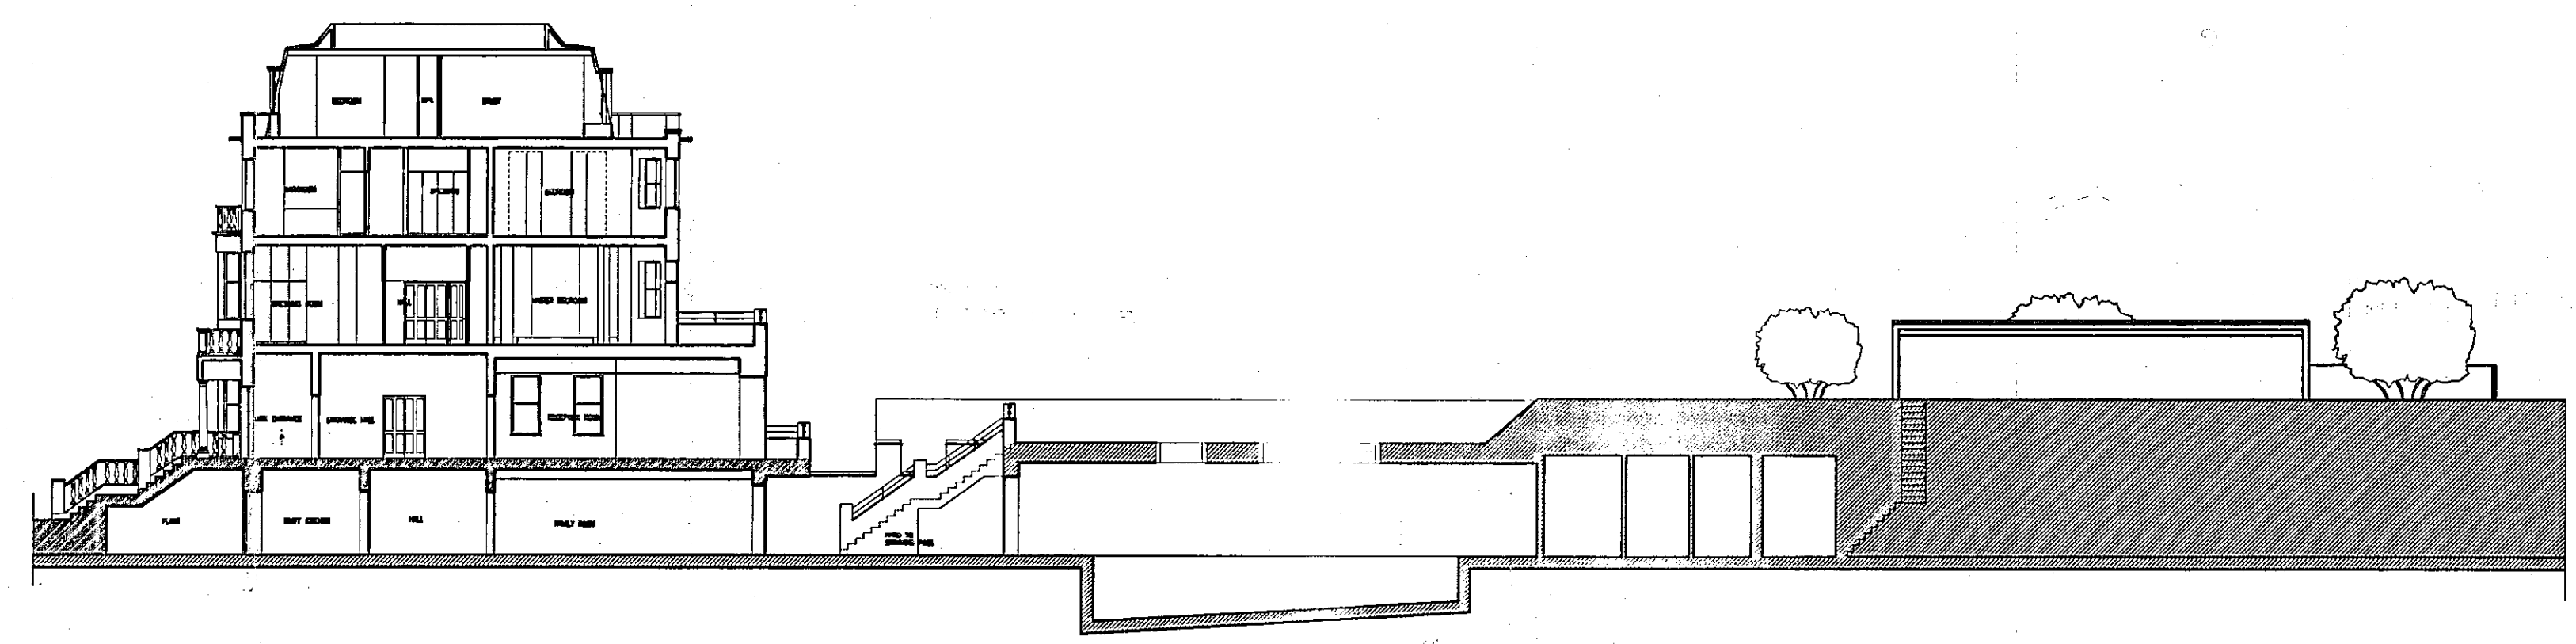


SECTION A-A

DELEGATED APPROVAL
01 FEB 2000

R.B.K. & C.
TOWN PLANNING
18 JAN 2000
RECEIVED

5

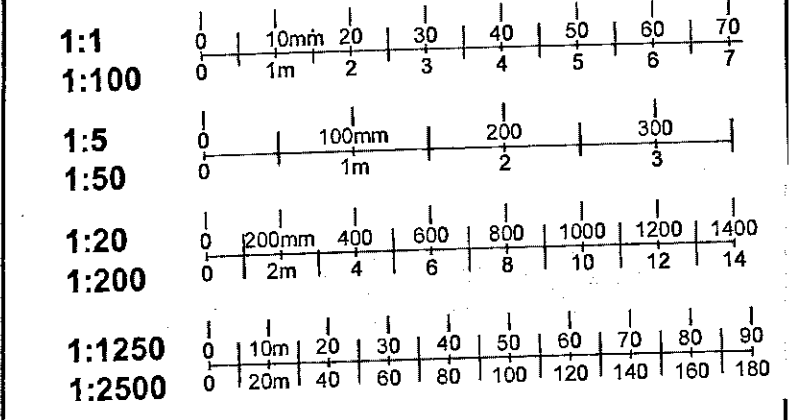


REV B | GROUND FLOOR AND LOWER GROUND FLOOR REFS. 17/01/00
CORRECTED, SECTION AND PATIO STAIR AMENDED.
REV A | PLANS HANDED, GARAGE AREA MODIFIED 17/12/99

CARNELL GREEN
ARCHITECTS · DESIGNERS
5-8 Kendrick Mews, South Kensington, London SW7 3JG
Telephone 0171 289 2440, Facsimile 0171 281 8118
post@carnellgreen.demon.co.uk

Job
**19 UPPER PHILLIMORE GARDENS
KENSINGTON, LONDON**


Drawing Title	Scale
PROPOSED L.G.FLOOR, GROUND FLOOR PLAN AND SECTION A-A	1:200
Drawing No	Job No
P01	80563
Rev No	Date
B	18/10/99

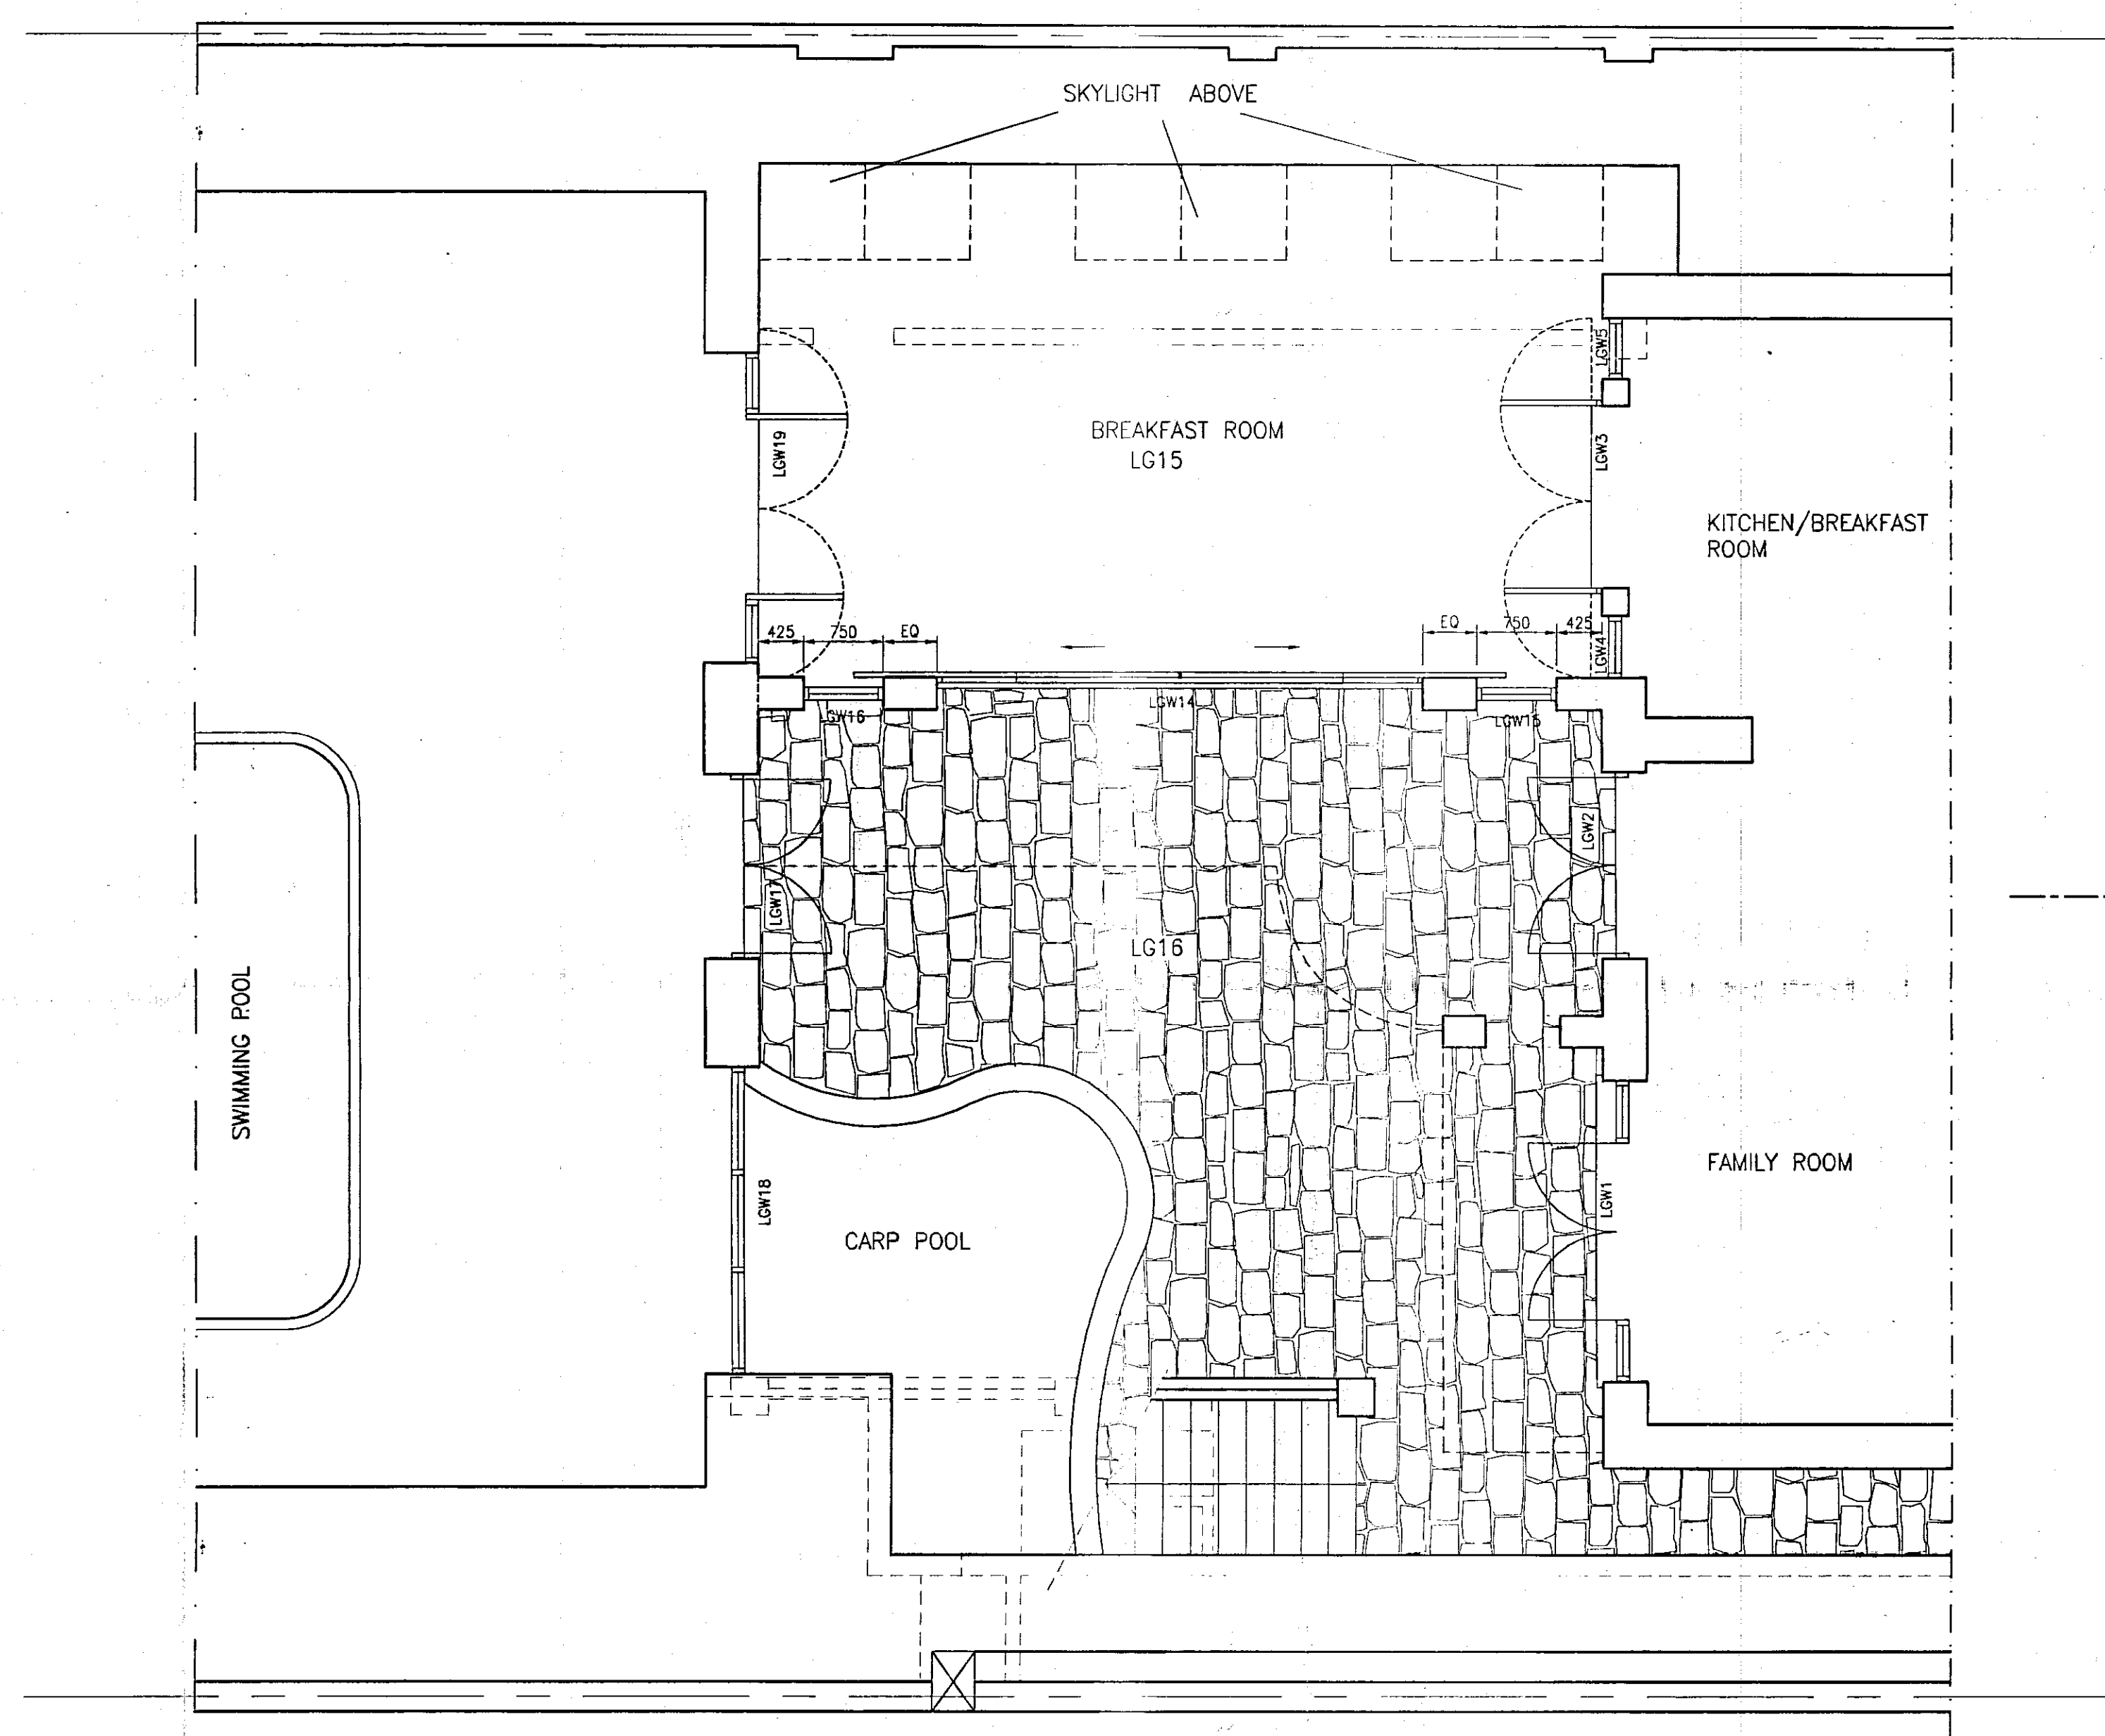

LOWER GROUND FLOOR PLAN

DELEGATED APPROVAL
01 FEB 2000

R.B.K. & C.
TOWN PLANNING
18 JAN 2000
RECEIVED

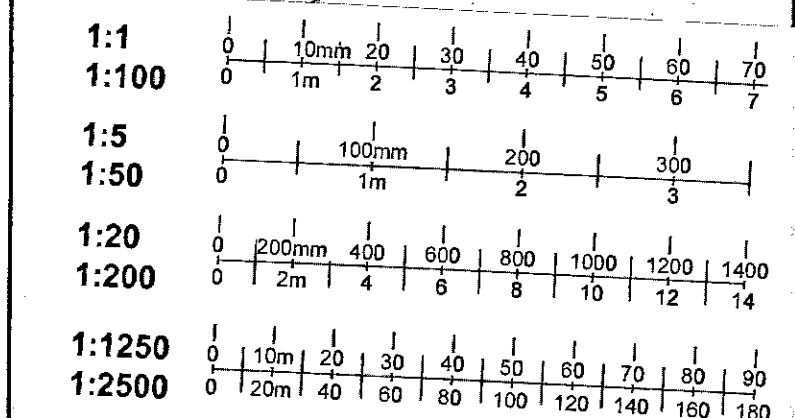

⑥

TP19912595


REV B	ROOM NOS., DOOR AND WINDOW NOS. ADDED, EXTERNAL STAIRS REPOSITIONED + MINOR REVISIONS.	14/01/00
REV A	MINOR LAYOUT CHANGES	16/11/99

CARNELL GREEN
ARCHITECTS · DESIGNERS
5-8 Kendrick Mews, South Kensington, London SW7 3HG
Telephone 0171 589 3440, Facsimile 0171 581 8118
post@carnellgreen.demon.co.uk

Job
19 UPPER PHILLIMORE GARDENS
KENSINGTON, LONDON


Drawing Title	Scale
LOWER GROUND FLOOR PLAN PATIO TO GARDEN	1:50
Job No	80563

Drawing No	Rev No
P03	B
Drawn by	Checked by
	Date 22/10/99

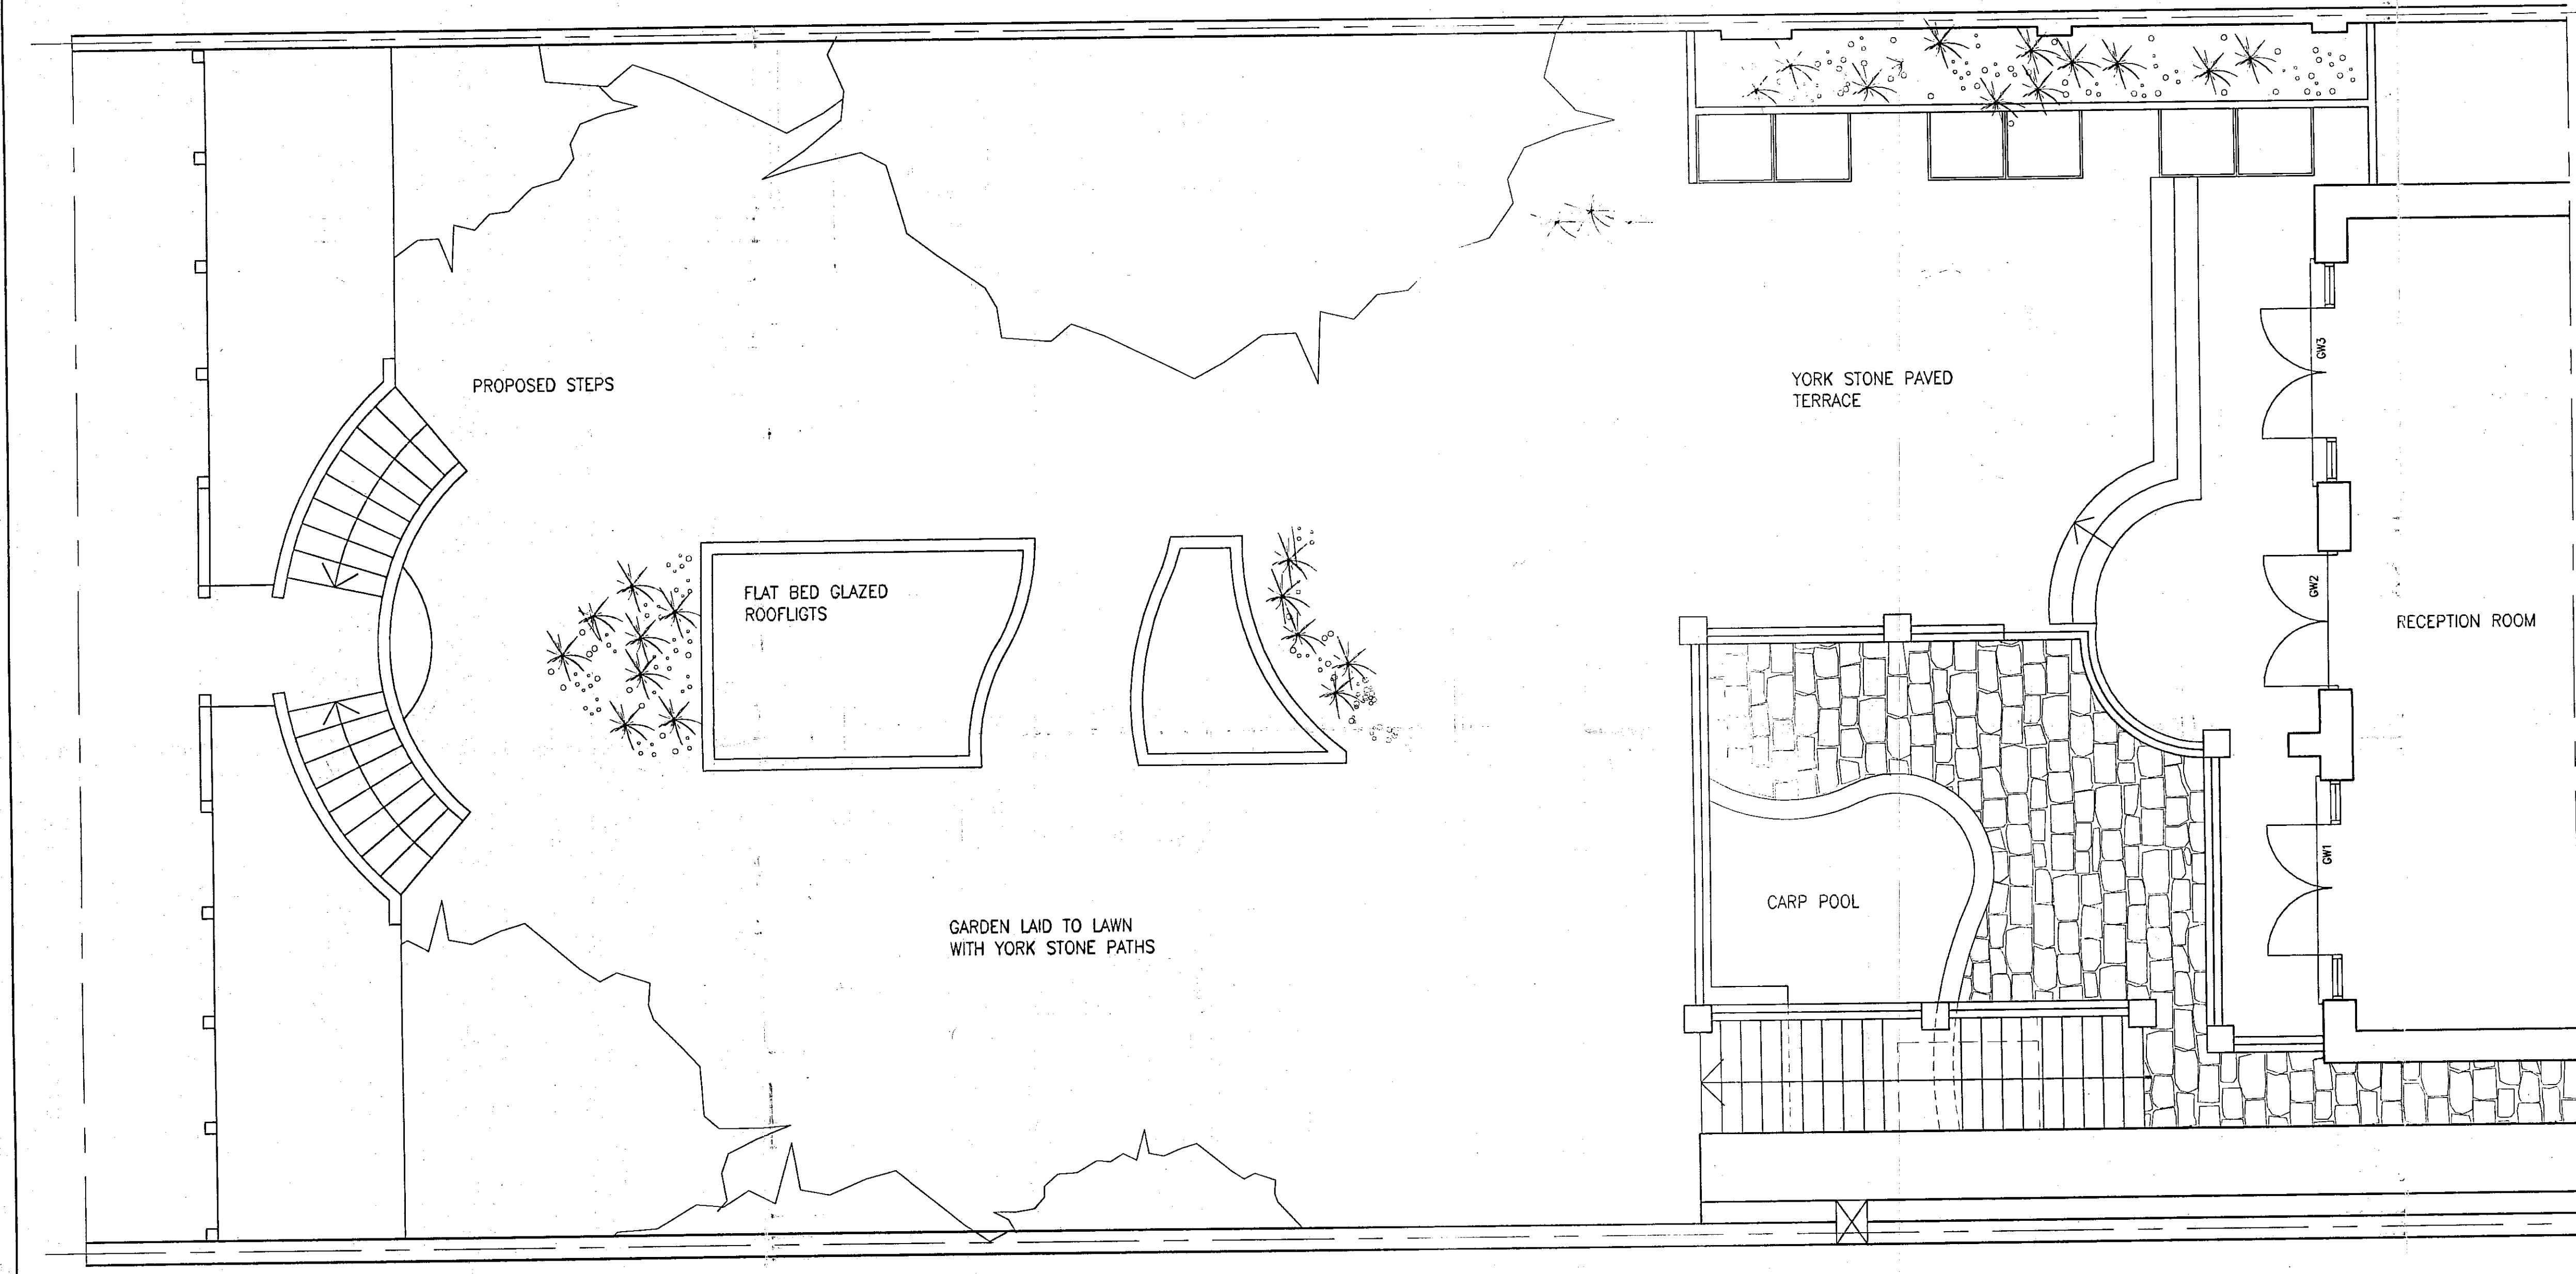

DELEGATED APPROVAL
01 FEB 2000

R.B.K. & C.
TOWN PLANNING
18 JAN 2000
RECEIVED

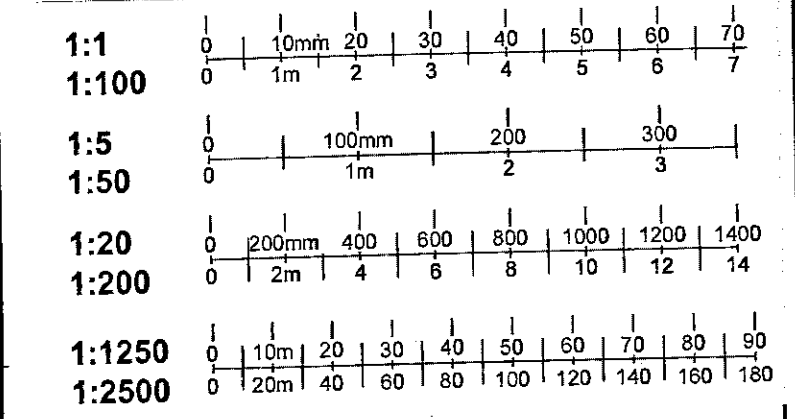

⑦

m/99/2595/A

REV A | EXTERNAL STAIRS REPOSITIONED | 14/01/00

CARNELL GREEN
ARCHITECTS - DESIGNERS
5-8 Kensington Mews, South Kensington, London SW7 3HG
Telephone 0171 589 3440, Facsimile 0171 581 8118
post@carnellgreen.demon.co.uk

Job
19 UPPER PHILLIMORE GARDENS
KENSINGTON, LONDON






Drawing Title: **PROPOSED GARDEN** Scale: 1:50

Job No: 80563

Drawing No: **P06** Rev No: **A**

Drawn by: Checked by: Date: 02/11/99

GARDEN

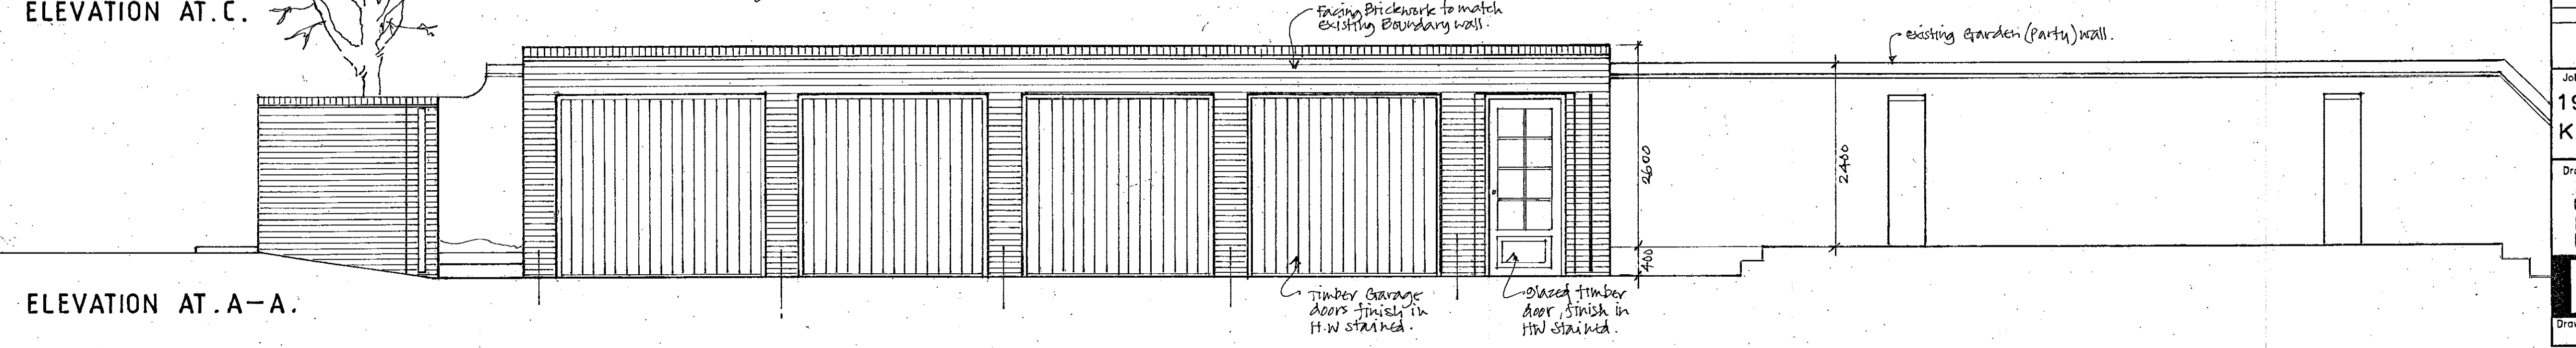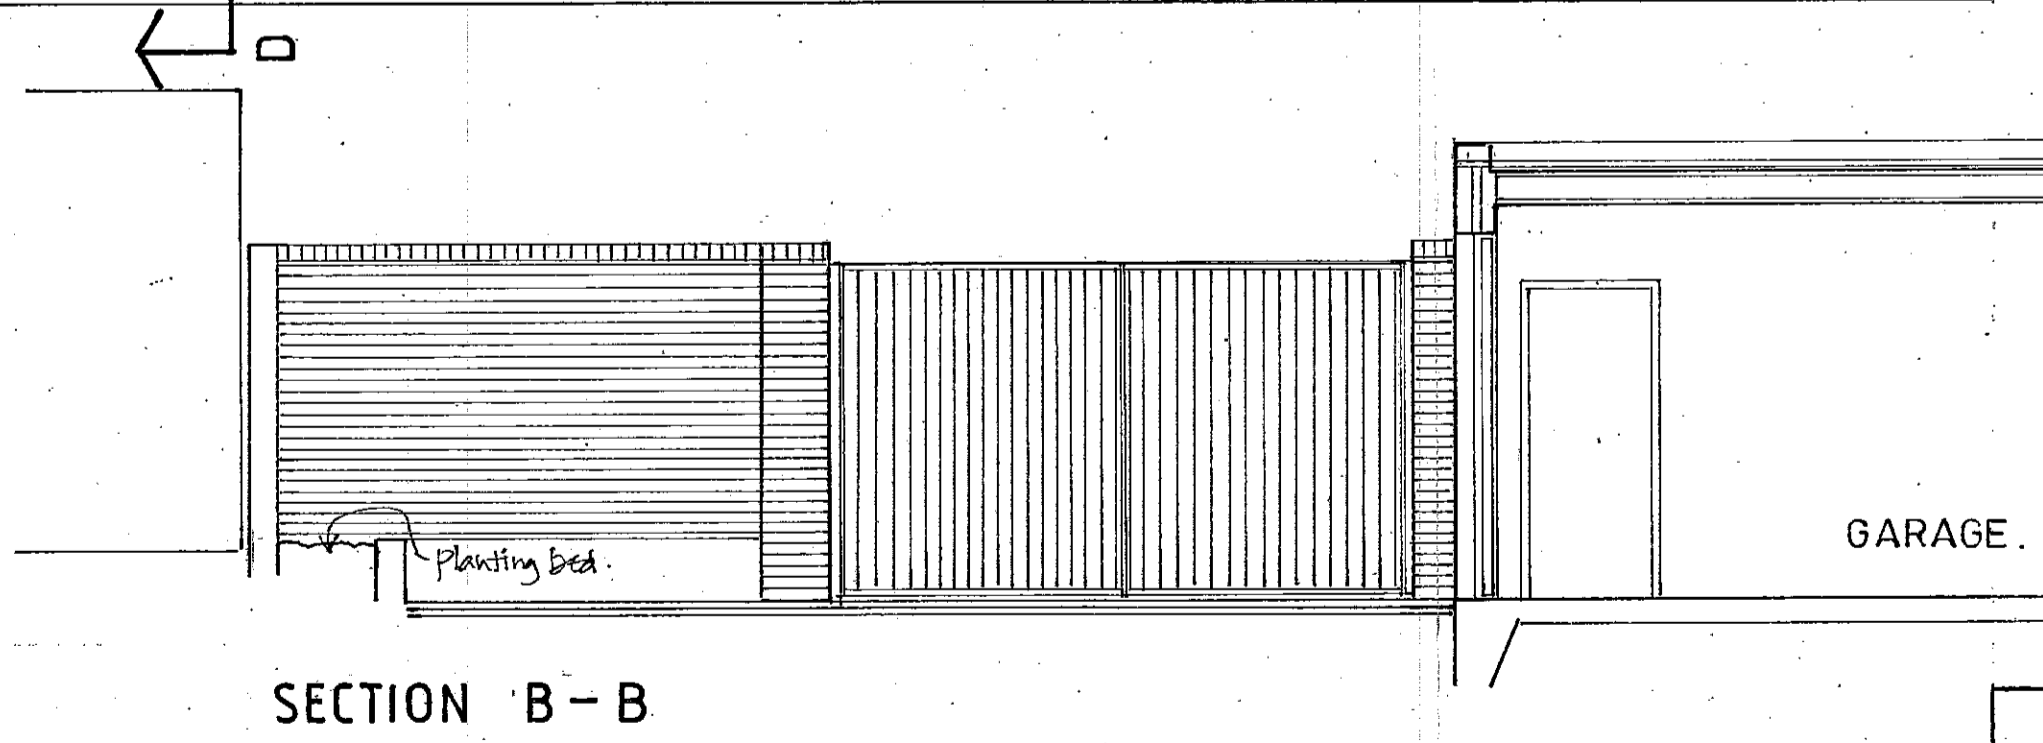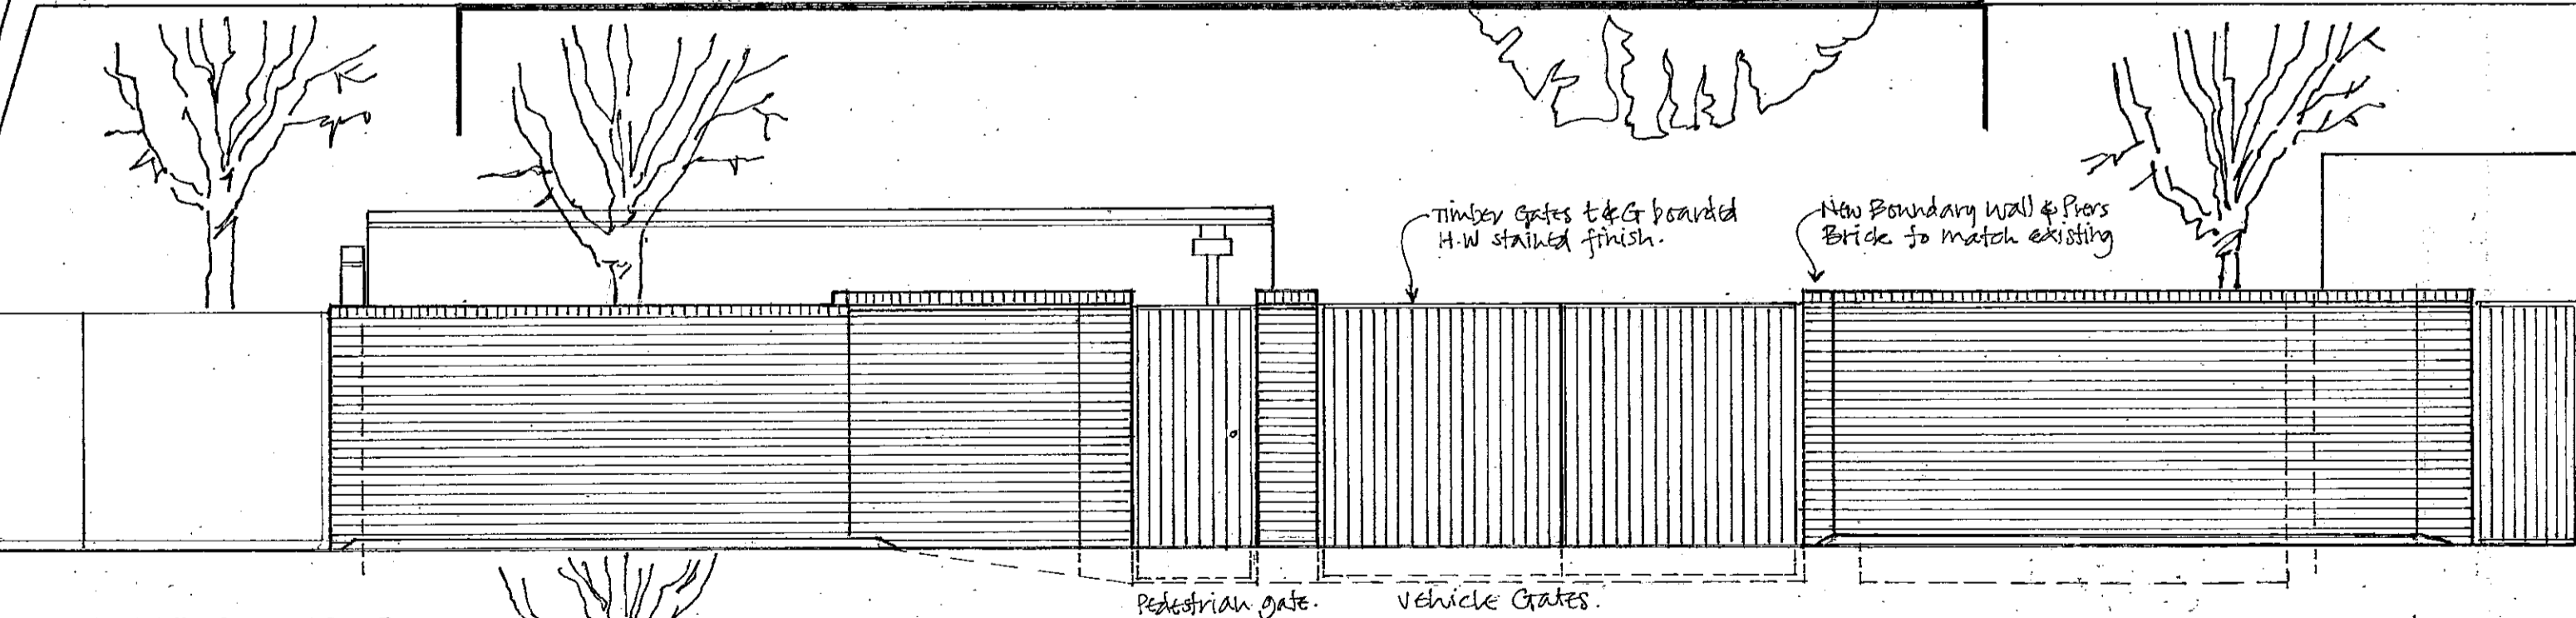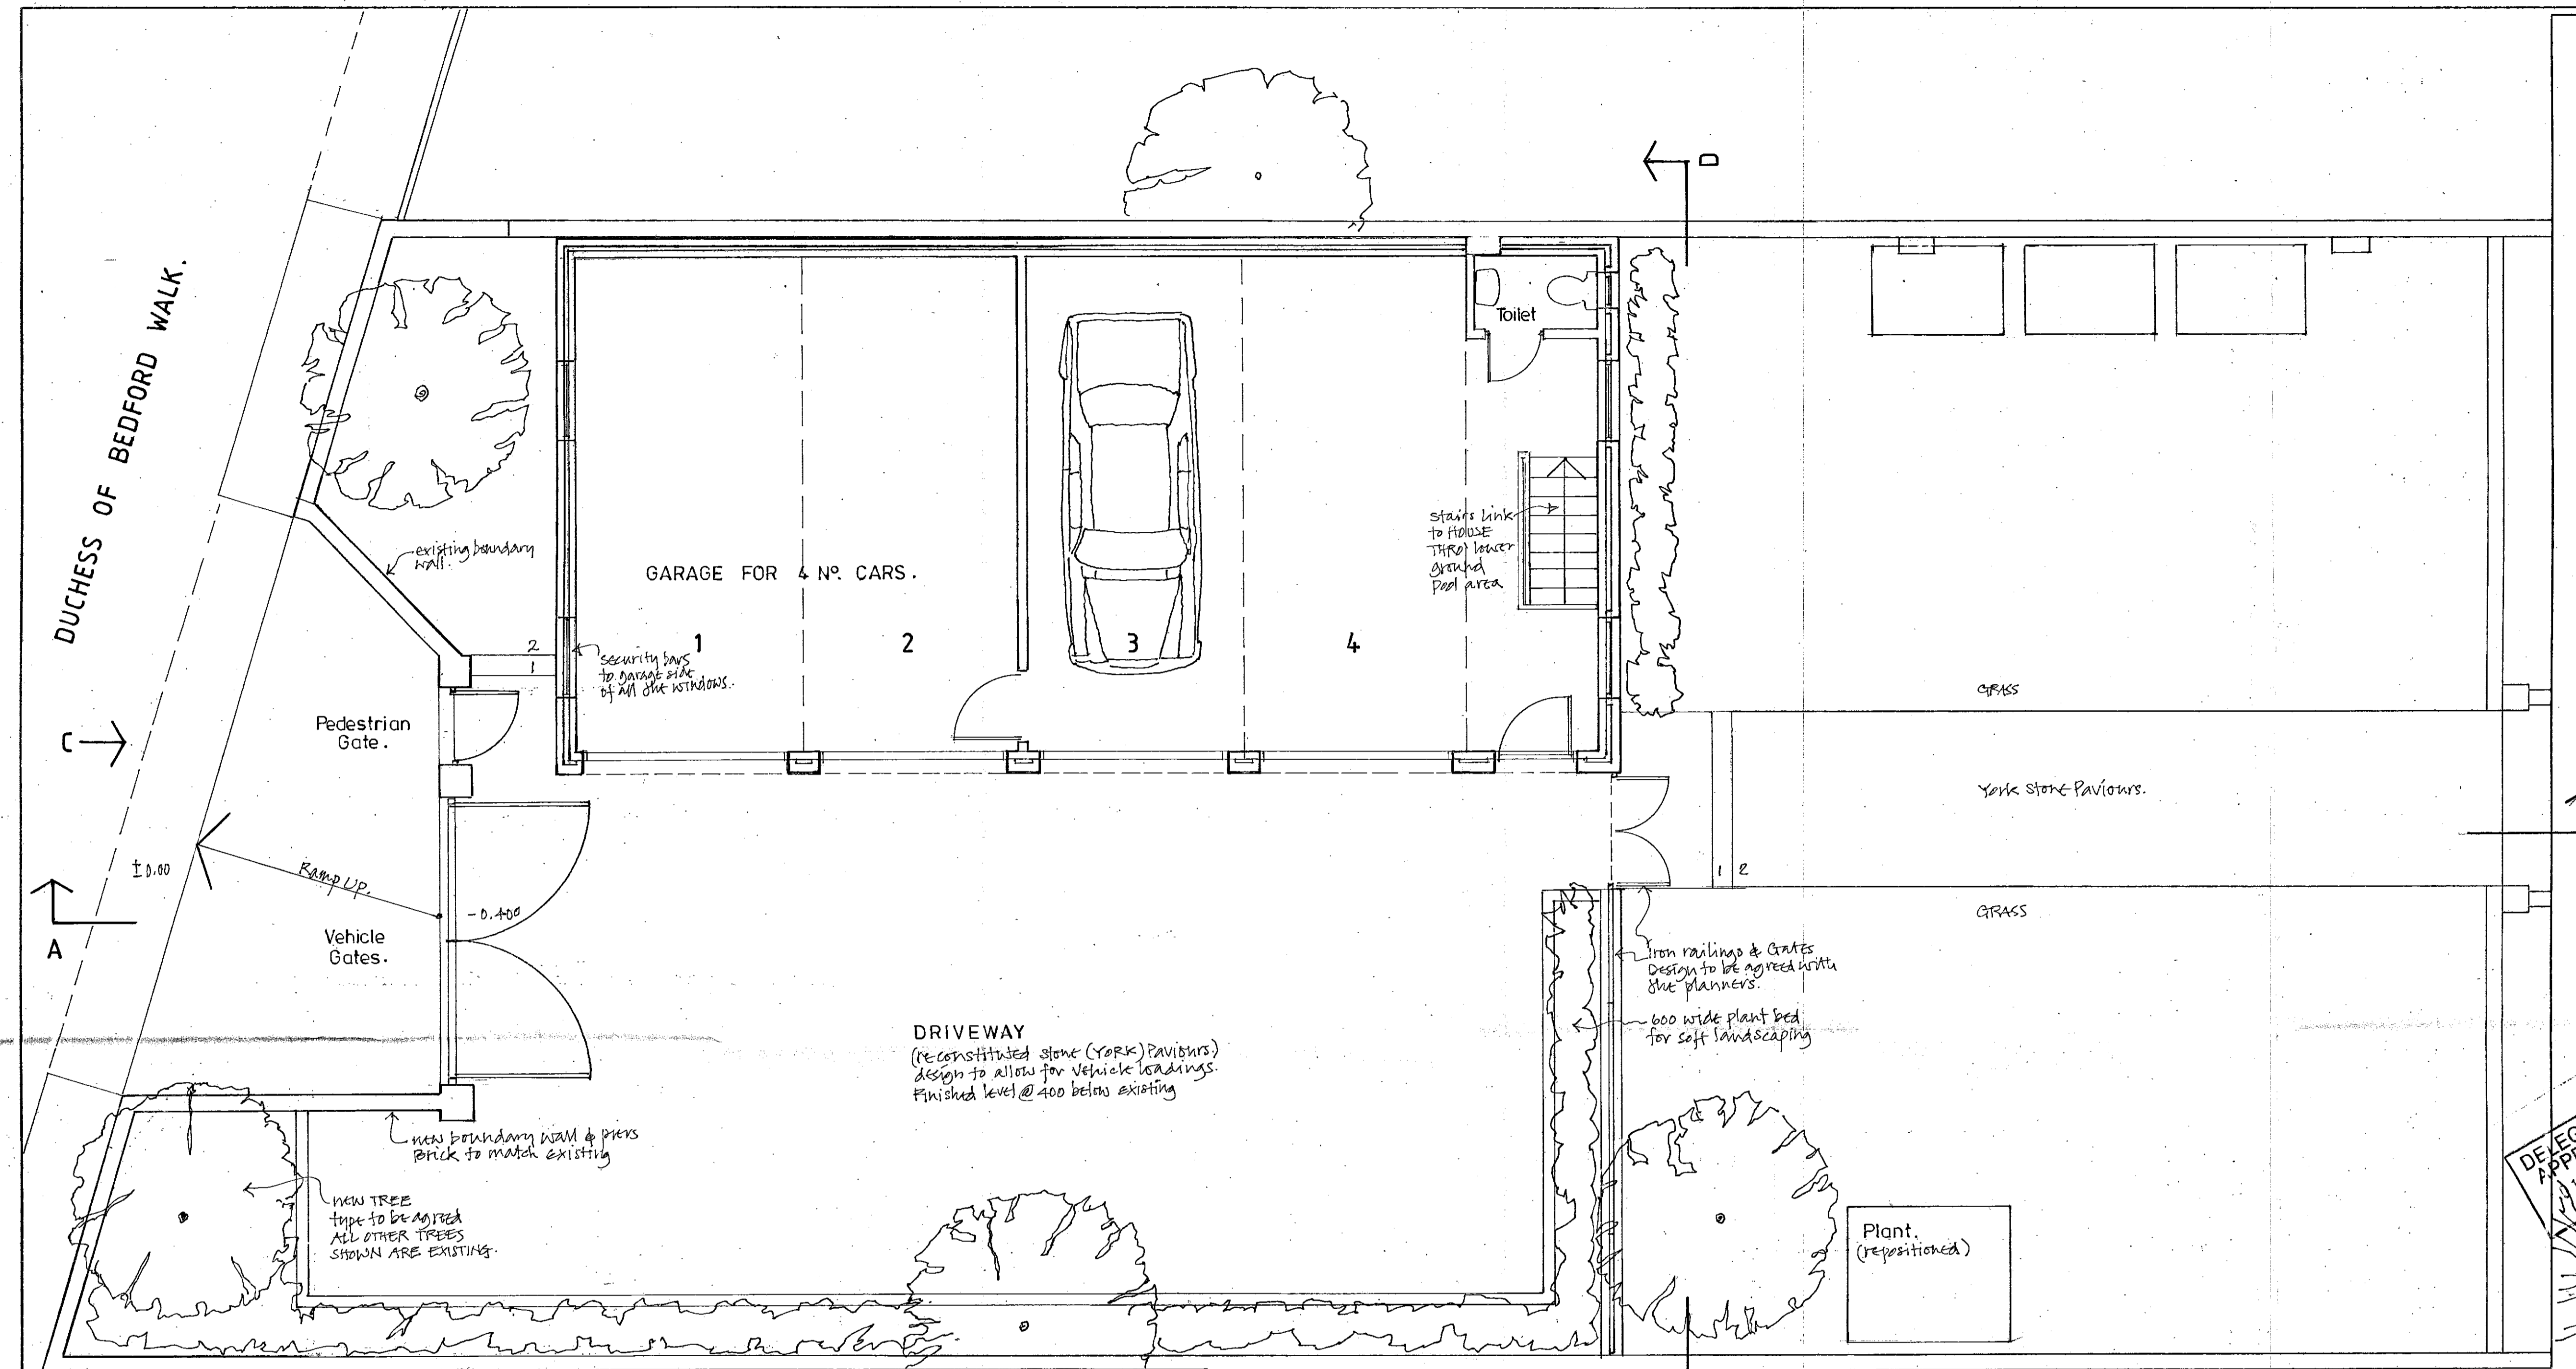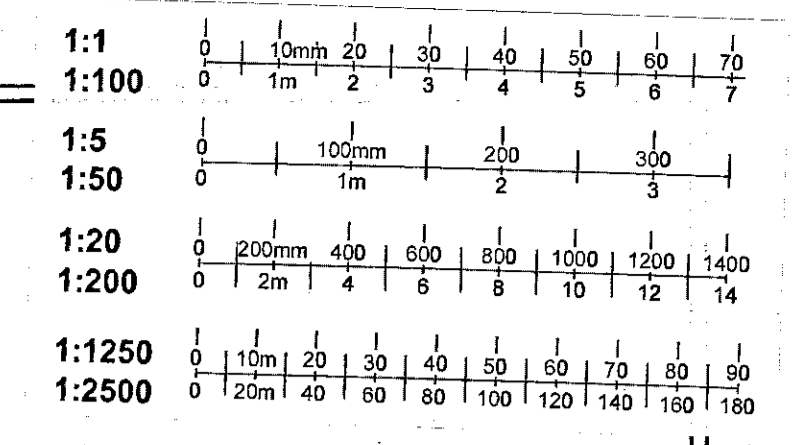

DELEGATED APPROVAL 1 FEB 2000

RECEIVED

SECTION D-D

8

0092595

CARNELL GREEN
 ARCHITECTS · DESIGNERS
 5-8 Wendick Mews, South Kensington, London SW7 3HD
 Telephone 0171 589 3440, Facsimile 0171 581 8118
 post@carnellgreen.demon.co.uk

Job
**19 UPPER PHILLIMORE GRDNS
 KENSINGTON LONDON W8**

Drawing Title
**PROPOSED
 GARAGES TERRACE,
 PLAN SECTIONS, AND
 ELEVATIONS.**


Scale
 1:50

Job No.
 80563


Drawing No.
P.07

Rev No.

Drawn by
 Checked by
 Date 22/10/99

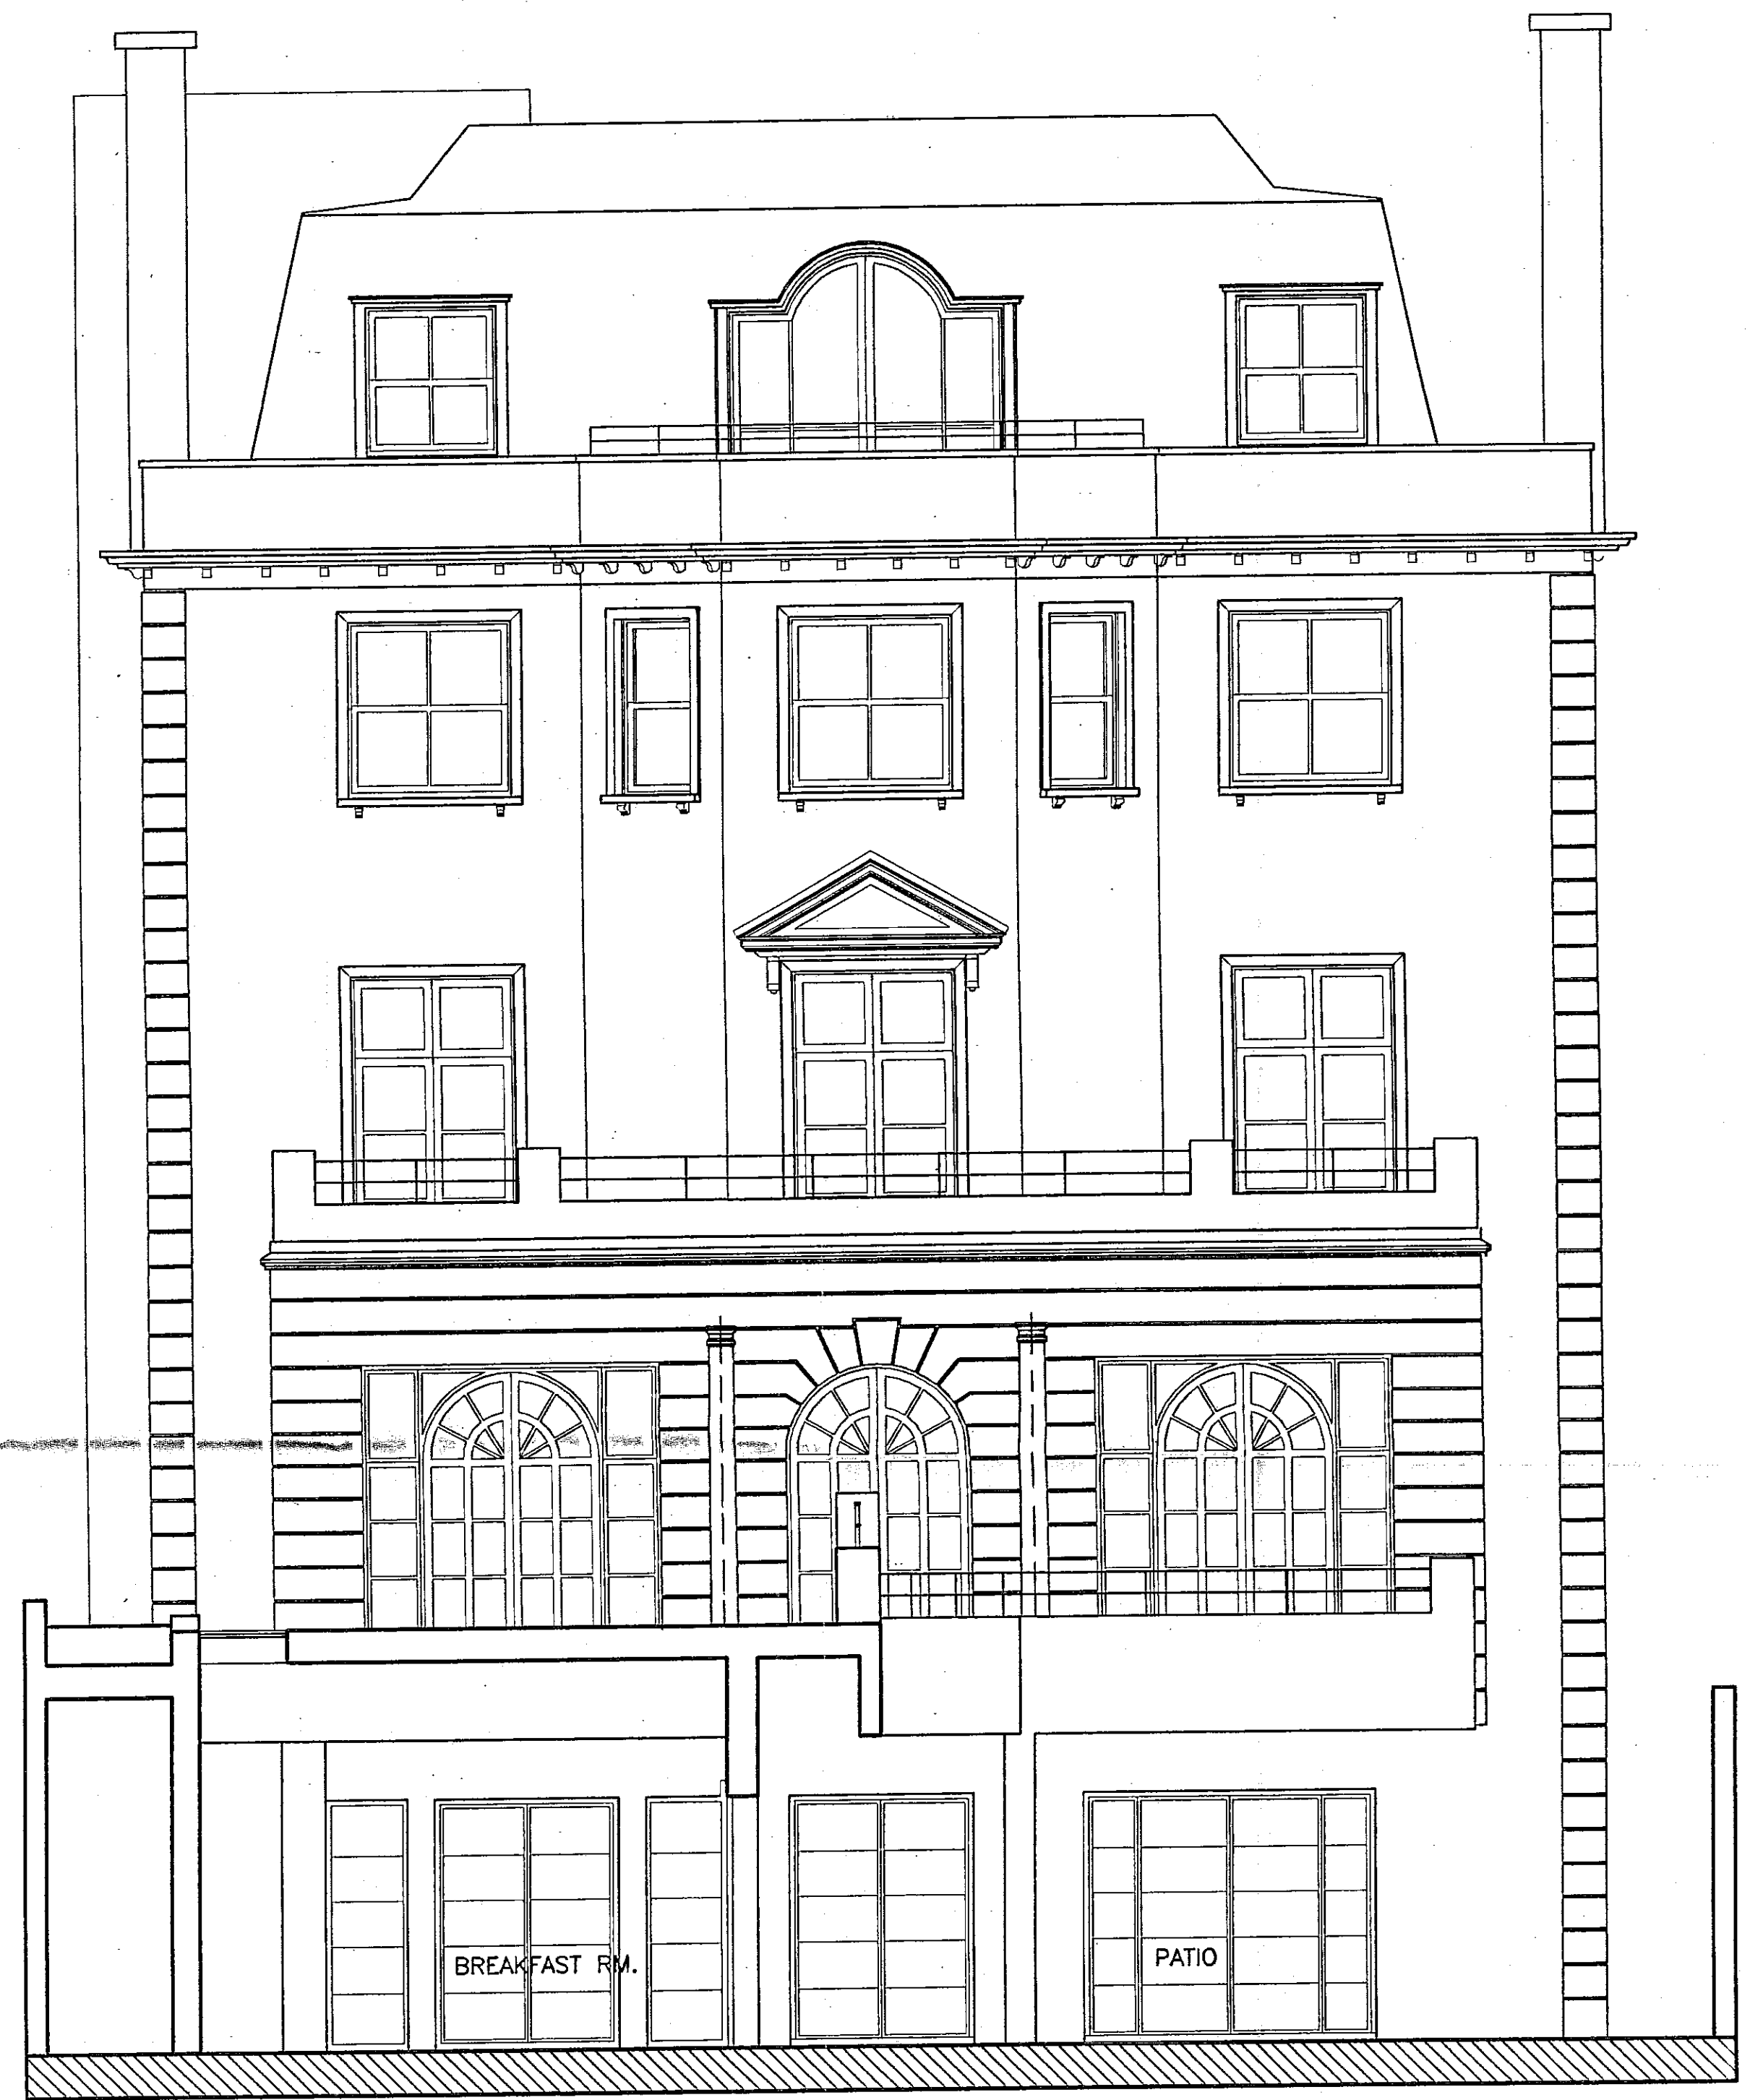


REAR NORTH ELEVATION

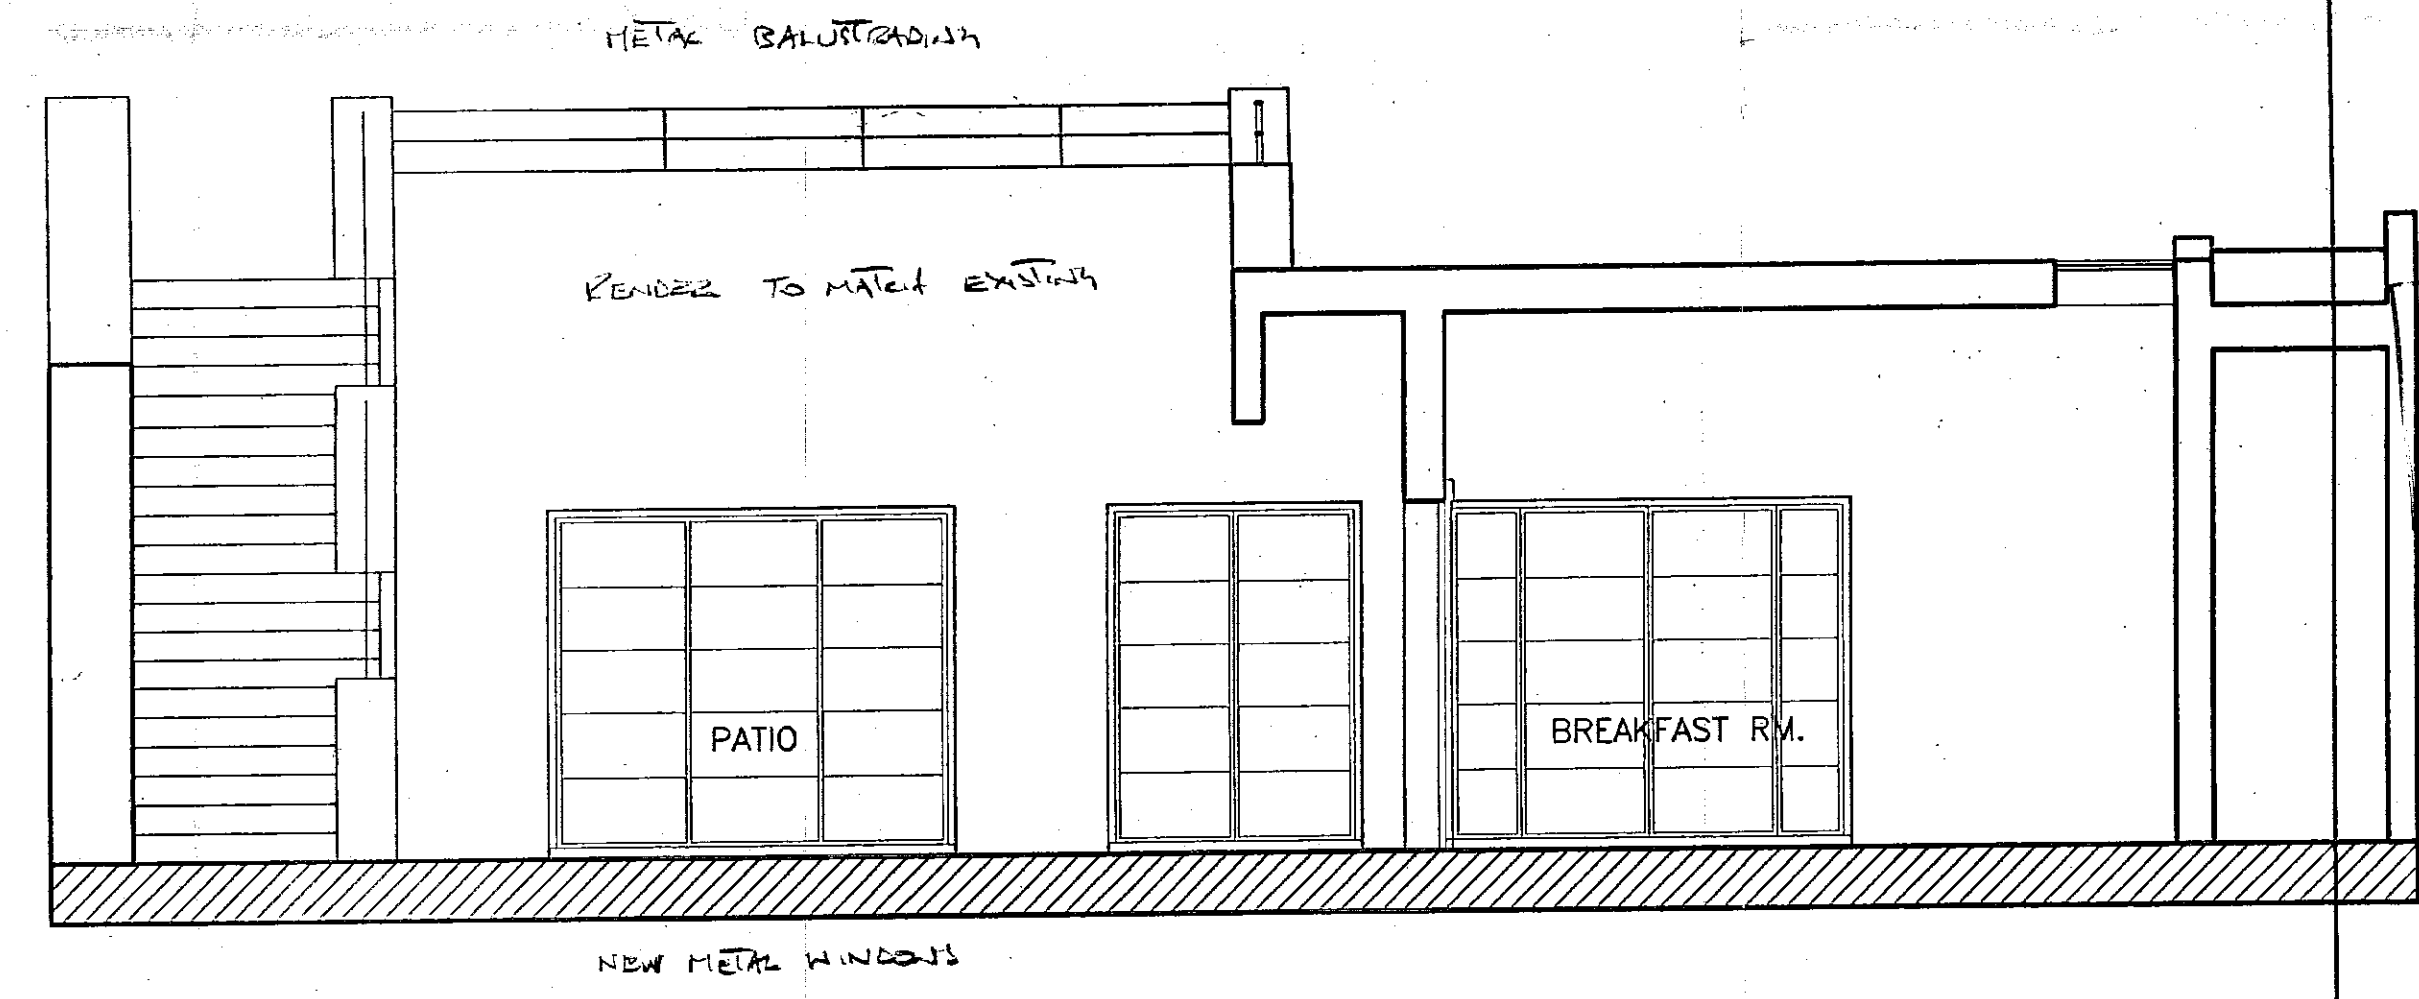


REAR SOUTH ELEVATION

R.B.K.P.
TOWN PLANNING
21 DEC 1999
RECEIVED
DELEGATED APPROVAL
01 FEB 2000

9

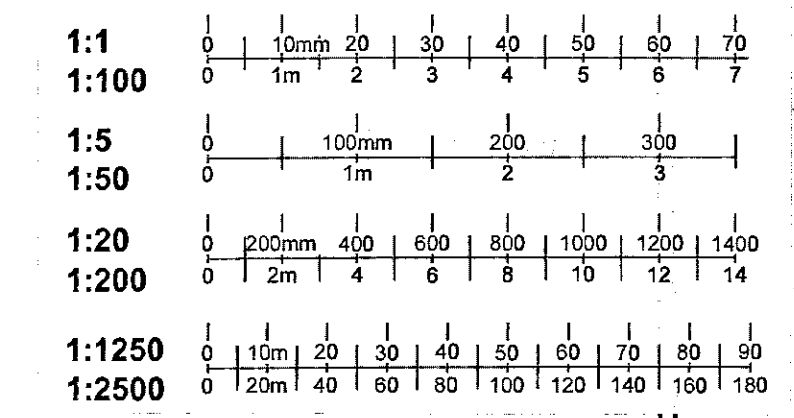

CARNELL GREEN ARCHITECTS · DESIGNERS	
<small>5-8 Kendrick Mews, South Kensington, London SW7 3HG Telephone 0171 589 3440, Facsimile 0171 591 9119 post@cornellgreen.demon.co.uk</small>	
Job 19 UPPER PHILLIMORE GARDENS KENSINGTON, LONDON	
Drawing Title ELEVATION	Scale 1:50
Drawing No. P-11	Job No. 80563
Drawn by	Checked by
	Date 30/11/99

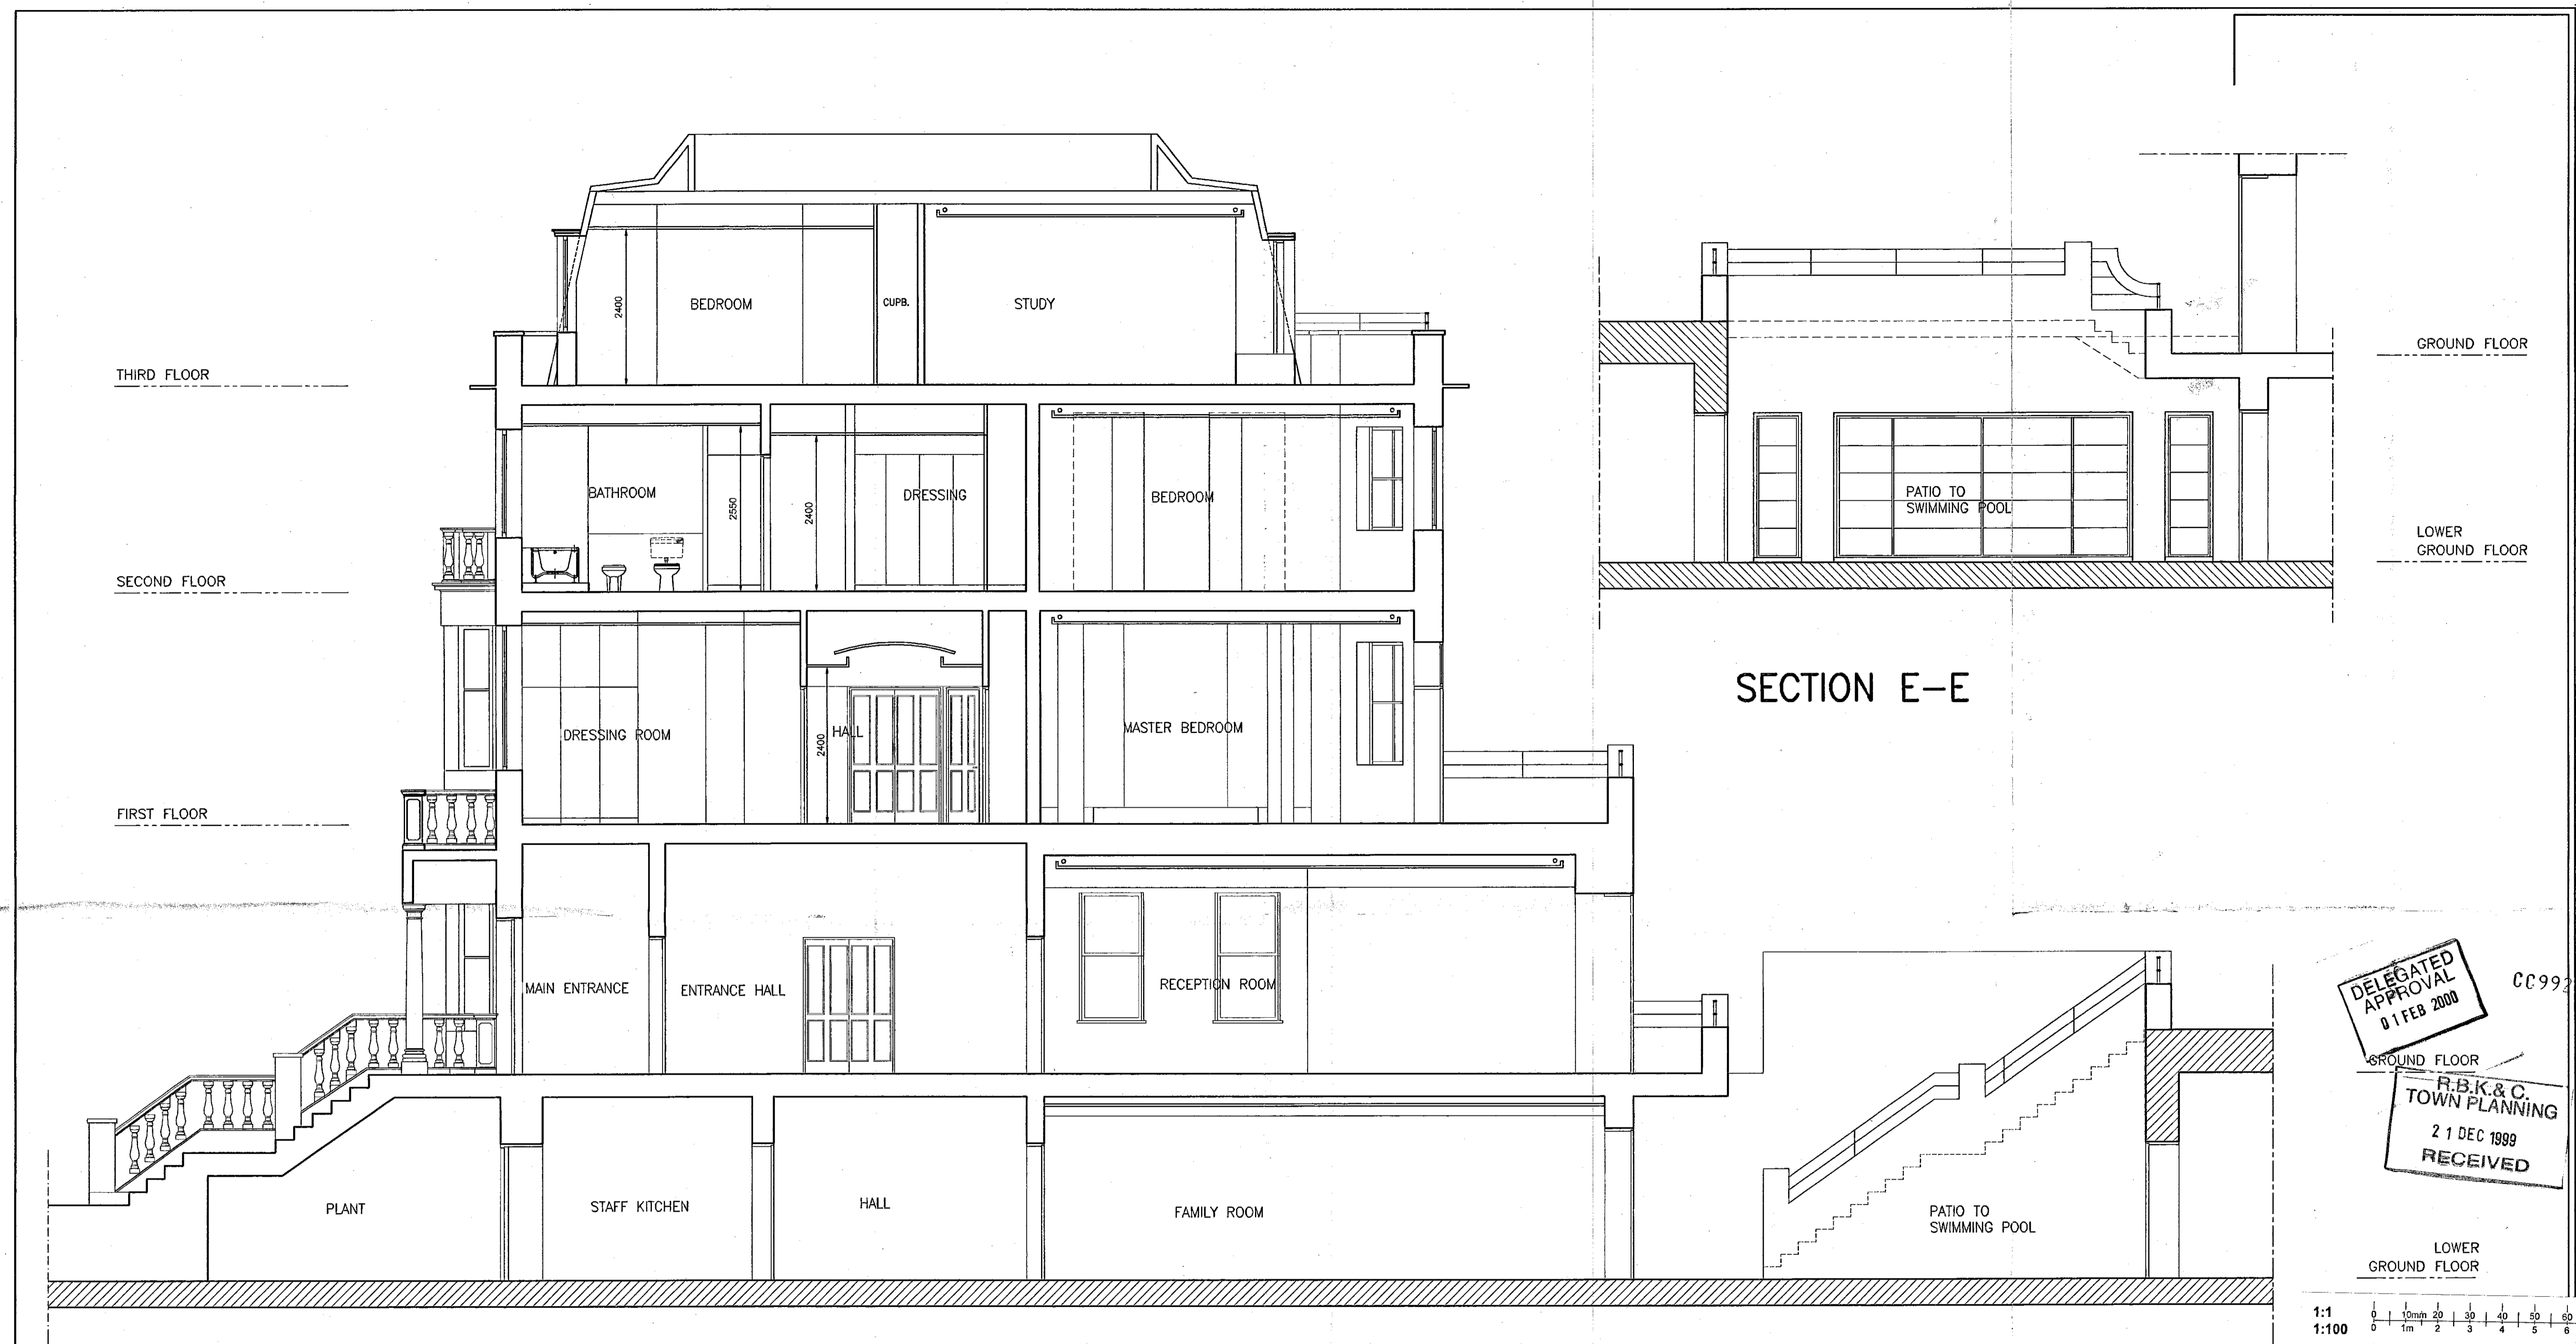

SECTION A-A


SECTION E-E

DELEGATED APPROVAL
01 FEB 2000

CC992595

F.B.K. & C.
TOWN PLANNING
21 DEC 1999
RECEIVED

(10)

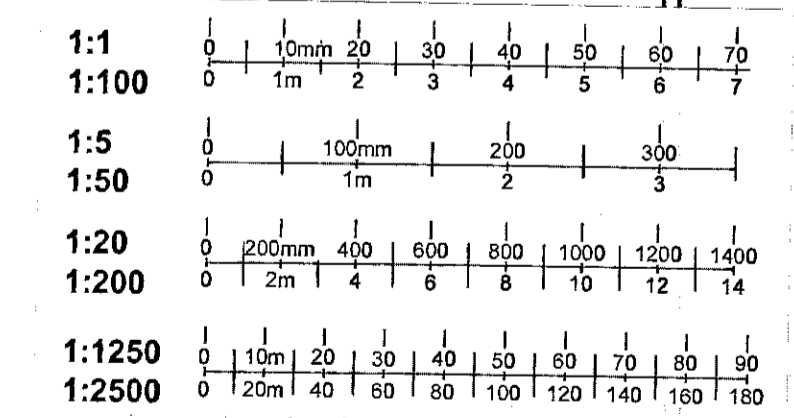

CARNELL GREEN	
<small>ARCHITECTS · DESIGNERS</small>	
<small>5-8 Kendrick Mews, South Kensington, London SW7 3HG Telephone 0171 589 3440, Facsimile 0171 581 8118 post@carnellgreen.demon.co.uk</small>	
Job 19 UPPER PHILLIMORE GARDENS KENSINGTON, LONDON	
Drawing Title SECTION	Scale 1:50
	Job No. 80563
Drawing No. P-12	Rev No.
Drawn by	Checked by
	Date 16/11/99