

CAMBRIDGE GARDENS

BOUNDARY LINE

BOUNDARY LINE

PP992457

1 EXISTING LOWER GROUND FLOOR PLAN

APPROVED BY
PLANNING SERVICES CTTEE

1 4 DEC 2000

CONSENT REF.....

R.B.K. & C.
TOWN PLANNING

- 3 DEC 1999
RECEIVED

REVISIONS:

1:1	0 10mm 20 30 40 50 60 70
1:100	0 1m 2 3 4 5 6 7
1:5	0 100mm 200 300
1:50	0 1m 2 3
1:20	0 200mm 400 600 800 1000 1200 1400
1:200	0 2m 4 6 8 10 12 14
1:1250	0 10m 20 30 40 50 60 70 80 90
1:2500	0 20m 40 60 80 100 120 140 160 180

NOTES:

NOTE: Do not scale from the drawing. Any discrepancies to be reported to the architect. All dimensions will be taken on site prior to ordering and construction. Copyright remains with the architect.

PROJECT:
86 CAMBRIDGE GARDENS

FOR:
GILES AND JOANNA WORSLEY

DRAWING TITLE: --
EXISTING LOWER GROUND PLAN


JAMES GORST
Architects

35 Lamb's Conduit Street
Bloomsbury
London WC1N 3NG

tel 0171 831 8300
fax 0171 831 4165

drawing scale	drawing number	revision
1:100	GW99/100	---

CAMBRIDGE GARDENS

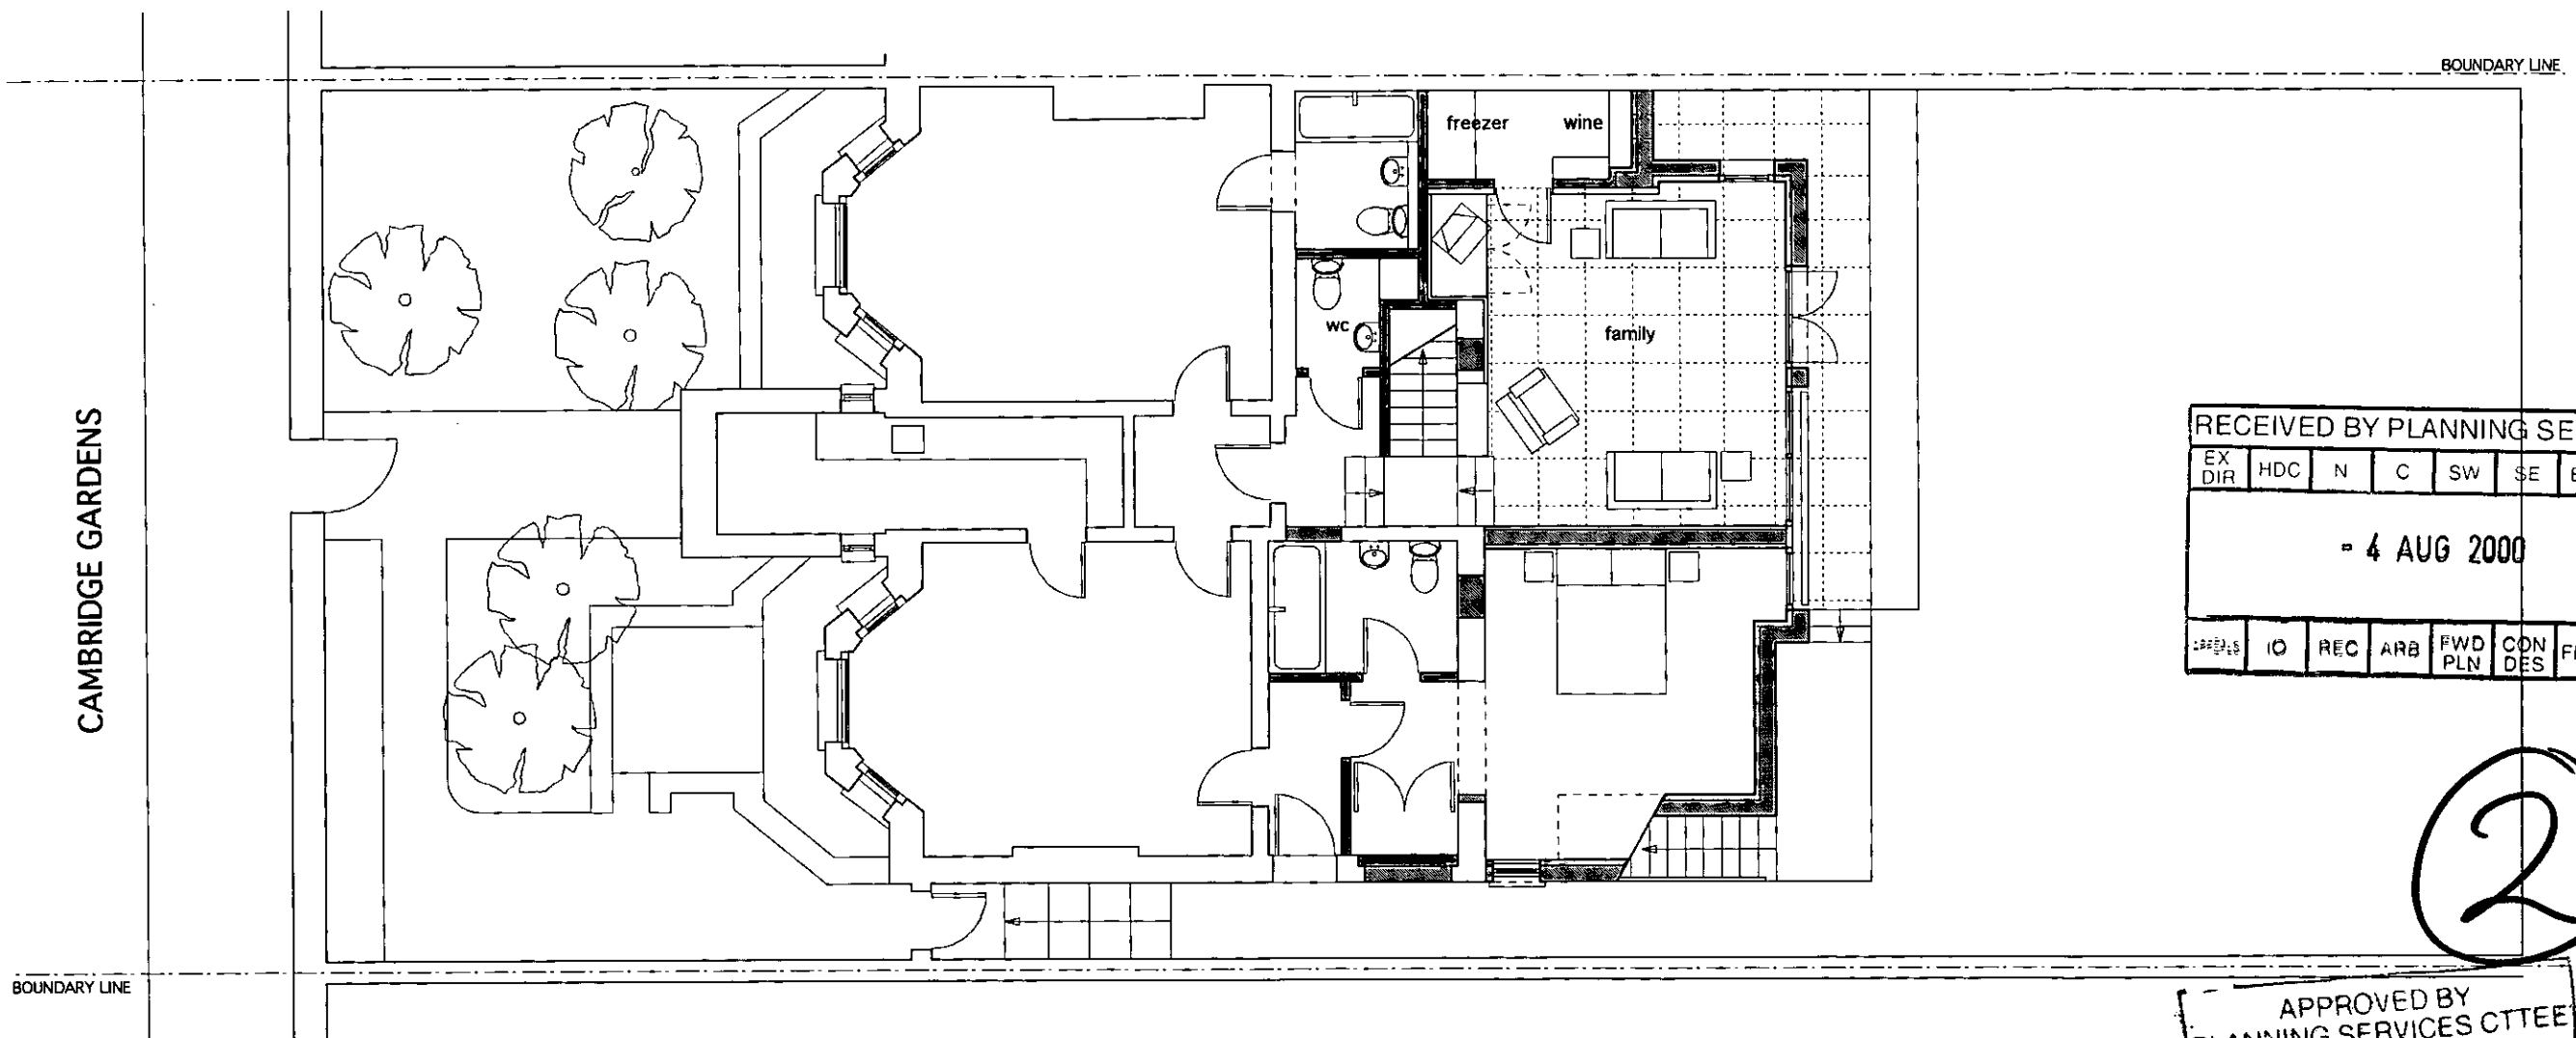

RECEIVED BY PLANNING SERVICES							
EX DIR	HDC	N	C	SW	SE	ENF	AD ACK
= 4 AUG 2000							
APPLS	IO	REC	ARB	FWD PLN	CON DES	FEES	

2

APPROVED BY
PLANNING SERVICES CTTEE

1 4 DEC 2000

CONSENT REF.....

pp/99/2457A

1 PROPOSED LOWER GROUND FLOOR
FINAL DEVELOPMENT PLAN

REVISIONS:	1:1	0 10mm 20 30 40 50 60 70
	1:100	0 1m 2 3 4 5 6 7
	1:5	0 100mm 200 300
	1:50	0 1m 2 3
	1:20	0 200mm 400 600 800 1000 1200 1400
1:200	0 2m 4 6 8 10 12 14	
1:1250	0 10m 20 30 40 50 60 70 80 90	
1:2500	0 20m 40 60 80 100 120 140 160 180	

NOTES:

NOTE: Do not scale from the drawing. Any discrepancies to be reported to the architect. All dimensions will be taken on site prior to ordering and construction. Copyright remains with the architect.

PROJECT:
86 CAMBRIDGE GARDENS

FOR:
GILES AND JOANNA WORSLEY


DRAWING TITLE:
**PROPOSED LOWER GROUND FLOOR
FINAL DEVELOPMENT PLAN**

**JAMES GORST
Architects**

35 Lamb's Conduit Street
Bloomsbury
London WC1N 3NG

tel 0171 831 8300
fax 0171 831 4165

drawing scale	drawing number	revision
1:100	GW99/PL200	B ✓

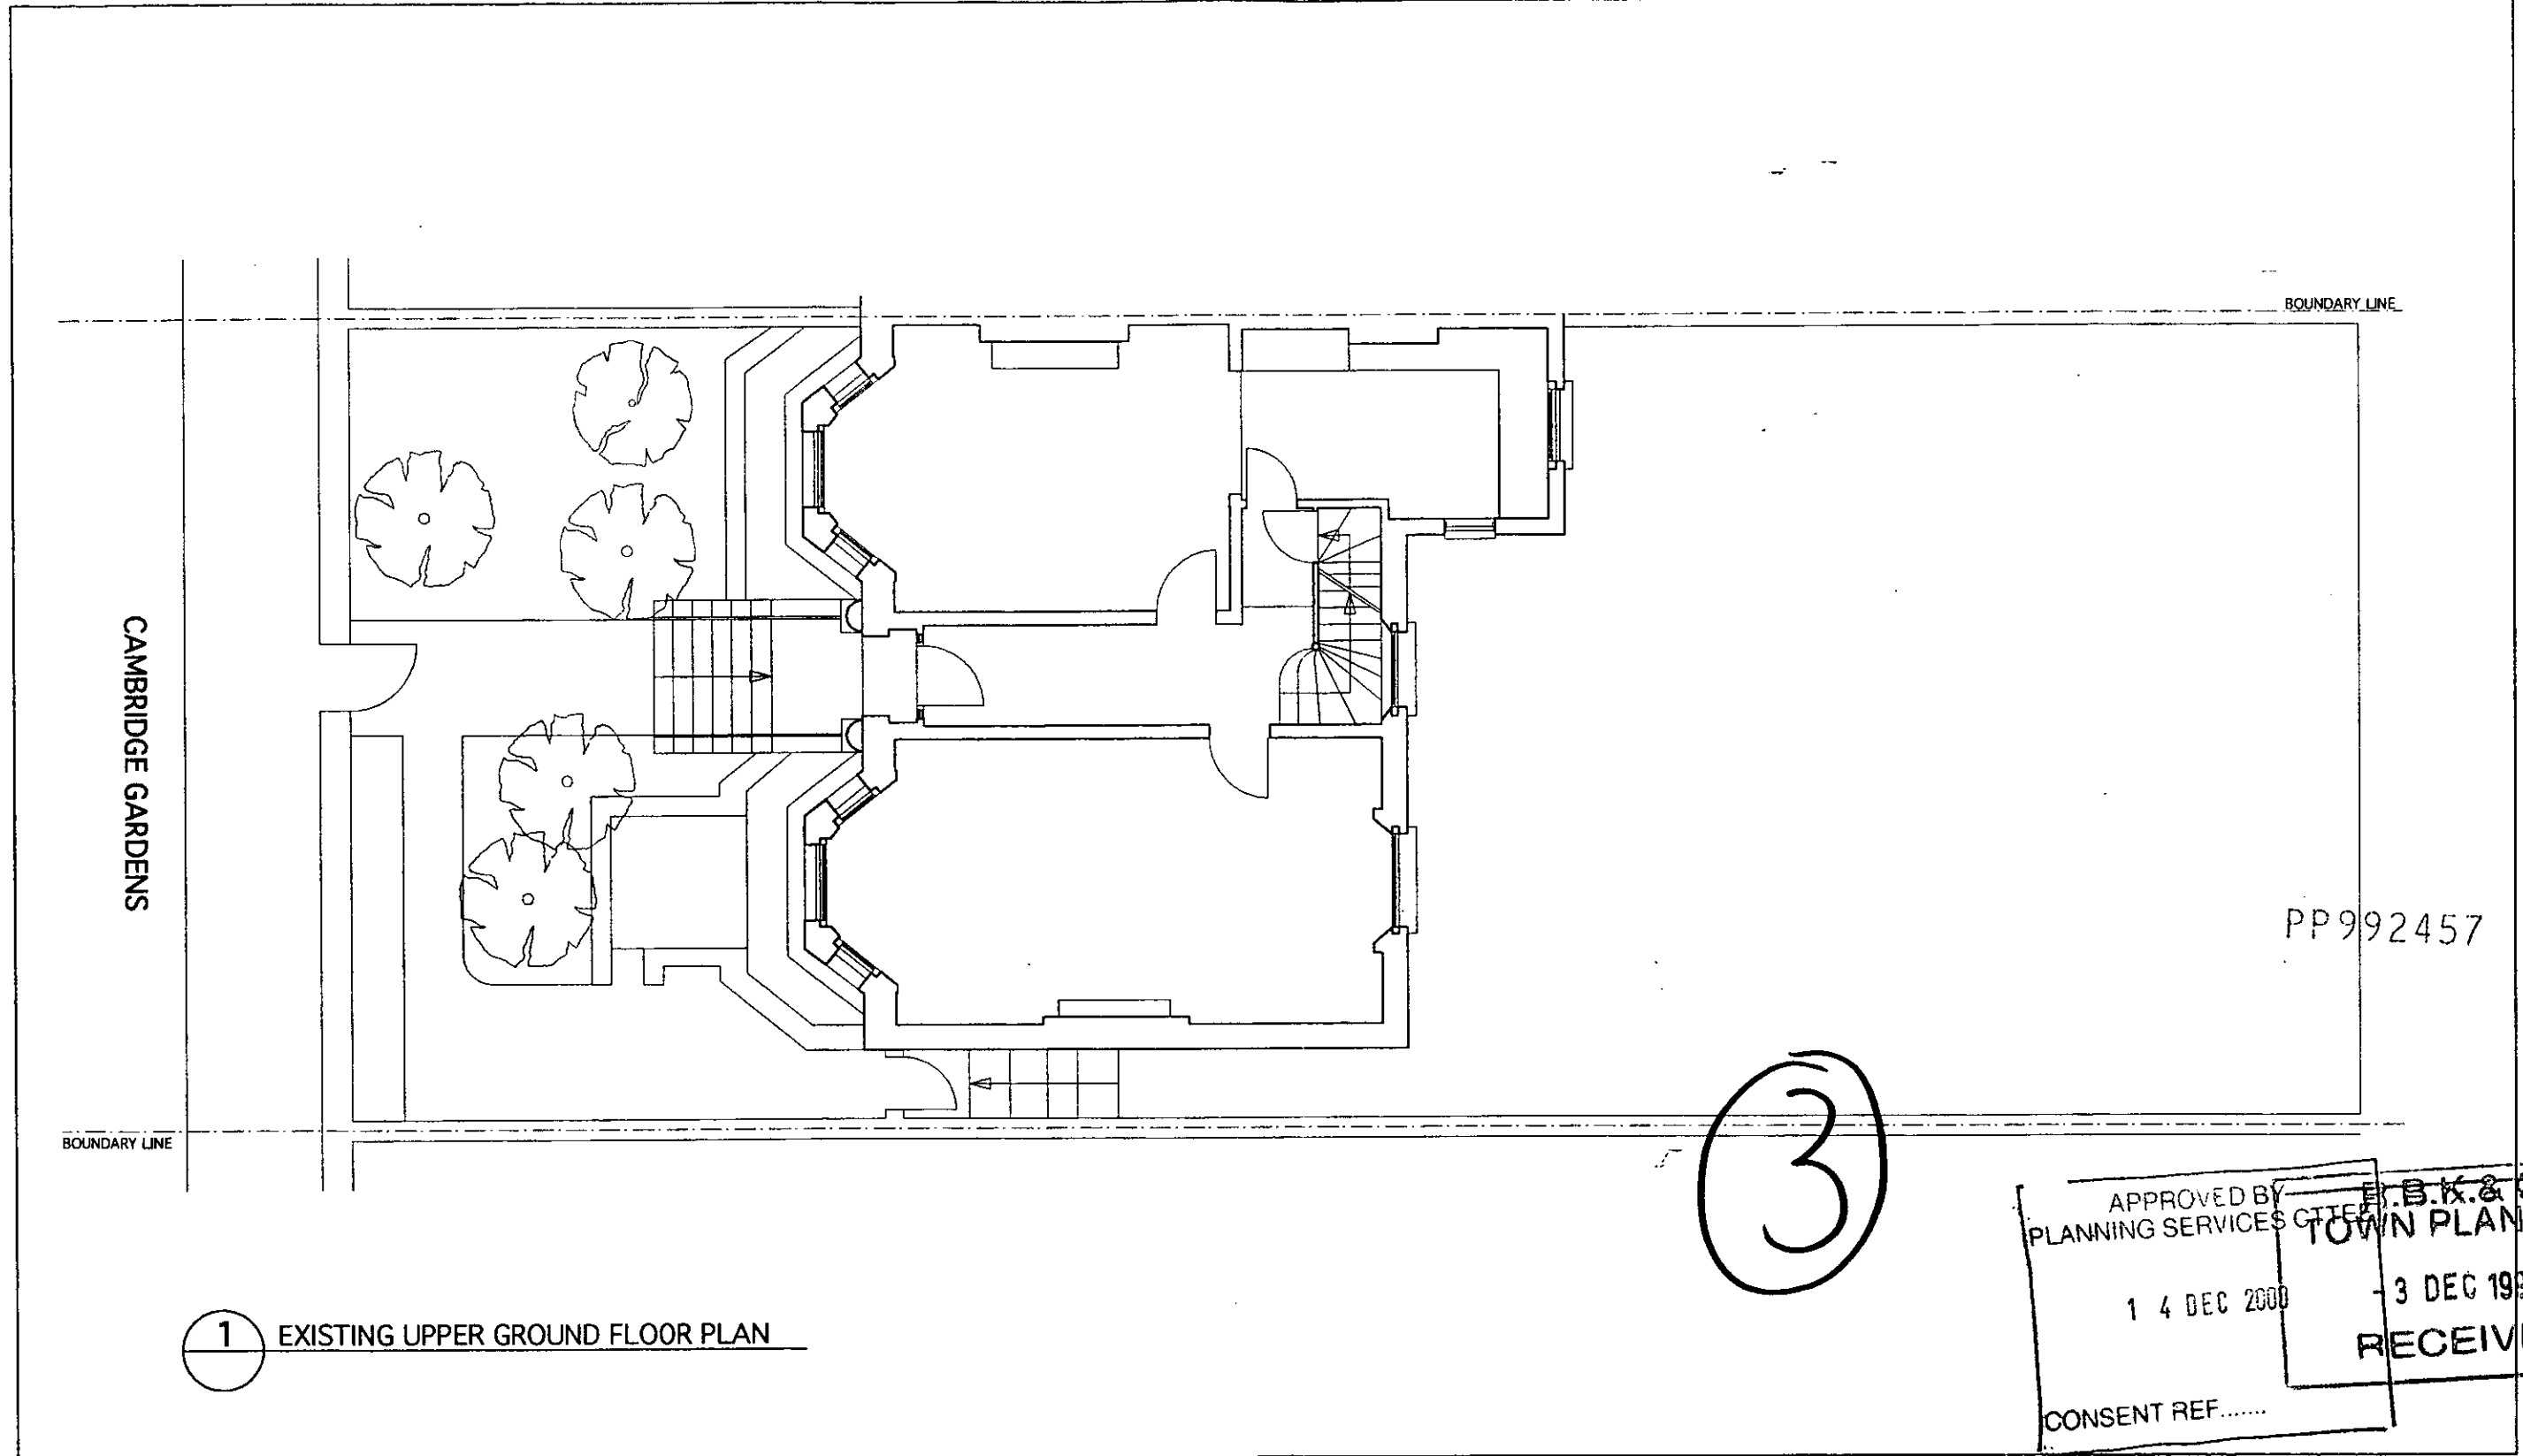

1 EXISTING UPPER GROUND FLOOR PLAN

APPROVED BY
 PLANNING SERVICES OFFICER
 14 DEC 2000

B.K. & S.
TOWN PLANNING
 3 DEC 1999
 RECEIVED

CONSENT REF.....

REVISIONS:	Scale	Scale
1:1	0 10mm 20 30 40 50 60 70	0 1m 2 3 4 5 6 7
1:100	0 100mm 200 300	0 1m 2 3
1:5	0 200mm 400 600 800 1000 1200 1400	0 2m 4 6 8 10 12 14
1:20	0 10m 20 30 40 50 60 70 80 90	0 20m 40 60 80 100 120 140 160 180
1:200		
1:1250		
1:2500		

NOTES:

NOTE: Do not scale from the drawing. Any discrepancies to be reported to the architect. All dimensions will be taken on site prior to ordering and construction. Copyright remains with the architect.

PROJECT:
 86 CAMBRIDGE GARDENS

FOR:
 GILES AND JOANNA WORSLEY

DRAWING TITLE:
 EXISTING UPPER GROUND PLAN


JAMES GORST
 Architects

35 Lamb's Conduit Street
 Bloomsbury
 London WC1N 3NG

tel 0171 831 8300
 fax 0171 831 4165

drawing scale	drawing number	revision
1:100	GW99/101	---

CAMBRIDGE GARDENS

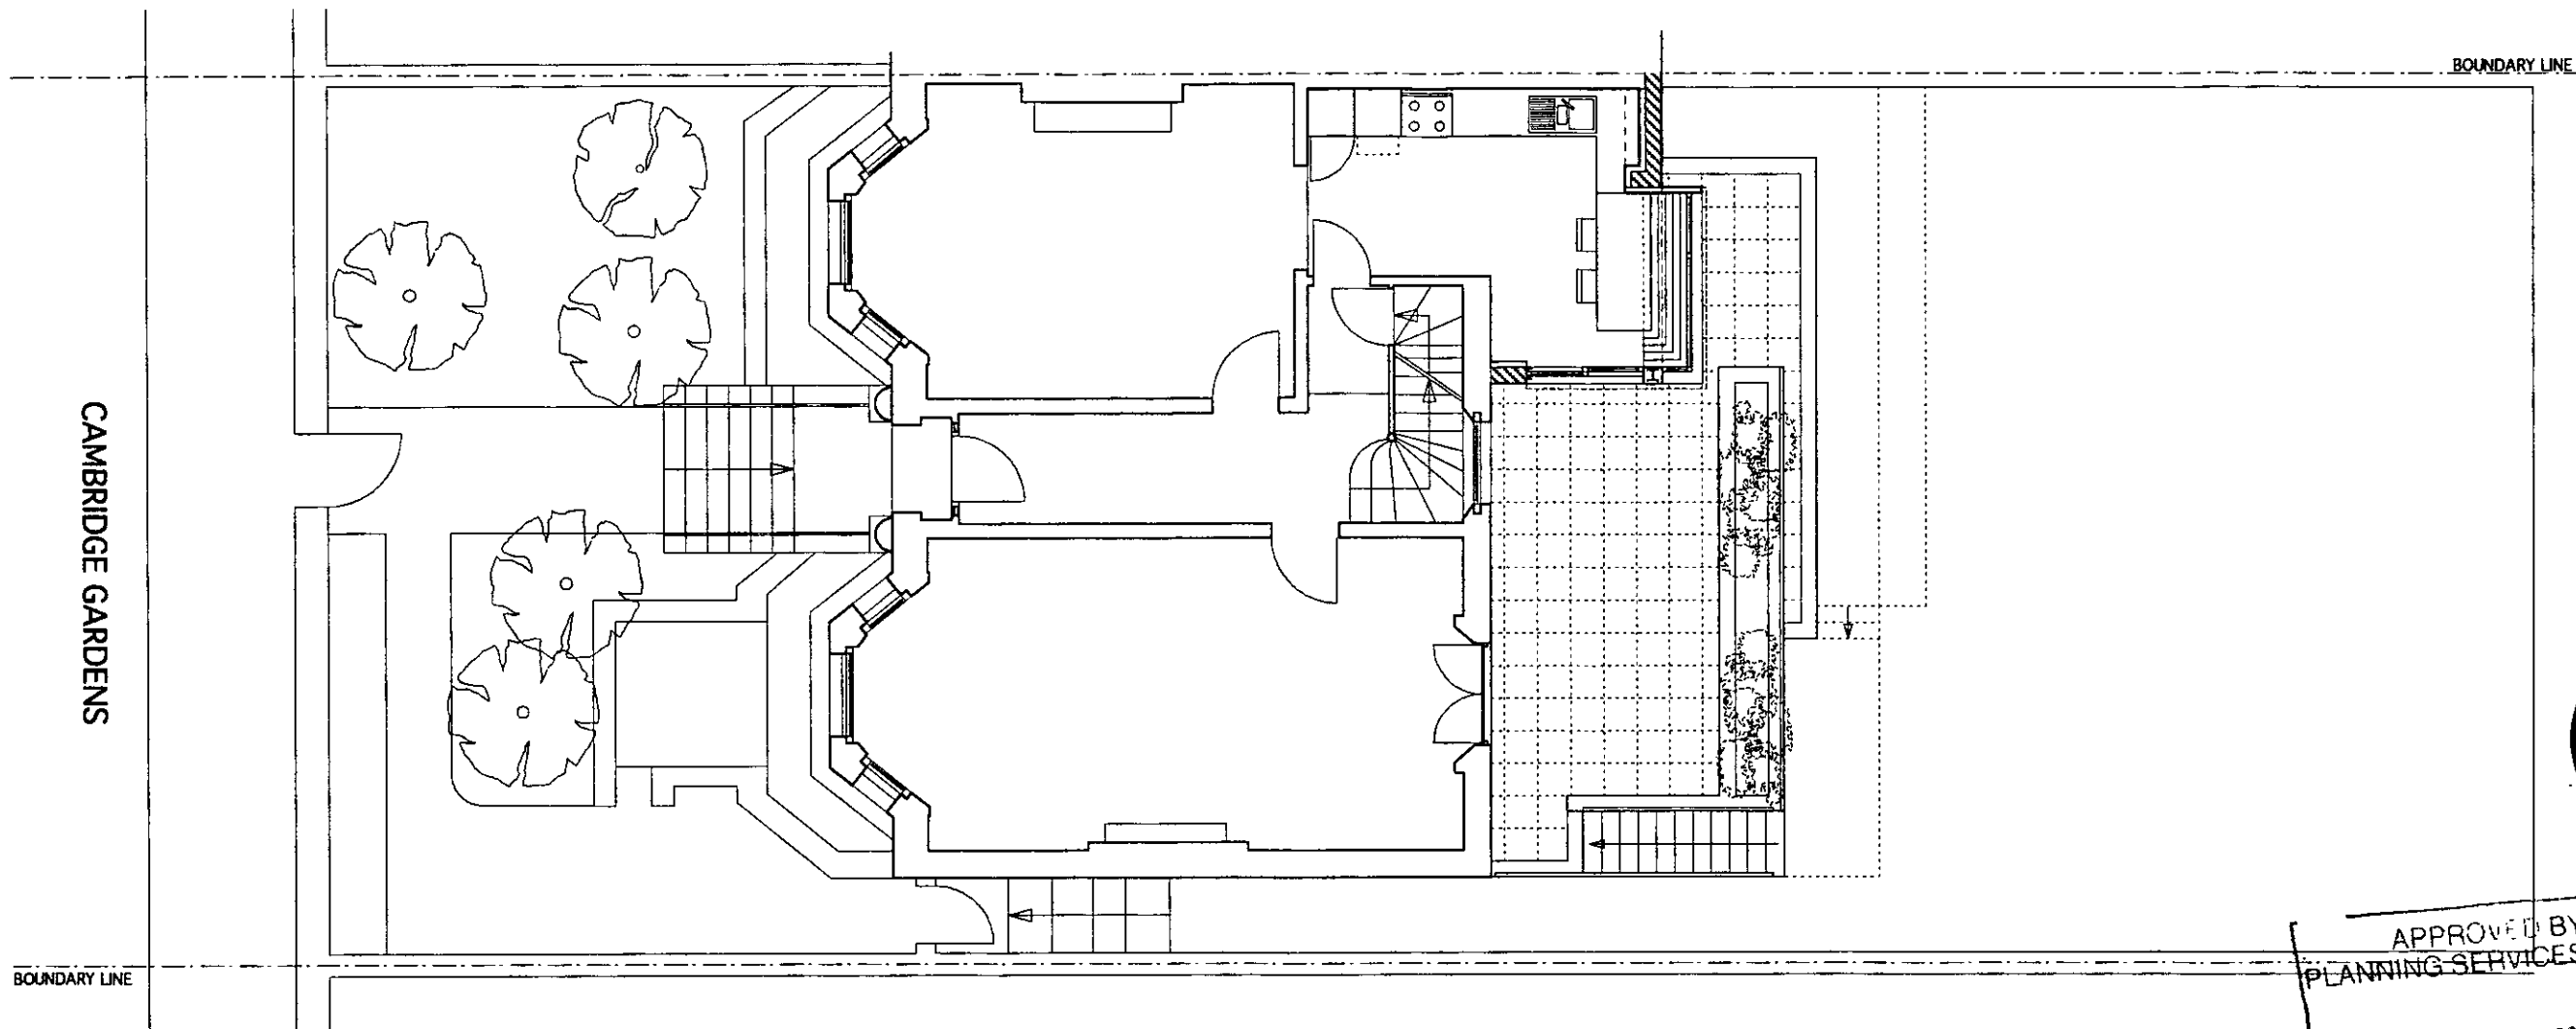

APPROVED BY
 PLANNING SERVICES CTTEE
 1 4 DEC 2000
 CONSENT REF.....

4

PP/99/2457B

1 PROPOSED UPPER GROUND FLOOR
 FINAL DEVELOPMENT PLAN

REVISIONS:

1:1	0 10mm 20 30 40 50 60 70
1:100	0 1m 2 3 4 5 6 7
1:5	0 100mm 200 300
1:50	0 1m 2 3
1:20	0 200mm 400 600 800 1000 1200 1400
1:200	0 2m 4 6 8 10 12 14
1:1250	0 10m 20 30 40 50 60 70 80 90
1:2500	0 20m 40 60 80 100 120 140 160 180

NOTES:

NOTE: Do not scale from the drawing. Any discrepancies to be reported to the architect. All dimensions will be taken on site prior to ordering and construction. Copyright remains with the architect.

PROJECT:
 86 CAMBRIDGE GARDENS

FOR:
 GILES AND JOANNA WORSLEY

DRAWING TITLE:
 PROPOSED UPPER GROUND
 FINAL DEVELOPMENT PLAN

JAMES GORST
 Architects


35 Lamb's Conduit Street
 Bloomsbury
 London WC1N 3NG

tel 0171 831 8300
 fax 0171 831 4185

drawing scale	drawing number	revision
1:100	GW99/PL201	B

CAMBRIDGE GARDENS

BOUNDARY LINE

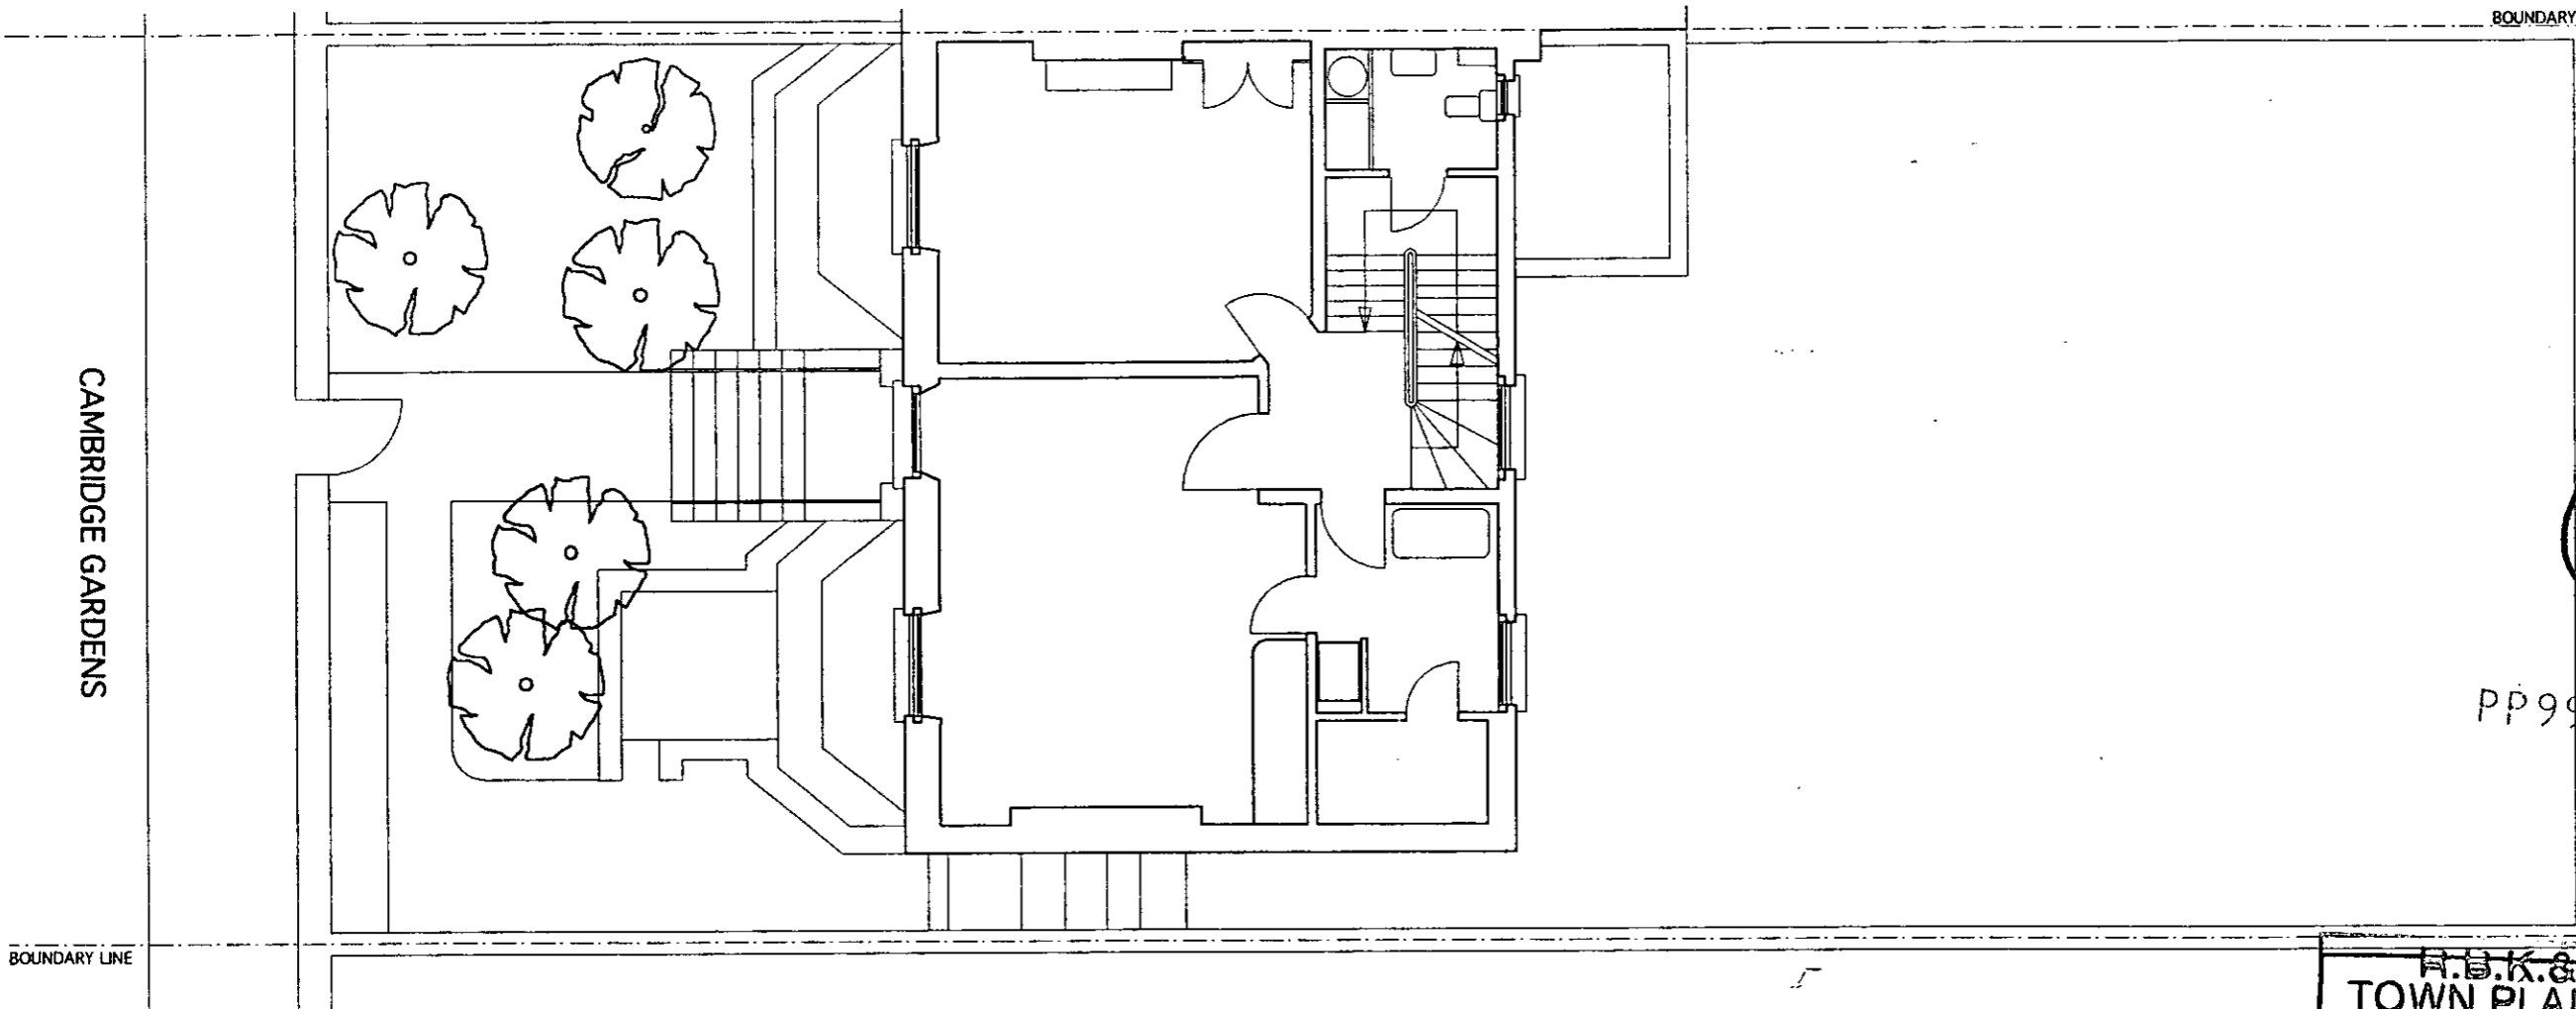

5

PP992457

BOUNDARY LINE

1 EXISTING FIRST FLOOR PLAN

A.B.K.&C.
TOWN PLANNING
 APPROVED BY
 - 3 DEC 2000
 PLANNING SERVICES CTTEE
RECEIVED
 14 DEC 2000
 CONSENT REF.....

REVISIONS:

1:1	0 10mm 20 30 40 50 60 70
1:100	0 1m 2 3 4 5 6 7
1:5	0 100mm 200 300
1:50	0 1m 2 3
1:20	0 200mm 400 600 800 1000 1200 1400
1:200	0 2m 4 6 8 10 12 14
1:1250	0 10m 20 30 40 50 60 70 80 90
1:2500	0 20m 40 60 80 100 120 140 160 180

NOTES:

NOTE: Do not scale from the drawing. Any discrepancies to be reported to the architect. All dimensions will be taken on site prior to ordering and construction. Copyright remains with the architect.

PROJECT:
86 CAMBRIDGE GARDENS


FOR:
GILES AND JOANNA WORSLEY

DRAWING TITLE:
EXISTING FIRST FLOOR PLAN

JAMES GORST
Architects

35 Lamb's Conduit Street
 Bloomsbury
 London WC1N 3NG
 tel 0171 831 8300
 fax 0171 831 4165

drawing scale	drawing number	revision
1:100	GW99/102 ✓	---

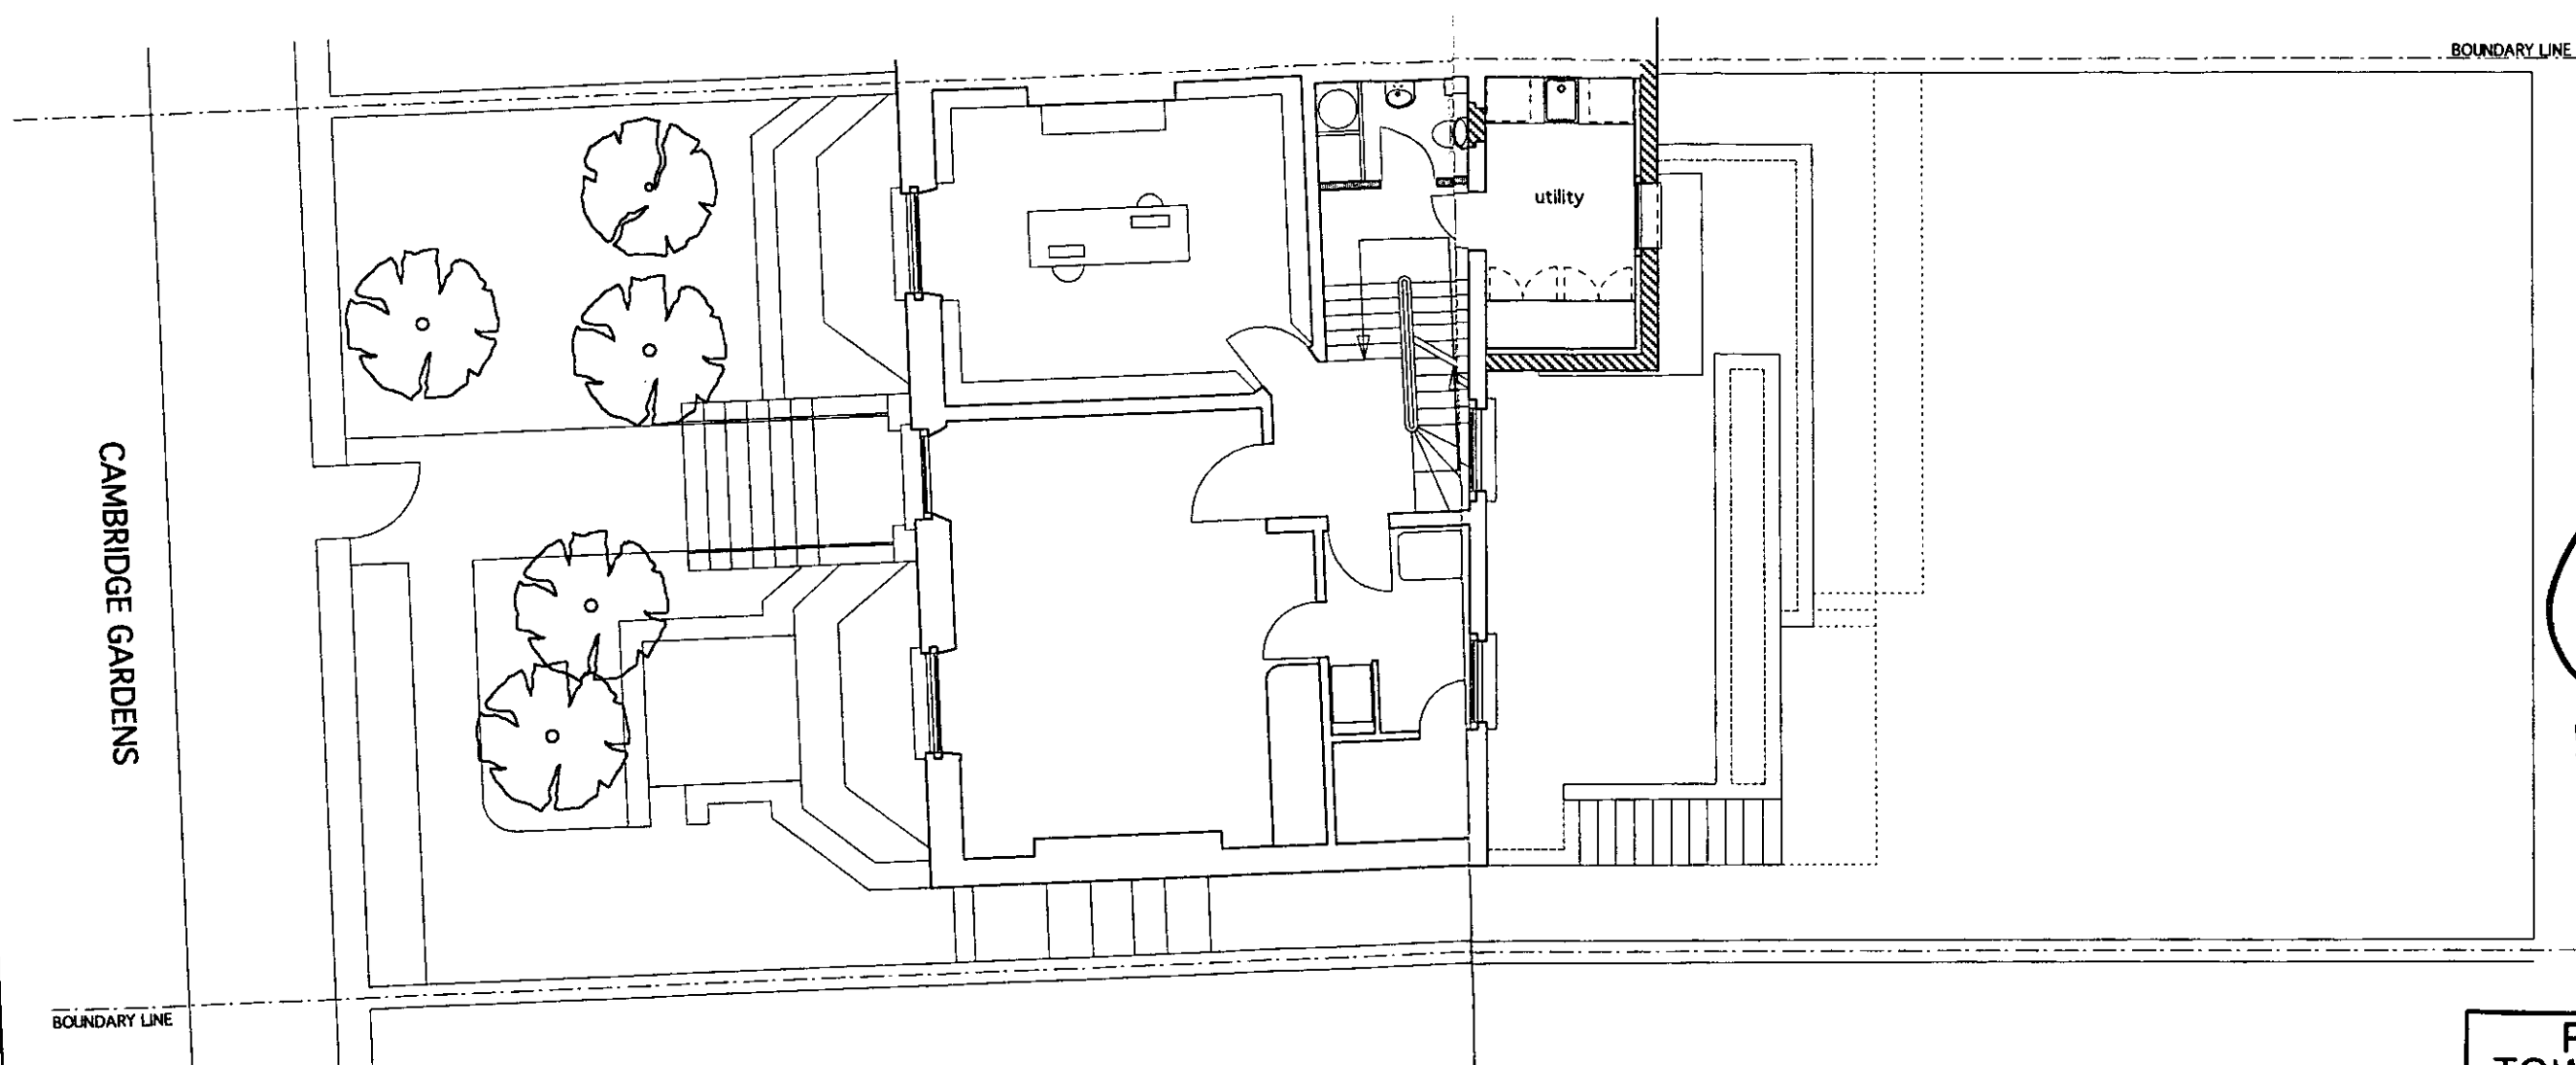

6

APPROVED BY
PLANNING SERVICES COTTEE
14 DEC 2000
CONSENT REF.....

R.B.K.&G.
TOWN PLANNING
- 4 OCT 2000
RECEIVED

PP/99/2457B

1 PROPOSED FIRST FLOOR
FINAL DEVELOPMENT PLAN

REVISIONS:

1:1	0 10mm 20 30 40 50 60 70
1:100	0 1m 2 3 4 5 6 7
1:5	0 100mm 200 300
1:50	0 1m 2 3
1:20	0 200mm 400 600 800 1000 1200 1400
1:200	0 2m 4 6 8 10 12 14
1:1250	0 10m 20 30 40 50 60 70 80 90
1:2500	0 20m 40 60 80 100 120 140 160 180

NOTES

NOTE: Do not scale from the drawing. Any discrepancies to be reported to the architect. All dimensions will be taken on site prior to ordering and construction. Copyright remains with the architect.

PROJECT:
86 CAMBRIDGE GARDENS

FOR:
GILES AND JOANNA WORSLEY


DRAWING TITLE:
PROPOSED FIRST FLOOR
FINAL DEVELOPMENT PLAN

JAMES GORST
Architects


35 Lamb's Conduit Street
Bloomsbury
London WC1N 3NG

tel 0171 831 8300
fax 0171 831 4185

drawing scale	drawing number	revision
1:100	GW99/PL202	B ✓

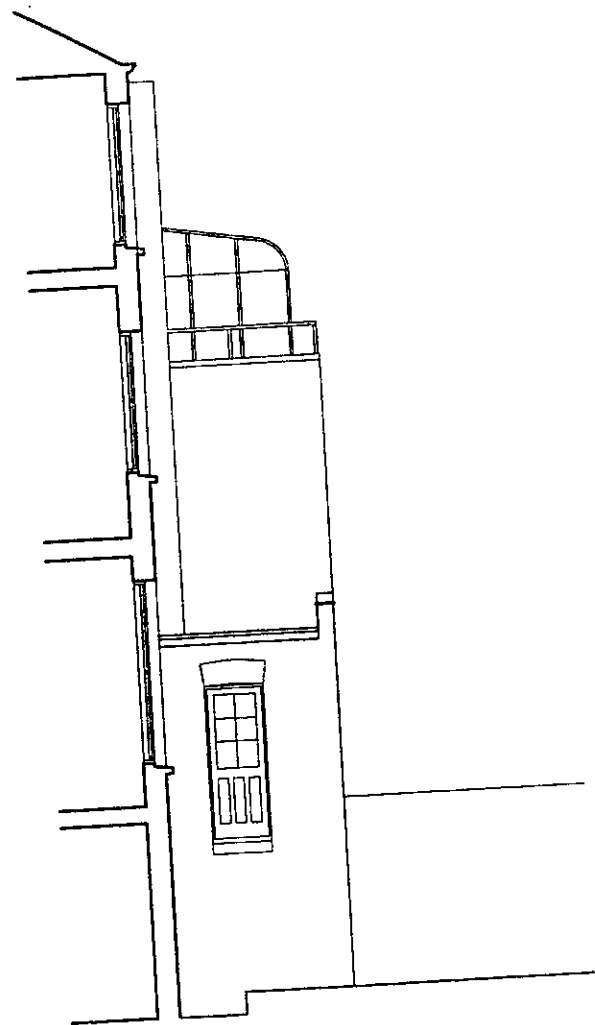

1 EXISTING EXTENSION ELEVATION

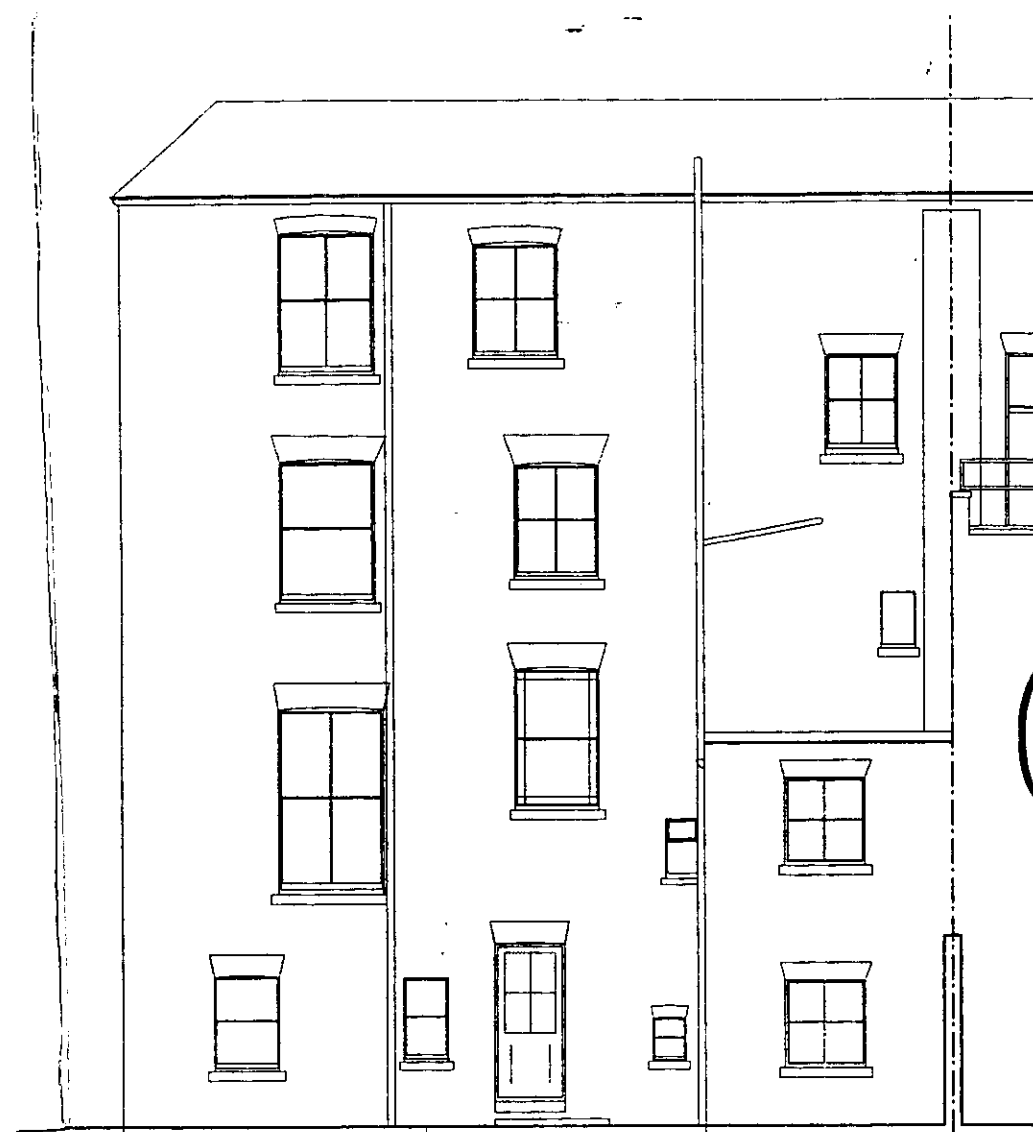


2 EXISTING GARDEN ELEVATION

7

APPROVED BY
PLANNING SERVICES CITEE
14 DEC 2000
CONSENT REF.....
R.B.K. & G.
TOWN PLANNING
- 3 DEC 1999
RECEIVED

REVISIONS:

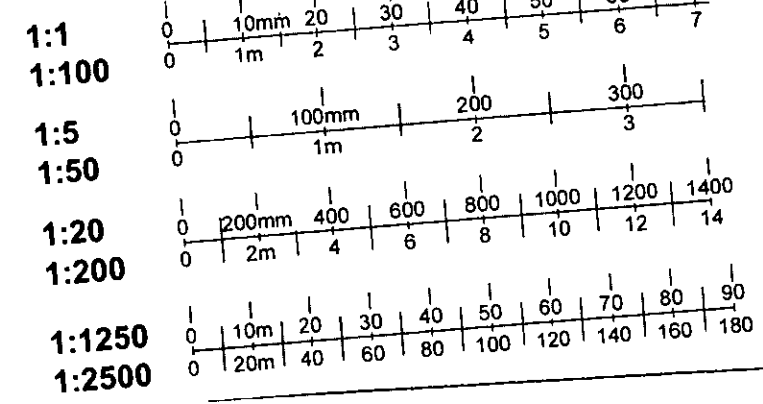

NOTE: Do not scale from the drawing. Any discrepancies to be reported to the architect. All dimensions will be taken on site prior to ordering and construction. Copyright remains with the architect.

PROJECT:
86 CAMBRIDGE GARDENS

FOR:
GILES AND JOANNA WORSLEY


DRAWING TITLE:
EXISTING ELEVATIONS

JAMES GORST
Architects

35 Lamb's Conduit Street
Bloomsbury
London WC1N 3NG

tel 0171 831 8300
fax 0171 831 4165

drawing scale	drawing number	revision
1:100	GW99/110	---

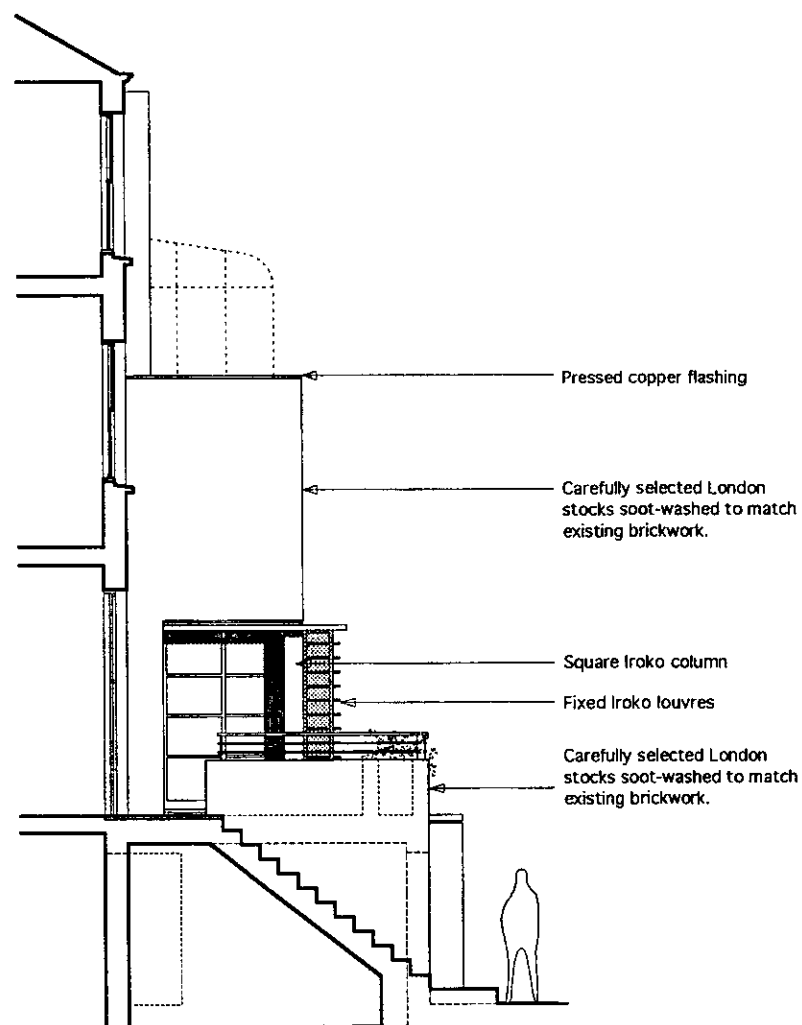

1 SECTION THROUGH GARDEN STAIR
SHOWING SIDE ELEVATION OF NEW EXTENSION



2 PROPOSED GARDEN ELEVATION
OF FINAL DEVELOPMENT

8

APPROVED BY
PLANNING SERVICES COTTEE
14 DEC 2000
CONSENT REF.....

R.B.K. & G.
TOWN PLANNING
- 4 OCT 2000
RECEIVED

PP/99/2457B

REVISIONS:

1:1	0 10mm 20 30 40 50 60 70
1:100	0 1m 2 3 4 5 6 7
1:5	0 100mm 200 300
1:50	0 1m 2 3
1:20	0 200mm 400 600 800 1000 1200 1400
1:200	0 2m 4 6 8 10 12 14
1:1250	0 10m 20 30 40 50 60 70 80 90
1:2500	0 20m 40 60 80 100 120 140 160 180

NOTES:

NOTE: Do not scale from the drawing. Any discrepancies to be reported to the architect. All dimensions will be taken on site prior to ordering and construction. Copyright remains with the architect.

PROJECT:
86 CAMBRIDGE GARDENS

FOR:
GILES AND JOANNA WORSLEY

DRAWING TITLE:
PROPOSED ELEVATIONS
FINAL DEVELOPMENT PLAN

JAMES GORST
Architects

35 Lamb's Conduit Street
Bloomsbury
London WC1N 3NG

tel 0171 831 8300
fax 0171 831 4165

drawing scale	drawing number	revision
1:100	GW99/PL210	C ✓