


PP992471

No.	Revision	Date


R.B.K.C.
 APPROVED BY
 THE COUNCIL ON
- 7 MAR 2000

JONES LAMBELL
 ARCHITECTURE & DESIGN LTD
 No 3 26 NOV 1999
 DRAWING ISSUE

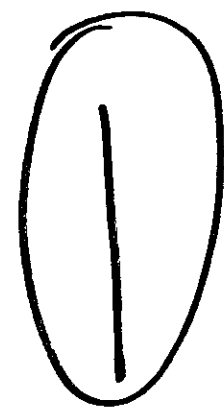


R.B.K. & C.
 TOWN PLANNING
 29 NOV 1999
 RECEIVED

JLAD Project		
ICON RESTAURANT		
JLAD Drawing Title		
SITE PLAN AS EXISTING		
Scale	Date	Dwn
1:100	3.11.99	TWM
Drawing No.	Rev.	
000	✓	
CAD Ref.		

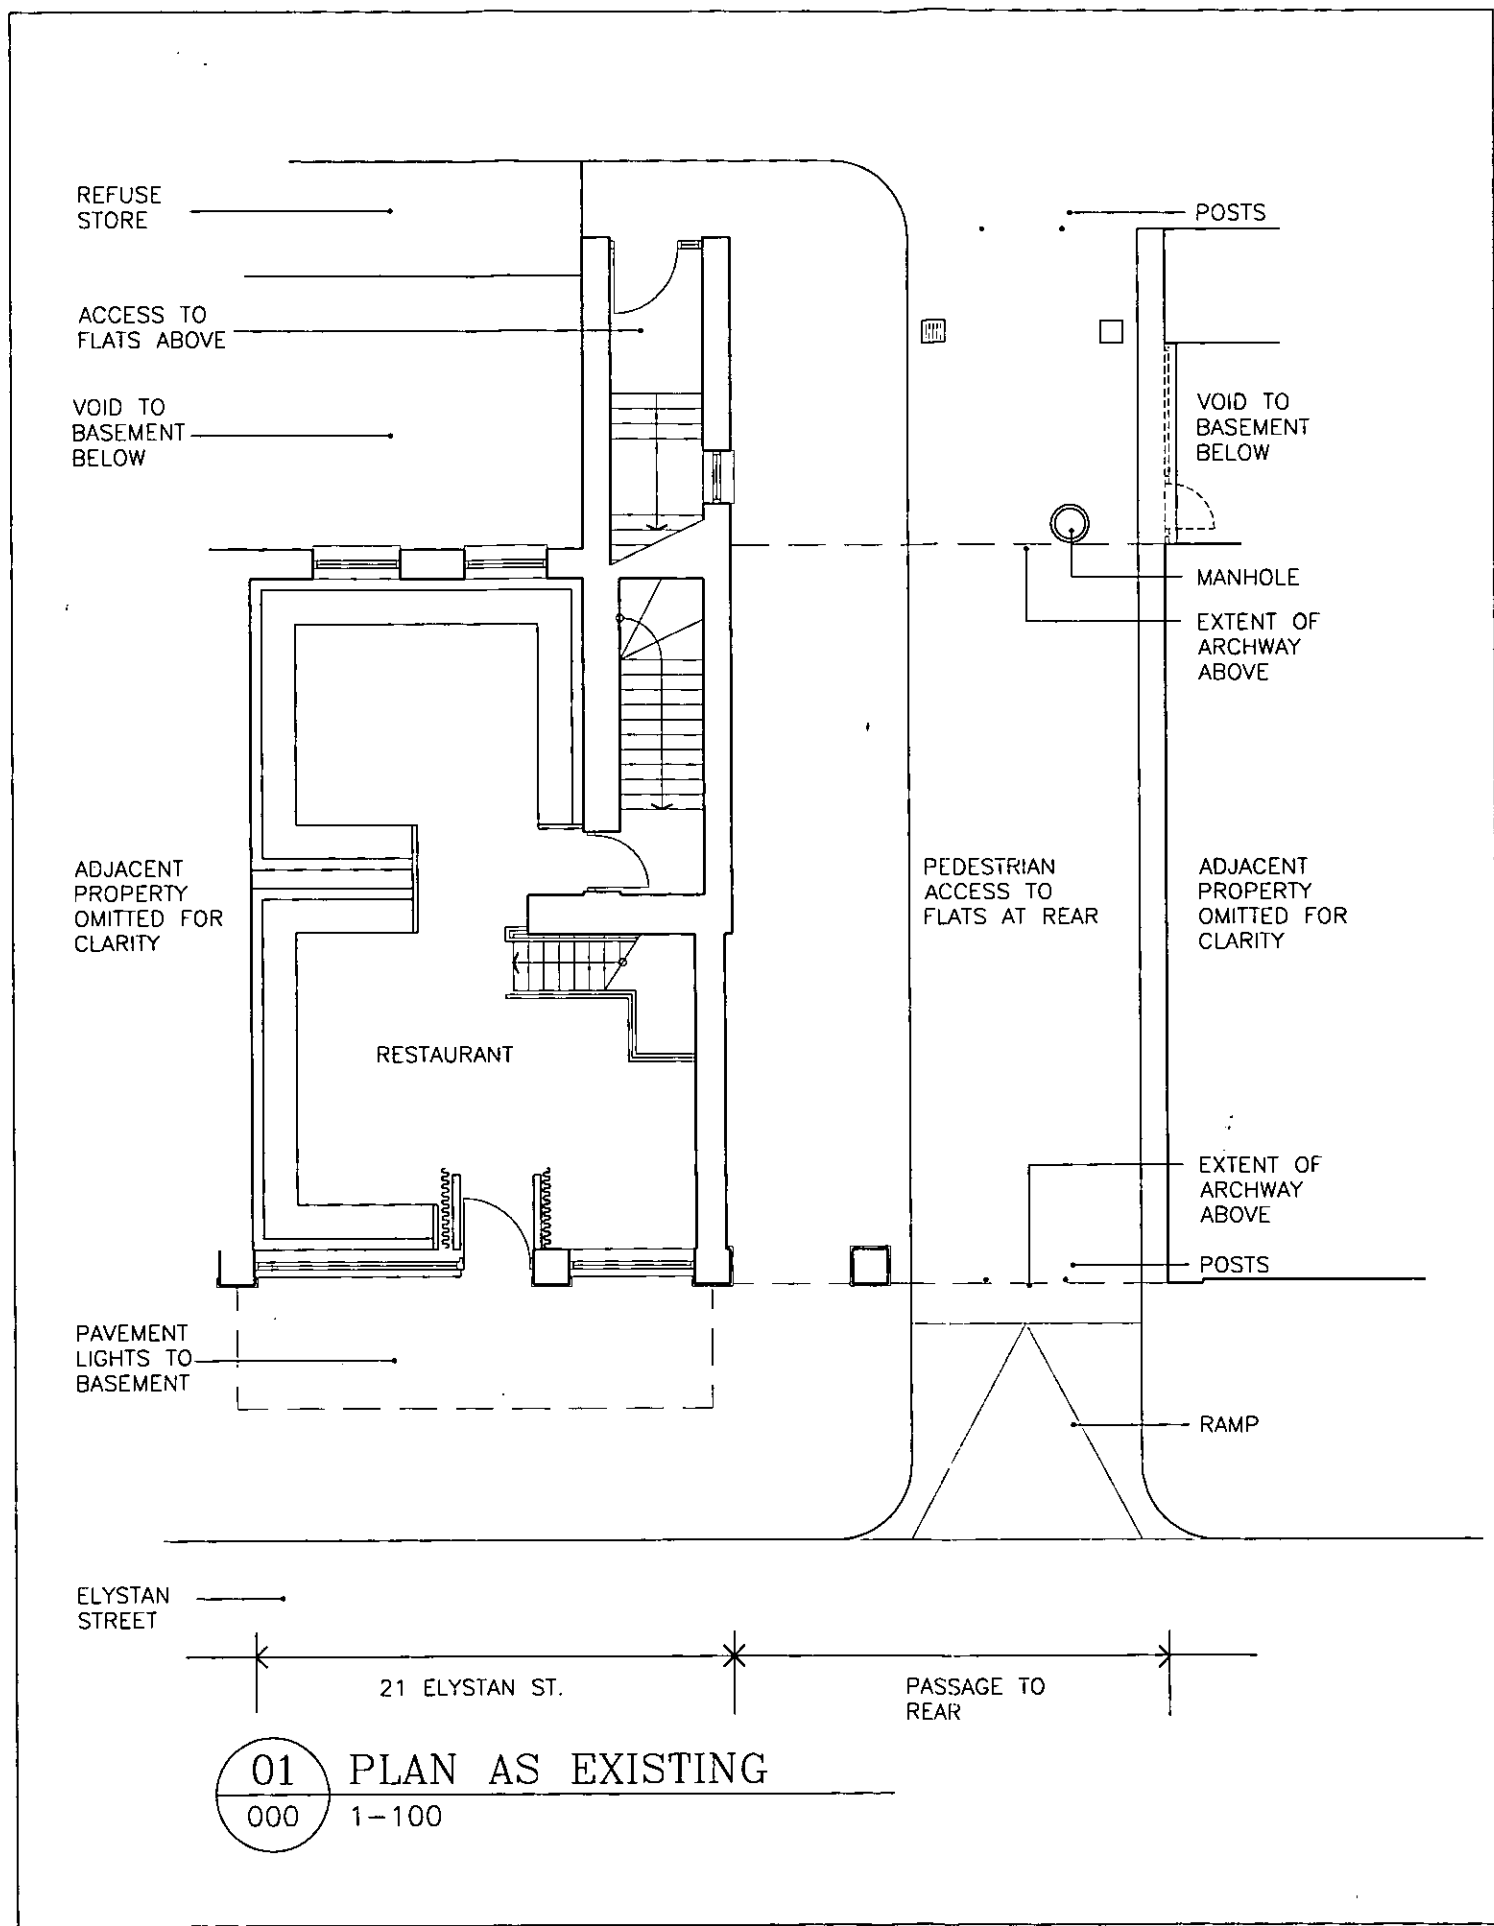


01 PLAN AS EXISTING
 000 1-100

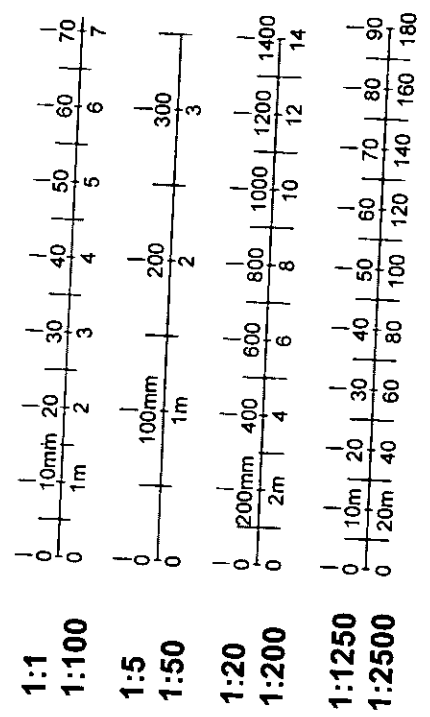

BINDING MARGIN - DO NOT TRIM

JONES LAMBELL
 ARCHITECTURE & DESIGN LTD.
 STUDIO 30, THE OLD LATCHMERE SCHOOL
 38 BURNS ROAD
 LONDON. SW11 5GY
 Tel: 0171-801 0828 Fax: 0171-828 8719

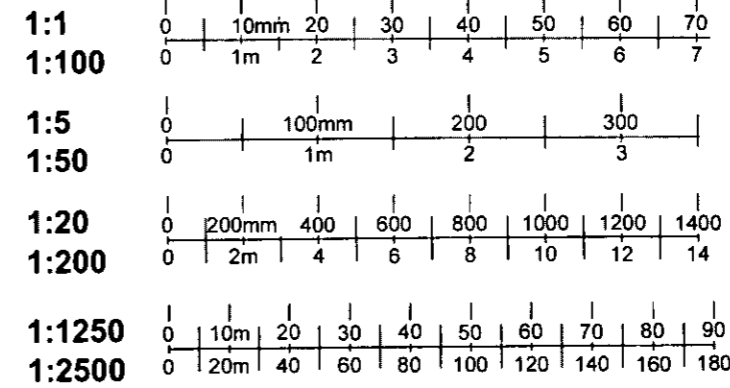

PP992471

No.	Revision	Date

R.B.K.C.
 APPROVED BY
 THE COUNCIL ON
 - 7 MAR 2000

JONES LAMBELL
 ARCHITECTURE & DESIGN LTD

No	3	26 NOV 1999	DRAWING ISSUE
----	---	-------------	---------------


R.B.K.& C.
 TOWN PLANNING
 29 NOV 1999
 RECEIVED

JLAD Project
 ICON RESTAURANT
 JLAD Drawing Title
 SITE LOCATION PLAN

Scale	1:1250	Date	3.11.99	Dwn	TWM
Drawing No.	001	Rev.			
CAD Ref.					

DO NOT SCALE - ALL DIMENSIONS TO BE CHECKED BY THE ARCHITECT & CONTRACTOR

SITE AREA

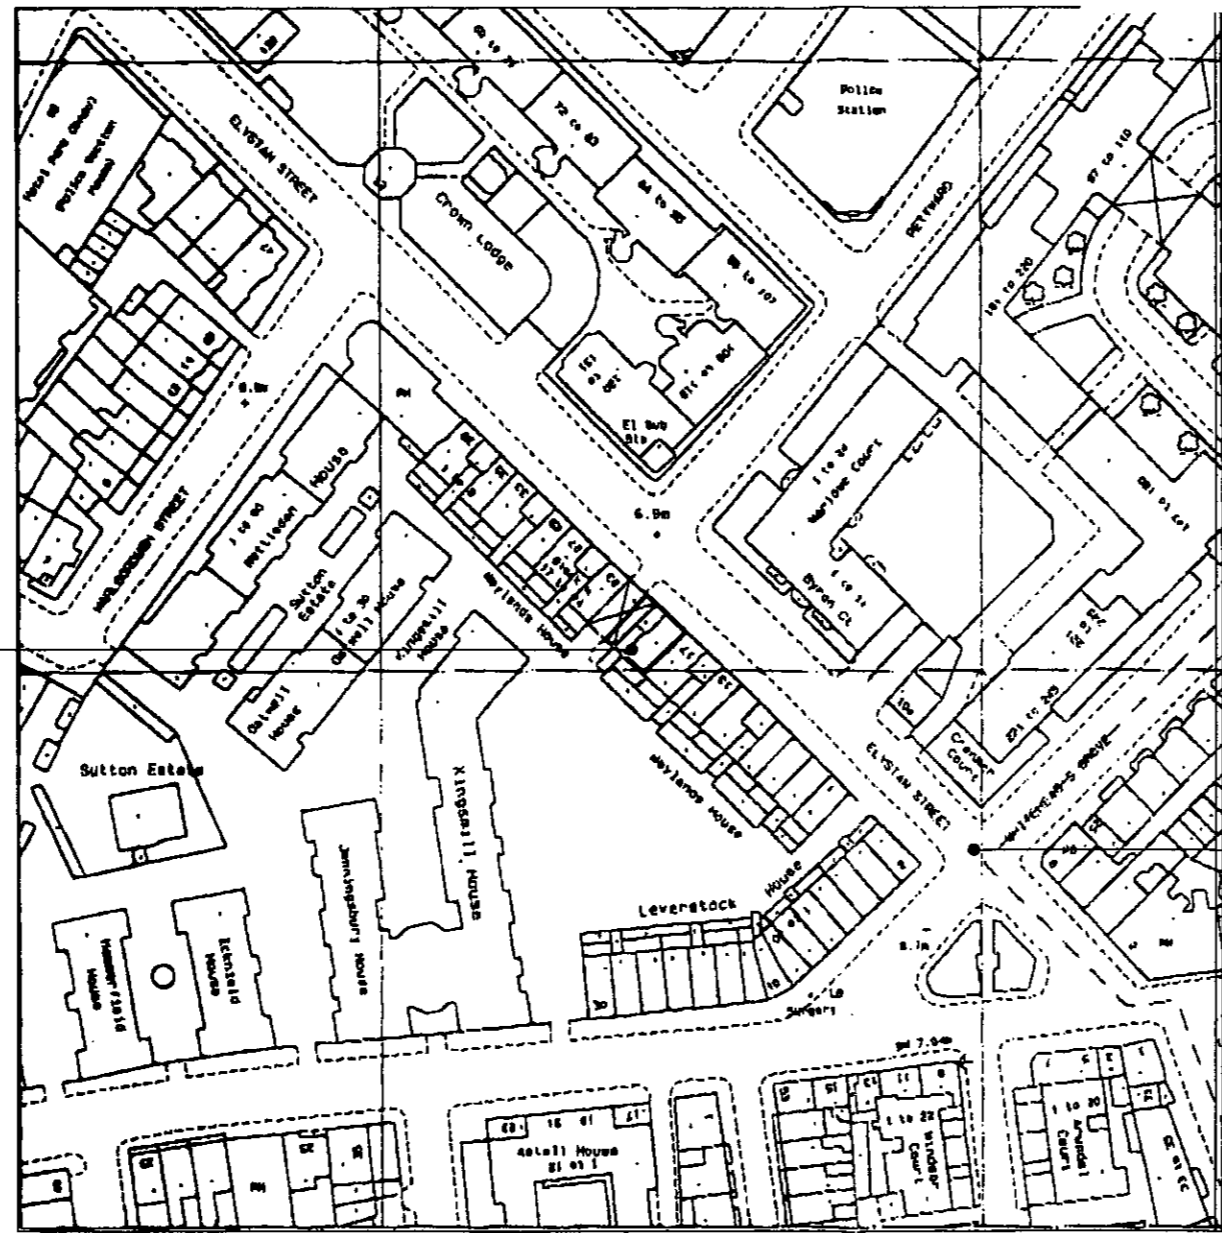

2

ELYSTAN ST

Trim Marks

SHADING MATERIAL - DO NOT TRIM

Trim Marks

PP992471

No.	Revision	Date


R.B.K.C.
 APPROVED BY
 THE COUNCIL ON
 - 7 MAR 2000

JONES LAMBELL
 ARCHITECTURE & DESIGN LTD.
 No 3
 26 NOV 1999
 DRAWING ISSUE

JLAD Project
R.B.K.C. RESTAURANT
TOWN PLANNING
 HEAD DRAWING
 29/10/99
 FRONT ELEVATION
 AS EXISTING
RECEIVED

Scale	1:50	Date	31.1.99	Dwn	TWM
Drawing No.	005	Rev.			

CAD Ref.
 DO NOT SCALE - ALL DIMENSIONS TO BE DECIDED ON SITE - THIS DRAWING IS COPYRIGHT

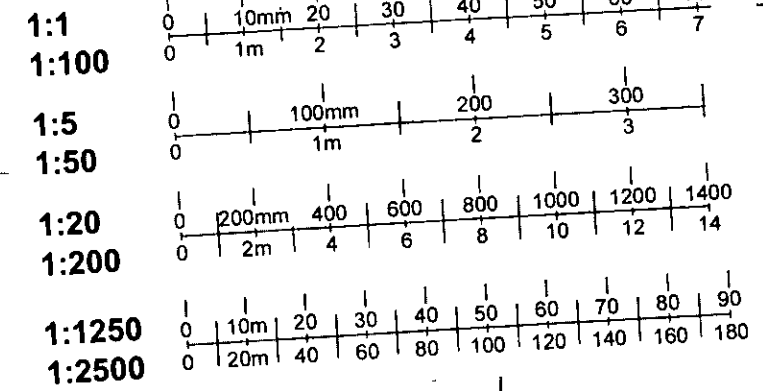

EXISTING
 RESIDENTIAL
 ACCOMMODATION
 ABOVE

EXTENT OF
 OPENING
 BEHIND
 ARCHWAY

ADJACENT SHOP | 21 ELYSTAN ST. | PASSAGE TO REAR | ADJACENT SHOP

01 ELEVATION TO ELYSATN ST AS EXISTING
 005 1-100

3

Trim here


BINDING MARGIN - DO NOT TRIM

Trim here

Trim here

BINDING MARGIN - DO NOT TRIM

Trim here

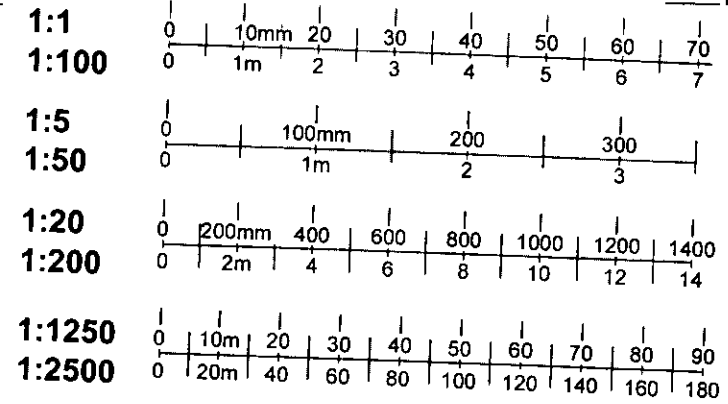

JONES LAMBELL
ARCHITECTURE & DESIGN LTD.
STUDIO 30, THE OLD LATCHMERE SCHOOL
38 BURNS ROAD
LONDON, SW11 5GY
Tel: 0171-861 0822 Fax: 0171-223 3713

P.222471

No.	Revision	Date

R.B.K.C.
APPROVED BY
THE COUNCIL ON
- 7 MAR 2000



4

01 REAR ELEVATION AS EXISTING
006 1-100

R.B.K. & C
TOWN PLANNING
29 NOV 1999
RECEIVED

JONES LAMBELL
ARCHITECTURE & DESIGN LTD.
No 3 26 NOV 1999
DRAWING ISSUE


JLAD Project		
ICON RESTAURANT	JLAD Drawing Title	
REAR ELEVATION AS EXISTING	JLAD Drawing Title	
Scale 1:50	Date 3.11.99	Dwn TWM
Drawing No. 006	Rev.	
CAD Ref.		
DO NOT SCALE - ALL DIMENSIONS TO BE CHECKED ON SITE - THIS DRAWING IS COPYRIGHT		

PP992471


No.	Revision	Date

R.B.K.C.
 APPROVED BY
 THE COUNCIL ON
 -7 MAR 2000

JONES LAMBELL
 ARCHITECTURE & DESIGN LTD.
 3 26 NOV 1999
 DRAWING ISSUE

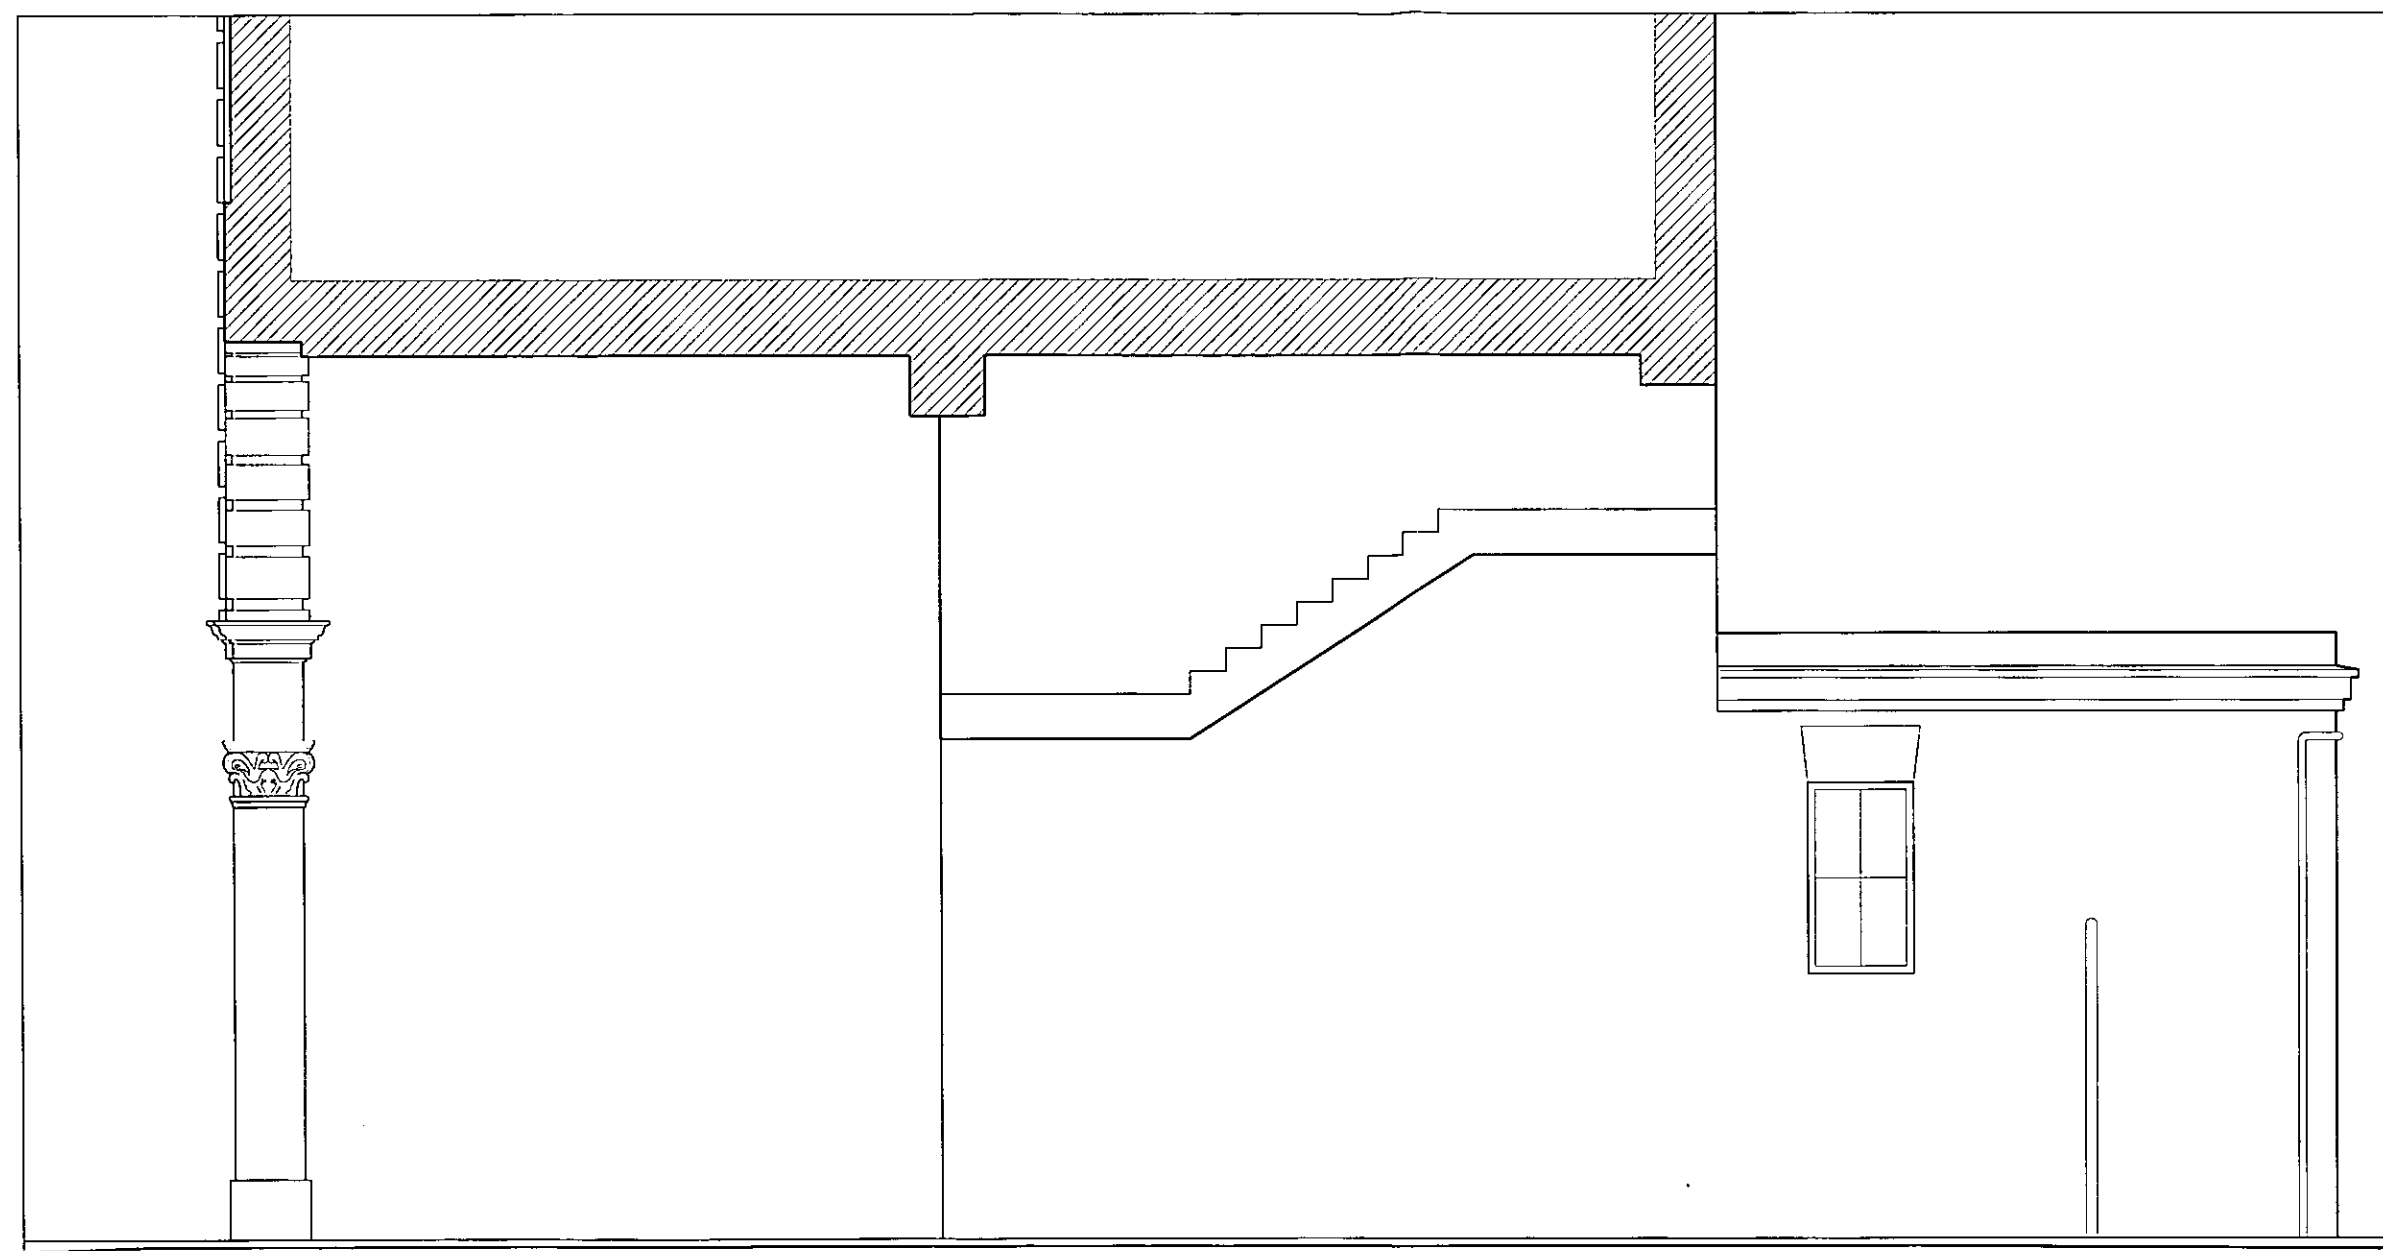

01 SECTION AS EXISTING
 007 1-50

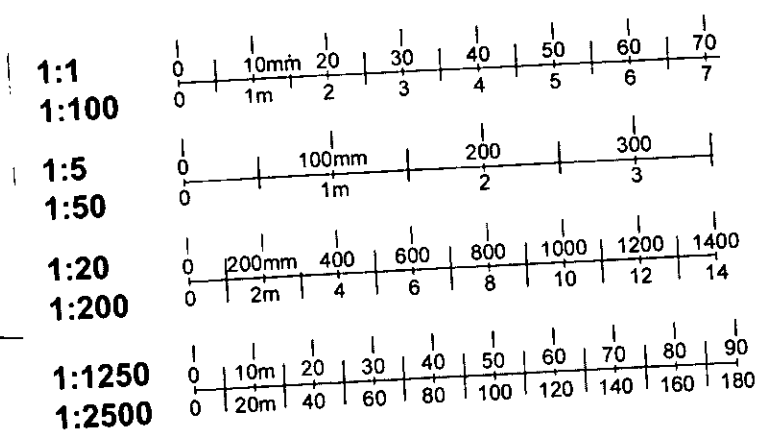

R.B.K.C.
 TOWN SECTION THROUGH PASSAGE
 AS EXISTING
 29 NOV 1999
 Scale 1:50 Date 3.11.99 Dwn TWM
 RECEIVED Drawing No. 007 Rev.

Trim here

BINDING MARGIN - DO NOT TRIM



Trim here

PP992471

No.	Revision	Date

R.B.K.C.
 APPROVED BY
 THE COUNCIL ON
 - 7 MAR 2000

6

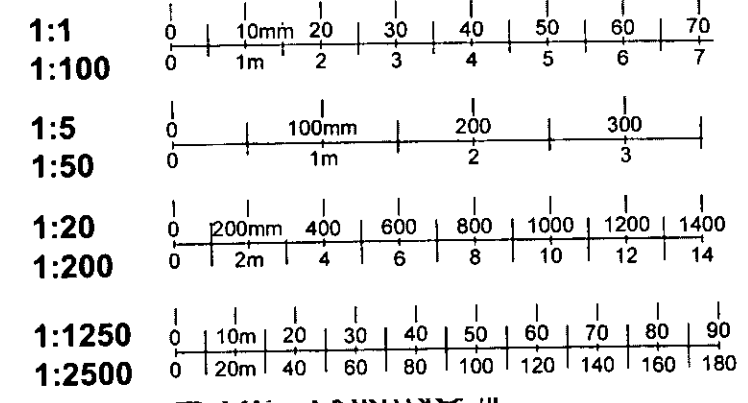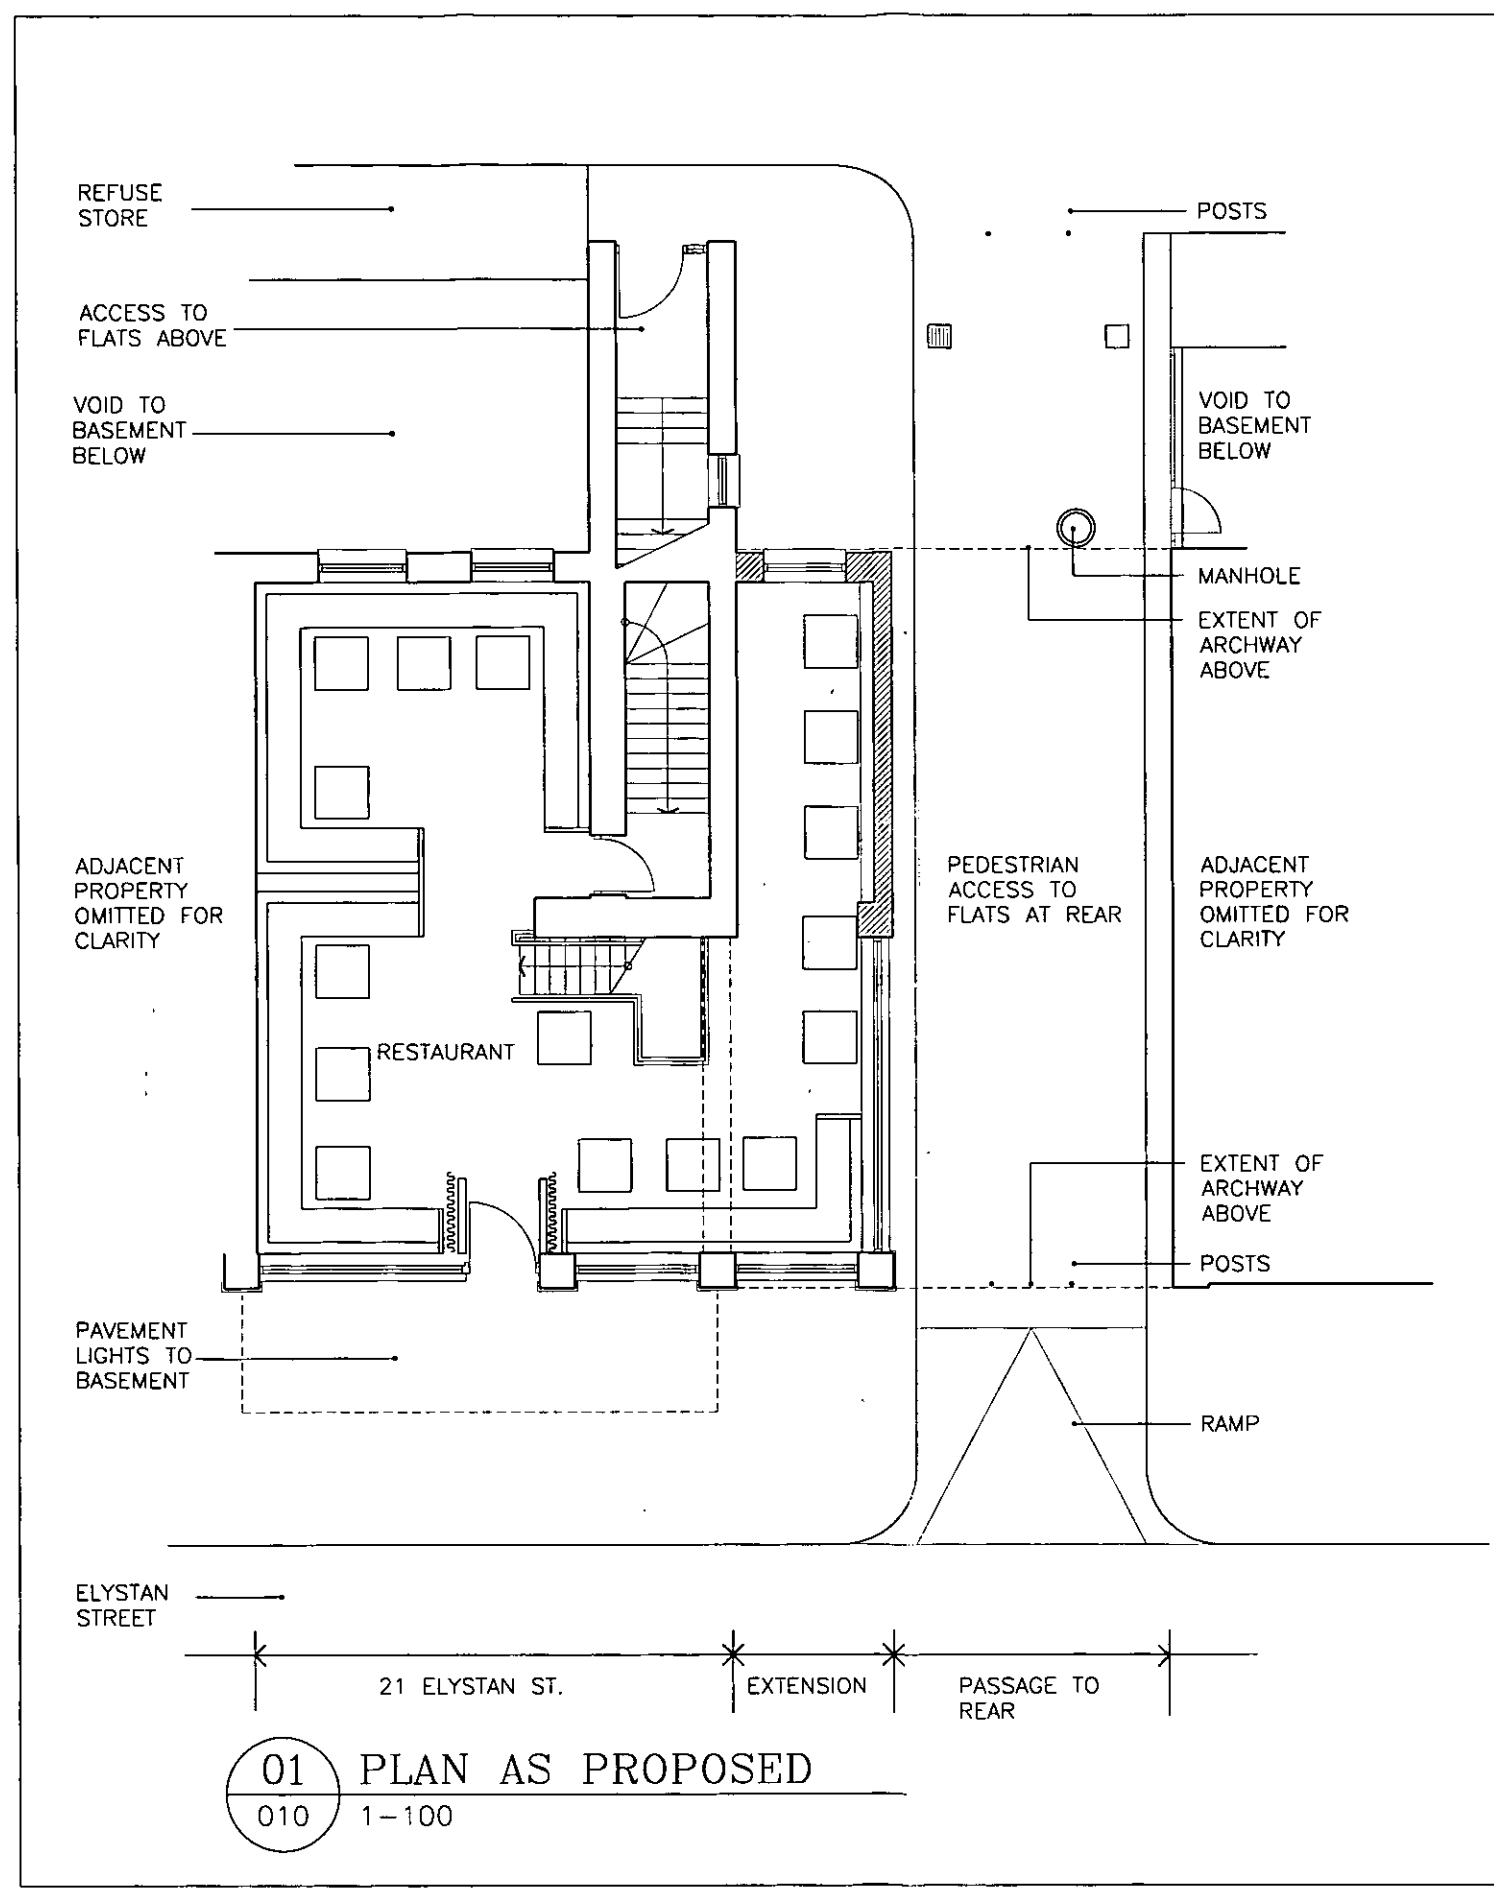

TOWN PLANNING
 29 NOV 1999
 RECEIVED

01 PLAN AS PROPOSED
 010 1-100

JLAD Project
ICON RESTAURANT
 JLAD Drawing Title
SITE PLAN AS PROPOSED

Scale	1:100	Date	3.11.99	Dwn	TWM
Drawing No.	010	Rev.			

CAD Ref.
DO NOT SCALE - ALL DIMENSIONS TO BE CHECKED ON SITE - THIS DRAWING IS COPYRIGHT



SENDING MARGIN - DO NOT TRIM

Trim here

PP992471

No.	Revision	Date

R.B.K.C.
 APPROVED BY
 THE COUNCIL ON
 -7 MAR 2000

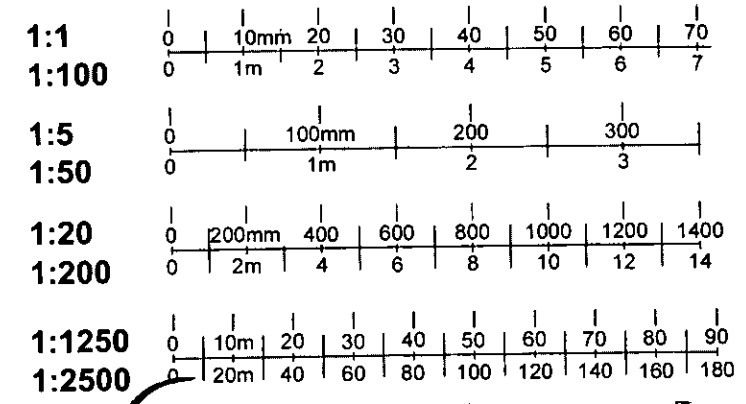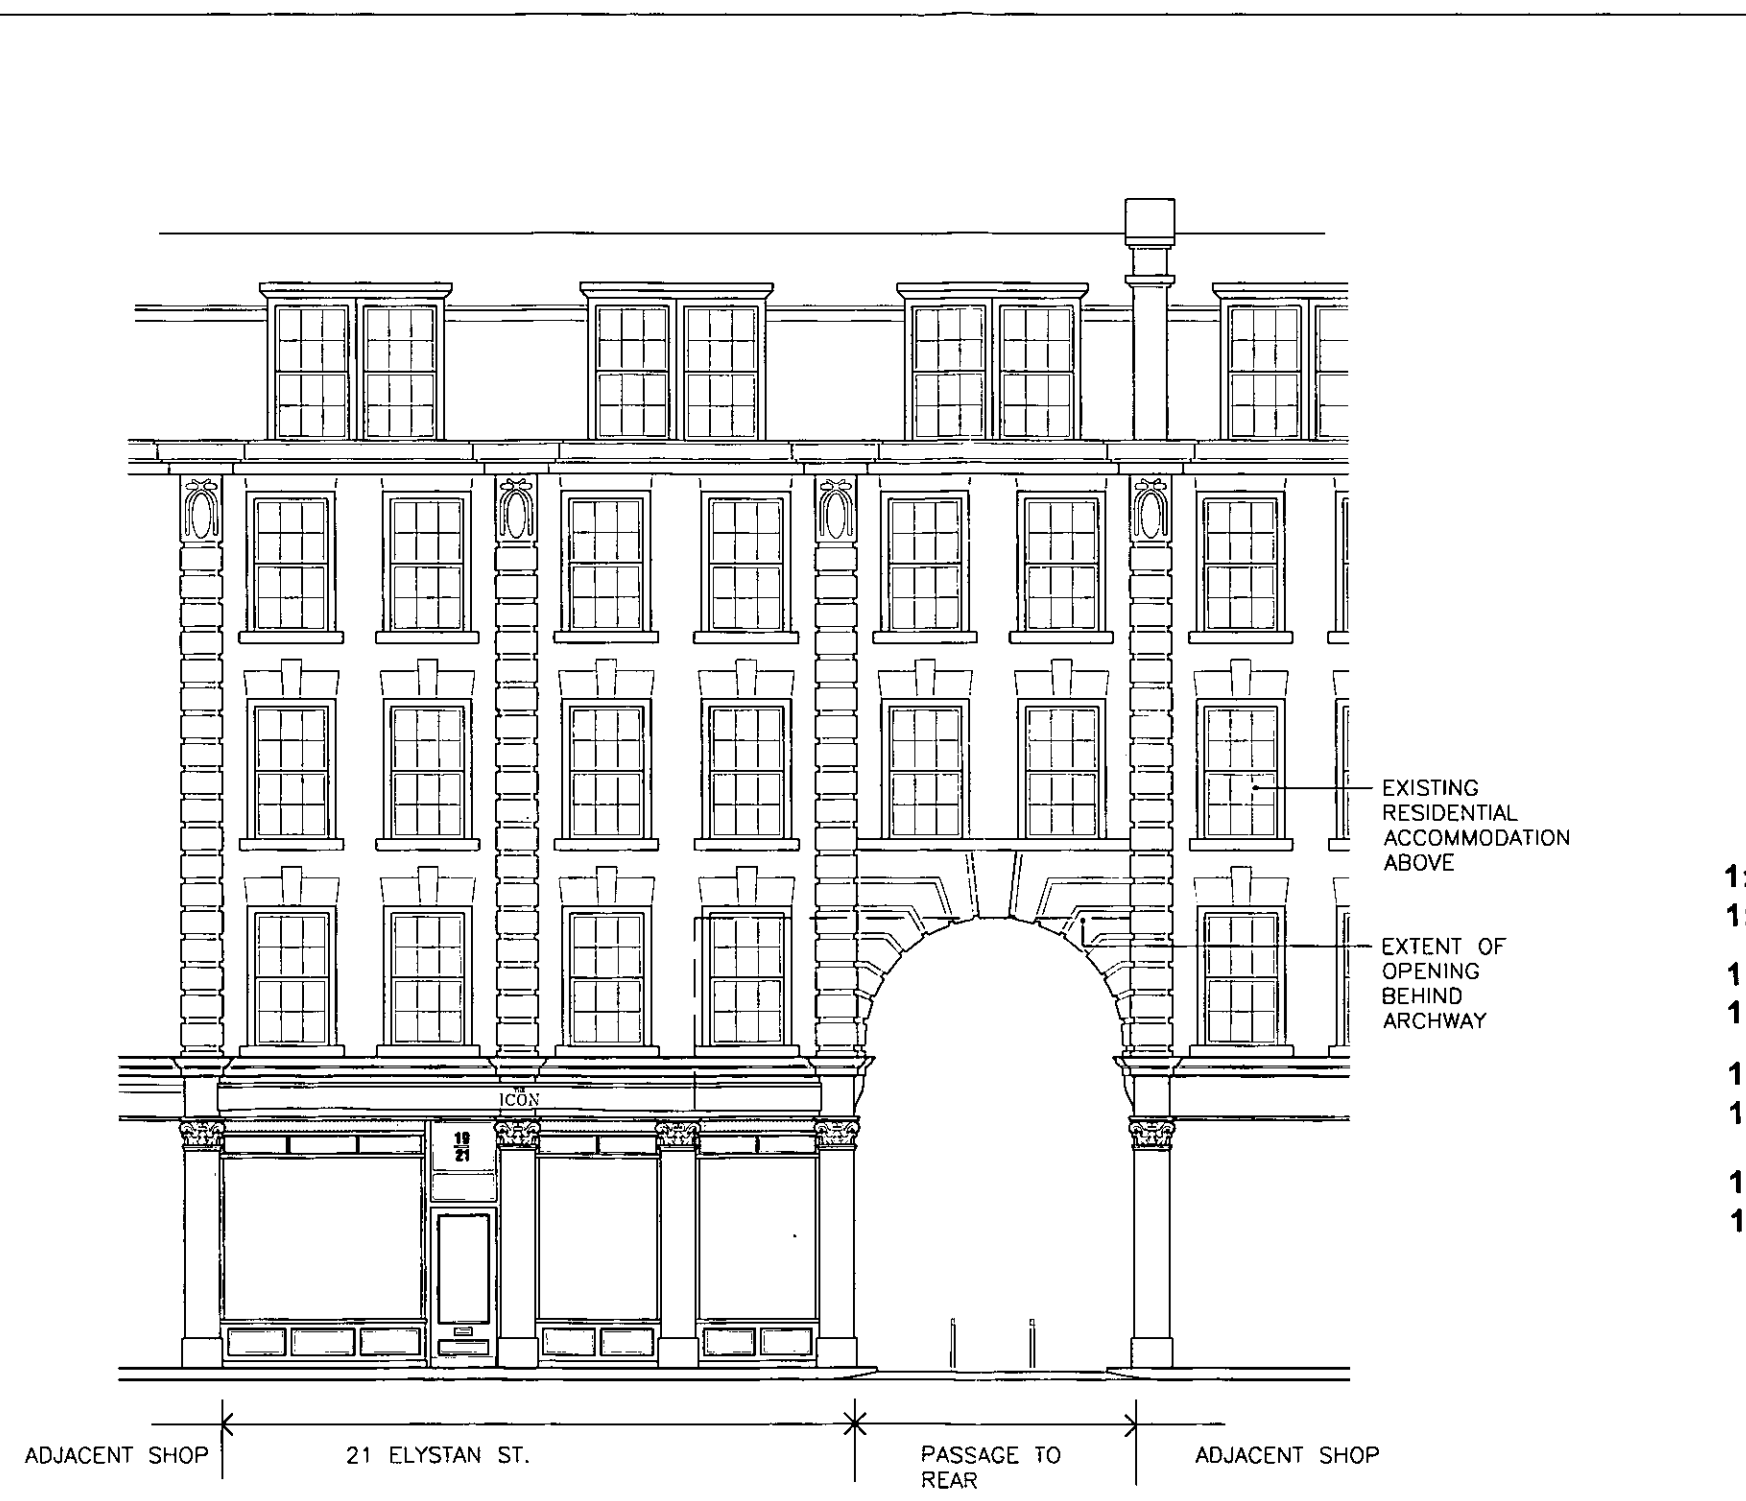

7

01 ELEVATION TO ELYSTAN ST AS PROPOSED
 015 1-100

JONES LAMBELL ARCHITECTURE & DESIGN LTD.
 R.B.K. & C.
 TOWN PLANNING
 3
 17 MAR 1999

RECEIVED

JLAD Project
 ICON RESTAURANT
 JLAD Drawing Title
 FRONT ELEVATION
 AS PROPOSED

Scale	1:100	Date	3.11.99	Dwn	TWM
Drawing No.	015	Rev.			


Trim here

BINDING MARGIN - DO NOT TRIM



Trim here

No.	Revision	Date

R.B.K.C.
 APPROVED BY
 THE COUNCIL C/M
 - 7 MAR 2000

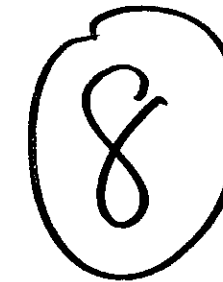

JONES LAMBELL DESIGN LTD
 JAN 2000
 ISSUE

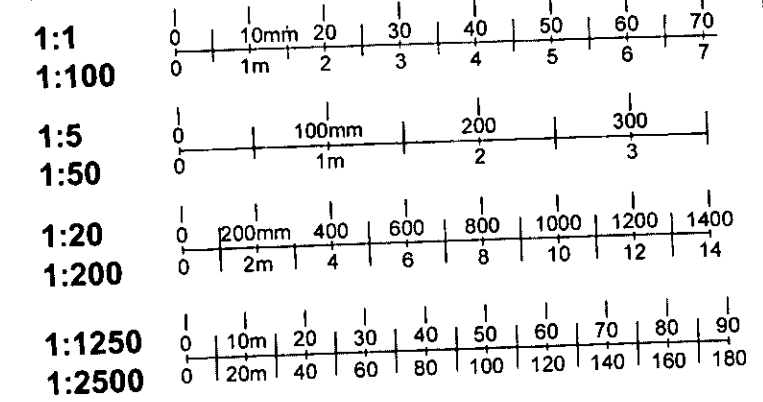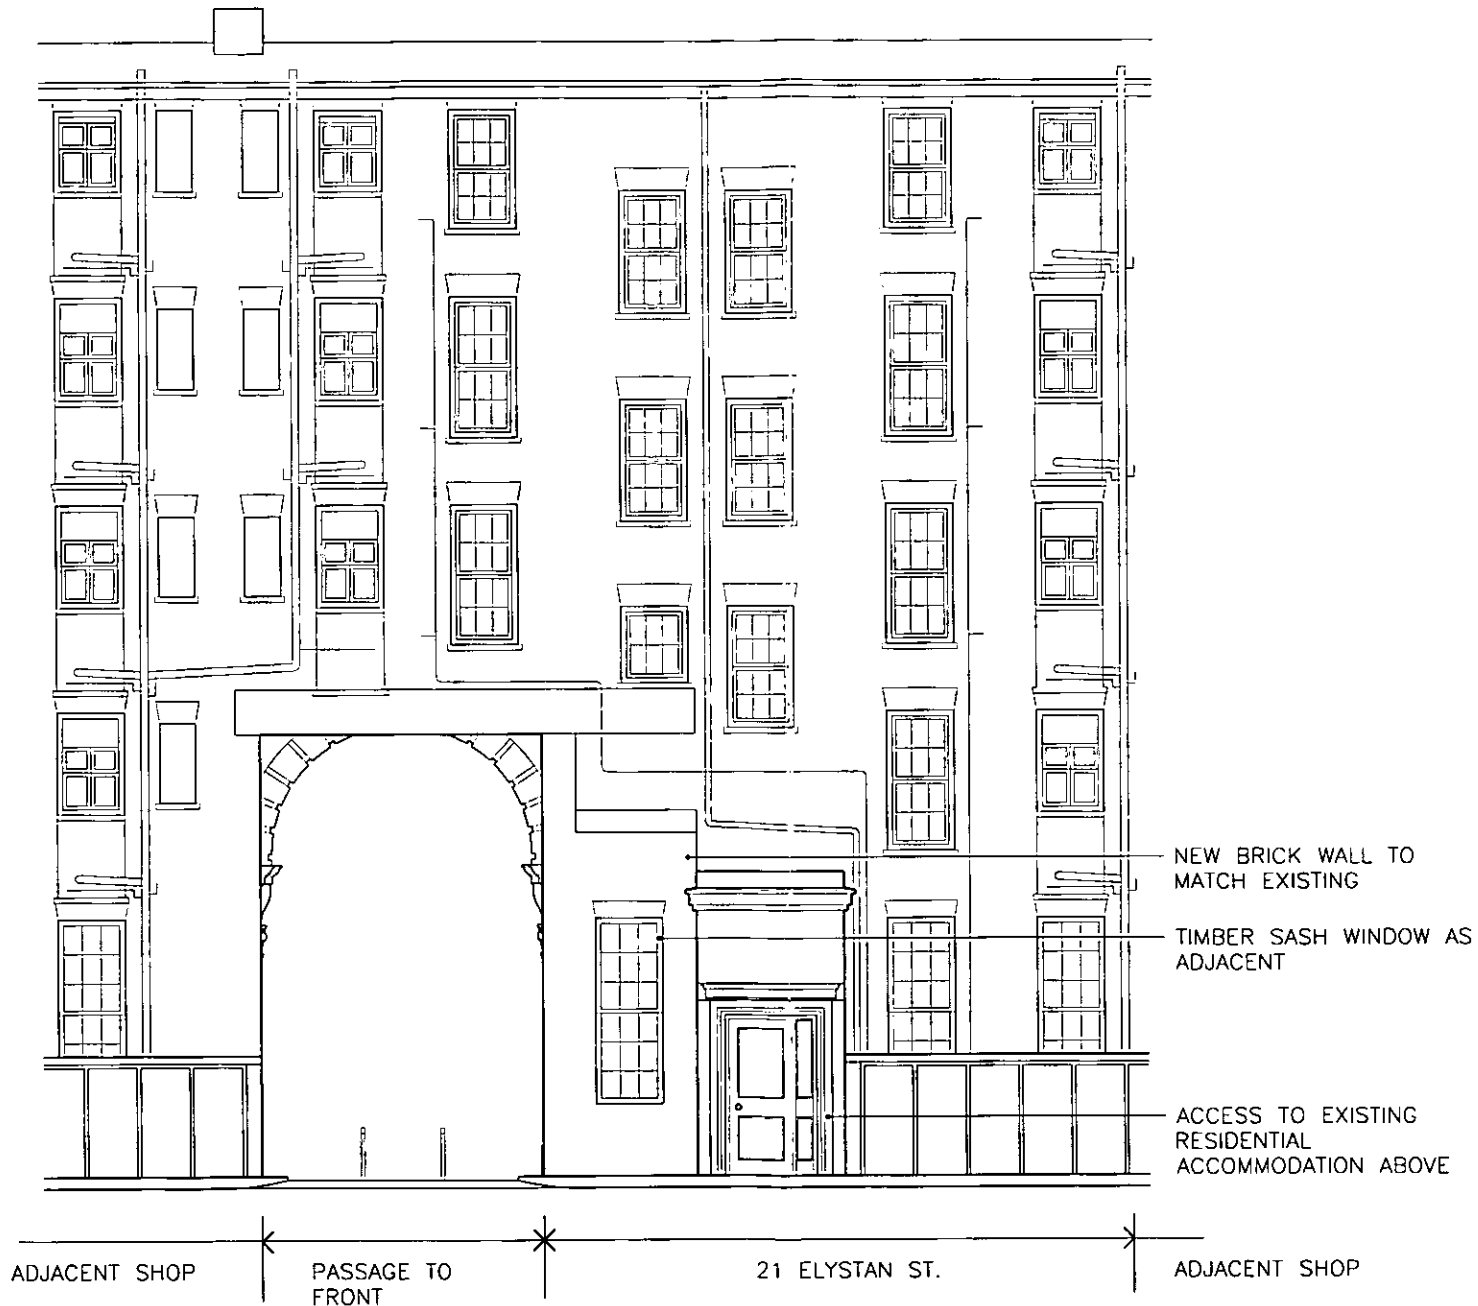

01 REAR ELEVATION AS PROPOSED
 016 1-100

R.B.K.& C.
TOWN PLANNING
 28 JAN 2000
RECEIVED

JLAD Project		
ICON RESTAURANT		
JLAD Drawing Title		
REAR ELEVATION AS PROPOSED		
Scale 1:100	Date 3.11.99	Dwn TWM
Drawing No. 016	Rev.	
CAD Ref.		

DO NOT SCALE - ALL DIMENSIONS TO BE CHECKED ON SITE - THIS DRAWING IS COPYRIGHT

Light here

BINDING MARGIN DO NOT TRIM

Trim here


PP992471

No.	Revision	Date

R.B.K.C.
 APPROVED BY
 THE COUNCIL
 - 7 MAR 2000

JONES LAMBELL
 ARCHITECTURE & DESIGN LTD

No 3 26 NOV 1999
 DRAWING ISSUE

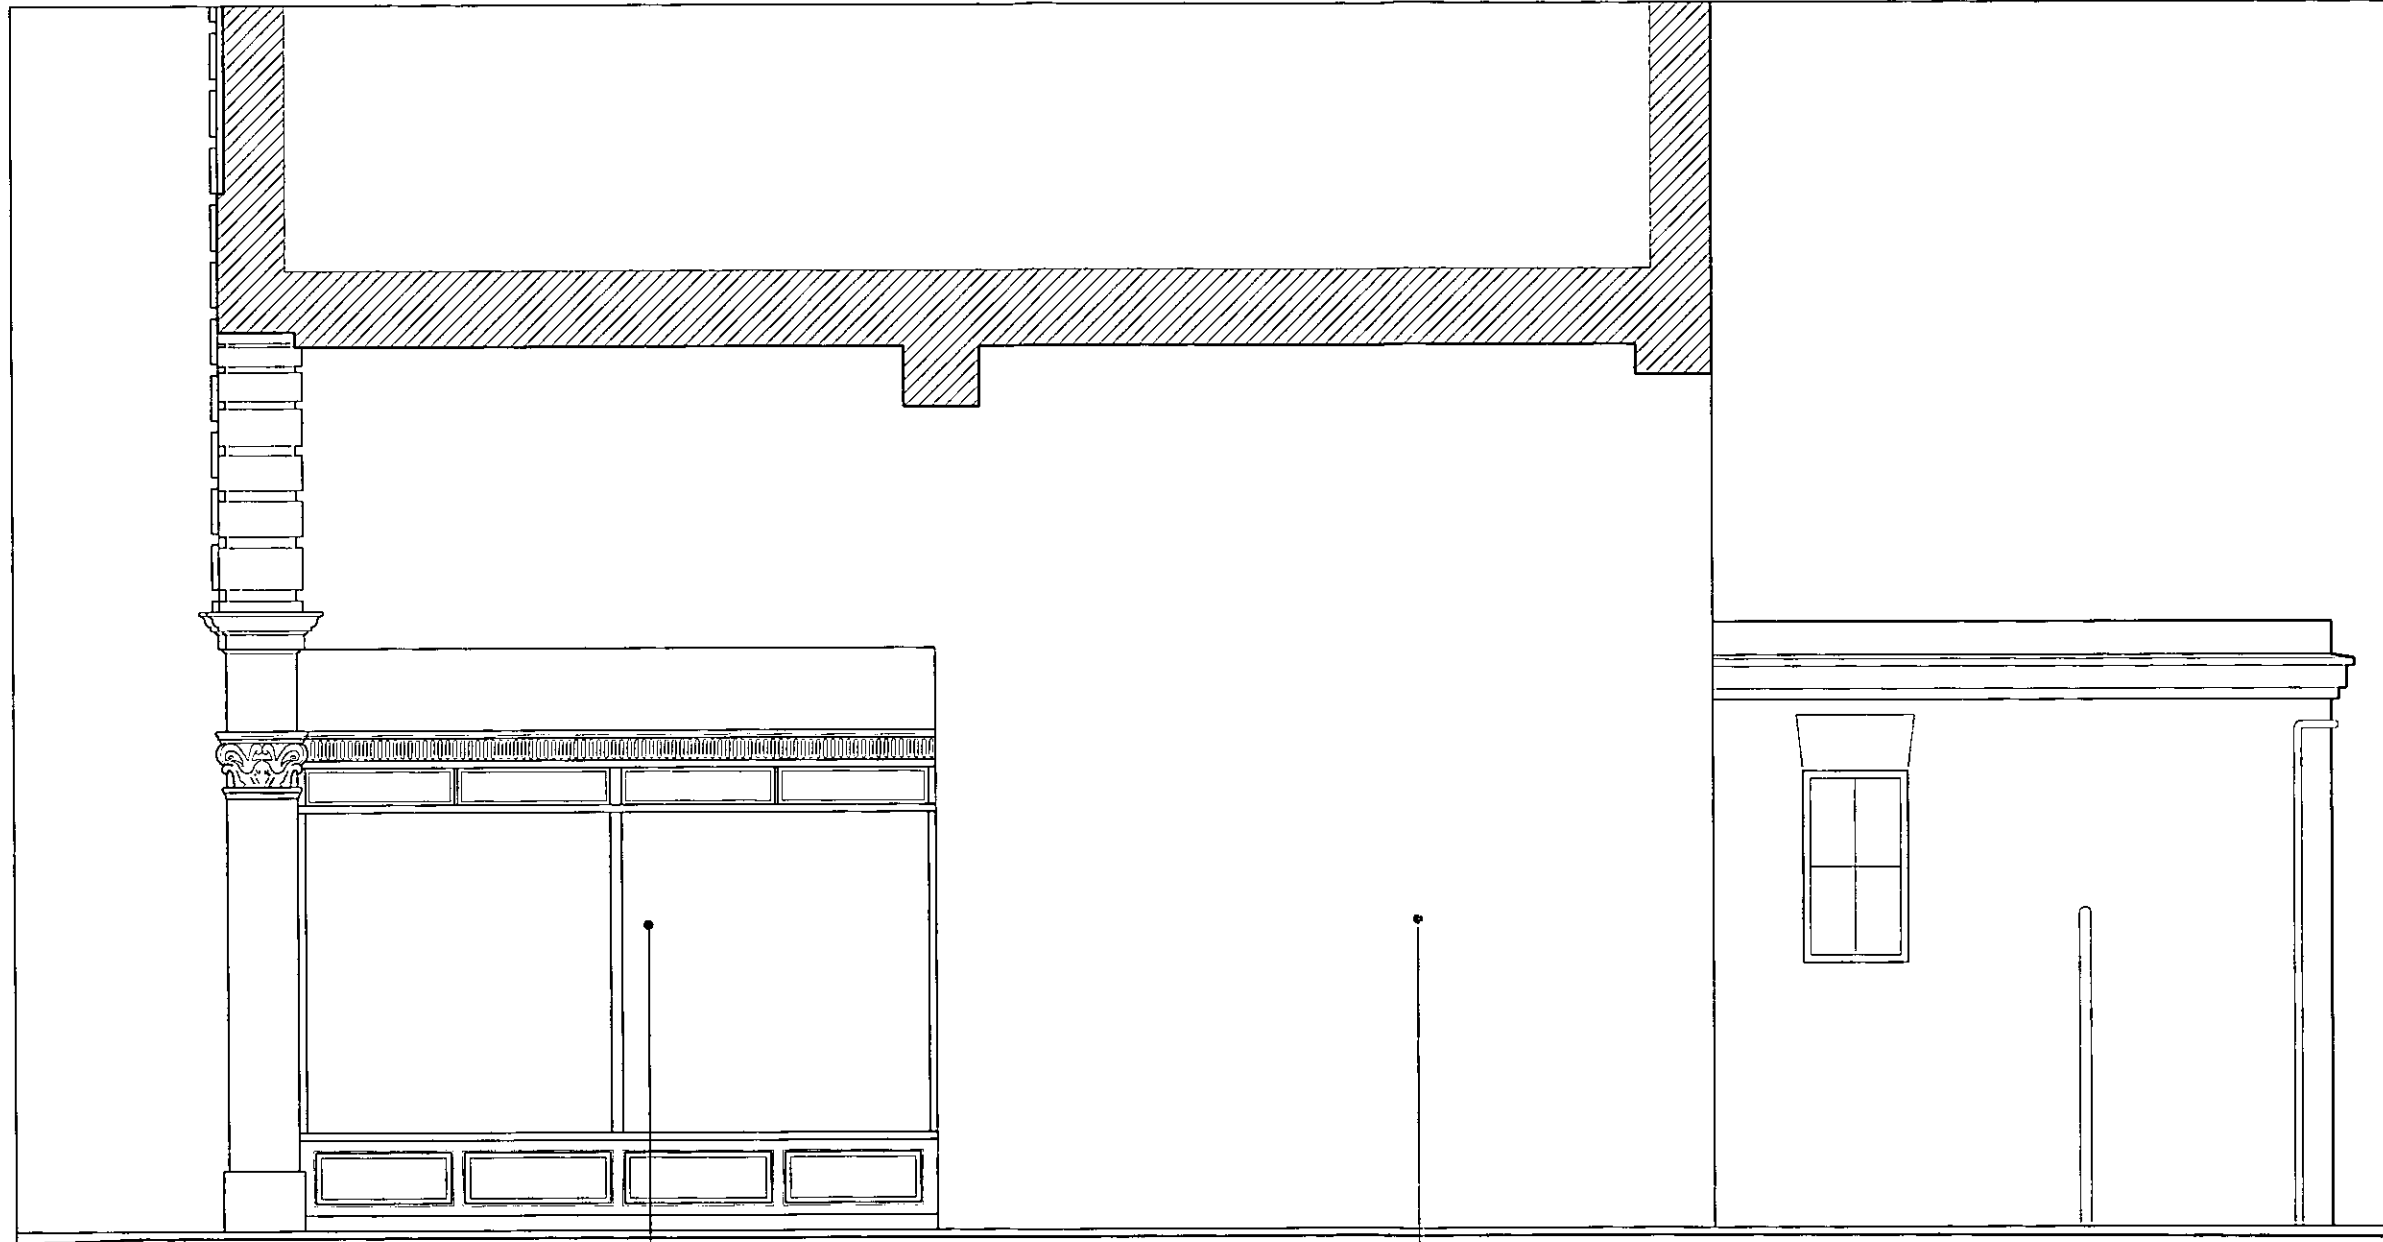

TIMBER GLAZED SCREEN TO MATCH THAT ON THE FRONT ELEVATION

NEW BRICK WALL TO MATCH EXISTING

01 SECTION AS PROPOSED
 017 1-50

1:1	0 10mm 20 30 40 50 60 70
1:100	0 1m 2 3 4 5 6 7
1:5	0 100mm 200 300
1:50	0 1m 2 3
1:20	0 200mm 400 600 800 1000 1200 1400
1:200	0 2m 4 6 8 10 12 14
1:1250	0 10m 20 30 40 50 60 70 80 90
1:2500	0 20m 40 60 80 100 120 140 160 180

JLAD Project		
ICON RESTAURANT		
JLAD Drawing Title		
SECTION THROUGH PASSAGE AS PROPOSED		
Scale 1:50	Date 3.11.99	Dwn TWM
Drawing No. 017	Rev.	
CAD Ref.		
DO NOT SCALE - ALL DIMENSIONS TO BE CHECKED ON SITE - THIS DRAWING IS COPYRIGHT		

Trim here

BINDING MARGIN - DO NOT TRIM

Trim here