


TP199/24-72

1




ELEVATION

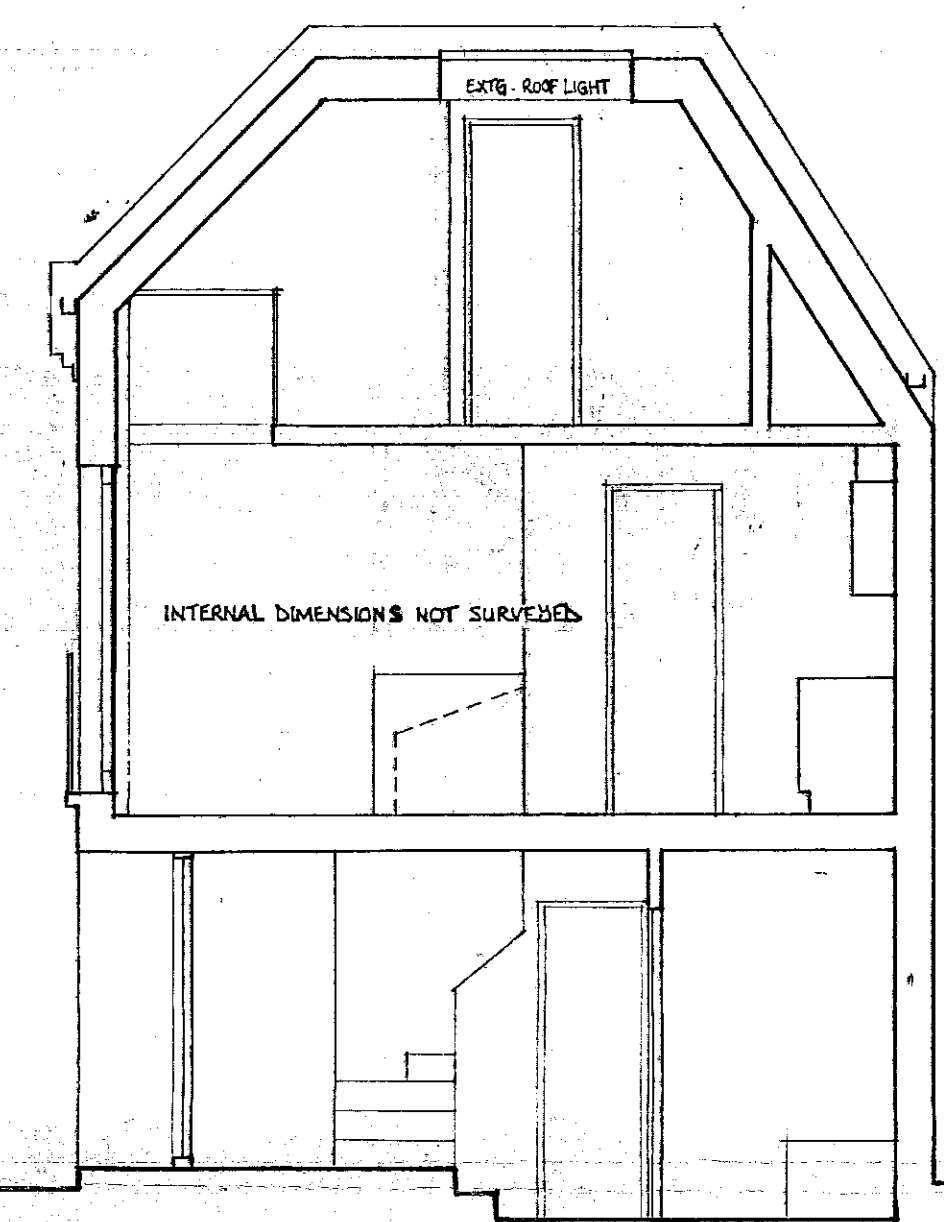

SECTION


1:1	0 10mm 20 30 40 50 60 70
1:100	0 1m 2 3 4 5 6 7
1:5	0 100mm 200 300
1:50	0 1m 2 3
1:20	0 200mm 400 600 800 1000 1200 1400
1:200	0 2m 4 6 8 10 12 14
1:1250	0 10m 20 30 40 50 60 70 80 90
1:2500	0 20m 40 60 80 100 120 140 160 180

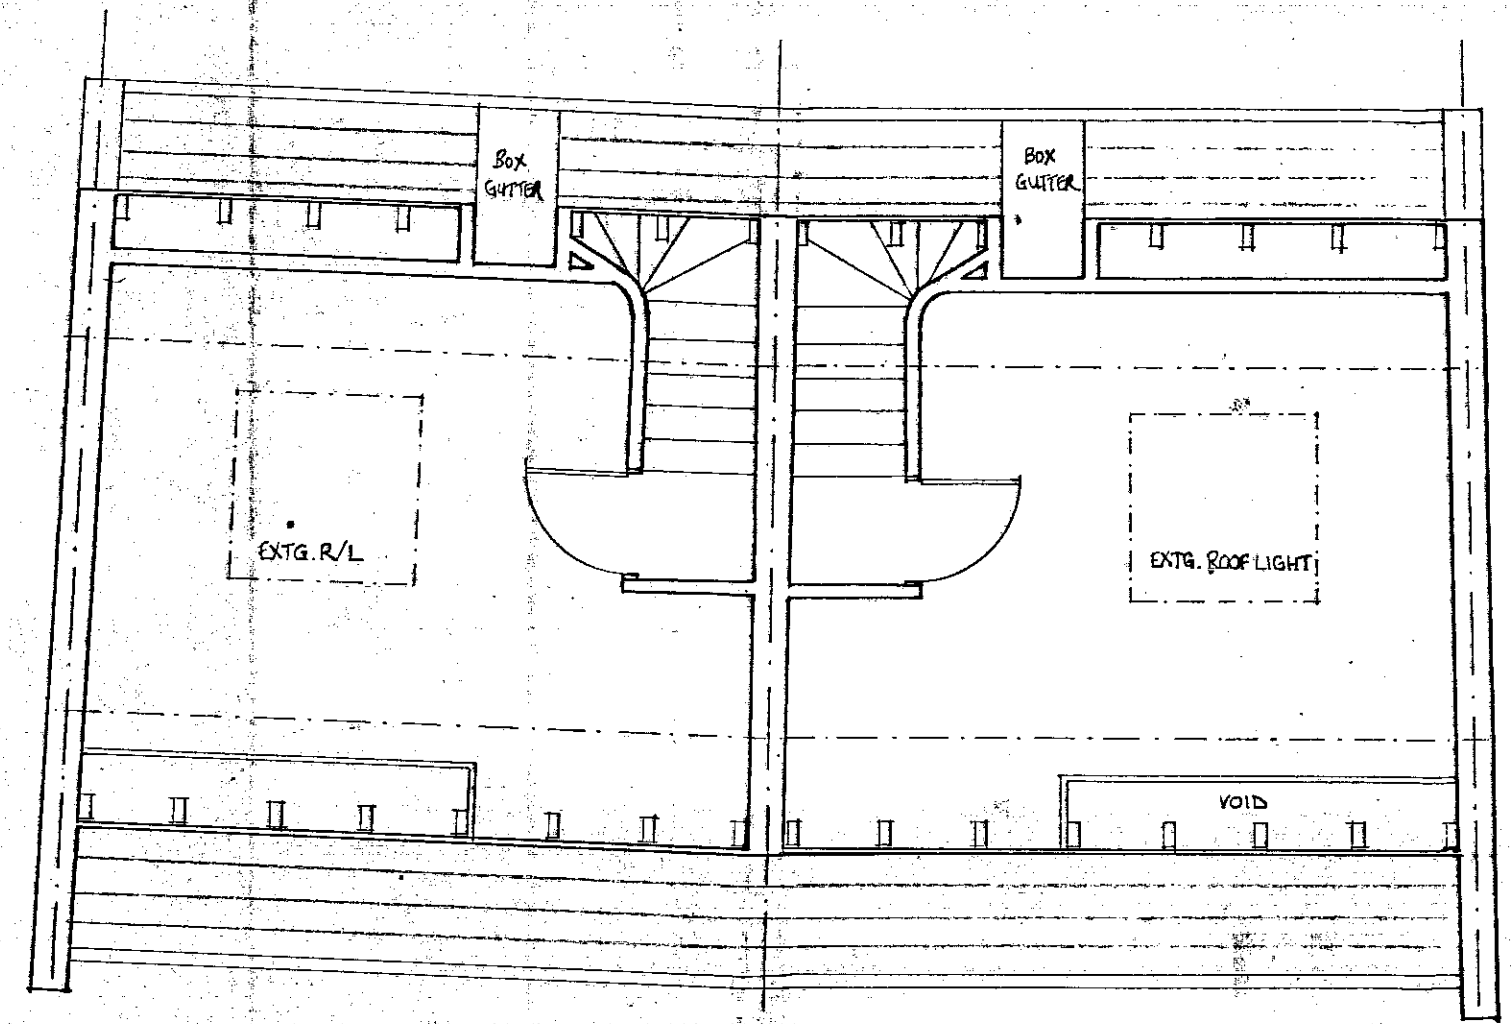

GALLERY LEVEL (2ND FLOOR)

26

26A

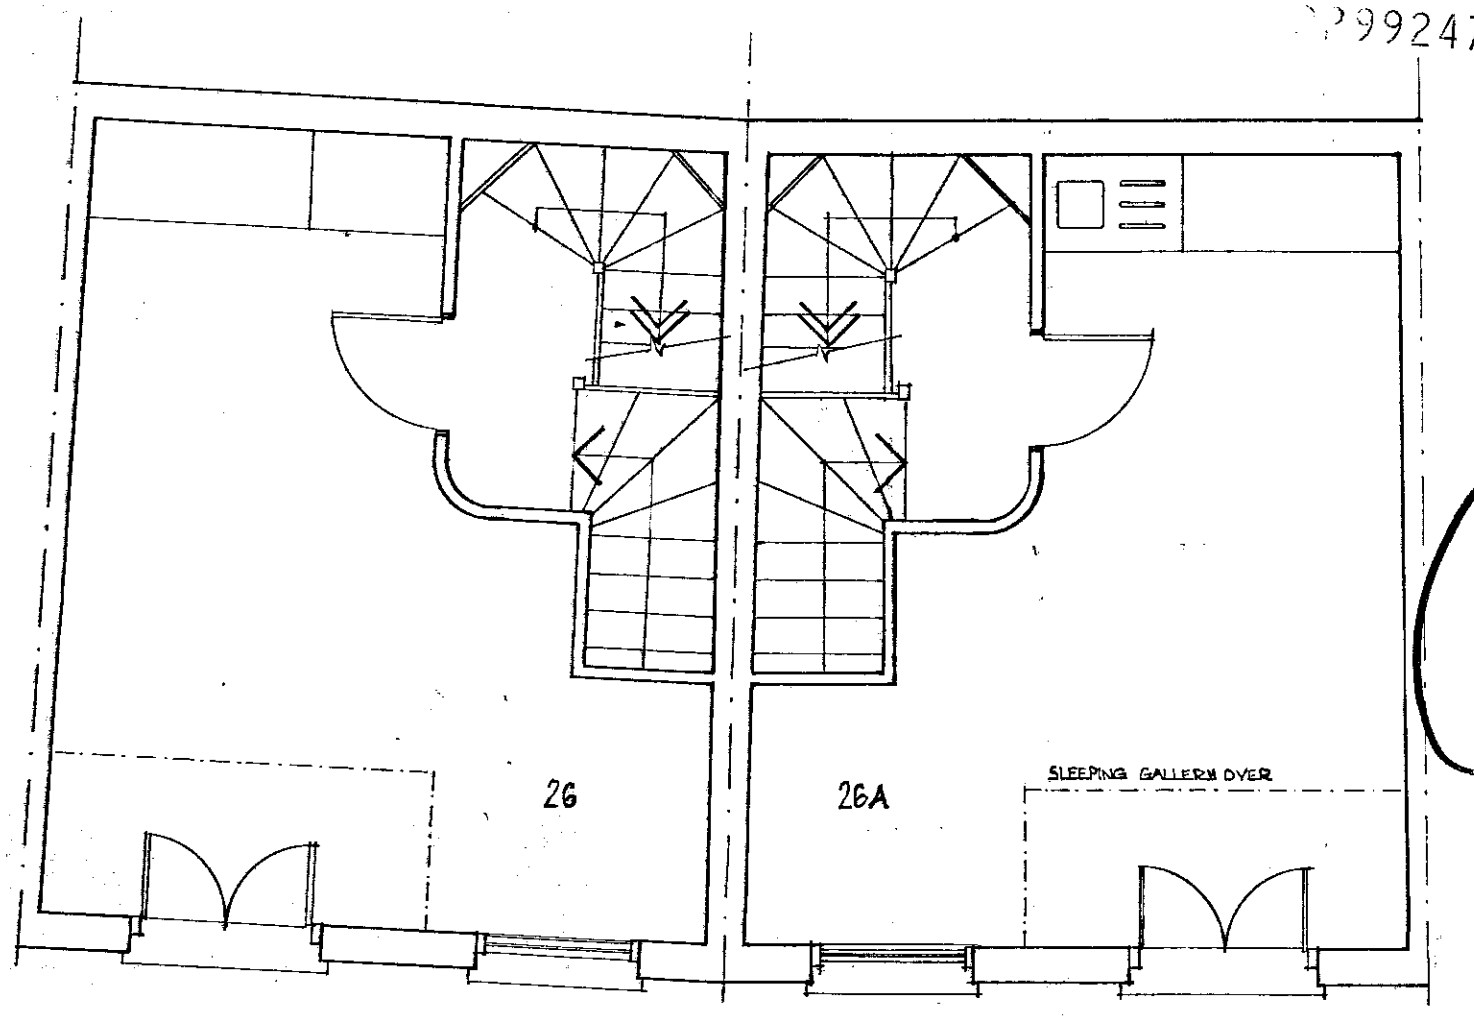

FIRST FLOOR LEVEL

Copyright in this drawing remains with architects Peter Tigg Partnership and no express or implied licence is granted by way of this drawing or otherwise to reproduce or use this drawing or the design contained in it.

REK&C  
TOWN PLANNING  
- 7 DEC 1998  
RECEIVED

peter tigg  
partnership ltd.  
architects • planners • designers  
WALMER COURTYARD  
225 WALMER ROAD  
HOLLAND PARK  
LONDON W11 4EY  
TEL: 0171 221 5588

Site 26/26A ROYAL CRESCENT MEWS  
LONDON  
W11  
Title ELEVATION / SECTION / PLANS  
AS EXISTING


Dwg no. 26 ROM 01  
Date JULY '99  
Scale 1:50

do not scale this drawing : all dimensions to be checked on site

TP/99/2472②




ELEVATION

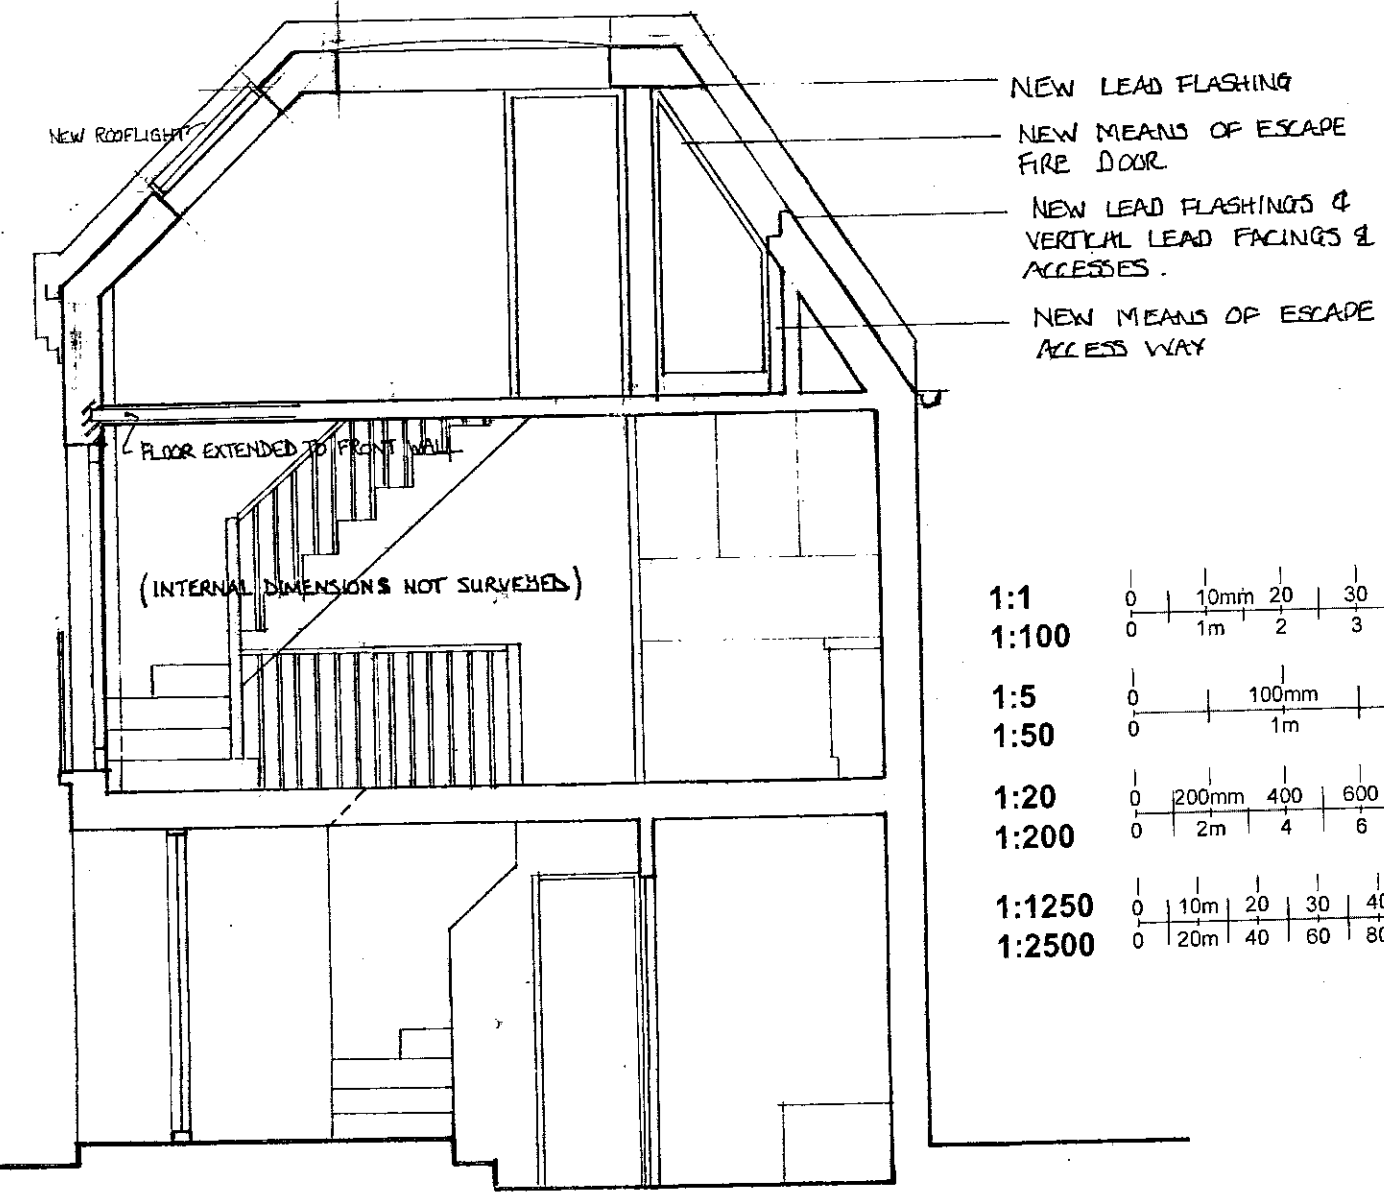

SECTION


1:1	0	10mm	20	30	40	50	60	70		
1:100	0	1m	2	3	4	5	6	7		
1:5	0	100mm	200	300						
1:50	0	1m	2	3						
1:20	0	200mm	400	600	800	1000	1200	1400		
1:200	0	2m	4	6	8	10	12	14		
1:1250	0	10m	20	30	40	50	60	70	80	90
1:2500	0	20m	40	60	80	100	120	140	160	180

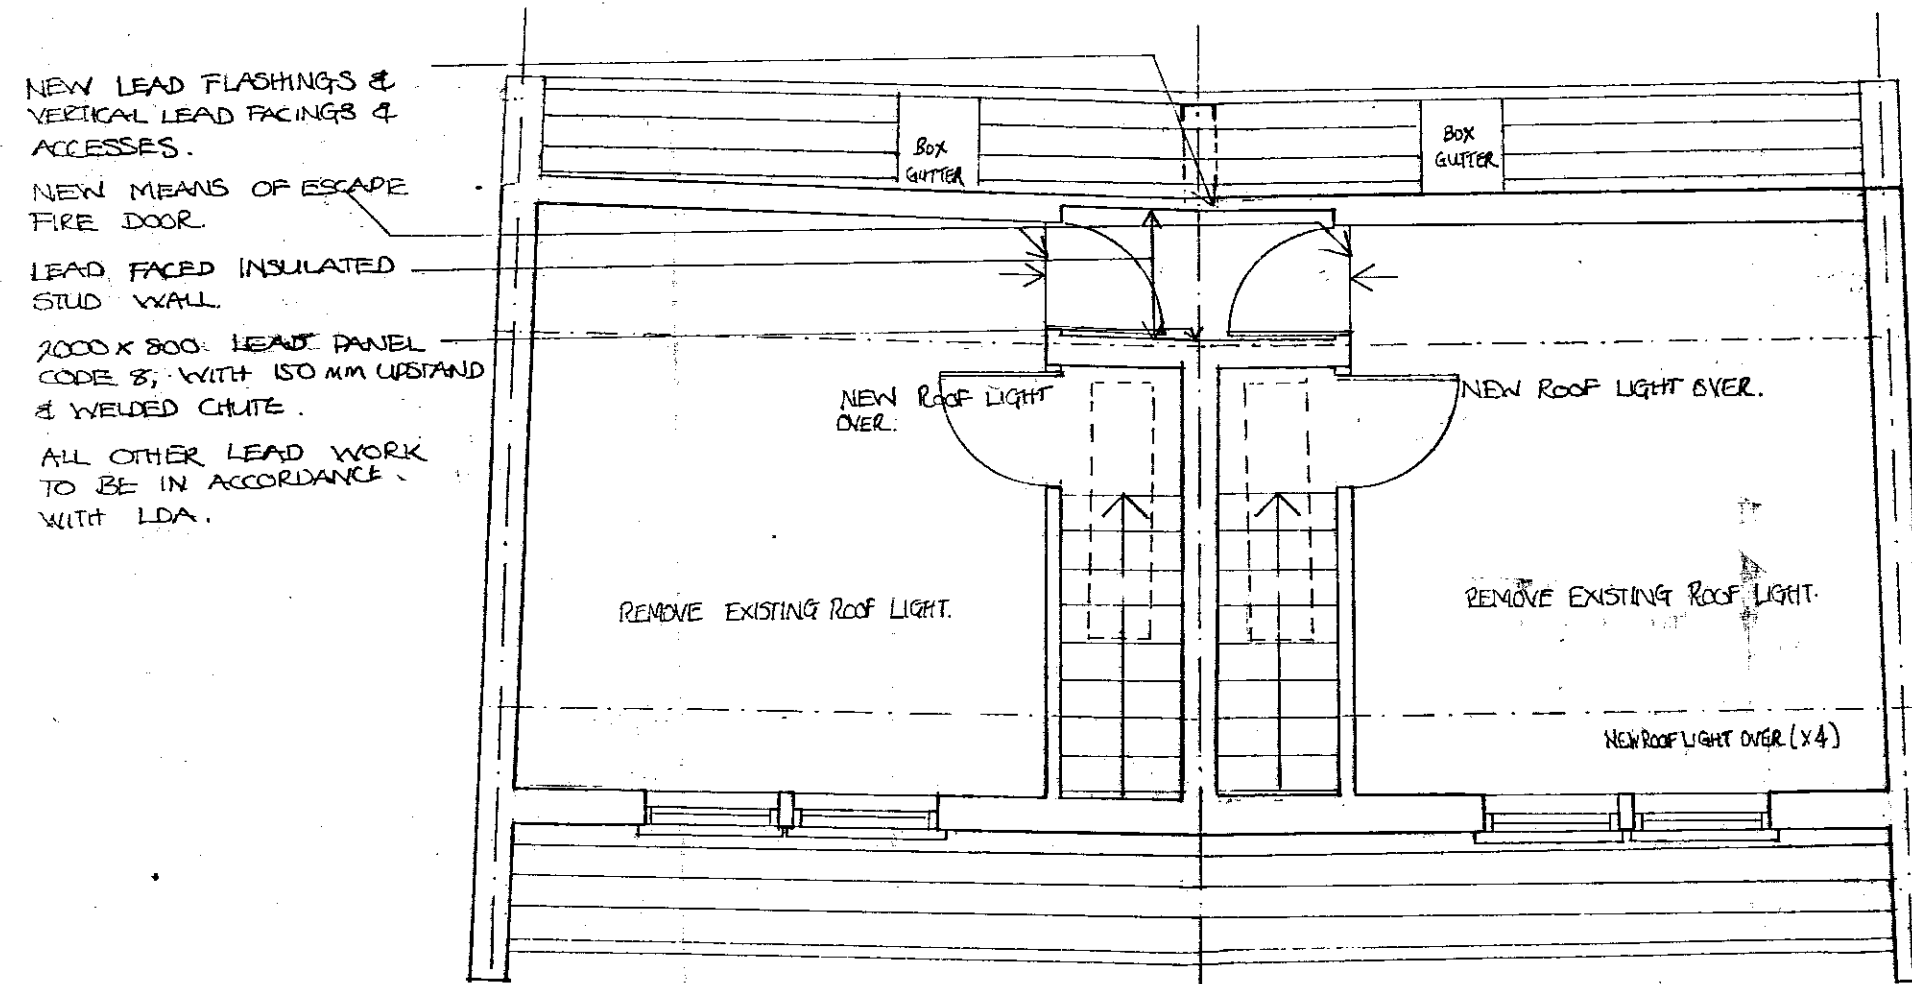

GALLERY LEVEL (2ND FLOOR)


26

26A

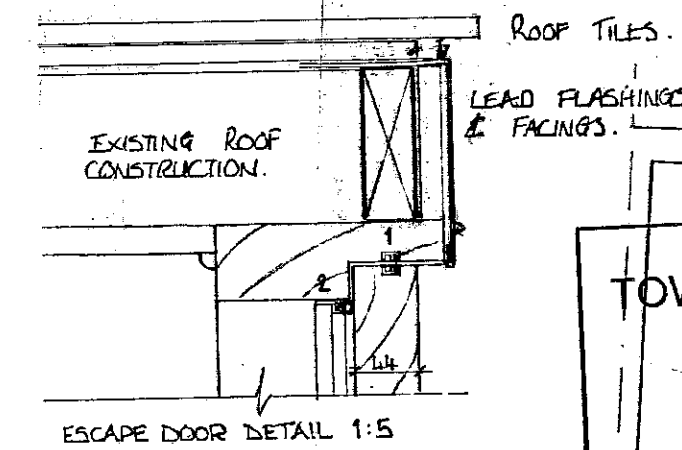

- PERMANENT SIGNS TO BE FITTED ON INSIDE OF EACH DOOR STATING THAT DOOR IS MEANS OF ESCAPE FOR EITHER PROPERTY AND ACCESS MUST BE KEPT CLEAR OF FURNITURE
- DOOR TO BE FITTED WITH SNB LATCH TYPE MECHANISM AND, AS A CONSEQUENCE OF SECURITY, WITH AN ALARM SYSTEM WHICH IS SOUNDED IN BOTH PROPERTIES ONCE DOOR IS OPENED

- DOOR AND FRAME TO BE HARDWOOD
- COMBINED SMOKE DETECTORS / ALARM SOUNDBUS TO BE LOCATED IN THE HALL / STAIRCASE AT GROUND, FIRST AND SECOND FLOOR LEVELS IN BOTH PROPERTIES
- UNITS ARE TO BE INTERCONNECTED AND WIRED TO A SEPARATELY RISED ELECTRICAL CIRCUIT SUCH THAT THE ALARMS SOUNDS IN BOTH PROPERTIES SHOULD FIRE OR SMOKE BE DETECTED IN EITHER
- INSTALLATION TO CONFORM WITH THE CURRENT IEE REGULATIONS AND IN ACCORDANCE WITH BS 5833 PART 1.
- DOORS TO BE SELF-CLOSING

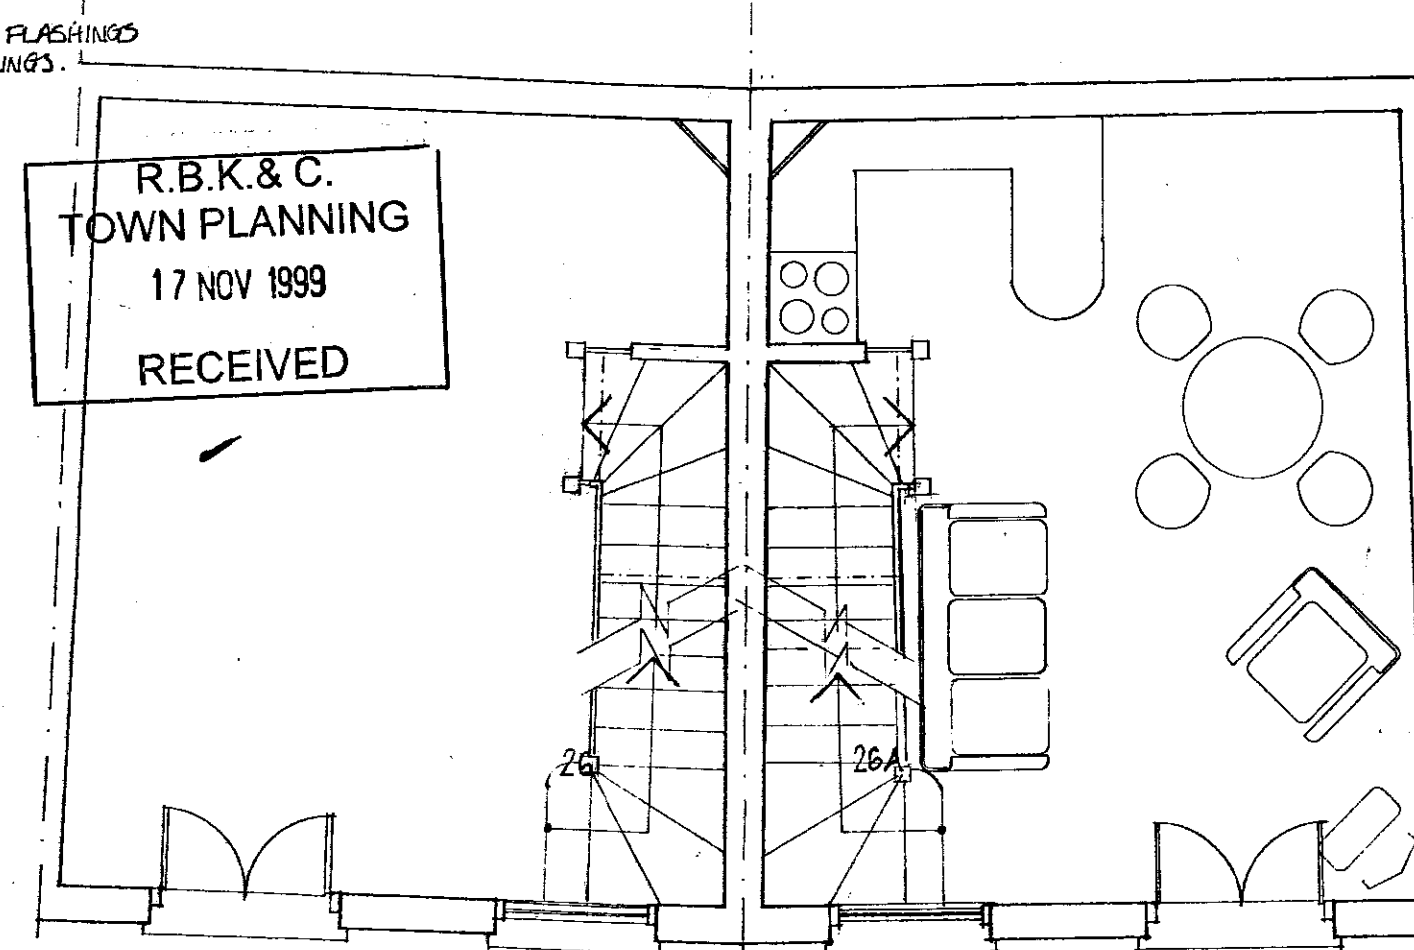

FIRST FLOOR LEVEL


**peter tigg**  
partnership ltd.  
architects - planners - designers  
WALMER COURTYARD  
225 WALMER ROAD  
HOLLAND PARK  
LONDON W11 4EY  
TEL: 0171 - 221 5566

Site 26/26A ROYAL CRESCENT MEWS  
LONDON  
W11  
Title ELEVATION / SECTION / PLANS  
AS PROPOSED FOR REVISED  
MEANS OF ESCAPE REQUIREMENTS  
do not scale this drawing - all dimensions to be checked on site

Copyright in this drawing remains with architects Peter Tigg Partnership and no express or implied licence is granted by way of this drawing or otherwise to reproduce or use this drawing or the design contained in it.

PP992472  
②

Dirg no. 26 RCM03  
Date NOV '99.  
Scale 1:50/1:5

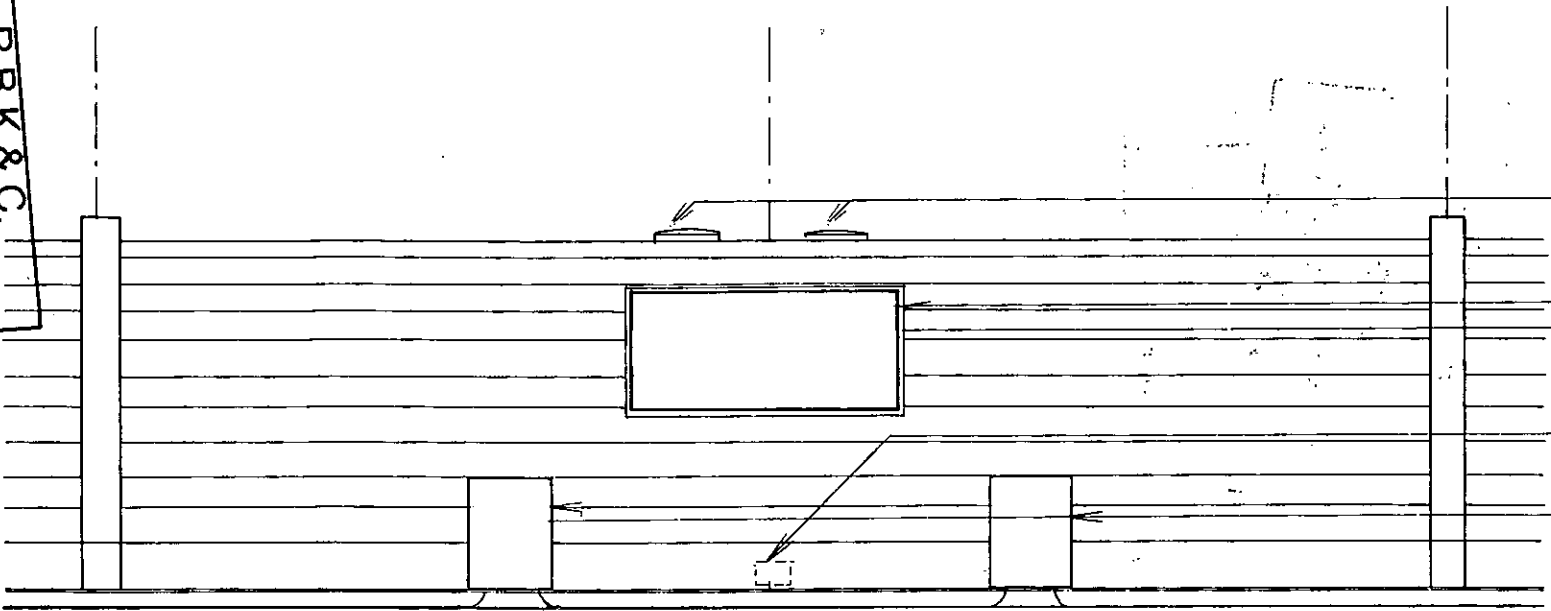


R.B.K. & C.  
TOWN PLANNING  
17 NOV 1999  
RECEIVED

- NEW FIXED LOWDOME ROOF LIGHT OVER STAIR.
- NEW MEANS OF ESCAPE ACCESS WAY.
- NEW LEAD FLASHINGS & VERTICAL LEAD FACINGS AND ACCESSES.
- LEAD CHUTE OUTLET TO GUTTER.
- GUTTER BOX AS EXISTING.

3

REAR ELEVATION

PP992472

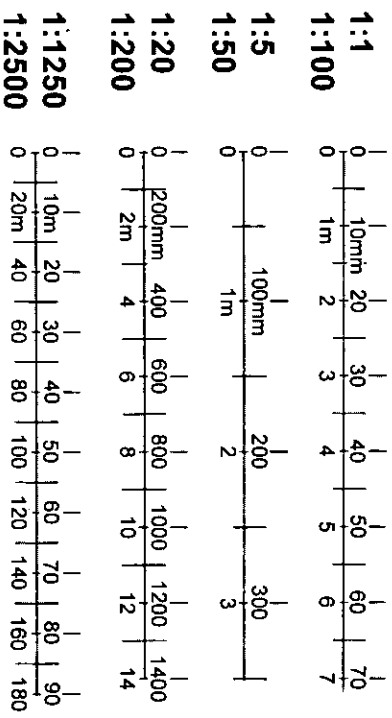


Copyright in this drawing remains with architects Peter Tigg Partnership and no express or implied licence is granted by way of this drawing or otherwise to reproduce or use this drawing or the design contained in it.

**peter tigg**  
Partnership Ltd.  
ARCHITECTS • PLANNERS • ENGINEERS  
WALMER COURTYARD  
2251 WALMER ROAD  
HOLLAND PARK  
LONDON W11 4EY  
TEL: 0171 . 221 5588

Site 26/26A ROYAL CRESCENT MEWS,  
LONDON, W11.  
Title REAR ELEVATION AS DISCUSSED  
FOR REVISED MEANS OF ESCAPE  
REQUIREMENTS.  
do not scale this drawing: all dimensions to be checked on site

Dwg no. 26 RWY 01L  
Date NOV '99  
Scale 1:50

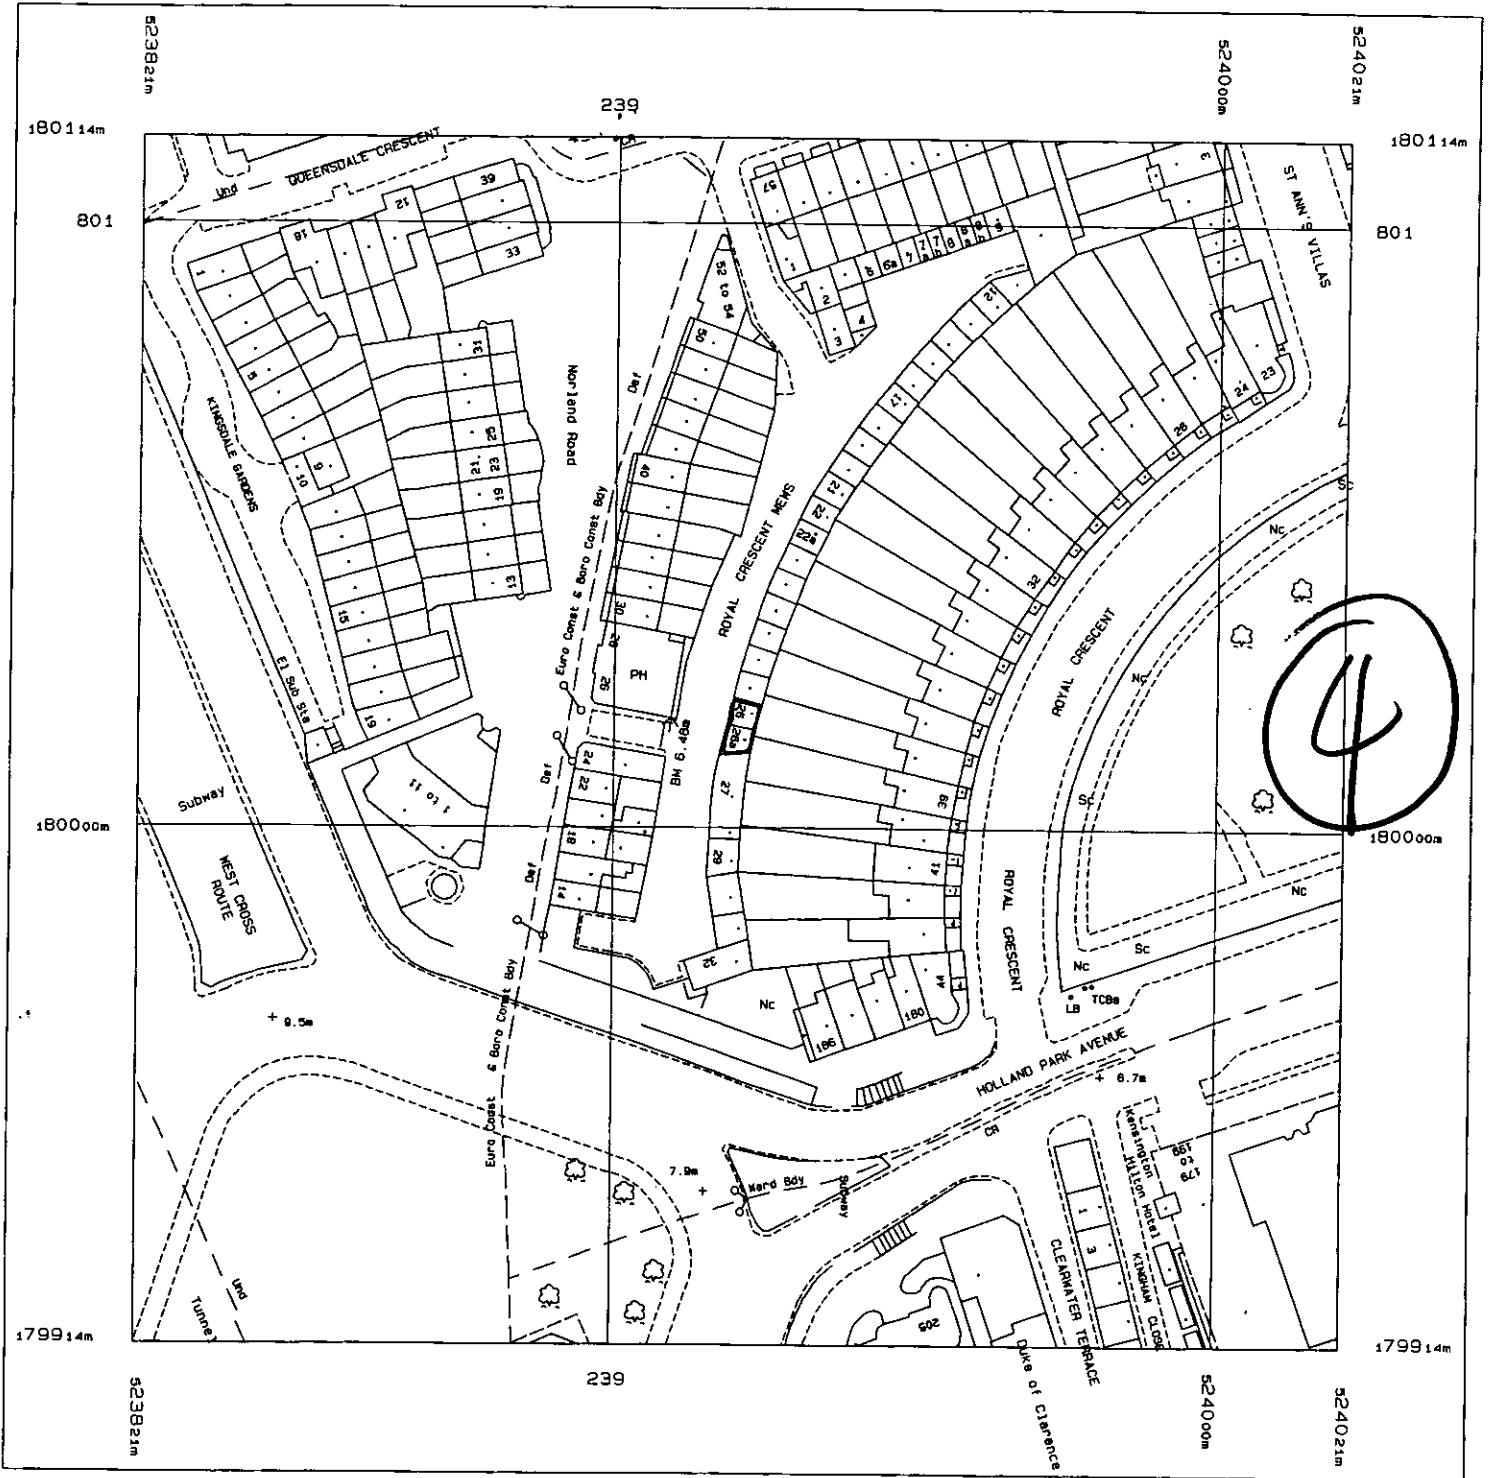

Produced 03 Dec 1999 from Ordnance Survey digital data and incorporating surveyed revision available at this date. © Crown Copyright 1999.

Reproduction in whole or in part is prohibited without the prior permission of Ordnance Survey.

**R.B.K. & C.**  
**TOWN PLANNING**  
 - 7 DEC 1999  
**RECEIVED**

National Grid sheet reference at centre of this Superplan. Vol 105E

Scale 1: 1250

This Superplan product does not contain all recorded map information.

