


TP/99/0716

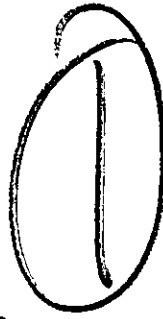

At present time of
filming. Applicants approved

drawings Nos. 380/21A/22C/23A/
24D/25A/26/27/28 and 29D

are missing from file


Scanning &

Microfilm section 19/4/04

1

1:1250 0 10m 20 30 40 50 60 70 80 90 100 110 120 130 140
1:2500 0 20m 40 60 80 100 120 140 160 180 200 220 240 260 280

LB990716

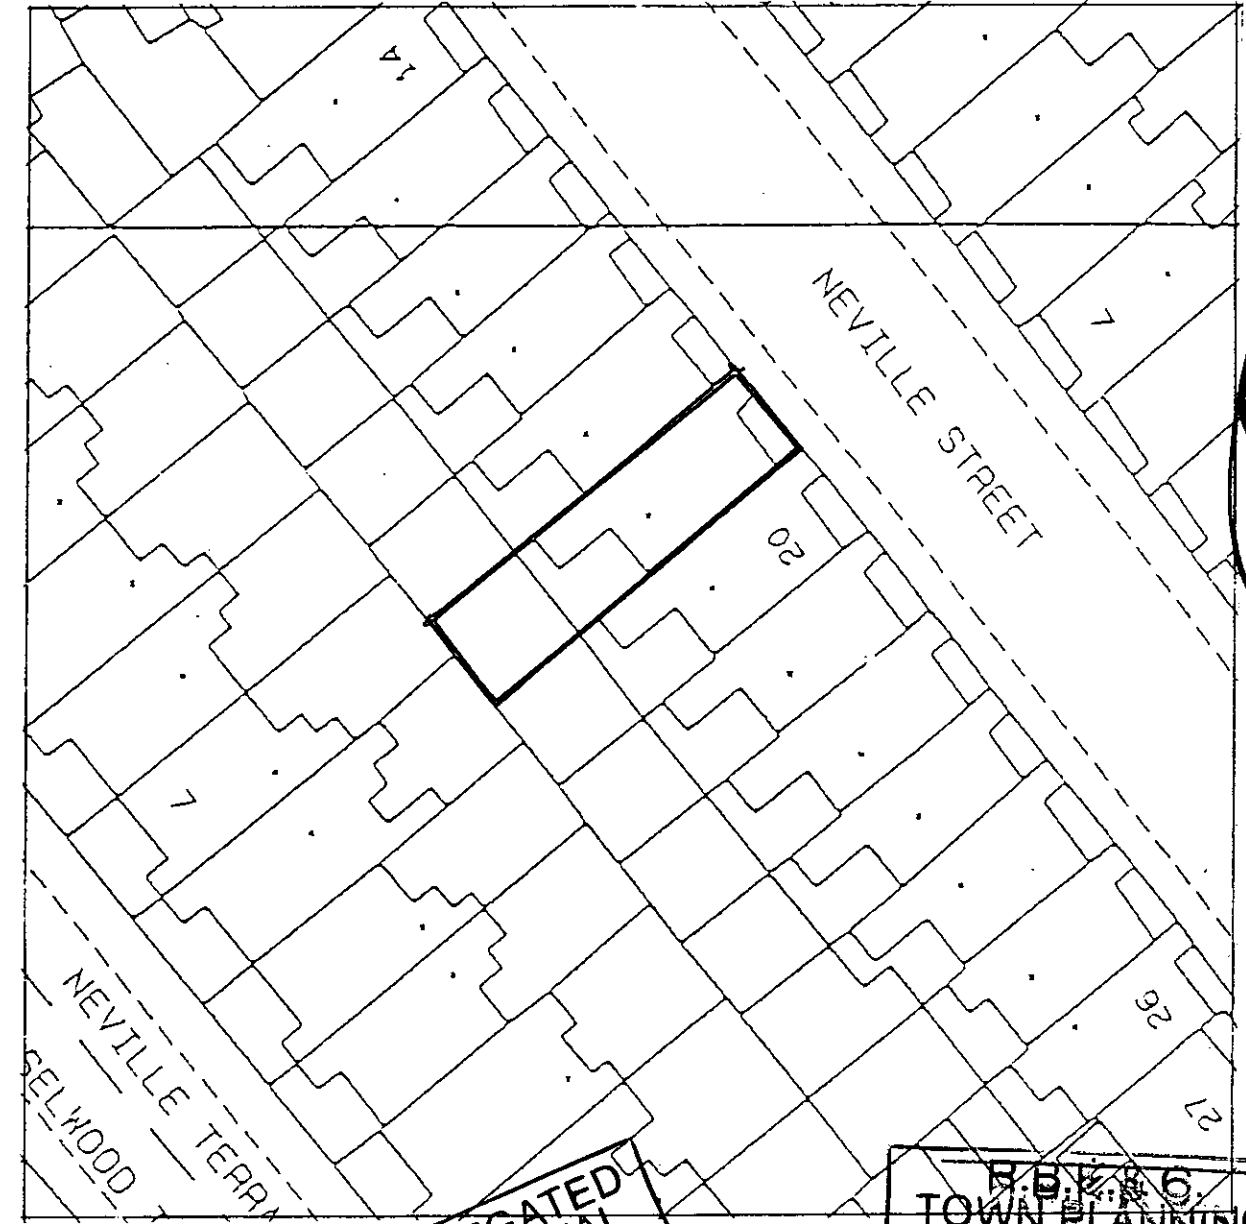

2

DELEGATED
APPROVAL
28 SEP 1999

R.B.B. & G.
TOWN PLANNING
- 9 APR 1999
RECEIVED


NIGEL BIRD ARCHITECTS
CHARTERED ARCHITECTS ENGINEERS AND DESIGNERS

6 Middleton Buildings Langham Street London W1P 7PE
Telephone 0171-580 5152 Facsimile 0171-436 7457
Email nigel.bird@dial.pipex.com

Project: 19 Neville Street, London SW 7
Title: Location and Site Plan
Number: 380/00

Date: March 1999
Scale: 1:1250/1:500
Revisions:

LB990716

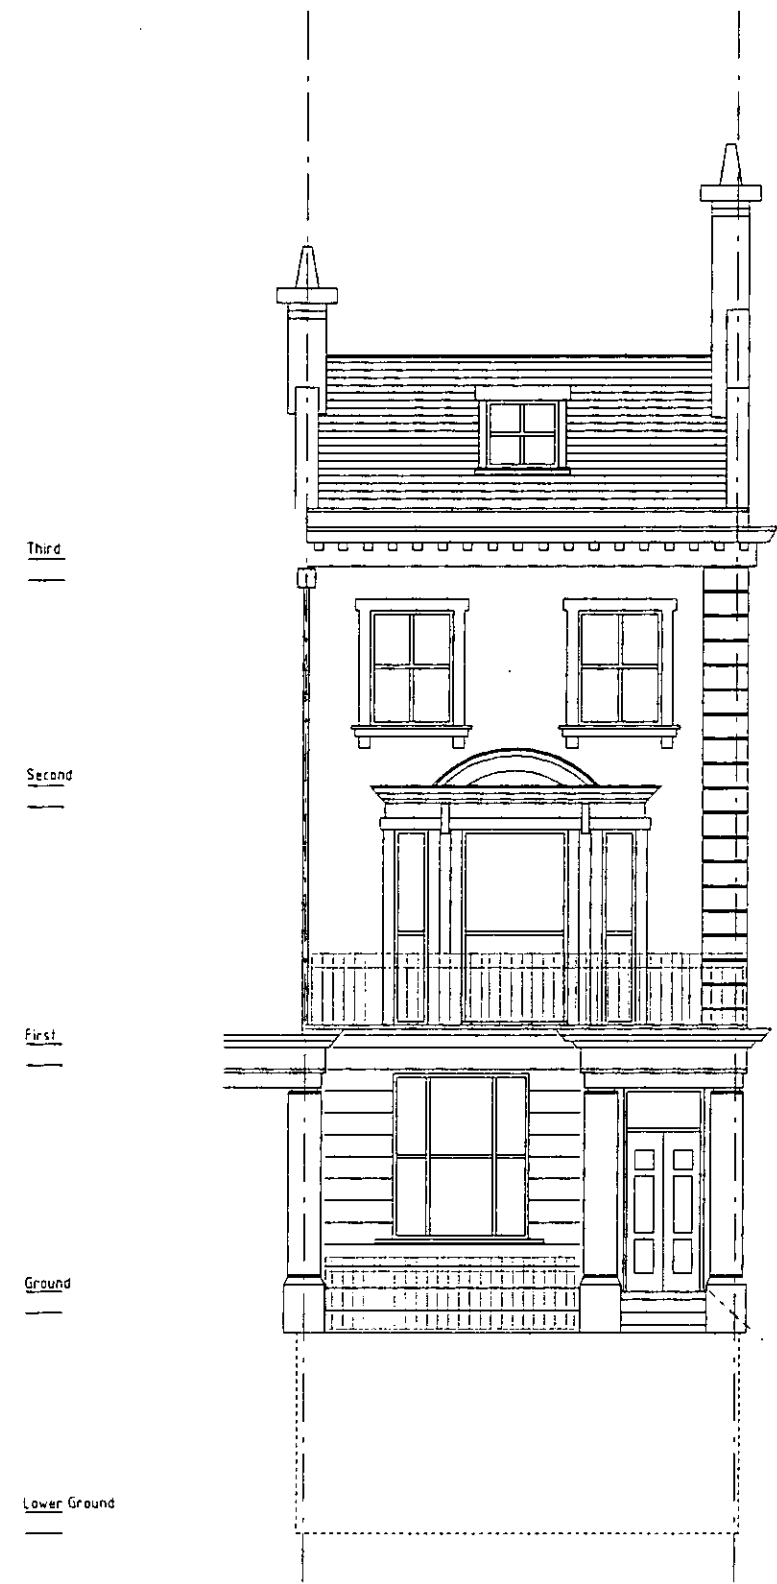

1:1	0	10mm	20	30	40	50	60	70	80	90	100	110			
1:100	0	1m	2	3	4	5	6	7	8	9	10	11			
1:5	0	100mm	200	300	400	500									
1:50	0	1m	2	3	4	5									
1:20	0	200mm	400	600	800	1000	1200	1400	1600	1800	2000	2200			
1:200	0	2m	4	6	8	10	12	14	16	18	20	22			
1:1250	0	10m	20	30	40	50	60	70	80	90	100	110	120	130	140
1:2500	0	20m	40	60	80	100	120	140	160	180	200	220	240	260	280

3

DELEGATED APPROVAL
28 SEP 1999


F.B.K. & C.
TOWN PLANNING
- 9 APR 1999
RECEIVED

NIGEL BIRD ARCHITECTS
CHARTERED ARCHITECTS ENGINEERS AND DESIGNERS

6 Middleton Buildings Langham Street London W1P 7PE
Telephone 0171-580 5152 Facsimile 0171-436 7457
E-mail nigel.bird@dial.pipex.com

Project: 19 Neville Street, London SW7 Date: March 1999
 Title: Existing Neville Street Elevation Scale: 1:100
 Number: 380/01 Revisions:

LB990716

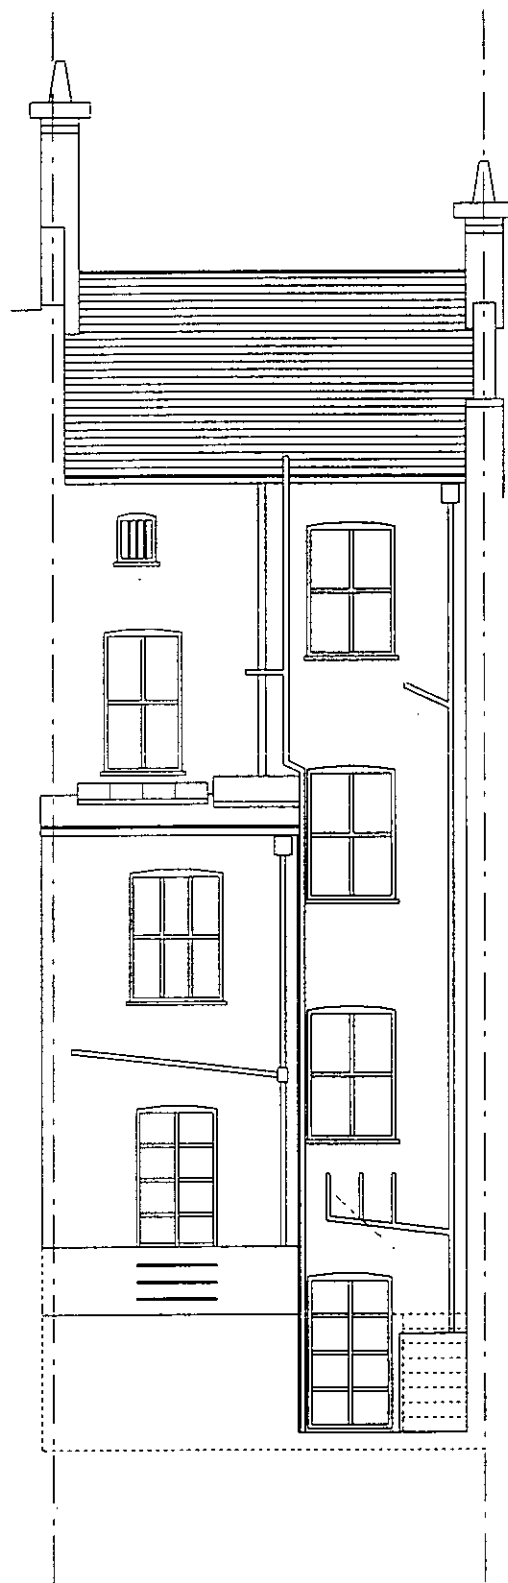

Third

Second

First

Ground

Lower Ground



1:1	0	10mm	20	30	40	50	60	70	80	90	100	110			
1:100	0	1m	2	3	4	5	6	7	8	9	10	11			
1:5	0	100mm	200	300	400	500									
1:50	0	1m	2	3	4	5									
1:20	0	200mm	400	600	800	1000	1200	1400	1600	1800	2000	2200			
1:200	0	2m	4	6	8	10	12	14	16	18	20	22			
1:1250	0	10m	20	30	40	50	60	70	80	90	100	110	120	130	140
1:2500	0	20m	40	60	80	100	120	140	160	180	200	220	240	260	280

DELEGATED APPROVAL
28 SEP 1999

B.B.K. & G.
TOWN PLANNING
- 9 APR 1999
RECEIVED

NIGEL BIRD ARCHITECTS
CHARTERED ARCHITECTS ENGINEERS AND DESIGNERS

6 Middleton Buildings Langham Street London W1P 7PE
Telephone 0171 - 580 5152 Facsimile 0171 - 436 7457
E-mail nigel.bird@dial.pipex.com

Project: 19 Neville Street, London SW 7

Date: March 1999


Title: Existing Garden Elevation

Scale: 1:100

Number: 380/02

Revisions:

LB990716

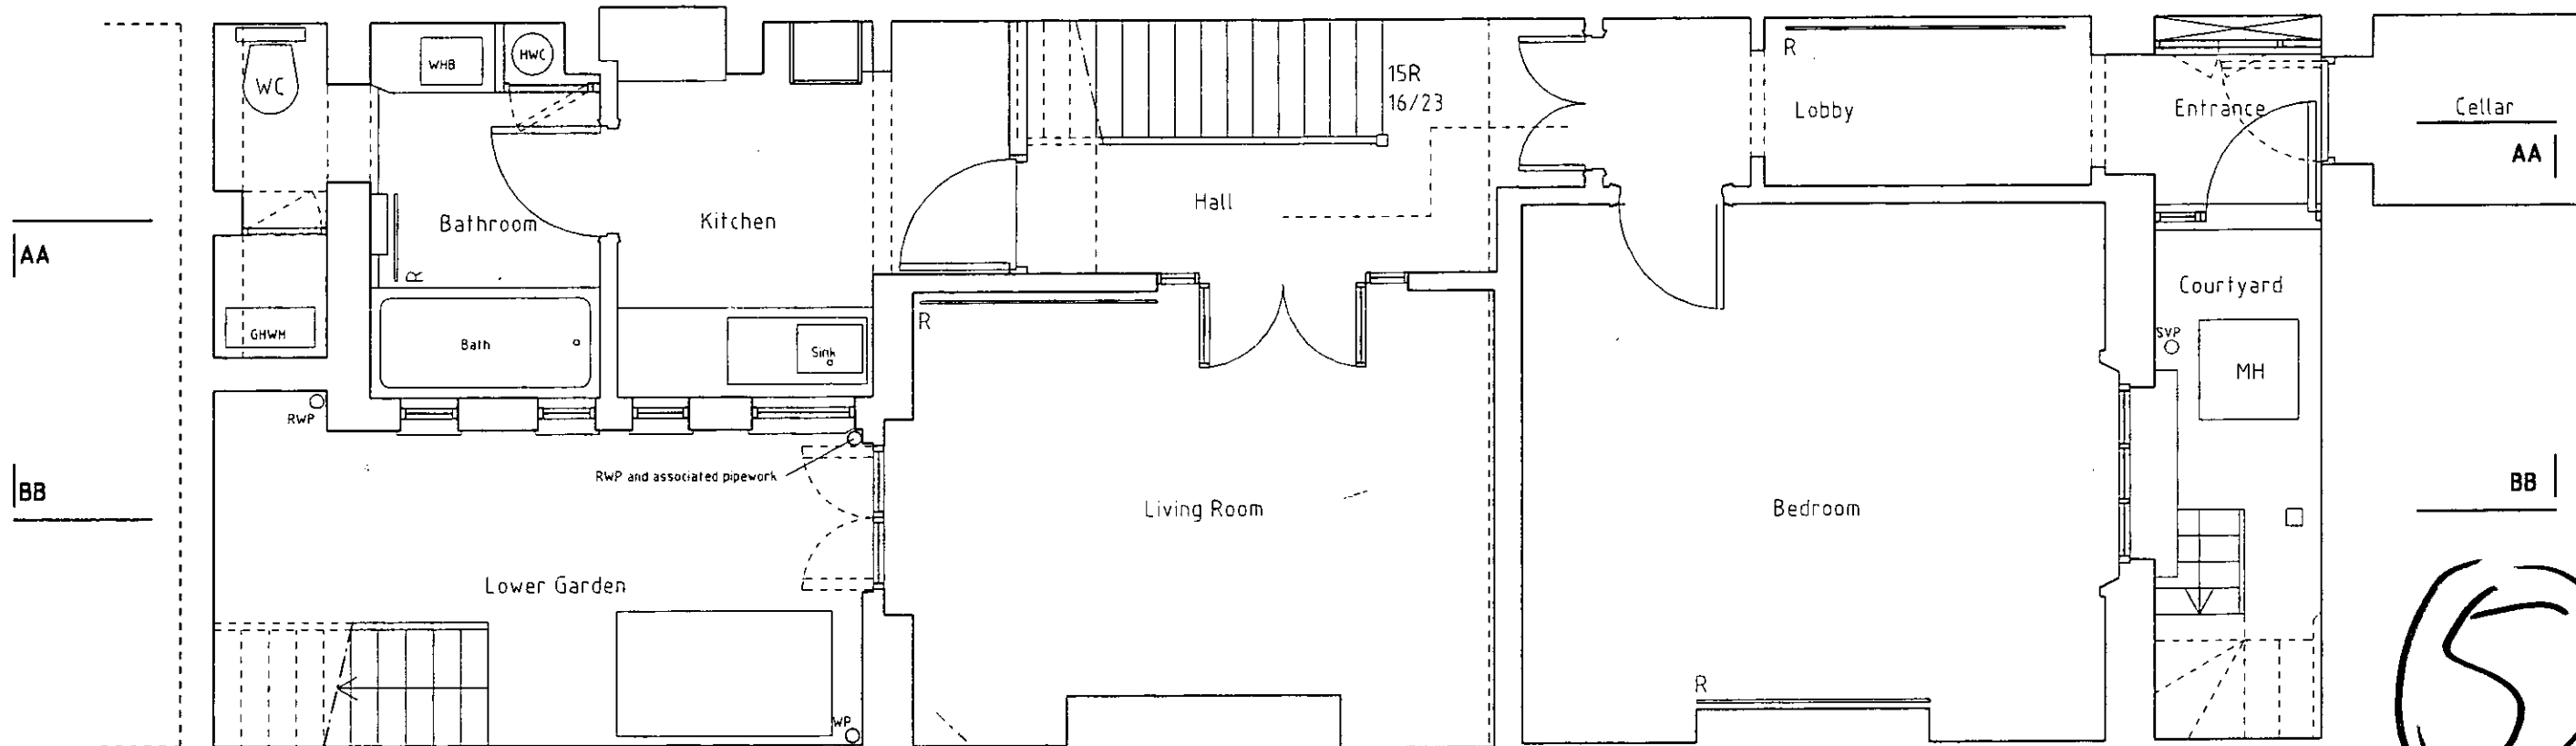

1:1	0	10mm	20	30	40	50	60	70	80	90	100	110			
1:100	0	1m	2	3	4	5	6	7	8	9	10	11			
1:5	0	100mm	200	300	400	500									
1:50	0	1m	2	3	4	5									
1:20	0	200mm	400	600	800	1000	1200	1400	1600	1800	2000	2200			
1:200	0	2m	4	6	8	10	12	14	16	18	20	22			
1:1250	0	10m	20	30	40	50	60	70	80	90	100	110	120	130	140
1:2500	0	20m	40	60	80	100	120	140	160	180	200	220	240	260	280


DELEGATED
APPROVAL
28 SEP 1999

R.B.K. & G.
TOWN PLANNING
- 9 APR 1999
RECEIVED

NIGEL BIRD ARCHITECTS
CHARTERED ARCHITECTS ENGINEERS AND DESIGNERS

6 Middleton Buildings Langham Street London W1P 7PE
Telephone 0171 - 580 5152 Facsimile 0171 - 436 7457
E-mail nigel.bird@dial.pipex.com

Project: 19 Neville Street, London SW7 **Date:** March 1999
Title: Existing Lower Ground Floor **Scale:** 1:100
Number: 380/03 **Revisions:**

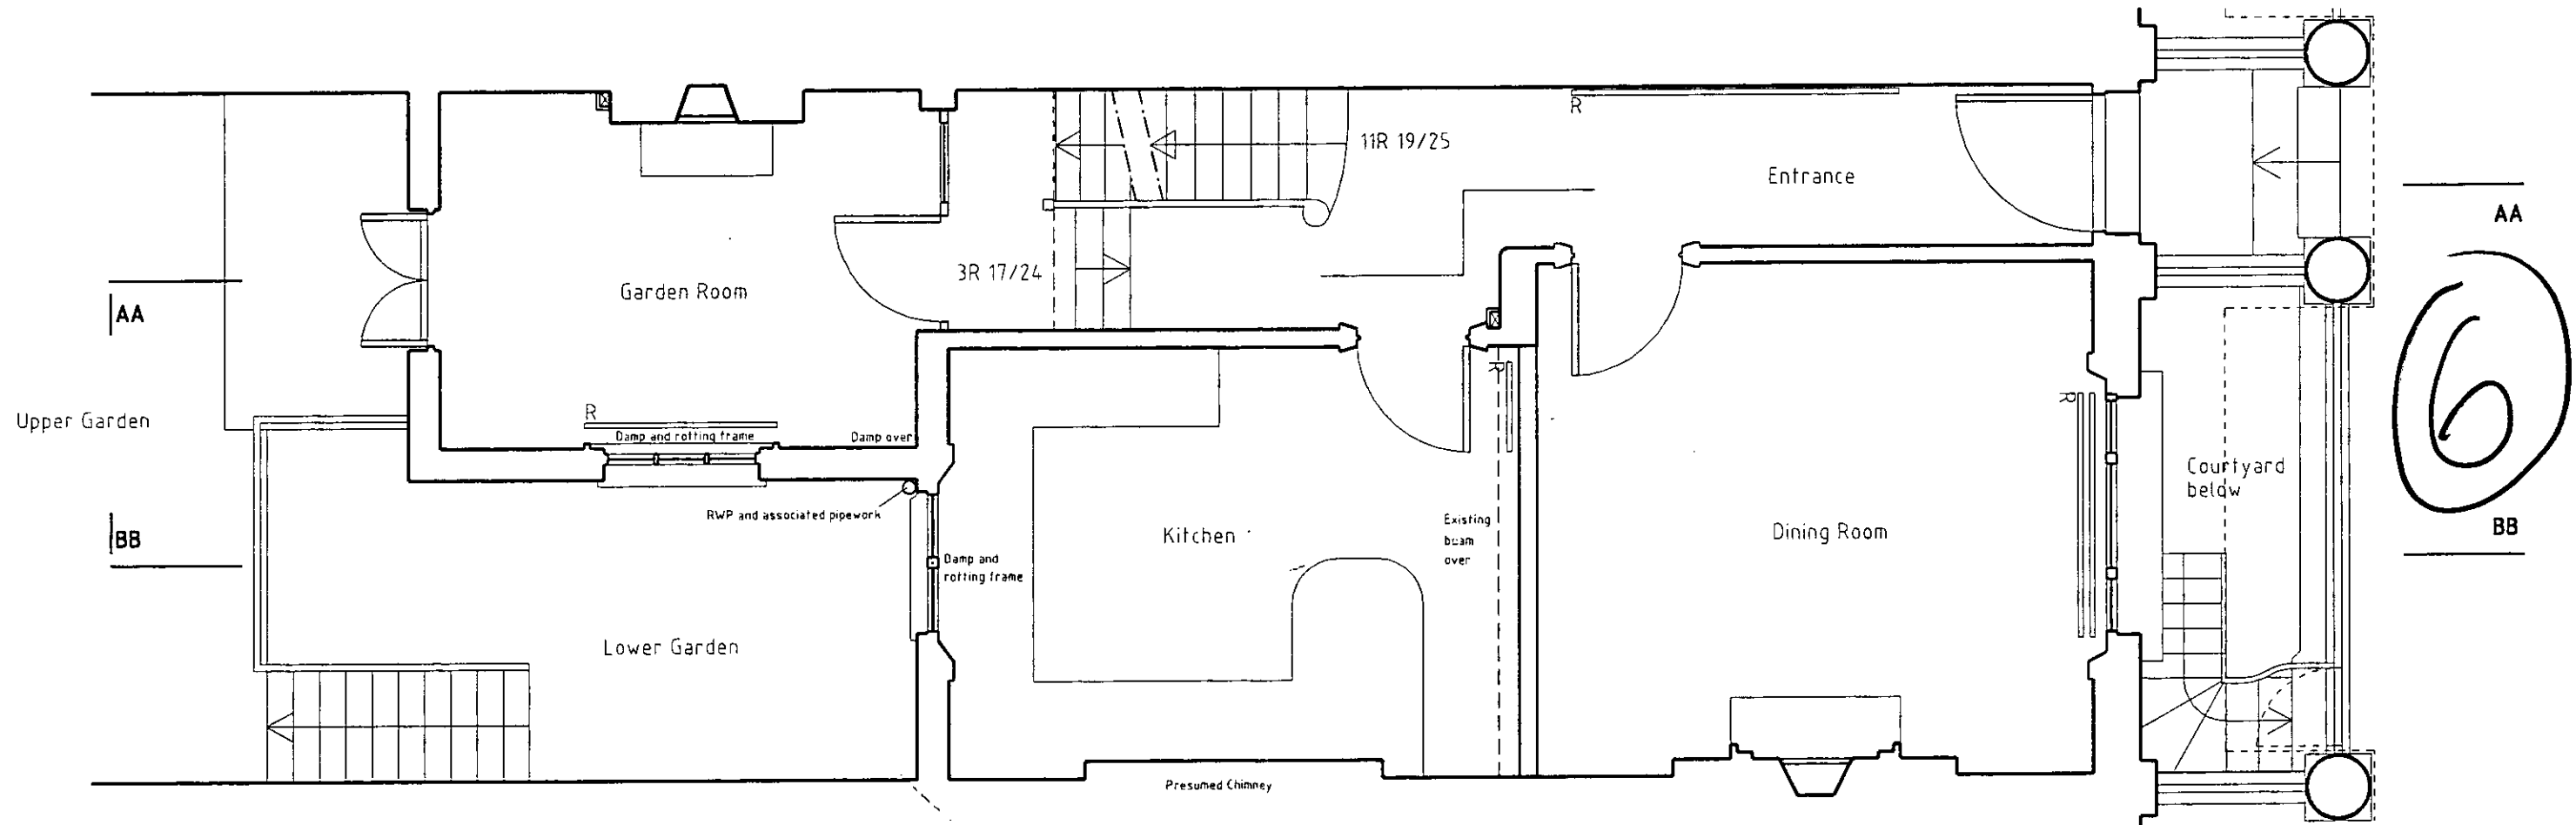

1:1	0	10mm	20	30	40	50	60	70	80	90	100	110			
1:100	0	1m	2	3	4	5	6	7	8	9	10	11			
1:5	0	100mm	200	300	400	500									
1:50	0	1m	2	3	4	5									
1:20	0	200mm	400	600	800	1000	1200	1400	1600	1800	2000	2200			
1:200	0	2m	4	6	8	10	12	14	16	18	20	22			
1:1250	0	10m	20	30	40	50	60	70	80	90	100	110	120	130	140
1:2500	0	20m	40	60	80	100	120	140	160	180	200	220	240	260	280

DELEGATED
APPROVAL
28 SEP 1999

B.B.K. & C.
TOWN PLANNING
- 9 APR 1999
RECEIVED

NIGEL BIRD ARCHITECTS
CHARTERED ARCHITECTS ENGINEERS AND DESIGNERS

6 Middleton Buildings Langham Street London W1P 7PE
Telephone 0171-580 5152 Facsimile 0171-436 7457
E-mail nigel.bird@dial.pipex.com

Project: 19 Neville Street, London SW7

Date: March 1999


Title: Existing Ground Floor

Scale: 1:50

Number: 380/04

Revisions:

7

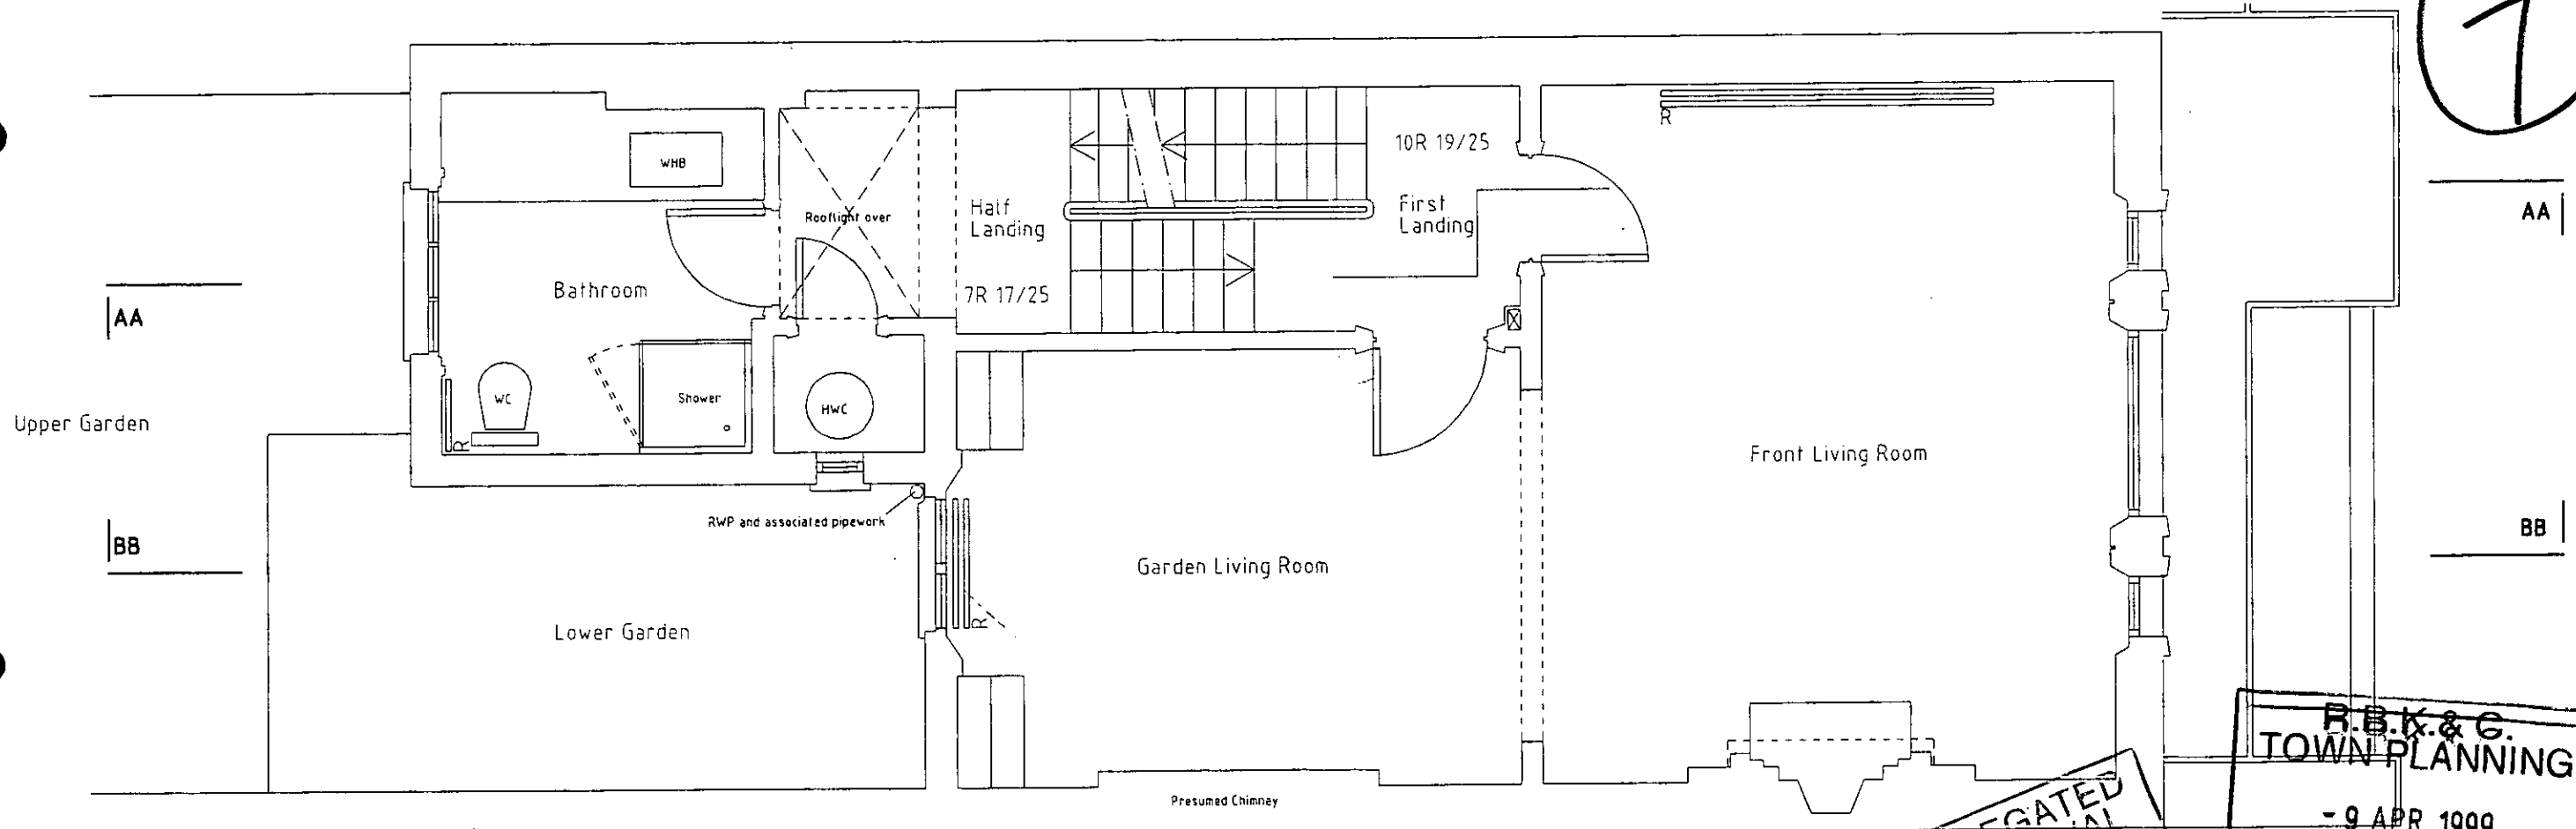

DELEGATED
APPROVAL
28 SEP 1999



R.B.K. & G.
TOWN PLANNING
- 9 APR 1999
RECEIVED

1:1	0	10mm	20	30	40	50	60	70	80	90	100	110			
1:100	0	1m	2	3	4	5	6	7	8	9	10	11			
1:5	0	100mm	200	300	400	500									
1:50	0	1m	2	3	4	5									
1:20	0	200mm	400	600	800	1000	1200	1400	1600	1800	2000	2200			
1:200	0	2m	4	6	8	10	12	14	16	18	20	22			
1:1250	0	10m	20	30	40	50	60	70	80	90	100	110	120	130	140
1:2500	0	20m	40	60	80	100	120	140	160	180	200	220	240	260	280

NIGEL BIRD ARCHITECTS
CHARTERED ARCHITECTS ENGINEERS AND DESIGNERS

6 Middleton Buildings Langham Street London W1P7PE
Telephone 0171-580 5152 Facsimile 0171-436 7457
E-mail nigel.bird@dial.pipex.com

Project: 19 Neville Street, London SW7 **Date:** March 1999
Title: Existing First Floor **Scale:** 1:50
Number: 380/05 **Revisions:**

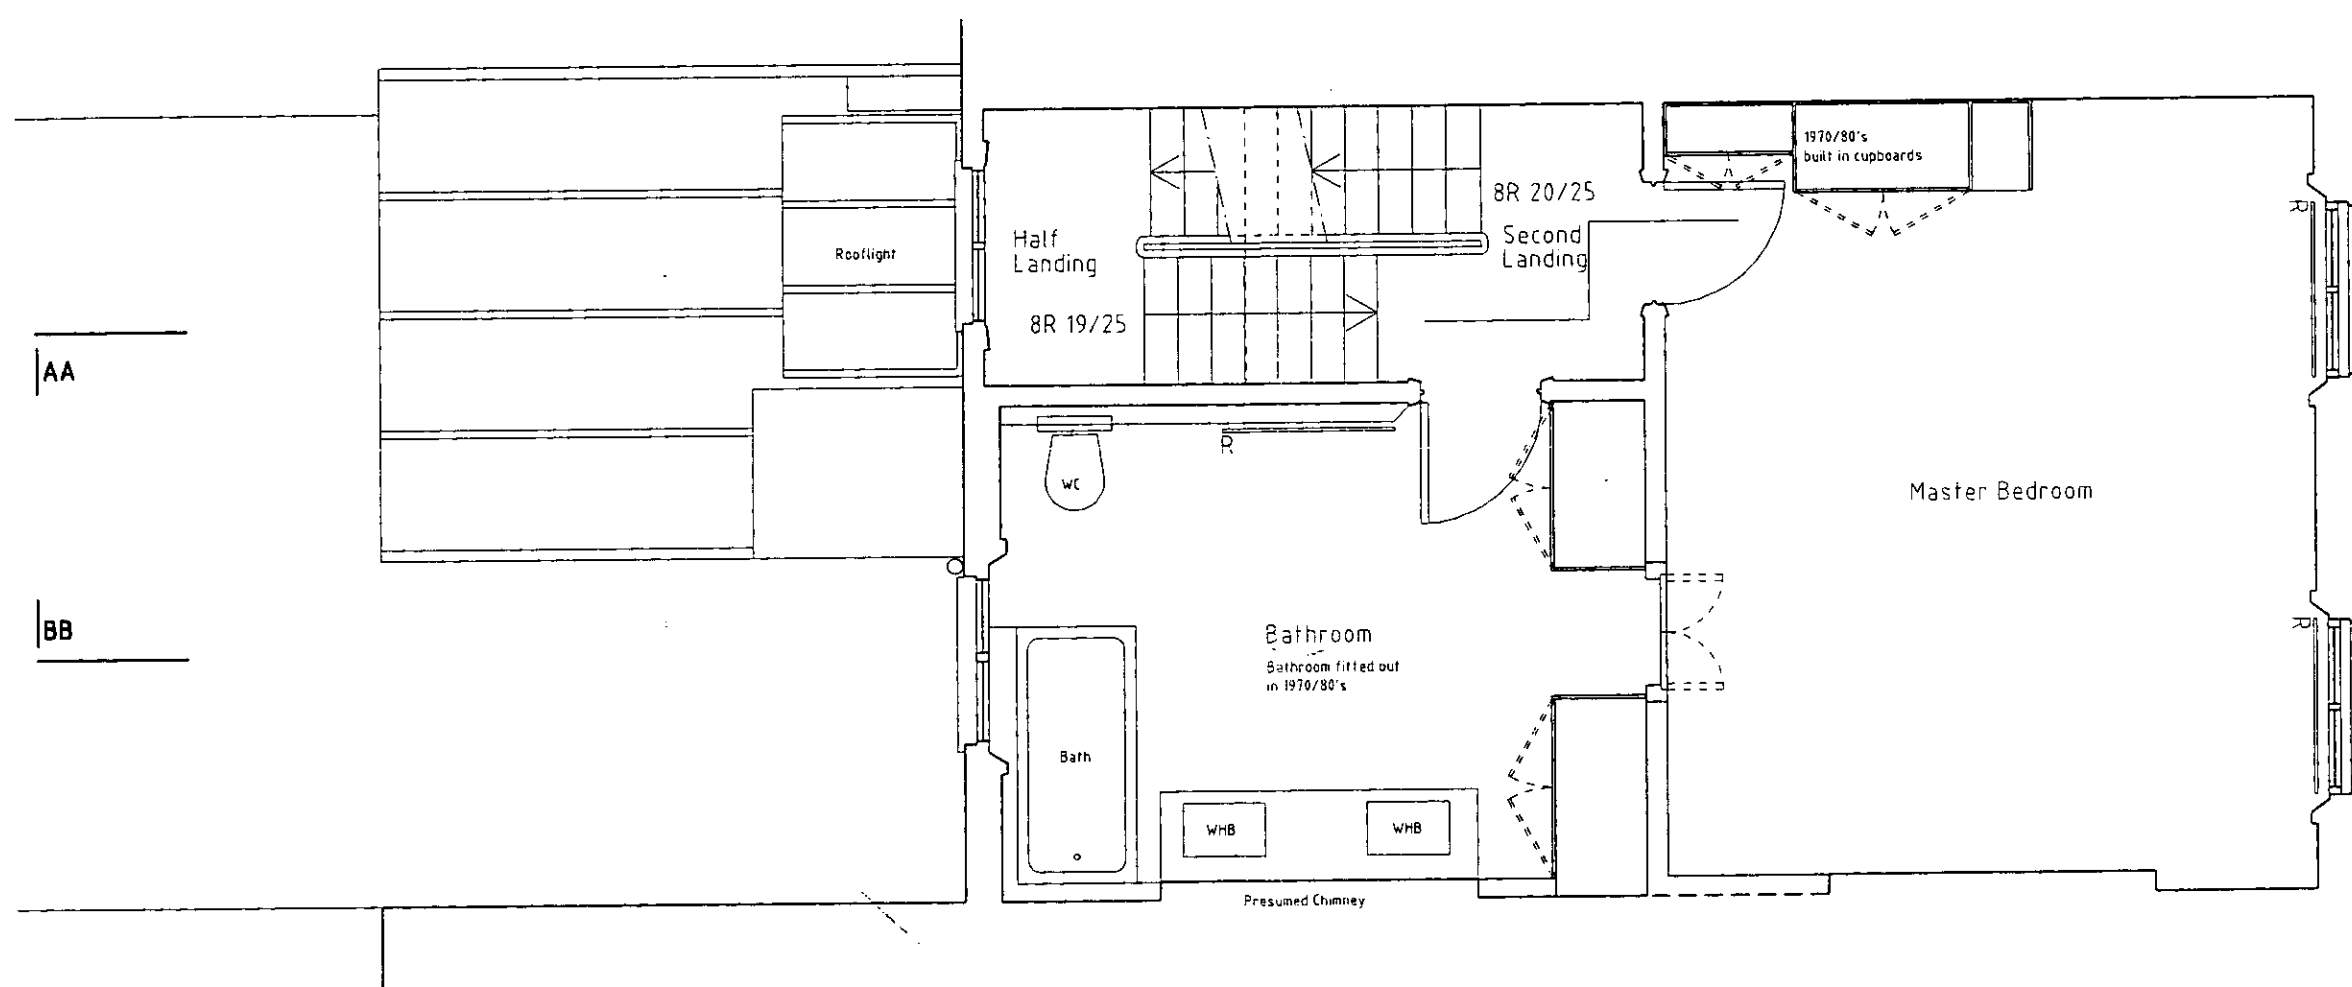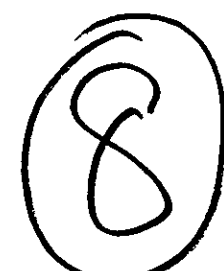

AA

BB

AA

BB

1:1	0	10mm	20	30	40	50	60	70	80	90	100	110			
1:100	0	1m	2	3	4	5	6	7	8	9	10	11			
1:5	0	100mm	200	300	400	500									
1:50	0	1m	2	3	4	5									
1:20	0	200mm	400	600	800	1000	1200	1400	1600	1800	2000	2200			
1:200	0	2m	4	6	8	10	12	14	16	18	20	22			
1:1250	0	10m	20	30	40	50	60	70	80	90	100	110	120	130	140
1:2500	0	20m	40	60	80	100	120	140	160	180	200	220	240	260	280

DELEGATED APPROVAL
28 SEP 1999

B.B.K. & G.
TOWN PLANNING
- 9 APR 1999
RECEIVED

NIGEL BIRD ARCHITECTS
CHARTERED ARCHITECTS ENGINEERS AND DESIGNERS

6 Middleton Buildings Langham Street London W1P 7PE
Telephone 0171-580 5152 Facsimile 0171-436 7457
E-mail nigel.bird@dial.pipex.com

Project: 19 Neville Street, London SW7


Date: March 1999

Title: Existing Second Floor

Scale: 1:50

Number: 380/06

Revisions:

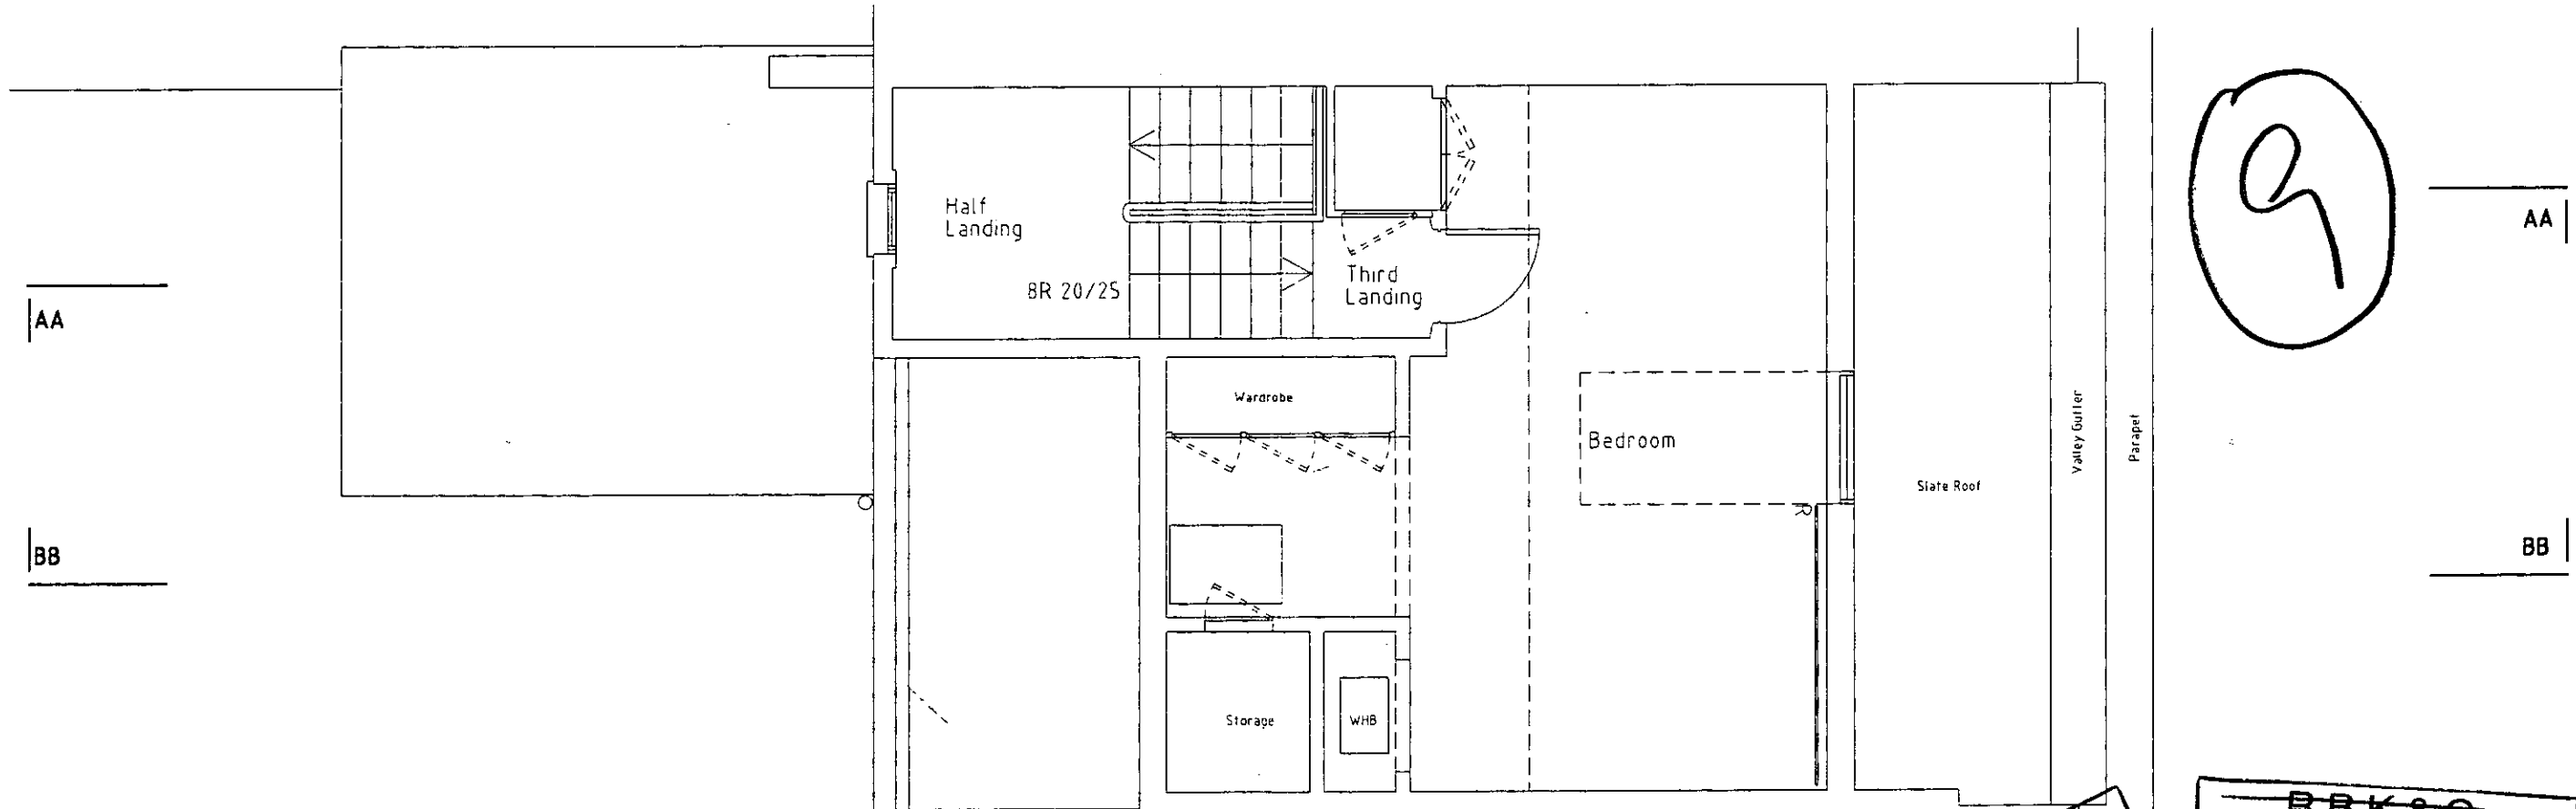

1:1	0	10mm	20	30	40	50	60	70	80	90	100	110			
1:100	0	1m	2	3	4	5	6	7	8	9	10	11			
1:5	0	100mm	200	300	400	500									
1:50	0	1m	2	3	4	5									
1:20	0	200mm	400	600	800	1000	1200	1400	1600	1800	2000	2200			
1:200	0	2m	4	6	8	10	12	14	16	18	20	22			
1:1250	0	10m	20	30	40	50	60	70	80	90	100	110	120	130	140
1:2500	0	20m	40	60	80	100	120	140	160	180	200	220	240	260	280

DELEGATED APPROVAL
28 SEP 1999

R.B.K.&C.
TOWN PLANNING
- 9 APR 1999
RECEIVED

NIGEL BIRD ARCHITECTS
CHARTERED ARCHITECTS ENGINEERS AND DESIGNERS
6 Middleton Buildings Langham Street London W1P7PE
Telephone 0171 - 580 5152 Facsimile 0171 - 436 7457
E-mail nigel.bird@dial.pipex.com

Project: 19 Neville Street, London SW7 **Date:** March 1999
Title: Existing Third Floor Plan **Scale:** 1:50
Number: 380/07 **Revisions:**



10

1:1	0	10mm	20	30	40	50	60	70	80	90	100	110			
1:100	0	1m	2	3	4	5	6	7	8	9	10	11			
1:5	0	100mm	200	300	400	500									
1:50	0	1m	2	3	4	5									
1:20	0	200mm	400	600	800	1000	1200	1400	1600	1800	2000	2200			
1:200	0	2m	4	6	8	10	12	14	16	18	20	22			
1:1250	0	10m	20	30	40	50	60	70	80	90	100	110	120	130	140
1:2500	0	20m	40	60	80	100	120	140	160	180	200	220	240	260	280


DELEGATED
APPROVAL
28 SEP 1999

B.B.K. & G.
TOWN PLANNING
- 8 APR 1999
RECEIVED

NIGEL BIRD ARCHITECTS
CHARTERED ARCHITECTS ENGINEERS AND DESIGNERS

6 Middleton Buildings Langham Street London W1P7PE
Telephone 0171 - 580 5152 Facsimile 0171 - 436 7457
E-mail nigel.bird@dial.pipex.com

Project: 19 Neville Street, London SW7 Date: March 1999
Title: Existing Section AA Scale: 1:100
Number: 380/08 Revisions:

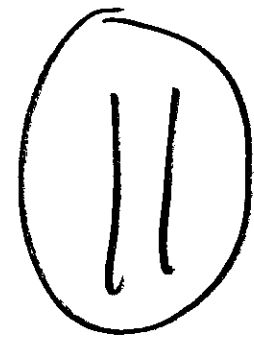

DELEGATED APPROVAL
28 SEP 1999

R.B.K. & C.
TOWN PLANNING
- 9 APR 1999
RECEIVED

1:1	0	10mm	20	30	40	50	60	70	80	90	100	110			
1:100	0	1m	2	3	4	5	6	7	8	9	10	11			
1:5	0	100mm	200	300	400	500									
1:50	0	1m	2	3	4	5									
1:20	0	200mm	400	600	800	1000	1200	1400	1600	1800	2000	2200			
1:200	0	2m	4	6	8	10	12	14	16	18	20	22			
1:1250	0	10m	20	30	40	50	60	70	80	90	100	110	120	130	140
1:2500	0	20m	40	60	80	100	120	140	160	180	200	220	240	260	280

NIGEL BIRD ARCHITECTS
CHARTERED ARCHITECTS ENGINEERS AND DESIGNERS

6 Middleton Buildings Langham Street London W1P7PE
Telephone 0171 - 580 5152 Facsimile 0171 - 436 7457
E-mail nigel.bird@dial.pipex.com

Project: 19 Neville Street, London SW7 **Date:** March 1999

Title: Existing Section BB **Scale:** 1:100

Number: 380/09 **Revisions:**

Do not scale from drawings