


PP990717

PP990717

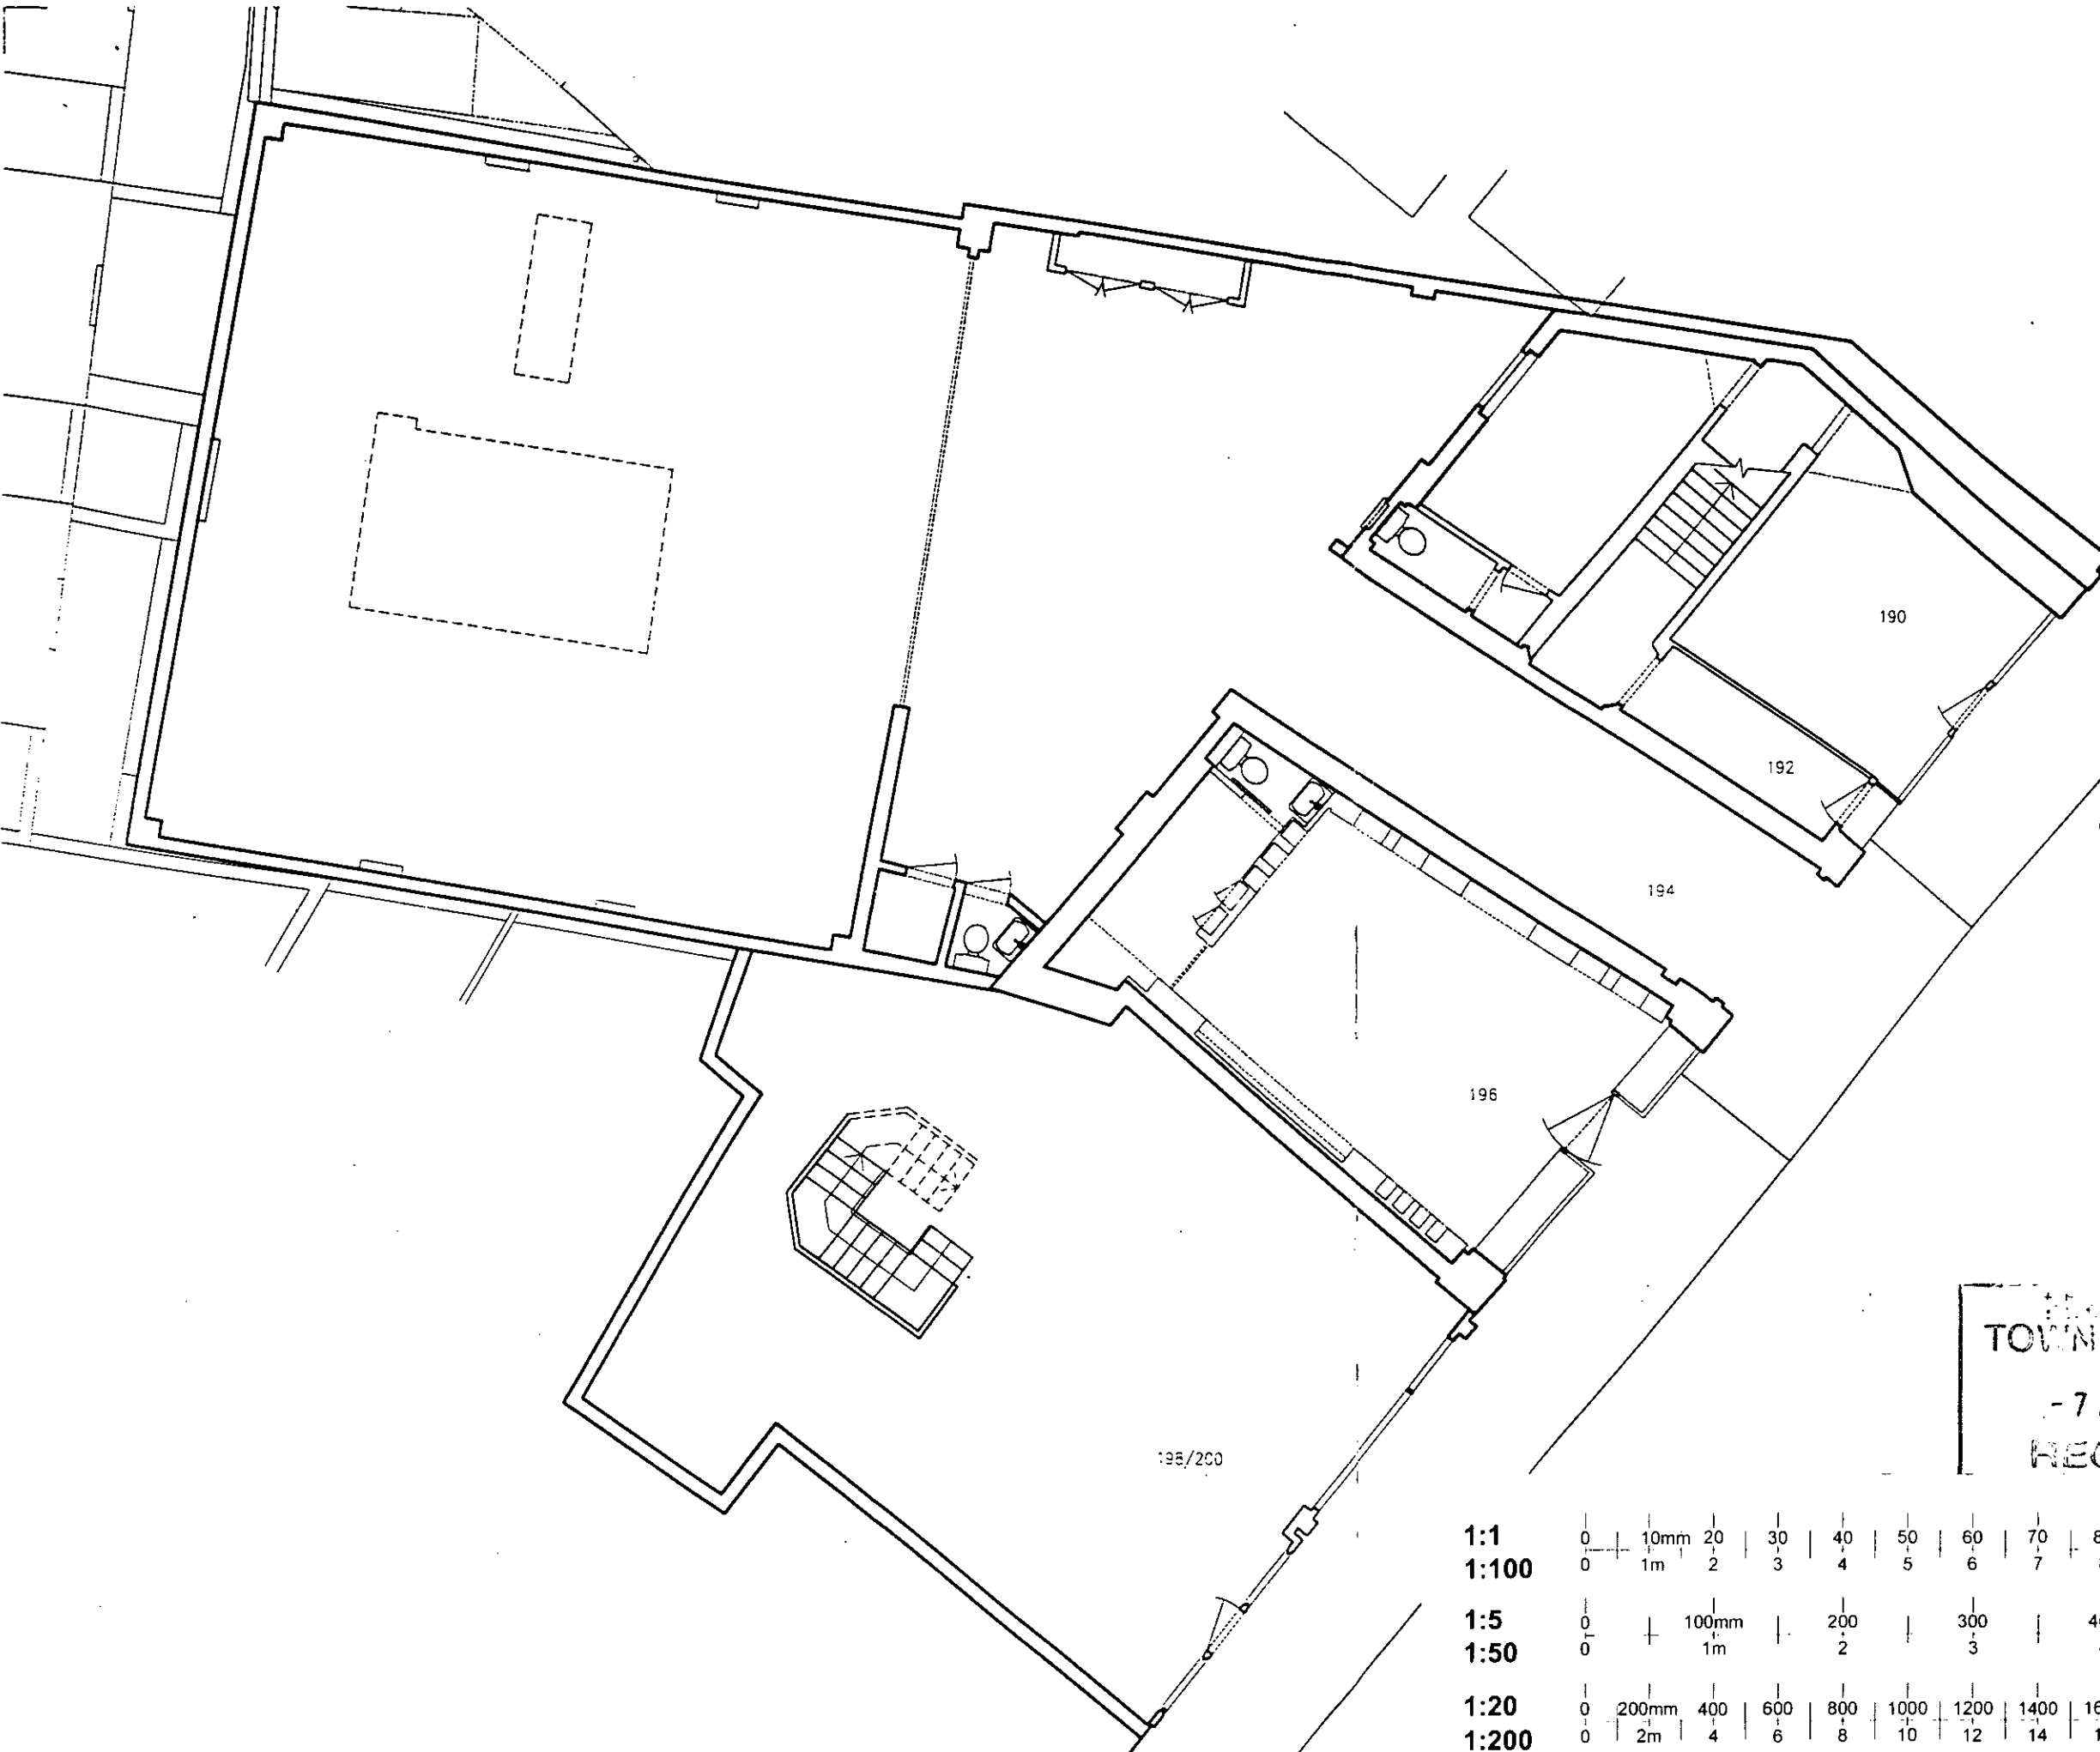

APPROVED BY
PLANNING SERVICES C/TEE

20 JUL 1999

CONSENT REF.....

RECEIVED

- 7 APR 1999

TOWN PLANNING

| | | | | | | | | | | | | | | | |
|--------|---|-------|-----|-----|-----|------|------|------|------|------|------|------|-----|-----|-----|
| 1:1 | 0 | 10mm | 20 | 30 | 40 | 50 | 60 | 70 | 80 | 90 | 100 | 110 | | | |
| 1:100 | 0 | 1m | 2 | 3 | 4 | 5 | 6 | 7 | 8 | 9 | 10 | 11 | | | |
| 1:5 | 0 | 100mm | 200 | 300 | 400 | 500 | | | | | | | | | |
| 1:50 | 0 | 1m | 2 | 3 | 4 | 5 | | | | | | | | | |
| 1:20 | 0 | 200mm | 400 | 600 | 800 | 1000 | 1200 | 1400 | 1600 | 1800 | 2000 | 2200 | | | |
| 1:200 | 0 | 2m | 4 | 6 | 8 | 10 | 12 | 14 | 16 | 18 | 20 | 22 | | | |
| 1:1250 | 0 | 10m | 20 | 30 | 40 | 50 | 60 | 70 | 80 | 90 | 100 | 110 | 120 | 130 | 140 |
| 1:2500 | 0 | 20m | 40 | 60 | 80 | 100 | 120 | 140 | 160 | 180 | 200 | 220 | 240 | 260 | 280 |

KOSKI SOLOMON & RUTHVEN
 L.B.A. CHARTERED ARCHITECTS
 1 DENLING STREET, LONDON NW1 0ND - 071 662 5000

PROJECT
 190-200 WALTON STREET
 LONDON
 SW3

RANKING
 EXISTING
 GROUND FLOOR PLAN

SCALE
 1:100

DATE
 31/03/99

REVISION NO
 WALX01-

PP990717

OPEN TO BELOW

2

APPROVED BY
 PLANNING SERVICES CTTEE

20 JUL 1999

CONSENT REF.....

| | | | | | | | | | | | | | | | |
|--------|---|-------|-----|-----|-----|------|------|------|------|------|------|------|-----|-----|-----|
| 1:1 | 0 | 10mm | 20 | 30 | 40 | 50 | 60 | 70 | 80 | 90 | 100 | 110 | | | |
| 1:100 | 0 | 1m | 2 | 3 | 4 | 5 | 6 | 7 | 8 | 9 | 10 | 11 | | | |
| 1:5 | 0 | 100mm | 200 | 300 | 400 | 500 | | | | | | | | | |
| 1:50 | 0 | 1m | 2 | 3 | 4 | 5 | | | | | | | | | |
| 1:20 | 0 | 200mm | 400 | 600 | 800 | 1000 | 1200 | 1400 | 1600 | 1800 | 2000 | 2200 | | | |
| 1:200 | 0 | 2m | 4 | 6 | 8 | 10 | 12 | 14 | 16 | 18 | 20 | 22 | | | |
| 1:1250 | 0 | 10m | 20 | 30 | 40 | 50 | 60 | 70 | 80 | 90 | 100 | 110 | 120 | 130 | 140 |
| 1:2500 | 0 | 20m | 40 | 60 | 80 | 100 | 120 | 140 | 160 | 180 | 200 | 220 | 240 | 260 | 280 |

KOSKI SOLOMON & RUTHVEN

R.I.B.A. CHARTERED ARCHITECTS
 14 DRELLING STREET, LONDON SW3 0DS - 071 482 5000

PROJECT
 190-200 WALTON STREET
 LONDON
 SW3

DRAWING
 EXISTING
 FIRST FLOOR PLAN

SCALE 1:100 DATE 03/31/99

DRAWING NO. WALX02 REVISION

PP990717

PP990717

3

APPROVED BY
PLANNING SERVICES CTTEE
20 JUL 1999
CONSENT REF.....

TOWN PLANNING
- 7 APR 1999

| | | | | | | | | | | | | | | | |
|--------|---|-------|-----|-----|-----|------|------|------|------|------|------|------|-----|-----|-----|
| 1:1 | 0 | 10mm | 20 | 30 | 40 | 50 | 60 | 70 | 80 | 90 | 100 | 110 | | | |
| 1:100 | 0 | 1m | 2 | 3 | 4 | 5 | 6 | 7 | 8 | 9 | 10 | 11 | | | |
| 1:5 | 0 | 100mm | 200 | 300 | 400 | 500 | | | | | | | | | |
| 1:50 | 0 | 1m | 2 | 3 | 4 | 5 | | | | | | | | | |
| 1:20 | 0 | 200mm | 400 | 600 | 800 | 1000 | 1200 | 1400 | 1600 | 1800 | 2000 | 2200 | | | |
| 1:200 | 0 | 2m | 4 | 6 | 8 | 10 | 12 | 14 | 16 | 18 | 20 | 22 | | | |
| 1:1250 | 0 | 10m | 20 | 30 | 40 | 50 | 60 | 70 | 80 | 90 | 100 | 110 | 120 | 130 | 140 |
| 1:2500 | 0 | 20m | 40 | 60 | 80 | 100 | 120 | 140 | 160 | 180 | 200 | 220 | 240 | 260 | 280 |

KOSKI SOLOMON & RUTHVEN

R.I.B.A. CHARTERED ARCHITECTS
14 BEDFORD STREET, LONDON WC1R 4EJ - 0171 662 5000

PROJECT
190-200 WALTON STREET
LONDON
SW3


DRAWING
EXISTING
ROOF PLAN

SCALE
1:100

DATE
31/03/99

DRAWING NO
WALX03

REVISION

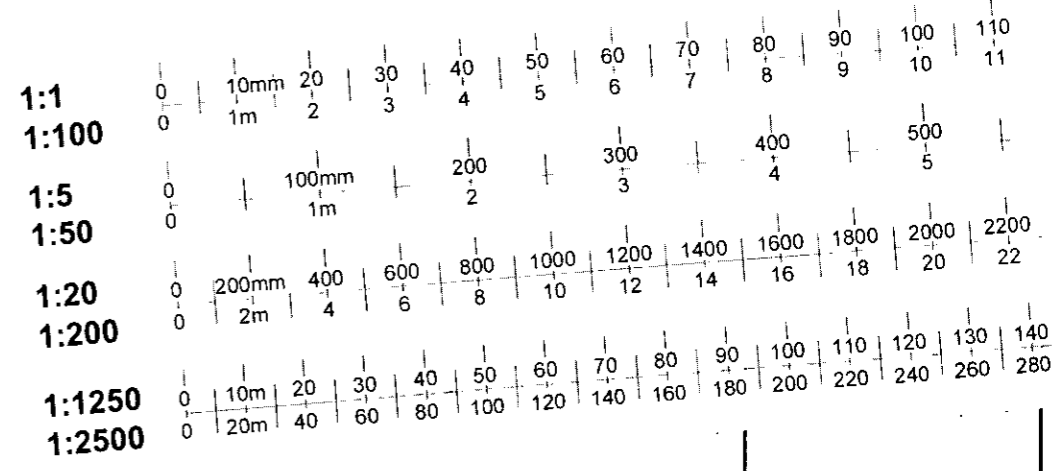


4

ELEVATION 1

NOTES

APPROVED BY
PLANNING SERVICES CTTEE
20 JUL 1999

P.E.V. & C.
TOWN PLANNING
- 7 APR 1999
RECEIVED

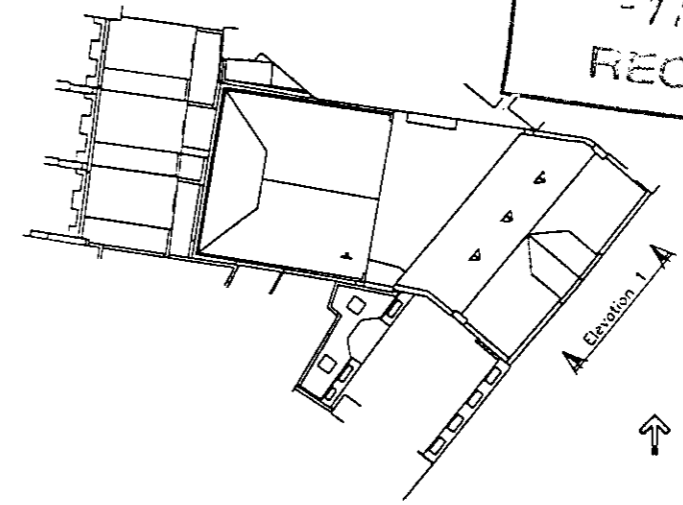


KOSKI SOLOMON & PARTNERS
R.I.B.A. CHARTERED ARCHITECTS
14 GREENLAND STREET, LONDON W1R 0BS - 071 822 3000

PROJECT
190-200 WALTON STREET
LONDON
SW3


DRAWING
EXISTING FRONT ELEVATION

SCALE 1:100 DATE 31/03/99
DRAWING NO. WALX04 REVISION

| | | | | | | | | | | | | | | | |
|--------|---|-------|-----|-----|-----|------|------|------|------|------|------|------|-----|-----|-----|
| 1:1 | 0 | 10mm | 20 | 30 | 40 | 50 | 60 | 70 | 80 | 90 | 100 | 110 | | | |
| 1:100 | 0 | 1m | 2 | 3 | 4 | 5 | 6 | 7 | 8 | 9 | 10 | 11 | | | |
| 1:5 | 0 | 100mm | 200 | 300 | 400 | 500 | | | | | | | | | |
| 1:50 | 0 | 1m | 2 | 3 | 4 | 5 | | | | | | | | | |
| 1:20 | 0 | 200mm | 400 | 600 | 800 | 1000 | 1200 | 1400 | 1600 | 1800 | 2000 | 2200 | | | |
| 1:200 | 0 | 2m | 4 | 6 | 8 | 10 | 12 | 14 | 16 | 18 | 20 | 22 | | | |
| 1:1250 | 0 | 10m | 20 | 30 | 40 | 50 | 60 | 70 | 80 | 90 | 100 | 110 | 120 | 130 | 140 |
| 1:2500 | 0 | 20m | 40 | 60 | 80 | 100 | 120 | 140 | 160 | 180 | 200 | 220 | 240 | 260 | 280 |

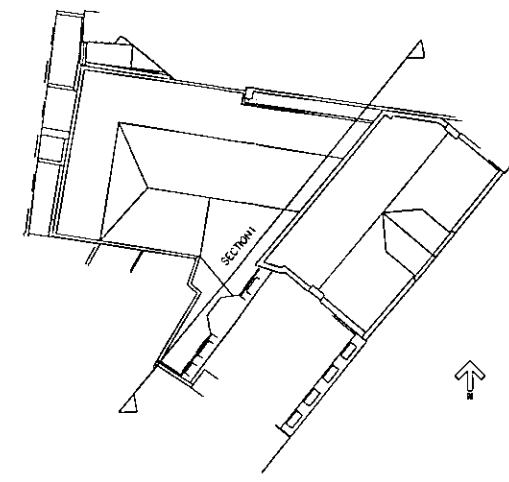

REVISIONS
DRAWING WAL 300 A
REVISED 15 JUNE 1999
05/07/99 REVB:
DORMER WINDOWS REVISED

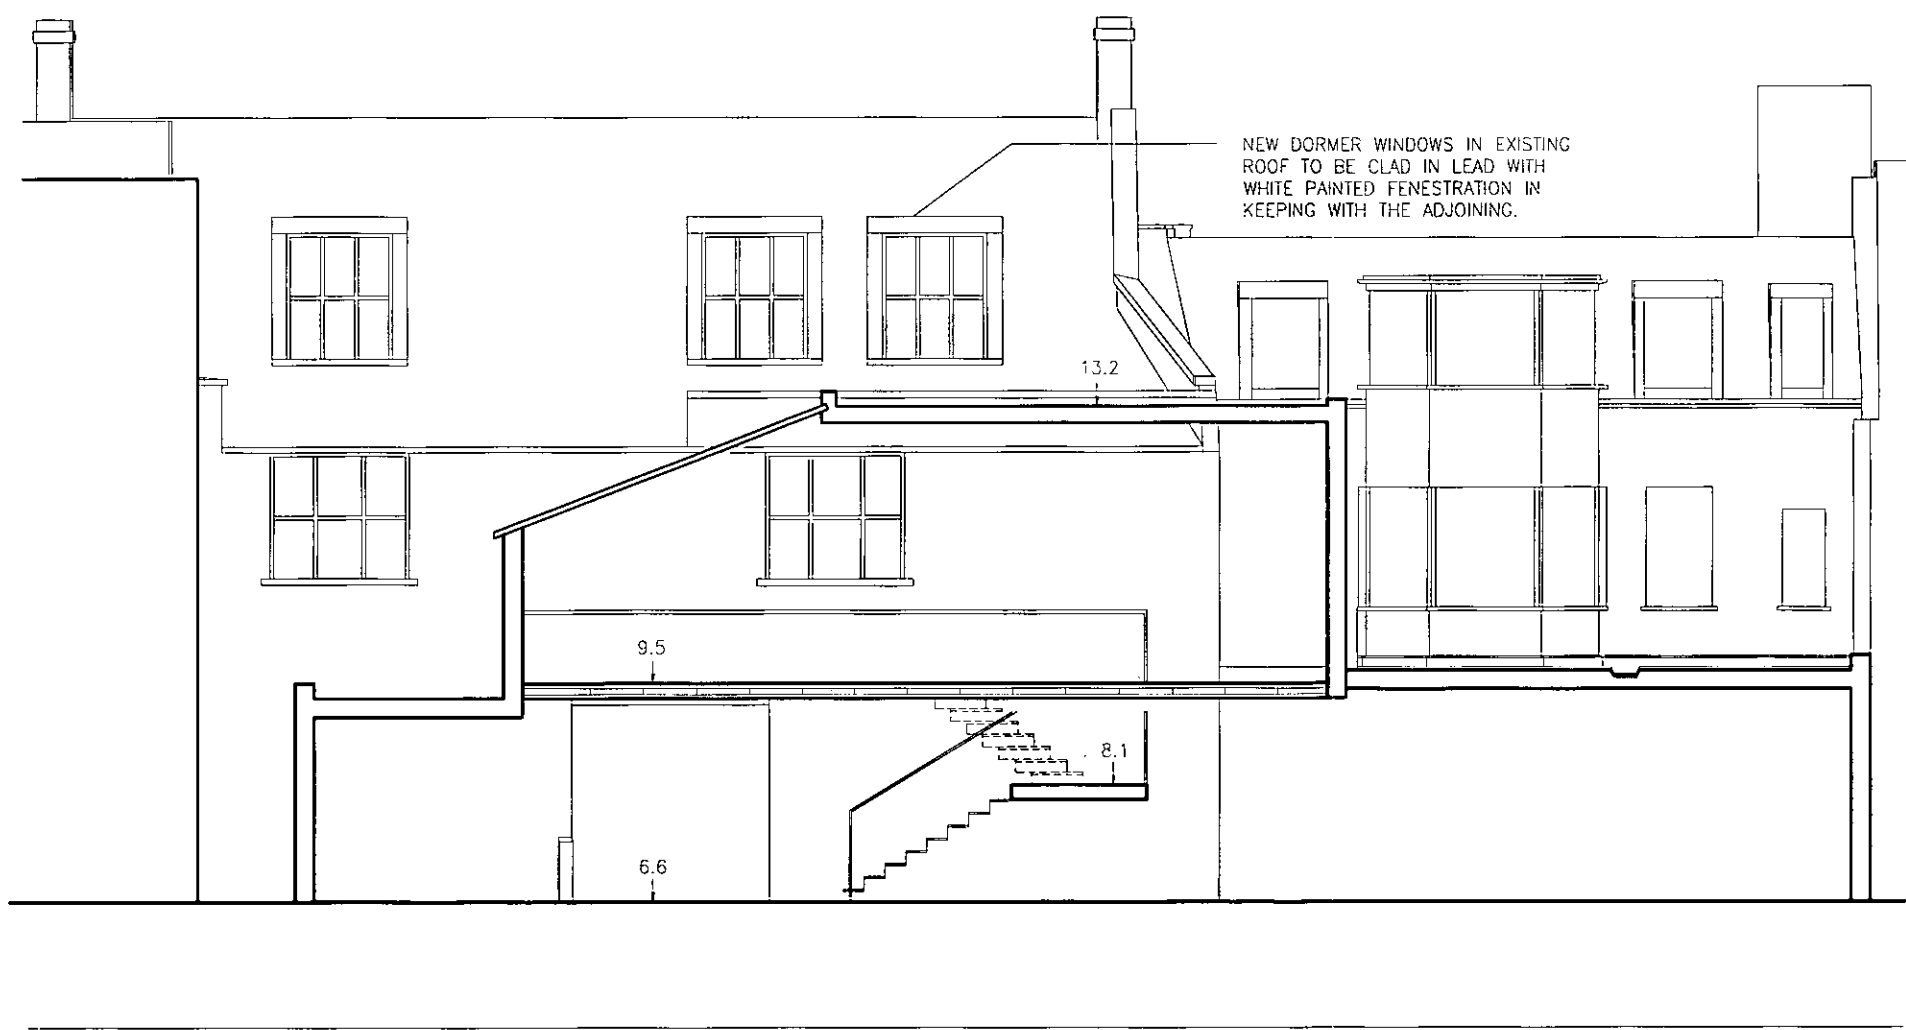

6



APPROVED BY
PLANNING SERVICES CTTEE
20 JUL 1999
CONSENT REF.....

R.B.K.&C.
TOWN PLANNING
- 6 JUL 1999
RECEIVED

SECTION 1

KOSKI SOLOMON & RUTHVEN
R.I.B.A. CHARTERED ARCHITECTS
14 GREENLAND STREET, LONDON NW1 0ND - 0171 682 5000
PROJECT
190-200 WALTON STREET
LONDON
SW3
DRAWING
PROPOSED
SECTION 1
SCALE 1:100 DATE 07/99
DRAWING NO. WAL300 REVISION B

| | | | | | | | | | | | | | | | |
|--------|---|-------|-----|-----|-----|------|------|------|------|------|------|------|-----|-----|-----|
| 1:1 | 0 | 10mm | 20 | 30 | 40 | 50 | 60 | 70 | 80 | 90 | 100 | 110 | | | |
| 1:100 | 0 | 1m | 2 | 3 | 4 | 5 | 6 | 7 | 8 | 9 | 10 | 11 | | | |
| 1:5 | 0 | 100mm | 200 | 300 | 400 | 500 | | | | | | | | | |
| 1:50 | 0 | 1m | 2 | 3 | 4 | 5 | | | | | | | | | |
| 1:20 | 0 | 200mm | 400 | 600 | 800 | 1000 | 1200 | 1400 | 1600 | 1800 | 2000 | 2200 | | | |
| 1:200 | 0 | 2m | 4 | 6 | 8 | 10 | 12 | 14 | 16 | 18 | 20 | 22 | | | |
| 1:1250 | 0 | 10m | 20 | 30 | 40 | 50 | 60 | 70 | 80 | 90 | 100 | 110 | 120 | 130 | 140 |
| 1:2500 | 0 | 20m | 40 | 60 | 80 | 100 | 120 | 140 | 160 | 180 | 200 | 220 | 240 | 260 | 280 |

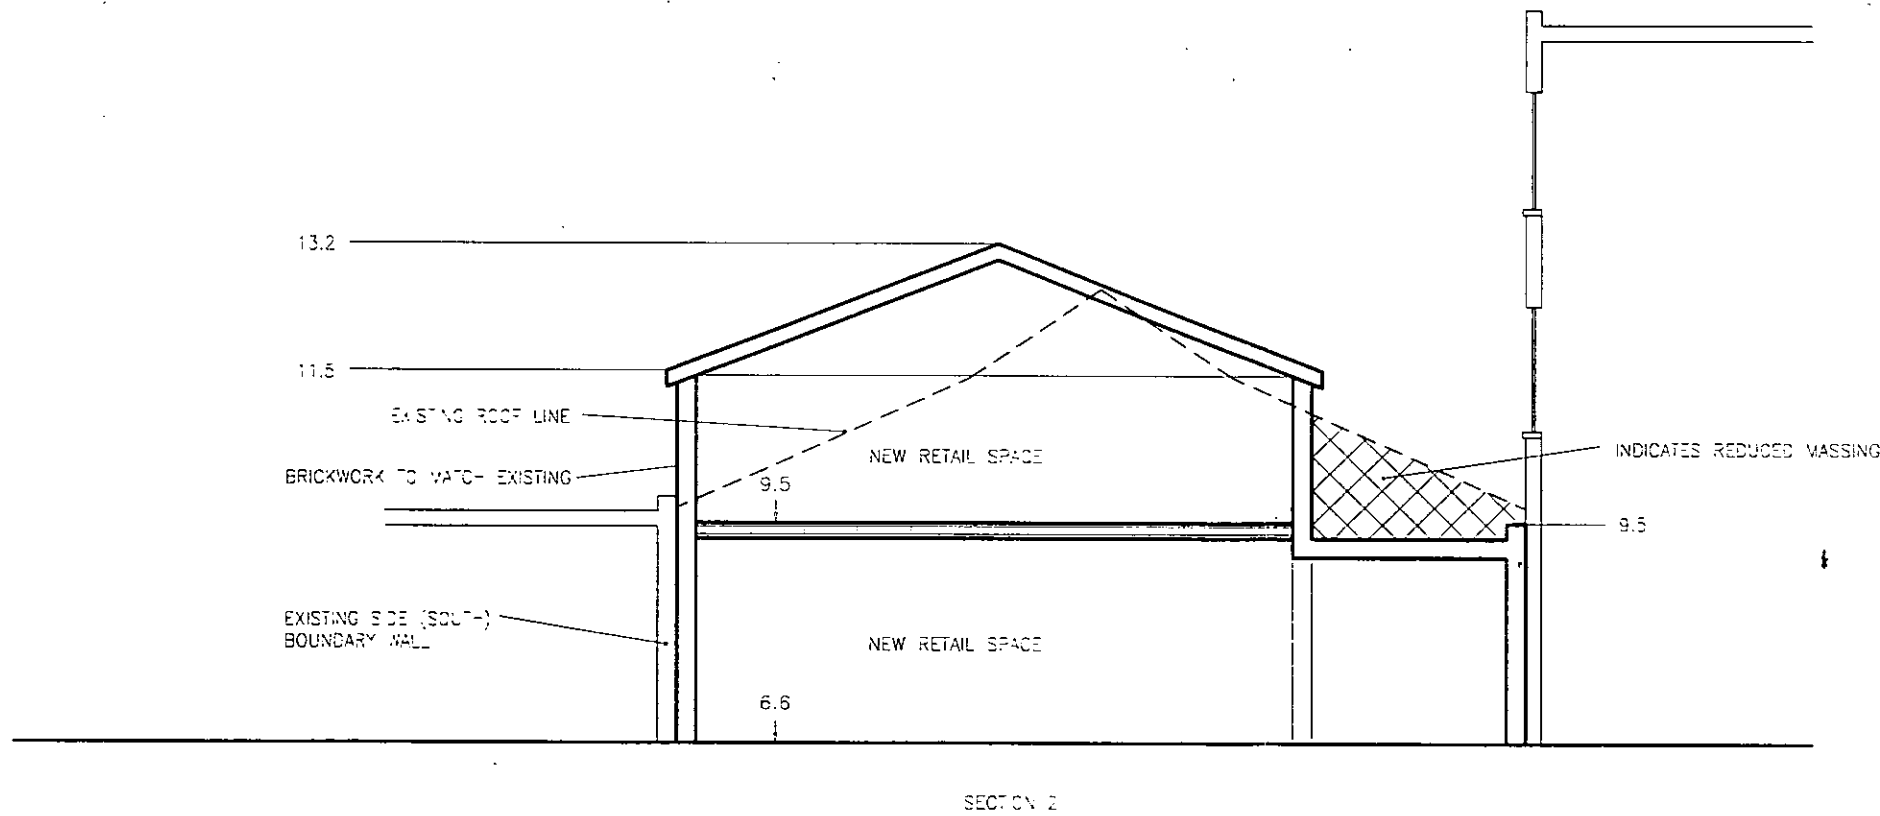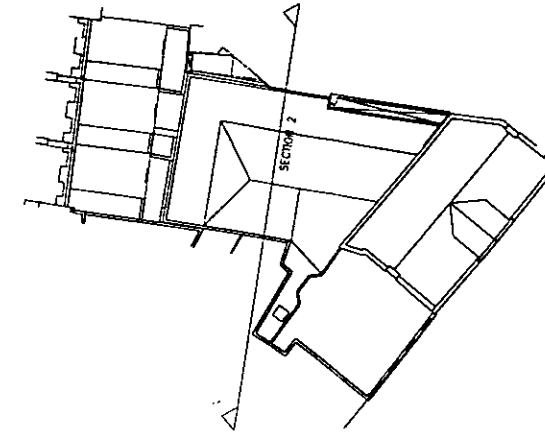

7

RECEIVED
18 JUN 1999
TOWN PLANNING
R.E. K. & G. RUTHVEN
APPROVED BY
PLANNING SERVICES CITEE
20 JUL 1999
CONSENT REF.....

99/0717/B

FOR SECTION 3 REFER TO DRAWING W/C 304

REVISIONS
DRAWING WAL 301 B
REVISED 15 JUNE 1999

KOSKI SOLOMON & RUTHVEN
R.I.B.A. CHARTERED ARCHITECTS
14 GERRARD STREET, LONDON NW1 0ND - 0171 842 5000


PROJECT
190-200 WALTON STREET
LONDON
SW3

DRAWING
PROPOSED
SECTION 2


SCALE: 1:100 DATE: 06/99
DRAWING NO: WAL 301 REVISION: 8

| | | | | | | | | | | | | | | | |
|--------|---|-------|-----|-----|-----|------|------|------|------|------|------|------|-----|-----|-----|
| 1:1 | 0 | 10mm | 20 | 30 | 40 | 50 | 60 | 70 | 80 | 90 | 100 | 110 | | | |
| 1:100 | 0 | 1m | 2 | 3 | 4 | 5 | 6 | 7 | 8 | 9 | 10 | 11 | | | |
| 1:5 | 0 | 100mm | 200 | 300 | 400 | 500 | | | | | | | | | |
| 1:50 | 0 | 1m | 2 | 3 | 4 | 5 | | | | | | | | | |
| 1:20 | 0 | 200mm | 400 | 600 | 800 | 1000 | 1200 | 1400 | 1600 | 1800 | 2000 | 2200 | | | |
| 1:200 | 0 | 2m | 4 | 6 | 8 | 10 | 12 | 14 | 16 | 18 | 20 | 22 | | | |
| 1:1250 | 0 | 10m | 20 | 30 | 40 | 50 | 60 | 70 | 80 | 90 | 100 | 110 | 120 | 130 | 140 |
| 1:2500 | 0 | 20m | 40 | 60 | 80 | 100 | 120 | 140 | 160 | 180 | 200 | 220 | 240 | 260 | 280 |



REVISIONS
DRAWING WAL302A
REVISED 15 JUNE 1999

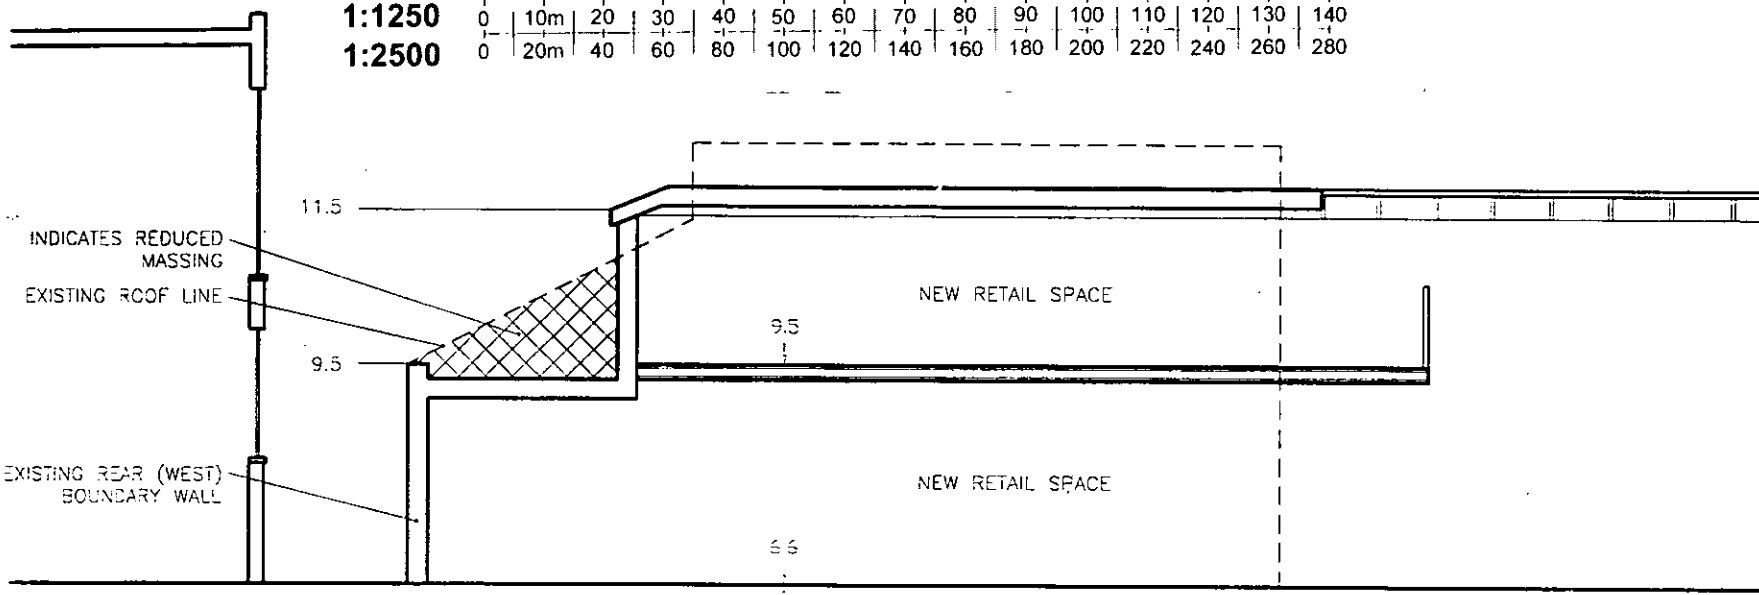


SECTION 3

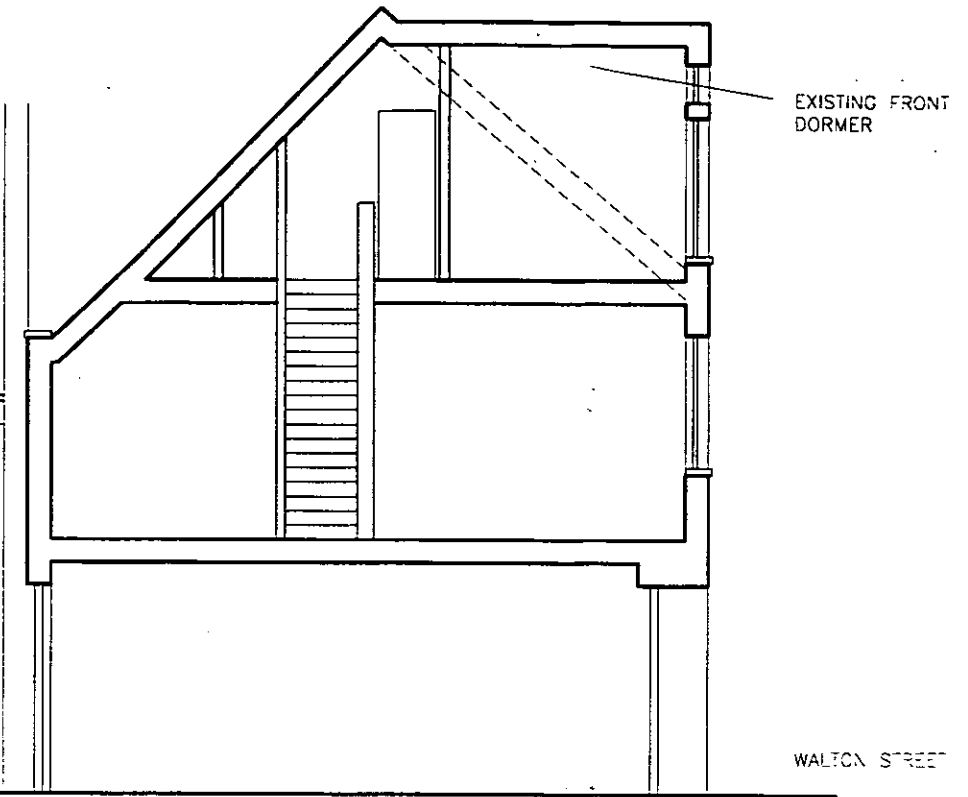

SECTION 3 THROUGH WINDOW W2/1

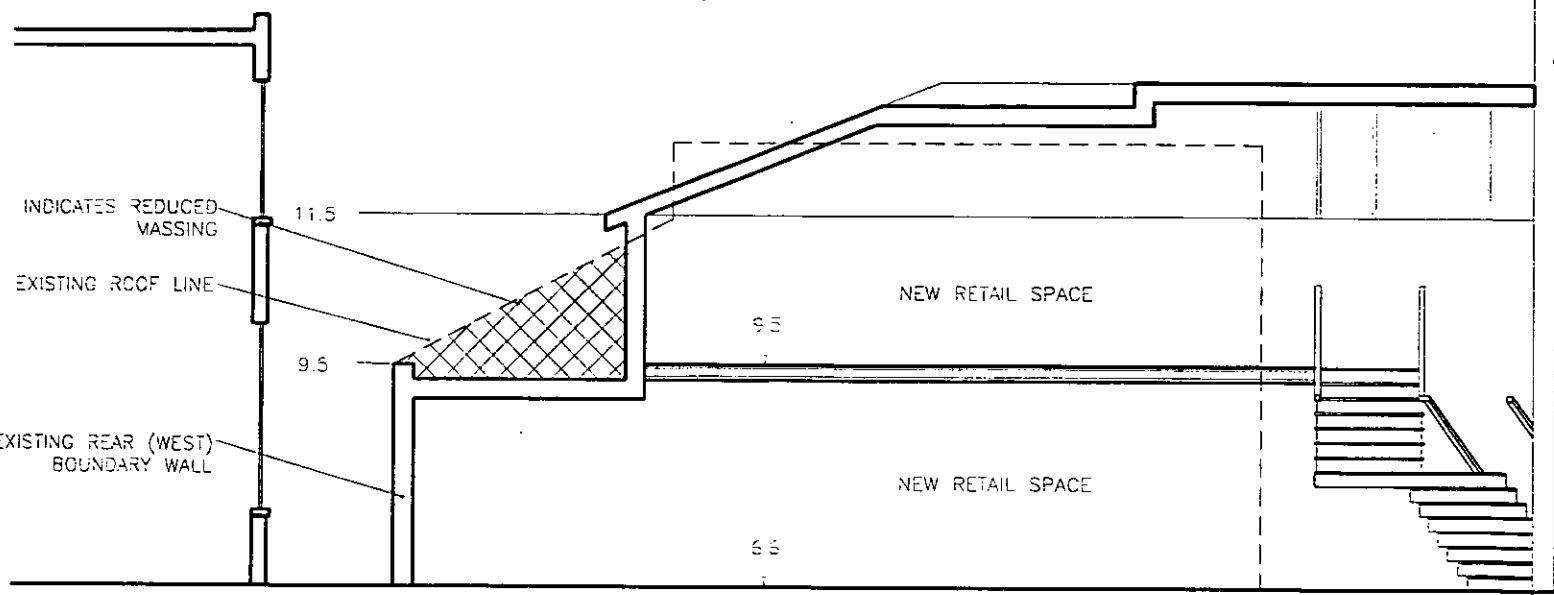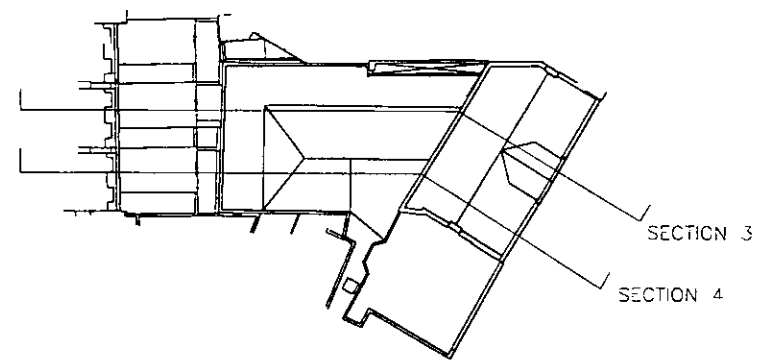

SECTION 4

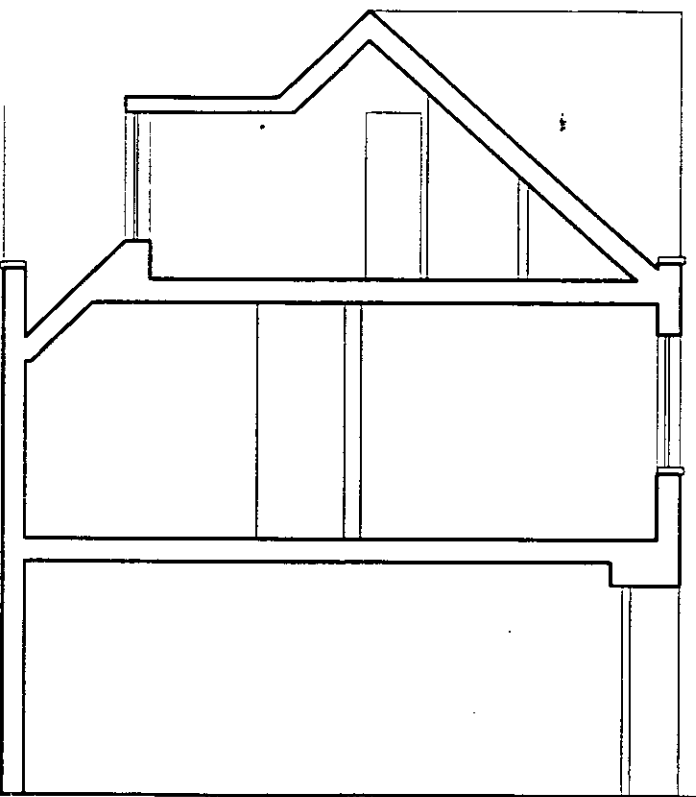

SECTION 4 THROUGH WINDOW W1/1



RECEIVED
18 JUN 99
TOWN & COUNCIL
APPROVED BY
PLANNING SERVICES CTTEE
20 JUL 1999
CONSENT REF.

99/0717/B

KOSKI SOLOMON & RUTHVEN
R.I.B.A. CHARTERED ARCHITECTS
14 GREENLAND STREET, LONDON NW1 0HQ - 0171 662 5000


PROJECT
190-200 WALTON STREET
LONDON
SW3

DRAWING
PROPOSED
SECTIONS 3 AND 4

SCALE: 1:100
DRAWING NO: WAL302

DATE: 06/99
REVISION: A

REVISIONS
 DRAWING WAL 100 A
 REVISED 15 JUNE 1999

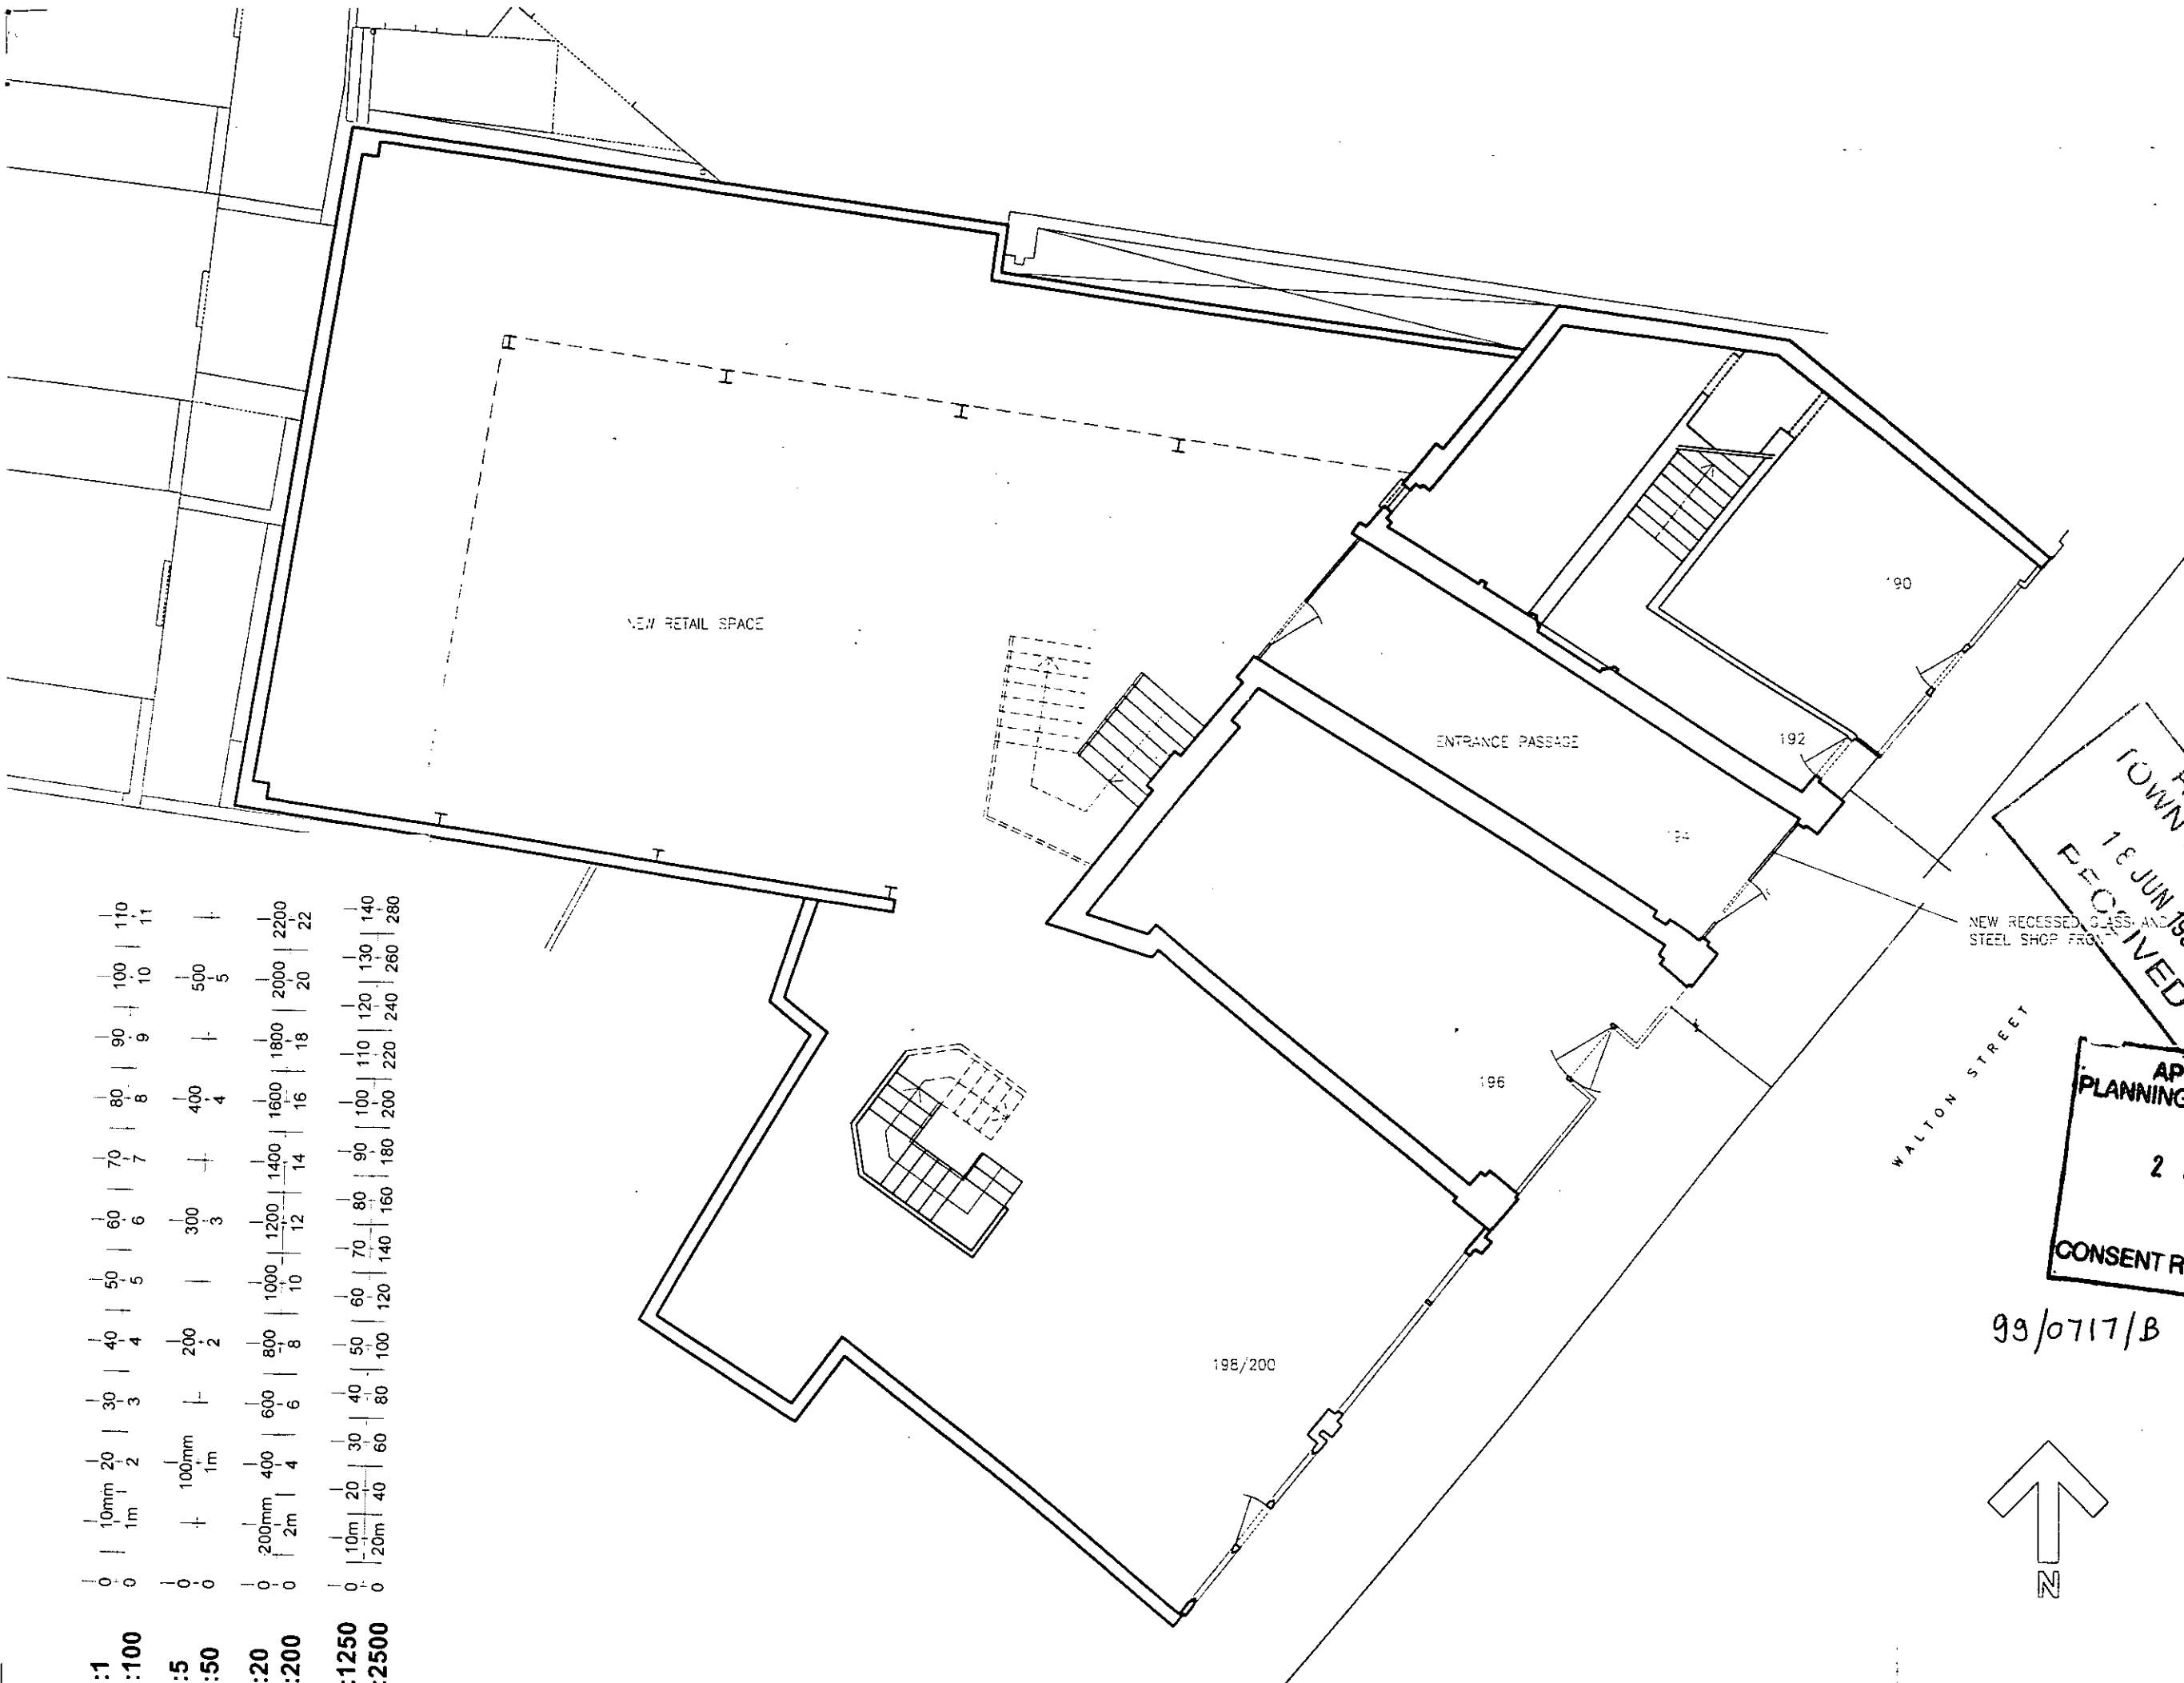

| | |
|--------|--|
| 1:1 | 0 10mm 20 30 40 50 60 70 80 90 100 110 |
| 1:100 | 0 1m 2 3 4 5 6 7 8 9 10 11 |
| 1:5 | 0 100mm 200 300 400 500 |
| 1:50 | 0 1m 2 3 4 5 |
| 1:20 | 0 200mm 400 600 800 1000 1200 1400 1600 1800 2000 2200 |
| 1:200 | 0 2m 4 6 8 10 12 14 16 18 20 22 |
| 1:1250 | 0 10m 20 30 40 50 60 70 80 90 100 110 120 130 140 |
| 1:2500 | 0 20m 40 60 80 100 120 140 160 180 200 220 240 260 280 |


RECEIVED
 TOWN PLANNING
 18 JUN 1999
 APPROVED BY
 PLANNING SERVICES CTTEE
 20 JUL 1999
 CONSENT REF.....

9

NEW RECESSED GLASS AND
 STEEL SHOP FRONT


WALTON STREET

99/0717/B

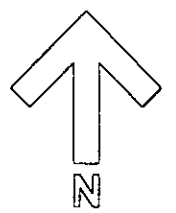

KOSKI SOLOMON & RUTHVEN
 R.I.B.A. CHARTERED ARCHITECTS
 14 GREDLAND STREET, LONDON W8H 9HQ - 021 892 5000
 PROJECT
 190-200 WALTON STREET
 LONDON
 SW3
 DRAWING
 PROPOSED
 GROUND FLOOR PLAN
 SCALE: 1:100 DATE: 31/03/99
 DRAWING NO: WAL100 REVISION: A

REVISIONS
 DRAWING WAL 101 A
 REVISED 13 JUNE 1999

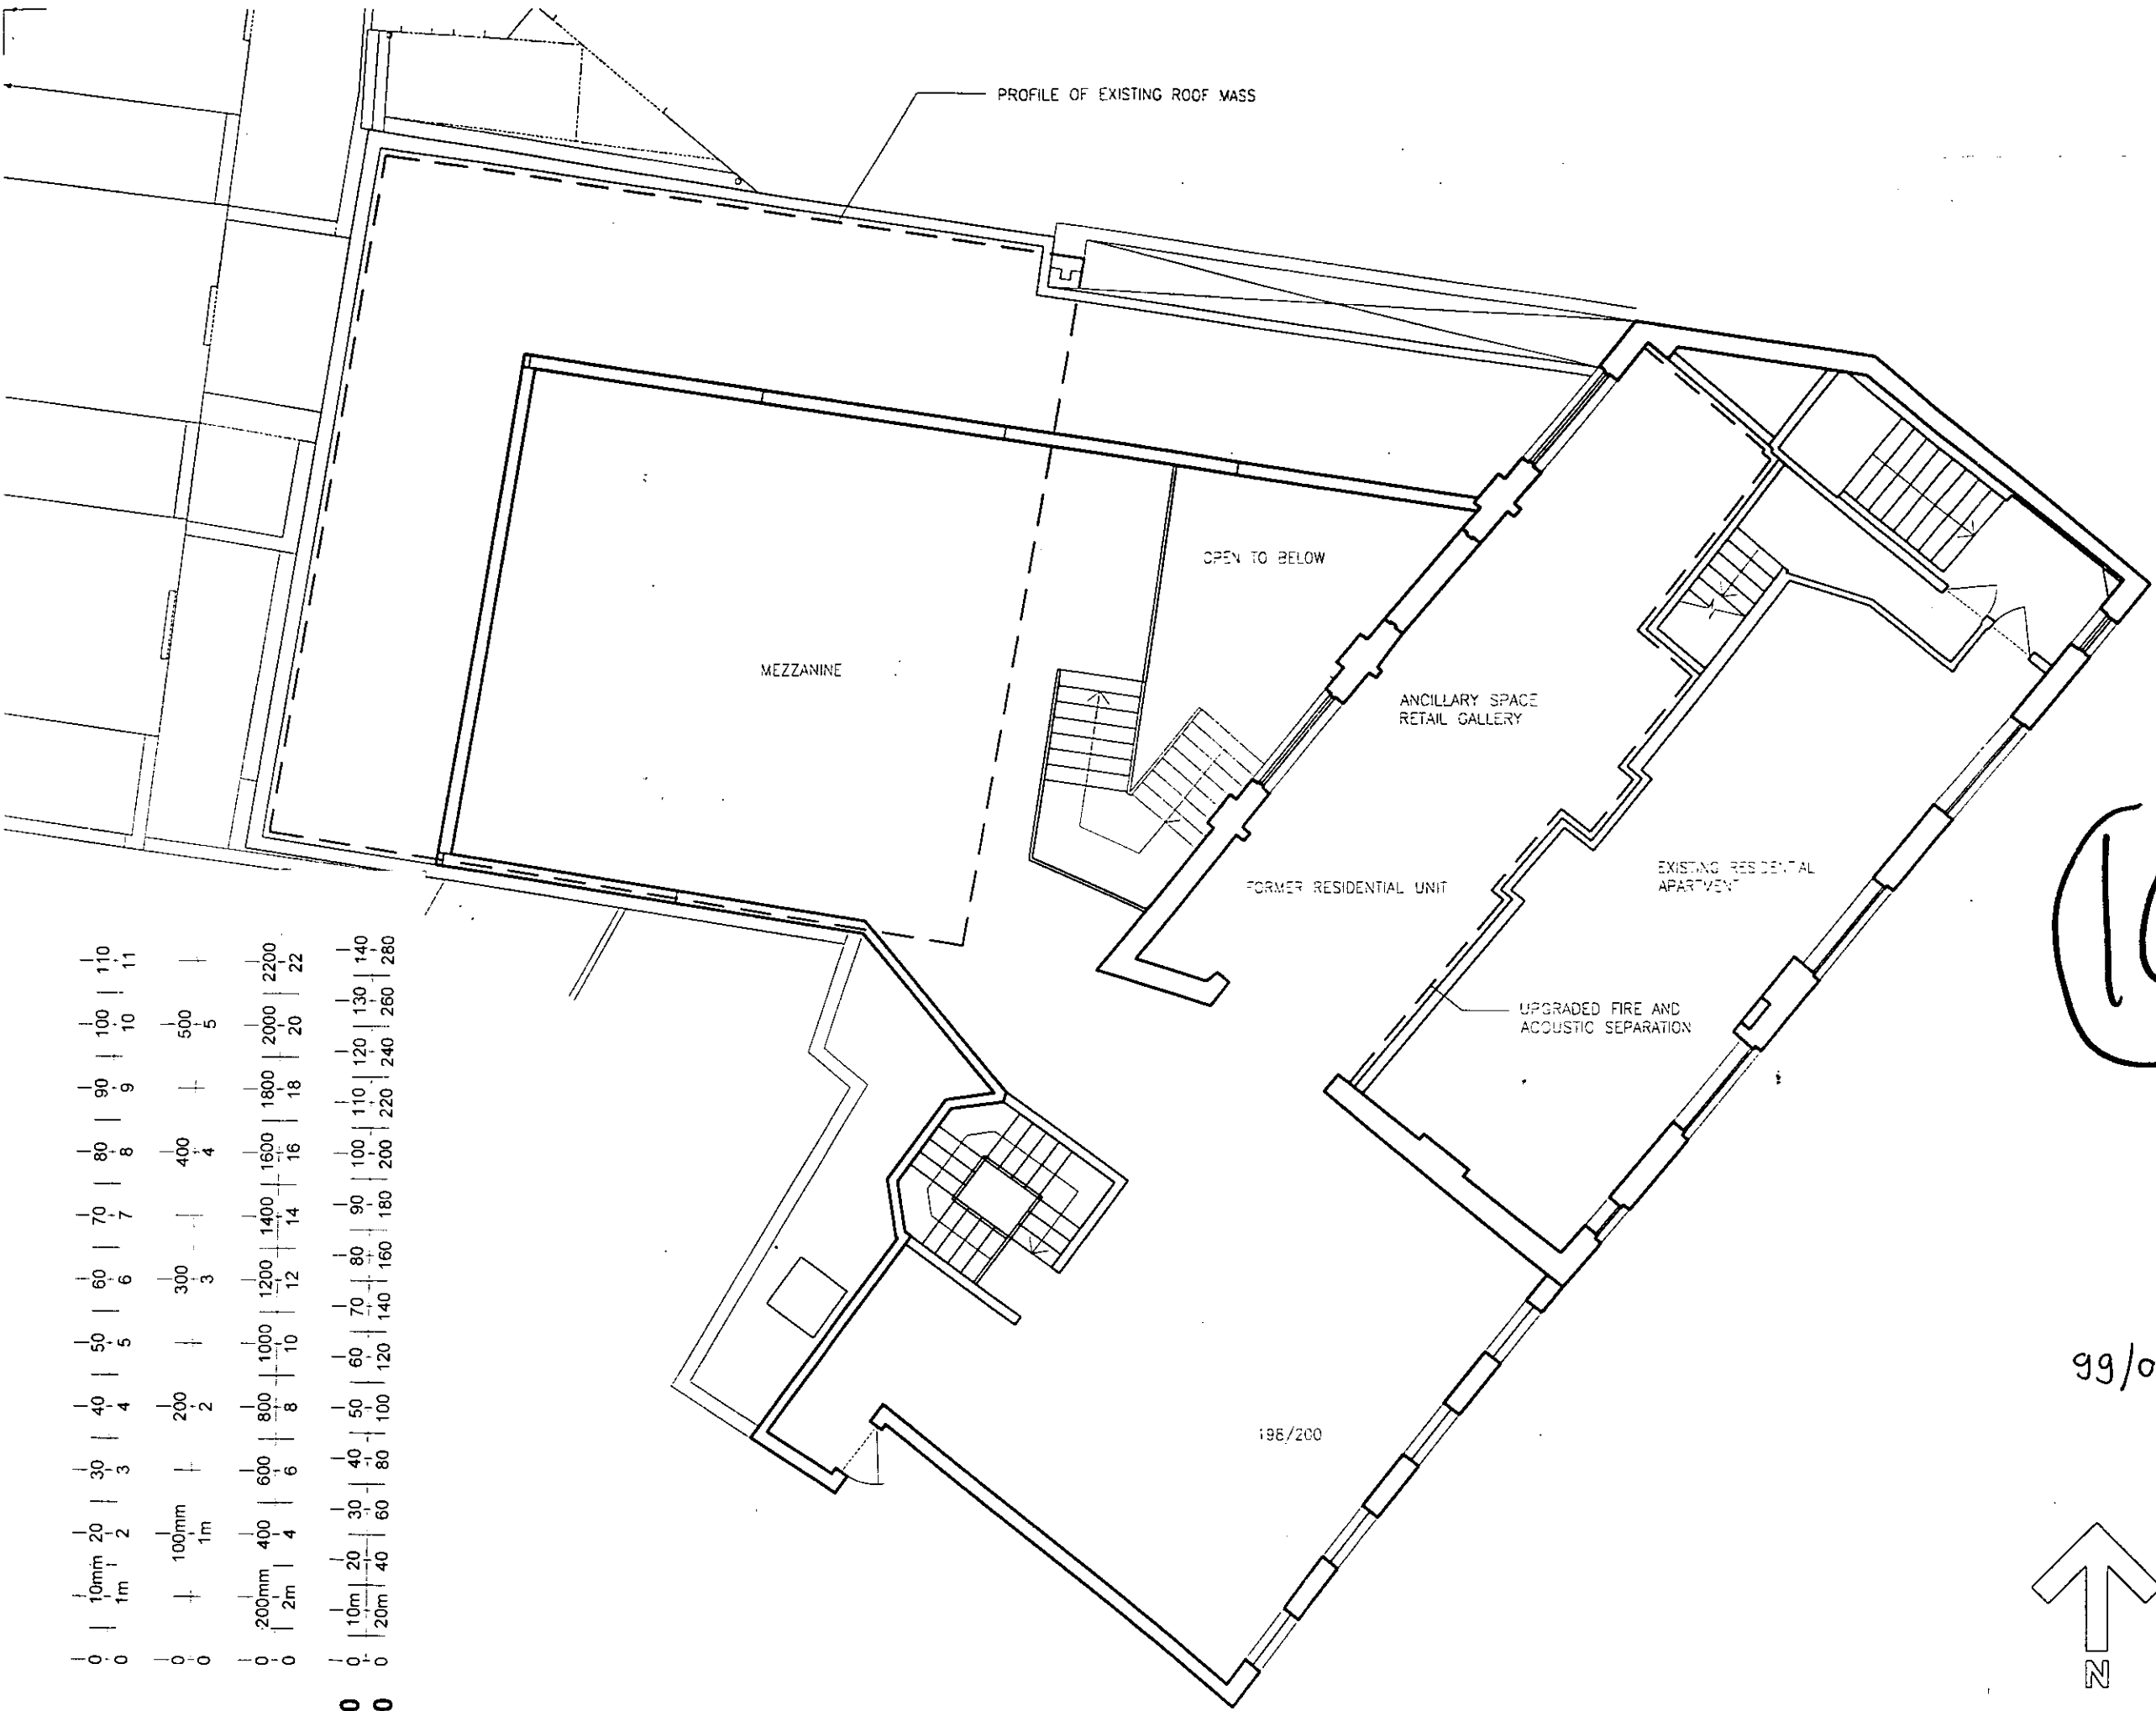


| | | | | | | | | | | | | |
|--------|---|-------|-----|-----|-----|------|------|------|------|------|------|------|
| 1:1 | 0 | 10mm | 20 | 30 | 40 | 50 | 60 | 70 | 80 | 90 | 100 | 110 |
| 1:100 | 0 | 1m | 2 | 3 | 4 | 5 | 6 | 7 | 8 | 9 | 10 | 11 |
| 1:5 | 0 | 100mm | 200 | 300 | 400 | 500 | | | | | | |
| 1:50 | 0 | 1m | 2 | 3 | 4 | 5 | | | | | | |
| 1:20 | 0 | 200mm | 400 | 600 | 800 | 1000 | 1200 | 1400 | 1600 | 1800 | 2000 | 2200 |
| 1:200 | 0 | 2m | 4 | 6 | 8 | 10 | 12 | 14 | 16 | 18 | 20 | 22 |
| 1:1250 | 0 | 10m | 20 | 30 | 40 | 50 | 60 | 70 | 80 | 90 | 100 | 110 |
| 1:2500 | 0 | 20m | 40 | 60 | 80 | 100 | 120 | 140 | 160 | 180 | 200 | 220 |

10


10 JUN 1999
 TOWN PLANNING
 NOTES

APPROVED BY
 PLANNING SERVICES CTTEE
 20 JUL 1999
 CONSENT REF.....

99/0717/B

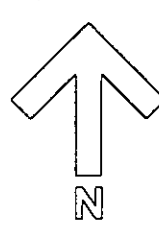


KOSKI SOLOMON & RUTHVEN
 R.I.B.A. CHARTERED ARCHITECTS
 14 DREBLAND STREET, LONDON W11 0DD - 0171 442 5000
 PROJECT
 190-200 WALTON STREET
 LONDON
 SW3
 DRAWING
 PROPOSED
 FIRST FLOOR PLAN
 SCALE 1:100 DATE 31/03/99
 DRAWING NO WAL101 REVISION A

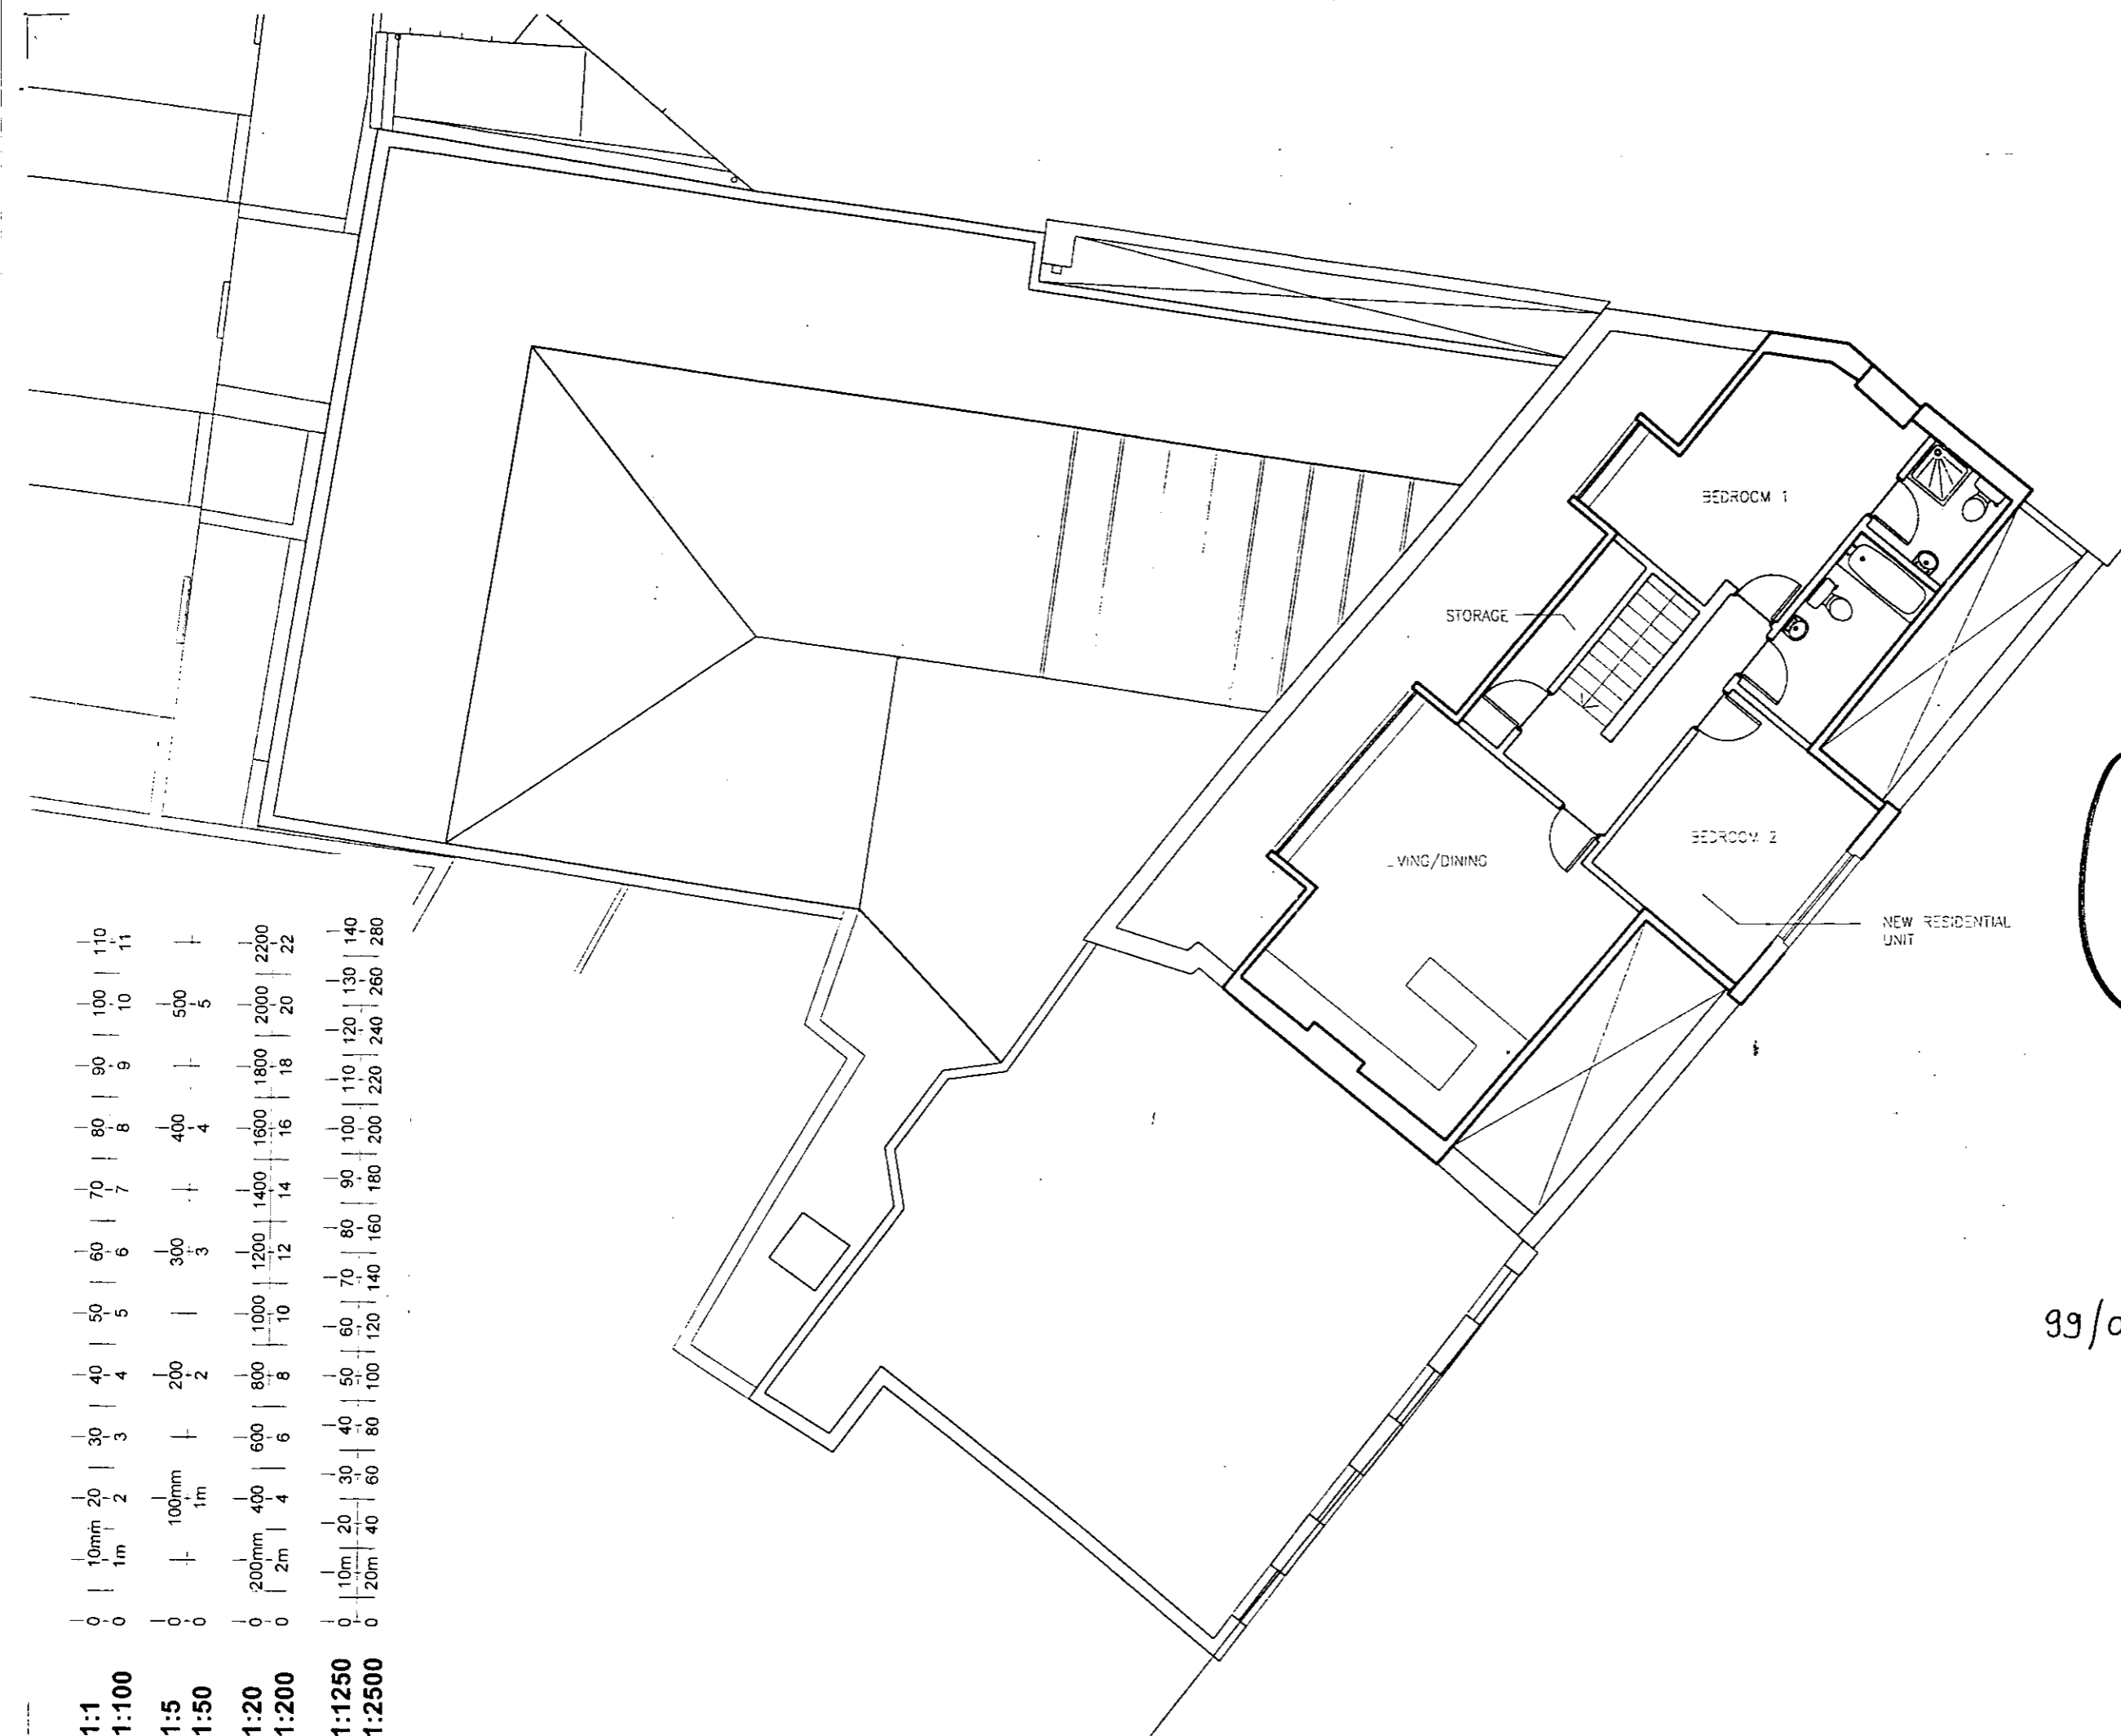

| | | | | | | | | | | | | |
|--------|---|-------|-----|-----|-----|------|------|------|------|------|------|------|
| 1:1 | 0 | 10mm | 20 | 30 | 40 | 50 | 60 | 70 | 80 | 90 | 100 | 110 |
| 1:100 | 0 | 1m | 2 | 3 | 4 | 5 | 6 | 7 | 8 | 9 | 10 | 11 |
| 1:5 | 0 | 100mm | 200 | 300 | 400 | 500 | | | | | | |
| 1:50 | 0 | 1m | 2 | 3 | 4 | 5 | | | | | | |
| 1:20 | 0 | 200mm | 400 | 600 | 800 | 1000 | 1200 | 1400 | 1600 | 1800 | 2000 | 2200 |
| 1:200 | 0 | 2m | 4 | 6 | 8 | 10 | 12 | 14 | 16 | 18 | 20 | 22 |
| 1:1250 | 0 | 10m | 20 | 30 | 40 | 50 | 60 | 70 | 80 | 90 | 100 | 110 |
| 1:2500 | 0 | 20m | 40 | 60 | 80 | 100 | 120 | 140 | 160 | 180 | 200 | 220 |


REVISIONS
DRAWING WAL 102 B
REVISED 15 JUNE 1999

RECEIVED
18 JUN 1999
R.B.K. & C.
TOWN PLANNING

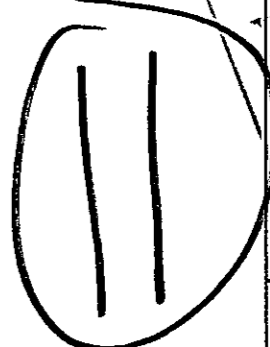


APPROVED BY
PLANNING SERVICES CTTEE
20 JUL 1999
CONSENT REF.....

99/0717/B

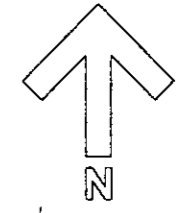

KOSKI SOLOMON & RUTHVEN
R.I.B.A. CHARTERED ARCHITECTS
14 GERRARD STREET, LONDON NW1 0HQ - 0171 662 5000
PROJECT
190-200 WALTON STREET
LONDON
SW3
DRAWING
PROPOSED
SECOND FLOOR PLAN
SCALE
1:100
DATE
31/03/99
DRAWING NO.
WAL102
REVISION
B

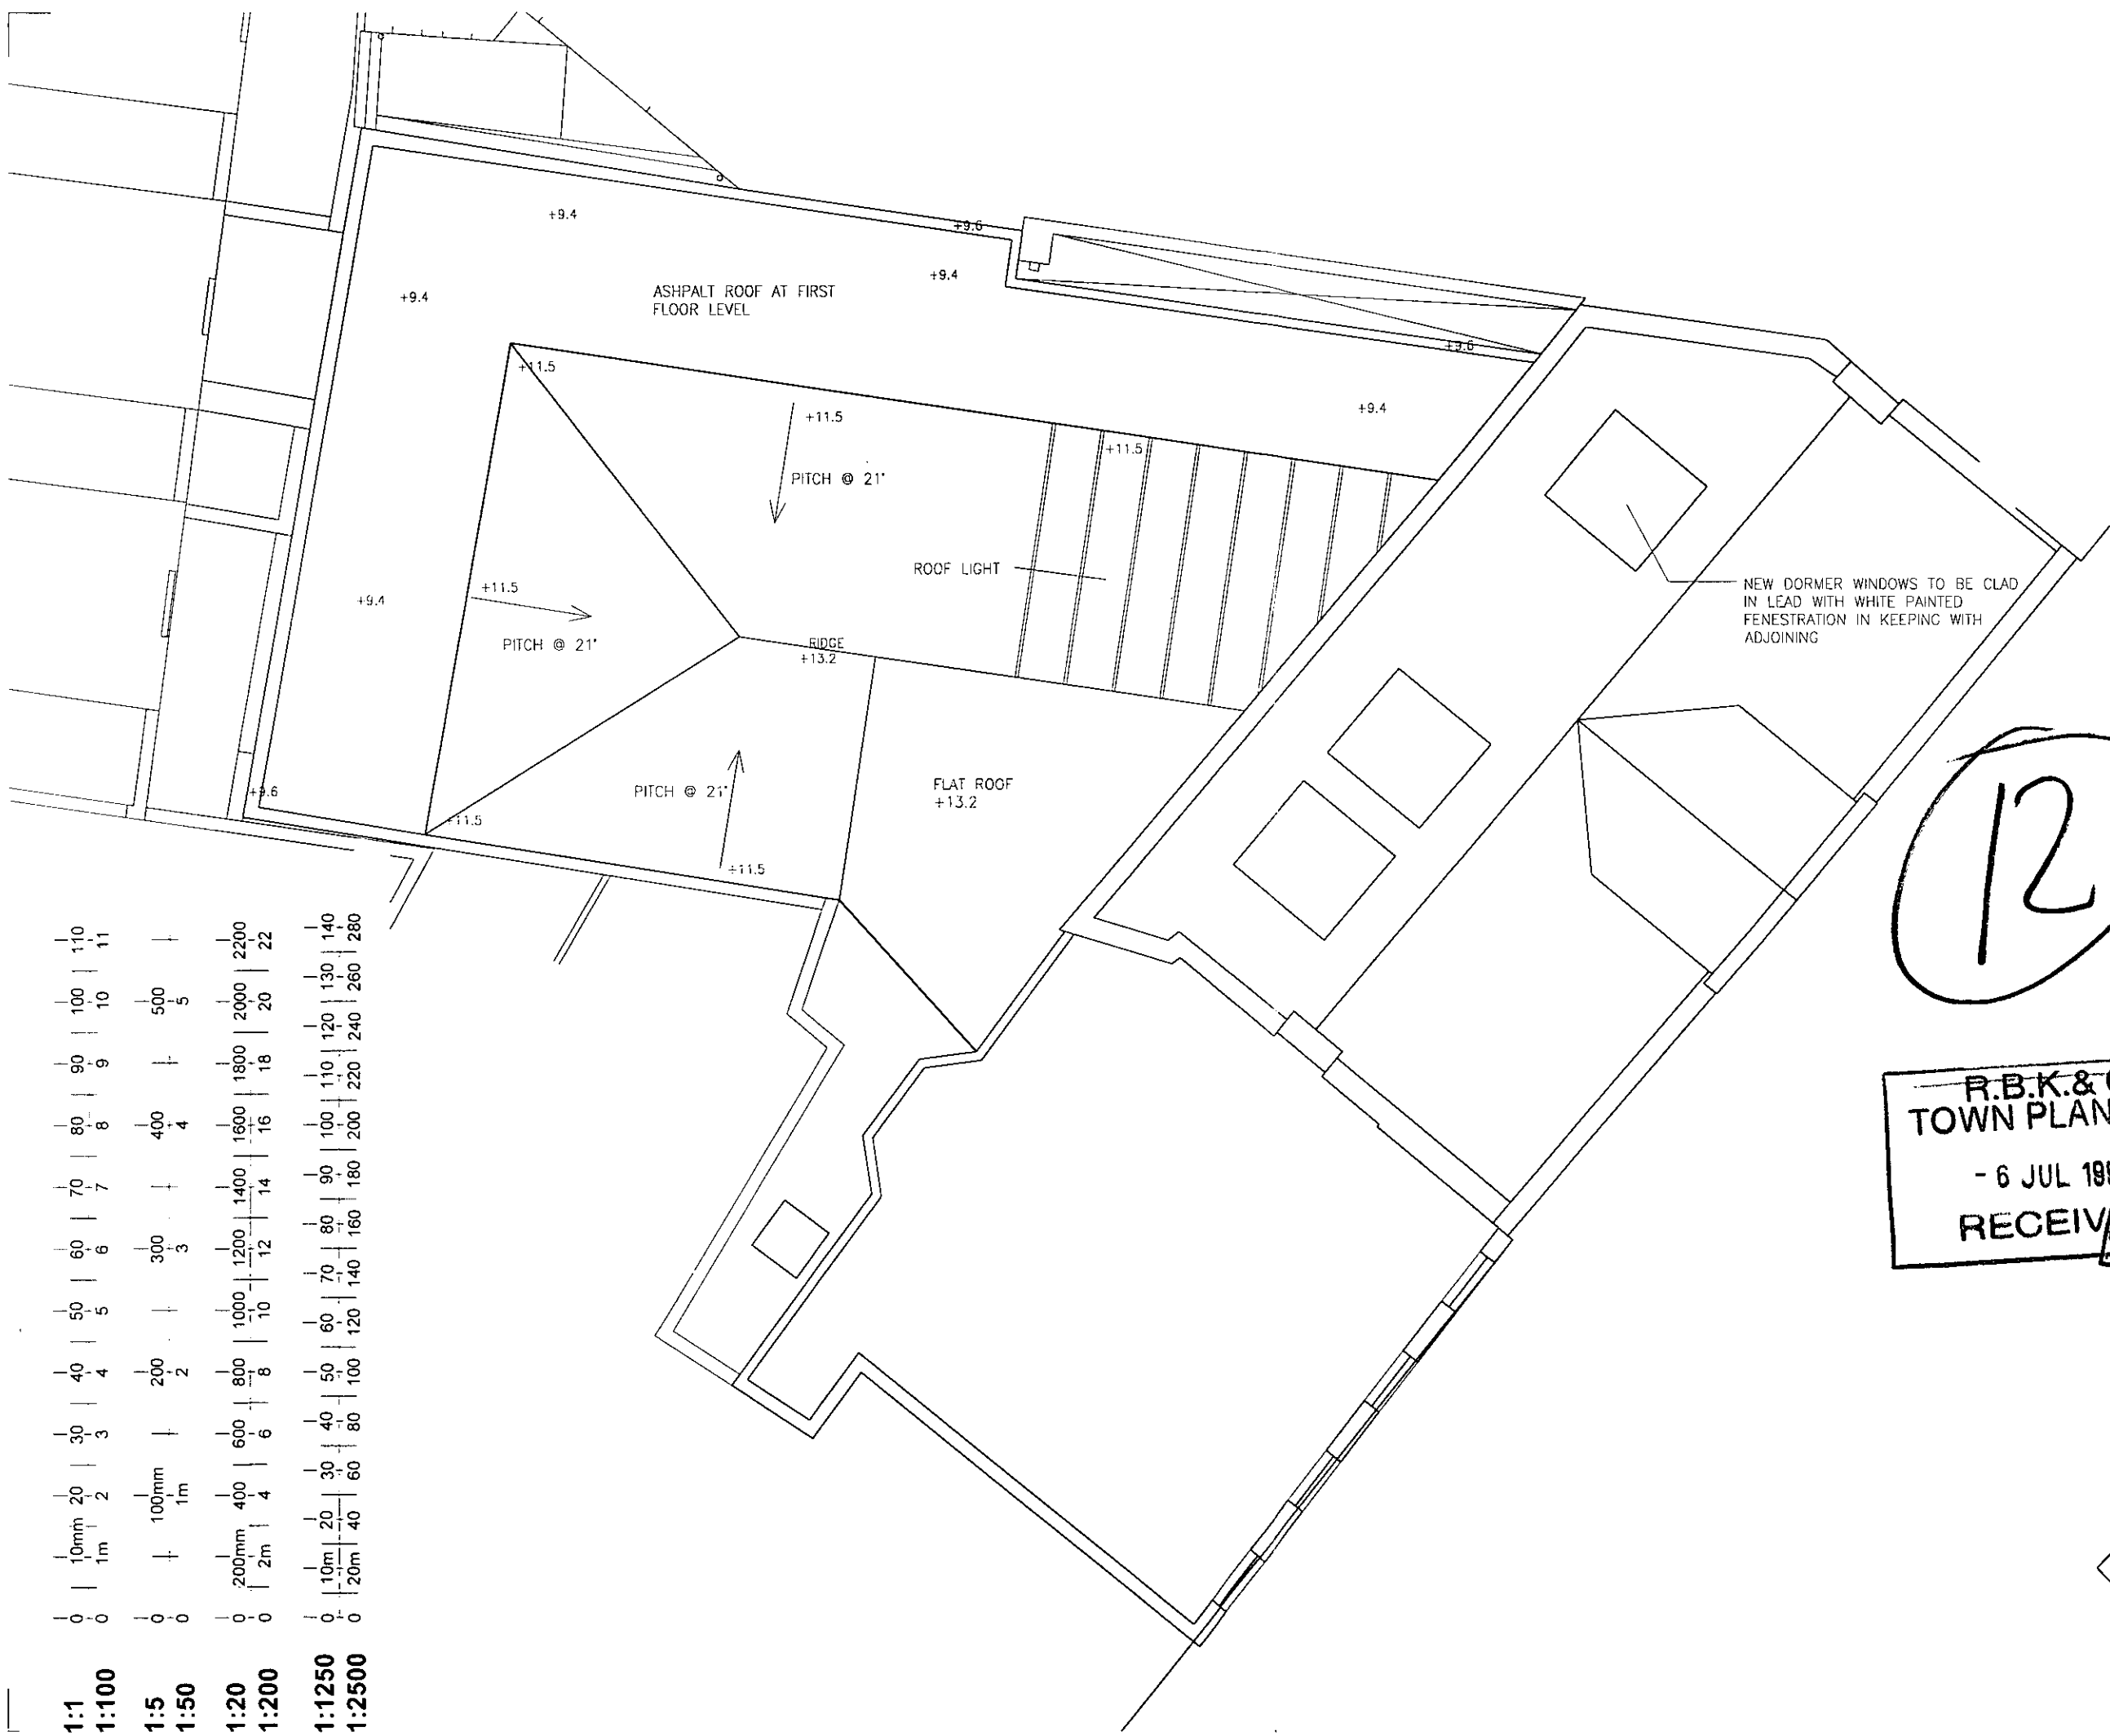

| | | | | |
|--------|------|-------|-------|-----|
| 1:1 | 10mm | 100mm | 200mm | 10m |
| 1:100 | 1m | 1m | 2m | 20m |
| 1:5 | 0 | 0 | 0 | 0 |
| 1:50 | 0 | 0 | 0 | 0 |
| 1:20 | 0 | 0 | 0 | 0 |
| 1:200 | 0 | 0 | 0 | 0 |
| 1:1250 | 0 | 0 | 0 | 0 |
| 1:2500 | 0 | 0 | 0 | 0 |

REVISIONS
 DRAWING WAL 103 A
 REVISED 15 JUNE 1999
 05/07/99 REV B:
 DORMER WINDOWS REVISED

NOTES

NEW DORMER WINDOWS TO BE CLAD IN LEAD WITH WHITE PAINTED FENESTRATION IN KEEPING WITH ADJOINING

12

R.B.K. & C. PLANNING SERVICES CTTEE
 APPROVED BY TOWN PLANNING - 6 JUL 1999
 RECEIVED CONSENT REF..... 20 JUL 1999

99/0717/B

KOSKI SOLOMON & RUTHVEN
 R.I.B.A. CHARTERED ARCHITECTS
 14 GREENLAND STREET, LONDON NW1 0HQ - 0171 682 5000

PROJECT
 190-200 WALTON STREET
 LONDON SW3

DRAWING
 PROPOSED ROOF PLAN

SCALE: 1:100 DATE: 31/03/99
 DRAWING NO: WAL103 REVISION: B

