

**TOWN PLANNING**  
 RECEIVED  
 - 7 APR 1999

APPROVED BY  
 PLANNING SERVICES CTTEE  
 20 JUL 1999  
 CONSENT REF.....


PP 99071

**ROBINSON & RITCHEY**  
 R.I.B.A. CHARTERED ARCHITECTS  
 H. BISHOP STREET, LONDON W1P 0BB - 071 821 5200  
 PROJECT: 190-200 WALTON STREET, LONDON SW3

NOTES

SCALE: 1:100  
 DATE:


PP990718

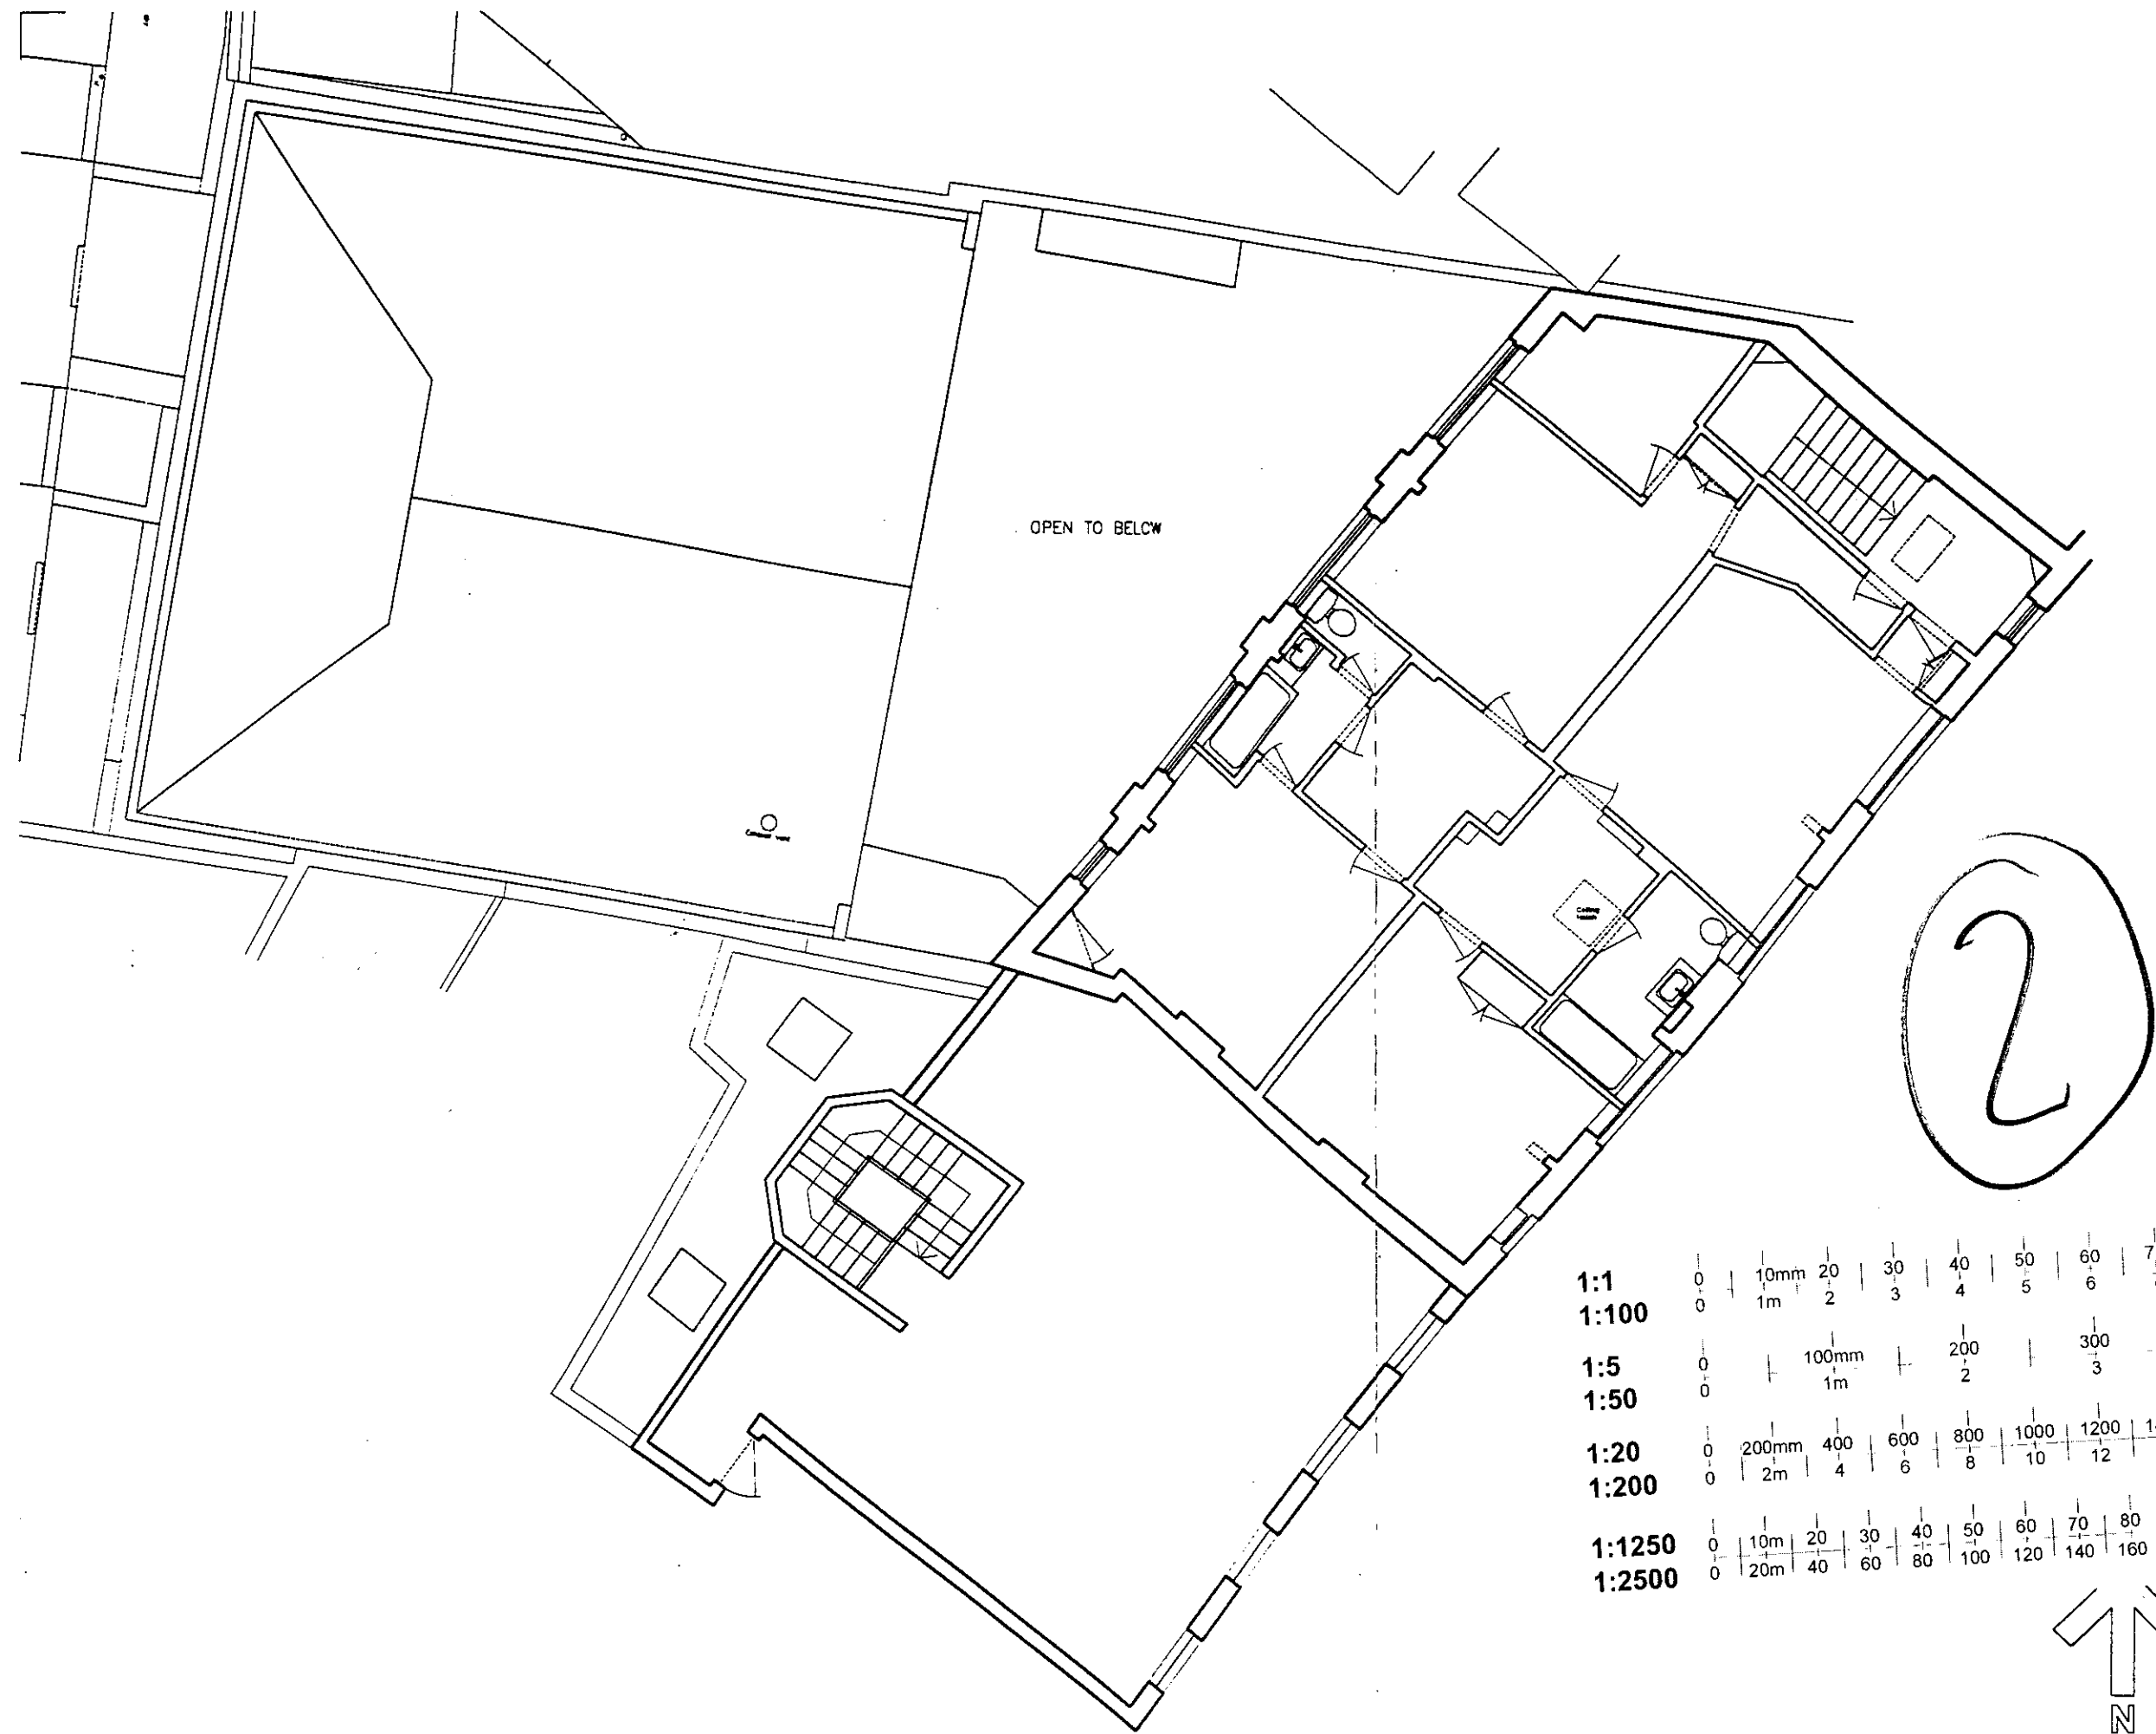

APPROVED BY  
PLANNING SERVICES CTTEE  
  
20 JUL 1999  
  
CONSENT REF.....

NOTES

1:1	0	10mm	20	30	40	50	60	70	80	90	100	110			
1:100	0	1m	2	3	4	5	6	7	8	9	10	11			
1:5	0	100mm		200		300		400		500					
1:50	0	1m		2		3		4		5					
1:20	0	200mm	400	600	800	1000	1200	1400	1600	1800	2000	2200			
1:200	0	2m	4	6	8	10	12	14	16	18	20	22			
1:1250	0	10m	20	30	40	50	60	70	80	90	100	110	120	130	140
1:2500	0	20m	40	60	80	100	120	140	160	180	200	220	240	260	280

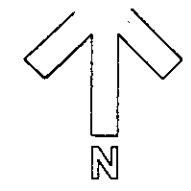

**SOLOMON & RUTHVEN**  
 R.I.B.A. CHARTERED ARCHITECTS  
 14 DREKLAND STREET, LONDON NW1 0DG - 0171 642 5000

PROJECT  
 190-200 WALTON STREET  
 LONDON  
 SW3


DRAWING  
 EXISTING  
 FIRST FLOOR PLAN

SCALE  
 1:100

DATE  
 03/31/99

DRAWING NO  
 WALX02

REVISION

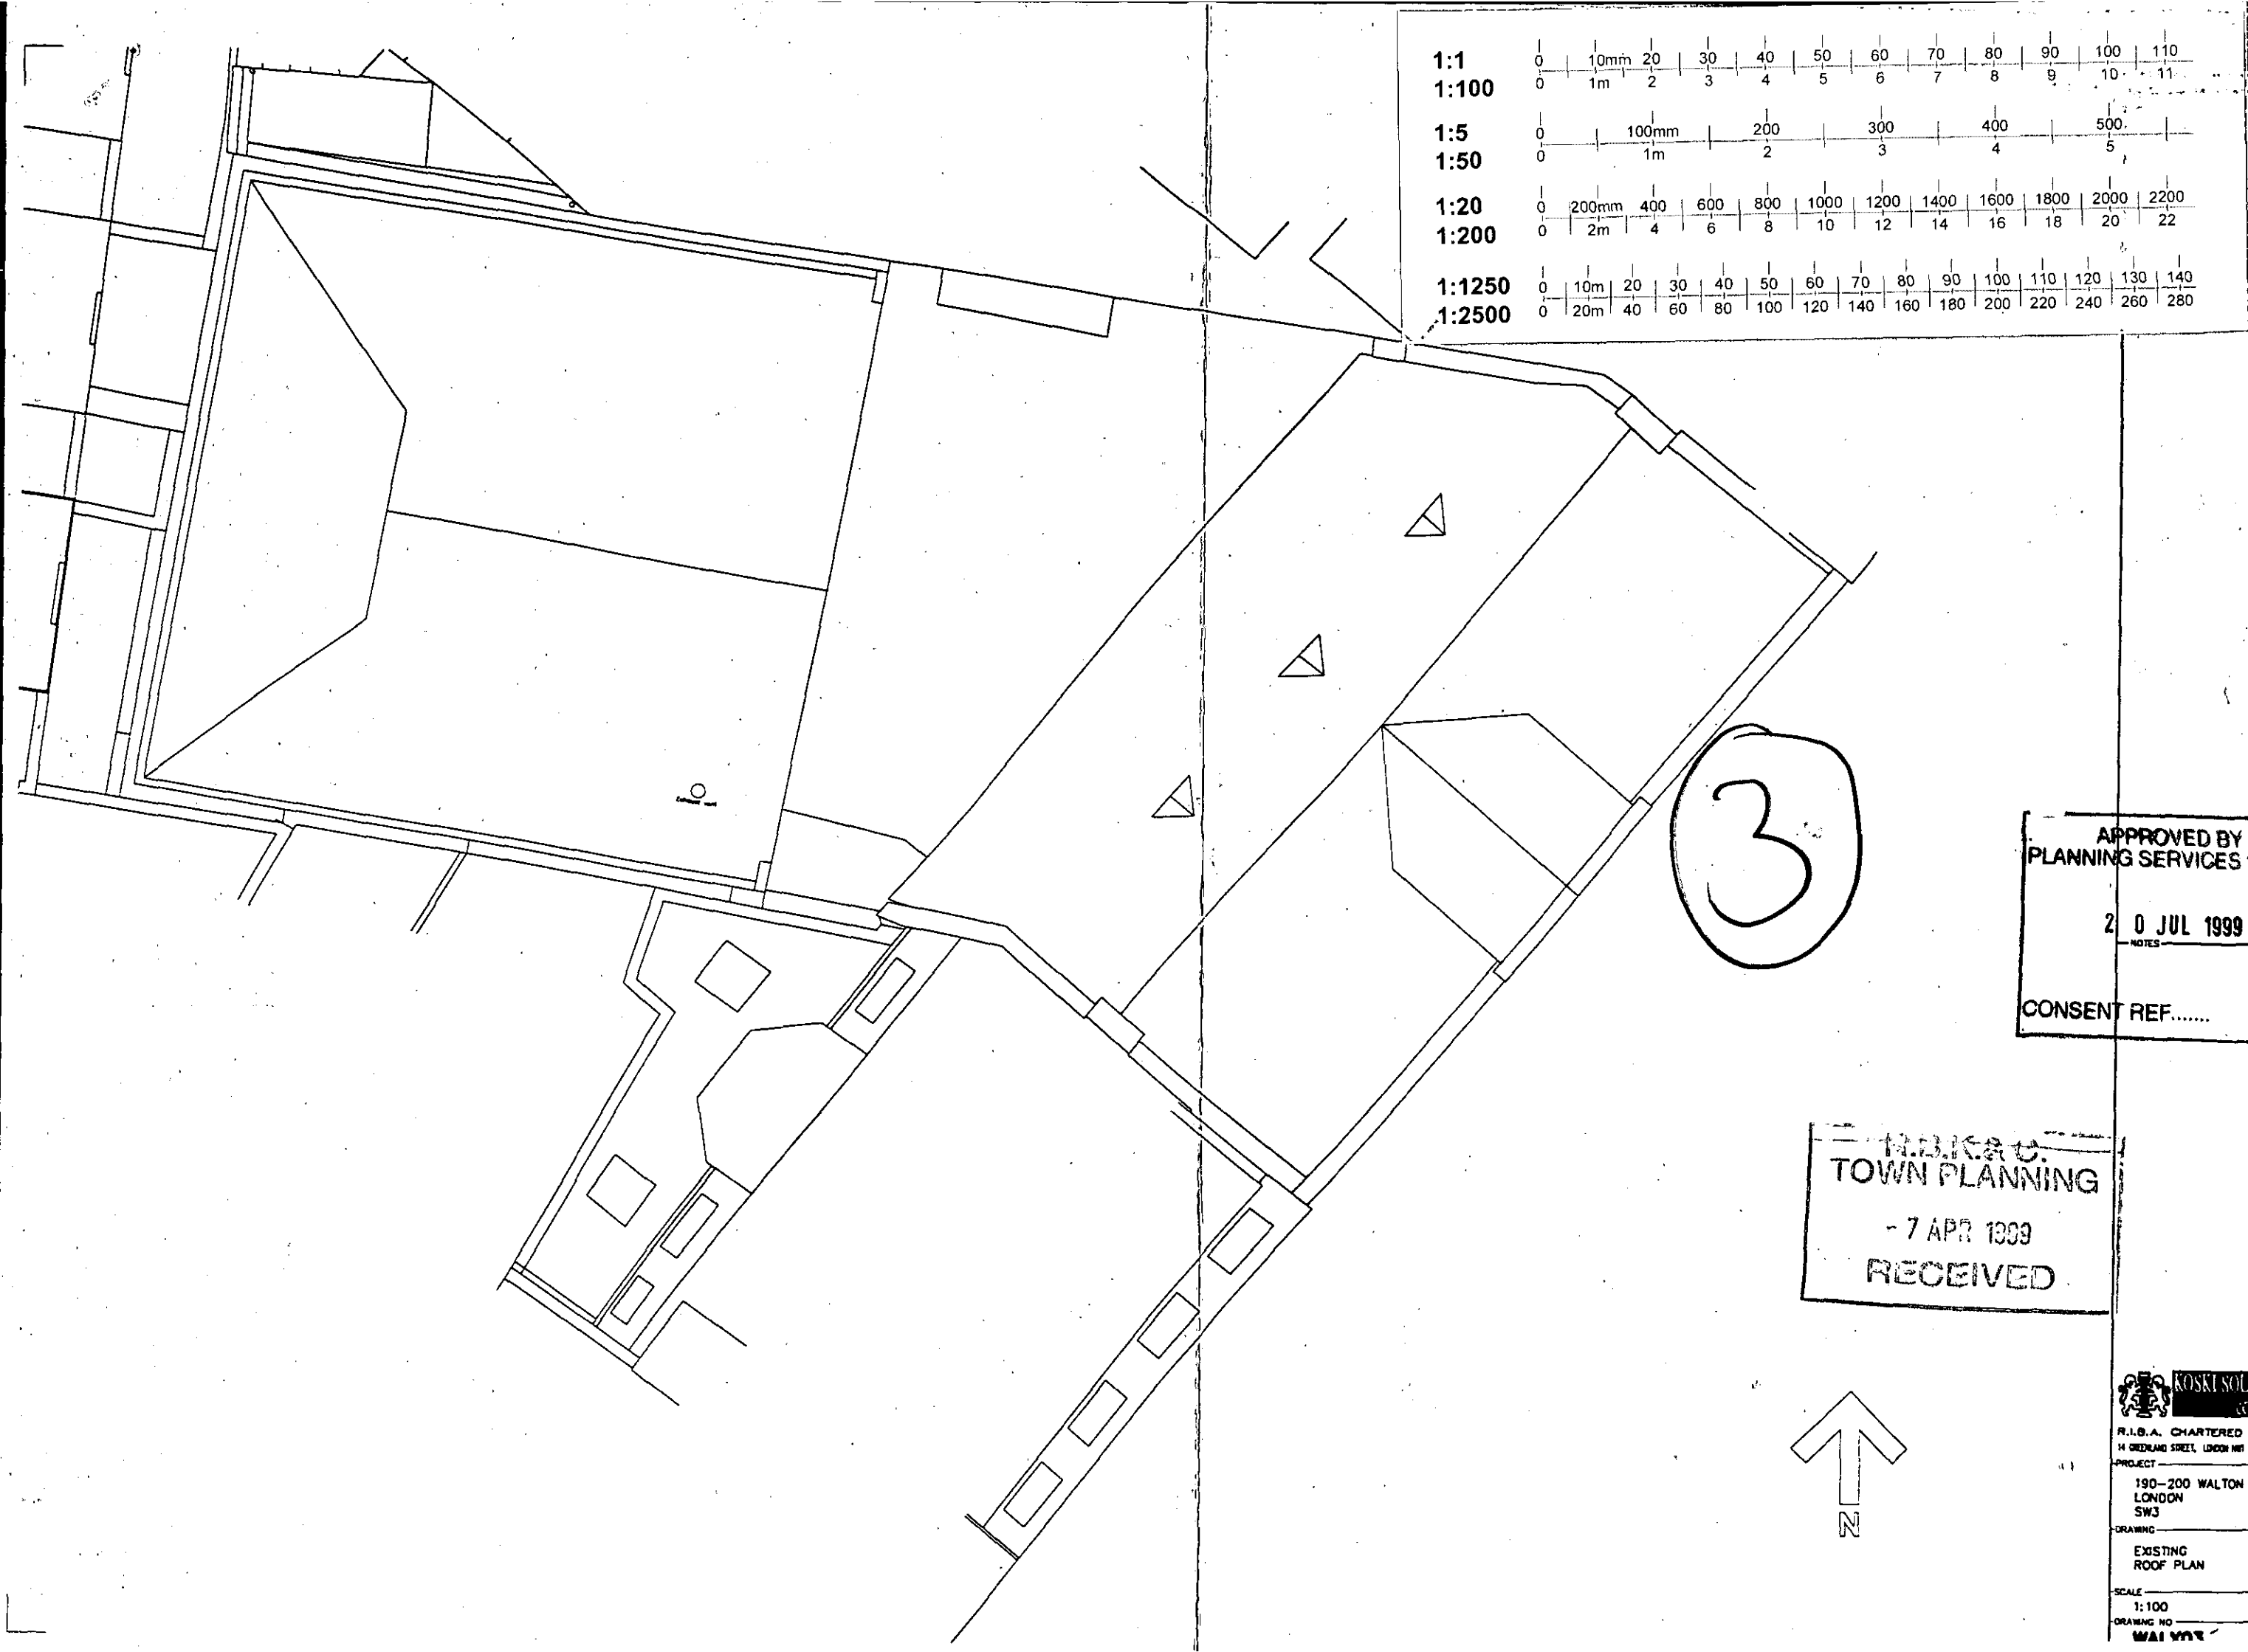

1:1	0	10mm	20	30	40	50	60	70	80	90	100	110			
1:100	0	1m	2	3	4	5	6	7	8	9	10	11			
1:5	0	100mm	200	300	400	500									
1:50	0	1m	2	3	4	5									
1:20	0	200mm	400	600	800	1000	1200	1400	1600	1800	2000	2200			
1:200	0	2m	4	6	8	10	12	14	16	18	20	22			
1:1250	0	10m	20	30	40	50	60	70	80	90	100	110	120	130	140
1:2500	0	20m	40	60	80	100	120	140	160	180	200	220	240	260	280

APPROVED BY  
PLANNING SERVICES CTTEE

20 JUL 1999


NOTES

CONSENT REF.....

M.B.K. & C.  
TOWN PLANNING

- 7 APR 1999

RECEIVED

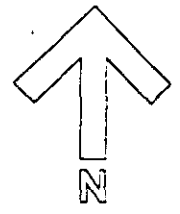

**KOSKI SOLOMON & RUTHVEN**

R.I.B.A. CHARTERED ARCHITECTS  
14 OBERLAND STREET, LONDON NW1 0ND - 071 462 500

PROJECT  
190-200 WALTON STREET  
LONDON  
SW3

DRAWING  
EXISTING  
ROOF PLAN

SCALE 1:100 DATE 31/03/99  
DRAWING NO. REVISION

PP990718

REVISIONS




4

APPROVED BY  
PLANNING SERVICES CTTEE  
  
20 JUL 1999  
NOTES  
CONSENT REF.....

ELEVATION 1

1:1	0	10mm	20	30	40	50	60	70	80	90	100	110			
1:100	0	1m	2	3	4	5	6	7	8	9	10	11			
1:5	0	100mm	200	300	400	500									
1:50	0	1m	2	3	4	5									
1:20	0	200mm	400	600	800	1000	1200	1400	1600	1800	2000	2200			
1:200	0	2m	4	6	8	10	12	14	16	18	20	22			
1:1250	0	10m	20	30	40	50	60	70	80	90	100	110	120	130	140
1:2500	0	20m	40	60	80	100	120	140	160	180	200	220	240	260	280

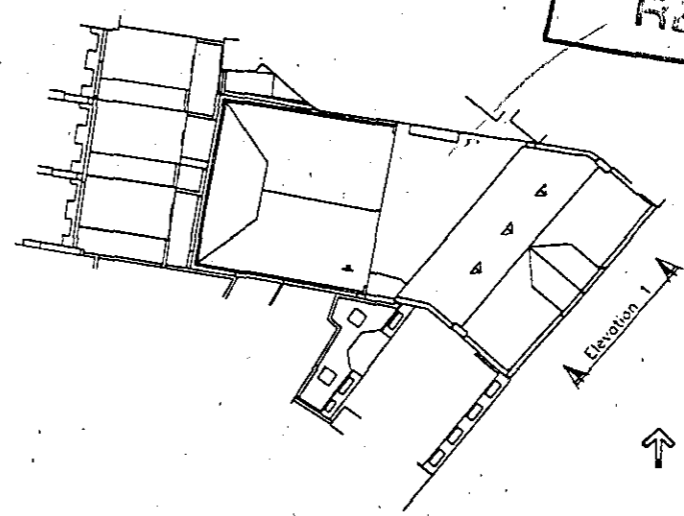

H.B.K. & C.  
TOWN PLANNING  
- 7 APR 1999  
RECEIVED

KOSKI SOLOMON & RUTHVEN

R.I.B.A. CHARTERED ARCHITECTS  
14 GREENLAND STREET, LONDON NW1 0BB - 071 822 5020


PROJECT  
190-200 WALTON STREET  
LONDON  
SW3

DRAWING  
EXISTING  
FRONT ELEVATION


SCALE  
1:100  
DATE  
31/03/99

DRAWING NO  
WALX04  
REVISION

1:1	0	10mm	20	30	40	50	60	70	80	90	100	110			
1:100	0	1m	2	3	4	5	6	7	8	9	10	11			
1:5	0	100mm	200	300	400	500									
1:50	0	1m	2	3	4	5	6	7	8	9	10	11			
1:20	0	200mm	400	600	800	1000	1200	1400	1600	1800	2000	2200			
1:200	0	2m	4	6	8	10	12	14	16	18	20	22			
1:1250	0	10m	20	30	40	50	60	70	80	90	100	110			
1:2500	0	20m	40	60	80	100	120	140	160	180	200	220	240	260	280

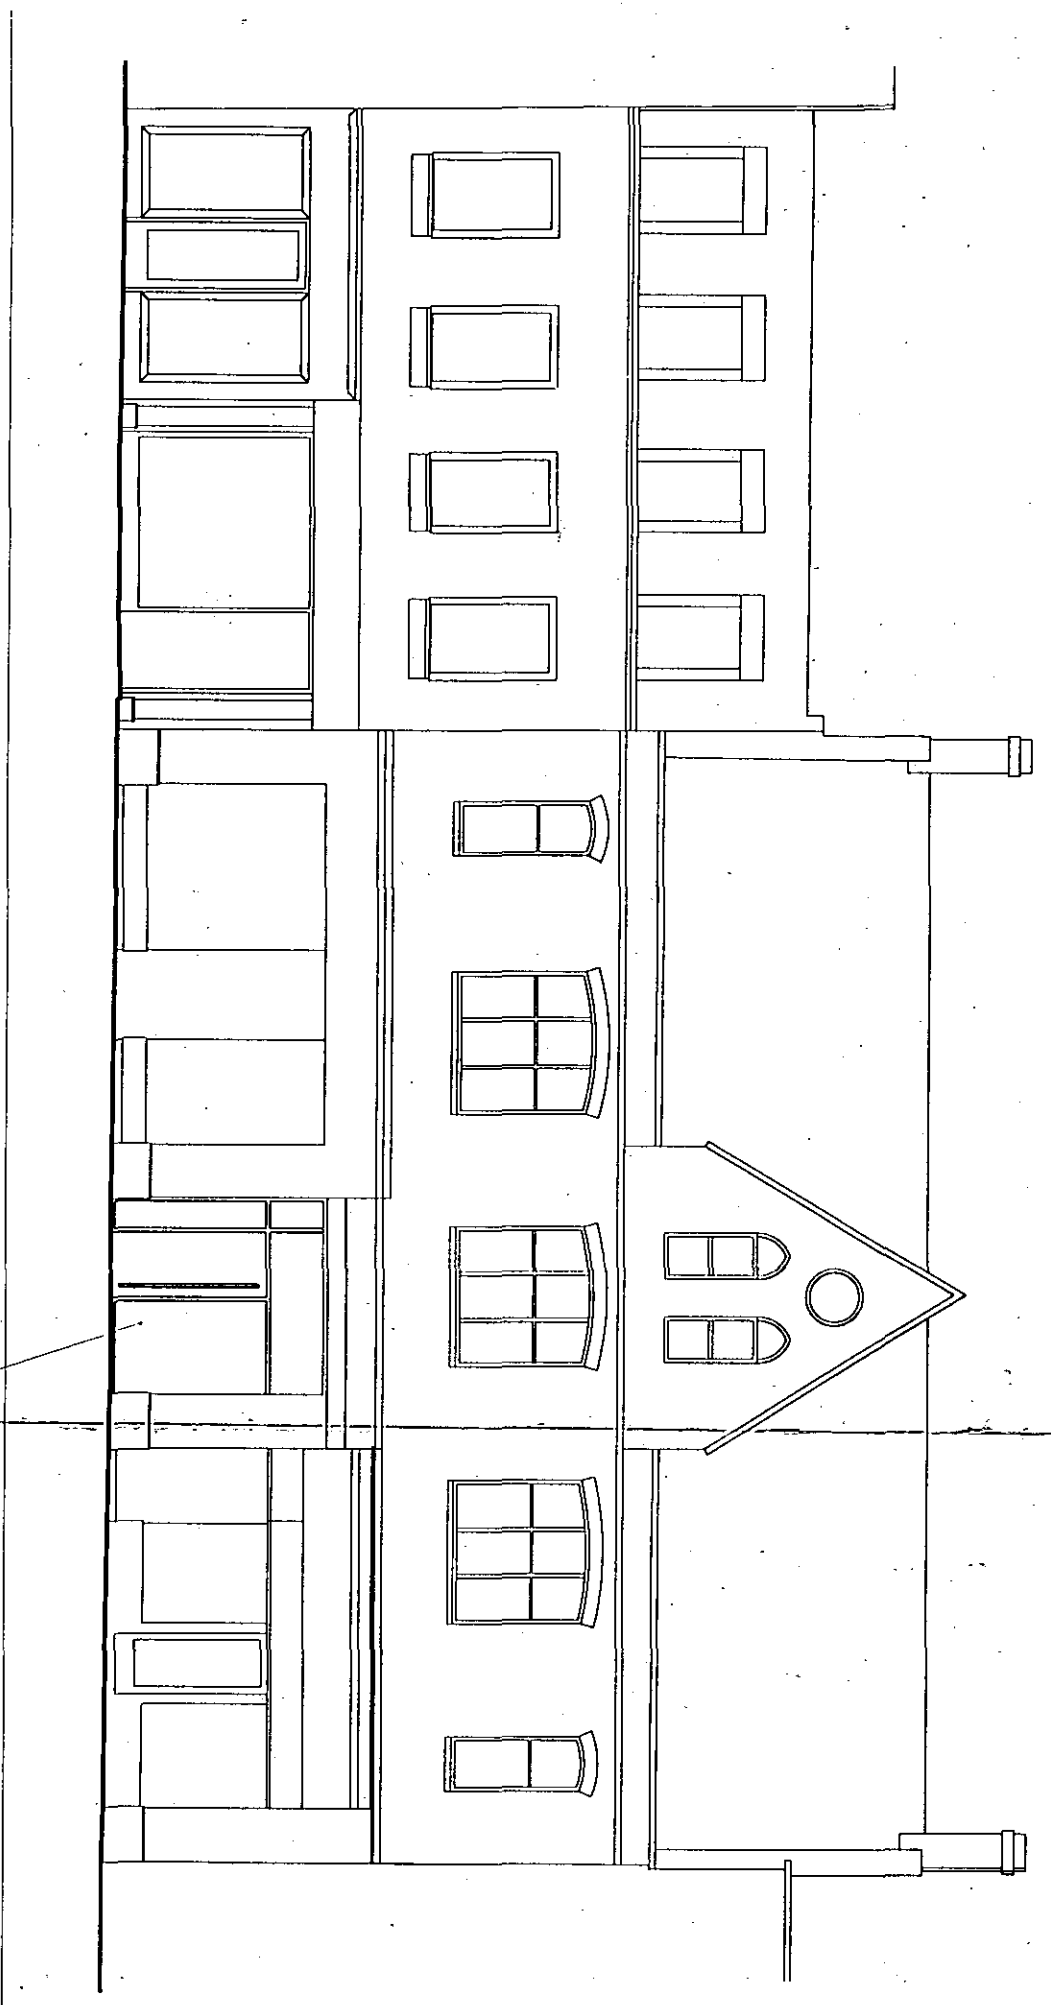

ELEVATION 1  
RECESSED STEEL AND GLASS SHOPFRONT

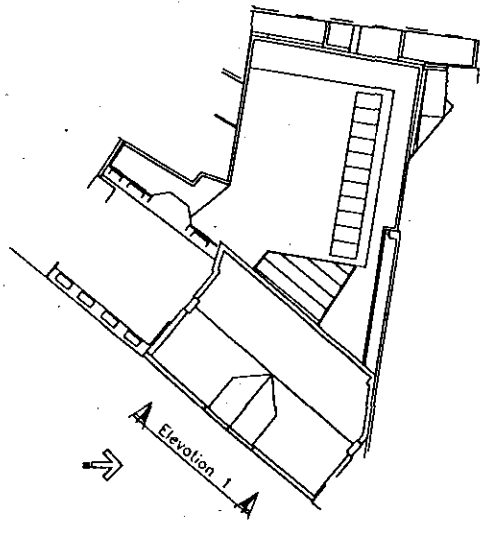

S



PP990718

RECEIVED  
- 7 APR 1999  
R.B.K. & C.  
TOWN PLANNING

APPROVED BY  
PLANNING SERVICES CITEE  
20 JUL 1999  
CONSENT REF.....

R.B.K. & C. ARCHITECTS  
11 GERRARD STREET, LONDON W1M 0WQ - 071 662 5000  
PROJECT: 190-200 WALTON STREET LONDON SW3  
DRAWING: PROPOSED FRONT ELEVATION  
SCALE: 1:100  
DATE: 31/03/99  
DRAWING NO: WAL200

1:1	0	10mm	20	30	40	50	60	70	80	90	100	110			
1:100	0	1m	2	3	4	5	6	7	8	9	10	11			
1:5	0	100mm	200	300	400	500									
1:50	0	1m	2	3	4	5									
1:20	0	200mm	400	600	800	1000	1200	1400	1600	1800	2000	2200			
1:200	0	2m	4	6	8	10	12	14	16	18	20	22			
1:1250	0	10m	20	30	40	50	60	70	80	90	100	110	120	130	140
1:2500	0	20m	40	60	80	100	120	140	160	180	200	220	240	260	280

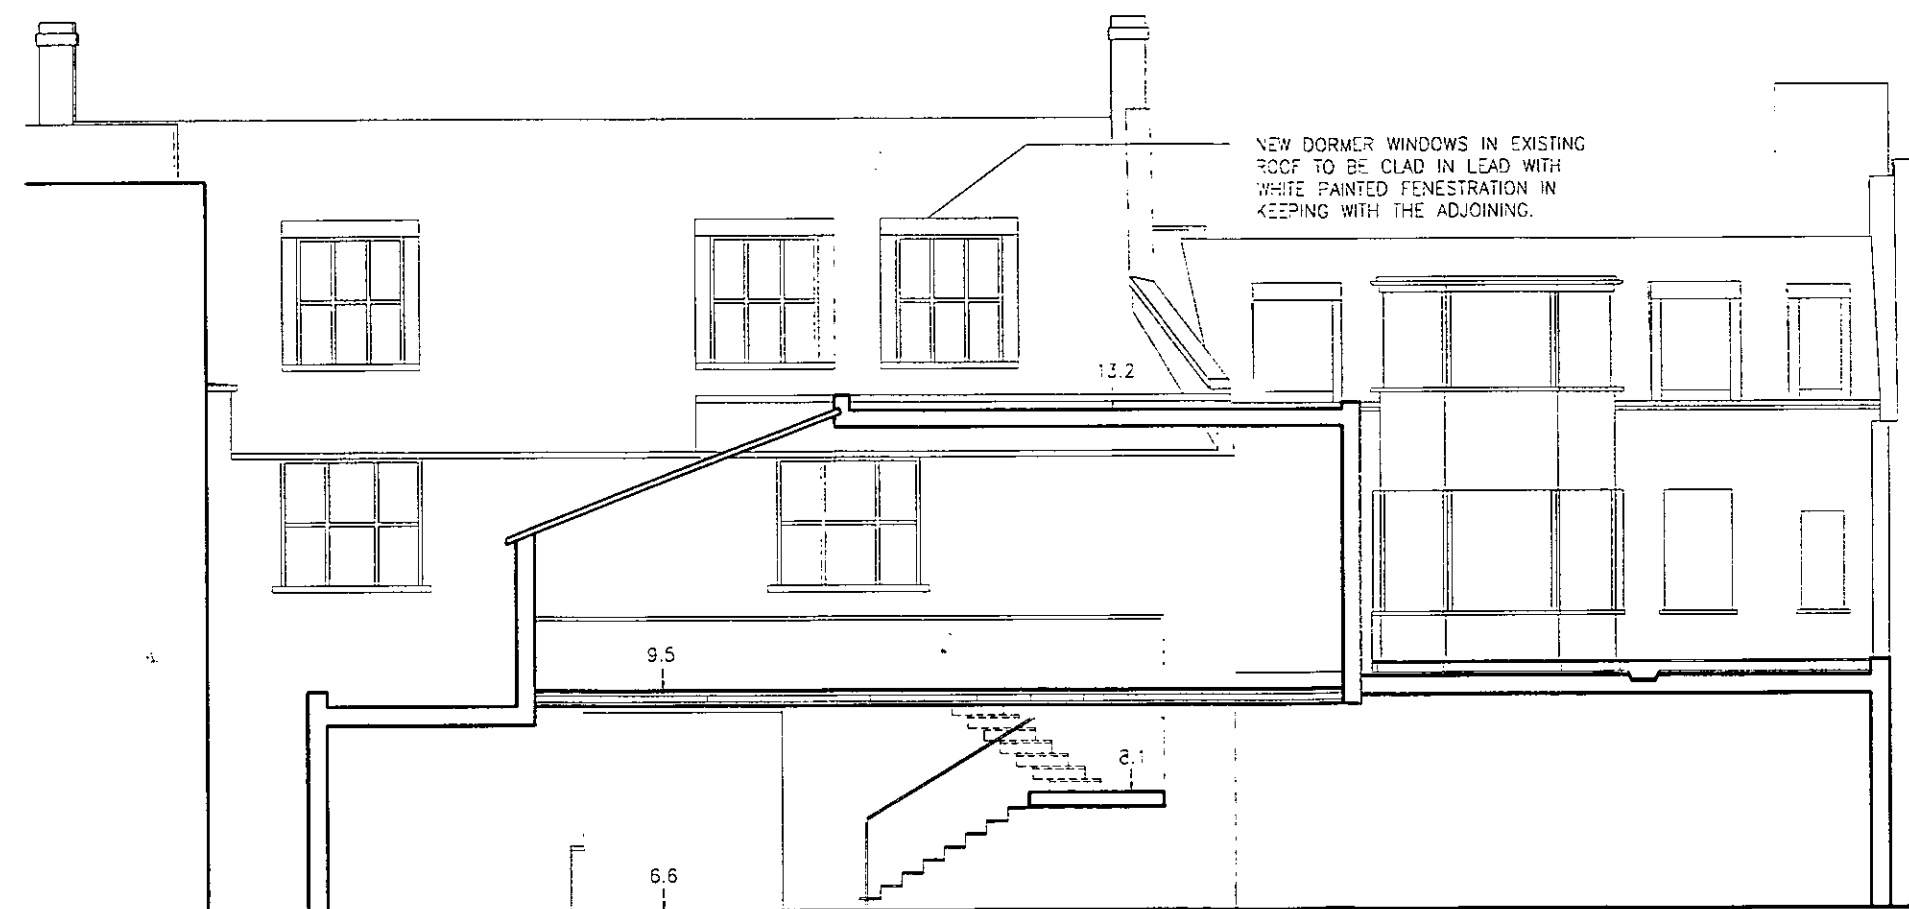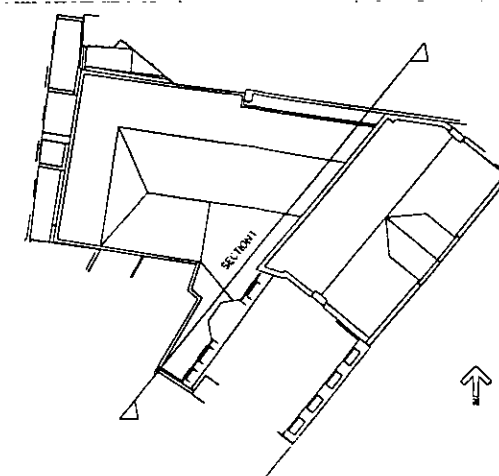

SECTION 1

6

REVISIONS  
 DRAWING WAL 300 A  
 REVISED 15 JUNE 1999  
 05/07/99 REVB:  
 DORMER WINDOWS REVISED



99/0718/B

NOTES

APPROVED BY  
 PLANNING SERVICES CTTEE  
 20 JUL 1999  
 CONSENT REF.....

R.B.K.& C.  
 TOWN PLANNING  
 - 6 JUL 1999  
 RECEIVED

**KOSKI SOLOMON & RUTHVEN**  
 R.I.B.A. CHARTERED ARCHITECTS  
 14 GREENLAND STREET, LONDON NW1 0ND - 0171 692 5000  
 PROJECT  
 190-200 WALTON STREET  
 LONDON  
 SW3  
 DRAWING  
 PROPOSED  
 SECTION 1  
 SCALE 1:100 DATE 07/99  
 DRAWING NO WAL300 REVISION B

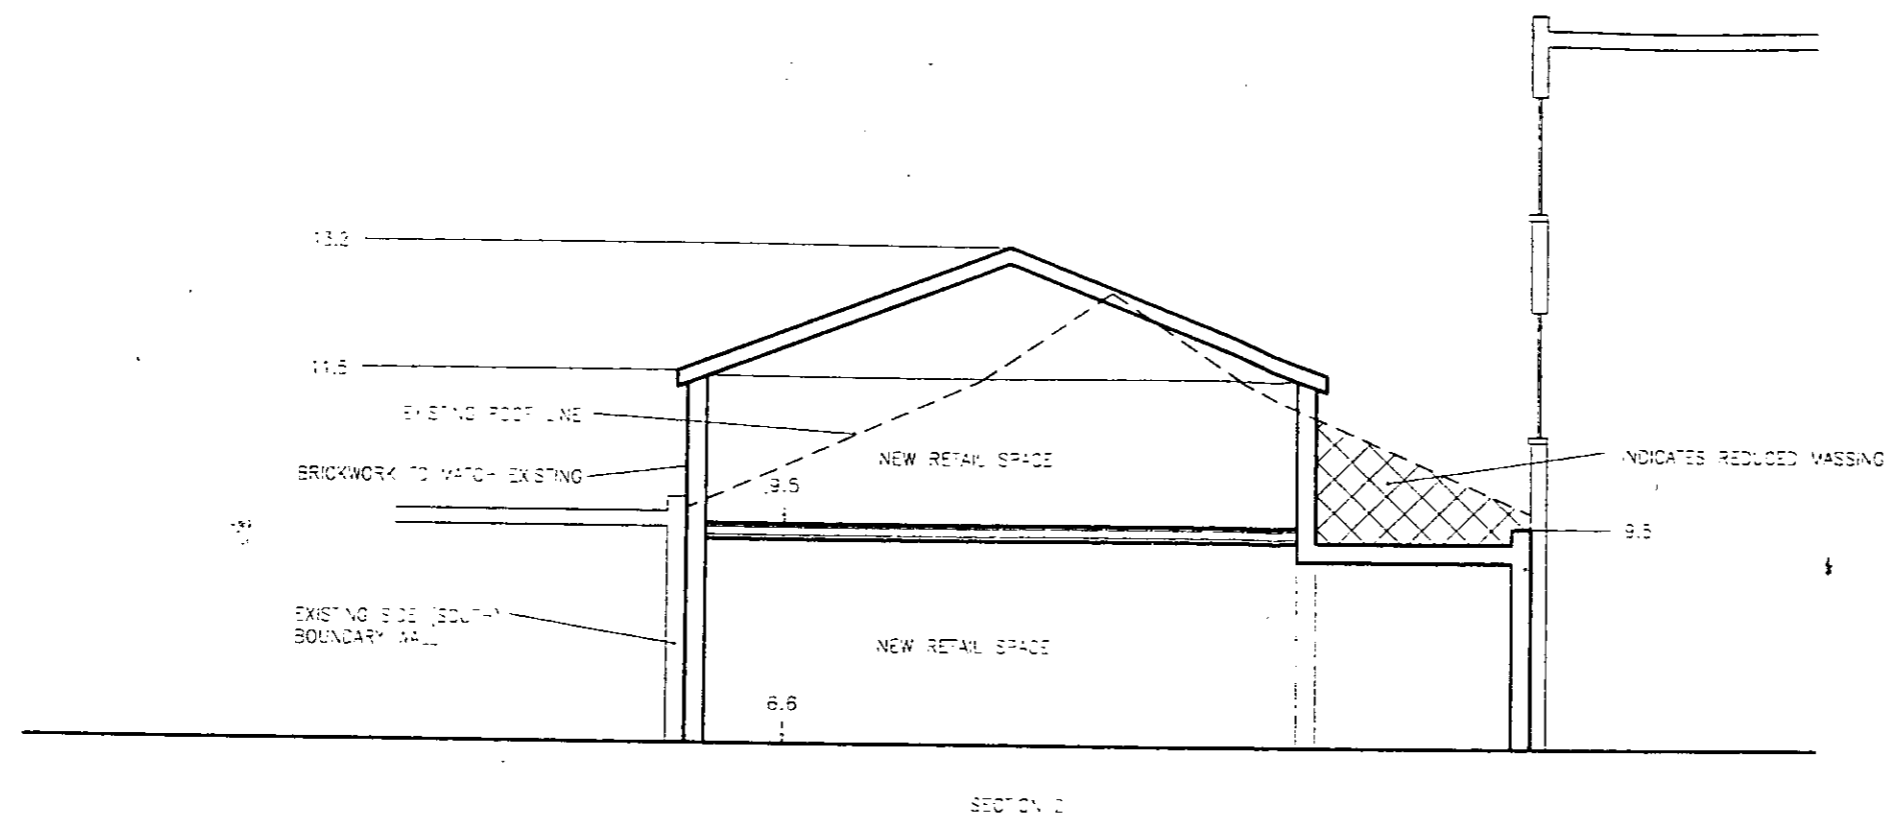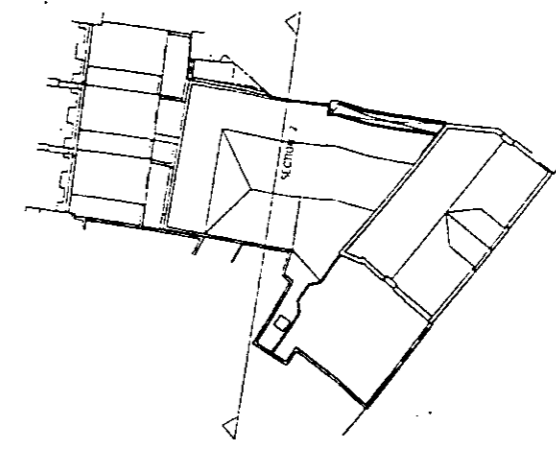

7

APPROVED BY  
PLANNING SERVICES CTTEE  
20 JUL 1999  
CONSENT REF.....  
99/6718/6

1:1	0	10mm	20	30	40	50	60	70	80	90	100	110			
1:100	0	1m	2	3	4	5	6	7	8	9	10	11			
1:5	0	100mm	200	300	400	500									
1:50	0	1m	2	3	4	5									
1:20	0	200mm	400	600	800	1000	1200	1400	1600	1800	2000	2200			
1:200	0	2m	4	6	8	10	12	14	16	18	20	22			
1:1250	0	10m	20	30	40	50	60	70	80	90	100	110	120	130	140
1:2500	0	20m	40	60	80	100	120	140	160	180	200	220	240	260	280

FOR SECTION 3 REFER TO DRAWING AHC 104

**KOSKI SOLOMON & RUTHVEN**  
R.I.B.A. CHARTERED ARCHITECTS  
14 BEDLARD STREET, LONDON NW1 0HQ - 071 662 5000

PROJECT  
190-200 WALTON STREET  
LONDON  
SW3


DRAWING  
PROPOSED  
SECTION 2

SCALE  
1:100


DATE  
06/99

DRAWING NO  
WAL 301



REVISION  
8

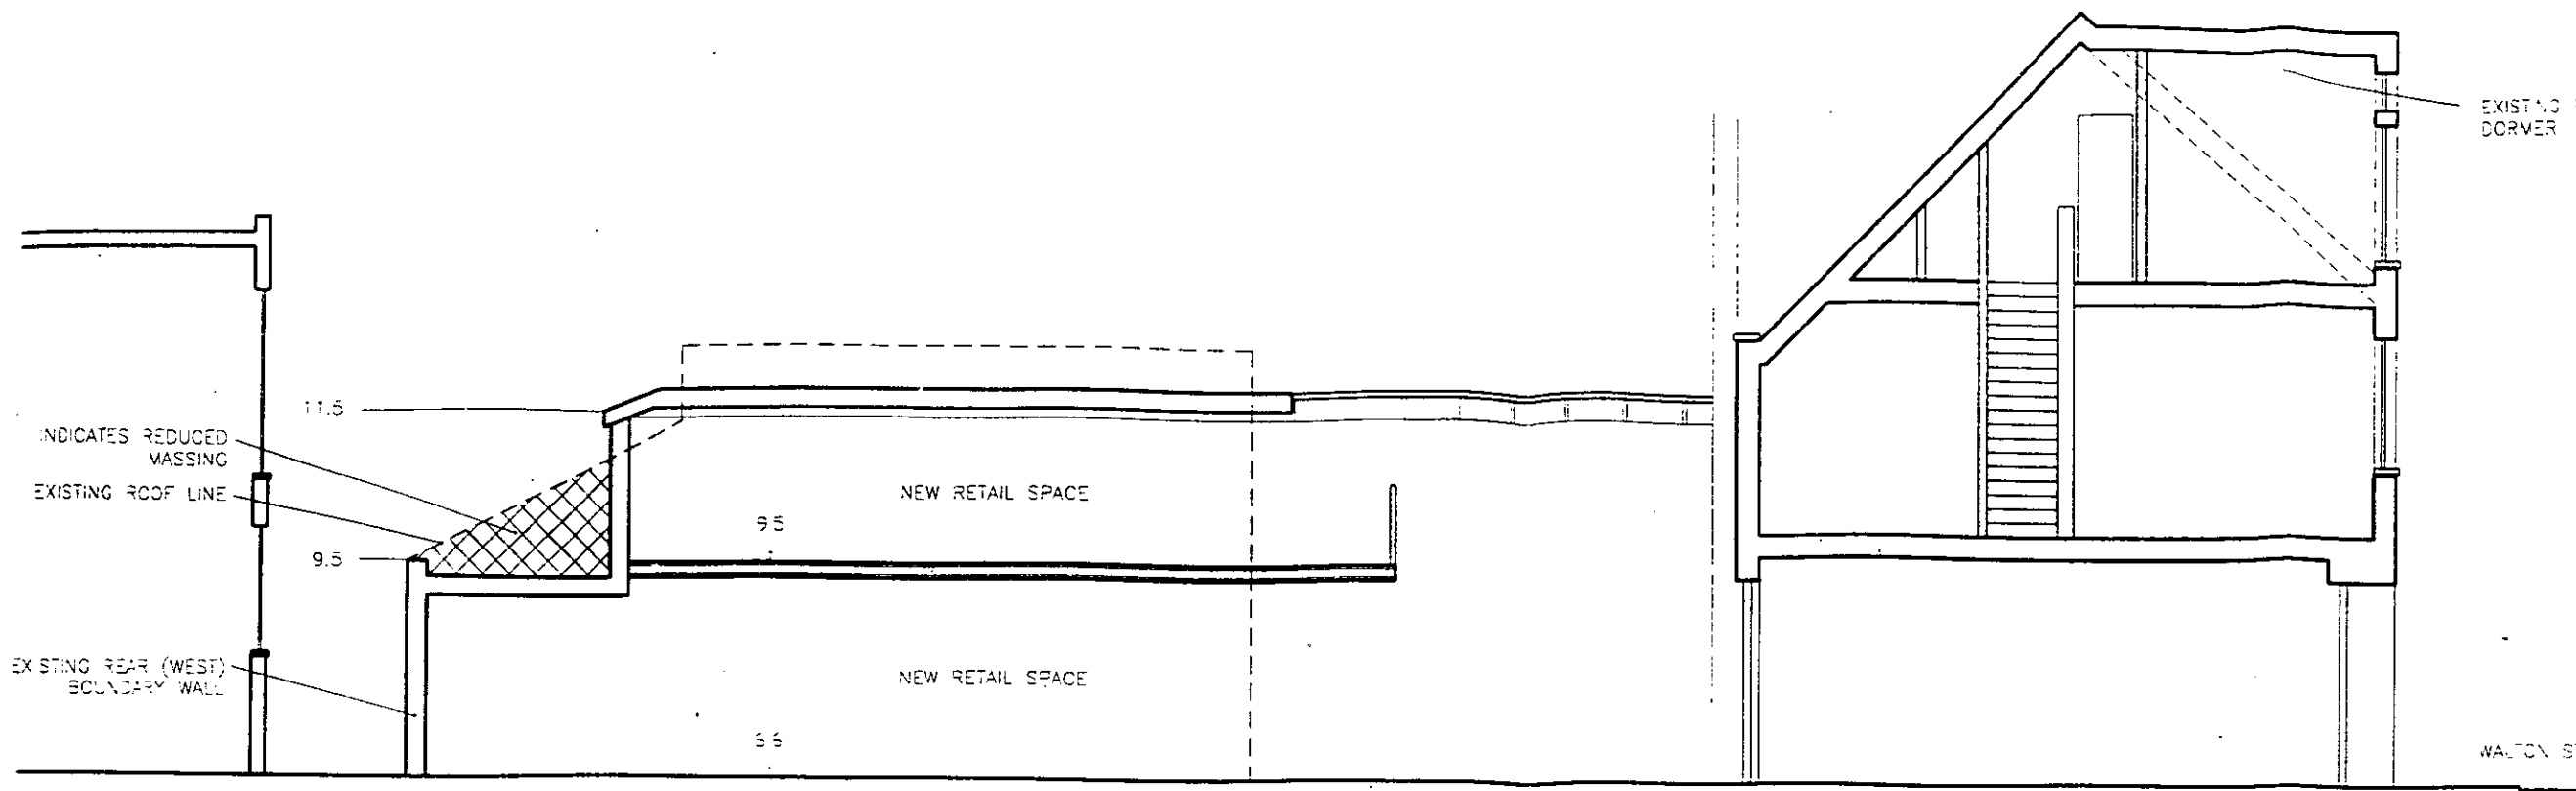


SECTION 3

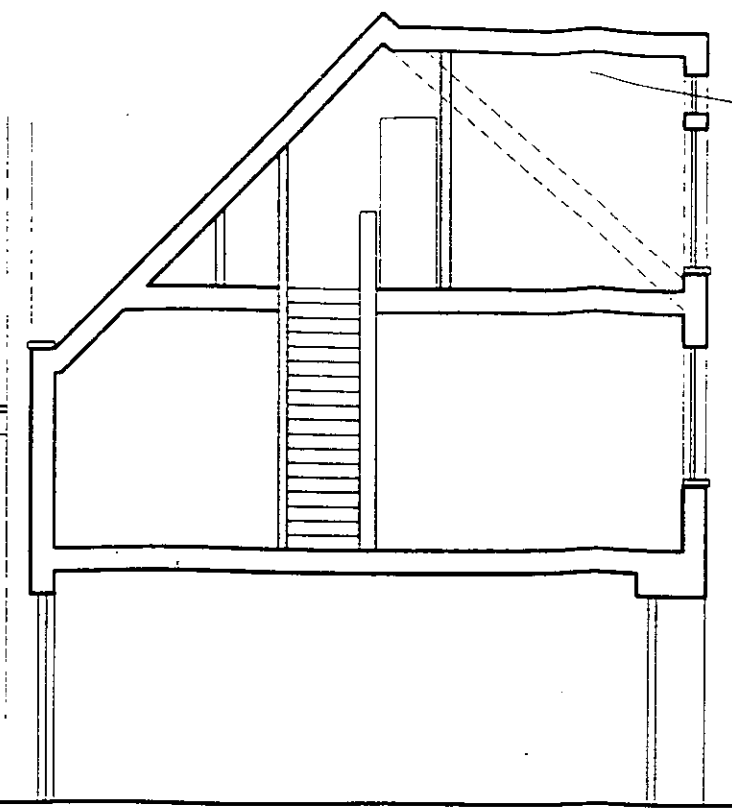


SECTION 3  
 THROUGH WINDOW W2/1

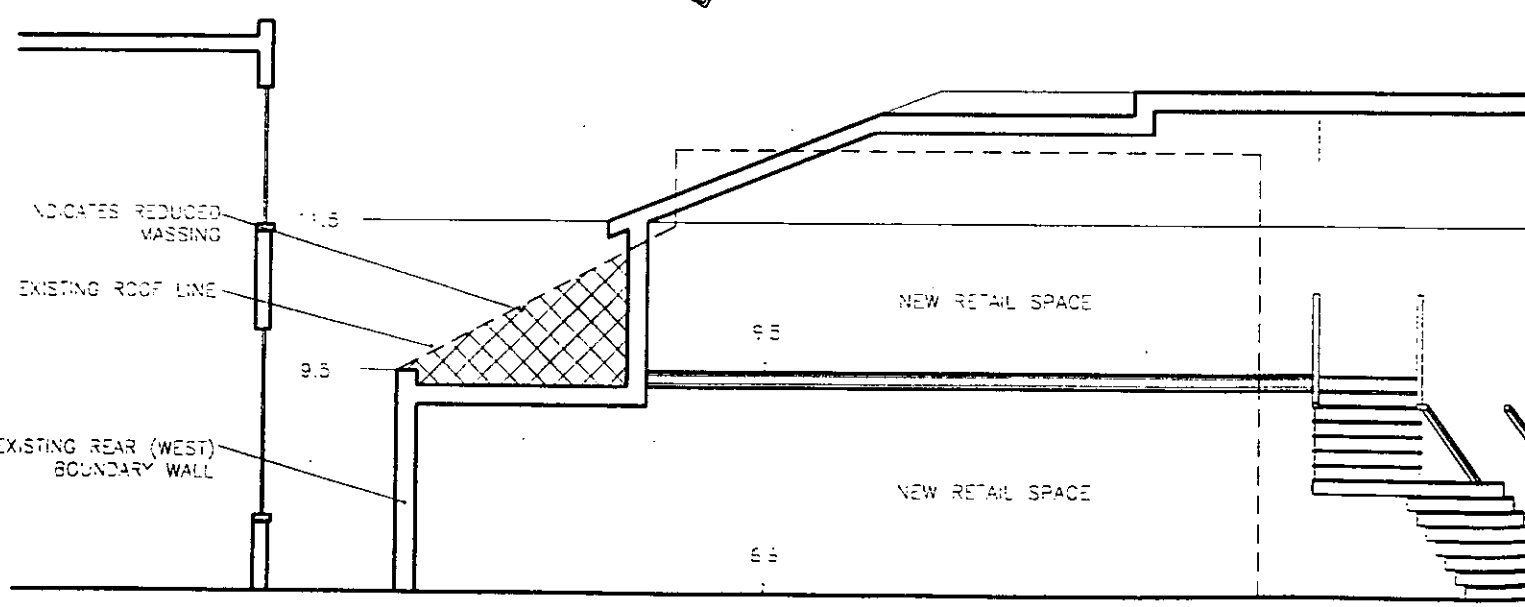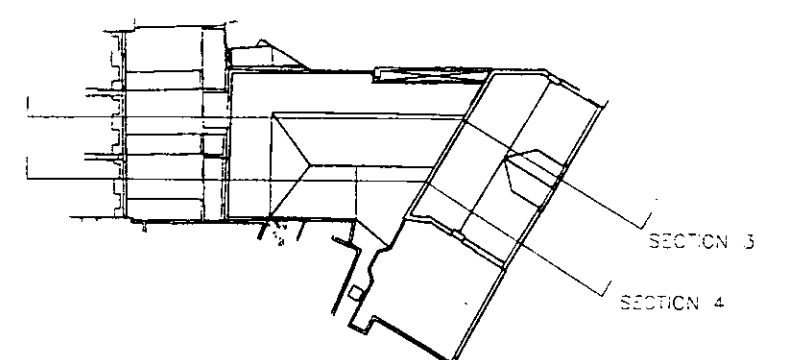

SECTION 4

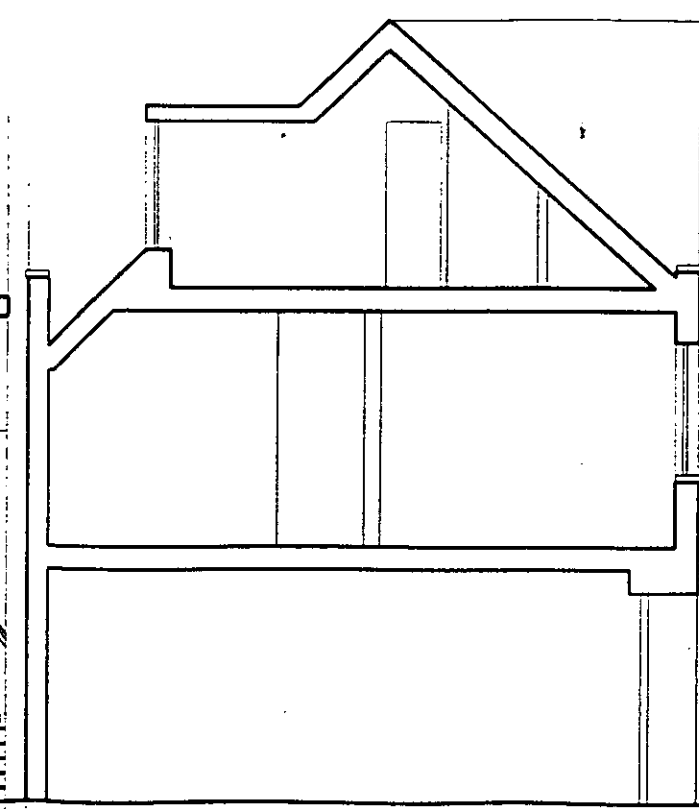

SECTION 4  
 THROUGH WINDOW W1/1

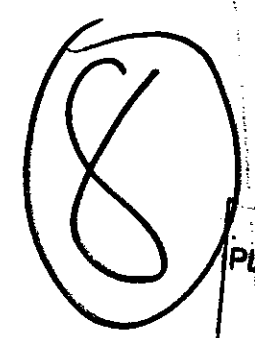


APPROVED BY  
 PLANNING SERVICES COTTEE  
 20 JUL 1999  
 CONSENT REF: .....

99/0718/B

**KOSKI SOLOMON & RUTHVEN**  
 R.I.B.A. CHARTERED ARCHITECTS  
 14 JERLING STREET, LONDON NW1 6HQ - 0171 462 3000  
 PROJECT  
 190-200 WALTON STREET  
 LONDON  
 SW3  
 DRAWING  
 PROPOSED  
 SECTIONS 3 AND 4  
 SCALE: 1:100 DATE: 06/99  
 DRAWING NO: WAL302 REVISION: A



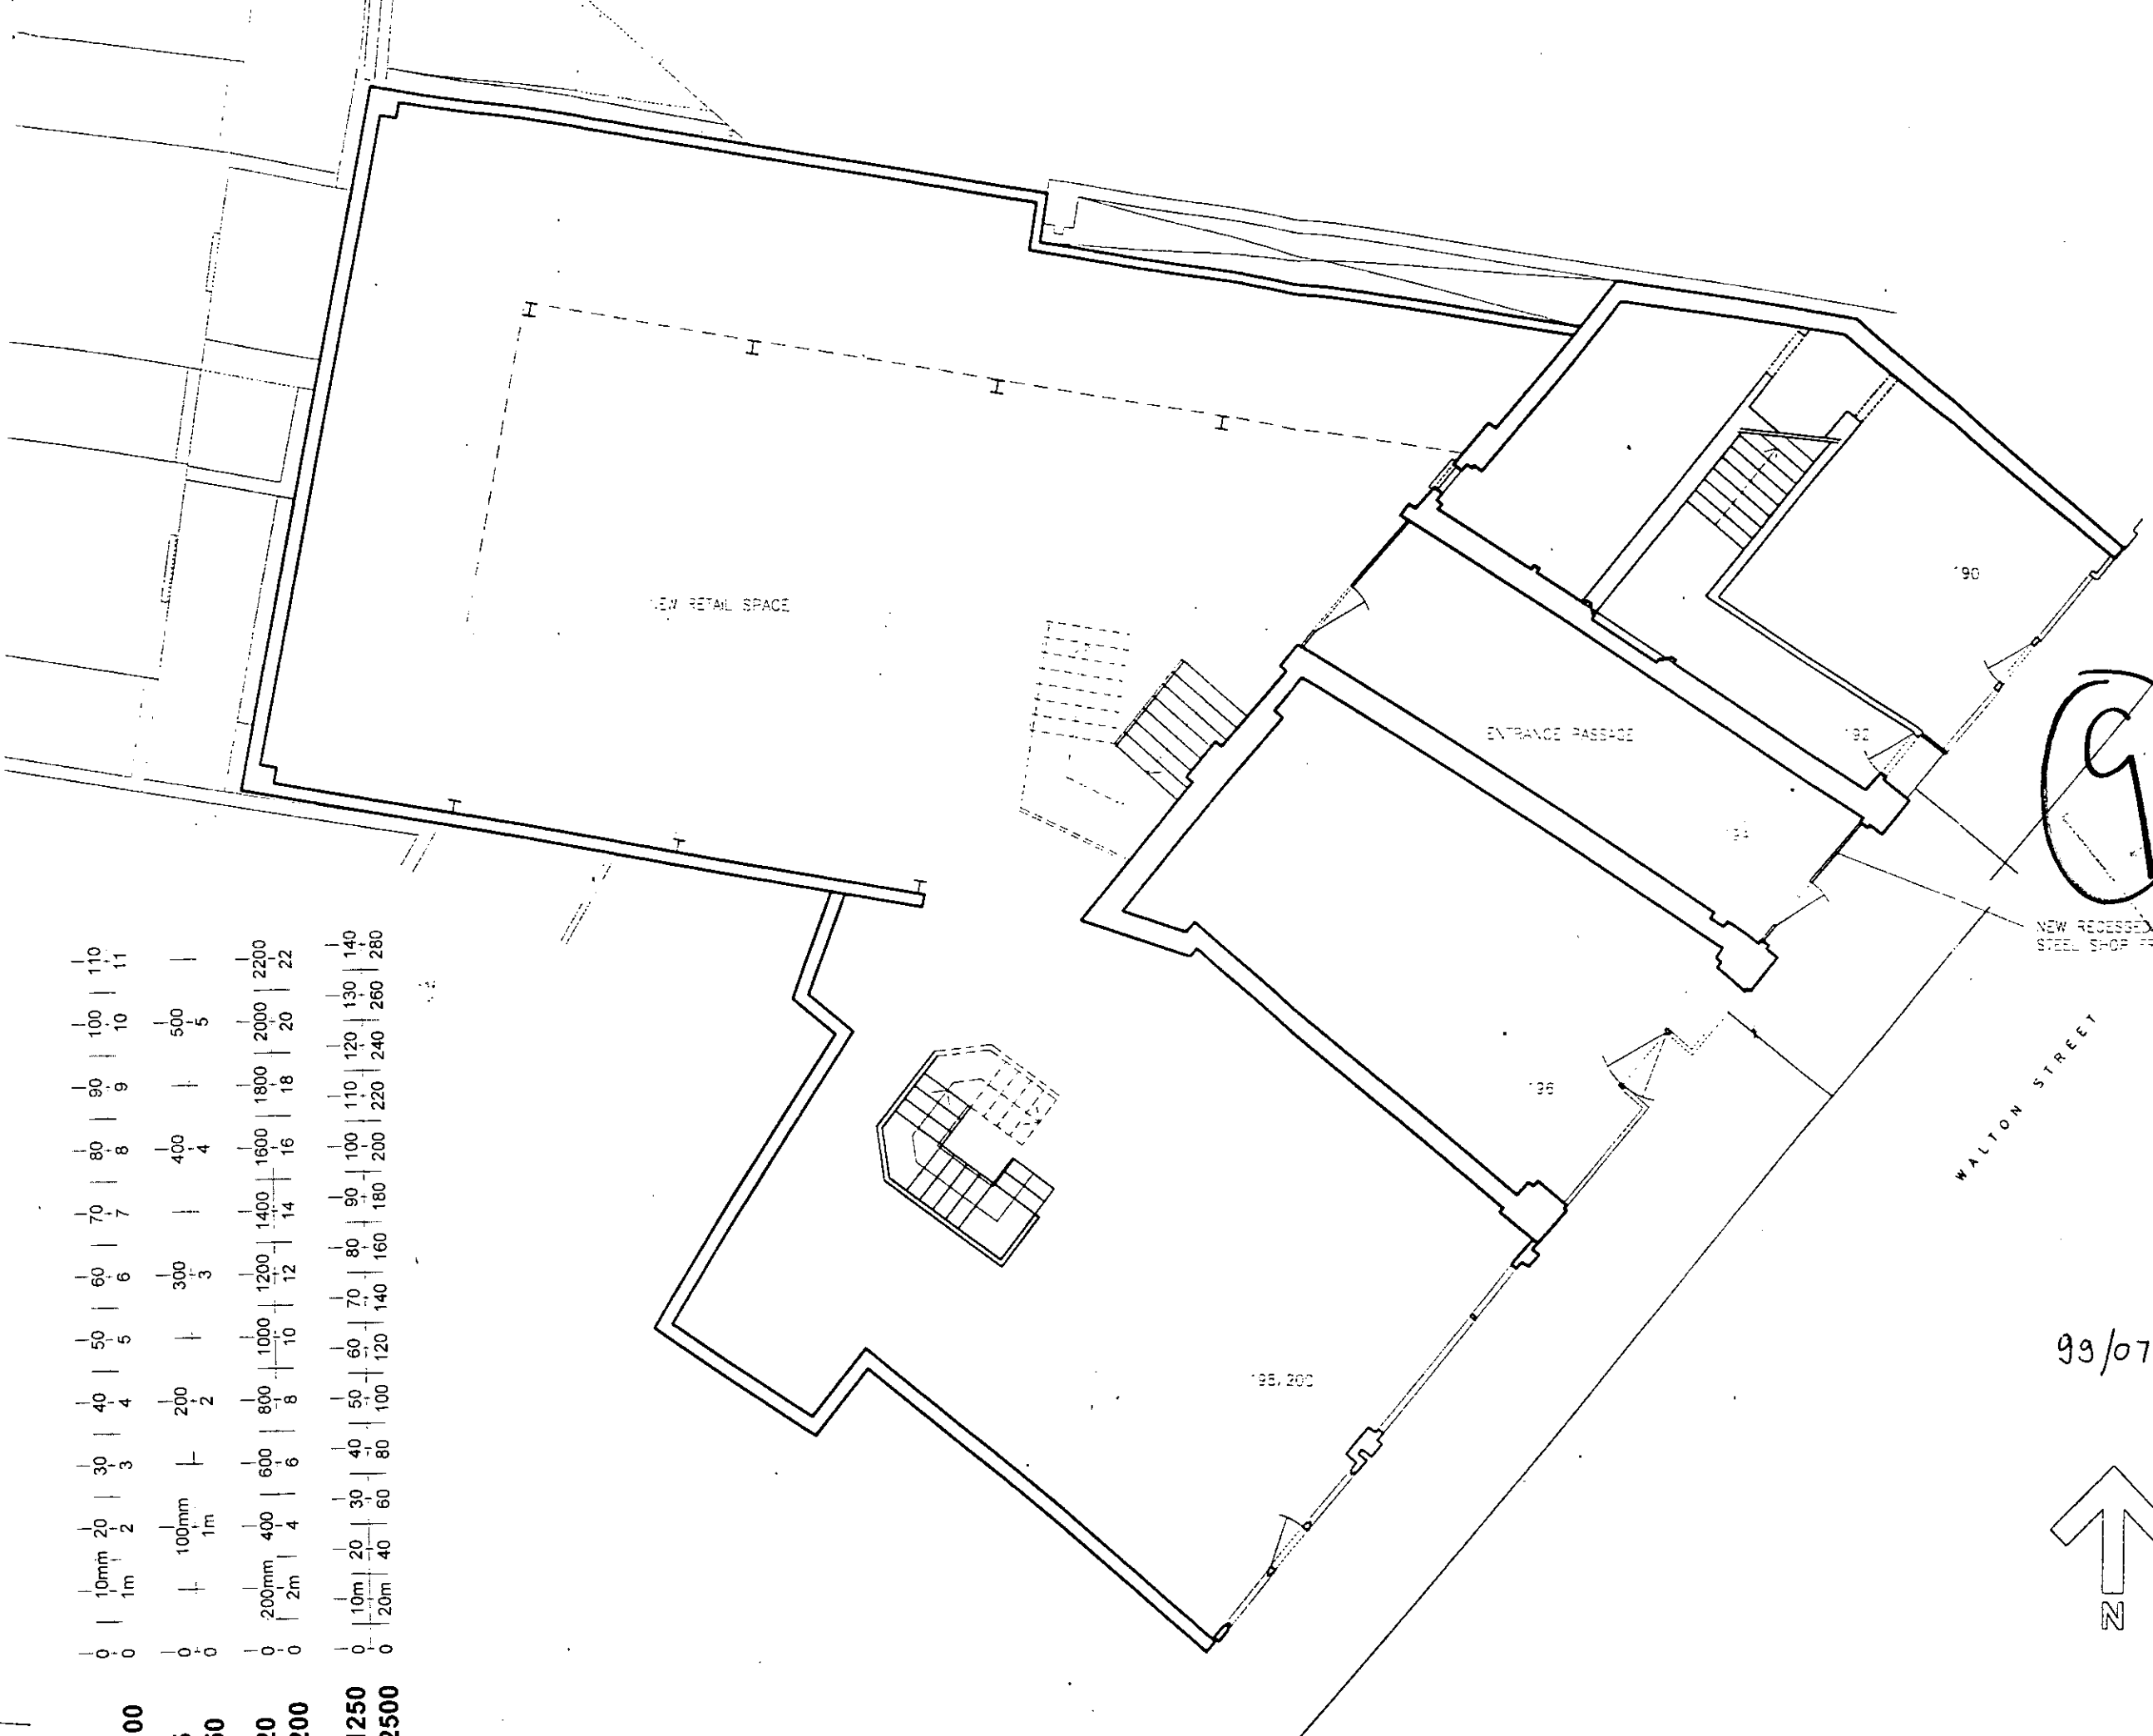


1:1	0   10mm   20   30   40   50   60   70   80   90   100   110
1:100	0   1m   2   3   4   5   6   7   8   9   10   11
1:5	0   100mm   200   300   400   500
1:50	0   1m   2   3   4   5
1:20	0   200mm   400   600   800   1000   1200   1400   1600   1800   2000   2200
1:200	0   2m   4   6   8   10   12   14   16   18   20   22
1:1250	0   10m   20   30   40   50   60   70   80   90   100   110   120   130   140
1:2500	0   20m   40   60   80   100   120   140   160   180   200   220   240   260   280

APPROVED BY  
PLANNING SERVICES CTTEE

NOTES  
20 JUL 1999

CONSENT REF.....

99/0718/B

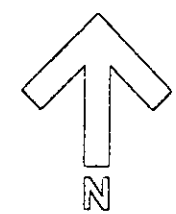


**KOSKI SOLOMON & RUTHVEN**  
R.I.B.A. CHARTERED ARCHITECTS  
14 GEDLAND STREET, LONDON W8 6DD - 0171 882 522

PROJECT  
190-200 WALTON STREET  
LONDON  
SW3

DRAWING  
PROPOSED  
GROUND FLOOR PLAN

SCALE 1:100 DATE 31/03/99  
DRAWING NO. WAL100 REVISION A

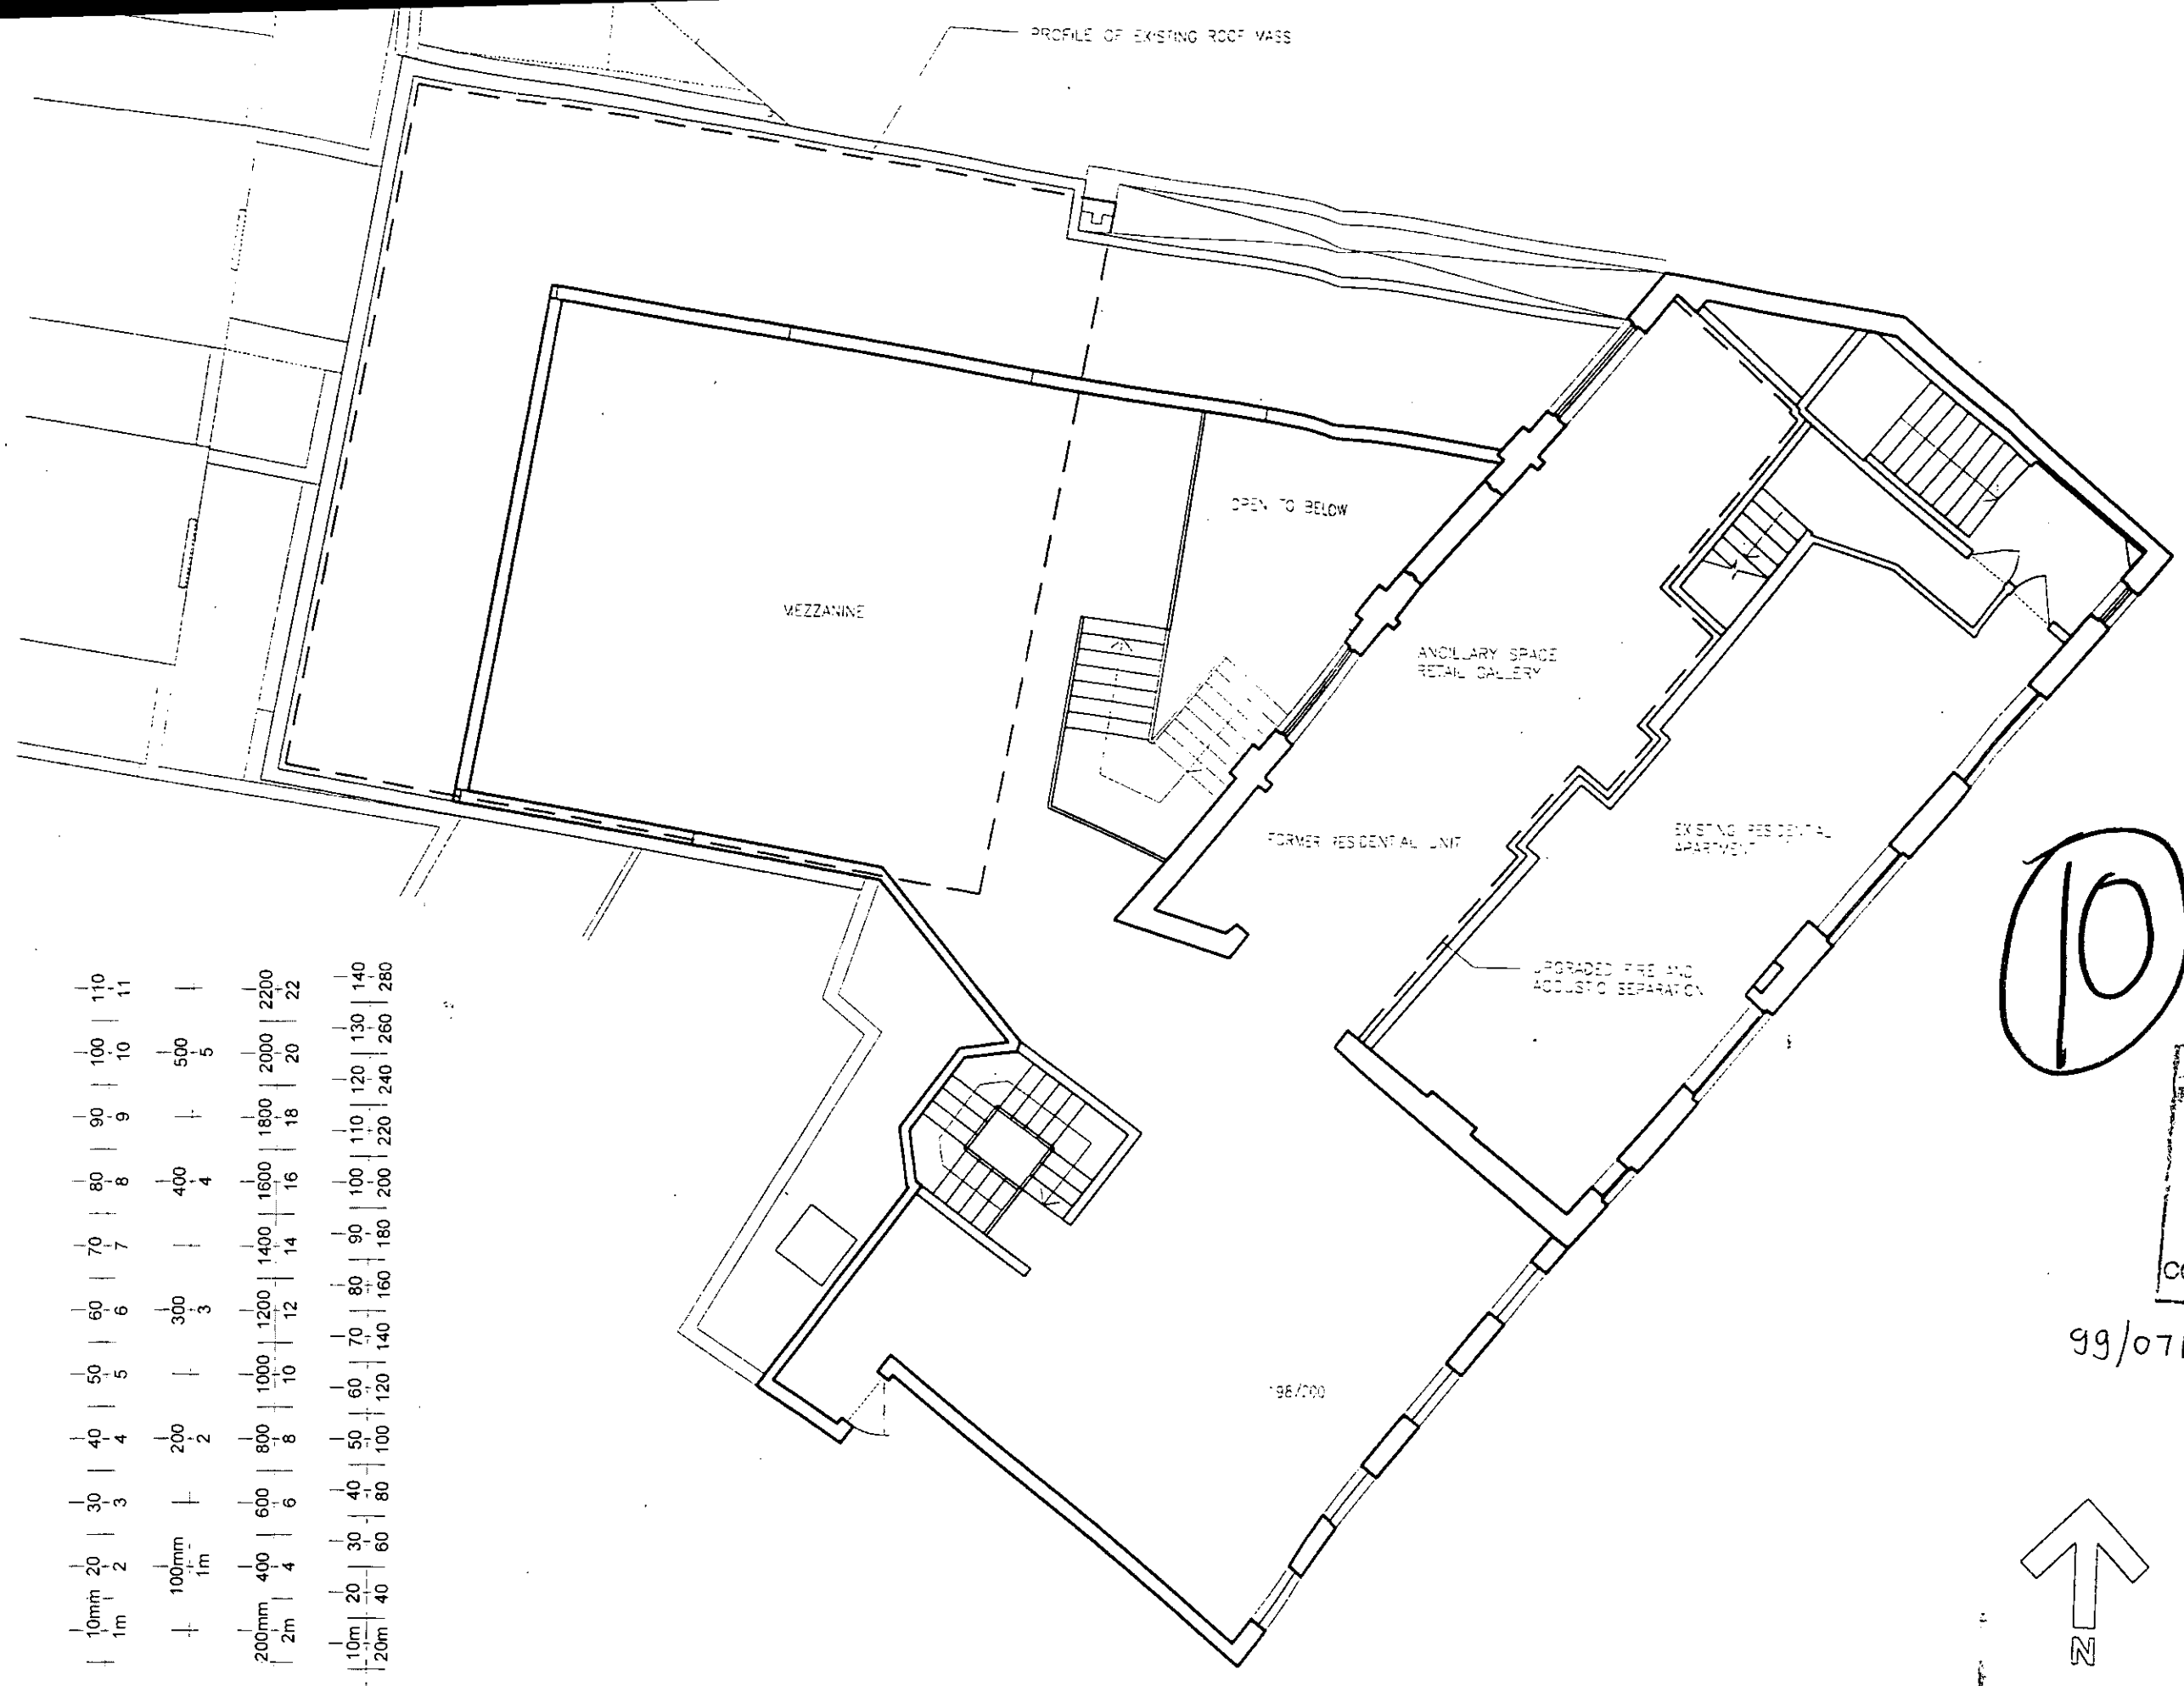


1:1	0	10mm	20	30	40	50	60	70	80	90	100	110
1:100	0	1m	2	3	4	5	6	7	8	9	10	11
1:5	0	100mm	200	300	400	500						
1:50	0	1m	2	3	4	5						
1:20	0	200mm	400	600	800	1000	1200	1400	1600	1800	2000	2200
1:200	0	2m	4	6	8	10	12	14	16	18	20	22
1:1250	0	10m	20	30	40	50	60	70	80	90	100	110
1:2500	0	20m	40	60	80	100	120	140	160	180	200	220

10

APPROVED BY  
 PLANNING SERVICES CTTEE  
 20 JUL 1999  
 CONSENT REF.....

99/0718/B

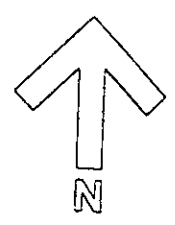

**KOSKI SOLOMON & RUTHVEN**  
 R.I.B.A. CHARTERED ARCHITECTS  
 14 GREENLAND STREET, LONDON NW1 0HQ - 0171 482 5000

PROJECT  
 190-200 WALTON STREET  
 LONDON  
 SW3


DRAWING  
 PROPOSED  
 FIRST FLOOR PLAN

SCALE  
 1:100

DATE  
 31/03/99

DRAWING NO  
 WAL101

REVISION  
 A ✓

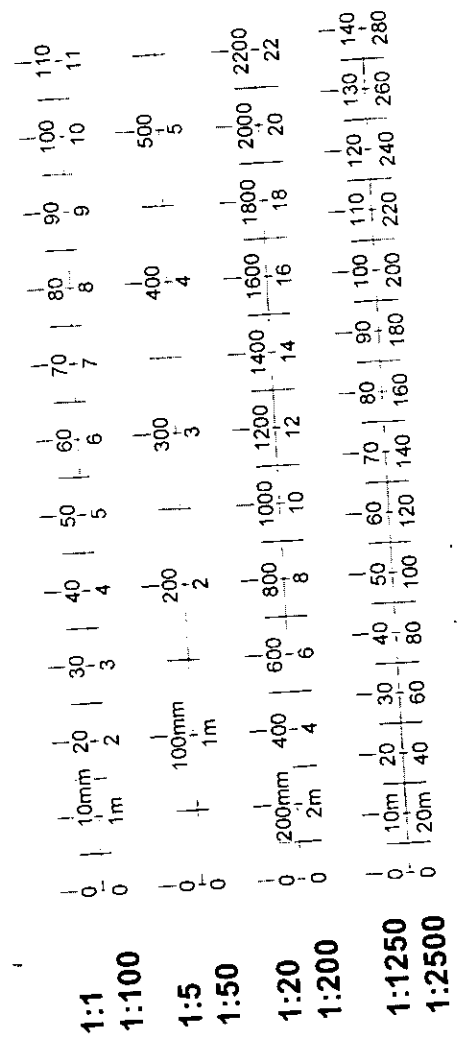


APPROVED BY  
PLANNING SERVICES CTTEE

20 JUL 1999

CONSENT REF.....

99/0718/B

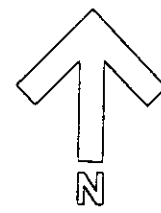

**KOSKI SOLOMON & RUTHVEN**  
R.I.B.A. CHARTERED ARCHITECTS  
14 CREDLAND STREET, LONDON W8 0DG - 071 862 5000

PROJECT  
190-200 WALTON STREET  
LONDON  
SW3

DRAWING  
PROPOSED  
SECOND FLOOR PLAN

SCALE  
1:100

DATE  
31/03/99

DRAWING NO  
WAL102

REVISION  
B



NOTES

1. ...

2. ...

3. ...

REVISIONS  
 DRAWING WAL 103 A  
 REVISED 15 JUNE 1999  
 05/07/99 REV B:  
 DORMER WINDOWS REVISED

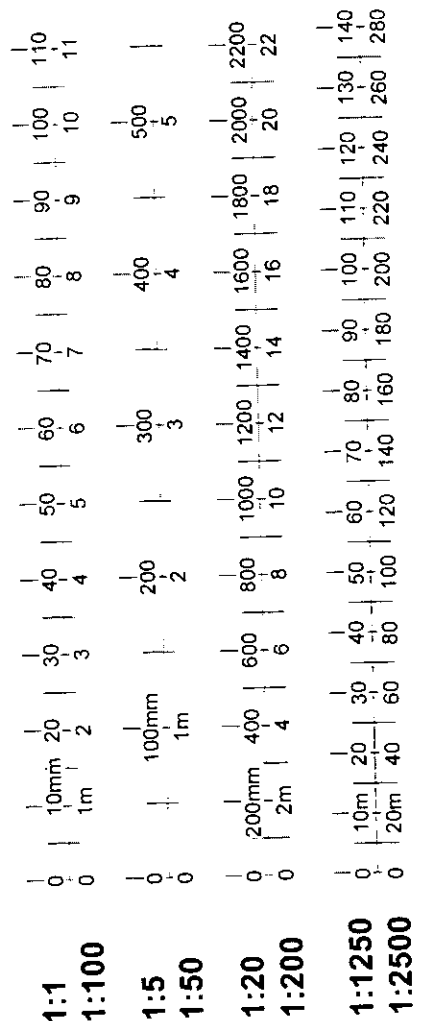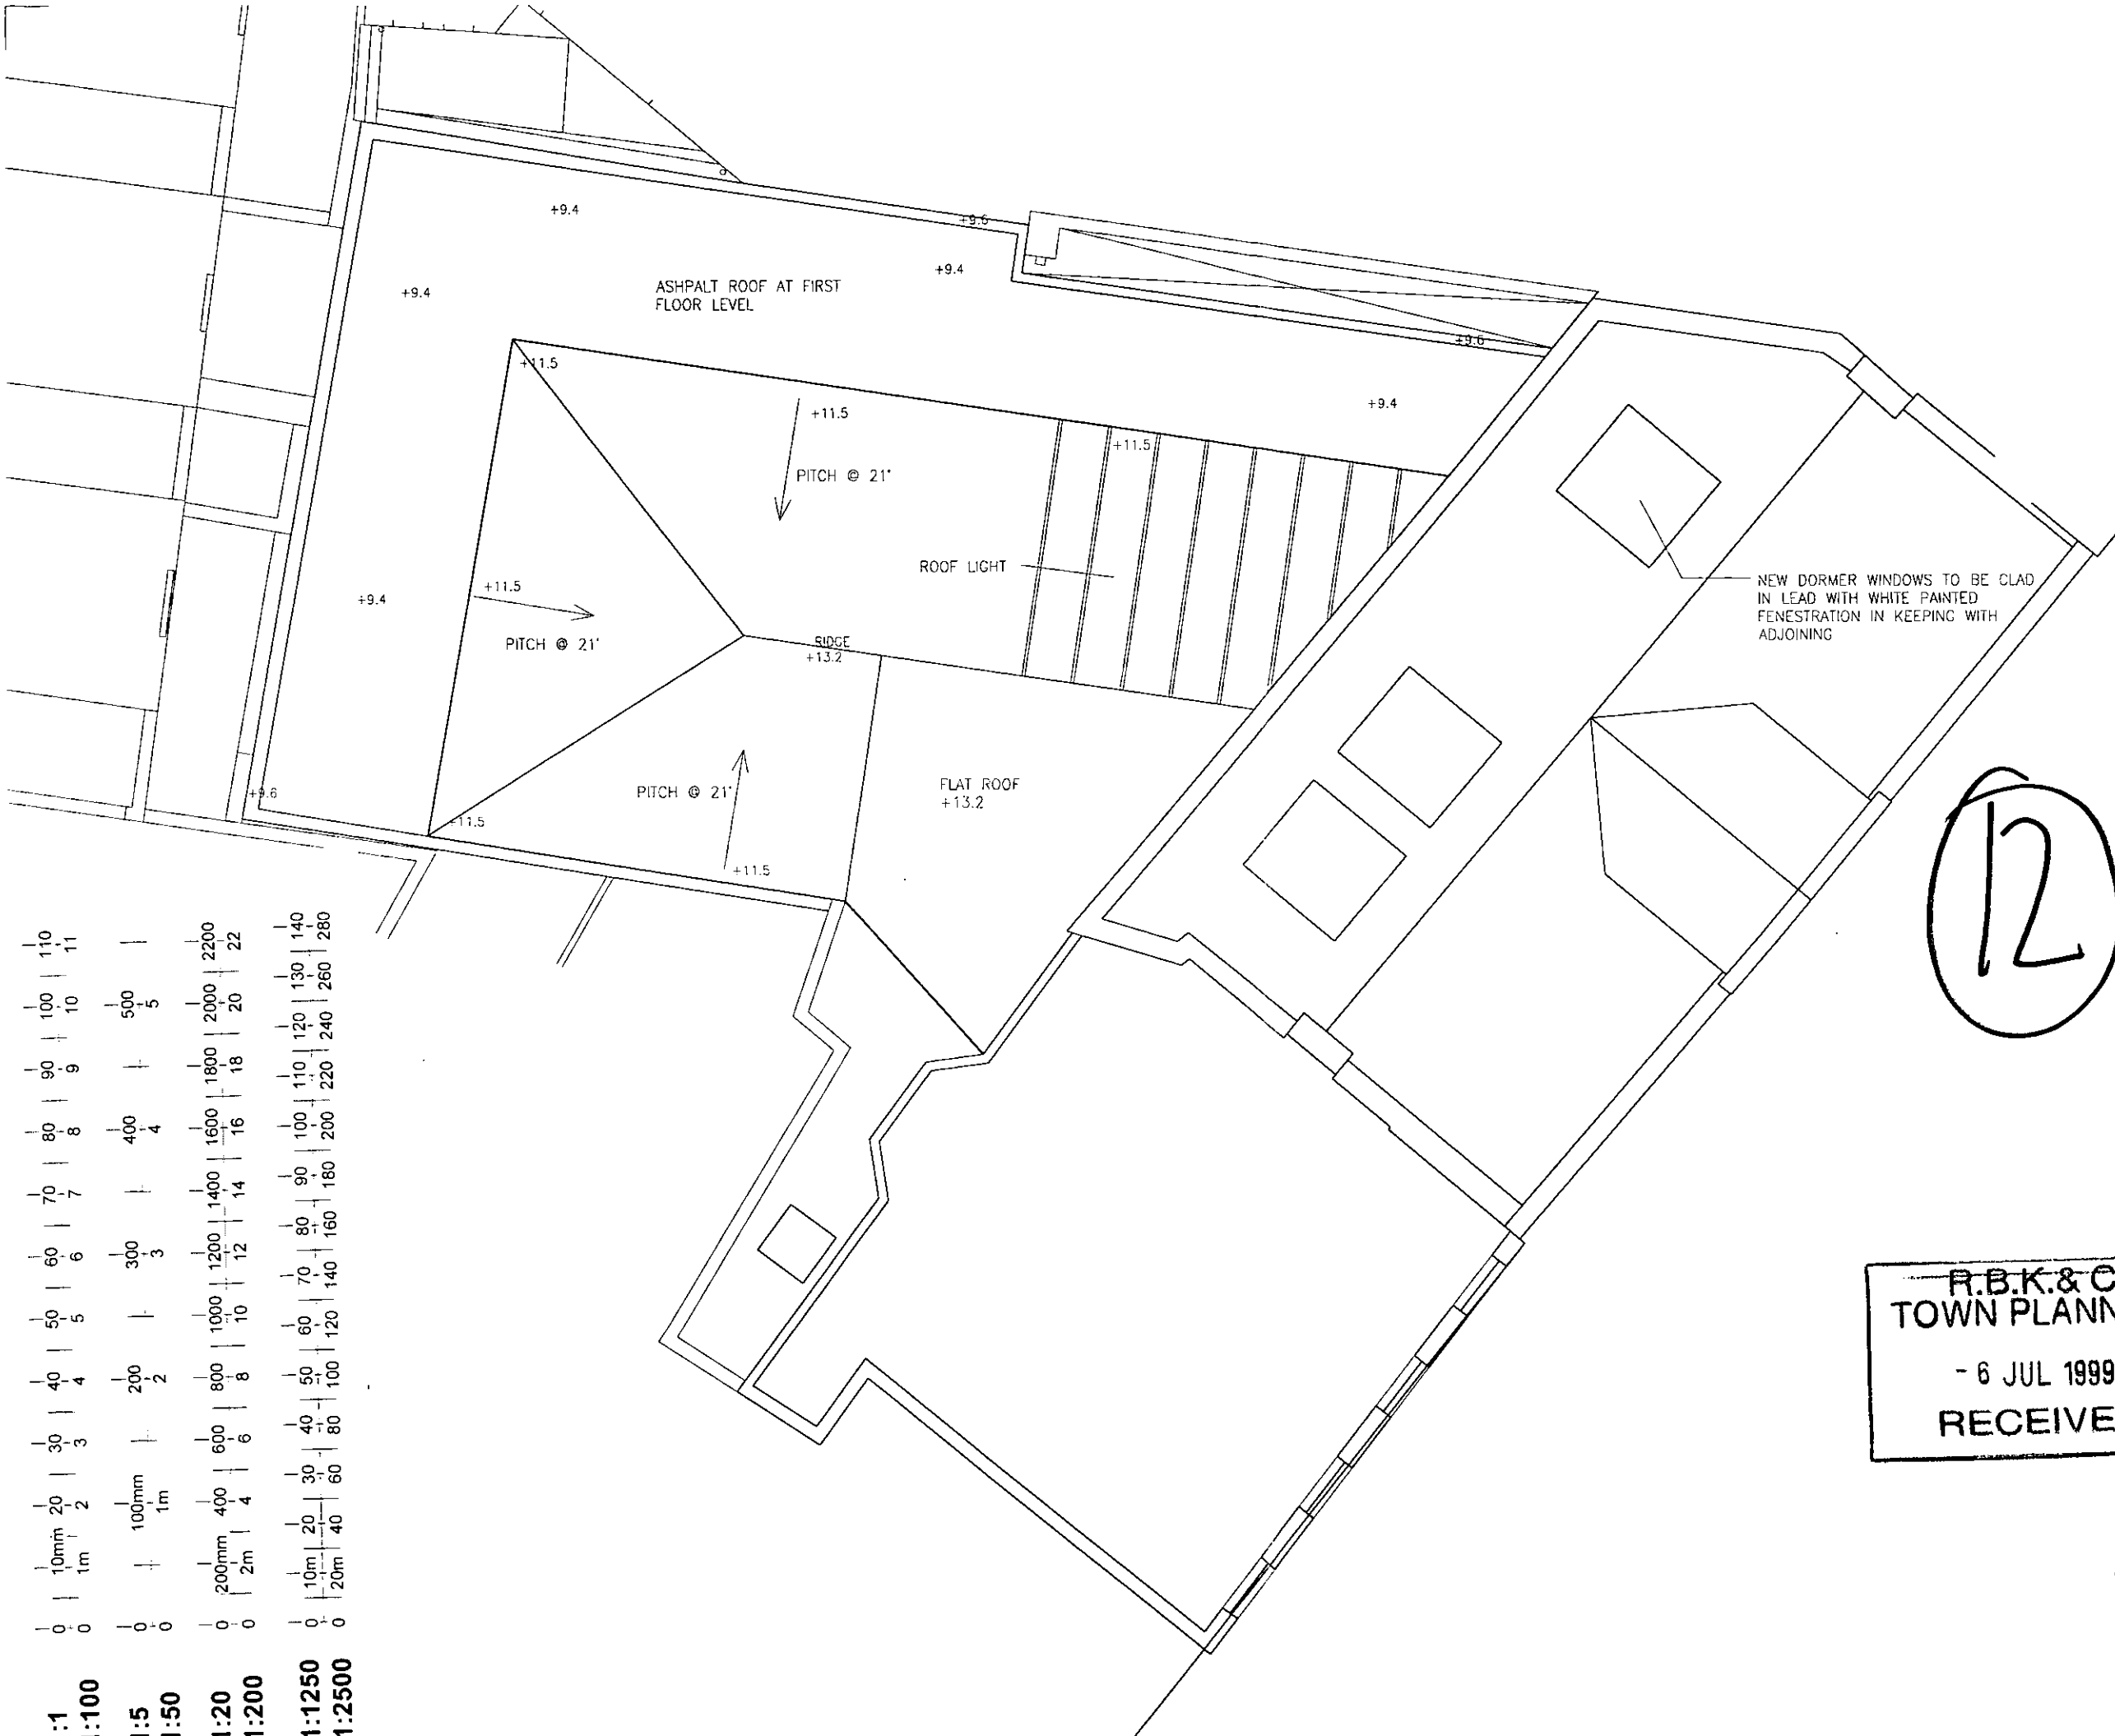

12

99/0718/B

NOTES


APPROVED BY  
 PLANNING SERVICES CTTEE

20 JUL 1999

CONSENT REF.....

R.B.K. & C.  
 TOWN PLANNING

- 6 JUL 1999  
 RECEIVED

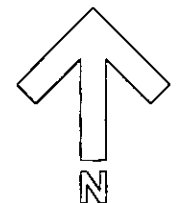

**KOSKI SOLOMON & RUTHVEN**  
 R.I.B.A. CHARTERED ARCHITECTS  
 14 GREENLAND STREET, LONDON NW1 0HQ - 0171 662 5000

PROJECT  
 190-200 WALTON STREET  
 LONDON  
 SW3

DRAWING  
 PROPOSED  
 ROOF PLAN

SCALE 1:100 DATE 31/03/99  
 DRAWING NO. WAL103 REVISION B