



TP/99/727


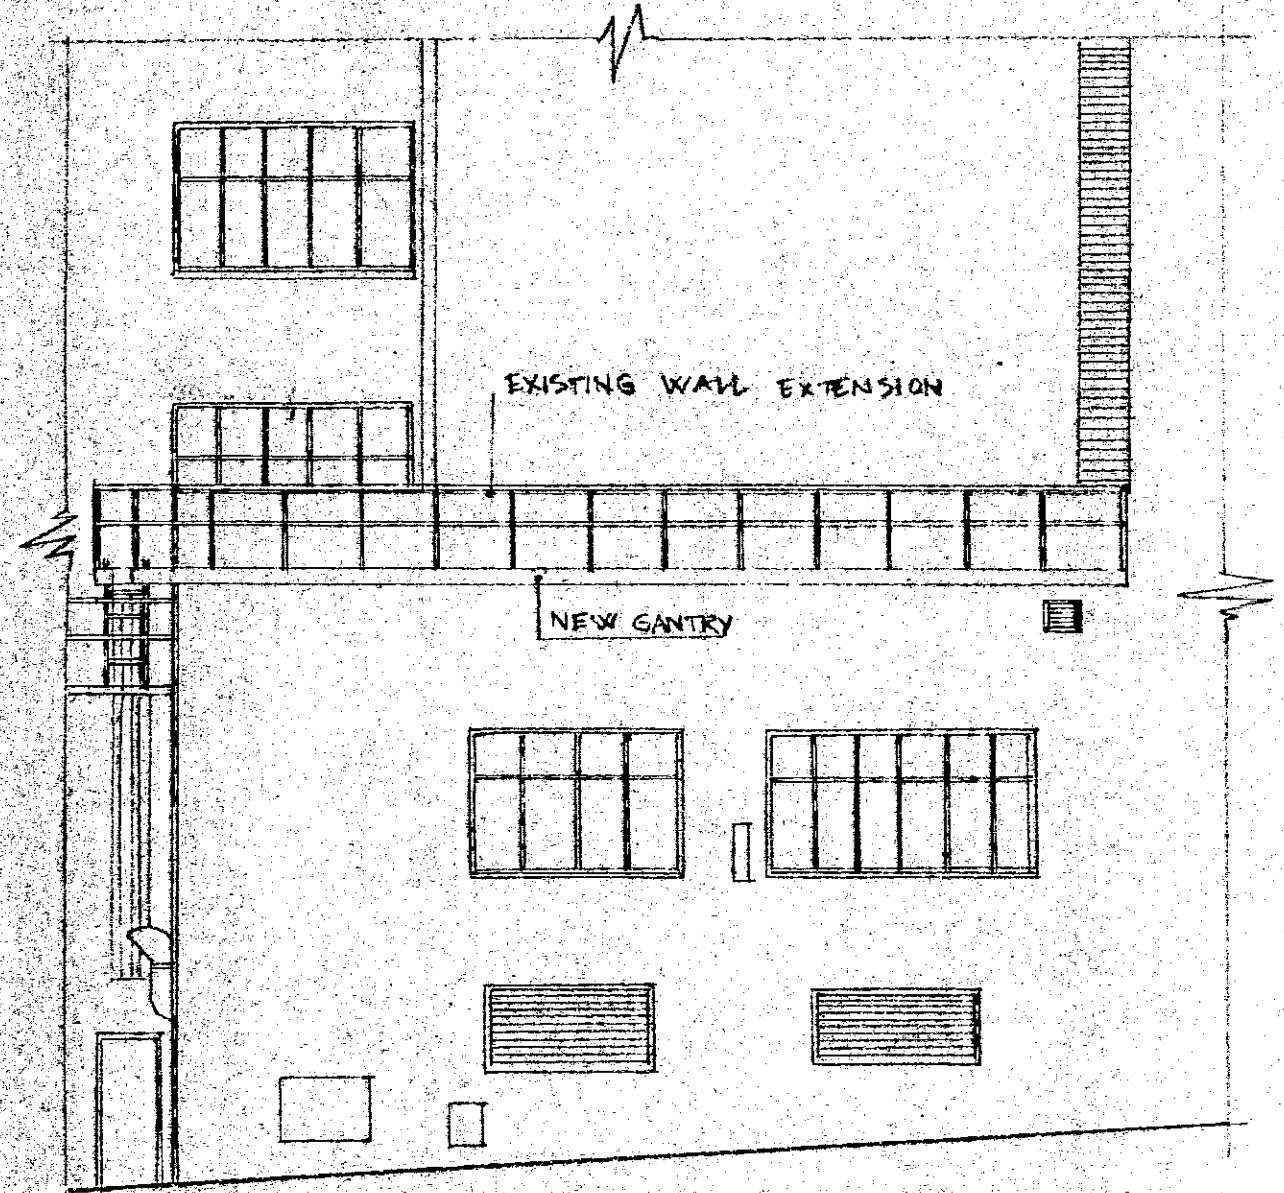


ELEVATION SCALE 1:100

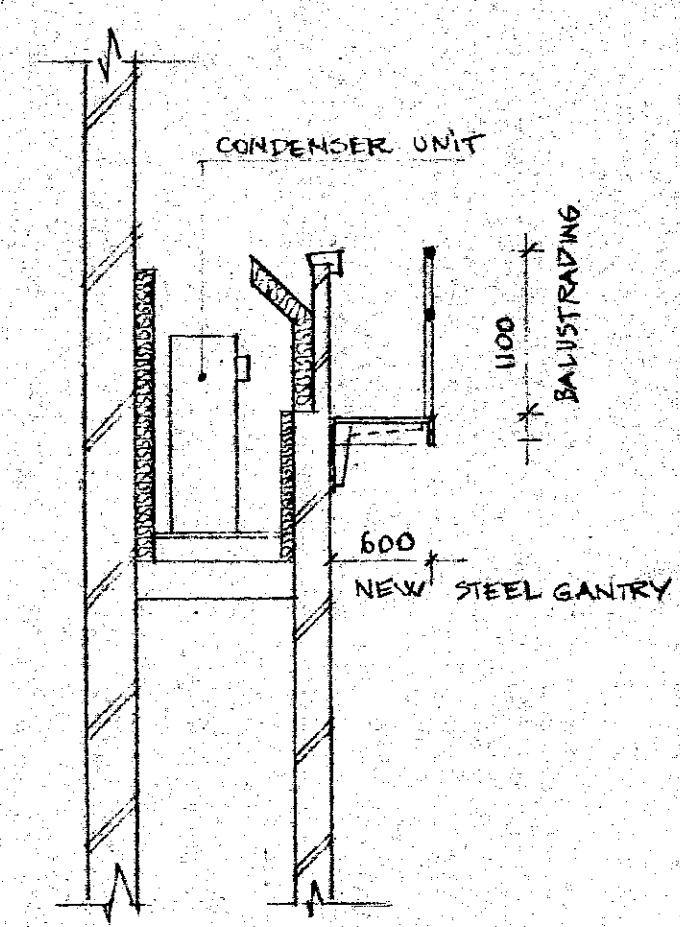

SECTION SCALE 1:50

| | | | | | | | | | | | | | | | |
|--------|---|-------|-----|-----|-----|------|------|------|------|------|------|------|-----|-----|-----|
| 1:1 | 0 | 10mm | 20 | 30 | 40 | 50 | 60 | 70 | 80 | 90 | 100 | 110 | | | |
| 1:100 | 0 | 1m | 2 | 3 | 4 | 5 | 6 | 7 | 8 | 9 | 10 | 11 | | | |
| 1:5 | 0 | 100mm | 200 | 300 | 400 | 500 | | | | | | | | | |
| 1:50 | 0 | 1m | 2 | 3 | 4 | 5 | | | | | | | | | |
| 1:20 | 0 | 200mm | 400 | 600 | 800 | 1000 | 1200 | 1400 | 1600 | 1800 | 2000 | 2200 | | | |
| 1:200 | 0 | 2m | 4 | 6 | 8 | 10 | 12 | 14 | 16 | 18 | 20 | 22 | | | |
| 1:1250 | 0 | 10m | 20 | 30 | 40 | 50 | 60 | 70 | 80 | 90 | 100 | 110 | 120 | 130 | 140 |
| 1:2500 | 0 | 20m | 40 | 60 | 80 | 100 | 120 | 140 | 160 | 180 | 200 | 220 | 240 | 260 | 280 |

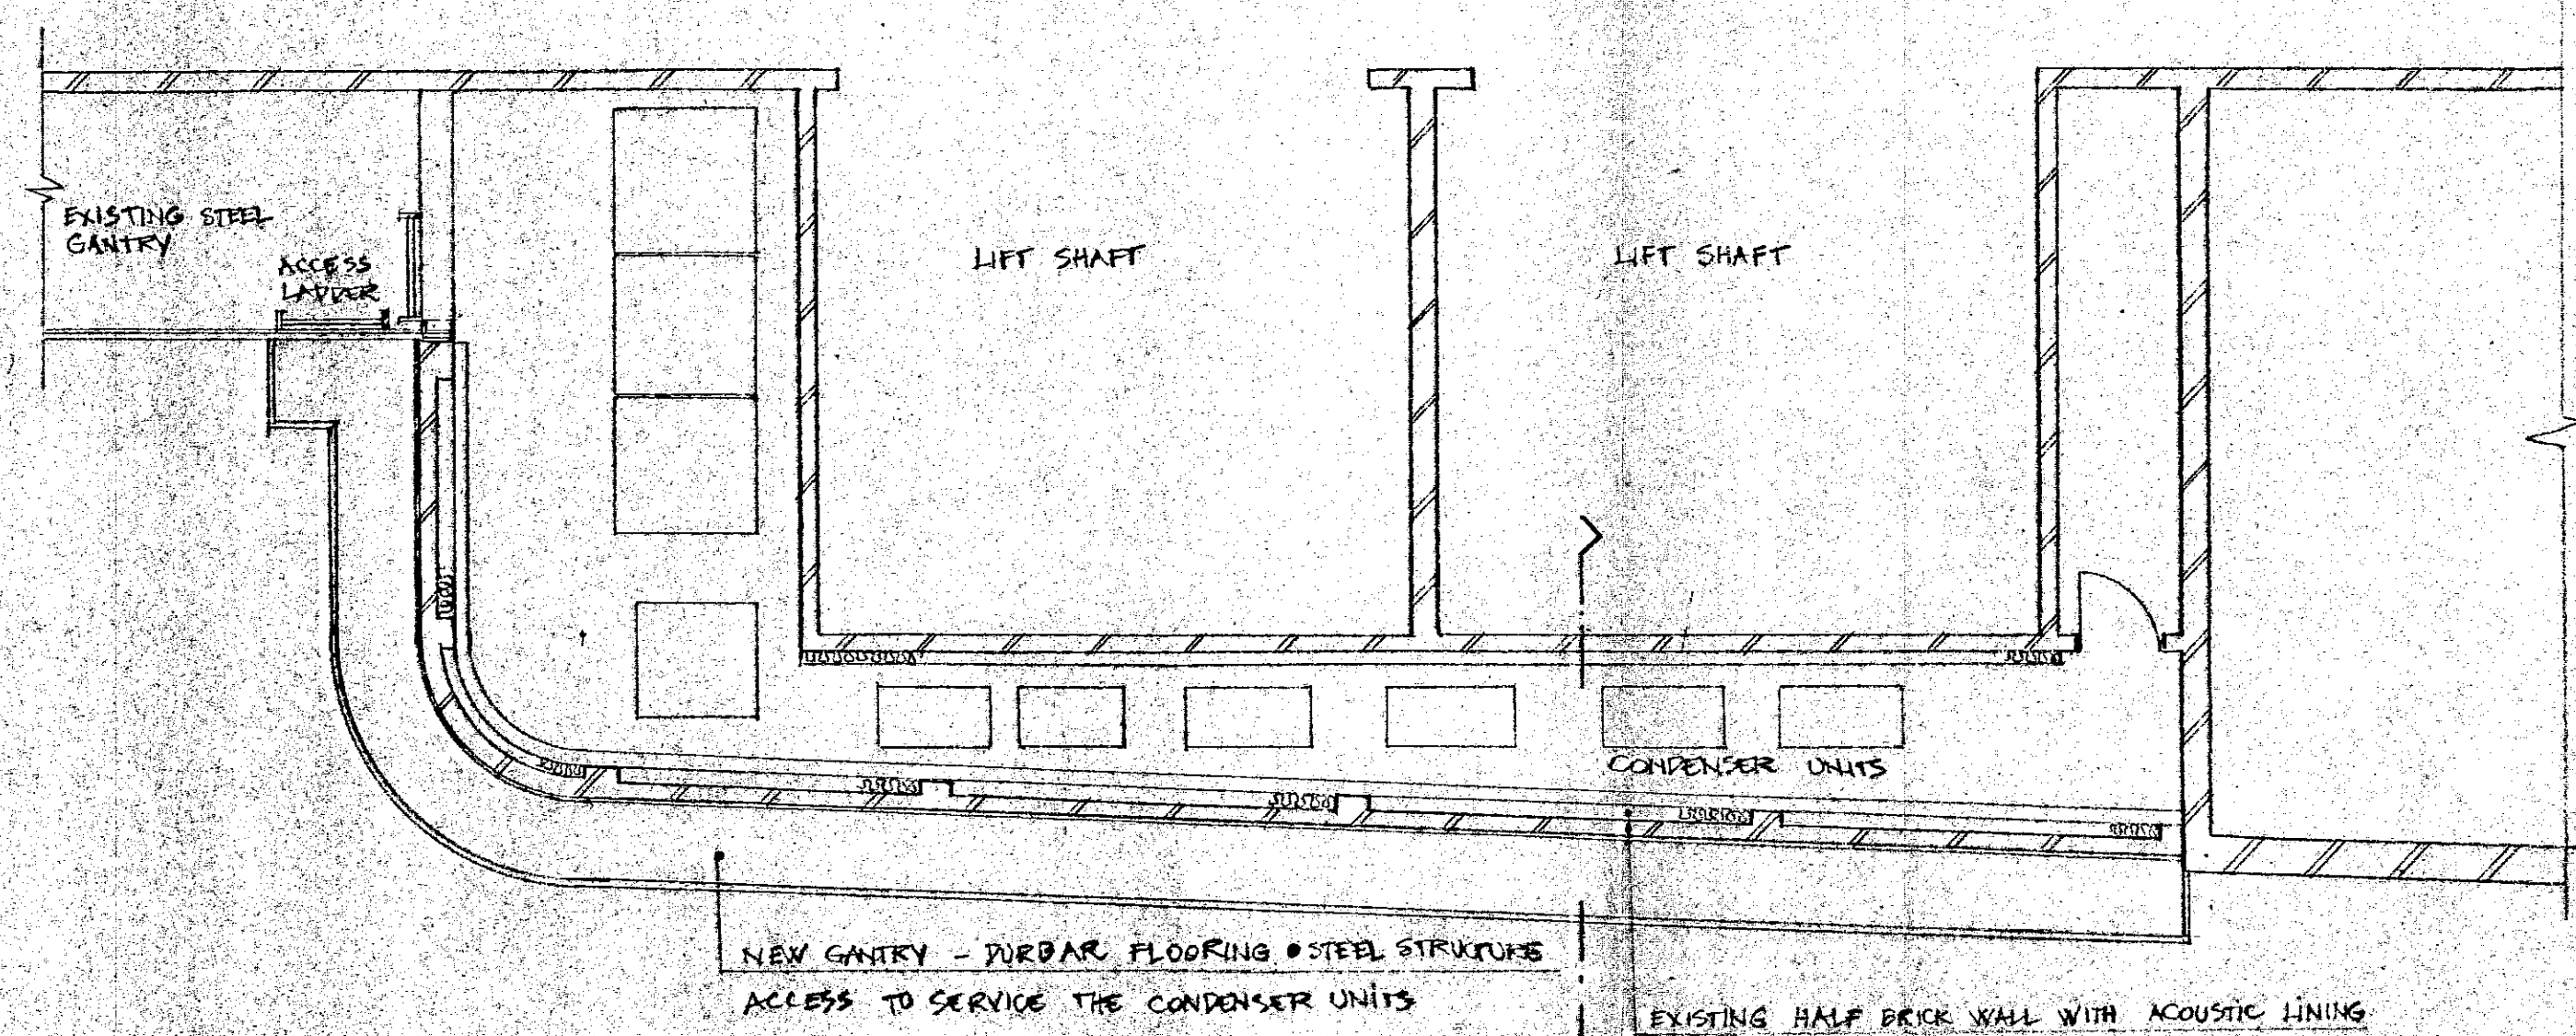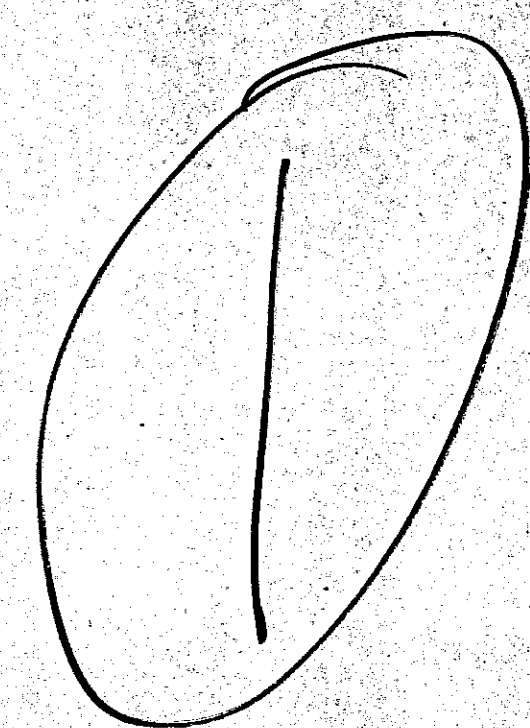

ROOF PLAN DETAIL SCALE 1:50

| Issue | Date | Description |
|--|---------------------------|--------------|
| Revisions | | |
| Grove & Company Chartered Building and Quantity Surveyors, Project Managers 91A Drayton Gardens Chelsea London SW10 9QU Telephone: 0171-370 0557 Facsimile: 0171-259 2181 | | |
| Client: | HARVEY NICHOLS | |
| Project: | NEW GANTRY - HARRIET WALK | |
| Title: | NEW GANTRY | |
| Scales: | 1:50 & 1:100 | |
| Date: | 29.03.99 | Job no. 2233 |
| Drawn: | PMM | Dwg no. 010 |
| This drawing and the building works depicted are the copyright of Grove & Company and may not be reproduced except by written permission. | | |

R.B.K. & C.
 TOWN PLANNING
 RECEIVED
 8 MAR 1999


PP 990727

1:1 0 | 10mm 20 | 30 | 40 | 50 | 60 | 70 | 80 | 90 | 100 | 110
 1:100 0 | 1m 2 | 3 | 4 | 5 | 6 | 7 | 8 | 9 | 10 | 11

1:5 0 | 100mm 200 | 300 | 400 | 500
 1:50 0 | 1m 2 | 3 | 4 | 5

1:20 0 | 200mm 400 | 600 | 800 | 1000 | 1200 | 1400 | 1600 | 1800 | 2000 | 2200
 1:200 0 | 2m 4 | 6 | 8 | 10 | 12 | 14 | 16 | 18 | 20 | 22

1:1250 0 | 10m 20 | 30 | 40 | 50 | 60 | 70 | 80 | 90 | 100 | 110 | 120 | 130 | 140
 1:2500 0 | 20m 40 | 60 | 80 | 100 | 120 | 140 | 160 | 180 | 200 | 220 | 240 | 260 | 280

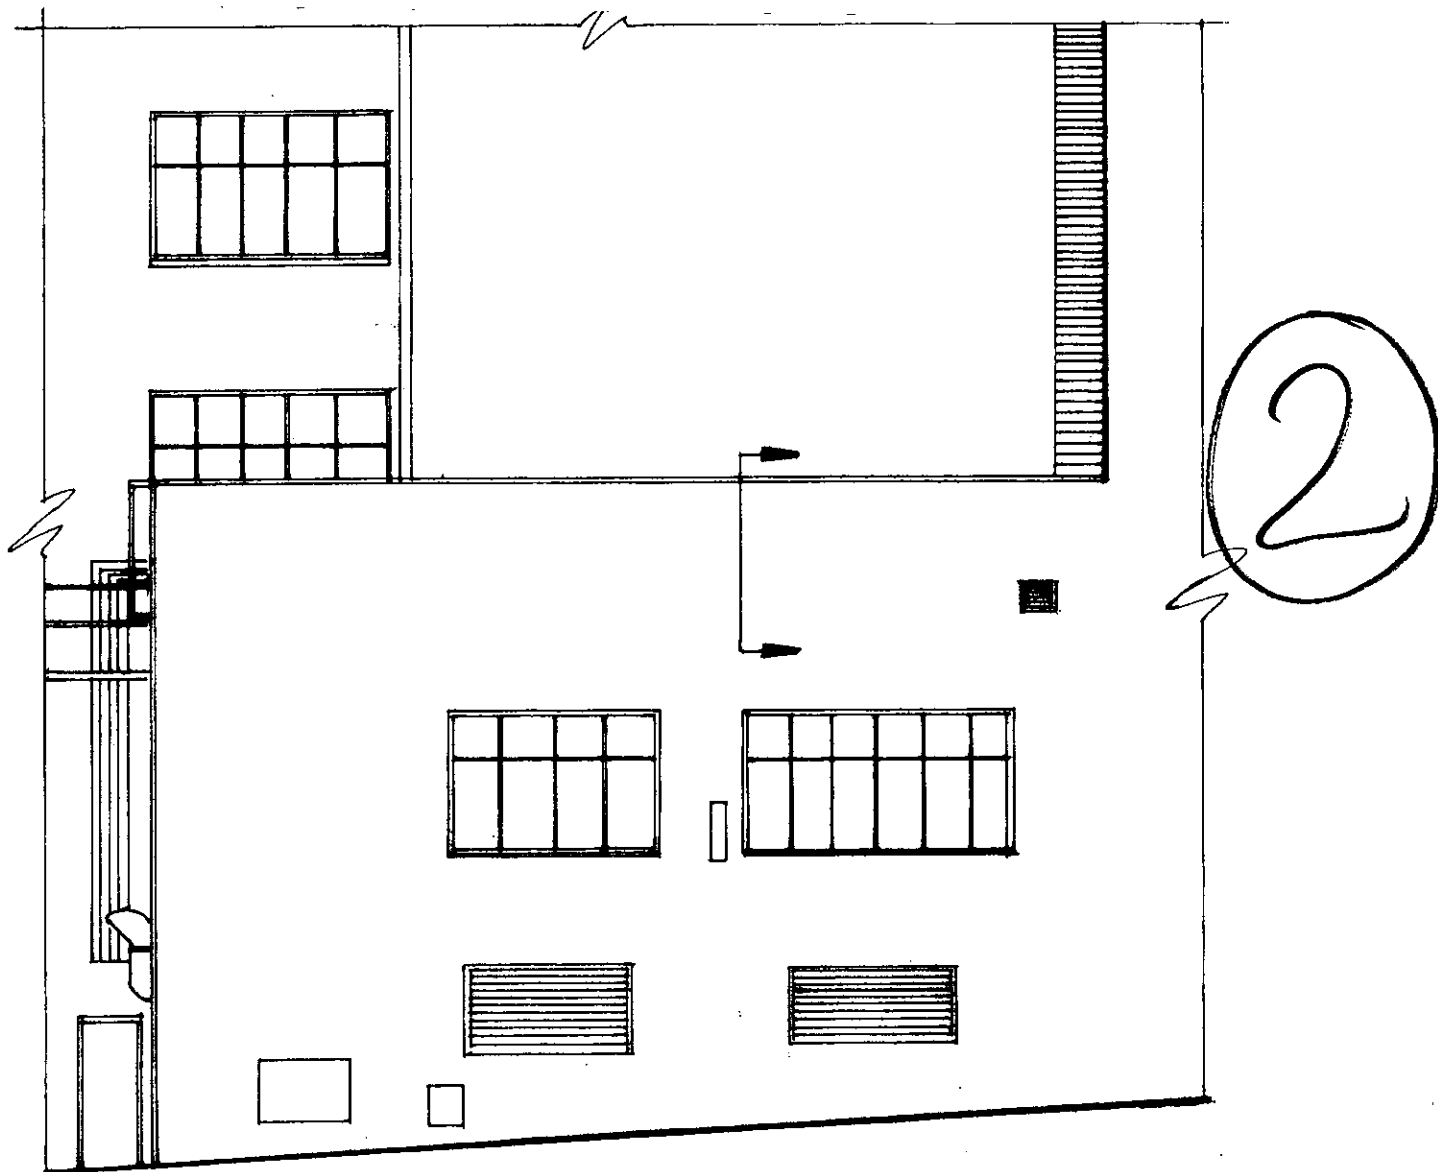

This drawing and the building works depicted are the copyright of GROVE & COMPANY and may not be reproduced except by written permission. ©

| | | | | | | | | | | | |
|--|--|--|--|--|--|--|--|--|--|--|--|
| Grove & Company Project Managers & Surveyors. | | 91A Drayton Gardens Chelsea SW10 9QU Telephone: 071-370 0557 | | Title: EXISTING SIDE ELEVATION (PART) | | | | | | | |
| Client: HARVEY NICHOLS | | Scale: 1:100 | | Drg. No.: 011 - | | | | | | | |
| Project: CONDENSER UNITS - HARRIET WALK. | | Date: 07.04.1999 | | Rev: | | | | | | | |
| | | Drawn: DMM. | | <table border="1"> <tr> <td> </td> <td> </td> <td> </td> <td> </td> <td> </td> <td> </td> </tr> </table> | | | | | | | |
| | | | | | | | | | | | |