


KEY:

- Residents Permit
Mon-Fri 8.30am-6.30pm
Sat 8.30am-1.30pm
- Parking Meter
Mon-Fri 8.30am-6.30pm
Sat 8.30am-1.30pm
- No Waiting
Mon-Sat 8.00am-6.30pm
(single yellow)
- No Waiting at any time
(double yellow)

1:1	0	10mm	20	30	40	50	60	70	80	90	100	110
1:100	0	1m	2	3	4	5	6	7	8	9	10	11
1:5	0	100mm	200	300	400	500						
1:50	0	1m	2	3	4	5						
1:20	0	200mm	400	600	800	1000	1200	1400	1600	1800	2000	2200
1:200	0	2m	4	6	8	10	12	14	16	18	20	22
1:1250	0	10m	20	30	40	50	60	70	80	90	100	110
1:2500	0	20m	40	60	80	100	120	140	160	180	200	220

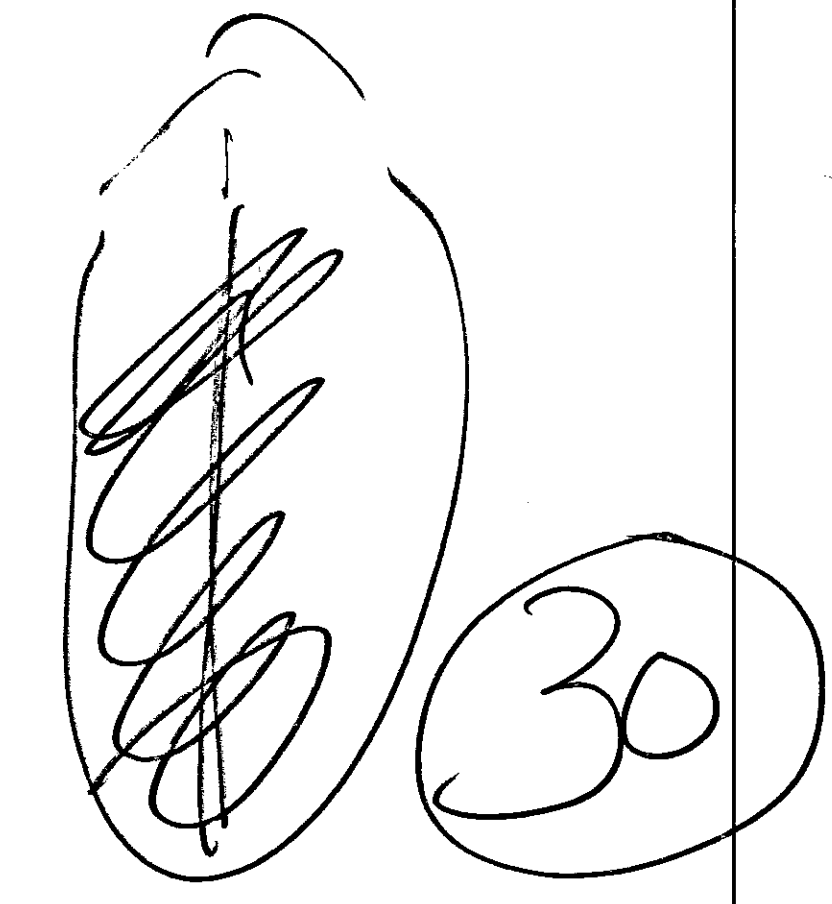

REV	DESCRIPTION	DATE	NAME
AMENDMENTS			

tpk
Tucker Parry Knowles Partnership
 Transportation & Infrastructure Consultants
 3 London Road, Newbury RG14 1JL
 Tel: 01635 31440 - Fax: 01635 37268
 Email: inmail@tpk.co.uk

PROJECT
CAMPDEN HILL

DRAWING TITLE
Parking and Waiting Restrictions and Banned Movements

CLIENT
 St James Homes/Thames Water Property


SCALE: 1:1000 DATE: June 99

DRAWN BY: AD CHECKED BY: FILE REF: 10145/park

DRWG NUMBER: 10145/30 REVISION: -

Not to be used without the approval of the author. This drawing is the property of the author and is not to be reproduced or used in any way without the written consent of the author.

CONTRACTORS ARE NOT TO SCALE
DIMENSIONS FROM THIS DRAWING

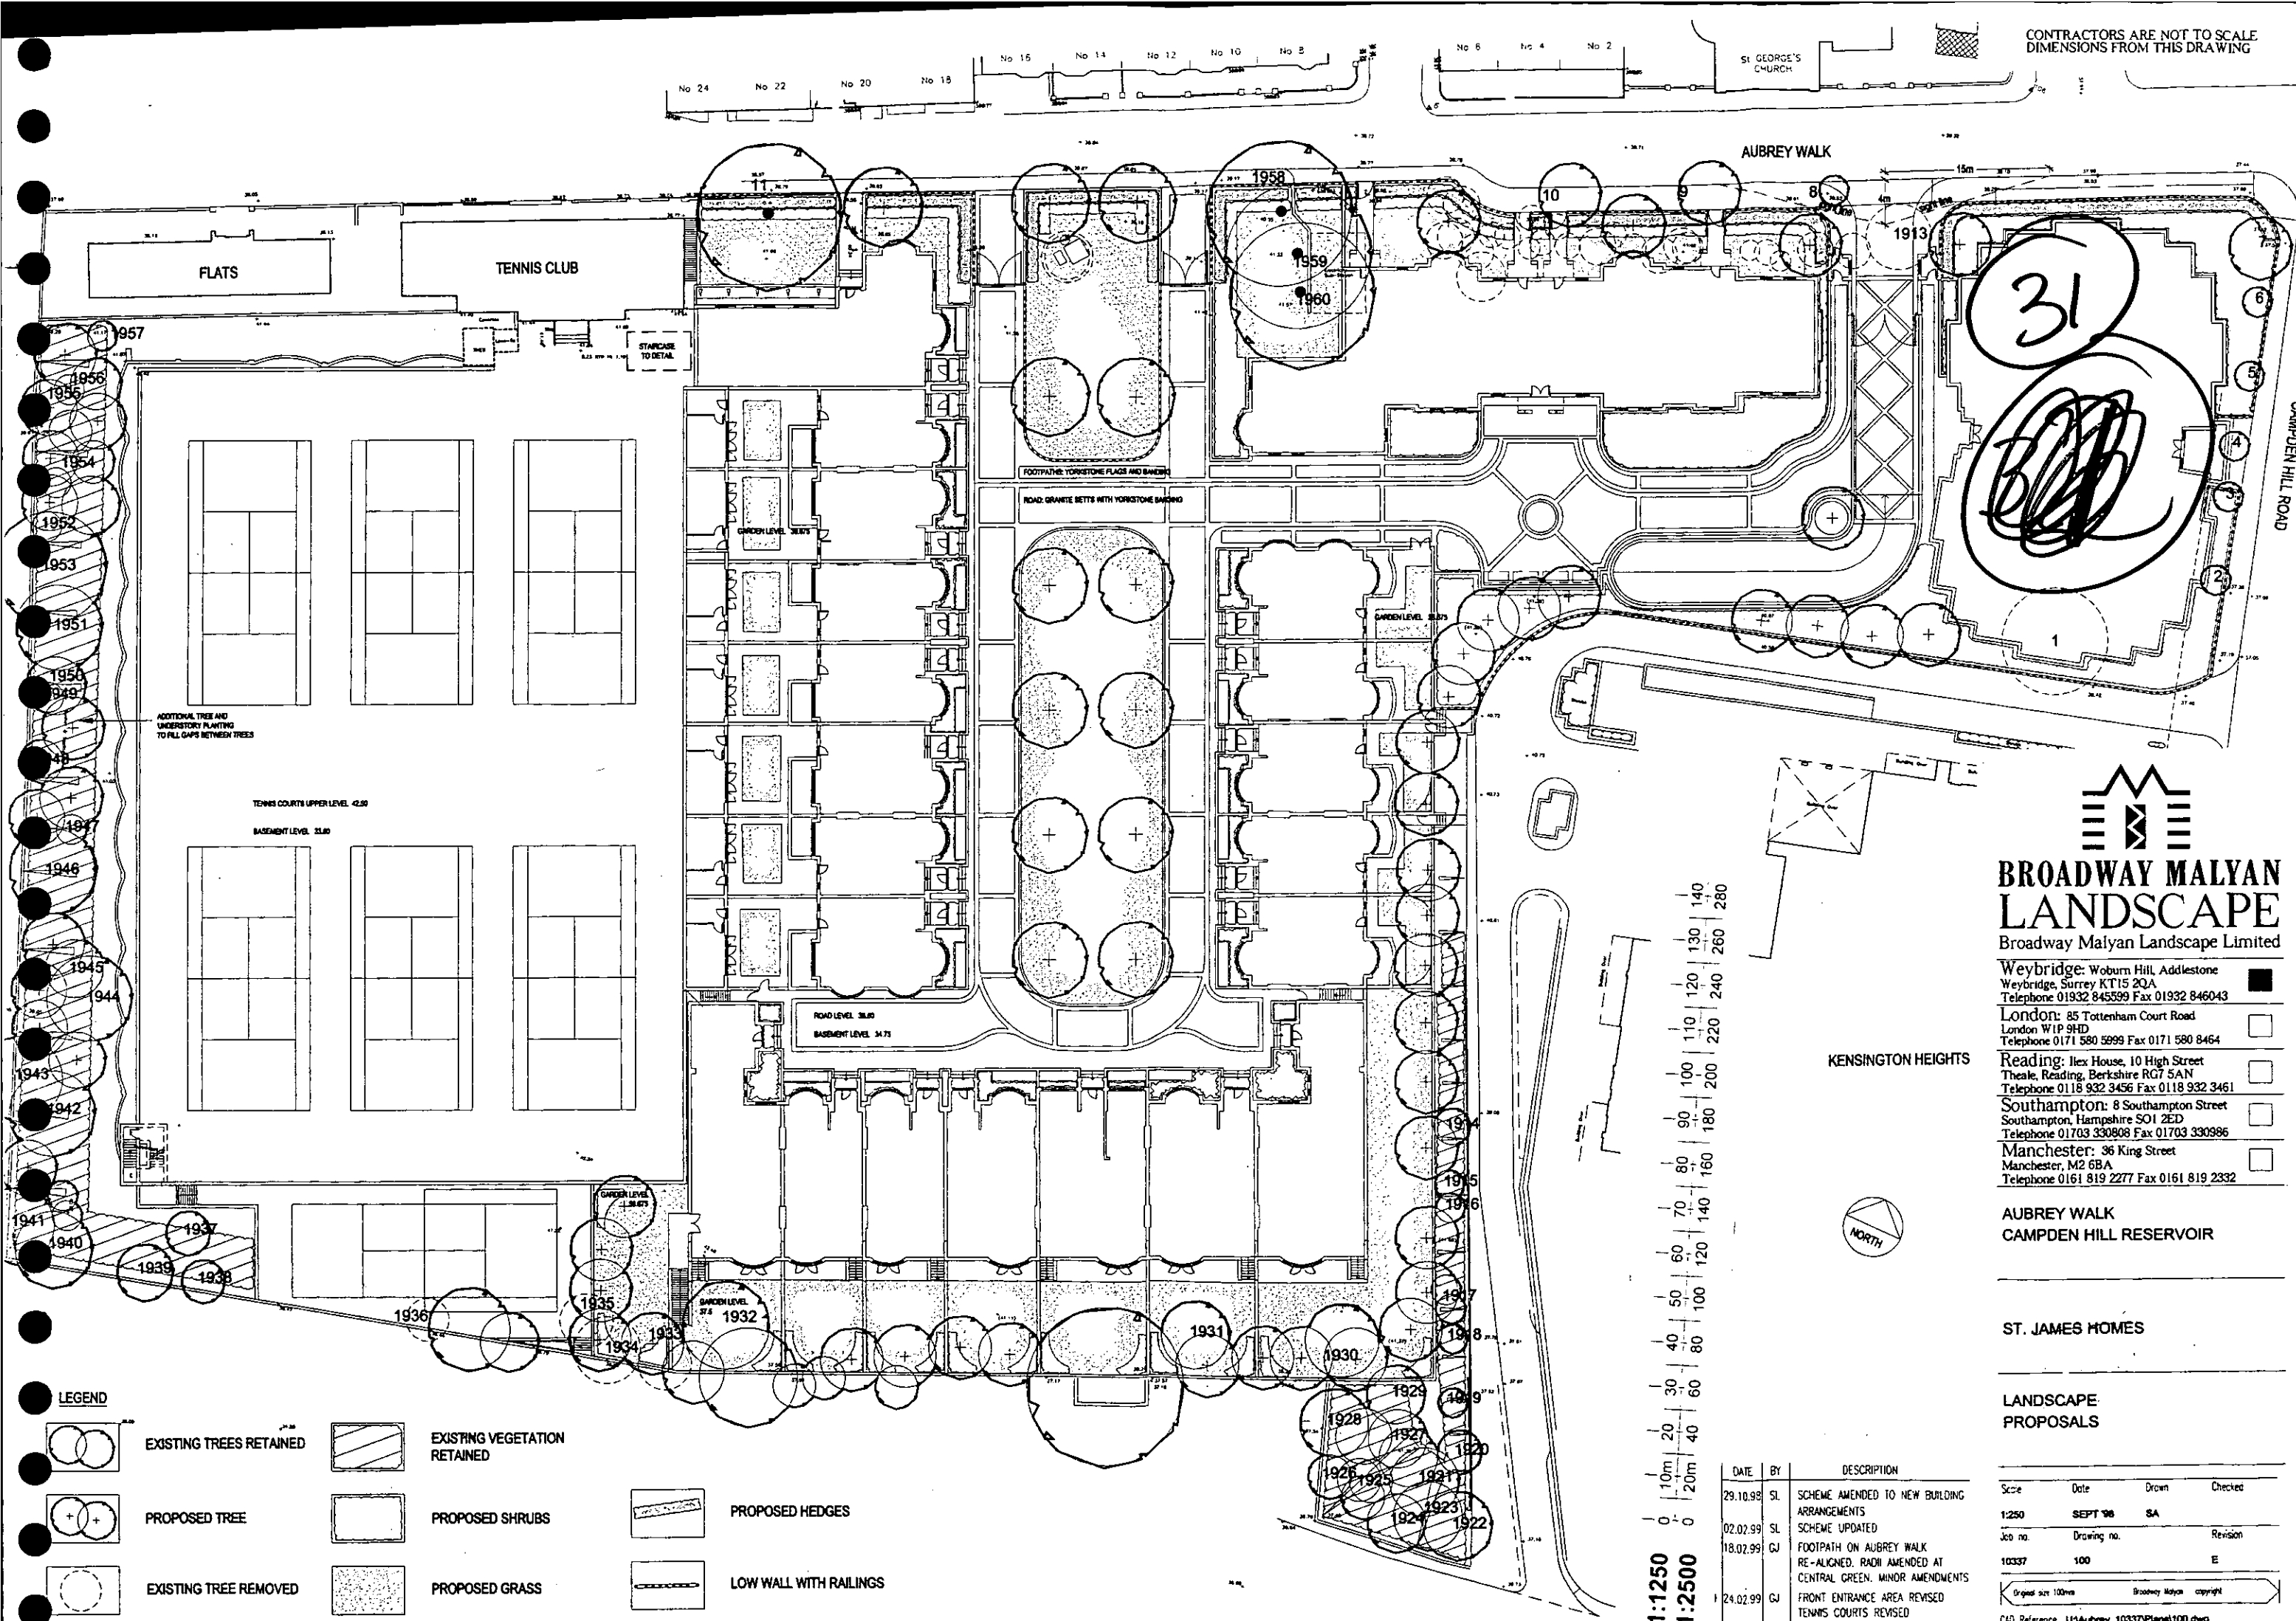

BROADWAY MALYAN LANDSCAPE

Broadway Malyan Landscape Limited

Weybridge: Woburn Hill, Addlestone
Weybridge, Surrey KT15 2QA
Telephone 01932 845599 Fax 01932 846043

London: 85 Tottenham Court Road
London W1P 9HD
Telephone 0171 580 5999 Fax 0171 580 8464

Reading: Ilex House, 10 High Street
Theale, Reading, Berkshire RG7 5AN
Telephone 0118 932 3456 Fax 0118 932 3461

Southampton: 8 Southampton Street
Southampton, Hampshire SO1 2ED
Telephone 01703 330808 Fax 01703 330986

Manchester: 36 King Street
Manchester, M2 6BA
Telephone 0161 819 2277 Fax 0161 819 2332

AUBREY WALK
CAMPDEN HILL RESERVOIR

ST. JAMES HOMES

LANDSCAPE PROPOSALS

1:1250
1:2500

DATE	BY	DESCRIPTION
29.10.98	SL	SCHEME AMENDED TO NEW BUILDING ARRANGEMENTS
02.02.99	SL	SCHEME UPDATED
18.02.99	GJ	FOOTPATH ON AUBREY WALK RE-ALIGNED. RADII AMENDED AT CENTRAL GREEN. MINOR AMENDMENTS
24.02.99	GJ	FRONT ENTRANCE AREA REVISED TENNIS COURTS REVISED
15.03.99	KC	SCHEME REVISED


Scale	Date	Drawn	Checked
1:250	SEPT 98	SA	
Job no.	Drawing no.	Revision	
10337	100	E	

Original size 100mm Broadway Malyan copyright
CAD Reference U:\Aubrey_10337\Planet100.dwg



LEGEND

	EXISTING TREES RETAINED		EXISTING VEGETATION RETAINED		PROPOSED HEDGES
	PROPOSED TREE		PROPOSED SHRUBS		LOW WALL WITH RAILINGS
	EXISTING TREE REMOVED		PROPOSED GRASS		

1:1	0	10	20	30	40	50	60	70	80	90	100	110
1:100	0	1m	2	3	4	5	6	7	8	9	10	11
1:5	0	100mm	200	300	400	500						
1:50	0	1m	2	3	4	5						
1:20	0	200mm	400	600	800	1000	1200	1400	1600	1800	2000	2200
1:200	0	2m	4	6	8	10	12	14	16	18	20	22
1:1250	0	10m	20	30	40	50	60	70	80	90	100	110
1:2500	0	20m	40	60	80	100	120	140	160	180	200	220

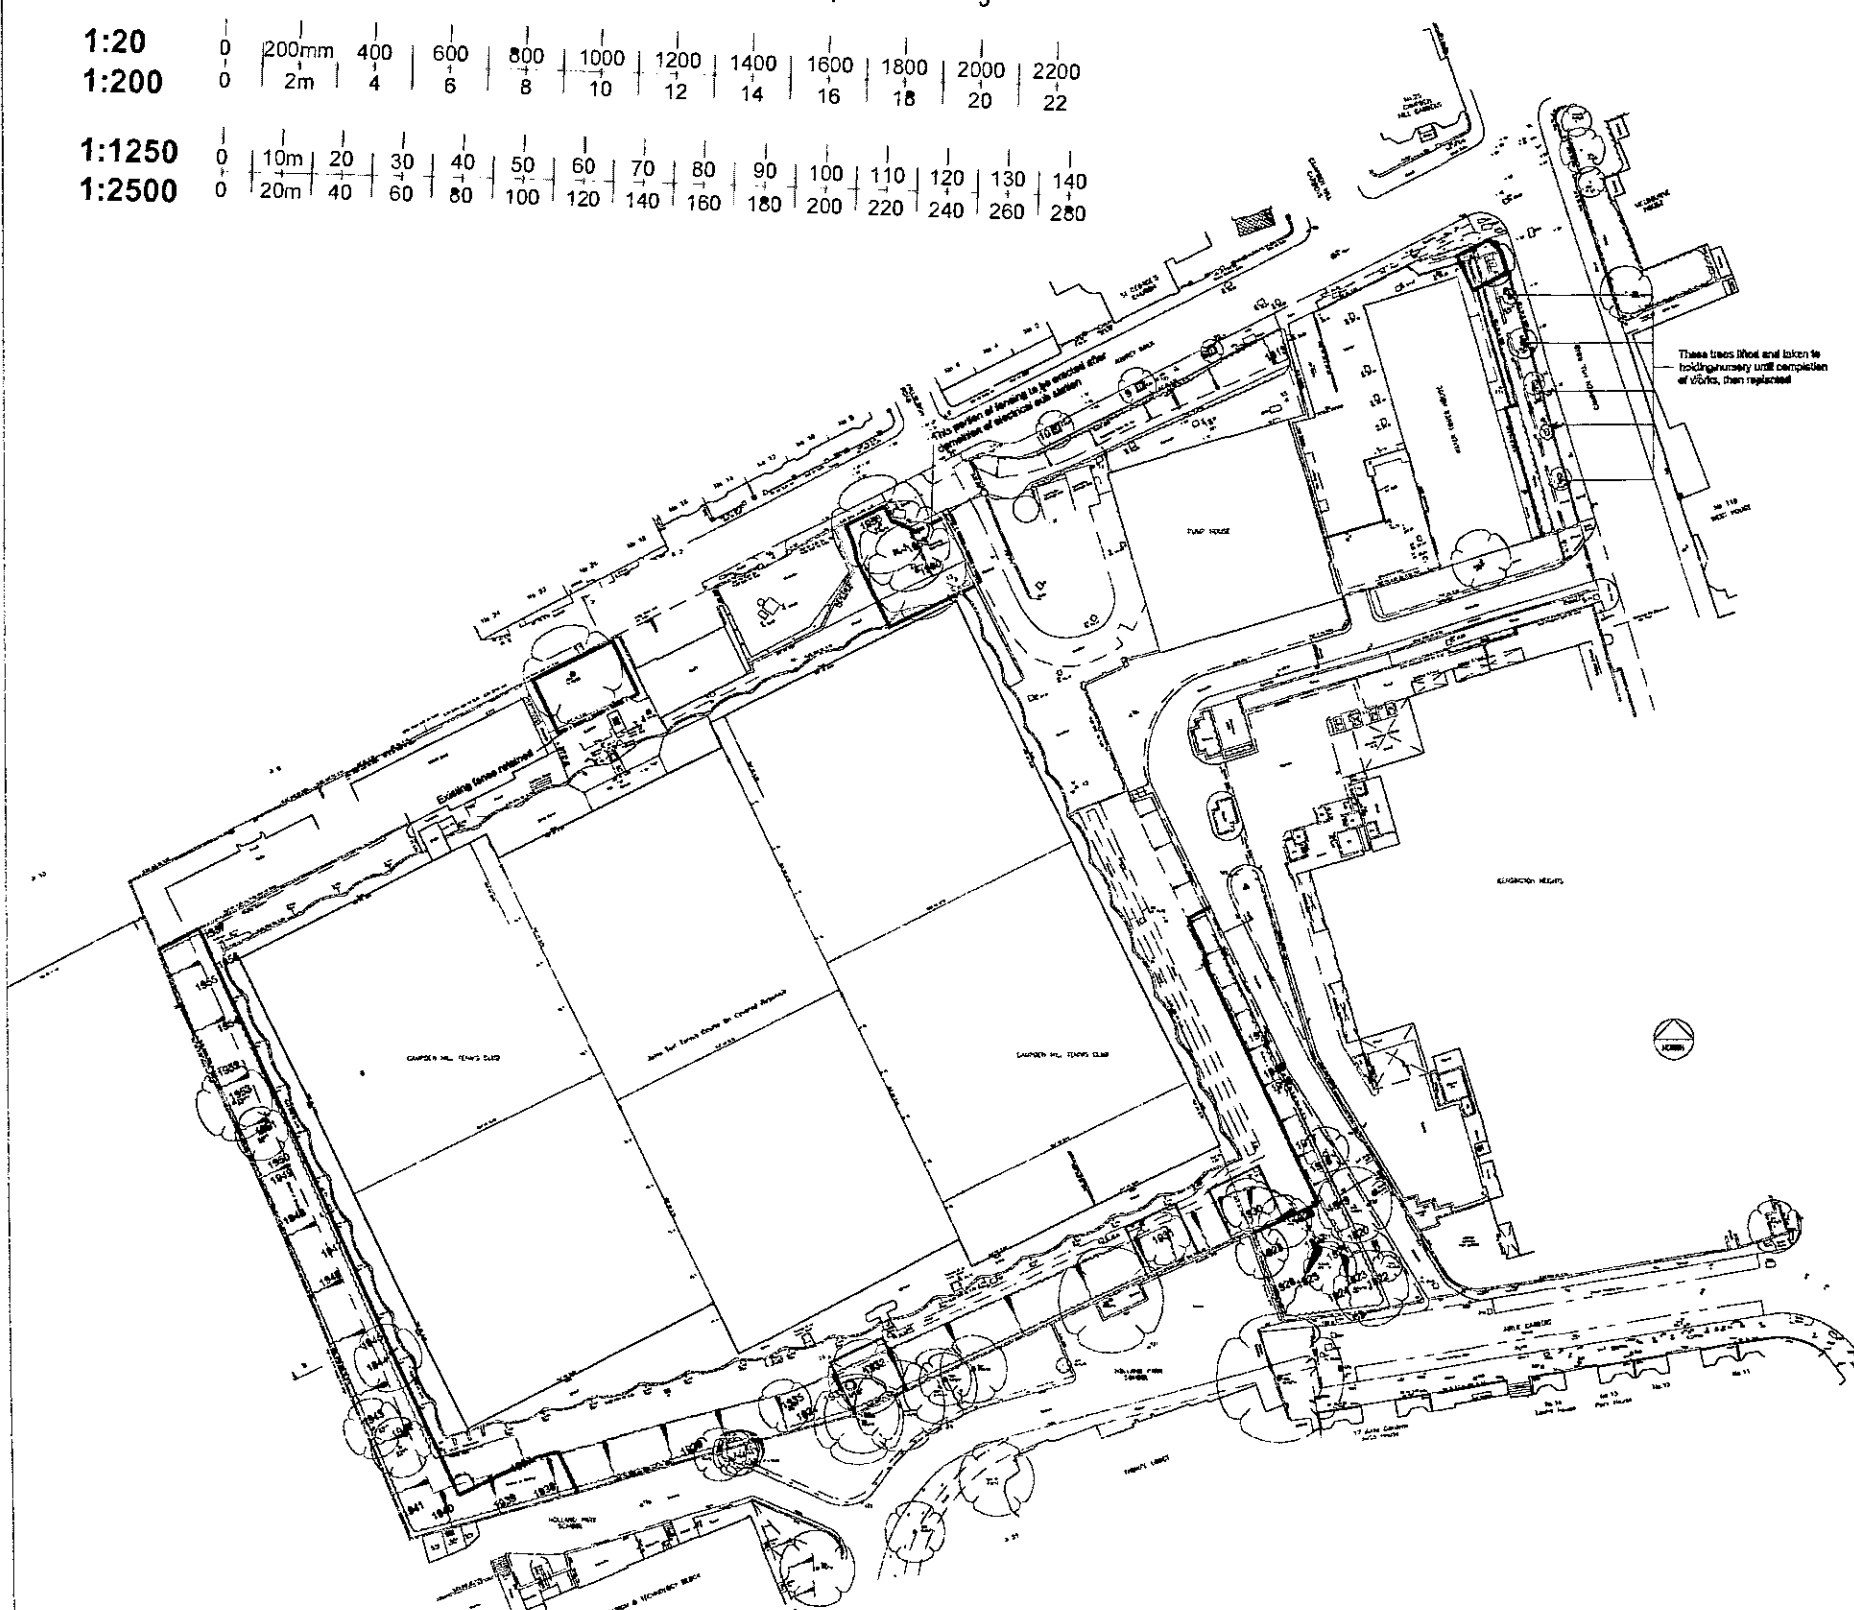


Existing Site

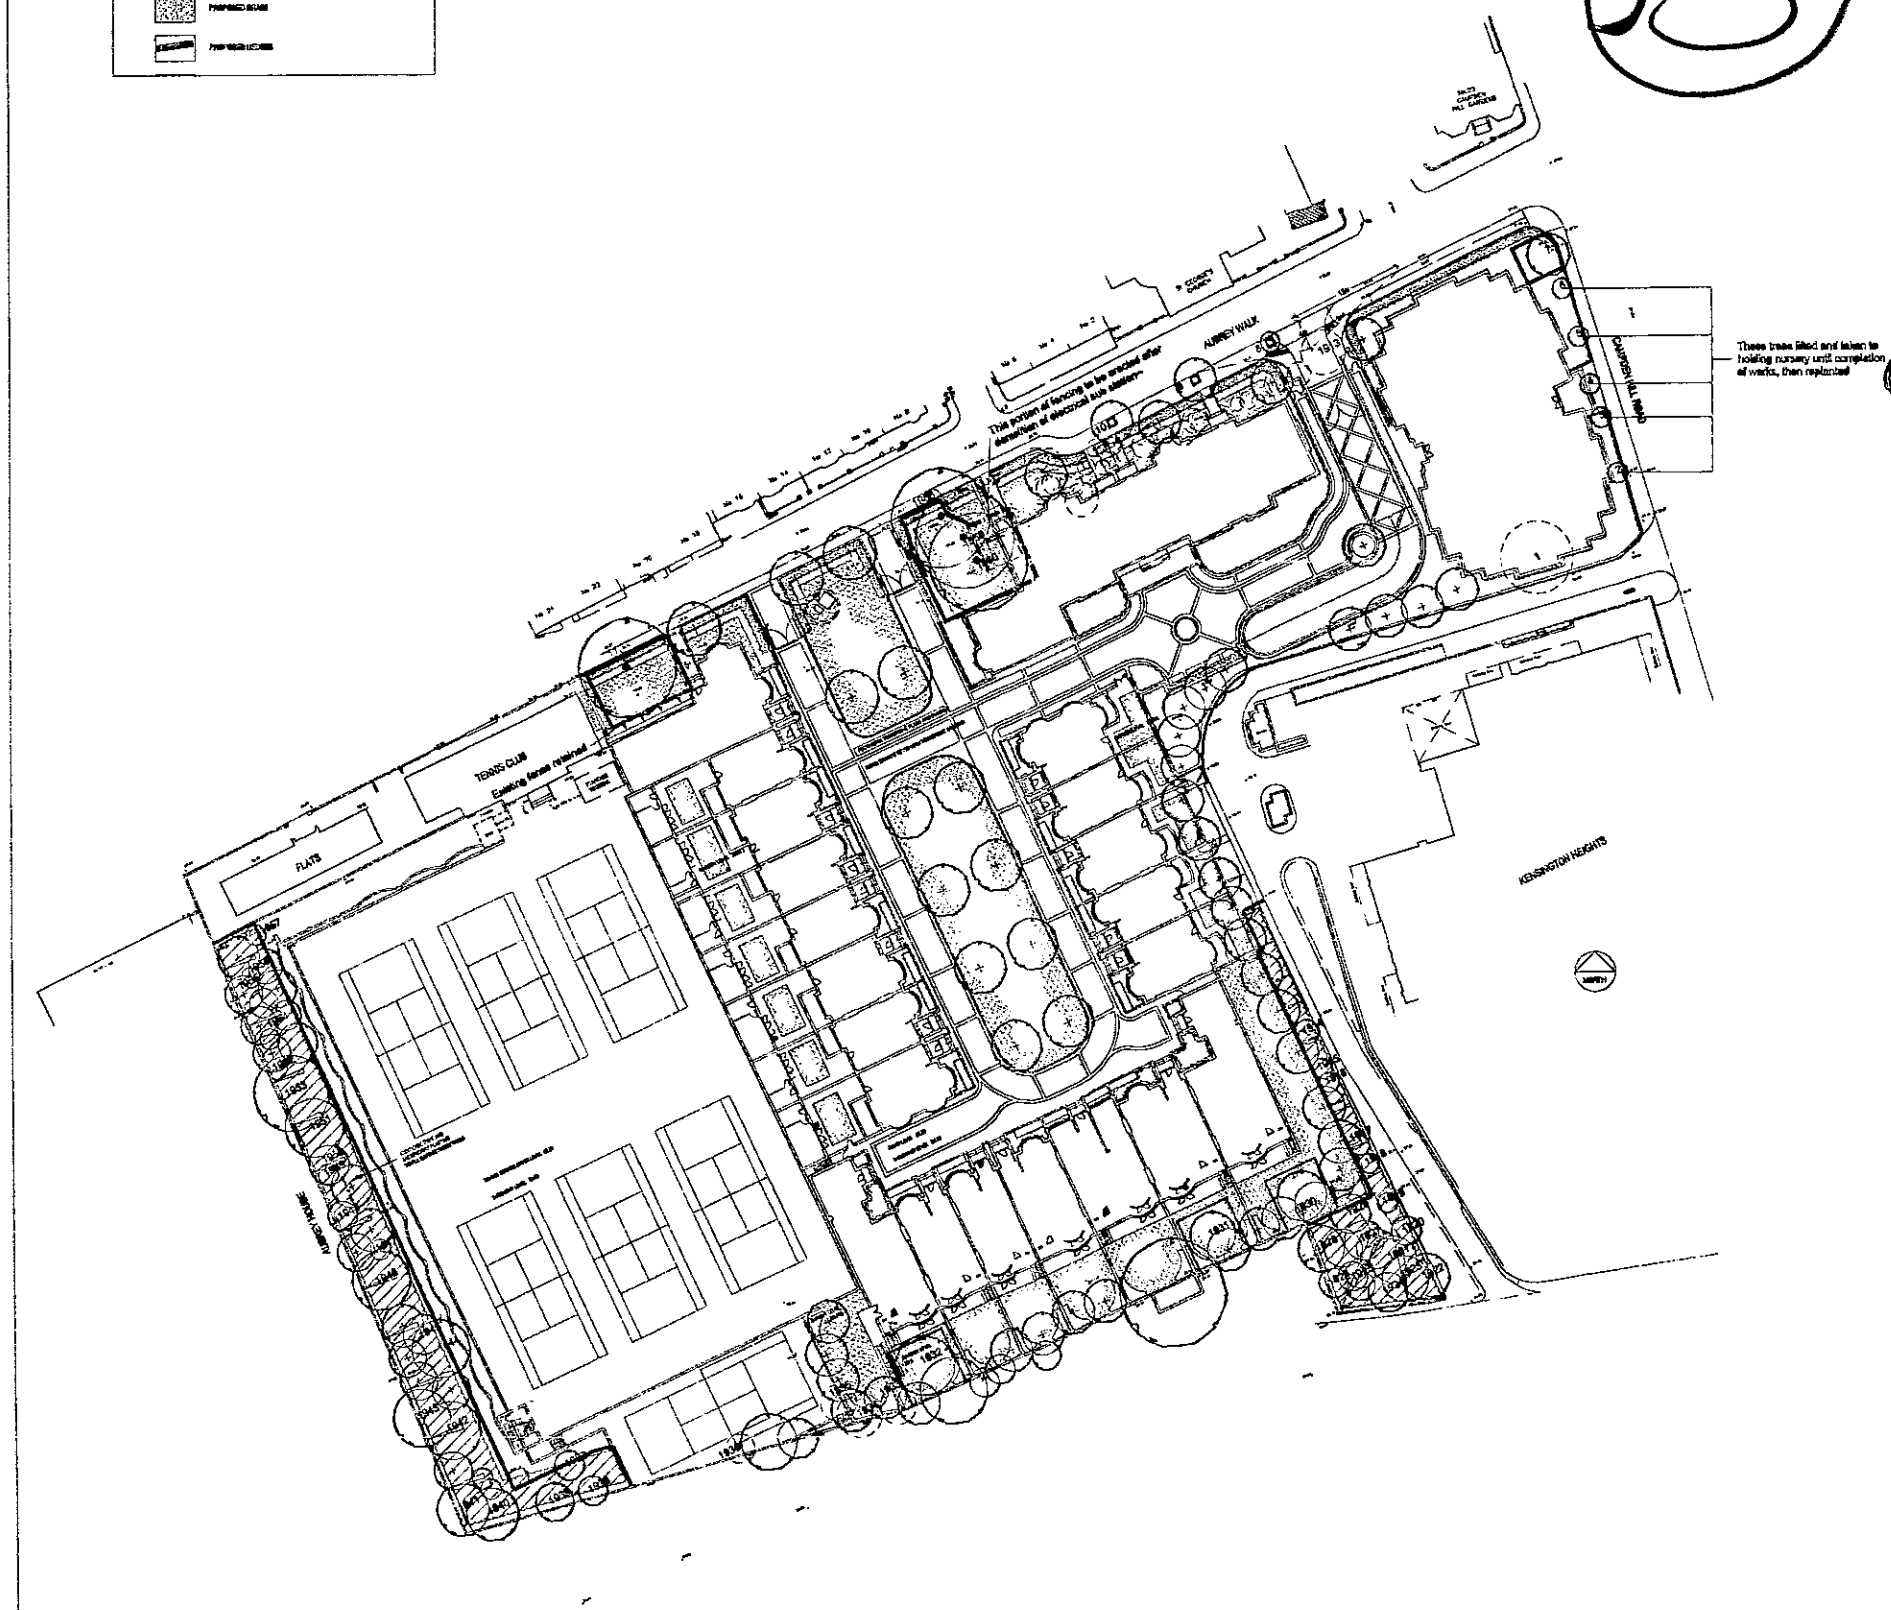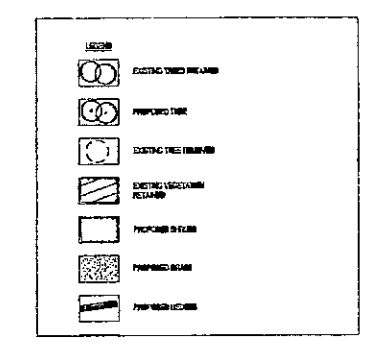

Proposed Development

TP/99/733 E/L/3
2
33

CONTRACTORS ARE NOT TO SCALE DIMENSIONS FROM THIS DRAWING

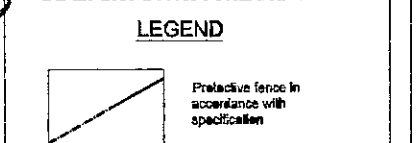

REV	DATE	BY	DESCRIPTION
A	03.02.99	ABS	SCHEME UPDATED MINOR AMENDMENTS
B	15.03.99	KC	SCHEME UPDATED



BROADWAY MALYAN LANDSCAPE
Broadway Malyan Landscape Limited

Weybridge: Woburn Hill, Addlestone
Weybridge, Surrey KT15 2QA
Telephone 01932 845089 Fax 01932 846043

London: 85 Tottenham Court Road
London W1P 9HD
Telephone 0171 580 5995 Fax 0171 580 4454

Reading: Hex House, 10 High Street
Theale, Reading, Berkshire RG7 5AN
Telephone 0118 538 5458 Fax 0118 532 3461

Southampton: 6 Southampton Street
Southampton, Hampshire SO1 2ED
Telephone 01703 330808 Fax 01703 330956



Manchester: 36 King Street
Manchester, M2 8RA
Telephone 0161 818 2277 Fax 0161 819 2332

AUBREY WALK
CAMPDEN HILL RESERVOIR

ST JAMES HOMES

EXISTING TREE PROTECTION

Scale	Date	Drawn	Checked
1:500	JAN 99	A.B.S.	
Job no	Drawing no	Revised	
10337	101		

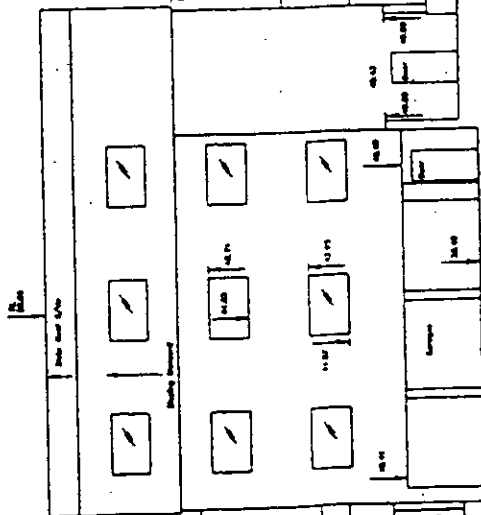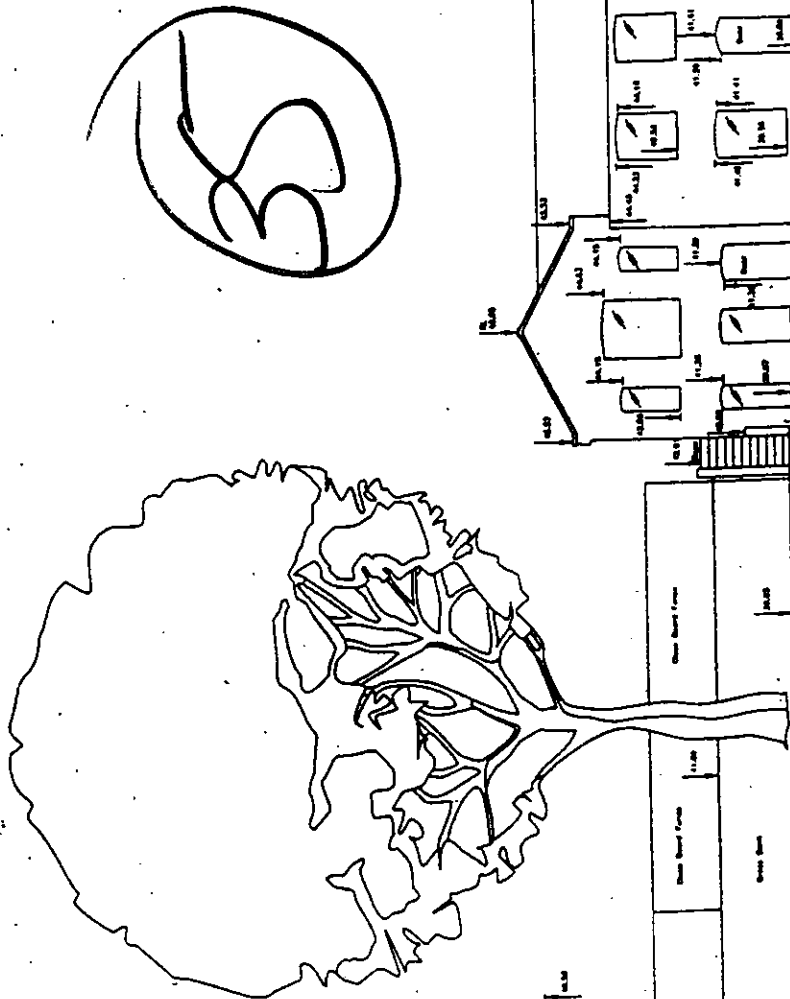


Nos 3, 5 & 7 (Flats)

AUBREY WALK ELEVATION

DATUM 35,000m A.O.D.

1:1	0	10mm	20	30	40	50	60	70	80	90	100	110			
1:100	0	1m	2	3	4	5	6	7	8	9	10	11			
1:5	0	100mm	200	300	400	500									
1:50	0	1m	2	3	4	5									
1:20	0	200mm	400	600	800	1000	1200	1400	1600	1800	2000	2200			
1:200	0	2m	4	6	8	10	12	14	16	18	20	22			
1:1250	0	10m	20	30	40	50	60	70	80	90	100	110	120	130	140
1:2500	0	20m	40	60	80	100	120	140	160	180	200	220	240	260	280

1:200

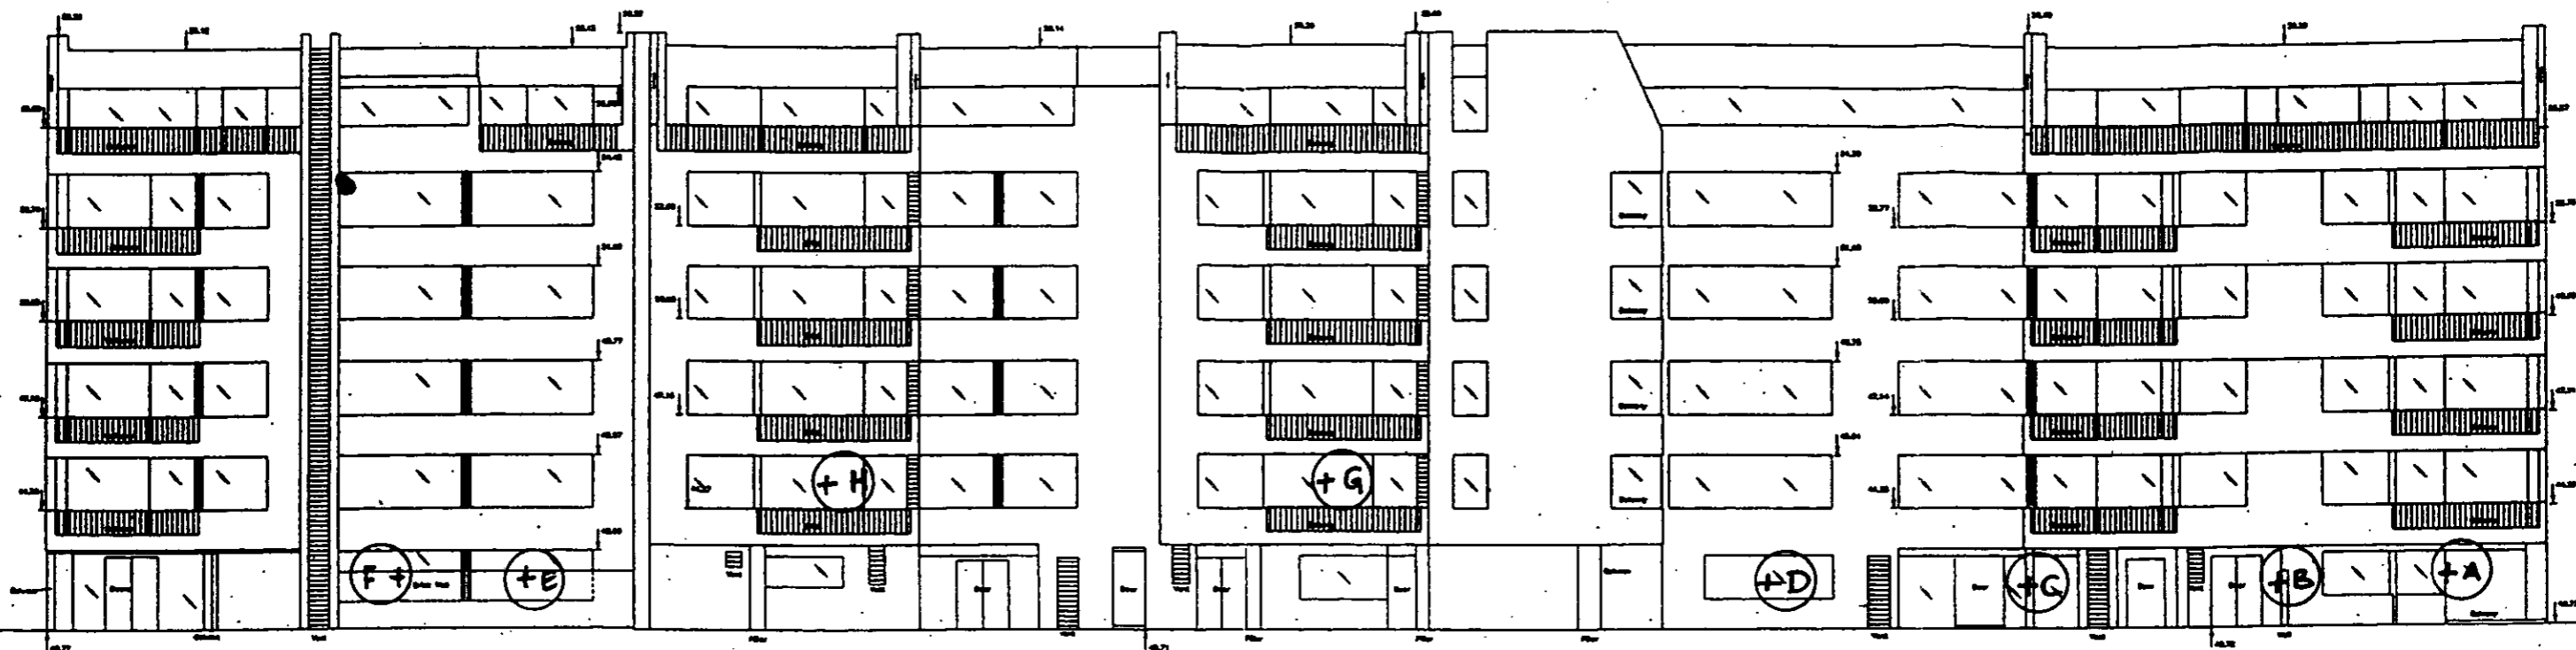


KENSINGTON HEIGHTS ELEVATION


36

1:1	0	10mm	20	30	40	50	60	70	80	90	100	110			
1:100	0	1m	2	3	4	5	6	7	8	9	10	11			
1:5	0	100mm	200	300	400	500									
1:50	0	1m	2	3	4	5									
1:20	0	200mm	400	600	800	1000	1200	1400	1600	1800	2000	2200			
1:200	0	2m	4	6	8	10	12	14	16	18	20	22			
1:1250	0	10m	20	30	40	50	60	70	80	90	100	110	120	130	140
1:2500	0	20m	40	60	80	100	120	140	160	180	200	220	240	260	280

DATUM 30.00m A.O.D.

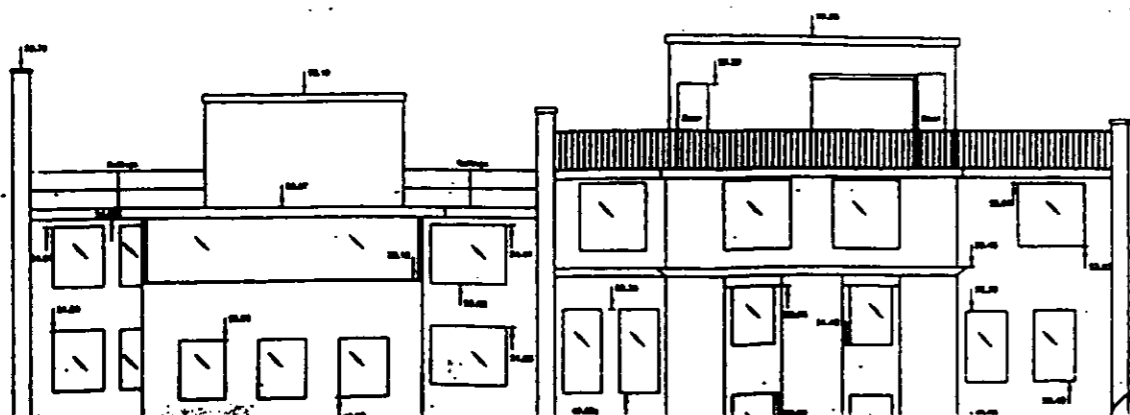


1:200

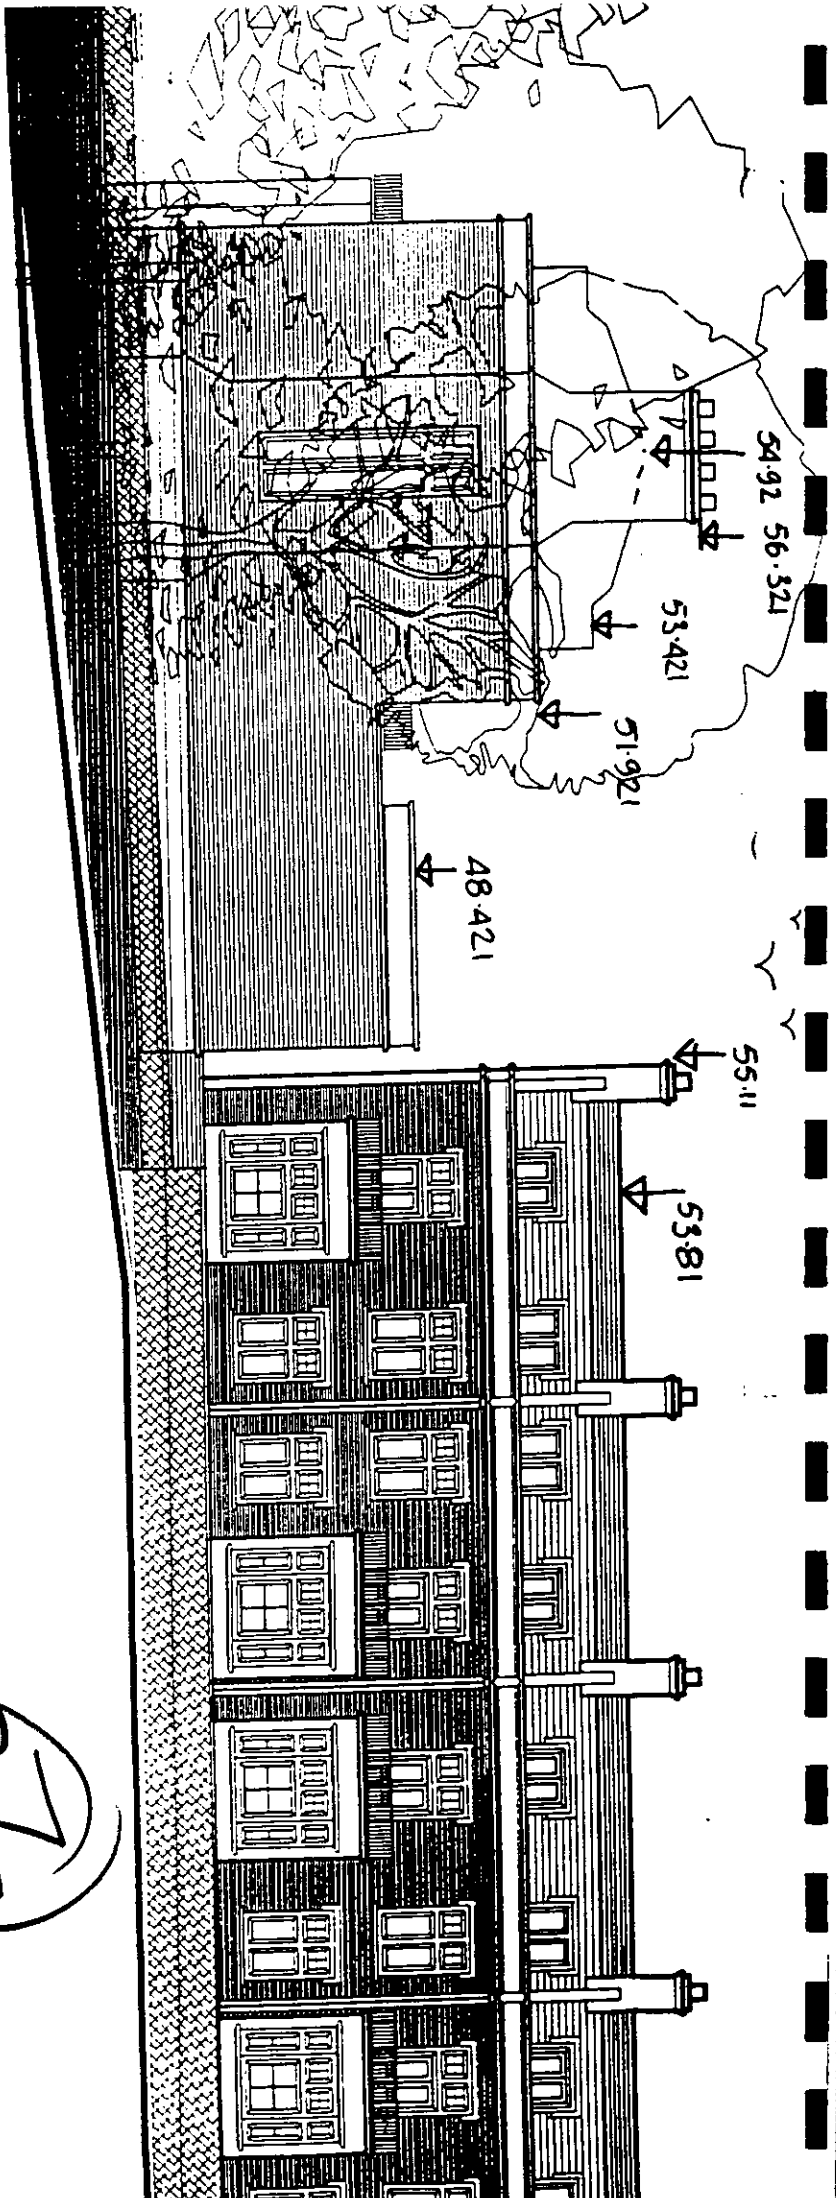

EAST ELEVATION - EAST TERRACE



37

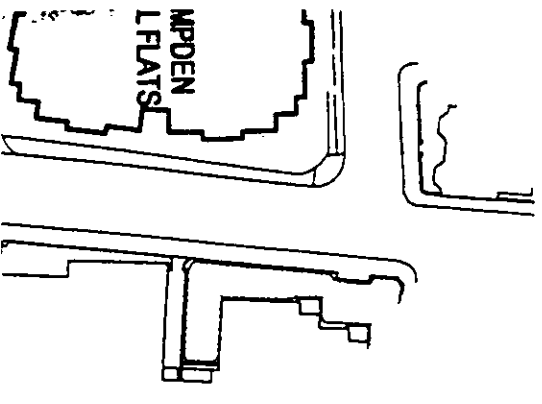

1:1	0	10mm	20	30	40	50	60	70	80	90	100	110	120	130	140
1:100	0	1m	2	3	4	5	6	7	8	9	10	11	12	13	14
1:5	0	100mm	1m	200	300	400	500	600	700	800	900	1000	1100	1200	1300
1:20	0	200mm	400	600	800	1000	1200	1400	1600	1800	2000	2200	2400	2600	2800
1:200	0	2m	4	6	8	10	12	14	16	18	20	22	24	26	28
1:1250	0	10m	20	30	40	50	60	70	80	90	100	110	120	130	140
1:2500	0	20m	40	60	80	100	120	140	160	180	200	220	240	260	280

1:200


1:1	0	10mm	20	30	40	50	60	70	80	90	100	110
1:100	0	1m	2	3	4	5	6	7	8	9	10	11
1:5	0	100mm	1m	200	300	400	500					
1:50	0	1m	2	3	4	5	6	7	8	9	10	11
1:20	0	200mm	400	600	800	1000	1200	1400	1600	1800	2000	2200
1:200	0	2m	4	6	8	10	12	14	16	18	20	22
1:1250	0	10m	20	30	40	50	60	70	80	90	100	110
1:2500	0	20m	40	60	80	100	120	140	160	180	200	220

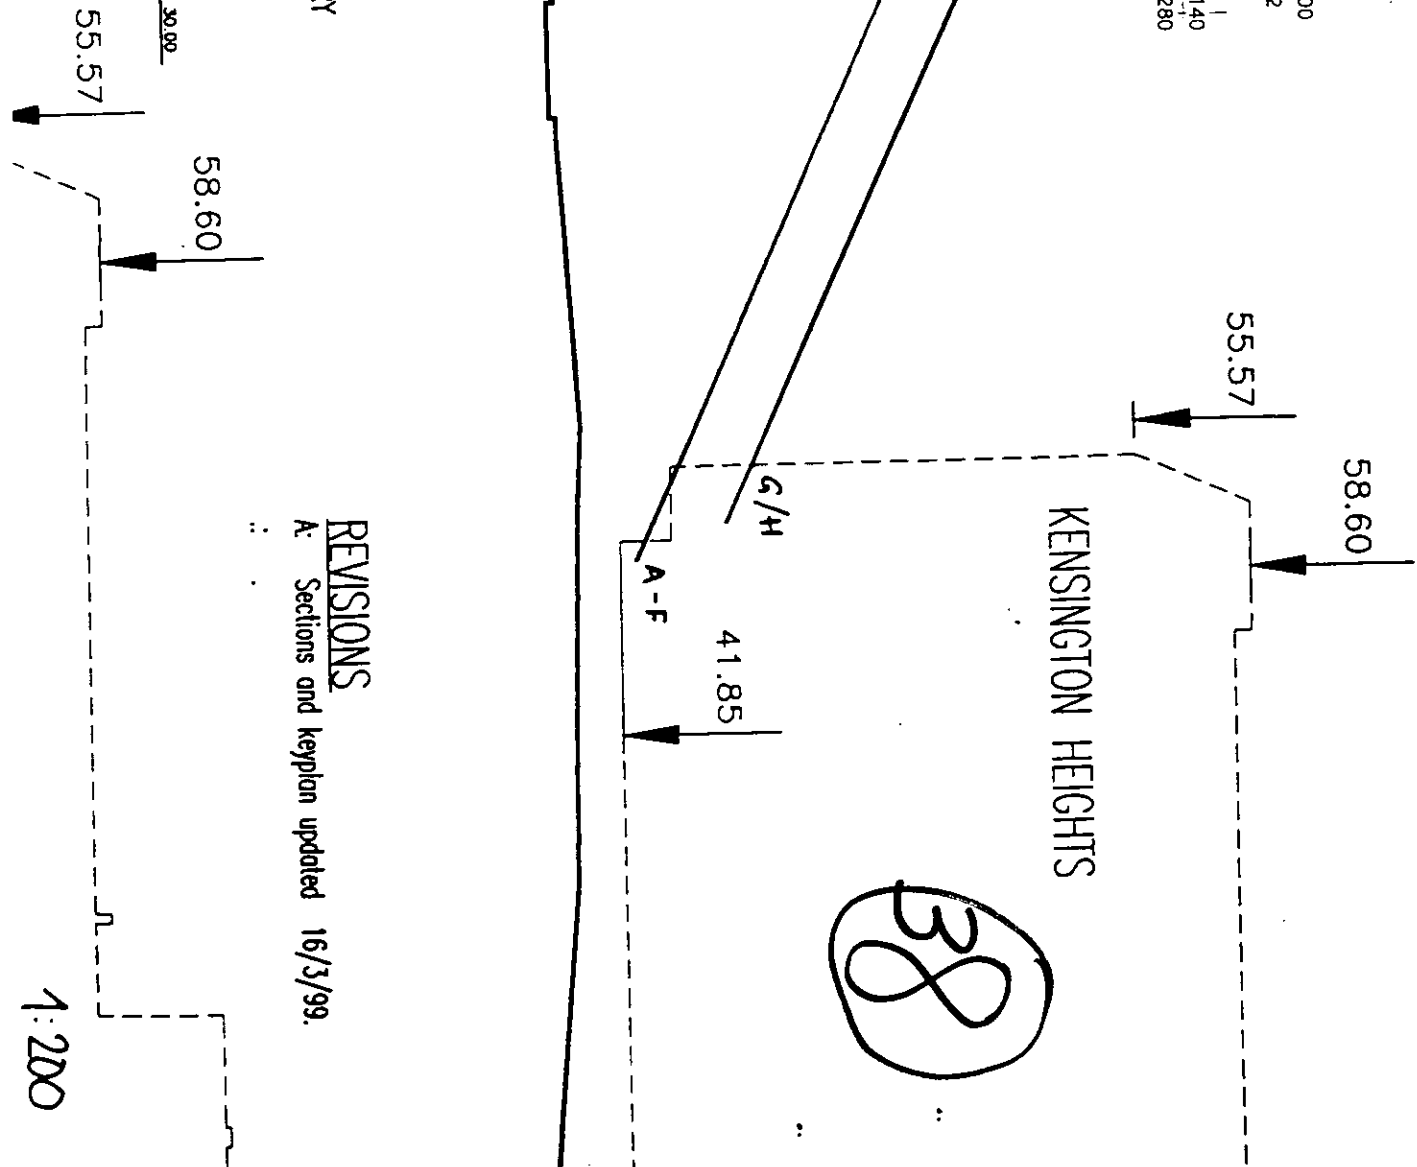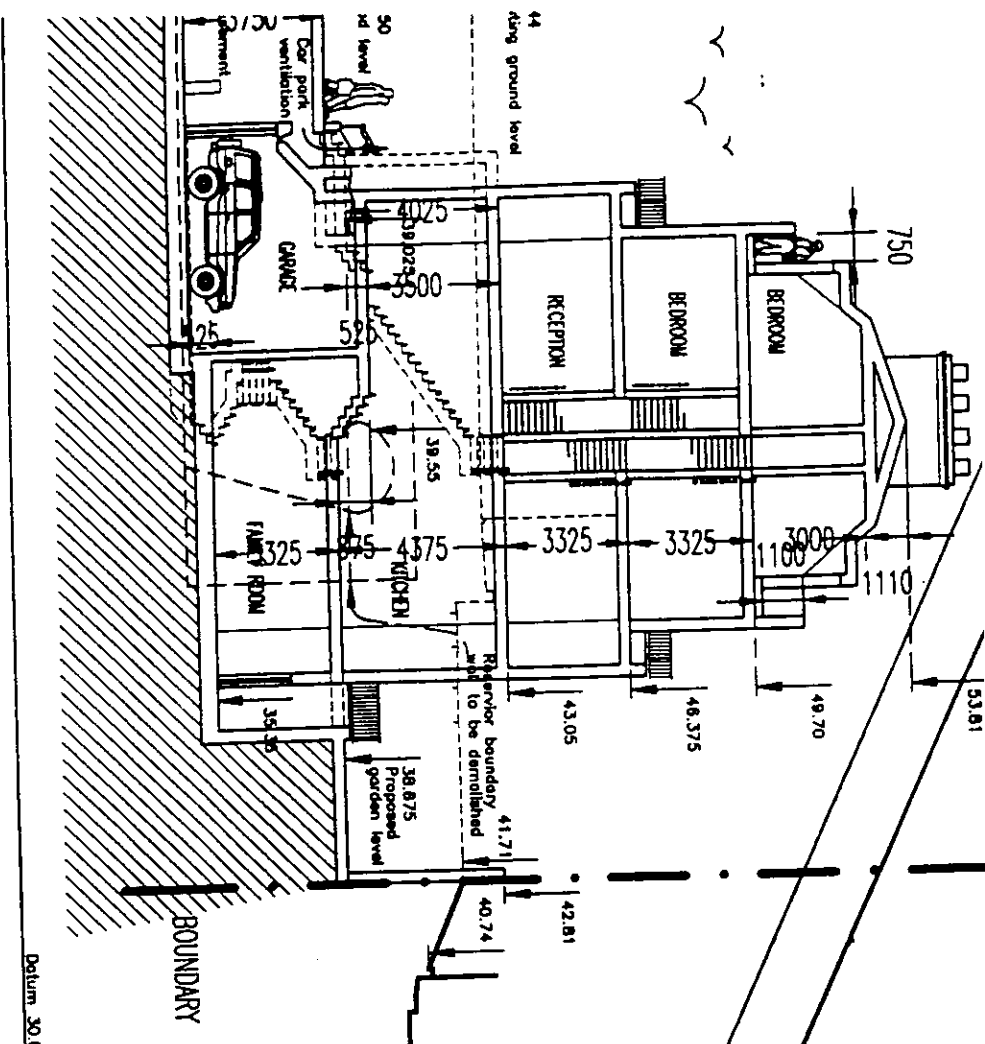

REVISIONS
 A: Sections and keyplan updated 16/3/99.

1:200

Copyright © 1999 by Kensington Heights

 

39

KENSINGTON H

55.57

58.60

41.85

25°

25°

54.65

54.65

51.45

48.25

45.05

41.85

38.65

3200

3200

3200

3200

3200

3900


34.75
New
basement
level

Datum 30.00

SECTION E-E

1:200

1:1	0	10mm	20	30	40	50	60	70	80	90	100	110
1:100	0	1m	2	3	4	5	6	7	8	9	10	11
1:5	0	100mm	200	300	400	500	600	700	800	900	1000	1100
1:50	0	1m	2	3	4	5	6	7	8	9	10	11
1:20	0	200mm	400	600	800	1000	1200	1400	1600	1800	2000	2200
1:200	0	2m	4	6	8	10	12	14	16	18	20	22
1:1250	0	10m	20	30	40	50	60	70	80	90	100	110
1:2500	0	20m	40	60	80	100	120	140	160	180	200	220
												240
												260
												280

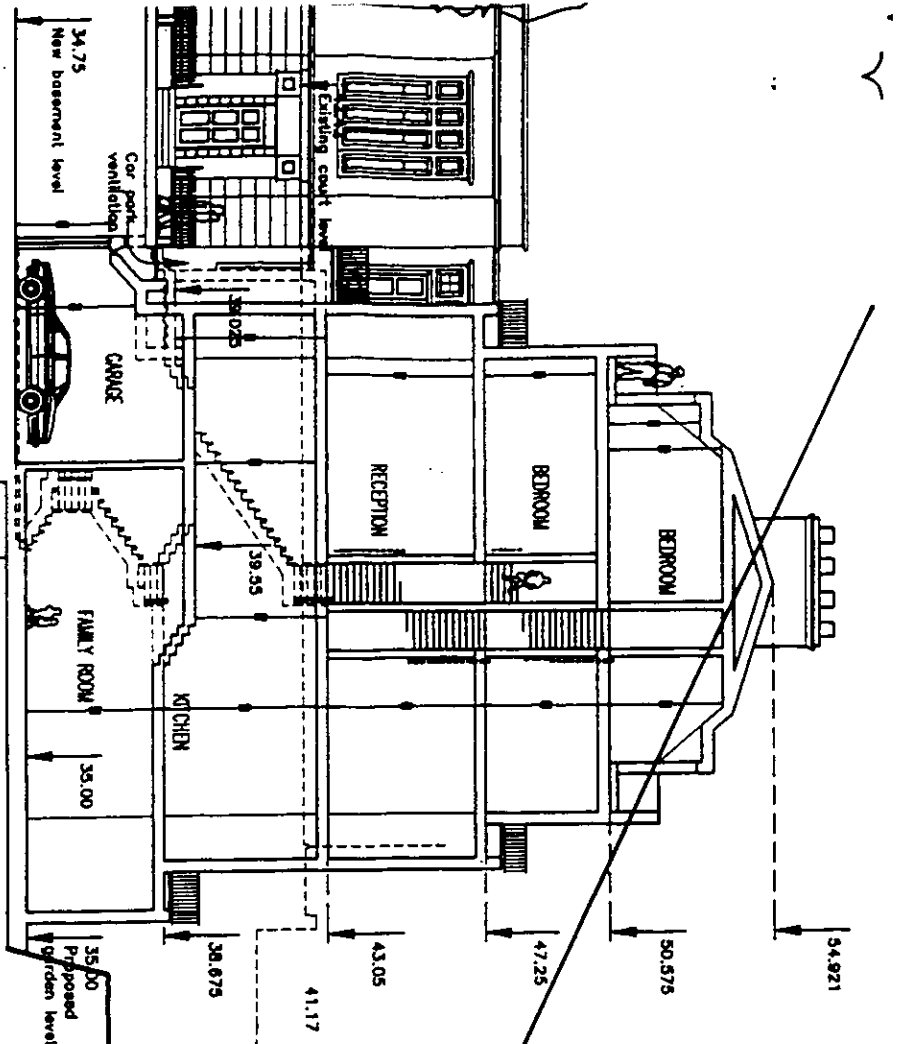

BOUNDARY

30.00m

40

25°


THORPE LODGE
HOLLAND PARK SCHOOL

Datum 30.00m

1:200

41

- 1:1
- 1:100
- 1:5
- 1:50
- 1:20
- 1:200
- 1:1250
- 1:2500

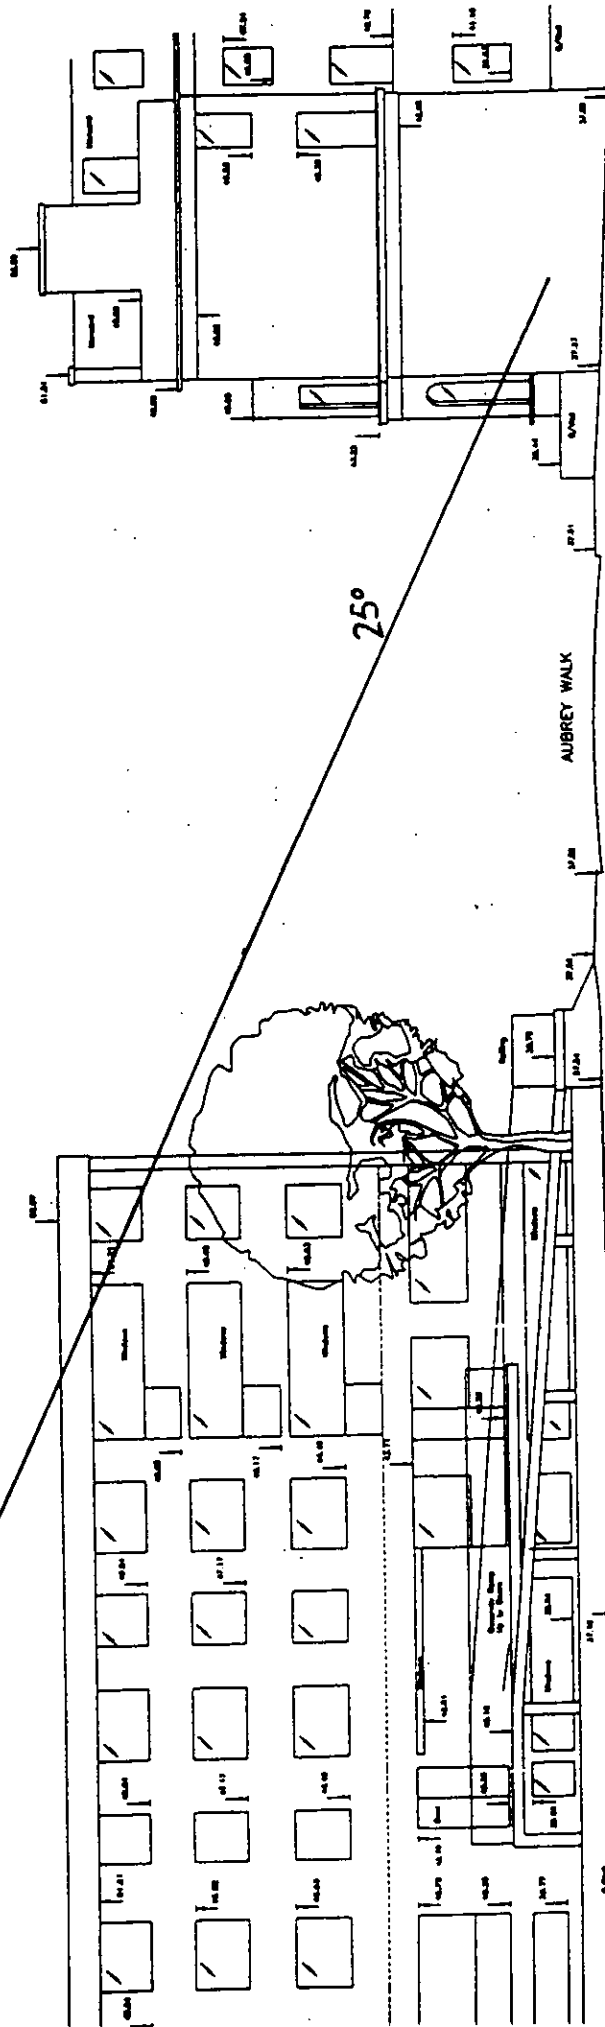



No 25 CAMPDEN HILL GARDENS

WATER TOWER HOUSE

CAMPDEN HILL ROAD ELEVATION

1:200

42

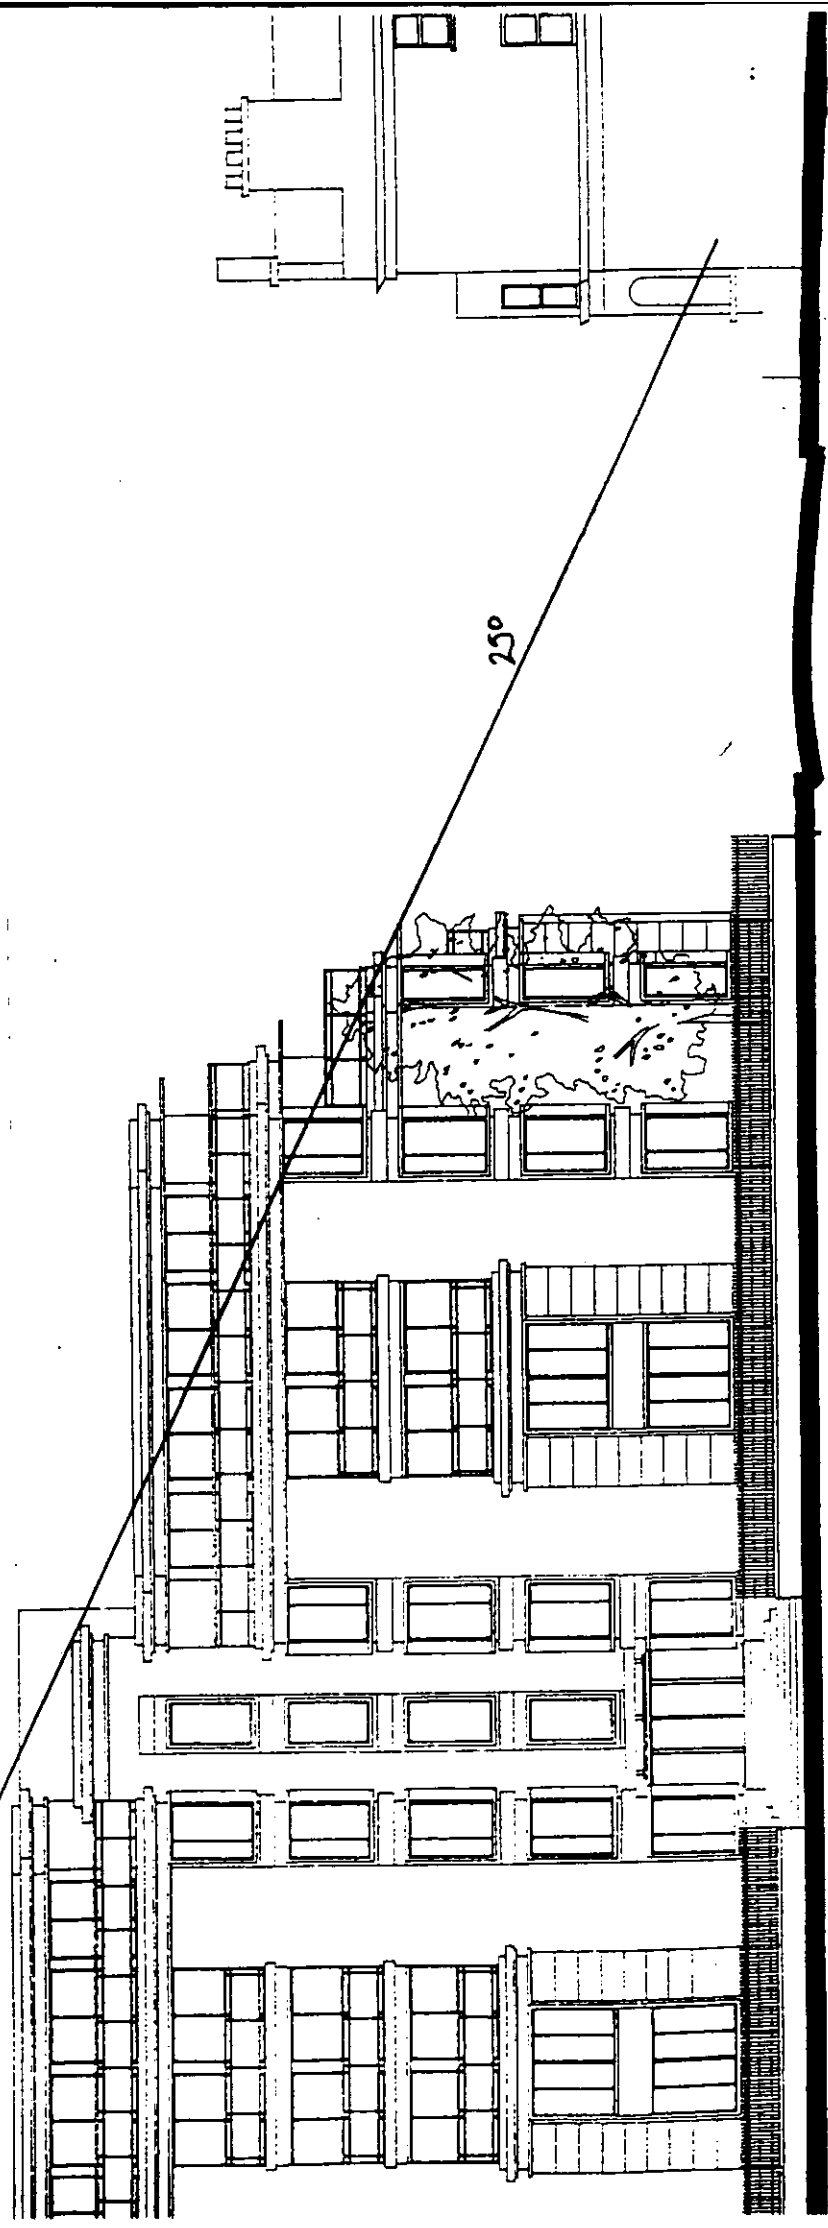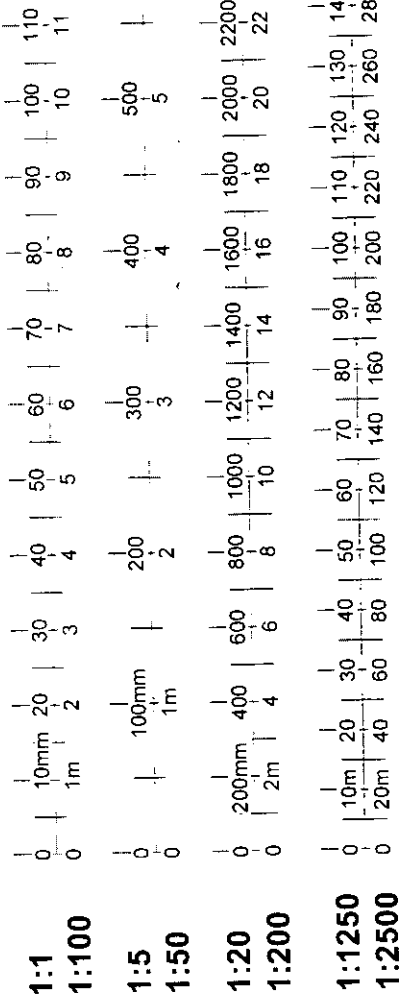

1:200

43

25°

45.5

43.5

41.75


38.75

Aubrey Walk

1:1	0	10mm	20	30	40	50	60	70	80	90	100	110
1:100	0	1m	2	3	4	5	6	7	8	9	10	11
1:5	0	100mm	2	3	4	5	6	7	8	9	10	11
1:50	0	1m	2	3	4	5	6	7	8	9	10	11
1:20	0	200mm	4	6	8	10	12	14	16	18	20	22
1:200	0	2m	4	6	8	10	12	14	16	18	20	22
1:1250	0	10m	20	30	40	50	60	70	80	90	100	110
1:2500	0	20m	40	60	80	100	120	140	160	180	200	220

Datum 30.00m

1:200

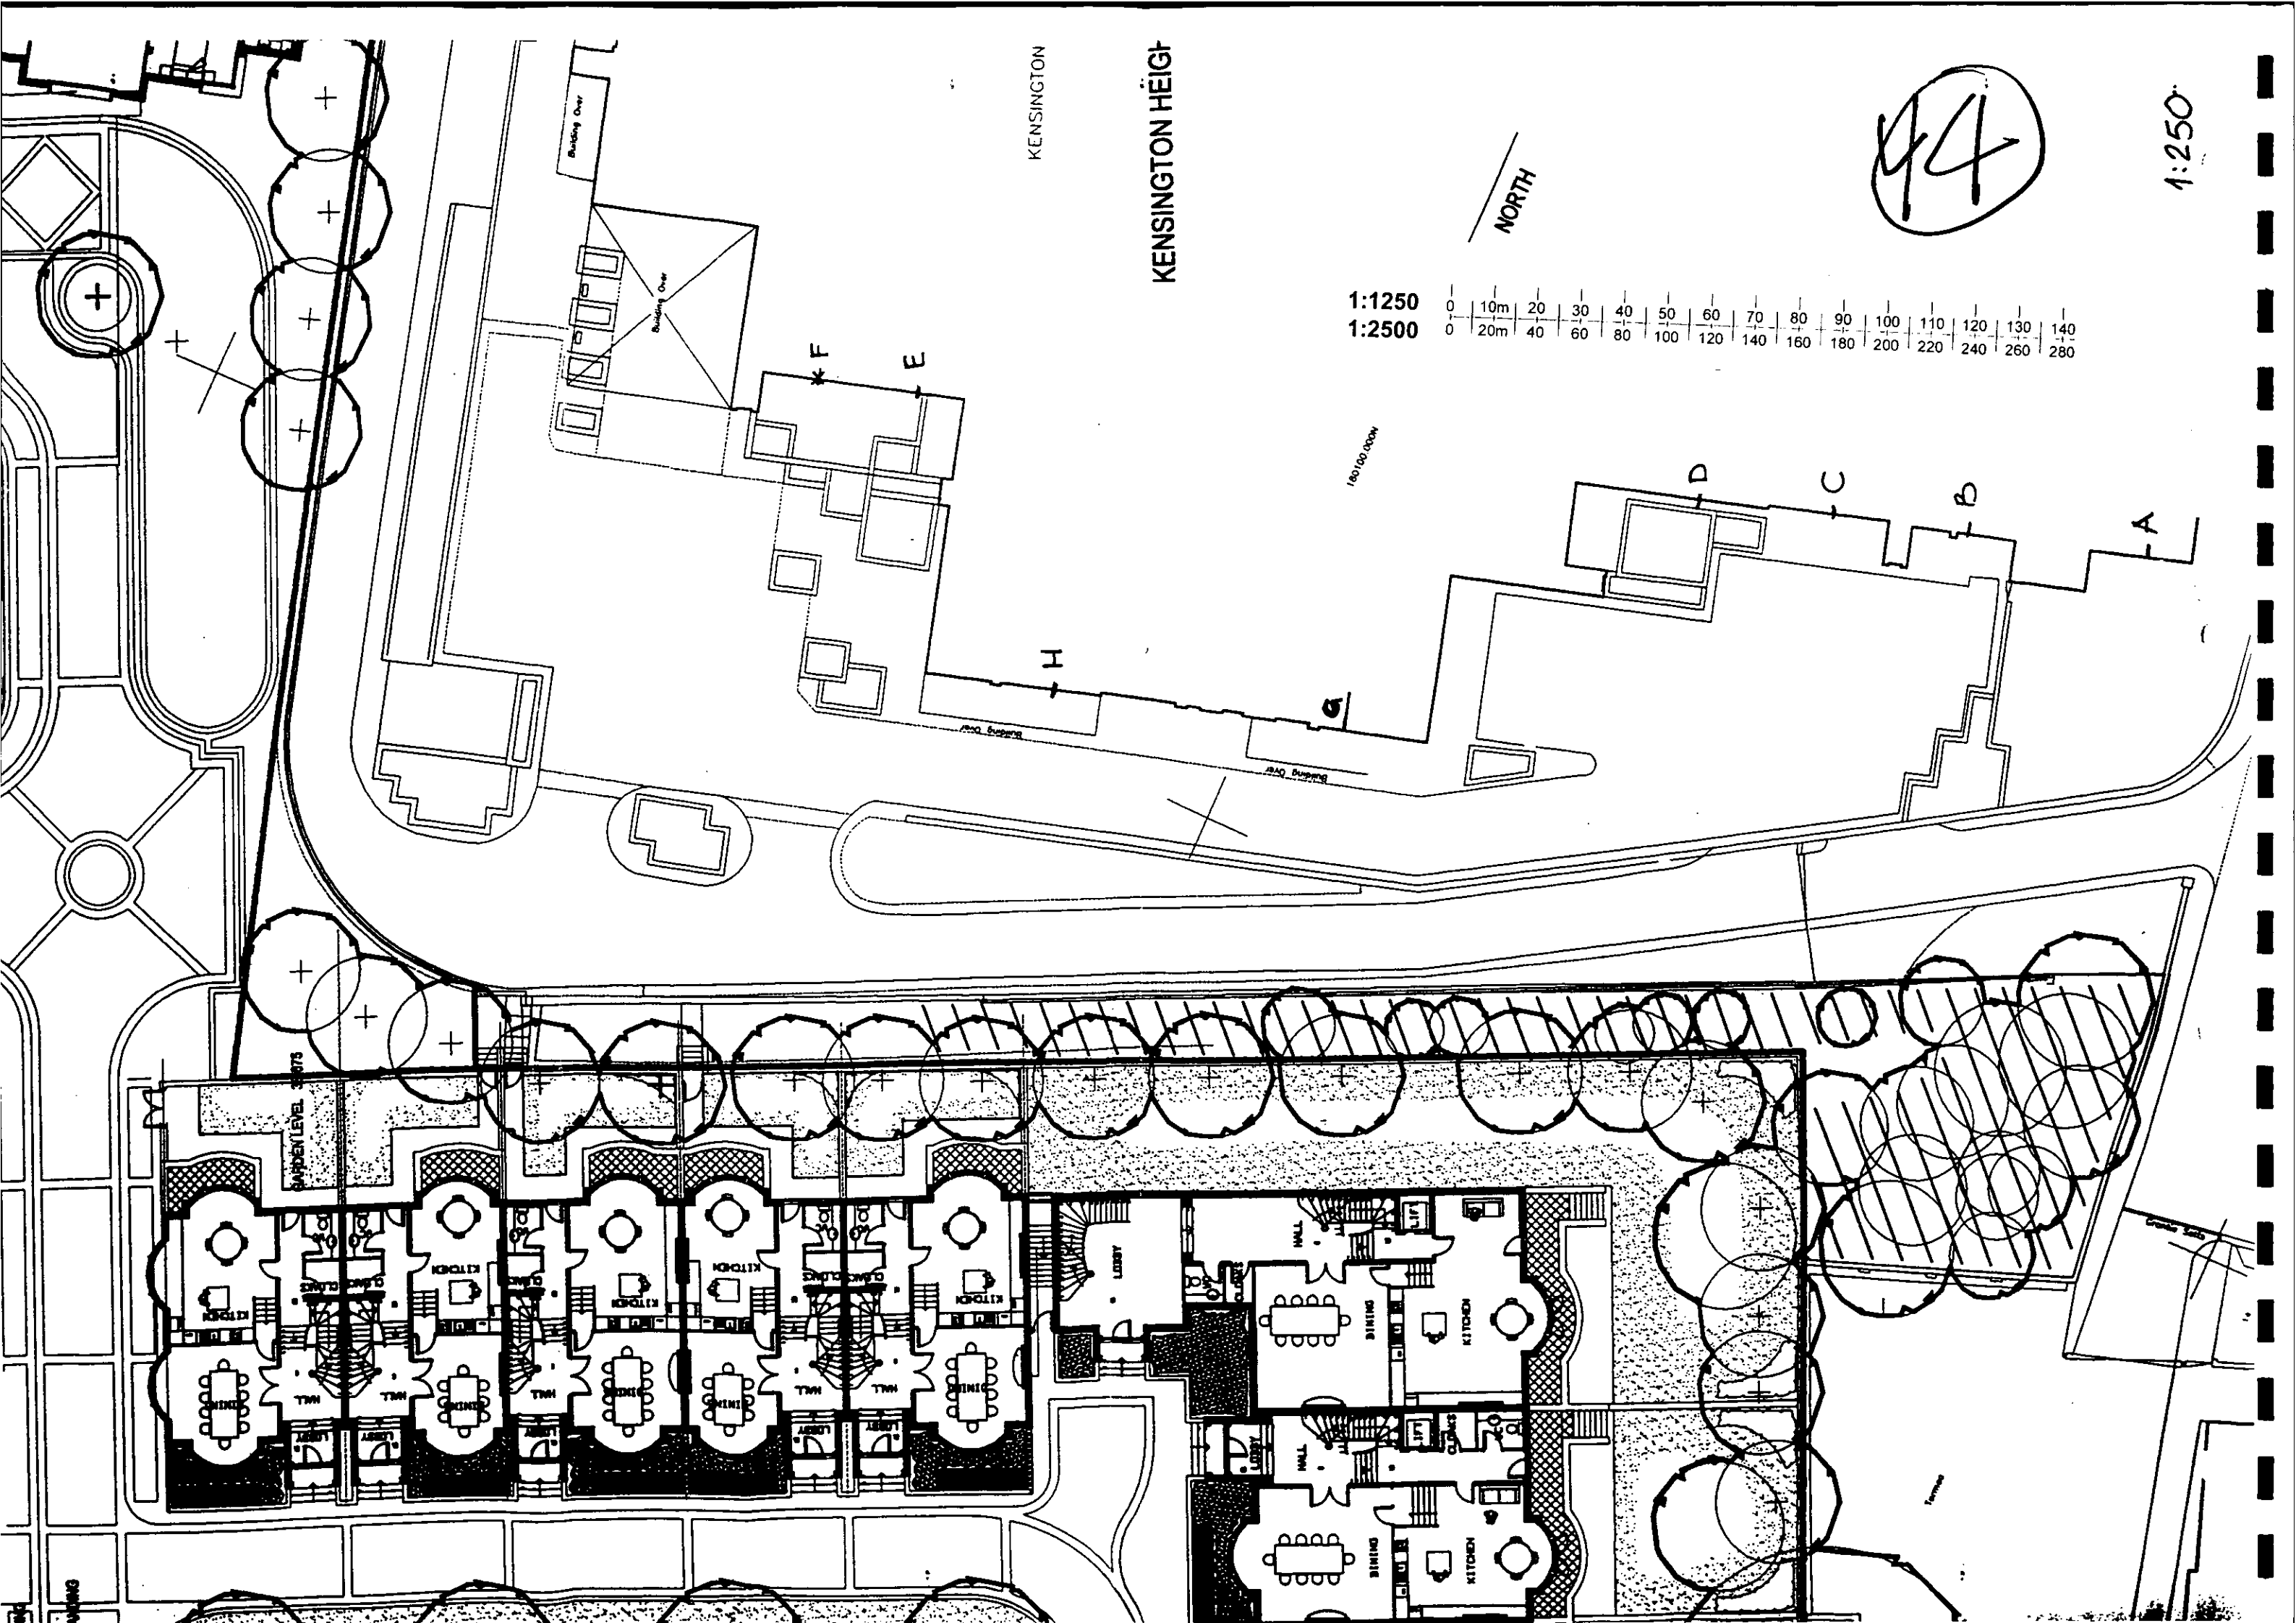


KENSINGTON

KENSINGTON HEIGHTS

NORTH

44

1:250

 



LANDSCAPE LEVEL 3075

180/100/000


LANDSCAPE

LANDSCAPE

THE FAR SETTING.


-  = THE FAR SETTING
-  = THE APPEAL SITE

45

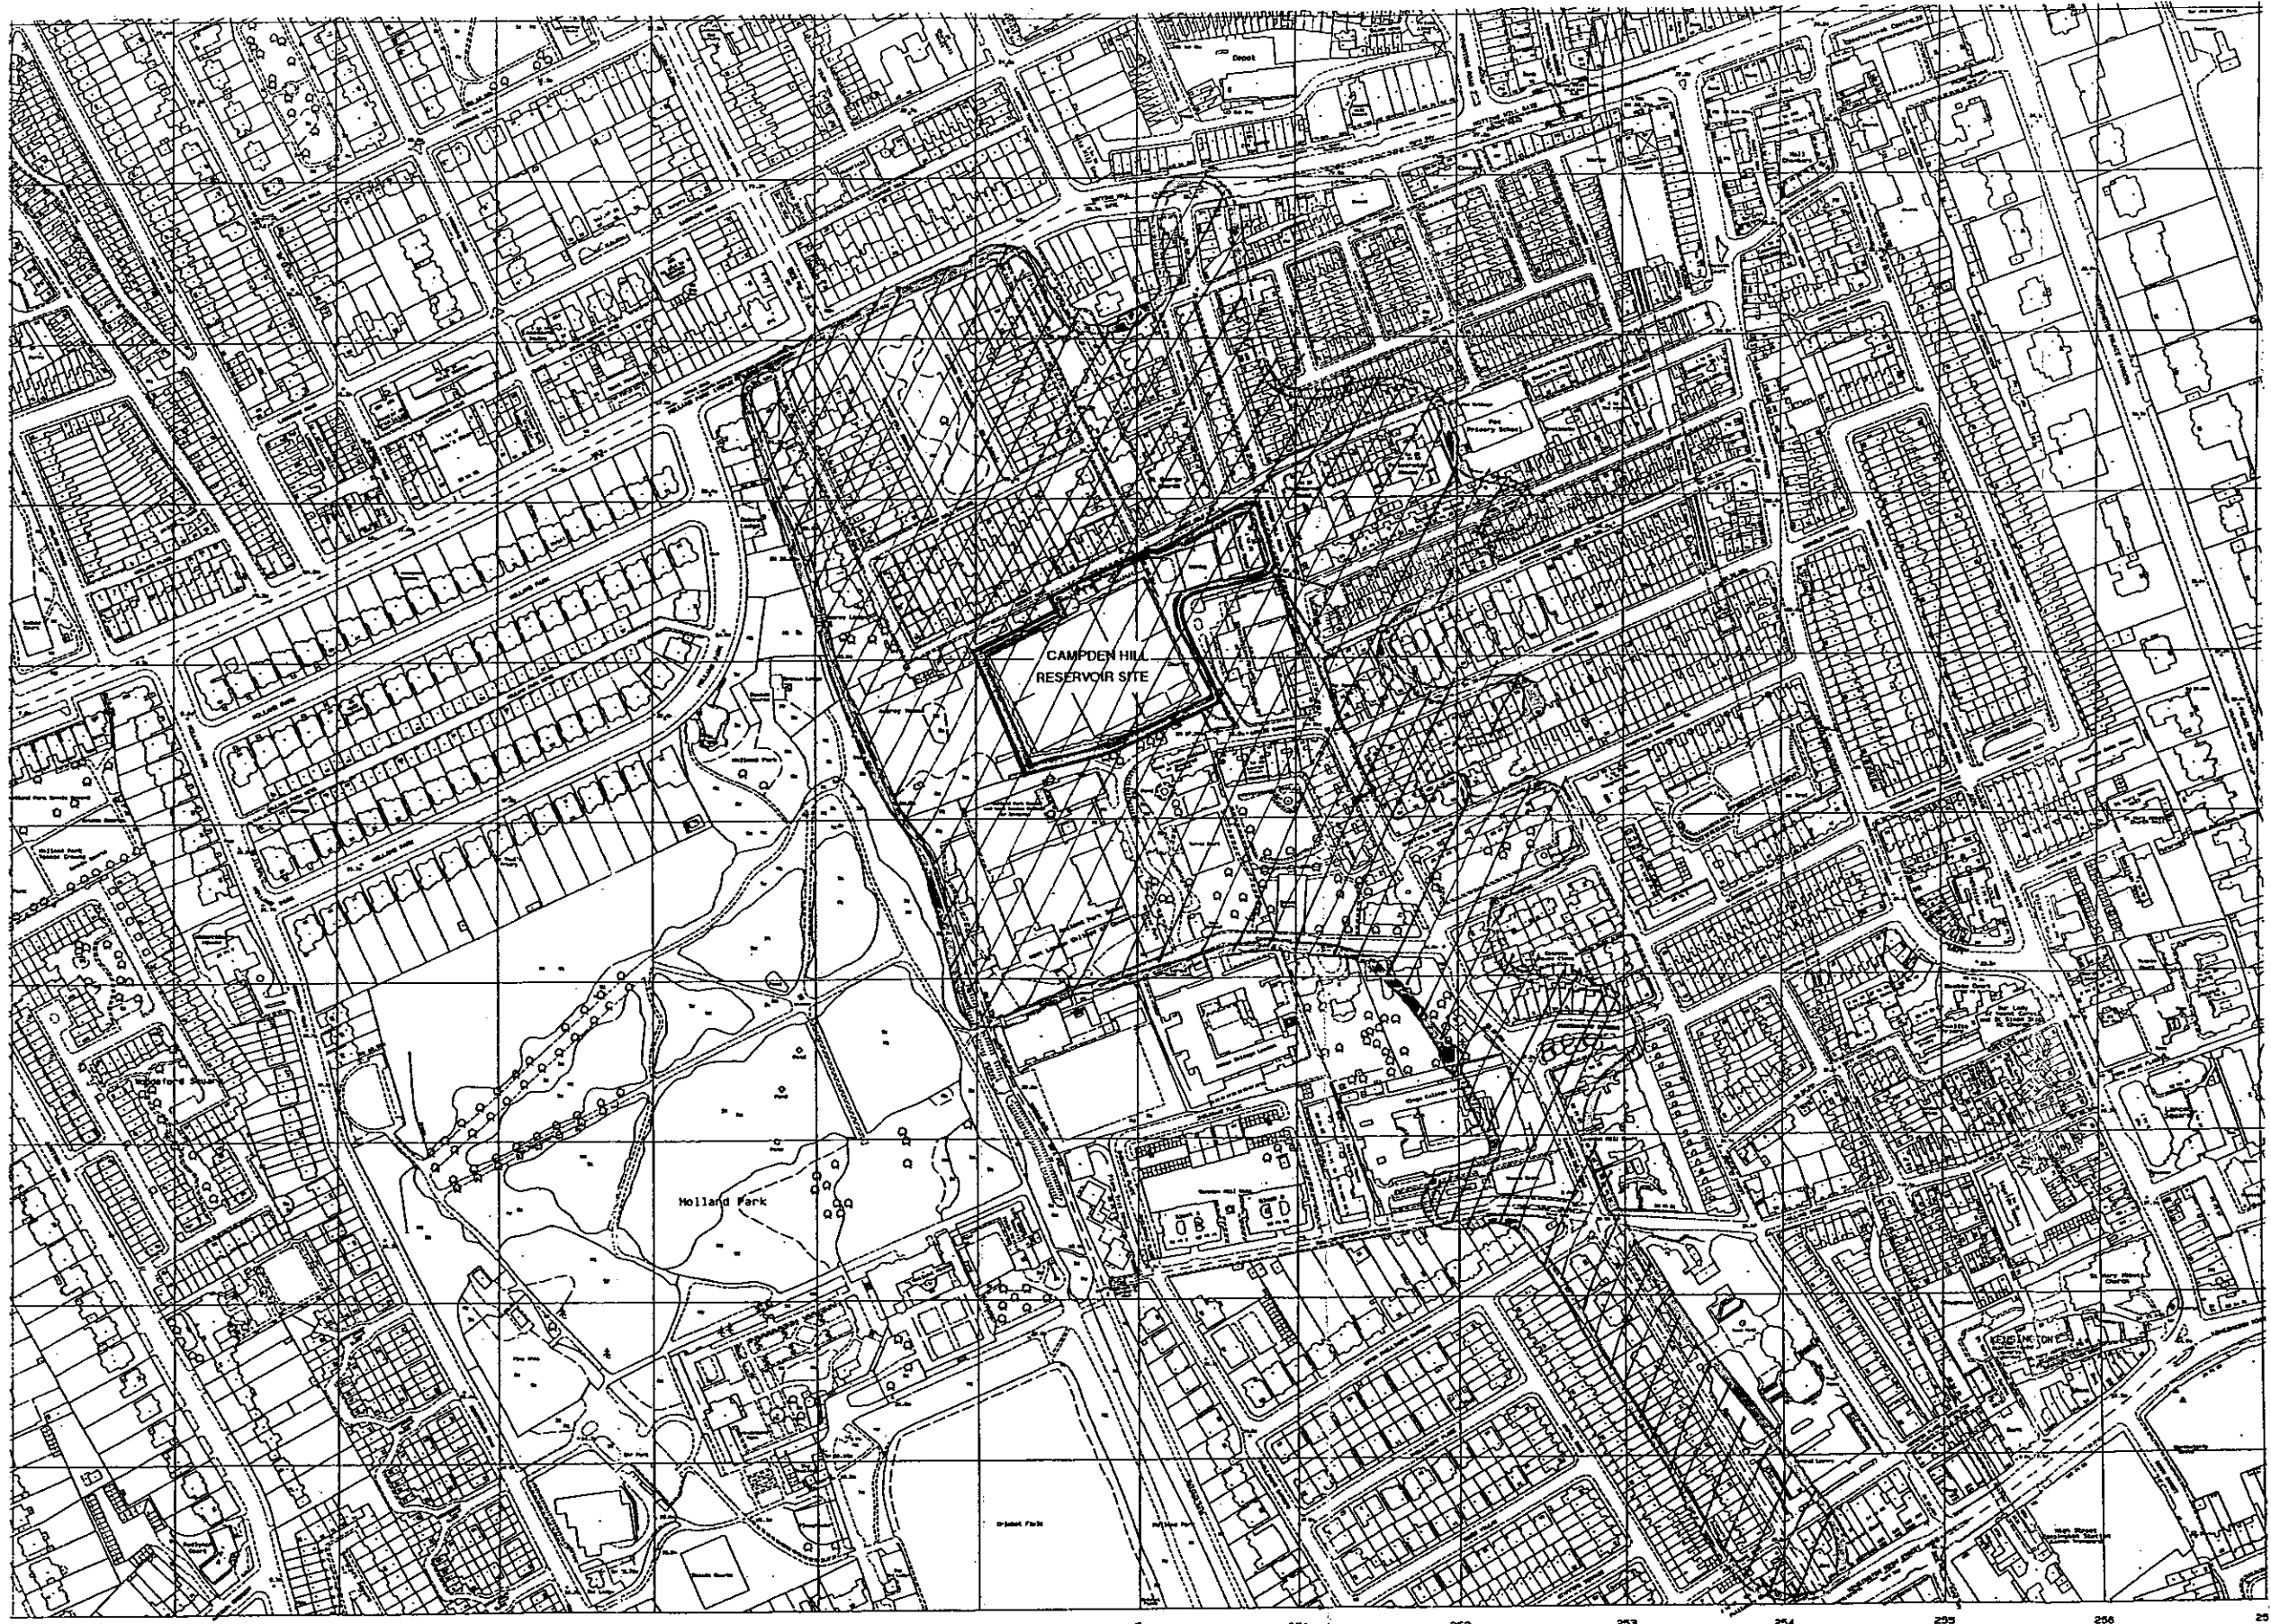


1:1	0	10mm	20	30	40	50	60	70	80	90	100	110
1:100	0	1m	2	3	4	5	6	7	8	9	10	11
1:5	0	100mm	1m	200	300	400	500	600	700	800	900	1000
1:50	0	1m	2	3	4	5	6	7	8	9	10	11
1:20	0	200mm	400	600	800	1000	1200	1400	1600	1800	2000	2200
1:200	0	2m	4	6	8	10	12	14	16	18	20	22
1:1250	0	10m	20	30	40	50	60	70	80	90	100	110
1:2500	0	20m	40	60	80	100	120	140	160	180	200	220


Produced 18 Feb 1996 from Ordnance Survey digital data and incorporating surveyed revision available at this date. © Crown Copyright 1996. Reproduction in whole or in part is prohibited without the prior permission of Ordnance Survey. Superplan products are sold subject to Ordnance Survey Terms & Conditions of Sale, available on request.

 

Scale 1:2500

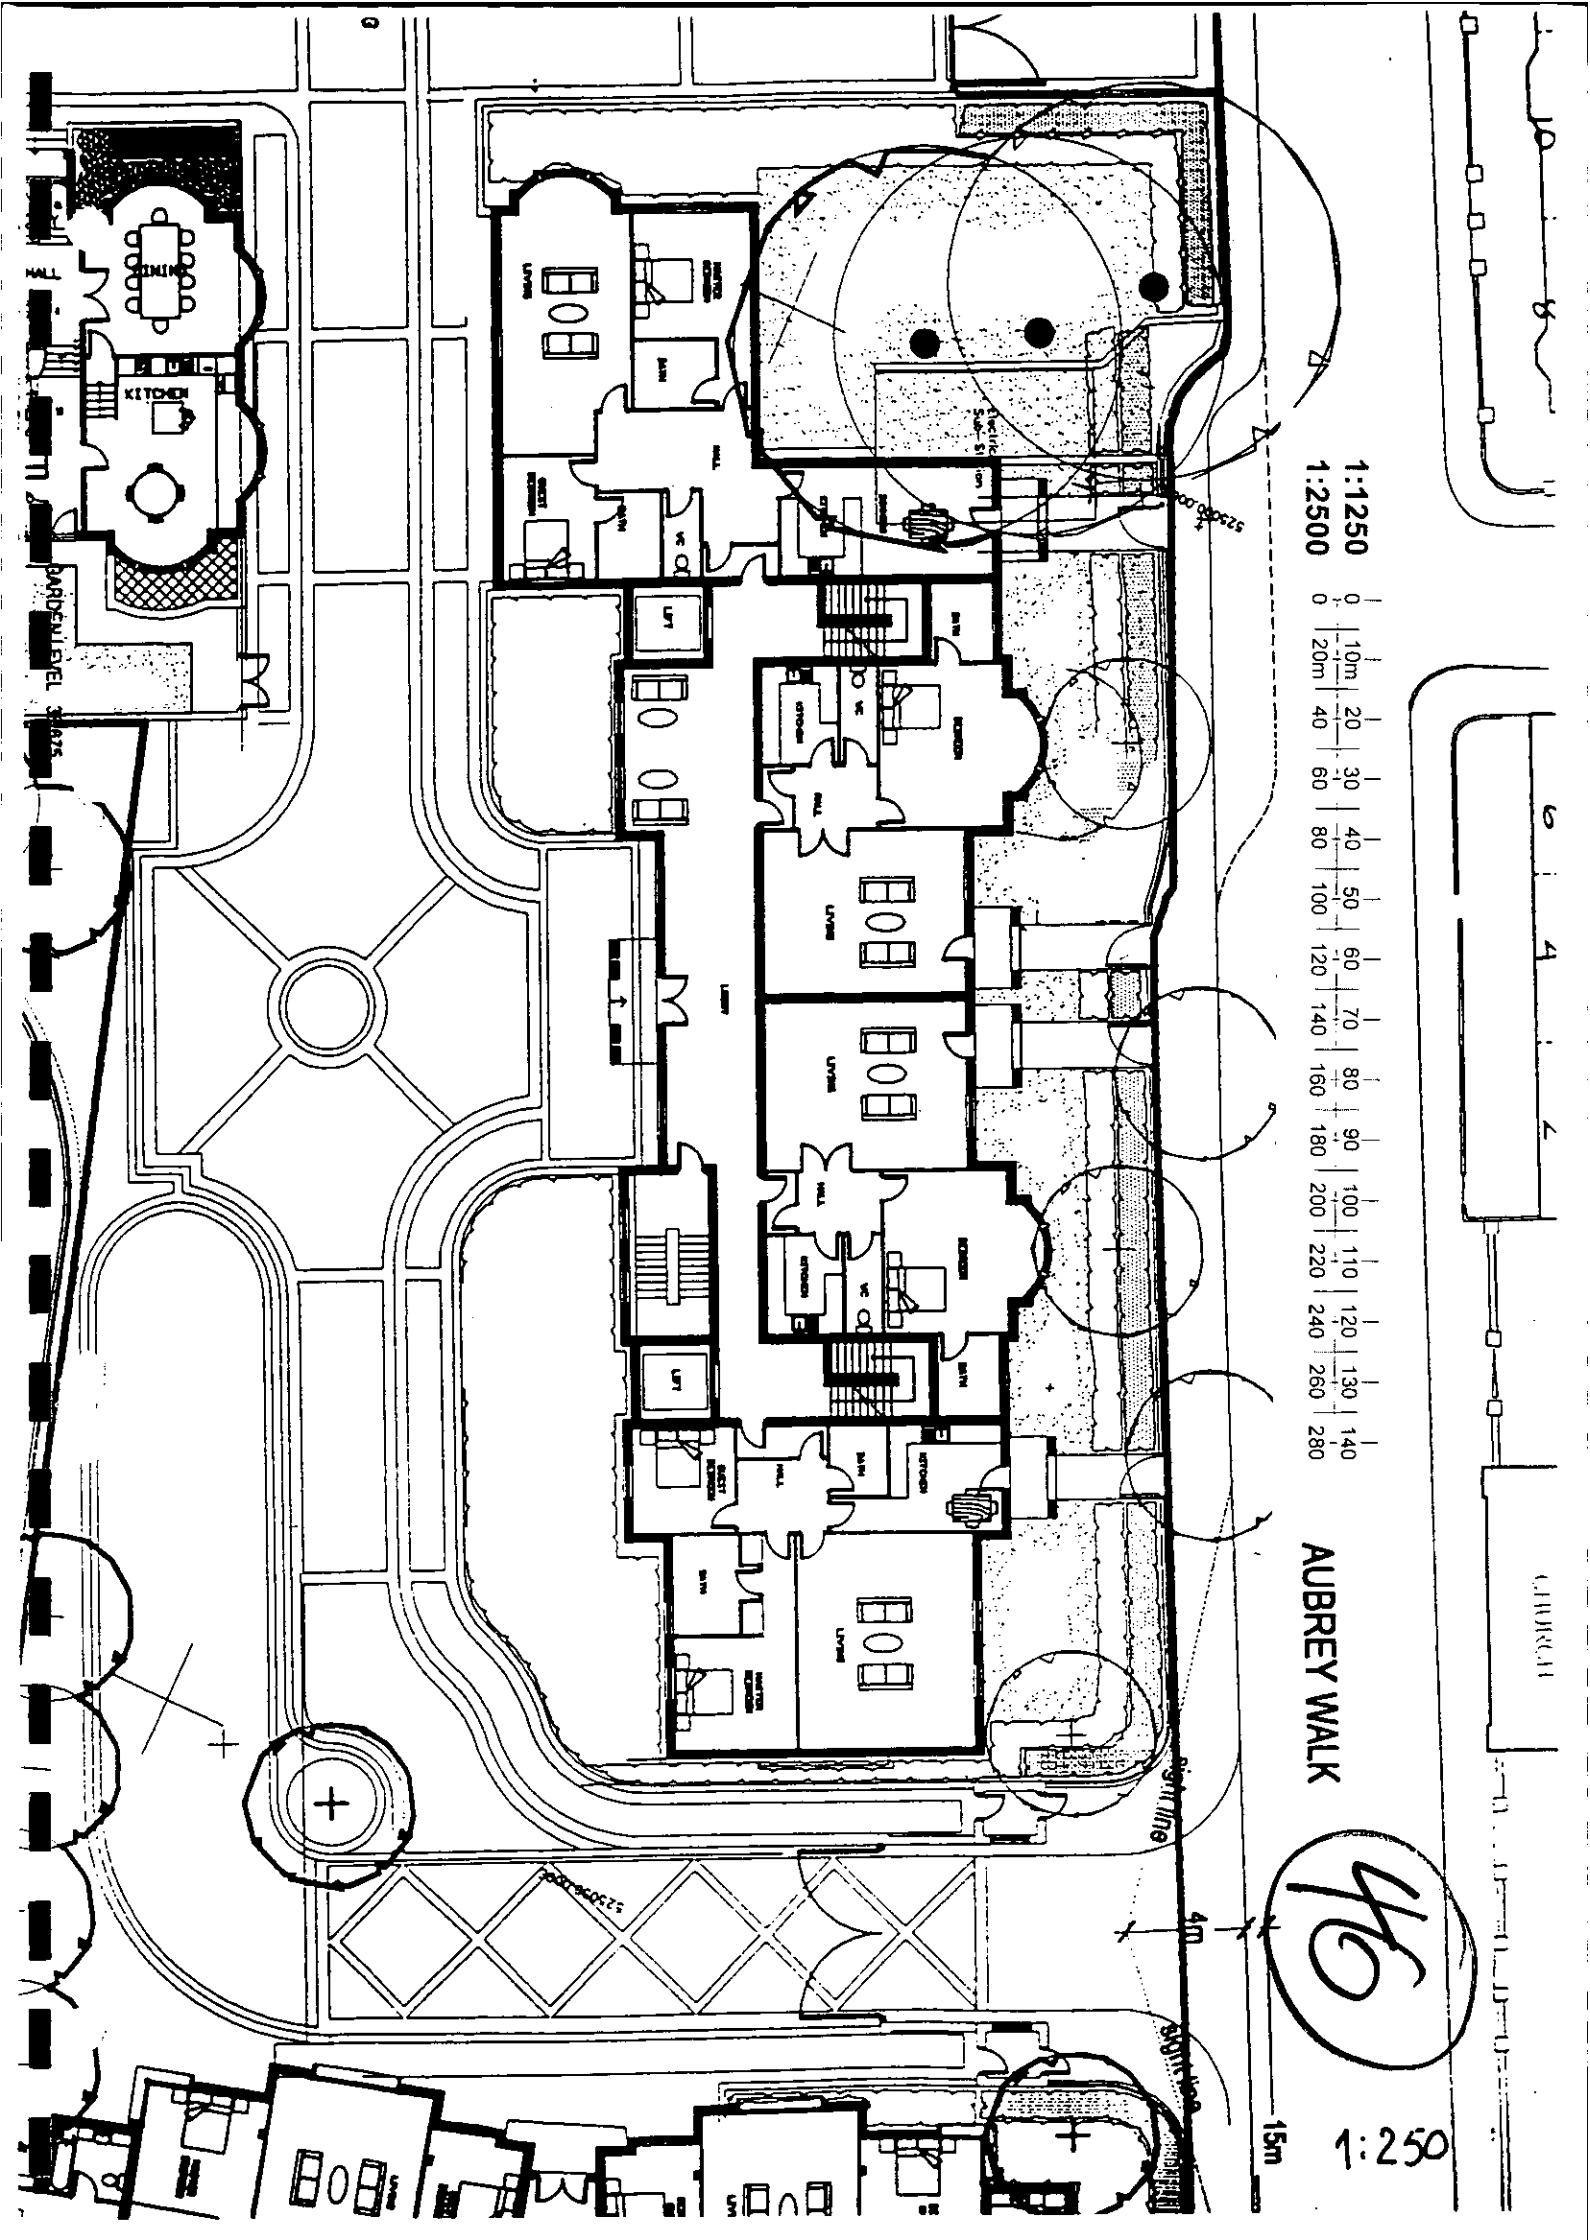

1:1250
1:2500

 

AUBREY WALK

46

1:250

15m

CHURCH


5m

4m


5m

PARKING LEVEL 30.725

22.300

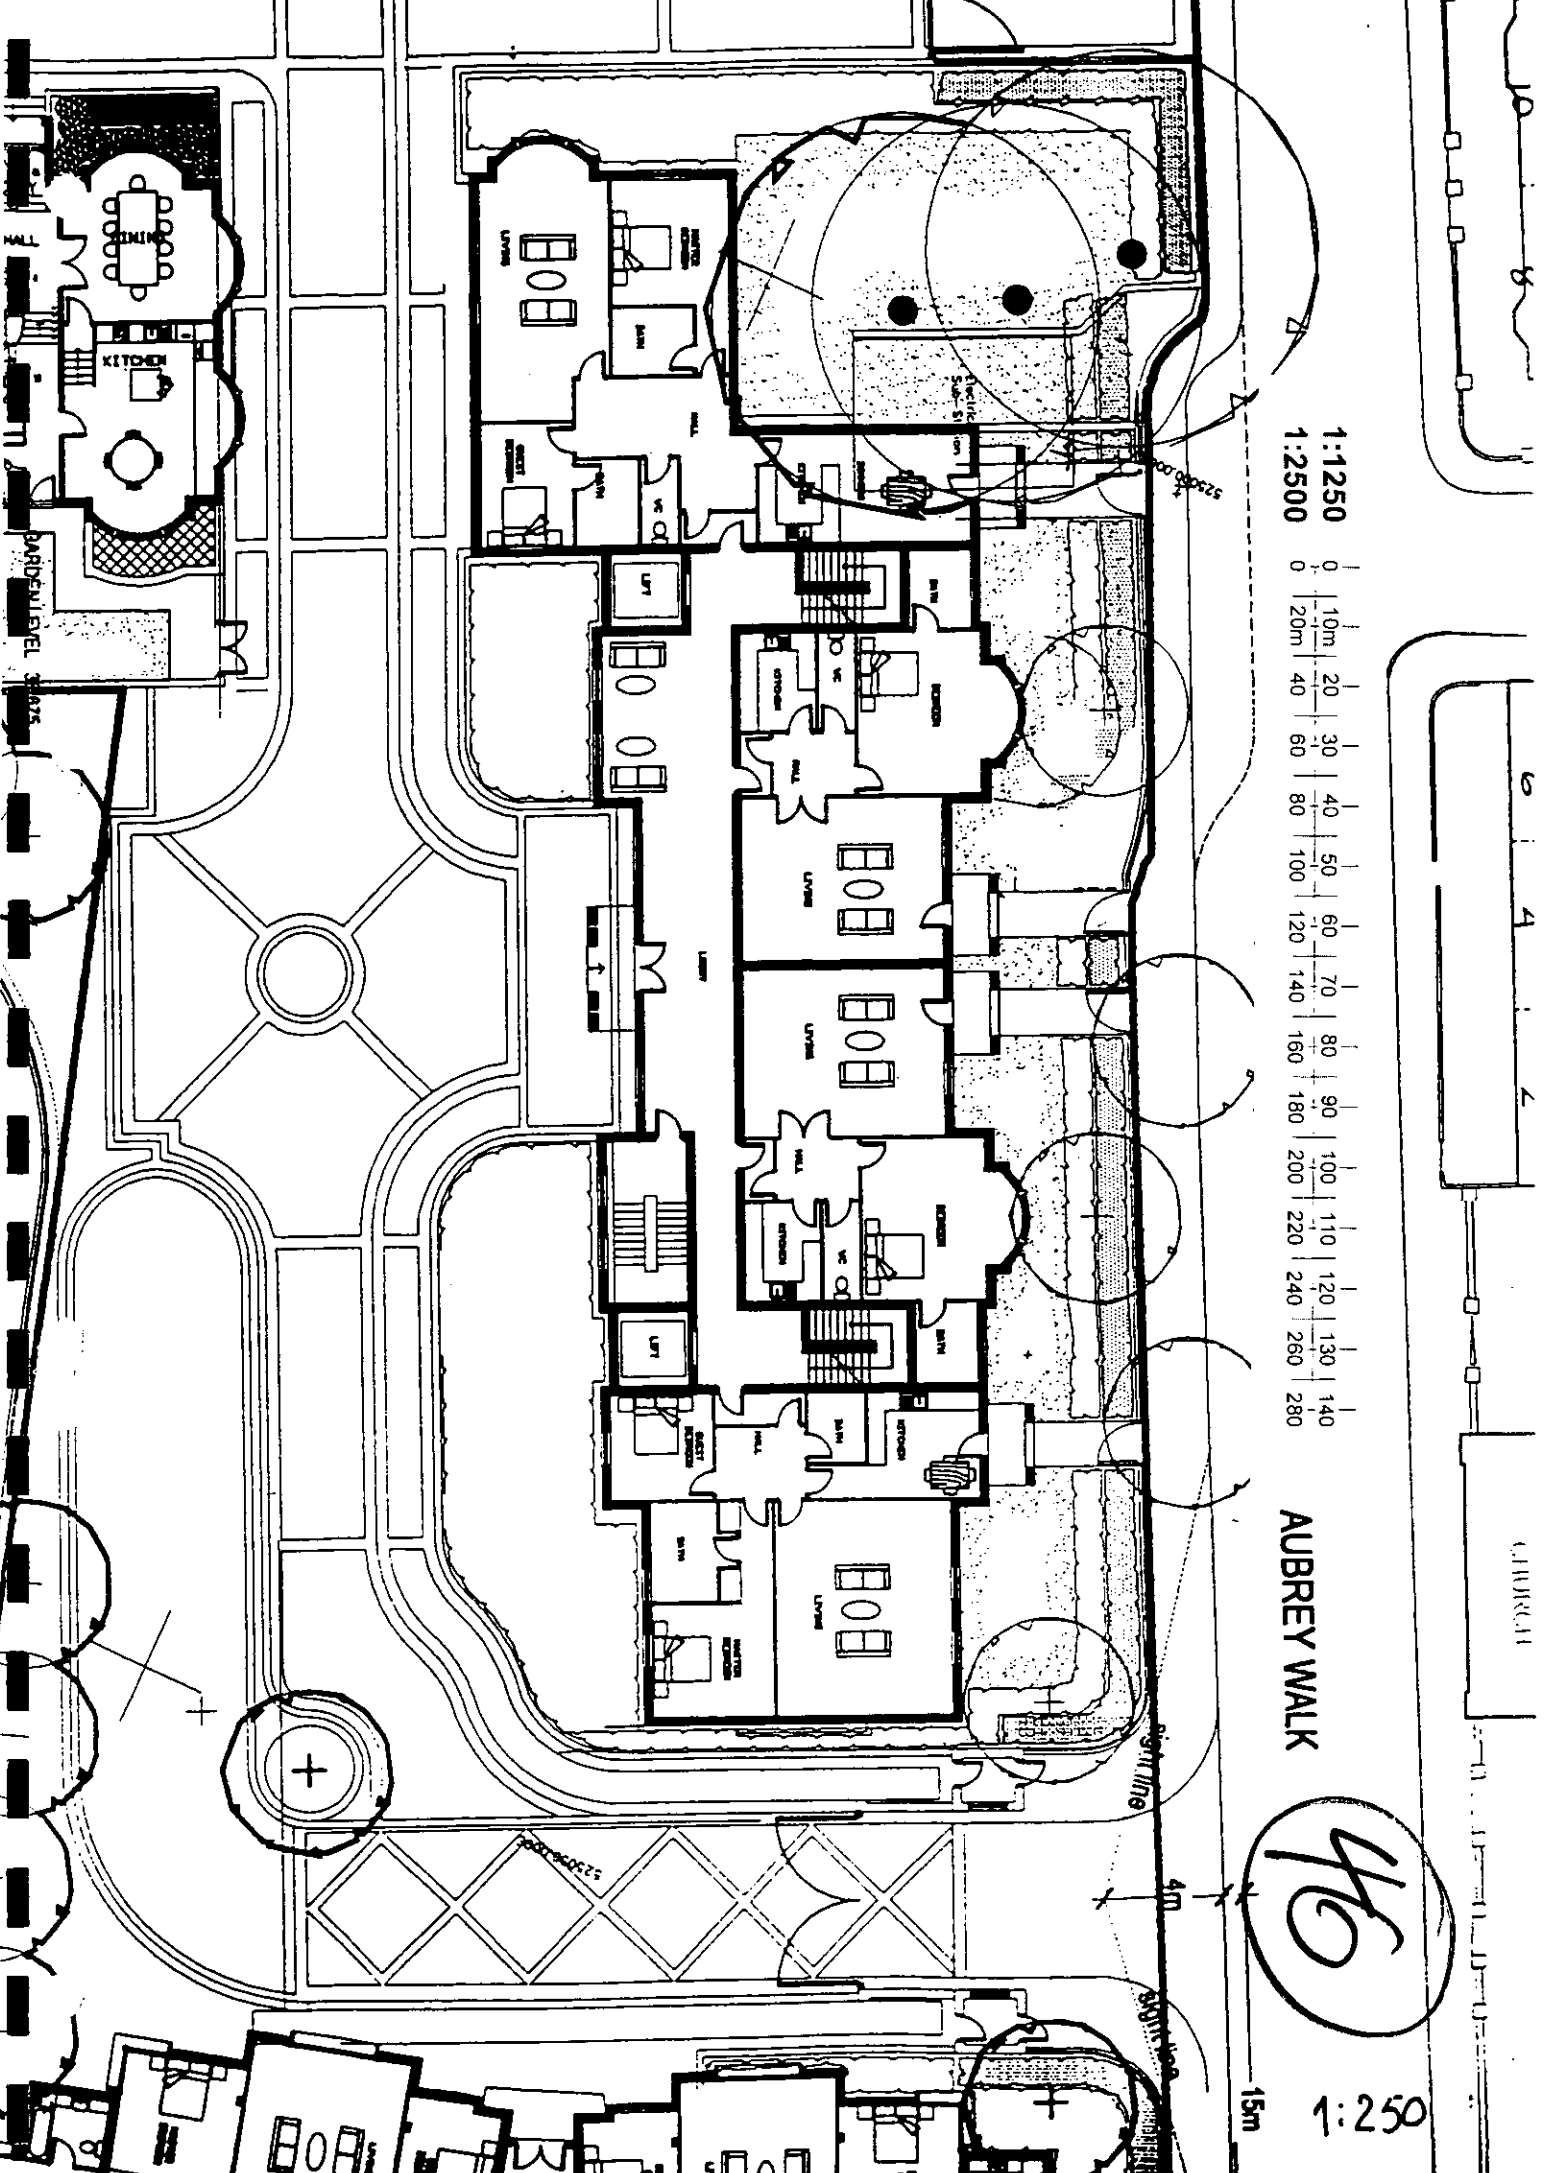

1:1250
1:2500
0 10m 20 30 40 50 60 70 80 90 100 110 120 130 140
0 20m 40 60 80 100 120 140 160 180 200 220 240 260 280

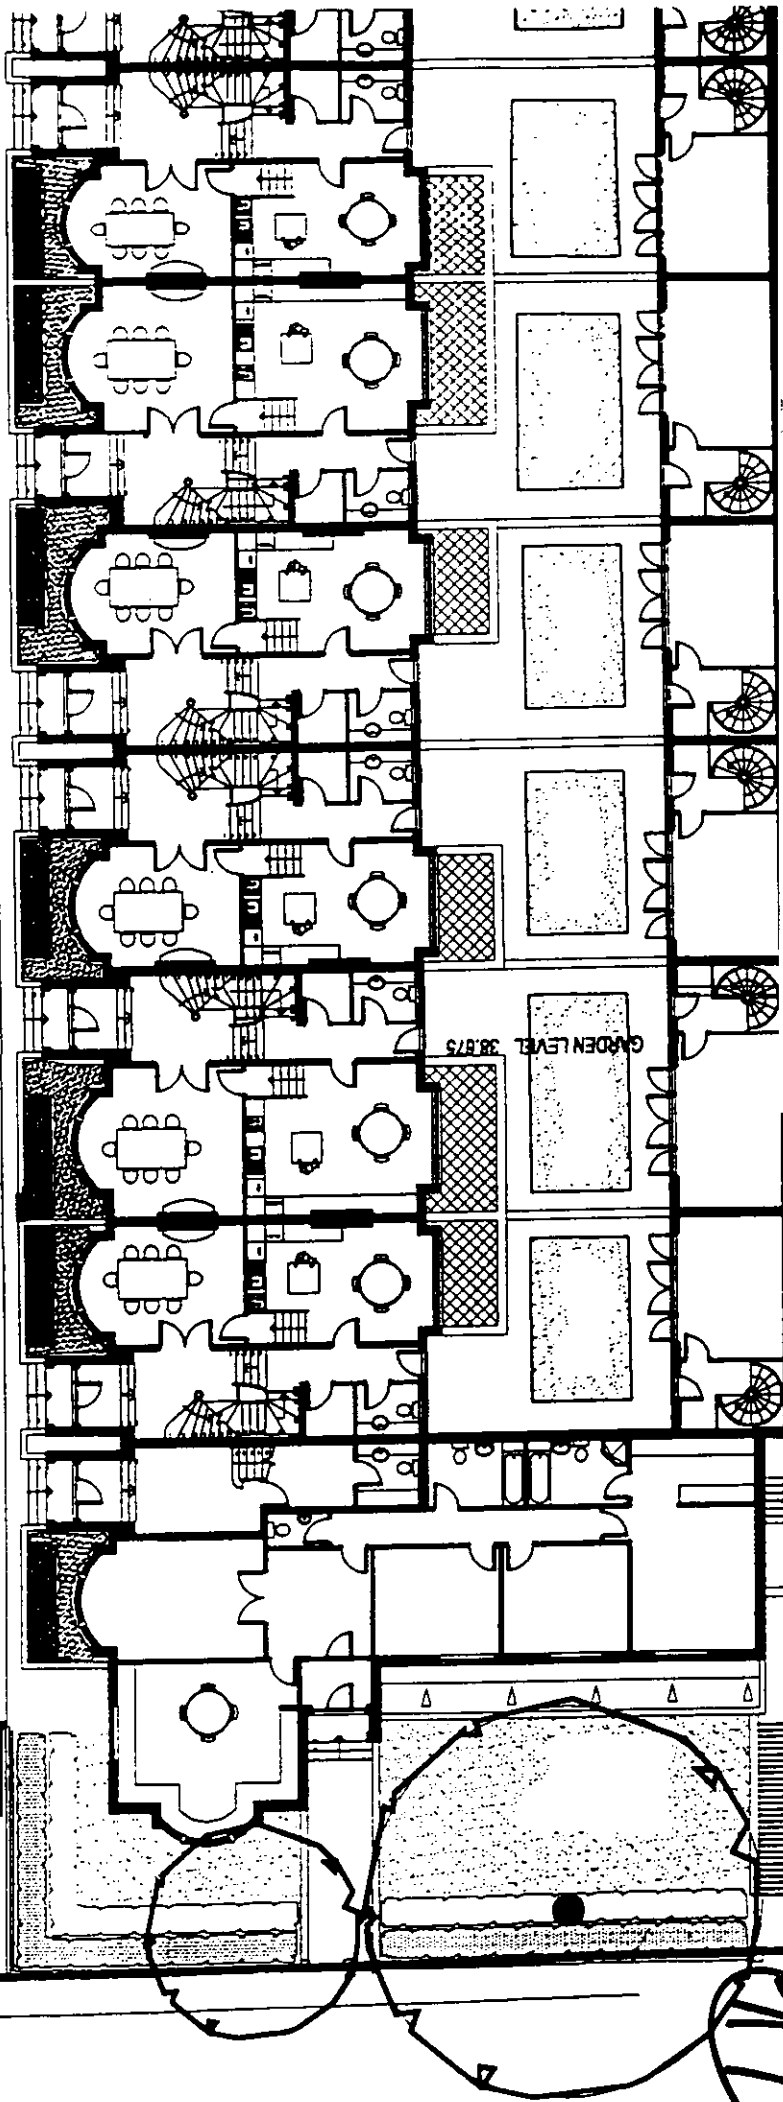


GARDEN LEVEL 38.875

ROAD: GRANITE SETTS WITH YORKSTONE BANDING


FOOTPATHS: YORKSTONE FLAGS AND BANDING

1:250

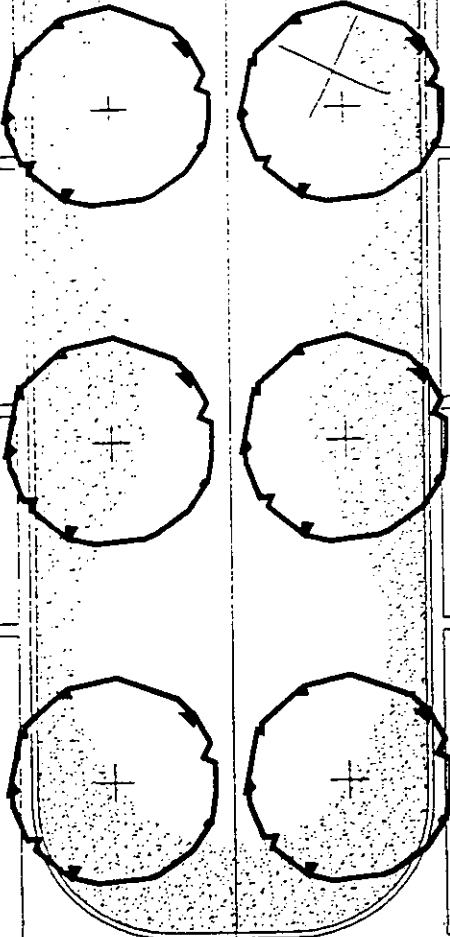

17

48

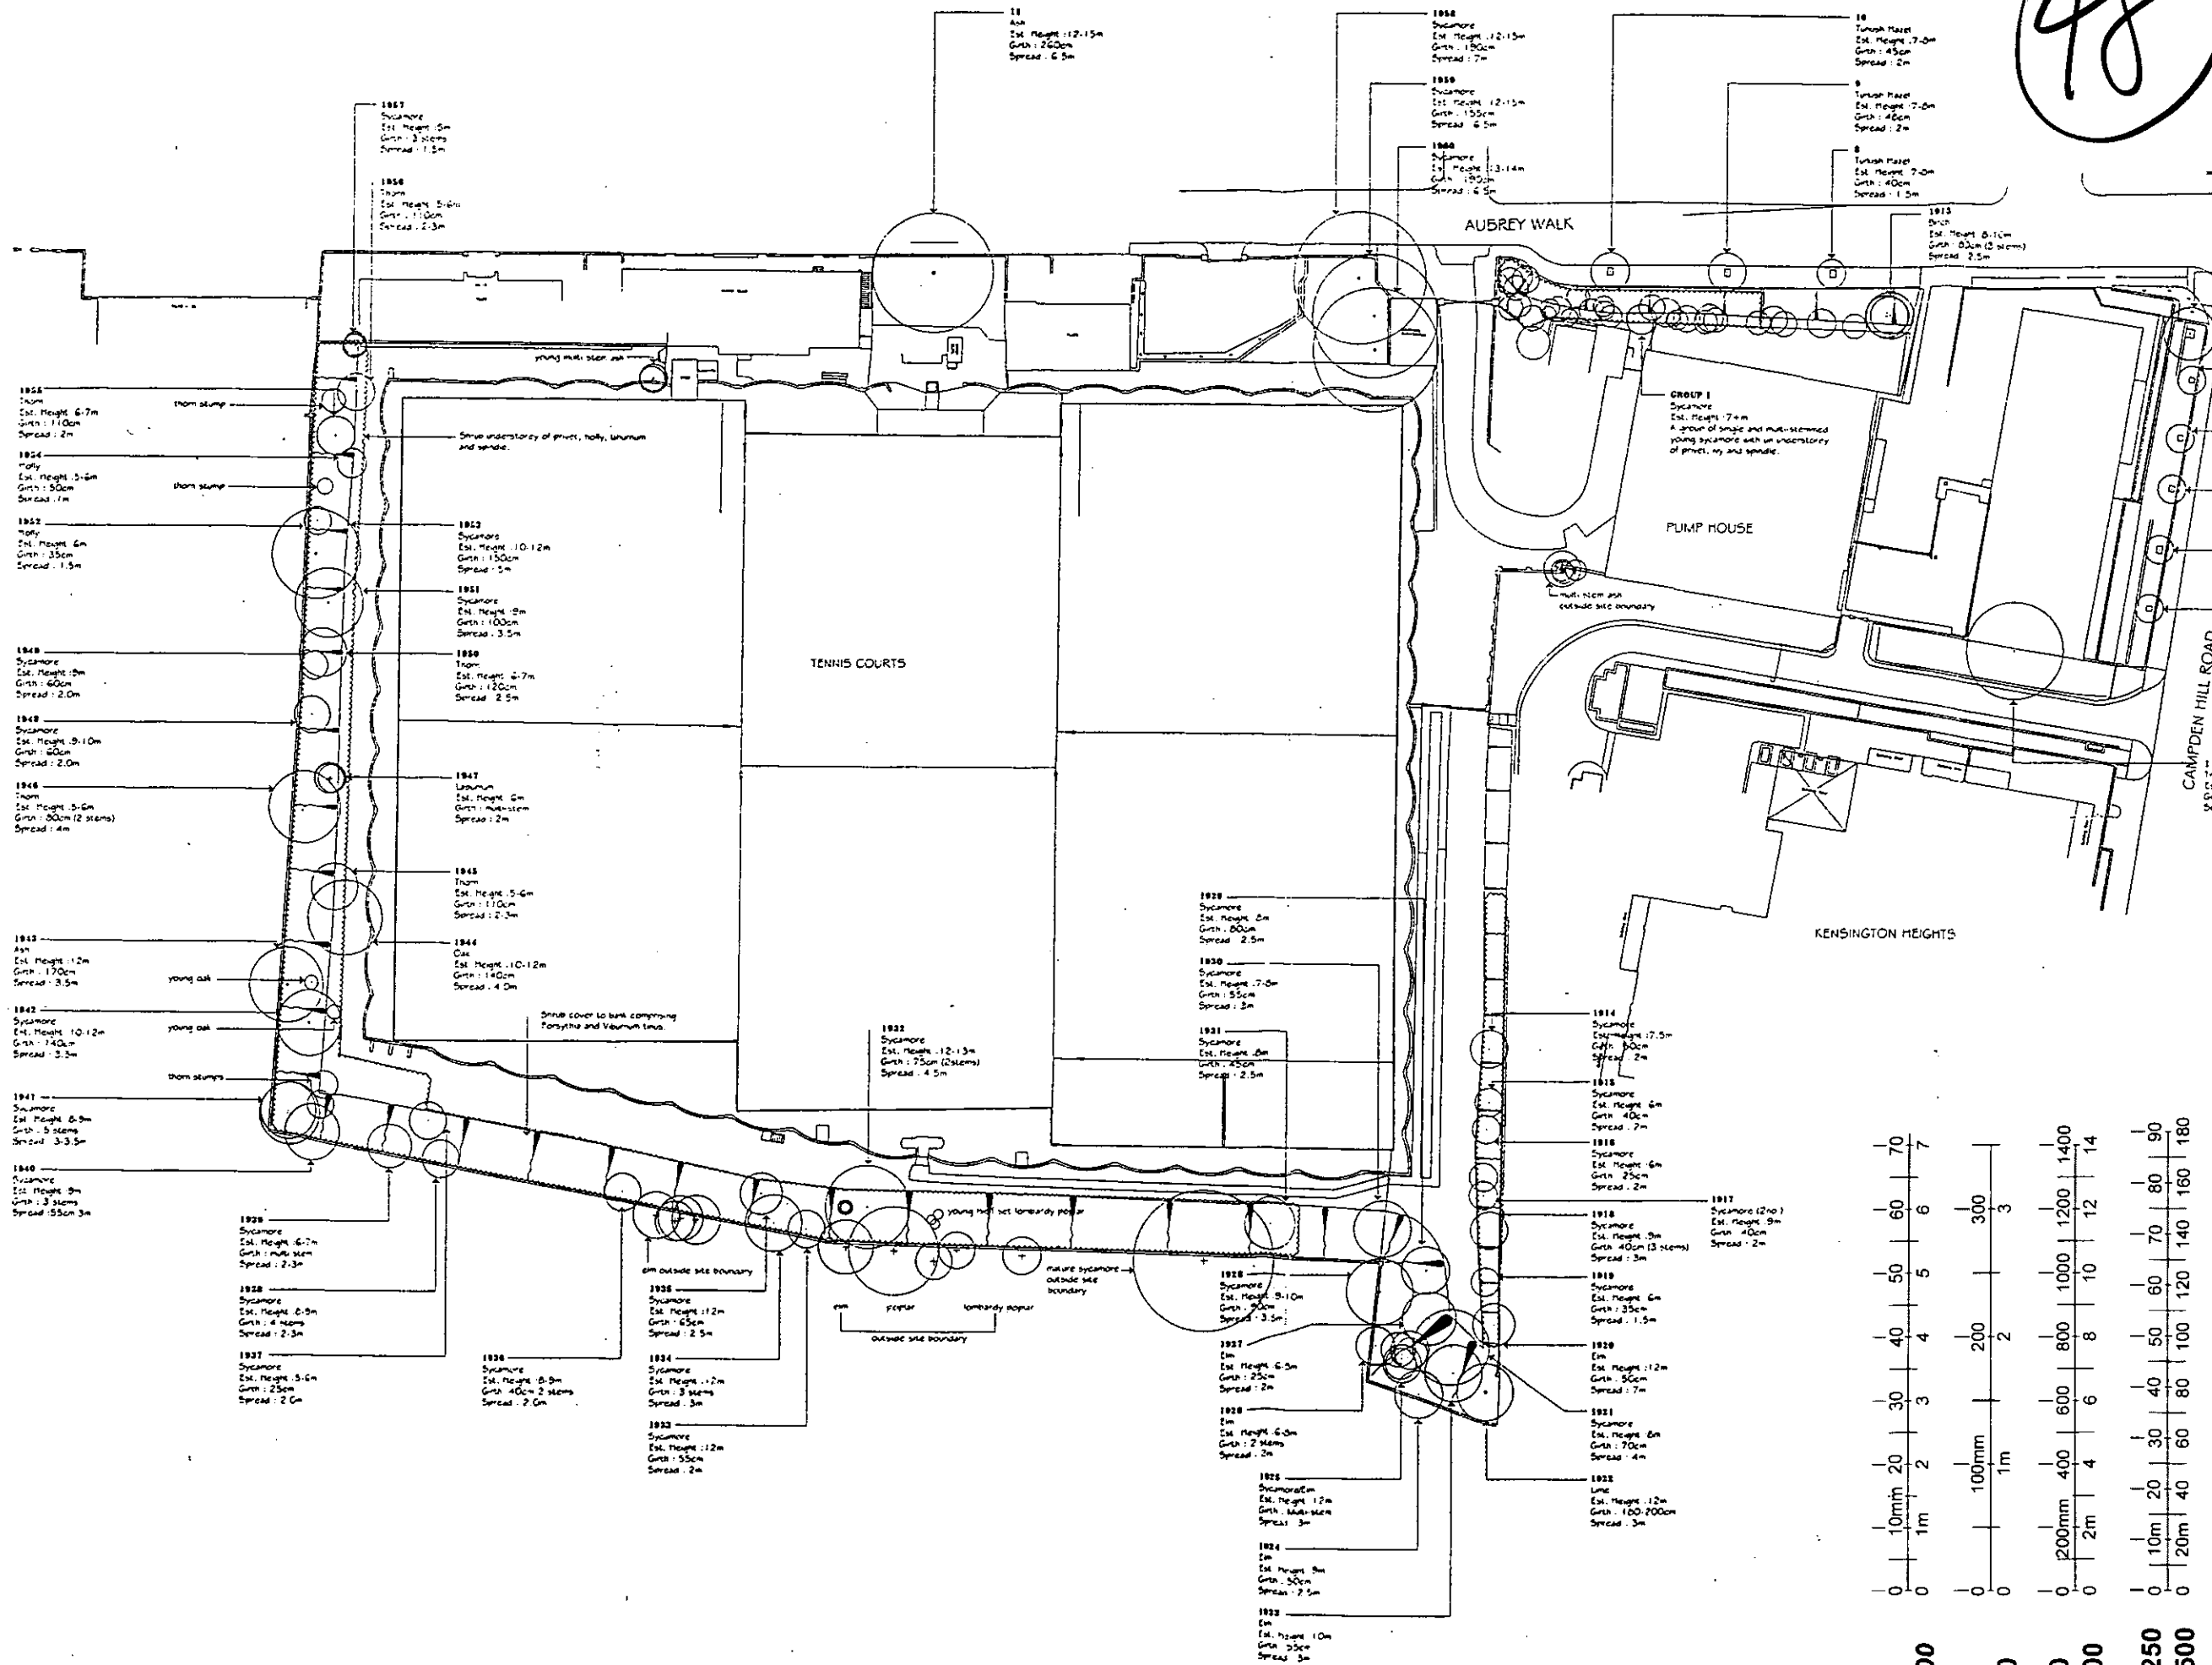

- 1857 Sycamore Est. Height: 5m Girth: 3 stems Spread: 1.5m
- 1856 Thorn Est. Height: 5.0m Girth: 110cm Spread: 2.3m
- 1855 Thorn Est. Height: 6.7m Girth: 110cm Spread: 2m
- 1854 Thorn Est. Height: 5.5m Girth: 50cm Spread: 1m
- 1852 Thorn Est. Height: 6m Girth: 35cm Spread: 1.5m
- 1848 Sycamore Est. Height: 9m Girth: 60cm Spread: 2.0m
- 1847 Thorn Est. Height: 9.10m Girth: 50cm Spread: 2.0m
- 1846 Thorn Est. Height: 5.5m Girth: 80cm (2 stems) Spread: 4m
- 1845 Thorn Est. Height: 5.5m Girth: 110cm Spread: 2.3m
- 1844 Oak Est. Height: 10-12m Girth: 140cm Spread: 4.0m
- 1843 Sycamore Est. Height: 10-12m Girth: 140cm Spread: 3.5m
- 1842 young oak
- 1841 young oak
- 1840 Sycamore Est. Height: 8.5m Girth: 5 stems Spread: 3-3.5m
- 1839 Sycamore Est. Height: 6.7m Girth: 10 stems Spread: 2.3m
- 1838 Sycamore Est. Height: 8.5m Girth: 4 stems Spread: 2.3m
- 1837 Sycamore Est. Height: 5.5m Girth: 25cm Spread: 2.0m
- 1836 Sycamore Est. Height: 8.5m Girth: 40cm 2 stems Spread: 2.0m
- 1835 Sycamore Est. Height: 12m Girth: 3 stems Spread: 3m
- 1834 Sycamore Est. Height: 12m Girth: 55cm Spread: 2m
- 1833 Sycamore Est. Height: 12m Girth: 55cm Spread: 2m
- 1832 Sycamore Est. Height: 12-13m Girth: 75cm (2 stems) Spread: 4.5m
- 1831 Sycamore Est. Height: 8m Girth: 45cm Spread: 2.5m
- 1830 Sycamore Est. Height: 7-8m Girth: 55cm Spread: 2m
- 1829 Sycamore Est. Height: 8m Girth: 80cm Spread: 2.5m
- 1828 Sycamore Est. Height: 12-15m Girth: 150cm Spread: 7m
- 1827 Sycamore Est. Height: 12-15m Girth: 150cm Spread: 7m
- 1826 Sycamore Est. Height: 13-14m Girth: 100cm Spread: 6.5m
- 1825 Sycamore Est. Height: 12-15m Girth: 150cm Spread: 7m
- 1824 Sycamore Est. Height: 12m Girth: 100-200cm Spread: 3m
- 1823 Elm Est. Height: 10m Girth: 35cm Spread: 3m
- 1822 Elm Est. Height: 12m Girth: 100-200cm Spread: 3m
- 1821 Sycamore Est. Height: 6m Girth: 70cm Spread: 4m
- 1820 Elm Est. Height: 12m Girth: 35cm Spread: 7m
- 1819 Sycamore Est. Height: 6m Girth: 35cm Spread: 1.5m
- 1818 Sycamore Est. Height: 9m Girth: 40cm (3 stems) Spread: 3m
- 1817 Sycamore (2 no.) Est. Height: 9m Girth: 40cm Spread: 2m
- 1816 Sycamore Est. Height: 6m Girth: 25cm Spread: 2m
- 1815 Sycamore Est. Height: 6m Girth: 40cm Spread: 7m
- 1814 Sycamore Est. Height: 17.5m Girth: 80cm Spread: 2m
- 1813 Sycamore Est. Height: 8.10m Girth: 35cm Spread: 1.5m
- 1812 Madonmar Tree Est. Height: 8-10m Girth: 35cm Spread: 1.5m
- 1811 Madonmar Tree Est. Height: 8m Girth: 35cm Spread: 1.5m
- 1810 Madonmar Tree Est. Height: 8-10m Girth: 35cm Spread: 1.5m
- 1809 Madonmar Tree Est. Height: 8-10m Girth: 35cm Spread: 1.5m
- 1808 Tree of Heaven Est. Height: 1.2m Girth: 50cm Spread: 5m
- 1807 Madonmar Tree Est. Height: 6-8m Girth: 35cm Spread: 1.5m
- 1806 Madonmar Tree Est. Height: 6-8m Girth: 35cm Spread: 1.5m
- 1805 Birch Est. Height: 10-12m Girth: 50cm Spread: 3m


KEY

Existing trees
(see Tree Survey Report)

Trees outside site boundary

NOTES:

1. Principal trees located as part of measured survey - see ALS drawings. Positions of additional trees approximate.

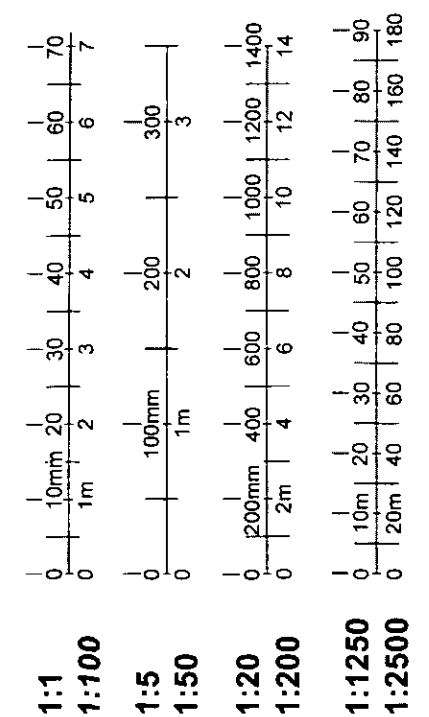

revisions




Eachus Huckson LANDSCAPE ARCHITECTS
7 Church Street
Kilburn, London NW10 2AD
Telephone: (01562) 825825
Facsimile: (01562) 829660

client: **St James Homes**

project: **Campden Hill Reservoir**

drawing: **Tree Survey**

scale: Not to scale date: 20 February 1998 sheet: 9742.01

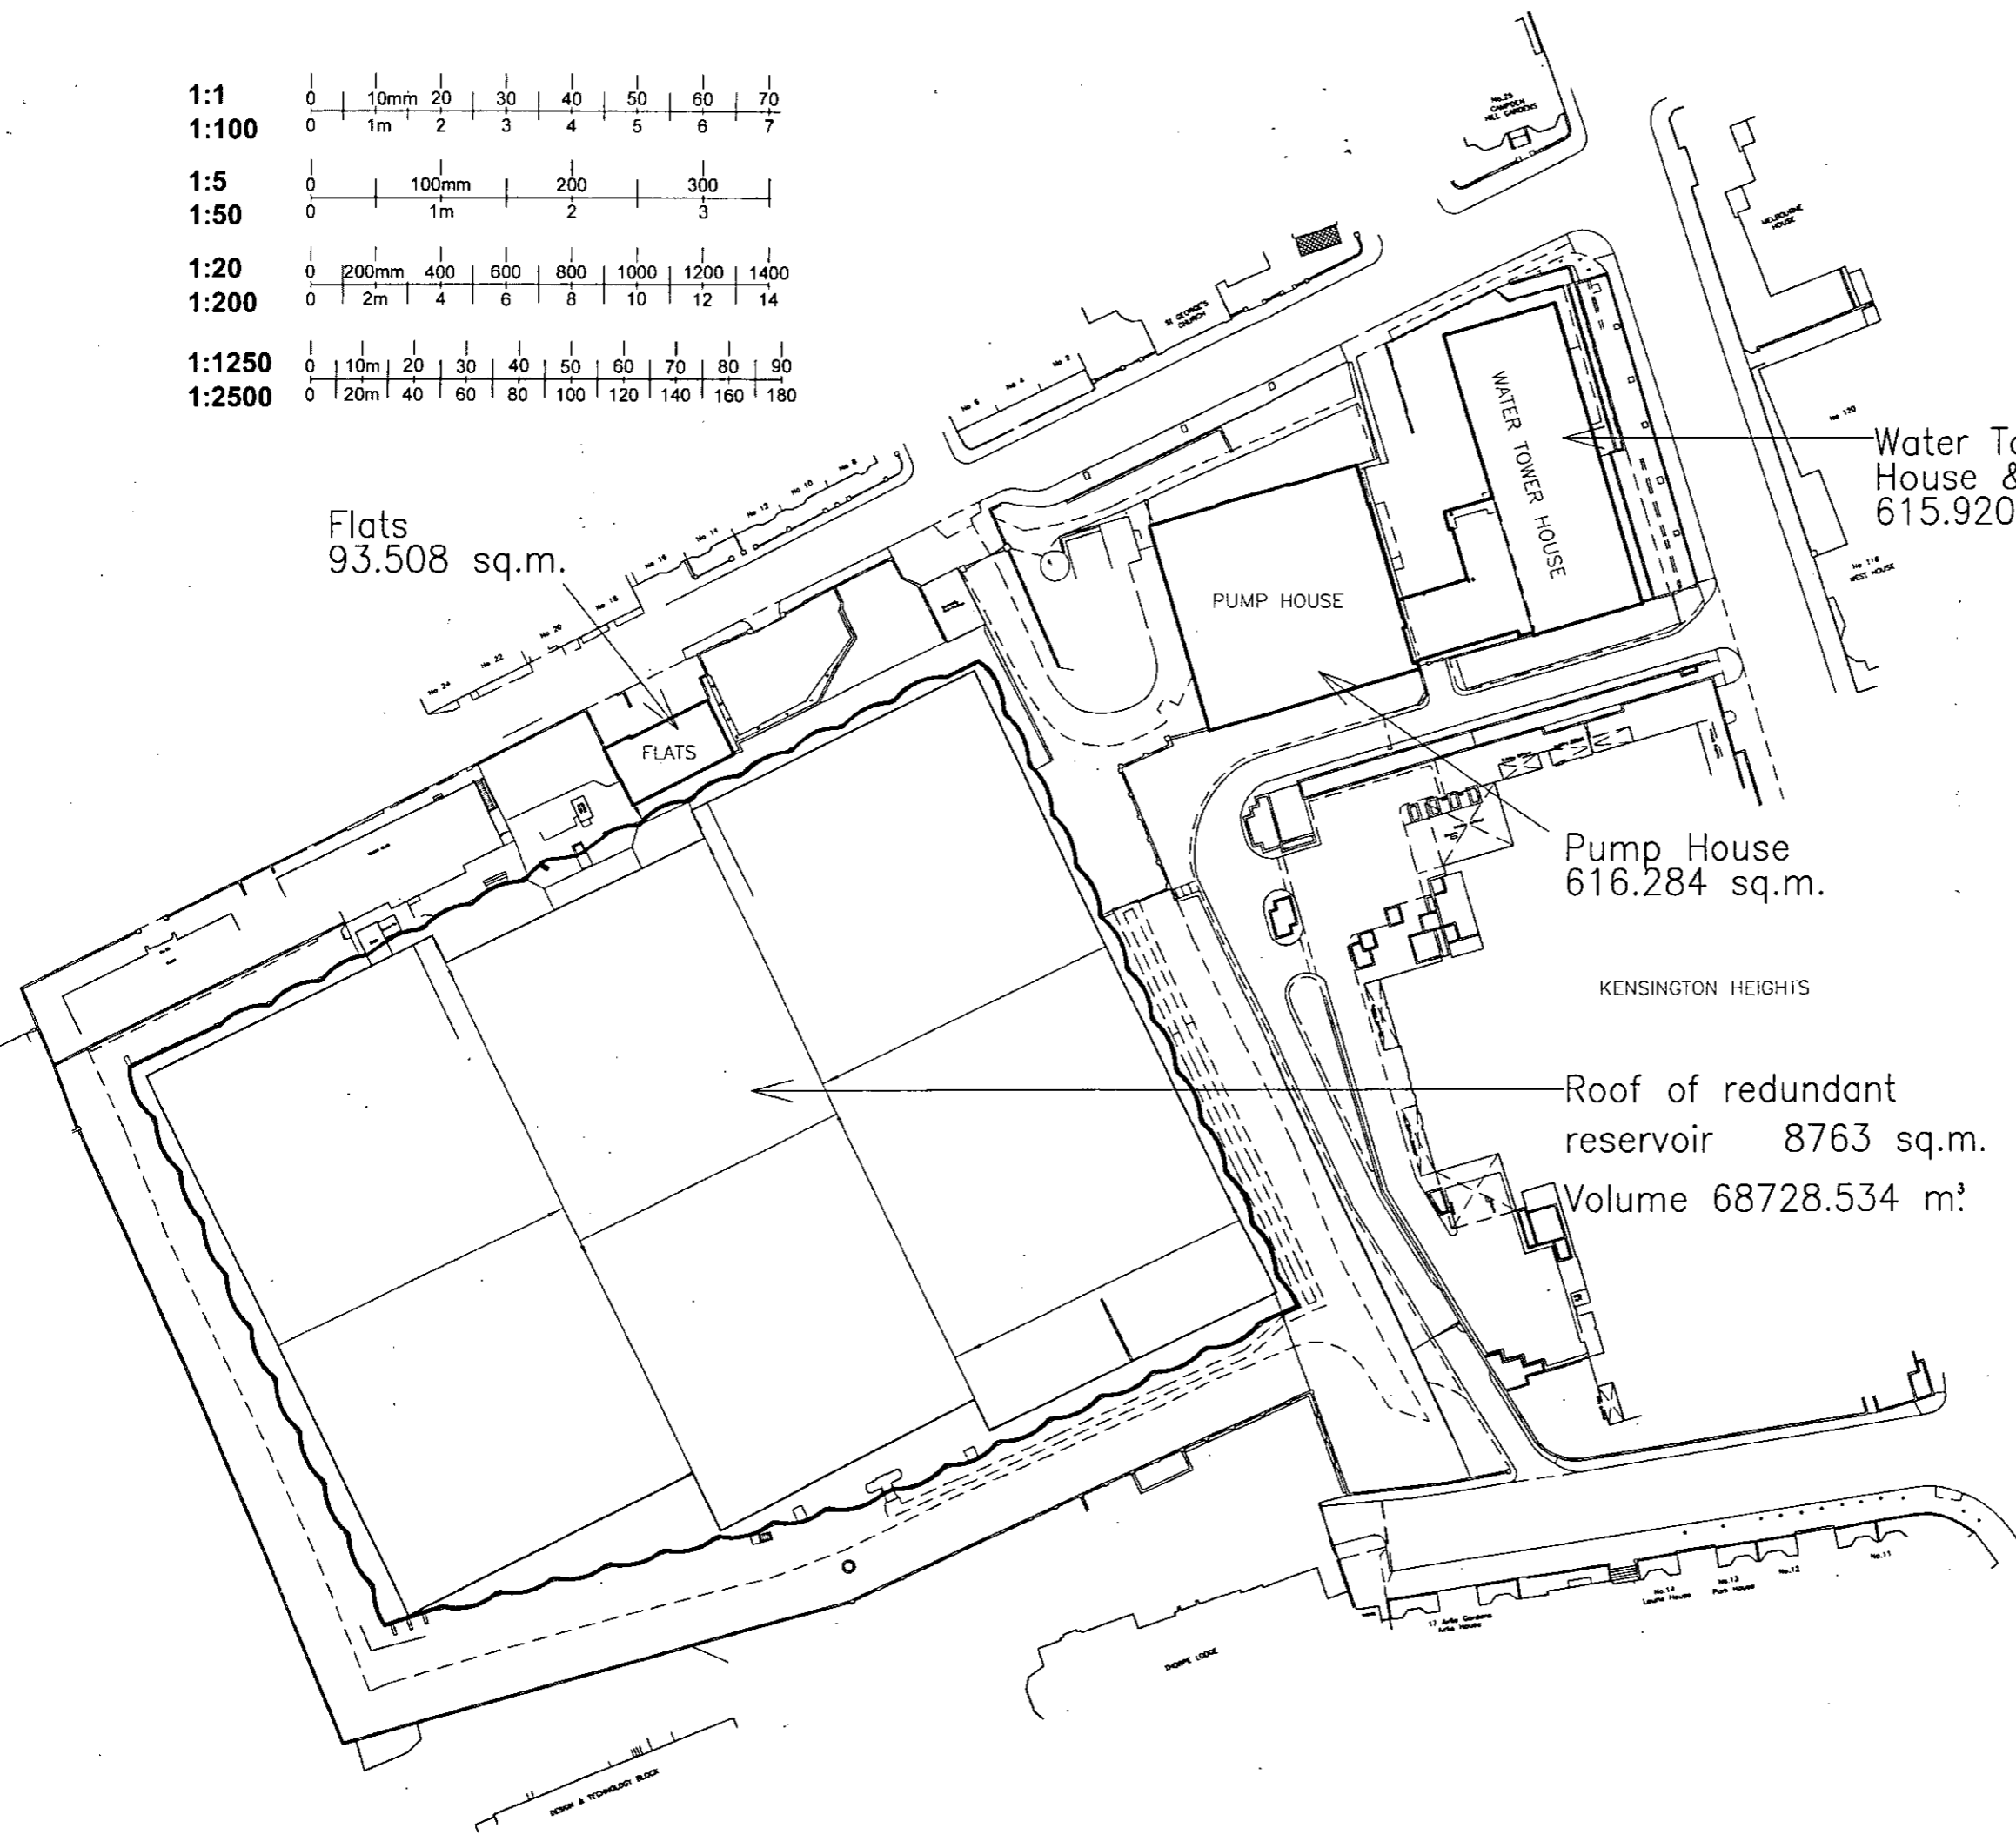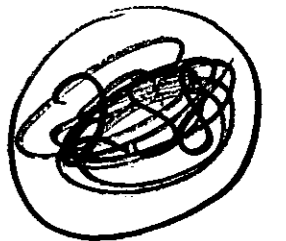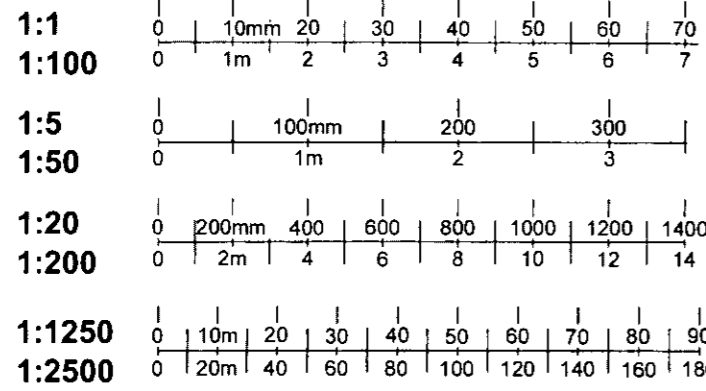

Flats
93.508 sq.m.

Water Tower
House & Circulation
615.920 sq.m.

49

Pump House
616.284 sq.m.

KENSINGTON HEIGHTS

Roof of redundant
reservoir 8763 sq.m.
Volume 68728.534 m³

BroadwayMalvan

Architects & Designers

Woburn Hill, Addlestone
Weybridge, Surrey KT15 2DA
T: +44(0)1932 845599
F: +44(0)1932 856206
E: Wey@broadwaymalvan.com







Client
St James Homes

Project
**Campden Hill Reservoir
Redevelopment**

Description
**Existing Site
Areas
Sheet 1-2**

Status
Preliminary

Scale	Drawn	Date
NTS	ac	May 99
Job number	Drawing number	Revision
7650	300	

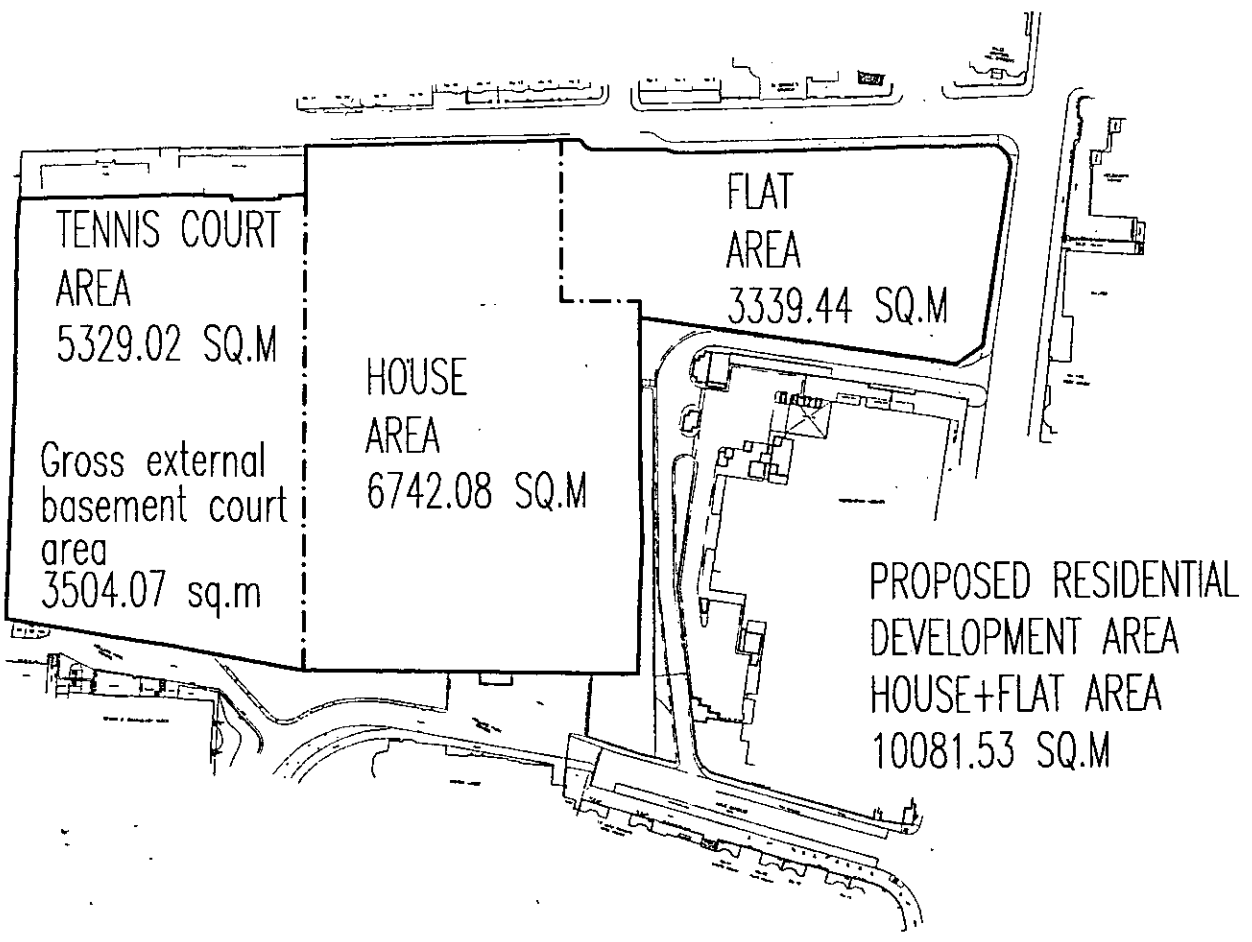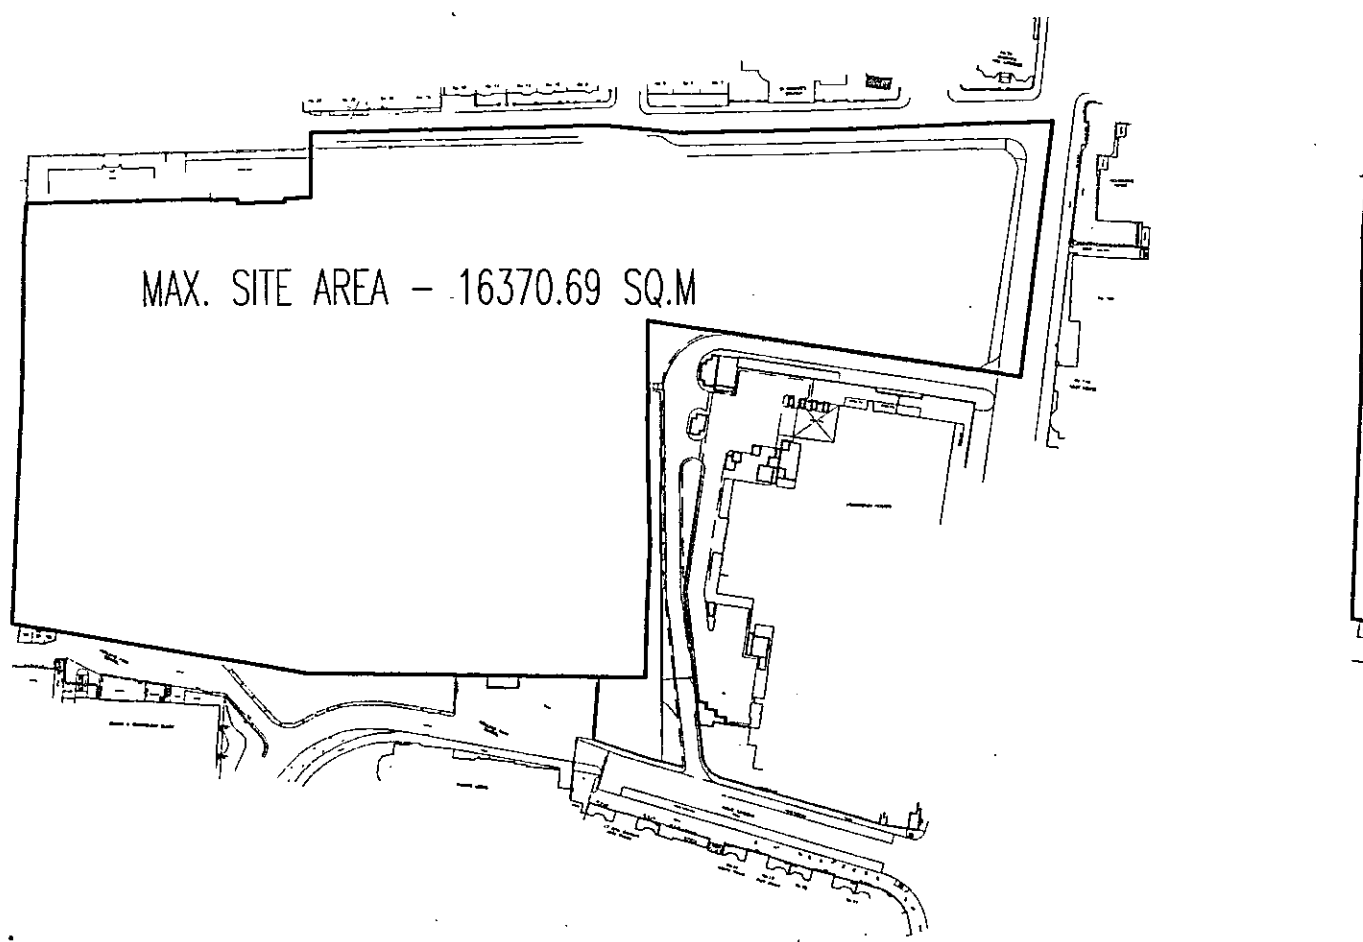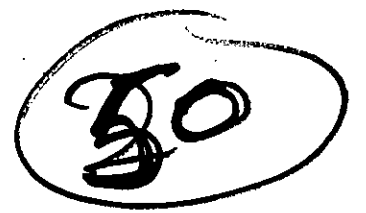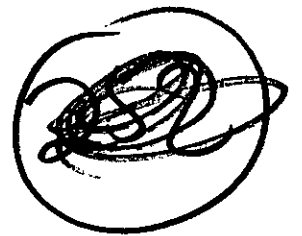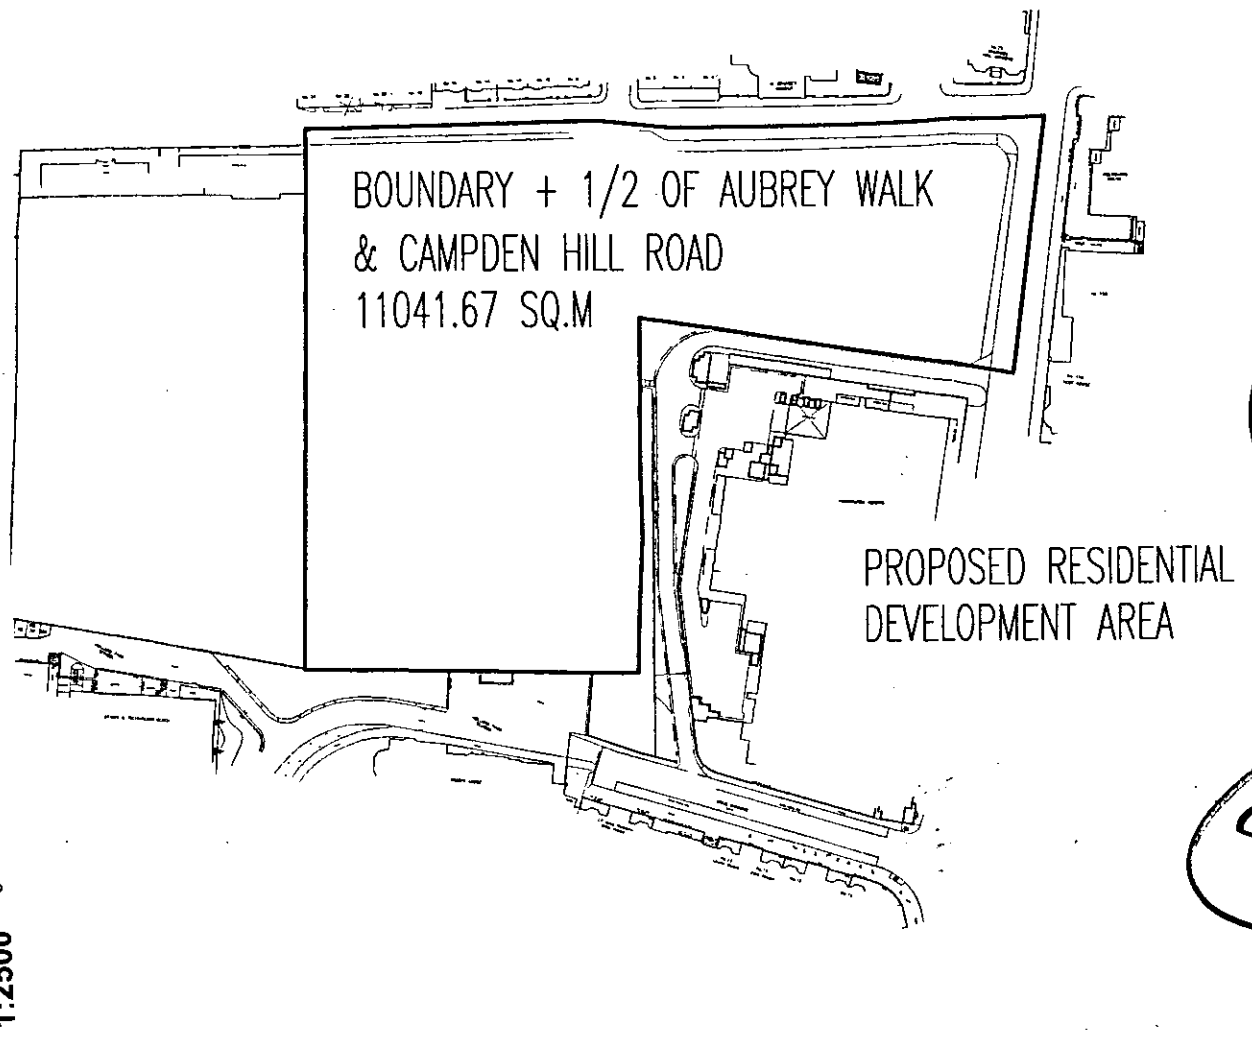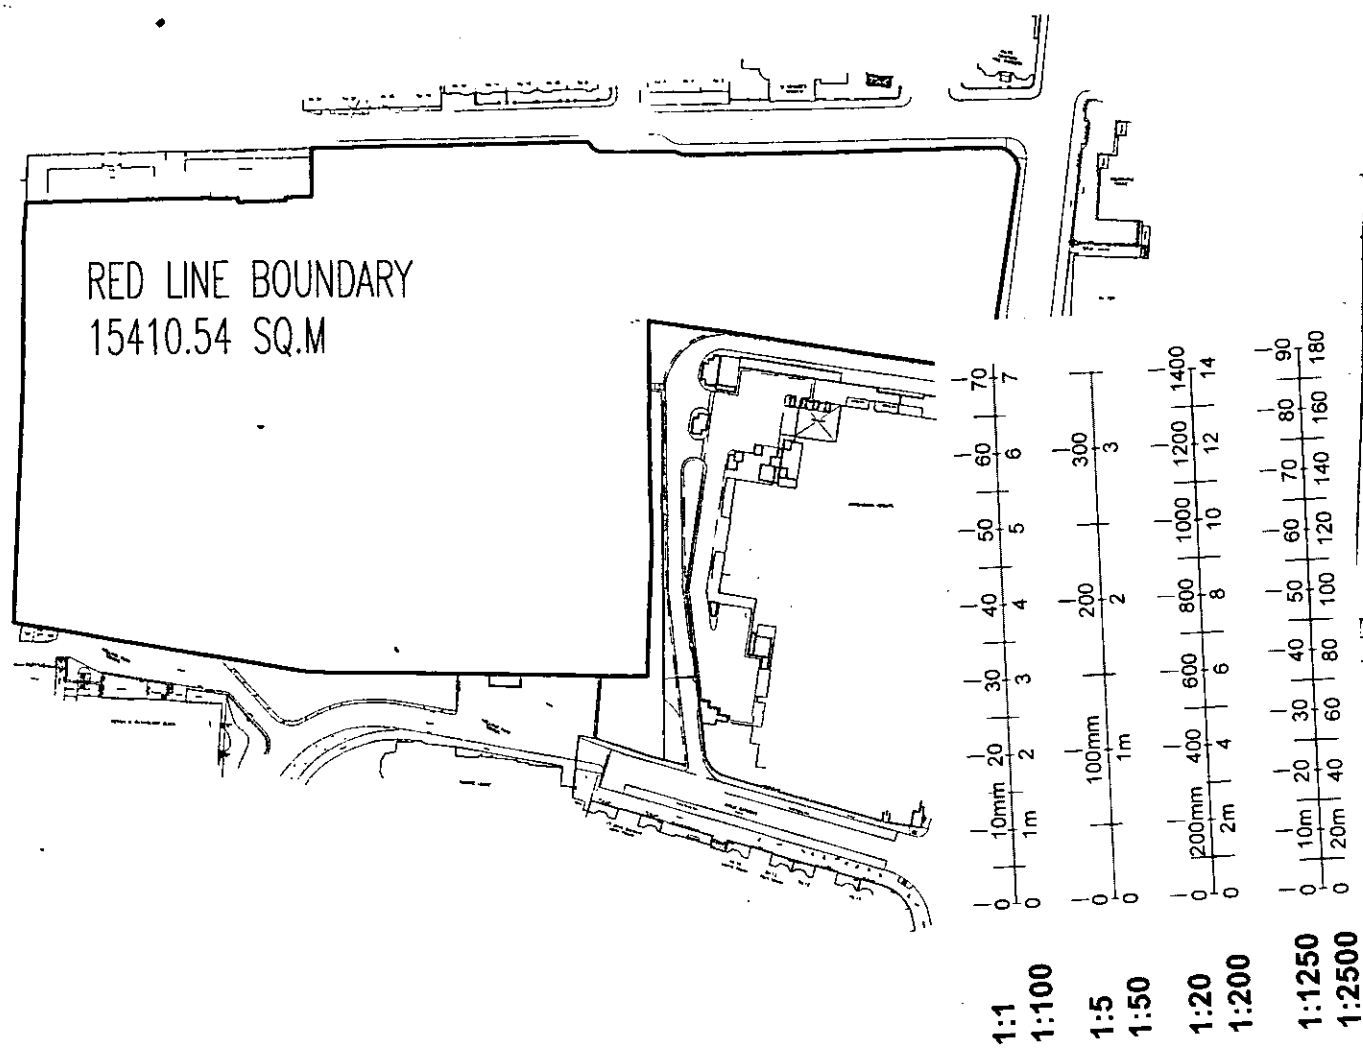

BroadwayMalyan
Architects & Designers

Woburn Hill, Addlestone
Weybridge, Surrey KT15 2QA
T: +44(0)1932 845599
F: +44(0)1932 856206
E: Wey@broadwaymalyan.com

Client
St James Homes

Project
**Campden Hill Reservoir
Redevelopment**

Description
**Existing Site
Areas
Sheet 2-2**

Status
Preliminary

Scale	Drawn	Date
NTS	ac	May 99
Job number	Drawing number	Revision
7650	301	

Original Size 100mm Copyright Broadway Malyan Limited