




PP/99/2521 ①
 TP/99/2521
 ①

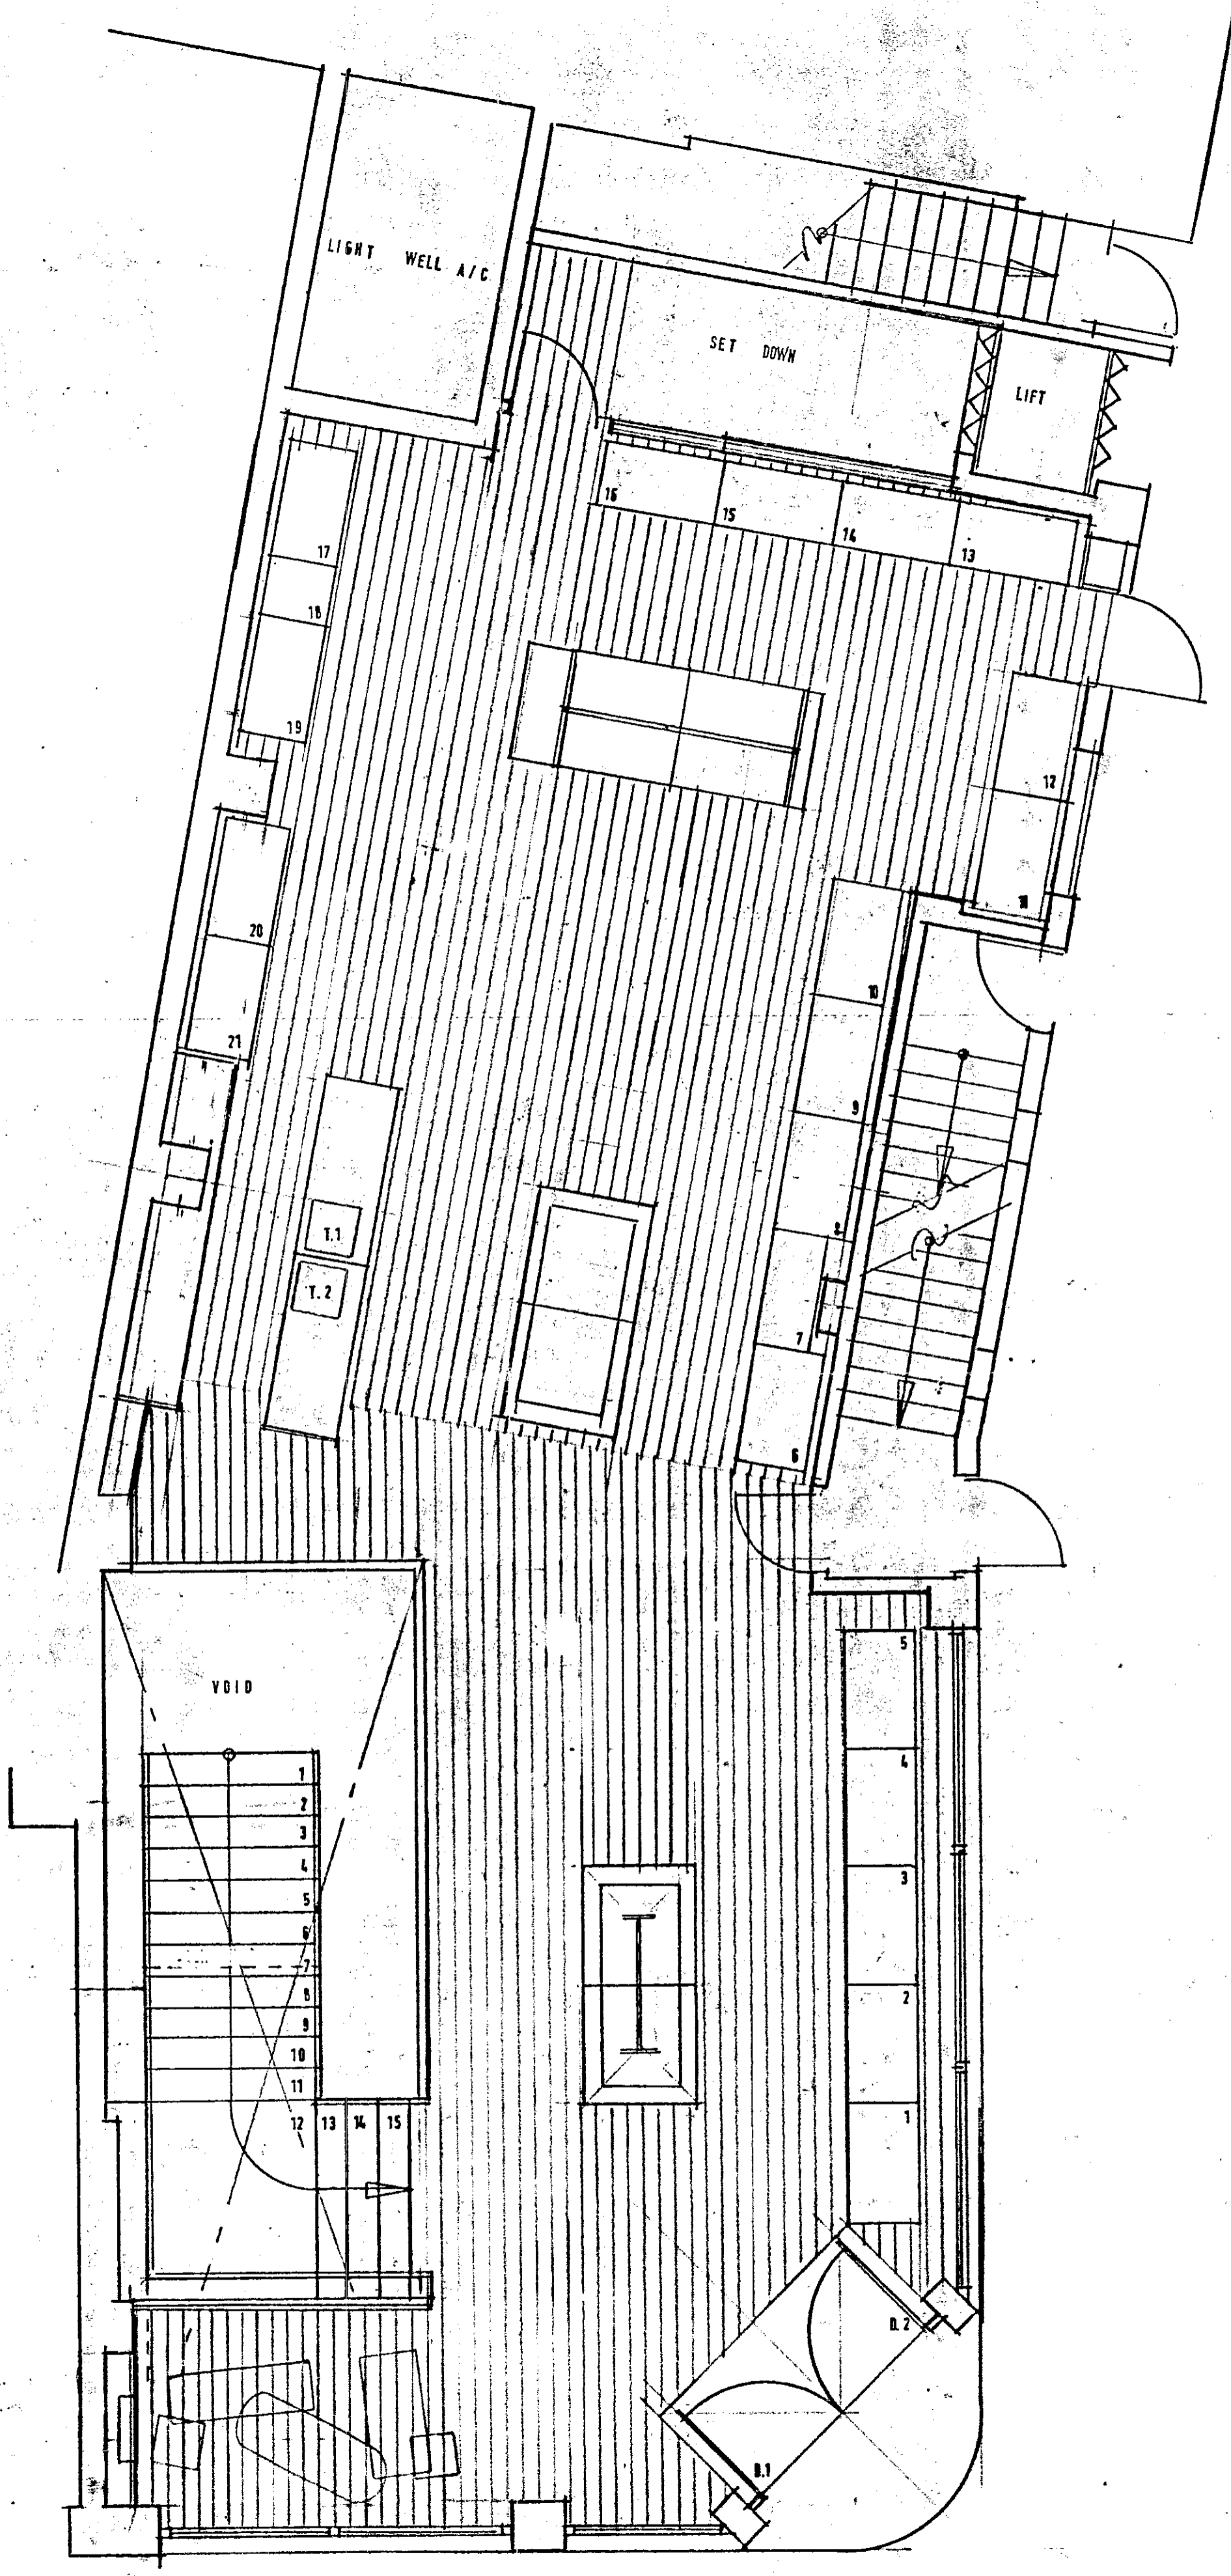

⊕ GROUND PROPOSED

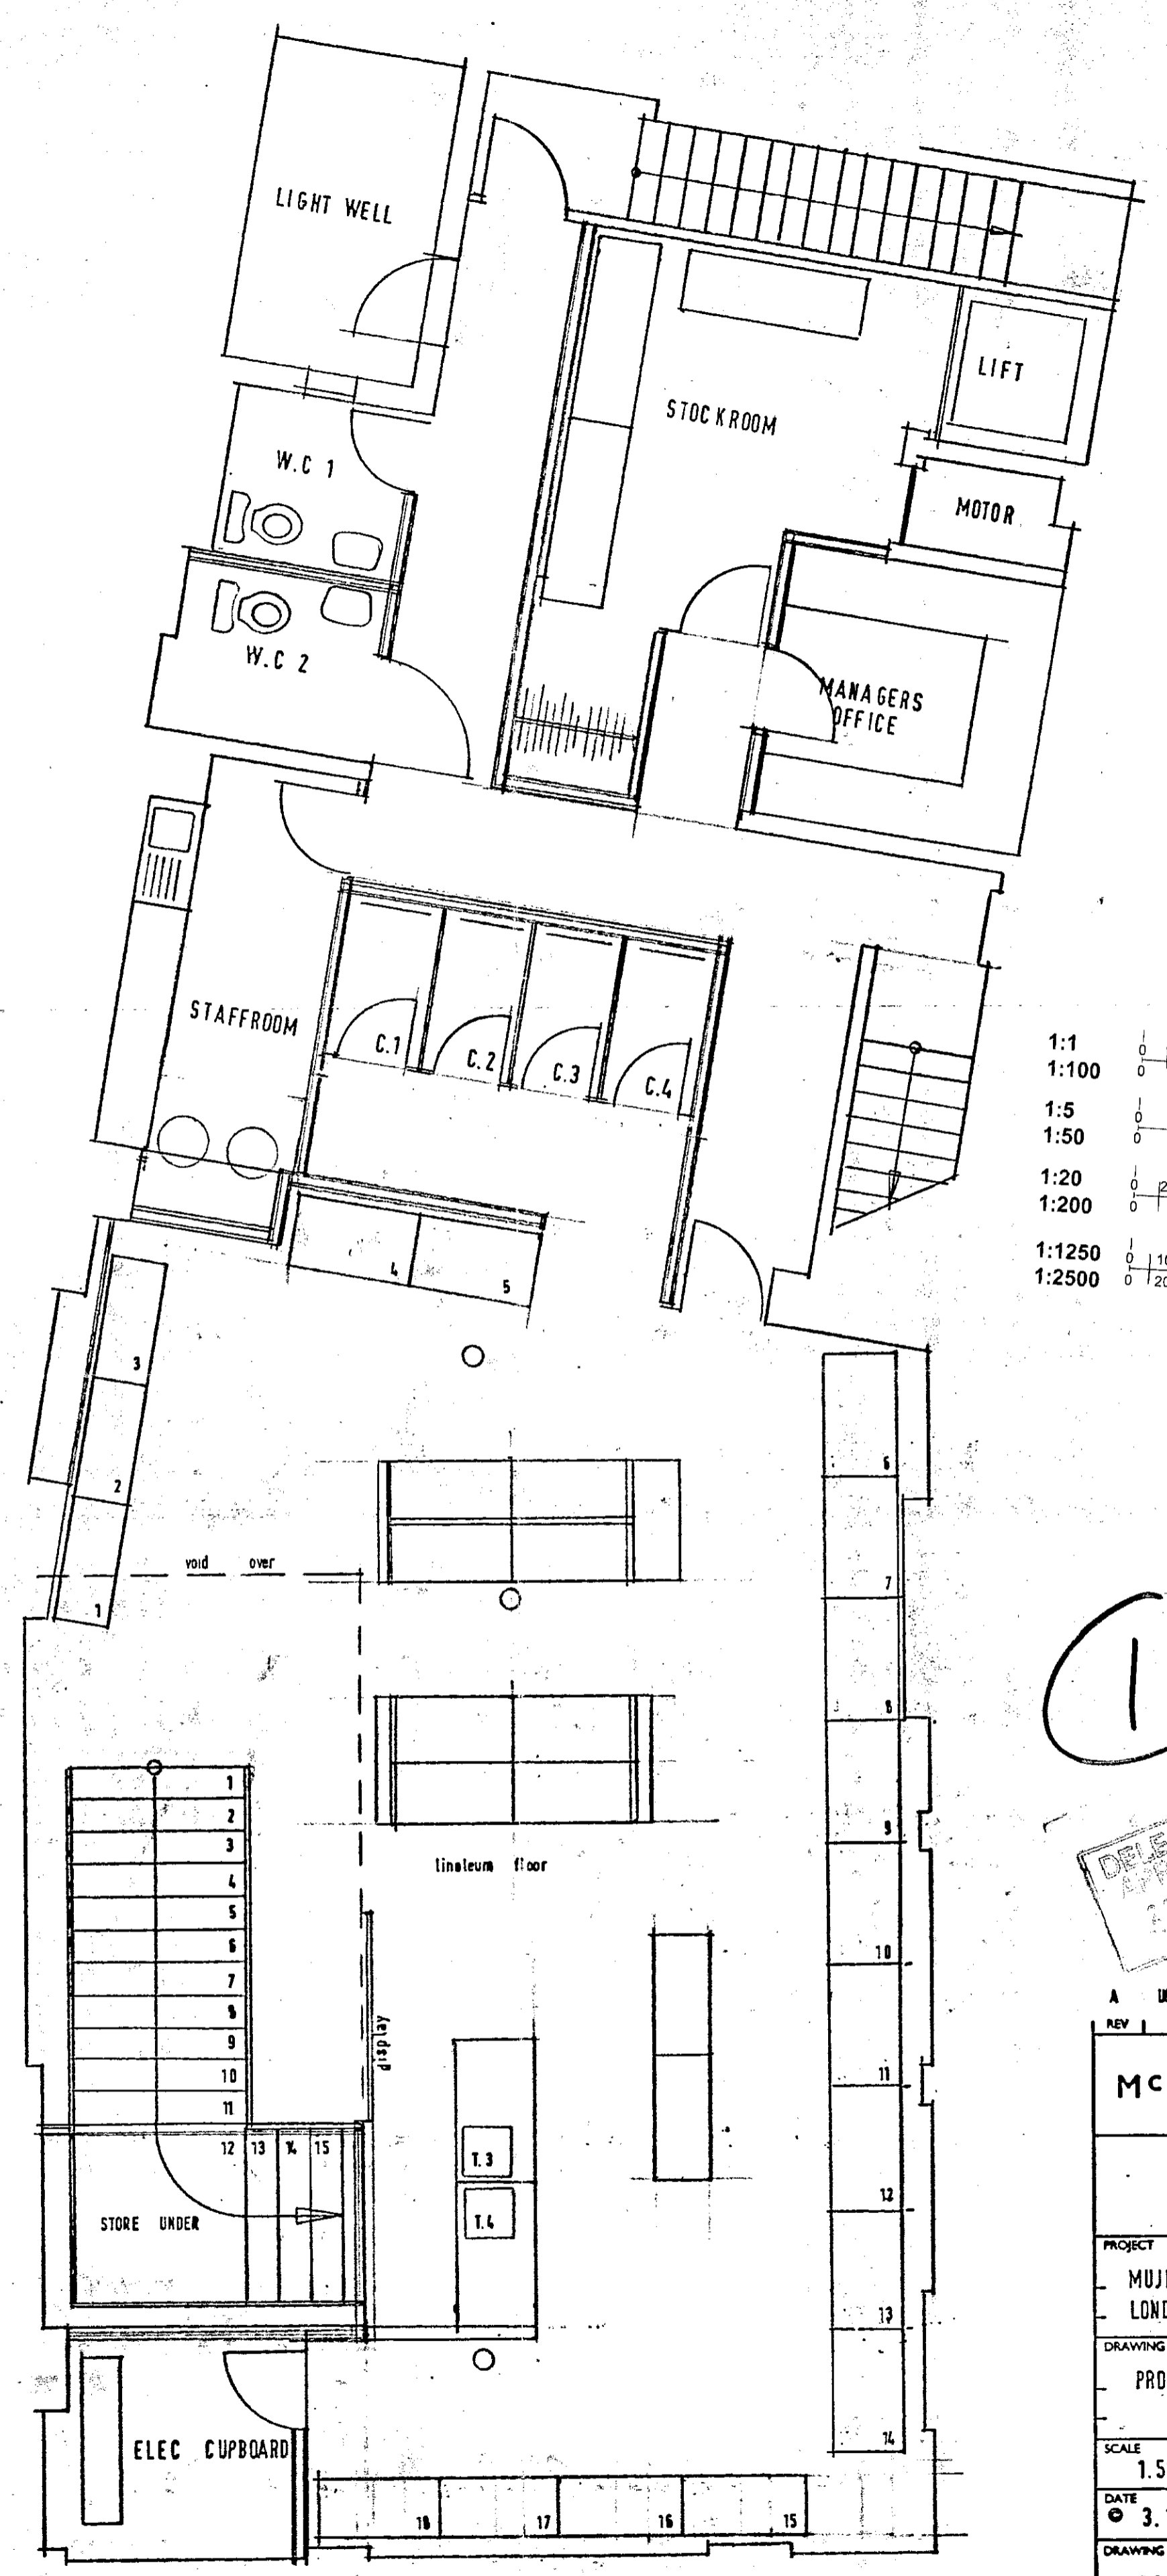

⊕ BASEMENT PROPOSED 1.50

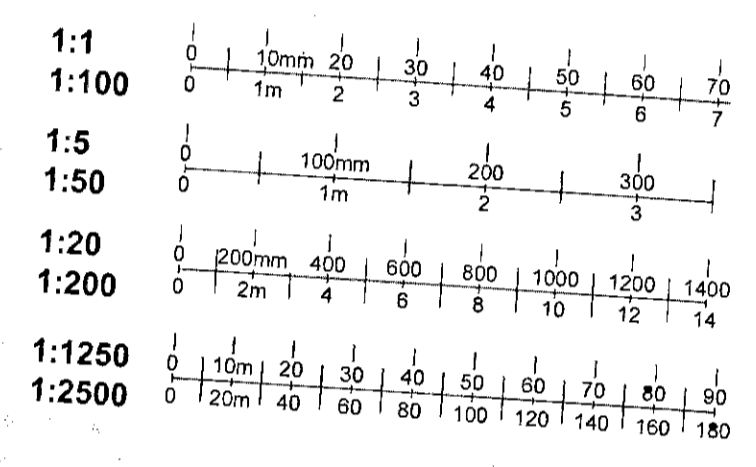

PP932521

①

DELEGATED APPROVAL
 27.11.99

REV	DESCRIPTION	DATE
A	UPDATE LAYOUT	9.12.99

MCDANIEL WOOLF

PROJECT
 MUJI 119 / 118A KINGS ROAD
 LONDON

DRAWING TITLE
 PROPOSED PLANS

SCALE 1.50 DRAWN RW
 DATE 3.12.99 CHECKED —

DRAWING NUMBER
 087.01

REVISION



A					
---	--	--	--	--	--

DO NOT SCALE FROM THIS DRAWING
 VERIFY DIMENSIONS BY SET SQUARES
 READ THE DIMENSIONS IN CONJUNCTION WITH THE LATEST
 MECHANICAL, ELECTRICAL, ENGINEERING AND STRUCTURAL ENGINEERING DRAWINGS


MUJI
 TOWN PLANNING
 10 DEC 1999
 P. HAYES

PP19912521 ②
 TP19912521 ②


DWG No.

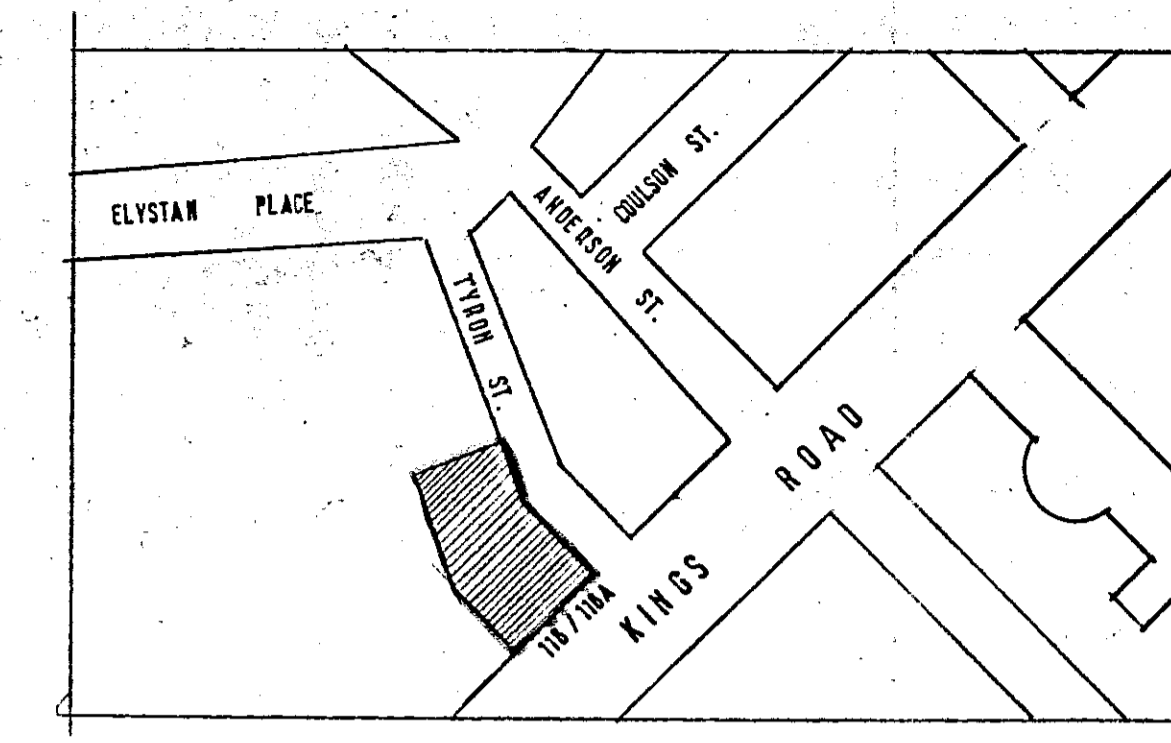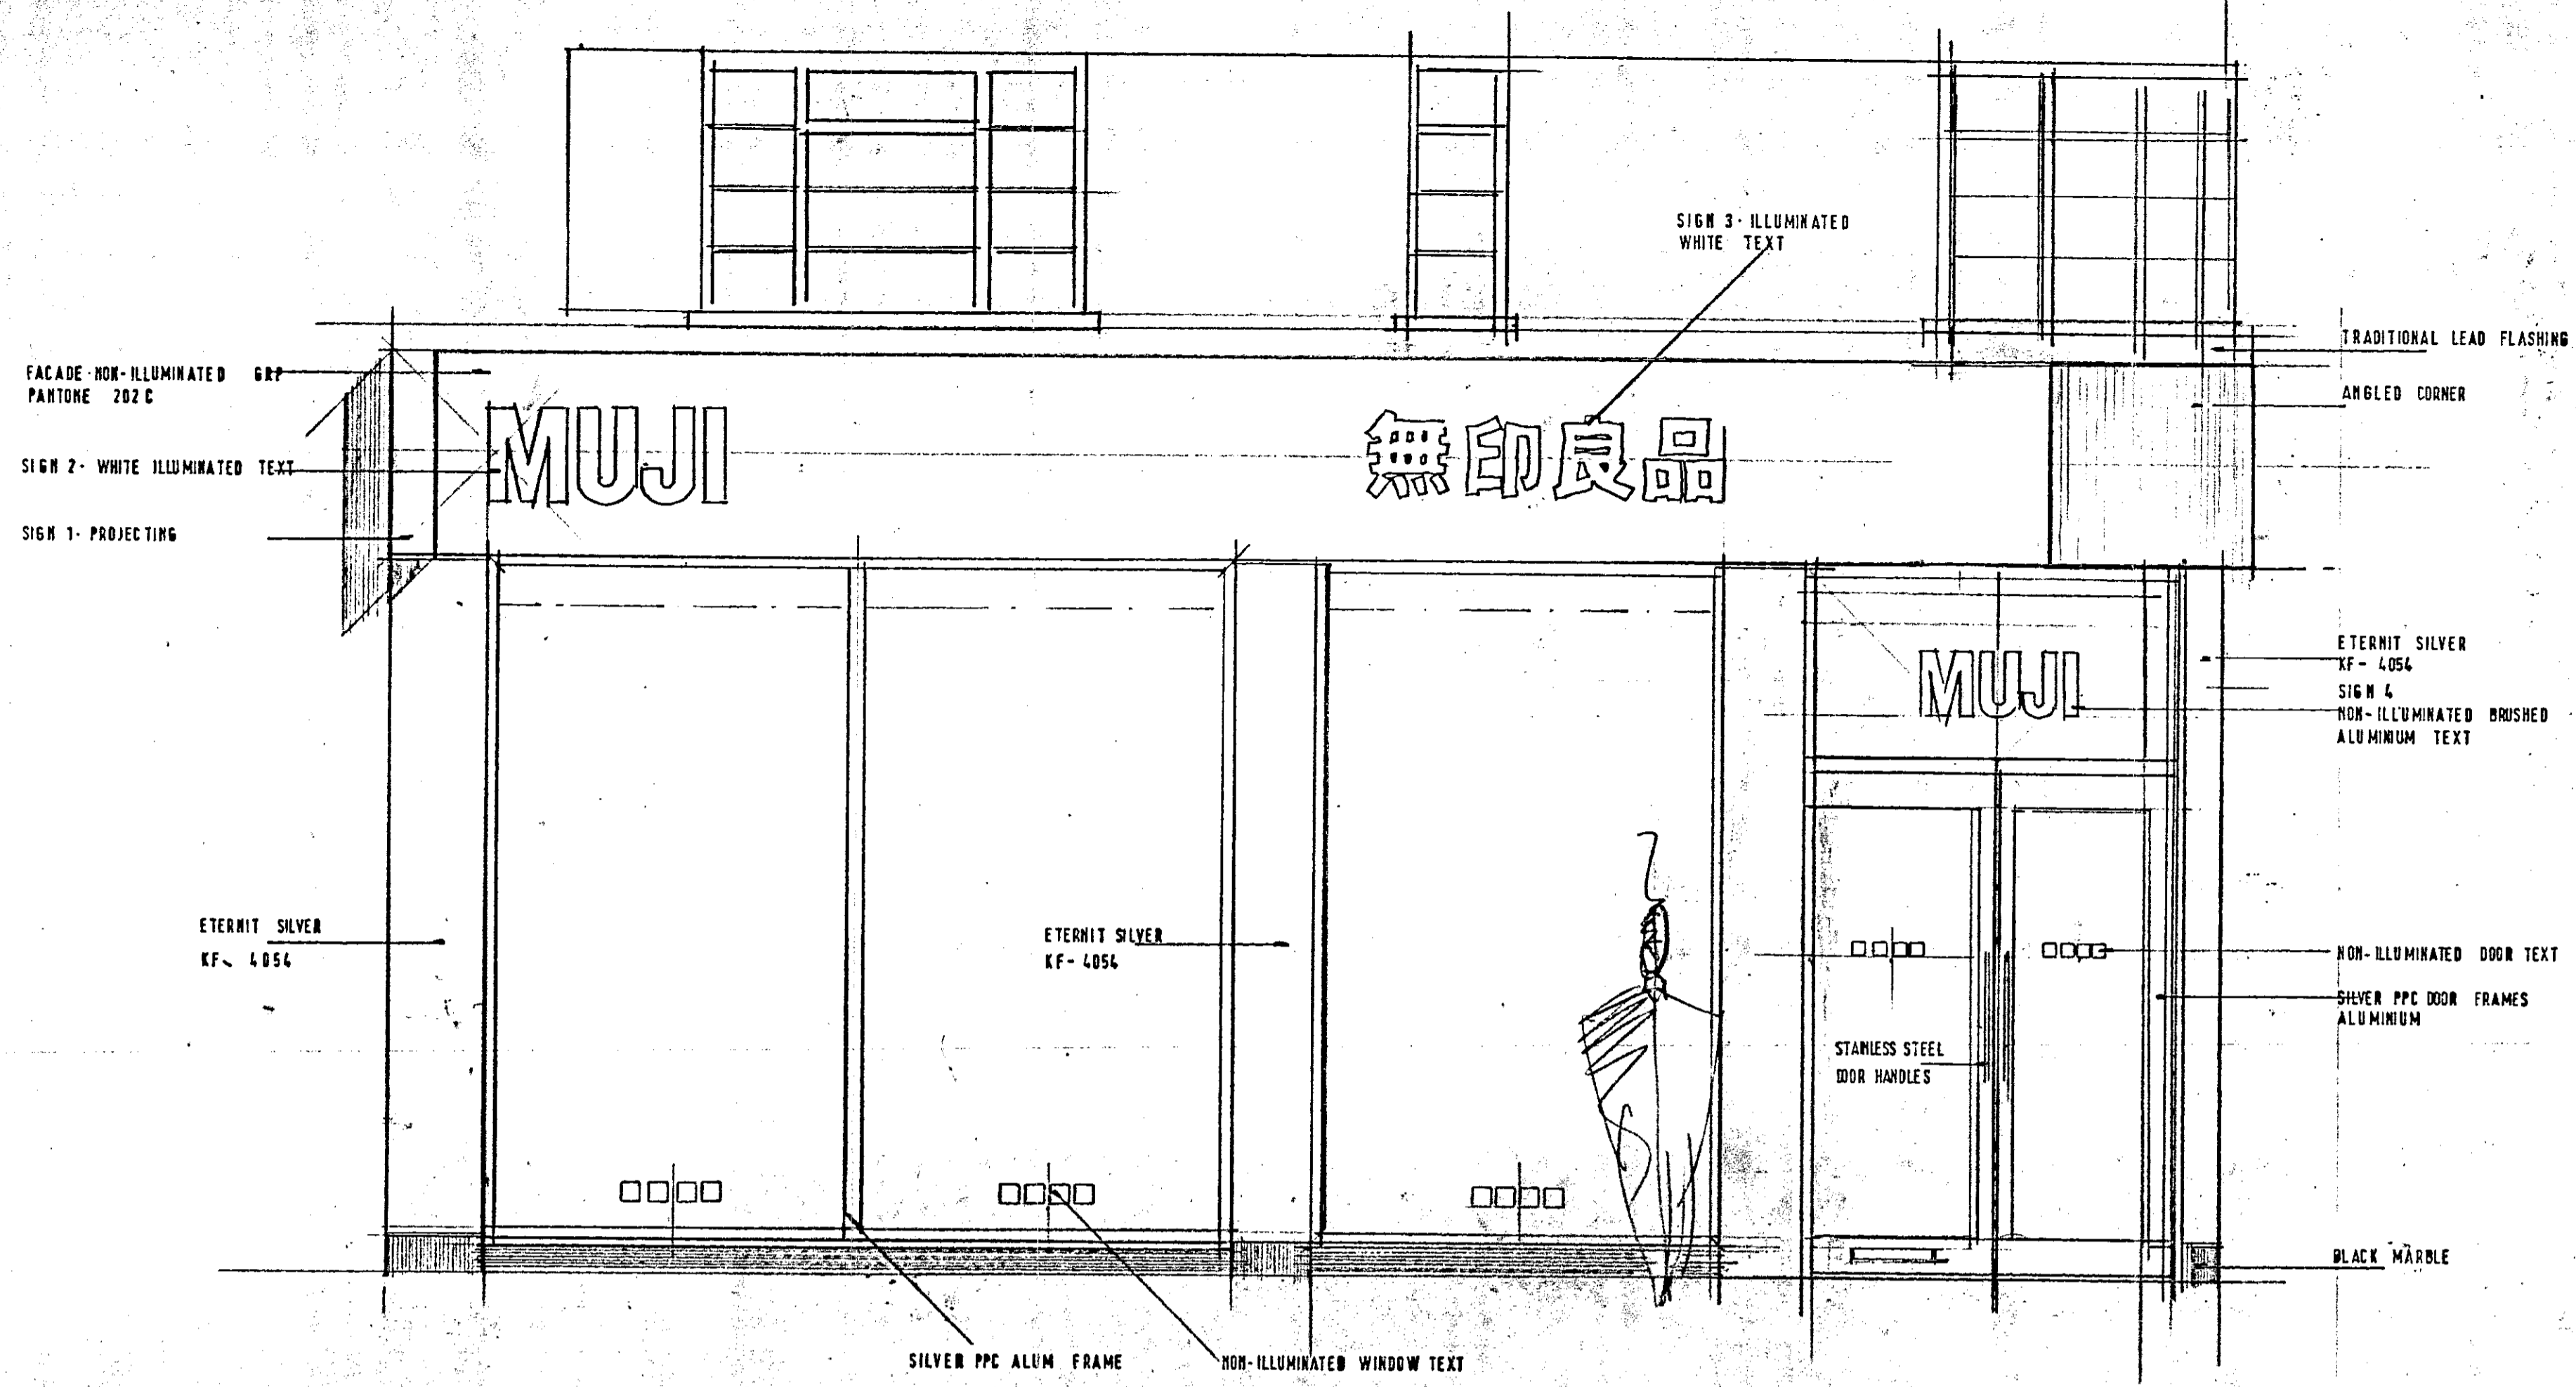

LOCATION DIAGRAMME n.t.s

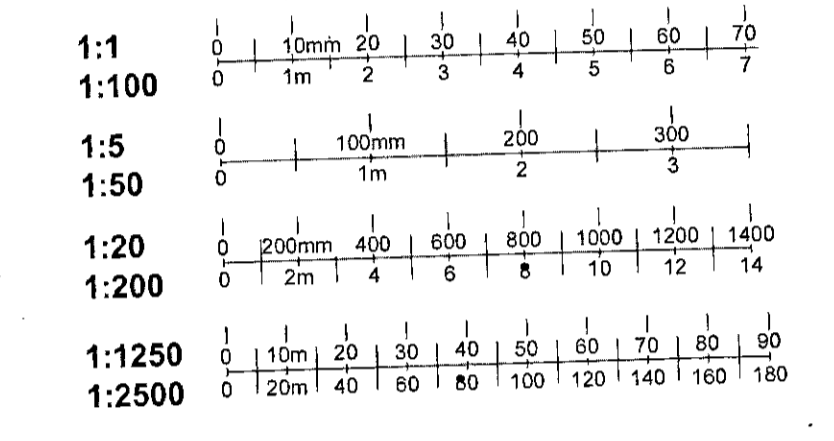

KINGS ROAD ELEVATION 1.25

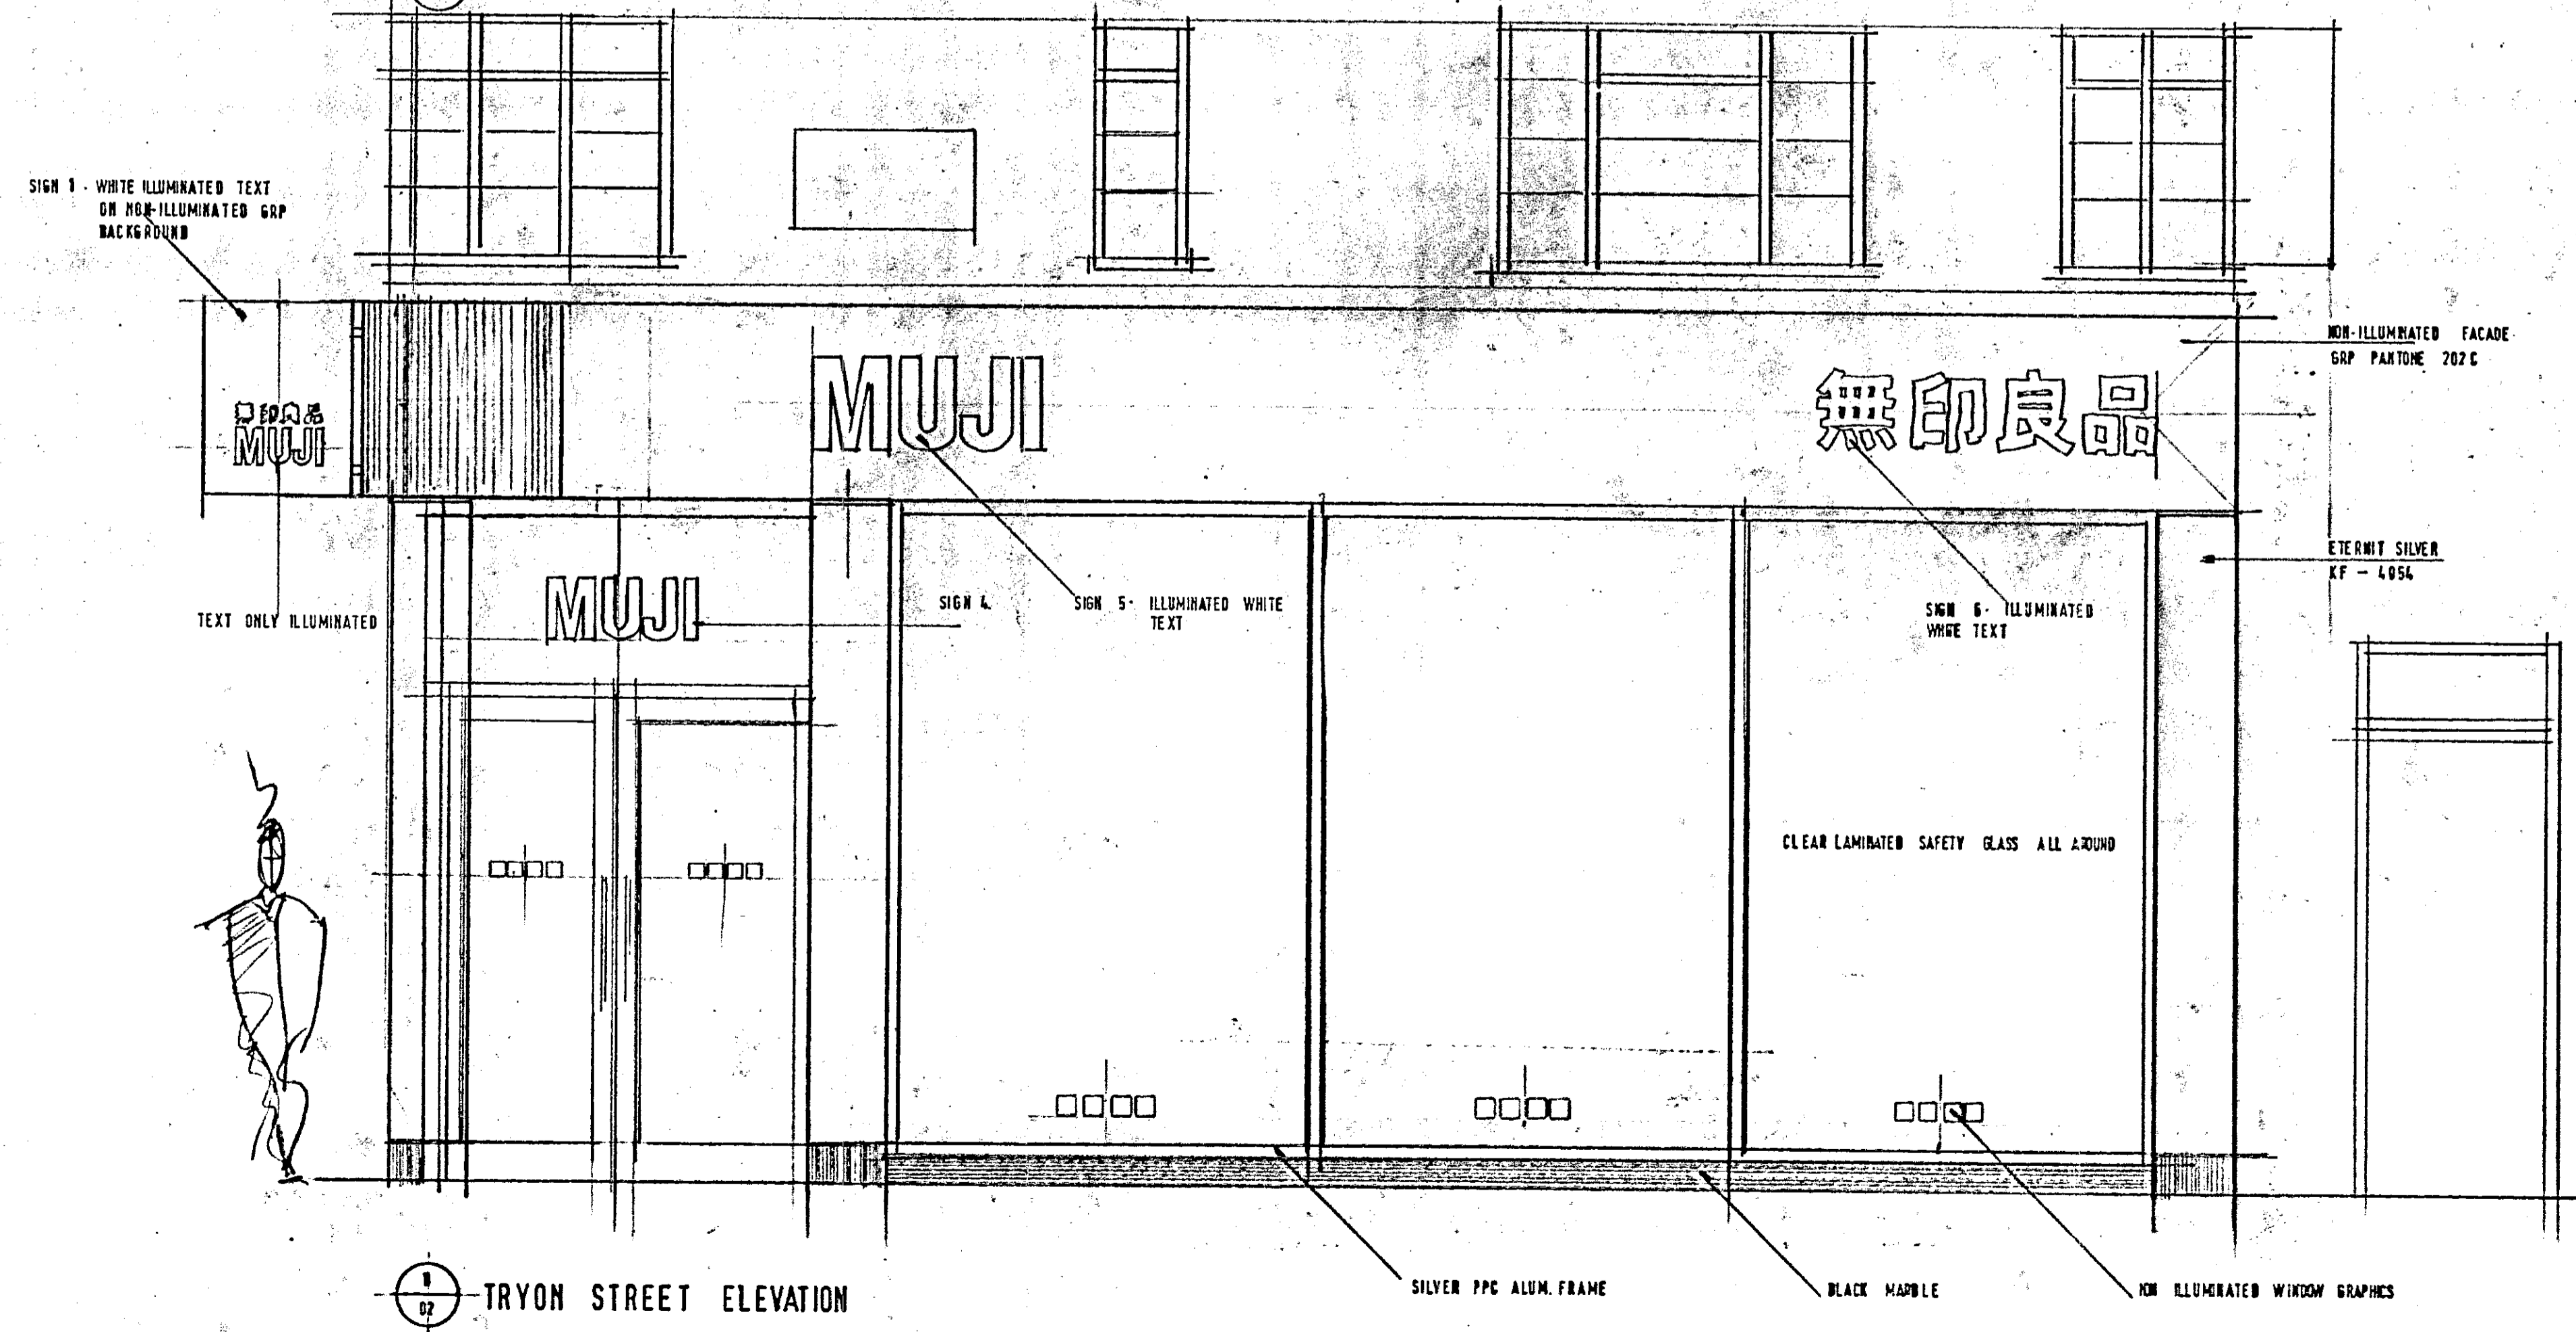


TRYON STREET ELEVATION

PP992521
 TOWN PLANNING
 16 DEC 1999
 RECEIVED
 DELEGATED APPROVAL
 22 MAR 2000


②

REV	DESCRIPTION	DATE
MCDANIEL WOOLF		
PROJECT		
MUJI 118 / 118A KINGS ROAD LONDON		
DRAWING TITLE		
PROPOSED FRONT ELEVATIONS		
SCALE	1.25	DRAWN
DATE	04.12.99	CHECKED
DRAWING NUMBER		
087.02		
REVISION		
DO NOT SCALE FROM THIS DRAWING VERIFY DIMENSIONS BY MEASUREMENT READ THE DRAWING IN CONJUNCTION WITH THE LATEST MECHANICAL AND ELECTRICAL ENGINEERING AND STRUCTURAL ENGINEERING DRAWINGS		


15.
Floor to Floor
2760 +
1200
2880

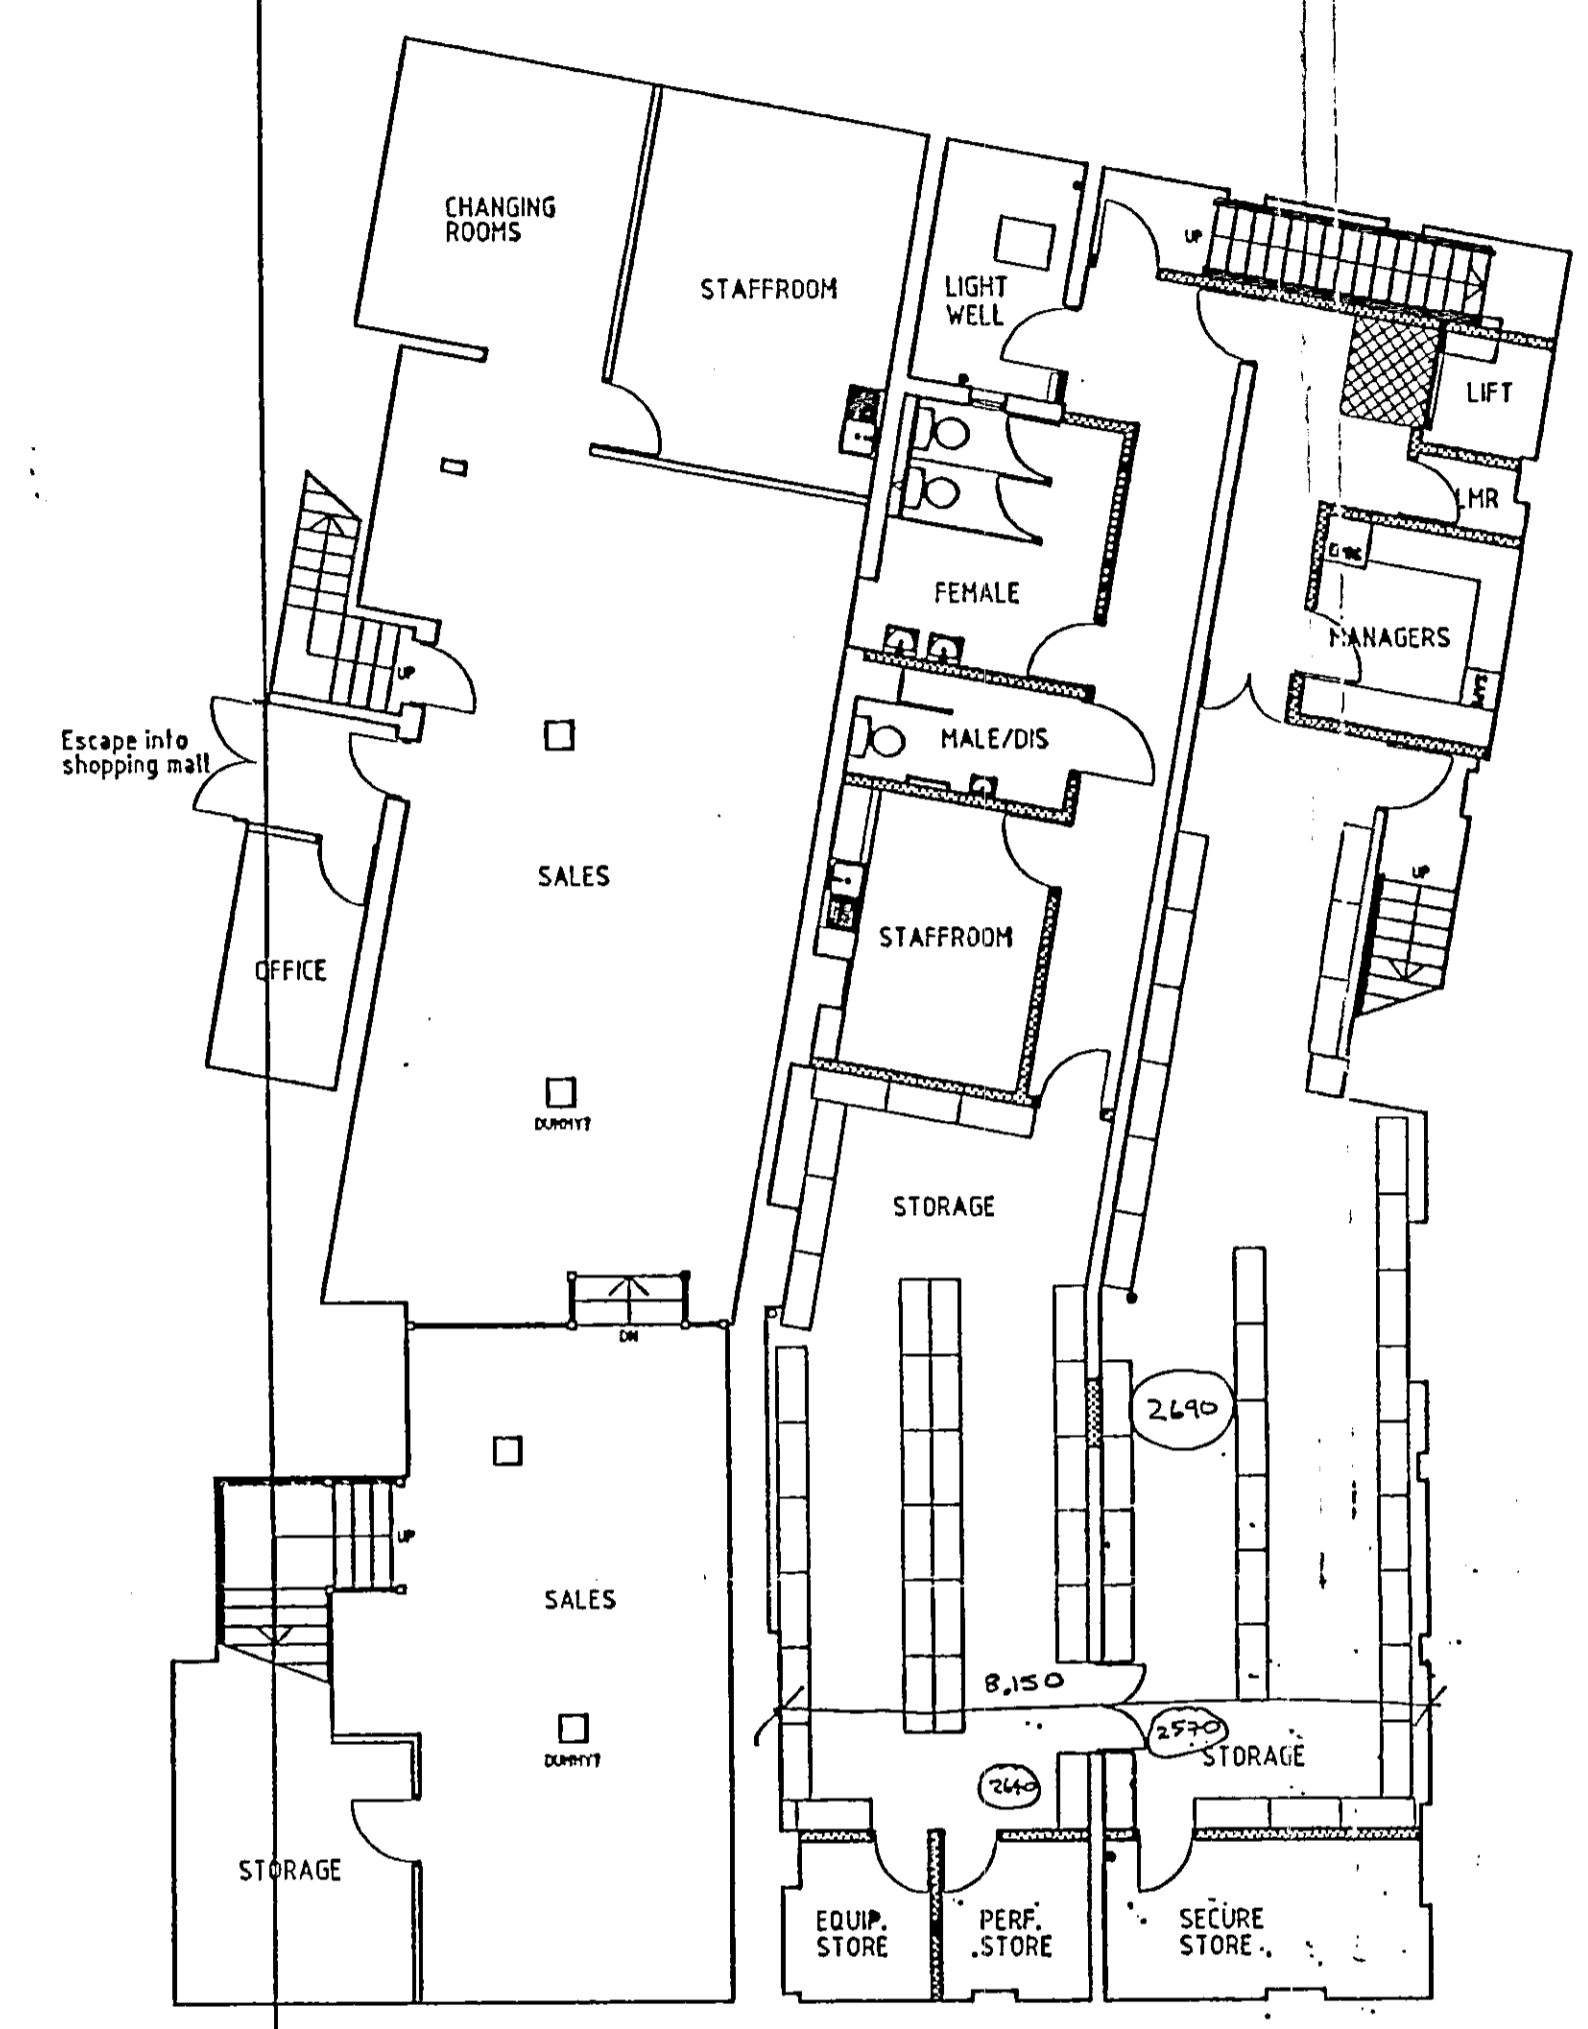



BASEMENT PLAN

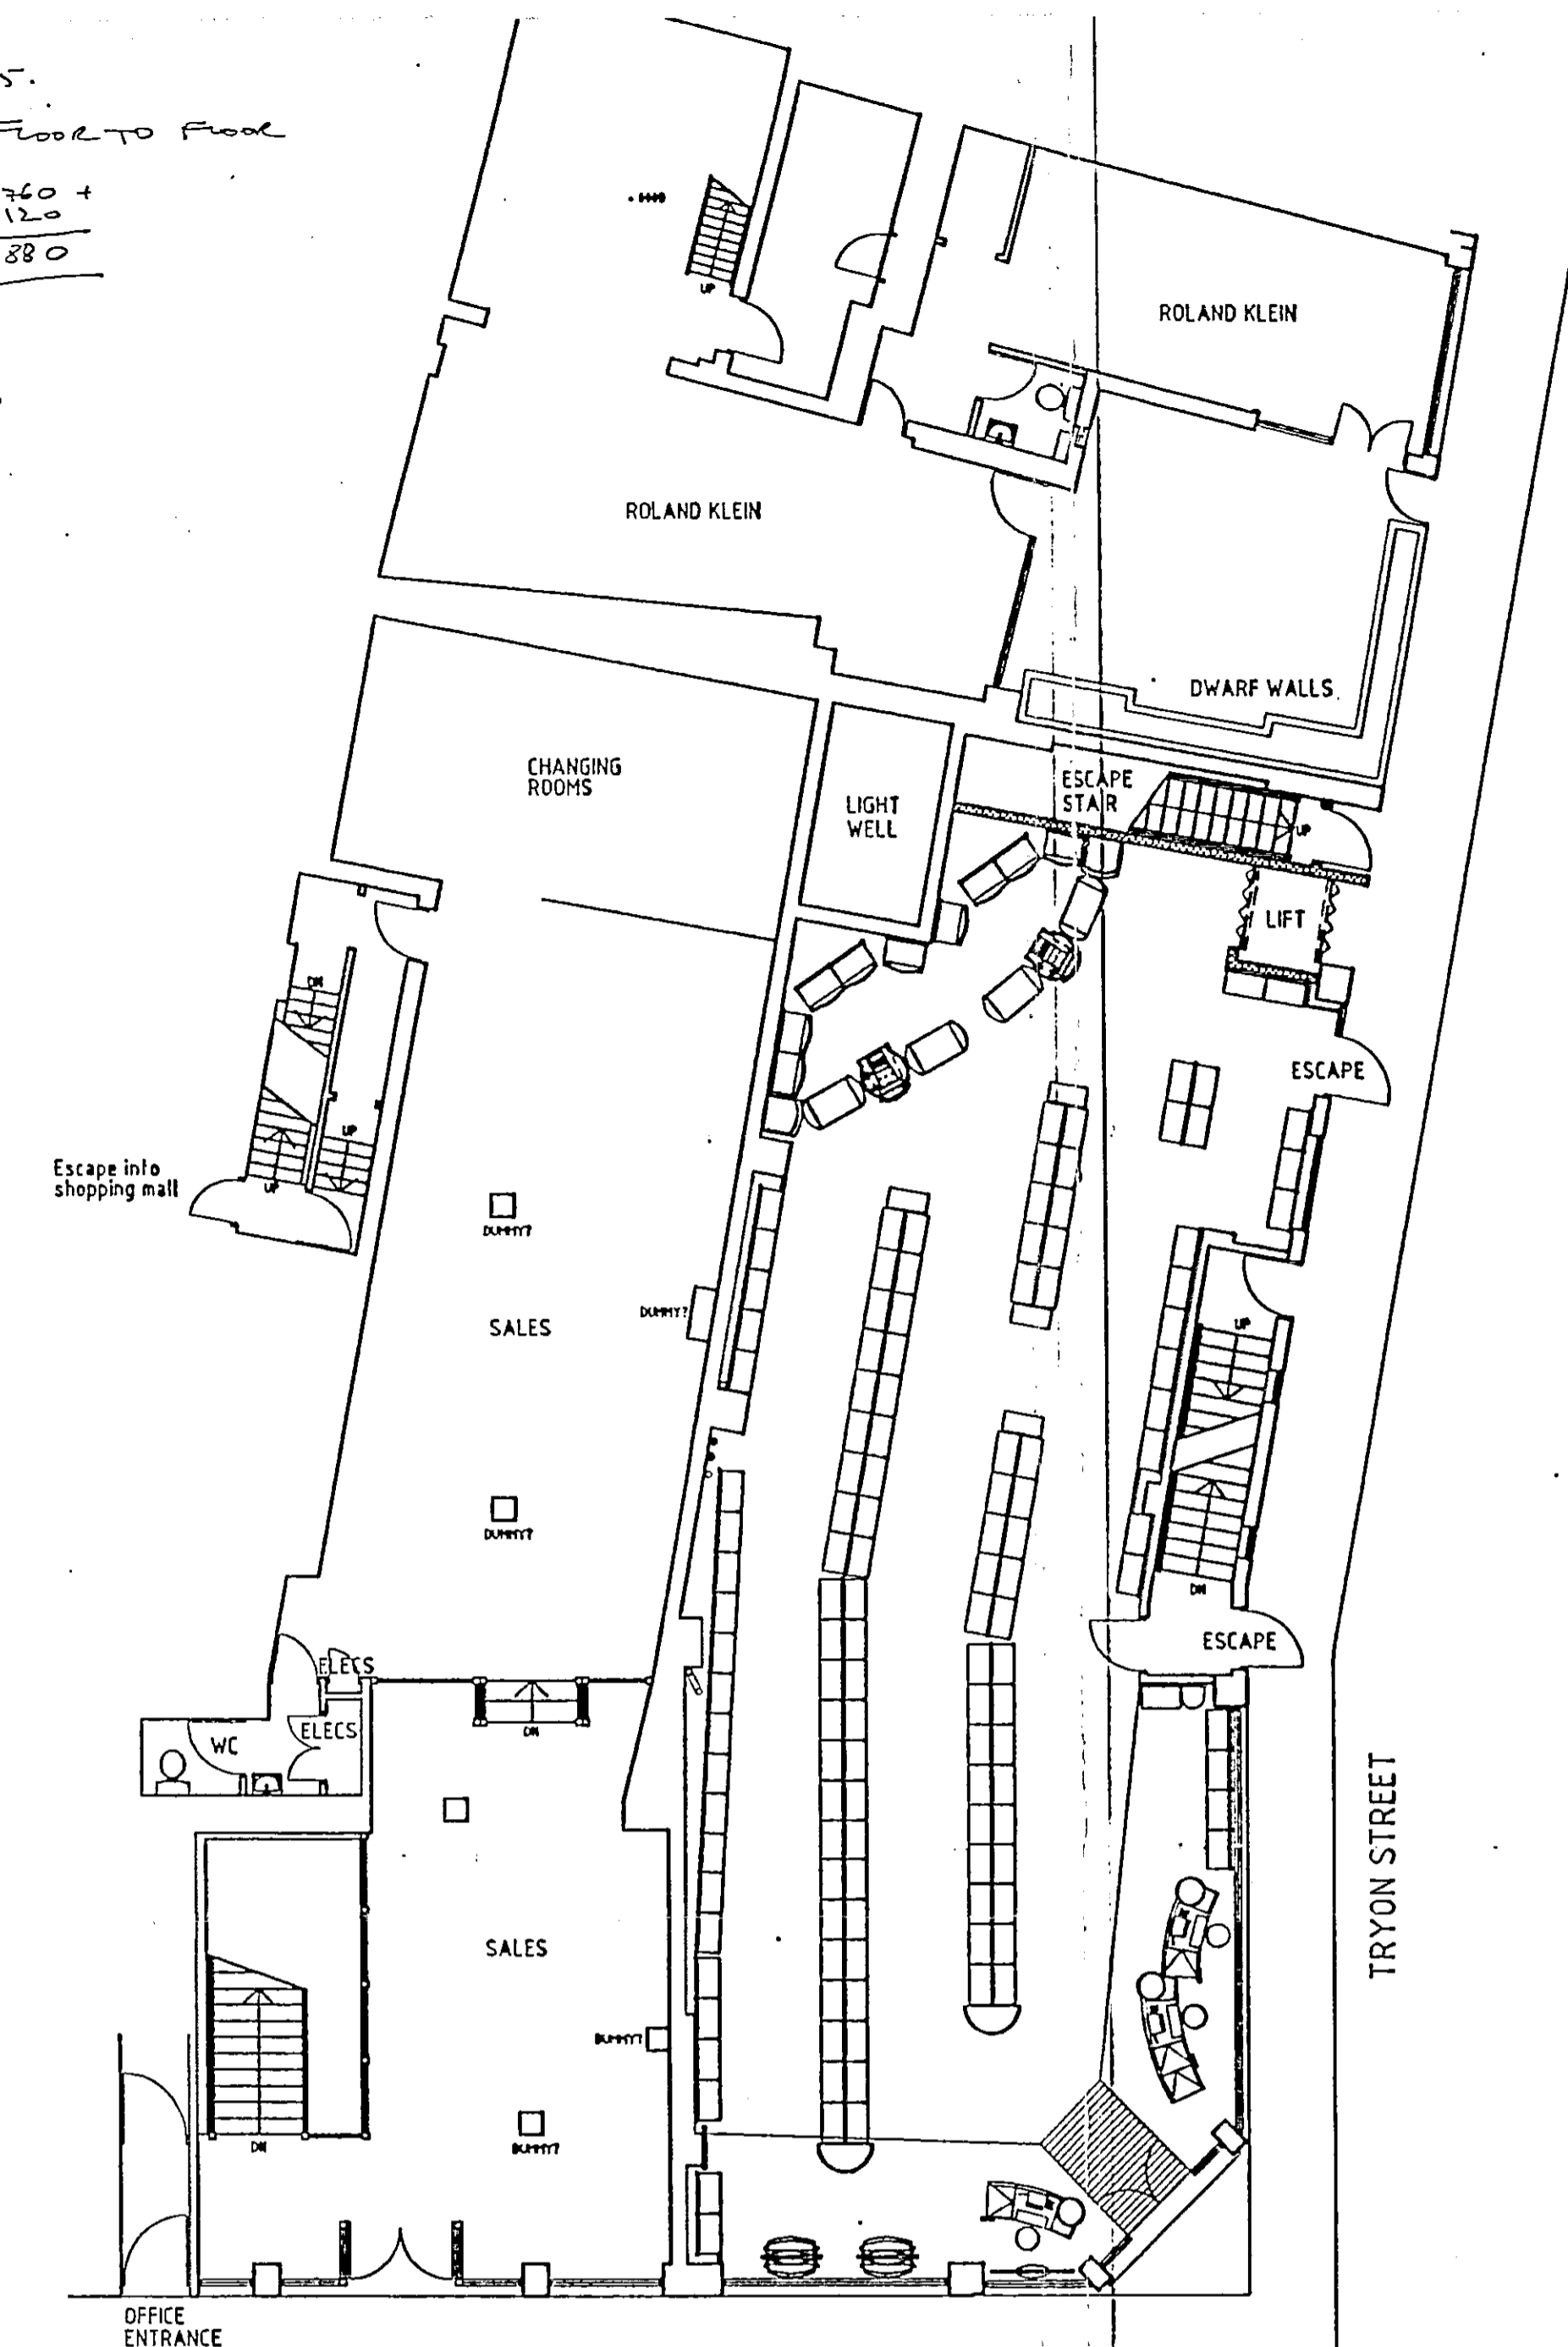

GROUND FLOOR PLAN

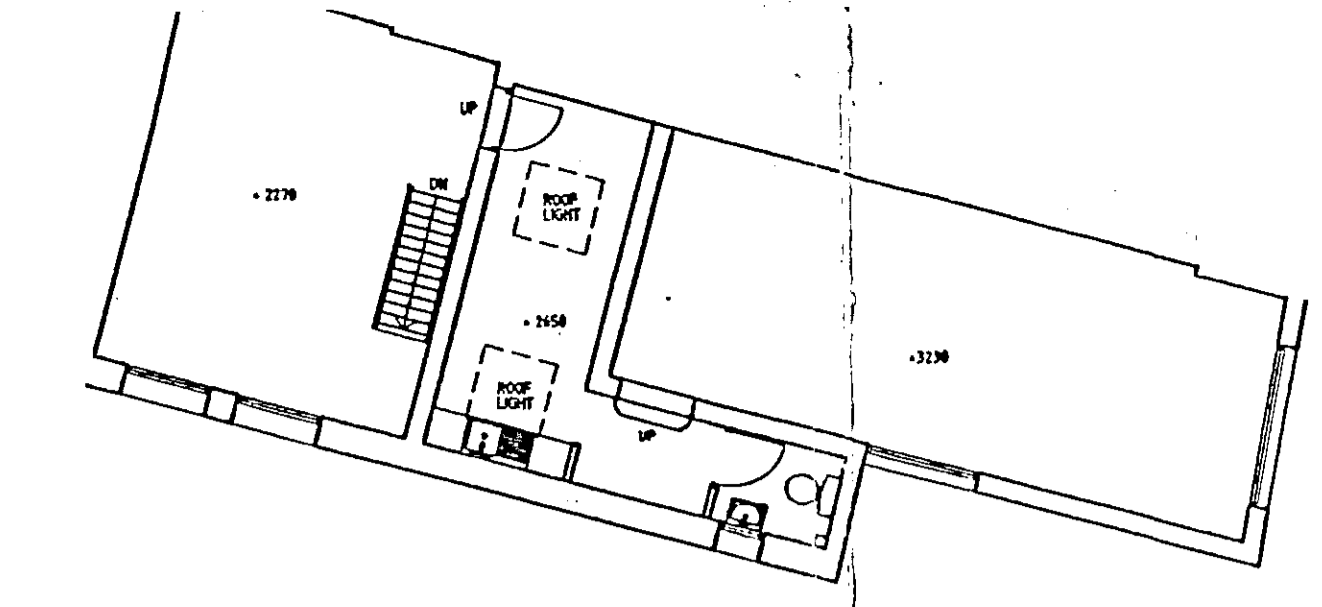

FIRST FLOOR PLAN

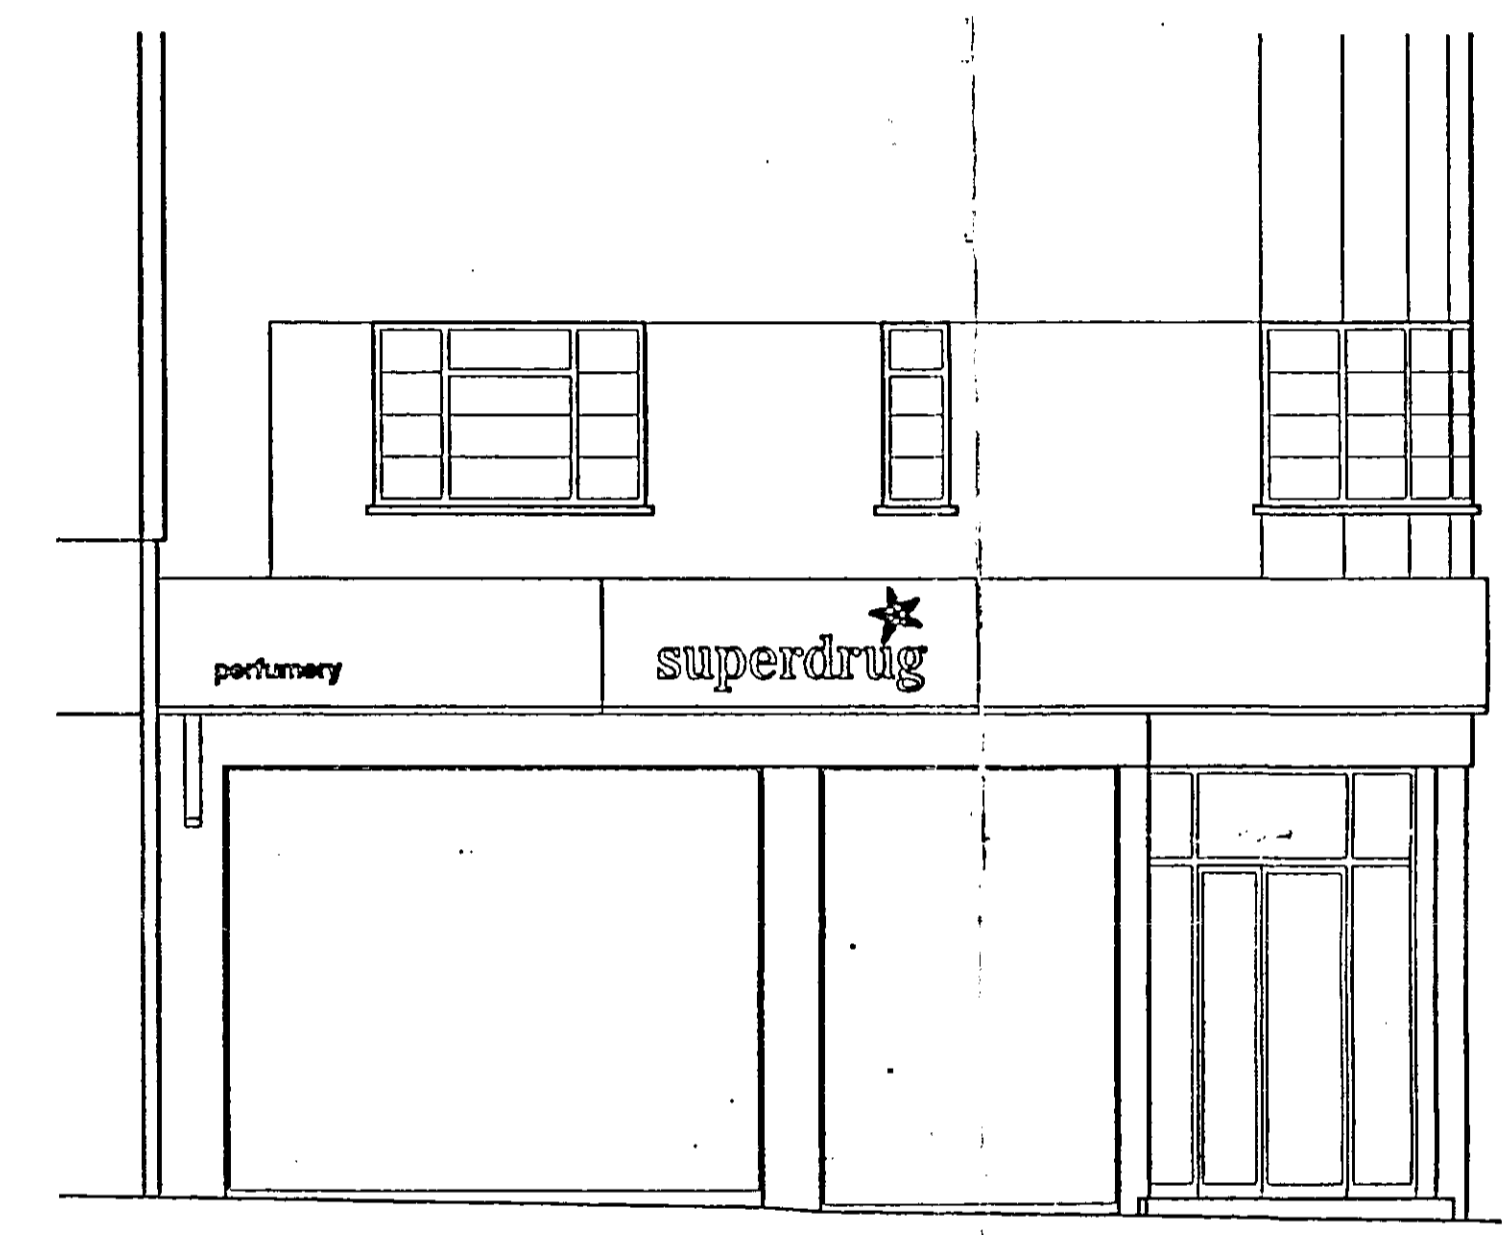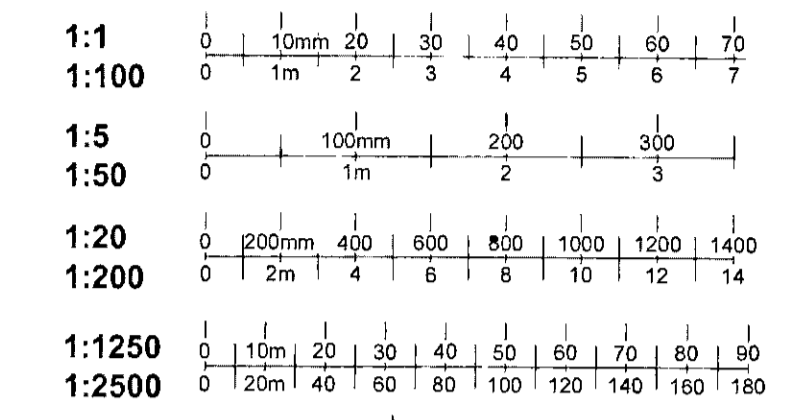

KINGS ROAD ELEVATION (1:50)



TRYON STREET ELEVATION (1:50)


PP992521
TOWN PLANNING
TO HAYES
RECORDS
DELEGATED
APPROVAL
22 MAR 2000

③

REV	DESCRIPTION	DATE
	MCDANIEL WOOLF	
PROJECT		
MUJI 118/118A KINGS ROAD LONDON		
DRAWING TITLE		
EXISTING SITE INFORMATION		
SCALE	DRAWN	
N.T.S		
DATE	CHECKED	
© 12.99		
DRAWING NUMBER		
087.03		
REVISION		

DO NOT SCALE FROM THE DRAWING
MEASUREMENTS TO BE TAKEN FROM THE ORIGINAL SET
READ THE DRAWING IN CONJUNCTION WITH THE LETTERS
MECHANICAL AND ELECTRICAL ENGINEERING AND STRUCTURAL ENGINEERING DRAWINGS

PP/99/2521 (4)
 TP/99/2521
 (4)

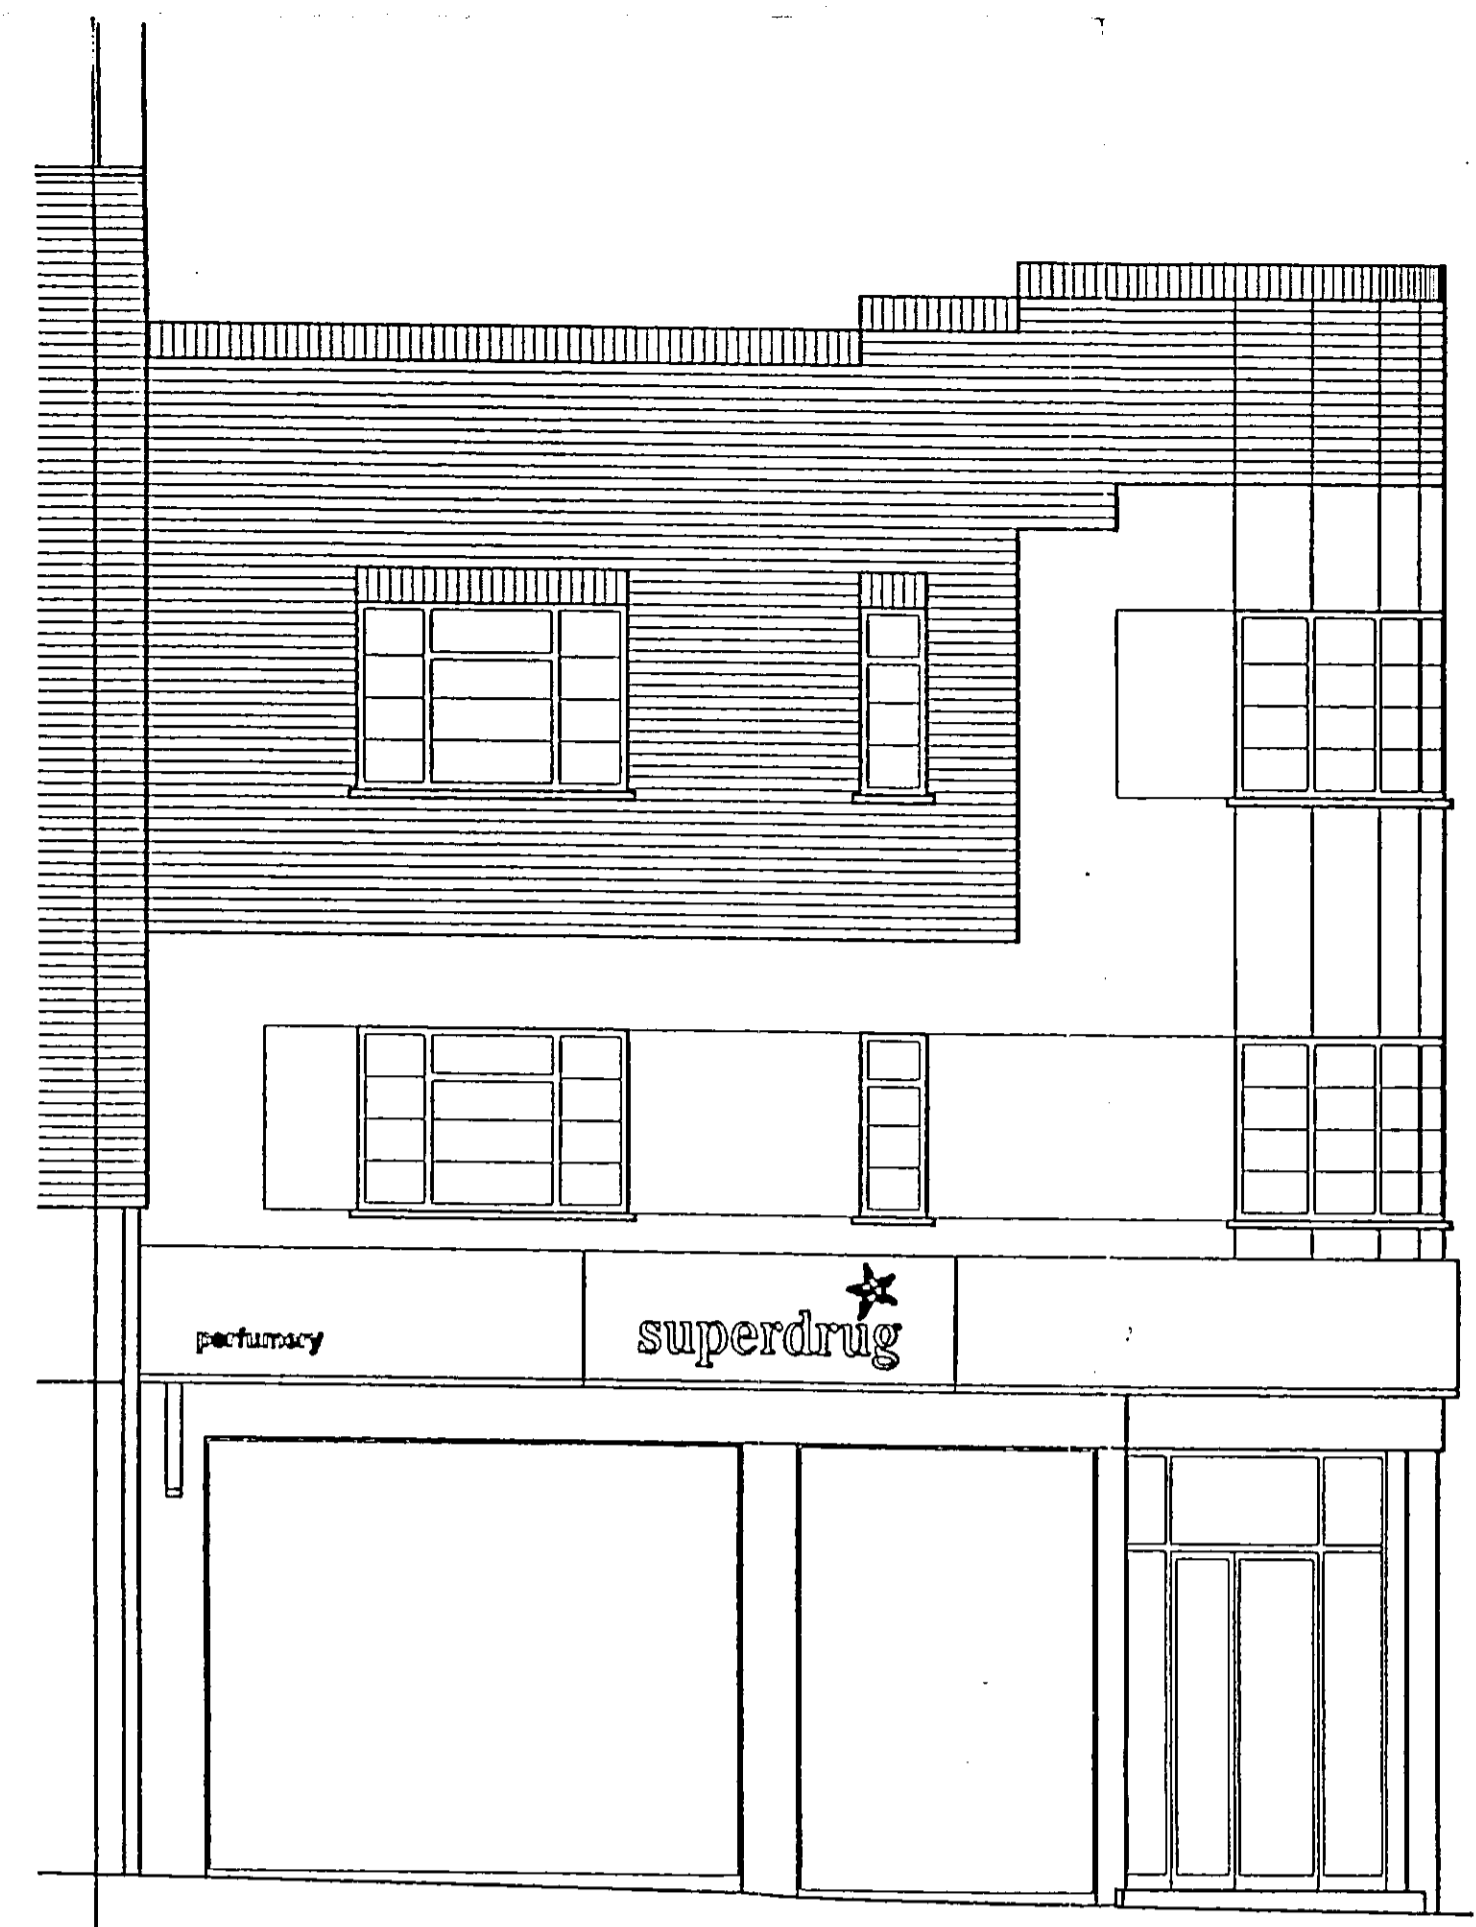

KINGS ROAD ELEVATION



TRYON STREET ELEVATION

1:1	0	10mm	20	30	40	50	60	70		
1:100	0	1m	2	3	4	5	6	7		
1:5	0	100mm	200	300	400					
1:20	0	200mm	400	600	800	1000	1200	1400		
1:200	0	2m	4	6	8	10	12	14		
1:1250	0	10m	20	30	40	50	60	70	80	90
1:2500	0	20m	40	60	80	100	120	140	160	180

PP992521
 DELEGATED APPROVAL
 22 MAR 2000
 (4)

REV	DESCRIPTION	DATE
	MCDANIEL WOOLF	
PROJECT		
MUJI 118 / 118A KINGS ROAD LONDON		
DRAWING TITLE		
EXISTING ELEVATIONS		
SCALE	DRAWN	
N.T.S.		
DATE	CHECKED	
12.99		
DRAWING NUMBER		
087.04		
REVISION		

DO NOT SCALE FROM THE DRAWING
 VERIFY DIMENSIONS BY SITE MEASUREMENT
 READ THE DRAWING IN CONJUNCTION WITH THE LATEST
 MECHANICAL AND ELECTRICAL ENGINEERING AND STRUCTURAL ENGINEERING DRAWINGS