

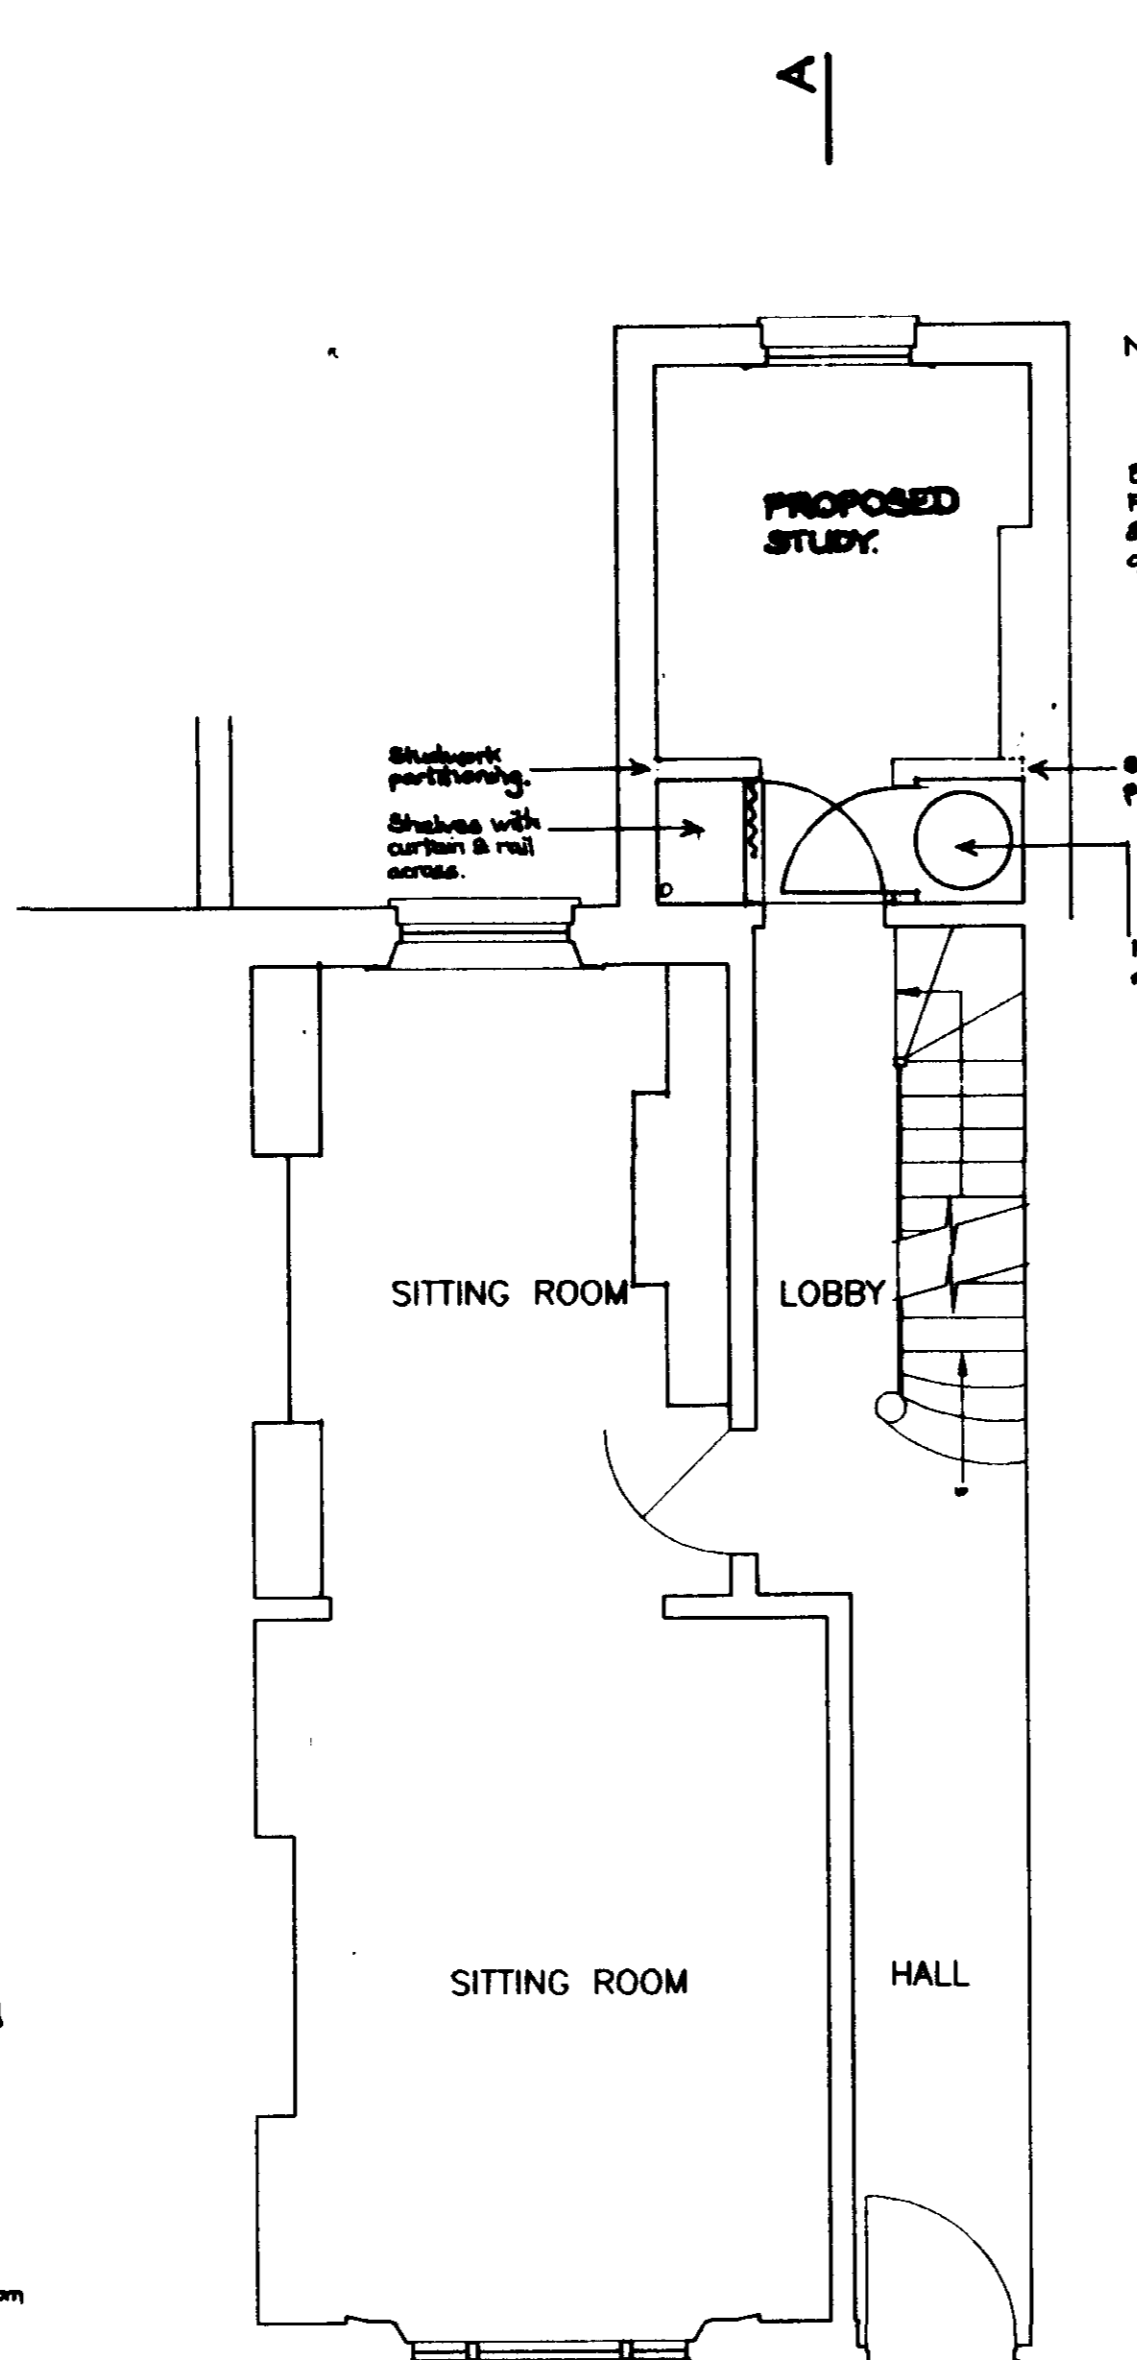



BASEMENT

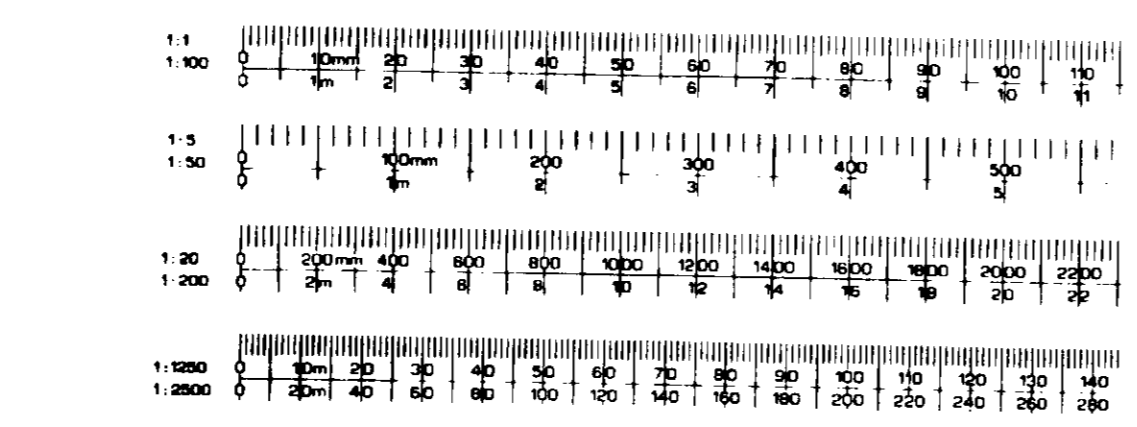

GROUND FLOOR

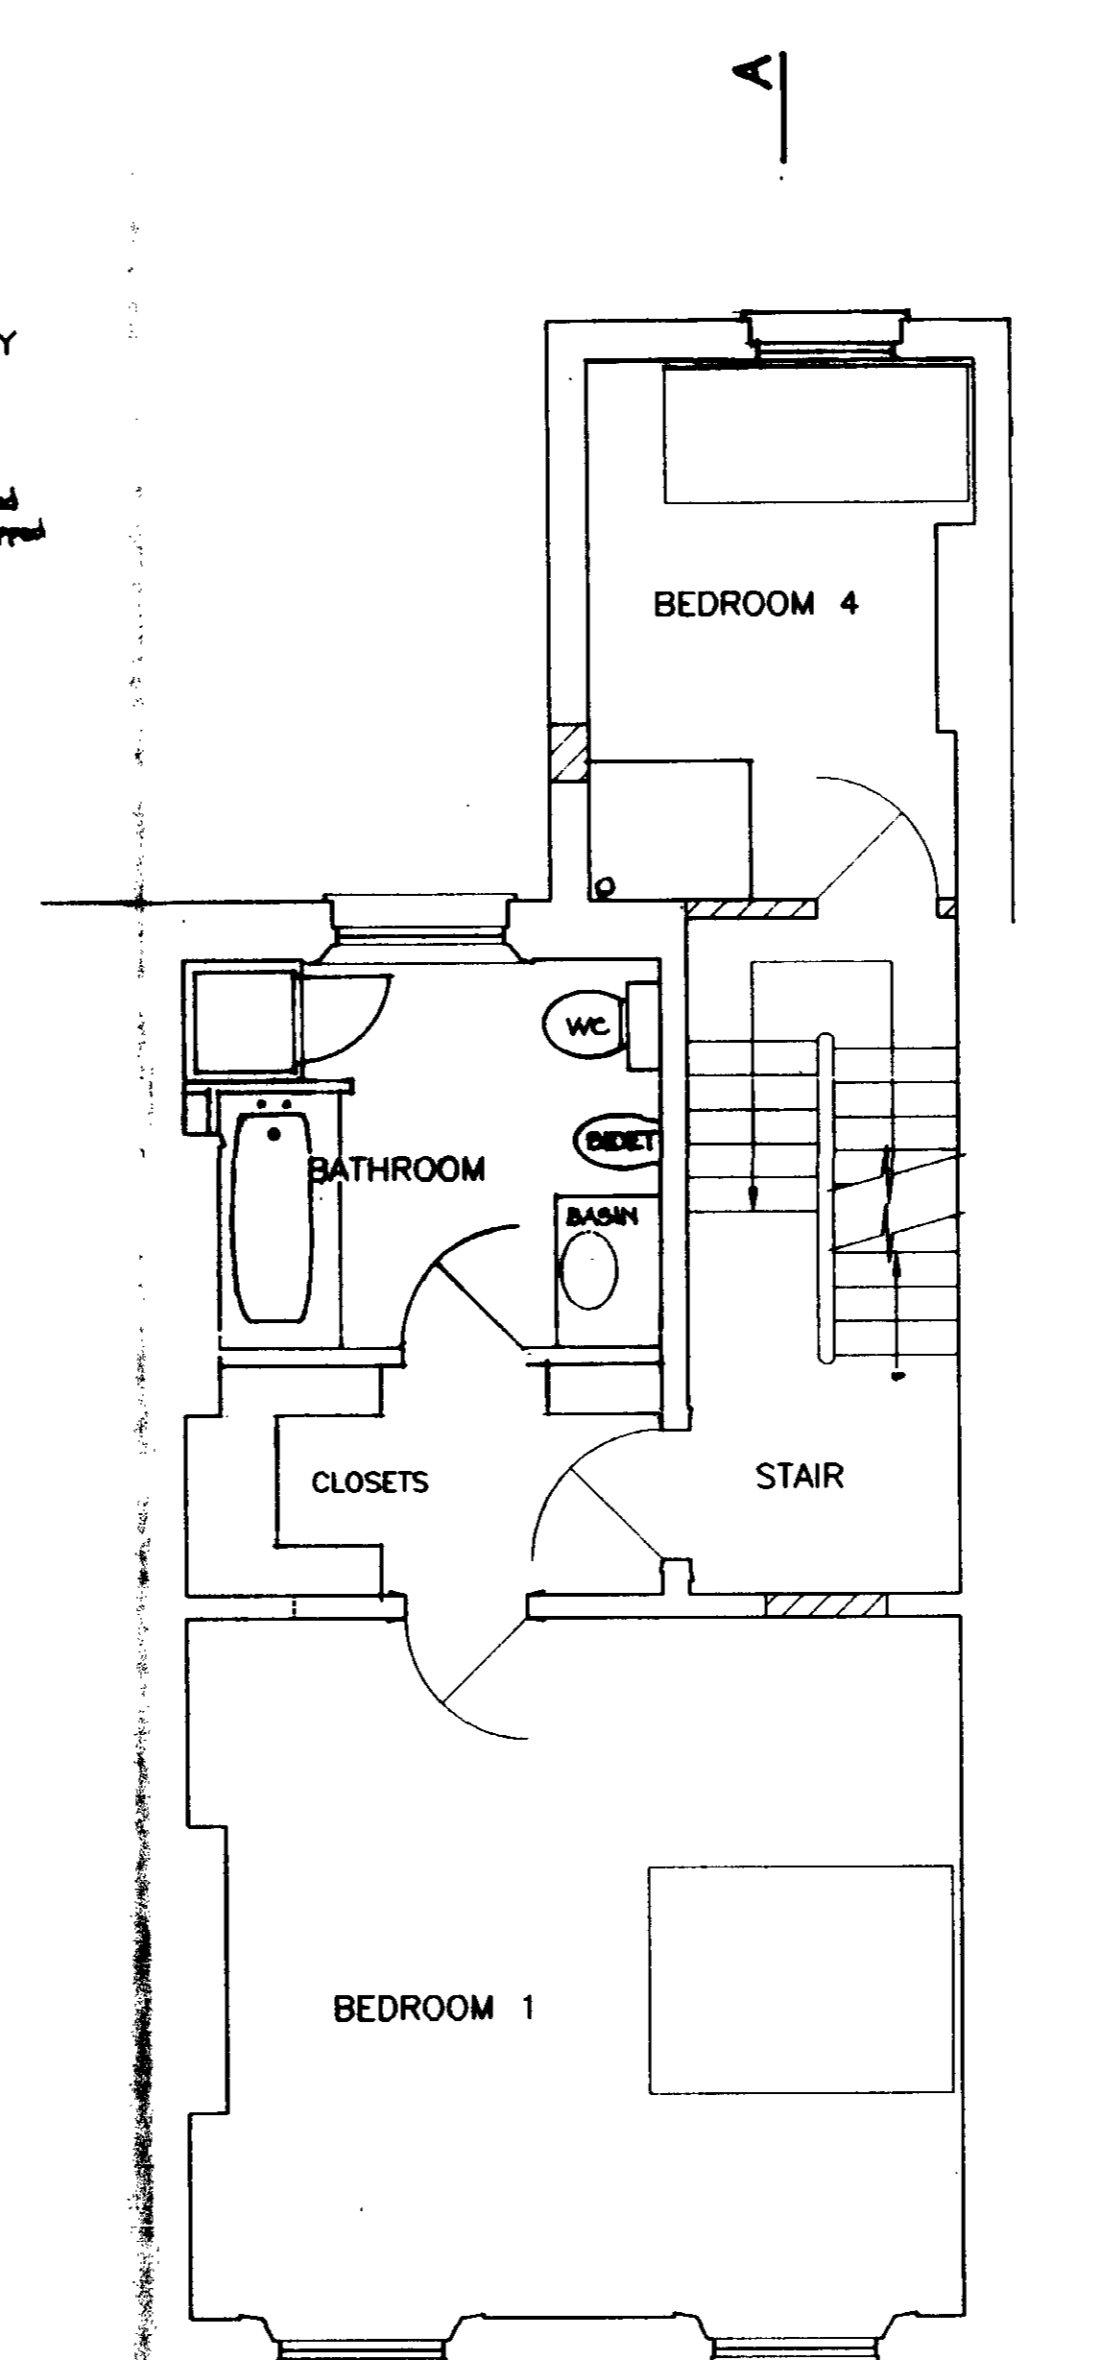

FIRST FLOOR

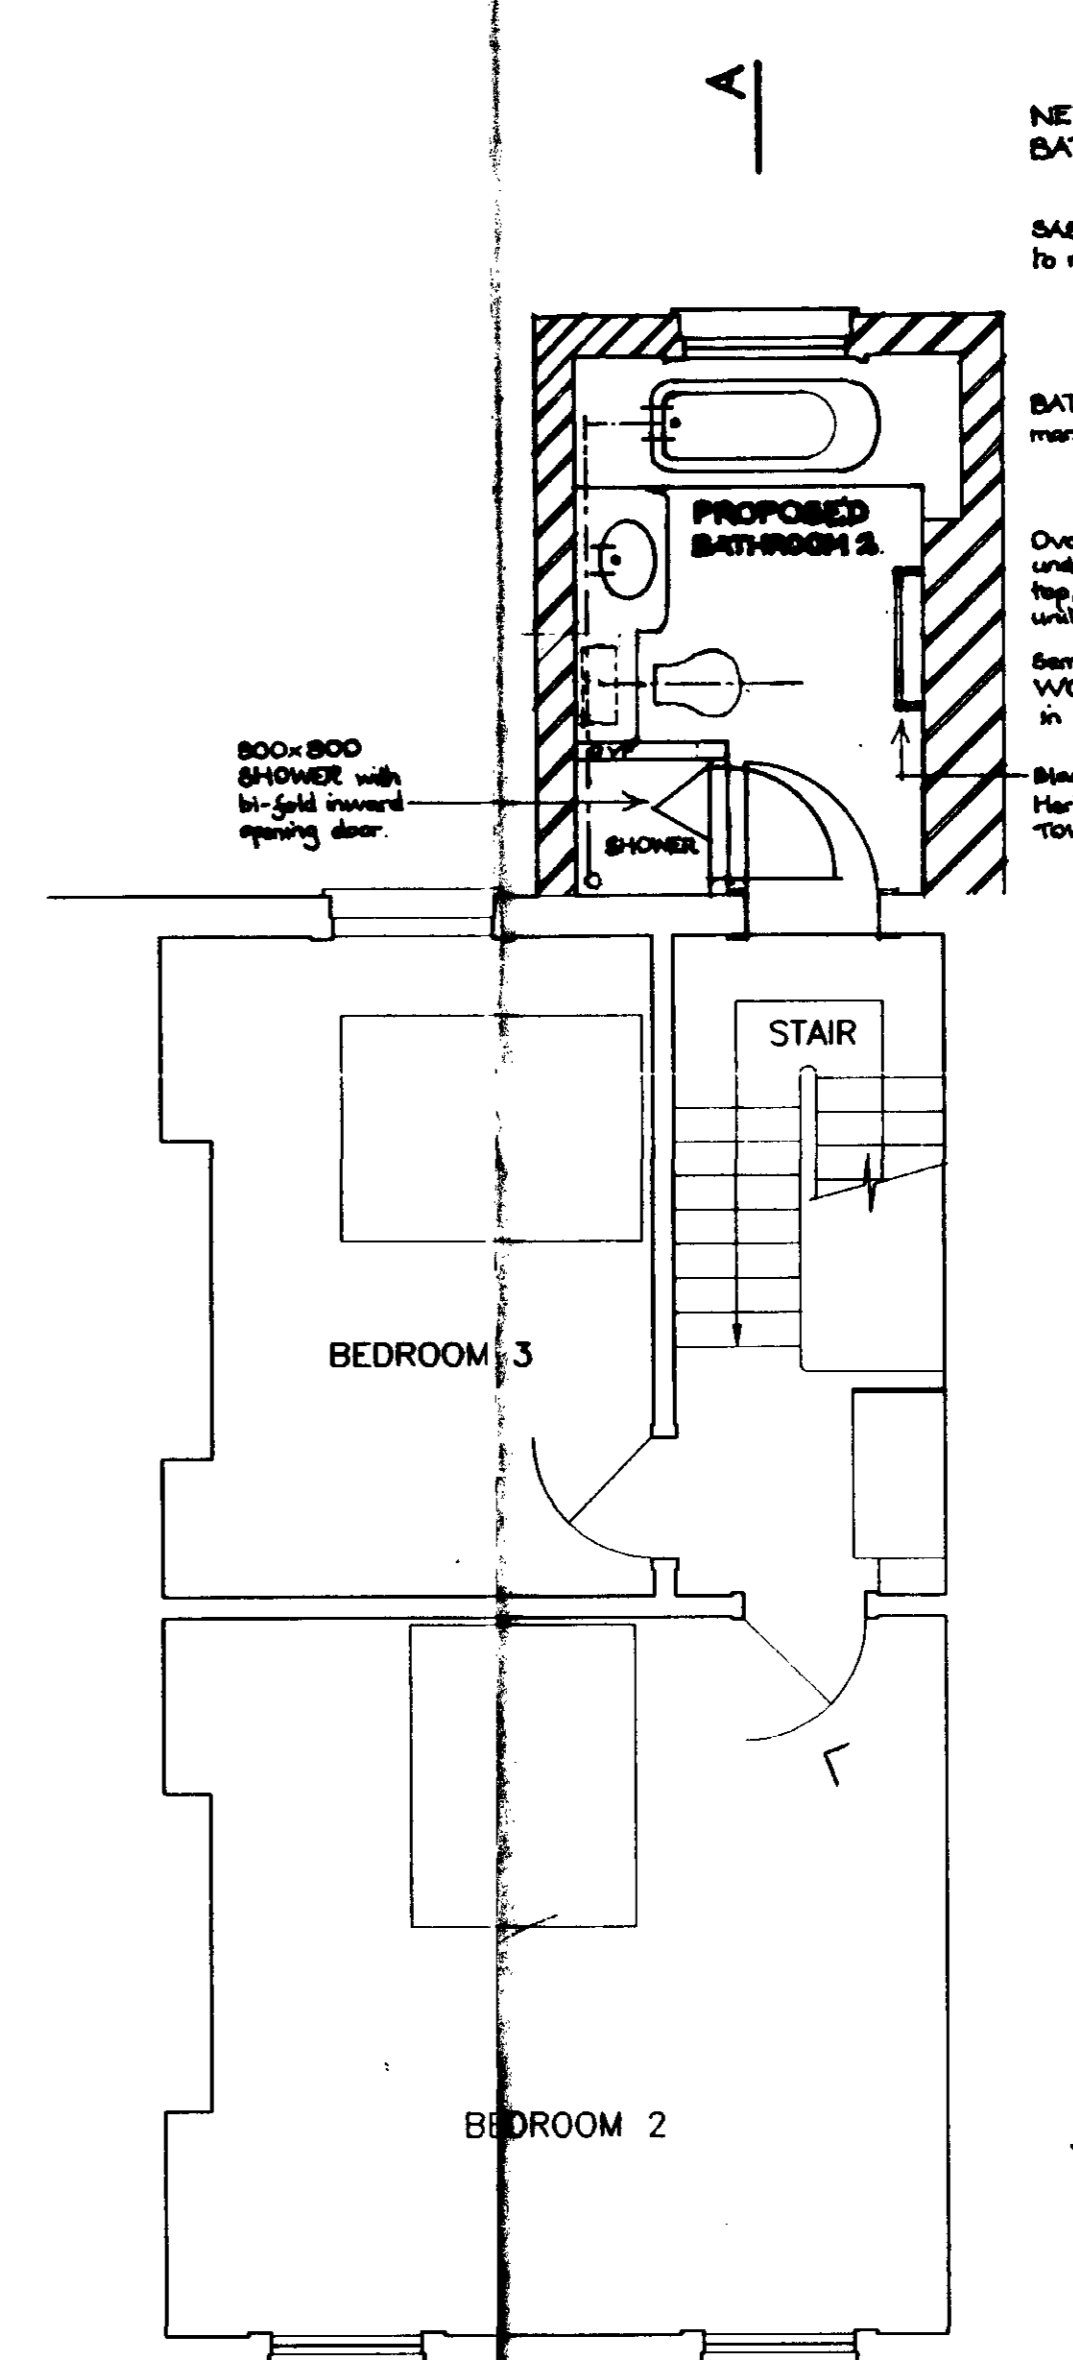

SECOND FLOOR


RECEIVED BY PLANNING SERVICES				
DC N	DC C	DC S	E	AG ACK
26 MAR 1996				
Exec Dir	Records	ArtB	Cor. Des.	
Approvs. Office	IO	Feas. Studies	Forward Plan	Head UC

TP960692


APPROVED BY
PLANNING SERVICES CTTEE
16 JUL 1996
CONSENT REF. 1

No	DATE	DETAILS	REV
AMENDMENTS			
NICHOLAS JOHNSTON & PETER CAVE ASSOCIATES HENWOOD STUDIO WOOTTON BOARS HILL OXFORD OX1 5JX Tel (0865) 865165 Fax (0865) 863000			
JOB 3 REDCLIFFE PLACE			
SET PLANNING.			
SHEET TITLE PROPOSALS FLOOR PLANS			
DO NOT SCALE. DIMENSIONS TO BE PREFERRED ALL DIMENSIONS TO BE CHECKED ON SITE. DISCREPANCIES TO BE REFERRED TO ARCHITECT			
DATE	28/2/96	AMENDMENT	1793
CTL/PJC/			51
SCALE	1:50		


Notes:-

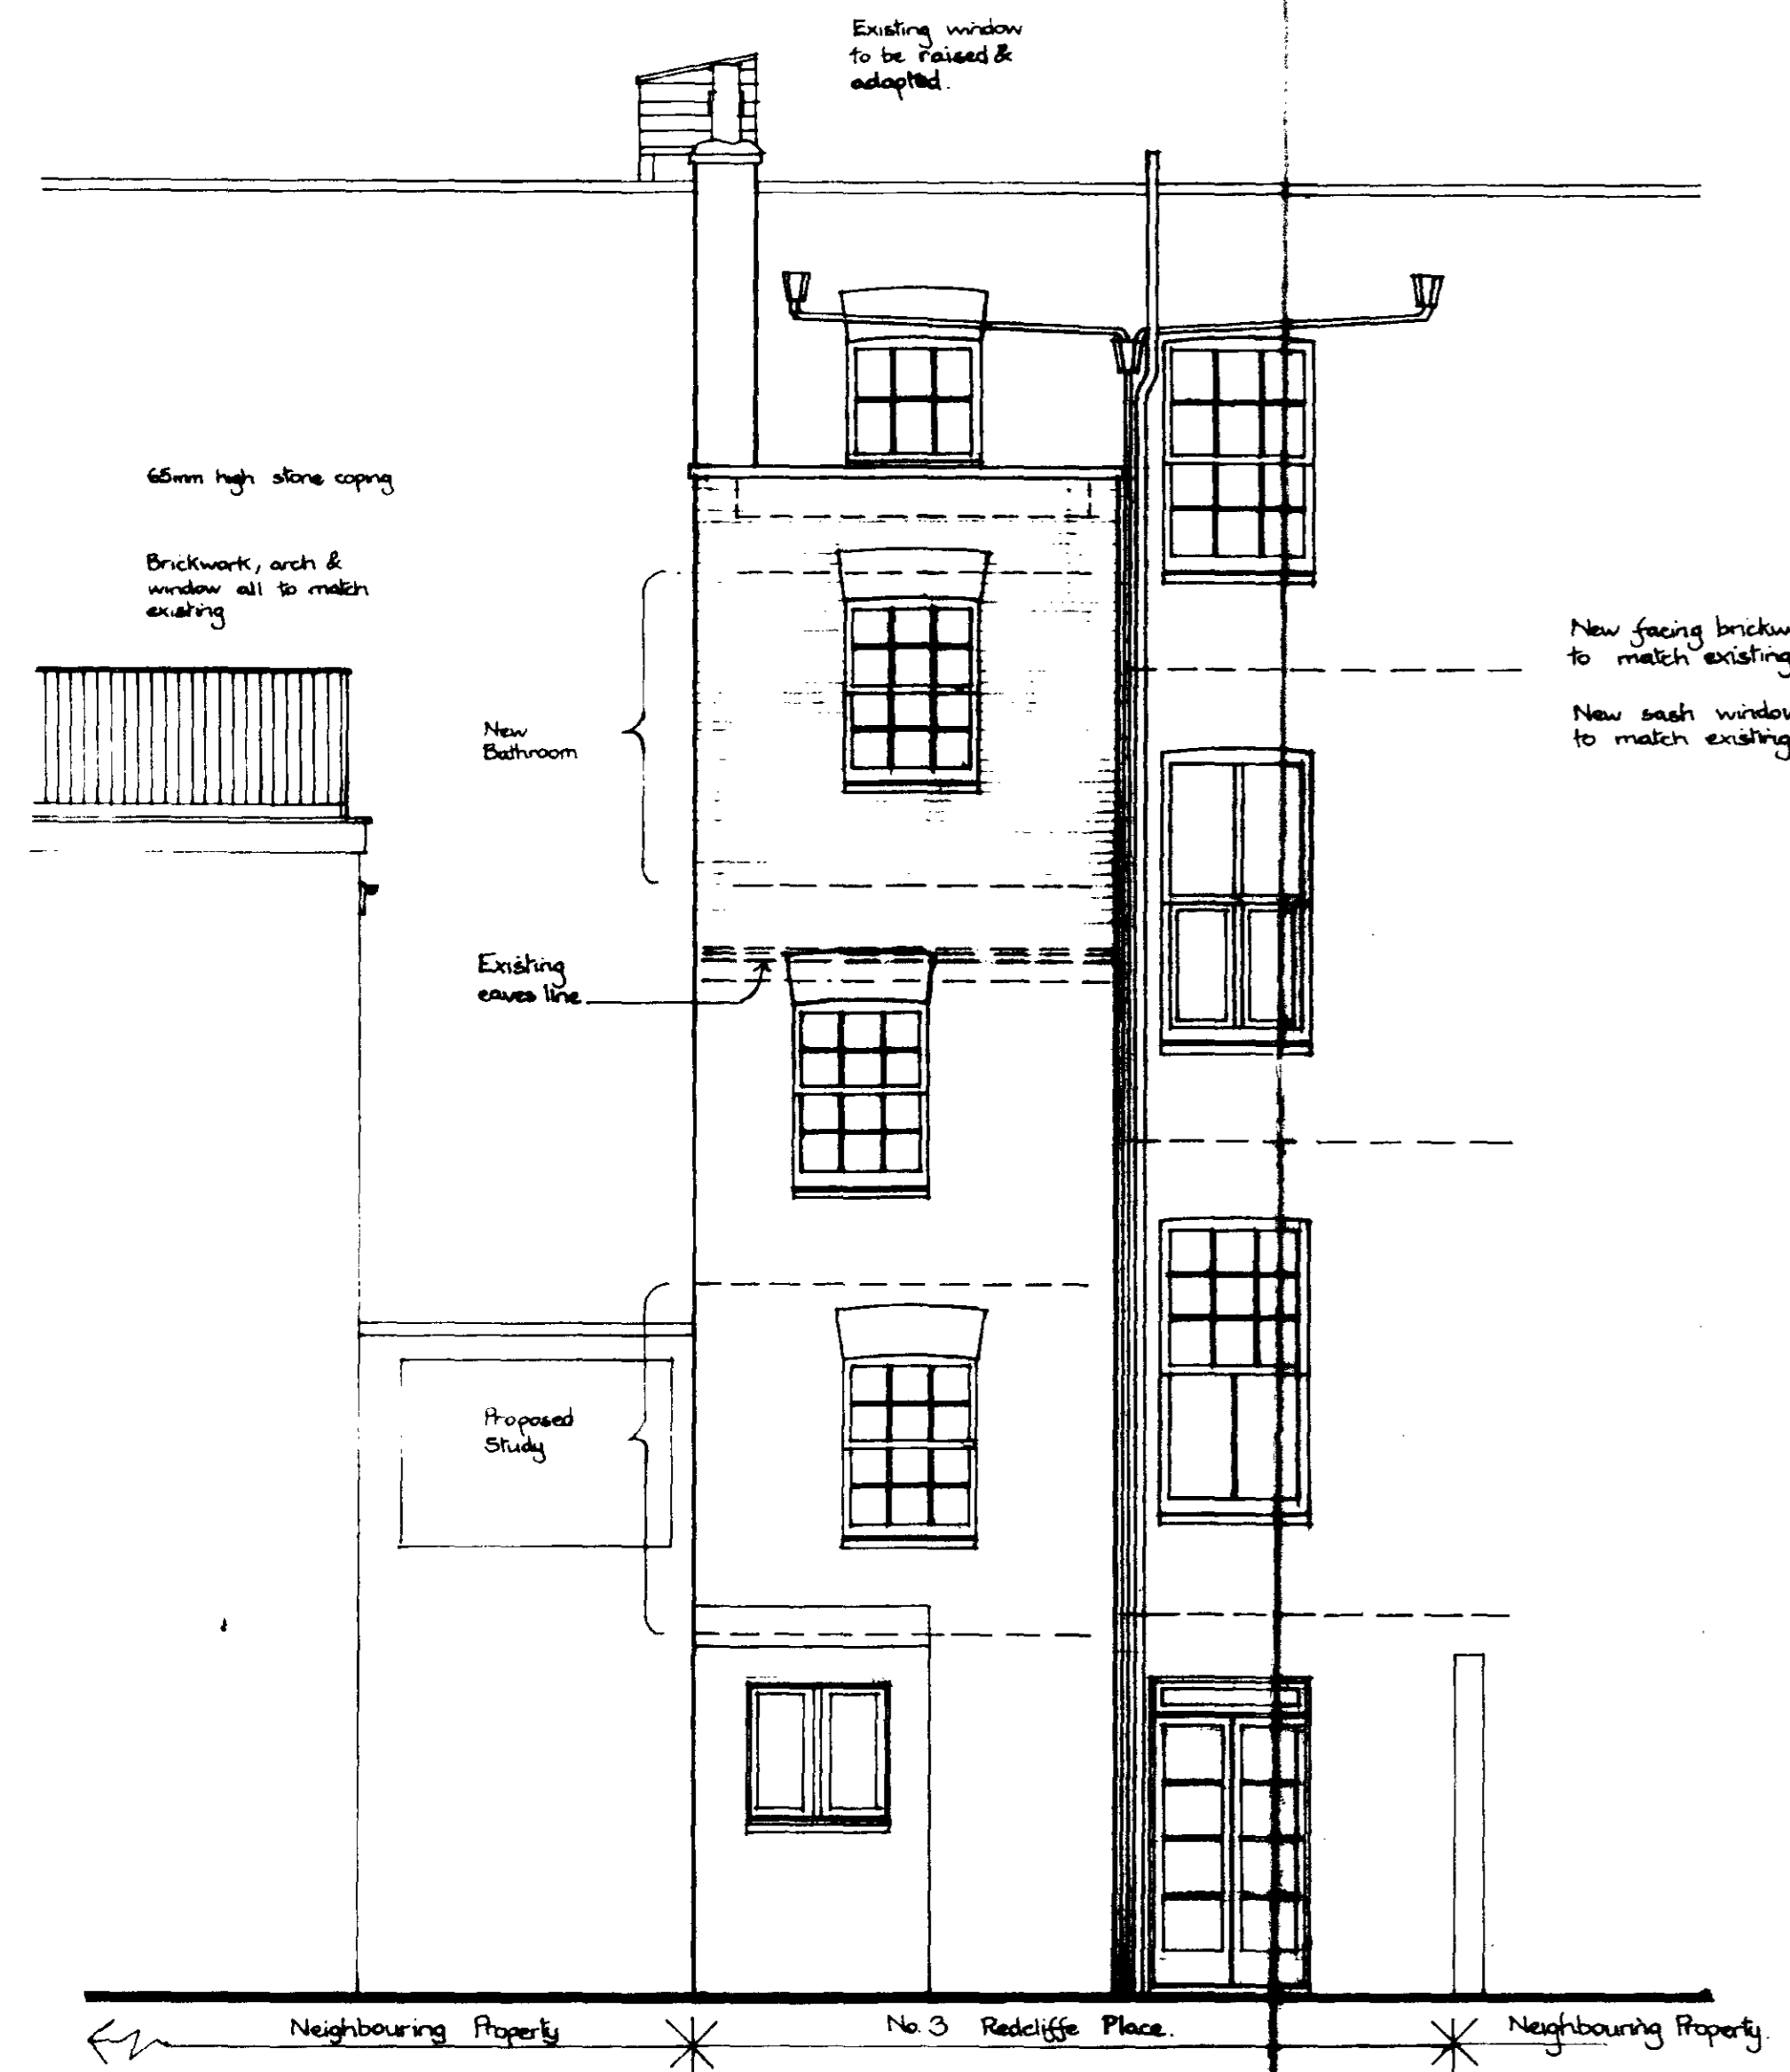

REAR ELEVATION

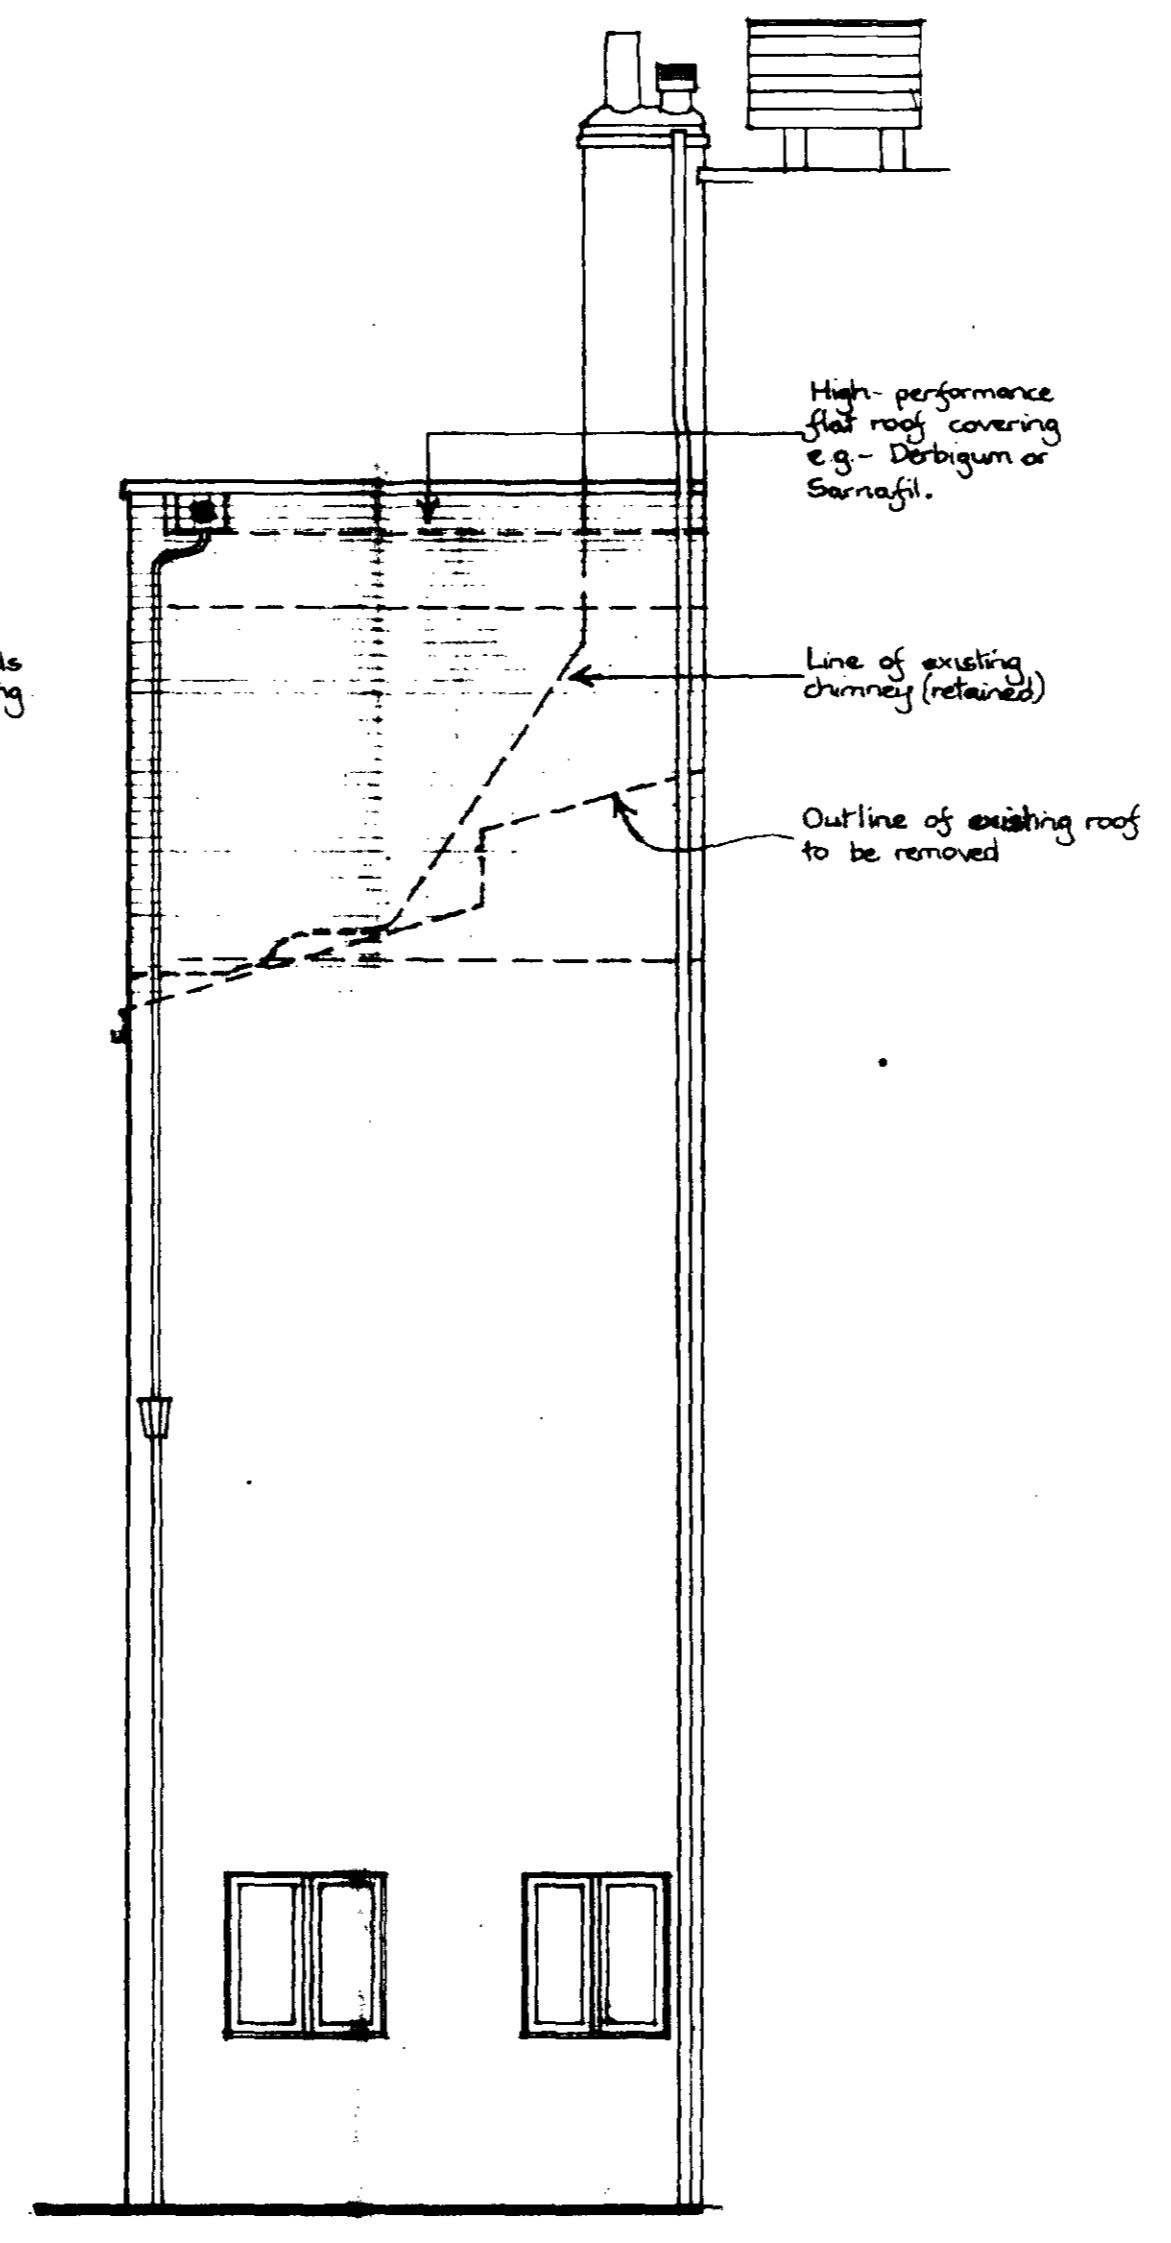

SIDE ELEVATION

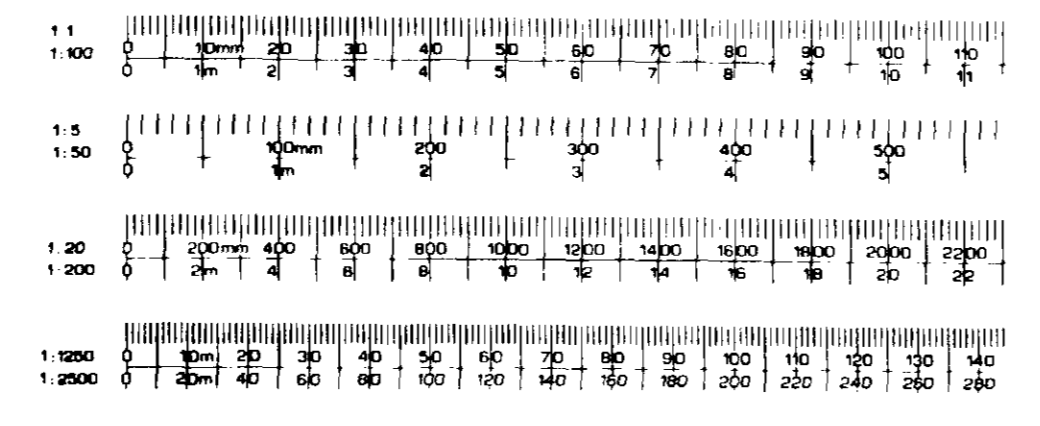

RECEIVED BY PLANNING SERVICES

PC	CC	DC	E	PL
N	C	T		AK

26 MAY 1998

1	2	3	4	5
1	2	3	4	5


TPS00092

PLANNING APPROVED 16 JUL 1998


CONSENT REF. 2

No	DATE	DETAILS
AMENDMENTS		
NICHOLAS JOHNSTON PETER CAVE ASSOCIATES HENWOOD STUDIO WOOTTON BOARS HILL OXFORD OX1 4JX Tel: (01865) 865165 Fax: (01865) 865099		
3 REDCLIFFE PLACE.		
PLANNING.		
PROPOSED ELEVATIONS		
<small>NO ANY SCALE: DIMENSIONS TO BE PROVIDED ALL DIMENSIONS TO BE CHECKED ON THE DIMENSIONS TO BE REFERRED TO ARE</small>		
DATE	BY	CHECKED
26/5/98		
26/5/98		

Notes:-

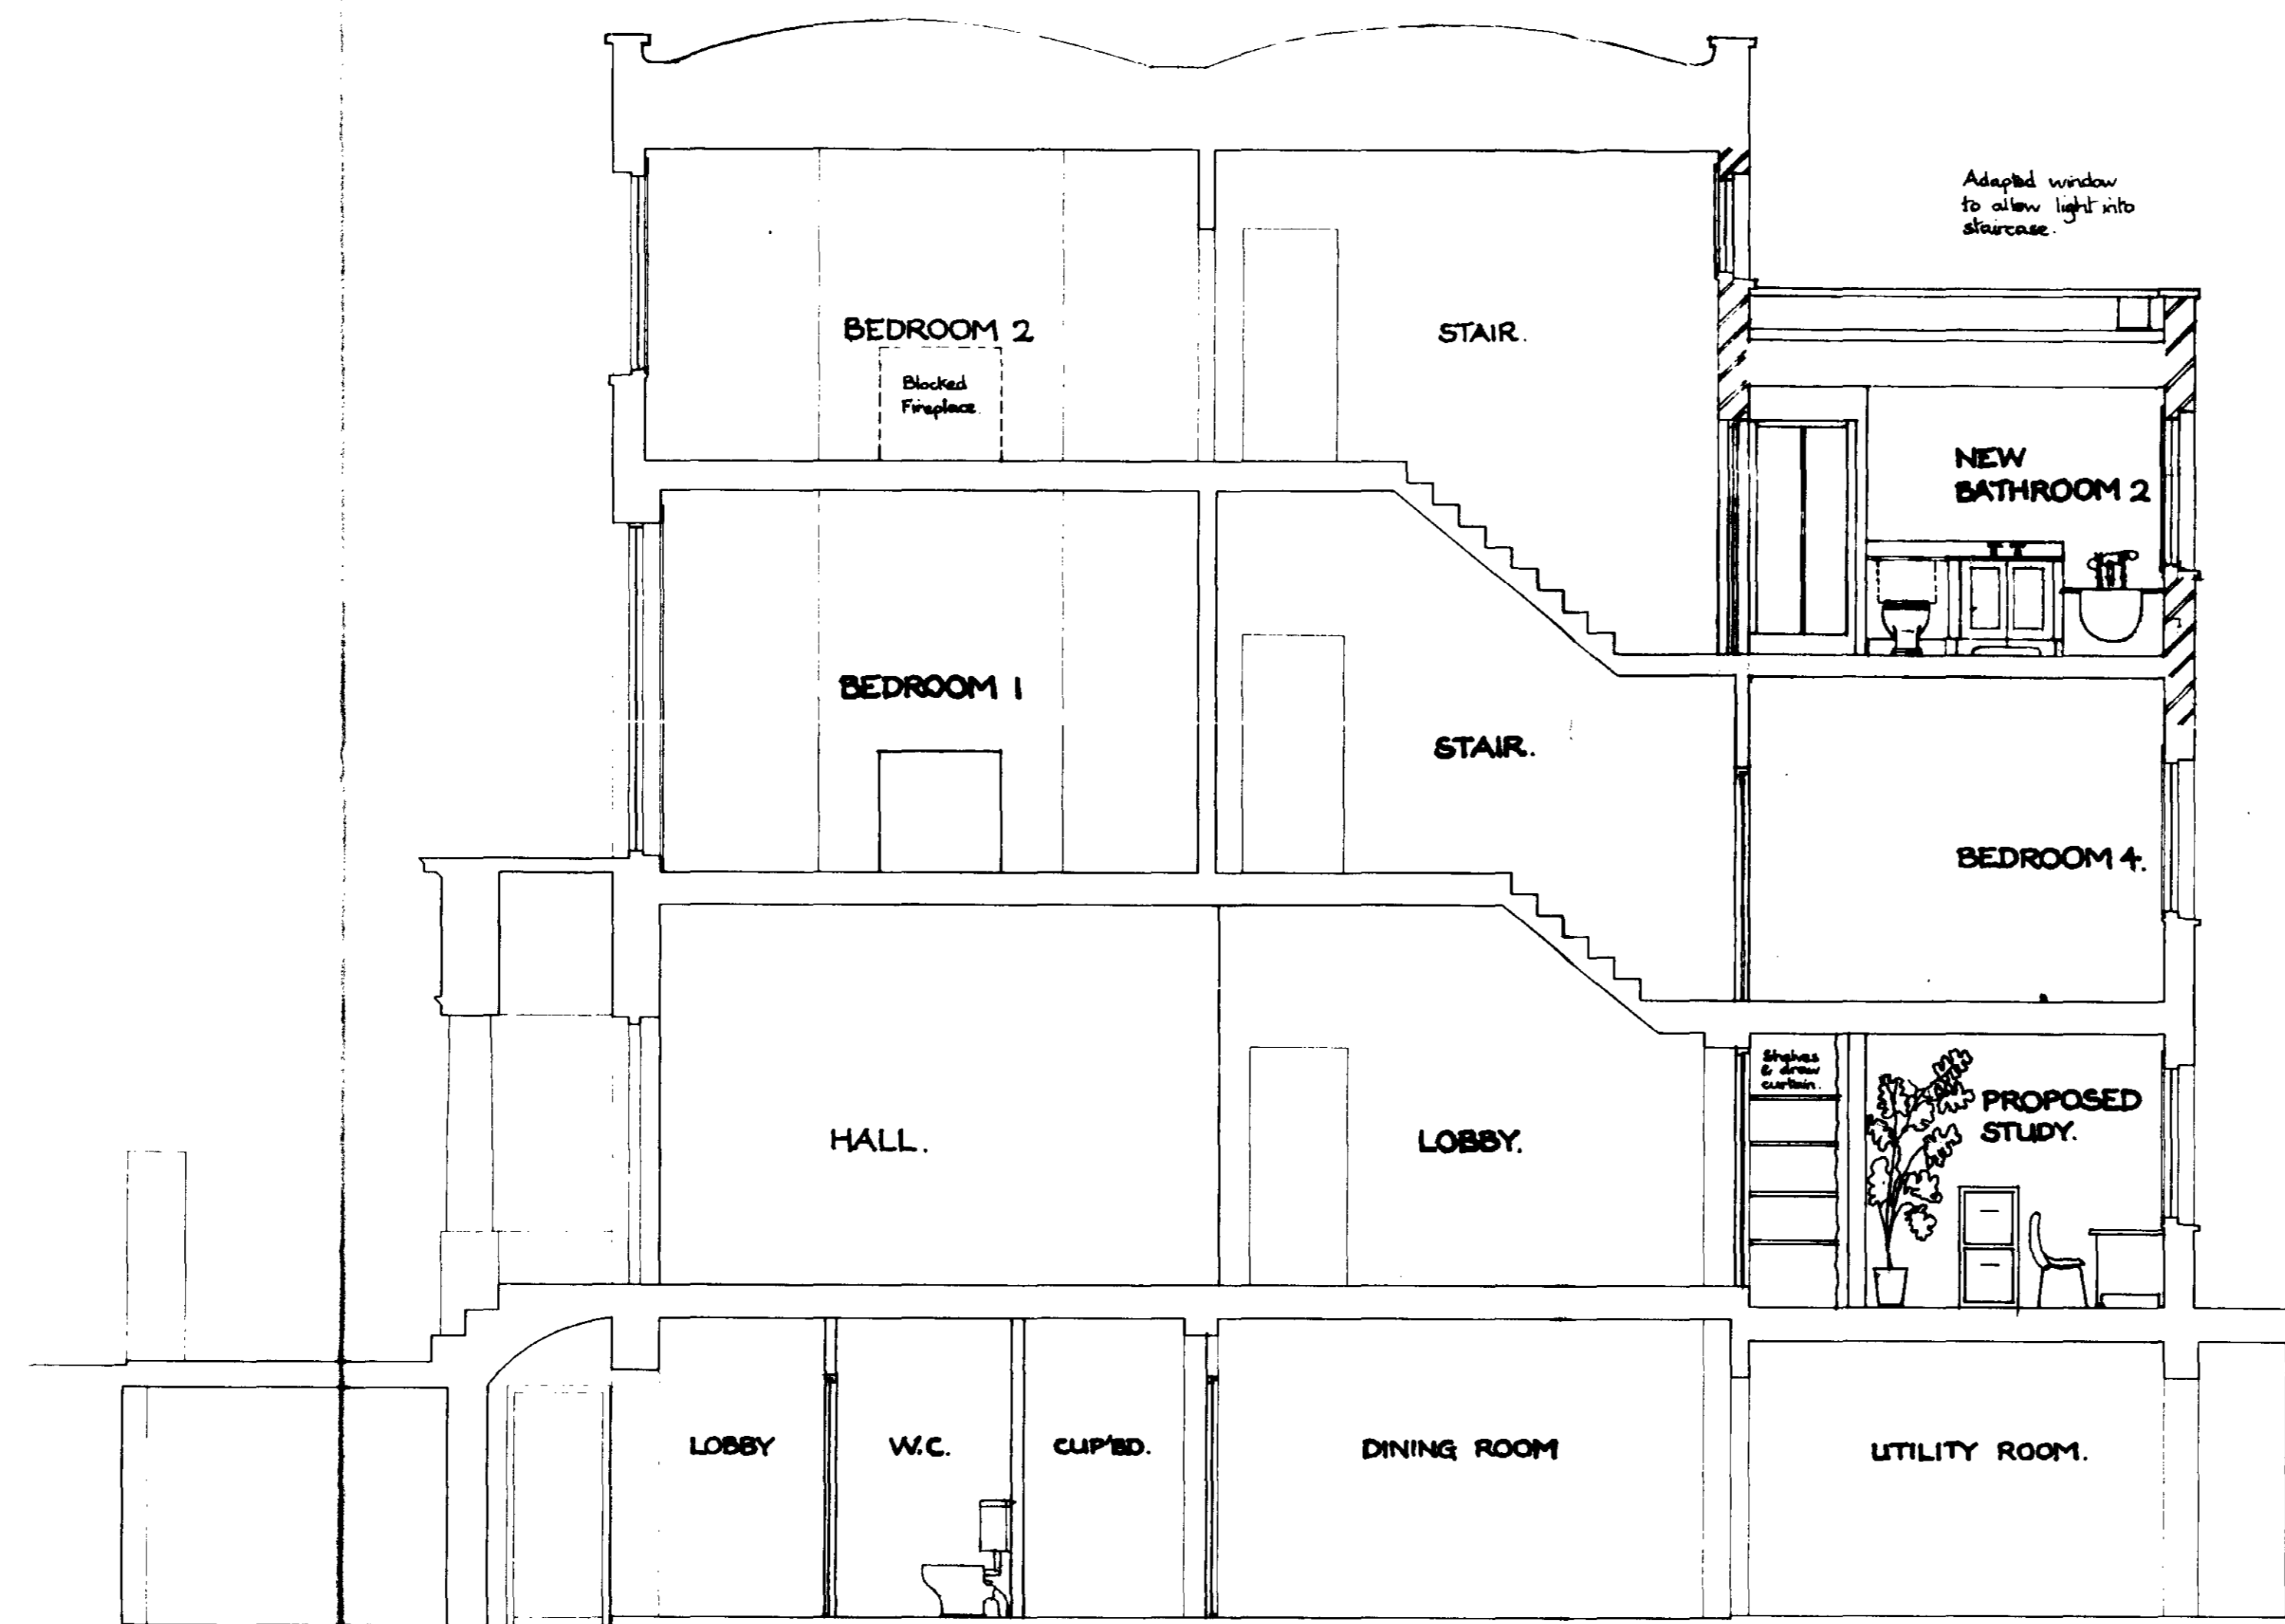

SECTION A - A

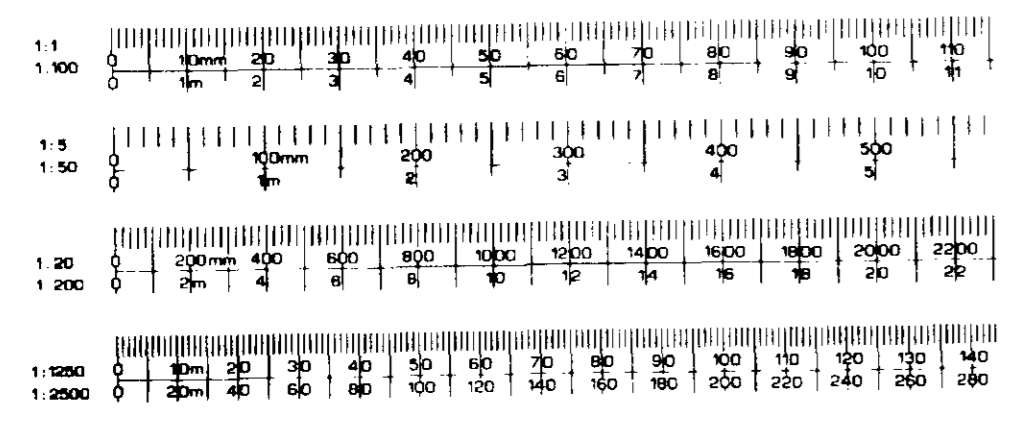






RECEIVED BY PLANNING SERVICES
 26 MAR 1996

TP960692

APPROVED BY
 PLANNING SERVICES CITEE
 16 JUL 1996

3

No	DATE	DETAILS	DWN
AMENDMENTS			
NICHOLAS JOHNSTON & PETER CAVE ASSOCIATES HENWOOD STUDIO WOOTTON BOARS HILL OXFORD OX1 5JX Tel (0865) 865165 Fax (0865) 863099			
JOB 3 REDCIFFE PLACE SW10			
SET PLANNING.			
SHEET TITLE SECTION - PROPOSALS.			
DO NOT SCALE. DIMENSIONS TO BE PREFERRED ALL DIMENSIONS TO BE CHECKED ON SITE DISCREPANCIES TO BE REFERRED TO ARCHITECT			
DATE	29/2/96.	AMENDMENT	NO 1793
SCALE DRAWN	CTL/MN/PC	DWG NO	53
SCALE	1:50		

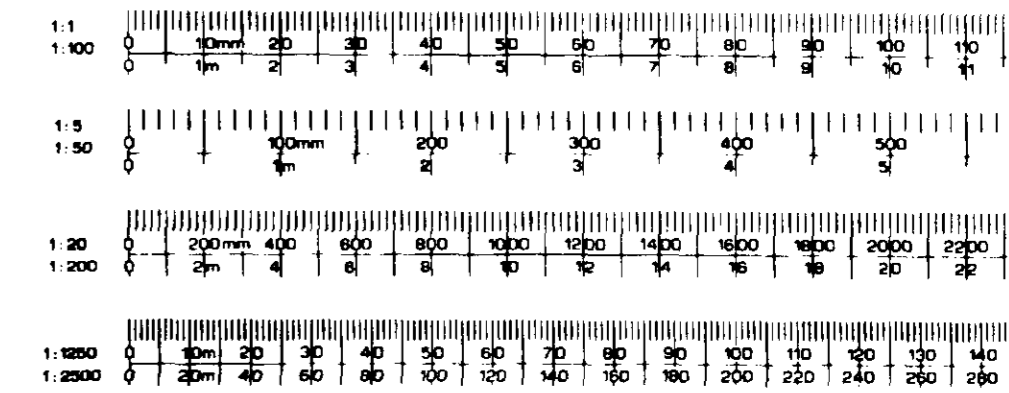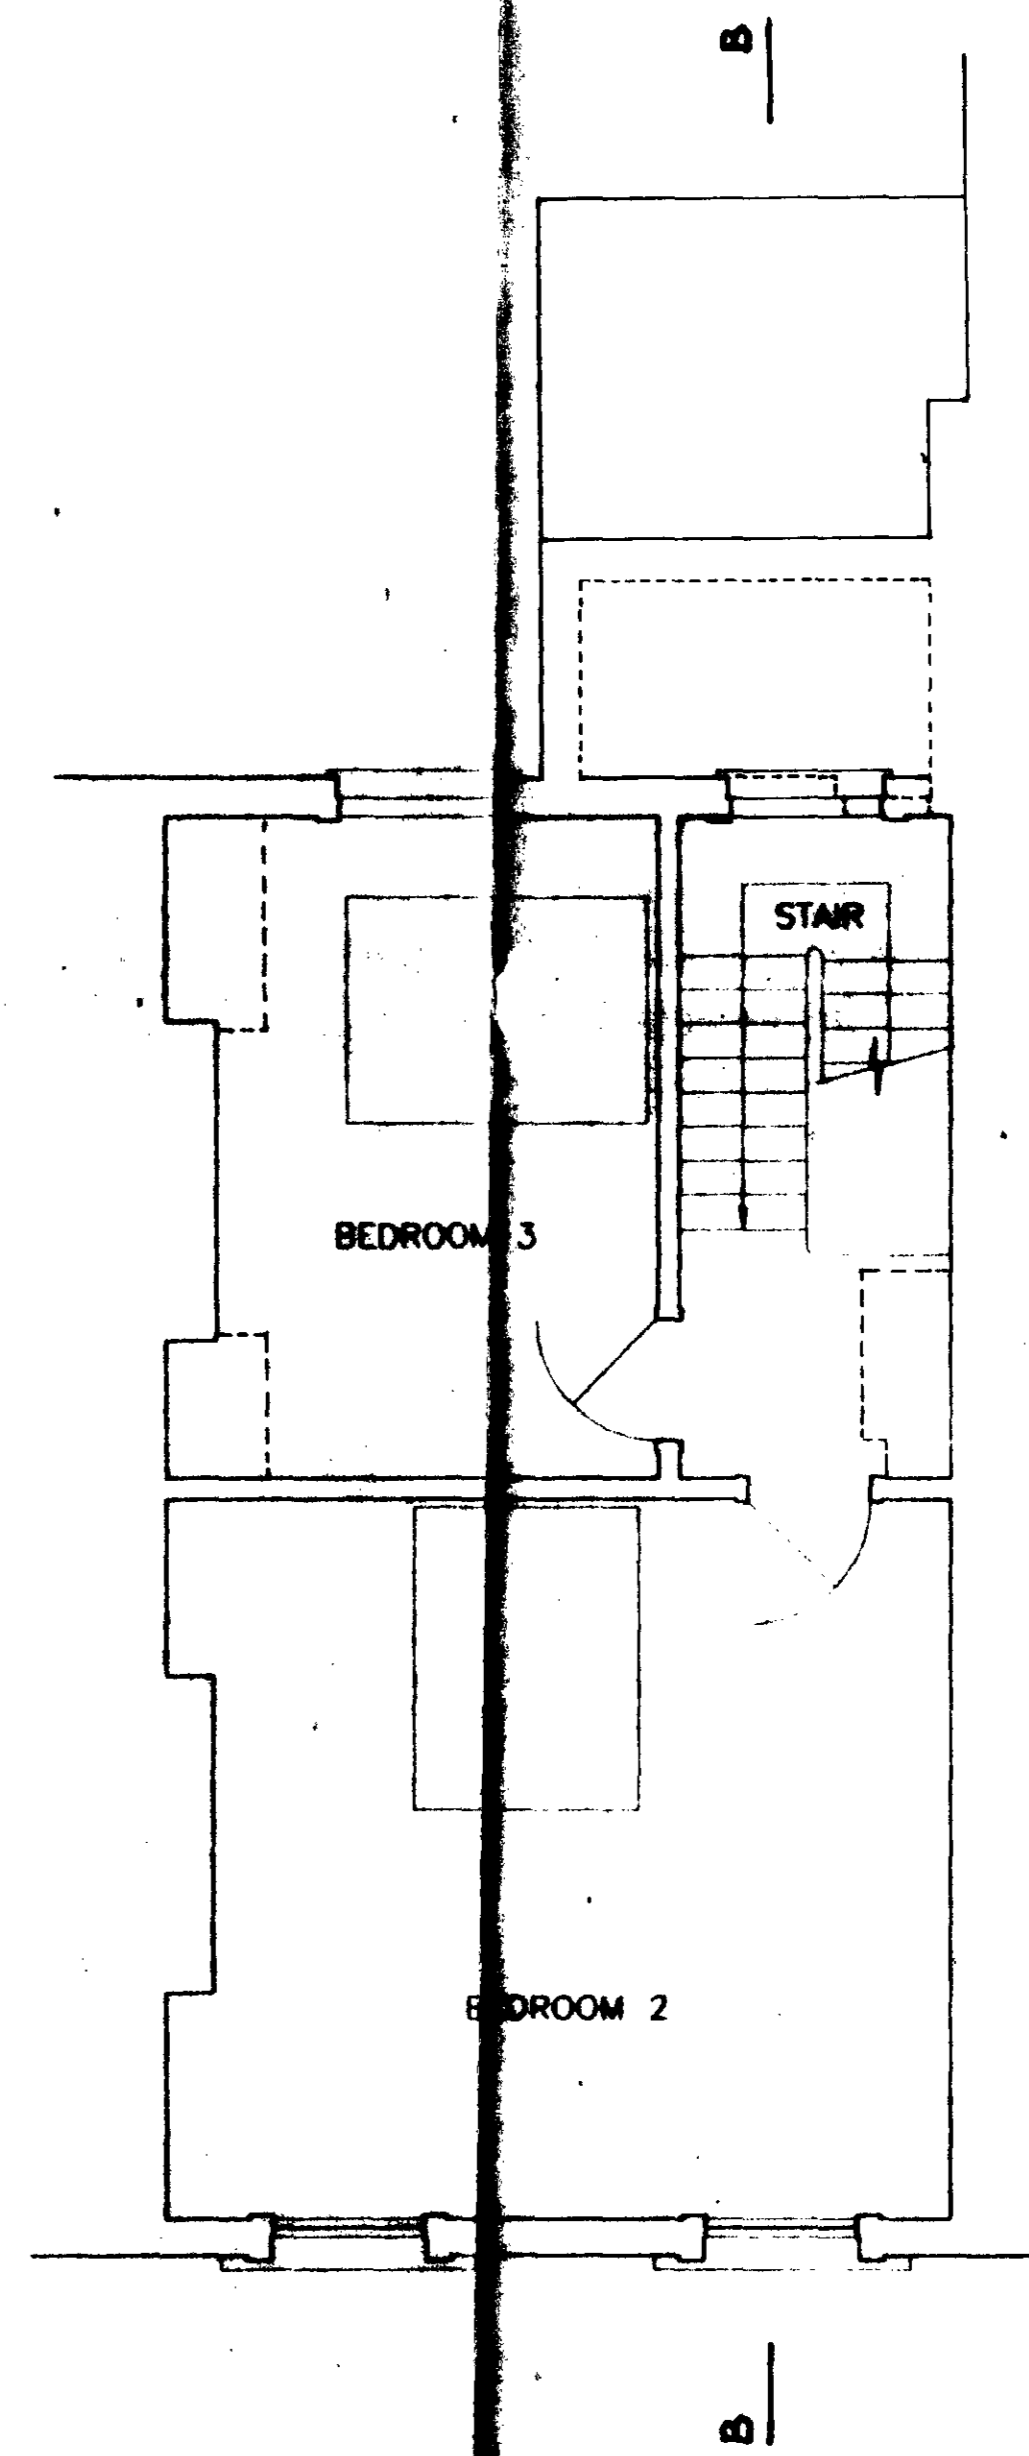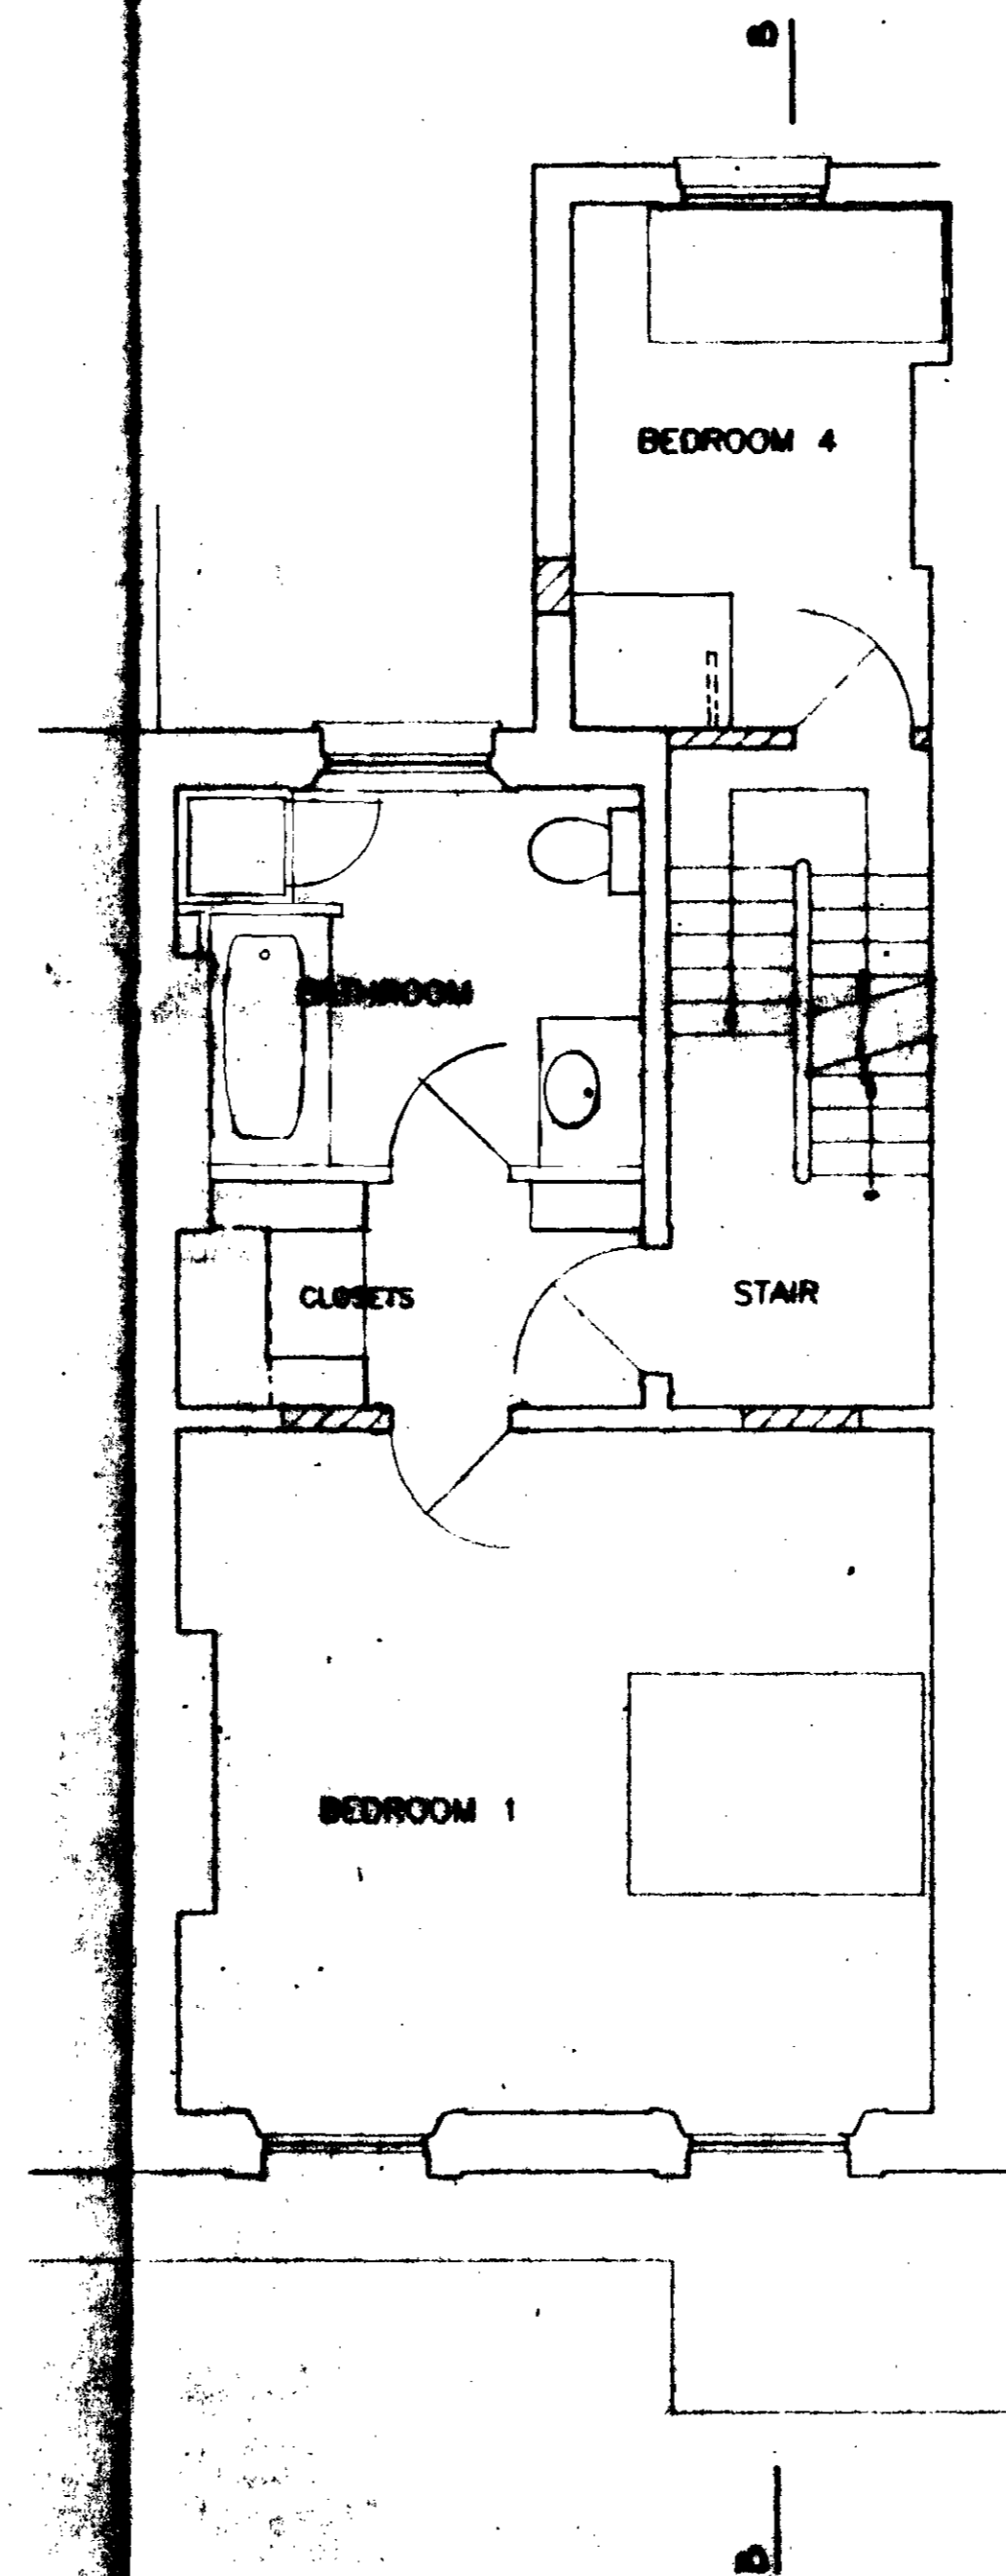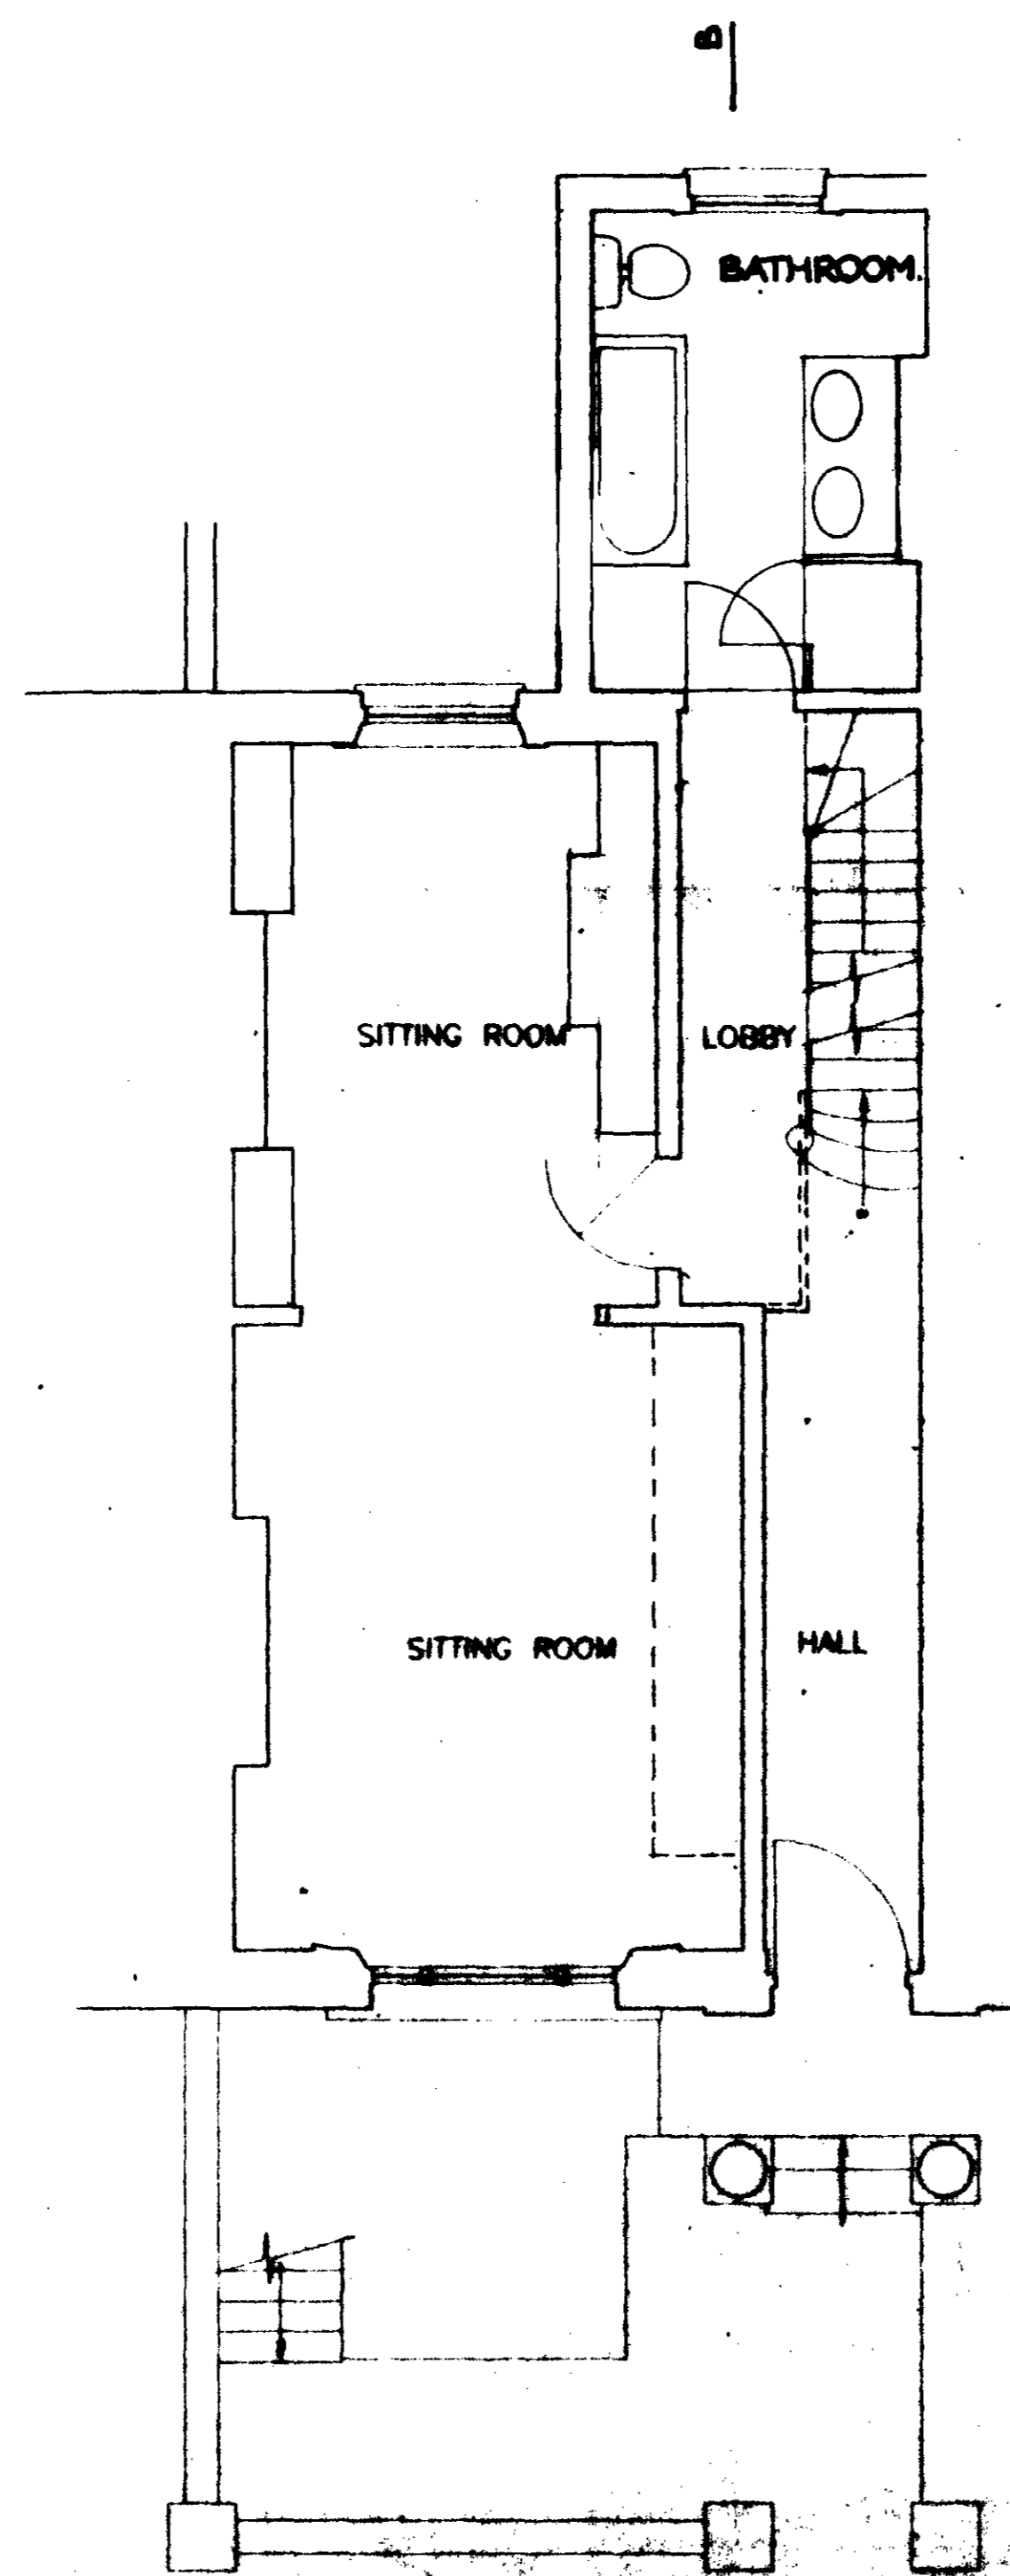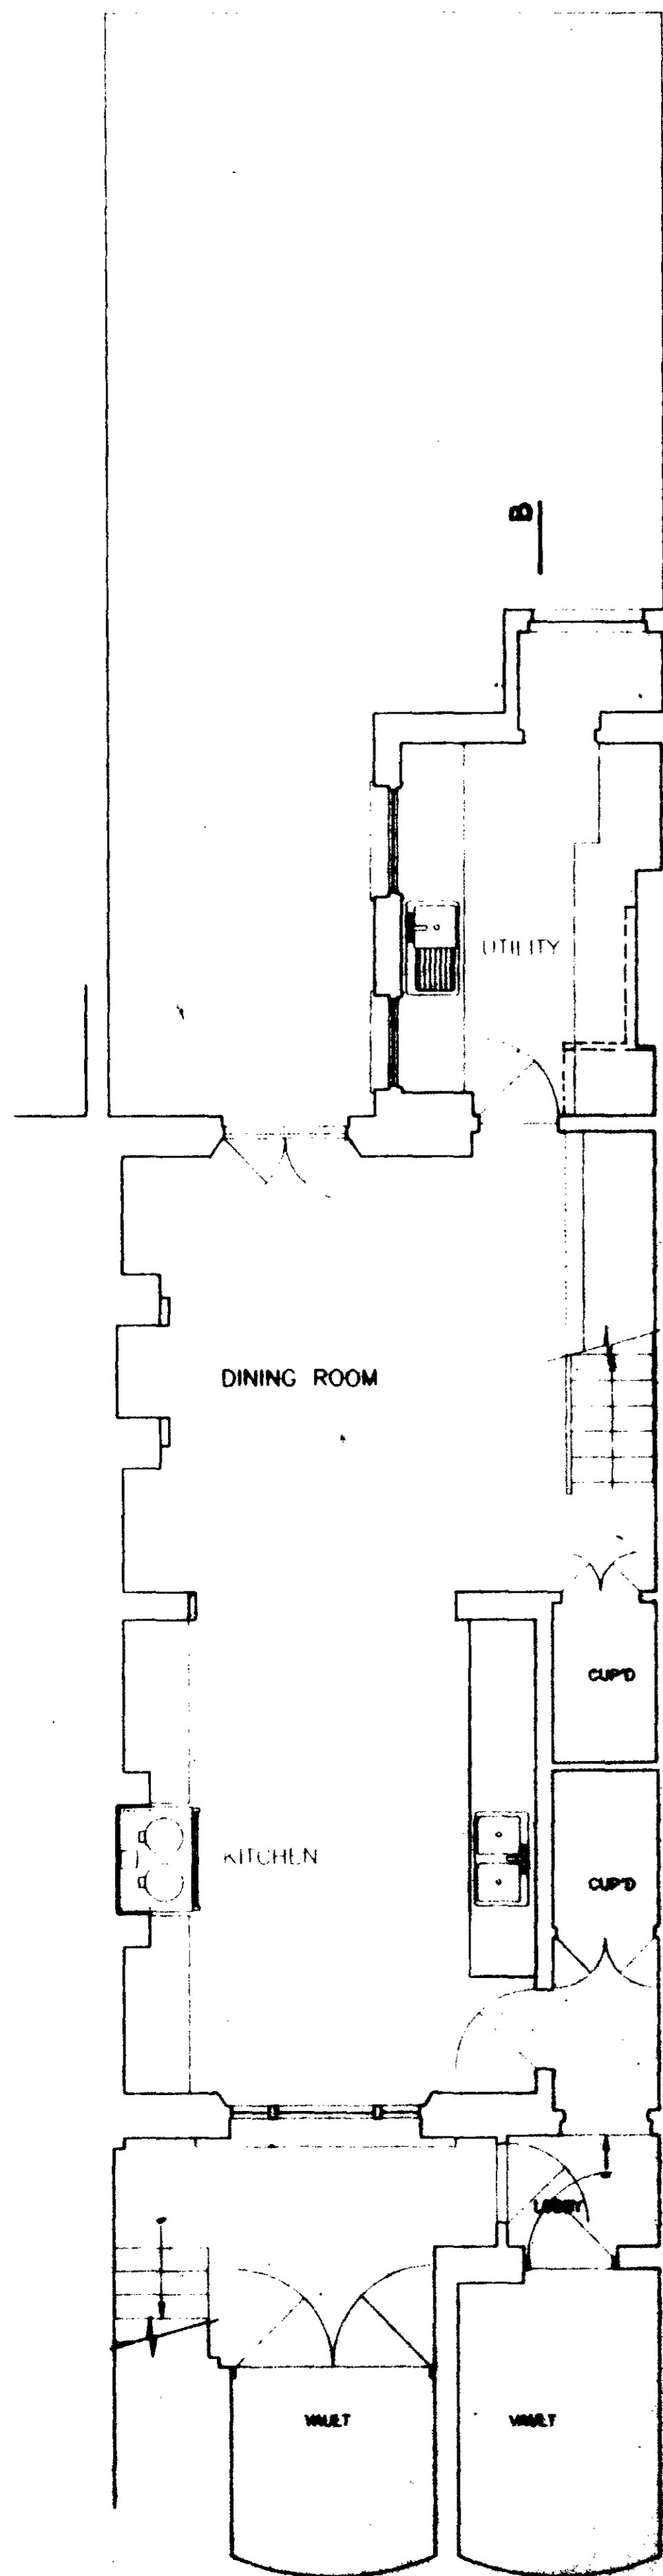

TP900692



RECEIVED BY PLANNING SERVICES					
DC	DC	DC	E	AD	
N	C	S		AUX	
26 MAR 1996					
Exec Dir	Records	and	City		
Office	IO	Files	Forward	Head	DC
		Officer	Plan		

APPROVED BY
PLANNING SERVICES CTTEE
16 JUL 1996
CONSENT REF.....


(Handwritten signature)

No.	DATE	DETAILS
AMENDMENTS		
NICHOLAS JOHNSTON & PETER CAVE ASSOCIATES		
REDACTED STREET ADDRESS		
LONDON SW1A 1AA		
TEL: (020) 7593 4000 FAX: (020) 7593 4001		
3 REDCLIFFE PLACE		
PROPOSALS		
FLOOR PLANS - AS EXISTING		

Note:-

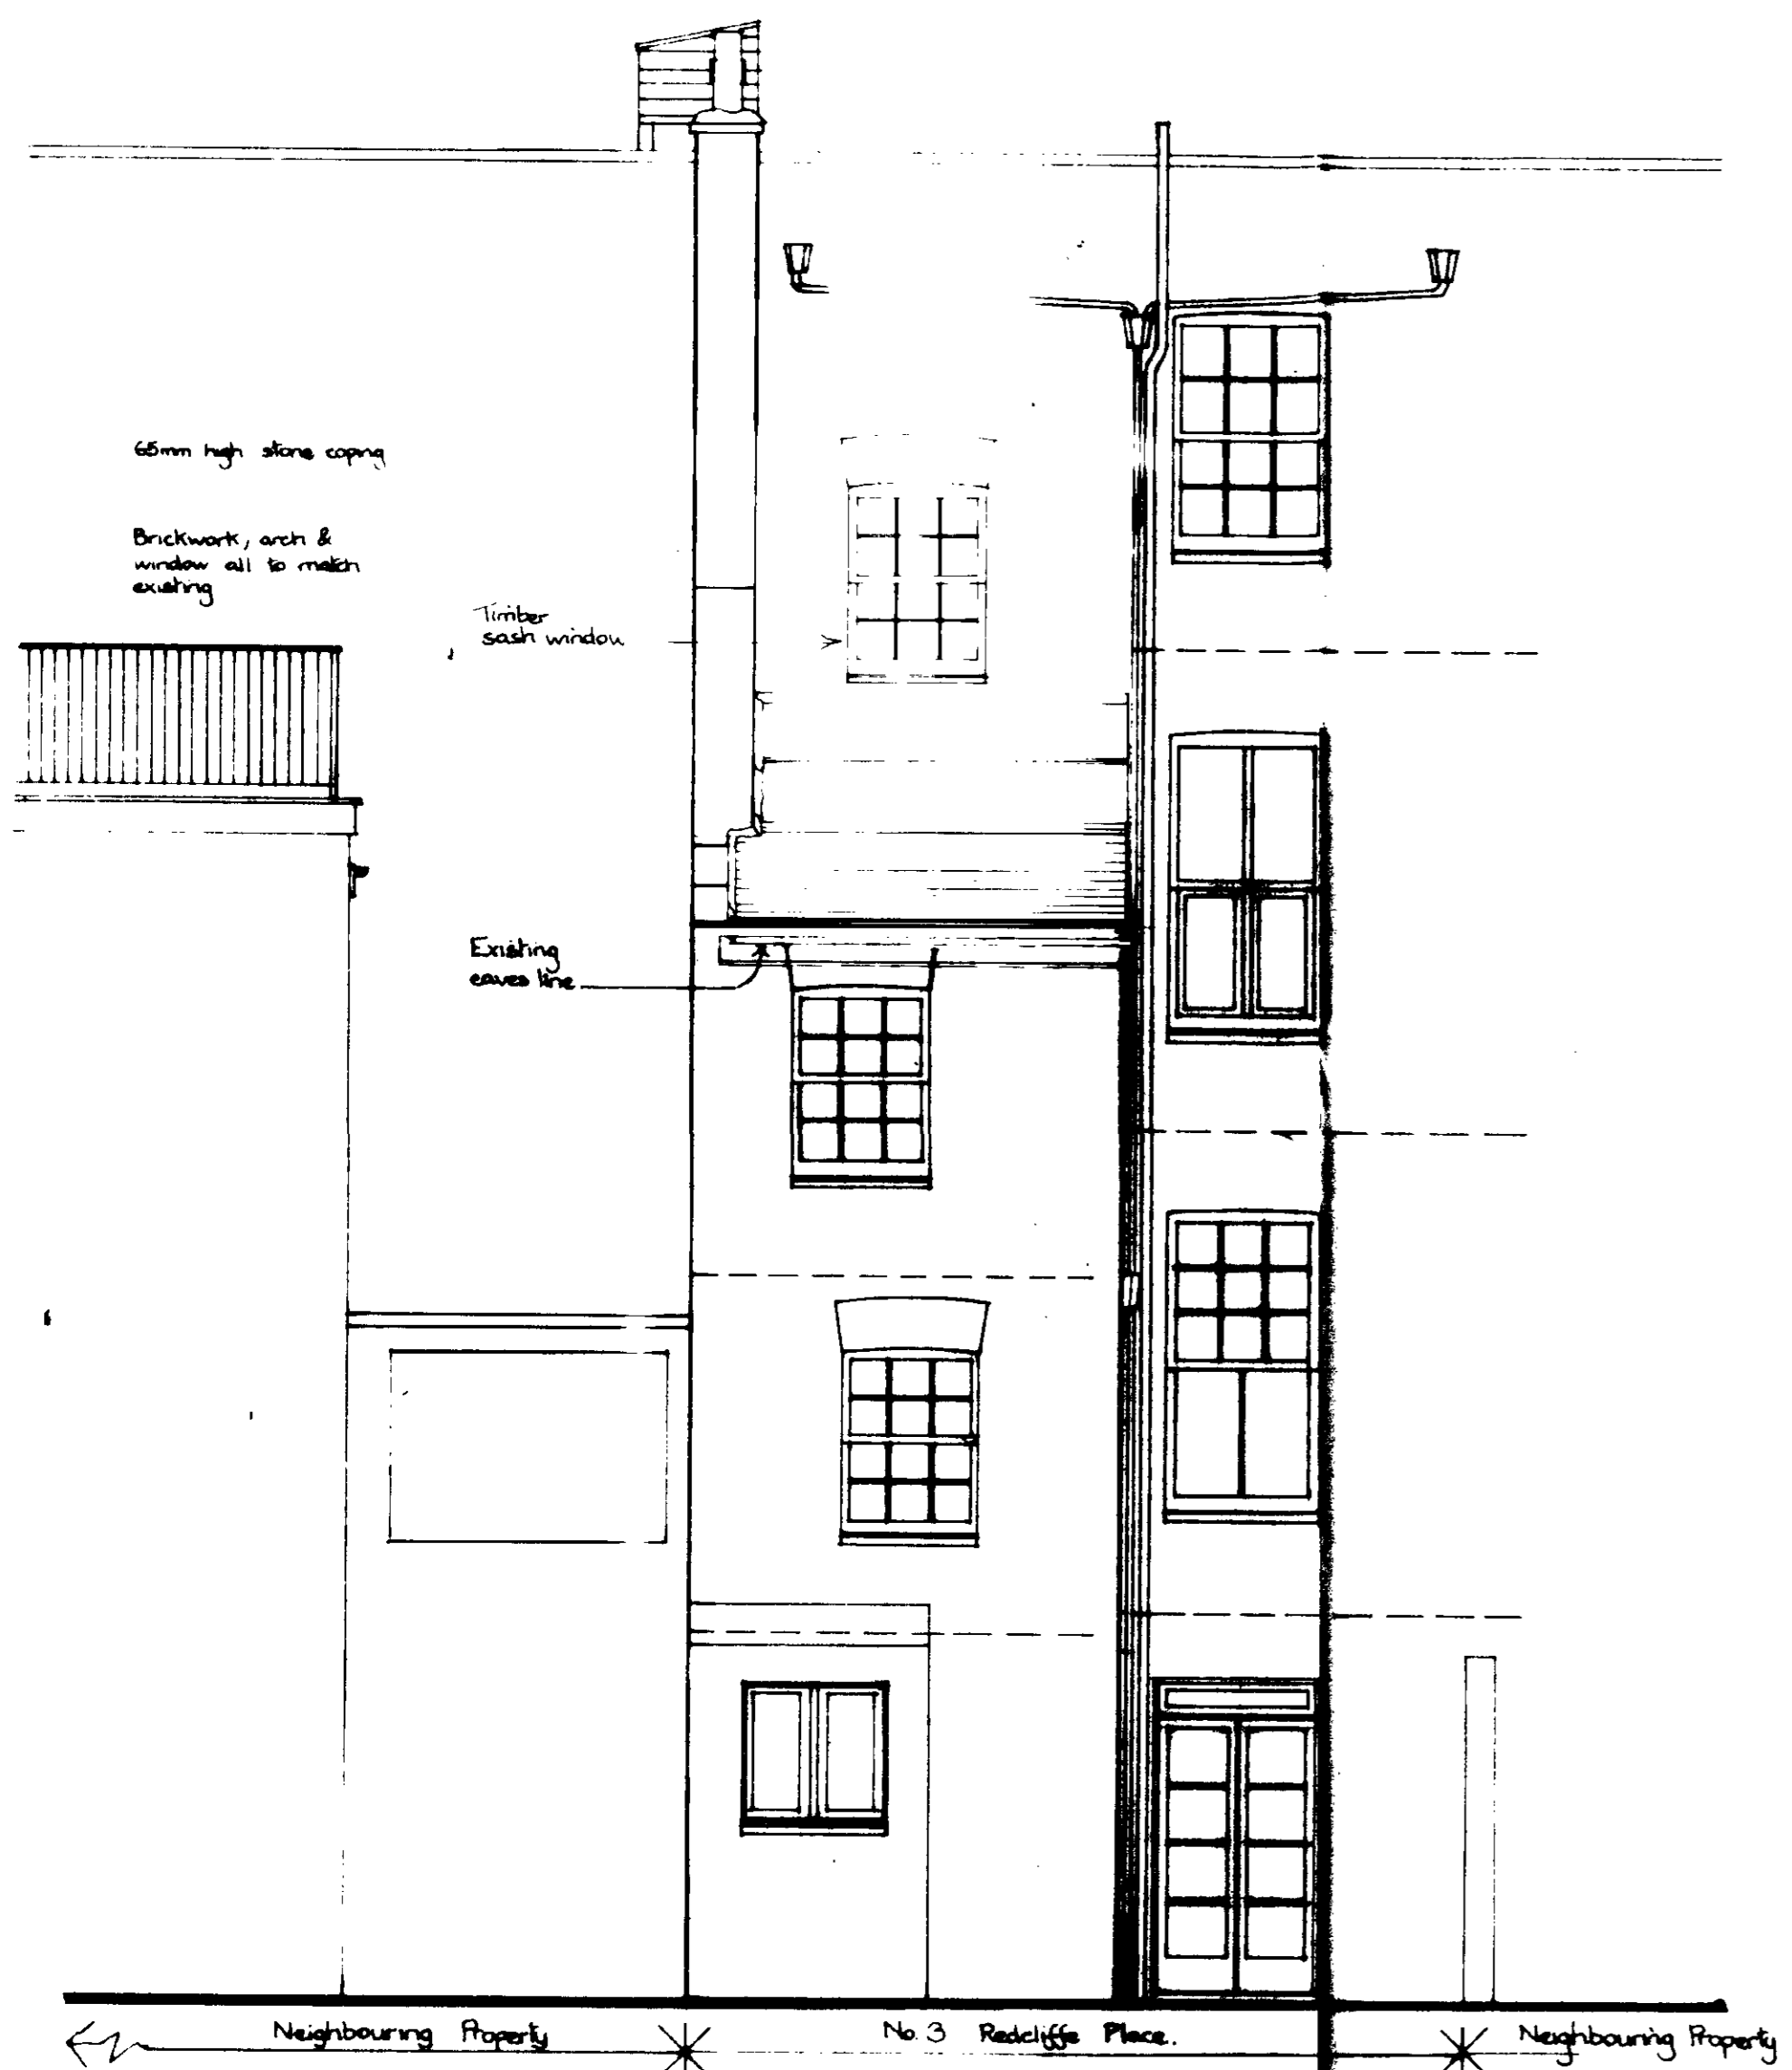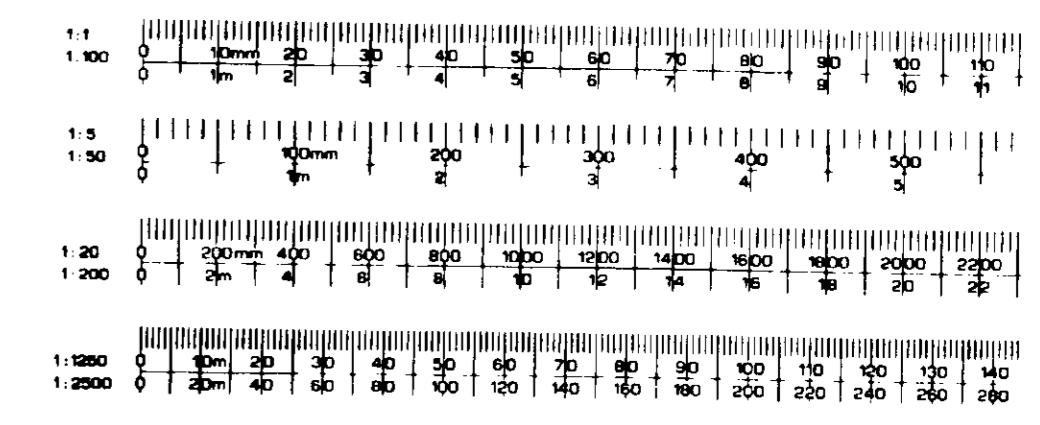

REAR ELEVATION

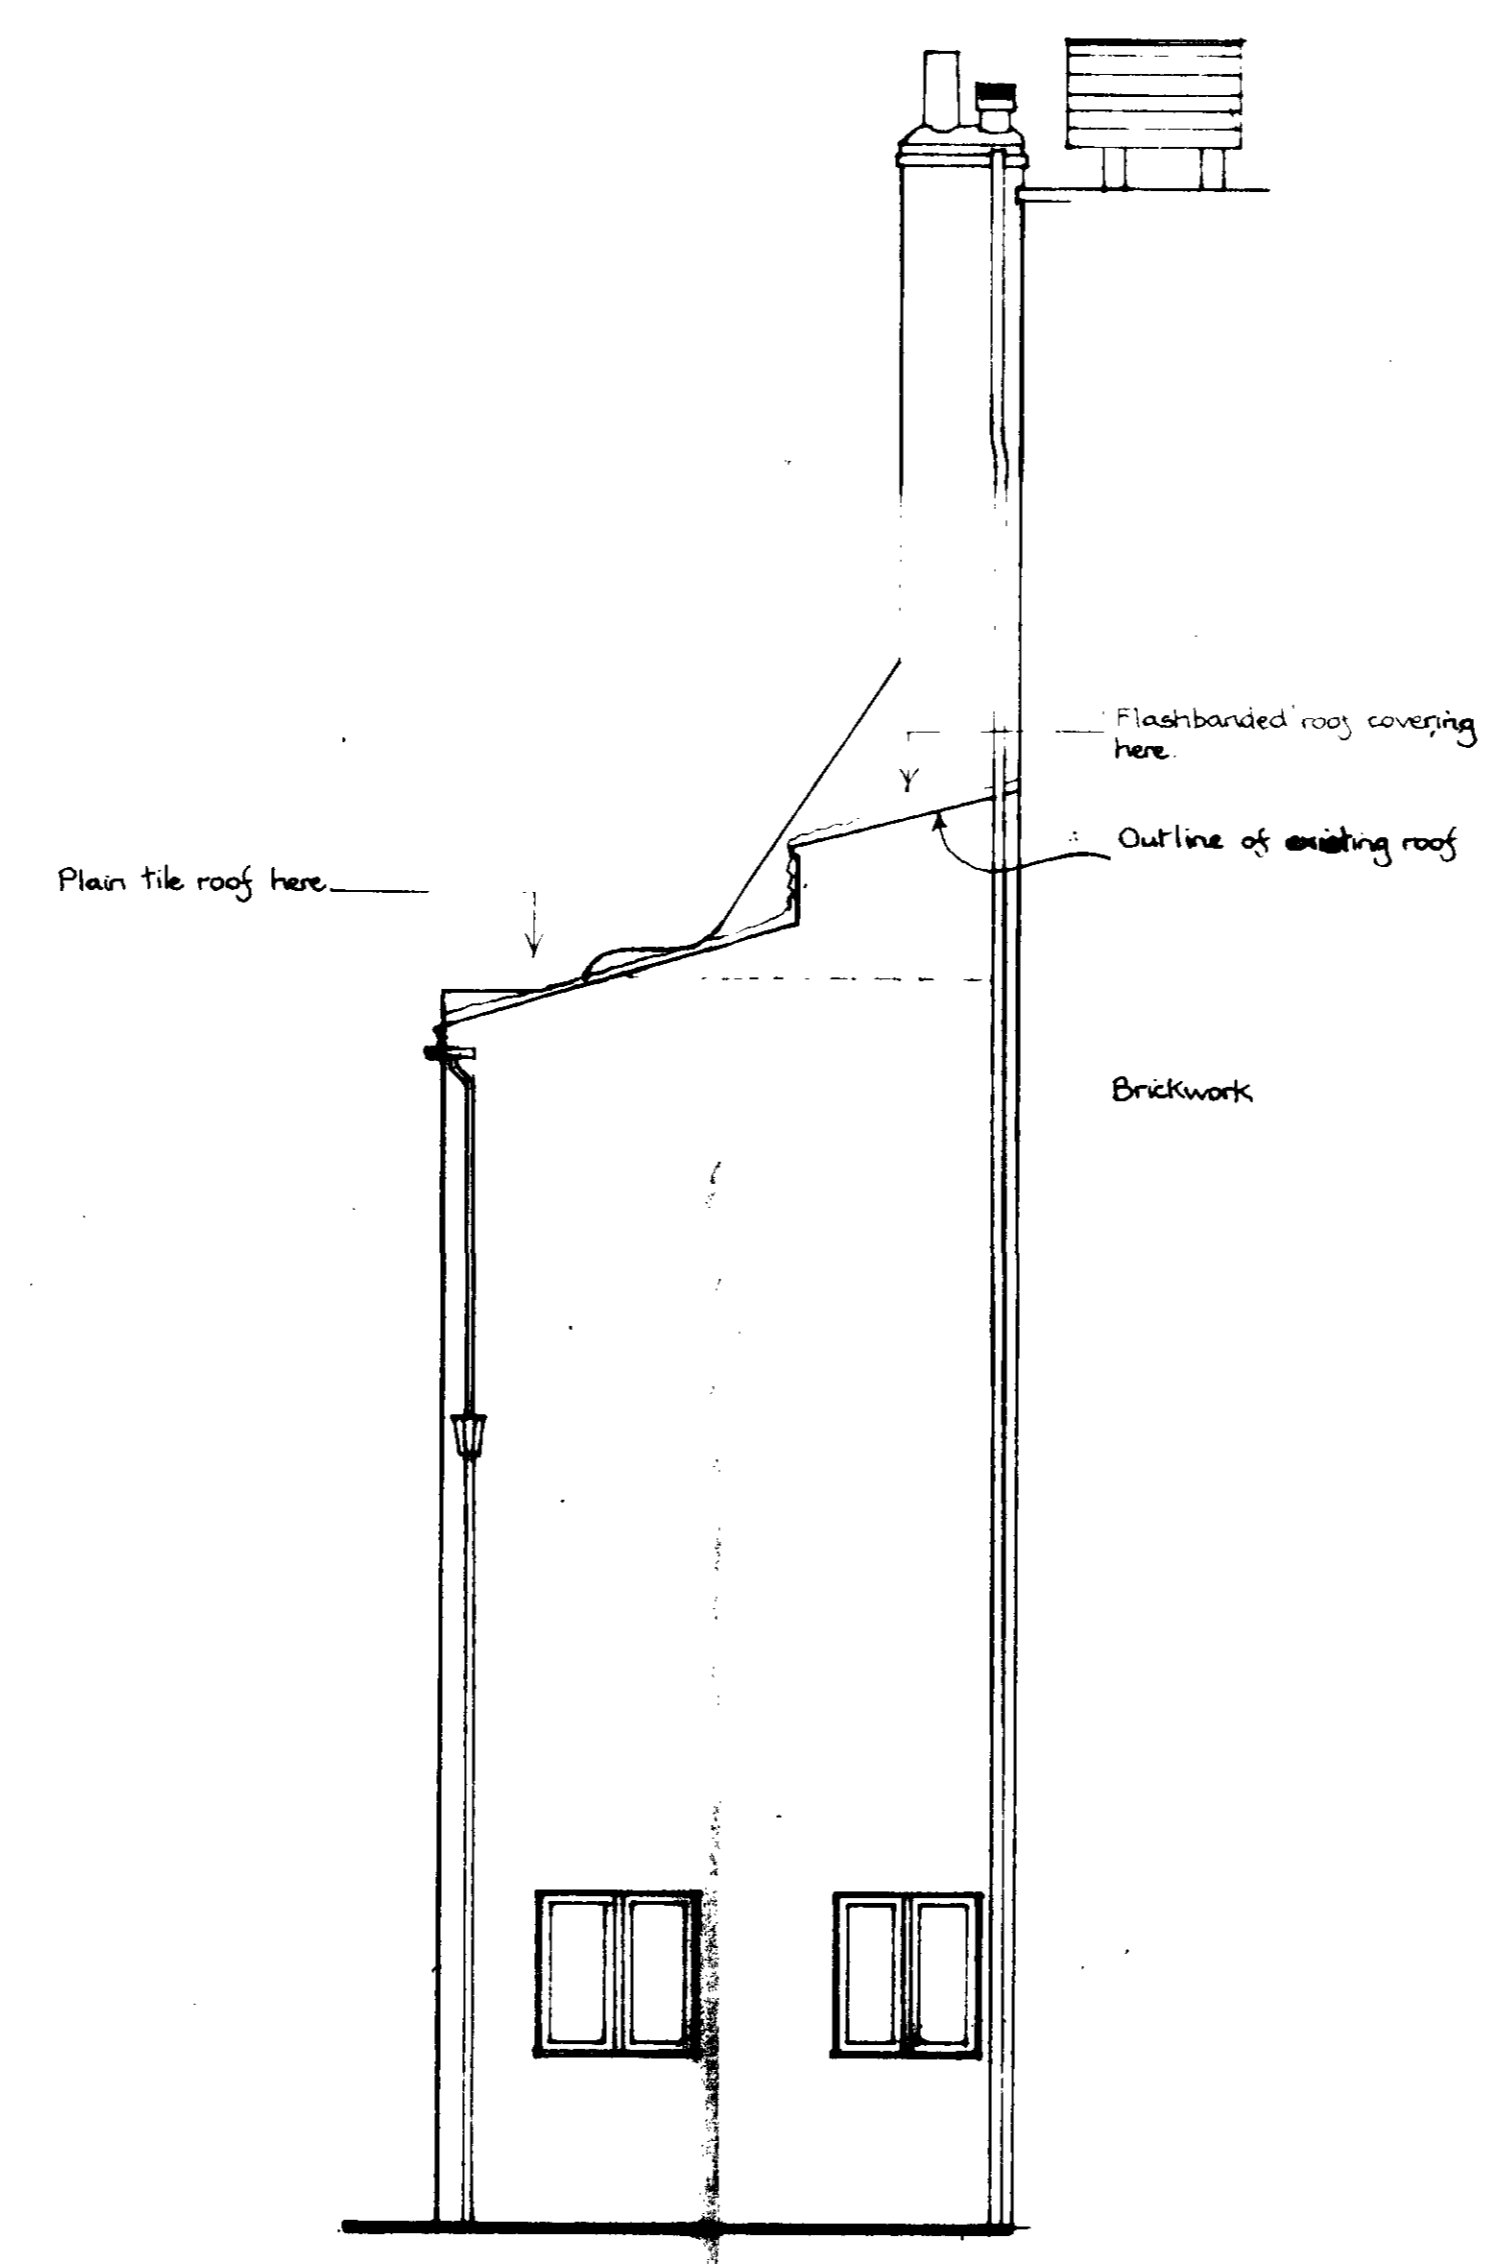

SIDE ELEVATION


TP9C0692

RECEIVED BY PLANNING SERVICES				
DC N	DC C	DC S	E	AO
26 MAR 1996				
Exec Dir	Records	Plan	Con	Dist
Apprais Office	IO	Exec Unit	Plan Unit	Head DC


APPROVED BY
 PLANNING SERVICES CT/BE
 16 JUL 1996
 CONSENT REF.

5

NO	DATE	DETAILS
AMENDMENTS		
NICHOLAS JOHNSTON PETER CAVE ASSOCIATES MIDWOOD STUDIO WOOTTON BOARS HILL TEL: (01865) 853165		
3 REDCLIFFE PLACE		
EXISTING ELEVATIONS		

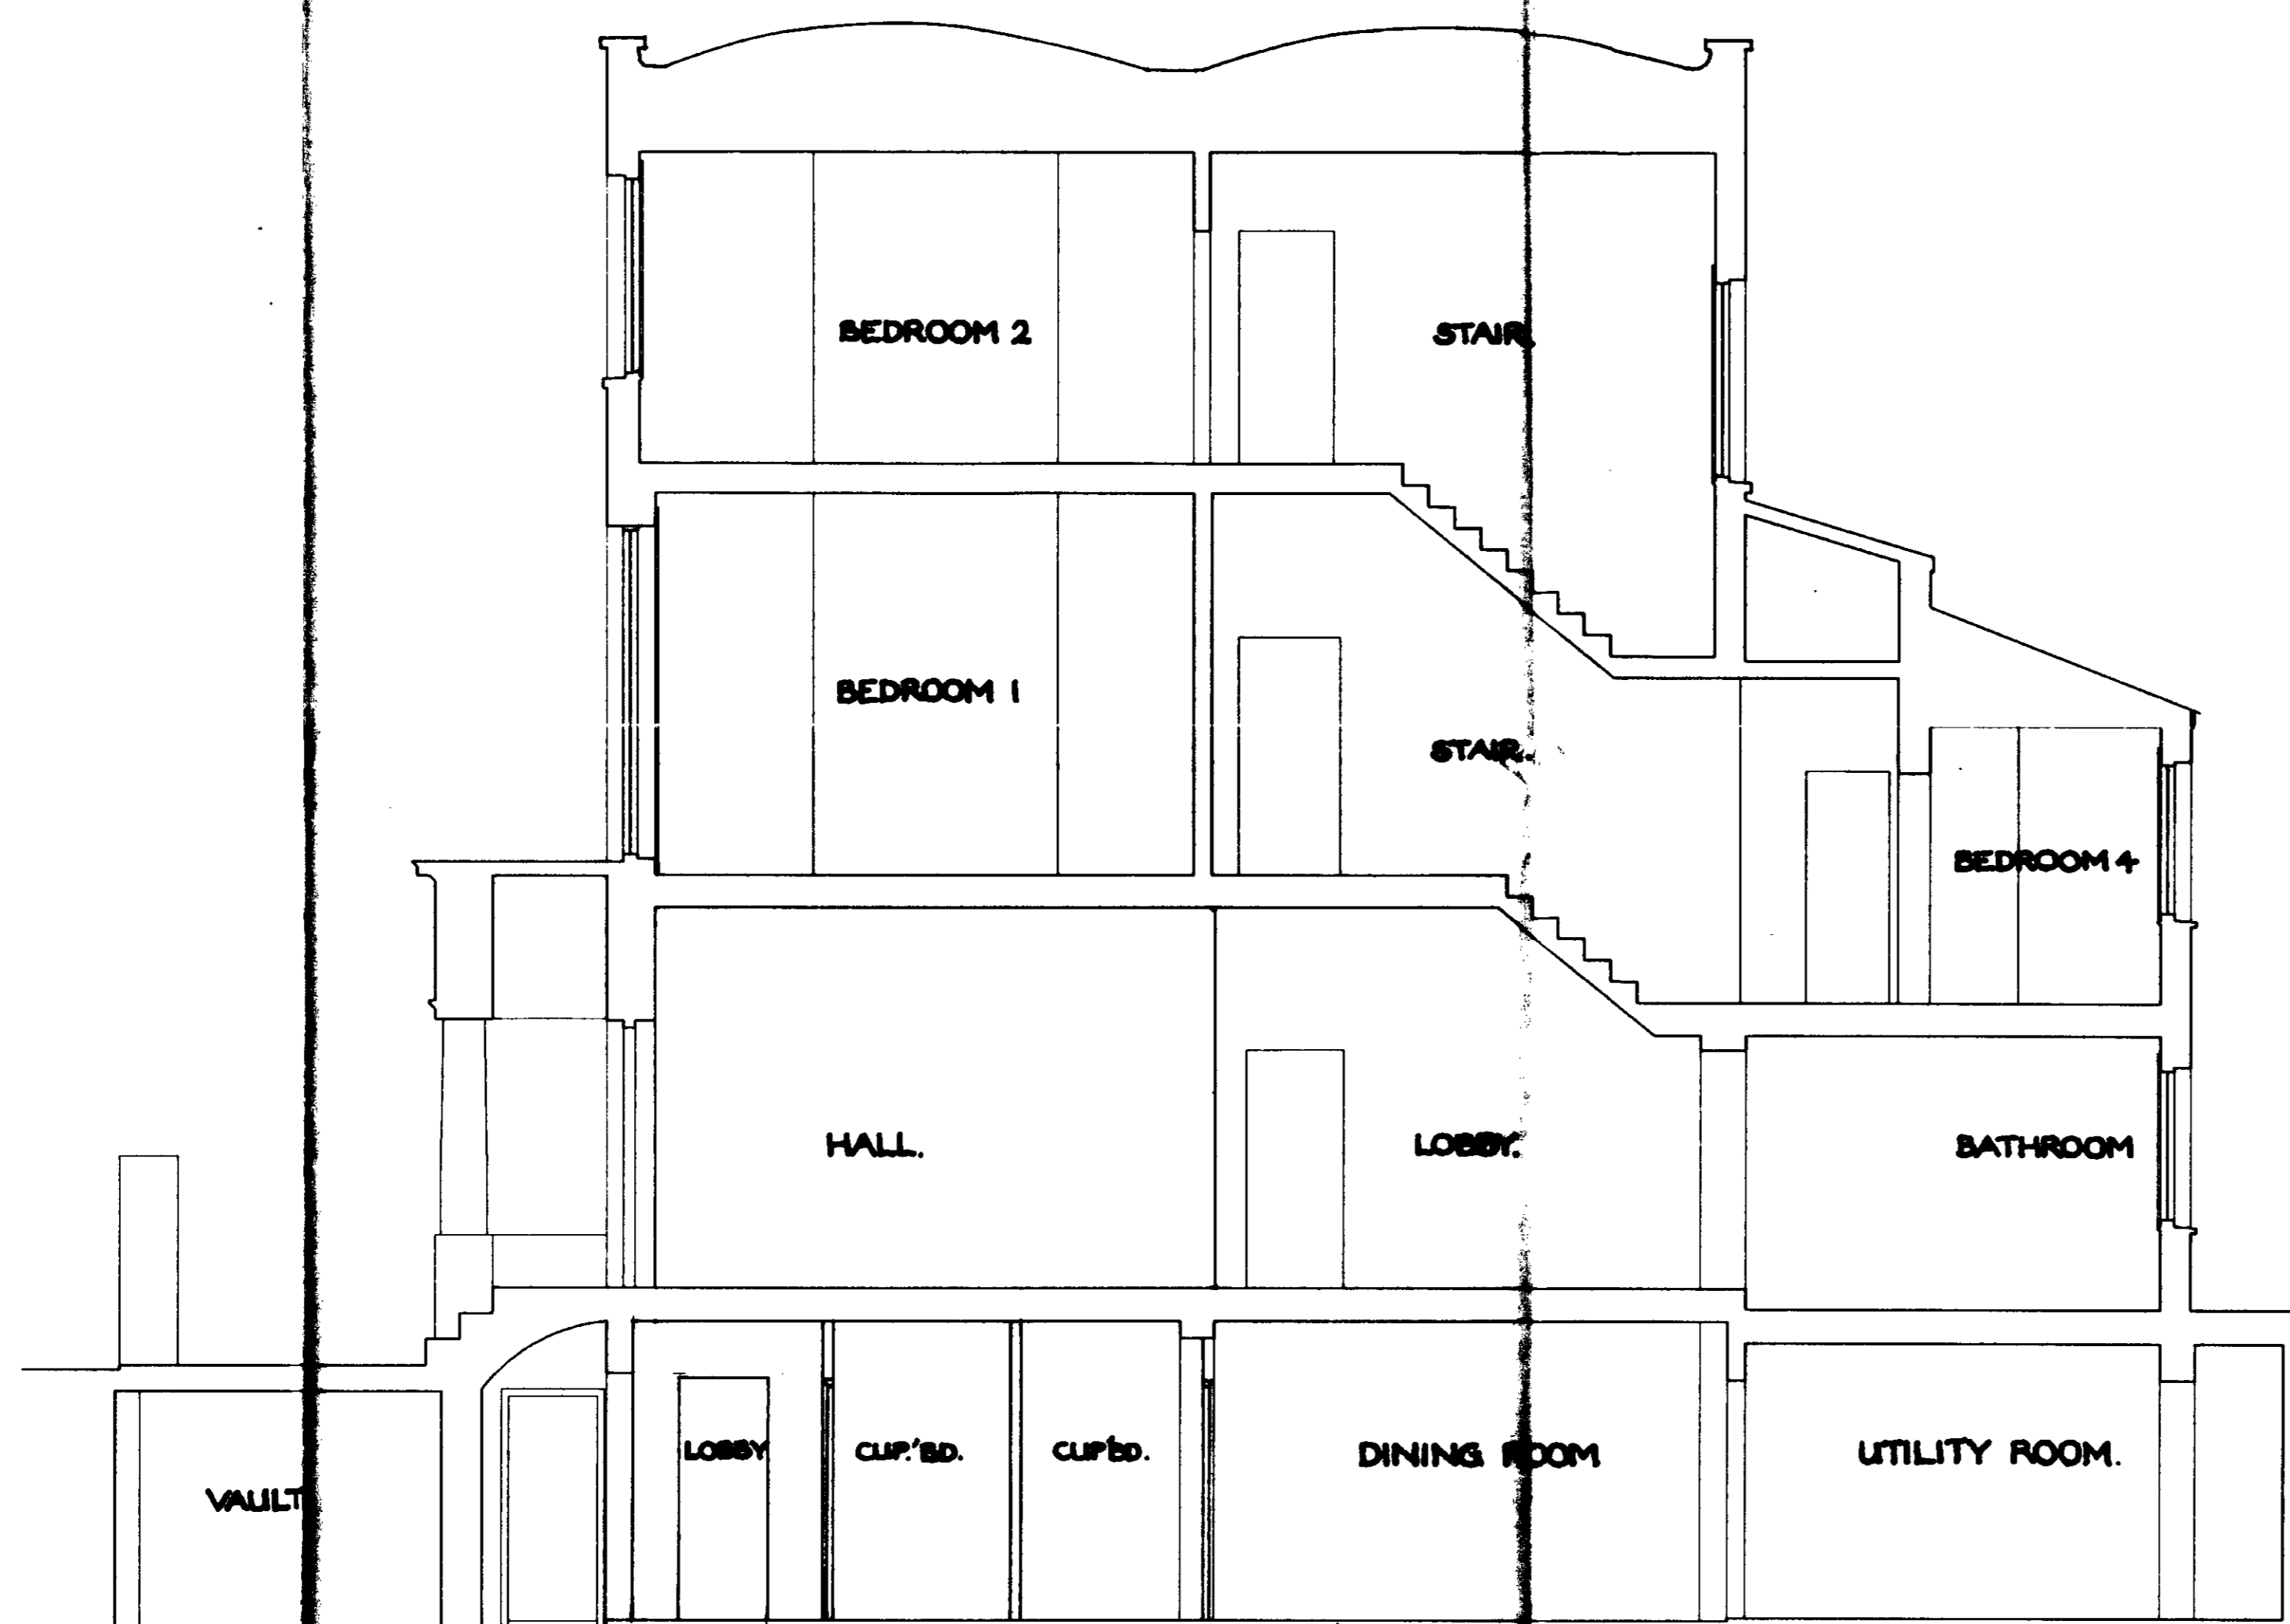

SECTION B-B.

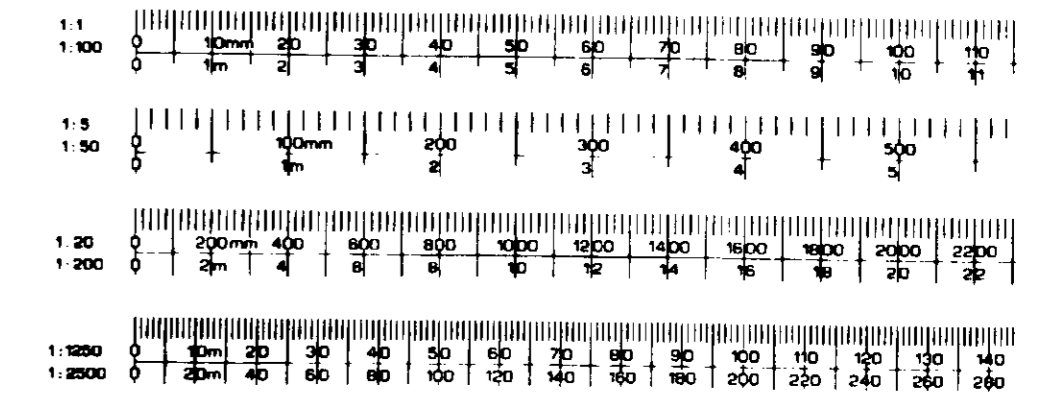

TF960092

RECEIVED BY PLANNING SERVICES				
DC N	DC C	DC S	E	AO AUK
26 MAR 1996				
Exec Dir	Records	AHB	Con Des	
Appeals Office	IO	Fees Utiliser	Financial man.	Head DC

APPROVED BY
PLANNING SERVICES CITEE
16 JUL 1996
CONSENT REF.....

6

No	DATE	DETAILS	BY
AMENDMENTS			
NICHOLAS JOHNSTON & PETER CAVE ASSOCIATES HENWOOD STUDIO WOOTTON BOARS HILL OXFORD OX1 5JX Tel (0865) 865185 Fax (0865) 863099			
JOB 3 REDCLIFFE PLACE SW10			
SET SURVEY			
SHEET TITLE SECTION-AS EXISTING.			
DO NOT SCALE. DIMENSIONS TO BE PREPARED ALL DIMENSIONS TO BE CHECKED ON SITE DISCREPANCIES TO BE REFERRED TO ARCHITECT			
DATE	AMENDMENT	BY	NO.
21/3/96		CTL	1793
CTL/MNL			56
SCALE	1:50		


TF900092

NICHOLAS JOHNSTON & PETER CAVE ASSOCIATES ARCHITECTS

HENWOOD STUDIO WOOTTON BOARS HILL OXFORD OX1 5JX Tel: (01865) 865165 Fax: (01865) 863099

BOROUGH OF KENSINGTON AND CHELSEA

Old Reference L N X 19

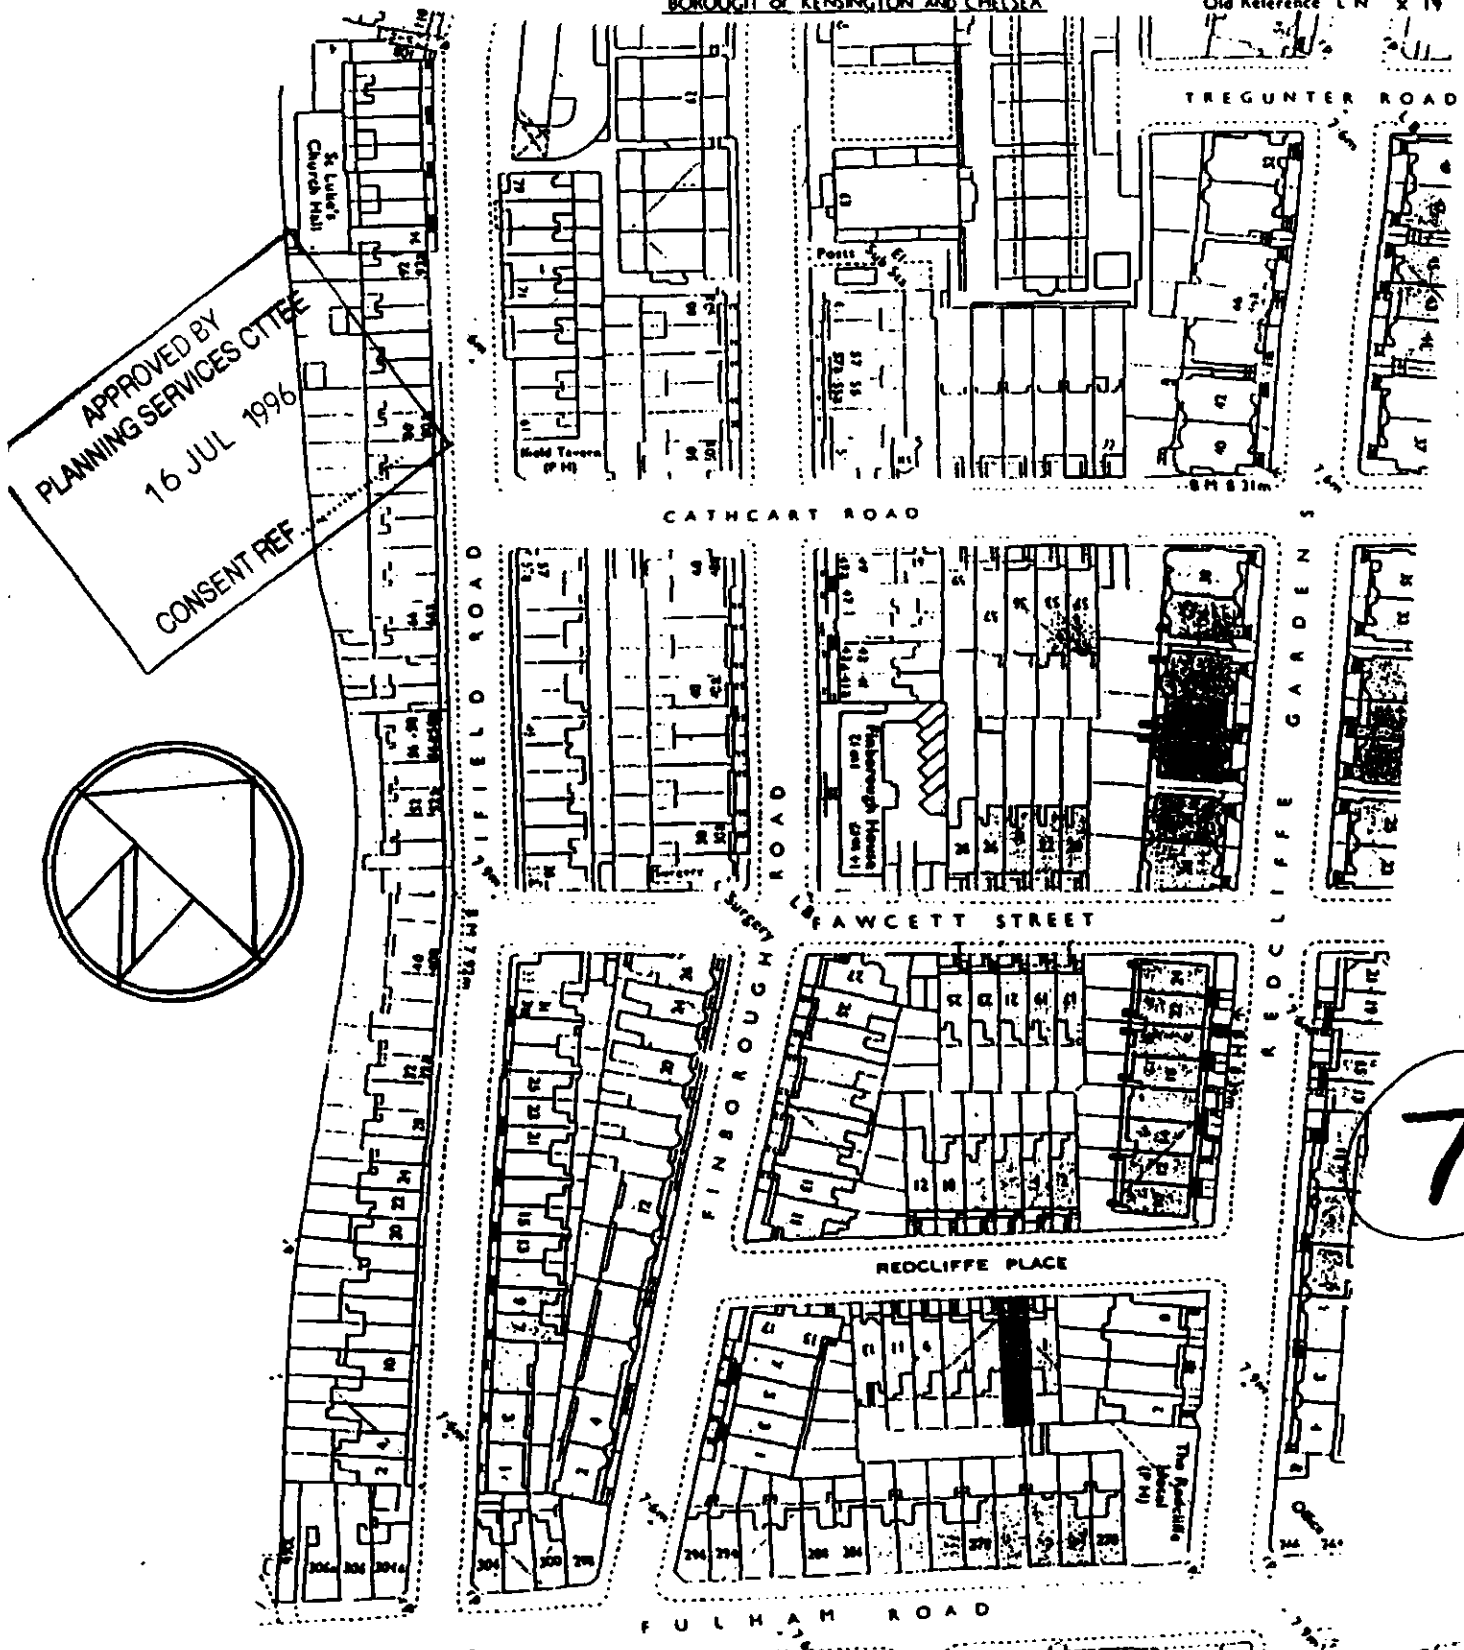

ISSUE:		TITLE:	JOB NO:	1703
DWN BY:	MN	LOCATION PLAN,	DWG NO:	60
SCALE:	1:1250	3 REDCLIFFE PLACE,	REV:	
DATE:	29/2/96	LONDON, SW10.		

