



ROOF PLAN

R.B.K.&C.
TOWN PLANNING
7 - MAY 1997
RECEIVED

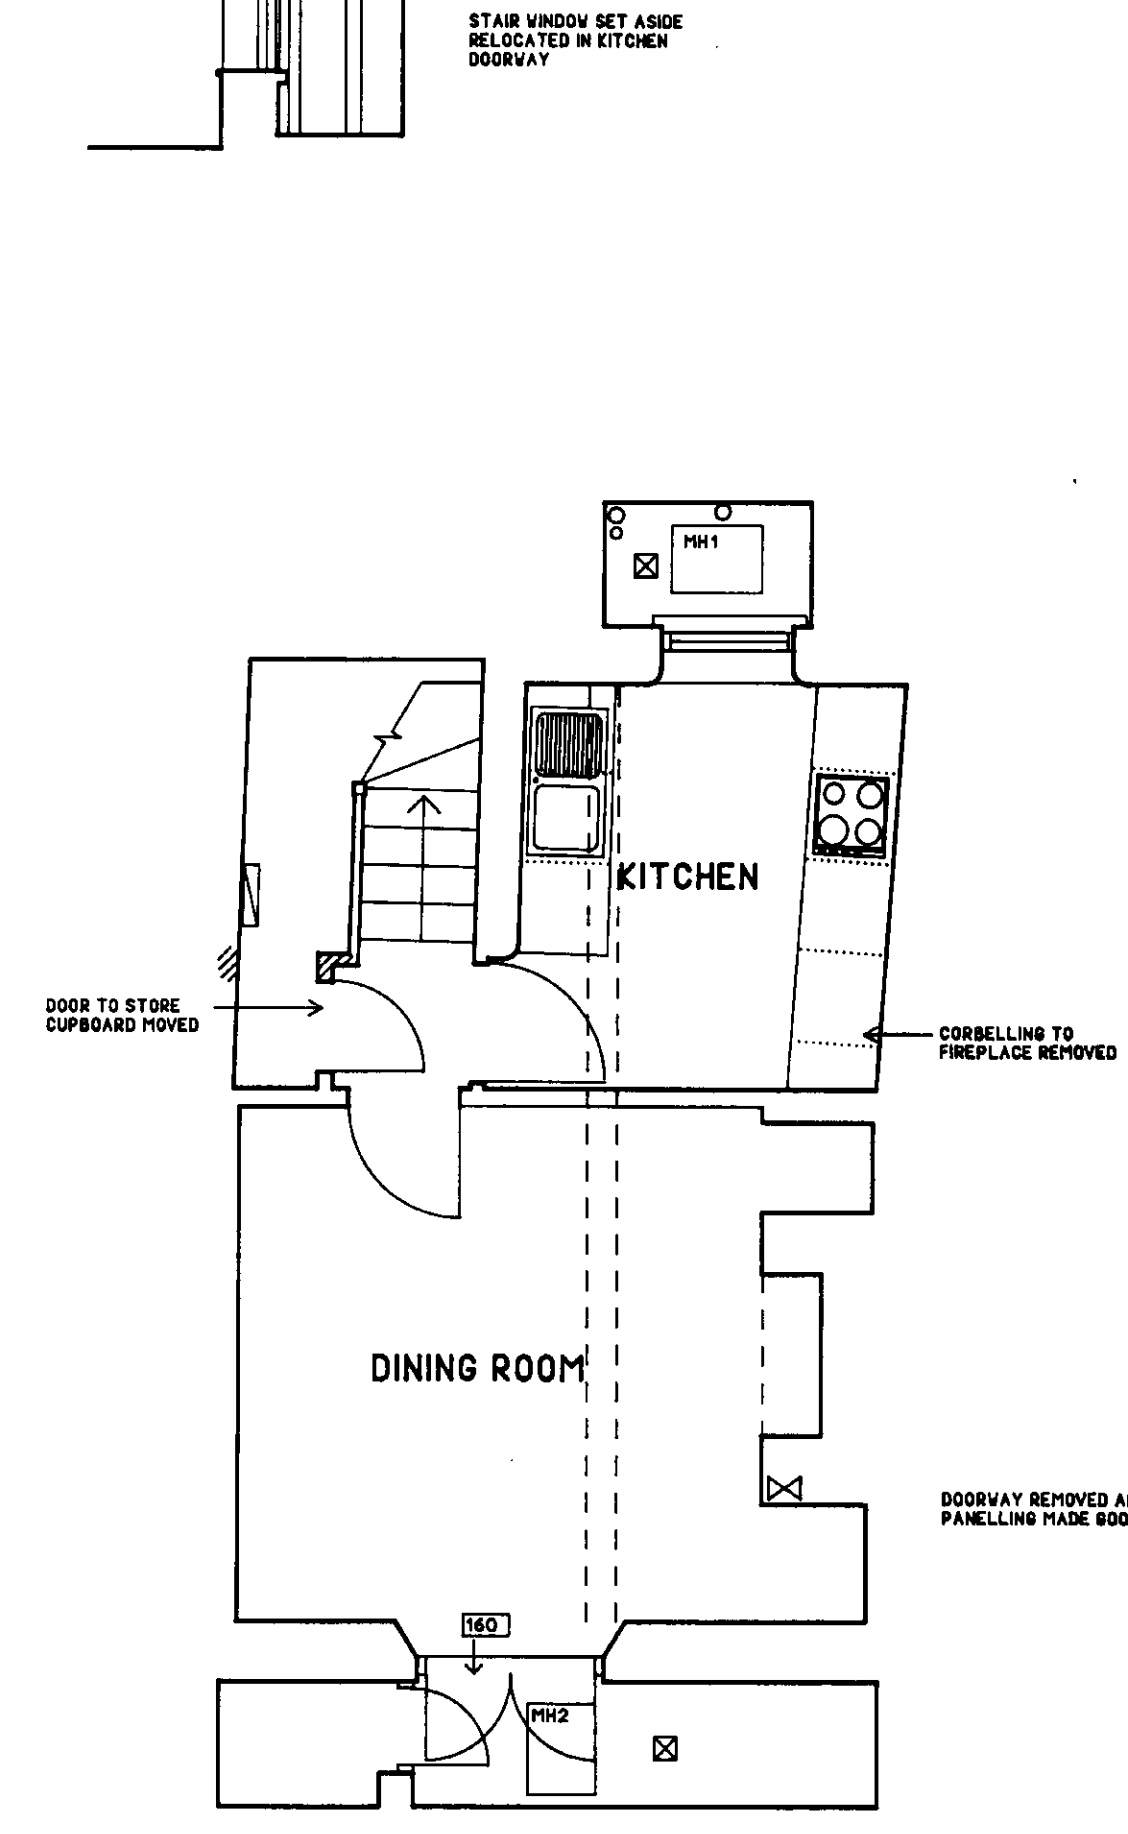


BASEMENT FLOOR PLAN


NOTE: BASEMENT NOT MEASURED

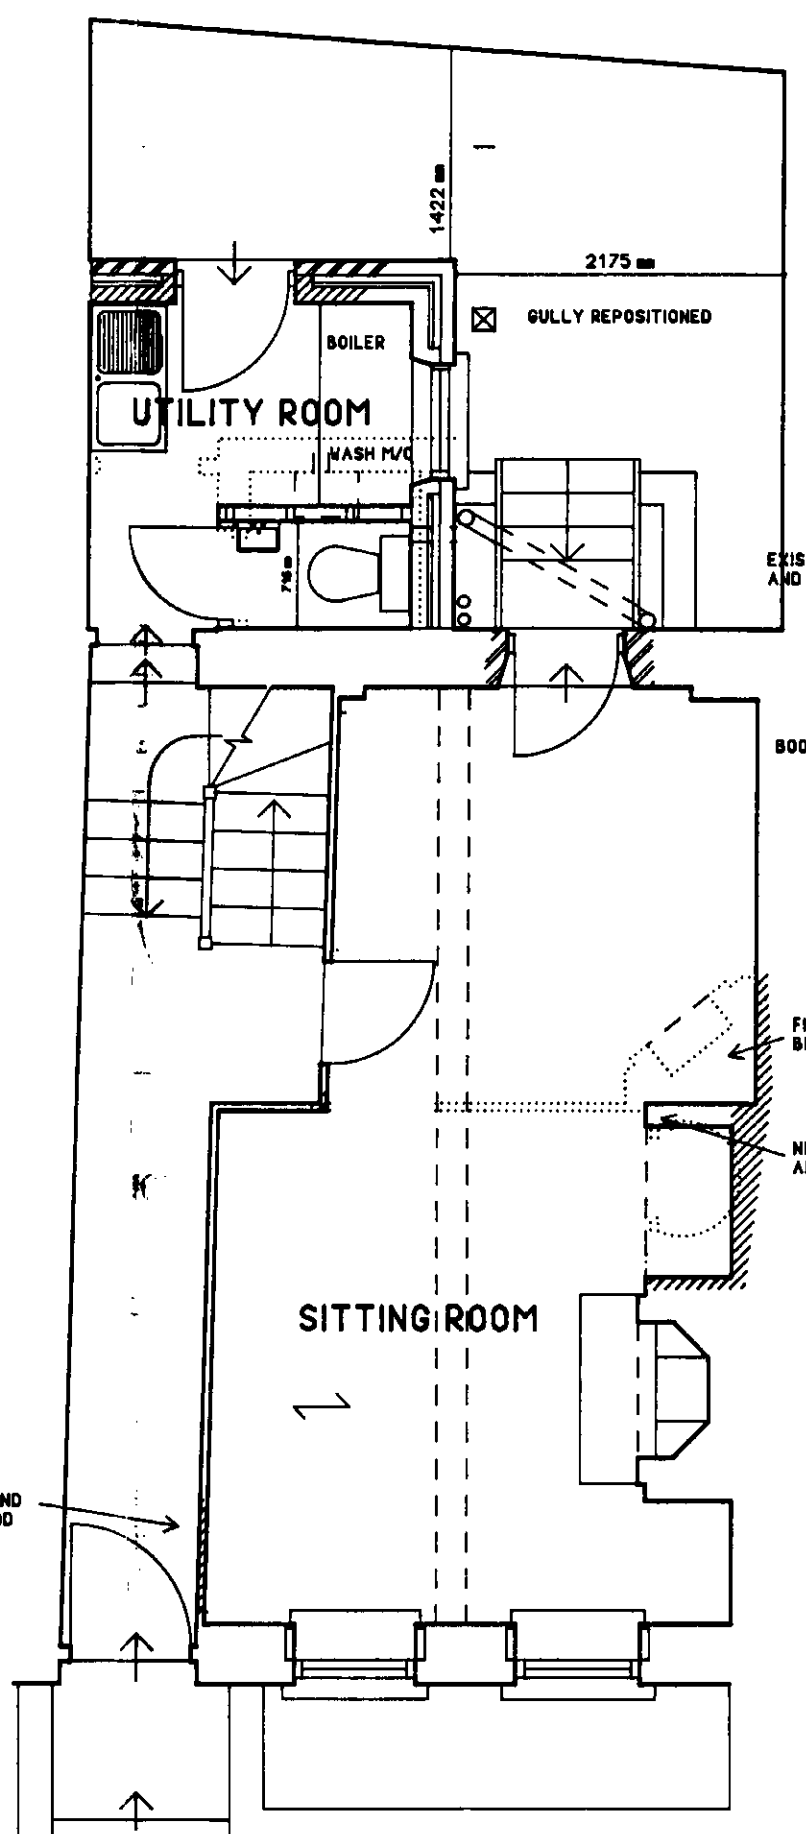


GROUND FLOOR PLAN

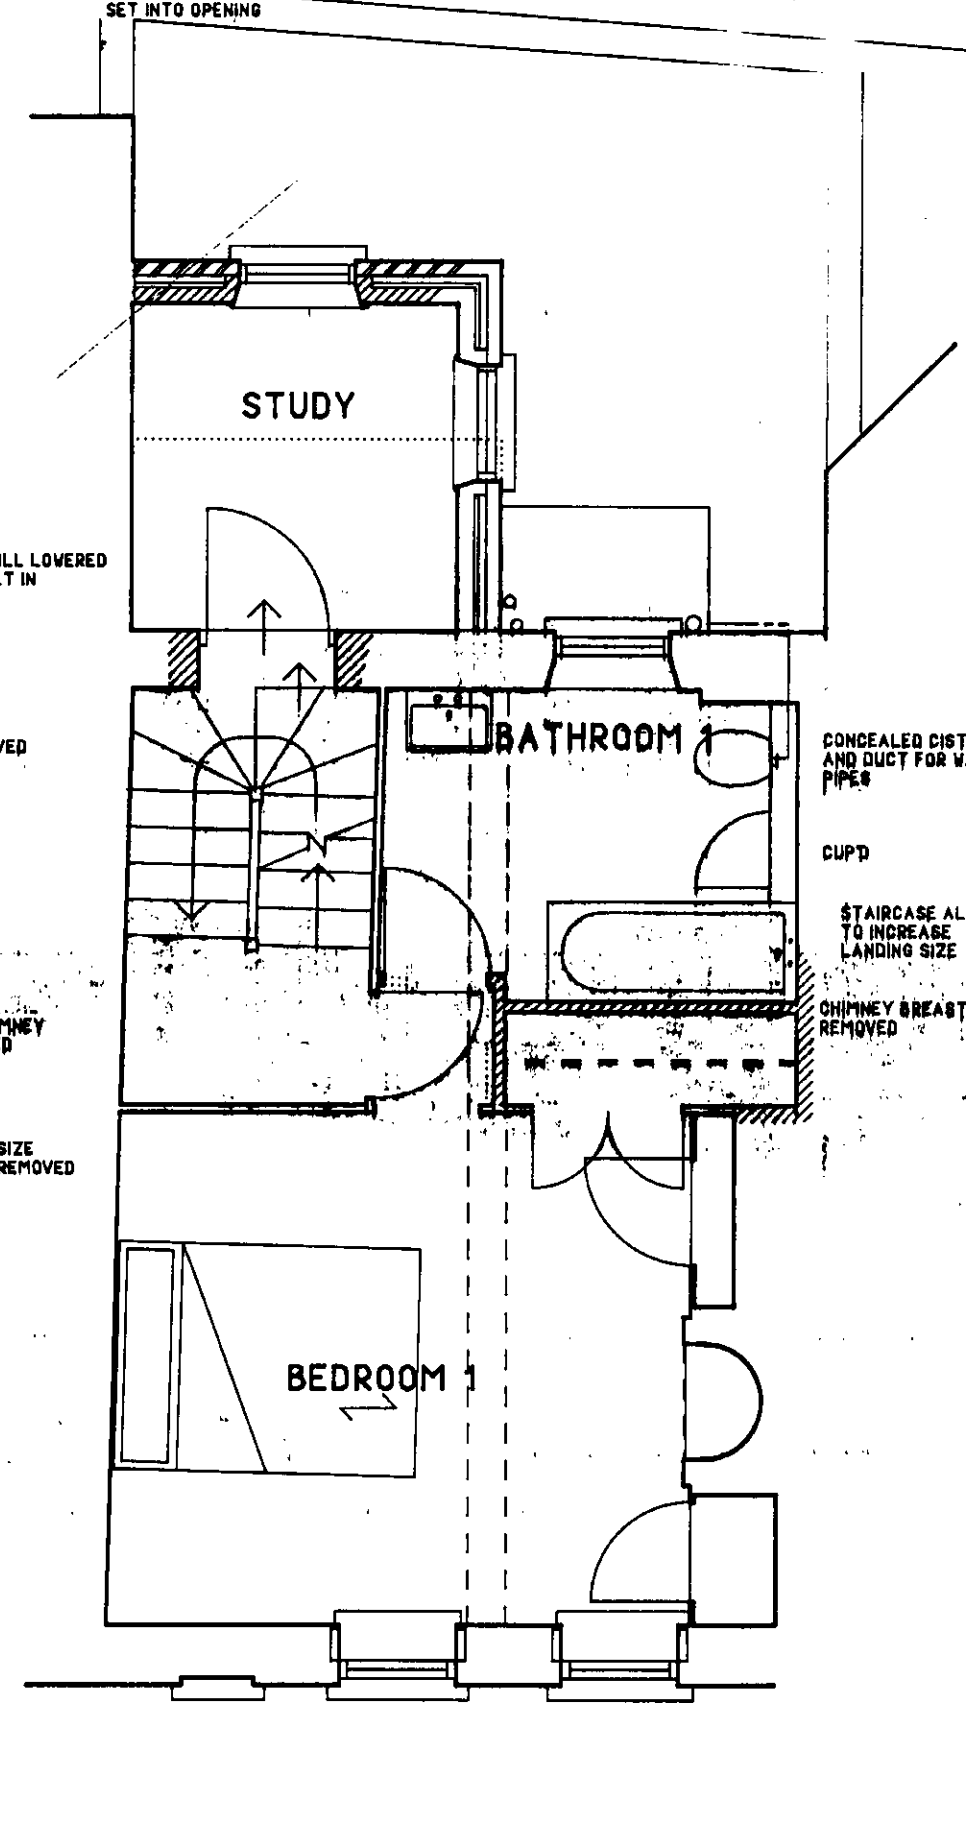


FIRST FLOOR PLAN

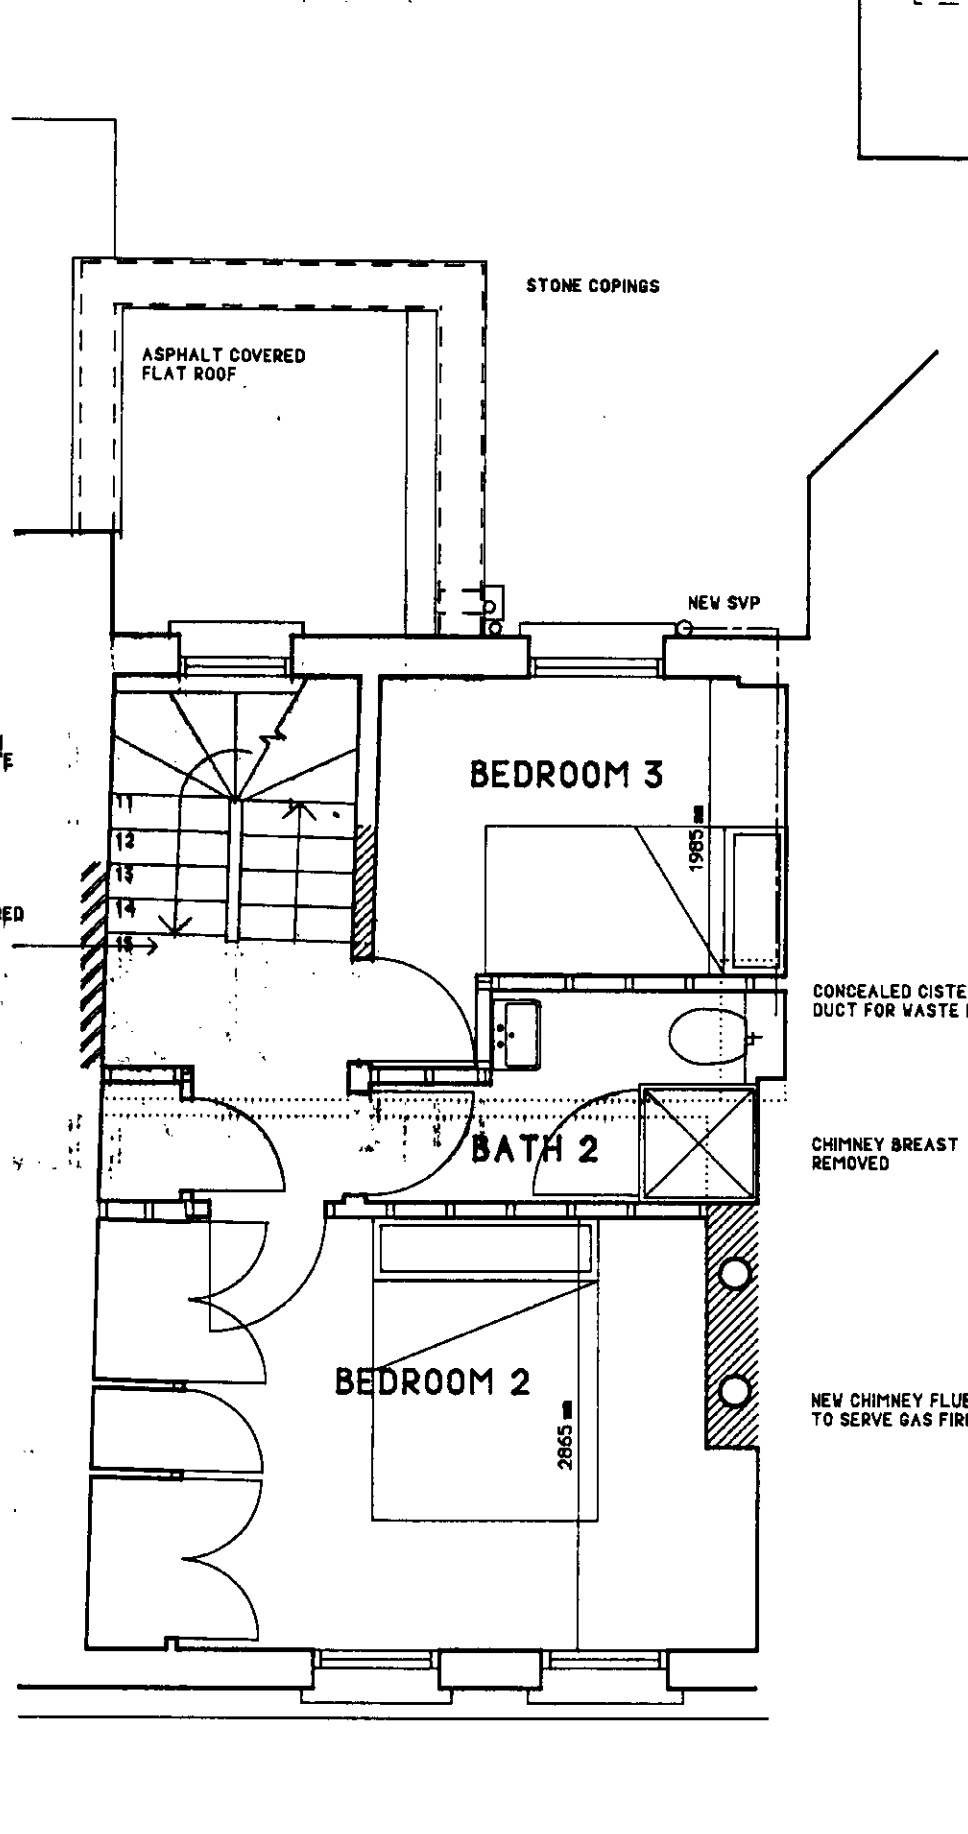

SECOND FLOOR PLAN

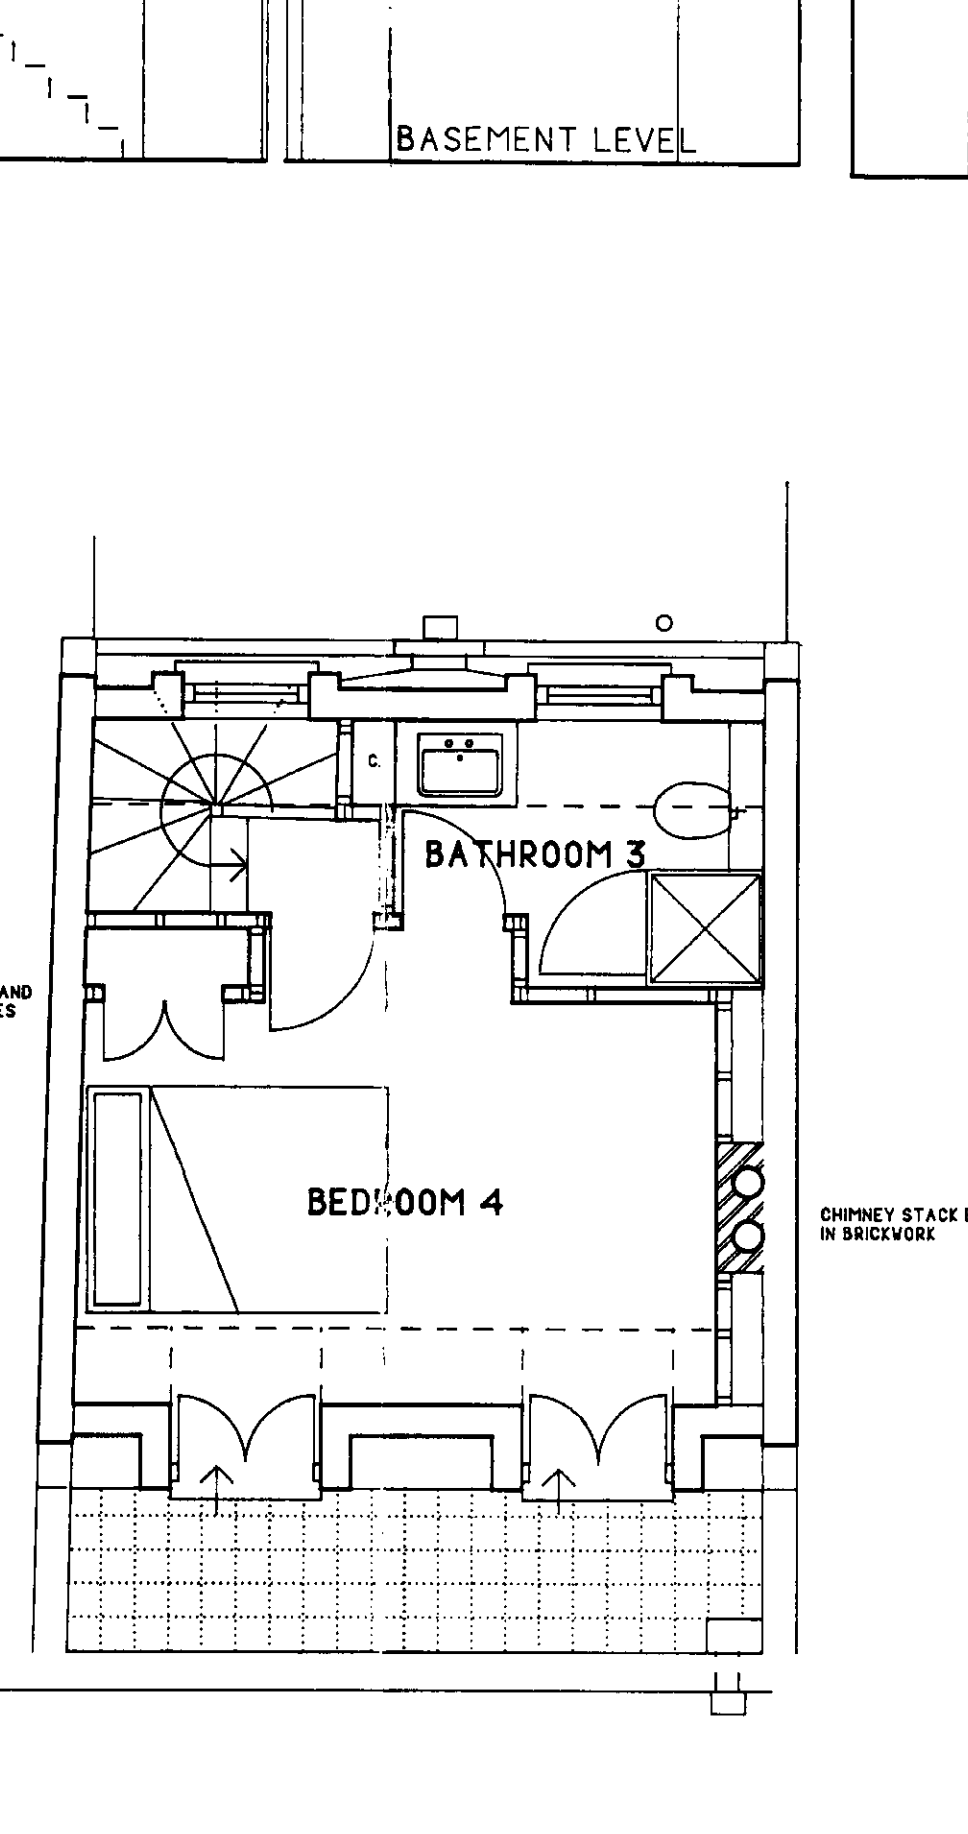

THIRD FLOOR PLAN

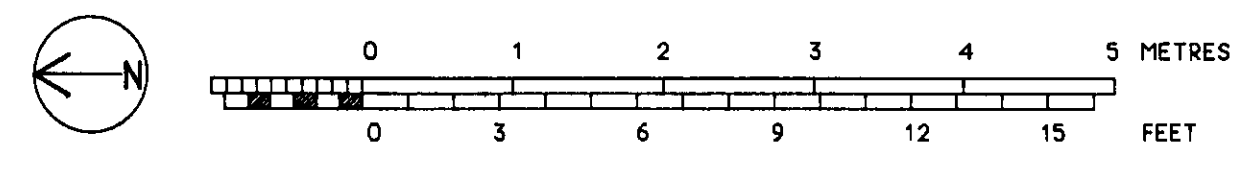


1:1	0	10mm	20	30	40	50	60
1:100	0	1m	2	3	4	5	6
1:5	0	100mm	200	300			
1:50	0	1m	2	3			
1:20	0	200mm	400	600	800	1000	1200
1:200	0	2m	4	6	8	10	12
1:1250	0	10m	20	30	40	50	60
1:2500	0	20m	40	60	80	100	120

C 22/4/97 GLAZING TO FRONT ELEVATION AMENDED, REAR EXTENSION FACED IN BRICKWORK, ROOF EXTENSION AMENDED, KITCHEN DOOR TO YARD REPLACED WITH WINDOW, CHIMNEY AMENDED, FANLIGHT ADDED, STAIRCASE MODIFIED & 11/5/97 STAIRS TO SECOND FLOOR AMENDED, GLAZING TO STUDY MODIFIED, KITCHEN WALL RE-INSTITATED
A 25/2/97 STEPS ADDED OUT FROM GROUND FLOOR, ALTERATIONS TO BASEMENT ELEC CUPD, UTILITY ROOM REDUCED IN SIZE, SITTING ROOM CUPD REMOVED, BED 2 DOORWAY ALTERED


CLIENT M PEARSON ESQ		
PROJECT 10 CHEYNE ROW LONDON SW3		
97/054		
1		
DRAWING TITLE PROPOSALS		
SCALE 1:50	DATE FEB 97	DRAWN
ARCHITECTS WILLIAM GRAY ASSOCIATES EGGLESTON HALL BARNARD CASTLE DL12 0AG TEL & FAX 01833 650533		
JOB NUMBER 195	DRAWING NUMBER P1	REV. C



FRONT ELEVATION

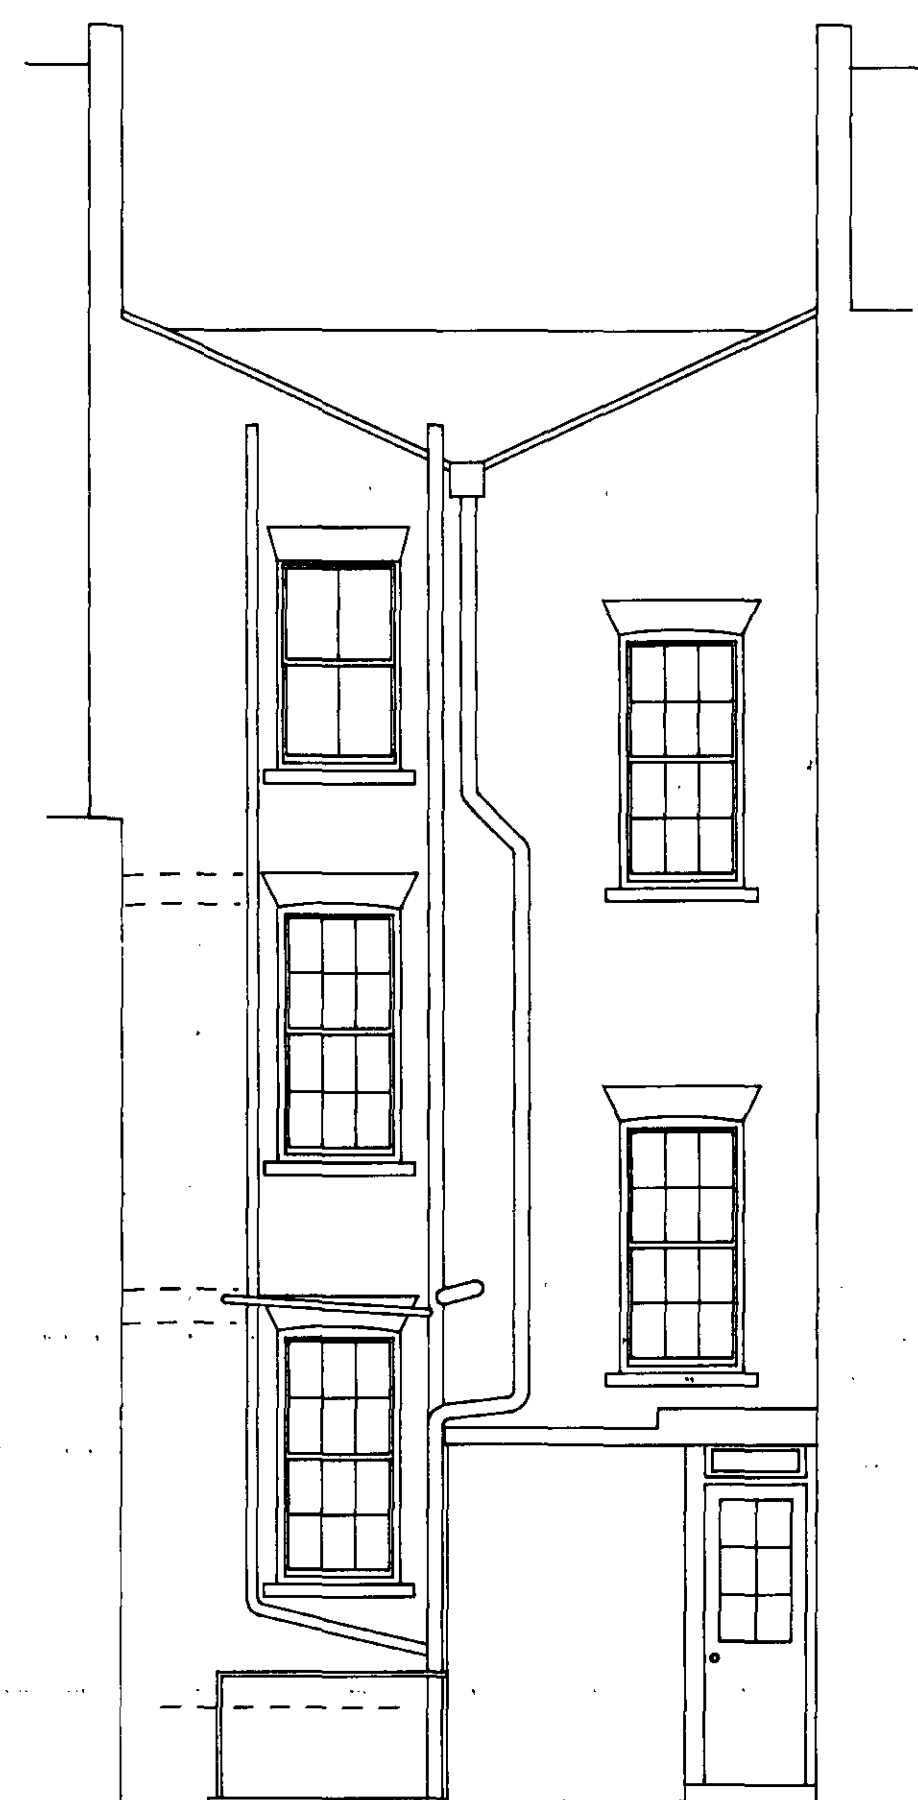


REAR ELEVATION

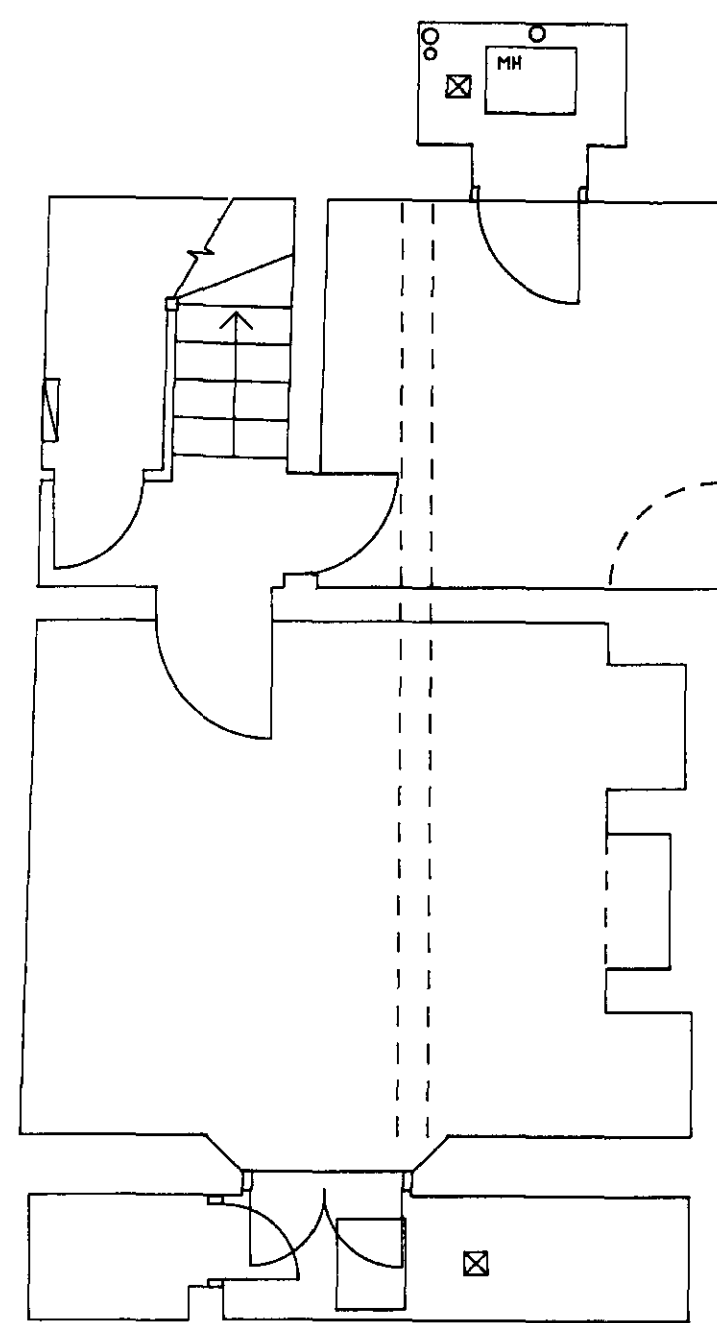


BASEMENT FLOOR PLAN


NOTE: BASEMENT NOT MEASURED

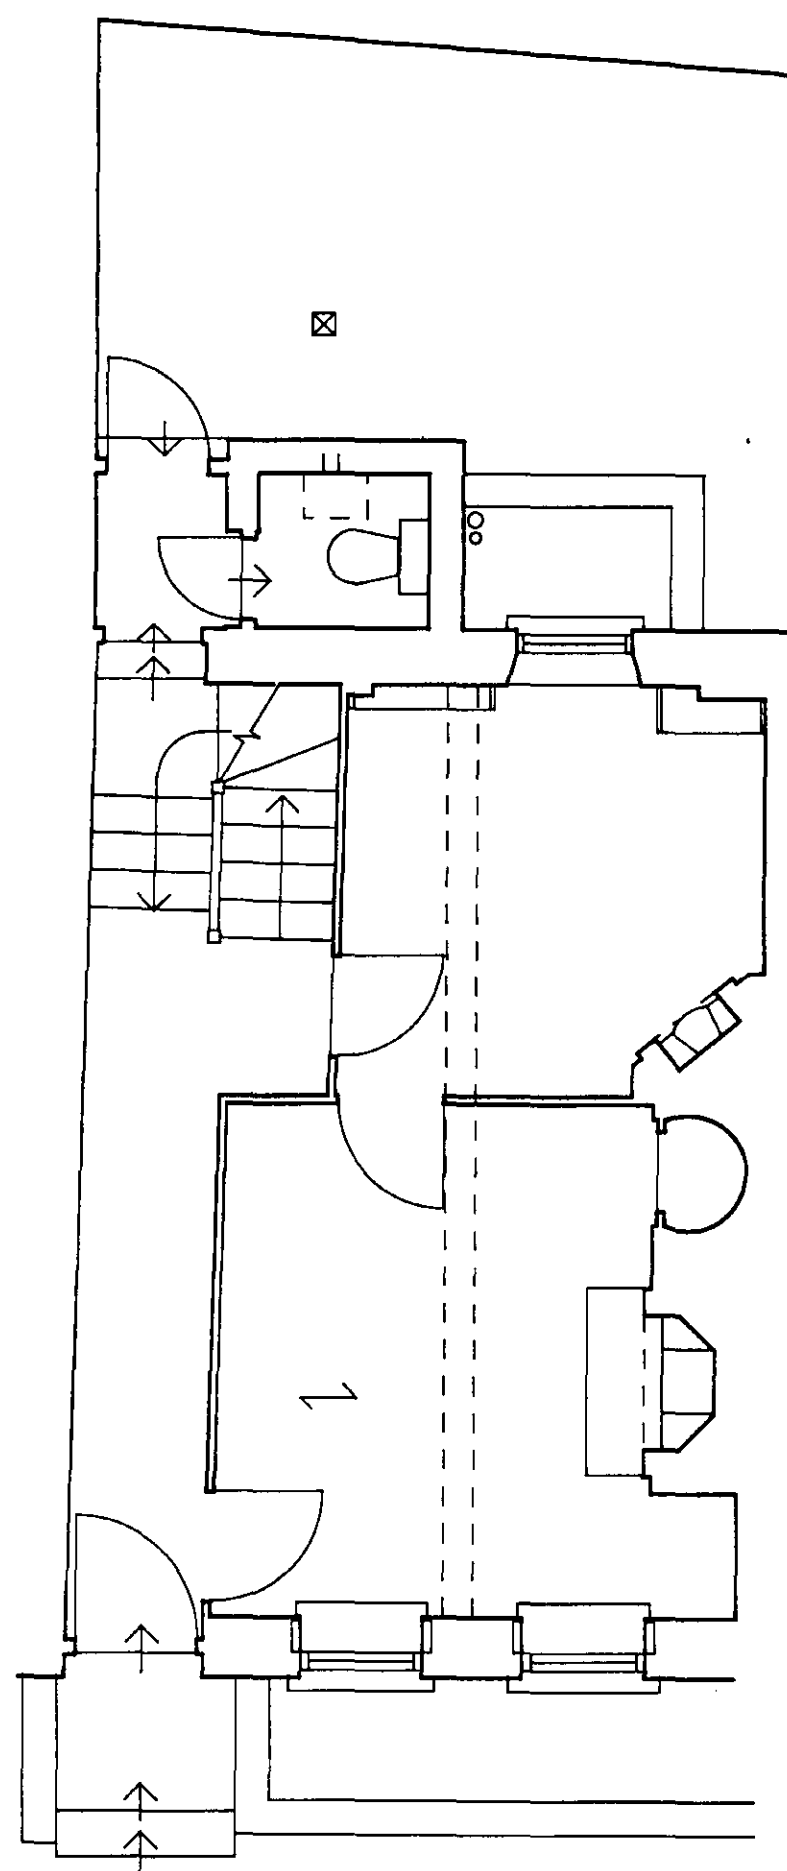

GROUND FLOOR PLAN

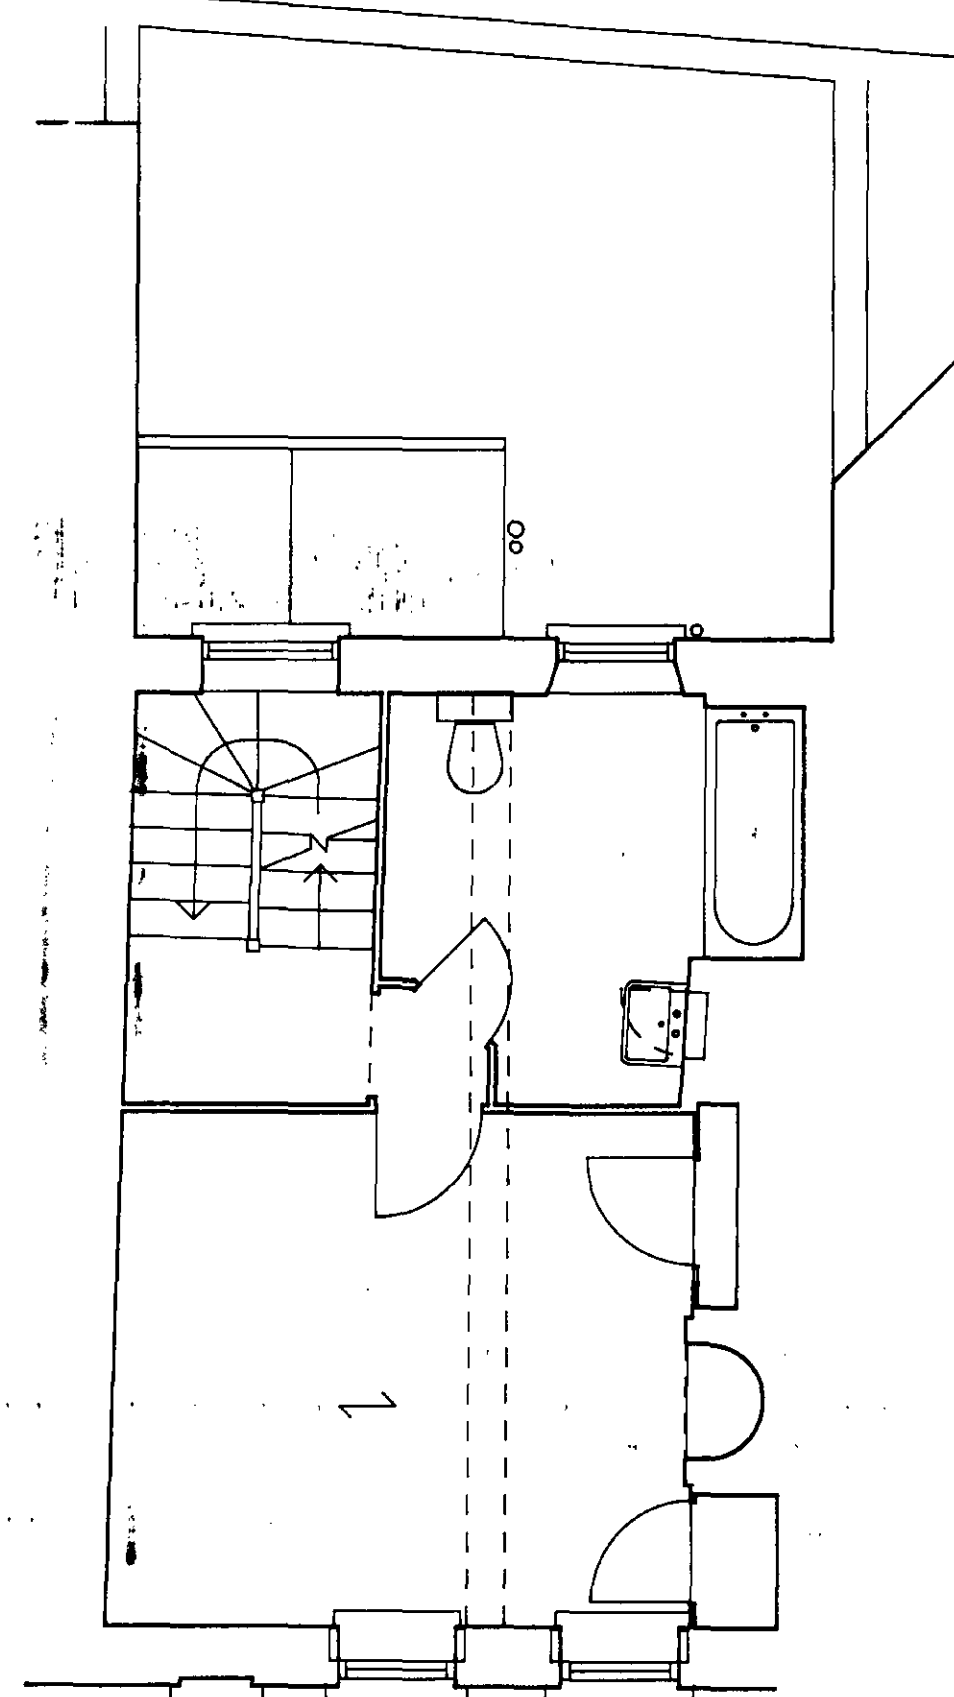


FIRST FLOOR PLAN

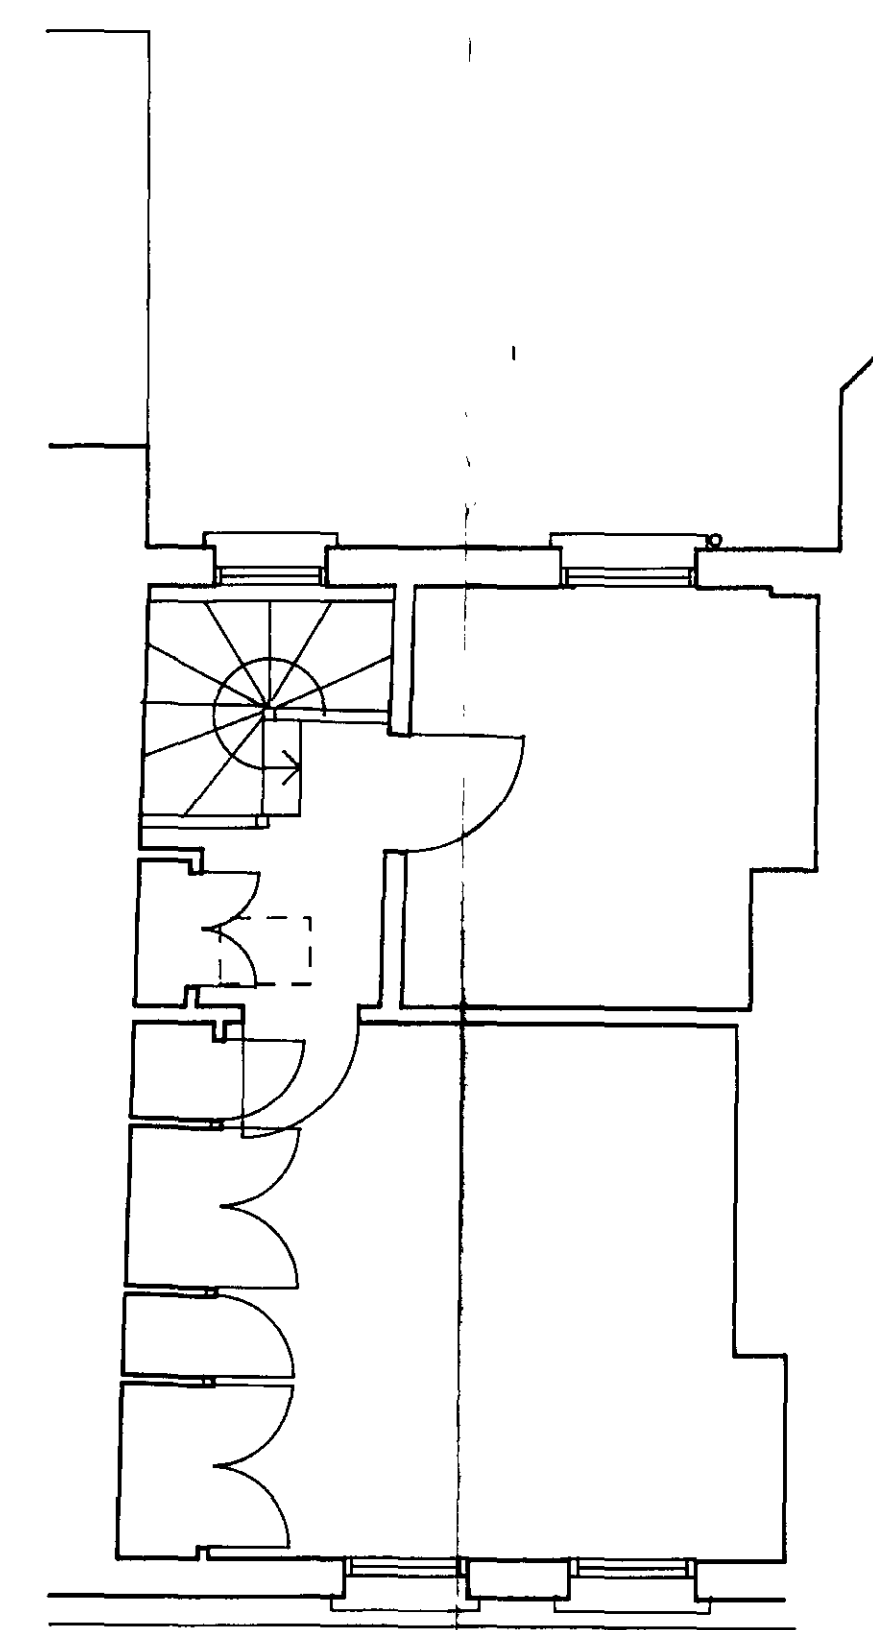


SECOND FLOOR PLAN

1:1	0	10mm	20	30	40	50	60	70	80	90	100	110
1:100	0	1m	2	3	4	5	6	7	8	9	10	11
1:5	0	100mm	2	3	4	5	6	7	8	9	10	11
1:50	0	1m	2	3	4	5	6	7	8	9	10	11
1:20	0	200mm	4	6	8	10	12	14	16	18	20	22
1:200	0	2m	4	6	8	10	12	14	16	18	20	22
1:1250	0	10m	20	30	40	50	60	70	80	90	100	110
1:2500	0	20m	40	60	80	100	120	140	160	180	200	220

CLIENT		
M PEARSON ESQ		
PROJECT		
10 CHEYNE ROW LONDON SW3		
②		
DRAWING TITLE		
MEASURED DRAWING AS EXISTING		
SCALE	DATE	DRAWN
1:50	FEB 97	
ARCHITECTS		
WILLIAM GRAY ASSOCIATES EGGLESTON HALL BARNARD CASTLE DL12 0AG TEL & FAX 01833 650553		
JOB NUMBER	DRAWING NUMBER	REV.
195	S1	

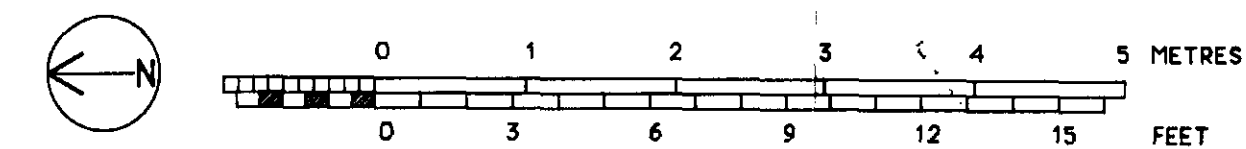


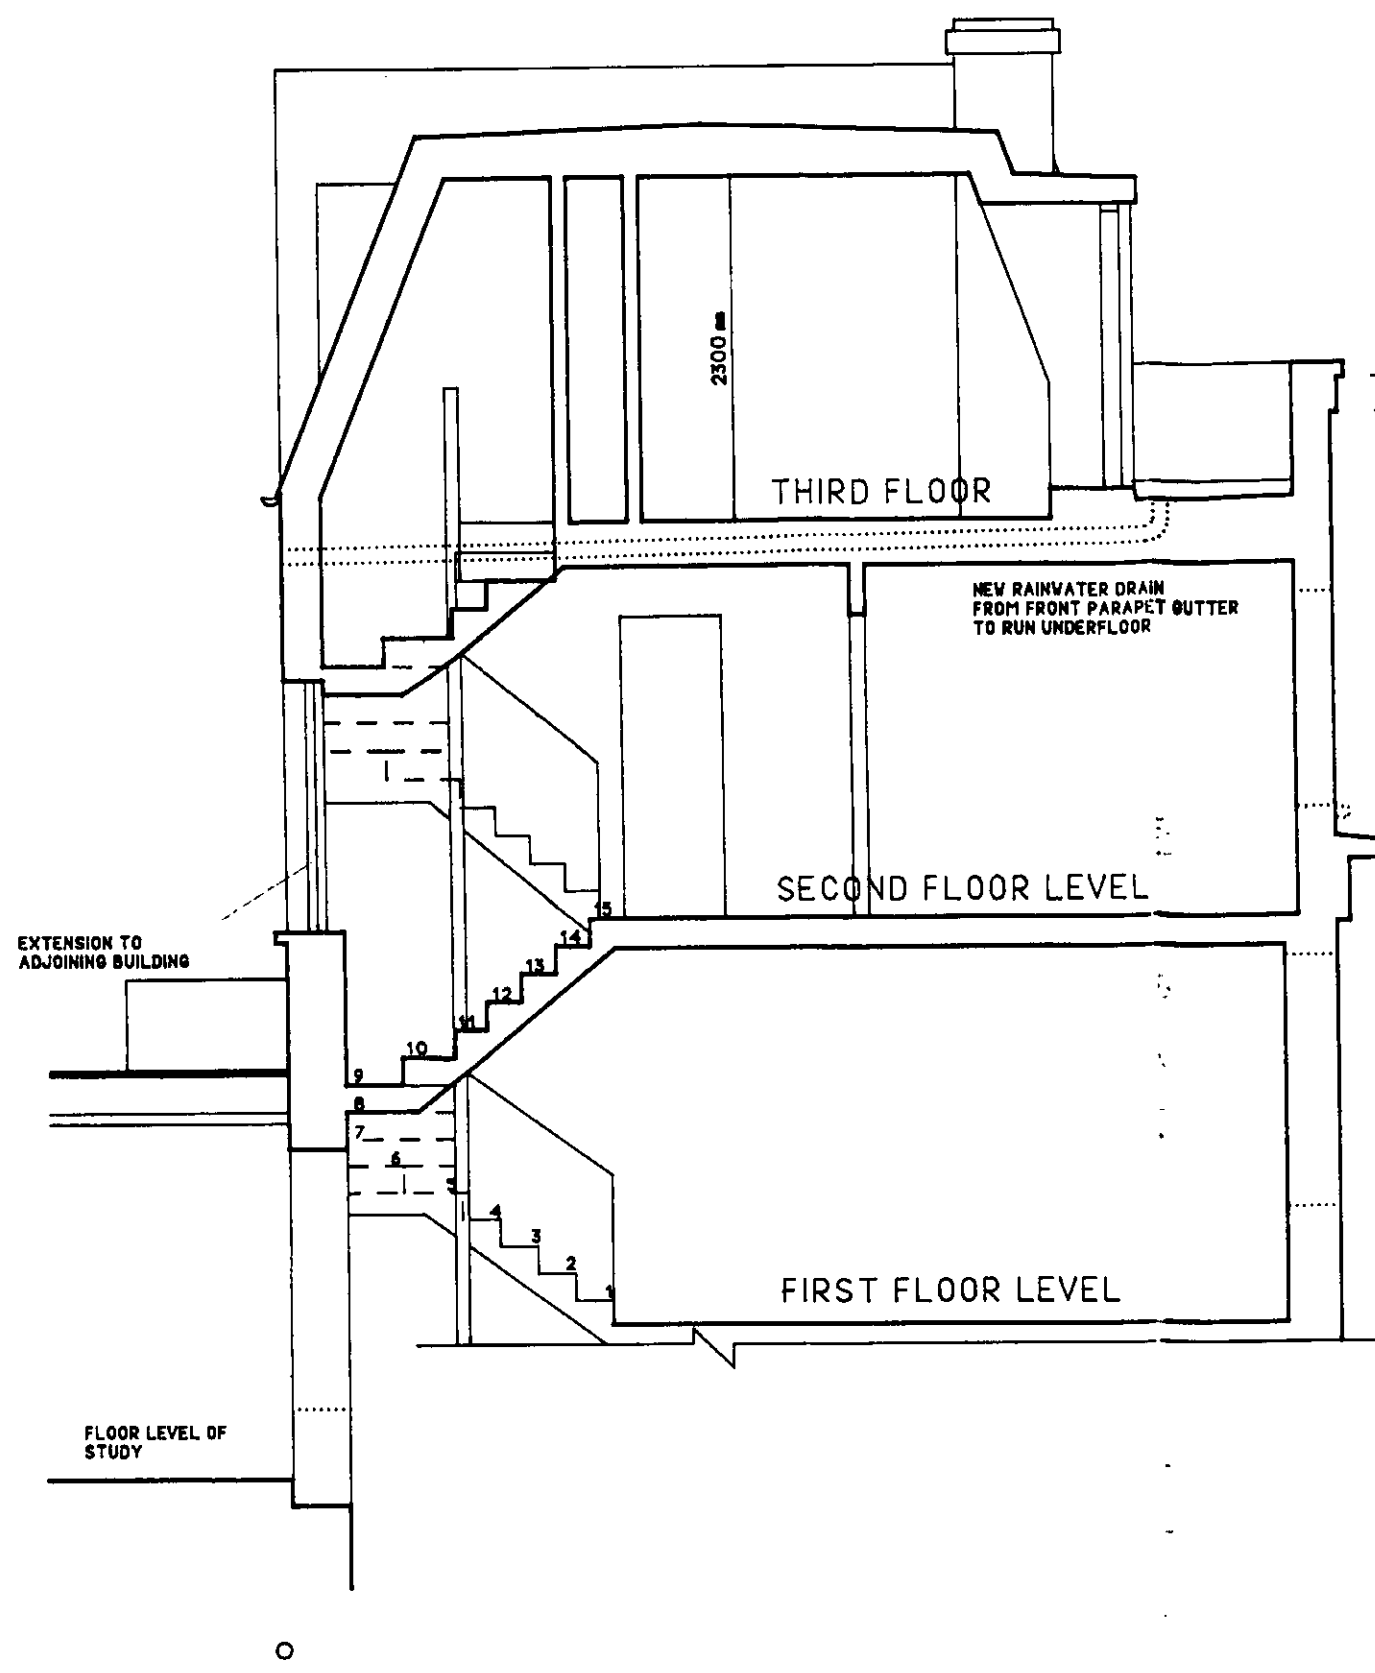


REAR ELEVATION




FRONT ELEVATION

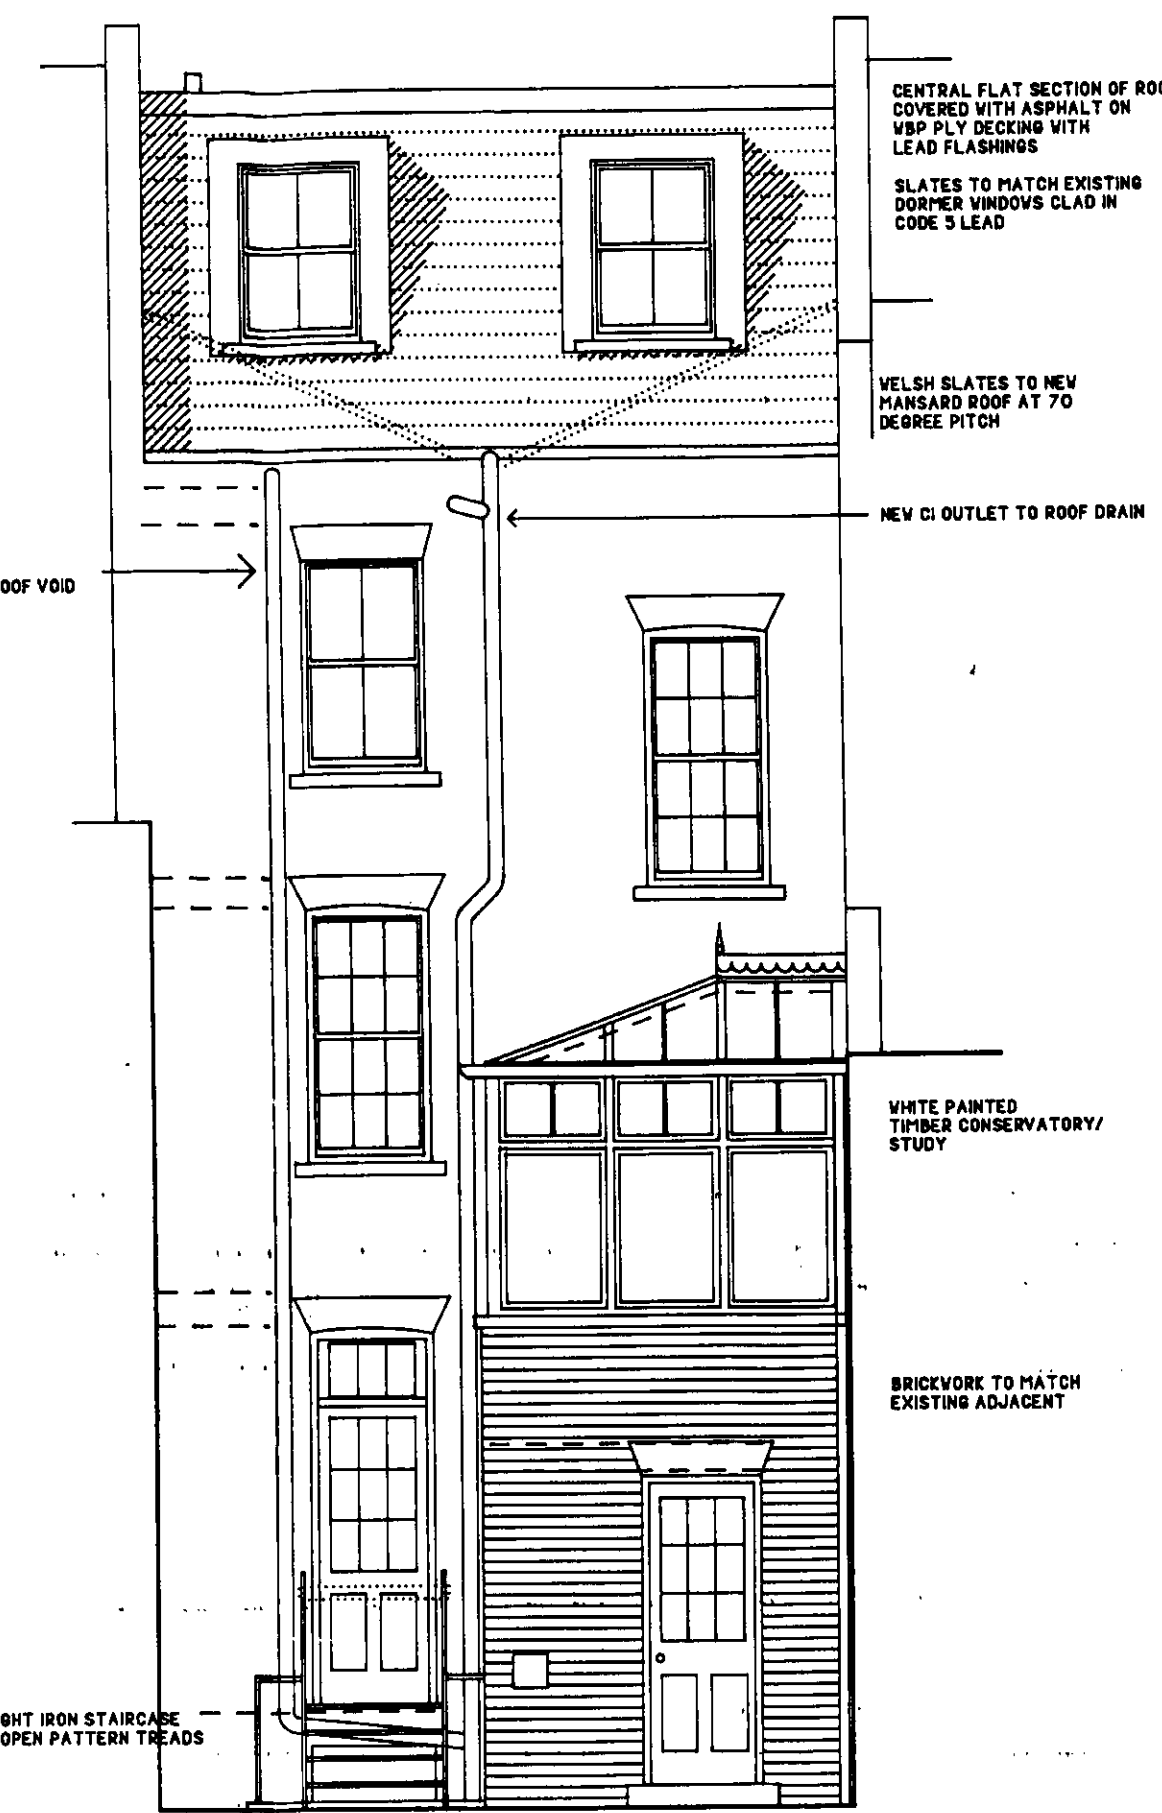

REAR ELEVATION

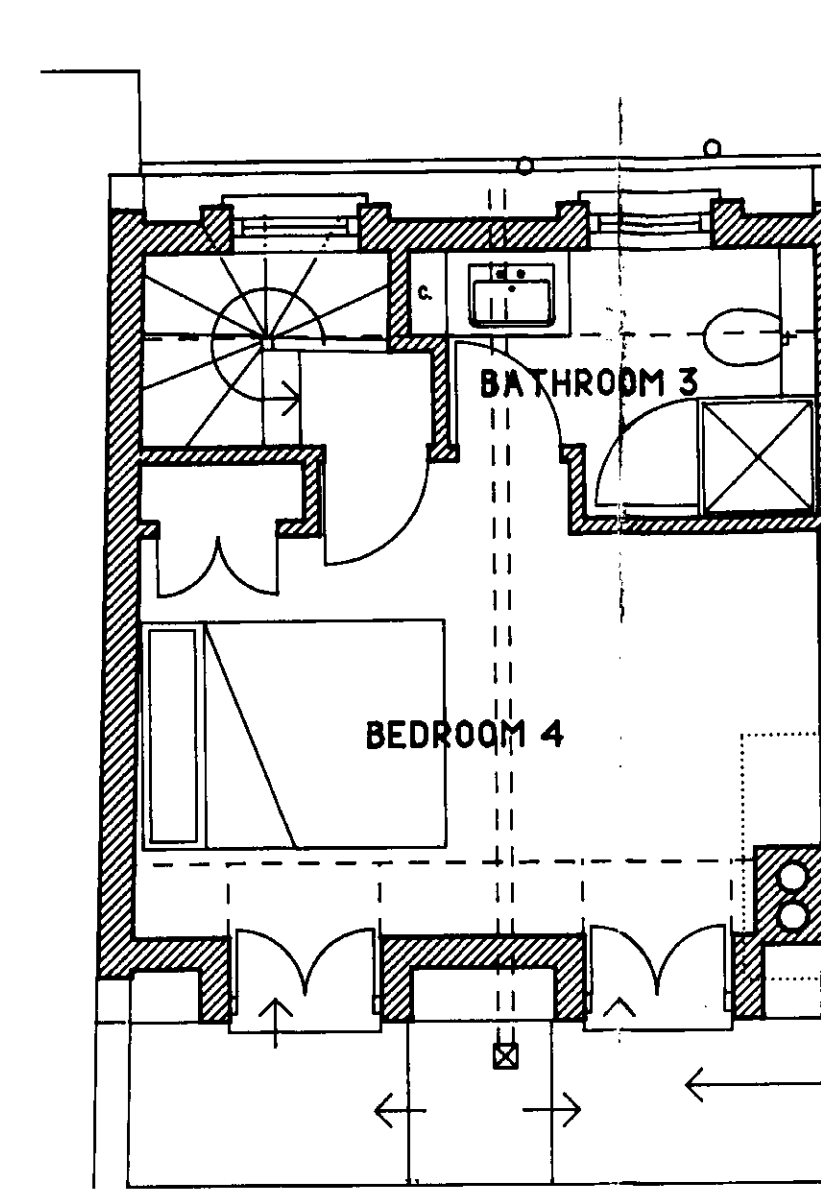

THIRD FLOOR PLAN

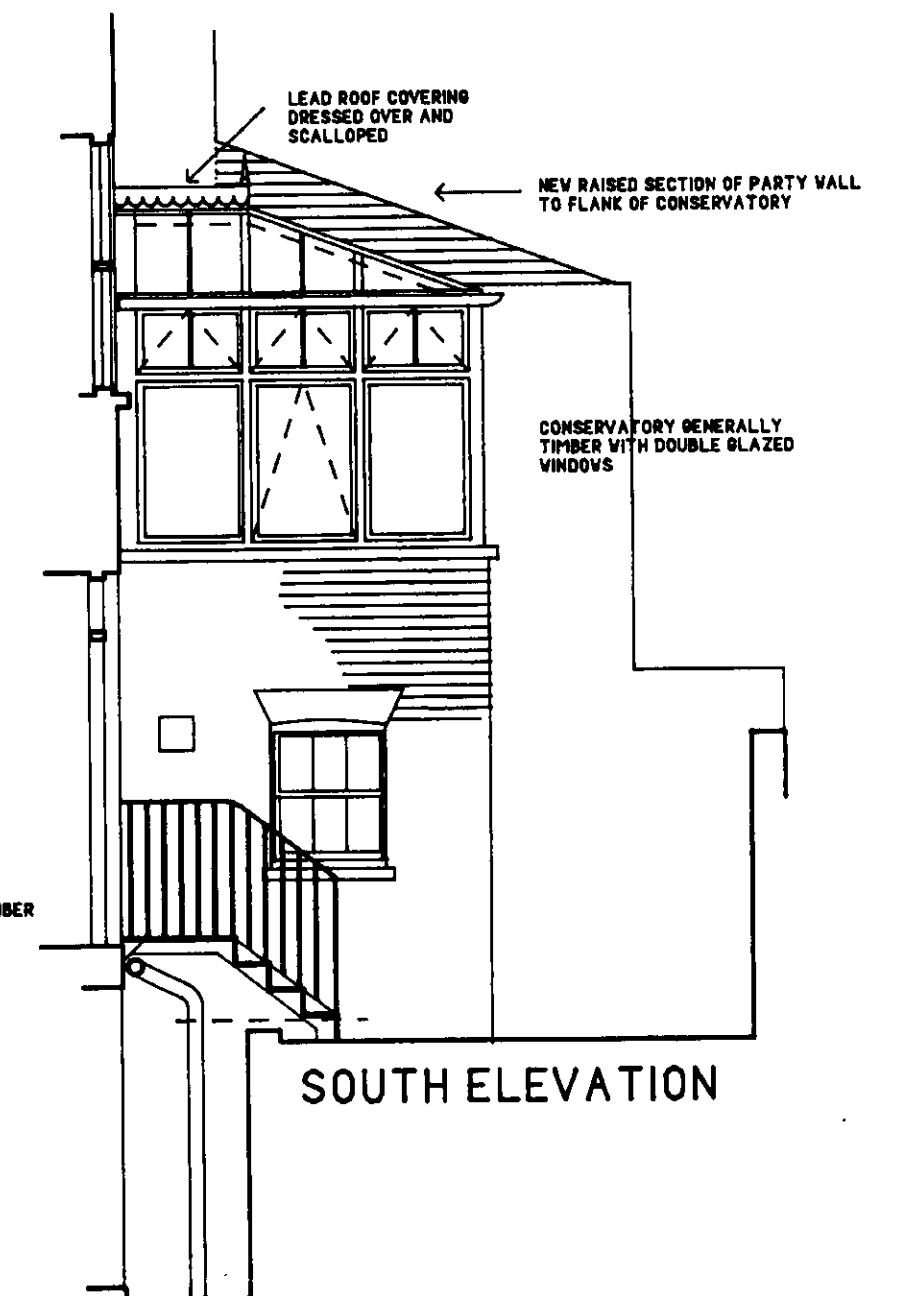

SOUTH ELEVATION

1:1	0	10mm	20	30	40	50	60	70	80	90	100	110			
1:100	0	1m	2	3	4	5	6	7	8	9	10	11			
1:5	0	100mm	200	300	400	500									
1:50	0	1m	2	3	4	5									
1:20	0	200mm	400	600	800	1000	1200	1400	1600	1800	2000	2200			
1:200	0	2m	4	6	8	10	12	14	16	18	20	22			
1:1250	0	10m	20	30	40	50	60	70	80	90	100	110	120	130	140
1:2500	0	120m	40	80	100	120	140	160	180	200	220	240	260	280	

8 1/2" STAIRS TO SECOND FLOOR AMENDED.
BLAZING TO STUDY HOODS/JITCHEN WALL
RE-INSTATED
A 250/257 STEPS ADDED OUT FROM GROUND FLOOR. ALTERATIONS TO
BASEMENT ELEC. CUPD. UTILITY ROOM REQUIRED IN SIZE. SITTING ROOM
CUPD. REMOVED, BED 2 DOORWAY ALTERED

CLIENT
M PEARSON ESQ

PROJECT
**10 CHEYNE ROW
LONDON SW3**


3

DRAWING TITLE
PROPOSALS

SCALE 1:50	DATE FEB 97	DRAWN
---------------	----------------	-------


ARCHITECTS
**WILLIAM GRAY ASSOCIATES
EGGLESTON HALL BARNARD CASTLE
DL12 0AG TEL & FAX 01833 650553**

JOB NUMBER 195	DRAWING NUMBER P1	REV. B
-------------------	----------------------	-----------

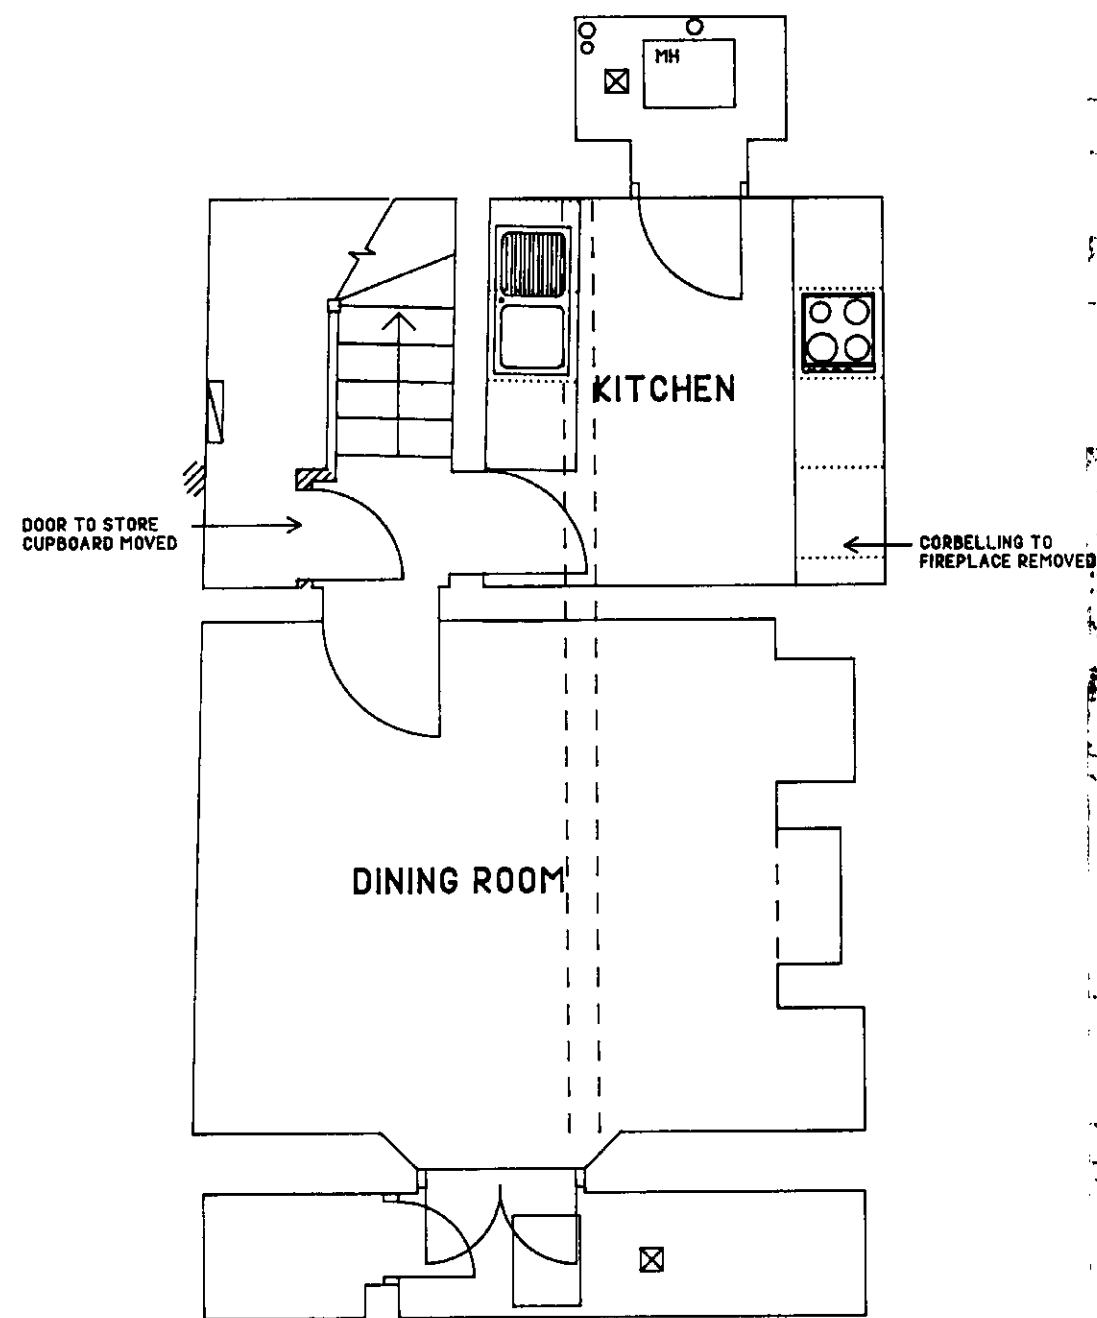


BASEMENT FLOOR PLAN


NOTE: BASEMENT NOT MEASURED

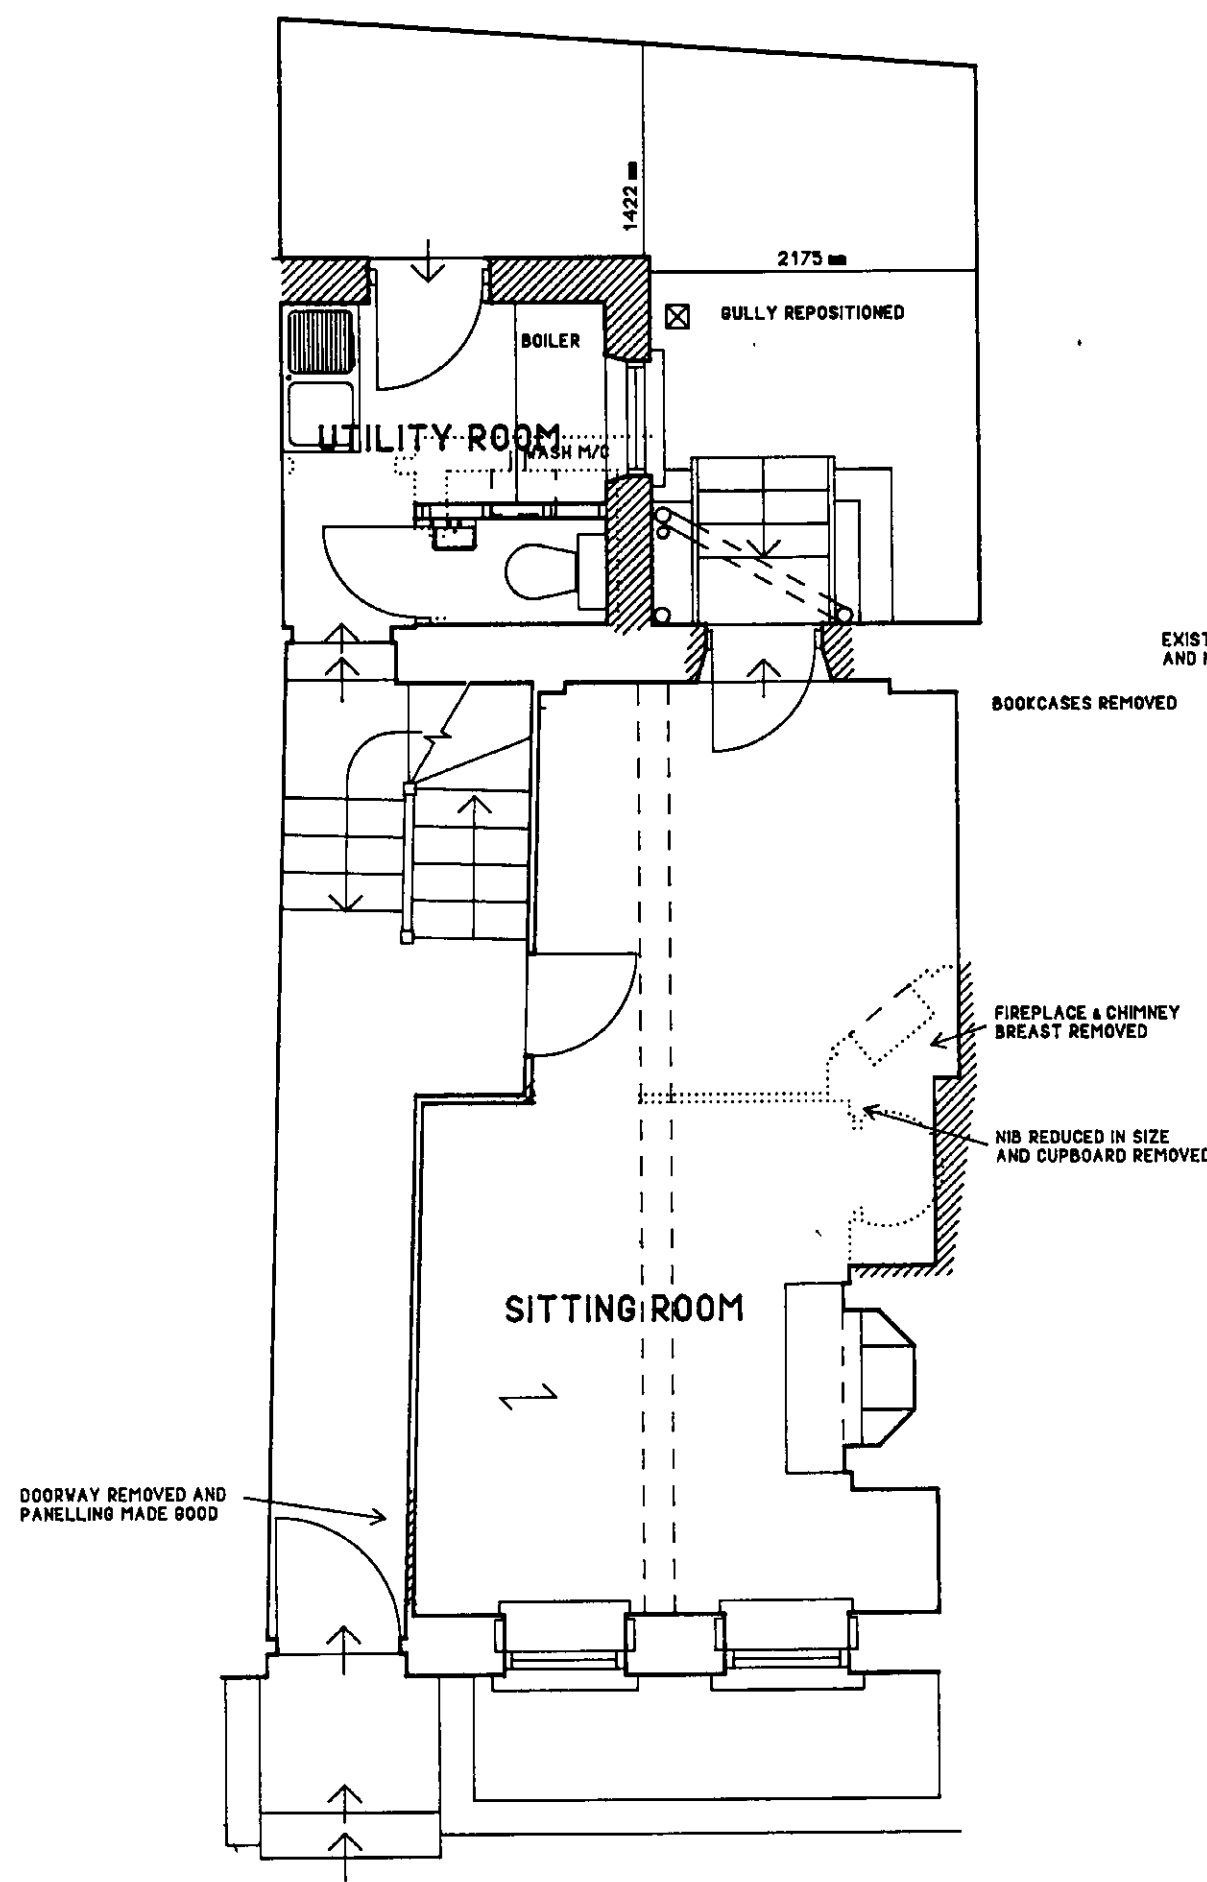

GROUND FLOOR PLAN

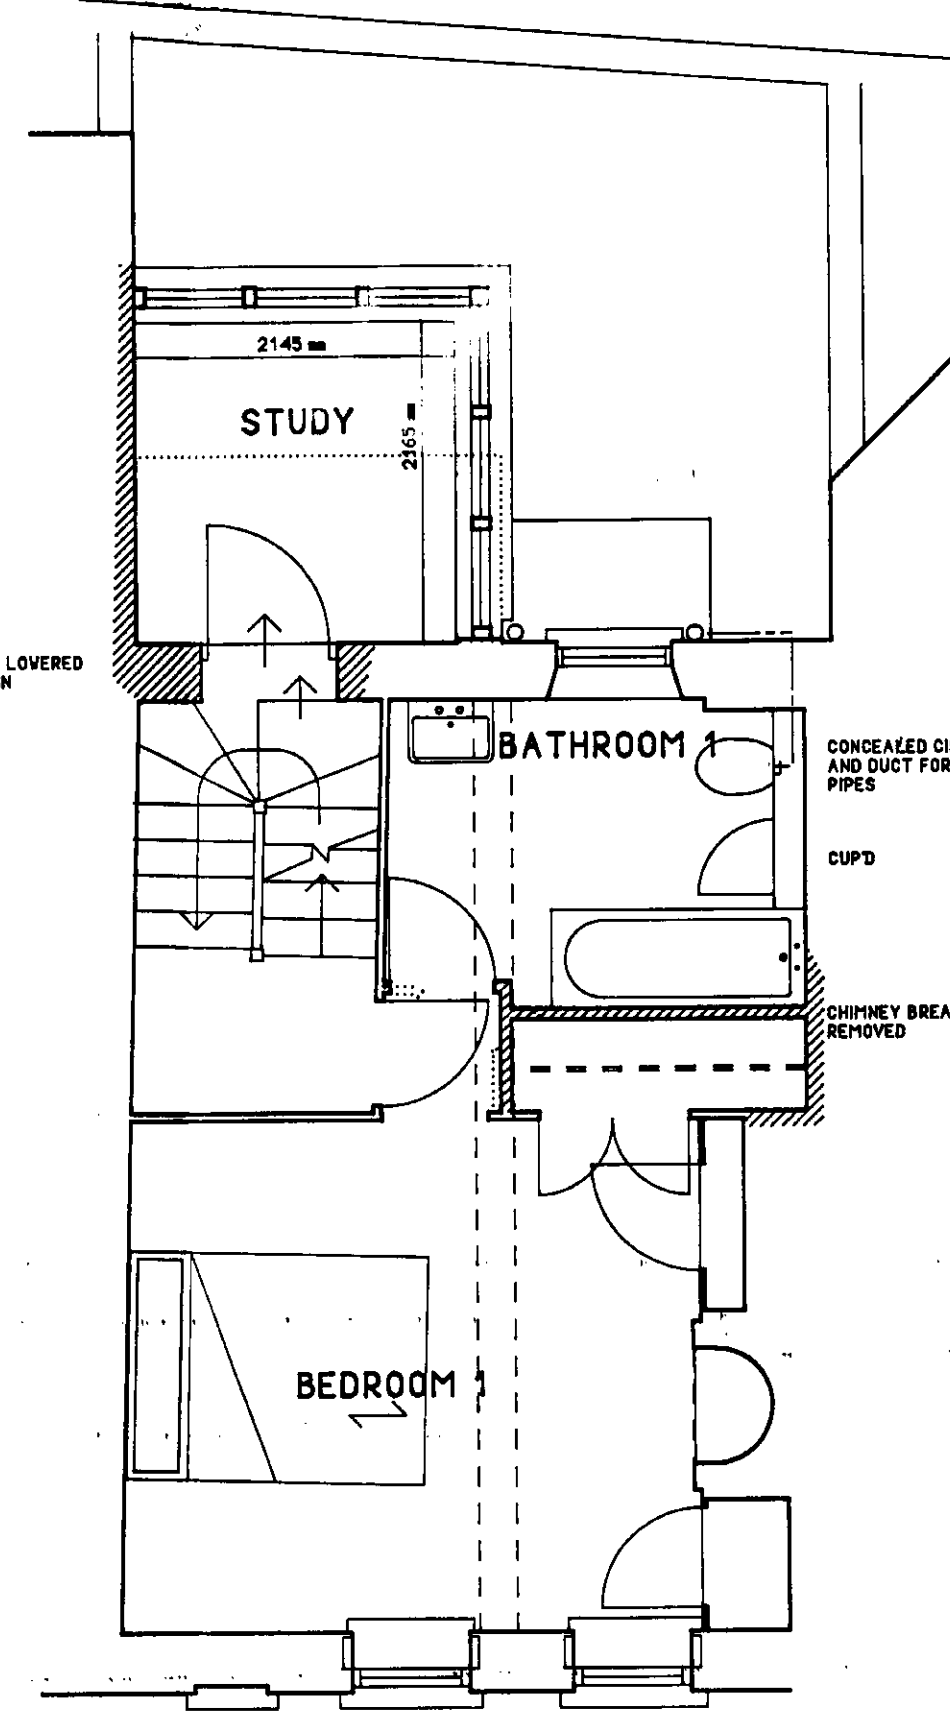

FIRST FLOOR PLAN

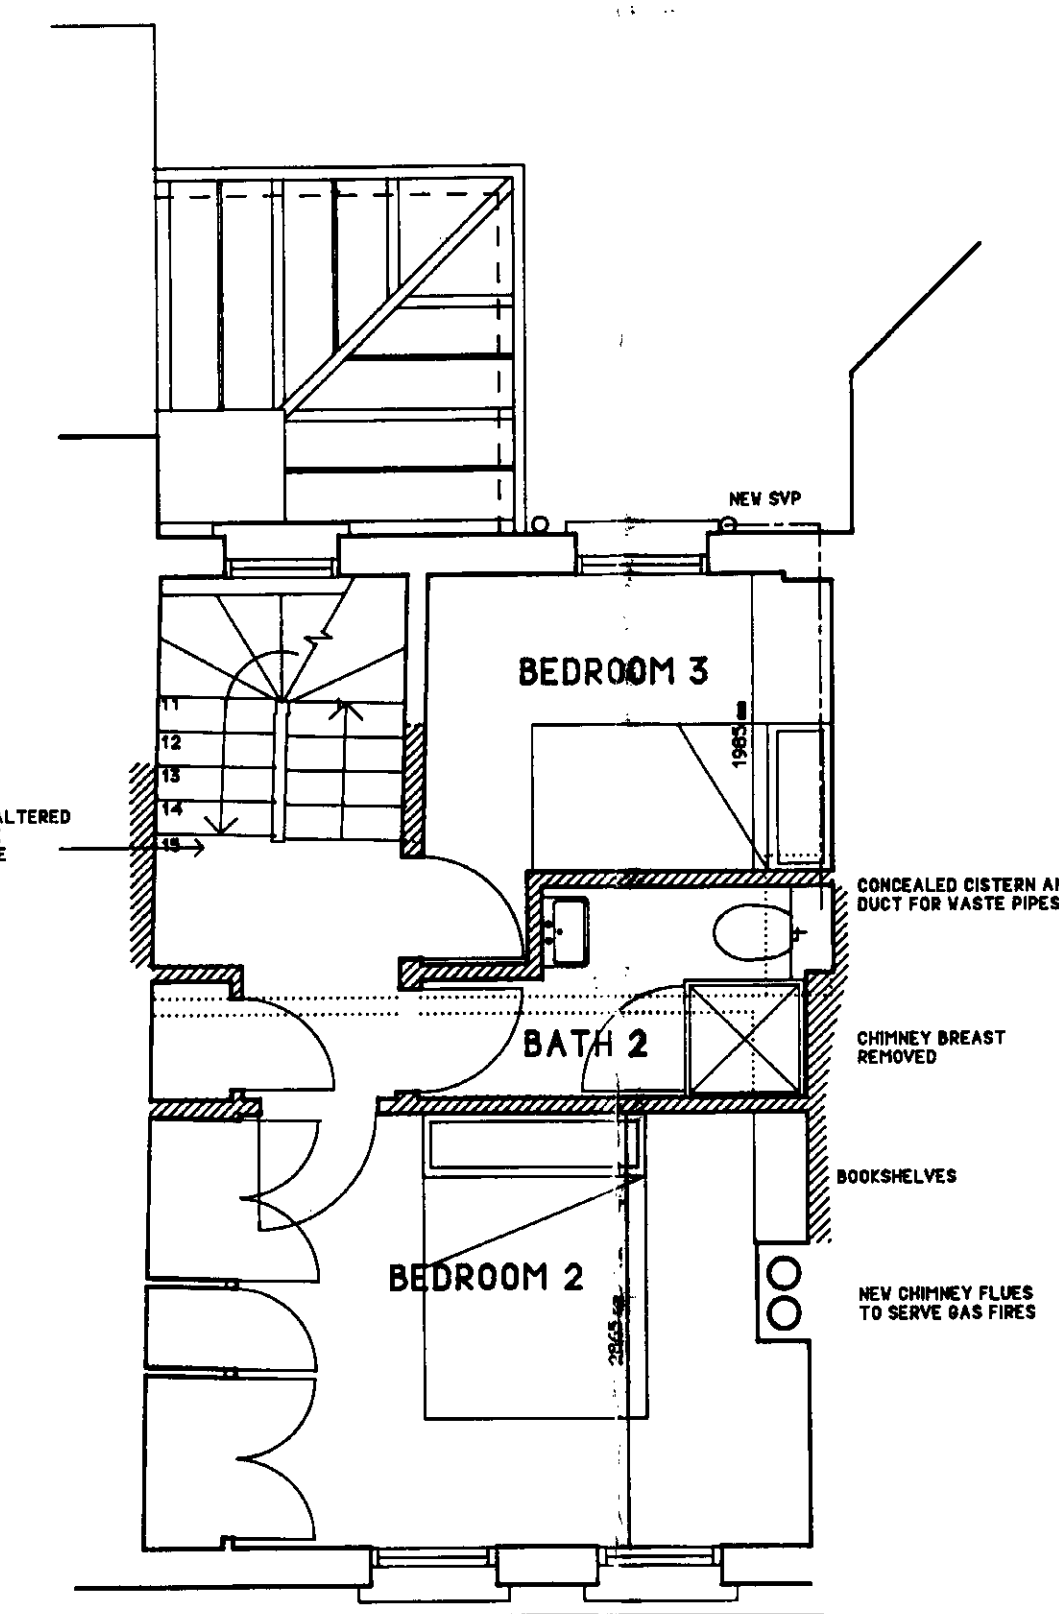

SECOND FLOOR PLAN

