

# APPROVED DRAWINGS


Please Index As

File Number

## APPROVED DRAWINGS

|      |    |      |    |
|------|----|------|----|
| Part | 1  | Part | 11 |
| Part | 2  | Part | 12 |
| Part | 3  | Part | 13 |
| Part | 4  | Part | 14 |
| Part | 5  | Part | 15 |
| Part | 6  | Part | 16 |
| Part | 7  | Part | 17 |
| Part | 8  | Part | 18 |
| Part | 9  | Part | 19 |
| Part | 10 | Part | 20 |

PP010945

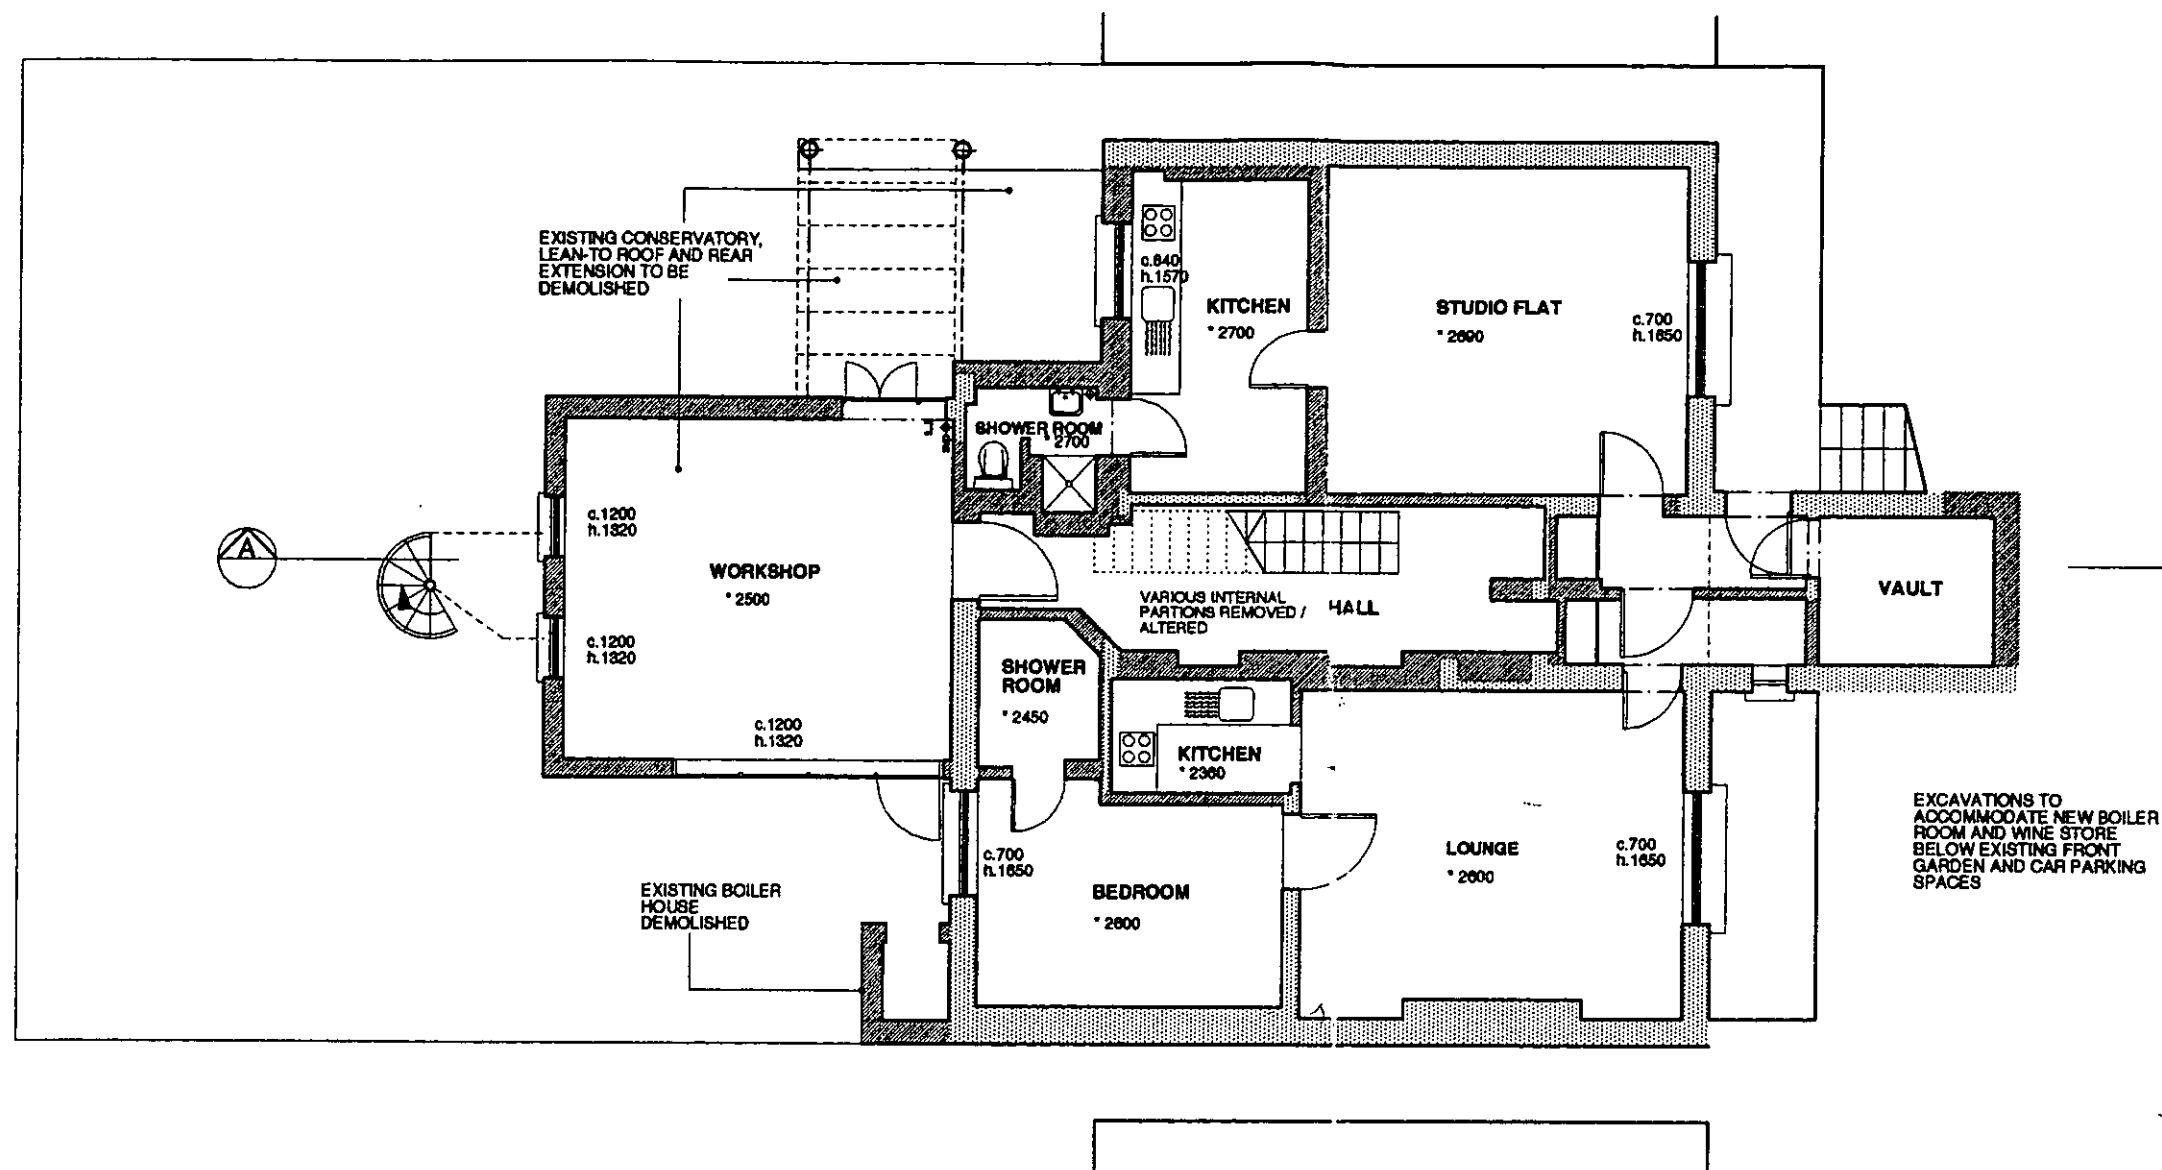

R.B.K.C.C.  
TOWN PLANNING  
23 APR 2001  
RECEIVED

DELEGATED  
26 JUN 2001  
REFUSAL

DELEGATED  
26 JUN 2001  
REFUSAL

LOWER GROUND FLOOR

PP010945

|   |                                                          |                                                                                     |                                     |
|---|----------------------------------------------------------|-------------------------------------------------------------------------------------|-------------------------------------|
| Project<br><b>8 BASSETT ROAD</b>   | Drawing Title<br><b>EXISTING LOWER GROUND FLOOR PLAN</b> | <b>GUY STANSFELD ARCHITECTS</b>                                                     |                                     |
| Do not scale, use figured dimensions only.<br>All dimensions to be verified on site prior to the commencement of any work or the production of any shop drawing.<br>This drawing to be read in conjunction with all related Architect's and Engineer's drawings and any other relevant information. |                                                          | 1<br>EVEHAM STREET<br>TEL 020 7727 0133 FAX 020 7727 6880 EMAIL - guy@stansfeld.com | LONDON<br>W11 4AJ                   |
|   |                                                          | Date<br><b>APRIL 2001</b>                                                           | Drawing Number<br><b>670/ EX 01</b> |
|   |                                                          | Scale<br><b>1:100</b>                                                               |                                     |



DELEGATE  
ADDY  
26 JUN 2001  
RECEIVED  
P.B.K. & C. PLANNING



PP010945

|   |                                                                   |   |                                                |
|---|-------------------------------------------------------------------|---|------------------------------------------------|
| <b>Project</b><br><br><b>8 BASSETT ROAD</b>   | <b>Drawing Title</b><br><br><b>EXISTING GROUND<br/>FLOOR PLAN</b> | <div style="border: 1px solid black; padding: 2px; text-align: center;"><b>GUY STANSFELD ARCHITECTS</b></div> <div> 1                      EVESHAM STREET                      LONDON                      W11 4AJ<br/> TEL 020 7727 0133      FAX 020 7727 6690      EMAIL - guy@stanfeld.com </div> |                                                |
| <p>Do not scale, use figured dimensions only.</p> <p>All dimensions to be verified on site prior to the commencement of any work or the production of any shop drawing.</p> <p>This drawing to be read in conjunction with all related Architects and Engineers drawings and any other relevant information.</p> |                                                                   | <b>Date</b> <b>APRIL 2001</b>   | <b>Drawing Number</b><br><br><b>670/ EX 02</b> |
|   |                                                                   | <b>Scale</b> <b>1:100</b>   |                                                |

PP010945

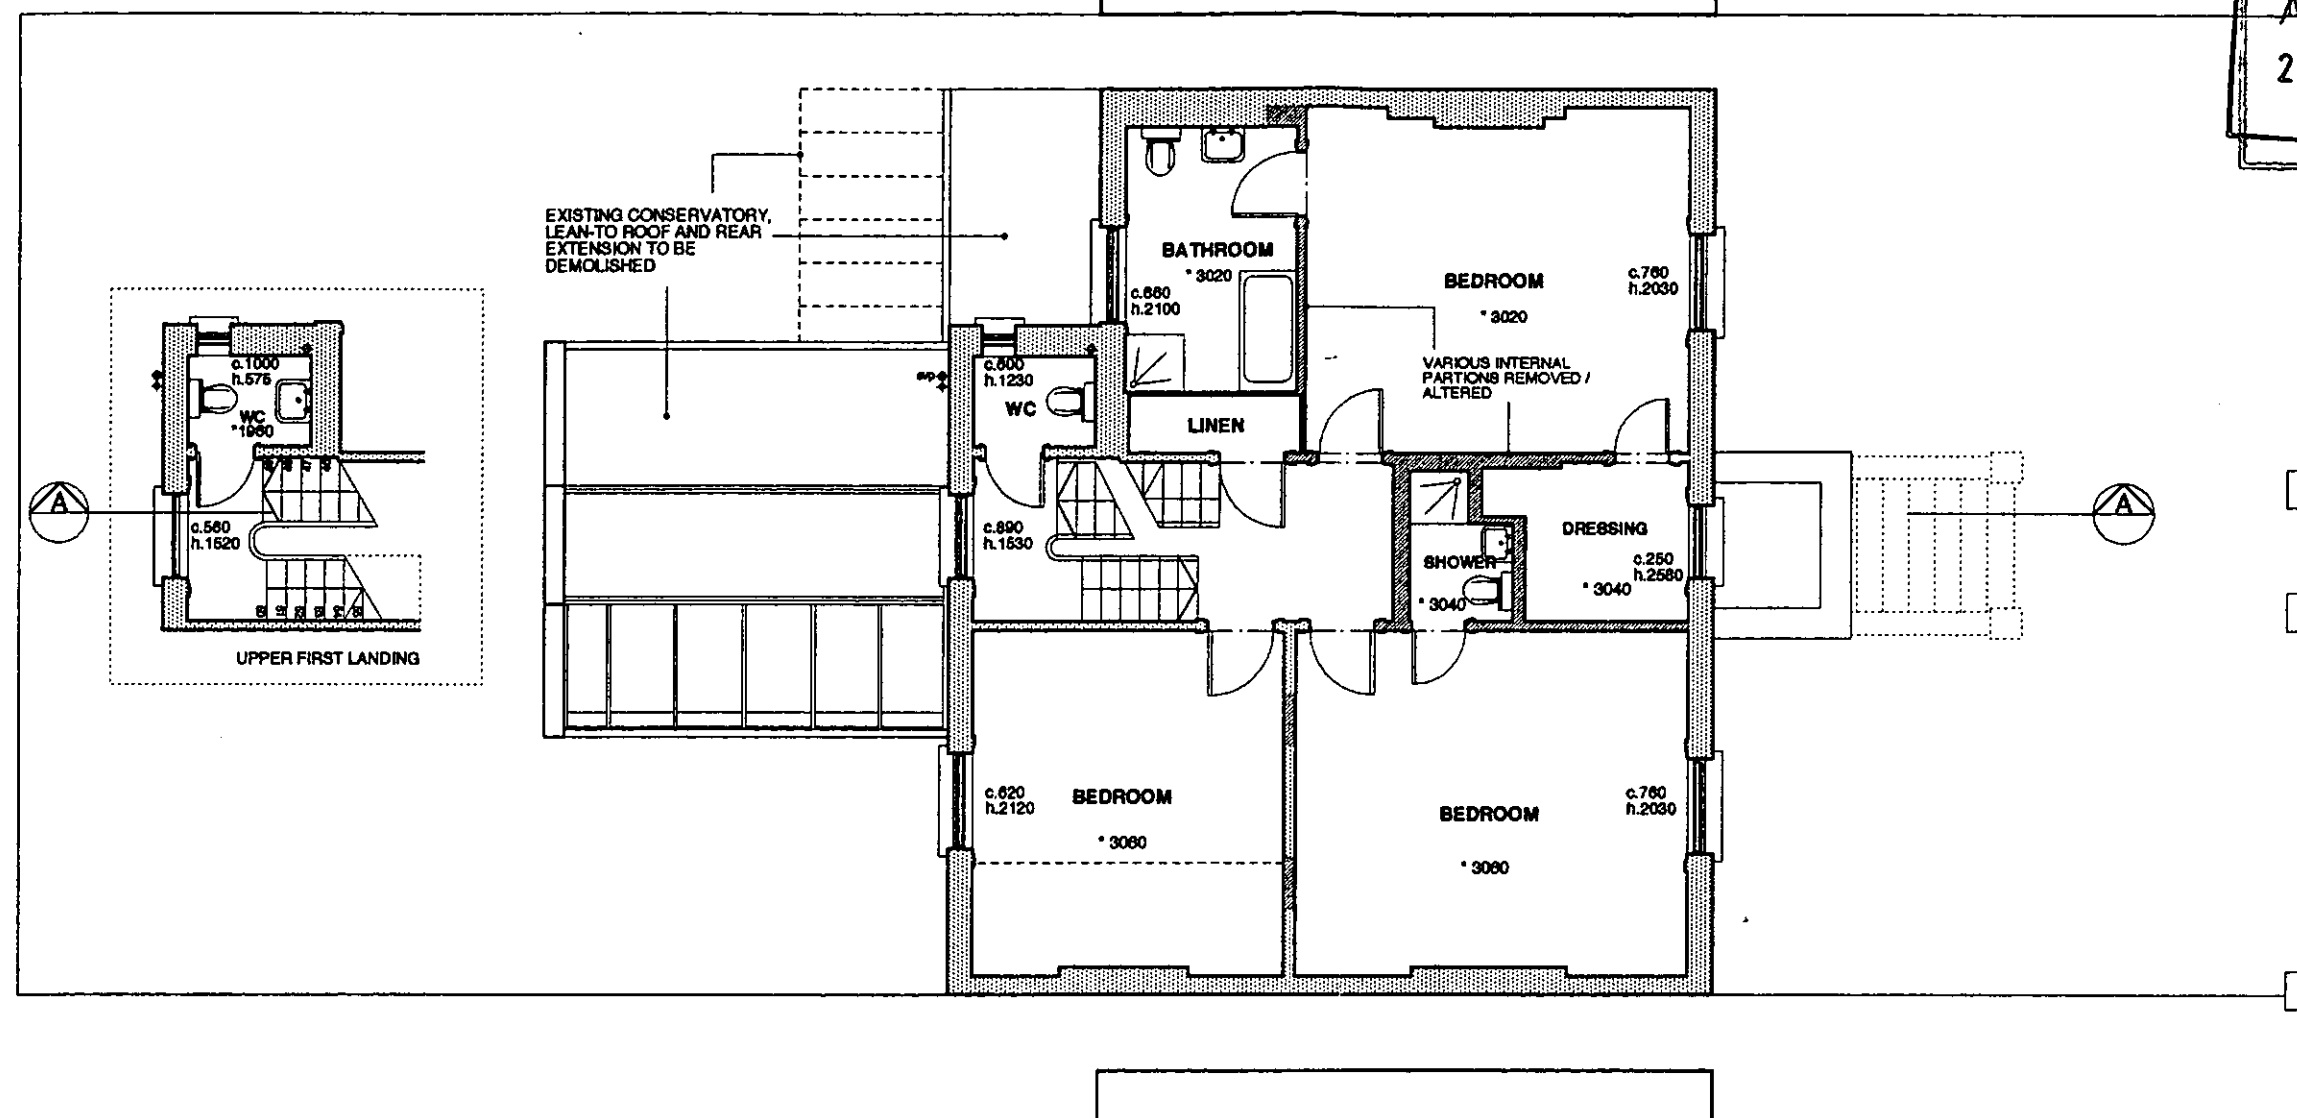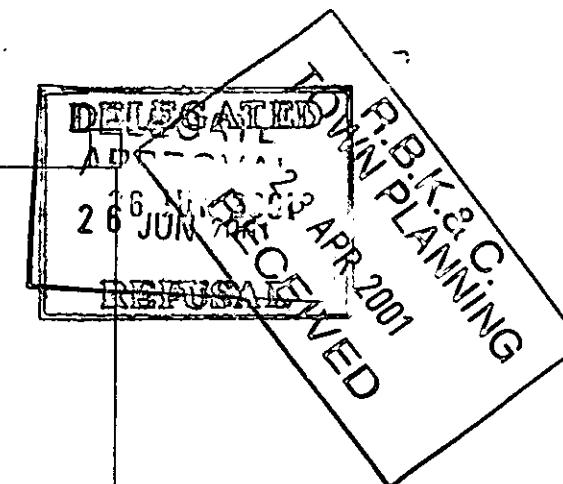





EXISTING FIRST FLOOR

PP010945



|   |                                            |                                                                                                 |                              |
|---|--------------------------------------------|-------------------------------------------------------------------------------------------------|------------------------------|
| Project<br>8 BASSETT ROAD   | Drawing Title<br>EXISTING FIRST FLOOR PLAN | GUY STANSFELD ARCHITECTS                                                                        |                              |
| Do not scale, use figured dimensions only.<br>All dimensions to be verified on site prior to the commencement of any work or the production of any shop drawing.<br>This drawing to be read in conjunction with all related Architects and Engineers drawings and any other relevant information. |                                            | 1 EVESHAM STREET LONDON W11 4AJ<br>TEL 020 7727 0133 FAX 020 7727 0690 EMAIL - guy@stanfeld.com |                              |
|   |                                            | Date<br>APRIL 2001                                                                              | Drawing Number<br>670/ EX 03 |
|   |                                            | Scale<br>1:100                                                                                  |                              |

PP010945

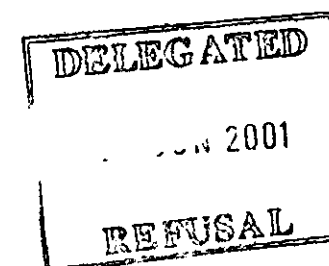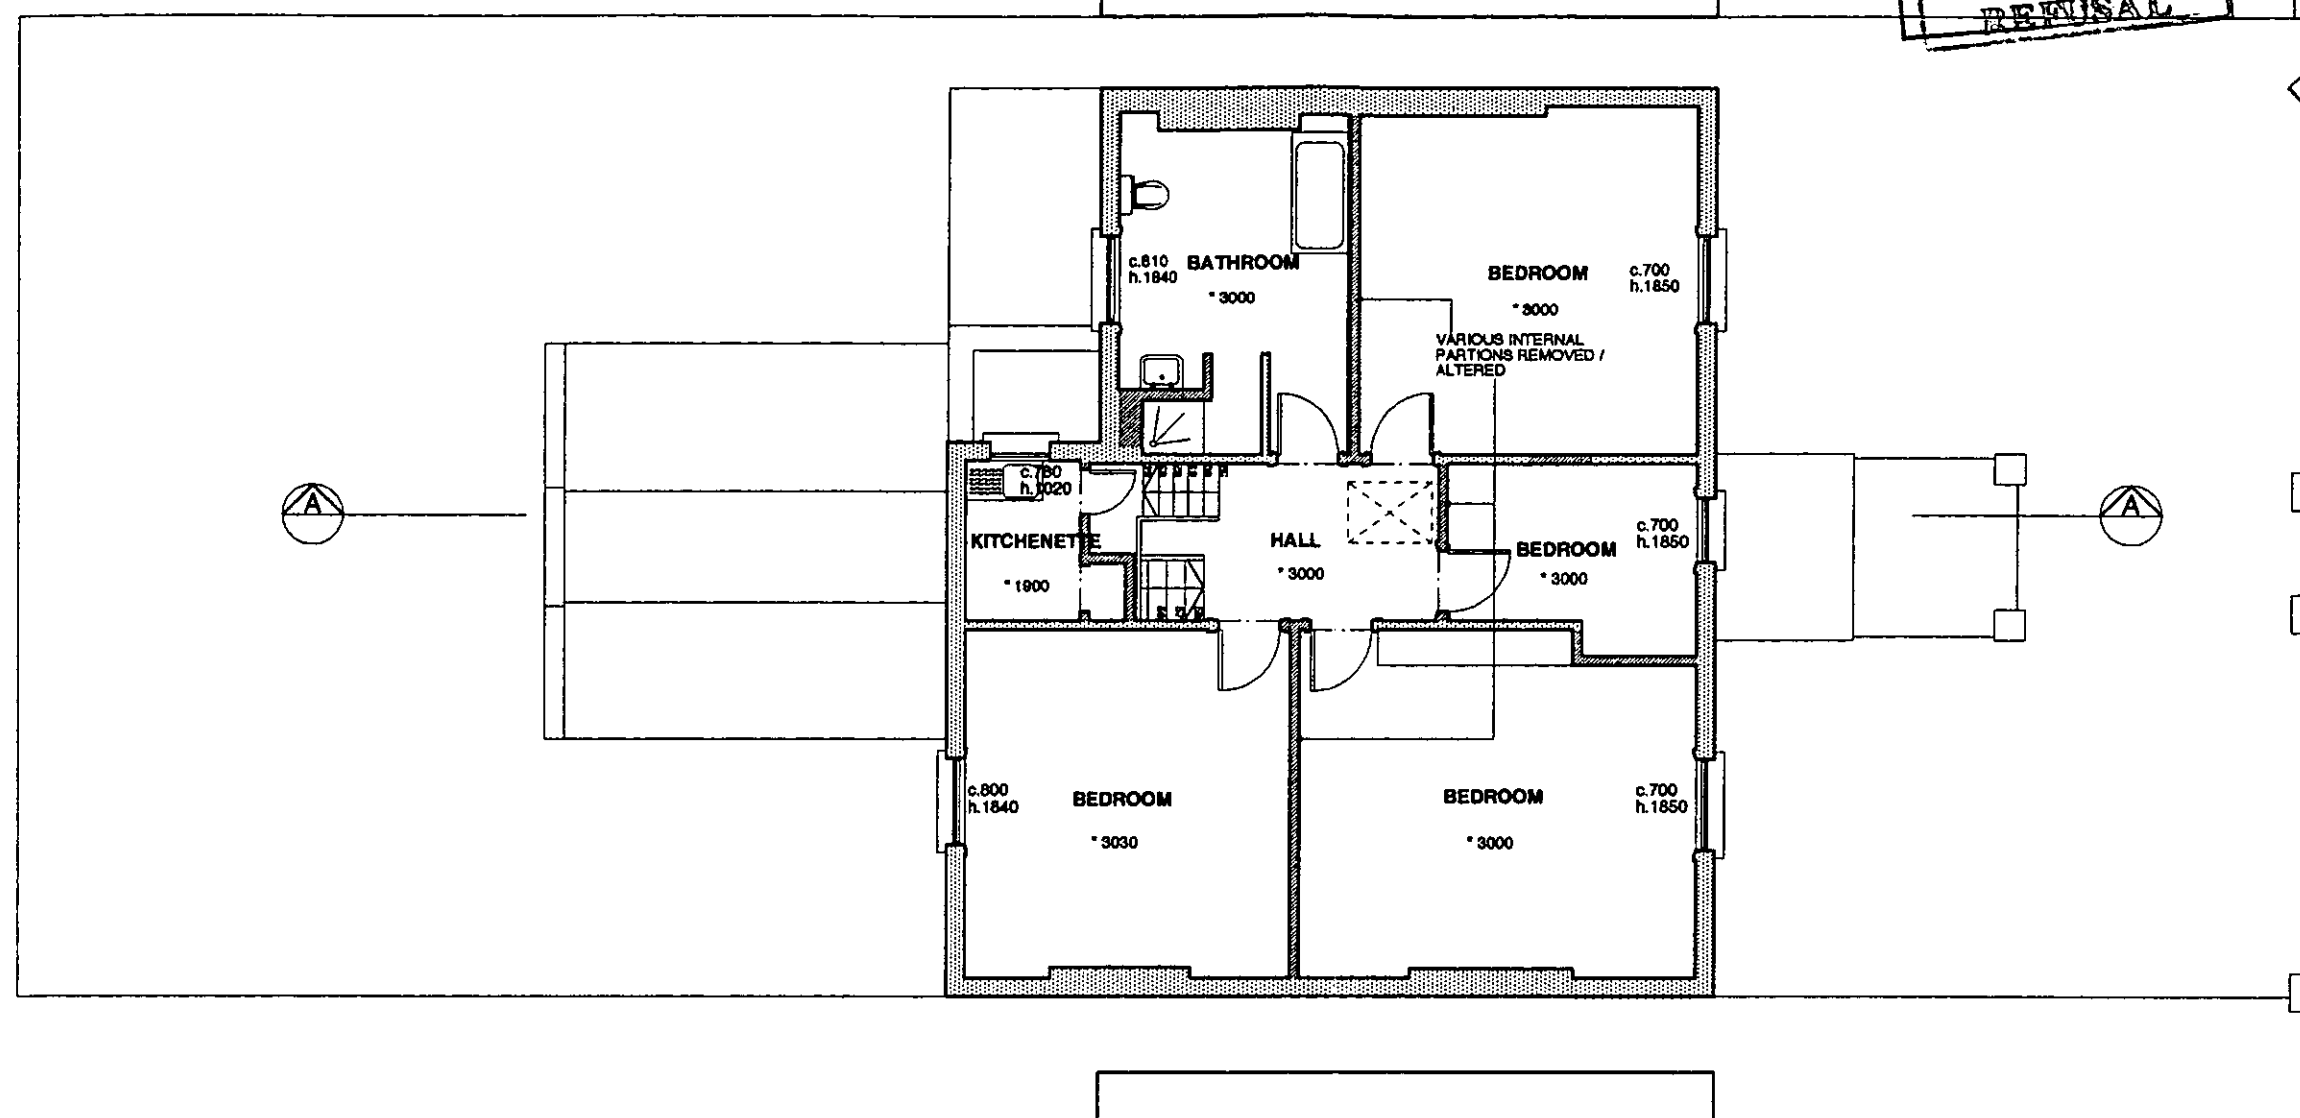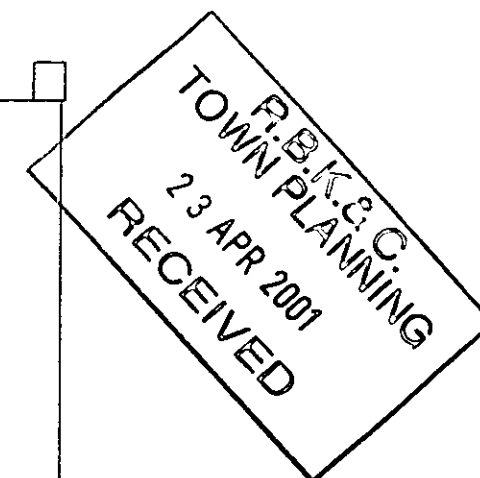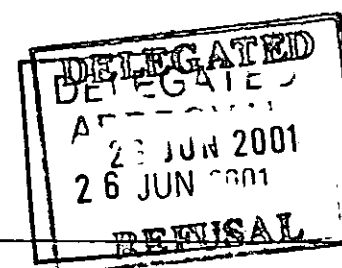


EXISTING SECOND FLOOR

PP010945



|   |                            |                                                               |                |
|---|----------------------------|---------------------------------------------------------------|----------------|
| Project   | Drawing Title              | GUY STANSFELD ARCHITECTS                                      |                |
| 8 BASSETT ROAD   | EXISTING SECOND FLOOR PLAN | 1 EVESHAM STREET LONDON W11 4AJ                               |                |
| Do not scale, use figured dimensions only.<br>All dimensions to be verified on site prior to the commencement of any work or the production of any shop drawing.<br>This drawing to be read in conjunction with all related Architect's and Engineer's drawings and any other relevant information. |                            | TEL 020 7727 0133 FAX 020 7727 6690 EMAIL - guy@stansfeld.com |                |
|   |                            | Date APRIL 2001                                               | Drawing Number |
|   |                            | Scale 1:100                                                   | 670/ EX 04     |

[illegible]

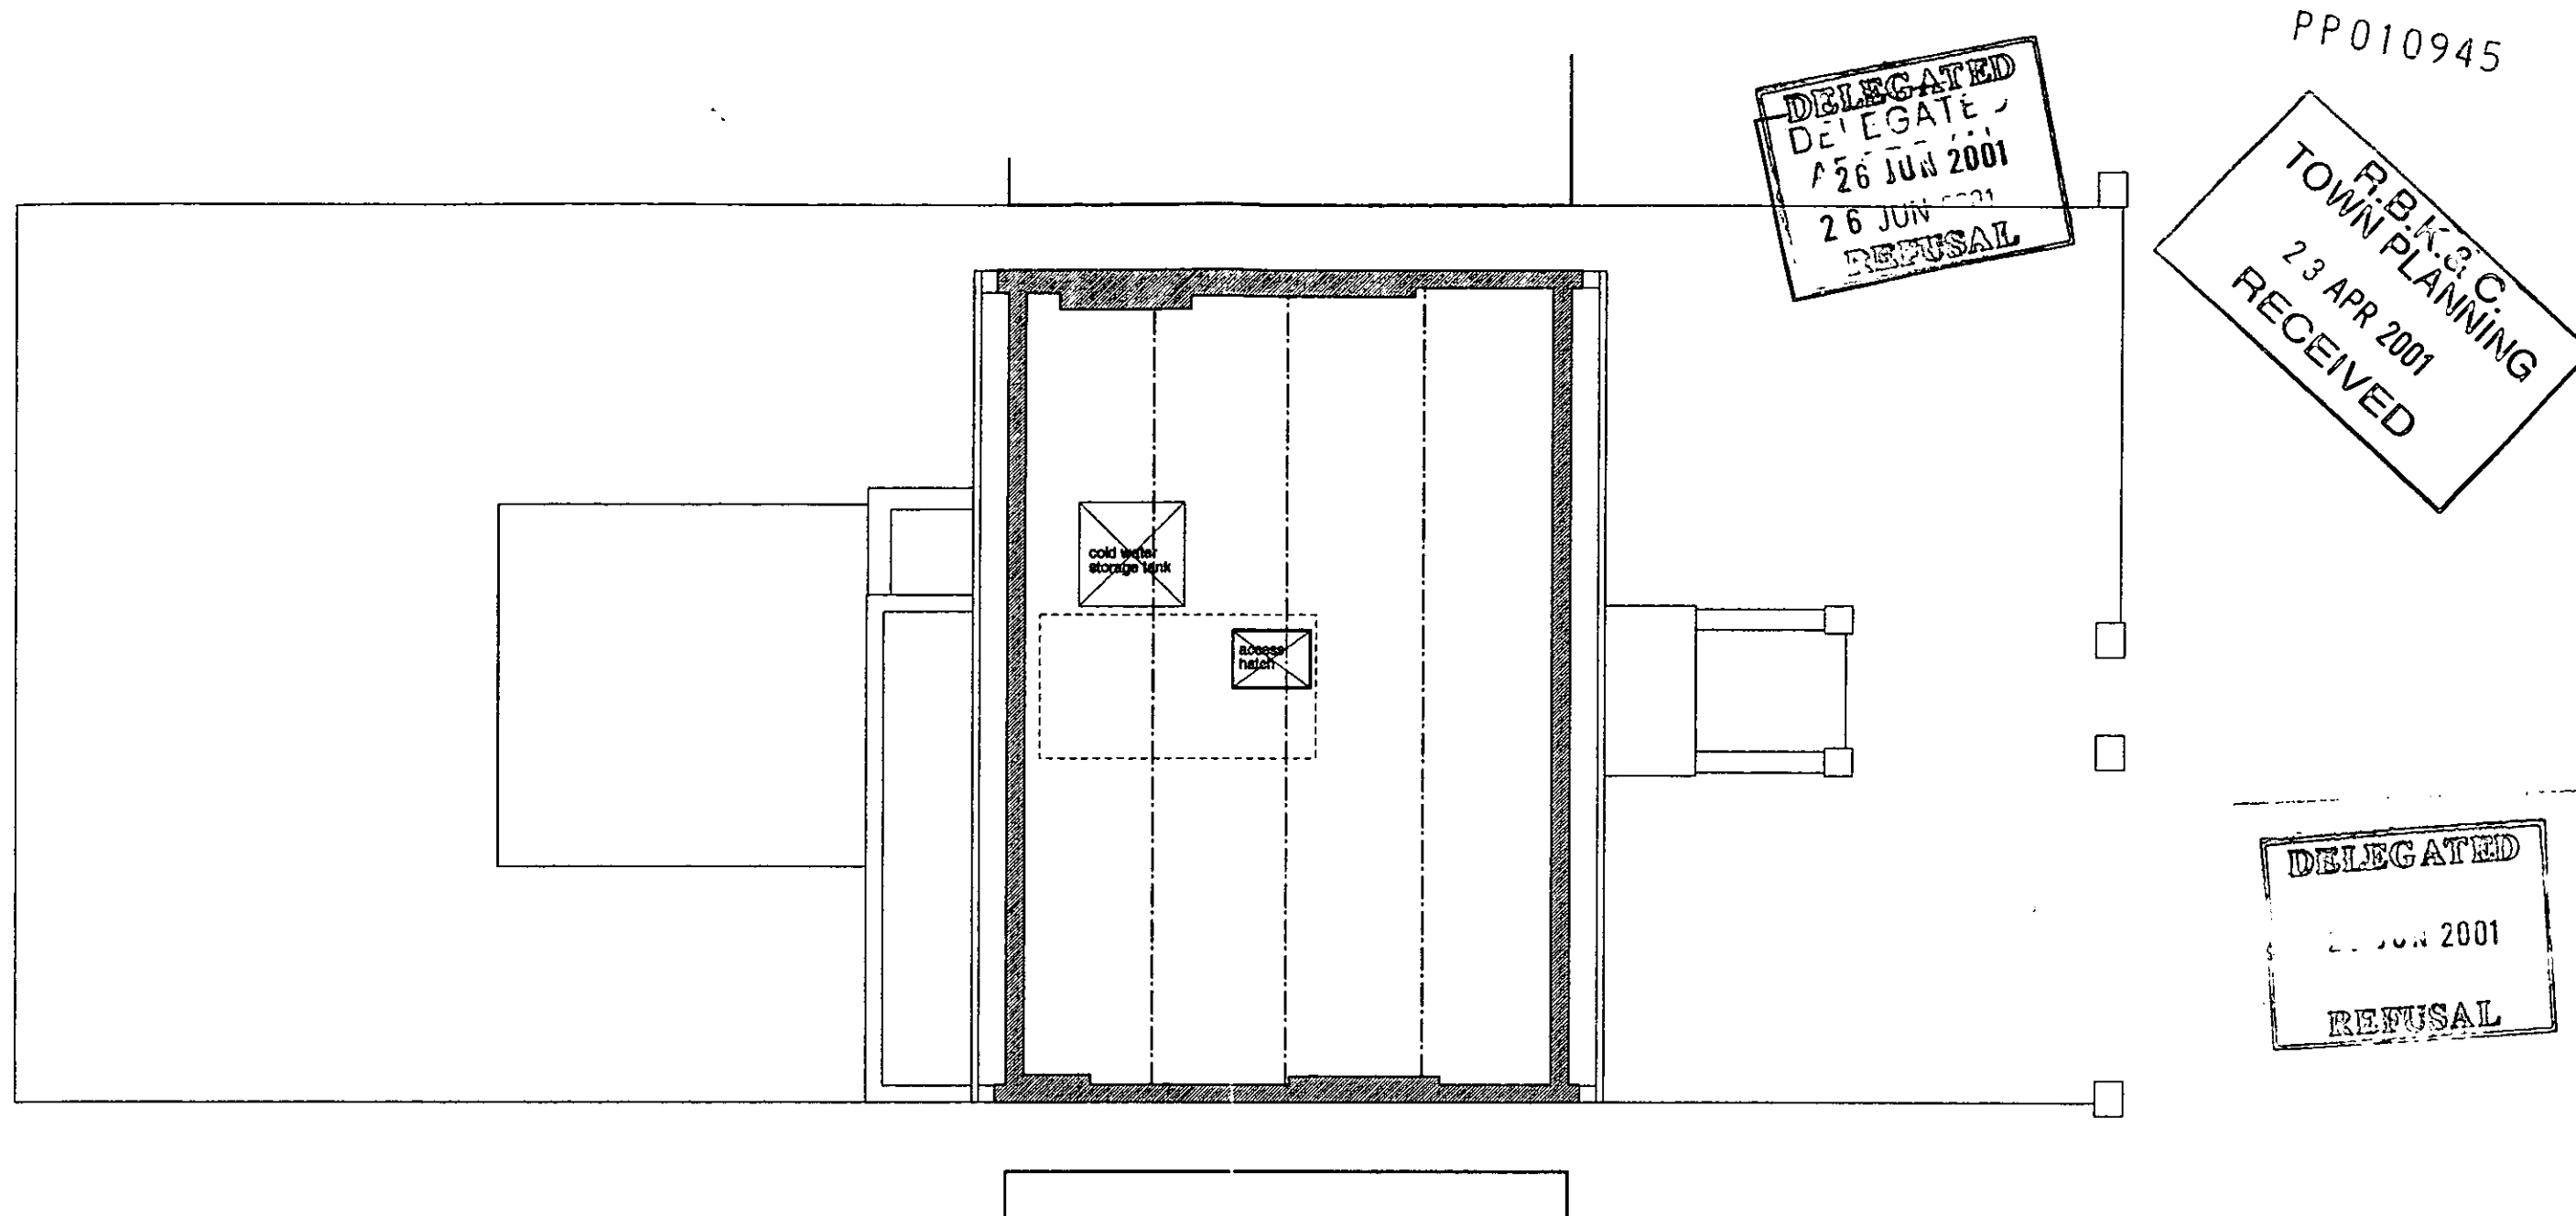


**EXISTING ATTIC PLAN**

PP010945

|   |                                             |                                                                                                 |                   |
|---|---------------------------------------------|-------------------------------------------------------------------------------------------------|-------------------|
| Project<br><b>8 BASSETT ROAD</b>   | Drawing Title<br><b>EXISTING ATTIC PLAN</b> | <b>GUY STANSFELD ARCHITECTS</b>                                                                 |                   |
| <small>Do not scale, use figured dimensions only.<br/>All dimensions to be verified on site prior to the commencement of any work or the production of any shop drawing.<br/>This drawing to be used in conjunction with all related Architect's and Engineer's drawings and any other relevant information.</small> |                                             | 1 EVESHAM STREET LONDON W11 4AJ<br>TEL 020 7727 0133 FAX 020 7727 6690 EMAIL - guy@stanfeld.com |                   |
|   |                                             | Date <b>APRIL 2001</b>                                                                          | Drawing Number    |
|   |                                             | Scale <b>1:100</b>                                                                              | <b>670/ EX 05</b> |




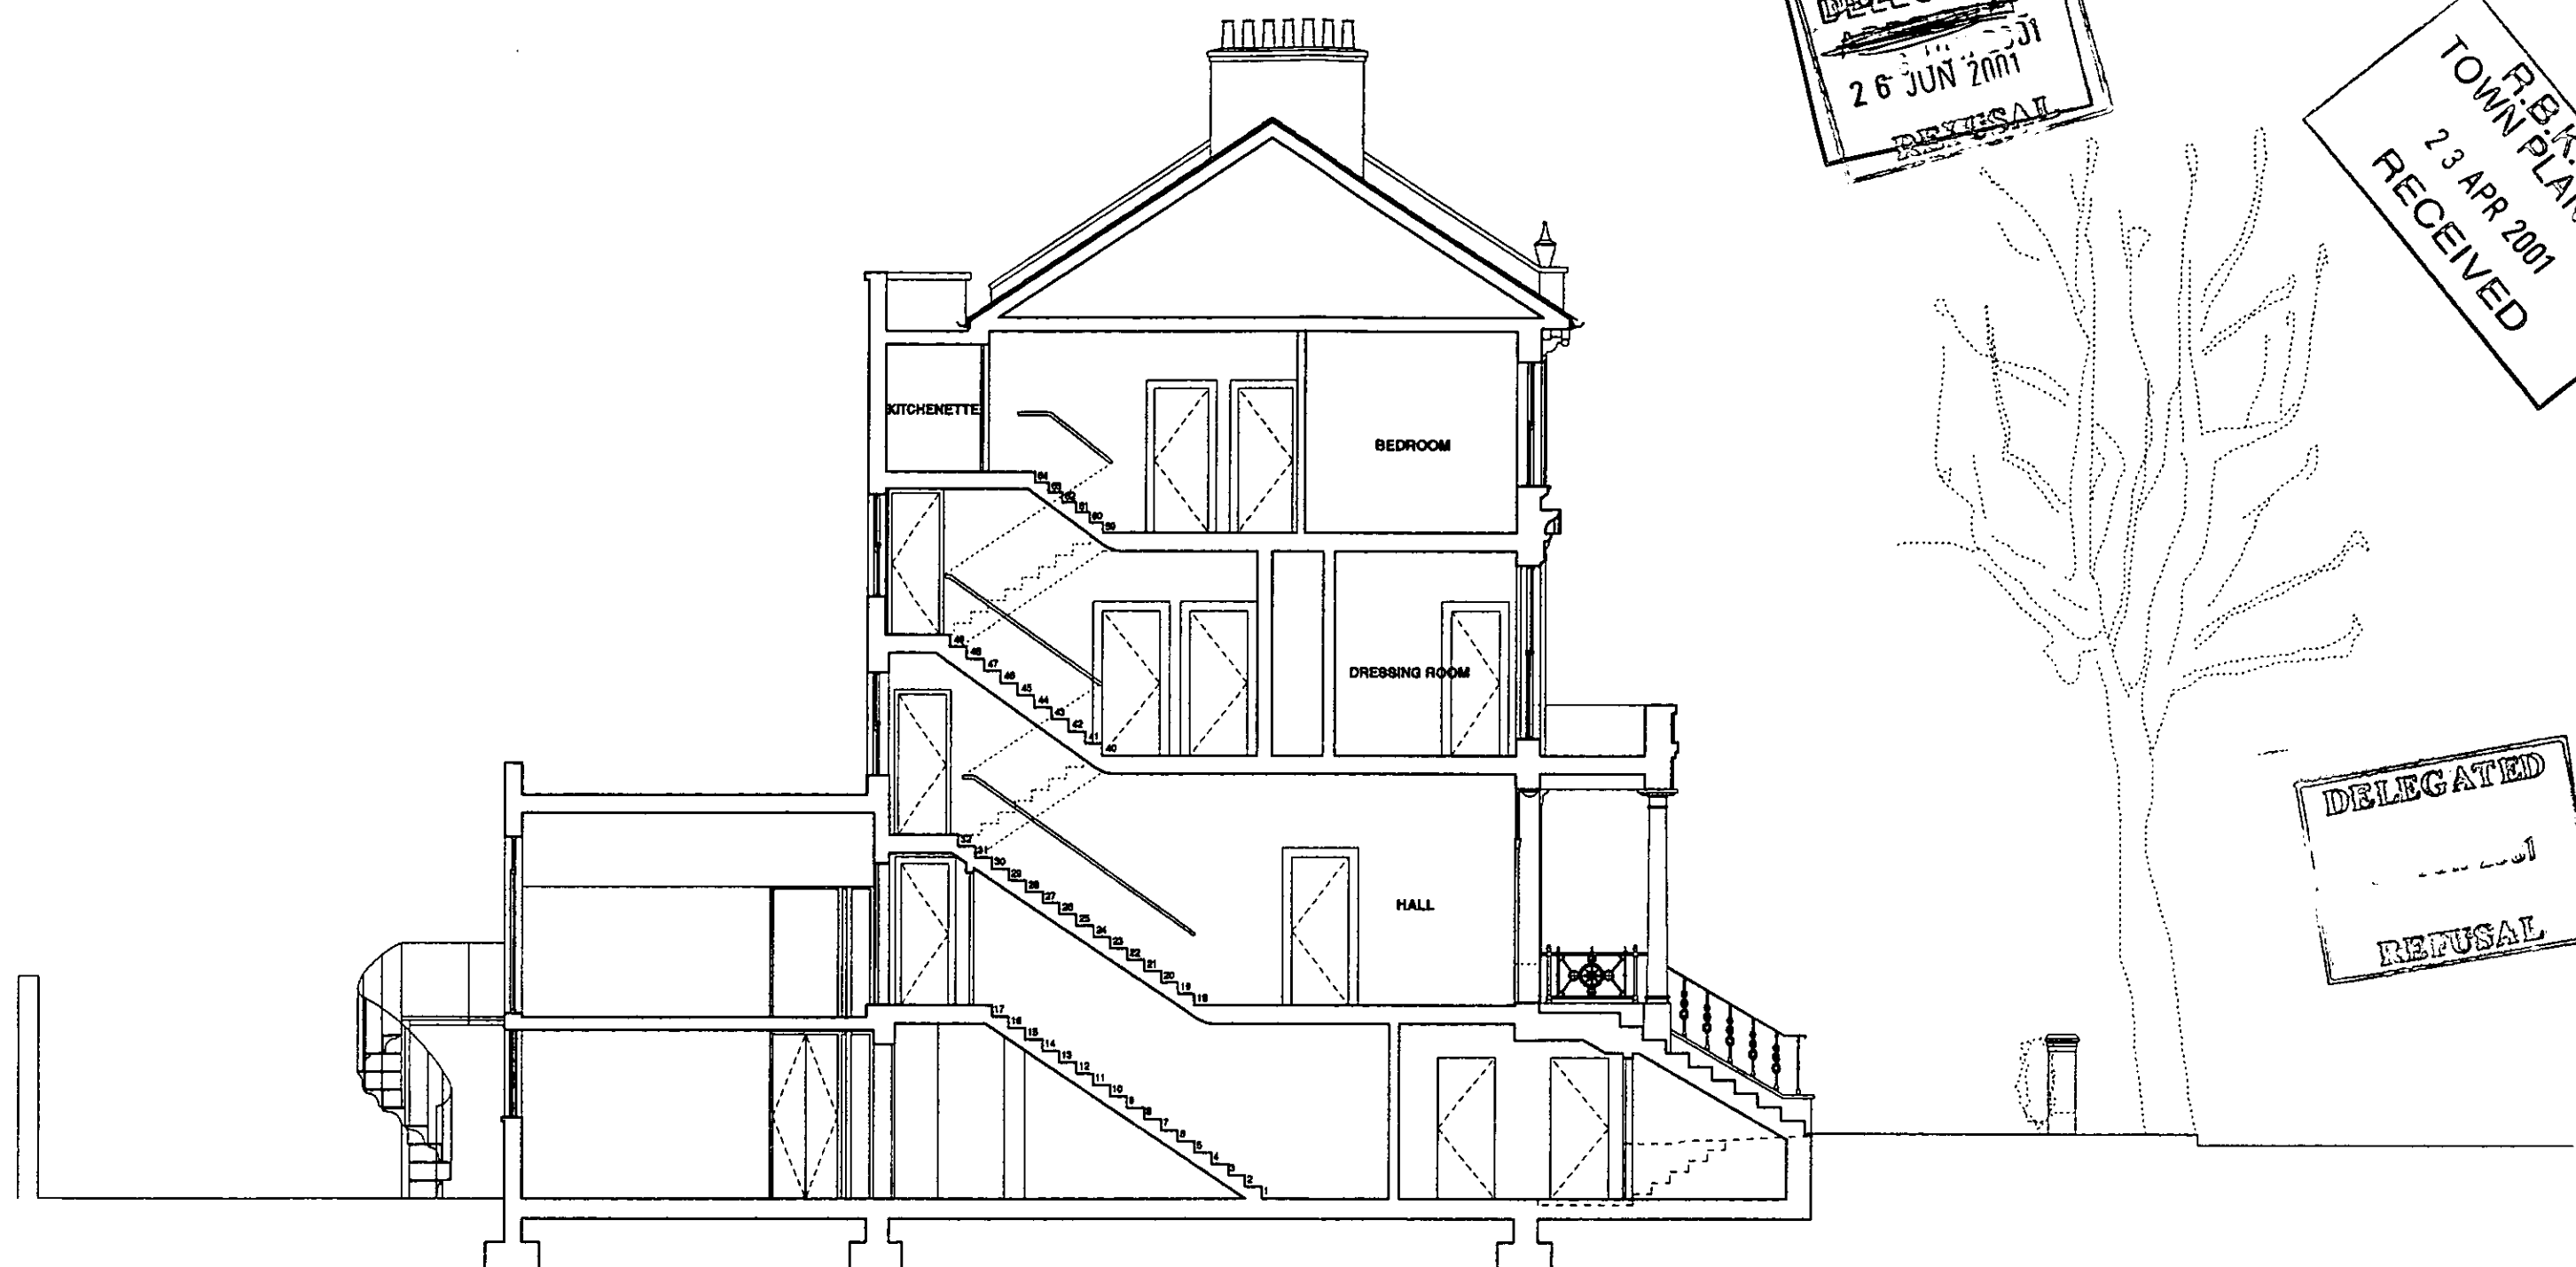


|   |                        |                                                               |                |
|---|------------------------|---------------------------------------------------------------|----------------|
| Project   | Drawing Title          | GUY STANSFELD ARCHITECTS                                      |                |
| 8 BASSETT ROAD   | EXISTING CROSS SECTION | 1 EVESHAM STREET                                              | LONDON W11 4AJ |
| Do not scale, use figured dimensions only.<br>All dimensions to be verified on site prior to the commencement of any work or the production of any shop drawing.<br>This drawing to be read in conjunction with all related Architect's and Engineer's drawings and any other relevant information. |                        | TEL 020 7727 0133 FAX 020 7727 6690 EMAIL - guy@stansfeld.com |                |
|   |                        | Date                                                          | APRIL 2001     |
|   |                        | Scale                                                         | 1 : 100        |
|   |                        | Drawing Number                                                | 670/EX 06      |






PP010945

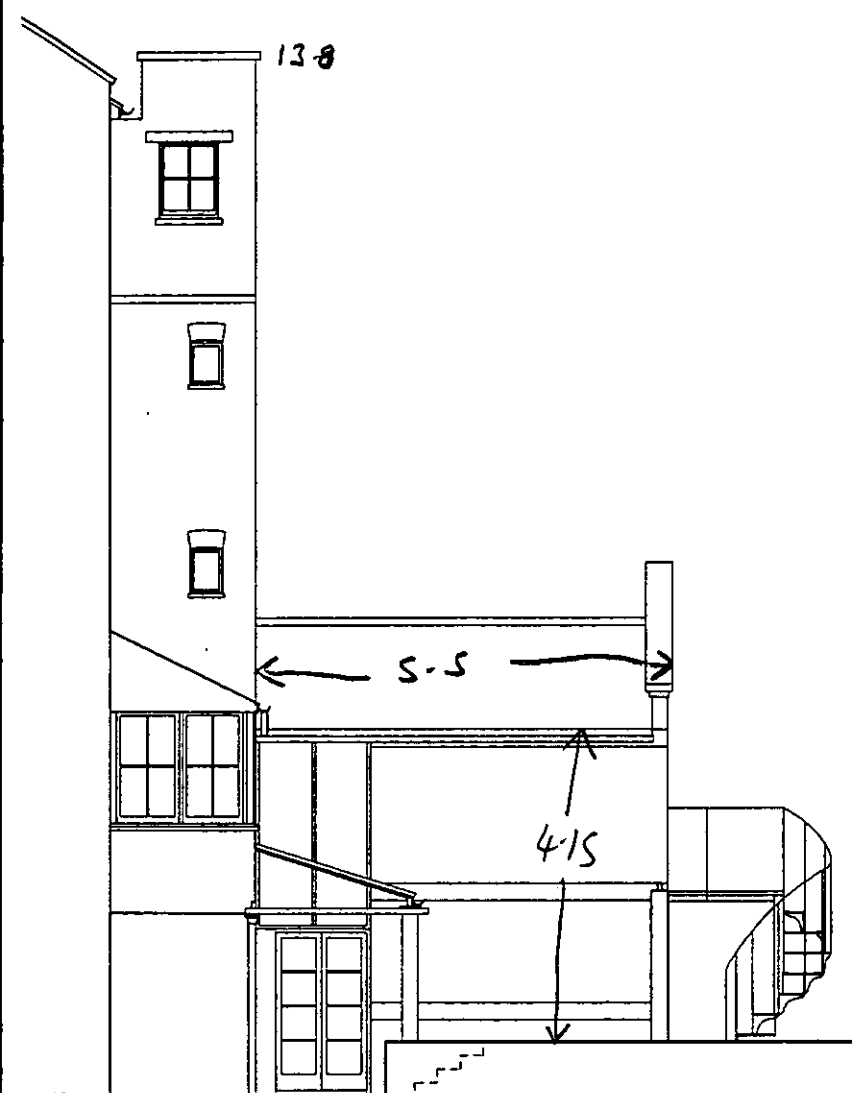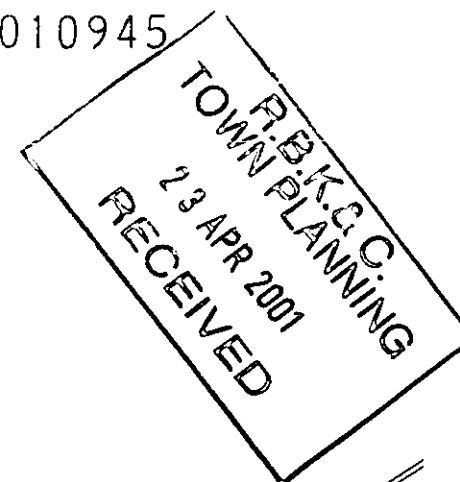

SECTION  
(SHOWING EAST ELEVATION  
OF EXISTING EXTENSION)



EXISTING REAR ELEVATION


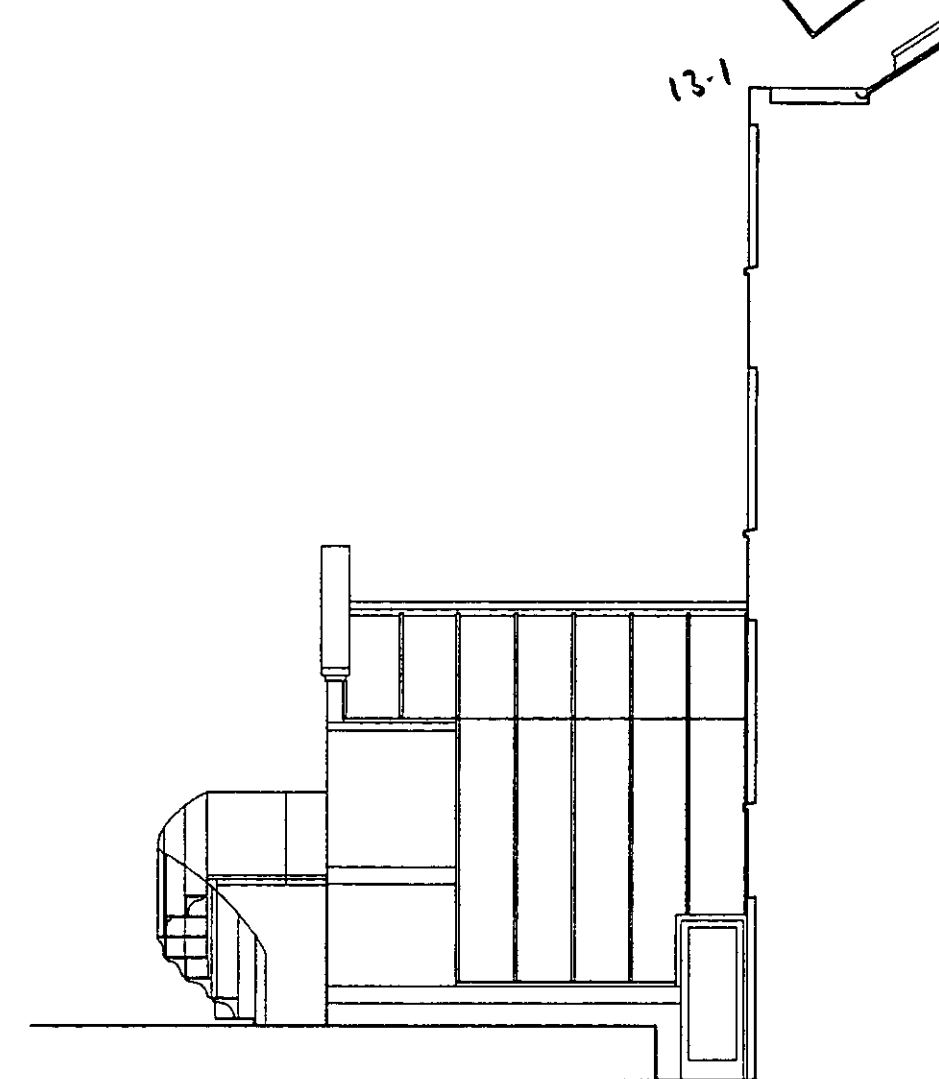


SECTION  
(SHOWING WEST ELEVATION  
OF EXISTING EXTENSION)

PP010945

|   |                                    |                                                              |                |
|---|------------------------------------|--------------------------------------------------------------|----------------|
| Project   | Drawing Title                      | GUY STANSFELD ARCHITECTS                                     |                |
| 8 BASSETT ROAD   | EX. REAR ELEVATION<br>AND SECTIONS | 1 EVESHAM STREET                                             | LONDON W11 4AJ |
| Do not scale, use figured dimensions only.<br>All dimensions to be verified on site prior to the commencement of any work or the production of any shop drawing.<br>This drawing to be read in conjunction with all related Architect's and Engineer's drawings and any other relevant information. |                                    | TEL 020 7727 0133 FAX 020 7727 6890 EMAIL - guy@stanfeld.com |                |
|   |                                    | Date                                                         | Drawing Number |
|   |                                    | APRIL 2001                                                   | 670/EX. 07     |
|   |                                    | Scale                                                        |                |
|   |                                    | 1 : 100                                                      |                |

PP010945

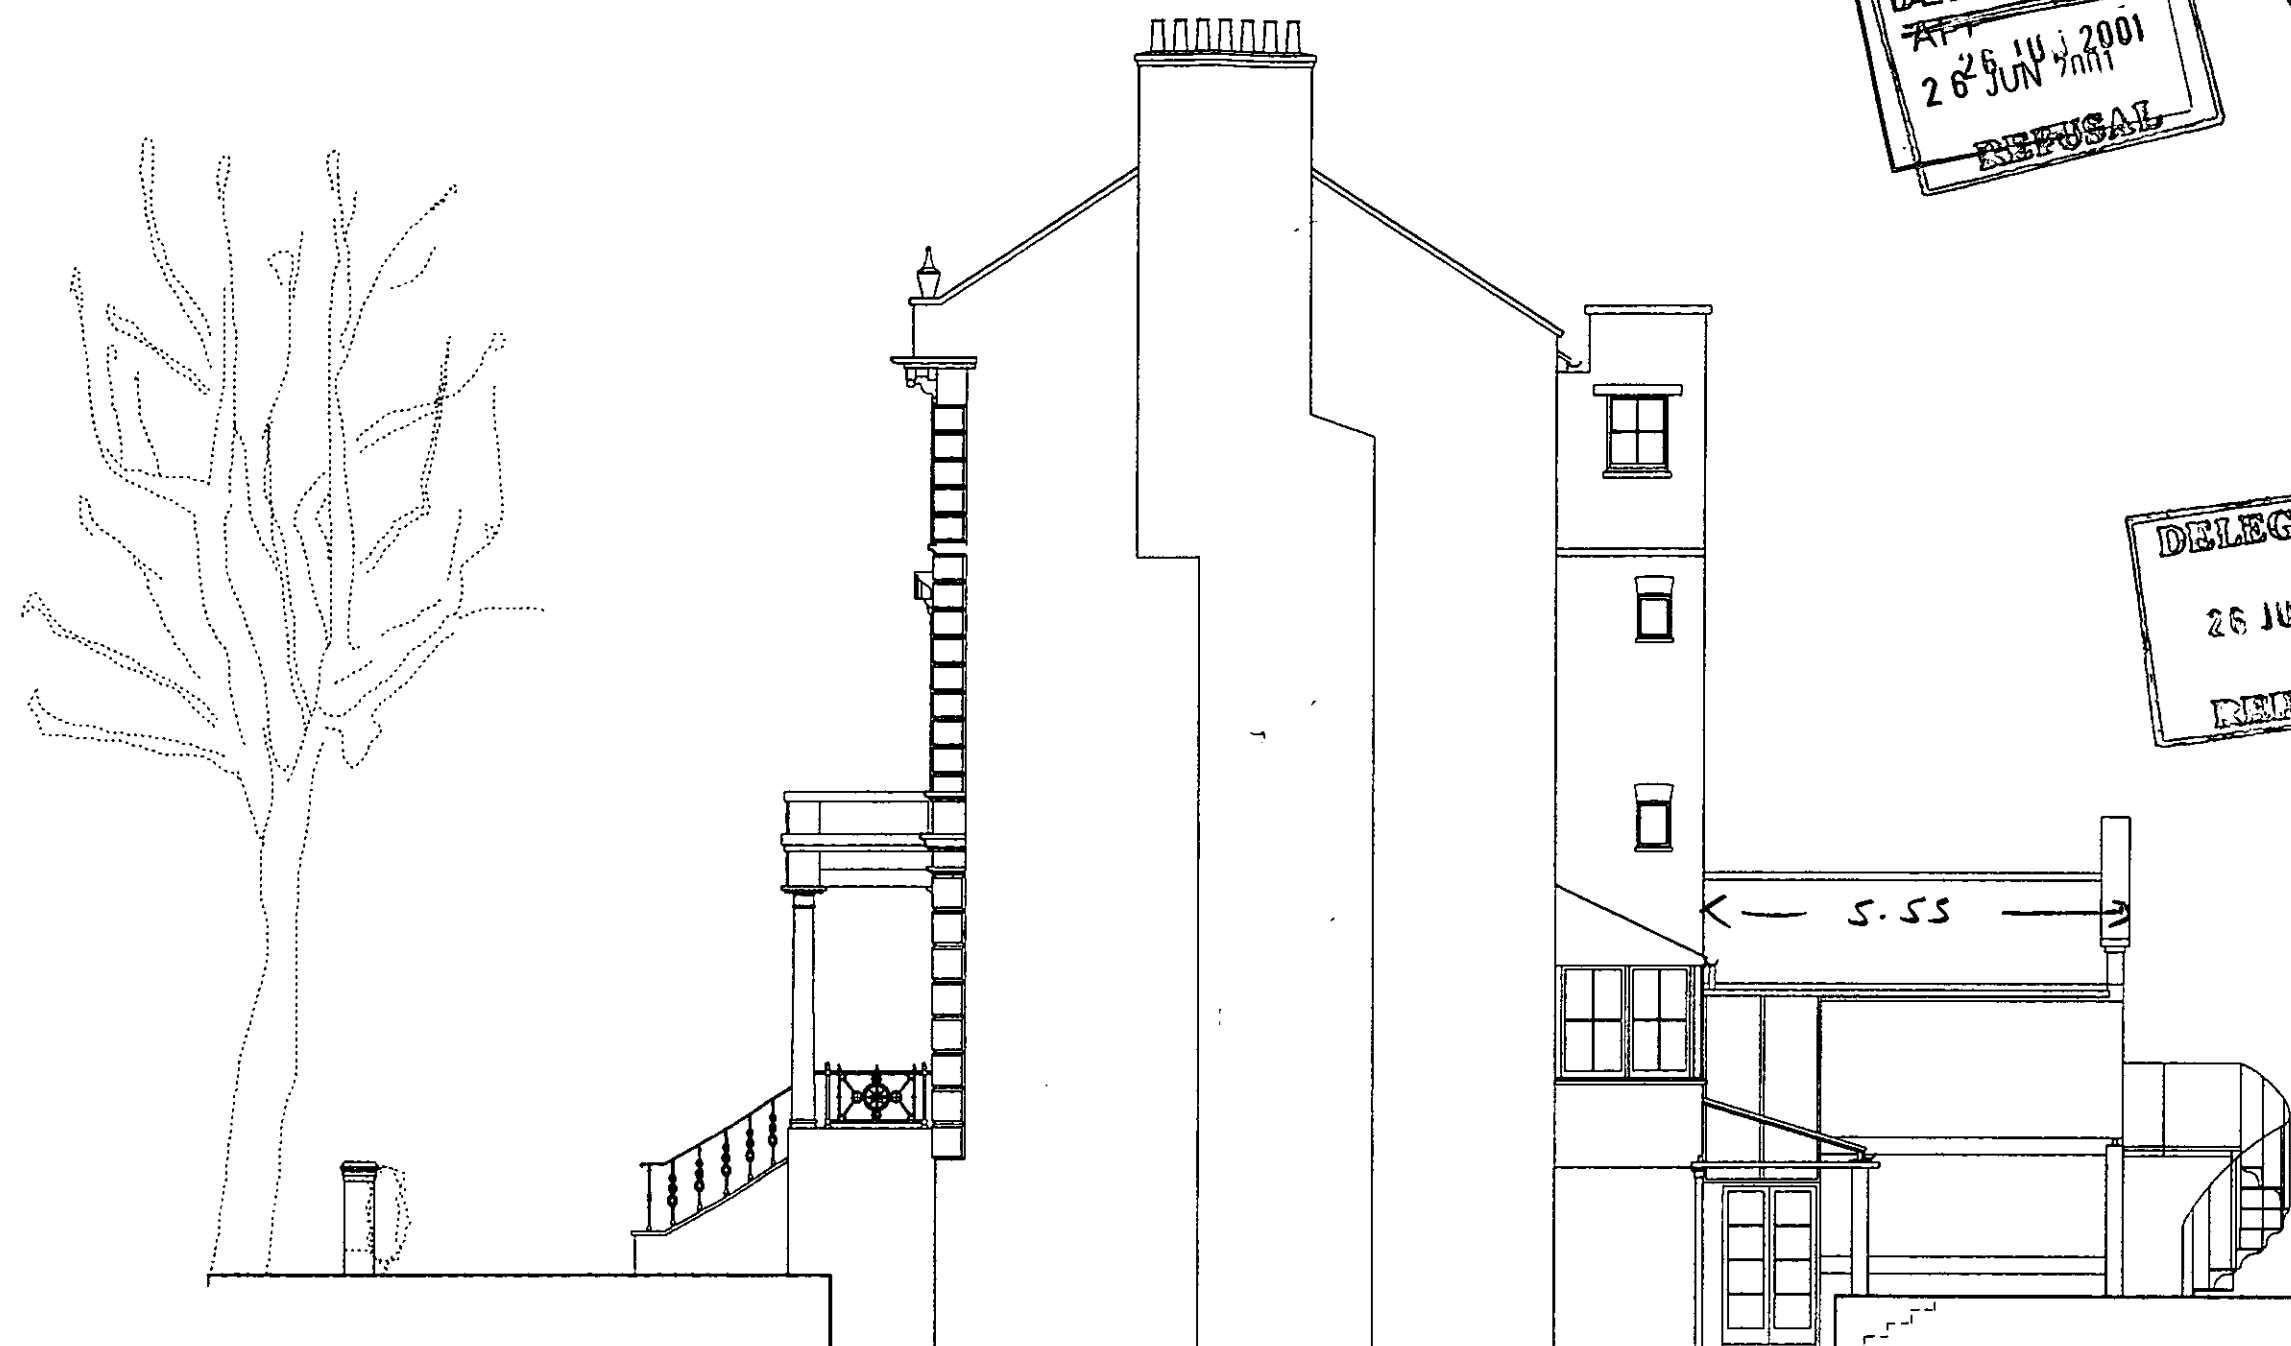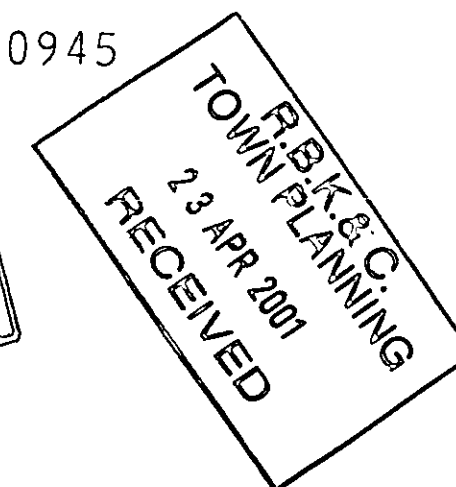

EXISTING SIDE ELEVATION

PP010945

|   |                    |                                                              |                |
|---|--------------------|--------------------------------------------------------------|----------------|
| Project   | Drawing Title      | GUY STANSFELD ARCHITECTS                                     |                |
| 8 BASSETT ROAD   | EX. SIDE ELEVATION | 1 EVESHAM STREET LONDON W11 4AJ                              |                |
| Do not scale, use figured dimensions only.<br>All dimensions to be verified on site prior to the commencement of any work or the production of any chop drawing.<br>This drawing to be read in conjunction with all related Architect's and Engineer's drawings and any other relevant information. |                    | TEL 020 7727 0133 FAX 020 7727 6890 EMAIL - guy@stanfeld.com |                |
|   |                    | Date                                                         | Drawing Number |
|   |                    | APRIL 2001                                                   | 670/EX. 08     |
|   |                    | Scale                                                        |                |
|   |                    | 1 : 100                                                      |                |

PP010945

DELEGATED  
APR JUN 2001  
26 JUN 2001  
REFUSAL

DELEGATED  
APR JUN 2001  
26 JUN 2001  
REFUSAL

P.B.K. & C  
TOWN PLANNING  
23 APR 2001  
RECEIVED



EXISTING FRONT ELEVATION

PP010945


|   |                                                        |   |                                         |
|---|--------------------------------------------------------|---|-----------------------------------------|
| <b>Project</b><br><br><b>8 BASSETT ROAD</b>   | <b>Drawing Title</b><br><br><b>EX. FRONT ELEVATION</b> | <b>GUY STANSFELD ARCHITECTS</b><br><br>1 EVESHAM STREET LONDON W11 4AJ<br>TEL 020 7727 0133 FAX 020 7727 0090 EMAIL - guy@stanfeld.com |                                         |
| Do not scale, use figured dimensions only.<br>All dimensions to be verified on site prior to the commencement of any work or the production of any shop drawing.<br>This drawing to be read in conjunction with all related Architect's and Engineer's drawings and any other relevant information. |                                                        | <b>Date</b><br>APRIL 2001<br><br><b>Scale</b><br>1 : 100                                                                               | <b>Drawing Number</b><br><br>670/EX. 09 |




PROPOSED FRONT ELEVATION

|              |             |    |     |     |     |          |
|--------------|-------------|----|-----|-----|-----|----------|
| EX<br>DIR    | HDC         | TP | CAC | AD  | CLU | AO<br>AK |
| R.B.<br>K.C. | 21 MAR 2002 |    |     |     |     | PLANNING |
| N            | C           | SW | SE  | APP | IO  | REC      |
|              |             |    |     | APP | DES | FEES     |

|   |                          |                                                              |                |
|---|--------------------------|--------------------------------------------------------------|----------------|
| Project   | Drawing Title            | GUY STANSFELD ARCHITECTS                                     |                |
| 8 BASSETT ROAD   | PROPOSED FRONT ELEVATION | 318 KENSAL ROAD LONDON W10 5BZ                               |                |
| Do not scale, use figured dimensions only.<br>All dimensions to be verified on site prior to the commencement of any work or the production of any shop drawing.<br>This drawing to be read in conjunction with all related Architects and Engineer's drawings and any other relevant information. |                          | TEL 020 8982 8866 FAX 020 8982 8777 EMAIL - guy@stanfeld.com |                |
|   |                          | Date                                                         | Drawing Number |
|   |                          | MARCH 2002                                                   | 670/PL 70      |
|   |                          | Scale                                                        |                |
|   |                          | 1 : 100                                                      |                |

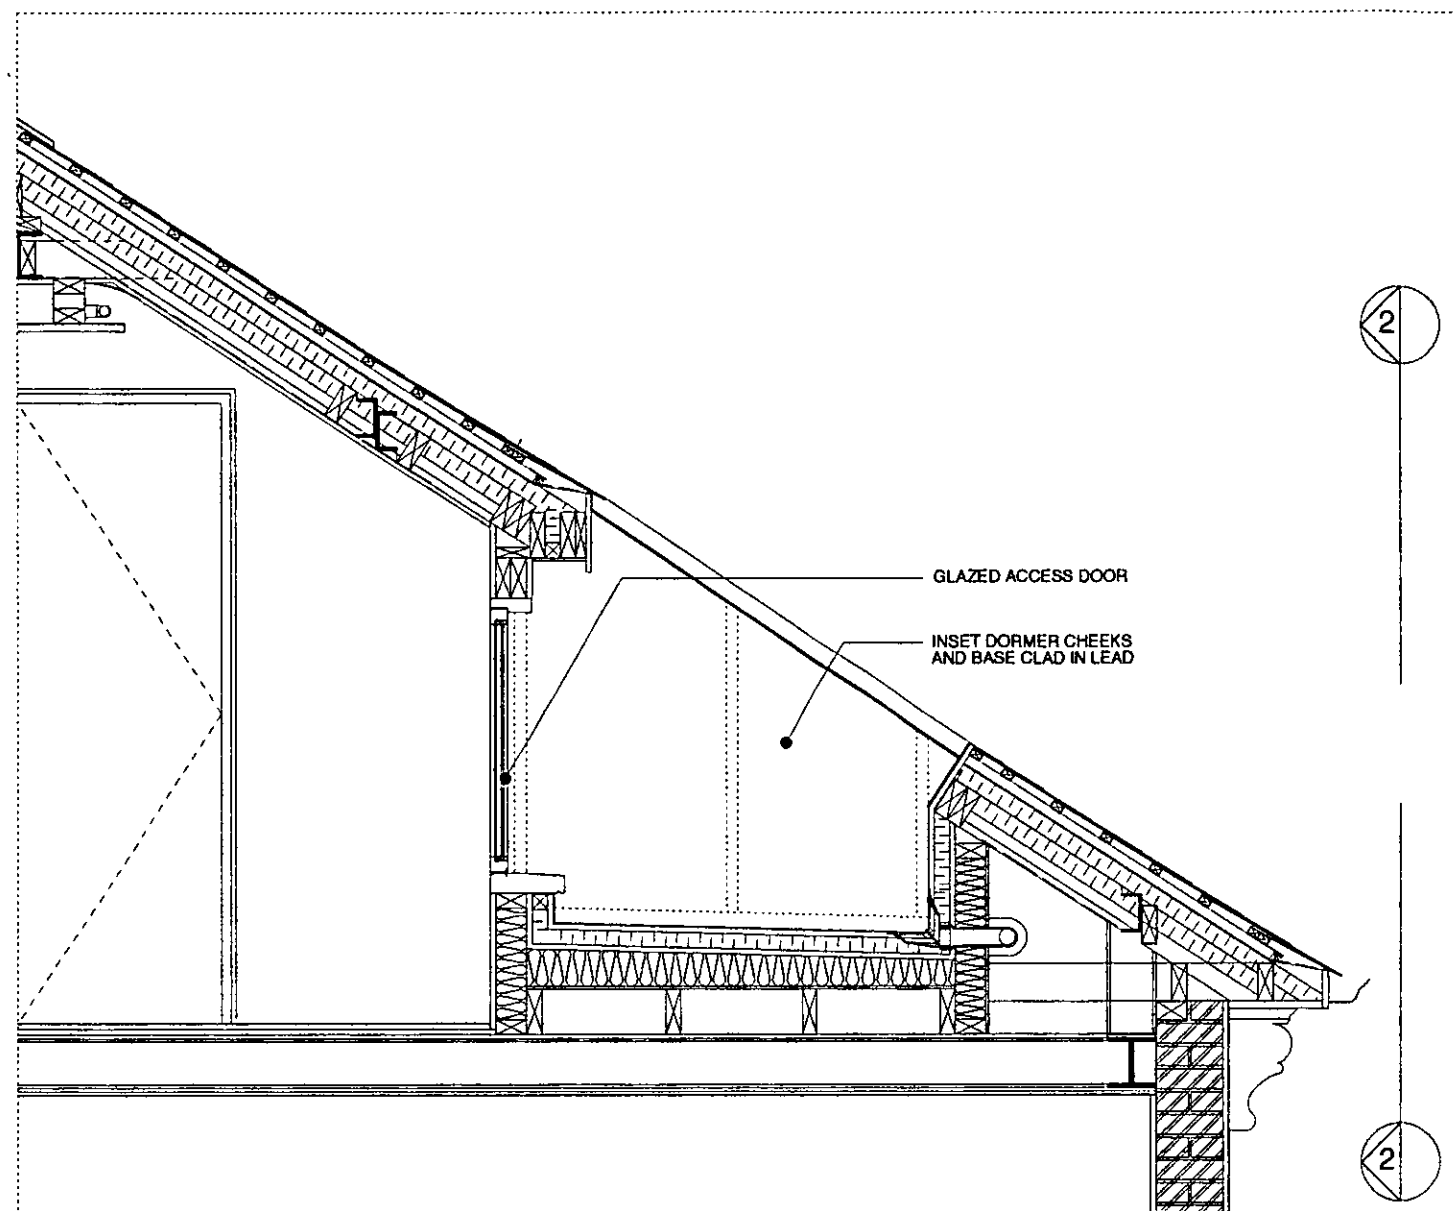

**PART SECTION THROUGH  
PROPOSED INSET DORMER**  
SECTION 1-1

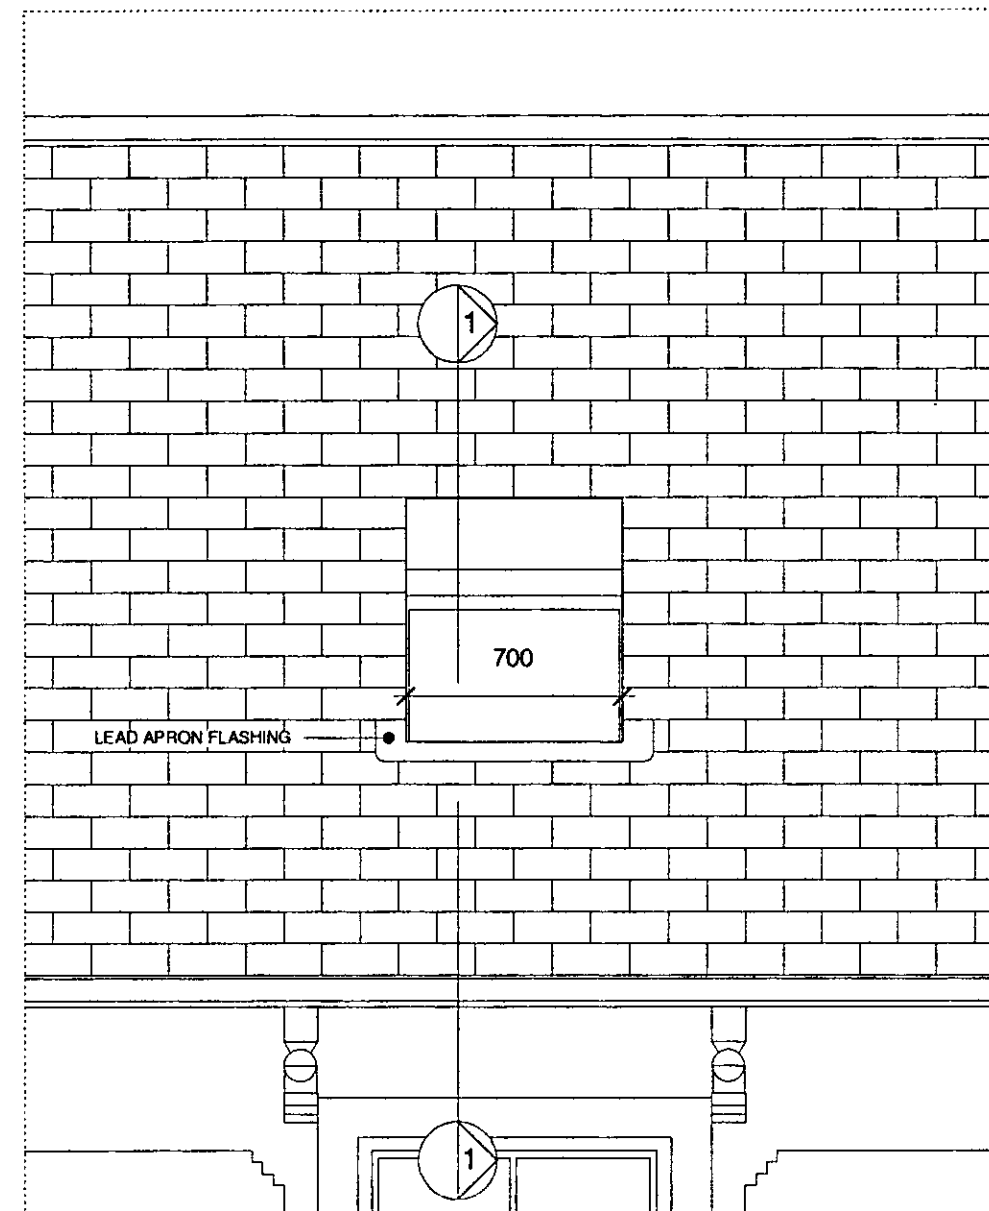

**PART FRONT ROOF PITCH  
ELEVATION SHOWING  
PROPOSED INSET DORMER**  
SECTION 1-1

|              |             |    |     |      |     |          |    |
|--------------|-------------|----|-----|------|-----|----------|----|
| 25X<br>DIR   | HDC         | TP | CAC | AD   | CLU | AO       | AK |
| R.B.<br>K.C. | 21 MAR 2002 |    |     |      |     | PLANNING |    |
| N            | C           | SW | SE  | APP  | IO  | REC      |    |
|              |             |    | ARB | FPLN | DES | FEES     |    |

|   |                                                                           |   |                                     |
|---|---------------------------------------------------------------------------|---|-------------------------------------|
| Project<br><b>8 BASSETT ROAD</b>   | Drawing Title<br><b>SECTION &amp; ELEVATION OF<br/>PROP. INSET DORMER</b> | <b>GUY STANSFELD ARCHITECTS</b><br>318 KENSAL ROAD LONDON W10 5BZ<br>TEL 020 8962 8896 FAX 020 8962 8777 EMAIL - guy@stansfeld.com |                                     |
| Do not scale, use figured dimensions only.<br>All dimensions to be verified on site prior to the commencement of any work or the production of any shop drawing.<br>This drawing to be read in conjunction with all related Architects and Engineer's drawings and any other relevant information. |                                                                           | Date<br><b>MARCH 2002</b>   | Drawing Number<br><b>670/ PL 71</b> |
|   |                                                                           | Scale<br><b>1:25</b>   |                                     |

VELUX GPU TOP HUNG  
780 X 1180 FITTED WITH EDN  
RECESSED FLASHING KIT.




PROPOSED REAR ELEVATION

|              |              |    |     |     |          |          |
|--------------|--------------|----|-----|-----|----------|----------|
| EX<br>DIR    | HDC          | TP | GAC | AD  | CLU      | AO<br>AK |
| R.B.<br>K.C. | 2 1 MAR 2002 |    |     |     | PLANNING |          |
| N            | C            | SW | SE  | APP | IO       | REC      |
|              |              |    | ARB | FIN | DES      | FEES     |

|   |                                                                 |                                                               |            |                                 |  |
|---|-----------------------------------------------------------------|---------------------------------------------------------------|------------|---------------------------------|--|
| Project<br><br>8 BASSETT ROAD   | Drawing Title<br><br>PROPOSED REAR<br>ELEVATION AND<br>SECTIONS | GUY STANSFELD ARCHITECTS                                      |            |                                 |  |
|   |                                                                 | 318 KENSAL ROAD LONDON W10 5BZ                                |            |                                 |  |
|   |                                                                 | TEL 020 8962 8868 FAX 020 8962 8777 EMAIL - guy@stansfeld.com |            |                                 |  |
| Do not scale, use figured dimensions only.<br>All dimensions to be verified on site prior to the commencement of any work or the production of any shop drawing.<br>This drawing to be read in conjunction with all related Architects and Engineers drawings and any other relevant information. |                                                                 | Date                                                          | MARCH 2002 | Drawing Number<br><br>670/PL 72 |  |
|   |                                                                 | Scale                                                         | 1 : 100    |                                 |  |



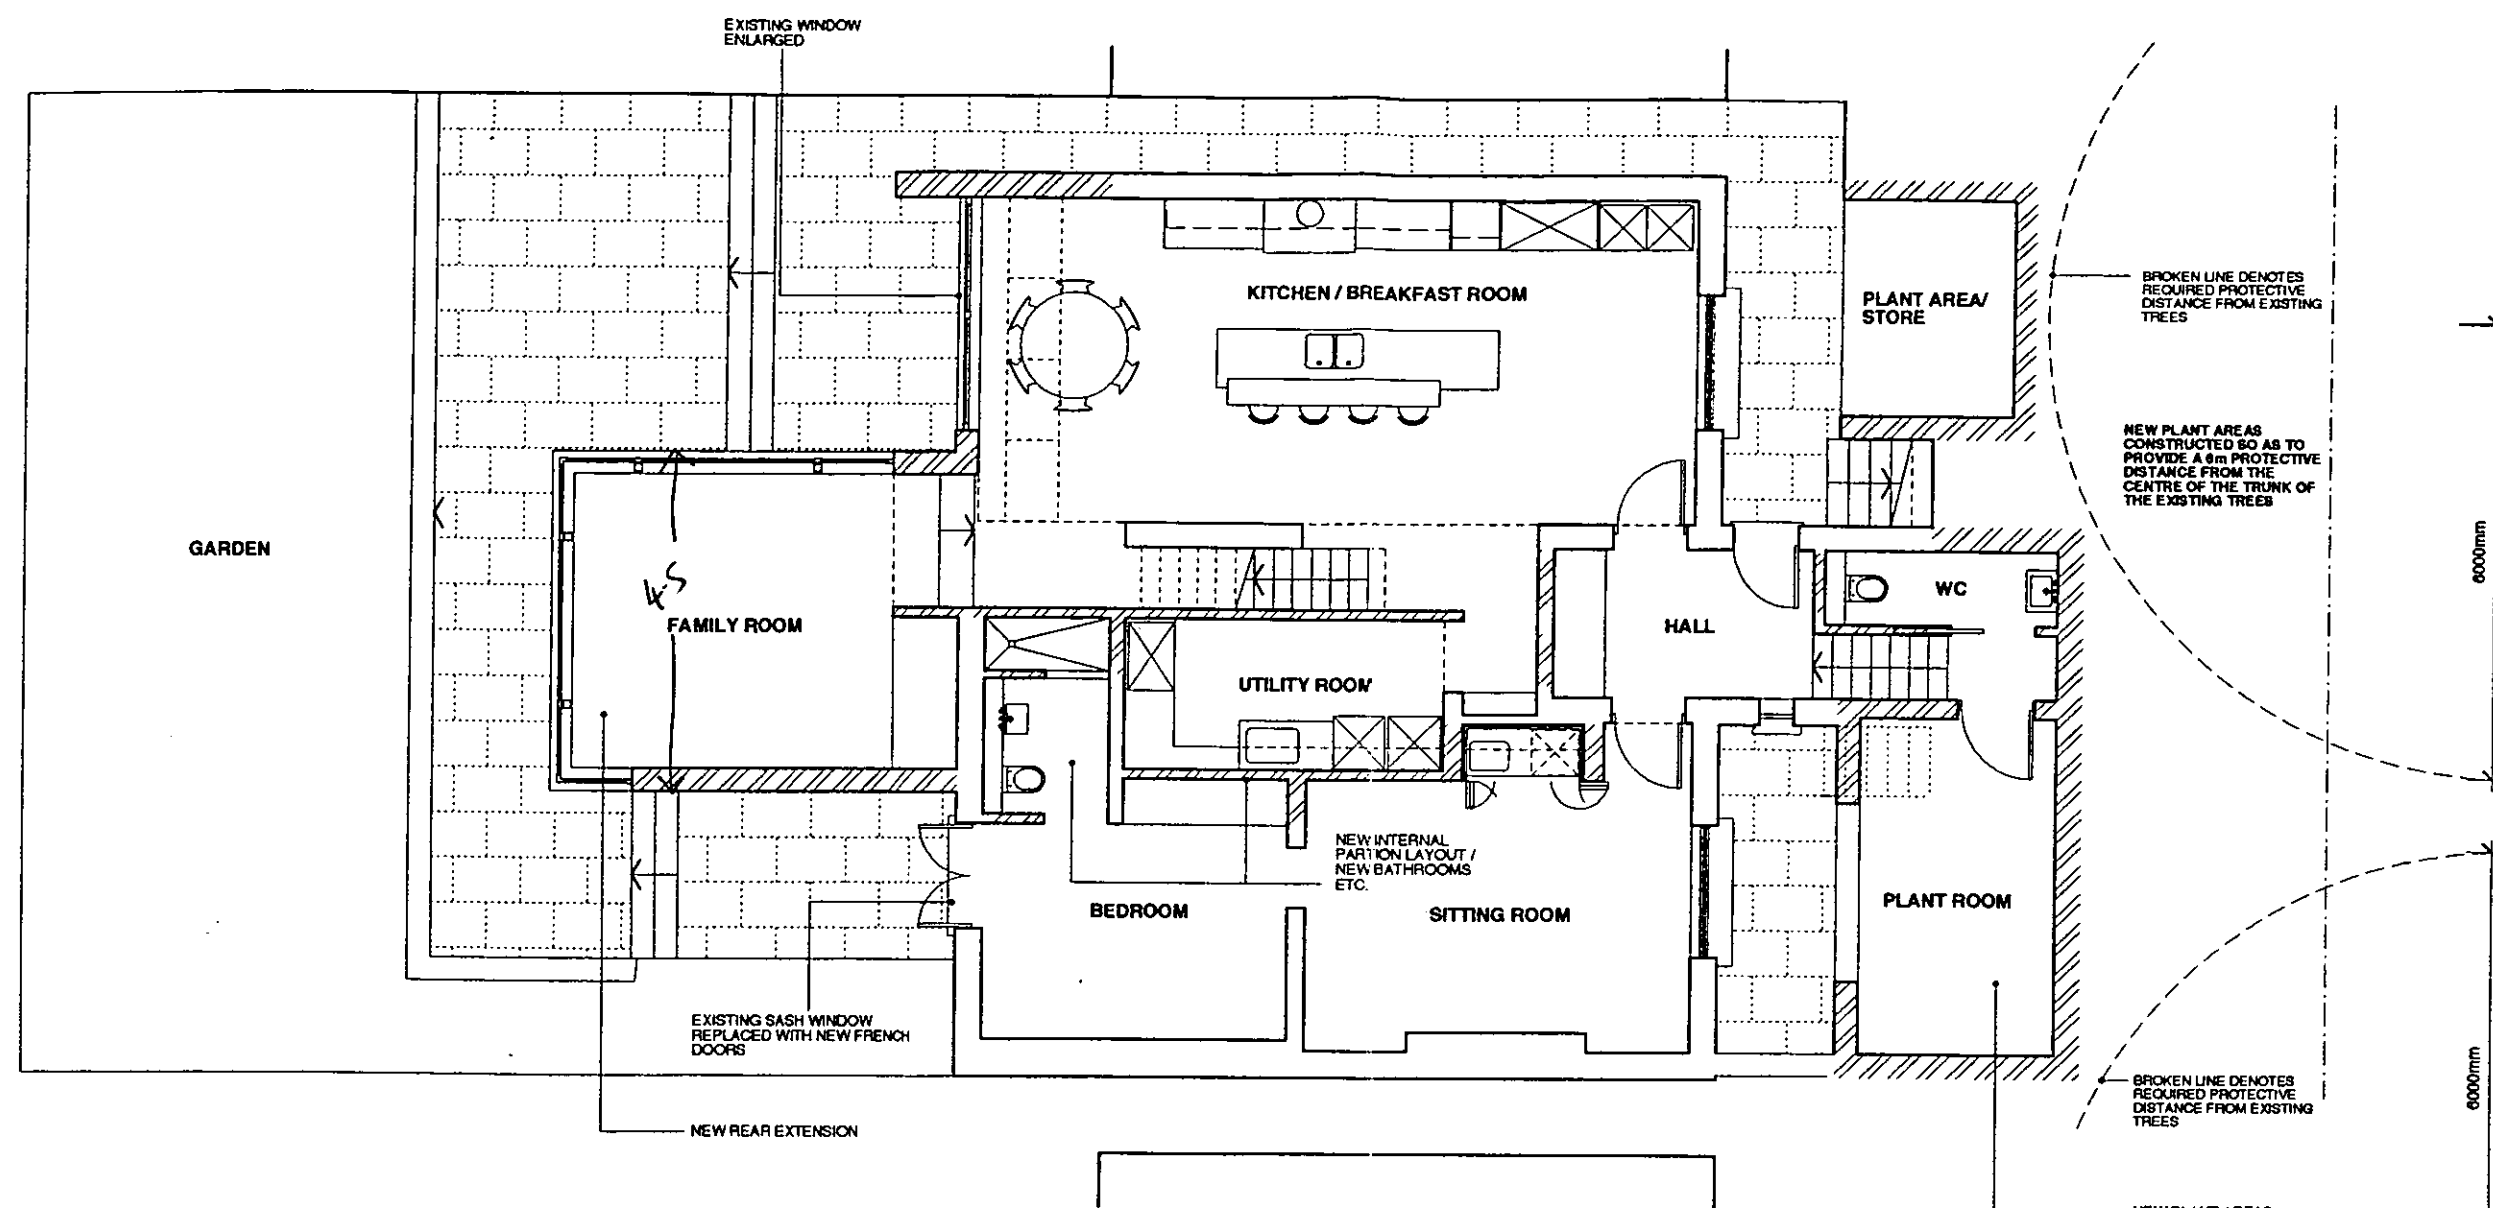

LOWER GROUND FLOOR

PP 01 00945A

R.B.K. & C.  
TOWN PLANNING

19 JUN 2001

RECEIVED




14.06.01 REV A ADJUSTMENTS TO REAR EXTENSION: PLANT AREA AT FRONT REDUCED FOLLOWING TREE CONSULTANT'S RECOMMENDATIONS

|   |                                  |                                                               |                |
|---|----------------------------------|---------------------------------------------------------------|----------------|
| Project   | Drawing Title                    | GUY STANSFELD ARCHITECTS                                      |                |
| 8 BASSETT ROAD   | PROPOSED LOWER GROUND FLOOR PLAN | 1 EVESHAM STREET                                              | LONDON W11 4AJ |
| Do not scale, use figured dimensions only.<br>All dimensions to be verified on site prior to the commencement of any work or the production of any shop drawing.<br>This drawing to be read in conjunction with all related Architects and Engineer's drawings and any other relevant information. |                                  | TEL 020 7727 0133 FAX 020 7727 6690 EMAIL - guy@stansfeld.com |                |
|   |                                  | Date JUNE 2001                                                | Drawing Number |
|   |                                  | Scale 1:100                                                   | 670/ PL 01 A   |

H.B.K. & C.  
TOWN PLANNING

19 JUN 2001

RECEIVED

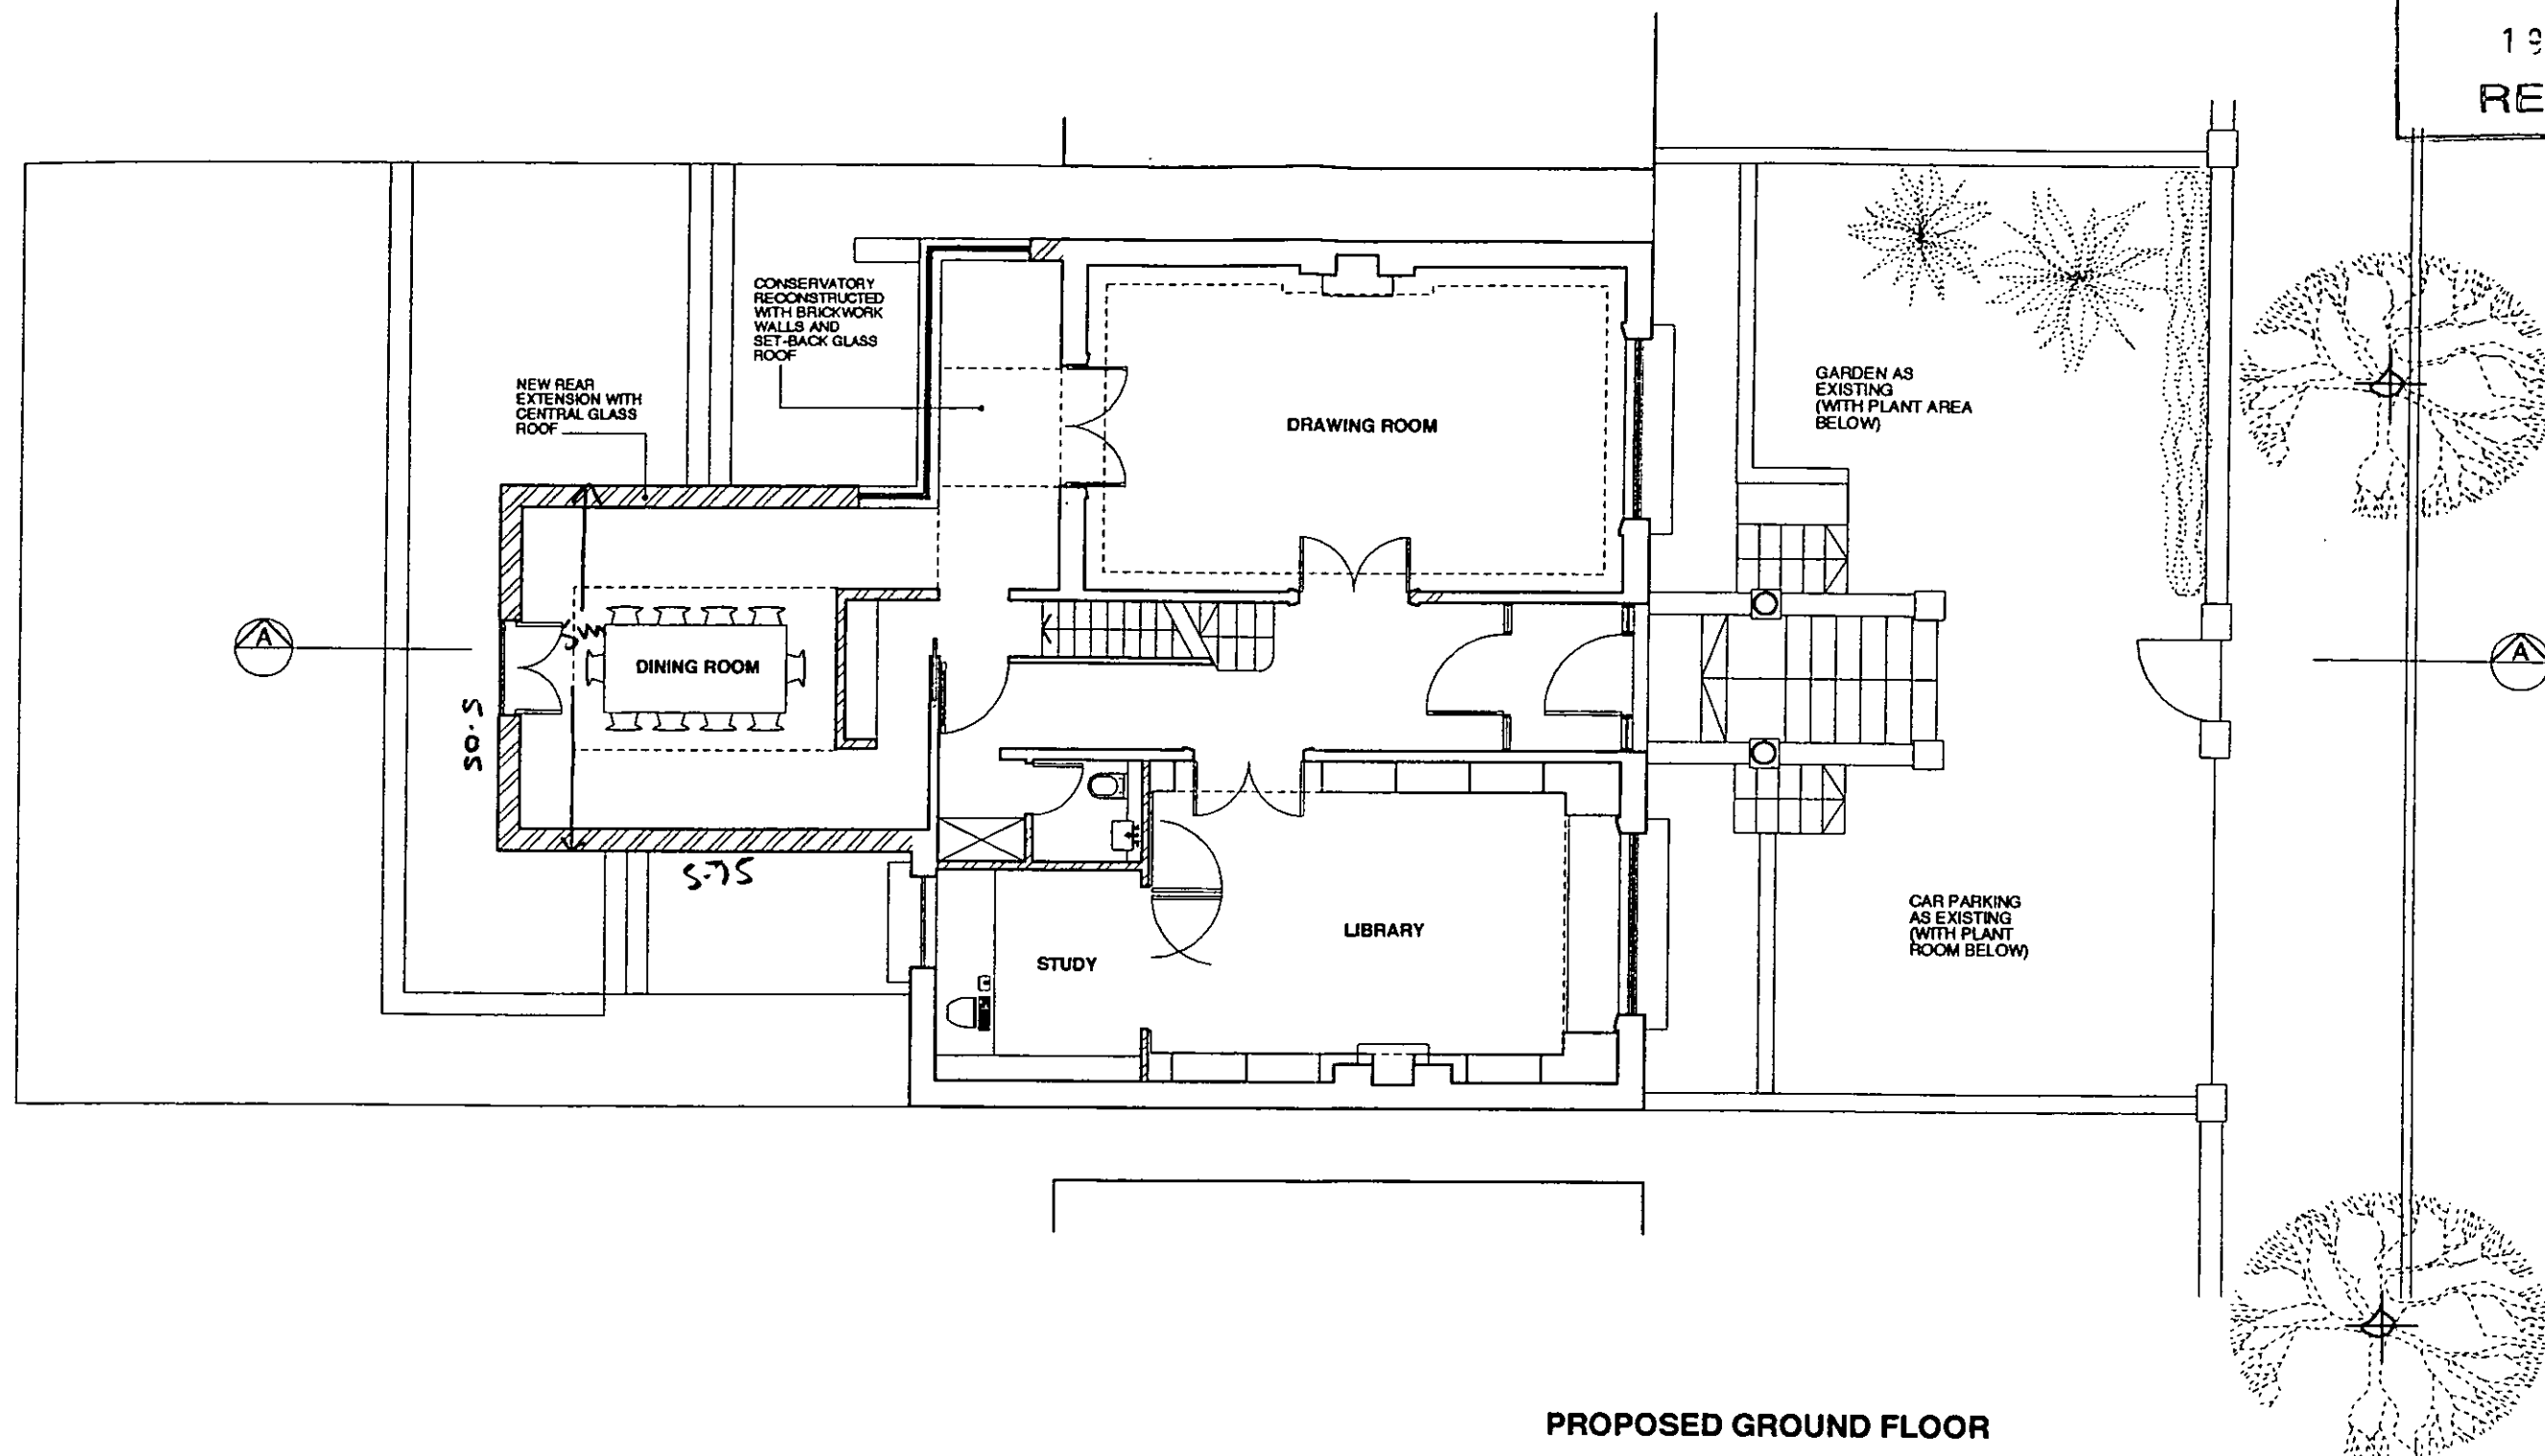


PROPOSED GROUND FLOOR

PP 01 00 945A

14.00.01 REVA ADJUSTMENTS TO REAR EXTENSION

|   |                                             |                                                               |                |
|---|---------------------------------------------|---------------------------------------------------------------|----------------|
| Project<br>8 BASSETT ROAD   | Drawing Title<br>PROPOSED GROUND FLOOR PLAN | GUY STANSFELD ARCHITECTS                                      |                |
| Do not scale, use figured dimensions only<br>All dimensions to be verified on site prior to the commencement of any work or the production of any shop drawing<br>This drawing to be used in conjunction with all related Architect's and Engineer's drawings and any other relevant information |                                             | 1 EVESHAM STREET LONDON W11 4AJ                               |                |
|   |                                             | TEL 020 7727 0133 FAX 020 7727 0690 EMAIL - guy@stansfeld.com |                |
|   |                                             | Date JUNE 2001                                                | Drawing Number |
|   |                                             | Scale 1:100                                                   | 670/ PL 02 A   |



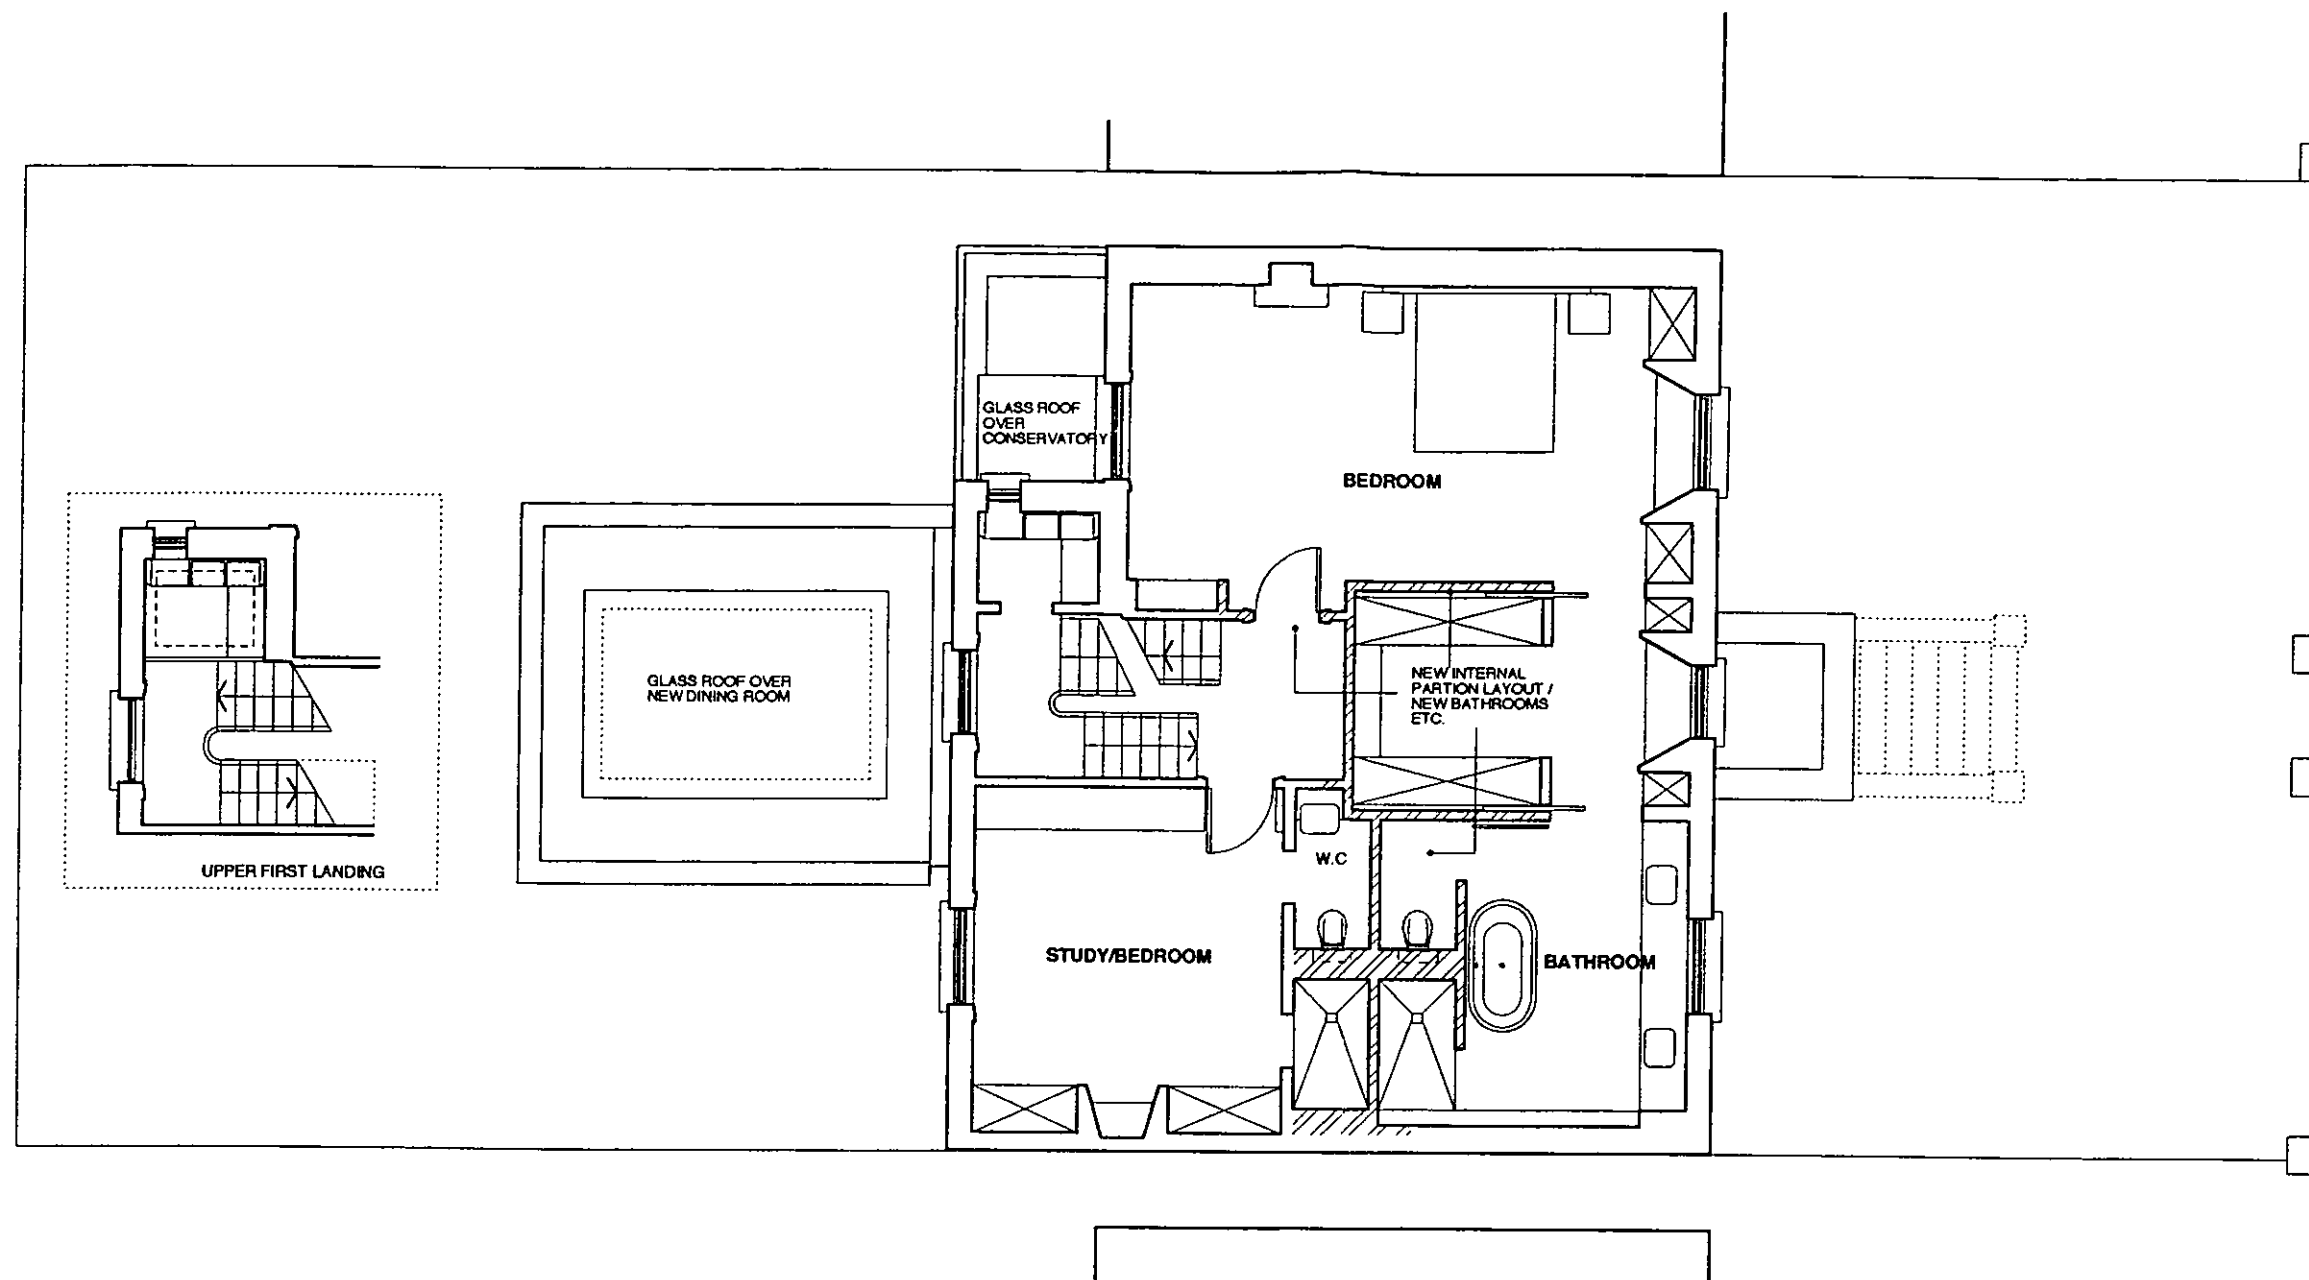

PROPOSED FIRST FLOOR

R.B.K. & C.  
TOWN PLANNING  
19 JUN 2001  
RECEIVED




14.05.01 REV A ADJUSTMENTS TO HEAR EXTENSION

|   |                                                   |   |                                       |
|---|---------------------------------------------------|---|---------------------------------------|
| <b>Project</b><br>8 BASSETT ROAD   | <b>Drawing Title</b><br>PROPOSED FIRST FLOOR PLAN | <b>GUY STANSFELD ARCHITECTS</b><br>1 EVESHAM STREET LONDON W11 4AJ<br>TEL 020 7727 0133 FAX 020 7727 6690 EMAIL - guy@stanfeld.com |                                       |
| Do not scale, use figured dimensions only.<br>All dimensions to be verified on site prior to the commencement of any work or the production of any shop drawing.<br>This drawing to be read in conjunction with all related Architects and Engineers drawings and any other relevant information. |                                                   | <b>Date</b> APRIL 2001<br><br><b>Scale</b> 1:100                                                                                   | <b>Drawing Number</b><br>670/ PL 03 A |

PP 01 0045A

PP010945

R.B.K. & C  
TOWN PLANNING  
23 APR 2001  
RECEIVED

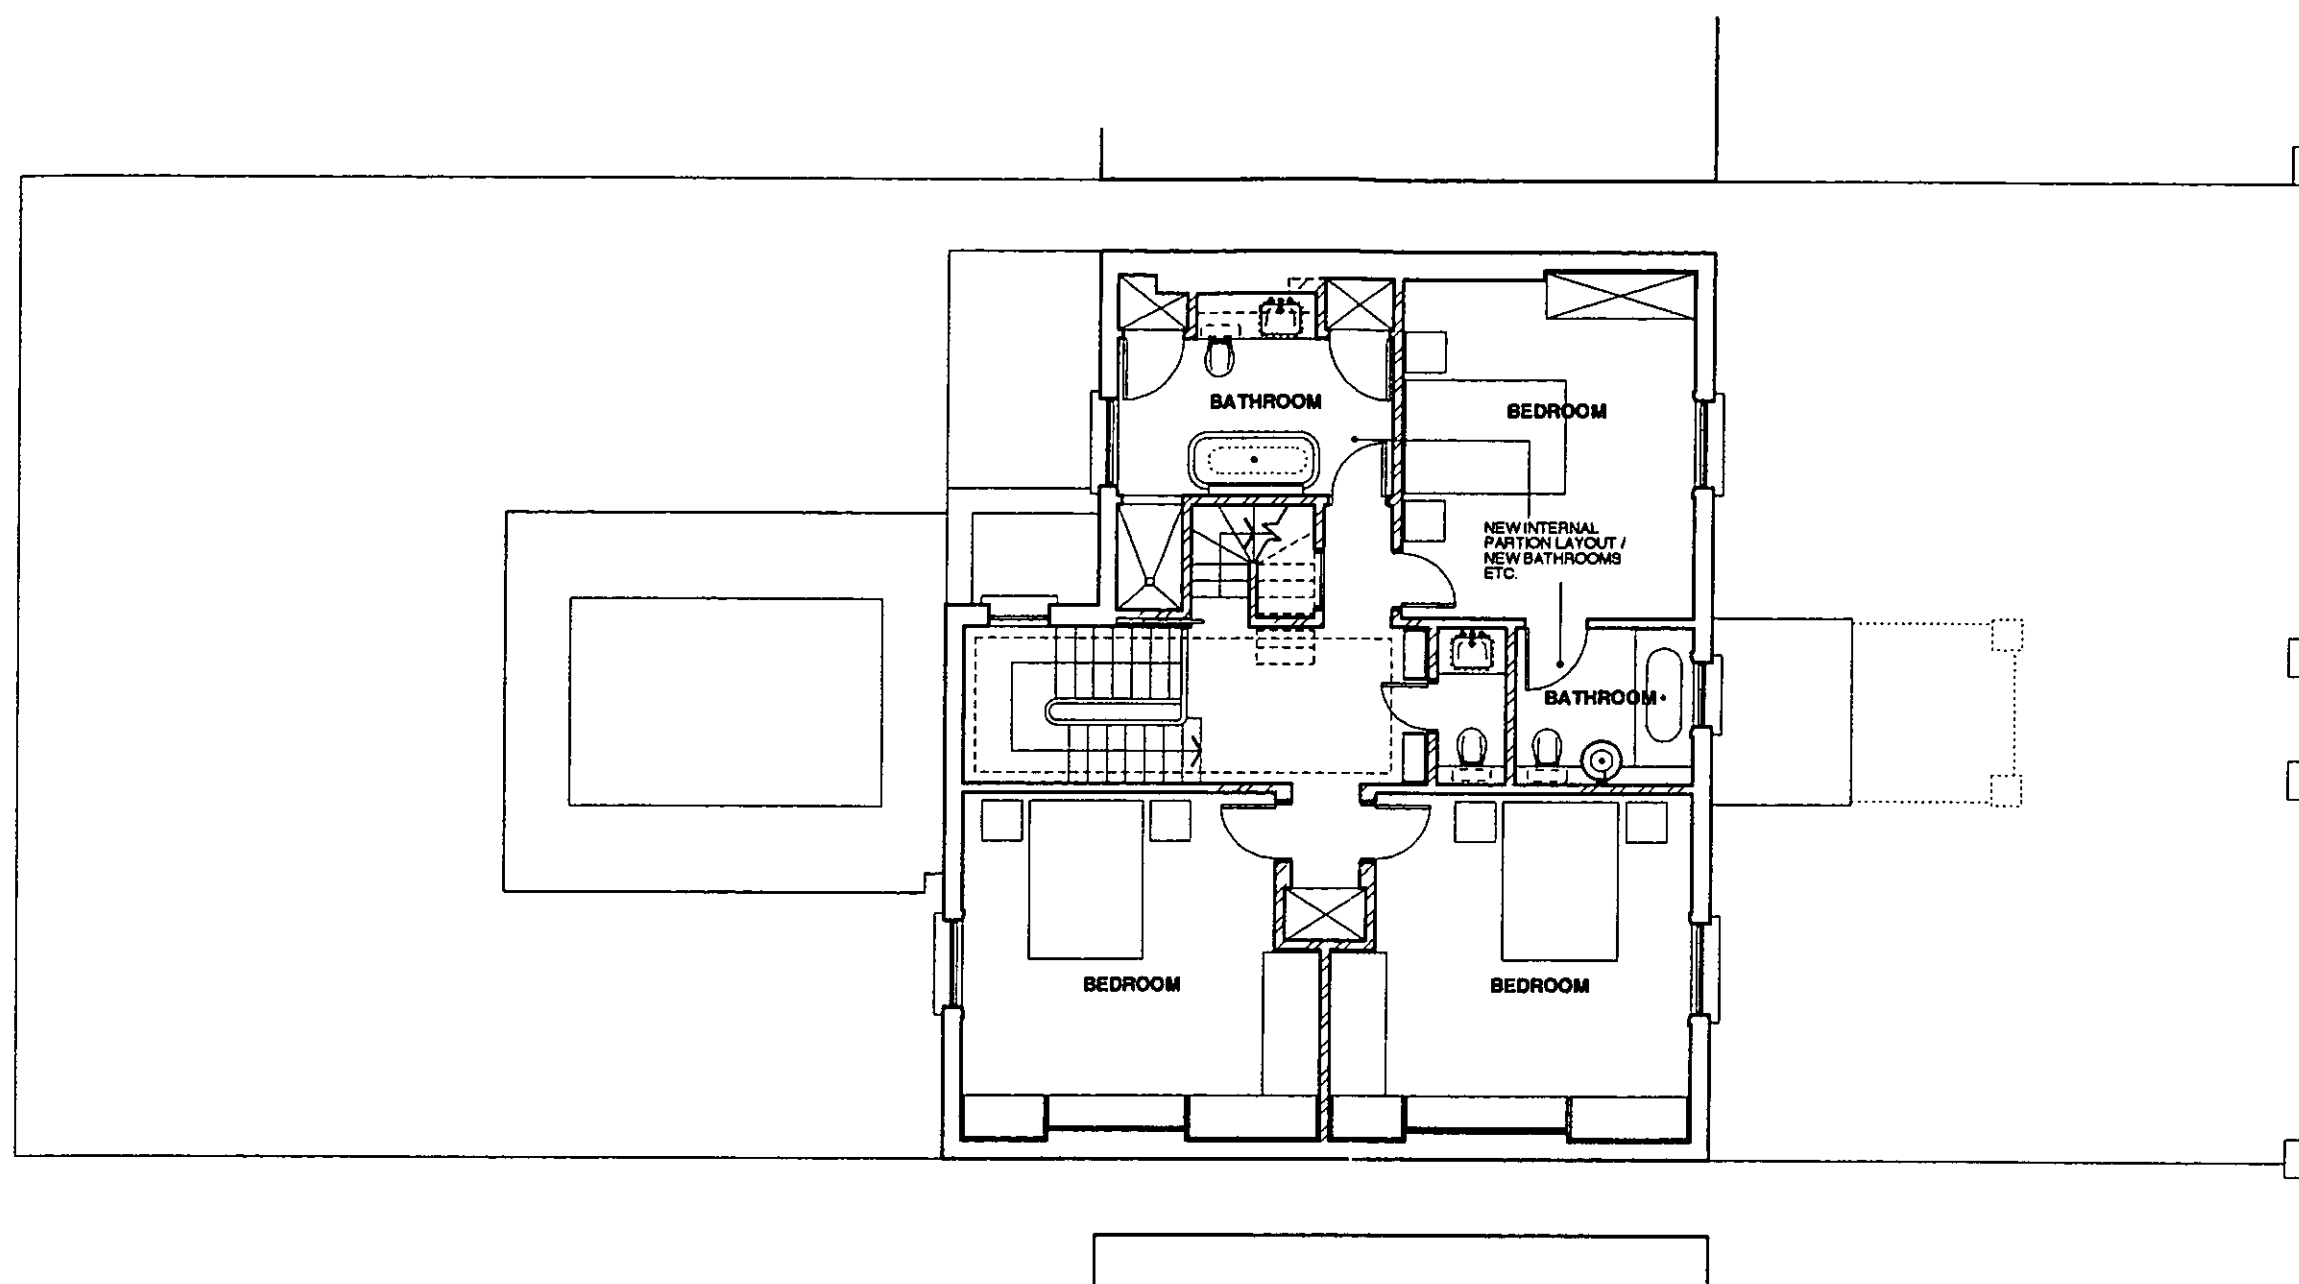


SECOND FLOOR

PP010945



|   |                                                    |   |                                     |
|---|----------------------------------------------------|---|-------------------------------------|
| <b>Project</b><br>8 BASSETT ROAD   | <b>Drawing Title</b><br>PROPOSED SECOND FLOOR PLAN | <b>GUY STANSFELD ARCHITECTS</b><br>1 EVESHAM STREET LONDON W11 4AJ<br>TEL 020 7727 0133 FAX 020 7727 6690 EMAIL - guy@stansfeld.com |                                     |
| Do not scale, use figured dimensions only.<br>All dimensions to be verified on site prior to the commencement of any work or the production of any shop drawing.<br>This drawing to be read in conjunction with all related Architects and Engineers drawings and any other relevant information. |                                                    | <b>Date</b> APRIL 2001<br><br><b>Scale</b> 1:100                                                                                    | <b>Drawing Number</b><br>670/ PL 04 |

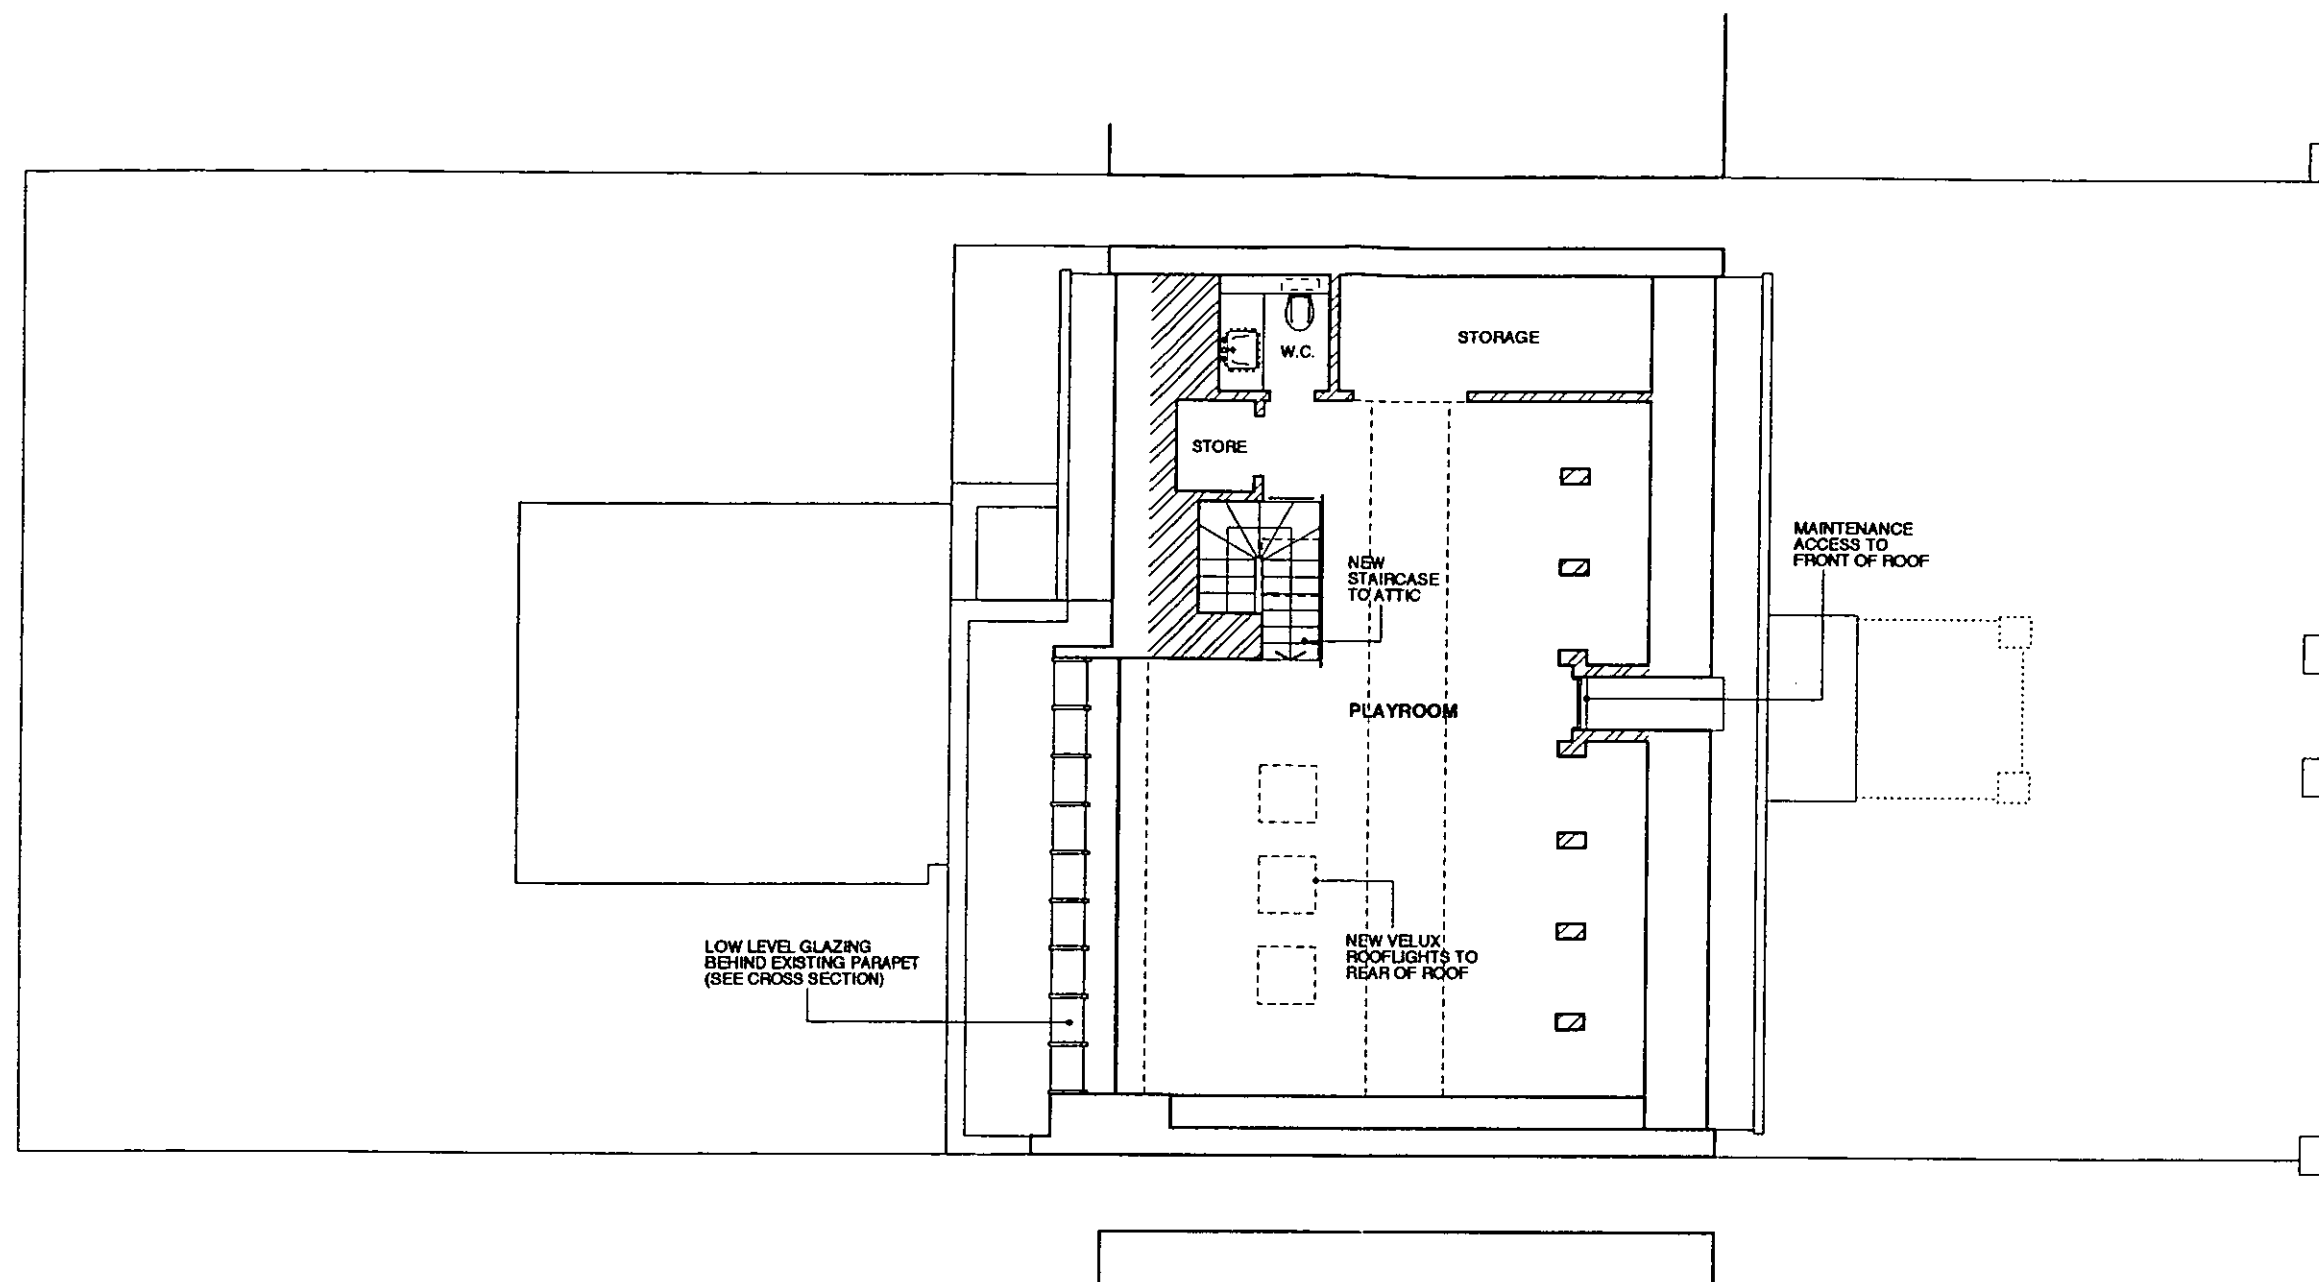


PROPOSED ATTIC PLAN

R.B.K. & C.  
TOWN PLANNING  
19 JUN 2001  
RECEIVED

PP 01 00 945A

14.06.01 REV.A ADJUSTMENTS TO REAR EXTENSION

|   |                                             |   |                     |
|---|---------------------------------------------|---|---------------------|
| Project<br><b>8 BASSETT ROAD</b>   | Drawing Title<br><b>PROPOSED ATTIC PLAN</b> | <b>GUY STANSFELD ARCHITECTS</b>   |                     |
| <small>Do not scale, use figured dimensions only.<br/>All dimensions to be verified on site prior to the commencement of any work or the production of any shop drawing.<br/>This drawing to be read in conjunction with all related Architects and Engineers drawings and any other relevant information</small> |                                             | 1 EVESHAM STREET LONDON W11 4AJ<br>TEL 020 7727 0133 FAX 020 7727 6690 EMAIL - <a href="mailto:guy@stansfeld.com">guy@stansfeld.com</a> |                     |
|   |                                             | Date <b>JUNE 2001</b>   | Drawing Number      |
|   |                                             | Scale <b>1:100</b>   | <b>670/ PL 05 A</b> |

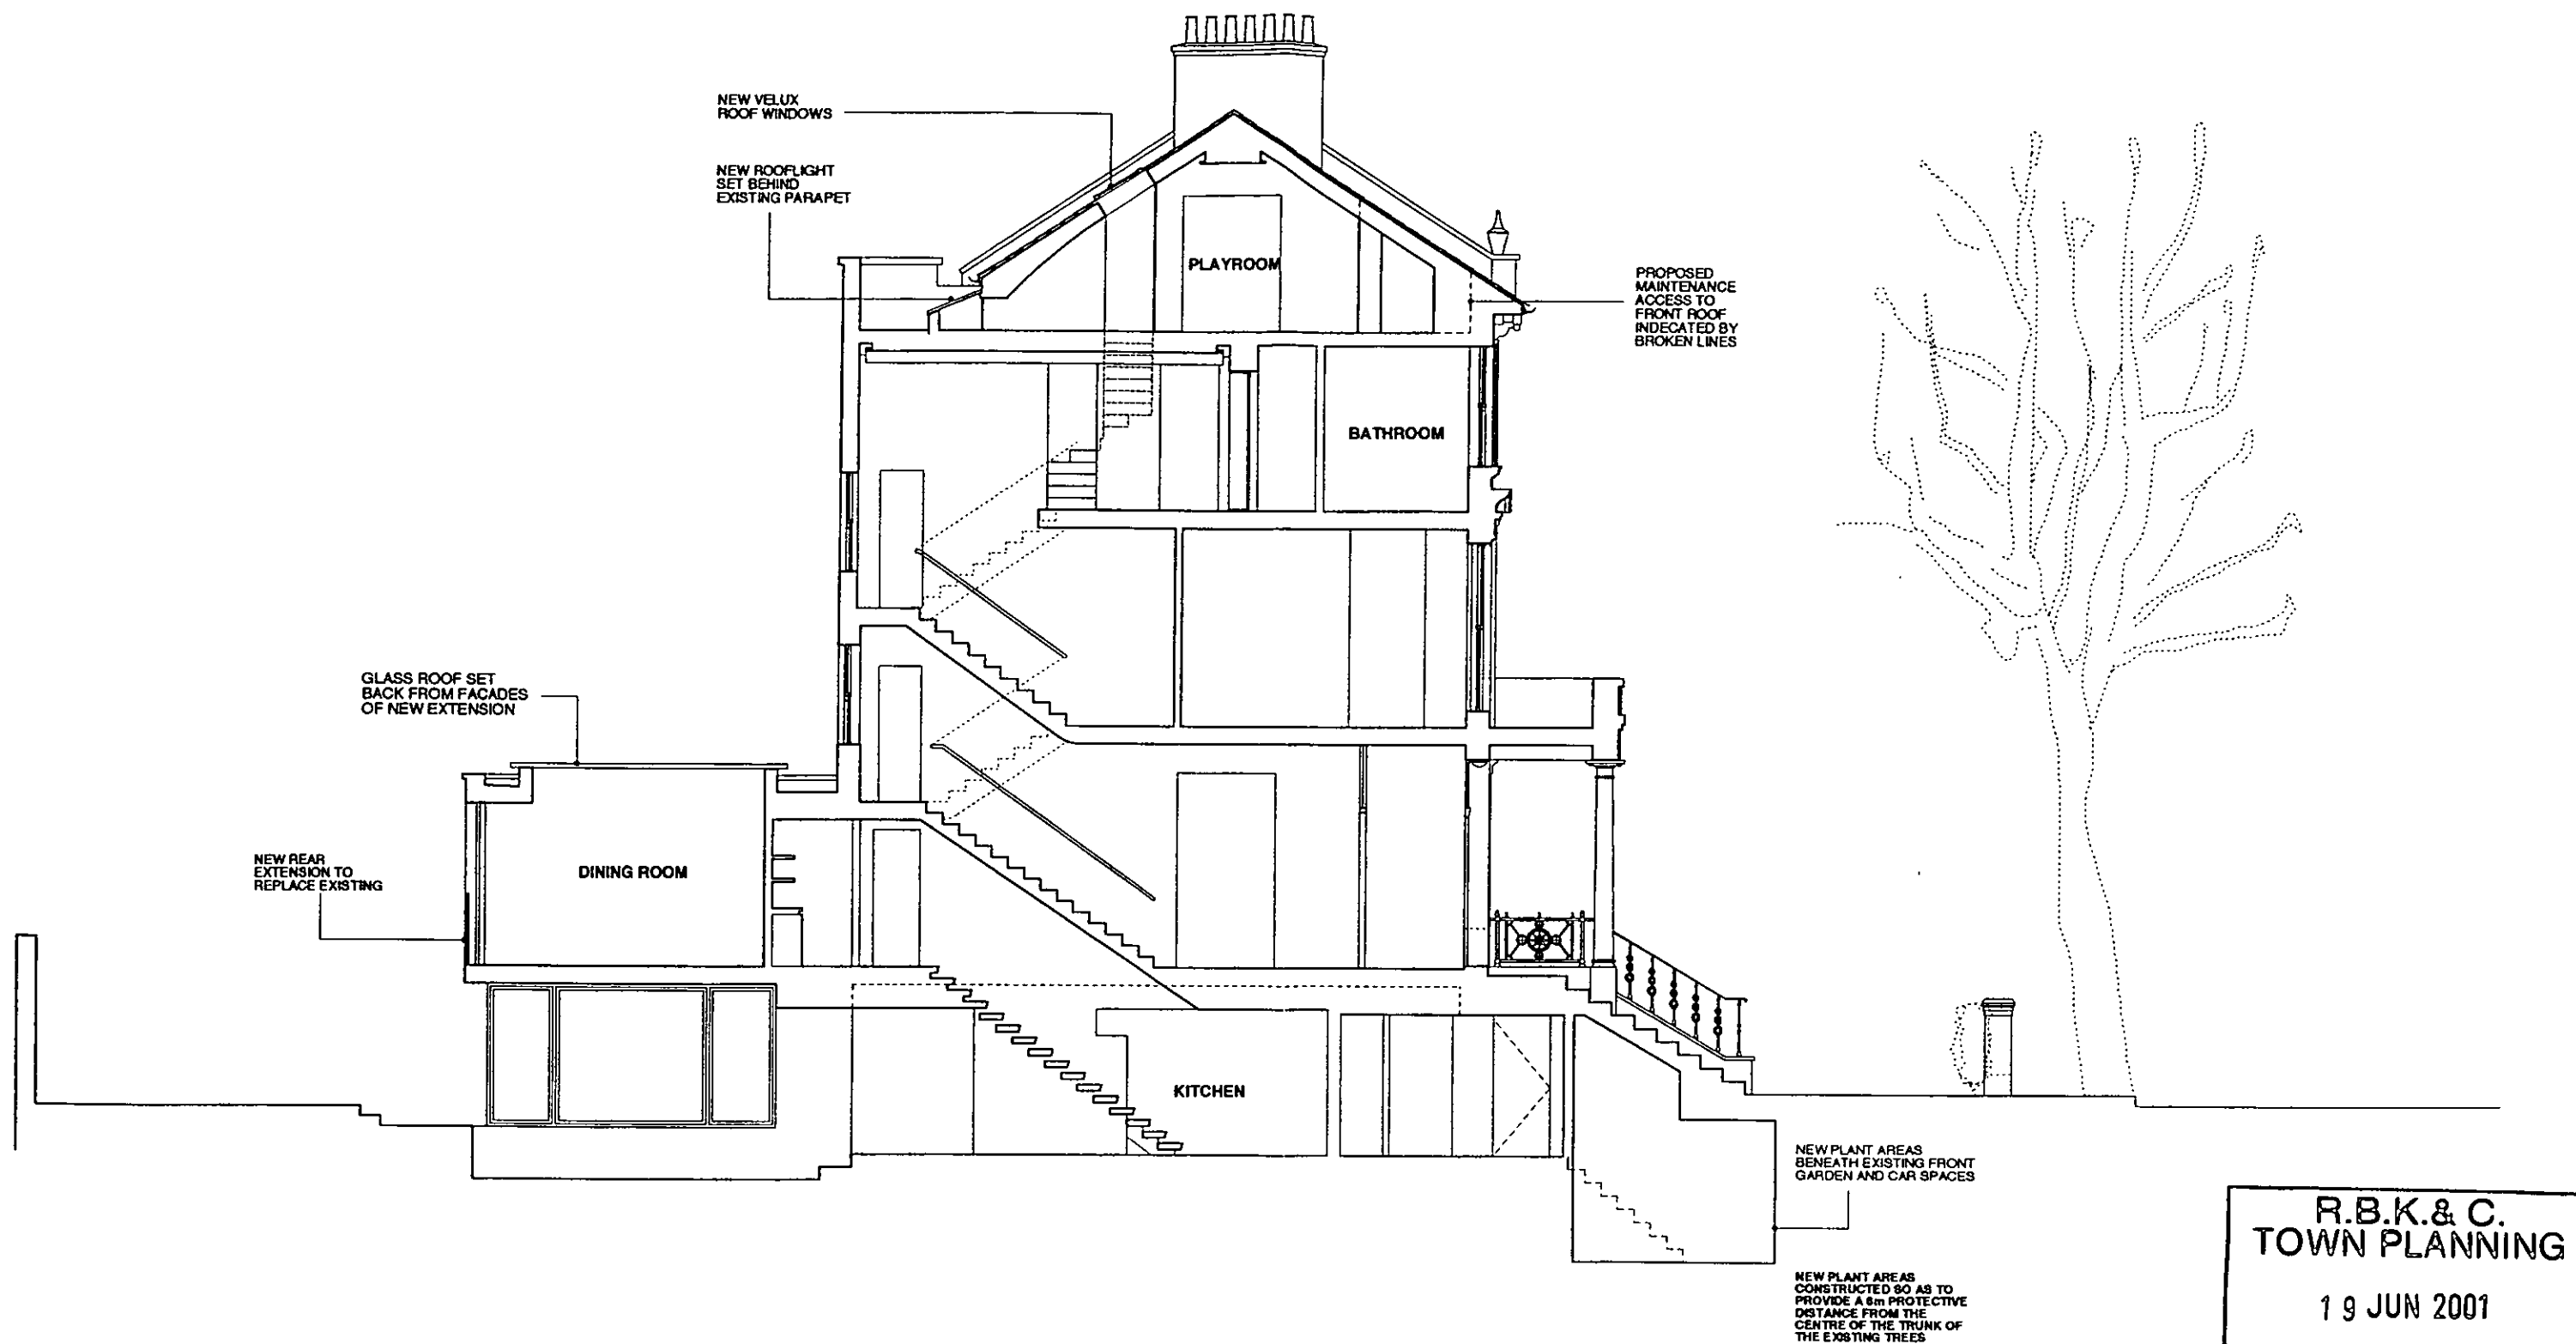

R.B.K. & C.  
TOWN PLANNING  
19 JUN 2001  
RECEIVED

PD 01 00945A

14/06/01 REVA ADJUSTMENTS TO REAR EXTENSION; PLANT AREA AT FRONT REDUCED FOLLOWING TREE CONSULTANTS RECOMMENDATIONS

|   |                        |                                                               |                |
|---|------------------------|---------------------------------------------------------------|----------------|
| Project   | Drawing Title          | GUY STANSFELD ARCHITECTS                                      |                |
| 8 BASSETT ROAD   | PROPOSED CROSS SECTION | 1 EVESHAM STREET                                              | LONDON W11 4AJ |
| Do not scale, use figured dimensions only.<br>All dimensions to be verified on site prior to the commencement of any work or the production of any shop drawing.<br>This drawing to be read in conjunction with all related Architect's and Engineer's drawings and any other relevant information. |                        | TEL 020 7727 0133 FAX 020 7727 6690 EMAIL - guy@stansfeld.com |                |
|   |                        | Date                                                          | JUNE 2001      |
|   |                        | Scale                                                         | 1 : 100        |
|   |                        | Drawing Number                                                | 670/PL 06 A    |

R.B.K. & C.  
TOWN PLANNING  
19 JUN 2001  
RECEIVED



SECTION  
(SHOWING EAST ELEVATION  
OF NEW EXTENSION)

REAR ELEVATION


SECTION  
(SHOWING WEST ELEVATION  
OF NEW EXTENSION)

*Should be a  
stronger  
horizontal line  
showing on flank  
elevations*

14.06.01 REV.A ADJUSTMENTS TO REAR EXTENSION

|   |                                                                      |                                                                                                 |                                      |
|---|----------------------------------------------------------------------|-------------------------------------------------------------------------------------------------|--------------------------------------|
| Project<br><b>8 BASSETT ROAD</b>   | Drawing Title<br><b>PROPOSED REAR<br/>ELEVATION AND<br/>SECTIONS</b> | <b>GUY STANSFELD ARCHITECTS</b>                                                                 |                                      |
| Do not scale, use figured dimensions only.<br>All dimensions to be verified on site prior to the commencement of any work or the production of any shop drawing.<br>This drawing to be read in conjunction with all relevant Architect's and Engineer's drawings and any other relevant information. |                                                                      | 1 EVESHAM STREET LONDON W11 4AJ<br>TEL 020 7727 0133 FAX 020 7727 0890 EMAIL - guy@stanfeld.com |                                      |
|   |                                                                      | Date<br><b>JUNE 2001</b>                                                                        | Drawing Number<br><b>670/PL 07 A</b> |
|   |                                                                      | Scale<br><b>1 : 100</b>                                                                         |                                      |

pp 01 00945A

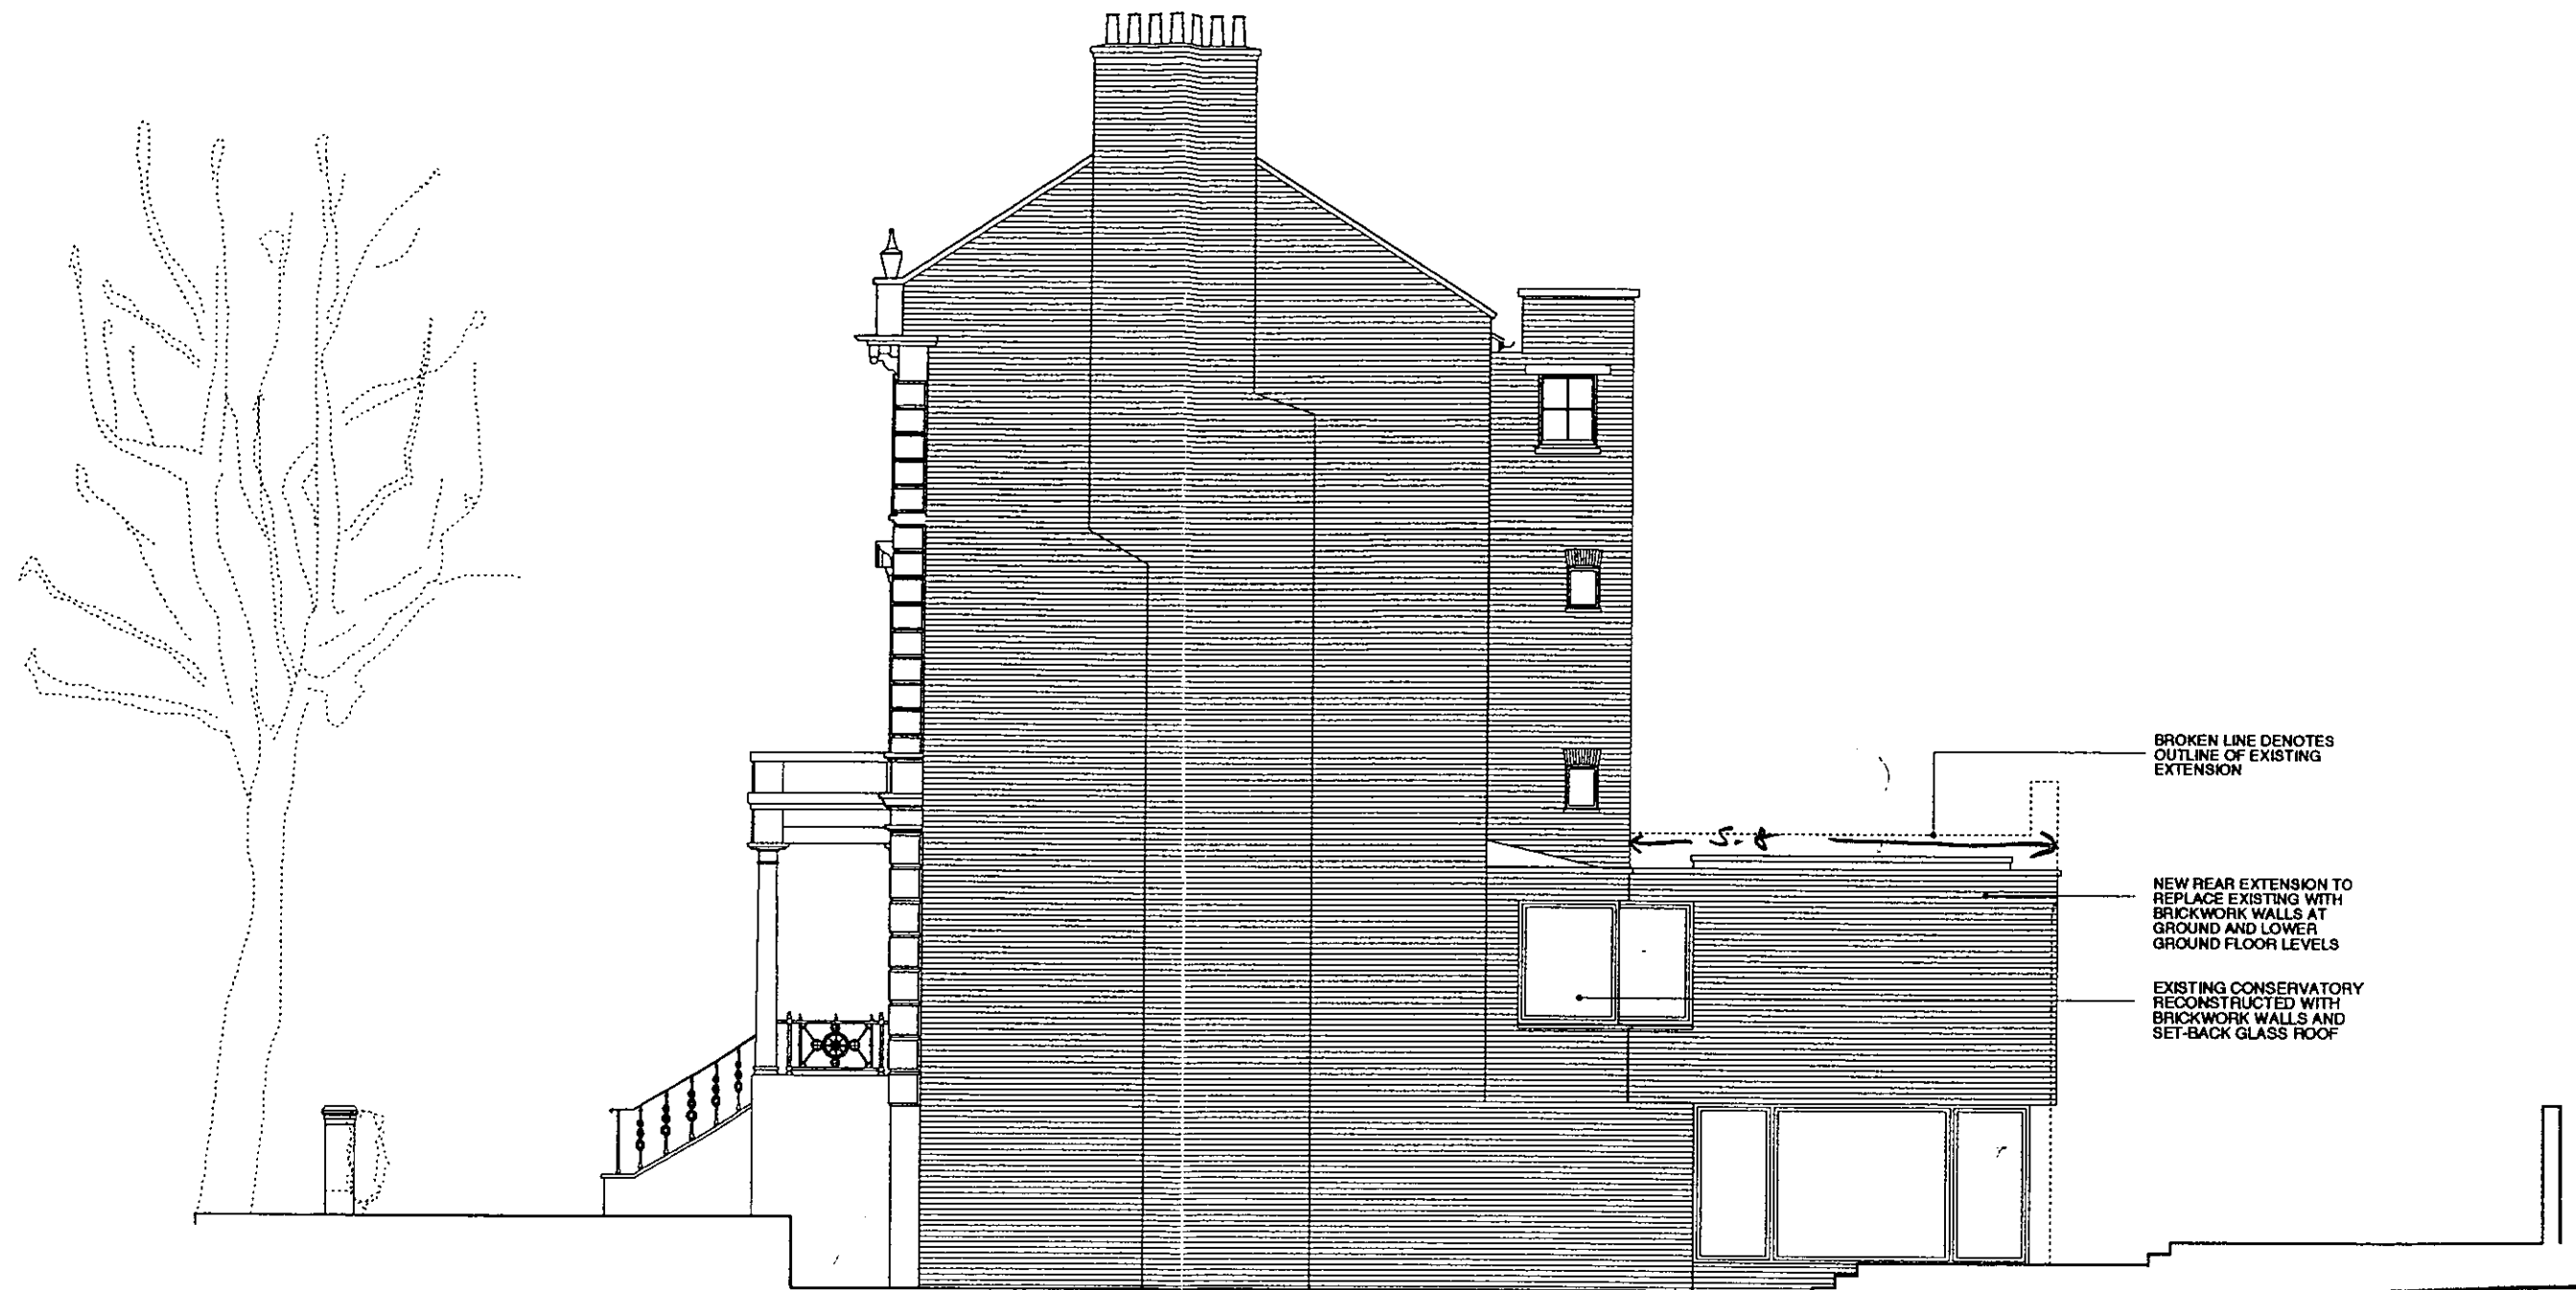

PROPOSED SIDE ELEVATION

R.B.K. & C.  
TOWN PLANNING

19 JUN 2001

RECEIVED

pp 01 00 945 A

14.06.01 REV.A ADJUSTMENTS TO REAR EXTENSION

|   |                                                 |                                                                                  |                                      |
|---|-------------------------------------------------|----------------------------------------------------------------------------------|--------------------------------------|
| Project<br><b>8 BASSETT ROAD</b>   | Drawing Title<br><b>PROPOSED SIDE ELEVATION</b> | <b>GUY STANSFELD ARCHITECTS</b>                                                  |                                      |
| Do not scale, use figured dimensions only.<br>All dimensions to be verified on site prior to the commencement of any work or the production of any shop drawing.<br>This drawing to be read in conjunction with all related Architects and Engineer's drawings and any other relevant information. |                                                 | 1 EVESHAM STREET<br>TEL 020 7727 0133 FAX 020 7727 6890 EMAIL - guy@stanfeld.com | LONDON W11 4AJ                       |
|   |                                                 | Date<br><b>JUNE 2001</b>                                                         | Drawing Number<br><b>670/PL 08 A</b> |
|   |                                                 | Scale<br><b>1 : 100</b>                                                          |                                      |



PP010945


R.B.K. & C.  
TOWN PLANNING  
23 APR 2001  
RECEIVED



PROPOSED FRONT ELEVATION

PP010945

|   |                          |                          |                                             |
|---|--------------------------|--------------------------|---------------------------------------------|
| Project   | Drawing Title            | GUY STANSFELD ARCHITECTS |                                             |
| 8 BASSETT ROAD   | PROPOSED FRONT ELEVATION | 1 EVESHAM STREET         | LONDON W11 4AJ                              |
| Do not scale, use figured dimensions only.                                                                                      |                          | TEL 020 7727 0133        | FAX 020 7727 0690 EMAIL - guy@stansfeld.com |
| All dimensions to be verified on site prior to the commencement of any work or the production of any shop drawing.              |                          | Date                     | APRIL 2001                                  |
| This drawing to be read in conjunction with all related Architect's and Engineer's drawings and any other relevant information. |                          | Scale                    | 1 : 100                                     |
|   |                          | Drawing Number           |                                             |
|   |                          | 670/PL 09                |                                             |

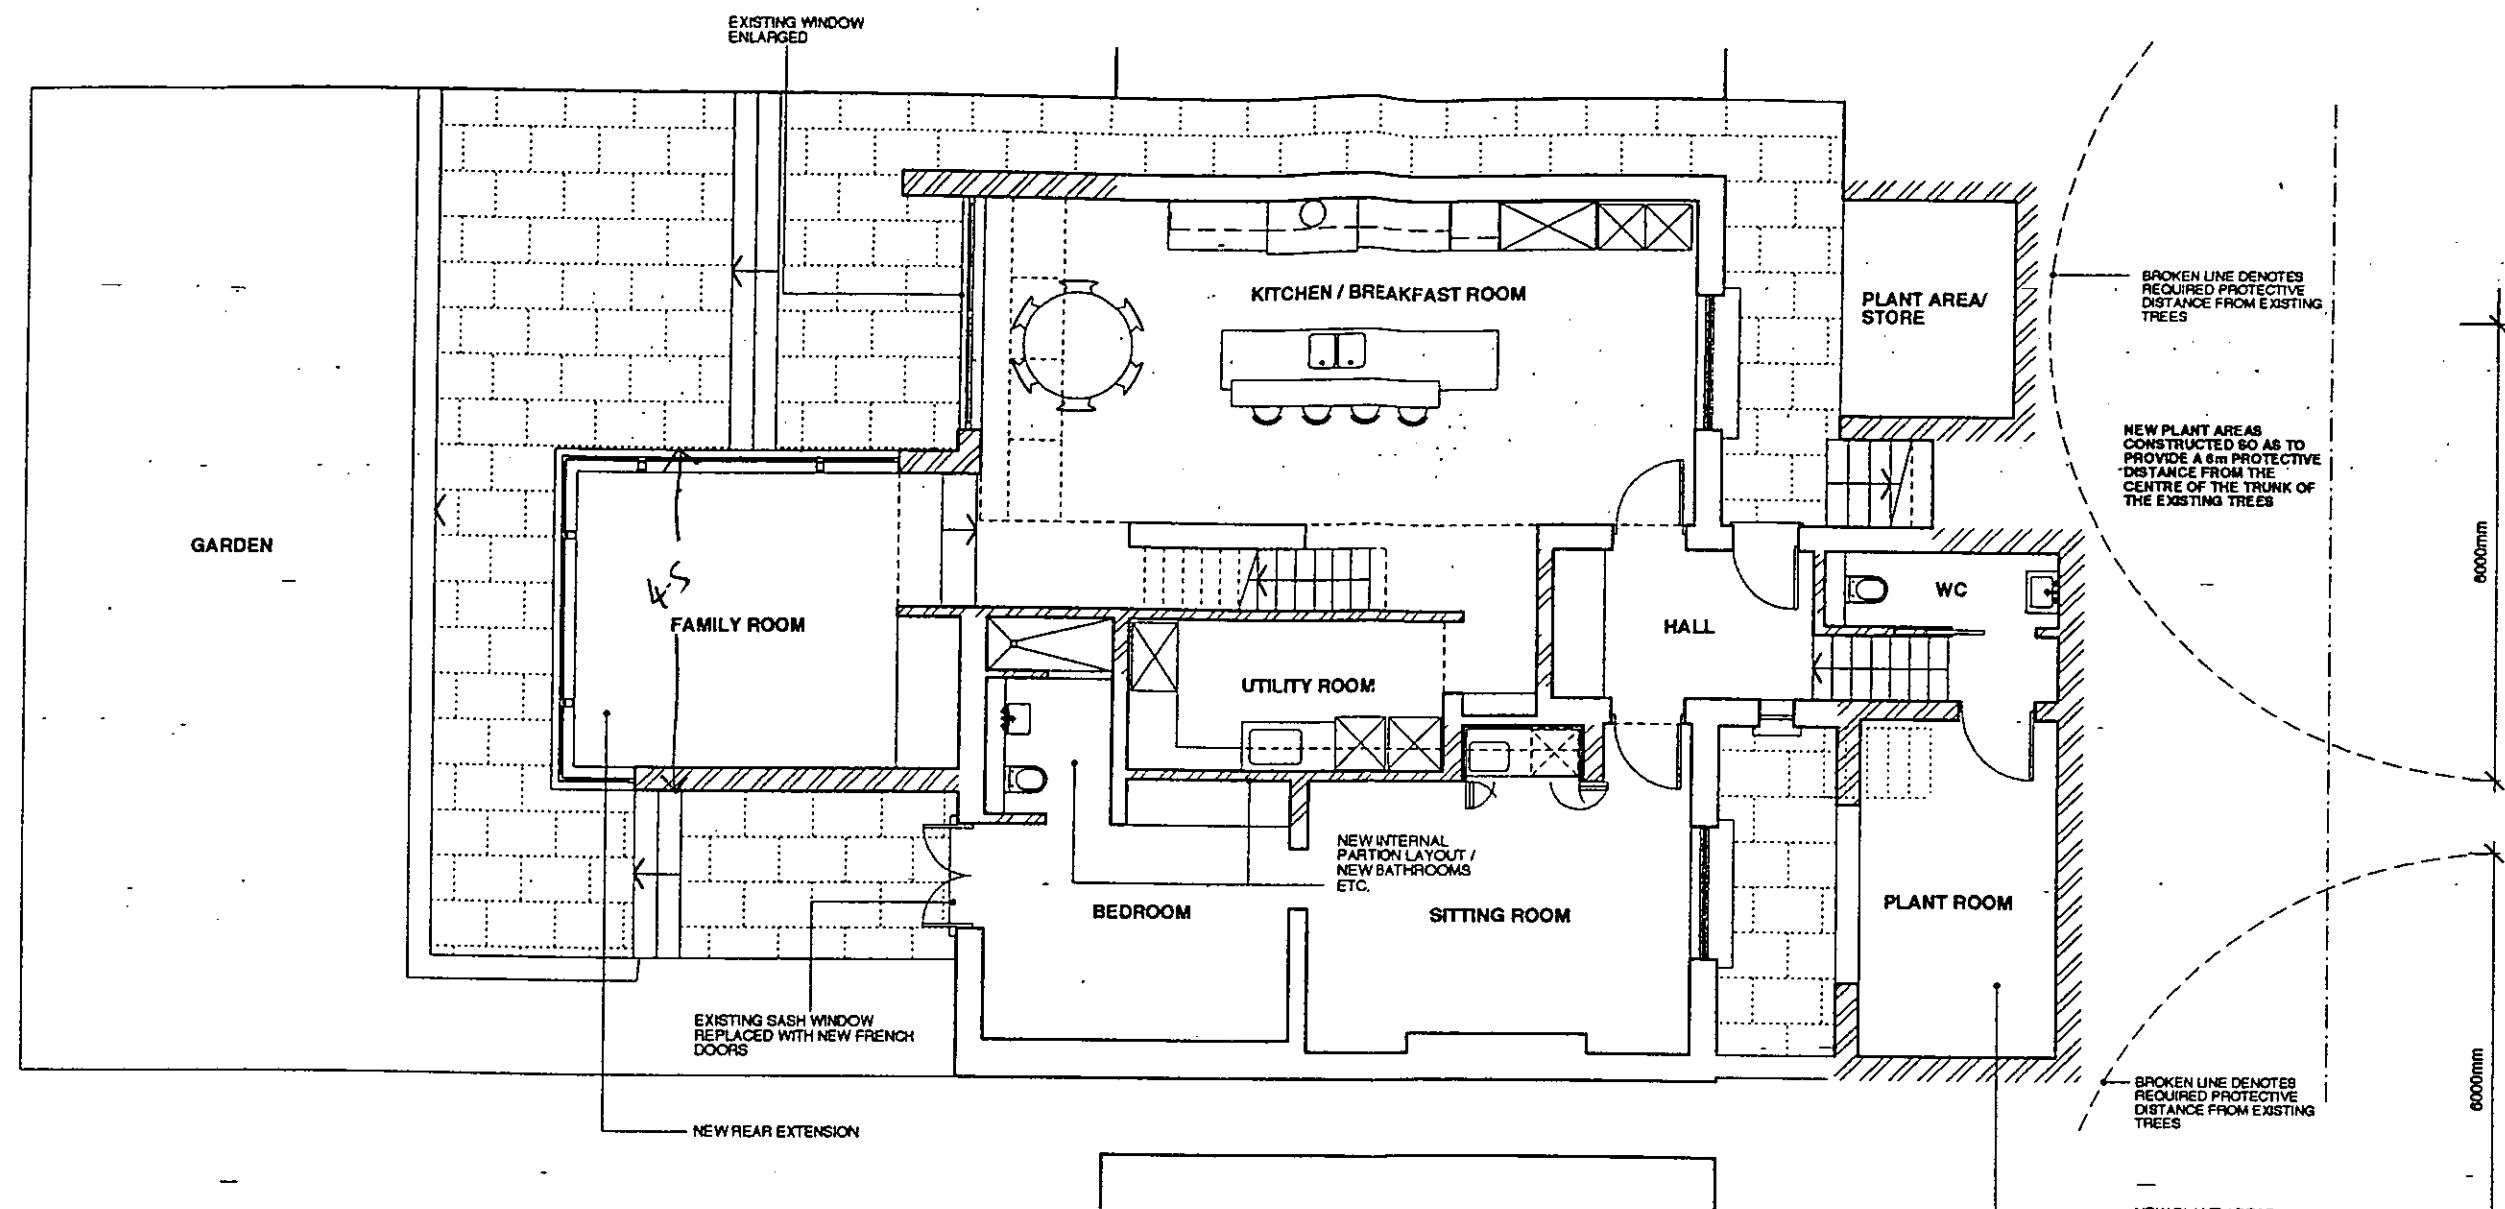


LOWER GROUND FLOOR

PP 01 00945A  
**R.B.K. & C.**  
**TOWN PLANNING**  
 19 JUN 2001  
**RECEIVED**

14.06.01 REV.A ADJUSTMENTS TO REAR EXTENSION: PLANT AREA AT FRONT REDUCED  
 FOLLOWING TREE CONSULTANTS RECOMMENDATIONS

|   |                                                          |   |                                       |
|---|----------------------------------------------------------|---|---------------------------------------|
| <b>Project</b><br>8 BASSETT ROAD   | <b>Drawing Title</b><br>PROPOSED LOWER GROUND FLOOR PLAN | <b>GUY STANSFELD ARCHITECTS</b><br>1 EVESHAM STREET LONDON W11 4AJ<br>TEL 020 7727 0133 FAX 020 7727 8690 EMAIL - guy@stansfeld.com |                                       |
| Do not scale, use figured dimensions only.<br>All dimensions to be verified on site prior to the commencement of any work or the production of any shop drawing.<br>This drawing to be read in conjunction with all related Architect's and Engineer's drawings and any other relevant information. |                                                          | <b>Date</b> JUNE 2001<br><b>Scale</b> 1:100                                                                                         | <b>Drawing Number</b><br>670/ PL 01 A |



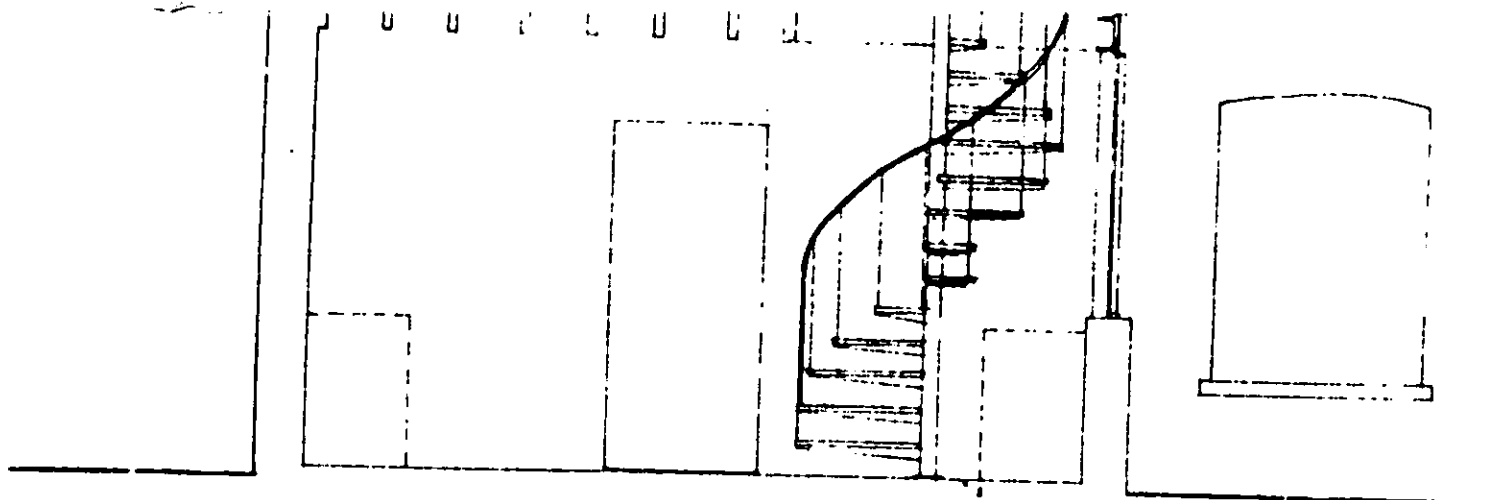

SECTION



NORTH ELEVATION

existing conservatory

WC

up

STUDIO  
NATURAL TIMBER

# UPPER GROUND FLOOR

APPROV  
T.P. SUB-CITEE.  
27 APR  
CONSENT REF.

1:1250


|          |             |                    |                              |
|----------|-------------|--------------------|------------------------------|
| 824<br>1 | MAR<br>82   | 8 BASSETT ROAD W10 | MA<br>REV<br>CHART<br>10 THU |
|          | 1/4<br>1'0" | FLANS              |                              |

METRIC

0

500


1:20  
1000mm

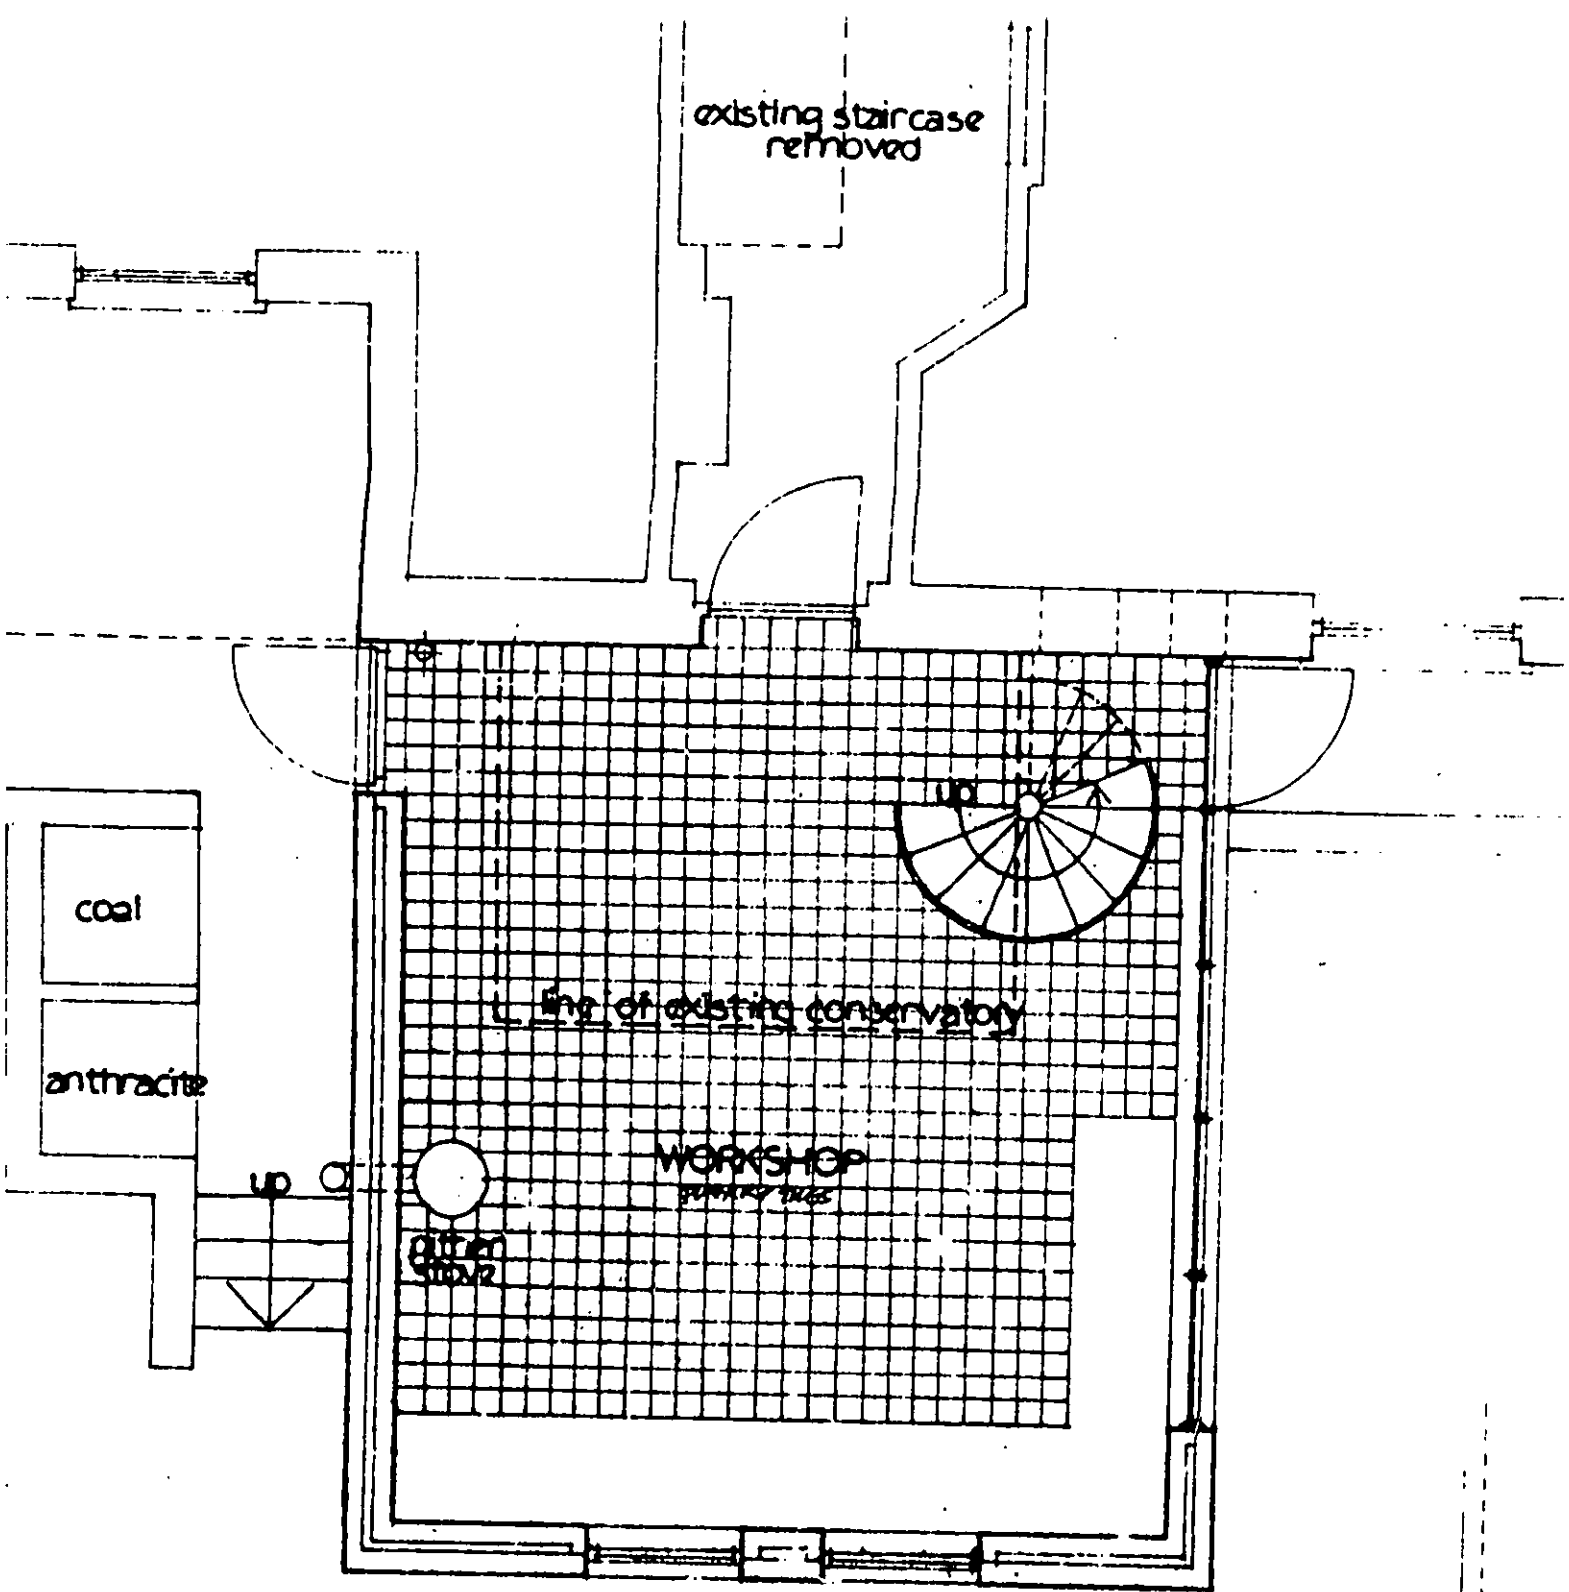

LOWER GROUND FLOOR

PP010945

R.B.K. & C.  
TOWN PLANNING  
23 APR 2001  
RECEIVED

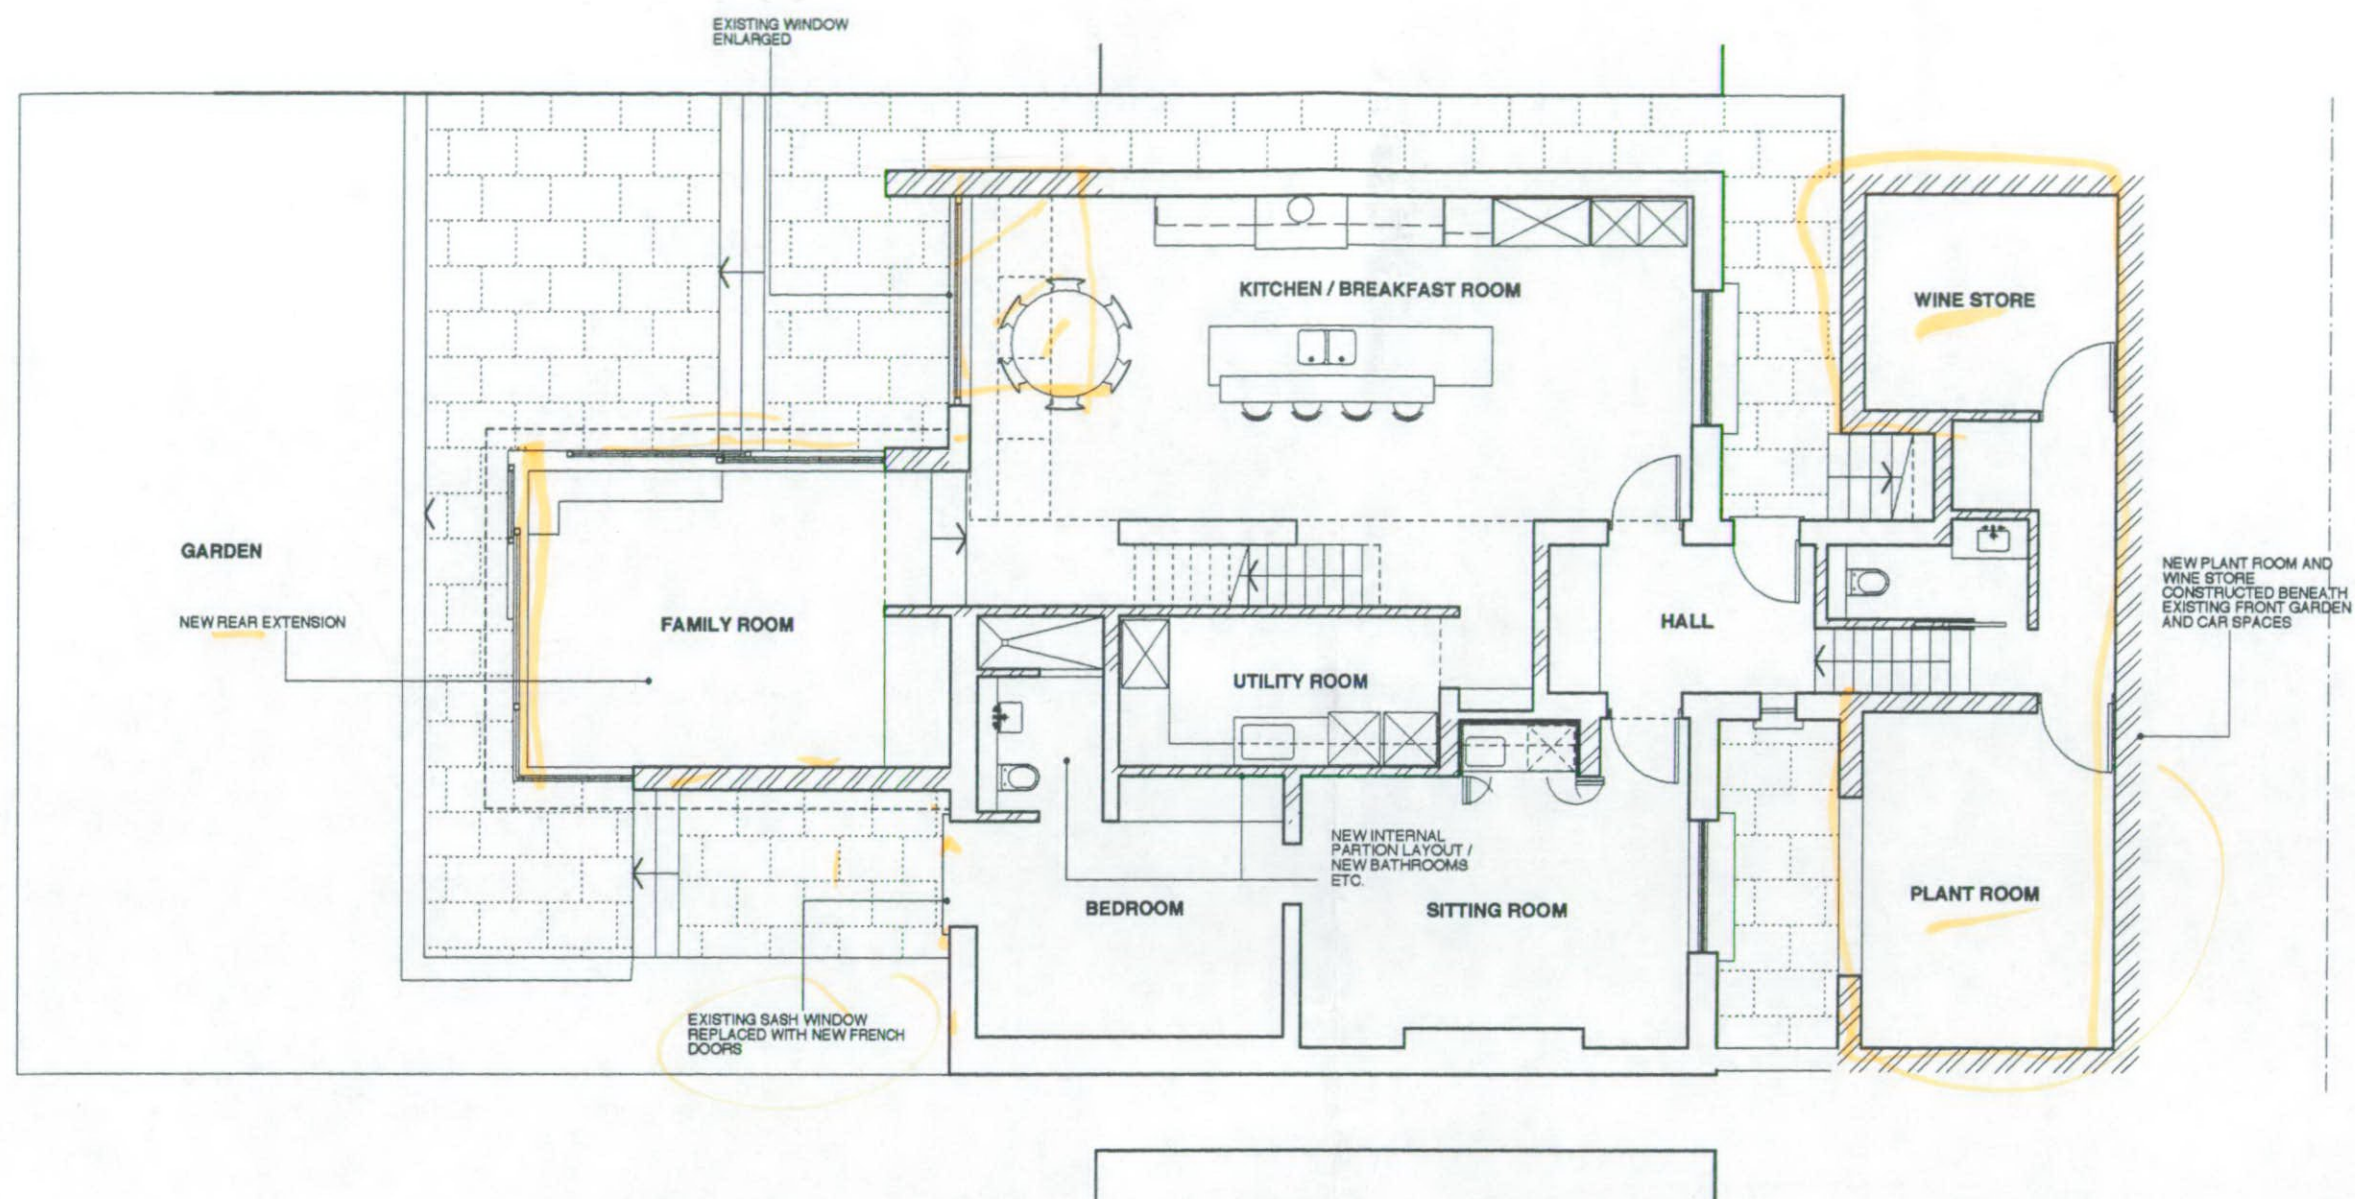

LOWER GROUND FLOOR




PP010945

SUPERSEDED

|   |                                                          |   |                                         |
|---|----------------------------------------------------------|---|-----------------------------------------|
| <b>Project</b><br>8 BASSETT ROAD   | <b>Drawing Title</b><br>PROPOSED LOWER GROUND FLOOR PLAN | <b>GUY STANSFELD ARCHITECTS</b><br>1 EVESHAM STREET LONDON W11 4AJ<br>TEL 020 7727 0133 FAX 020 7727 6890 EMAIL - guy@stansfeld.com |                                         |
| Do not scale, use figured dimensions only.<br>All dimensions to be verified on site prior to the commencement of any work or the production of any shop drawing.<br>This drawing to be read in conjunction with all related Architects and Engineer's drawings and any other relevant information. |                                                          | <b>Date</b> APRIL 2001<br><br><b>Scale</b> 1:100                                                                                    | <b>Drawing Number</b><br><br>670/ PL 01 |



PP010945

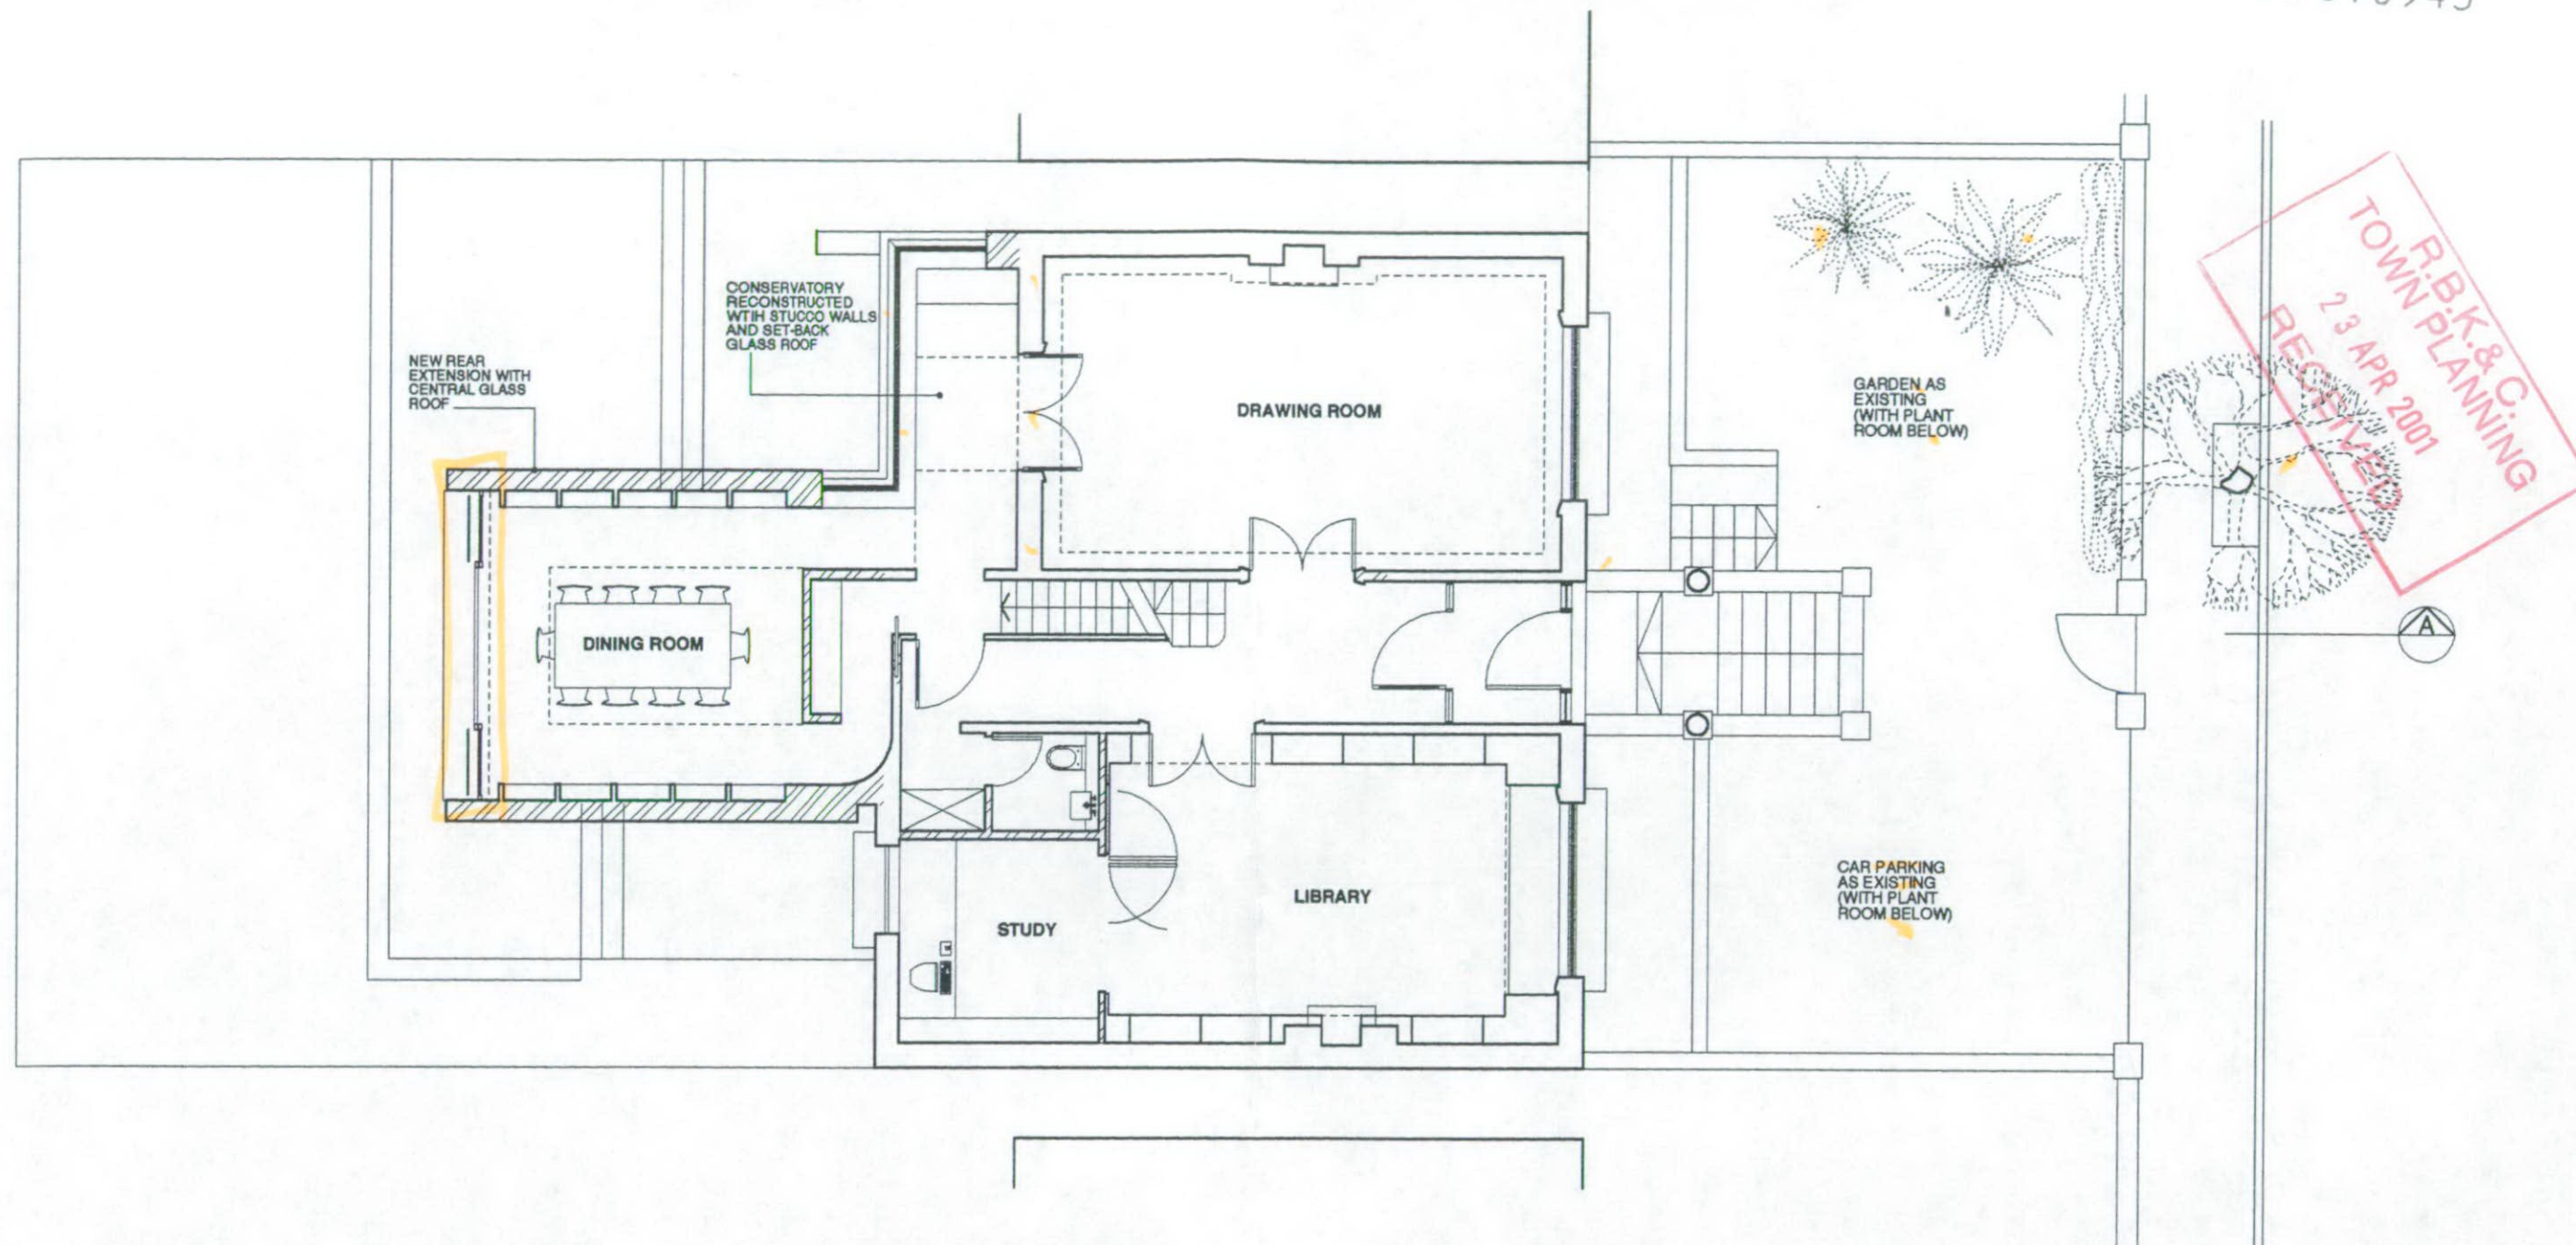

PROPOSED GROUND FLOOR

PP010945


SUPERSEDED

|   |                                                    |   |                             |
|---|----------------------------------------------------|---|-----------------------------|
| <b>Project</b><br>8 BASSETT ROAD   | <b>Drawing Title</b><br>PROPOSED GROUND FLOOR PLAN | <b>GUY STANSFELD ARCHITECTS</b><br>1 EVESHAM STREET LONDON W11 4AJ<br>TEL 020 7727 0133 FAX 020 7727 6690 EMAIL - guy@stansfeld.com |                             |
| Do not scale, use figured dimensions only.<br>All dimensions to be verified on site prior to the commencement of any work or the production of any shop drawing.<br>This drawing to be read in conjunction with all related Architect's and Engineer's drawings and any other relevant information. |                                                    | Date APRIL 2001<br>Scale 1:100   | Drawing Number<br>670/PL 02 |



PP010945

R.B.K. & C.  
TOWN PLANNING  
23 APR 2001  
RECEIVED

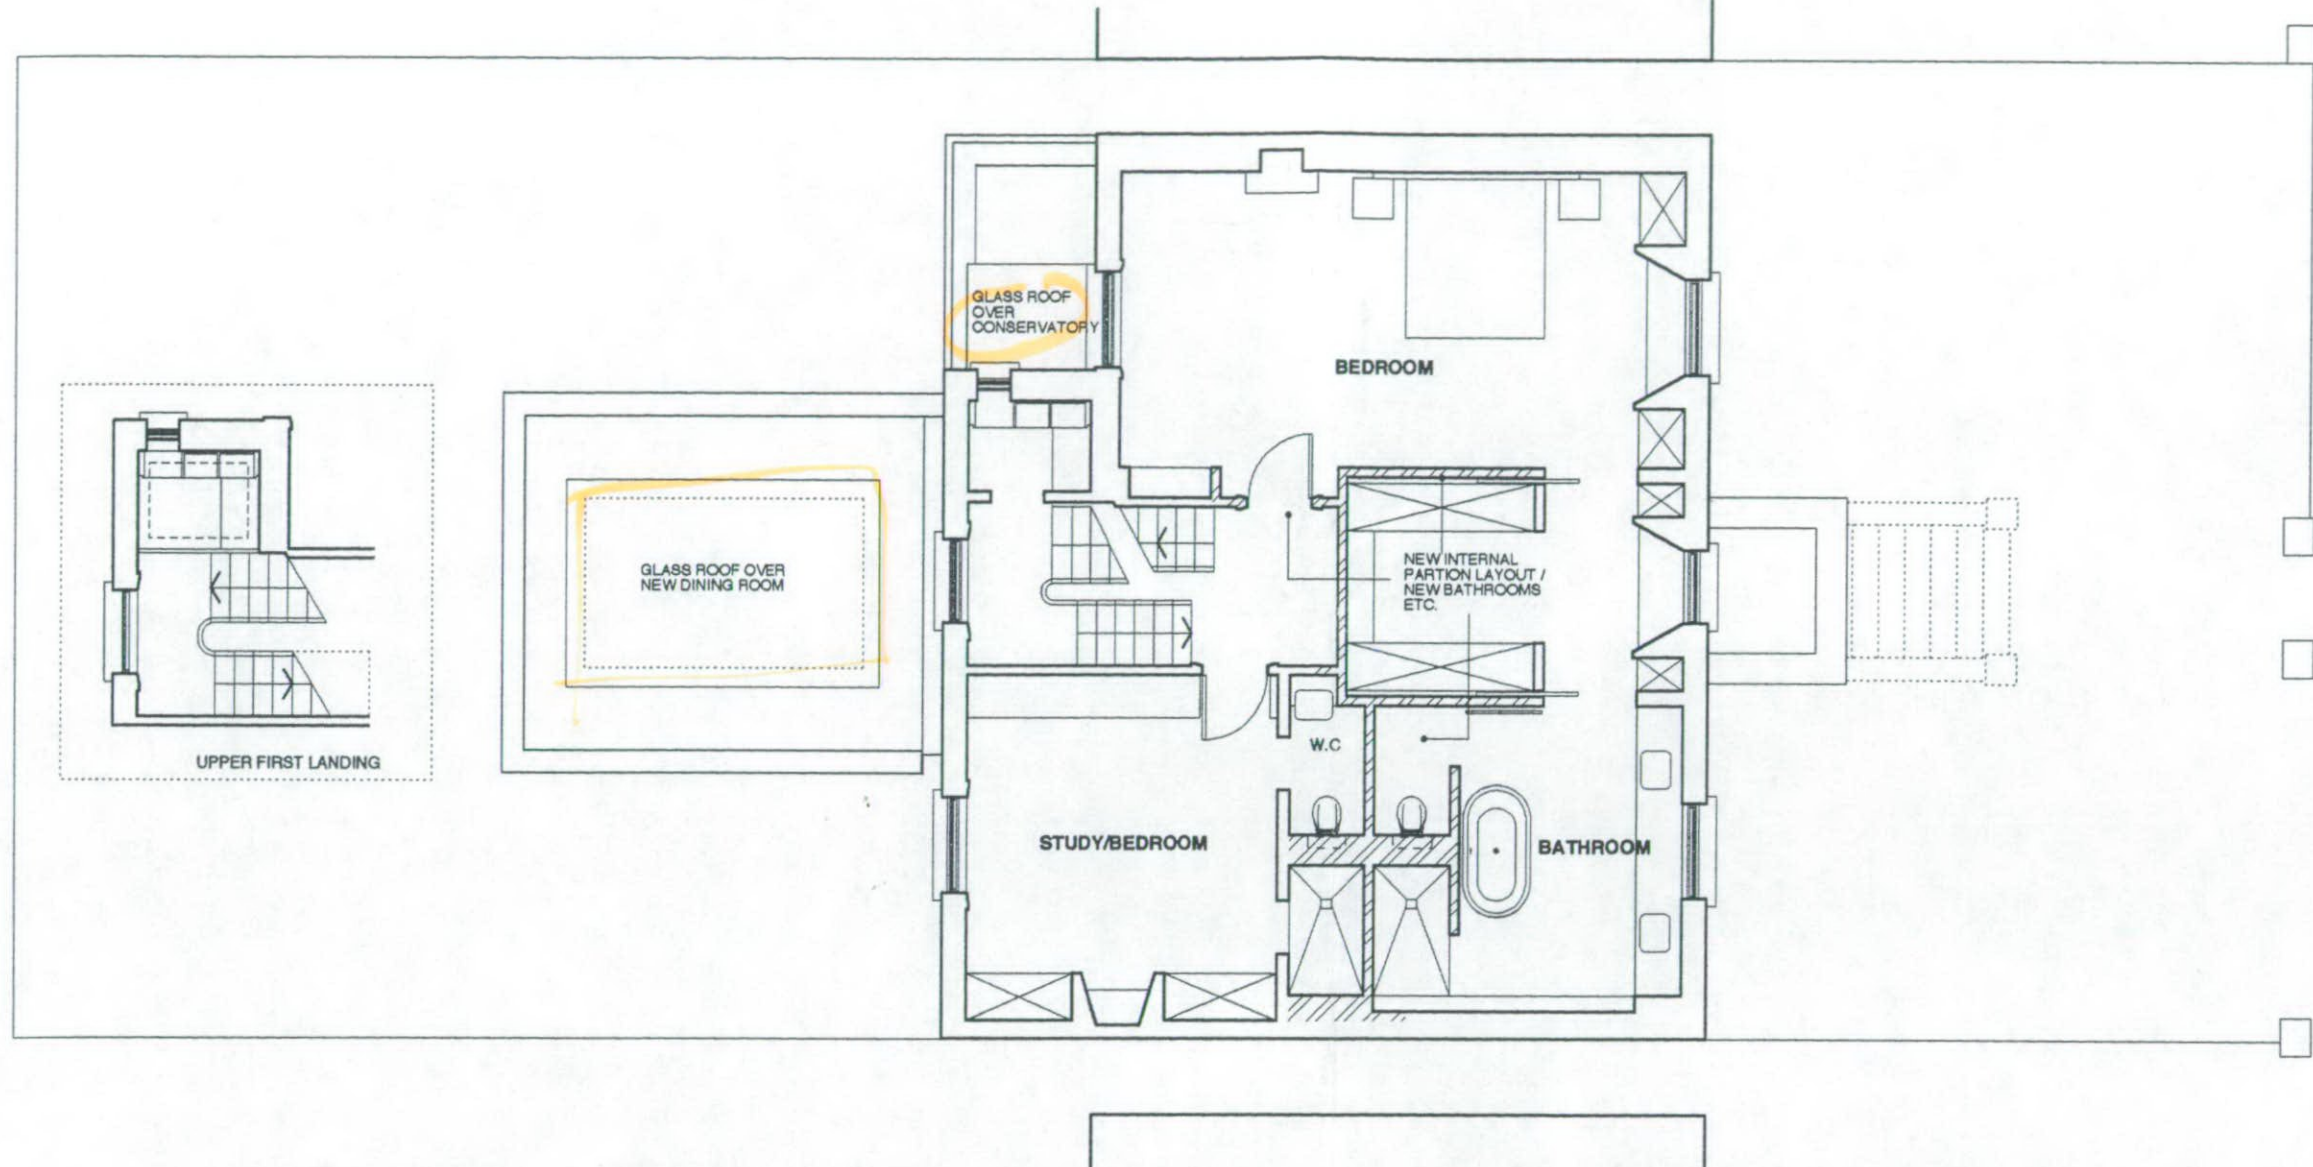

PROPOSED FIRST FLOOR

SUPERSEDED  
PP010945




|   |                           |                          |                                             |
|---|---------------------------|--------------------------|---------------------------------------------|
| Project   | Drawing Title             | GUY STANSFELD ARCHITECTS |                                             |
| 8 BASSETT ROAD   | PROPOSED FIRST FLOOR PLAN | 1 EVESHAM STREET         | LONDON W11 4AJ                              |
| Do not scale, use figured dimensions only.<br>All dimensions to be verified on site prior to the commencement of any work or the production of any shop drawing.<br>This drawing to be read in conjunction with all related Architect's and Engineer's drawings and any other relevant information. |                           | TEL 020 7727 0133        | FAX 020 7727 6690 EMAIL - guy@stansfeld.com |
|   |                           | Date                     | APRIL 2001                                  |
|   |                           | Scale                    | 1:100                                       |
|   |                           | Drawing Number           |                                             |
|   |                           | 670/ PL 03               |                                             |



PP010945

R.B.K. & C.  
TOWN PLANNING  
23 APR 2001  
RECEIVED

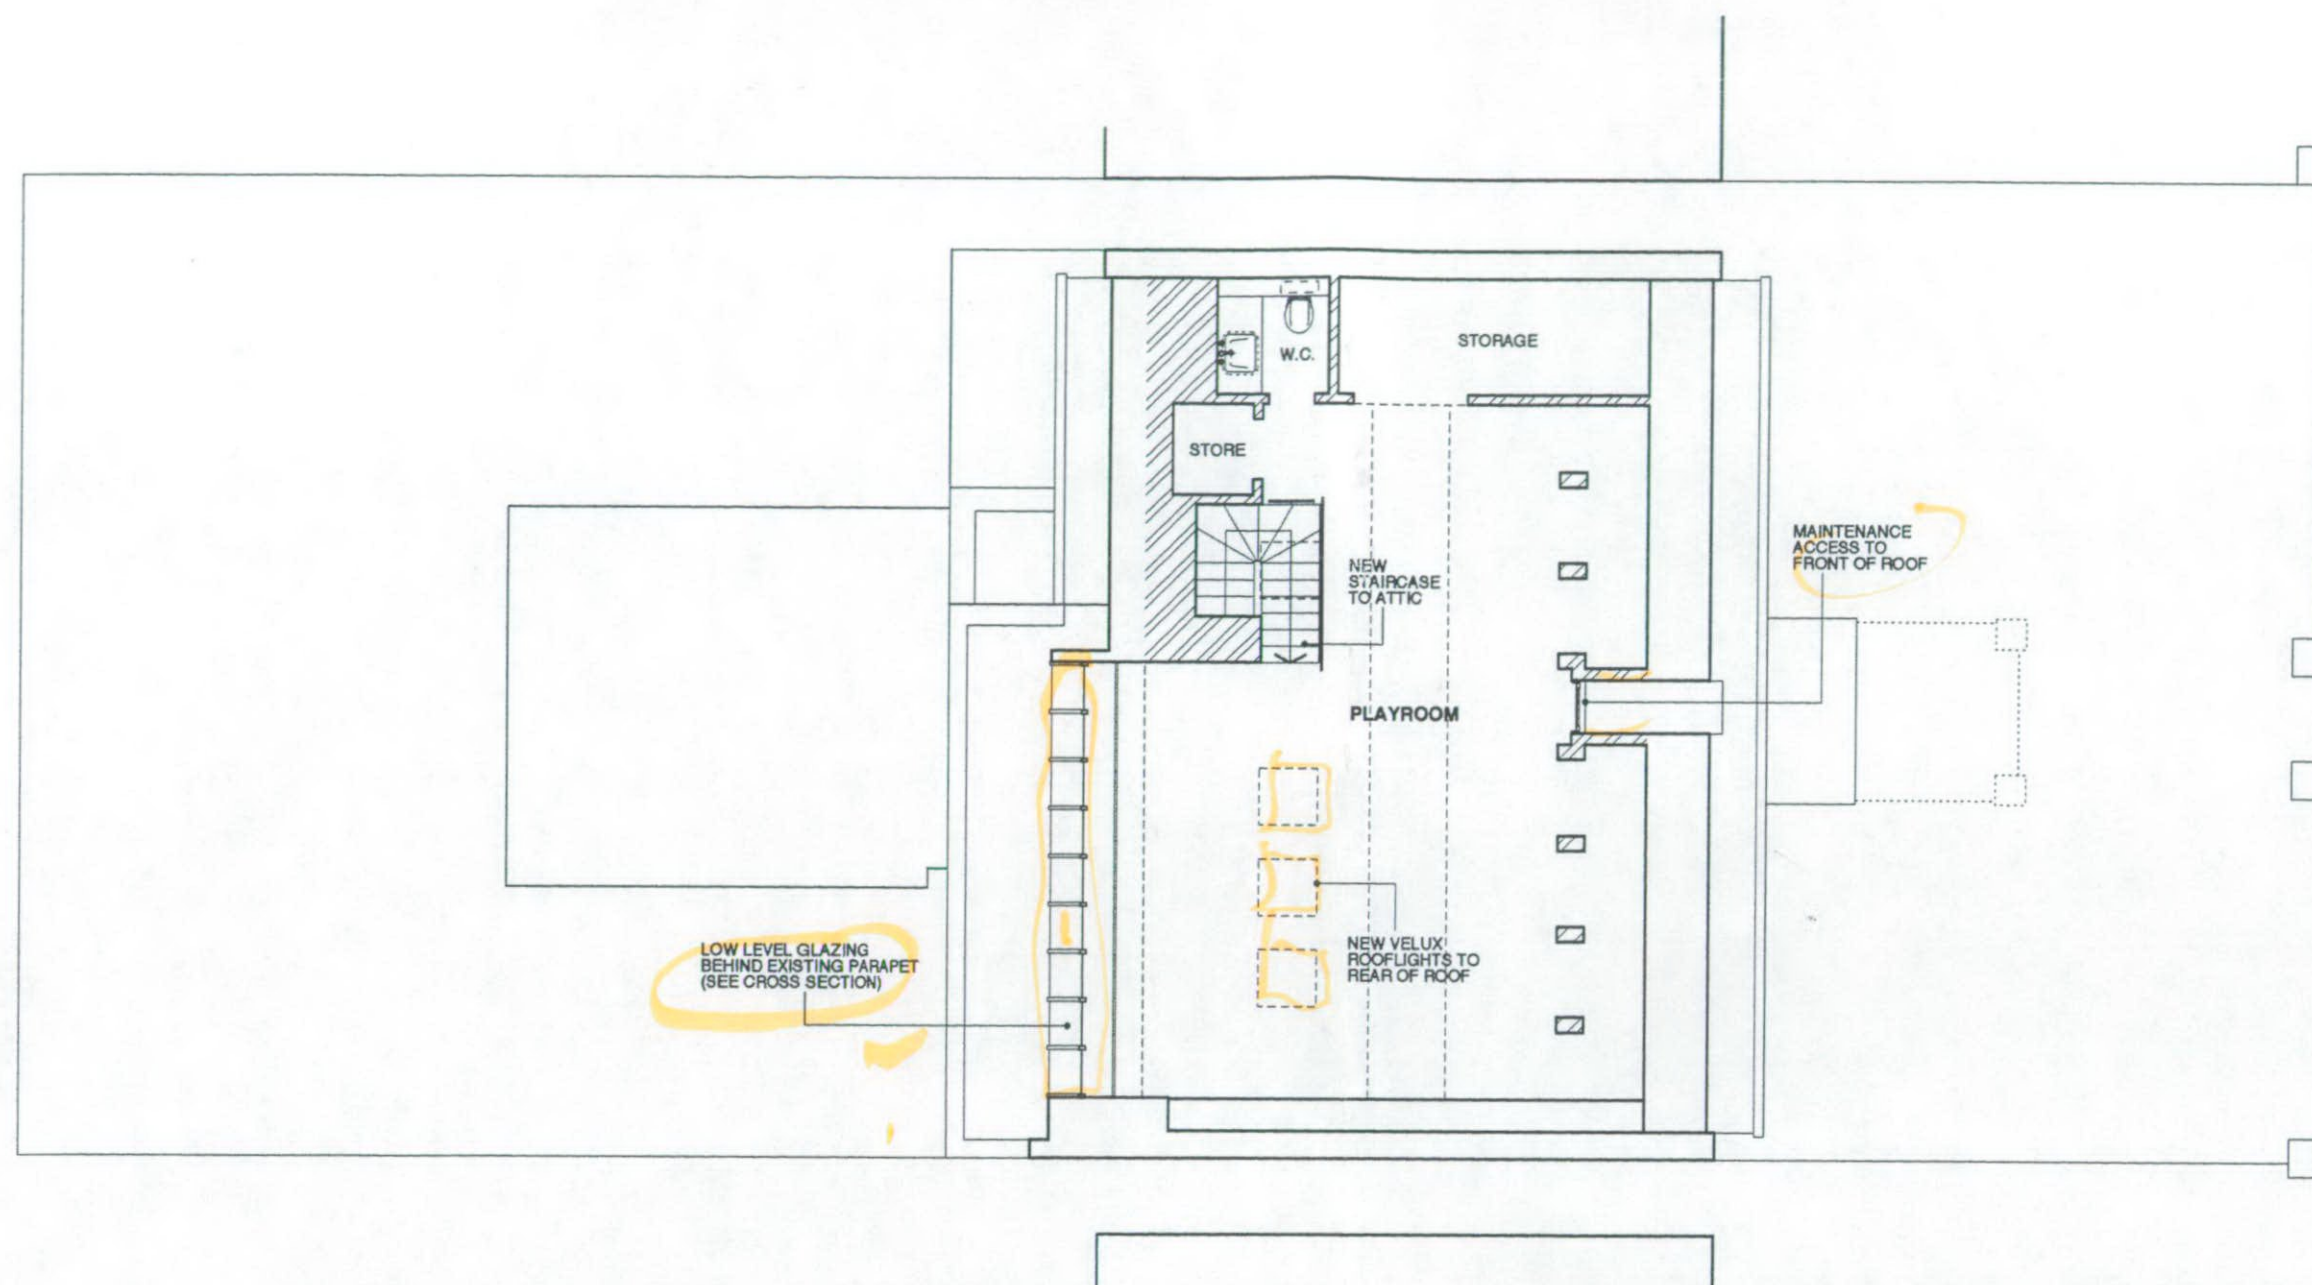

PROPOSED ATTIC PLAN


PP010945  
SUPERSEDED

|   |                     |                                                               |                |
|---|---------------------|---------------------------------------------------------------|----------------|
| Project   | Drawing Title       | GUY STANSFELD ARCHITECTS                                      |                |
| 8 BASSETT ROAD   | PROPOSED ATTIC PLAN | 1 EVESHAM STREET                                              | LONDON W11 4AJ |
| Do not scale, use figured dimensions only.<br>All dimensions to be verified on site prior to the commencement of any work or the production of any shop drawing.<br>This drawing to be read in conjunction with all related Architects and Engineers drawings and any other relevant information. |                     | TEL 020 7727 0133 FAX 020 7727 6690 EMAIL - guy@stansfeld.com |                |
|   |                     | Date                                                          | APRIL 2001     |
|   |                     | Scale                                                         | 1:100          |
|   |                     | Drawing Number                                                | 670/ PL 05     |



PP010945

R.B.K. & C.  
TOWN PLANNING  
23 APR 2001  
RECEIVED

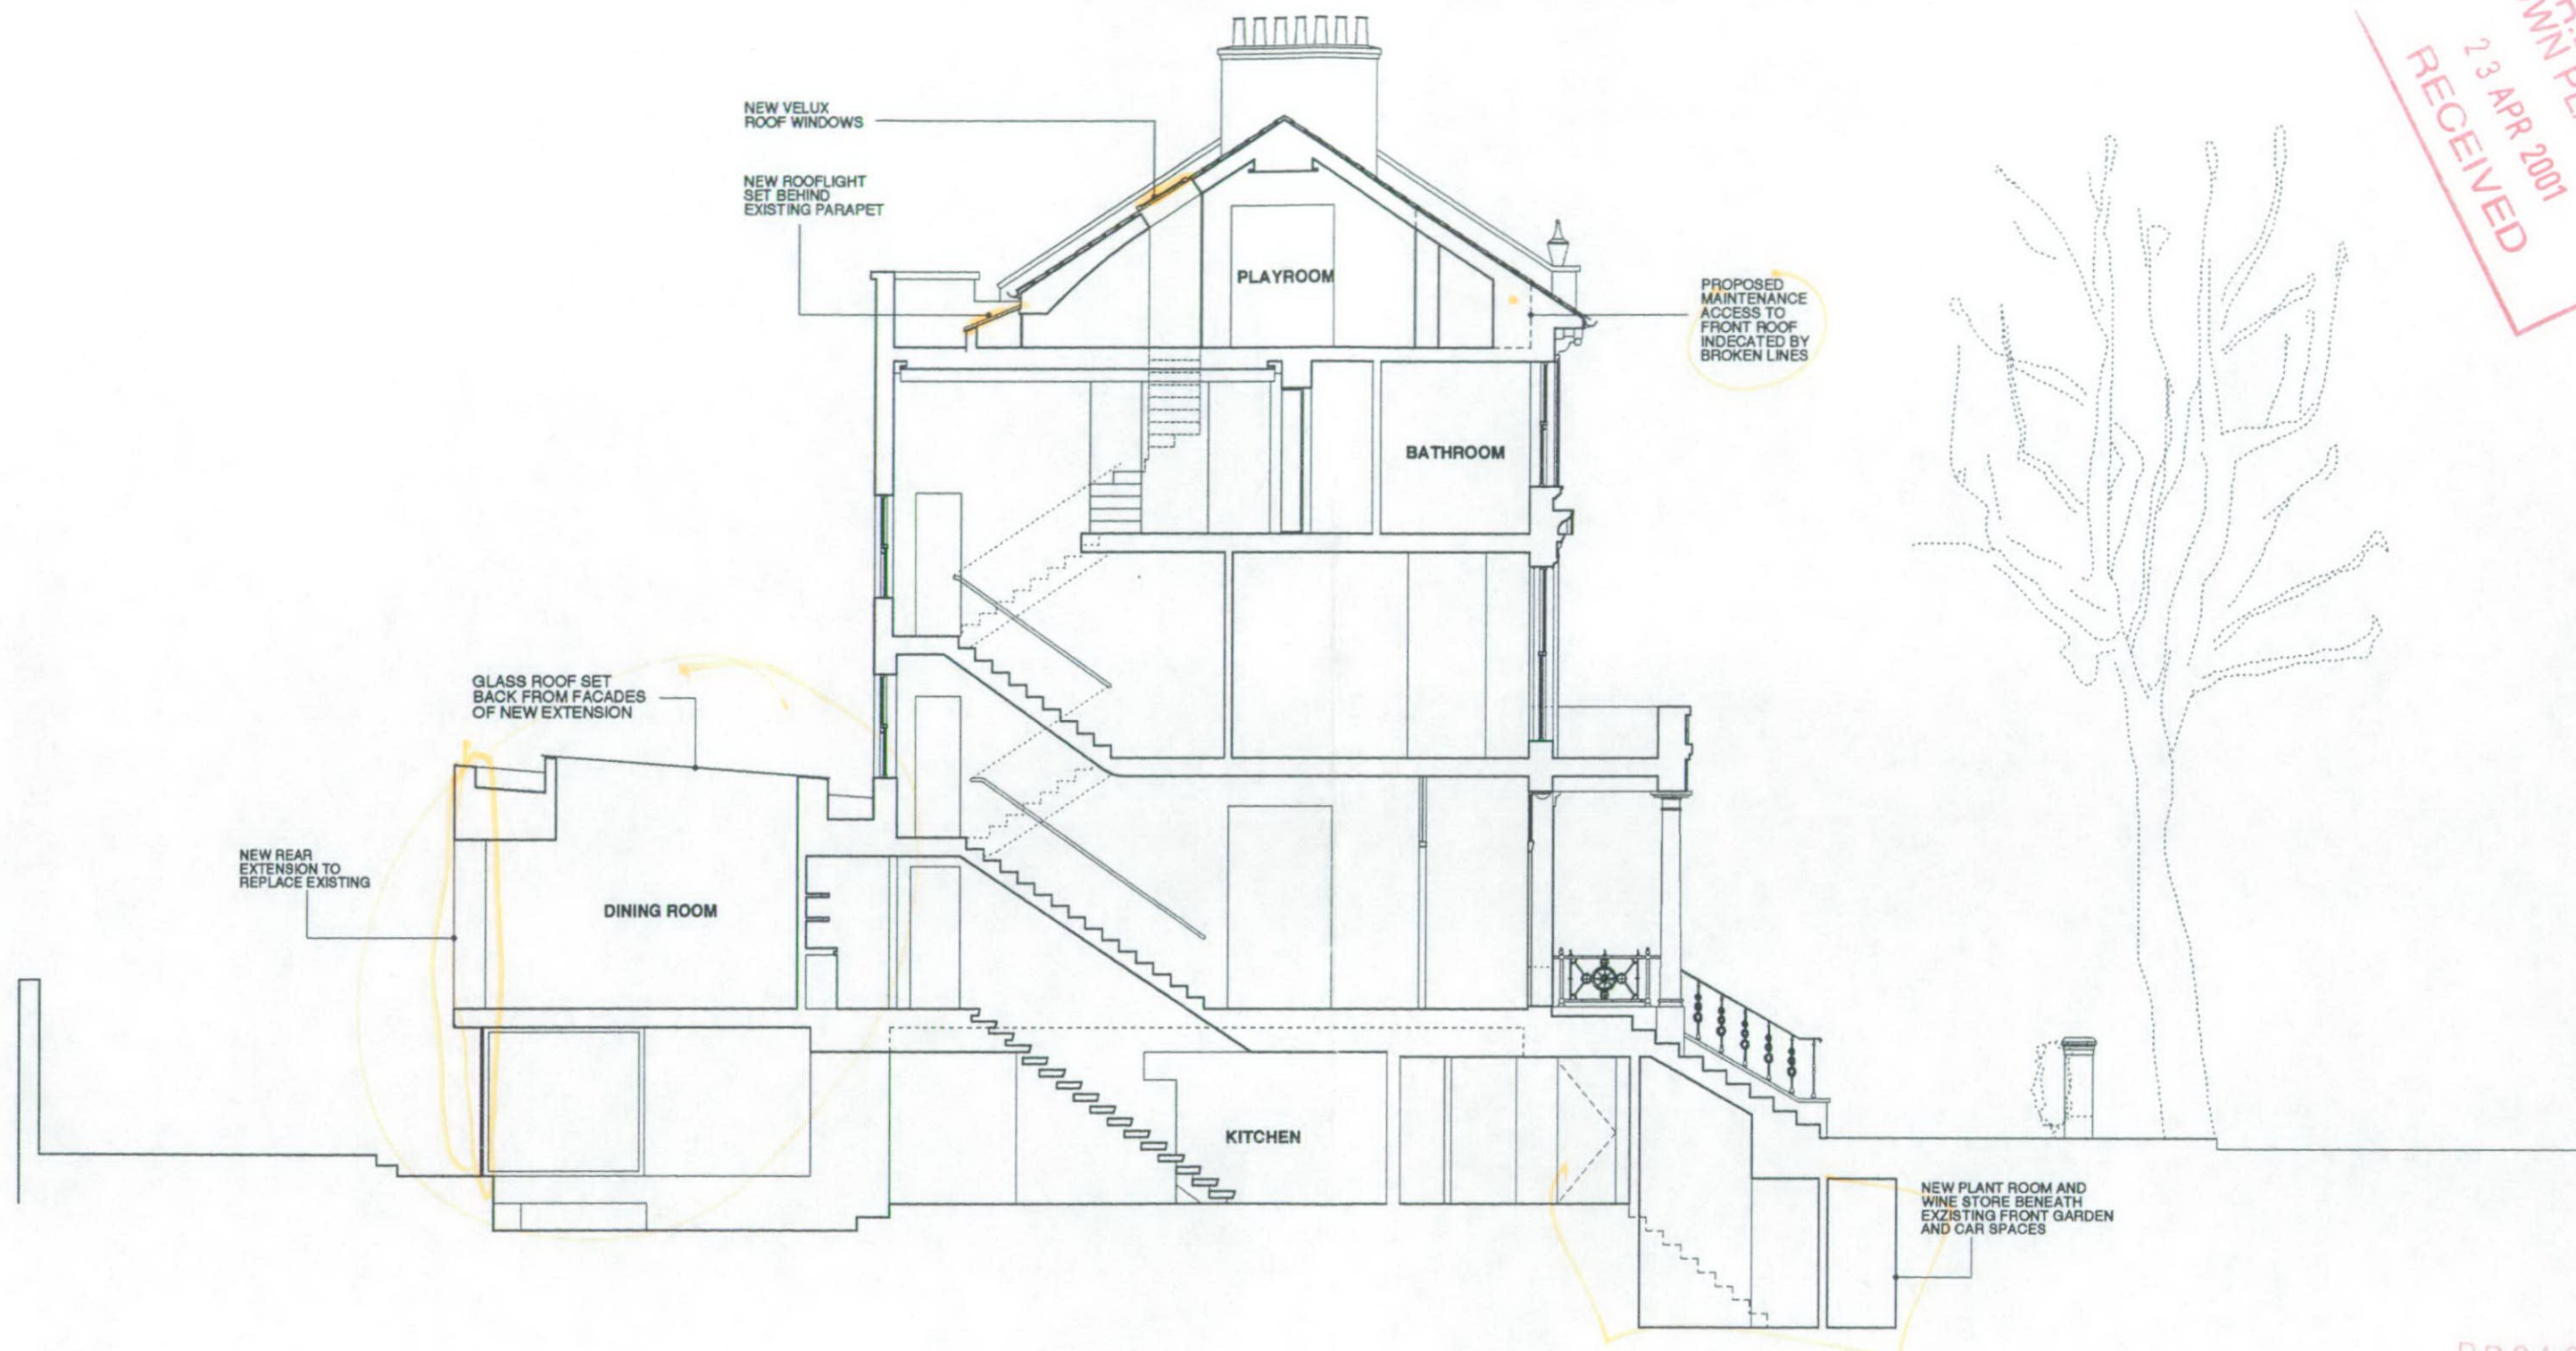

PP010945


SUPERSEDED

|   |                        |                                                               |                |                |
|---|------------------------|---------------------------------------------------------------|----------------|----------------|
| Project   | Drawing Title          | GUY STANSFELD ARCHITECTS                                      |                |                |
| 8 BASSETT ROAD   | PROPOSED CROSS SECTION | 1                                                             | EVESHAM STREET | LONDON W11 4AJ |
| Do not scale, use figured dimensions only.<br>All dimensions to be verified on site prior to the commencement of any work or the production of any shop drawing.<br>This drawing to be read in conjunction with all related Architect's and Engineer's drawings and any other relevant information. |                        | TEL 020 7727 0133 FAX 020 7727 6690 EMAIL - guy@stansfeld.com |                |                |
|   |                        | Date                                                          | APRIL 2001     | Drawing Number |
|   |                        | Scale                                                         | 1 : 100        | 670/PL 06      |



PP010945

P.B.K. & C.  
TOWN PLANNING  
23 APR 2001  
RECEIVED

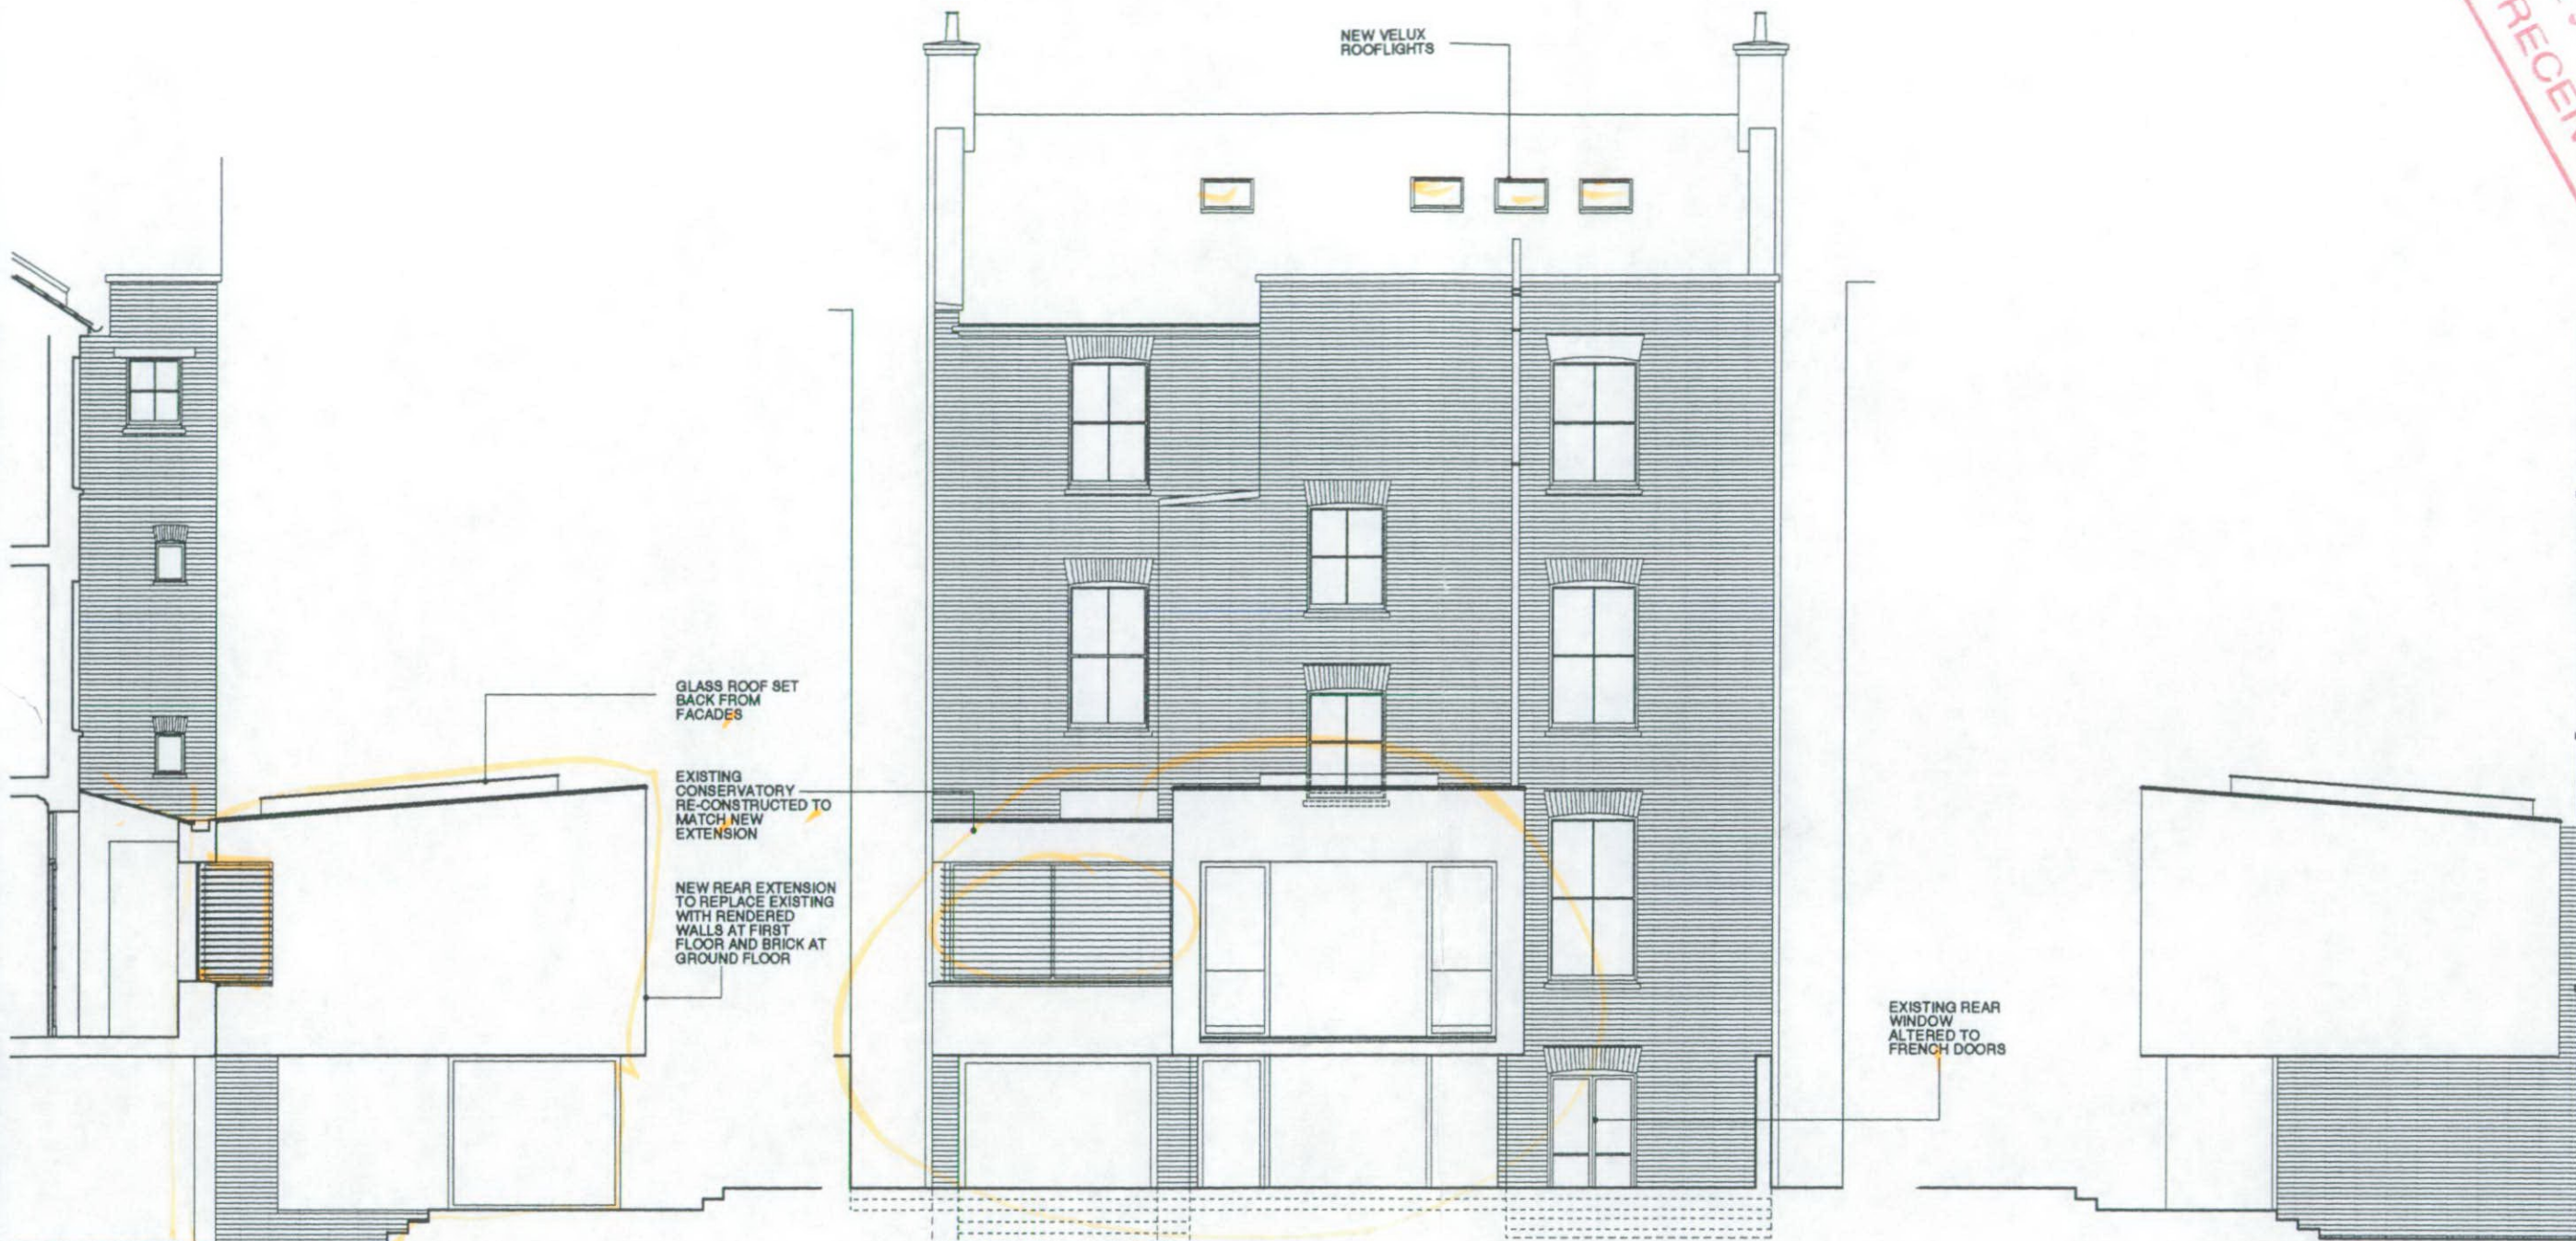

SECTION  
(SHOWING EAST ELEVATION  
OF NEW EXTENSION)

REAR ELEVATION

SECTION  
(SHOWING WEST ELEVATION  
OF NEW EXTENSION)

PP010945


SUPERSEDED

|   |                                      |                                                               |                |
|---|--------------------------------------|---------------------------------------------------------------|----------------|
| Project   | Drawing Title                        | GUY STANSFELD ARCHITECTS                                      |                |
| 8 BASSETT ROAD   | PROPOSED REAR ELEVATION AND SECTIONS | 1 EVESHAM STREET LONDON W11 4AJ                               |                |
| Do not scale, use figured dimensions only.<br>All dimensions to be verified on site prior to the commencement of any work or the production of any shop drawing.<br>This drawing to be read in conjunction with all related Architect's and Engineer's drawings and any other relevant information. |                                      | TEL 020 7727 0133 FAX 020 7727 6690 EMAIL - guy@stansfeld.com |                |
|   |                                      | Date                                                          | Drawing Number |
|   |                                      | APRIL 2001                                                    | 670/PL 07      |
|   |                                      | Scale                                                         |                |
|   |                                      | 1 : 100                                                       |                |



PP010945

R.B.K. & C.  
TOWN PLANNING  
23 APR 2001  
RECEIVED

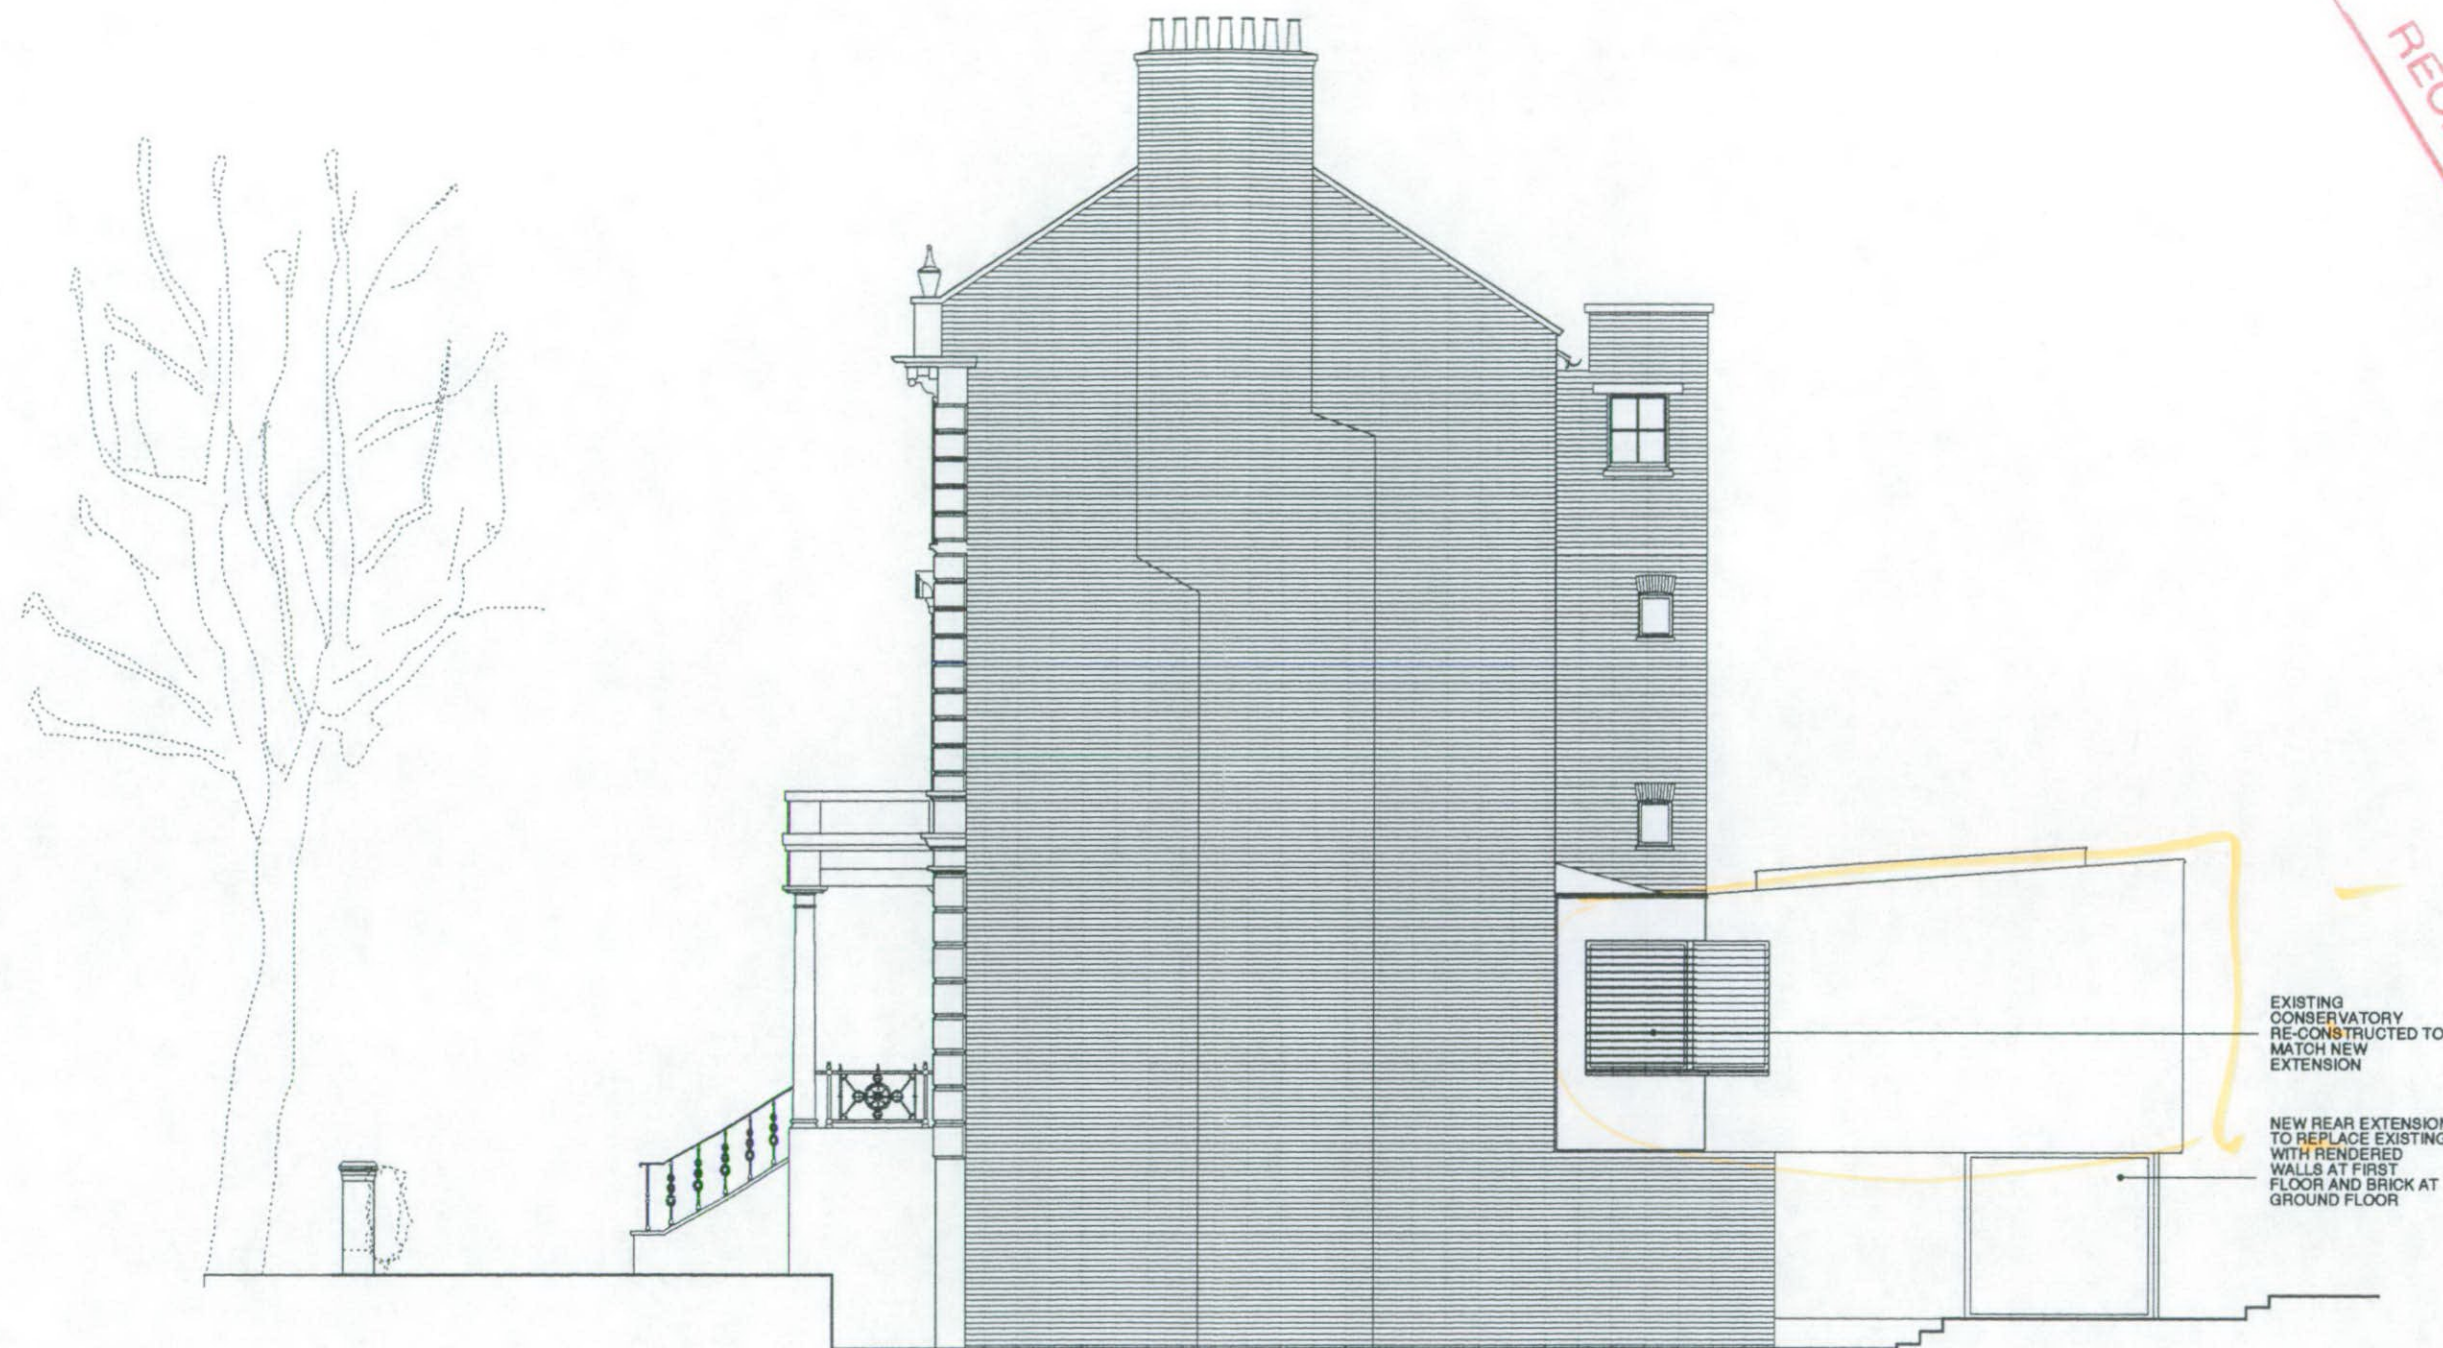

PROPOSED SIDE ELEVATION

*SUPERSEDED*  
PP010945


|   |                         |                                                              |                |                |
|---|-------------------------|--------------------------------------------------------------|----------------|----------------|
| Project   | Drawing Title           | GUY STANSFELD ARCHITECTS                                     |                |                |
| 8 BASSETT ROAD   | PROPOSED SIDE ELEVATION | 1                                                            | EVESHAM STREET | LONDON W11 4AJ |
| Do not scale, use figured dimensions only.<br>All dimensions to be verified on site prior to the commencement of any work or the production of any shop drawing.<br>This drawing to be read in conjunction with all related Architect's and Engineer's drawings and any other relevant information. |                         | TEL 020 7727 0133 FAX 020 7727 6690 EMAIL - guy@stanfeld.com |                |                |
|   |                         | Date                                                         | APRIL 2001     | Drawing Number |
|   |                         | Scale                                                        | 1 : 100        | 670/PL 08      |




# Siteplan™

1:1250 Scale

PP010945

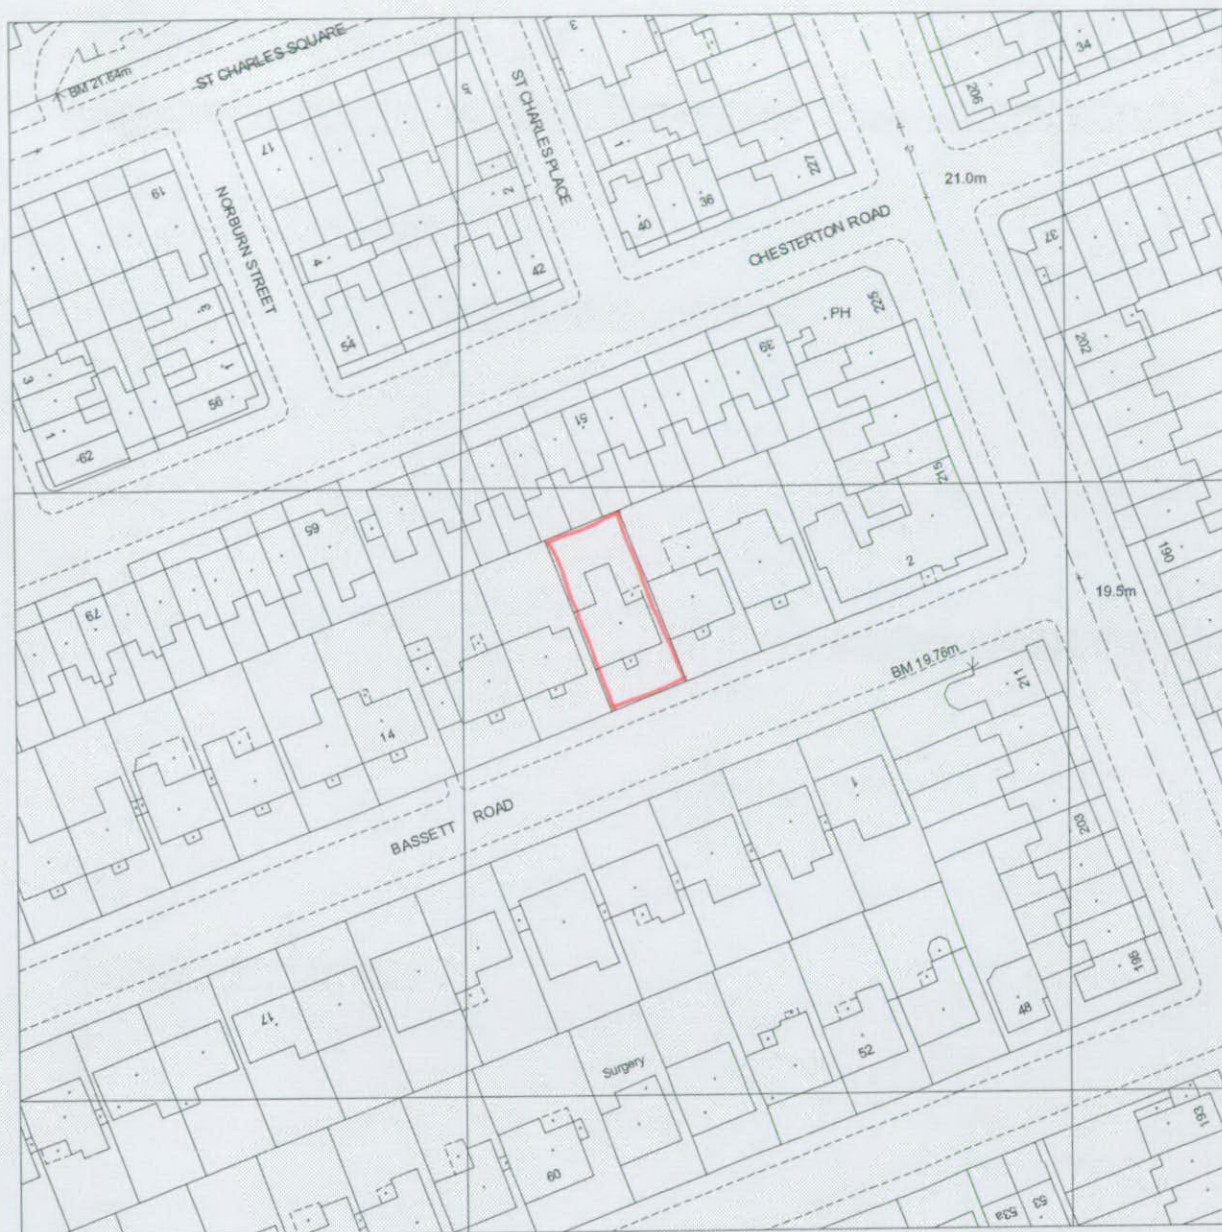

Produced 18 Apr 2001 from Ordnance Survey digital data and incorporating surveyed revision available at this date. © Crown copyright 2001.

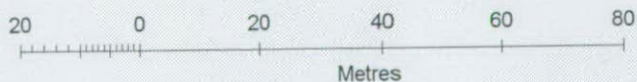

Due to the resolution of this image, the depiction of a solid line within dashed lines does not necessarily constitute an obstruction at ground level.

Reproduction in whole or in part is prohibited without prior permission of Ordnance Survey.

Ordnance Survey and the OS symbol are registered trade marks and Siteplan a trade mark of Ordnance Survey, the national mapping agency of Great Britain.

**8 BASSETT ROAD, LONDON  
W10 6JJ**

PP010945

Centre coordinates : 524126mE 181577mN

National Grid sheet reference at centre  
of this Siteplan: TQ2481NW.

Supplied by : National Map Centre Tel 020 7222 2466  
Serial Number : 670286


# Siteplan

## Symbols and depiction


| Boundary Information                                 |                                                                                     | Buildings                            |                                                                                     | Ornament   |                                                                                       |
|------------------------------------------------------|-------------------------------------------------------------------------------------|--------------------------------------|-------------------------------------------------------------------------------------|---|---------------------------------------------------------------------------------------|
| County/Region<br>Island Boundary                     | — . — .                                                                             | Roofed Structure/<br>Glasshouse      |    | Rock   | Rock                                                                                  |
| District/London Borough<br>Boundary                  | — — — —                                                                             | Upper Level of<br>Communication      |    | Inland Rock<br>(Scattered)   | Rock (scat)                                                                           |
| Parish/Community<br>Boundary                         | . . . . .                                                                           | <b>Others</b>                        |                                                                                     | Shingle   | Shingle                                                                               |
| Electoral Division/Ward<br>Boundary                  | — — — —                                                                             | Spot Height                          | .                                                                                   | Mud   | Mud                                                                                   |
| Parliamentary Constituency<br>or Euro Const Boundary | — — — —                                                                             | Bench Mark                           | ←                                                                                   | Inland Boulders   | Bo                                                                                    |
| Boundary Merging<br>Change Symbol                    | — o —                                                                               | Triangulation Station                | △                                                                                   | Inland Boulders<br>(Scattered)   | Bo (scat)                                                                             |
| Boundary Post,<br>Boundary Stone (BP, BS)            | .                                                                                   | Pylon/Flare Stack/<br>Lighting Tower | ⊠                                                                                   | Coastal Boulders   | Boulders                                                                              |
| <b>Vegetation</b>                                    |                                                                                     | Flow Arrow                           | →                                                                                   | Sand   | Sand                                                                                  |
| Non-Coniferous Trees                                 | Nc                                                                                  | Mean High Water                      | — — — —                                                                             | Slope   |  |
| Non-Coniferous Trees<br>(Scattered)                  | Nc (scat)                                                                           | Mean Low Water                       | — — — —                                                                             | Coastal Slope   |  |
| Non-Coniferous Trees<br>(Positioned)                 |  | General Detail                       | — — — —                                                                             | Cliff   |  |
| Coniferous Trees                                     | C                                                                                   | Underground Detail                   | — — — —                                                                             | Scree   | Scree                                                                                 |
| Coniferous Trees<br>(Scattered)                      | C (scat)                                                                            | Overhead Detail                      | — — — —                                                                             | <b>Common Abbreviations</b>   |                                                                                       |
| Coniferous Trees<br>(Positioned)                     |  | Tramway/<br>Narrow Gauge Railway     | — + — + — +                                                                         | <b>Boundaries Information</b><br>ED Boundary..... Electoral Division<br>Ward Boundary..... Ward<br>Boro Const Bdy..... Constituency<br>Euro Const Bdy..... (County Borough or European)<br>Und..... Undefined<br>CB..... Centre of Bank<br>CD..... Centre of Ditch<br>CR..... Centre of Road<br>CS..... Centre of Stream<br>Cef..... Delaced<br>FF..... Face of Fence<br>FW..... Face of Wall<br>SR..... Side of River<br>TB..... Top of Bank<br>Tkh..... Track of Hedge<br>RH..... Root of Hedge<br><br><b>Other Information</b><br>Chy..... Chimney<br>ETP..... Electricity Pylon or Pole<br>ETL..... Electricity Transmission Line<br>FB..... Foot bridge<br>FS..... Flagstaff<br>GP..... Guide Post<br>GVC..... Gas Valve Compound<br>LB..... Letter Box<br>Meml..... Memorial<br>MHW..... Mean High Water<br>MLW..... Mean Low Water<br>NTL..... Normal Tidal Limit<br>P..... Post or Pole<br>PC..... Public Convenience<br>PH..... Public House<br>PO..... Post Office<br>PW..... Place of Worship<br>TCB..... Telephone Call Box<br>TK..... Tank or Track<br>Um..... Urns<br>W..... Well |                                                                                       |
| Orchard                                              | Orch                                                                                | Standard Gauge Railway               | — — — —                                                                             |   |                                                                                       |
| Coppice/Osiers                                       | Cop                                                                                 | Point Fixture<br>(e.g. Letterbox)    | .                                                                                   |   |                                                                                       |
| Rough Grass                                          | RG                                                                                  | Water Feature                        |  |   |                                                                                       |
| Heath                                                | Heath                                                                               | Water                                |  |   |                                                                                       |
| Scrub                                                | Sc                                                                                  | Archway                              |  |   |                                                                                       |
| Saltings/Marsh/<br>Reeds                             | Marsh                                                                               | Non-Roman Antiquity                  |  |   |                                                                                       |
| Vegetation Limits                                    |  |                                      |                                                                                     |   |                                                                                       |
| <b>Areas (Rural survey mapping only)</b>             |                                                                                     |                                      |                                                                                     |   |                                                                                       |
| Areas Parcel No (published)                          | 4226                                                                                |                                      |                                                                                     |   |                                                                                       |





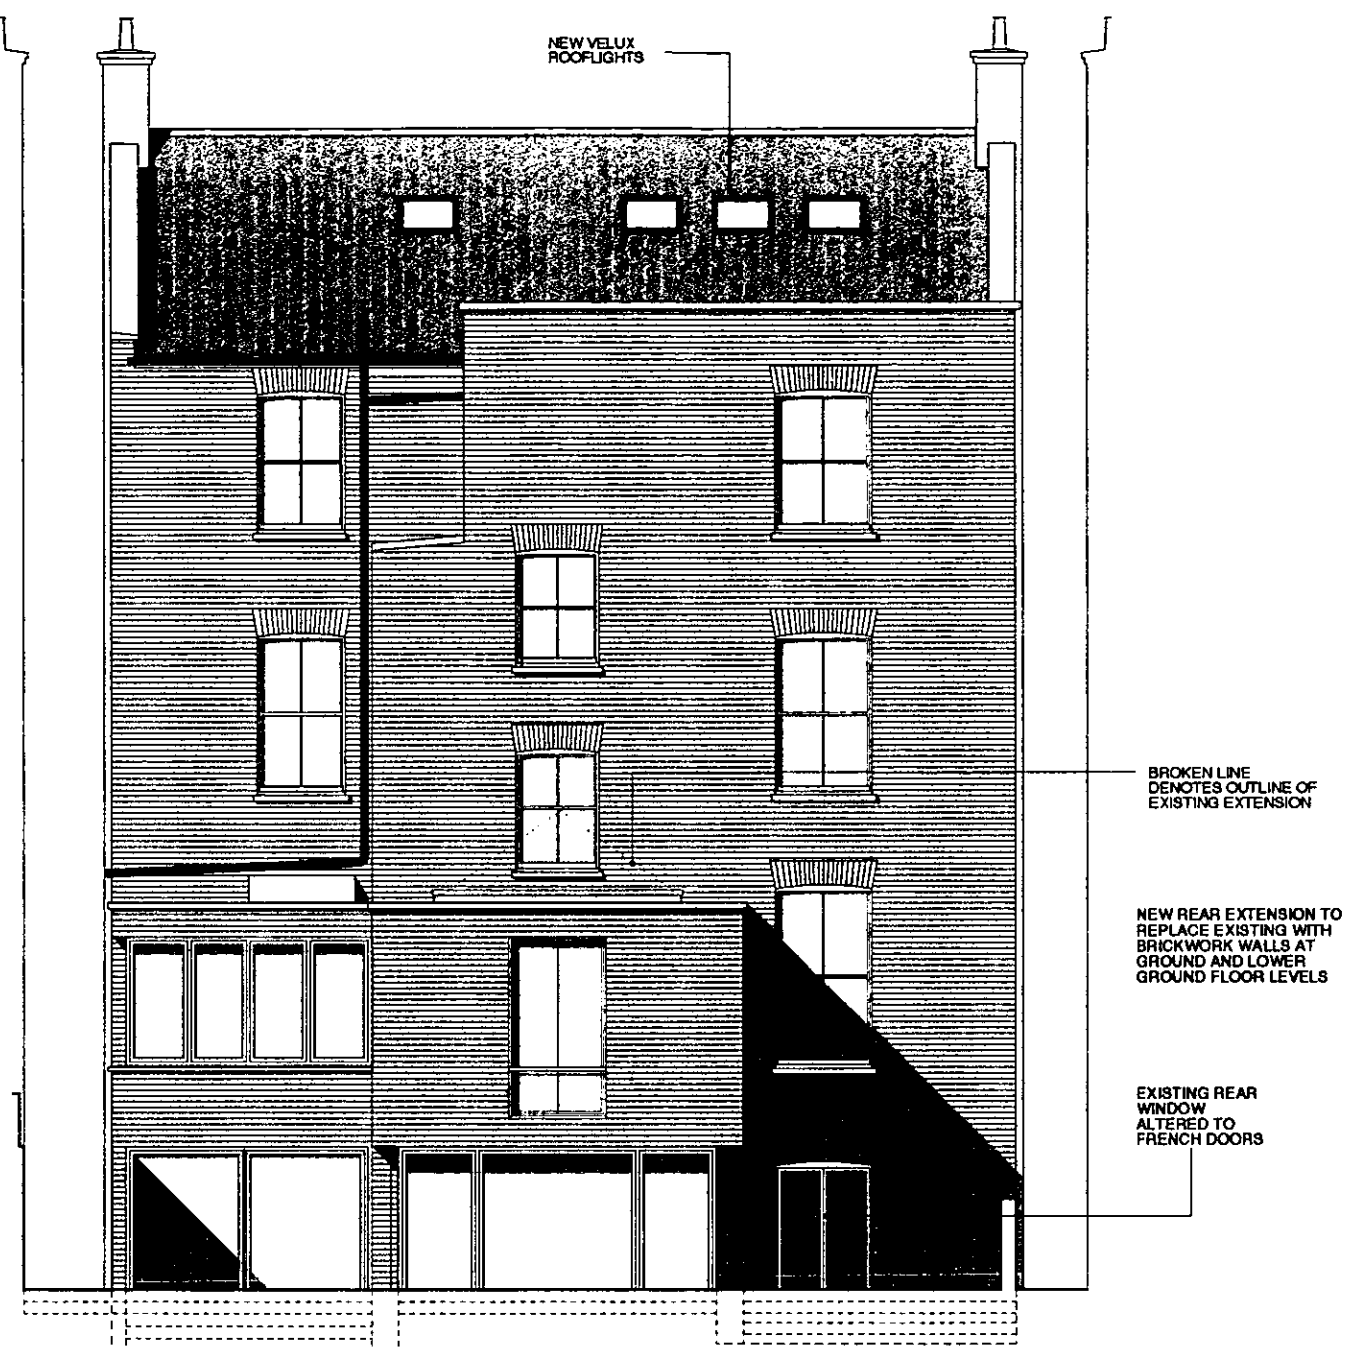

REAR ELEVATION

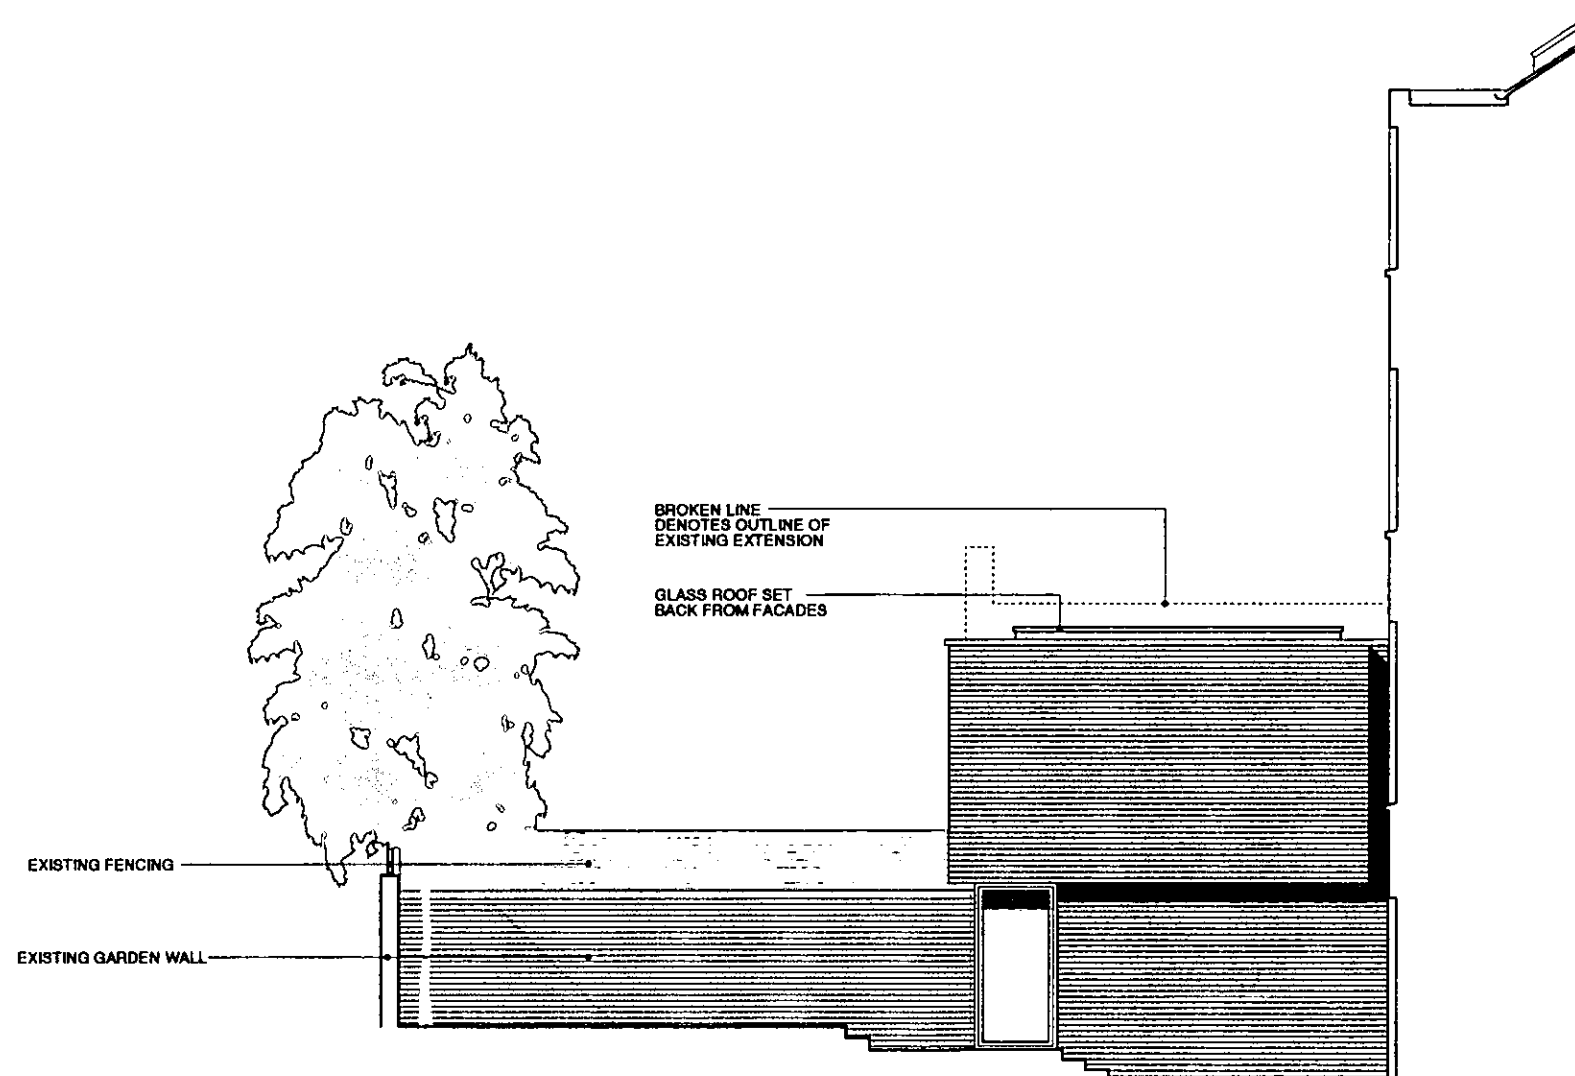


SECTION  
(SHOWING WEST ELEVATION  
OF NEW EXTENSION)

14.06.01 REV A ADJUSTMENTS TO REAR EXTENSION

|   |                                      |                          |                                             |
|---|--------------------------------------|--------------------------|---------------------------------------------|
| Project   | Drawing Title                        | GUY STANSFELD ARCHITECTS |                                             |
| 8 BASSETT ROAD   | PROPOSED REAR ELEVATION AND SECTIONS | 1 EVESHAM STREET         | LONDON W11 4AJ                              |
|   |                                      | TEL 020 7727 0133        | FAX 020 7727 8890 EMAIL - guy@stansfeld.com |
| Do not scale, use figured dimensions only.<br>All dimensions to be verified on site prior to the commencement of any work or the production of any shop drawing.<br>This drawing to be read in conjunction with all related Architect's and Engineer's drawings and any other relevant information. |                                      | Date                     | JUNE 2001                                   |
|   |                                      | Scale                    | 1 : 100                                     |
|   |                                      | Drawing Number           |                                             |
|   |                                      | 670/PL 17 A              |                                             |




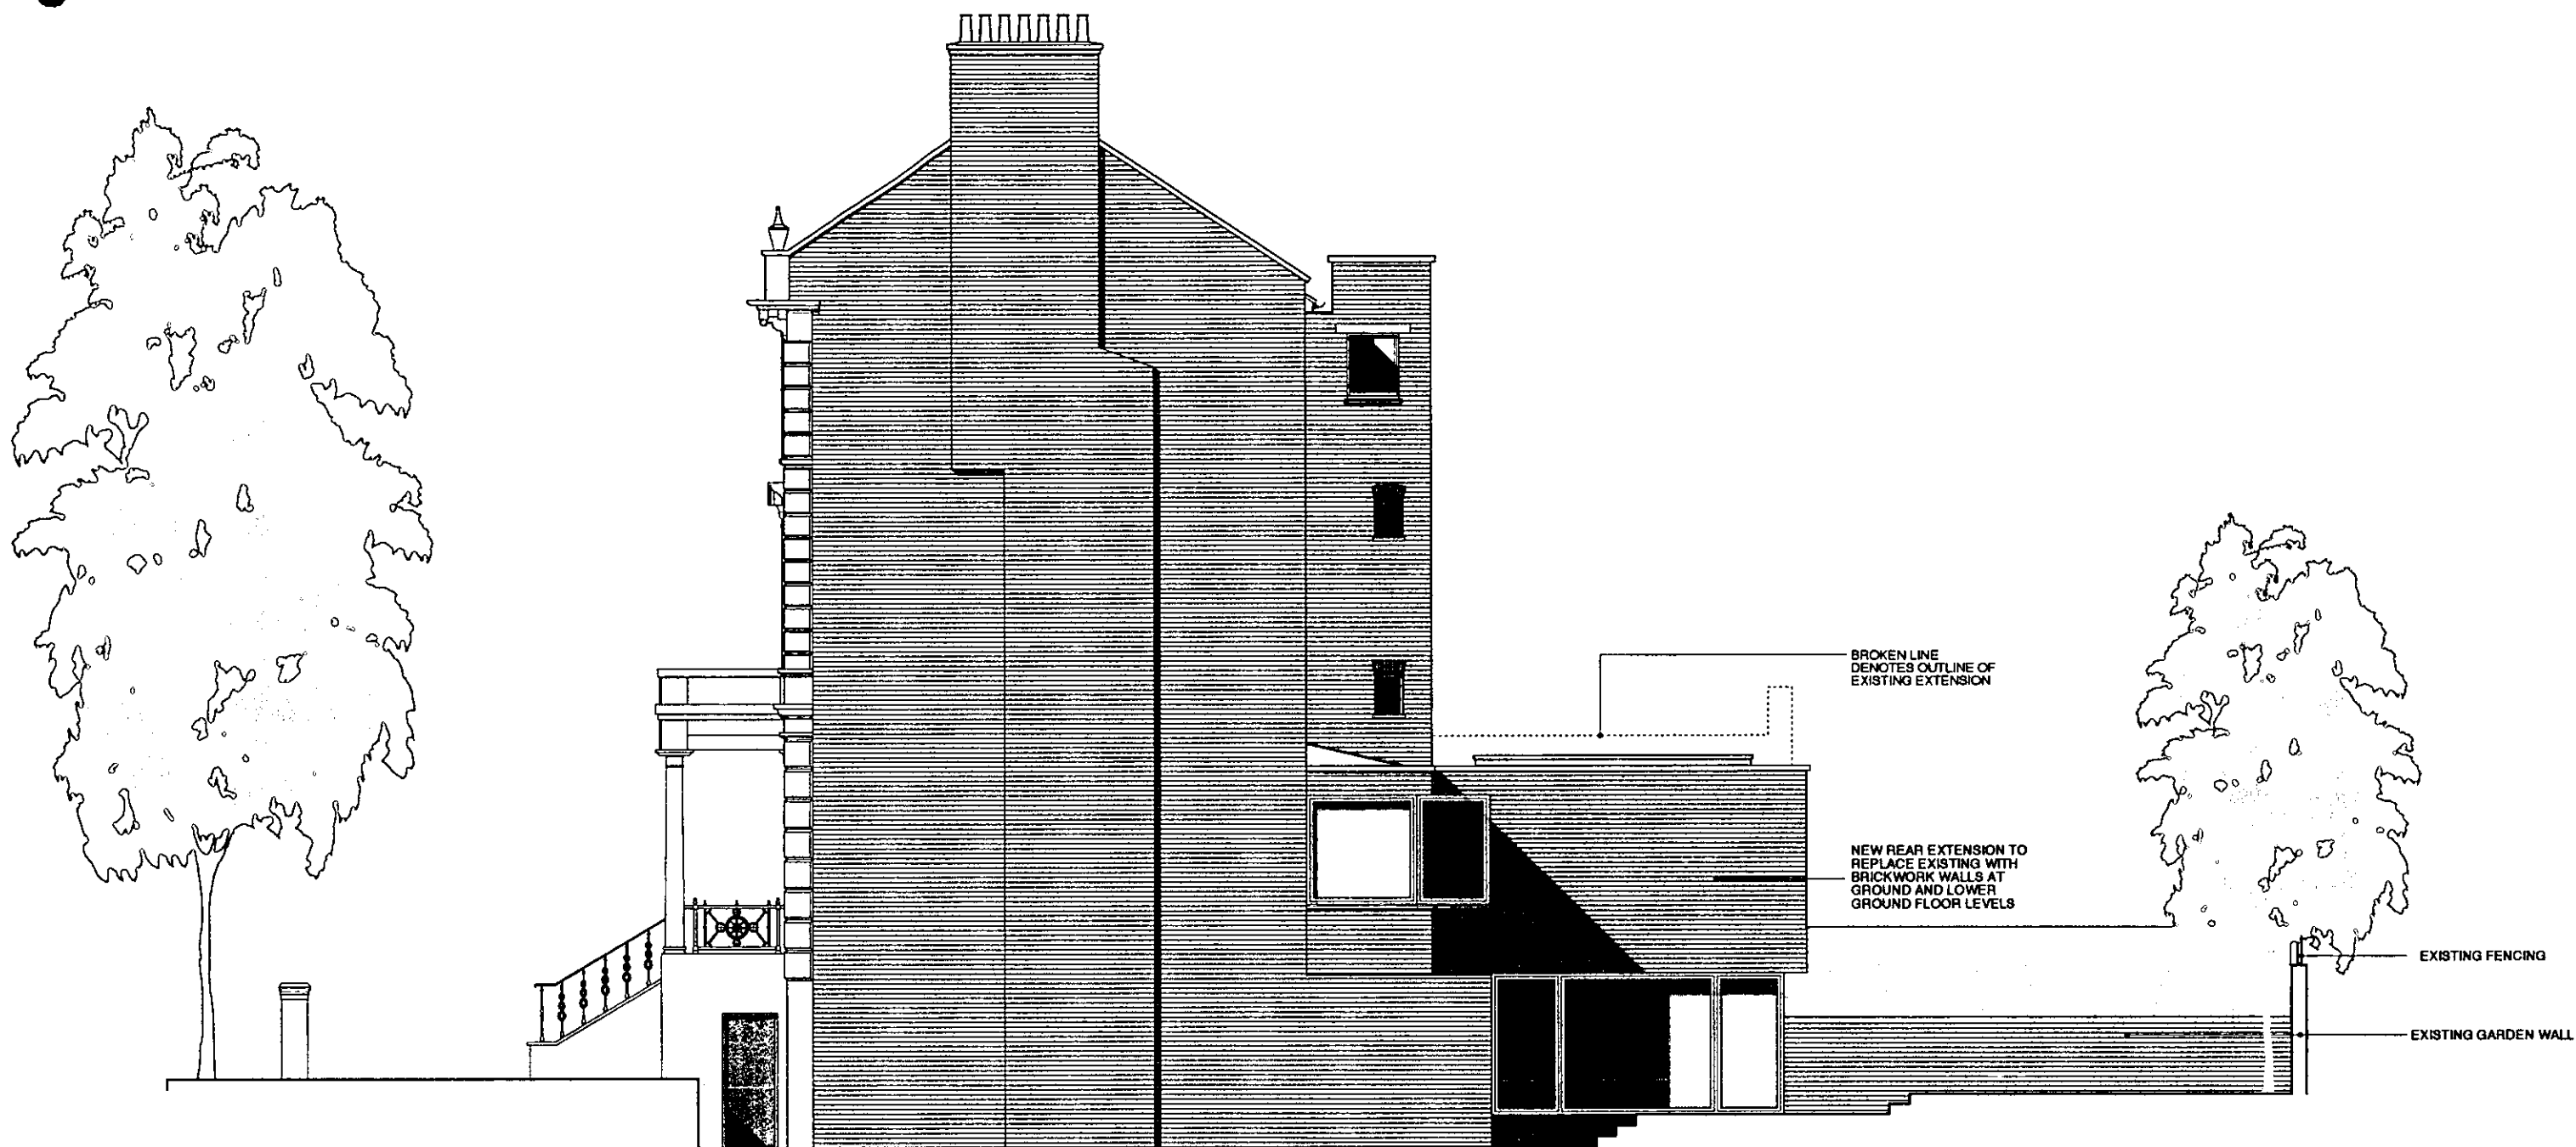


PROPOSED SIDE ELEVATION

14.06.01 REV.A ADJUSTMENTS TO REAR EXTENSION

|   |                         |                                                               |                |
|---|-------------------------|---------------------------------------------------------------|----------------|
| Project   | Drawing Title           | GUY STANSFELD ARCHITECTS                                      |                |
| 8 BASSETT ROAD   | PROPOSED SIDE ELEVATION | 1 EVESHAM STREET                                              | LONDON W11 4AJ |
| Do not scale, use figured dimensions only.<br>All dimensions to be verified on site prior to the commencement of any work or the production of any shop drawing.<br>This drawing to be read in conjunction with all related Architects and Engineer's drawings and any other relevant information. |                         | TEL 020 7727 0133 FAX 020 7727 6690 EMAIL - guy@stansfeld.com |                |
|   |                         | Date                                                          | JUNE 2001      |
|   |                         | Scale                                                         | 1 : 100        |
|   |                         | Drawing Number                                                | 670/PL 18 A    |

PP010945

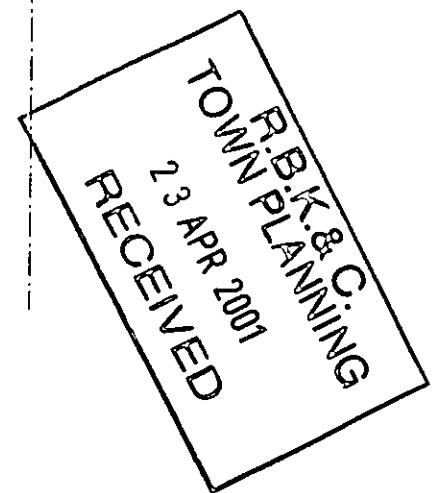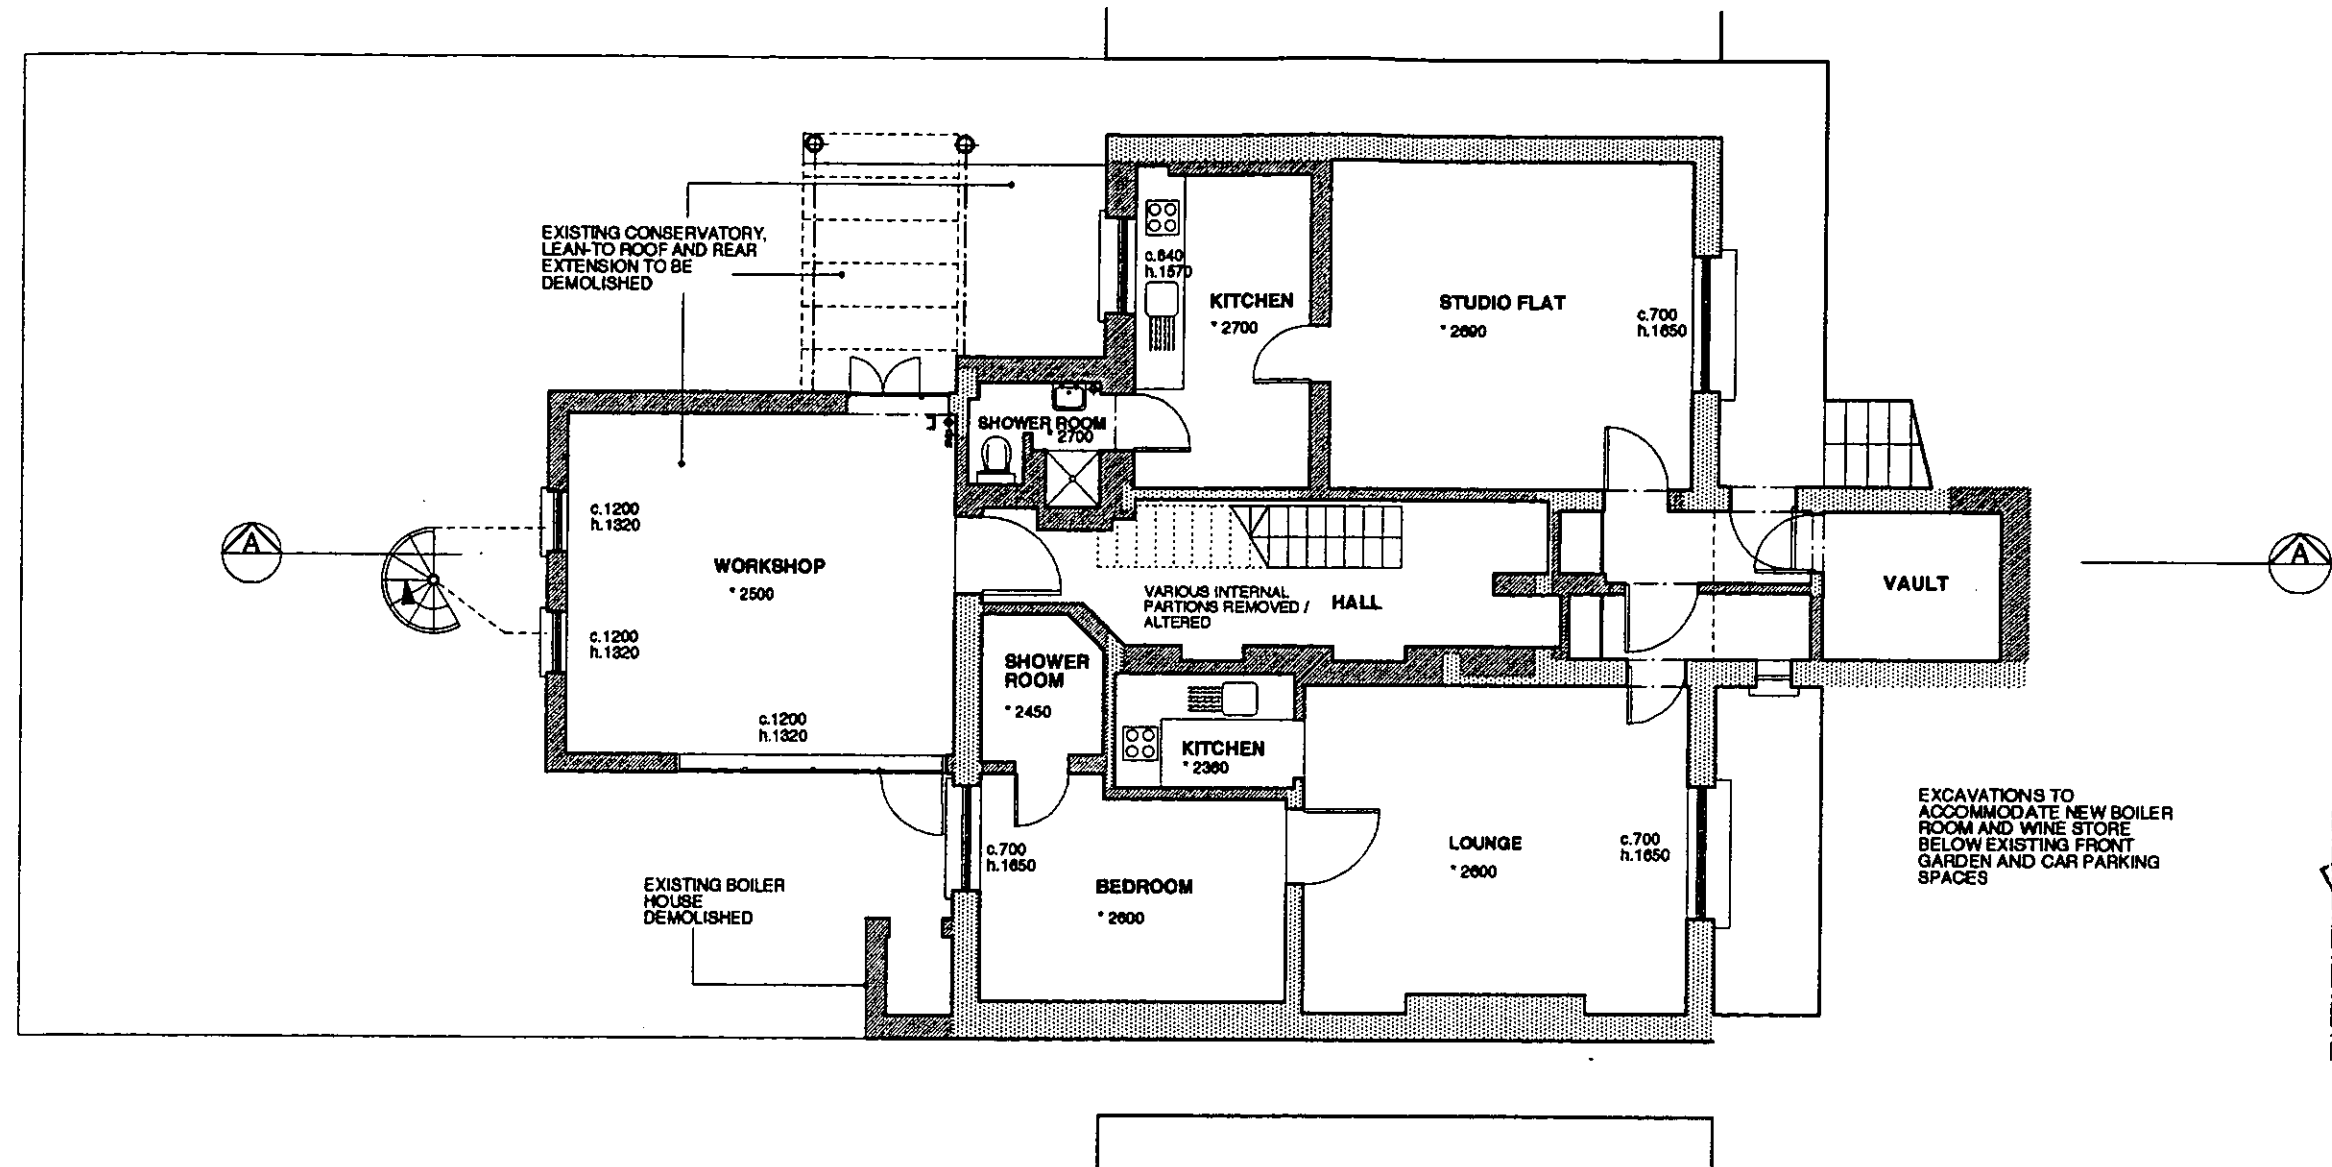


LOWER GROUND FLOOR

PP010945



|   |                                                          |   |                                     |
|---|----------------------------------------------------------|---|-------------------------------------|
| <b>Project</b><br>8 BASSETT ROAD   | <b>Drawing Title</b><br>EXISTING LOWER GROUND FLOOR PLAN | <b>GUY STANSFELD ARCHITECTS</b><br>1 EVESHAM STREET LONDON W11 4AJ<br>TEL 020 7727 0133 FAX 020 7727 6890 EMAIL - guy@stansfeld.com |                                     |
| Do not scale, use figured dimensions only.<br>All dimensions to be verified on site prior to the commencement of any work or the production of any shop drawing.<br>This drawing to be read in conjunction with all related Architect's and Engineer's drawings and any other relevant information. |                                                          | <b>Date</b> APRIL 2001<br><br><b>Scale</b> 1:100                                                                                    | <b>Drawing Number</b><br>670/ EX 01 |

PP010945

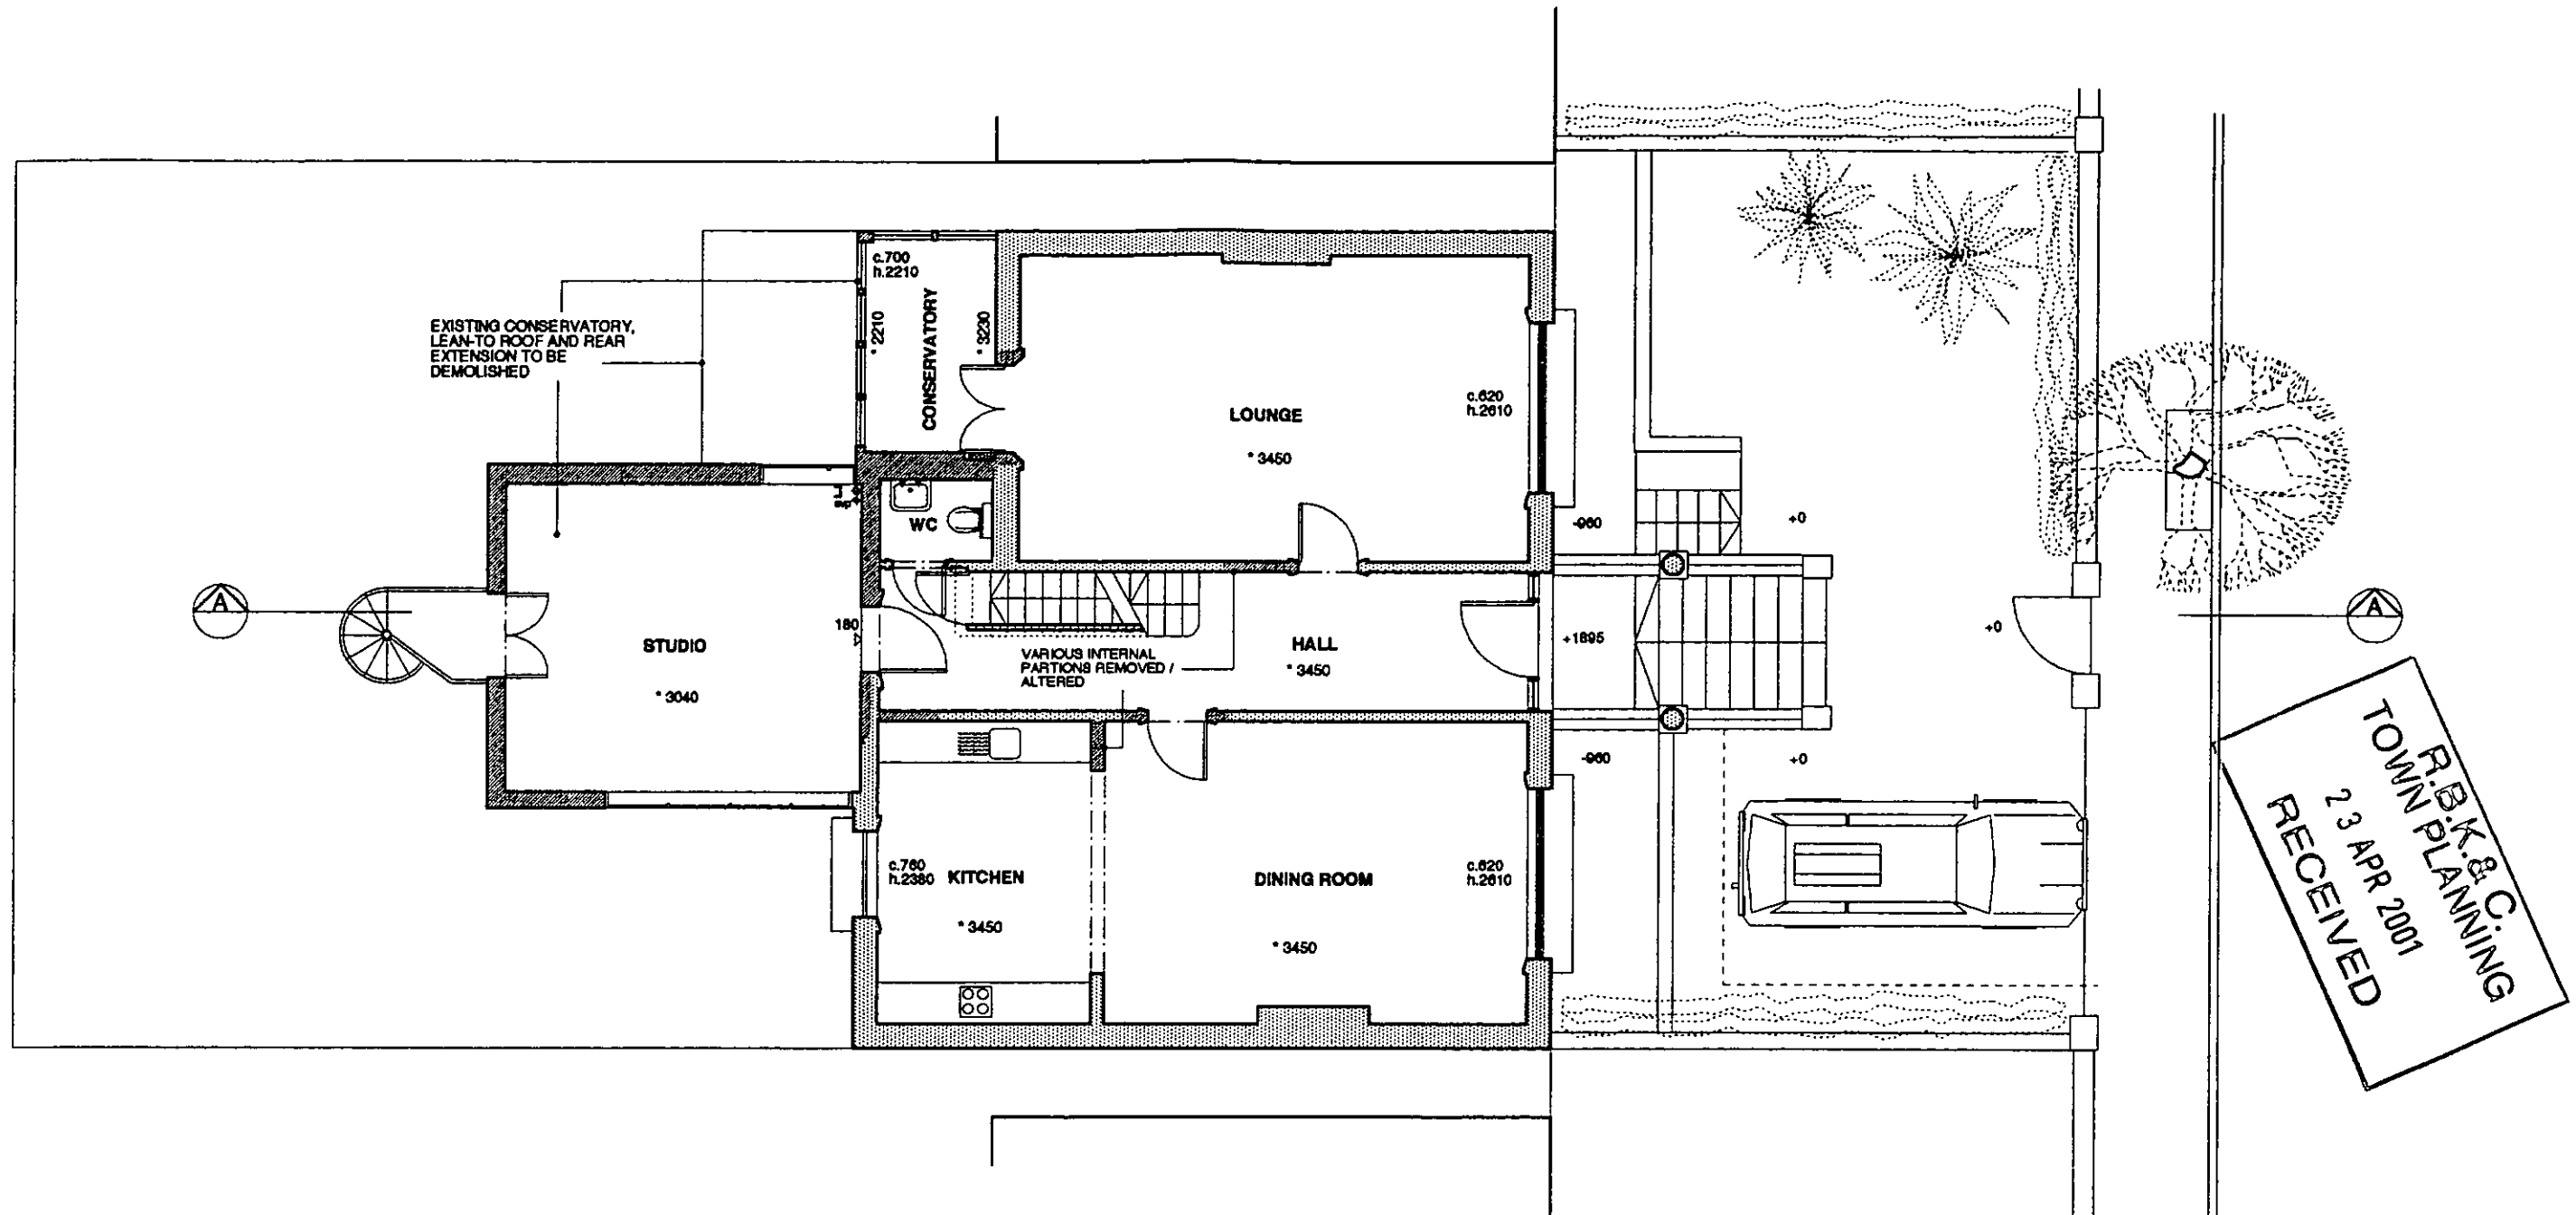


EXISTING GROUND FLOOR

PP010945



|   |                            |                                                               |                |
|---|----------------------------|---------------------------------------------------------------|----------------|
| Project   | Drawing Title              | GUY STANSFELD ARCHITECTS                                      |                |
| 8 BASSETT ROAD   | EXISTING GROUND FLOOR PLAN | 1 EVESHAM STREET                                              | LONDON W11 4AJ |
| Do not scale, use figured dimensions only.<br>All dimensions to be verified on site prior to the commencement of any work or the production of any shop drawing.<br>This drawing to be read in conjunction with all related Architect's and Engineer's drawings and any other relevant information. |                            | TEL 020 7727 0133 FAX 020 7727 6690 EMAIL - guy@stansfeld.com |                |
|   |                            | Date                                                          | APRIL 2001     |
|   |                            | Scale                                                         | 1:100          |
|   |                            | Drawing Number                                                | 670/ EX 02     |

PP010945

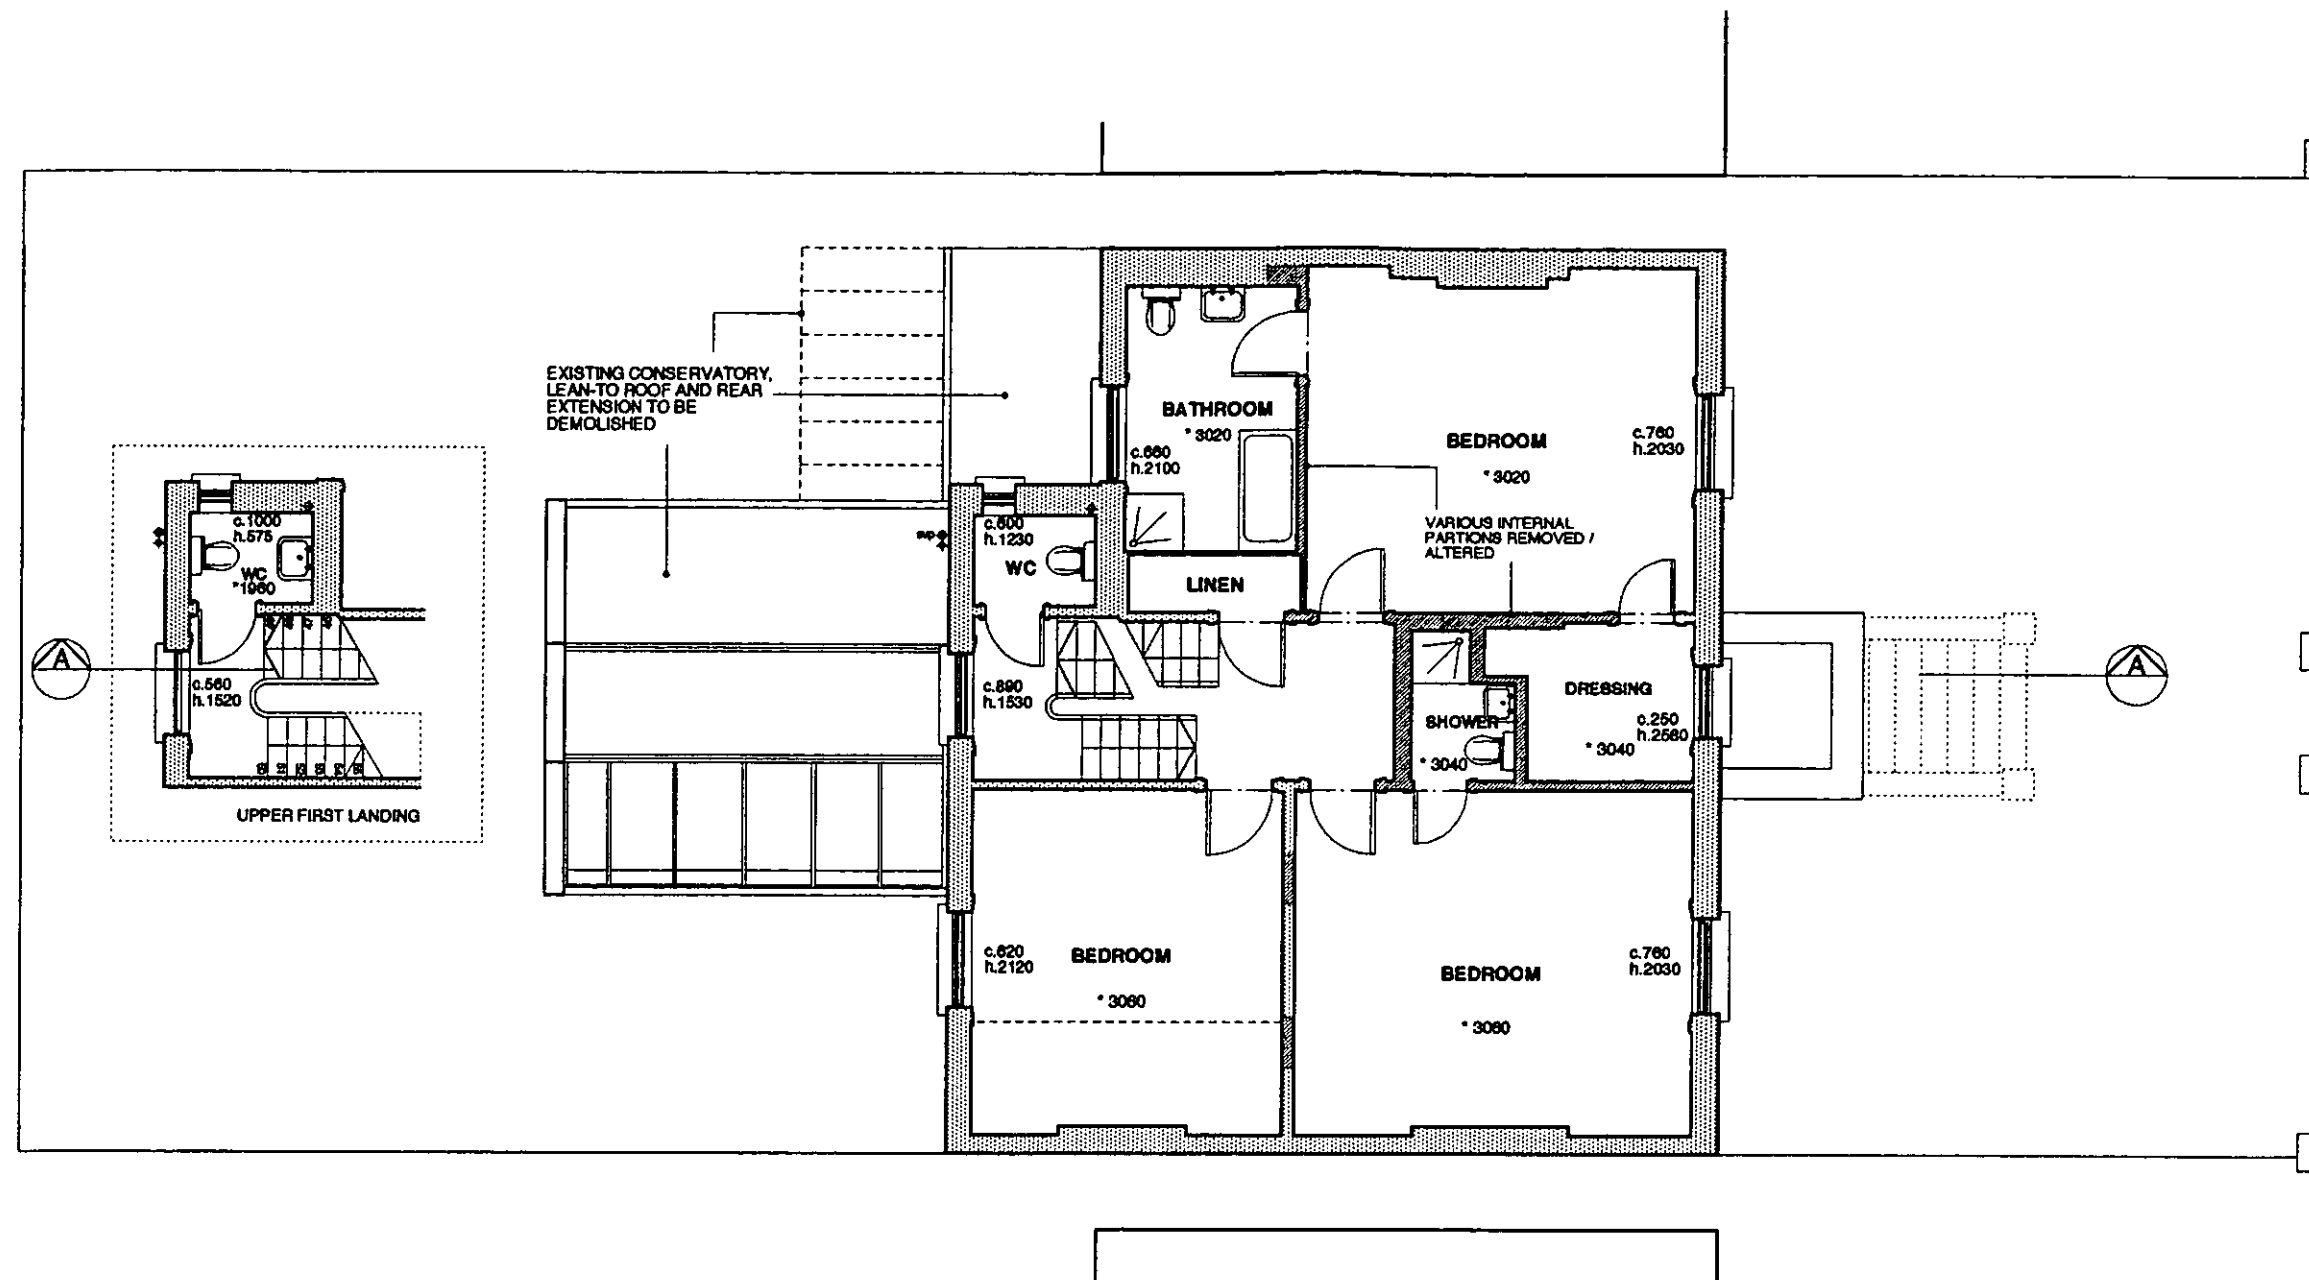

RECEIVED  
23 APR 2001  
R.B.K. & C. TOWN PLANNING

EXISTING FIRST FLOOR


PP010945



|   |                                                   |   |                                     |
|---|---------------------------------------------------|---|-------------------------------------|
| <b>Project</b><br>8 BASSETT ROAD   | <b>Drawing Title</b><br>EXISTING FIRST FLOOR PLAN | <b>GUY STANSFELD ARCHITECTS</b><br>1 EVESHAM STREET LONDON W11 4AJ<br>TEL 020 7727 0133 FAX 020 7727 6860 EMAIL - guy@stansfeld.com |                                     |
| Do not scale, use figured dimensions only.<br>All dimensions to be verified on site prior to the commencement of any work or the production of any shop drawing.<br>This drawing to be read in conjunction with all related Architects and Engineers drawings and any other relevant information. |                                                   | <b>Date</b> APRIL 2001<br><br><b>Scale</b> 1:100                                                                                    | <b>Drawing Number</b><br>670/ EX 03 |



PP010945

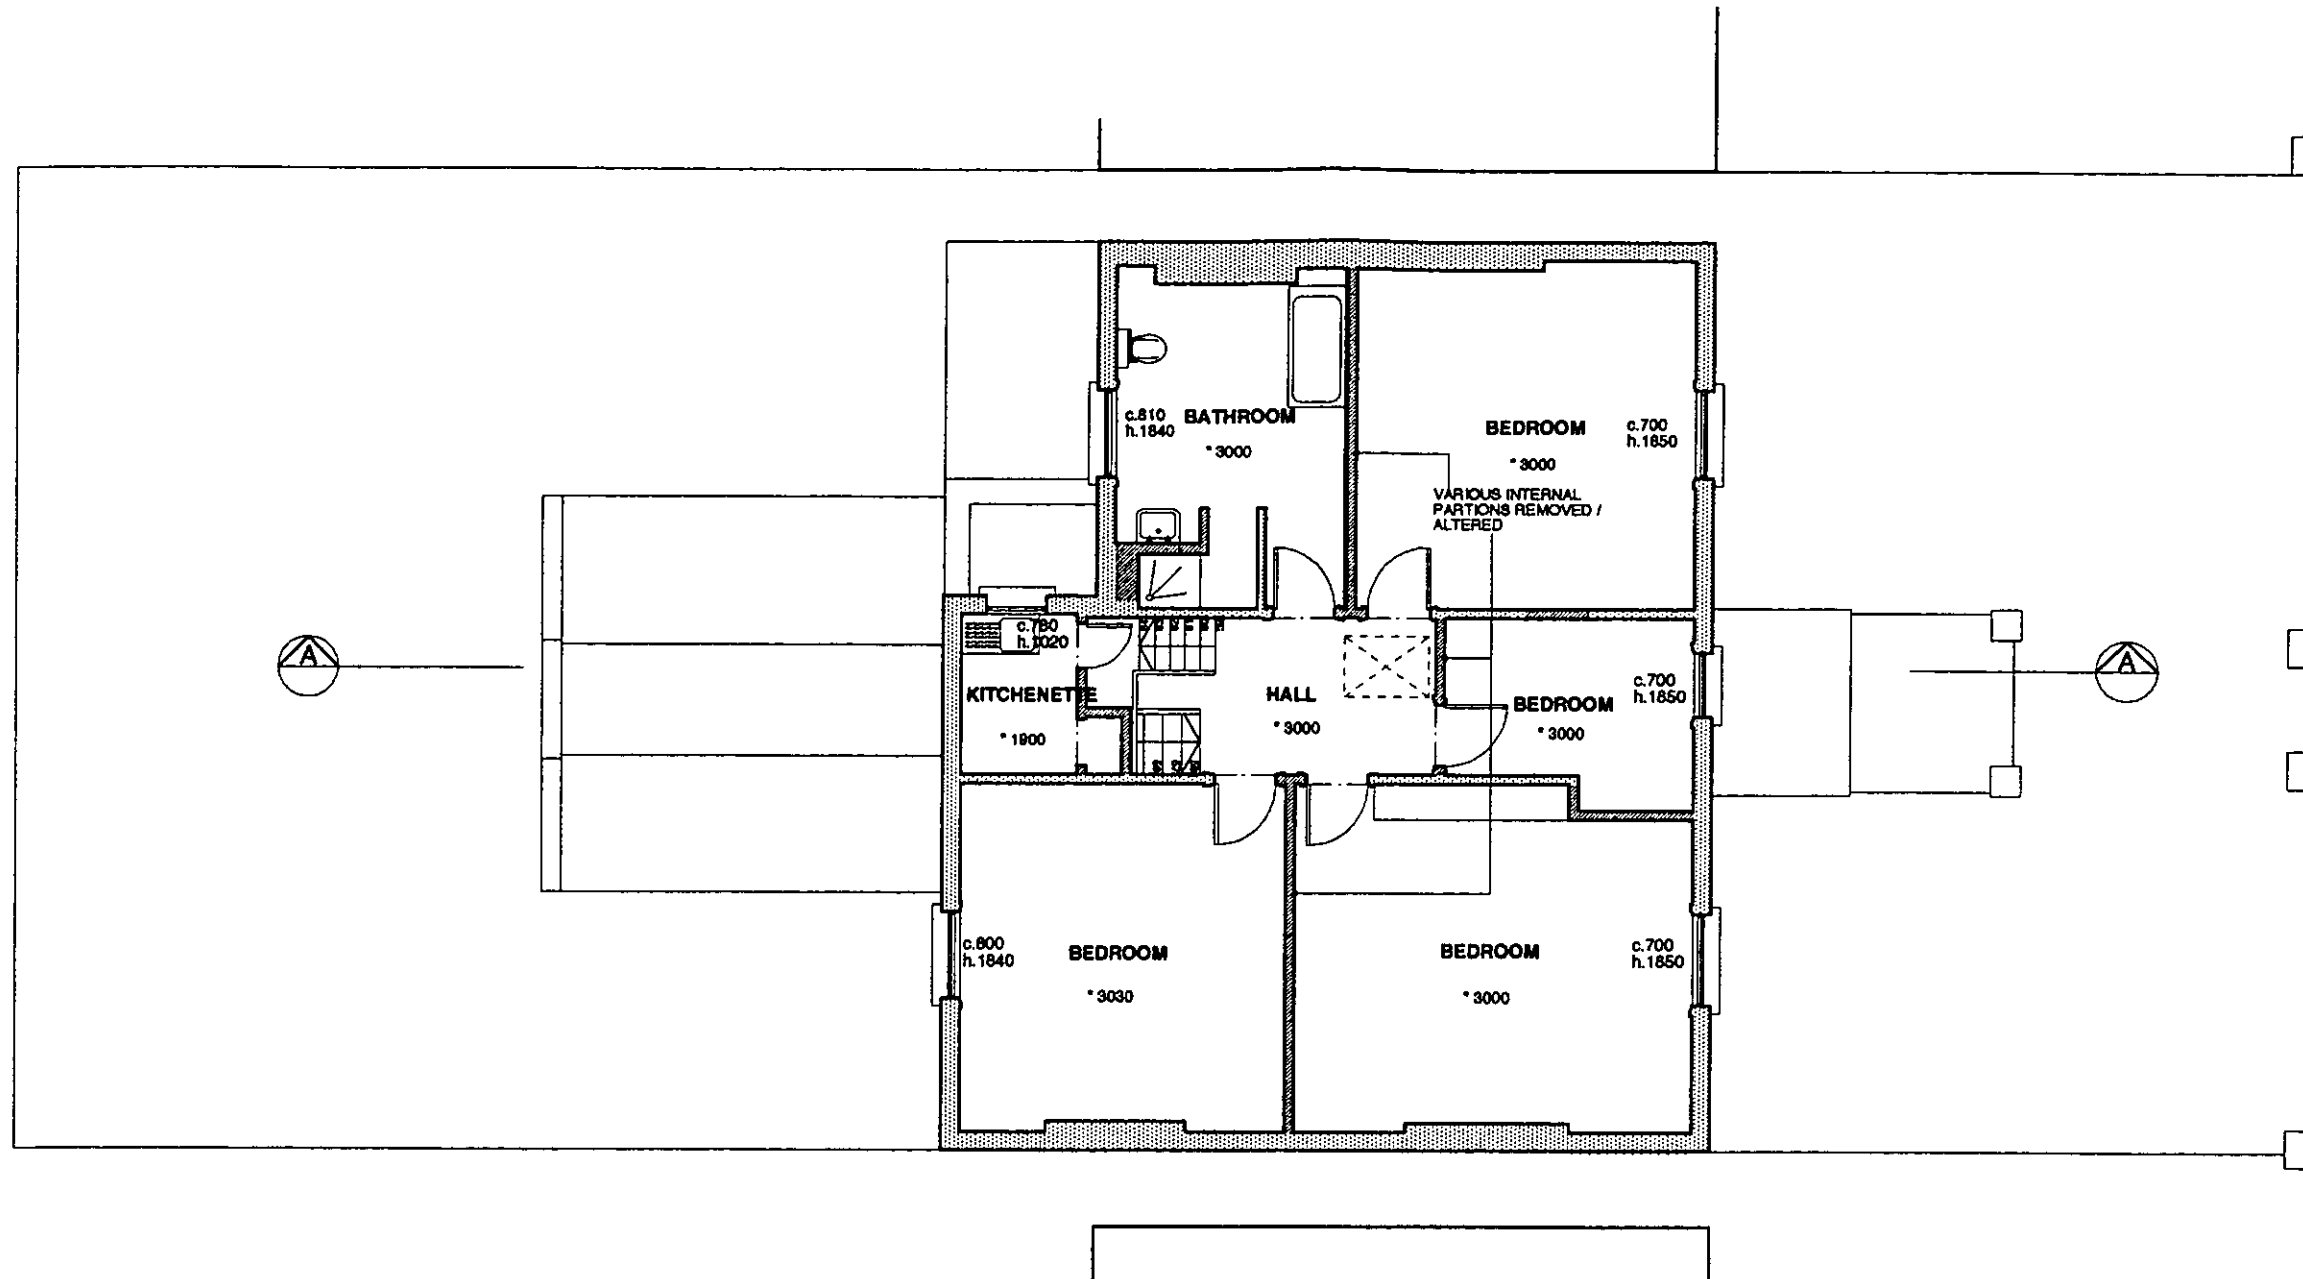

TOWN & COUNTRY  
 R.B. PLANNING  
 23 APR 2001  
 RECEIVED


**EXISTING SECOND FLOOR**

PP010945



|   |                                                    |   |                                     |
|---|----------------------------------------------------|---|-------------------------------------|
| <b>Project</b><br>8 BASSETT ROAD   | <b>Drawing Title</b><br>EXISTING SECOND FLOOR PLAN | <b>GUY STANSFELD ARCHITECTS</b><br>1 EVESHAM STREET LONDON W11 4AJ<br>TEL 020 7727 0133 FAX 020 7727 6890 EMAIL - guy@stanfeld.com |                                     |
| Do not scale, use figured dimensions only.<br>All dimensions to be verified on site prior to the commencement of any work or the production of any shop drawing.<br>This drawing to be read in conjunction with all related Architect's and Engineer's drawings and any other relevant information. |                                                    | <b>Date</b> APRIL 2001<br><b>Scale</b> 1:100                                                                                       | <b>Drawing Number</b><br>670/ EX 04 |

PP010945

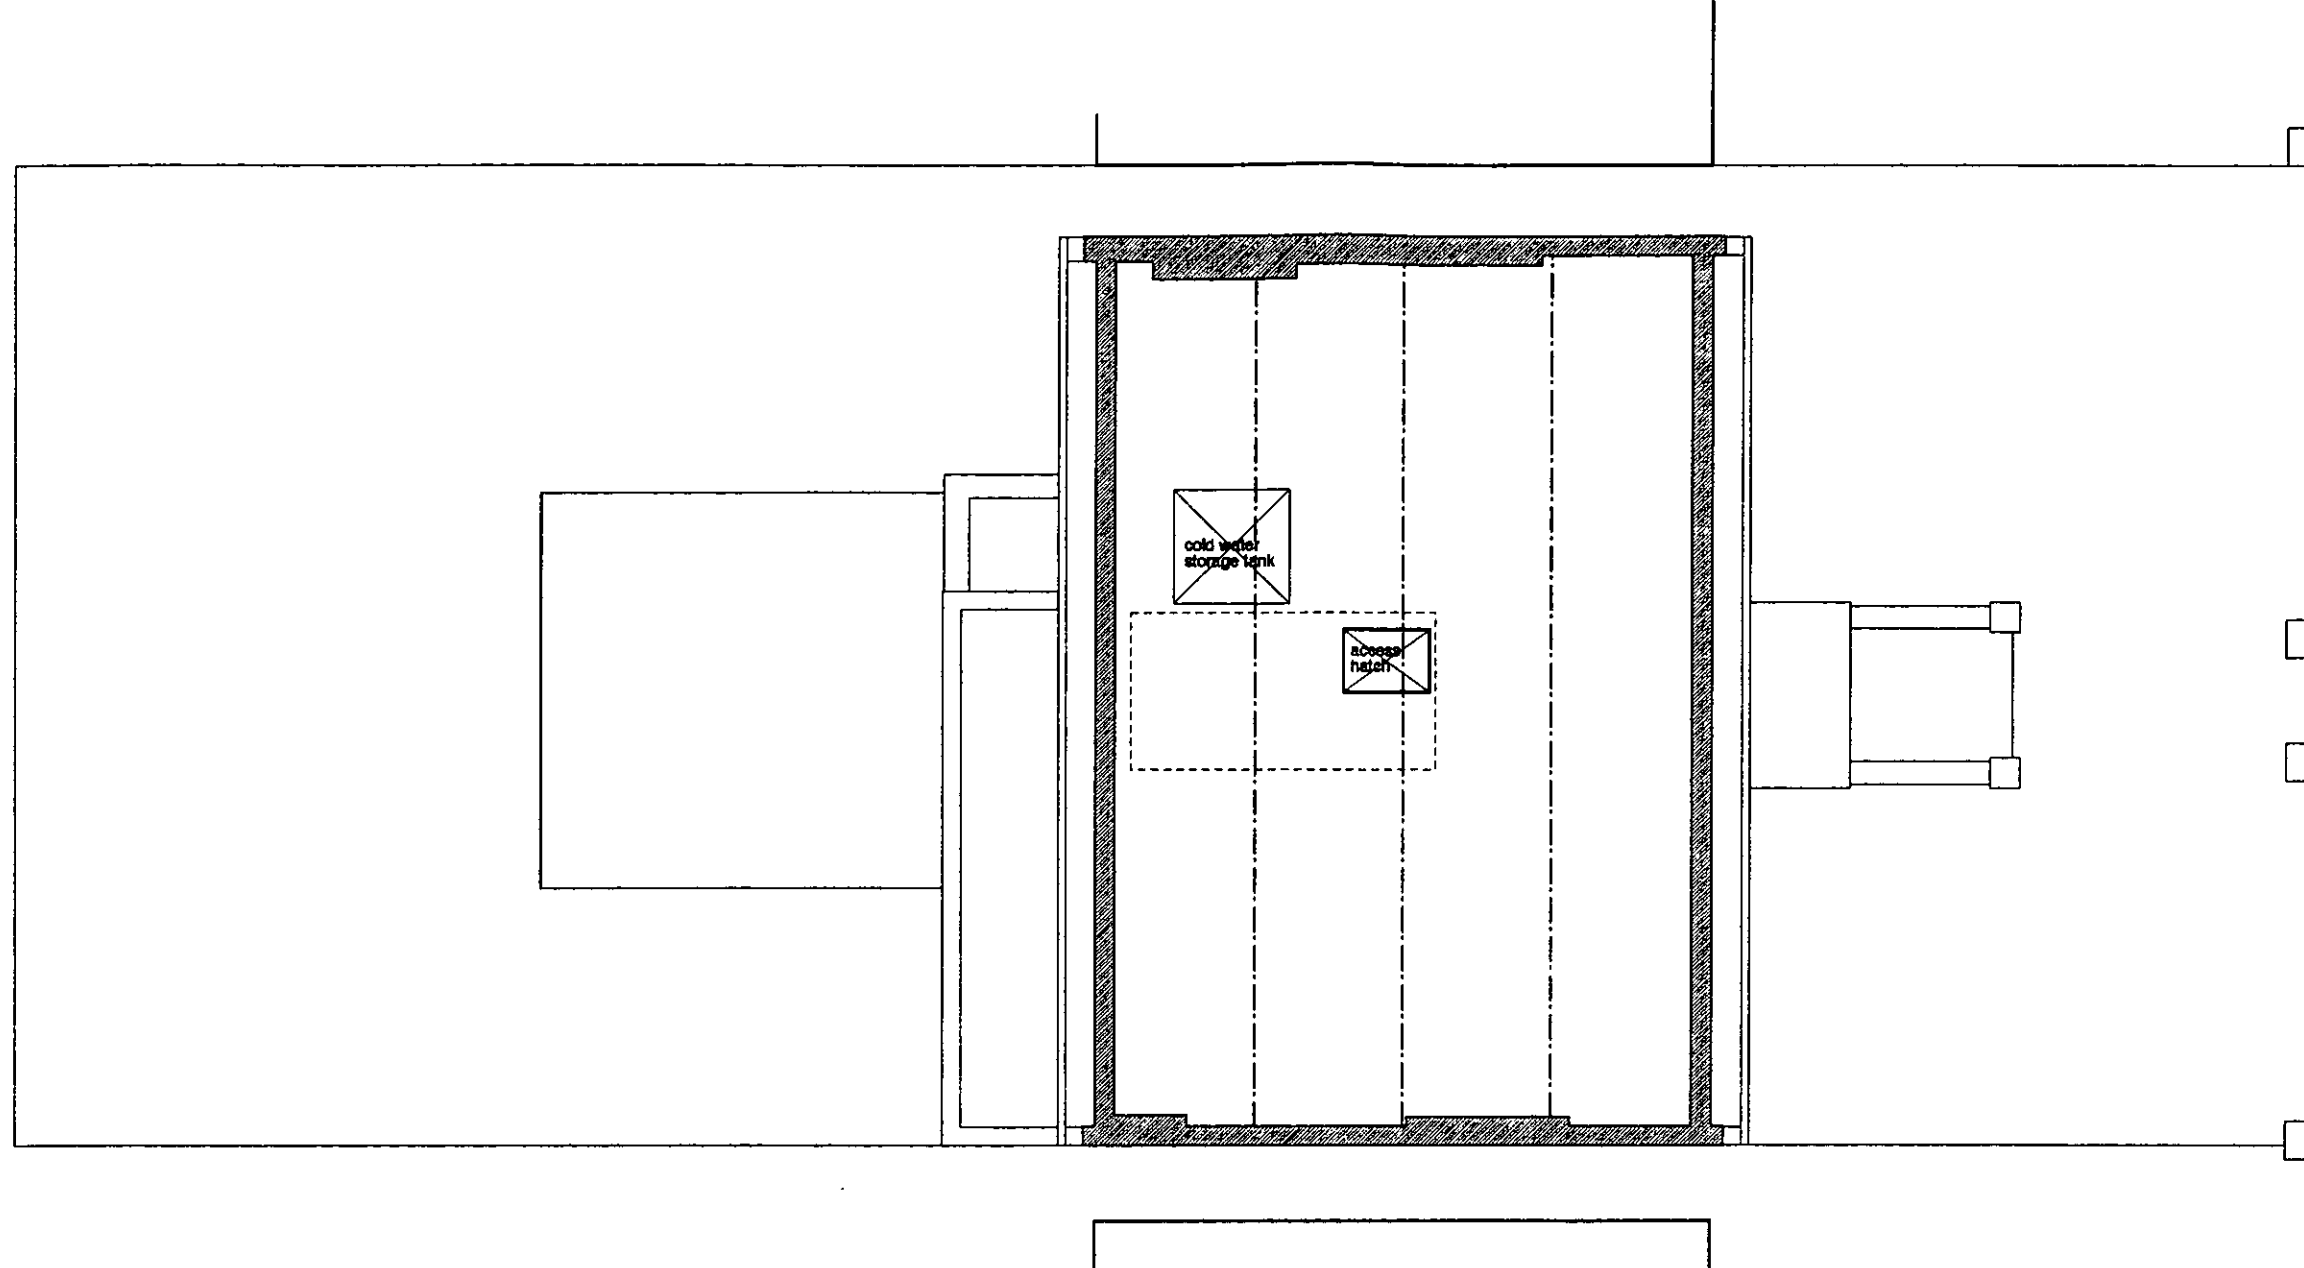

R.B.K. & C. ING  
TOWN PLANNING  
23 APR 2001  
RECEIVED

EXISTING ATTIC PLAN

PP010945

|   |                                             |   |                   |
|---|---------------------------------------------|---|-------------------|
| Project<br><b>8 BASSETT ROAD</b>   | Drawing Title<br><b>EXISTING ATTIC PLAN</b> | <b>GUY STANSFELD ARCHITECTS</b>   |                   |
| <small>Do not scale, use figured dimensions only.<br/>All dimensions to be verified on site prior to the commencement of any work or the production of any shop drawing.<br/>This drawing to be read in conjunction with all related Architect's and Engineer's drawings and any other relevant information.</small> |                                             | 1 EVESHAM STREET LONDON W11 4AJ<br>TEL 020 7727 0133 FAX 020 7727 6880 EMAIL - <a href="mailto:guy@stanfeld.com">guy@stanfeld.com</a> |                   |
|   |                                             | Date <b>APRIL 2001</b>   | Drawing Number    |
|   |                                             | Scale <b>1:100</b>   | <b>670/ EX 05</b> |


PP010945



PP010945

|   |                                                           |   |                                               |
|---|-----------------------------------------------------------|---|-----------------------------------------------|
| <b>Project</b><br><br><b>8 BASSETT ROAD</b>   | <b>Drawing Title</b><br><br><b>EXISTING CROSS SECTION</b> | <b>GUY STANSFELD ARCHITECTS</b><br><br>1 EVESHAM STREET LONDON W11 4AJ<br>TEL 020 7727 0133 FAX 020 7727 6690 EMAIL - guy@stansfeld.com |                                               |
| Do not scale, use figured dimensions only.<br>All dimensions to be verified on site prior to the commencement of any work or the production of any shop drawing.<br>This drawing to be read in conjunction with all related Architects and Engineers drawings and any other relevant information. |                                                           | <b>Date</b><br><b>APRIL 2001</b><br><br><b>Scale</b><br><b>1 : 100</b>                                                                  | <b>Drawing Number</b><br><br><b>670/EX 06</b> |


PP010945

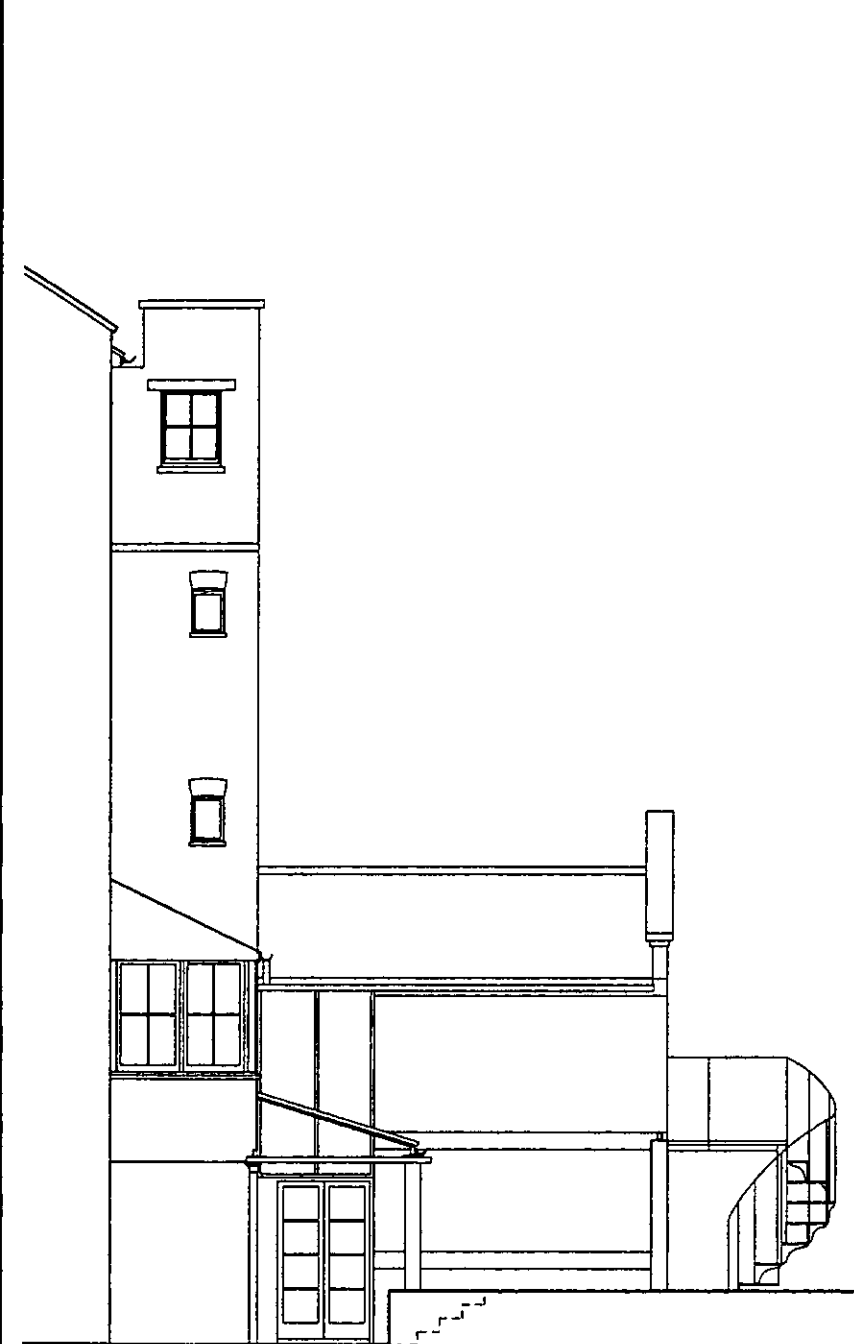


SECTION  
(SHOWING EAST ELEVATION  
OF EXISTING EXTENSION)



EXISTING REAR ELEVATION

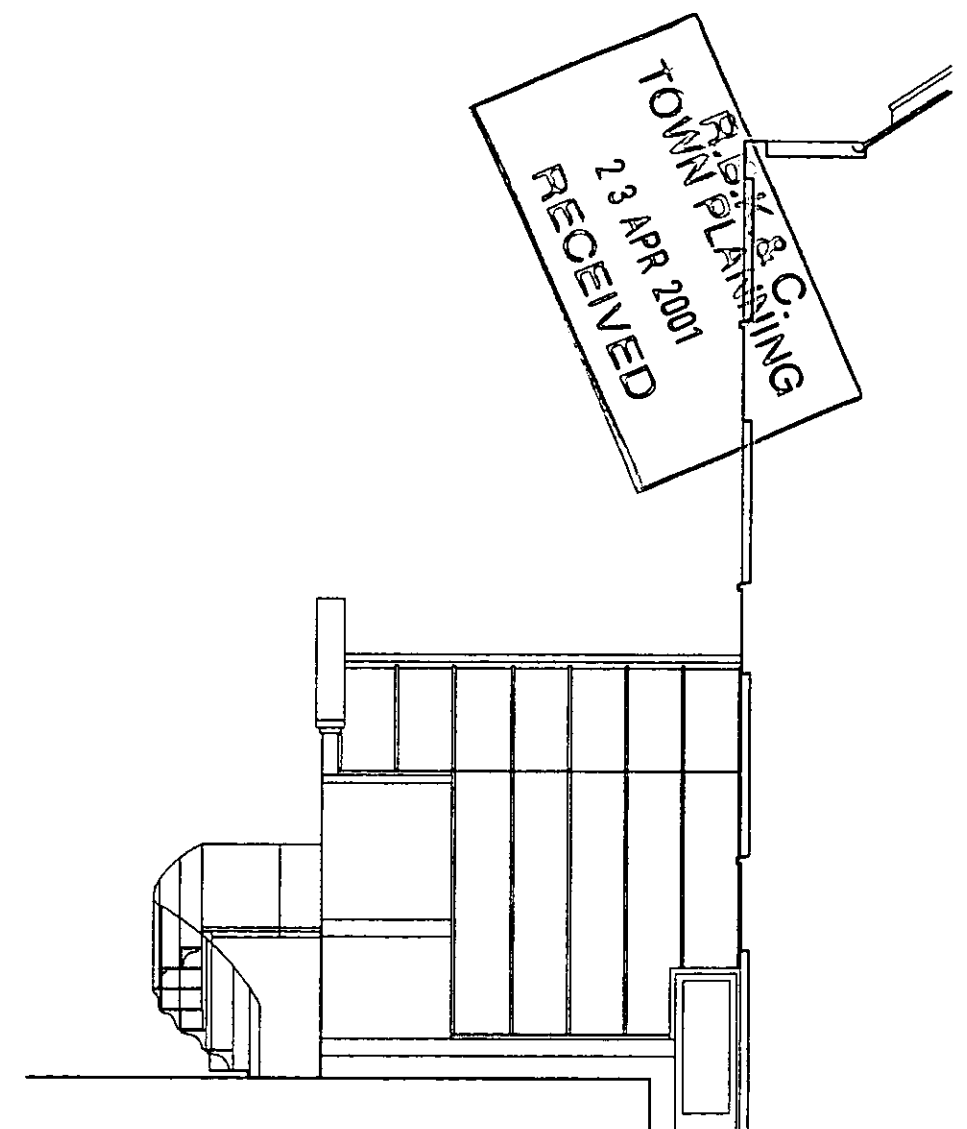

SECTION  
(SHOWING WEST ELEVATION  
OF EXISTING EXTENSION)


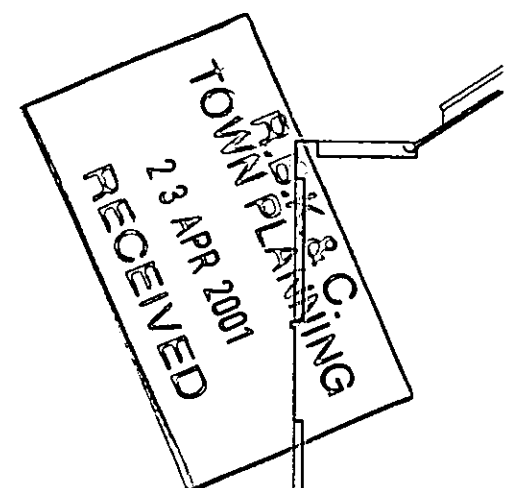


PP010945

|   |                                    |                                                               |                |
|---|------------------------------------|---------------------------------------------------------------|----------------|
| Project   | Drawing Title                      | GUY STANSFELD ARCHITECTS                                      |                |
| 8 BASSETT ROAD   | EX. REAR ELEVATION<br>AND SECTIONS | 1 EVESHAM STREET                                              | LONDON W11 4AJ |
| Do not scale, use figured dimensions only.<br>All dimensions to be verified on site prior to the commencement of any work or the production of any shop drawing.<br>This drawing to be read in conjunction with all related Architect's and Engineer's drawings and any other relevant information. |                                    | TEL 020 7727 0133 FAX 020 7727 6890 EMAIL - guy@stansfeld.com |                |
|   |                                    | Date                                                          | Drawing Number |
|   |                                    | APRIL 2001                                                    | 670/EX. 07     |
|   |                                    | Scale                                                         |                |
|   |                                    | 1 : 100                                                       |                |



PP010945

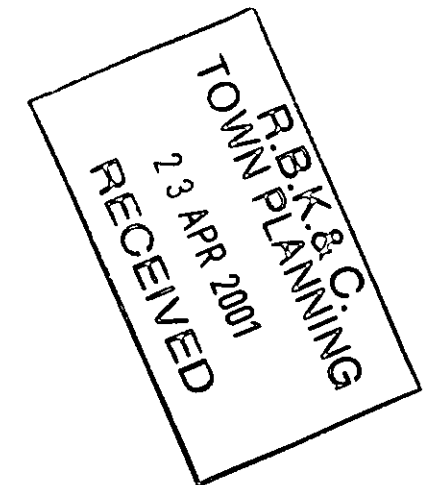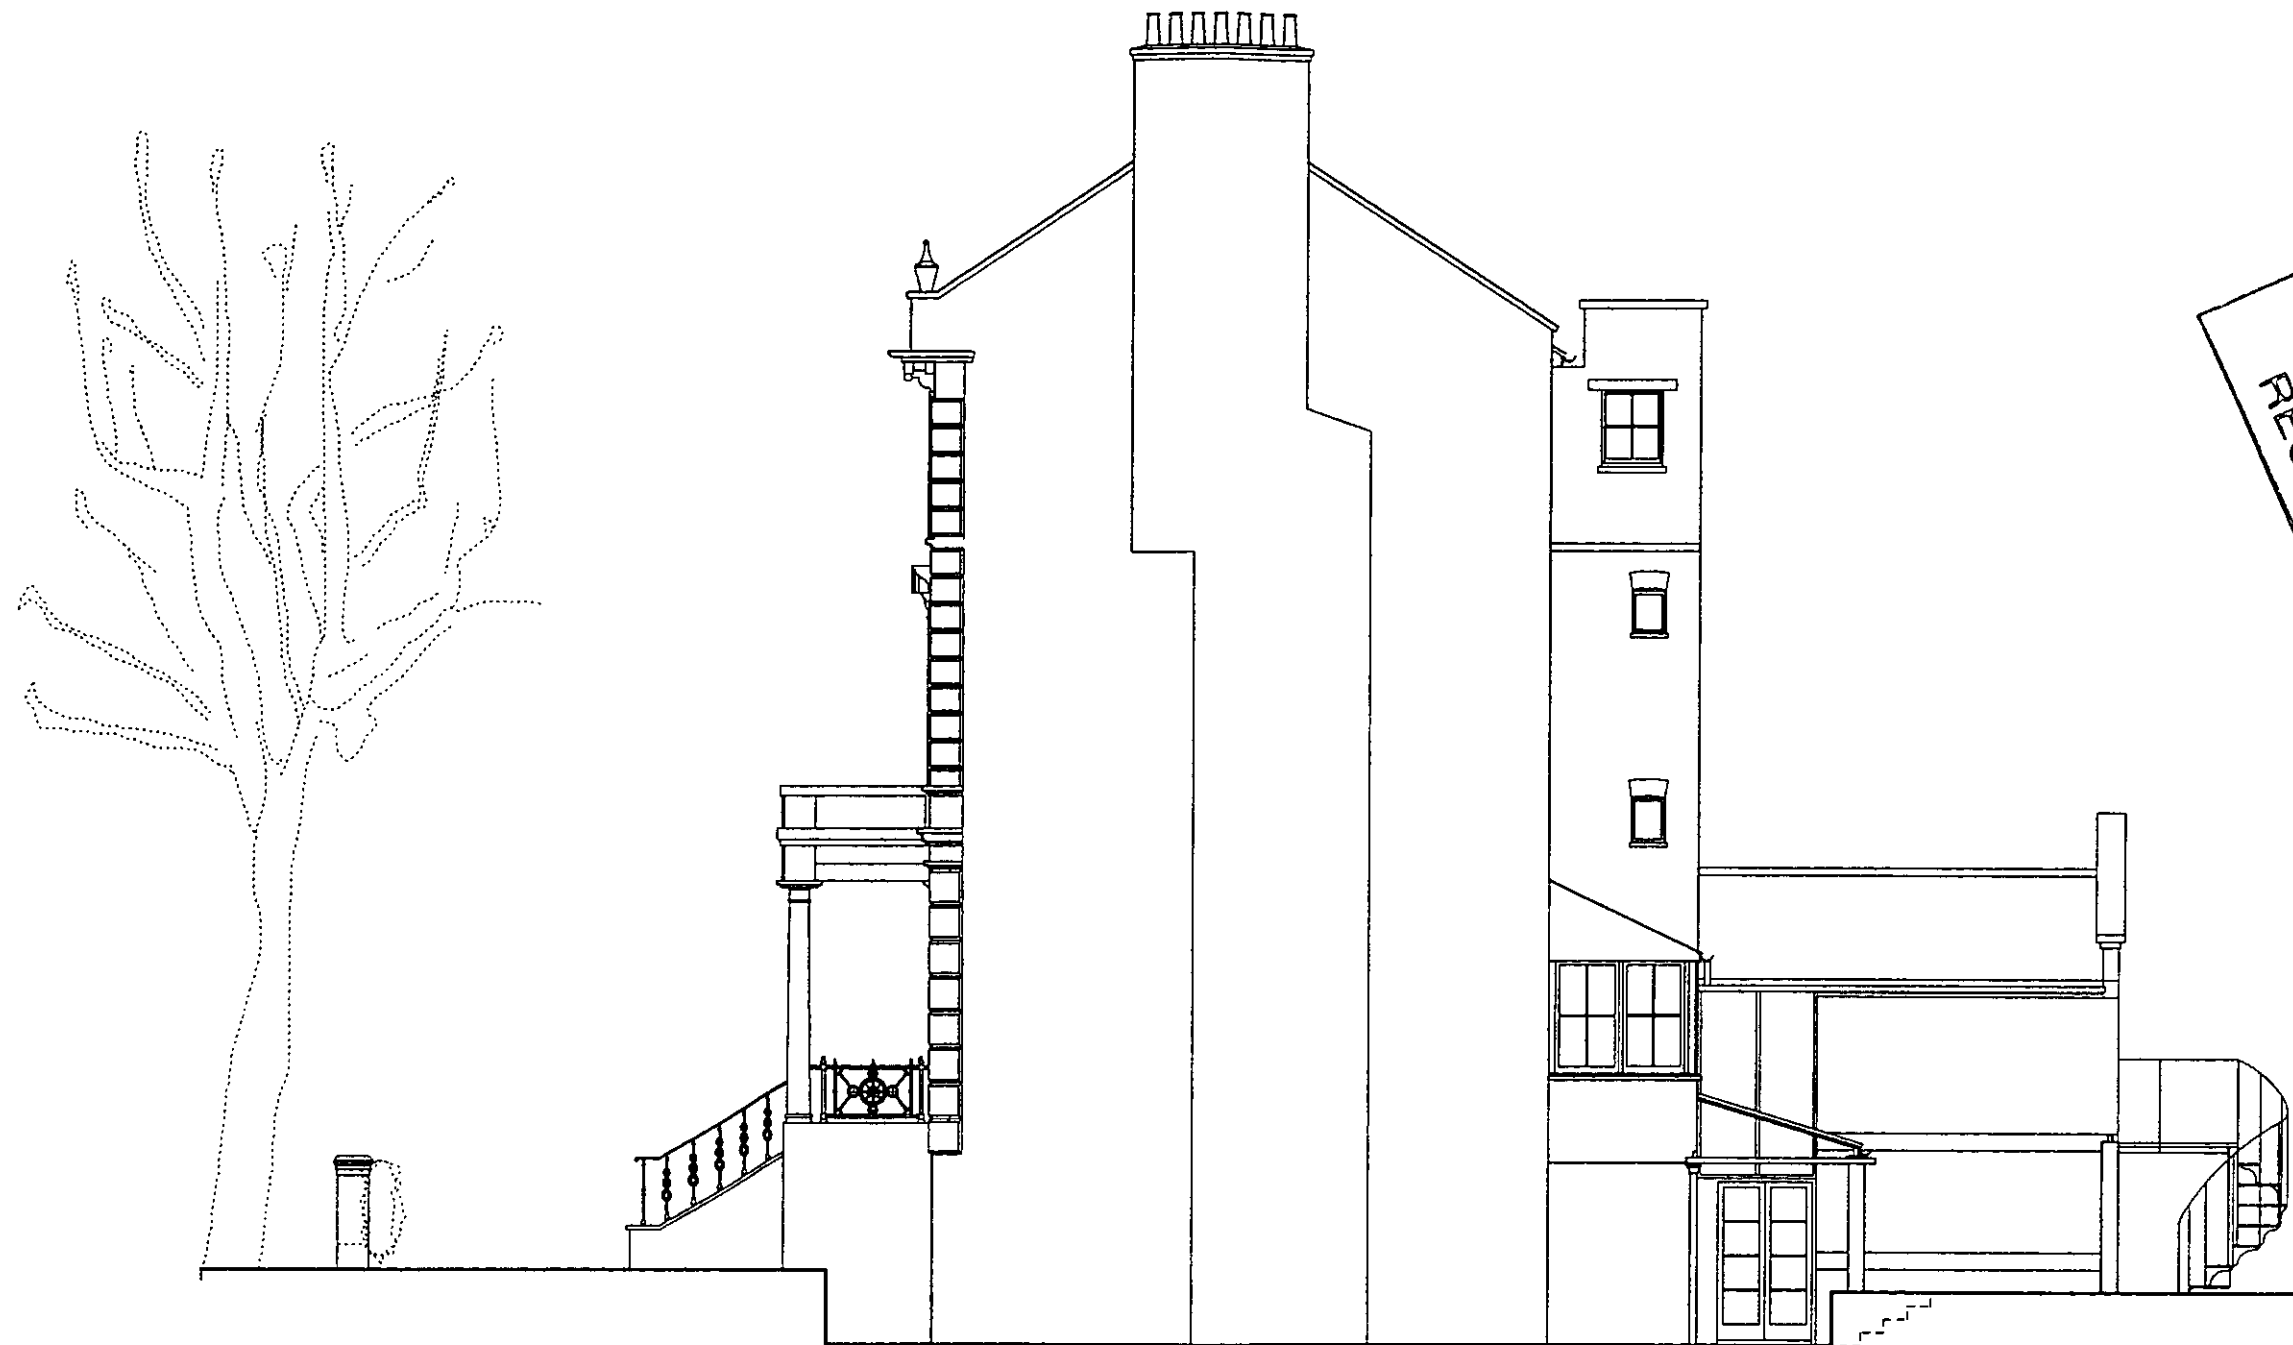

EXISTING SIDE ELEVATION


PP010945

|   |                    |                                                              |                |
|---|--------------------|--------------------------------------------------------------|----------------|
| Project   | Drawing Title      | GUY STANSFELD ARCHITECTS                                     |                |
| 8 BASSETT ROAD   | EX. SIDE ELEVATION | 1 EVESHAM STREET LONDON W11 4AJ                              |                |
| Do not scale, use figured dimensions only.<br>All dimensions to be verified on site prior to the commencement of any work or the production of any shop drawing.<br>This drawing to be read in conjunction with all related Architect's and Engineer's drawings and any other relevant information. |                    | TEL 020 7727 0133 FAX 020 7727 6880 EMAIL - guy@stanfeld.com |                |
|   |                    | Date                                                         | Drawing Number |
|   |                    | APRIL 2001                                                   | 670/EX. 08     |
|   |                    | Scale                                                        |                |
|   |                    | 1 : 100                                                      |                |

PP010945




EXISTING FRONT ELEVATION

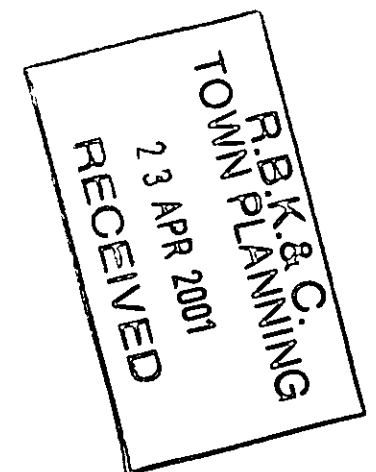

PP010945

|   |                                                        |   |                                                |
|---|--------------------------------------------------------|---|------------------------------------------------|
| <b>Project</b><br><br><b>8 BASSETT ROAD</b>   | <b>Drawing Title</b><br><br><b>EX. FRONT ELEVATION</b> | <b>GUY STANSFELD ARCHITECTS</b><br><br>1 EVESHAM STREET LONDON W11 4AJ<br>TEL 020 7727 0133 FAX 020 7727 6690 EMAIL - guy@stanfeld.com |                                                |
| <small>Do not scale, use figured dimensions only.<br/> All dimensions to be verified on site prior to the commencement of any work or the production of any shop drawing.<br/> This drawing to be read in conjunction with all related Architects and Engineer's drawings and any other relevant information.</small> |                                                        | <b>Date</b><br><b>APRIL 2001</b><br><br><b>Scale</b><br><b>1 : 100</b>                                                                 | <b>Drawing Number</b><br><br><b>670/EX. 09</b> |

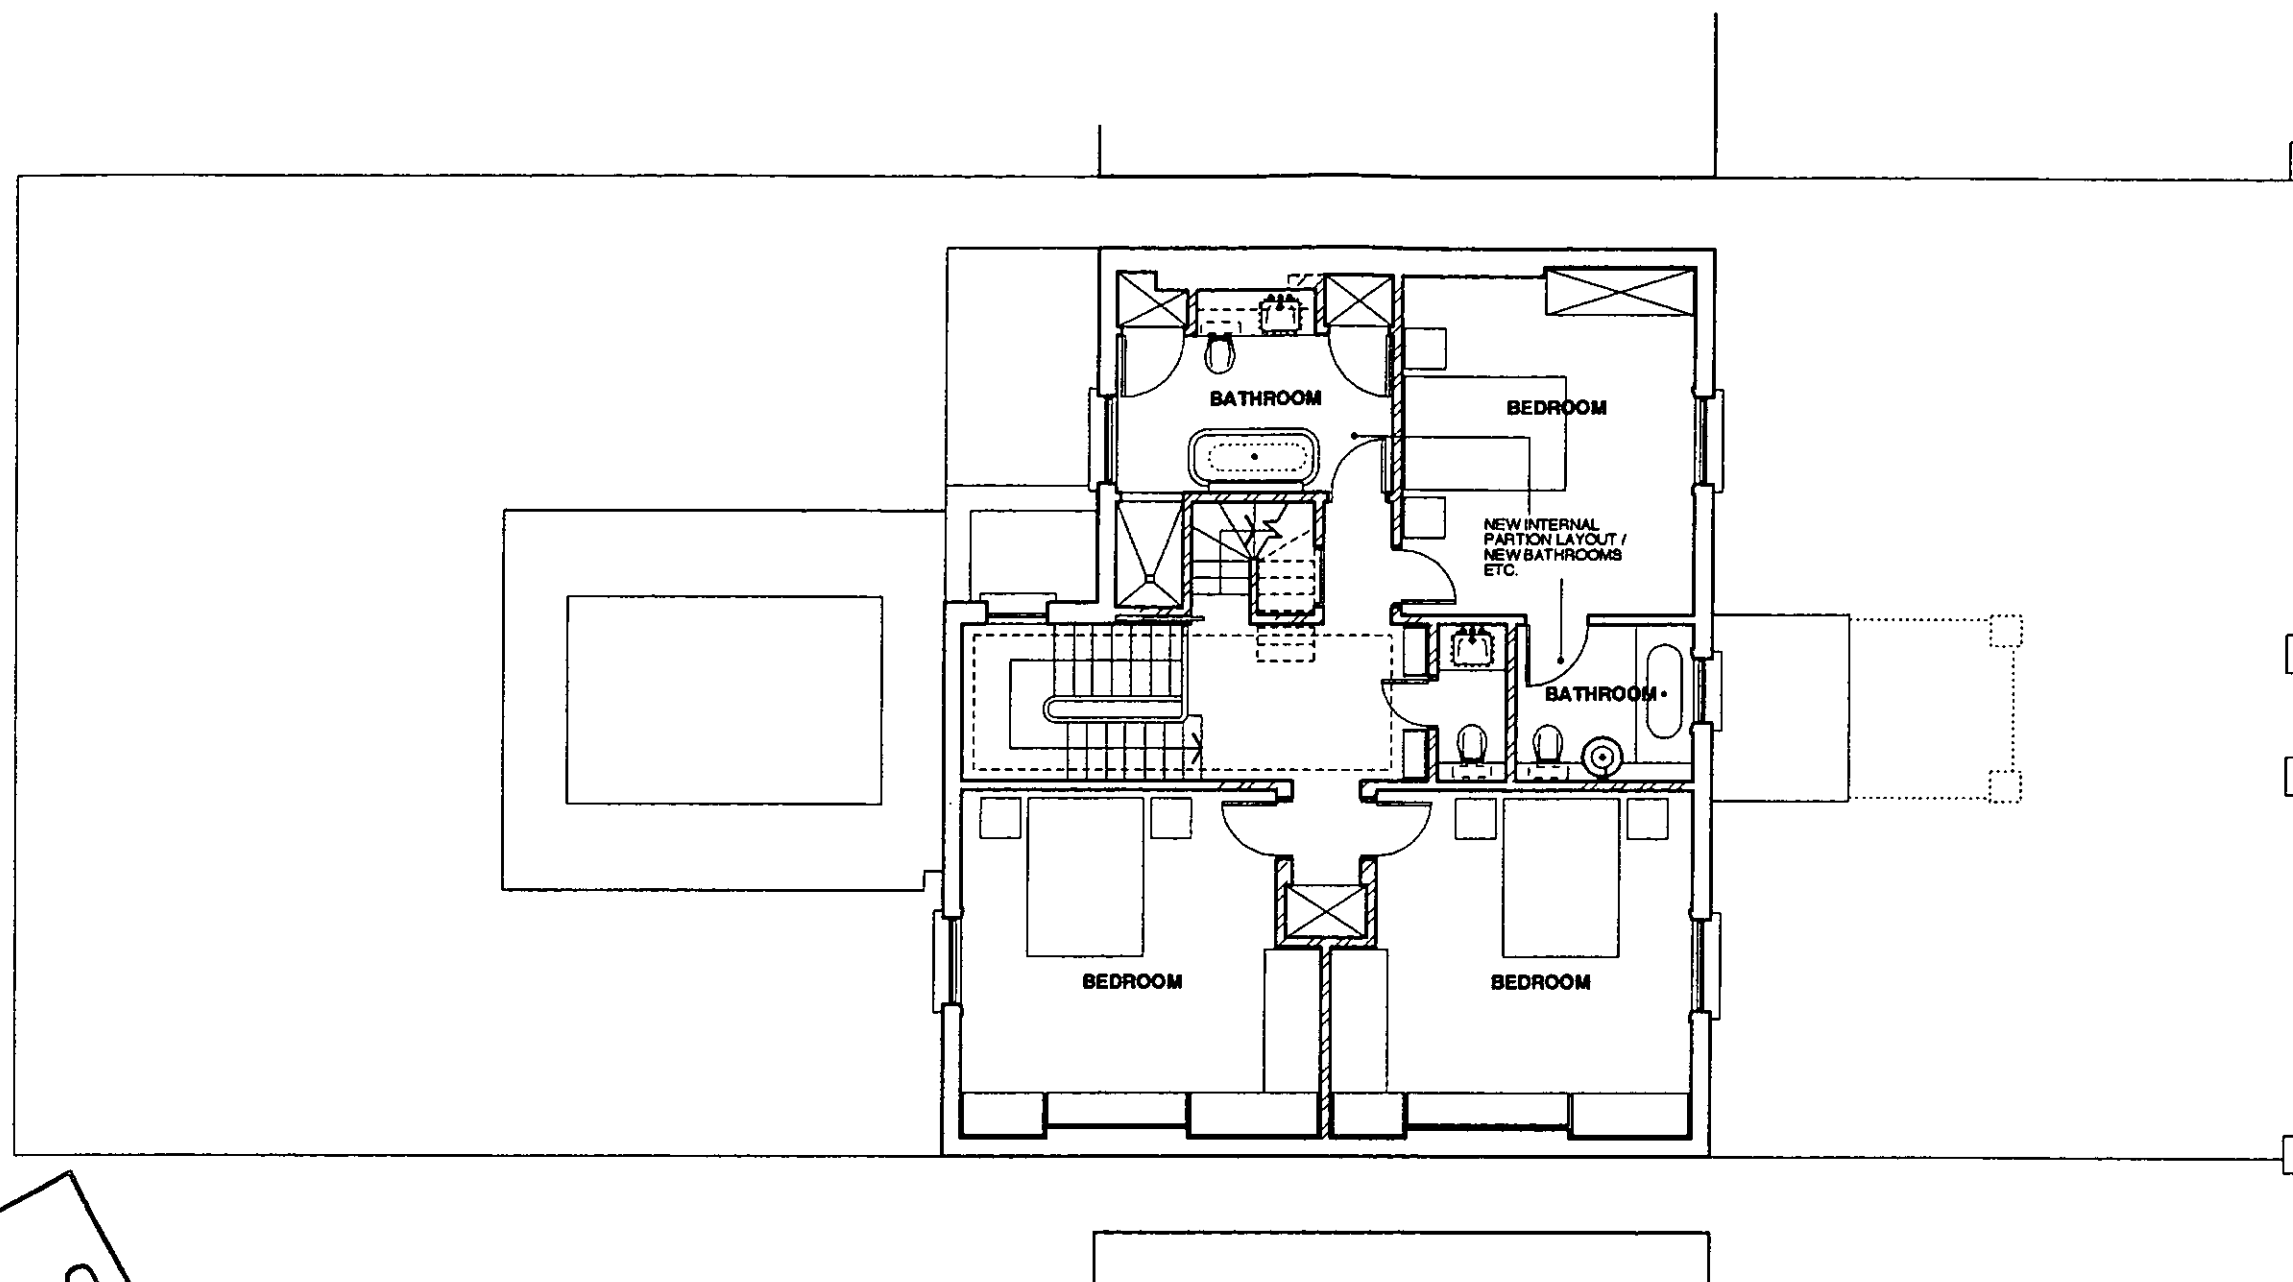

**SECOND FLOOR**

PP010945

PP010945

|   |                                                    |   |                                         |
|---|----------------------------------------------------|---|-----------------------------------------|
| <b>Project</b><br>8 BASSETT ROAD   | <b>Drawing Title</b><br>PROPOSED SECOND FLOOR PLAN | <b>GUY STANSFELD ARCHITECTS</b><br>1 EVESHAM STREET LONDON W11 4AJ<br>TEL 020 7727 0133 FAX 020 7727 0690 EMAIL - guy@stansfeld.com |                                         |
| Do not scale, use figured dimensions only.<br>All dimensions to be verified on site prior to the commencement of any work or the production of any shop drawing.<br>This drawing to be read in conjunction with all related Architects and Engineer's drawings and any other relevant information. |                                                    | <b>Date</b> APRIL 2001<br><br><b>Scale</b> 1:100                                                                                    | <b>Drawing Number</b><br><br>670/ PL 04 |

RECEIVED  
23 APR 2001  
TOWN PLANNING  
P.B.K. & C.



R.B.K. & C.  
TOWN PLANNING  
19 JUN 2001  
RECEIVED



SECTION  
(SHOWING EAST ELEVATION  
OF NEW EXTENSION)

REAR ELEVATION

SECTION  
(SHOWING WEST ELEVATION  
OF NEW EXTENSION)

14.06.01 BEVA ADJUSTMENTS TO REAR EXTENSION

|   |                                                                      |                                                                                                  |                    |
|---|----------------------------------------------------------------------|--------------------------------------------------------------------------------------------------|--------------------|
| Project<br><b>8 BASSETT ROAD</b>   | Drawing Title<br><b>PROPOSED REAR<br/>ELEVATION AND<br/>SECTIONS</b> | <b>GUY STANSFELD ARCHITECTS</b>                                                                  |                    |
| Do not scale, use figured dimensions only.<br>All dimensions to be verified on site prior to the commencement of any work or the production of any shop drawing.<br>This drawing to be read in conjunction with all related Architects and Engineers drawings and any other relevant information. |                                                                      | 1 EVESHAM STREET LONDON W11 4AJ<br>TEL 020 7727 0133 FAX 020 7727 6890 EMAIL - guy@stansfeld.com |                    |
|   |                                                                      | Date<br><b>JUNE 2001</b>                                                                         | Drawing Number     |
|   |                                                                      | Scale<br><b>1 : 100</b>                                                                          | <b>670/PL 07 A</b> |

R.B.K. & C.  
TOWN PLANNING  
19 JUN 2001  
RECEIVED




PROPOSED SIDE ELEVATION

14.00.01 REVA ADJUSTMENTS TO REAR EXTENSION

|   |                                                 |   |                                      |
|---|-------------------------------------------------|---|--------------------------------------|
| Project<br><b>8 BASSETT ROAD</b>   | Drawing Title<br><b>PROPOSED SIDE ELEVATION</b> | <b>GUY STANSFELD ARCHITECTS</b>   |                                      |
| <small>Do not scale, use figured dimensions only<br/>All dimensions to be verified on site prior to the commencement of any work or the production of any shop drawing<br/>This drawing to be read in conjunction with all related Architect's and Engineer's drawings and any other relevant information</small> |                                                 | 1 EVESHAM STREET LONDON W11 4AJ<br>TEL 020 7727 0133 FAX 020 7727 6890 EMAIL - <a href="mailto:guy@stansfeld.com">guy@stansfeld.com</a> |                                      |
|   |                                                 | Date<br><b>JUNE 2001</b>   | Drawing Number<br><b>670/PL 08 A</b> |
|   |                                                 | Scale<br><b>1 : 100</b>   |                                      |



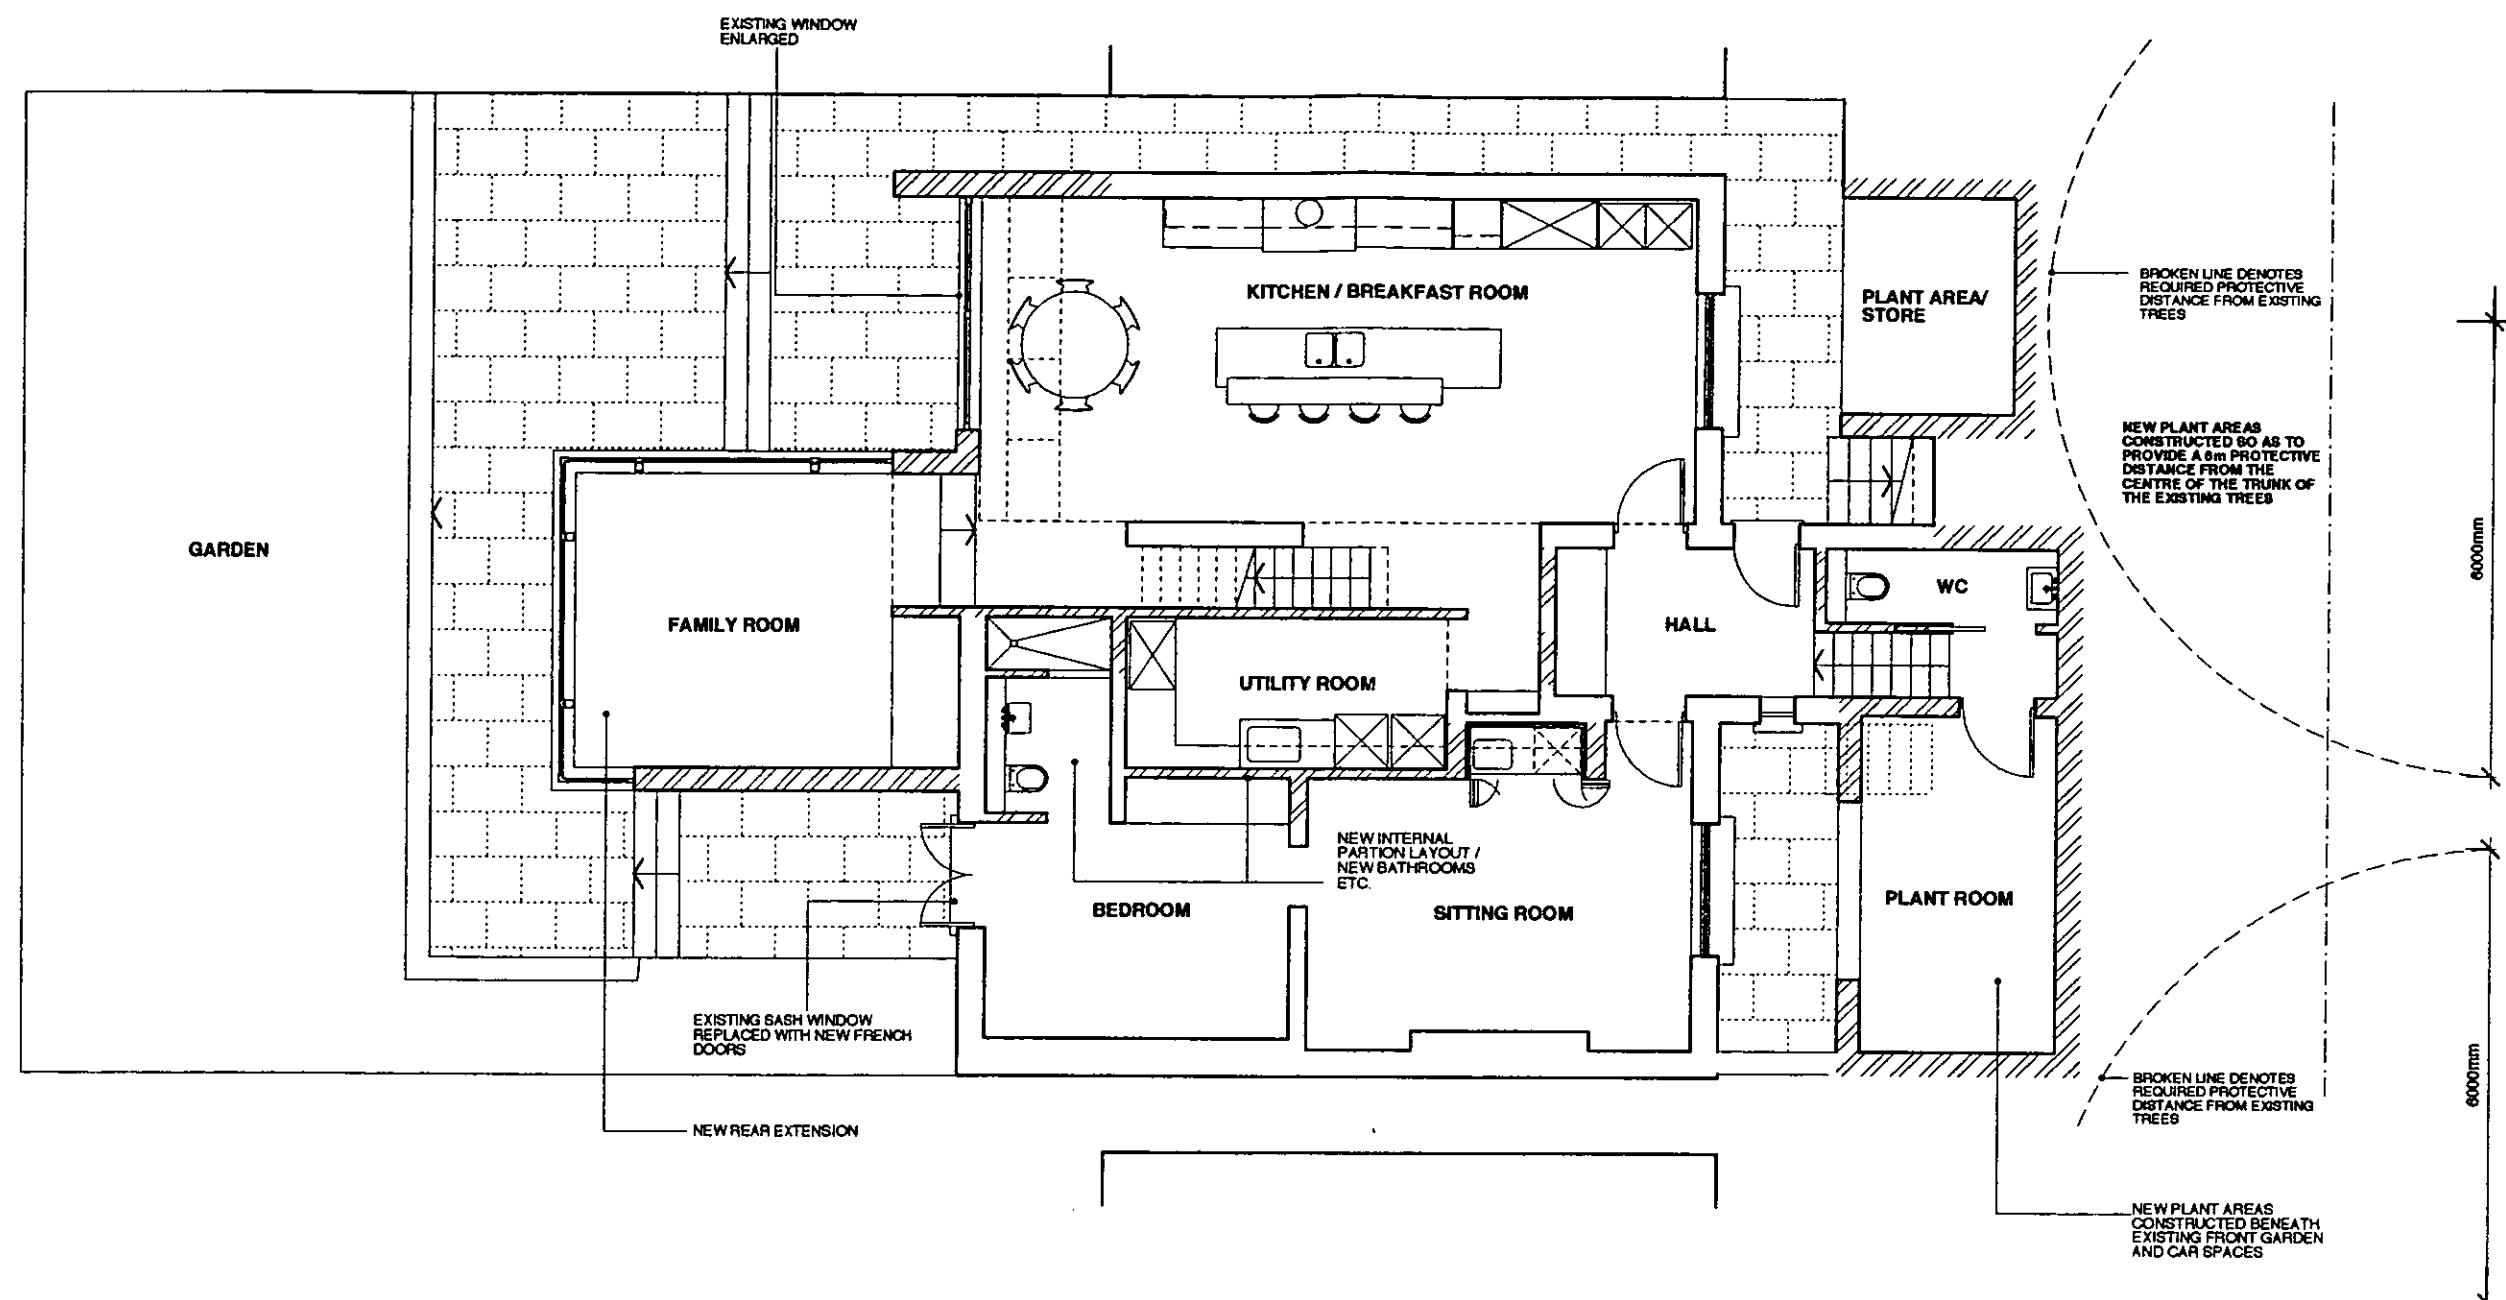

LOWER GROUND FLOOR


R.B.K. & C.  
TOWN PLANNING  
19 JUN 2001  
RECEIVED



14.06.01 REV A ADJUSTMENTS TO REAR EXTENSION: PLANT AREA AT FRONT REDUCED FOLLOWING TREE CONSULTANTS RECOMMENDATIONS

|   |                                                          |   |                                       |
|---|----------------------------------------------------------|---|---------------------------------------|
| <b>Project</b><br>8 BASSETT ROAD   | <b>Drawing Title</b><br>PROPOSED LOWER GROUND FLOOR PLAN | <b>GUY STANSFELD ARCHITECTS</b><br>1 EVESHAM STREET LONDON W11 4AJ<br>TEL 020 7727 0133 FAX 020 7727 8890 EMAIL - guy@stansfeld.com |                                       |
| Do not scale, use figured dimensions only.<br>All dimensions to be verified on site prior to the commencement of any work or the production of any shop drawing.<br>This drawing to be read in conjunction with all related Architect's and Engineer's drawings and any other relevant information |                                                          | <b>Date</b> JUNE 2001<br><br><b>Scale</b> 1:100                                                                                     | <b>Drawing Number</b><br>670/ PL 01 A |


R.B.K. & G.  
TOWN PLANNING  
19 JUN 2001  
RECEIVED

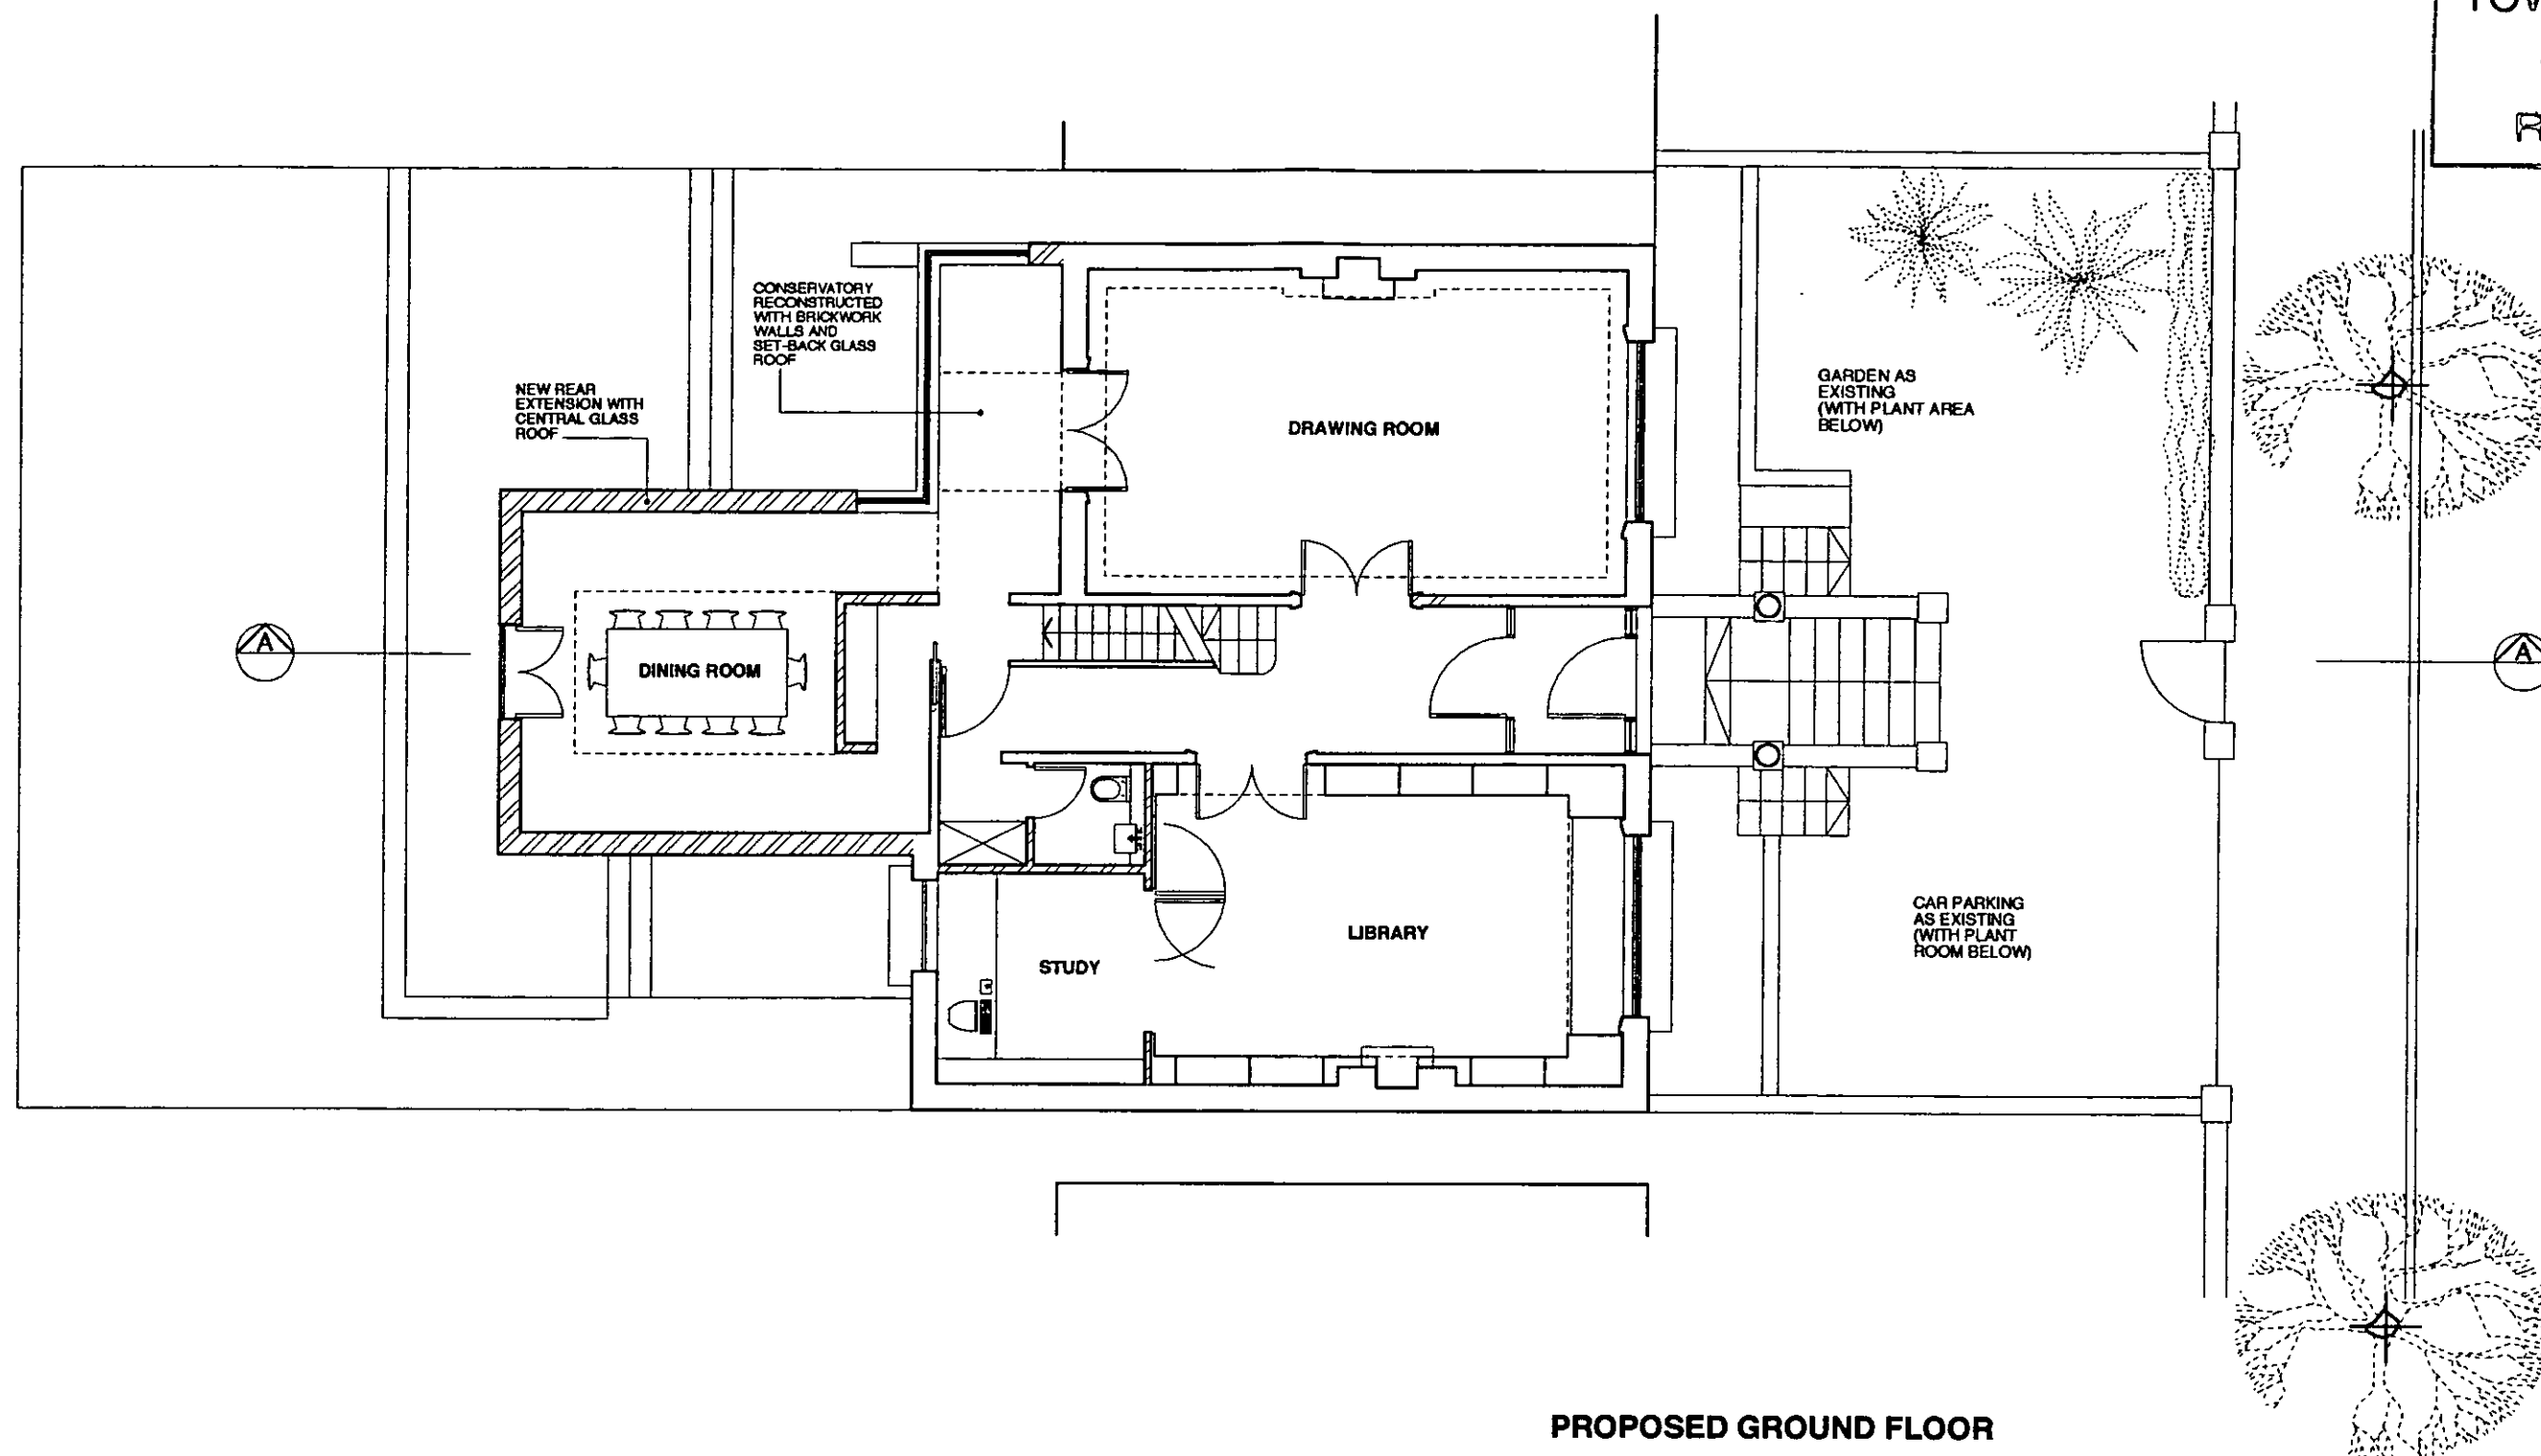

PROPOSED GROUND FLOOR

14.06.01 HEVA ADJUSTMENTS TO REAR EXTENSION

|   |                                                    |                                                                                                  |                     |
|---|----------------------------------------------------|--------------------------------------------------------------------------------------------------|---------------------|
| Project<br><b>8 BASSETT ROAD</b>   | Drawing Title<br><b>PROPOSED GROUND FLOOR PLAN</b> | <b>GUY STANSFELD ARCHITECTS</b>                                                                  |                     |
| Do not scale, use figured dimensions only.<br>All dimensions to be verified on site prior to the commencement of any work or the production of any shop drawing.<br>This drawing to be read in conjunction with all related Architect's and Engineer's drawings and any other relevant information. |                                                    | 1 EVESHAM STREET LONDON W11 4AJ<br>TEL 020 7727 0133 FAX 020 7727 0690 EMAIL - guy@stansfeld.com |                     |
|   |                                                    | Date<br><b>JUNE 2001</b>                                                                         | Drawing Number      |
|   |                                                    | Scale<br><b>1:100</b>                                                                            | <b>670/ PL 02 A</b> |

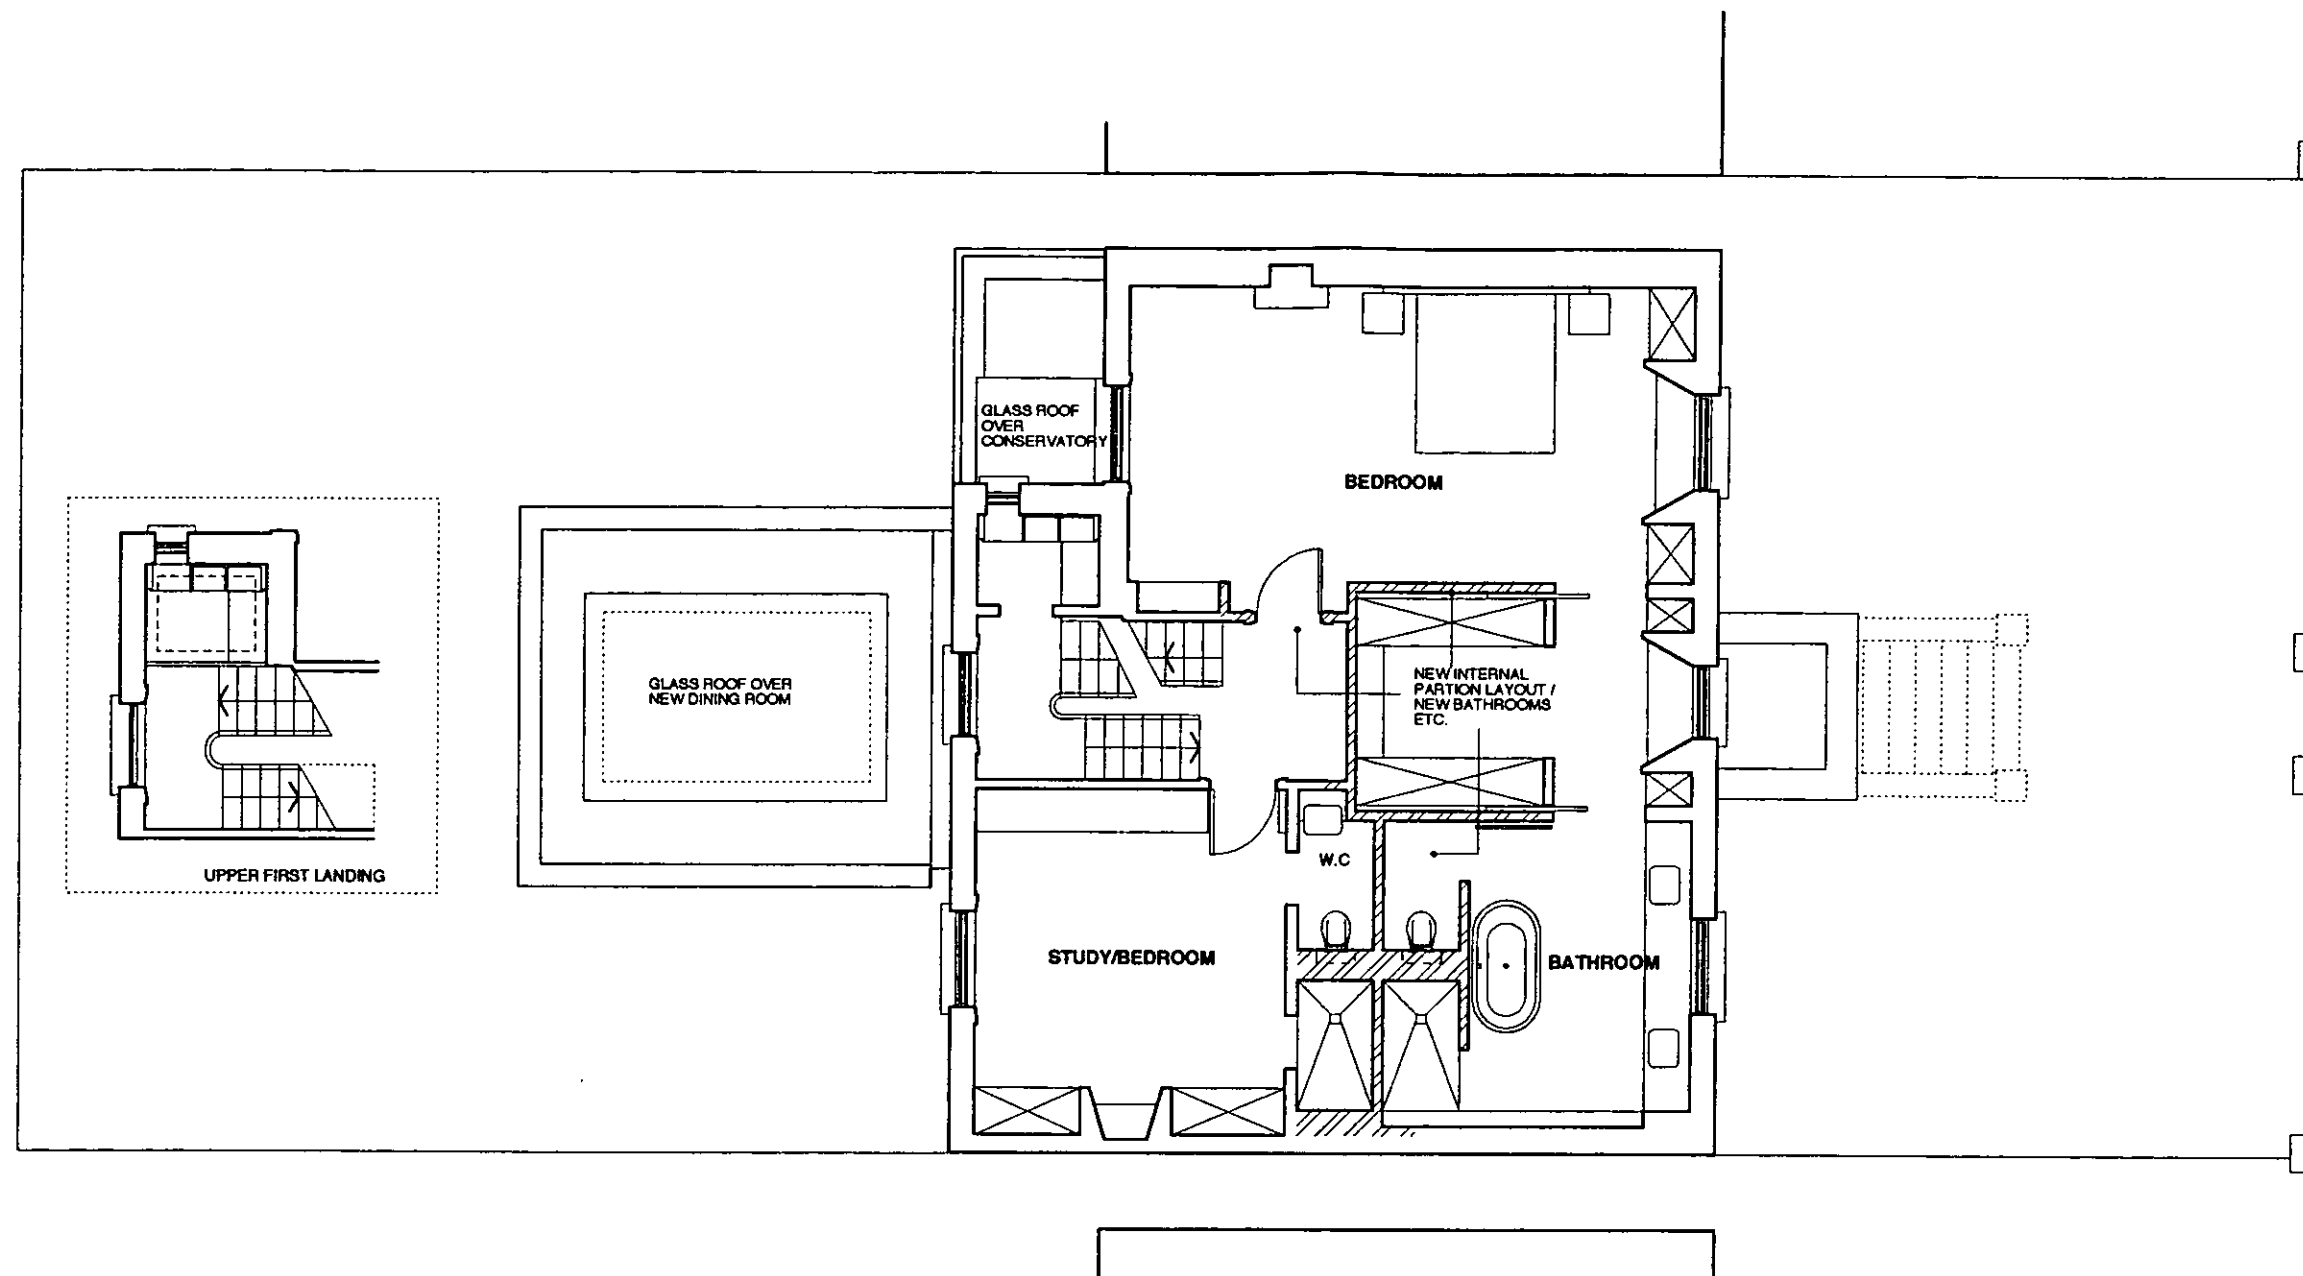


**PROPOSED FIRST FLOOR**

**R.B.K. & C.  
TOWN PLANNING**  
19 JUN 2001  
**RECEIVED**



14.06.01 REV.A ADJUSTMENTS TO REAR EXTENSION

|   |                                                   |   |                                           |
|---|---------------------------------------------------|---|-------------------------------------------|
| <b>Project</b><br>8 BASSETT ROAD   | <b>Drawing Title</b><br>PROPOSED FIRST FLOOR PLAN | <b>GUY STANSFELD ARCHITECTS</b><br>1 EVESHAM STREET LONDON W11 4AJ<br>TEL 020 7727 0133 FAX 020 7727 0690 EMAIL - guy@stanfeld.com |                                           |
| Do not scale, use figured dimensions only.<br>All dimensions to be verified on site prior to the commencement of any work or the production of any shop drawing.<br>This drawing to be read in conjunction with all related Architect's and Engineer's drawings and any other relevant information. |                                                   | <b>Date</b> APRIL 2001<br><br><b>Scale</b> 1:100                                                                                   | <b>Drawing Number</b><br><br>670/ PL 03 A |

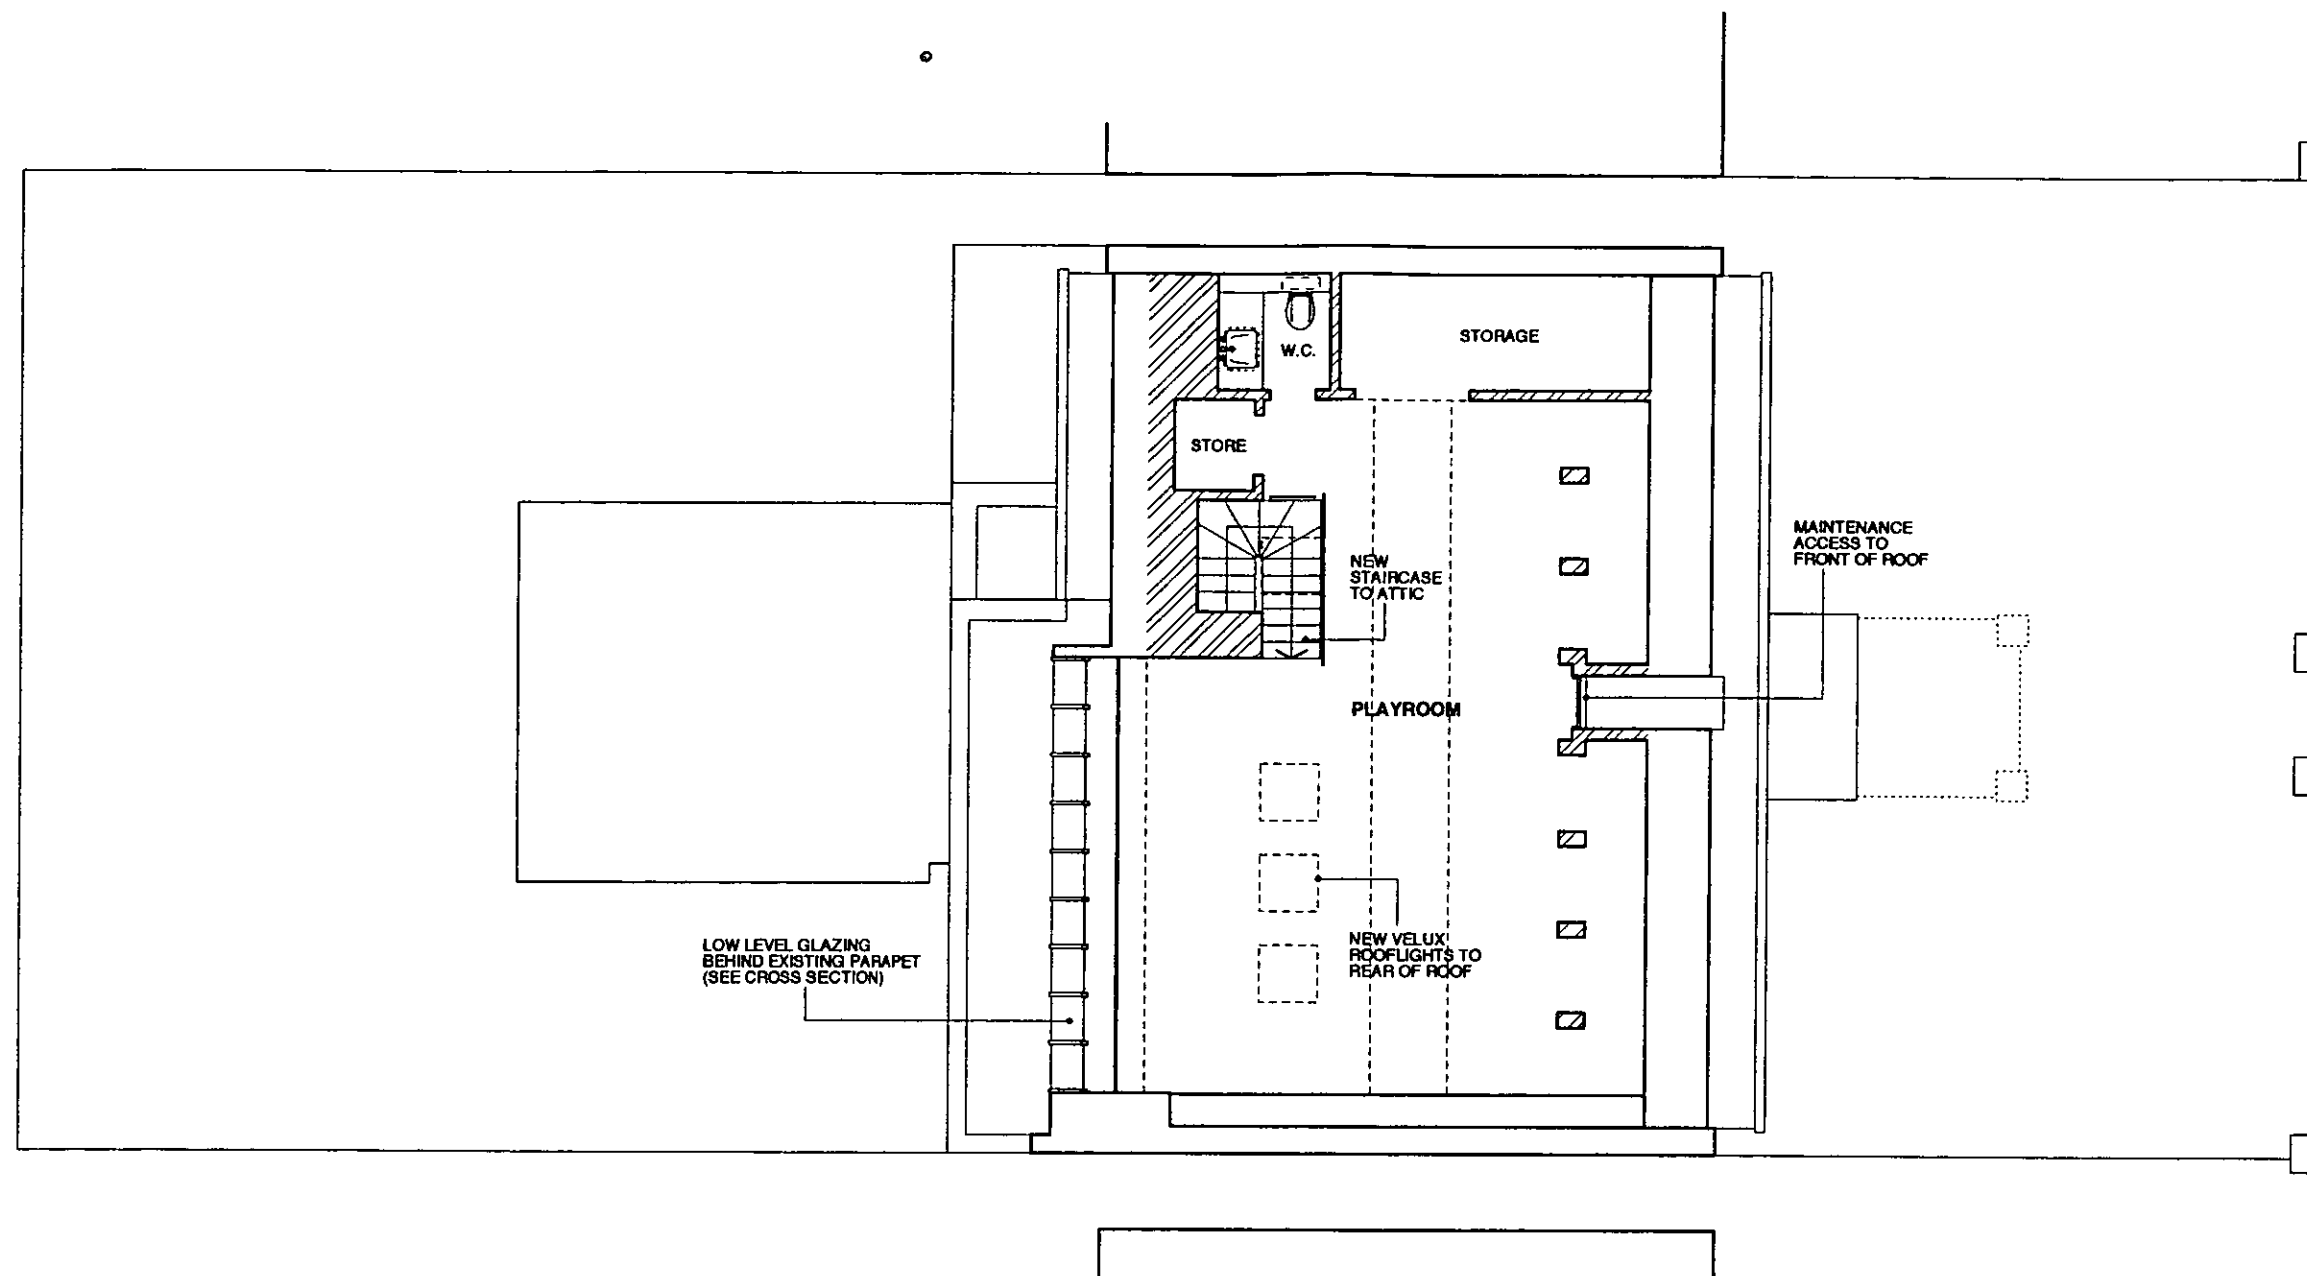


**PROPOSED ATTIC PLAN**

**R.B.K. & C.  
TOWN PLANNING**  
19 JUN 2001  
**RECEIVED**

14.06.01 REV.A ADJUSTMENTS TO REAR EXTENSION

|   |                                                        |   |                                           |
|---|--------------------------------------------------------|---|-------------------------------------------|
| <b>Project</b><br><br><b>8 BASSETT ROAD</b>   | <b>Drawing Title</b><br><br><b>PROPOSED ATTIC PLAN</b> | <b>GUY STANSFELD ARCHITECTS</b><br><br>1 EVESHAM STREET LONDON W11 4AJ<br>TEL 020 7727 0133 FAX 020 7727 6690 EMAIL - guy@stansfeld.com |                                           |
| Do not scale, use figured dimensions only.<br>All dimensions to be verified on site prior to the commencement of any work or the production of any shop drawing.<br>This drawing to be read in conjunction with all related Architects and Engineers drawings and any other relevant information. |                                                        | <b>Date</b> JUNE 2001<br><br><b>Scale</b> 1:100                                                                                         | <b>Drawing Number</b><br><br>670/ PL 05 A |

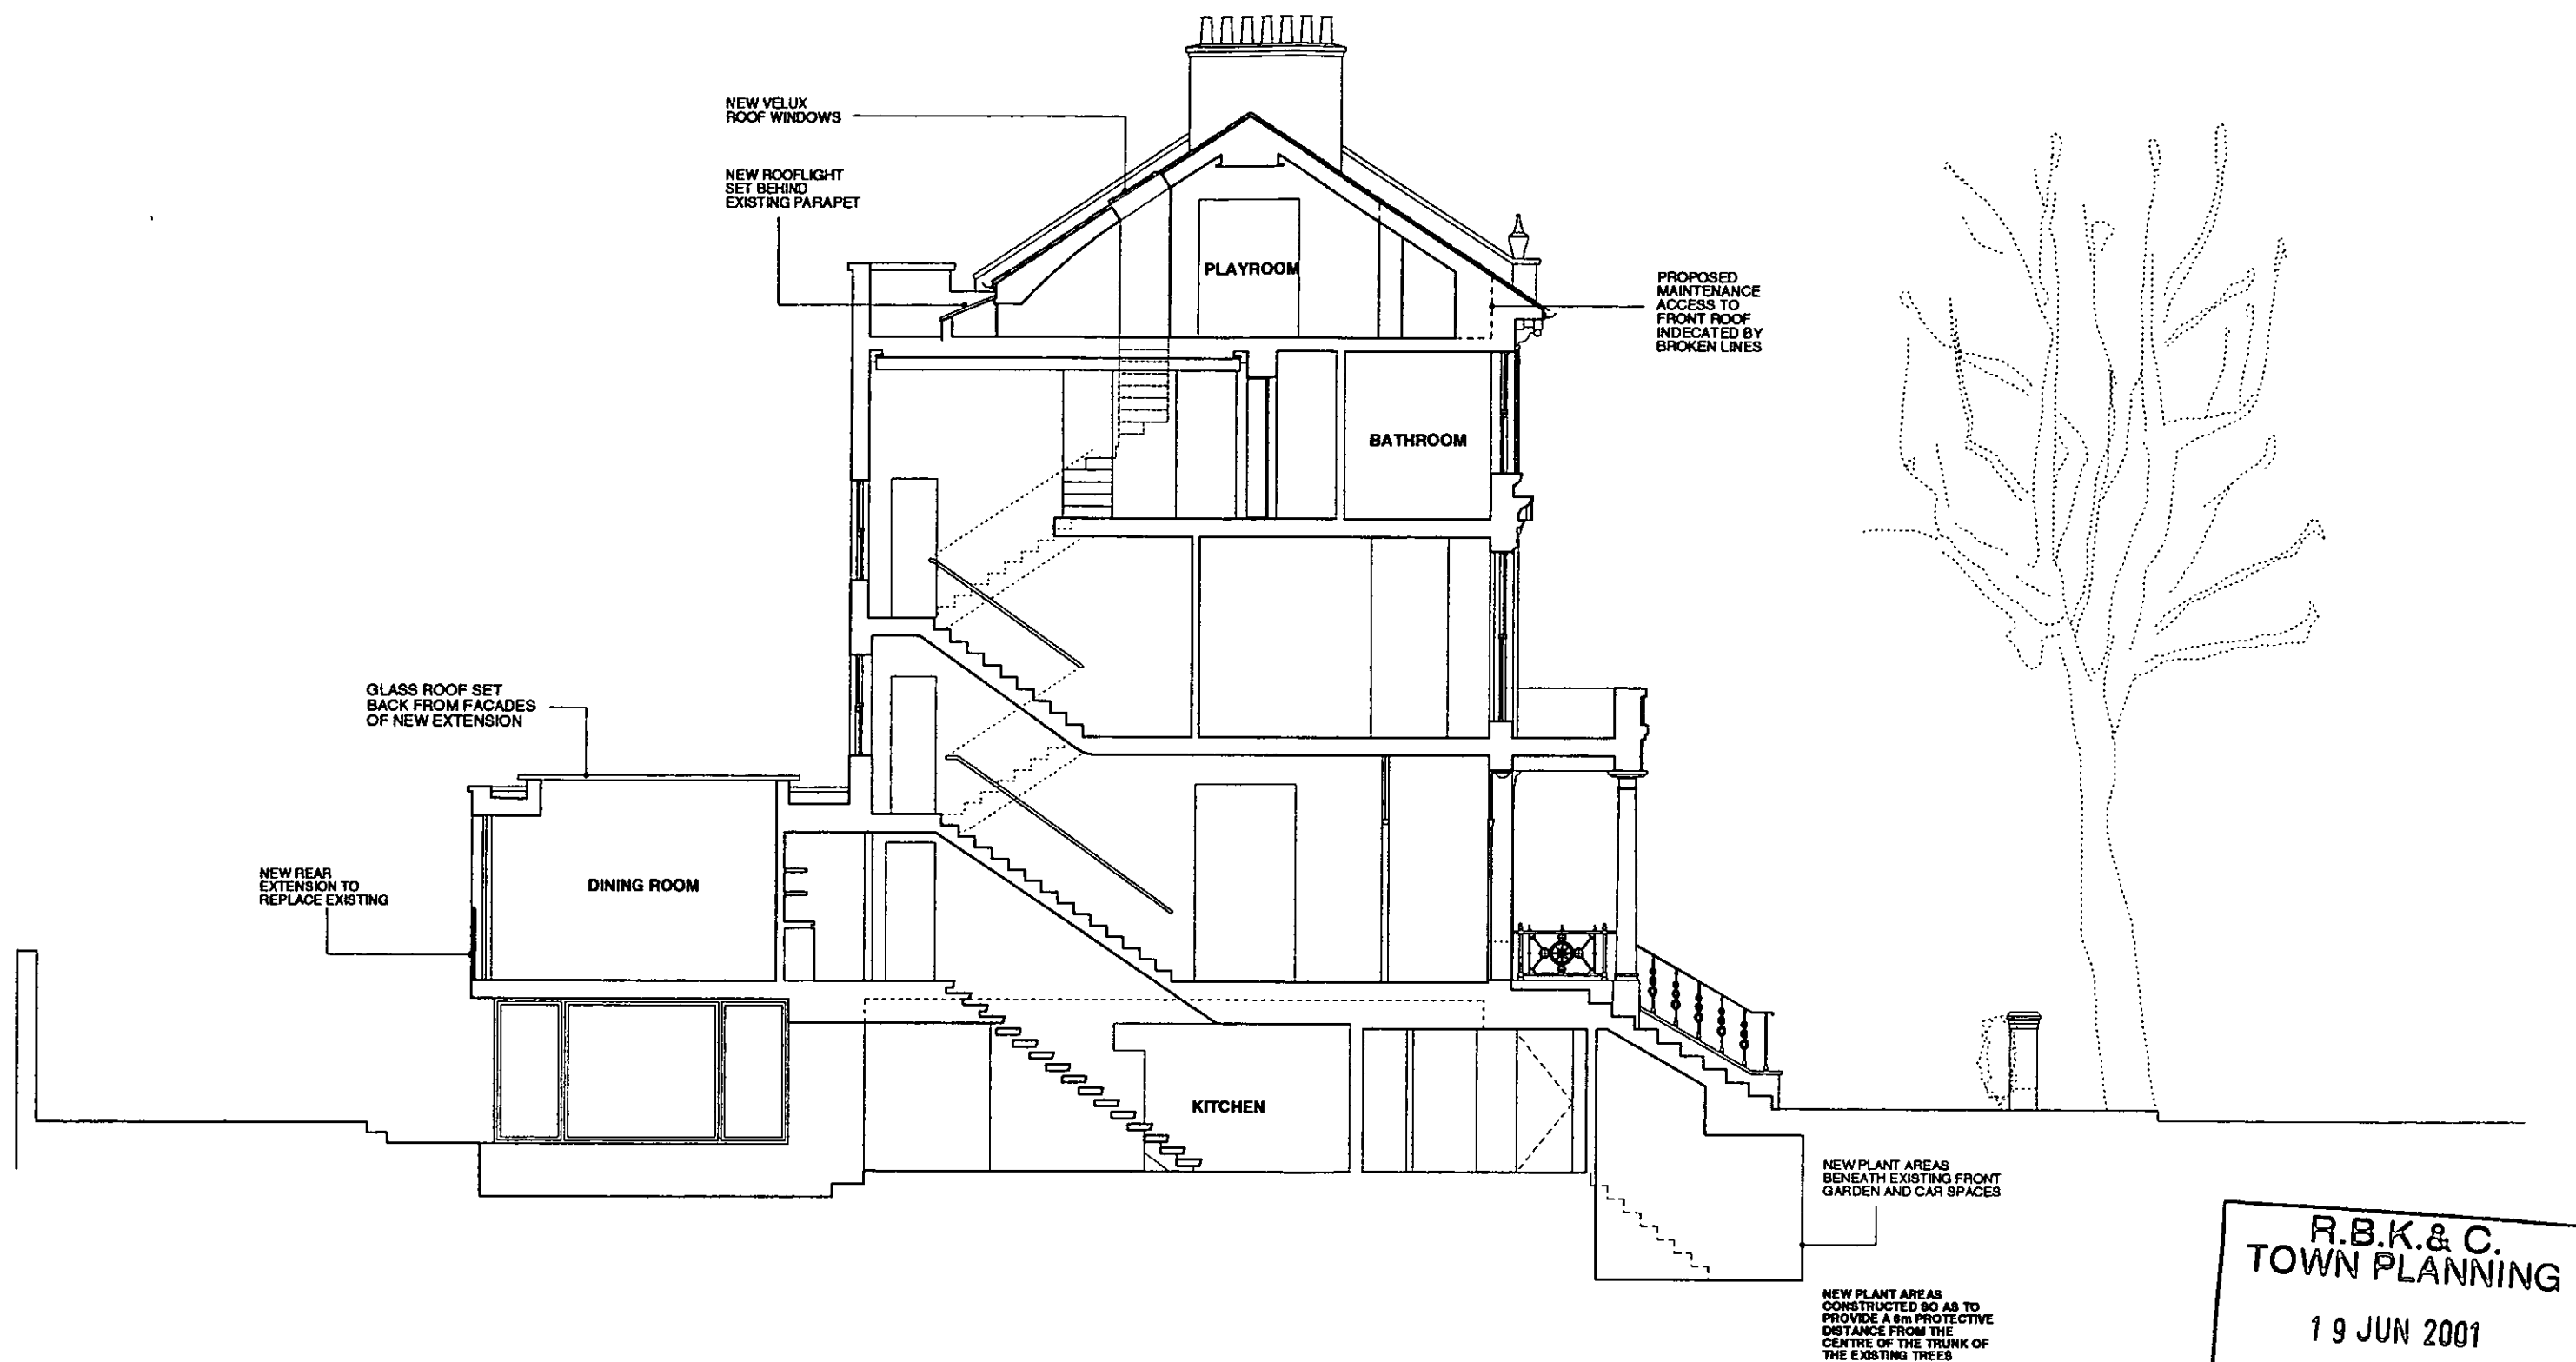

**R.B.K. & C.**  
**TOWN PLANNING**  
 19 JUN 2001  
**RECEIVED**

14.06.01 REV.A ADJUSTMENTS TO REAR EXTENSION: PLANT AREA AT FRONT REDUCED  
 FOLLOWING TREE CONSULTANTS RECOMMENDATIONS

|   |                                                           |   |                                                 |
|---|-----------------------------------------------------------|---|-------------------------------------------------|
| <b>Project</b><br><br><b>8 BASSETT ROAD</b>   | <b>Drawing Title</b><br><br><b>PROPOSED CROSS SECTION</b> | <b>GUY STANSFELD ARCHITECTS</b><br><br>1 EVESHAM STREET LONDON W11 4AJ<br>TEL 020 7727 0133 FAX 020 7727 6890 EMAIL - guy@stansfeld.com |                                                 |
| Do not scale, use figured dimensions only.<br>All dimensions to be verified on site prior to the commencement of any work or the production of any shop drawing.<br>This drawing to be read in conjunction with all related Architects and Engineers drawings and any other relevant information. |                                                           | <b>Date</b><br><b>JUNE 2001</b><br><br><b>Scale</b><br><b>1 : 100</b>                                                                   | <b>Drawing Number</b><br><br><b>670/PL 06 A</b> |



R.B.K. & C.  
TOWN PLANNING

19 JUN 2001

RECEIVED



SECTION  
(SHOWING EAST ELEVATION  
OF NEW EXTENSION)

REAR ELEVATION

SECTION  
(SHOWING WEST ELEVATION  
OF NEW EXTENSION)


14.06.01 REV.A ADJUSTMENTS TO REAR EXTENSION

|   |                                                                      |                                                                                                  |                                      |
|---|----------------------------------------------------------------------|--------------------------------------------------------------------------------------------------|--------------------------------------|
| Project<br><b>8 BASSETT ROAD</b>   | Drawing Title<br><b>PROPOSED REAR<br/>ELEVATION AND<br/>SECTIONS</b> | <b>GUY STANSFELD ARCHITECTS</b>                                                                  |                                      |
| Do not scale, use figured dimensions only.<br>All dimensions to be verified on site prior to the commencement of any work or the production of any shop drawing.<br>This drawing to be read in conjunction with all related Architects and Engineer's drawings and any other relevant information. |                                                                      | 1 EVESHAM STREET LONDON W11 4AJ<br>TEL 020 7727 0133 FAX 020 7727 6690 EMAIL - guy@stansfeld.com |                                      |
|   |                                                                      | Date<br><b>JUNE 2001</b>                                                                         | Drawing Number<br><b>670/PL 07 A</b> |
|   |                                                                      | Scale<br><b>1 : 100</b>                                                                          |                                      |

R.B.K. & C.  
TOWN PLANNING

19 JUN 2001

RECEIVED

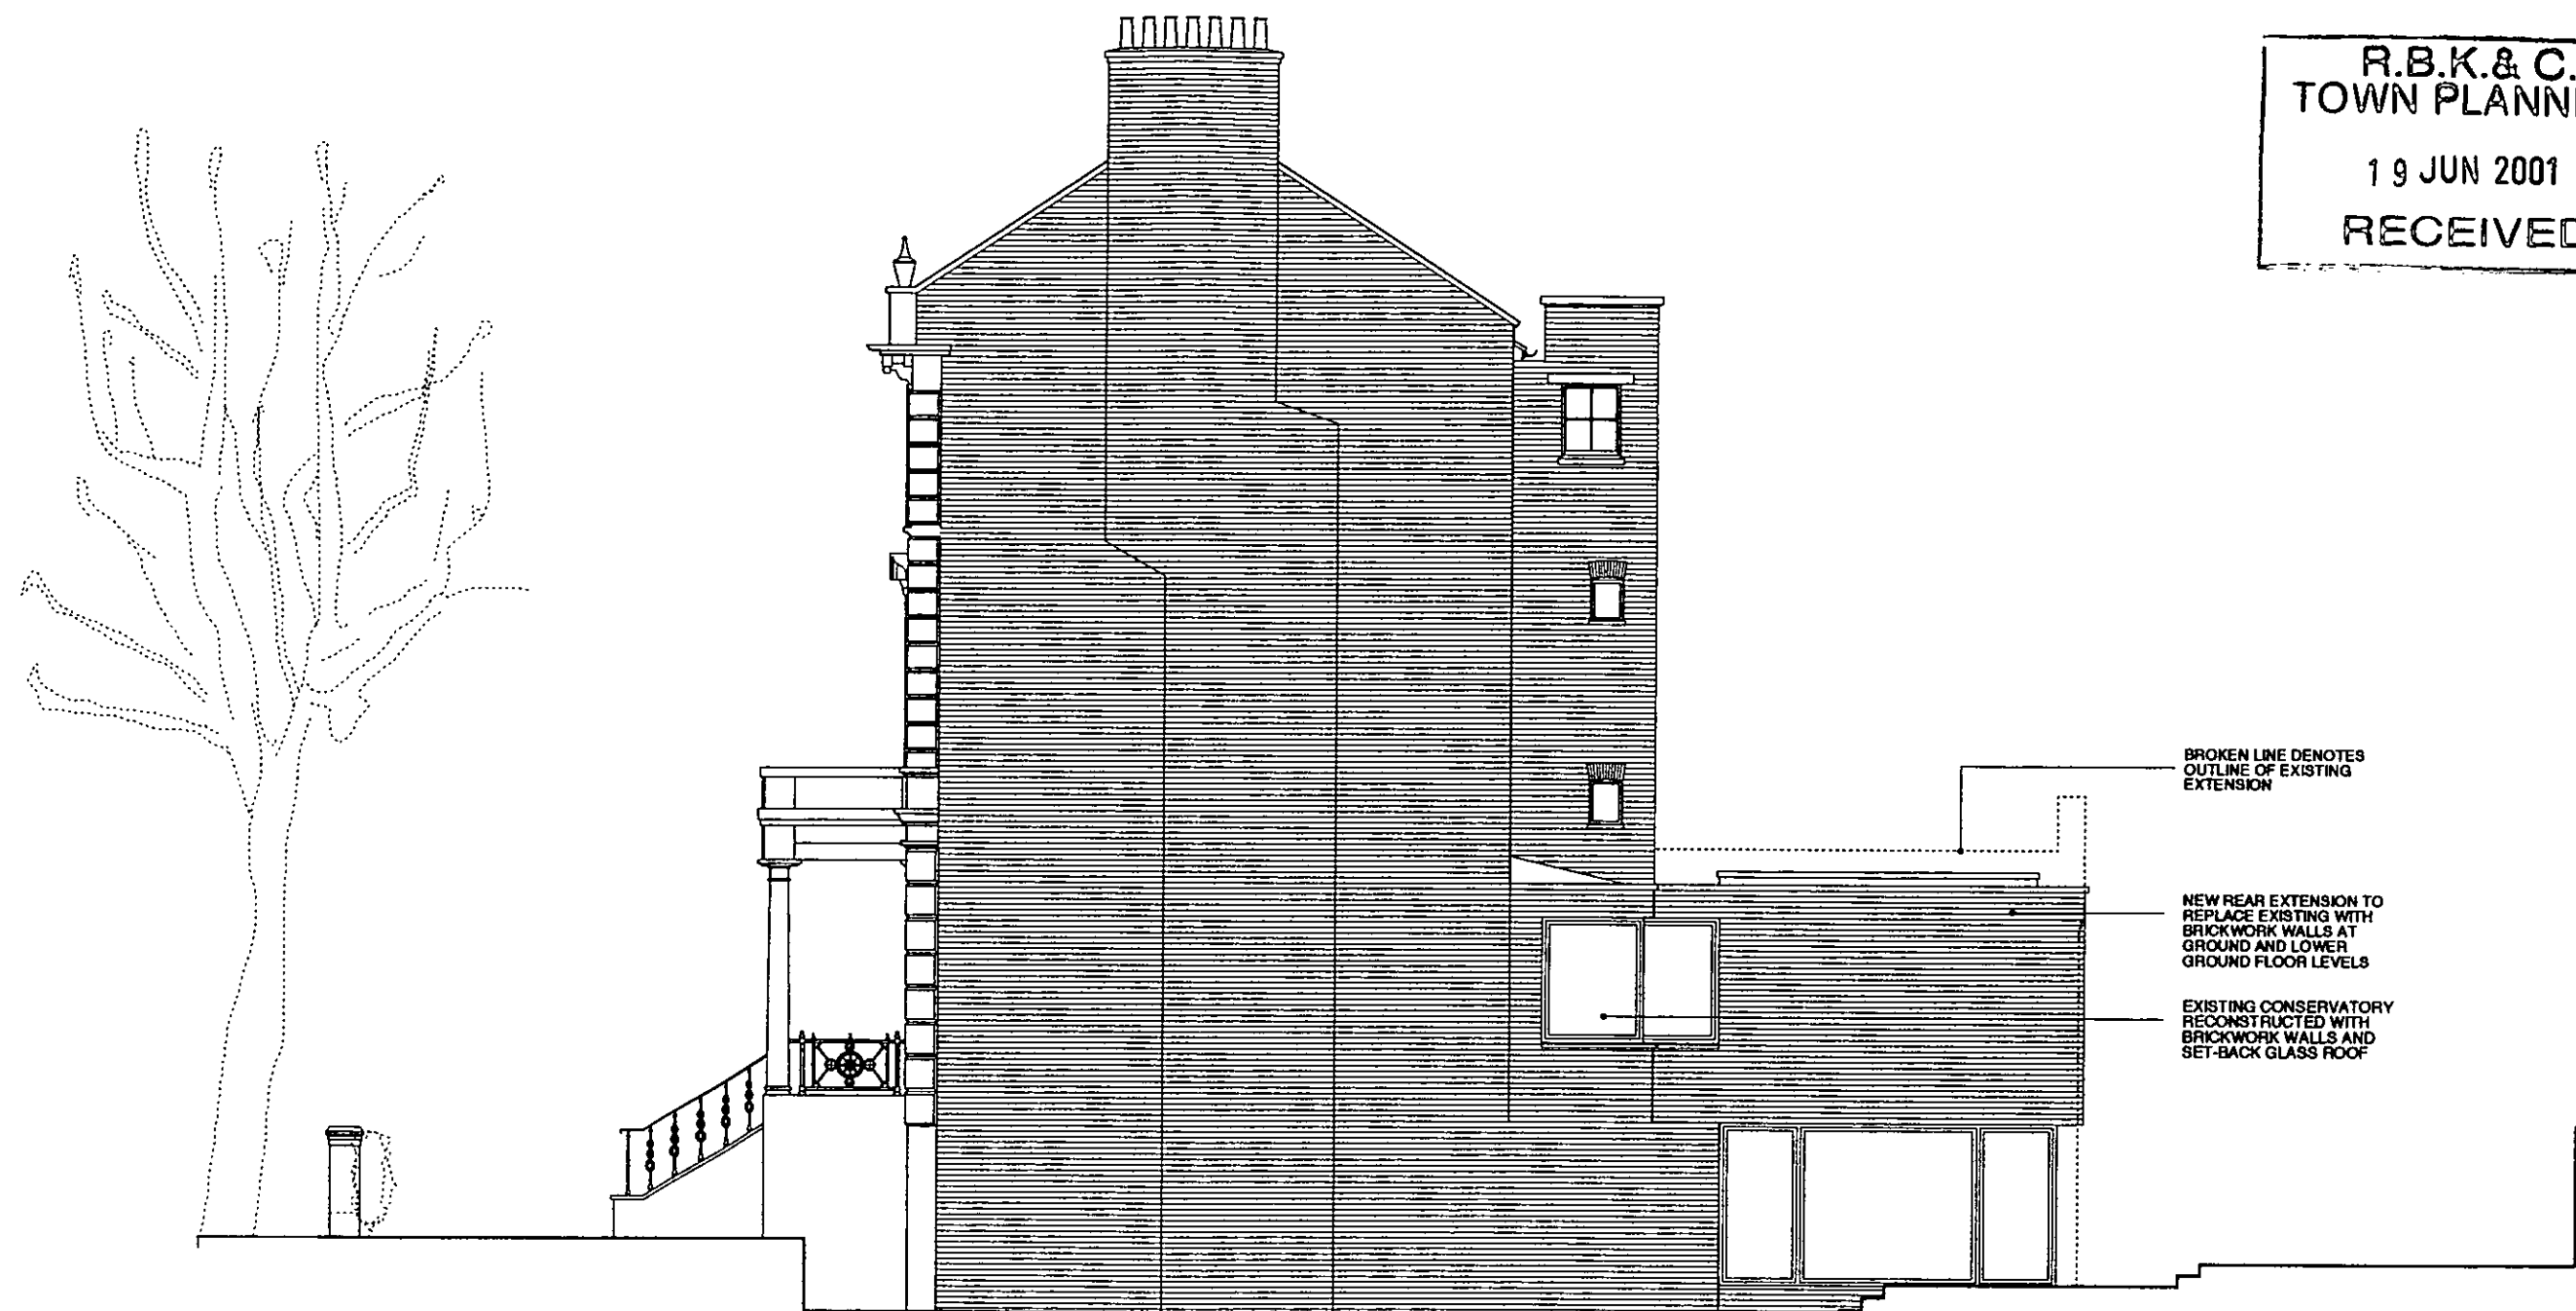

PROPOSED SIDE ELEVATION

14.06.01 REV.A ADJUSTMENTS TO REAR EXTENSION

|   |                         |                                                              |                |
|---|-------------------------|--------------------------------------------------------------|----------------|
| Project   | Drawing Title           | GUY STANSFELD ARCHITECTS                                     |                |
| 8 BASSETT ROAD   | PROPOSED SIDE ELEVATION | 1 EVESHAM STREET LONDON W11 4AJ                              |                |
| Do not scale, use figured dimensions only.<br>All dimensions to be verified on site prior to the commencement of any work or the production of any shop drawing.<br>This drawing to be read in conjunction with all related Architects and Engineer's drawings and any other relevant information. |                         | TEL 020 7727 0133 FAX 020 7727 6660 EMAIL - guy@stanfeld.com |                |
|   |                         | Date JUNE 2001                                               | Drawing Number |
|   |                         | Scale 1 : 100                                                | 670/PL 08 A    |