



EXISTING TREE TO ADJACENT PROPERTY


EXISTING FALSE ACACIA TO ADJACENT PROPERTY

NEIGHBORING PROPERTY
9th PHENE STREET

NEIGHBORING PROPERTY
10th MARGARETTA TERRACE



EXISTING COVERED LIGHTWELL

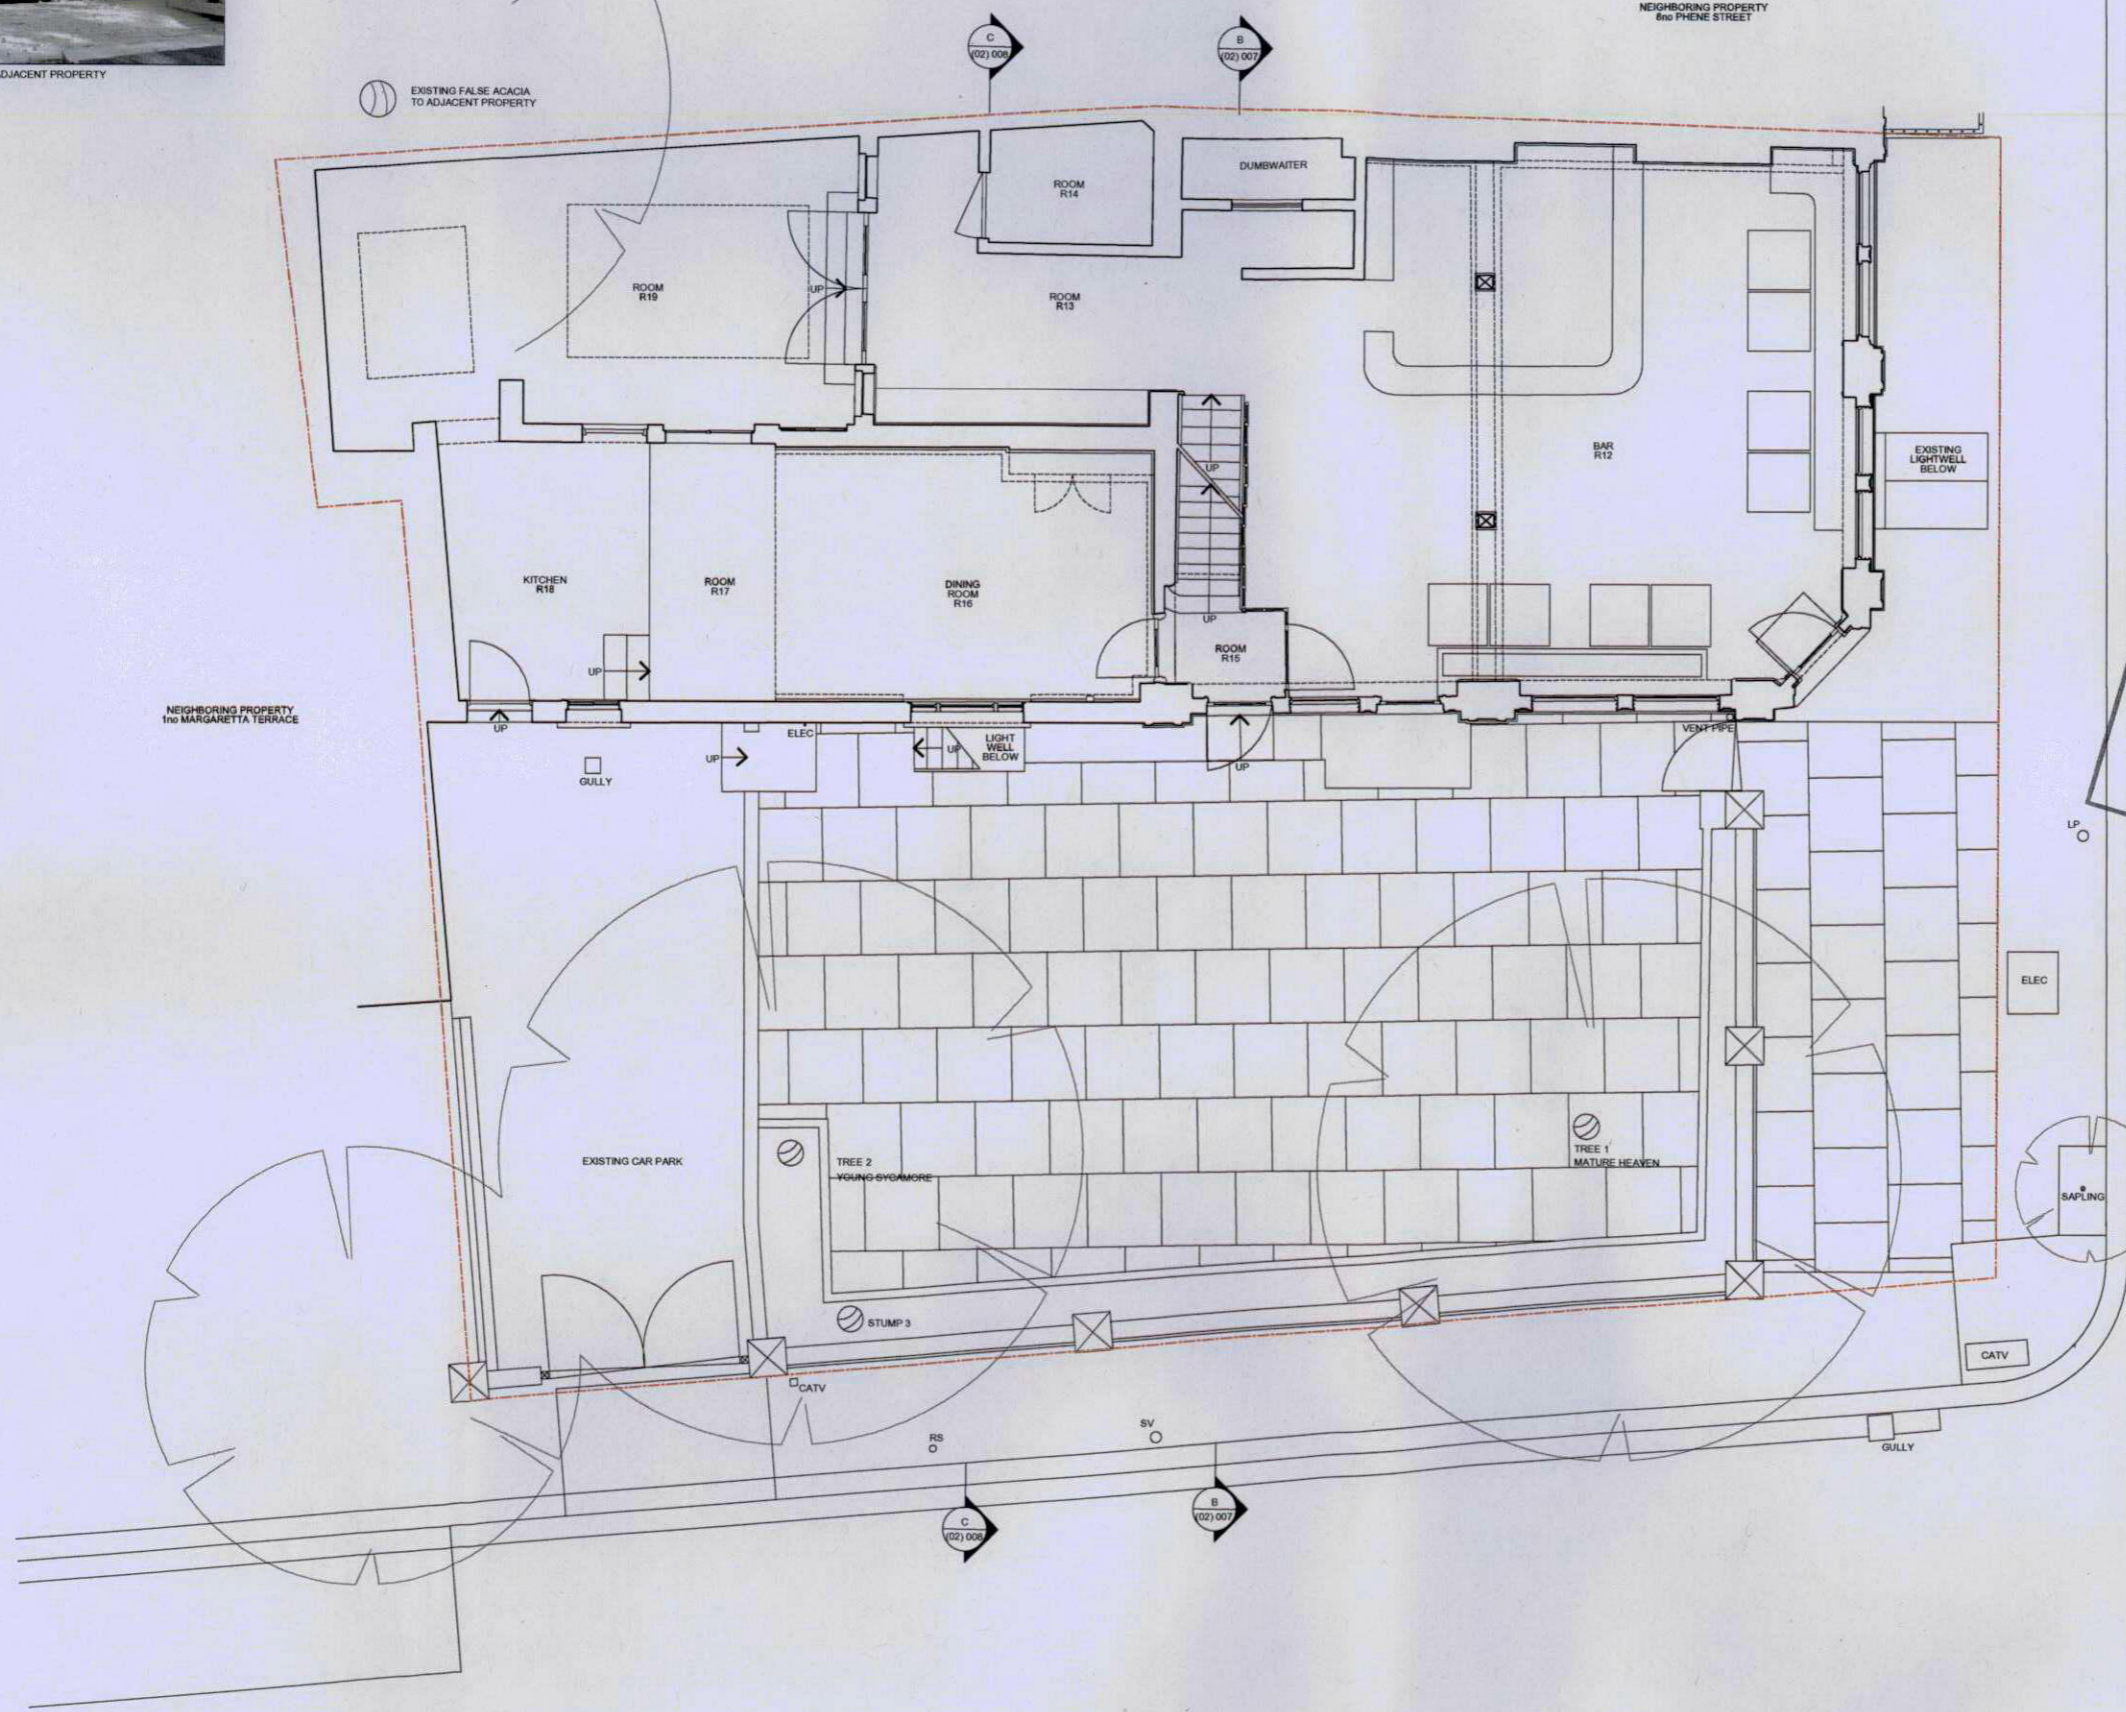

TREVOR LAHFF ARCHITECTS

geneva house
99 knatchbull road
london SE5 9QU
design@tlastudio.co.uk
www.tlastudio.co.uk
T +44(0)20 7737 6181
F +44(0)20 7326 0349

CLIENT
RAB PENSION TRUST

- TREVOR LAHFF ARCHITECTS
- Do not scale off this drawing, use figured dimensions only. All dimensions and levels to be checked on site. Contractor and/or subcontractor supplier is obliged to promptly report any errors, discrepancies and omissions to TLA.
 - Issued only for purpose indicated.
 - This drawing is to be read in conjunction with consultants drawings and specifications before proceeding with works. All consultants informed to be referred to ensure compliance with local and statutory building regulations and British/EU standards.
 - This drawing is copyright and sole property of TLA and may not be copied, altered or reproduced in any way or passed to a third party without our written consent.
 - The main contractor should be consulted with the statutory obligations under the CDM regulations.
 - The dimensions shown on this drawing have been based on the measurements provided by an independent survey company.
 - Samples to be provided by main contractor for TLA approval.
 - TLA to approve all drawings and rods prior to construction.

EXISTING

SPECIFIC NOTES:

R.B.K.C.
SUPERSEDED

REV	DATE	DESCRIPTION	DWN	CHK
P2	26.07.11	ADDITION OF SCALE BAR	THD	-
P1	26.07.11	ISSUED TO PLANNING CONSULTANT	THD	MM

ADDRESS
9 PHENE STREET
LONDON SW3 5NY

TITLE
EXISTING GROUND FLOOR PLAN

STATUS	PLANNING	DRAWN BY	THD
SCALE	1:50@A1 & 1:100@A1	CHECKED BY	KW
DATE	JUNE 2011	DWG	001
PROJECT No.	822	REV	P2



EXISTING GROUND FLOOR PLAN - 1:50 @ A1 & 1:100 @ A3

