


TREVOR LAHFF ARCHITECTS
 geneva house
 99 matchhill road
 london SE6 9QU
 design@tlastudio.co.uk
 www.tlastudio.co.uk
 T +44(0)20 737 6181
 F +44(0)20 7326 0349

CLIENT
RA8 PENSION TRUST

- TREVOR LAHFF ARCHITECTS**
1. Do not scale off this drawing, use typed dimensions and callouts. All dimensions are in millimetres unless otherwise stated. Contractor must accommodate slight variations to the above figures to allow for tolerances and deviations.
 2. Used only for purposes indicated.
 3. The drawing is not to be used for construction purposes without the written consent of the architect. All work shall conform to the relevant British Standards and Building Regulations.
 4. This drawing is copyright and shall remain the property of TLA and may not be copied, altered or reproduced in any way or for any purpose without the written consent of the architect.
 5. The contractor shall be responsible for the statutory obligations under the CDM regulations.
 6. The dimensions shown on this drawing have been based on the measurements provided by an independent surveyor.
 7. Approval shall be provided by main contractor for TLA.
 8. TLA to approve all drawings and not vice versa construction.

EXISTING


SPECIFIC NOTES

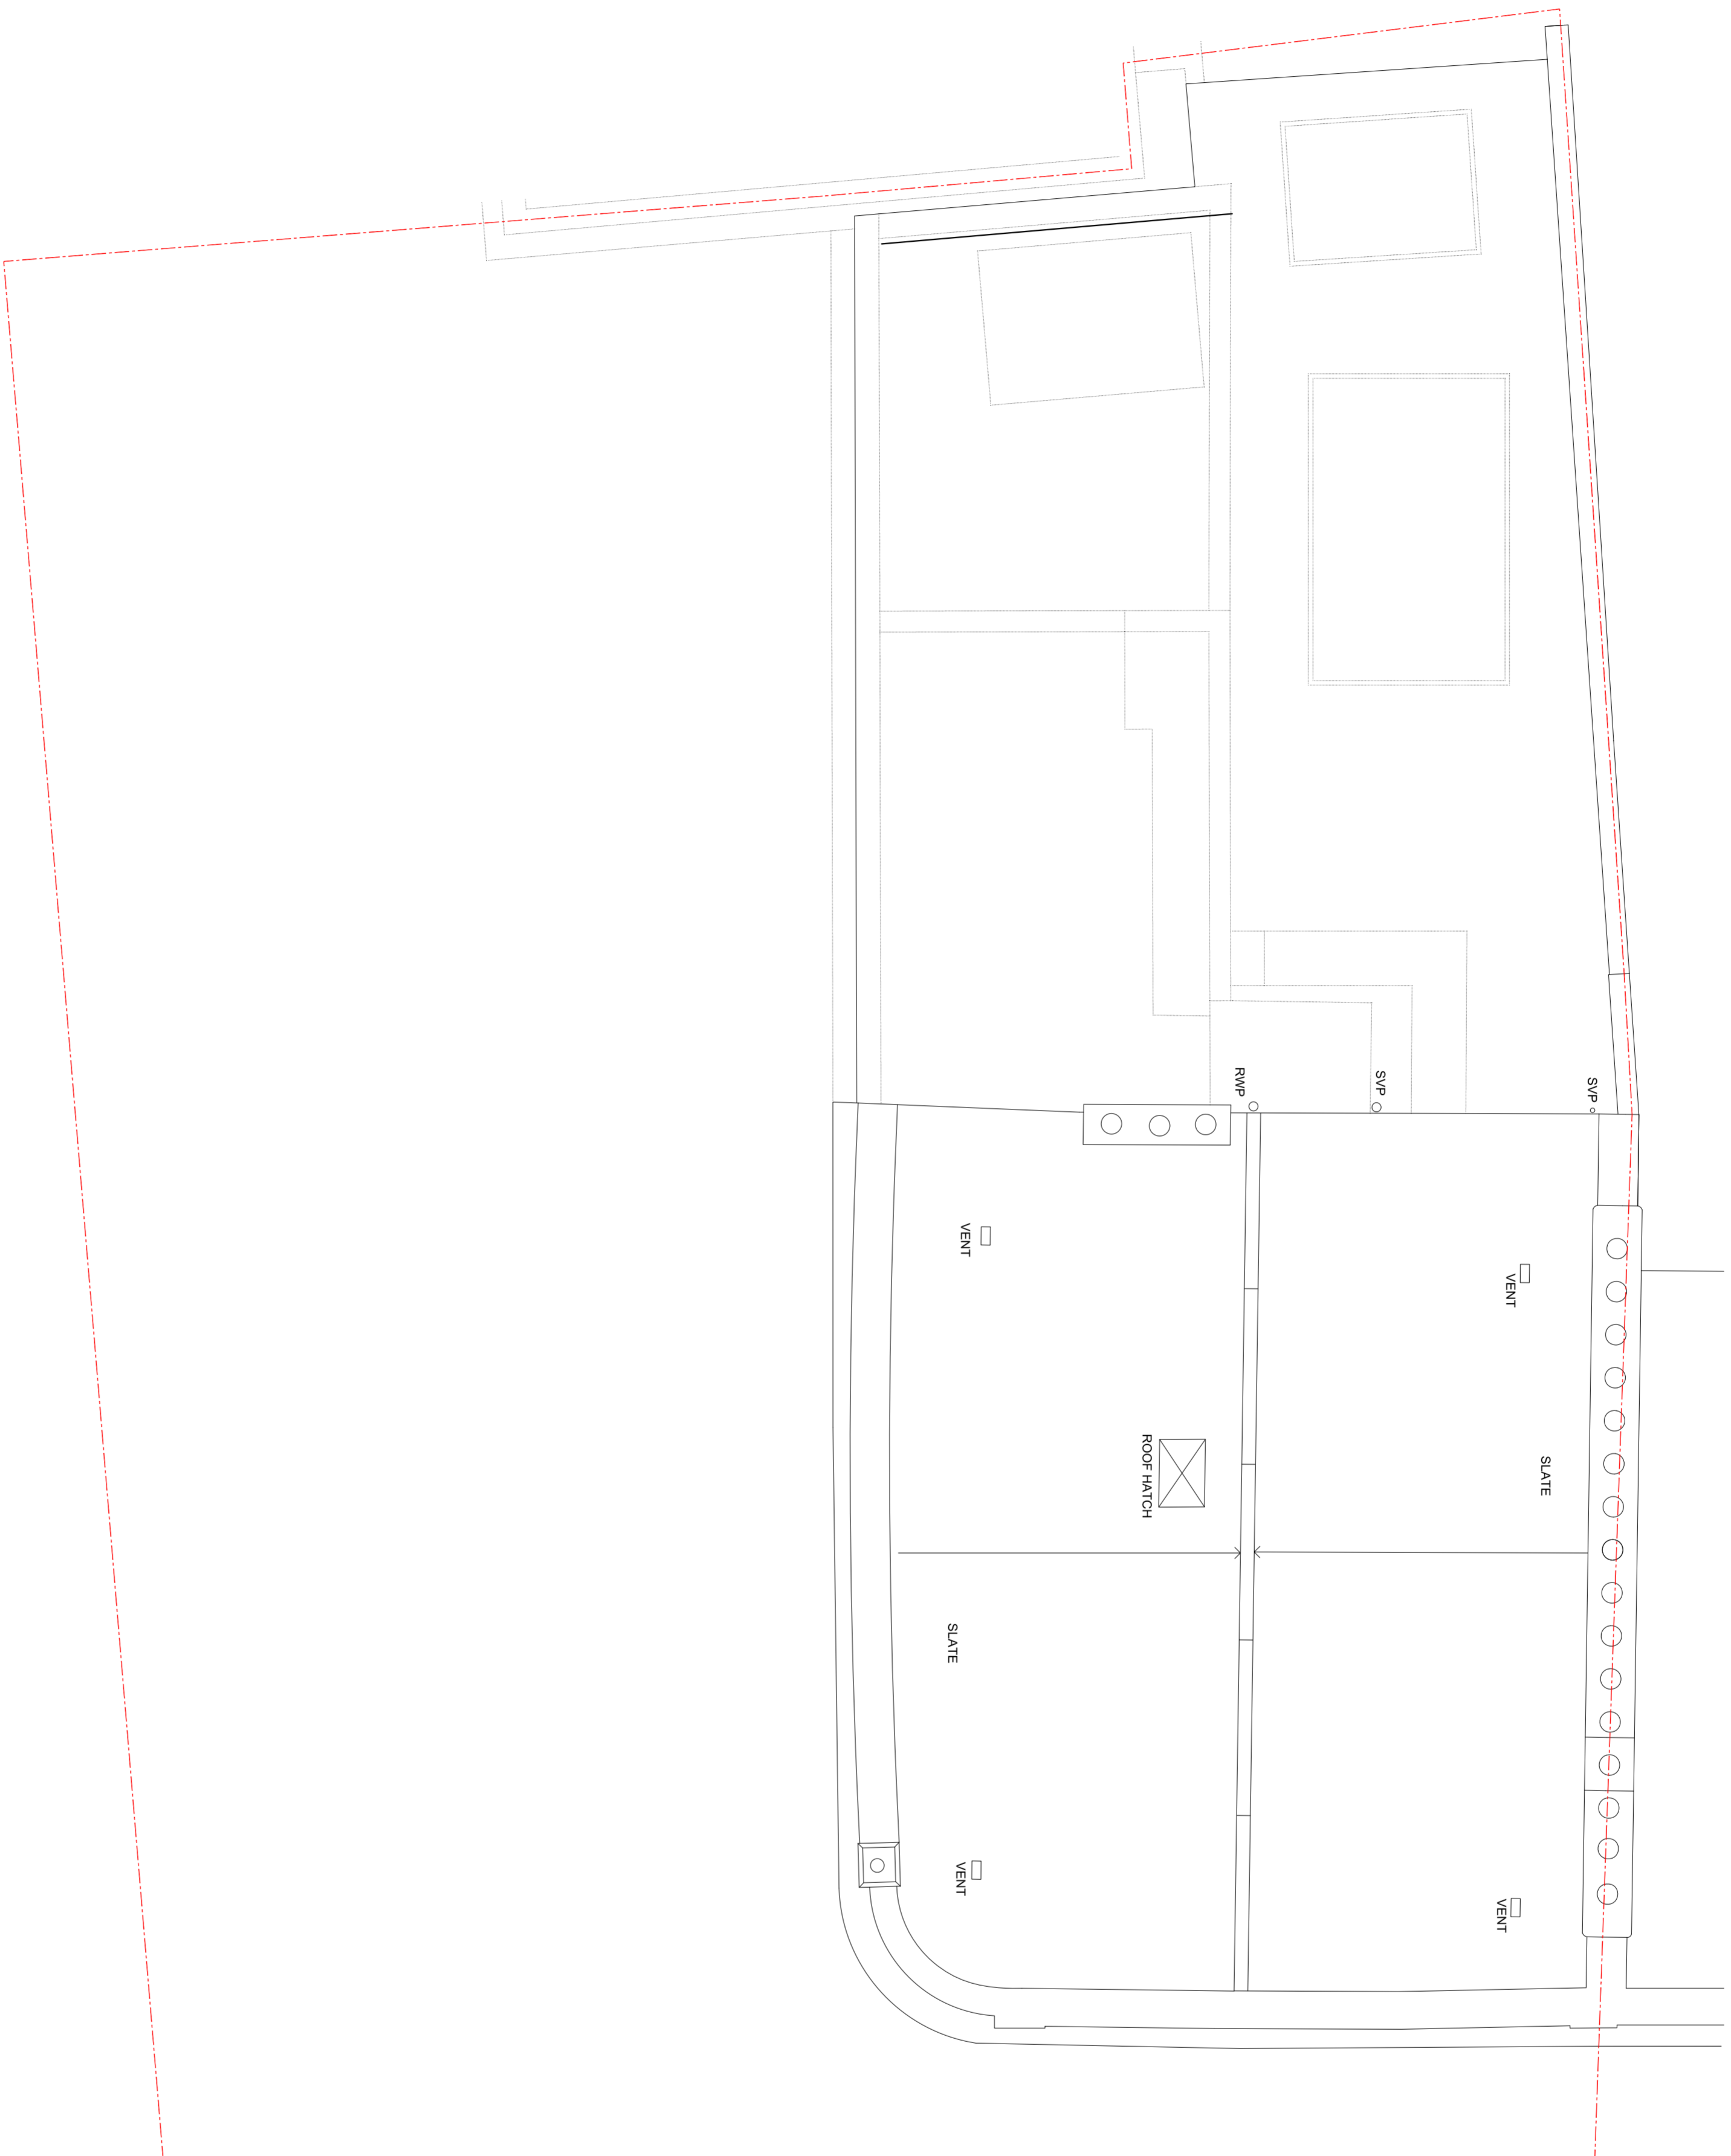

REV. DATE DESCRIPTION DWG. NO.
 ADDRESS
**9 PHENE STREET
 LONDON SW3 5NY**

TITLE
EXISTING ROOF PLAN

STATUS	DESIGNED BY
PLANNING	TLD
SCALE	CHECKED BY
1:50@A1	NM
DATE	DWG. NO.
JUNE 2011	005
PROJECT	REV
822	P1

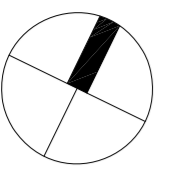

EXISTING ROOF PLAN - 1:50 @ A1