

TREVOR LAHFF ARCHITECTS
 geneva house
 99 matchhill road
 london SE6 9QU
 design@tlastudio.co.uk
 www.tlastudio.co.uk
 T +44(0)20 7237 6181
 F +44(0)20 7236 0349

CLIENT **RAB PENSION TRUST**

- TREVOR LAHFF ARCHITECTS**
1. Do not scale off this drawing, use typed dimensions
 2. All dimensions are in millimetres unless otherwise stated
 3. The contractor shall be responsible for obtaining all necessary permissions and consents
 4. This drawing is copyright and shall remain the property of TLA and may not be copied, altered or reproduced in any way or for any purpose without the prior written consent of TLA
 5. The contractor shall be responsible for obtaining all necessary permissions and consents
 6. The dimensions shown on this drawing have been based on the measurements provided by an independent surveyor
 7. The contractor shall be responsible for obtaining all necessary permissions and consents
 8. TLA to approve all drawings and not vice versa
 9. The contractor shall be responsible for obtaining all necessary permissions and consents

EXISTING

SPECIFIC NOTES







VIEW INTO EXISTING COVERED LIGHTWELL



VIEW INTO FRONT LIGHTWELL




VIEW TOWARDS STAIRS IN FRONT LIGHTWELL

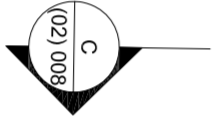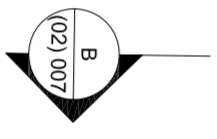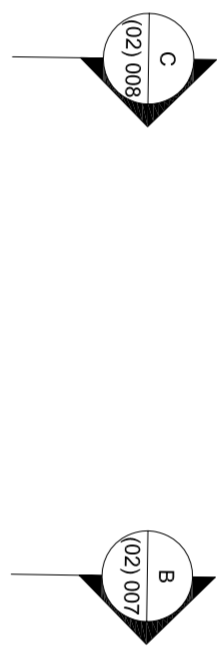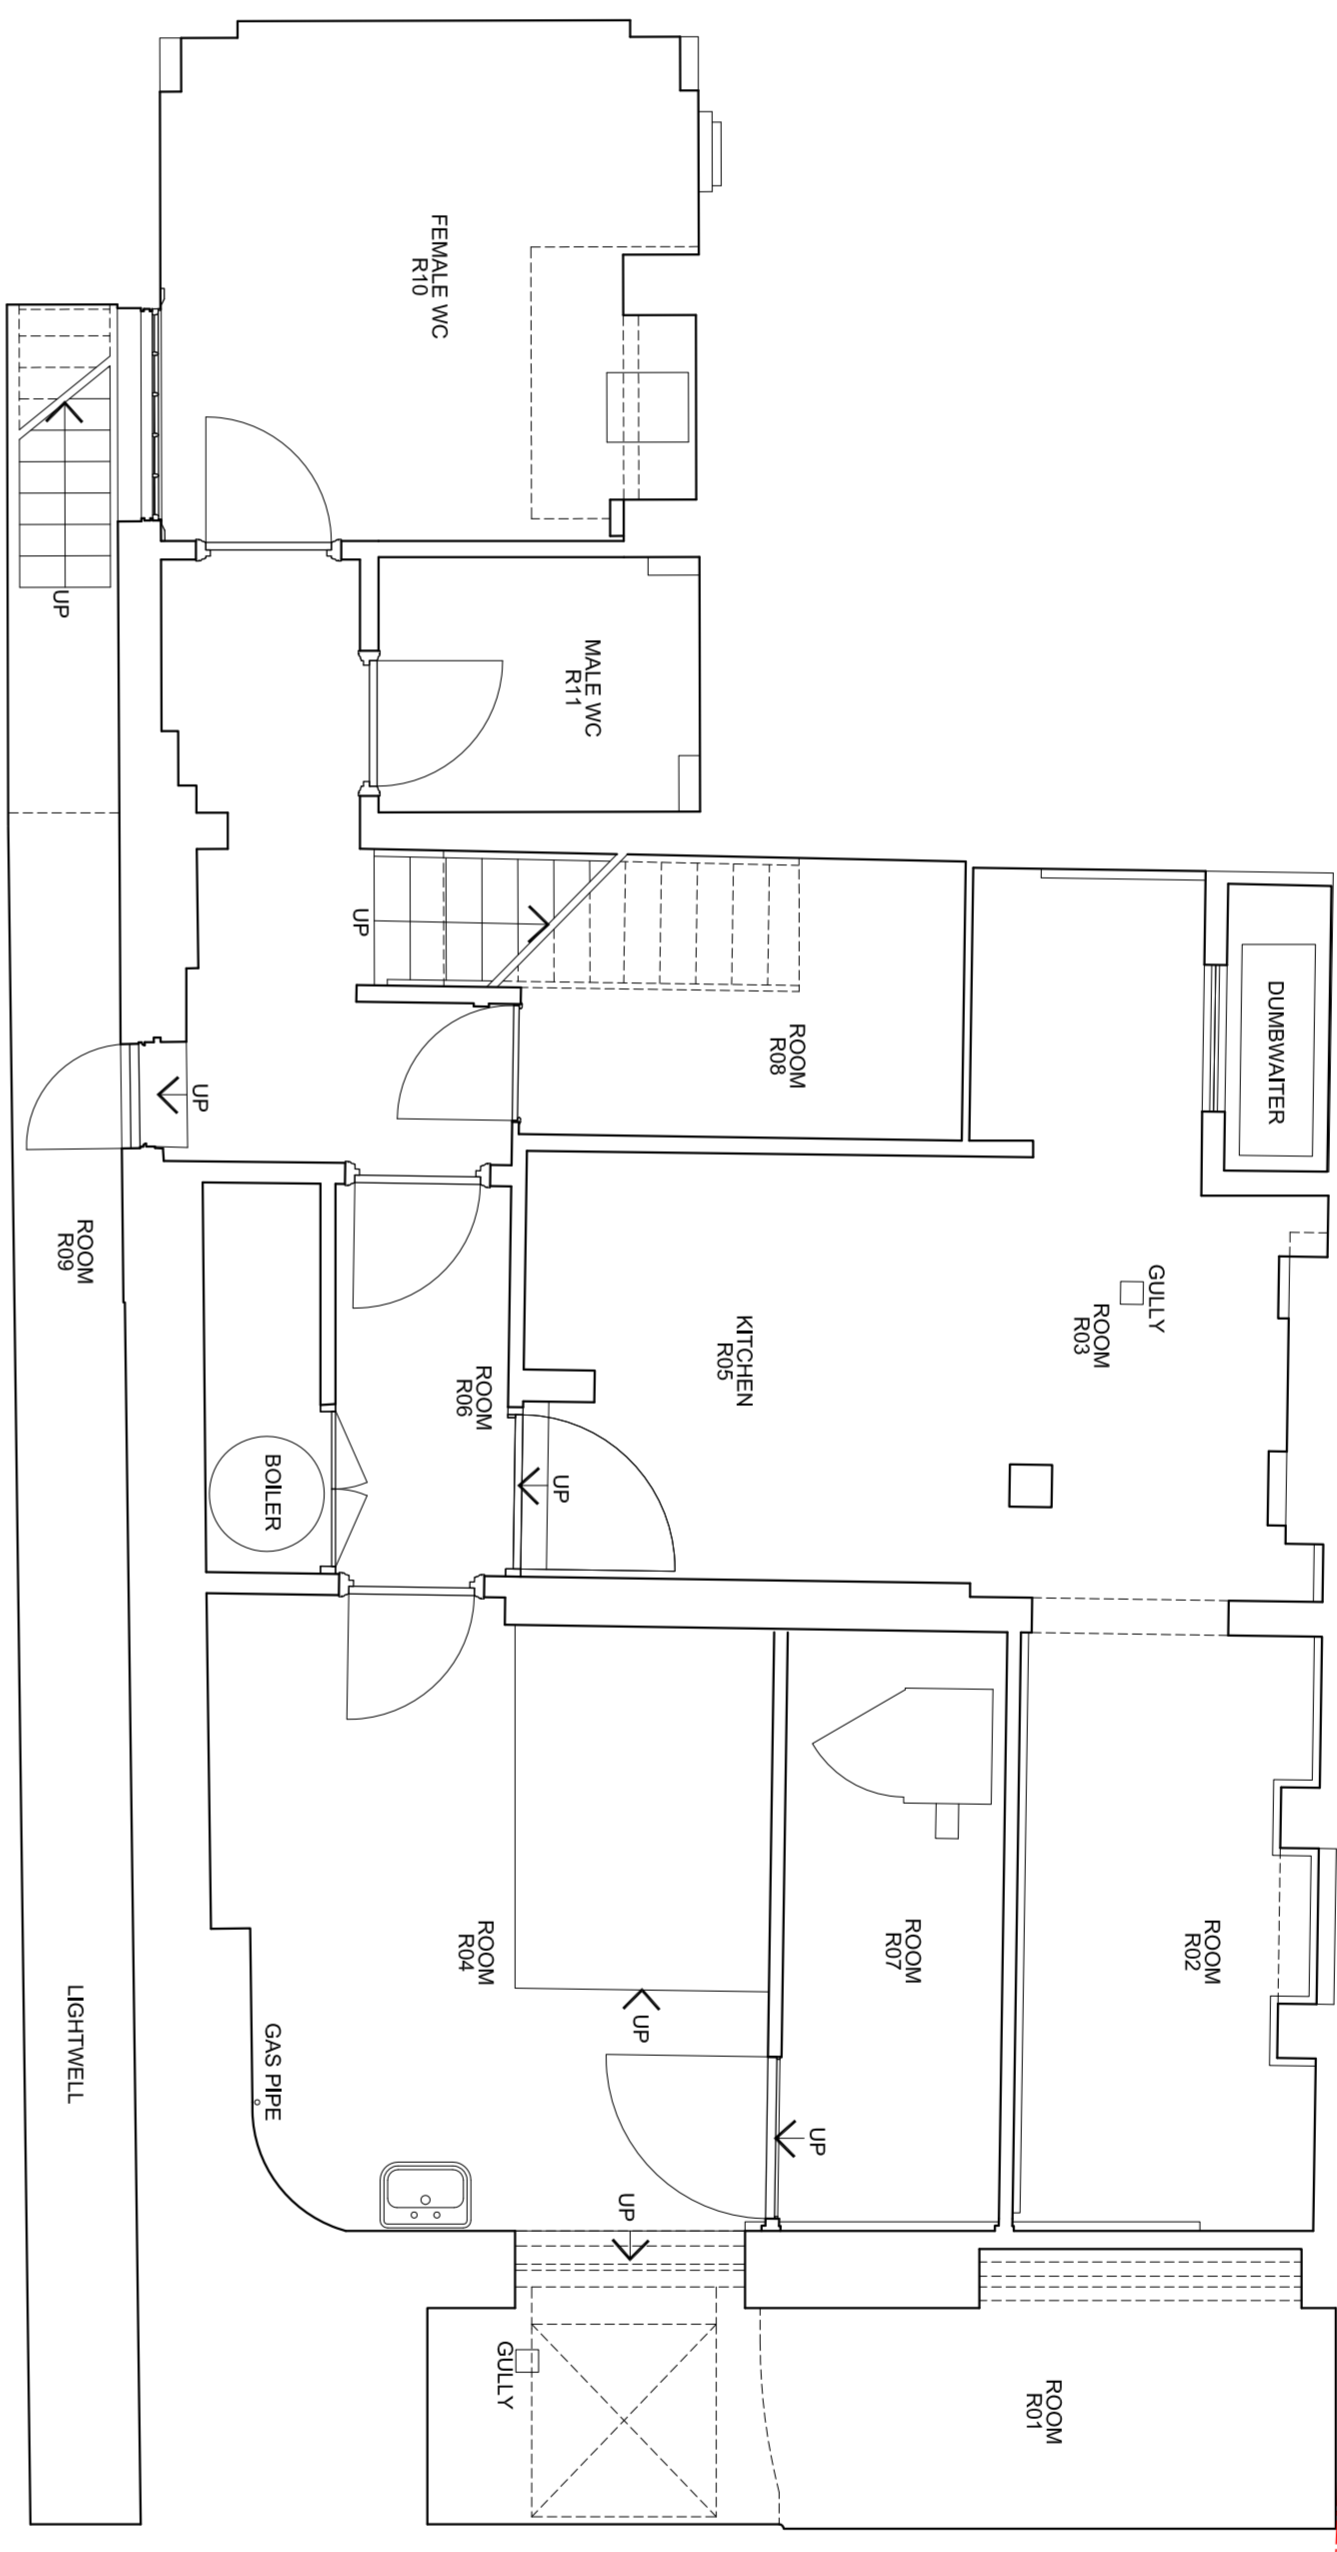

REV	DATE	DESCRIPTION	OWN	CHK

ADDRESS
9 RHENE STREET
LONDON SW3 5NY

TITLE EXISTING BASEMENT FLOOR PLAN		DESIGNED BY THD
STATUS PLANNING	CHECKED BY NM	DRAWN BY THD
SCALE 1:50@A1	DATE JUNE 2011	DATE JUNE 2011
PROJECT 822	REV 008	REV P1

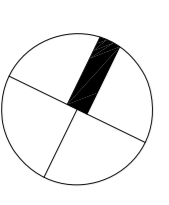

EXISTING BASEMENT FLOOR PLAN - 1:50 @ A1