

TREVOR | LAHIFF ARCHITECTS

geneva house  
99 knatchbull road  
london SE5 9QU  
design@tlastudio.co.uk  
www.tlastudio.co.uk  
T +44(0)20 7737 6181  
F +44(0)20 7326 0349


# No 9 PHENE STREET, LONDON SW3 5NY

## SITE PLAN


CLIENT  
RAB PENSION TRUST

- TREVOR LAHIFF ARCHITECTS LTD
- Do not scale off this drawing, use figured dimensions only. All dimensions and levels to be checked on site and Trevor Laiff Architects to be notified of any discrepancies immediately
  - Issued only for purpose indicated
  - The drawing is to be read in conjunction with consultants drawings and specifications
  - This drawing is copyright of TLA and may not be copied, altered or reproduced in any way or passed to a third party without our written consent
  - The main contractor should be conversant with the statutory obligations under the CDM regulations
  - The dimensions shown on this drawing have been based on the measurements provided by an independent survey company

### PROPOSED

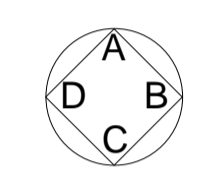

SPECIFIC NOTES:

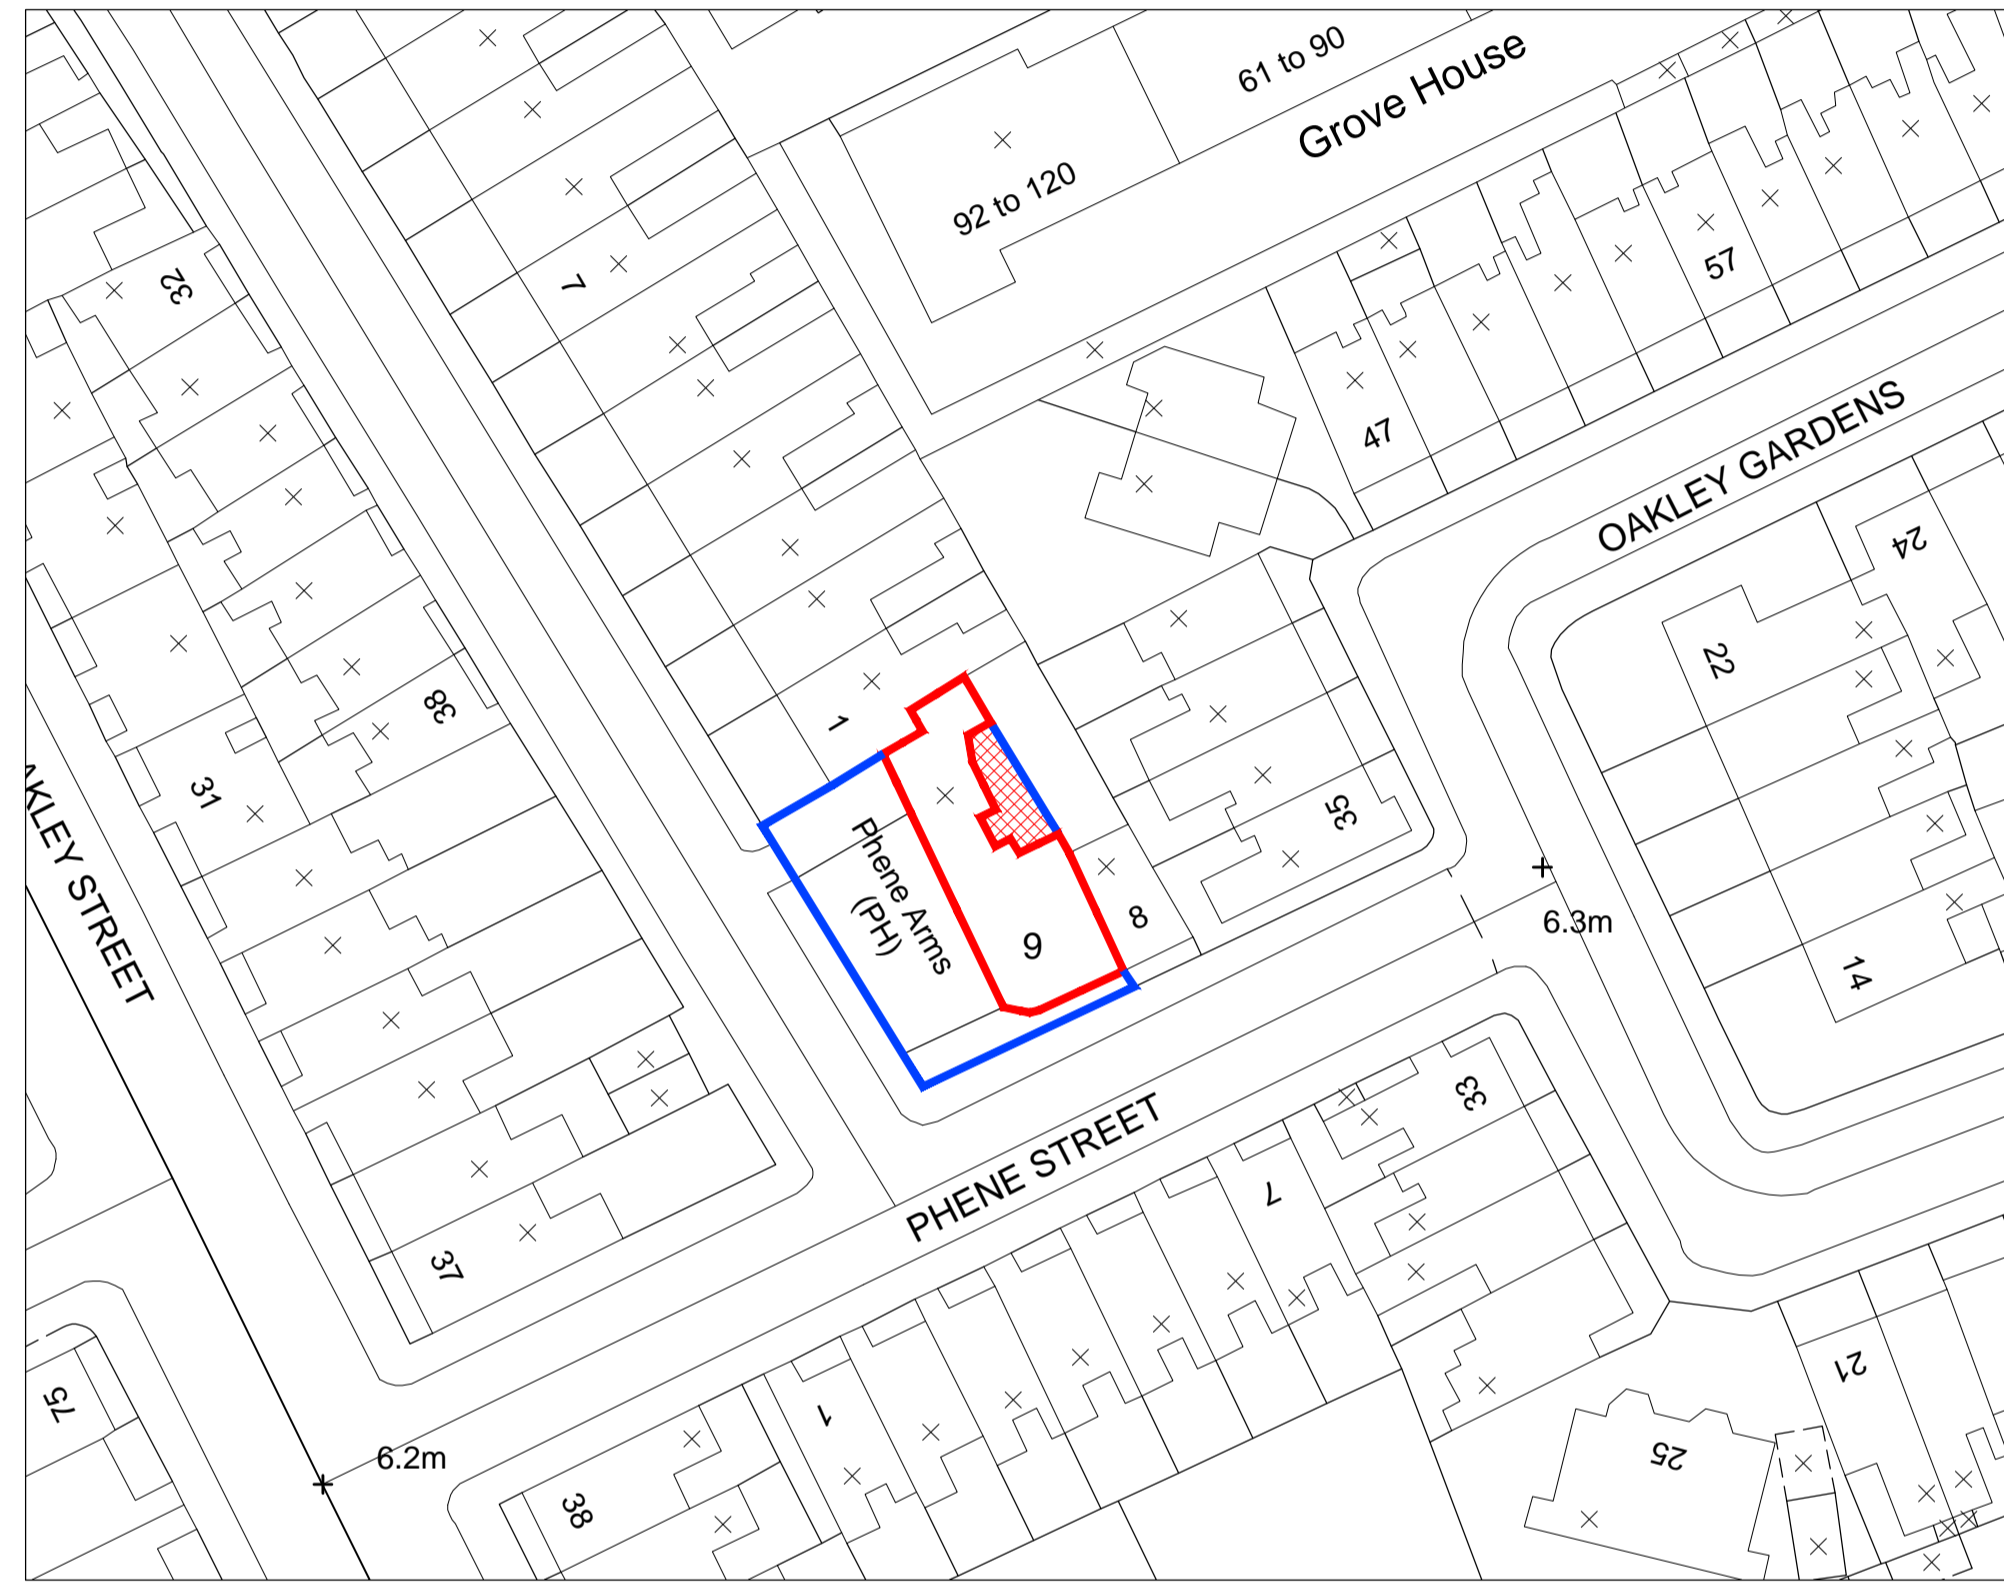

PROPOSED

EXISTING

822 (00) 001 SITE PLAN

- 822 (20) 001 GROUND FLOOR PLAN
- 822 (20) 002 FIRST FLOOR PLAN
- 822 (20) 003 SECOND FLOOR PLAN
- 822 (20) 004 ROOF PLAN
- 822 (20) 005 LOWER GROUND FLOOR
- 822 (20) 006 BASEMENT PLAN
- 822 (20) 007 SUB-BASEMENT PLAN

- 822 (02) 001 GROUND FLOOR PLAN
- 822 (02) 002 FIRST FLOOR PLAN
- 822 (02) 003 SECOND FLOOR PLAN

- 822 (02) 005 ROOF PLAN
- 822 (02) 006 BASEMENT PLAN

- 822 (21) 002 SECTION B
- 822 (21) 003 SECTION C
- 822 (21) 004 SECTION D
- 822 (21) 005 SOUTH EAST ELEVATION

- 822 (02) 008 SECTION B
- 822 (02) 009 SECTION C
- 822 (02) 011 SOUTH WEST ELEVATION
- 822 (02) 012 SOUTH EAST ELEVATION

REV	DATE	DESCRIPTION	DWN	CHD

ADDRESS  
9 PHENE STREET  
LONDON SW3 5NY

TITLE  
SITE PLAN

STATUS	PLANNING	DRAWN BY	MH
SCALE	1:500@A1	CHECKED BY	KW

DATE	JULY 2011	DWG	REV
PROJECT No.	822	(00)	001 P1

