

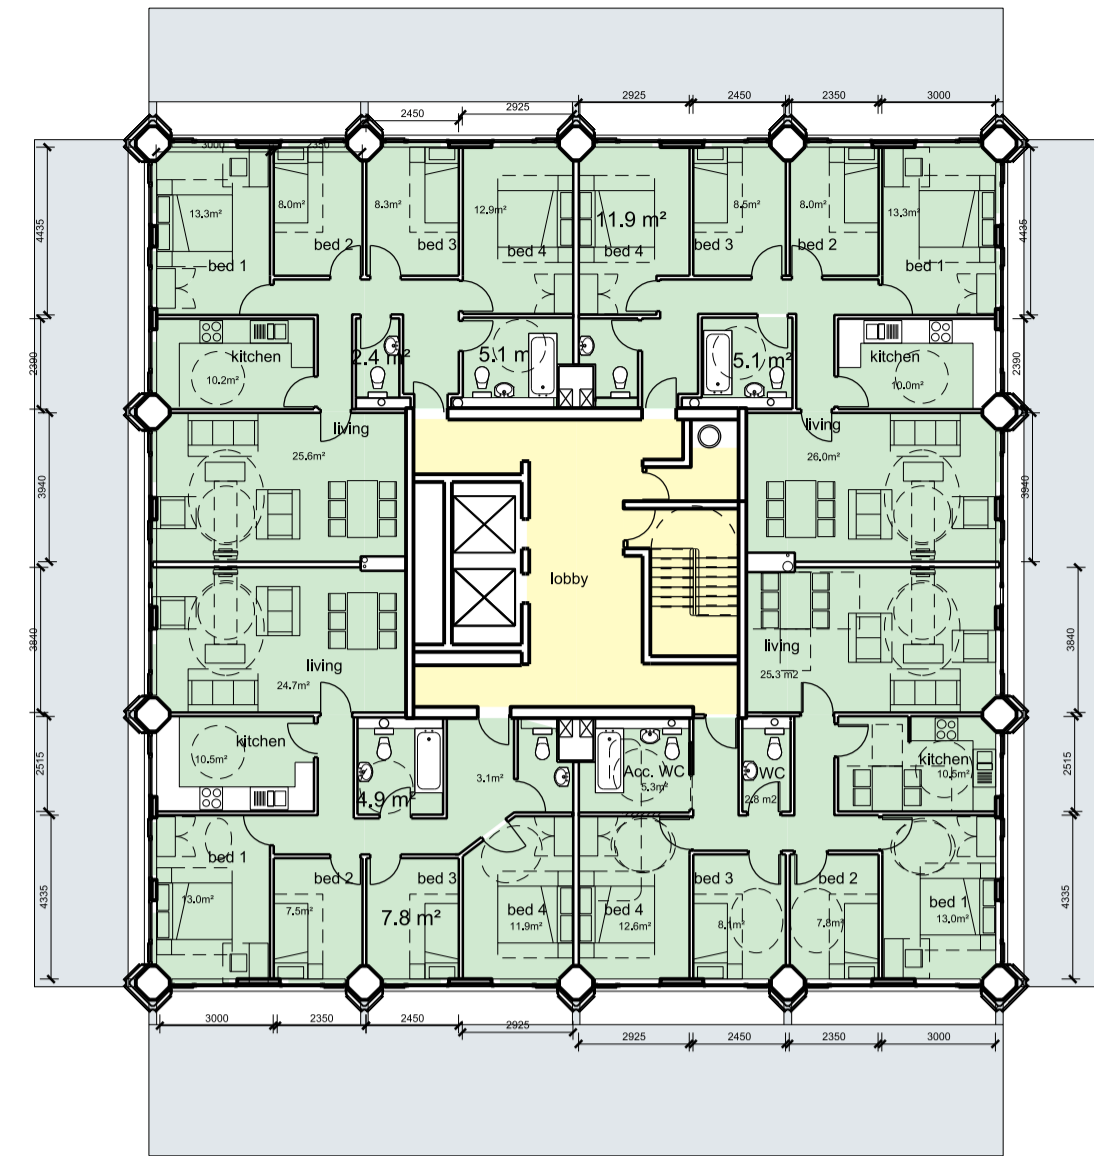


GROUND FLOOR


0 5 10 15 20m @ 1:200

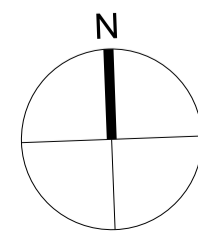


OFFICE LEVEL

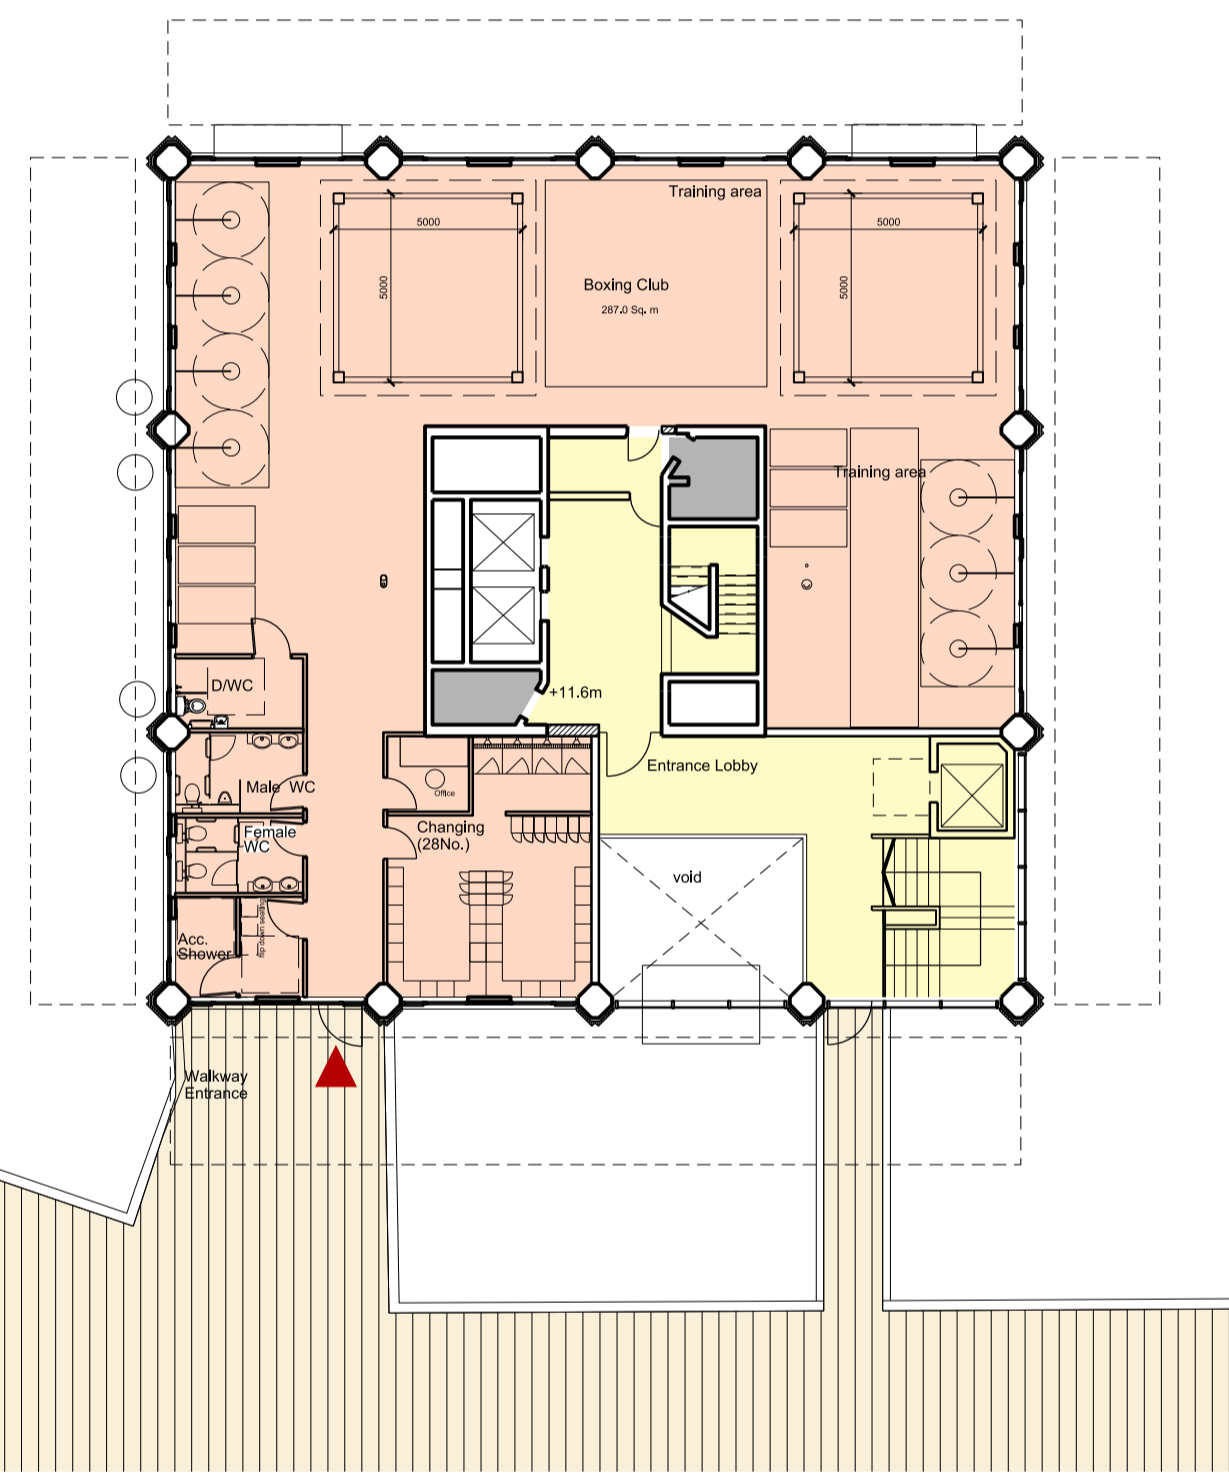


WALKWAY LEVEL

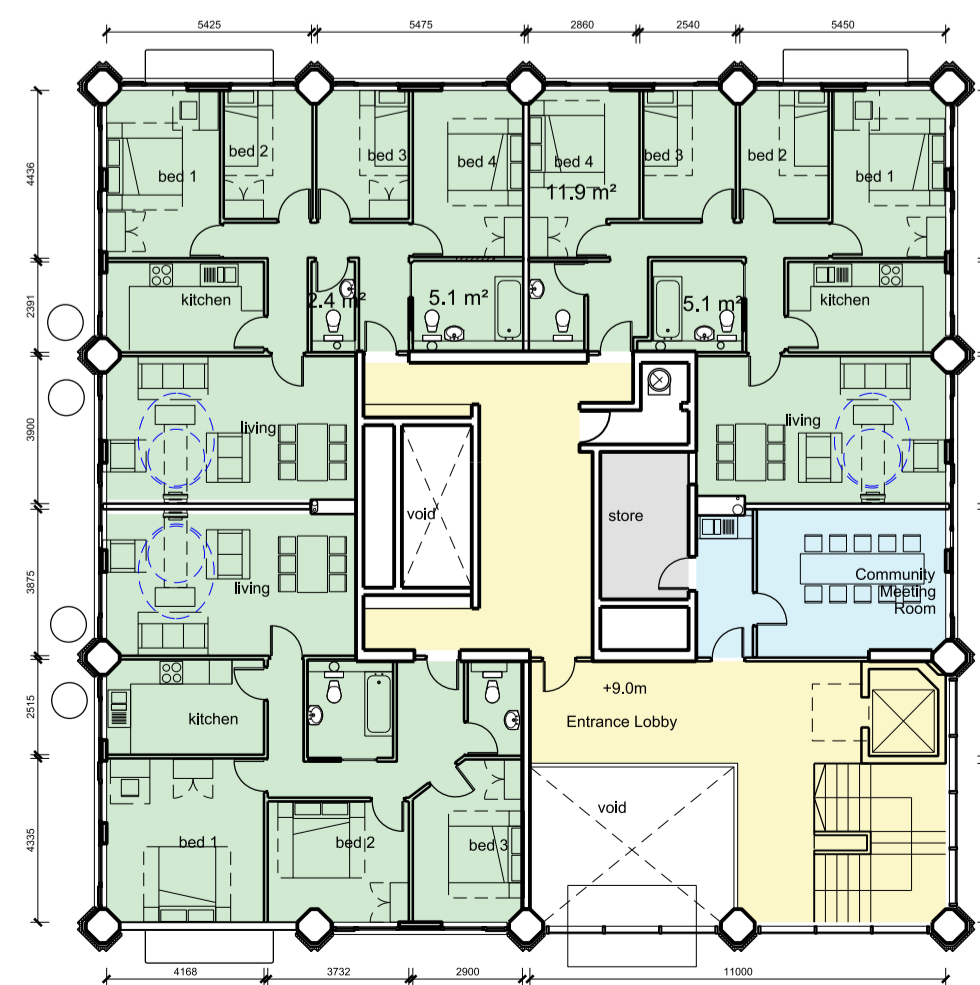


MEZZANINE LEVEL

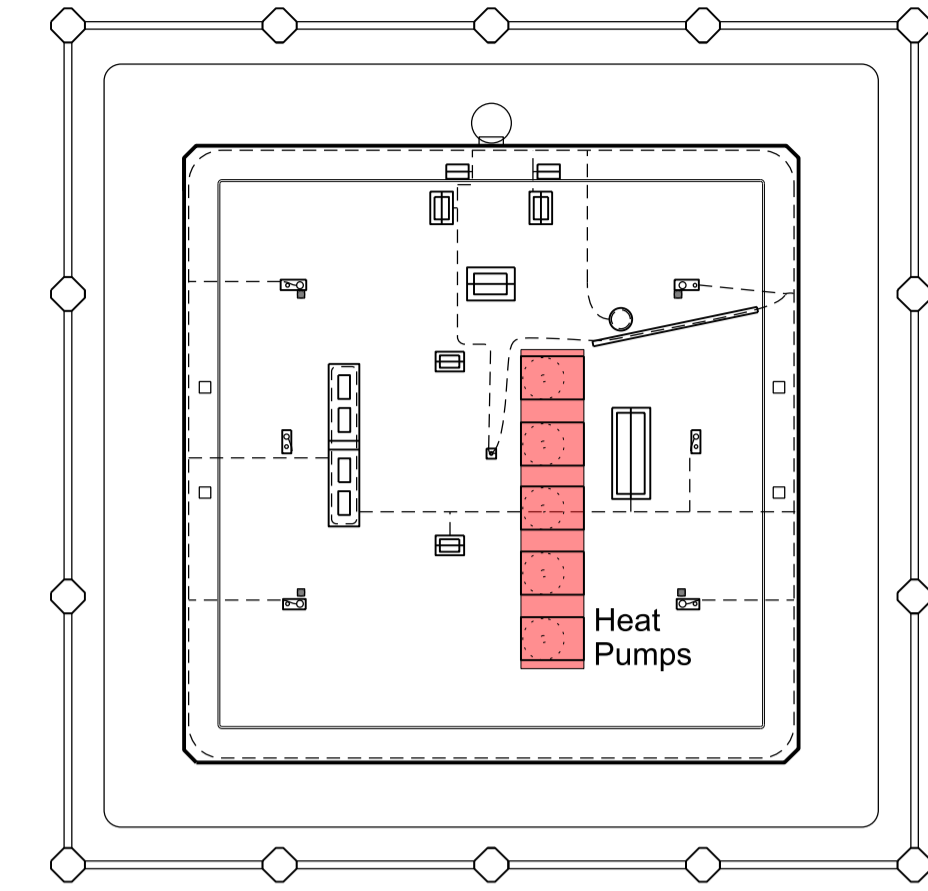

ROOF PLAN

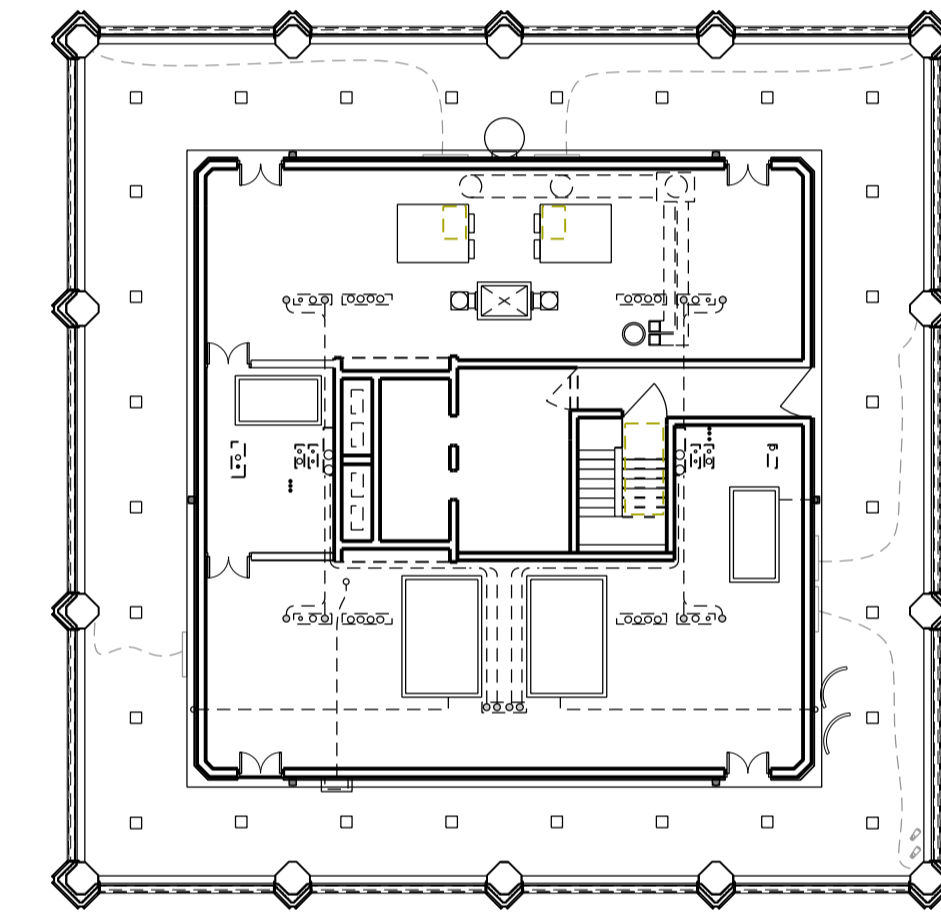

PLANT ROOM

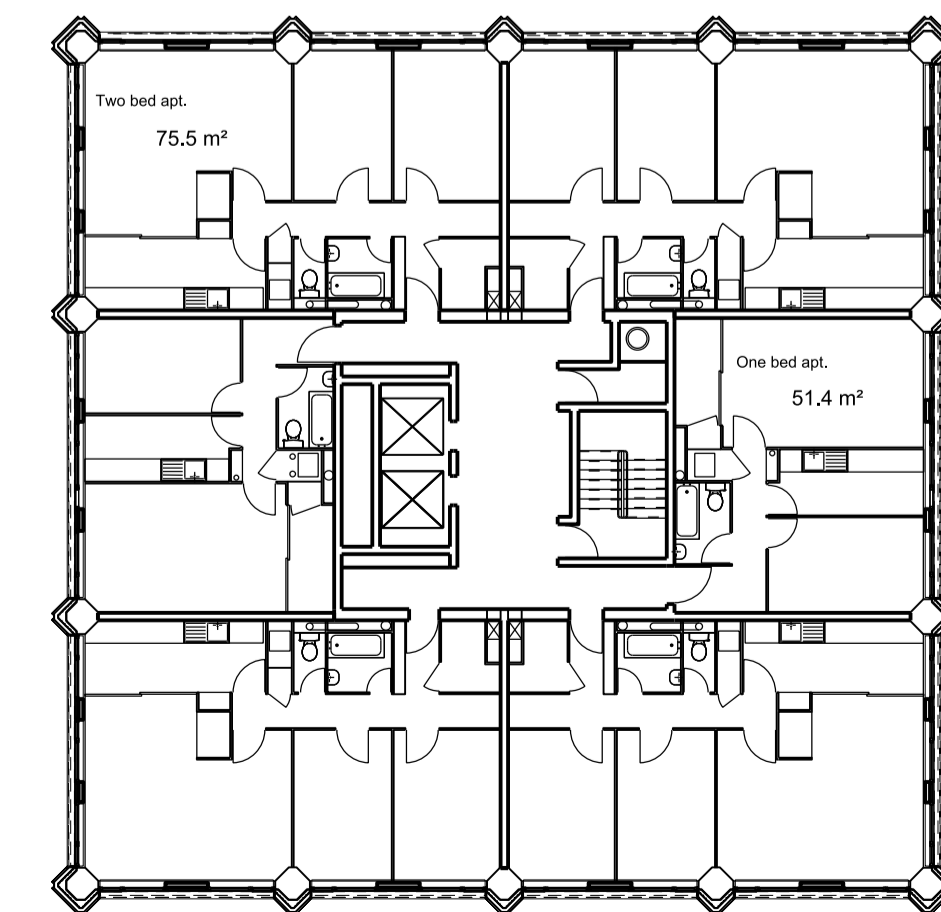

TYPICAL RESIDENTIAL FLOOR

- NOTE
1. THIS DRAWING IS COPYRIGHT STUDIO E LLP.
 2. THE CONTRACTOR MUST NOT SCALE FROM THE DRAWING ALL DIMENSIONS TO BE TAKEN FROM DIMENSION STRINGS.
 3. WHERE ANY DISCREPANCIES ARE FOUND BETWEEN DIMENSIONS THESE MUST BE BROUGHT TO THE ATTENTION OF THE ARCHITECTS FOR RESOLUTION.
 4. WHERE DISCREPANCIES EXIST BETWEEN REFERENCE OR ASSEMBLY DRAWINGS & DETAIL DRAWINGS, THE LATTER TAKE PREFERENCE.

- Key
- Circulation
 - Community Use
 - New Residential
 - Community Use Office Space



PLANNING

STUDIO E LLP

Palace Wharf, Rainville Road,
London W8 9HN
Tel: 020 7386 7126 Fax: 020 7381 4995

GRENELL TOWER
REGENERATION PROJECT

PROPOSED
FLOOR PLANS

DRAWING

1:200@A1 15/08/12
SCALE DATE

1279 PL110 00
DWG. NO. REVISION CHECKED