



- NOTE
1. THIS DRAWING IS COPYRIGHT STUDIO E LLP.
 2. THE CONTRACTOR MUST NOT SCALE FROM THE DRAWING. ALL DIMENSIONS TO BE TAKEN FROM DIMENSION STRINGS.
 3. WHERE ANY DISCREPANCIES ARE FOUND BETWEEN DIMENSIONS THESE MUST BE BROUGHT TO THE ATTENTION OF THE ARCHITECTS FOR RESOLUTION.
 4. WHERE DISCREPANCIES EXIST BETWEEN REFERENCE OR ASSEMBLY DRAWINGS & DETAIL DRAWINGS, THE LATTER TAKE PREFERENCE.


- Key
- Circulation
 - Community Use
 - New Residential
 - Community Use Office Space
 - Existing Removed

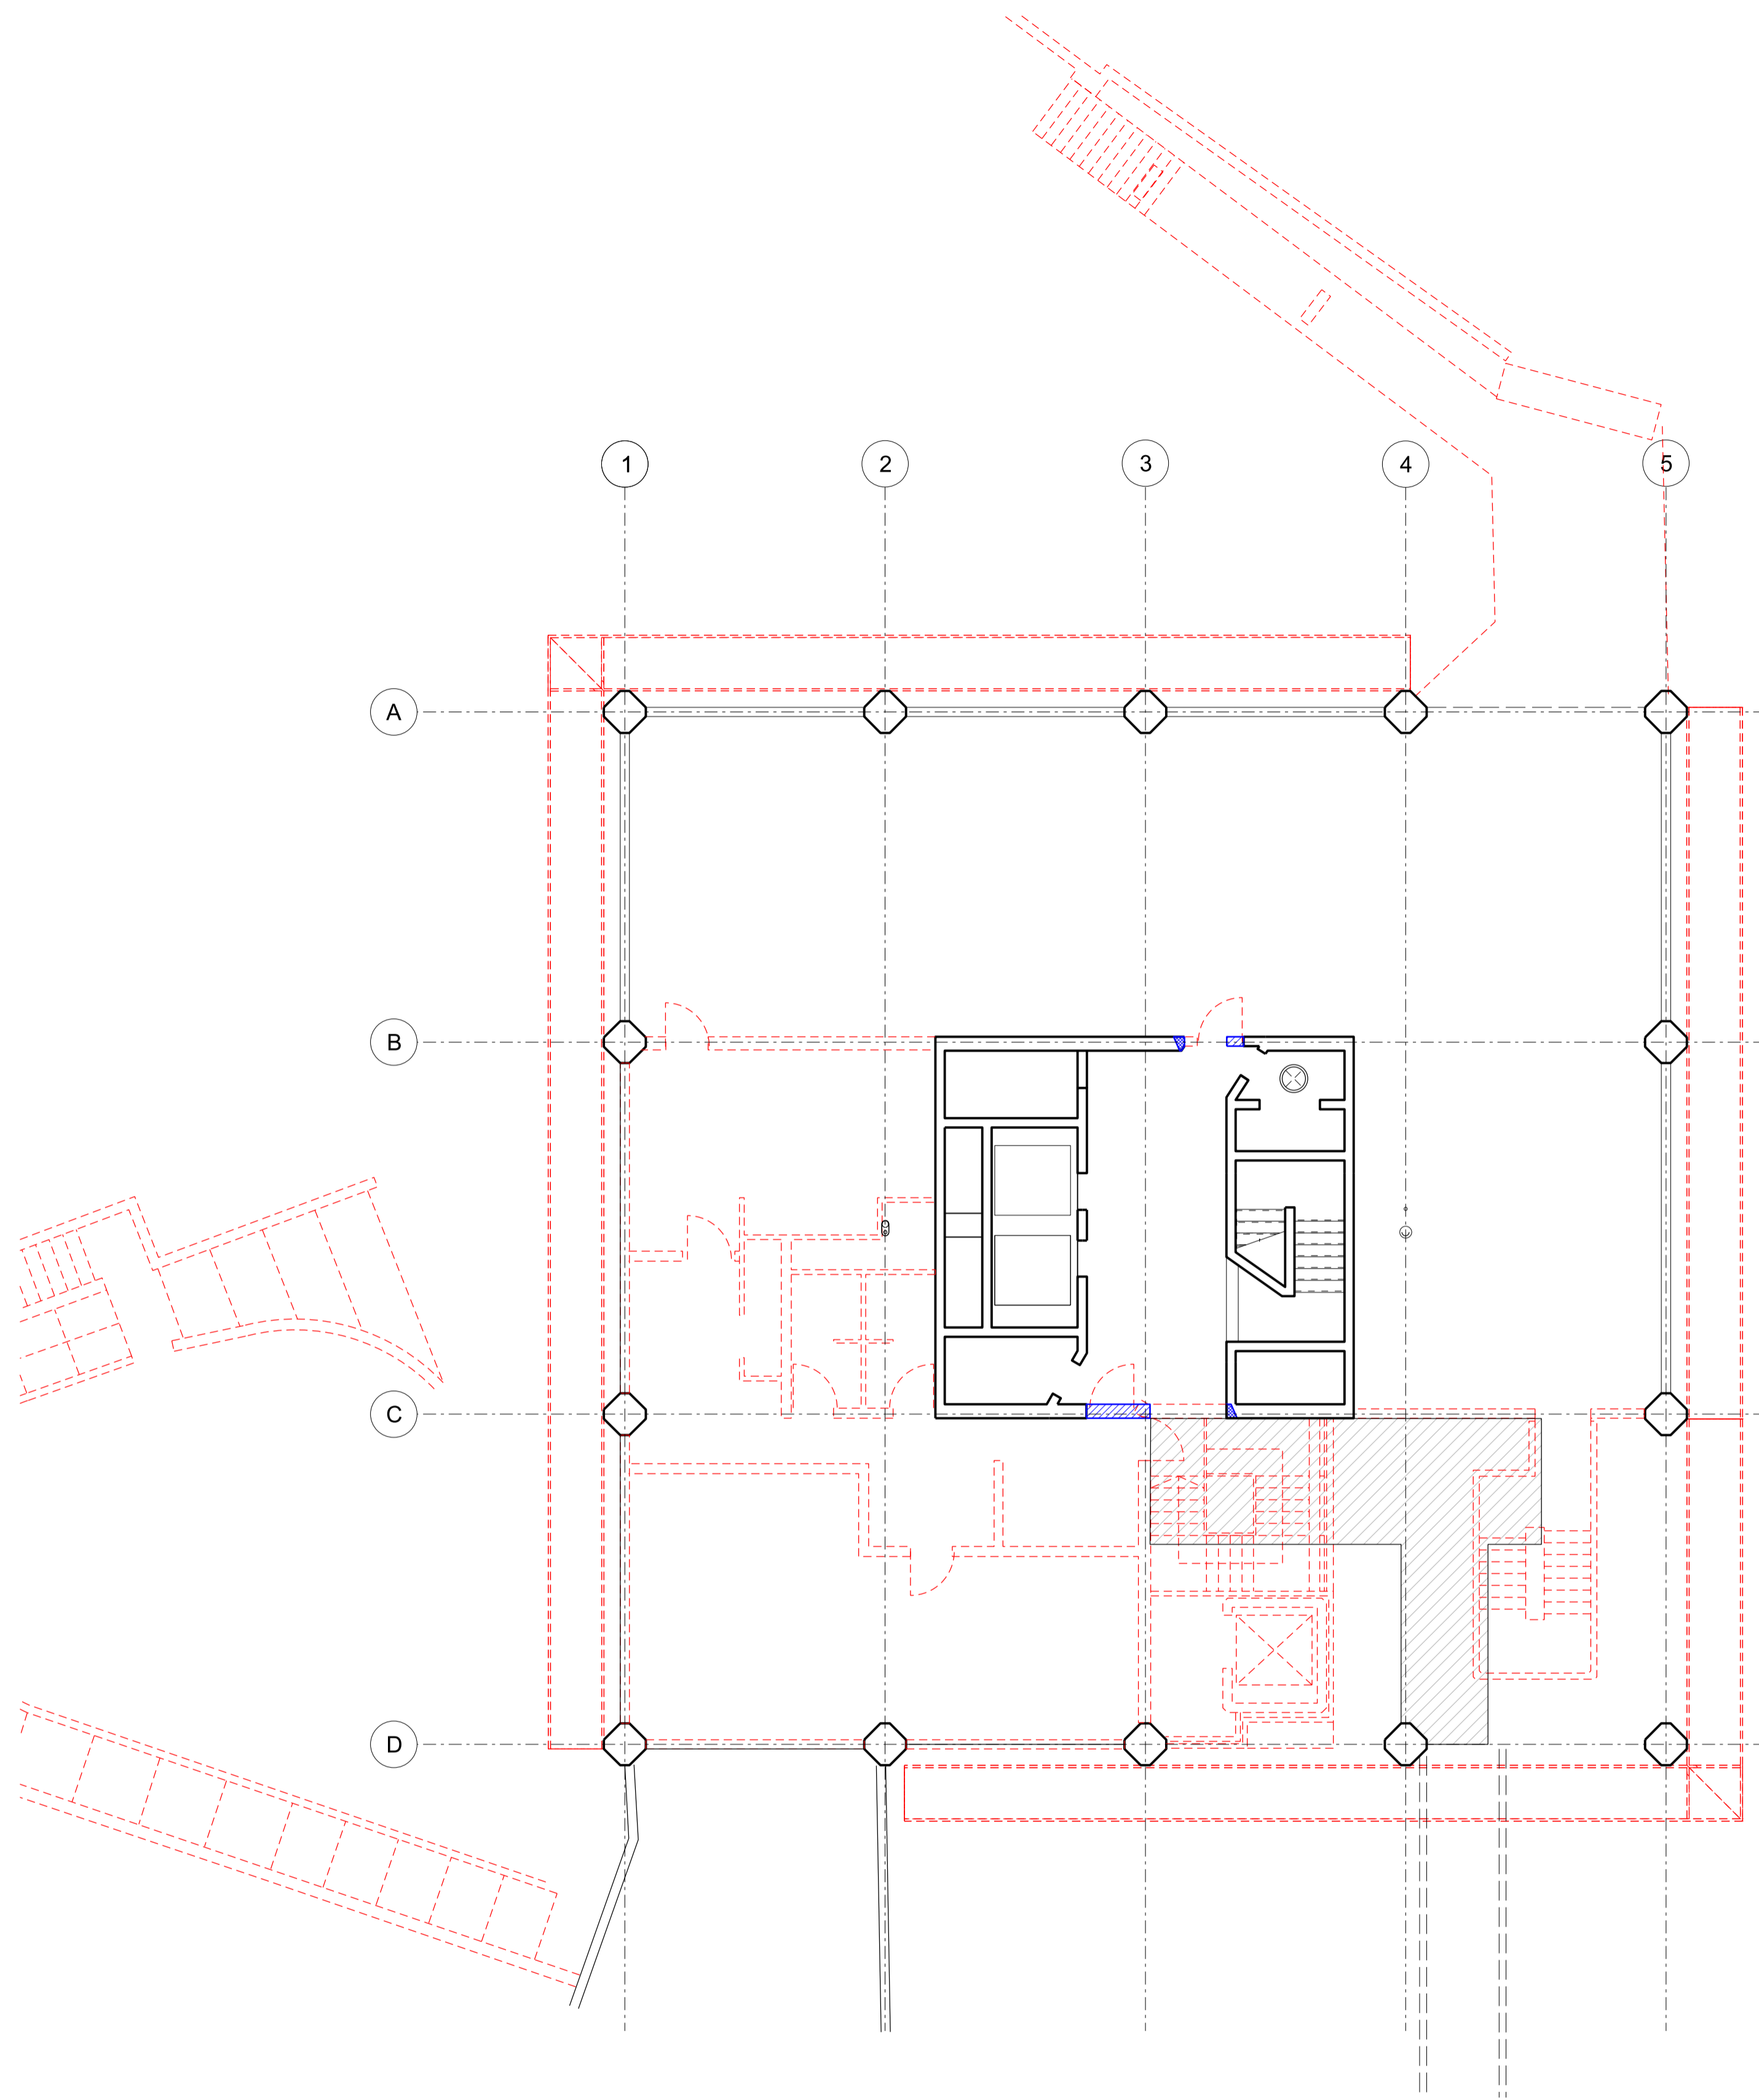

EXISTING FLOOR PLAN MODIFIED

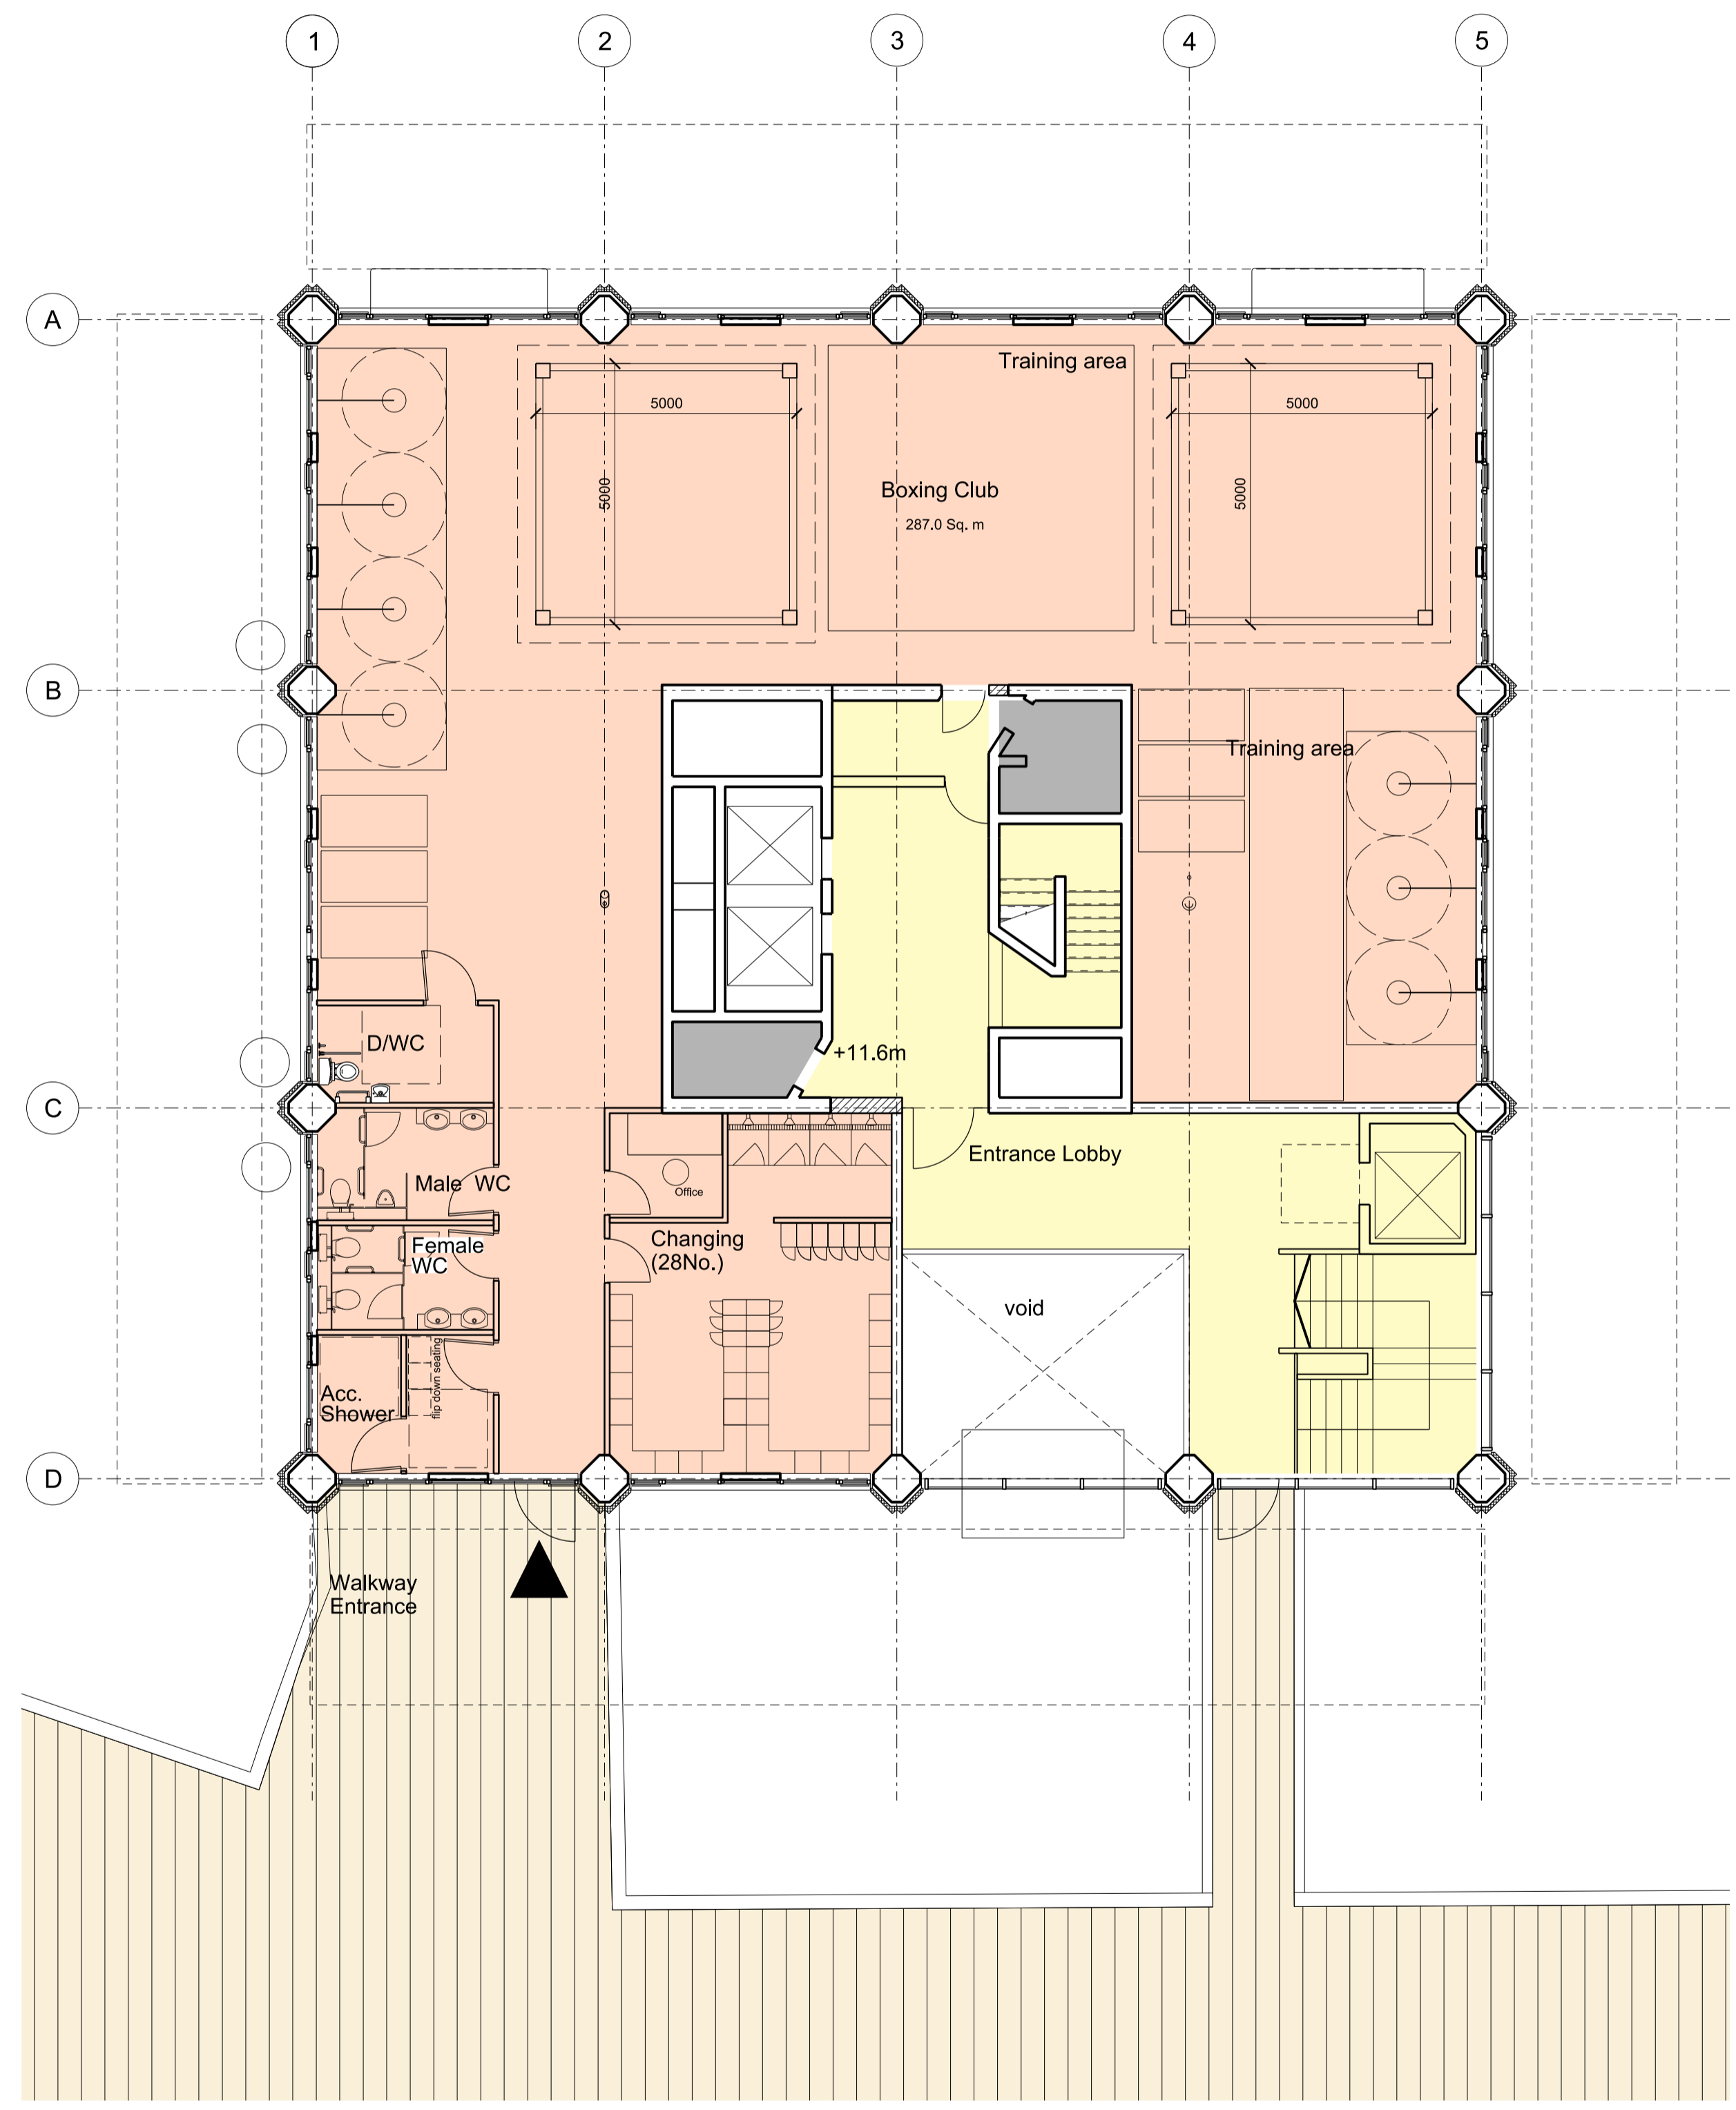

PROPOSED FLOOR PLAN

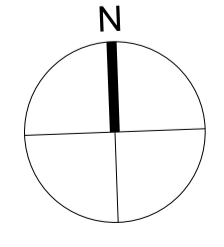

PLANNING

STUDIO E LLP

Palace Wharf, Rainville Road,
London, W8 9HN,
Tel: 020 7381 7125
Fax: 020 7381 4995

GRENFELL TOWER
REGENERATION PROJECT
PROJECT

PROPOSED WALKWAY PLAN
DRAWING

1:100@A1 12/09/12
SCALE DATE

1279 PL113 00
DWG. NO. REVISION CHECKED