


- NOTE
1. THIS DRAWING IS COPYRIGHT STUDIO E LLP.
  2. THE CONTRACTOR MUST NOT SCALE FROM THE DRAWING. ALL DIMENSIONS TO BE TAKEN FROM DIMENSION STRINGS.
  3. WHERE ANY DISCREPANCIES ARE FOUND BETWEEN DIMENSIONS THESE MUST BE BROUGHT TO THE ATTENTION OF THE ARCHITECTS FOR RESOLUTION.
  4. WHERE DISCREPANCIES EXIST BETWEEN REFERENCE OR ASSEMBLY DRAWINGS & DETAIL DRAWINGS, THE LATTER TAKE PREFERENCE.

- Key
- Circulation
  - Community Use
  - New Residential
  - Community Use Office Space
  - Existing Removed

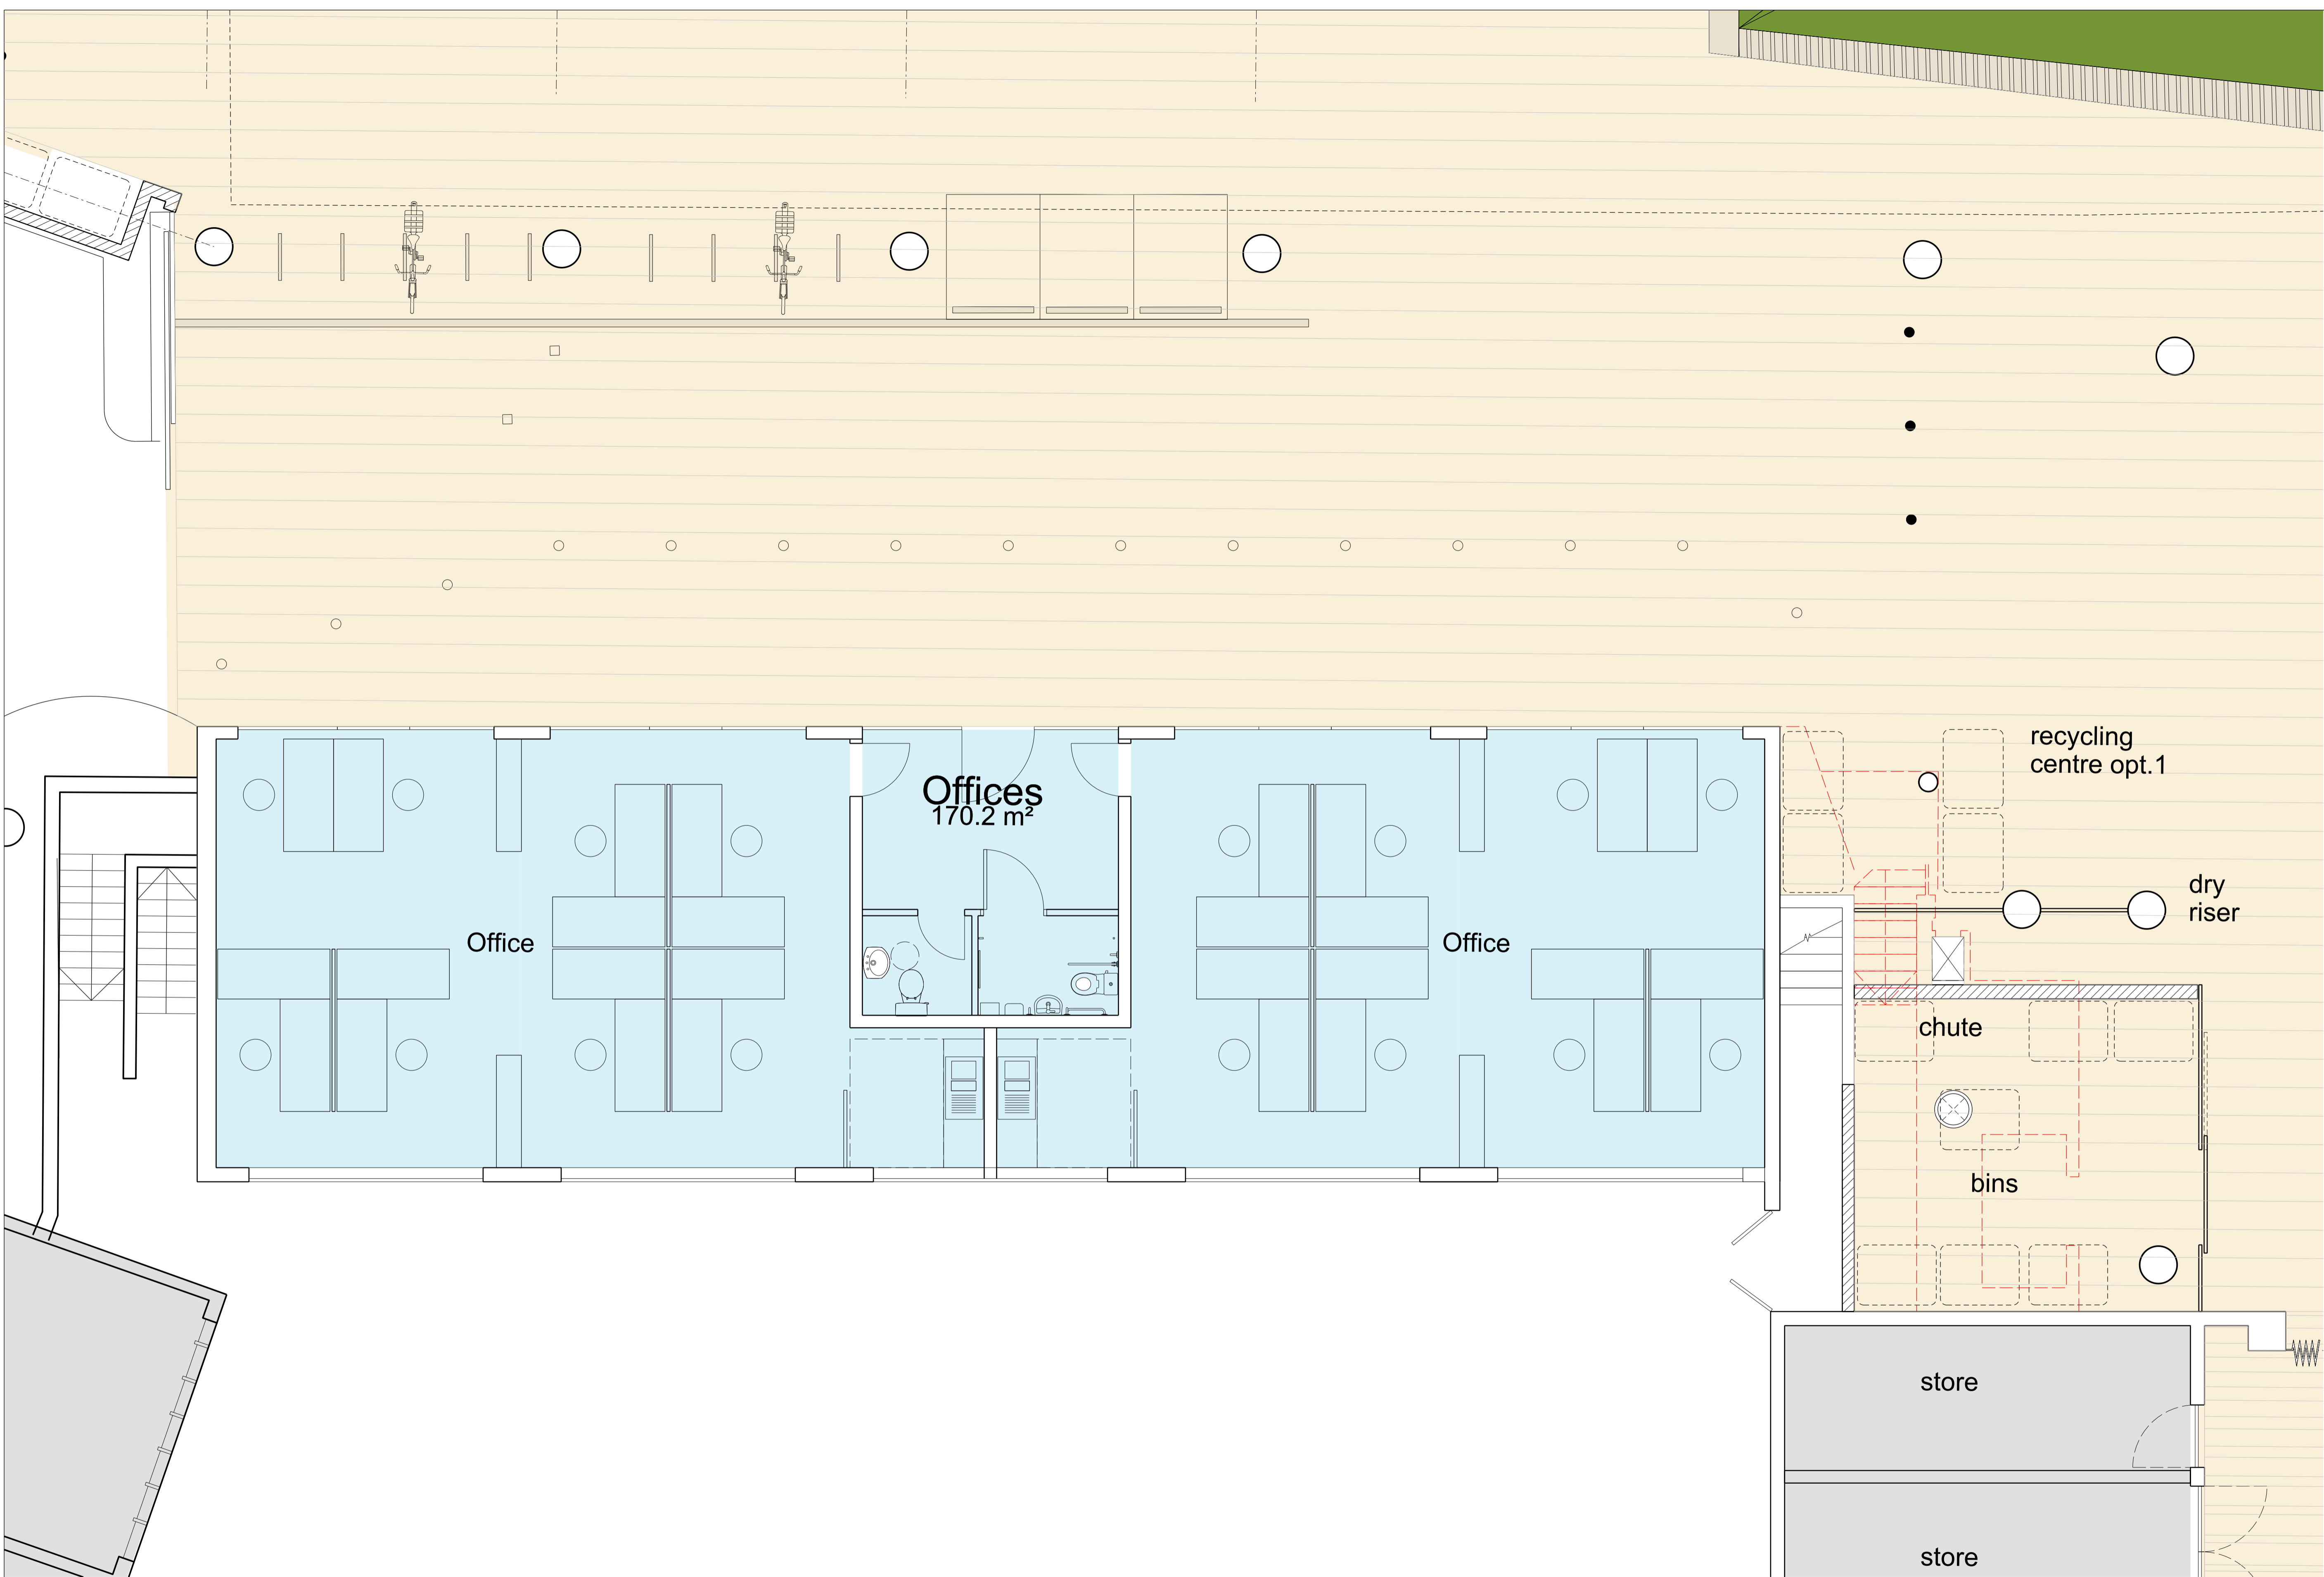

PLANNING	
STUDIO E LLP Palace Wharf, Rainville Road, London W8 9HN Tel: 020 7381 4125 Fax: 020 7381 4995	
GRENfell TOWER REGENERATION PROJECT	
PROJECT	
PROPOSED BASELINE GARAGES REFURB FLOOR PLAN DRAWING	
1:100@A1	09/10/12
SCALE	DATE
1279	PL125 00
DWG. NO.	REVISION CHECKED