


EXISTING FLOOR PLAN MODIFIED

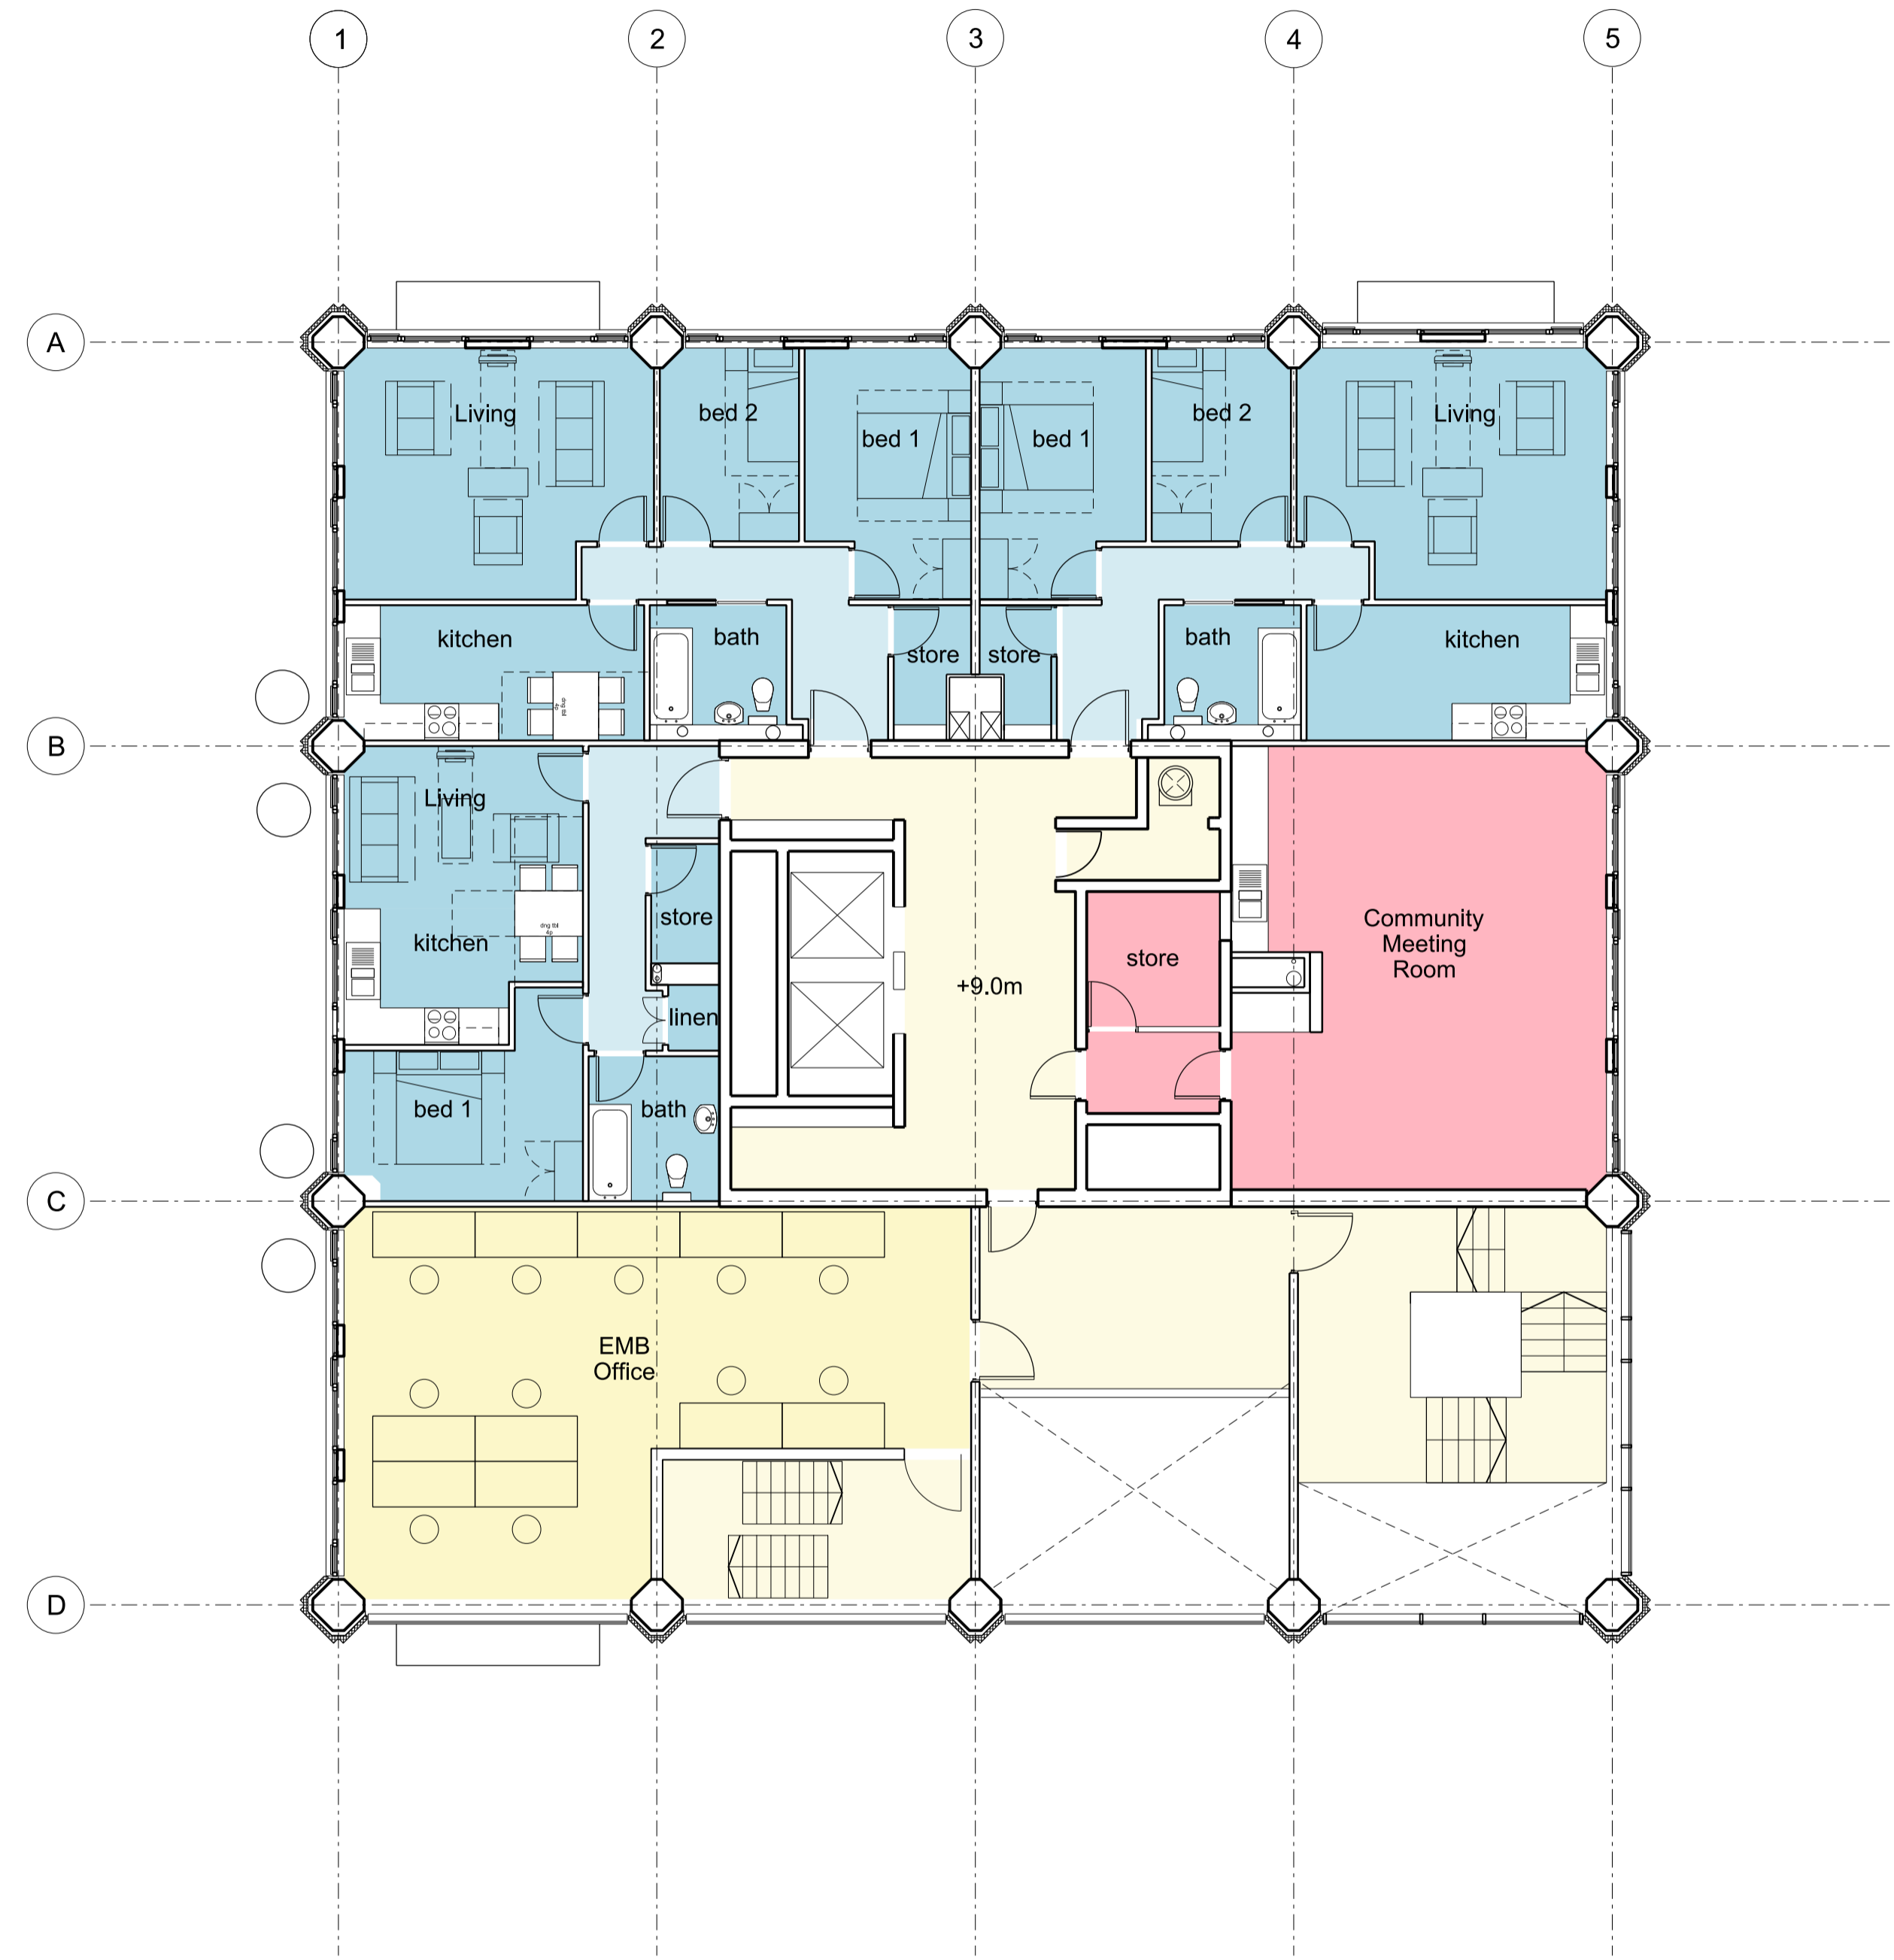

PROPOSED FLOOR PLAN

- NOTE
1. THIS DRAWING IS COPYRIGHT STUDIO E LLP
 2. THE CONTRACTOR MUST NOT SCALE FROM THE DRAWING ALL DIMENSIONS TO BE TAKEN FROM DIMENSION STRINGS.
 3. WHERE ANY DISCREPANCIES ARE FOUND BETWEEN DIMENSIONS THESE MUST BE BROUGHT TO THE ATTENTION OF THE ARCHITECTS FOR RESOLUTION.
 4. WHERE DISCREPANCIES EXIST BETWEEN REFERENCE OR ASSEMBLY DRAWINGS & DETAIL DRAWINGS, THE LATTER TAKE PREFERENCE.

- Key
- Circulation / Public Admin. Use
 - Community Use
 - New Residential
 - Existing Removed
 - Acoustic high rated partitions
 - Fire Rated Partitions (30 FR)

01 11/07/13 Reorganised access
Replanned office/res



PLANNING

STUDIO E LLP
Palace Wharf, Rainville Road,
London, W8 9HN,
Tel: 020 7382 7126
Fax: 020 7381 4995

GRENfell TOWER
REGENERATION PROJECT

PROPOSED
MEZZANINE
FLOOR PLANS
DRAWING

1:100@A1 15/08/12
SCALE DATE

1279 PL112 01
DWG. NO. REVISION CHECKED

