


EXISTING FLOOR PLAN MODIFIED

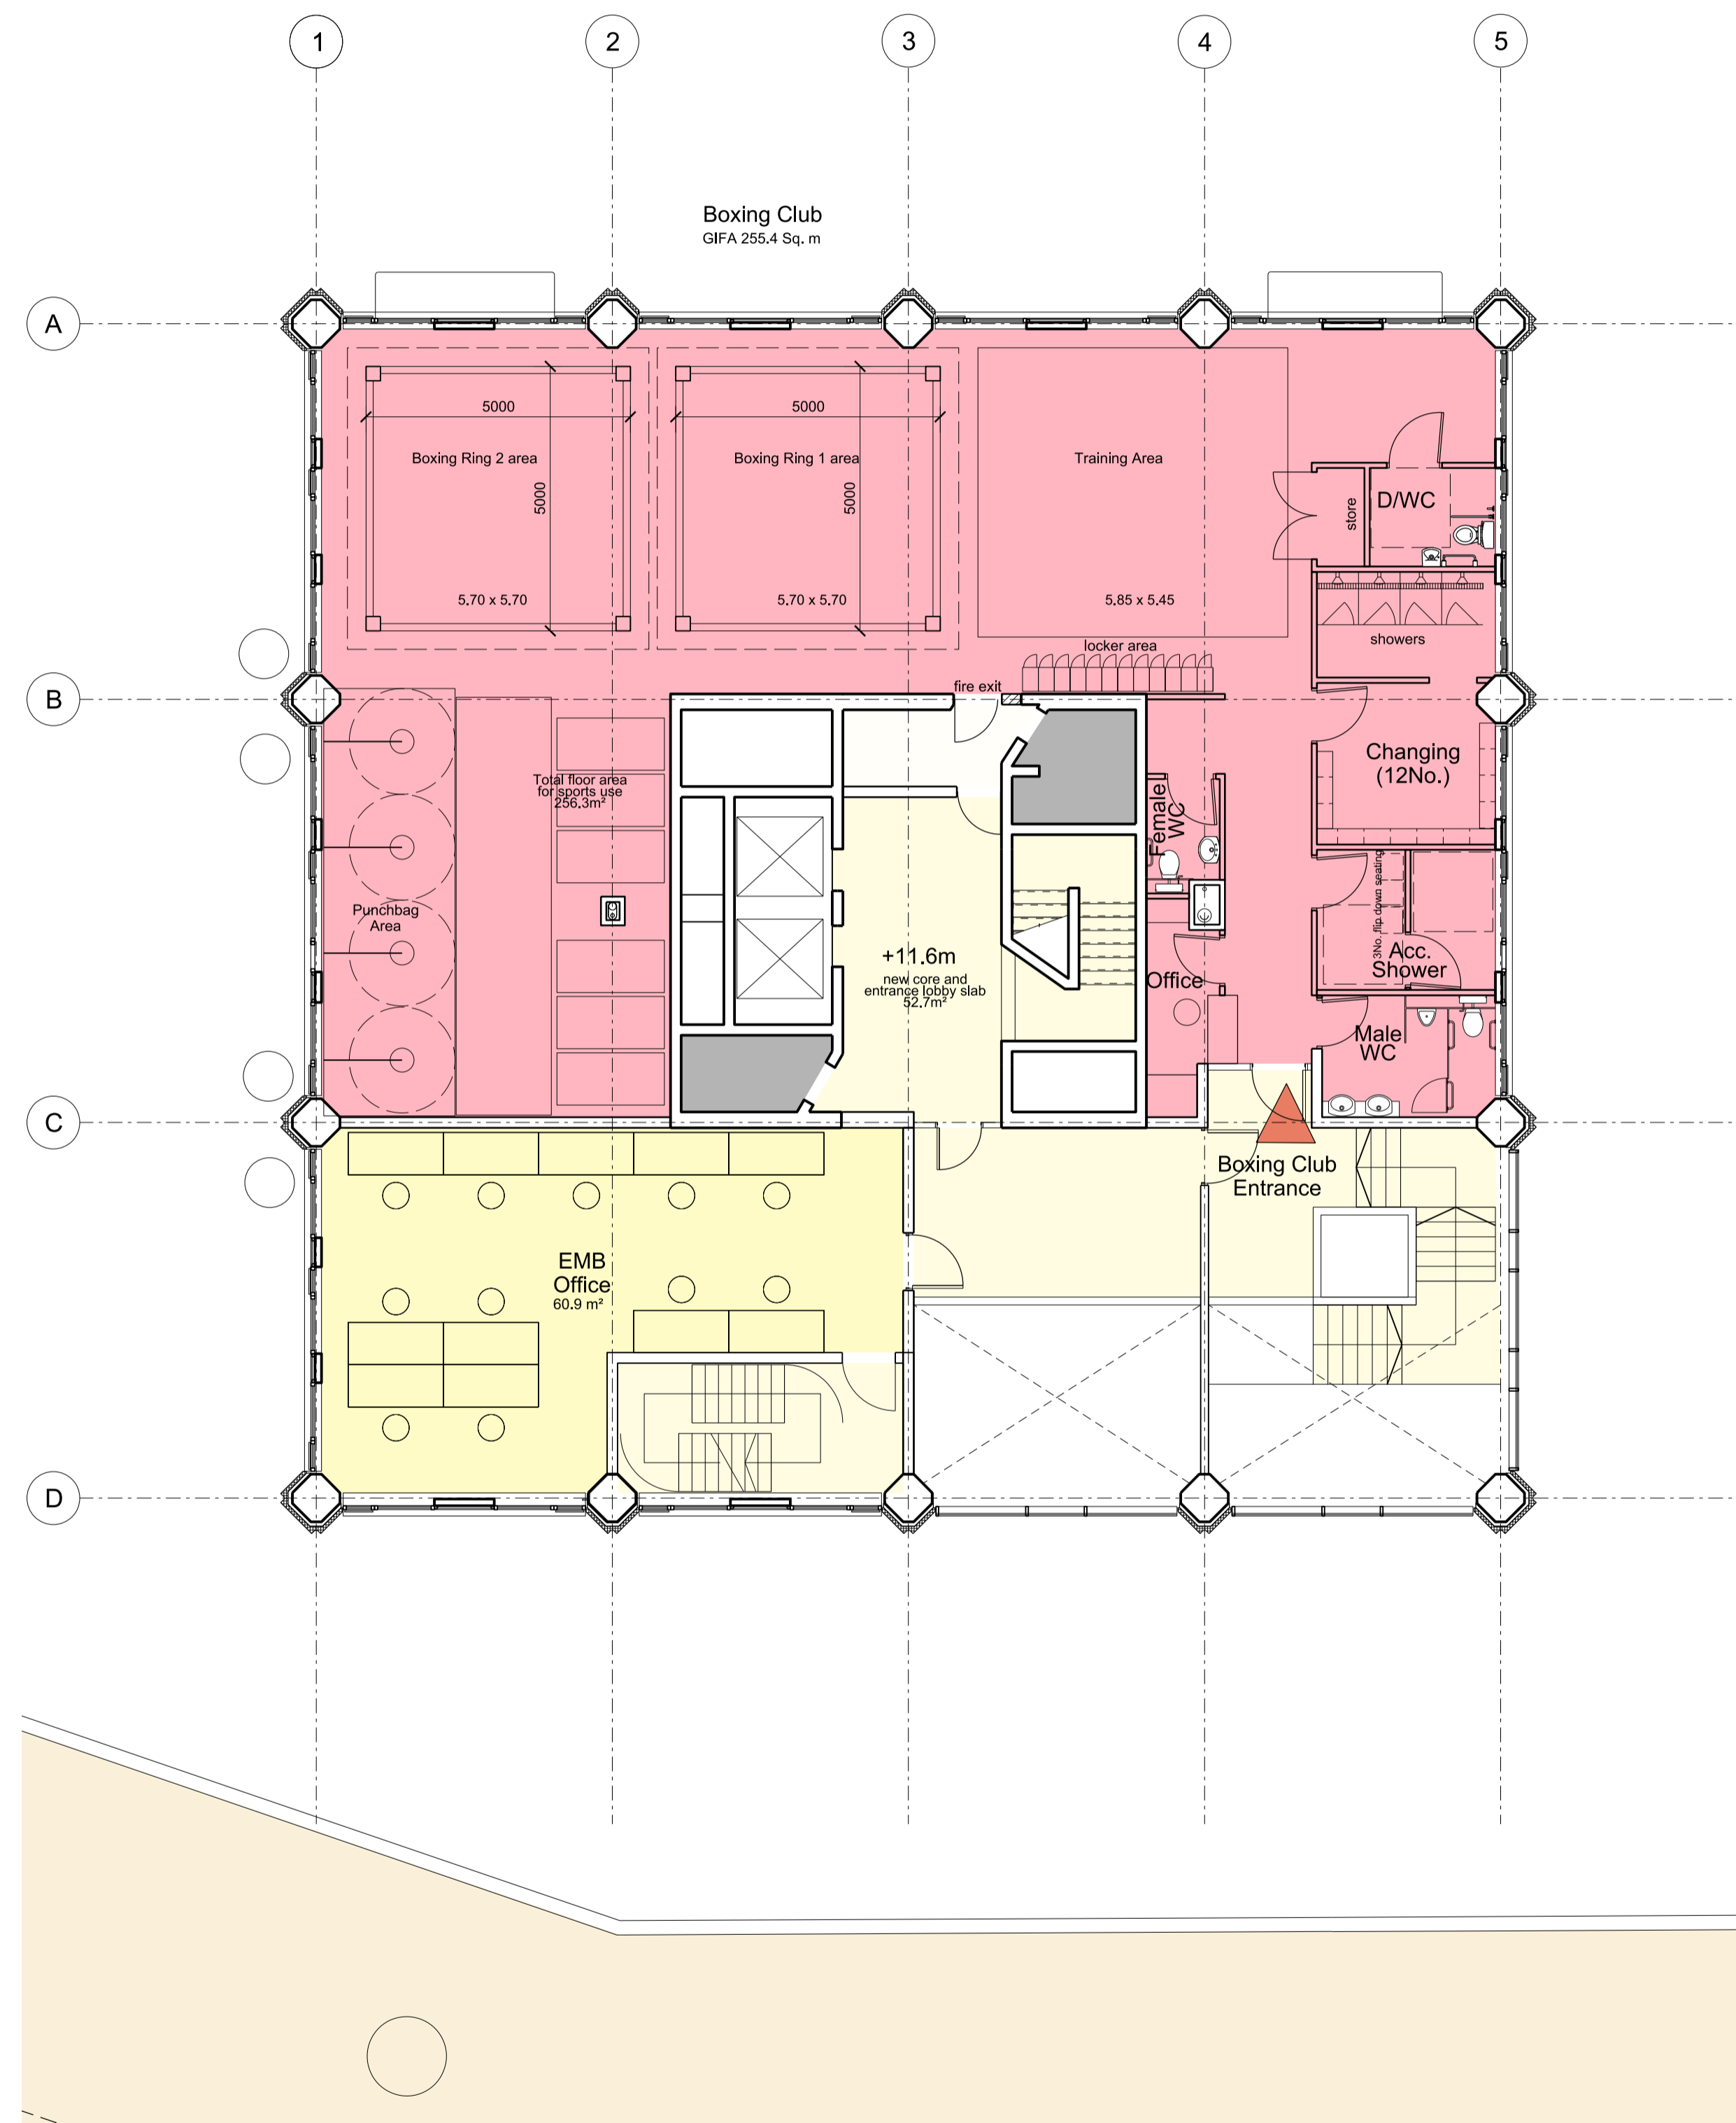

PROPOSED FLOOR PLAN

- NOTE
1. THIS DRAWING IS COPYRIGHT STUDIO E LLP.
  2. THE CONTRACTOR MUST NOT SCALE FROM THE DRAWING ALL DIMENSIONS TO BE TAKEN FROM DIMENSION STRINGS.
  3. WHERE ANY DISCREPANCIES ARE FOUND BETWEEN DIMENSIONS THESE MUST BE BROUGHT TO THE ATTENTION OF THE ARCHITECTS FOR RESOLUTION.
  4. WHERE DISCREPANCIES EXIST BETWEEN REFERENCE OR ASSEMBLY DRAWINGS & DETAIL DRAWINGS, THE LATTER TAKE PREFERENCE.

- Key
- Circulation / Public Admin. Use
  - Community Use
  - New Residential
  - Existing Removed

01 11/07/13 Reorganised access  
Reconfigured boxing/office



PLANNING

STUDIO E LLP  
Palace Wharf, Rainville Road,  
London, W8 9HN,  
Tel: 020 7382 7126  
Fax: 020 7381 4995

GRENfell TOWER  
REGENERATION PROJECT

PROPOSED  
WALKWAY PLAN

1:100@A1 12/09/12  
SCALE DATE

1279 PL113 01  
DWG. NO. REVISION CHECKED

