



- NOTE
1. THIS DRAWING IS COPYRIGHT STUDIO E LLP
  2. THE CONTRACTOR MUST NOT SCALE FROM THE DRAWING ALL DIMENSIONS TO BE TAKEN FROM DIMENSION STRINGS.
  3. WHERE ANY DISCREPANCIES ARE FOUND BETWEEN DIMENSIONS THESE MUST BE BROUGHT TO THE ATTENTION OF THE ARCHITECTS FOR RESOLUTION.
  4. WHERE DISCREPANCIES EXIST BETWEEN REFERENCE OR ASSEMBLY DRAWINGS & DETAIL DRAWINGS, THE LATTER TAKE PREFERENCE.


- Key
- Circulation / Public Admin. Use
  - Community Use
  - New Residential
- Existing Removed
- Acoustic high rated partitions
- Fire Rated Partitions (30 FR)

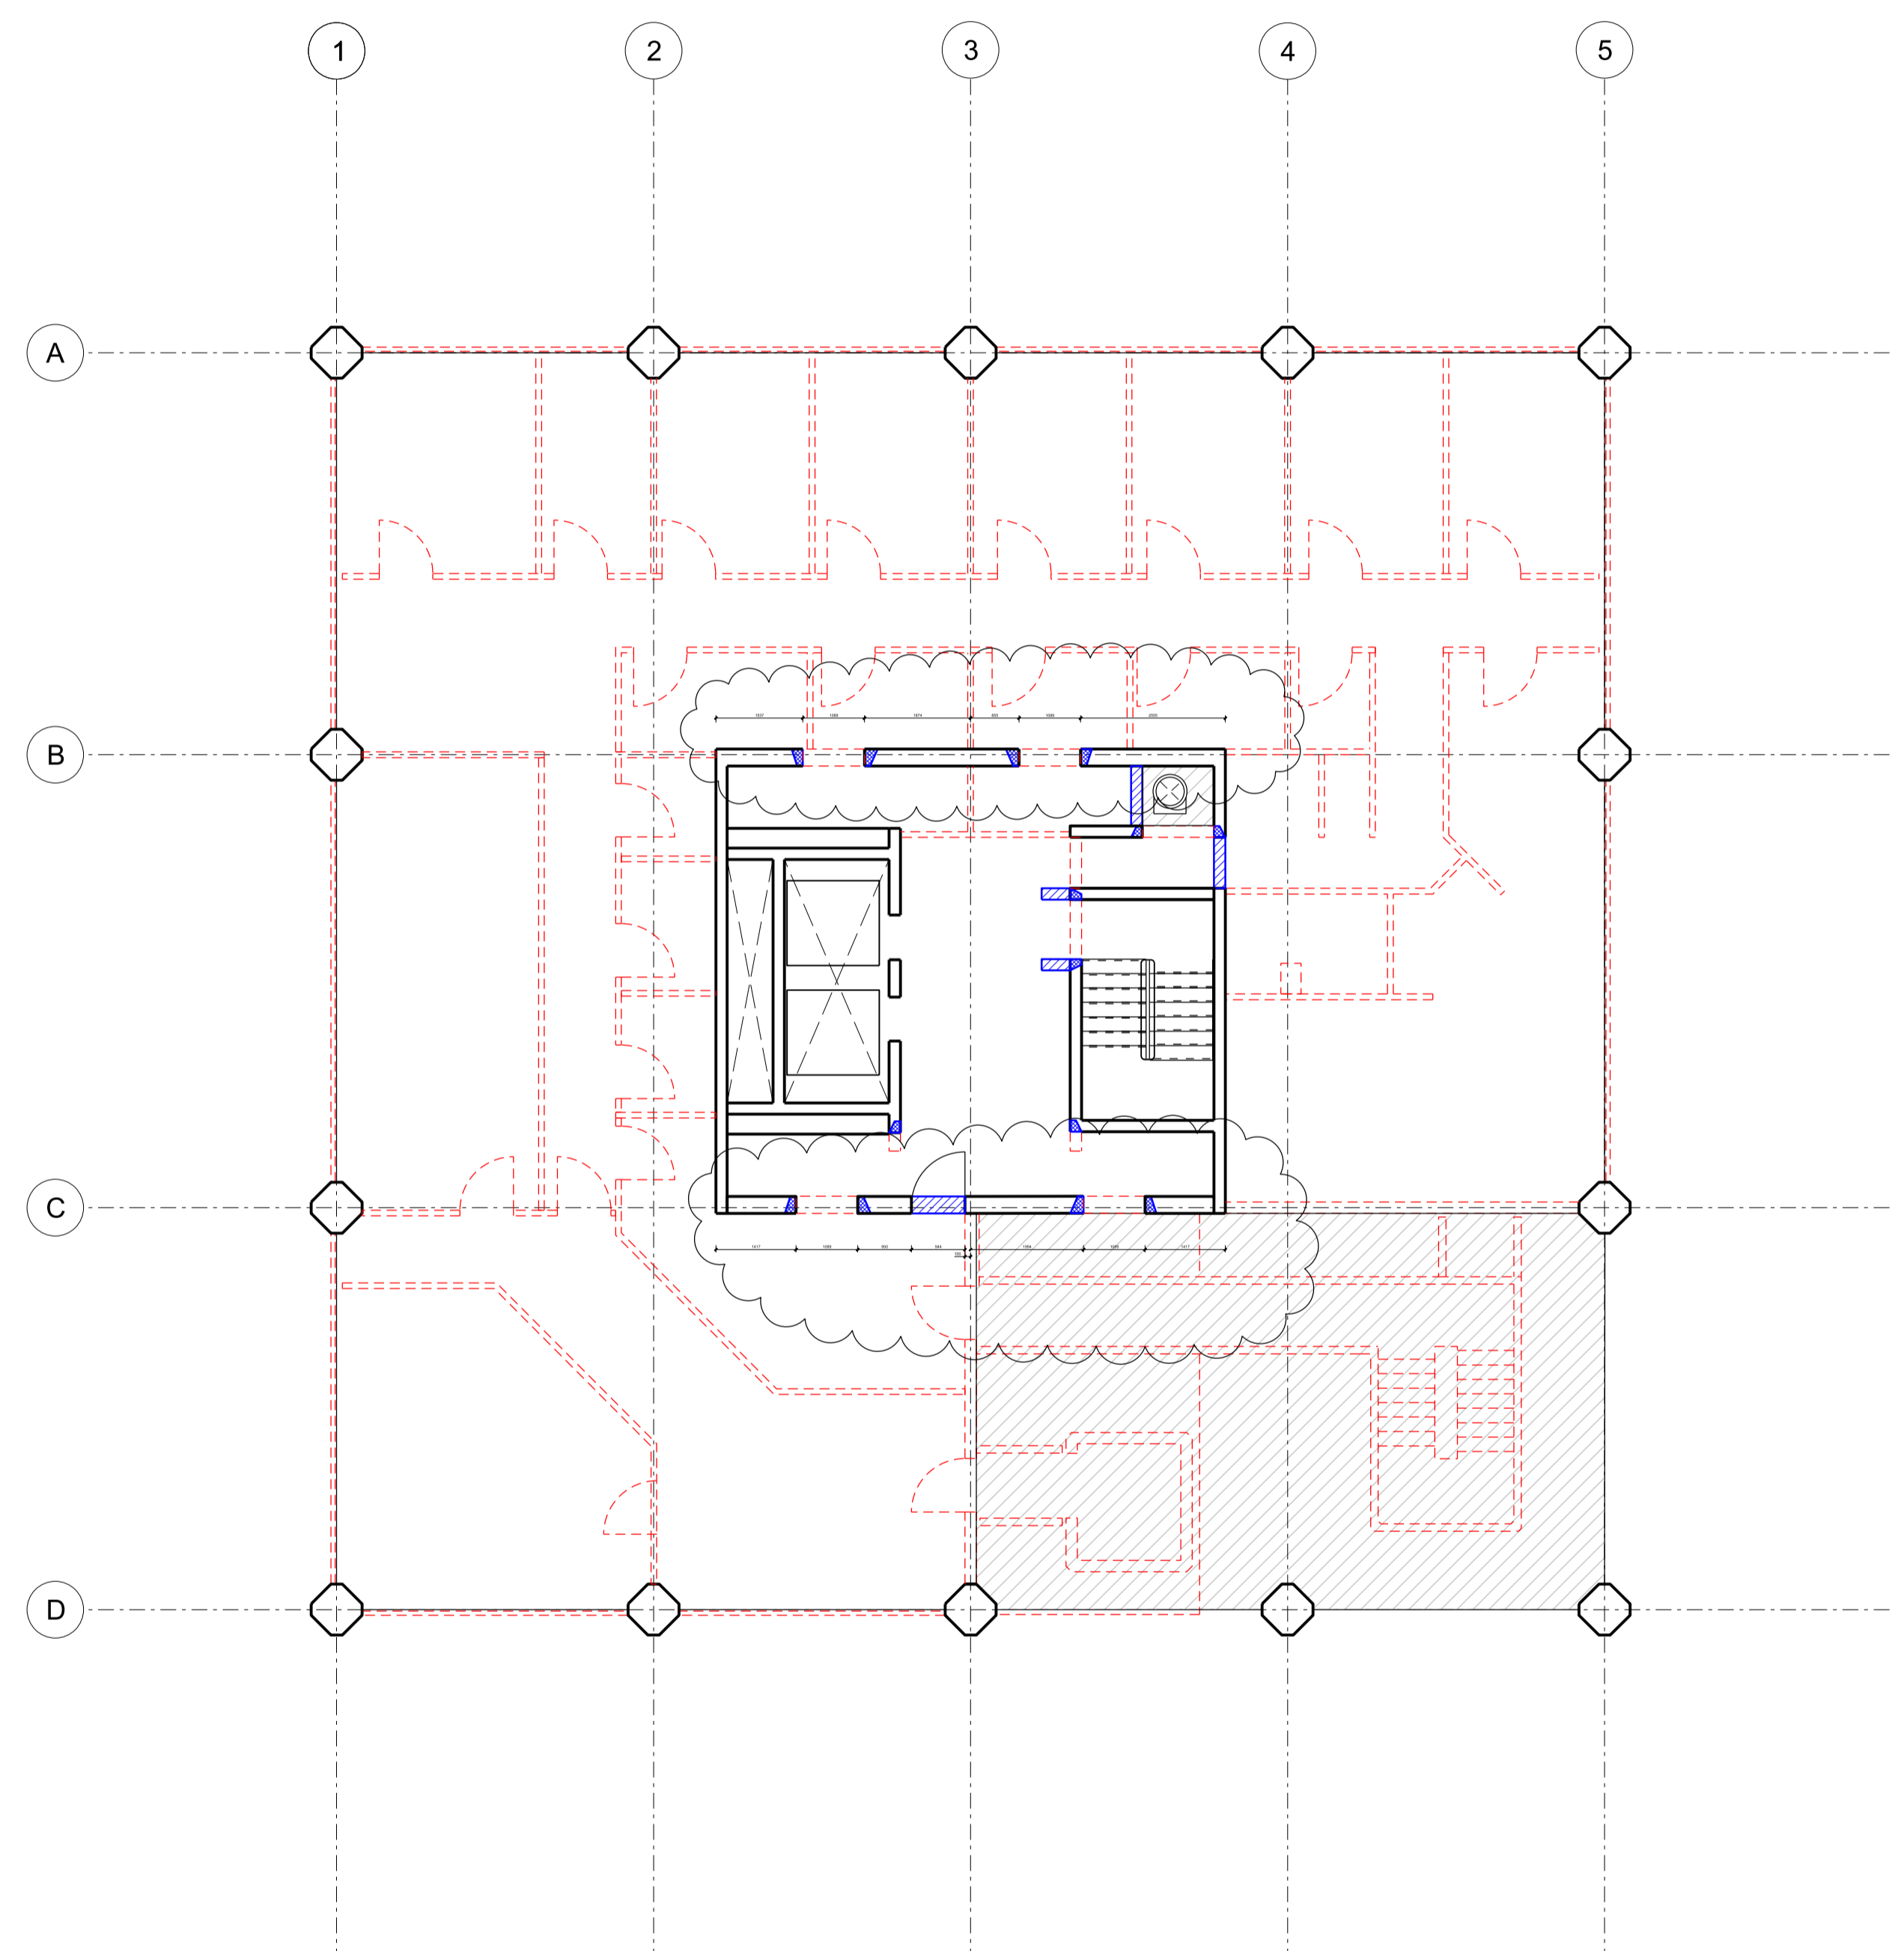

EXISTING FLOOR PLAN MODIFIED

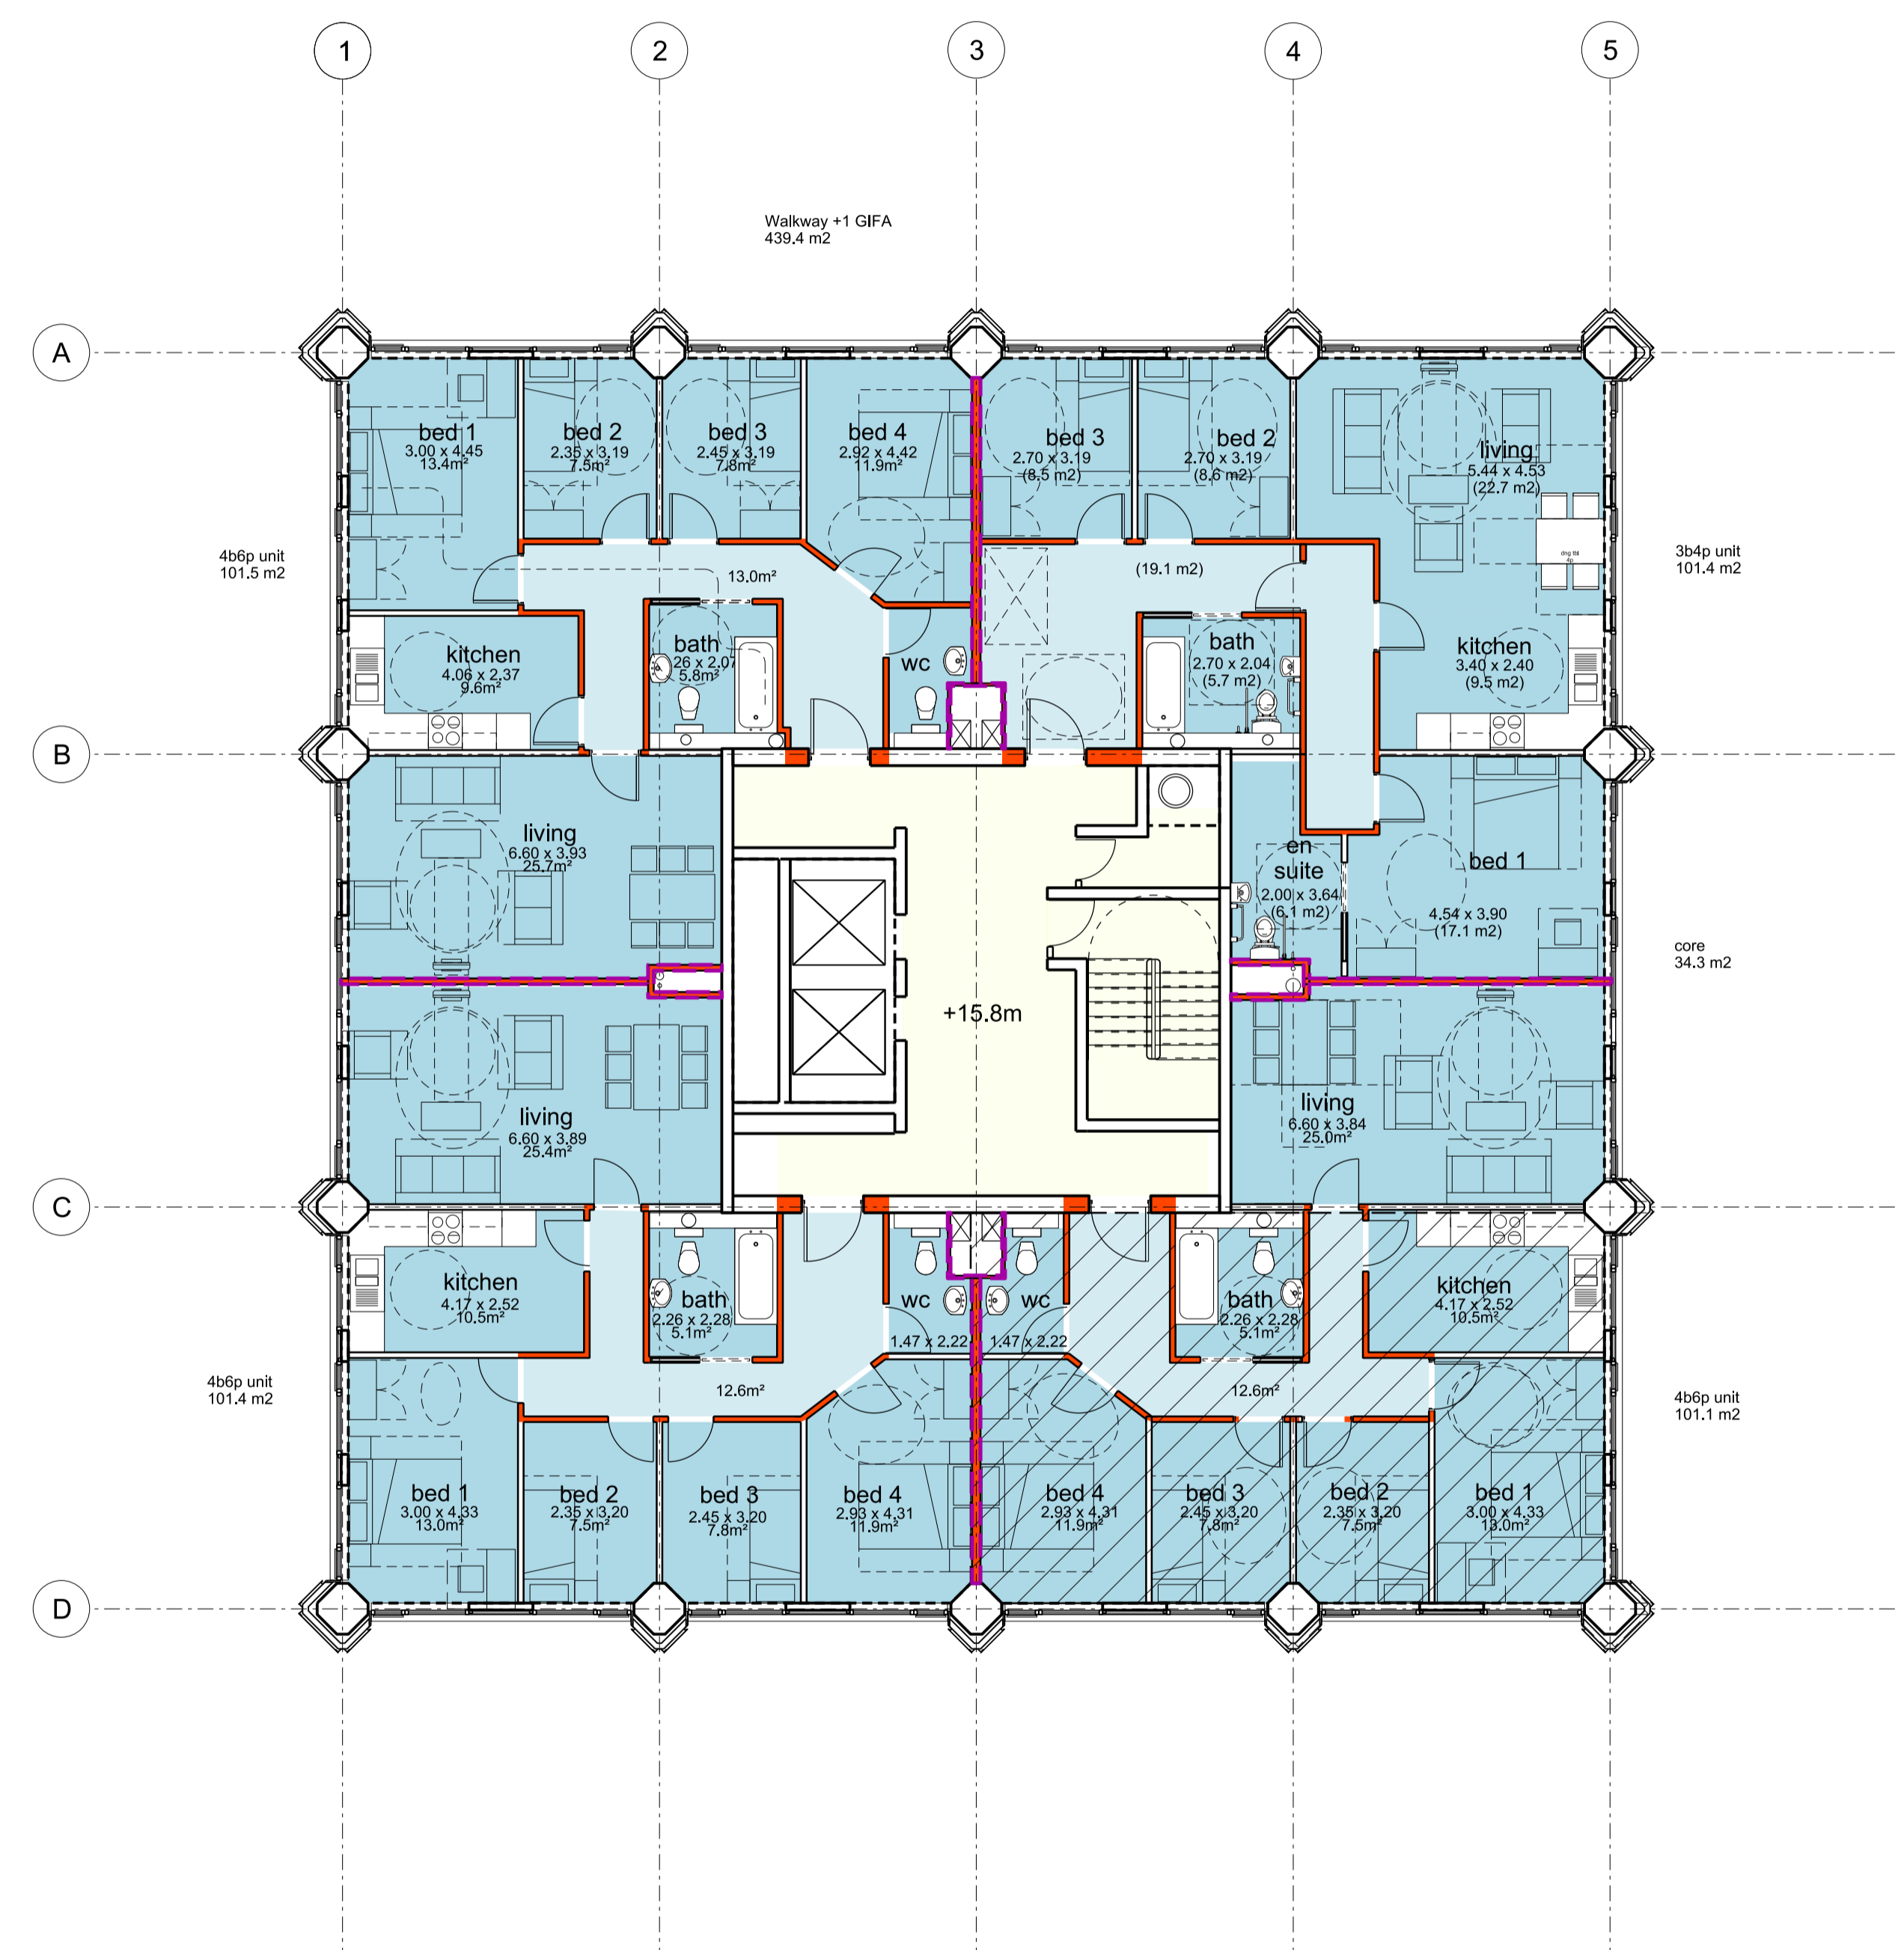

PROPOSED FLOOR PLAN

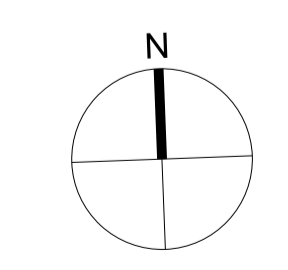

01 22/07/13 Chamfered corner adopted to NW flat



PLANNING

STUDIO E LLP  
 Palace Wharf, Rainville Road,  
 London, W8 9HN,  
 Tel: 020 7385 7125  
 Fax: 020 7381 4995

GRENfell TOWER  
 REGENERATION PROJECT

PROPOSED  
 WALKWAY +1  
 FLOOR PLAN  
 DRAWING

1:100@A1 10/09/12  
 SCALE DATE

1279 PL114 01  
 DWG. NO. REVISION CHECKED