


TREVOR | LAHIFF ARCHITECTS

geneva house
99 knatchbull road
london SE5 9QU
design@tlastudio.co.uk
www.tlastudio.co.uk
T +44(0)20 7737 6181
F +44(0)20 7326 0349

CLIENT
RAB PENSION TRUST

- TREVOR LAHIFF ARCHITECTS LTD
- Do not scale off this drawing, use figured dimensions only. All dimensions and levels to be checked on site and Trevor Lahiff Architects to be notified of any discrepancies immediately
 - Issued only for purpose indicated
 - The drawing is to be read in conjunction with consultants drawings and specifications
 - This drawing is copyright of TLA and may not be copied, altered or reproduced in any way or passed to a third party without our written consent
 - The main contractor should be conversant with the statutory obligations under the CDM regulations
 - The dimensions shown on this drawing have been based on the measurements provided by an independent survey company


EXISTING

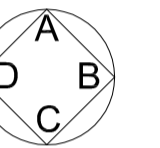

SPECIFIC NOTES:



PROPOSED SOUTH EAST ELEVATION (PHENE STREET) - 1:50 @ A1 & 1:100 @ A3

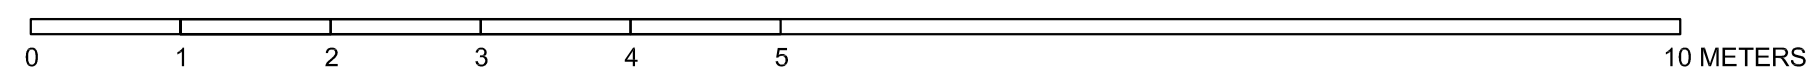

REV	DATE	DESCRIPTION	DWN	CHKD
P6	19.01.12	PLANNING ISSUE	RJ	KW

ADDRESS
9 PHENE STREET
LONDON SW3 5NY

TITLE
PROPOSED
SOUTH EAST ELEVATION

STATUS
PLANNING
DRAWN BY
RJ

SCALE
1:50@A1
CHECKED BY
KW

DATE
DECEMBER 2011
DWG
005
REV
P6

PROJECT
No. 822 (21)