

TREVOR | LAHIFF ARCHITECTS

geneva house
99 knatchbull road
london SE5 9QU
design@tlastudio.co.uk
www.tlastudio.co.uk
T +44(0)20 7737 6181
F +44(0)20 7326 0349


No 9 PHENE STREET, LONDON SW3 5NY

SITE PLAN


CLIENT
RAB PENSION TRUST

- TREVOR LAHIFF ARCHITECTS LTD
- Do not scale off this drawing, use figured dimensions only. All dimensions and levels to be checked on site and Trevor Laiff Architects to be notified of any discrepancies immediately
 - Issued only for purpose indicated
 - The drawing is to be read in conjunction with consultants drawings and specifications
 - This drawing is copyright of TLA and may not be copied, altered or reproduced in any way or passed to a third party without our written consent
 - The main contractor should be conversant with the statutory obligations under the CDM regulations
 - The dimensions shown on this drawing have been based on the measurements provided by an independent survey company

PROPOSED

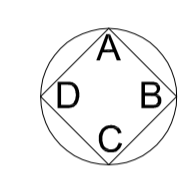

SPECIFIC NOTES:

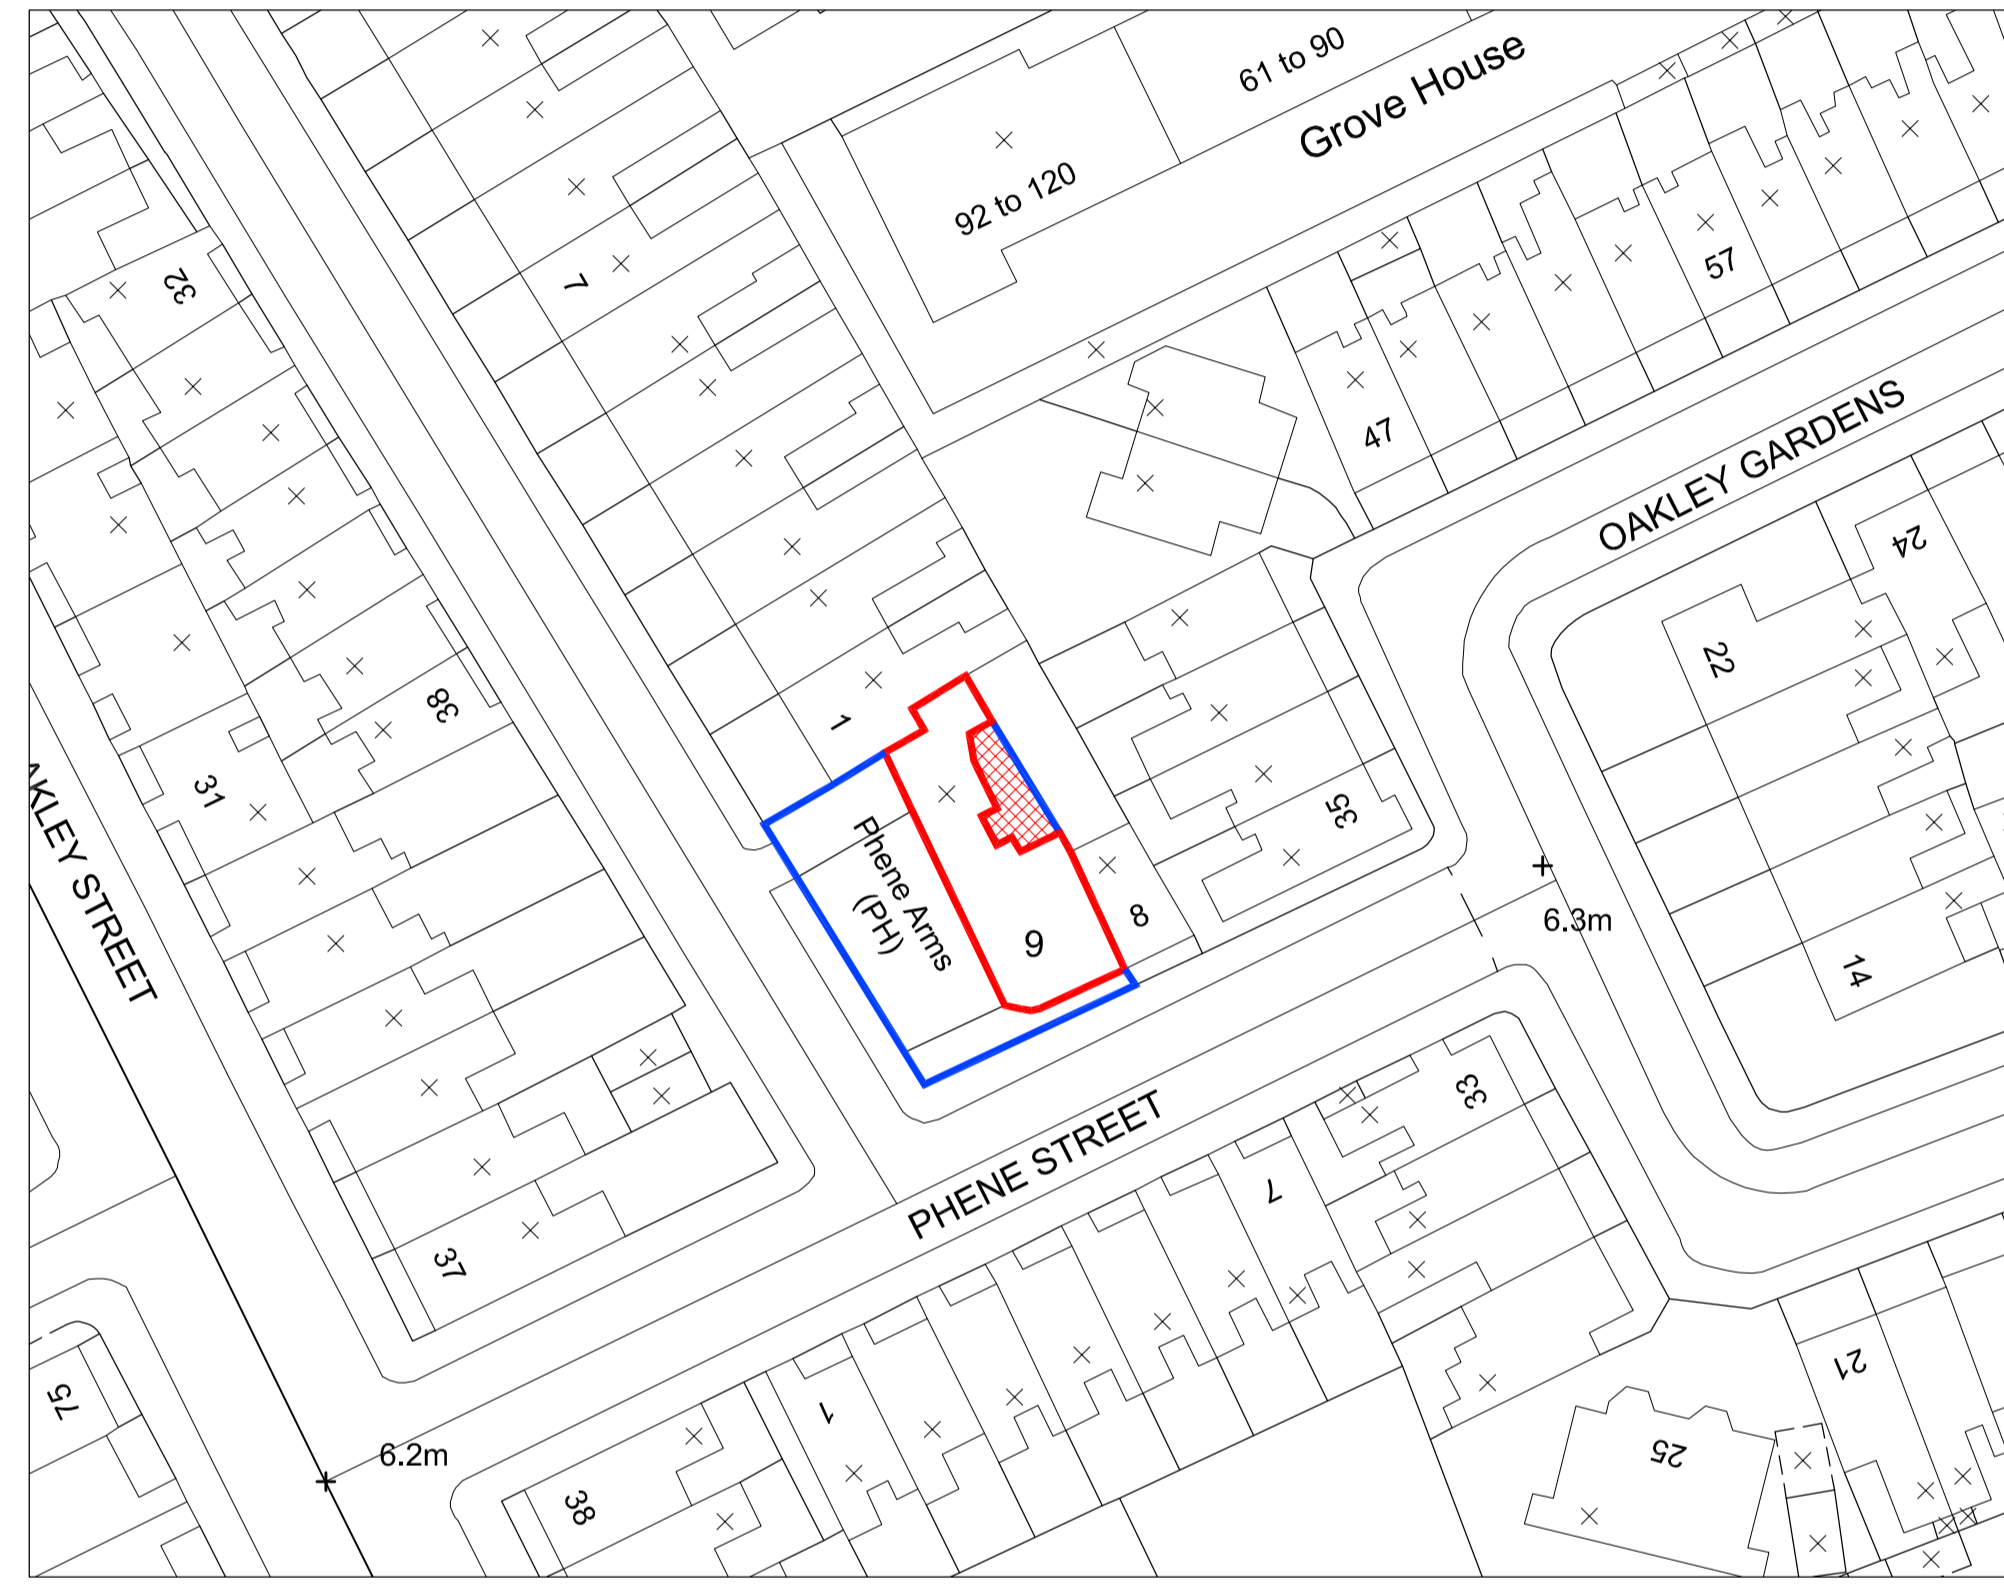

PROPOSED

EXISTING


822 (00) 001 SITE PLAN

- 822 (20) 001 GROUND FLOOR PLAN
- 822 (20) 002 FIRST FLOOR PLAN
- 822 (20) 003 SECOND FLOOR PLAN
- 822 (20) 004 ROOF PLAN
- 822 (20) 005 LOWER GROUND FLOOR
- 822 (20) 006 BASEMENT PLAN
- 822 (20) 007 SUB-BASEMENT PLAN

- 822 (02) 001 GROUND FLOOR PLAN
- 822 (02) 002 FIRST FLOOR PLAN
- 822 (02) 003 SECOND FLOOR PLAN
- 822 (02) 005 ROOF PLAN
- 822 (02) 006 BASEMENT PLAN

- 822 (21) 002 SECTION B
- 822 (21) 003 SECTION C
- 822 (21) 004 SECTION D
- 822 (21) 005 SOUTH EAST ELEVATION

- 822 (02) 008 SECTION B
- 822 (02) 009 SECTION C
- 822 (02) 011 SOUTH WEST ELEVATION
- 822 (02) 012 SOUTH EAST ELEVATION

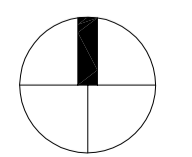

SITE PLAN - 1:500 @ A1

PS	19.01.12	PLANNING ISSUE	RJ	KW
----	----------	----------------	----	----

REV	DATE	DESCRIPTION	DWN	CHD
-----	------	-------------	-----	-----

ADDRESS
**9 PHENE STREET
LONDON SW3 5NY**

TITLE
SITE PLAN

STATUS	PLANNING	DRAWN BY MH
--------	----------	----------------

SCALE	1:500@A1	CHECKED BY KW
-------	----------	------------------

DATE	JULY 2011	DWG	REV
------	-----------	-----	-----

PROJECT No.	822	(00)	001	PS
-------------	-----	------	-----	----