


TP/99/1749
①

1:1	0	10mm	20	30	40	50	60	70	80	90	100	110			
1:100	0	1m	2	3	4	5	6	7	8	9	10	11			
1:5	0	100mm	200	300	400	500									
1:50	0	1m	2	3	4	5									
1:20	0	200mm	400	600	800	1000	1200	1400	1600	1800	2000	2200			
1:200	0	2m	4	6	8	10	12	14	16	18	20	22			
1:1250	0	10m	20	30	40	50	60	70	80	90	100	110	120	130	140
1:2500	0	20m	40	60	80	100	120	140	160	180	200	220	240	260	280

LANCASTER ROAD

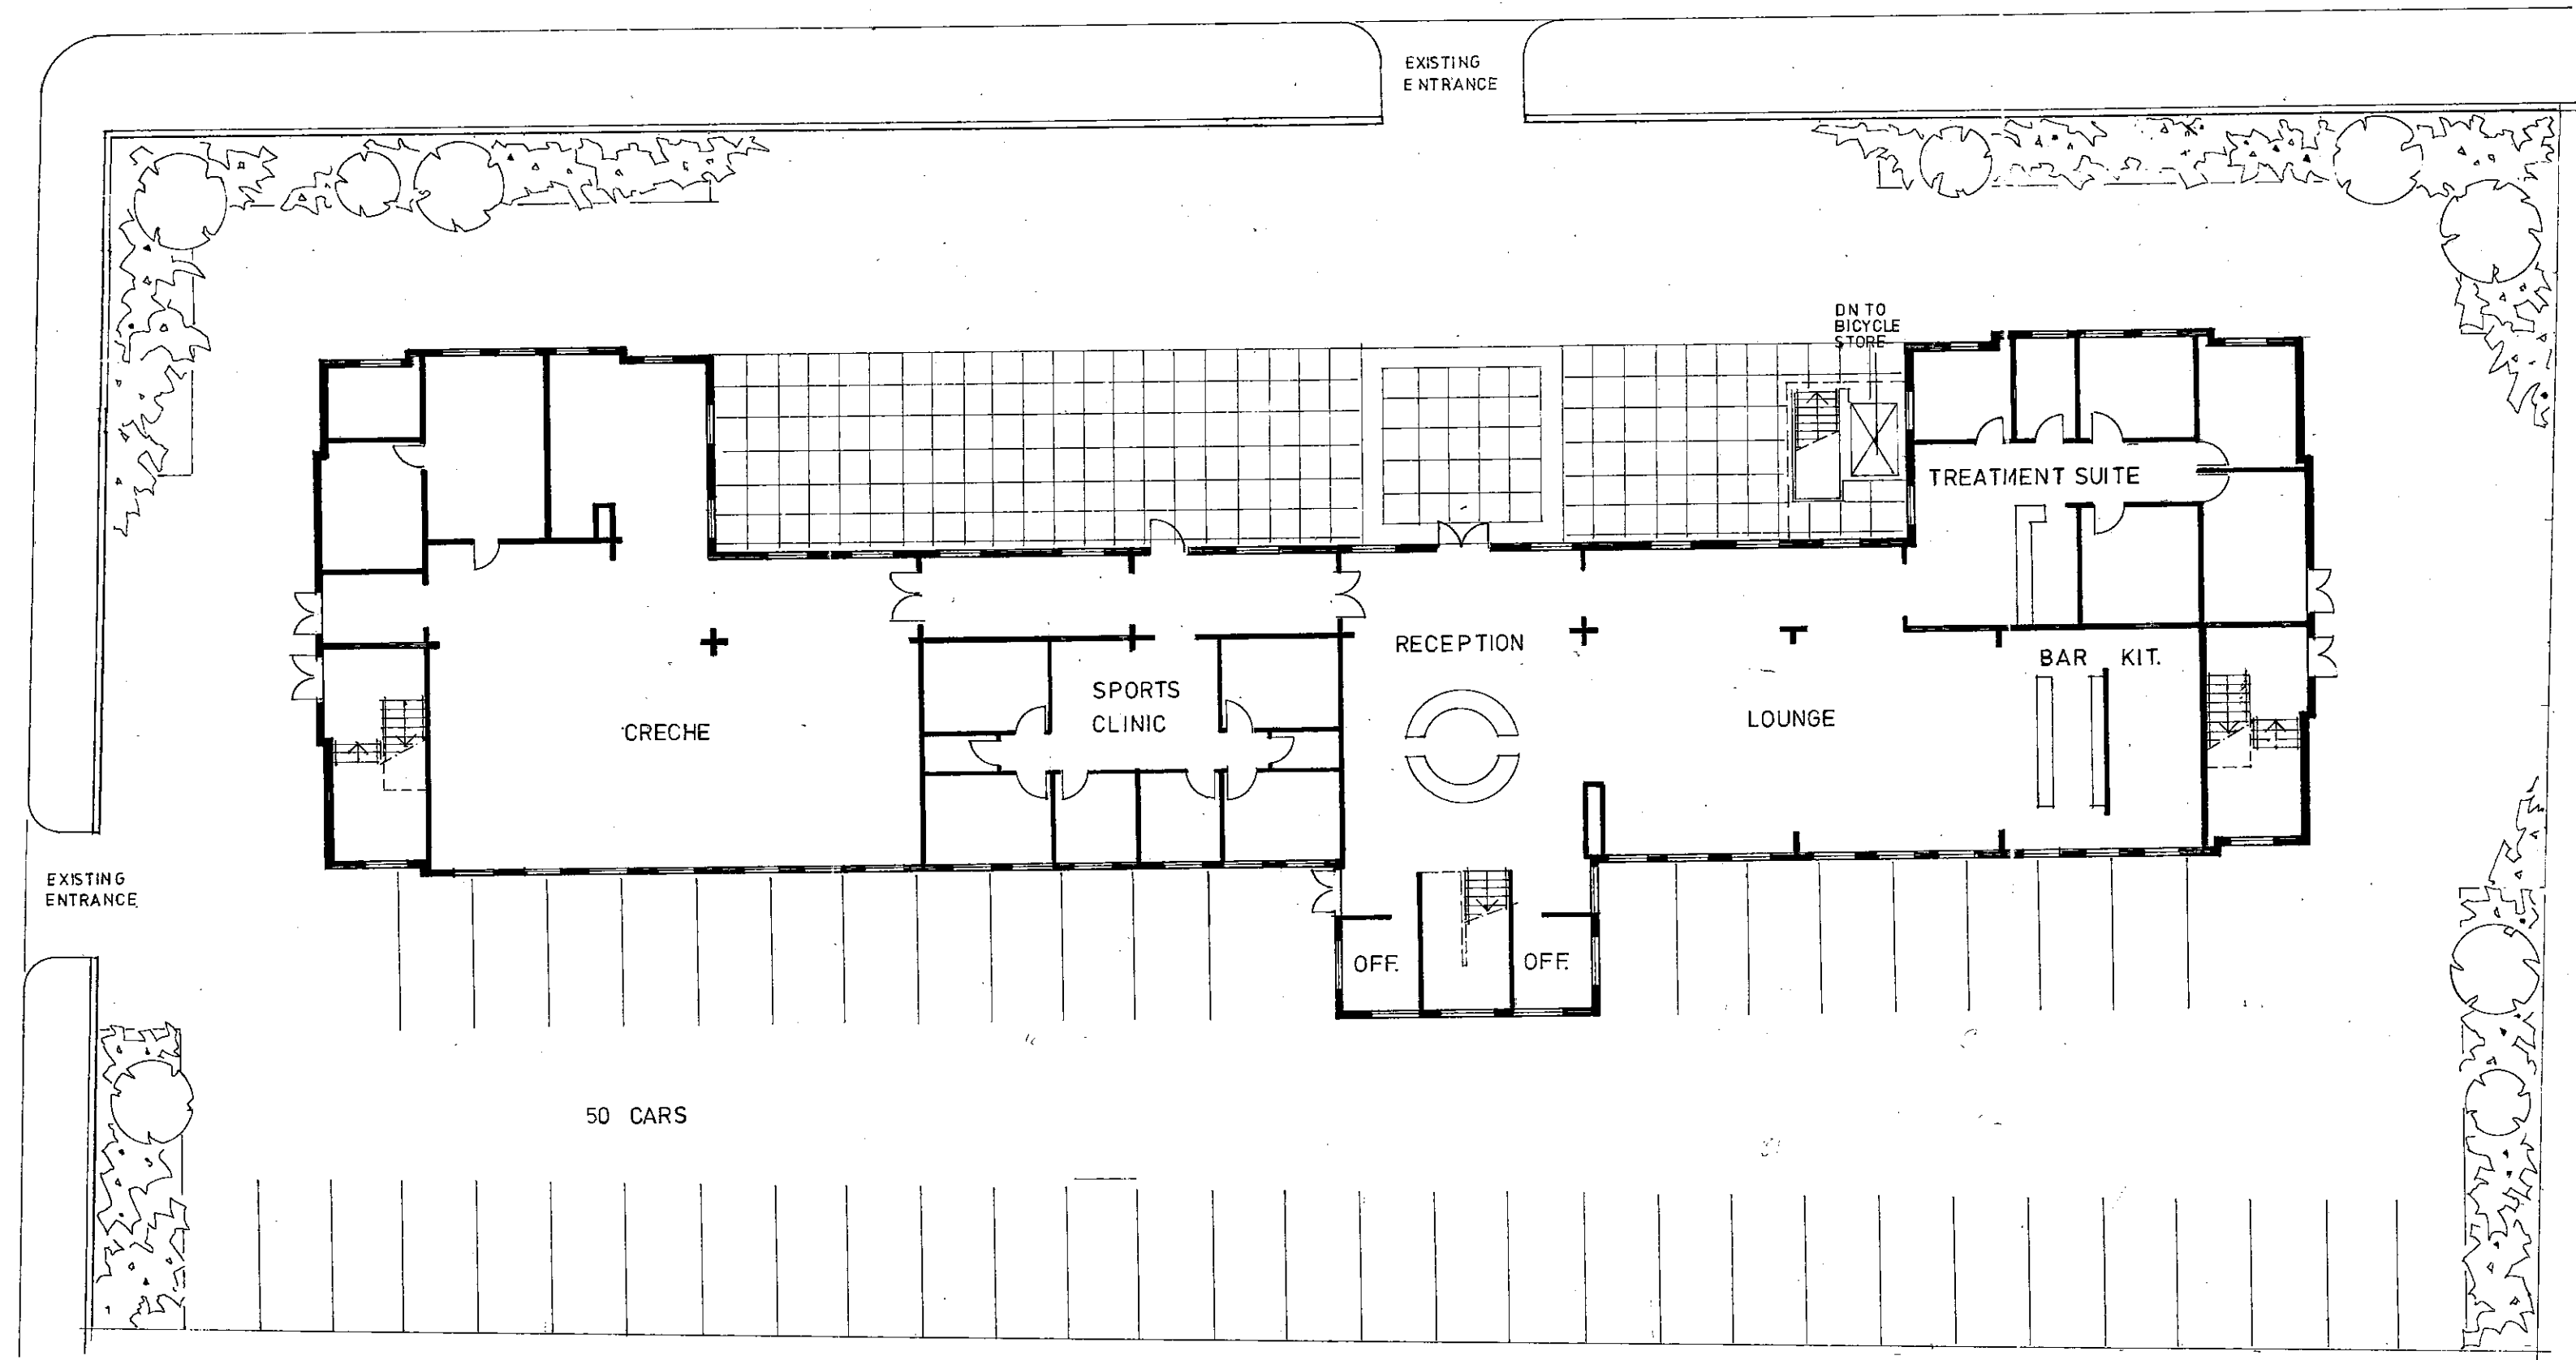

St
Newby
Ret


APPROVED BY
PLANNING SERVICES CTTEE

DEC 16 1997

CONSENT REF.

9x/1749/A
①

TOWN PLANNING
18 SEP 97
RECEIVED

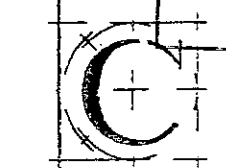


The COLMAN Partnership
ARCHITECTS
7-8 Midford Place, London W1P 6PU
Telephone: 0171 383 3828 Fax: 0171 383 3813

Project
HOLMES PLACE
LANCASTER ROAD

Title
GROUND FLOOR
proposed

Scale 1: 200
Date 7/97 Drawn By EG
Drawing No 9757/5 Revision A

APPROVED BY
 PLANNING SERVICES CITEE
 DEC 10 1997
 CONSENT REF.

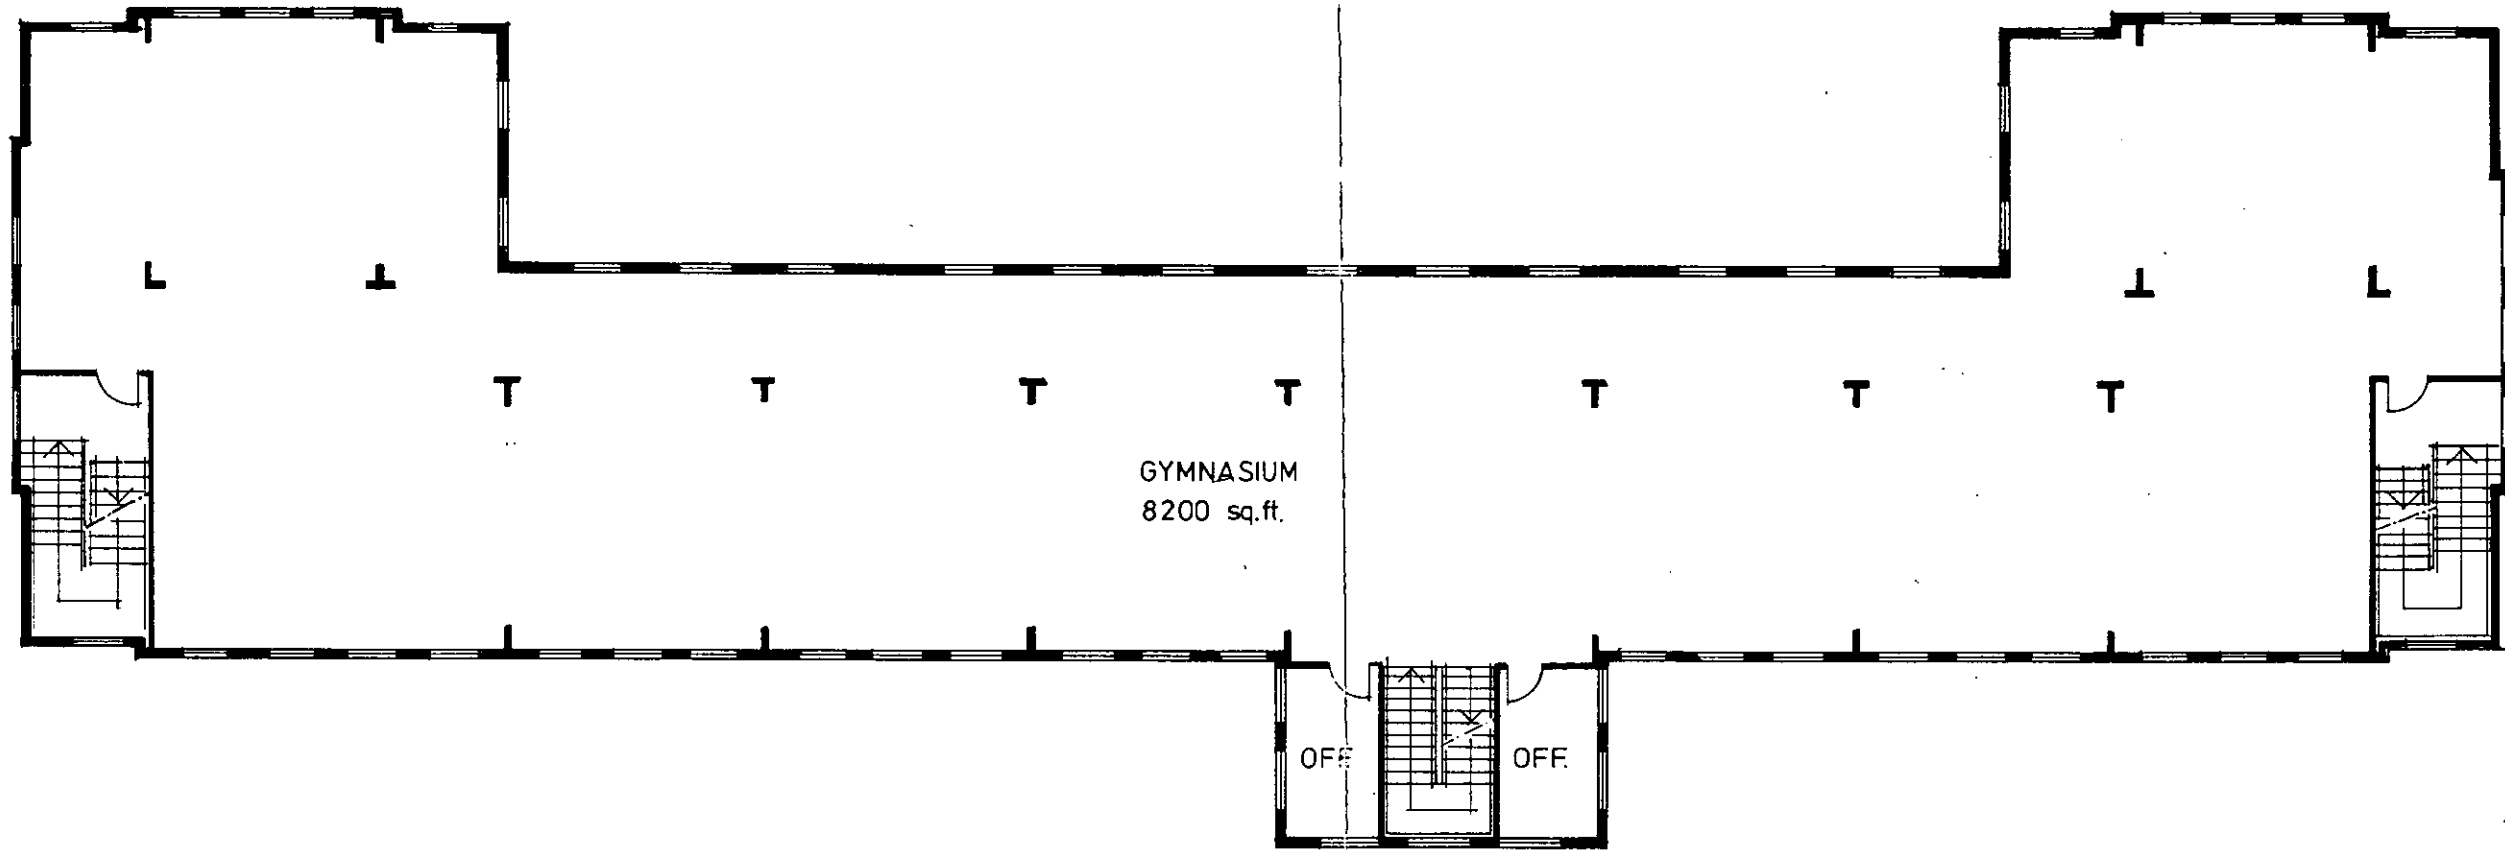

2

P971749



The COLMAN Partnership

R.B.K. & C.
 TOWN PLANNING
 29 JUL 1997
 RECEIVED

ARCHITECTS
 7-9 Midford Place, London W1P 8HU
 Telephone: 0171 383 3826 Fax: 0171 383 3813

Project
 HOLMES PLACE
 LANCASTER ROAD

Title
 FIRST FLOOR
 proposed

Scale 1: 200

Date 7/97


Drawing No 97571 6

Drawn By EG

Revision

1:1	0	10mm	20	30	40	50	60	70	80	90	100	110			
1:100	0	1m	2	3	4	5	6	7	8	9	10	11			
1:5	0	100mm	200	300	400	500									
1:50	0	1m	2	3	4	5									
1:20	0	200mm	400	600	800	1000	1200	1400	1600	1800	2000	2200			
1:200	0	2m	4	6	8	10	12	14	16	18	20	22			
1:1250	0	10m	20	30	40	50	60	70	80	90	100	110	120	130	140
1:2500	0	20m	40	60	80	100	120	140	160	180	200	220	240	260	280

APPROVED BY
 PLANNING SERVICES CTTEE
 DEC 16 1997
 CONSENT REF

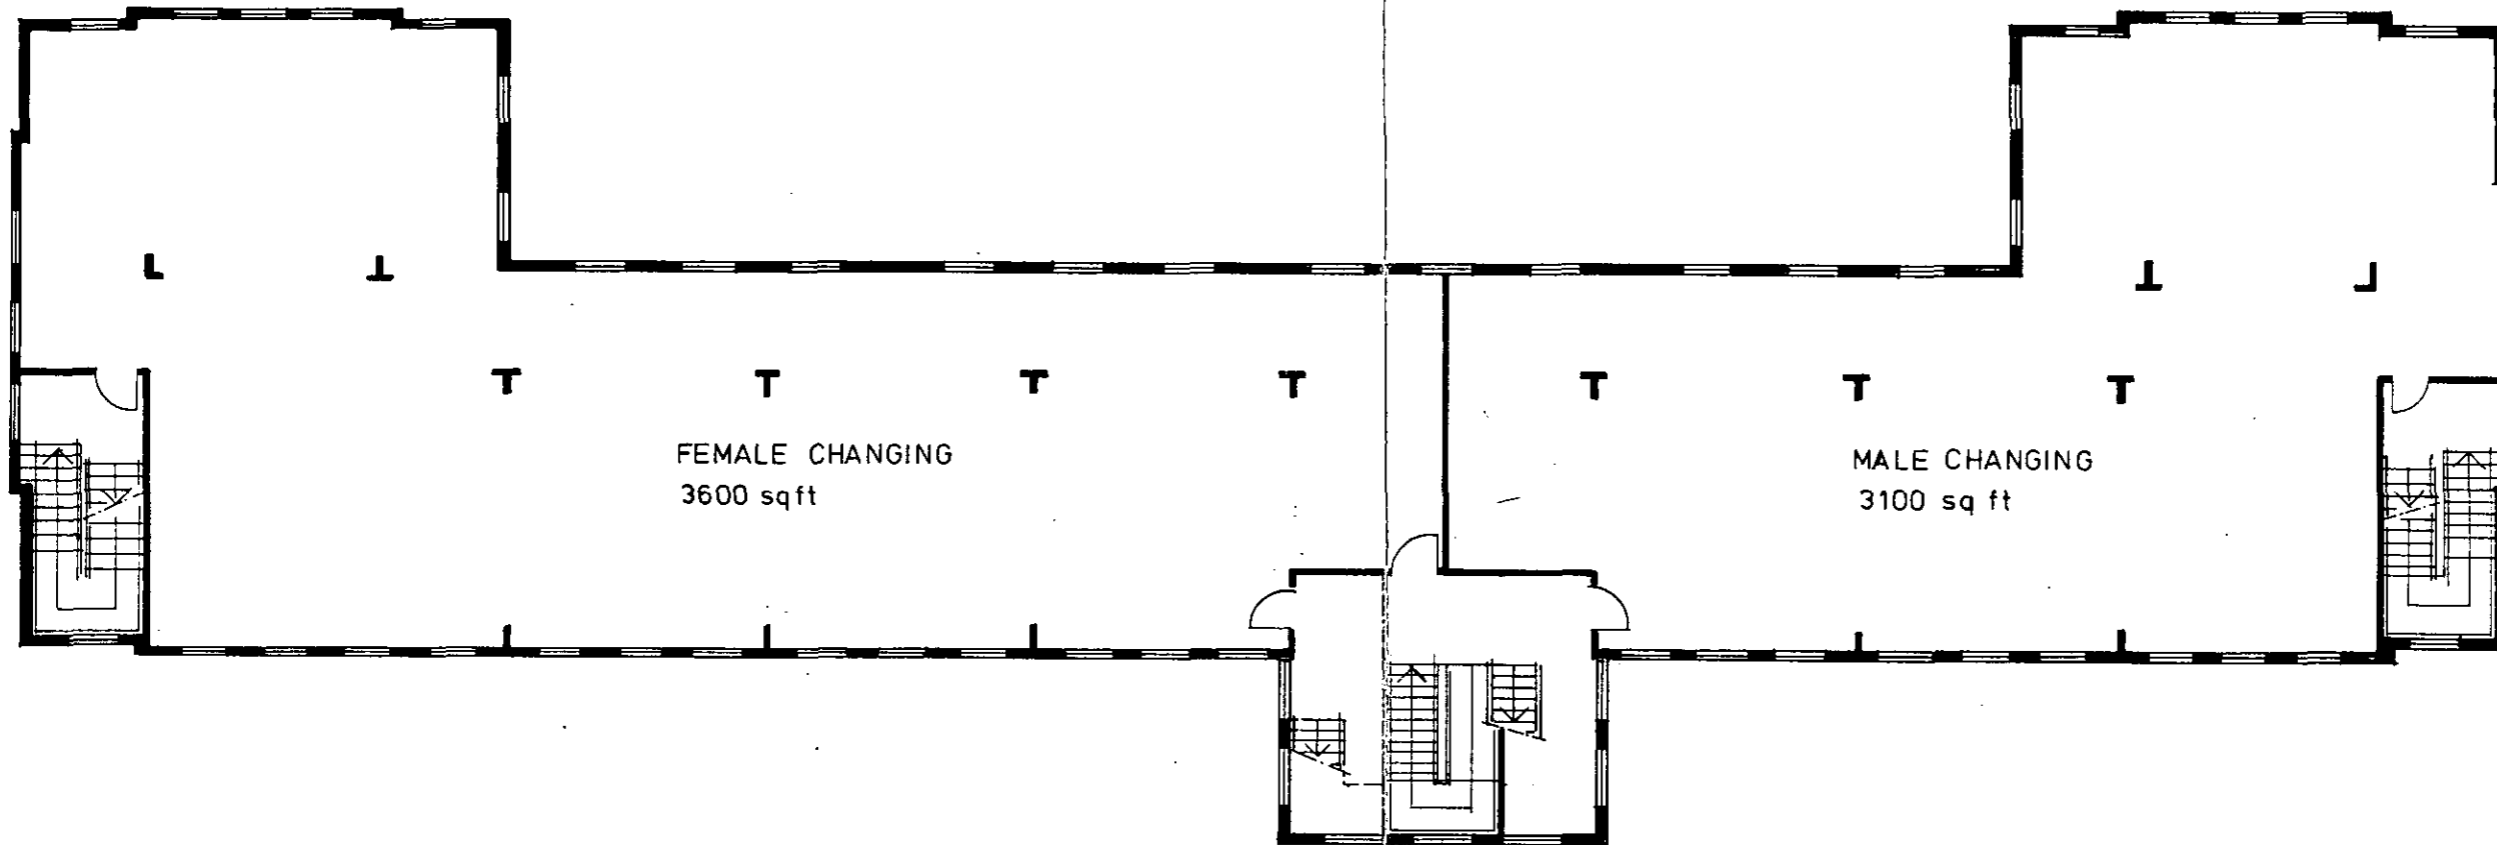

3

1:1	0	10mm	20	30	40	50	60	70	80	90	100	110			
1:100	0	1m	2	3	4	5	6	7	8	9	10	11			
1:5	0	100mm	200	300	400	500									
1:50	0	1m	2	3	4	5									
1:20	0	200mm	400	600	800	1000	1200	1400	1600	1800	2000	2200			
1:200	0	2m	4	6	8	10	12	14	16	18	20	22			
1:1250	0	10m	20	30	40	50	60	70	80	90	100	110	120	130	140
1:2500	0	20m	40	60	80	100	120	140	160	180	200	220	240	260	280

P971749




The COLMAN Partnership

R.B.K. & C.
 TOWN PLANNING
 29 JUL 1997
 RECEIVED

ARCHITECTS
 7-8 Midford Place, London W1P 9HJ
 Telephone: 0171 383 3828 Fax: 0171 383 3813
 Project
 HOLMES PLACE
 LANCASTER ROAD
 Title
 SECOND FLOOR
 proposed
 Scale 1:200
 Date 7/97
 Drawing No 97571/7
 Drawn By EG
 Revision

APPROVED BY
 PLANNING SERVICES CTTEE
 DEC 16 1997
 CONSENT REF:

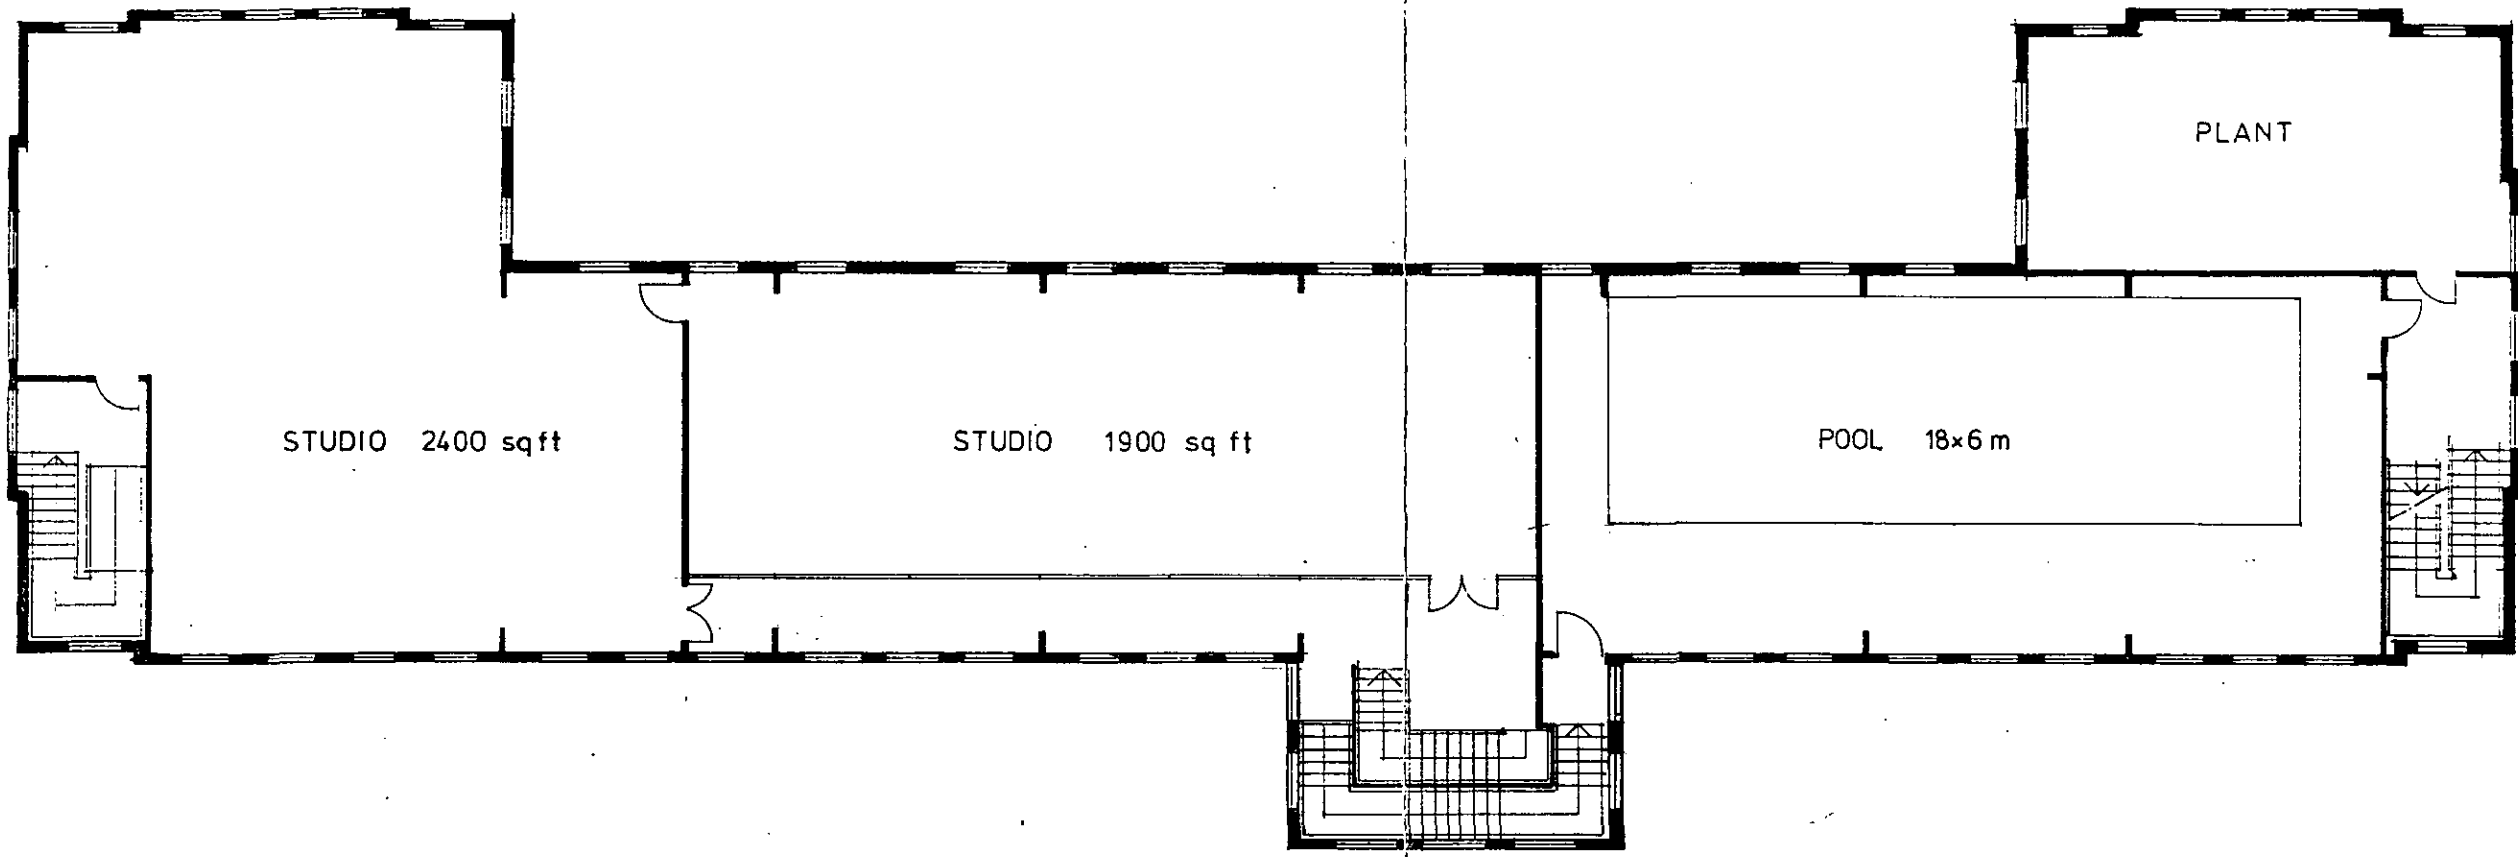


4

1:1	0	10mm	20	30	40	50	60	70	80	90	100	110			
1:100	0	1m	2	3	4	5	6	7	8	9	10	11			
1:5	0	100mm	200	300	400	500	600	700	800	900	1000	1100			
1:50	0	1m	2	3	4	5	6	7	8	9	10	11			
1:20	0	200mm	400	600	800	1000	1200	1400	1600	1800	2000	2200			
1:200	0	2m	4	6	8	10	12	14	16	18	20	22			
1:1250	0	10m	20	30	40	50	60	70	80	90	100	110	120	130	140
1:2500	0	20m	40	60	80	100	120	140	160	180	200	220	240	260	280

P971749

R.B.K. & C.
 TOWN PLANNING
 29 JUL 1997
 RECEIVED

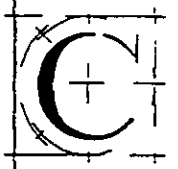

The COLMAN Partnership
 ARCHITECTS
 7-8 Melford Place, London W1P 9HU
 Telephone: 0171 383 3825 Fax: 0171 383 3813

Project
 HOLMES PLACE
 LANCASTER ROAD


Title
 THIRD FLOOR
 proposed

Scale 1: 200

Date 7/97 Drawn By EG

Drawing No 97571 8 Revision

APPROVED BY
 PLANNING SERVICES CTTEE
 DEC 16 1997
 CONSENT REF.....

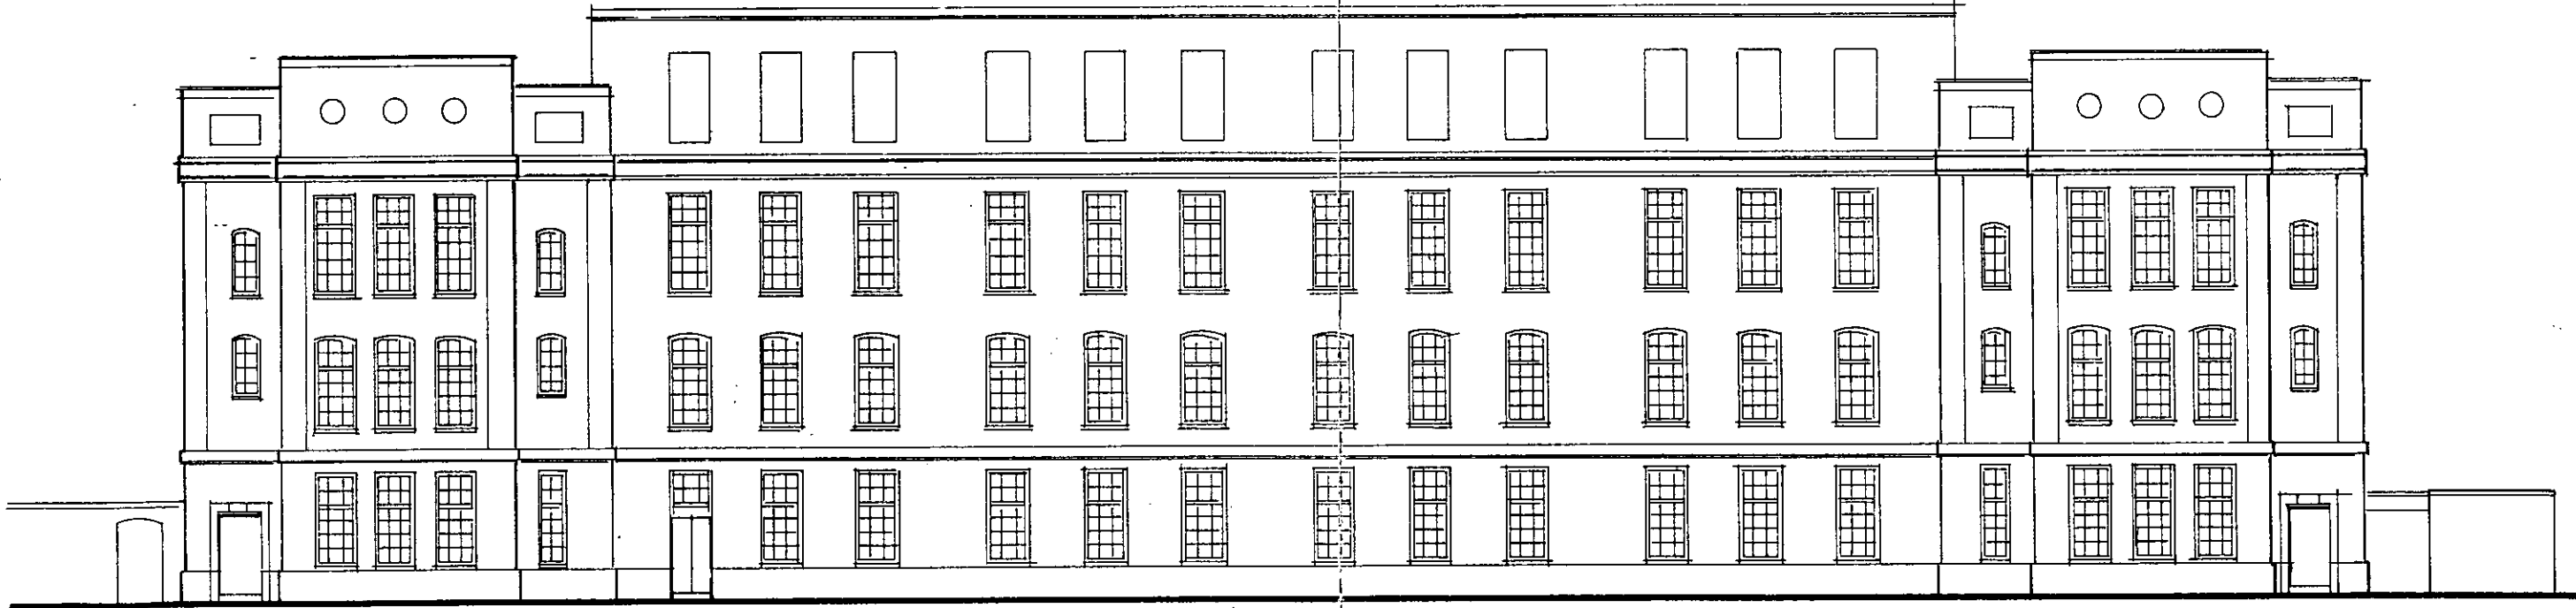

1:1	0	10mm	20	30	40	50	60	70	80	90	100	110			
1:100	0	1m	2	3	4	5	6	7	8	9	10	11			
1:5	0	100mm	200	300	400	500									
1:50	0	1m	2	3	4	5									
1:20	0	200mm	400	600	800	1000	1200	1400	1600	1800	2000	2200			
1:200	0	2m	4	6	8	10	12	14	16	18	20	22			
1:1250	0	10m	20	30	40	50	60	70	80	90	100	110	120	130	140
1:2500	0	20m	40	60	80	100	120	140	160	180	200	220	240	260	280

971749



The COLMAN Partnership

ARCHITECTS
 7-8 Midford Place, London W1P 9HJ
 Telephone: 0171 383 3828 Fax: 0171 383 3813

R.B.K. & C.
 TOWN PLANNING
 29 JUL 1997
 RECEIVED

Project
 HOLMES PLACE
 LANCASTER ROAD

Title
 FRONT ELEVATION
 existing

Scale 1:200
 Date 7/97 Drawn By EG
 Drawing No. 9757/10 Revision

5

APPROVED BY
 PLANNING SERVICES CTTEE
 DEC 16 1997
 CONSENT REF.....



6

1:1	0	10mm	20	30	40	50	60	70	80	90	100	110			
1:100	0	1m	2	3	4	5	6	7	8	9	10	11			
1:5	0	100mm	200	300	400	500									
1:50	0	1m	2	3	4	5									
1:20	0	200mm	400	600	800	1000	1200	1400	1600	1800	2000	2200			
1:200	0	2m	4	6	8	10	12	14	16	18	20	22			
1:1250	0	10m	20	30	40	50	60	70	80	90	100	110	120	130	140
1:2500	0	20m	40	60	80	100	120	140	160	180	200	220	240	260	280

71749

R.B.K.
 TOWN PL
 29 JUL 1997
 RECEIVED



The COLMAN Partnership
 ARCHITECTS
 7-8 Midford Place, London W1P 9HJ
 Telephone: 0171 383 3828 Fax: 0171 383 3813

Project
 HOLMES PLACE
 LANCASTER ROAD

Title
 REAR ELEVATION
 existing

Scale 1:200
 Date 7/97
 Drawing No 9757/11

Drawn By EG
 Revision


APPROVED BY
 PLANNING SERVICES COTTEE
 DEC 16 1997
 CONSENT REF



7

1:1	0	10mm	20	30	40	50	60	70	80	90	100	110			
1:100	0	1m	2	3	4	5	6	7	8	9	10	11			
1:5	0	100mm	200	300	400	500									
1:50	0	1m	2	3	4	5									
1:20	0	200mm	400	600	800	1000	1200	1400	1600	1800	2000	2200			
1:200	0	2m	4	6	8	10	12	14	16	18	20	22			
1:1250	0	10m	20	30	40	50	60	70	80	90	100	110	120	130	140
1:2500	0	20m	40	60	80	100	120	140	160	180	200	220	240	260	280

9971749

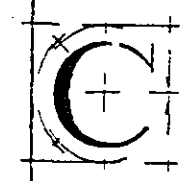

The COLMAN Partnership
 ARCHITECTS
 7-8 Midford Place, London W1P 9JL
 Telephone: 0171 383 3825 Fax: 0171 383 3813

R.B.K. & C
 TOWN PLANNING
 29 JUL 1997
 RECEIVED

Project
 HOLMES PLACE
 LANCASTER ROAD
 Title
 SIDE ELEVATIONS
 existing
 Scale 1: 200
 Date 7/97
 Drawing No 9757/12
 Drawn By EG
 Revision


APPROVED BY
 PLANNING SERVICES CITE
 DEC 16 1997
 CONSENT REF



8

1:1	0	10mm	20	30	40	50	60	70	80	90	100	110			
1:100	0	1m	2	3	4	5	6	7	8	9	10	11			
1:5	0	100mm	200	300	400	500									
1:50	0	1m	2	3	4	5									
1:20	0	200mm	400	600	800	1000	1200	1400	1600	1800	2000	2200			
1:200	0	2m	4	6	8	10	12	14	16	18	20	22			
1:1250	0	10m	20	30	40	50	60	70	80	90	100	110	120	130	140
1:2500	0	20m	40	60	80	100	120	140	160	180	200	220	240	260	280

71749

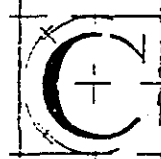

The COLMAN Partnership

ARCHITECTS
 7-8 Midland Place, London W1P 9LJ
 Telephone: 0171 363 3626 Fax: 0171 363 3613

R.B.K. &
 TOWN PLANNING
 29 JUL 1997
 RECEIVED

Project
 HOLMES PLACE
 LANCASTER ROAD

Title
 FRONT ELEVATION
 proposed

Scale 1:200
 Date 7/97
 Drawing no 9757/13
 Drawn By EG
 Revision

1:1	0	10mm	20	30	40	50	60	70	80	90	100	110			
1:100	0	1m	2	3	4	5	6	7	8	9	10	11			
1:5	0	100mm	200	300	400	500									
1:50	0	1m	2	3	4	5									
1:20	0	200mm	400	600	800	1000	1200	1400	1600	1800	2000	2200			
1:200	0	2m	4	6	8	10	12	14	16	18	20	22			
1:1250	0	10m	20	30	40	50	60	70	80	90	100	110	120	130	140
1:2500	0	20m	40	60	80	100	120	140	160	180	200	220	240	260	280

APPROVED BY
 PLANNING SERVICES CTTEE

DEC 16 1997

CONSENT REF.....



9

2071749

R.B.K. & C
 TOWN PLAN
 29 JUL 1997
 RECEIVED




The COLMAN Partnership
 ARCHITECTS
 7-8 Midford Place, London W1P 9HU
 Telephone: 0171 383 3828 Fax: 0171 383 3813

Project
 HOLMES PLACE
 LANCASTER ROAD

Title
 REAR ELEVATION
 proposed

Scale 1:200
 Date 7/97
 Drawing No 9757/14
 Drawn By EG
 Revision

APPROVED BY
 PLANNING SERVICES CTTEE
 DEC 16 1997
 CONSENT REF.....

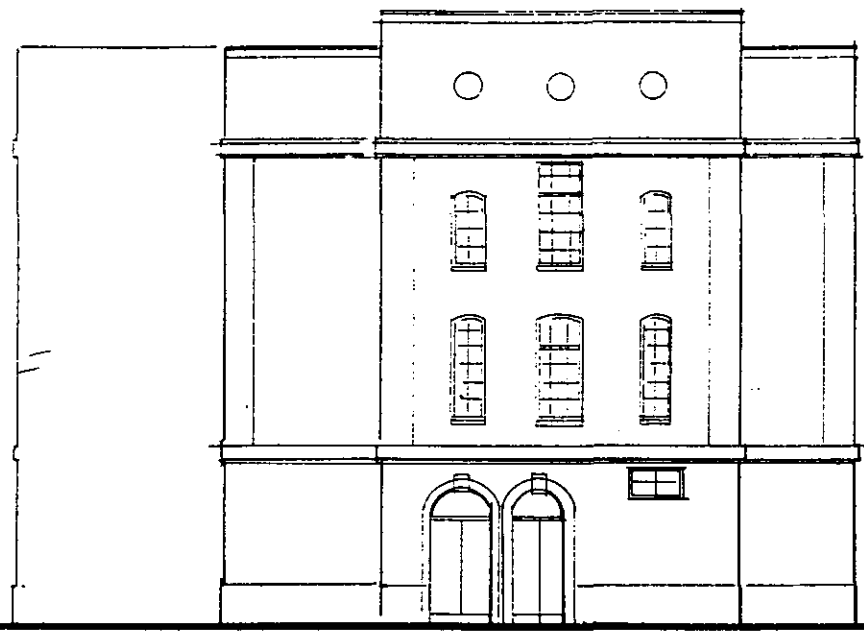


10

1:1	0	10mm	20	30	40	50	60	70	80	90	100	110			
1:100	0	1m	2	3	4	5	6	7	8	9	10	11			
1:5	0	100mm	200	300	400	500									
1:50	0	1m	2	3	4	5									
1:20	0	200mm	400	600	800	1000	1200	1400	1600	1800	2000	2200			
1:200	0	2m	4	6	8	10	12	14	16	18	20	22			
1:1250	0	10m	20	30	40	50	60	70	80	90	100	110	120	130	140
1:2500	0	20m	40	60	80	100	120	140	160	180	200	220	240	260	280

71749

R.B.K & C.
 TOWN PLANNING
 29 JUL 1997
 RECEIVED

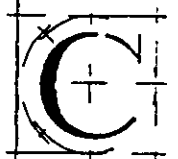

The COLMAN Partnership


ARCHITECTS
 7-8 Midford Place, London W1P 9HU
 Telephone: 0171 383 3828 Fax: 0171 383 3813

Project
 HOLMES PLACE
 LANCASTER ROAD

Title
 SIDE ELEVATIONS
 proposed

Scale 1:200
 Date 7/97
 Drawing No 9757/15
 Design By EG
 Revision

APPROVED BY
 PLANNING SERVICES CTTEE
 DEC 16 1997
 CONSENT REF.....

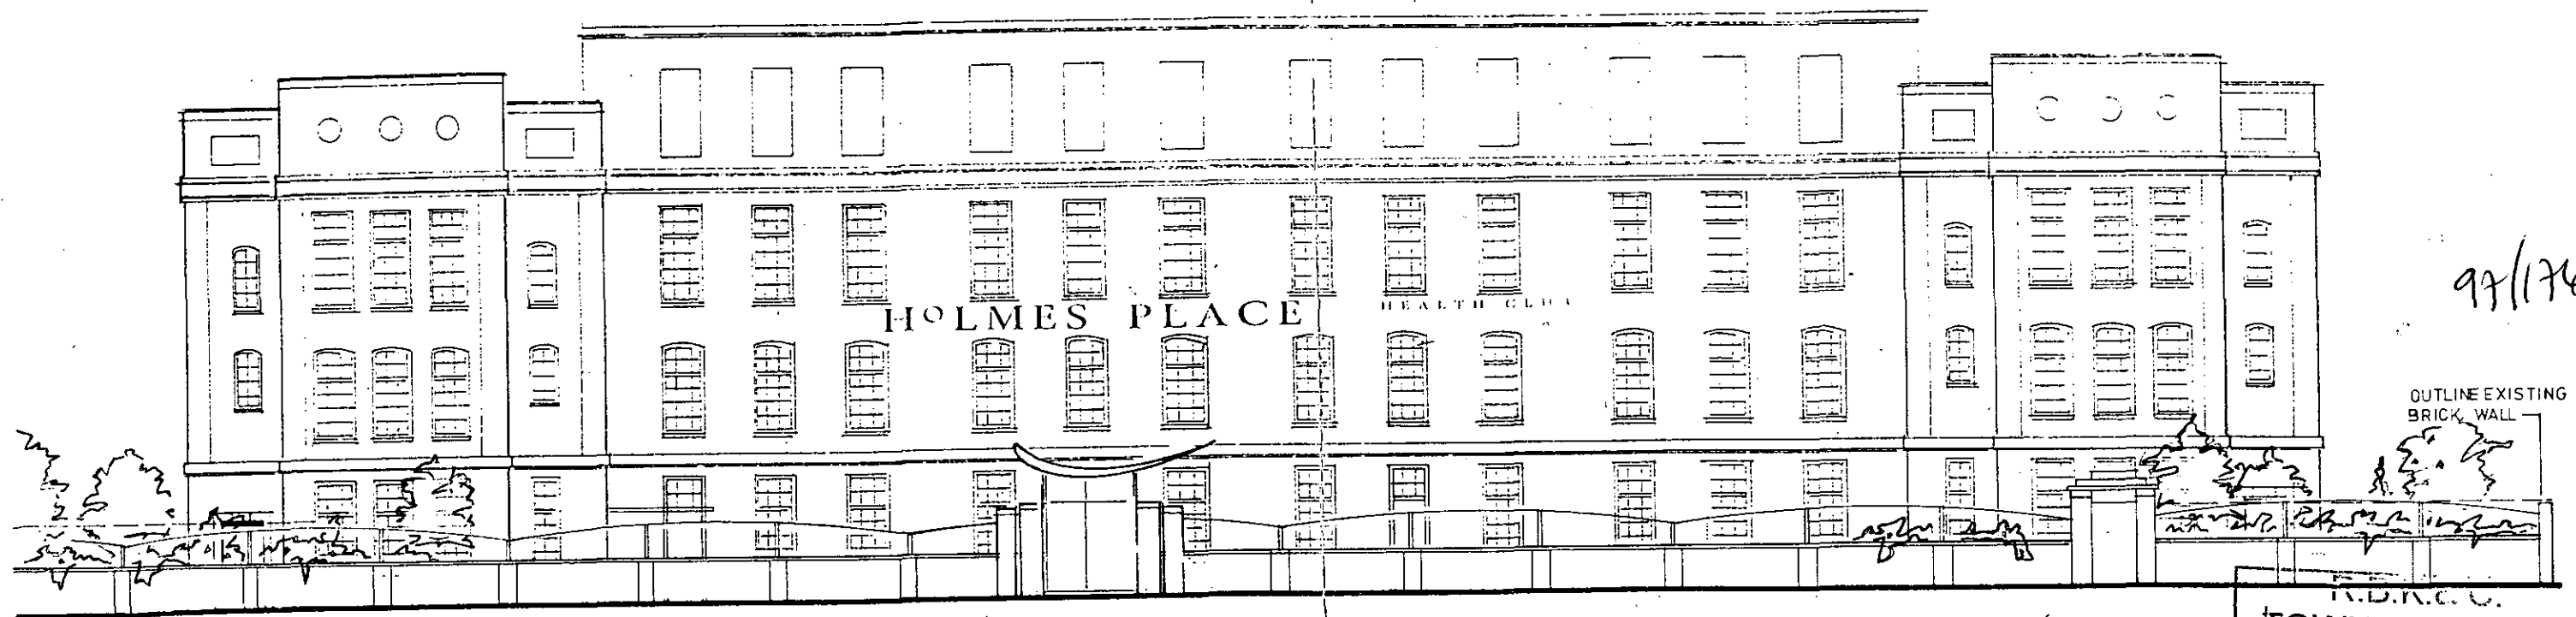

97/1769/A

OUTLINE EXISTING
 BRICK WALL

1:1	0	10mm	20	30	40	50	60	70	80	90	100	110			
1:100	0	1m	2	3	4	5	6	7	8	9	10	11			
1:5	0	100mm	200	300	400	500									
1:50	0	1m	2	3	4	5									
1:20	0	200mm	400	600	800	1000	1200	1400	1600	1800	2000	2200			
1:200	0	2m	4	6	8	10	12	14	16	18	20	22			
1:1250	0	10m	20	30	40	50	60	70	80	90	100	110	120	130	140
1:2500	0	20m	40	60	80	100	120	140	160	180	200	220	240	260	280



TOWN PLANNING
 CONCEPT 1987
 RECEIVED

The COLMAN Partnership

ARCHITECTS
 7-8 Midford Place, London W1P 9HU
 Telephone: 0171 383 3628 Fax: 0171 383 3613

Project
 HOLMES PLACE
 LANCASTER ROAD

FRONT ELEVATION
 proposed fence

Scale 1:200

Date 7/97 Drawn By EG

Drawing No 9757/16 Revision A

APPROVED BY
 PLANNING SERVICES CTTEE
 DEC 16 1997
 CONSENT REF




1:1	0	10mm	20	30	40	50	60	70	80	90	100	110			
1:100	0	1m	2	3	4	5	6	7	8	9	10	11			
1:5	0	100mm	200	300	400	500									
1:50	0	1m	2	3	4	5									
1:20	0	200mm	400	600	800	1000	1200	1400	1600	1800	2000	2200			
1:200	0	2m	4	6	8	10	12	14	16	18	20	22			
1:1250	0	10m	20	30	40	50	60	70	80	90	100	110	120	130	140
1:2500	0	20m	40	60	80	100	120	140	160	180	200	220	240	260	280

R.B.K.
 TOWN PLANNING
 18 SEP 1997
 RECEIVED
 The COLMAN Partnership
 ARCHITECTS
 7-8 Midford Place London W1P 9JU
 Telephone: 0171 363 3628 Fax: 0171 363 3613
 Project
 HOLMES PLACE
 LANCASTER ROAD
 The
 SIDE ELEVATIONS
 proposed fence
 Scale 1: 200
 Date 7/97 Drawn By EG
 Drawing No 9757/17 Revision A


12

9/11/97/17

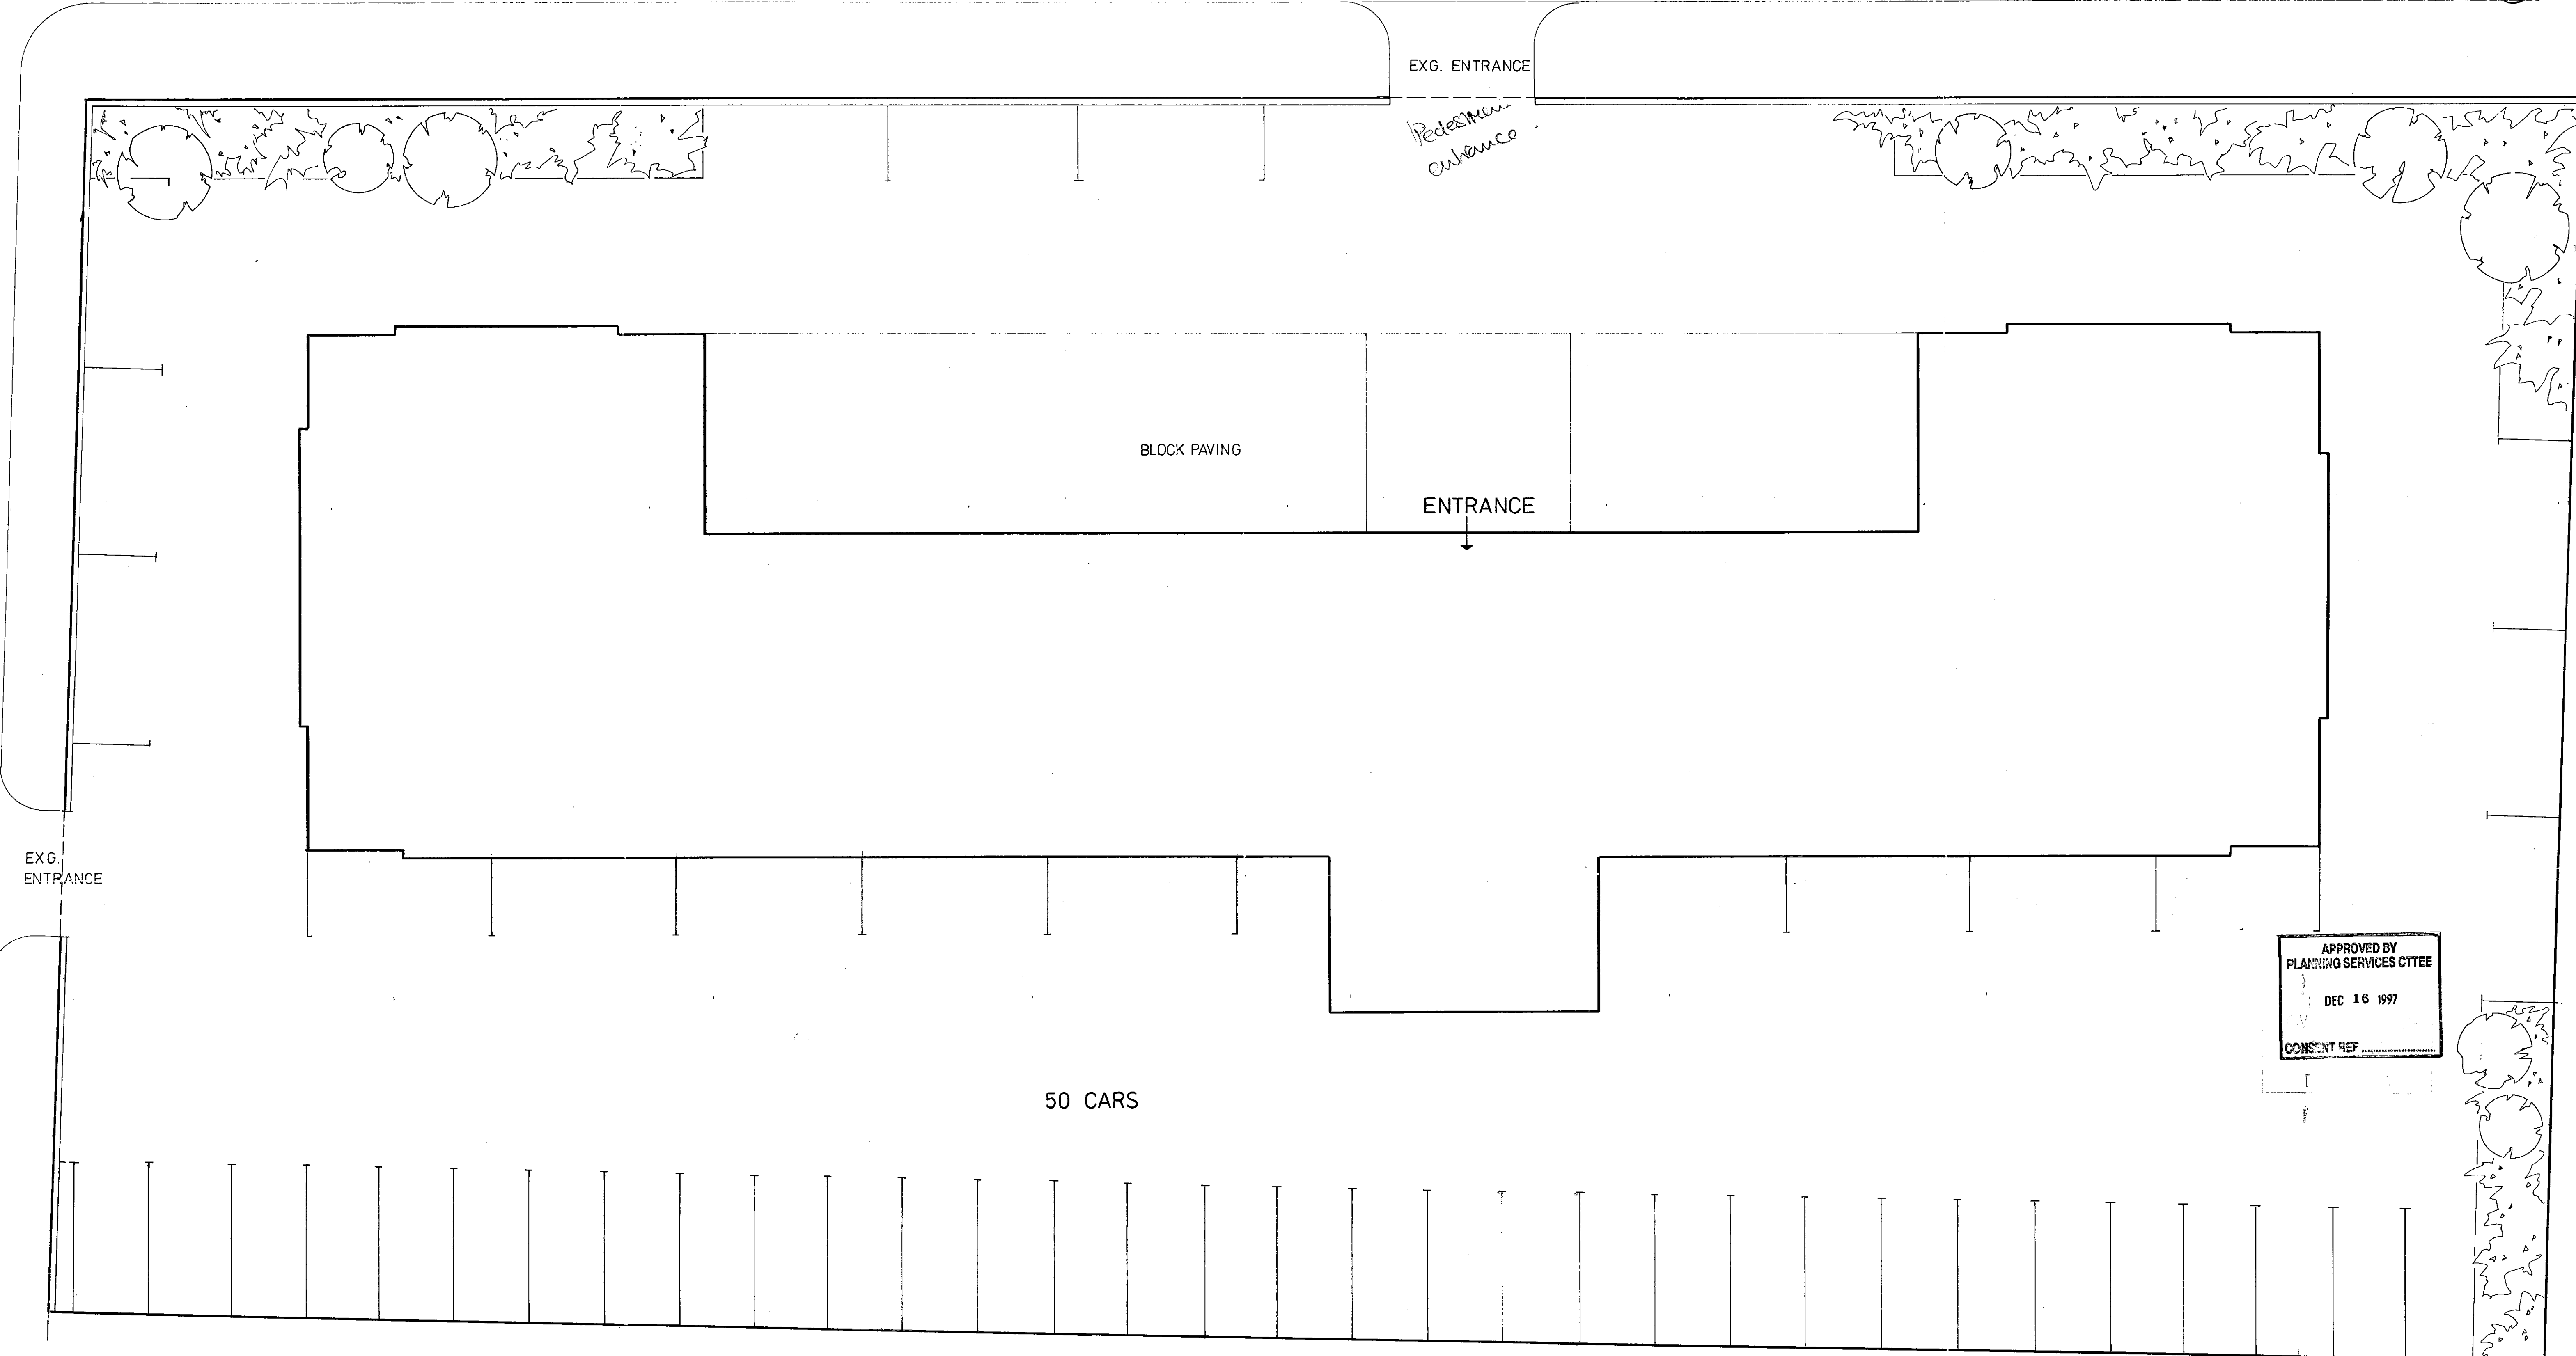

APPROVED BY
 PLANNING SERVICES CITEE
 DEC 16 1997
 CONSENT REF.

1:1	0	10mm	20	30	40	50	60	70	80	90	100	110			
1:100	0	1m	2	3	4	5	6	7	8	9	10	11			
1:5	0	100mm	200	300	400	500									
1:50	0	1m	2	3	4	5									
1:20	0	200mm	400	600	800	1000	1200	1400	1600	1800	2000	2200			
1:200	0	2m	4	6	8	10	12	14	16	18	20	22			
1:1250	0	12m	20	30	40	50	60	70	80	90	100	110	120	130	140
1:2500	0	20m	40	60	80	100	120	140	160	180	200	220	240	260	280

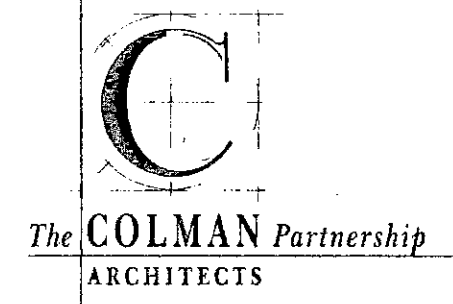

Project:
HOLMES PLACE
LANCASTER RD

Title:
CAR PARK

Scale: 1:100
 Date: 10/97 Drawn by: EG

Drawing No. 9757/18 Revision

28 Bedford Place, London, W1F 3HJ
 Telephone Number: 011-383 3828 Fax Number: 011-383 3813



13

9/11/97/b

APPROVED BY
PLANNING SERVICES CTTEE
DEC 16 1997
CON

DN TO BASEMENT

HOIST TO GROUND FLOOR

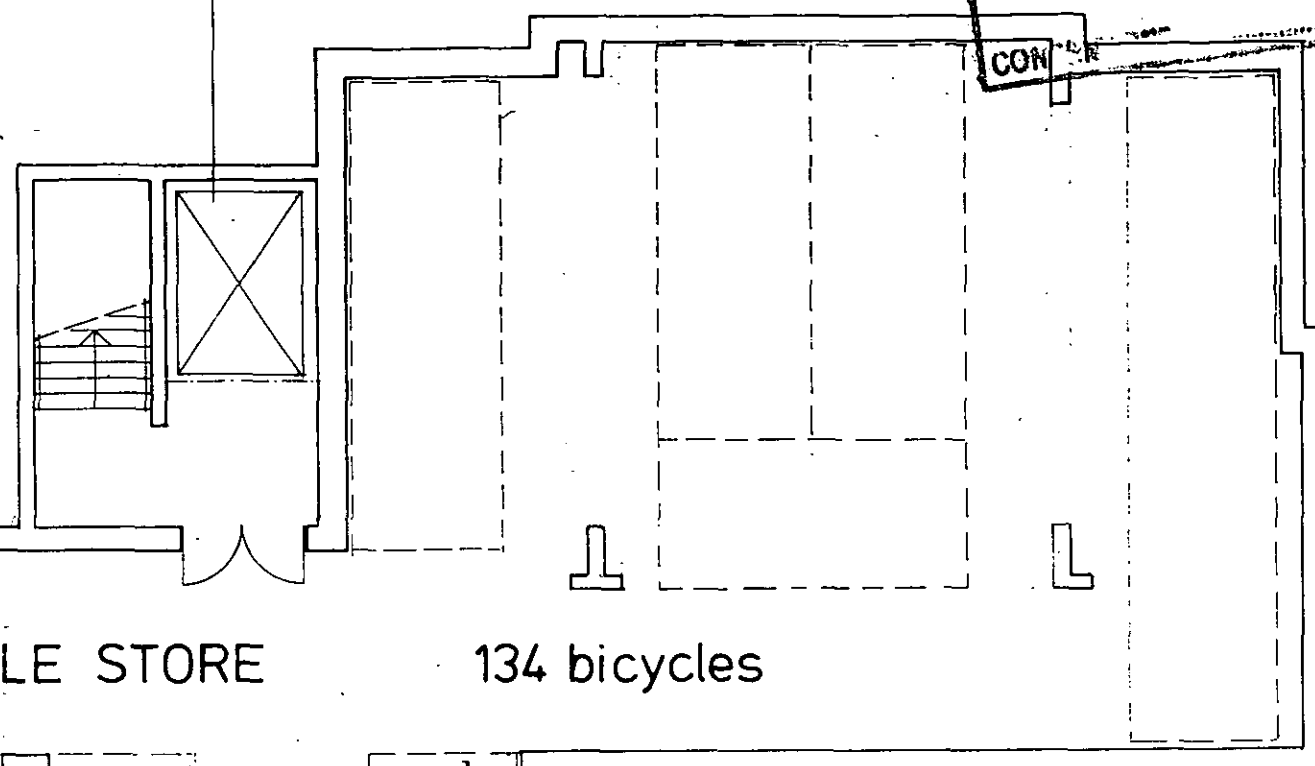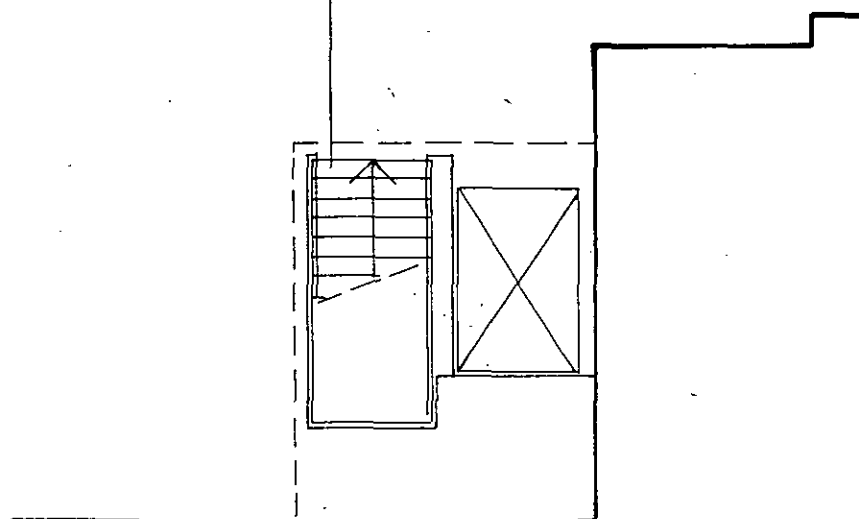

BICYCLE STORE 134 bicycles

14

grixala

R.B.K. & C.
TOWN PLANNING
18 SEP 1997
RECEIVED
The COLMAN Partnership

ARCHITECTS
7-8 Midford Place, London W1P 9HU
Telephone: 0171 383 3828 Fax: 0171 383 3813

Project
HOLMES PLACE
LANCASTER ROAD
Title
BICYCLE STORE

Scale 1: 100

Date 9/97


Drawn By EG

Drawing No 9757/sk100

GROUND FLOOR


BASEMENT

1:1	0	10mm	20	30	40	50	60	70	80	90	100	110			
1:100	0	1m	2	3	4	5	6	7	8	9	10	11			
1:5	0	100mm	200	300	400	500									
1:50	0	1m	2	3	4	5									
1:20	0	200mm	400	600	800	1000	1200	1400	1600	1800	2000	2200			
1:200	0	2m	4	6	8	10	12	14	16	18	20	22			
1:1250	0	10m	20	30	40	50	60	70	80	90	100	110	120	130	140
1:2500	0	20m	40	60	80	100	120	140	160	180	200	220	240	260	280

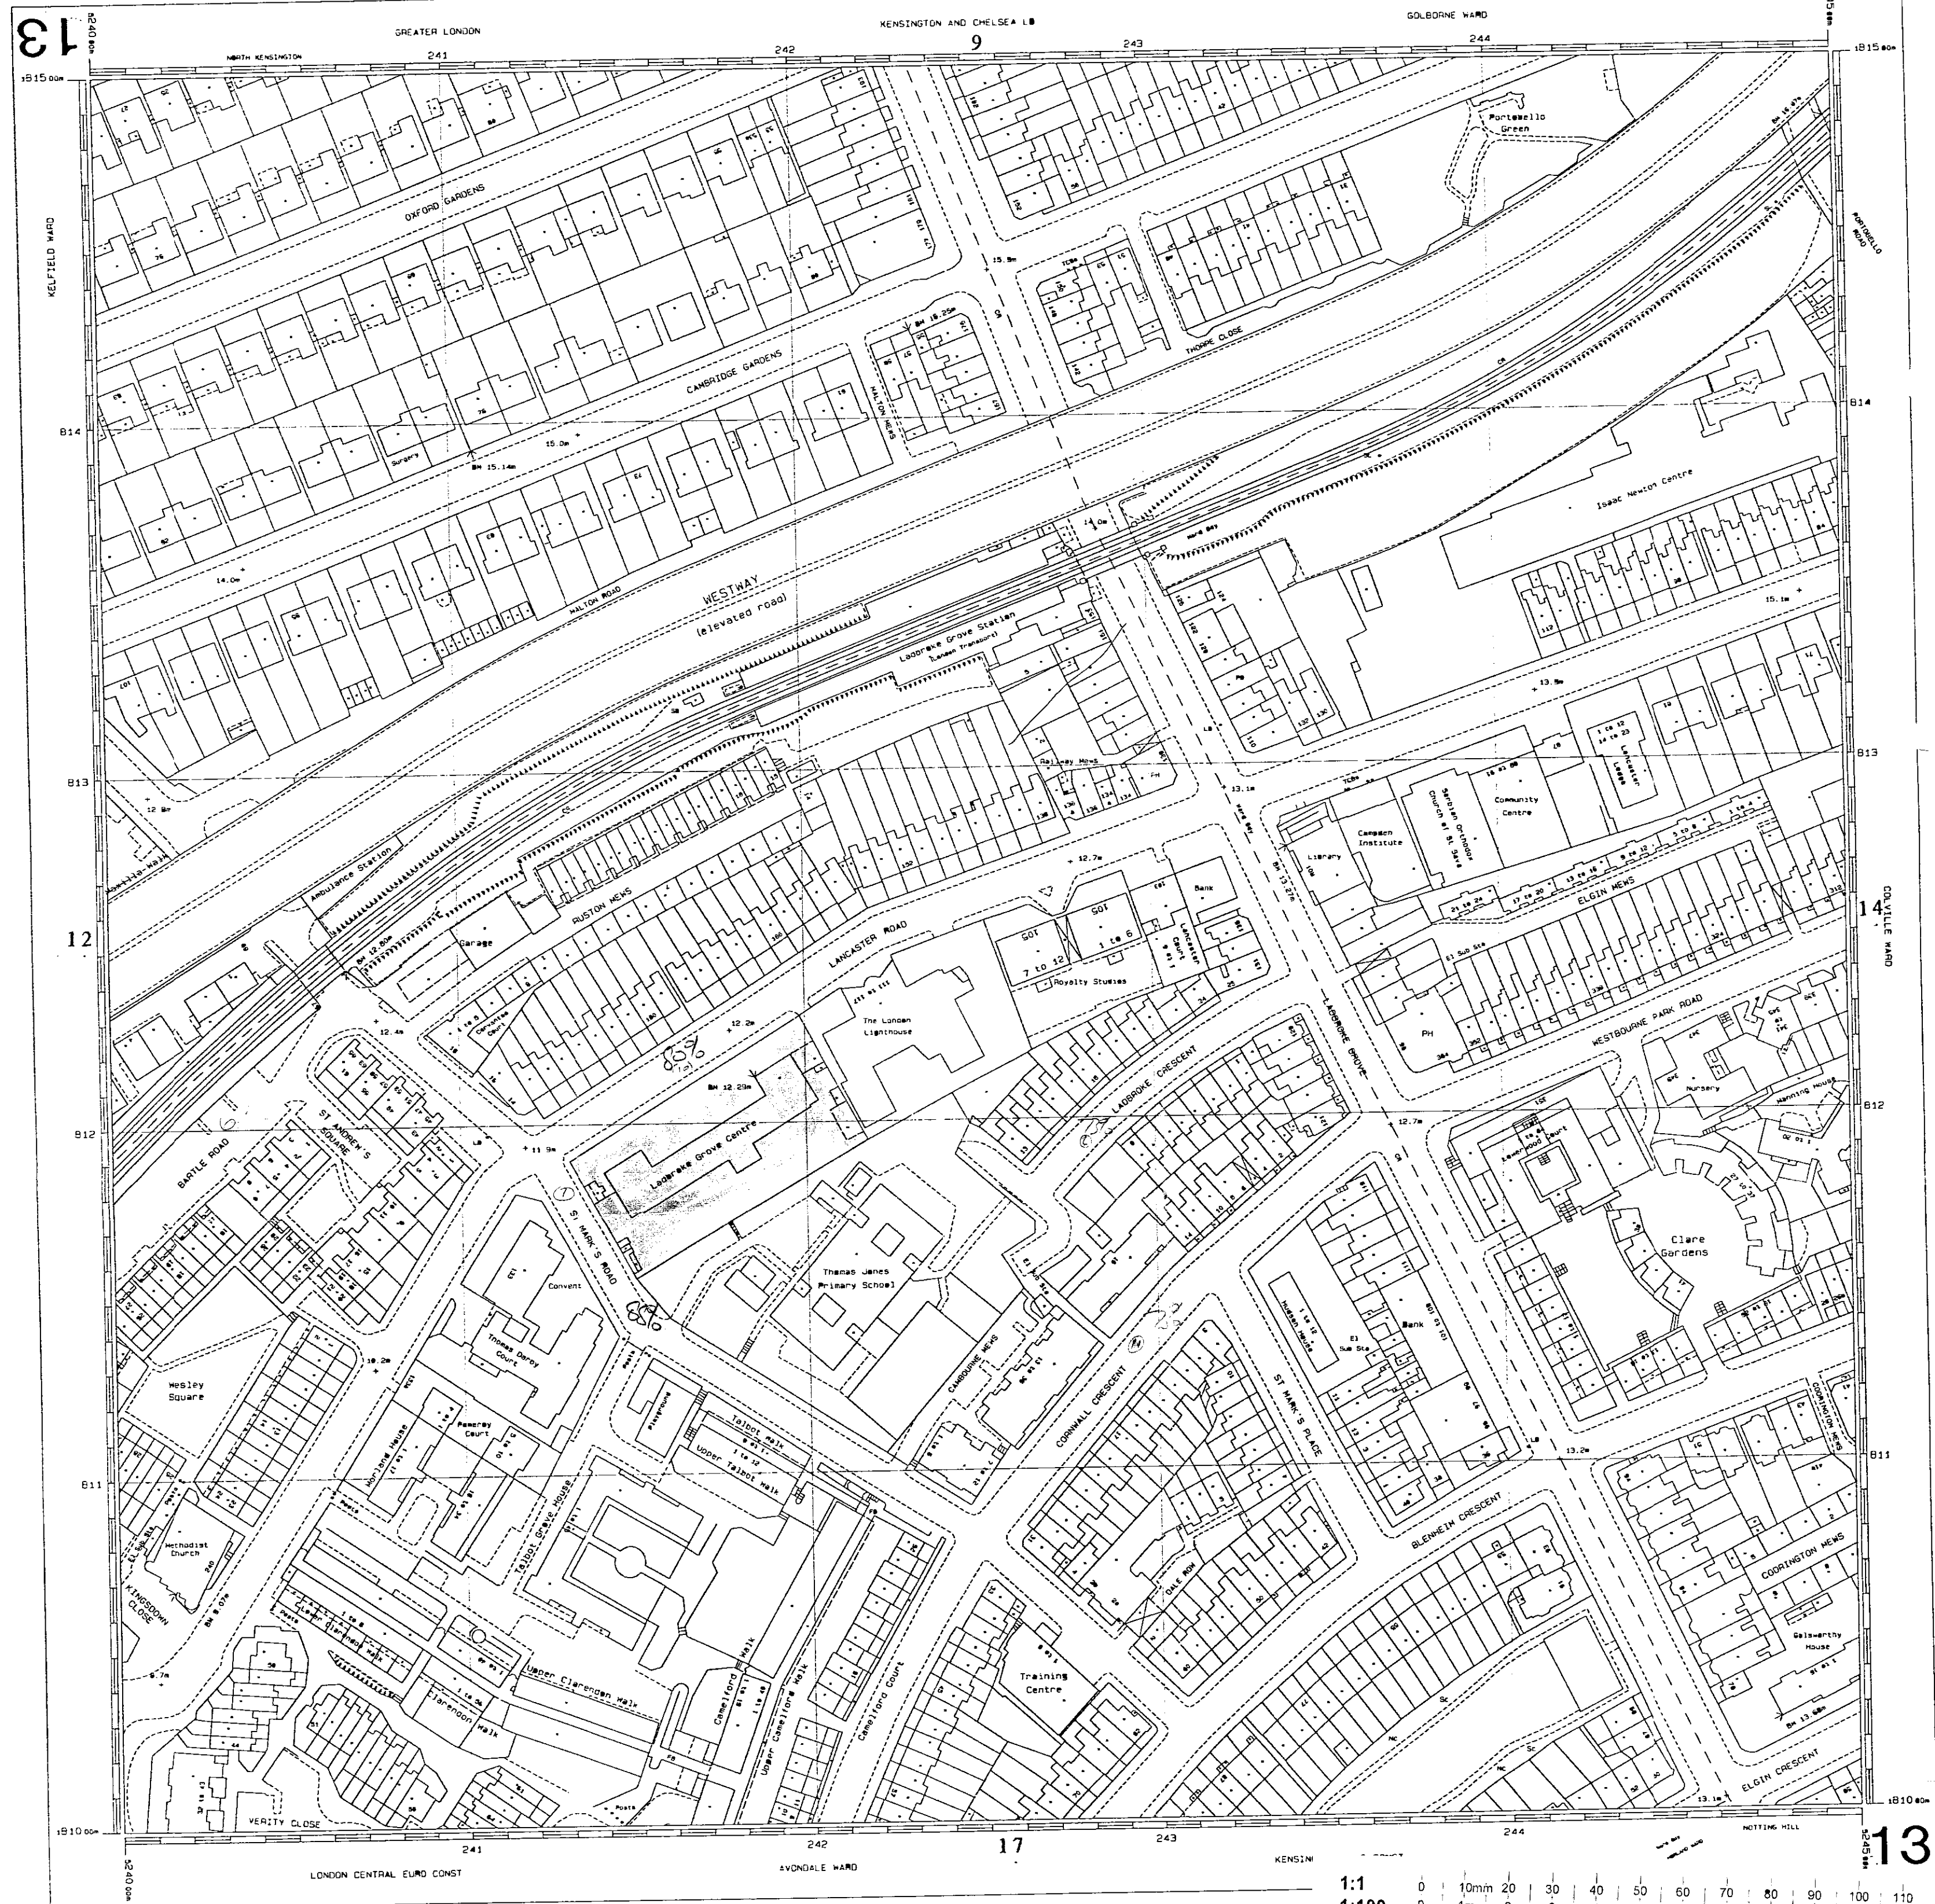

Plotted 05 Jul 1995 from Ordnance Survey digital data and incorporating surveys revision available at this date. © Crown Copyright 1995. Reproduction in whole or in part is prohibited without the prior permission of Ordnance Survey. Superfluous plots are sold subject to Ordnance Survey Terms & Conditions of Sale, available on request.

15

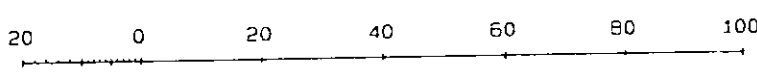

Scale 1: 1250

1:1	0	10mm	20	30	40	50	60	70	80	90	100	110			
1:100	0	1m	2	3	4	5	6	7	8	9	10	11			
1:5	0	100mm	200	300	400	500									
1:50	0	1m	2	3	4	5									
1:20	0	200mm	400	600	800	1000	1200	1400	1600	1800	2000	2200			
1:200	0	2m	4	6	8	10	12	14	16	18	20	22			
1:1250	0	10m	20	30	40	50	60	70	80	90	100	110	120	130	140
1:2500	0	20m	40	60	80	100	120	140	160	180	200	220	240	260	280