


© This drawing is protected by the Copyright Designs and Patent Act 1988 and must not be reproduced in any form, in part or in whole, without the consent of Crawford & Gray Architects.
 All levels, setting out and dimensions must be checked on site by the contractor and any apparent discrepancies reported to the Architect before work is put in hand.
 This drawing is not to be scaled. It must be read in conjunction with the relevant specification clauses.

PP040329
 LB040330

Rev.	Revision note	Date	Initial	Checked

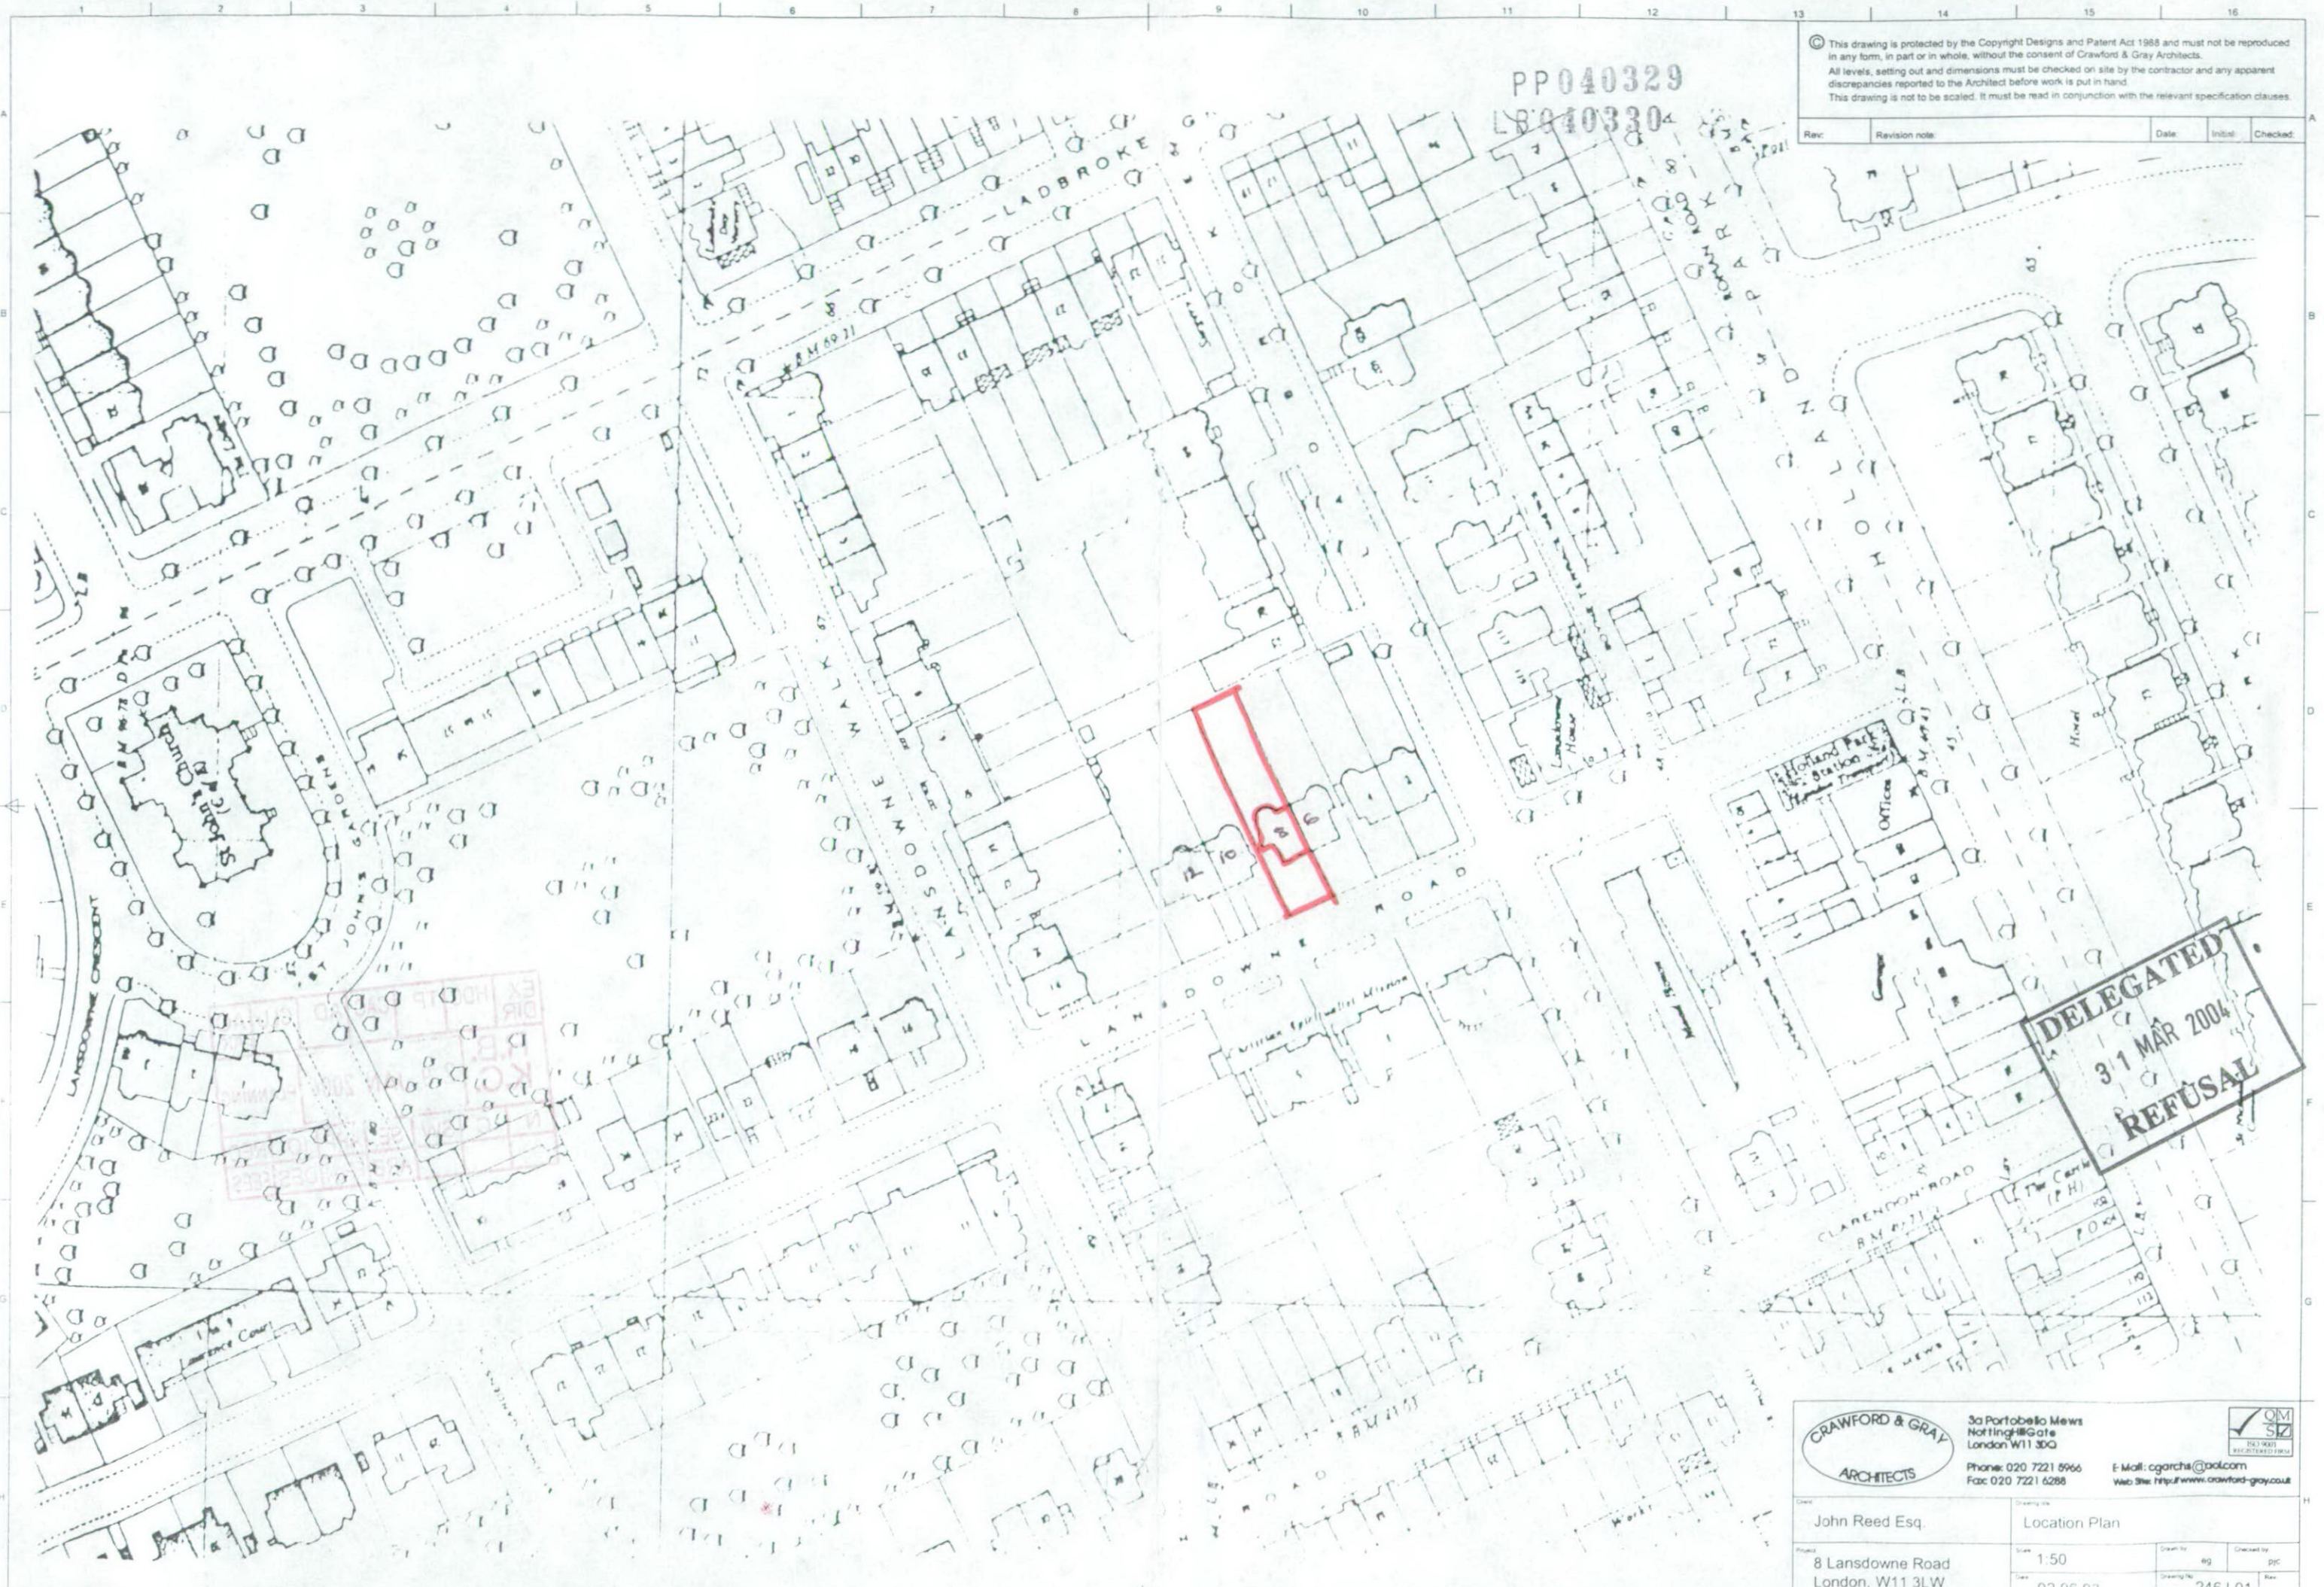

DELEGATED
 31 MAR 2004
REFUSAL



3a Portobello Mews
 Notting Gate
 London W11 3QG
 Phone: 020 7221 8966
 Fax: 020 7221 6288

E-Mail: cgray@pcol.com
 Web Site: <http://www.crawford-gray.co.uk>


Client: John Reed Esq.	Drawing title: Location Plan	Scale: 1:50	Drawn by: eg	Checked by: ppc
Address: 8 Lansdowne Road London, W11 3LW	Date: 02 06 03	Drawing No: 246.L01	Rev:	

EX DIR	HDC	TP	CAC	AD	CLU	AO AK
R.B. K.C.	29 JAN 2004				PLANNING	
N	C	SW	SE	APP	IO	REC
			ARB	FPL	DES	FEE

PP/04/00329①

© This drawing is protected by the Copyright Designs and Patent Act 1988 and must not be reproduced in any form, in part or in whole, without the consent of Crawford & Gray Architects.
All levels, setting out and dimensions must be checked on site by the contractor and any apparent discrepancies reported to the Architect before work is put in hand.
This drawing is not to be scaled. It must be read in conjunction with the relevant specification clauses.


Rev.	Revision note:	Date:	Initial:	Checked:
------	----------------	-------	----------	----------

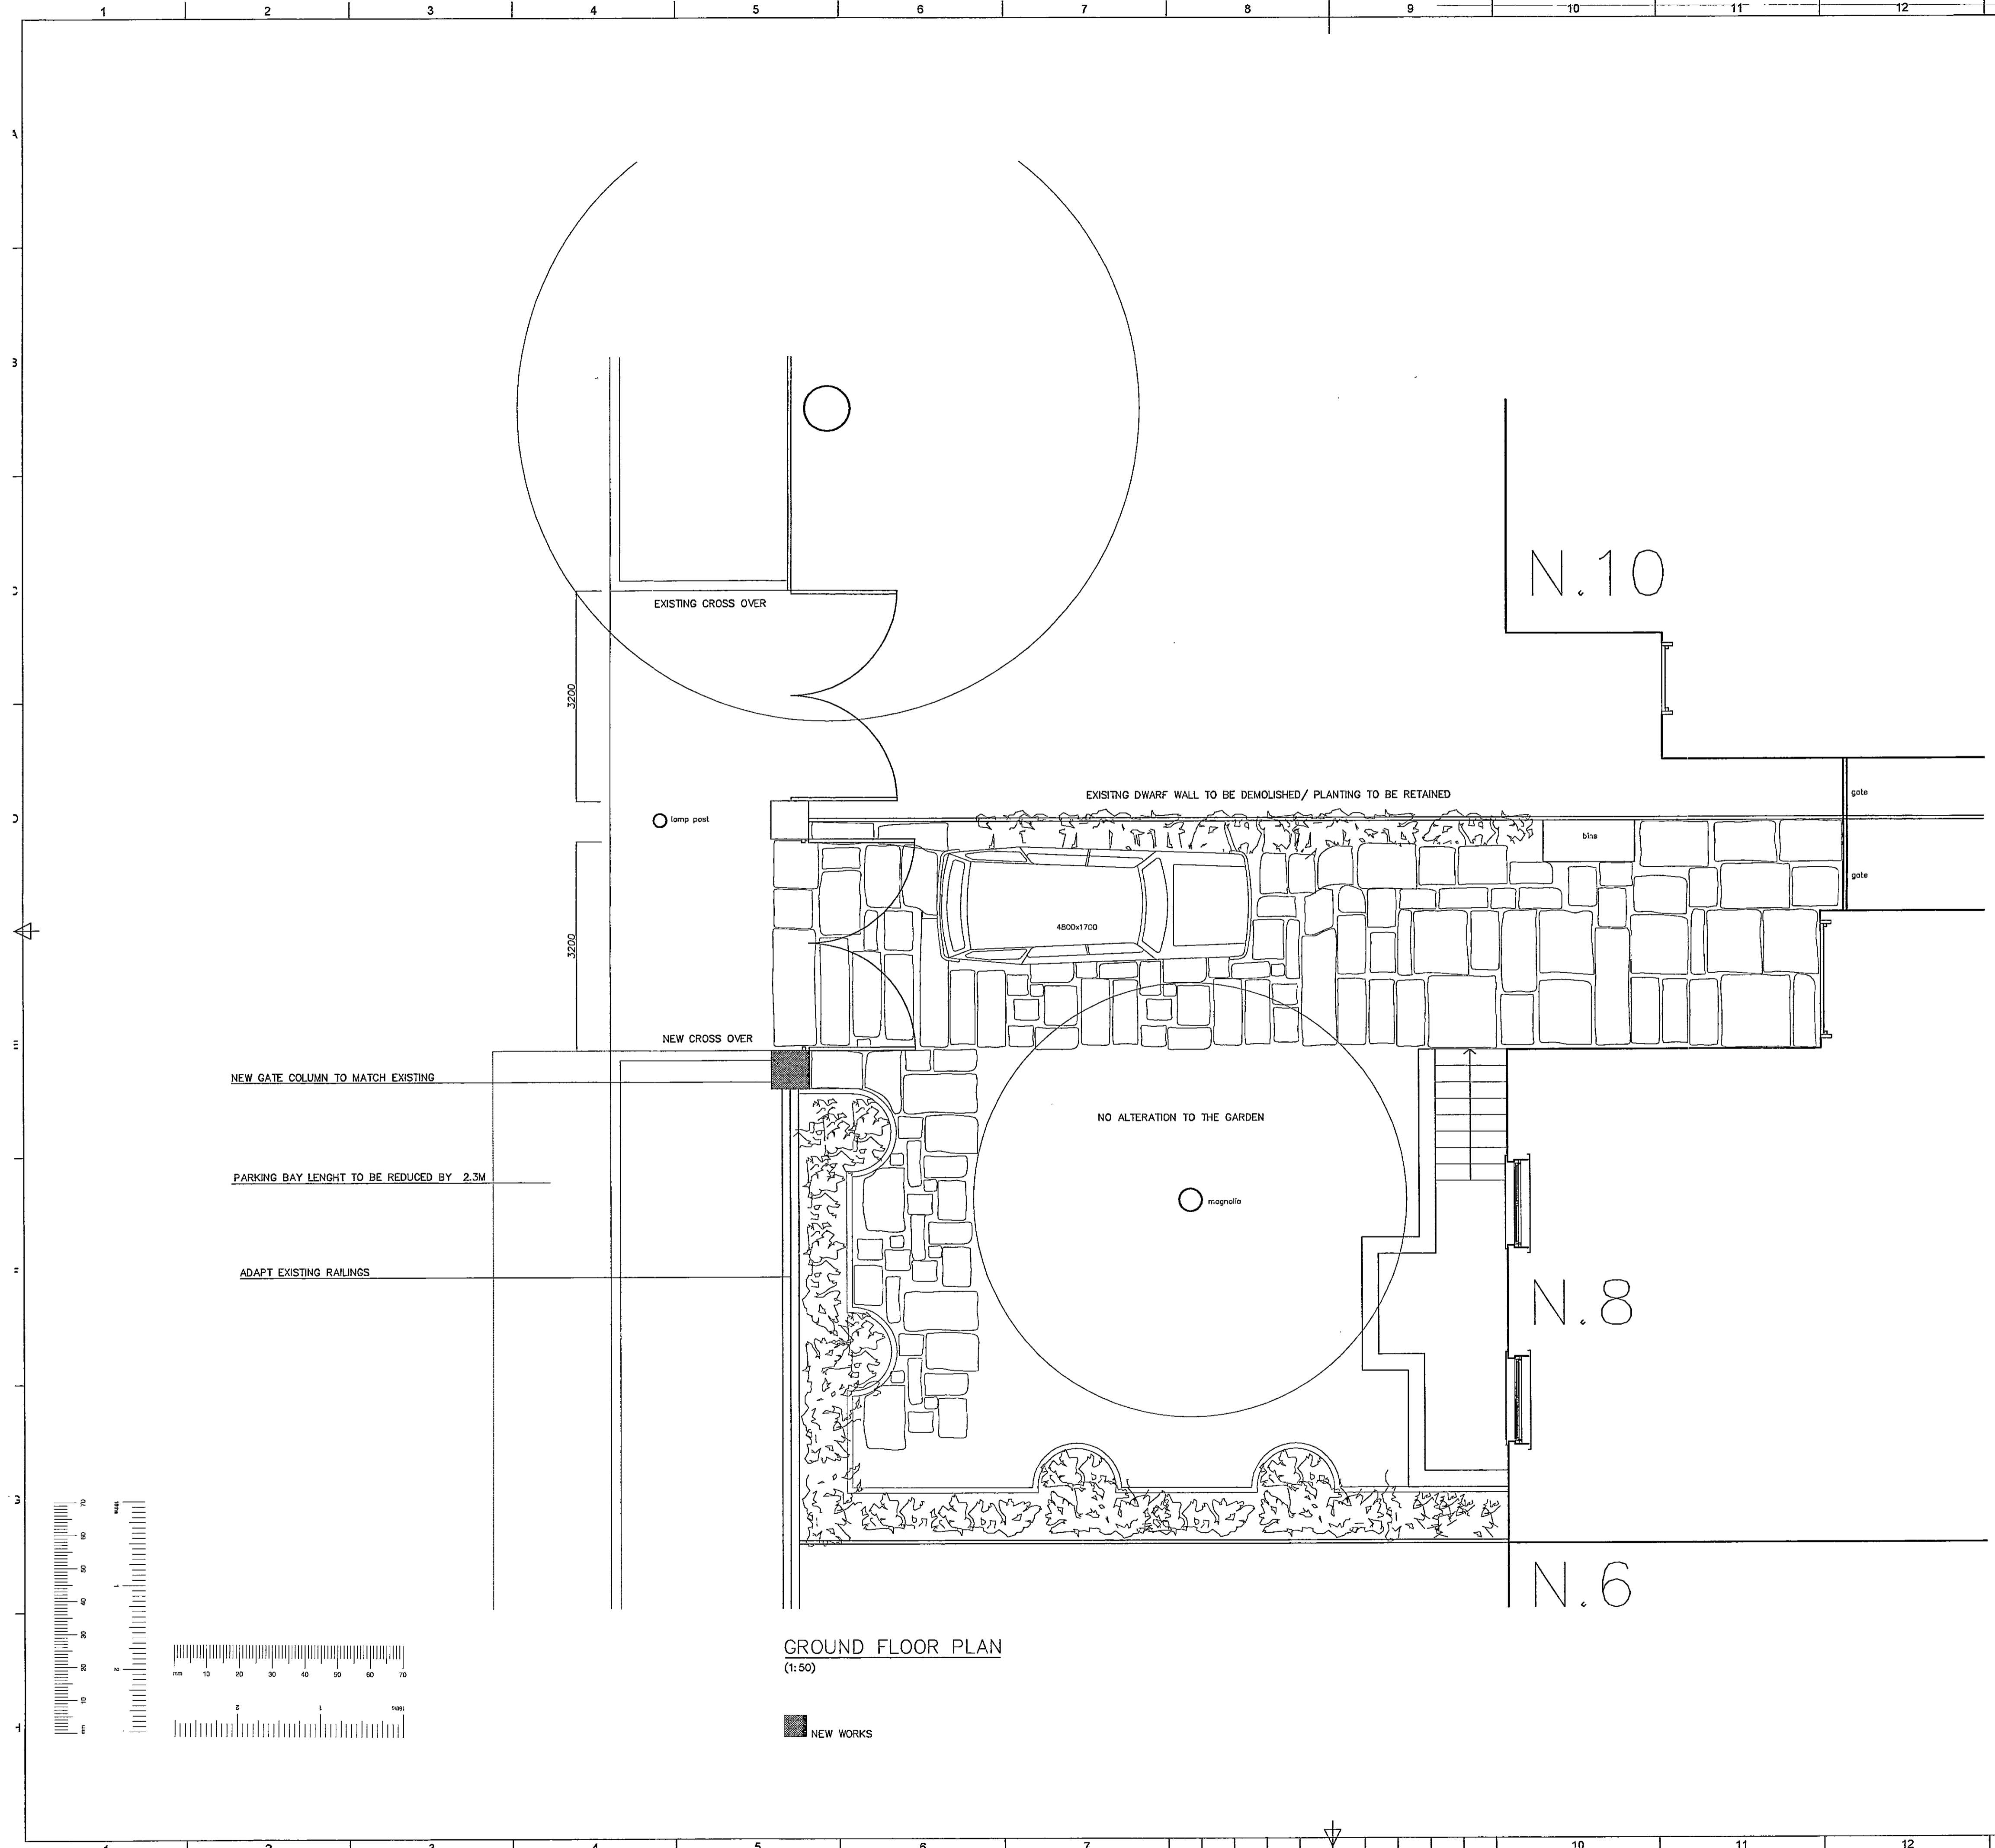

NEW GATE COLUMN TO MATCH EXISTING

PARKING BAY LENGTH TO BE REDUCED BY 2.3M

ADAPT EXISTING RAILINGS

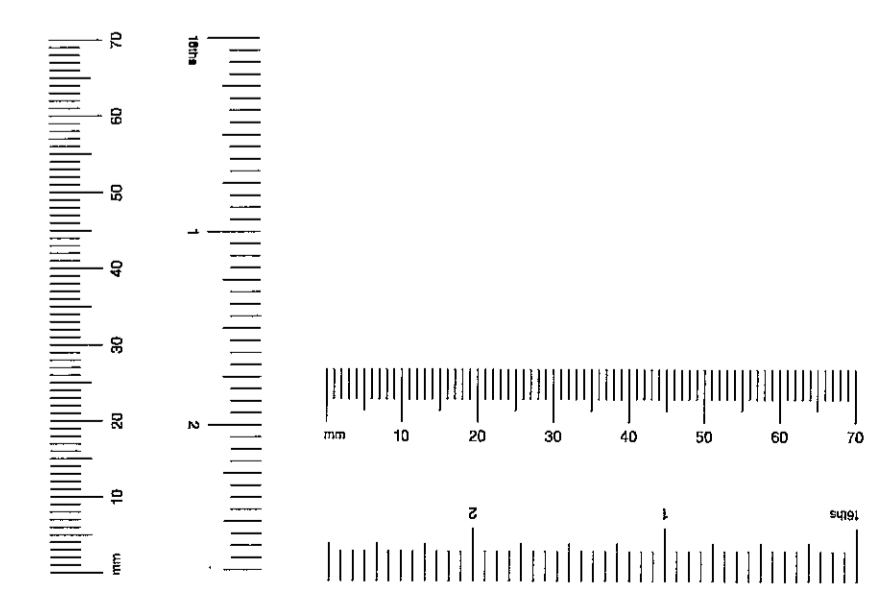

GROUND FLOOR PLAN
(1:50)

NEW WORKS


DELEGATED
31 MAR 2004
REFUSAL

EX	HDC	TP	CON	AD	CU	AO	AK
DIR							
PL	K.C.	10 FEB 2004	PLANNING				
N	C	SW	VE	APP	U	MEC	
				ARB	FP	DES	FEEB

	65 - 69 Pottery Lane Holland Park London W11 4NA		
	020 7221 5966 020 7221 6268		
Client:	John Reed Esq.		
Drawing title:	Proposed Floor Plan		
Project:	8 Lansdowne Road London, W11 3LW	Scale:	1:50
Date:	02.06.03	Drawn by:	rib
Drawing No.:	246.01	Checked by:	pjc
Rev.:			

© This drawing is protected by the Copyright Designs and Patent Act 1988 and must not be reproduced in any form, in part or in whole, without the consent of Crawford & Gray Architects.
All levels, setting out and dimensions must be checked on site by the contractor and any apparent discrepancies reported to the Architect before work is put in hand.
This drawing is not to be scaled. It must be read in conjunction with the relevant specification clauses.

Rev.	Revision note:	Date:	Initial:	Checked:

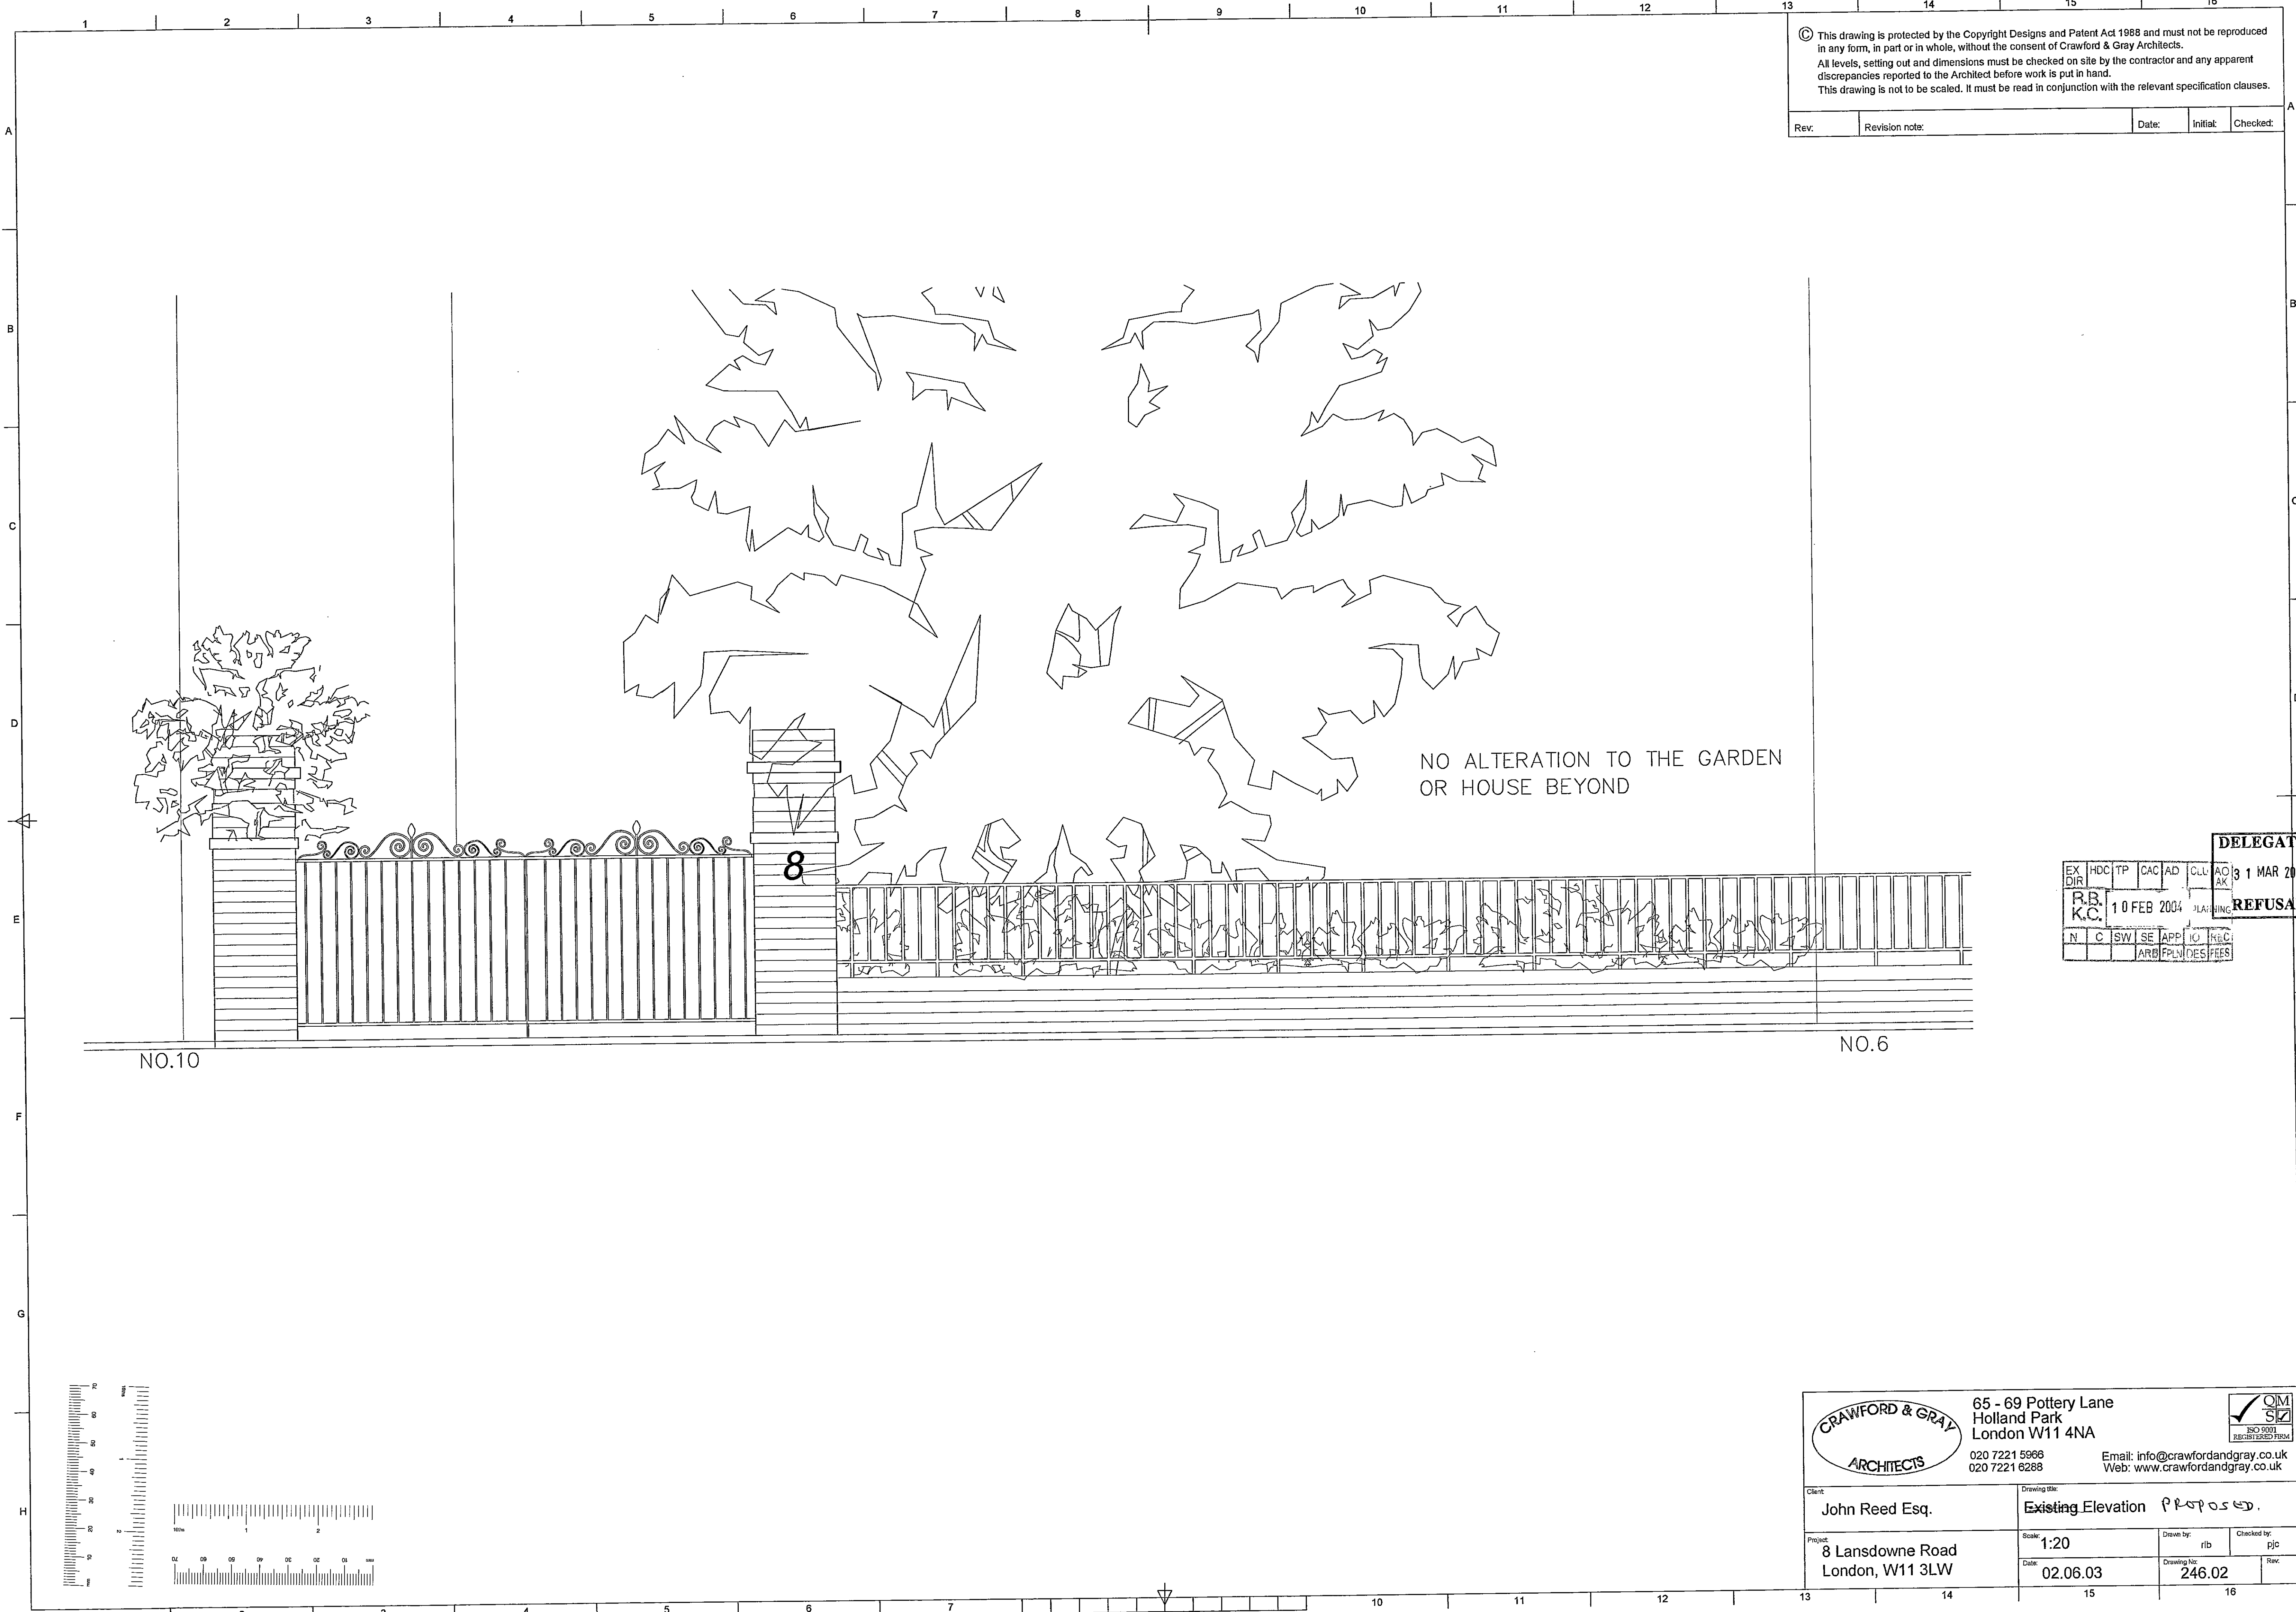


NO ALTERATION TO THE GARDEN OR HOUSE BEYOND

NO.10

NO.6

DELEGATED

EX DIR	HDC	TP	CAC	AD	CLL	AC	AK	3	1 MAR 2004
R.B.	K.C.	10 FEB 2004	PLANNING	REFUSAL					
N	C	SW	SE	APP	IO	REC			
ARB		PLN		DES		FEES			

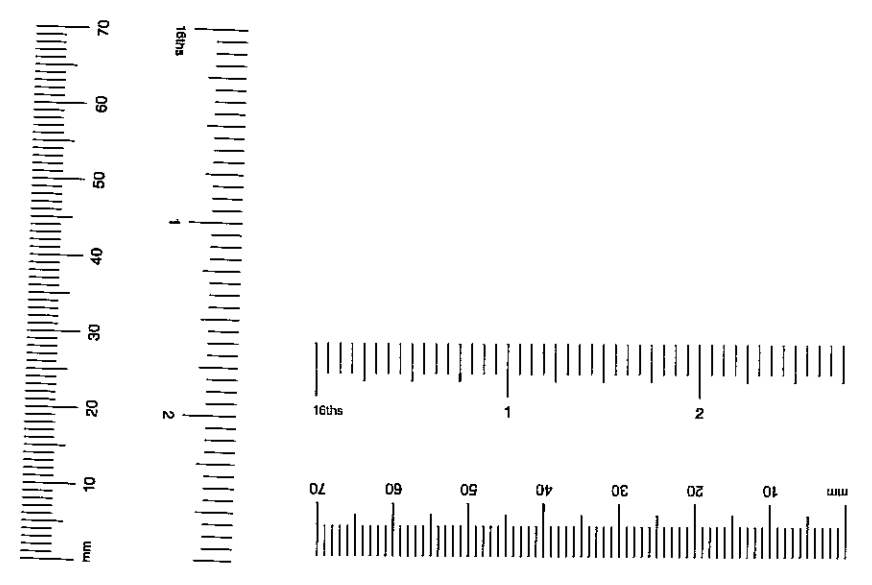

65 - 69 Pottery Lane
Holland Park
London W11 4NA
020 7221 5966
020 7221 6288
Email: info@crawfordandgray.co.uk
Web: www.crawfordandgray.co.uk




Client: John Reed Esq.	Drawing title: Existing Elevation PROPOSED.	Scale: 1:20	Drawn by: rib	Checked by: plc
Project: 8 Lansdowne Road London, W11 3LW	Date: 02.06.03	Drawing No: 246.02	Rev:	

9910400329

3


© This drawing is protected by the Copyright Designs and Patent Act 1988 and must not be reproduced in any form, in part or in whole, without the consent of Crawford & Gray Architects.
All levels, setting out and dimensions must be checked on site by the contractor and any apparent discrepancies reported to the Architect before work is put in hand.
This drawing is not to be scaled. It must be read in conjunction with the relevant specification clauses.

Rev.	Revision note:	Date:	Initial:	Checked:

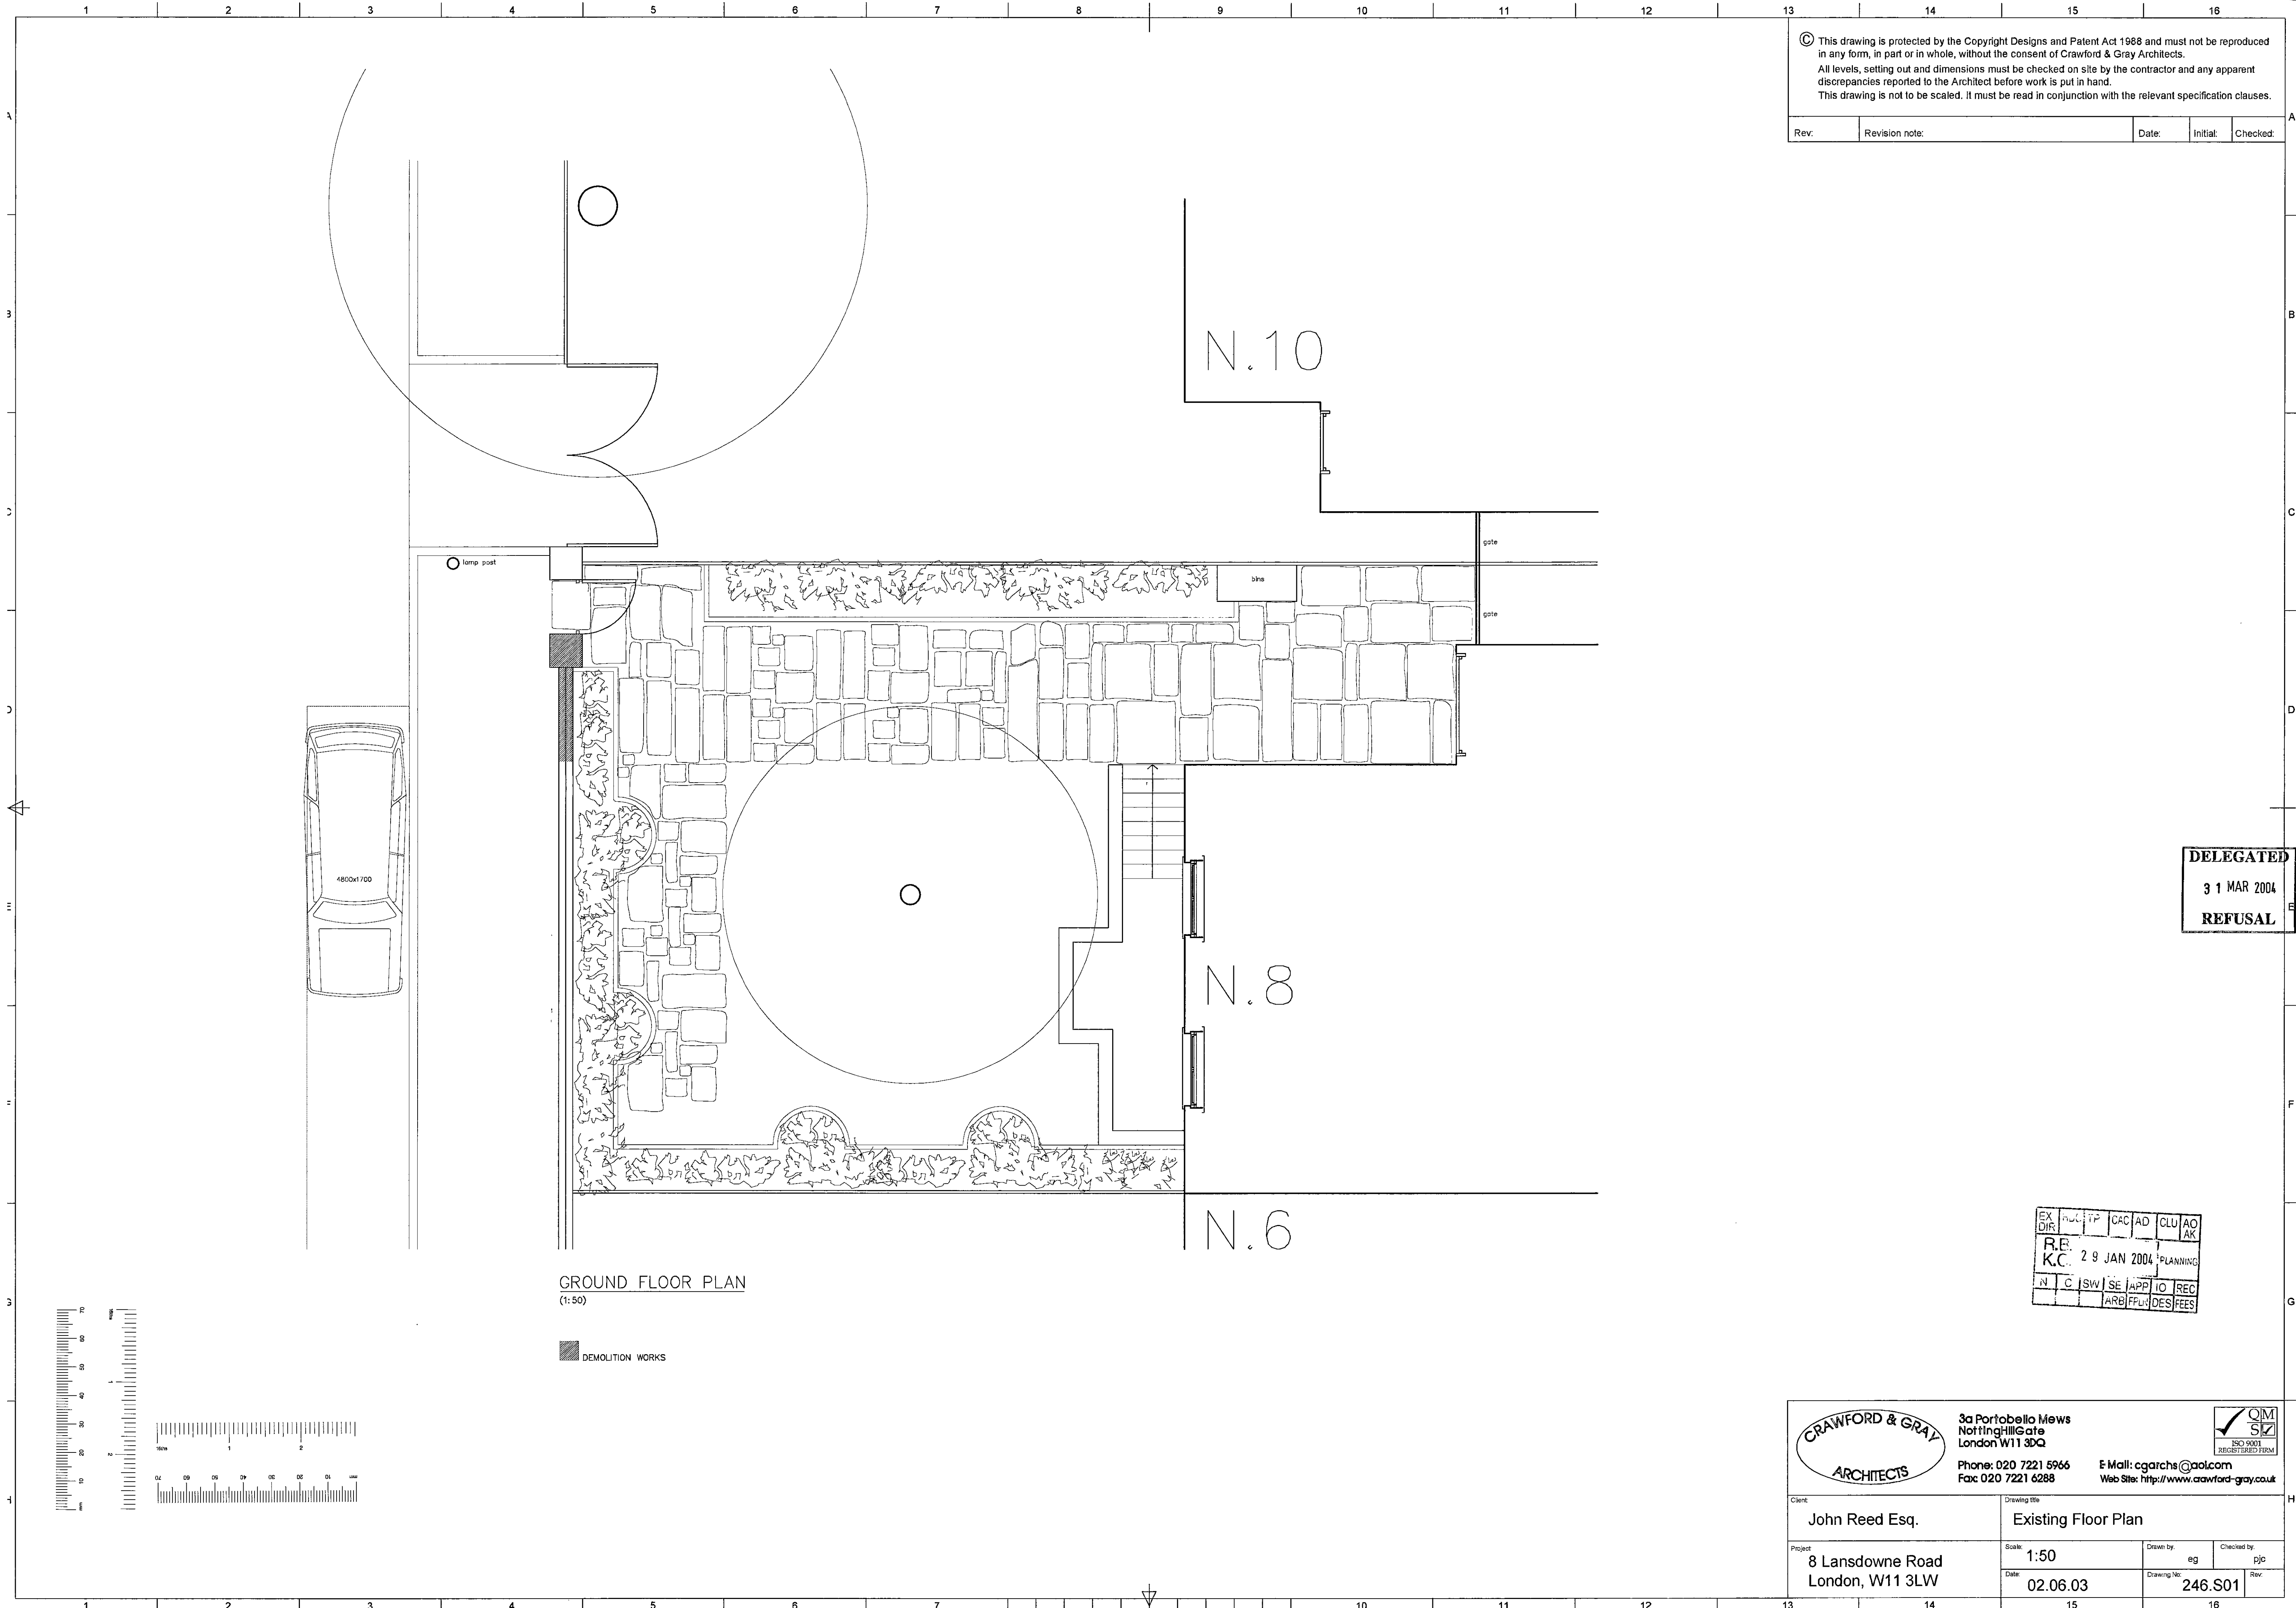

GROUND FLOOR PLAN
(1:50)

DEMOLITION WORKS

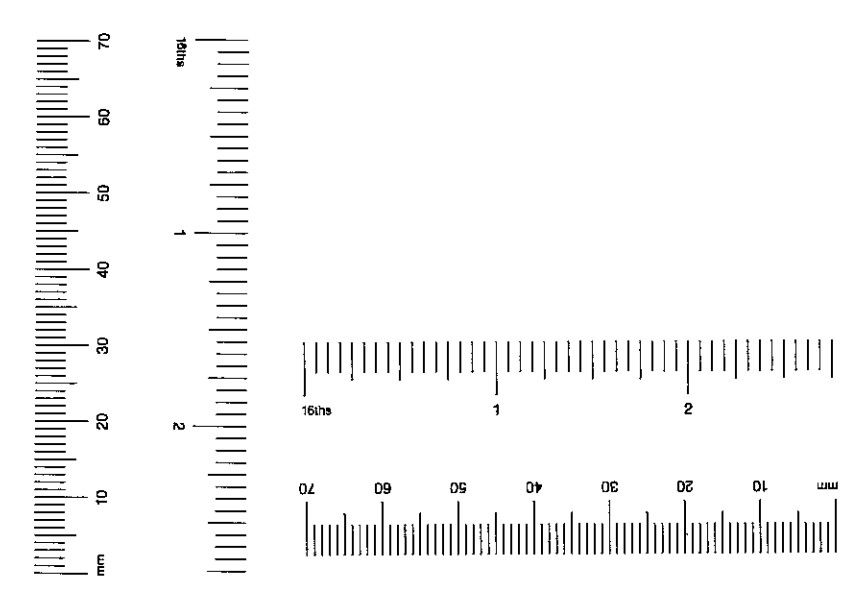


DELEGATED
31 MAR 2004
REFUSAL

EX DIR	PLU	TP	CAC	AD	CLU	AO	AR
R.E.	K.C.	29 JAN 2004	PLANNING				
N	C	ISW	SE	APP	IO	REC	
		ARB	FLY	DES	FEE		

	3a Portabella Mews Notting Hill Gate London W11 3DQ Phone: 020 7221 5966 Fax: 020 7221 6288		
	E Mail: cgarchs@aol.com Web Site: http://www.crawford-gray.co.uk		
Client	Drawing title		
John Reed Esq.	Existing Floor Plan		
Project	Scale	Drawn by	Checked by
8 Lansdowne Road London, W11 3LW	1:50	eg	pjp
	Date	Drawing No.	Rev.
	02.06.03	246.S01	


© This drawing is protected by the Copyright Designs and Patent Act 1988 and must not be reproduced in any form, in part or in whole, without the consent of Crawford & Gray Architects.
 All levels, setting out and dimensions must be checked on site by the contractor and any apparent discrepancies reported to the Architect before work is put in hand.
 This drawing is not to be scaled. It must be read in conjunction with the relevant specification clauses.

Rev.	Revision note	Date	Initial	Checked

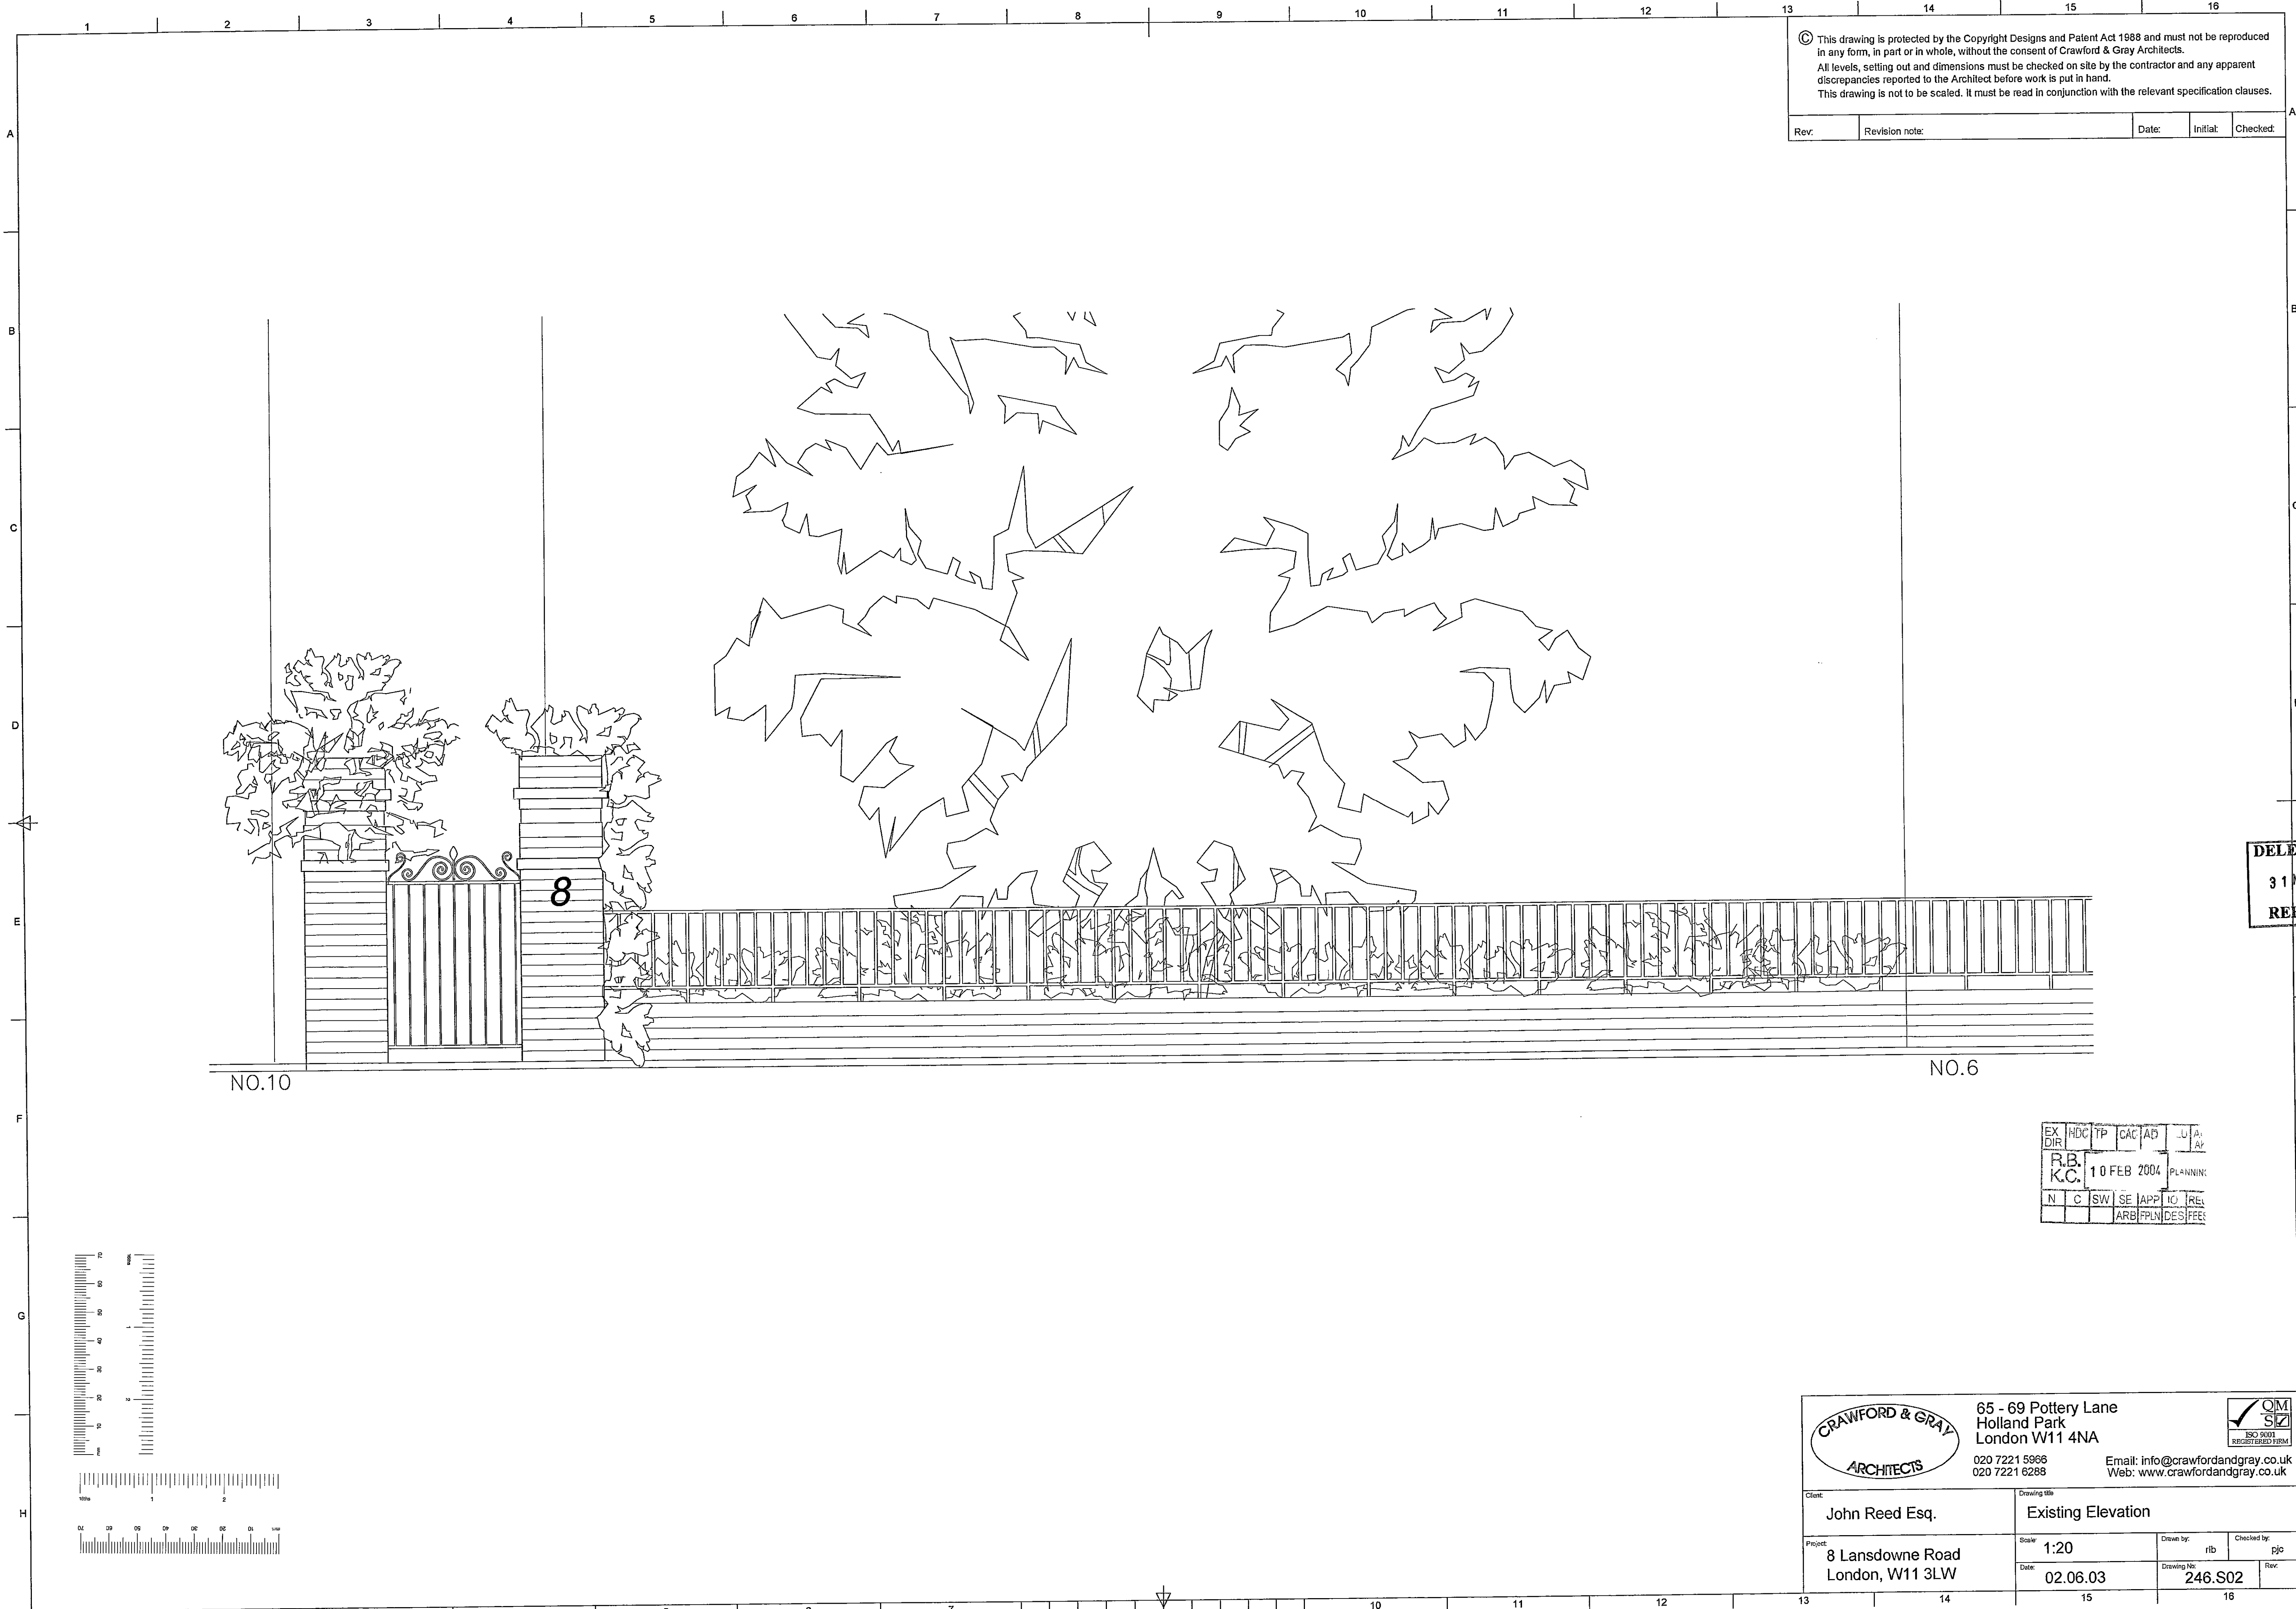

DELEGATED
 31 MAR 2004
 E
REFUSAL

EX DIR	HDC	TP	CAC	AD	U	Av
R.B.	K.C.	10 FEB 2004	PLANNING			
N	C	SW	SE	APP	IC	REL
		ARB	PLN	DES	FEE	

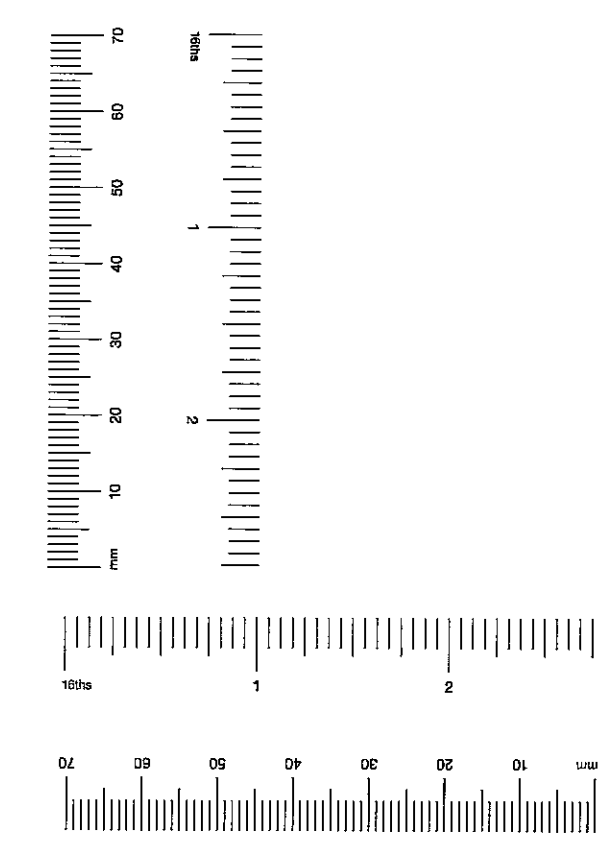


	65 - 69 Pottery Lane Holland Park London W11 4NA 020 7221 5966 020 7221 6288		
	Email: info@crawfordandgray.co.uk Web: www.crawfordandgray.co.uk		
Client:	John Reed Esq.		
Drawing title:	Existing Elevation		
Project:	8 Lansdowne Road London, W11 3LW	Scale:	1:20
Date:	02.06.03	Drawn by:	rib
Drawing No.:	246.S02	Checked by:	pjp
		Rev.:	

PP10400329

5

© This drawing is protected by the Copyright Designs and Patent Act 1988 and must not be reproduced in any form, in part or in whole, without the consent of Crawford & Gray Architects.
All levels, setting out and dimensions must be checked on site by the contractor and any apparent discrepancies reported to the Architect before work is put in hand.
This drawing is not to be scaled. It must be read in conjunction with the relevant specification clauses.


Rev:	Revision note:	Date:	Initial:	Checked:

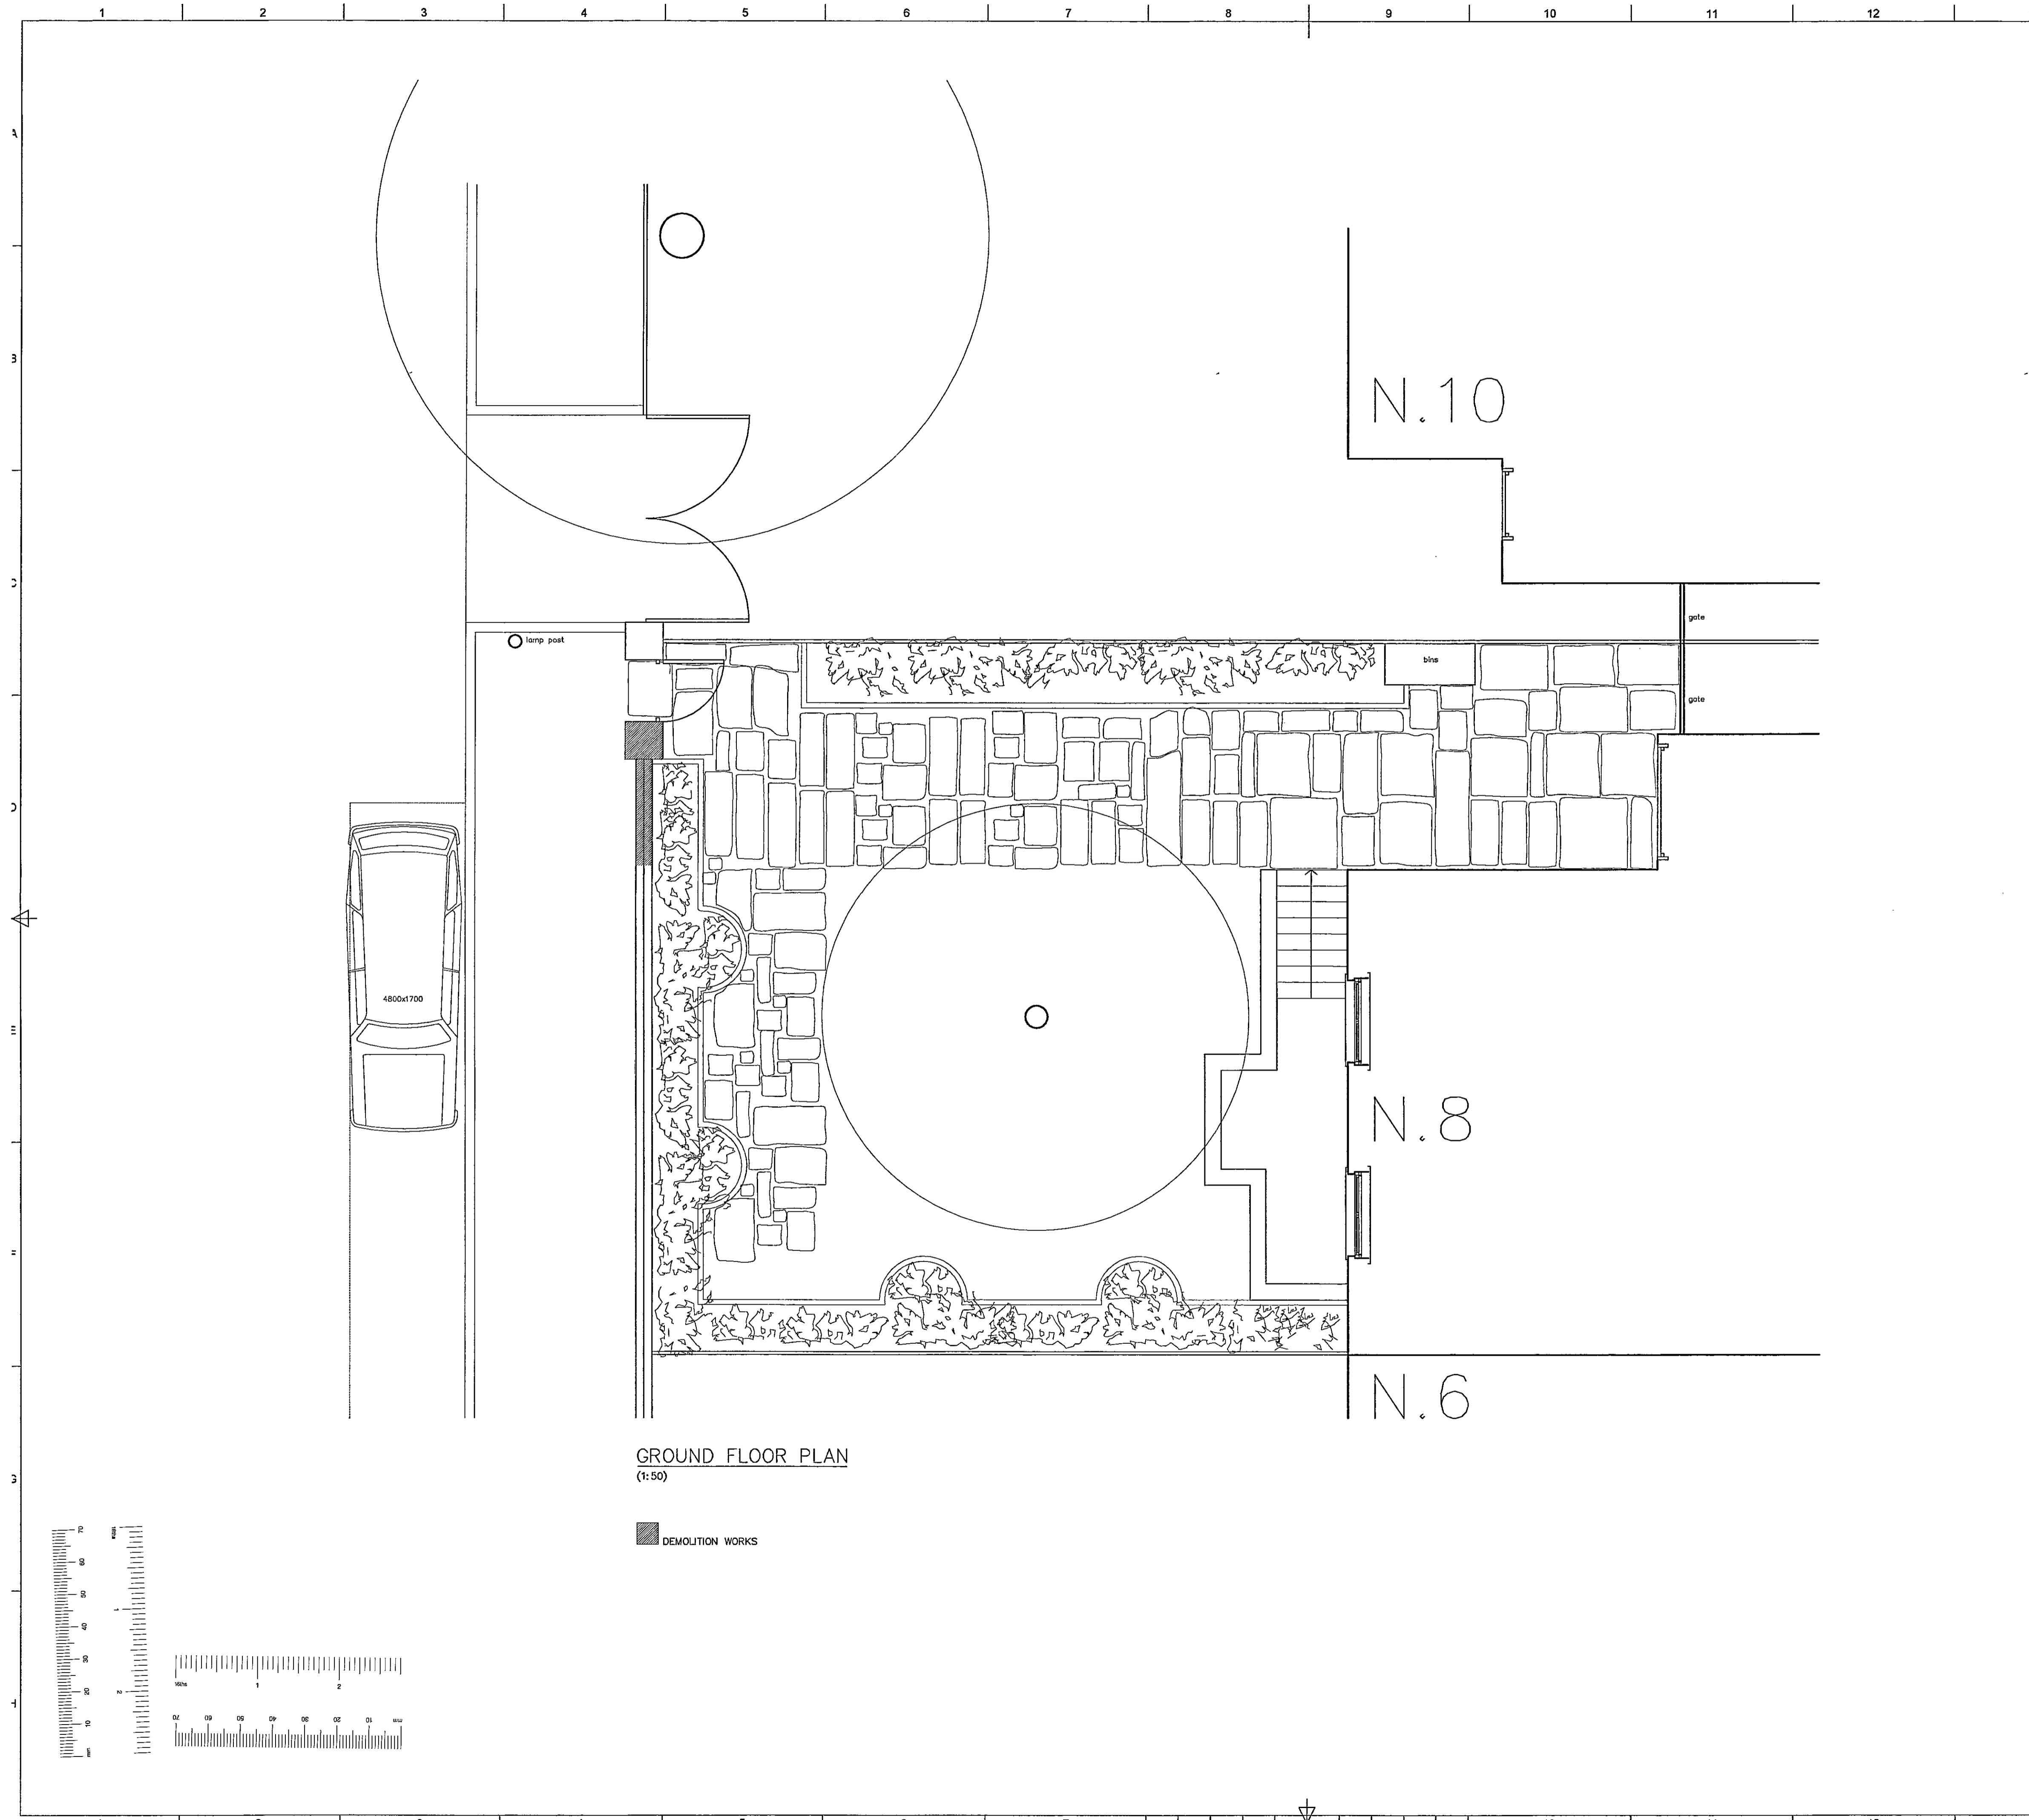

GROUND FLOOR PLAN
(1:50)

DEMOLITION WORKS

EX DIR	HDC/TP	CAC	AL	CLU/AQ	AK
RB	K.C.	10 FEB 2004	PLANN.		
N	C	SW	SE	APP	IO REC
		ARB	PLN	DES	FEES

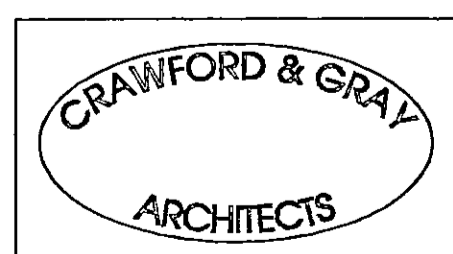

65 - 69 Pottery Lane
Holland Park
London W11 4NA

020 7221 5966
020 7221 6288

Email: info@crawfordandgray.co.uk
Web: www.crawfordandgray.co.uk




Client: John Reed Esq.	Drawing title: Existing Floor Plan		
Project: 8 Lansdowne Road London, W11 3LW	Scale: 1:50	Drawn by: rib	Checked by: pjc
	Date: 02.06.03	Drawing No: 246.S01	Rev:


P10410329
 (6)

© This drawing is protected by the Copyright Designs and Patent Act 1988 and must not be reproduced in any form, in part or in whole, without the consent of Crawford & Gray Architects.
 All levels, setting out and dimensions must be checked on site by the contractor and any apparent discrepancies reported to the Architect before work is put in hand.
 This drawing is not to be scaled. It must be read in conjunction with the relevant specification clauses.

Rev:	Revision note:	Date:	Initial:	Checked:

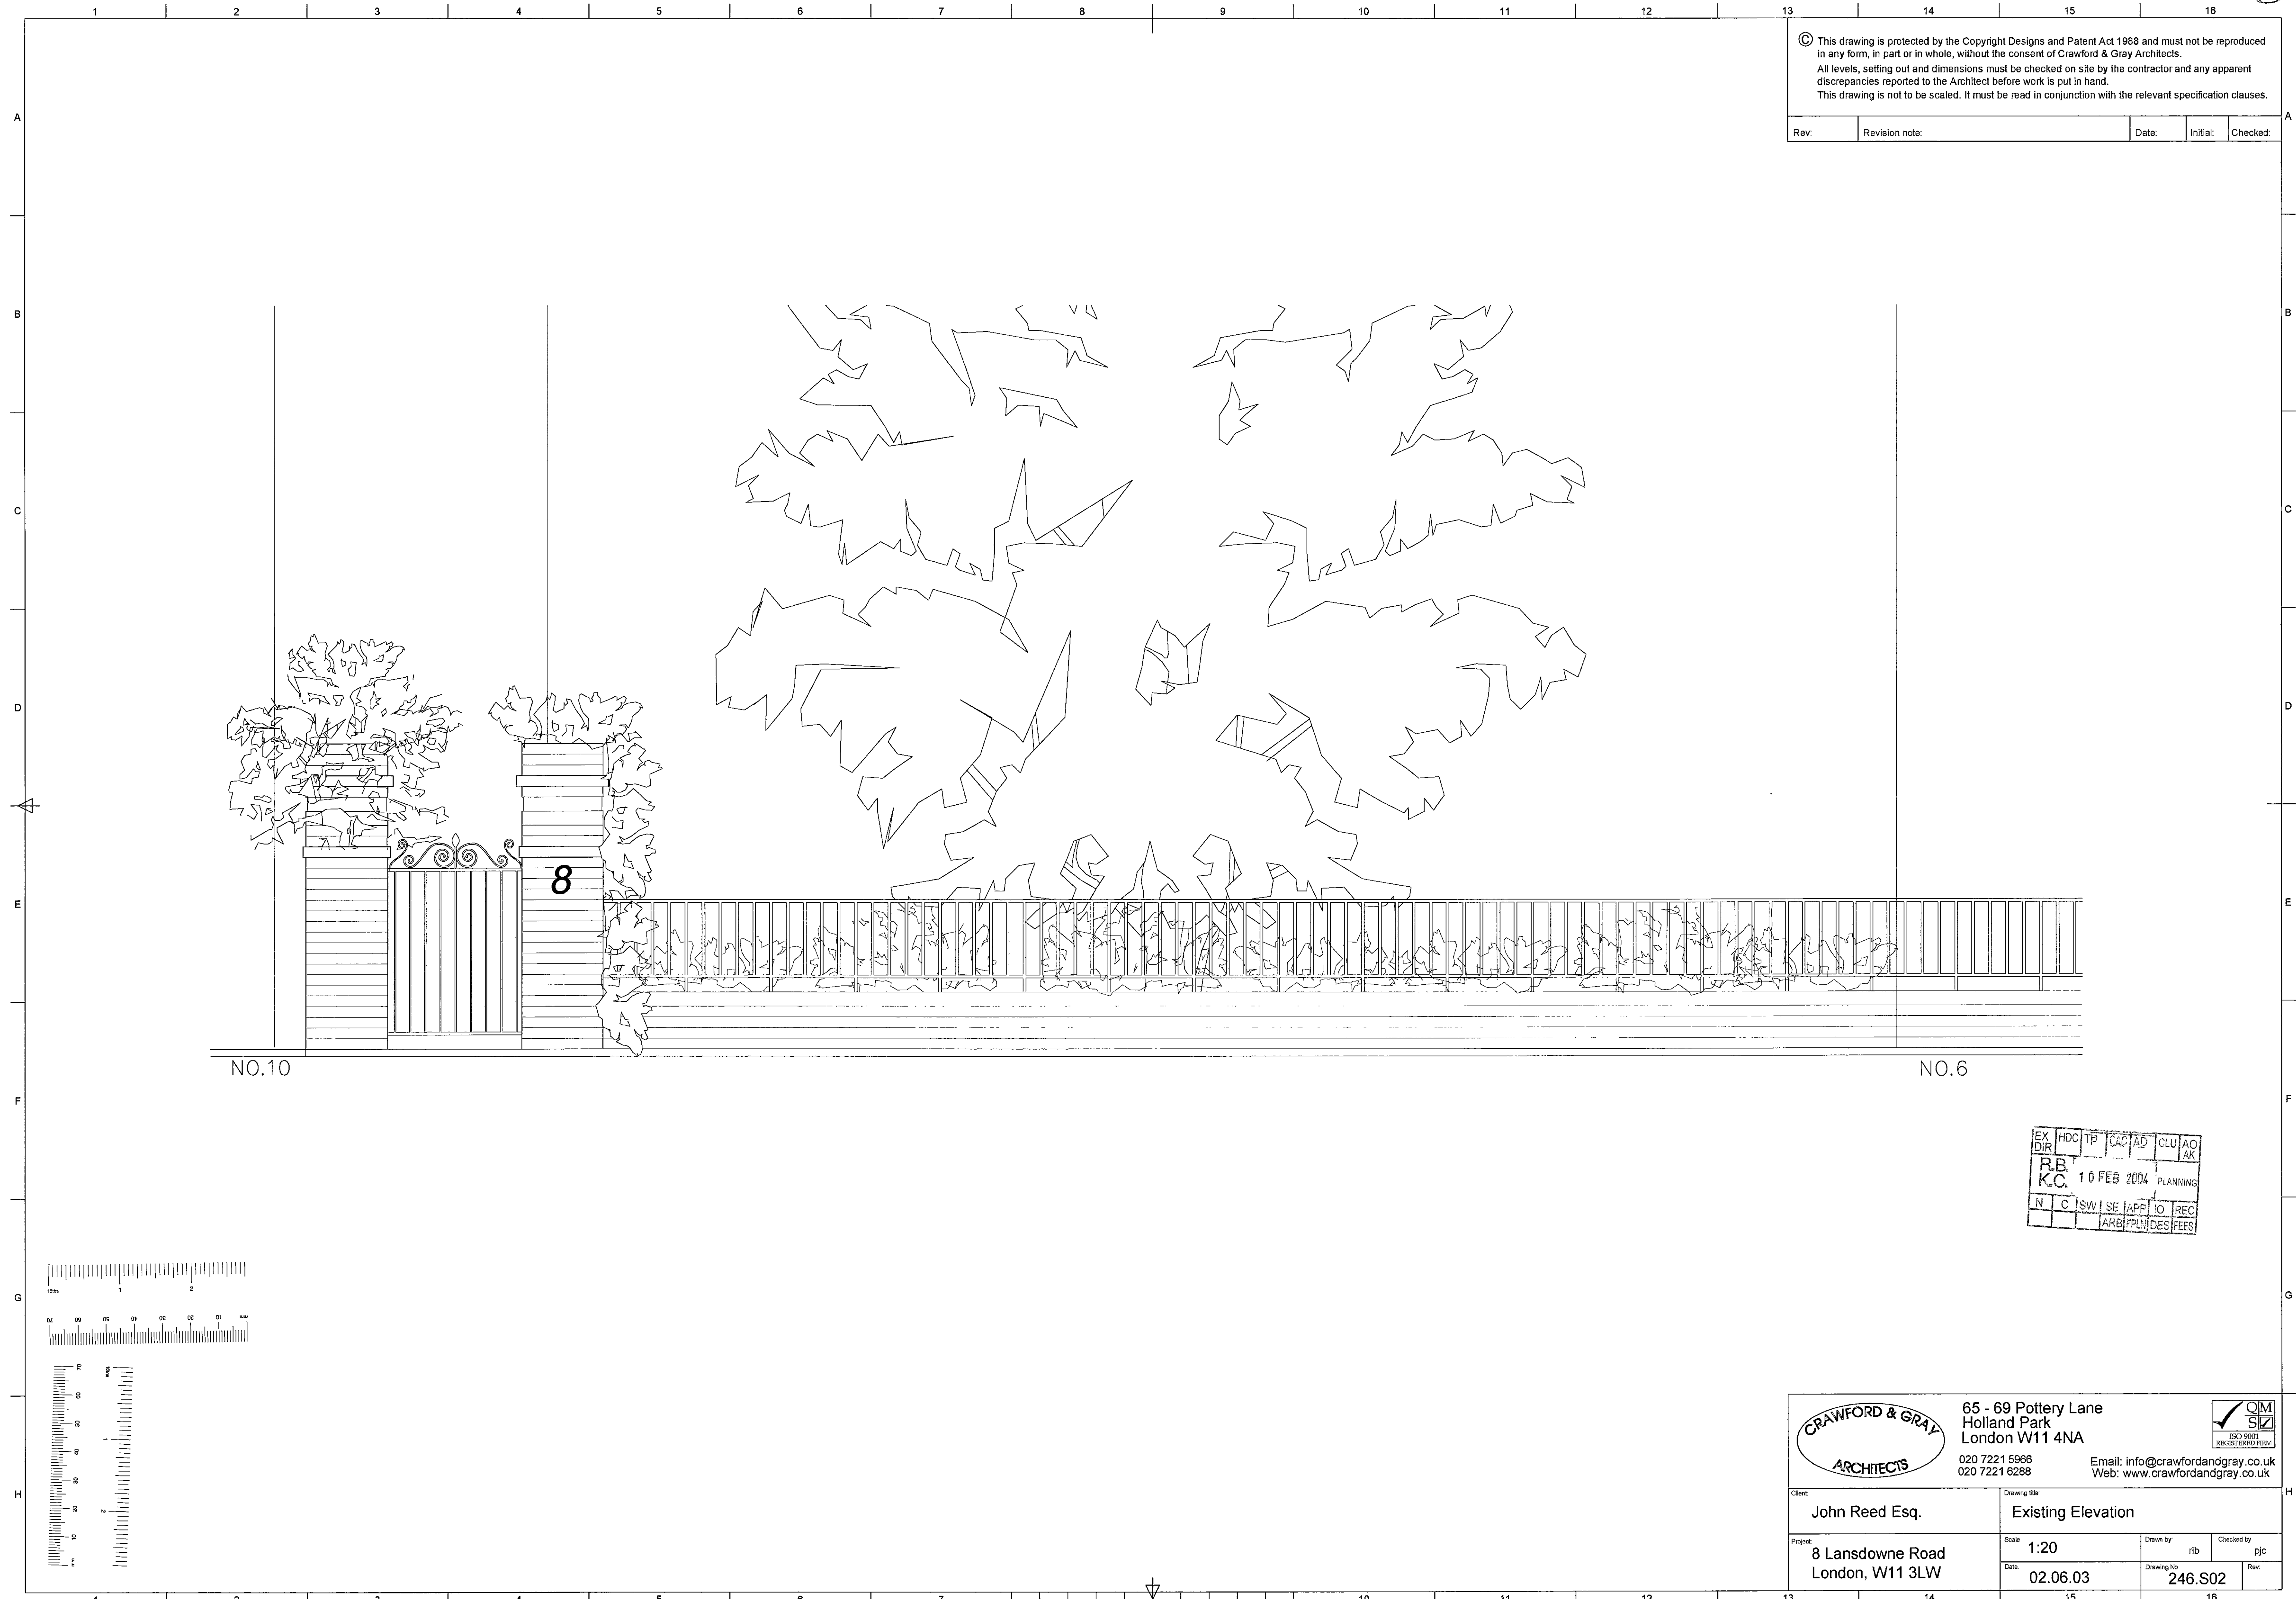

EX	HDC	TP	CAP	AD	CLU	AO
DIR						AK
R.B.						
K.C.	10 FEB 2004				PLANNING	
N	C	ISW	SE	JAPP	IO	REC
				ARB	FPU	DES
						FEE

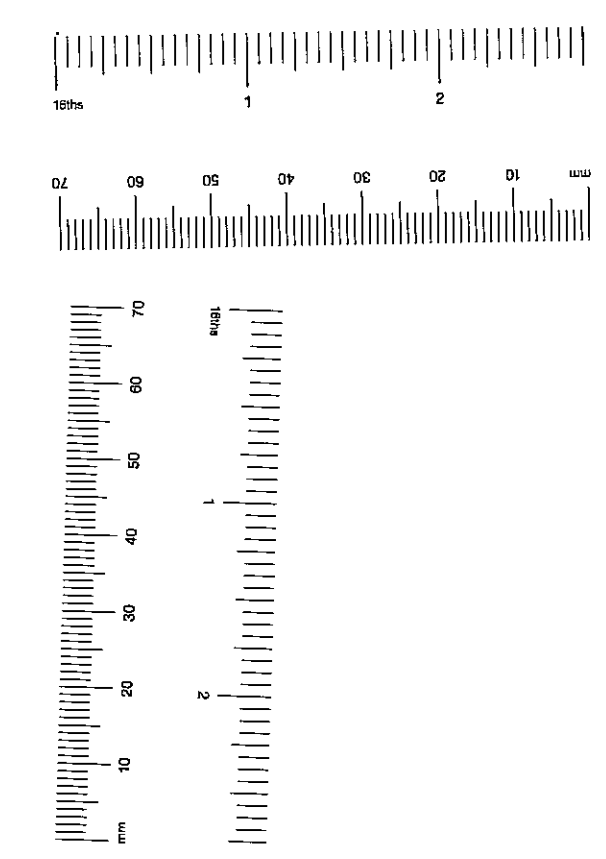


	65 - 69 Pottery Lane Holland Park London W11 4NA		
	020 7221 6968 020 7221 6288		
Client:	John Reed Esq.	Drawing title:	Existing Elevation
Project:	8 Lansdowne Road London, W11 3LW	Scale:	1:20
Date:	02.06.03	Drawn by:	rlb
Drawing No:	246.S02	Checked by:	pjc


PP10400329 (7)

© This drawing is protected by the Copyright Designs and Patent Act 1988 and must not be reproduced in any form, in part or in whole, without the consent of Crawford & Gray Architects.
 All levels, setting out and dimensions must be checked on site by the contractor and any apparent discrepancies reported to the Architect before work is put in hand.
 This drawing is not to be scaled. It must be read in conjunction with the relevant specification clauses.

Rev.	Revision note	Date:	Initial:	Checked

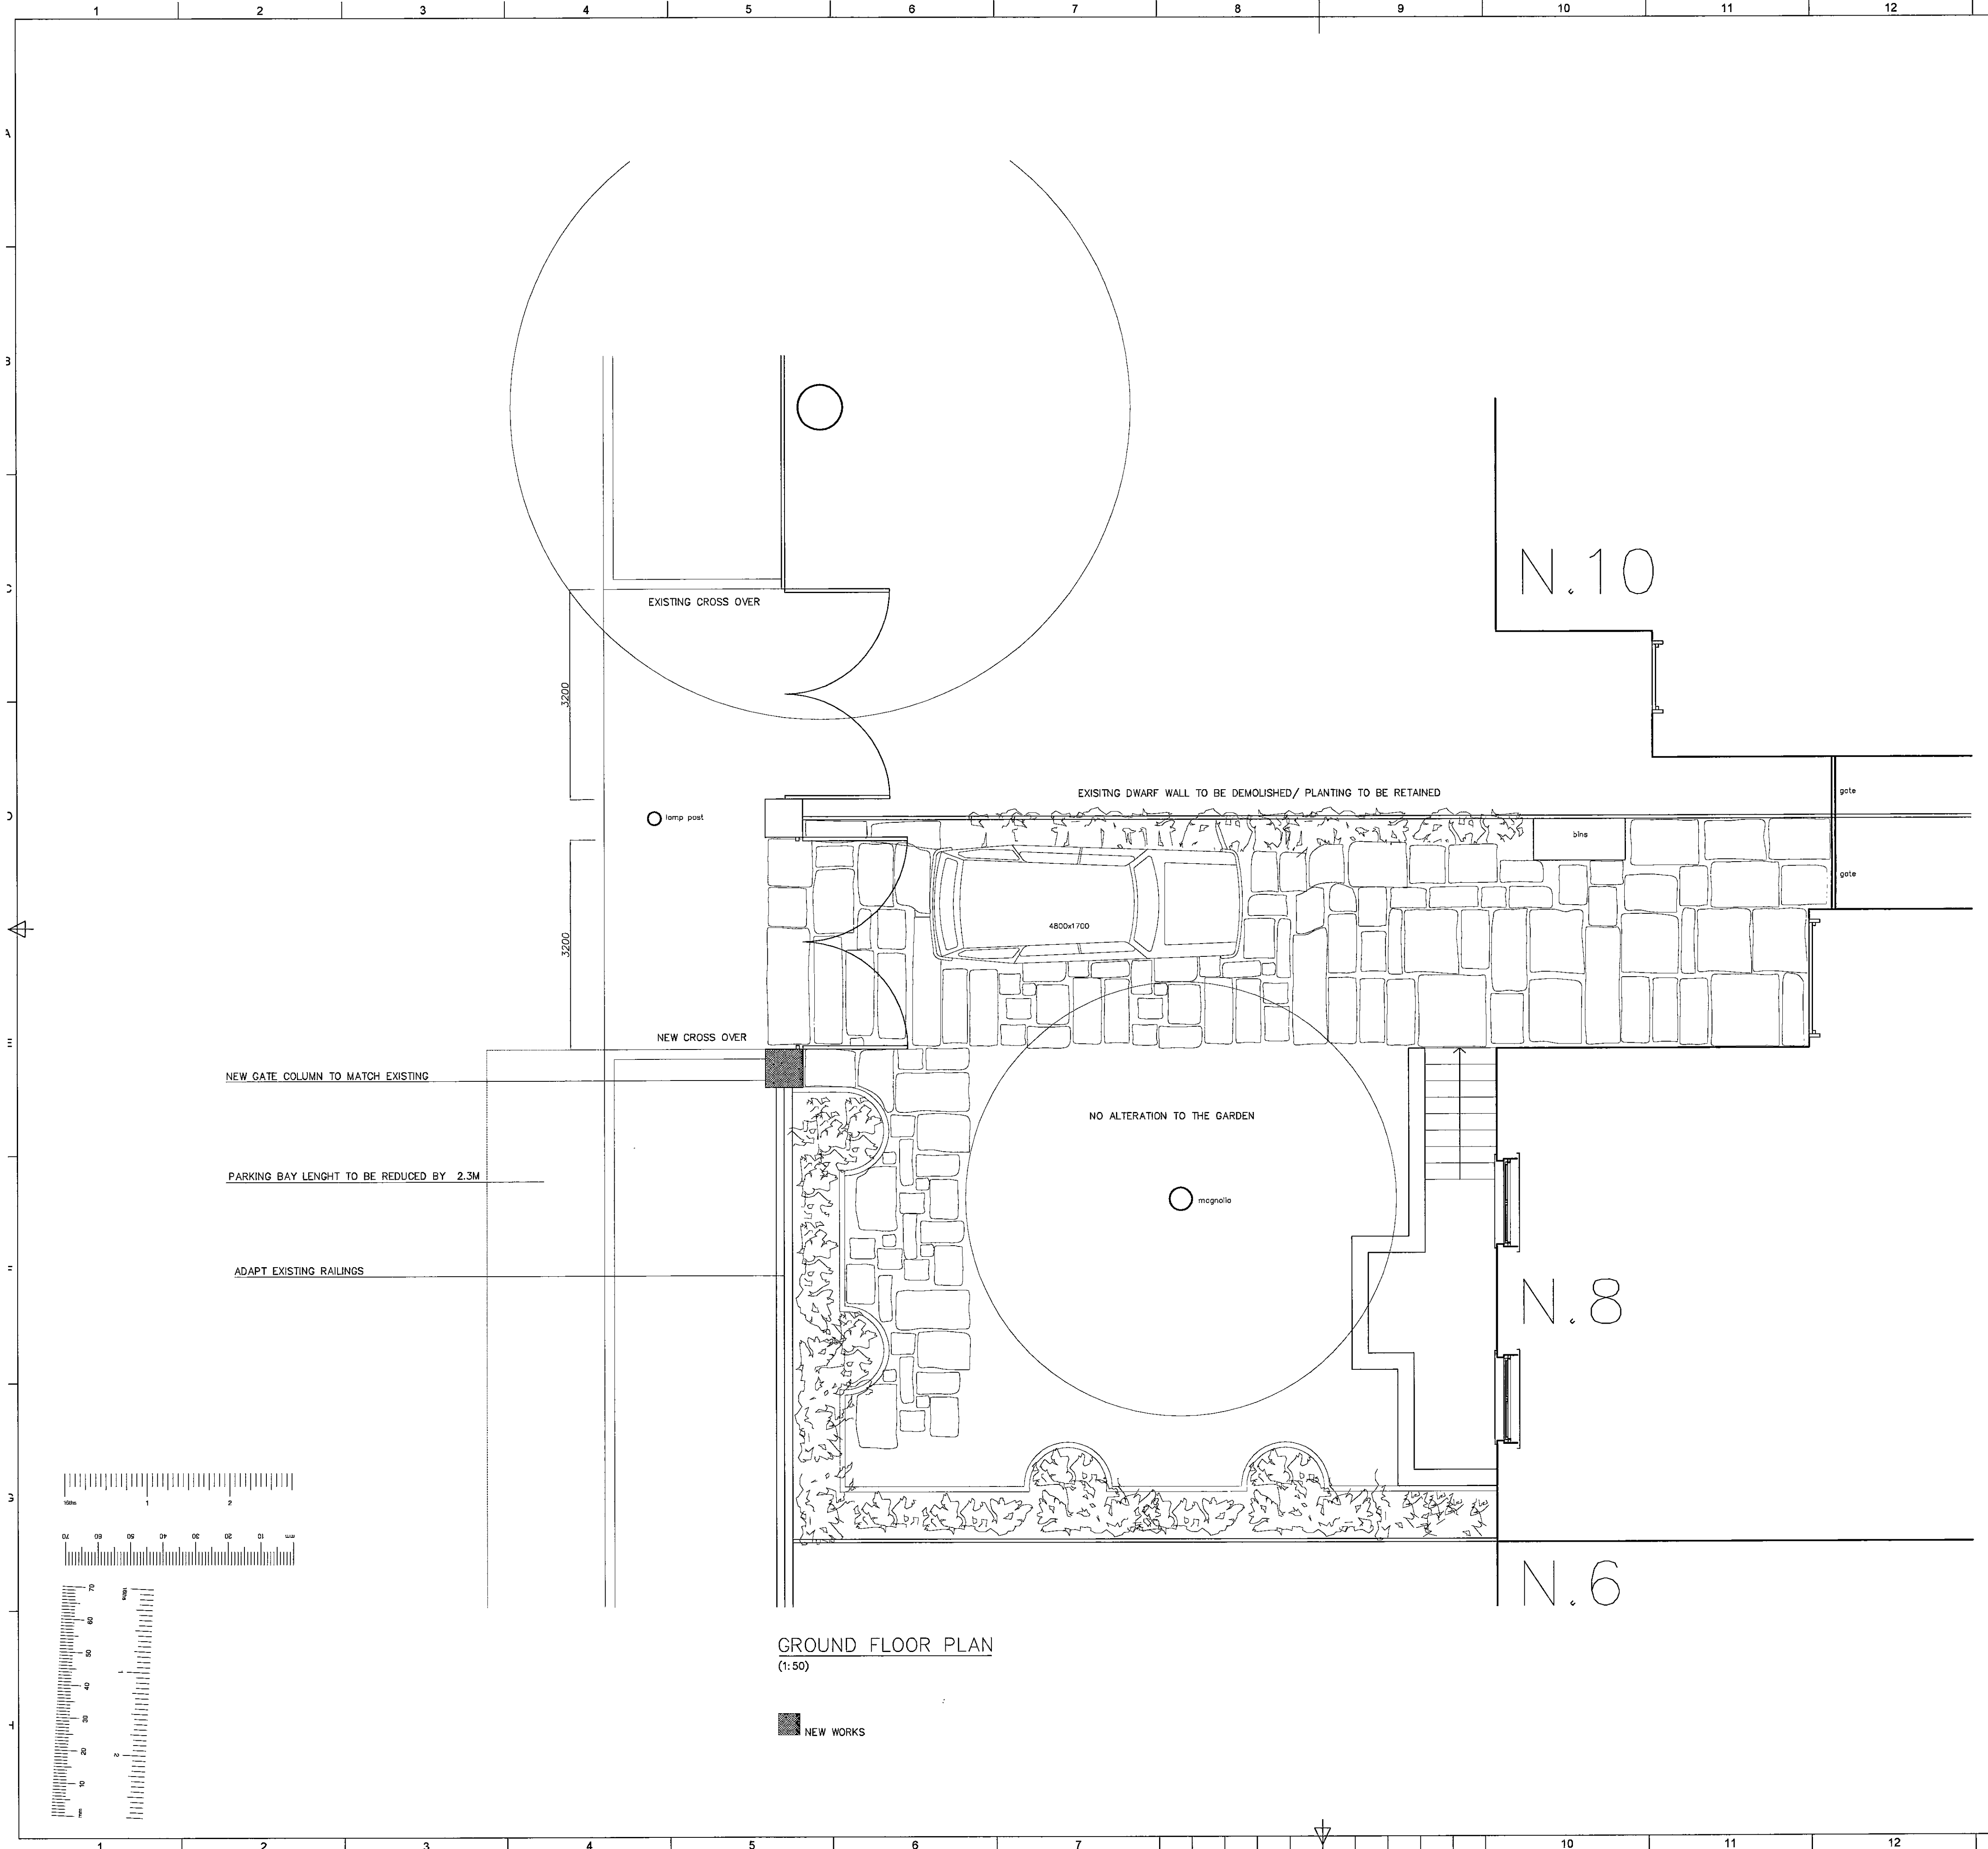

EX DIR	HDC/TP	CAC/AD	CLU/AO	AK
R.B.	10 FEB 2004	PLANNING		
K.C.				
N	C	SW	SE	APP/O REC
		ARB	PLN/DES	FEES

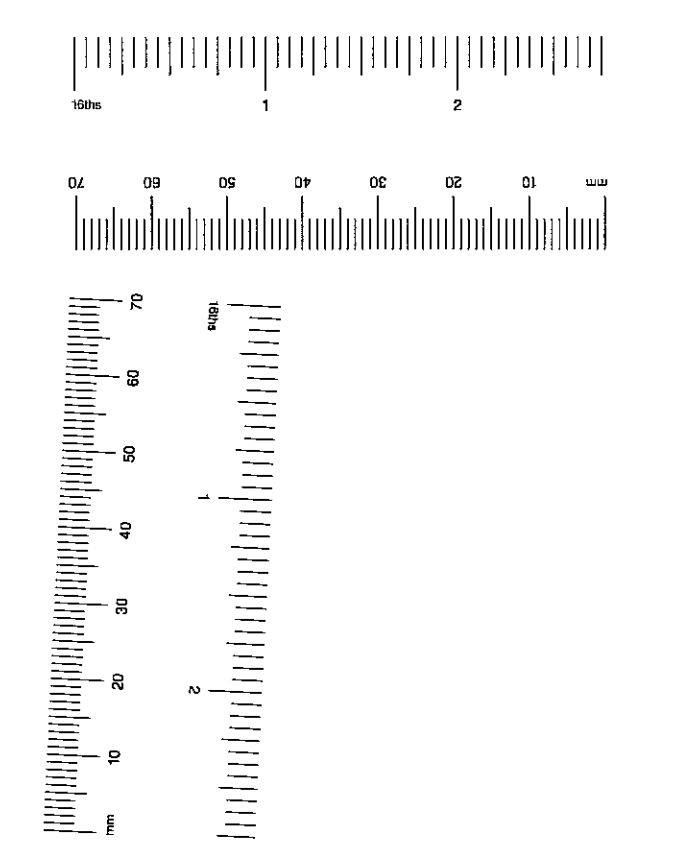


GROUND FLOOR PLAN
(1:50)

NEW WORKS

	65 - 69 Pottery Lane Holland Park London W11 4NA		
	020 7221 5966 020 7221 6288		
Client:	John Reed Esq.	Drawing title:	Proposed Floor Plan
Project:	8 Lansdowne Road London, W11 3LW	Scale:	1:50
		Drawn by:	rlb
		Checked by:	pjc
		Date:	02.06.03
		Drawing No:	246.01
		Rev:	


© This drawing is protected by the Copyright Designs and Patent Act 1988 and must not be reproduced in any form, in part or in whole, without the consent of Crawford & Gray Architects.
 All levels, setting out and dimensions must be checked on site by the contractor and any apparent discrepancies reported to the Architect before work is put in hand.
 This drawing is not to be scaled. It must be read in conjunction with the relevant specification clauses.

Rev.	Revision note:	Date:	Initial:	Checked:

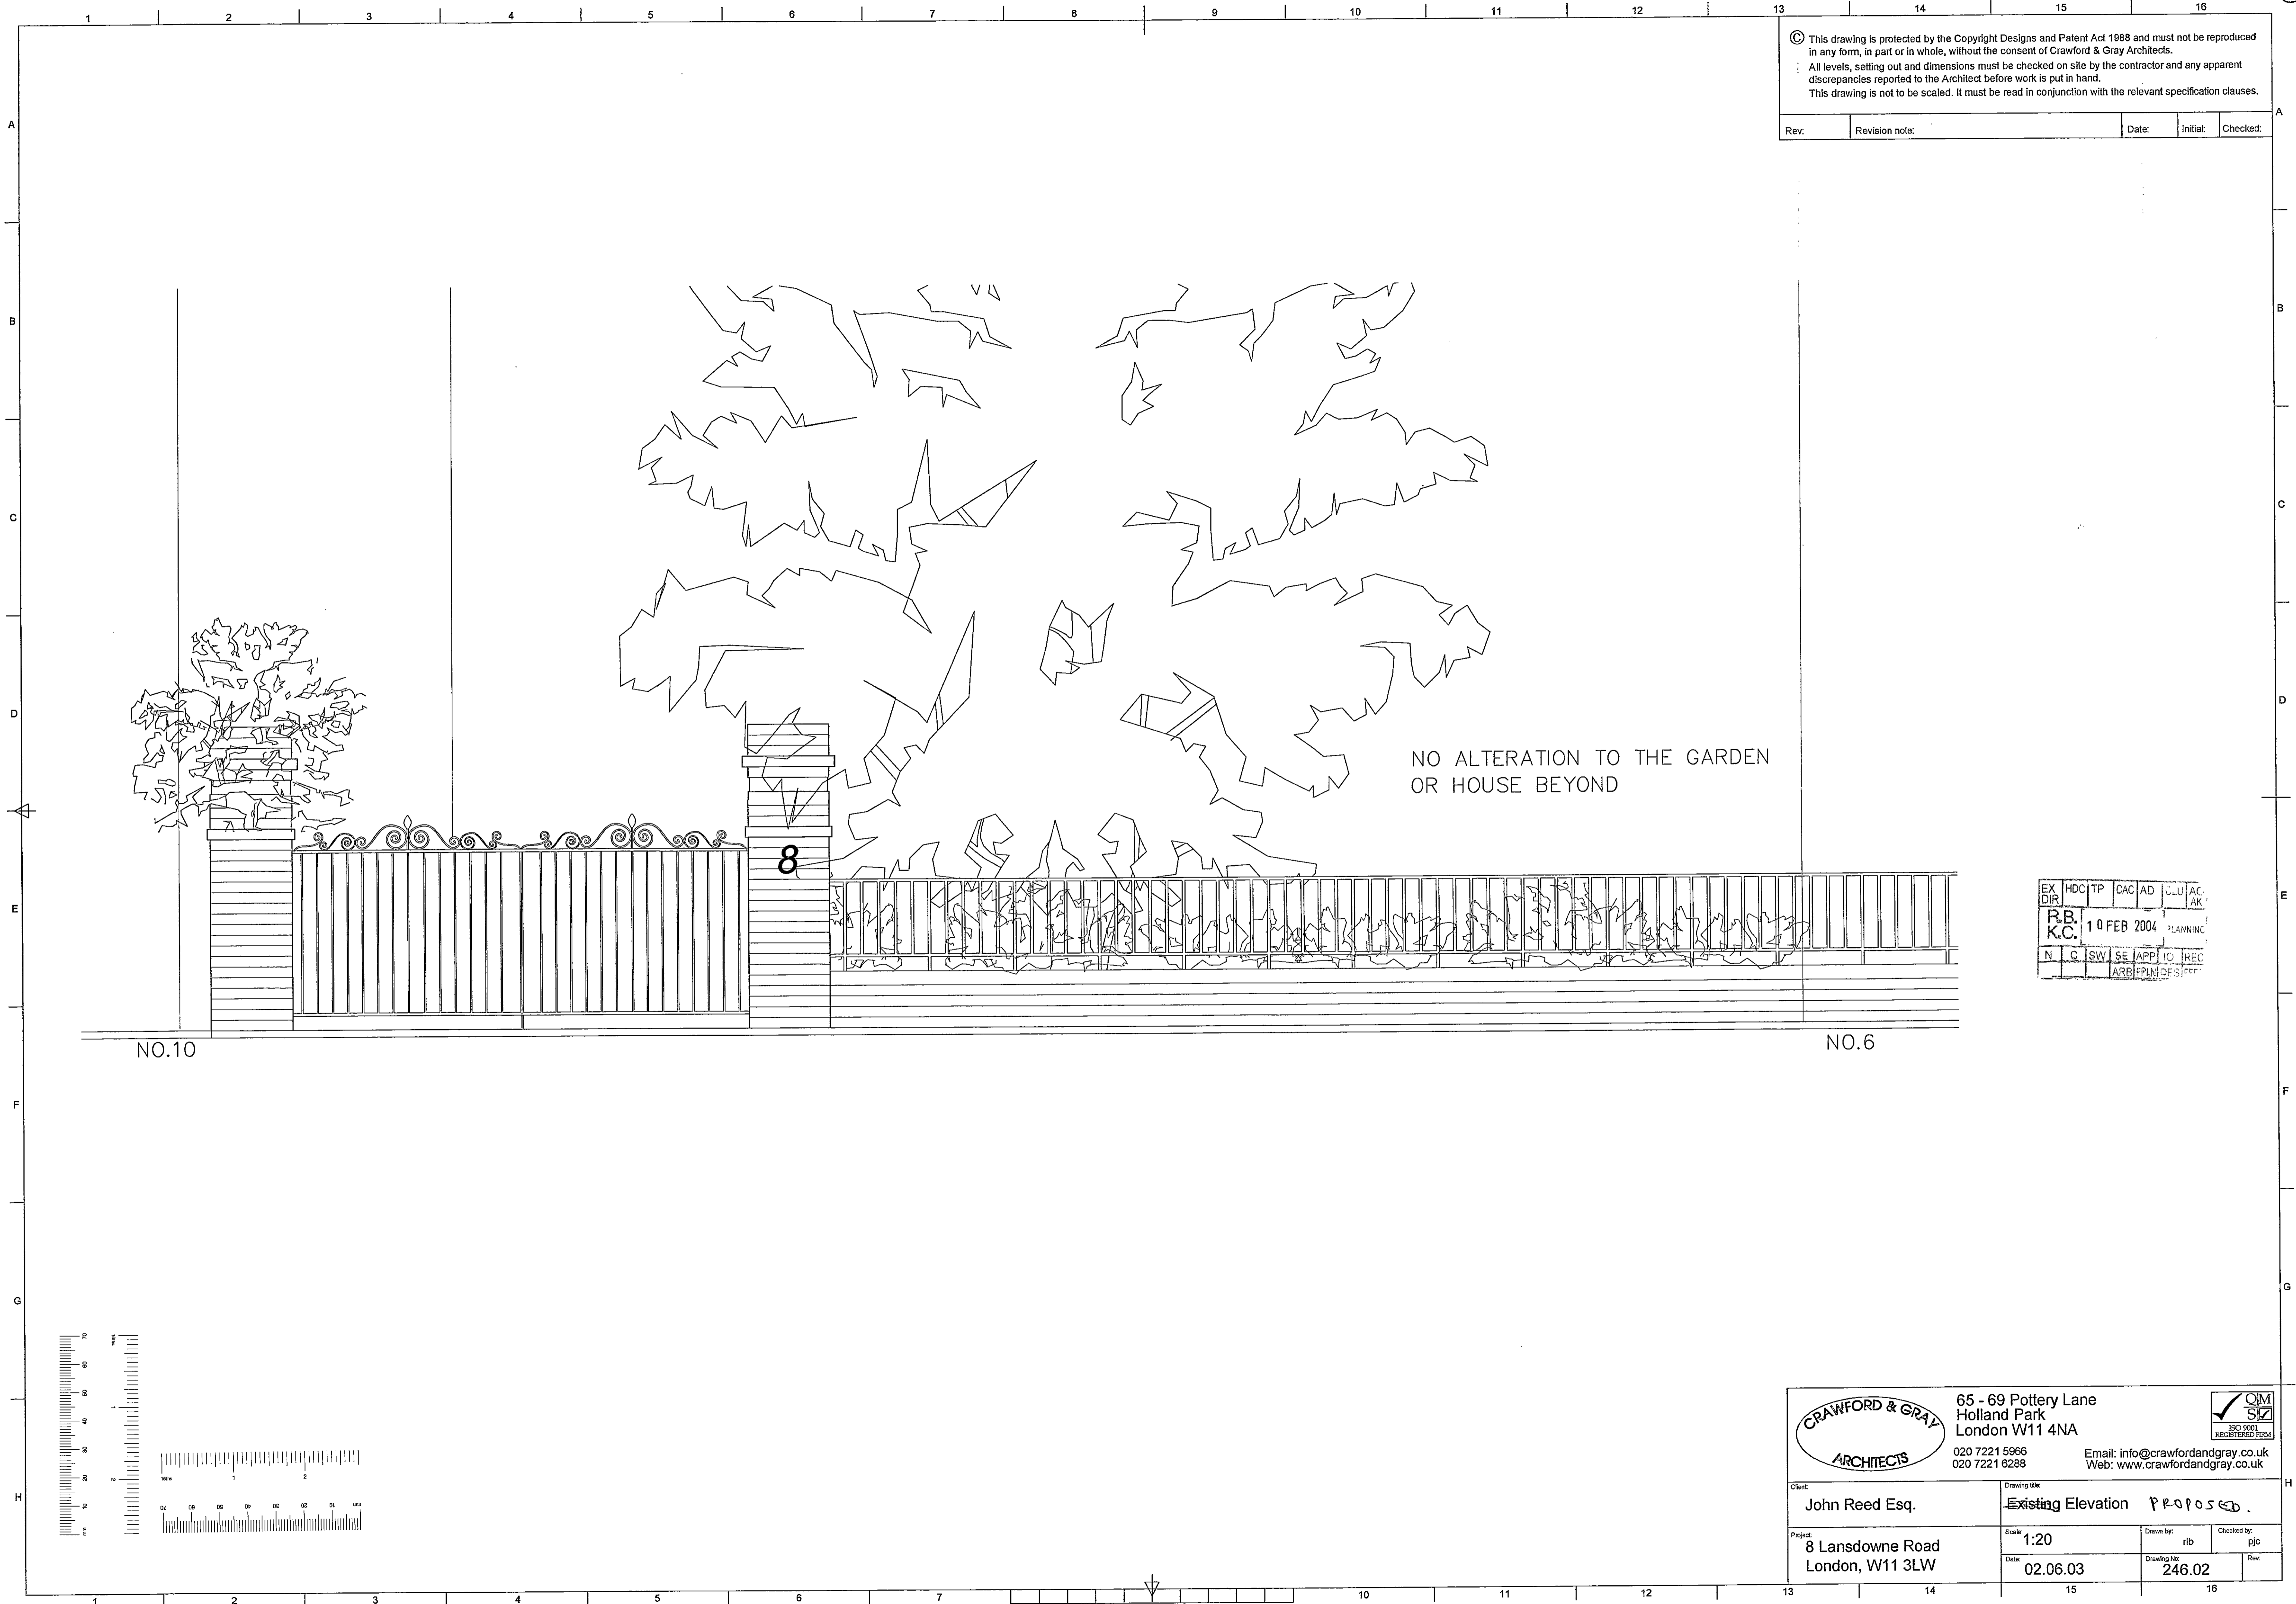

NO ALTERATION TO THE GARDEN
OR HOUSE BEYOND

EX DIR	HDC TP	CAC AD	CLU AC	AK
R.B.	10 FEB 2004	PLANNING		
K.C.				
N	Q	SW	SE	APPT
				HEC
				ARB

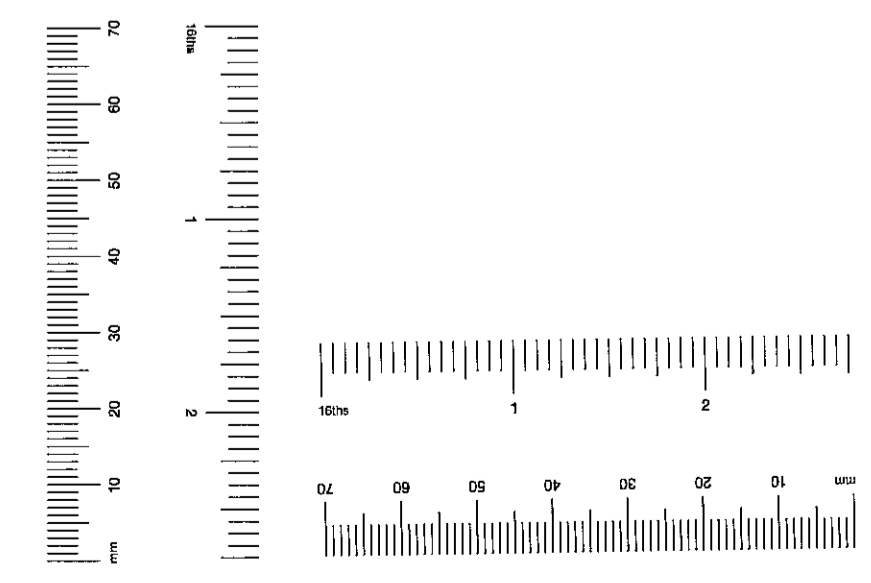

	65 - 69 Pottery Lane Holland Park London W11 4NA		
	020 7221 5968 020 7221 6288		
Client:	John Reed Esq.	Drawing Title:	Existing Elevation Proposed
Project:	8 Lansdowne Road London, W11 3LW	Scale:	1:20
Date:	02.06.03	Drawn by:	rib
Drawing No:	246.02	Checked by:	pjo

© This drawing is protected by the Copyright Designs and Patent Act 1988 and must not be reproduced in any form, in part or in whole, without the consent of Crawford & Gray Architects.
 All levels, setting out and dimensions must be checked on site by the contractor and any apparent discrepancies reported to the Architect before work is put in hand.
 This drawing is not to be scaled. It must be read in conjunction with the relevant specification clauses.

PP 040329
 LB 040330

Rev.	Revision note	Date	Initial	Checked



<p>CRAWFORD & GRAY ARCHITECTS</p>	<p>3a Portobello Mews Notting Gate London W11 3QQ</p> <p>Phone: 020 7221 5966 Fax: 020 7221 6288</p>	
	<p>E-Mail: cgarchs@pd.com Web Site: http://www.crawford-gray.co.uk</p>	
<p>Client: John Reed Esq.</p>	<p>Drawing title: Parking Spaces</p>	
<p>Address: 8 Lansdowne Road London, W11 3LW</p>	<p>Scale: 1:50</p> <p>Date: 02.06.03</p>	<p>Drawn by: eg Checked by: DFC</p> <p>Drawing No: 246.L02 Rev: </p>


EX DIR	HDC	TP	CAC	AD	CLU	AO AK
R.B. K.C.		29 JAN 2004			PLANNING	
N	C	SW	SE	APP	IO	REC
		ARB	FPL	DES	FEE	

PP104100329

9


© This drawing is protected by the Copyright Designs and Patent Act 1988 and must not be reproduced in any form, in part or in whole, without the consent of Crawford & Gray Architects.
All levels, setting out and dimensions must be checked on site by the contractor and any apparent discrepancies reported to the Architect before work is put in hand.
This drawing is not to be scaled. It must be read in conjunction with the relevant specification clauses.

Rev.	Revision note	Date	Initial	Checked

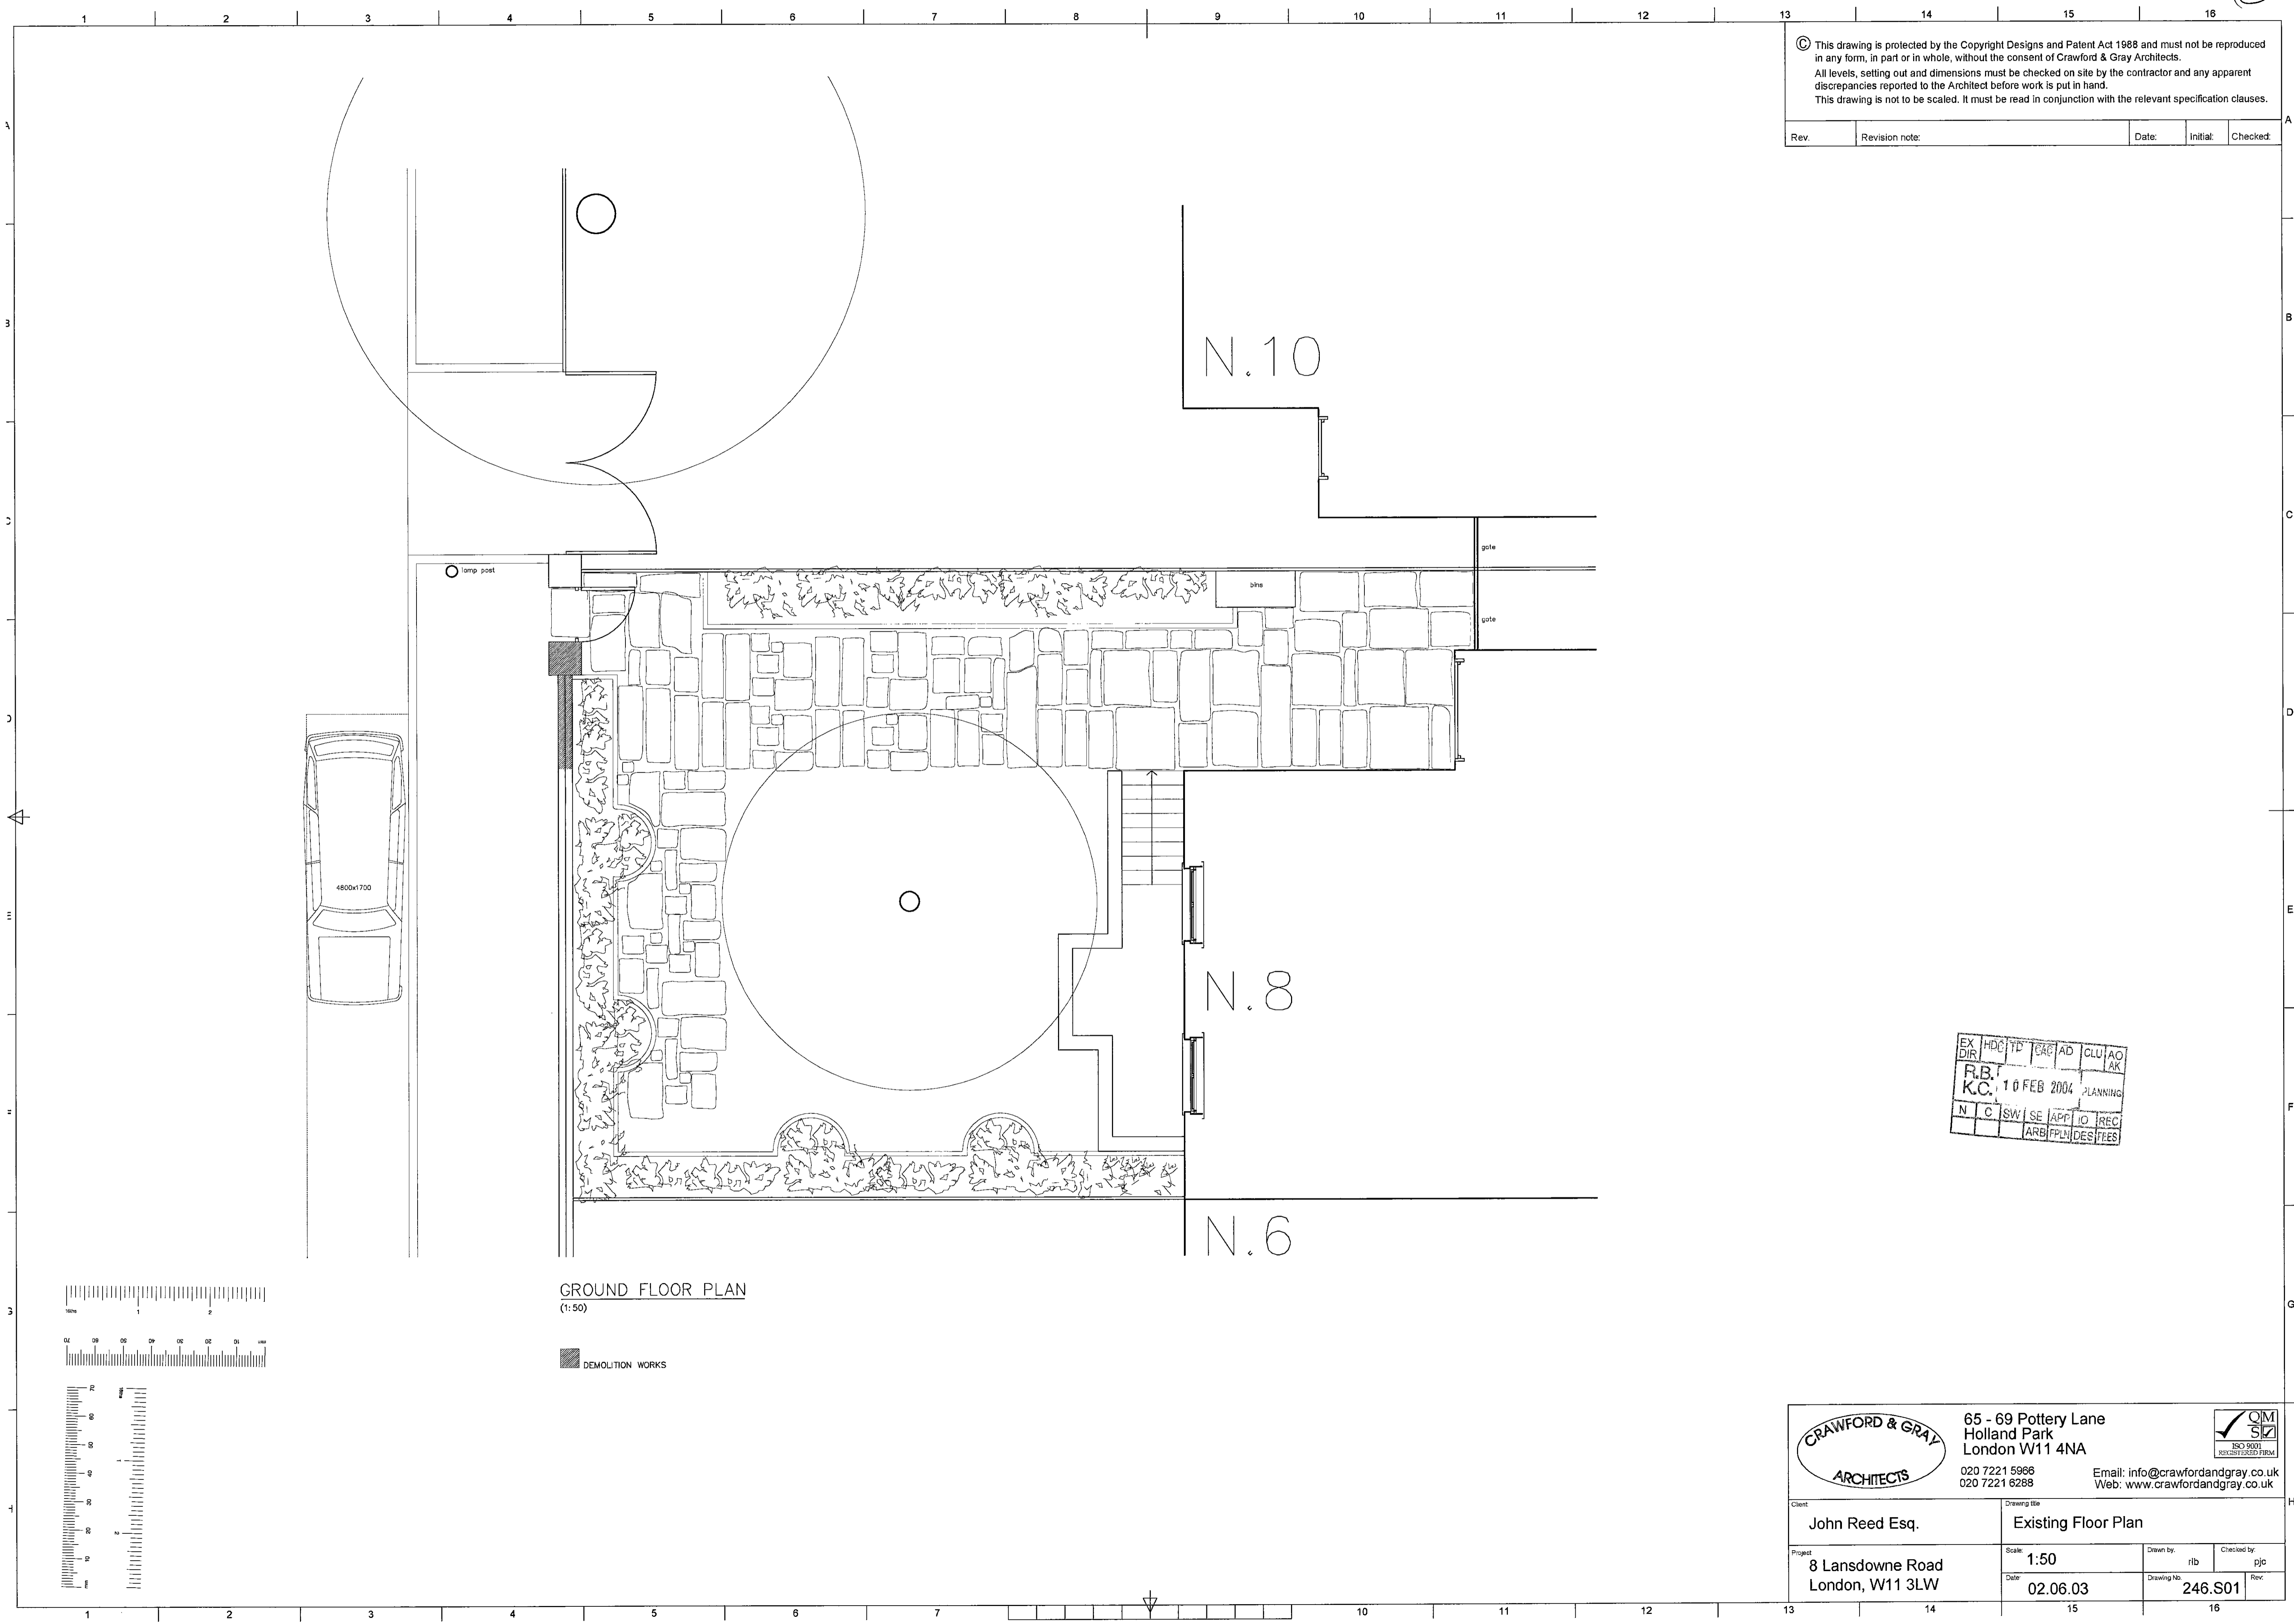

GROUND FLOOR PLAN
(1:50)

DEMOLITION WORKS

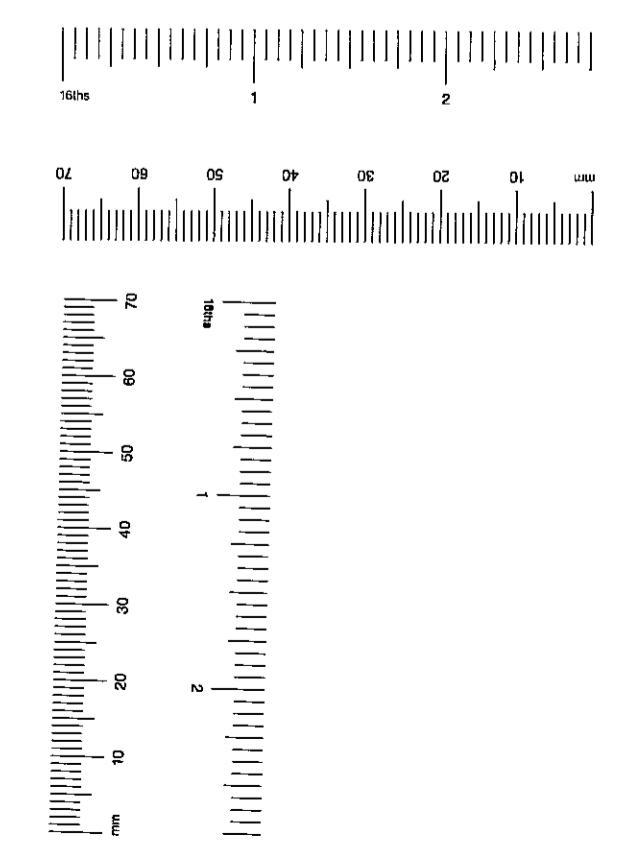


EX DIR	HDC	TE	TRAC	AD	CLU	AO	AK
R.B.	K.C.	10 FEB 2004	PLANNING				
N	C	SW	SE	APP	IO	REC	
				ARB	FPLN	DES	FES


	65 - 69 Pottery Lane Holland Park London W11 4NA		
	020 7221 5988 020 7221 6288		
Client	John Reed Esq.	Drawing title	Existing Floor Plan
Project	8 Lansdowne Road London, W11 3LW	Scale	1:50
		Drawn by	rib
		Checked by	pjc
		Date	02.06.03
		Drawing No.	246.S01
		Rev	

© This drawing is protected by the Copyright Designs and Patent Act 1988 and must not be reproduced in any form, in part or in whole, without the consent of Crawford & Gray Architects.
 All levels, setting out and dimensions must be checked on site by the contractor and any apparent discrepancies reported to the Architect before work is put in hand.
 This drawing is not to be scaled. It must be read in conjunction with the relevant specification clauses.

Rev.	Revision note:	Date:	Initial:	Checked:

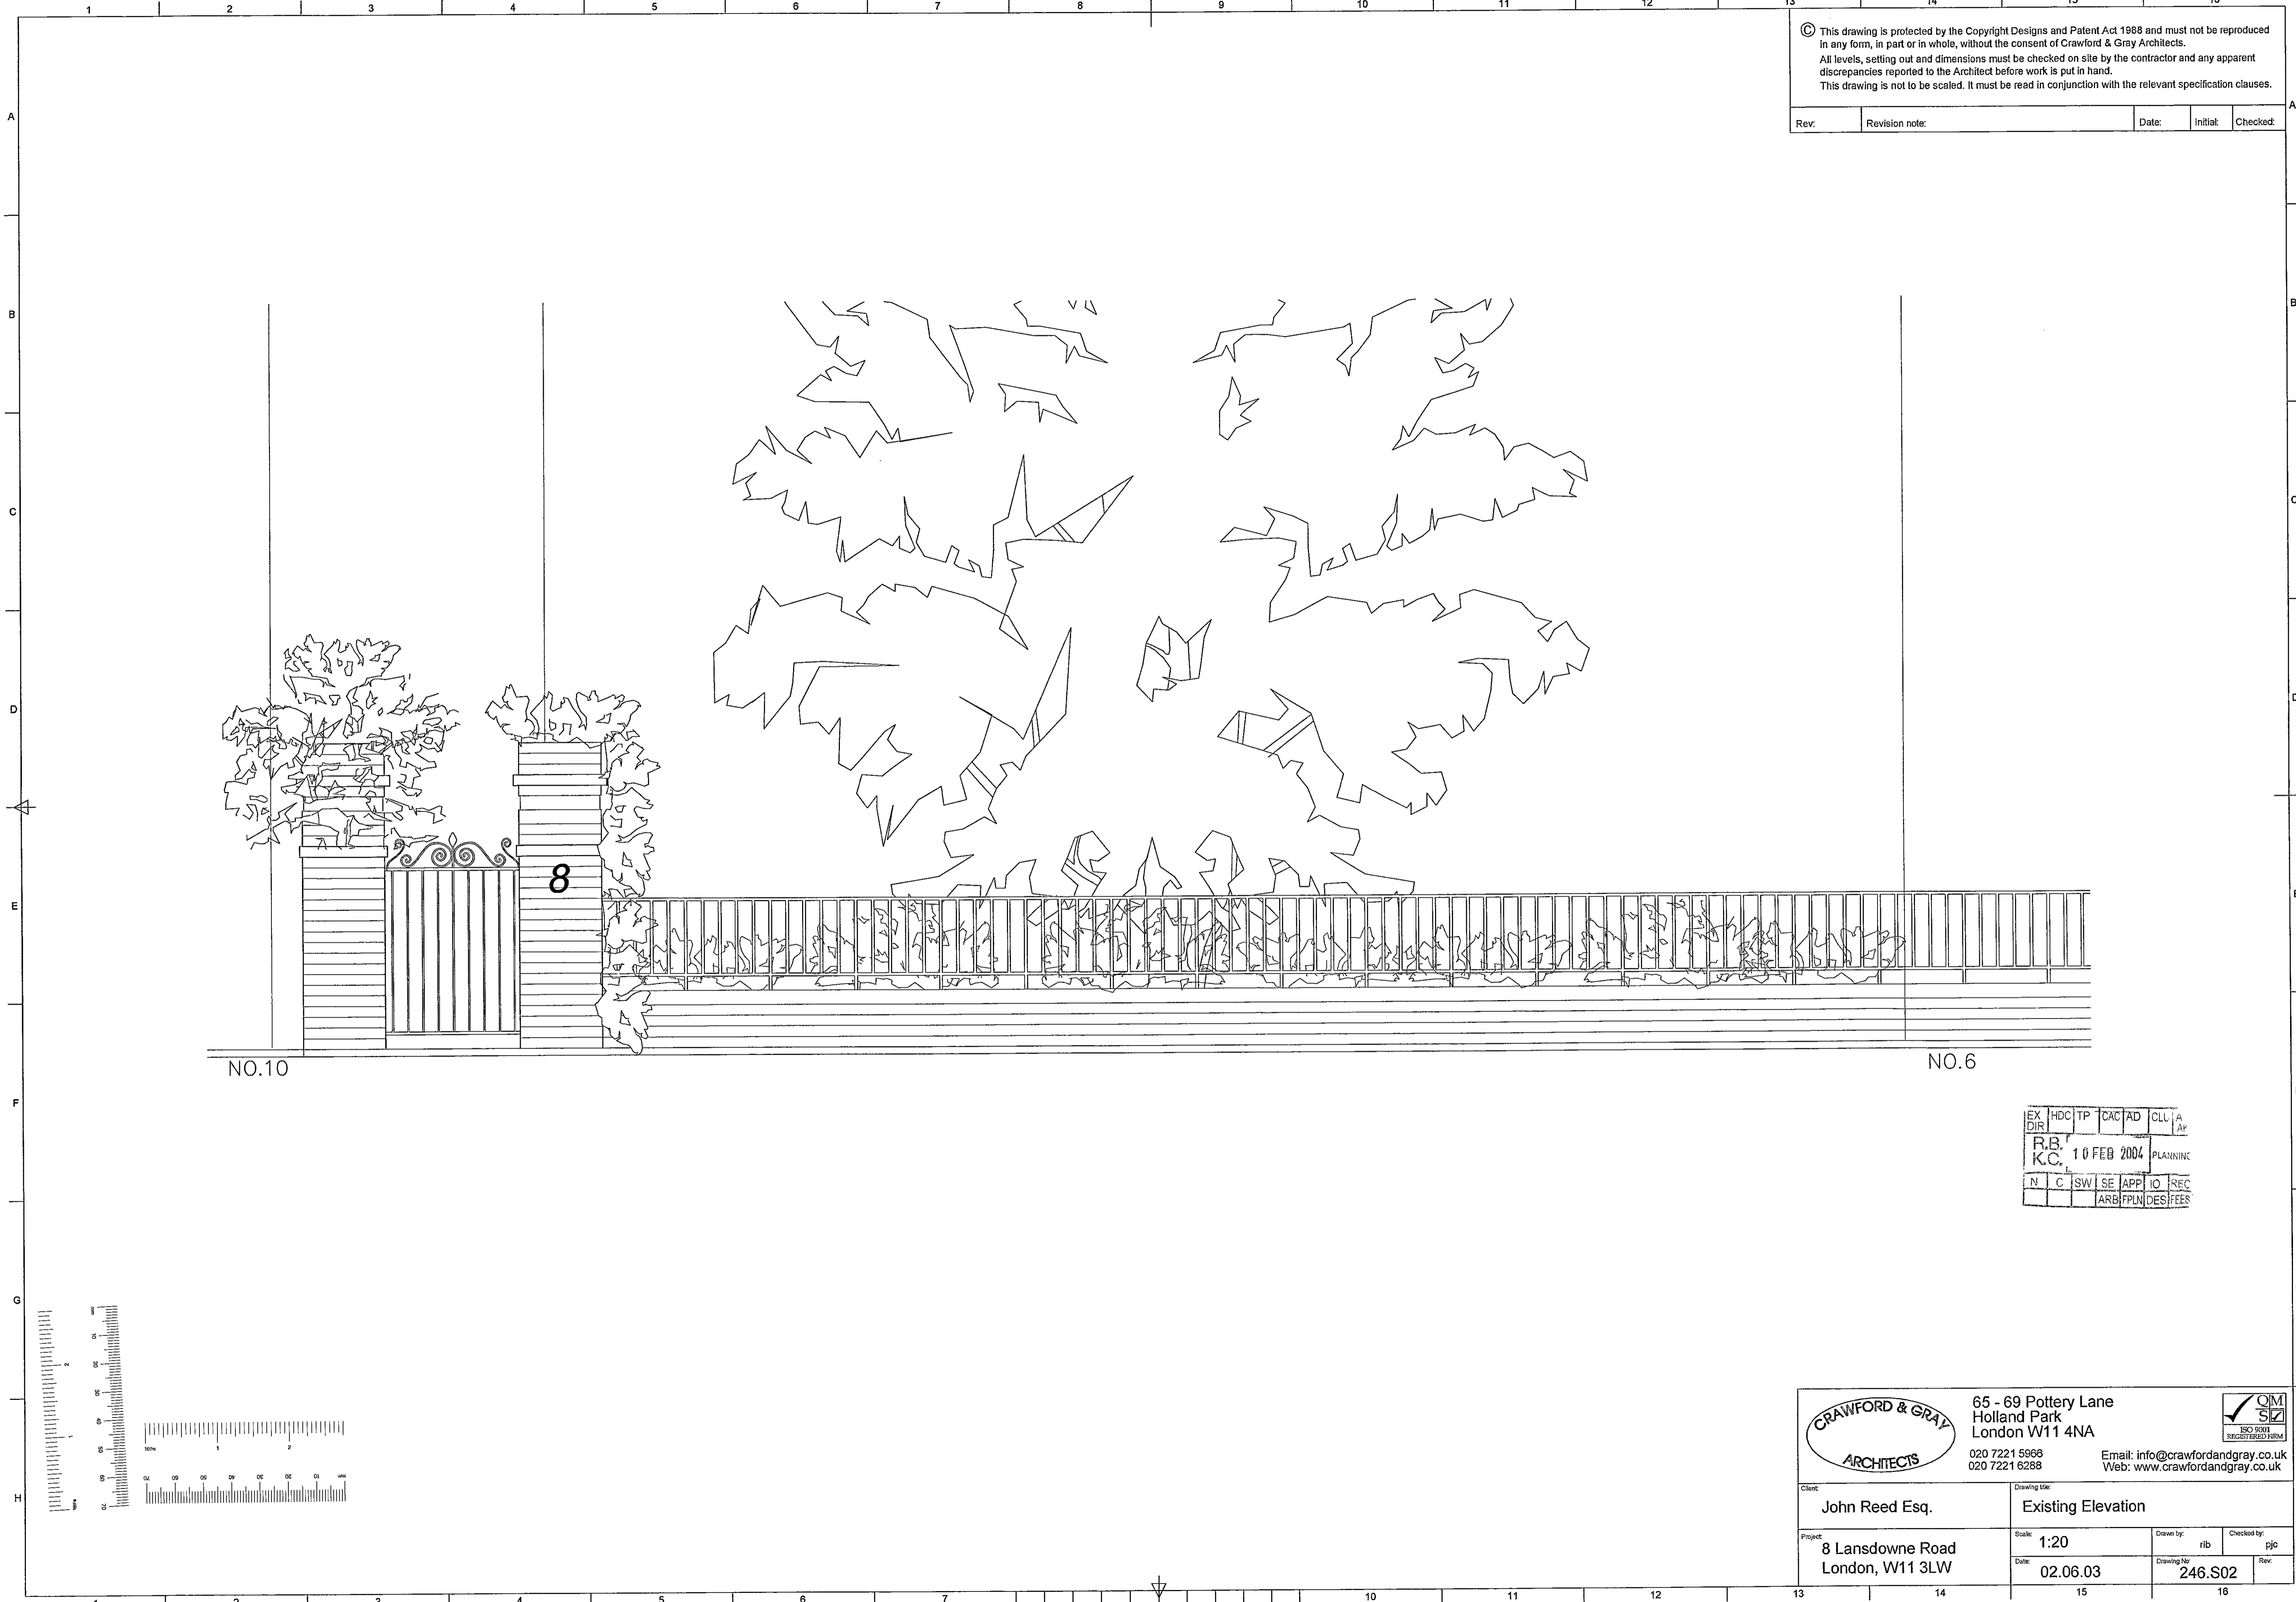


EX DIR	HDC	TP	CAC	AD	CLL	A
R.B.	K.C.	10 FEB 2004	PLANNING			
N	C	SW	SE	APP	IO	REC
		ARB	FPLN	DES	FEE	S

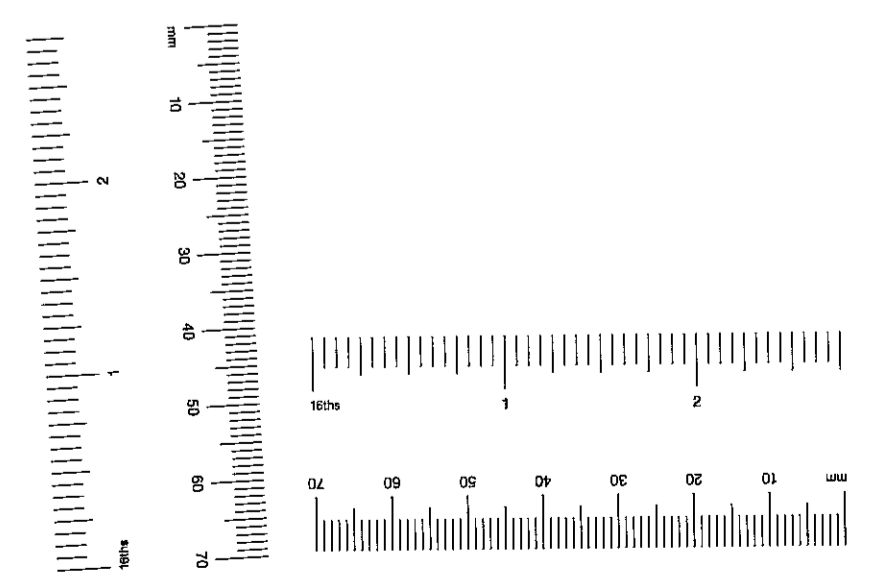


		65 - 69 Pottery Lane Holland Park London W11 4NA 020 7221 5966 020 7221 6288			
Client: John Reed Esq.		Drawing title: Existing Elevation			
Project: 8 Lansdowne Road London, W11 3LW		Scale: 1:20	Drawn by: rib	Checked by: pjc	Date: 02.06.03
Drawing No: 246.S02		Rev:			

© This drawing is protected by the Copyright Designs and Patent Act 1988 and must not be reproduced in any form, in part or in whole, without the consent of Crawford & Gray Architects.
 All levels, setting out and dimensions must be checked on site by the contractor and any apparent discrepancies reported to the Architect before work is put in hand.
 This drawing is not to be scaled. It must be read in conjunction with the relevant specification clauses.

Rev.	Revision note:	Date:	Initial:	Checked:
------	----------------	-------	----------	----------

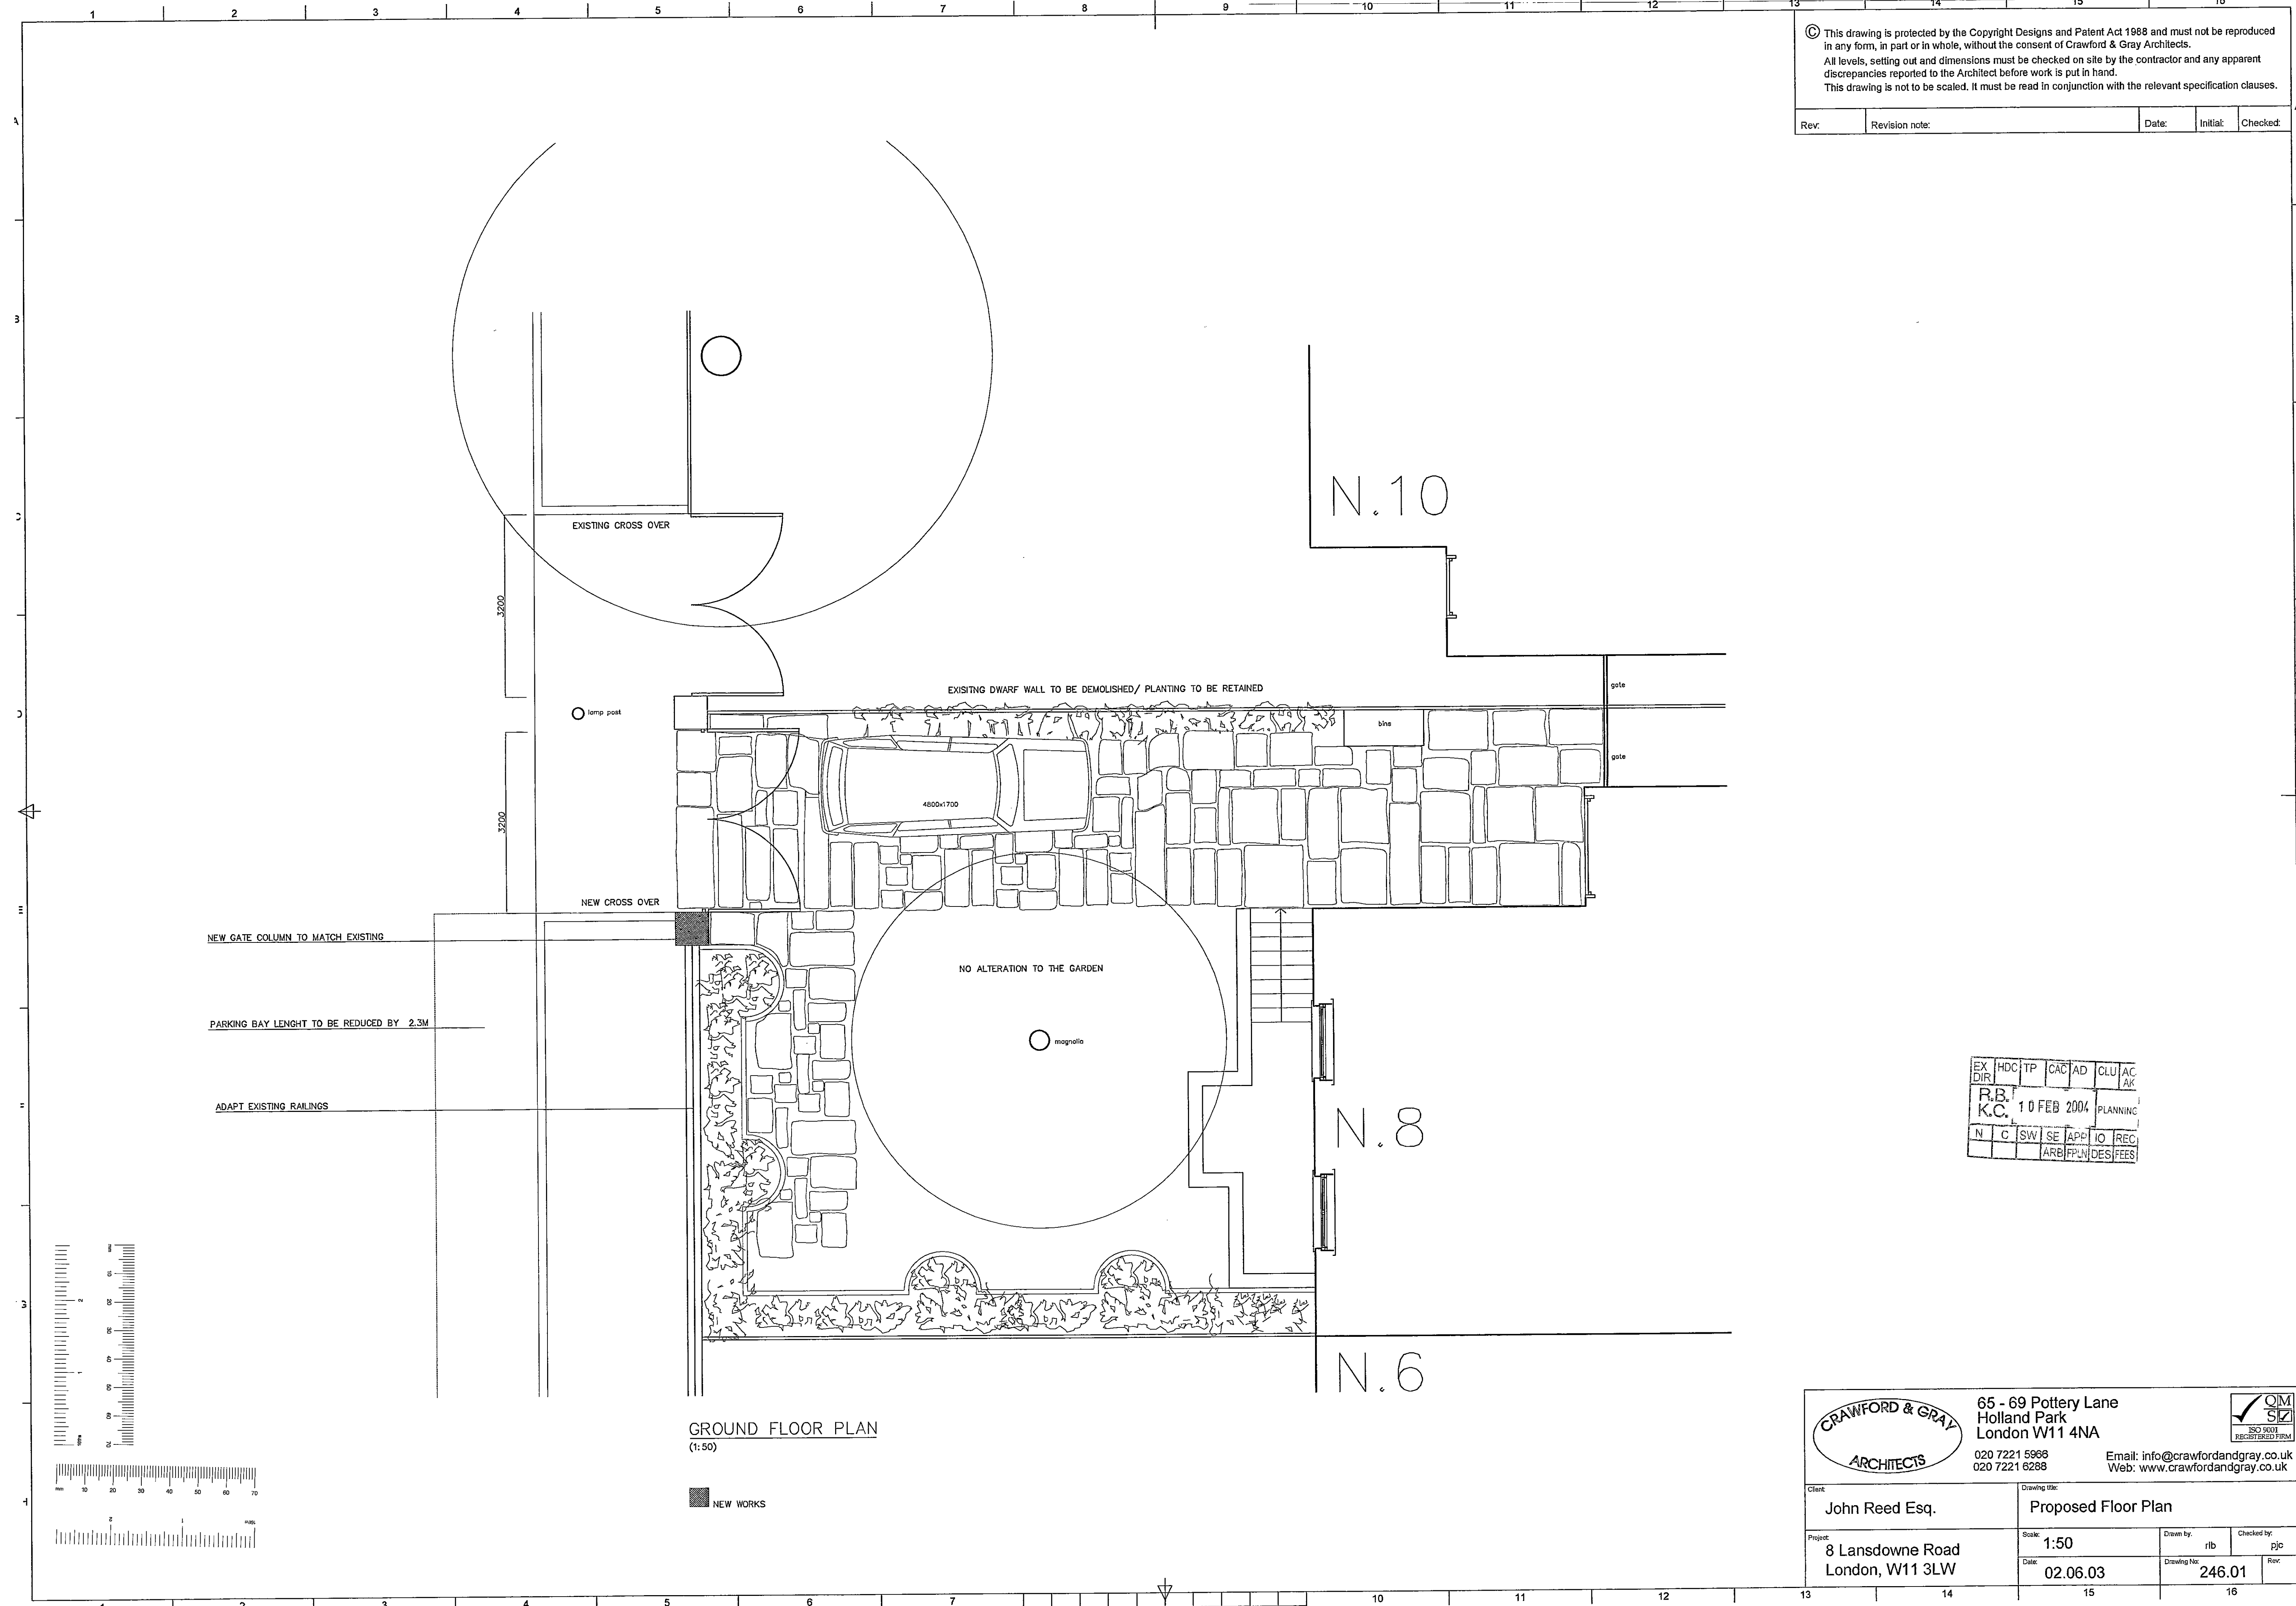

EX DIR	HDC	TP	CAC	AD	CLU	AC	AK
R.B.	K.C.	10 FEB 2004	PLANNING				
N	C	SW	SE	APP	IO	REC	
		ARB	PLN	DES	FEES		

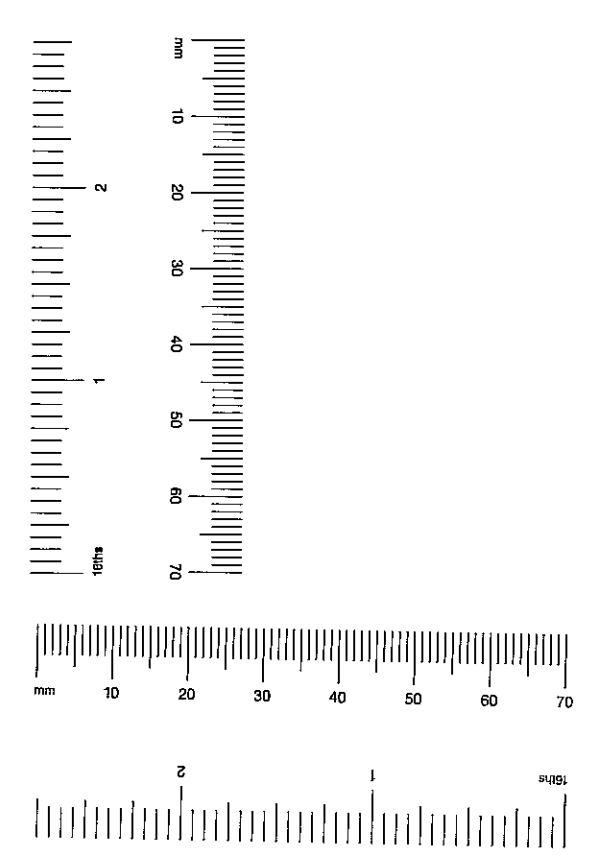


GROUND FLOOR PLAN
(1:50)

■ NEW WORKS

	65 - 69 Pottory Lane Holland Park London W11 4NA		
	020 7221 5968 020 7221 6288		
Client:	John Reed Esq.	Drawing title:	Proposed Floor Plan
Project:	8 Lansdowne Road London, W11 3LW	Scale:	1:50
		Drawn by:	rib
		Checked by:	pjc
		Date:	02.06.03
		Drawing No:	246.01
		Rev:	


© This drawing is protected by the Copyright Designs and Patent Act 1988 and must not be reproduced in any form, in part or in whole, without the consent of Crawford & Gray Architects.
 All levels, setting out and dimensions must be checked on site by the contractor and any apparent discrepancies reported to the Architect before work is put in hand.
 This drawing is not to be scaled. It must be read in conjunction with the relevant specification clauses.

Rev.	Revision note	Date	Initial	Checked

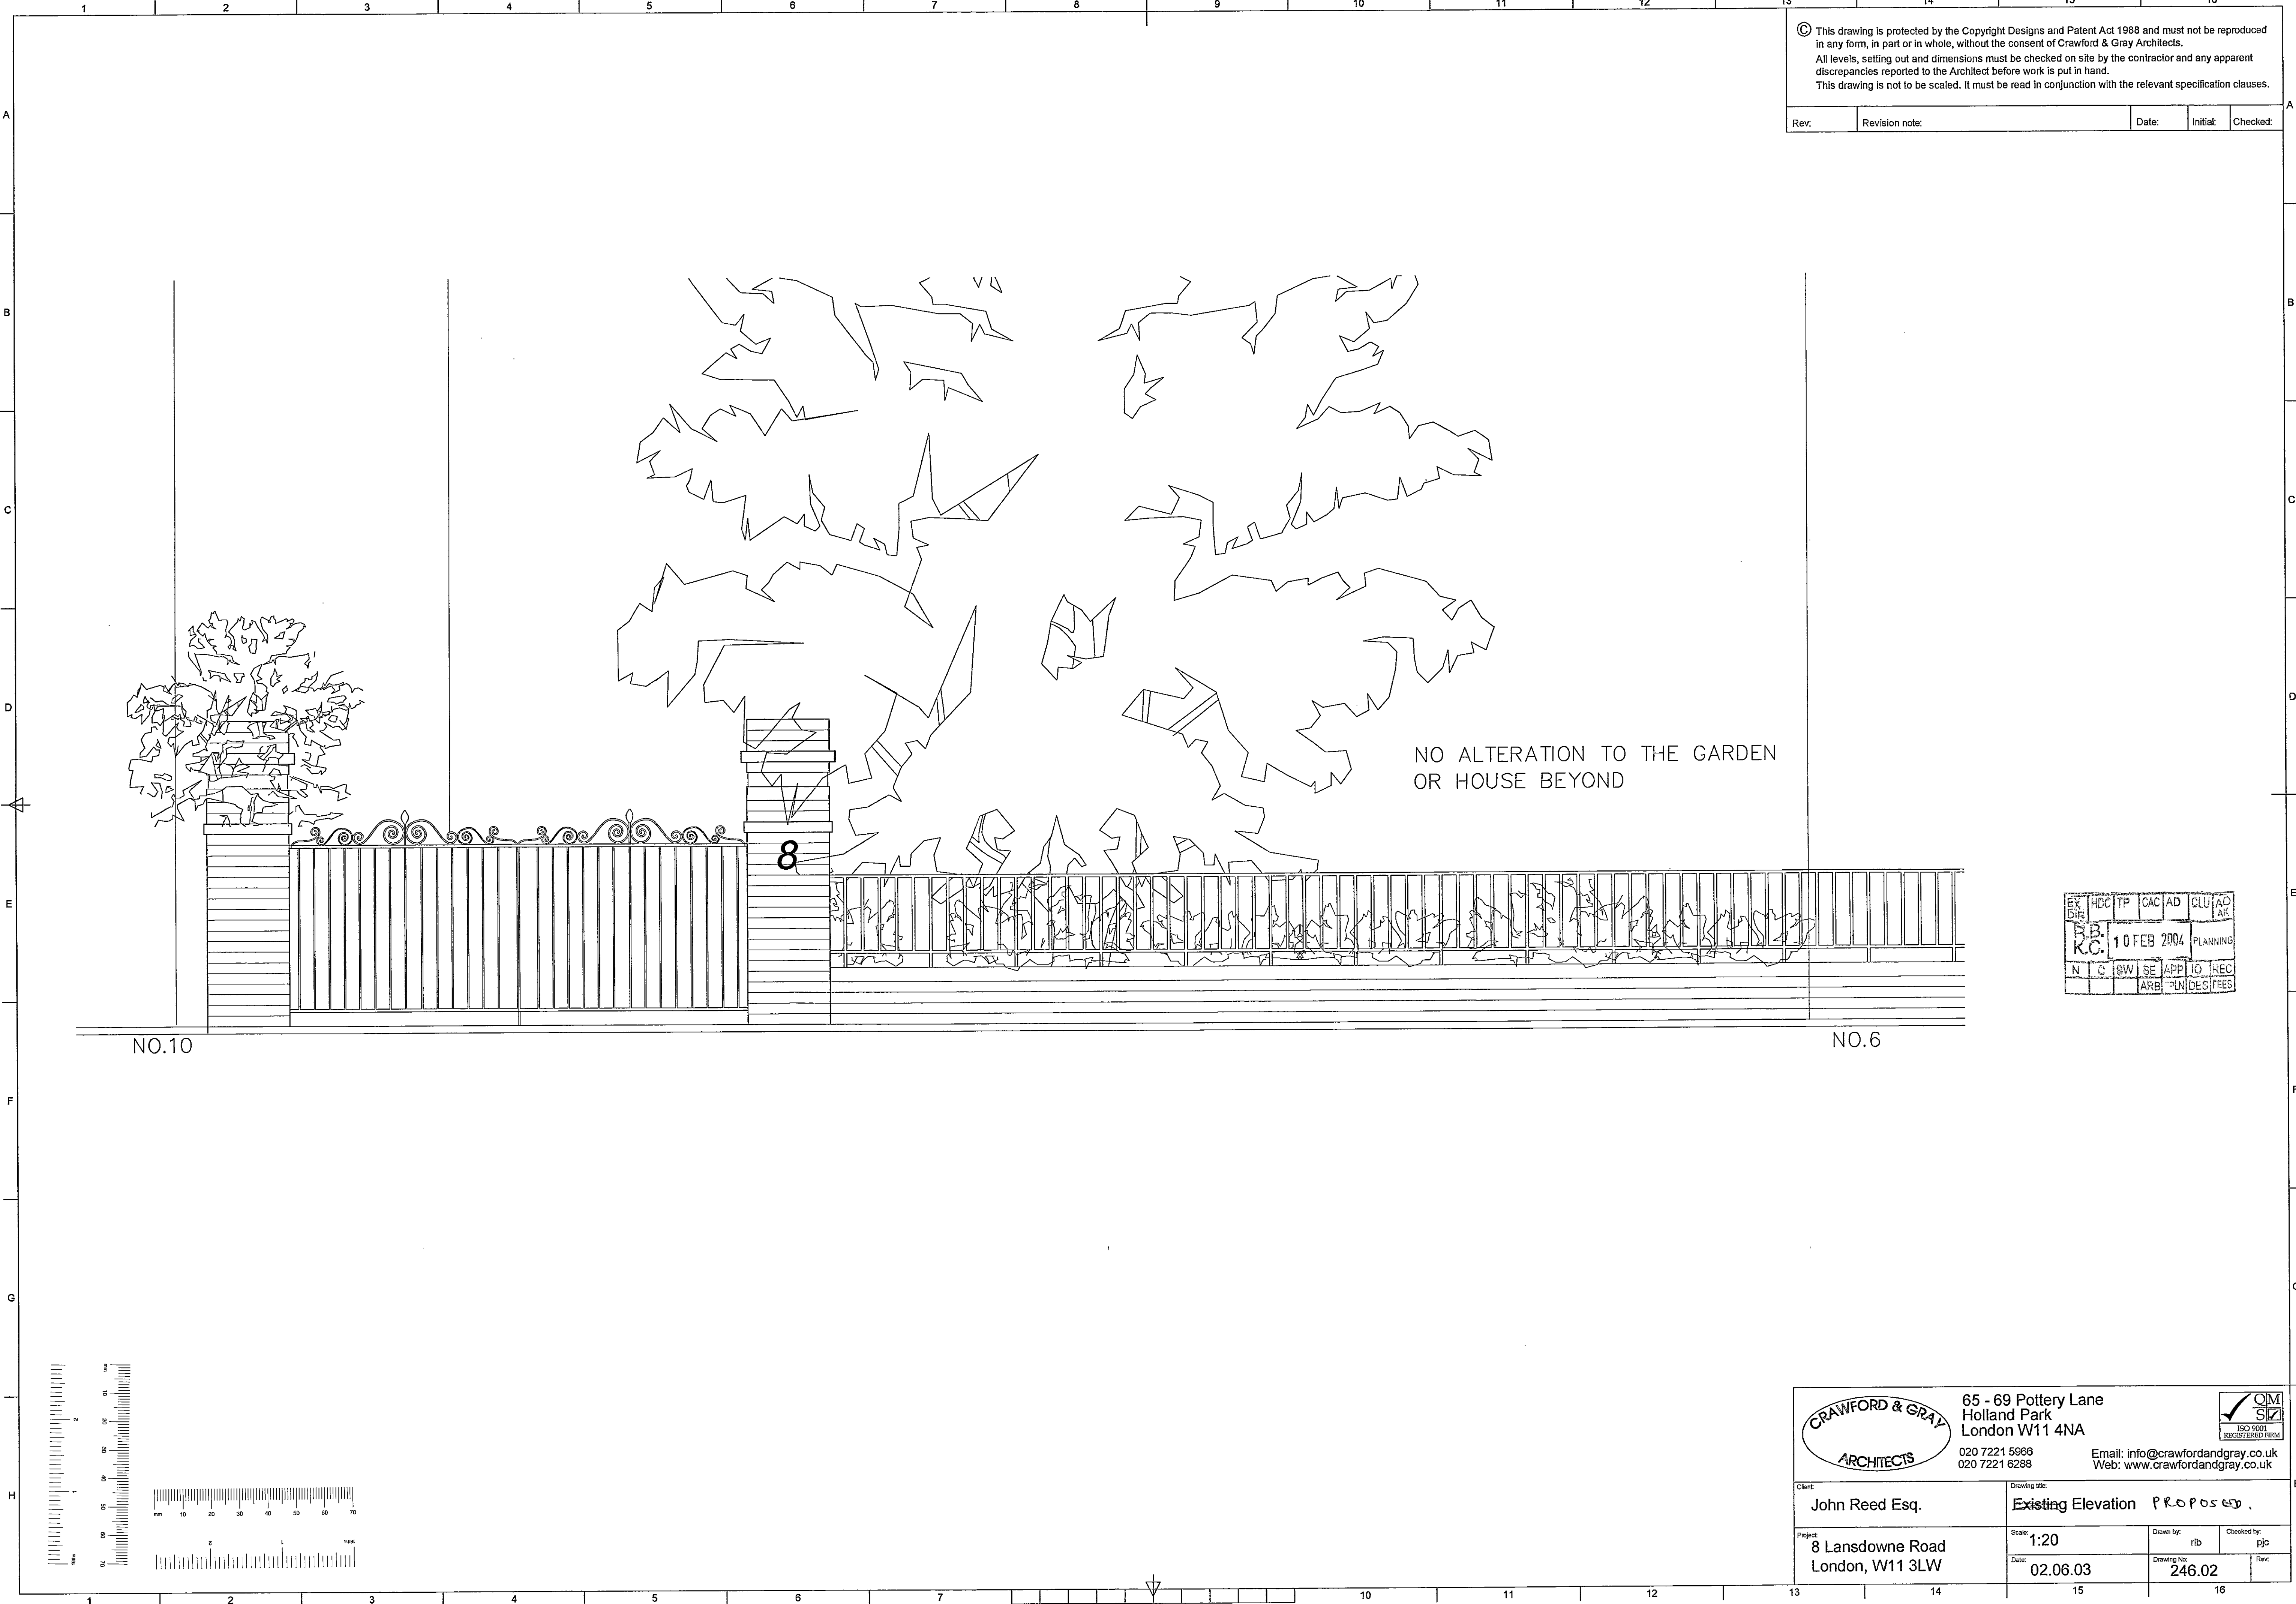

NO ALTERATION TO THE GARDEN
OR HOUSE BEYOND

EX	HDC	TP	CAC	AD	GLU	AO	IAK
R.B.		10 FEB 2004		PLANNING			
N	C	SW	SE	APP	IO	REC	
				ARB	PLN	DES	FEE

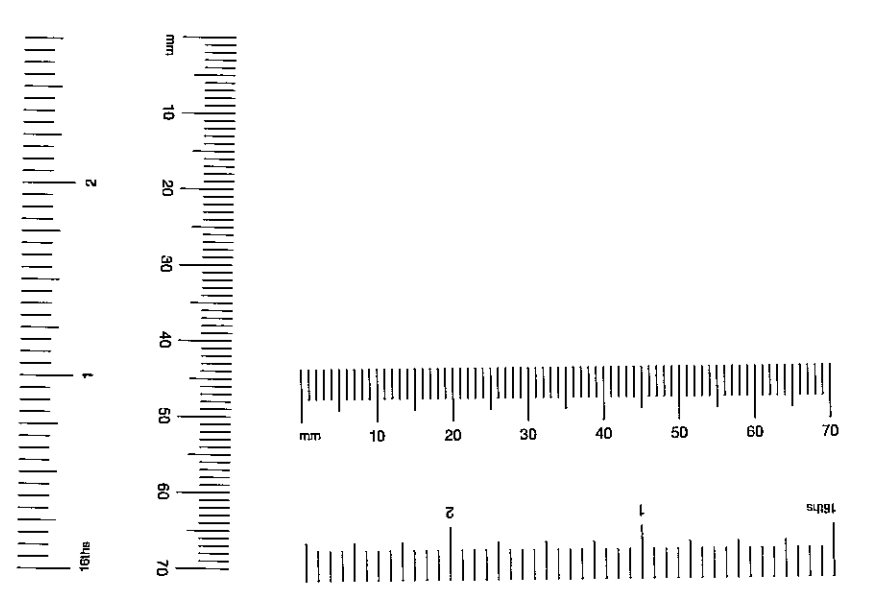

	65 - 69 Pottery Lane Holland Park London W11 4NA		
	020 7221 5988 020 7221 6288		
Client John Reed Esq.	Drawing title Existing Elevation PROPOSED		
Project 8 Lansdowne Road London, W11 3LW	Scale 1:20	Drawn by rlb	Checked by pjs
Date 02.06.03	Drawing No. 246.02	Rev 	

This drawing is protected by the Copyright Designs and Patent Act 1988 and must not be reproduced in any form, in part or in whole, without the consent of Crawford & Gray Architects.
 All levels, setting out and dimensions must be checked on site by the contractor and any apparent discrepancies reported to the Architect before work is put in hand.
 This drawing is not to be scaled. It must be read in conjunction with the relevant specification clauses.

Rev:	Revision note:	Date:	Initial:	Checked:
------	----------------	-------	----------	----------




<p>CRAWFORD & GRAY ARCHITECTS</p>	<p>3a Portobello Mews NottingGate London W11 3DQ</p> <p>Phone: 020 7221 8966 Fax: 020 7221 6288</p> <p>E-Mail: cgarchi@aol.com Web Site: http://www.crawford-gray.co.uk</p>	

EX DIR	HDC	TP	CAC	AD	CLU	AO AK
R.B. K.C.	29 JAN 2004				PLANNING	
N	C	SW	SE	APP	IO	REC
			ARB	FPLN	DES	FEEES

© This drawing is protected by the Copyright Designs and Patent Act 1988 and must not be reproduced in any form, in part or in whole, without the consent of Crawford & Gray Architects.
All levels, setting out and dimensions must be checked on site by the contractor and any apparent discrepancies reported to the Architect before work is put in hand.
This drawing is not to be scaled. It must be read in conjunction with the relevant specification clauses.

Rev.	Revision note	Date	Initial	Checked

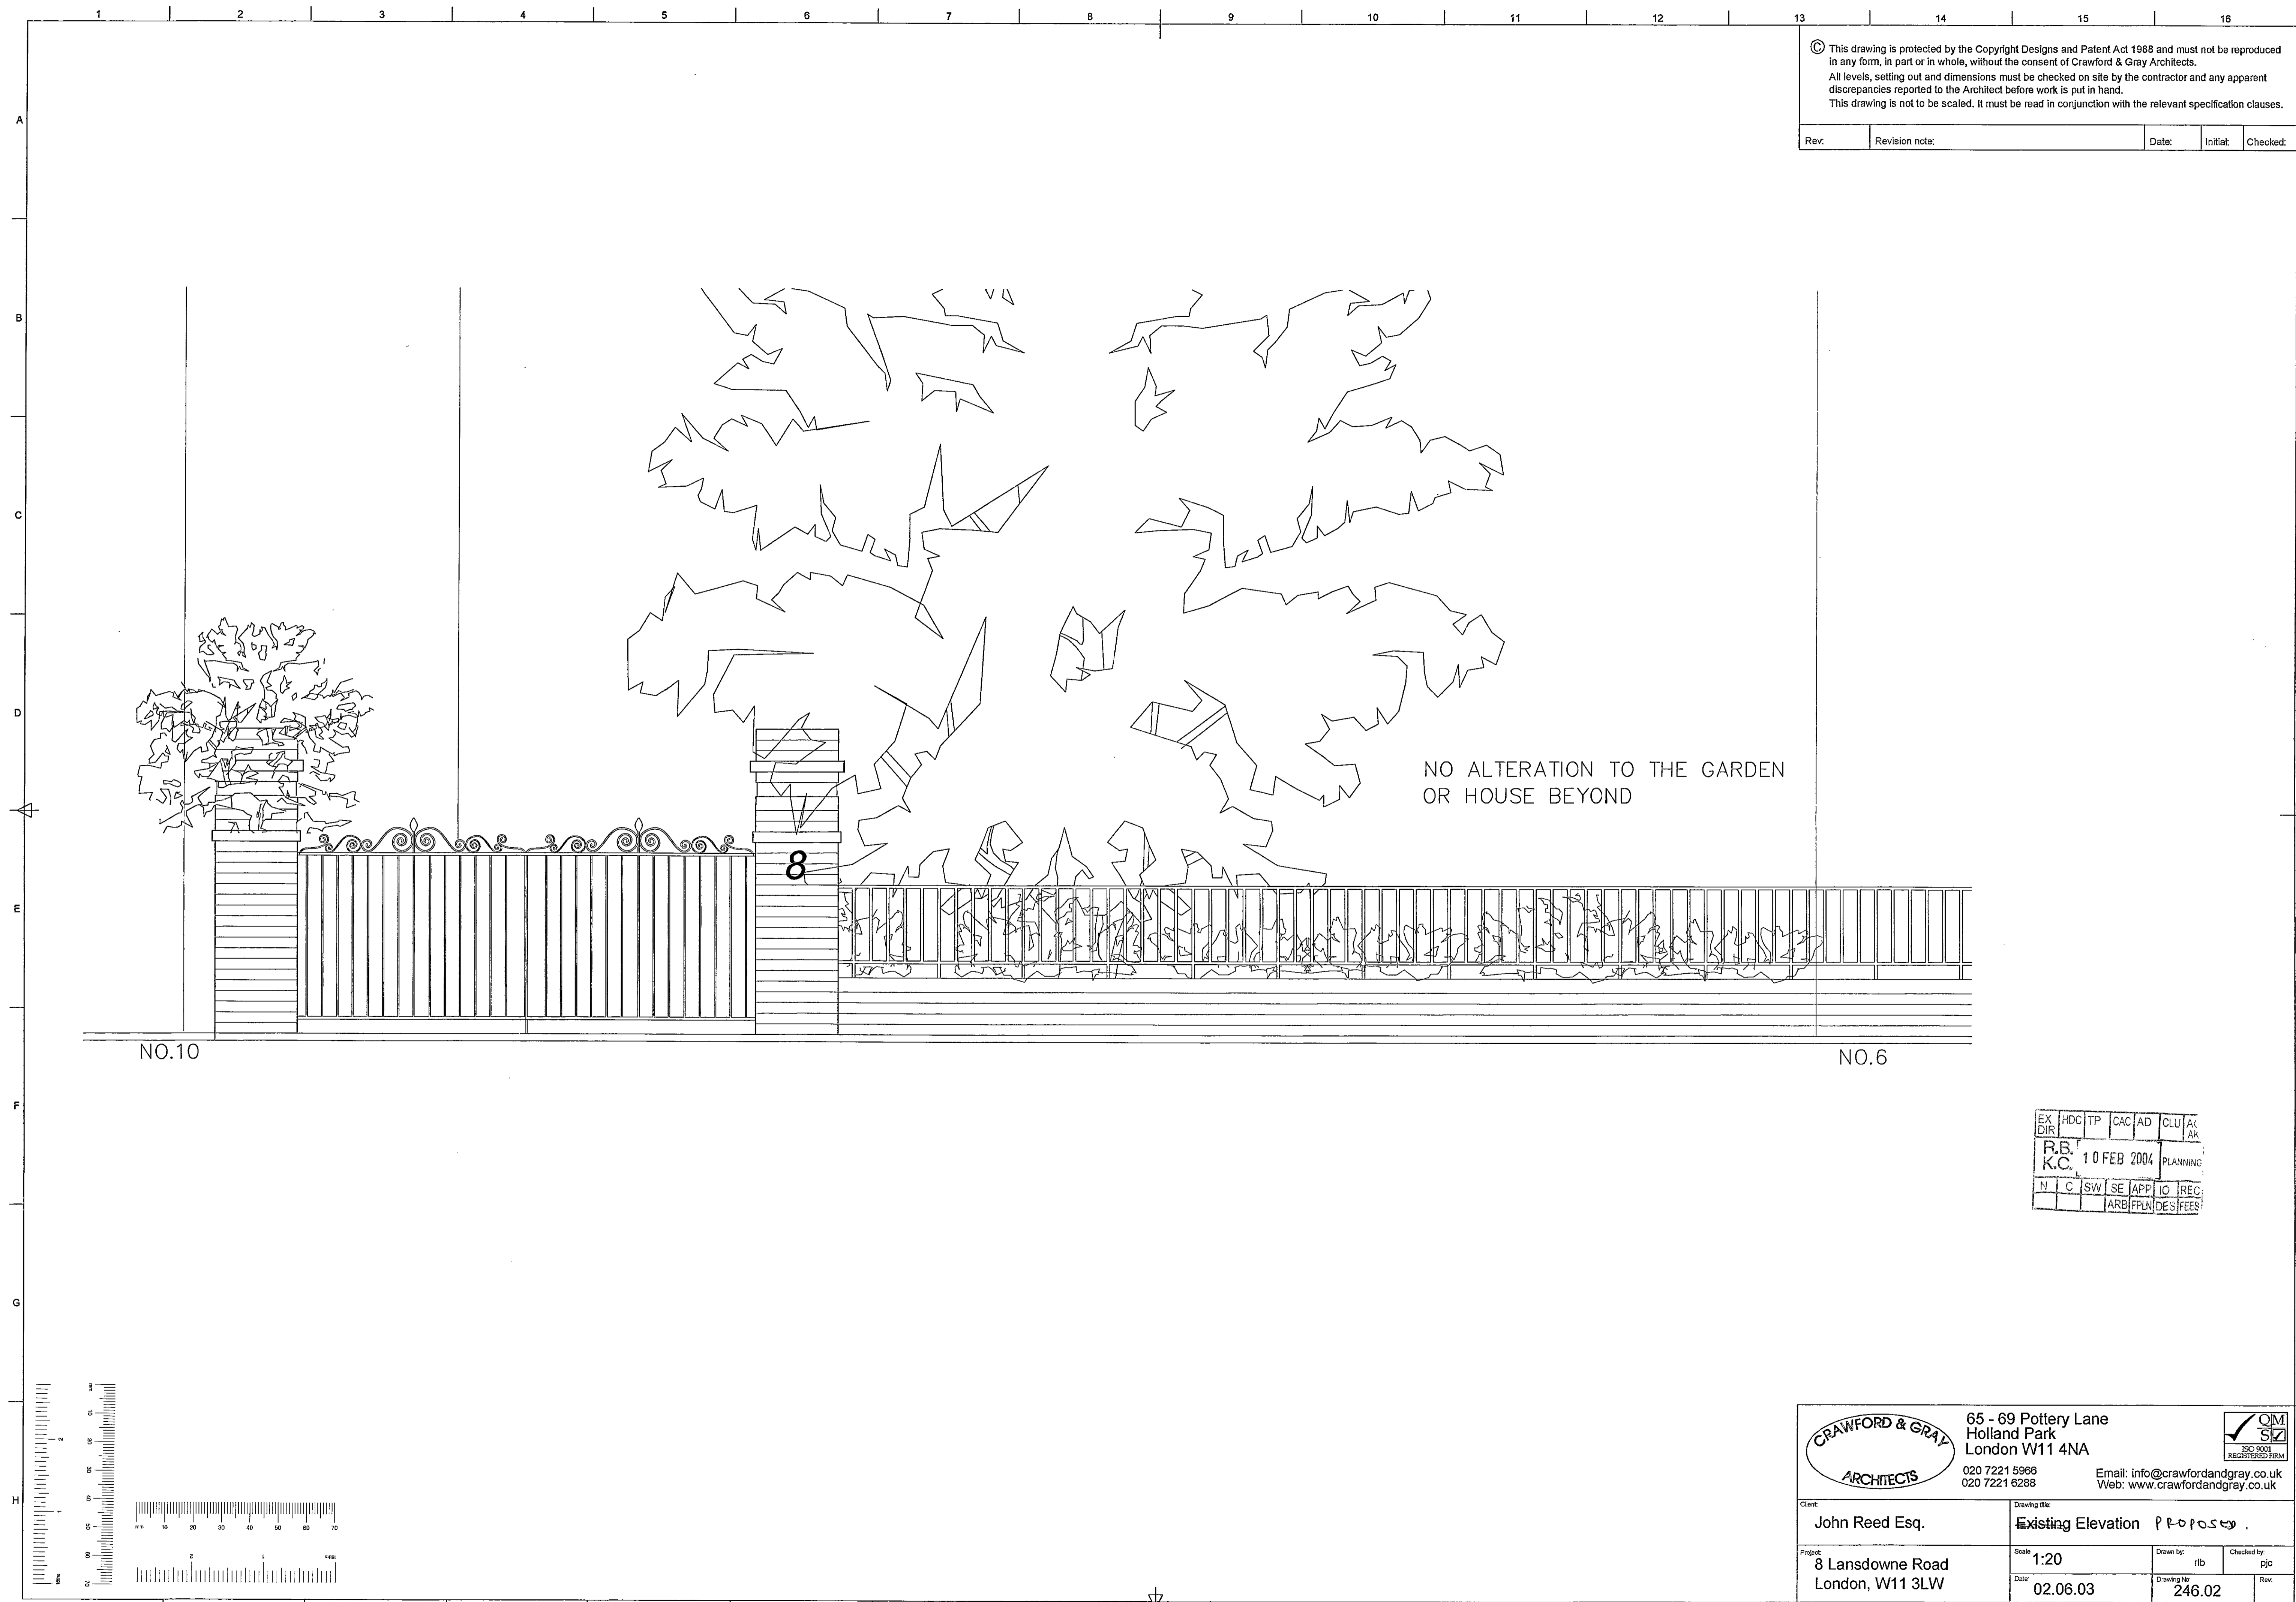


NO ALTERATION TO THE GARDEN OR HOUSE BEYOND

NO.10

NO.6

8


EX DIR	HDC	TP	CAC	AD	CLU	AK	AK
R.B.	K.C.	10 FEB 2004	PLANNING				
N	C	SW	SE	APP	IO	REC	
		ARB	PLN	DES	FEES		

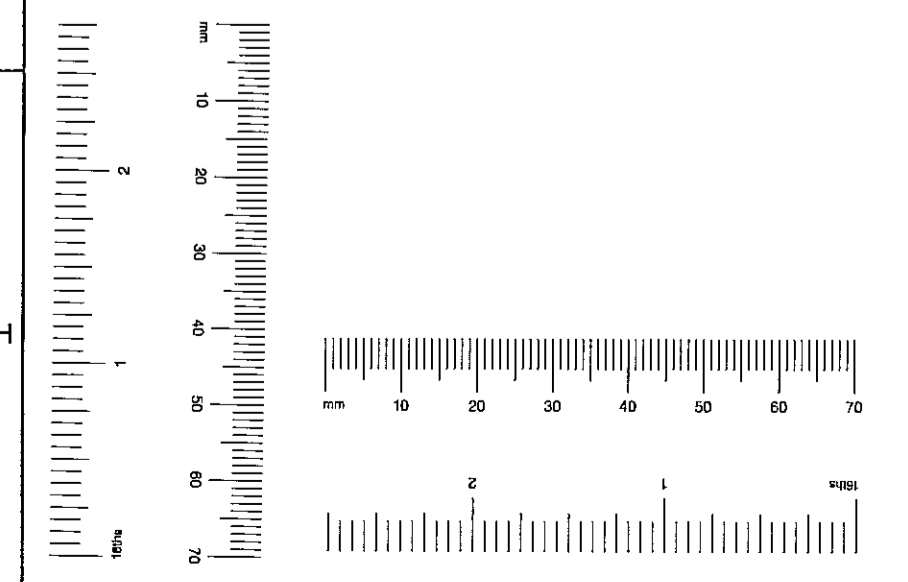


	65 - 69 Pottery Lane Holland Park London W11 4NA 020 7221 5966 020 7221 6288		
	Email: info@crawfordandgray.co.uk Web: www.crawfordandgray.co.uk		
Client	John Reed Esq.		
Project	8 Lansdowne Road London, W11 3LW		
Drawing title	Existing Elevation P.P.O.S.T.Y.		
Scale	1:20	Drawn by:	rlb
Date	02.06.03	Checked by:	pjc
Drawing No.	246.02	Rev.	

© This drawing is protected by the Copyright Designs and Patent Act 1988 and must not be reproduced in any form, in part or in whole, without the consent of Crawford & Gray Architects.
 All levels, setting out and dimensions must be checked on site by the contractor and any apparent discrepancies reported to the Architect before work is put in hand.
 This drawing is not to be scaled. It must be read in conjunction with the relevant specification clauses.

Rev.	Revision note:	Date:	Initial:	Checked:

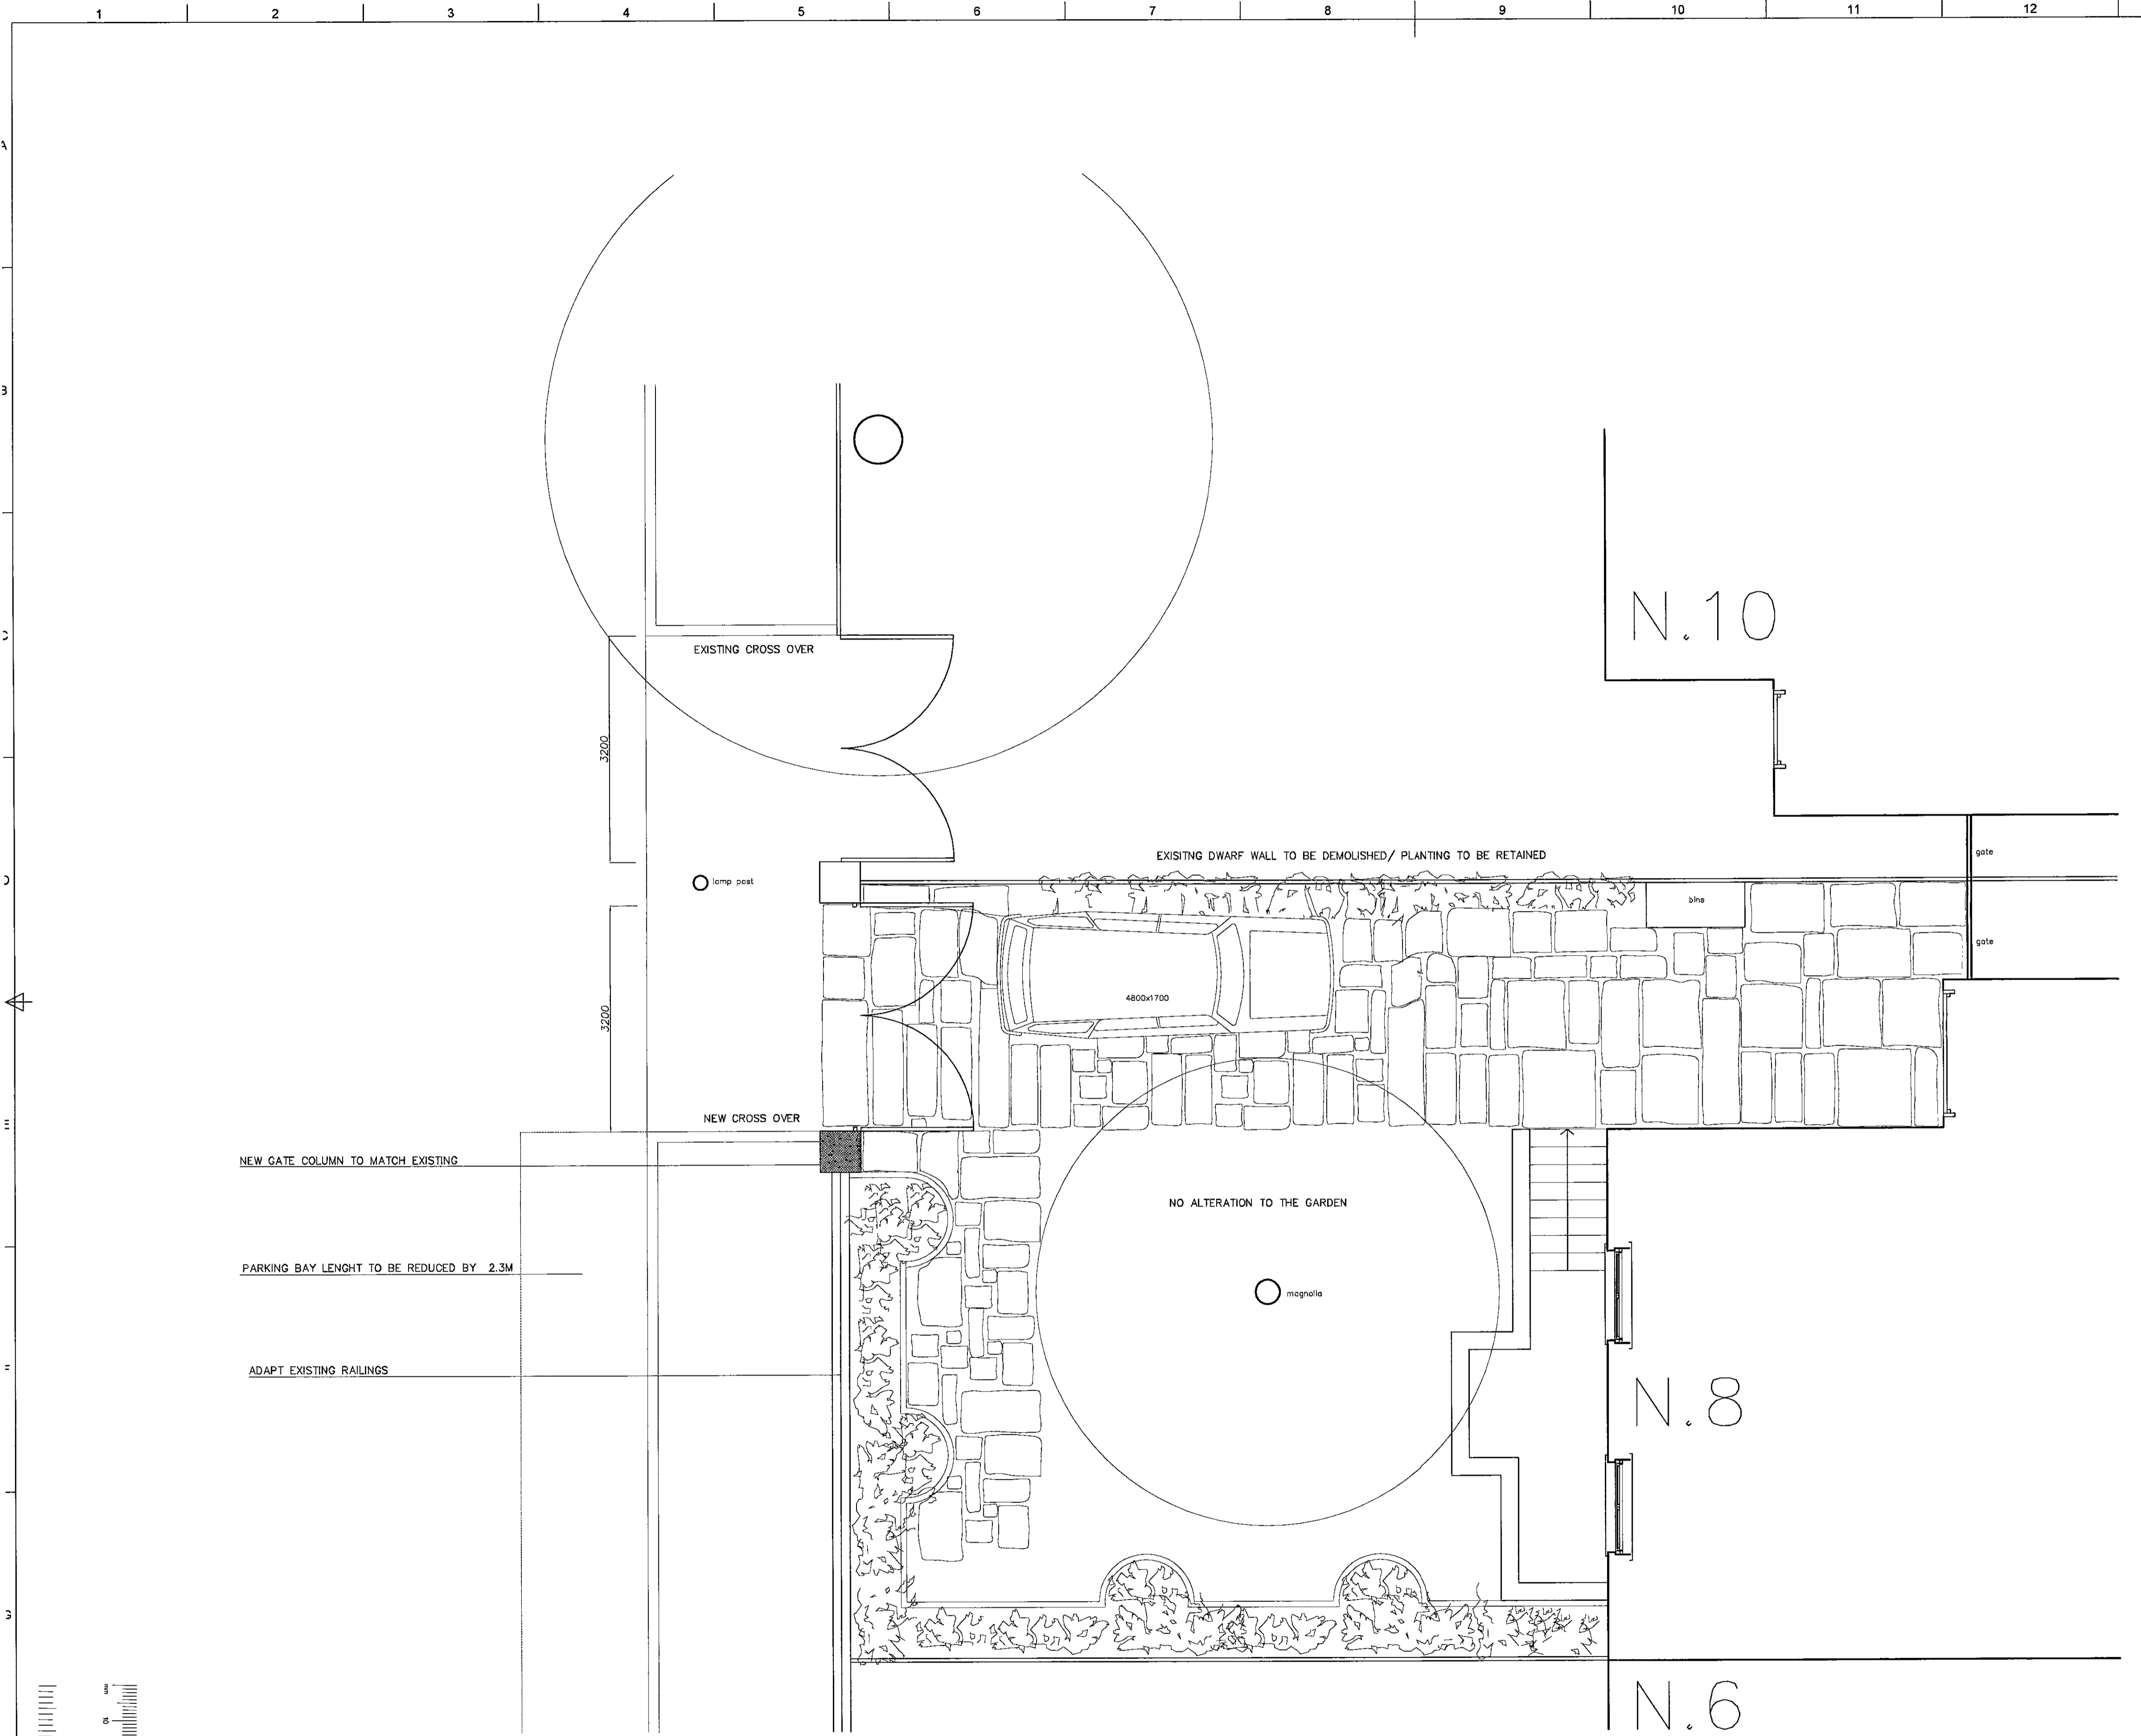

EX DIR	HDC	TP	CAC	AD	CLU	AO	AK
R.B.	K.C.	29 JAN 2004	PLANNING				
N	C	SW	SE	APP	IO	REC	
		ARB	PLU	DES	FEE		

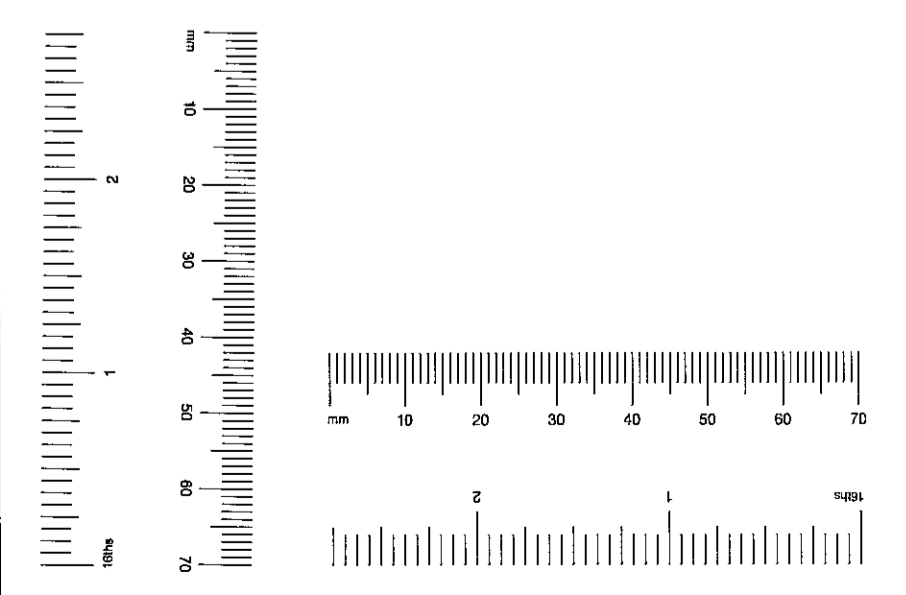

GROUND FLOOR PLAN
(1:50)

NEW WORKS

CRAWFORD & GRAY ARCHITECTS
 3a Portobello Mews
 Notting Hill Gate
 London W11 3BQ
 Phone: 020 7221 5966
 Fax: 020 7221 6288
 E Mail: cgarchs@aol.com
 Web Site: <http://www.crawford-gray.co.uk>

Client: John Reed Esq.	Drawing title: Proposed Floor Plan
Project: 8 Lansdowne Road London, W11 3LW	Scale: 1:50
Date: 02.06.03	Drawn by: eg
Drawing No: 246.01	Checked by: pjc
	Rev: