

APPROVED DRAWINGS

Please Index As


File Number

APPROVED DRAWINGS


Part	1	Part	11
Part	2	Part	12
Part	3	Part	13
Part	4	Part	14
Part	5	Part	15
Part	6	Part	16
Part	7	Part	17
Part	8	Part	18
Part	9	Part	19
Part	10	Part	20

PP103102640


NOTES:
 ALL FIGURED DIMENSIONS MUST BE CHECKED ON SITE PRIOR TO MANUFACTURE OF FITTINGS, ORDERING OF MATERIALS AND EQUIPMENT AND COMMENCING ON SITE. DO NOT SCALE FROM DRAWING.
 ANY CONFLICTING INFORMATION FOUND ON THE DRAWING MUST BE REPORTED FOR CLARIFICATION.
 ALL MATERIALS AND WORKMANSHIP TO BE IN ACCORDANCE WITH RELEVANT AND CURRENT BRITISH STANDARDS AND CODES OF PRACTICE.
 REVISIONS:

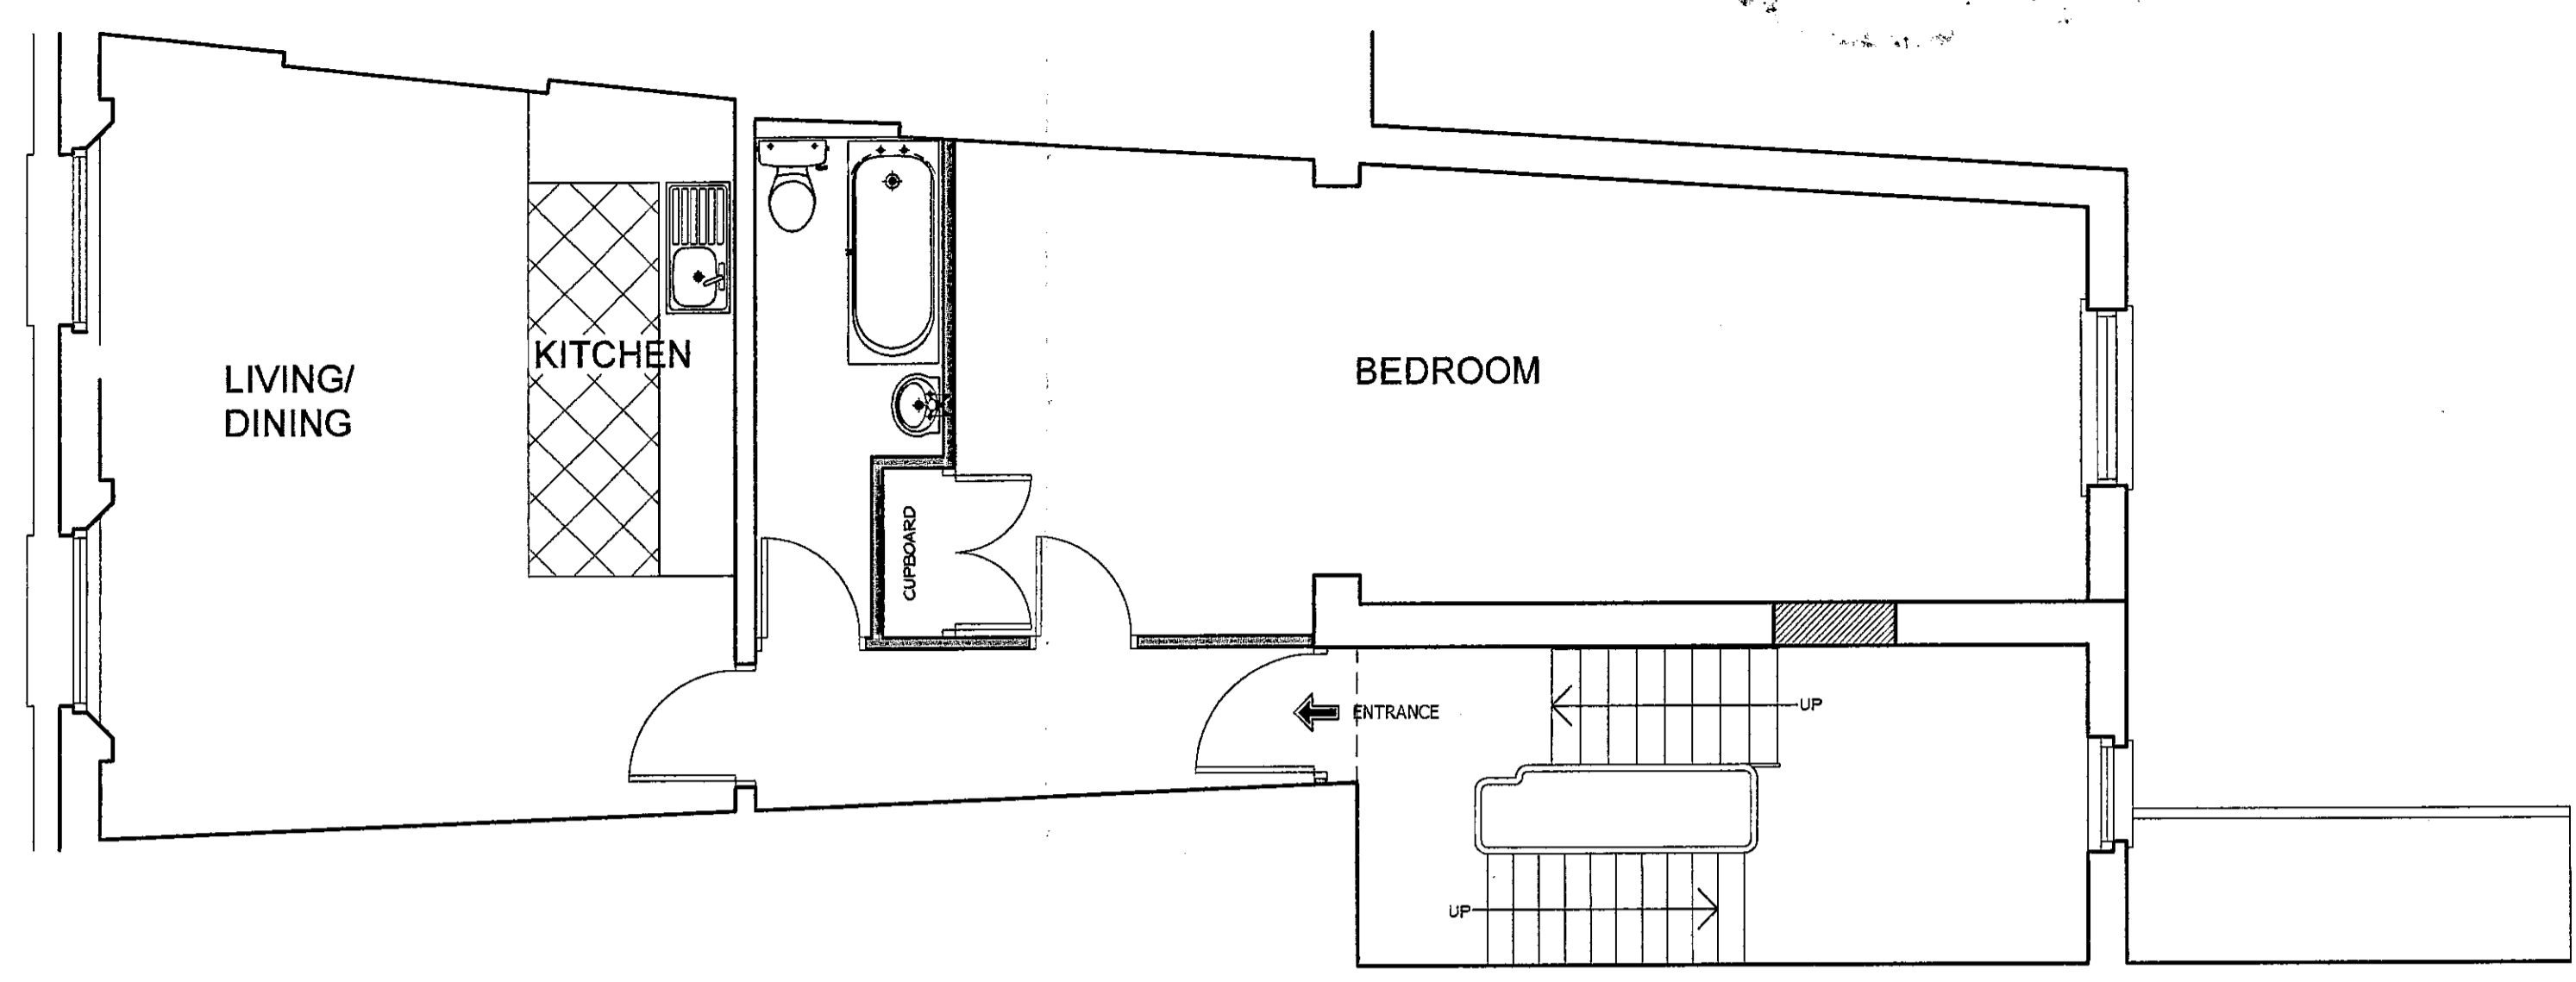


SECOND FLOOR PLAN FLAT 2

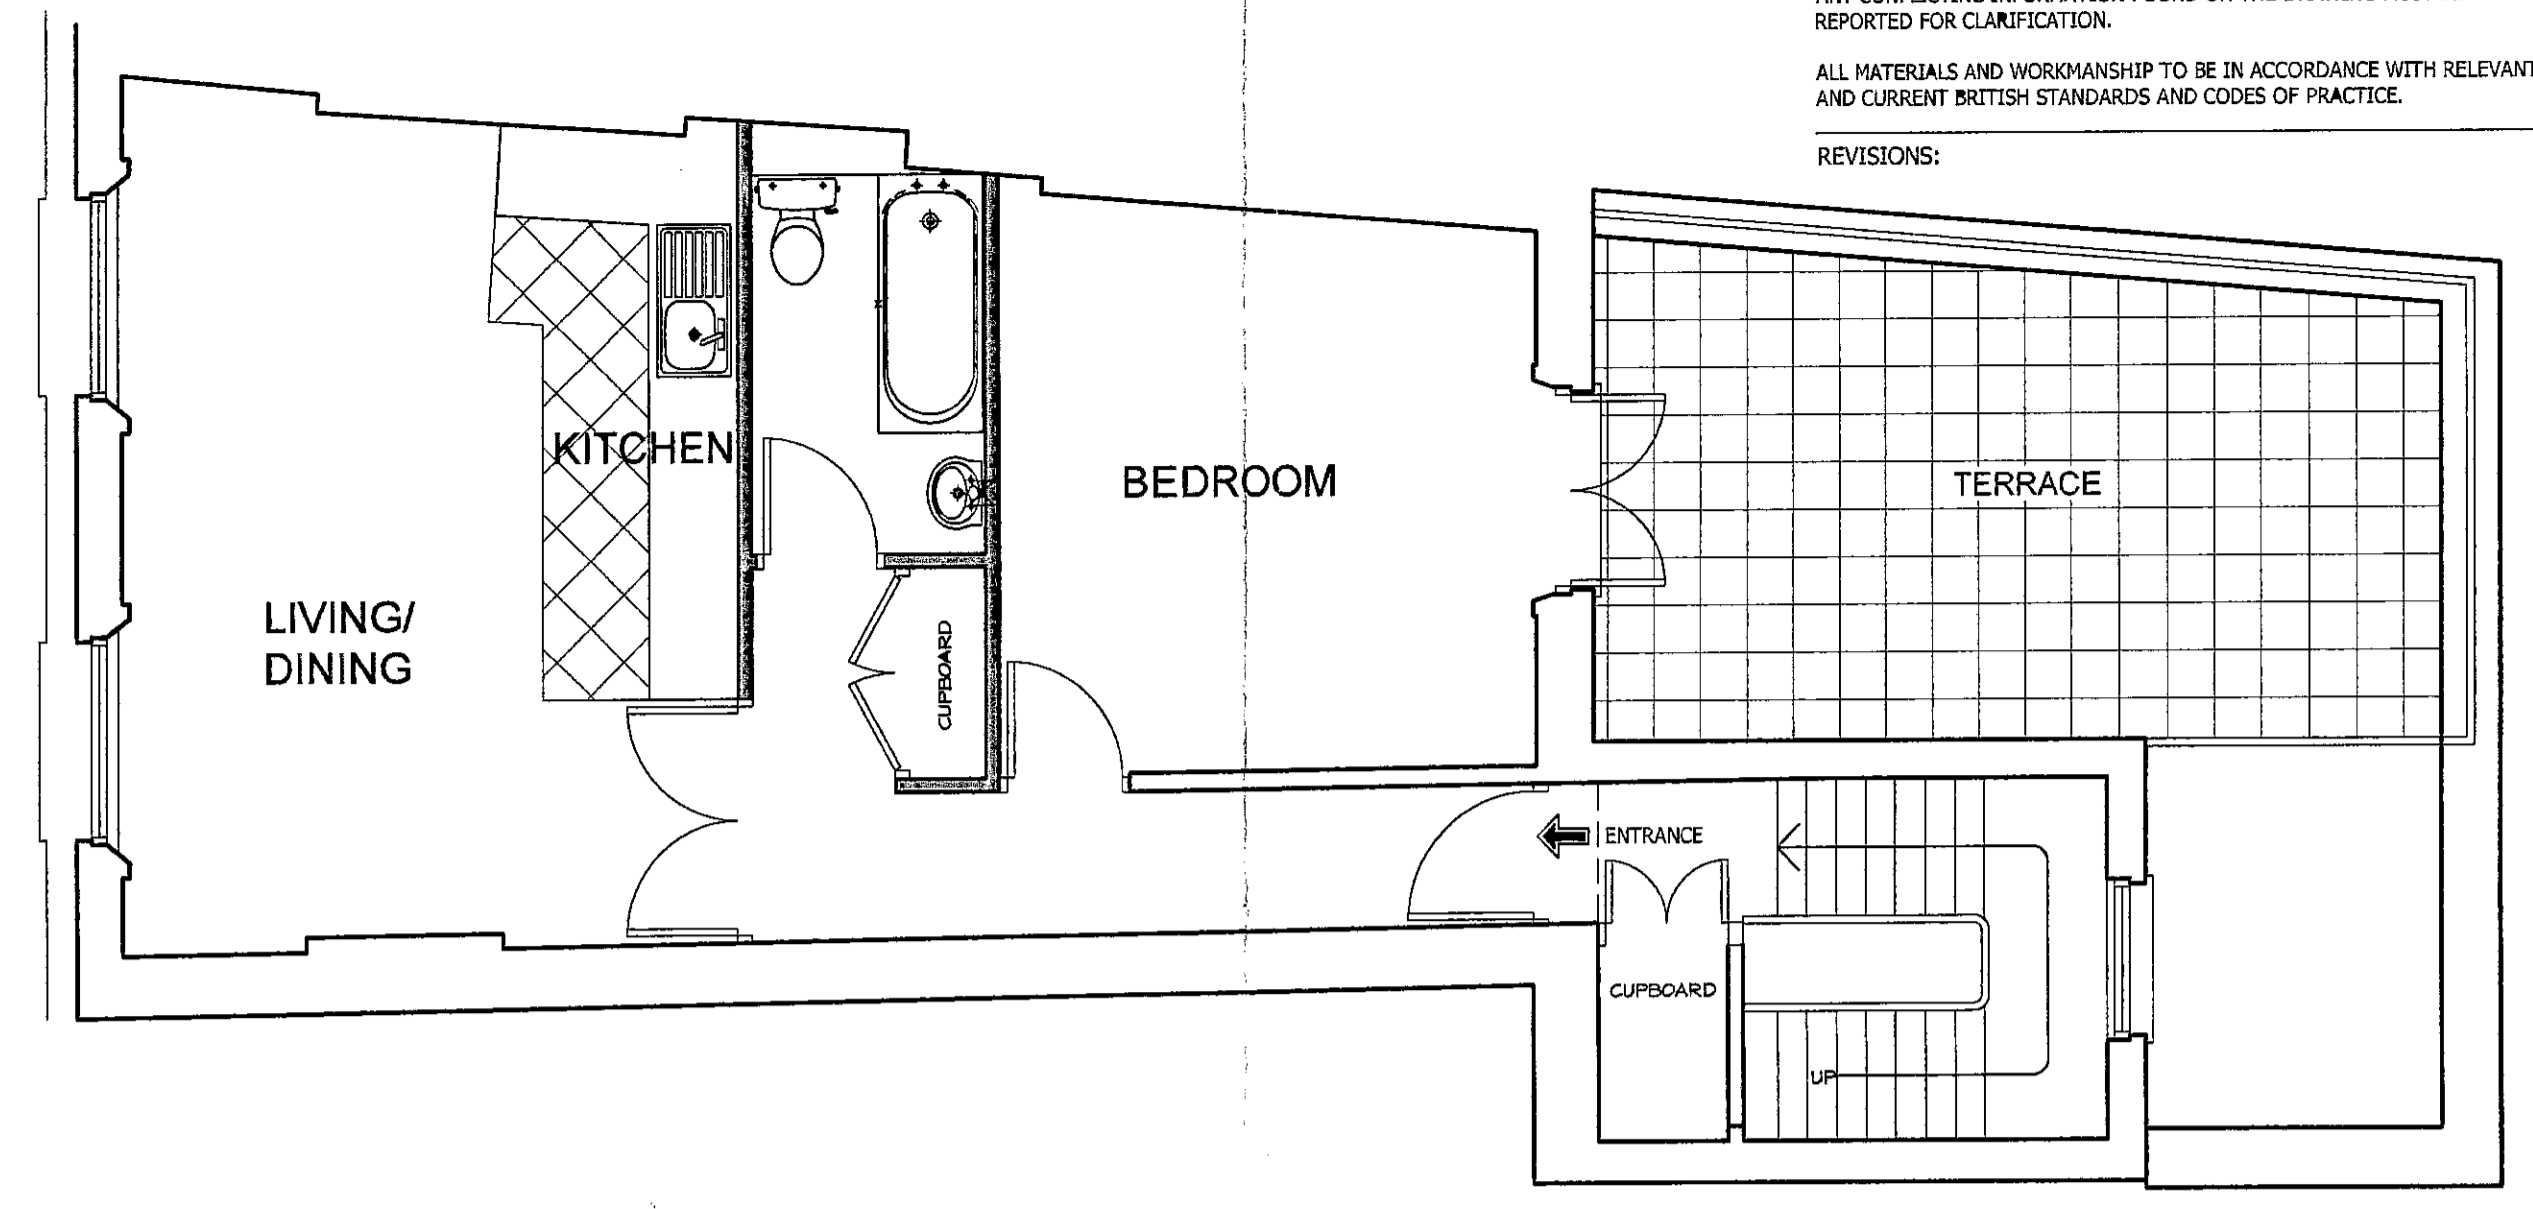

THIRD FLOOR PLAN FLAT 3

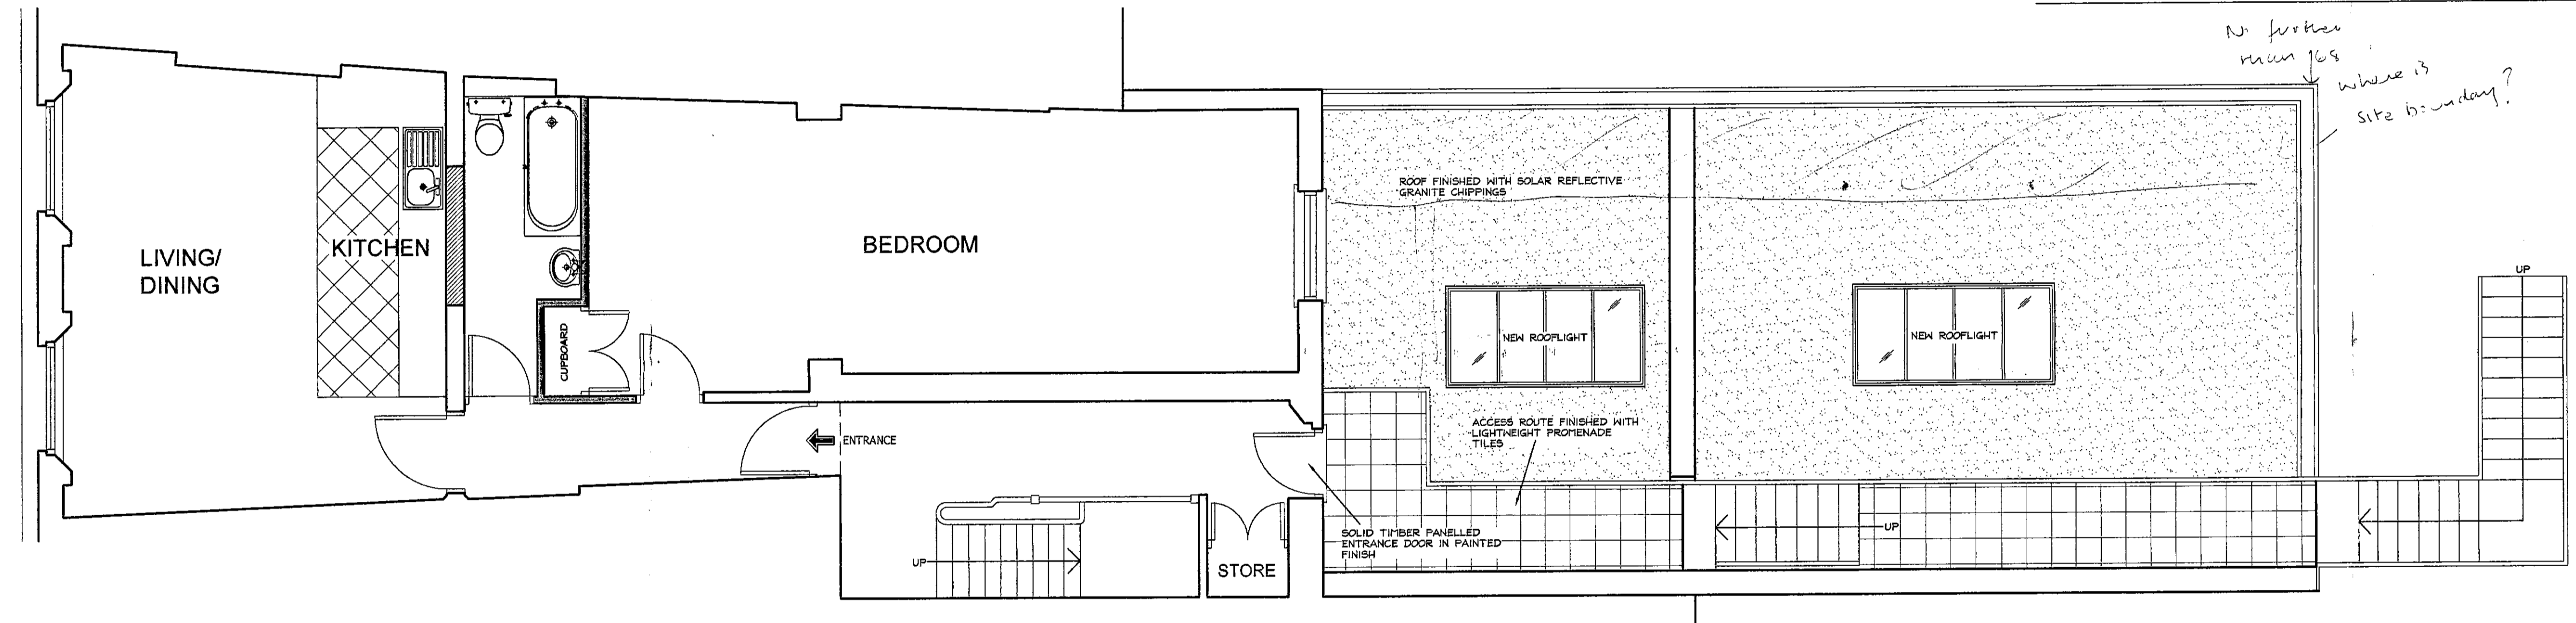


FIRST FLOOR PLAN FLAT 1

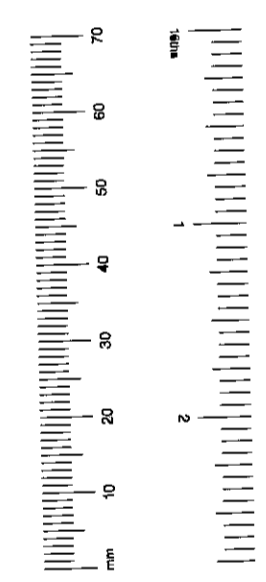


PP032640

EX	DR	TP	AD	AD	AD	AD	AD	AD	AD
RB	K.C.	- 8 DEC 2003	PLANNING						
PL	C	SW	SE	APP	IO	REC			

NOTTING HILL GATE

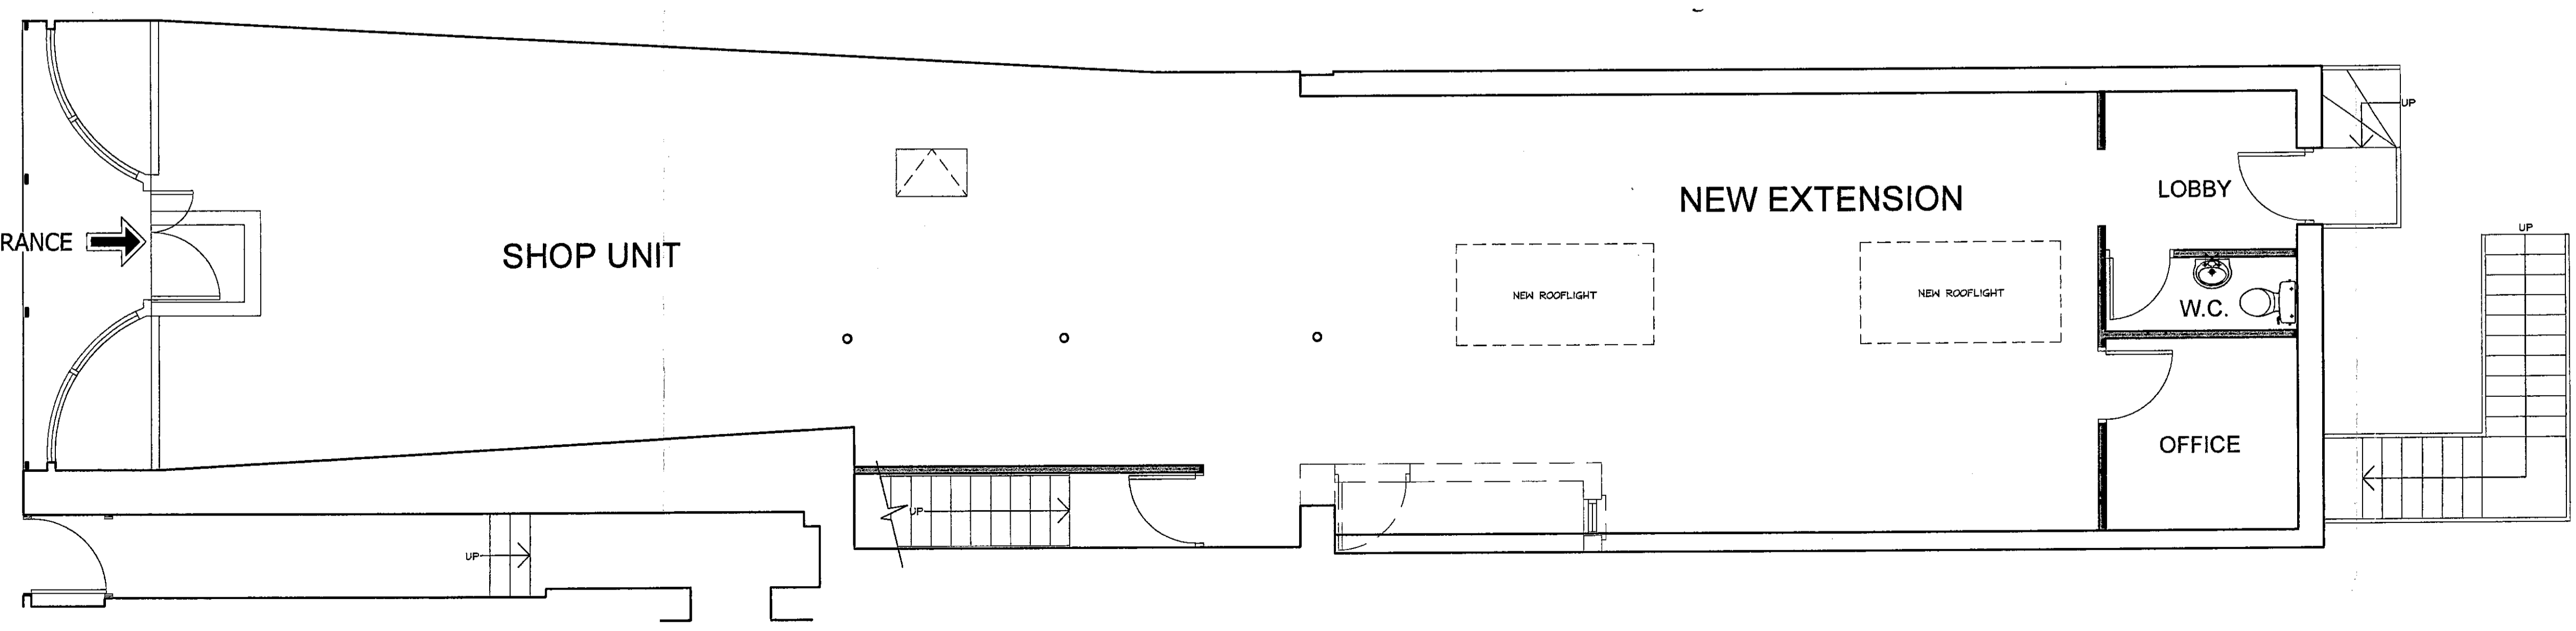

GROUND FLOOR PLAN RETAIL UNIT

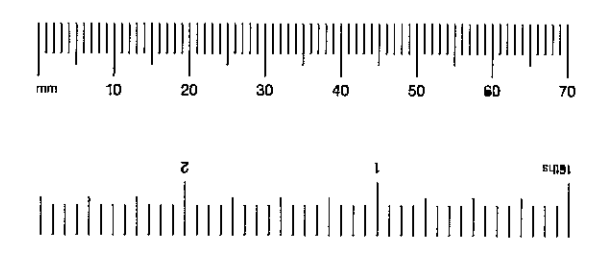

DANIEL CONNALL PARTNERSHIP Chartered Surveyors
 Monmouth House, 42 Artillery Lane
 London, E1 7LS
 Telephone: 020 7375 2335
 Fax: 020 7377 2635
 email: london@danielconnall.co.uk
 www.danielconnall.co.uk

CONTRACT
ANTHONY FILER & Co
 66 NOTTING HILL GATE
 LONDON
 W8

DRAWING © Daniel Connall Partnership
SCHEME DRAWING

PROPOSED Grnd, 1st,
 2nd & 3rd Flr PLANS

SCALE: 1:50
 DATE: 25/11/03
 DRAWN: SJB/AutocadLT
 DRAWING No. REV
P/2446/03

pp/03/02640

NOTES:
 ALL FIGURED DIMENSIONS MUST BE CHECKED ON SITE PRIOR TO MANUFACTURE OF FITTINGS, ORDERING OF MATERIALS AND EQUIPMENT AND COMMENCING ON SITE. DO NOT SCALE FROM DRAWING. ②
 ANY CONFLICTING INFORMATION FOUND ON THE DRAWING MUST BE REPORTED FOR CLARIFICATION.
 ALL MATERIALS AND WORKMANSHIP TO BE IN ACCORDANCE WITH RELEVANT AND CURRENT BRITISH STANDARDS AND CODES OF PRACTICE.
 REVISIONS:



PP032640

EX	HDC	TP	CL	AD	CLU	AC
DIR					AK	
R.B. K.C. - 8 DEC 2003 PLANNING						
N	C	SW	SE	APP	IO	REC
DATE TIME DES FEES						

DANIEL CONNALL PARTNERSHIP
 Chartered Surveyors
 Mansfield House, 41, Arbury Lane
 London, E1 7LB
 Telephone: 020 7375 2288
 Fax: 020 7377 2885
 email: london@danielconnall.co.uk
 www.danielconnall.co.uk

CONTRACT
ANTHONY FILER & Co
 66 NOTTING HILL GATE
 LONDON
 W8


DRAWING © Daniel Connall Partnership
SCHEME DRAWING

PROPOSED SECTION

SCALE: 1:50
 DATE: 28/11/03
 DRAWN: SJB/AutocadLT

DRAWING No P/2446/05 REV

SECTION (1:50)

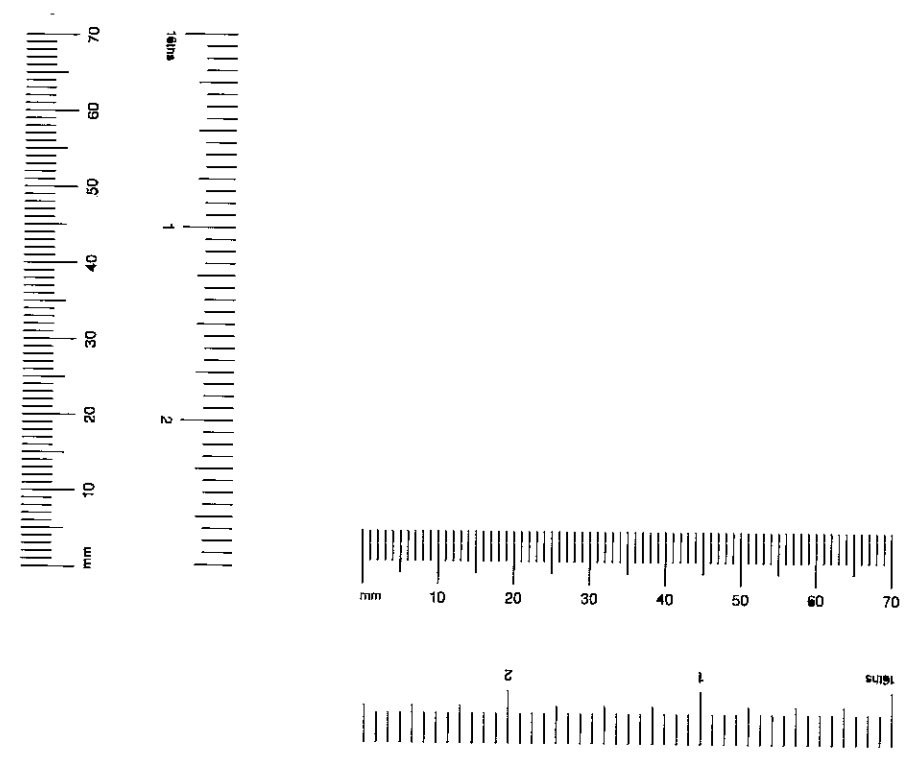

EX DIR	HDC	TP	CAC	AD	CLU	AC AK
R.B. K.C.		- 8 DEC 2003		PLANNING		
N	C	SW	DE	APP	IO	REC
			ARB	FPLN	DES	FEES

DANIEL
CONNAL
PARTNERSHIP

PP042610



© Daniel Connal Partnership

NOTES:

ALL FIGURED DIMENSIONS MUST BE CHECKED ON SITE PRIOR TO MANUFACTURE OF FITTINGS, ORDERING OF MATERIALS AND EQUIPMENT AND COMMENCING ON SITE. DO NOT SCALE FROM DRAWING.

ANY CONFLICTING INFORMATION FOUND ON THE DRAWING MUST BE REPORTED FOR CLARIFICATION.

ALL MATERIALS AND WORKMANSHIP TO BE IN ACCORDANCE WITH RELEVANT AND CURRENT BRITISH STANDARDS AND CODES OF PRACTICE.

DRAWING

ANTHONY FILER & Co
66 NOTTING HILL GATE

DATE: 28/11/03

SCALE: 1:1250

DRAWING No

REV

2446/06


66 Notting Hill Gate
24/09/03




EX DIR	HDC	TP	CAC	AD	GLU	AC AK
R.B. K.C.	- 8 DEC 2003			PLANNING		
N	C	SW	SE	APP	IO	RÉG
			ARB	FPL	DES	FEE

NOTES:
 ALL FIGURED DIMENSIONS MUST BE CHECKED ON SITE PRIOR TO MANUFACTURE OF FITTINGS, ORDERING OF MATERIALS AND EQUIPMENT AND COMMENCING ON SITE. DO NOT SCALE FROM DRAWING.
 ANY CONFLICTING INFORMATION FOUND ON THE DRAWING MUST BE REPORTED FOR CLARIFICATION.
 ALL MATERIALS AND WORKMANSHIP TO BE IN ACCORDANCE WITH RELEVANT AND CURRENT BRITISH STANDARDS AND CODES OF PRACTICE.
 REVISIONS:

pp103102640 ③

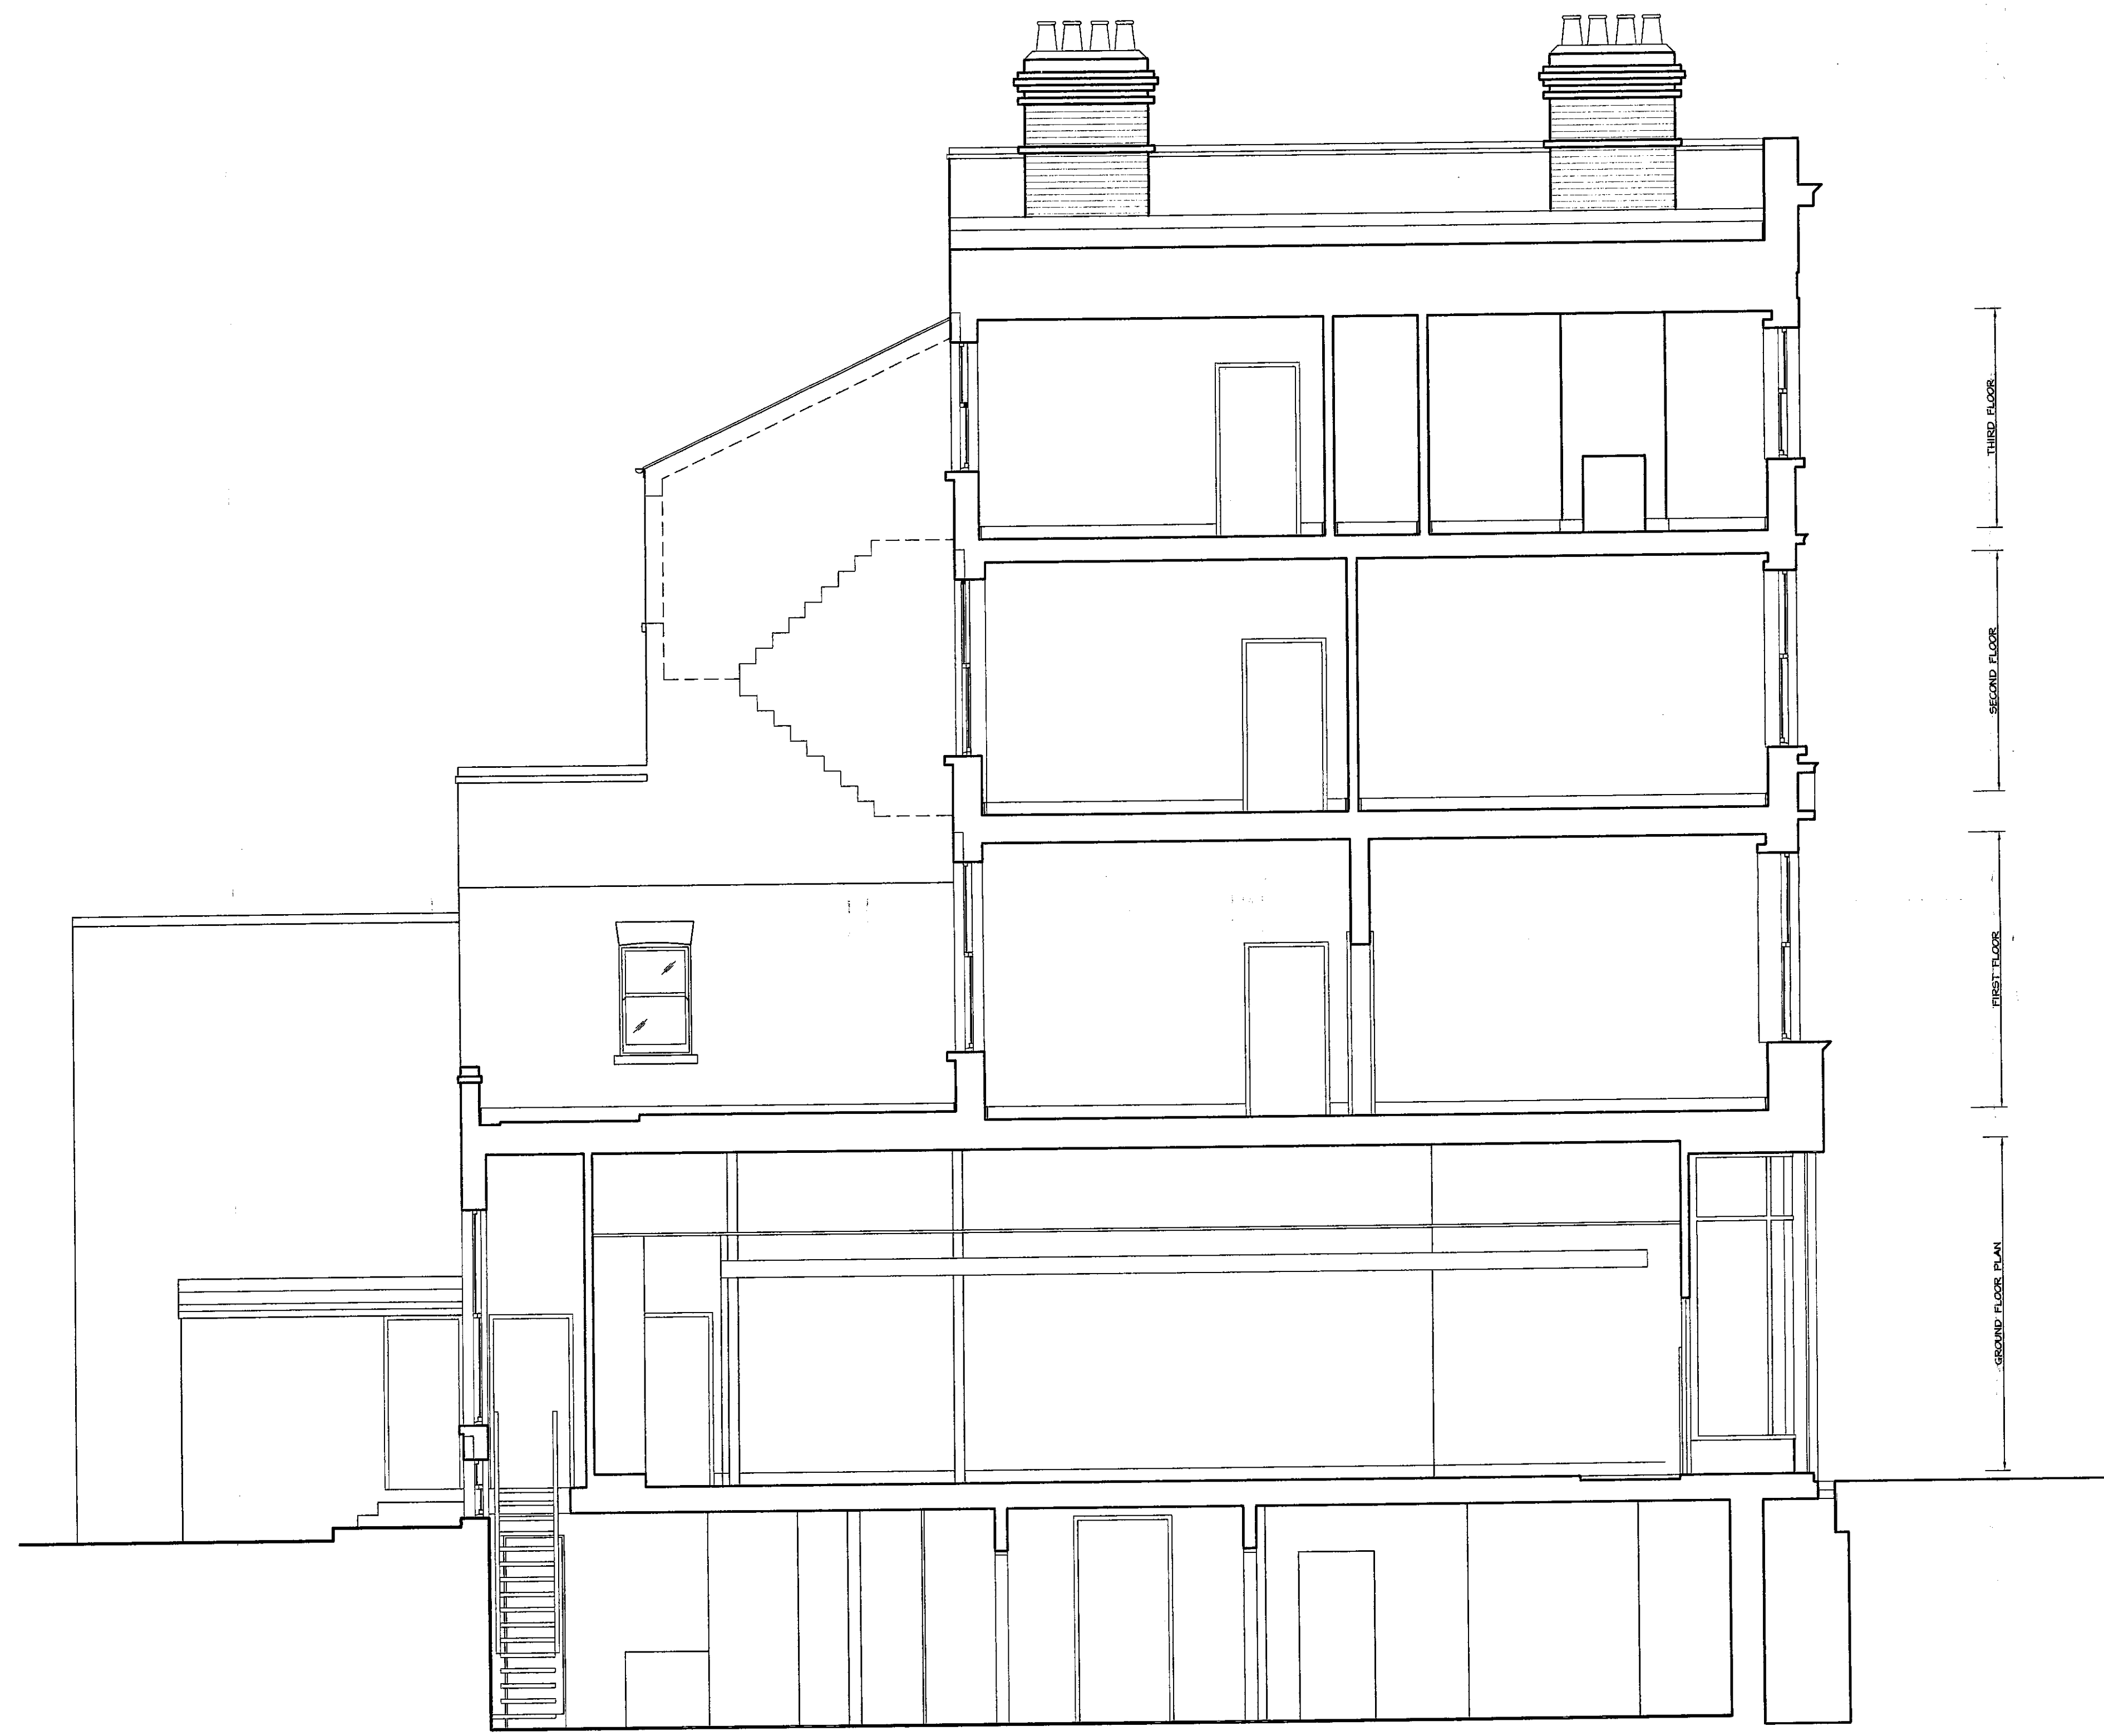

SECTION (1:50)

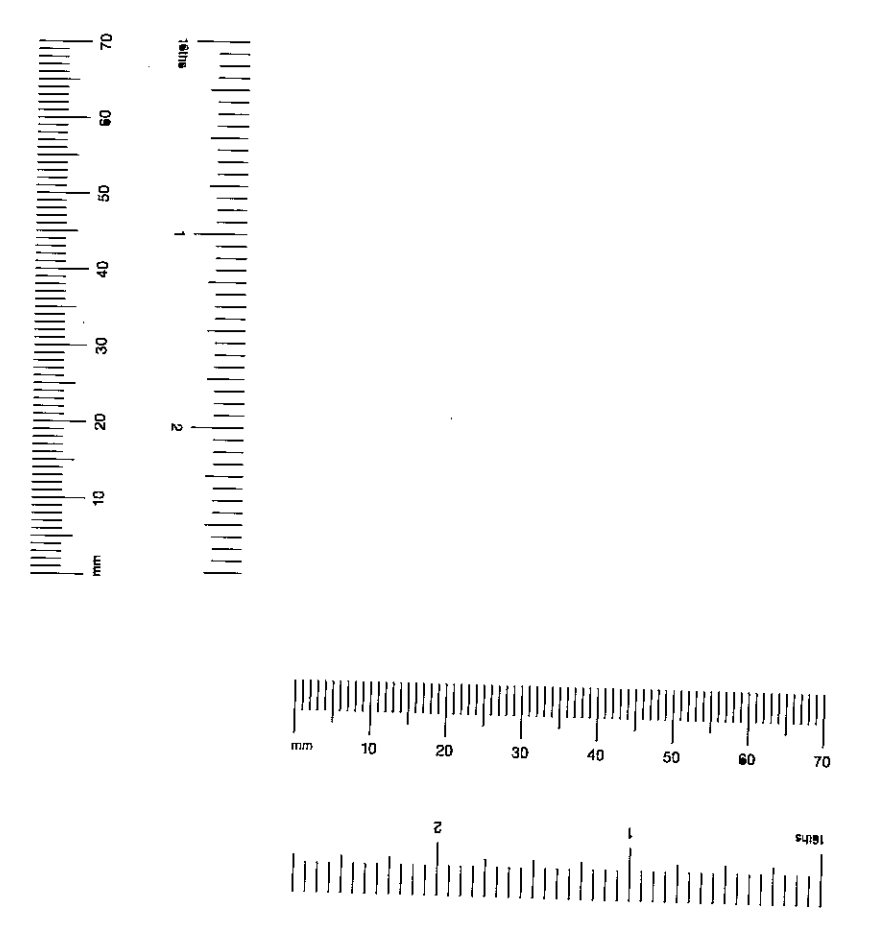

PP032640

EX DIR	HDC	TP	MC	AD	CU	AG	AK
R.B.	K.C.	- 8 DEC 2003			PLANNING		
N	C	SW	SE	APP	IO	REC	
ARB		PLN		DES		FEES	

DANIEL CONNALL PARTNERSHIP
 Chartered Surveyors
 Moonmouth House, 42 Arville Lane
 London, E1 7LS
 Telephone: 020 7375 2335
 Fax: 020 7377 2650
 Email: london@danconnall.co.uk
 www.danconnall.co.uk

CONTRACT
ANTHONY FILER & Co
 66 NOTTING HILL GATE
 LONDON
 W8

DRAWING
SURVEY DRAWING

EXISTING SECTION

SCALE: 1:50
 DATE: 27/11/03
 DRAWN: SJB/AutocadLT

DRAWING No
P/2446/02

PP/03/02640
 ③

NOTES:

ALL FIGURED DIMENSIONS MUST BE CHECKED ON SITE PRIOR TO MANUFACTURE OF FITTINGS, ORDERING OF MATERIALS AND EQUIPMENT AND COMMENCING ON SITE. DO NOT SCALE FROM DRAWING.



ANY CONFLICTING INFORMATION FOUND ON THE DRAWING MUST BE REPORTED FOR CLARIFICATION.

ALL MATERIALS AND WORKMANSHIP TO BE IN ACCORDANCE WITH RELEVANT AND CURRENT BRITISH STANDARDS AND CODES OF PRACTICE.

REVISIONS:

PP032640

EX DIR	PLANNING	CLU	AC
RB	KC	- 8 DEC 2003	PLANNING
N	C	SW	SE
APP	IO	REC	
			DES/FEEES

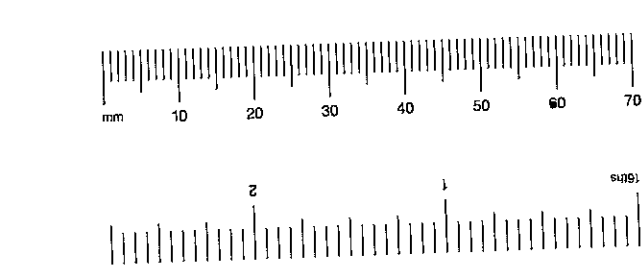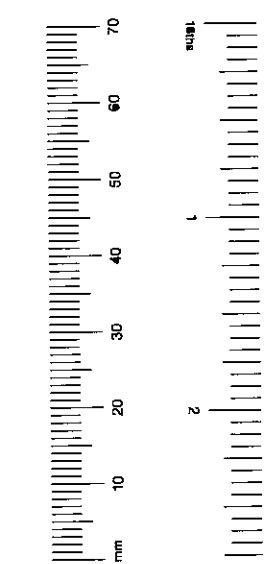

SLIDING SASH WINDOW
 REFURBISHED AND REINSTATED

NEW DOORS FROM PAINTED
 SOFTWOOD TIMBER

NEW EXTENSION, BRICKWORK
 TO MATCH EXISTING

STEEL BALUSTRADING TO REAR
 ACCESS STEPS TO GROUND
 FLOOR

NEW EXTENSION APPROVED IN
 HPS UNDER APPLICATION No
 TP/94/0113/A

64 NOTTING HILL GATE

66 NOTTING HILL GATE

REAR ELEVATION

**DANIEL
 CONNALL
 PARTNERSHIP**

Chartered Surveyors

Monmouth House, 42 Artillery Lane
 London, E1 7LS
 Telephone: 020 7375 2535
 Fax: 020 7377 2650
 email: london@danielconnall.co.uk
 www.danielconnall.co.uk


CONTRACT
ANTHONY FILER & Co
66 NOTTING HILL GATE
LONDON
W8

DRAWING
SCHEME DRAWING


PROPOSED REAR ELEVATION

SCALE: 1:50
 DATE: 26/11/03
 DRAWN: SJB/AutocadLT


DRAWING No
P/2446/04

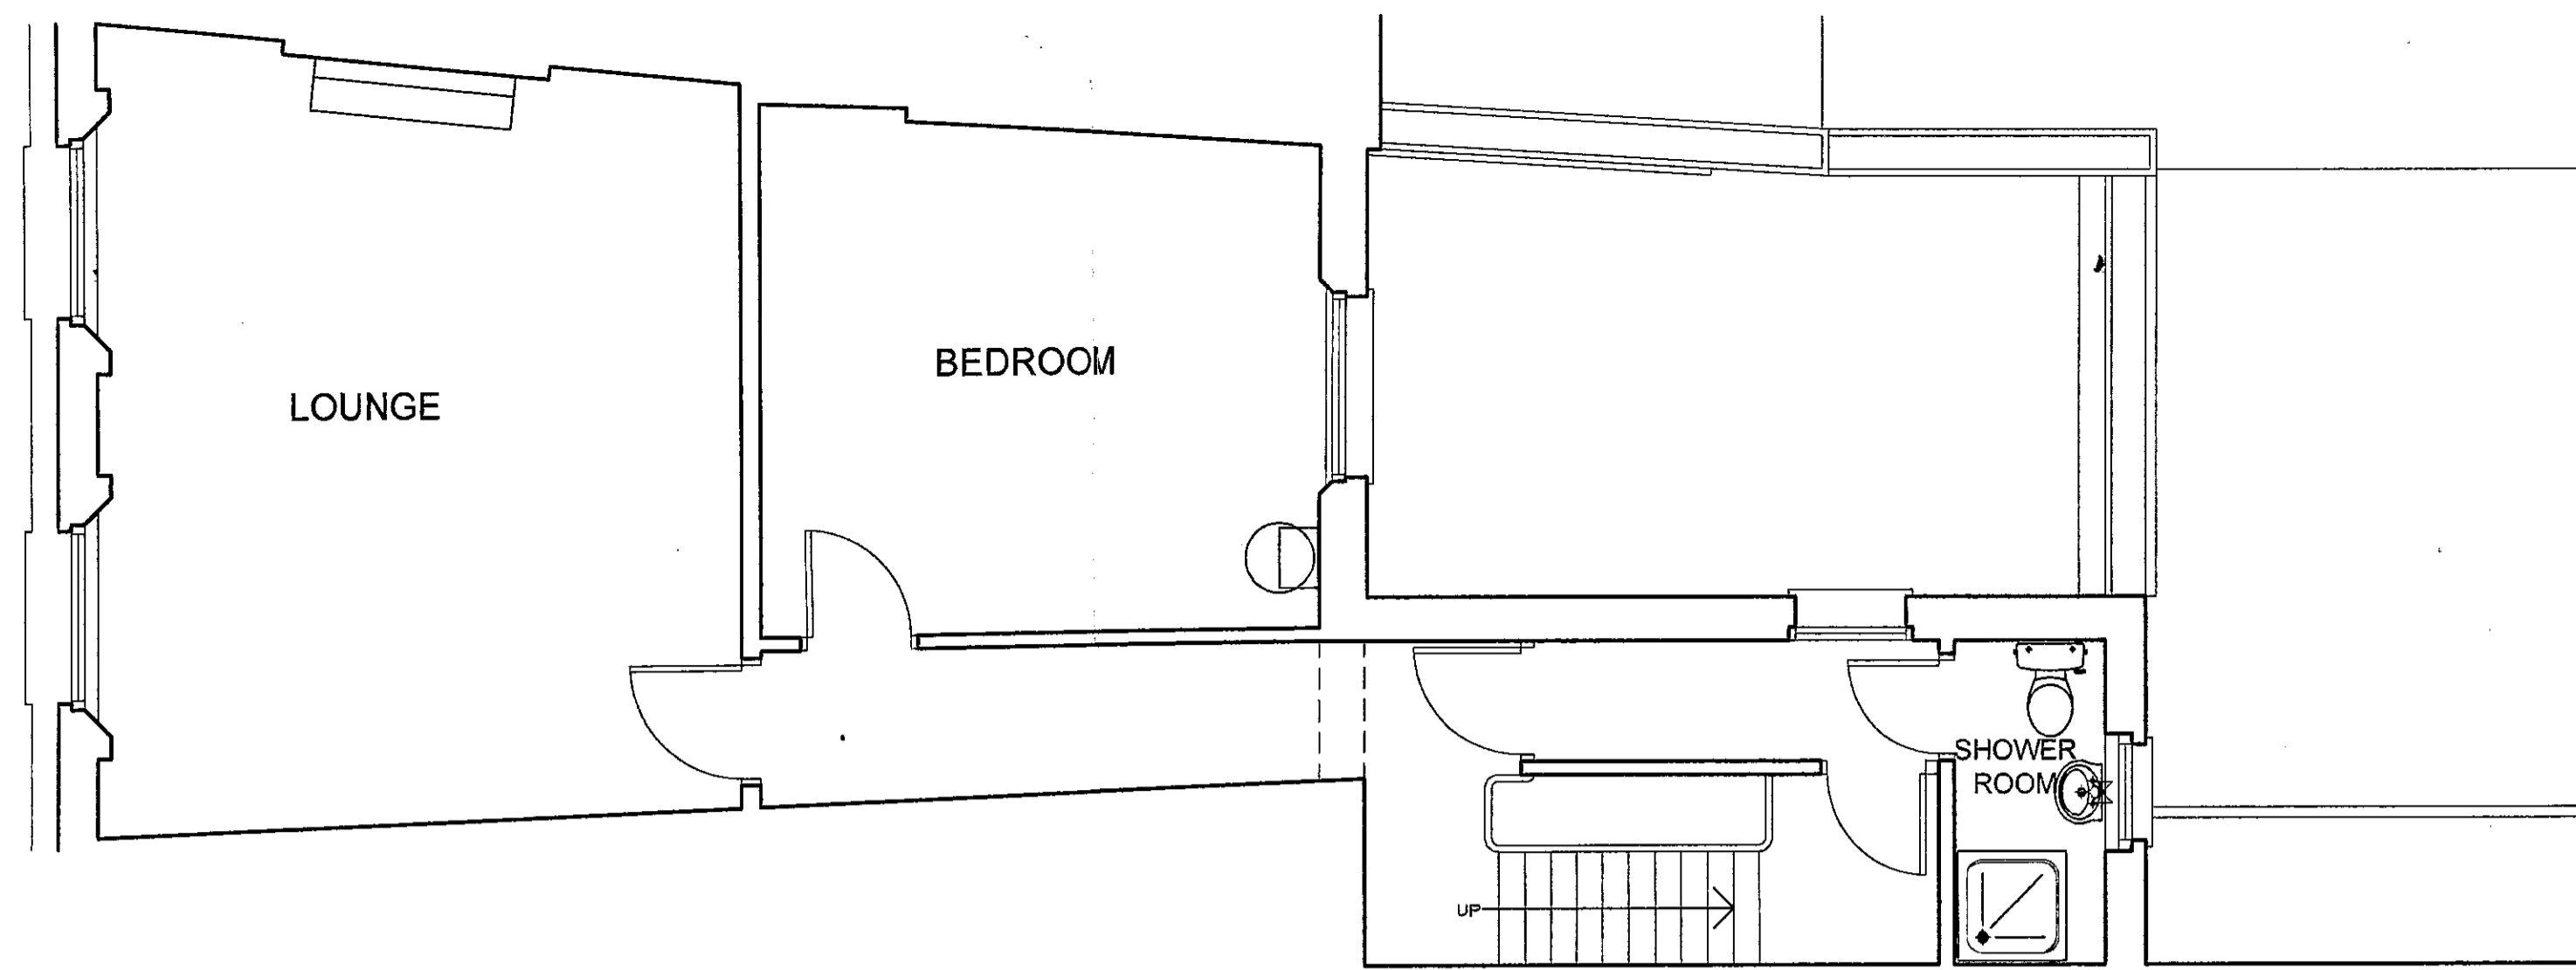


SECOND FLOOR PLAN

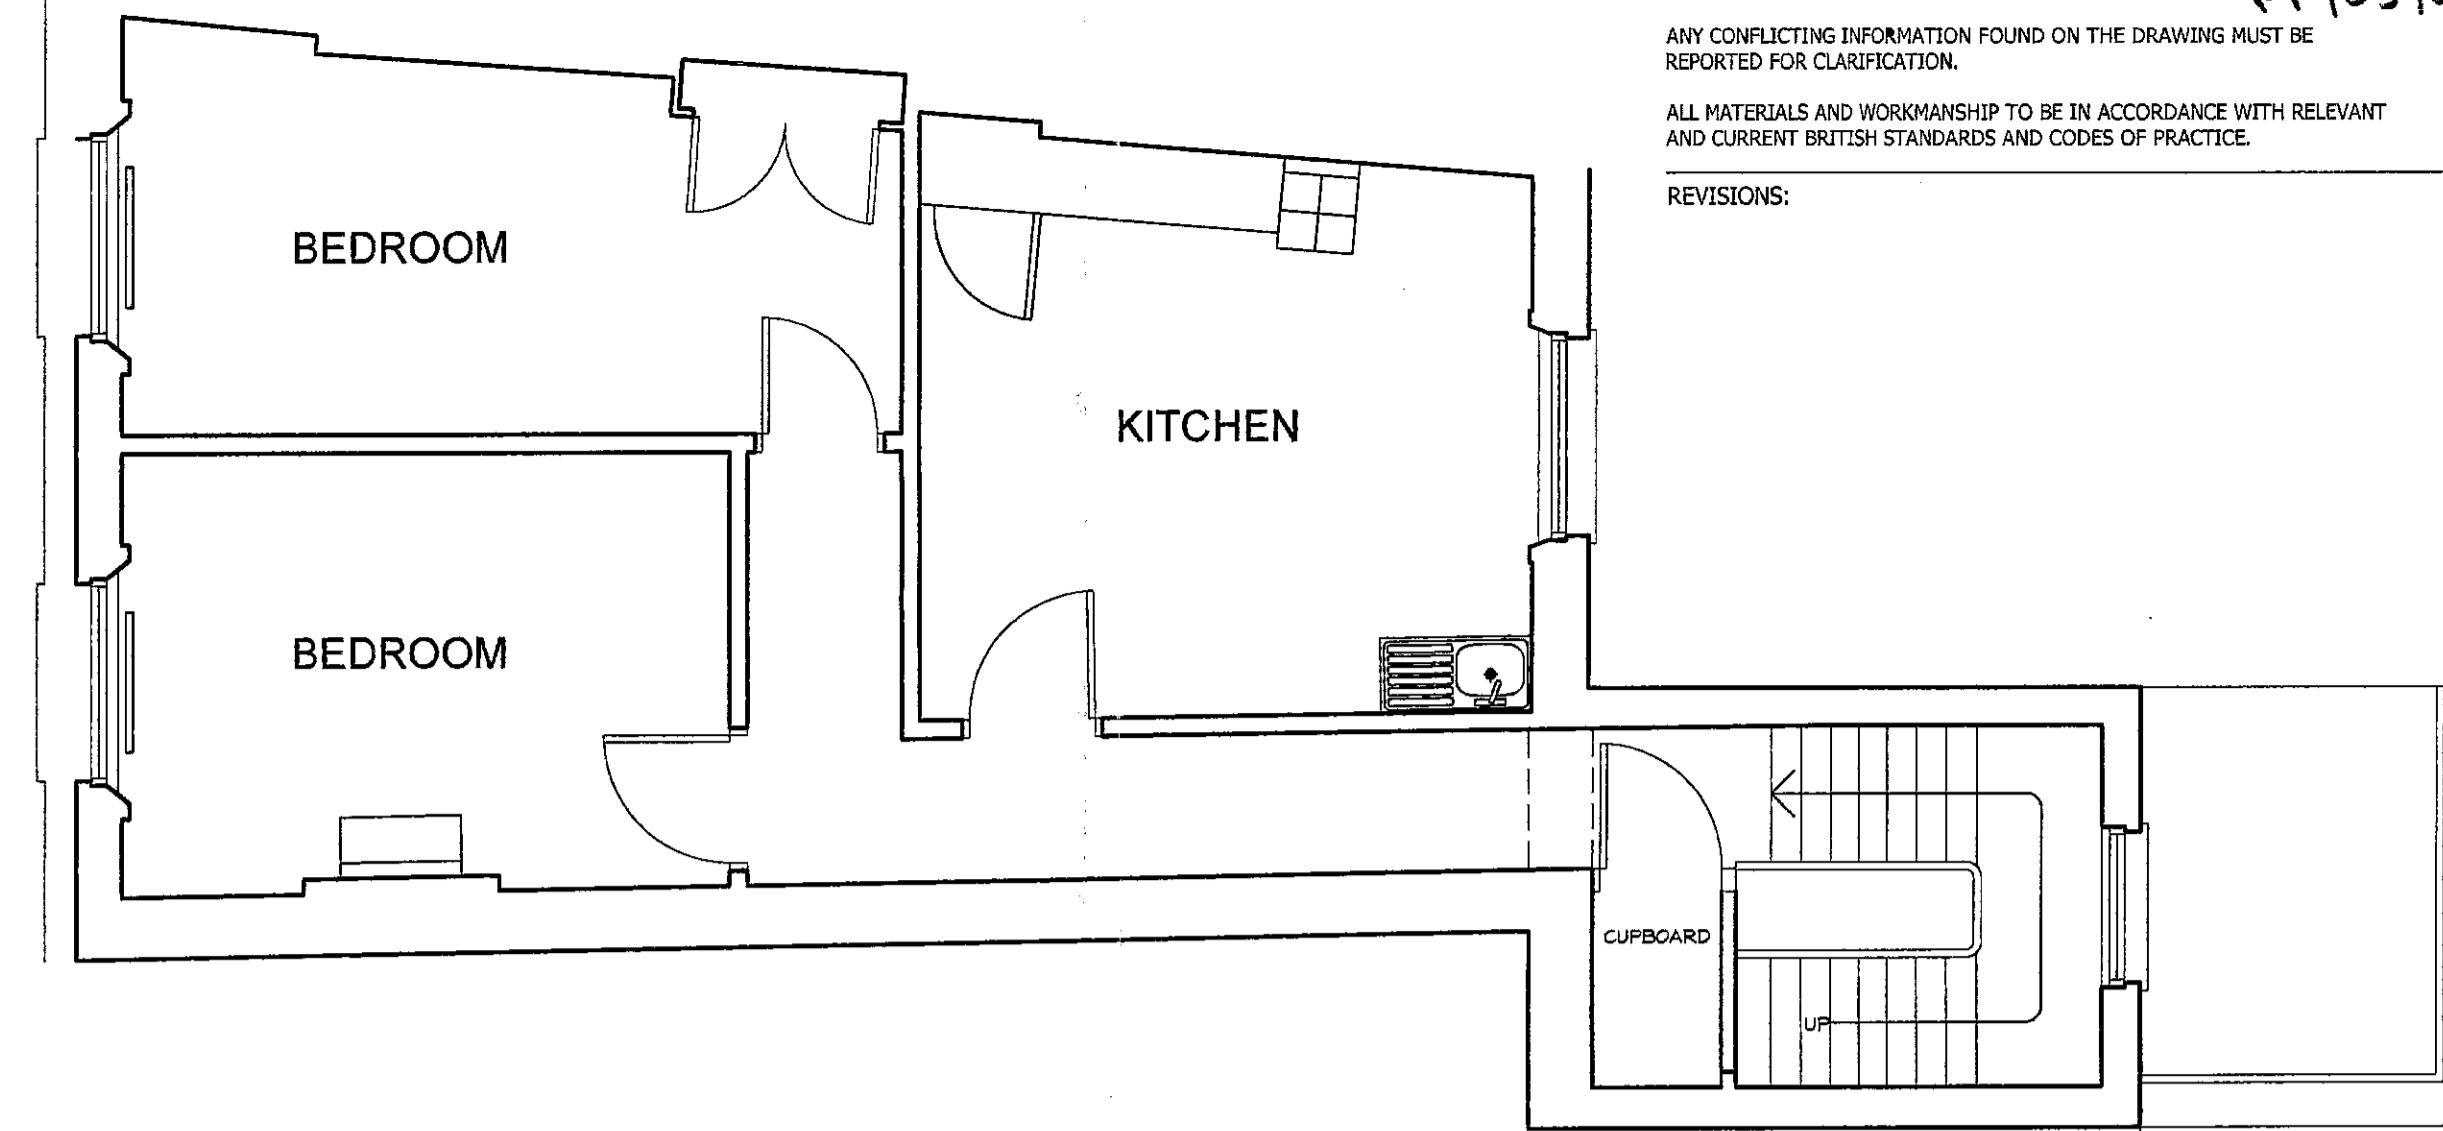

THIRD FLOOR PLAN

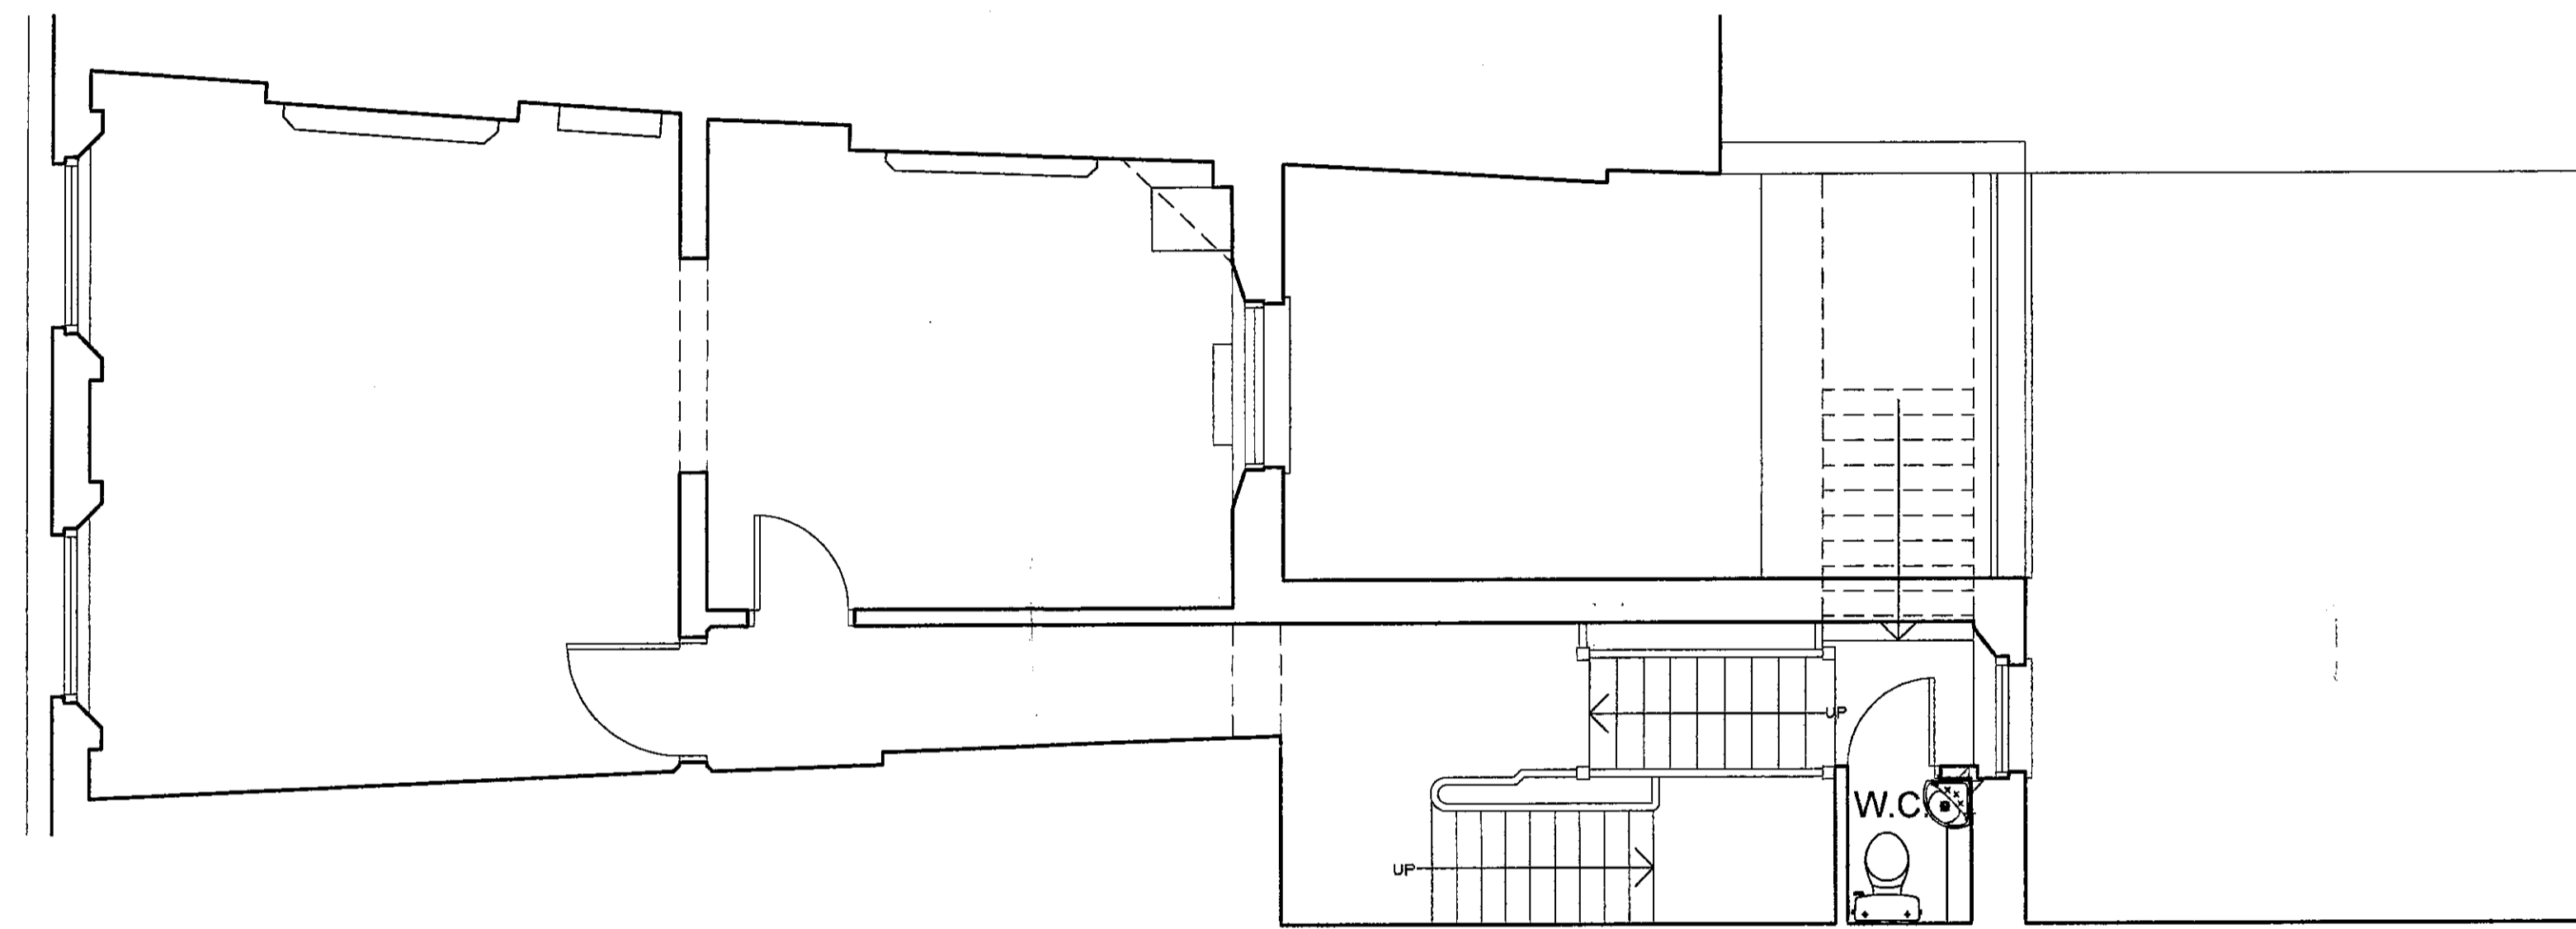

FIRST FLOOR PLAN

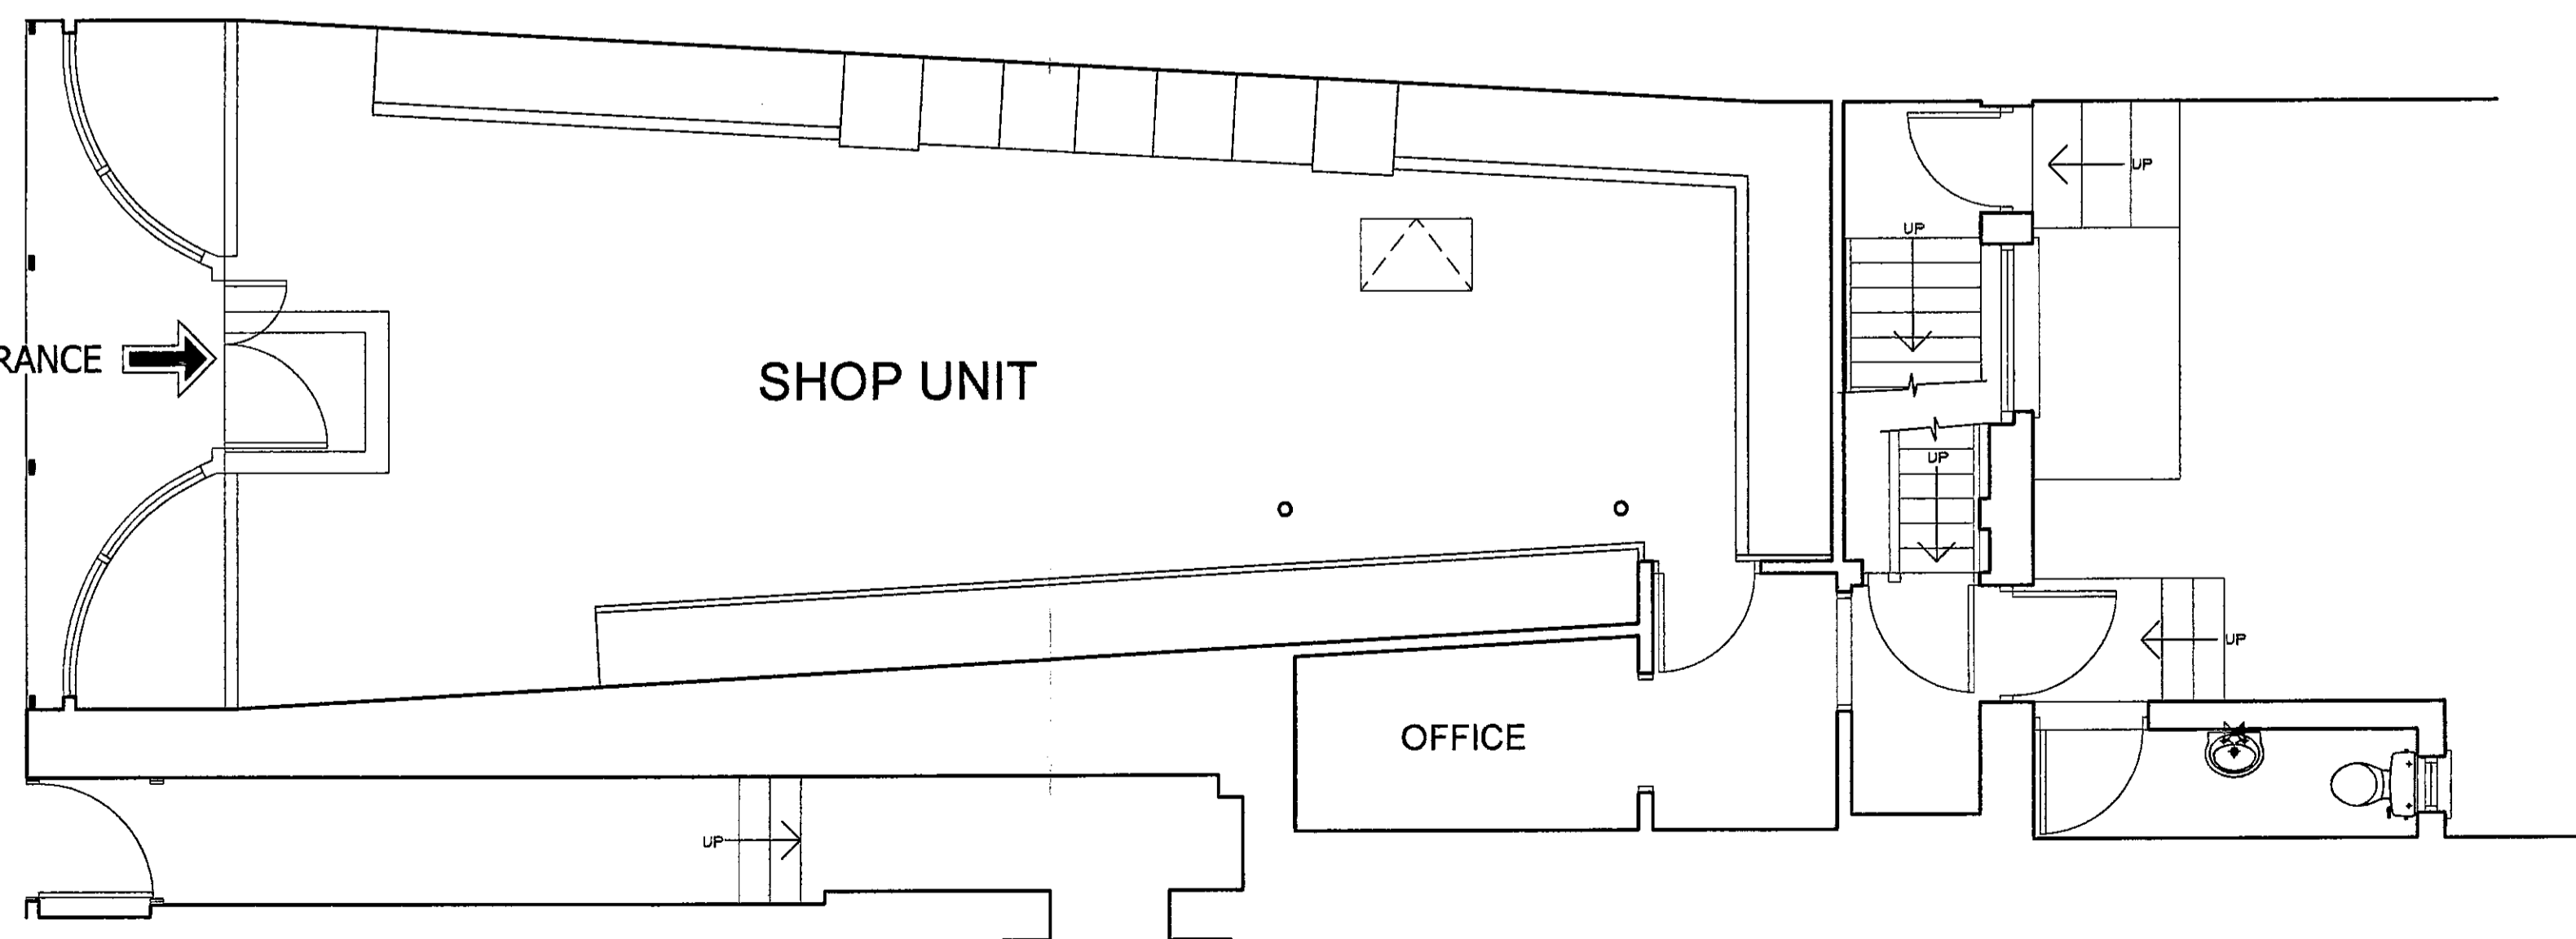

GROUND FLOOR PLAN

NOTTING HILL GATE



REAR ELEVATION

ALL FIGURED DIMENSIONS MUST BE CHECKED ON SITE PRIOR TO MANUFACTURE OF FITTINGS, ORDERING OF MATERIALS AND EQUIPMENT AND COMMENCING ON SITE. DO NOT SCALE FROM DRAWING. PP103/02640
 ANY CONFLICTING INFORMATION FOUND ON THE DRAWING MUST BE REPORTED FOR CLARIFICATION.
 ALL MATERIALS AND WORKMANSHIP TO BE IN ACCORDANCE WITH RELEVANT AND CURRENT BRITISH STANDARDS AND CODES OF PRACTICE.
 REVISIONS:

PP032640

EX DIR	PLANNING	CLU	AC	AR
R.B.	K.C.	- 8 DEC 2003	PLANNING	
N.C.	SM	SE	APP	REC
	JARE		TRUNCES	FEE

DANIEL CONNALL PARTNERSHIP
 Chartered Surveyors
 Monmouth House, 42 Arbury Lane
 London, E1 7LB
 Telephone: 020 7377 2535
 Fax: 020 7377 2650
 email: london@danconnall.co.uk
 www.danconnall.co.uk

CONTRACT
ANTHONY FILER & Co
 66 NOTTING HILL GATE
 LONDON
 W8

DRAWING
SURVEY DRAWING


Grnd, 1st, 2nd FLR PLANS
 & REAR ELEVATION


SCALE: 1:50
 DATE: 06/11/03
 DRAWN: SJB/AutocadLT

DRAWING No
P/2446/01




NOTTING HILL GATE

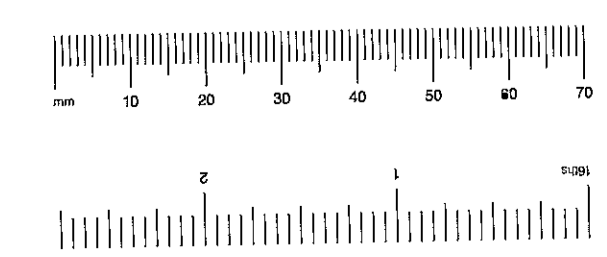


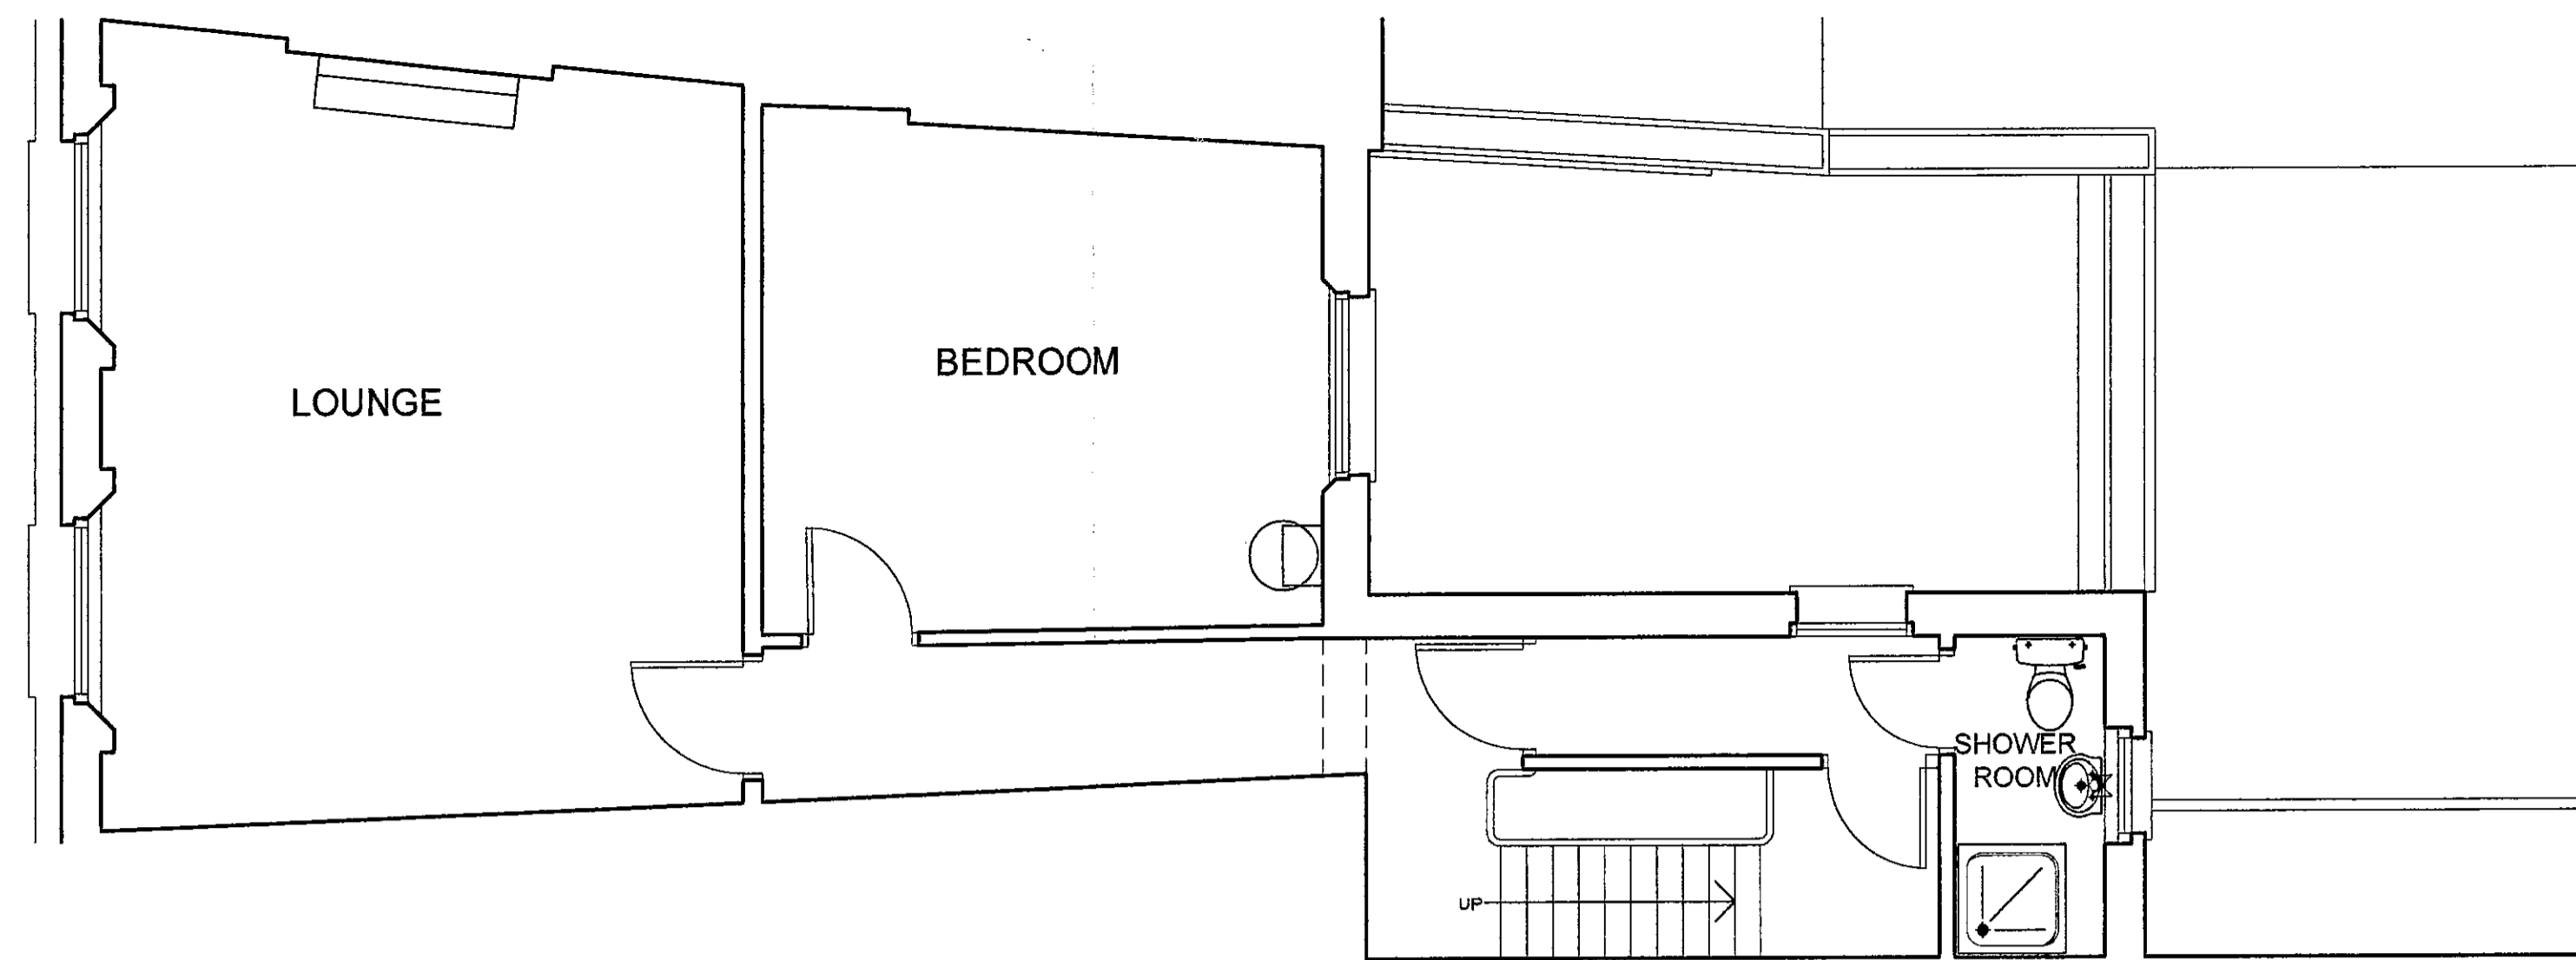


SECOND FLOOR PLAN

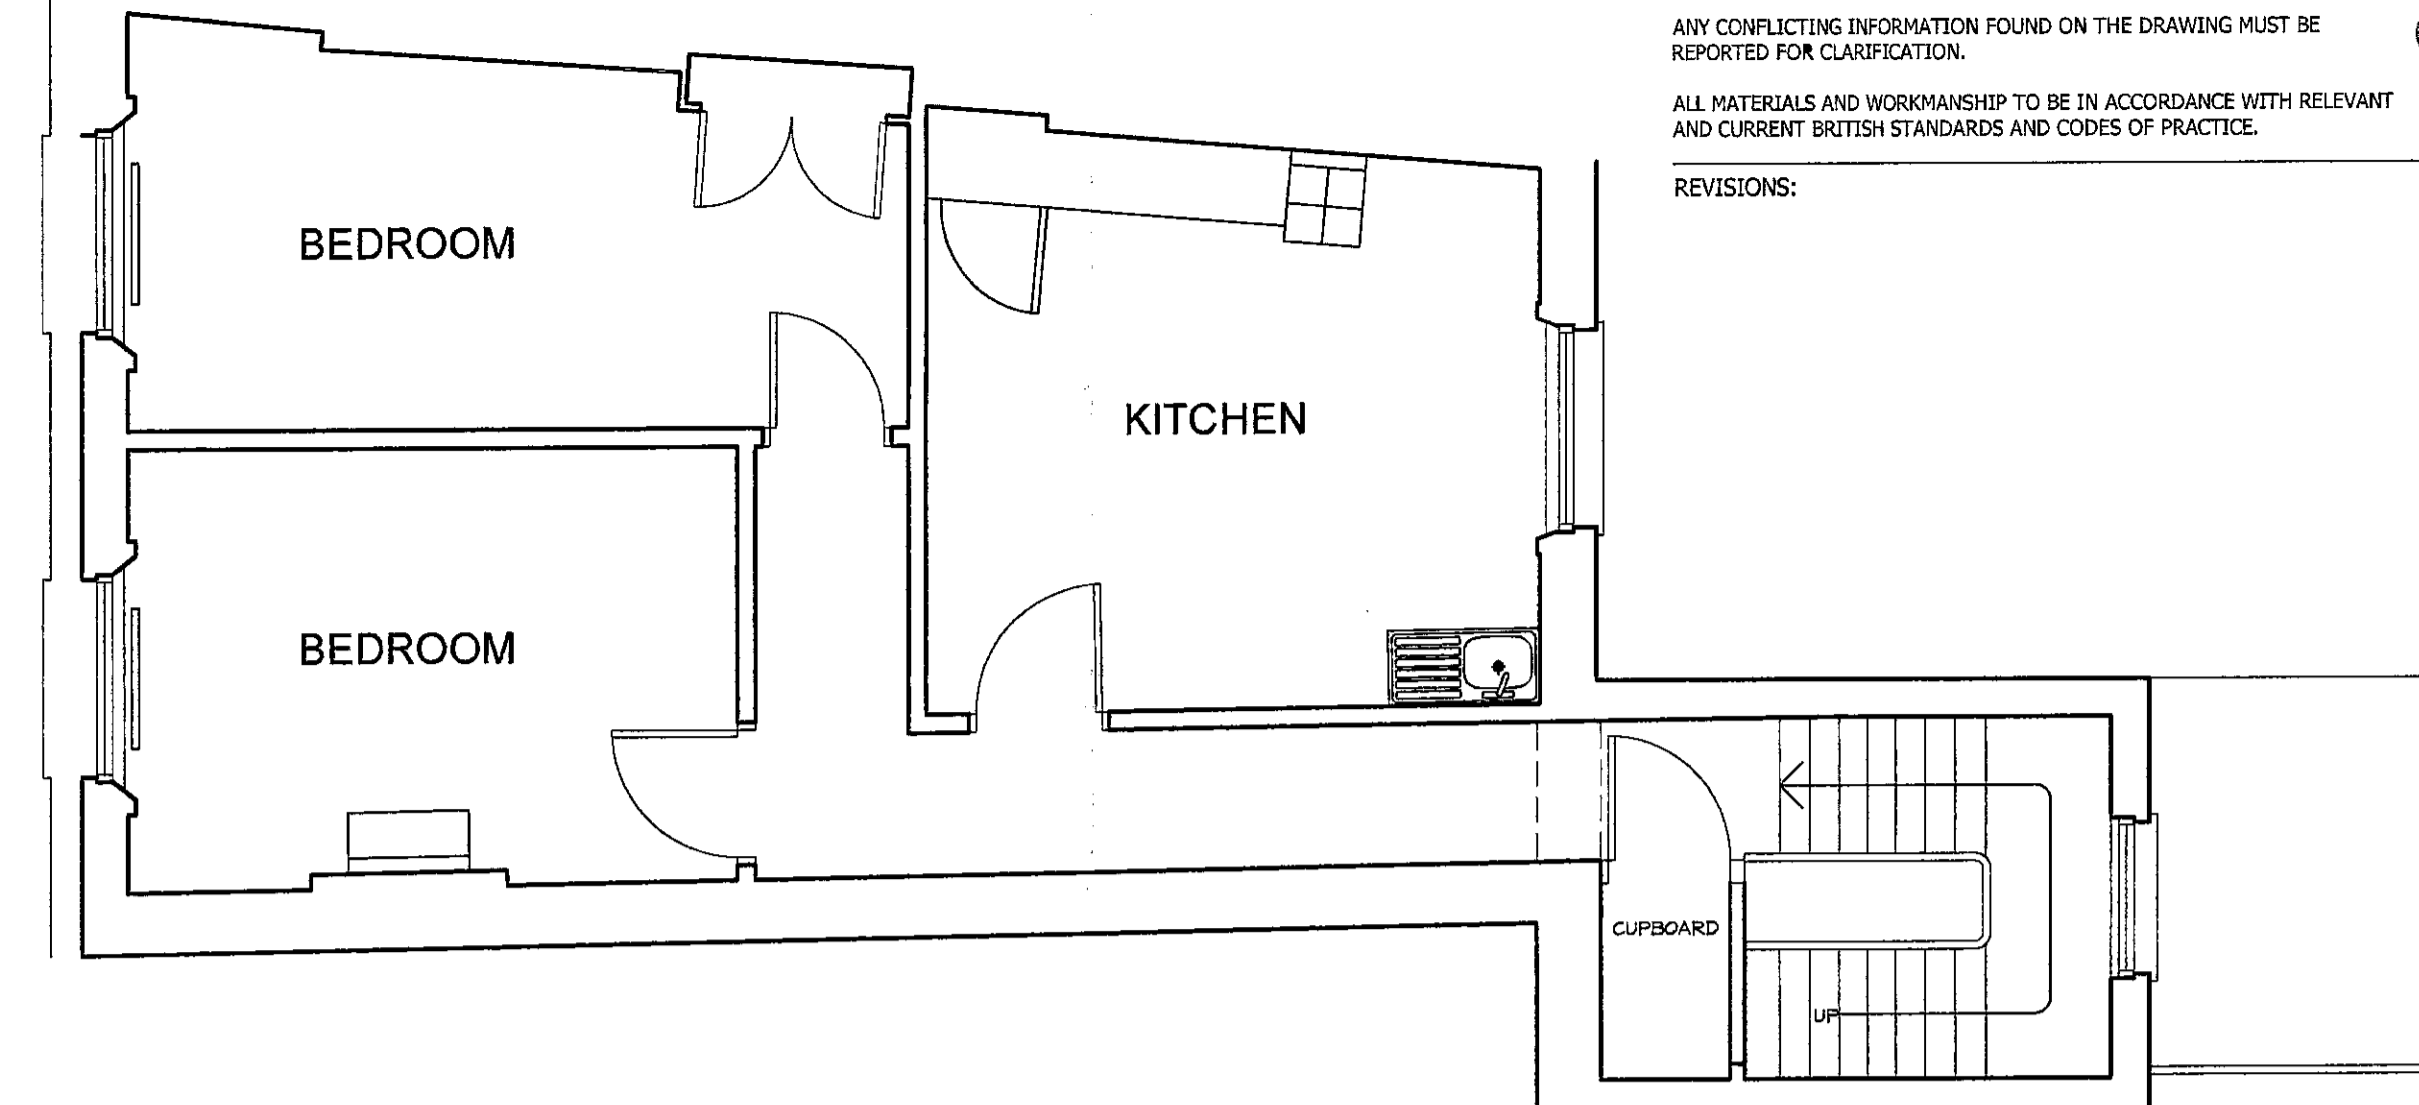

THIRD FLOOR PLAN

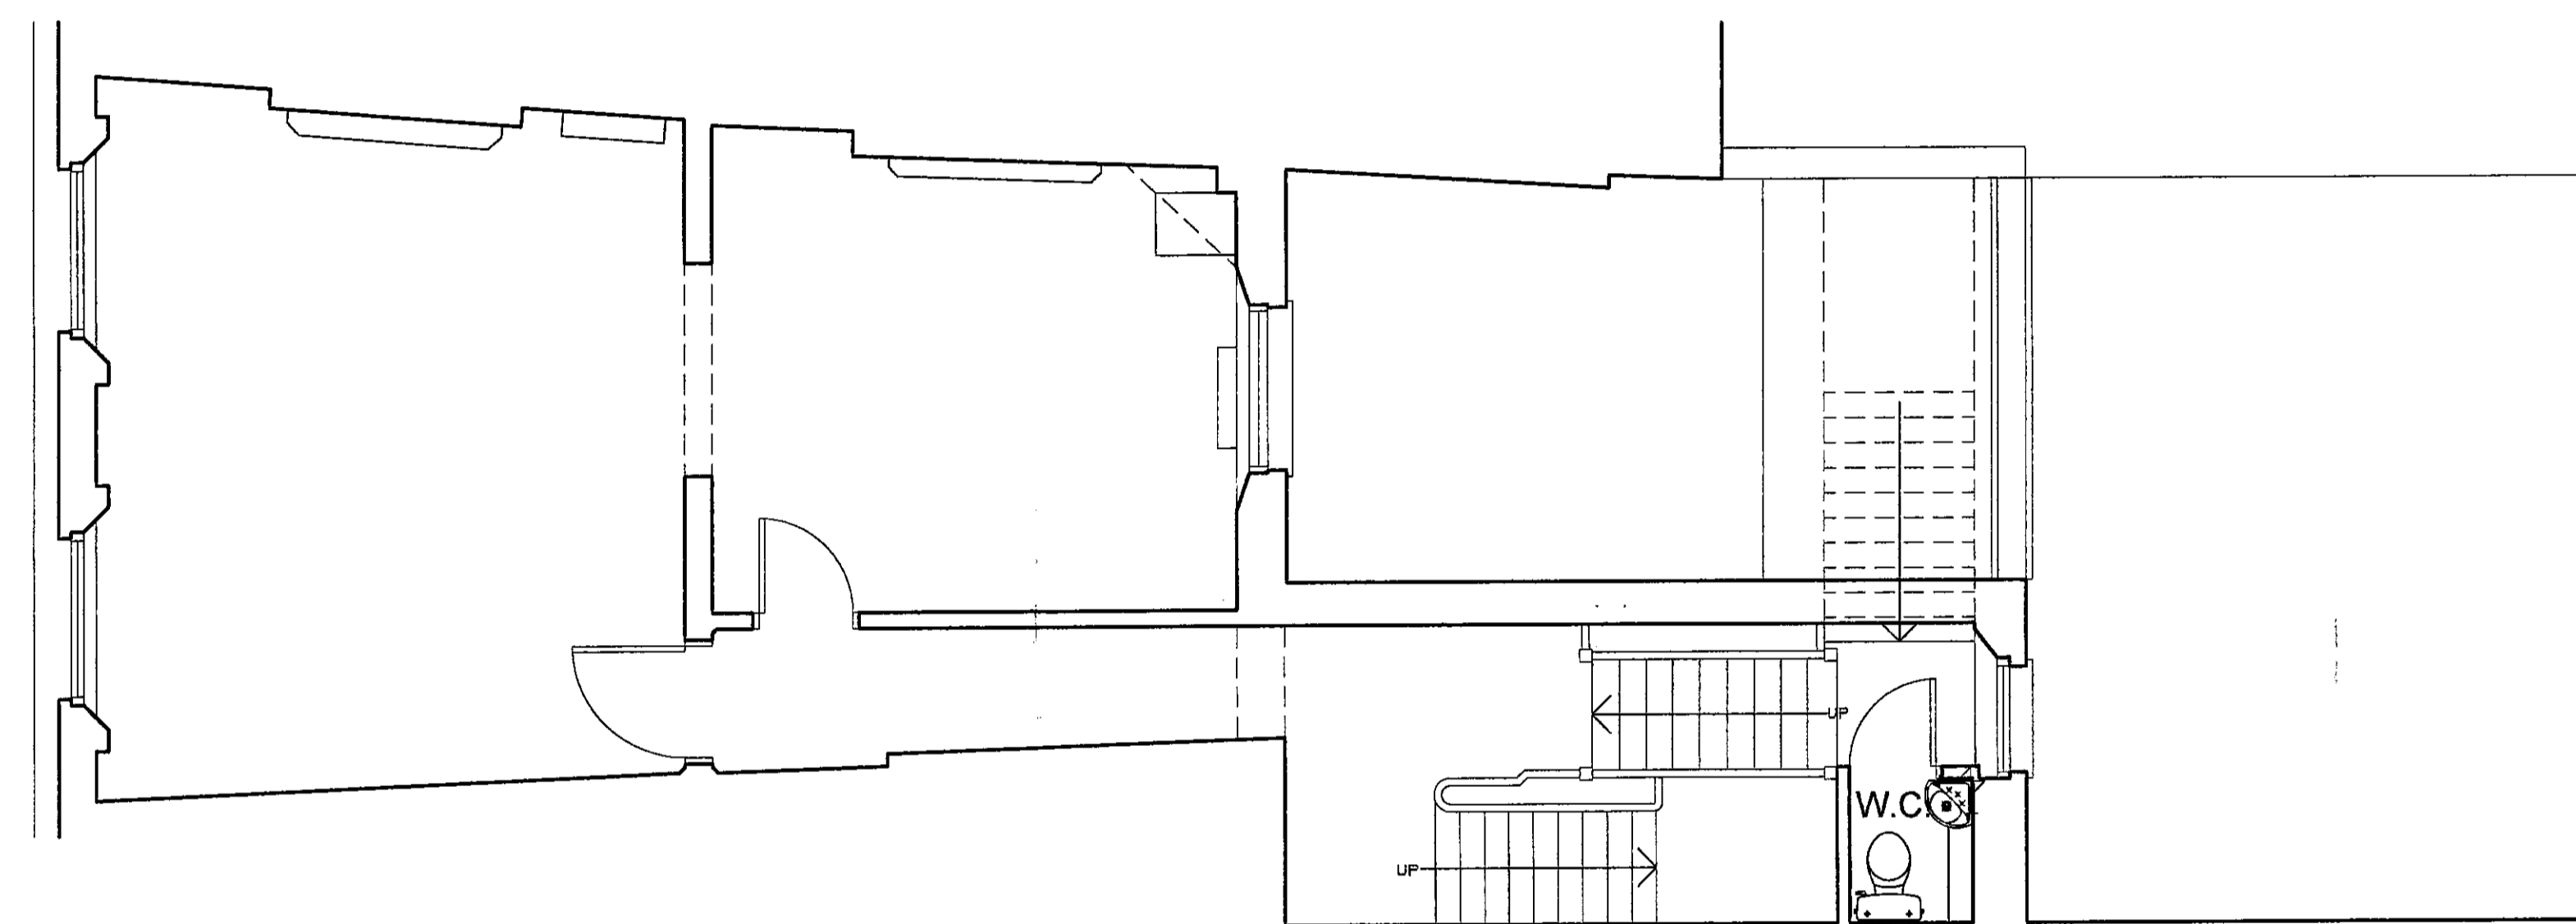

FIRST FLOOR PLAN

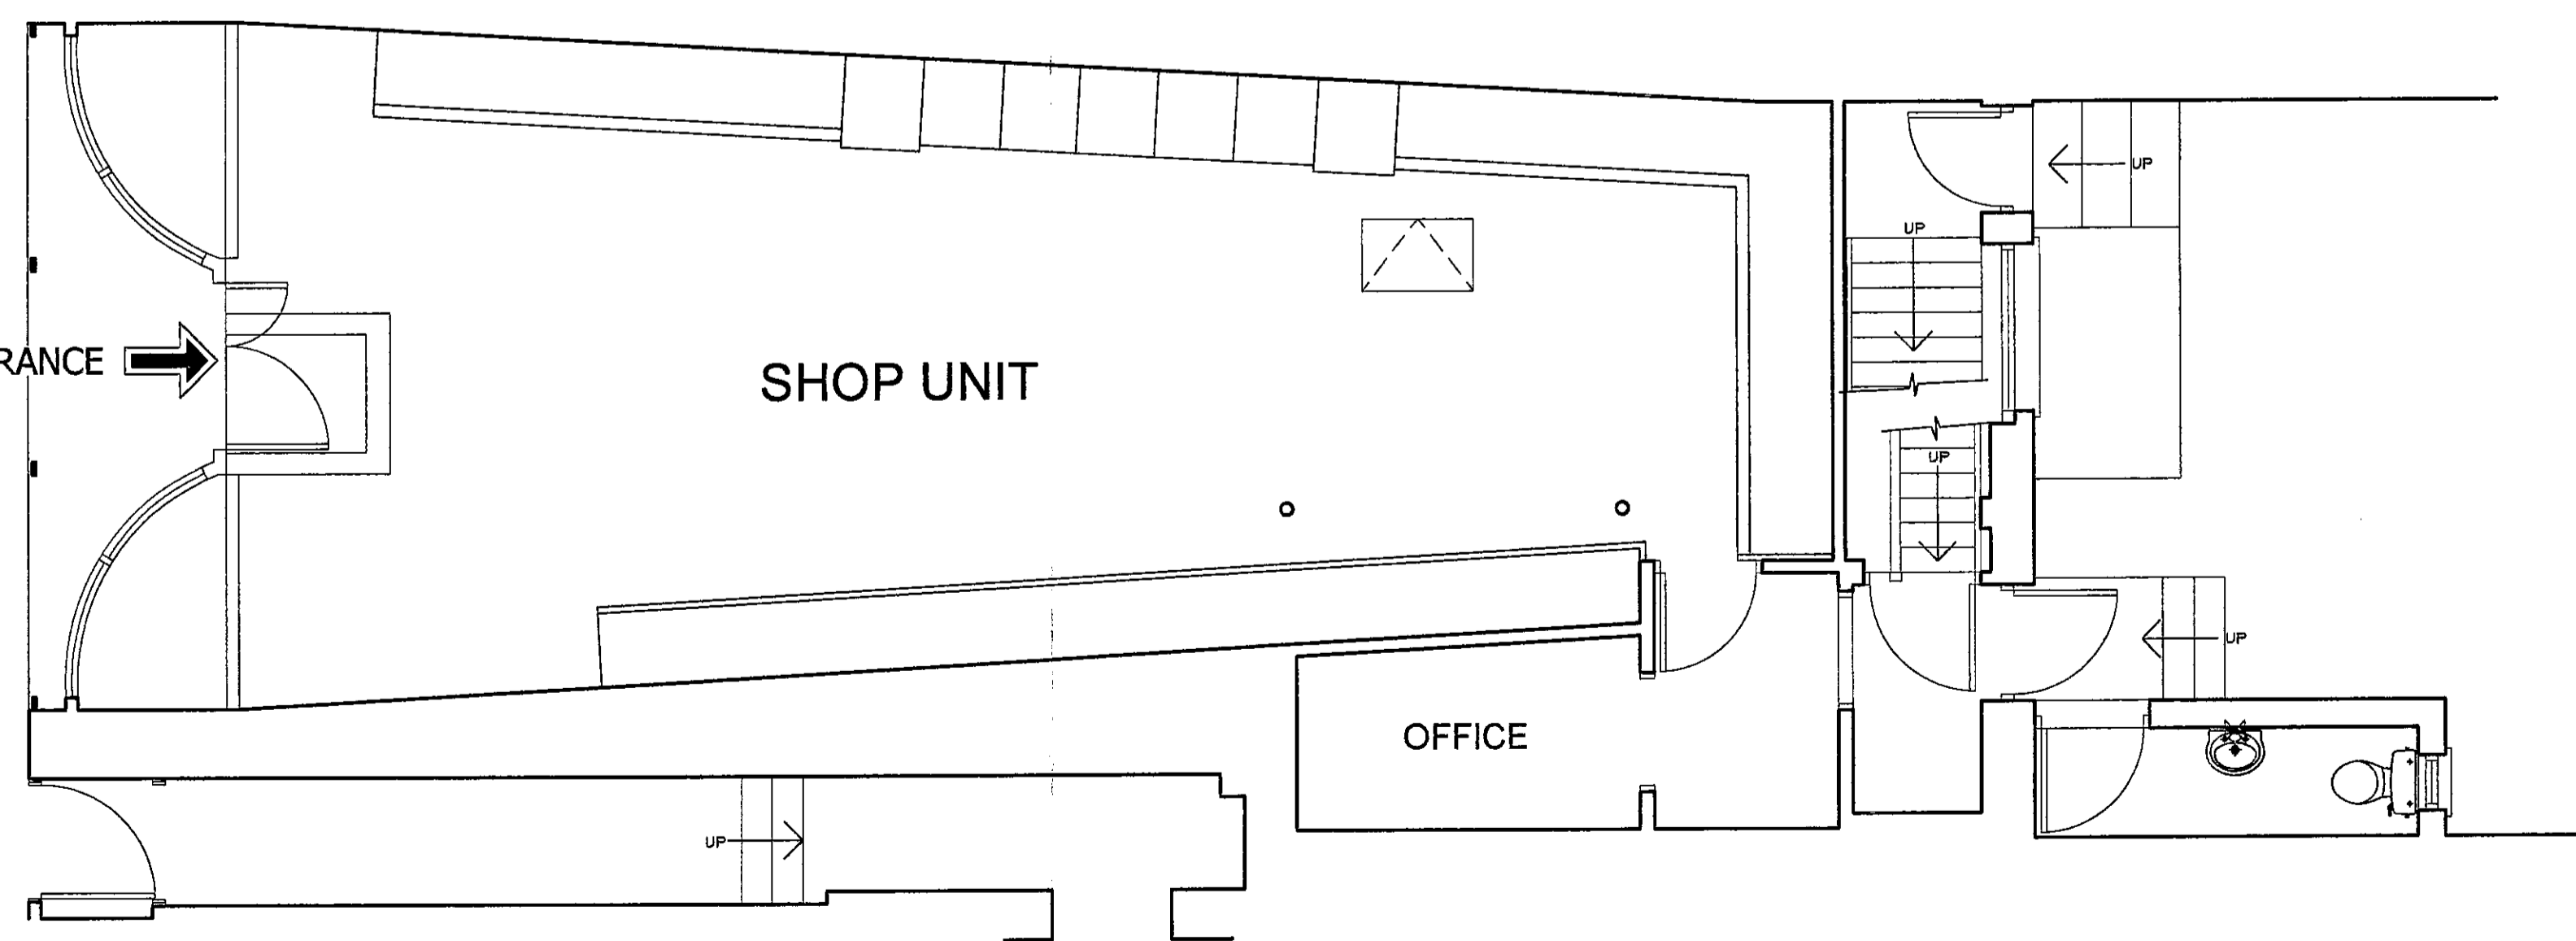

GROUND FLOOR PLAN



REAR ELEVATION

ALL FIGURED DIMENSIONS MUST BE CHECKED ON SITE PRIOR TO MANUFACTURE OF FITTINGS, ORDERING OF MATERIALS AND EQUIPMENT AND COMMENCING ON SITE. DO NOT SCALE FROM DRAWING. P/P 103/02640
 ANY CONFLICTING INFORMATION FOUND ON THE DRAWING MUST BE REPORTED FOR CLARIFICATION.
 ALL MATERIALS AND WORKMANSHIP TO BE IN ACCORDANCE WITH RELEVANT AND CURRENT BRITISH STANDARDS AND CODES OF PRACTICE.
 REVISIONS:

P/P 103/02640
 EX DIR
 RB
 K.C. - 8 DEC 2003 PLANNING
 IN C SW SE APP LO REC
 LABS PLAN DES FEES

DANIEL CONNALL PARTNERSHIP
 Chartered Surveyors
 Moorcock House, 42 Arbury Lane
 London, E11 7LS
 Telephone: 020 7376 2635
 Fax: 020 7377 2450
 email: london@danielconnall.co.uk
 www.danielconnall.co.uk


CONTRACT
ANTHONY FILER & Co
 66 NOTTING HILL GATE
 LONDON
 W8

DRAWING
SURVEY DRAWING


**Grnd, 1st, 2nd FLR PLANS
 & REAR ELEVATION**

SCALE: 1:50
 DATE: 06/11/03
 DRAWN: SJB/AutocadLT

DRAWING No
P/2446/01

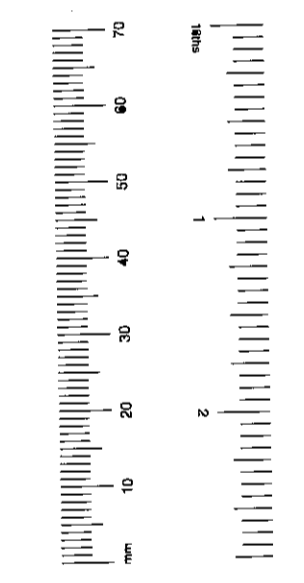

NOTTING HILL GATE

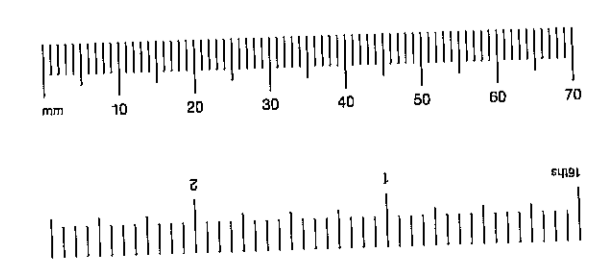


pp/03/02640

NOTES:
ALL FIGURED DIMENSIONS MUST BE CHECKED ON SITE PRIOR TO MANUFACTURE OF FITTINGS, ORDERING OF MATERIALS AND EQUIPMENT AND COMMENCING ON SITE. DO NOT SCALE FROM DRAWING.



ANY CONFLICTING INFORMATION FOUND ON THE DRAWING MUST BE REPORTED FOR CLARIFICATION.

ALL MATERIALS AND WORKMANSHIP TO BE IN ACCORDANCE WITH RELEVANT AND CURRENT BRITISH STANDARDS AND CODES OF PRACTICE.

REVISIONS:

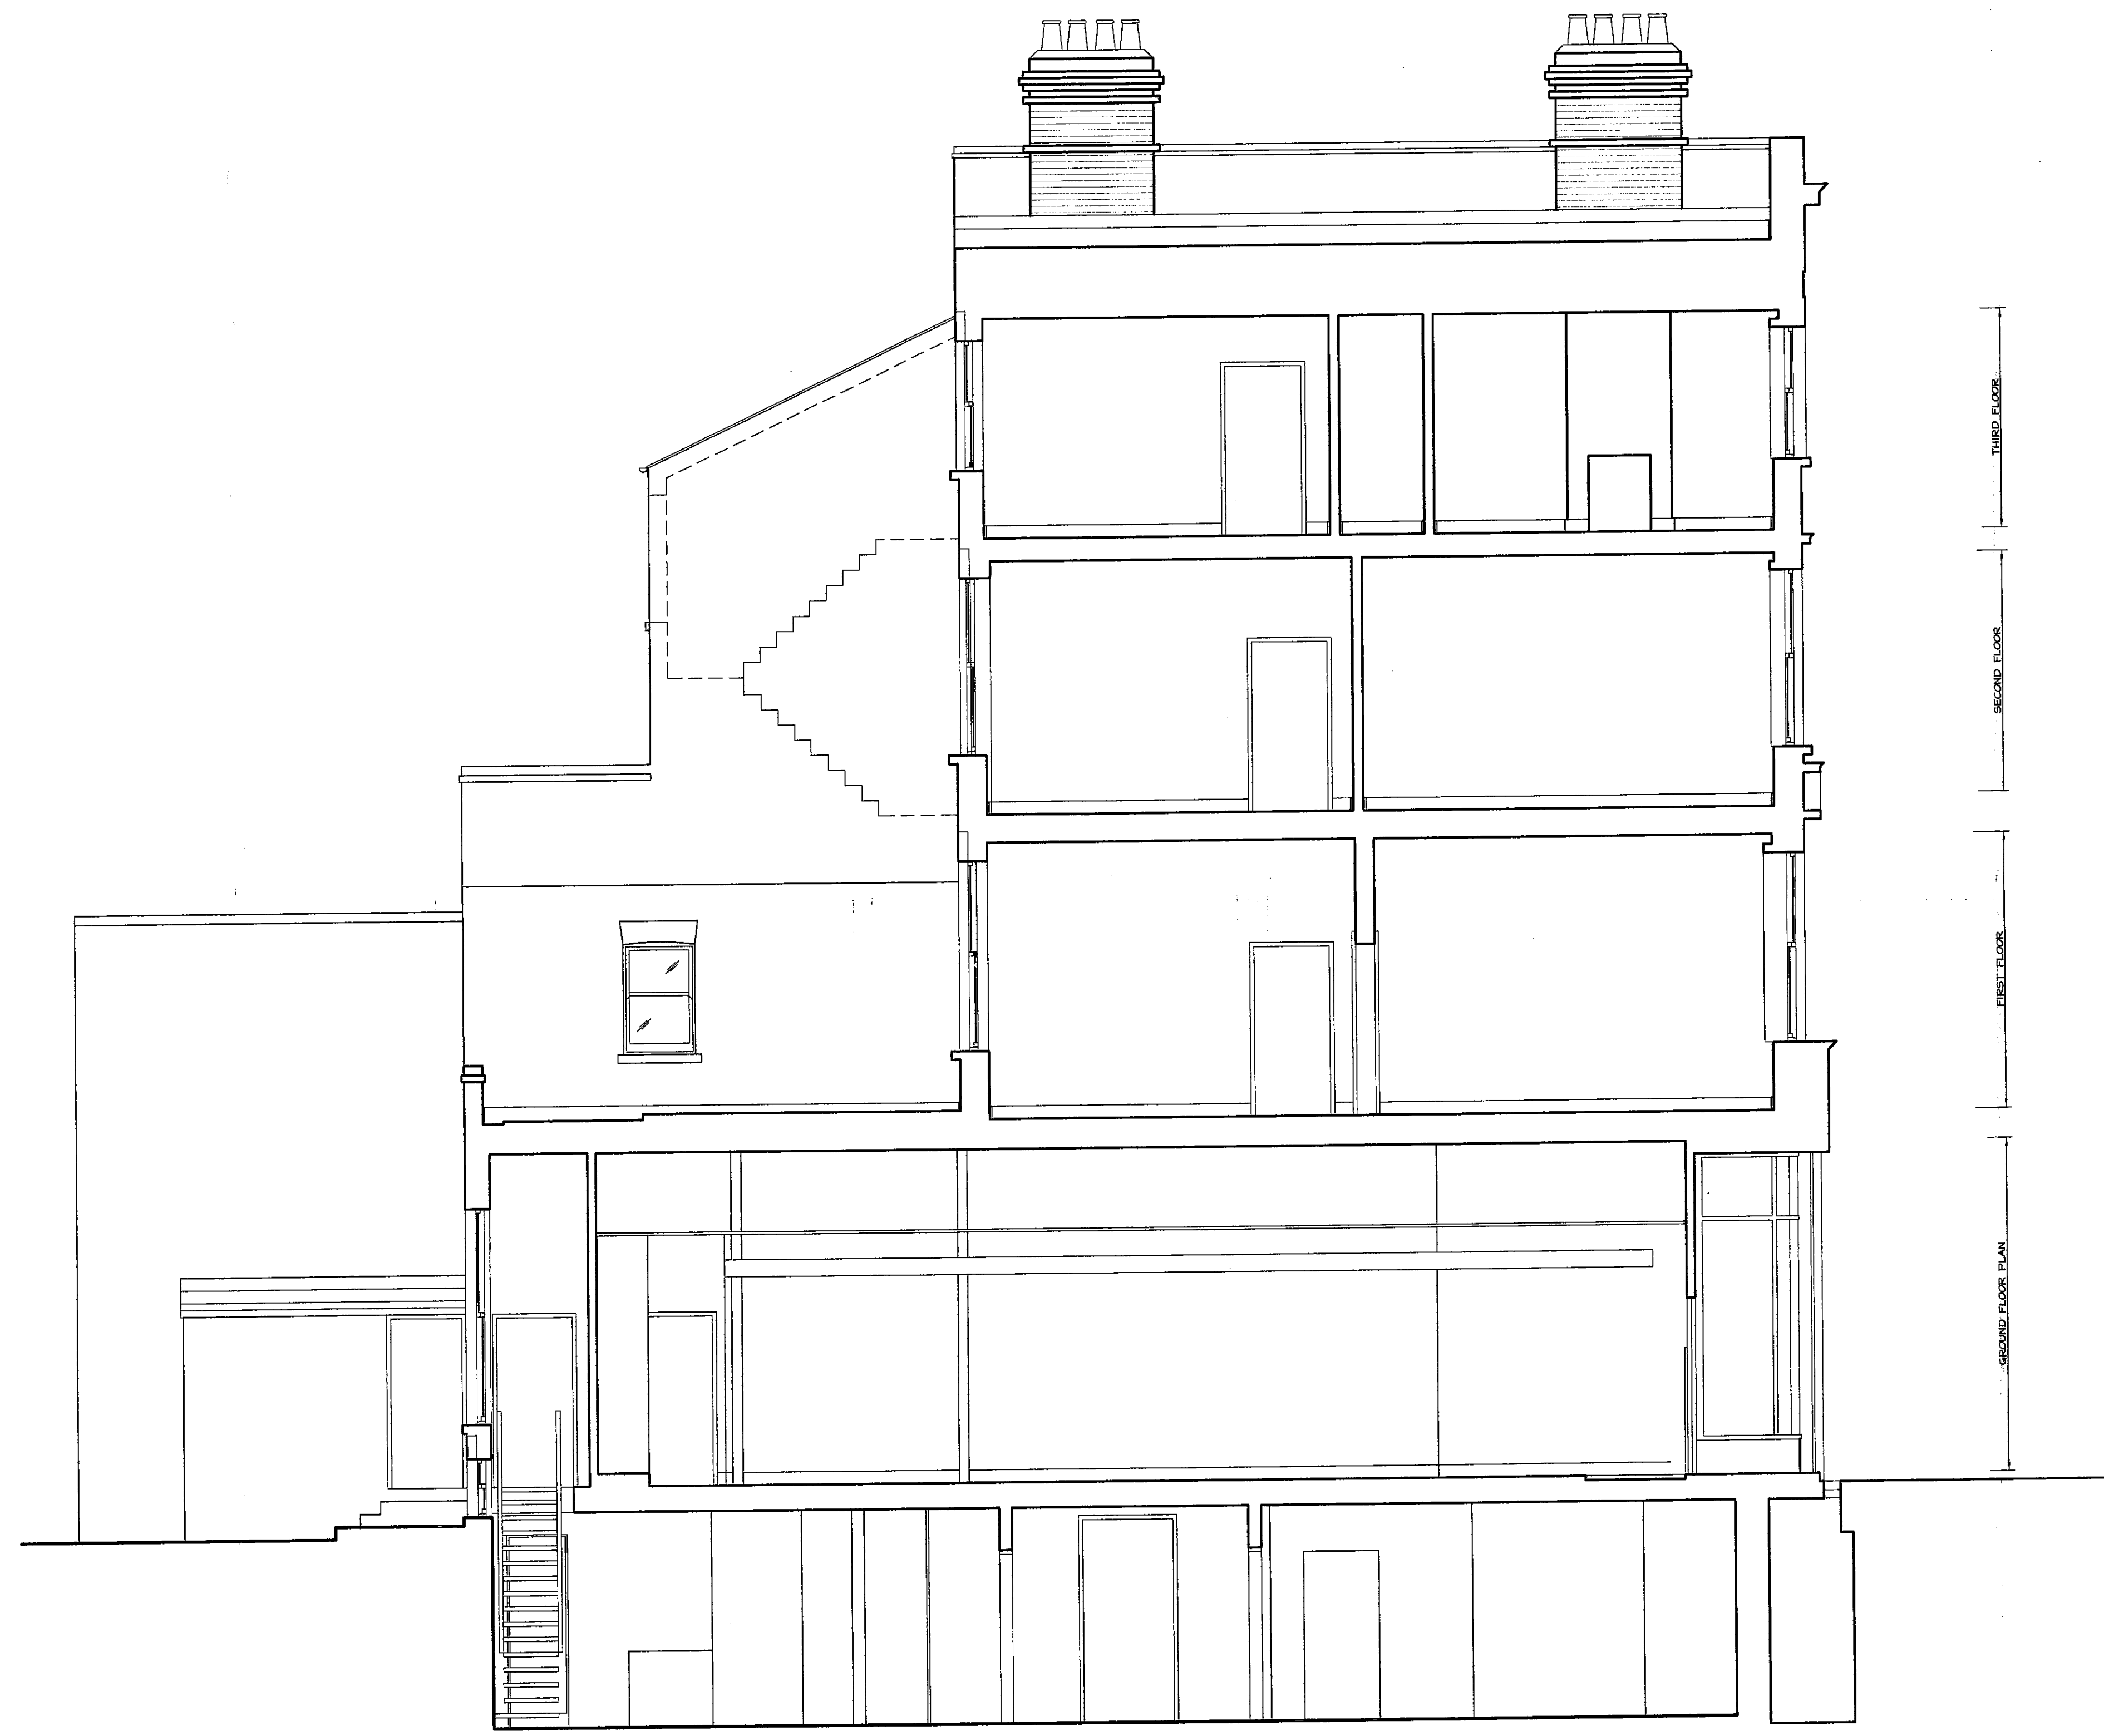

SECTION (1:50)

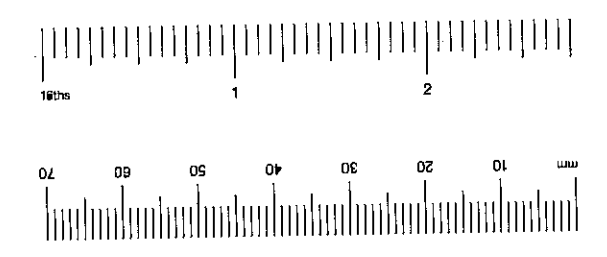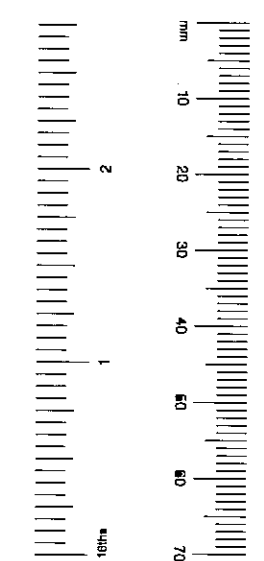

PP032640

EX	1000	10	AD	CL	AG	AK
D/R						
R.B.						
K.C.						
- 8 DEC 2003 PLANNING						
N	C	SW	SE	APP	IO	REC
1/03 20/03/03 FEES						

**DANIEL
CONNAL
PARTNERSHIP**

Chartered Surveyors
Monmouth House, 42 Arville Lane
London, E11 7LS
Telephone: 020 7376 2336
Fax: 020 7377 2400
email: london@danielconnal.co.uk
www.danielconnal.co.uk

CONTRACT
ANTHONY FILER & Co
66 NOTTING HILL GATE
LONDON
W8


DRAWING
SURVEY DRAWING

EXISTING SECTION


SCALE: 1:50
DATE: 27/11/03
DRAWN: SJB/AutocadLT

DRAWING No
P/2446/02


NOTES: PP/03/02640 9
 ALL FIGURED DIMENSIONS MUST BE CHECKED ON SITE PRIOR TO MANUFACTURE OF FITTINGS, ORDERING OF MATERIALS AND EQUIPMENT AND COMMENCING ON SITE. DO NOT SCALE FROM DRAWING.
 ANY CONFLICTING INFORMATION FOUND ON THE DRAWING MUST BE REPORTED FOR CLARIFICATION.
 ALL MATERIALS AND WORKMANSHIP TO BE IN ACCORDANCE WITH RELEVANT AND CURRENT BRITISH STANDARDS AND CODES OF PRACTICE.
 REVISIONS:

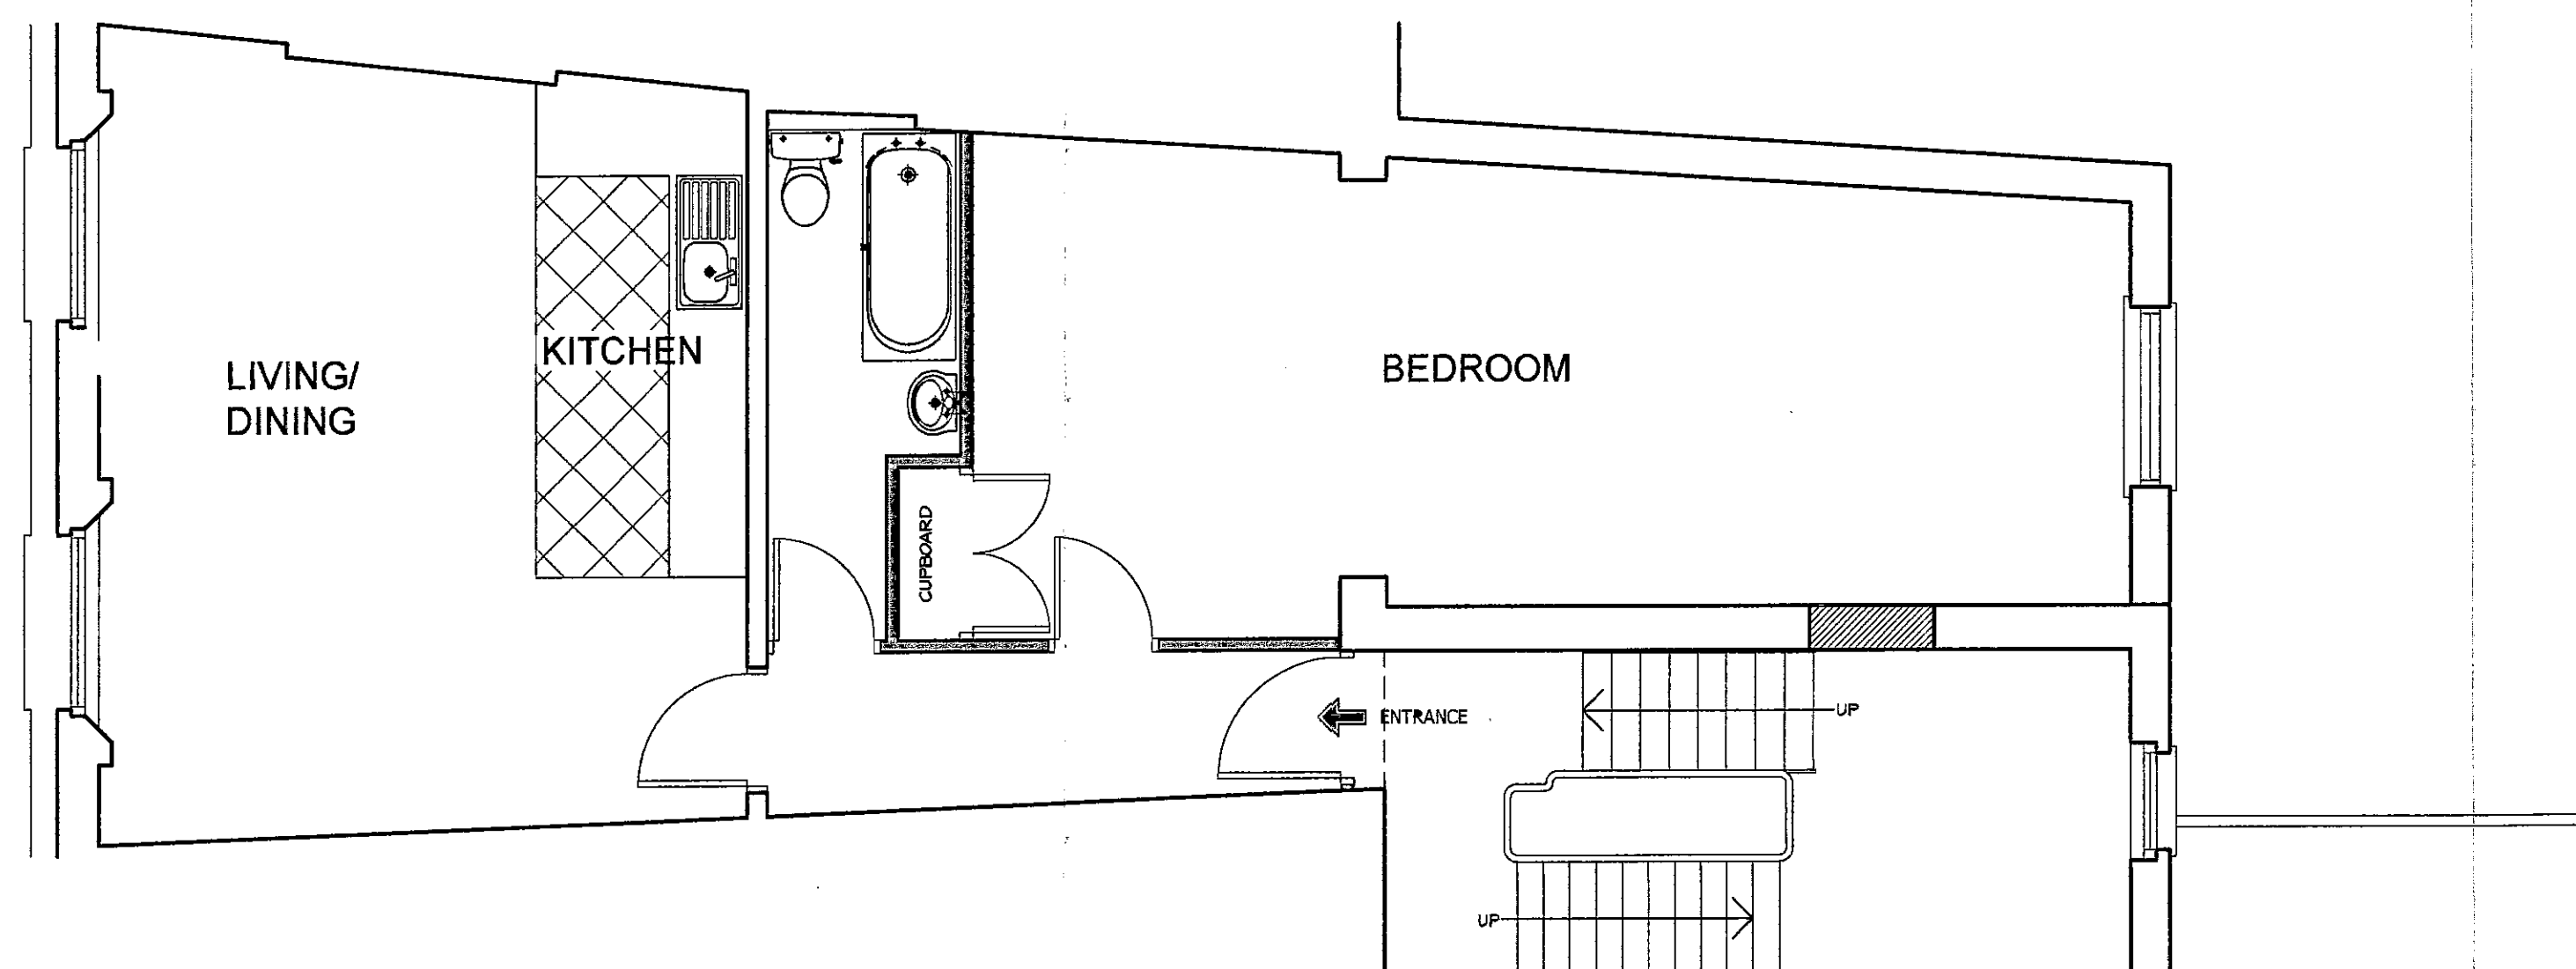


SECOND FLOOR PLAN FLAT 2

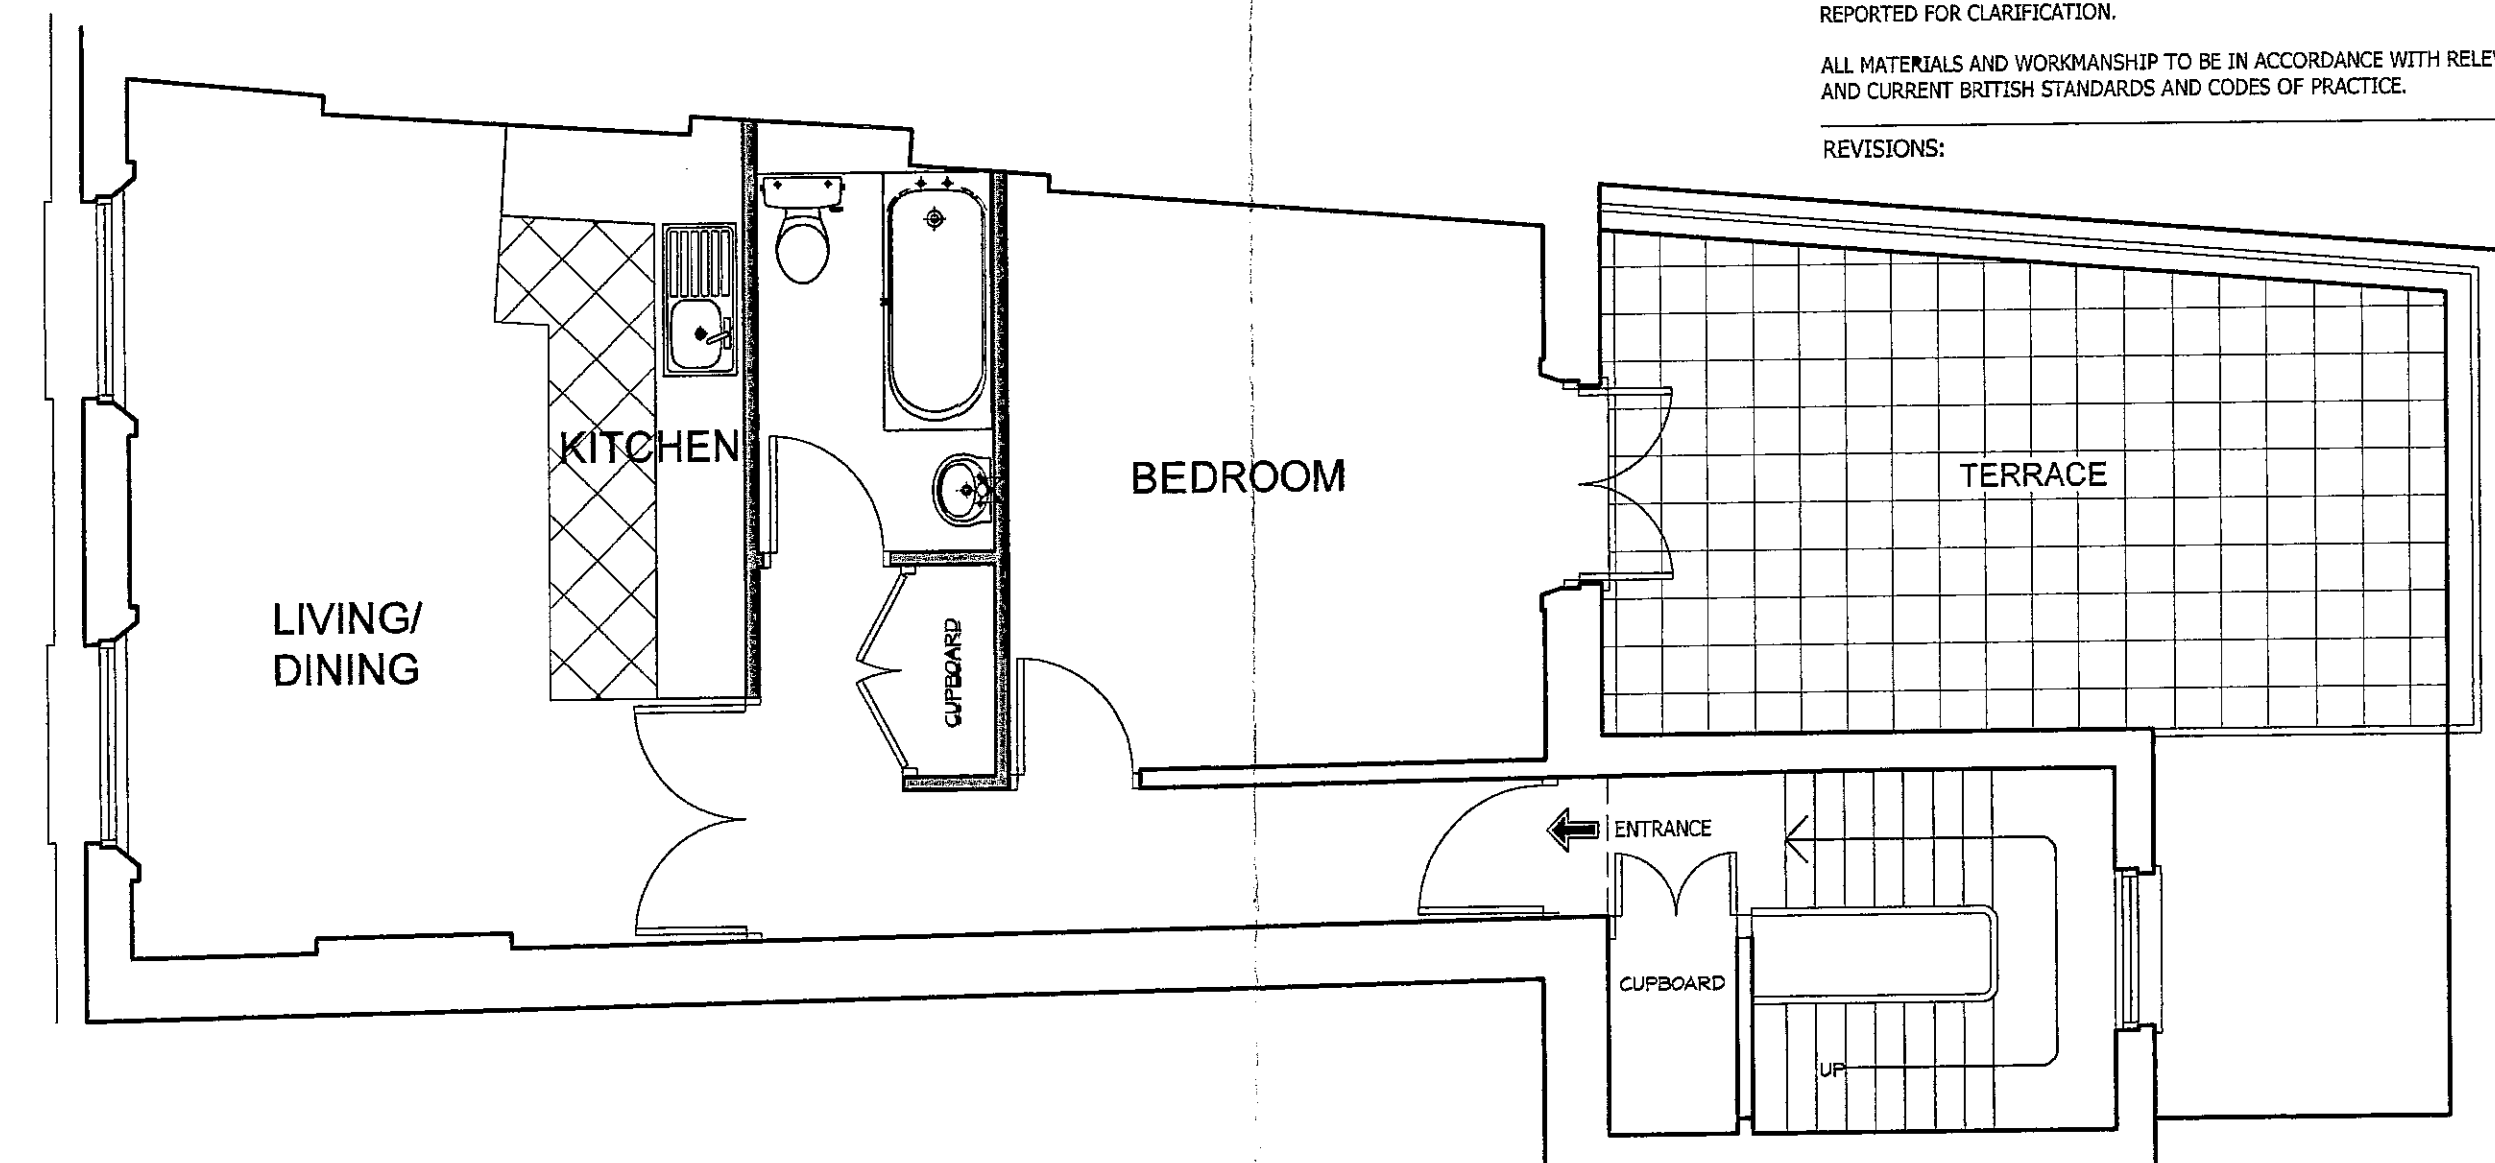

THIRD FLOOR PLAN FLAT 3

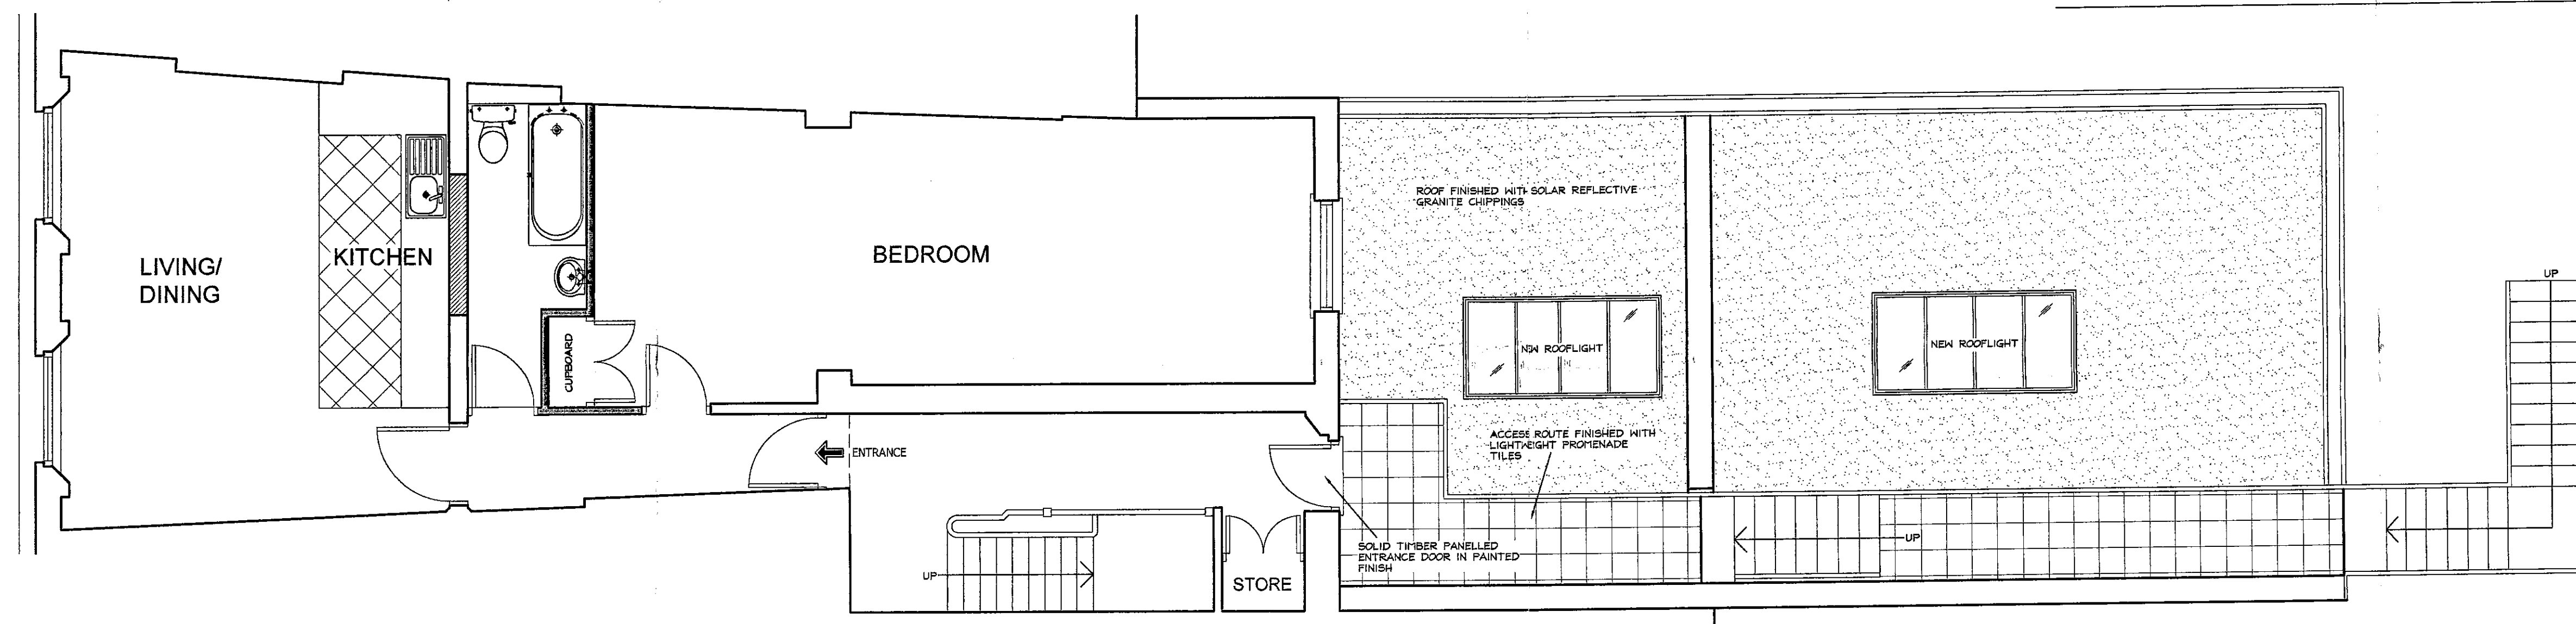


FIRST FLOOR PLAN FLAT 1

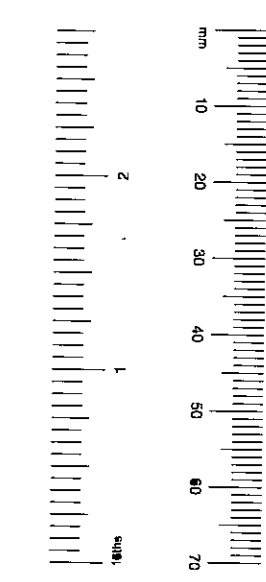


PP032640
 R.B. K.C. - 8 DEC 2003 PLANNING
 N I C S W SE APP TO REC
 R B I P M D S F E E S

NOTTING HILL GATE

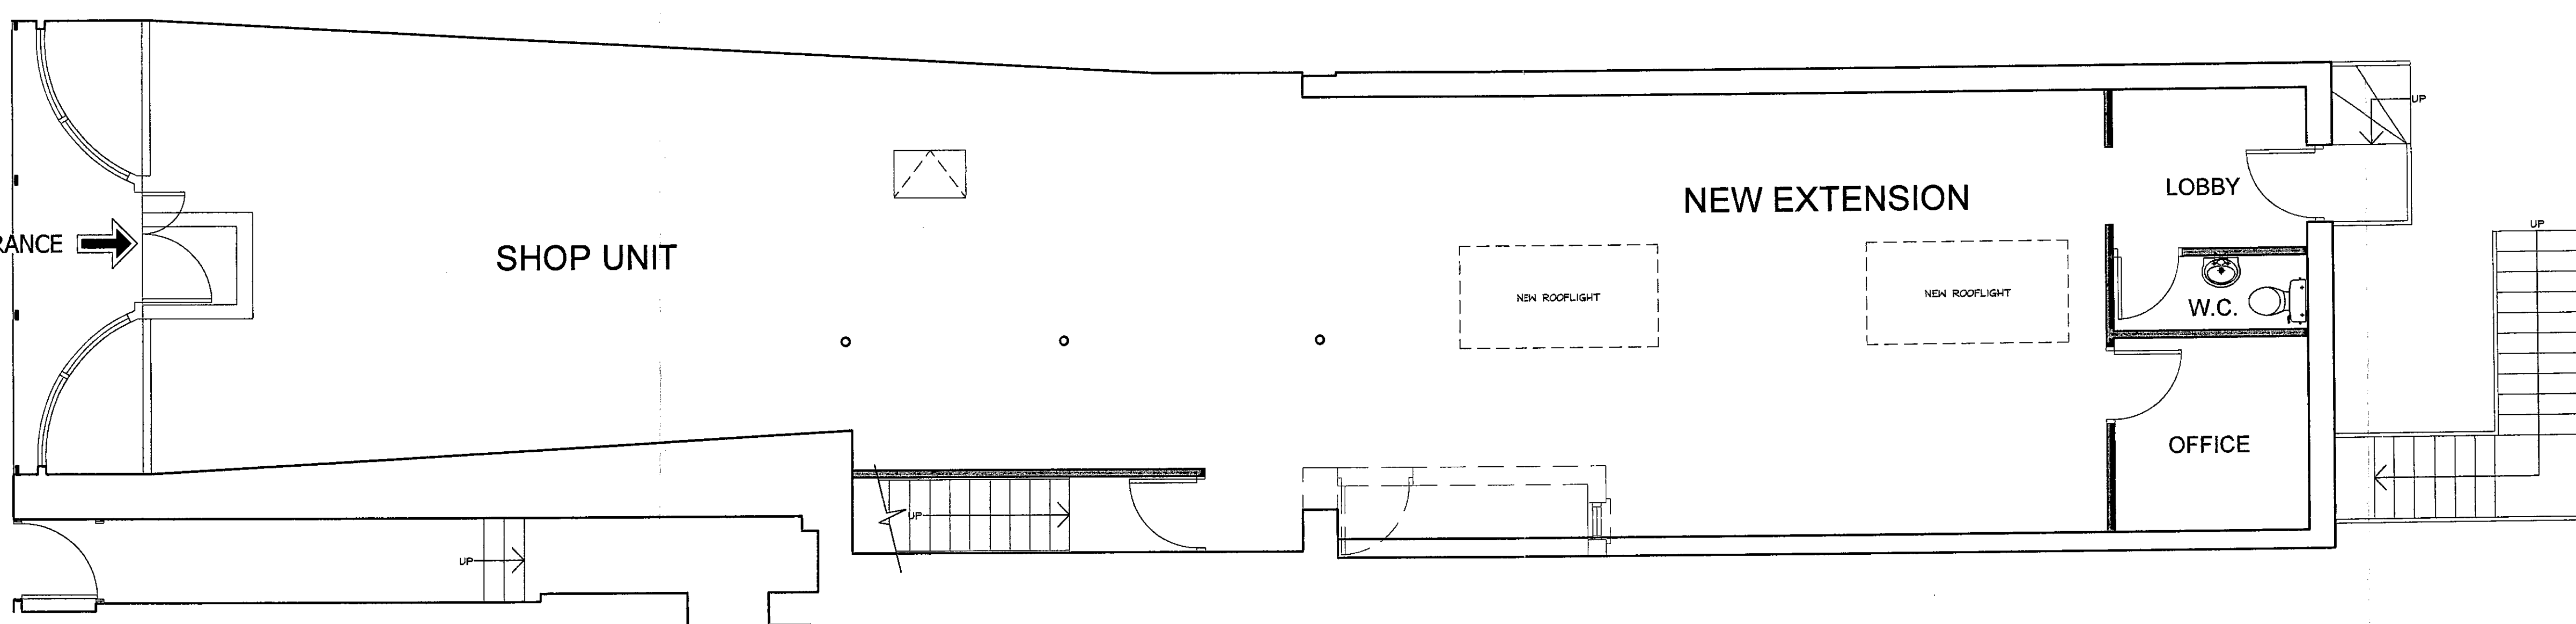

GROUND FLOOR PLAN RETAIL UNIT

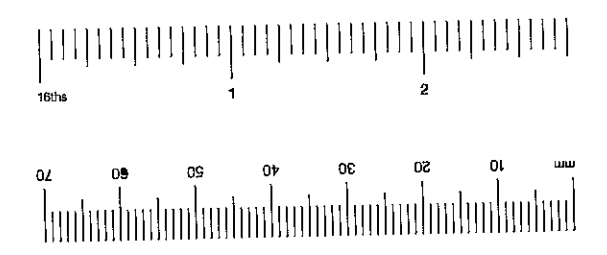

DANIEL CONNALL PARTNERSHIP Chartered Surveyors
 Moorpath House, 42 Ardley Lane, London, E1 7LB
 Telephone: 020 7375 2039 Fax: 020 7377 2650
 email: london@danielconnall.co.uk www.danielconnall.co.uk
 CONTRACT ANTHONY FILER & Co 66 NOTTING HILL GATE LONDON W8
 DRAWING SCHEME DRAWING
 PROPOSED Grnd, 1st, 2nd & 3rd Flr PLANS
 SCALE: 1:50
 DATE: 25/11/03
 DRAWN: SJB/AutocadLT
 DRAWING No P/2446/03 REV

PP/03/02640
 10

NOTES:

ALL FIGURED DIMENSIONS MUST BE CHECKED ON SITE PRIOR TO MANUFACTURE OF FITTINGS, ORDERING OF MATERIALS AND EQUIPMENT AND COMMENCING ON SITE. DO NOT SCALE FROM DRAWING.

ANY CONFLICTING INFORMATION FOUND ON THE DRAWING MUST BE REPORTED FOR CLARIFICATION.

ALL MATERIALS AND WORKMANSHIP TO BE IN ACCORDANCE WITH RELEVANT AND CURRENT BRITISH STANDARDS AND CODES OF PRACTICE.

REVISIONS:

PP032640

EX DIR	POC/TP	QFC/AD	CLU/AC	AK
RB	K.C.	- 8 DEC 2003 PLANNING		
N	C	SW	SE	APP
		ARBITR	PLN	DES FEES



**DANIEL
 CONNALL
 PARTNERSHIP**

Chartered Surveyors
 Monmouth House, 42 Arville Lane
 London, E1 7LS
 Telephone: 020 7375 2535
 Fax: 020 7377 2450
 email: london@danielconnall.co.uk
 www.danielconnall.co.uk

CONTRACT
ANTHONY FILER & Co
66 NOTTING HILL GATE
LONDON
W8

DRAWING
SCHEME DRAWING

PROPOSED REAR ELEVATION


SCALE: 1:50
 DATE: 26/11/03
 DRAWN: SJB/AutocadLT

DRAWING No
P/2446/04

REAR ELEVATION

PP/03/02640 11

NOTES:
 ALL FIGURED DIMENSIONS MUST BE CHECKED ON SITE PRIOR TO MANUFACTURE OF FITTINGS, ORDERING OF MATERIALS AND EQUIPMENT AND COMMENCING ON SITE. DO NOT SCALE FROM DRAWING.
 ANY CONFLICTING INFORMATION FOUND ON THE DRAWING MUST BE REPORTED FOR CLARIFICATION.
 ALL MATERIALS AND WORKMANSHIP TO BE IN ACCORDANCE WITH RELEVANT AND CURRENT BRITISH STANDARDS AND CODES OF PRACTICE.
 REVISIONS:

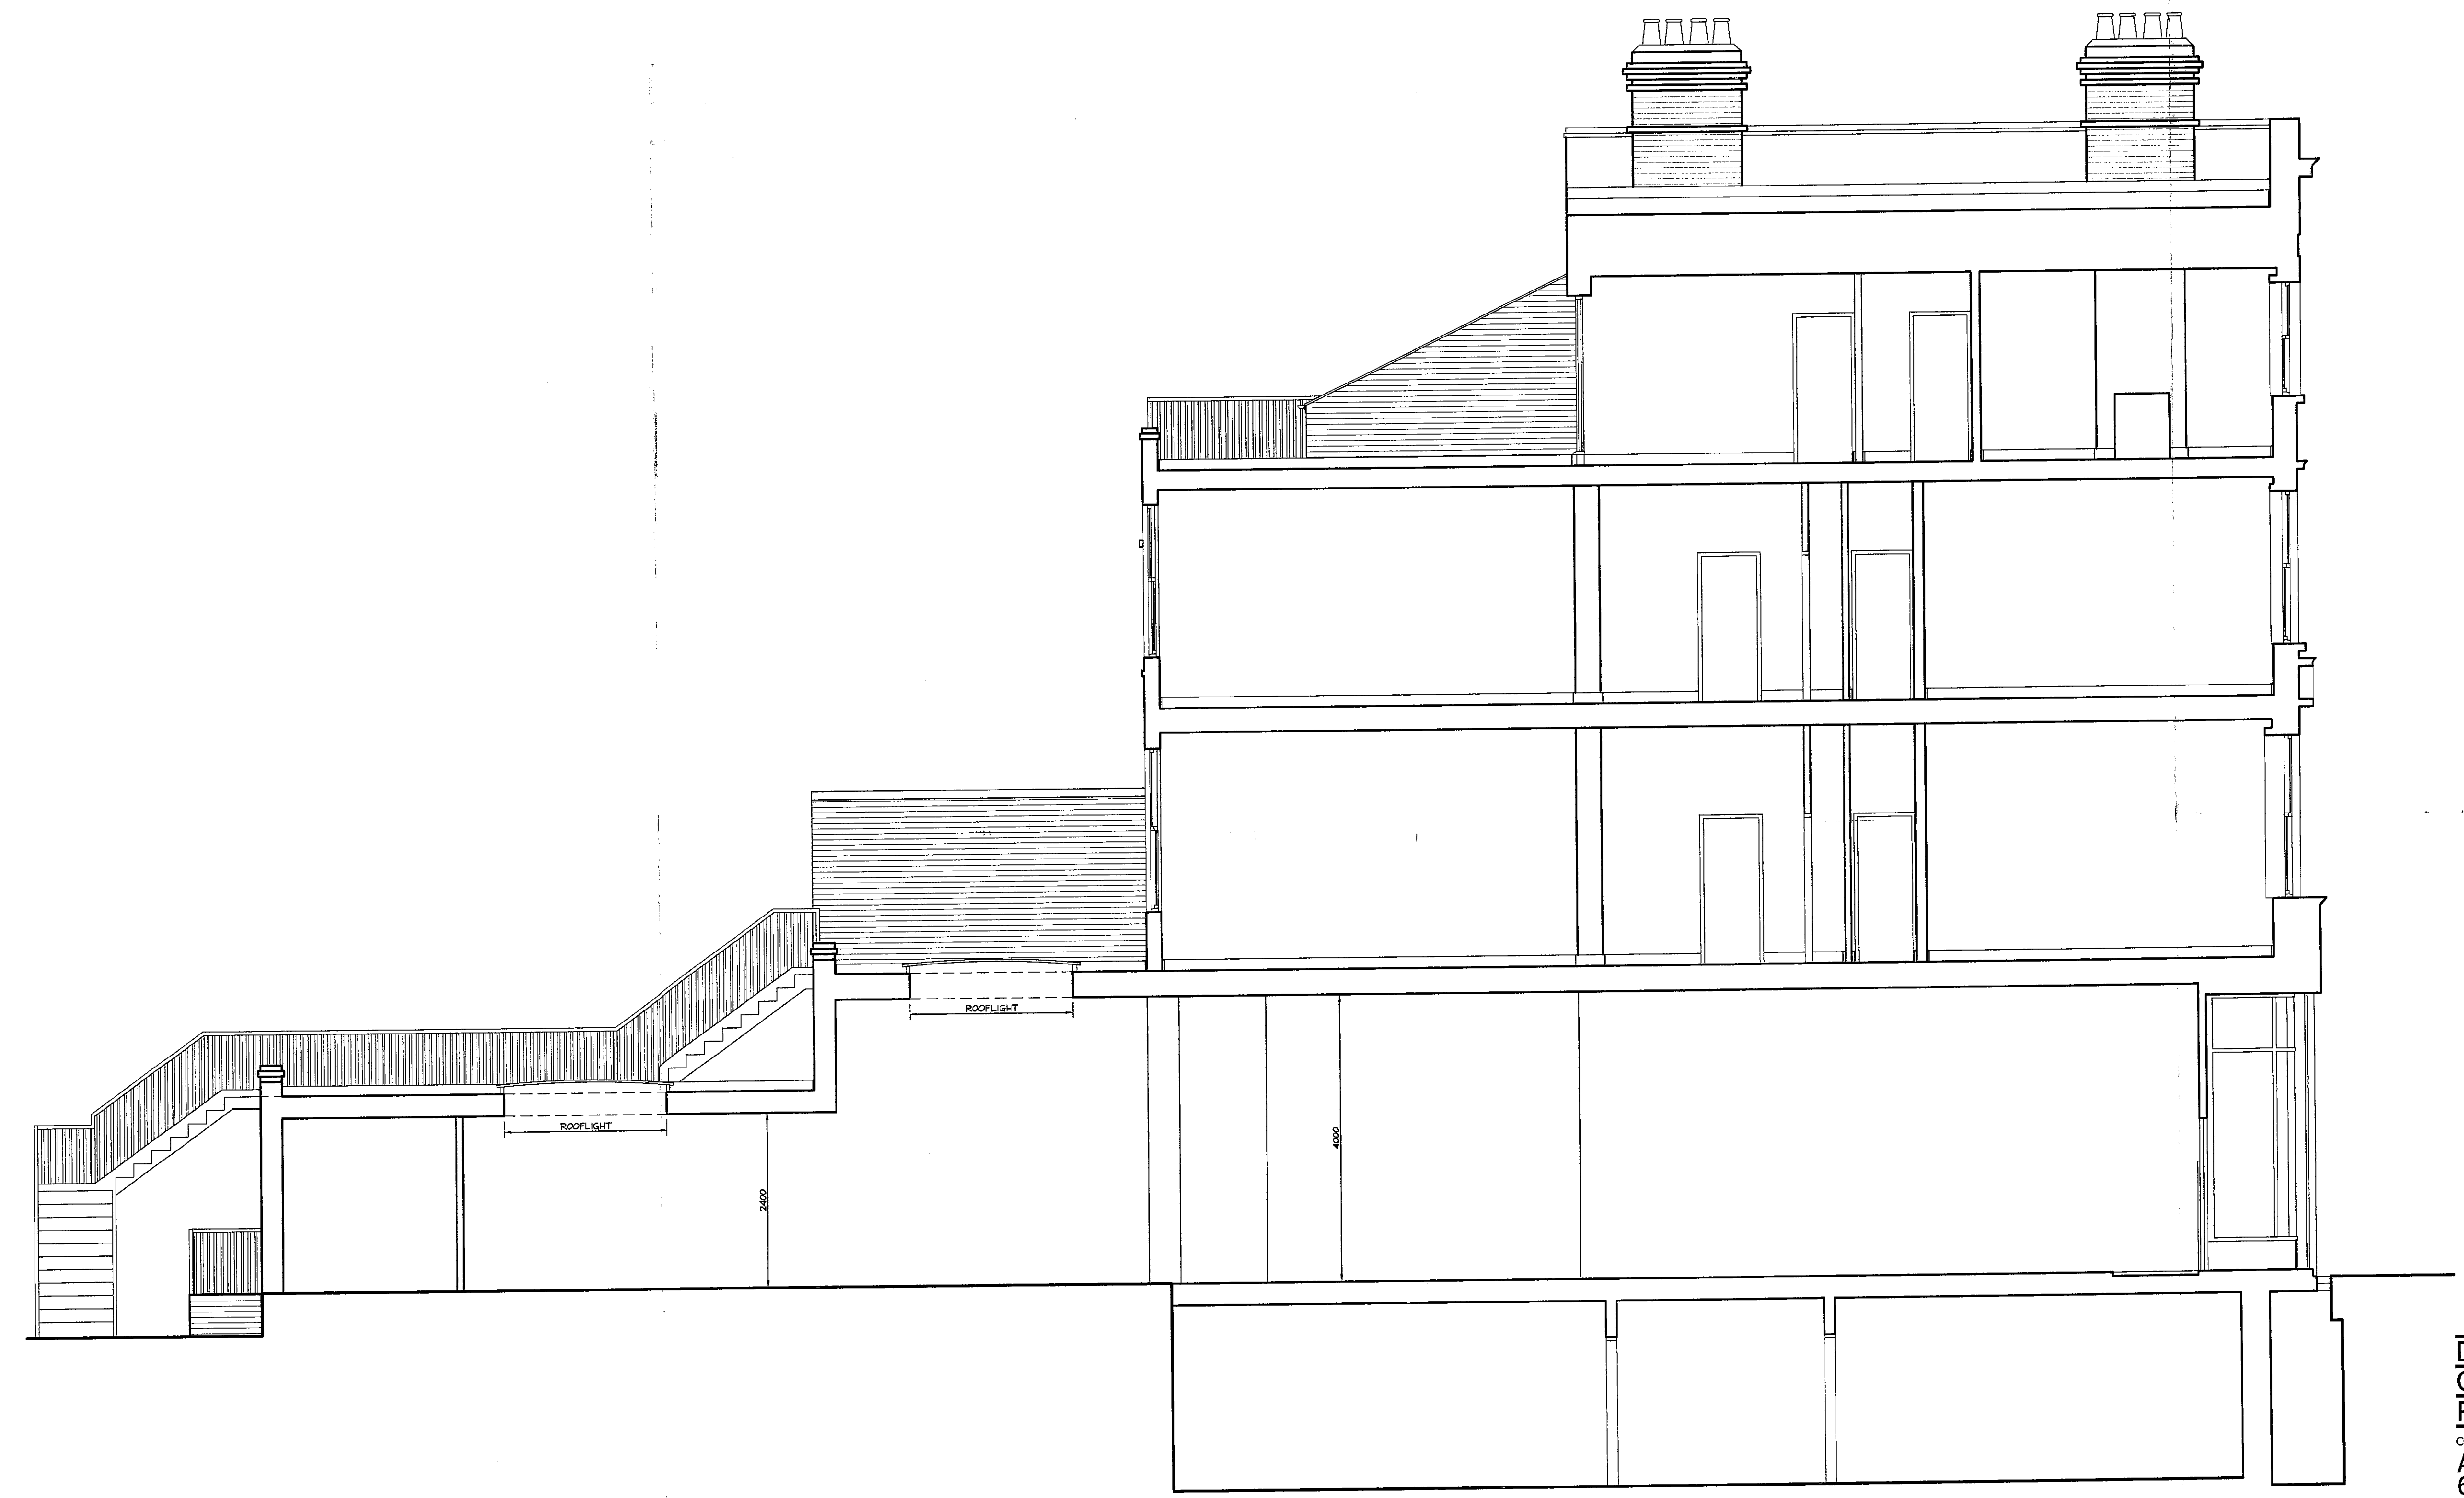

PP032540

EX	HDC	TP	C-C	NO	TELU	AG
DIR						AK
R.B. K.C. - 8 DEC 2003 PLANNING						
N	C	SW	SE	APP	IO	REC
ARBI-PLIN-DES-FEES						

DANIEL CONNALL PARTNERSHIP Chartered Surveyors
 Monmouth House, 42 Arndley Lane
 London, E1 7UB
 Telephone: 020 7375 2535
 Fax: 020 7377 2800
 email: london@danielconnall.co.uk
 www.danielconnall.co.uk


CONTRACT
ANTHONY FILER & Co
 66 NOTTING HILL GATE
 LONDON
 W8

DRAWING © Daniel Connall Partnership
SCHEME DRAWING

PROPOSED SECTION

SCALE: 1:50
 DATE: 28/11/03
 DRAWN: SJB/AutocadLT
 DRAWING No: P/2446/05
 REV


SECTION (1:50)

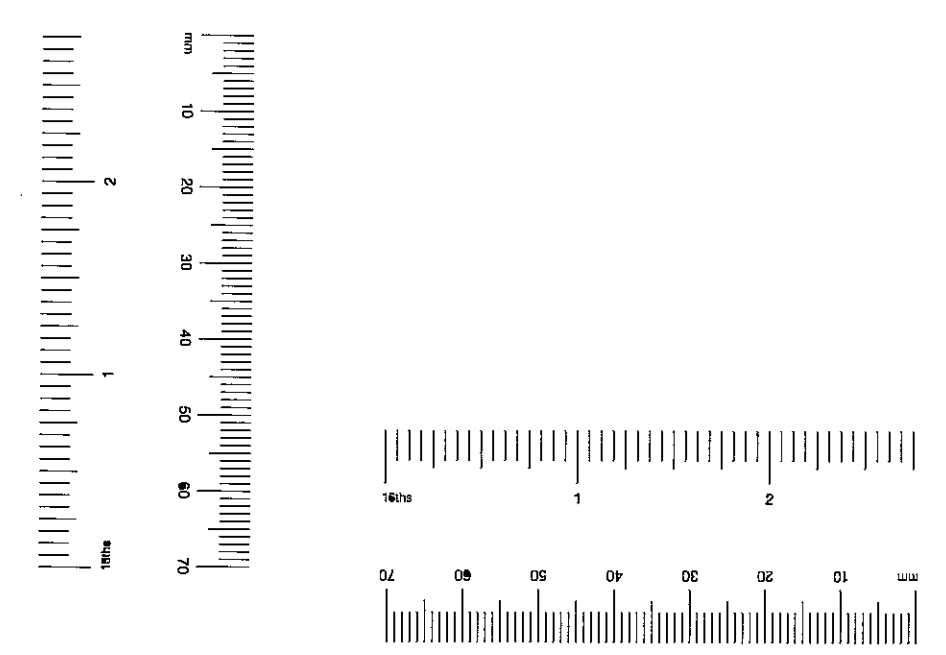

EX DIR	HDC	TF	CAC	AD	CLU	AC	AK
R.B.		- 8 DEC 2003			PLANNING		
K.C.	N	C	SW	SE	AP	IO	REC
			ARB	PL	DES	ST	REV

DANIEL
CONNAL
PARTNERSHIP

PP032640

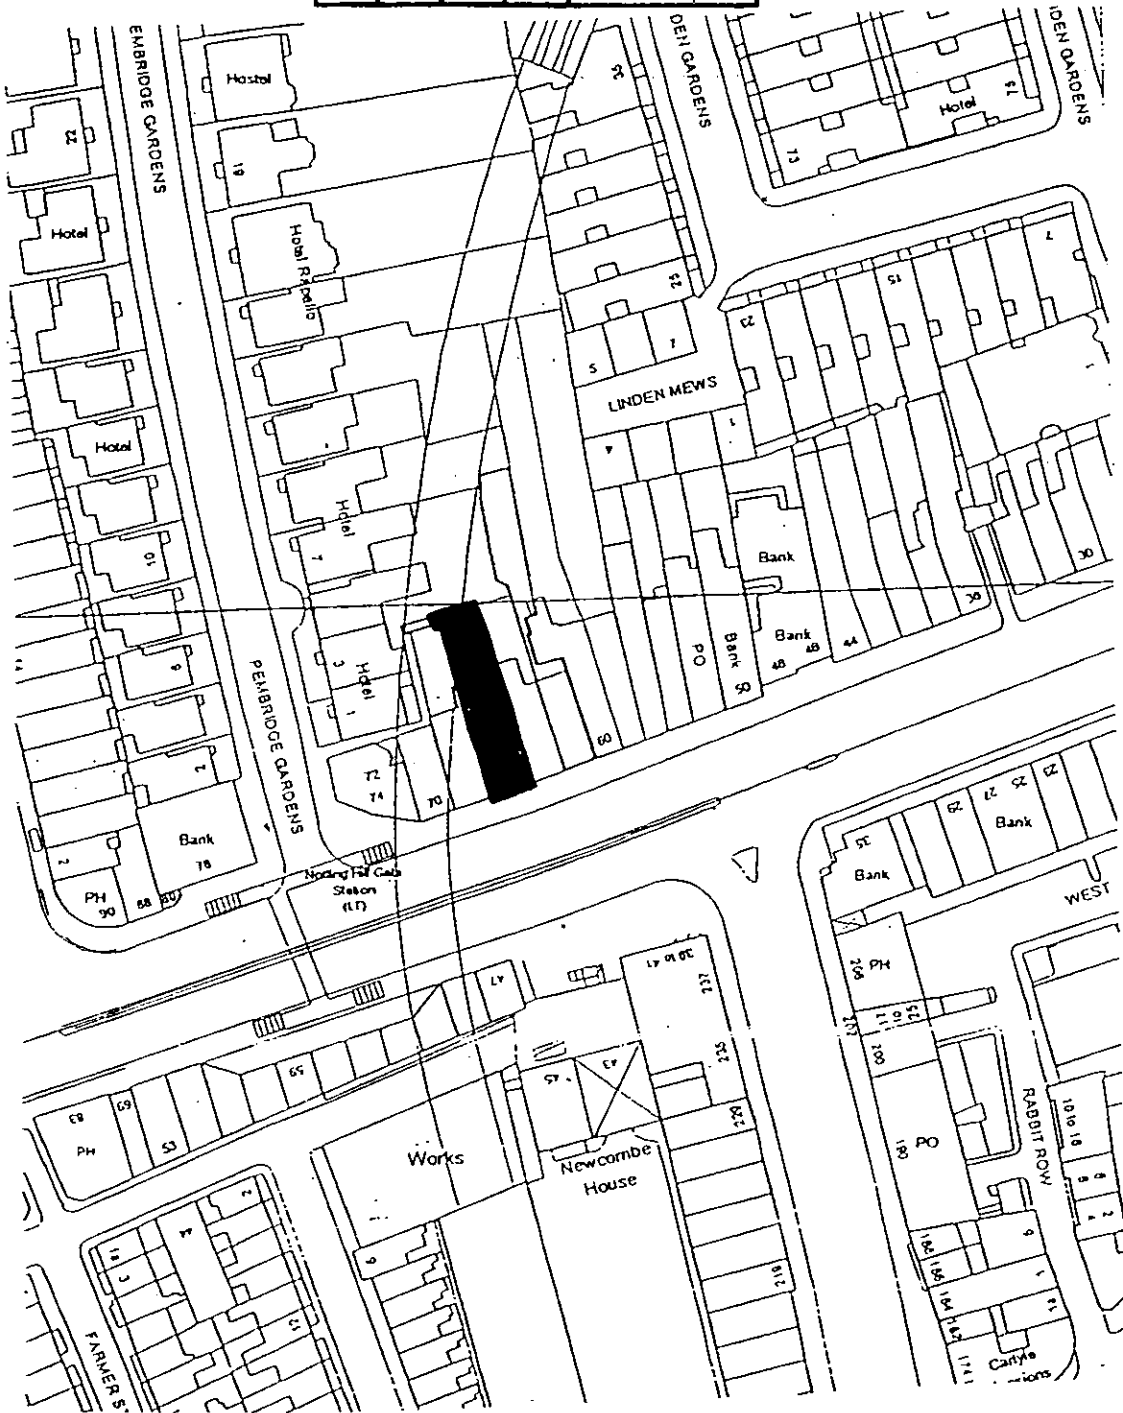

NOTES:
ALL FIGURED DIMENSIONS MUST BE CHECKED ON SITE PRIOR TO MANUFACTURE OF FITTINGS, ORDERING OF MATERIALS AND EQUIPMENT AND COMMENCING ON SITE. DO NOT SCALE FROM DRAWING.
ANY CONFLICTING INFORMATION FOUND ON THE DRAWING MUST BE REPORTED FOR CLARIFICATION.
ALL MATERIALS AND WORKMANSHIP TO BE IN ACCORDANCE WITH RELEVANT AND CURRENT BRITISH STANDARDS AND CODES OF PRACTICE.

© Daniel Connal Partnership

DRAWING
ANTHONY FILER & Co
66 NOTTING HILL GATE

DATE: 28/11/03 SCALE: 1:1250


DRAWING No REV
2446/06

PP032640

66 Notting Hill Gate
24/09/03

EX DIR	HDC	TP	GAG AD	GLU AC	AK		
R.B.	- 8 DEC 2003			PLANNING			
K.C.							
N	C	SW	SE	APP	IO	REC	
			ARB	FPU	D	ES	PREN



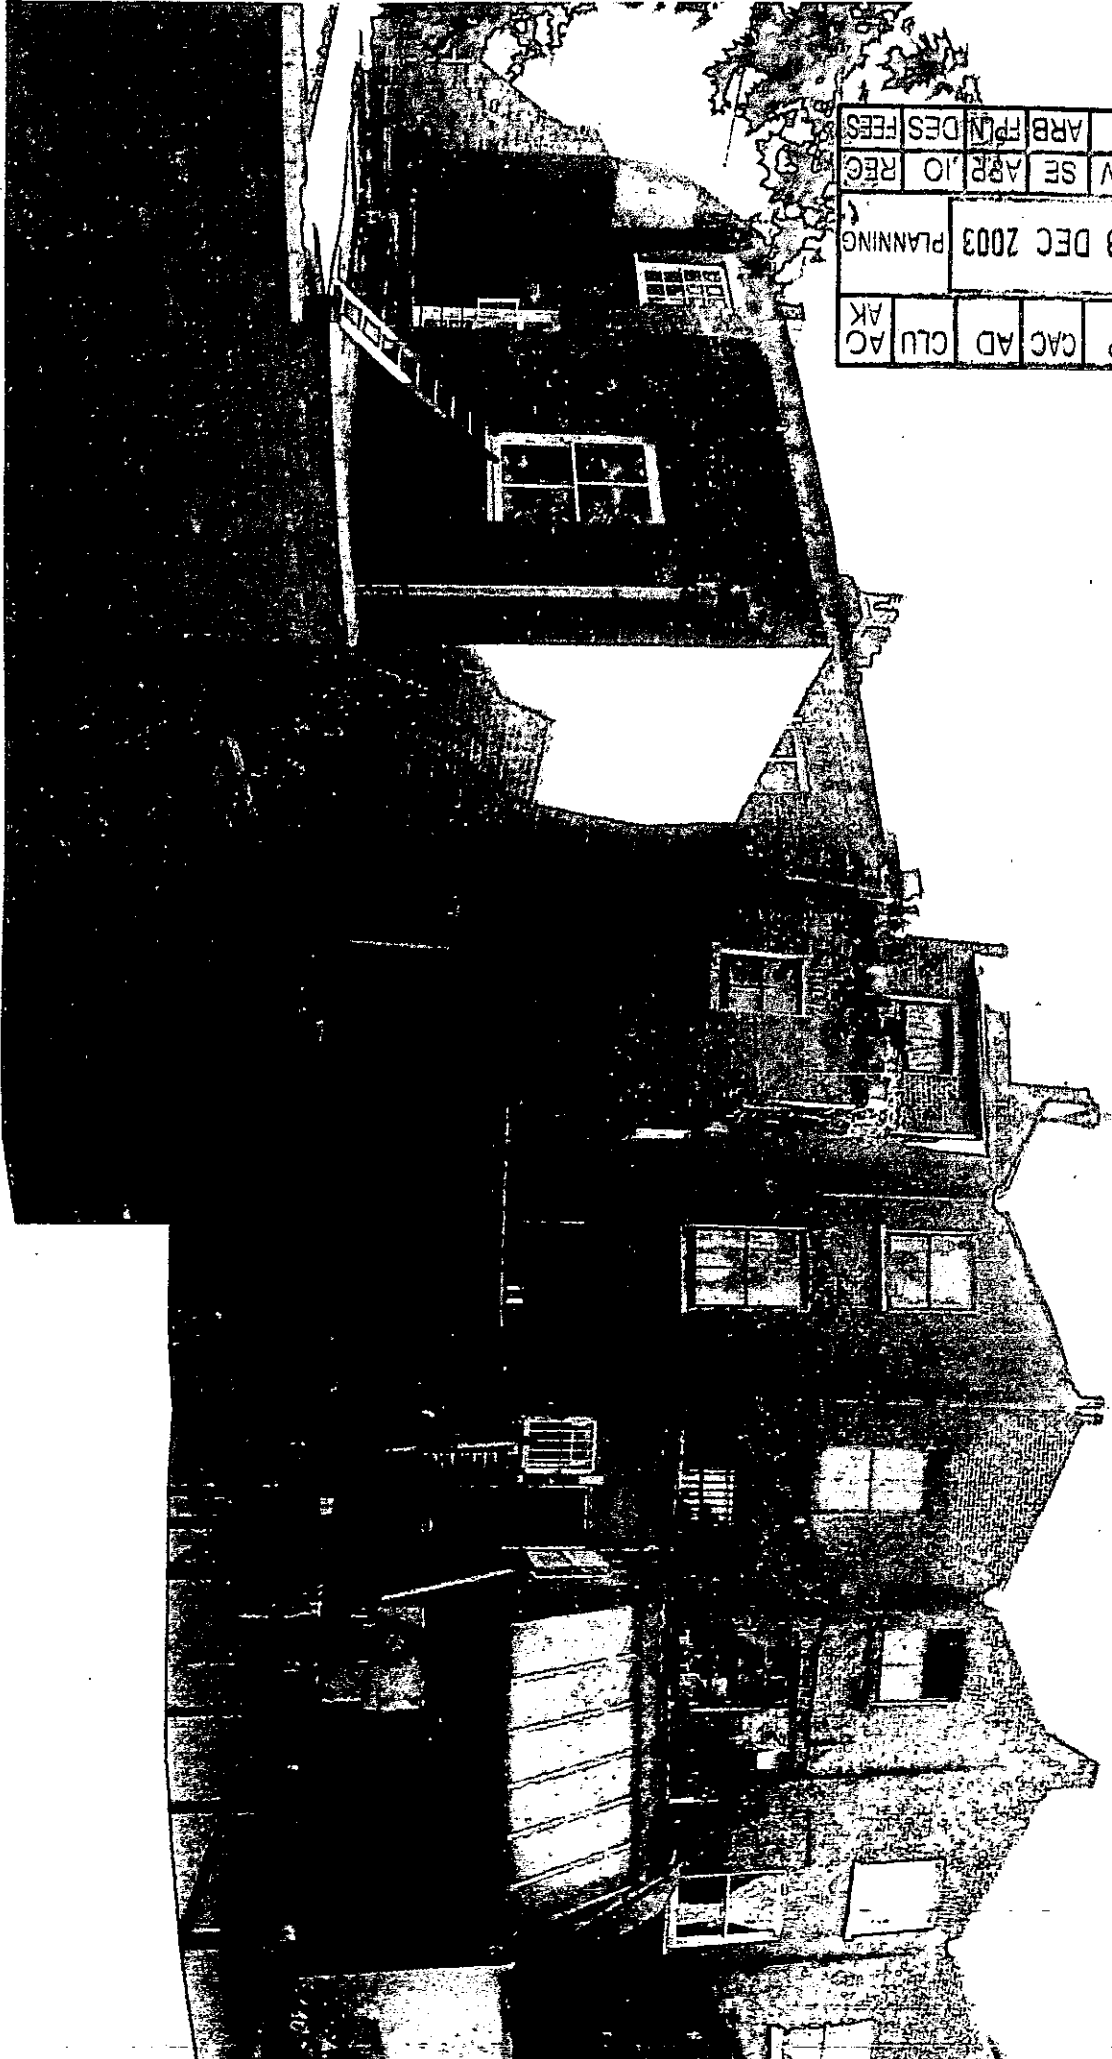

ARB	FPN	DES	FEE				
REG	IO	APR	SE	SW	C	N	
R.B.		K.C.		- 8 DEC 2003			
PLANNING							
EX	HDC	TP	CAC	AD	CLU	AC	AK
DIR							

66 Notting Hill Gate
24/09/03

66 Notting Hill Gate
24/09/03

EX	HDC	TP	CAC	AD	CLU	AC	AK	R.B.	K.C.	- 8 DEC 2003	PLANNING	N	C	SW	SE	APP	IO	REC	ARB	PLN	DES	FEE
----	-----	----	-----	----	-----	----	----	------	------	--------------	----------	---	---	----	----	-----	----	-----	-----	-----	-----	-----



PP032640