


APPROVED DRAWINGS

Please Index As


File Number

APPROVED DRAWINGS


Part	1	Part	11
Part	2	Part	12
Part	3	Part	13
Part	4	Part	14
Part	5	Part	15
Part	6	Part	16
Part	7	Part	17
Part	8	Part	18
Part	9	Part	19
Part	10	Part	20

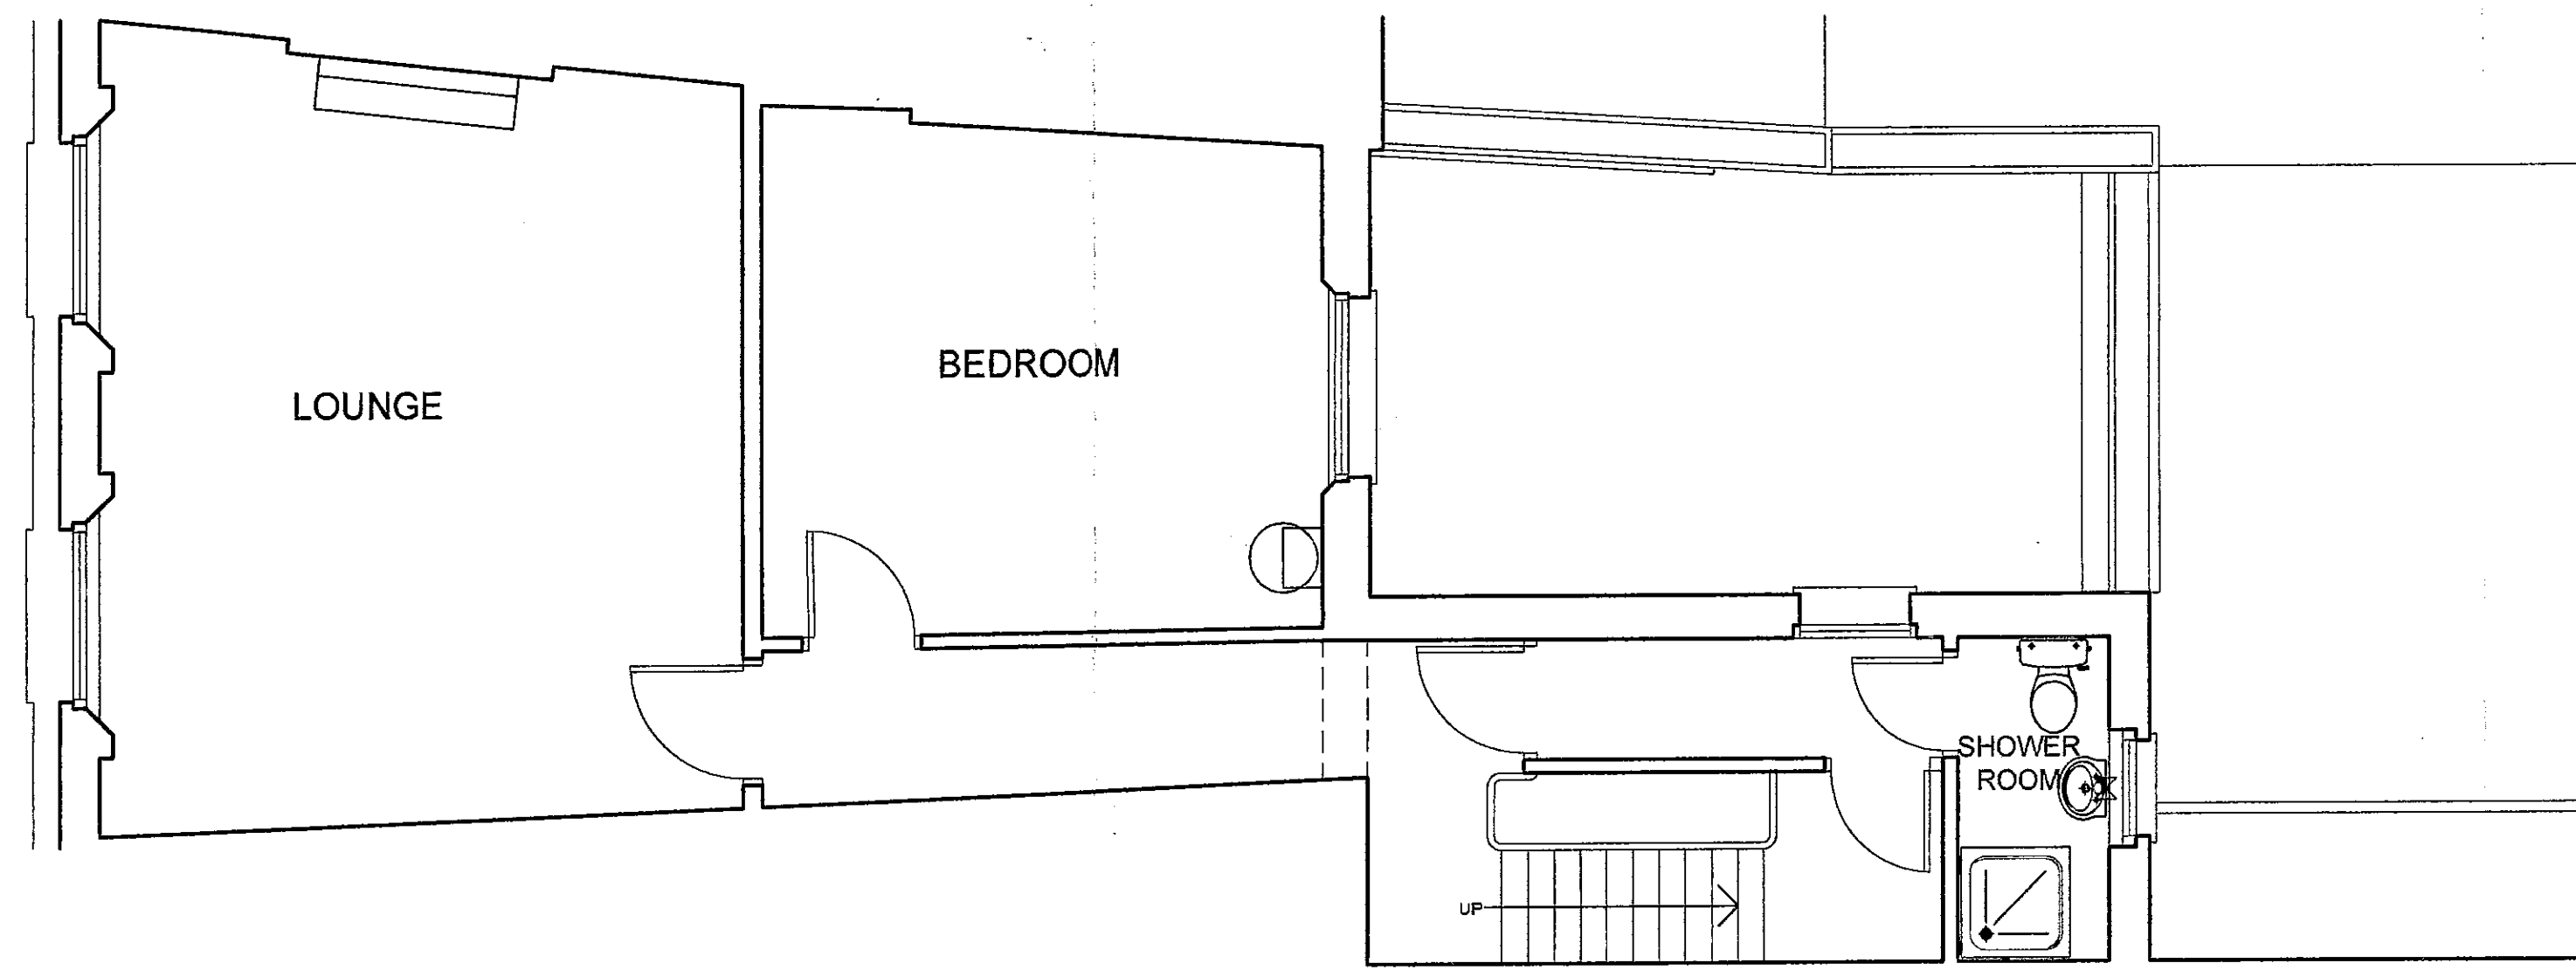


SECOND FLOOR PLAN

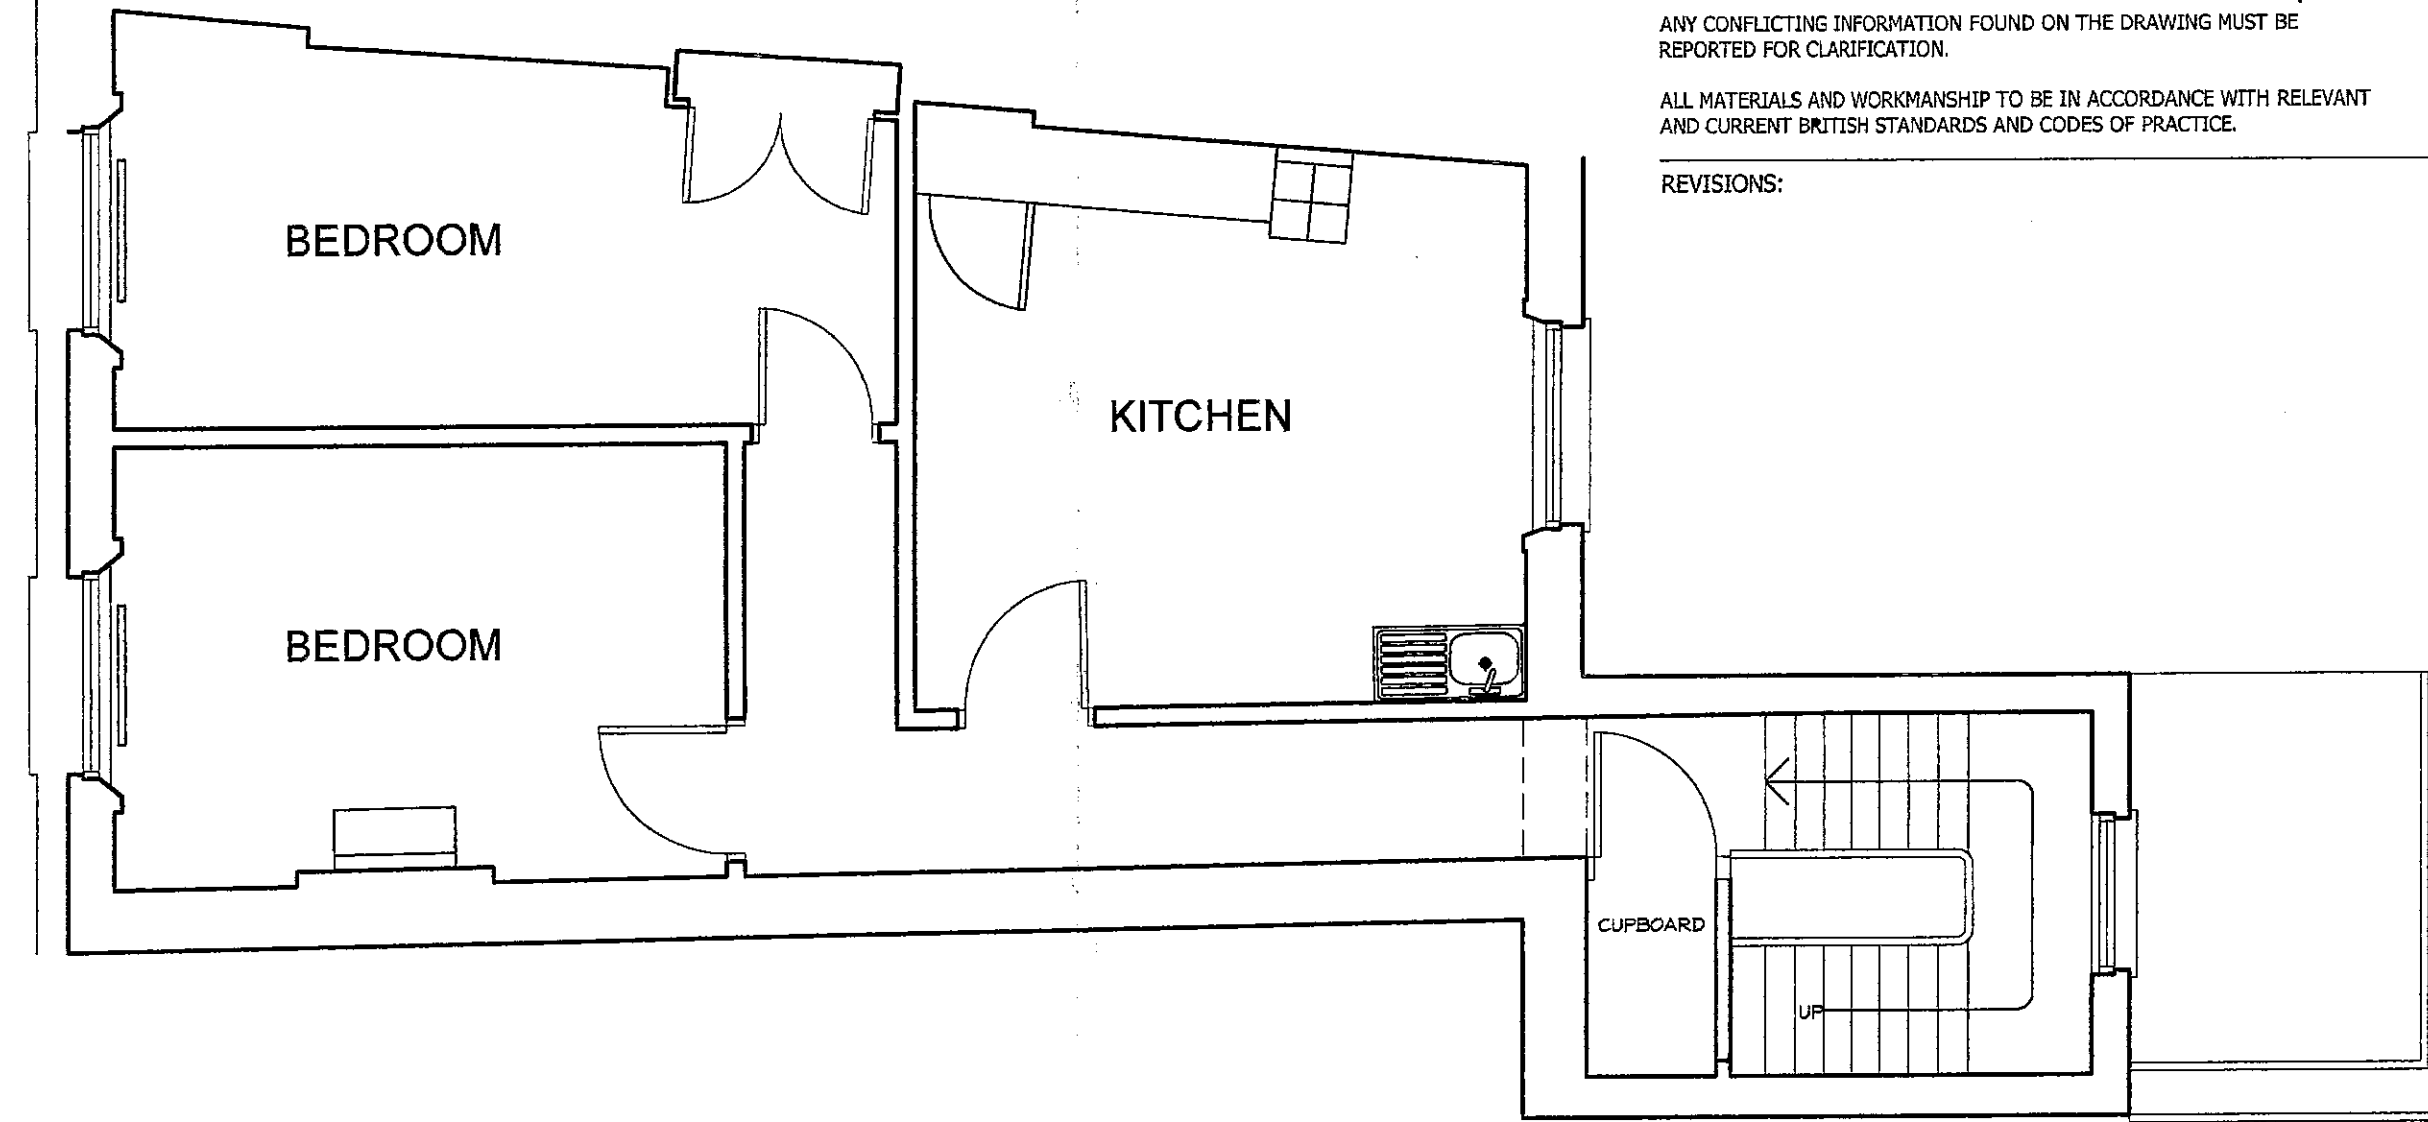

THIRD FLOOR PLAN

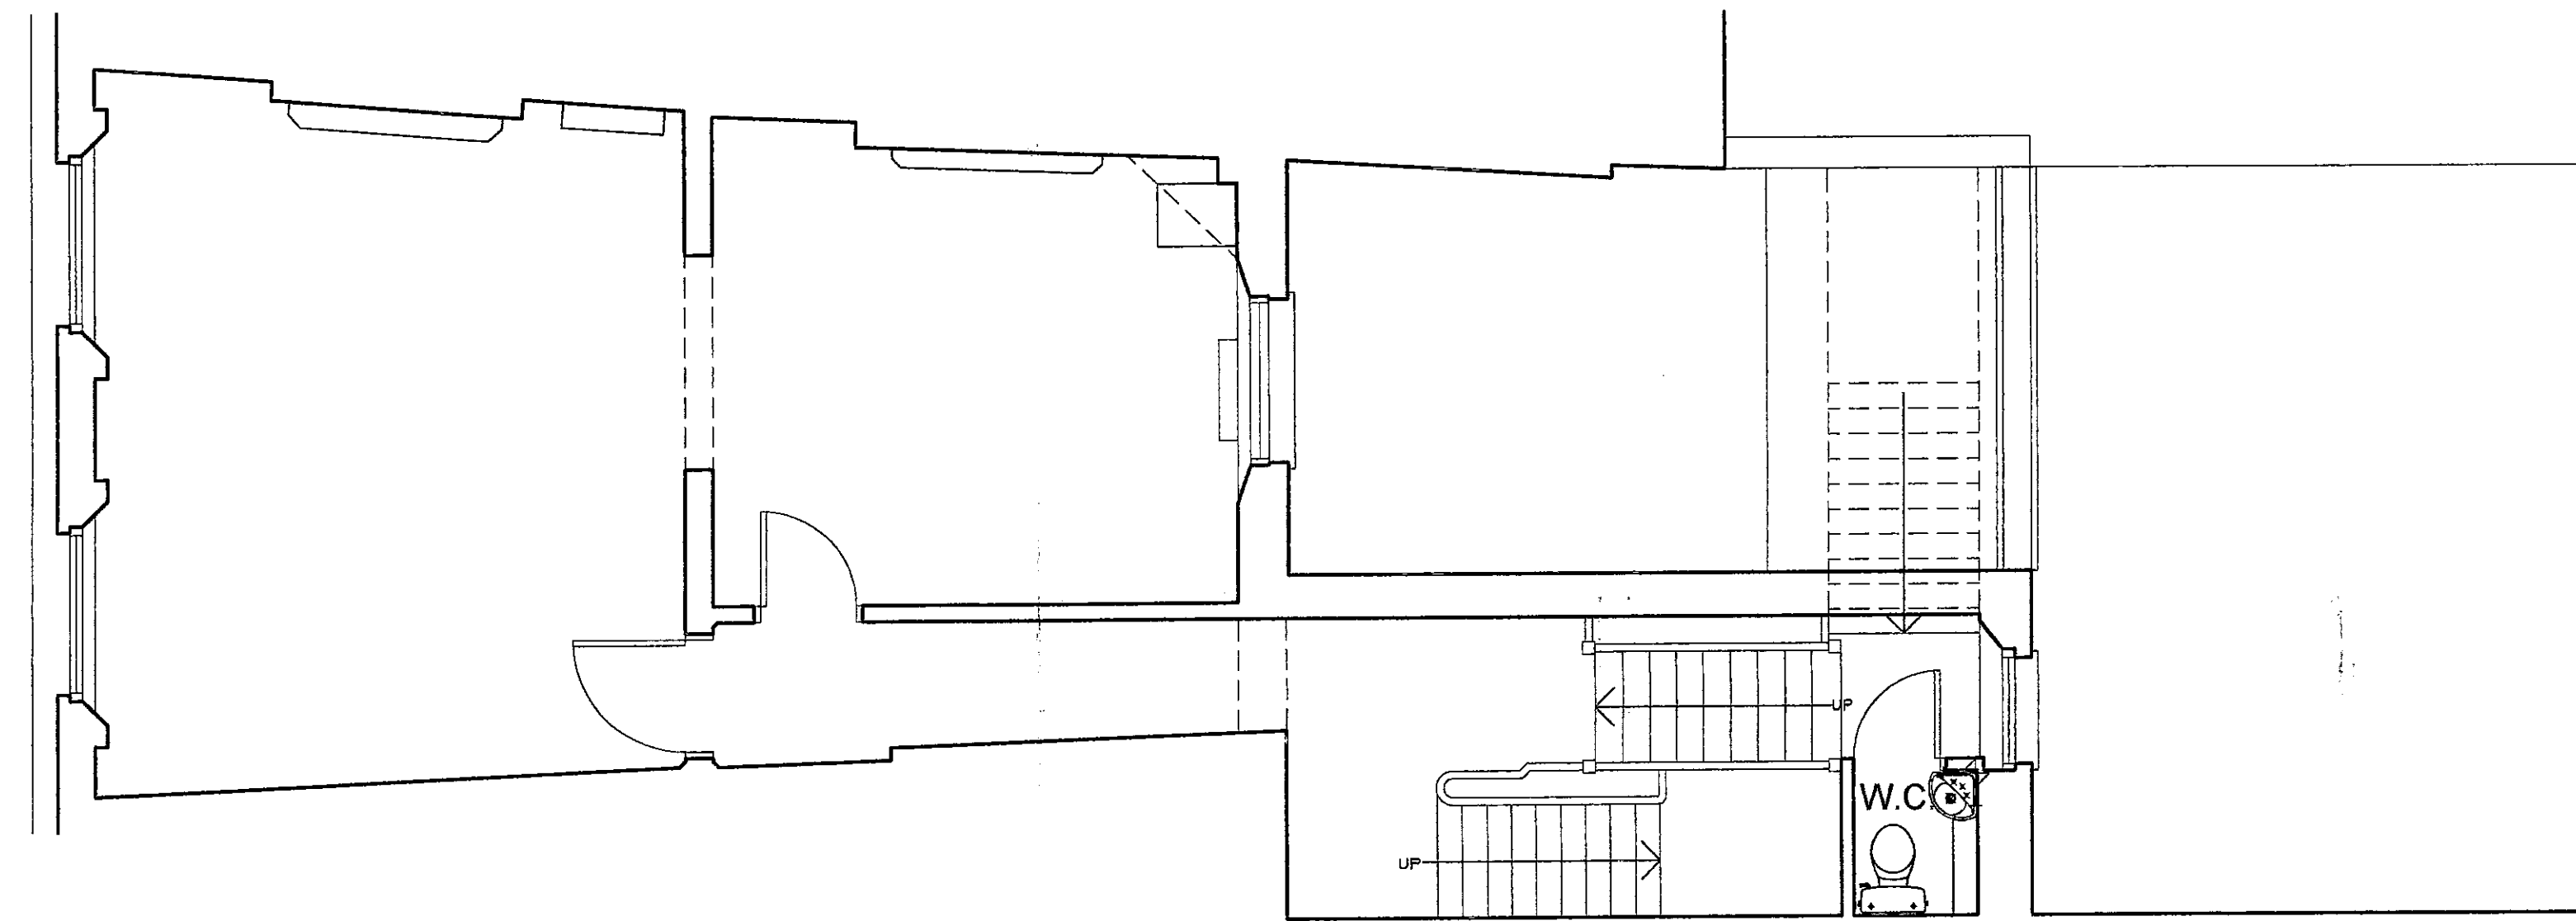

FIRST FLOOR PLAN

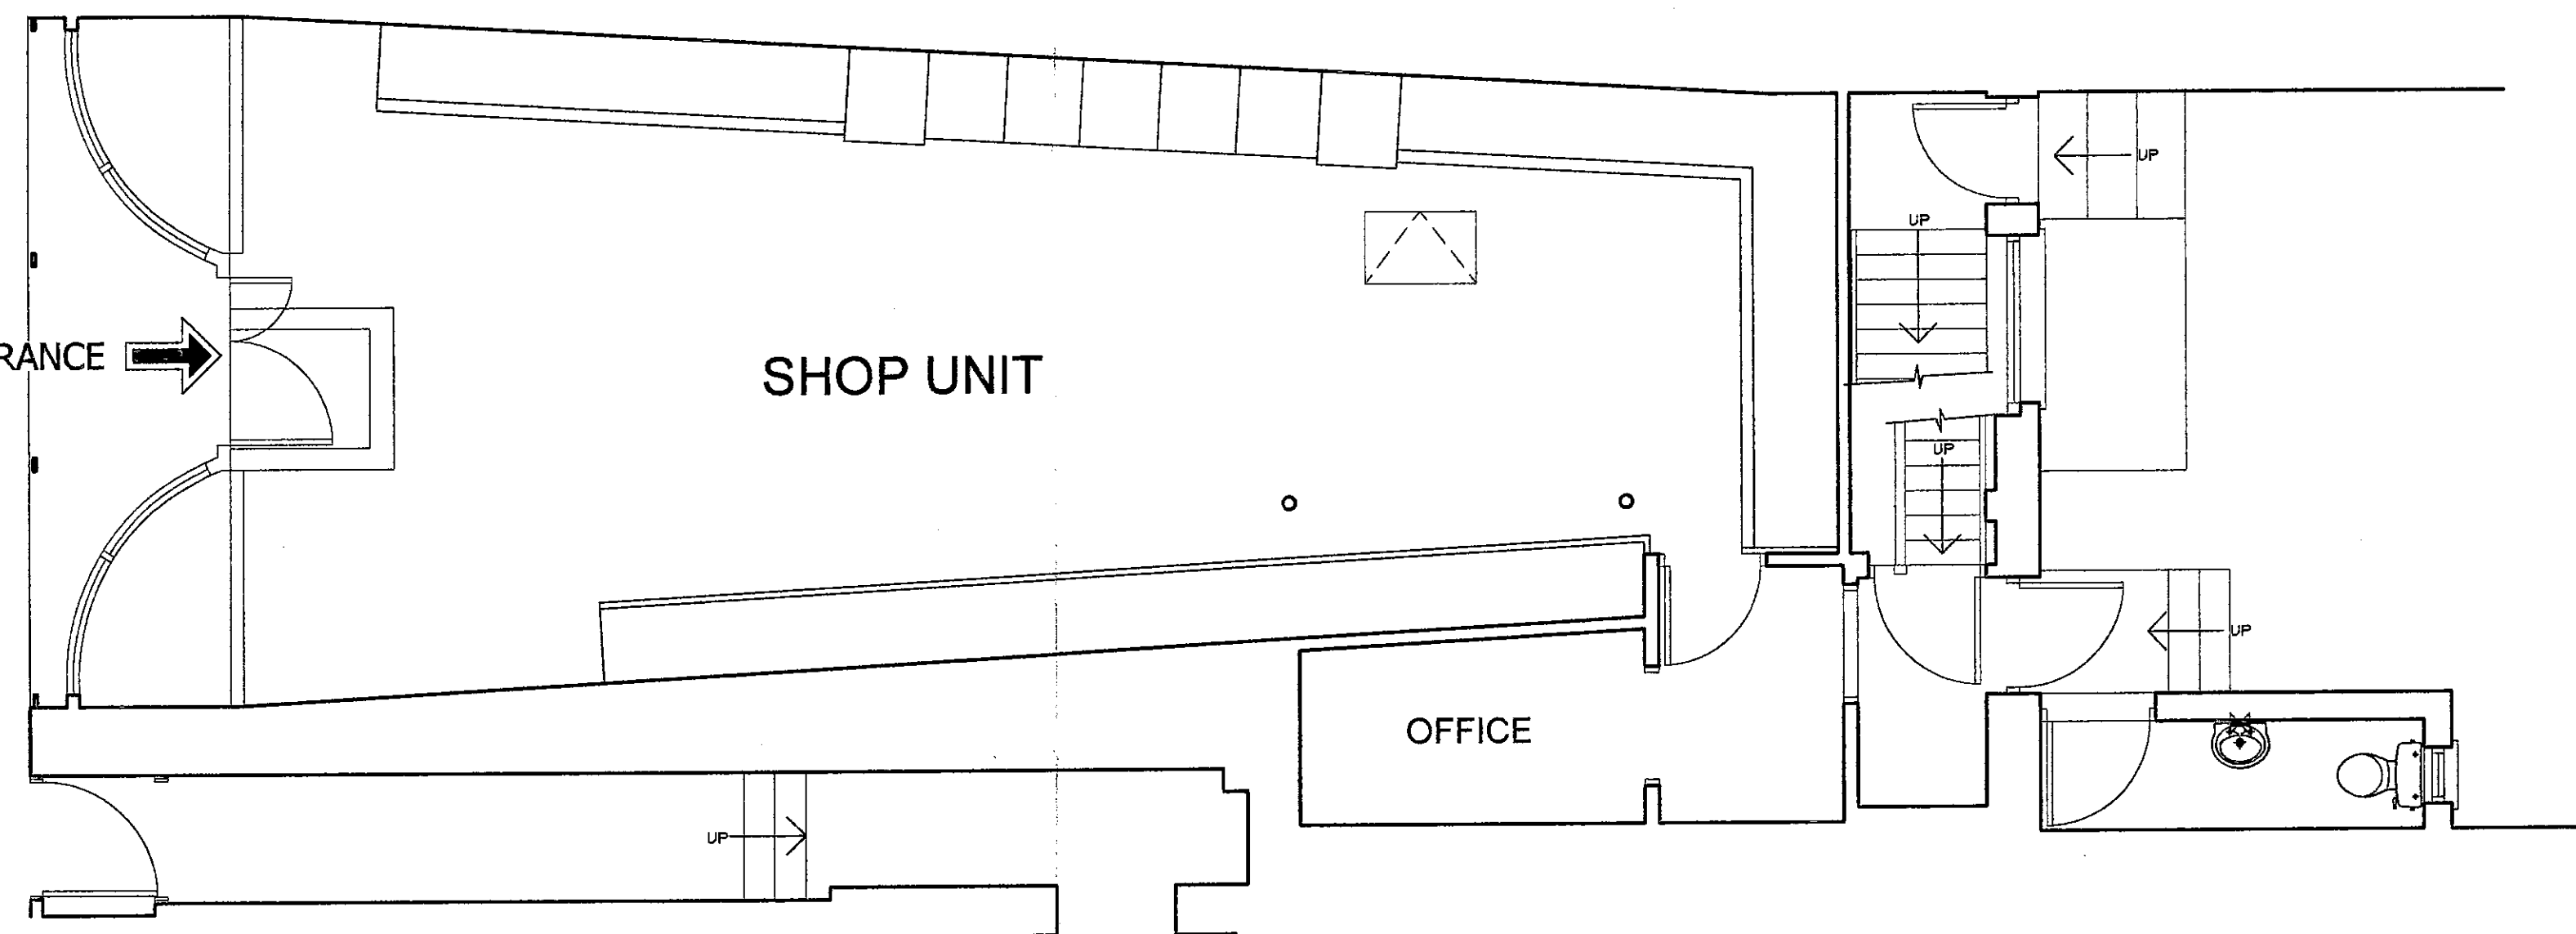



GROUND FLOOR PLAN

NOTTING HILL GATE



REAR ELEVATION

ALL FIGURED DIMENSIONS MUST BE CHECKED ON SITE PRIOR TO MANUFACTURE OF FITTINGS, ORDERING OF MATERIALS AND EQUIPMENT AND COMMENCING ON SITE. DO NOT SCALE FROM DRAWING. P/2446/01
 ANY CONFLICTING INFORMATION FOUND ON THE DRAWING MUST BE REPORTED FOR CLARIFICATION.
 ALL MATERIALS AND WORKMANSHIP TO BE IN ACCORDANCE WITH RELEVANT AND CURRENT BRITISH STANDARDS AND CODES OF PRACTICE.
 REVISIONS:

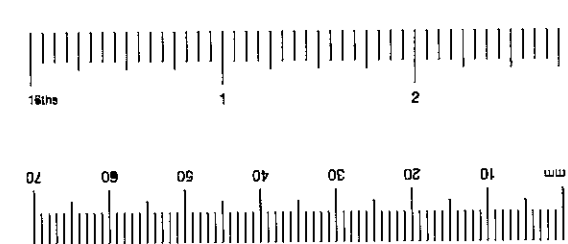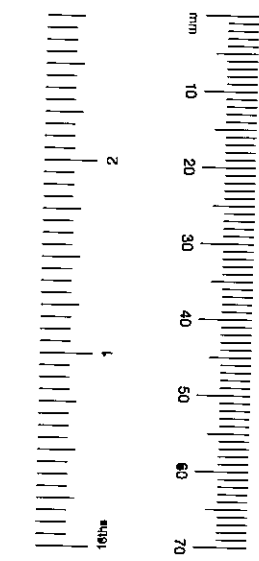

PP02311

EX	HDC	TP	CAC	AL	CL	PL	PLN
DIR							
R.B.	- 8 DEC 2003			PLANNING			
N	C	SW	SE	APP	O	PLN	
				ARB	PLN		

PP02311

DANIEL CONNALL PARTNERSHIP
 Chartered Surveyors
 Minnow House, 42 Artley Lane
 London, E5 7LS
 Telephone: 020 7376 2036
 Fax: 020 737 2000
 email: london@danielconnall.co.uk
 www.danielconnall.co.uk

CONTRACT
ANTHONY FILER & Co
 66 NOTTING HILL GATE
 LONDON
 W8

DRAWING
SURVEY DRAWING


Grnd, 1st, 2nd FLR PLANS & REAR ELEVATION

SCALE: 1:50
 DATE: 06/11/03
 DRAWN: SJB/AutocadLT

DRAWING No
P/2446/01

REV

PP/03/02641
 NOTES:
 ALL FIGURED DIMENSIONS MUST BE CHECKED ON SITE PRIOR TO MANUFACTURE OF FITTINGS, ORDERING OF MATERIALS AND EQUIPMENT AND COMMENCING ON SITE. DO NOT SCALE FROM DRAWING.
 ANY CONFLICTING INFORMATION FOUND ON THE DRAWING MUST BE REPORTED FOR CLARIFICATION.
 ALL MATERIALS AND WORKMANSHIP TO BE IN ACCORDANCE WITH RELEVANT AND CURRENT BRITISH STANDARDS AND CODES OF PRACTICE.
 REVISIONS:

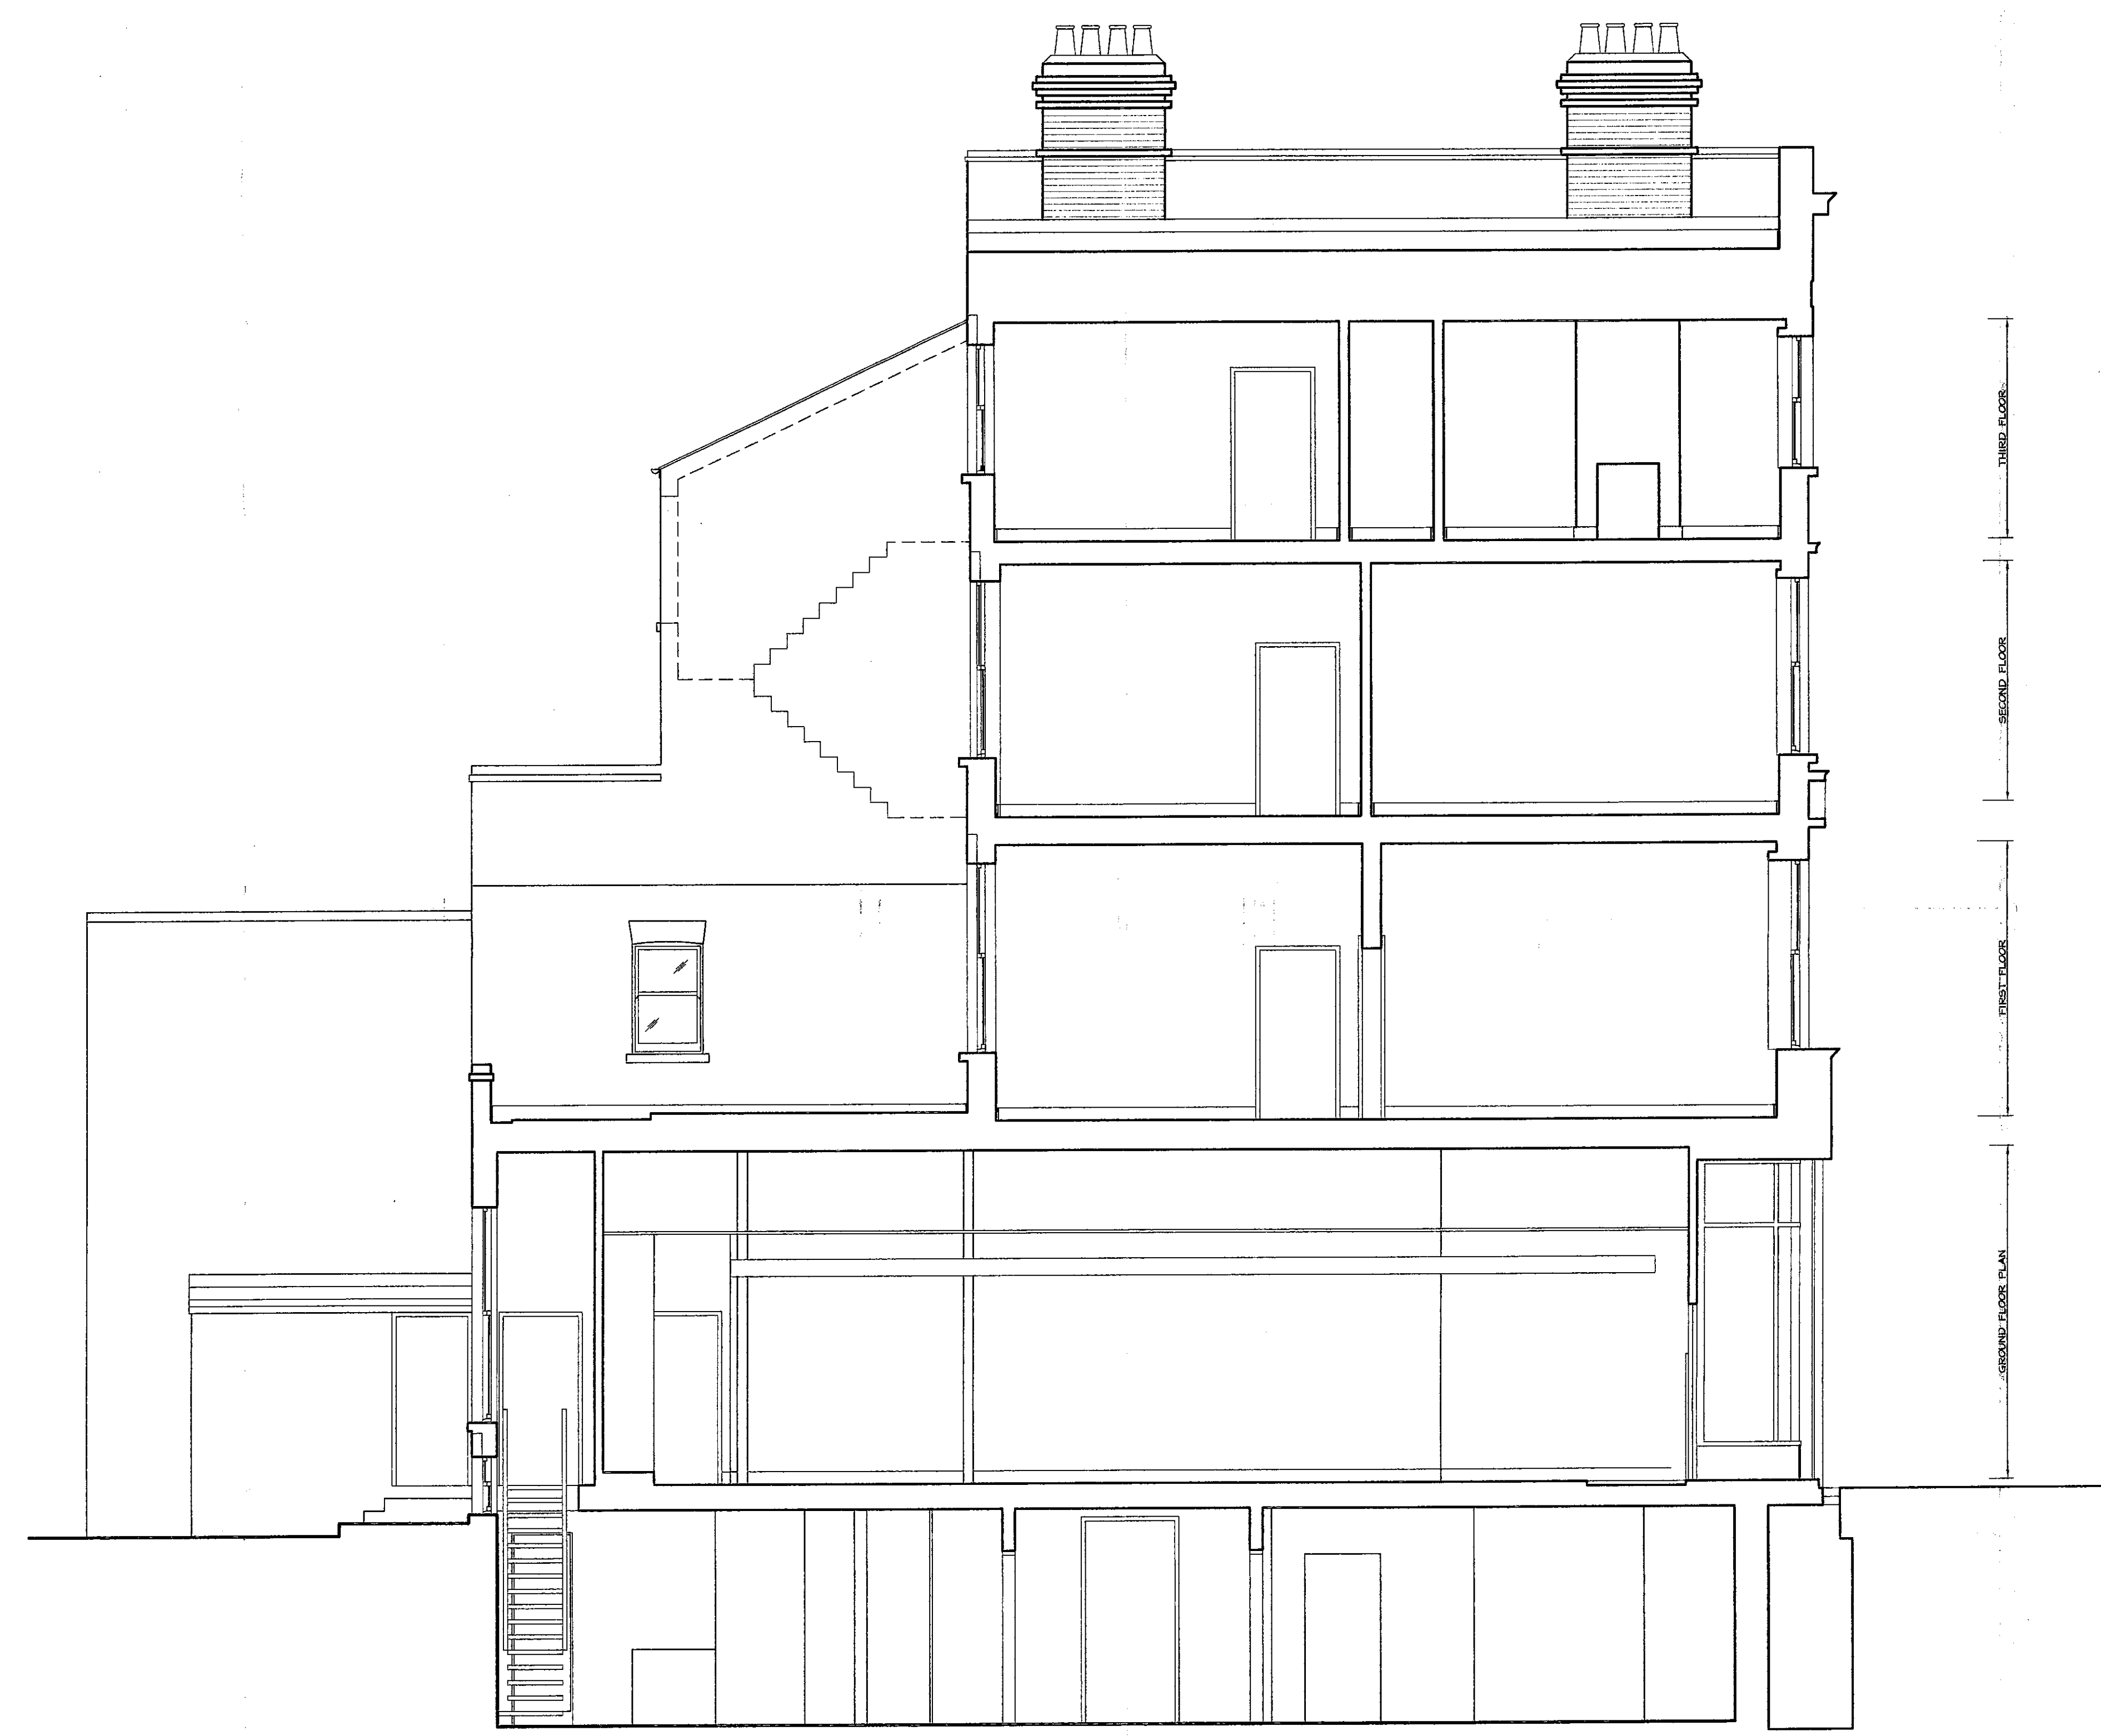

SECTION (1:50)

EX	HDC	TP	CAC	AL	PLANNING
D					
R.B.	- 8 DEC 2002				PLANNING
K.C.					
N	C	SW	SE	IAF	ARB/FP

PP030641


DANIEL CONNALL PARTNERSHIP
 Chartered Surveyors
 Moorcroft House, 42 Artillery Lane
 London, E1 7LS
 Telephone: 020 7476 2006
 Fax: 020 7477 2000
 email: london@danielconnall.co.uk
 www.danielconnall.co.uk

CONTRACT
ANTHONY FILER & Co
 66 NOTTING HILL GATE
 LONDON
 W8

DRAWING
SURVEY DRAWING


EXISTING SECTION

SCALE: 1:50
 DATE: 27/11/03
 DRAWN: SJB/AutocadLT
 DRAWING No
P/2446/02

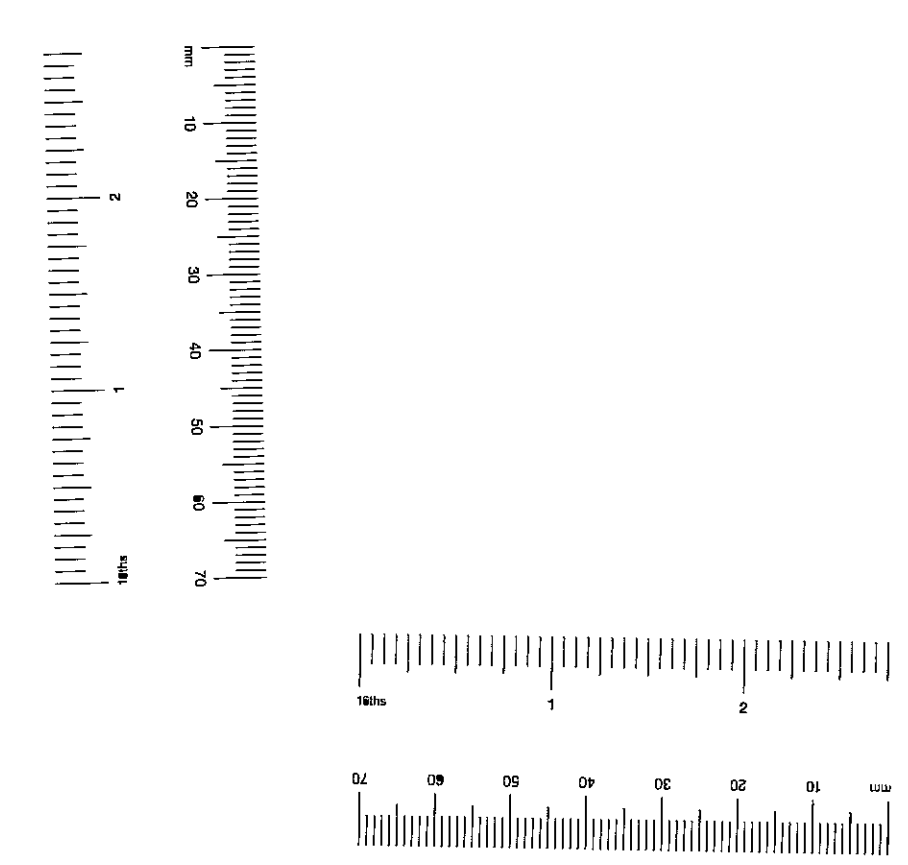


PP/03/02641 ③


NOTES:
ALL FIGURED DIMENSIONS MUST BE CHECKED ON SITE PRIOR TO MANUFACTURE OF FITTINGS, ORDERING OF MATERIALS AND EQUIPMENT AND COMMENCING ON SITE. DO NOT SCALE FROM DRAWING.
ANY CONFLICTING INFORMATION FOUND ON THE DRAWING MUST BE REPORTED FOR CLARIFICATION.
ALL MATERIALS AND WORKMANSHIP TO BE IN ACCORDANCE WITH RELEVANT AND CURRENT BRITISH STANDARDS AND CODES OF PRACTICE.
REVISIONS:

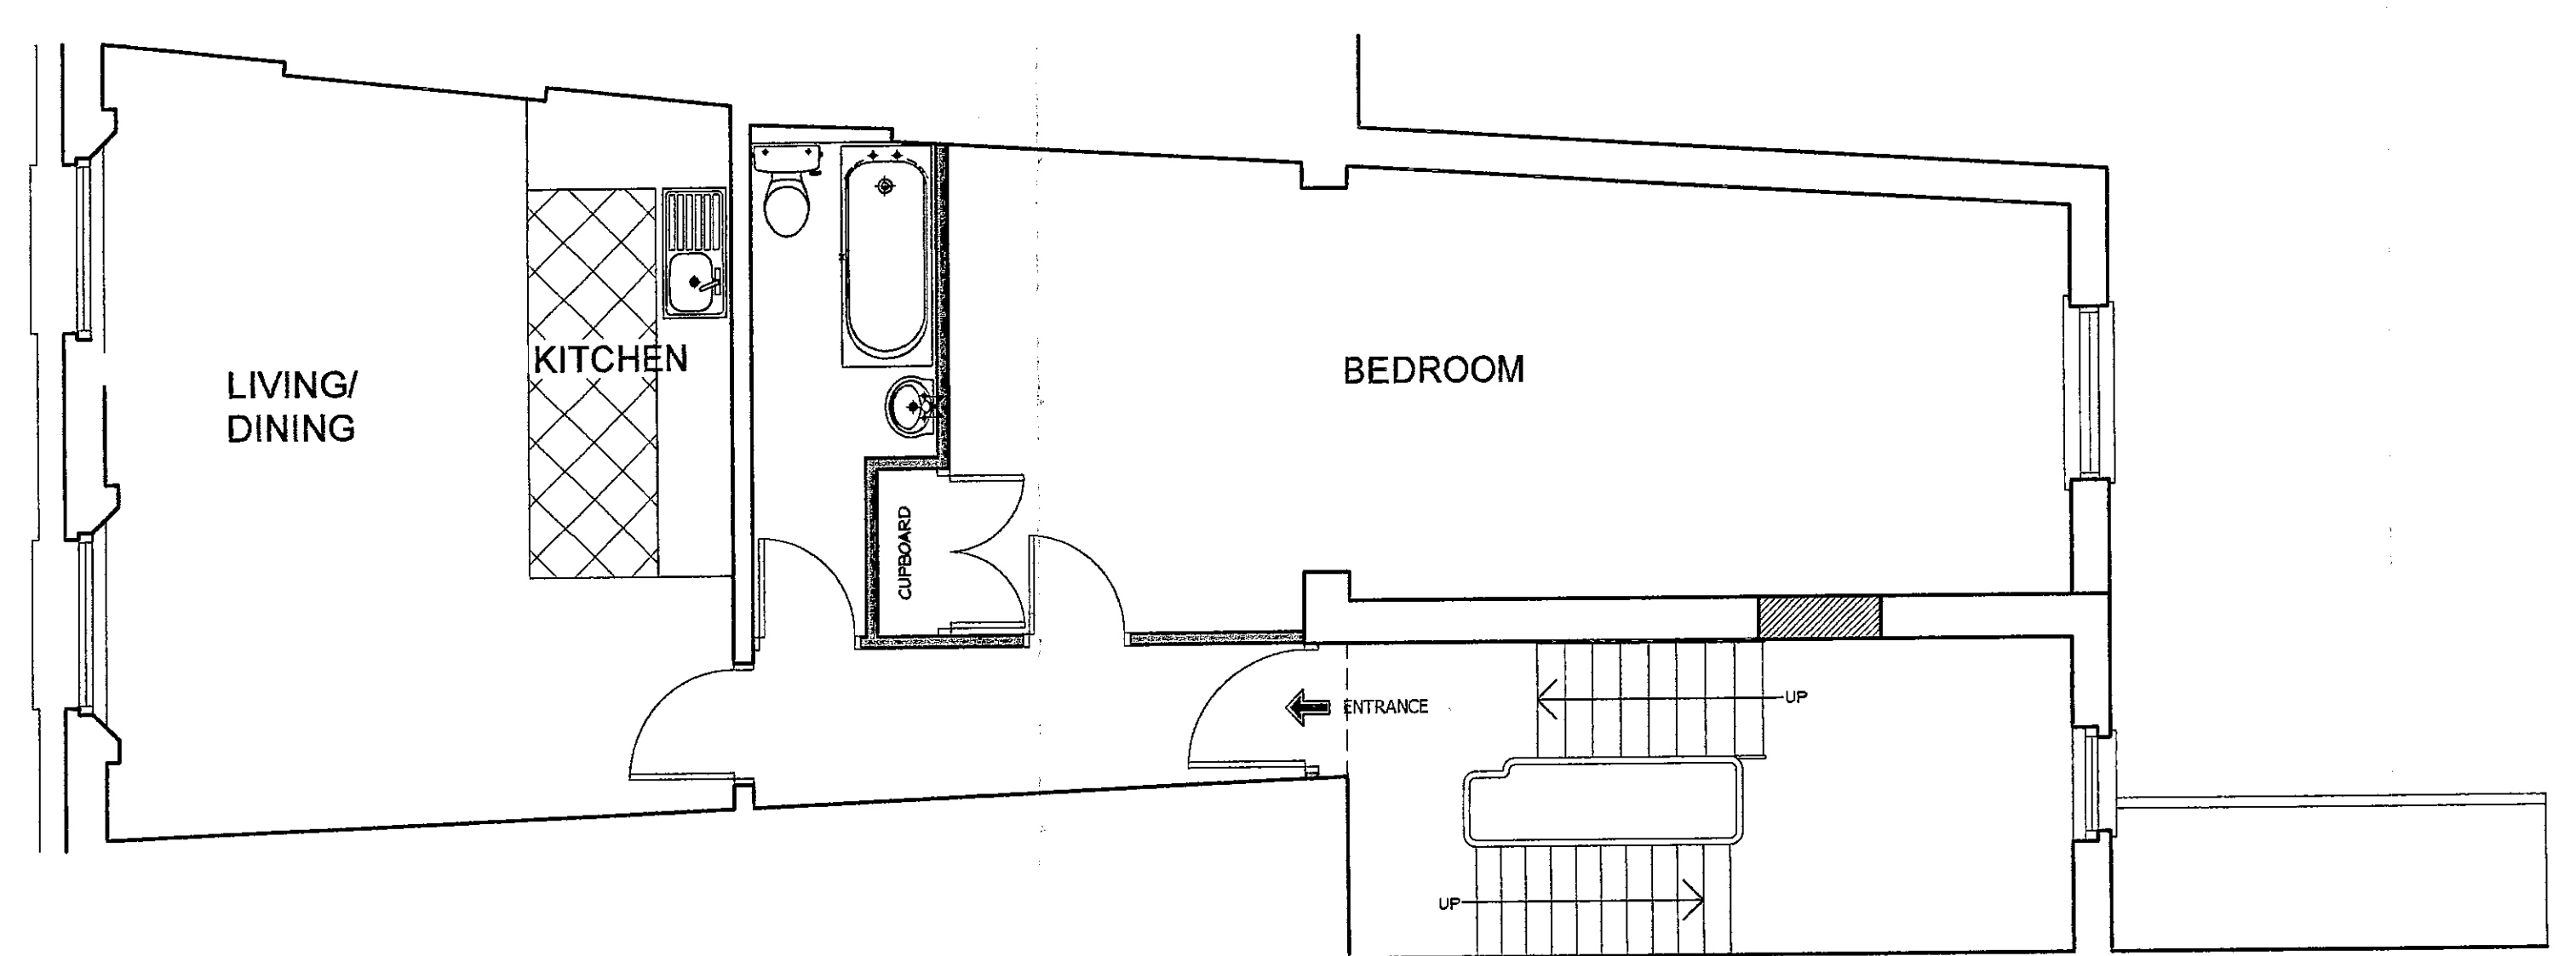

SECOND FLOOR PLAN FLAT 2

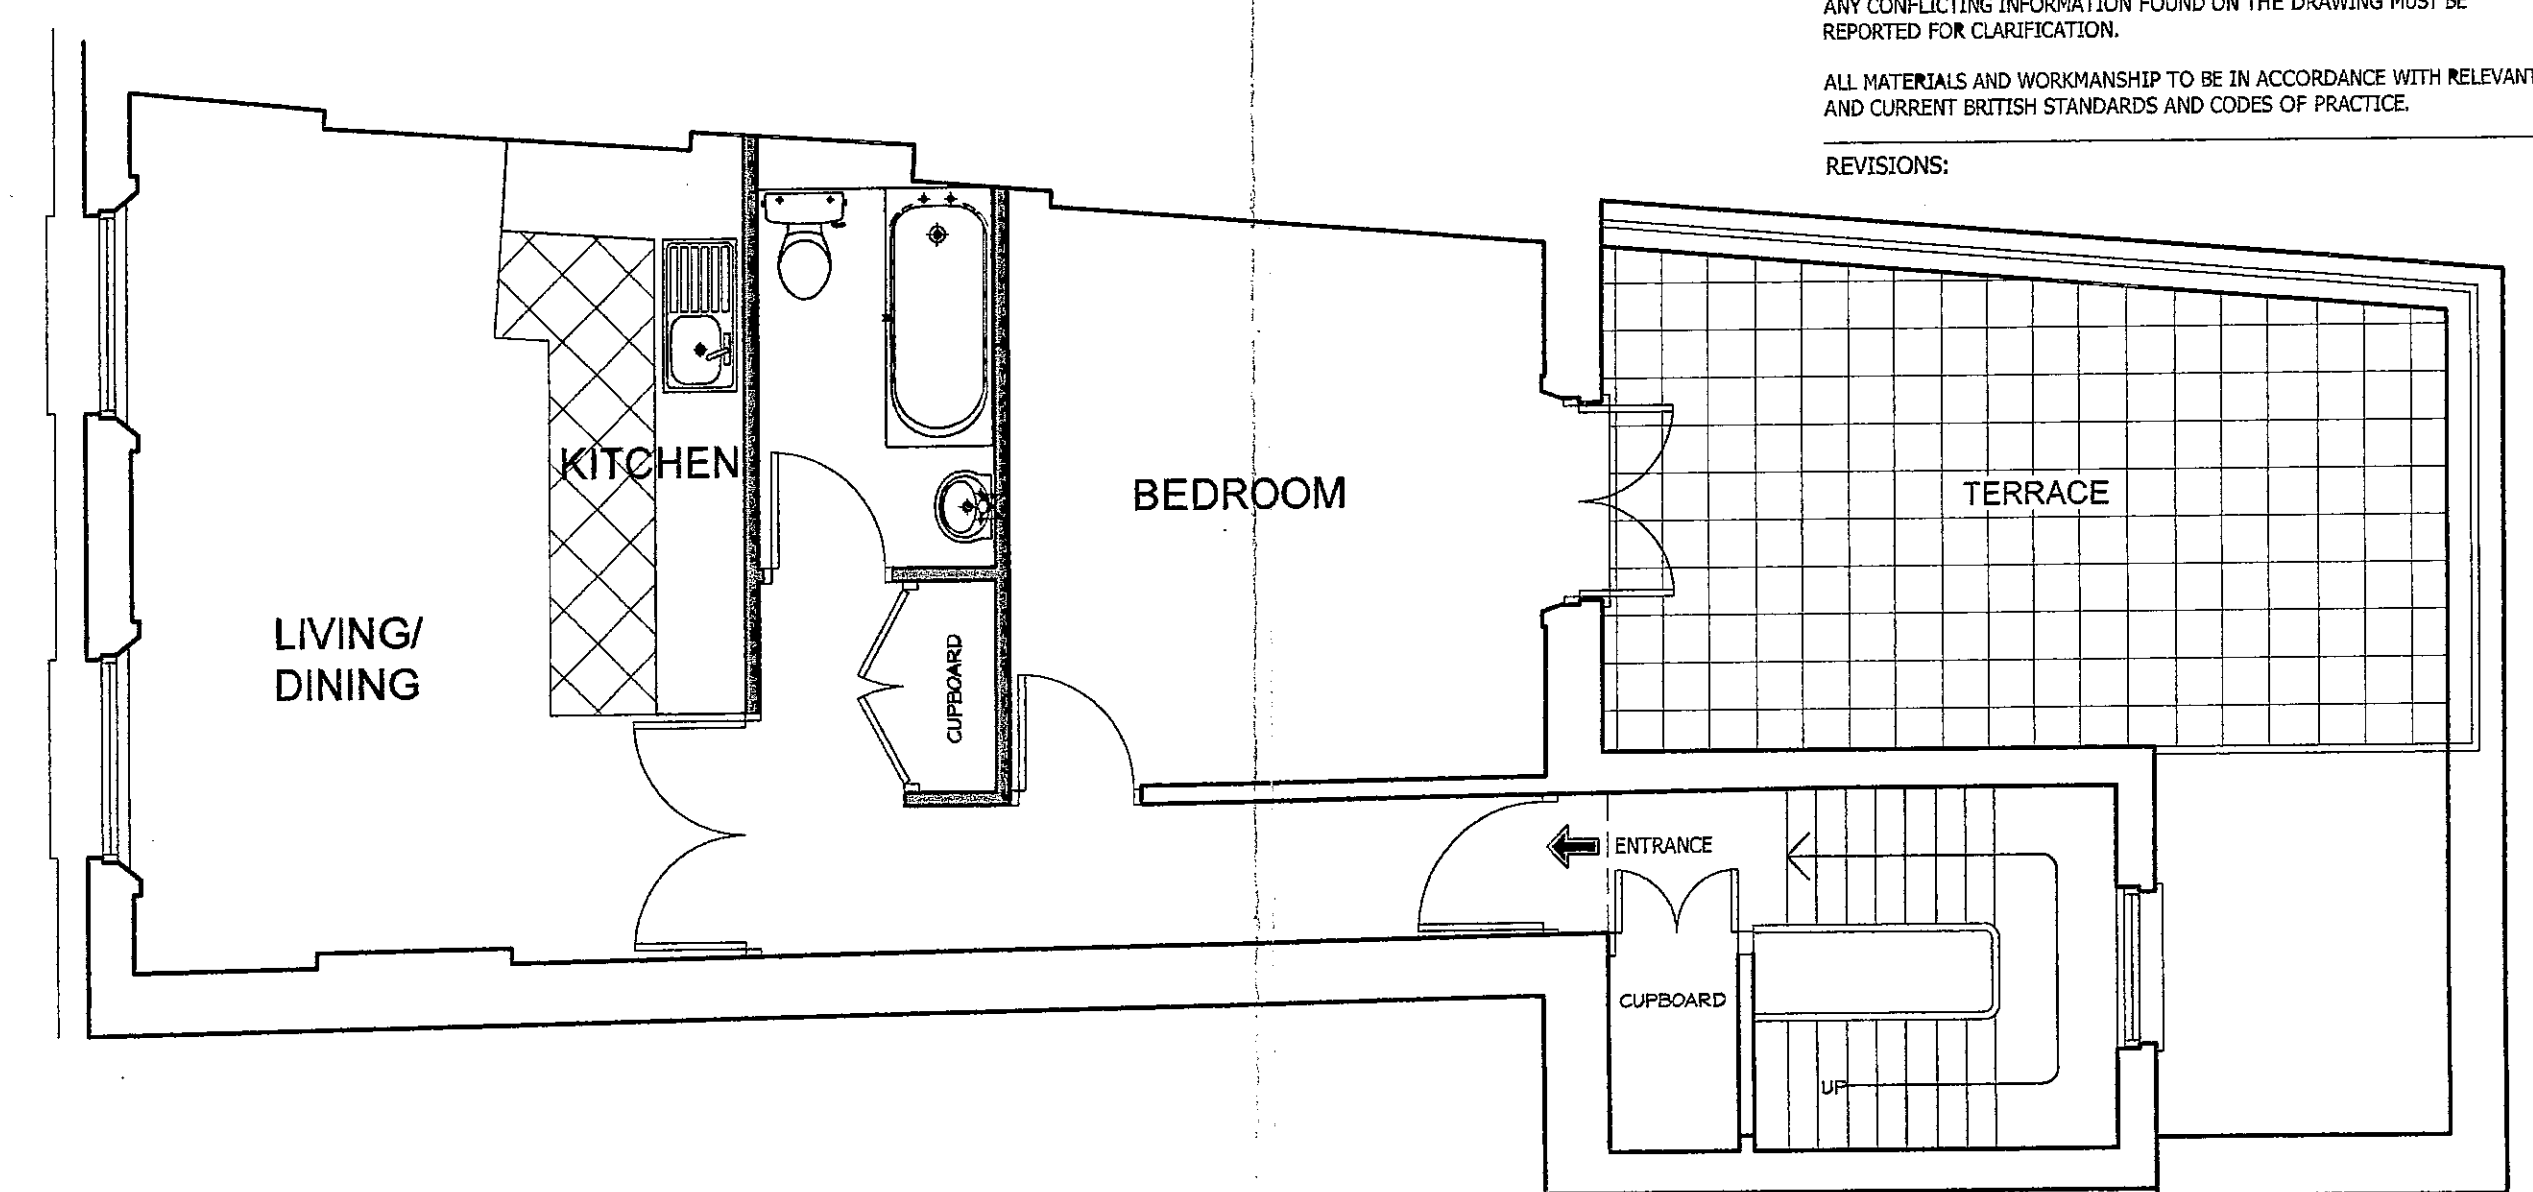

THIRD FLOOR PLAN FLAT 3

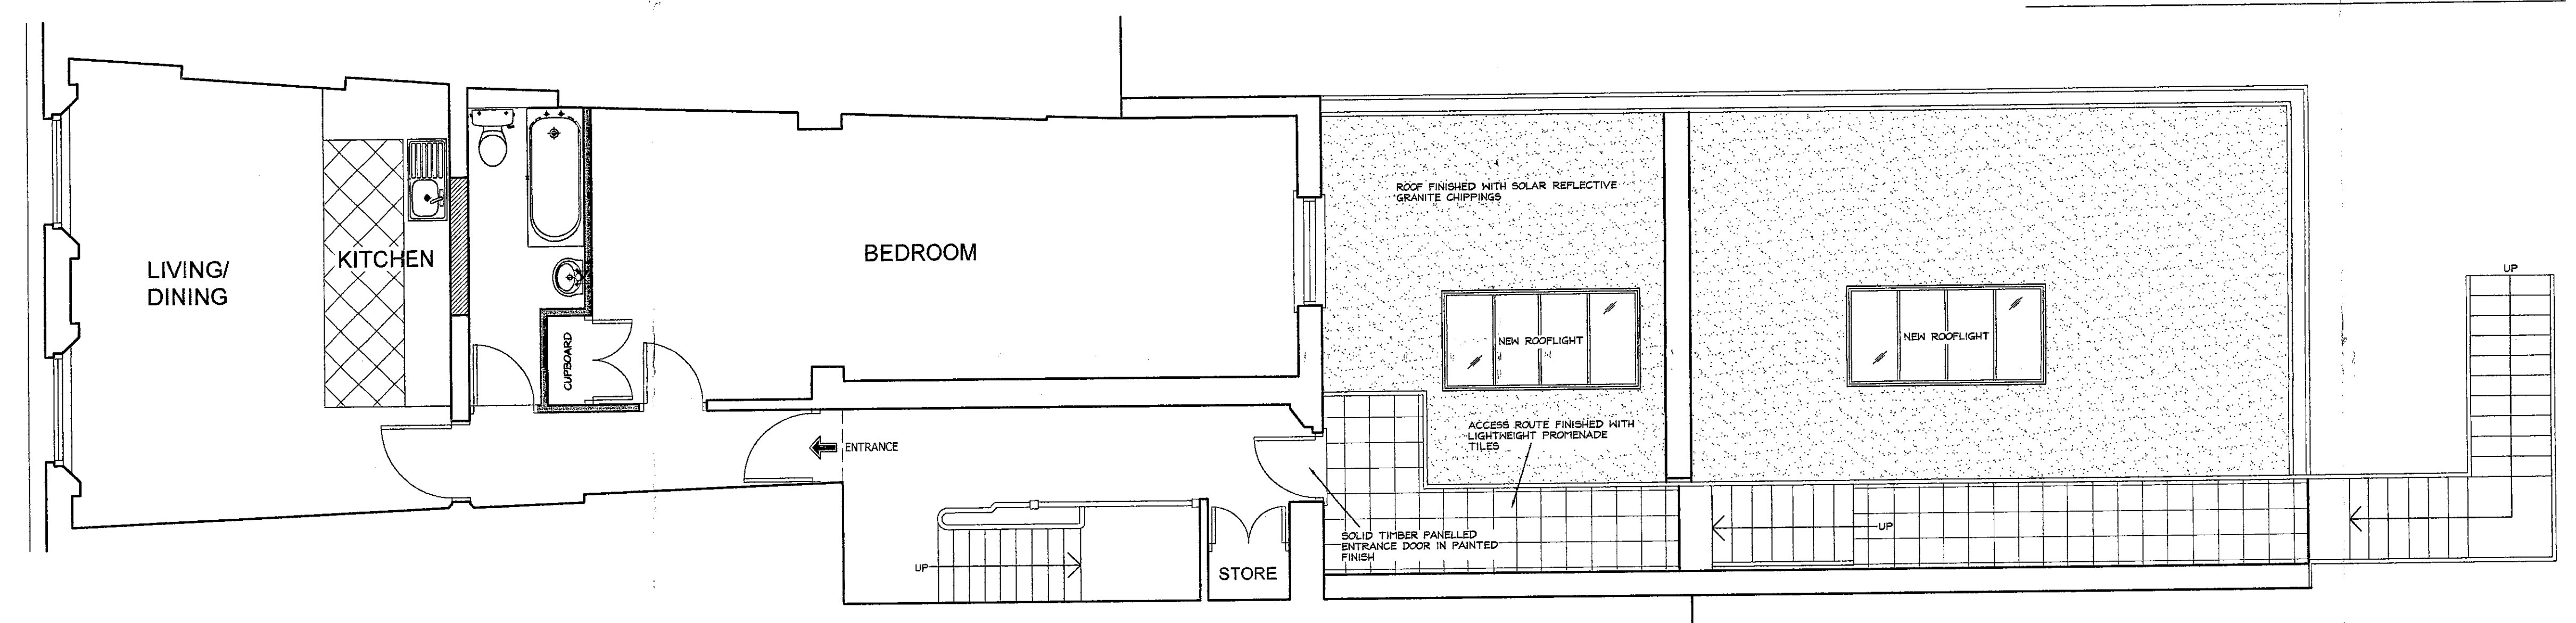


FIRST FLOOR PLAN FLAT 1

Table with columns: EX, HDC, TP, CAC, AL, etc. Row 1: EX, HDC, TP, CAC, AL, etc. Row 2: RB, K.C. - 8 DEC 2003, PLANNING. Row 3: N, C, SW, SE, APP, ID, etc. Row 4: ARB, PLN, etc.

PP332641

NOTTING HILL GATE

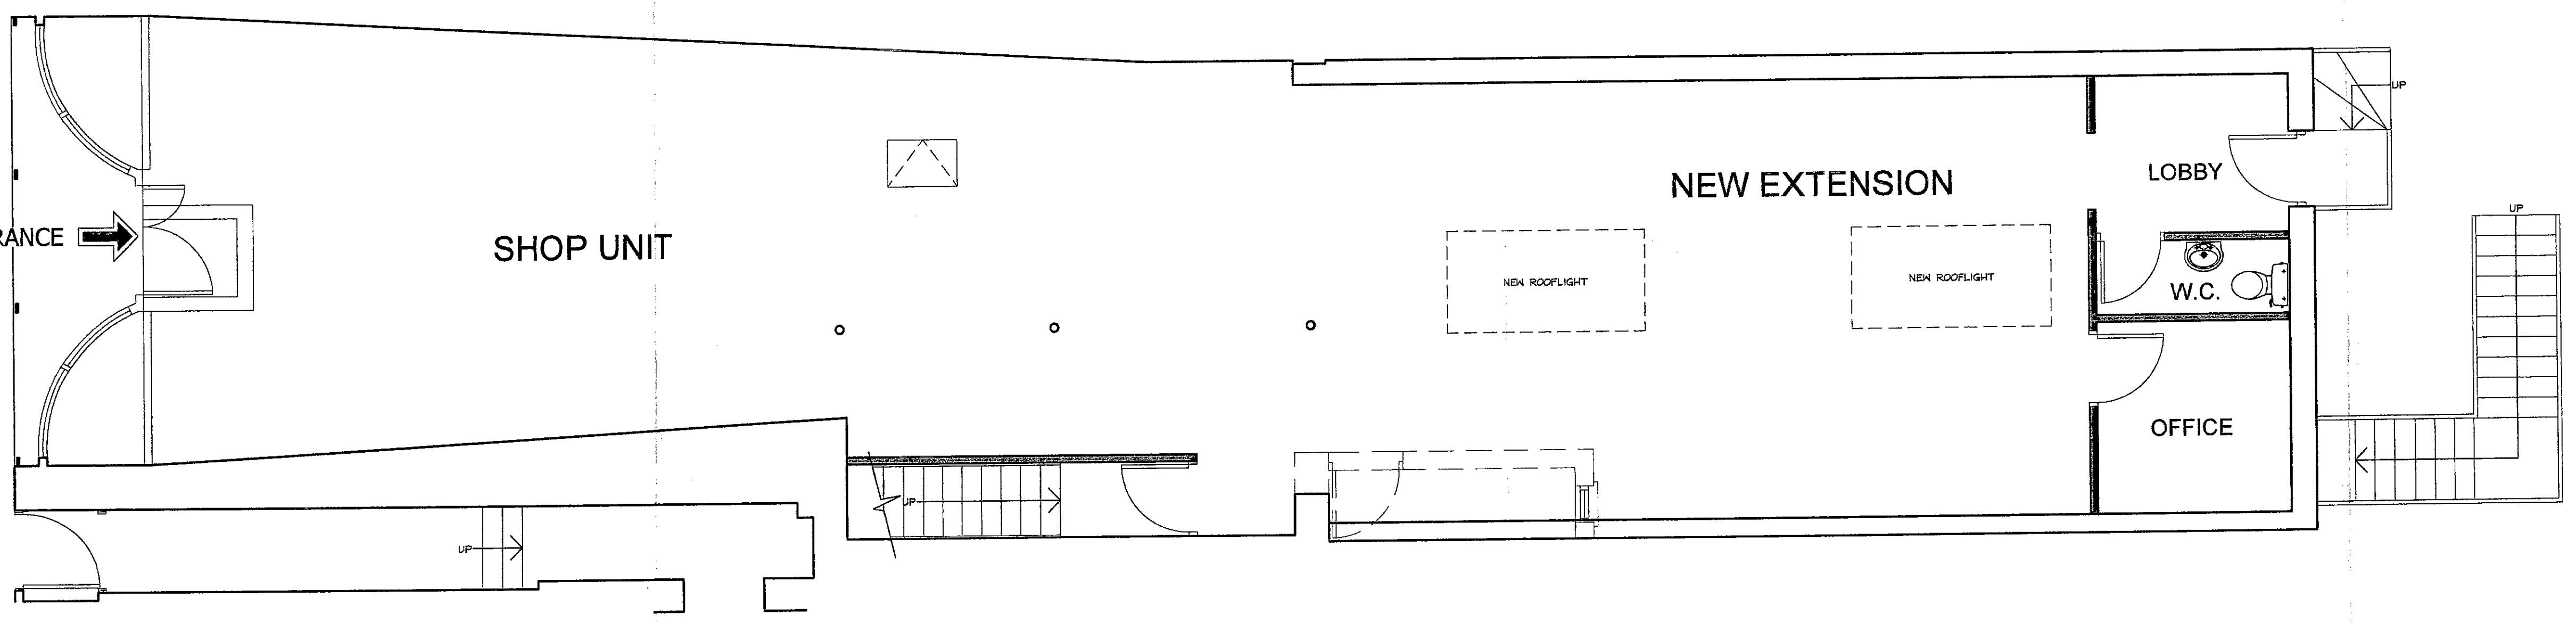

GROUND FLOOR PLAN RETAIL UNIT



DANIEL CONNALL PARTNERSHIP Chartered Surveyors
Moornath House, 42 Ardley Lane
London, E1 7US
Telephone: 020 7215 2535
Fax: 020 7217 2650
email: london@danielconnall.co.uk
www.danielconnall.co.uk

CONTRACT ANTHONY FILER & Co
66 NOTTING HILL GATE
LONDON
W8

PROPOSED Grnd, 1st,
2nd & 3rd Flr PLANS

SCALE: 1:50
DATE: 25/11/03
DRAWN: SJB/Autocad/LT

DRAWING No P/2446/03

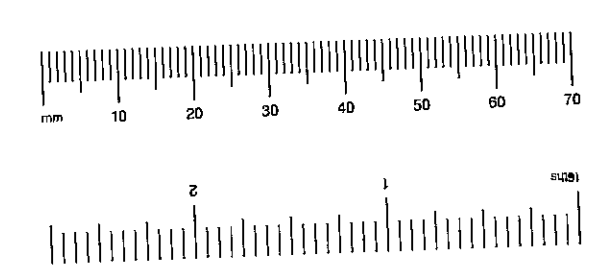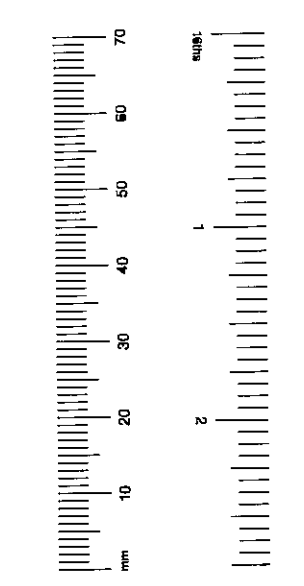



PP/03/02641 ④

NOTES:
 ALL FIGURED DIMENSIONS MUST BE CHECKED ON SITE PRIOR TO MANUFACTURE OF FITTINGS, ORDERING OF MATERIALS AND EQUIPMENT AND COMMENCING ON SITE. DO NOT SCALE FROM DRAWING.
 ANY CONFLICTING INFORMATION FOUND ON THE DRAWING MUST BE REPORTED FOR CLARIFICATION.
 ALL MATERIALS AND WORKMANSHIP TO BE IN ACCORDANCE WITH RELEVANT AND CURRENT BRITISH STANDARDS AND CODES OF PRACTICE.

REVISIONS:

EX	HDC	TP	CAF	AD	CON	C
R.B.	K.C.	- 8 DEC 2003		PLANNING		
N	C	SW	SE	APP	IO	DES
			ARB	PLN	DES	

PP03041

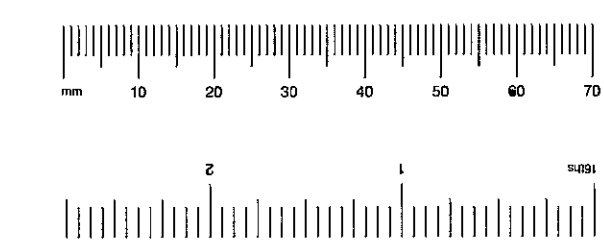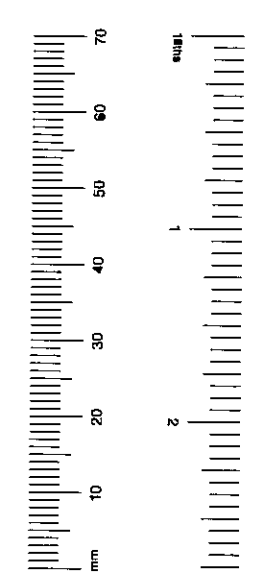

SLIDING SASH WINDOW REFURBISHED AND REINSTATED

NEW DOORS FROM PAINTED SOFTWOOD TIMBER

NEW EXTENSION, BRICKWORK TO MATCH EXISTING

STEEL BALUSTRADING TO REAR ACCESS STEPS TO GROUND FLOOR

NEW EXTENSION APPROVED IN PPS UNDER APPLICATION No TP/04/015/A

REAR ELEVATION

DANIEL CONNALL PARTNERSHIP
 Chartered Surveyors
 Monmouth House, 42 Artillery Lane
 London, E1 7LS
 Telephone: 020 7375 2535
 Fax: 020 7377 2650
 email: info@danielconnall.co.uk
 www.danielconnall.co.uk

CONTRACT
ANTHONY FILER & Co
 66 NOTTING HILL GATE
 LONDON
 W8

DRAWING © Daniel Connall Partnership
SCHEME DRAWING

PROPOSED REAR ELEVATION

SCALE: 1:50
 DATE: 26/11/03
 DRAWN: SJB/AutocadLT
 DRAWING No REV
P/2446/04

EX DIR	HDC	TP	CAC	AD	CLU	AC AK
R.B. K.C.		- 8 DEC 2003		PLANNING		
N	C	SW	SE	APP	IO	REC
			ARB	FPLN	DES	FEES

DANIEL
CONNAL
PARTNERSHIP

PP032641



NOTES:

ALL FIGURED DIMENSIONS MUST BE CHECKED ON SITE PRIOR TO MANUFACTURE OF FITTINGS, ORDERING OF MATERIALS AND EQUIPMENT AND COMMENCING ON SITE. DO NOT SCALE FROM DRAWING.

ANY CONFLICTING INFORMATION FOUND ON THE DRAWING MUST BE REPORTED FOR CLARIFICATION.

ALL MATERIALS AND WORKMANSHIP TO BE IN ACCORDANCE WITH RELEVANT AND CURRENT BRITISH STANDARDS AND CODES OF PRACTICE.

DRAWING

© Daniel Connal Partnership

ANTHONY FILER & Co
66 NOTTING HILL GATE

DATE: 28/11/03

SCALE: 1:1250

DRAWING No

REV

2446/06


pp103102641

ALL FIGURED DIMENSIONS MUST BE CHECKED ON SITE PRIOR TO MANUFACTURE OF FITTINGS, ORDERING OF MATERIALS AND EQUIPMENT AND COMMENCING ON SITE. DO NOT SCALE FROM DRAWING.


ANY CONFLICTING INFORMATION FOUND ON THE DRAWING MUST BE REPORTED FOR CLARIFICATION.

ALL MATERIALS AND WORKMANSHIP TO BE IN ACCORDANCE WITH RELEVANT AND CURRENT BRITISH STANDARDS AND CODES OF PRACTICE.


REVISIONS:

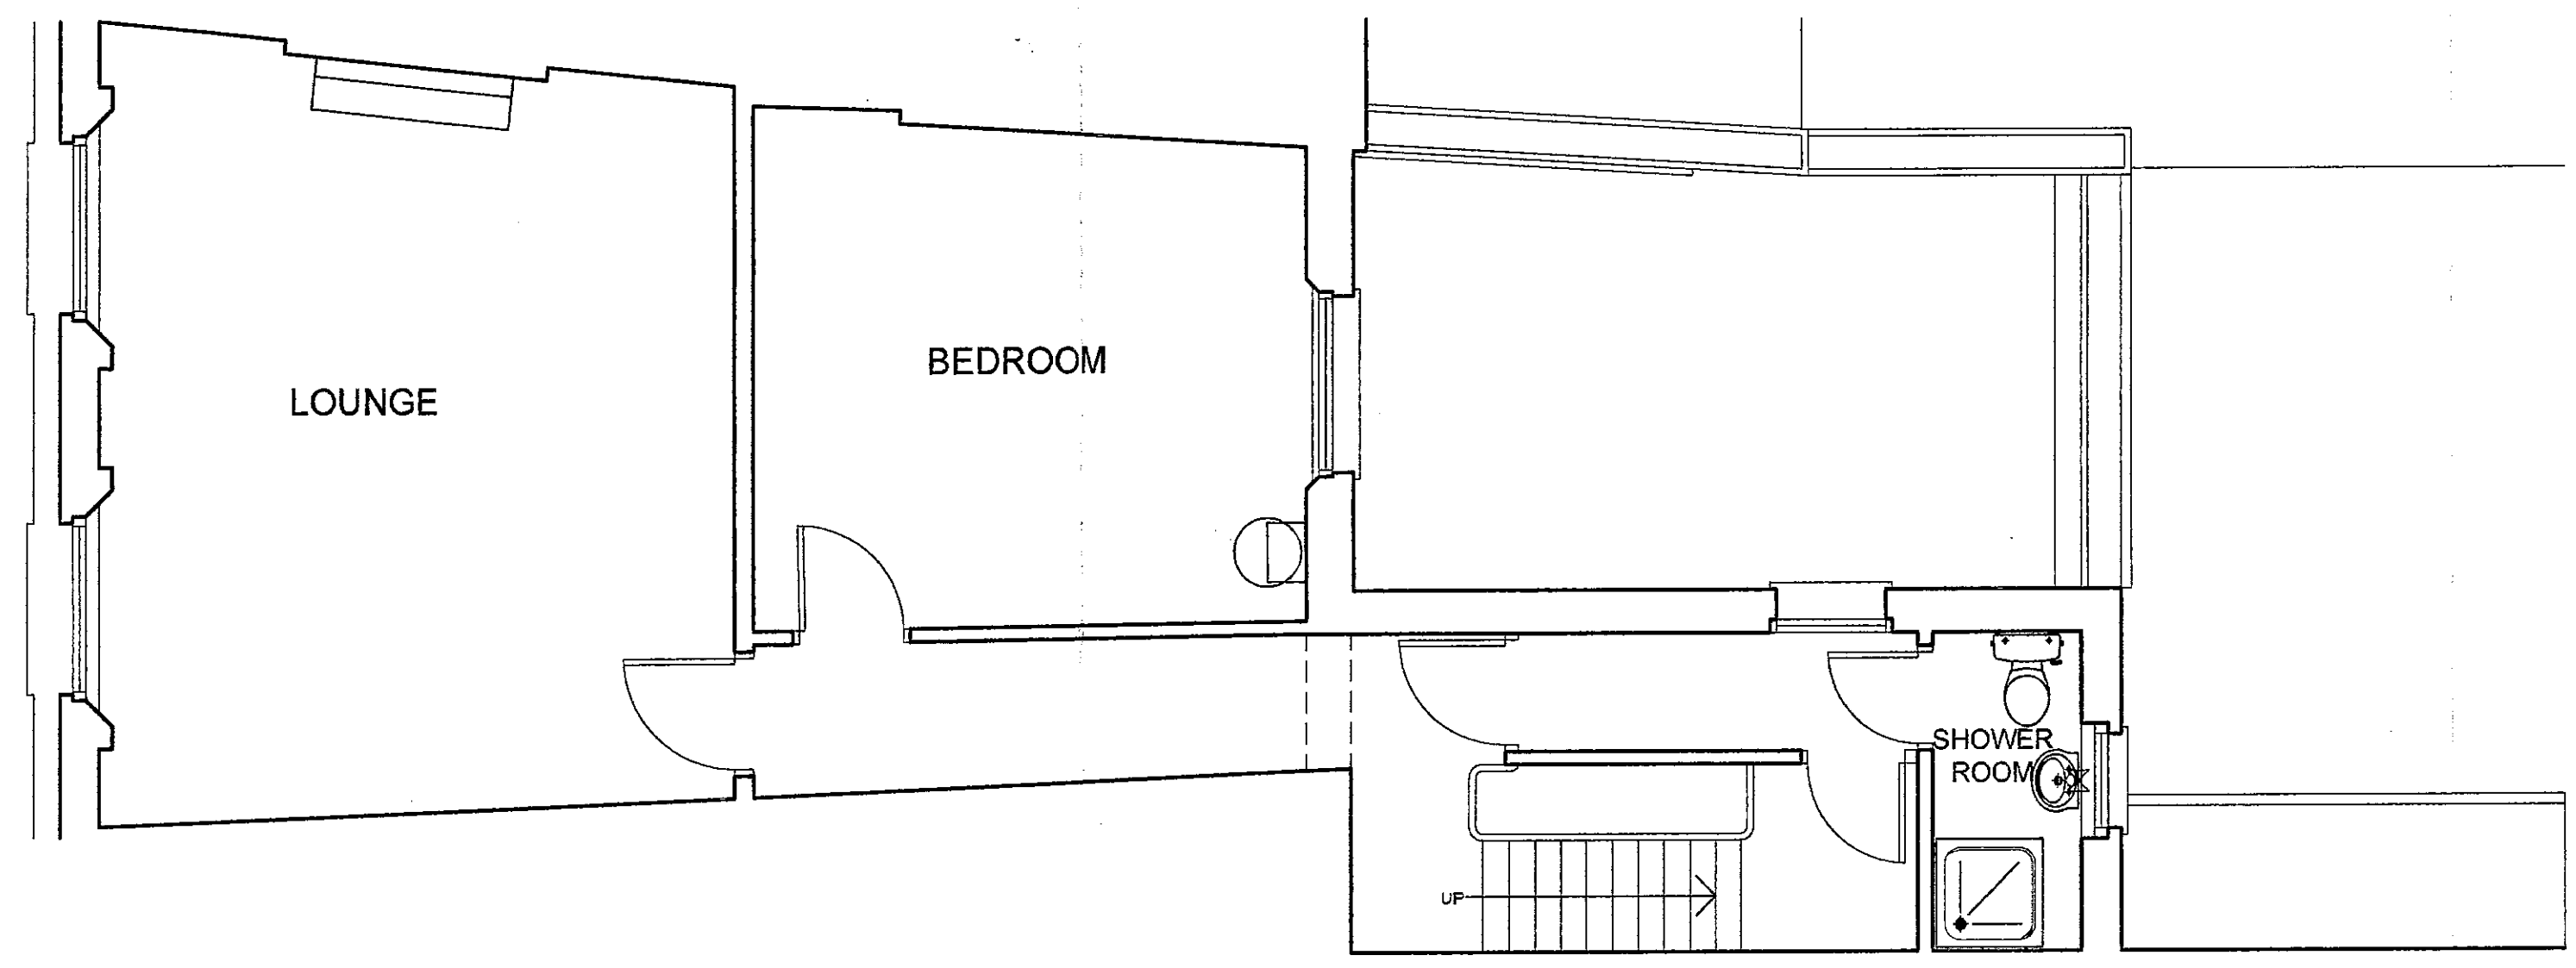


SECOND FLOOR PLAN

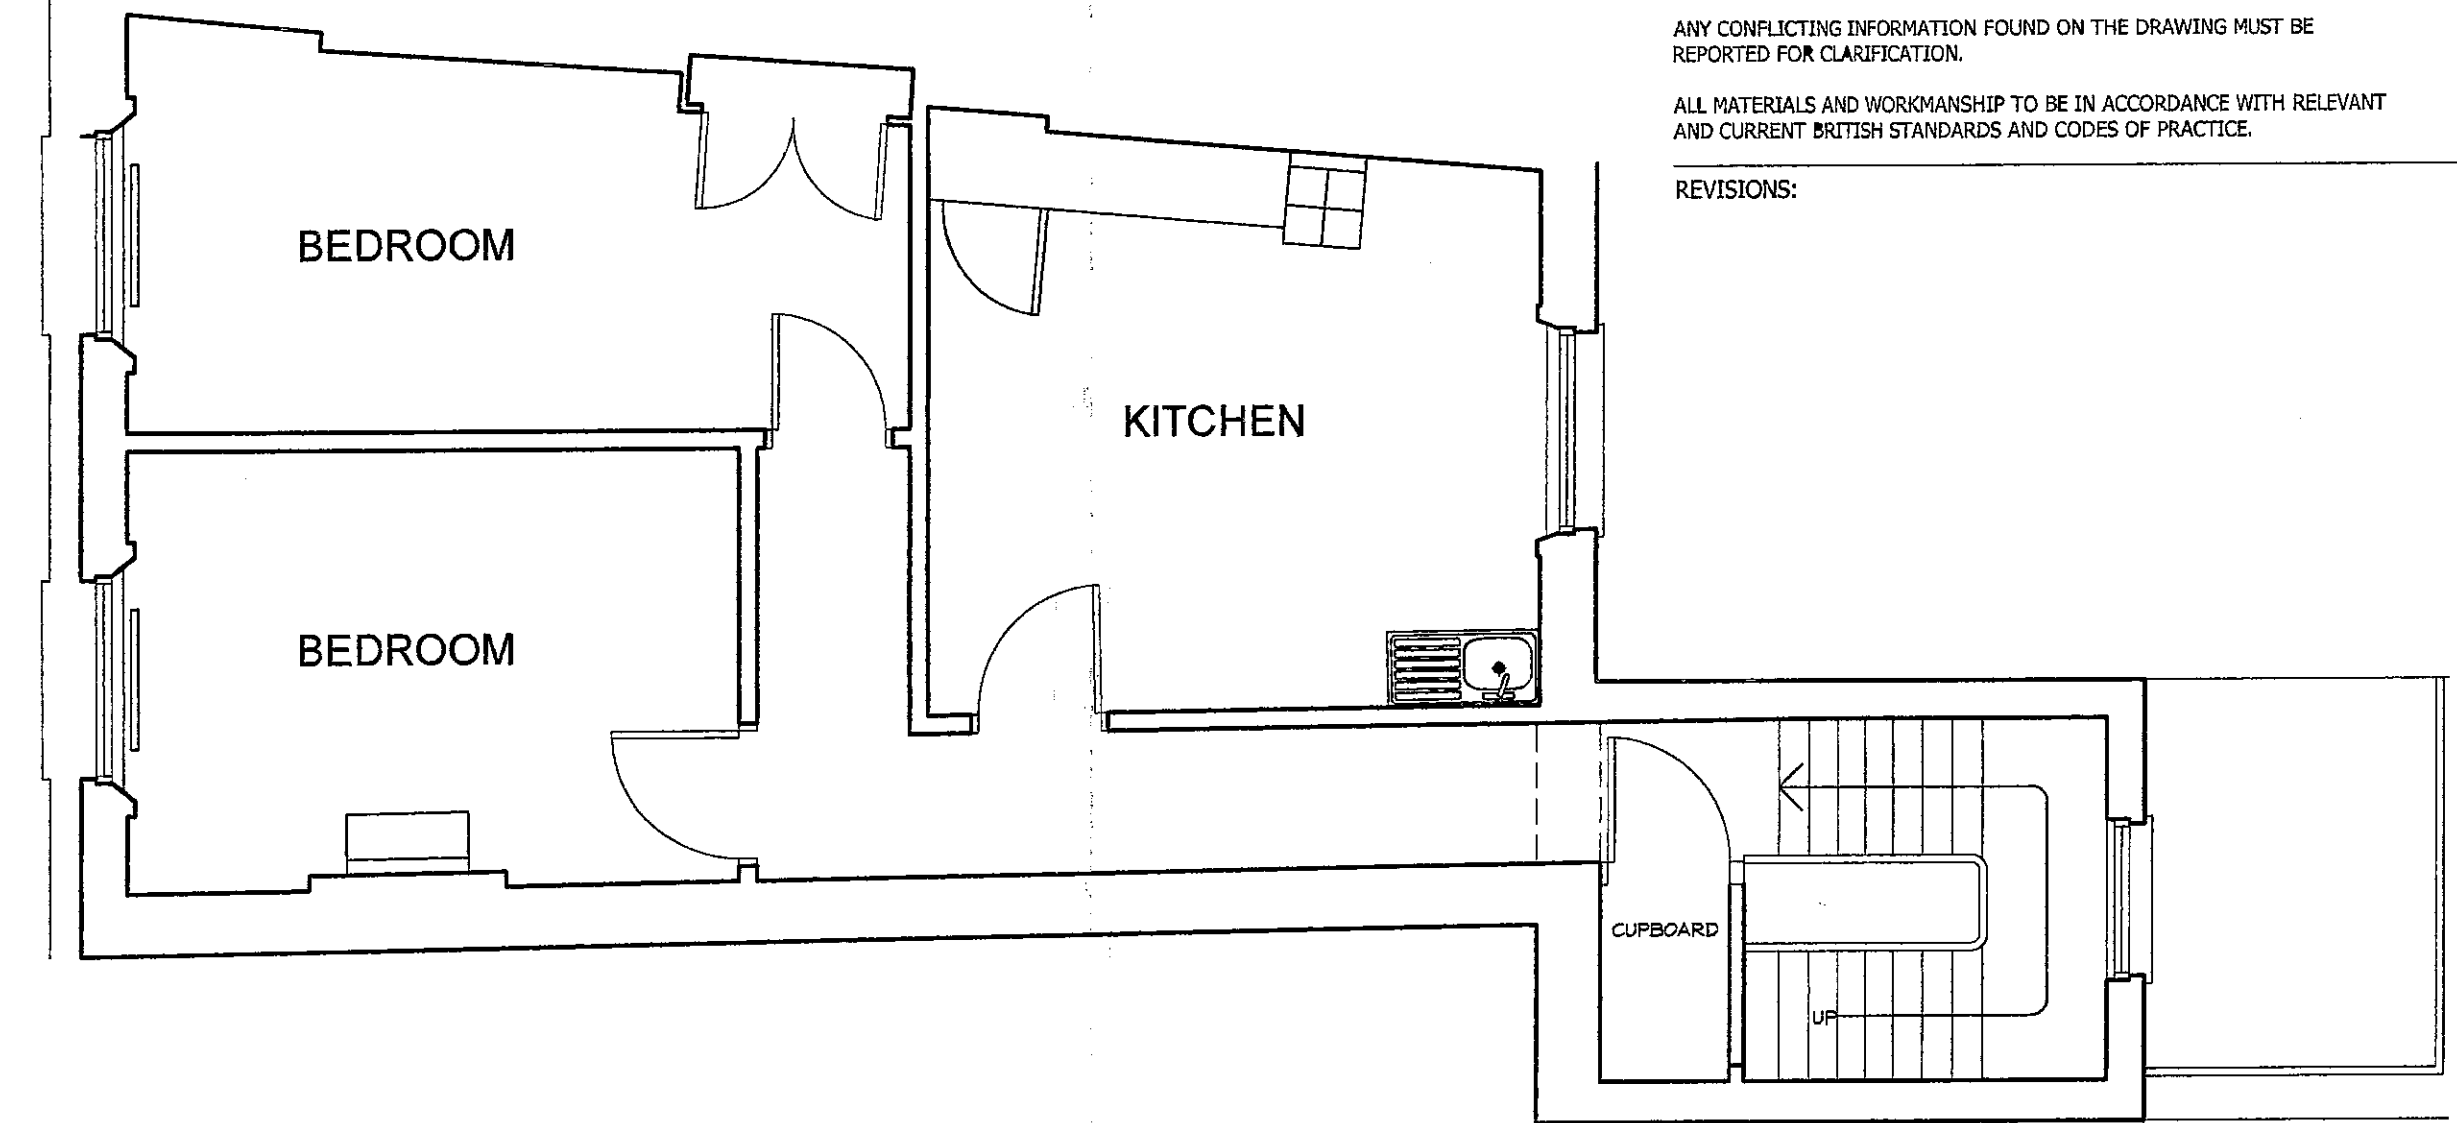


THIRD FLOOR PLAN

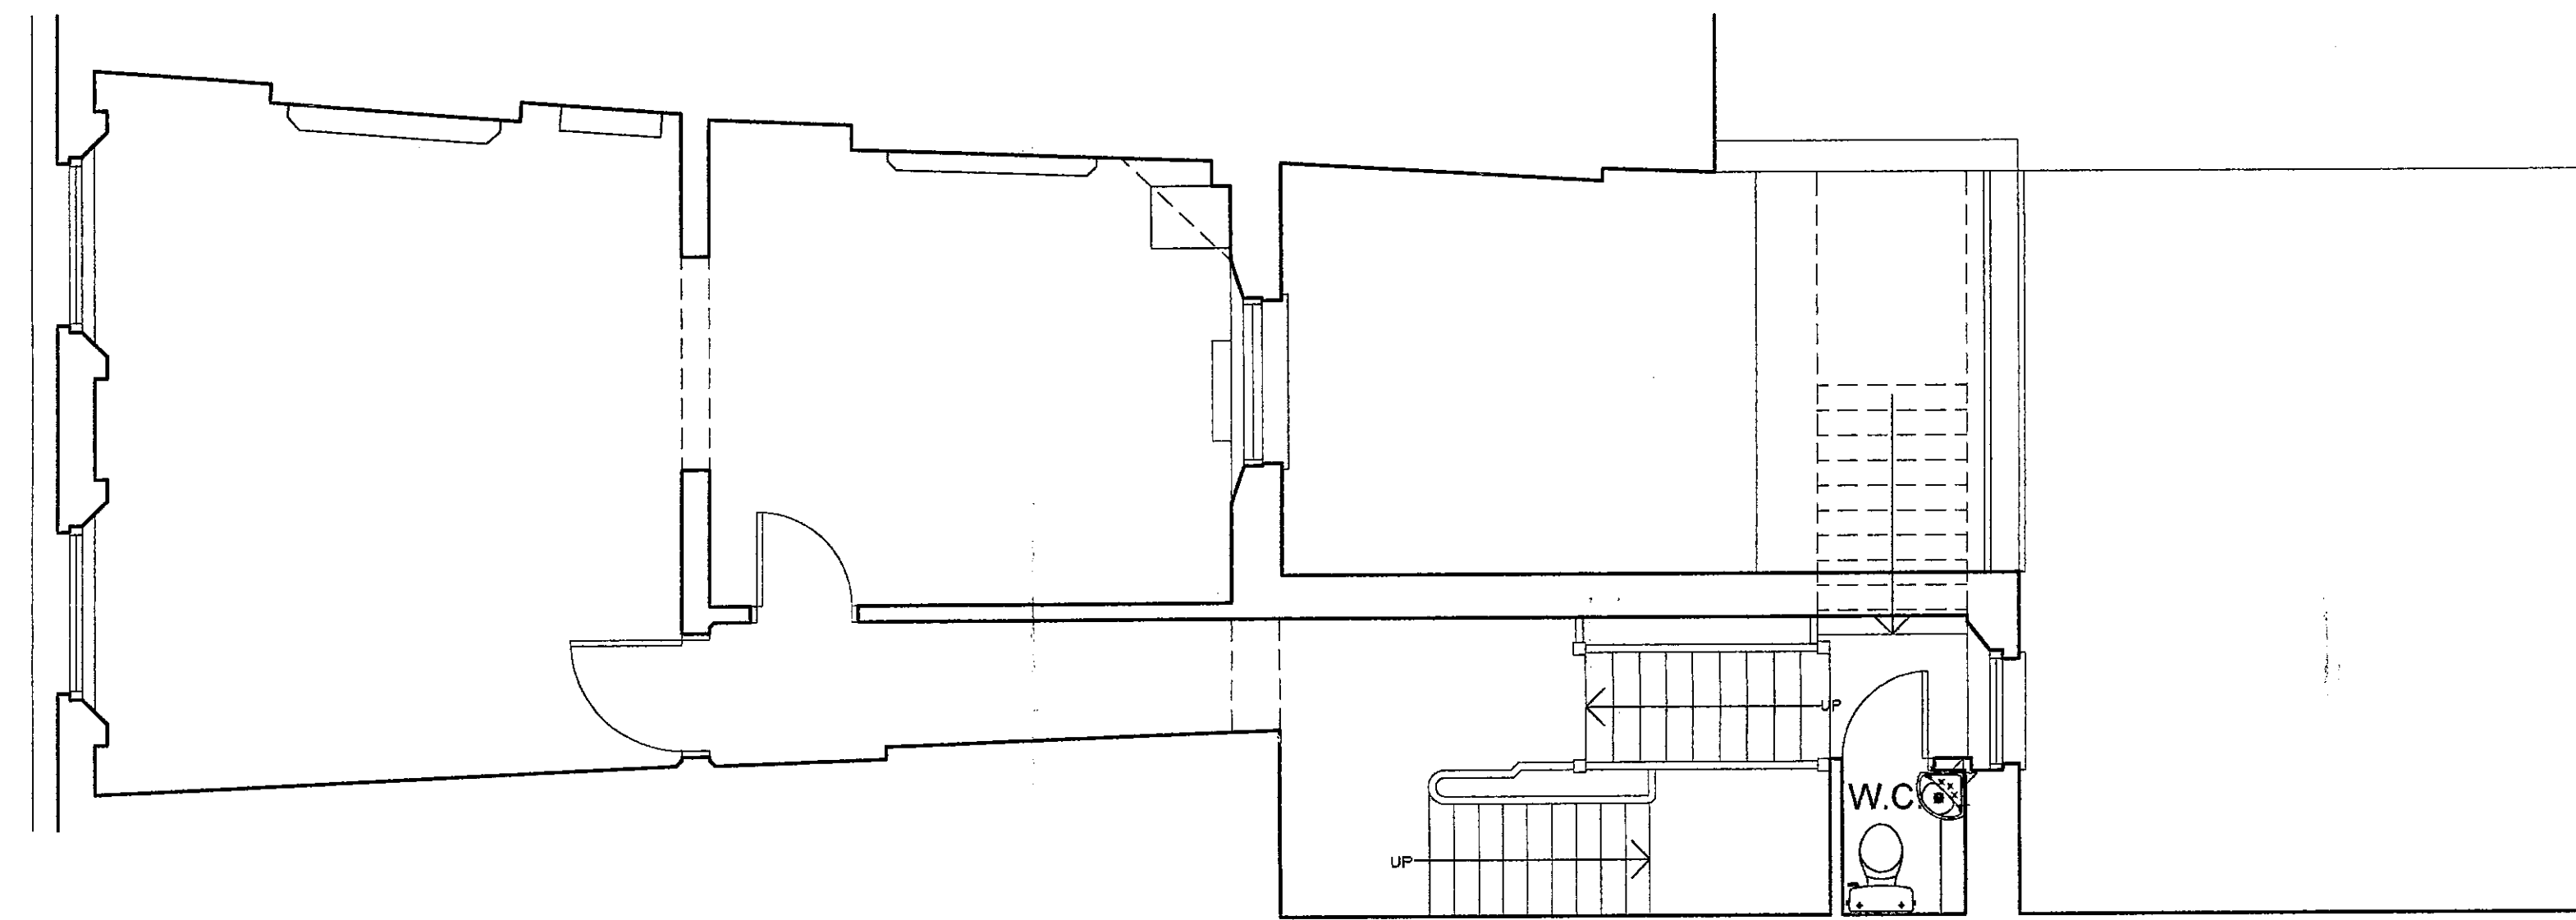

FIRST FLOOR PLAN

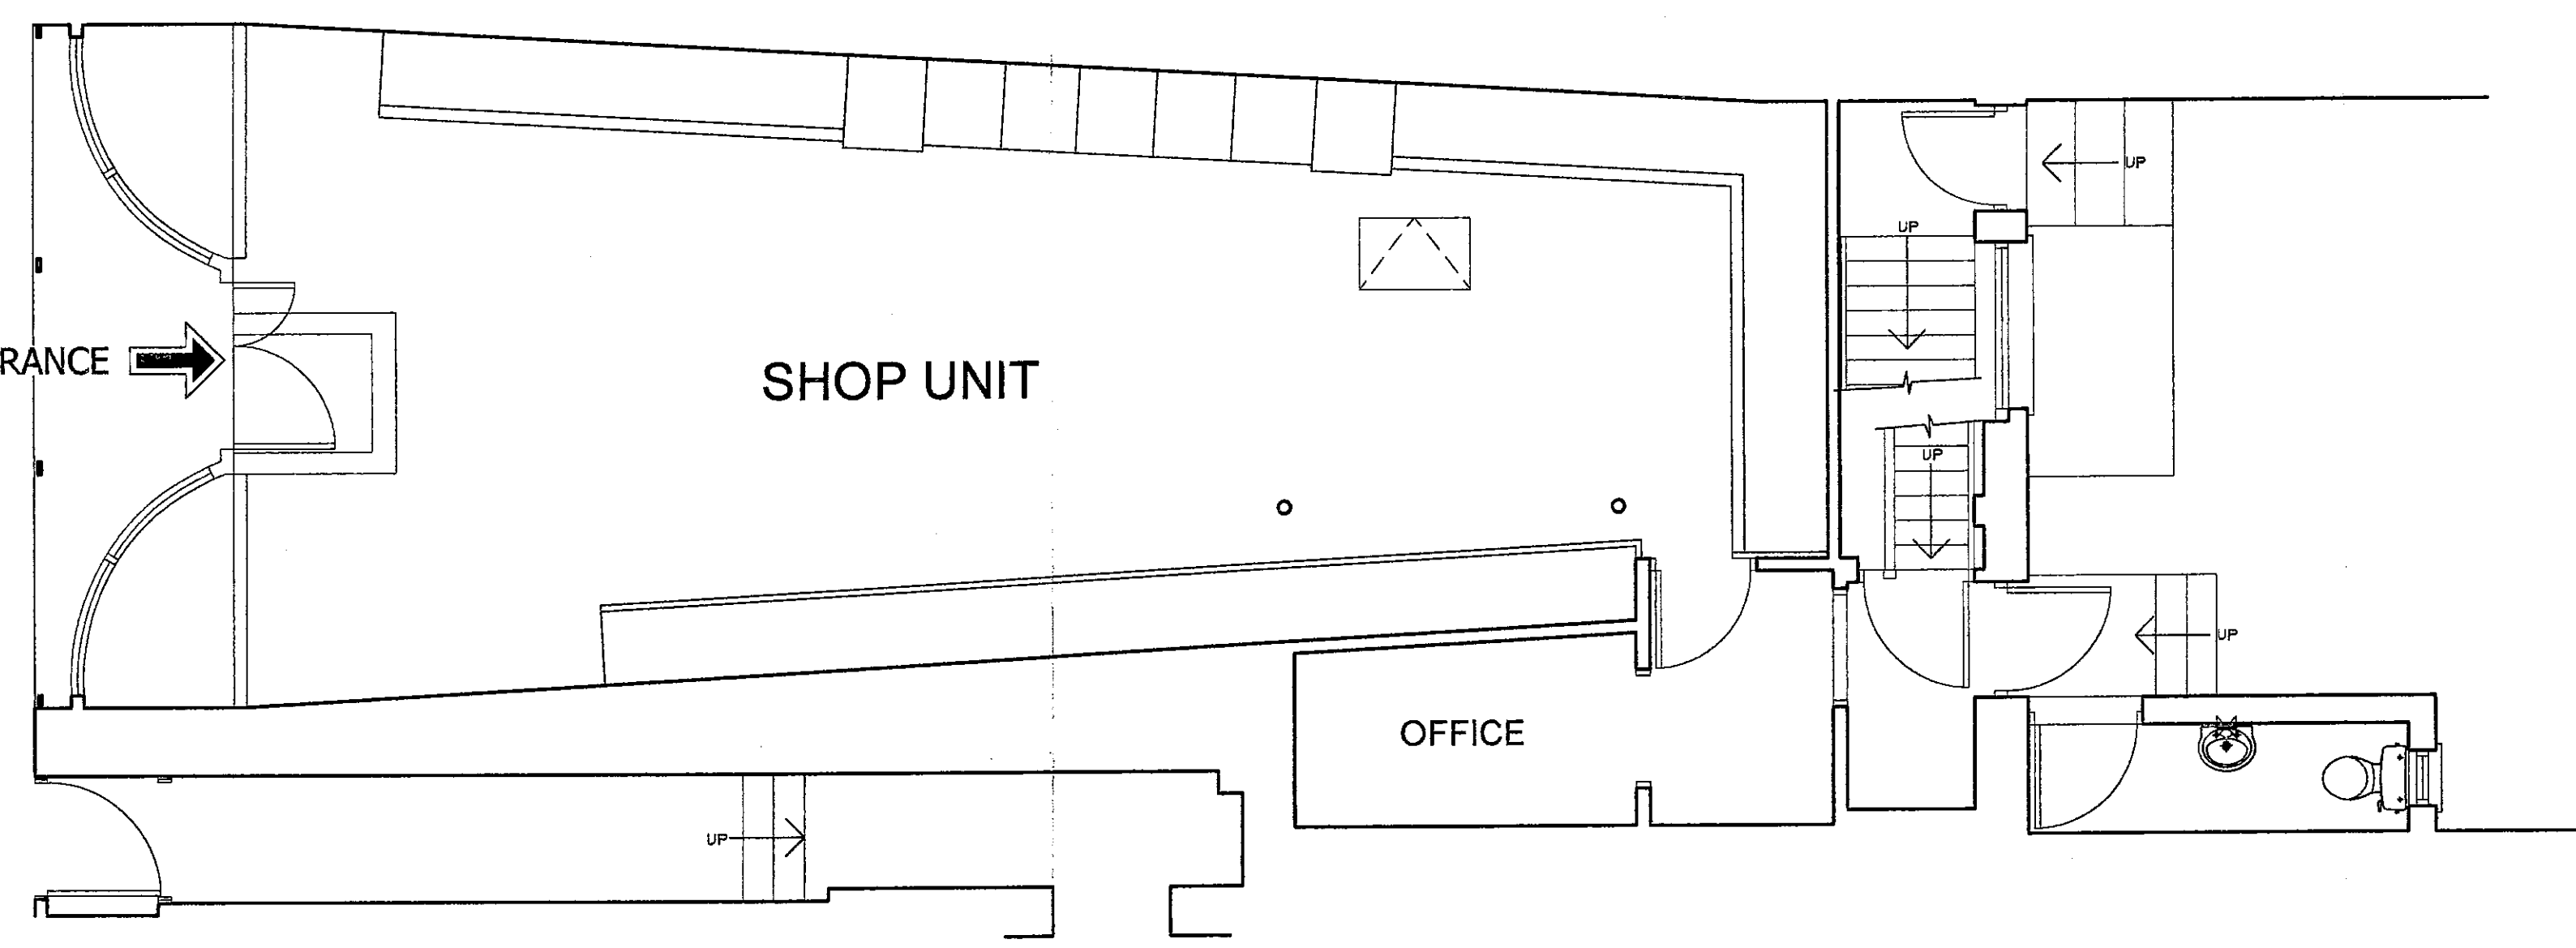

GROUND FLOOR PLAN

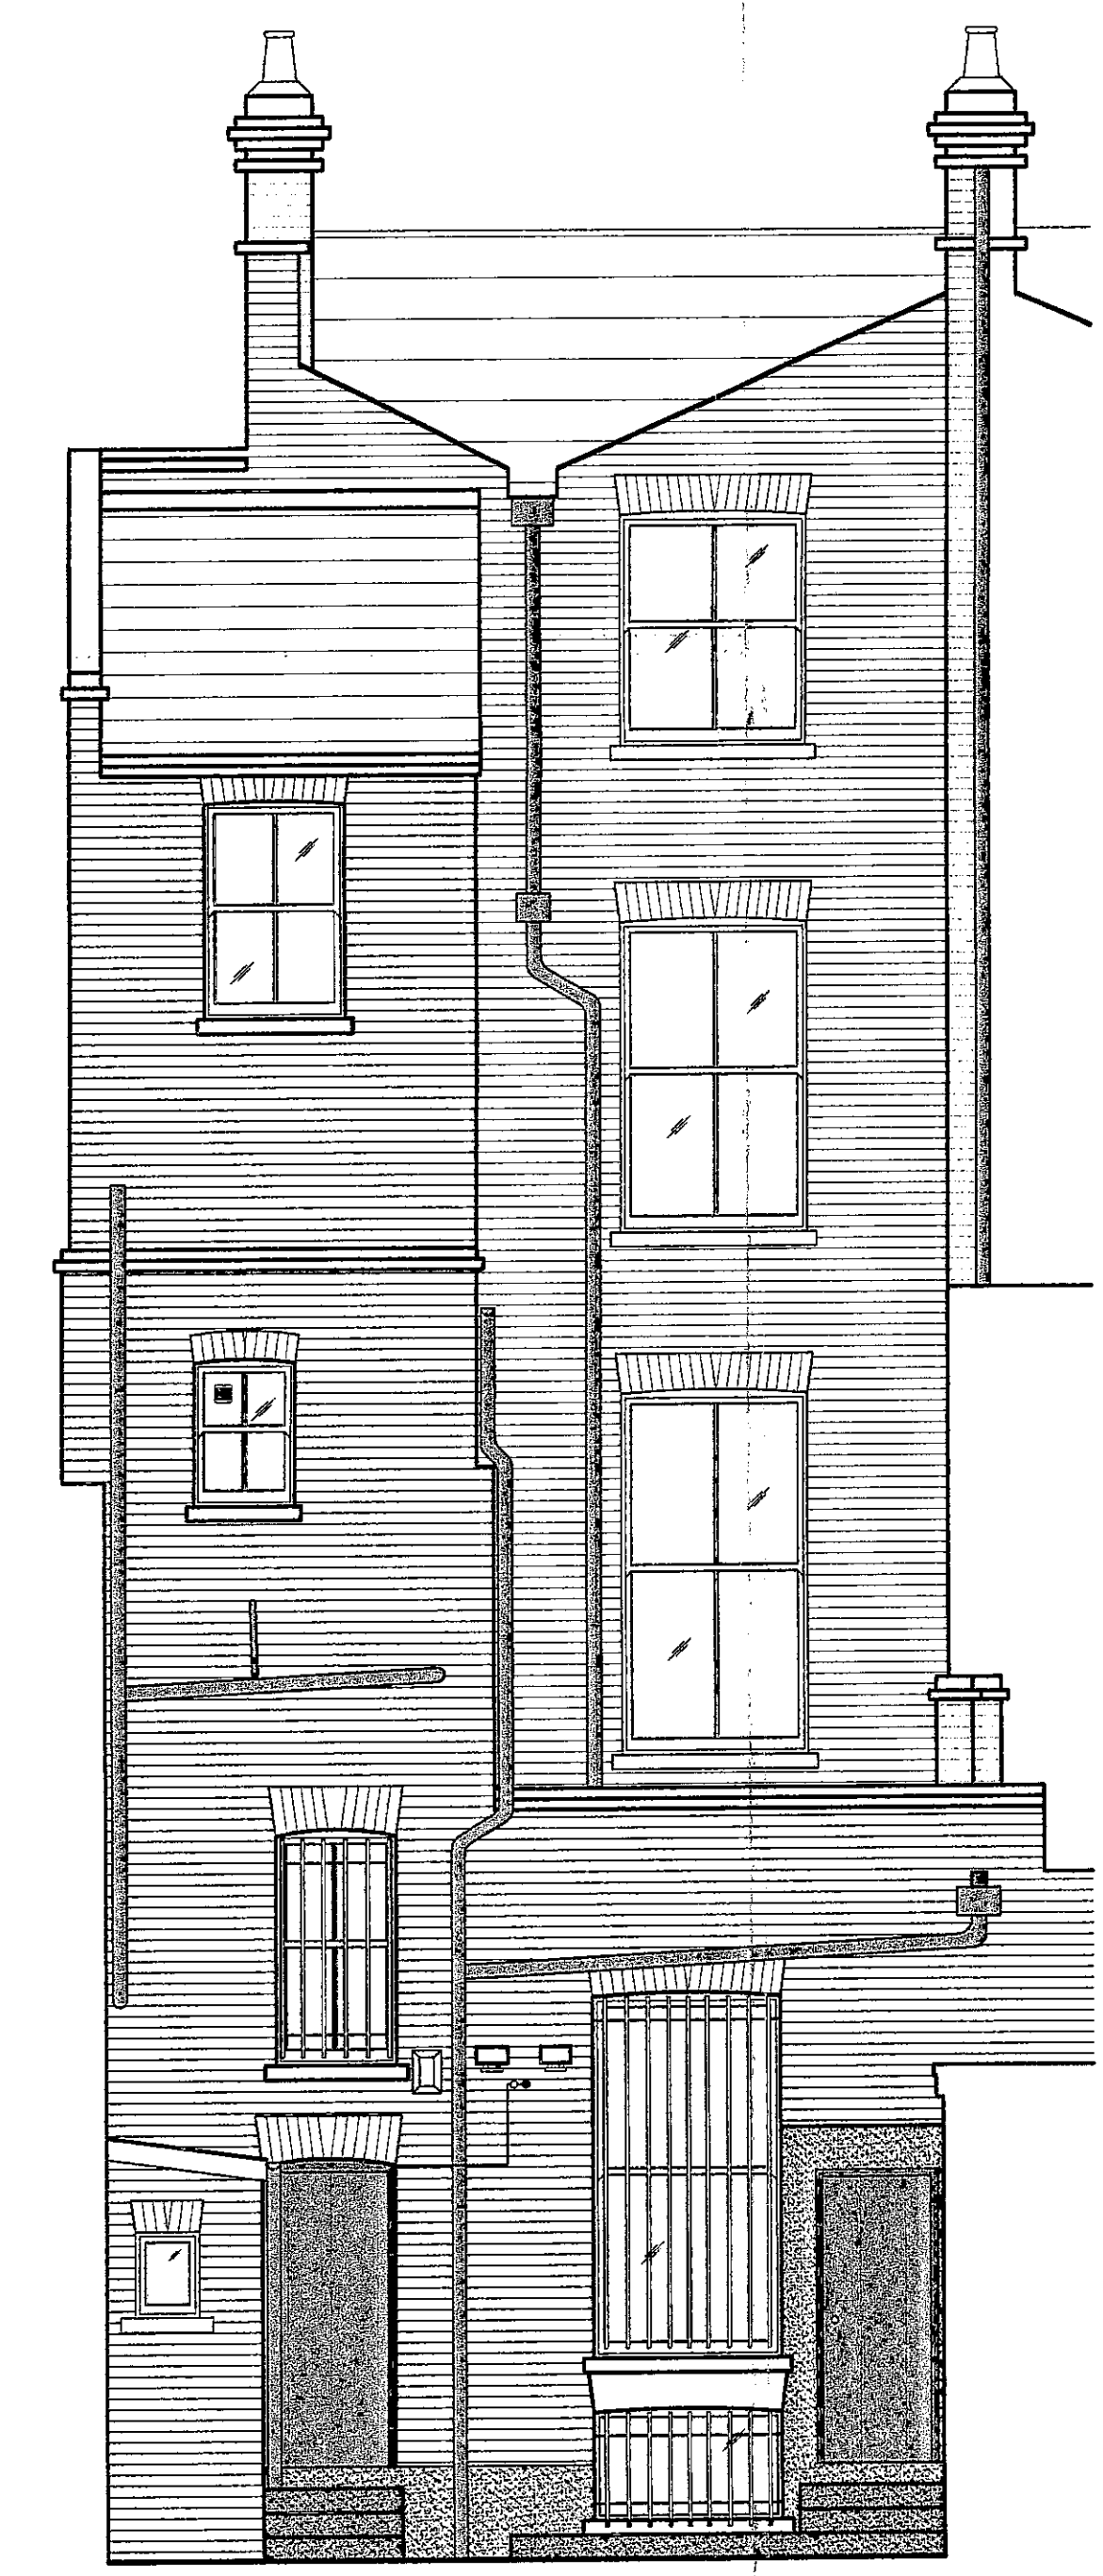

REAR ELEVATION

DATE	10/12/03	TYPE	AD	PLAN	NO
BY	H.B.	CHKD	K.C.	DATE	8 DEC 2003
NO.	N.C.	SW	SE	APP	TO
ARB	PLN	DES	REV	REV	REV

PP032641

DANIEL CONNALL PARTNERSHIP
 Chartered Surveyors
 Monmouth House, 42 Armitage Lane
 London, E11 2JH
 Telephone: 020 7375 2335
 Fax: 020 7377 9420
 email: daniel@connall.com
 www.connall.com

CONTRACT
ANTHONY FILER & Co
 66 NOTTING HILL GATE
 LONDON
 W8


DRAWING
SURVEY DRAWING

Grnd, 1st, 2nd FLR PLANS
 & REAR ELEVATION

SCALE: 1:50
 DATE: 06/11/03
 DRAWN: SJB/AutocadLT

DRAWING No
P/2446/01

REV

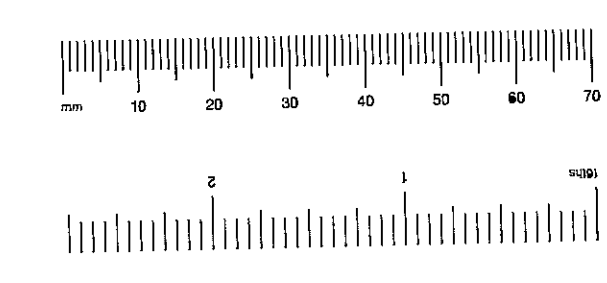

NOTTING HILL GATE

NOTTING HILL GATE

NOTES:


pp 103102641 ⑦

ALL FIGURED DIMENSIONS MUST BE CHECKED ON SITE PRIOR TO MANUFACTURE OF FITTINGS, ORDERING OF MATERIALS AND EQUIPMENT AND COMMENCING ON SITE. DO NOT SCALE FROM DRAWING.




ANY CONFLICTING INFORMATION FOUND ON THE DRAWING MUST BE REPORTED FOR CLARIFICATION.

ALL MATERIALS AND WORKMANSHIP TO BE IN ACCORDANCE WITH RELEVANT AND CURRENT BRITISH STANDARDS AND CODES OF PRACTICE.

REVISIONS:

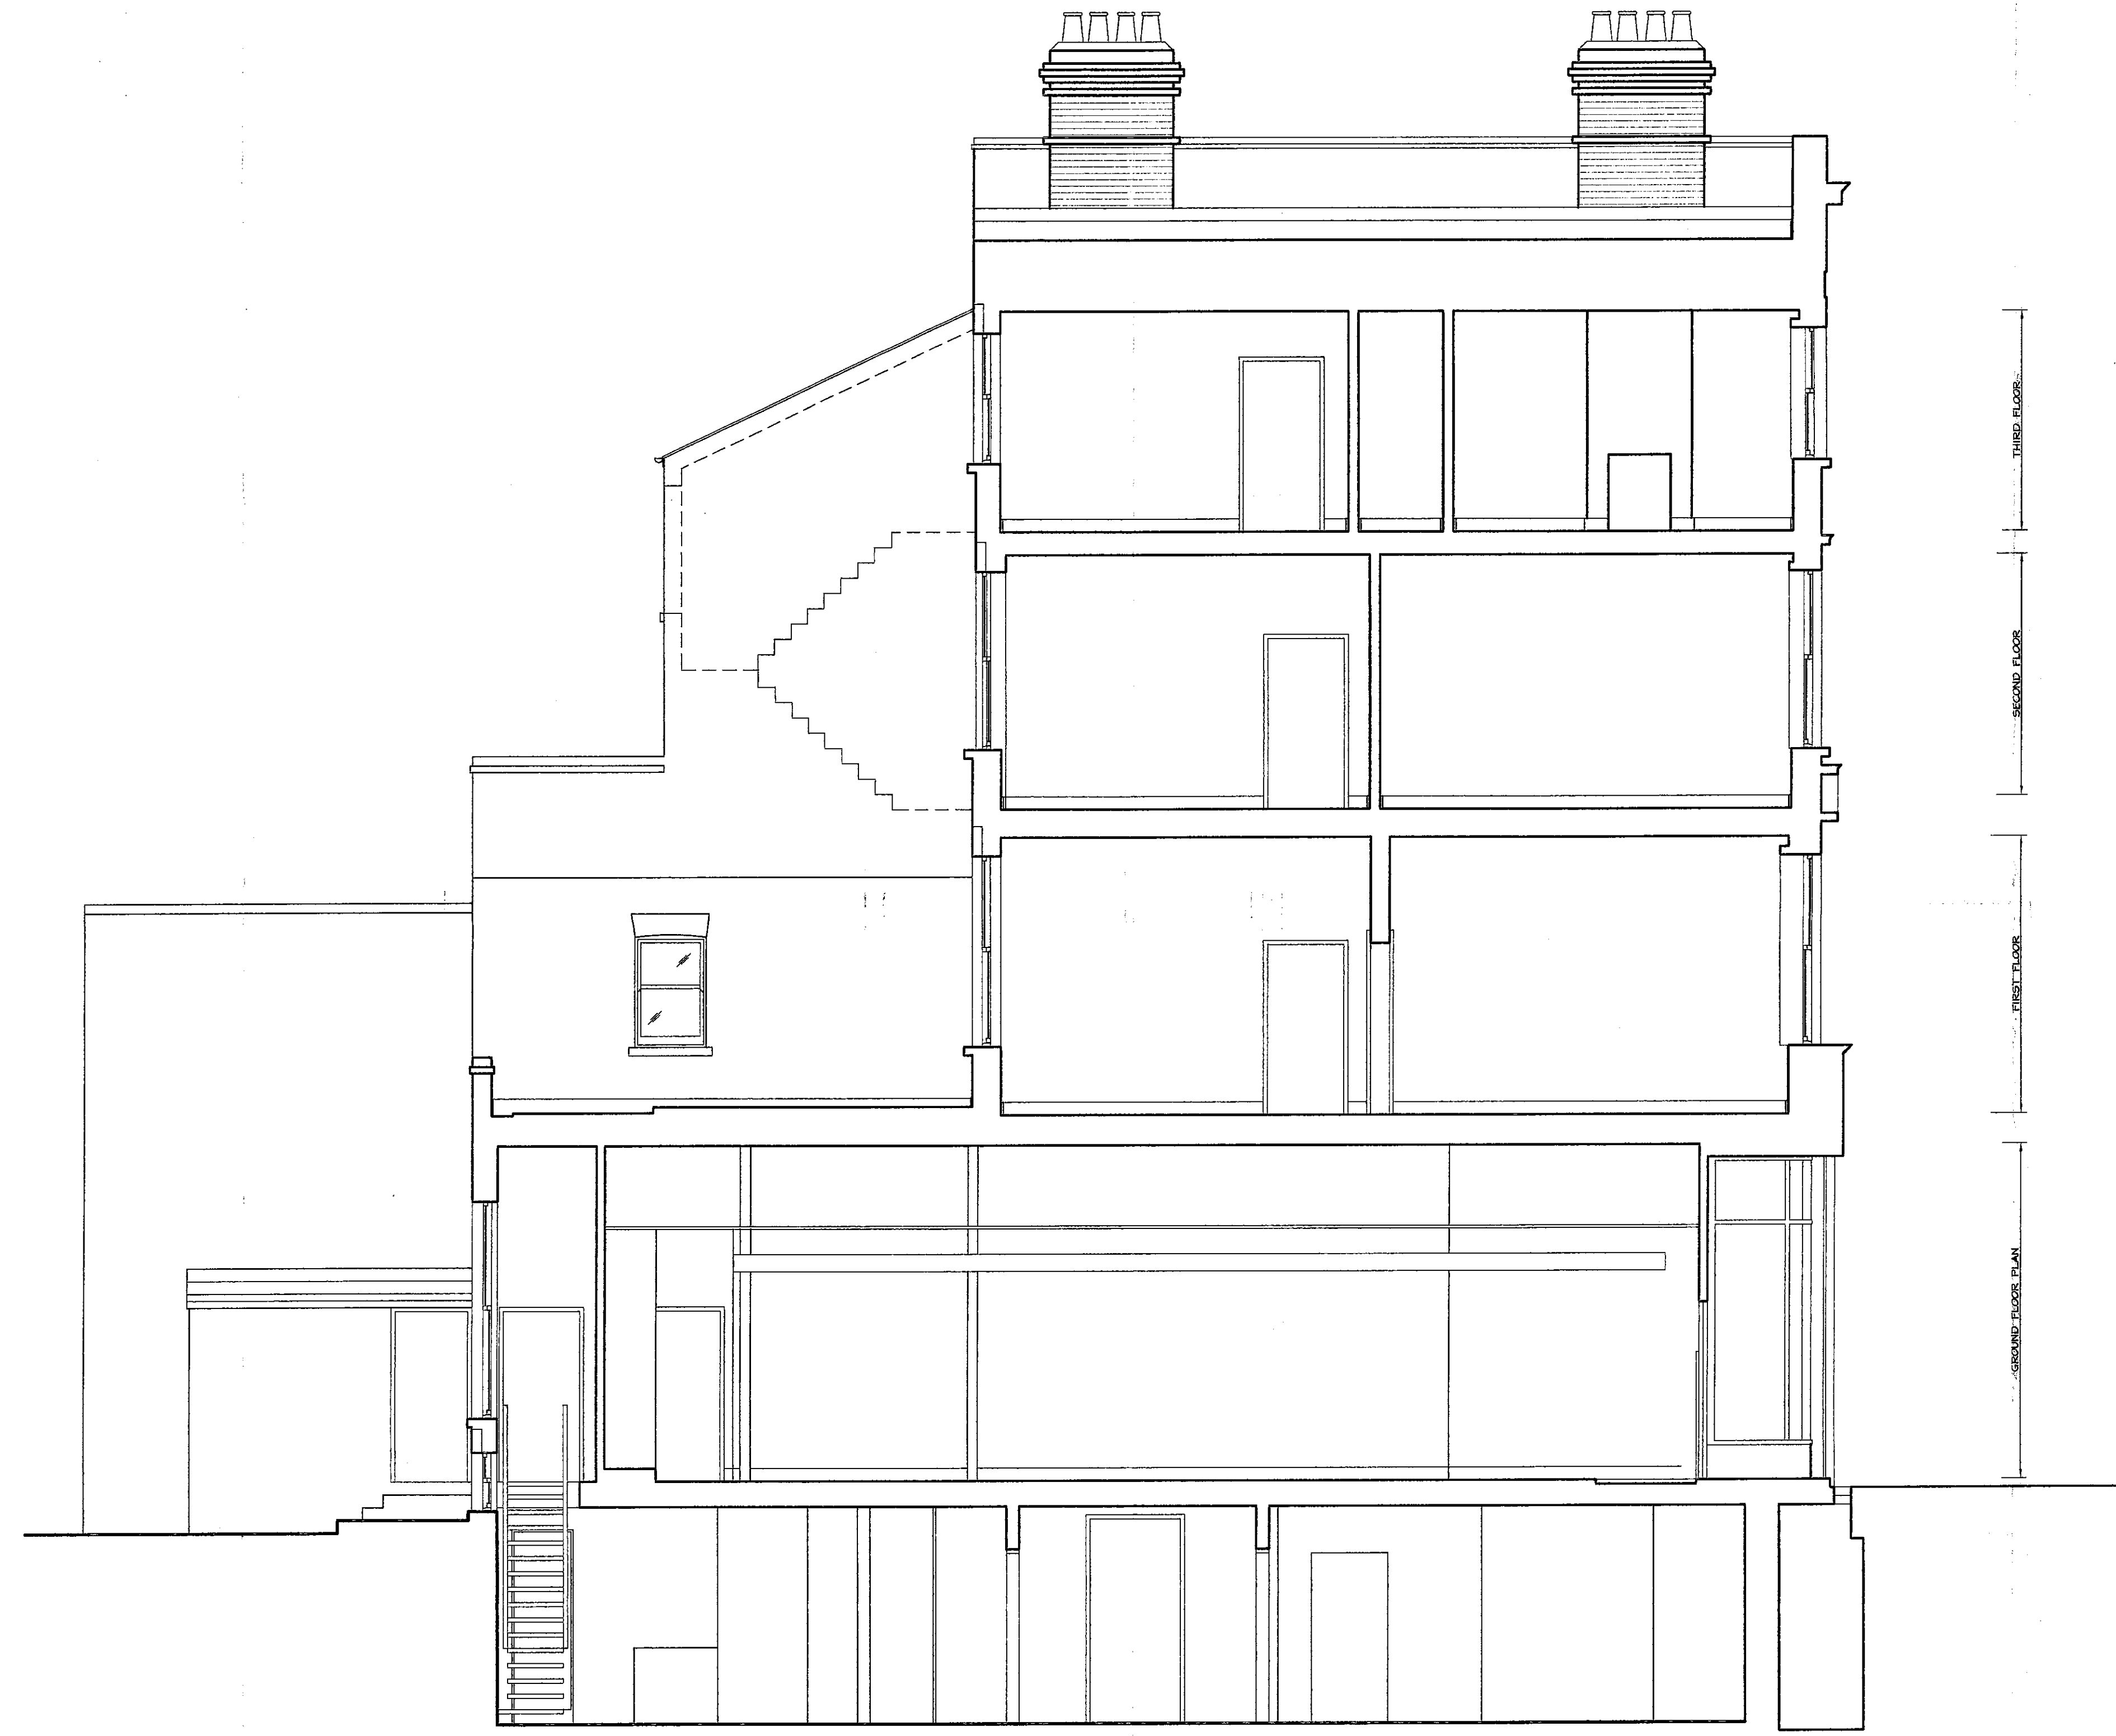

SECTION (1:50)

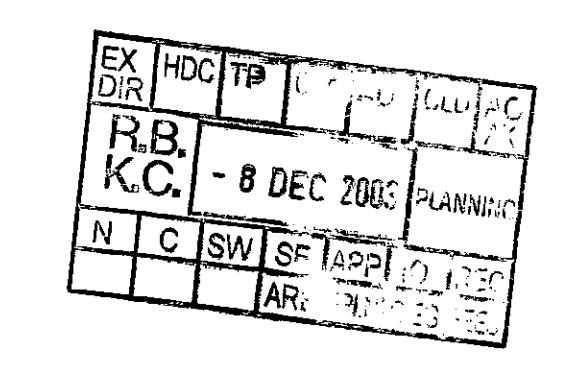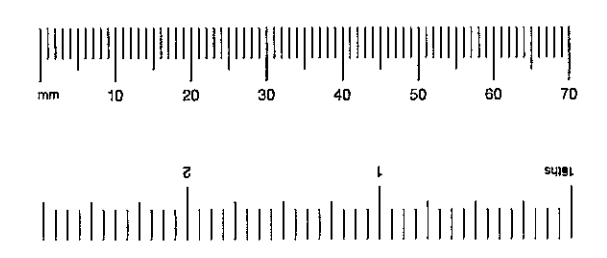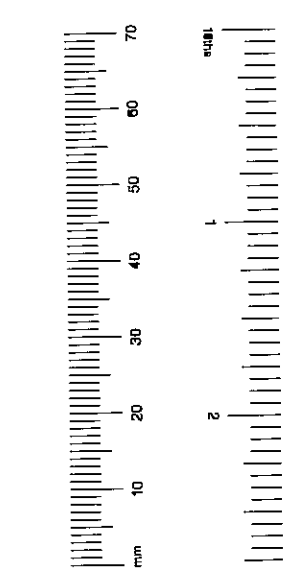

PP032641

DANIEL CONNALL PARTNERSHIP
 Chartered Surveyors
 Monmouth House, 42 Arbury Lane
 London, E1 1LS
 Telephone: 020 7375 2235
 Fax: 020 7371 2030
 email: london@danielconnall.co.uk
 www.danielconnall.co.uk

CONTRACT
ANTHONY FILER & Co
 66 NOTTING HILL GATE
 LONDON
 W8

DRAWING
SURVEY DRAWING


EXISTING SECTION

SCALE: 1:50
 DATE: 27/11/03
 DRAWN: SJB/AutocadLT


DRAWING No. REV
P/2446/02

PP/03/02641


NOTES:
 ALL FIGURED DIMENSIONS MUST BE CHECKED ON SITE PRIOR TO MANUFACTURE OF FITTINGS, ORDERING OF MATERIALS AND EQUIPMENT AND COMMENCING ON SITE. DO NOT SCALE FROM DRAWING.
 ANY CONFLICTING INFORMATION FOUND ON THE DRAWING MUST BE REPORTED FOR CLARIFICATION.
 ALL MATERIALS AND WORKMANSHIP TO BE IN ACCORDANCE WITH RELEVANT AND CURRENT BRITISH STANDARDS AND CODES OF PRACTICE.
 REVISIONS:

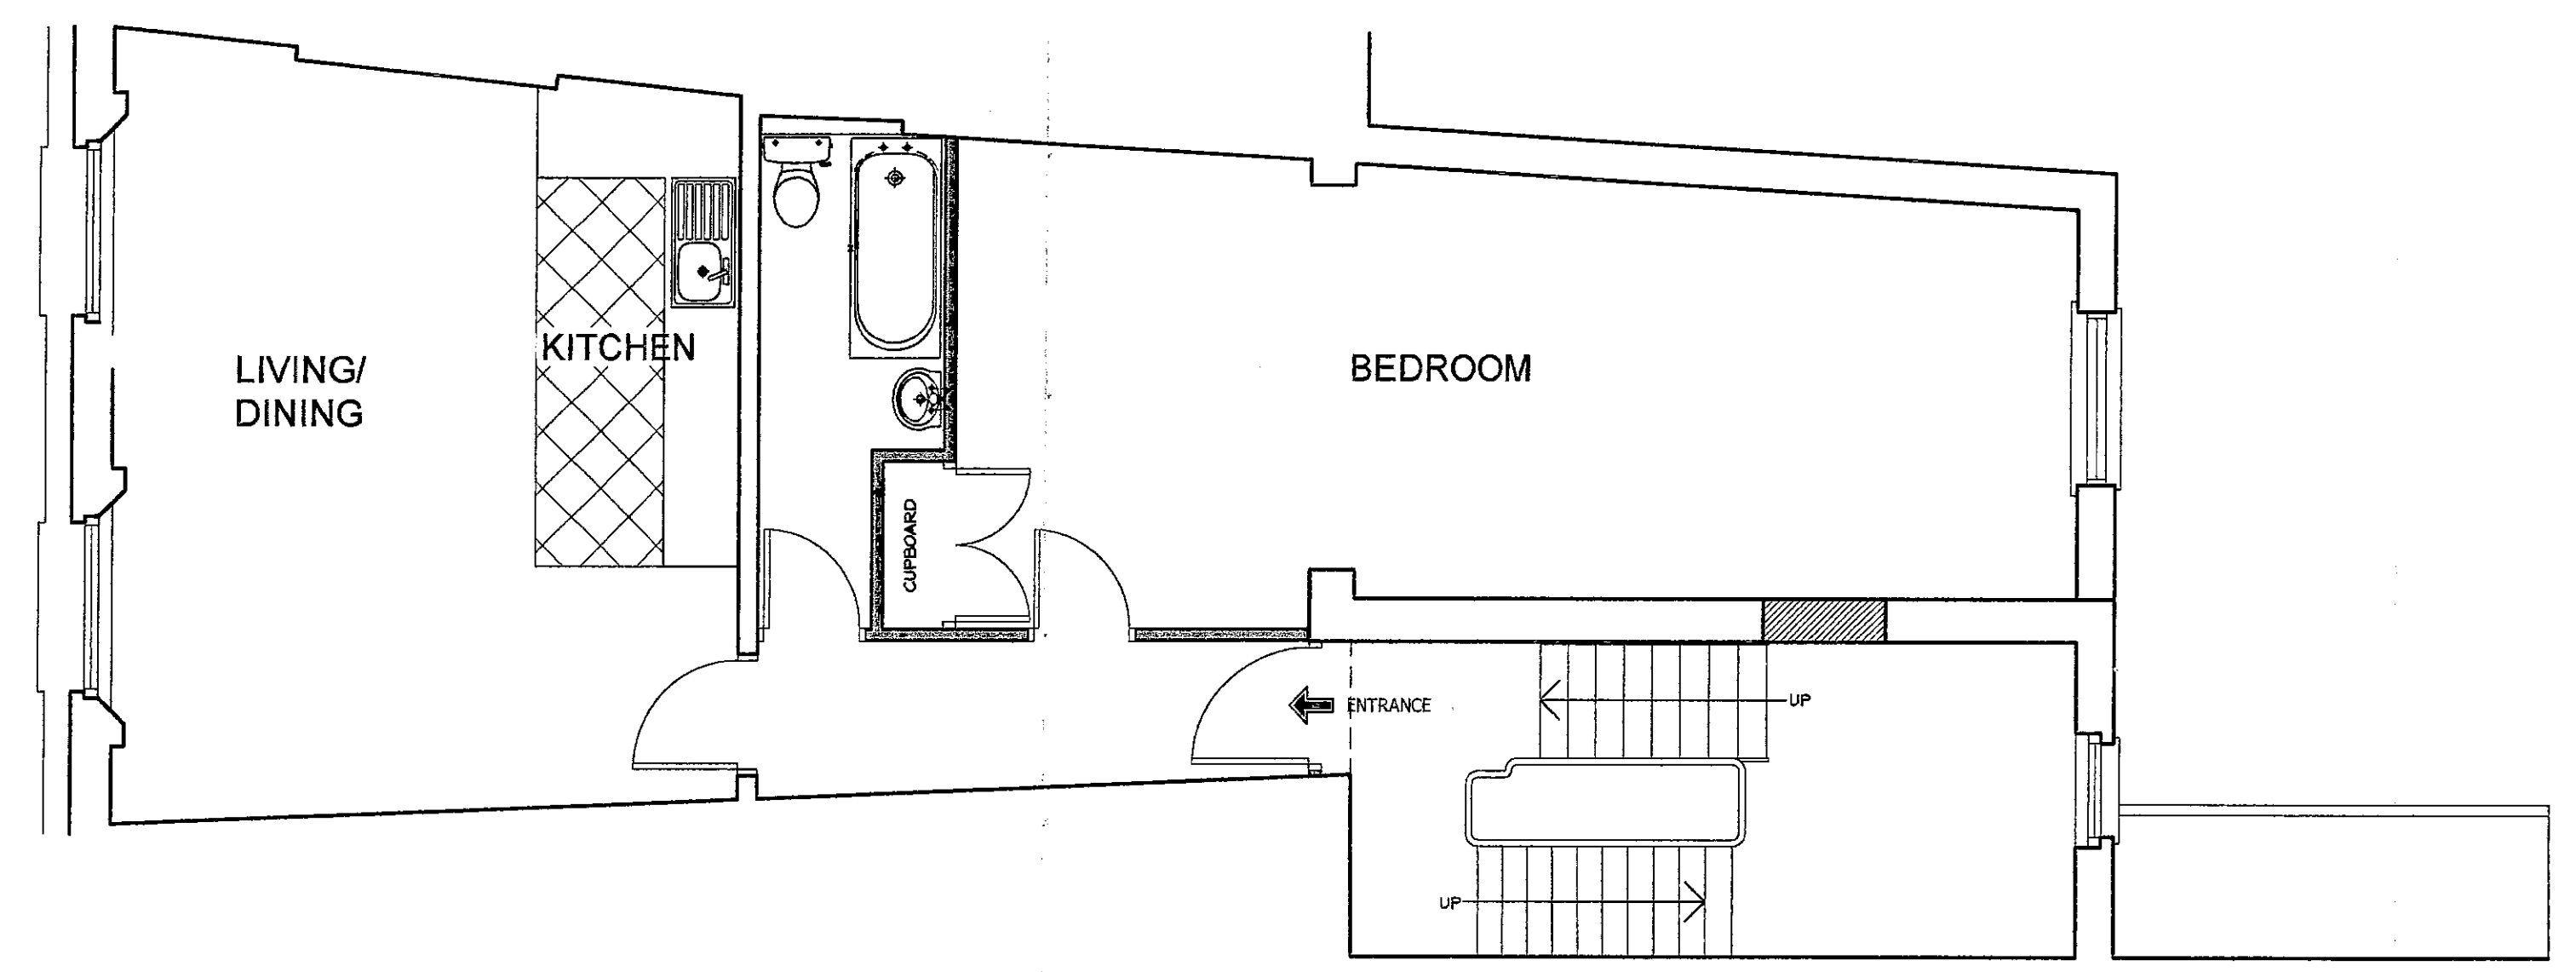

SECOND FLOOR PLAN FLAT 2

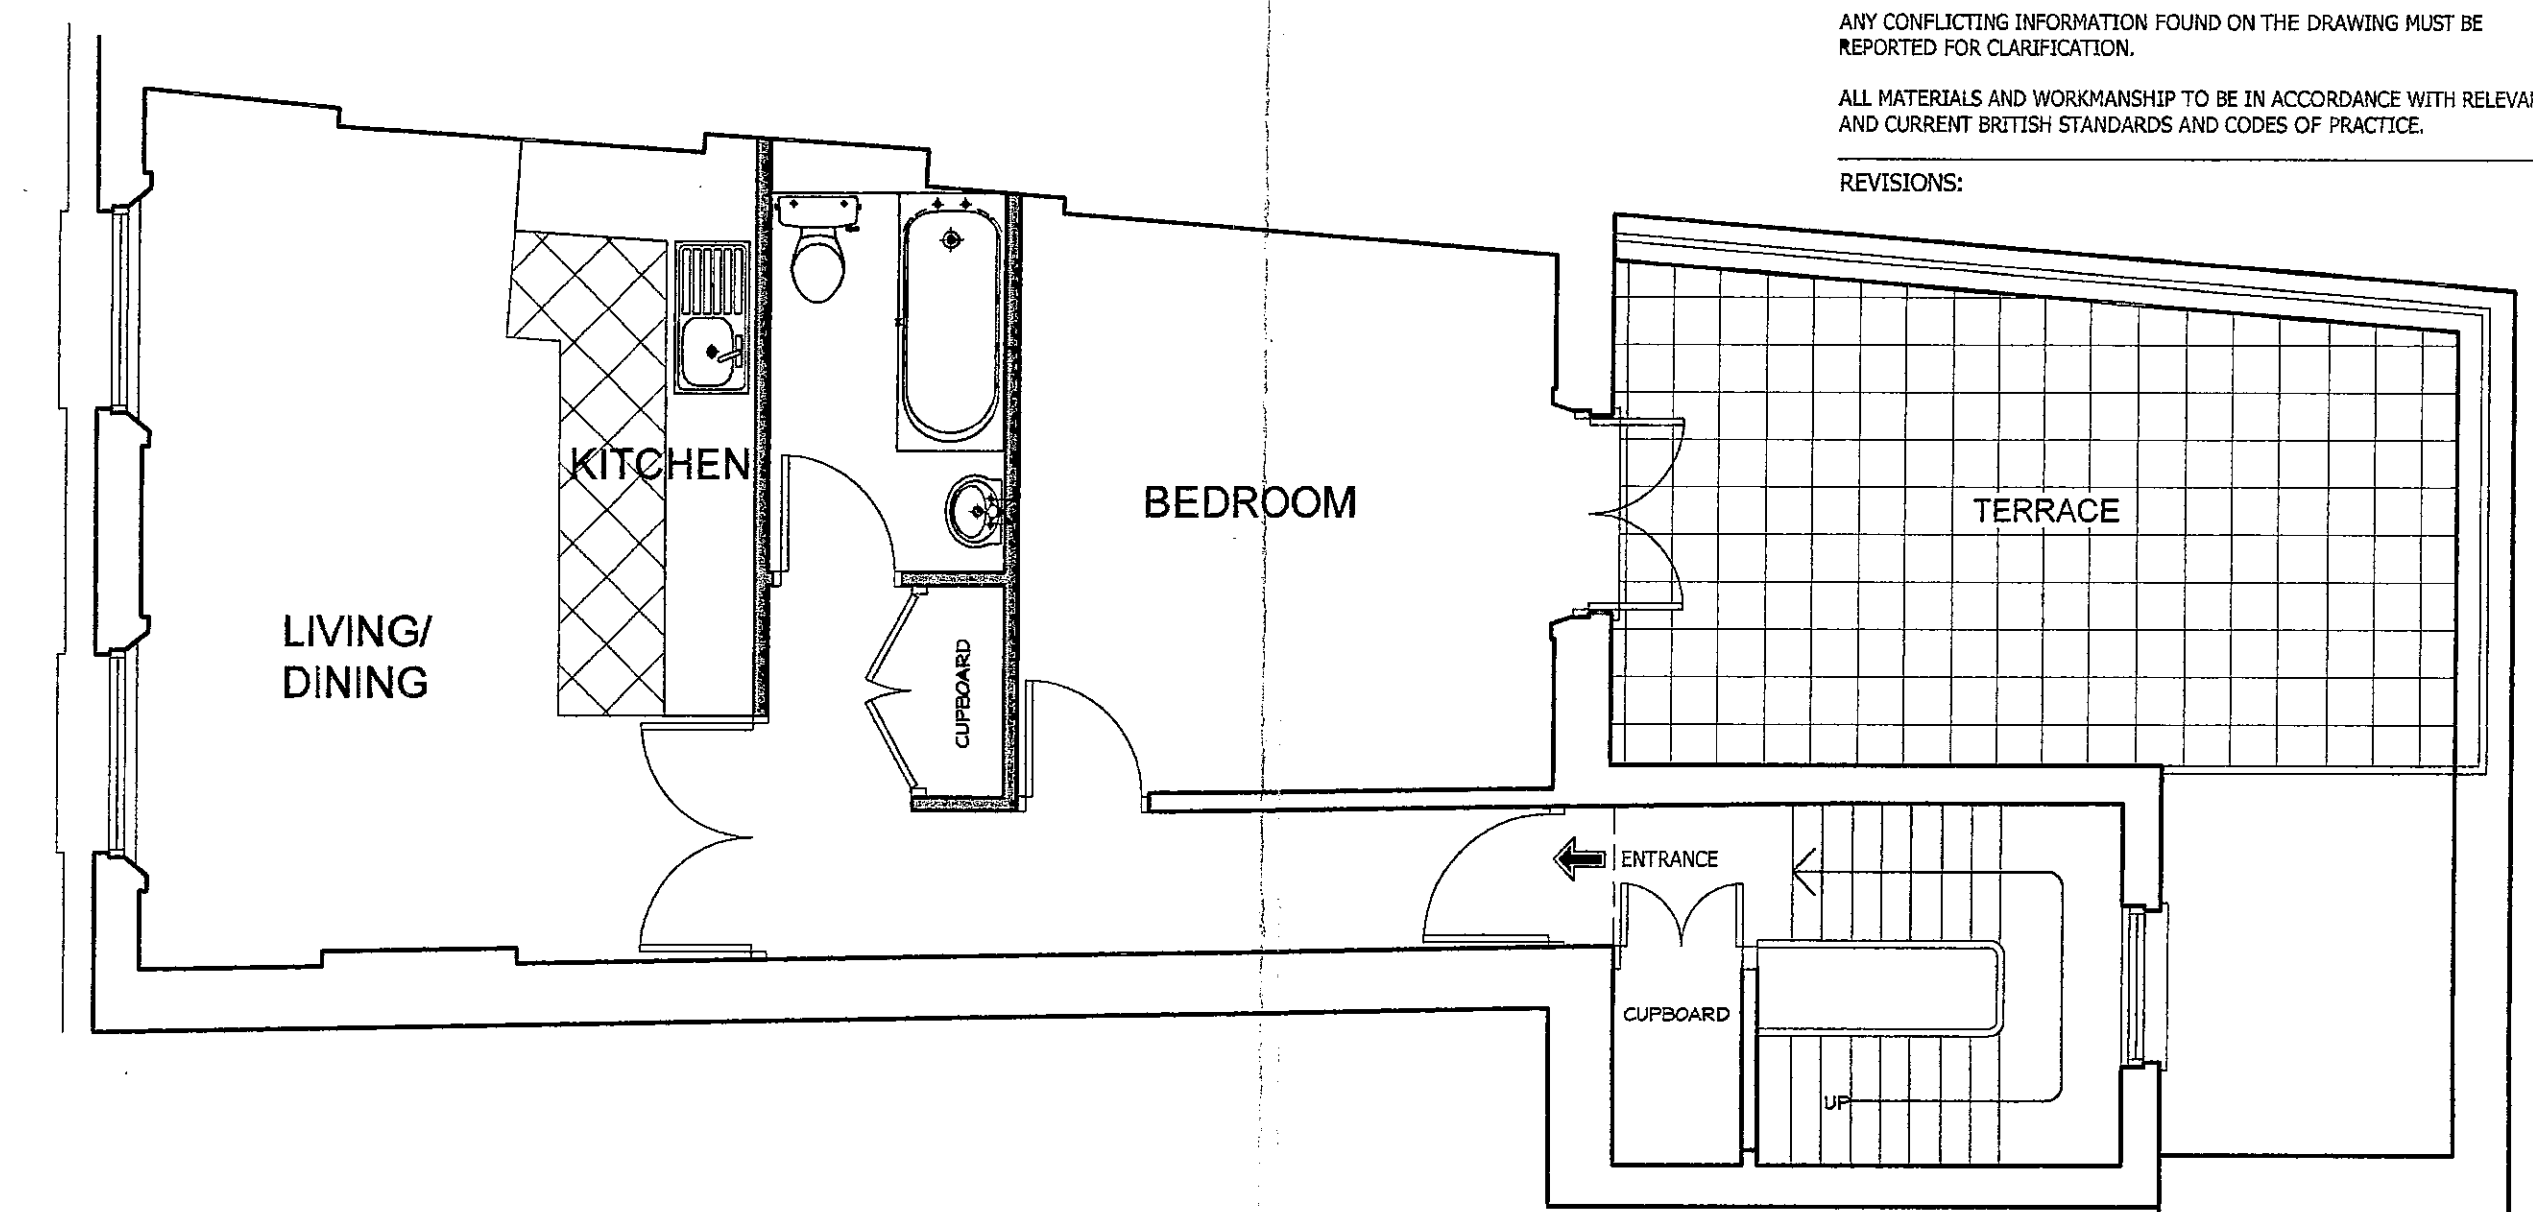


THIRD FLOOR PLAN FLAT 3

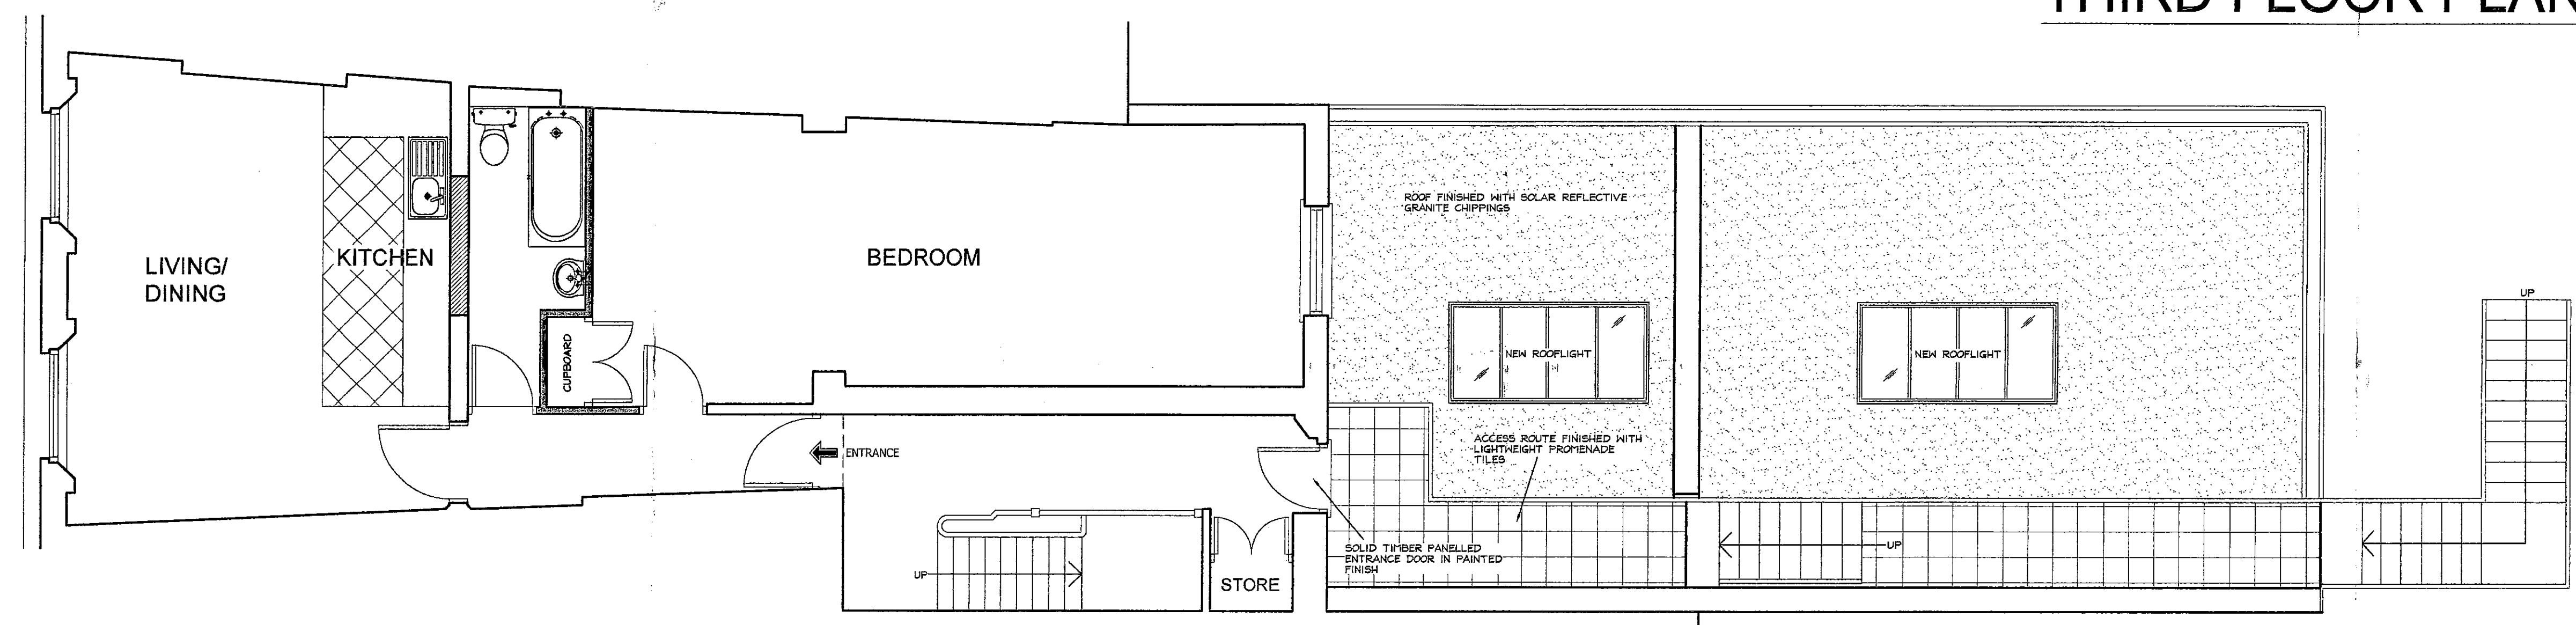

FIRST FLOOR PLAN FLAT 1

EX DIR	HDC	TP	CAC	PL	PL	AC	AK
R.B.	K.C.	- 8 DEC 2003		PLANNING			
N	C	SW	SE	AP	REC	ARB	FEES


PP032641

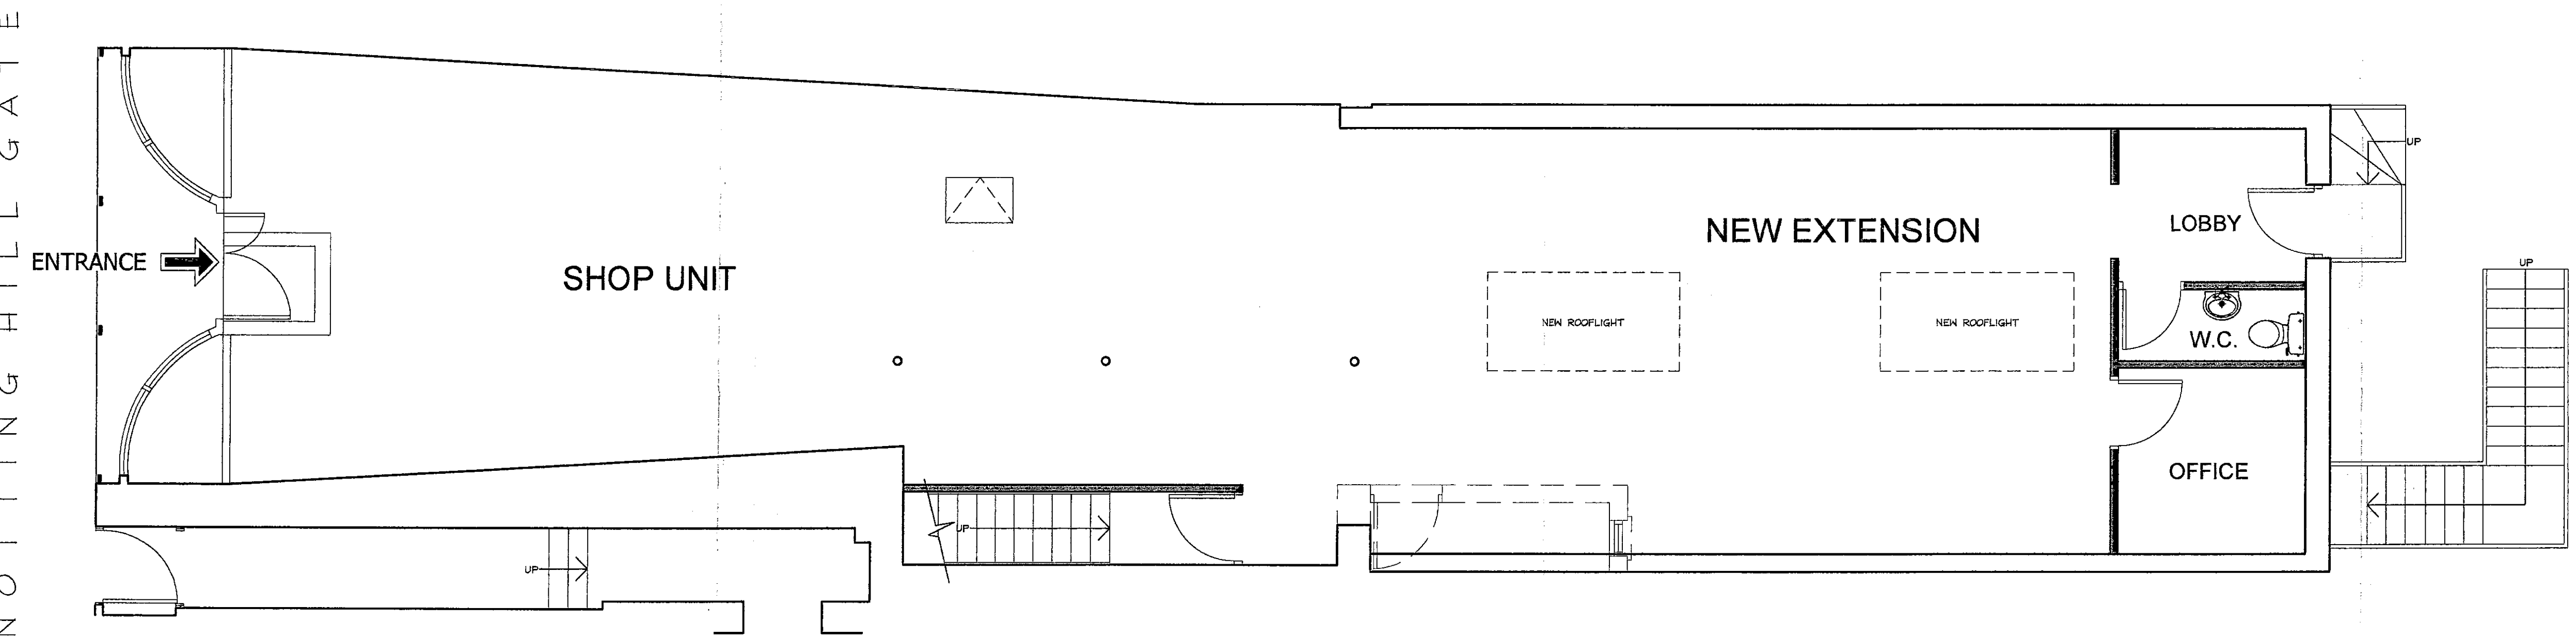

GROUND FLOOR PLAN RETAIL UNIT



NOTTING HILL GATE

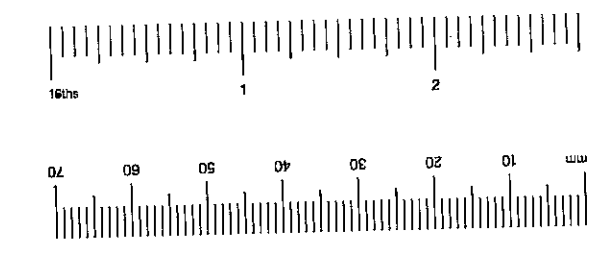

DANIEL CONNALL PARTNERSHIP
 Chartered Surveyors
 Moorfield House, 42 Arbury Lane
 London, E1 7LS
 Telephone: 020 7375 2555
 Fax: 020 7377 2050
 email: london@danconnall.co.uk
 www.danconnall.co.uk

CONTRACT
ANTHONY FILER & Co
 66 NOTTING HILL GATE
 LONDON
 W8

DRAWING
 SCHEME DRAWING

PROPOSED Grnd, 1st,
 2nd & 3rd Flr PLANS

SCALE: 1:50
 DATE: 25/11/03
 DRAWN: SJB/AutocadLT

DRAWING No
P/2446/03

© Daniel Connall Partnership
 REV

pp/03/02641

9

NOTES:

ALL FIGURED DIMENSIONS MUST BE CHECKED ON SITE PRIOR TO MANUFACTURE OF FITTINGS, ORDERING OF MATERIALS AND EQUIPMENT AND COMMENCING ON SITE. DO NOT SCALE FROM DRAWING.

ANY CONFLICTING INFORMATION FOUND ON THE DRAWING MUST BE REPORTED FOR CLARIFICATION.



ALL MATERIALS AND WORKMANSHIP TO BE IN ACCORDANCE WITH RELEVANT AND CURRENT BRITISH STANDARDS AND CODES OF PRACTICE.

REVISIONS:

EX DIR	HDC	TP	CAC	AL	CL	NC
R.B.	- 8 DEC 2003		PLANNING			
N	C	SW	SE	AP	Q	ED
		ARB		PL		EE

PP032641

PP03264

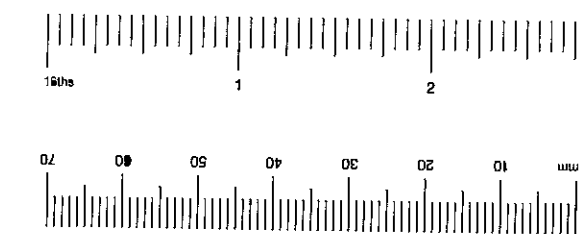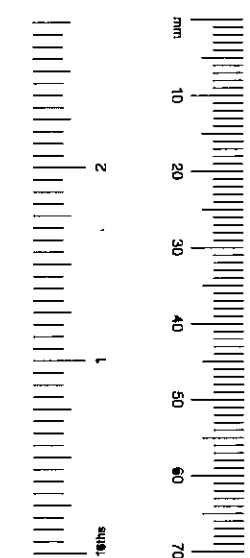

REAR ELEVATION

**DANIEL
CONNAL
PARTNERSHIP**

Chartered Surveyors
Monmouth House, 42 Arisley Lane
London, E1 7LS
Telephone: 020 7375 2536
Fax: 020 7377 2650
email: london@danielconnal.co.uk
www.danielconnal.co.uk

CONTRACT
ANTHONY FILER & Co
66 NOTTING HILL GATE
LONDON
W8

DRAWING
SCHEME DRAWING


PROPOSED REAR ELEVATION

SCALE: 1:50
DATE: 26/11/03
DRAWN: SJB/AutocadLT

DRAWING No
P/2446/04



PP103/02641

NOTES:
 ALL FIGURED DIMENSIONS MUST BE CHECKED ON SITE PRIOR TO MANUFACTURE OF FITTINGS, ORDERING OF MATERIALS AND EQUIPMENT AND COMMENCING ON SITE. DO NOT SCALE FROM DRAWING.
 ANY CONFLICTING INFORMATION FOUND ON THE DRAWING MUST BE REPORTED FOR CLARIFICATION.
 ALL MATERIALS AND WORKMANSHIP TO BE IN ACCORDANCE WITH RELEVANT AND CURRENT BRITISH STANDARDS AND CODES OF PRACTICE.
 REVISIONS:

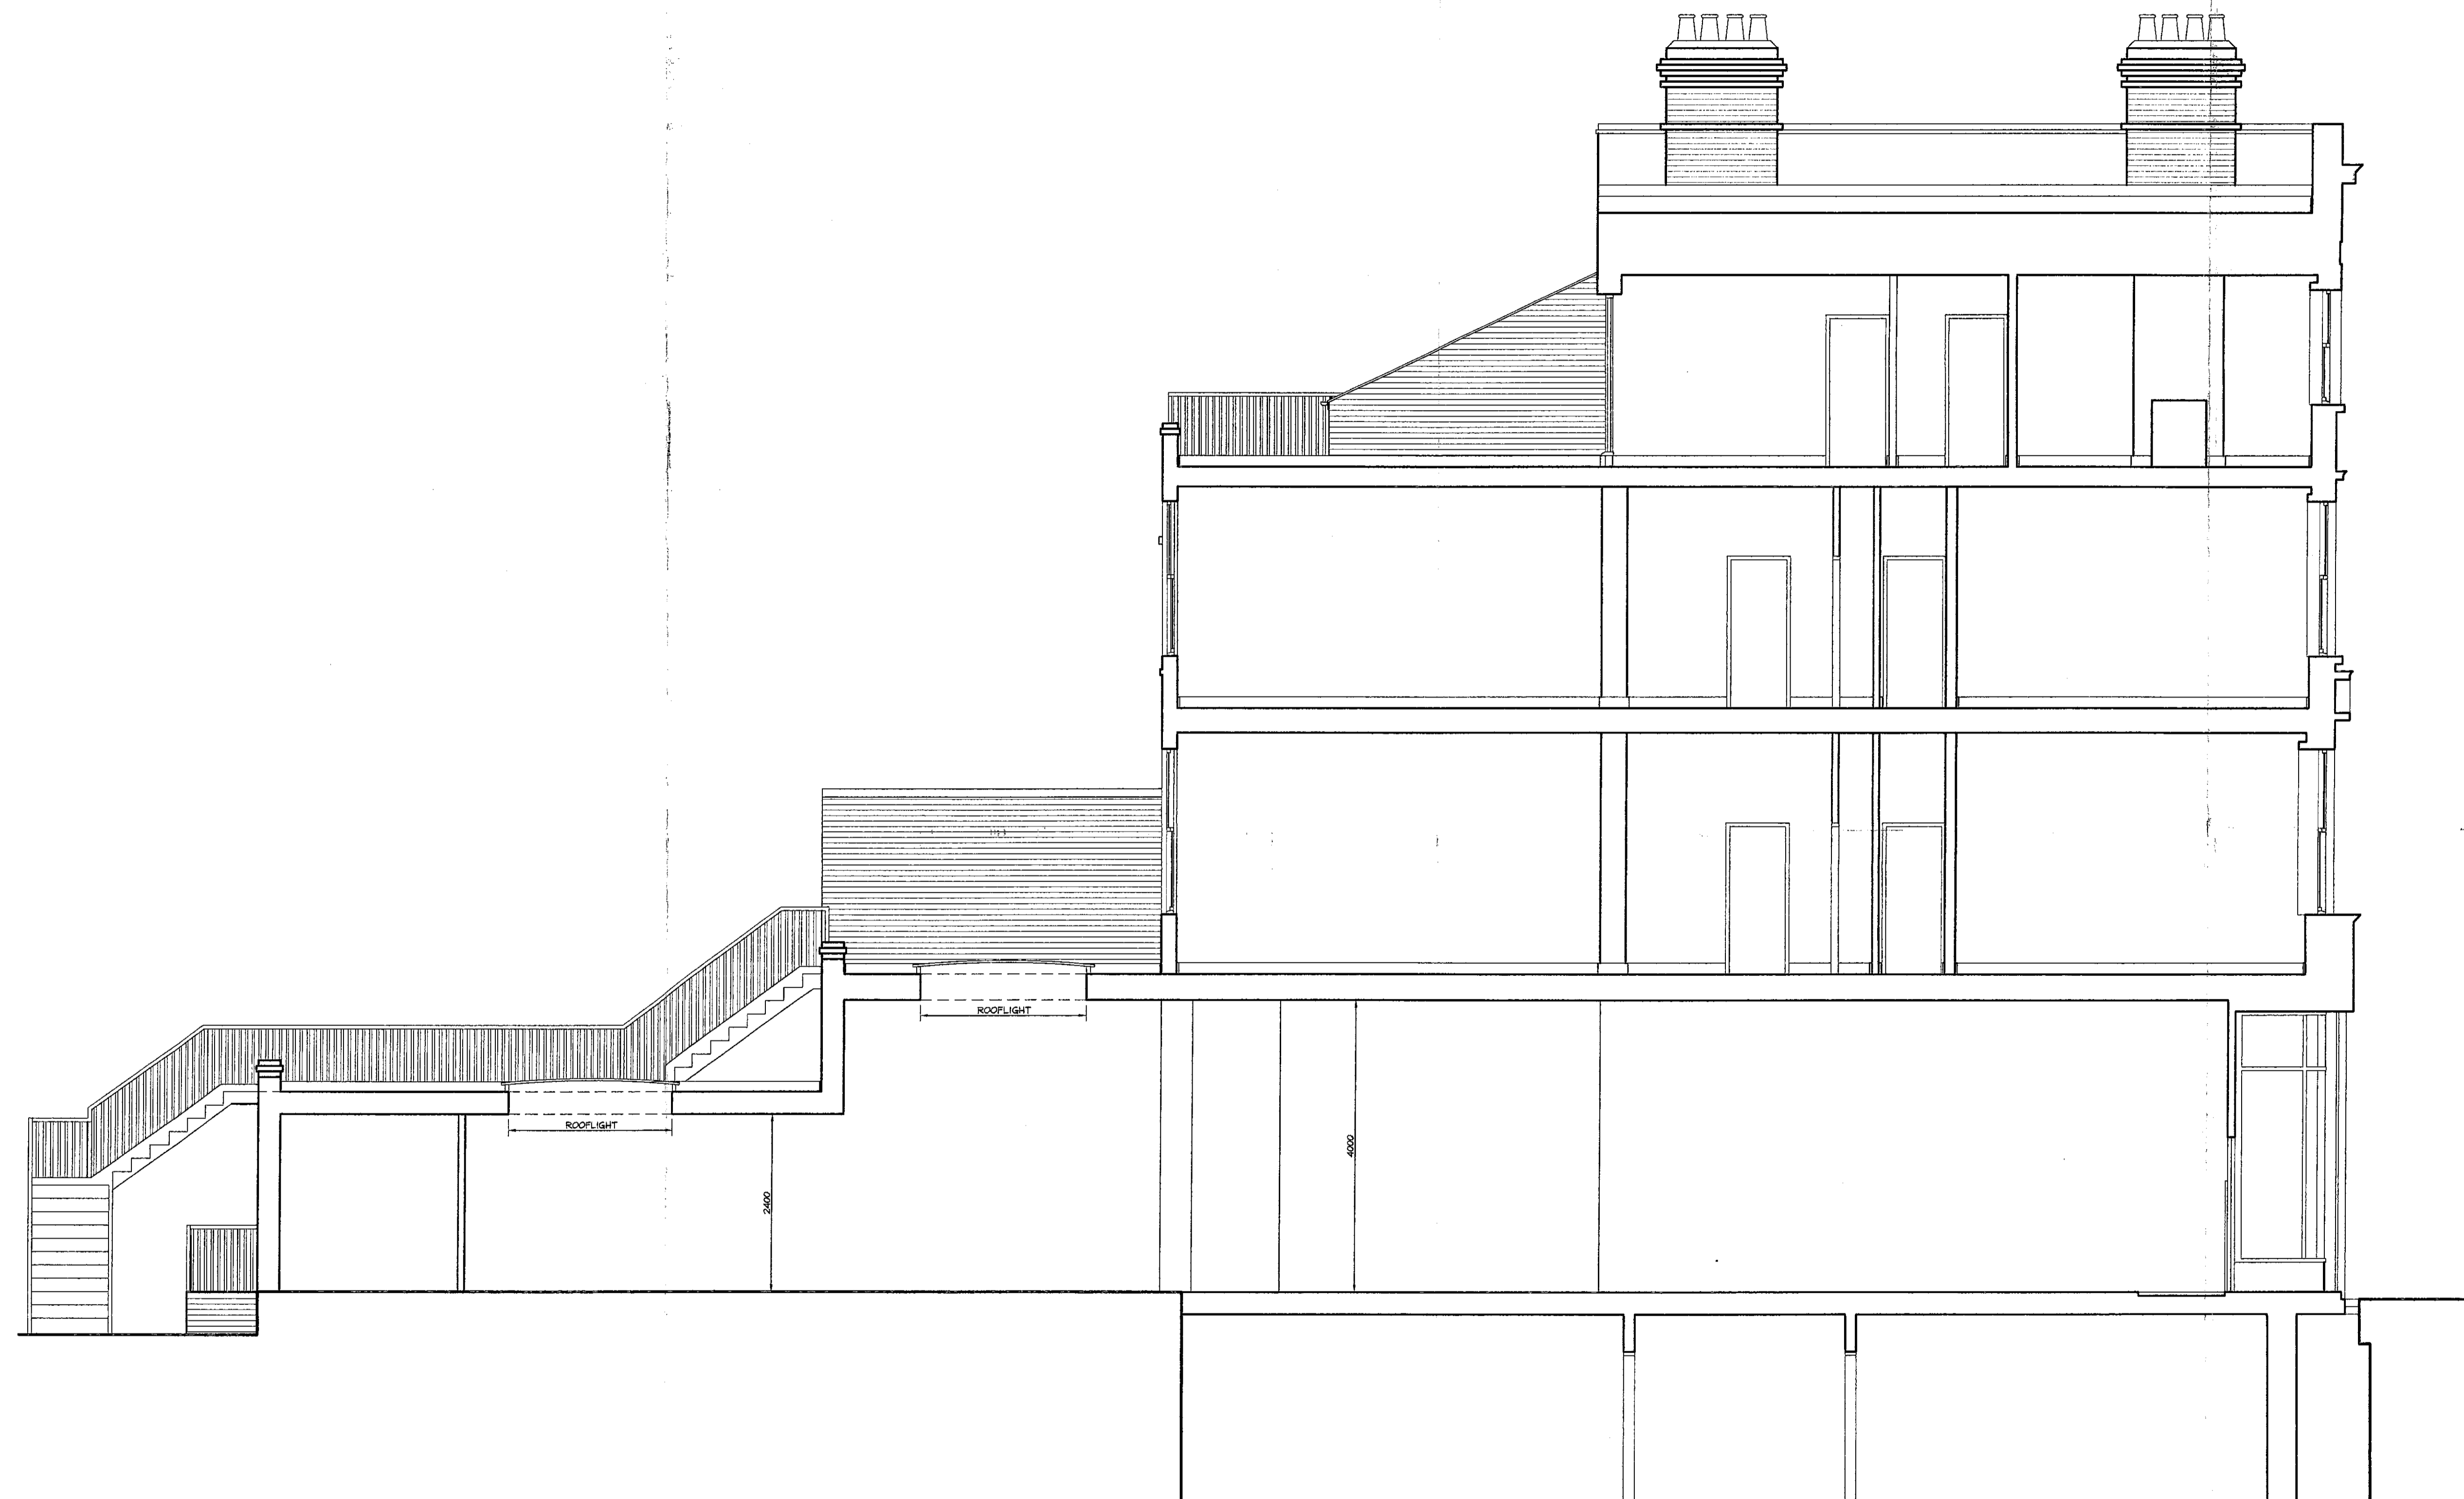

EX DIR	HDC	TP	CAC	PL	PLU	AC	PLAK
R.B.	K.C.	- 8 DEC 2003		PLANNING			
N	C	SW	SE	AP	O	REC	
ARBIF			S		S		RES

PP02641

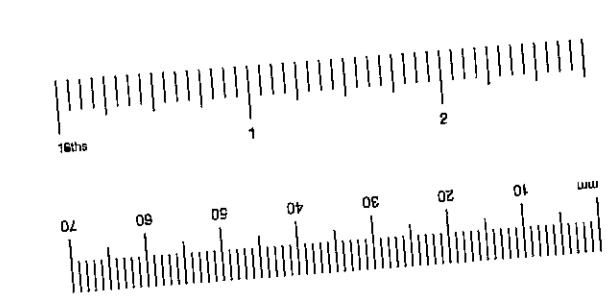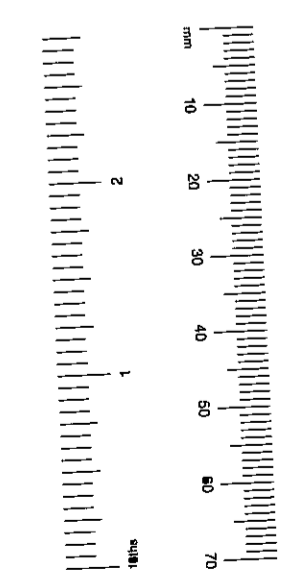

SECTION (1:50)

DANIEL CONNALL PARTNERSHIP Chartered Surveyors
 Monmouth House, 42 Abney Lane, London, E1 7LB
 Telephone: 020 7375 2935
 Fax: 020 7377 3000
 email: london@danielconnall.co.uk
 www.danielconnall.co.uk

CONTRACT
ANTHONY FILER & Co
 66 NOTTING HILL GATE
 LONDON
 W8

DRAWING
SCHEME DRAWING

PROPOSED SECTION


SCALE: 1:50
 DATE: 28/11/03
 DRAWN: SJB/AutocadLT
 DRAWING No
P/2446/05

REV

DANIEL
CONNAL
PARTNERSHIP

PP03253
PP032541

EX DIR	HDC	TP	CLU	AG AK
R.B. K.C.		- 8 DEC 2003		PLAN 10
N	C	S/W	SE	APP 10 REC

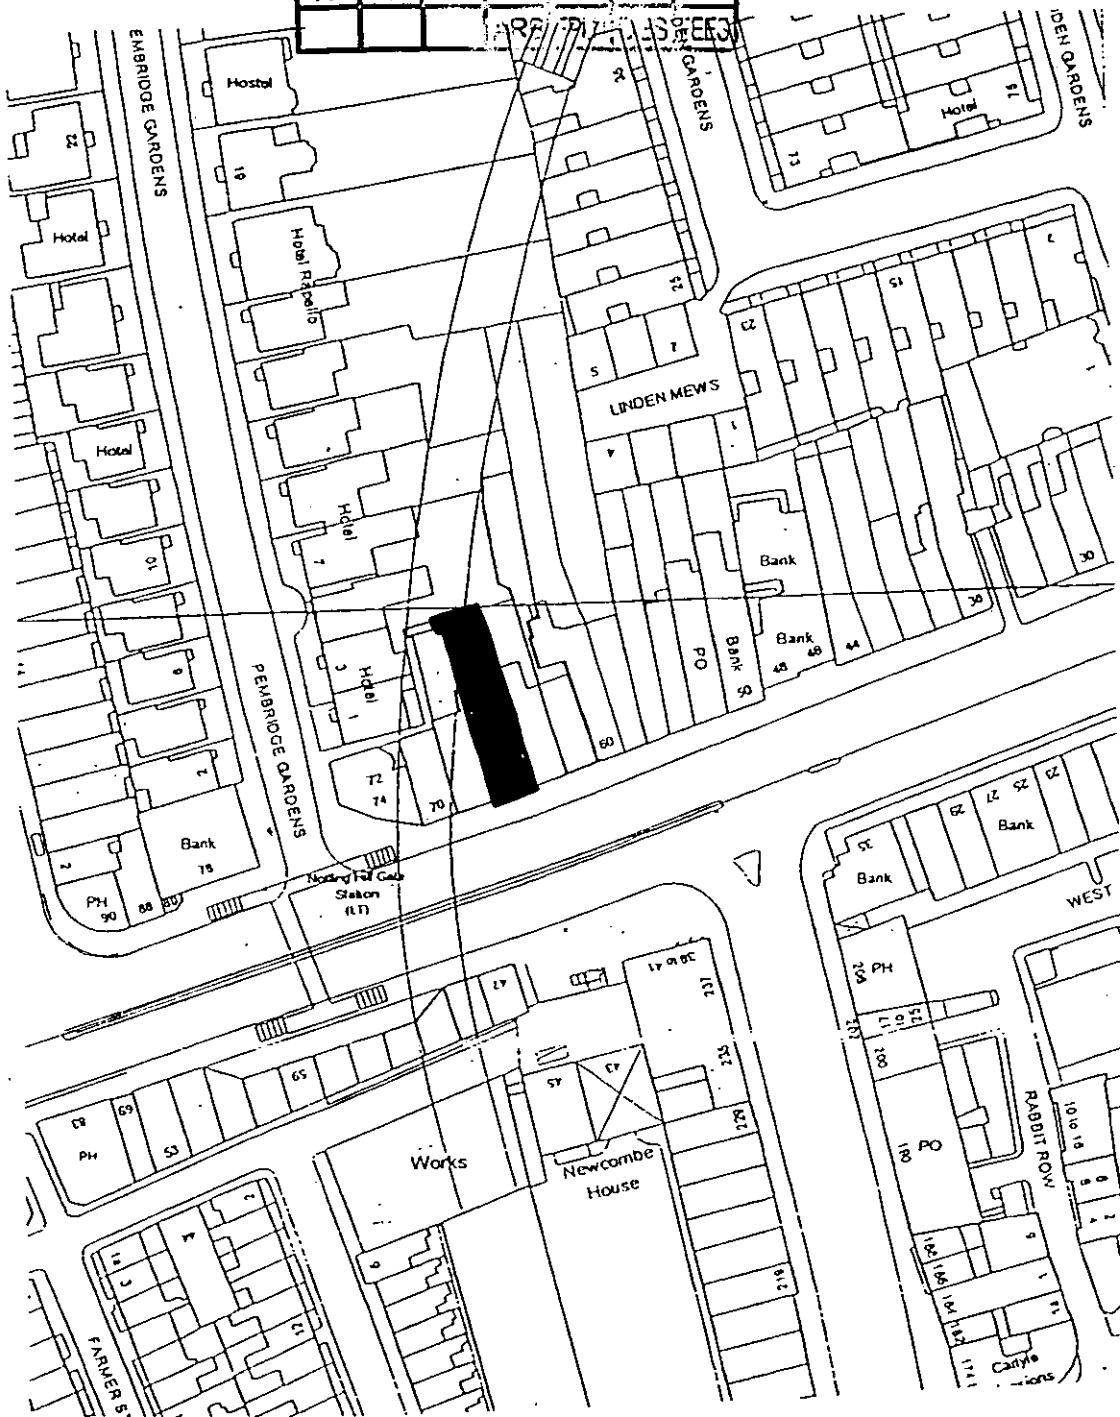

NOTES:
ALL FIGURED DIMENSIONS MUST BE CHECKED ON SITE PRIOR TO MANUFACTURE OF FITTINGS, ORDERING OF MATERIALS AND EQUIPMENT AND COMMENCING ON SITE. DO NOT SCALE FROM DRAWING.
ANY CONFLICTING INFORMATION FOUND ON THE DRAWING MUST BE REPORTED FOR CLARIFICATION.
ALL MATERIALS AND WORKMANSHIP TO BE IN ACCORDANCE WITH RELEVANT AND CURRENT BRITISH STANDARDS AND CODES OF PRACTICE.

DRAWING
ANTHONY FILER & Co
66 NOTTING HILL GATE

DATE: 28/11/03 SCALE: 1:1250

DRAWING No 2446/06 REV

© Daniel Connal Partnership

66 Notting Hill Gate
24/09/03

EX DIR	HDC	TP	CAQ	AD	CLU	AC
R.B.						AK
K.C.	- 8 DEC 2003				PLANNING	
N	C	SW	SE	APPL	IO	REC
			ARB	PLN	DES	FEE



PP03264

PP03264

PP03264