

APPROVED DRAWINGS

Please Index As


File Number

APPROVED DRAWINGS


Part	1	Part	11
Part	2	Part	12
Part	3	Part	13
Part	4	Part	14
Part	5	Part	15
Part	6	Part	16
Part	7	Part	17
Part	8	Part	18
Part	9	Part	19
Part	10	Part	20




Rear Elevation

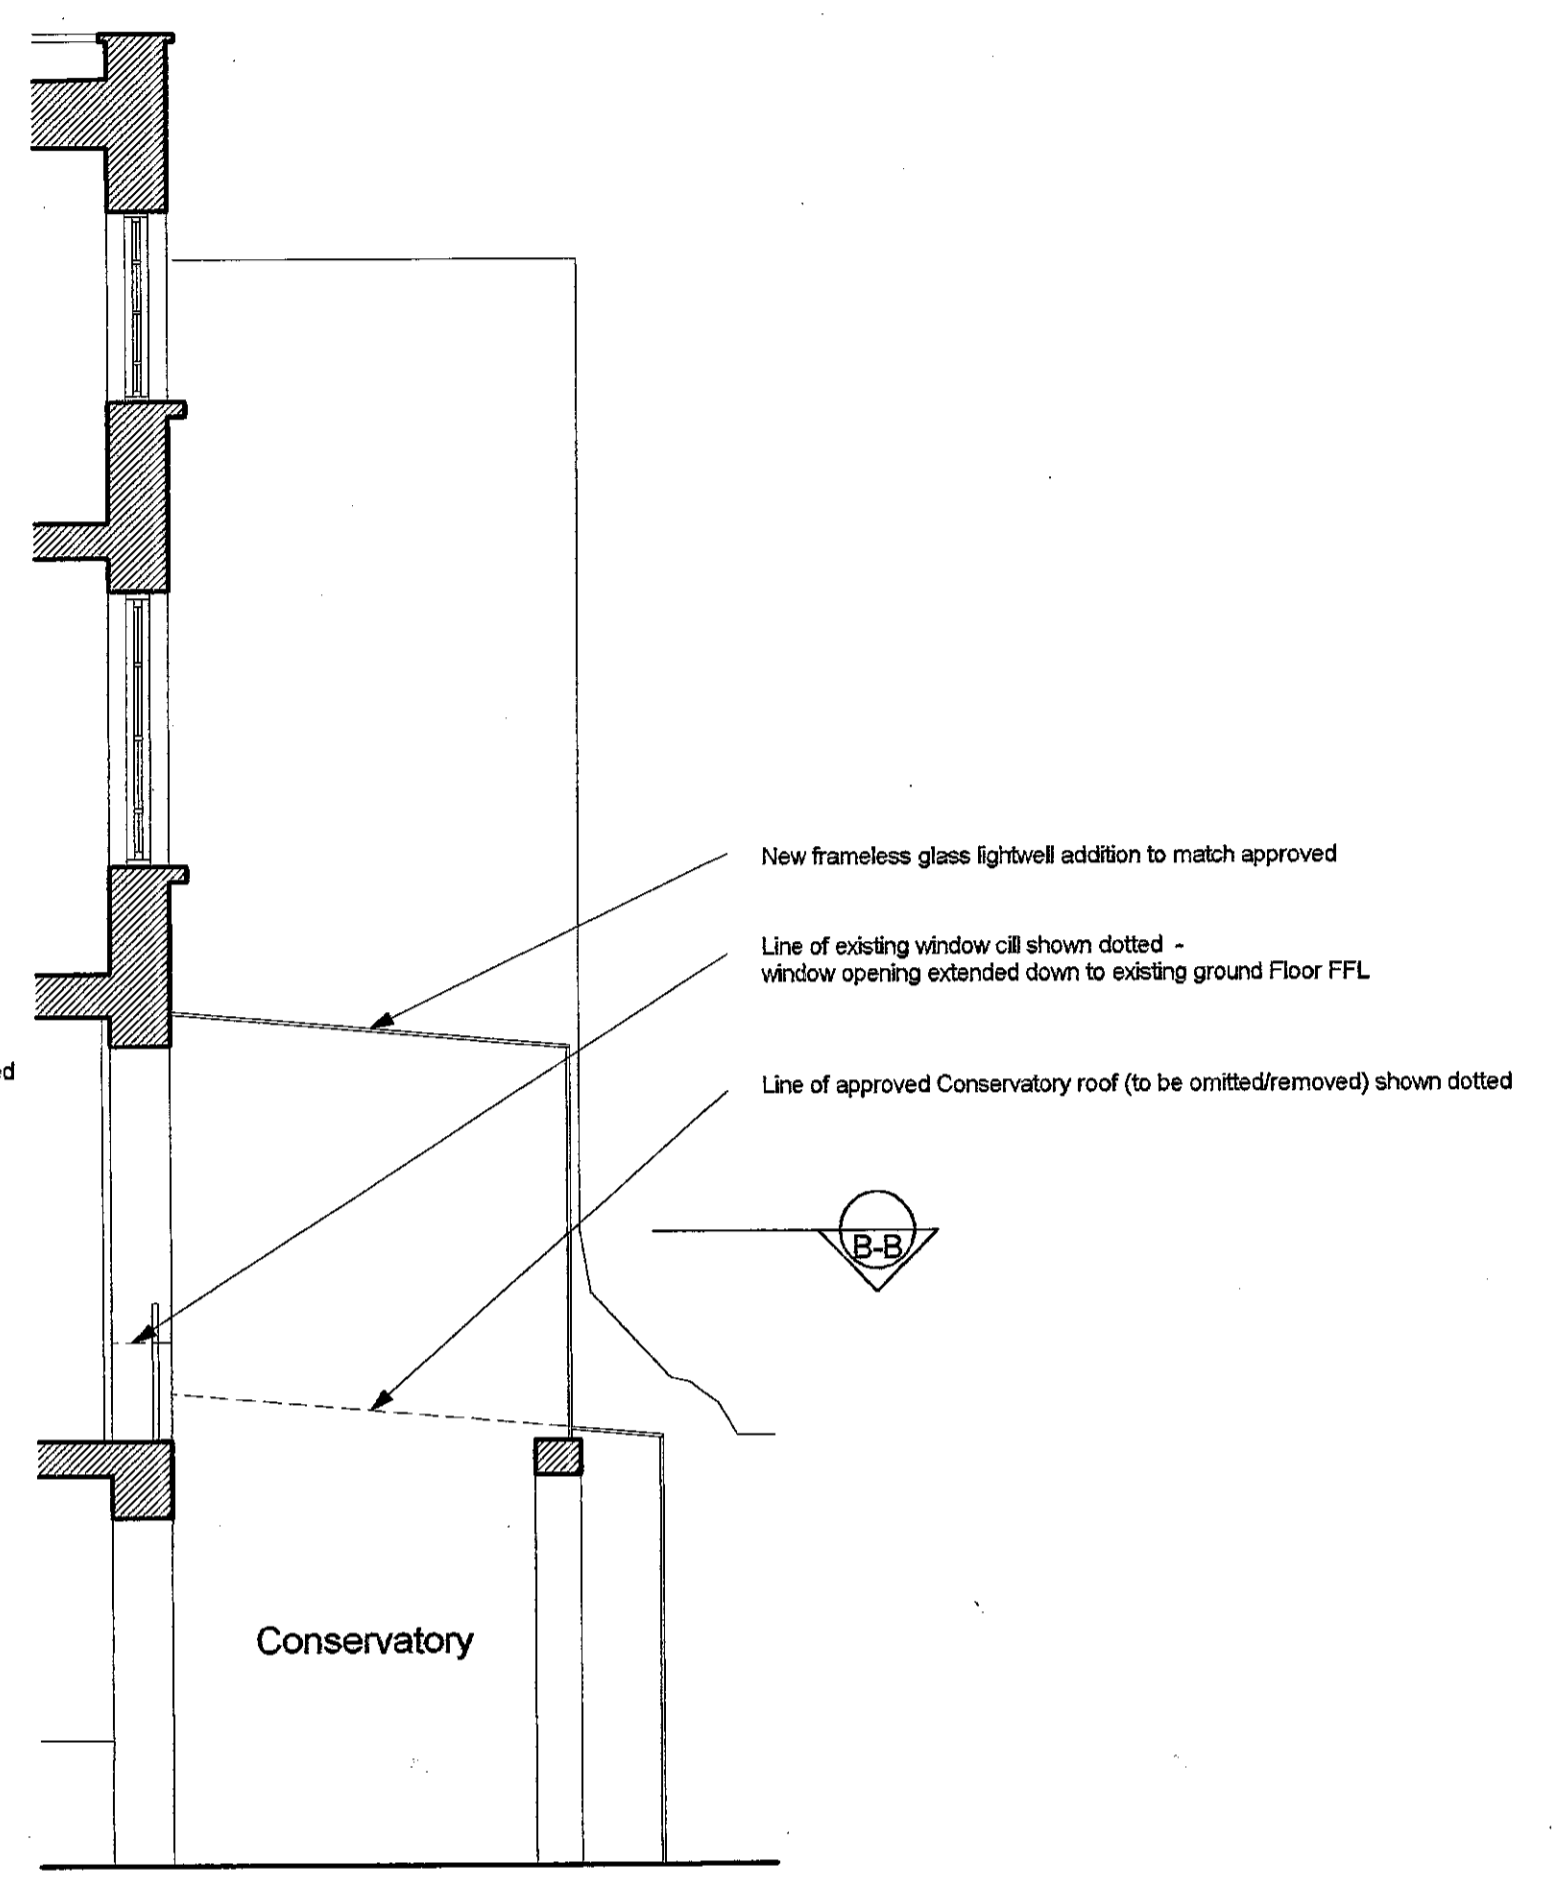


Section A-A

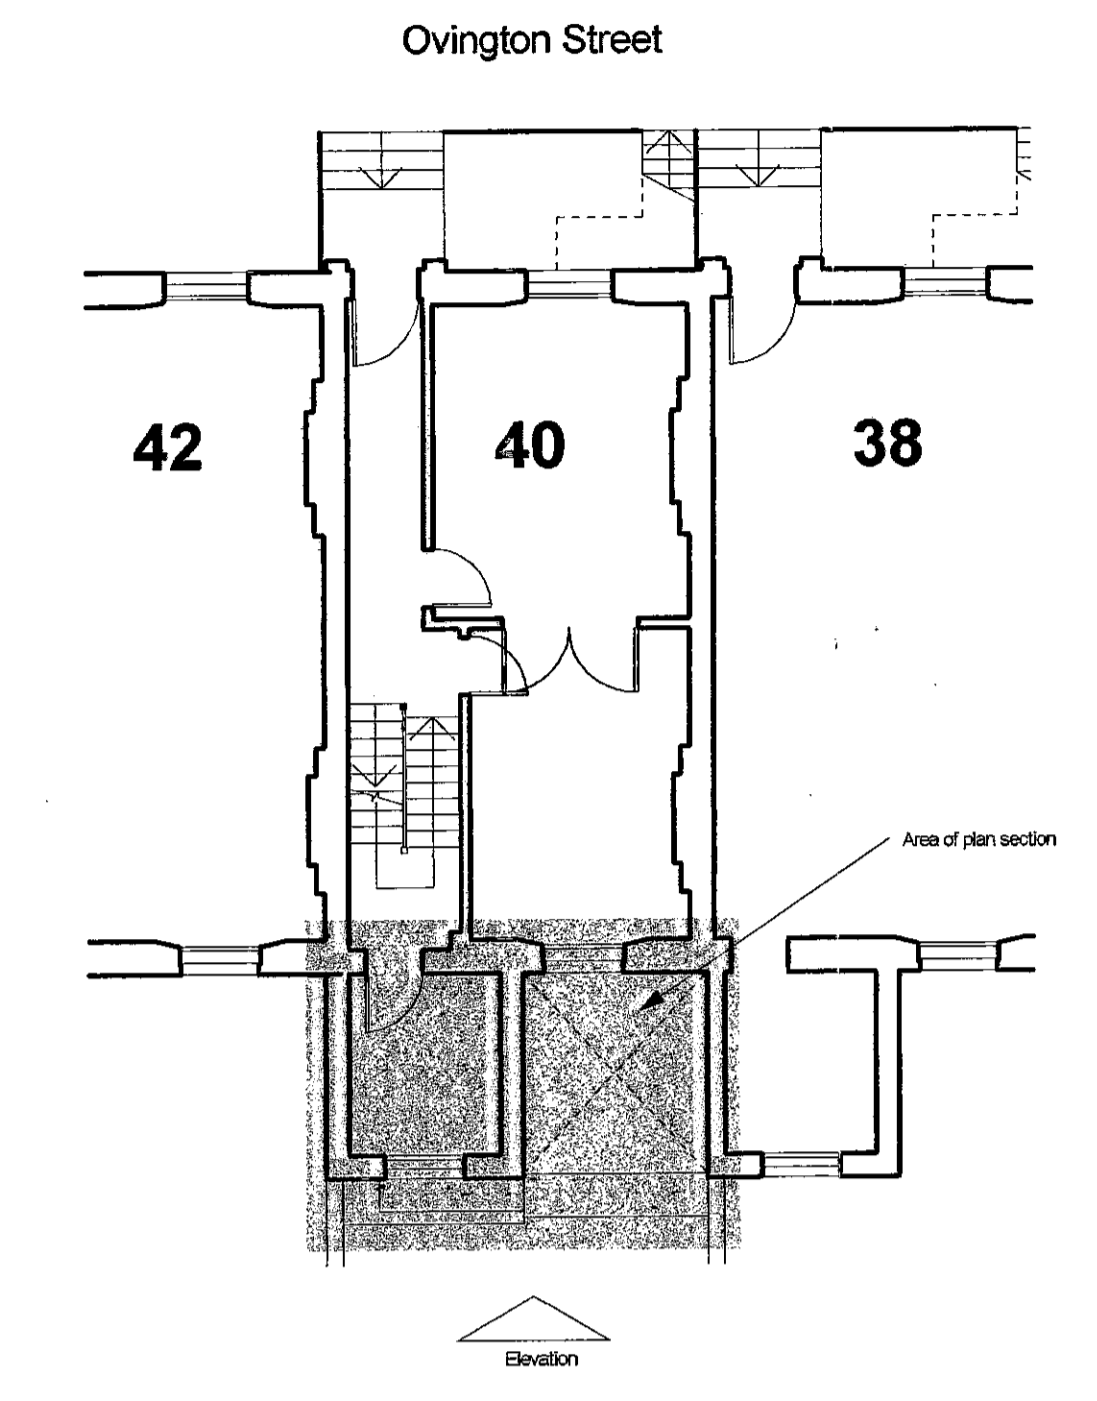

Location plan 1:100

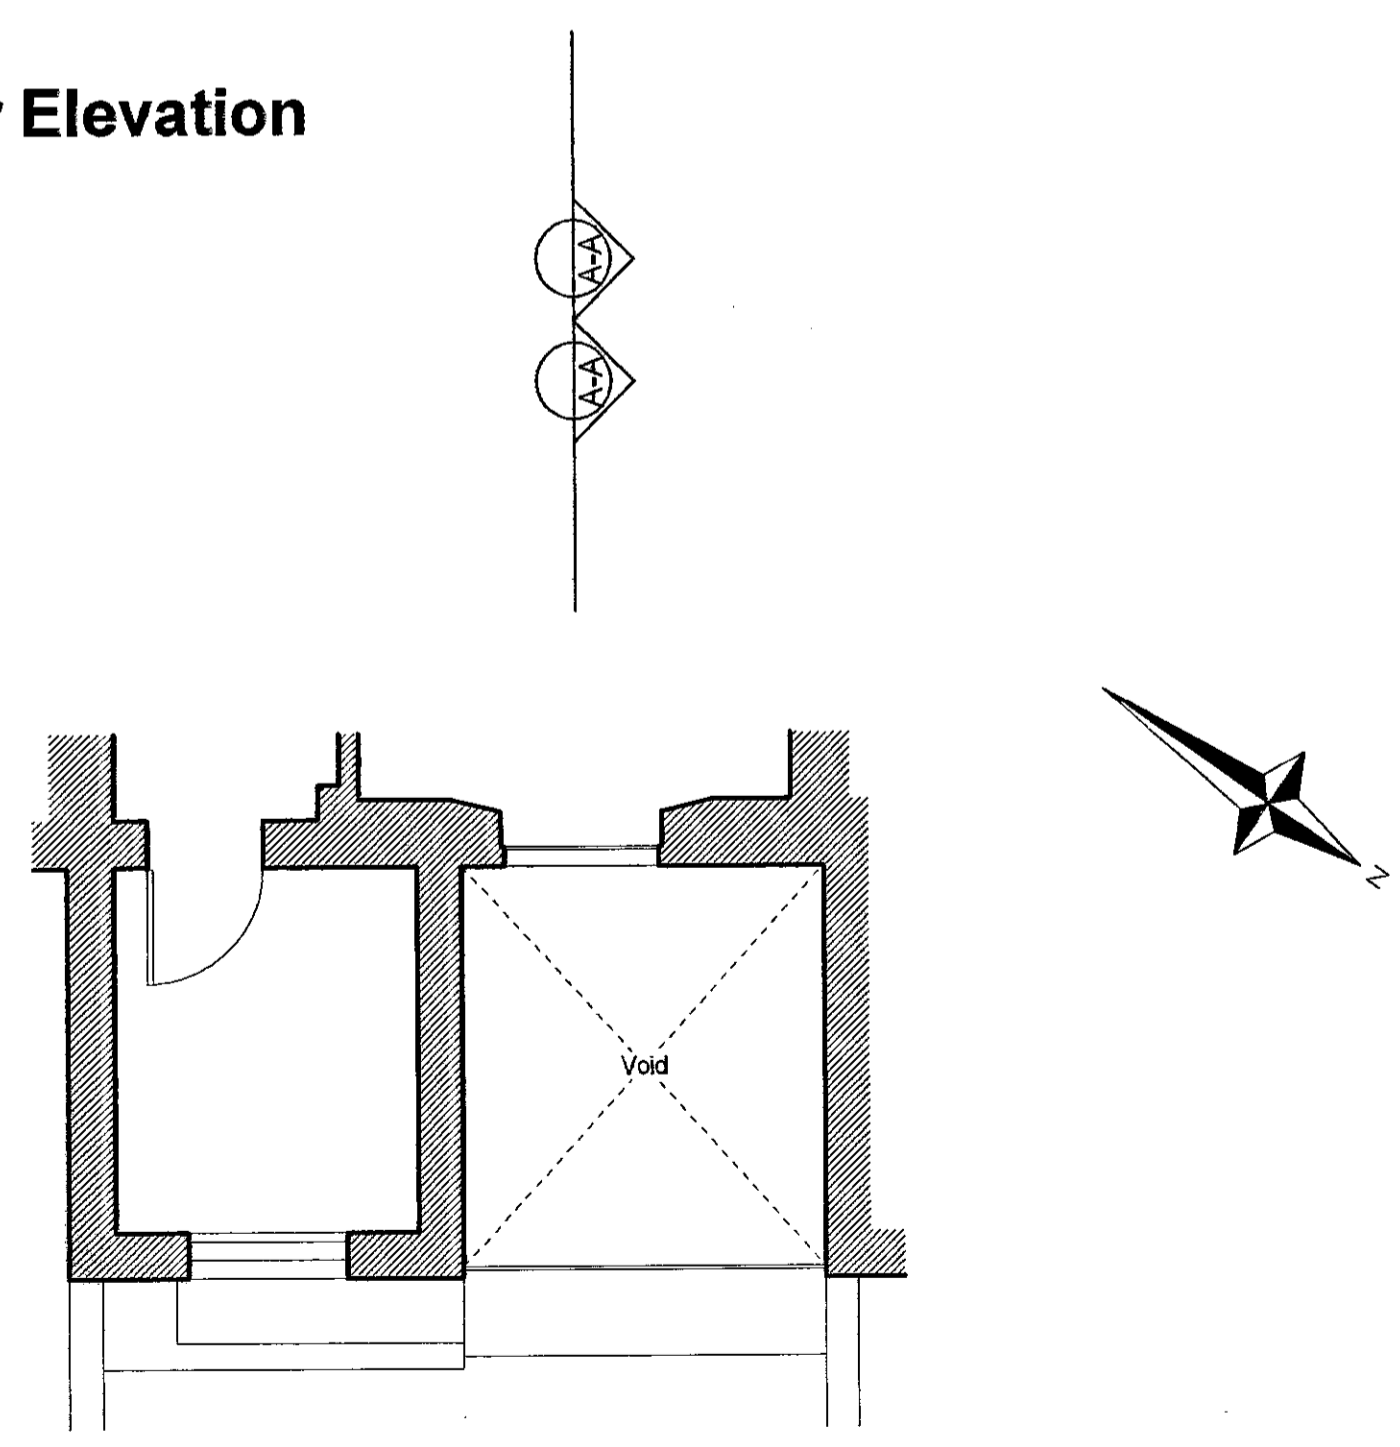

Plan Section B-B

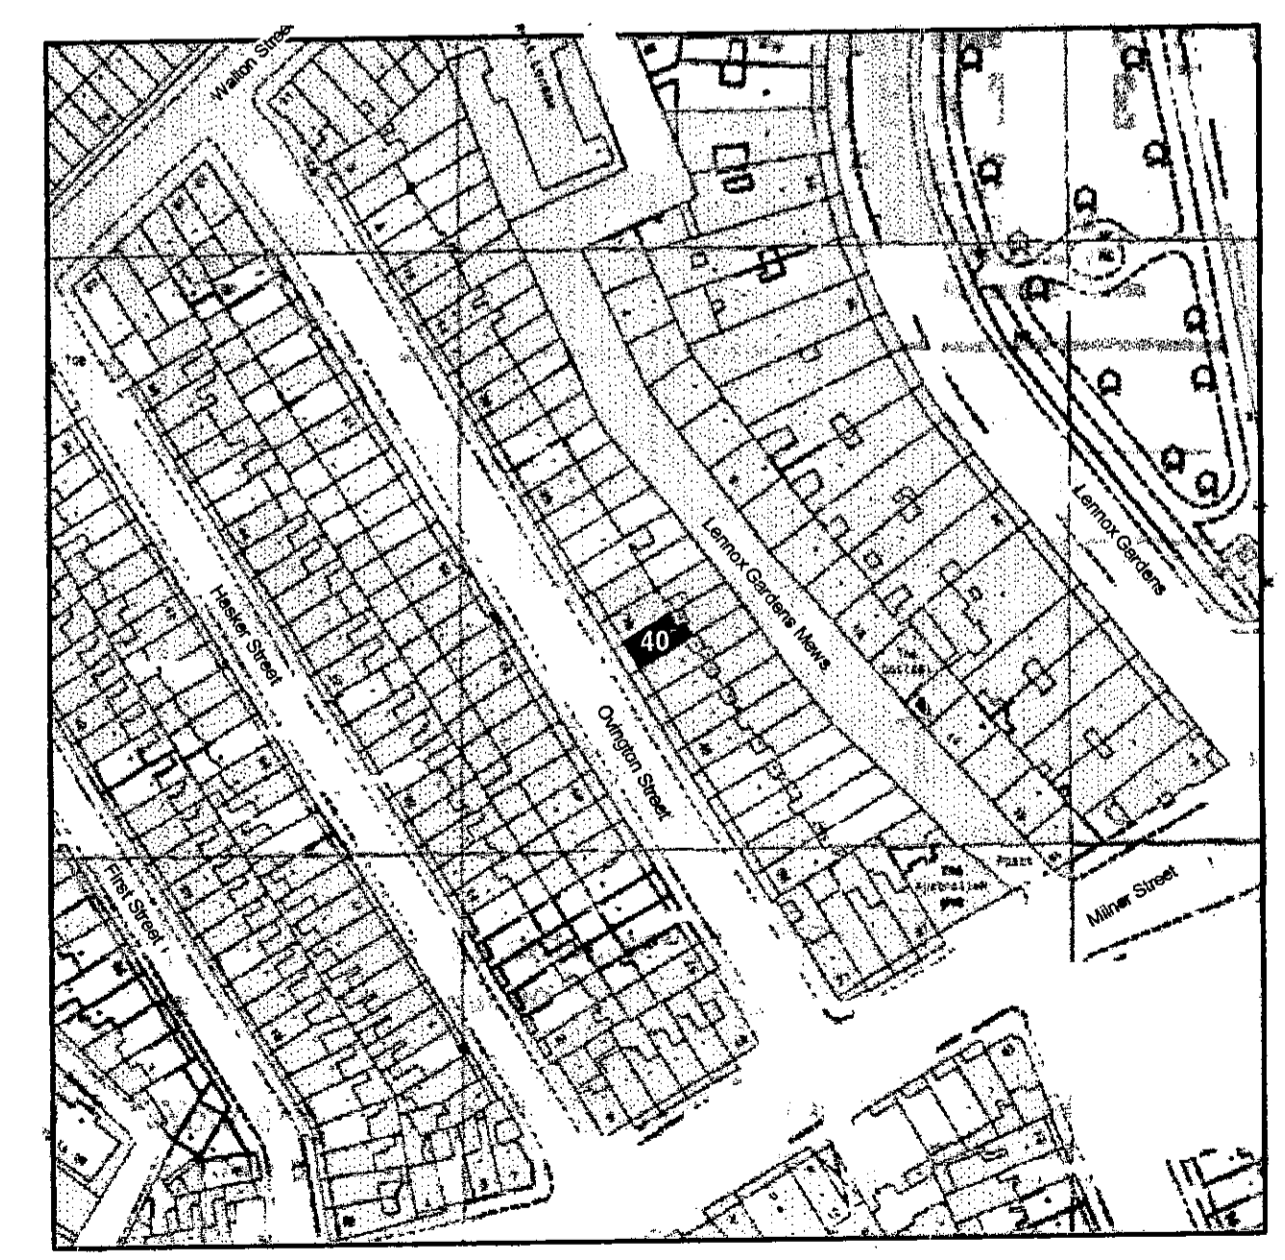

Location Plan 1:1250

Note.

Application is made for the extension to the Conservatory only. All else to be as currently implemented Planning Permission / Listed Building Consent dated 5th October 2000

PLAN & C.
TO THE PLANNING
26 MAR 2001
RECEIVED
DELEGATED
11 MAY 2001 PP 010637
REFUSAL

PLANNING ISSUE	APP	20/03/01
REV. DESCRIPTION	DRY	DATE
	CHCK	

Do not scale.
Repeat all changes and annotations to architect.
Dimensions to be checked before fabrication.

NILSSON DESIGN LTD.

48 Old Church Street London SW9 0BY Telephone 0207 348 6030


Job Title
40 OVINGTON STREET

Drawing Title
CONSERVATORY LIGHTWELL ADDITION
PROPOSED - PLANS, ELEVATIONS & SECTIONS


Scale
1:50, 1:100, 1:1250

Date
MARCH 2001


Drawing No. 2011 / 12

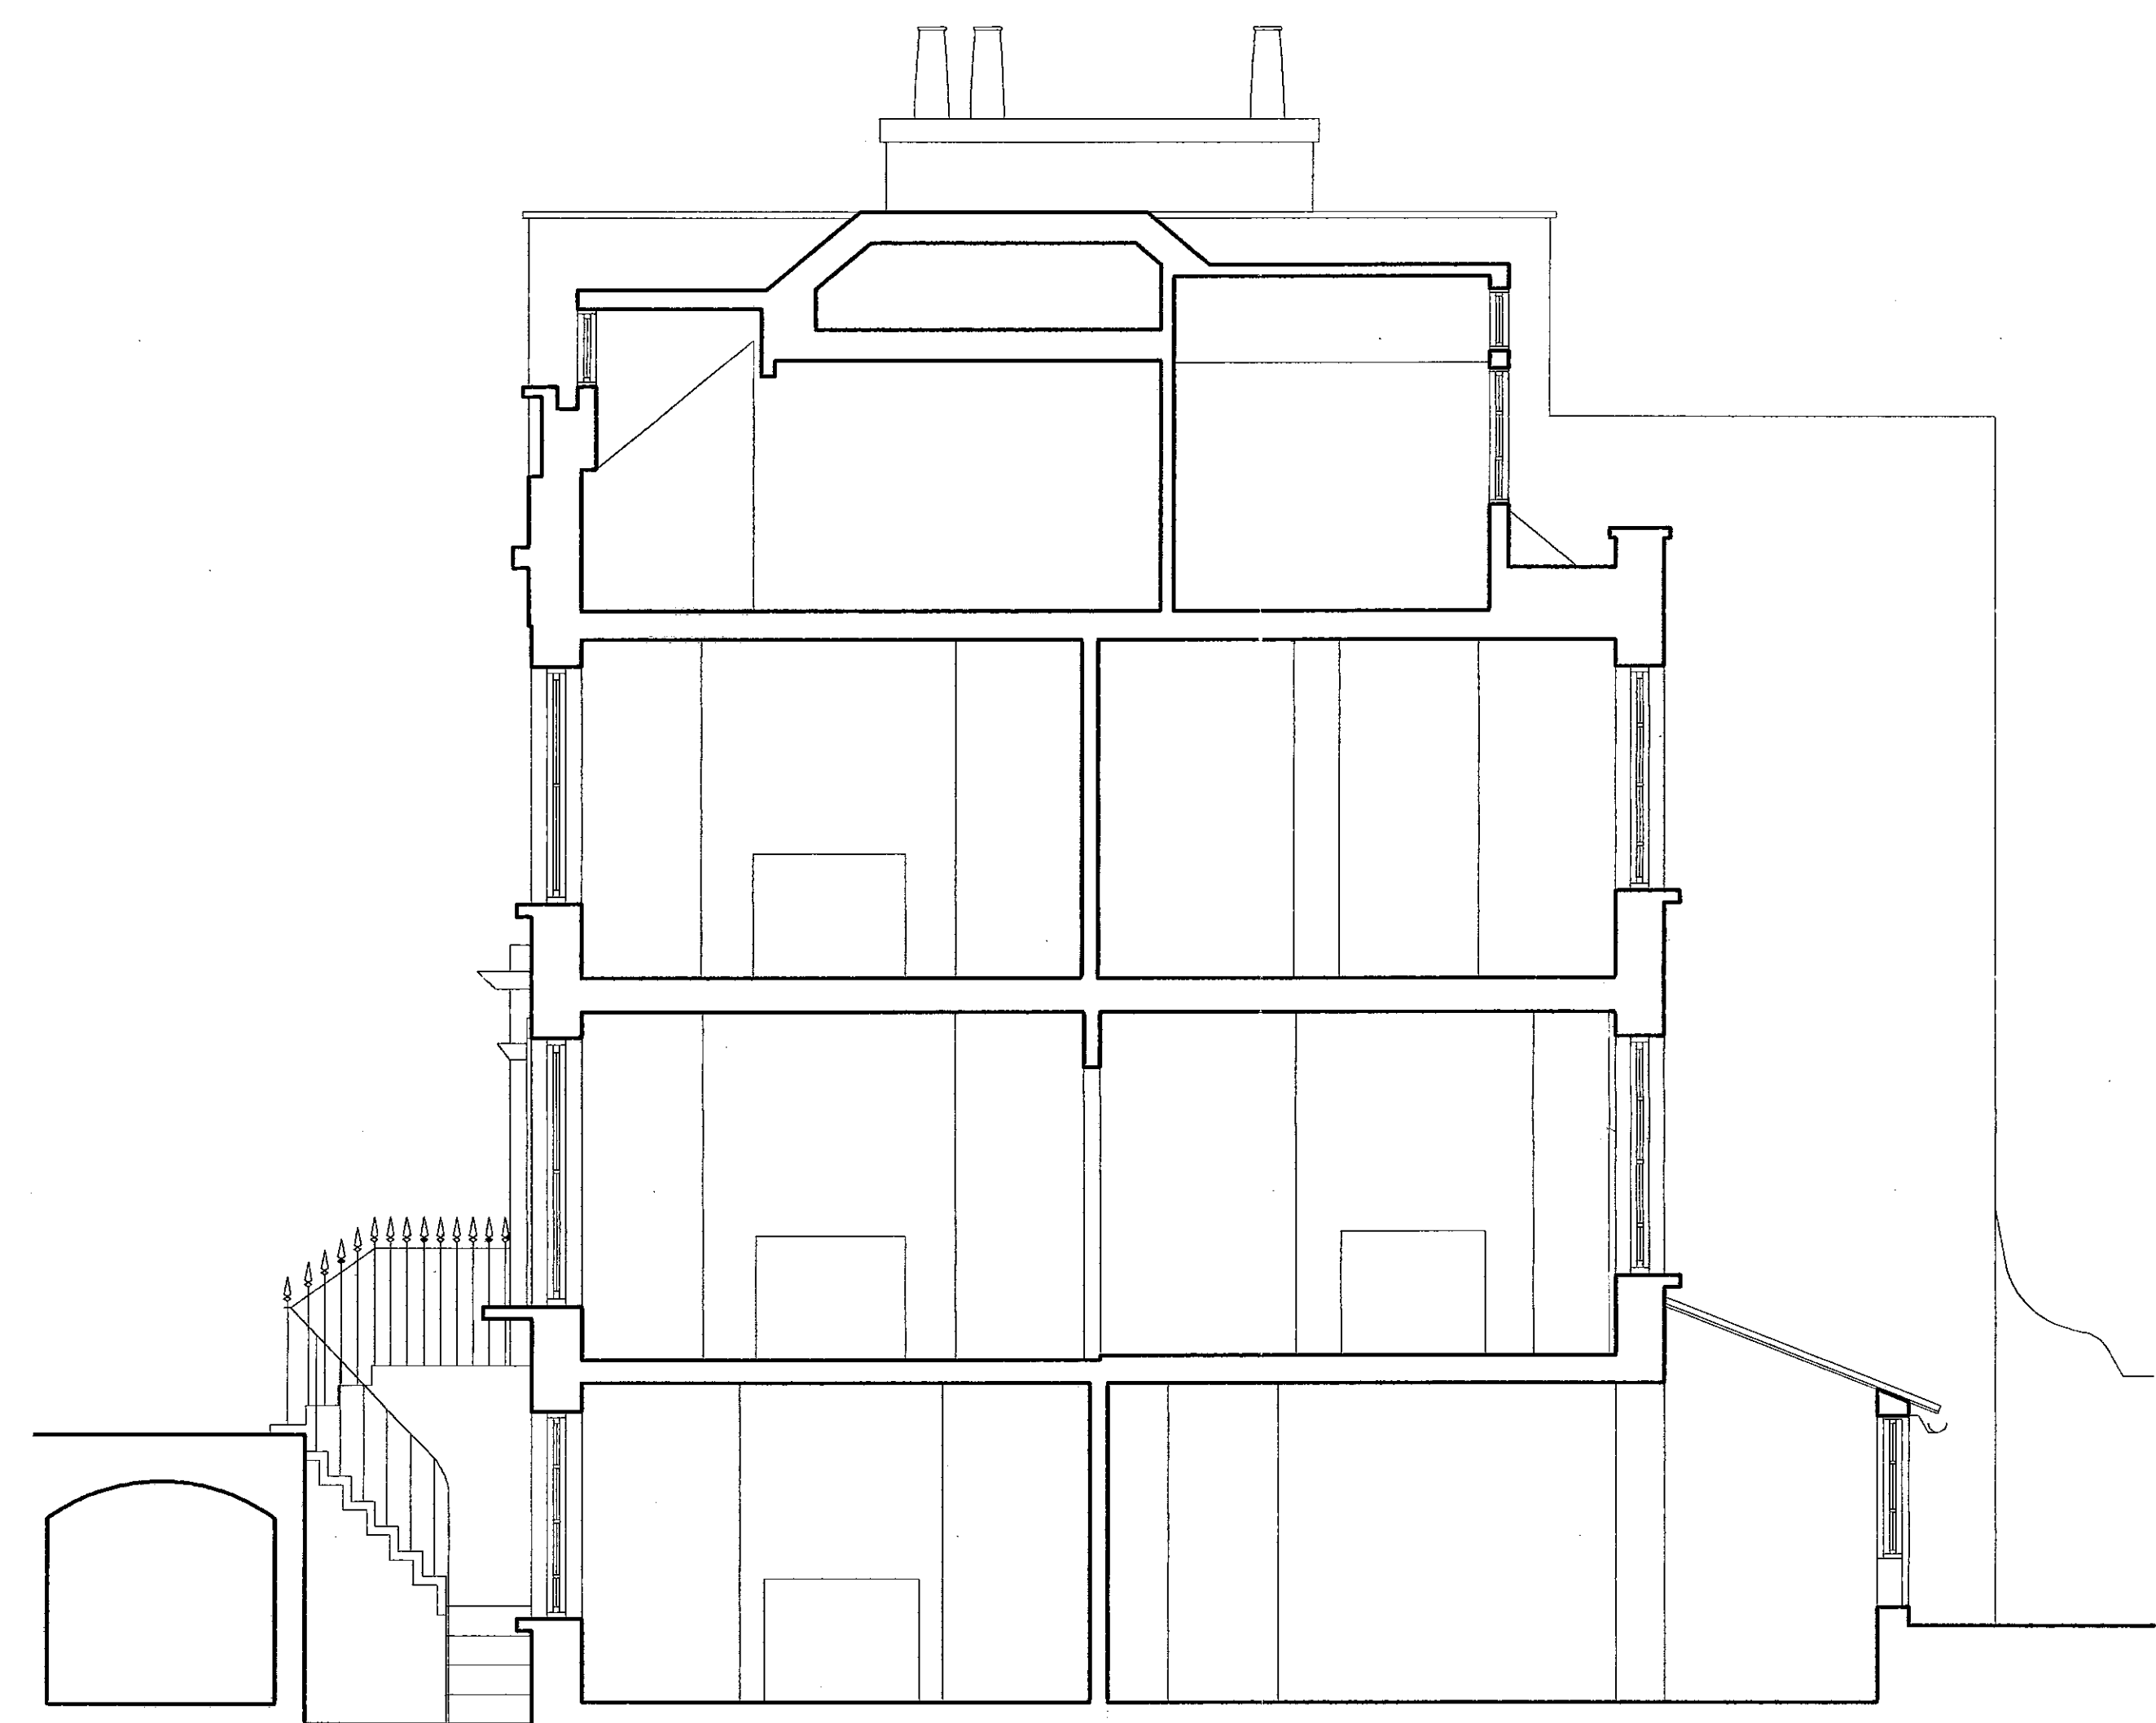

Section A-A

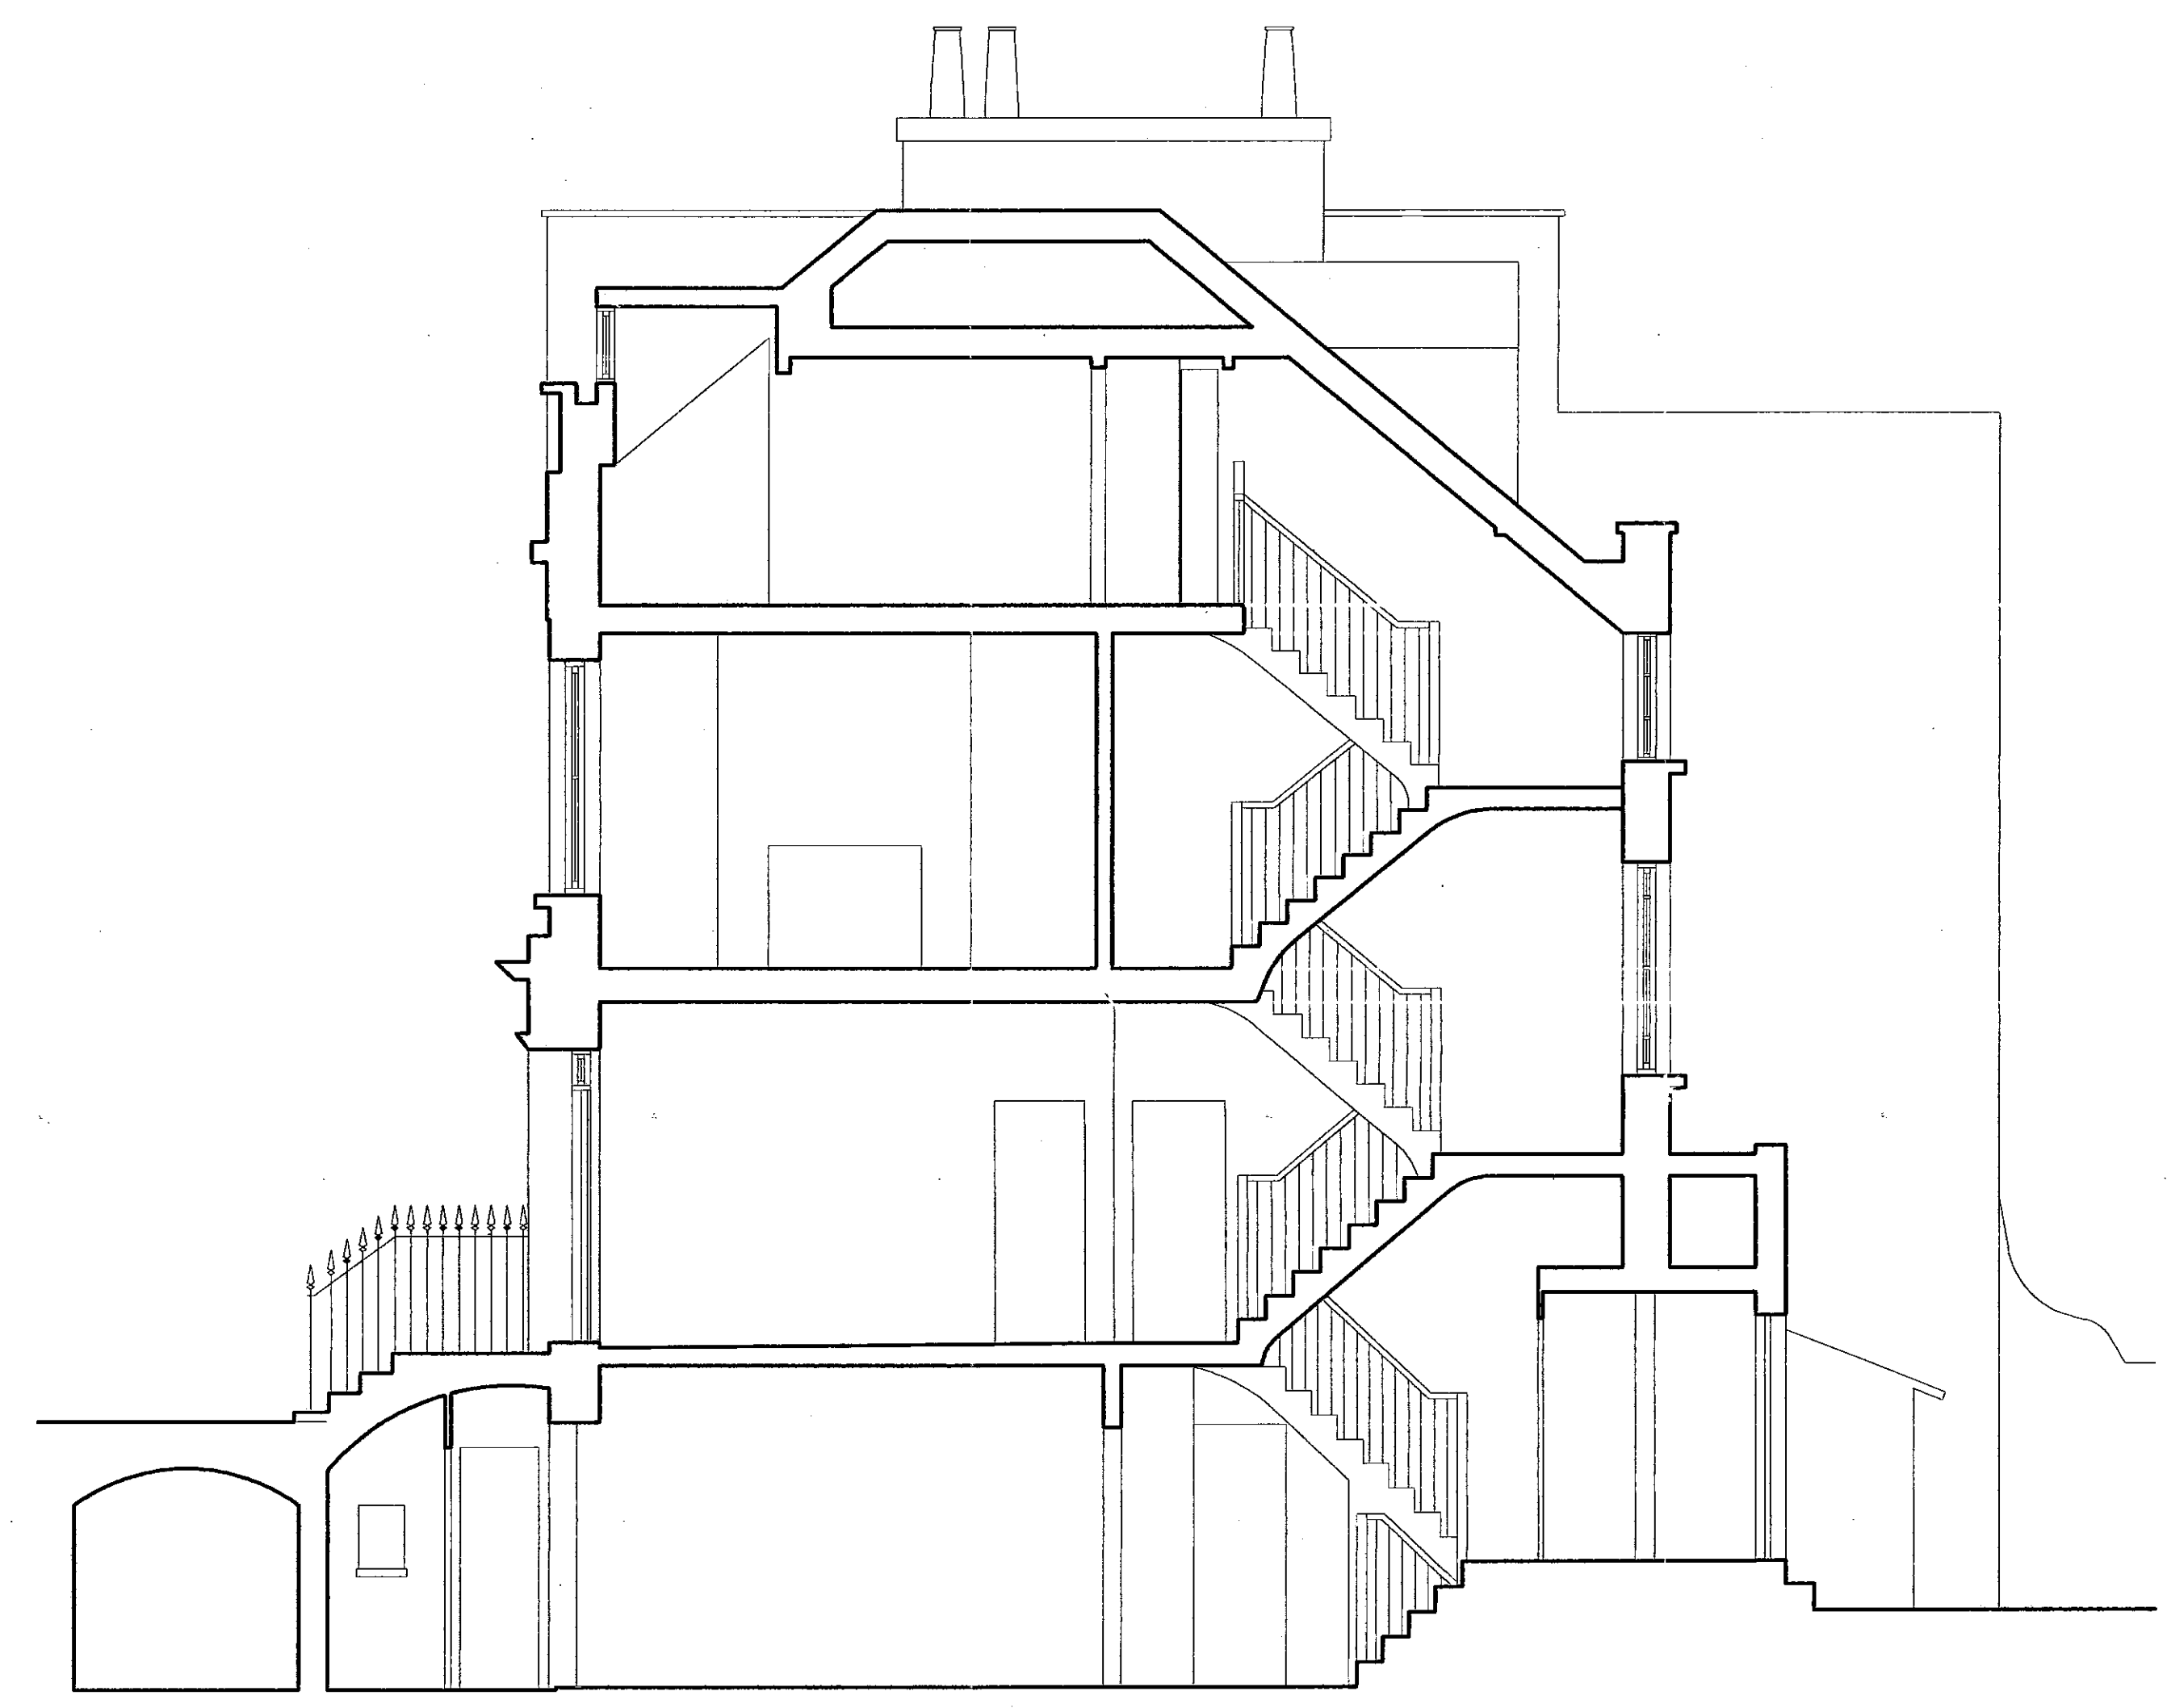

Section B-B

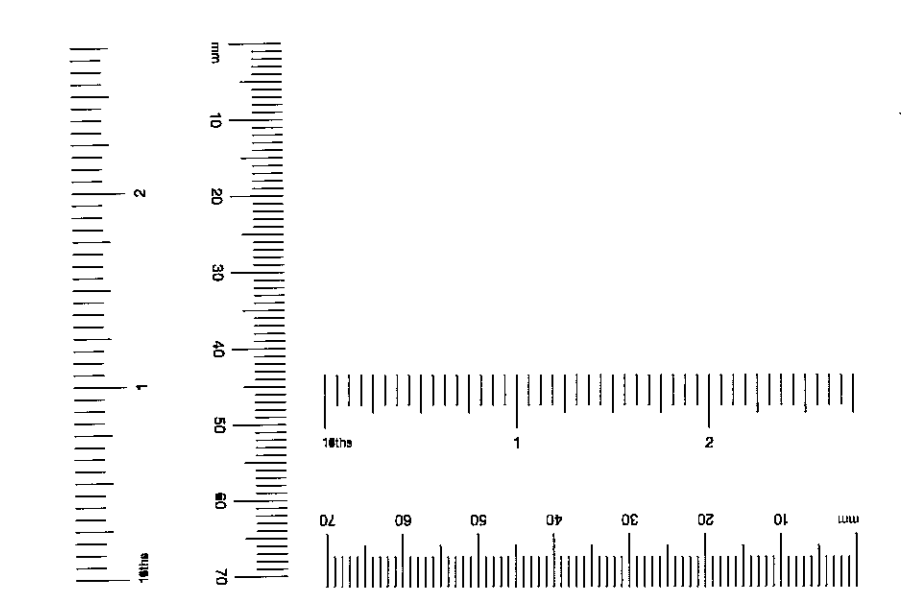

H.B.K. & C.
TOWN PLANNING
26 MAR 2001
RECEIVED

DELEGATED PP010637
17 MAR 2001
REFUSAL

REV.	DESCRIPTION	DATE	BY	CHKD.

Do not scale.
Report all changes and omissions to architect.
Dimensions to be checked before fabrication.

NILSSON DESIGN LTD.


48 Old Church Street London SW4 0BY Telephone 0207 549 8000

JGD:TM
40 OVINGTON STREET

Drawing Title
SECTIONS AS EXISTING

Scale 1:50 Date AUGUST 2000

Drawing No. 2011 / 03 Revision ©

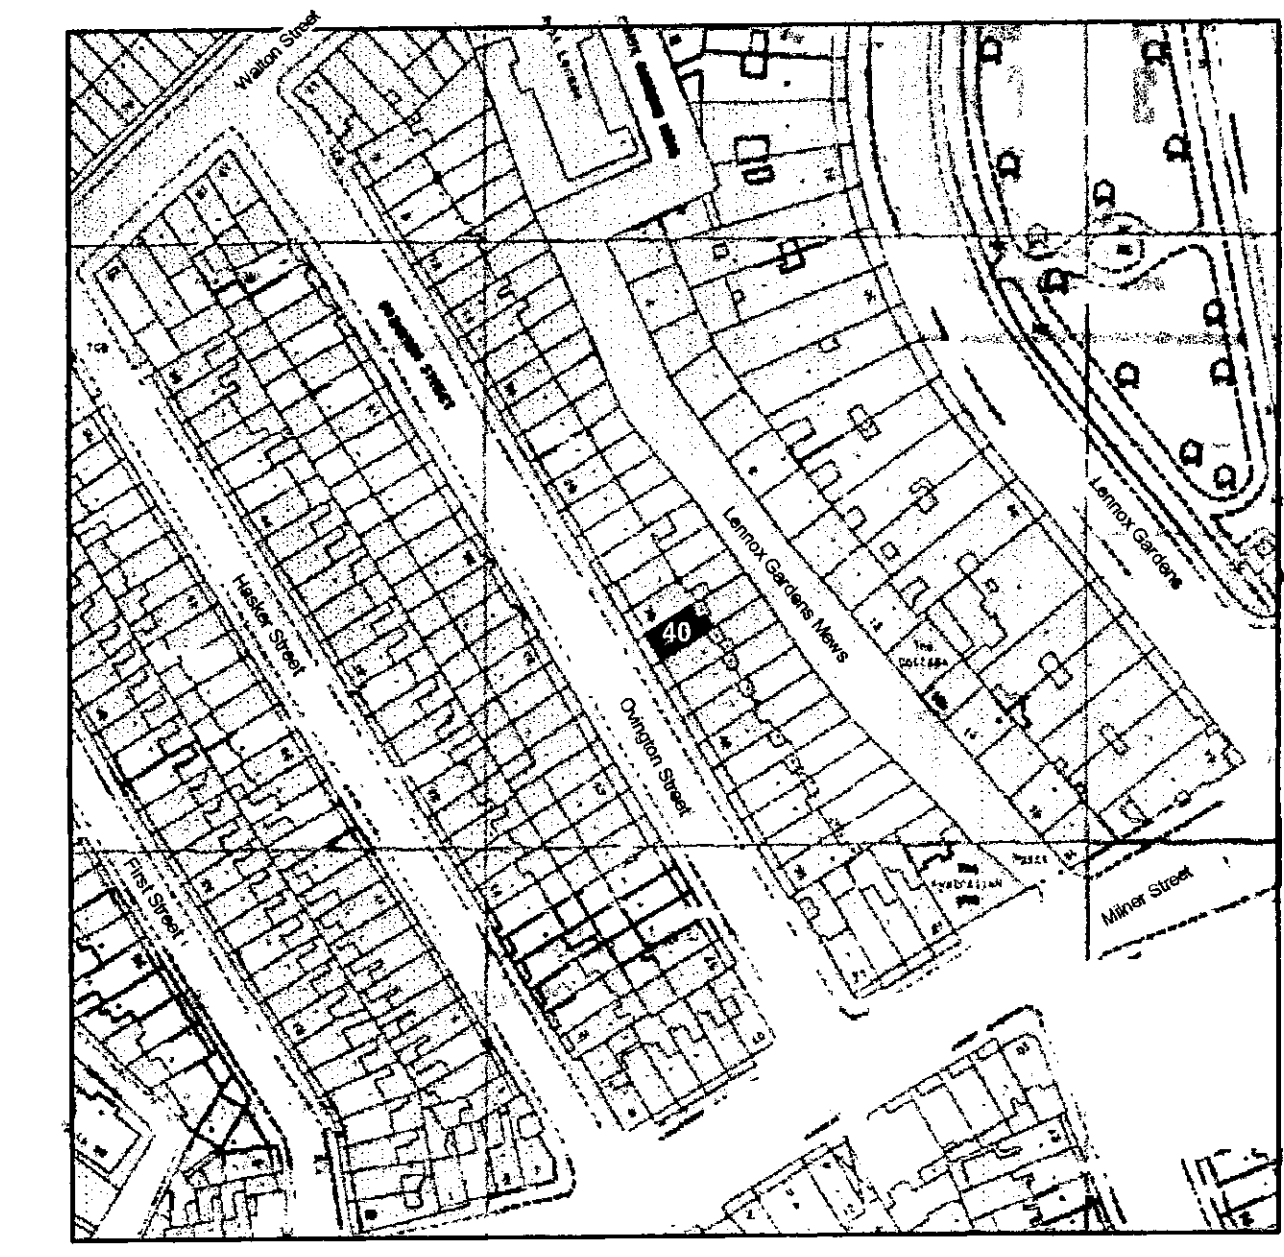


Location Plan 1:1250



Front Elevation



Rear Elevation

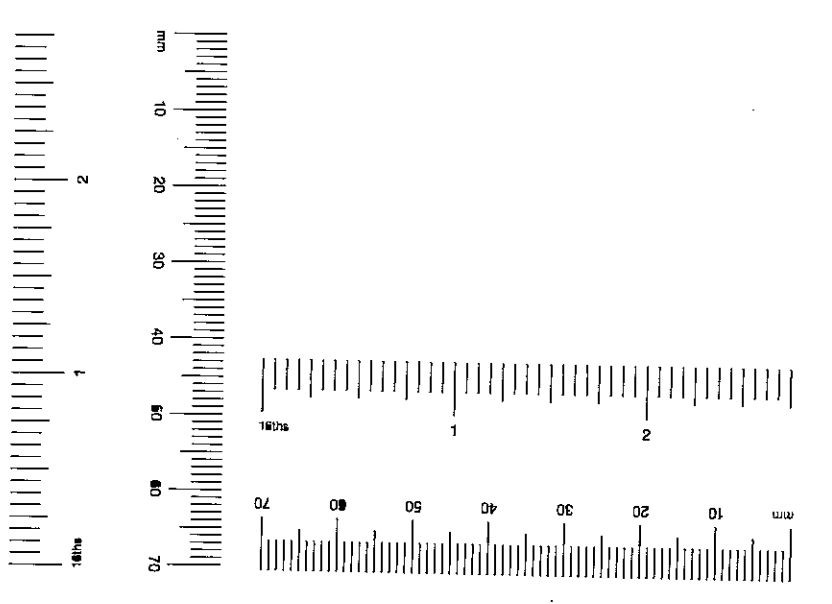

R.E.K. & O.
TOWN PLANNING
31 MAY 2001
RECEIVED

PLANNING ISSUE	AP	08/08/00
REV. DESCRIPTION	DRY	DATE
	CHG	

Do not scale.
Repeat all changes and omissions to all sheets.
Dimensions to be checked before fabrication.

NILSSON DESIGN LTD.


48 Old Church Street, London SW9 5EP Telephone 0207 346 8000

Job Title
40 OVINGTON STREET


Drawing Title
**ELEVATIONS - AS EXISTING
& LOCATION PLAN**

Scale 1:50 Date AUGUST 2000


Drawing No. 2011 / 02 Revision

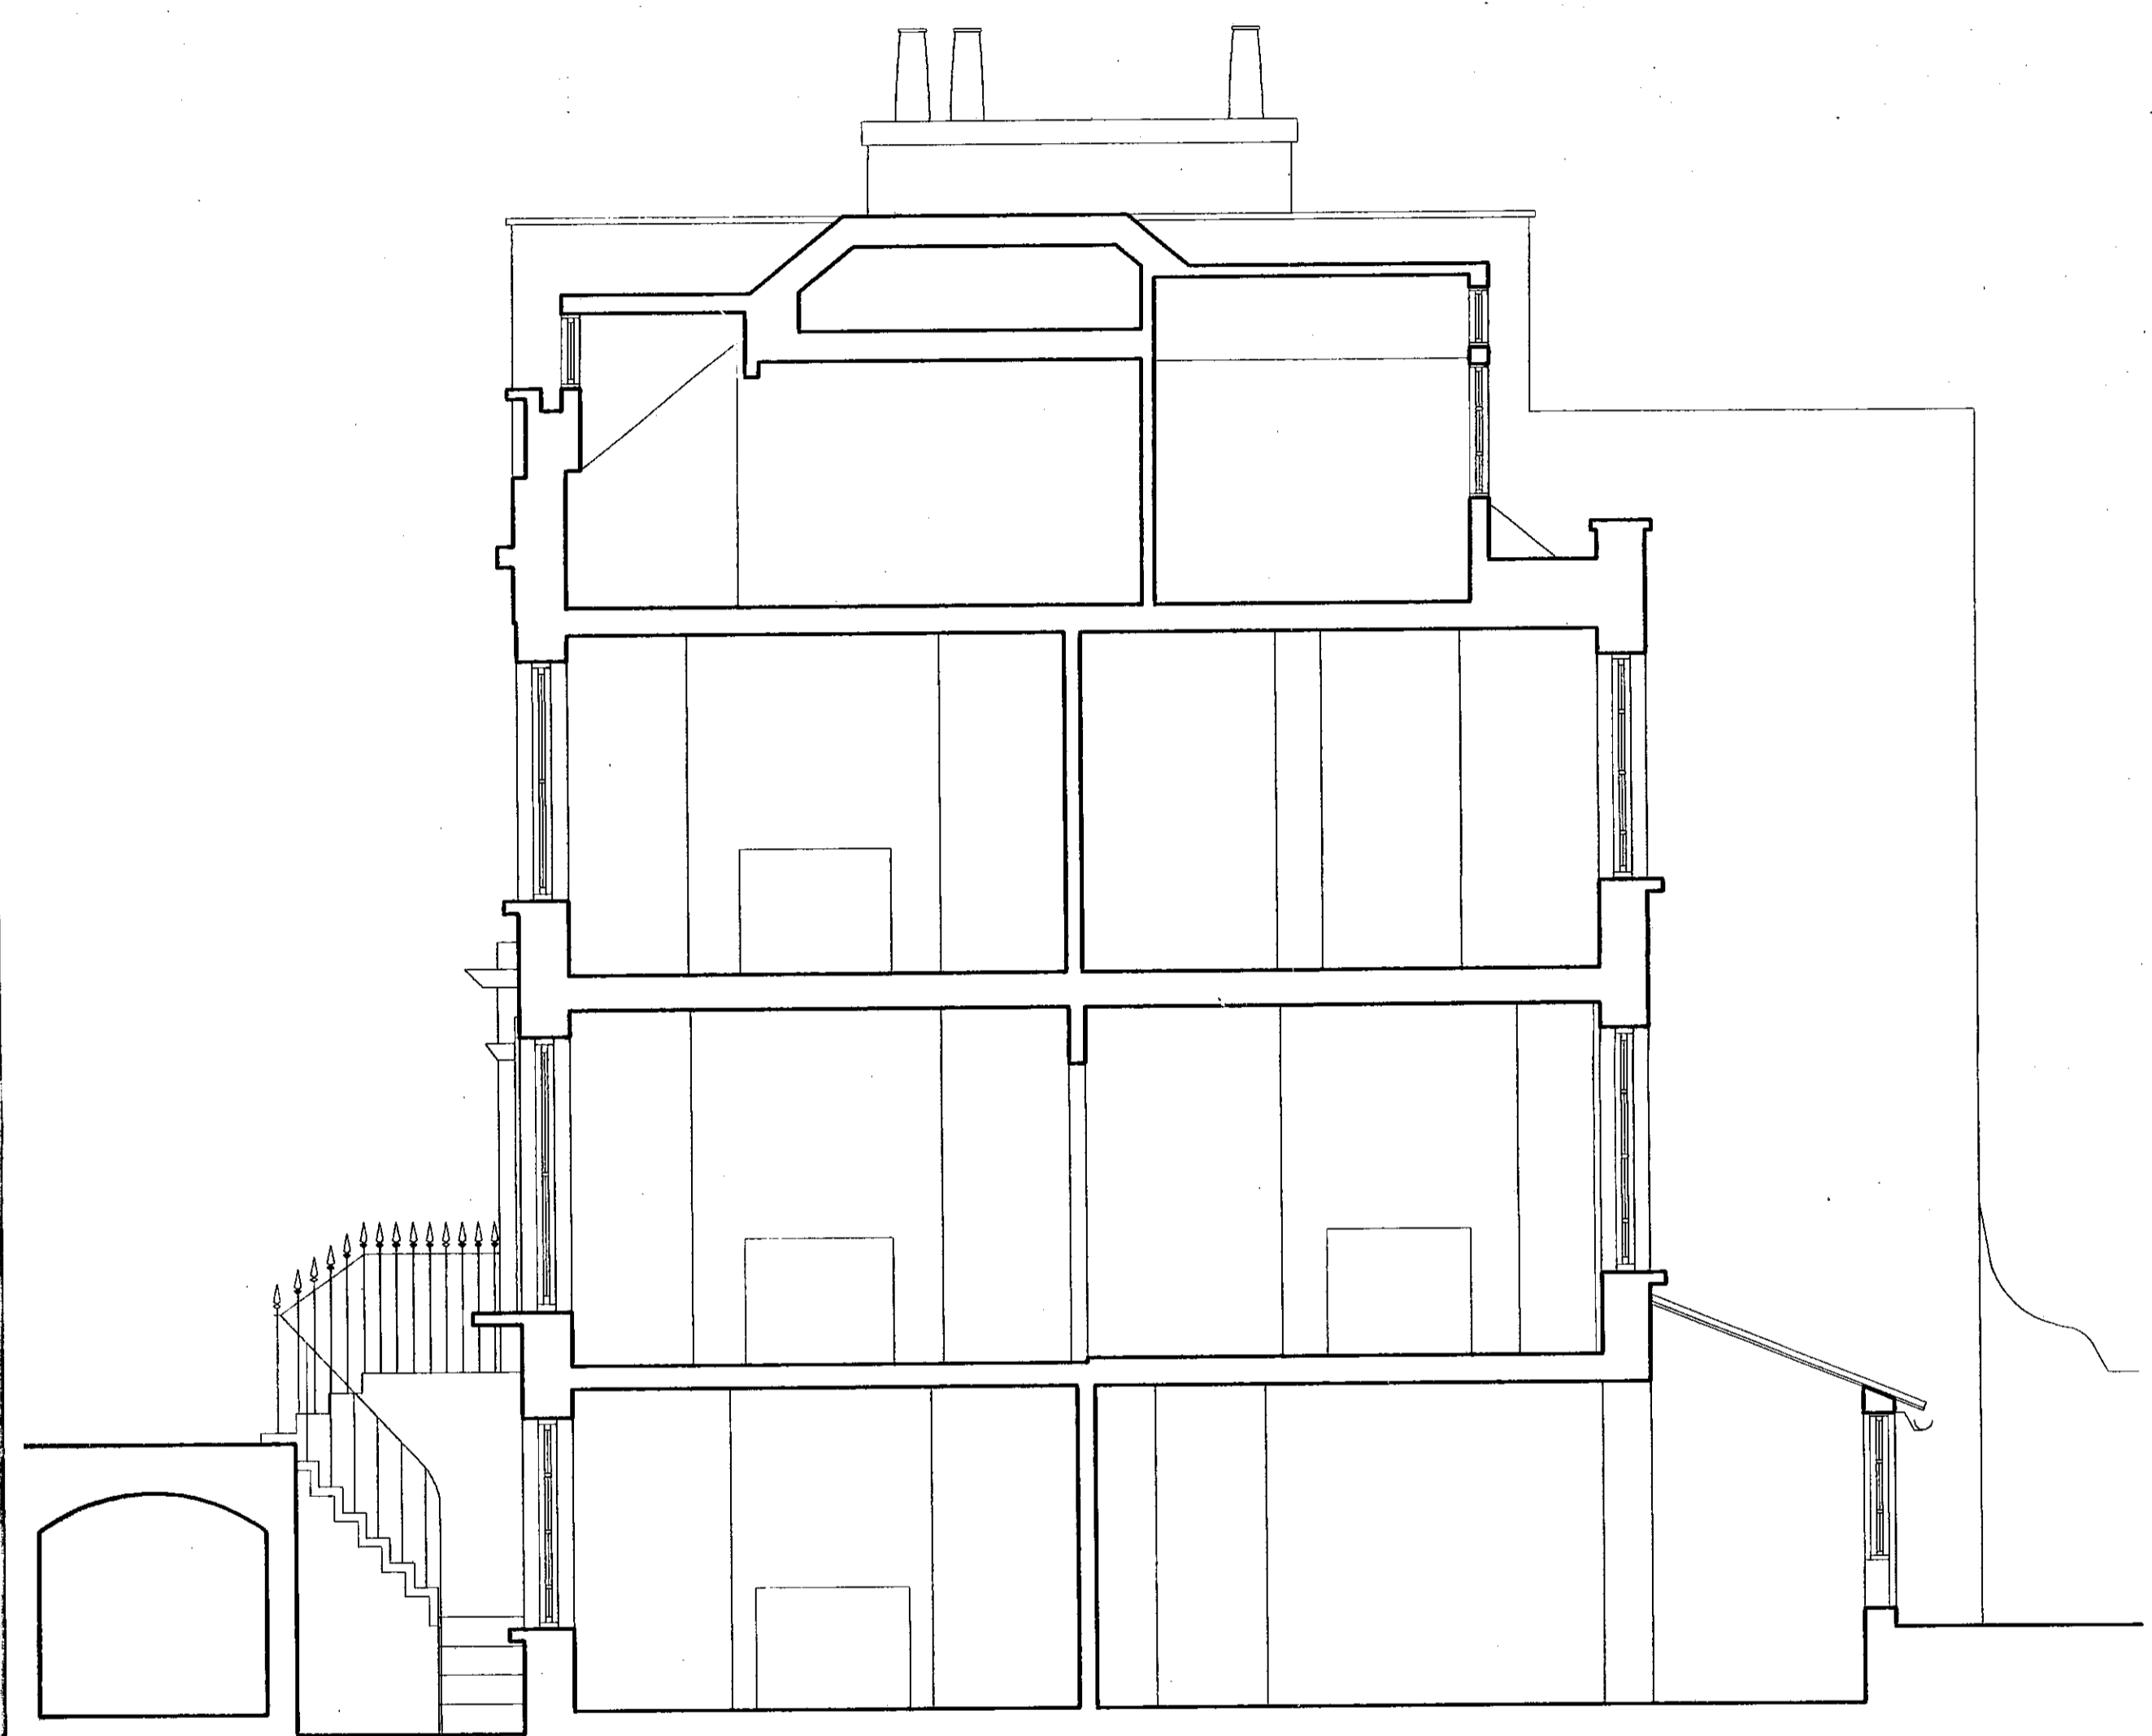

Section A-A

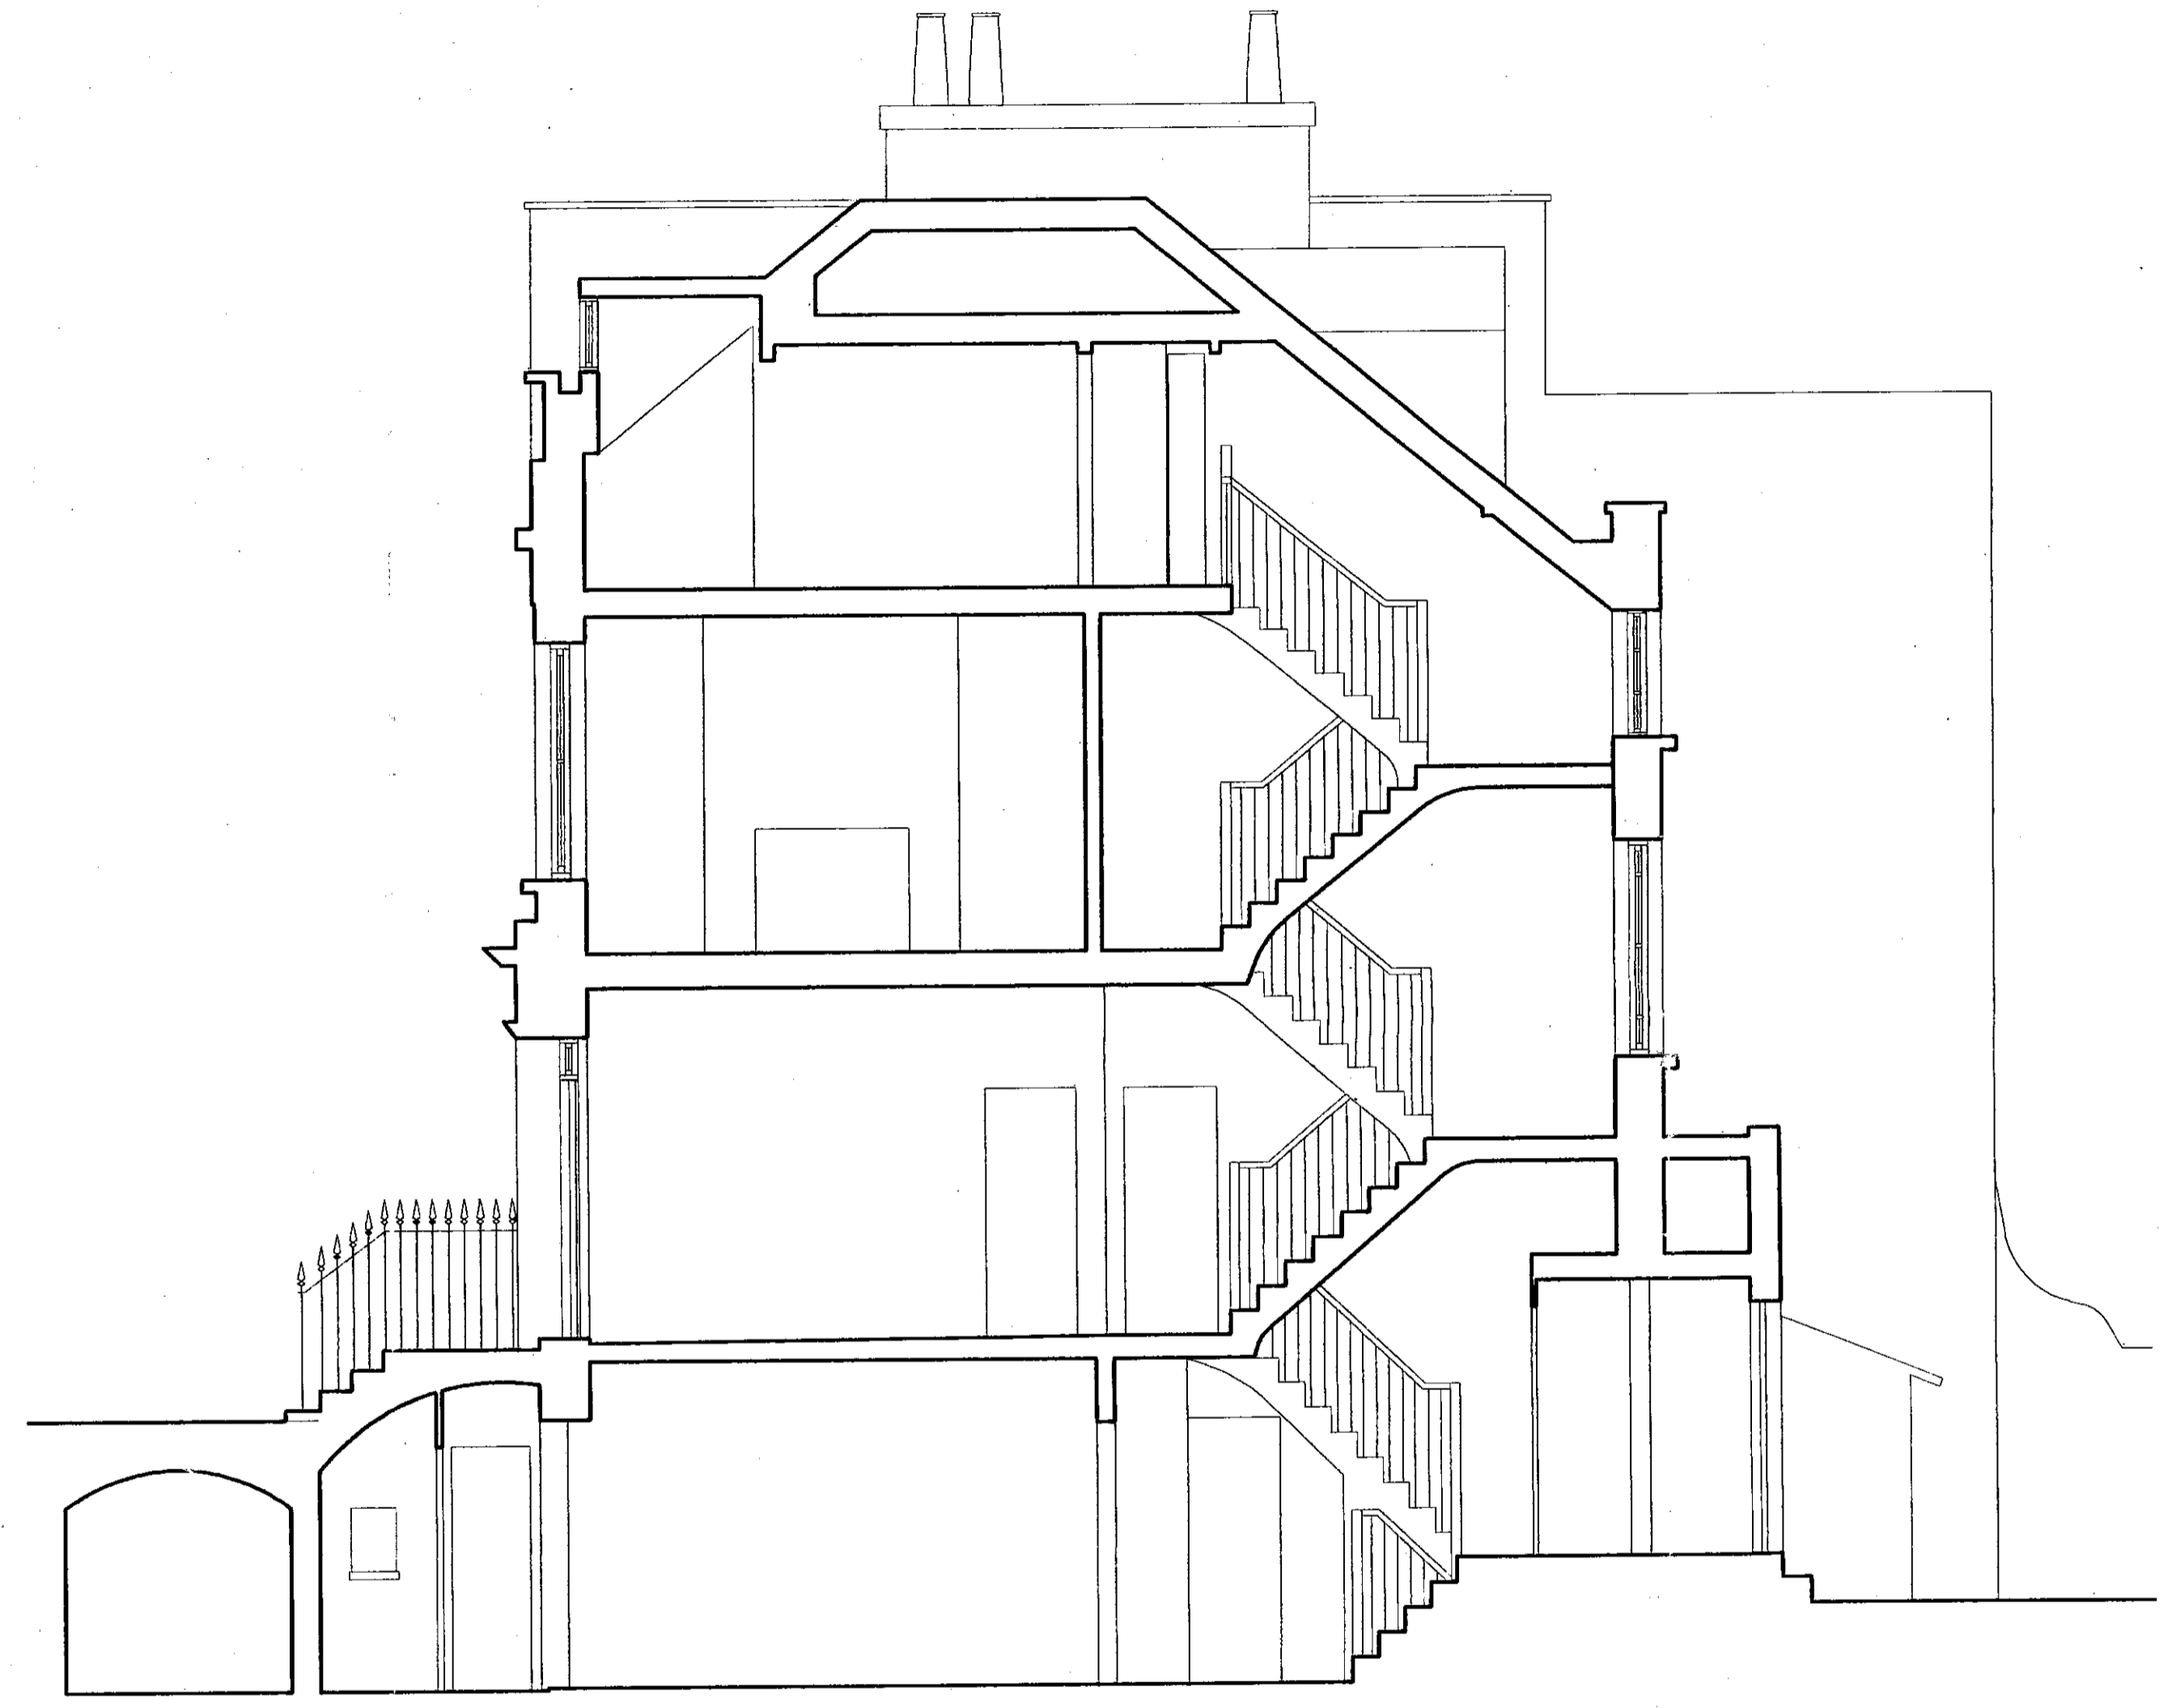

Section B-B

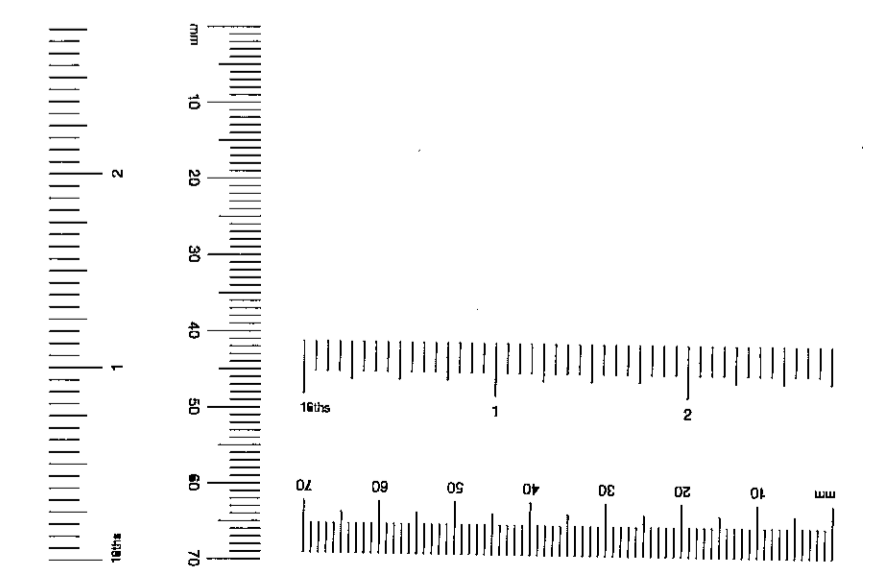

PLANNING & C.
TOWN PLANNING
31 MAY 2001
RECEIVED

REV.	DESCRIPTION	DATE

Do not scale
Report all changes and omissions to architect.
Dimensions to be checked before fabrication.

NILSSON DESIGN LTD.

48 Old Church Street London SW6 5BY Telephone 0207 349 8000

JOB TITLE

40 OVINGTON STREET

Drawing Title

SECTIONS
AS EXISTING

Scale

1:50

Date



AUGUST 2000

Drawing No.

2011 / 03

Revision

©

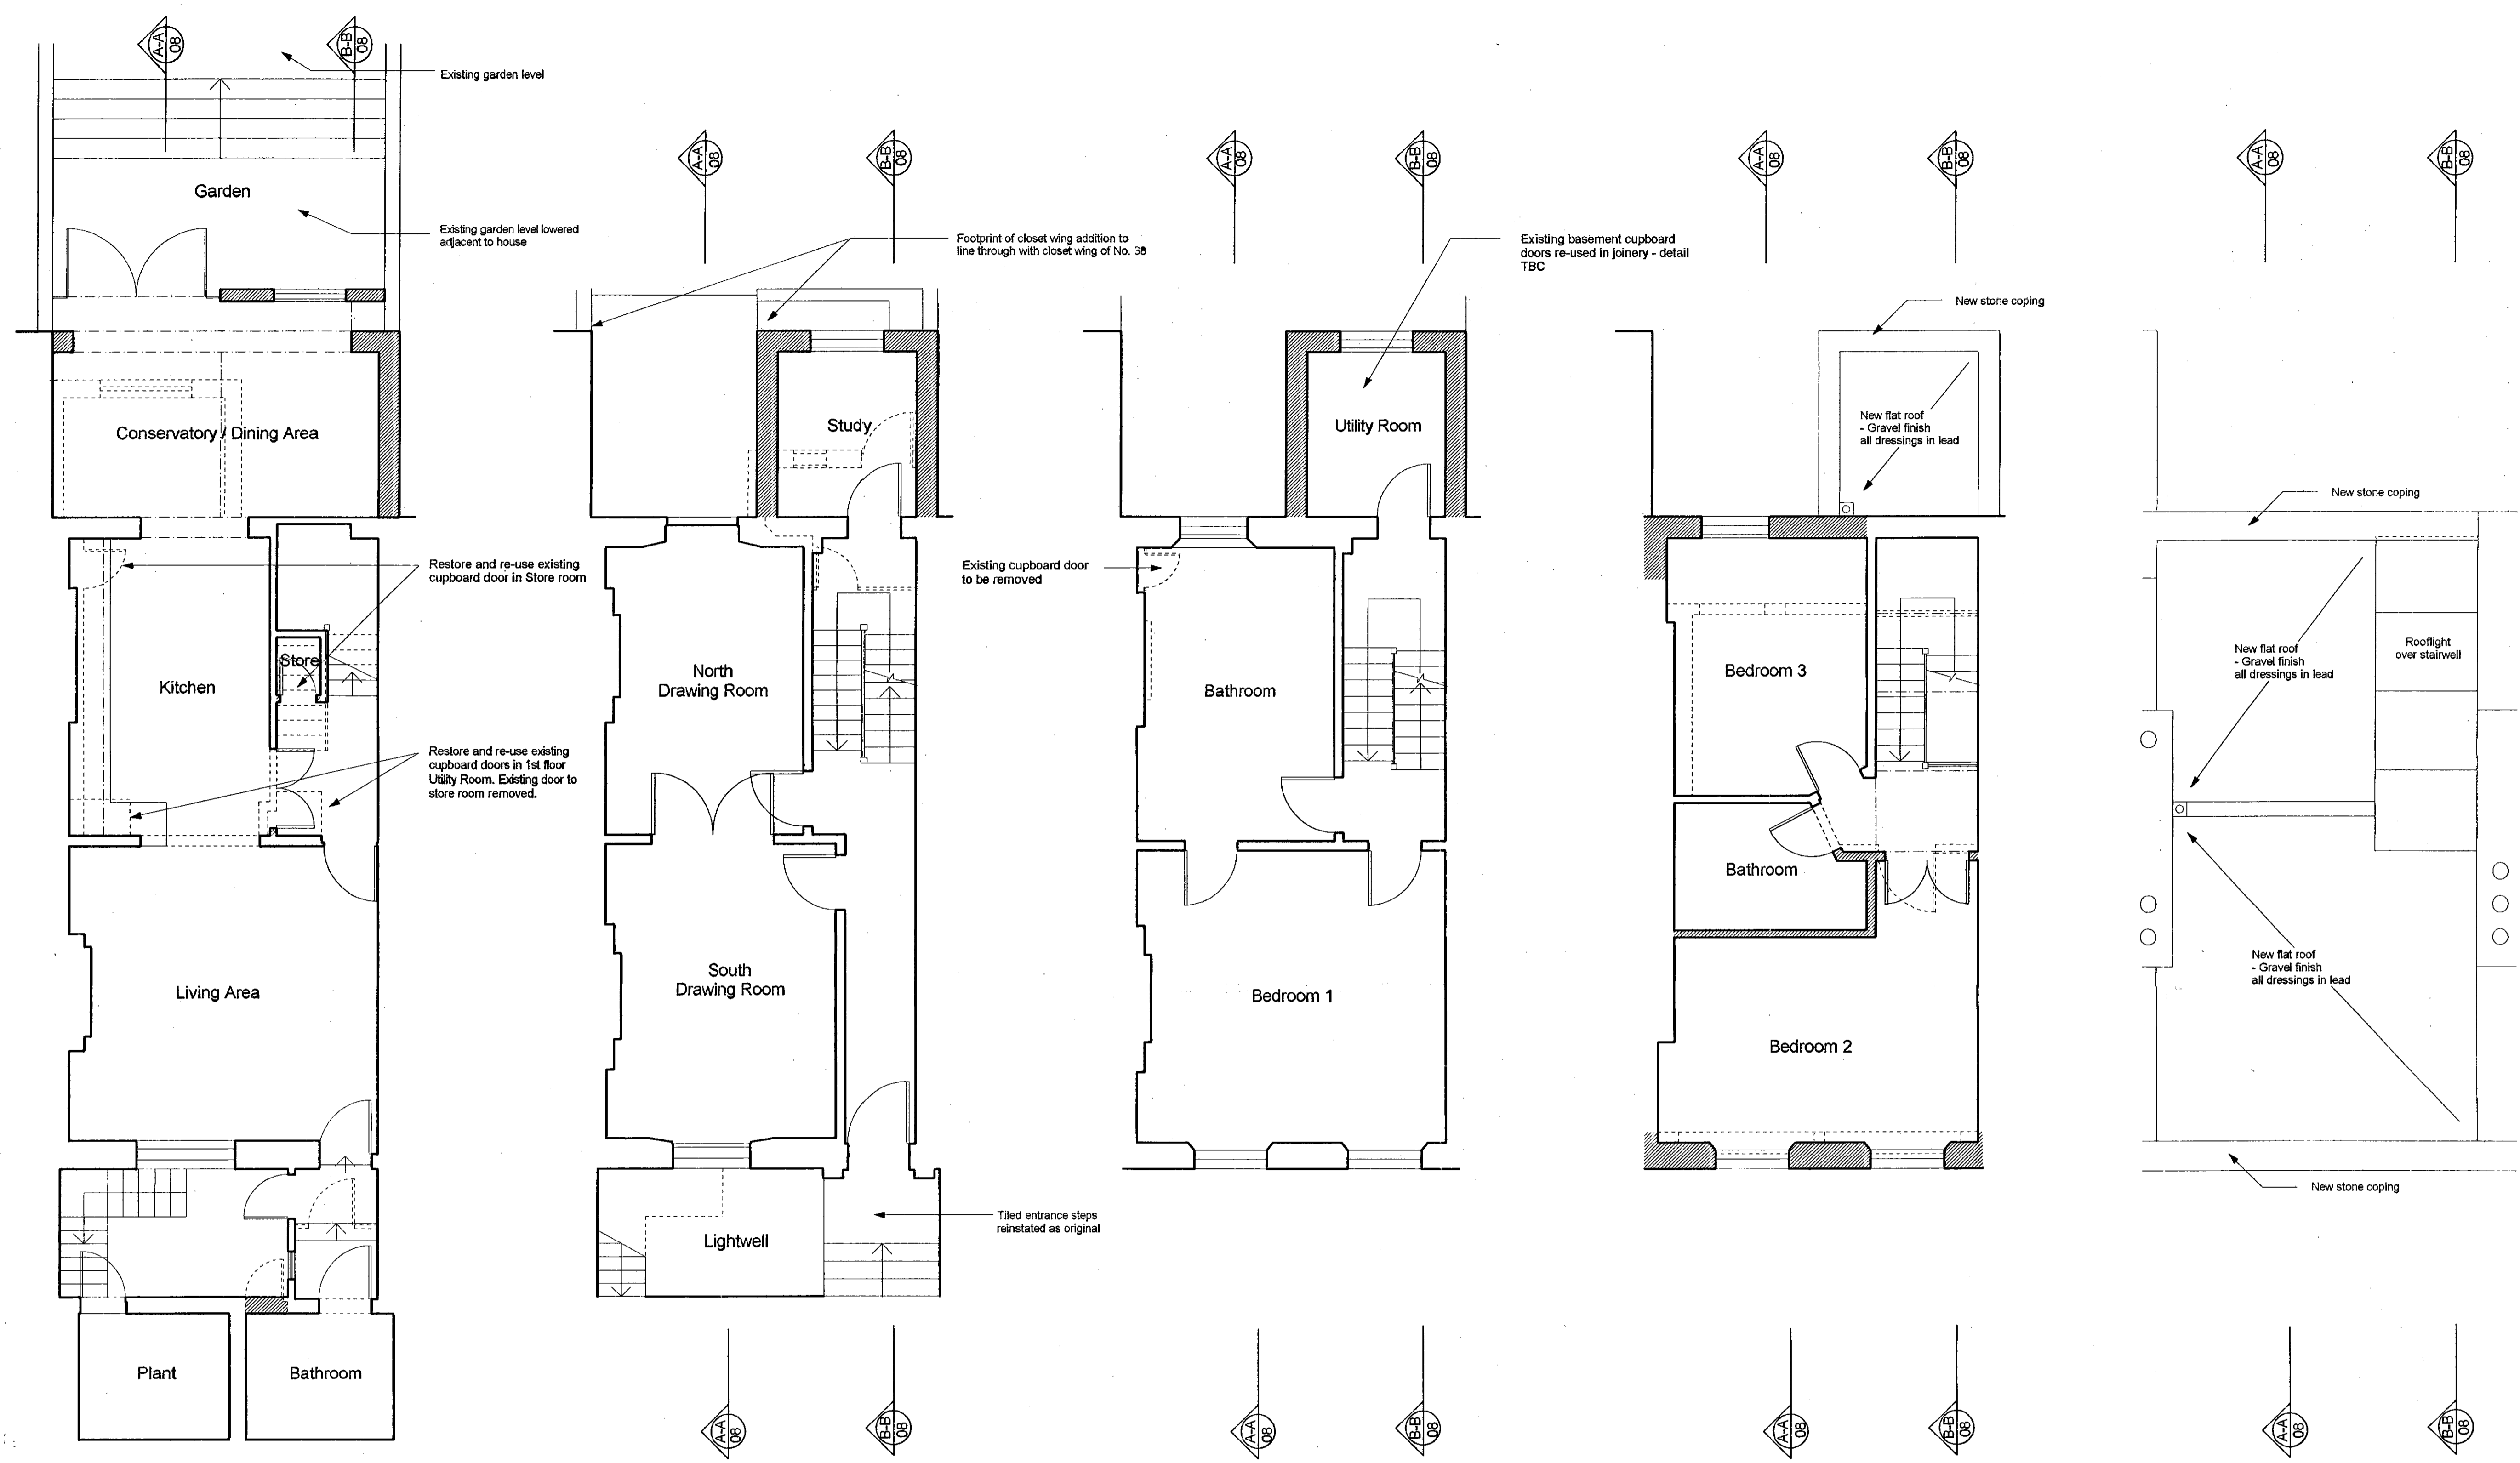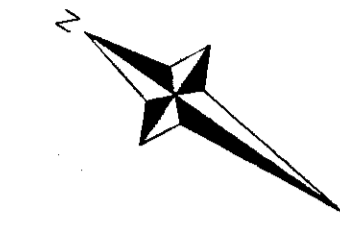

Legend:
 [Solid line] Existing walls
 [Hatched area] New walls
 [Dashed line] Existing walls removed


Basement

Restore: Windows
 Doors
 Architraves
 Skirtings




Ground Floor

Restore: Windows
 Doors
 Architraves
 Skirtings
 Cornices

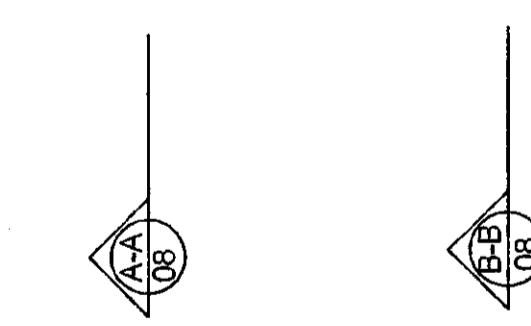


First Floor

Restore: Windows
 Doors
 Architraves
 Skirtings
 Cornices

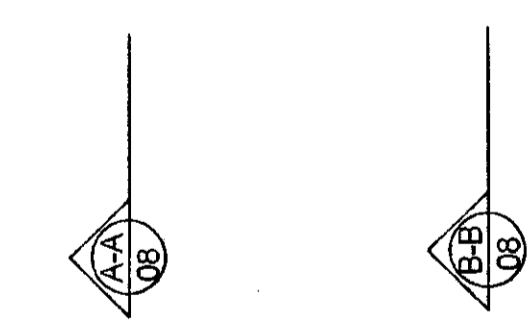


Second Floor

Restore: Windows
 Doors
 Architraves
 Skirtings

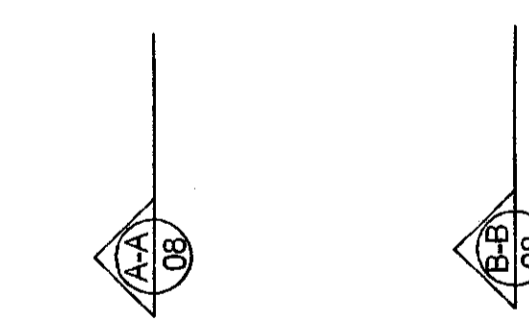

Roof

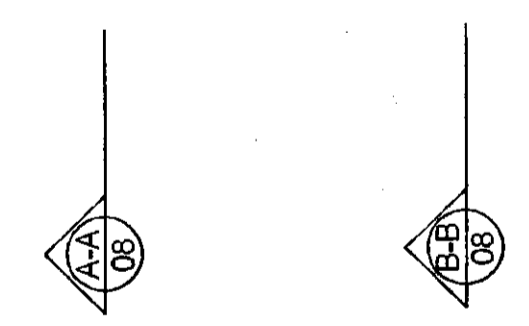

HUBBARD & PARR
 TOWN PLANNING
 31 MAY 2001
 RECEIVED

PLANNING ISSUE	25.00.00
REAR CONSERVATORY AMENDED, REAR ELEVATION, BASEMENT OPENING REDUCED, BASEMENT CHIMNEY, SIEGIST MANIFOLD, ANNOTATION ADDED RE: EXISTING CUPBOARDS	
PLANNING ISSUE	08.08.00
REV. DESCRIPTION	DATE

Do not scale
 Report all changes and concerns to architect
 Dimensions to be checked before fabrication

NILSSON DESIGN LTD.


48 Old Church Street London SW9 5BY Telephone 0207 340 8000

Job Title
40 OVINGTON STREET

Drawing Title
PLANS AS PROPOSED

Scale
1:50 Date
JULY 2000

Drawing No.
2011/06 Revision
A

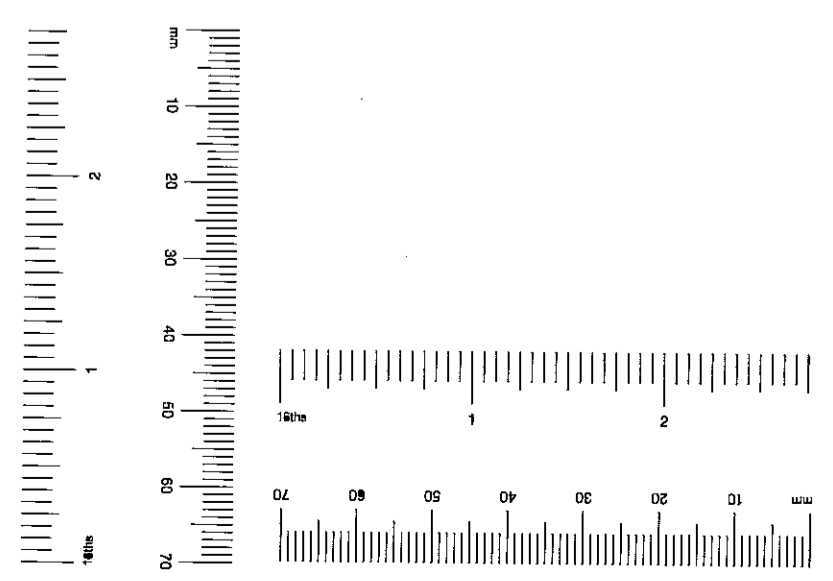

NOTES:

1. All new brickwork to be in London Stock bricks to match existing
2. All windows to be restored
3. Existing rainwater downpipes to front and rear removed. Rainwater drainage to be re-routed internally.





Front Elevation

Restore all windows
Clean down existing brickwork and repoint where necessary

Rear Elevation

Restore all windows
Clean down existing brickwork and repoint where necessary

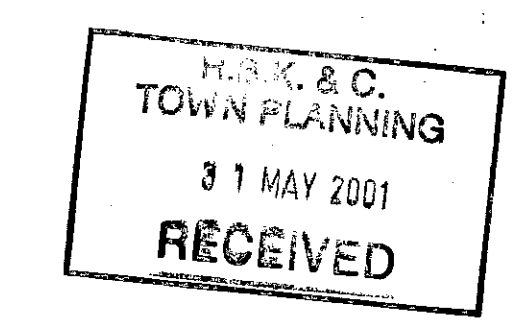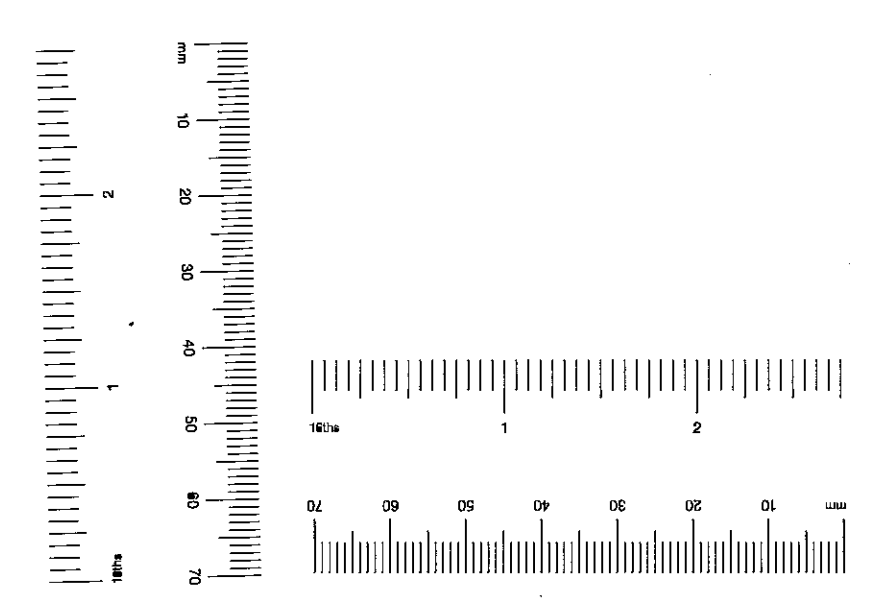

PLANNING ISSUE	AP	26.09.00
REAR CONSERVATORY AMENDED - FULL WITH CONSERVATORY GARTEED, CONSERVATORY AT GROUND LEVEL WITH 120 CURBING TO FINE WINDOW MARKINGS, HEIGHT OF NEW WINDOW TO ATRC STORIES REDUCED, NOTE RE. RESTORATION OF ALL WINDOWS ADDED	AP	26.09.00
PLANNING ISSUE	AP	26.09.00
REV. DESCRIPTION	DATE	

Do not scale.
Report all changes and variations to architects.
Dimensions to be checked before fabrication.

NILSSON DESIGN LTD.

48 Old Church Street London SW9 5BY Telephone 0207 349 8000

Job Title
40 OVINGTON STREET

Drawing Title
ELEVATIONS AS PROPOSED

Scale
1 : 50

Date
JULY 2000



Drawing No.
2011 / 07

Revision
A

NOTES:

1. All new brickwork to be in London Stock bricks to match existing
2. All windows to be restored
3. Existing rainwater downpipes to front and rear removed. Rainwater drainage to be re-routed internally.

Legend:

-  Existing construction
-  New construction

R.B.K. & C.
 TOWN PLANNING
 31 MAY 2001
 RECEIVED

A	PLANNING ISSUE REAR CONSERVATORY AVOIDED - FULL WIDTH CONSERVATORY OMITTED. CONSERVATORY AT GROUND LEVEL LIMITED. REAR ELEVATION BARRIERS OPENING REDUCED	08/08/00
	PLANNING ISSUE	08/08/00
REV.	DESCRIPTION	DATE

Do not scale.
Report all changes and omissions to architects.
Dimensions to be checked before fabrication.

NILSSON DESIGN LTD.

48 Old Church Street, London SW9 6DY Telephone 0207 340 8030

Job Title
40 OVINGTON STREET


Drawing Title
SECTIONS
AS PROPOSED

Scale
1:50


Date
JULY 2000

Drawing No.
2011 / 08


Revision
A

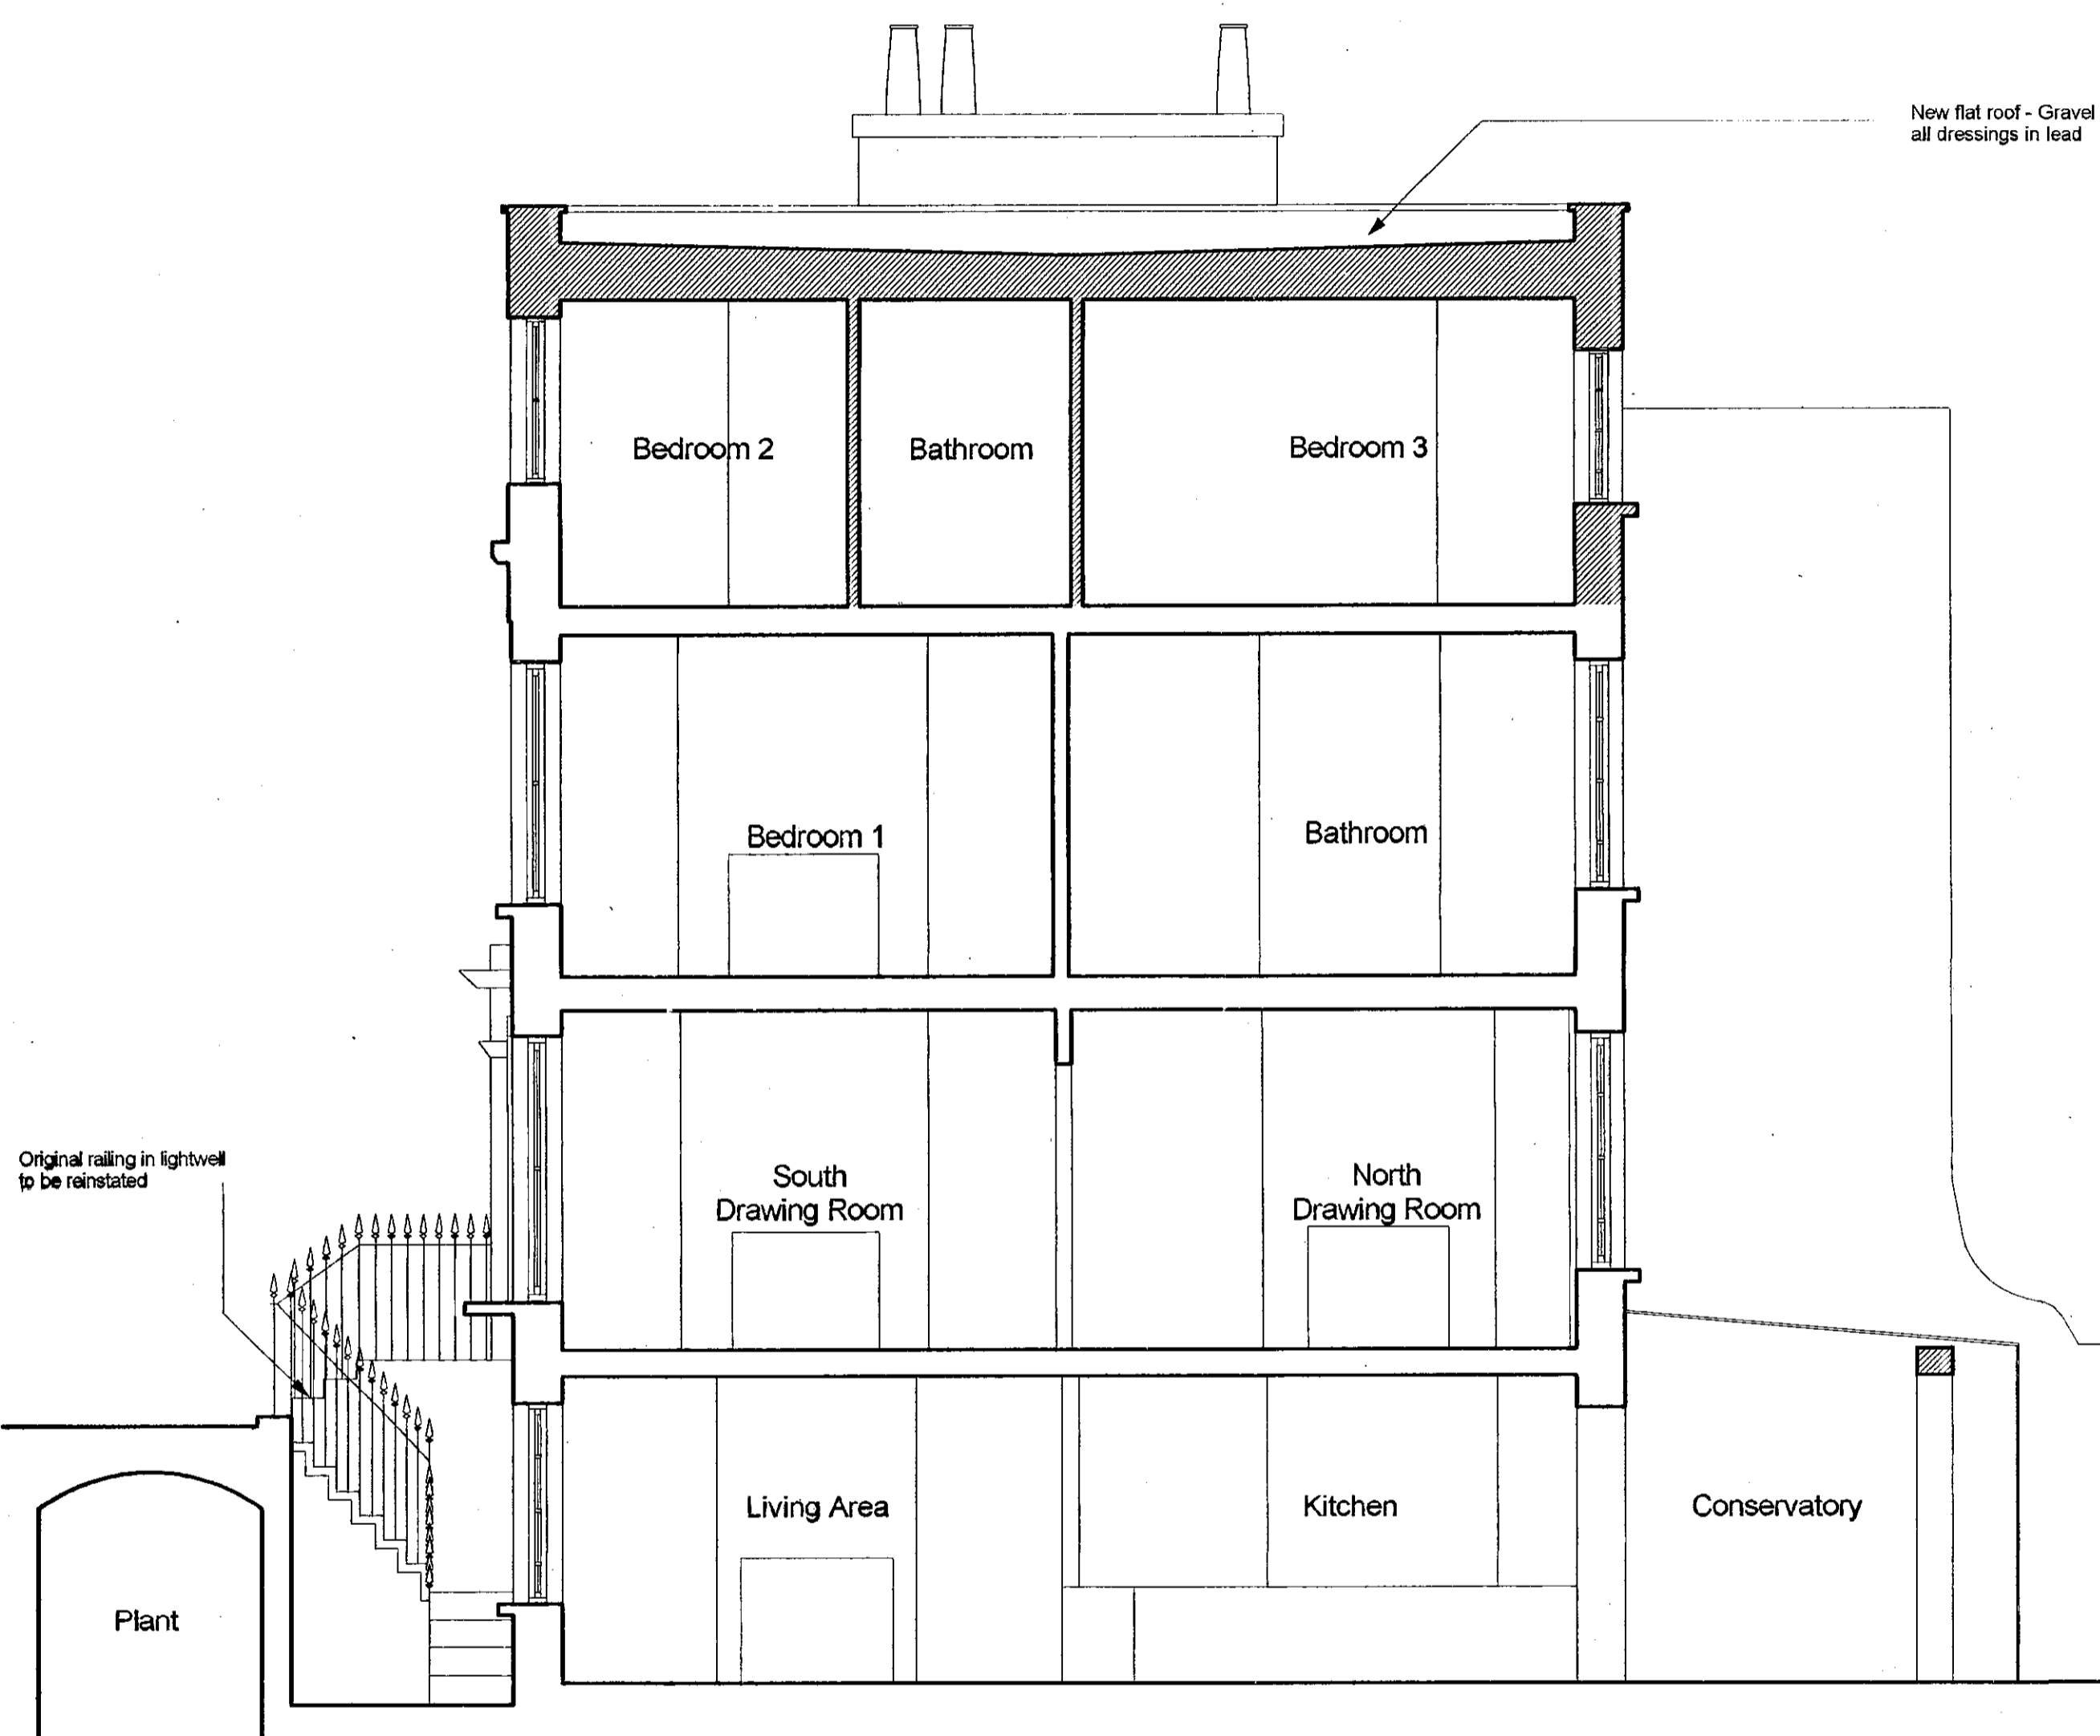

Section A-A

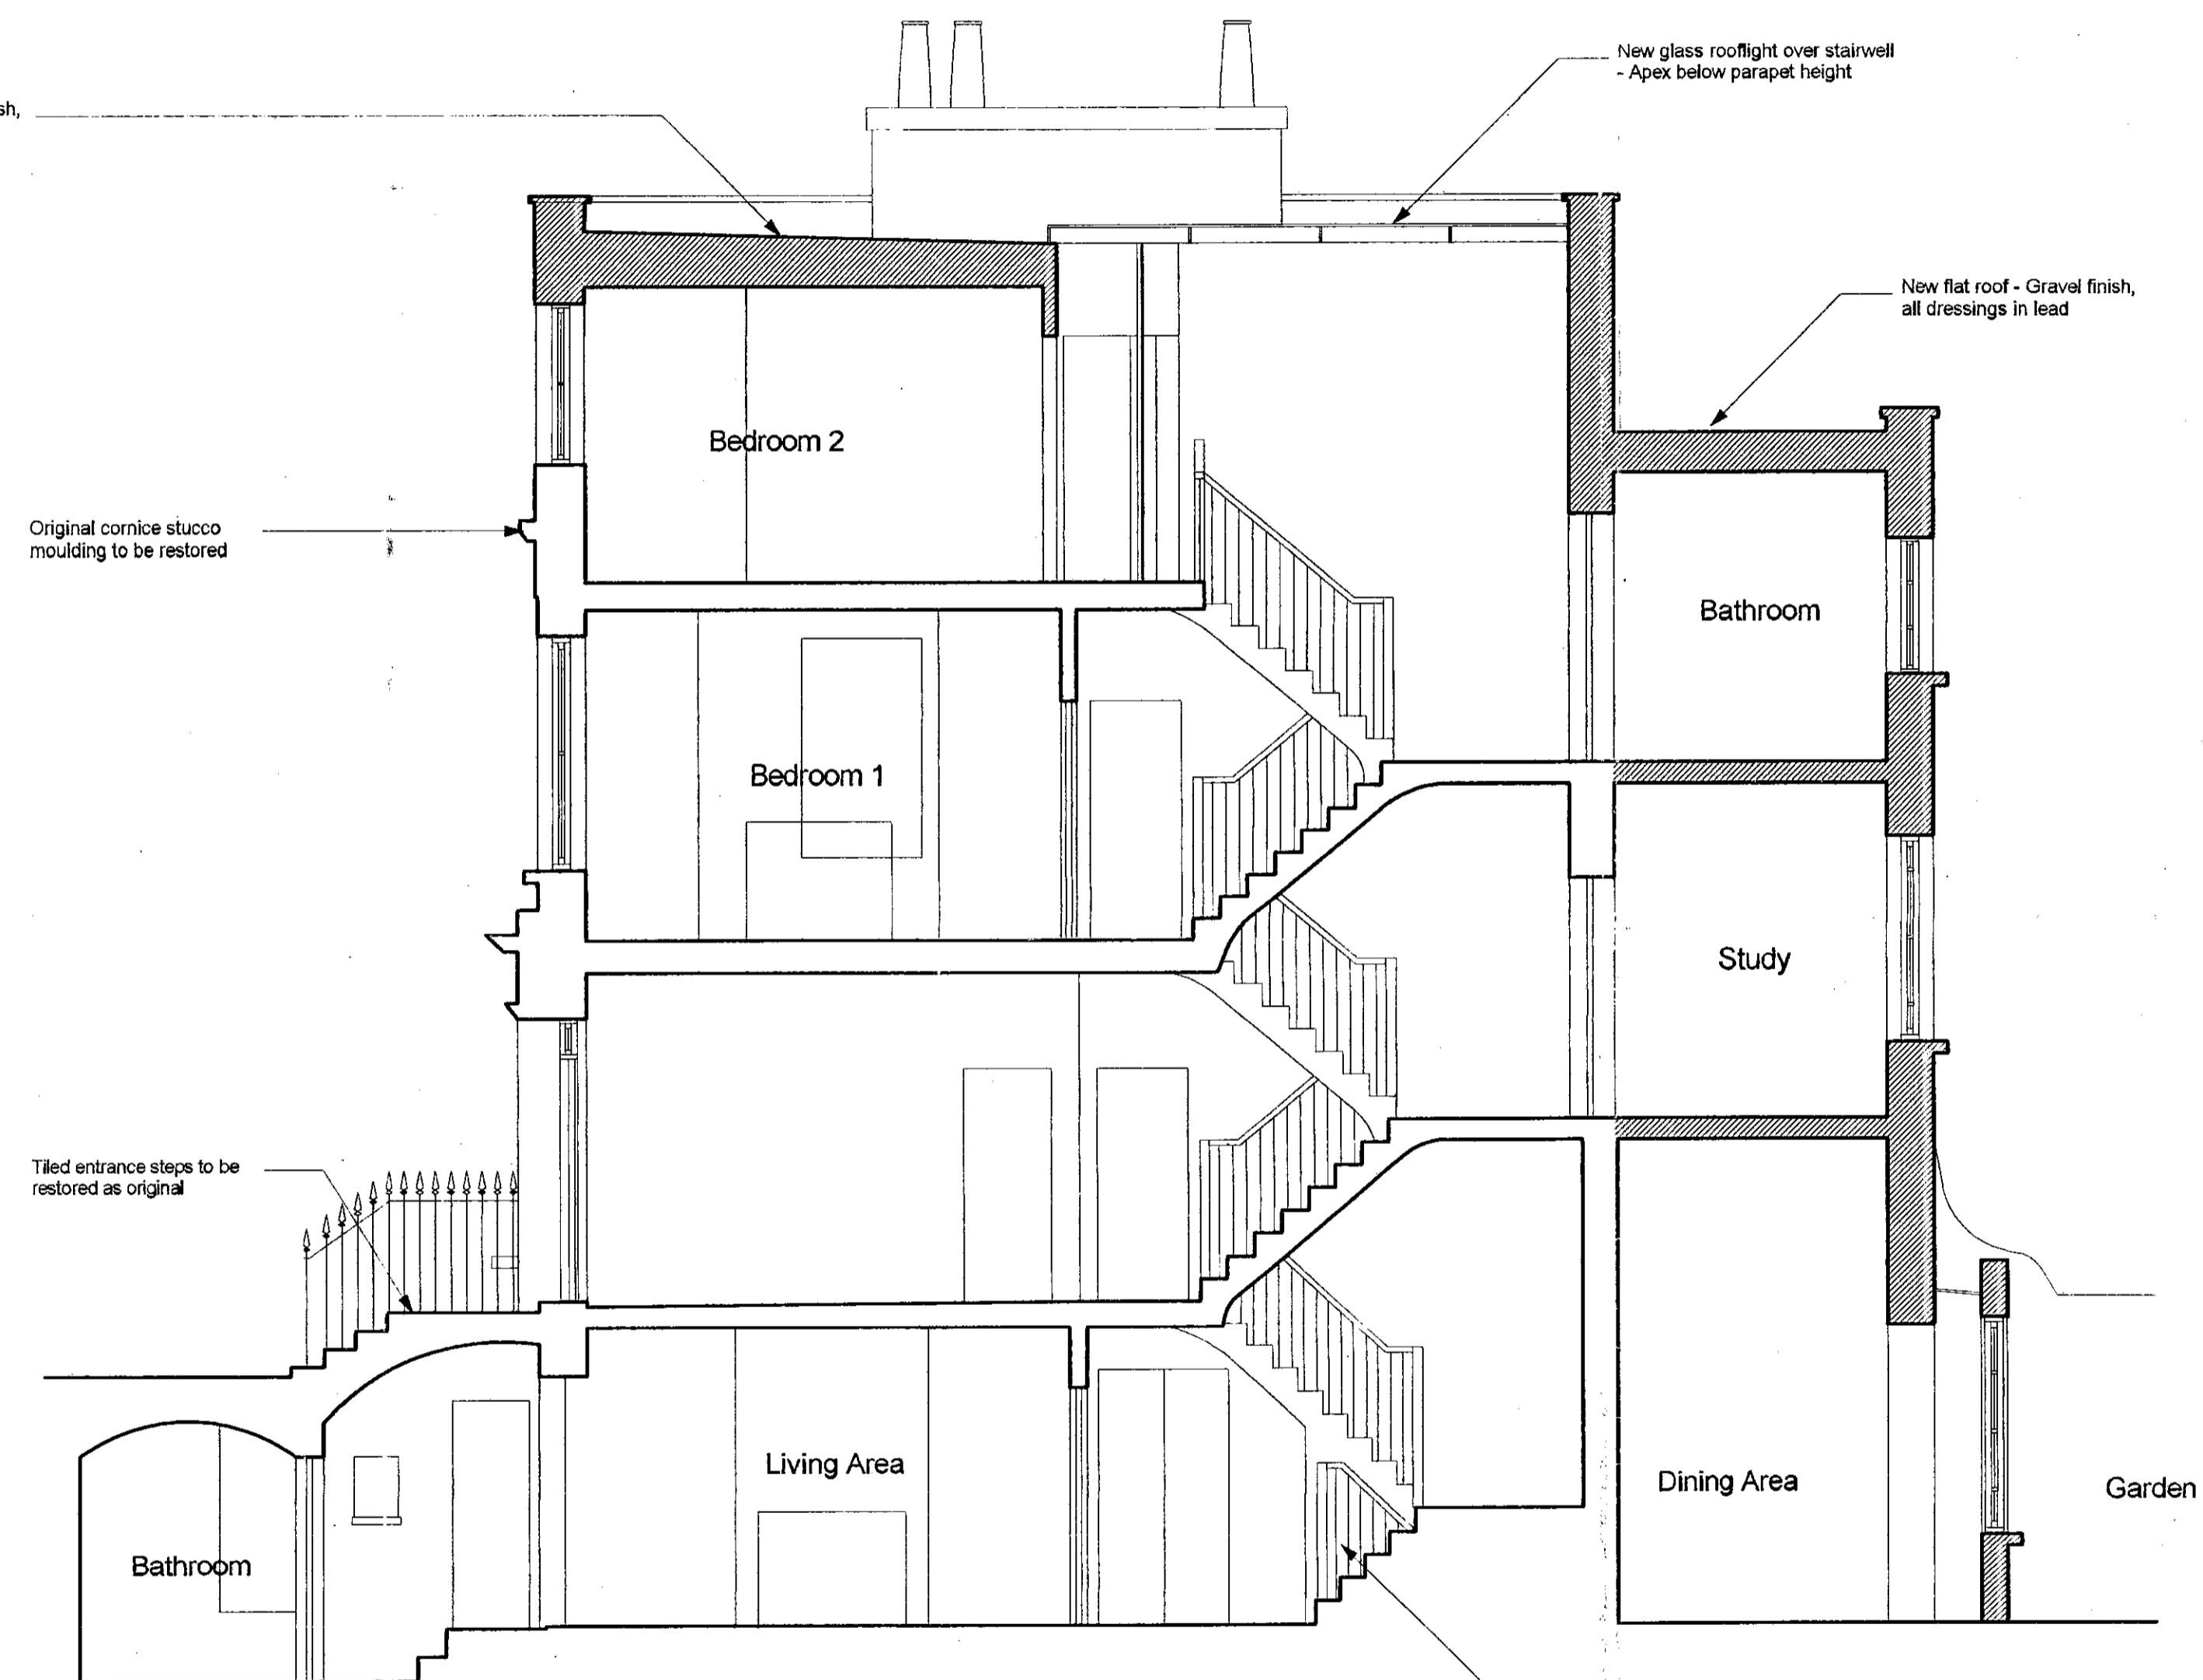


Section B-B

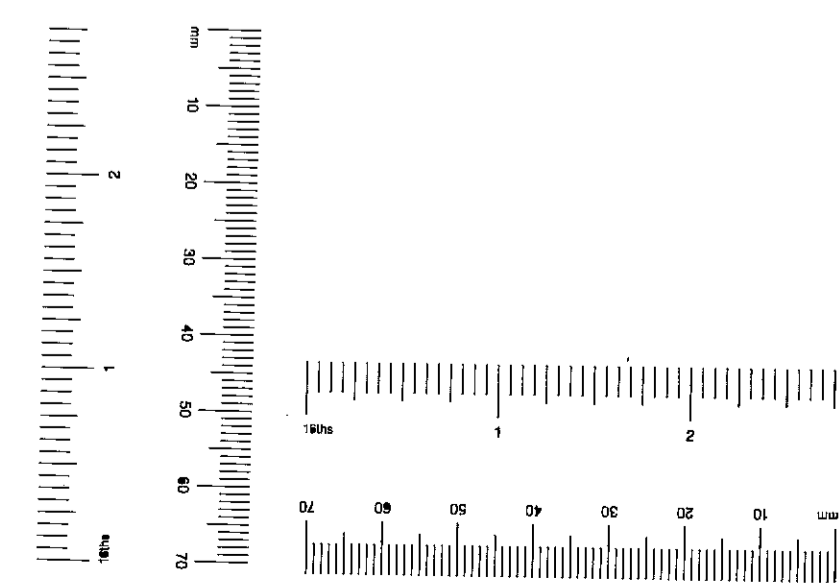

NOTES:

1. All new brickwork to be in London Stock bricks to match existing
2. All windows to be restored
3. Existing rainwater downpipes to front and rear removed. Rainwater drainage to be re-routed internally.

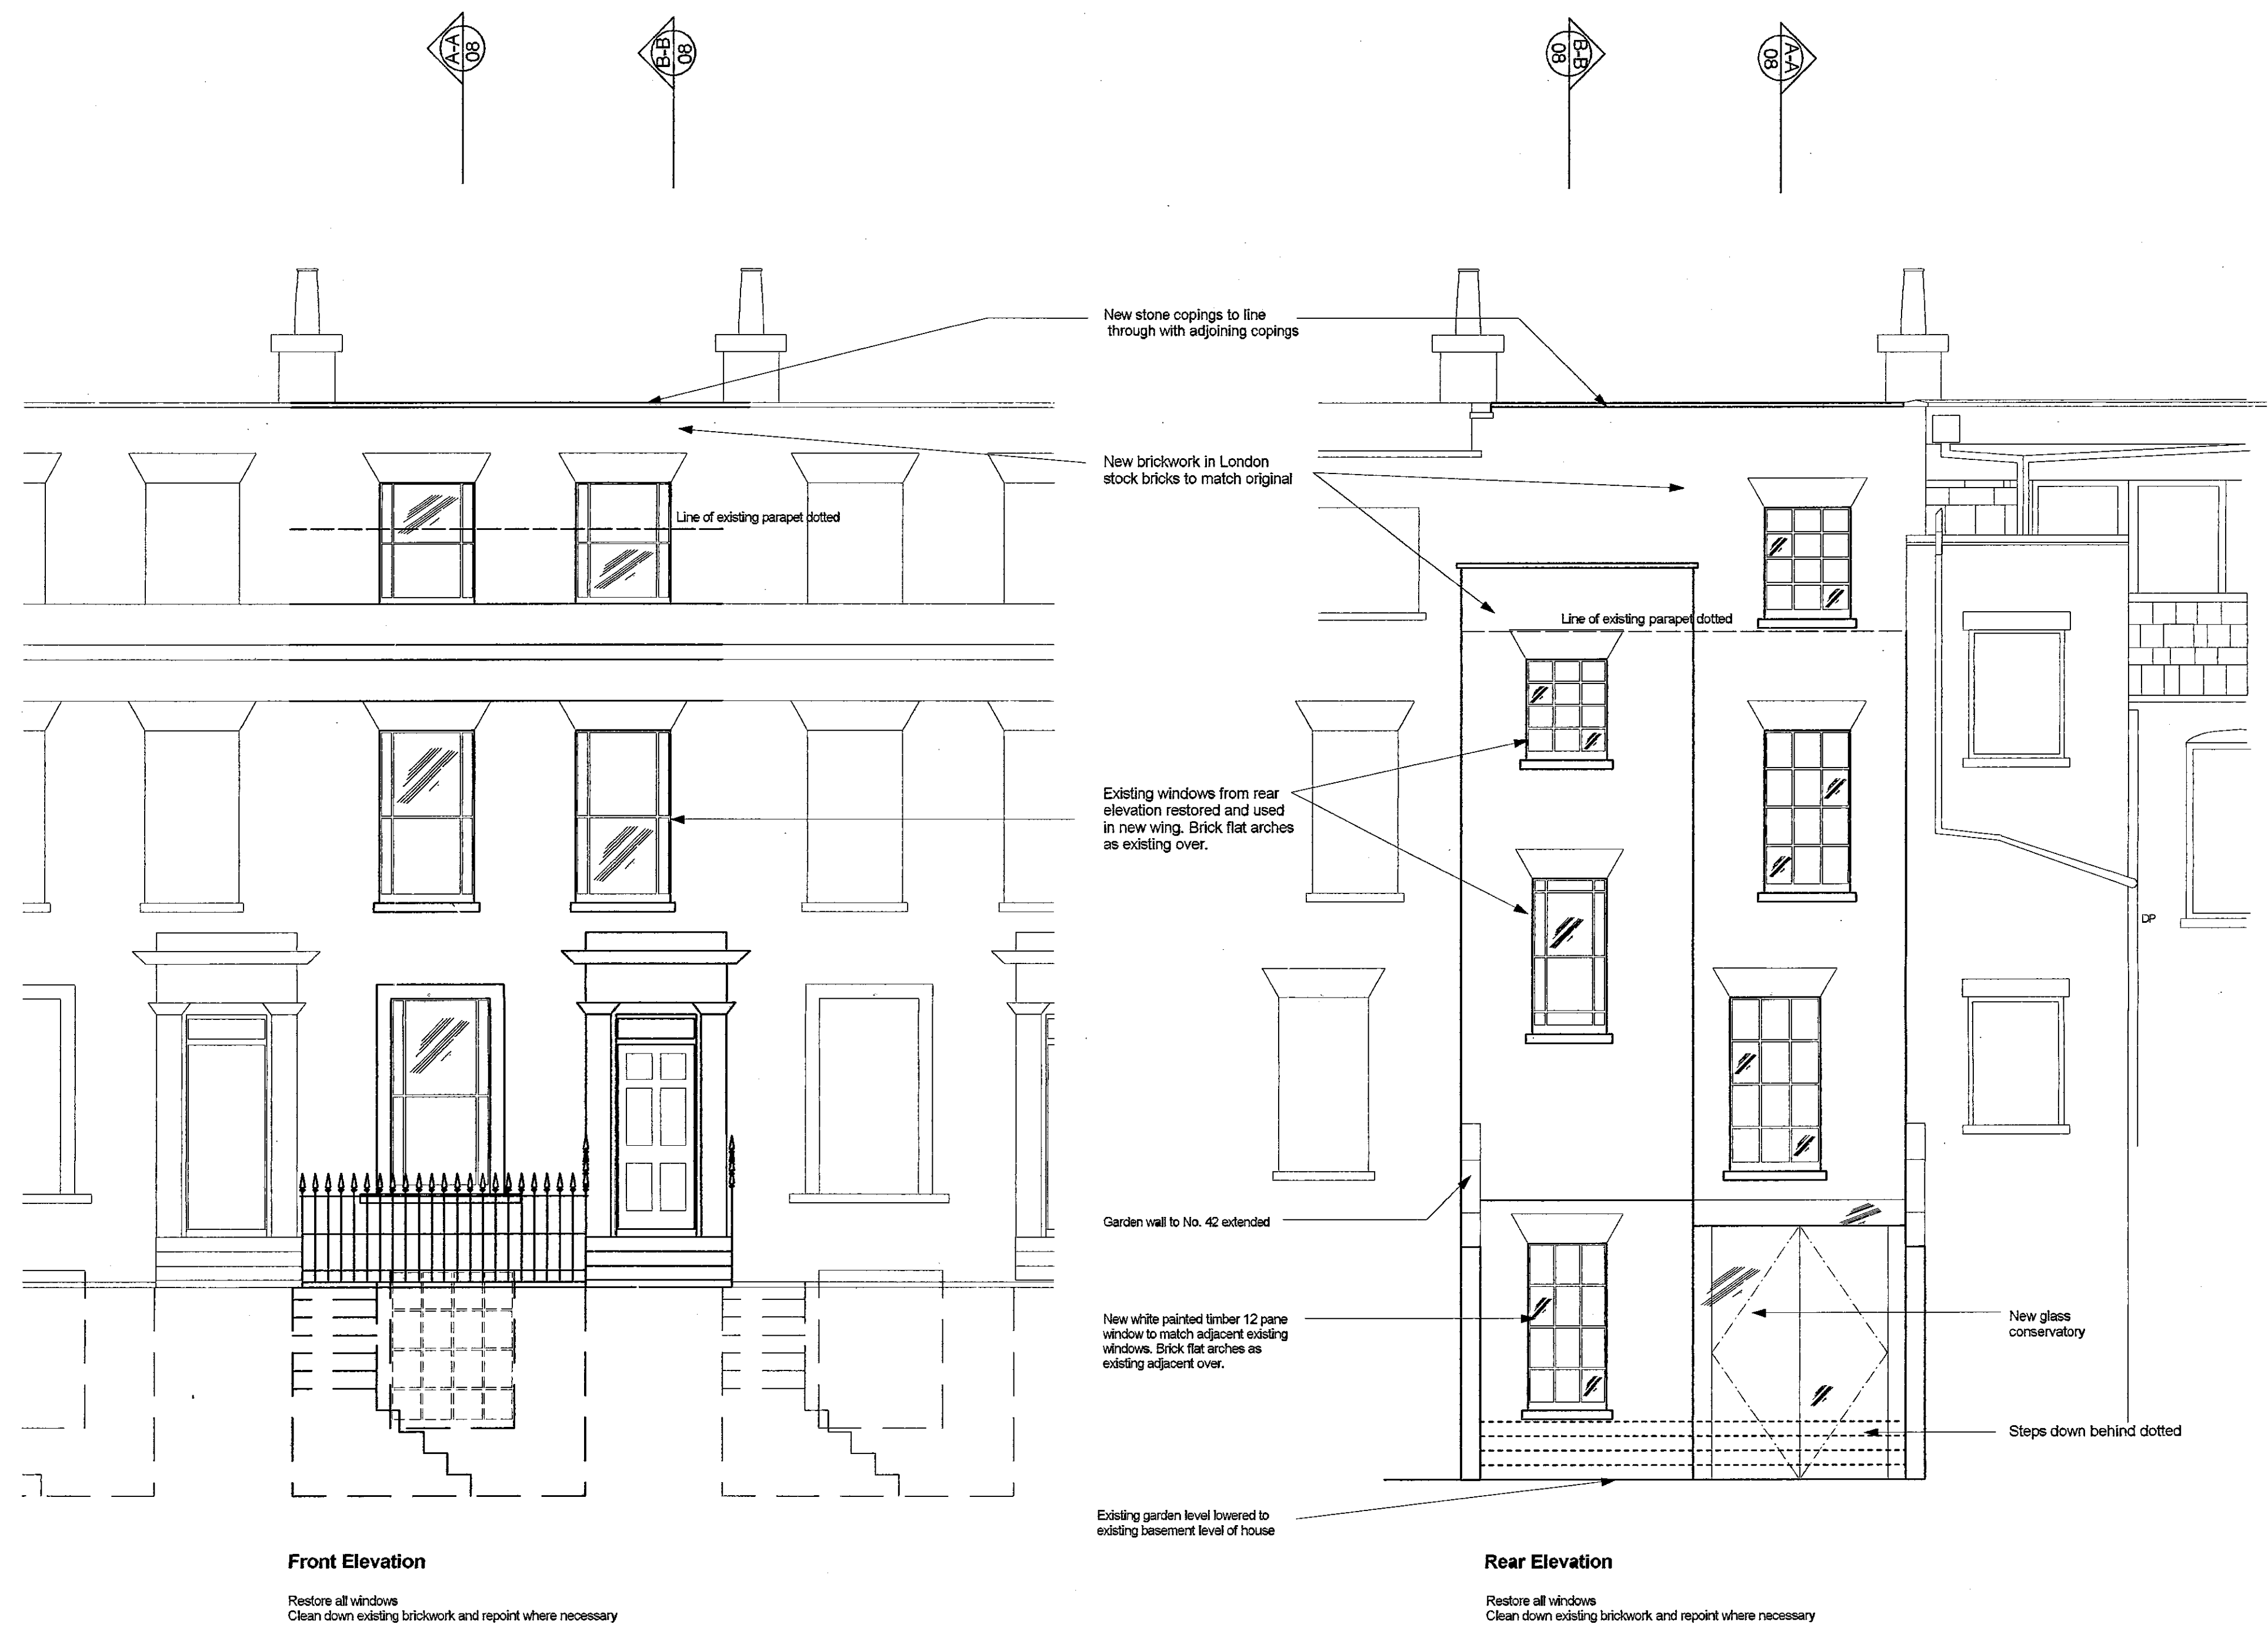

Front Elevation
Restore all windows
Clean down existing brickwork and repoint where necessary

Rear Elevation
Restore all windows
Clean down existing brickwork and repoint where necessary

R. K. & C.
 TOWN PLANNING
 28 MAR 2001
 RECEIVED

PP010637

FOR REFERENCE
 PURPOSES ONLY
 FOR MASTER FILE.
 See covering letter.

PLANNING ISSUE	25.09.00
REAR CONSERVATORY AMENDED - FULL WIDTH CONSERVATORY SUBSTITUTED CONSERVATORY AT GROUND LEVEL, CHIMNEY, ORIGINAL 12 PANE WINDOW PARTIALLY RESTORED, NEW WINDOW TO ATTIC STOREY REDUCED, NOTE RE. RESTORATION OF ALL WINDOWS ADDED	
PLANNING ISSUE	08.08.00
REV. DESCRIPTION	DATE

Do not scale.
 Report all changes and omissions to architects.
 Dimensions to be checked before fabrication.

NILSSON DESIGN LTD.


48 Old Church Street, London SW9 6BY Telephone 0207 340 800

Job Title
 40 OVINGTON STREET

Drawing Title
 ELEVATIONS
 AS PROPOSED

Scale Date
 1:50 JULY 2000

Drawing No. Revision
 2011 / 07 A

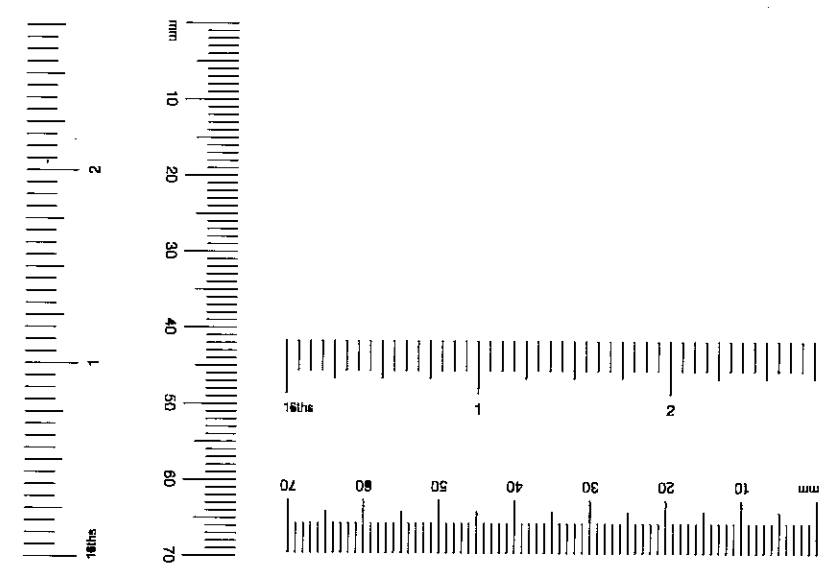


NOTES:


1. All new brickwork to be in London Stock bricks to match existing
2. All windows to be restored
3. Existing rainwater downpipes to front and rear removed. Rainwater drainage to be re-routed internally.

Legend:

- Existing construction
- New construction

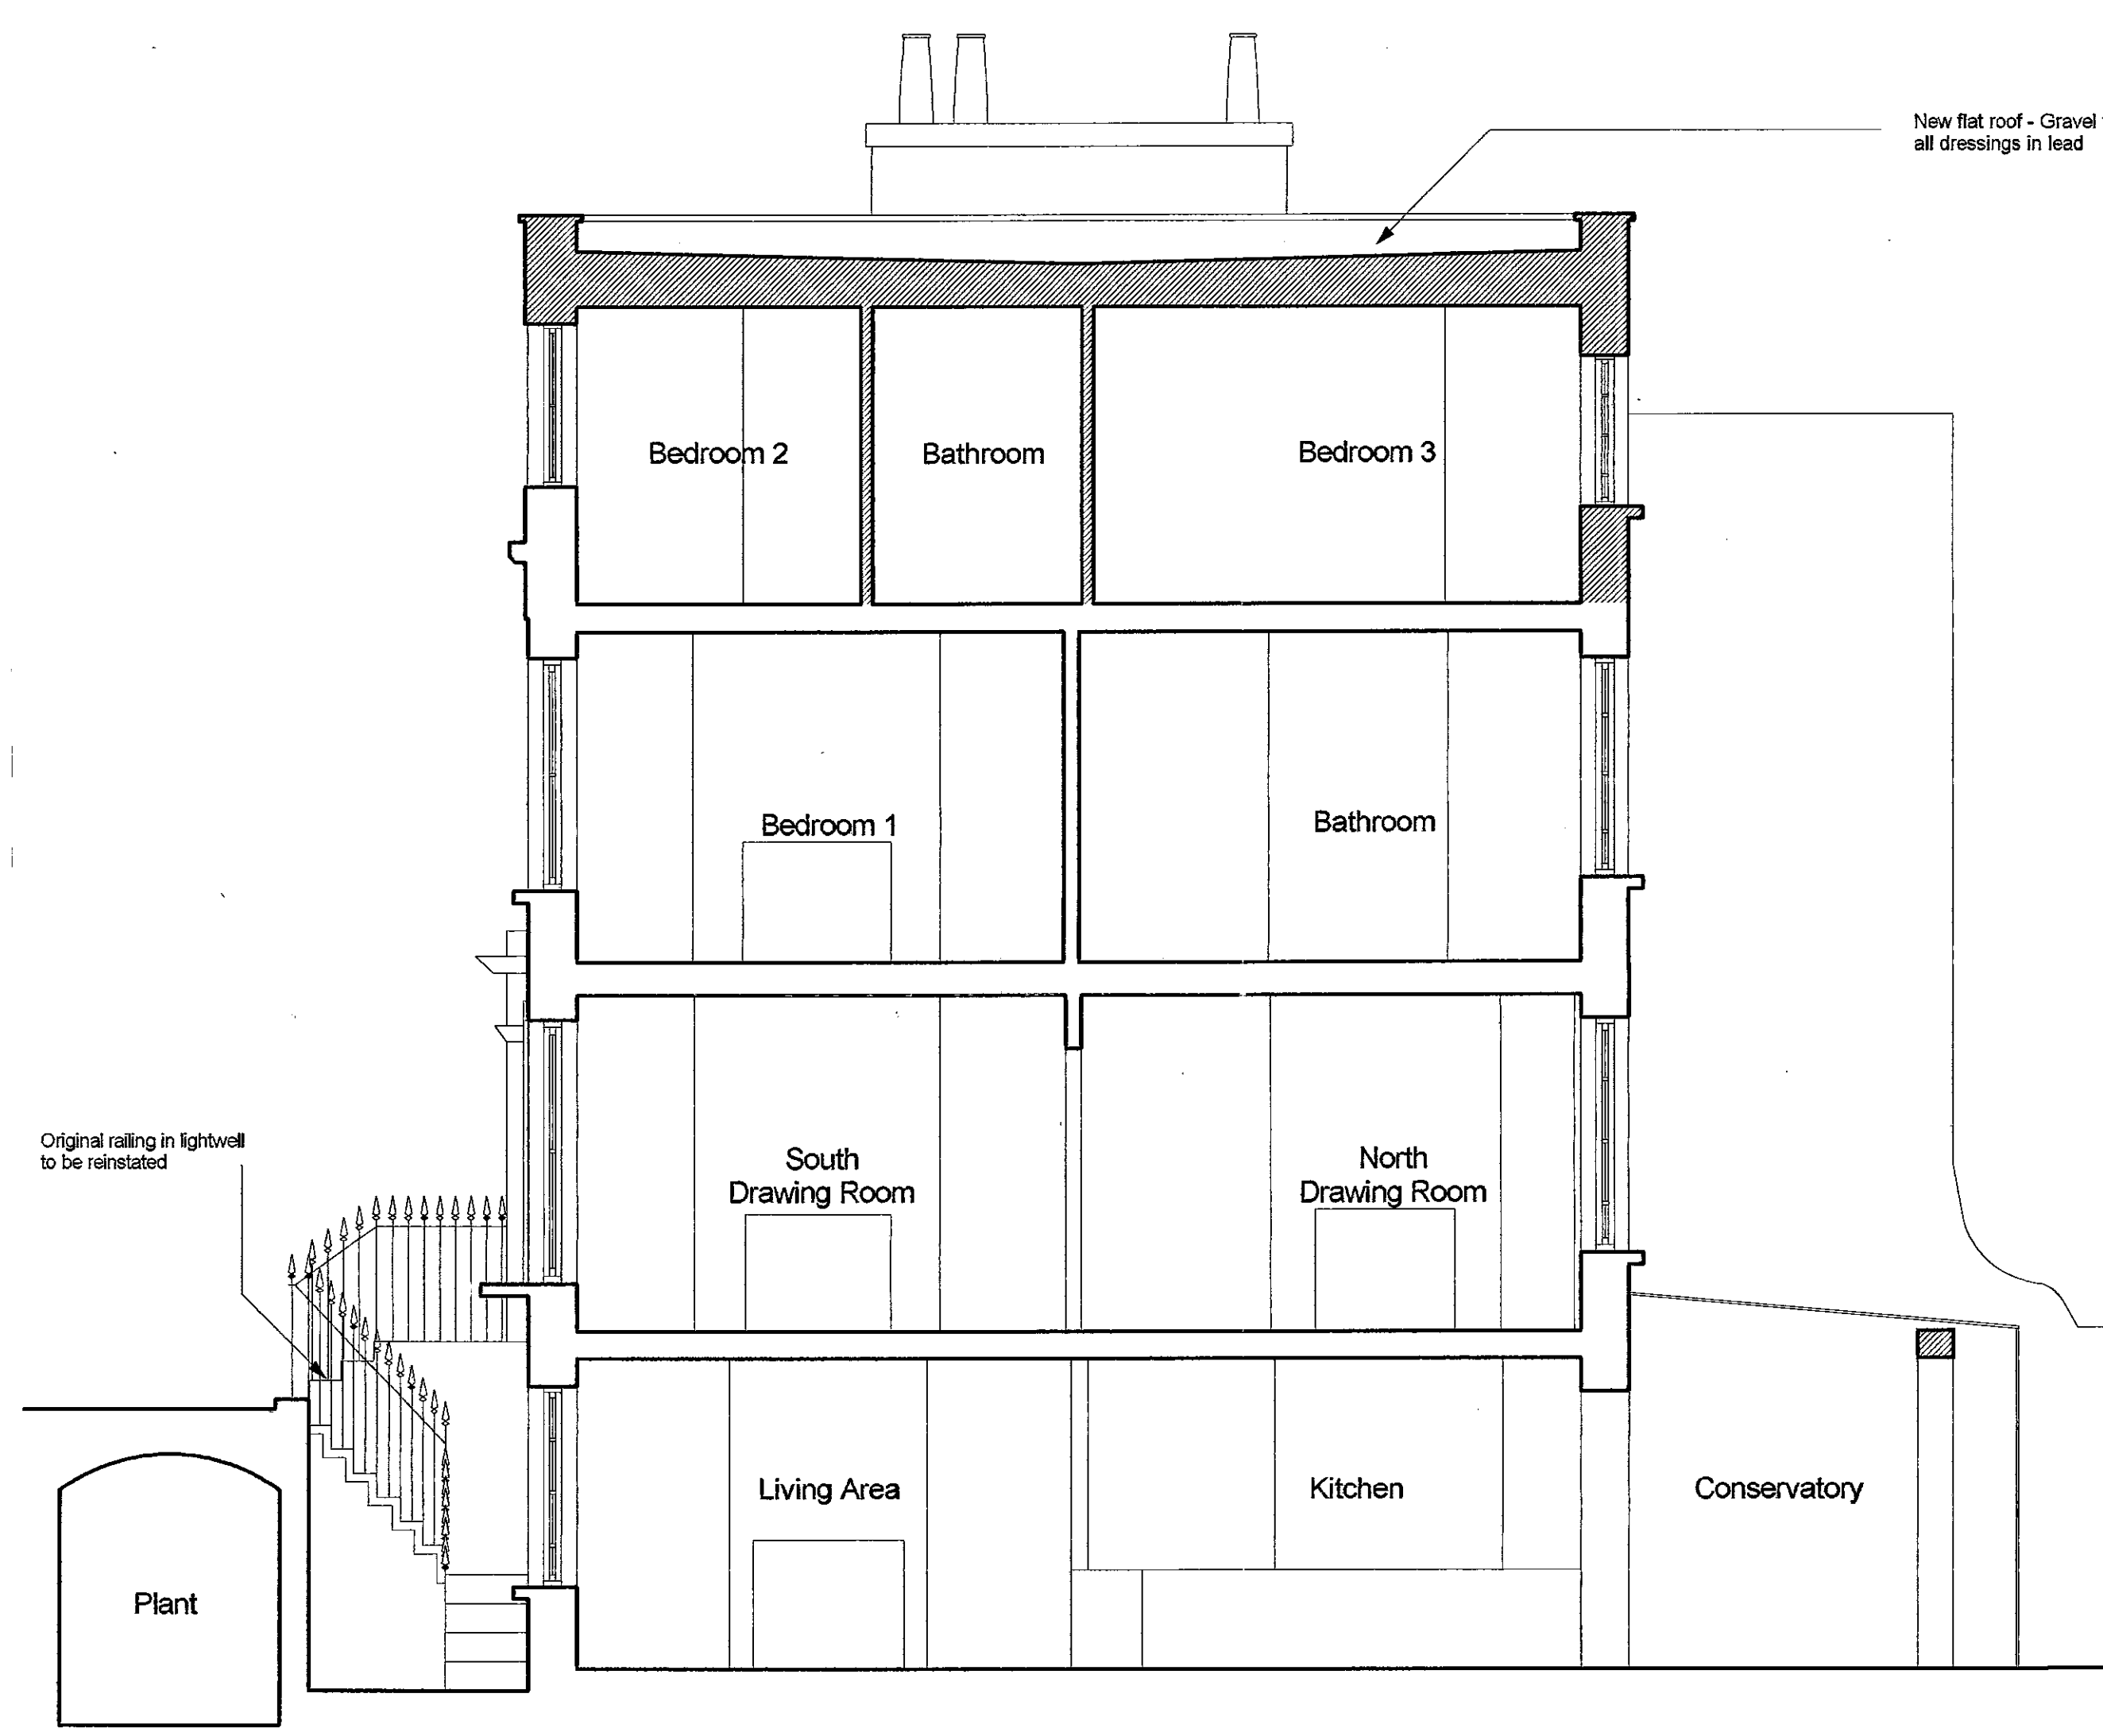

Section A-A

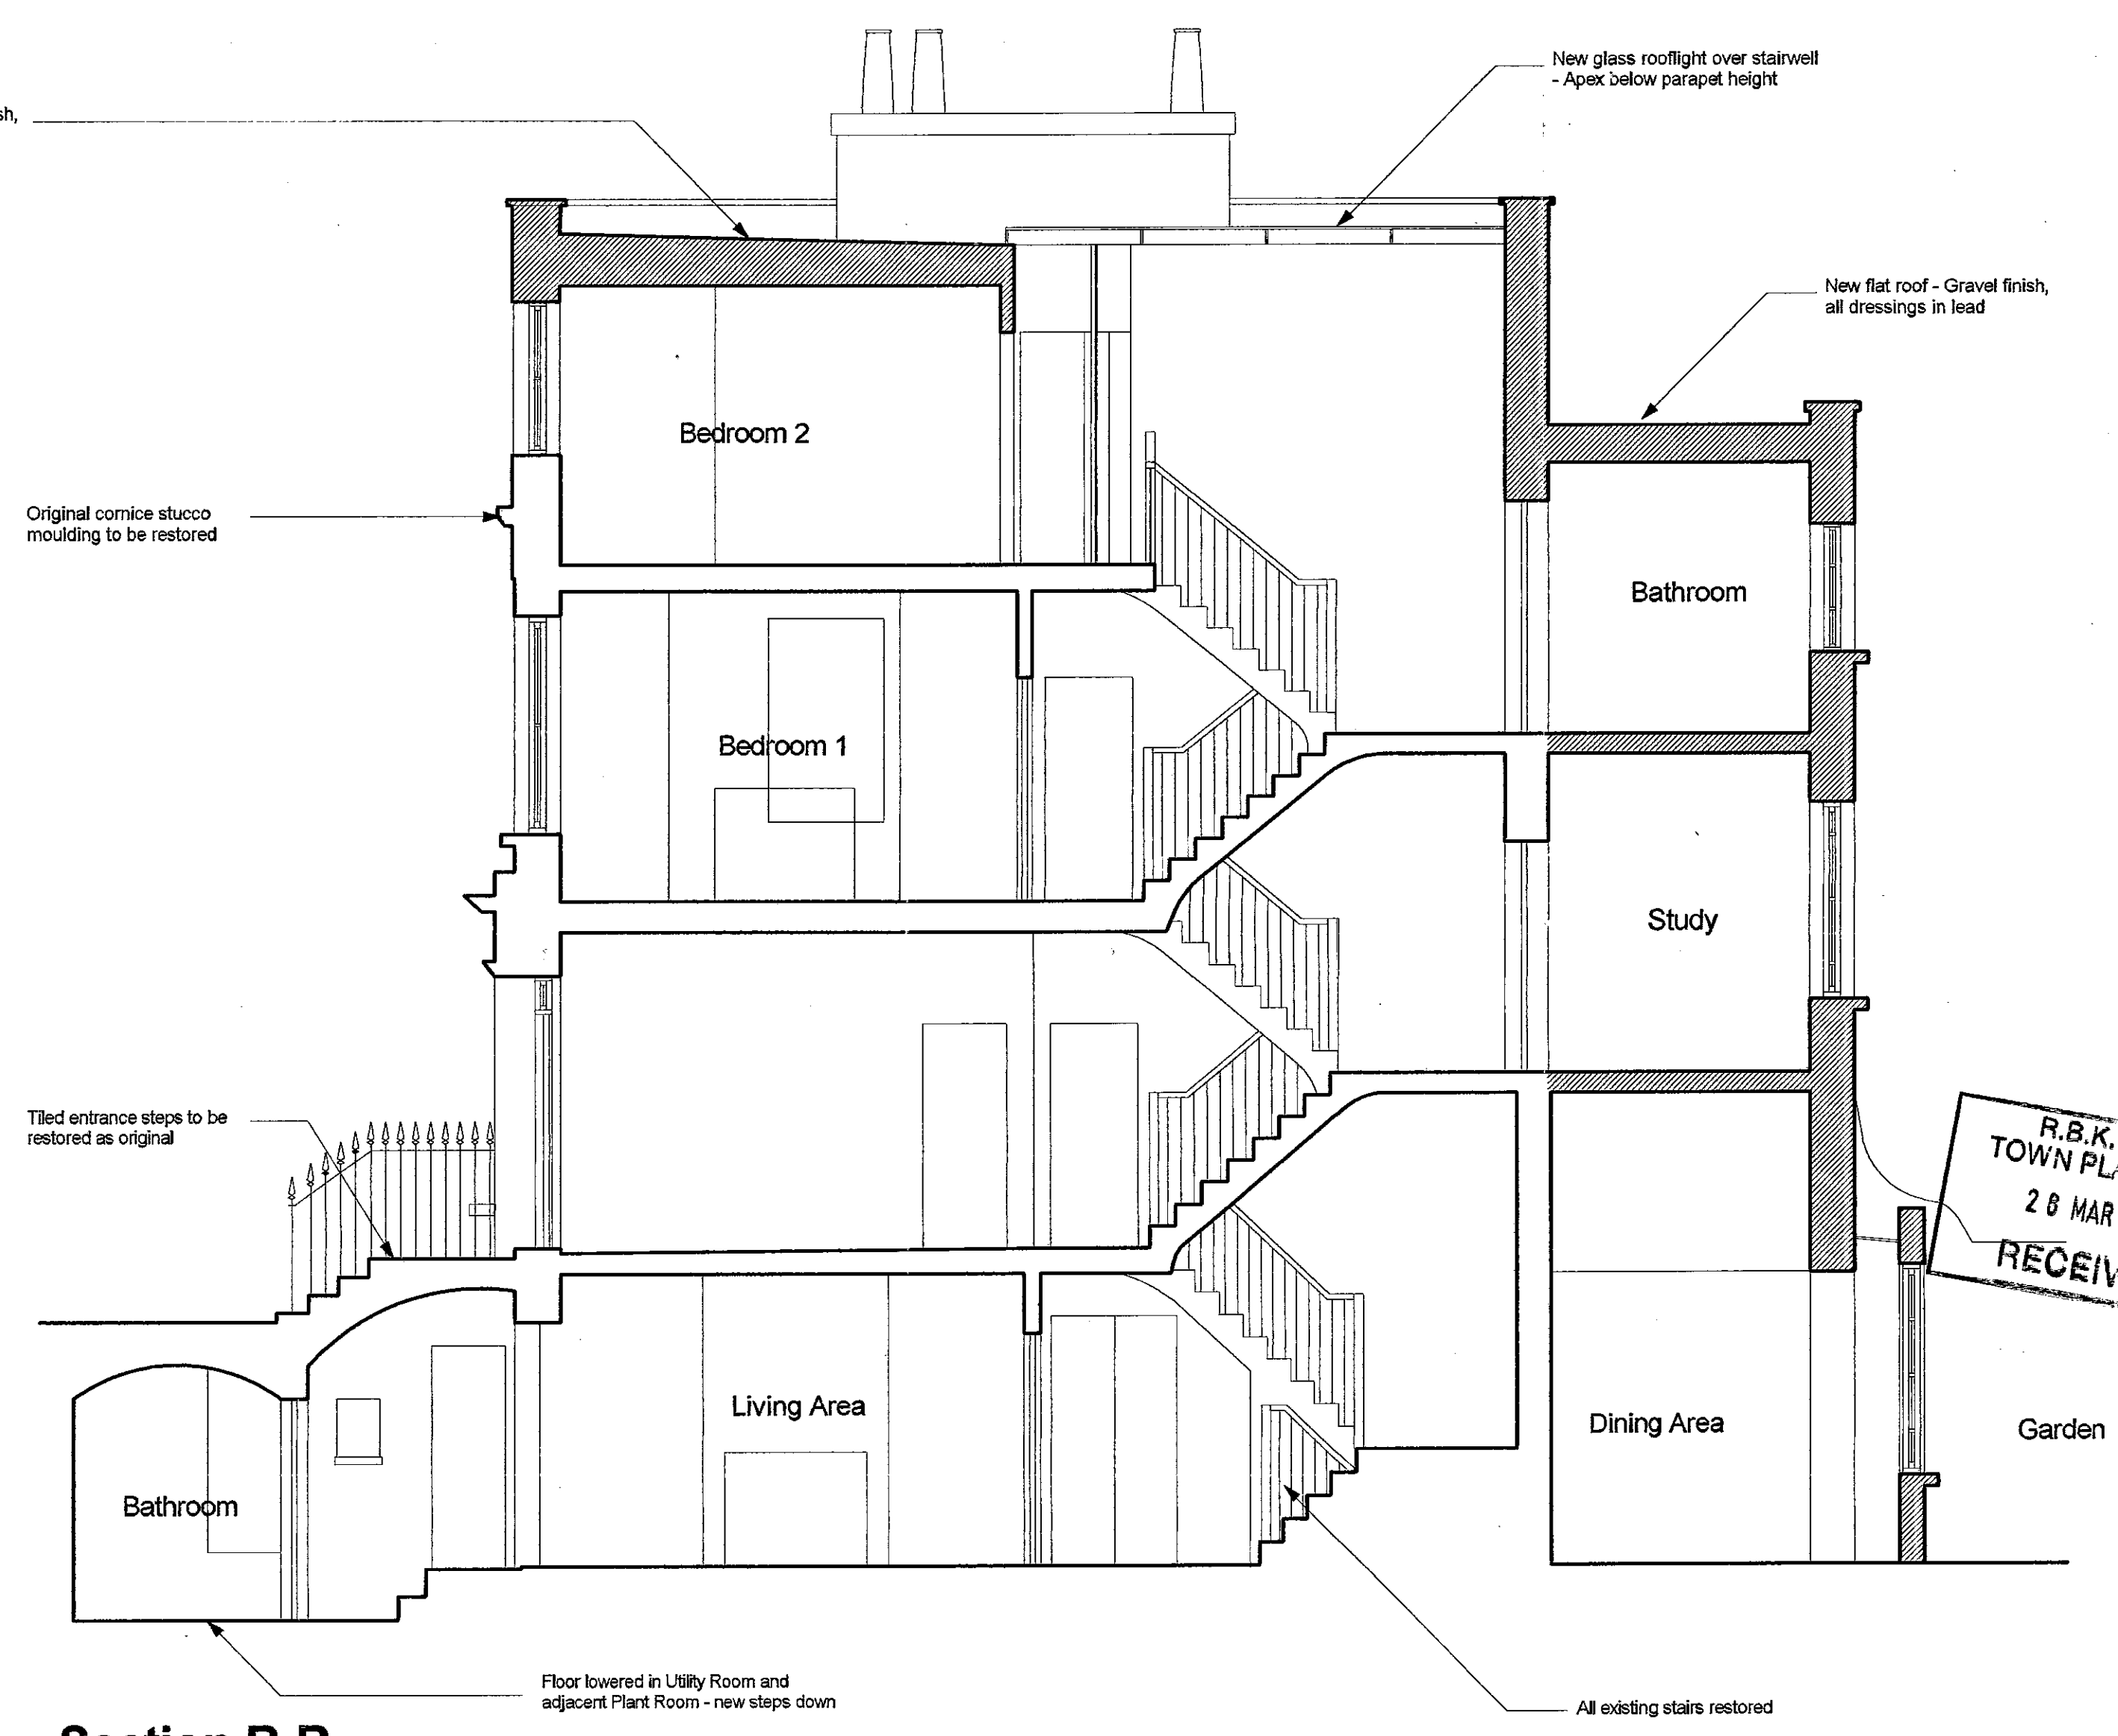

Section B-B

R.B.K. & C.
TOWN PLANNING
28 MAR 2001
RECEIVED

PP010637

FOR REFERENCE
PURPOSES ONLY
FOR MATTER FILE.
- see covering letter.

A	PLANNING ISSUE REAR CONSERVATORY AMENDED - FULL WIDTH CONSERVATORY OMITTED, CONSERVATORY AT GROUND LEVEL OMITTED, REAR ELEVATION BASEMENT OPENING REDUCED	28.08.00
-	PLANNING ISSUE	08.08.00
REV	DESCRIPTION	DATE

Do not scale.
Report all changes and omissions to architect.
Dimensions to be checked before fabrication.

NILSSON DESIGN LTD.

48 Old Church Street London SW2 0BY Telephone 0207 348 8000

Job Title
40 OVINGTON STREET


Drawing Title
SECTIONS
AS PROPOSED

Scale
1:50

Date
JULY 2000

Drawing No. 2011/08

Revision A

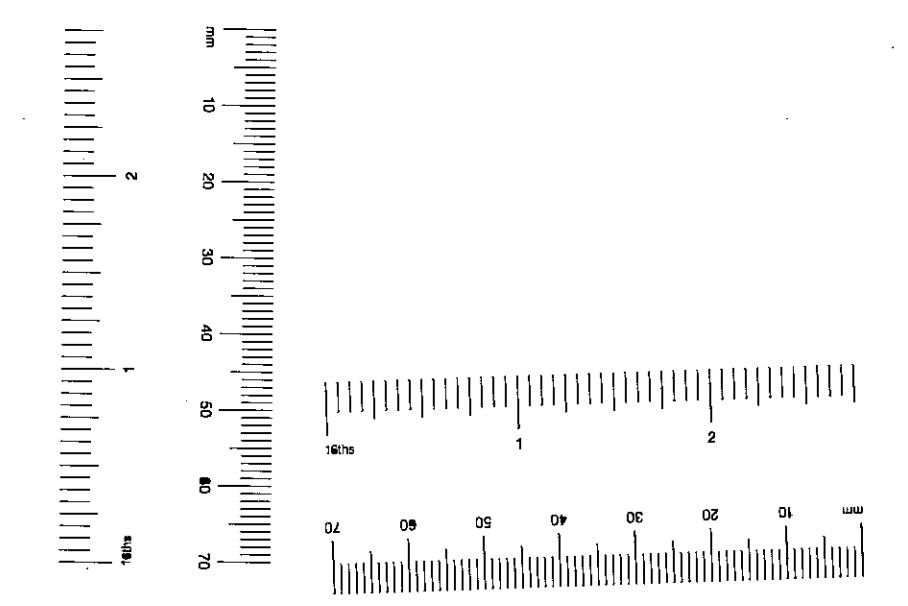






Front Elevation



Rear Elevation



Location Plan 1:1250

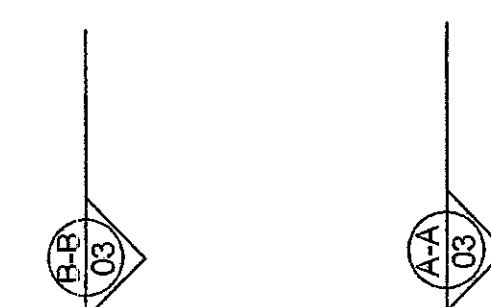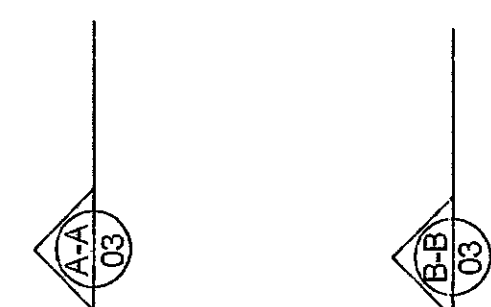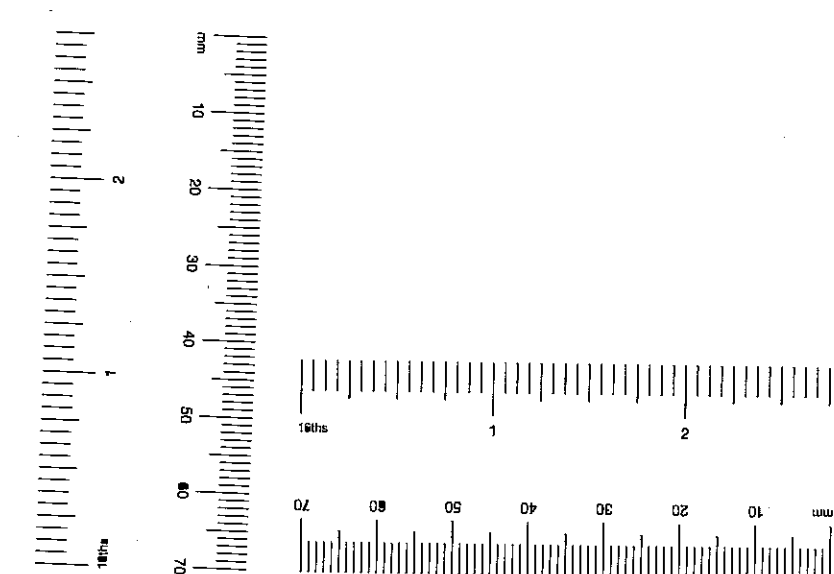

REK & C.
TOWN PLANNING
20 MAR 2001
RECEIVED
DELEGATED
11 MAR 2001
REFUSAL

REV.	DESCRIPTION	APP'D	DATE

Do not scale.
Report all changes and omissions to architect.
Dimensions to be checked before fixation.

NILSSON DESIGN LTD.

48 Old Church Street, London SW9 5EP Telephone 0207 348 8000

Job Title
40 OVINGTON STREET

Drawing Title
ELEVATIONS - AS EXISTING
& LOCATION PLAN



Scale
1:50

Date
AUGUST 2000

Drawing No.
2011 / 02

Revision

©

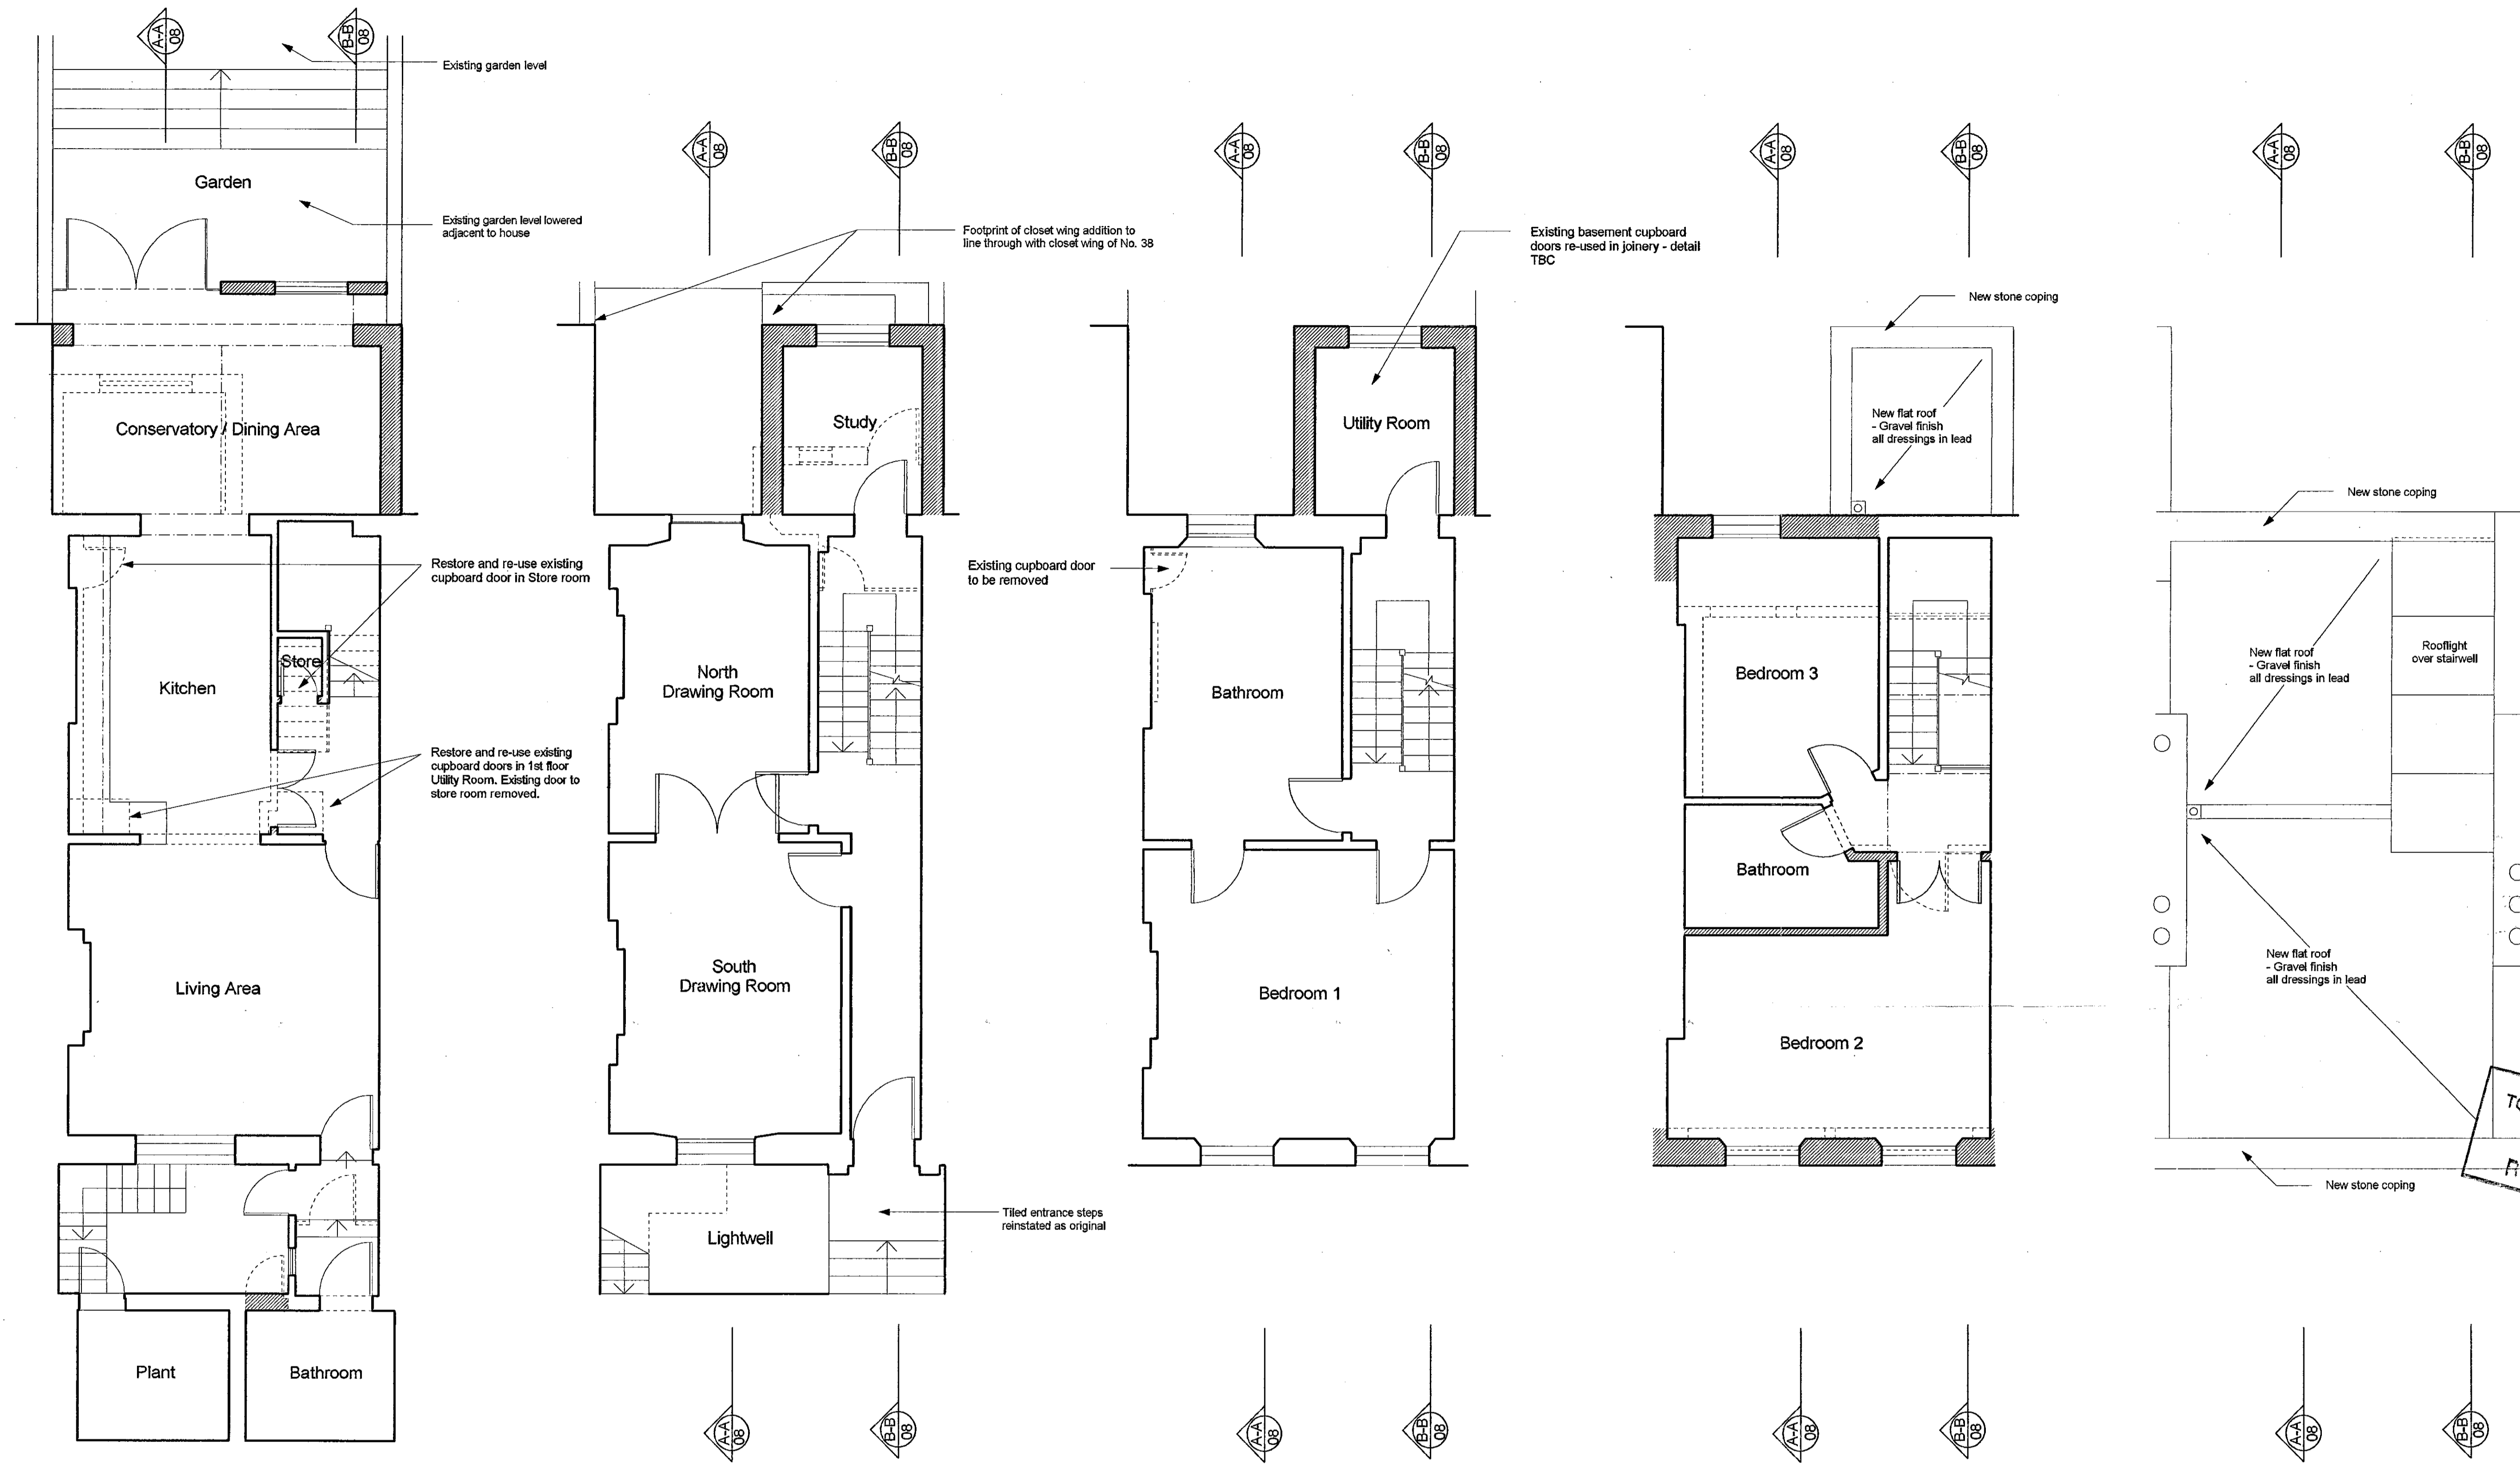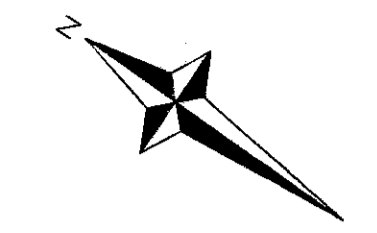

Legend:
 [Solid line] Existing walls
 [Hatched area] New walls
 [Dashed line] Existing walls removed

Basement

Restore: Windows
 Doors
 Architraves
 Skirtings

Ground Floor

Restore: Windows
 Doors
 Architraves
 Skirtings
 Cornices

First Floor

Restore: Windows
 Doors
 Architraves
 Skirtings
 Cornices

Second Floor

Restore: Windows
 Doors
 Architraves
 Skirtings

Roof

R.B.K. & C.
 TOWN PLANNING
 24 MAR 2001
 RECEIVED

PP010637

FOR REFERENCE
 PURPOSES ONLY
 FOR MASTER FILE.
 - see covering letter.

REV.	DESCRIPTION	DATE
A	PLANNING ISSUE	28.09.00
-	PLANNING ISSUE	08.08.00

Do not scale.
 Report all changes and omissions to architect.
 Dimensions to be checked before fabrication.

NILSSON DESIGN LTD.


48 Old Church Street London SW9 0BY Telephone 0207 348 8000


Job Title
40 OVINGTON STREET

Drawing Title
PLANS
AS PROPOSED


Scale
1:50 Date
JULY 2000

Drawing No. Revision
2011 / 06 A

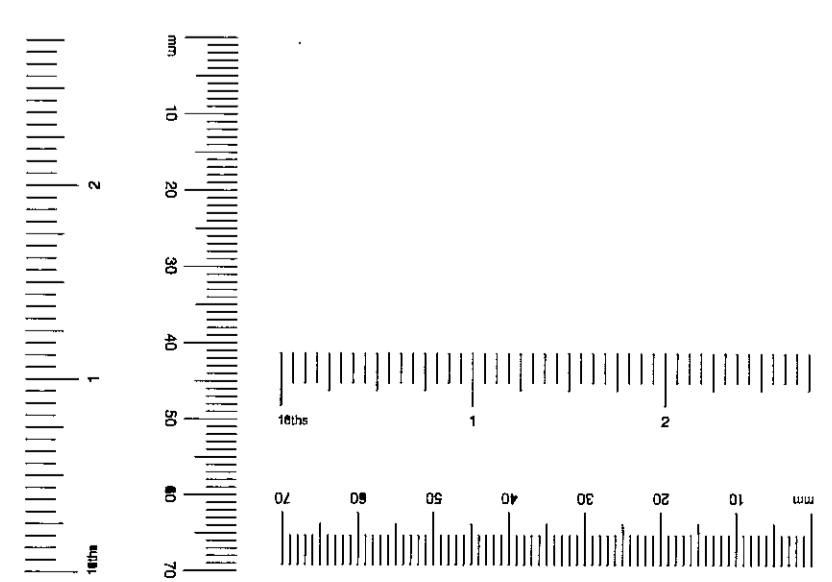


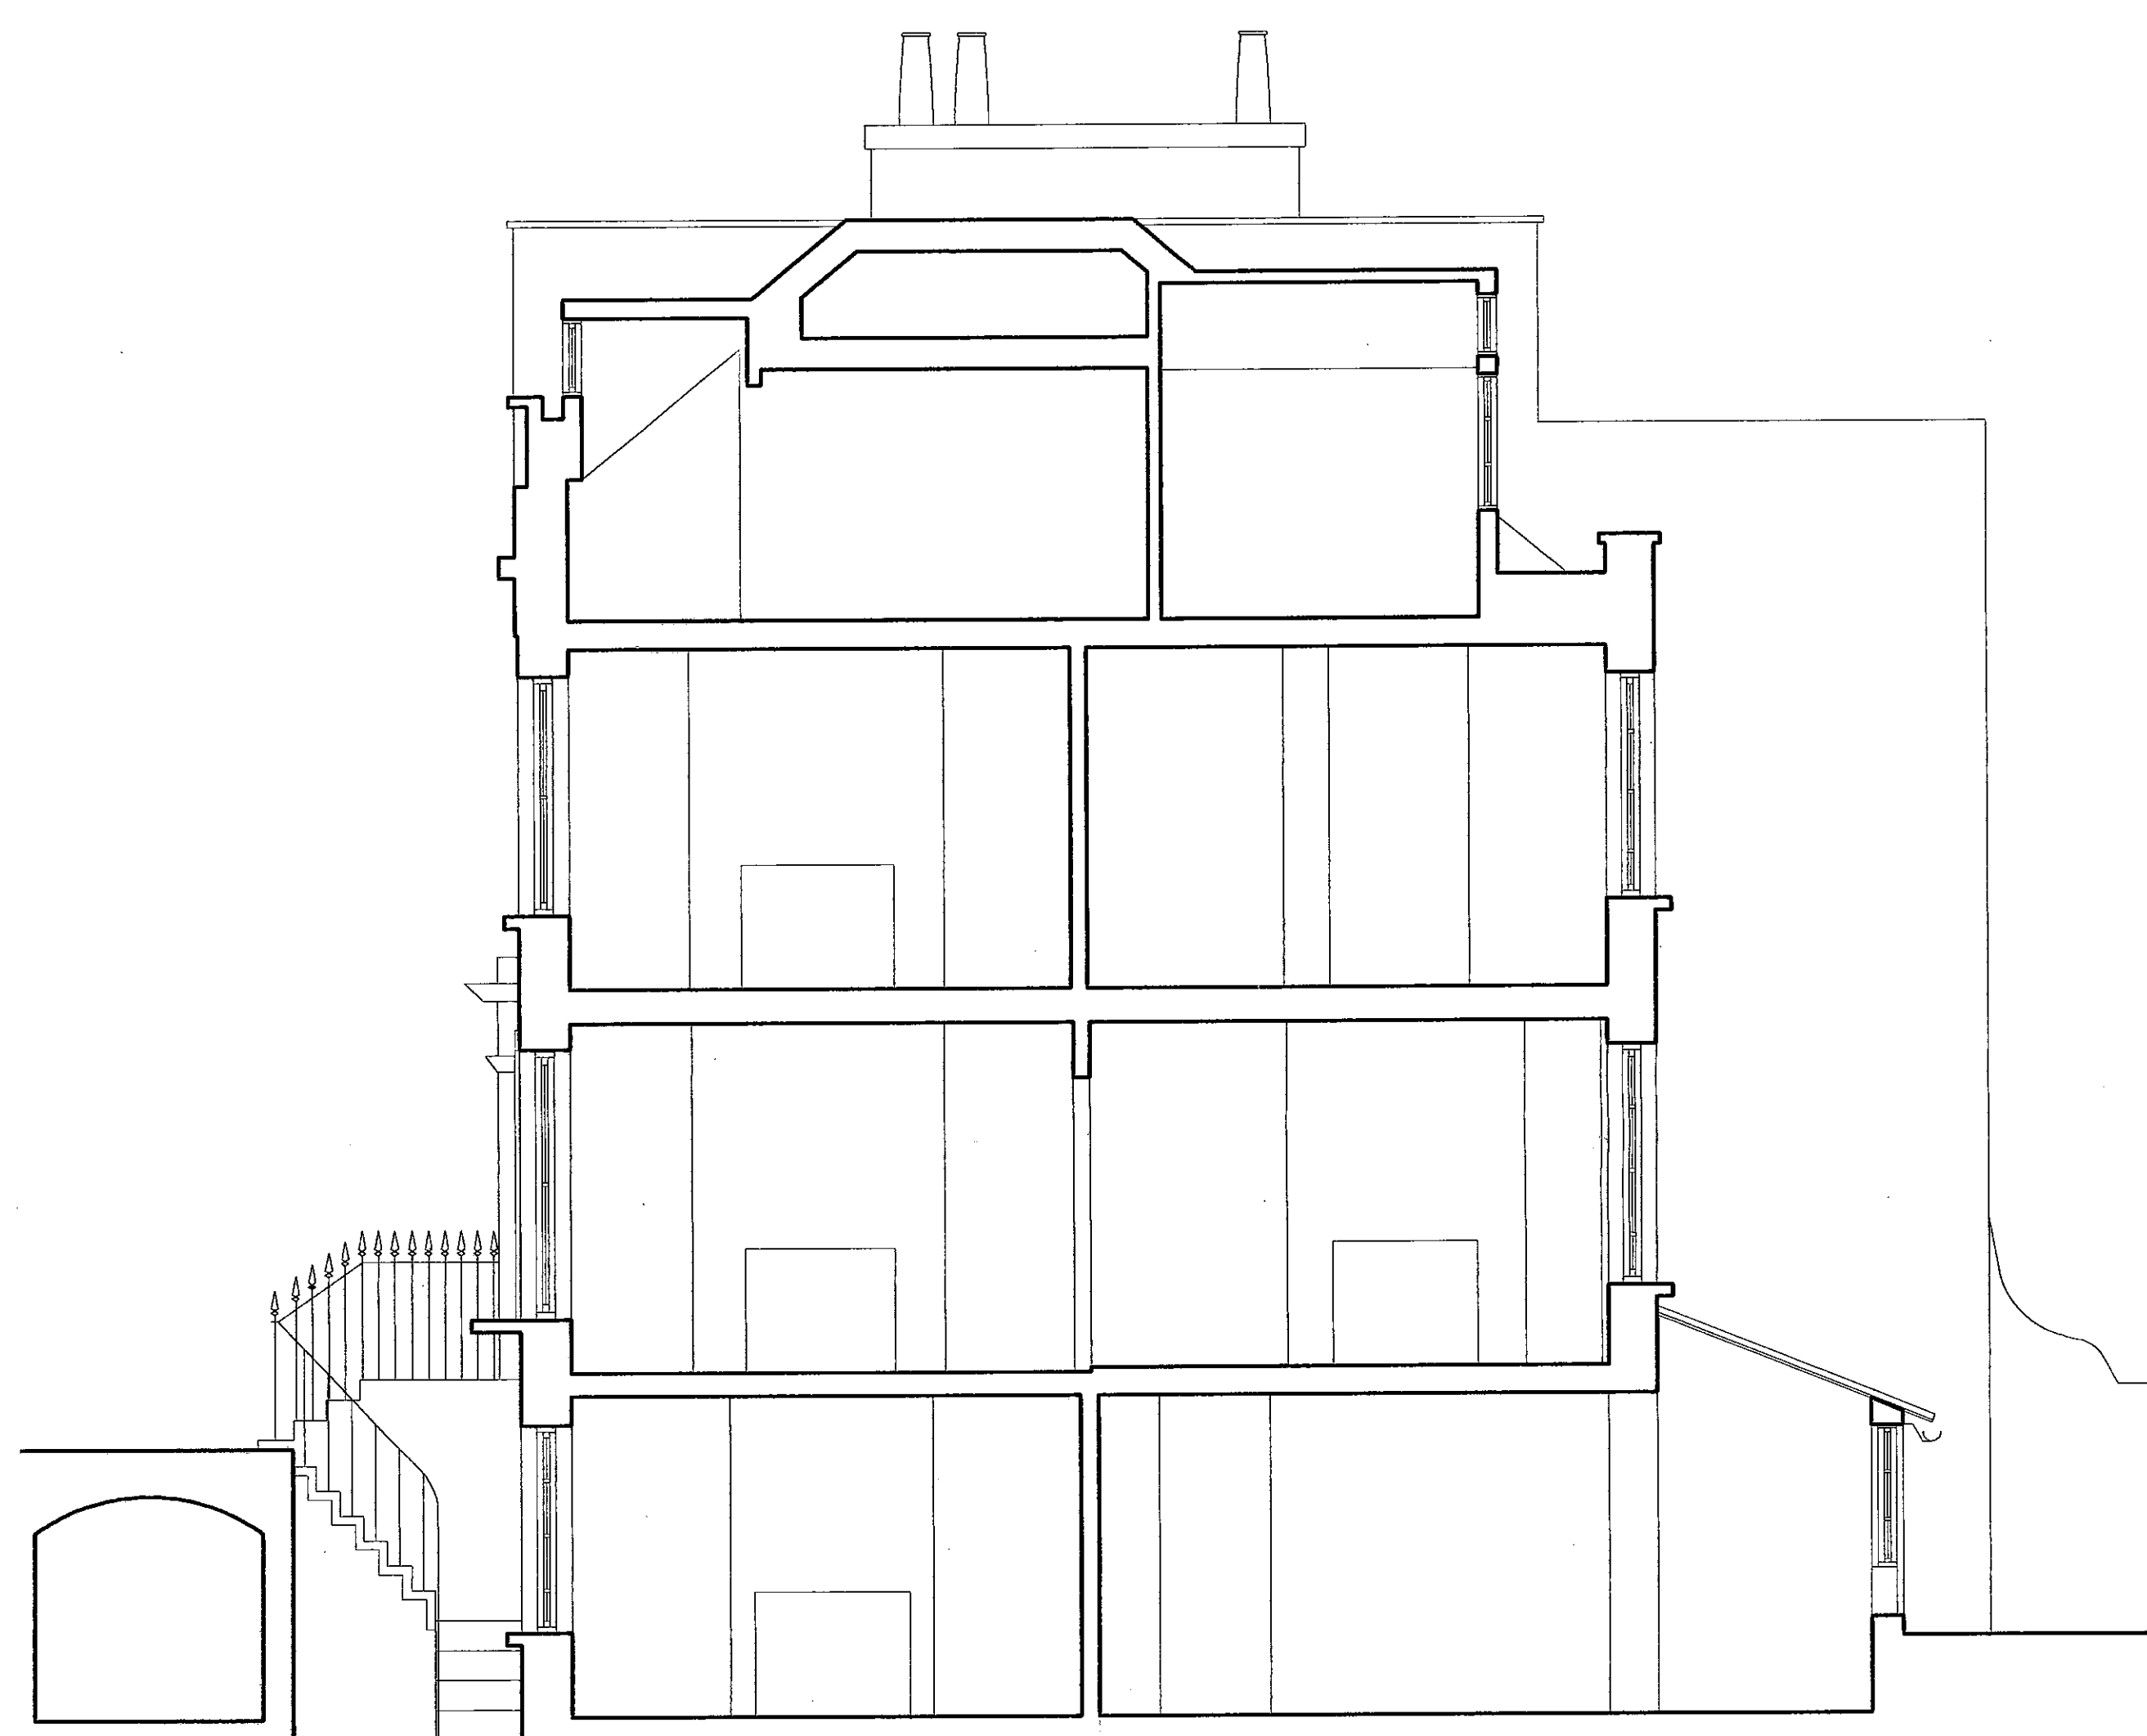

Section A-A

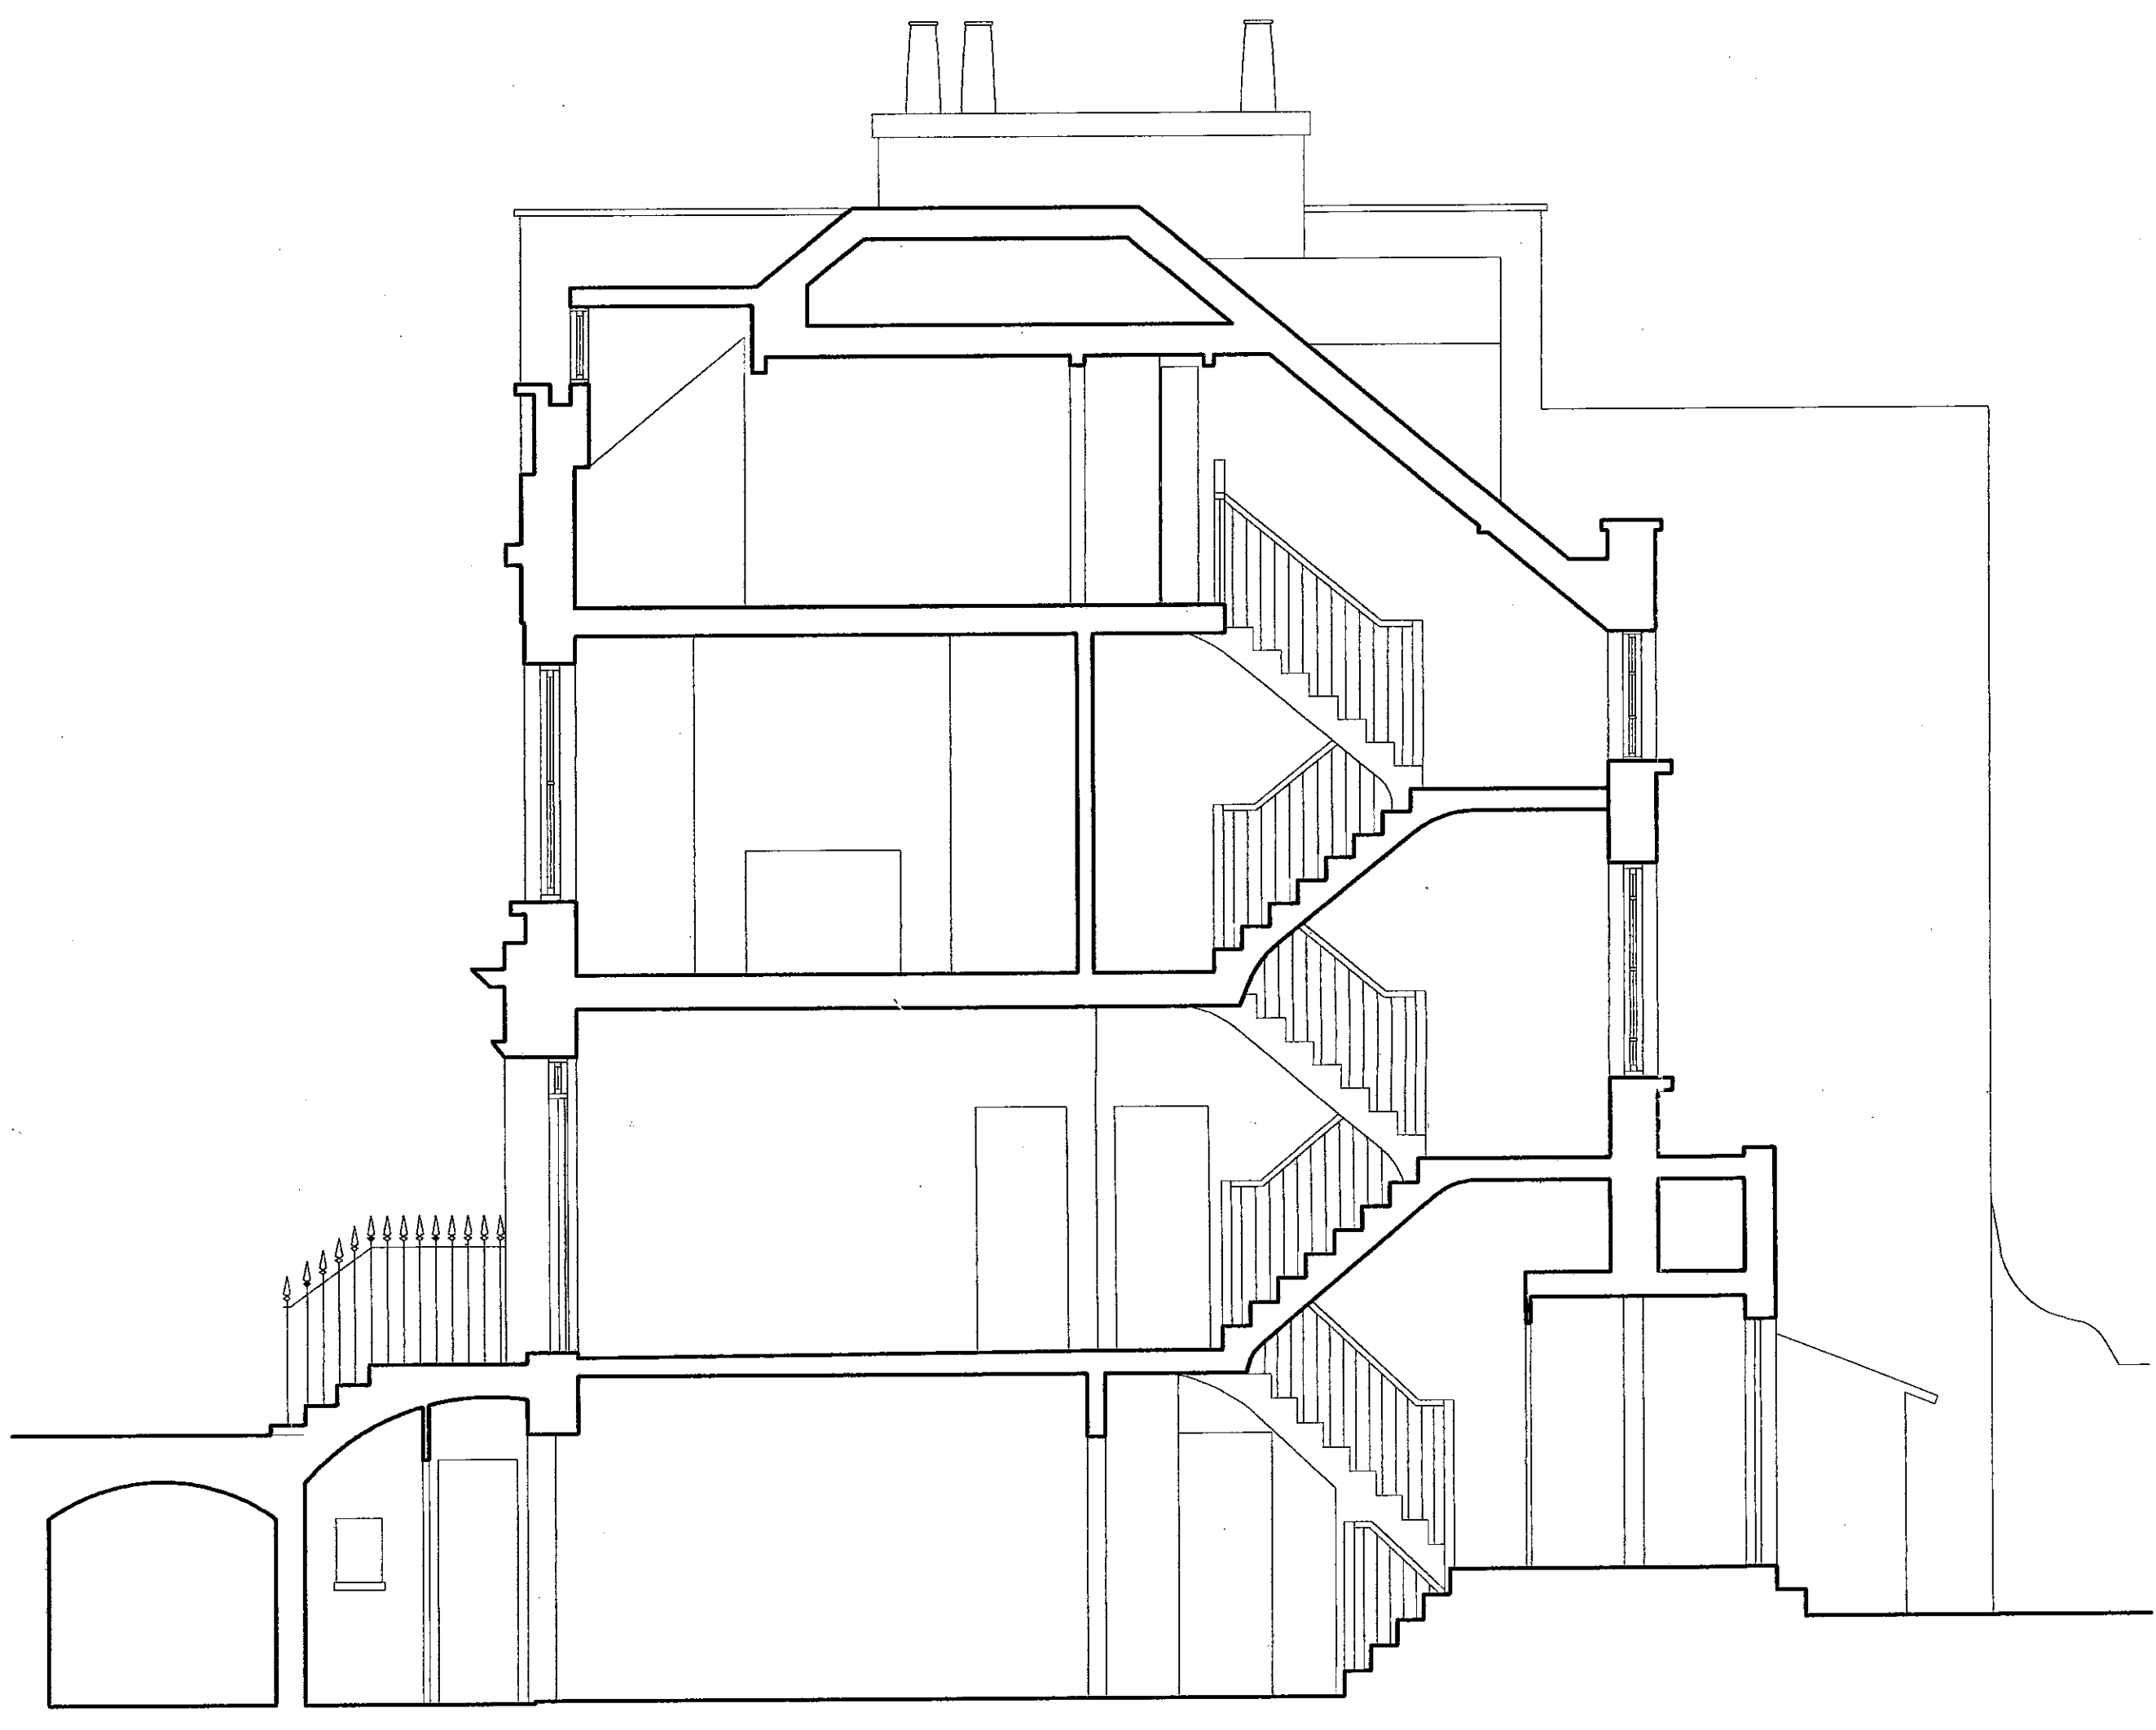

Section B-B

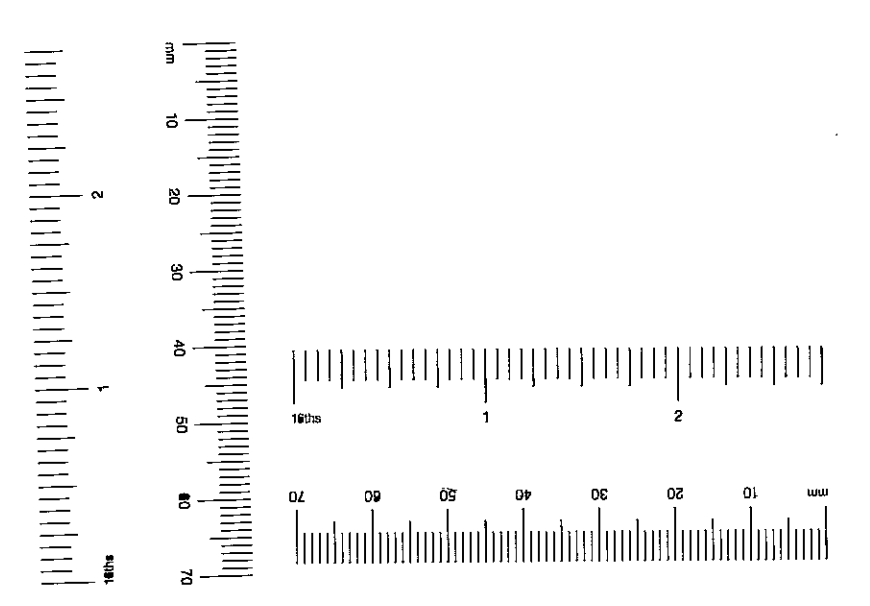

R.B.R. & C.
 TECHNICAL DRAWING
 28 MAR 2001
 RECEIVED

PP010637

REV	DESCRIPTION	DATE

Do not scale.
 Report all changes and omissions to architect.
 Checkers to be checked before fabrication.

NILSSON DESIGN LTD.

48 Old Church Street London SW9 5BY Telephone 0207 348 8030

Job Title
40 OVINGTON STREET

Drawing Title
**SECTIONS
 AS EXISTING**

Scale Date
1:50 AUGUST 2000

Drawing No. Revision
2011 / 03


PP/01/00637 (15)

Note.


Application is made for the extension to the Conservatory only. All else to be as currently implemented Planning Permission / Listed Building Consent dated 5th October 2000




Rear Elevation

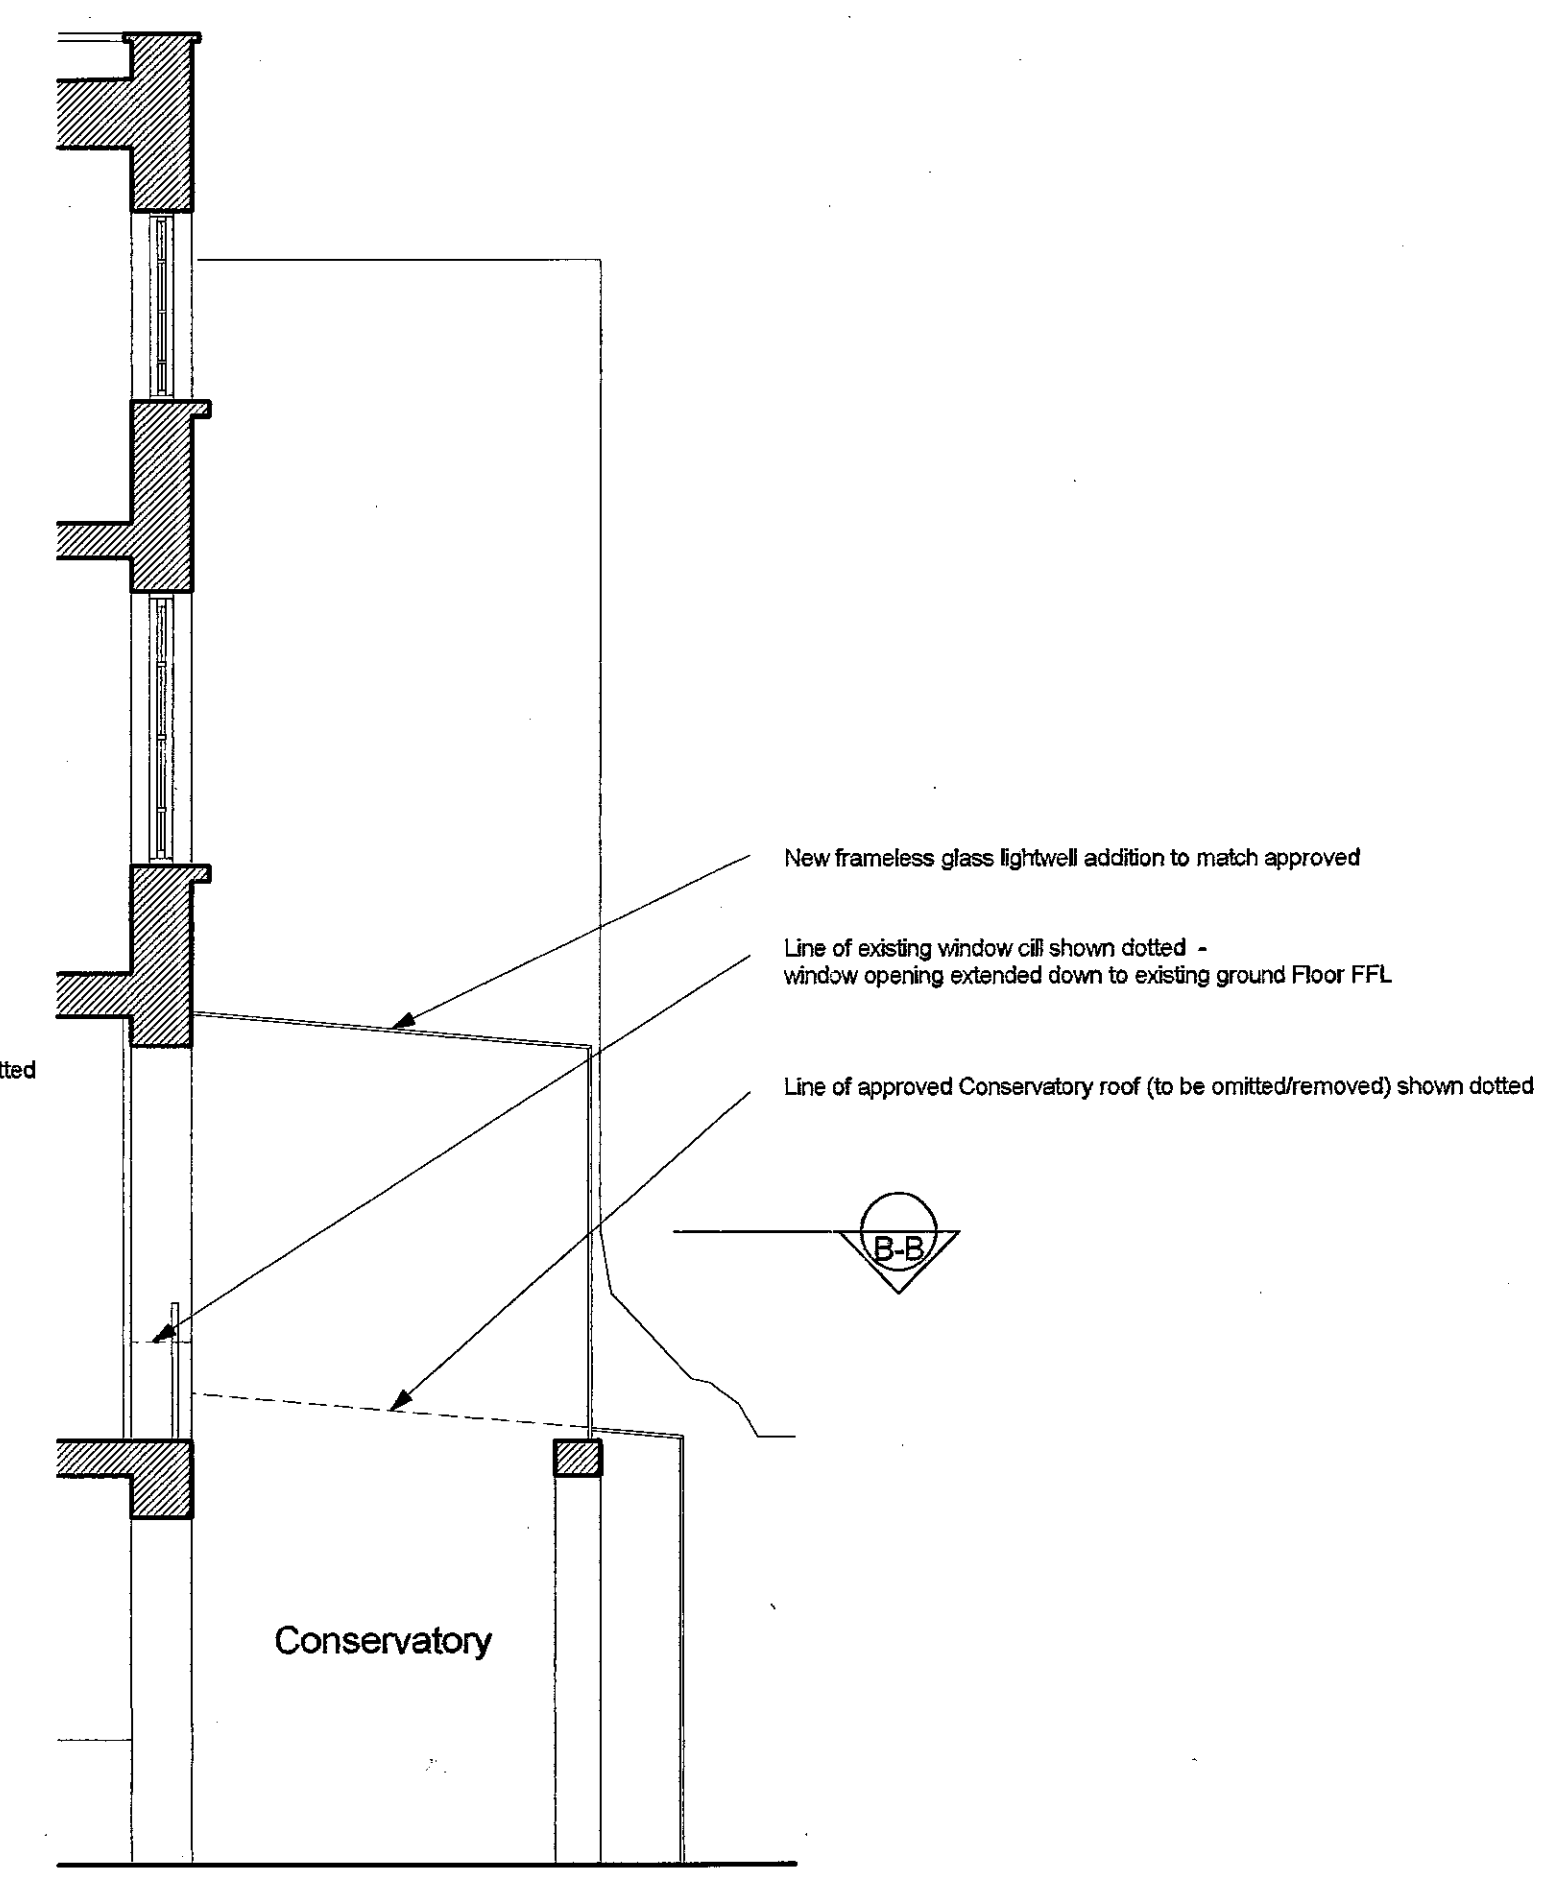


Section A-A

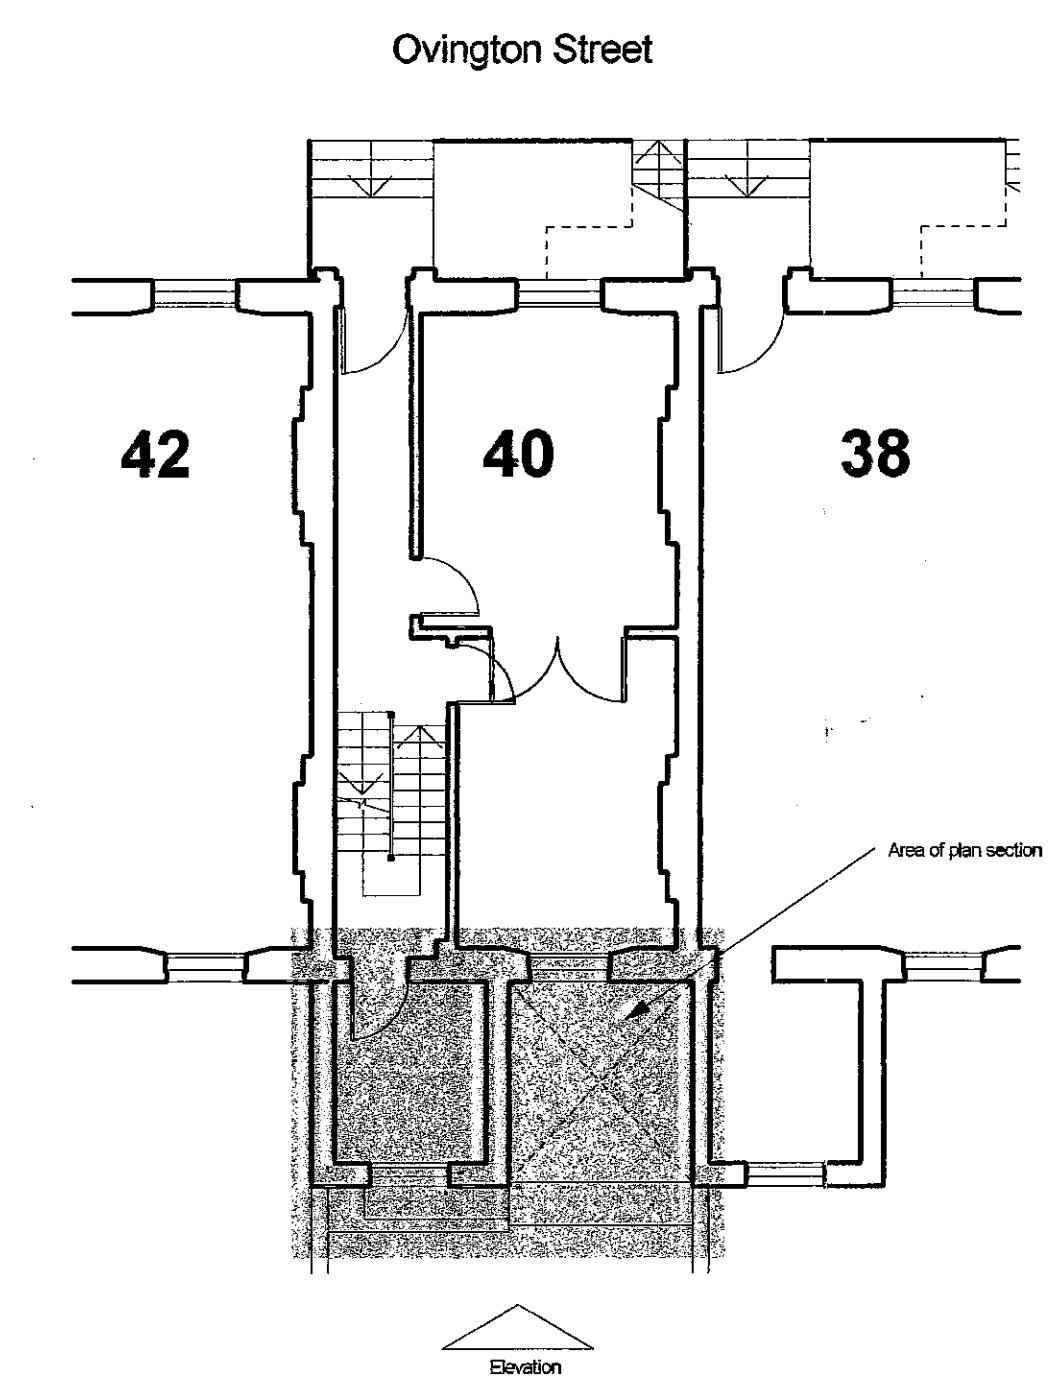

Location plan 1:100

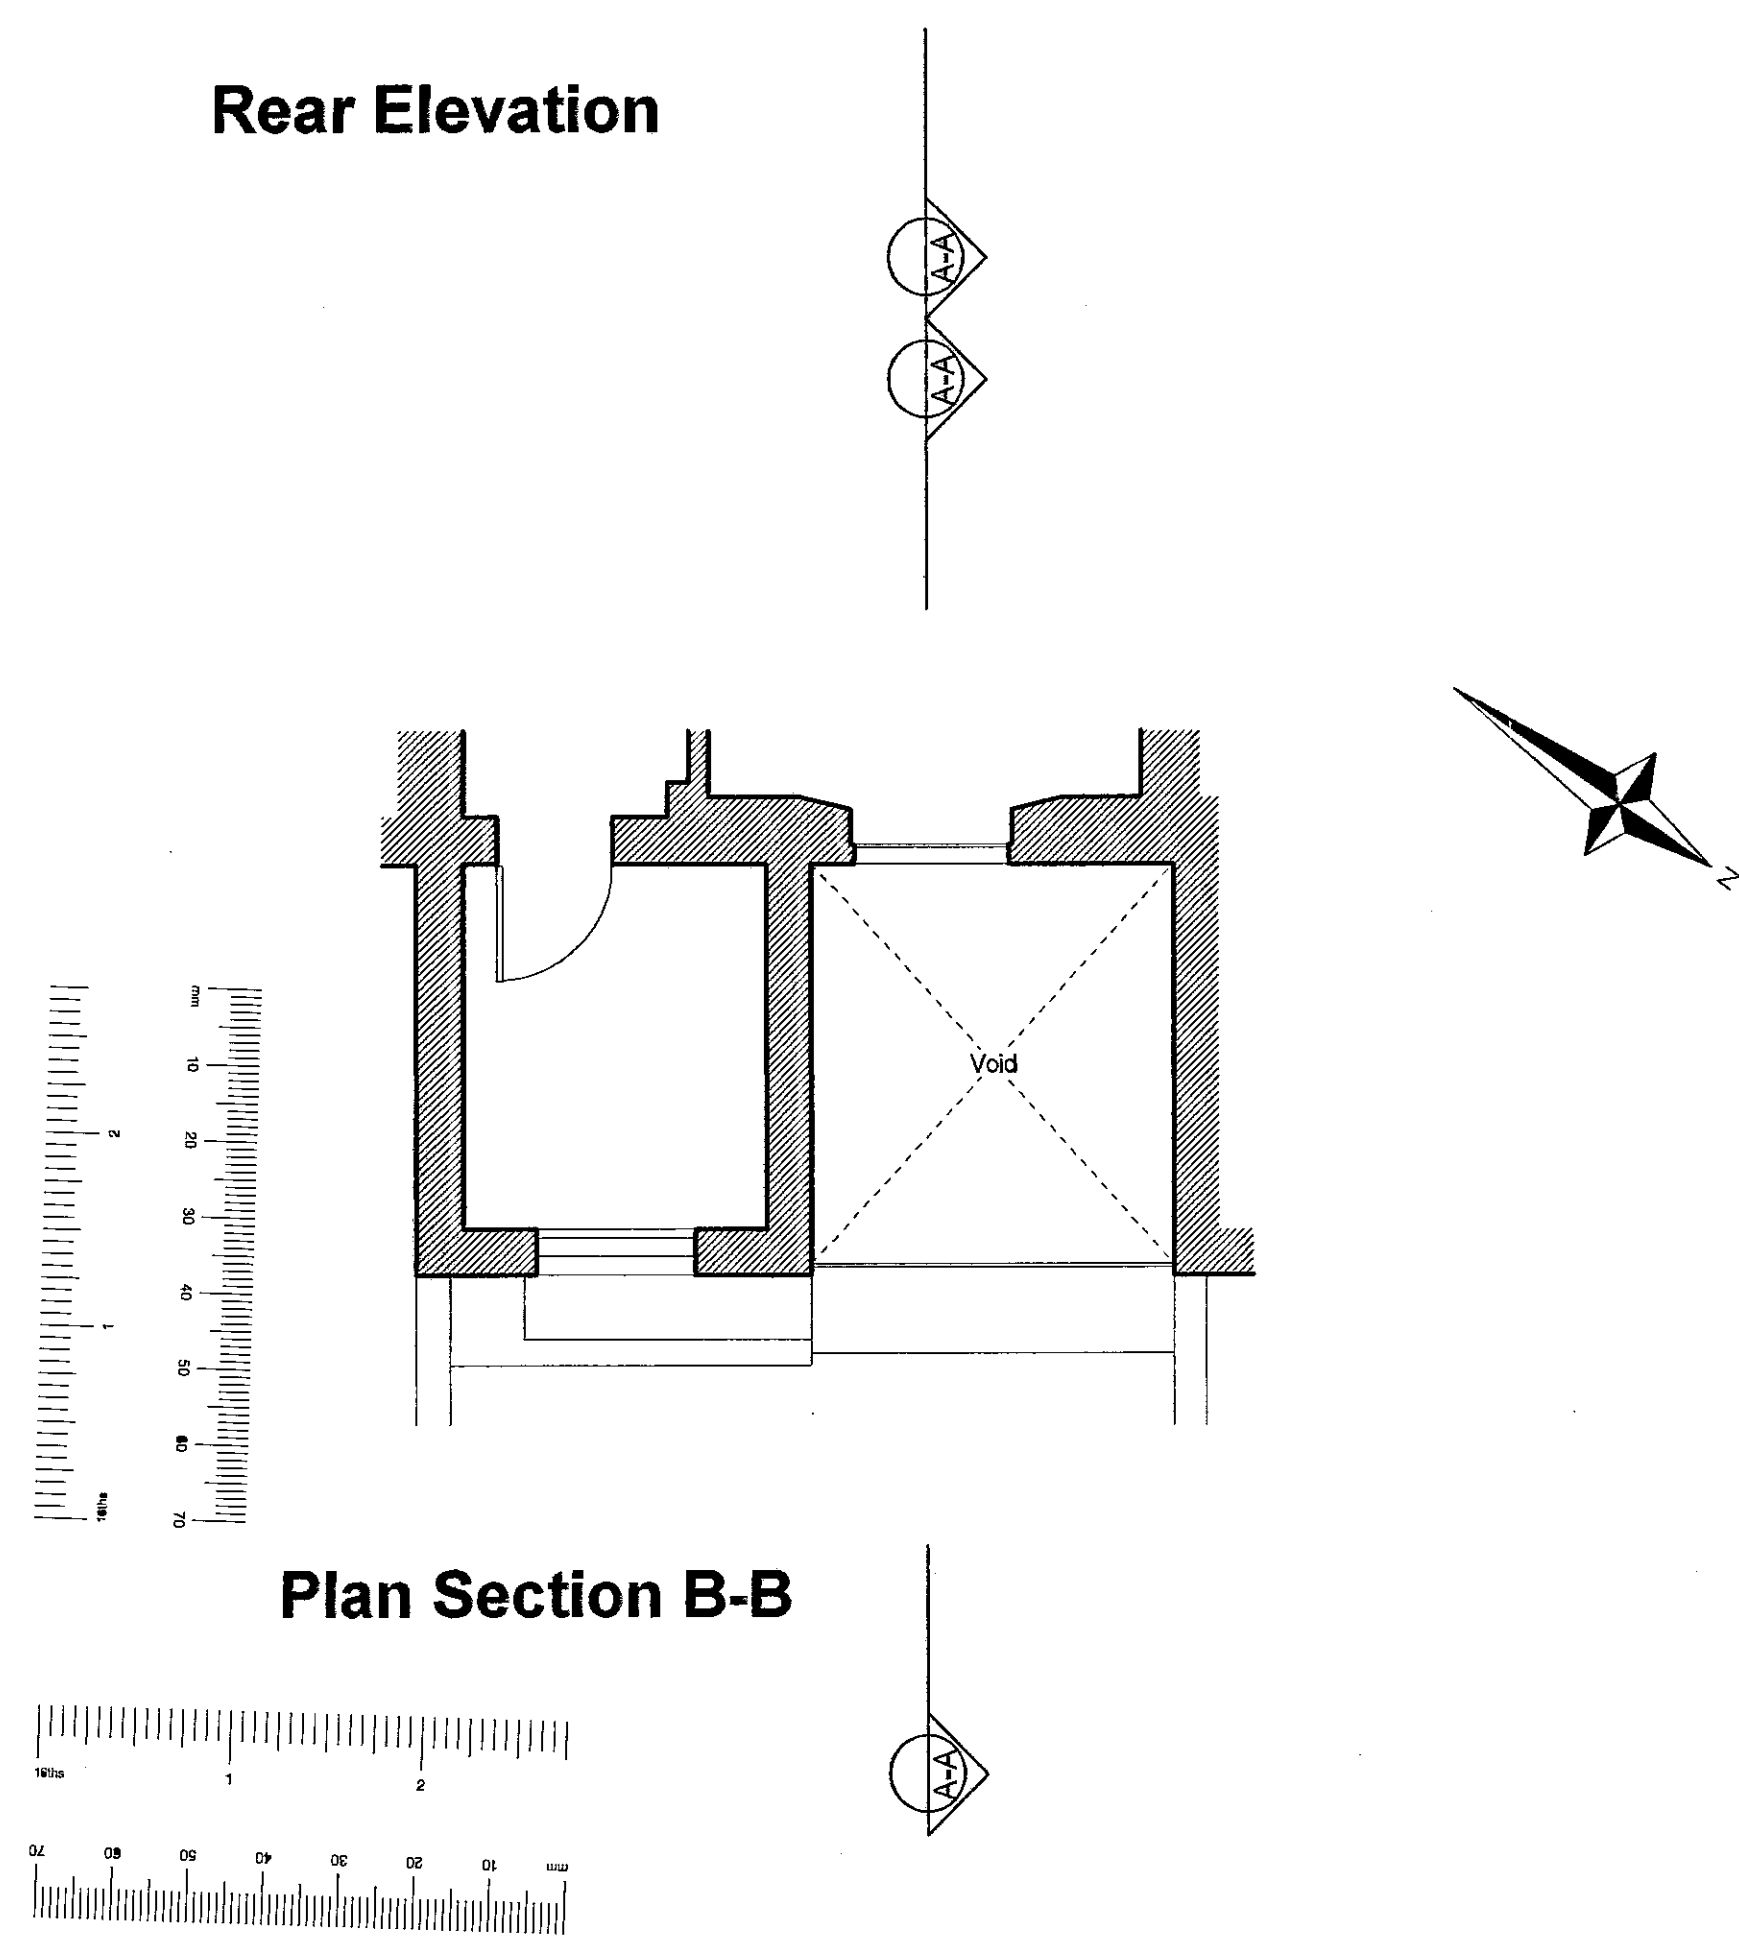

Plan Section B-B

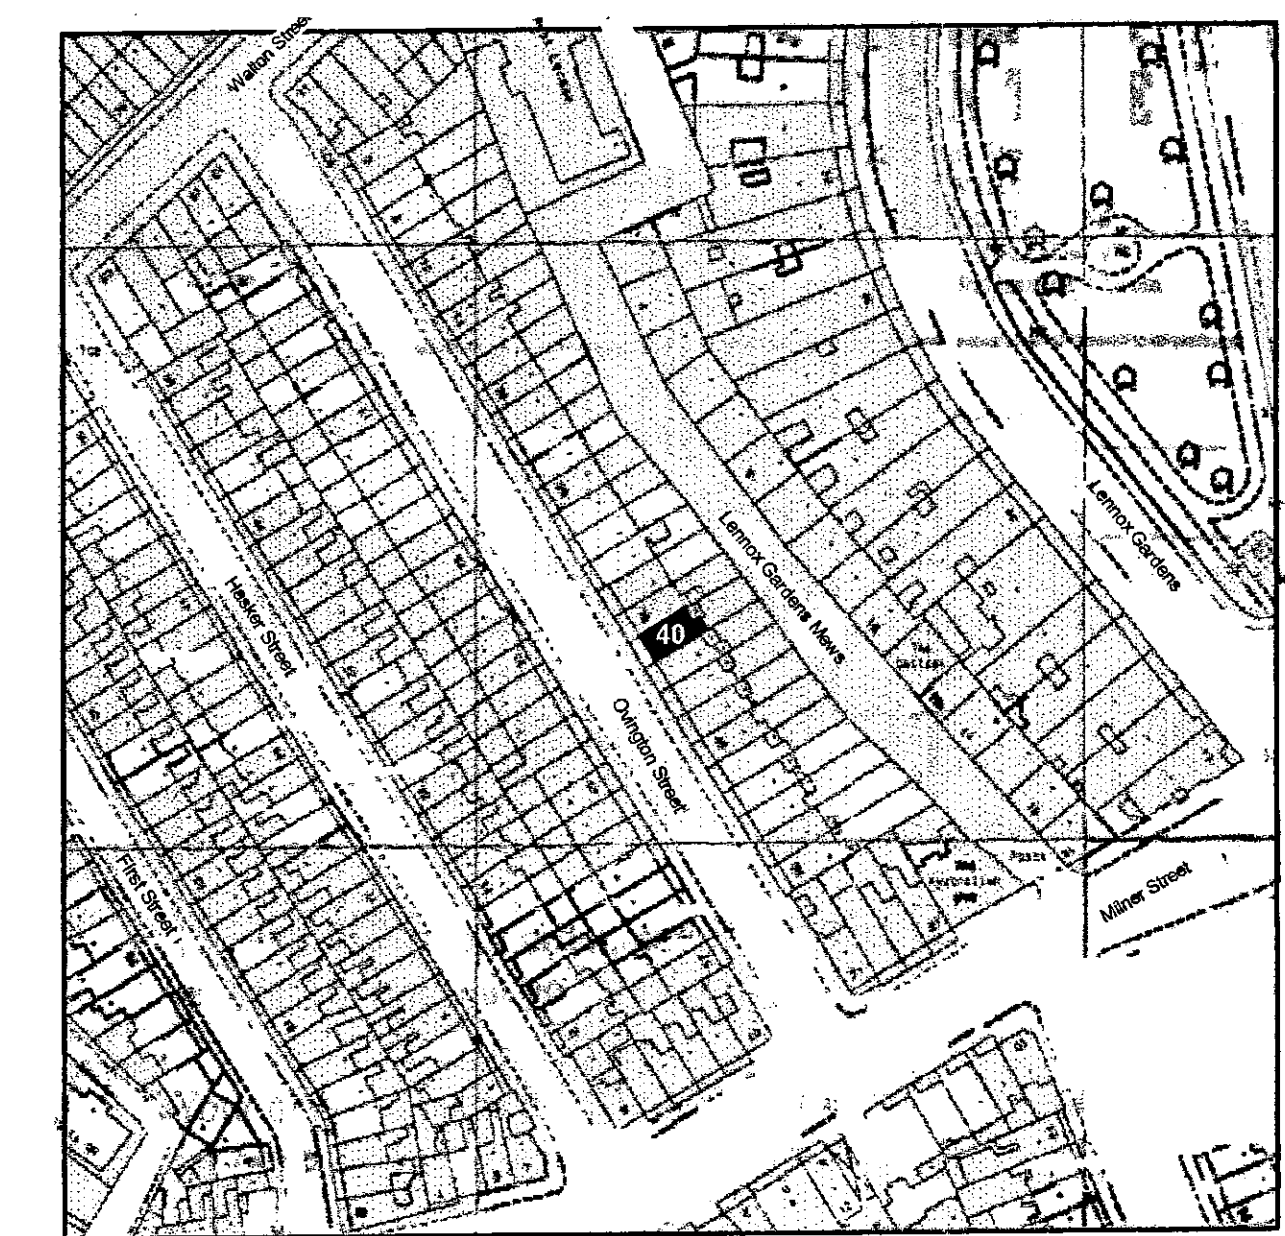

Location Plan 1:1250

R.B.K. & C.
TOWN PLANNING
26 MAR 2001
RECEIVED

PP010637

PLANNING ISSUE	NO	DATE
REV. DESCRIPTION	REV.	DATE

Do not scale.
Report all changes and omissions to architects.
Dimensions to be checked before fabrication.

NILSSON DESIGN LTD.

48 Old Church Street, London SW6 5BY Telephone: 0207 349 8200


Job Title
40 OVINGTON STREET

Drawing Title
**CONSERVATORY LIGHTWELL ADDITION
PROPOSED - PLANS, ELEVATIONS & SECTIONS**

Scale: 1:50, 1:100, 1:1250 Date: MARCH 2001

Drawing No. Revision ©
2011 / 12

40 Ovington Street, London, SW3

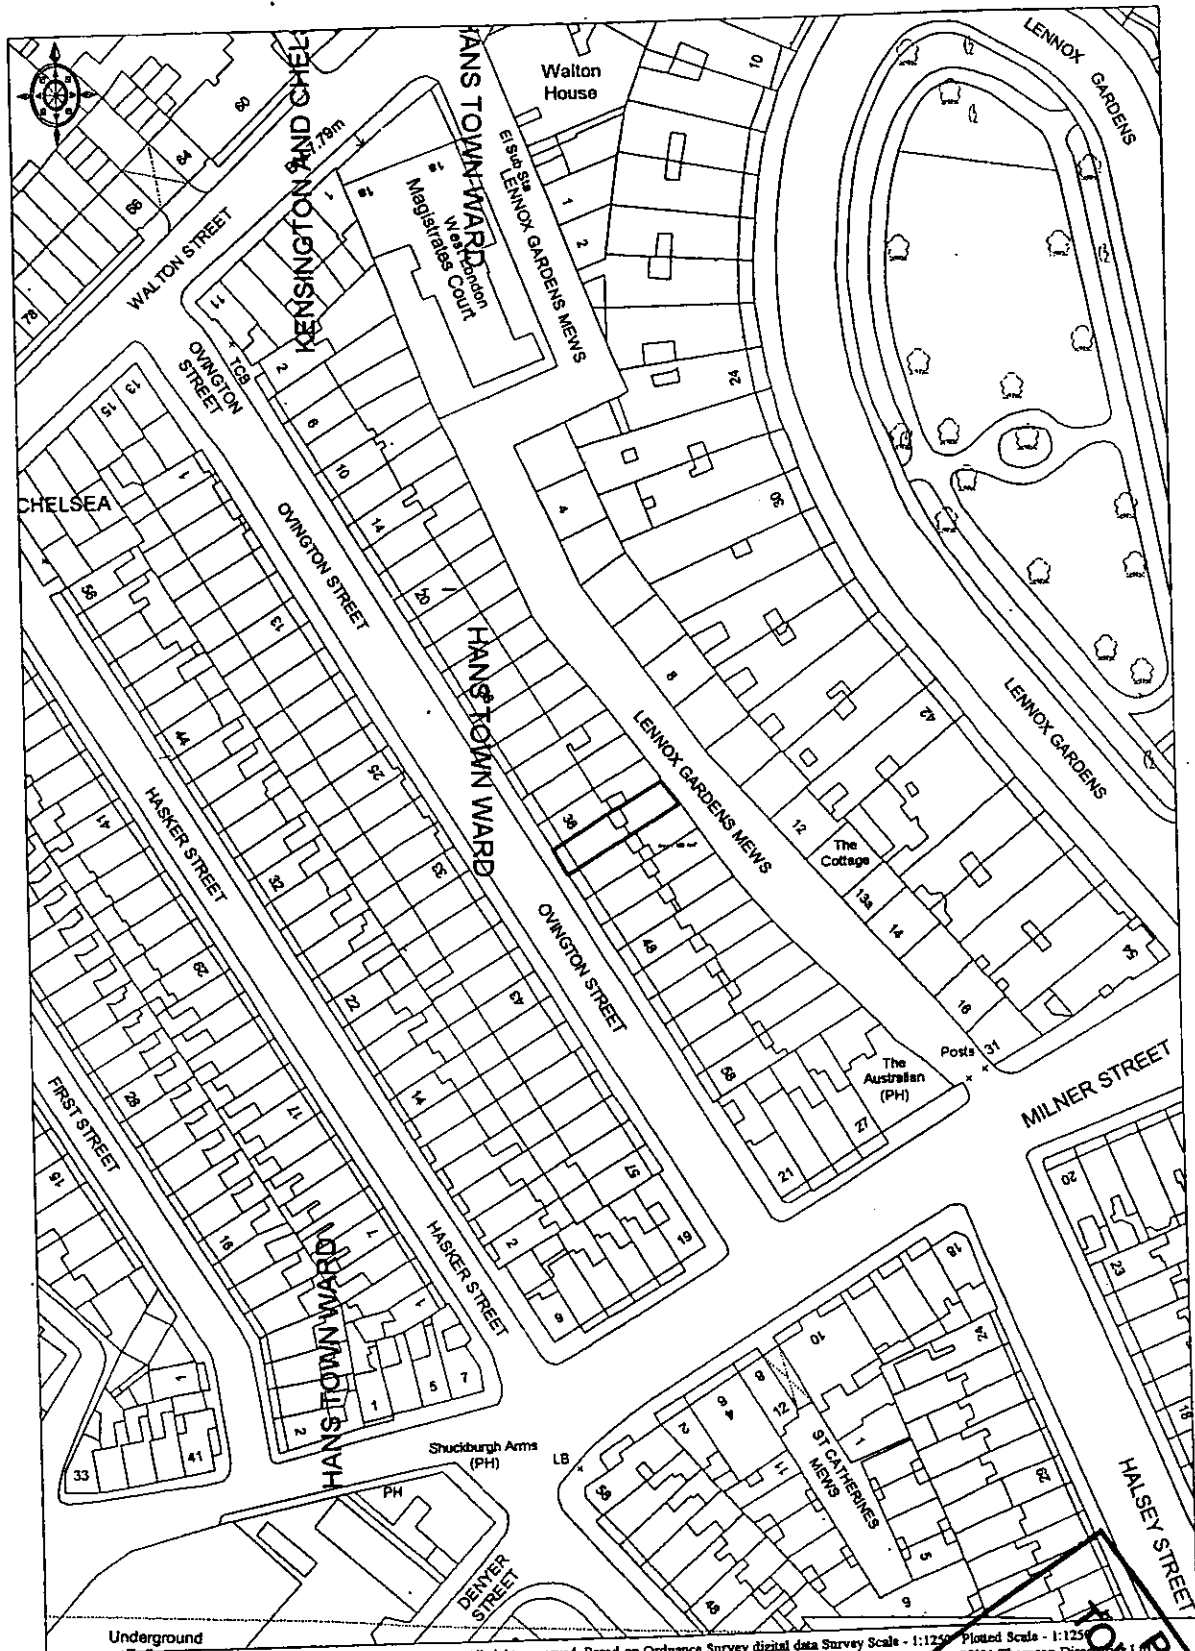

Underground



Ordnance Survey
Licensed Partner

© Crown copyright 2001 All rights reserved. Based on Ordnance Survey digital data Survey Scale - 1:1250 Plotted Scale - 1:1250
(Scales other than at Survey Scale should not be used for accurate measurement). Business occupation data ©2001 Thomson Direct

TOWN PLANNING
RECEIVED
26 MAR 2001
B.B.K. & C. Grimley

40 Ovington Street, London, SW3




R.B.K. & G
TOWN PLANNING
26 MAR 2001
RECEIVED

PP010637



© Crown copyright 2001 All rights reserved. Based on Ordnance Survey digital data Survey Scale - 1:1250 Plotted Scale - 1:1250 (Scales other than at Survey Scale should not be used for accurate measurement). Business occupancy data ©2001 Thomson Directories Ltd.

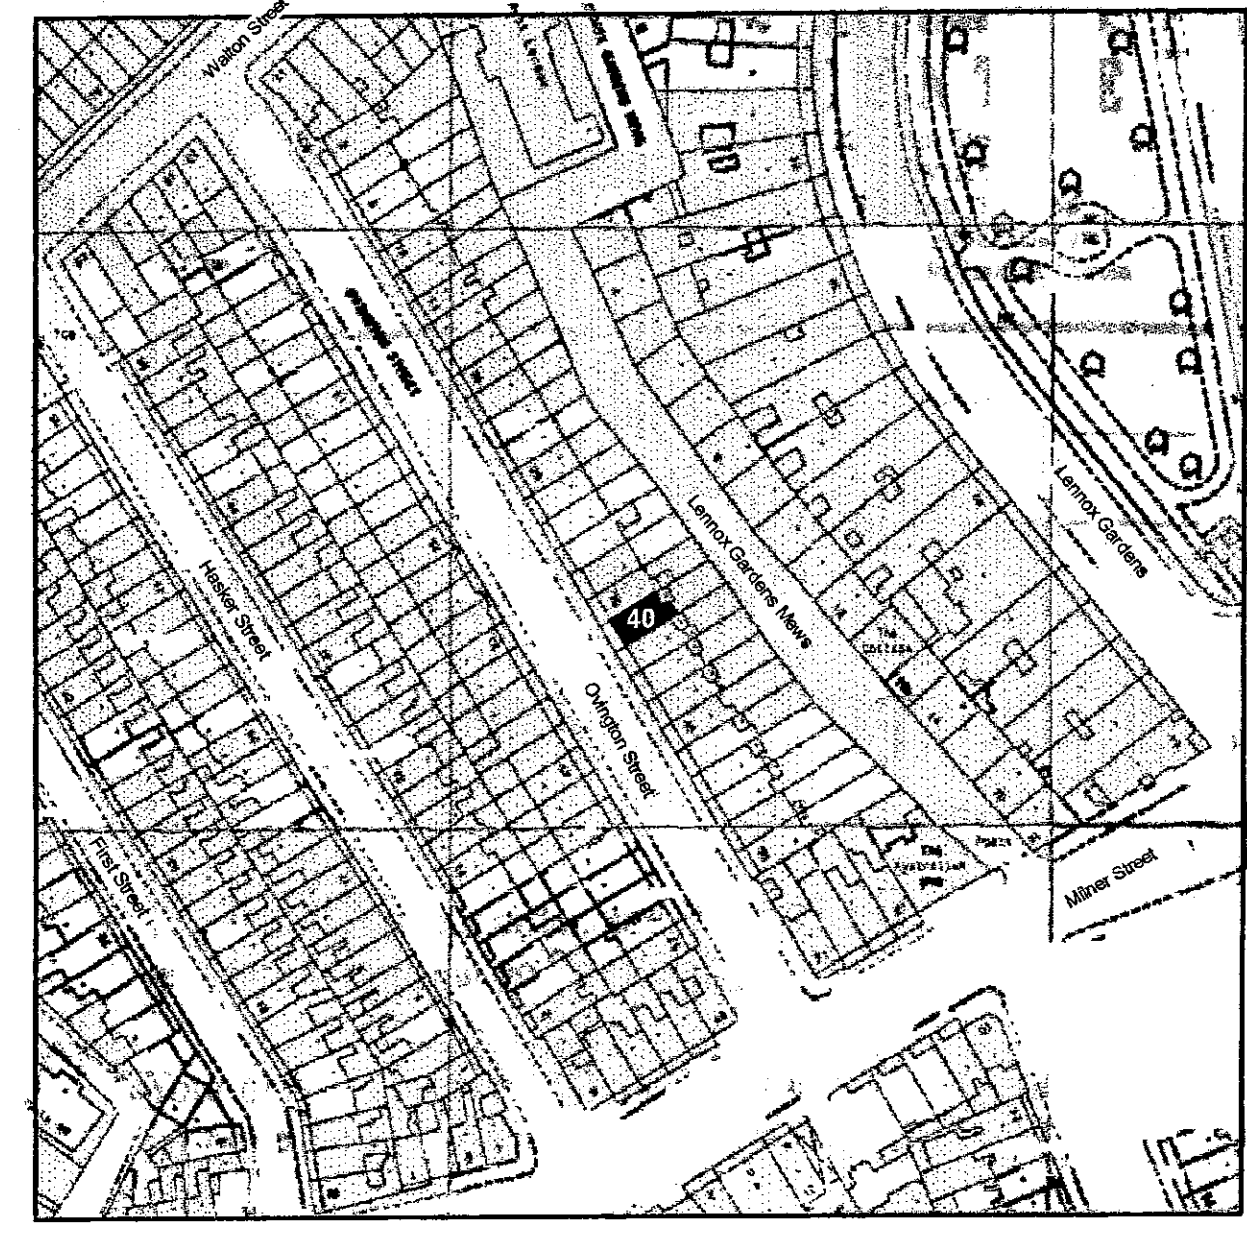


Location Plan 1:1250



Front Elevation



Rear Elevation

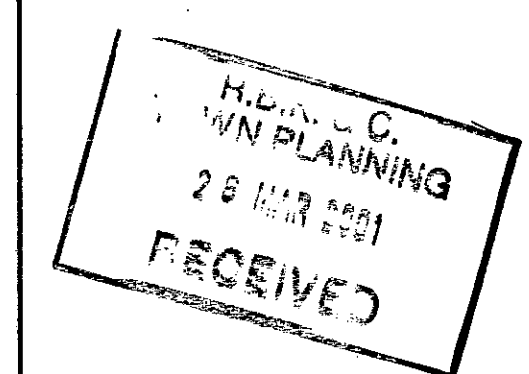

PP010637

REV.	DESCRIPTION	DATE
1	PLANNING ISSUE	08.08.00

Do not scale.
Report all changes and emissions to architect.
Dimensions to be checked before fabrication.

NILSSON DESIGN LTD.




48 Old Church Street, London SW9 6BY Telephone 0207 348 8700

Job Title
40 OVINGTON STREET

Drawing Title
ELEVATIONS - AS EXISTING
& LOCATION PLAN

Scale
1:50 Date
AUGUST 2000


Drawing No. 2011 / 02

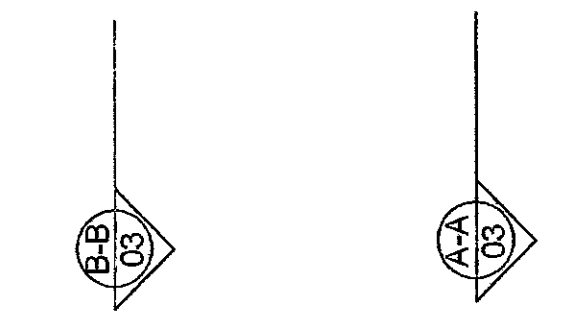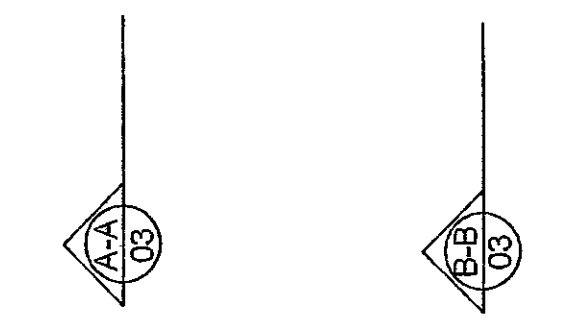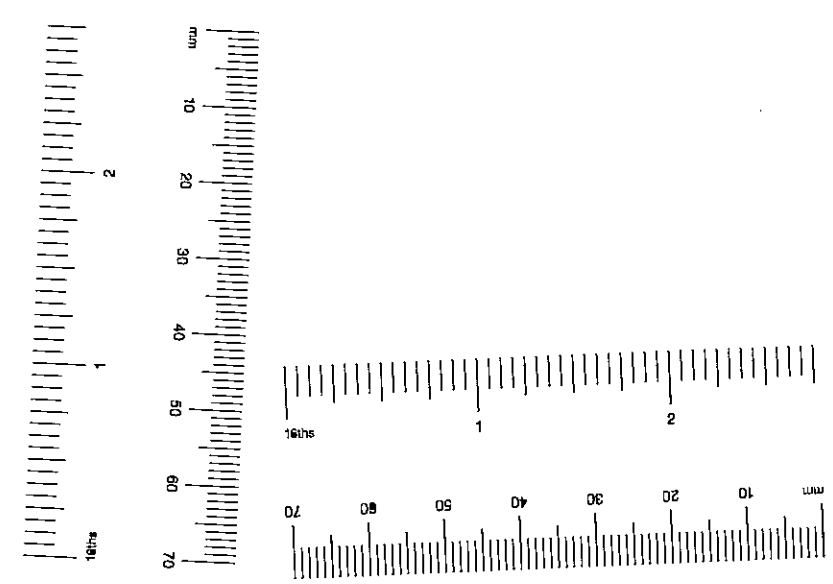


Note.
 Application is made for the extension to the Conservatory only. All else to be as currently implemented Planning Permission / Listed Building Consent dated 5th October 2000




Rear Elevation

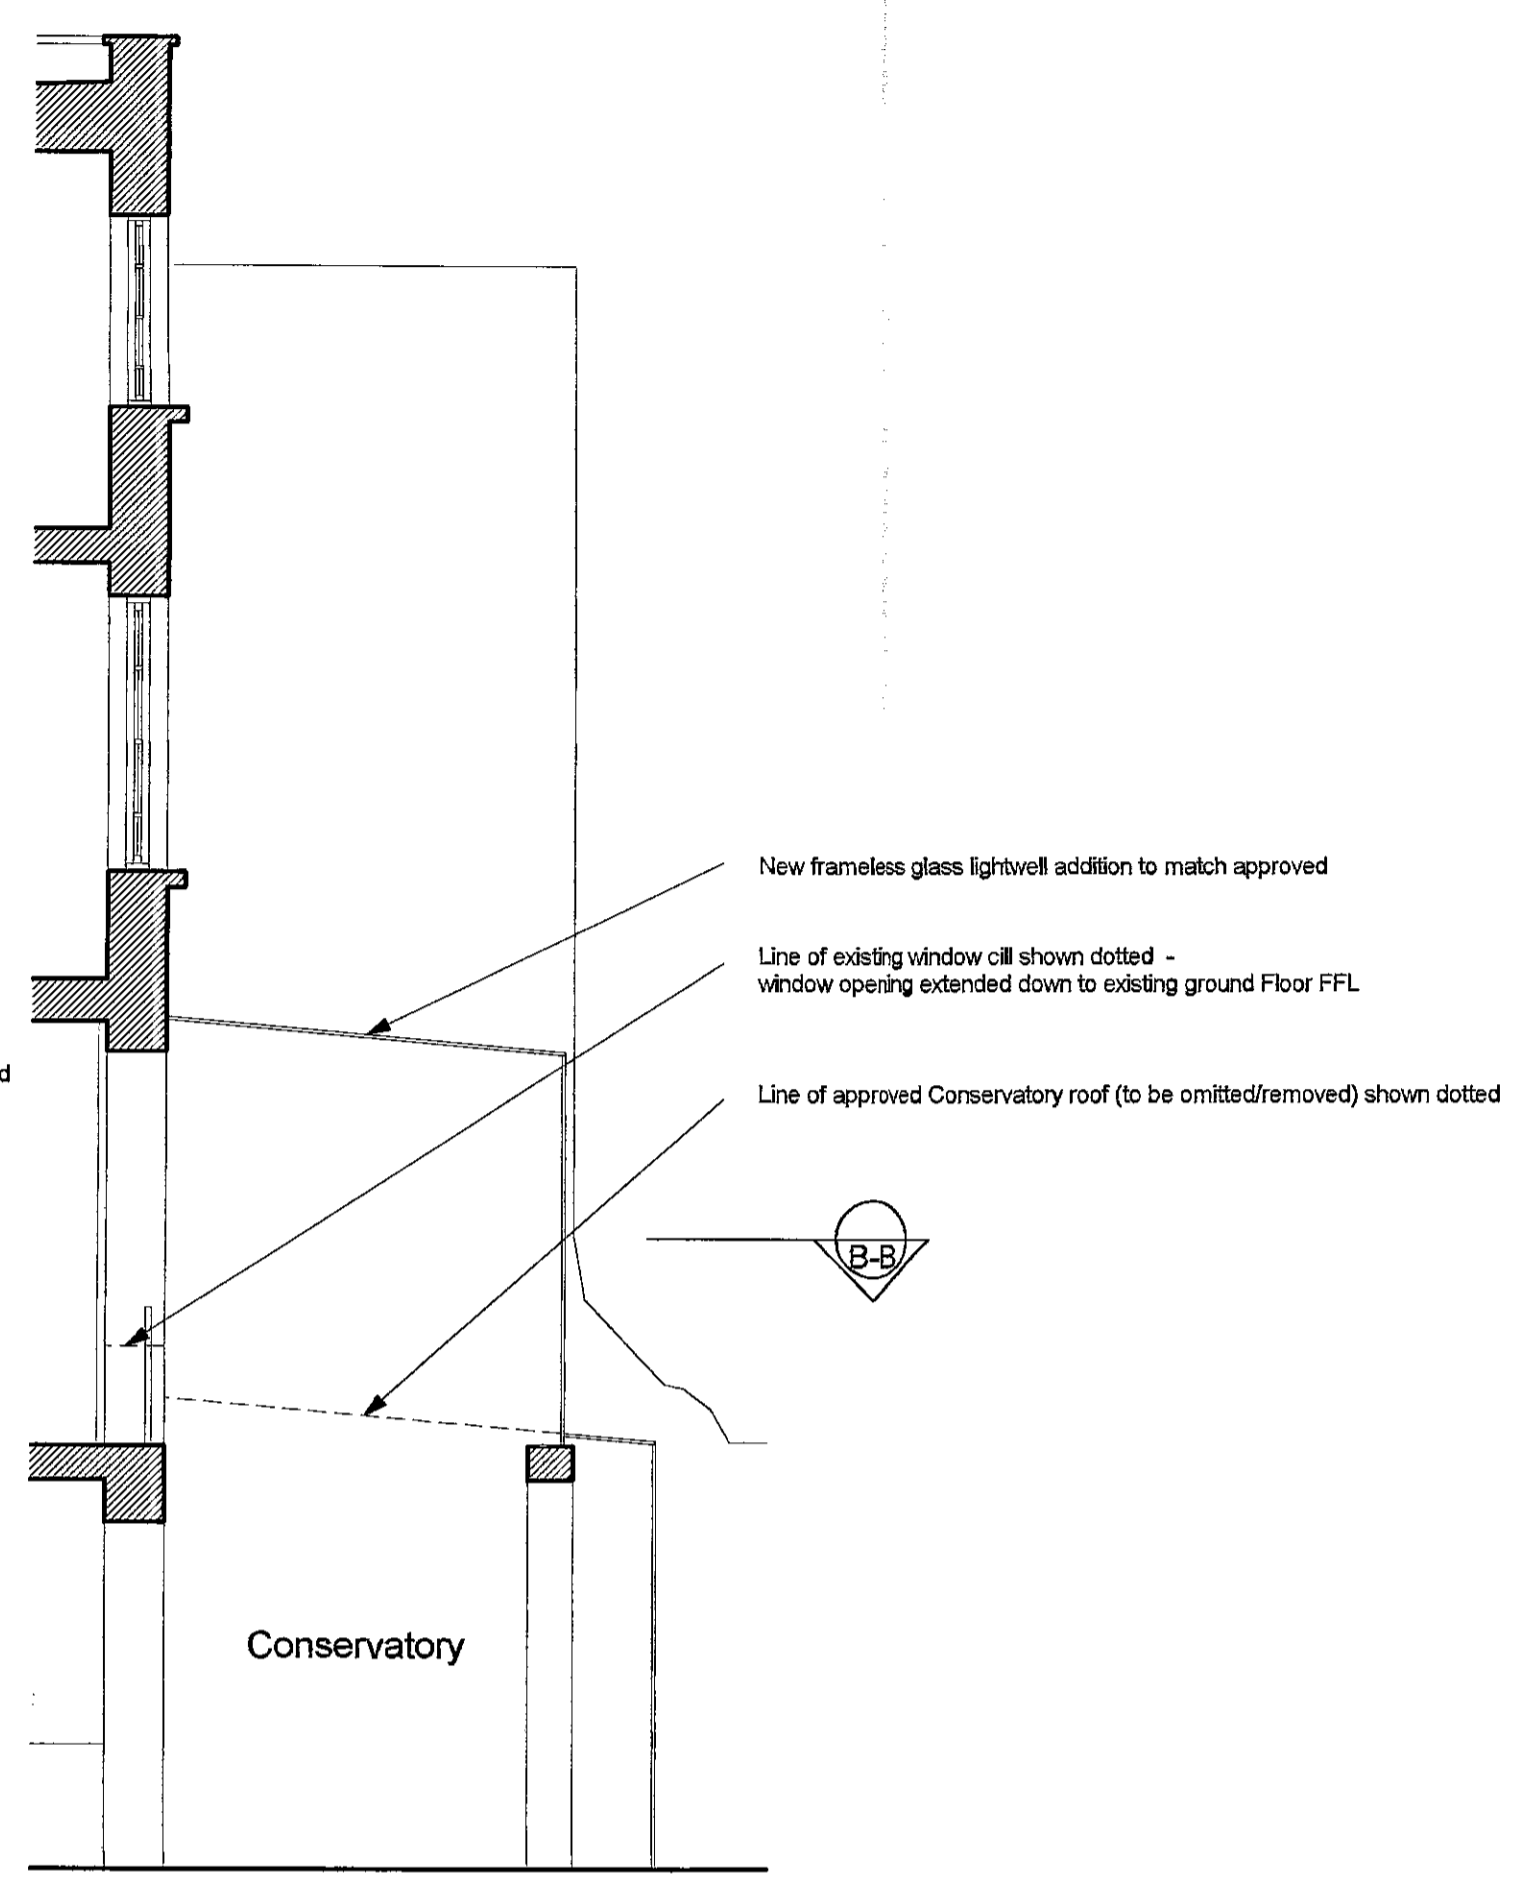


Section A-A

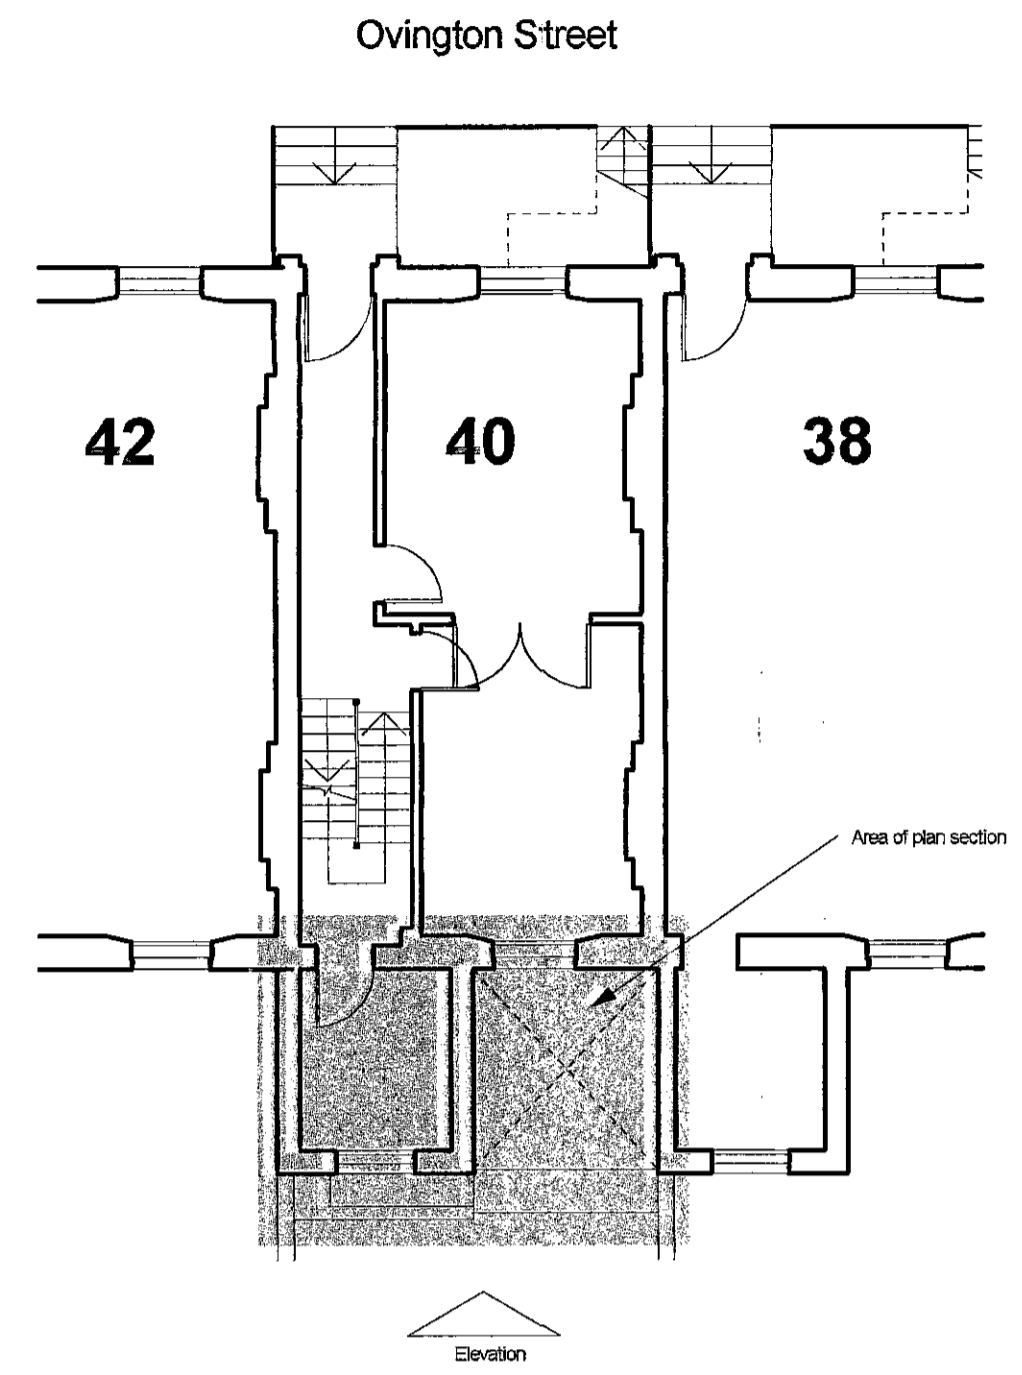

Location plan 1:100

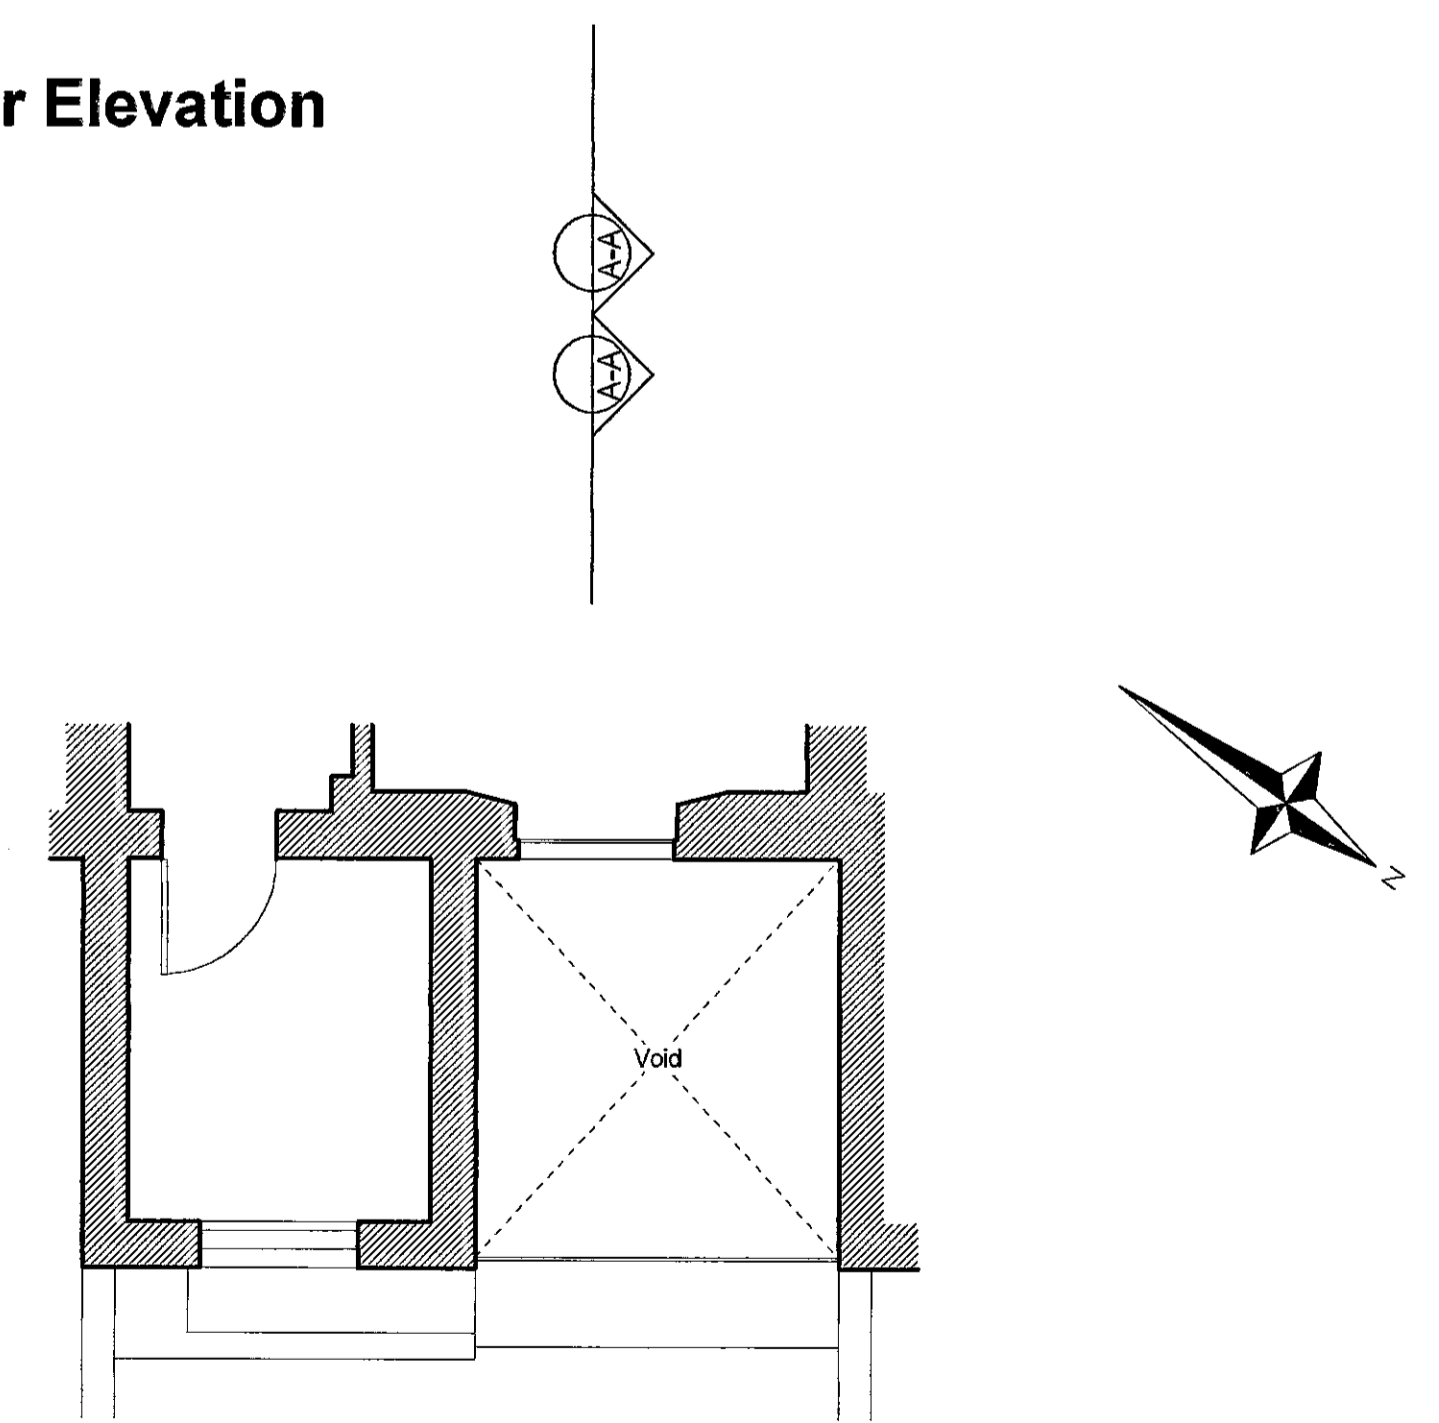

Plan Section B-B

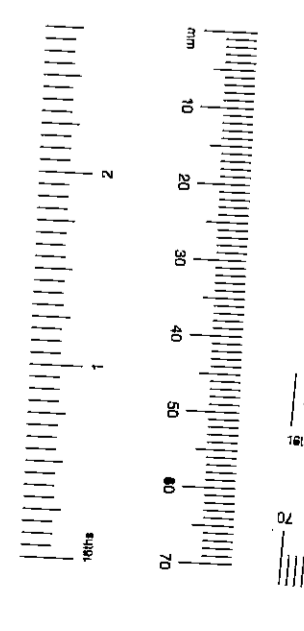

Location Plan 1:1250

FRANK & G.
 TOWN PLANNING
 31 MAY 2001
 RECEIVED

PLANNING ISSUE	AP	20.03.01
REV. DESCRIPTION	DRW	DATE
	CHECK	

Do not scale.
 Report all changes and corrections to architect.
 Dimensions to be checked before fabrication.

NILSSON DESIGN LTD.

48 Old Church Street, London SW9 5BY Telephone 0207 349 8000


Job Title
40 OVINGTON STREET

Drawing Title
**CONSERVATORY LIGHTWELL ADDITION
 PROPOSED - PLANS, ELEVATIONS & SECTIONS**

Scale: 1:50, 1:100, 1:1250 Date: MARCH 2001

Drawing No. Revision


2011 / 12

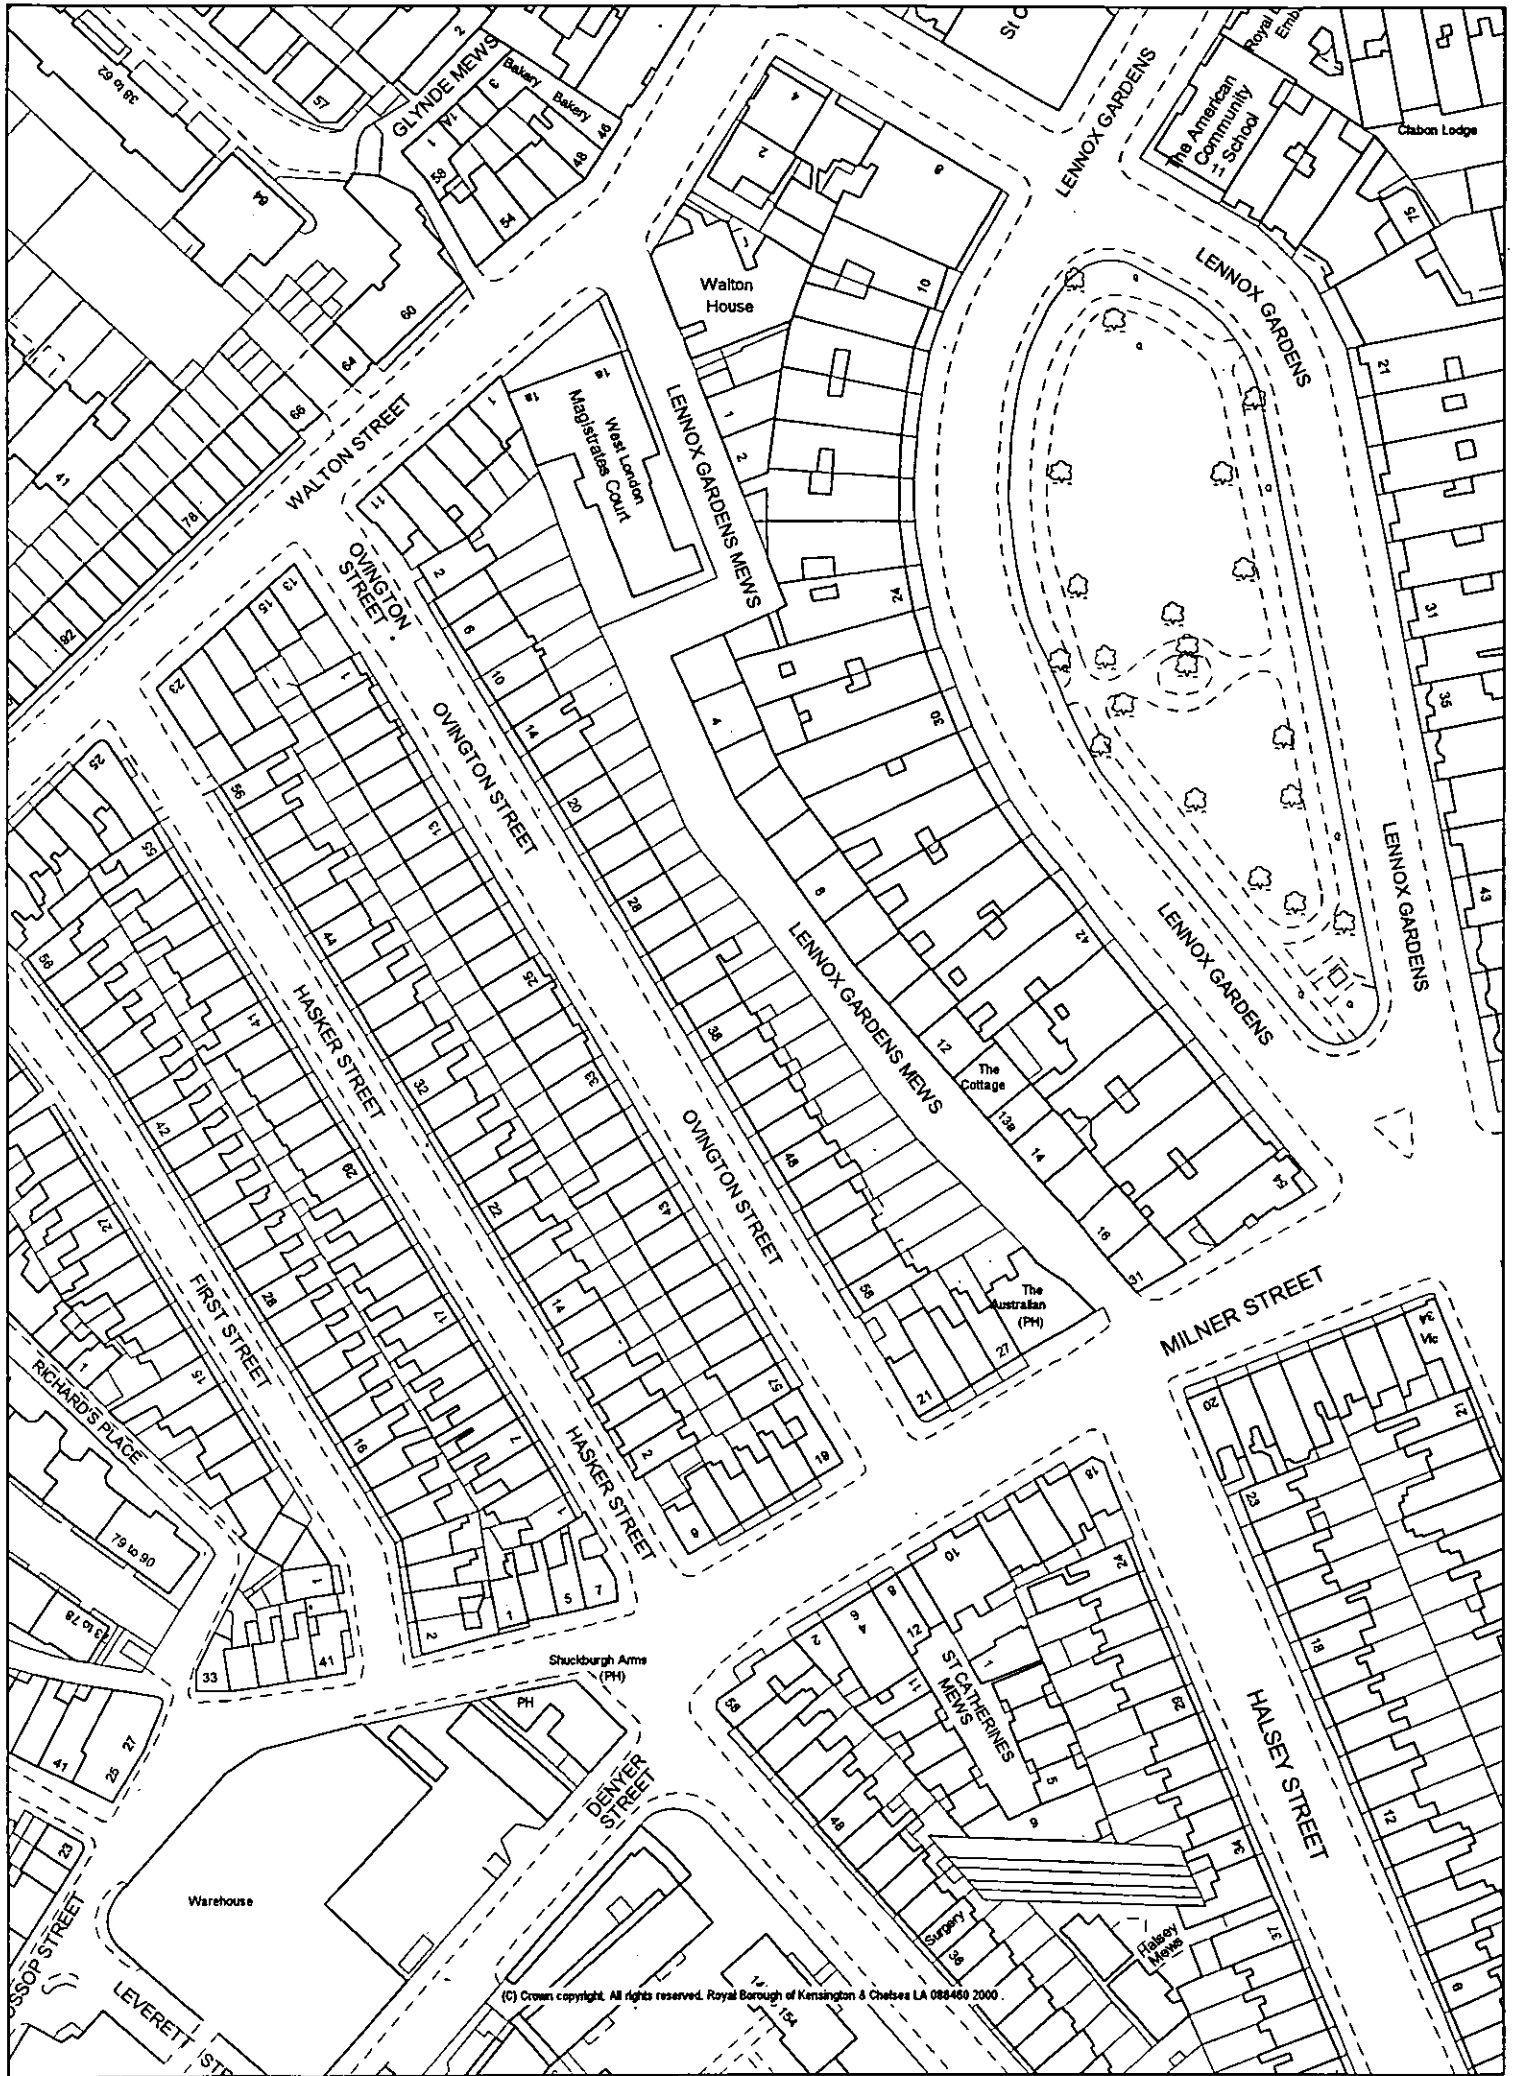

Map produced by the Royal Borough of Kensington and Chelsea
 Planning Services Department using GGP 27/03/2001: Scale 1:1250



40 Ovington Street, London, SW3

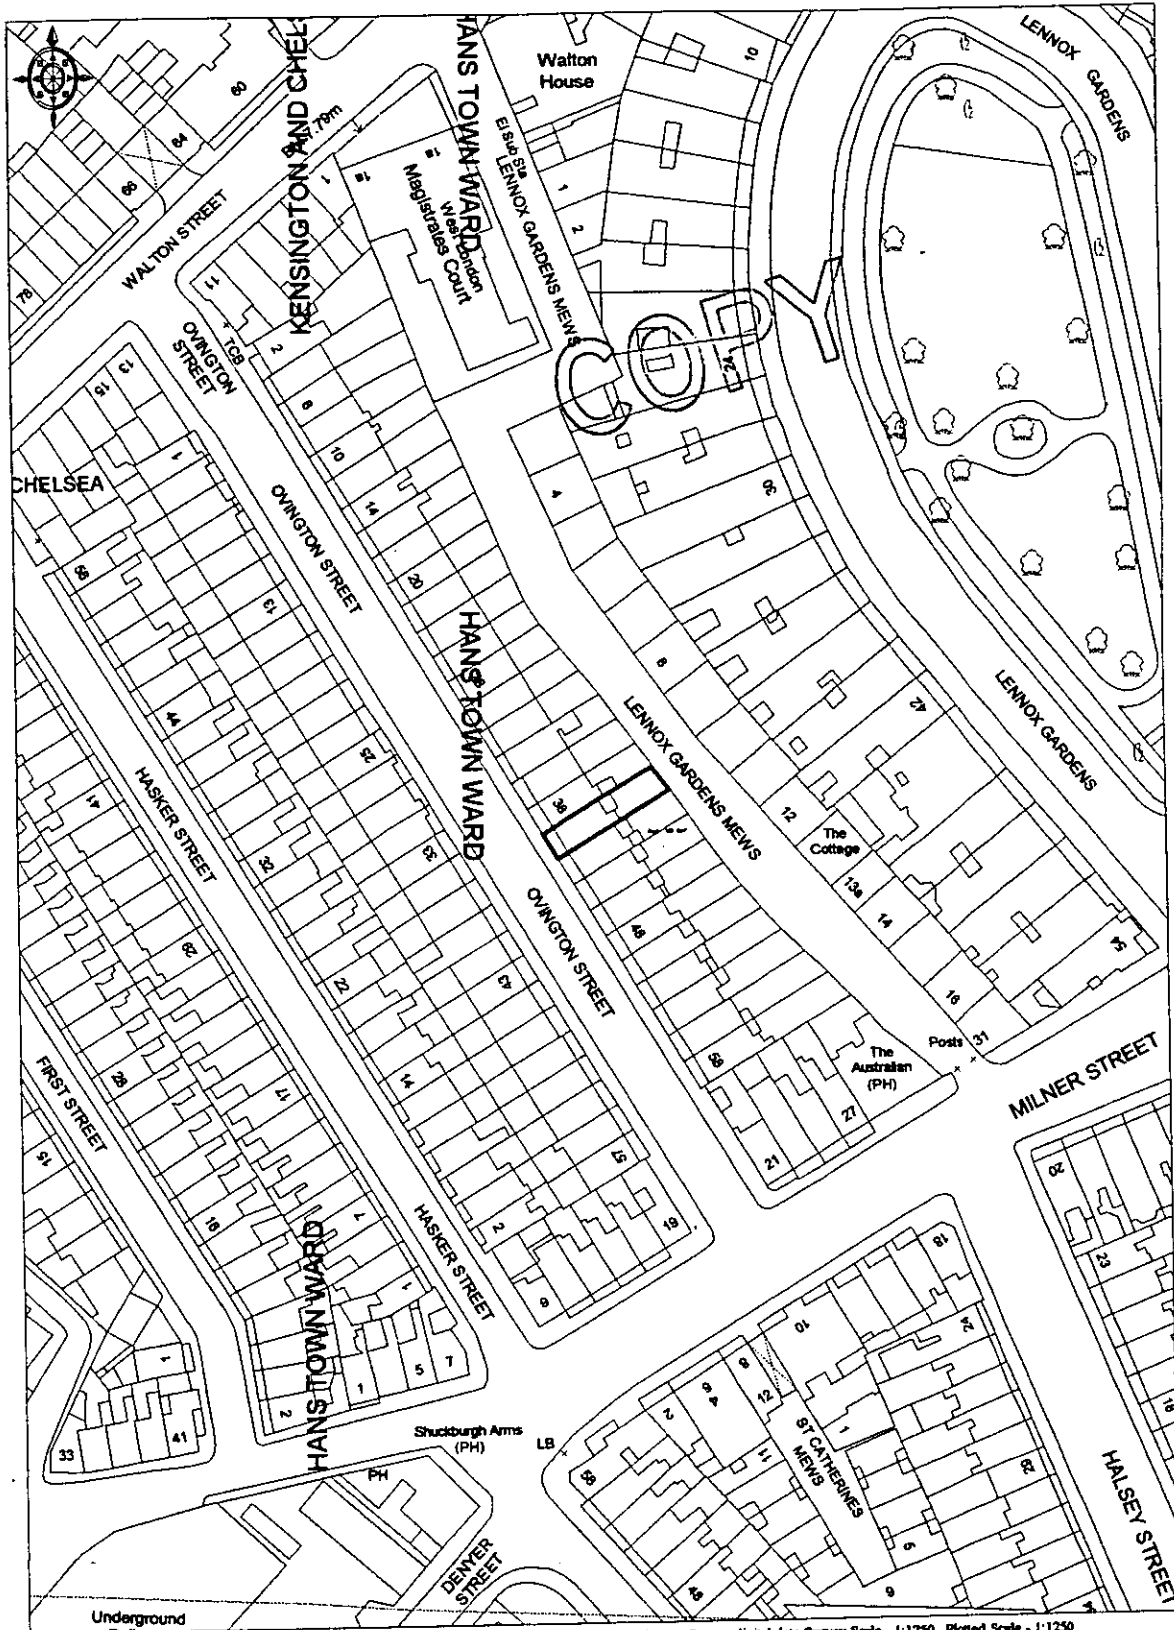

Underground



© Crown copyright 2001 All rights reserved. Based on Ordnance Survey digital data Survey Scale - 1:1250 Plotted Scale - 1:1250
(Scales other than at Survey Scale should not be used for accurate measurement). Business occupancy data ©2001 Thomson Directories Ltd.

40 Ovington Street, London, SW3



© Crown copyright 2001. All rights reserved. Licence Number 100020449. Survey Scale - 1:1250 Plotted Scale - 1:1250

