


APPROVED DRAWINGS

Please Index As


File Number

APPROVED DRAWINGS

Part	1	Part	11
Part	2	Part	12
Part	3	Part	13
Part	4	Part	14
Part	5	Part	15
Part	6	Part	16
Part	7	Part	17
Part	8	Part	18
Part	9	Part	19
Part	10	Part	20

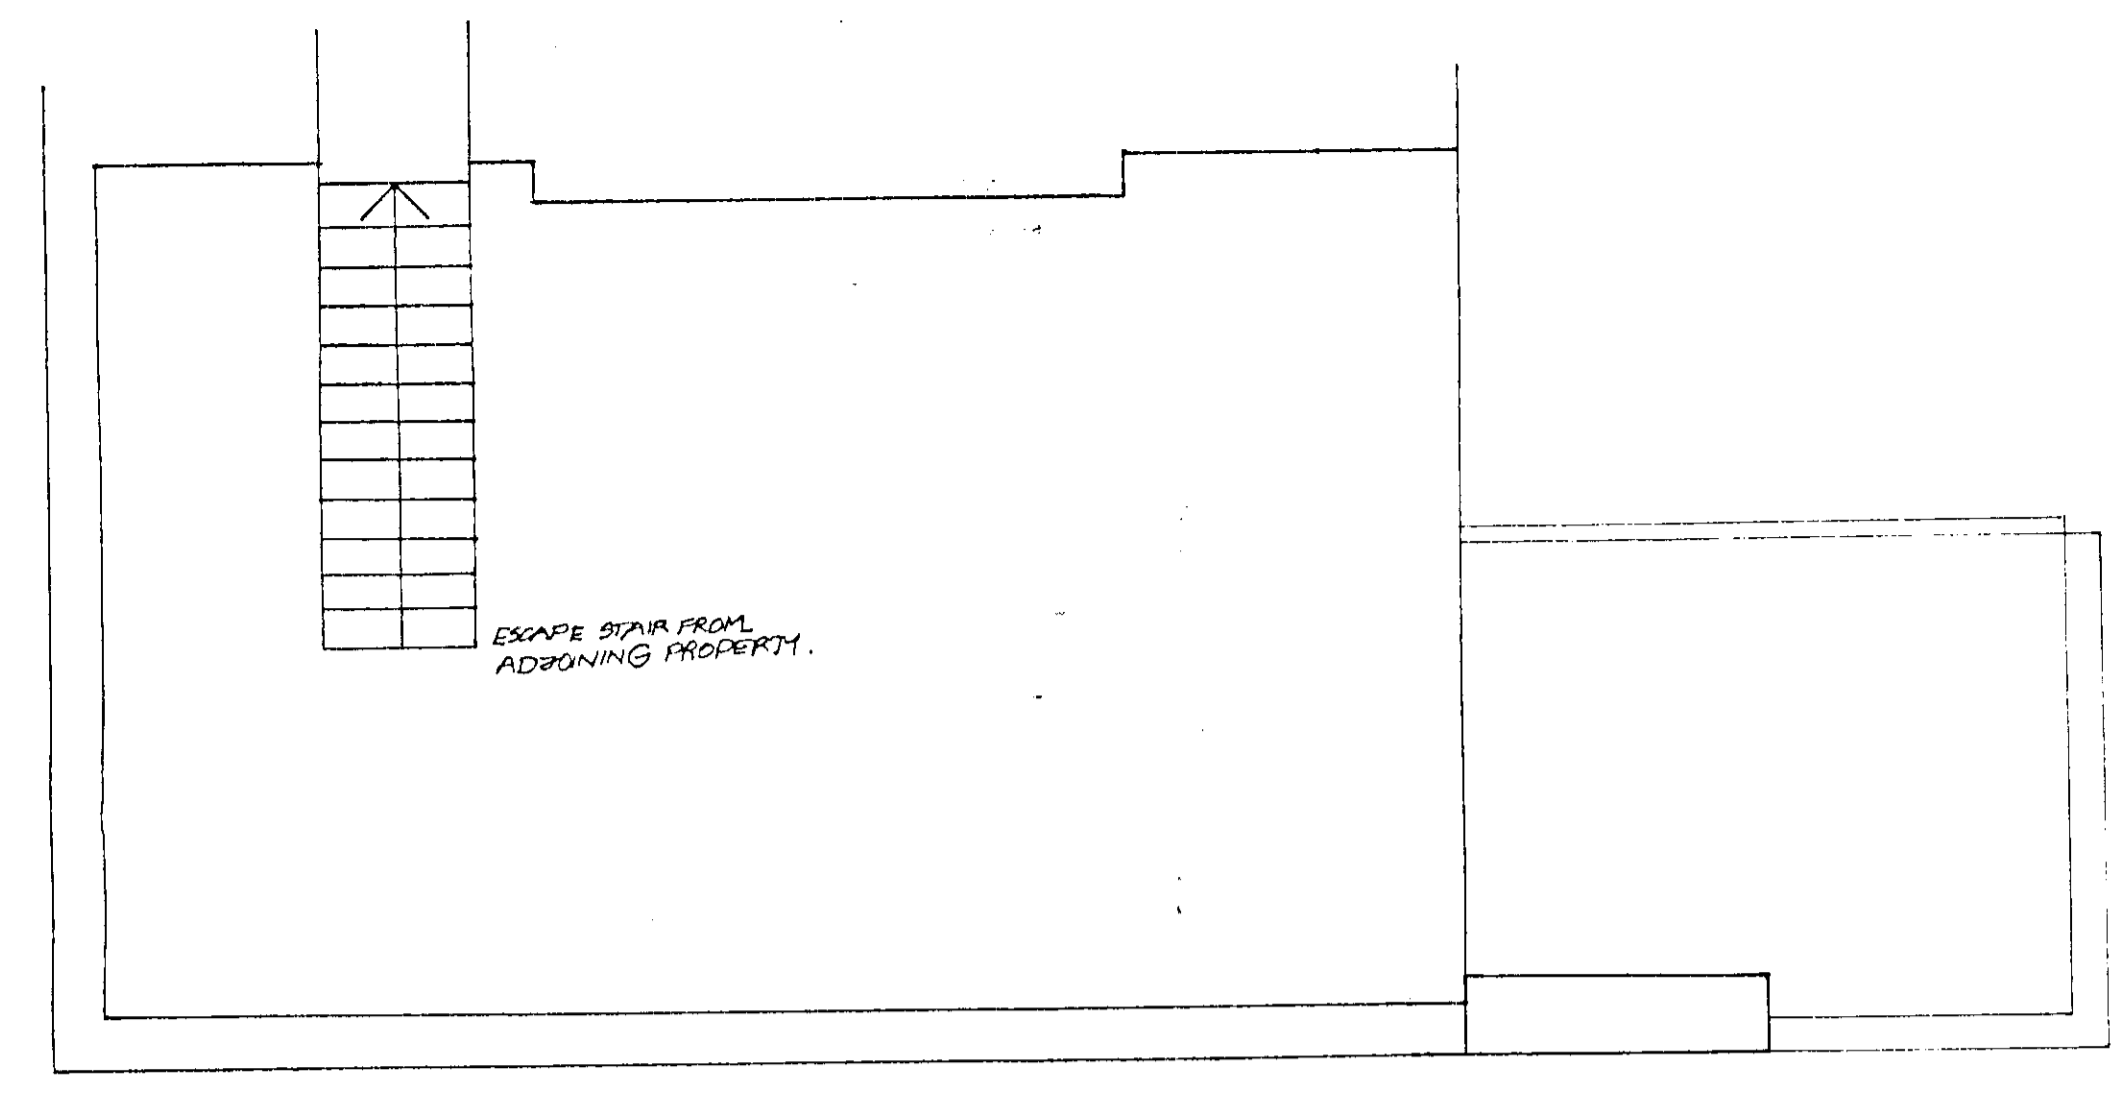


ROOF LEVEL

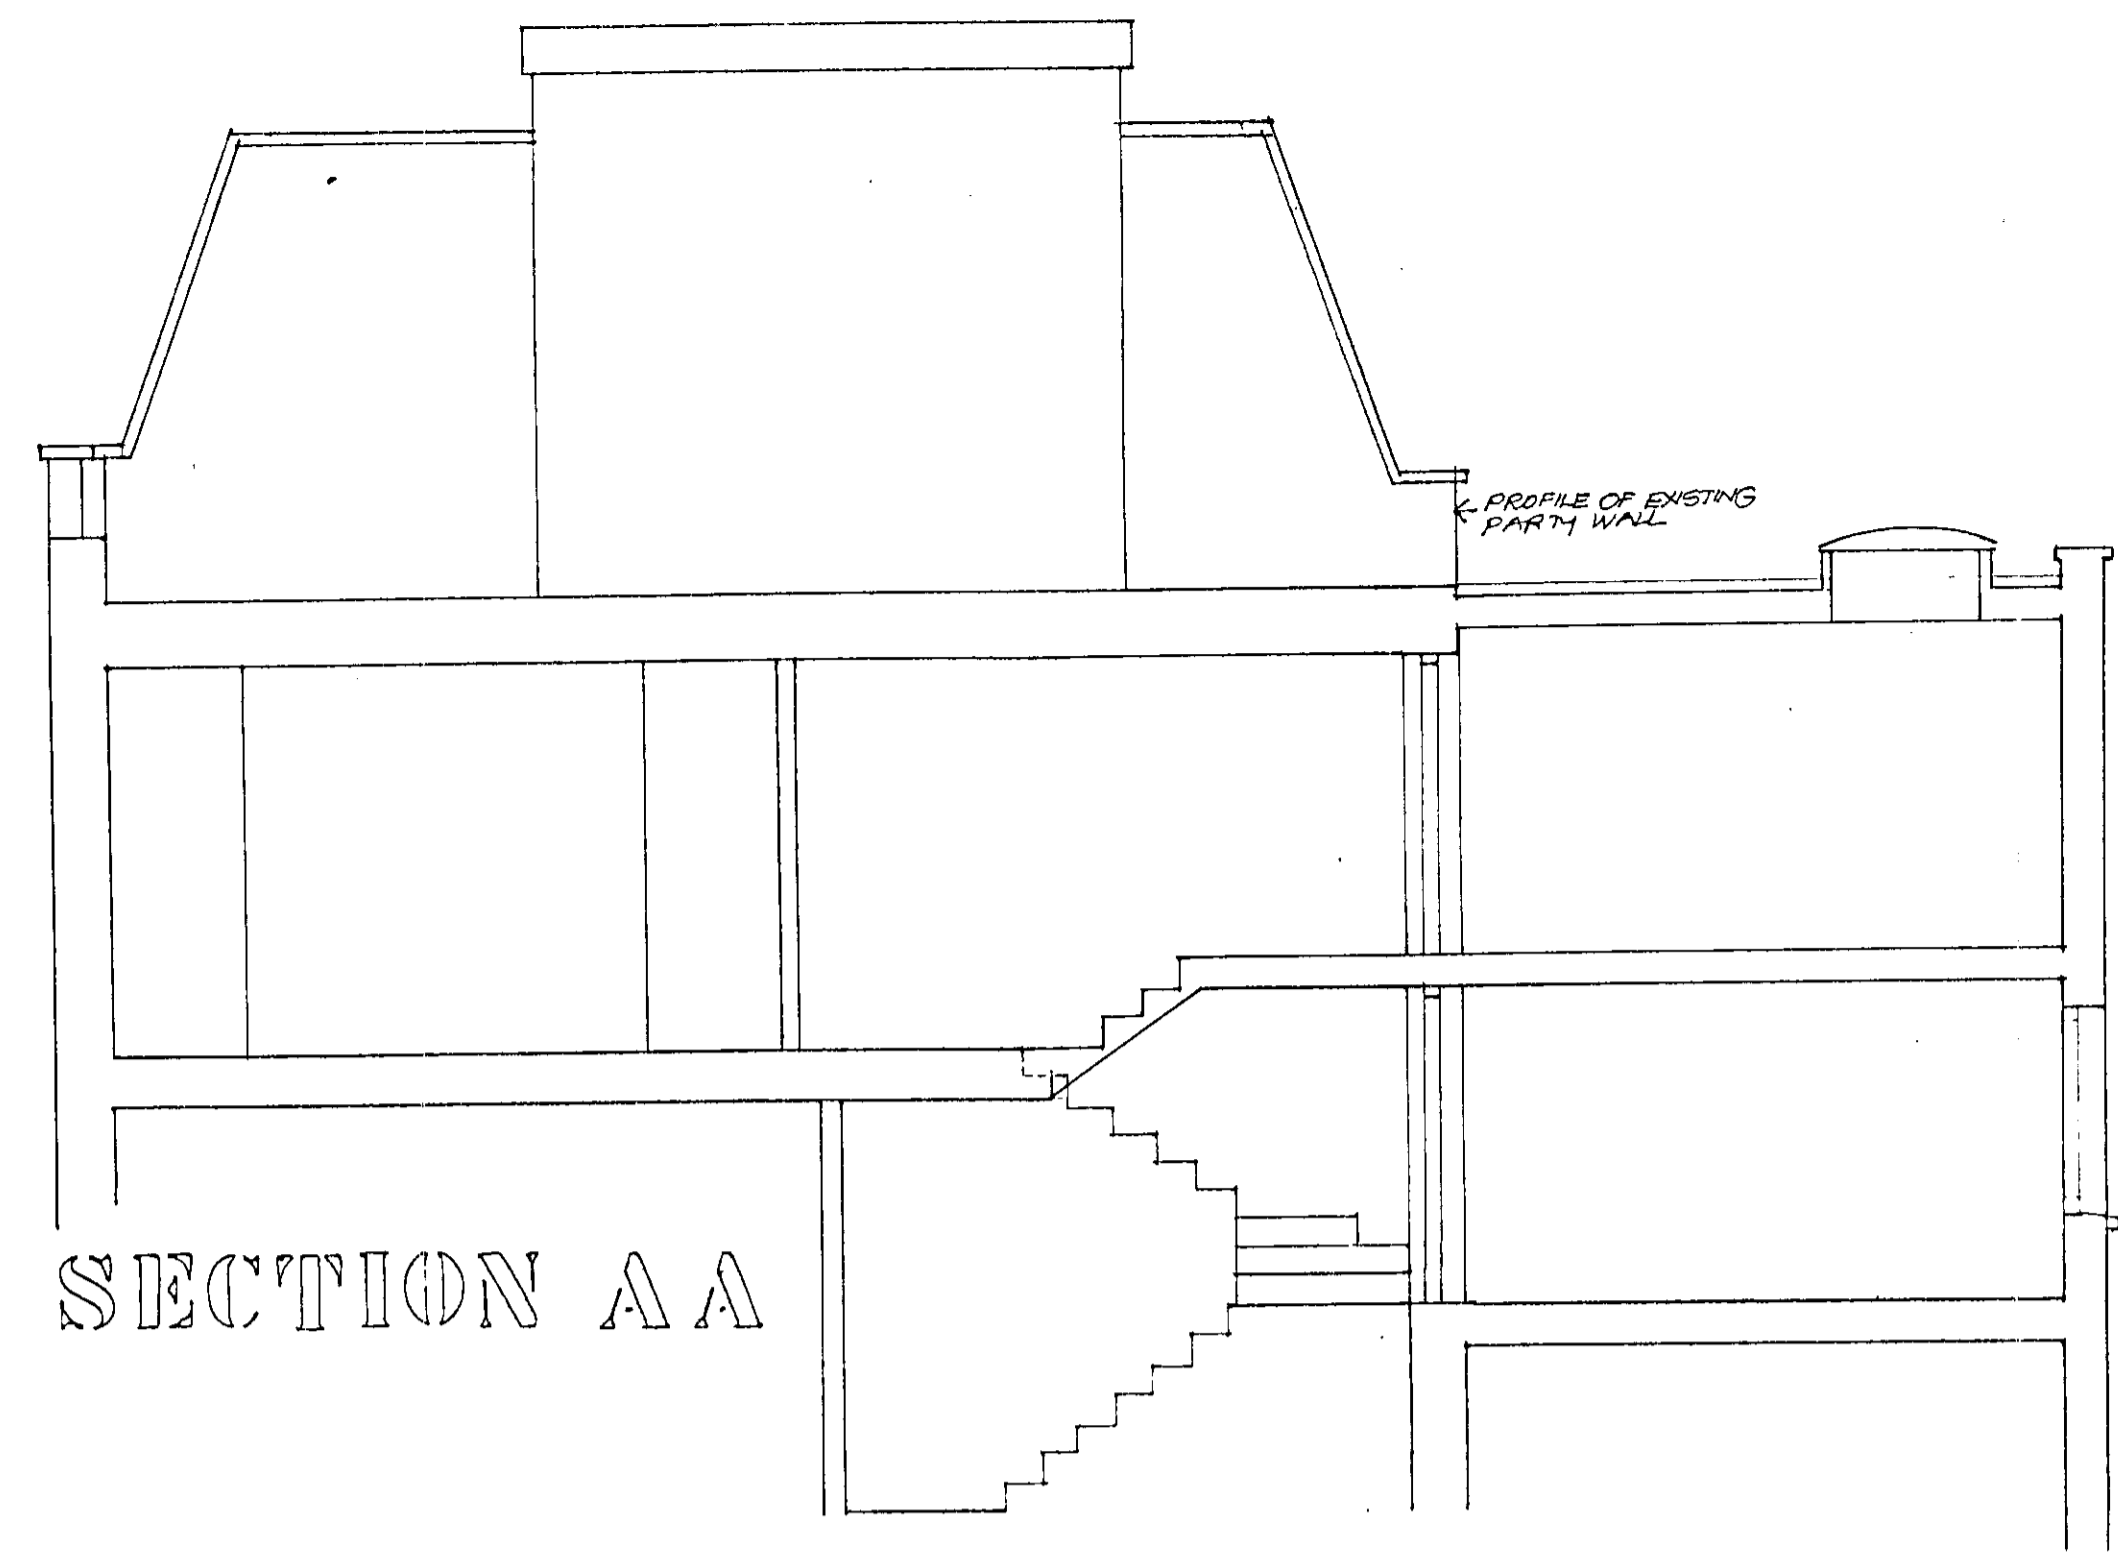


SECTION AA


RECEIVED BY PLANNING SERVICES
11 MAR 1991
Cn
N DO
S DO
E DO
M DO
PLN DO
RES DO
OFFICE STRON

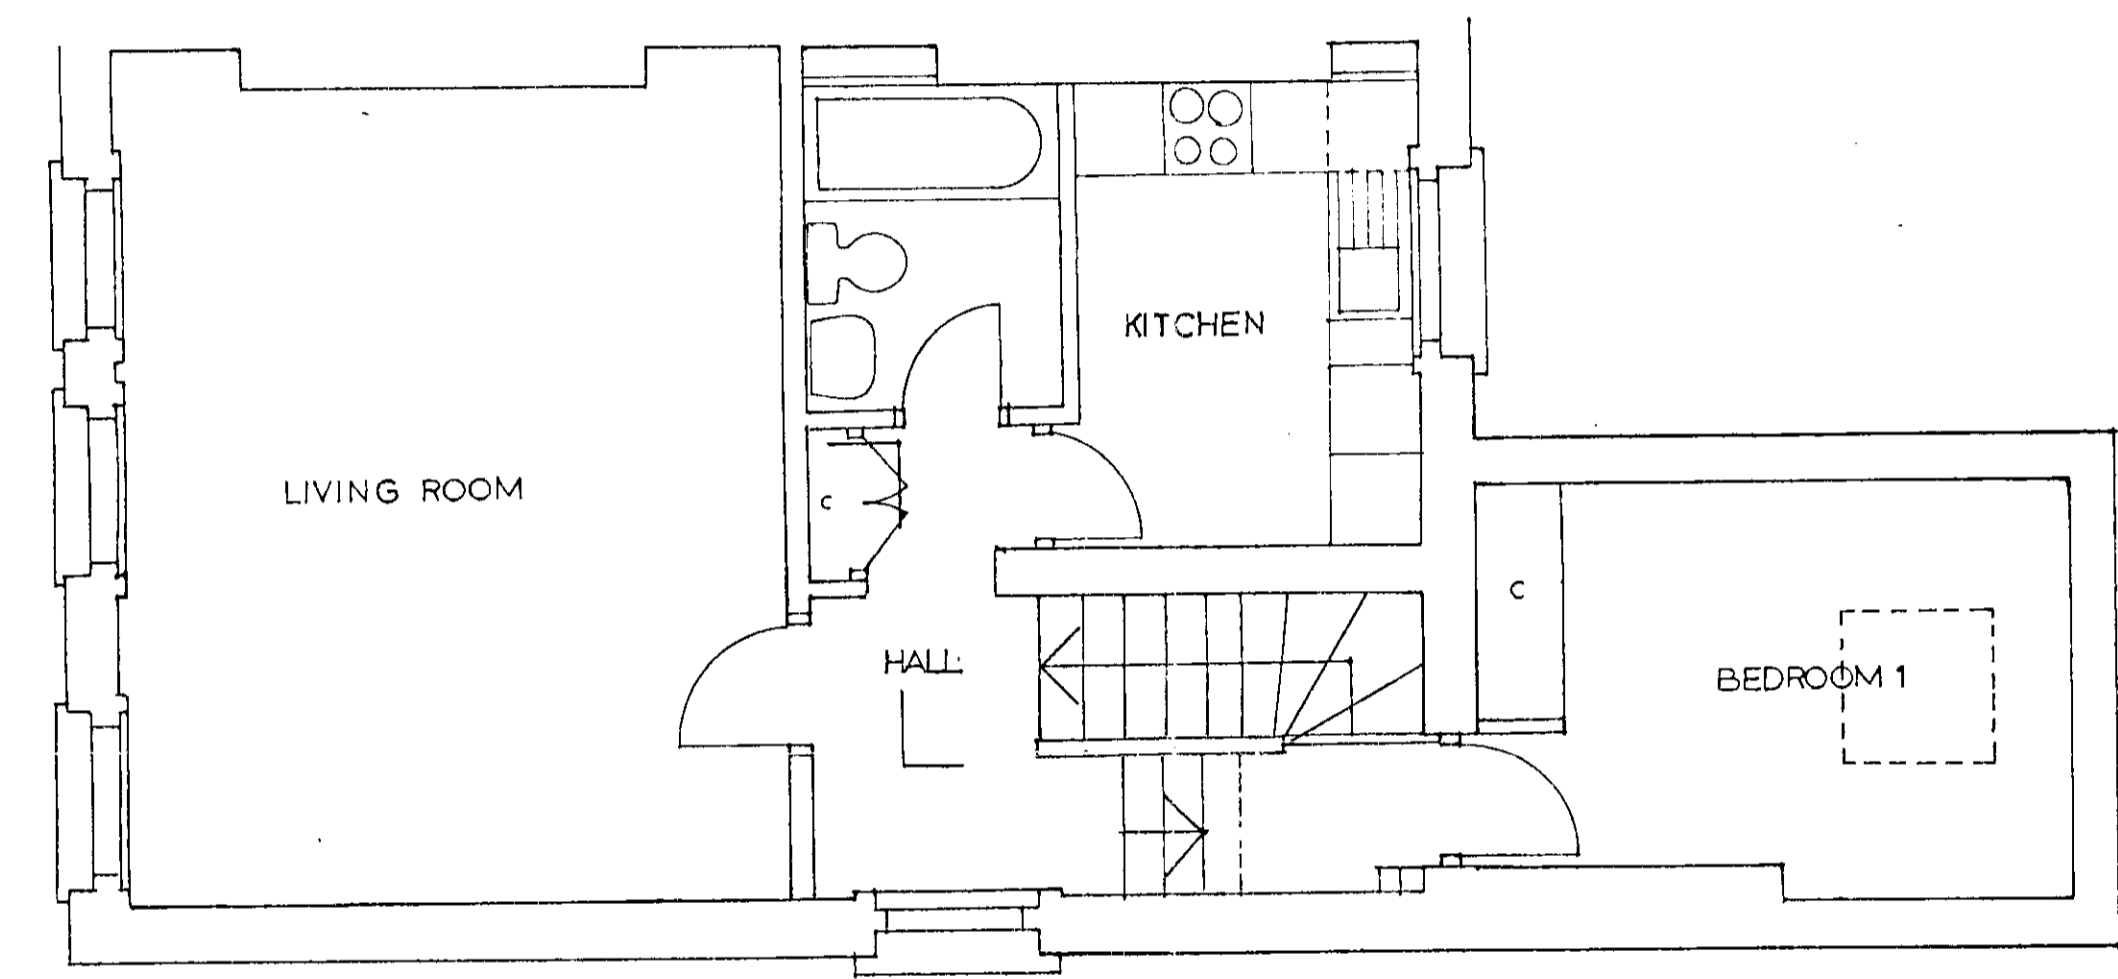


THIRD FLOOR

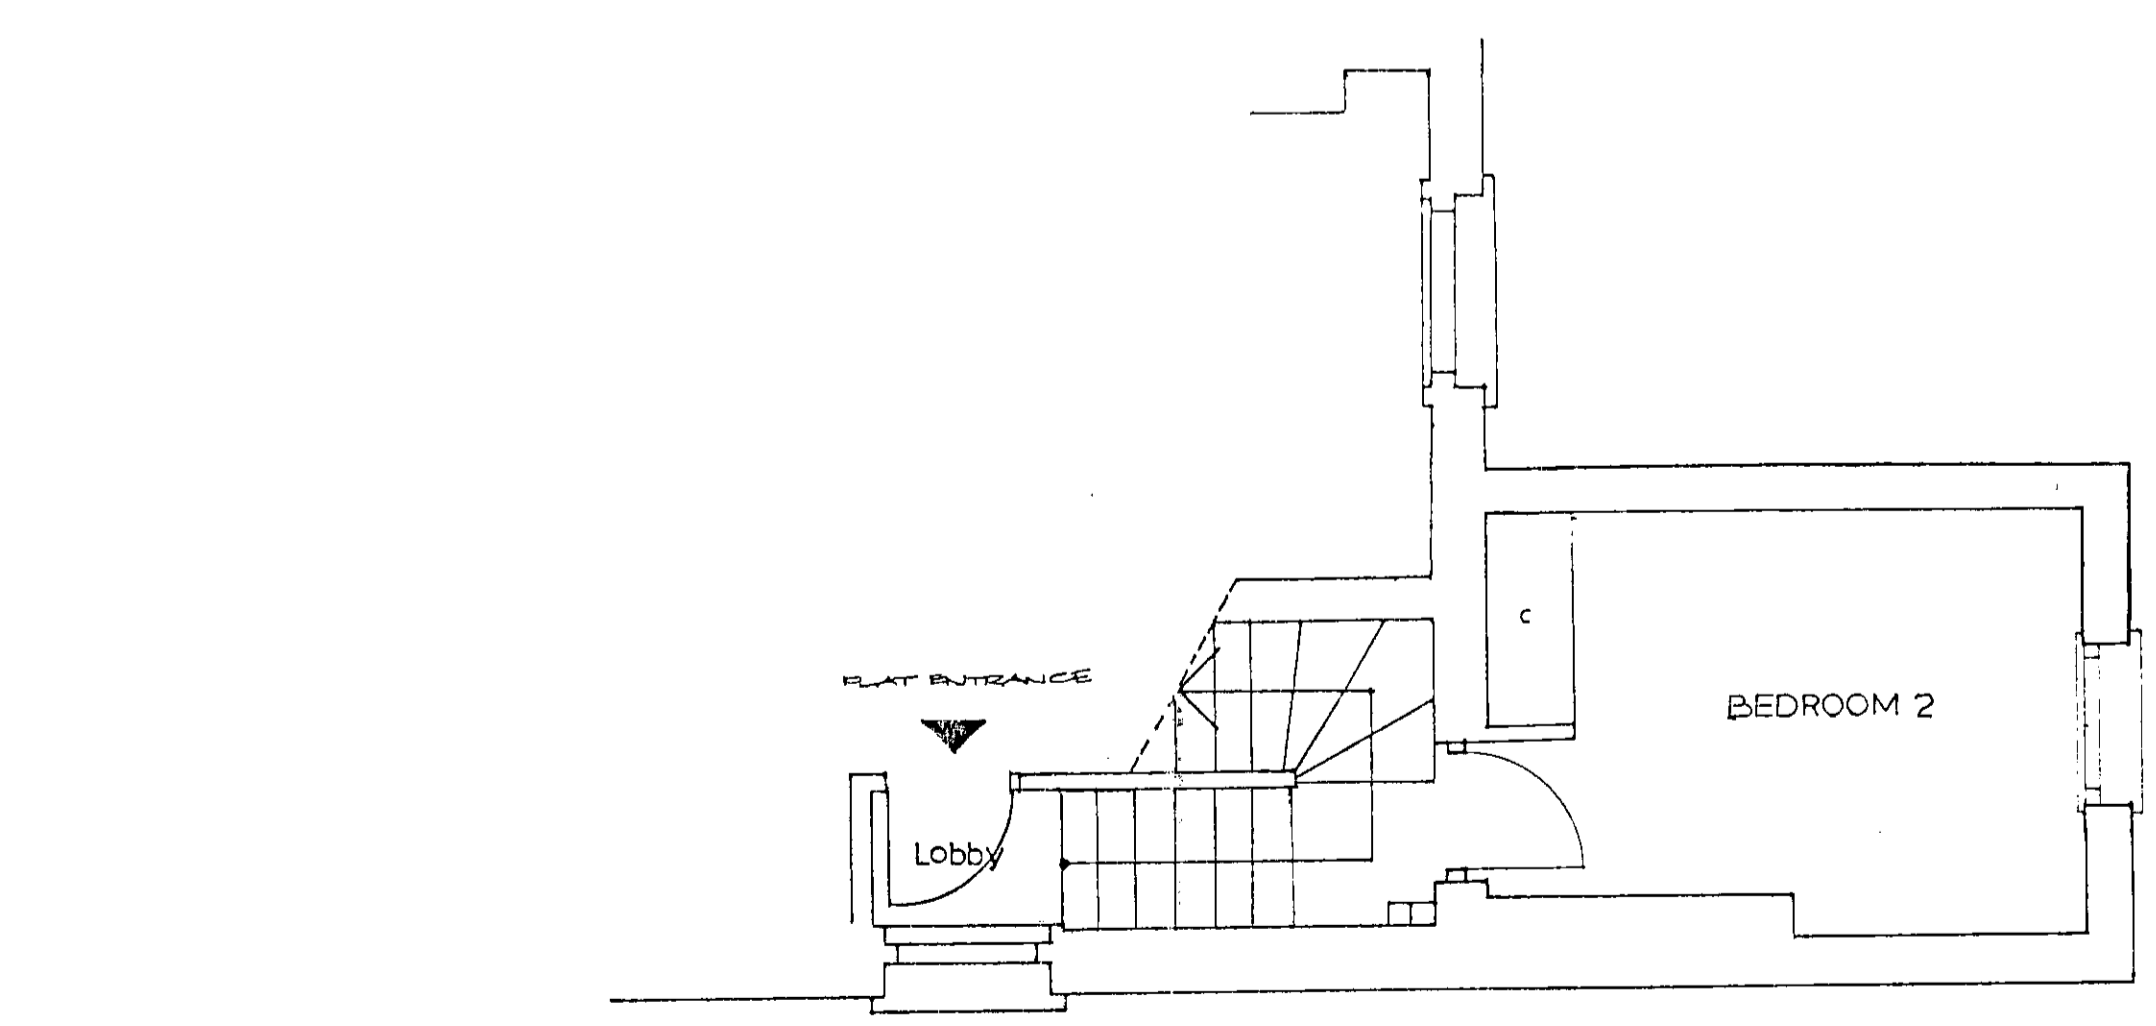


ENTRANCE LEVEL

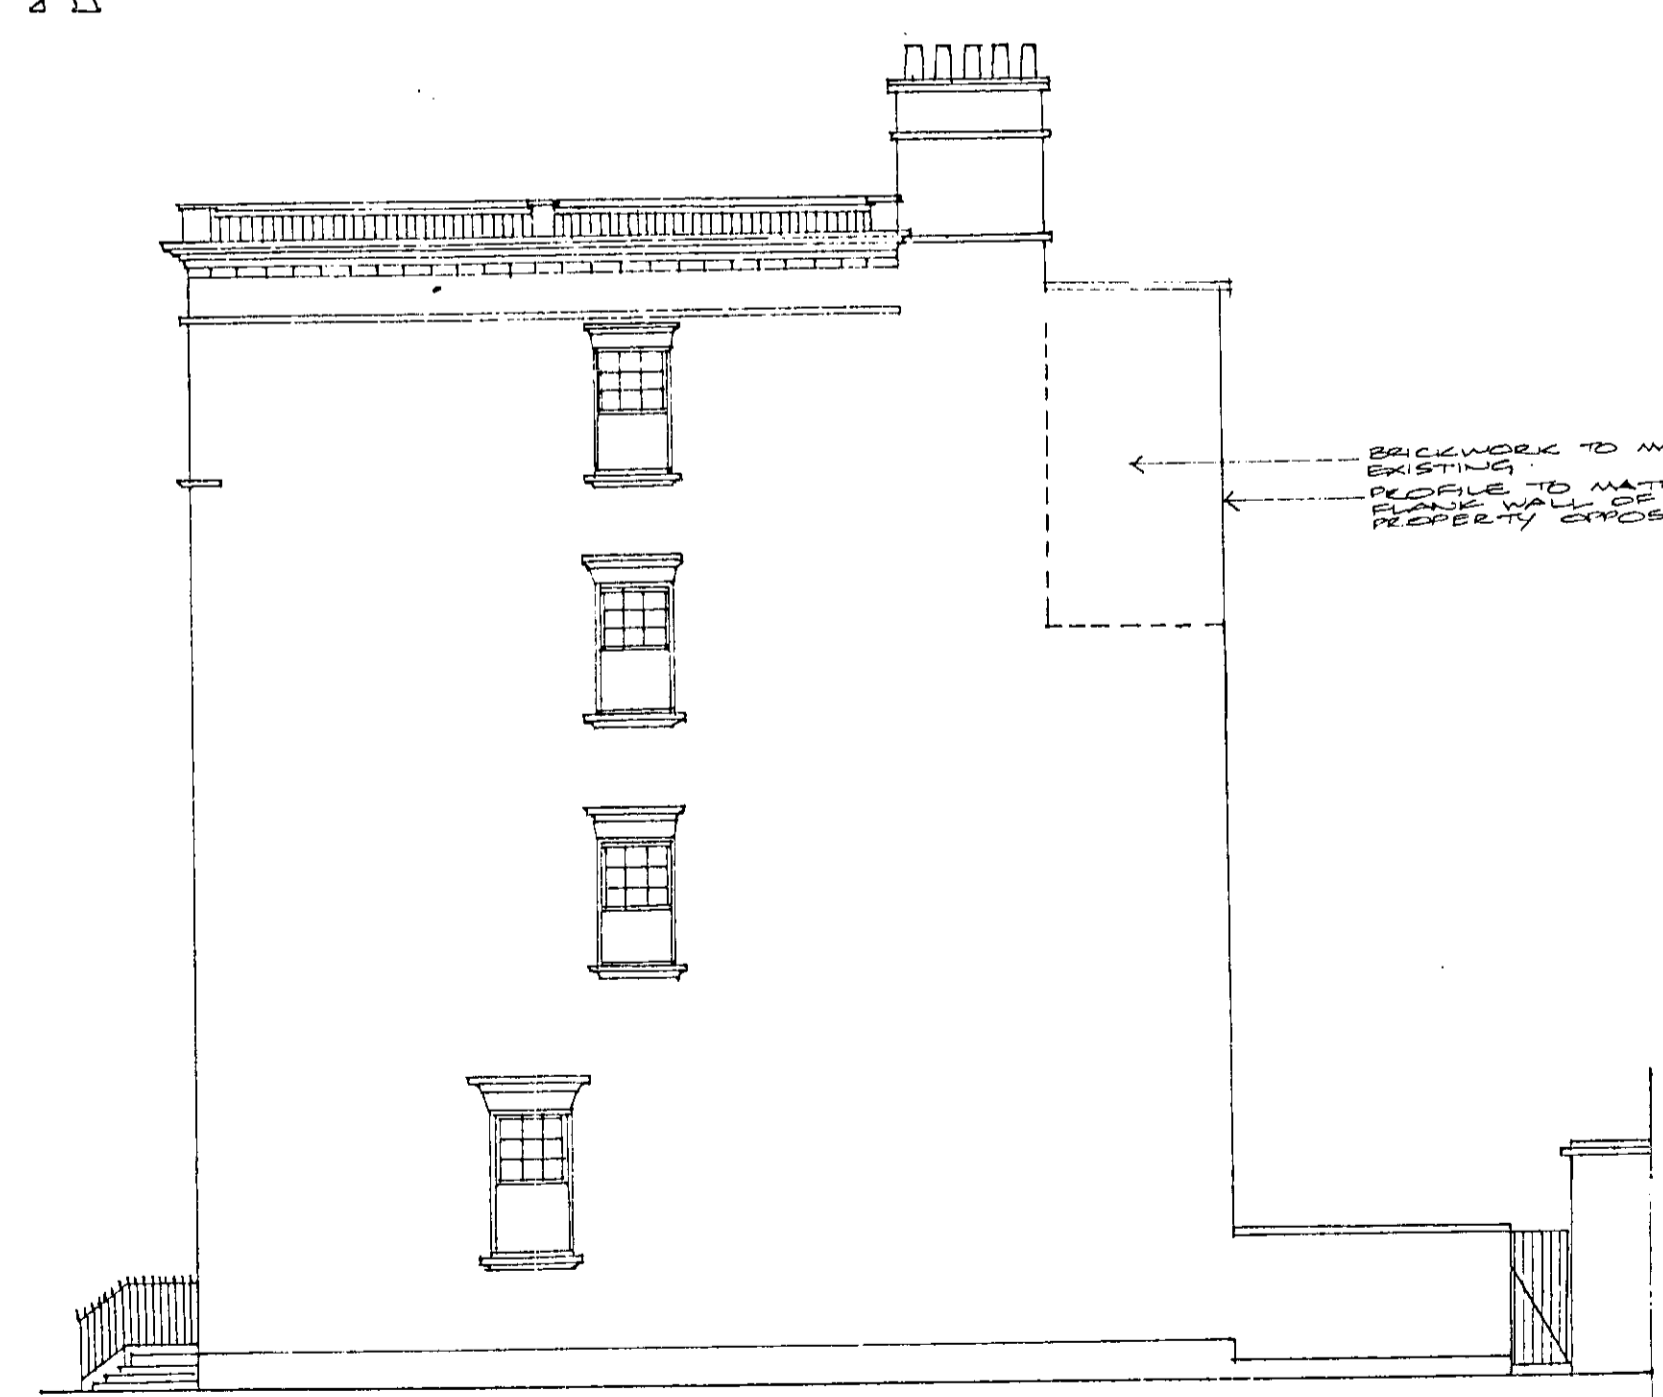





FLANK ELEVATION

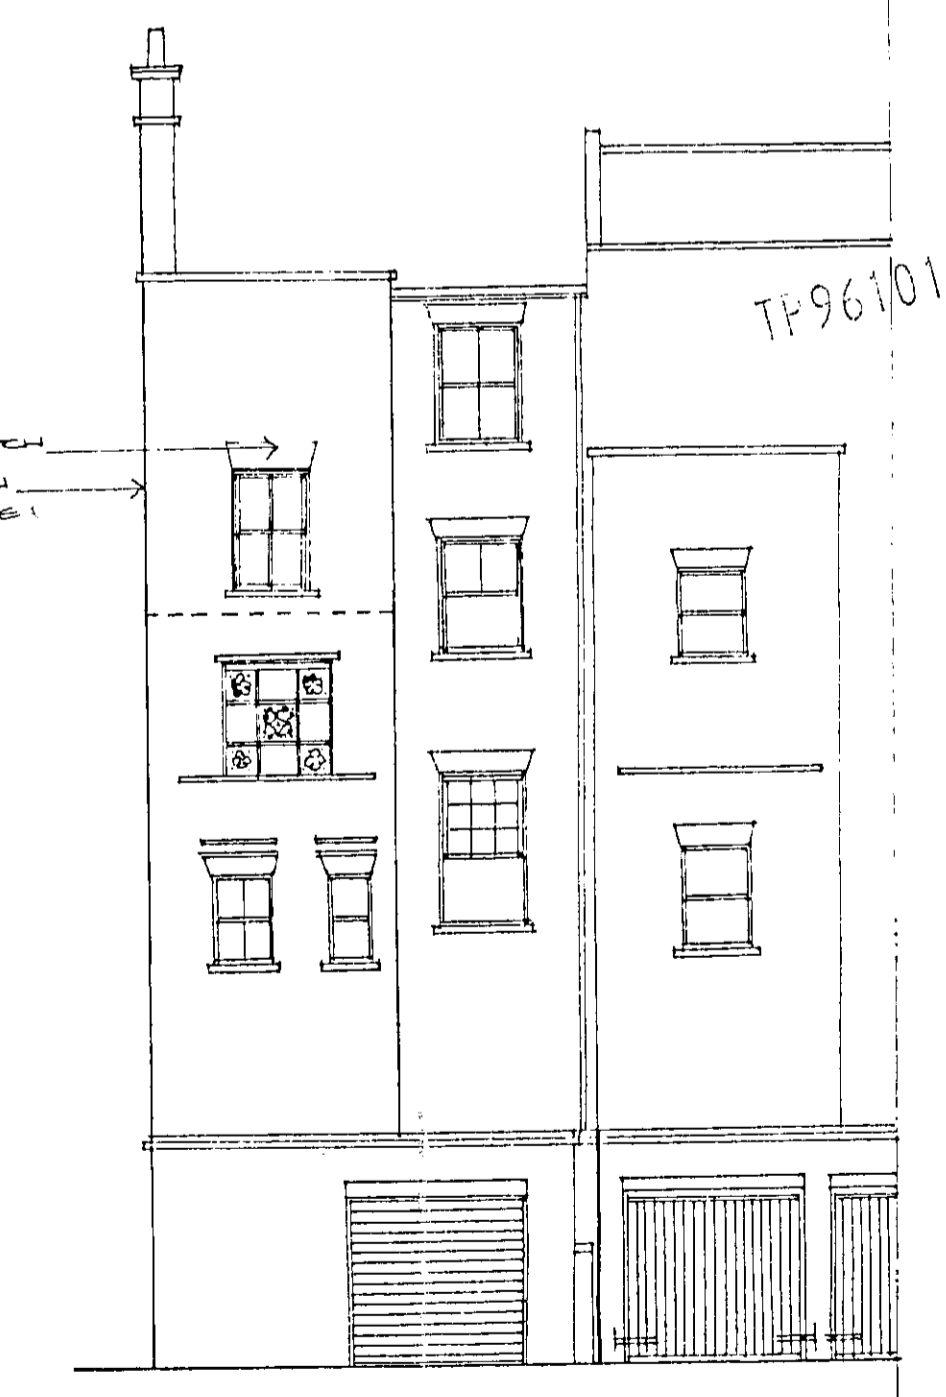

REAR ELEVATION

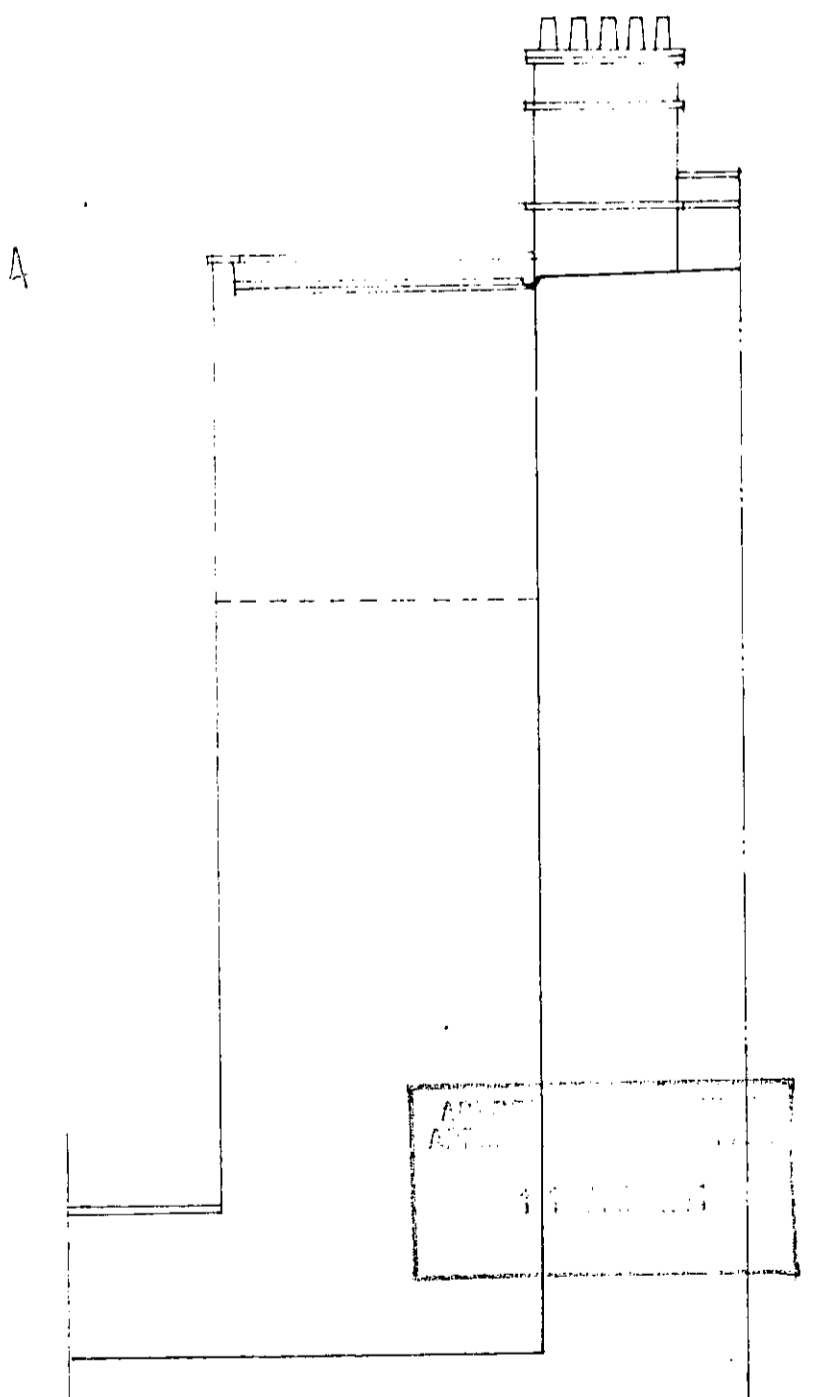

PART SIDE ELEVATION

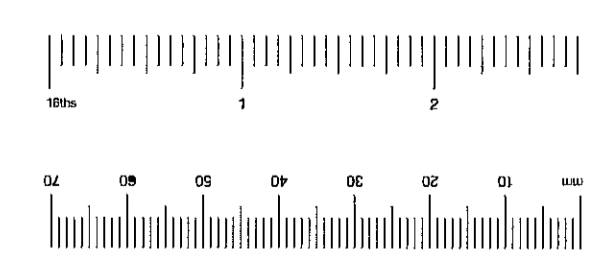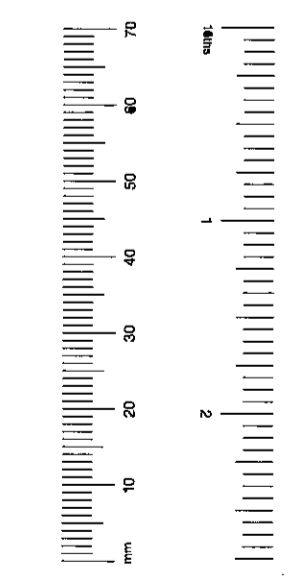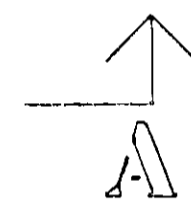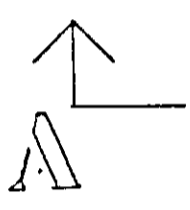

REVISIONS
A. MATCH IN REAR EXISTING WINDOWS REVERSED, PARAPET HEIGHT LOWERED

FLAT 4 27 OAKLEY ST SW 2
 PROPOSED
 SCALE 1:50 DATE JAN '90
 752 NO 102 A
 DAVID MANEY & ASSOCIATES
 ARCHITECTS & DESIGNERS
 70 IFFLEY ROAD LONDON W6 0FF
 TELEPHONE NUMBER 01-741 4016/7

NOTES
 UNDIMENSIONED DIMENSIONS ARE TO BE PREFERRED TO SCALED DIMENSIONS & LARGER SCALE DRAWINGS TO SMALLER SCALE DRAWINGS
 THE CONTRACTOR IS TO VERIFY ALL DIMENSIONS BEFORE COMMENCING & SETTING OUT OR MAKING ANY SHOP DRAWINGS
 THE GENERAL CONTRACTOR IS RESPONSIBLE FOR THE ISSUE OF ALL NECESSARY DRAWINGS & INSTRUCTIONS TO SUB-CONTRACTORS (NOMINATED OR OTHERWISE) AND ENSURING THAT SUB-CONTRACTORS WORK TO THE LATEST ISSUE OF DRAWINGS

2
 TP 91/0192A