


APPROVED DRAWINGS

Please Index As


File Number

APPROVED DRAWINGS


Part	1	Part	11
Part	2	Part	12
Part	3	Part	13
Part	4	Part	14
Part	5	Part	15
Part	6	Part	16
Part	7	Part	17
Part	8	Part	18
Part	9	Part	19
Part	10	Part	20

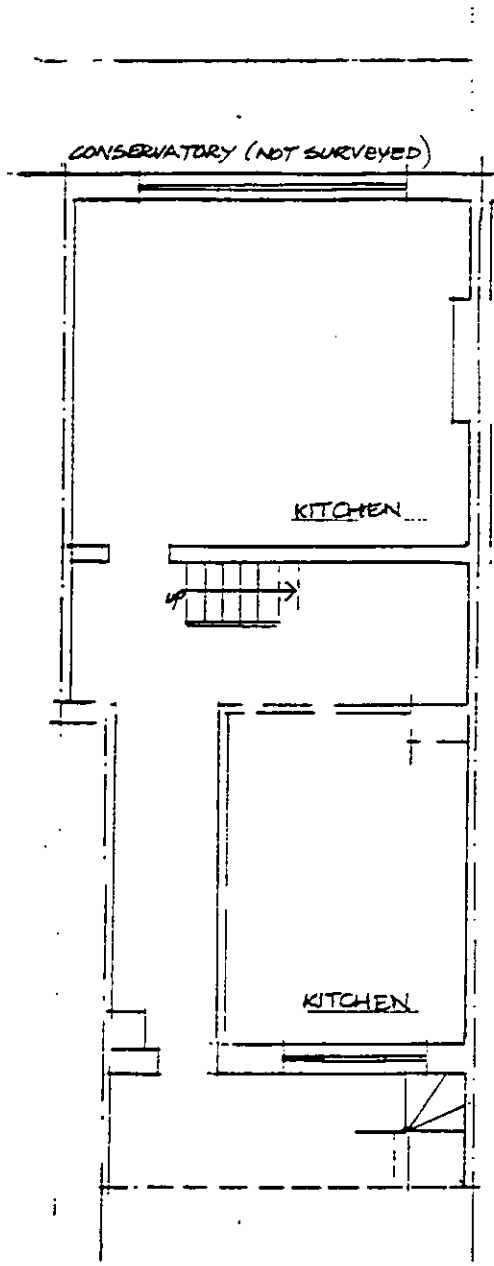


BASEMENT

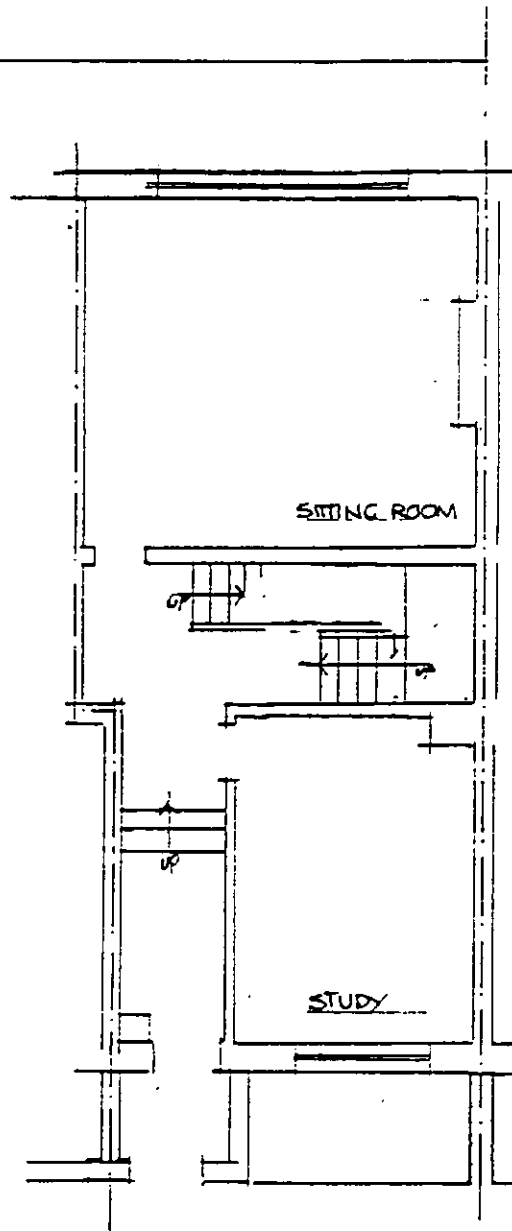


GROUND FLOOR

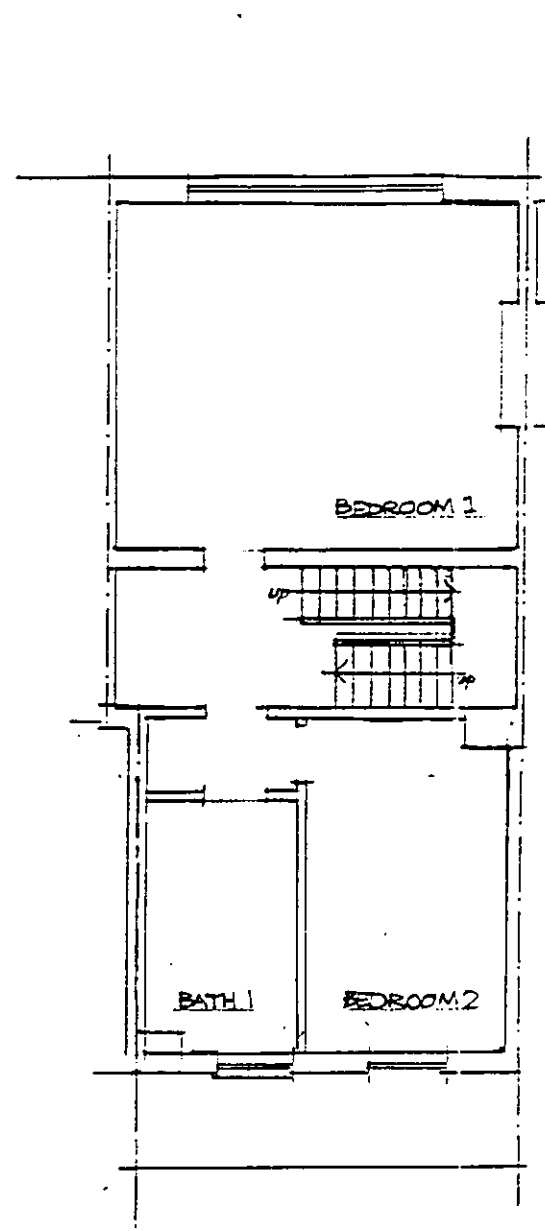

FIRST FLOOR

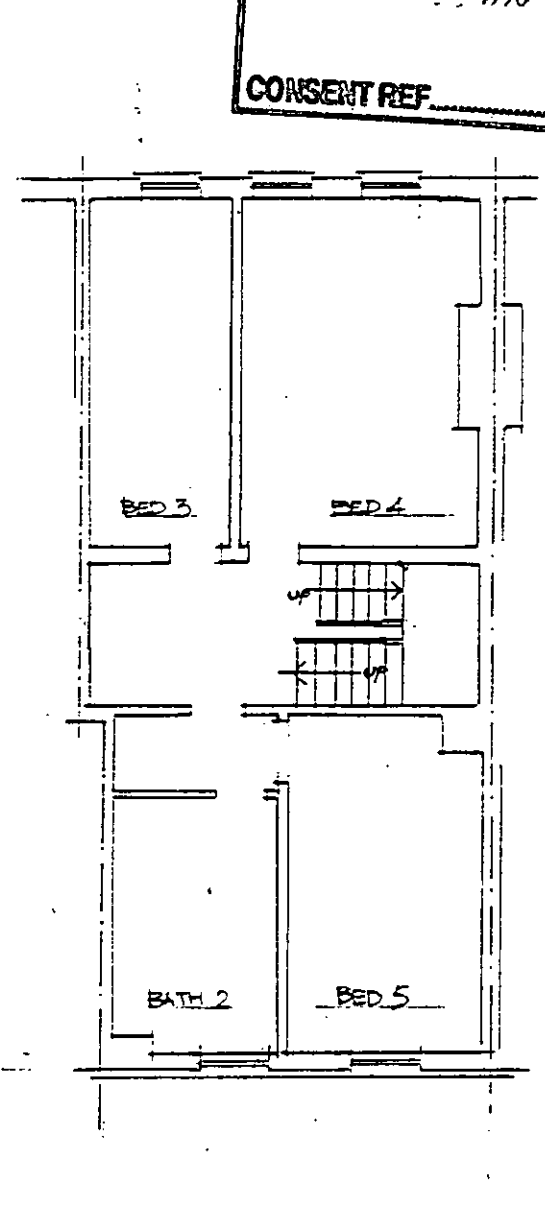

SECOND FLOOR

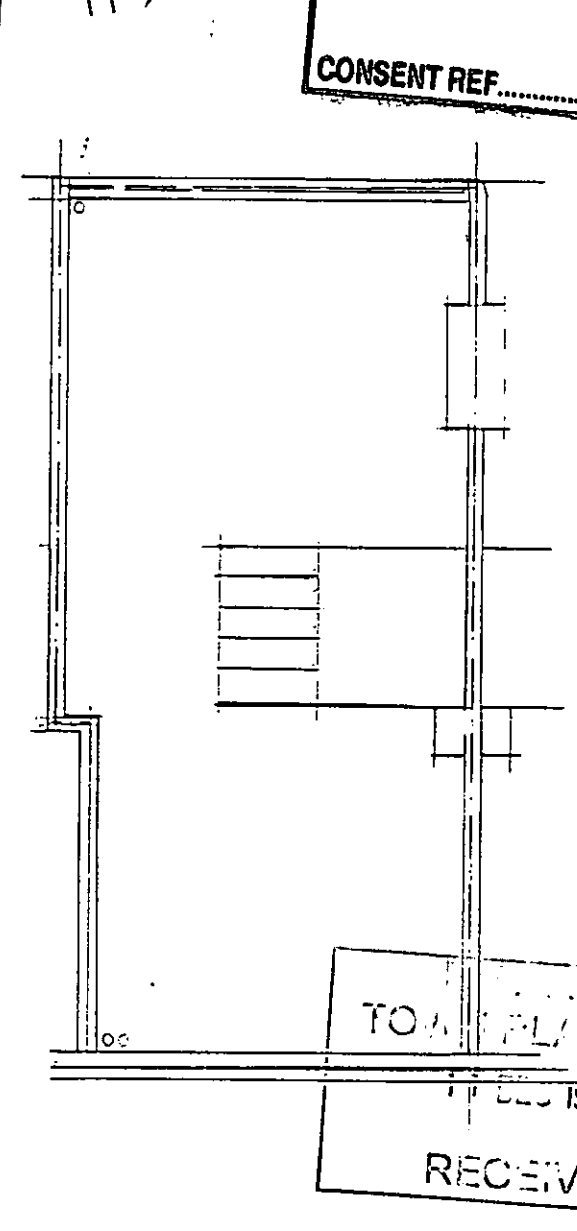

ROOF PLAN

APPROVED BY
 PLANNING SERVICES CTTEE
 SUBJECT TO S106
 MAR 10 1998
 CONSENT REF.....

APPROVED BY
 PLANNING SERVICES CTTEE
 MAR 10 1998
 CONSENT REF.....

TP972727

TOWN PLANNING
 17 DEC 1997
 RECEIVED

APPROVED BY
 PLANNING SERVICES CTTEE
 MAR 10 1998
 CONSENT REF.....

JOHN AND JULIA SPENCE : ARCHITCTS
 River House, The Terrace, Barnes SW13 0NR
 Tel and Fax 0181.876.6632

Job.
39. LADBROKE SQUARE
 Title
PLANS AS EXISTING
 Scale 1:100 Drawing number--

date DECEMBER **S27/1**

APPROVED BY
 PLANNING SERVICES CTTEE
 SUBJECT TO S106
 MAR 10 1998
 CONSENT REF.....

TP972727

No.40 * No 39 * No.38 * No 39 * No. 40


* No 39 *




FRONT ELEVATION



REAR ELEVATION

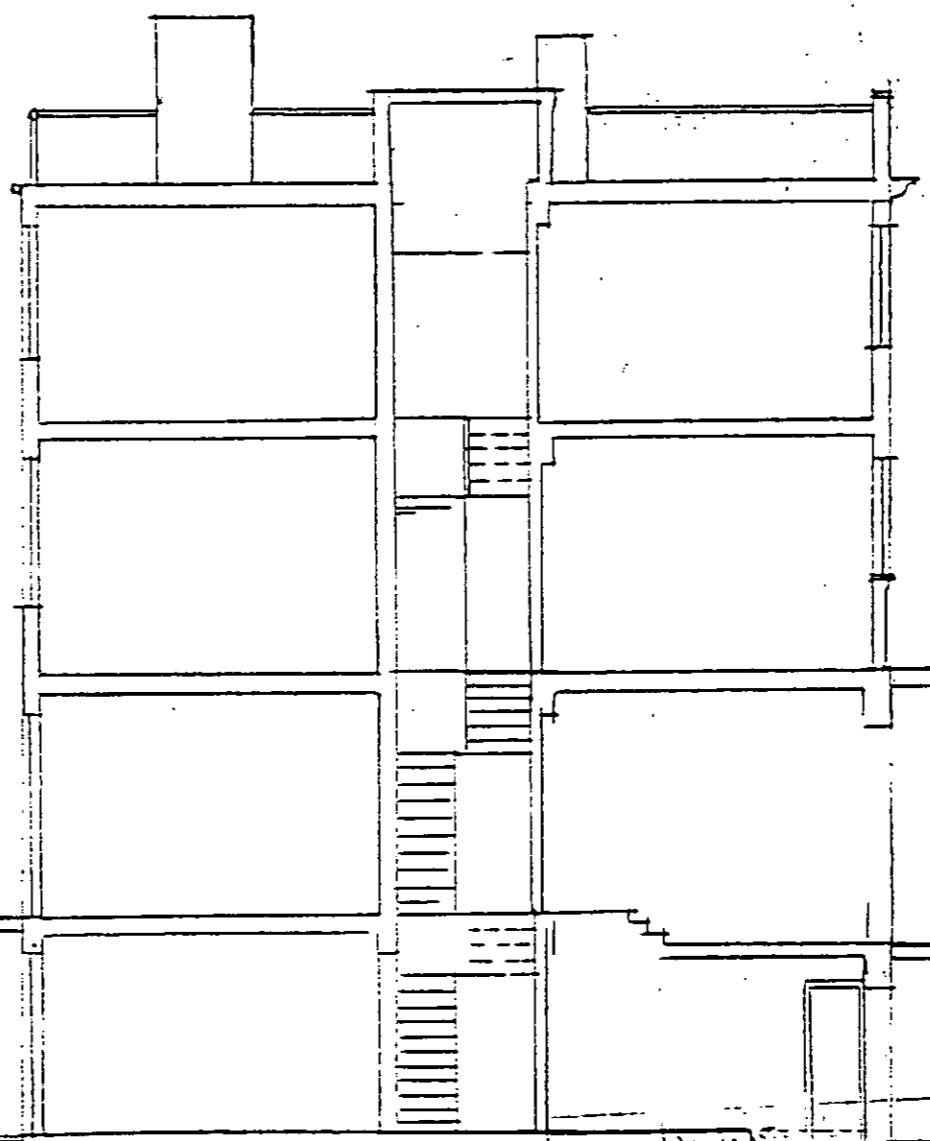

SECTION XX.

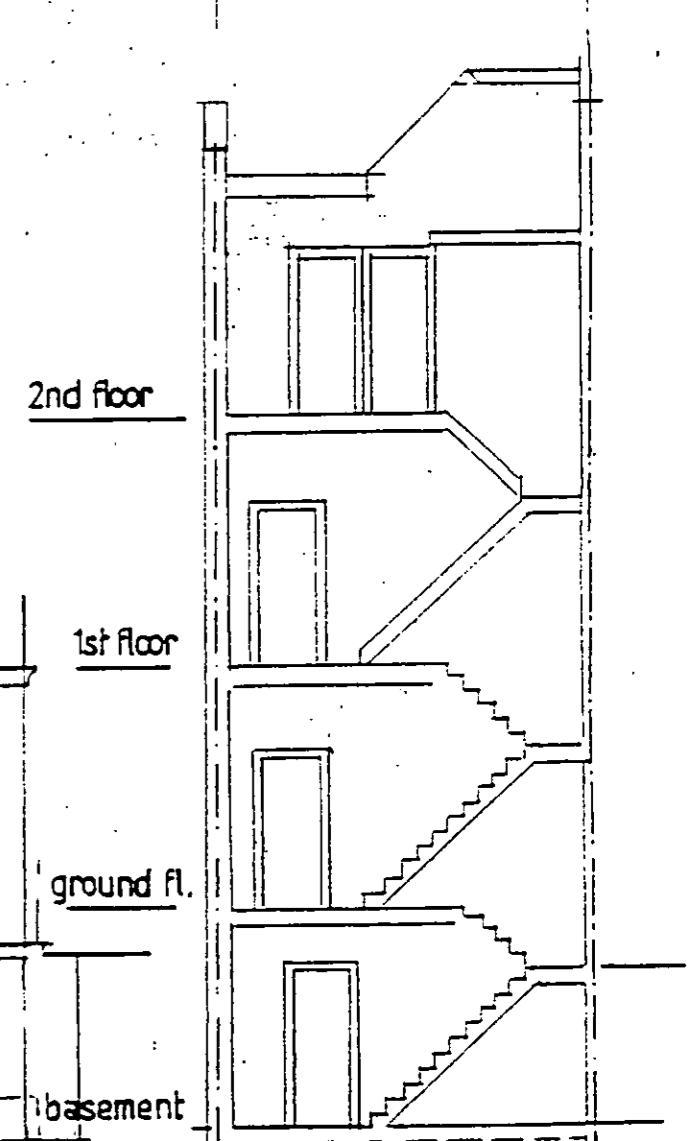


SECTION YY

TOWN PLANNING
 11 DEC 1997
 RECEIVED

JOHN AND JULIA SPENCE : ARCHITCTS
 River House, The Terrace, Barnes SW13 0NR
 Tel and Fax 0181.876.6632

Job.
 39. LADBROKE SQUARE
 Title
 ELEVATIONS & SECTION
 AS EXISTING
 Scale 1:100 Drawing number--


date DECEMBER **S27/2**

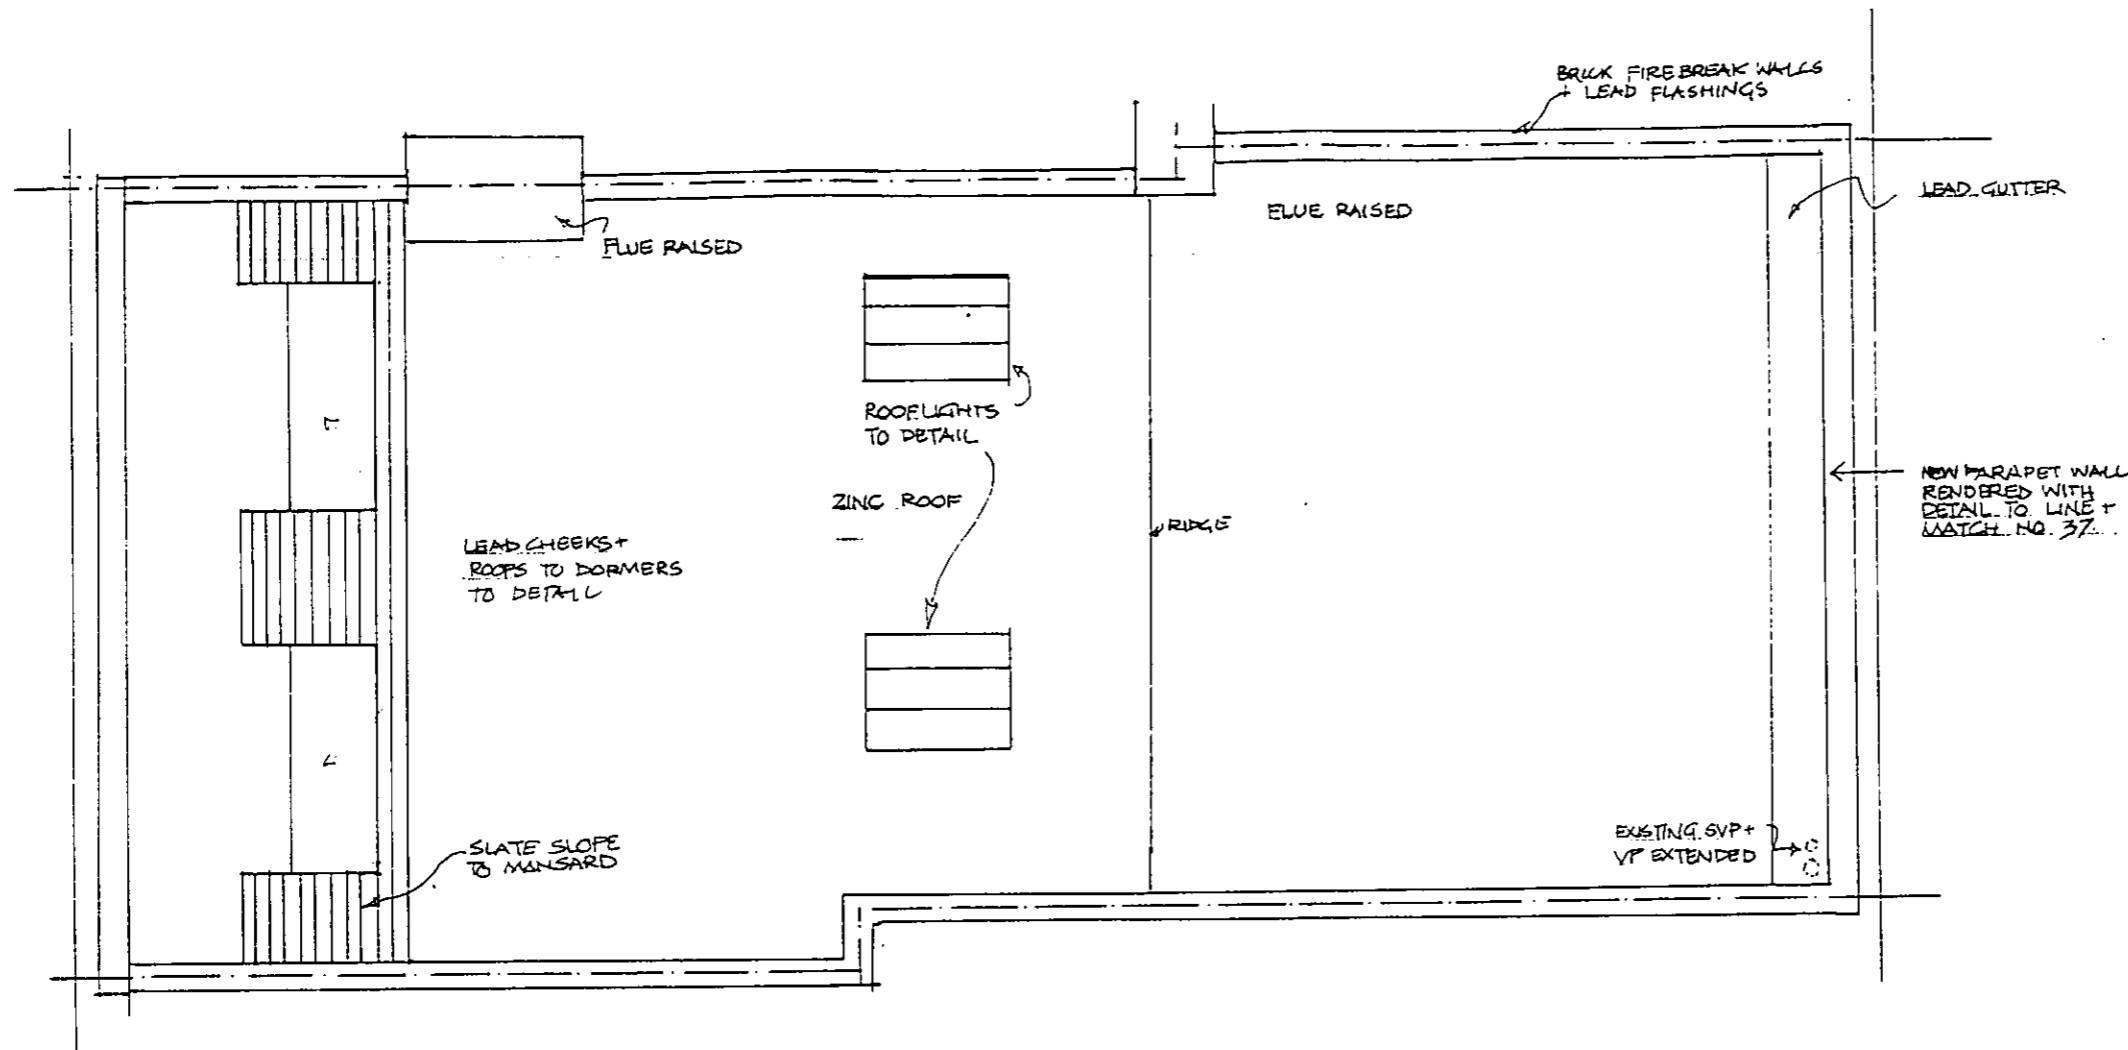

ROOF PLAN

APPROVED BY
 PLANNING SERVICES CTTEE
 SUBJECT TO S106
 MAR 10 1998
 CONSENT REF.

TP972727

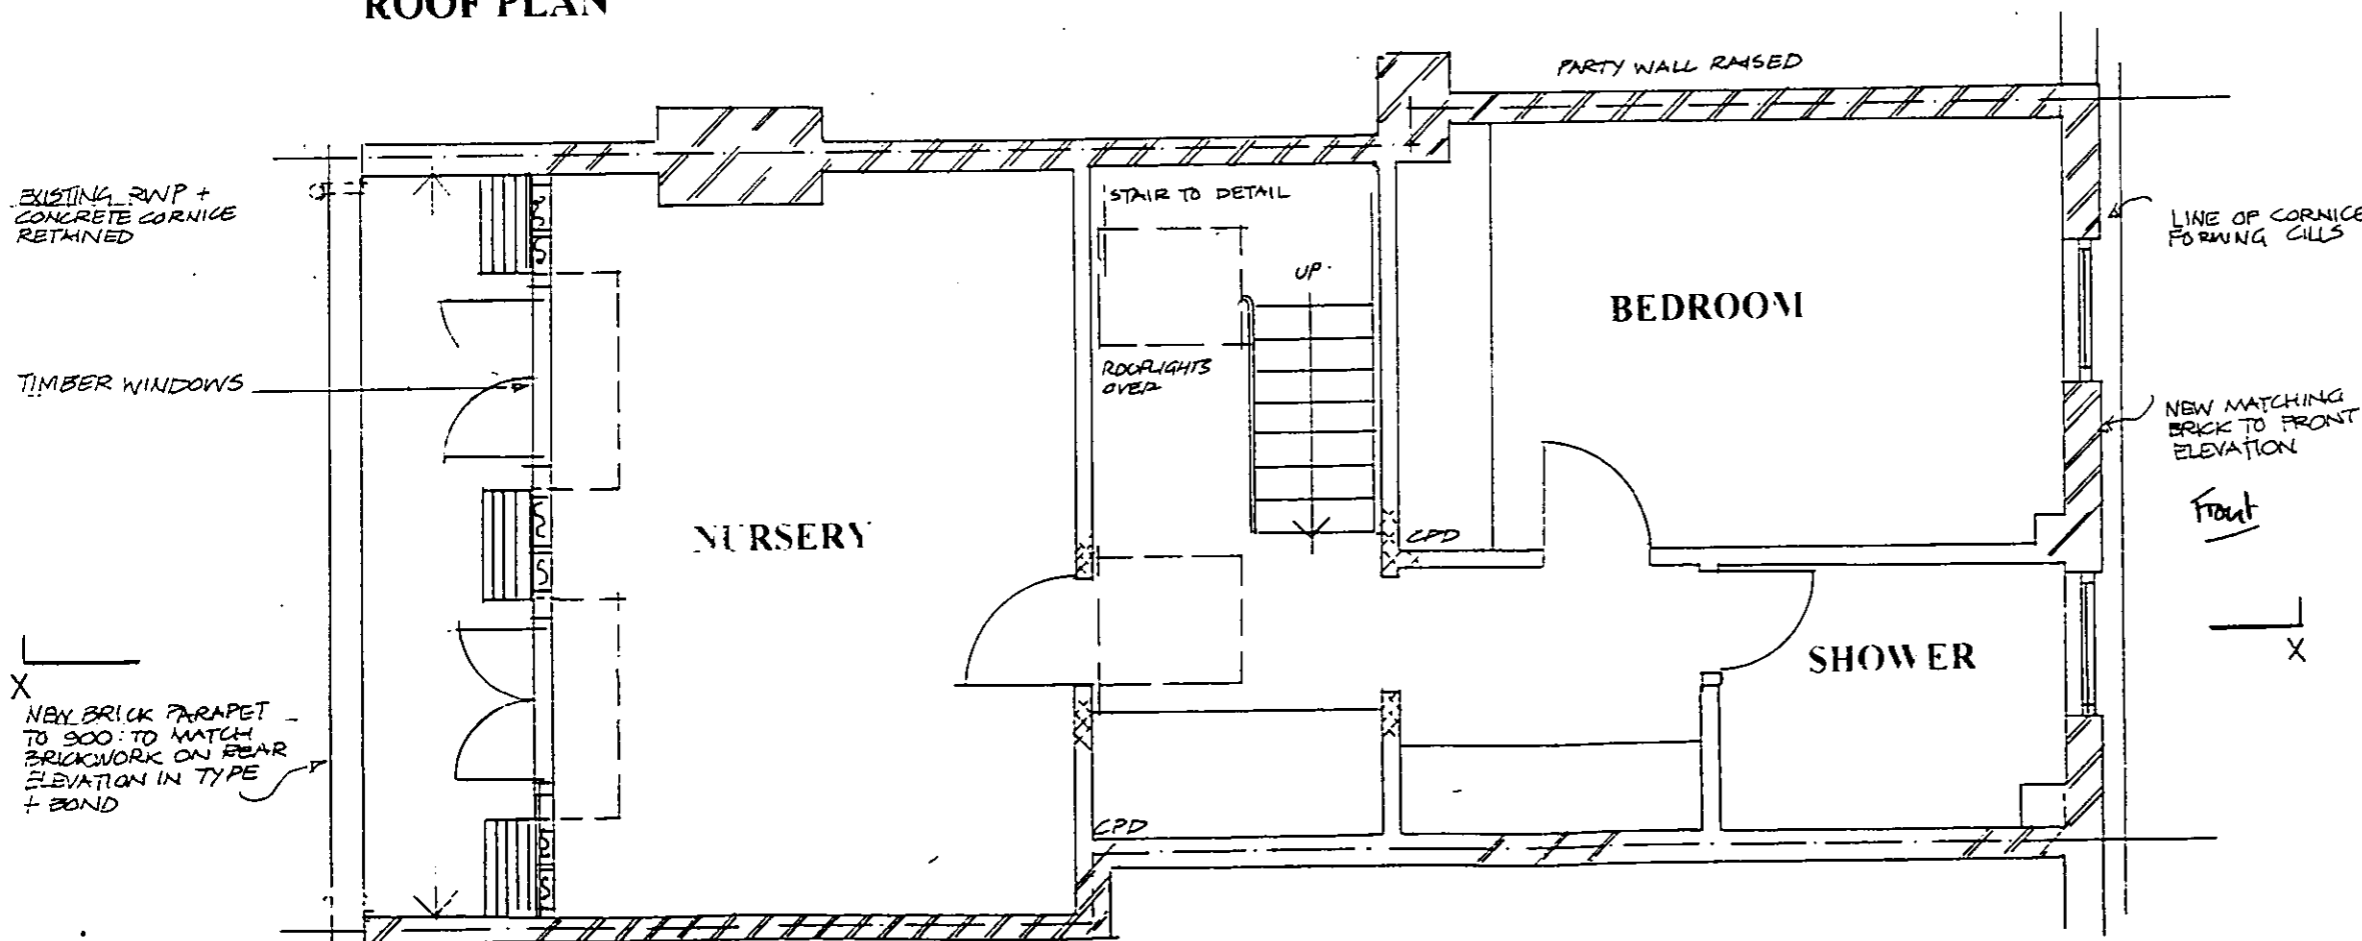

THIRD FLOOR PLAN

R.B.K.P.C.
 TOWN PLANNING
 11 DEC 1997
 RECEIVED


JOHN AND JULIA SPENCE : ARCHITCTS
 River House, The Terrace, Barnes SW13 0NR
 Tel and Fax 0181.876.6632

Job.
39. LADBROKE SQUARE W11
 Title
PROPOSED THIRD FLOOR PLANS


Scale 1:50 Drawing number--

date DECEMBER

S27/3

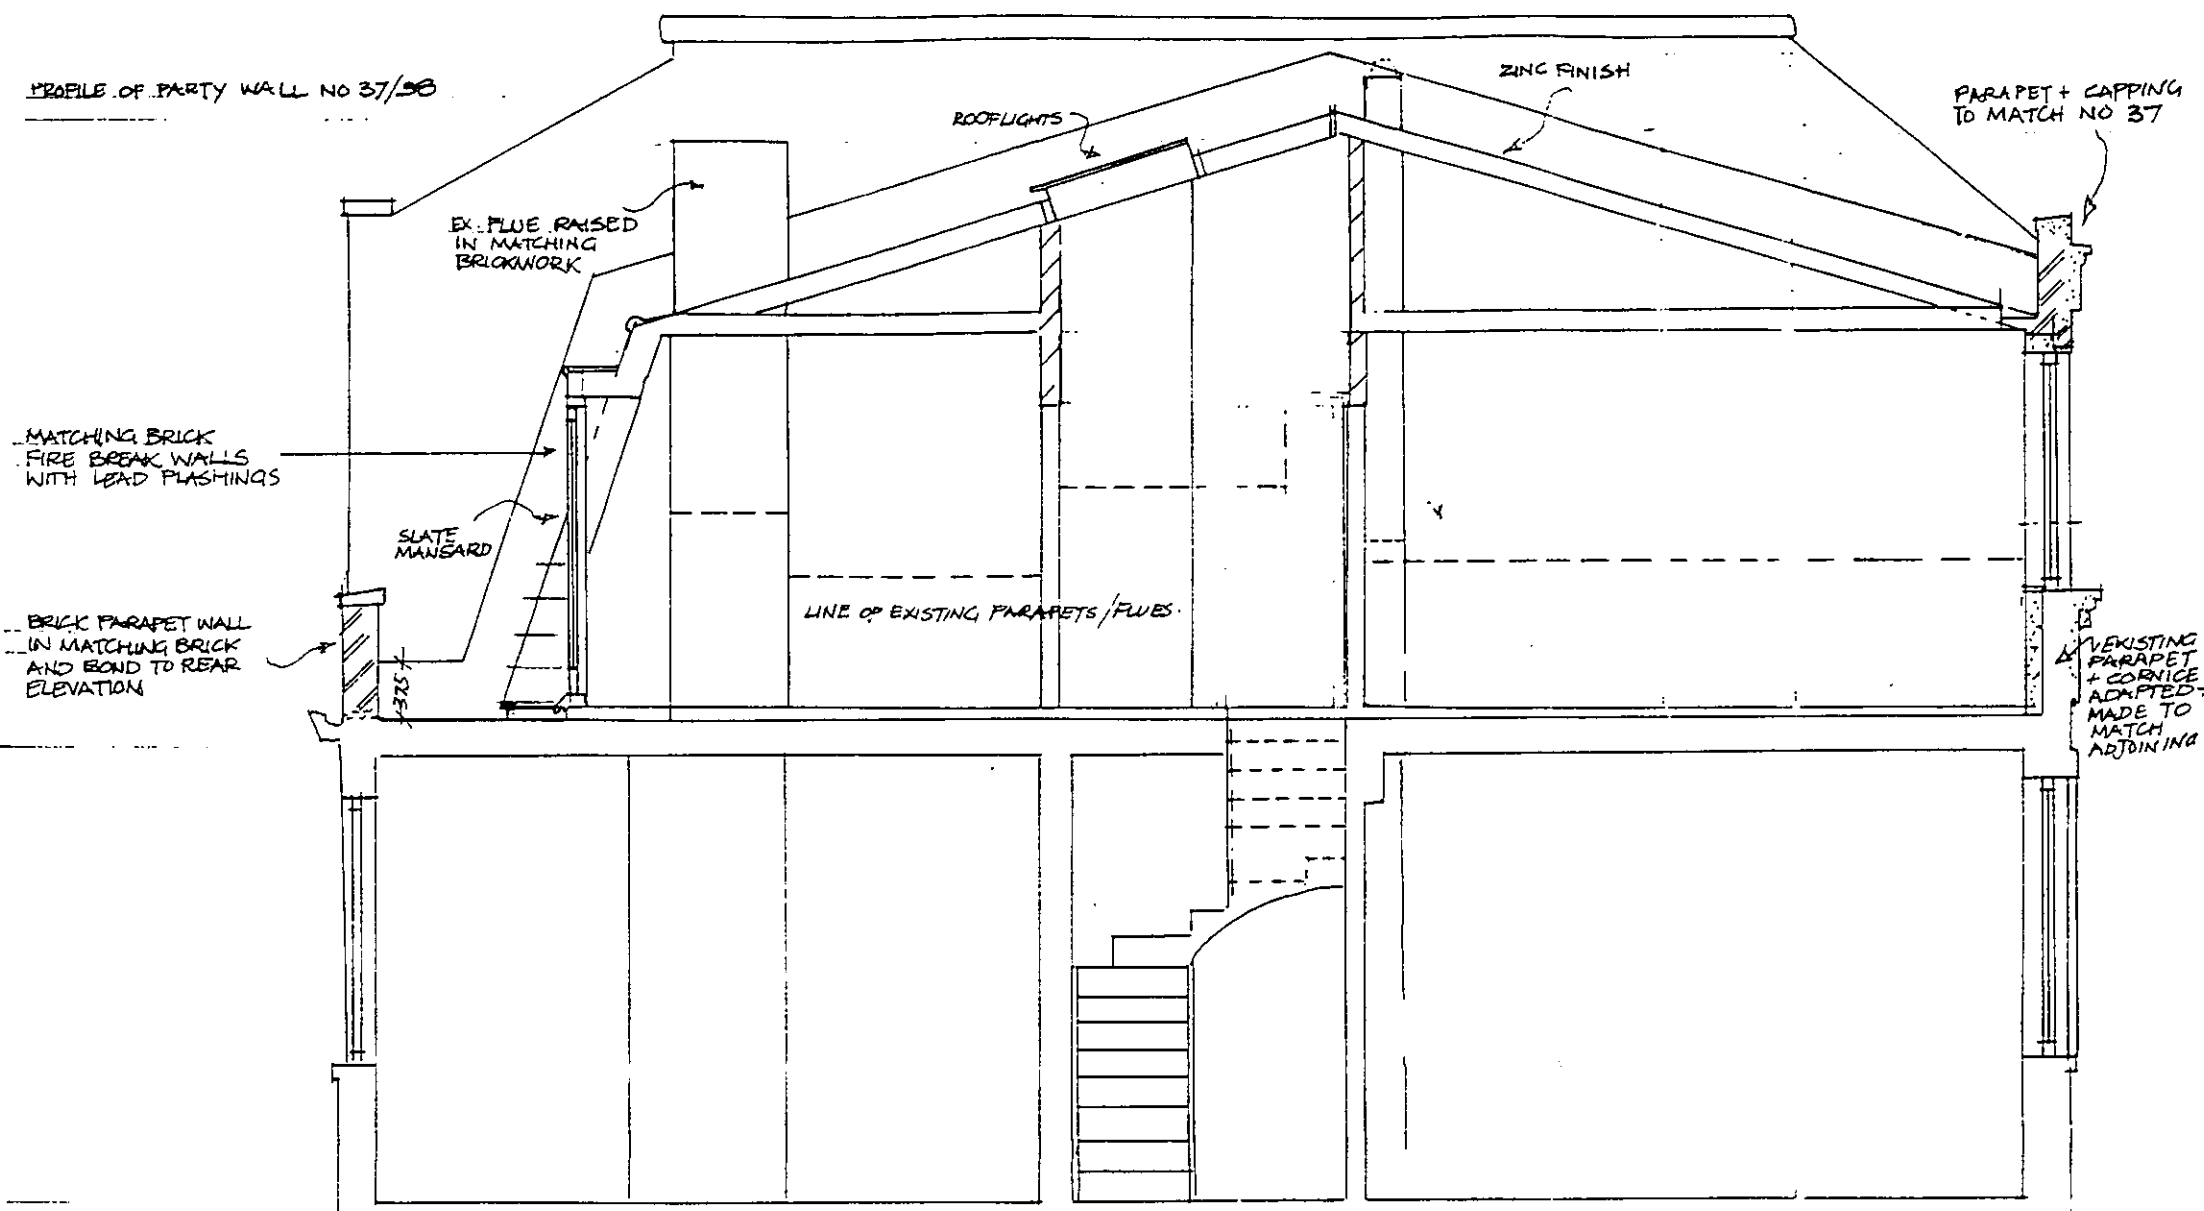

SECTION X.X

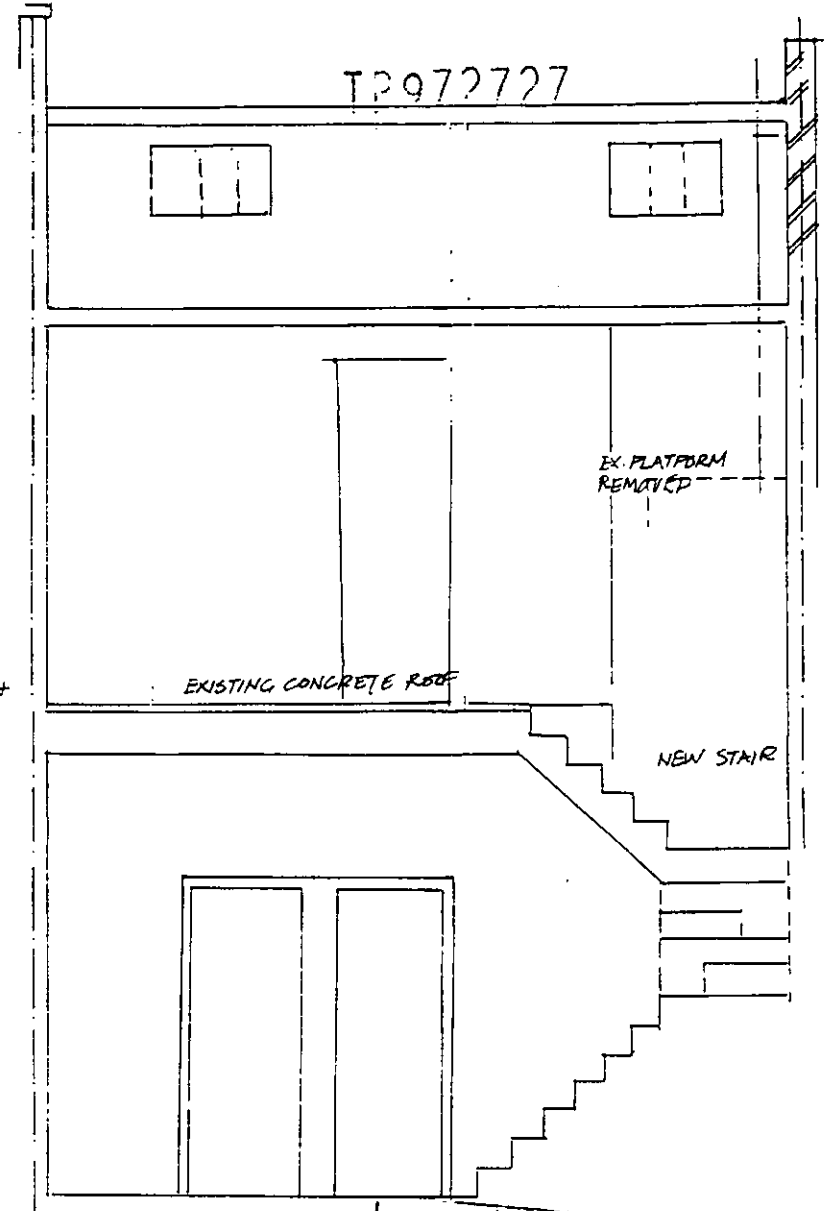

SECTION Y.Y.


APPROVED BY
 PLANNING SERVICES CTTEE
 SUBJECT TO S106
 MAR 10 1998
 CONSENT REF.....

R.B.K. & C.
 TOWN PLANNING
 11 DEC 1997
 RECEIVED


JOHN AND JULIA SPENCE: ARCHITECTS
 River House, The Terrace, Barnes SW13 0NR
 Tel and Fax 0181.876.6632

Job:
 39. LADBROKE SQUARE. W11
 Title
 PROPOSED THIRD FLOOR
 SECTION
 scale 1:50 Drawing number--



date DECEMBER **S27/4**

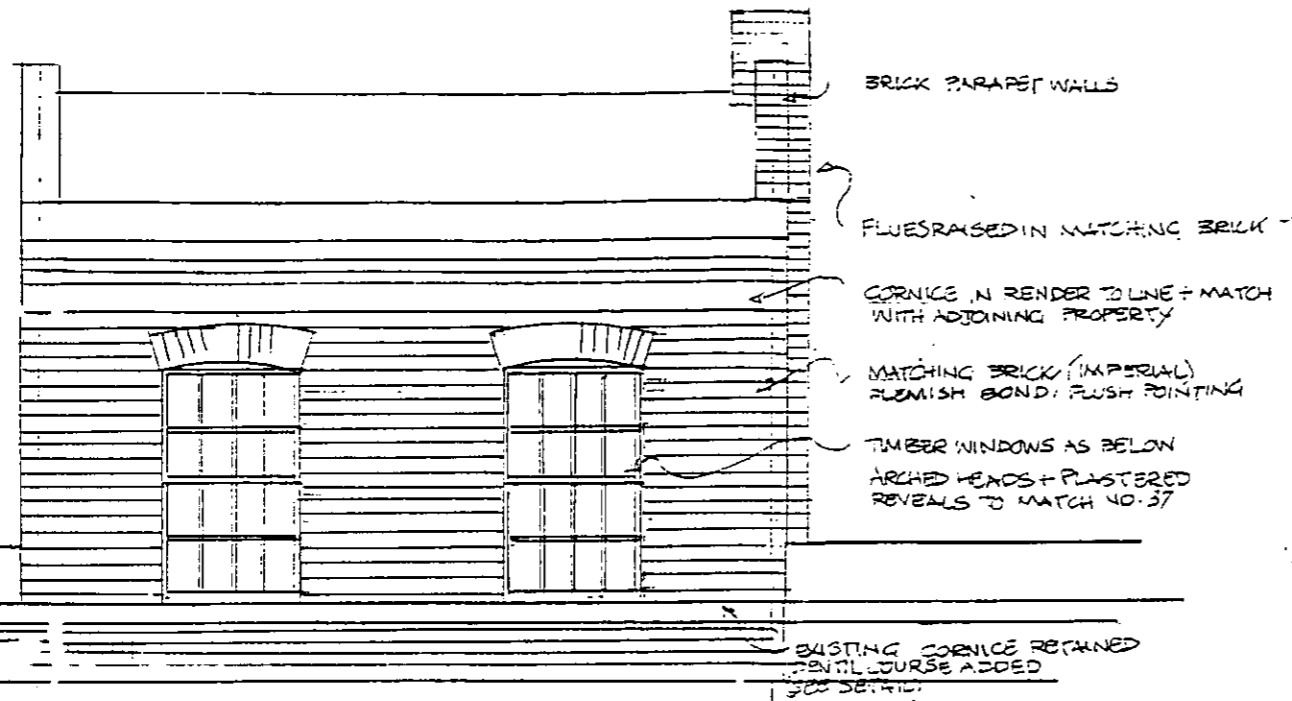

FRONT ELEVATION

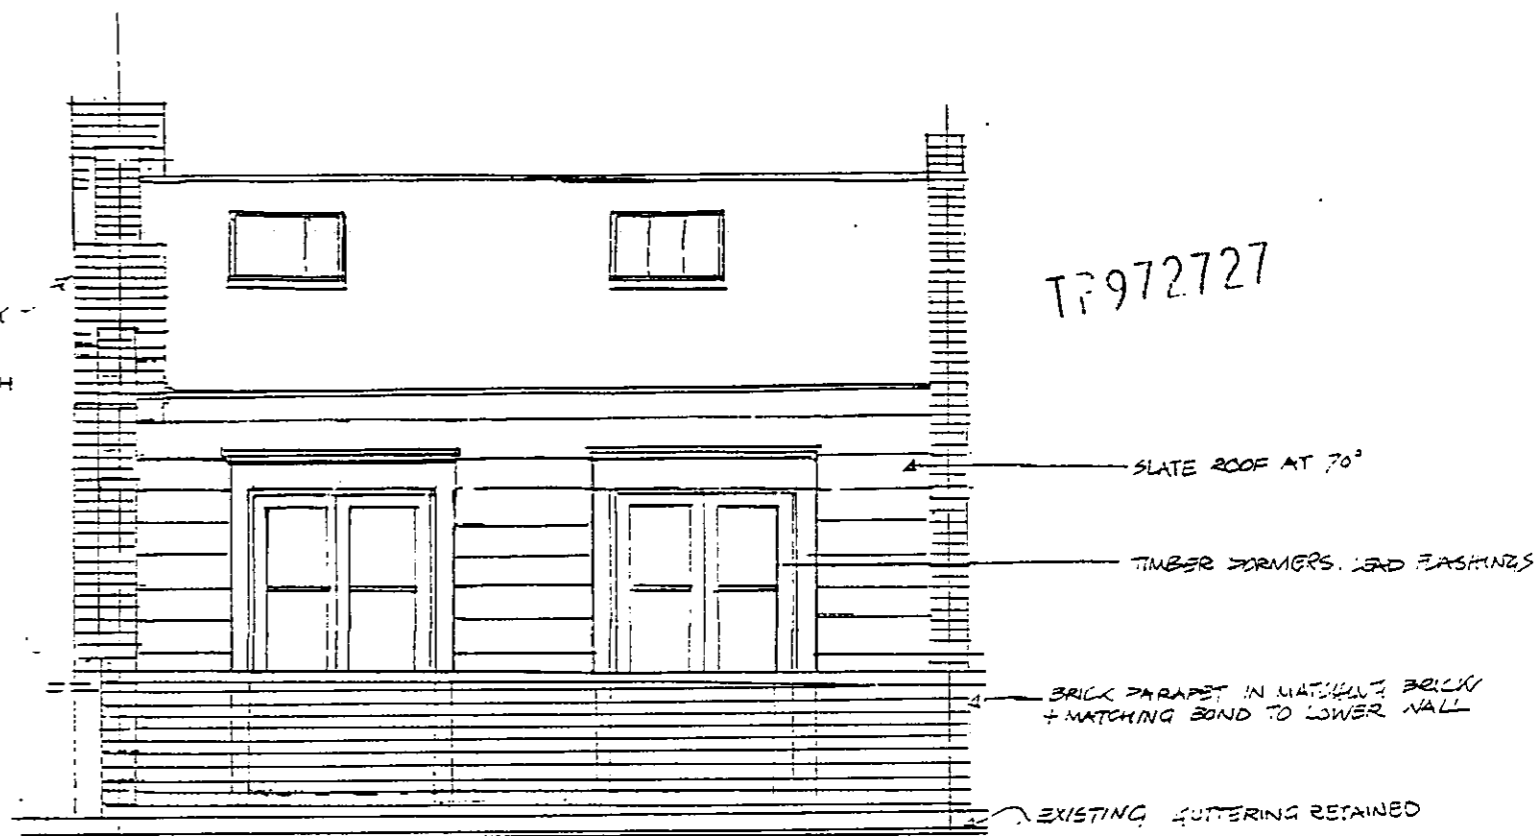

REAR ELEVATION

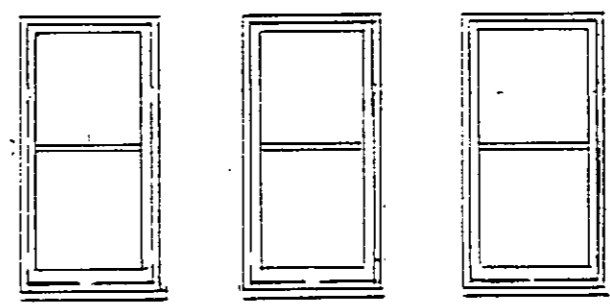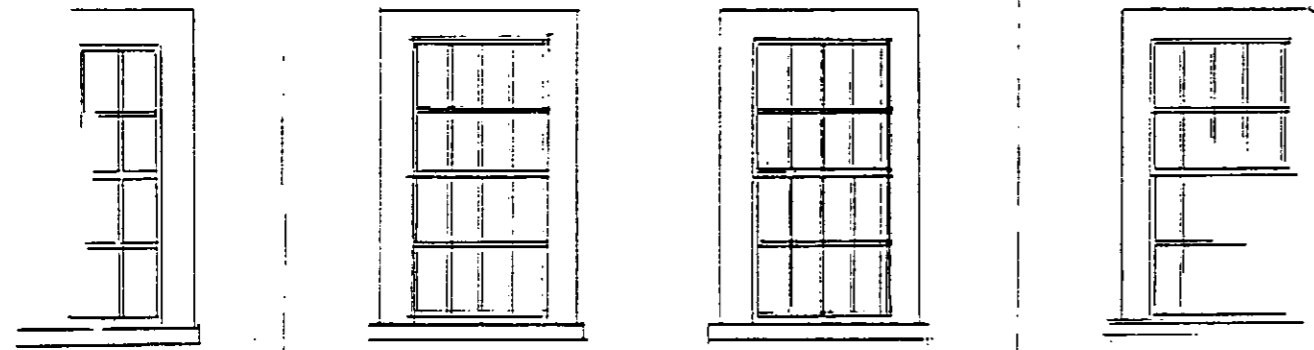

R.S.K. & C.
 TOWN PLANNING
 11 DEC 1997
 RECEIVED

APPROVED BY
 PLANNING SERVICES CTEE
 SUBJECT TO S106
 MAR 10 1998
 CONSENT REF.

JOHN AND JULIA SPENCE : ARCHITECTS
 River House, The Terrace, Barnes SW13 0NR
 Tel and Fax 0181.876.6632

Job.
 39. LADBROKE SQUARE
 Title
 ELEVATIONS AS PROPOSED

Scale 1:50 Drawing number--

date DECEMBER **S27/5**



FRONT ELEVATION

RECEIVED
 TOWN PLANNING
 11 DEC 1997

JOHN AND JULIA SPENCE : ARCHITCTS
 River House, The Terrace, Barnes SW13 0NR
 Tel and Fax 0181.876.6632


APPROVED BY
 PLANNING SERVICES CTTEE
 SUBJECT TO S106
 MAR 10 1998
 CONSENT REF.....

Job.
39. LADBROKE SQUARE
 Title
ELEVATIONS AS PROPOSED

Scale 1:100 Drawing number--

date DECEMBER

S27/6

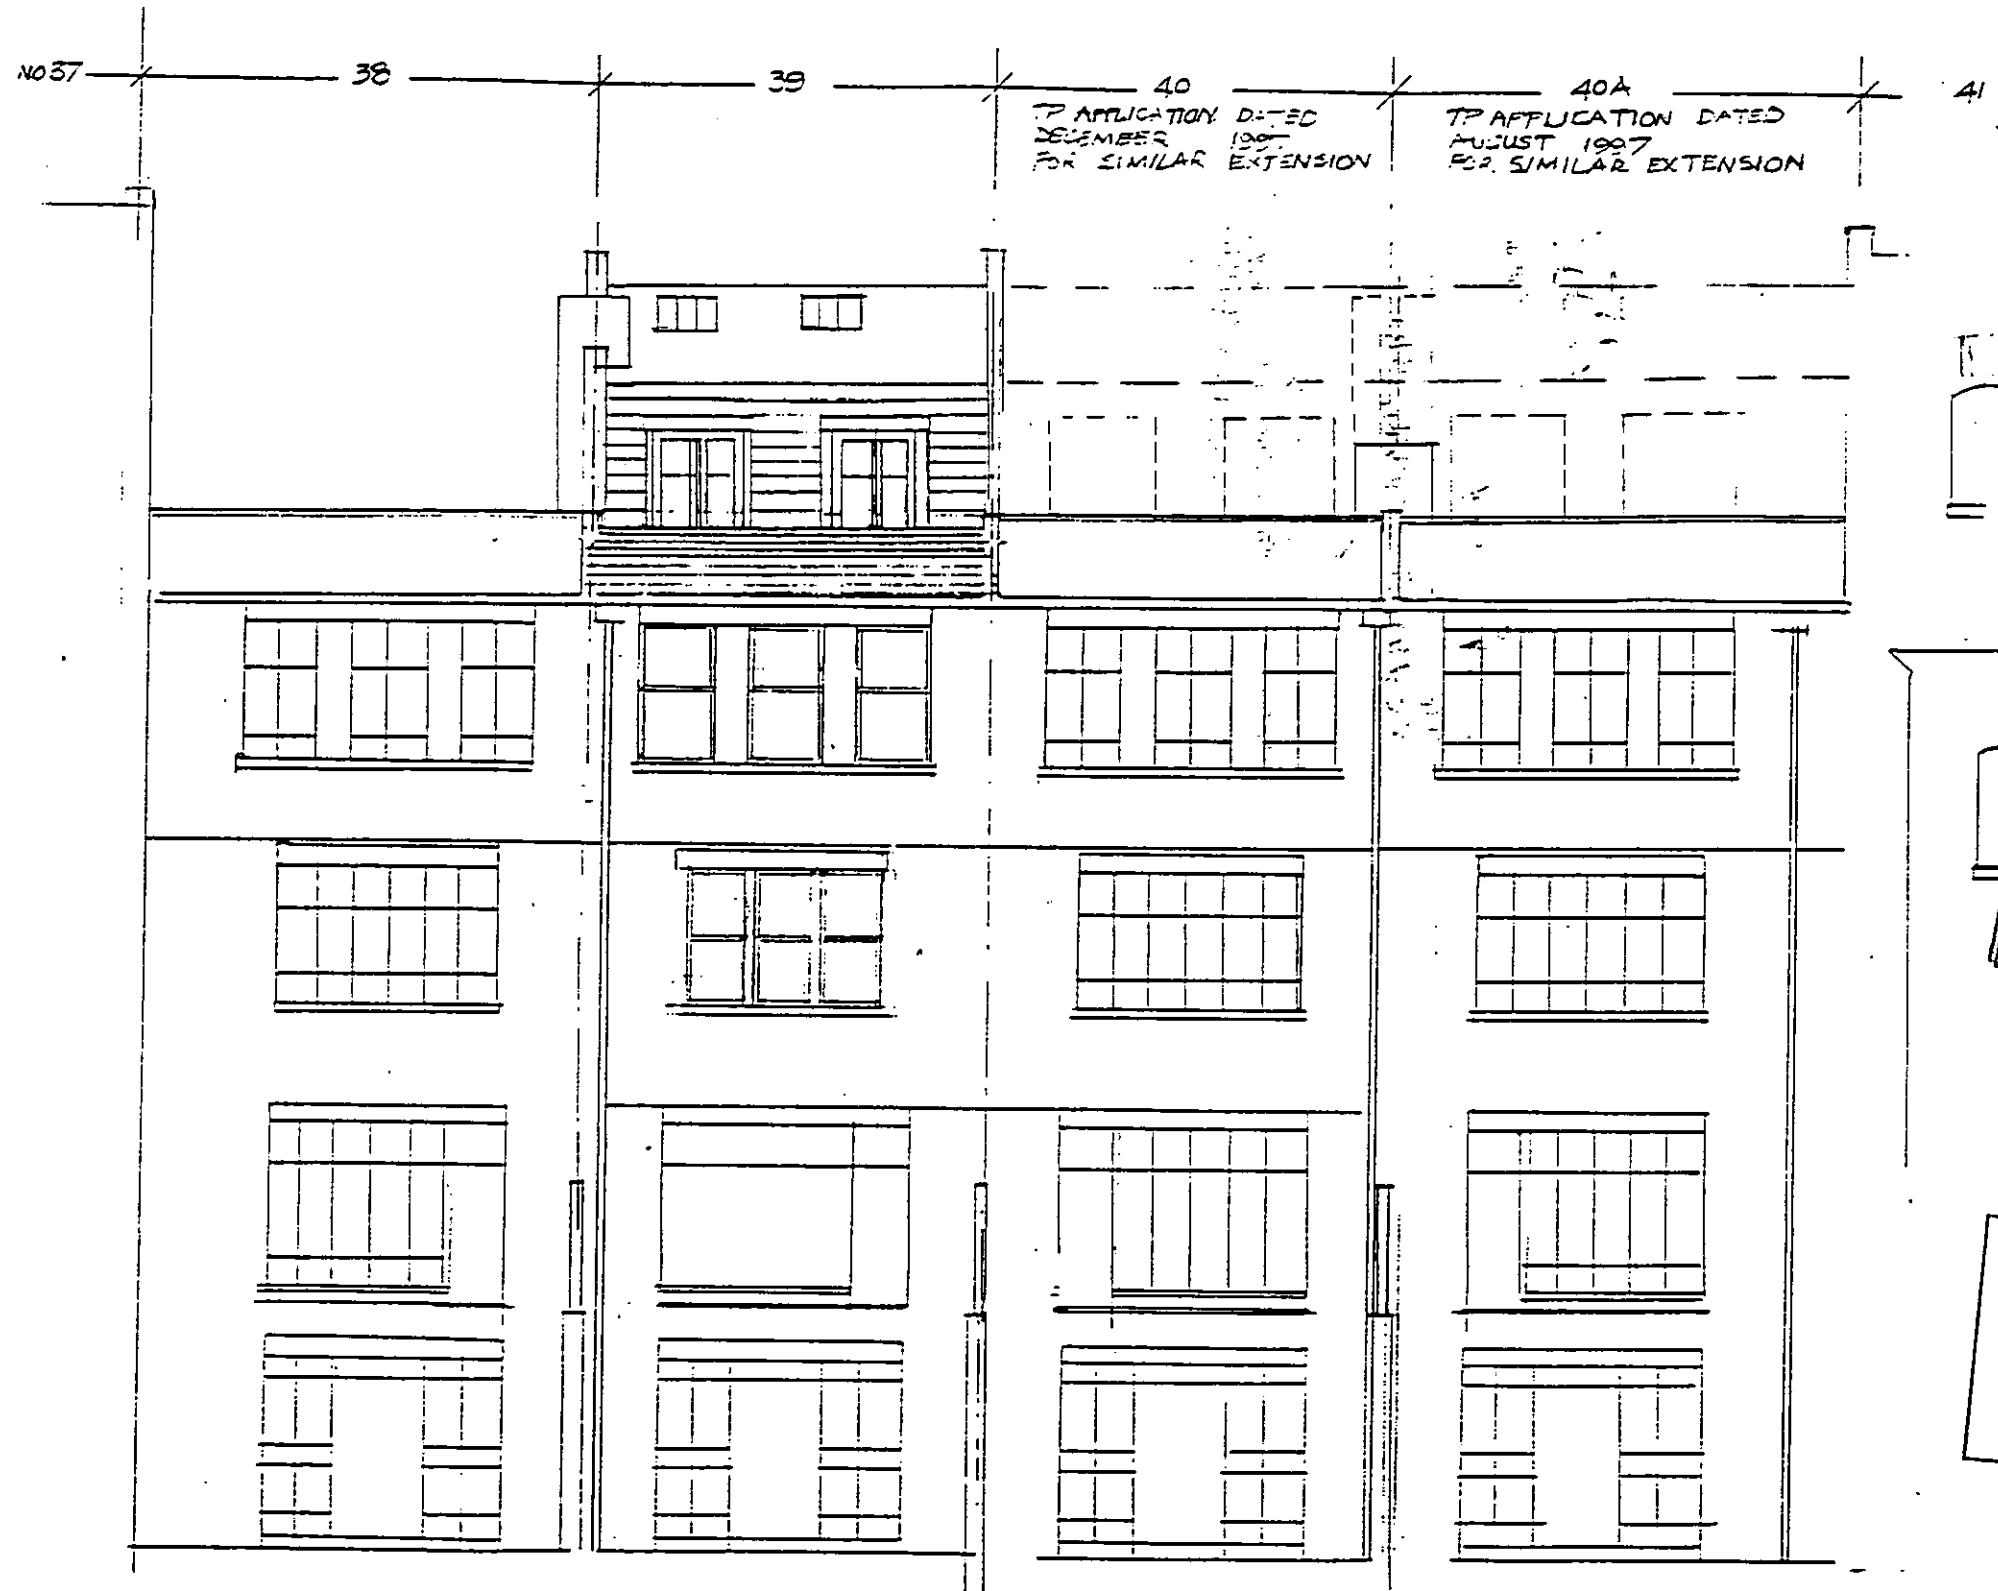

TP 972727

APPROVED BY
PLANNING SERVICES CITEE
SUBJECT TO S106
MAR 10 1998
CONSENT REF.

R.L.K. & C.
TOWN PLANNING
11 DEC 1997
RECEIVED

REAR ELEVATION

JOHN AND JULIA SPENCE : ARCHITCTS
River House, The Terrace, Barnes SW13 0NR
Tel and Fax 0181.876.6632

Job. 39 LADBROKE SQUARE
Title PROPOSED THIRD FLOORS
REAR ELEVATION
Scale 1:100 Drawing number--

date DECEMBER S27/7

coping & frieze to N° 41
matched with new.

arched head & rendered
reveals of window as N° 37

London stock facings,
bond & pointing as existing

Cavity wall raised on
existing concrete slab &
parapet

concrete parapet reduced
cornice & parapet below
retained

new cornice profile
with details to match
existing at N° 41

r.c. coping

cavity brick parapet
zinc gutter & roof finish

double hung sash windows
& glazing bars as N° 37.

insulating inner leaf
raised on r.c. floor.

timber floor on battens

TP972727

APPROVED BY
PLANNING SERVICES CTR
SUBJECT TO SIC6
MAR 10 1998
CONSENT REF

R.B. & C.
TOWN PLANNING
11 DEC 1997
RECEIVED

JOHN AND JULIA SPENCE : ARCHITCTS
River House, The Terrace, Barnes SW13 0NR
Tel and Fax 0181 876.6632


Job:
39. LADBROKE SQUARE

Title
PROPOSED THIRD FLOOR
DETAIL OF FRONT WALL

Scale 1:10 Drawing number


Date: DECEMBER, 1997

S2718

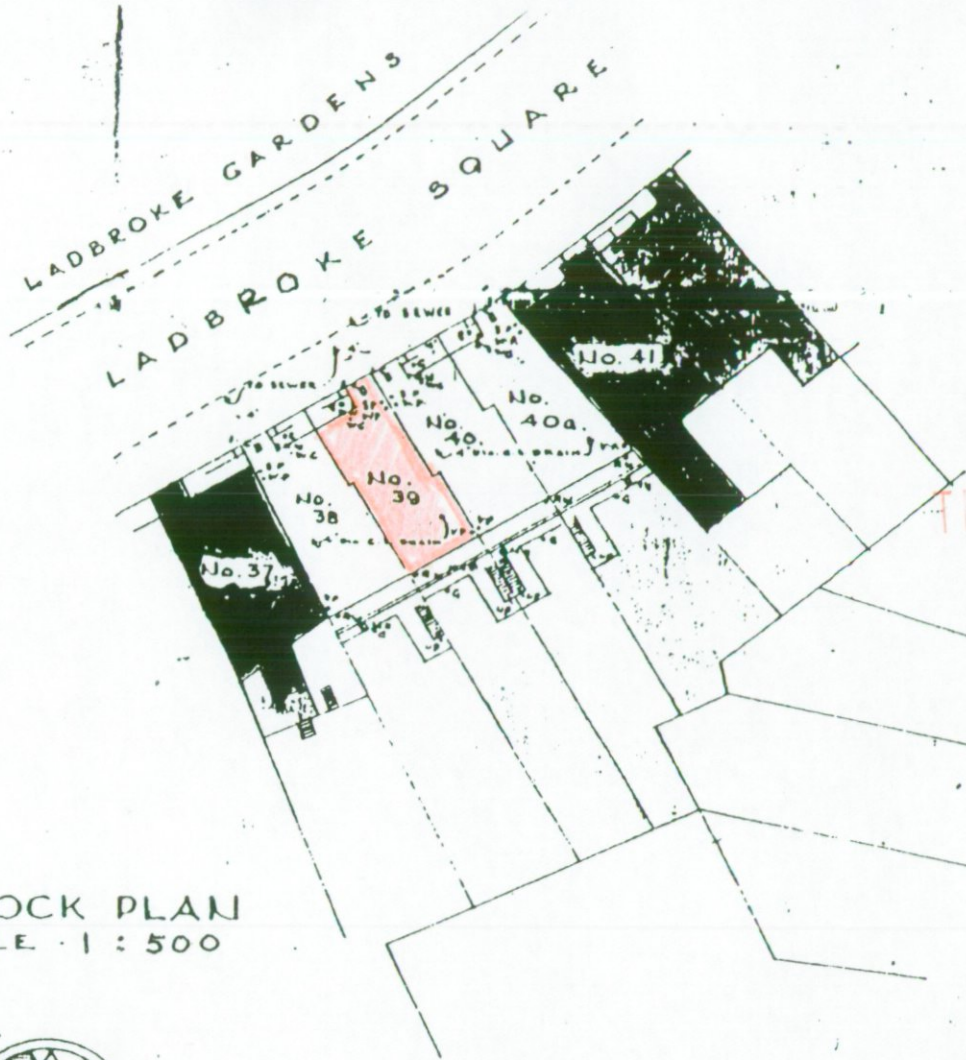

FP972727

BLOCK PLAN
SCALE 1 : 500

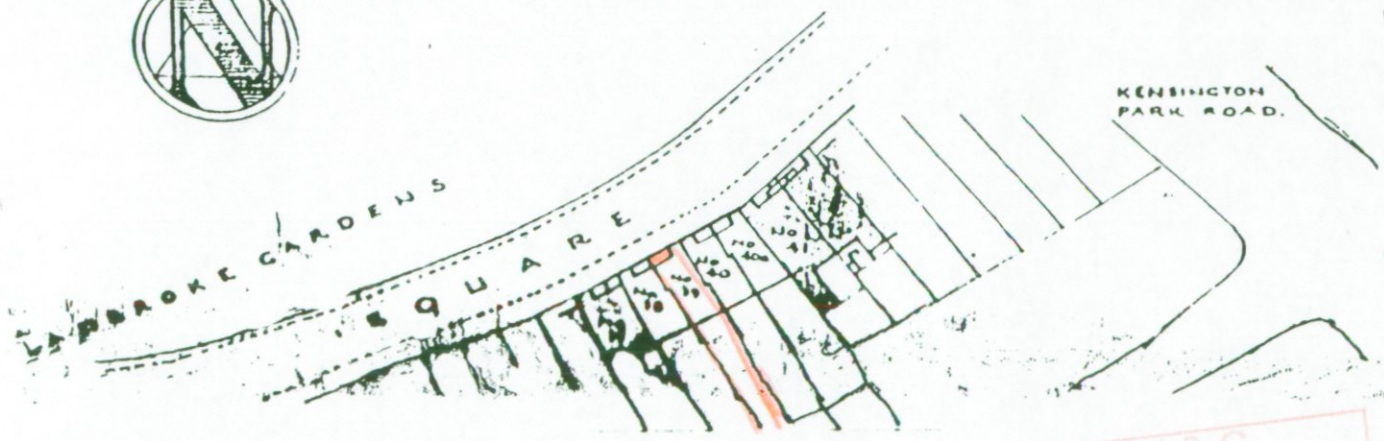

R.B.K. & C.
TOWN PLANNING
11 DEC 1997
RECEIVED

JOHN AND JULIA SPENCE : ARCHITECTS
River House, The Terrace, Barnes SW13 0NR
Tel and Fax 0181 876.6632

Job.
39. LADBROKE SQUARE
Title
LOCATION PLAN
Scale 1:500 Drawing number--

date DECEMBER **S27**