


- NOTES**
- 1 Do not scale.
 - 2 Contractors to check dimensions of all issued drawings on site
 - 3 This drawing is copyright.



REAR ELEVATION

Second-hand London stock brickwork - to match existing
 Roughcast white render - to match existing
 Painted timber door - to match existing

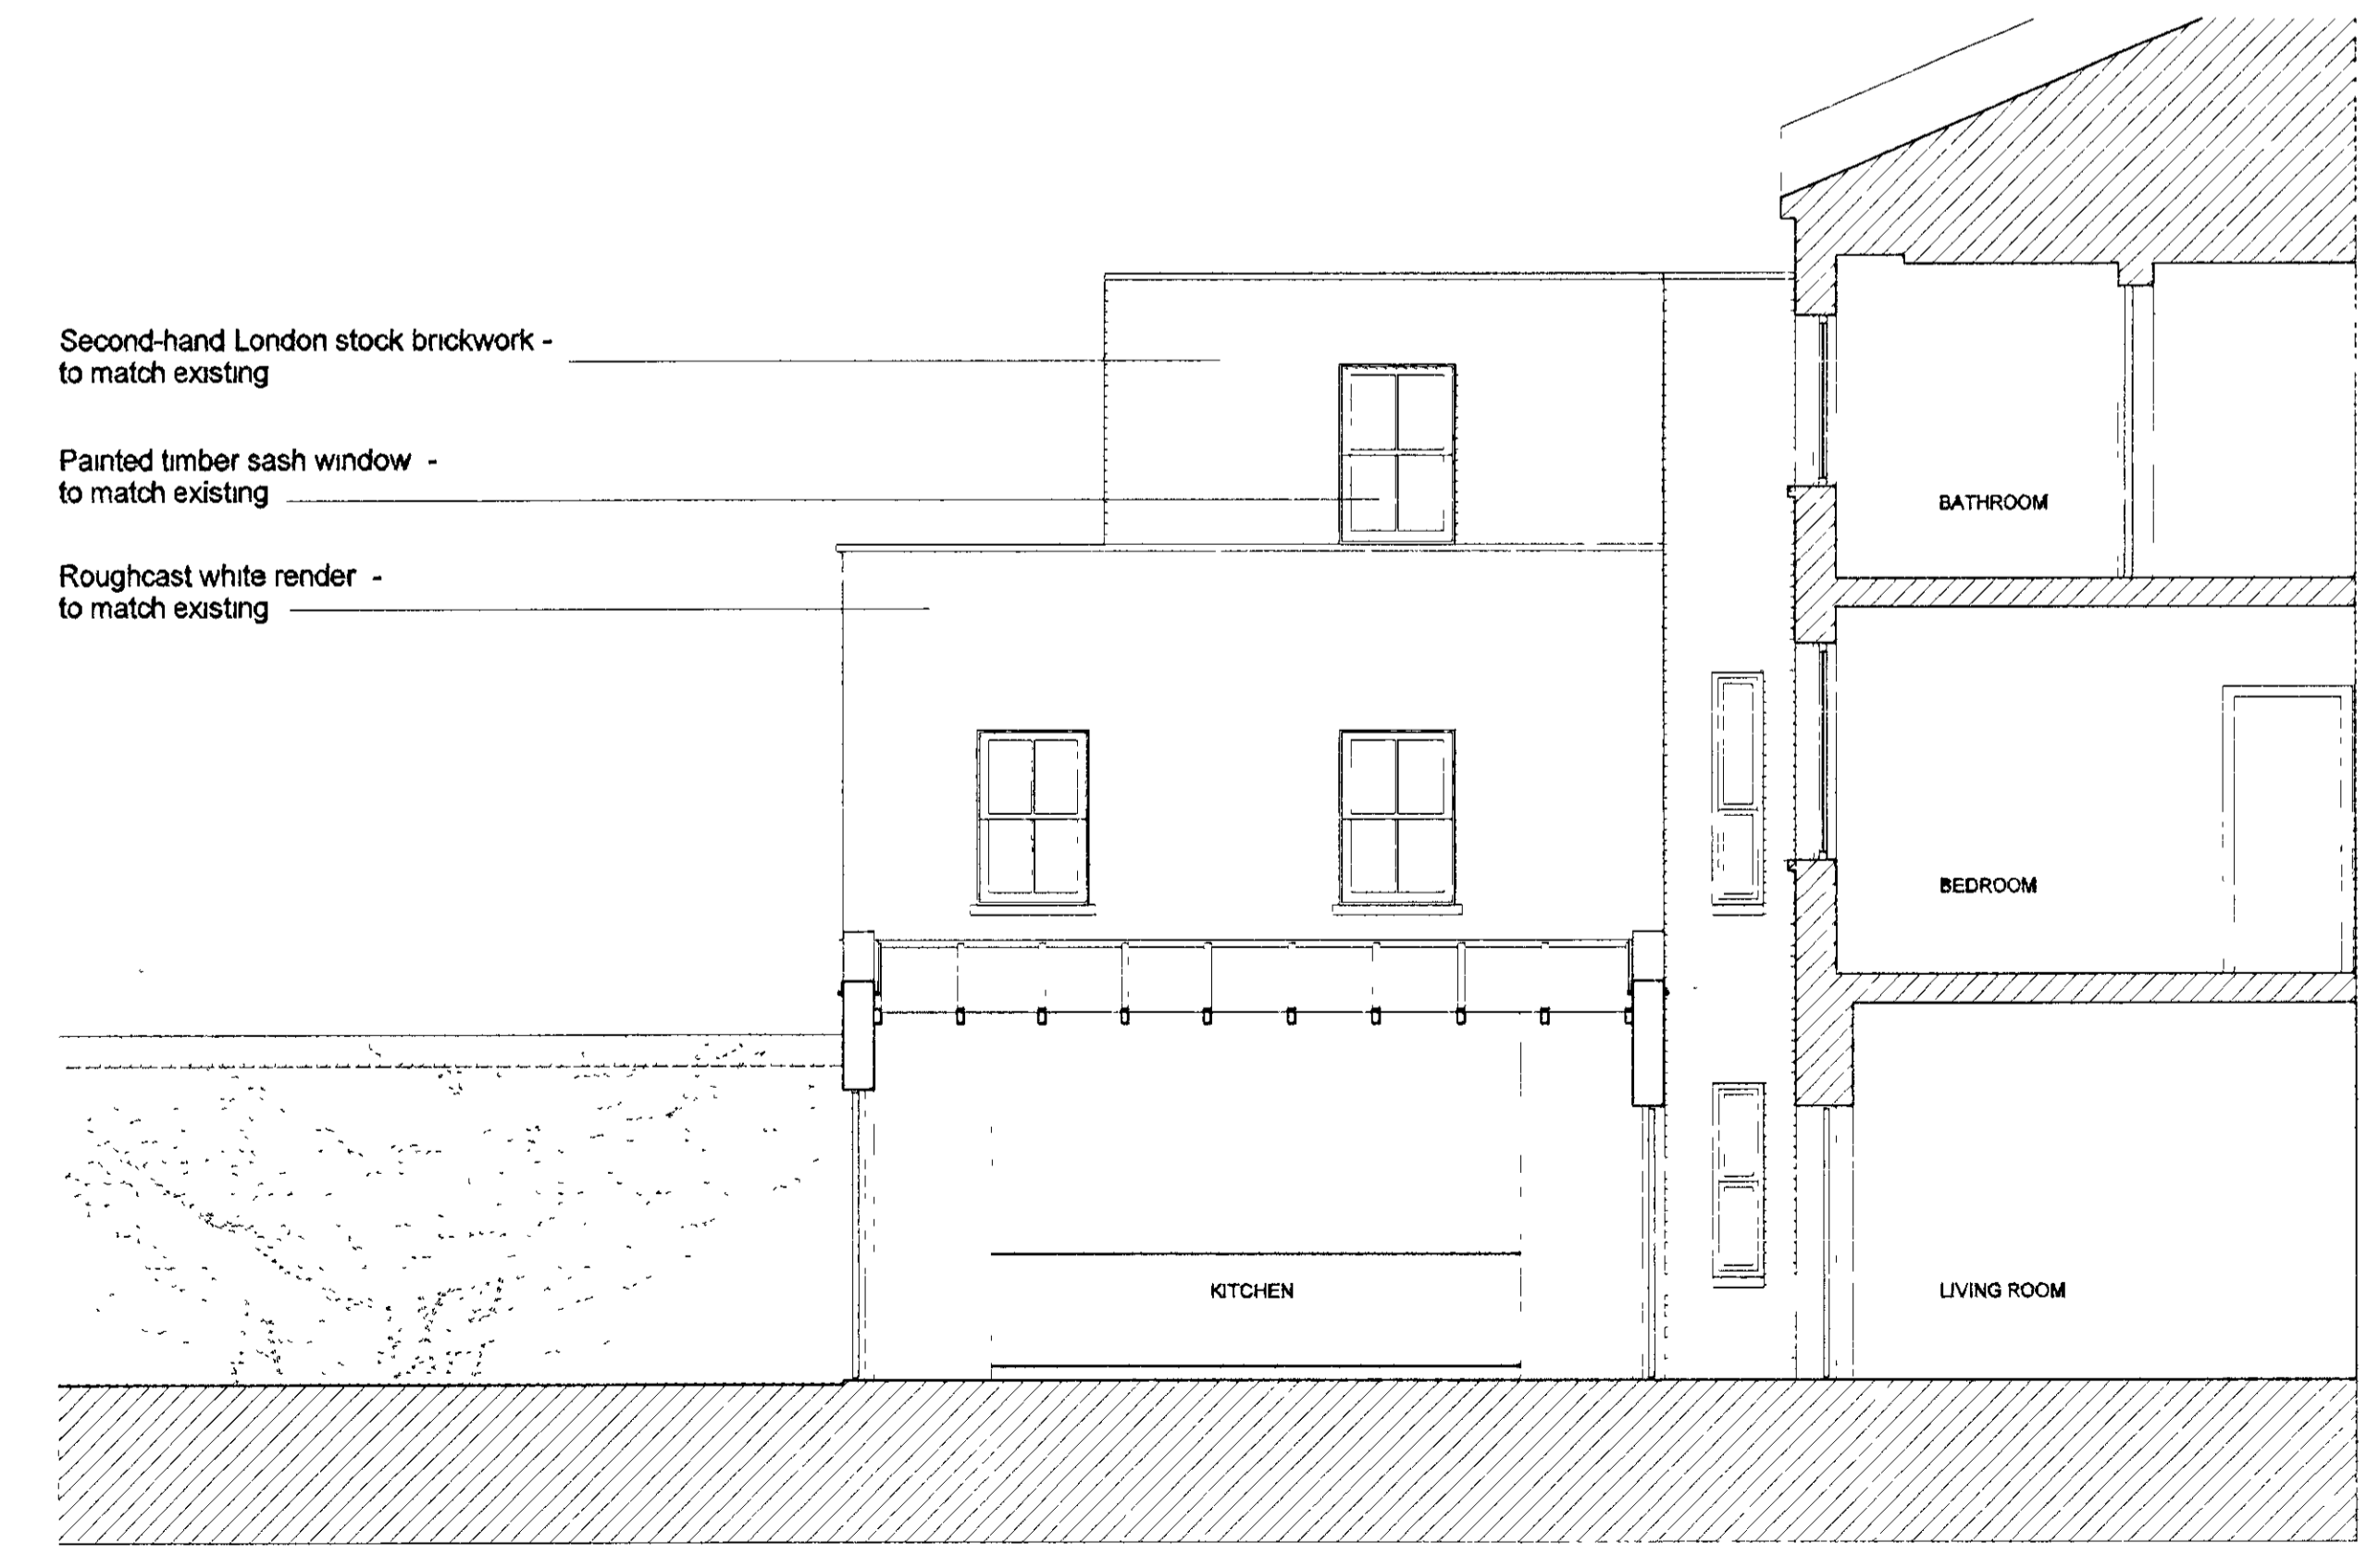


Second-hand London stock brickwork - to match existing
 Painted timber sash window - to match existing
 Roughcast white render - to match existing

SIDE ELEVATION

SK	DR	U-C	AO	AK
R.B.	K.C.	28 NOV 2003	PLANNING	
N	C	SW	SE	PP
				TO RED
				DES FEES

Revision	Date

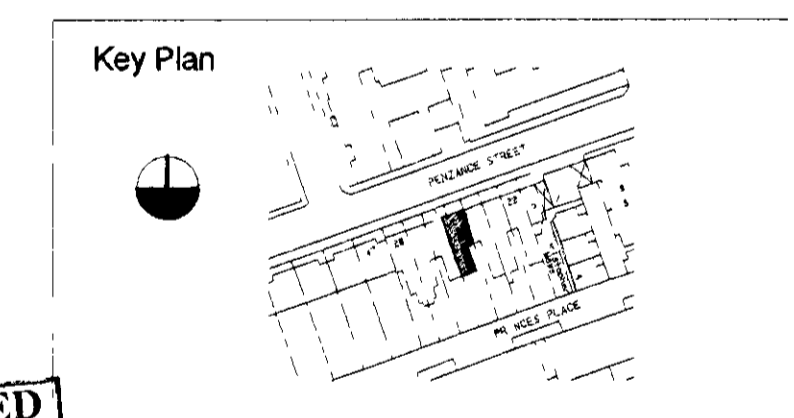

DELEGATED
 28 JAN 2004
REFUSAL

Client Project 25 PENZANCE STREET LONDON W11
 Drawing Status Planning Application

Drawing Title PROPOSED ELEVATIONS
 Drawing No 1405 P 05 Rev -
 Date October '03 Scale 1:50 @ A1
 Drawn Checked

Architecture & Design
 8-9 Stephen Mews London W1T 1AF
 Telephone +44 (0)207 436 4050
 Fax +44 (0)207 436 8451
 architecture@tectus.co.uk
 www.tectus.co.uk

