


**NOTES**



1. Do not scale
2. Contractors to check dimensions of all issued drawings on site
3. This drawing is copyright.



REAR ELEVATION

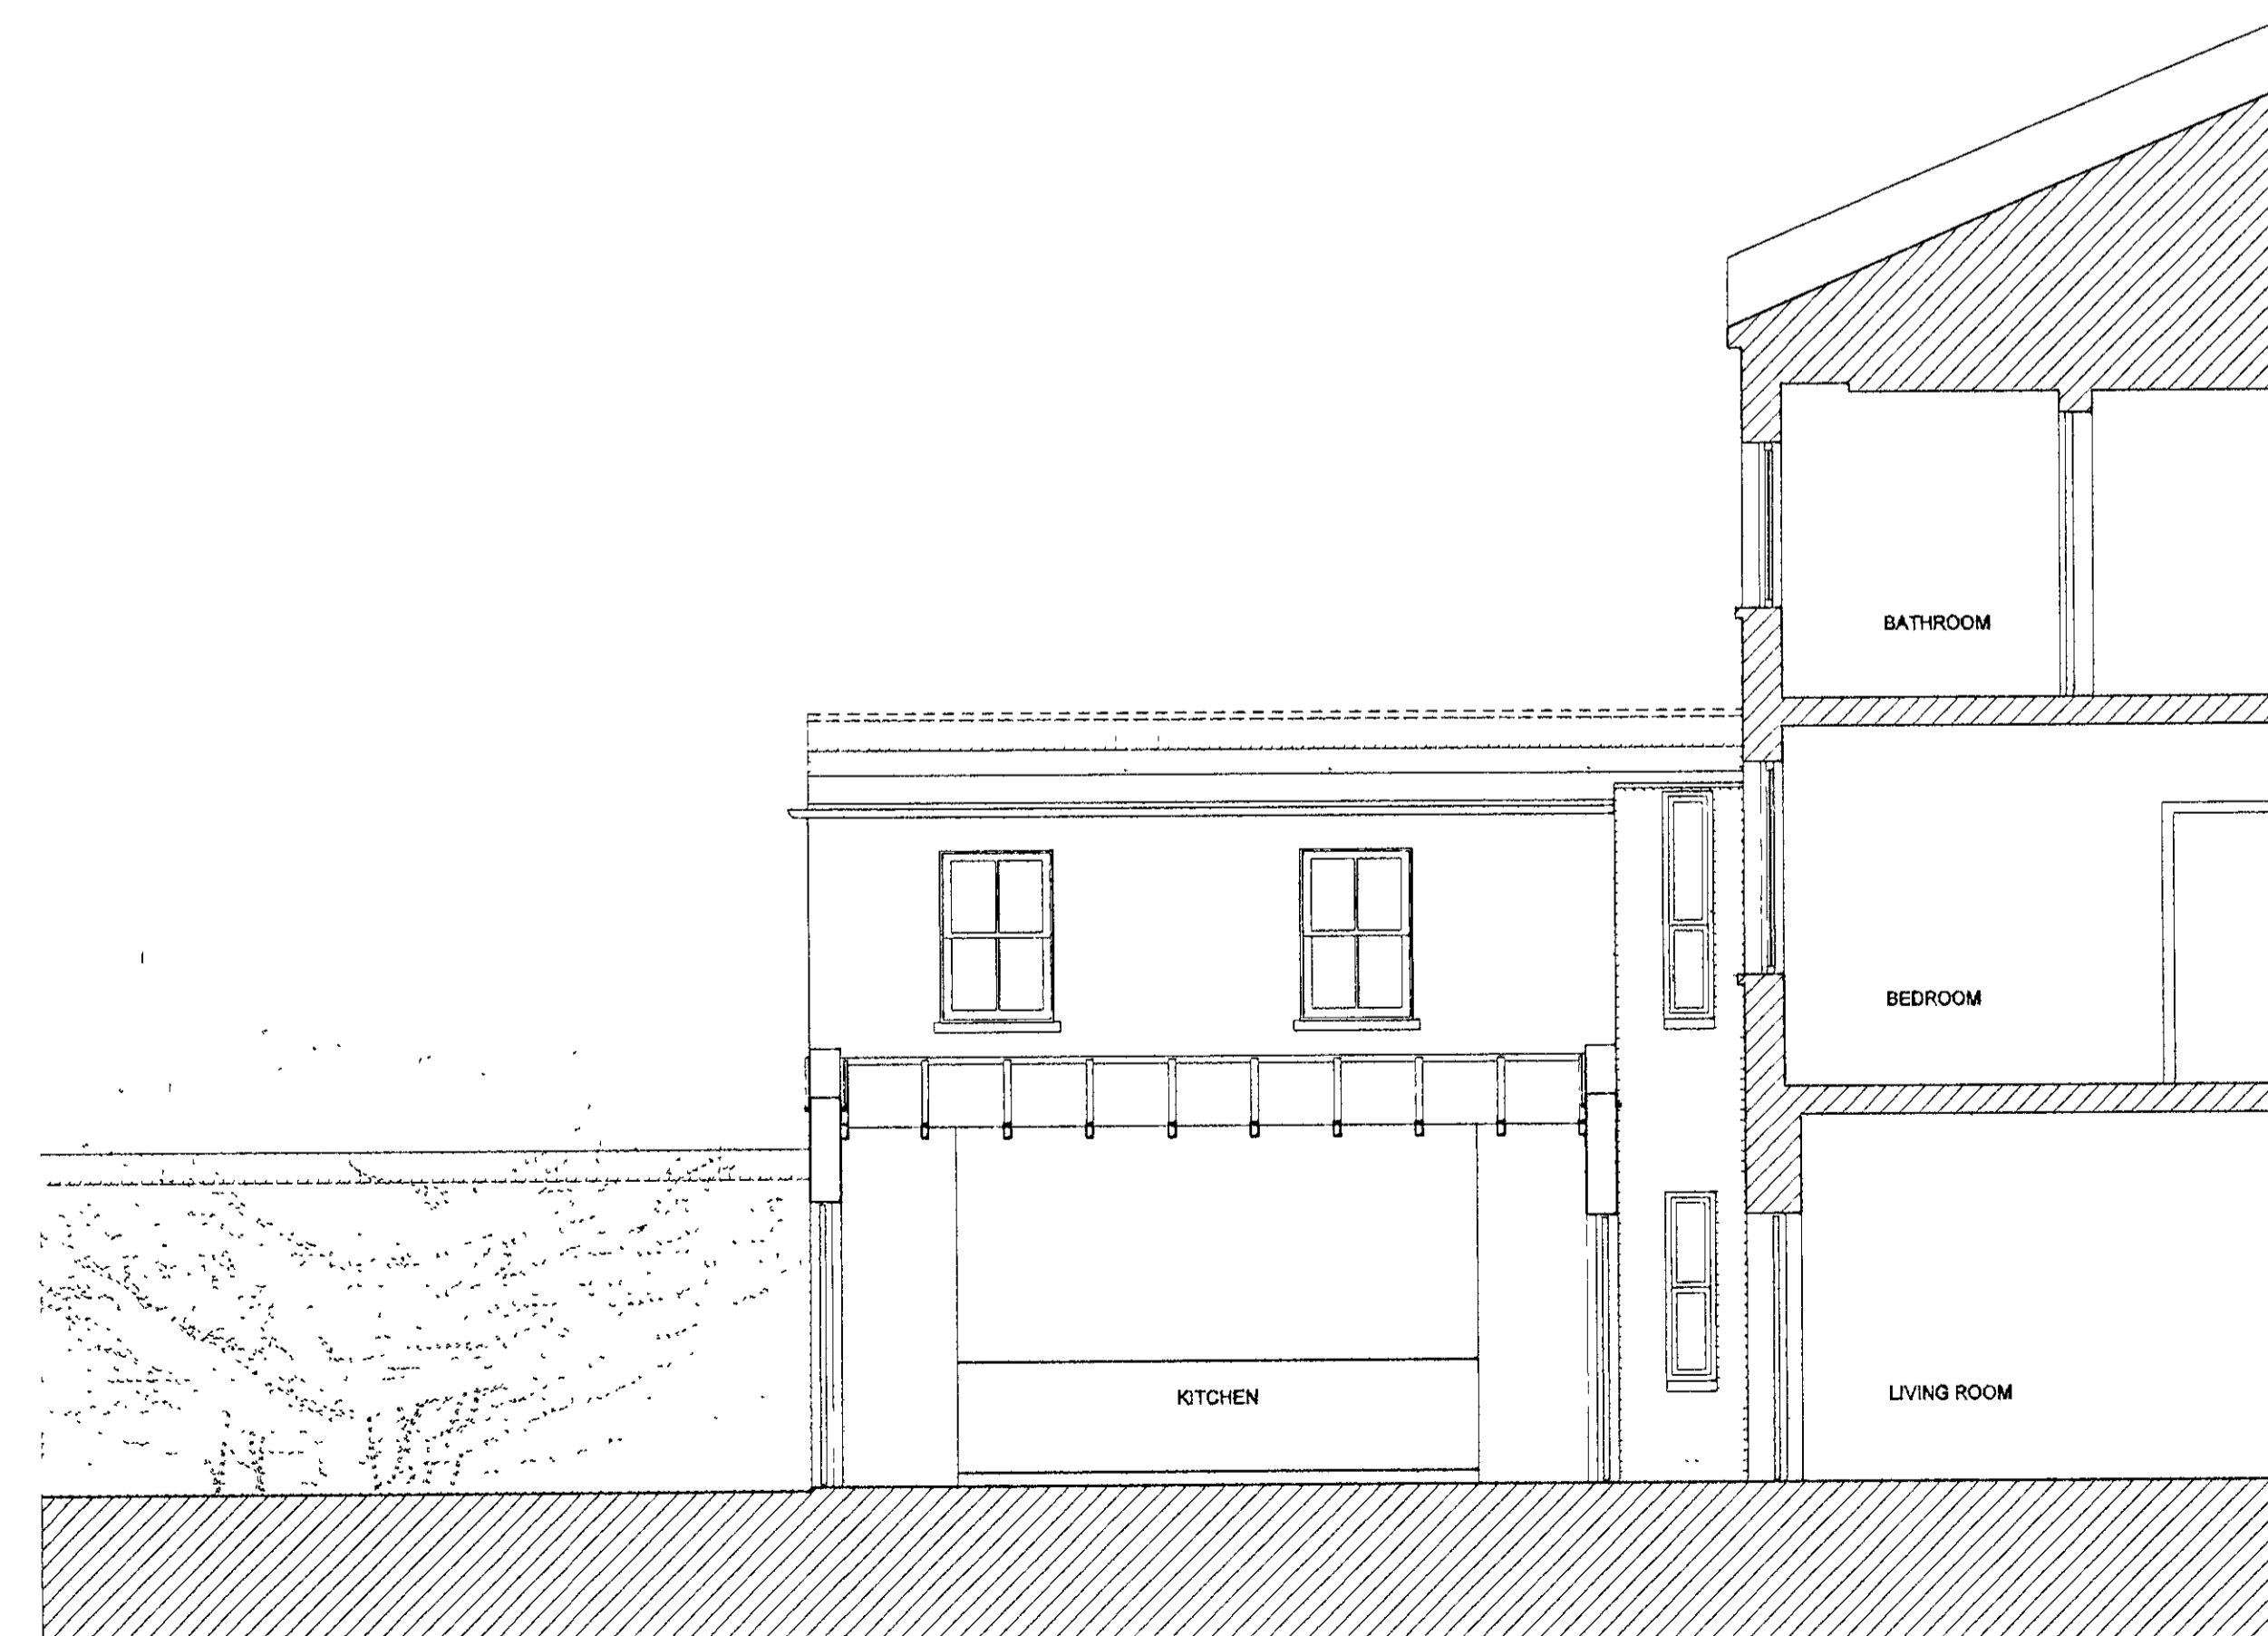


SIDE ELEVATION

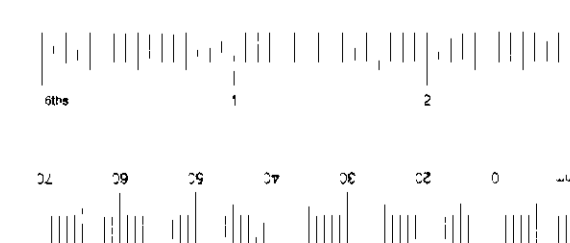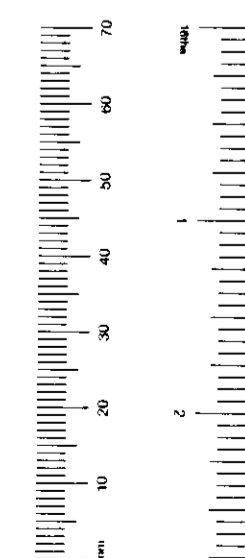

Revision	Date

EX DIR	IND	TP	W-C	J	GLU	AO	AK
R.B	K.C.	28 NOV 2003	PLANNING				
C	SW	SE	APP	IO	REQ		
	ARB	PLN	DES	FEE			

**DELEGATE**  
28 JAN 2004  
**REFUSAL**

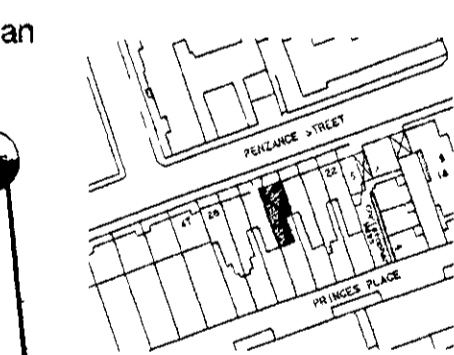

Client Project	25 PENZANCE STREET LONDON W11	
Drawing Status	Planning Application	
Drawing Title	EXISTING ELEVATIONS	
Drawing No	1405 P 03	Rev -
Date	October '03	Scale 1:50 @ A1
Drawn	Checked	

Architecture & Design  
8-9 Stephen Mews  
London W1T 1AF  
Telephone +44 (0)207 436 4050  
Fax +44 (0)207 436 8451  
architecture@tectus.co.uk  
www.tectus.co.uk

**tectus**

PP032526