


- NOTES
- 1 Do not scale
 - 2 Contractors to check dimensions of all issued drawings on site
 - 3 This drawing is copyright.



REAR ELEVATION

- Second-hand London stock brickwork - to match existing
- Roughcast white render - to match existing
- Painted timber door - to match existing

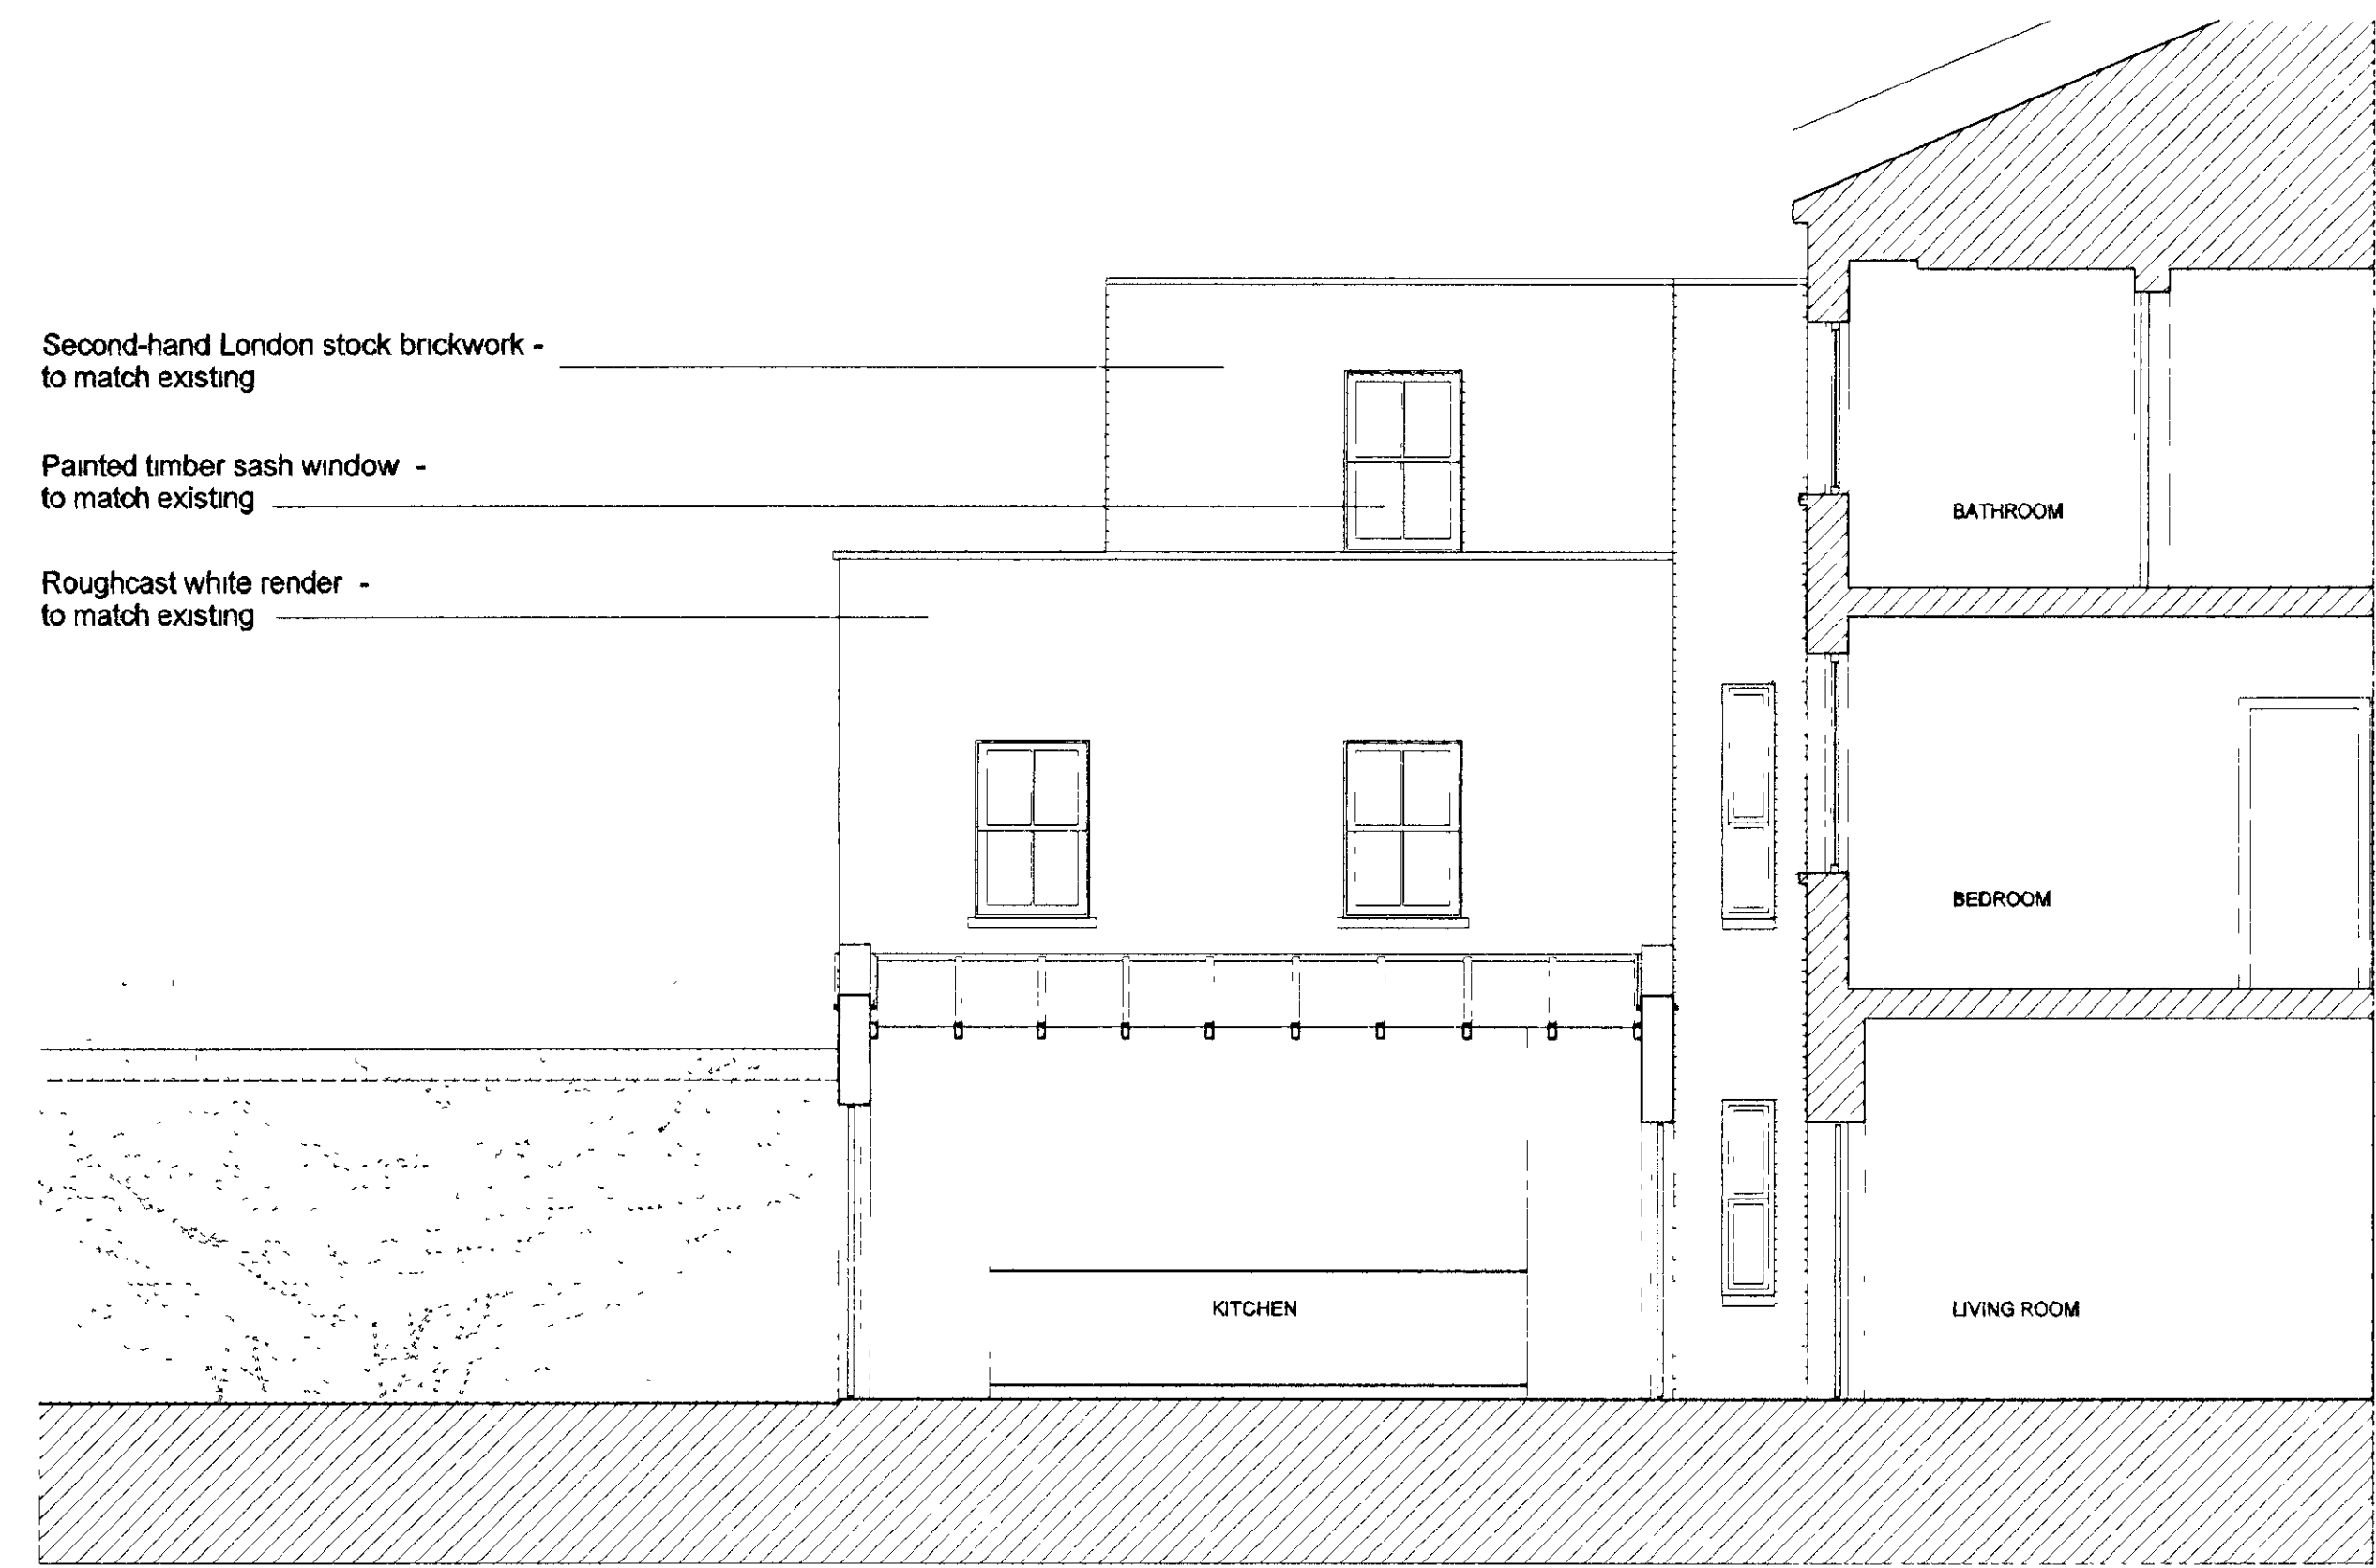


SIDE ELEVATION

- Second-hand London stock brickwork - to match existing
- Painted timber sash window - to match existing
- Roughcast white render - to match existing

EX DIR	HDC	TP	UAC	ND	CLL	AO	AK
R.B.	K.C.	2 8	NOV 2003	PLANNING			
N	C	SW	SE	PP	IO	REC	
		ARB	PL	DES	FEE		

Revision	Date

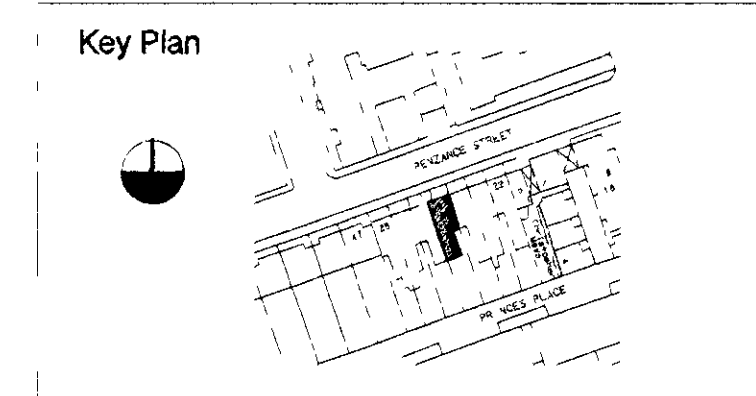

Client
Project 25 PENZANCE STREET
LONDON W11

Drawing Status
Planning Application

Drawing Title	
PROPOSED ELEVATIONS	
Drawing No 1405 P 05	Rev -
Date October '03	Scale 1:50 @ A1
Drawn	Checked

Architecture & Design
pp03026
8-9 Stephen Mews
London W1T 1AF
Telephone +44 (0)207 436 4050
Fax +44 (0)207 436 8451
architecture@tectus.co.uk
www.tectus.co.uk

tectus

