


- NOTES
- 1 Do not scale
 - 2 Contractors to check dimensions of all issued drawings on site
 - 3 This drawing is copyright.





REAR ELEVATION

Second-hand London stock brickwork - to match existing
 Roughcast white render - to match existing
 Painted timber door - to match existing

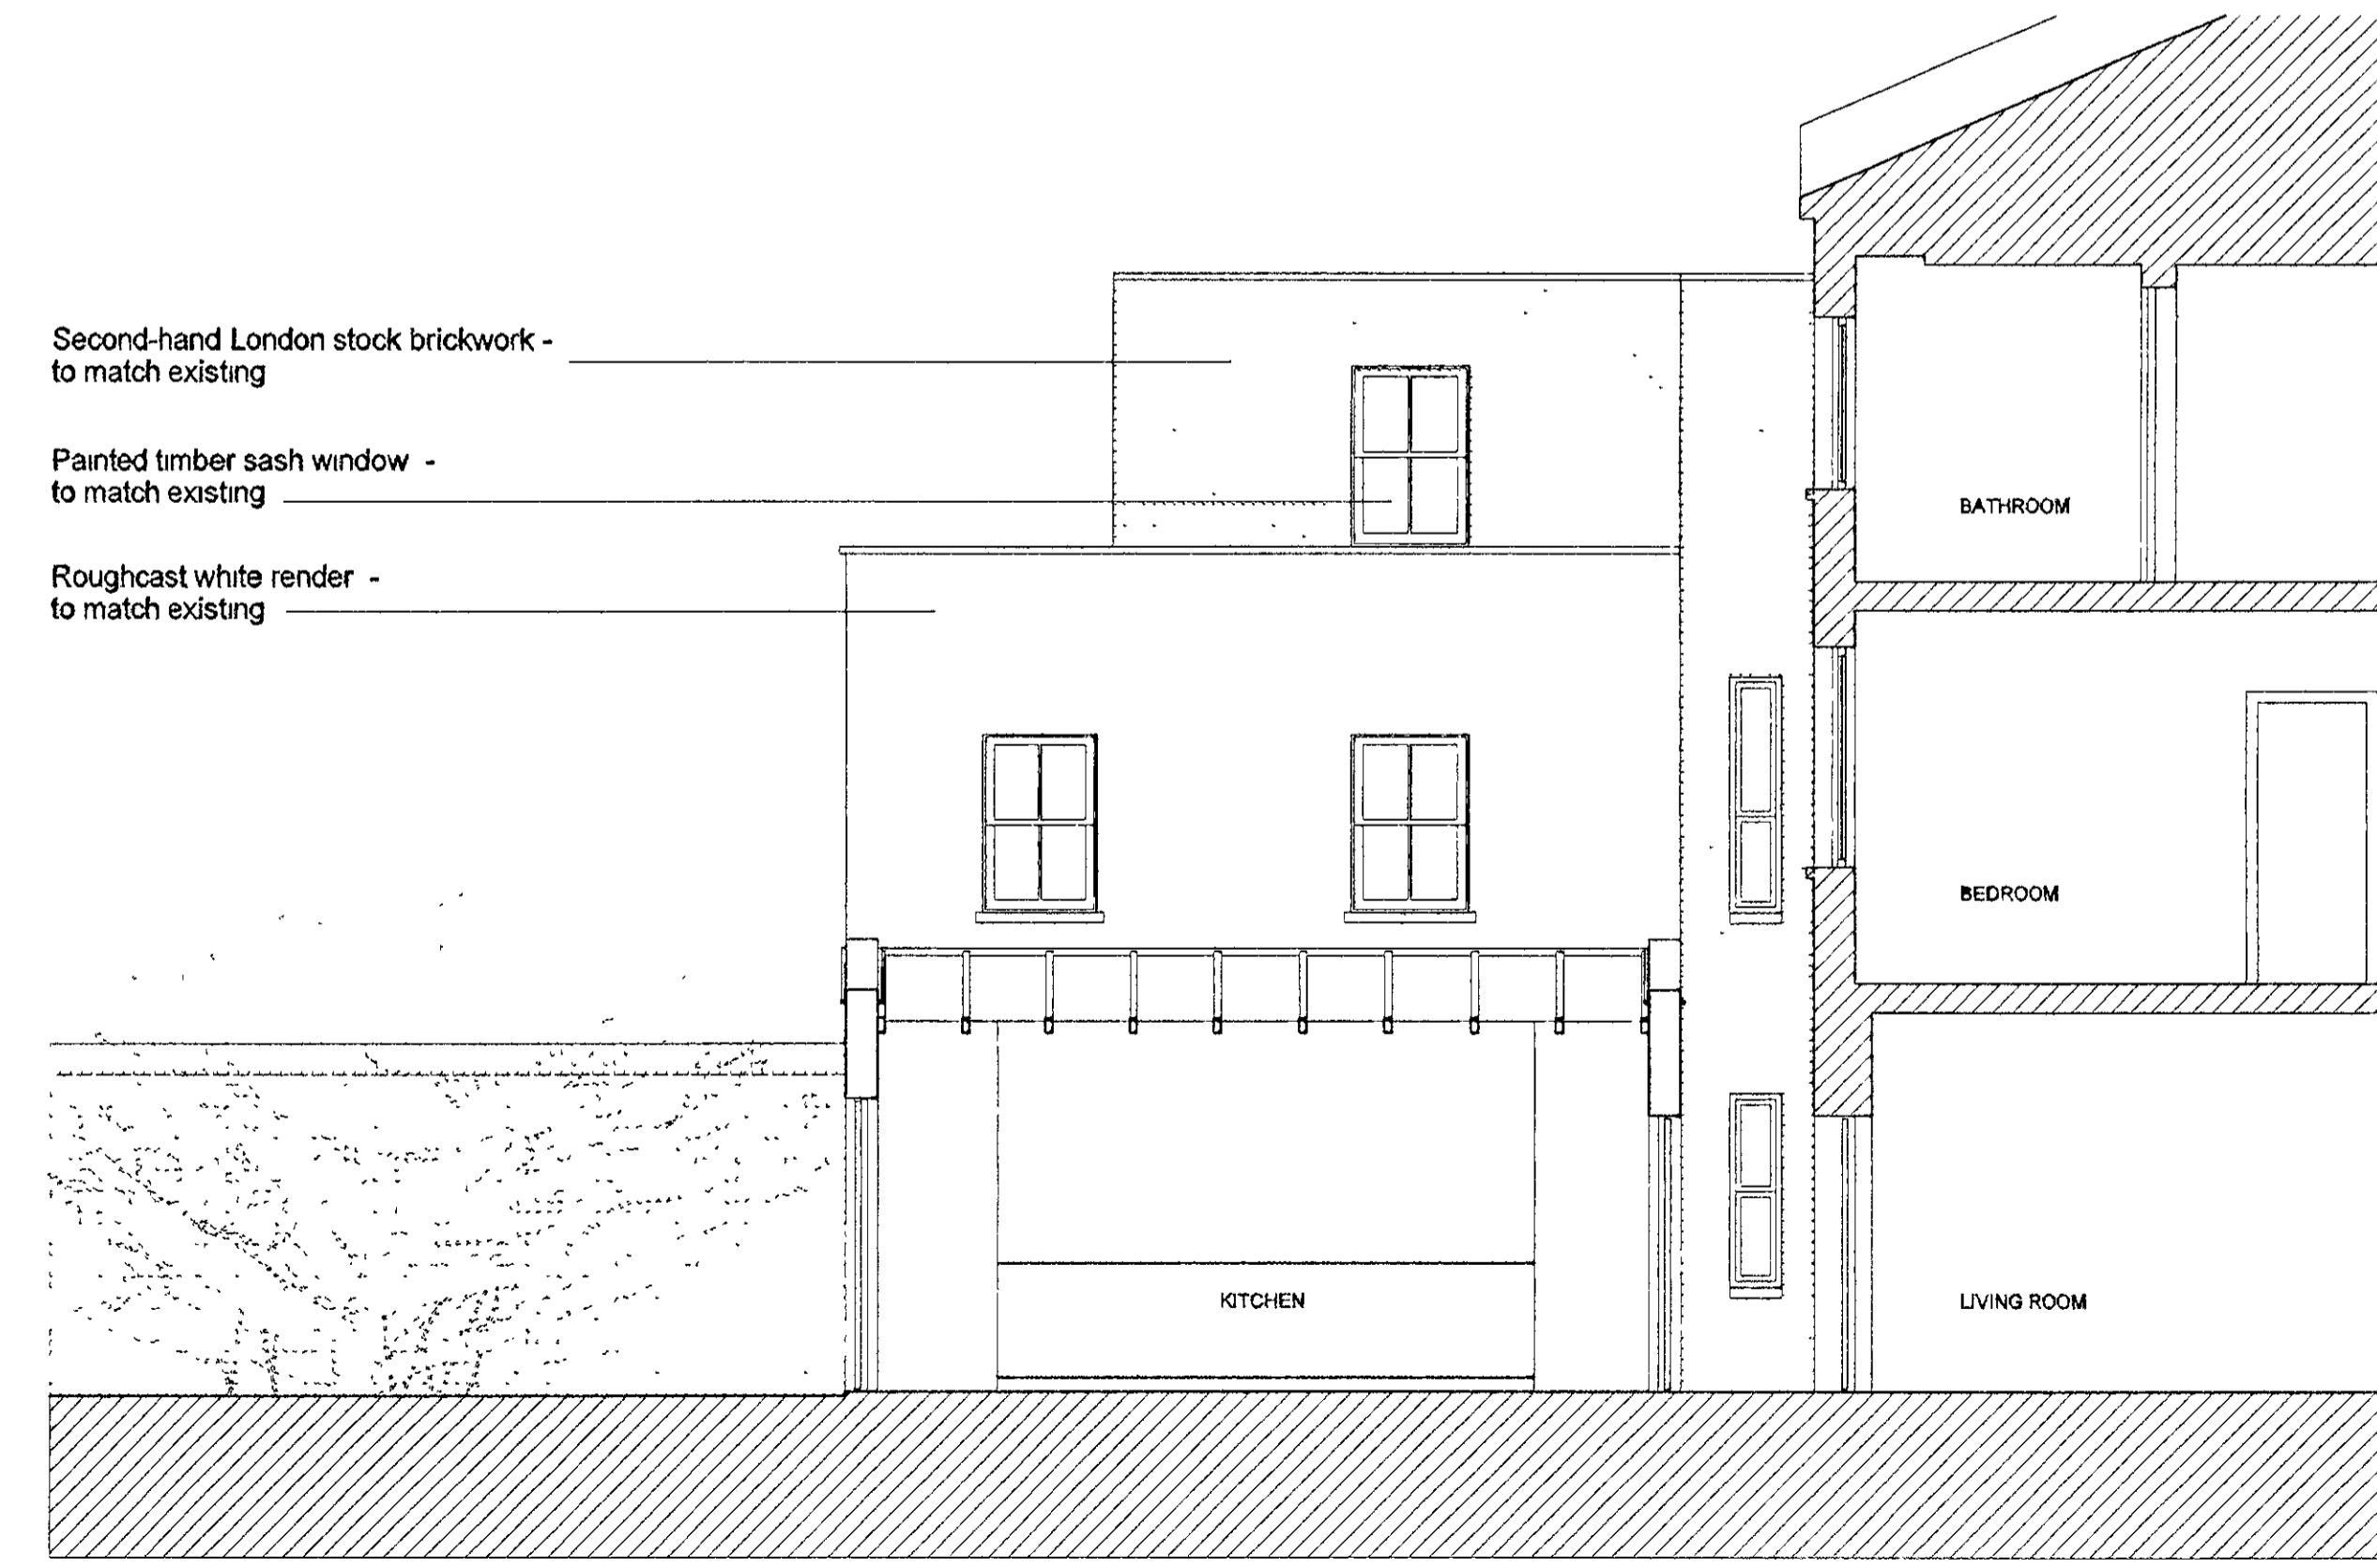


SIDE ELEVATION

Second-hand London stock brickwork - to match existing
 Painted timber sash window - to match existing
 Roughcast white render - to match existing

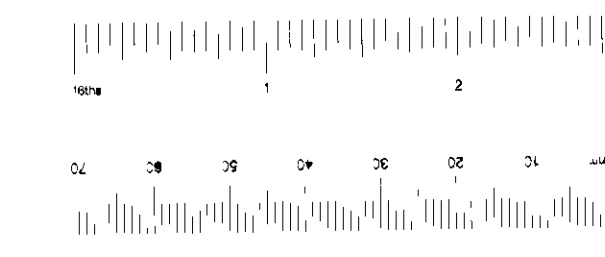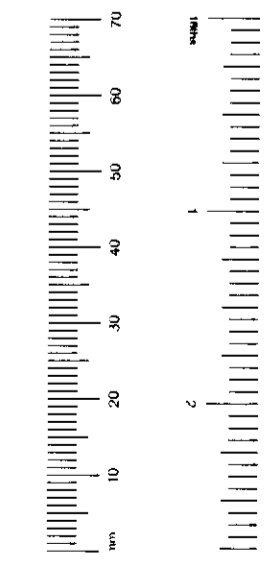

EX	DIR	TF	U-C	H-D	CLL	AO	AK
P.B.	K.C.	28	NOV	2003	PLANNING		
N	C	GV	SE	APP	IO	REC	

Revision	Date

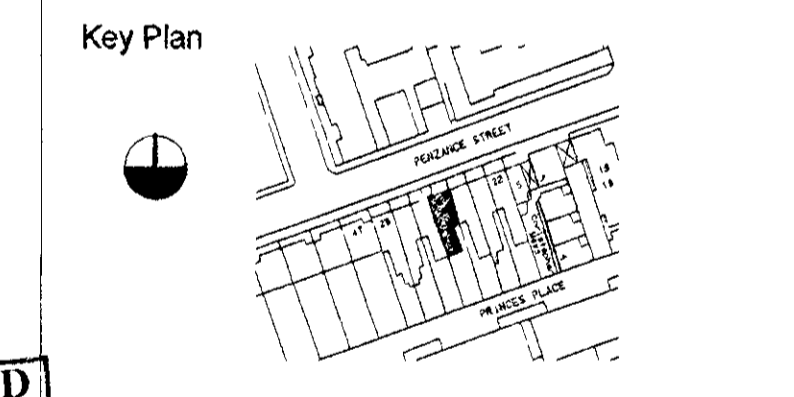

DELEGATED
 28 JAN 2004
REFUSAL

Client Project 25 PENZANCE STREET LONDON W11

Drawing Status
 Planning Application

Drawing Title
 PROPOSED ELEVATIONS

Drawing No 1405 P 05 Rev -

Date October '03 Scale 1:50 @ A1

Drawn Checked

Architecture & Design
 8-9 Stephen Mews
 London W1T 1AF
 Telephone +44 (0)207 436 4050
 Fax +44 (0)207 436 8451
 architecture@tectus.co.uk
 www.tectus.co.uk

tectus

PP032526