


TP/98/1905 ①

0119 P 300

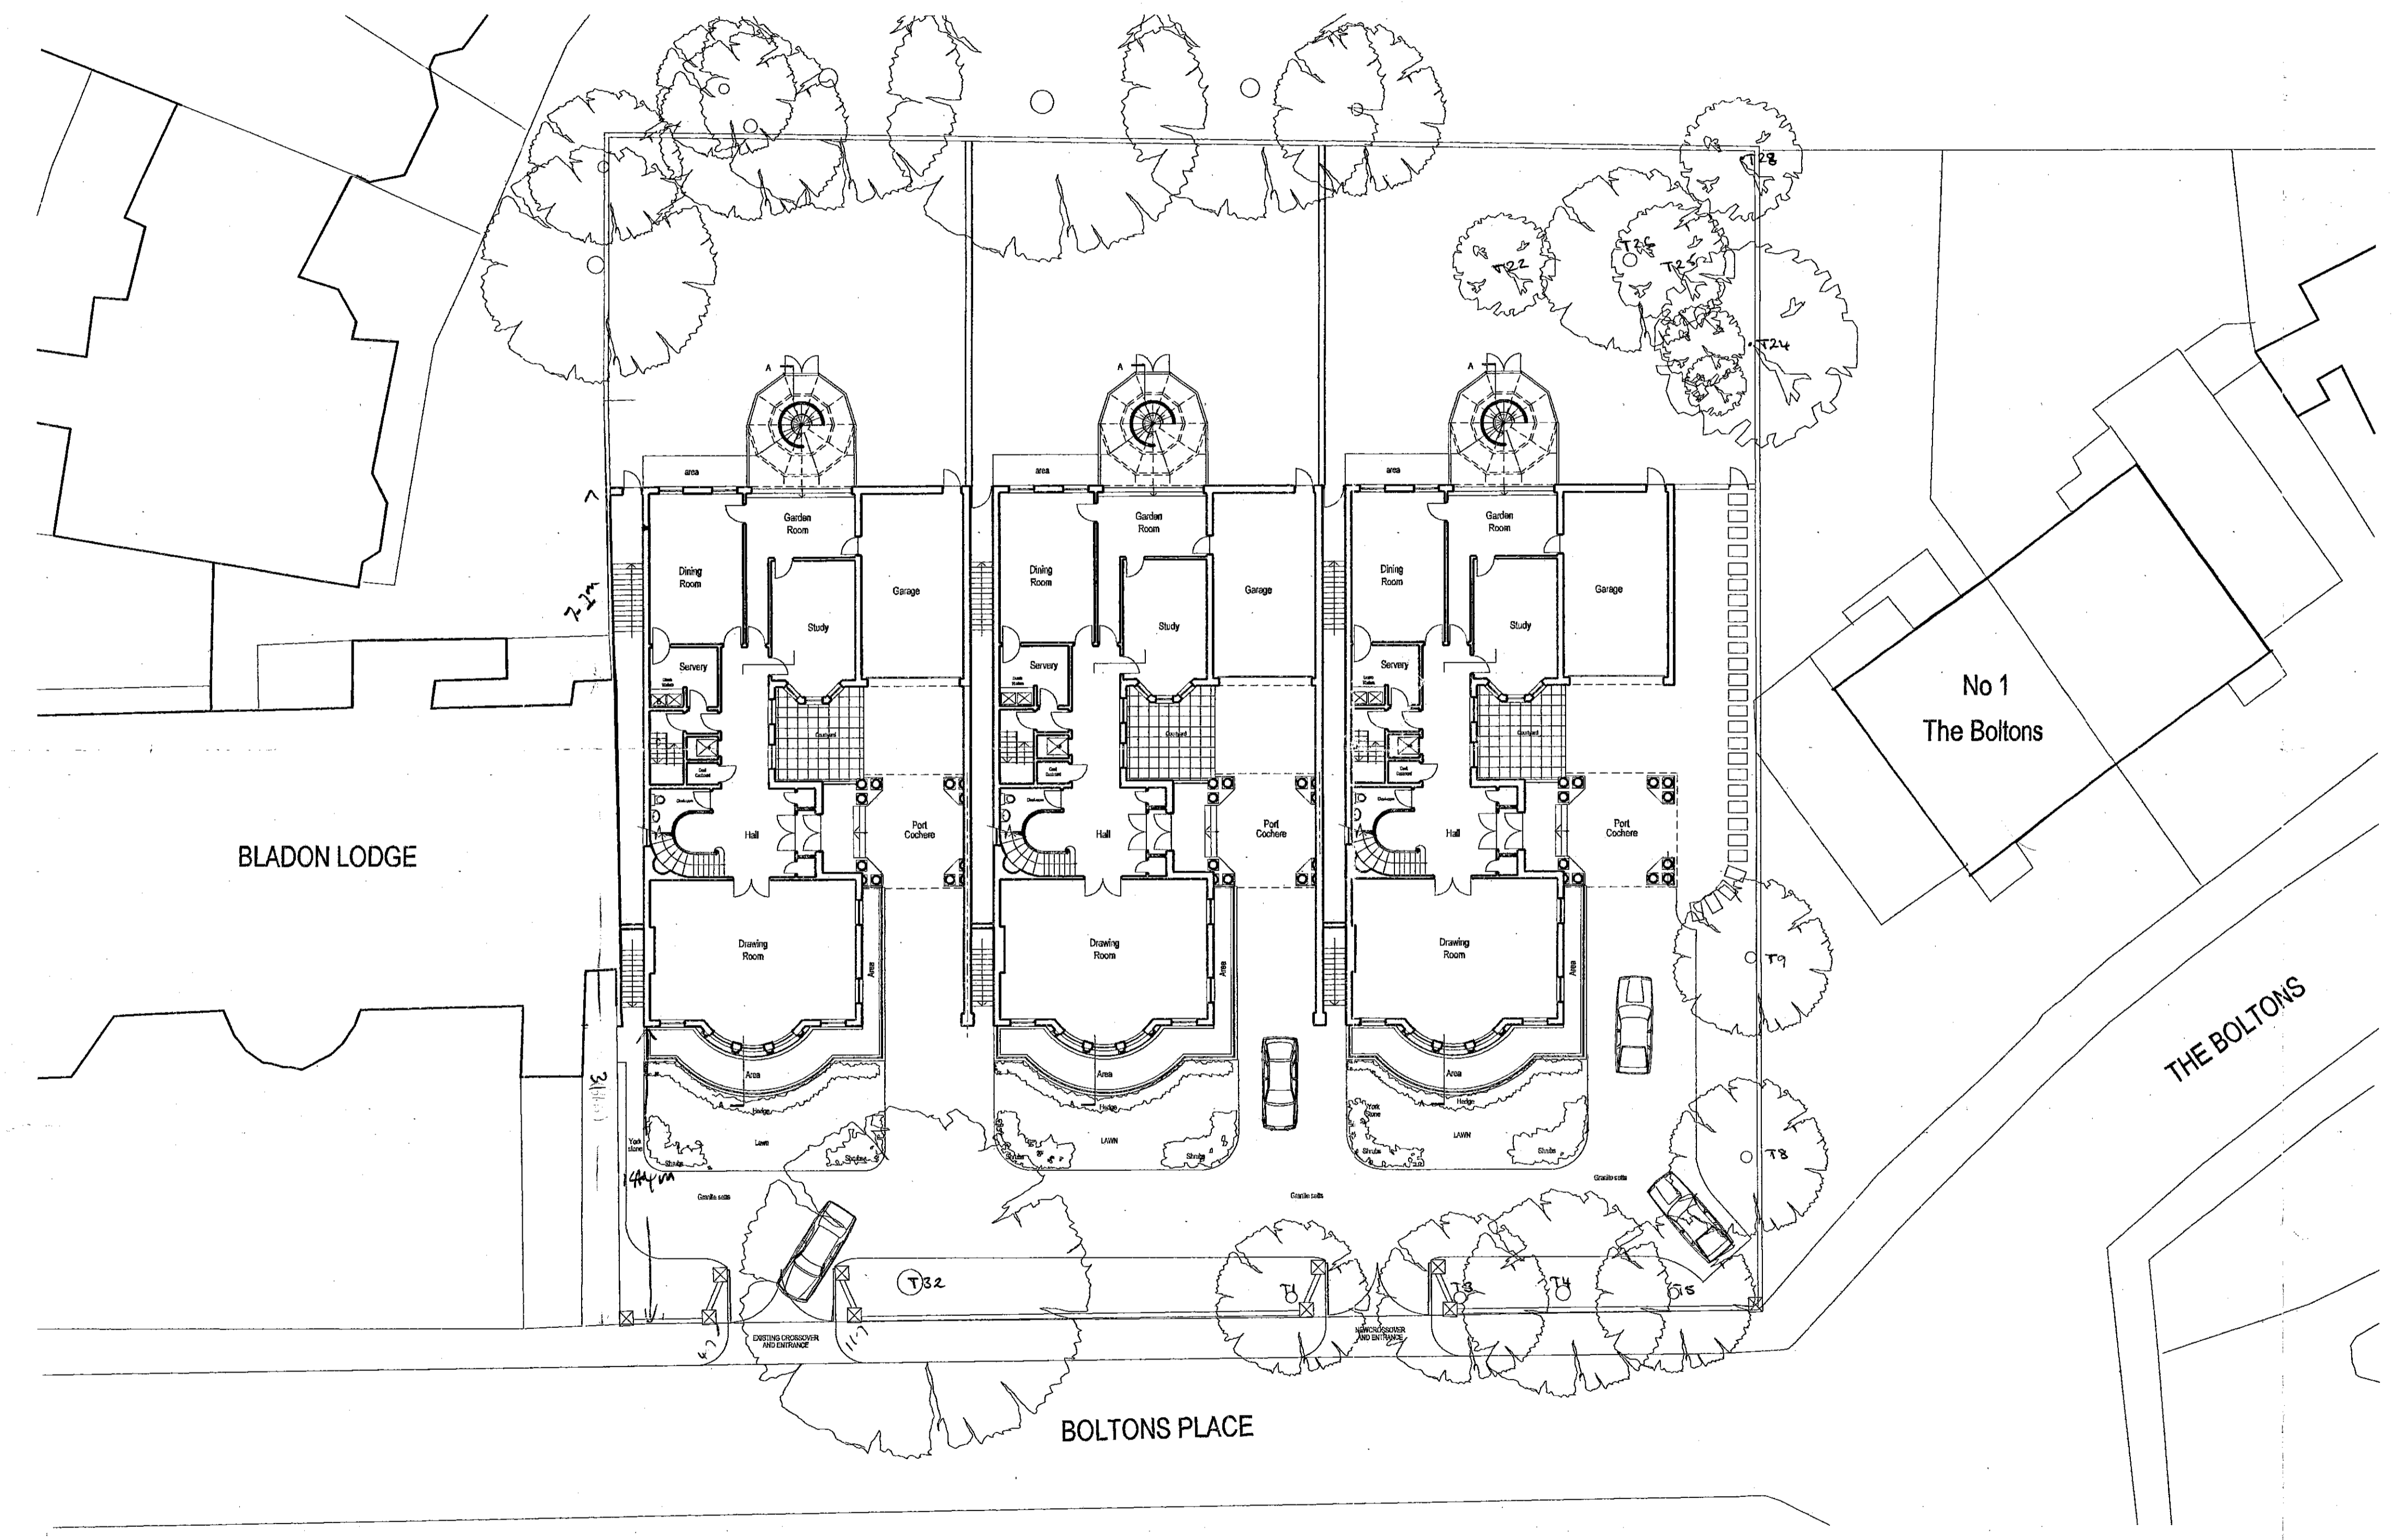

RECEIVED
19 APR 1999
H.B.K. & C.
TOWN PLANNING

BLADON LODGE

No 1
The Boltons

THE BOLTONS


BOLTONS PLACE

APPROVED
1998

TP981905A

REVISED

72
425

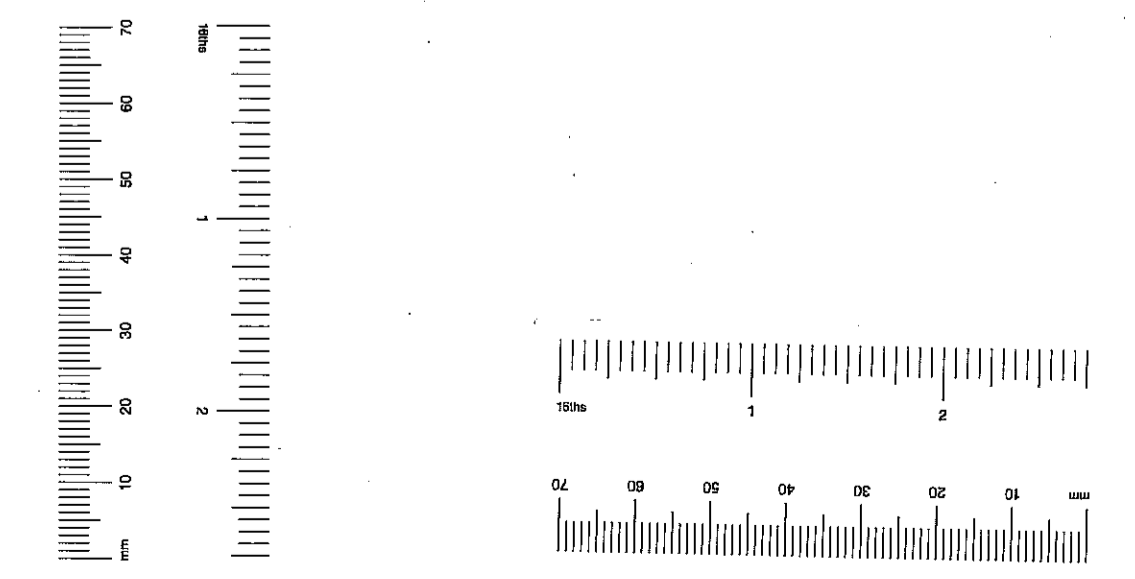

Approved set
except
Site location plan +
landscaping plan
with C. Colville

Biscoe Associates
Chartered Architects and Chartered Surveyors
85 Cadogan Gardens London SW3 2RD
Tel 0171 591 3848 Fax 0171 591 3858


BT Property

Project Title
EARLS COURT
TELEPHONE EXCHANGE
REDEVELOPMENT


Drawing Title
SITE LAYOUT

Scale
1:200
Date
April 1999

0119 P 300

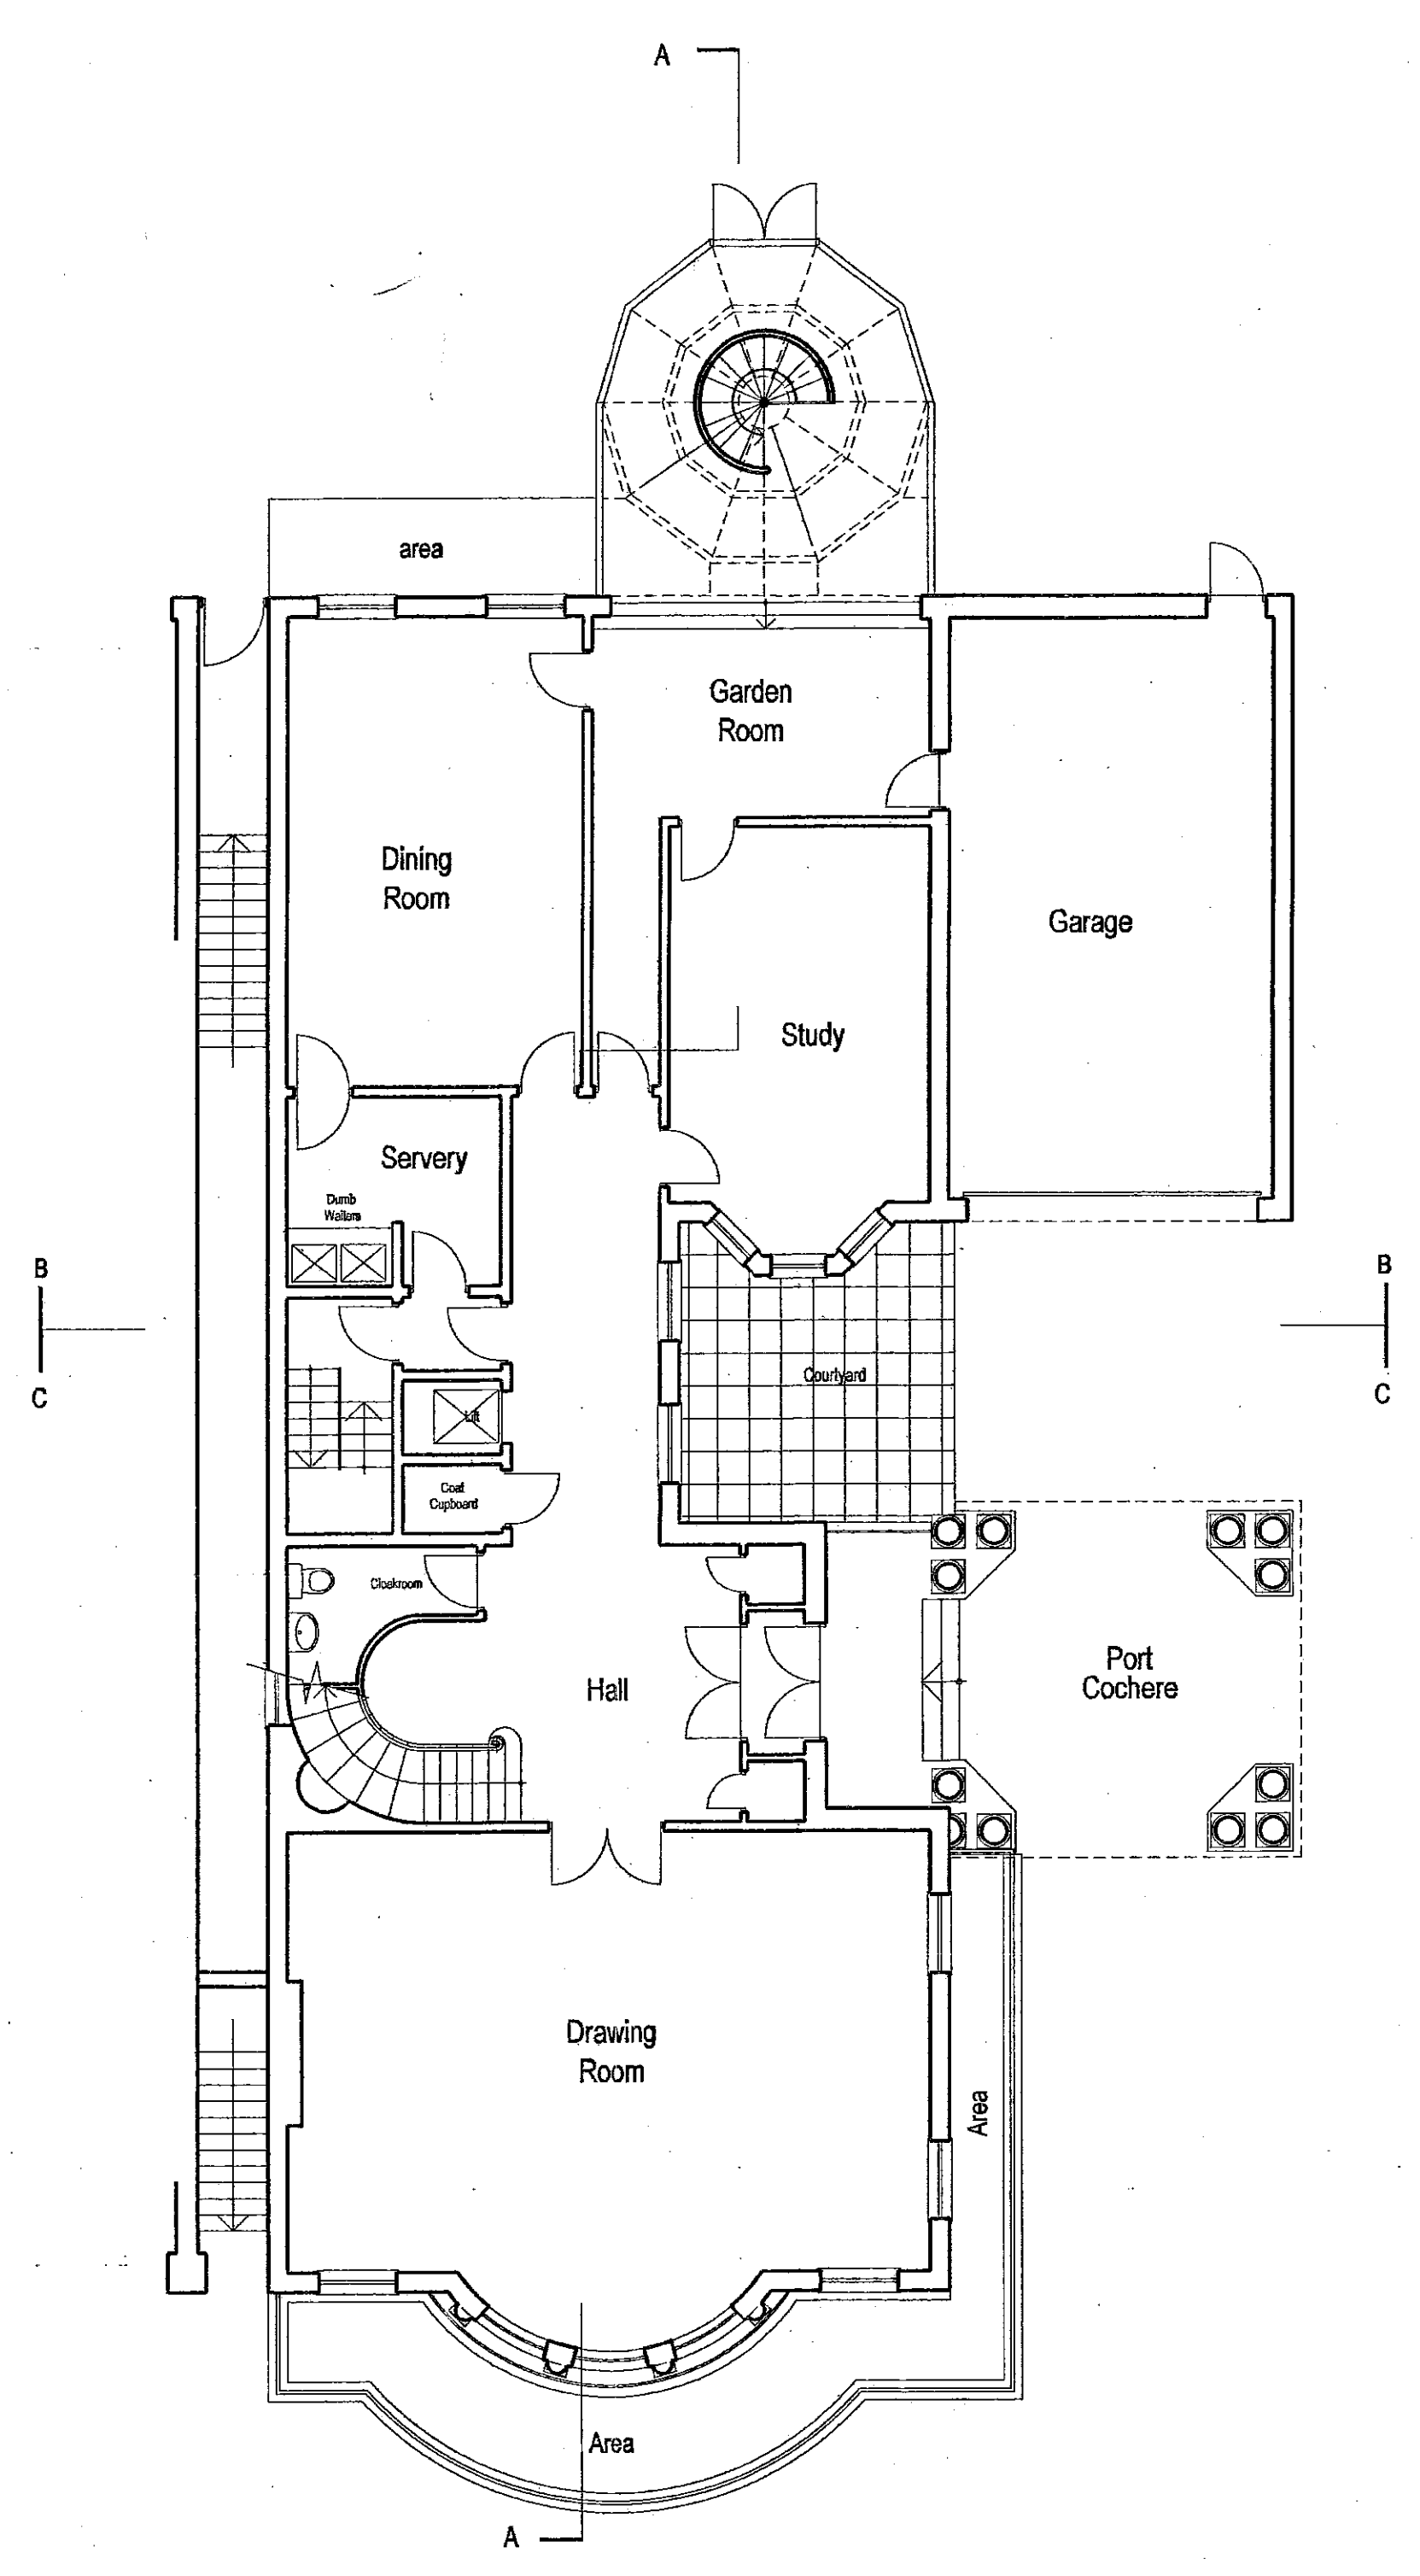


GROUND FLOOR PLAN

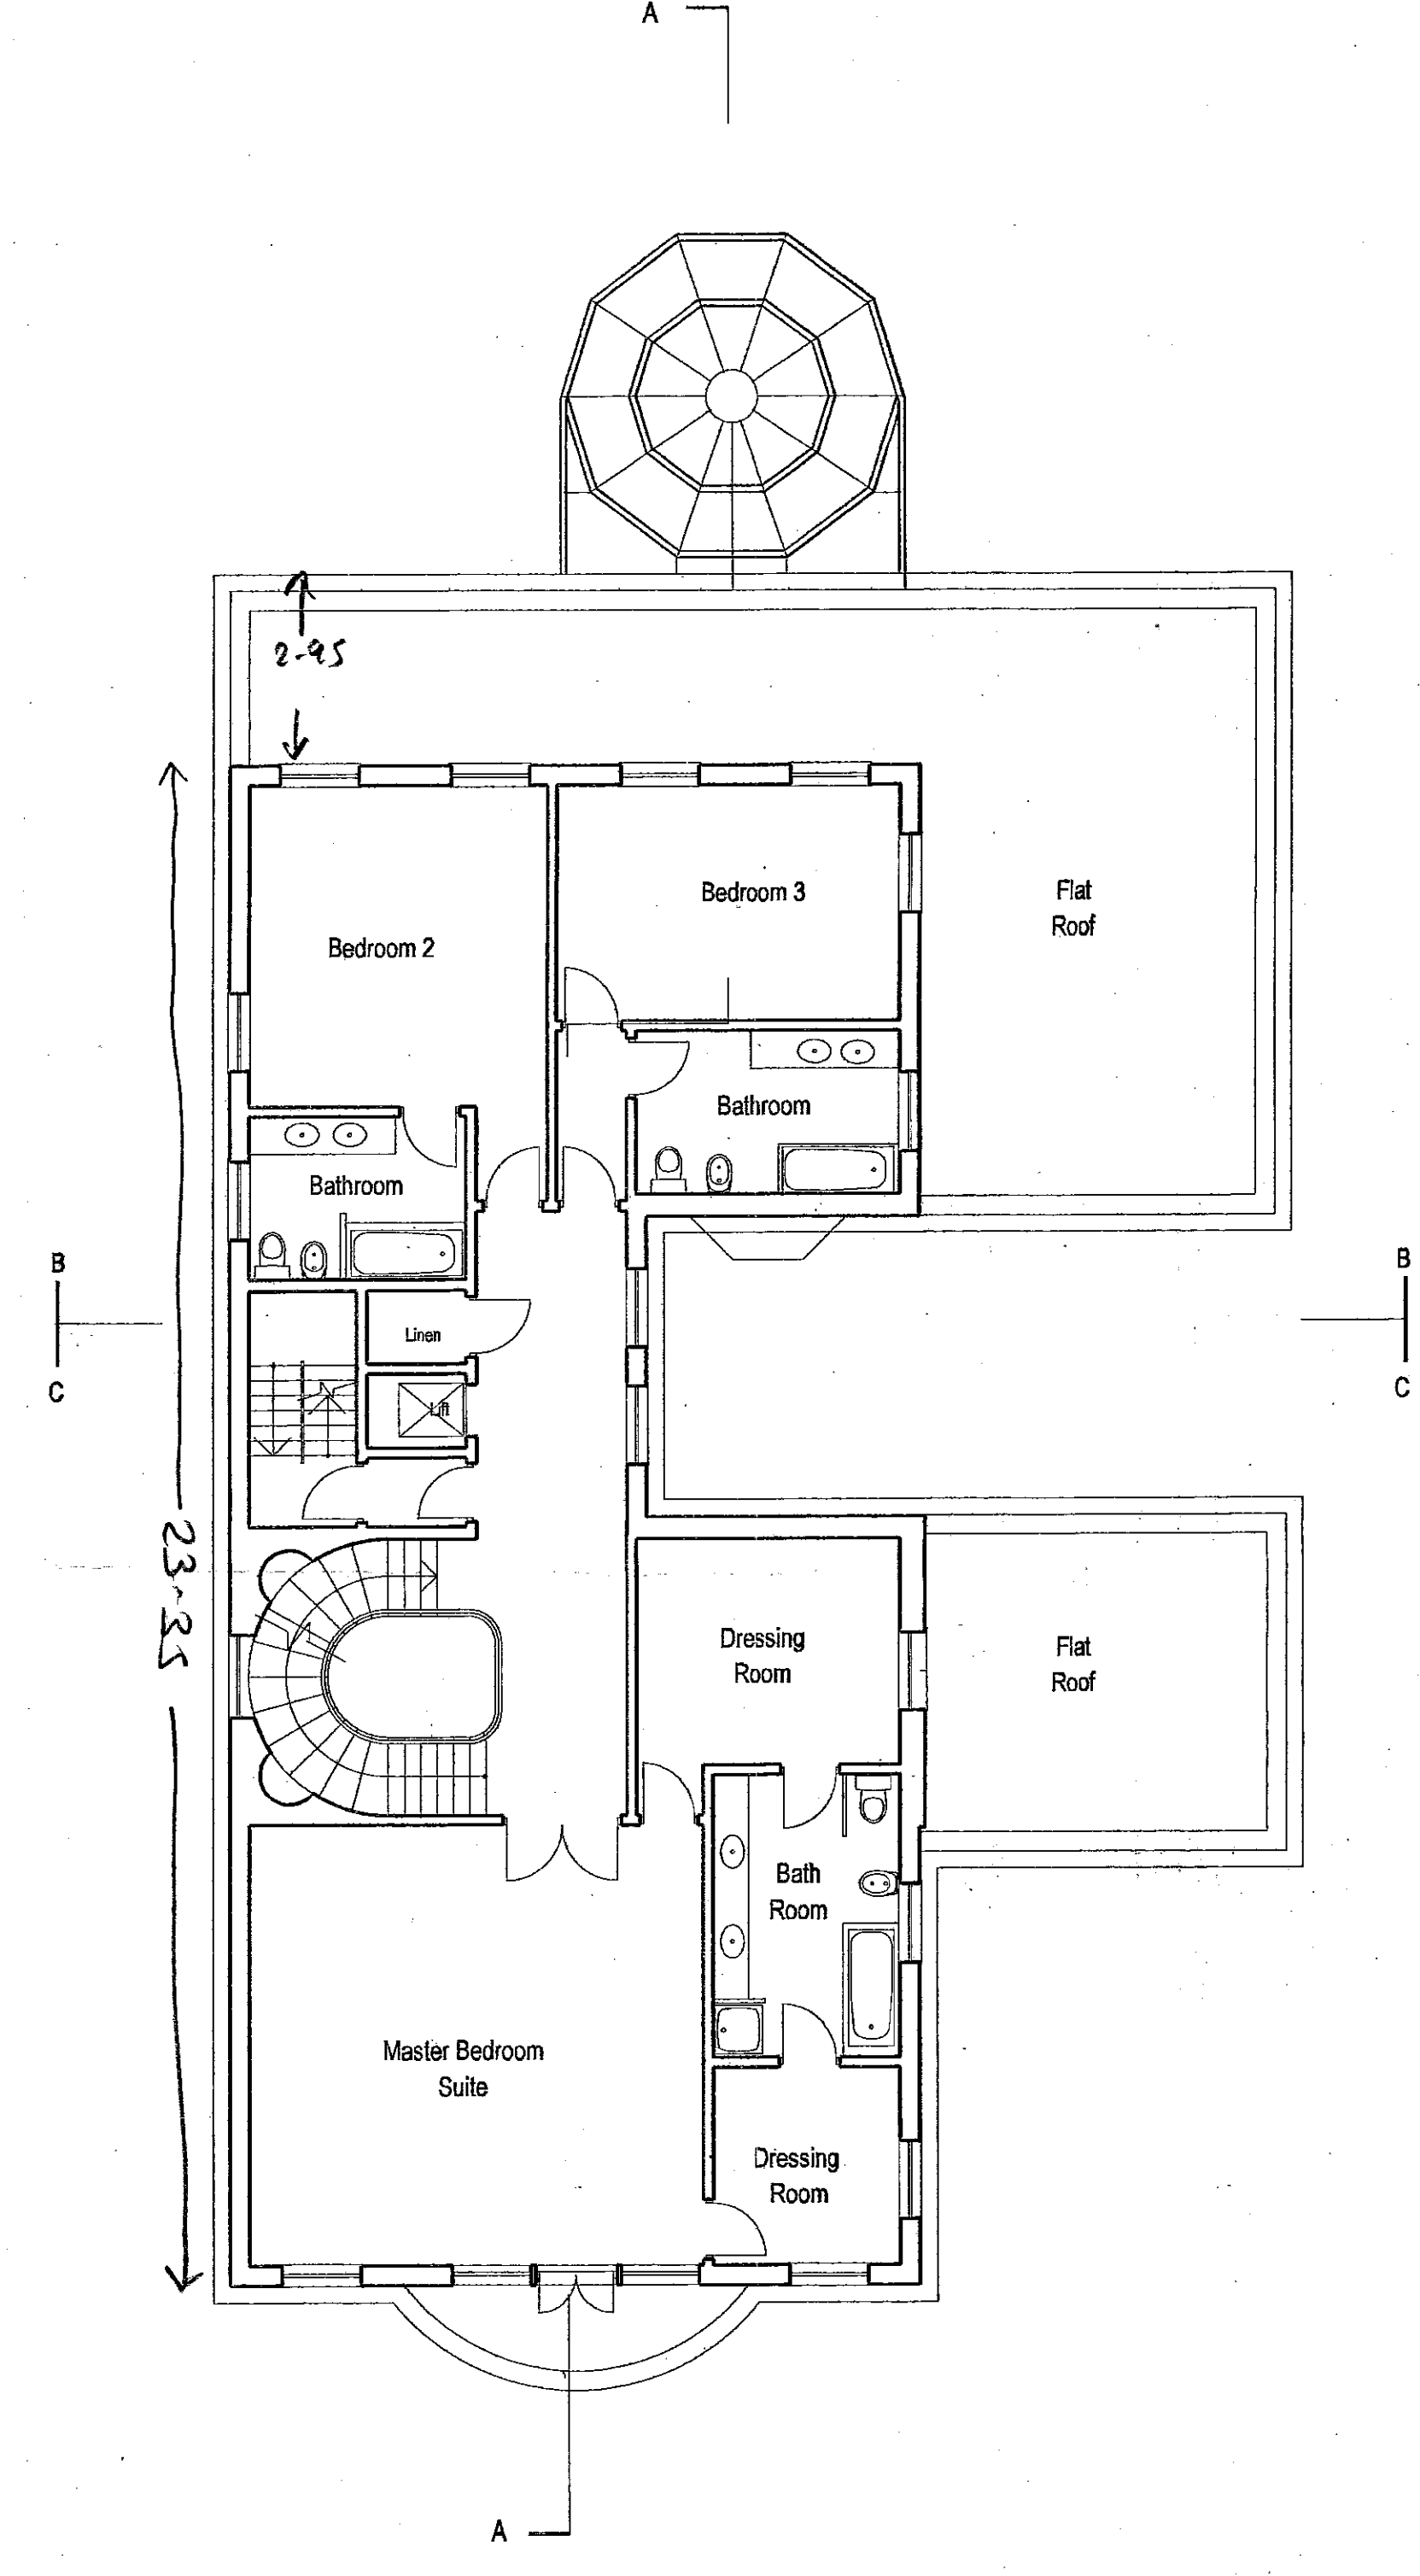

FIRST FLOOR PLAN

TYPICAL FLOOR PLANS

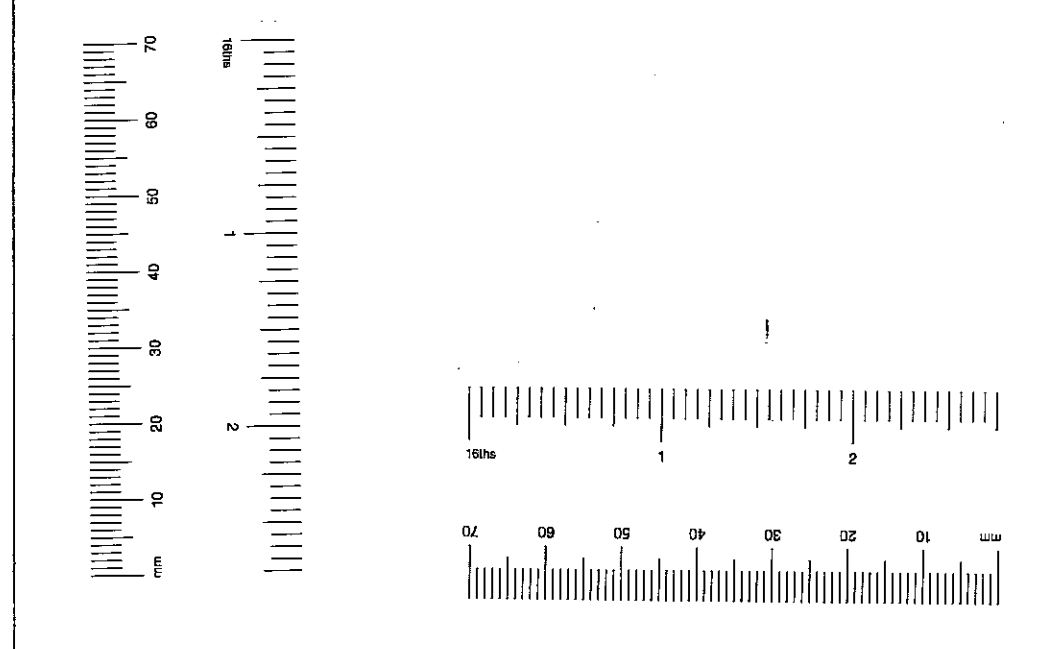


RECEIVED
 19 APR 1999
 TOWN PLANNING
 PLANNING


REVISED

TP981905A

Biscoe Associates Chartered Architects and Chartered Surveyors 85 Cadogan Gardens London SW3 2RD Tel 0171 591 3848 Fax 0171 591 3858	
BT Property	
EARLS COURT TELEPHONE EXCHANGE	
GROUND AND FIRST FLOORS	
Scale: 1:100	Date: March 1999
Project Number: 0119	Drawing title: P 302

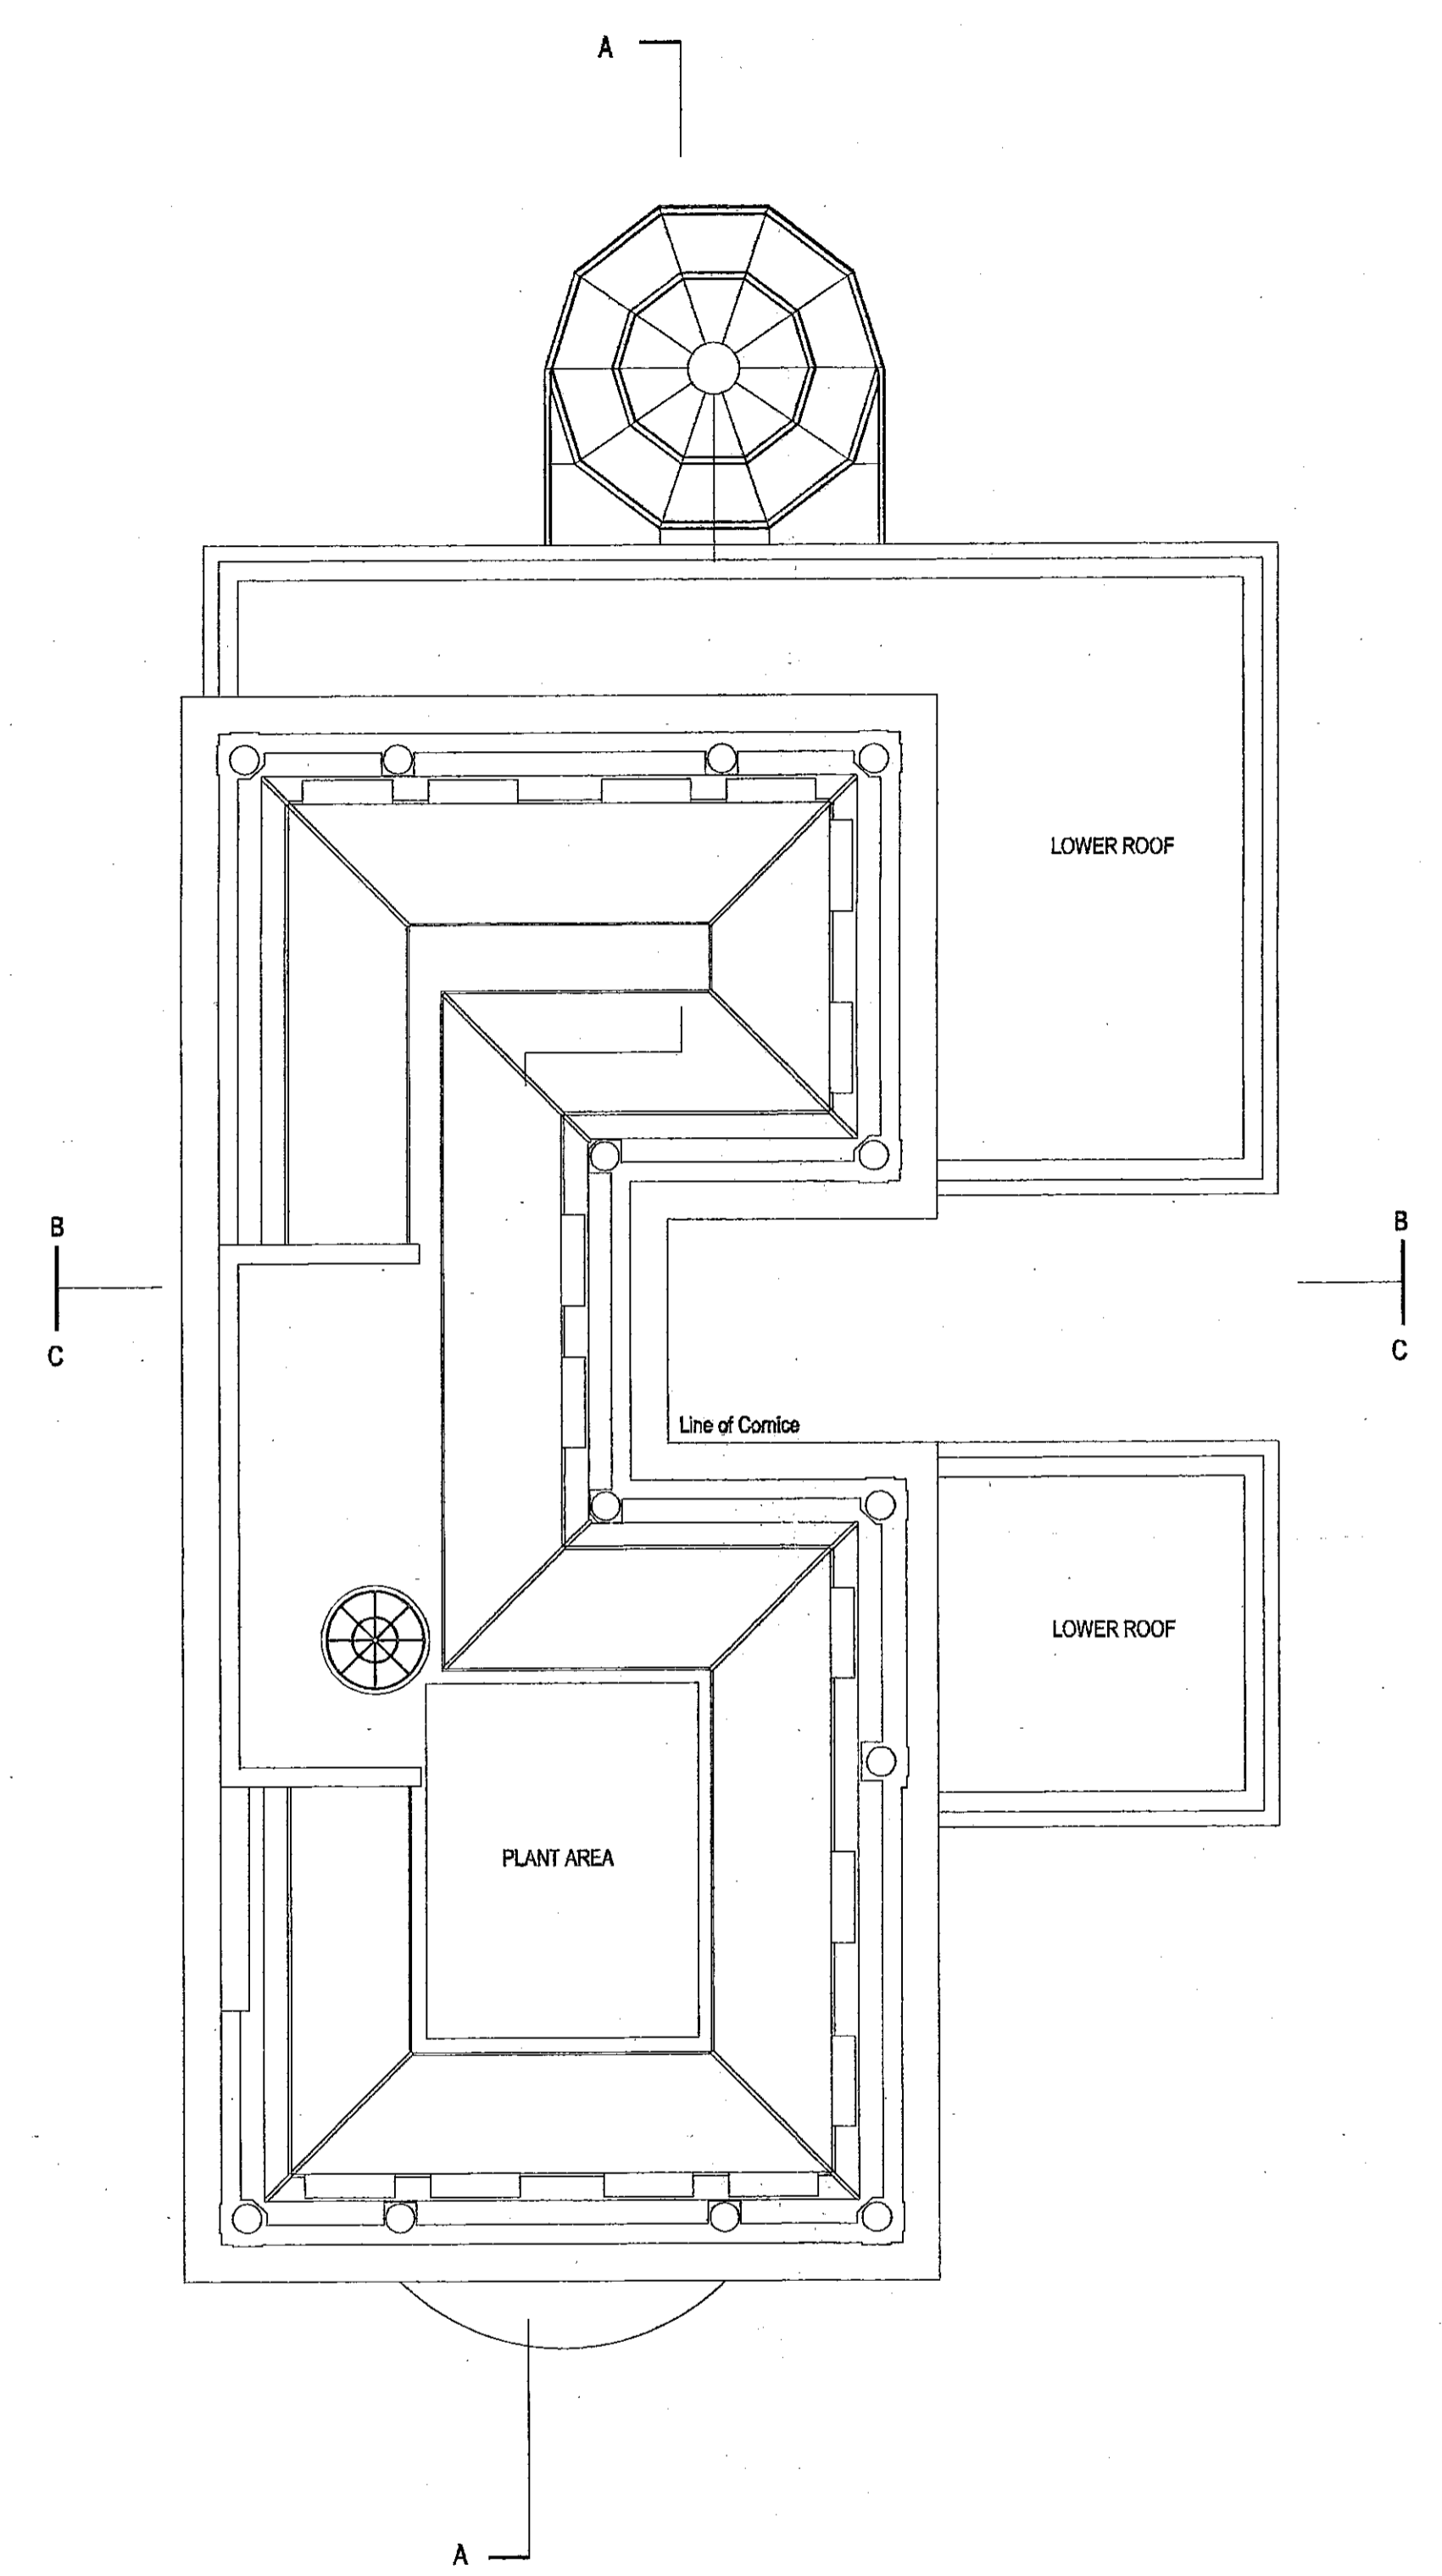

TYPICAL ROOF PLAN

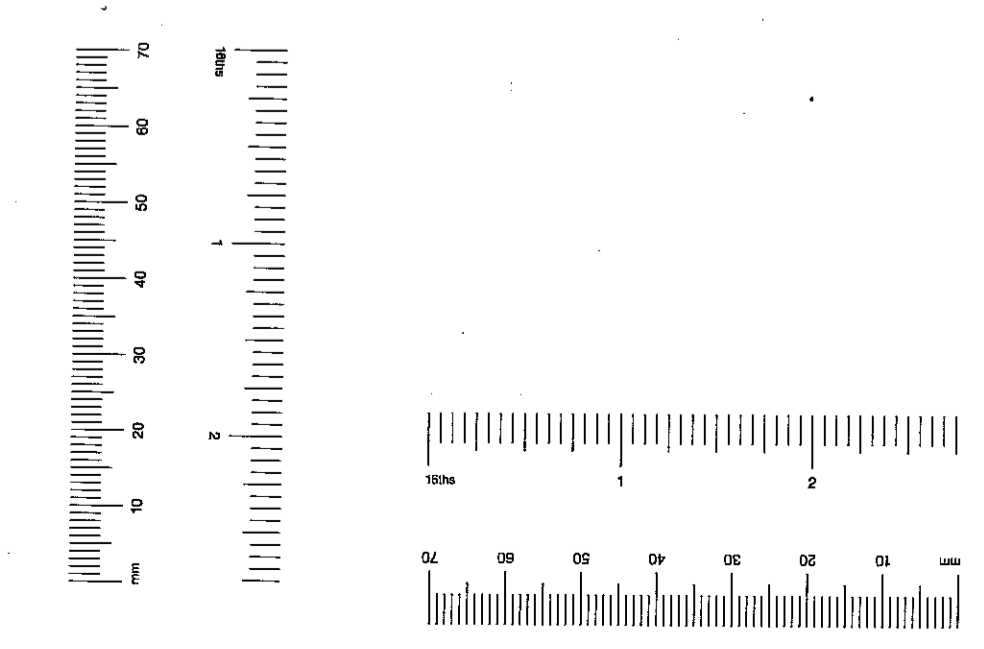


RECEIVED
 19 APR 1999
 TOWN PLANNING
 PLANNING OFFICE

TP981905A


REVISED

Biscoe Associates			
Chartered Architects and Chartered Surveyors 85 Cadogan Gardens London SW3 2RD Tel 0171 591 3848 Fax 0171 591 3858			
BT Property			
Project Title EARLS COURT TELEPHONE EXCHANGE			
Drawing Title ROOF PLAN			
Scale 1:100	Date April 1999		
Project Number 0119	Drawing Code P	Drawing Number 304	Revision

Project Number	0119	Drawing title	P	Drawing number	303	Revision
----------------	------	---------------	---	----------------	-----	----------

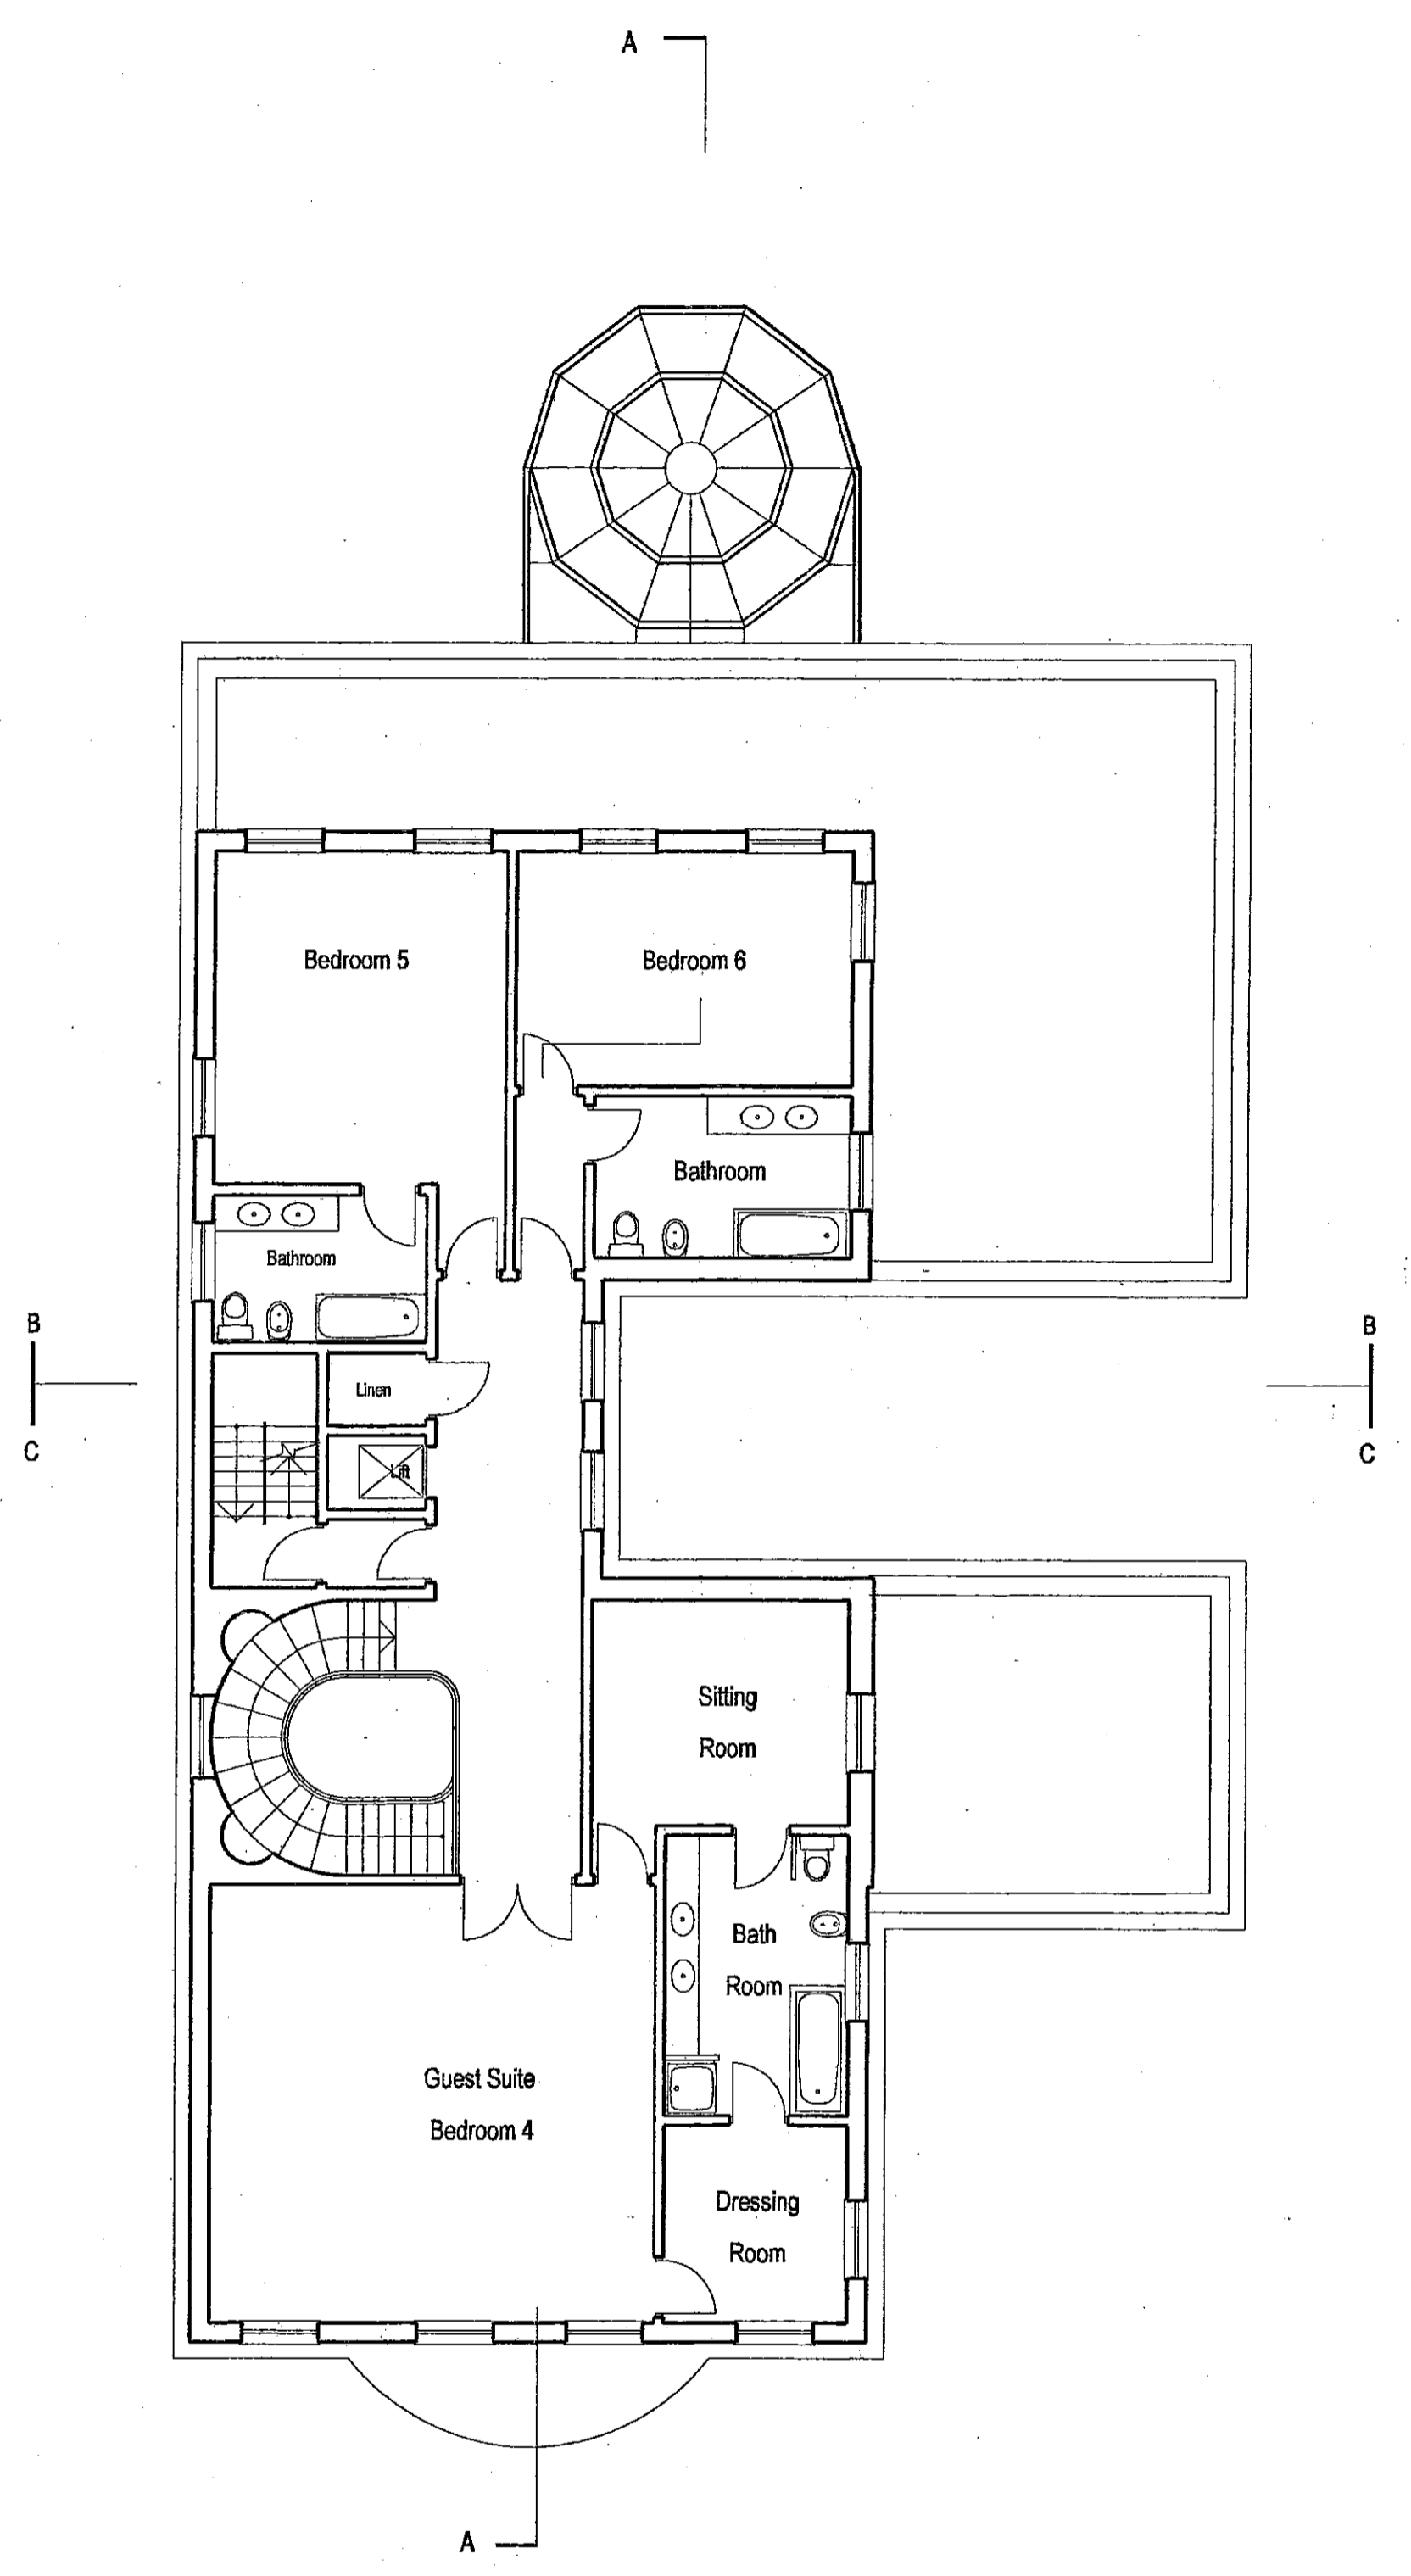


SECOND FLOOR PLAN

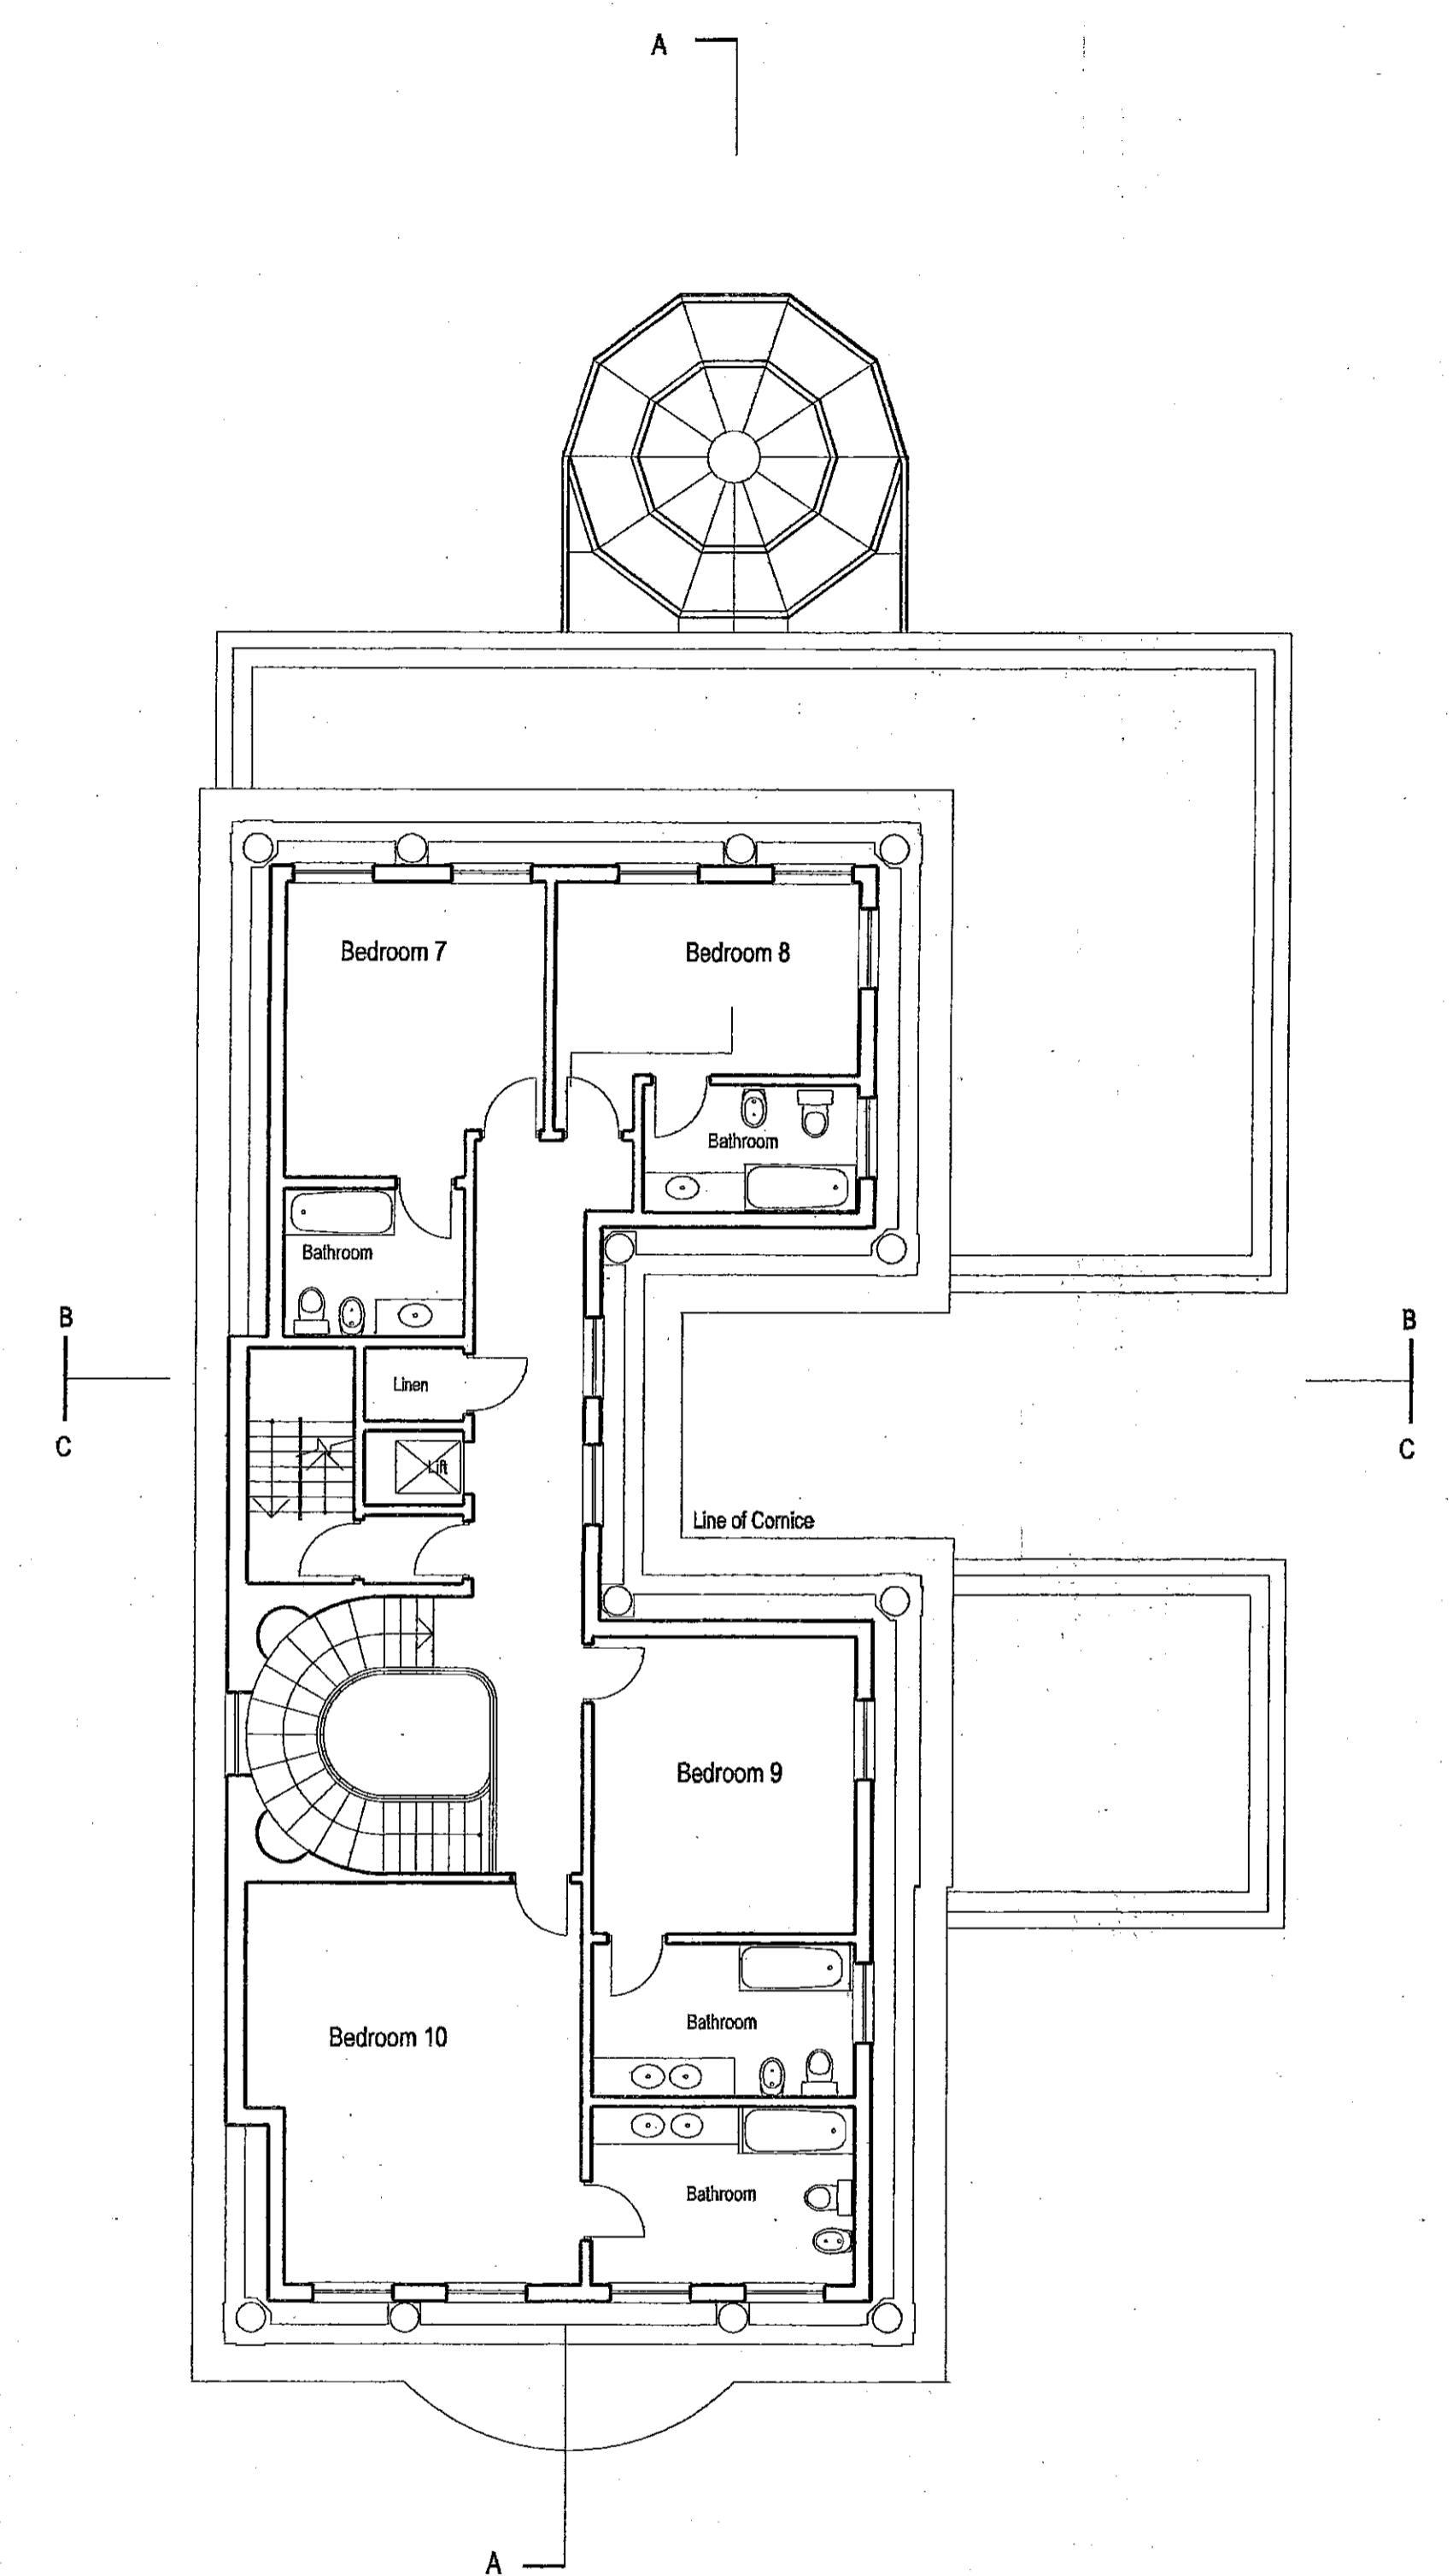

THIRD FLOOR PLAN

TYPICAL FLOOR PLANS

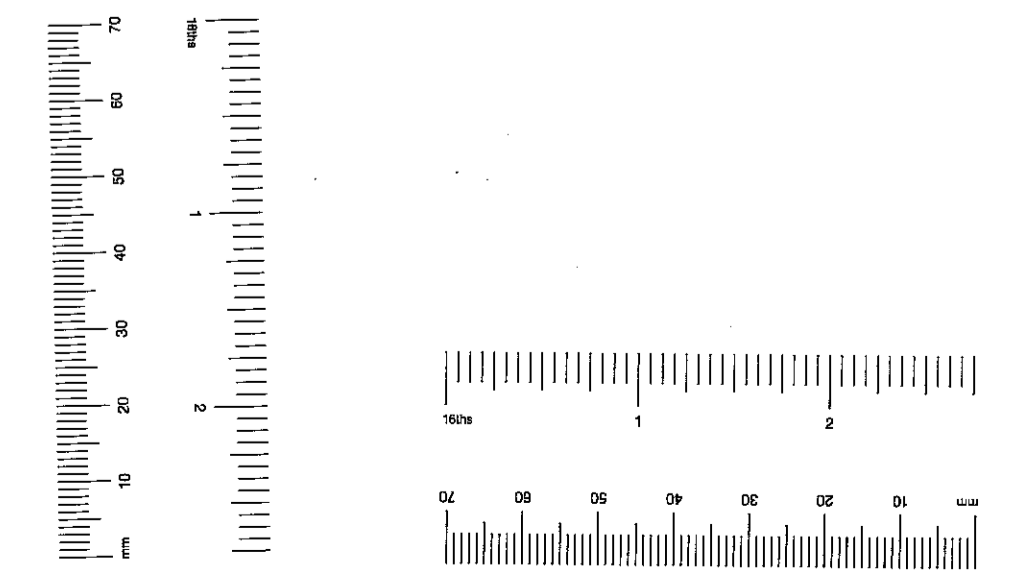

TOWN PLANNING
19 APR 1999
RECEIVED

TP981905A

REVISED

Biscoe Associates
Chartered Architects and Chartered Surveyors
85 Cadogan Gardens London SW3 2RD
Tel 0171 591 3848 Fax 0171 591 3858

BT Property

Project Title
EARLS COURT TELEPHONE EXCHANGE

Drawing title
SECOND + THIRD FLOOR PLANS

Scale
1:100

Date
April 1999

Project Number
0119


Drawing title
P

Drawing number
303

APPROVED
DRAWING OF
PROPOSED
BASEMENT +
SUB-BASEMENT.

ORIGINAL COPY
ON A1 SIZE
GONE DOWN
TO PRINT

BRIAN
19/5/3.

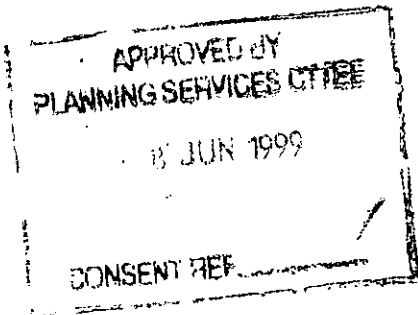

TP981906A

REVISED

Biscoe Associates

Chartered Architects and Chartered Surveyors
85 Cadogan Gardens London SW3 2RD
Tel 0171 591 3848 Fax 0171 591 3858

BT BT Property

Project Title

EARLS COURT
TELEPHONE EXCHANGE
REDEVELOPMENT

Drawing title


BASEMENT AND
SUB-BASEMENT PLANS

Scale

1:100

Date

April 1999

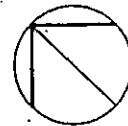

Project Number

0119

Drawing prefix

P



Drawing number

301


Revision

floor area:
(2578 sq ft)

Gross Exterior
338.5 sq m

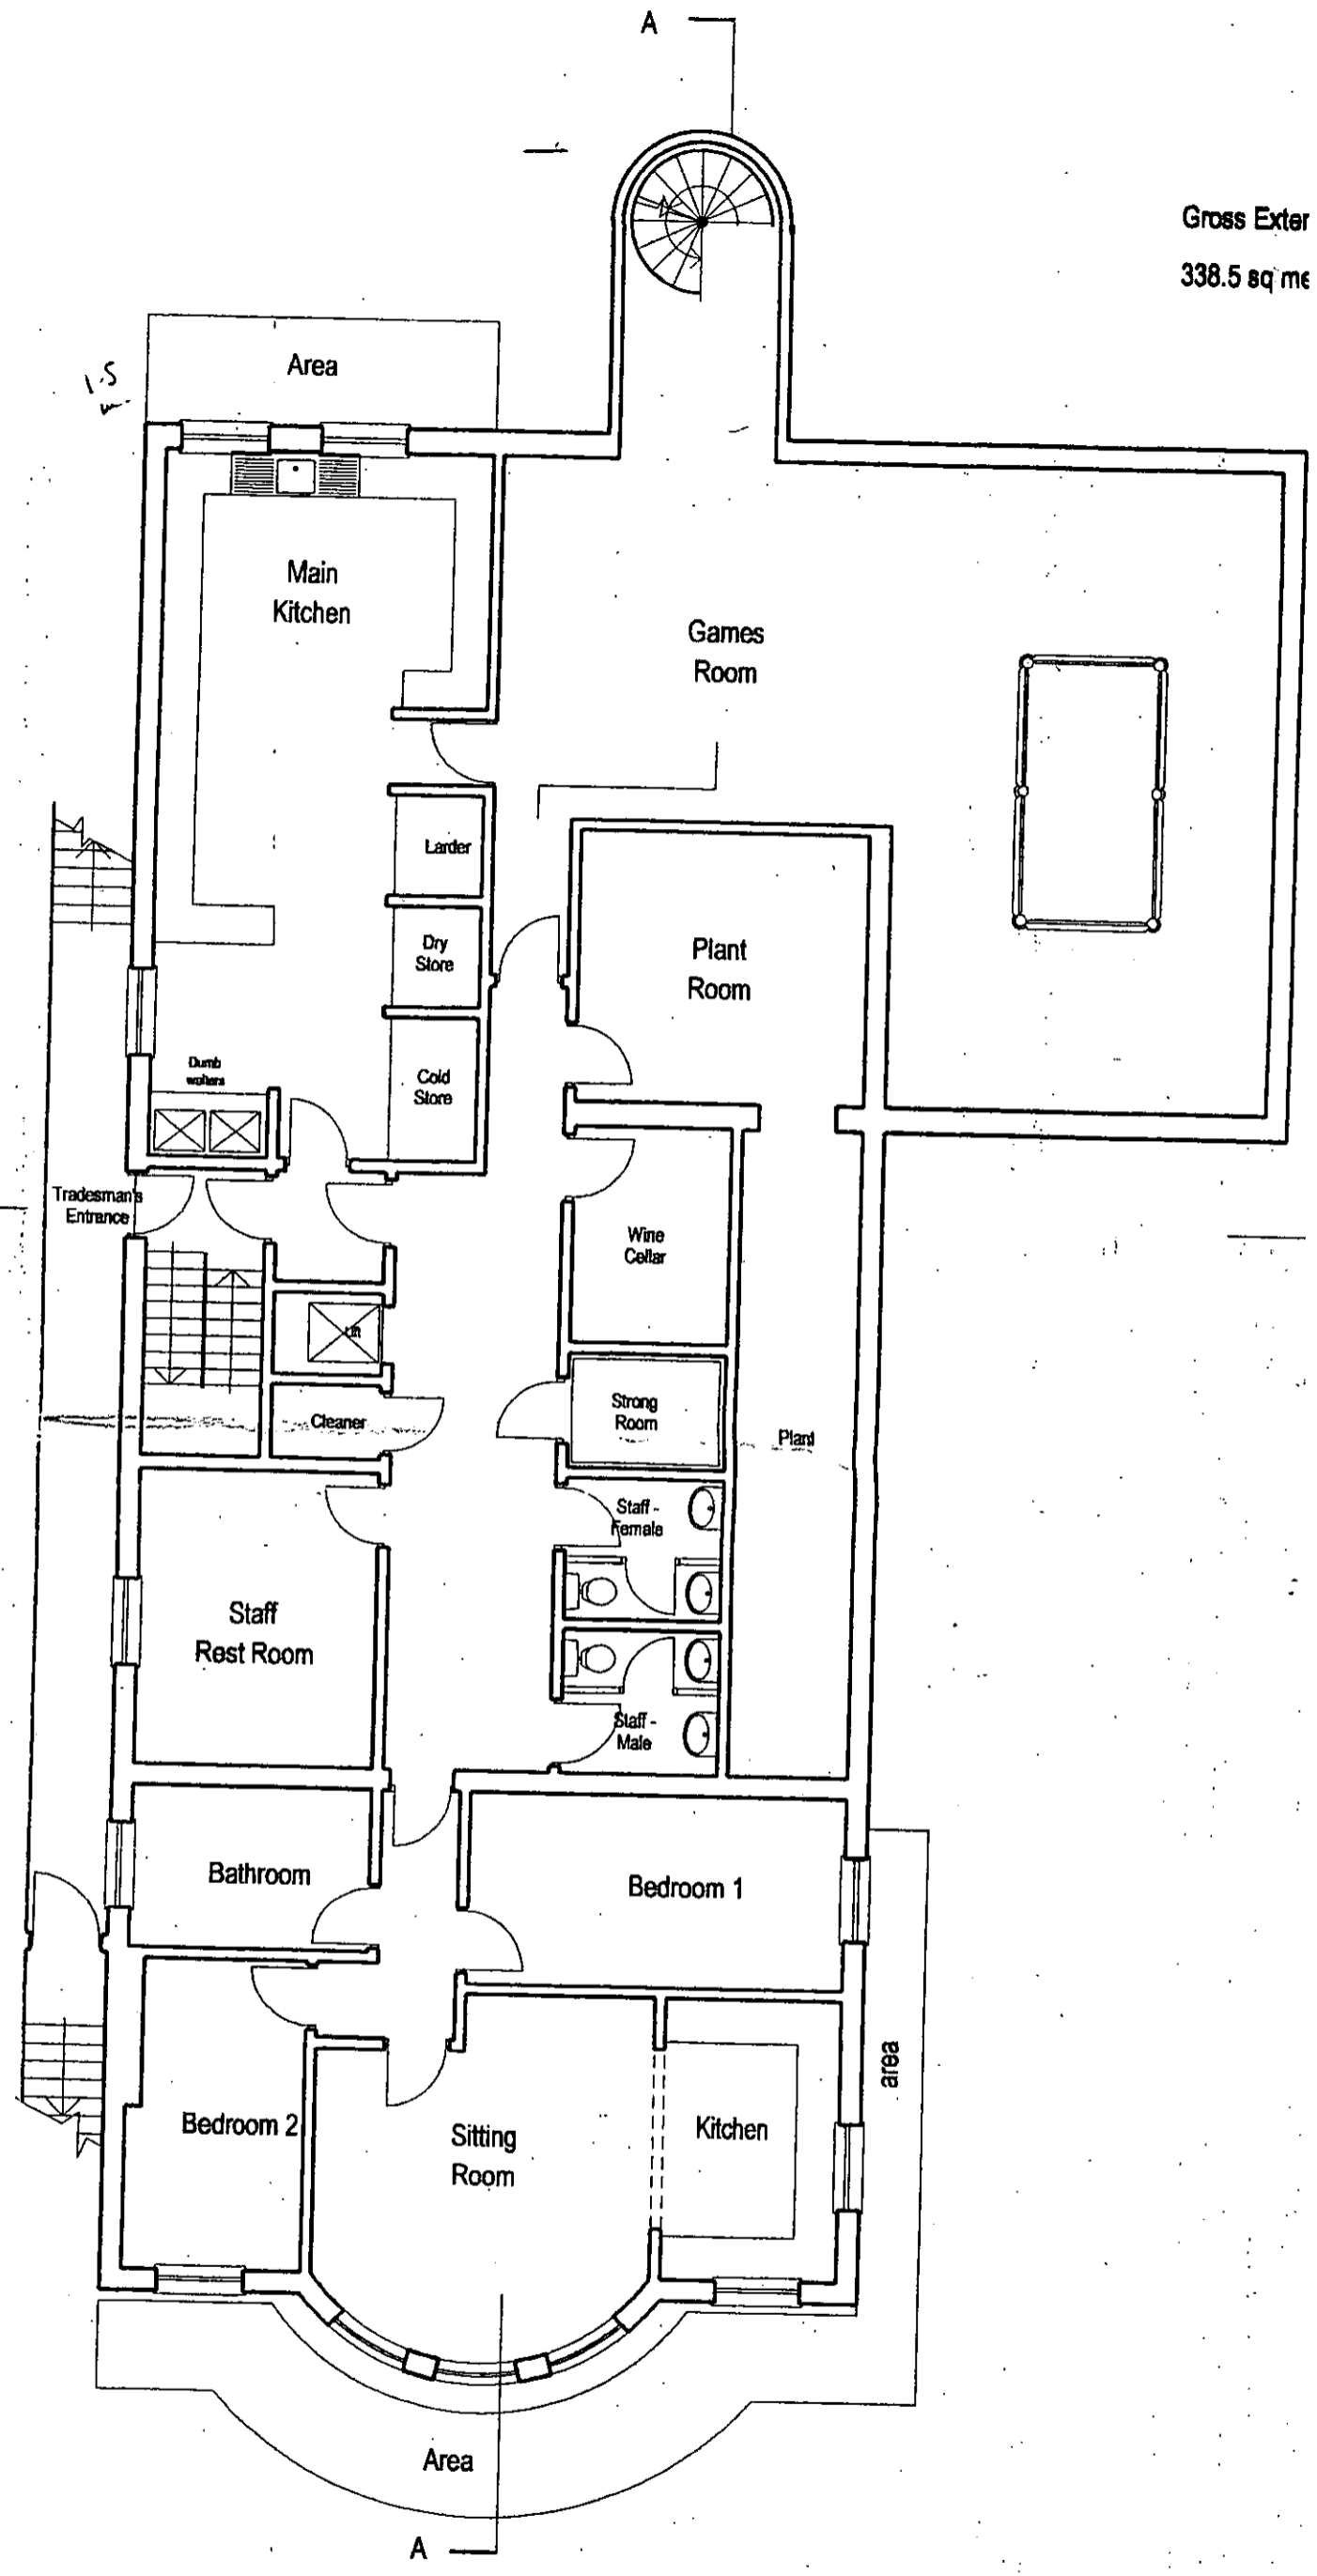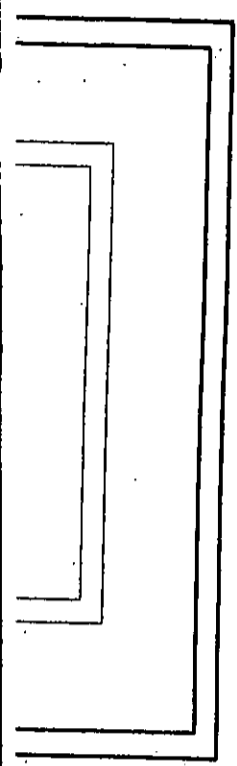

BASEMENT PLAN

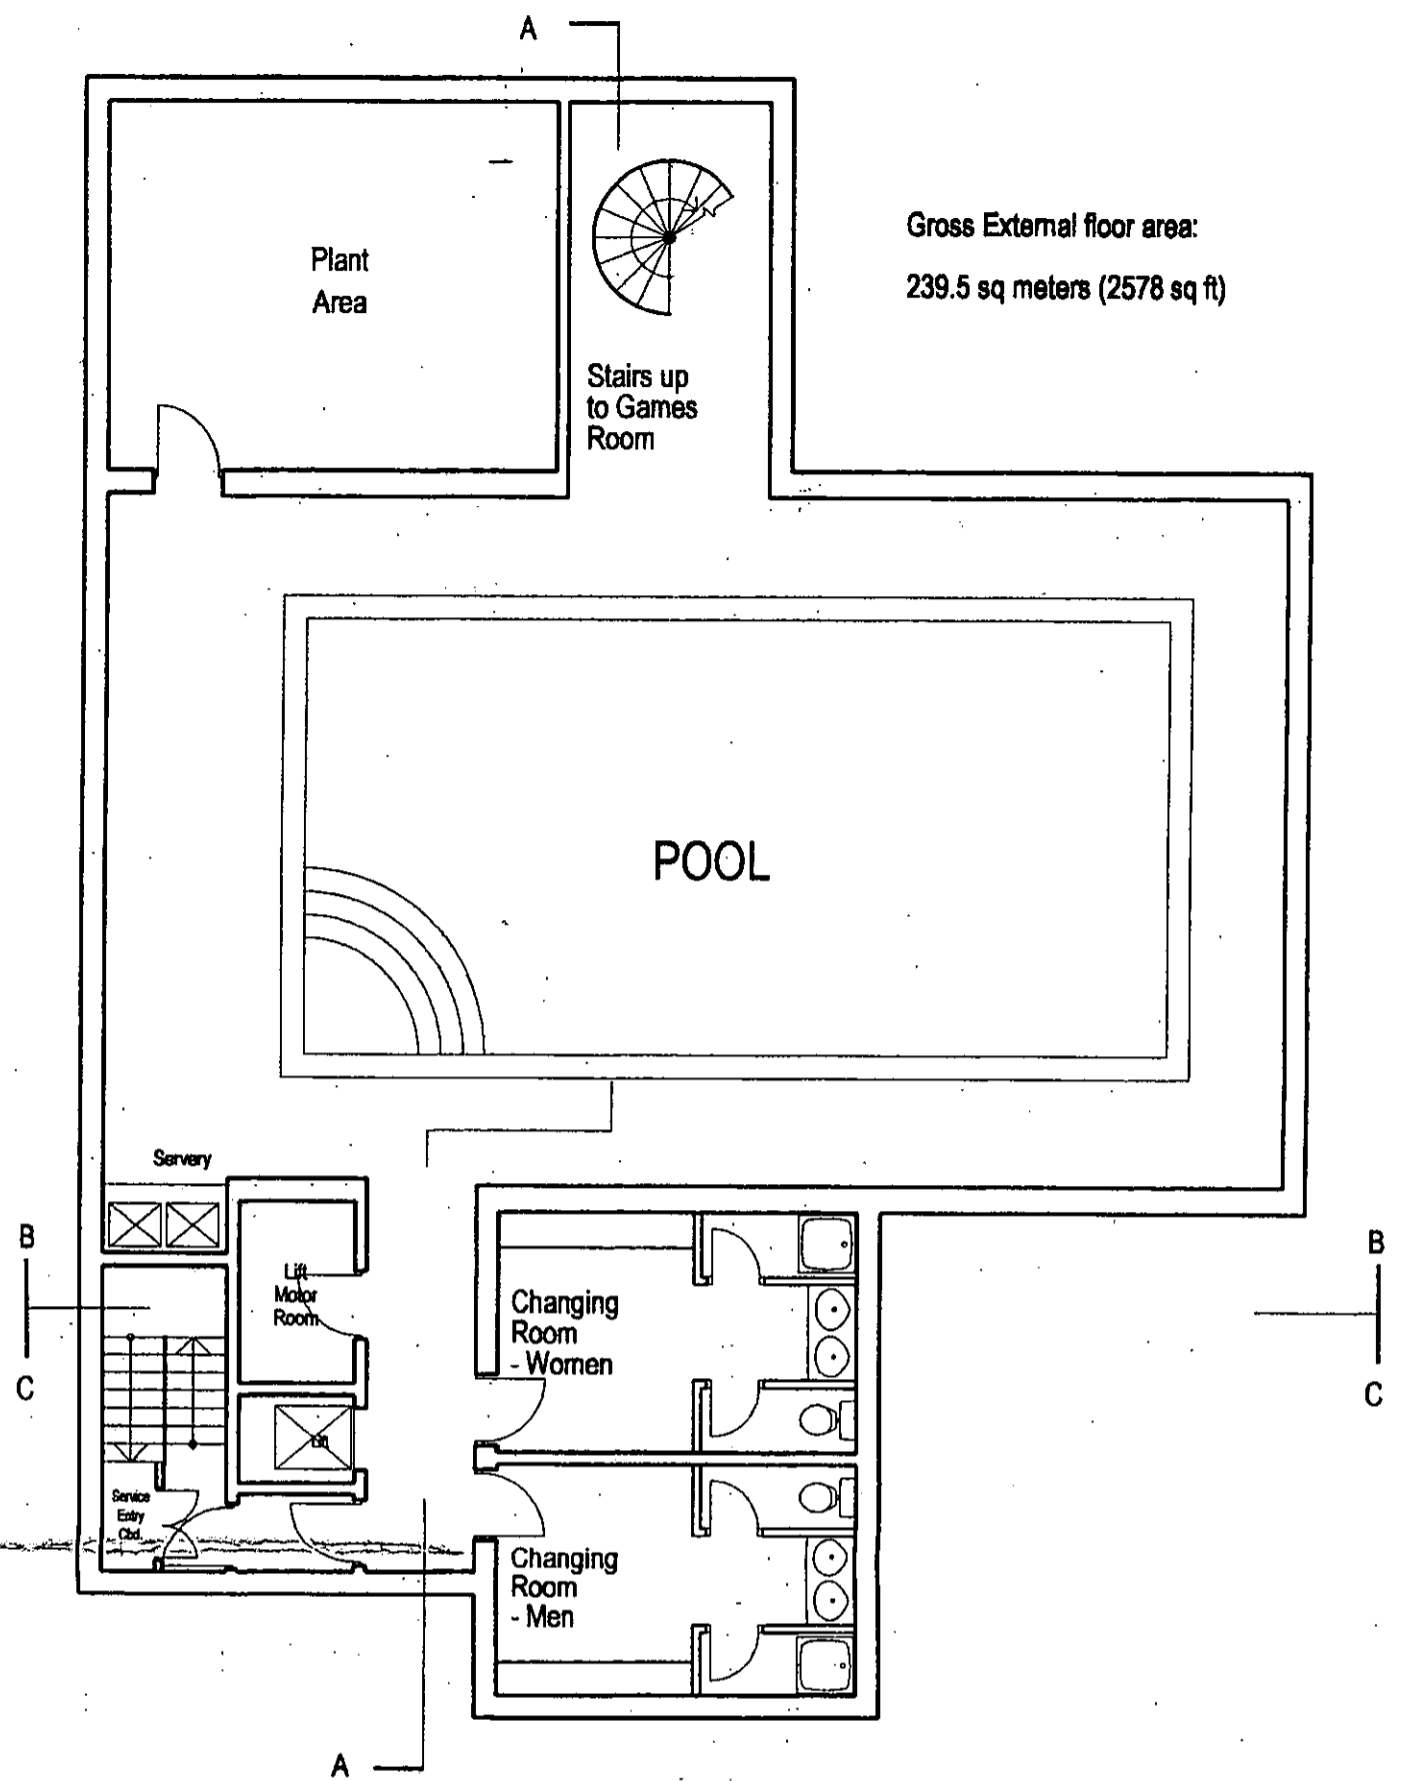

SUB-BASEMENT PLAN

