


Contractors are not to scale dimensions from this drawing


Revision	Date
A	Plans and elevations redesigned. 16.03.99
B	Plans redesigned to provide revised mix & number. 15.04.99
C	Revised for resubmission. 23.12.99
D	Plans & elevations revised for resubmission. 24.07.00
E	Windows within bays amended. 24.10.01
F	Minor Layout amendments. 24.04.02

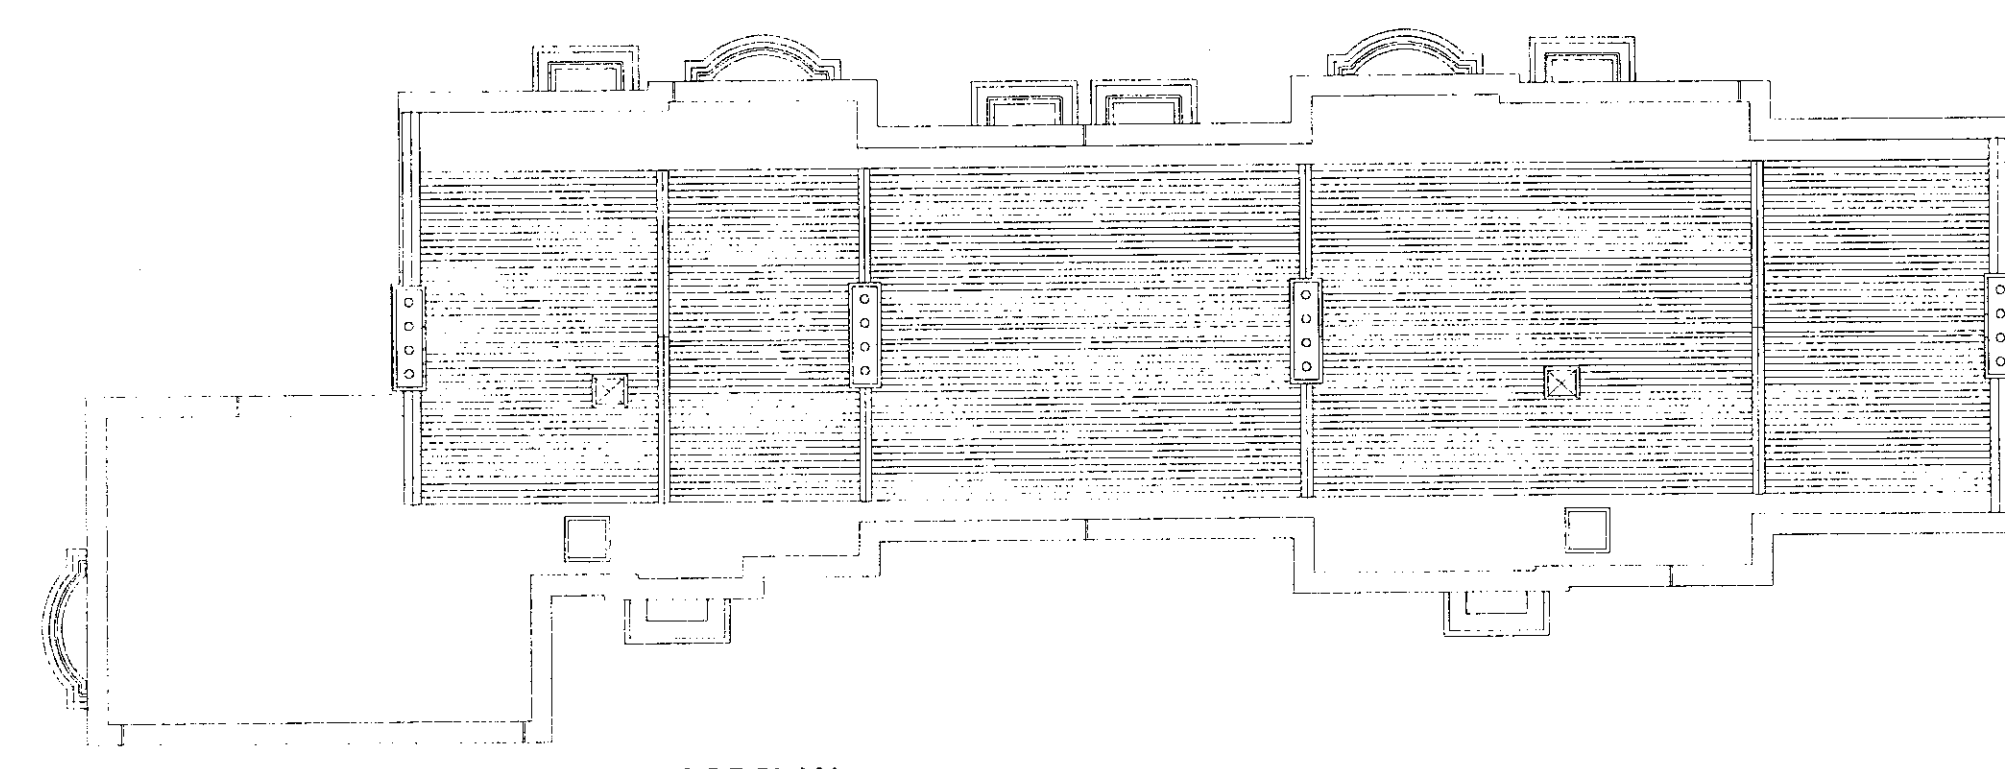

ROOF PLAN




NORTH ELEVATION

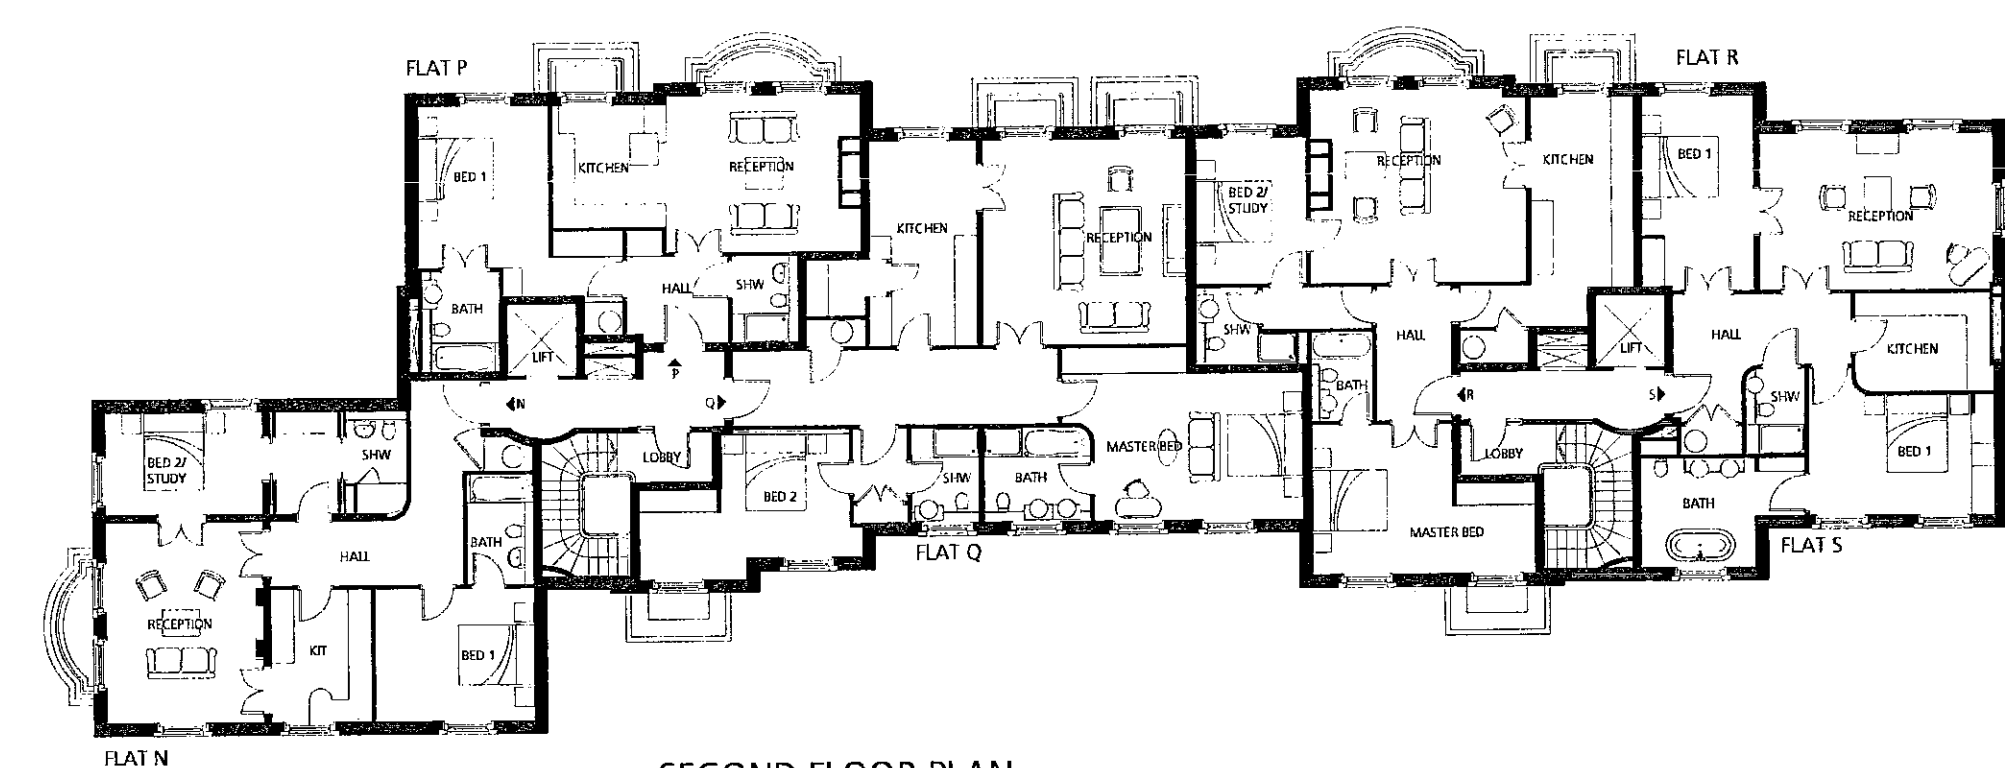


SECOND FLOOR PLAN




SOUTH ELEVATION

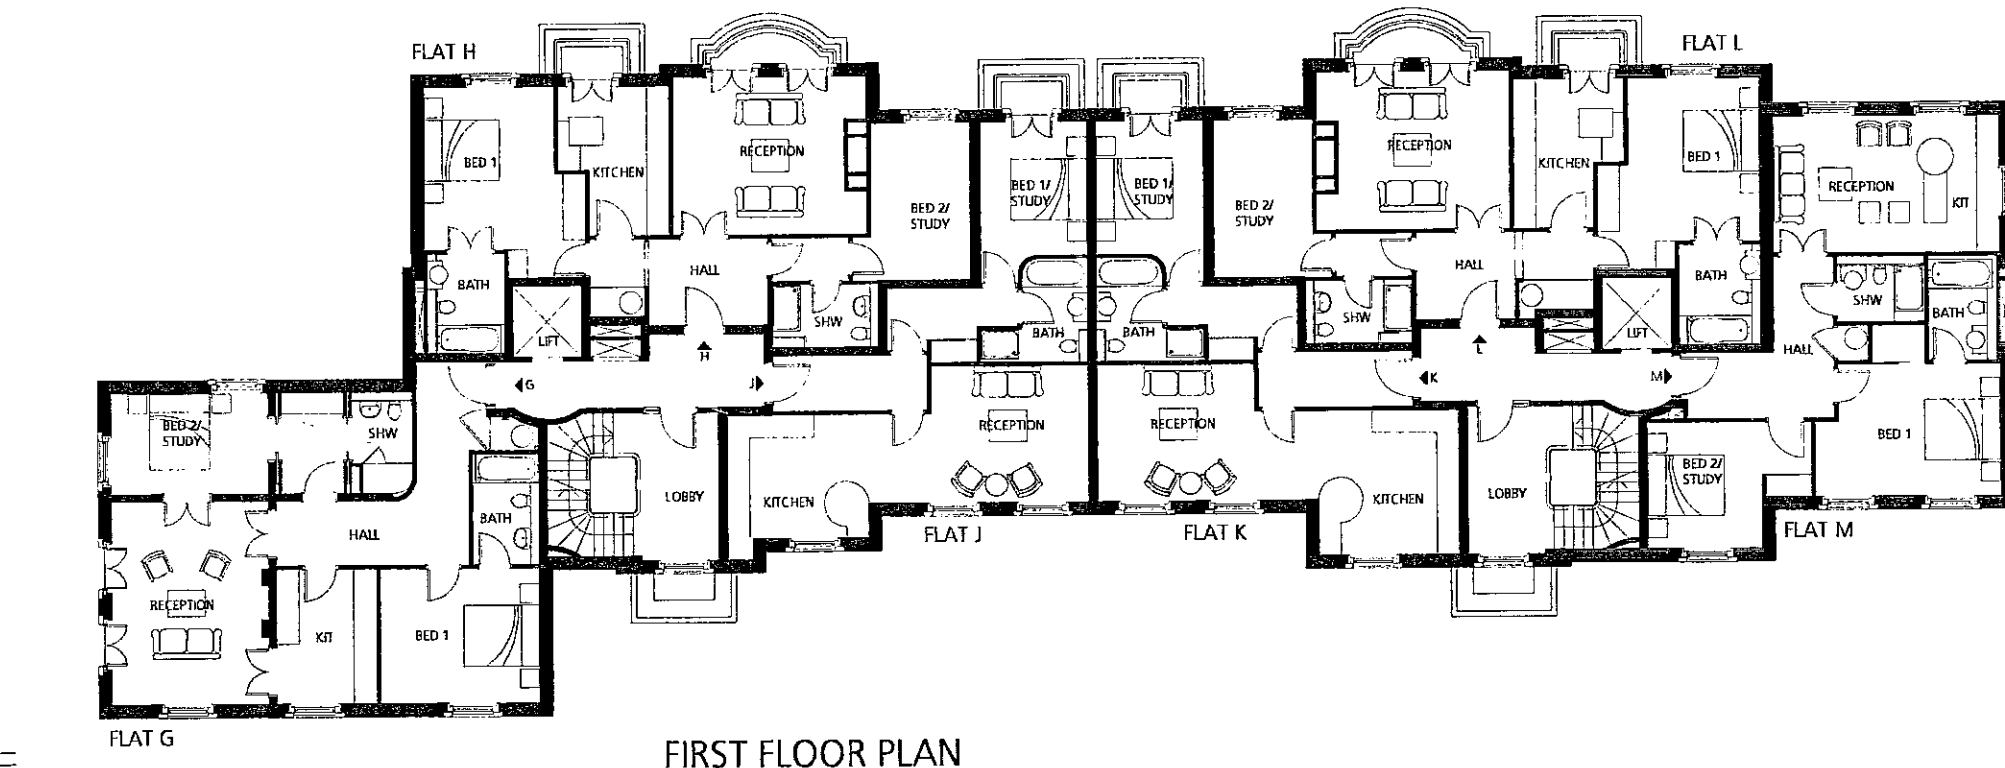

FIRST FLOOR PLAN

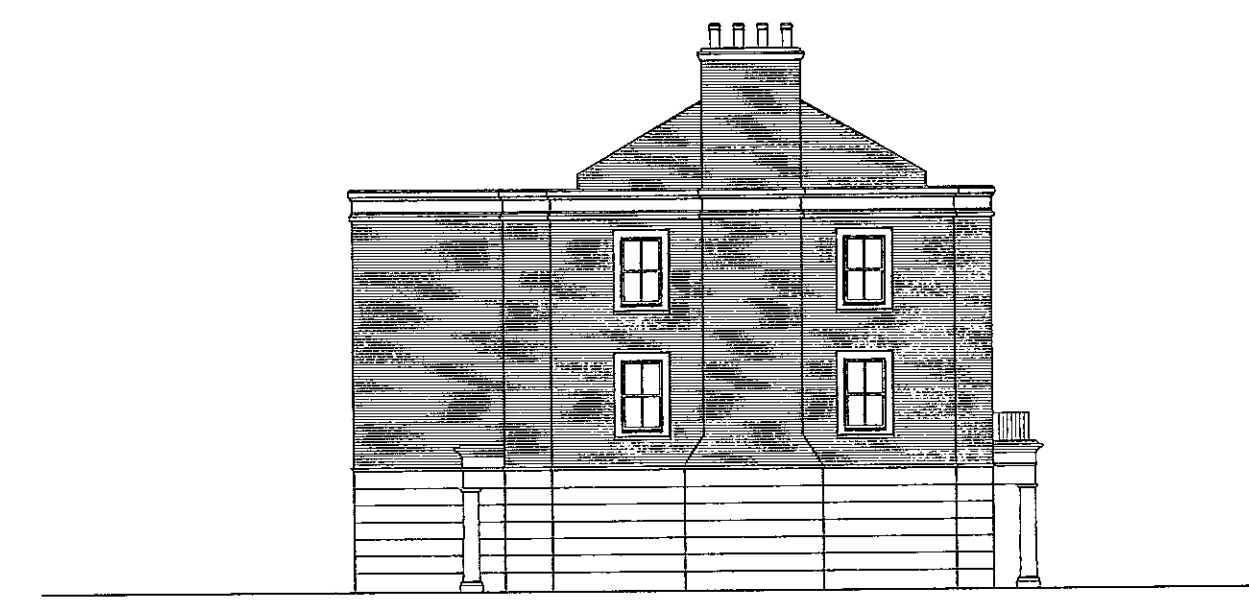

EAST ELEVATION


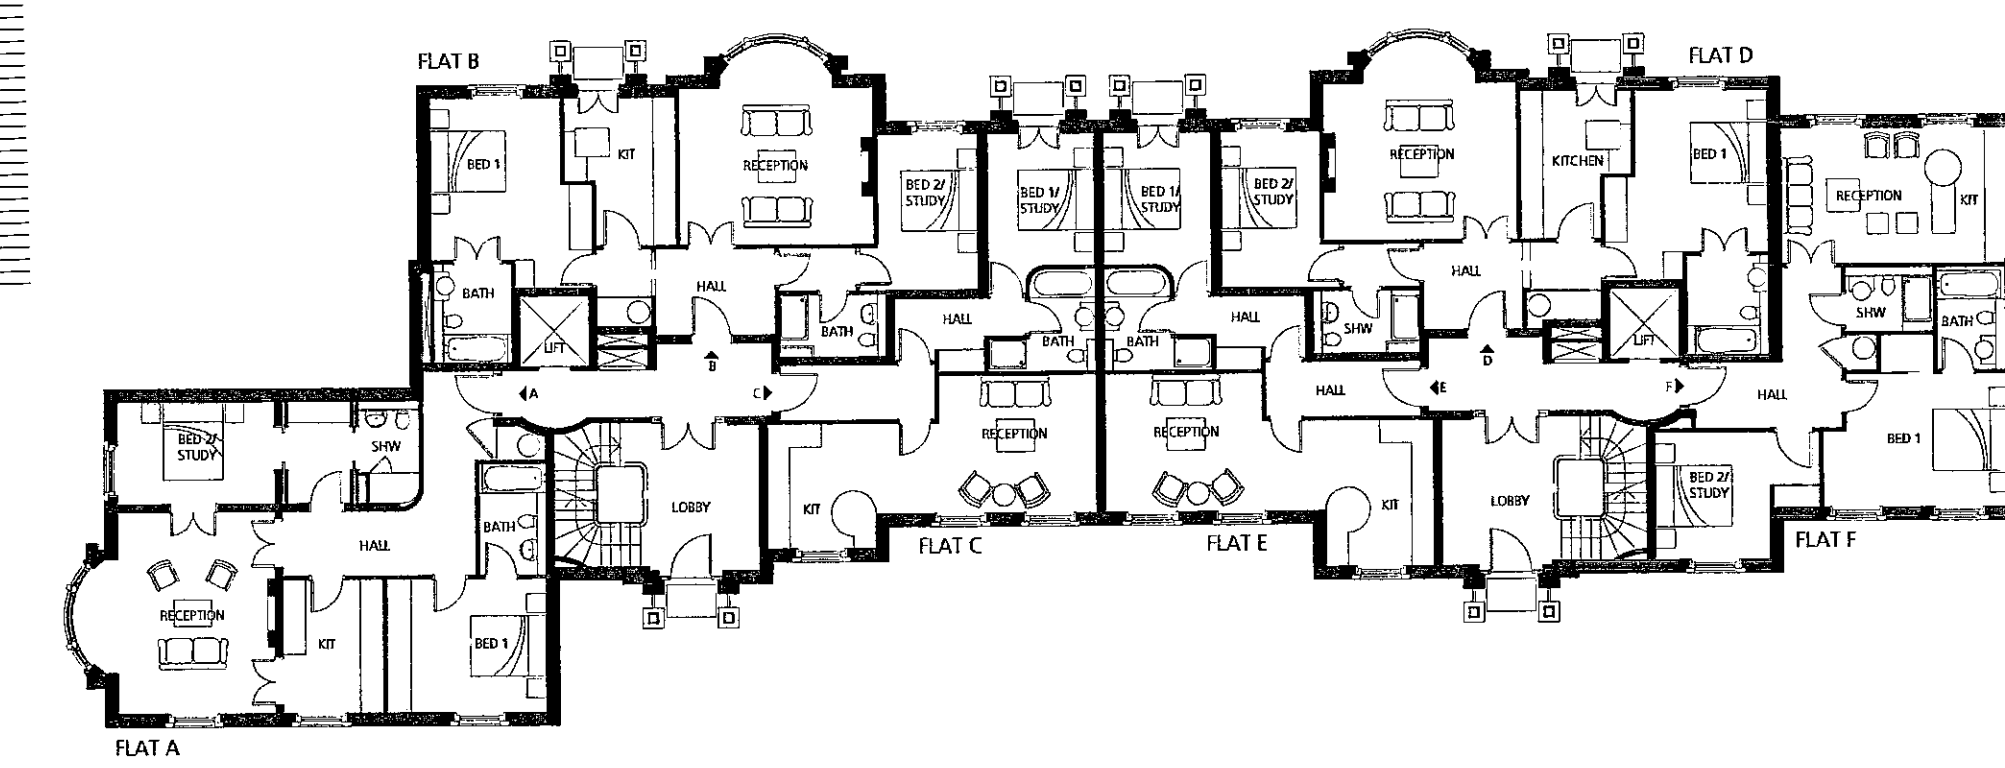


GROUND FLOOR PLAN



WEST ELEVATION

AUBREY WALK FLATS

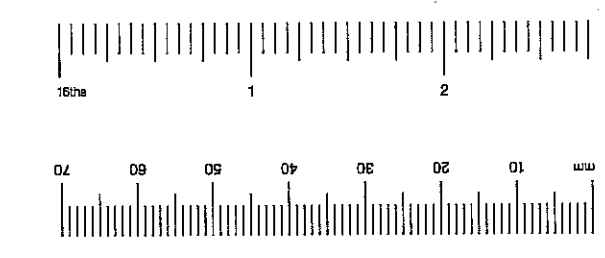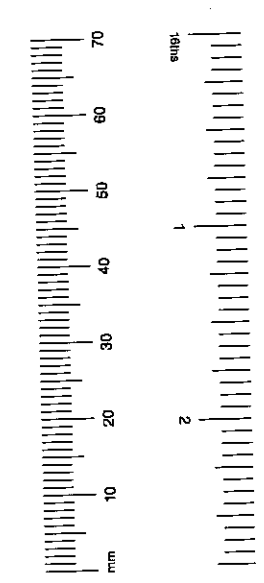

- KEY
- B - FACING BRICKWORK
 - ST - NATURAL STONE
 - SL - NATURAL SLATE
 - W - TIMBER WINDOWS
 - G - FLUSH GLAZED LIGHT WITH COLOUR COATED FRAME

BroadwayMalyan
Architects & Designers

Woburn Hill, Addlestone
Weybridge, Surrey KT15 2QA
T: +44(0)1932 845599
F: +44(0)1932 856206
E: Wey@broadwaymalyan.com

Client
St. James Homes Ltd
Project
Campden Hill Reservoir
Description
**Aubrey Walk Flats
Plans & Elevations**


Status	Scale	Drawn	Date
Planning	1:200		Dec '99
Job number	Drawing number	Revision	
7650	P113	F	

Original size 100mm Copyright Broadway Malyan Limited


Contractors are not to scale dimensions from this drawing

Revision	Date
A	Revised for resubmission 23.12.99
B	Elevations revised for resubmission 18.07.00
C	Campden Hill flats roof top revised for resubmission. 21.01.01
D	Campden Hill flats roof top revised for resubmission. 20.04.01


EX	IHDC	TP	CAC	AD	CLU	AO
DIR						AK
RB	KJC	14 NOV 2001	PLANNING			
N O SW USE APP'D DEC 1999						
ARB/PLANNING DEPT						

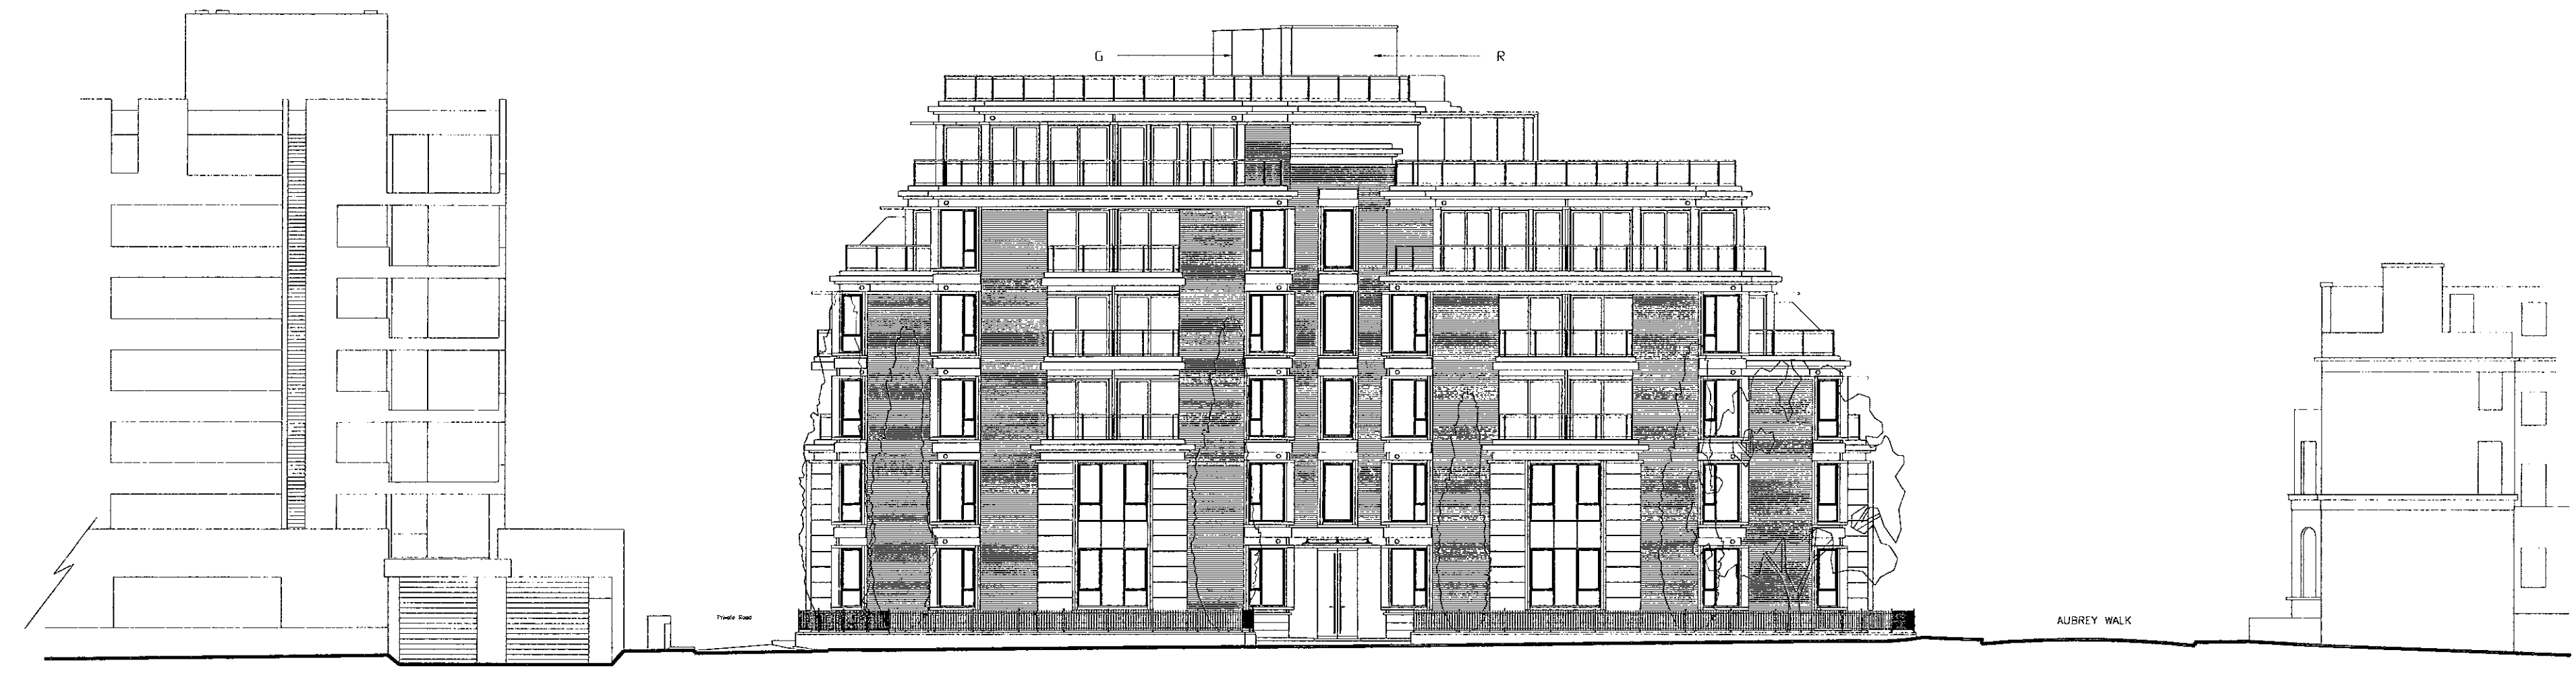


CAMPDEN HILL ROAD ELEVATION

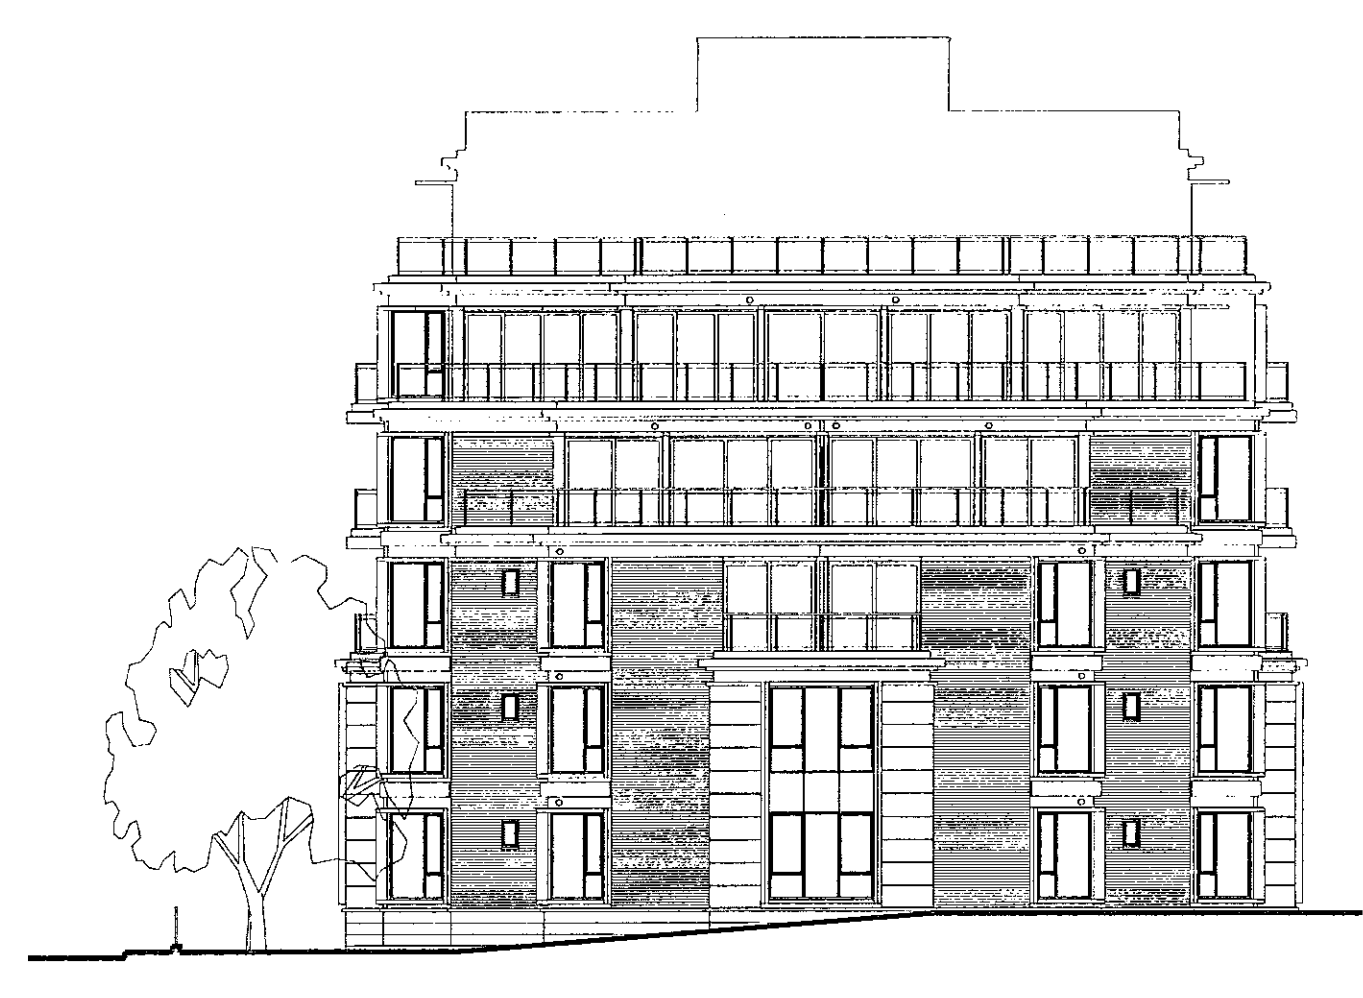

NORTH ELEVATION

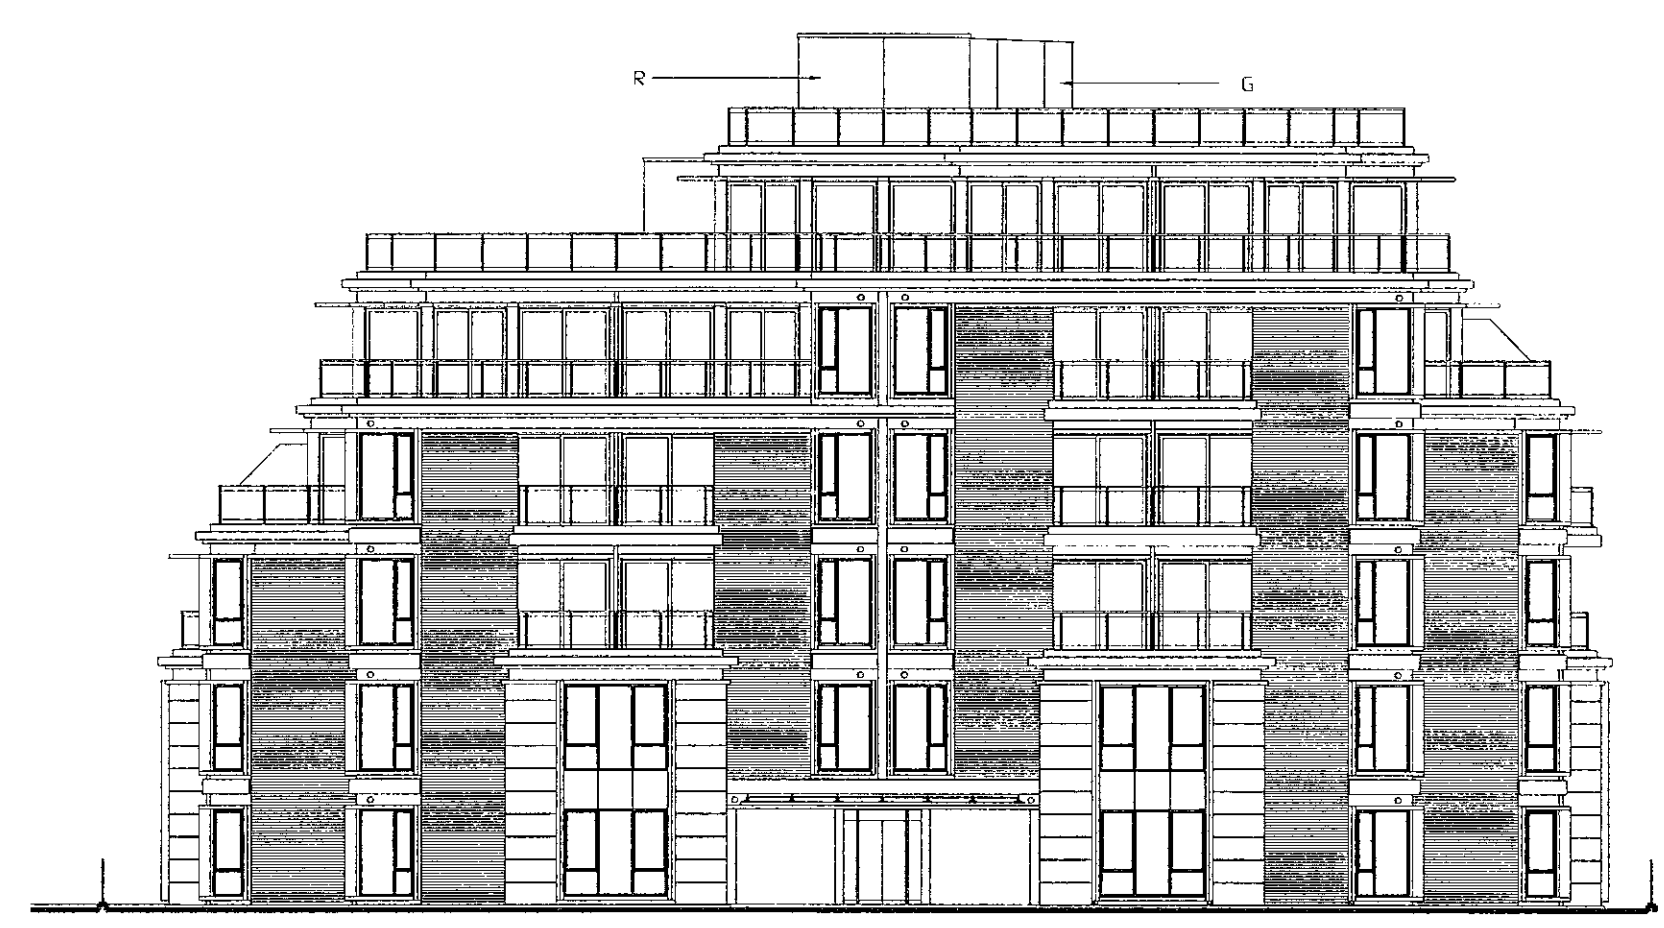


WEST ELEVATION

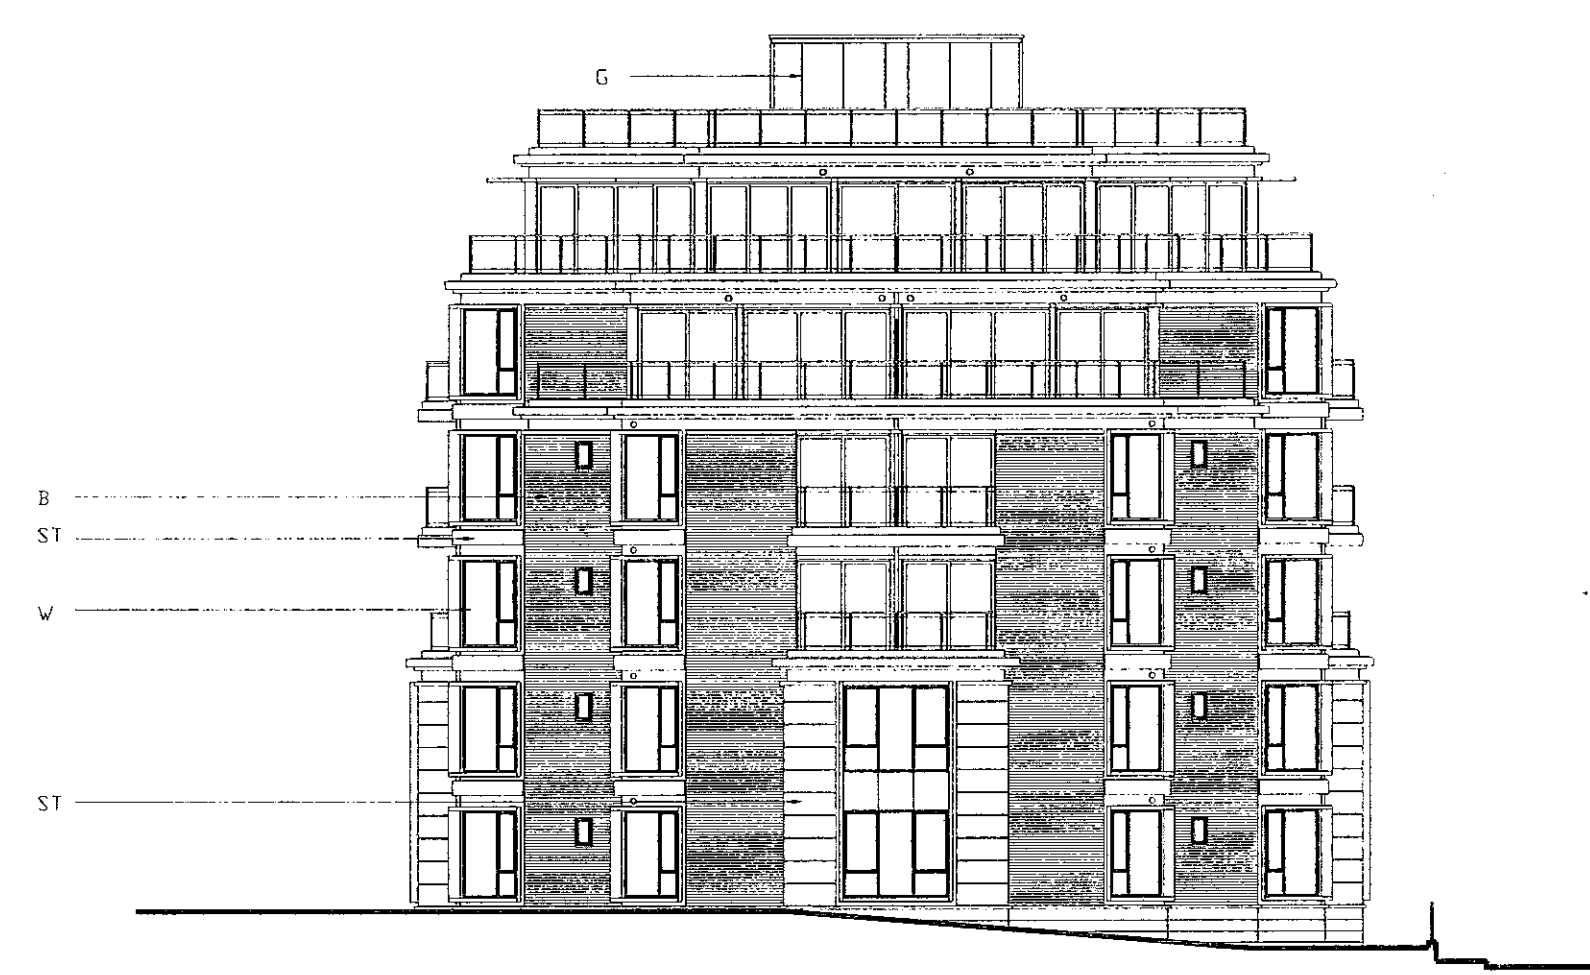

SOUTH ELEVATION

KEY

- B - FACING BRICKWORK
- ST - NATURAL STONE
- W - METAL FRAMED WINDOWS & SPANDREL PANELS
- G - GLASS TERRACE ROOM
- R - SMOOTH RENDER

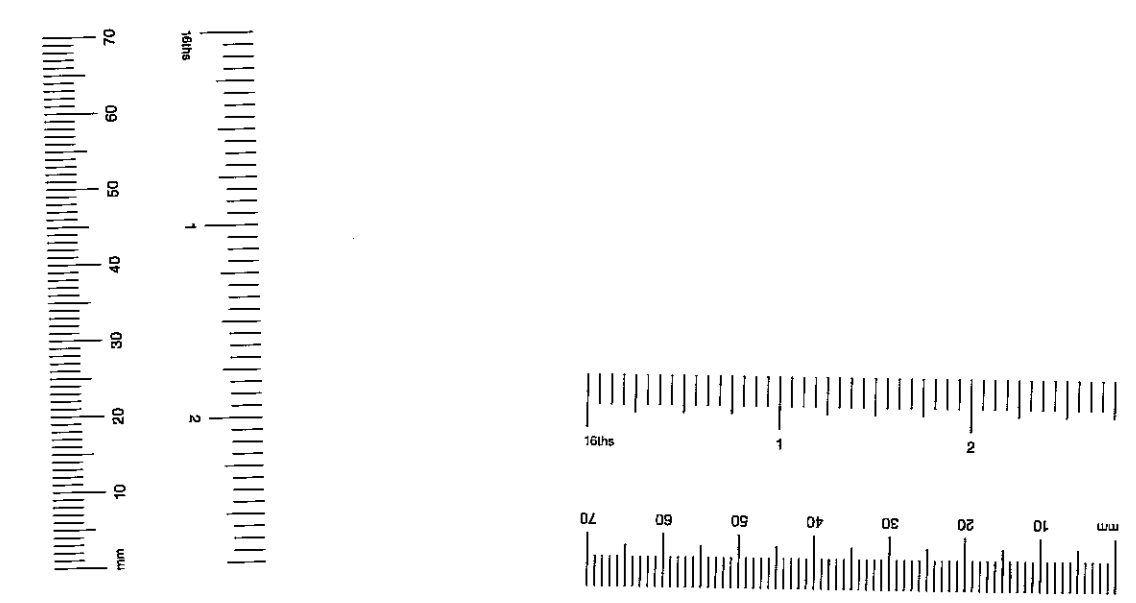

BroadwayMalyan
Architects & Designers

Woburn Hill, Addlestone
Weybridge, Surrey KT15 2QA
T: +44(0)1932 845599
F: +44(0)1932 856206
E: Wey@BroadwayMalyan.com

Client

St. James Homes

Project

Campden Hill Reservoir

Description

Campden Hill Flats Elevations

Status

Planning

Scale

1 : 200

Drawn

MV

Date

Dec '99

Job number

7650

Drawing number

P112

Revision

D


Original size 100mm

Copyright Broadway Malyan Limited

Contractors are not to scale dimensions from this drawing


Revision	Date
A	Plans and elevations updated. 16.03.99
B	Revised for resubmission. 23.12.99
C	Rear steps revised for resubmission. 27.07.00
D	Southeast terrace garden rooms added for resubmission. 16.08.00
E	Formal Dining and Reception windows of house type H8 revised. 21.01.01
F	House Types H7 & H8 of East Terrace revised. 28.02.01
G	House type H7 & H8 ground floor rear bay fanlights omitted & all height revised. House type H8 garden wall curved. 06.06.01
H	Windows within bays amended. 24.10.01

EX DIR	HDC TP	CAG AD	CLU AK
RB	KJC	14 NOV 2001	PLANNING
N	C	SW	SE APPLD REQ
			ARB/PLN/DC/FILES

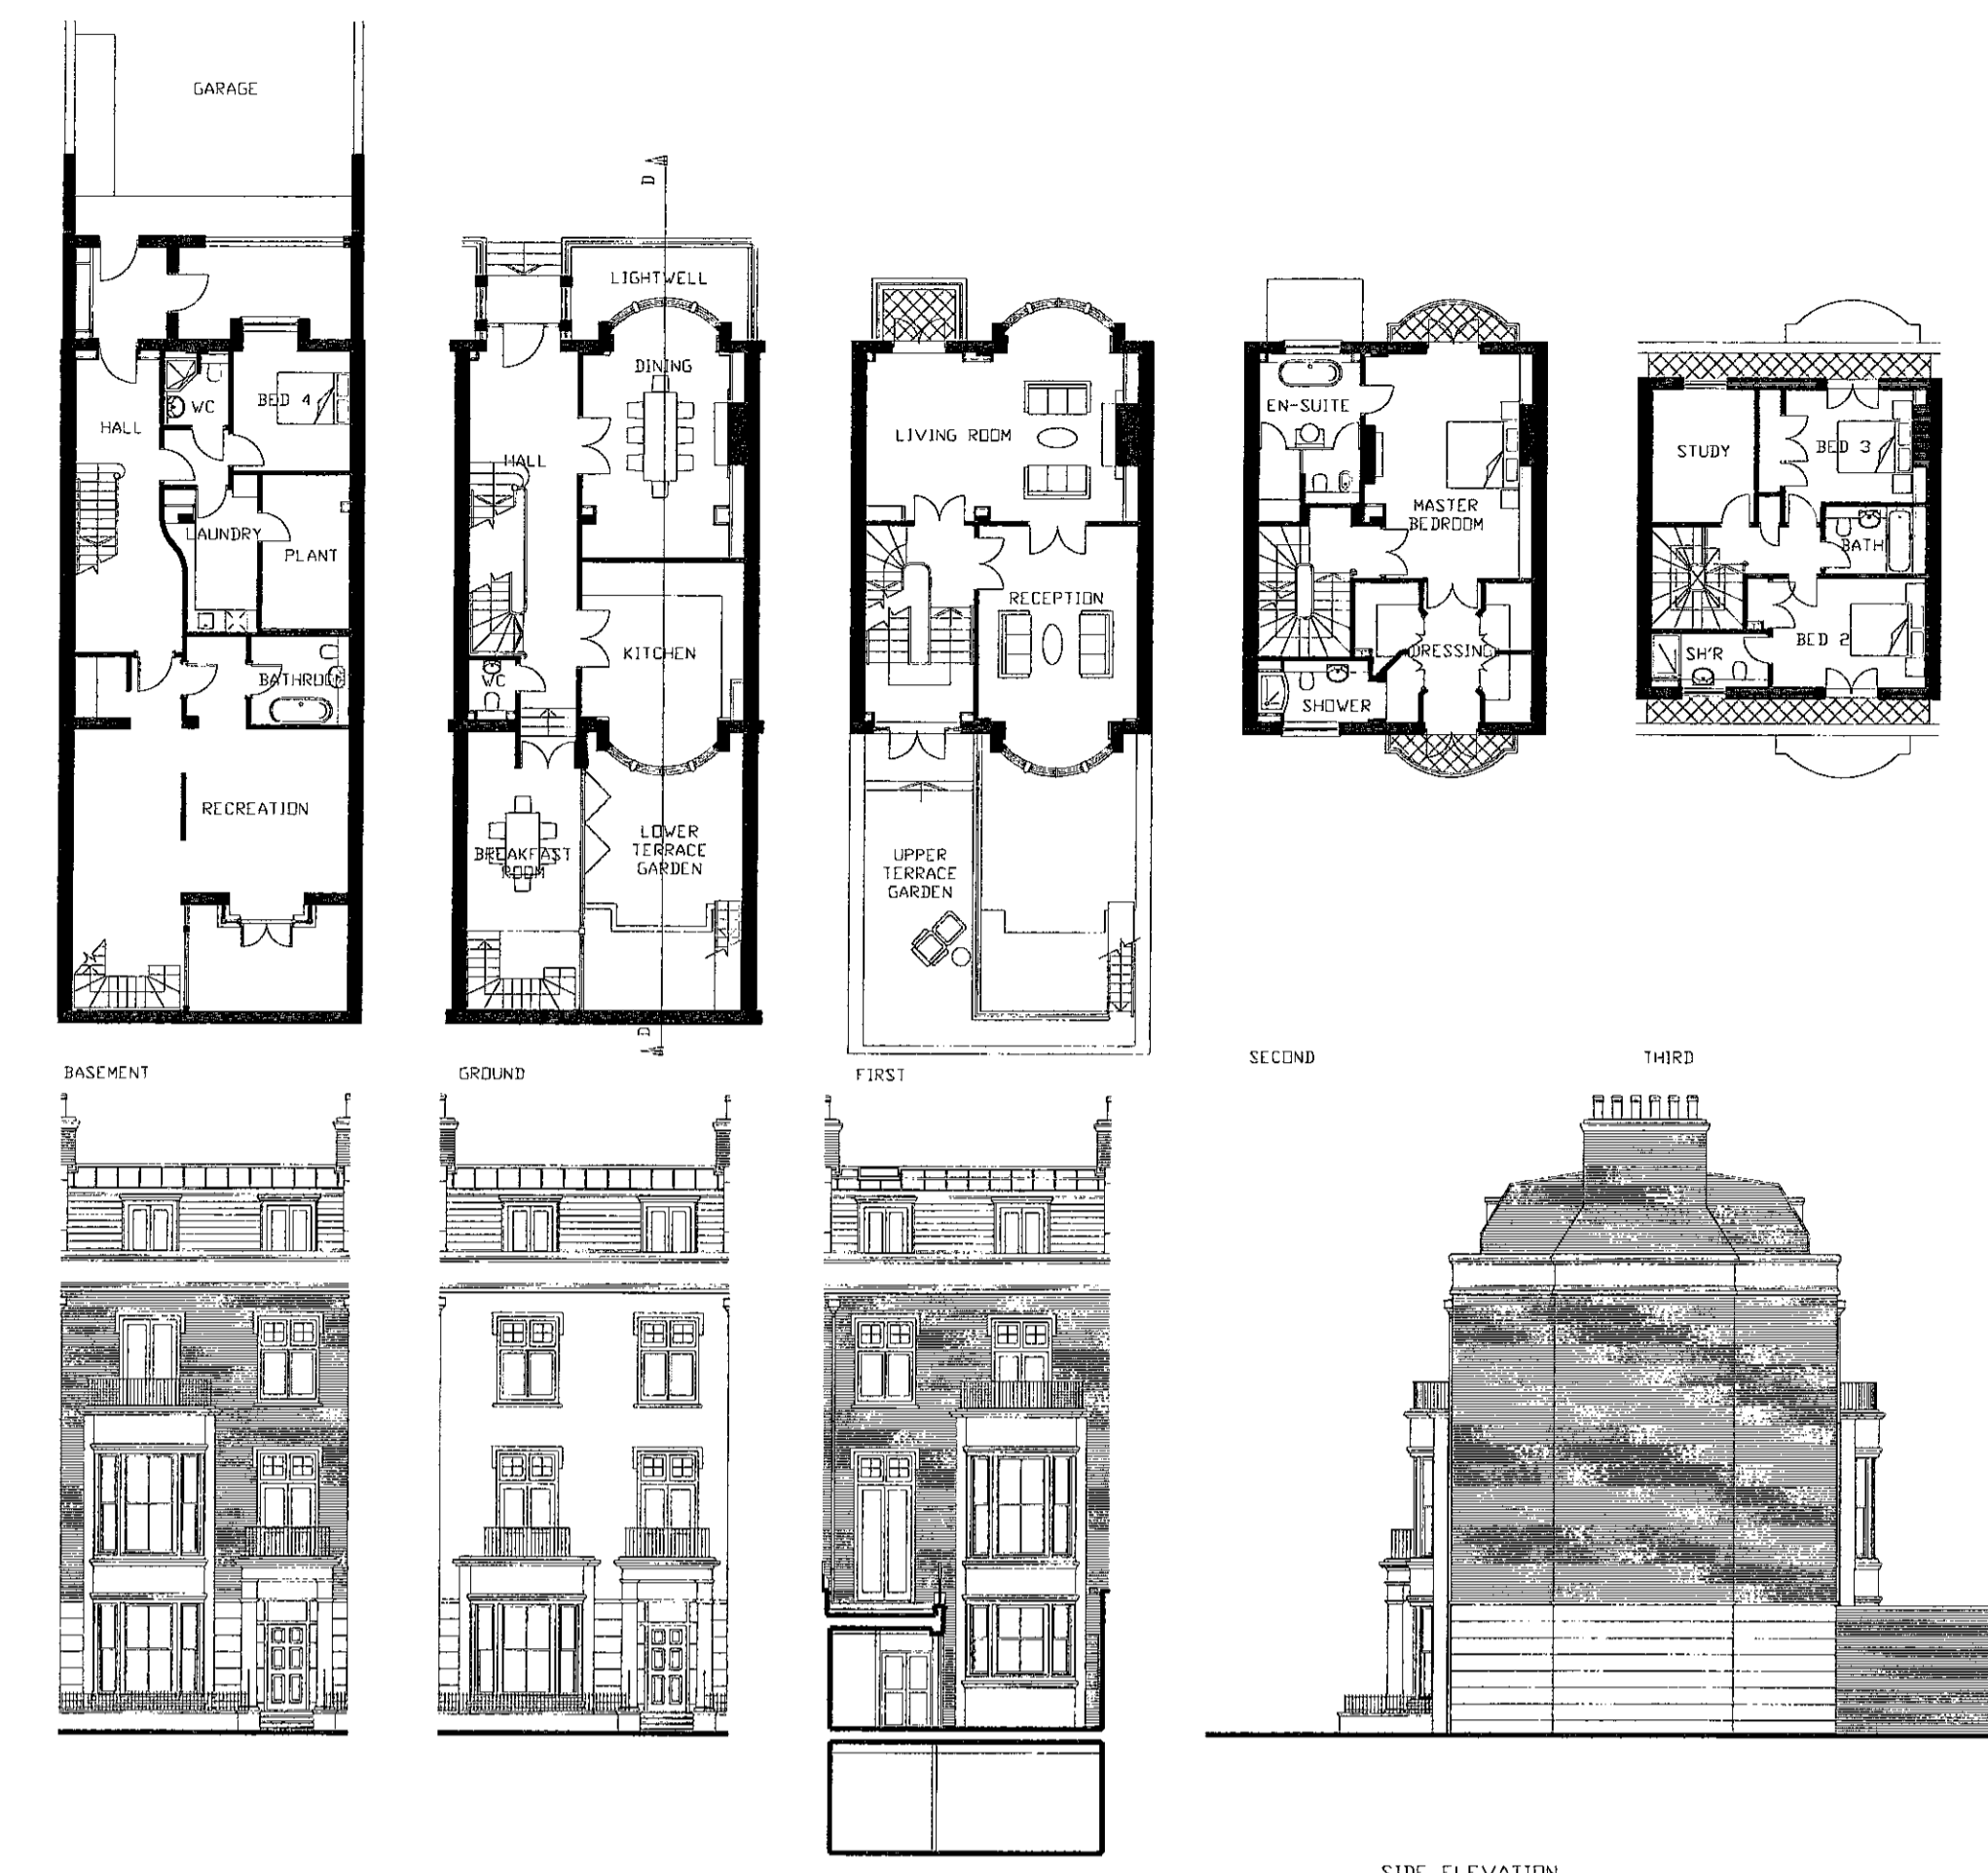

FRONT ELEVATION REAR ELEVATION


HOUSE TYPE H7

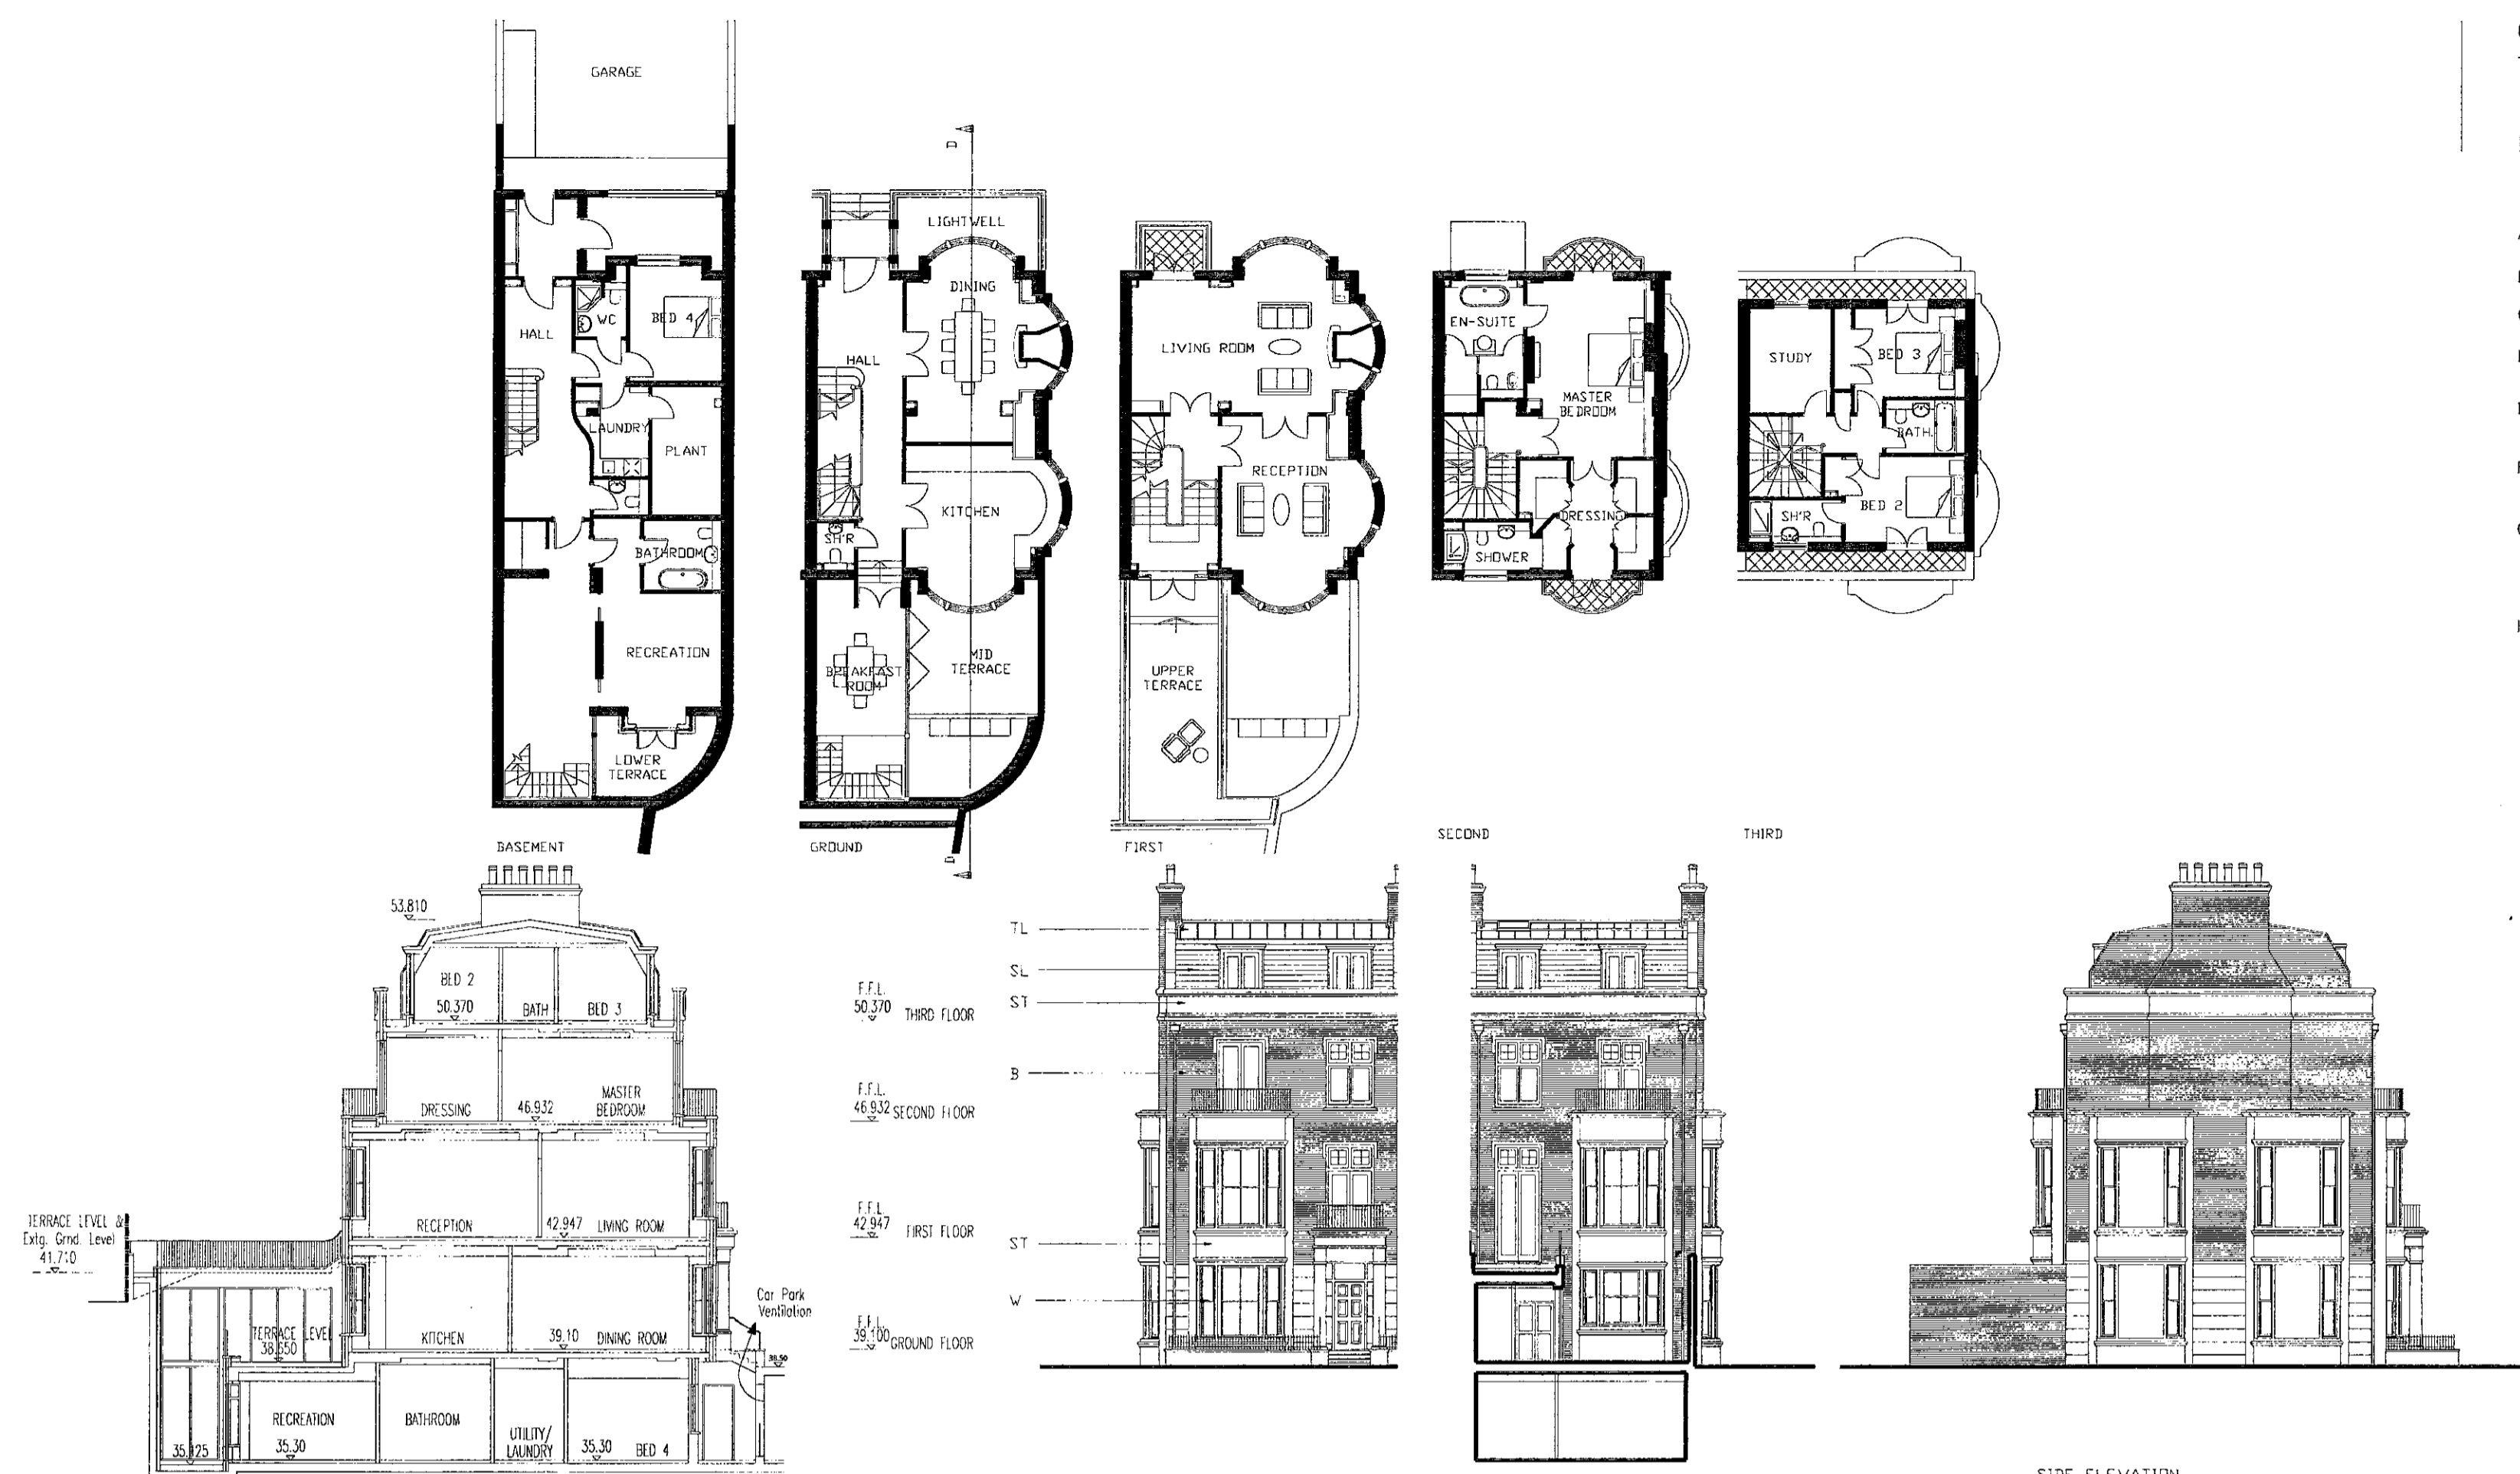


FRONT ELEVATION REAR ELEVATION

HOUSE TYPE H8

KEY
 B - FACING BRICKWORK
 ST - NATURAL STONE
 SL - NATURAL SLATE
 W - TIMBER WINDOWS
 TL - TRADITIONAL LEAD / BONDED SHEET

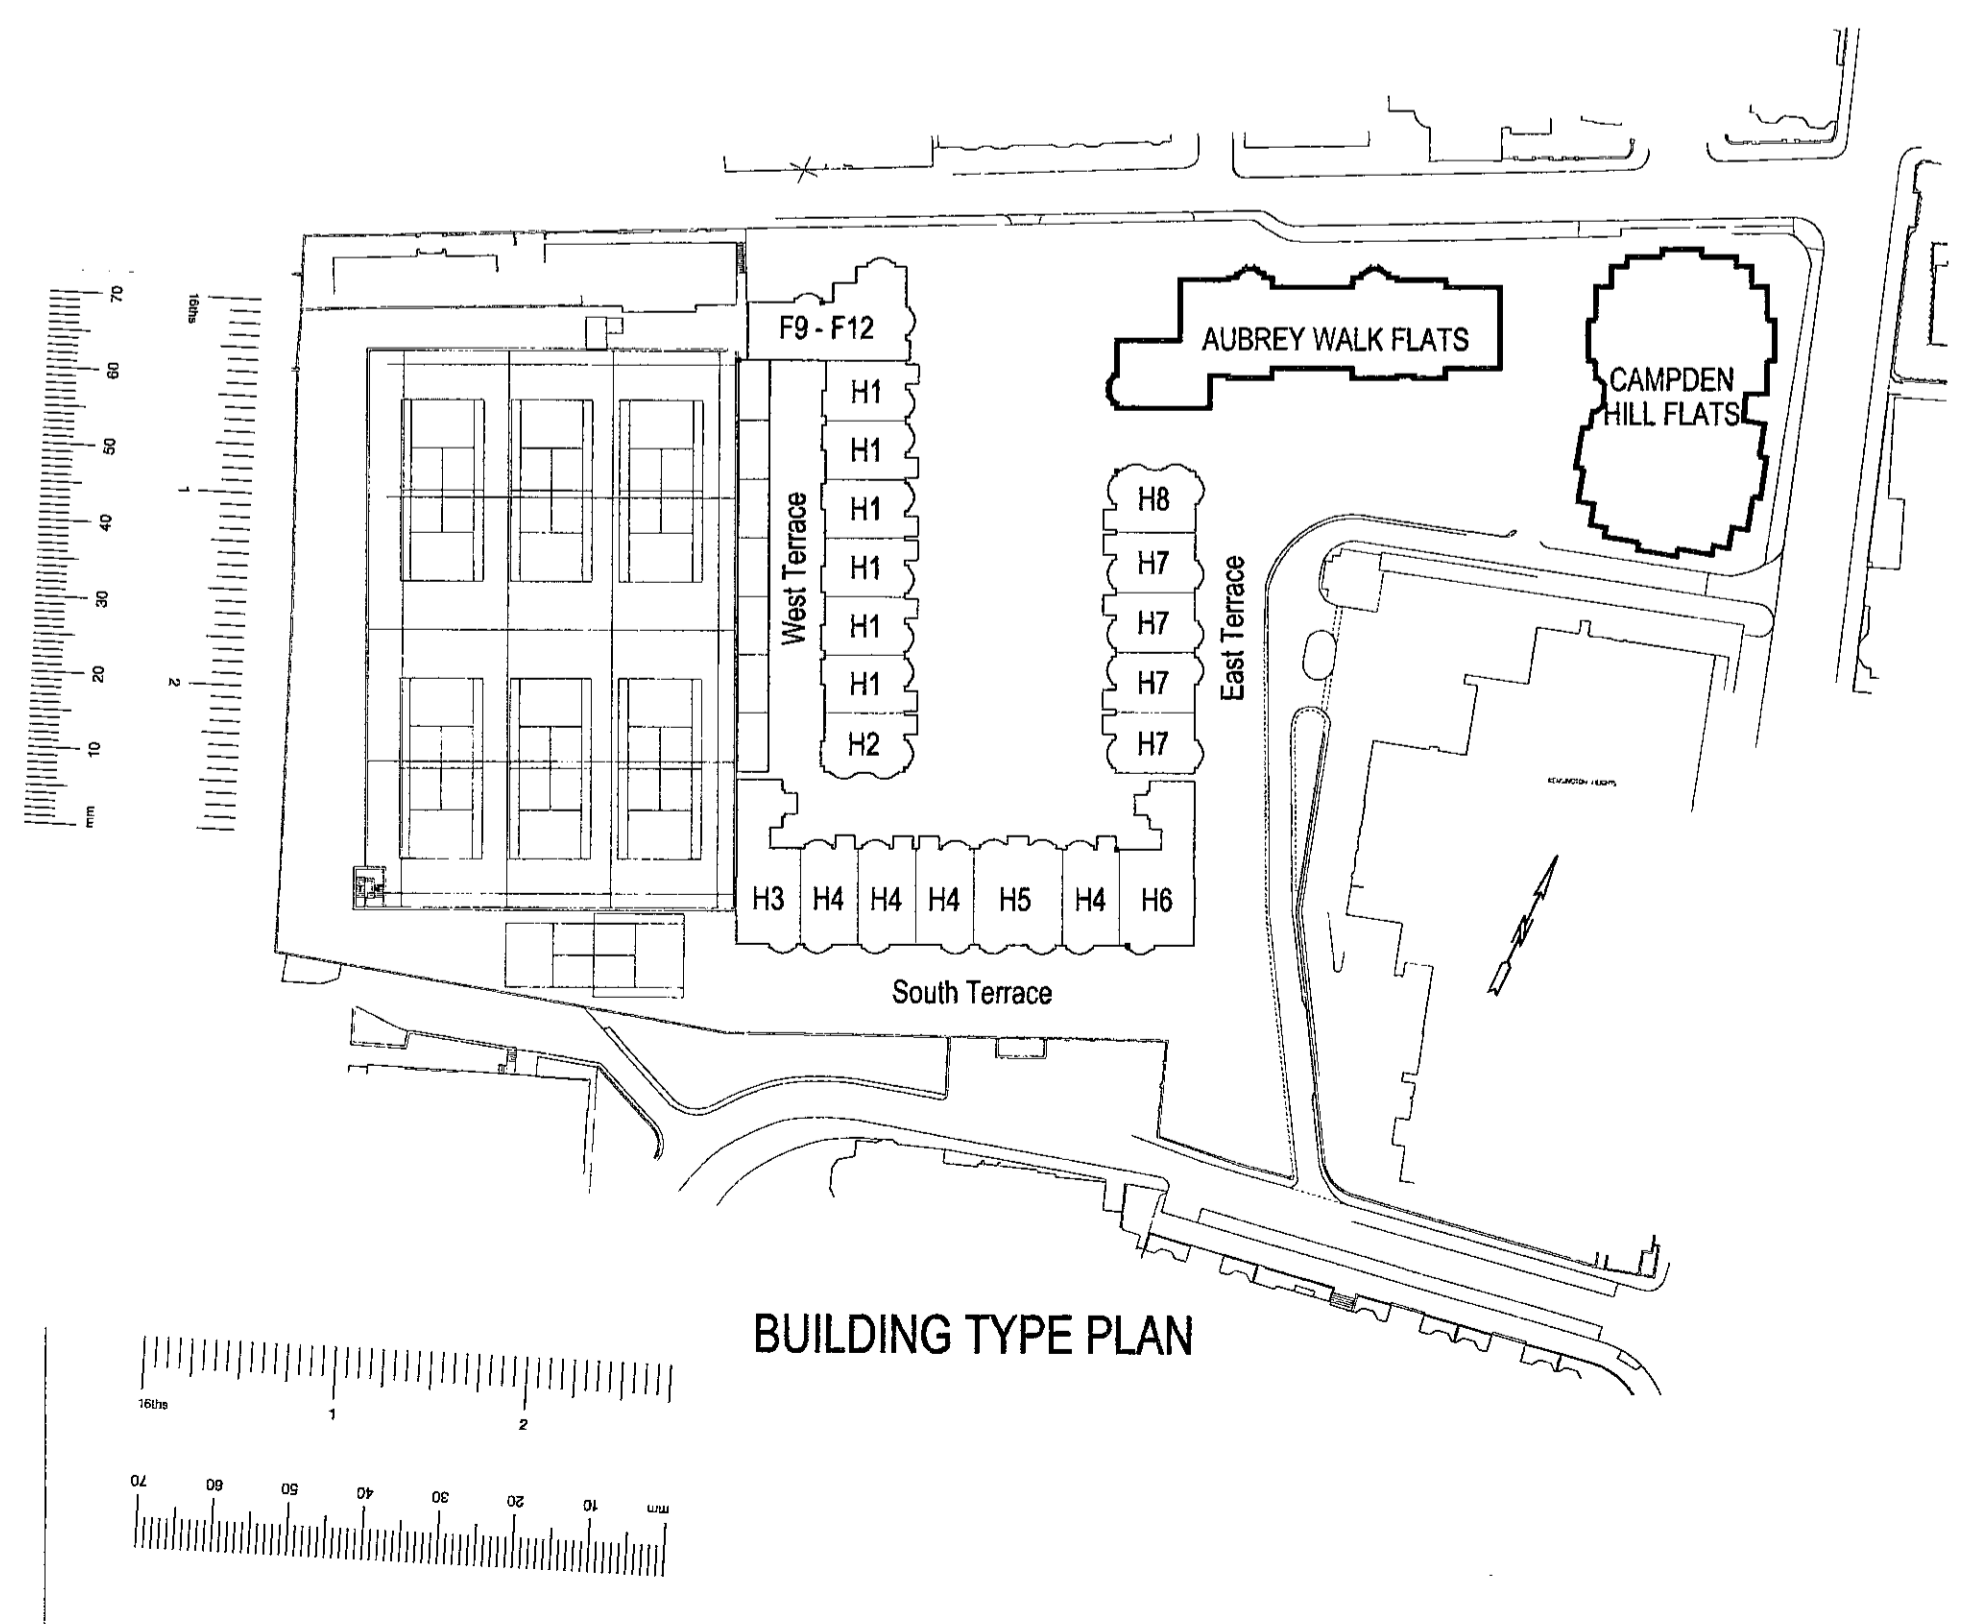

BUILDING TYPE PLAN

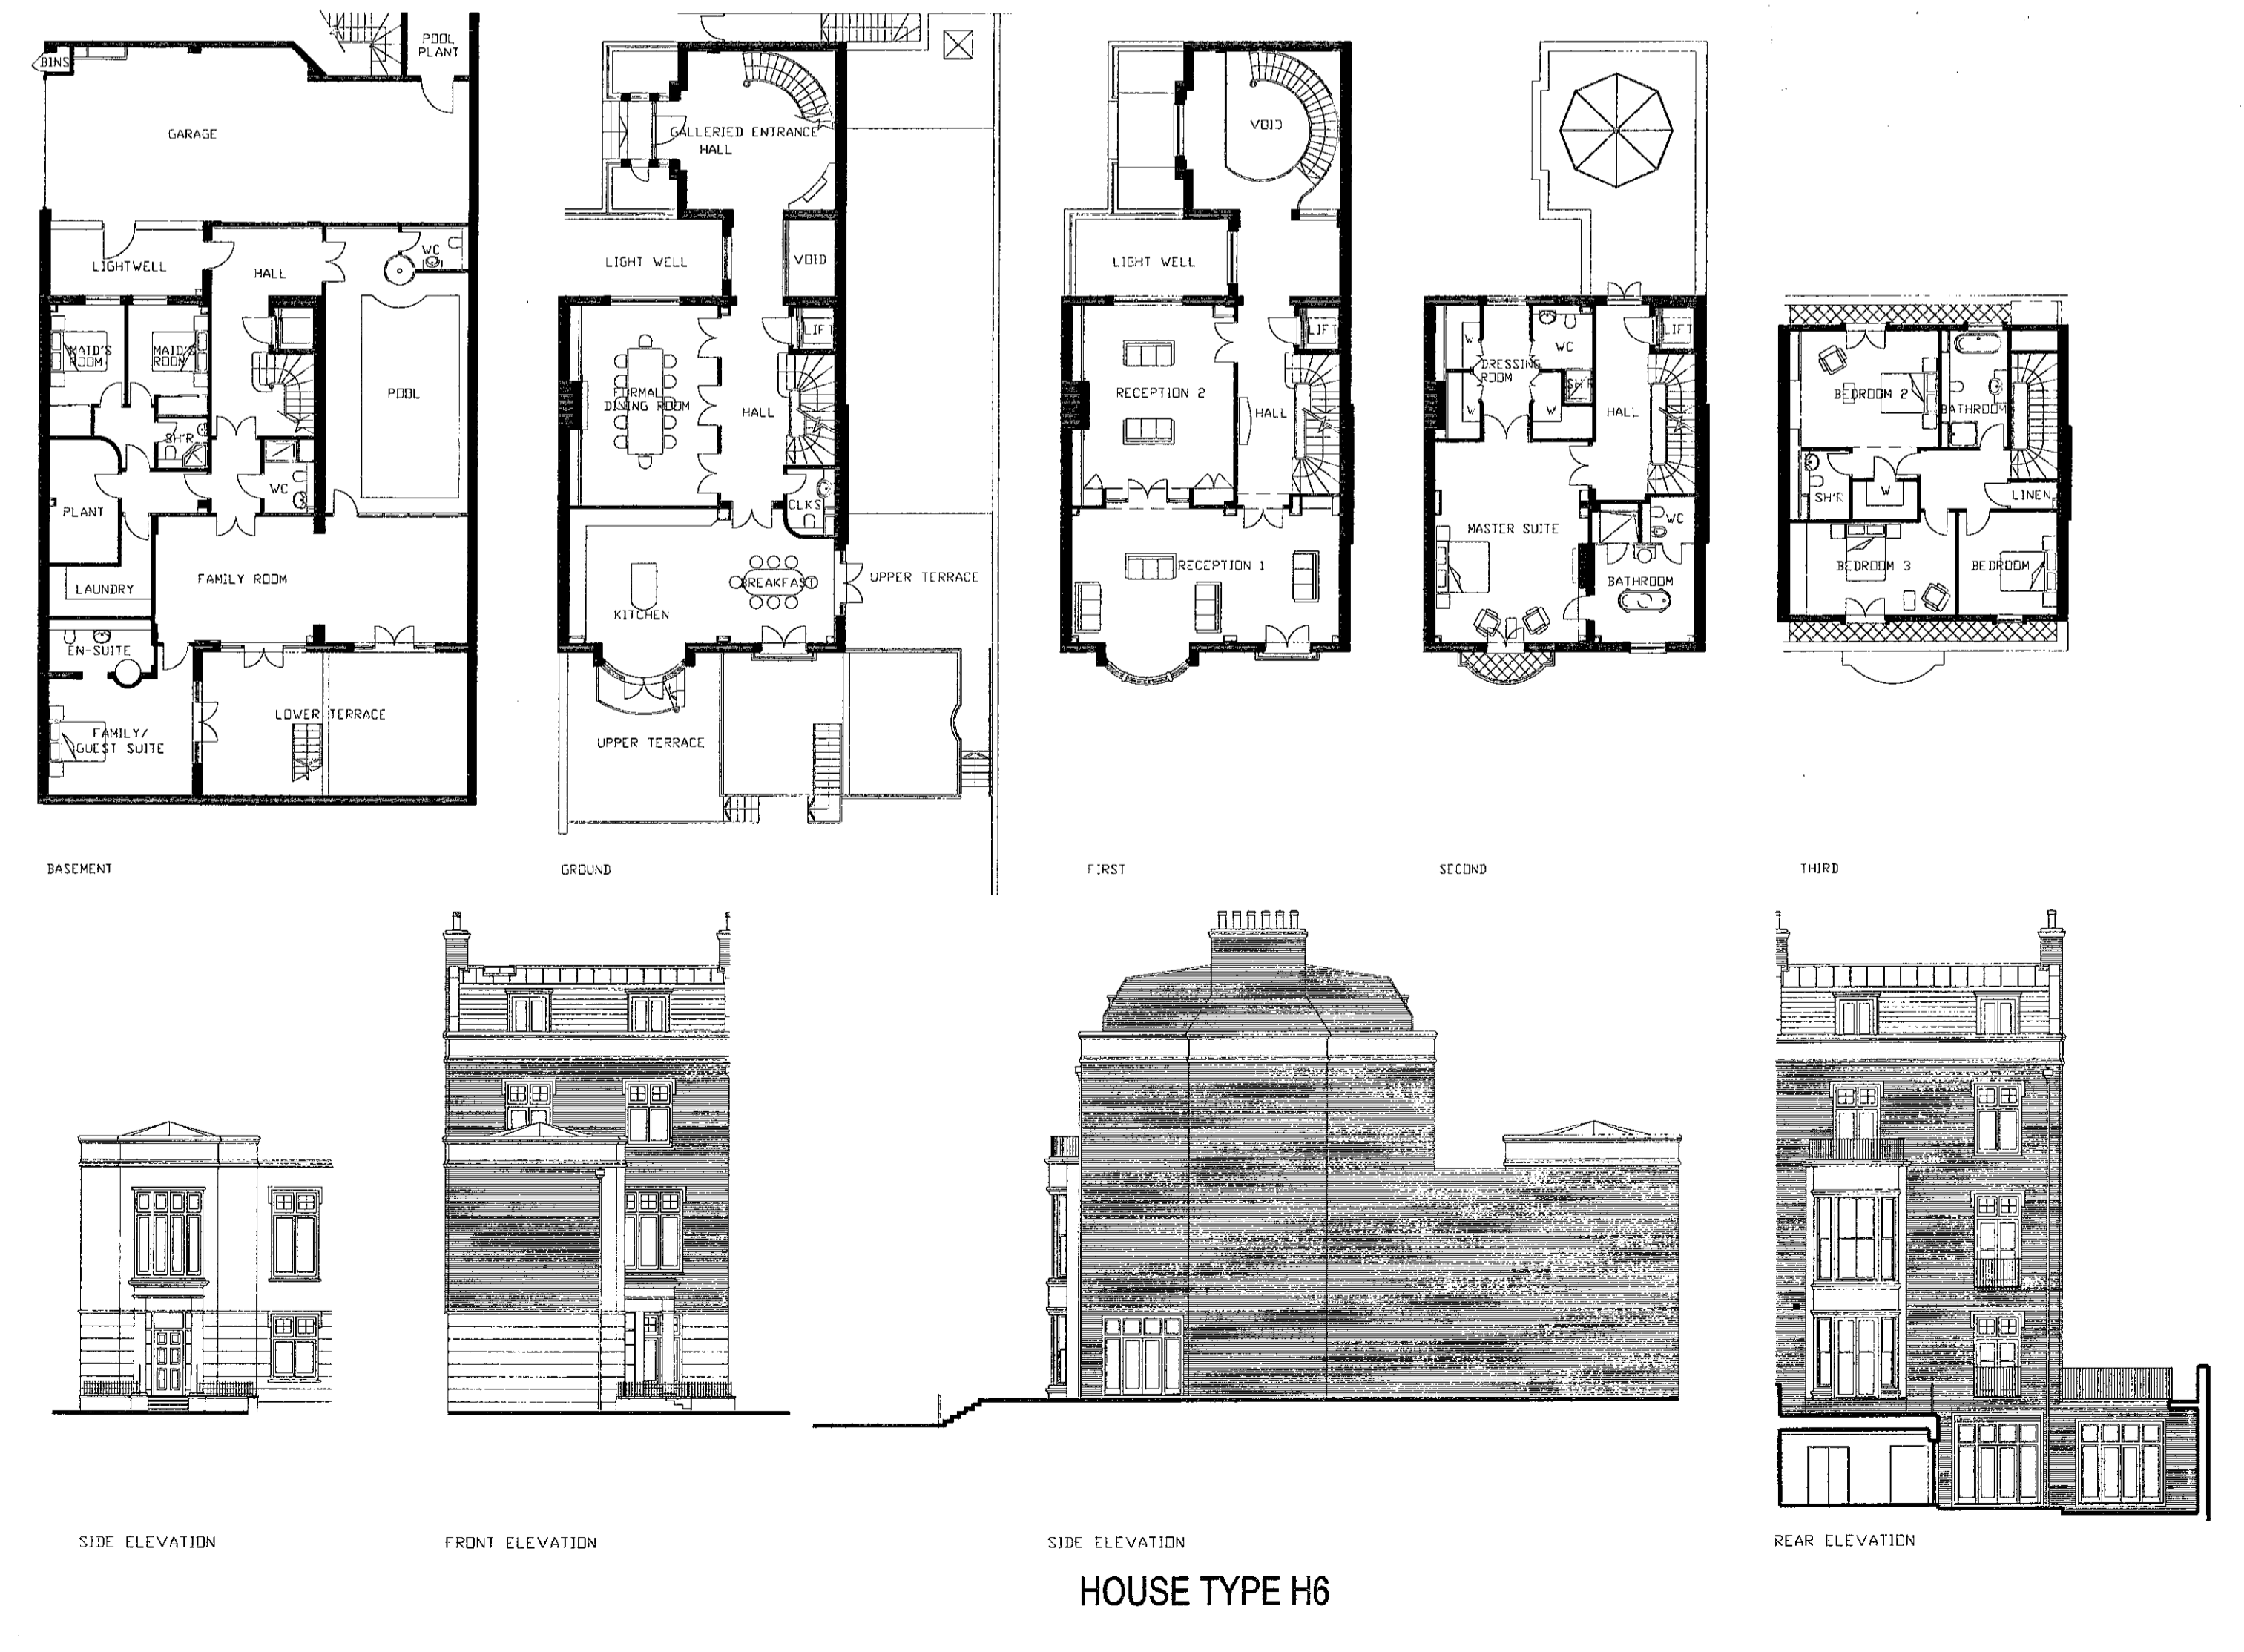

SIDE ELEVATION FRONT ELEVATION SIDE ELEVATION REAR ELEVATION

HOUSE TYPE H6

BroadwayMalyan
 Architects & Designers

Woburn Hill, Addlestone
 Weybridge, Surrey KT15 2QA
 T: +44(0)1932 845599
 F: +44(0)1932 856206
 E: Wey@BroadwayMalyan.com

Client
St. James Homes Ltd
 Project
Campden Hill Reservoir
 Description
House Plans H6, H7, H8
Elevations and Sections





Status
Planning
 Scale 1:200
 Job number 7650
 Original size 100mm

Drawn NRS
 Drawing number P110
 Copyright Broadway Malyan Limited


Date Dec '99
 Revision H

Contractors are not to scale dimensions from this drawing


Revision Date

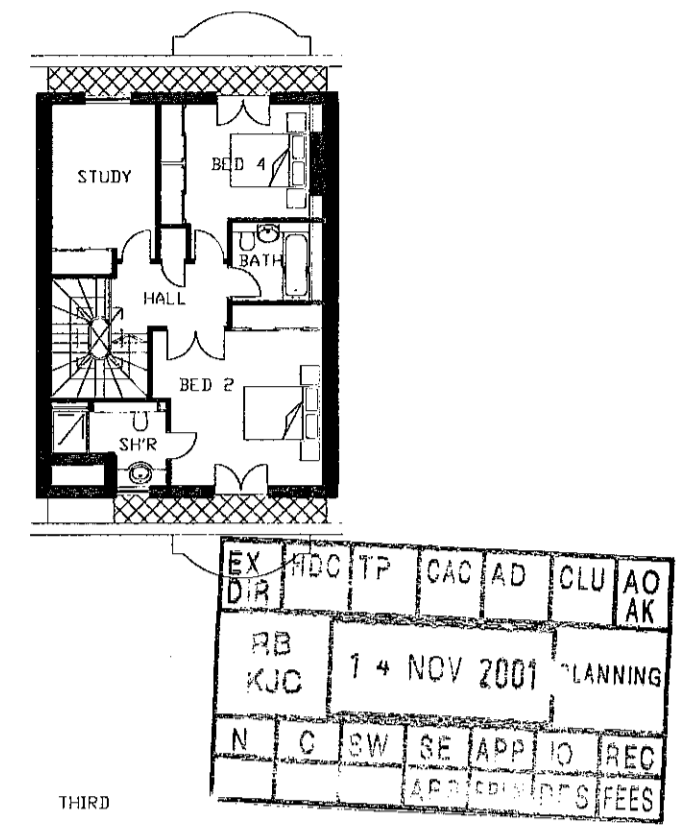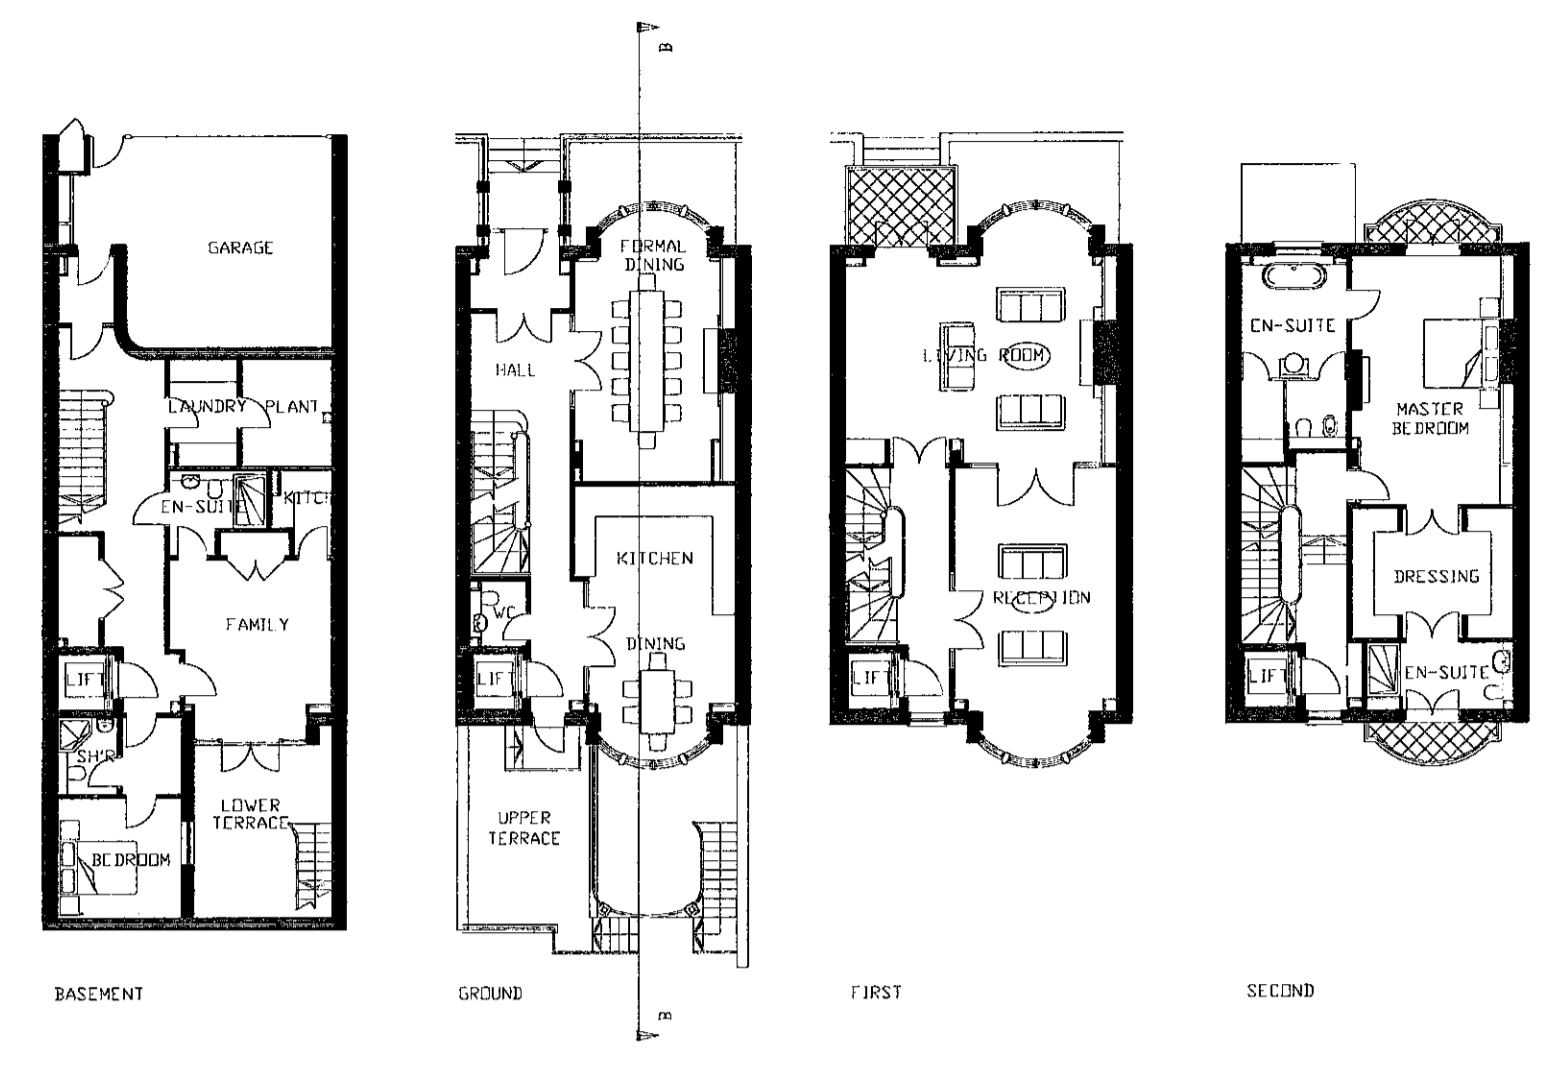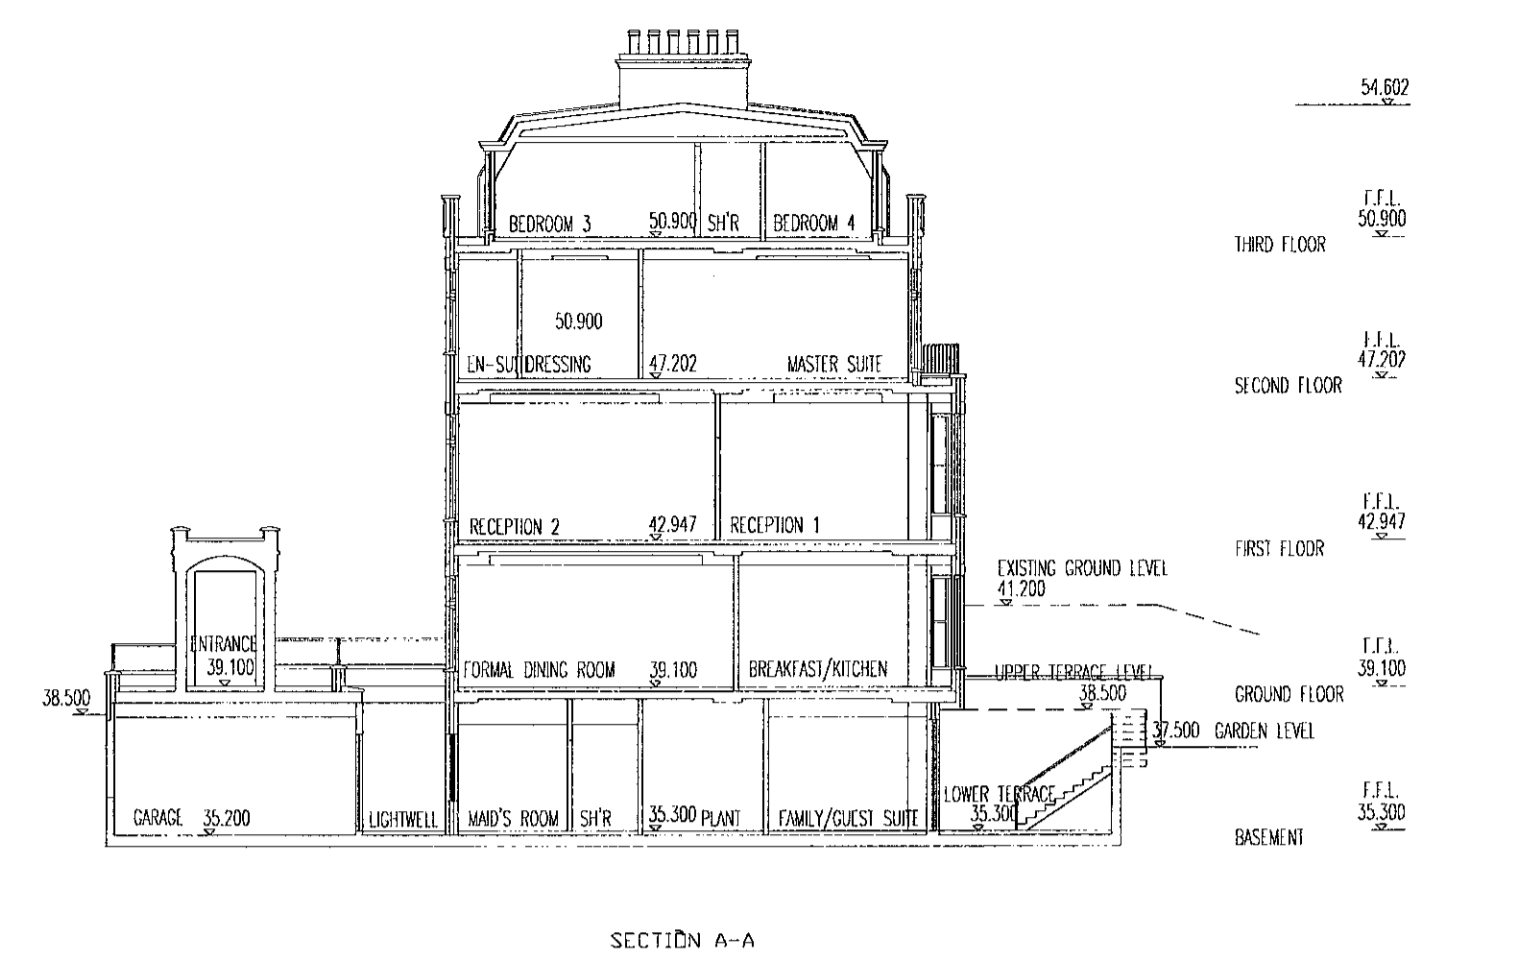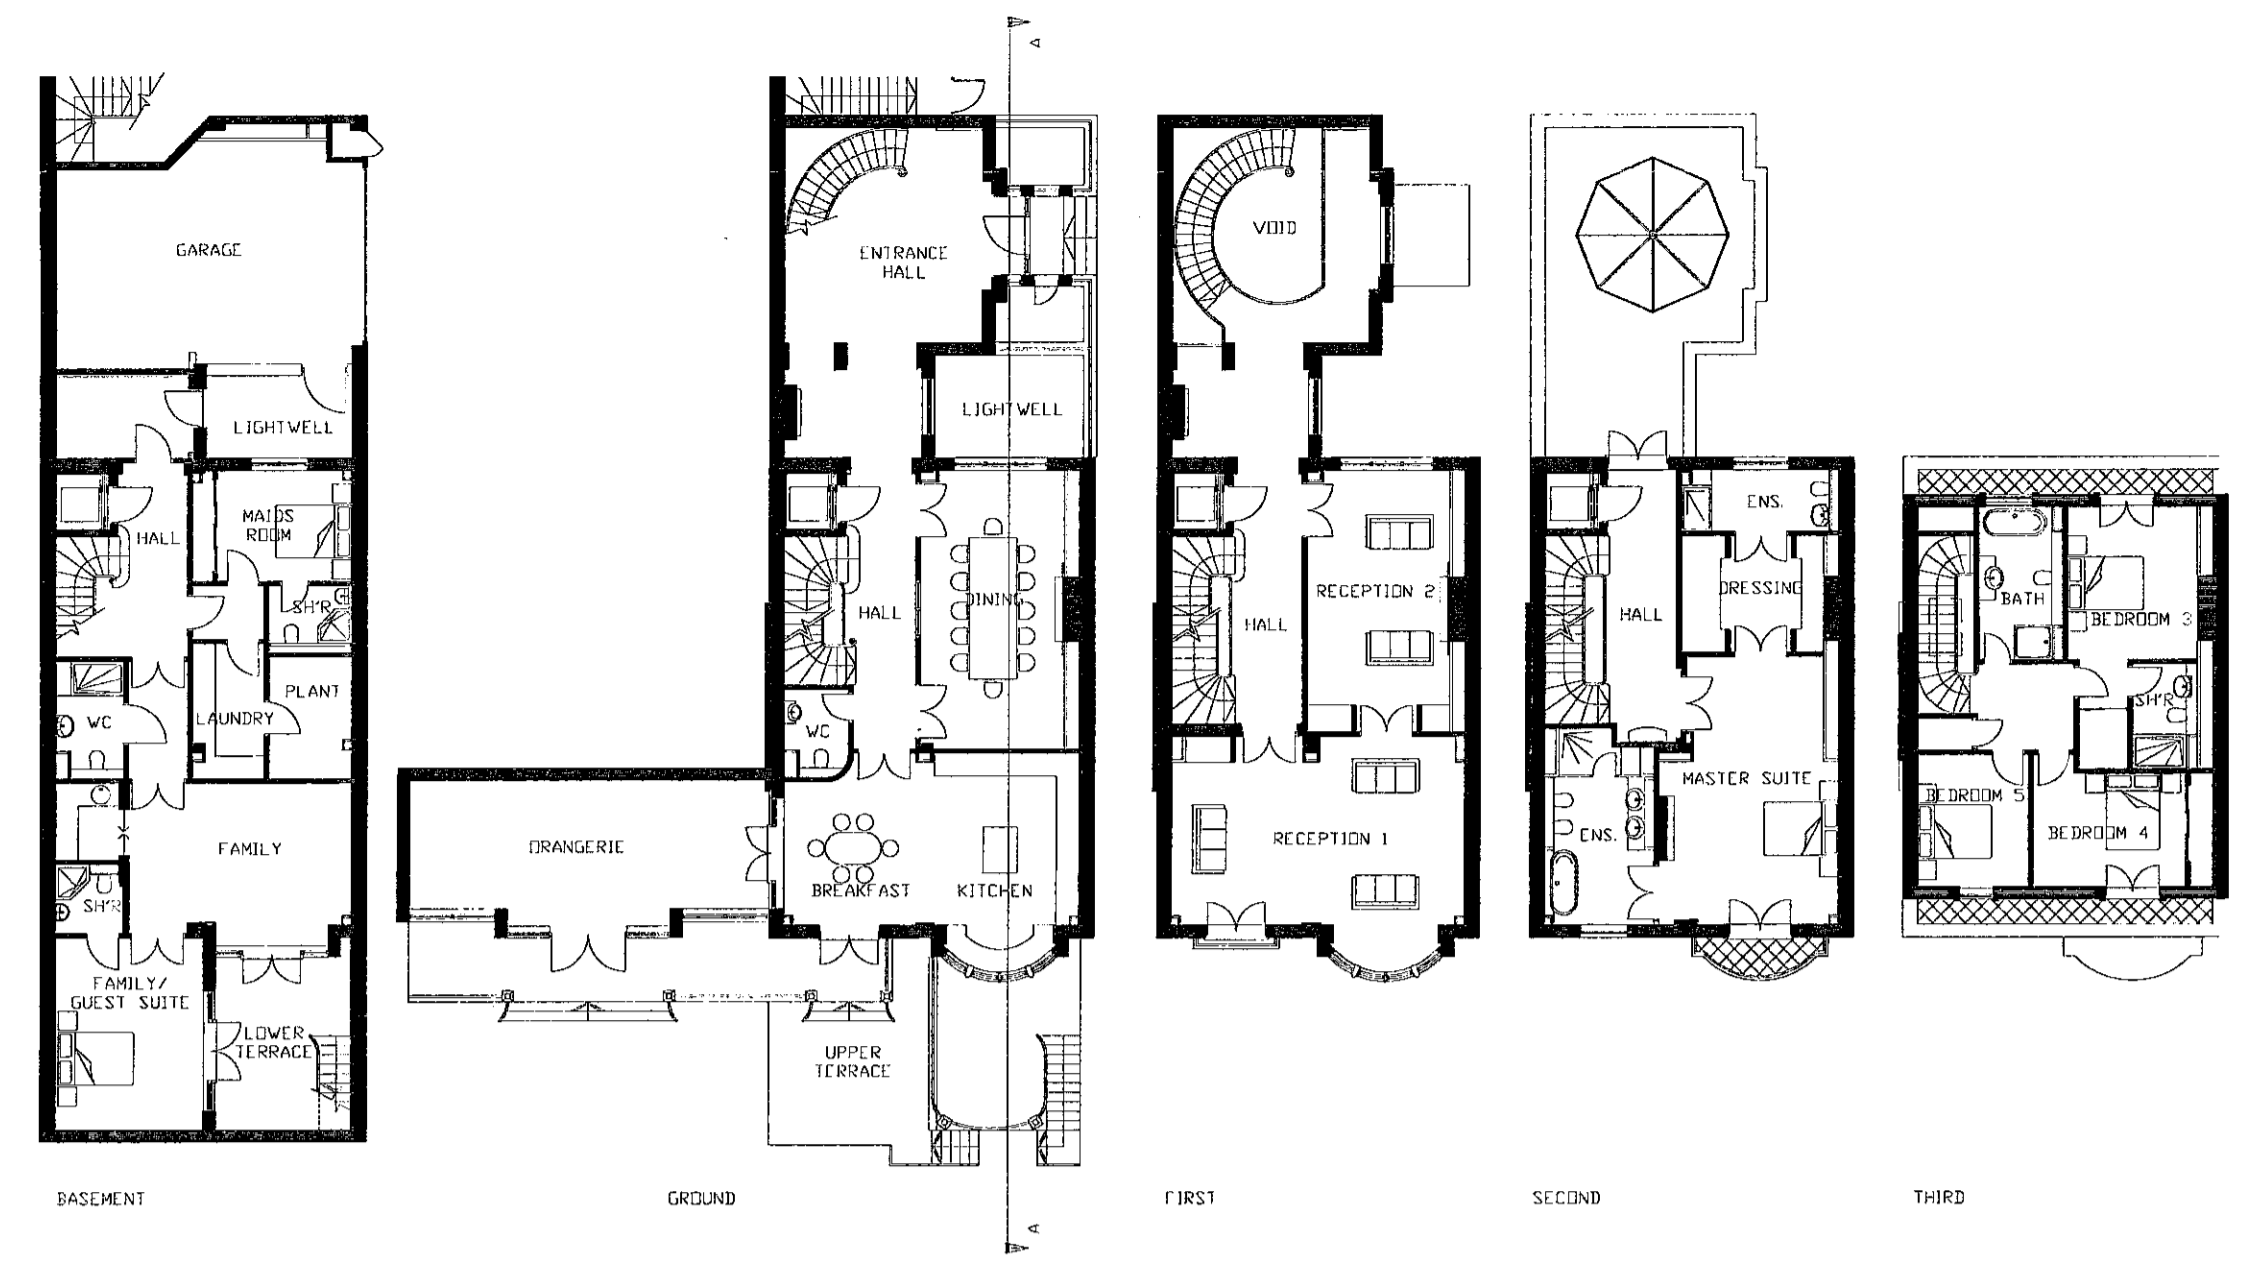

REV	NO	DATE	BY	CHKD	CLD	AO	AR
B	1	14 NOV 2001	KJC				PLANNING
N	C	SW	SE	APP	D	REG	2010/10/25

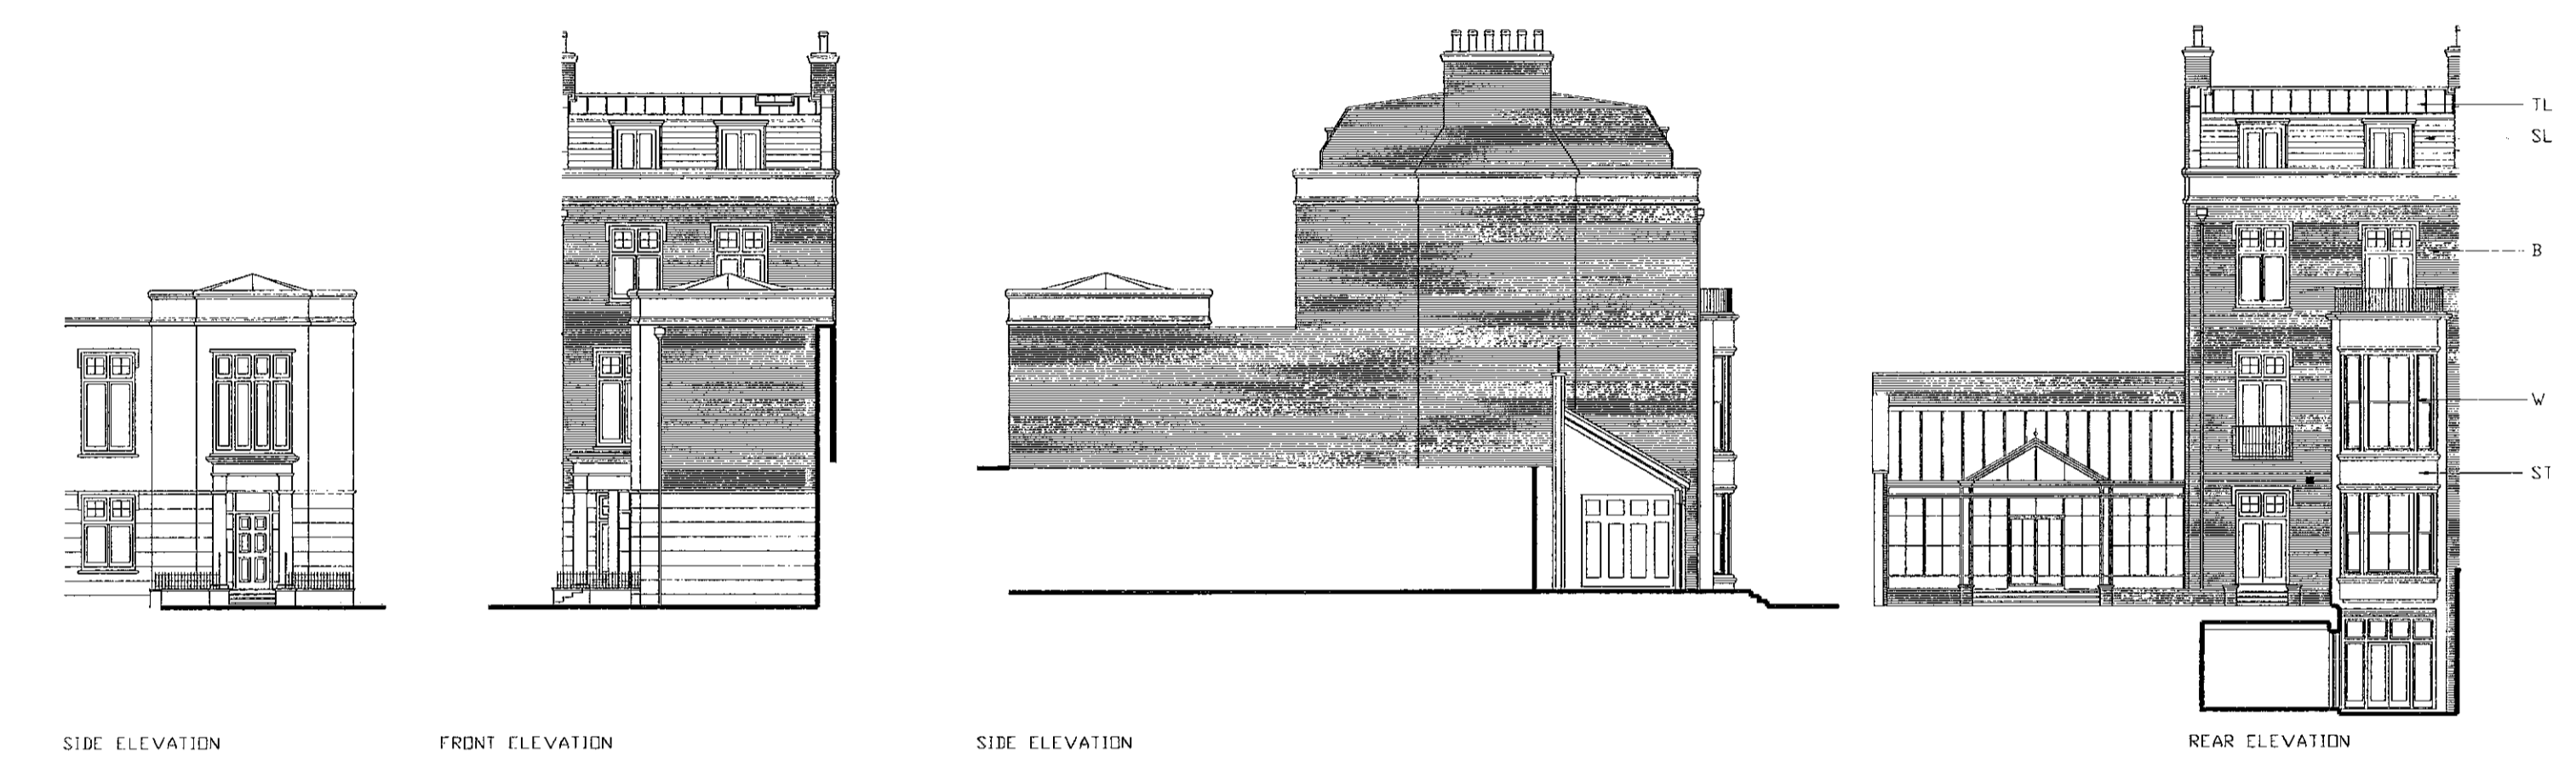

HOUSE TYPE H3

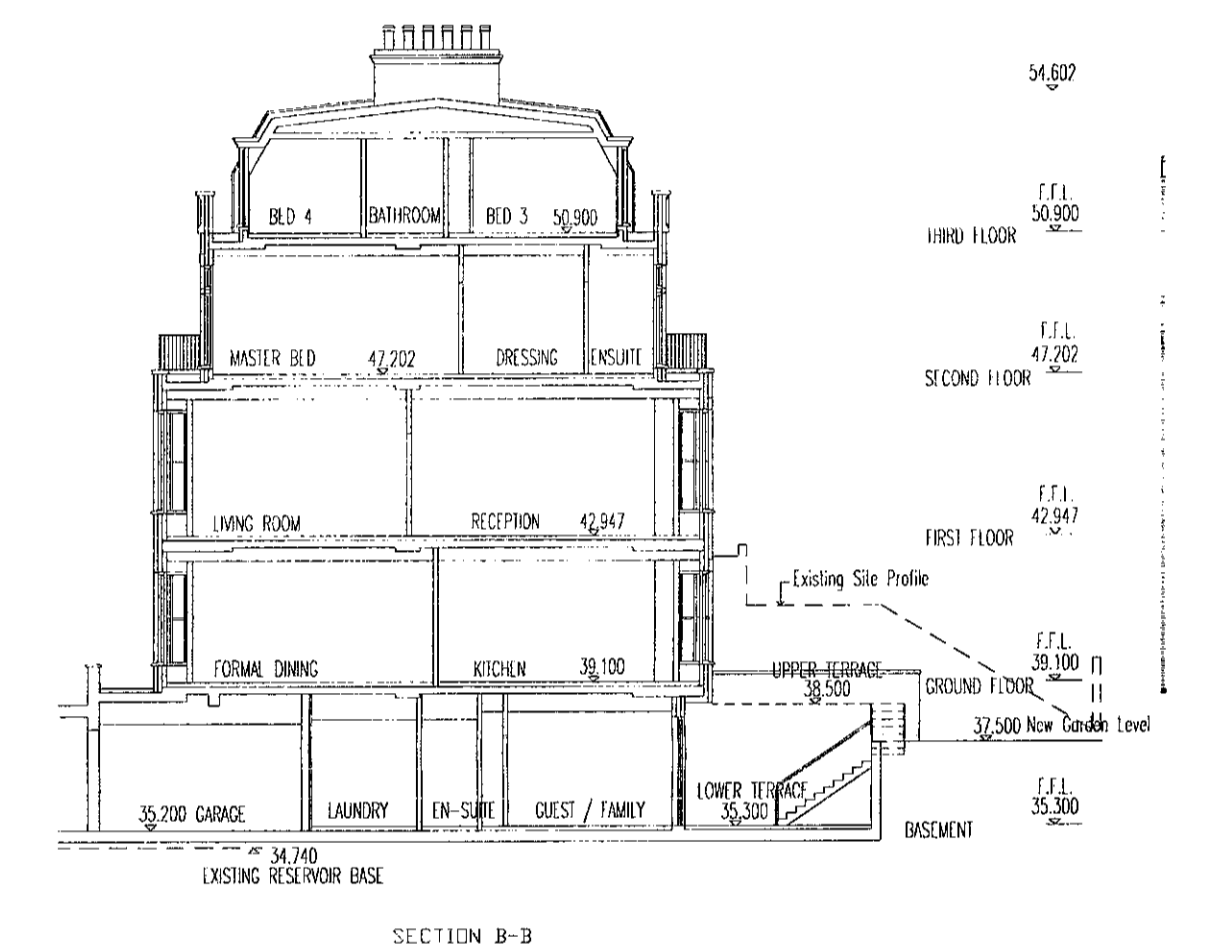


HOUSE TYPE H4


KEY

- B - FACING BRICKWORK
- ST - NATURAL STONE
- SL - NATURAL SLATE
- W - TIMBER WINDOWS
- TL - TRADITIONAL LEAD / BONDED SHEET

- F Windows within bays amended. 24.10.01
- E Formal Dining and reception windows revised and orangery room added to House Type H3. House Type H5 plans and elevations revised. 21.01.01
- D Southeast terrace garden rooms added for resubmission. 16.08.00
- C Rear steps revised for resubmission. 27.07.00
- B Revised for resubmission. 23.12.99
- A Plans and elevations updated. 16.03.99

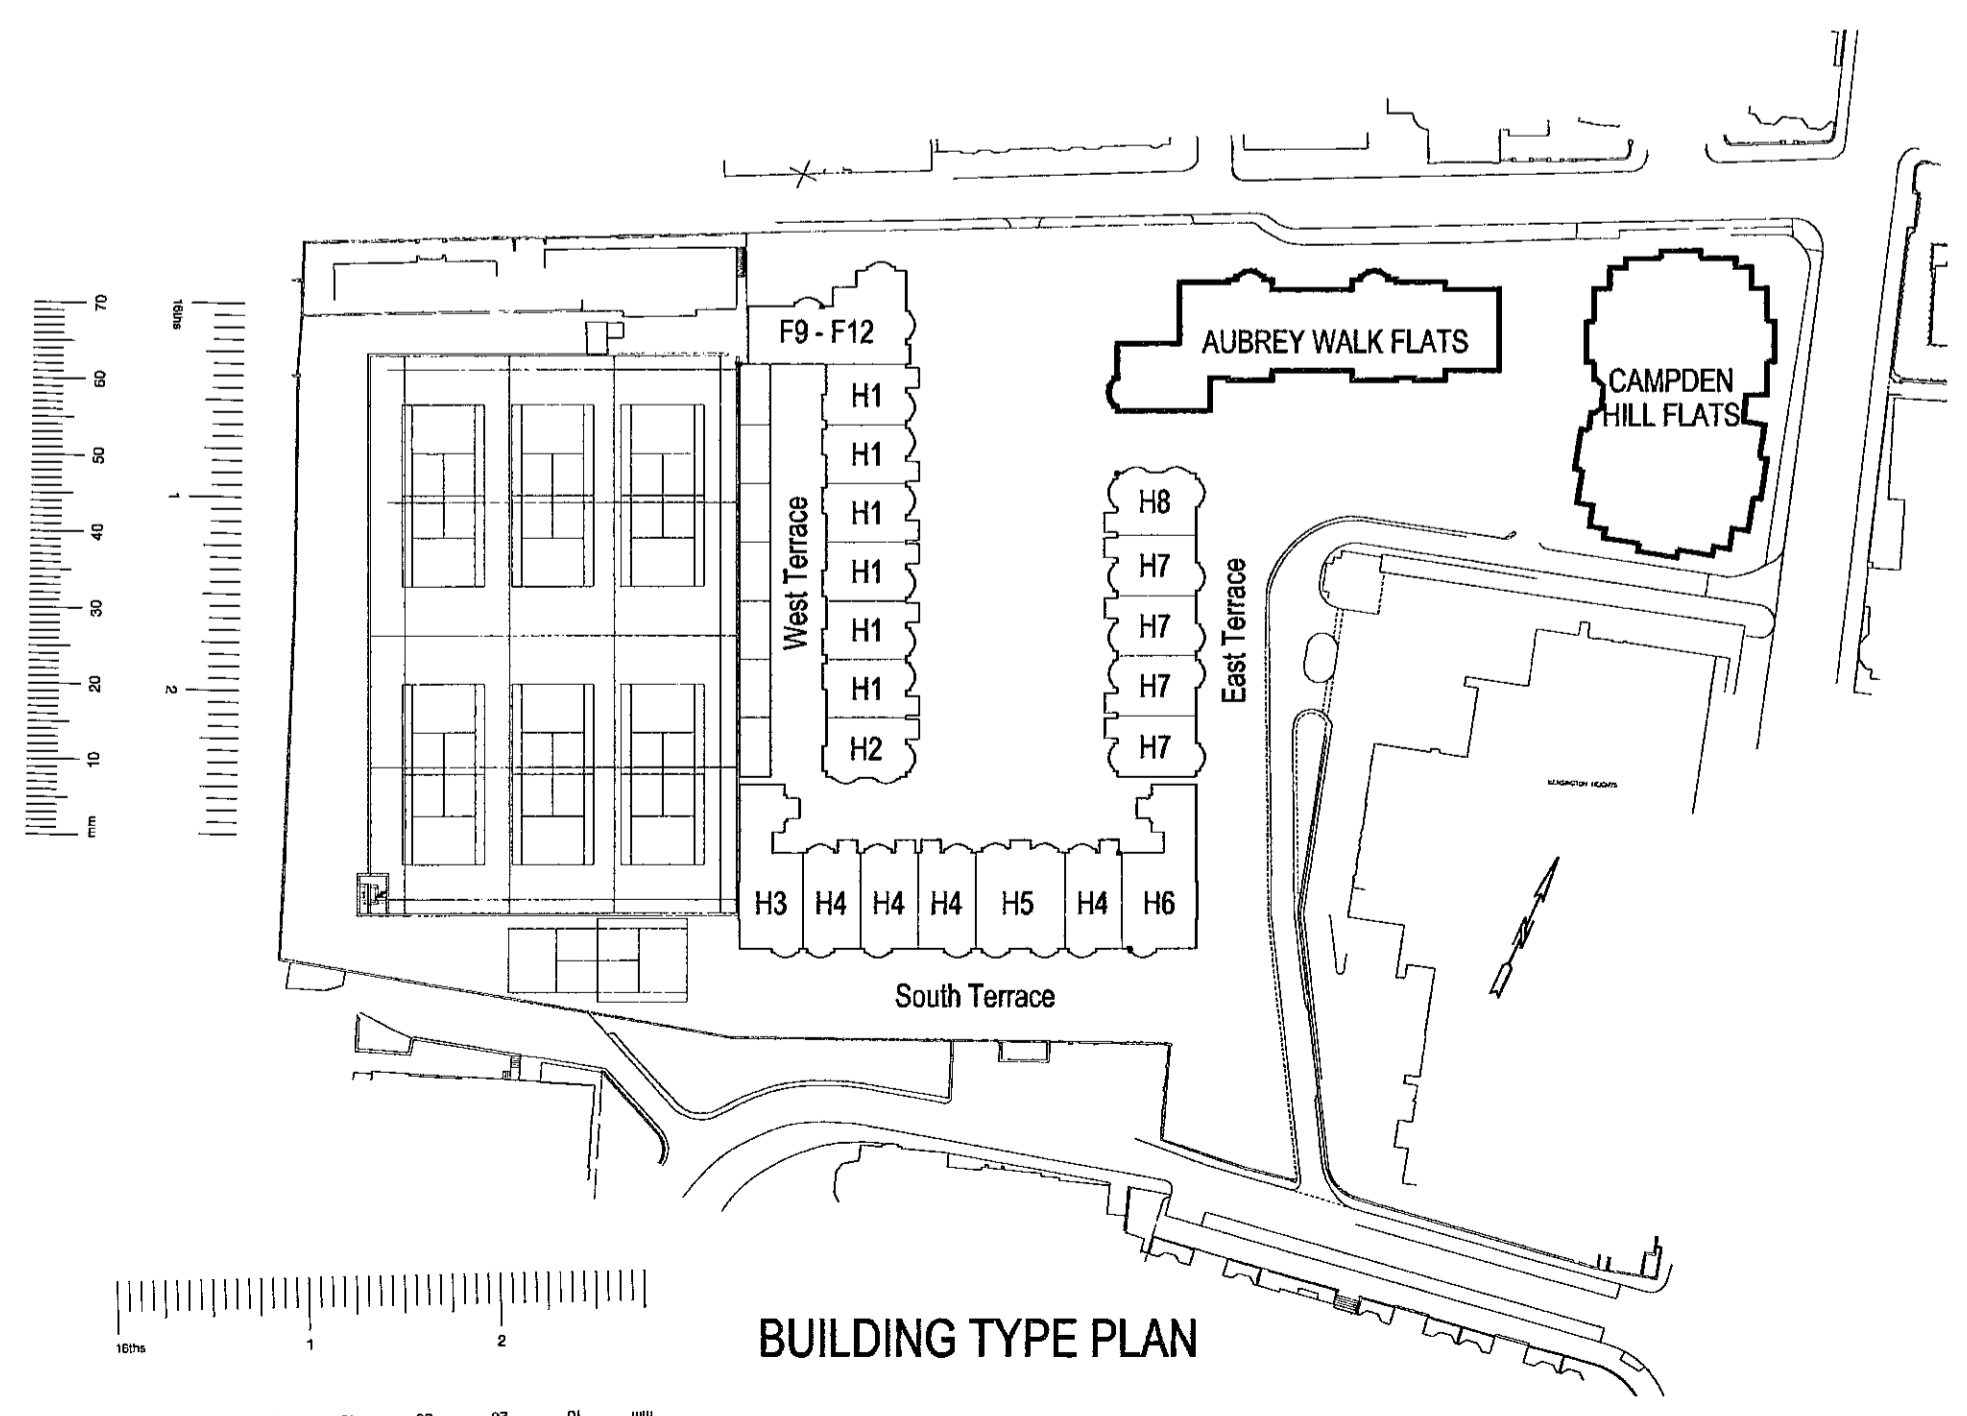

BUILDING TYPE PLAN

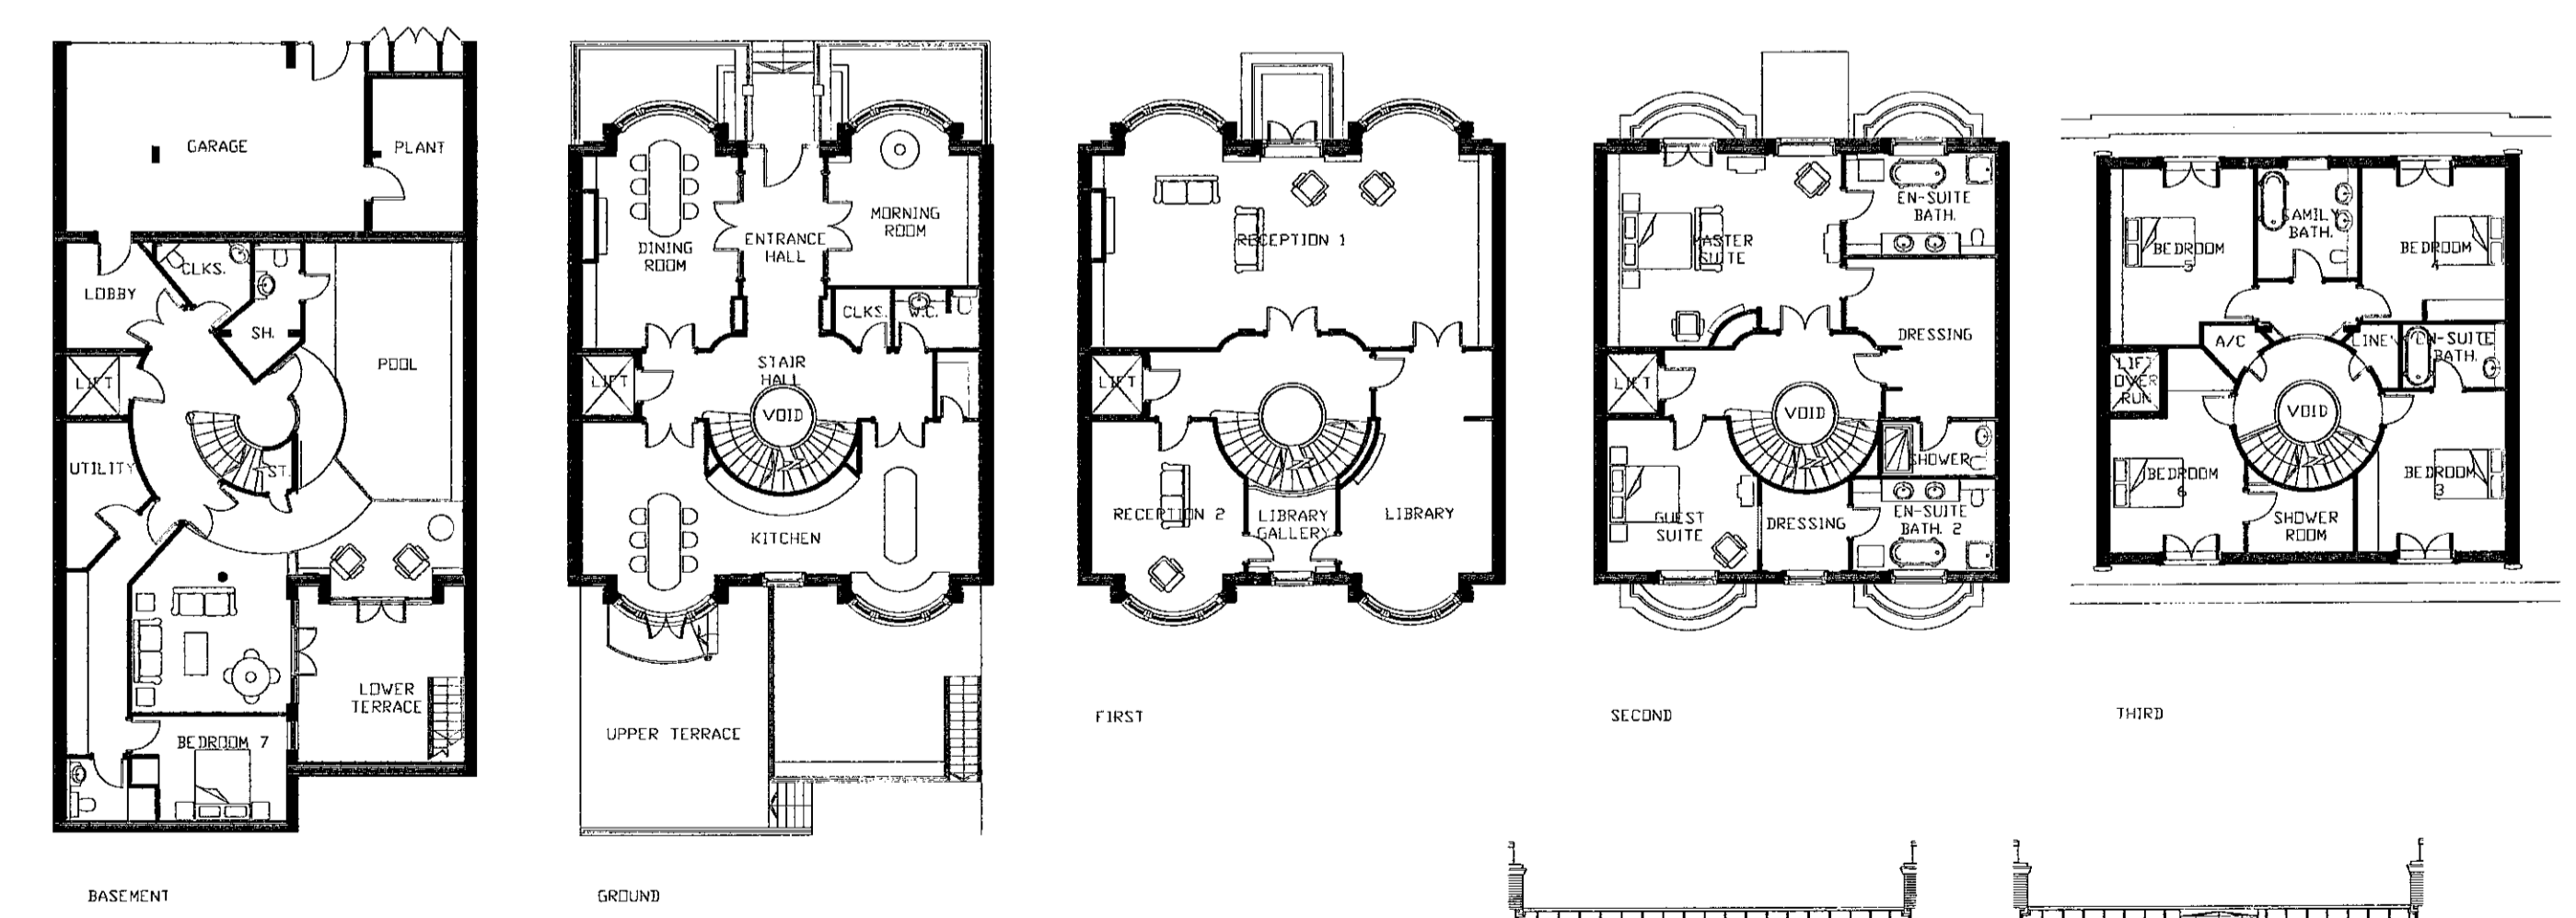

HOUSE TYPE H5



FRONT ELEVATION REAR ELEVATION

BroadwayMalyan
Architects & Designers

Woburn Hill, Addlestone
Weybridge, Surrey KT15 2QA
T: +44(0)1932 845599
F: +44(0)1932 856206
E: Wey@broadwaymalyan.com

Client

St. James Homes Ltd

Project

Camden Hill Reservoir

Description

**House Plans H3, H4, H5
Elevations and Sections**

Status

Planning

Scale

1:200

Job number

7650

Drawn

NRS

Drawing number

P108

Date

Dec '99

Revision


F

Original size 100mm


Copyright Broadway Malyan Limited

Contractors are not to scale dimensions from this drawing


Revision _____ Date _____

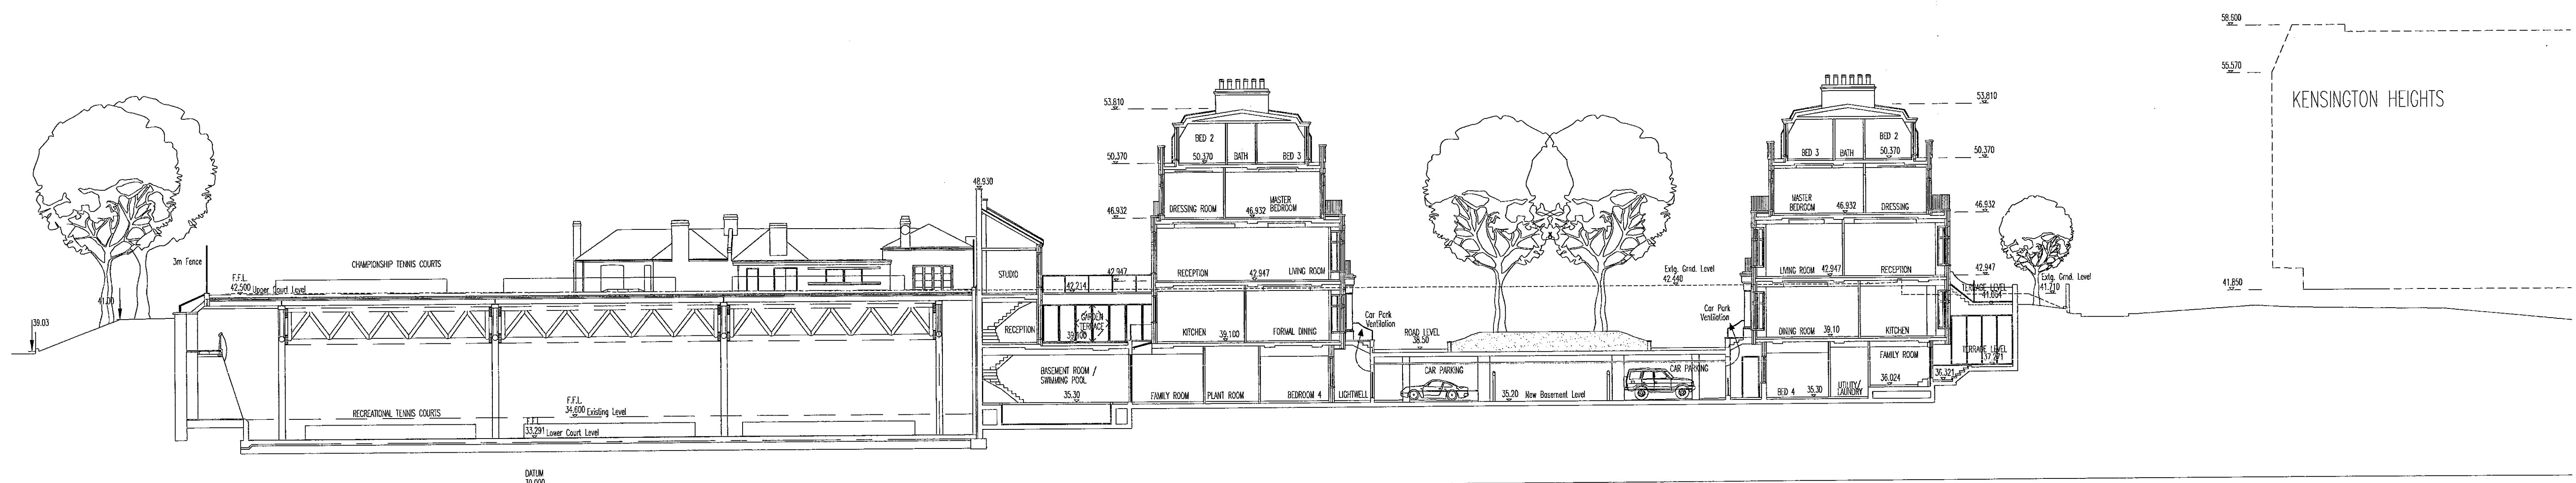


SECTION C-C

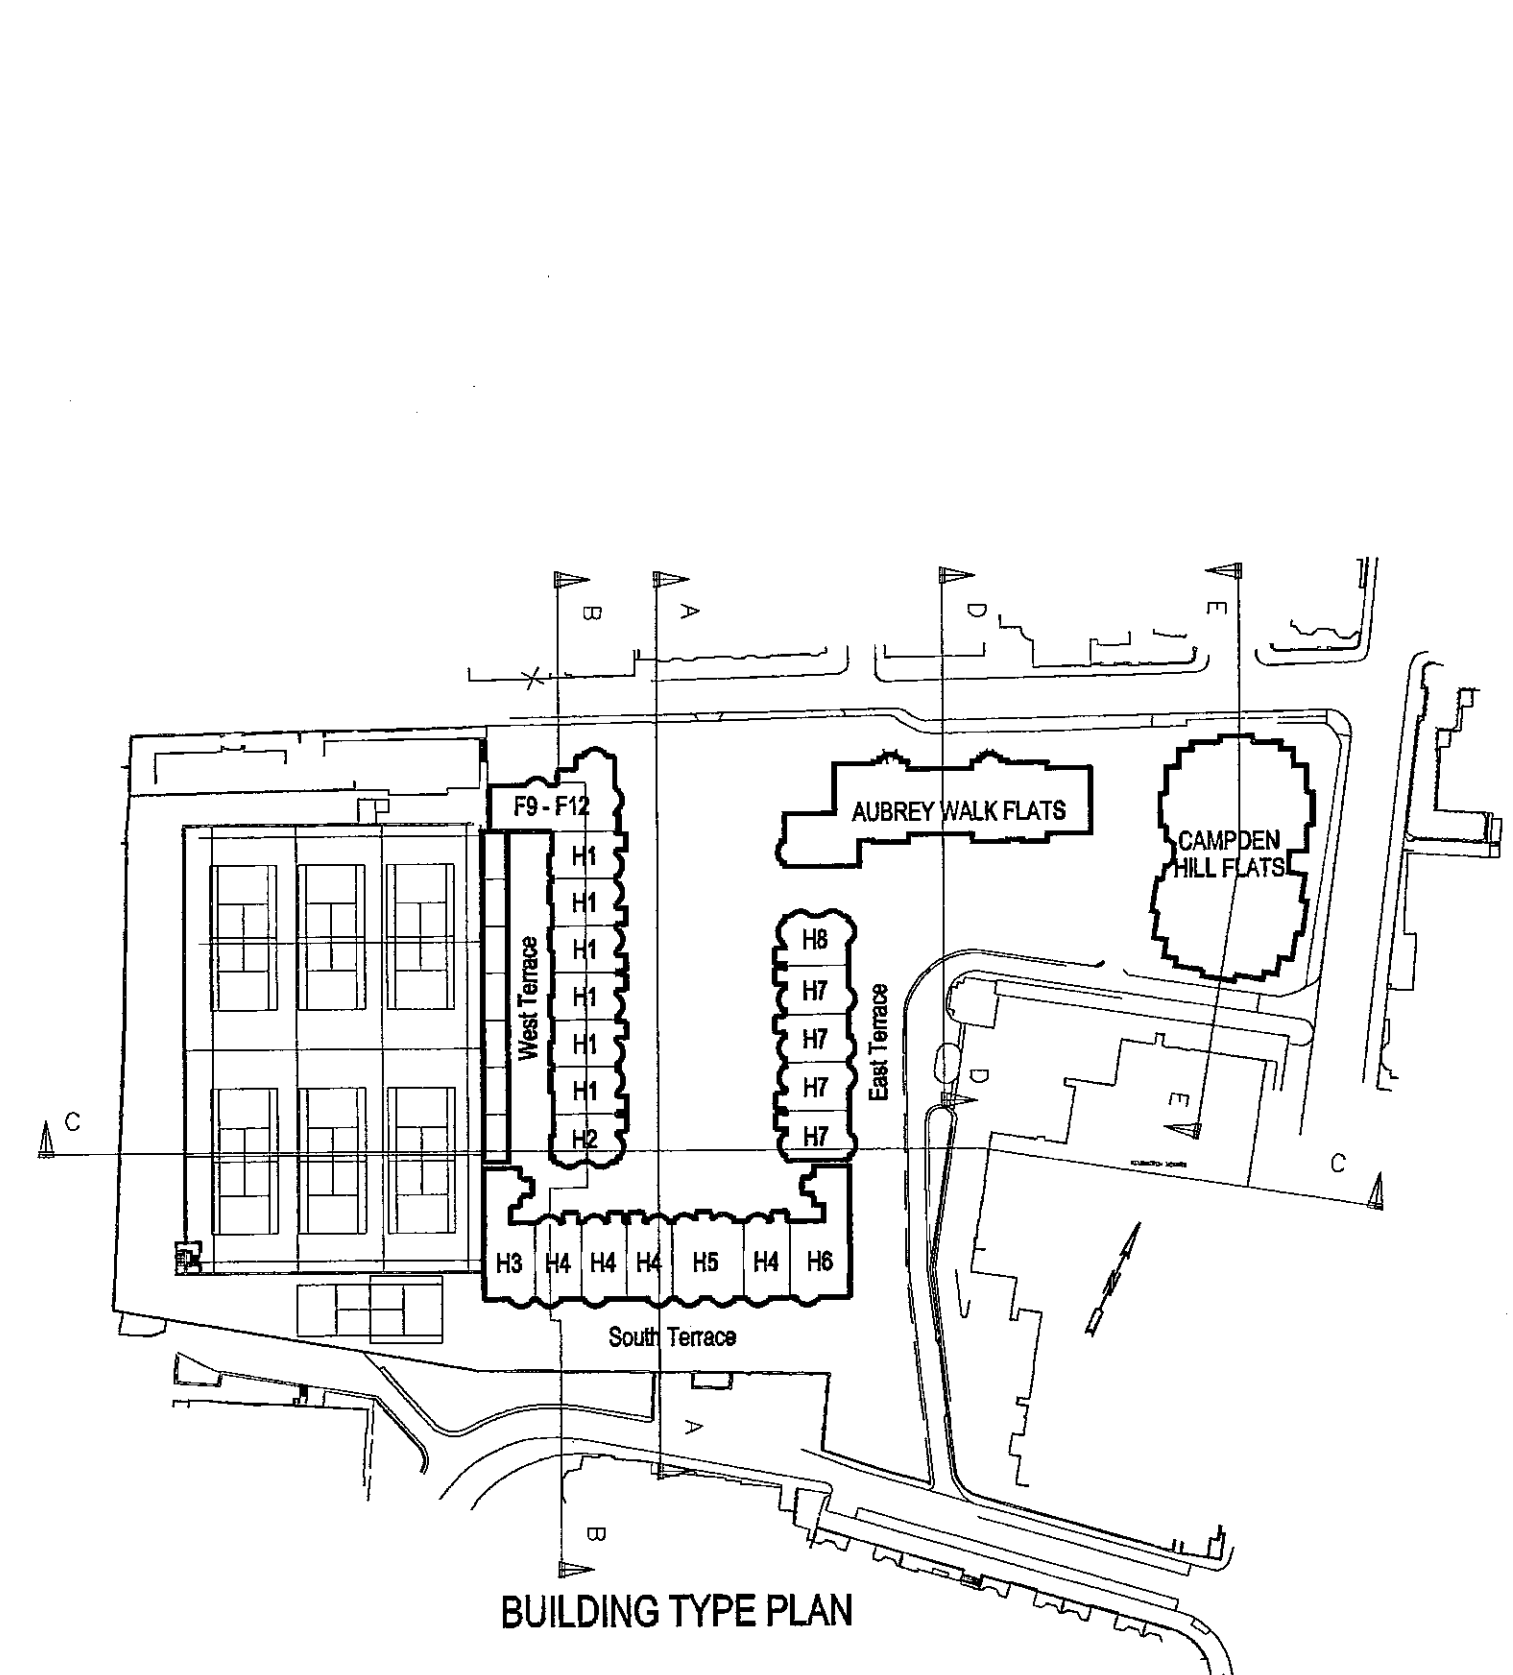

BUILDING TYPE PLAN

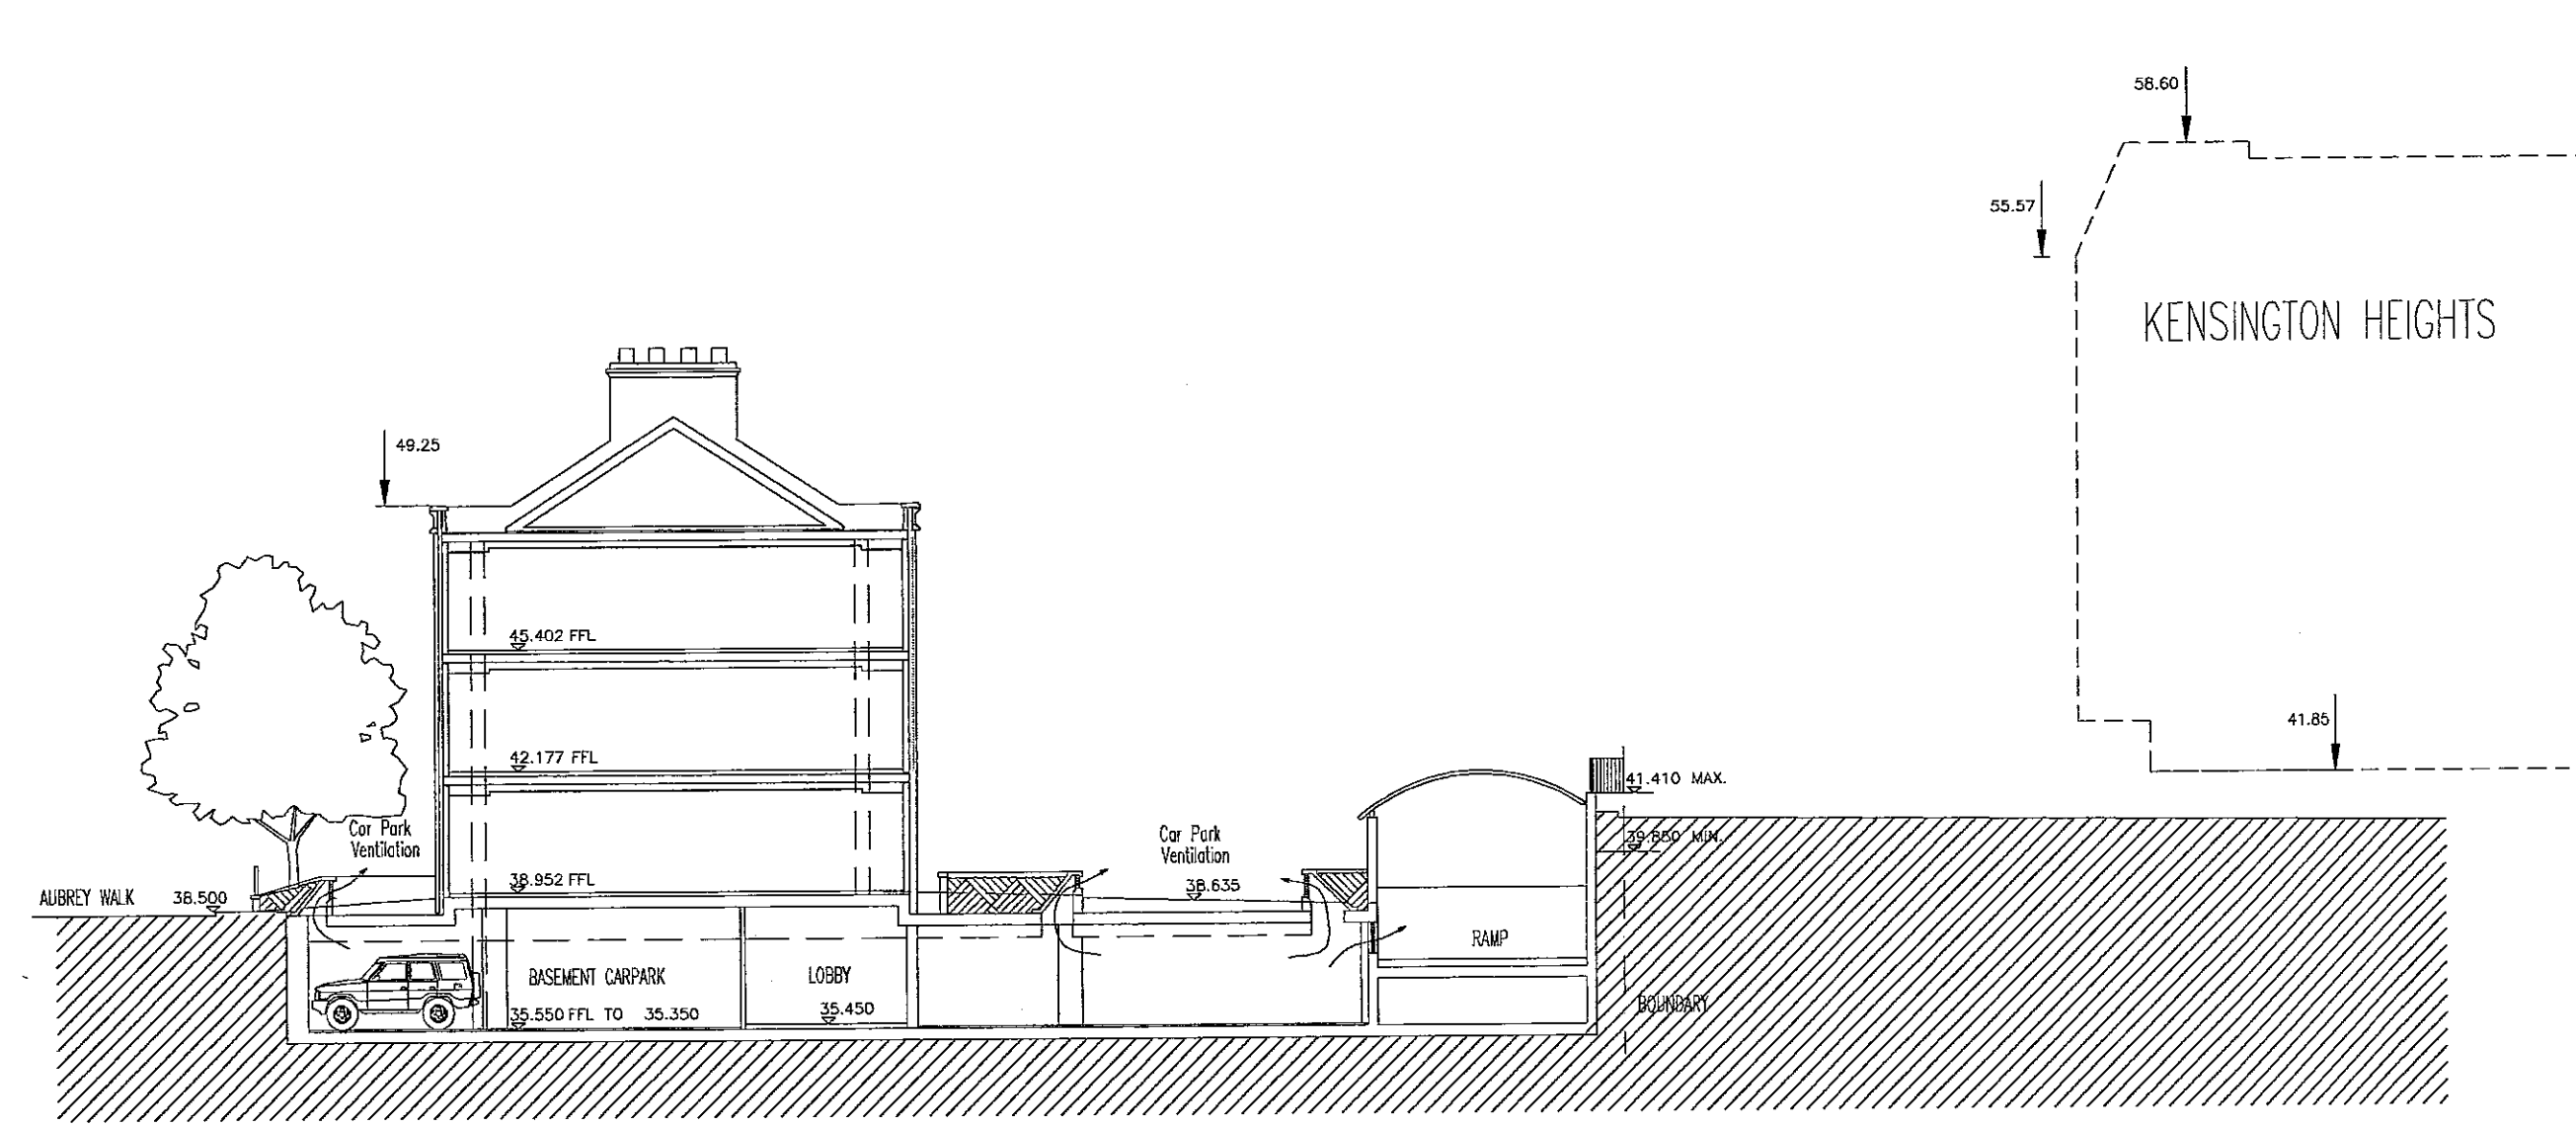

SECTION D-D

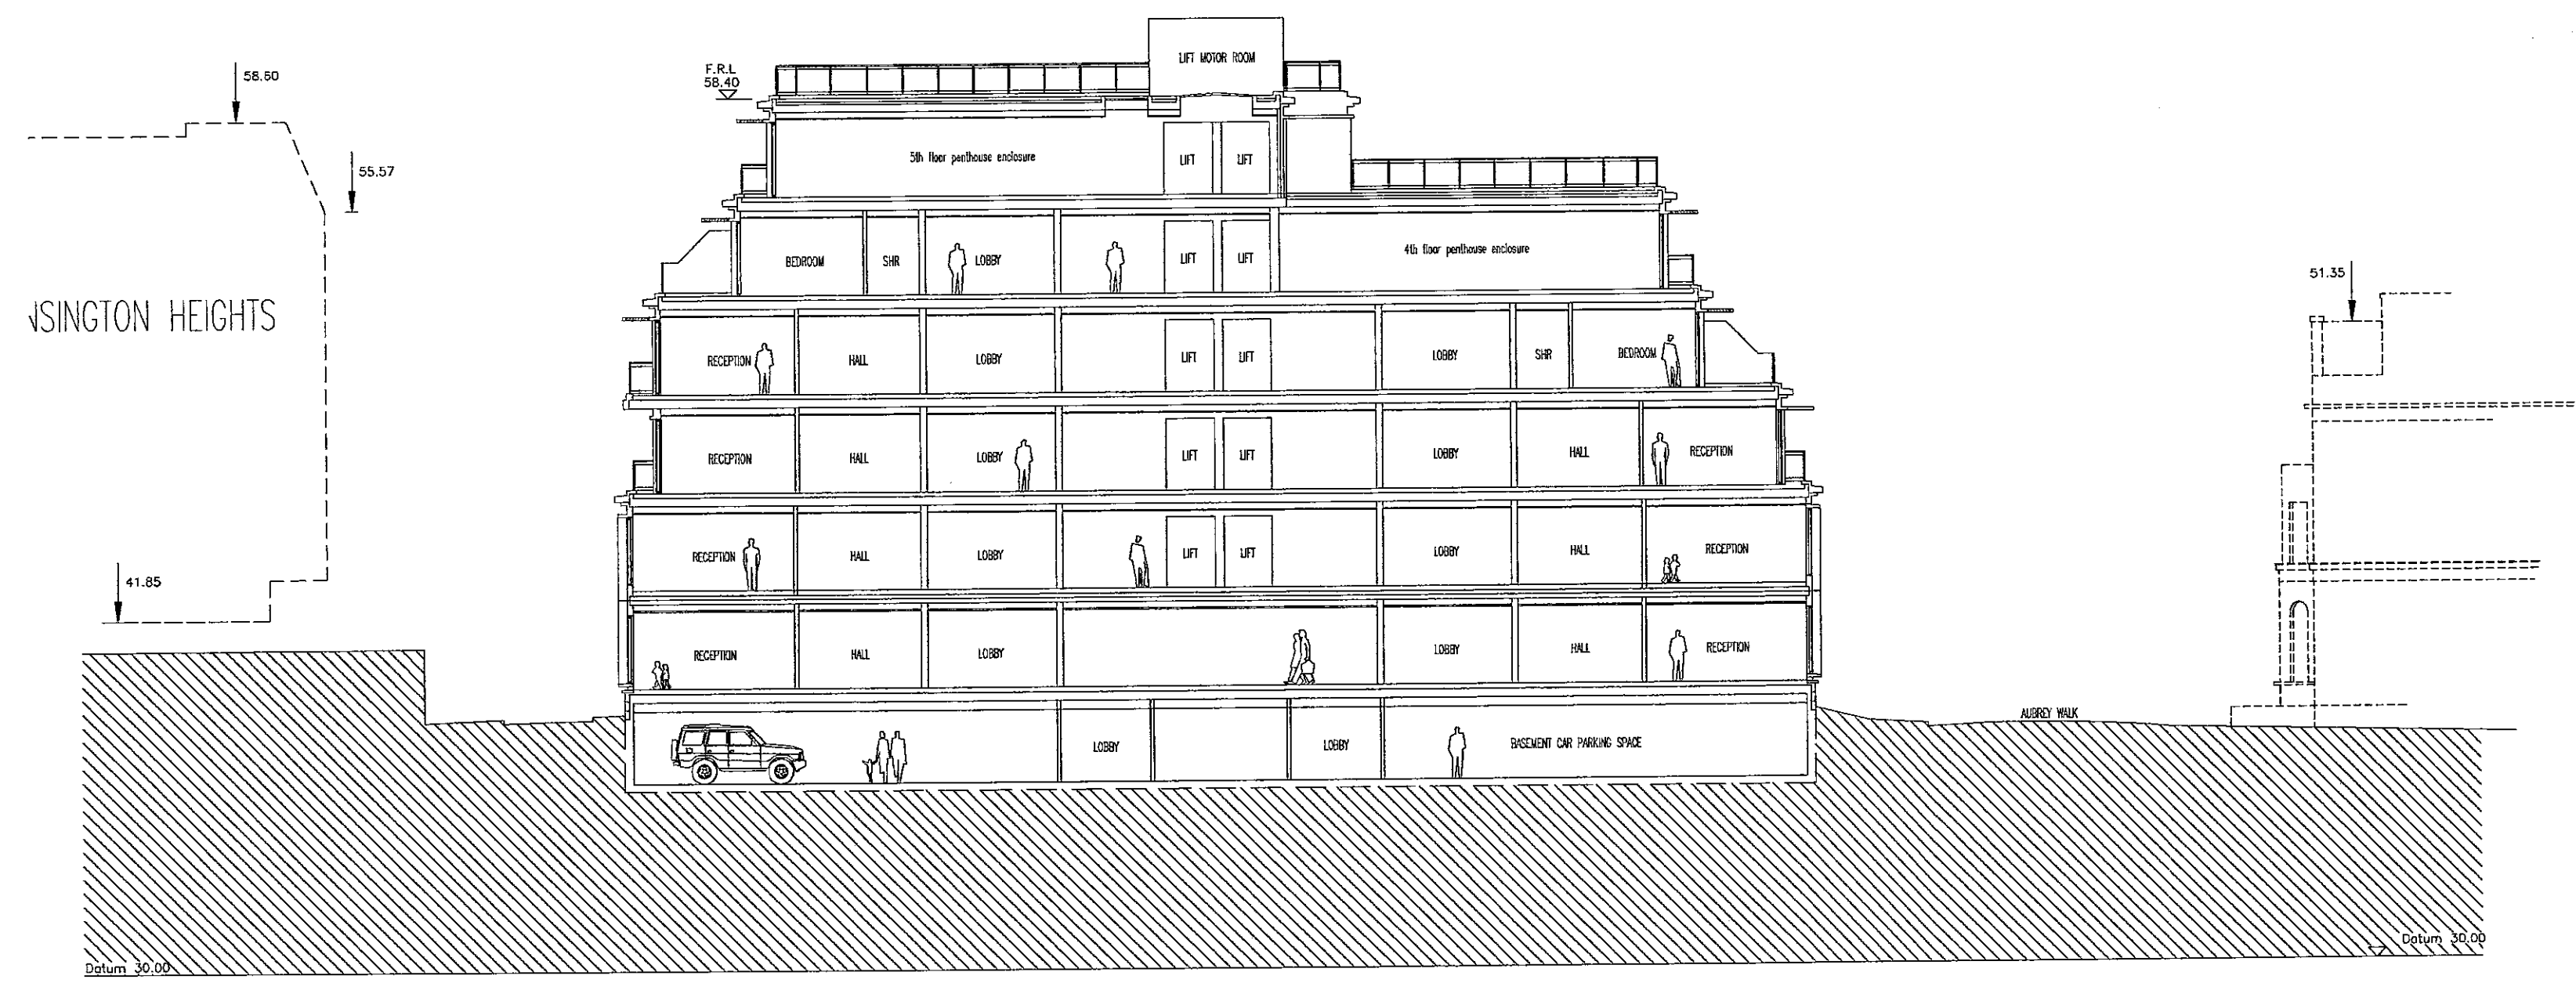

SECTION E-E

- F Boundary adjacent to Kensington heights revised for resubmission. 22.11.00
- E East terrace garden room added for resubmission. 23.08.00
- D West terrace extensions added. 10.8.00
- C Tennis court glazing & Campden Hill flats section revised for resubmission. 18.07.00
- B Revised for submission. 23.12.99
- A Sections and keyplan updated. 16.03.99


BroadwayMalyan
Architects & Designers

Woburn Hill, Addlestone
Weybridge, Surrey KT15 2QA
T: +44(0)1932 845599
F: +44(0)1932 856206
E: Wey@BroadwayMalyan.com

Client
St. James Homes Ltd
Project
Campden Hill Reservoir
Description
Site Sections C-C, D-D & E-E


Status
Planning
Scale
1:200
Job number
7650
Original size 100mm

Drawn
Date
Dec '99
Revision
Revision
F
Drawing number
P107
Copyright Broadway Malyan Limited

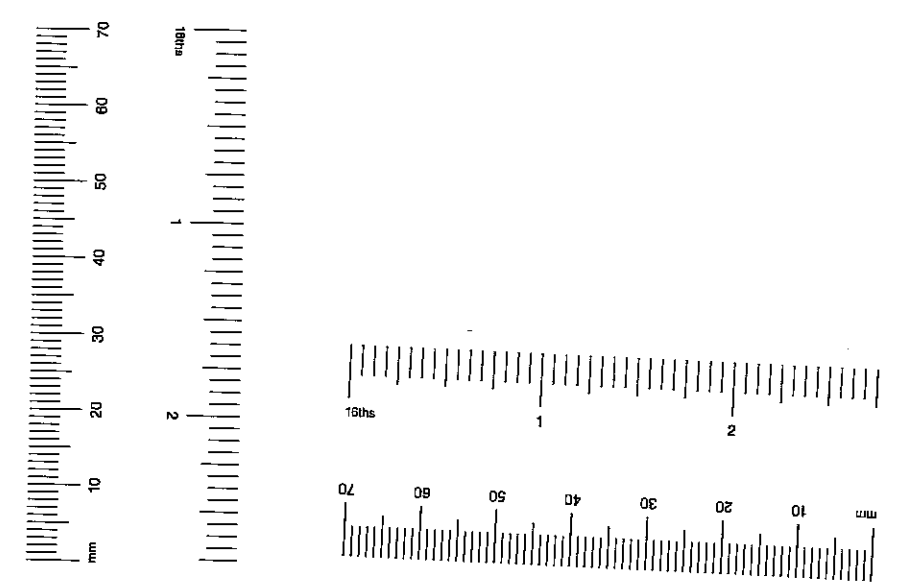

Contractors are not to scale dimensions from this drawing

Revision _____ Date _____

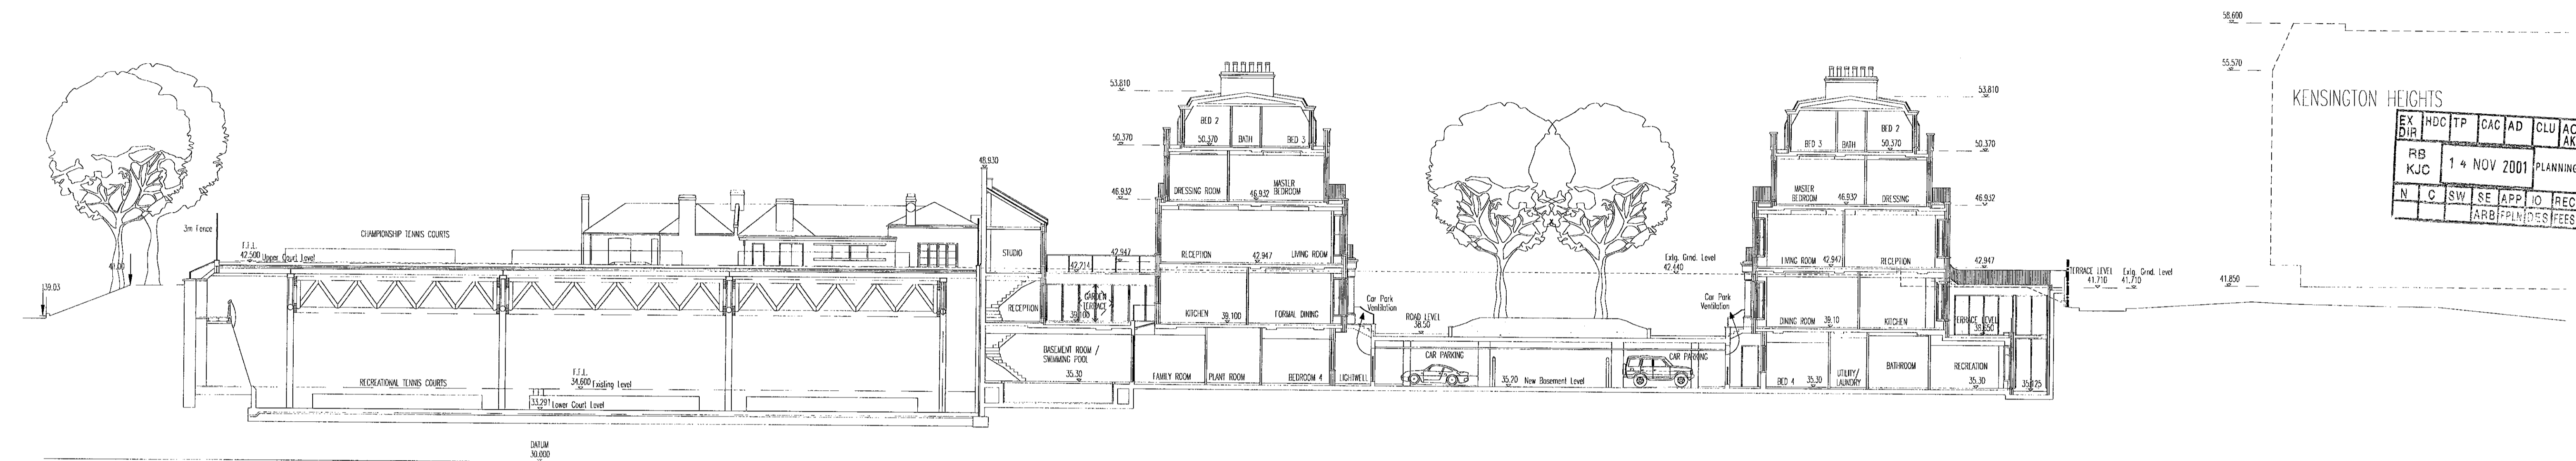


SECTION C-C


KENSINGTON HEIGHTS

EX DIR	HDC	TP	CAC	AD	CLU	AO	AK
RB	KJC	14 NOV 2001	PLANNING				
N	C	SW	SE	APP	IO	REC	
			ARB	PLN	DES	FEE	


- H Windows within bays amended. 24.10.01
- G East Terrace revised, Section C-C. 27.02.01
- F Boundary adjacent to Kensington Heights revised for resubmission. 22.11.00
- E East terrace garden room added for resubmission. 23.08.00
- D West terrace extensions added. 10.8.00
- C Tennis court glazing & Campden Hill flats section revised for resubmission. 18.07.00
- B Revised for submission. 23.12.99
- A Sections and keyplan updated. 16.03.99

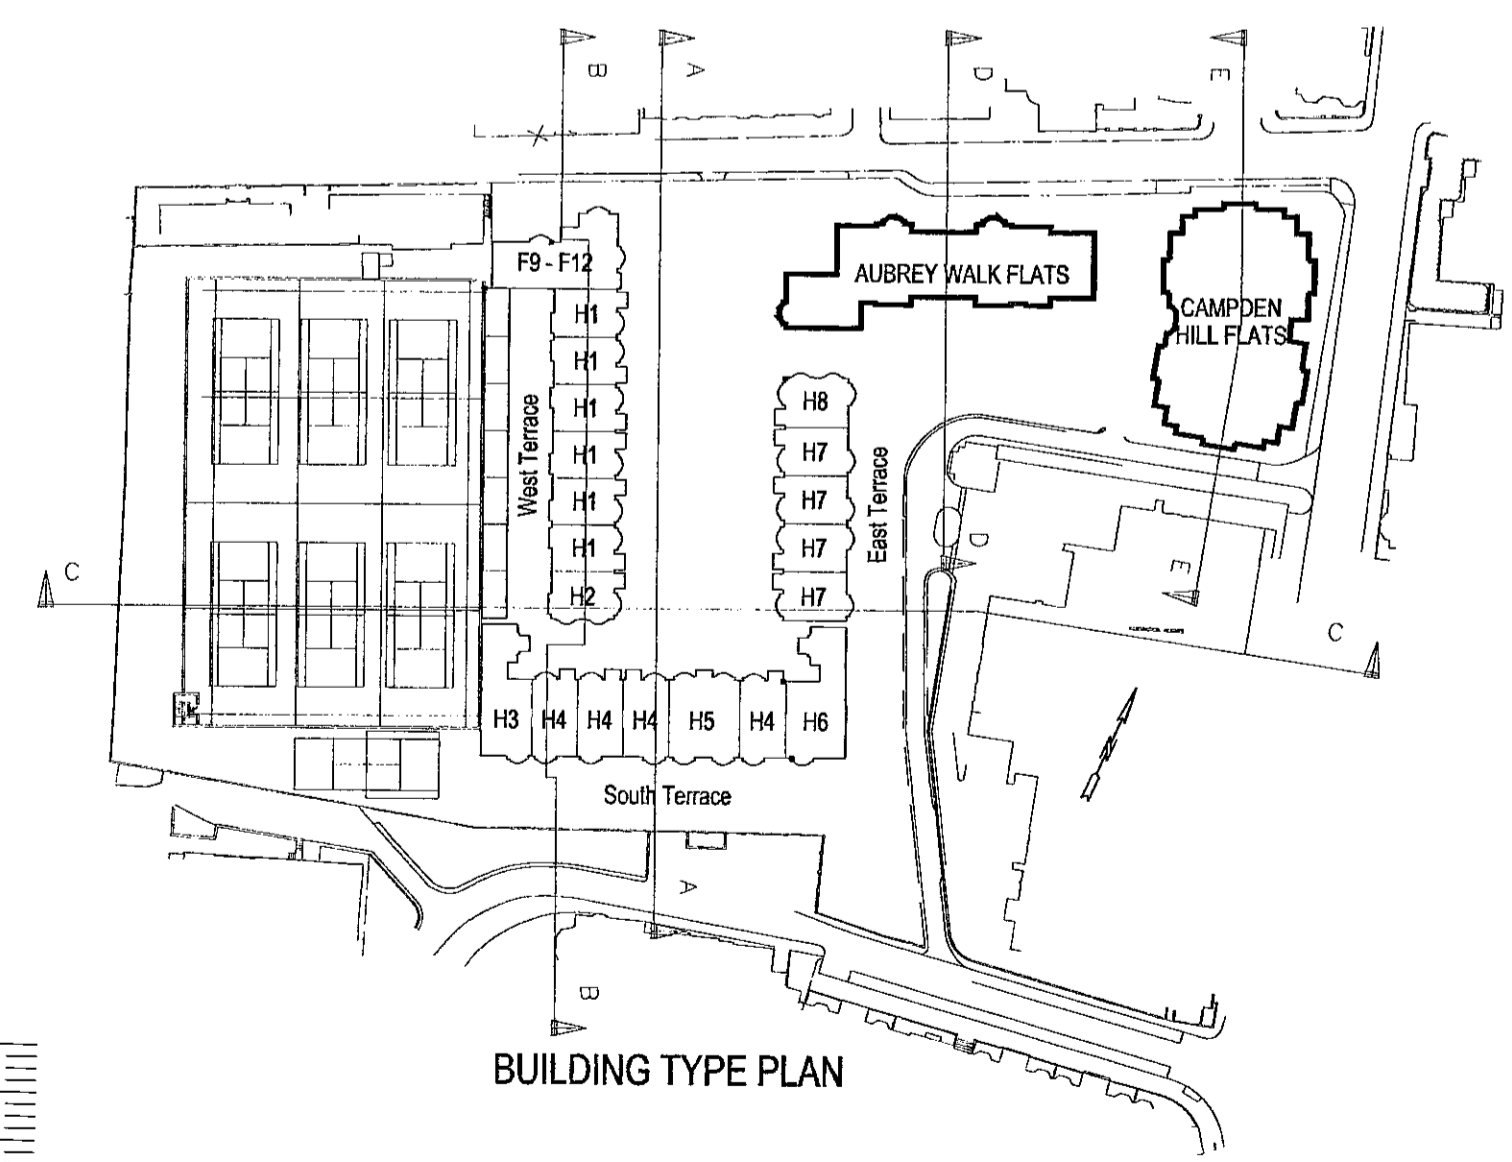

BUILDING TYPE PLAN

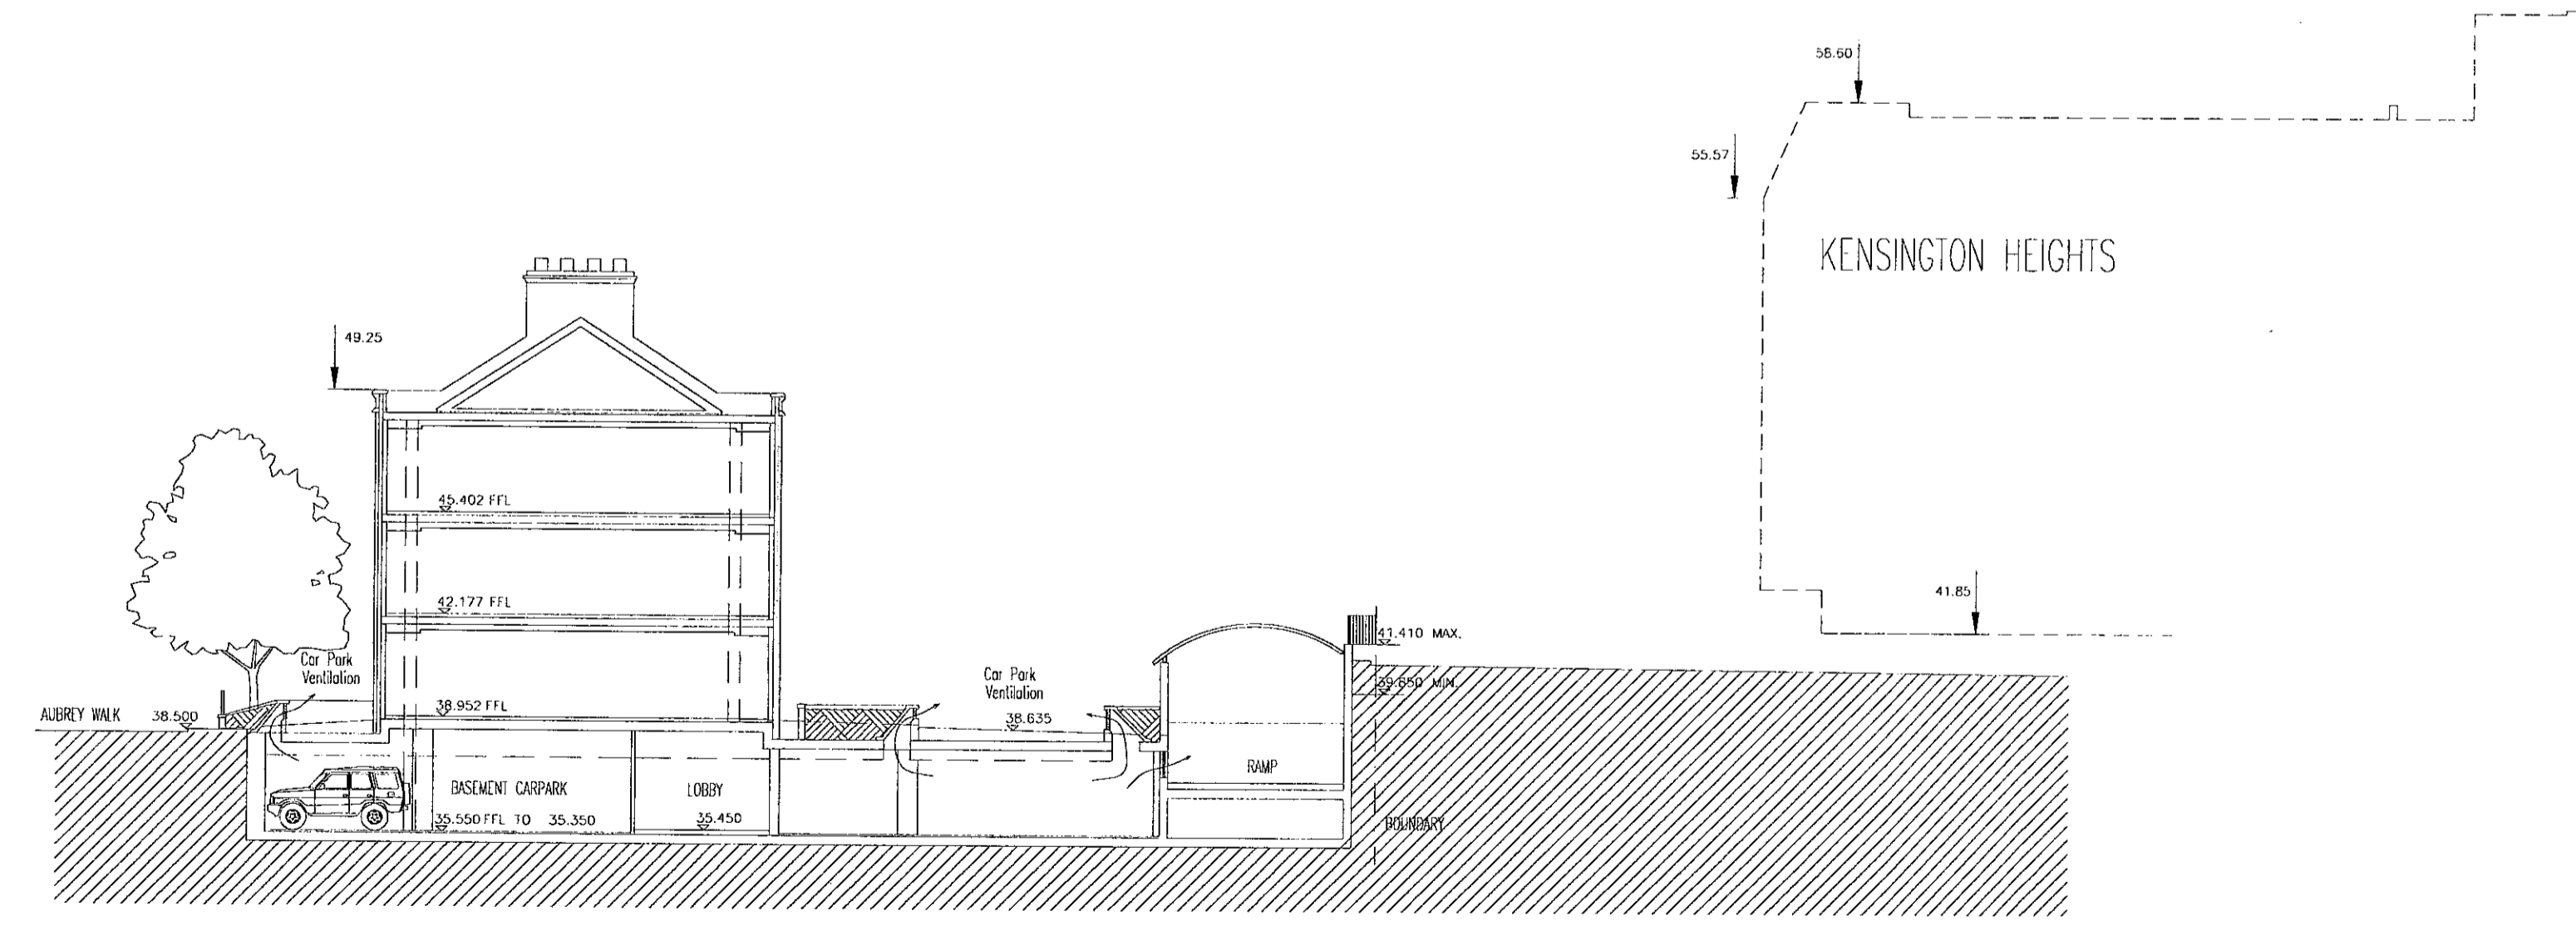

SECTION D-D

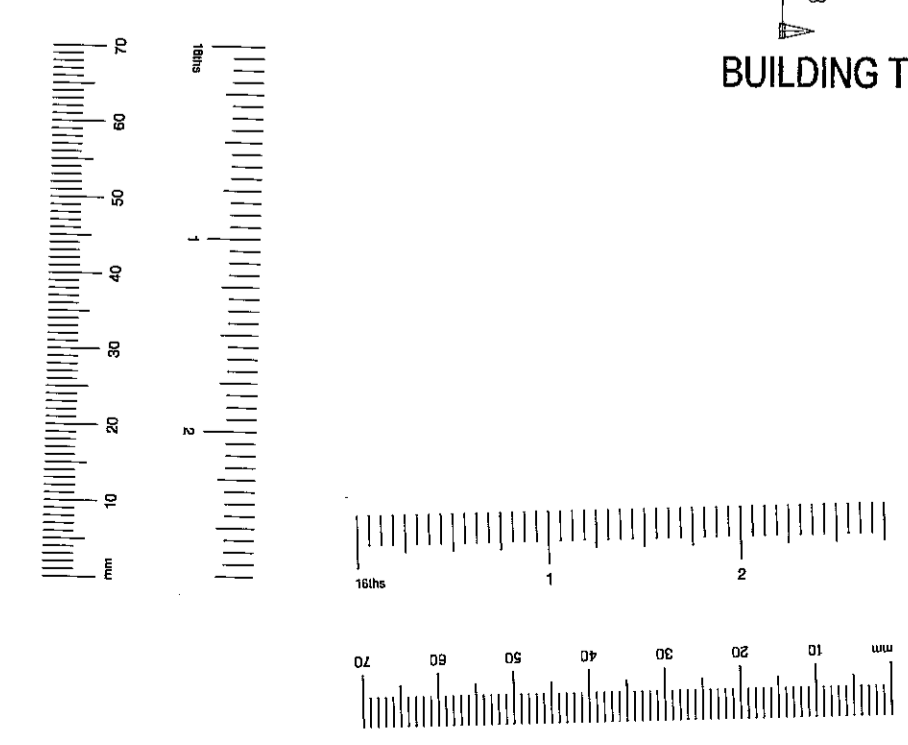

BroadwayMalyan
Architects & Designers

Woburn Hill, Addlestone
Weybridge, Surrey KT15 2QA
T: +44(0)1932 845599
F: +44(0)1932 856206
E: Wey@BroadwayMalyan.com

Client
St. James Homes Ltd

Project
Campden Hill Reservoir
Description
Site Sections C-C & D-D

Status
Planning
Scale
1:200
Job number
7650


Drawn
Date
Dec '99

Revision
Drawing number
P107
Revision
H


Contractors are not to scale dimensions from this drawing

Revision	Date
A	Elevations and key plan updated. 16.03.99
B	Revised for resubmission. 23.12.99
C	Minor revisions to west terrace flats roof. 12.07.00
D	South terrace garden room added for resubmission. 23.08.00
E	Windows within bays amended. 24.10.01


EX DIR	HDC	TP	CAC	AD	CLU	AD	AK
RB	KJC	14 NOV 2001	PLANNING				
N	C	SW	SE	APP	IO	REC	
				ARB	PLANNING	FEE	

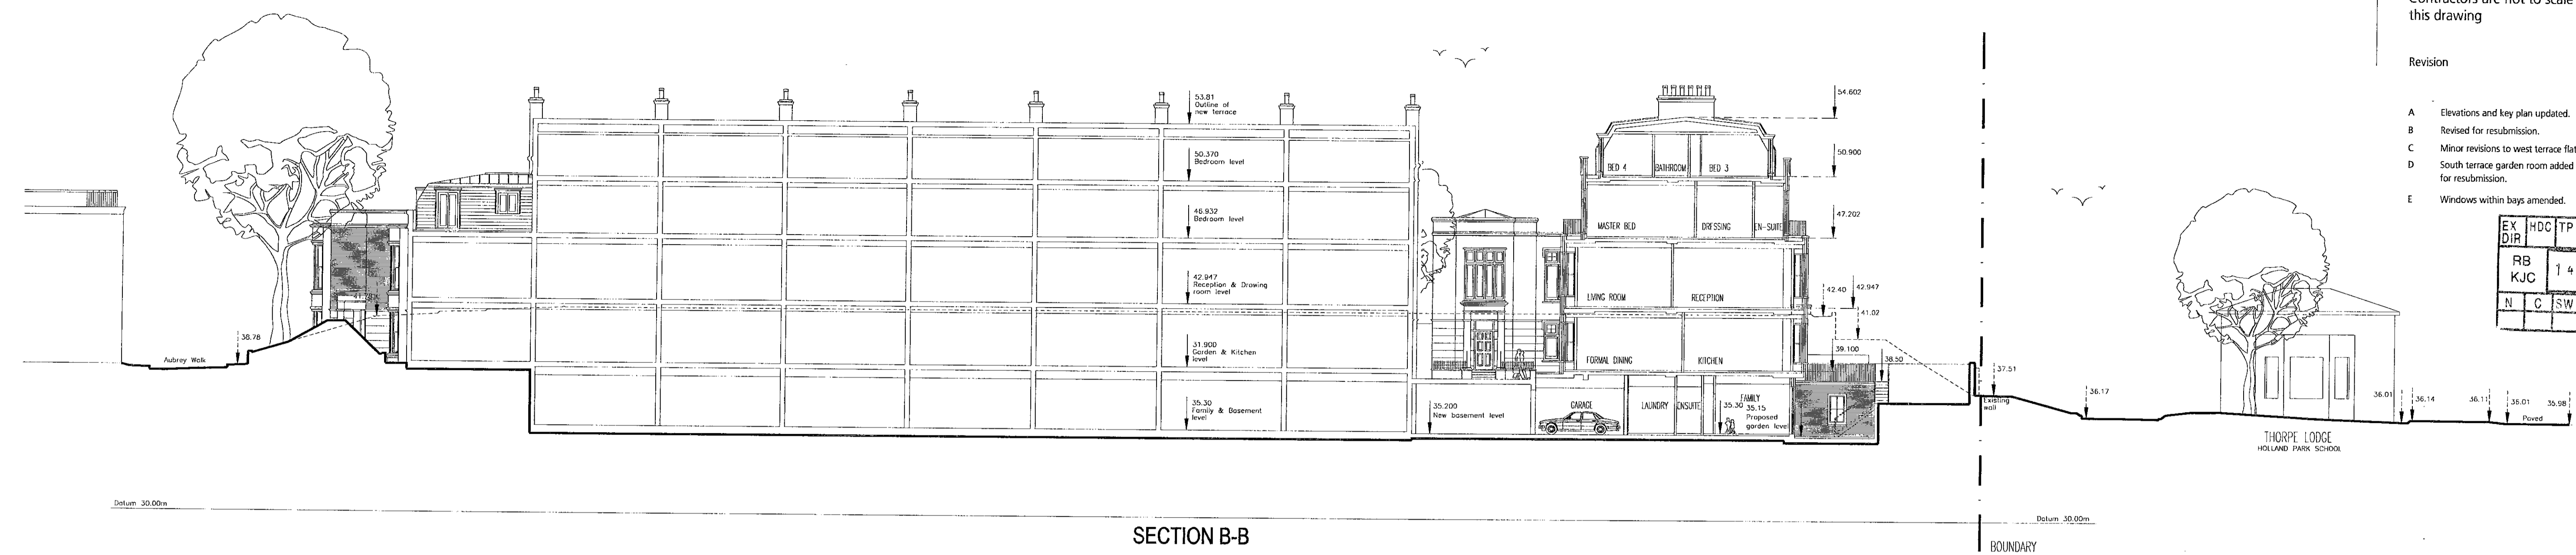

SECTION B-B

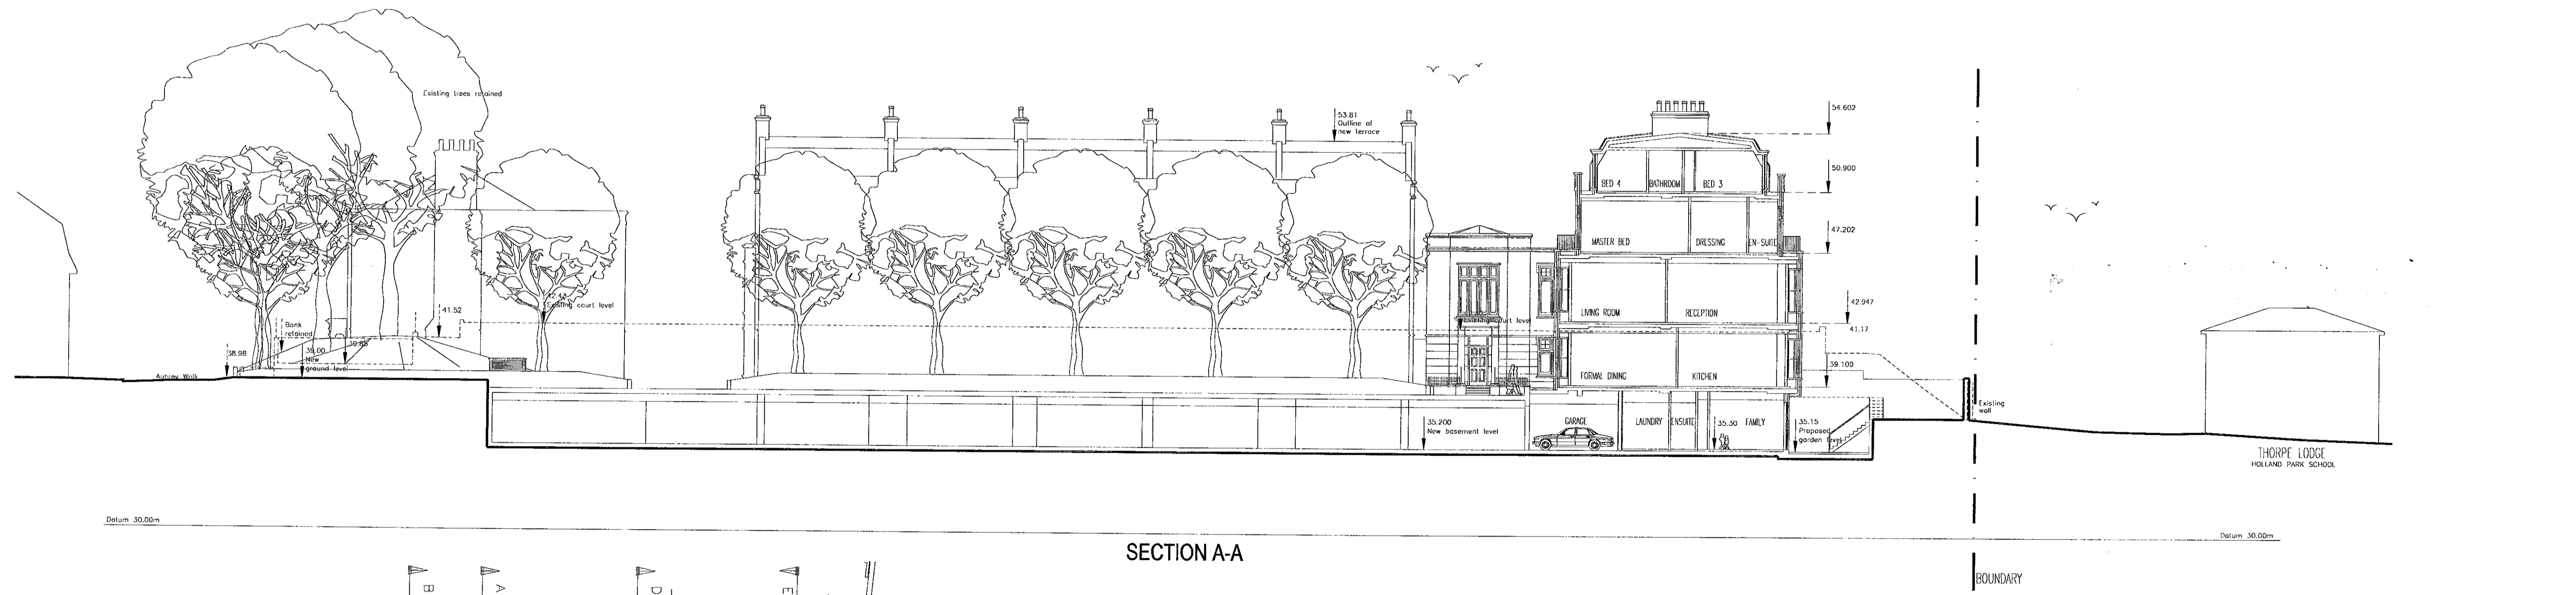

SECTION A-A

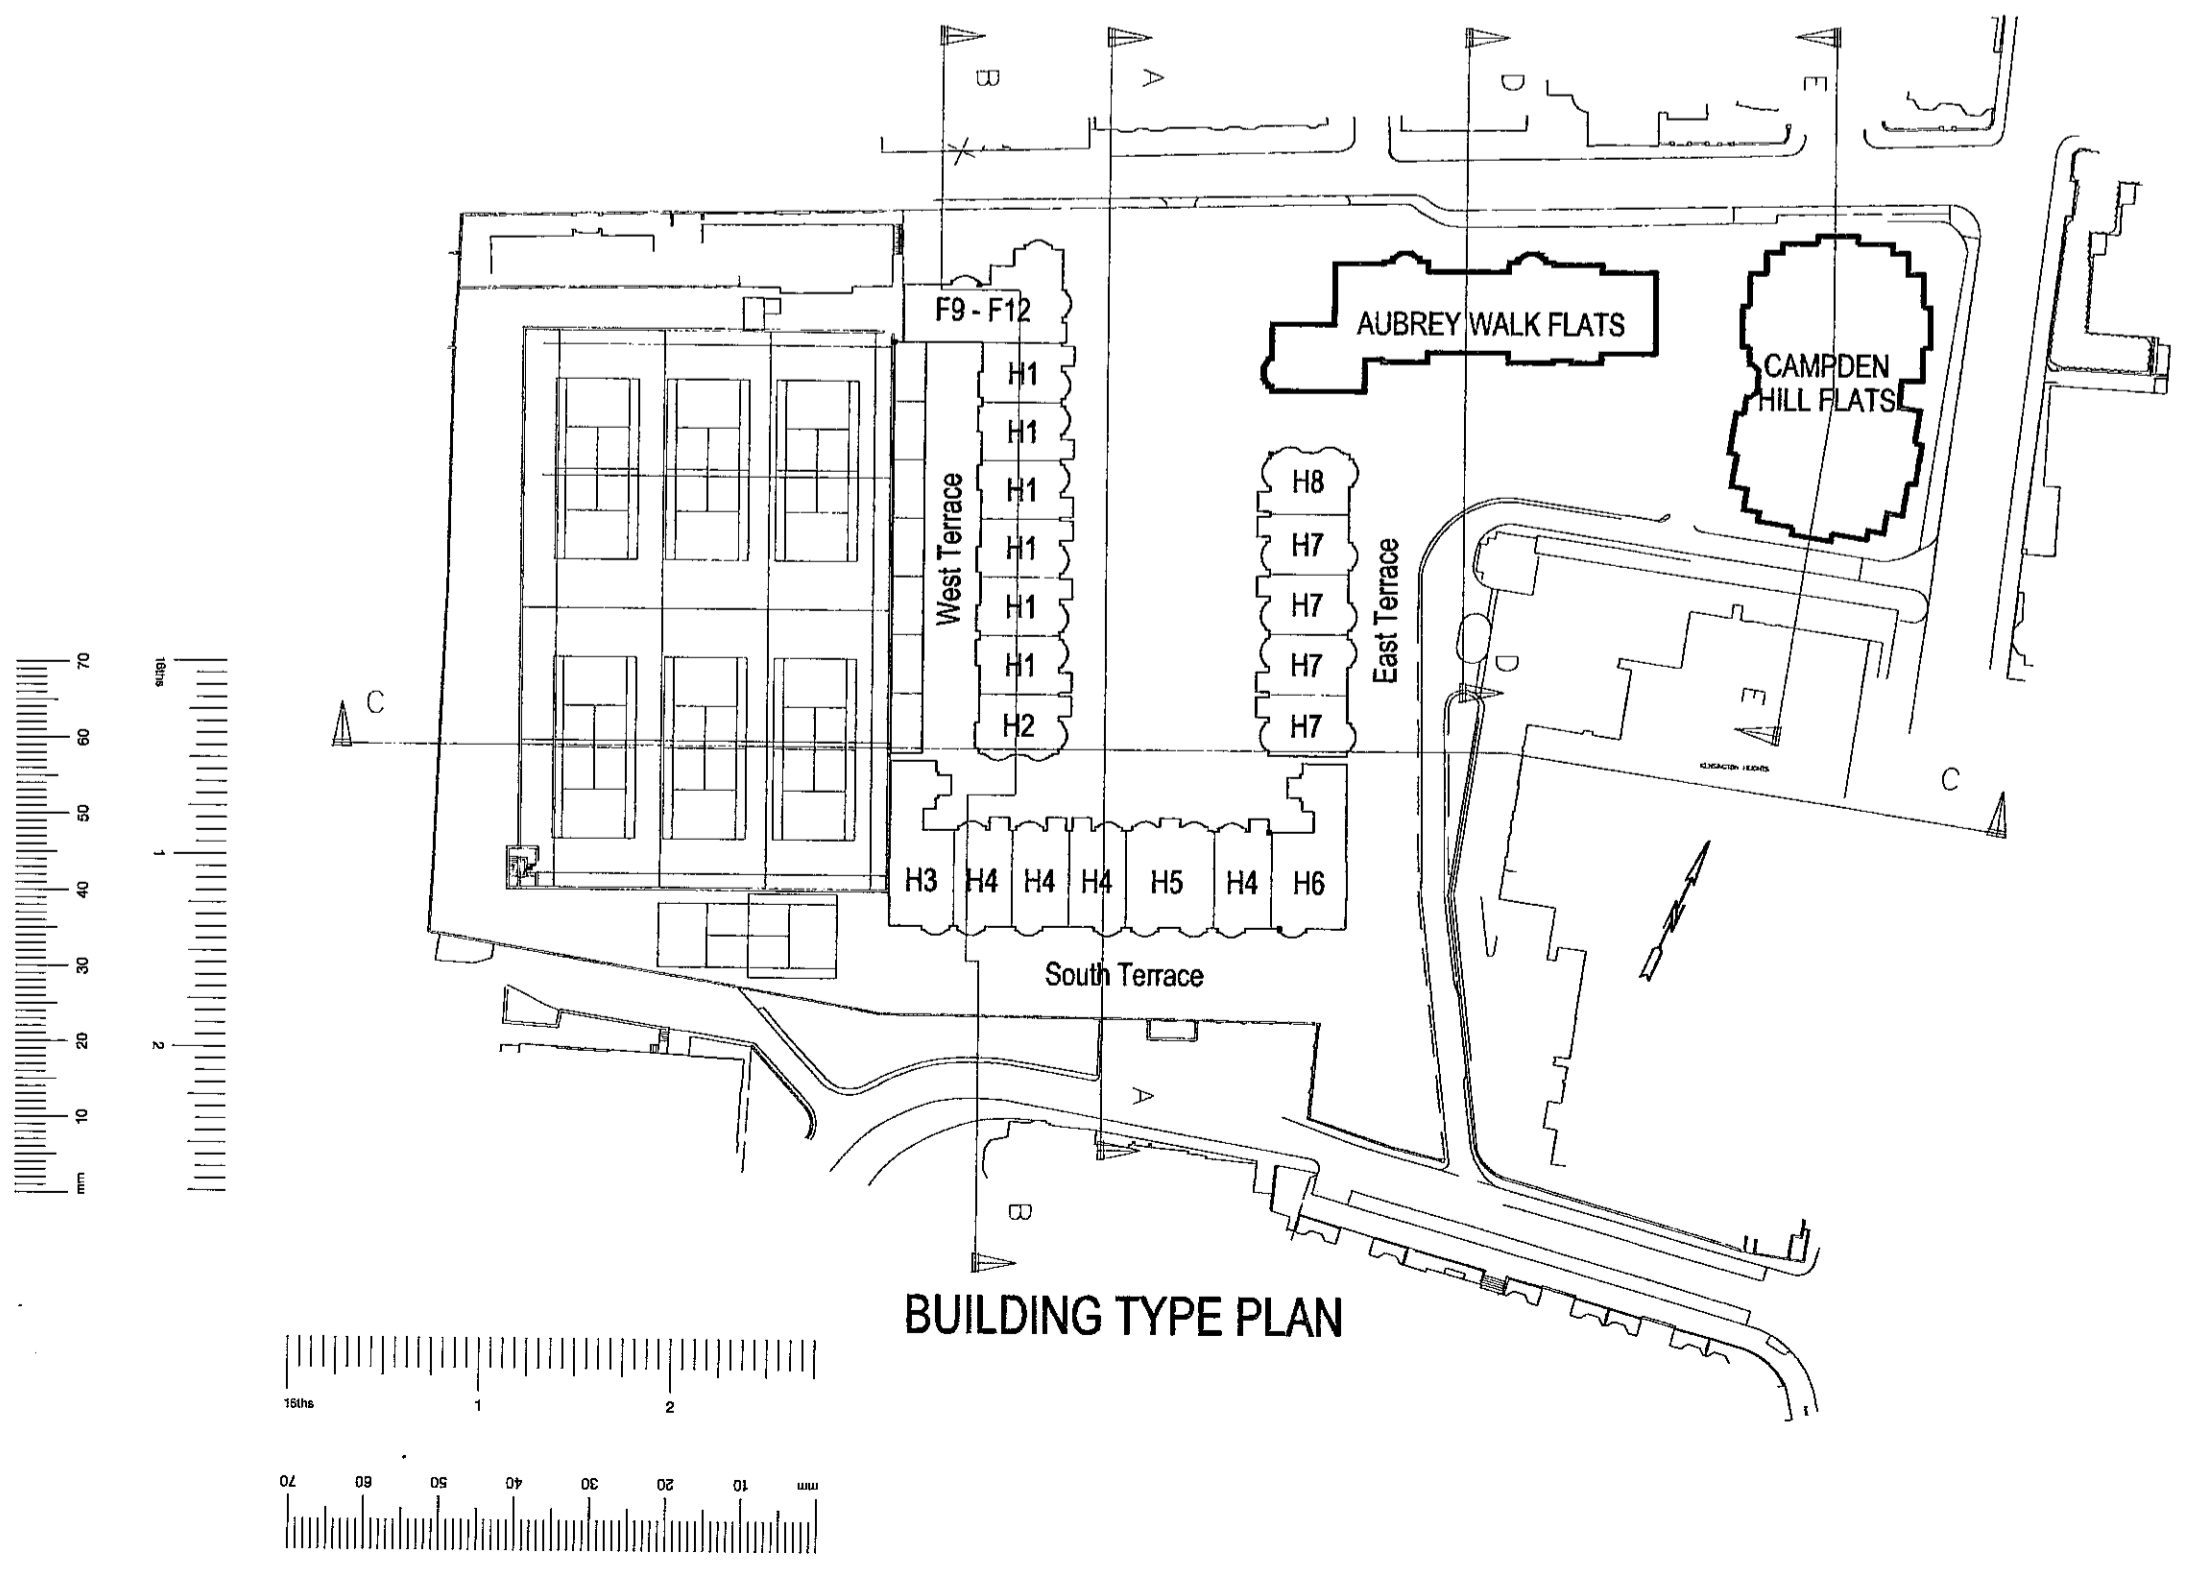

BUILDING TYPE PLAN

BroadwayMalyan
Architects & Designers

Woburn Hill, Addlestone
Weybridge, Surrey KT15 2QA
T: +44(0)1932 845599
F: +44(0)1932 856206
E: Wey@BroadwayMalyan.com

Client
St. James Homes Ltd
Project
Campden Hill Reservoir
Description
Sections A-A & B-B


Status
Planning
Scale
1:200
Job number
7650
Original size 100mm

Drawn
Date
Dec '99
Drawing number
P106
Revision
E
Copyright Broadway Malyan Limited

EX	HDC	TP	CAC	AD	CLU	AO	AK
RB	KJC	1 4 NOV 2001	PLANNING				
N	G	SW	SE	APP	IO	REC	
				ARB	PLN	DES	FEE


Contractors are not to scale dimensions from this drawing

Revision	Date
A	Elevations and key plan updated. 16.03.99
B	Revised for resubmission. 01.00
C	Section A-A boundary & landscape revised for resubmission. 29.11.00
D	Windows of Formal Dining and Reception on West and East end Houses of South Terrace revised. House type H5 front & rear elevations revised on South Terrace. Drangerie room added to House type H3. 21.01.01
E	Windows within bays amended. 24.10.01

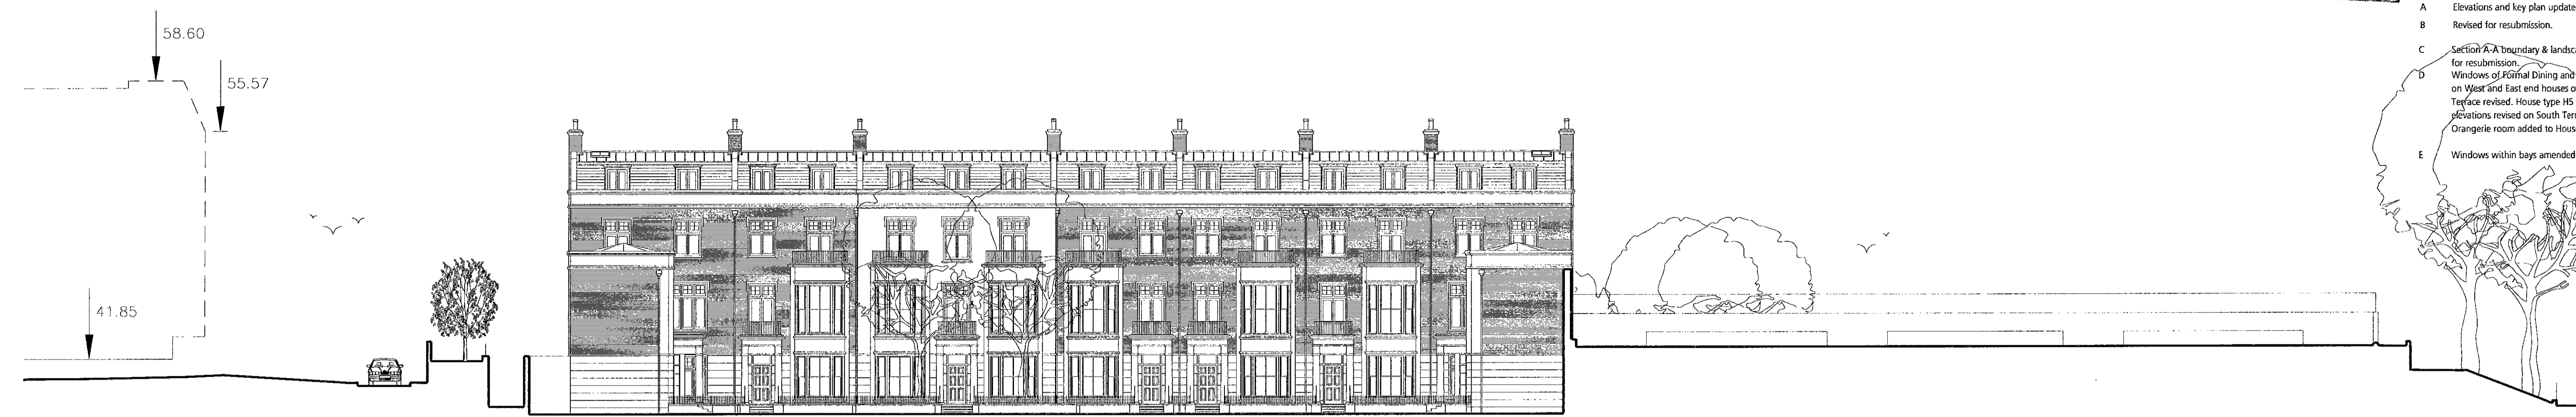


NOTE: BASEMENT LEVEL NOT SHOWN

NORTH ELEVATION - SOUTH TERRACE
SECTION A-A

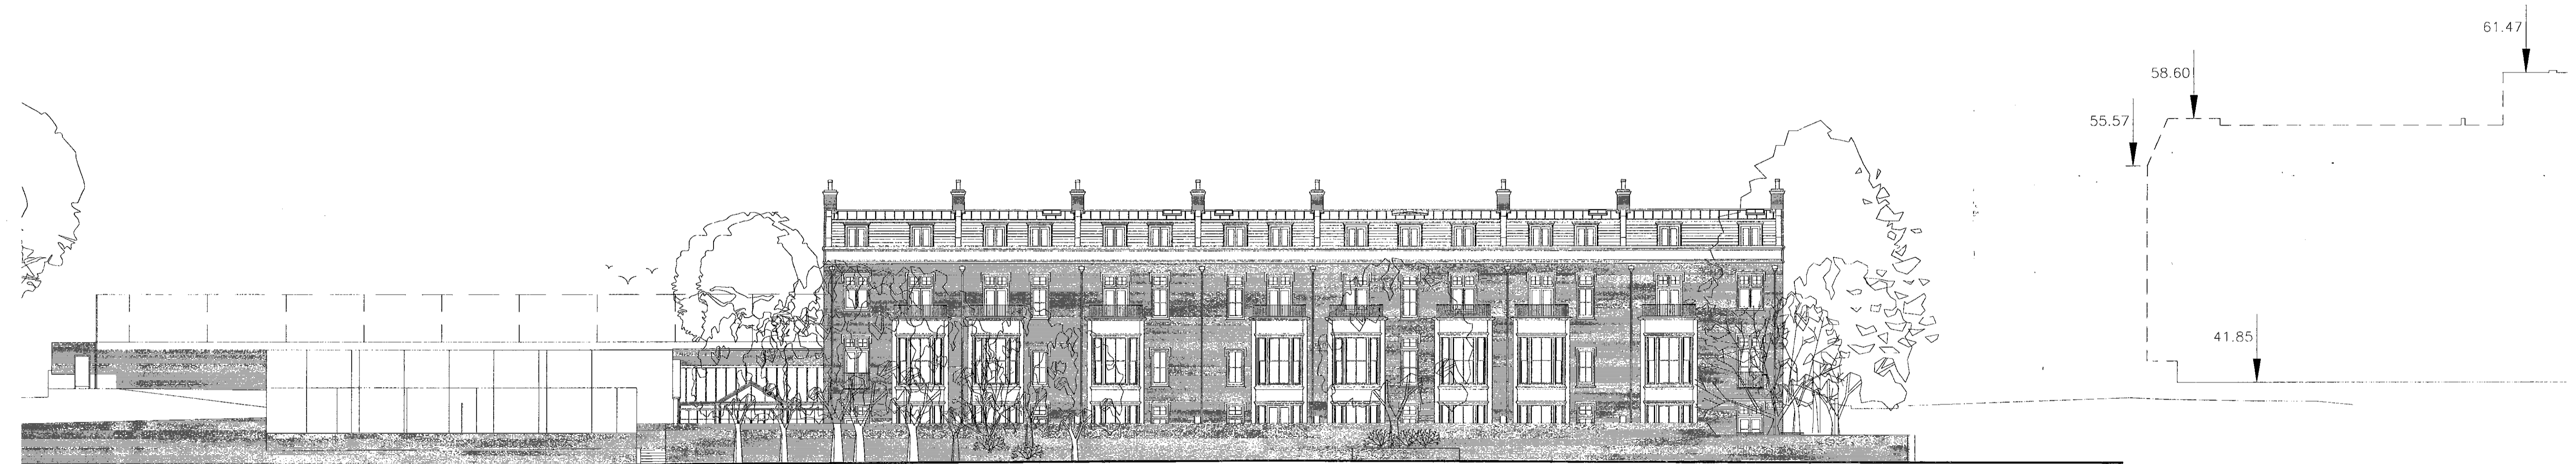

SOUTH ELEVATION (REAR) - SOUTH TERRACE
SECTION B-B

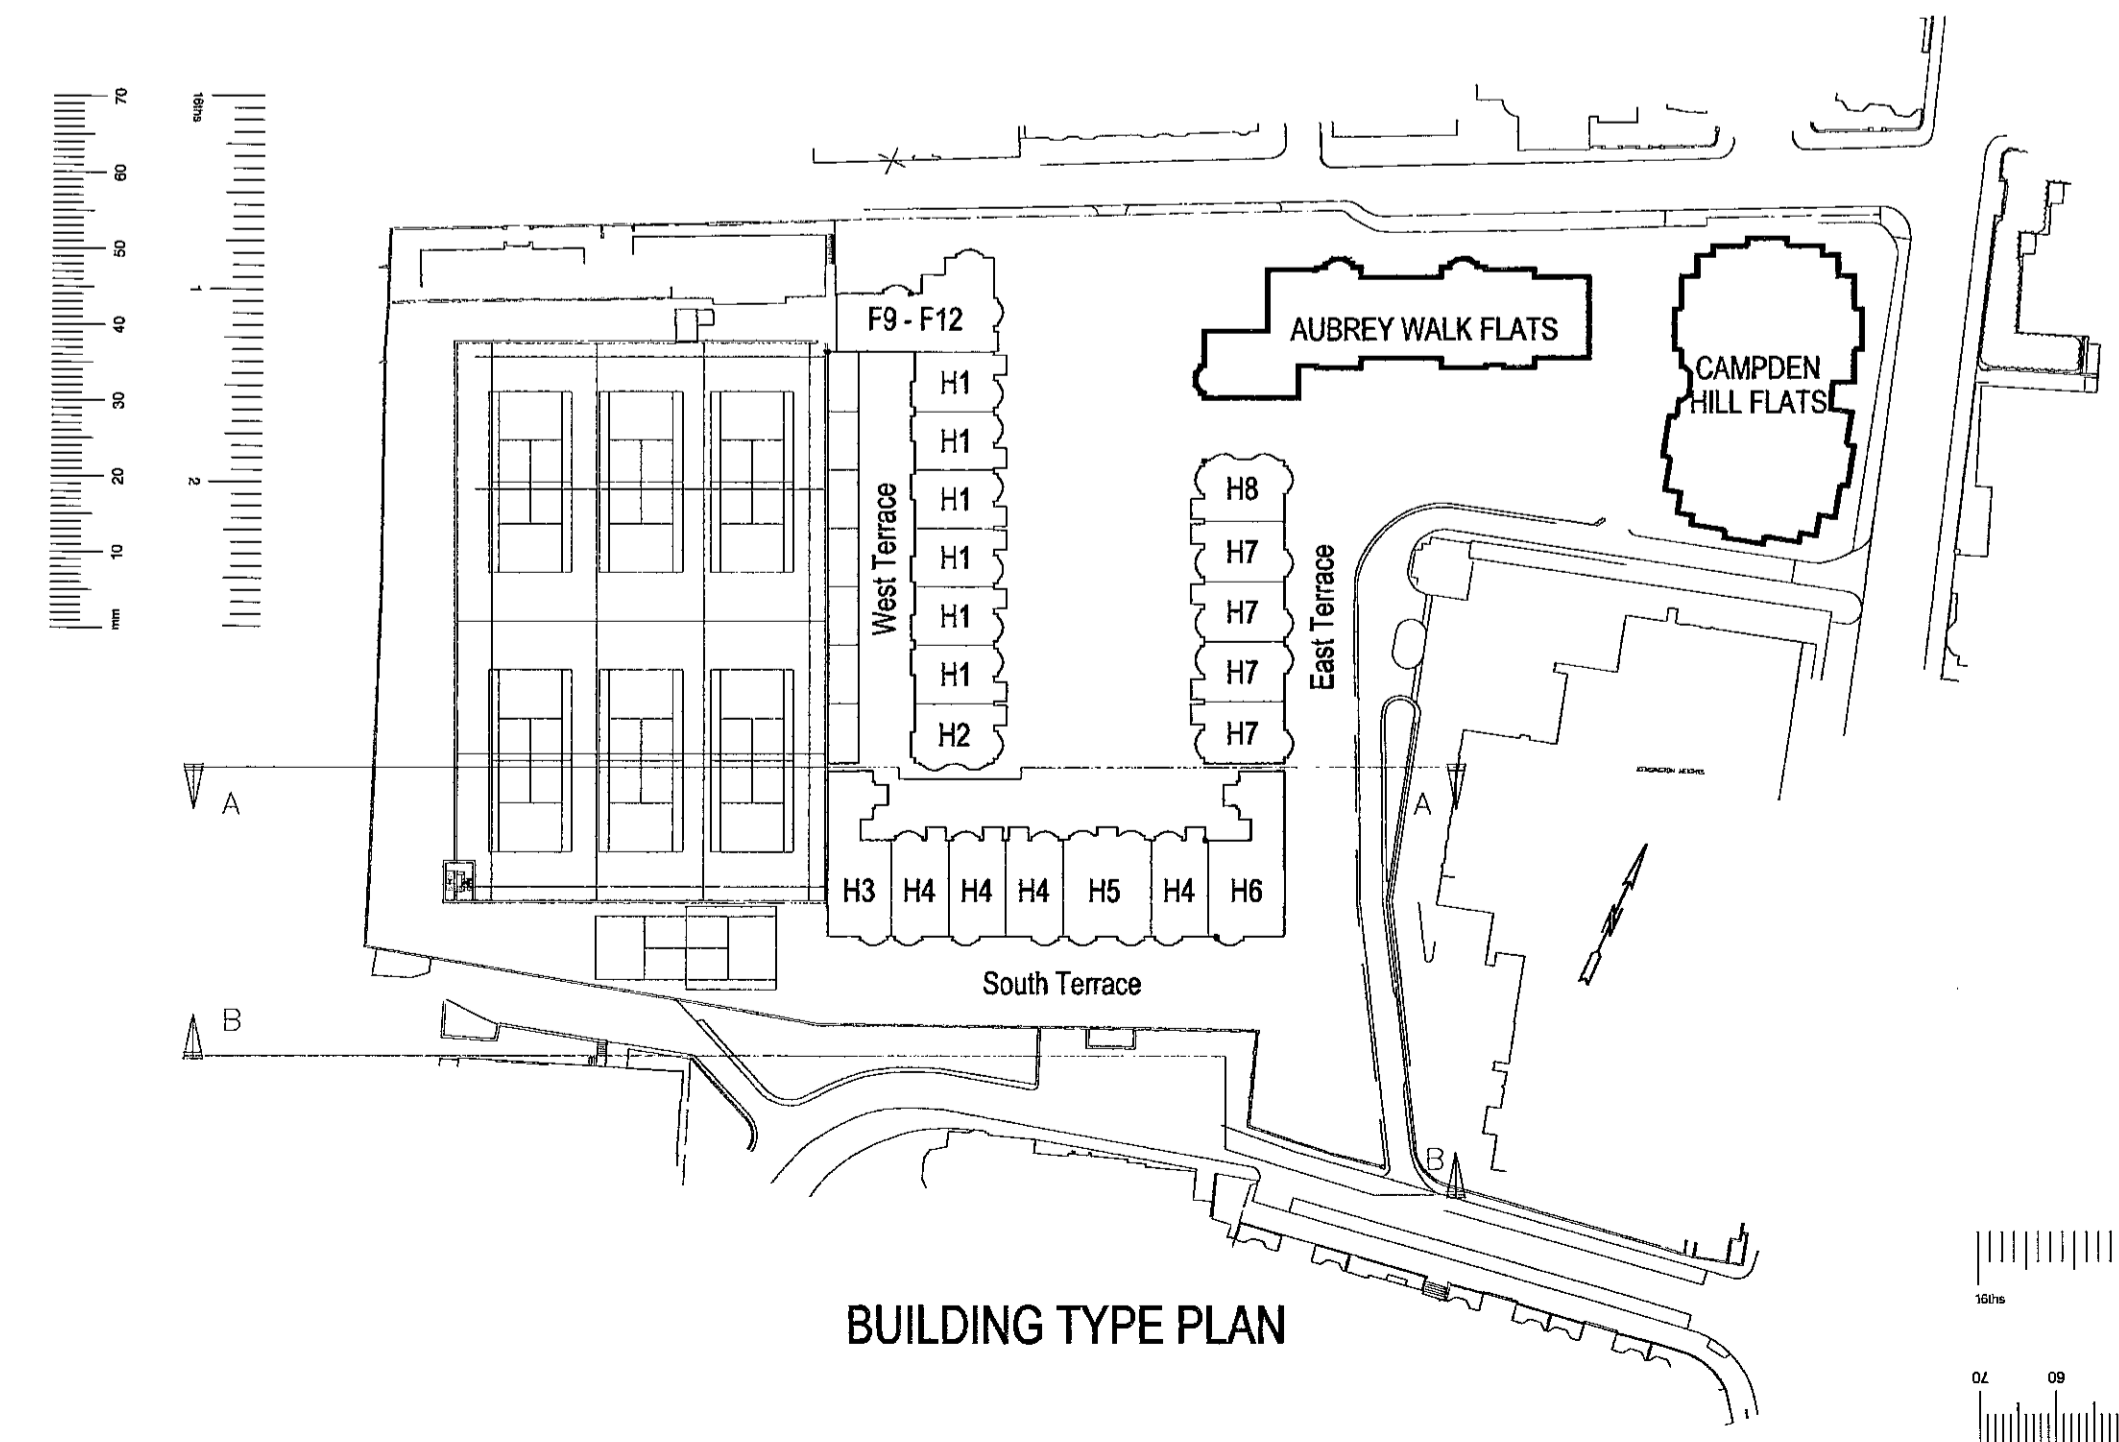

BUILDING TYPE PLAN

BroadwayMalyan
Architects & Designers

Woburn Hill, Adlestone
Weybridge, Surrey KT15 2QA
T: +44(0)1932 845599
F: +44(0)1932 856206
E: Wey@BroadwayMalyan.com

Client
St. James Homes Ltd
Project
Campden Hill Reservoir
Description
South Terrace Front & Rear Elevations

Status
Planning
Scale
1:200
Job number
7650
Original size 100mm


Drawn
P105
Drawing number

Date
Dec '99
Revision
E
Copyright Broadway Malyan Limited

EX	INDG	TP	GAC	AD	CLU	AO
Dir						AK
RB	KJC	14 NOV 2001	PLANNING			
N	C	SW	SE	APP	IO	REC
			ARB	FPLM	DES	FEES

Contractors are not to scale dimensions from this drawing

Revision	Date
A	Elevations and key plan updated. 16.03.99
B	Revised for resubmission. 01.00
C	Minor revisions to west terrace flats roof. 12.07.00
D	West terrace extensions added. 10.8.00
E	Windows within bays amended. 24.10.01

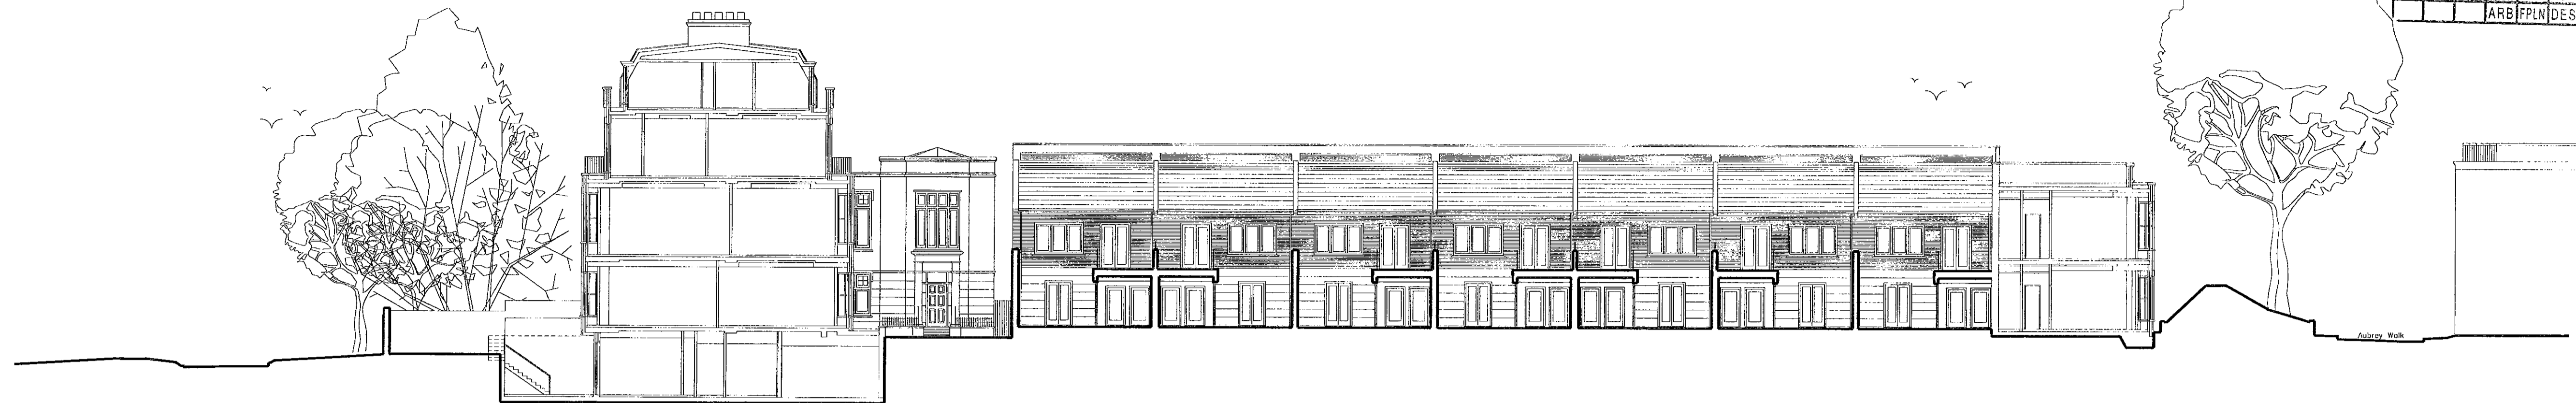

STUDIO EAST ELEVATION - WEST TERRACE SECTION A-A




EAST ELEVATION - WEST TERRACE SECTION B-B


NOTE: BASEMENT LEVEL NOT SHOWN





WEST ELEVATION (REAR) - WEST TERRACE SECTION C-C

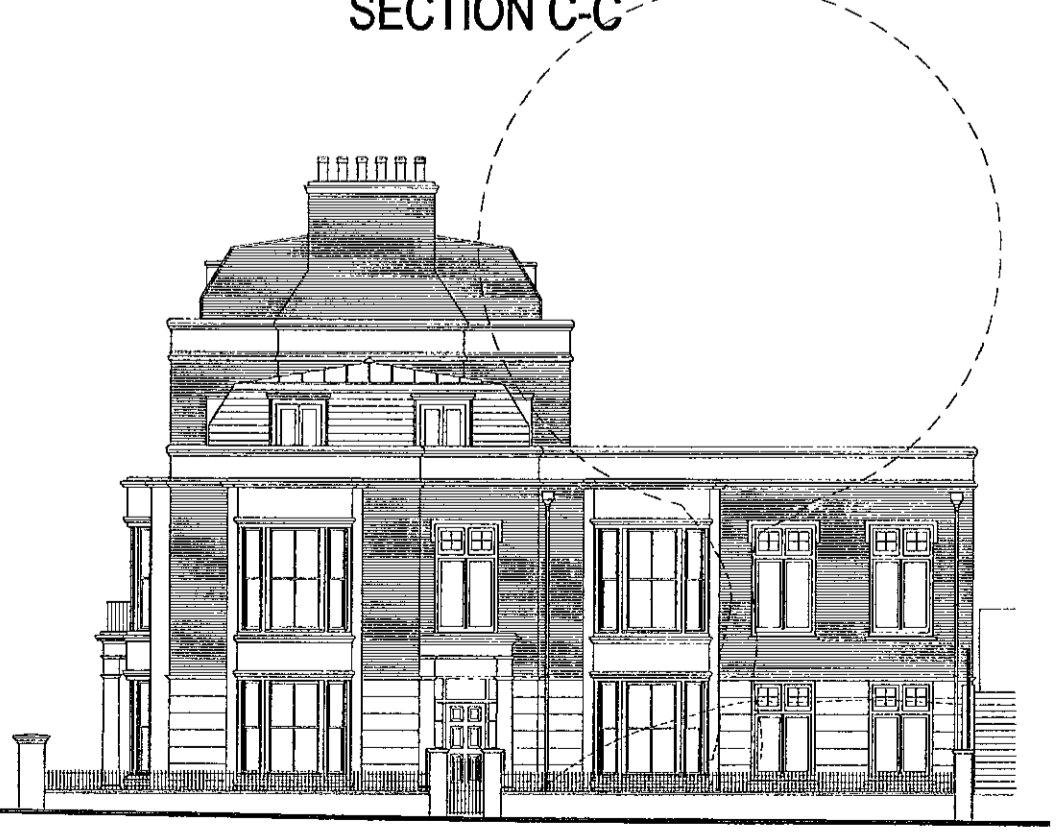

NORTH ELEVATION - WEST TERRACE SECTION D-D

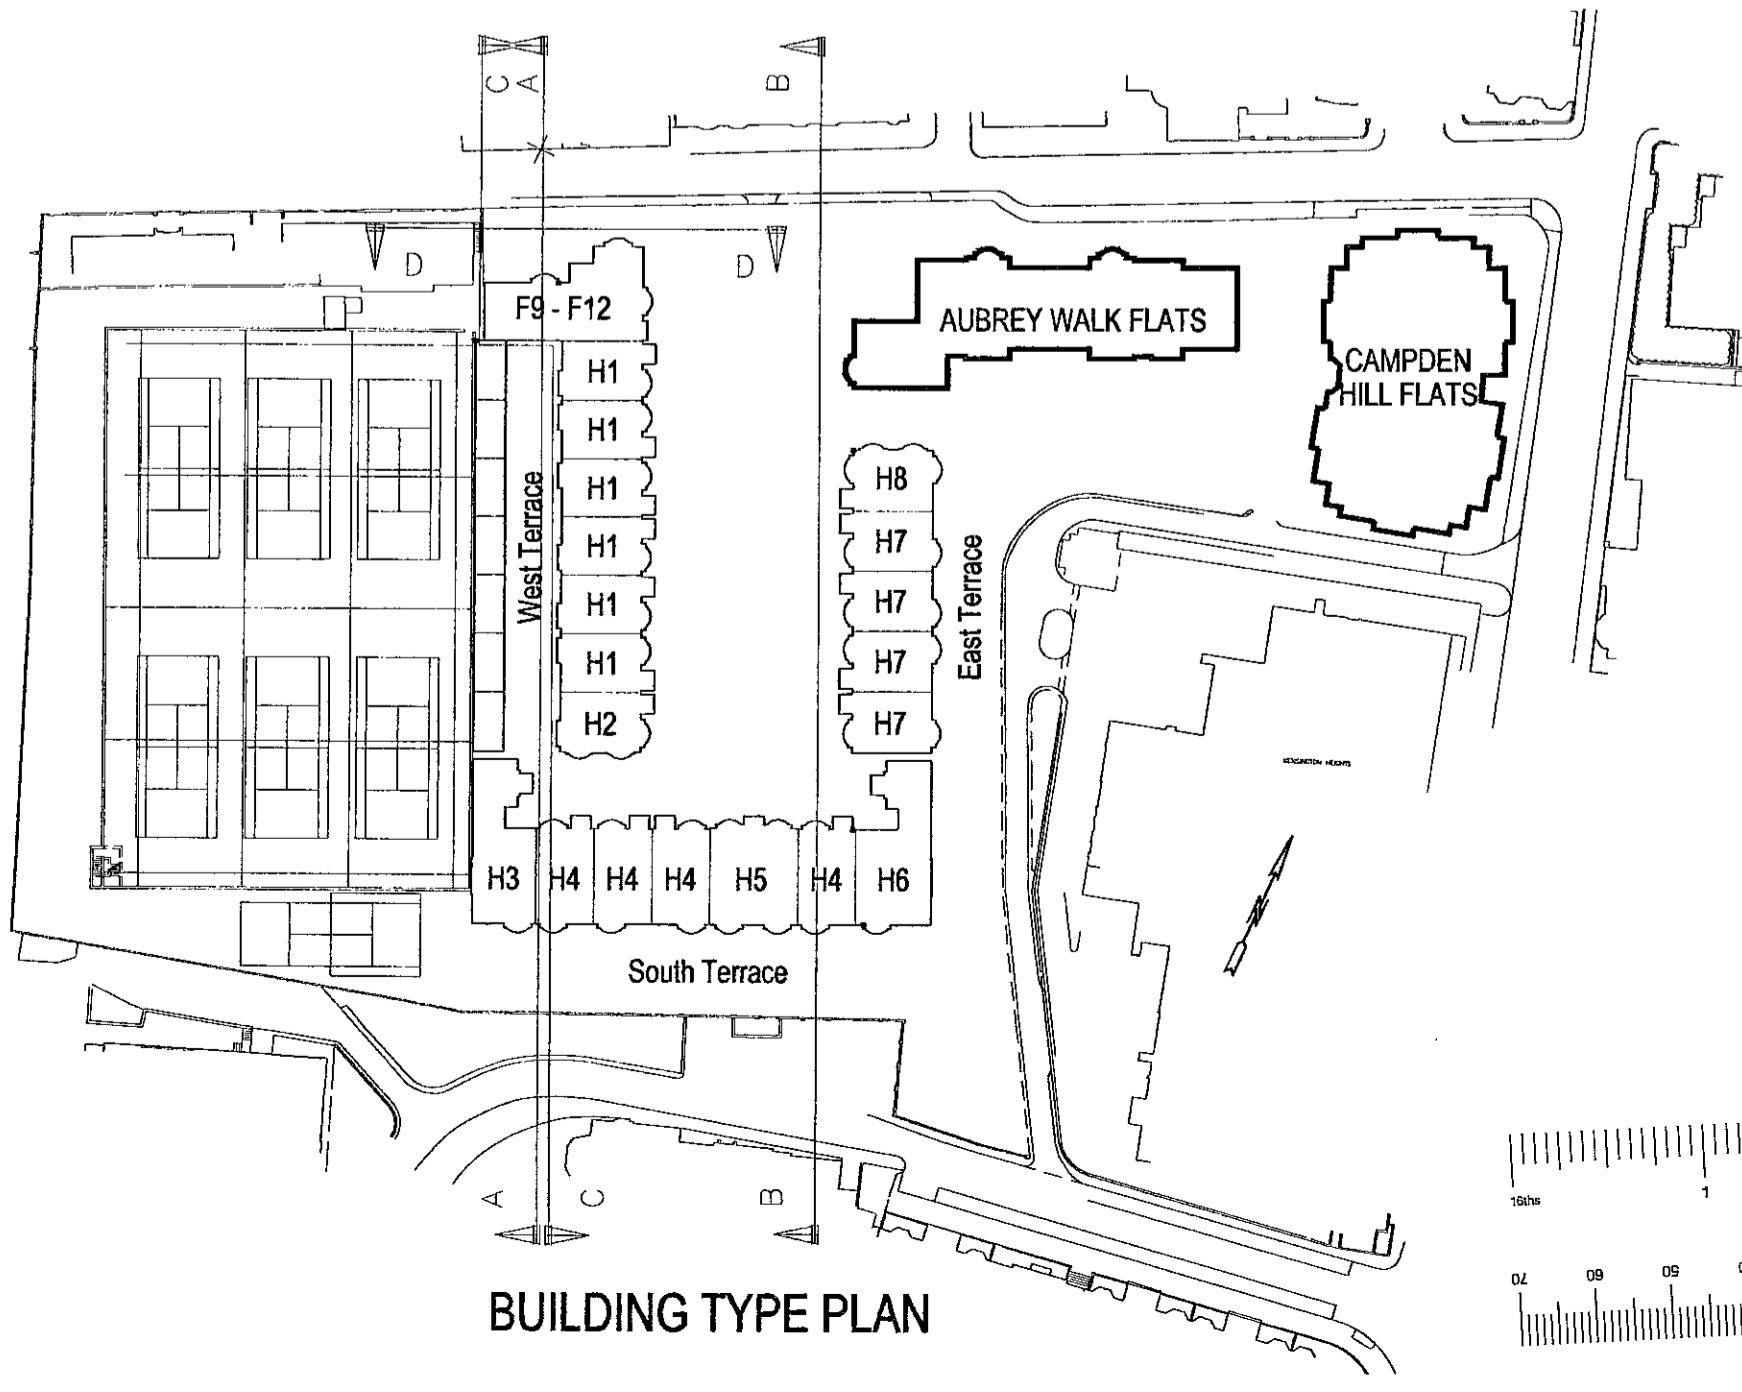

BUILDING TYPE PLAN

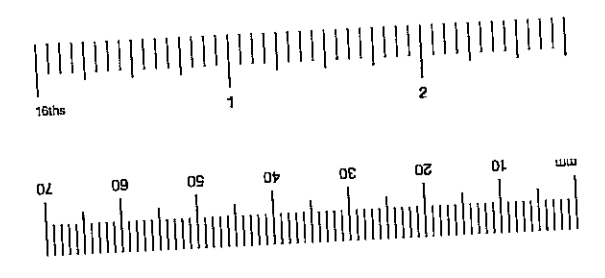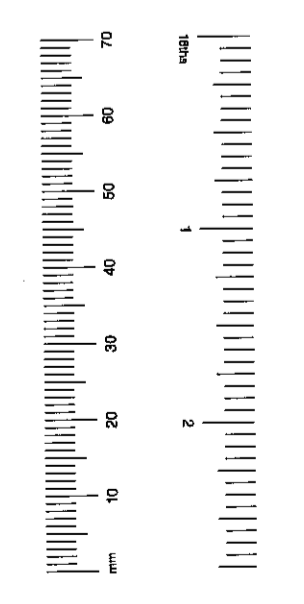

BroadwayMalyan
Architects & Designers

Woburn Hill, Addlestone
Weybridge, Surrey KT15 2QA
T: +44(0)1932 845599
F: +44(0)1932 856206
E: Wey@BroadwayMalyan.com

Client
St. James Homes Ltd
Project
Campden Hill Reservoir
Description
Studio & West Terrace Elevations


Status
Planning
Scale
1:200
Job number
7650
Original size 100mm

Drawn
Date
Dec '99
Revision
E
Drawing number
P104
Copyright Broadway Malyan Limited

EX	NDC	TP	CAC	AD	CLU	AO
BIR						ARK
RB	14 NOV 2001		PLANNING			
KJC						
N	C	SW	SE	APP	O	REC
				ARB	FPLN	DES FEES


Contractors are not to scale dimensions from this drawing

Revision	Date
A	Elevations and key plan updated. 16.03.99
B	Revised for resubmission 01.00
C	East terrace boundary wall revised for resubmission. 22.08.00
D	South East end of terrace dwelling rear boundary revised for resubmission. 30.08.00
E	Ballings added to Section B-B 27.02.01
F	Windows within bays amended. 24.10.01


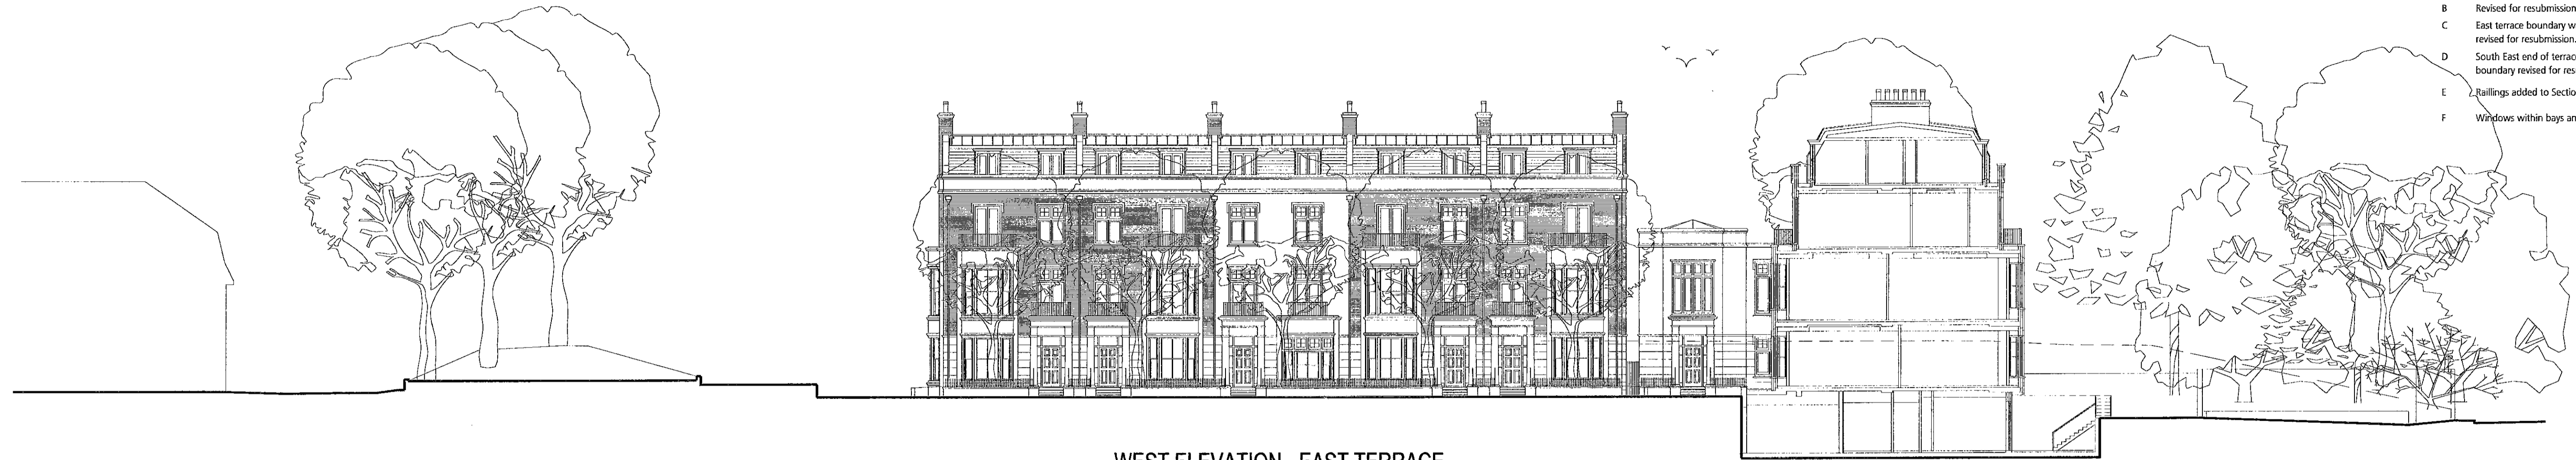


NOTE: BASEMENT LEVEL NOT SHOWN


WEST ELEVATION - EAST TERRACE SECTION A-A

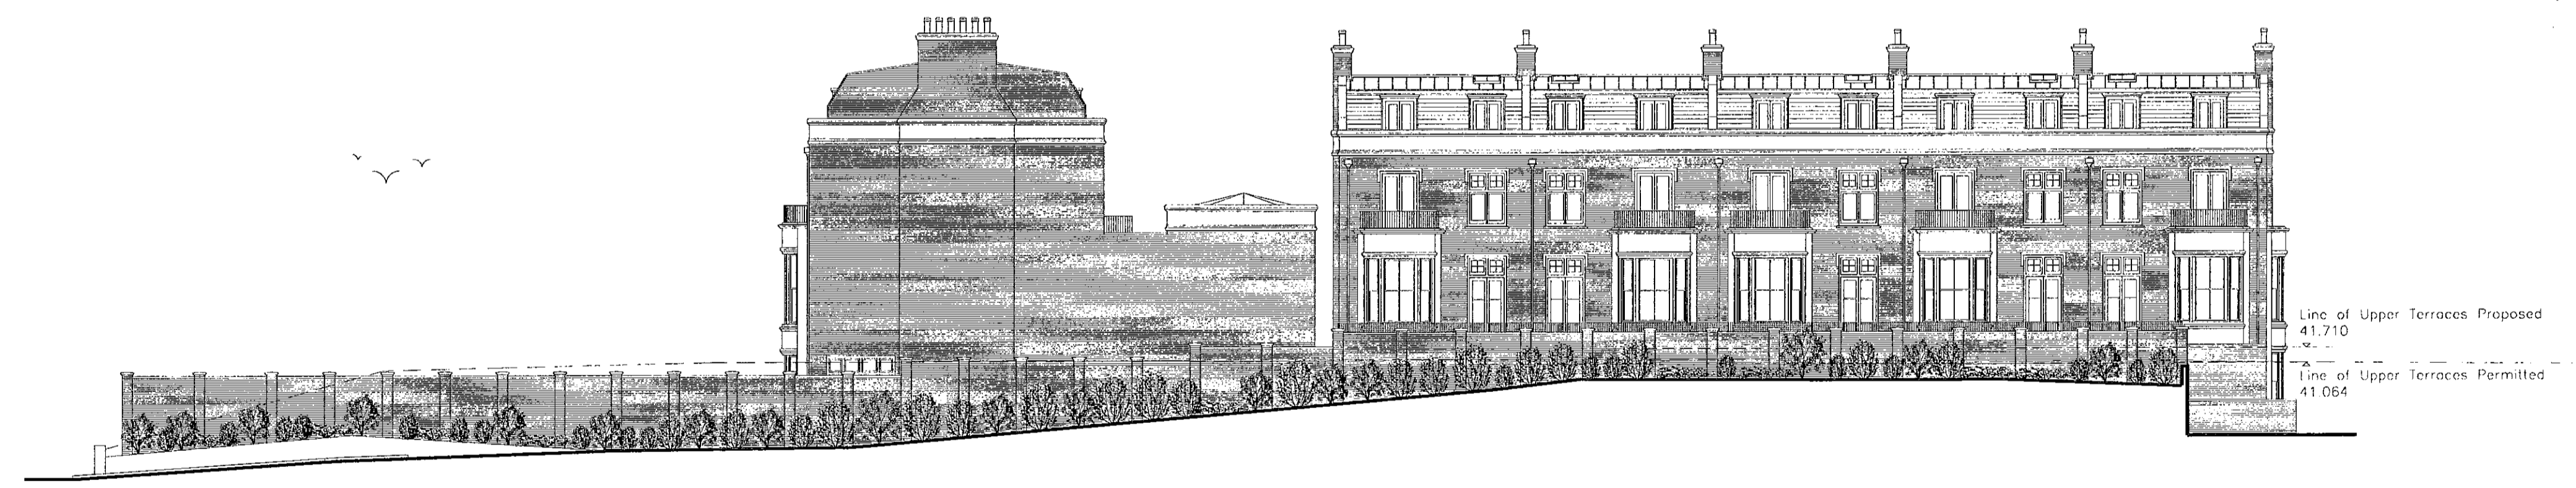

EAST ELEVATION - EAST TERRACE SECTION B-B

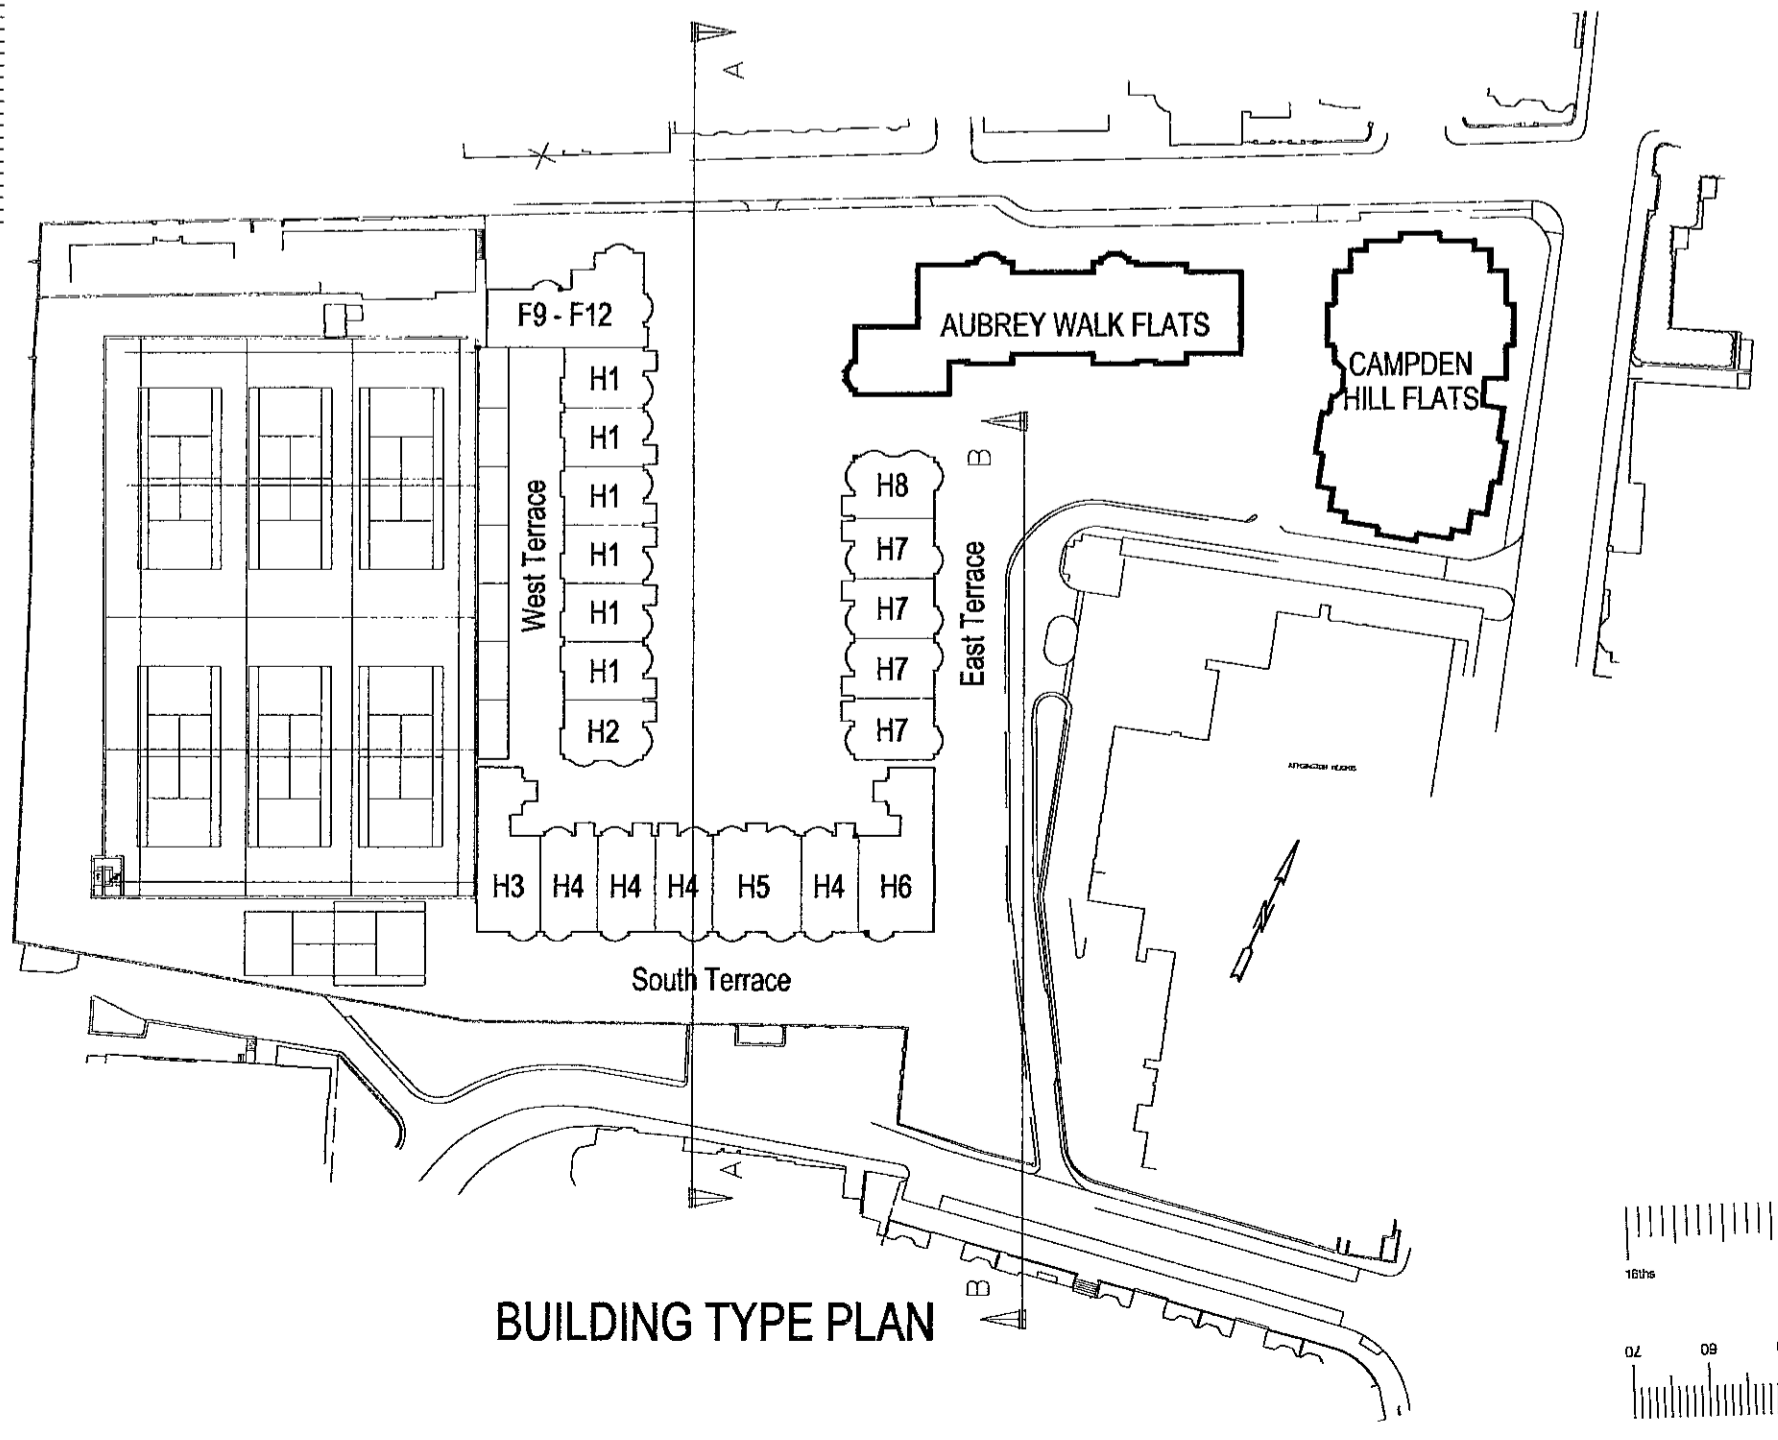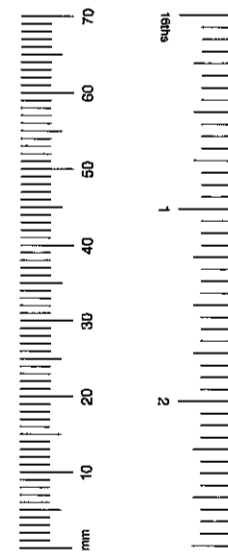

BUILDING TYPE PLAN

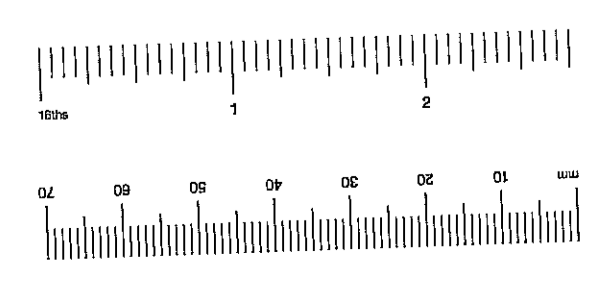

BroadwayMalyan
Architects & Designers
Woburn Hill, Addlestone
Weybridge, Surrey KT15 2QA
T: +44(0)1932 845599
F: +44(0)1932 856206
E: Wey@BroadwayMalyan.com

Client
St. James Homes Ltd
Project
Campden Hill Reservoir
Description
East Terrace
Front & Rear Elevations

Status
Planning
Scale 1:200
Job number 7650
Drawn
Drawing number P103
Date Dec '99
Revision F
Original size 100mm
Copyright Broadway Malyan Limited


EX DIR	HDC	TP	CAC	AD	CLU	AO	AK
RB	KJC	14 NOV 2001	PLANNING				
N	C	SW	SE	APP	IO	REF	
				ARB	EPL	DES	REF

Contractors are not to scale dimensions from this drawing

Revision	Date	
B	Revised for resubmission.	01.00
C	West terrace flats roof, Campden Hill flats elevations & Aubrey Walk flats elevation revised for resubmission.	18.07.00
D	Campden Hill flats roof top revised for resubmission.	21.01.01
E	Campden Hill flats roof top revised for resubmission.	20.04.01
F	Windows within bays amended on Aubrey Walk Flats & West Terrace flats.	24.10.01



AUBREY WALK ELEVATION

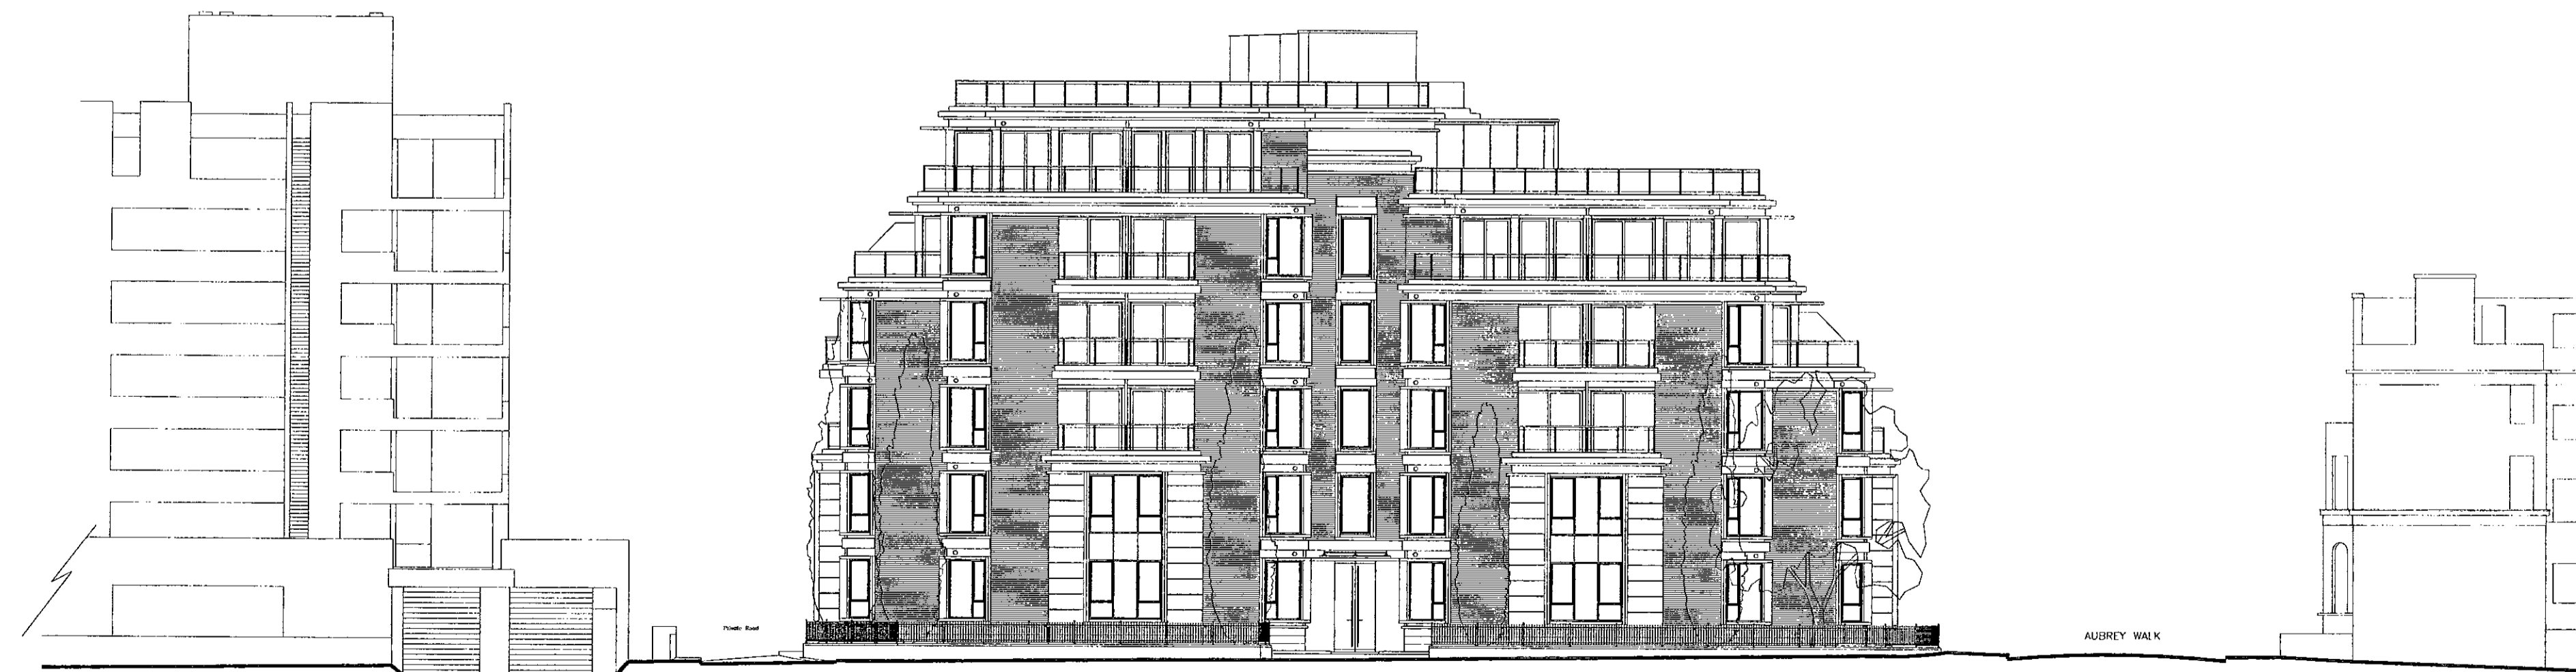



CAMPDEN HILL ROAD ELEVATION

BroadwayMalyan
Architects & Designers

Woburn Hill, Addlestone
Weybridge, Surrey KT15 2QA
T: +44(0)1932 845599
F: +44(0)1932 856206
E: Wey@BroadwayMalyan.com

Client
St. James Homes Ltd
Project
Campden Hill Reservoir
Description
Campden Hill & Aubrey Walk Elevations

Status
Planning
Scale
1:200
Job number
7650
Drawn
Date
Dec '99
Revision
F
Drawing number
P102

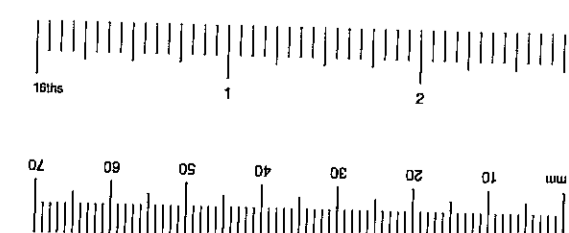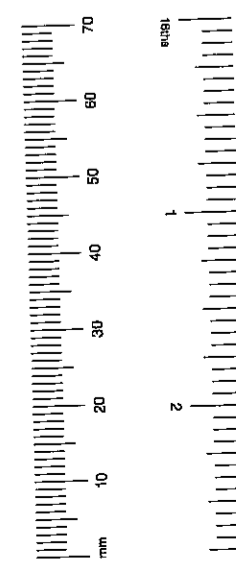


EX	HDC	TP	CAC	AD	CLU	AO
Dir	RB	KJC	14 NOV 2001	PLANNING		
N	C	SW	SE	APP	REC	
ARB	PLN	QES	RES	DES		

Contractors to scale dimensions from this drawing

Revision

A	Revised Plan & Site Plan	23.12.99
B	Revised for resubmission	26.07.00
C	Tennis court glazing added, Campden Hill flats plan & landscape adjacent to Aubrey Walk flats revised for resubmission.	

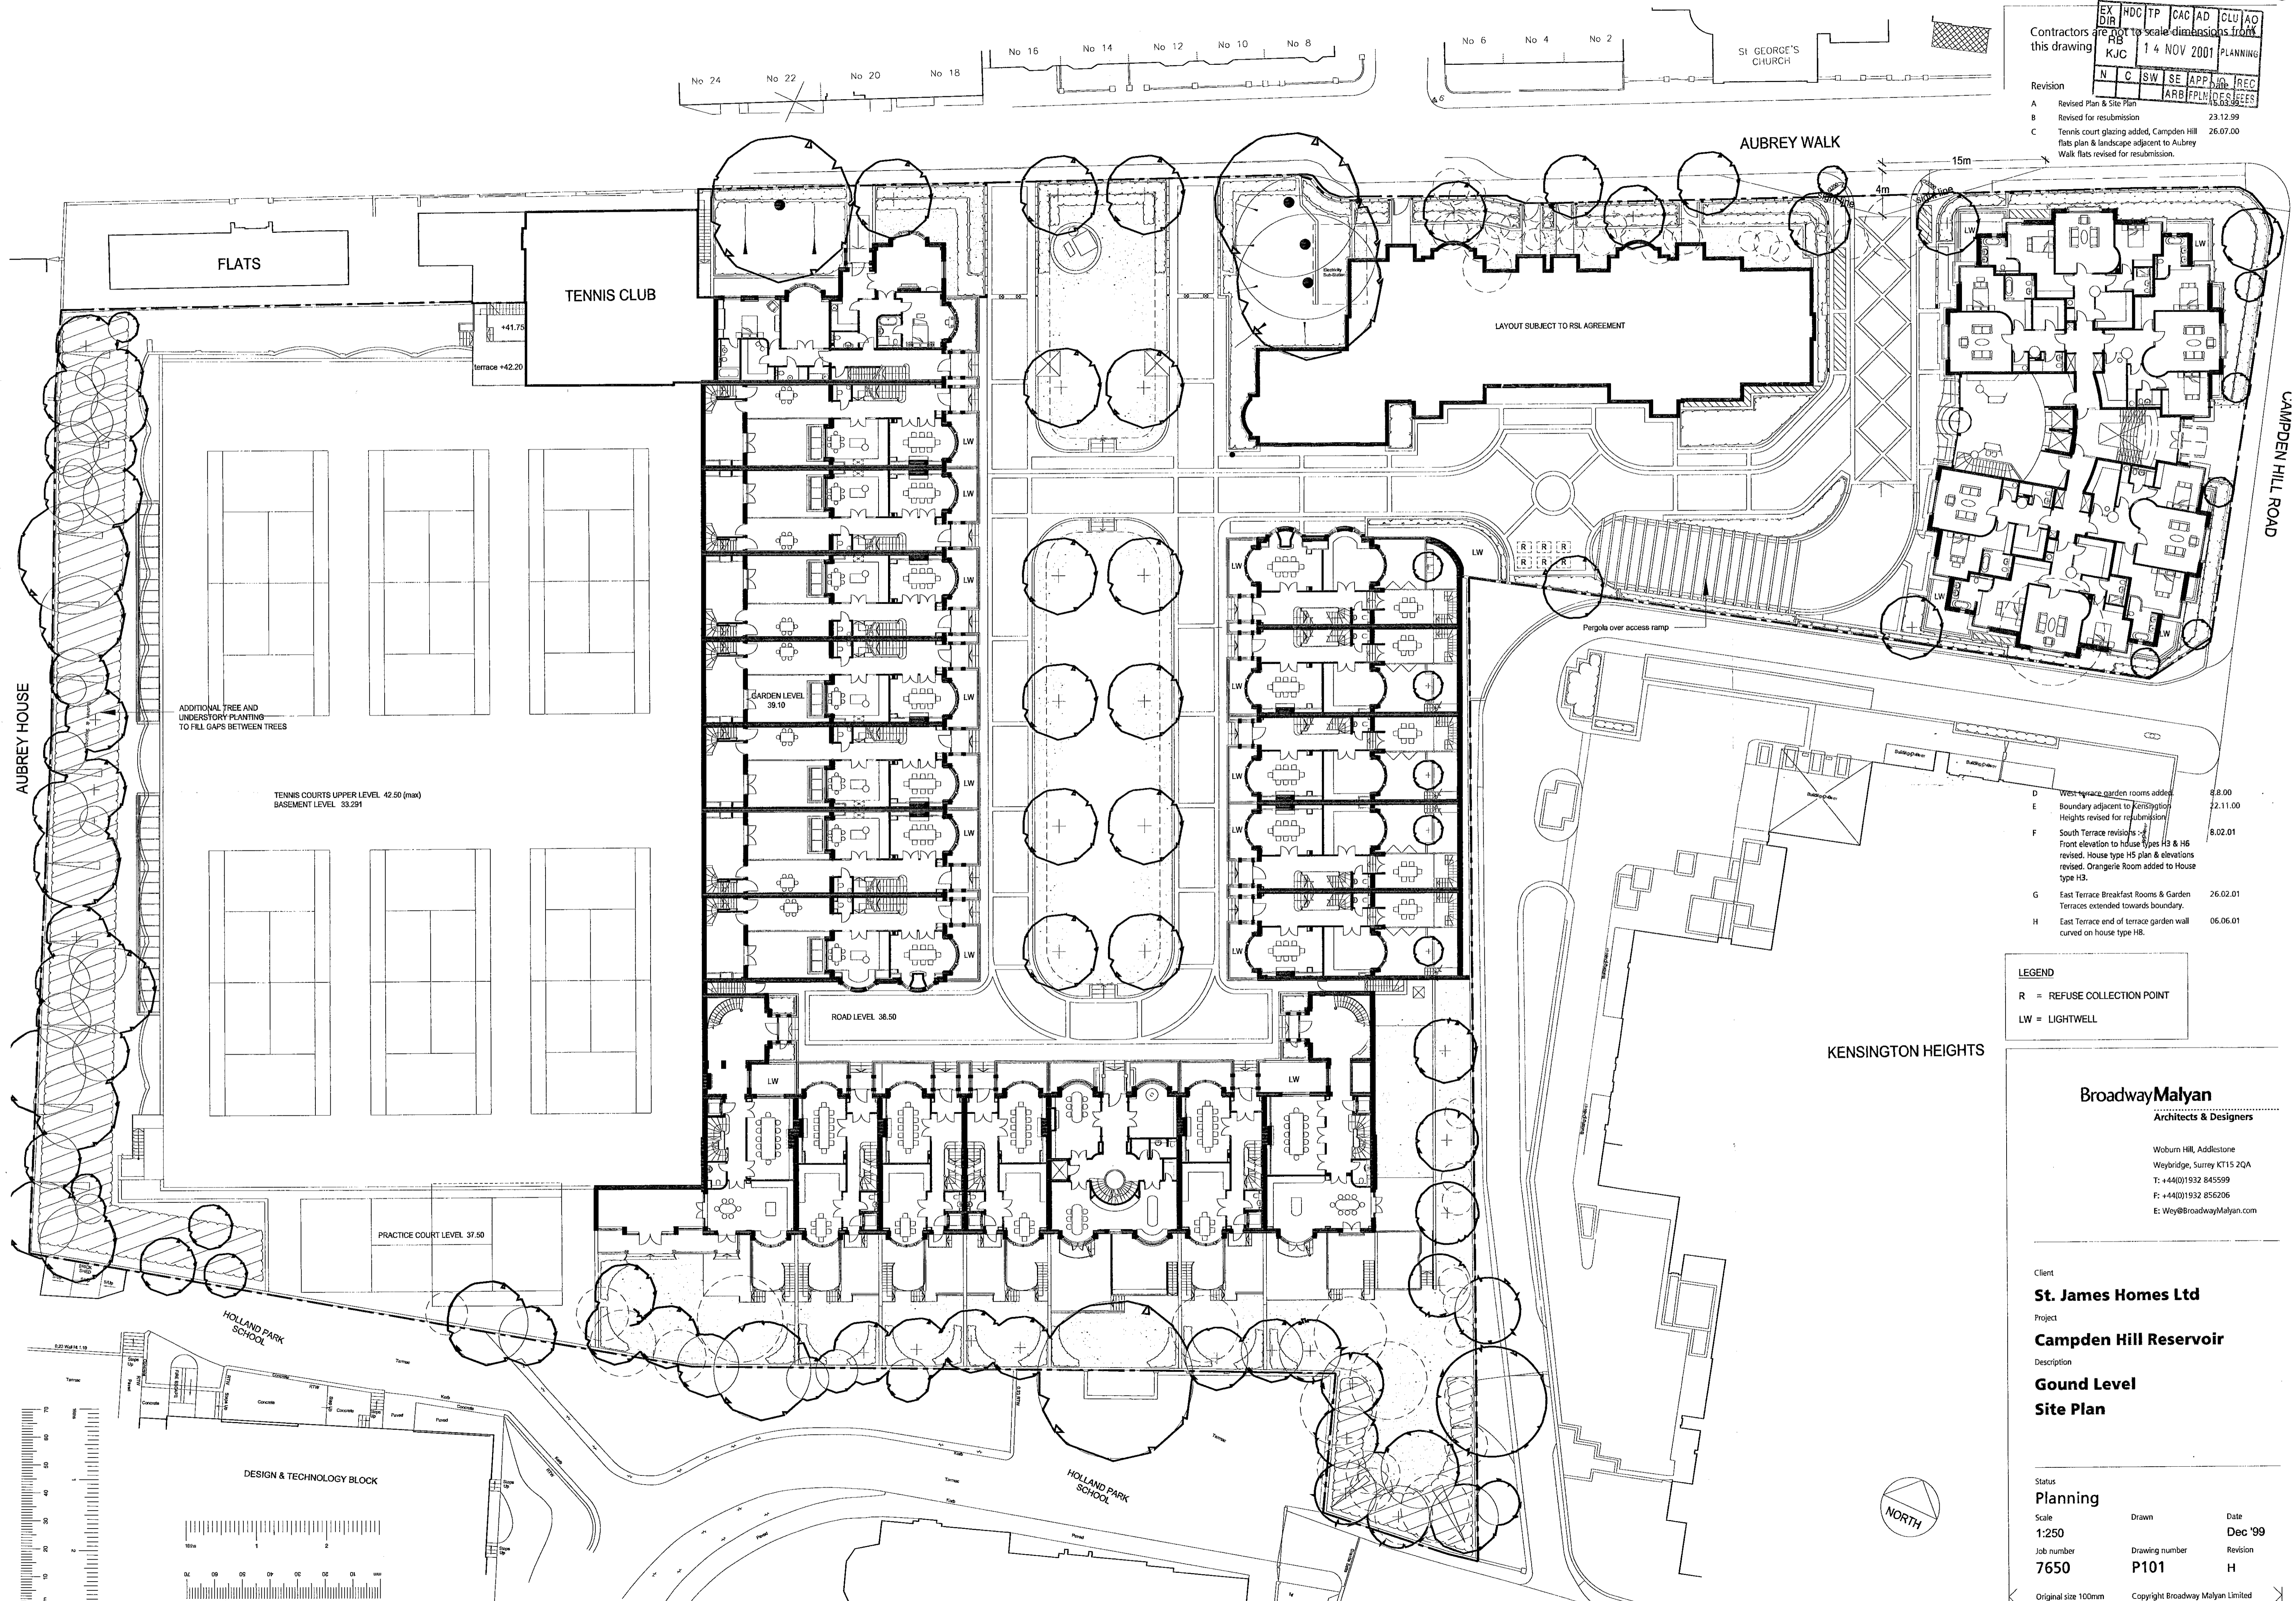

- D West terrace garden rooms added 8.8.00
- E Boundary adjacent to Kensington Heights revised for resubmission 22.11.00
- F South Terrace revisited - Front elevation to House Types H3 & H5 revised. House type H5 plan & elevations revised. Orangerie Room added to House type H3. 8.02.01
- G East Terrace Breakfast Rooms & Garden Terraces extended towards boundary. 26.02.01
- H East Terrace end of terrace garden wall curved on house type H3. 06.06.01

LEGEND

R = REFUSE COLLECTION POINT

LW = LIGHTWELL

BroadwayMalyan
Architects & Designers

Woburn Hill, Addlestone
Weybridge, Surrey KT15 2QA
T: +44(0)1932 845599
F: +44(0)1932 856206
E: Wey@BroadwayMalyan.com

Client
St. James Homes Ltd

Project
Campden Hill Reservoir

Description
Ground Level Site Plan

Status
Planning

Scale
1:250


Job number
7650

Drawn
P101


Date
Dec '99

Revision
H

Original size 100mm
Copyright Broadway Malyan Limited

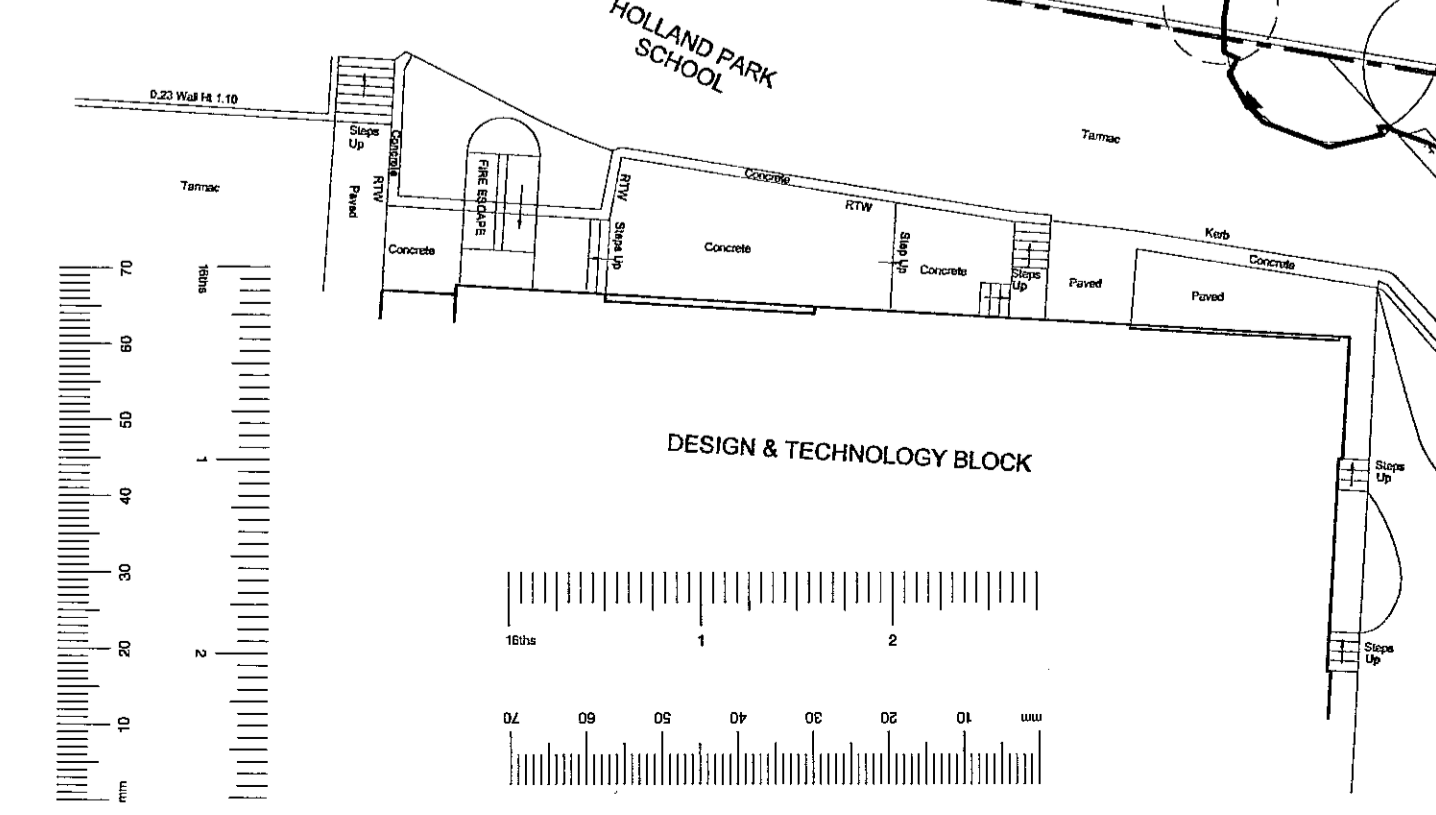

EX	HDC	TP	CAC	AD	CLU	AD
1:250 scale dimensions from A1						
Contractors are RB KJC						
14 NOV 2001 PLANNING						
Revision	N	C	SW	SE	RE	REC
A	Revised to Plan					27.07.00
B	Revised for resubmission					
C	West terrace flats, Campden Hill flats & tennis courts revised for resubmission.					27.07.00
D	Southeast terrace garden rooms added & boundary revised for resubmission.					15.08.00

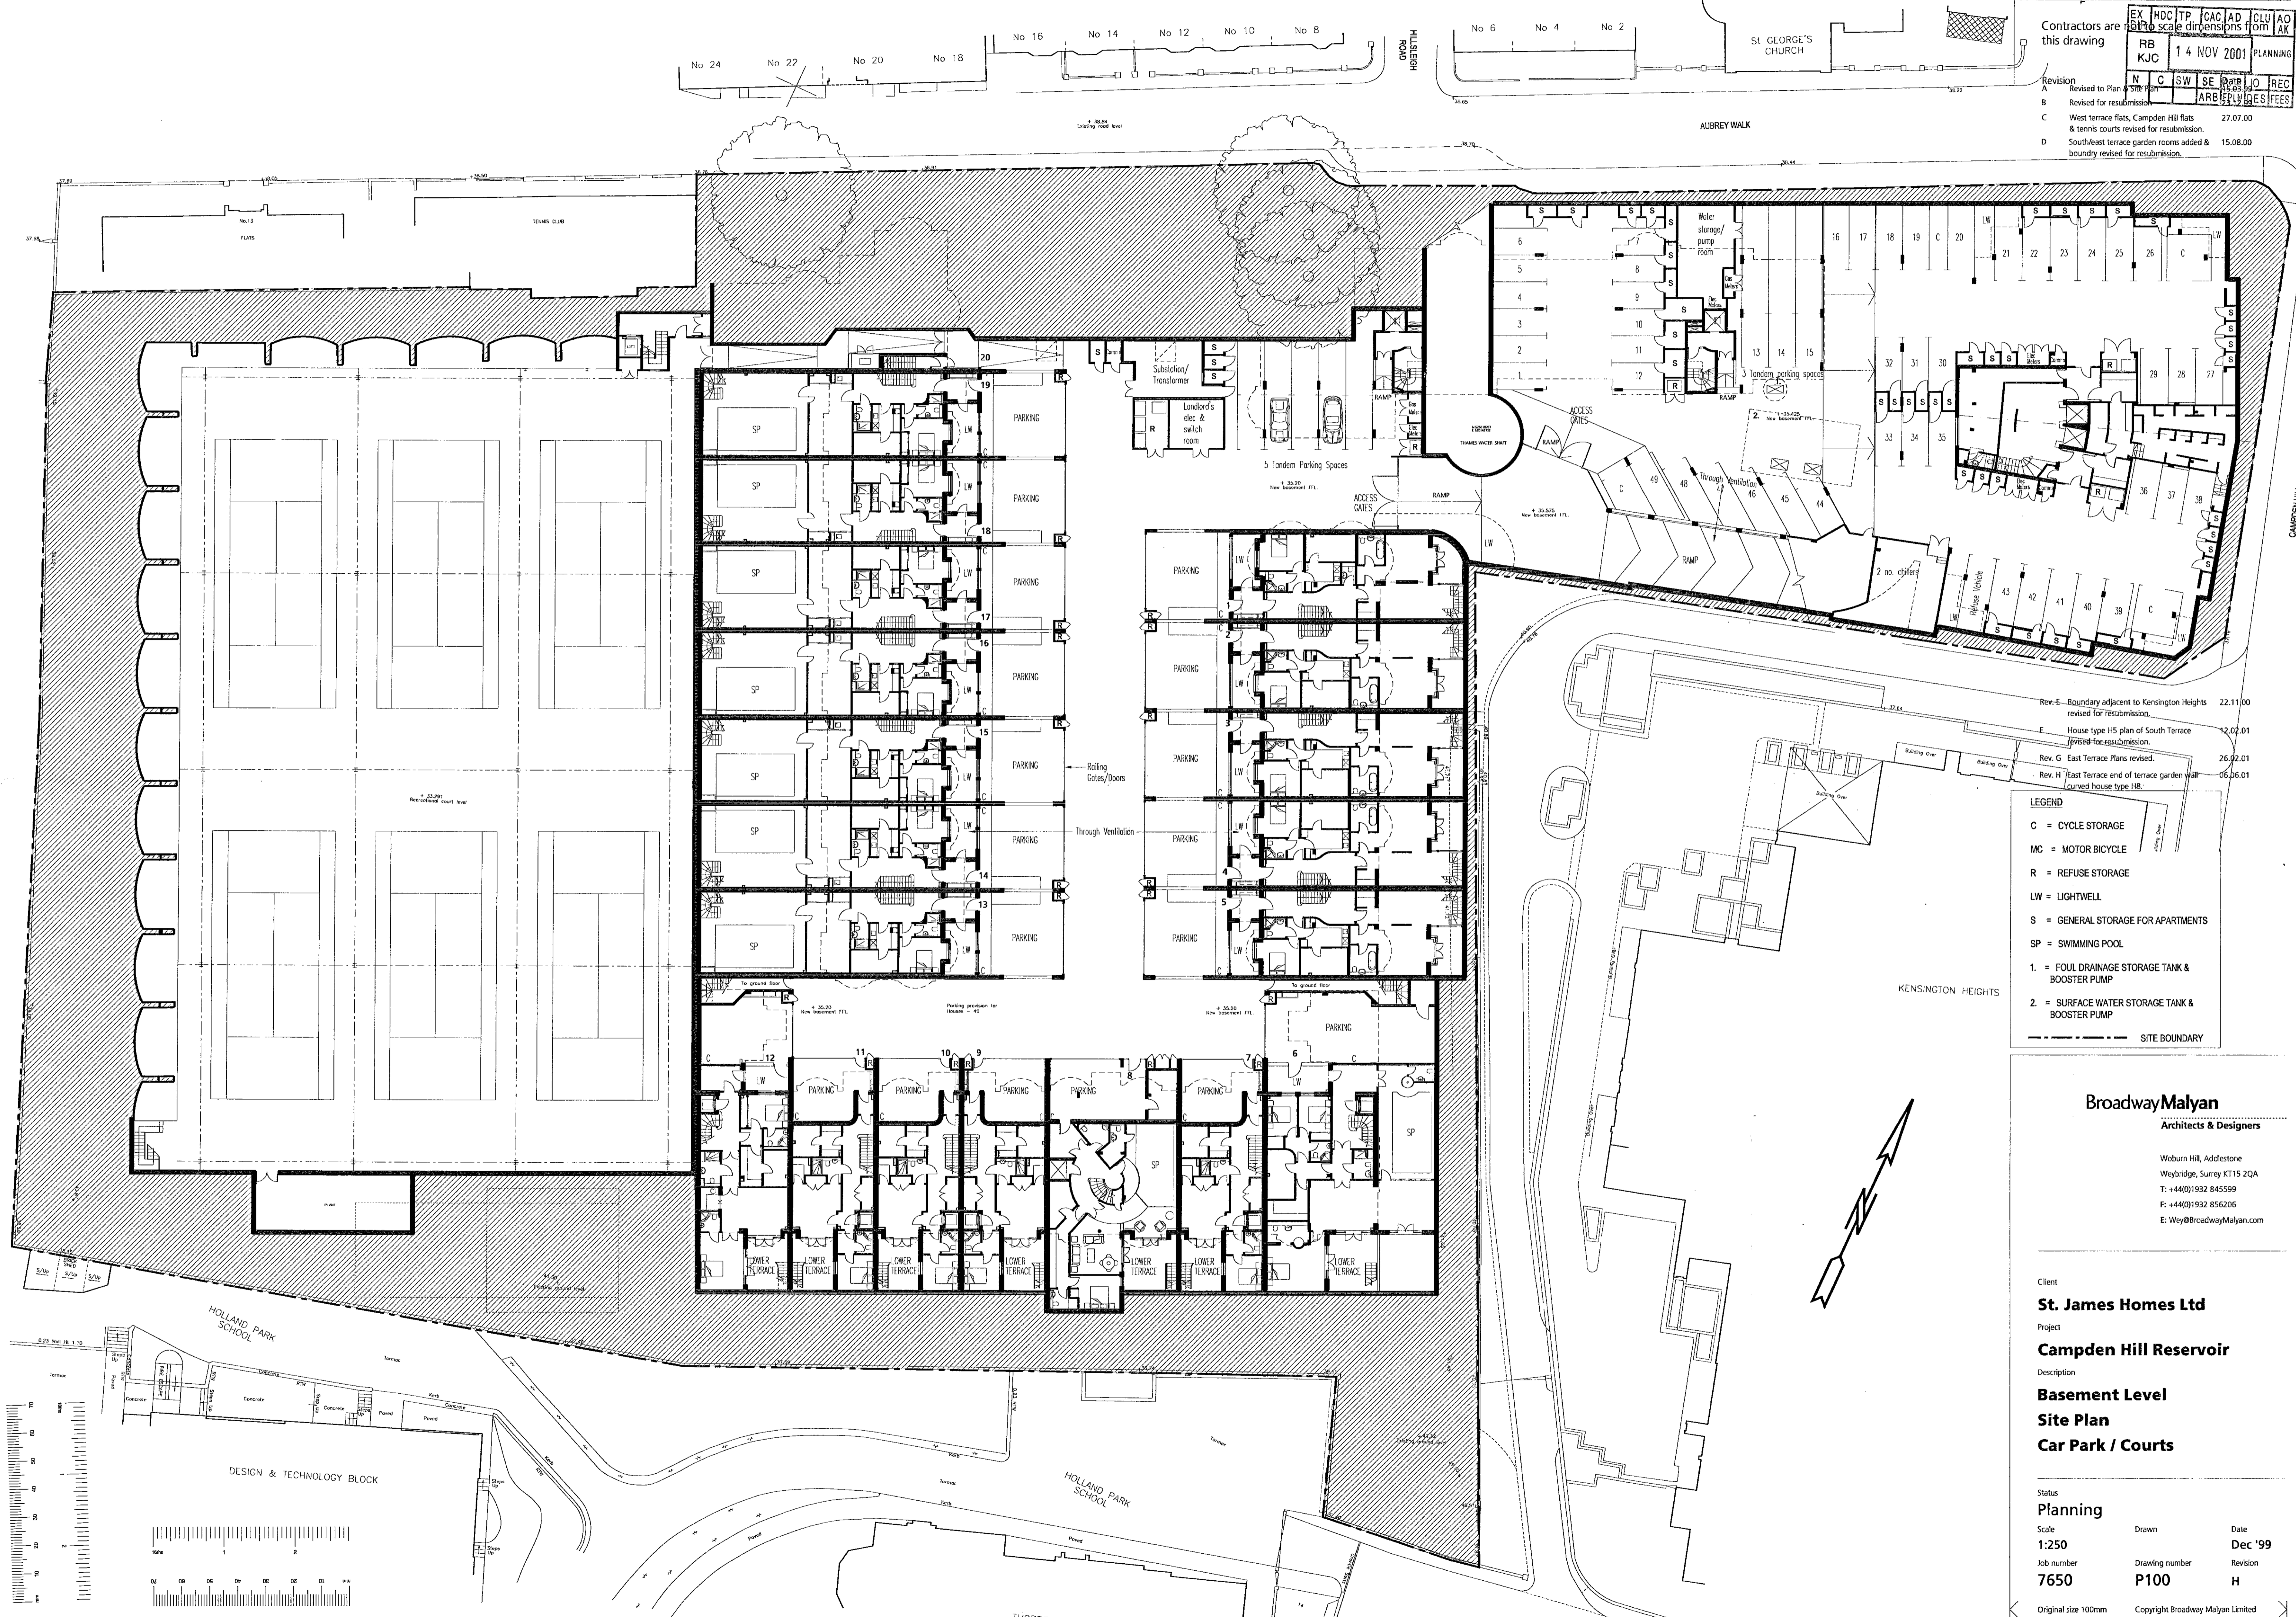

- Rev. E Boundary adjacent to Kensington Heights revised for resubmission. 22.11.00
- Rev. F House type H5 plan of South Terrace revised for resubmission. 12.02.01
- Rev. G East Terrace Plans revised. 26.02.01
- Rev. H East Terrace end of terrace garden wall curved house type H8. 05.06.01

LEGEND

- C = CYCLE STORAGE
- MC = MOTOR BICYCLE
- R = REFUSE STORAGE
- LW = LIGHTWELL
- S = GENERAL STORAGE FOR APARTMENTS
- SP = SWIMMING POOL
- 1. = FOUL DRAINAGE STORAGE TANK & BOOSTER PUMP
- 2. = SURFACE WATER STORAGE TANK & BOOSTER PUMP
- SITE BOUNDARY

BroadwayMalyan
Architects & Designers

Woburn Hill, Addlestone
Weybridge, Surrey KT15 2QA
T: +44(0)1932 845599
F: +44(0)1932 856206
E: Wey@BroadwayMalyan.com

Client
St. James Homes Ltd

Project
Campden Hill Reservoir

Description
Basement Level
Site Plan
Car Park / Courts

Status
Planning

Scale
1:250

Job number
7650


Original size 100mm

Drawn
P100

Date
Dec '99




Revision
H

Copyright Broadway Malyan Limited

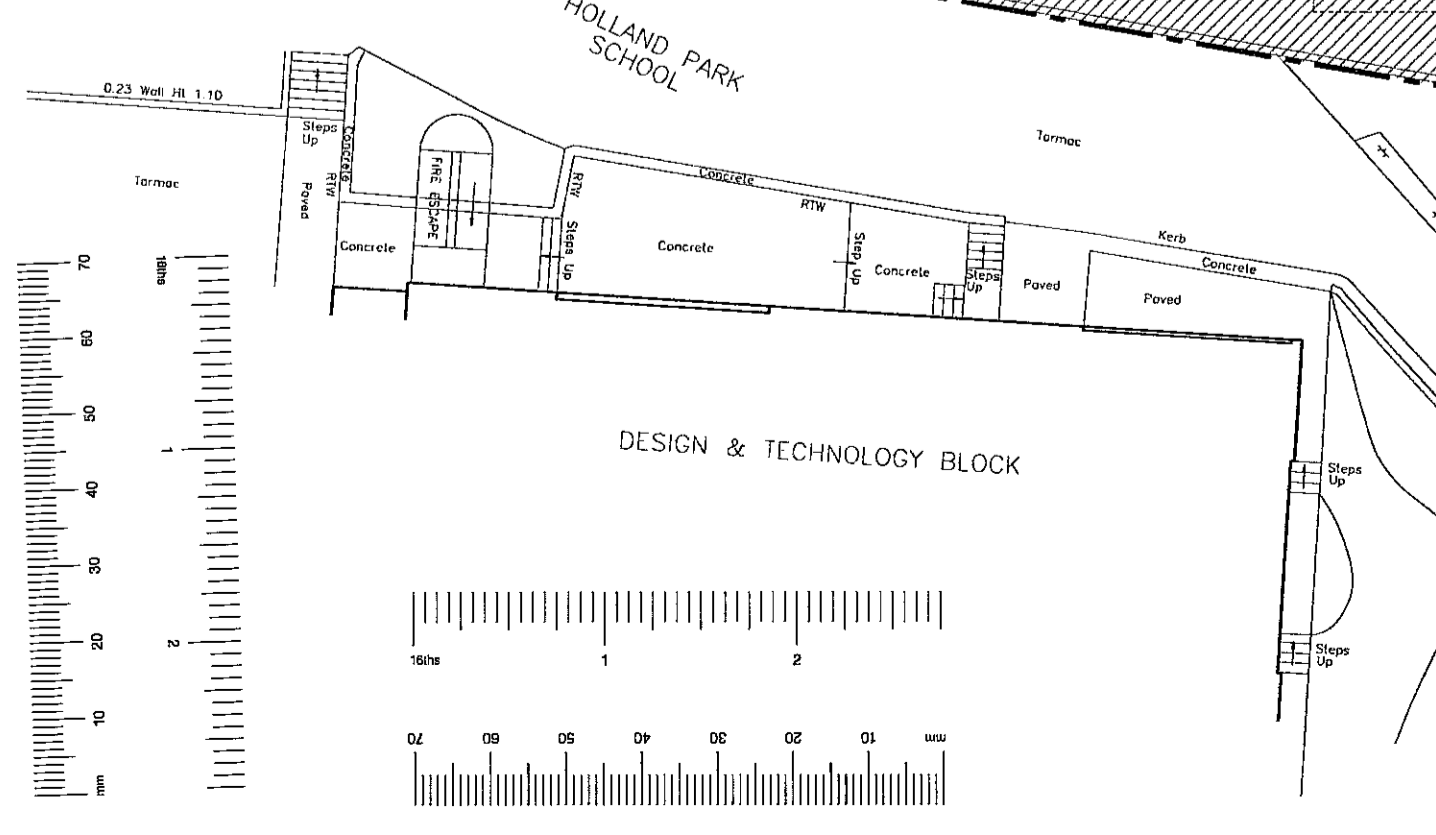

Revision	Date
A	Plans and elevations updated. 16.03.99
B	Revised for resubmission. 23.12.99
C	Rear steps revised for resubmission. 27.07.00
D	South-east terrace garden rooms added for resubmission. 16.08.00
E	Formal Dining and Reception windows of house type H6 revised. 21.01.01
F	House Types H7 & H8 of East Terrace revised. 28.02.01
G	House type H7 & H8 ground floor rear bay fanlights omitted & cill height revised. House type H8 garden wall curved. 06.06.01
H	Windows within bays amended. 24.10.01
J	Conservatory added to H6. 19.12.01
K	Conservatory revised to H6. 20.02.02
L	H6 Conservatory reduced in size. 26.02.02
M	Chinney design to houses revised. 09.04.02

EX	HDC	TP	GAC	AD	CLU	AO
DUR						AK
R.B.	15 APR 2002				PLANNING	
K.C.						
N	C	SW	SE	APP	IO	REC
		ARB	PLN	DES	FEES	

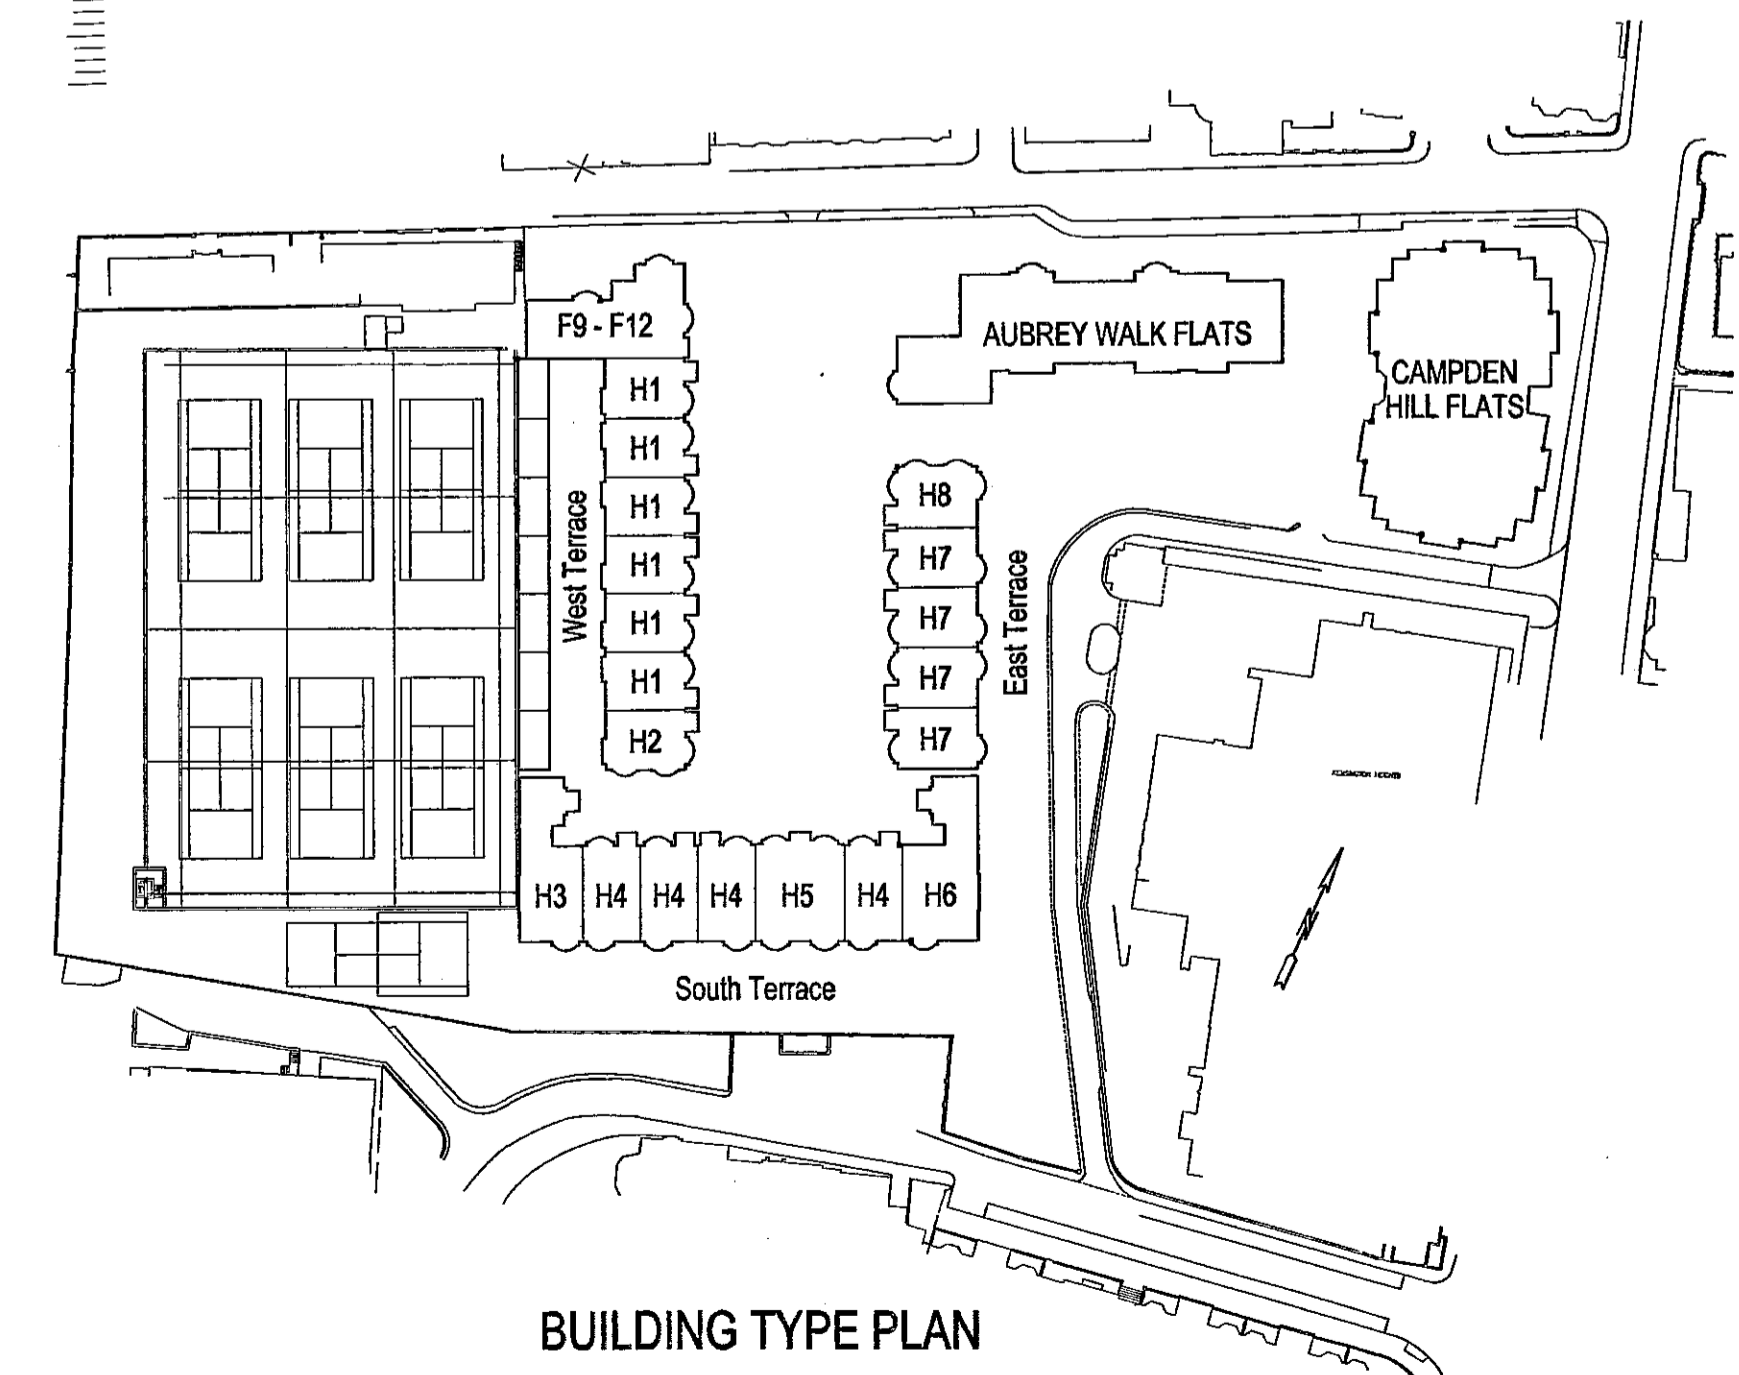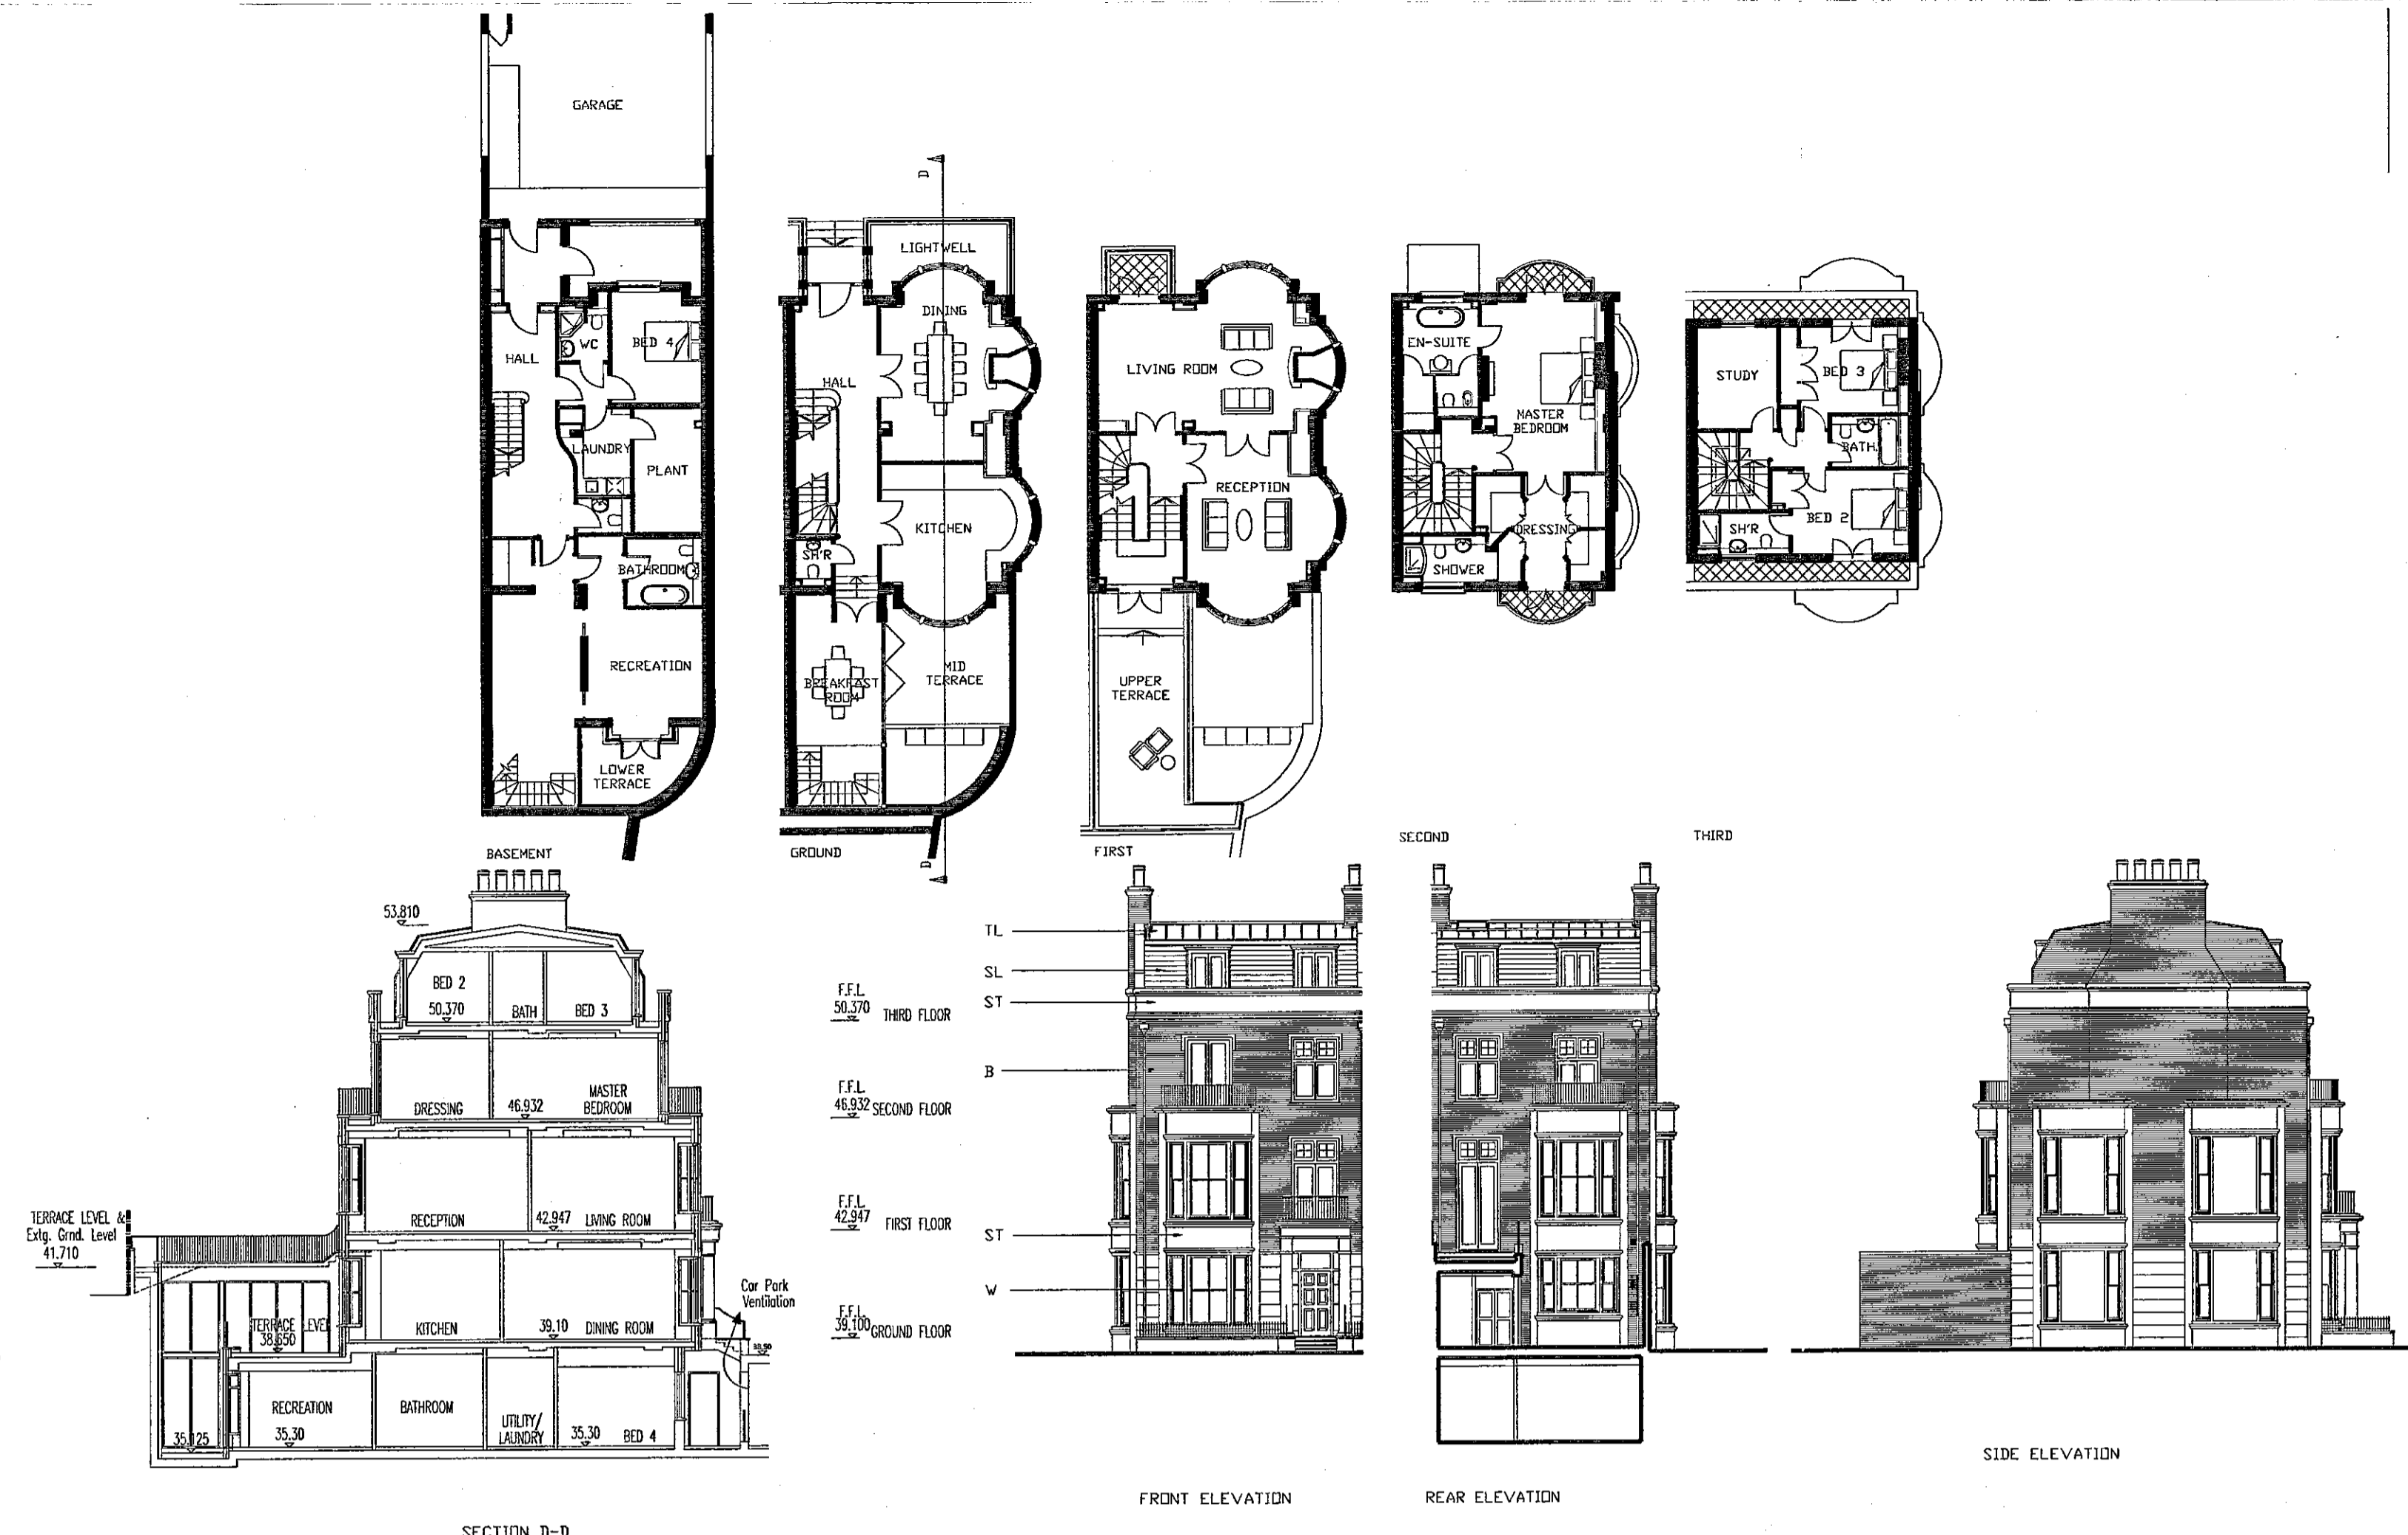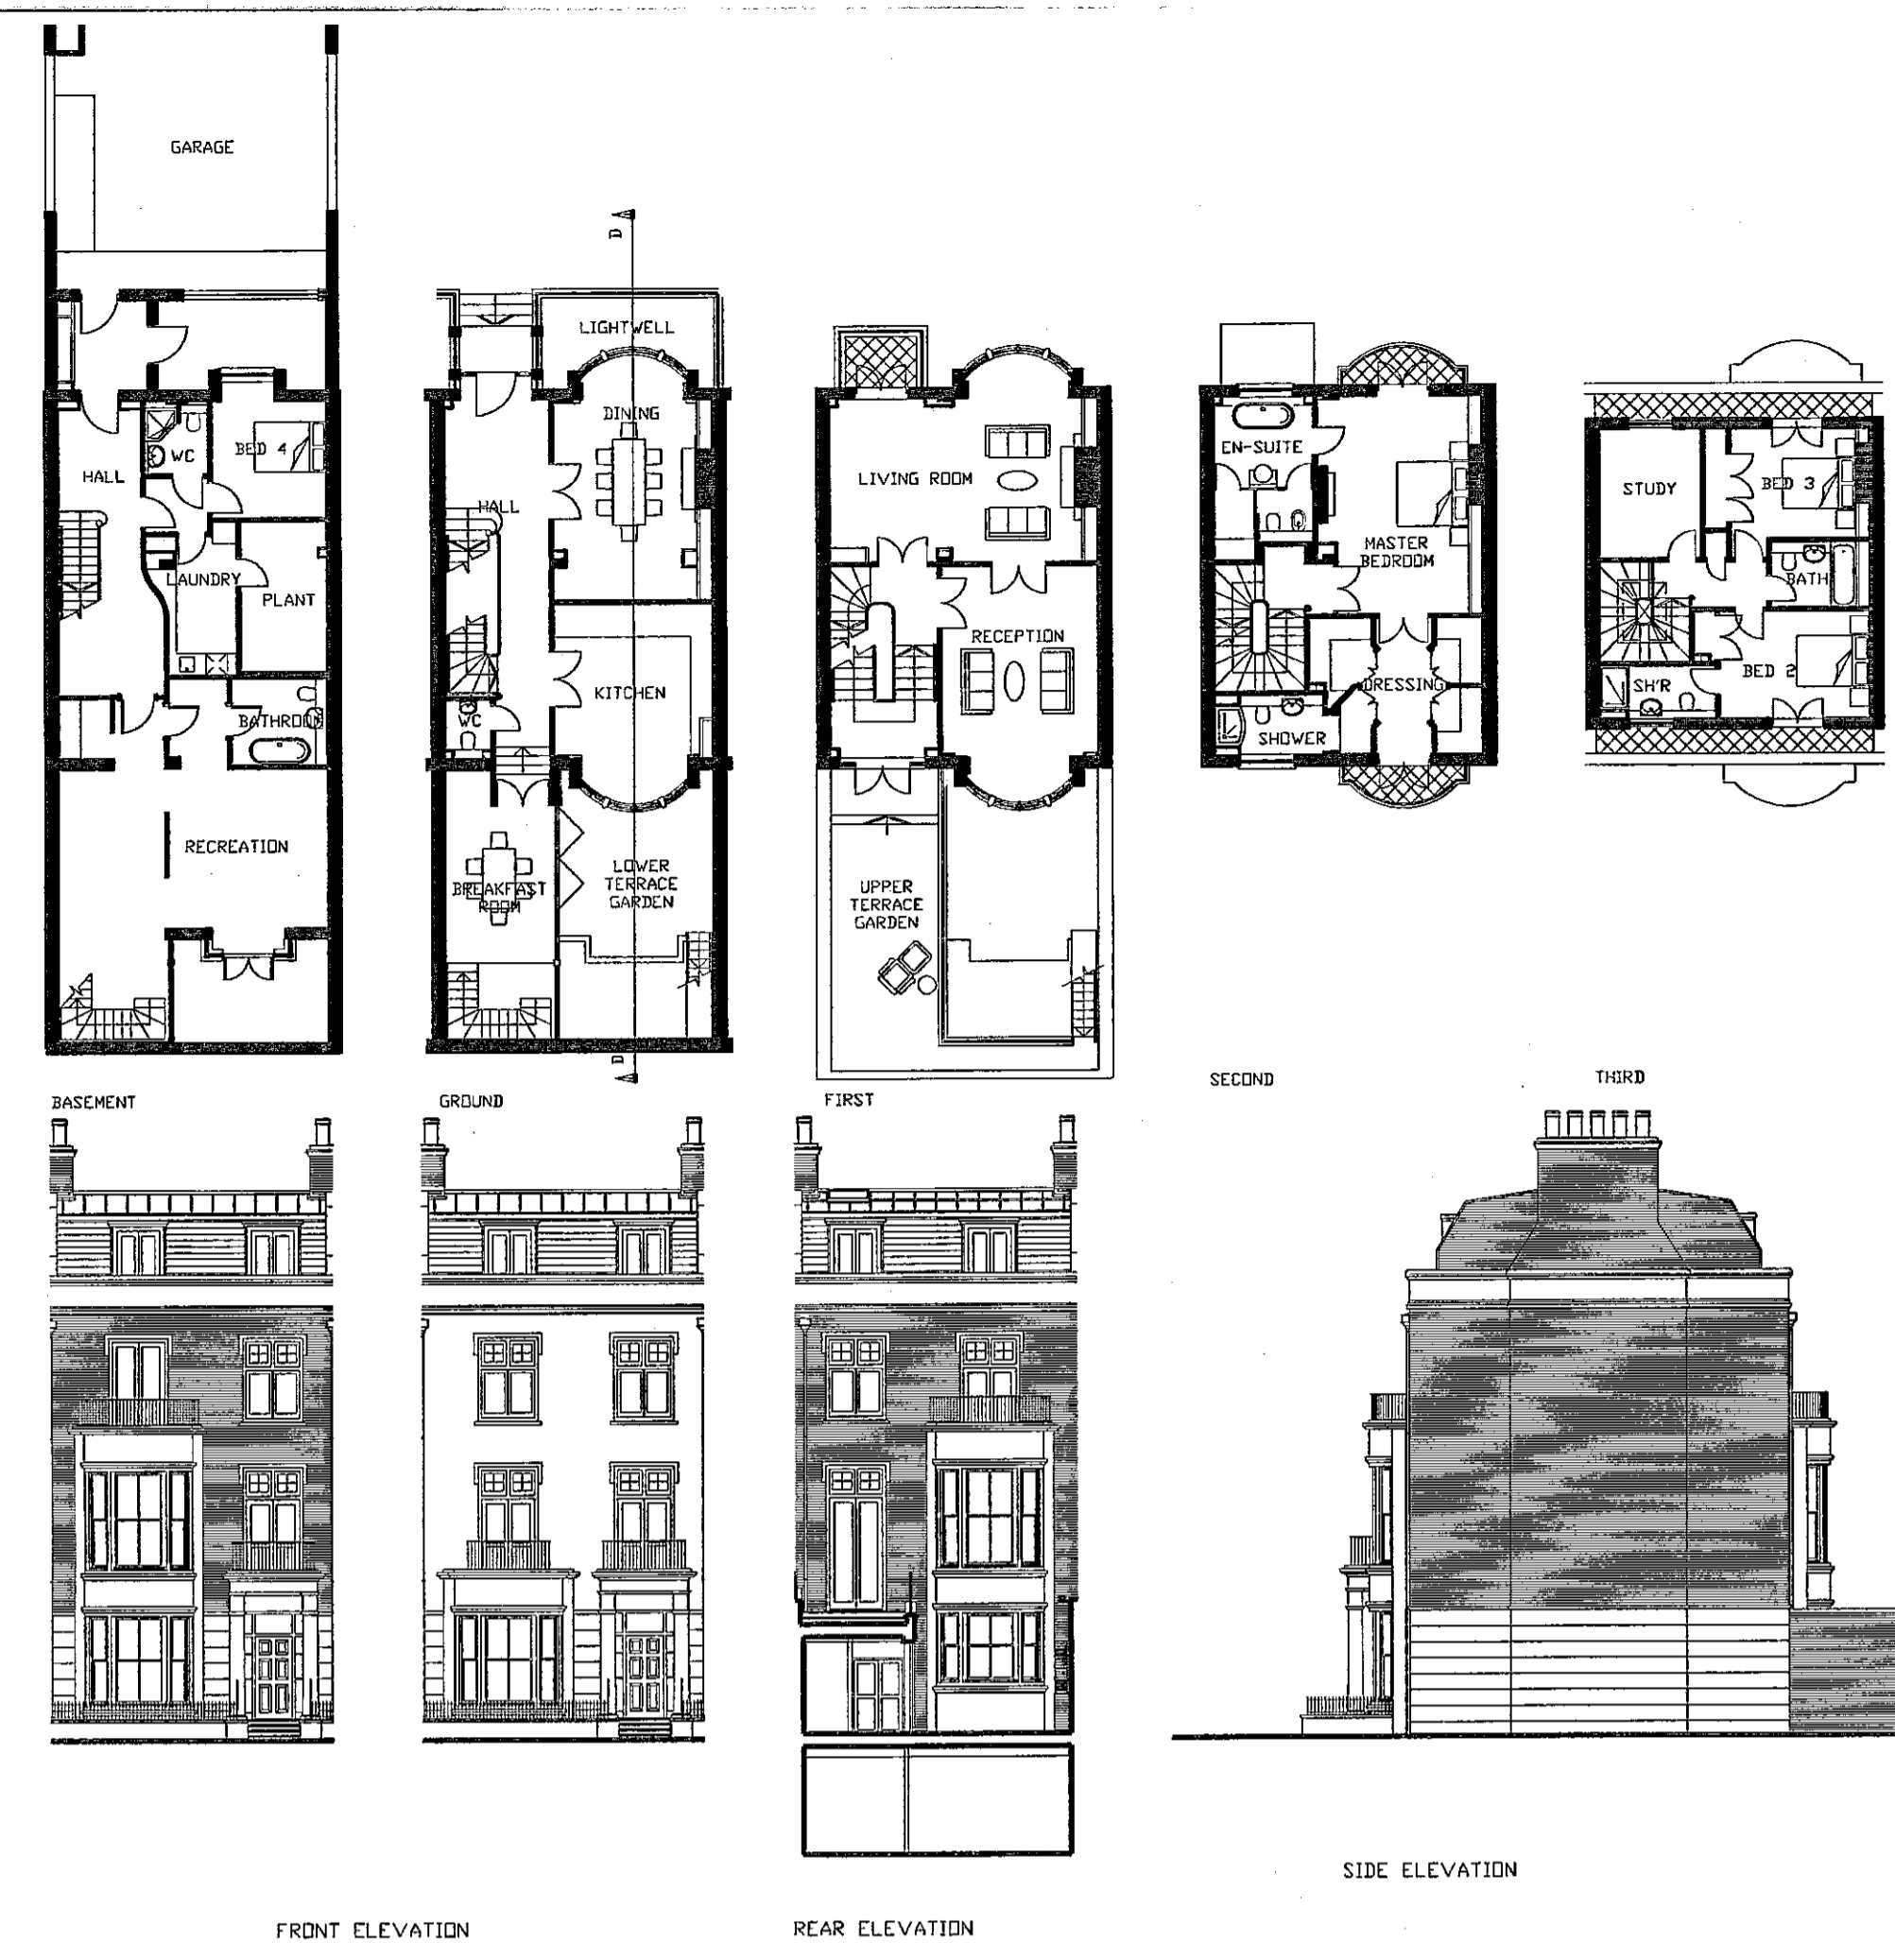

KEY
 B - FACING BRICKWORK
 ST - NATURAL STONE
 SL - NATURAL SLATE
 W - TIMBER WINDOWS
 TL - TRADITIONAL LEAD / BONDED SHEET

BroadwayMalyan
 Architects & Designers

Woburn Hill, Addlestone
 Weybridge, Surrey KT15 2QA
 T: +44(0)1932 845599
 F: +44(0)1932 856206
 E: Wey@BroadwayMalyan.com

Client
St. James Homes Ltd
 Project
Campden Hill Reservoir
 Description
House Plans H6, H7, H8
Elevations and Sections

Status
Planning
 Scale
1:200
 Job number
7650
 Original size 100mm

Drawn
NRS
 Drawing number
P110
 Copyright Broadway Malyan Limited

Date
Dec '99
 Revision
m