



Contractors are not to scale dimensions from this drawing

Revision	Date
A	Elevations and key plan updated. 16.03.99
B	Revised for resubmission. 01.00
C	Minor revisions to west terrace flats roof. 12.07.00
D	West terrace extensions added. 10.8.00

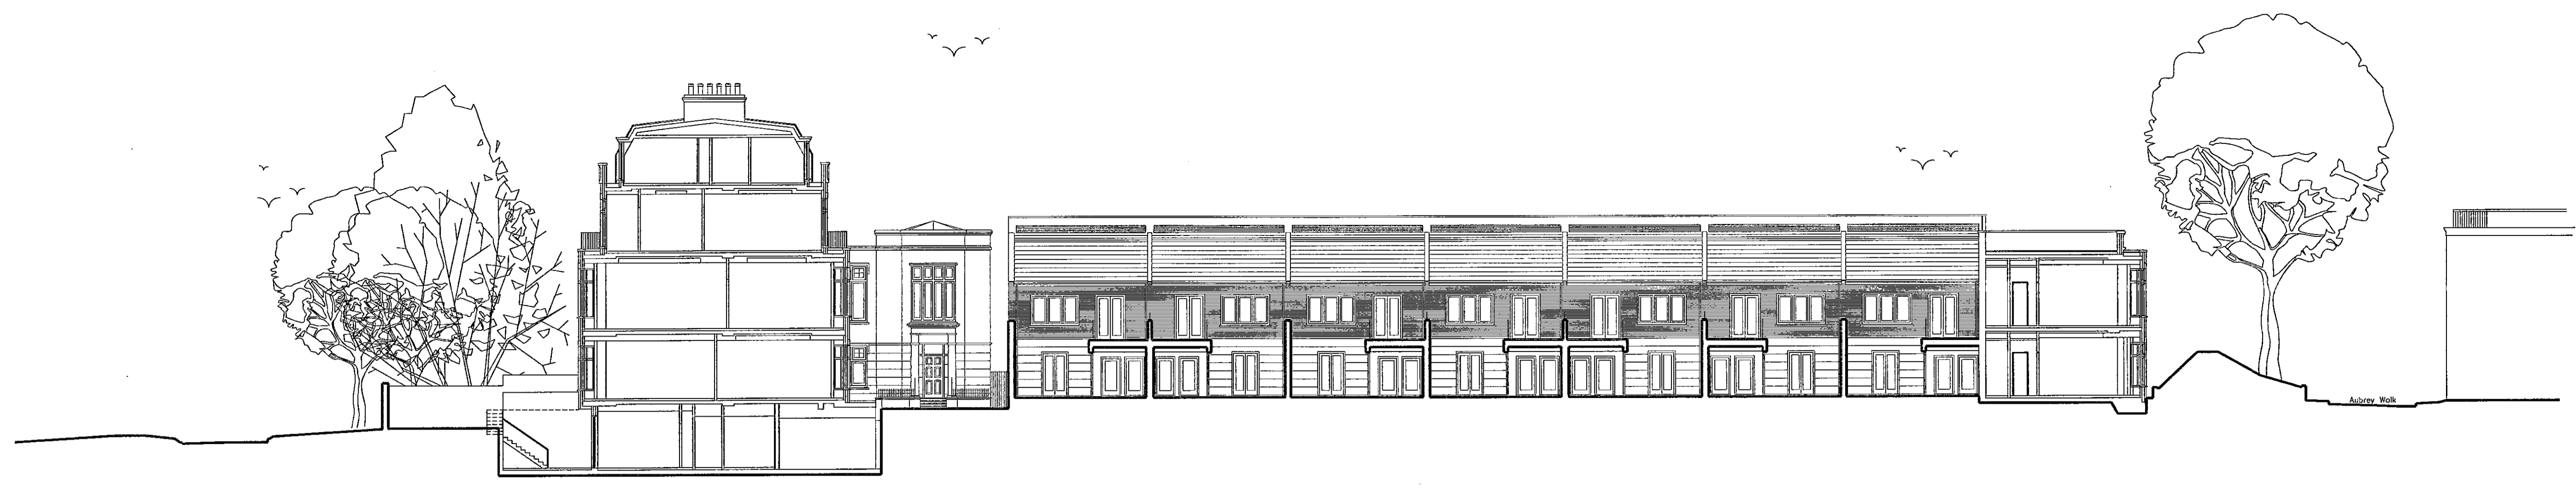


STUDIO EAST ELEVATION - WEST TERRACE  
SECTION A-A

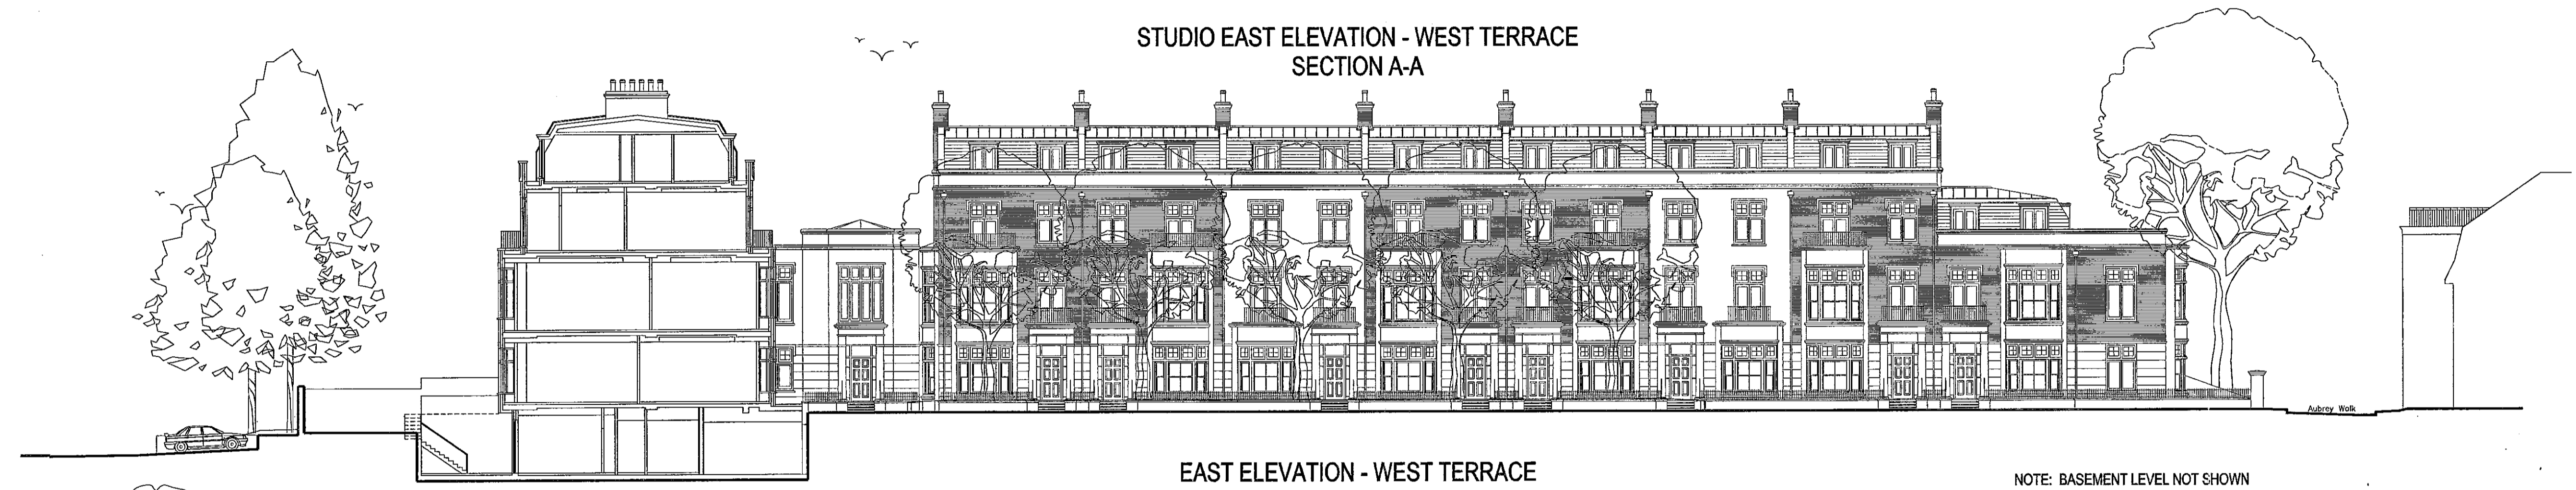


EAST ELEVATION - WEST TERRACE  
SECTION B-B


NOTE: BASEMENT LEVEL NOT SHOWN

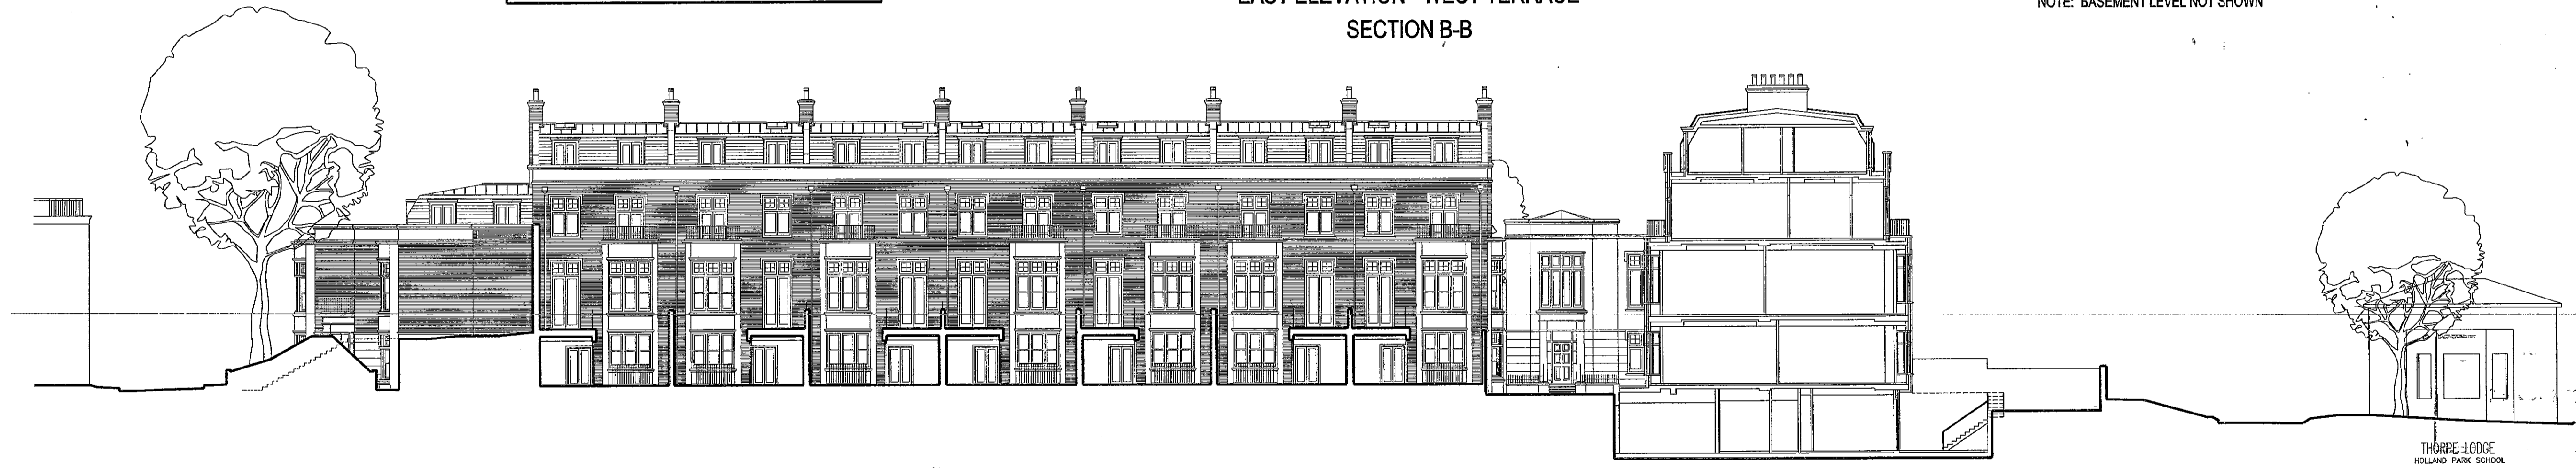

WEST ELEVATION (REAR) - WEST TERRACE  
SECTION C-C

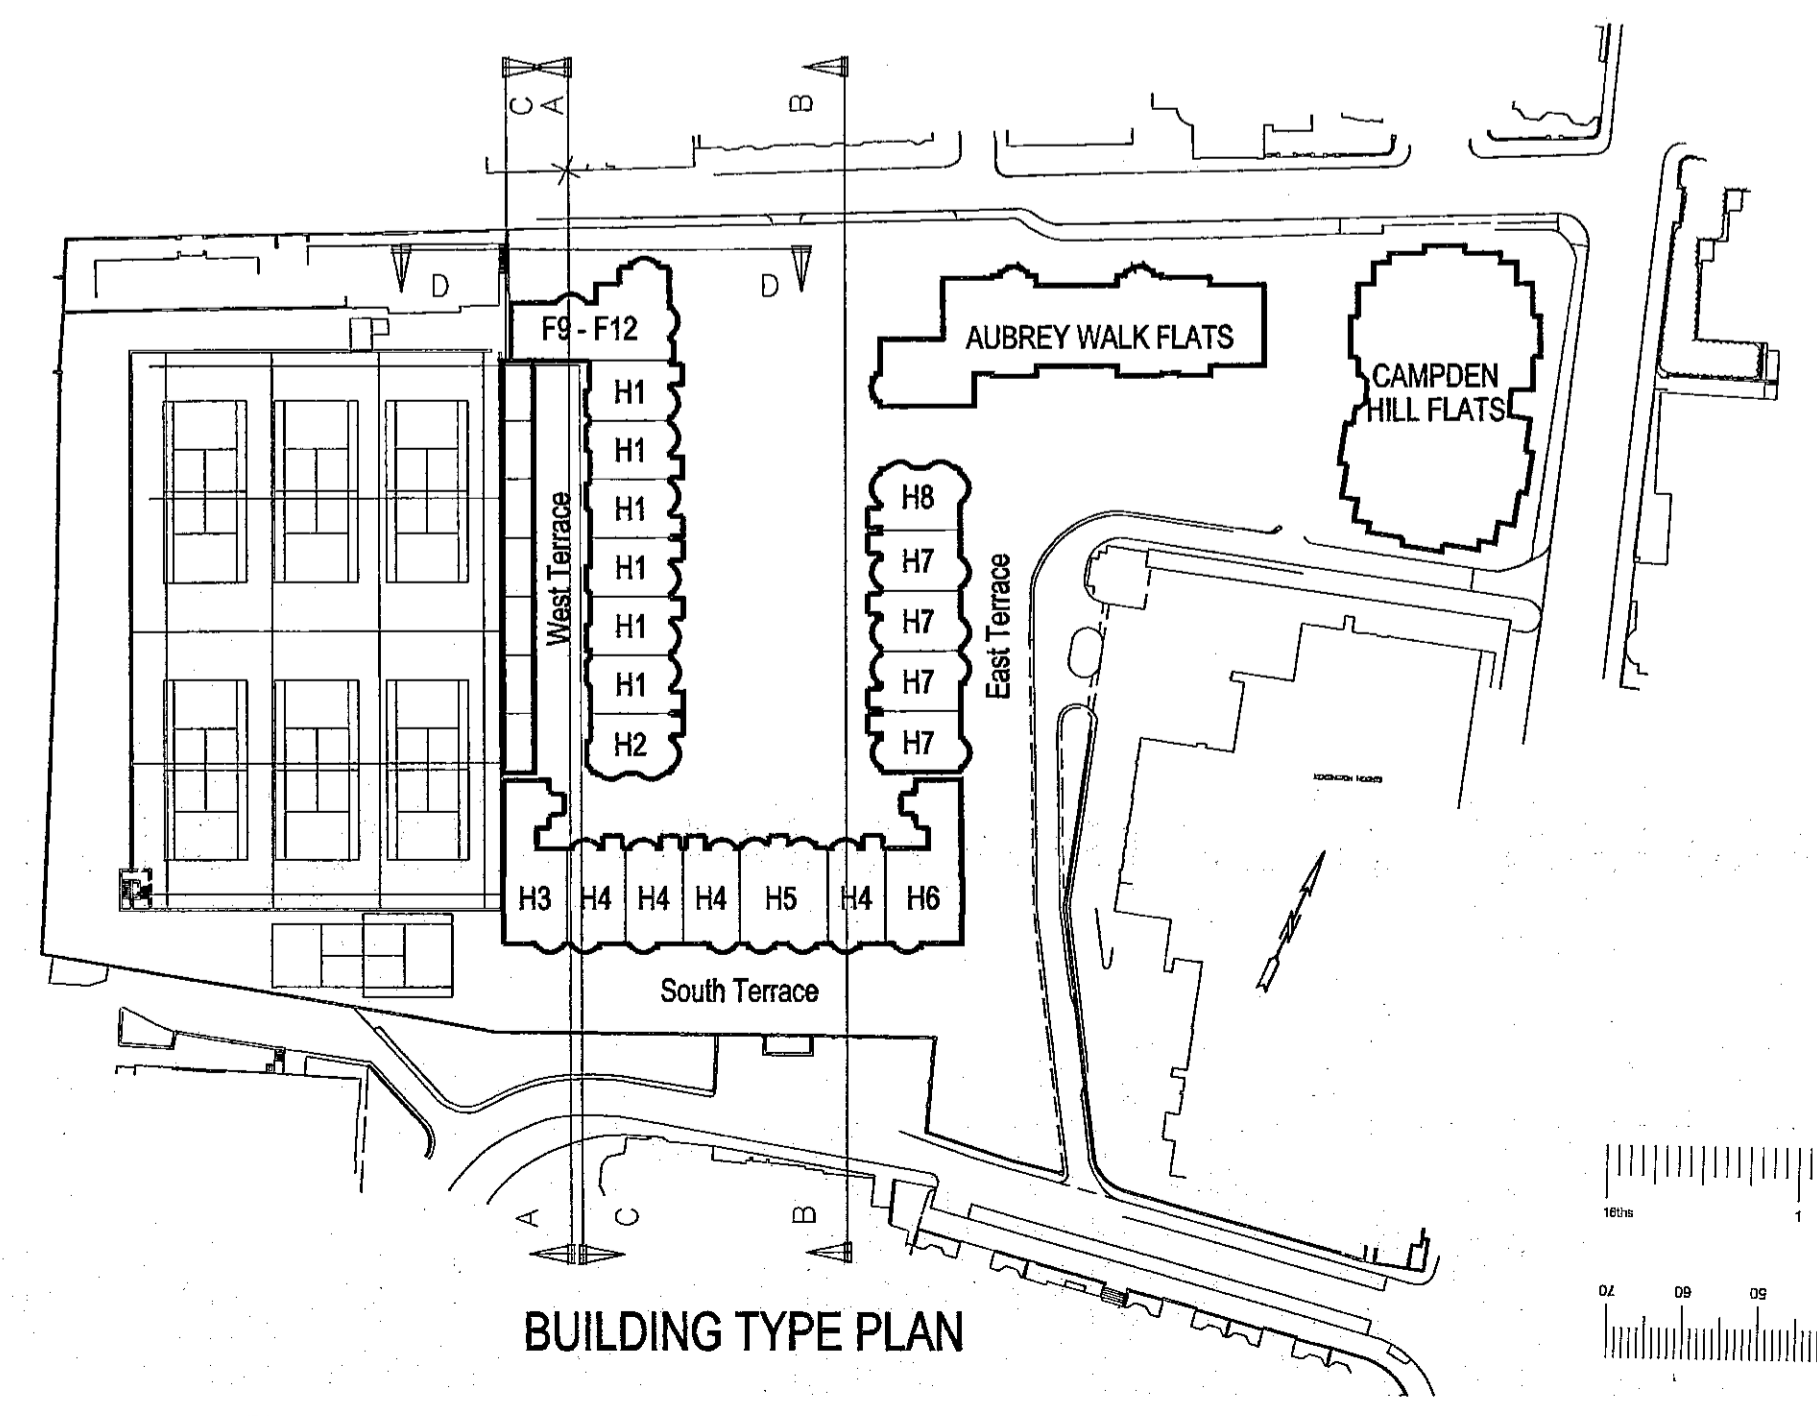

BUILDING TYPE PLAN

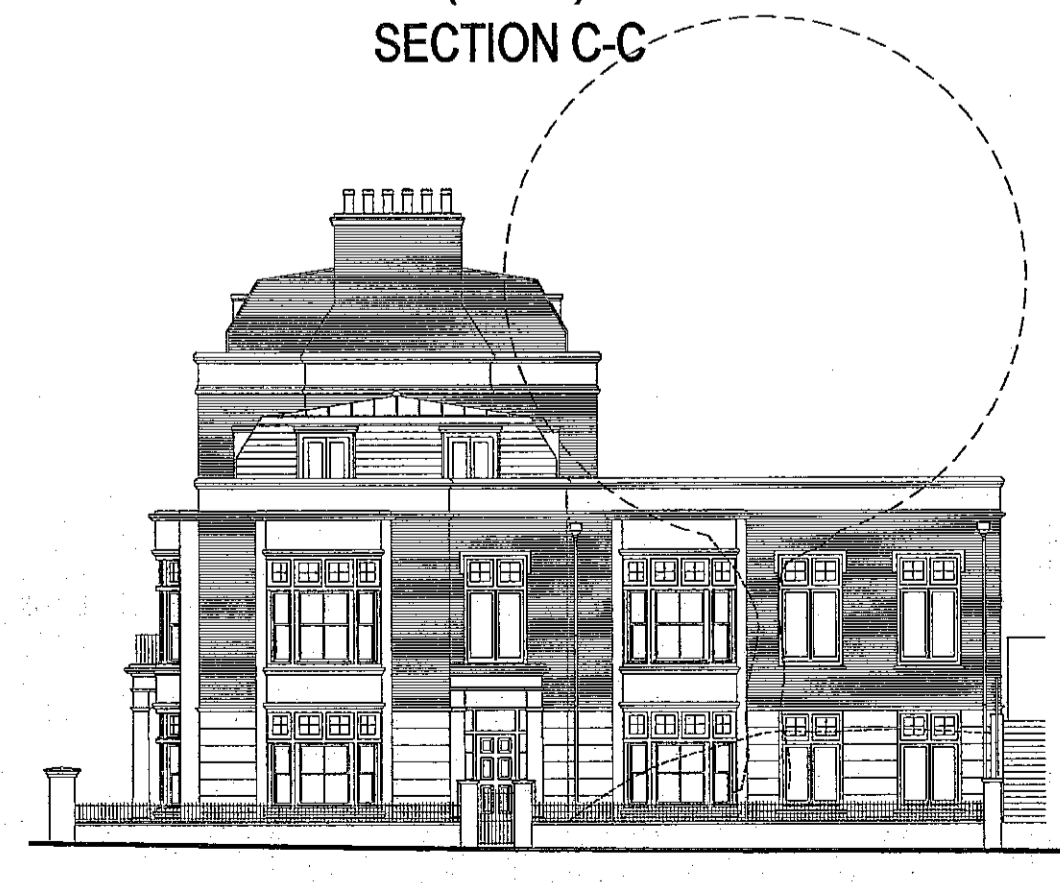

NORTH ELEVATION - WEST TERRACE  
SECTION D-D

RECEIVED  
28 JUN 2000

**BroadwayMalyan**  
Architects & Designers

Woburn Hill, Addlestone  
Weybridge, Surrey KT15 2QA  
T: +44(0)1932 845599  
F: +44(0)1932 856206  
E: Wey@broadwaymalyan.com


Client  
**St. James Homes Ltd**  
Project  
**Campden Hill Reservoir**  
Description  
**Studio & West Terrace Elevations**

Status  
**Planning**  
Scale  
**1:200**  
Job number  
**7650**  
Original size 100mm


Drawn  
Date  
**Dec '99**  
Revision  
Drawing number  
**P104**  
Revision  
**D**  
Copyright Broadway Malyan Limited

Contractors are not to scale dimensions from this drawing


Revision	Date
A	Elevations and key plan updated. 16.03.99
B	Revised for resubmission. 01.00

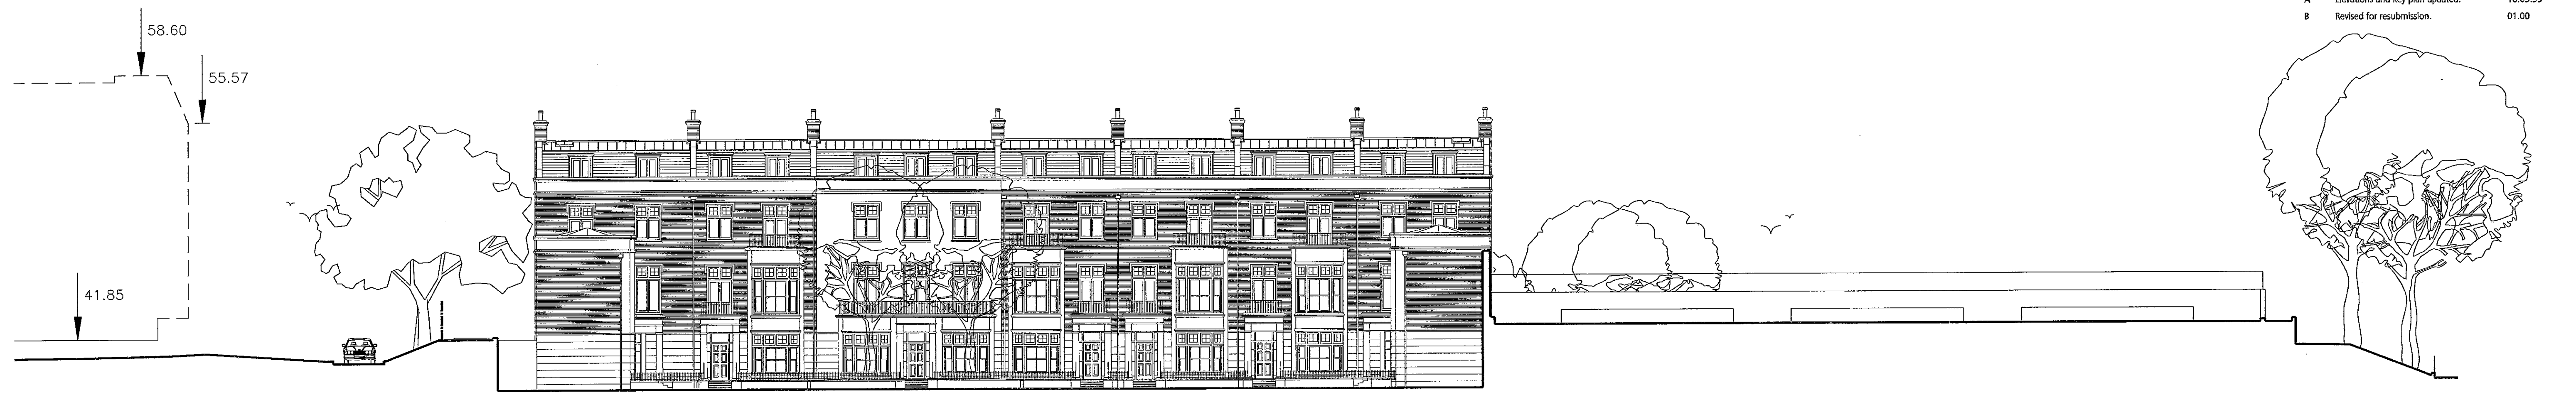

NORTH ELEVATION - SOUTH TERRACE  
SECTION A-A

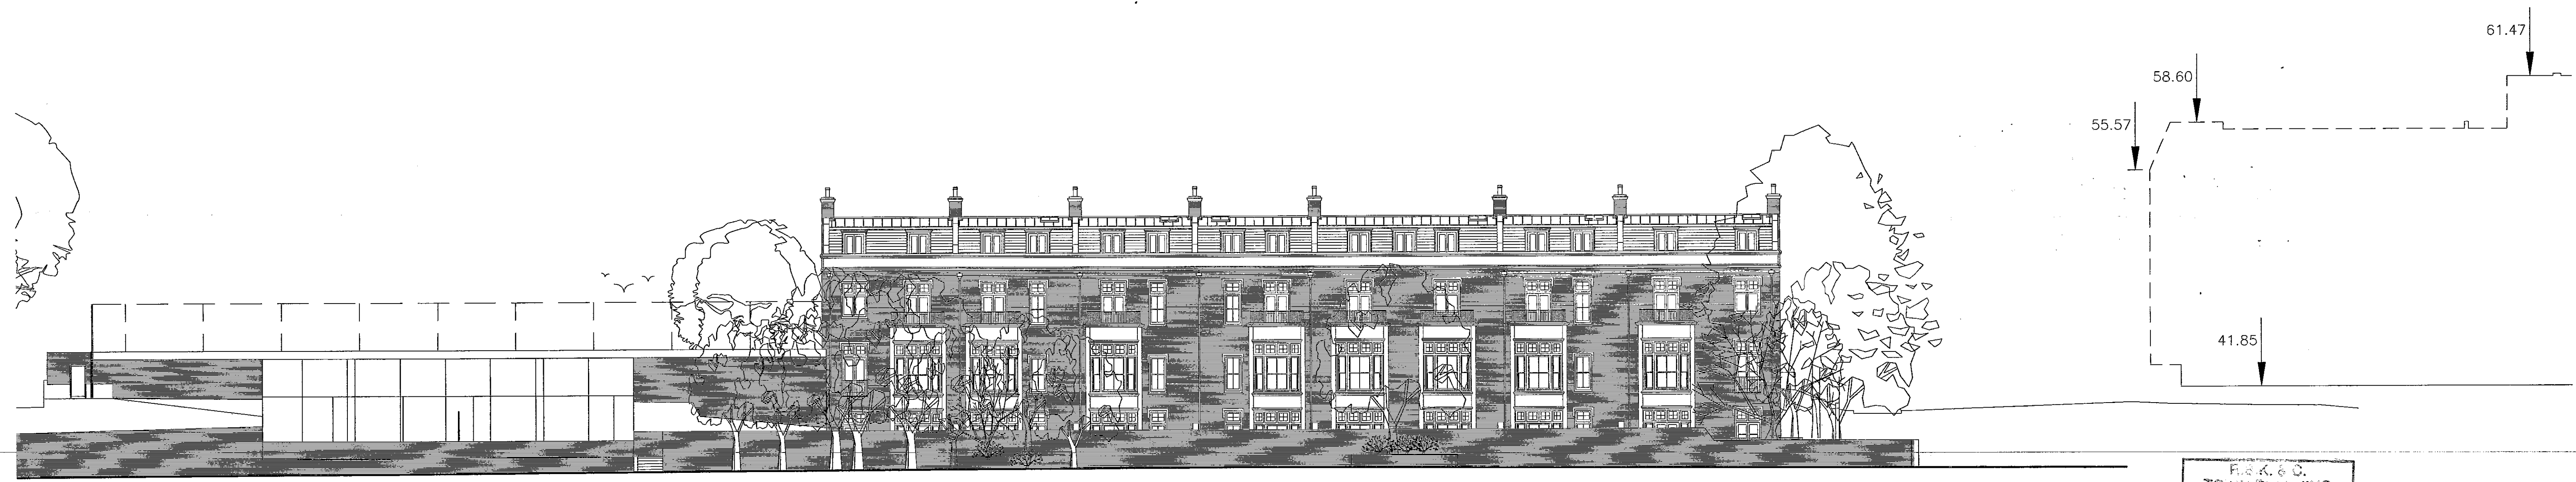

SOUTH ELEVATION (REAR) - SOUTH TERRACE  
SECTION B-B

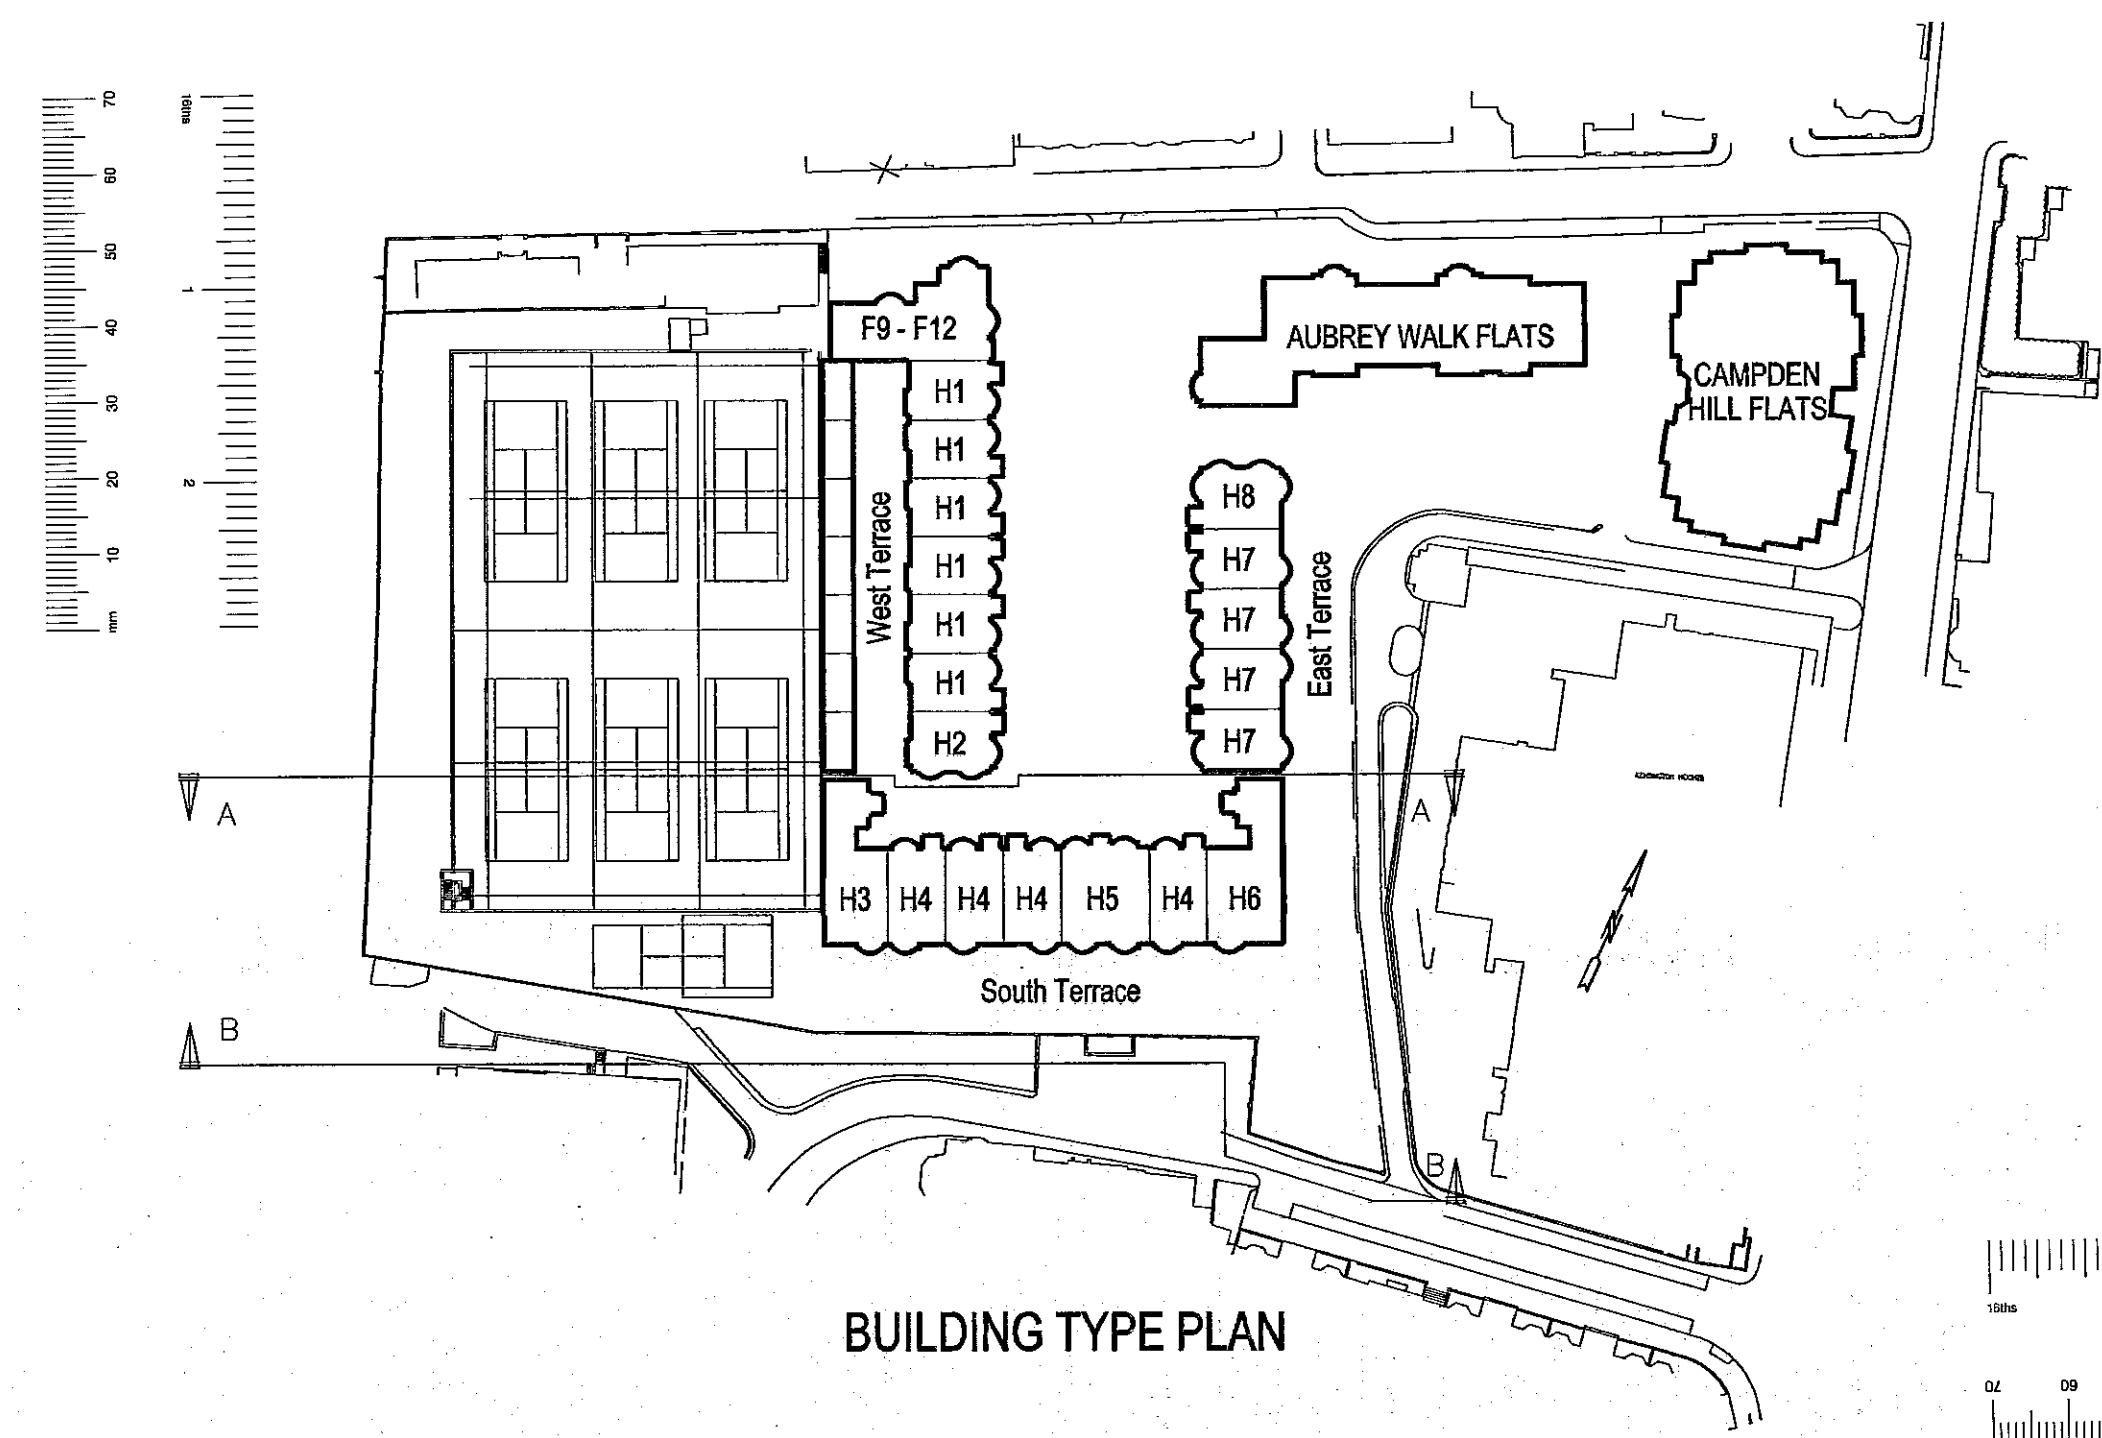

BUILDING TYPE PLAN

RISK & C.  
TOWN PLANNING  
26 Oct 2000  
RECEIVED

**BroadwayMalyan**  
Architects & Designers  
Woburn Hill, Adlestone  
Weybridge, Surrey KT15 2QA  
T: +44(0)1932 845599  
F: +44(0)1932 856206  
E: Wey@BroadwayMalyan.com


Client  
**St. James Homes Ltd**  
Project  
**Camden Hill Reservoir**  
Description  
**South Terrace Front & Rear Elevations**

Status  
**Planning**  
Scale  
**1:200**  
Job number  
**7650**  
Drawn  
**P105**  
Date  
**Dec '99**  
Revision  
**B**  
Original size 100mm  
Copyright Broadway Malyan Limited




Contractors are not to scale dimensions from this drawing


Revision	Date
A	Elevations and key plan updated. 16.03.99
B	Revised for resubmission. 01.00
C	Section A-A boundary & landscape revised for resubmission. 29.11.00
D	Windows of Porch Dining and Reception on West and East end houses of South Terrace revised. House type H5 front & rear elevations revised on South Terrace. Orangerie room added to House type H3. 21.01.01

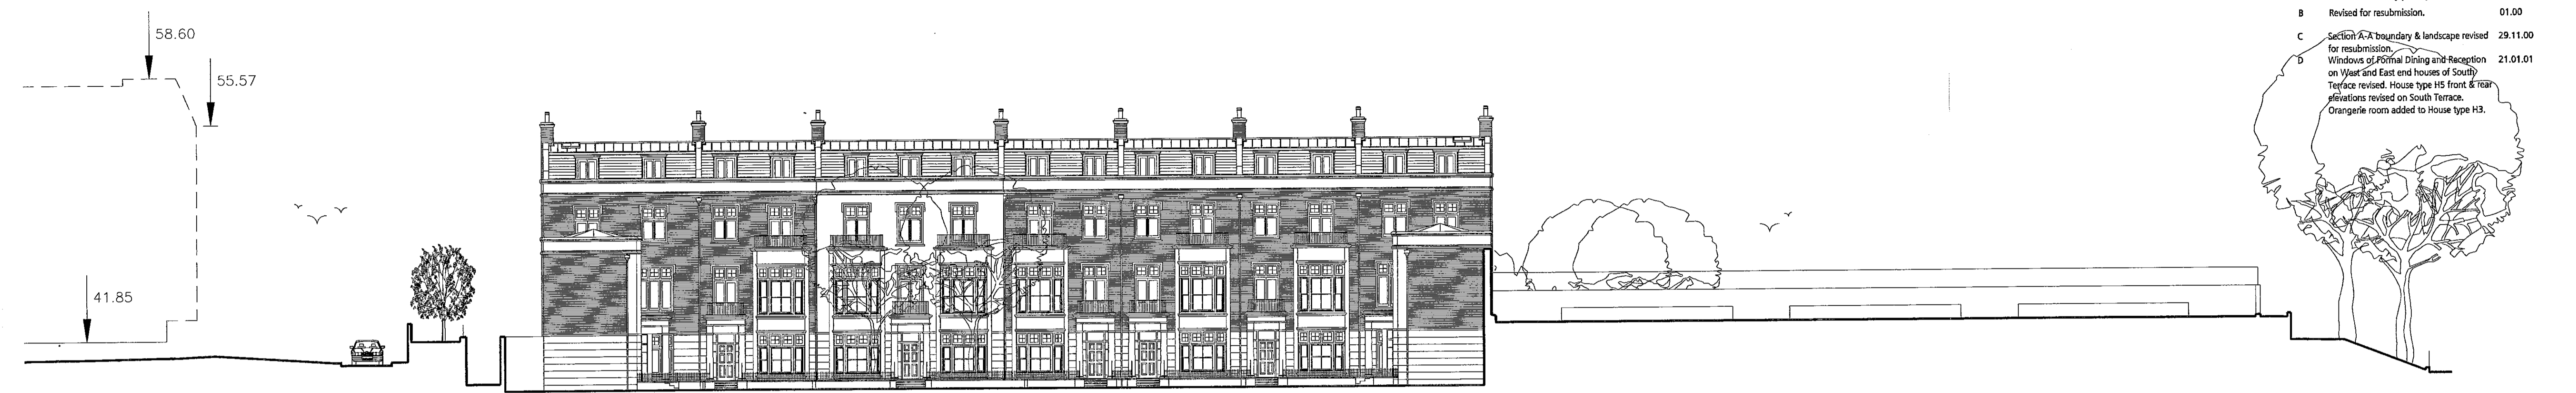

NORTH ELEVATION - SOUTH TERRACE  
SECTION A-A

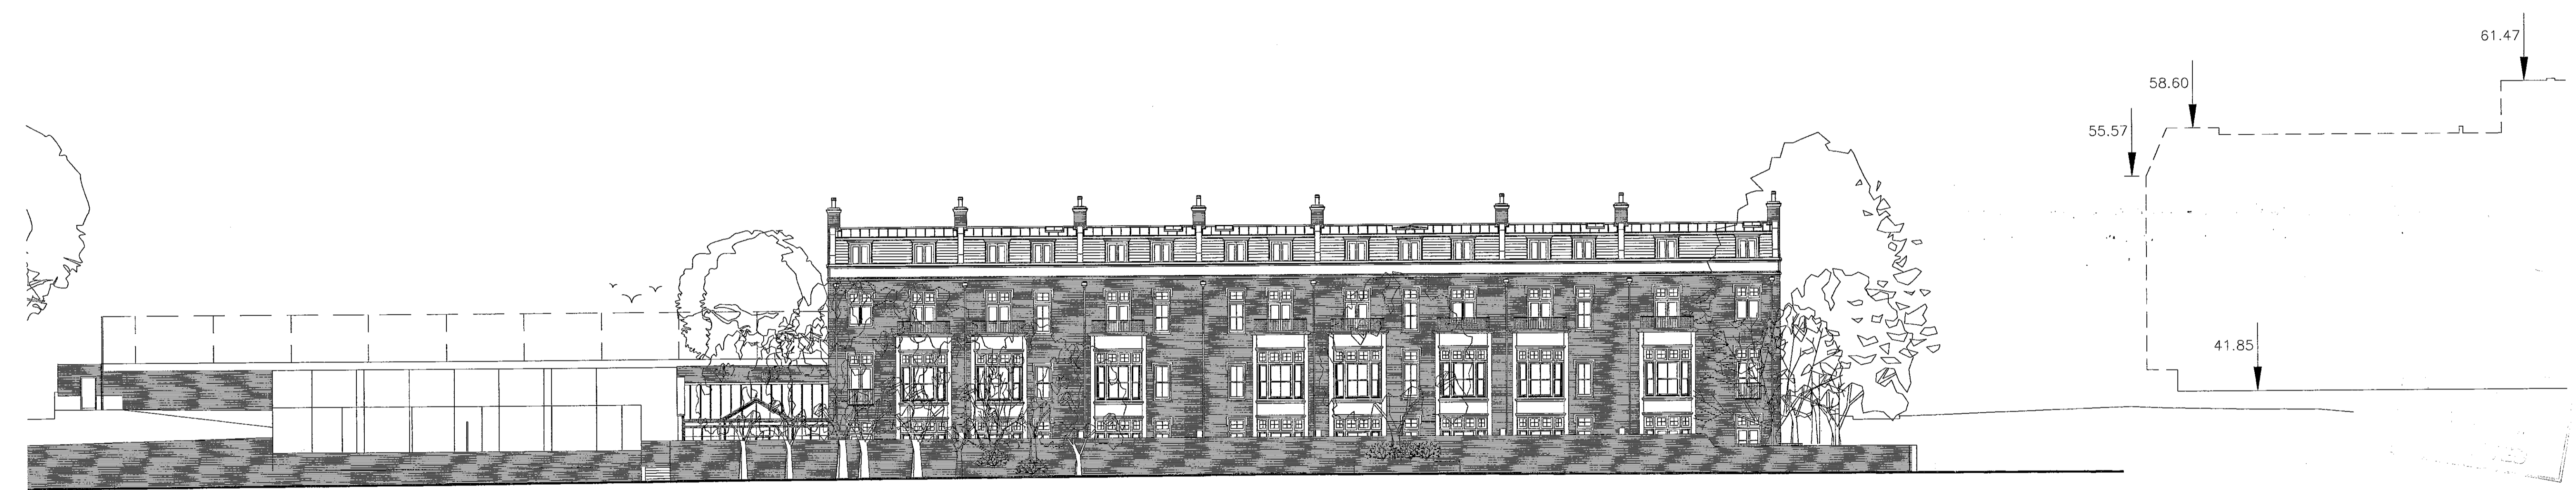

SOUTH ELEVATION (REAR) - SOUTH TERRACE  
SECTION B-B

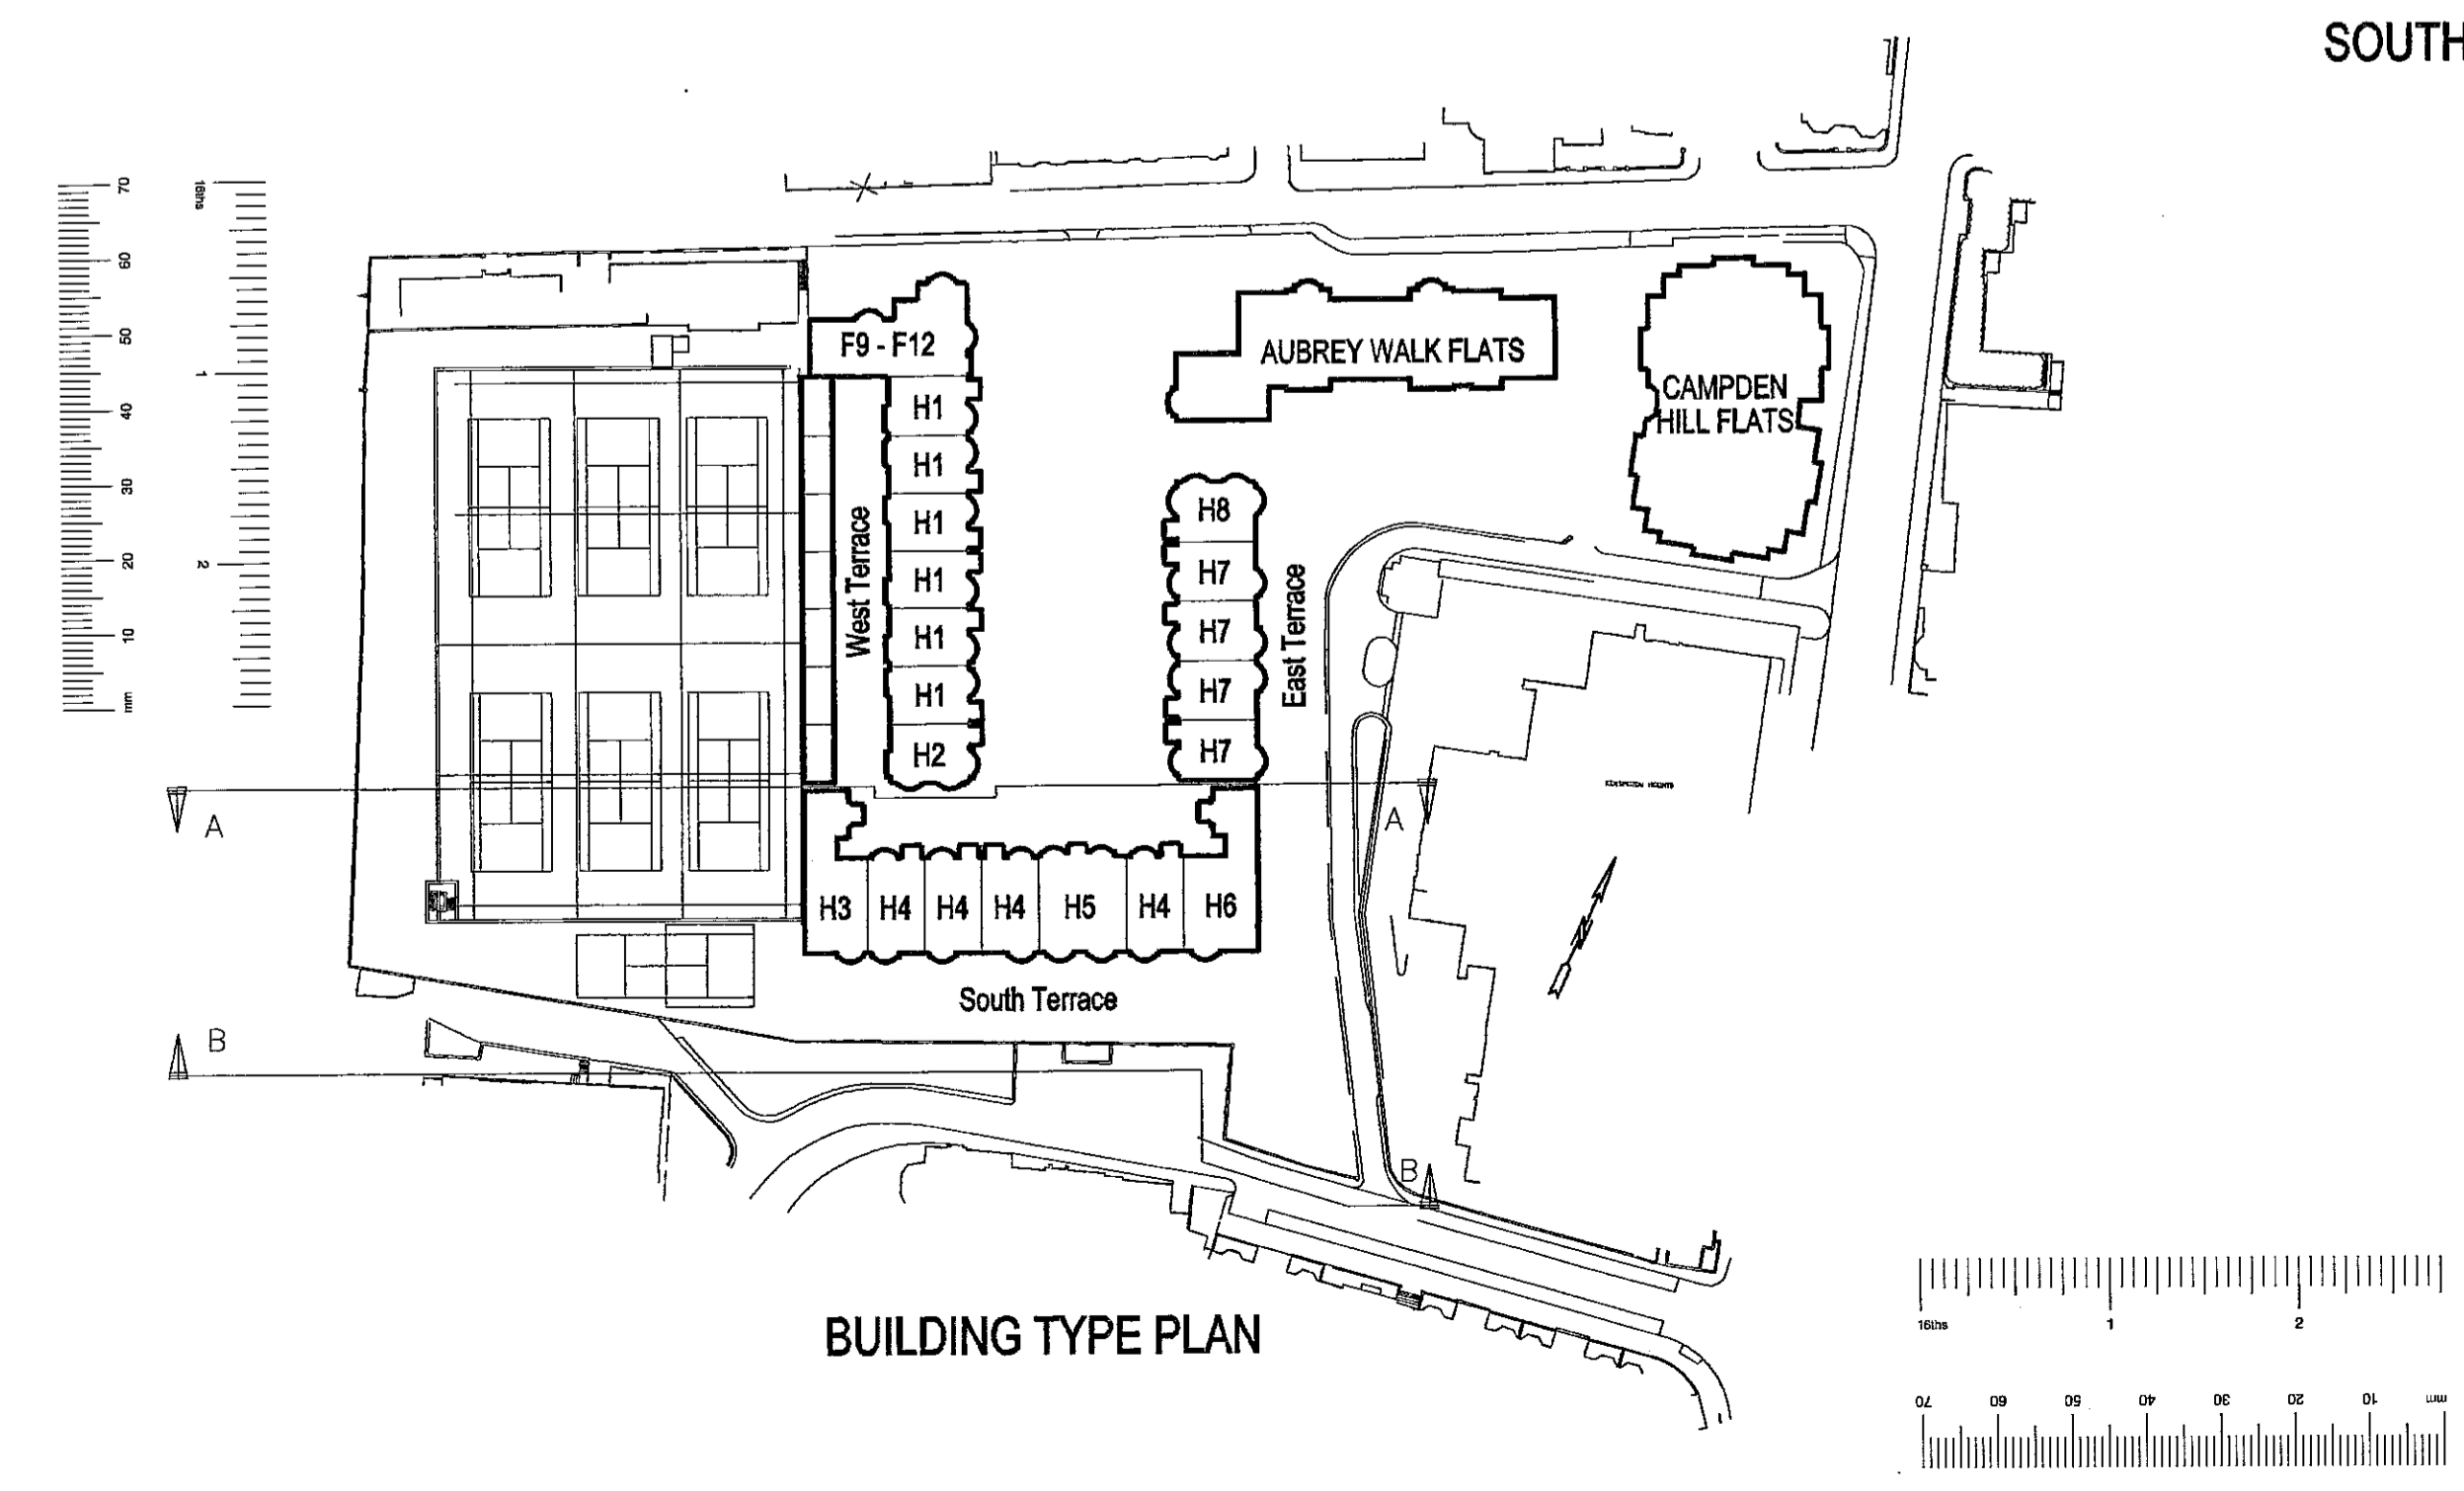

BUILDING TYPE PLAN

**BroadwayMalyan**  
Architects & Designers

Woburn Hill, Addlestone  
Weybridge, Surrey KT15 2QA  
T: +44(0)1932 845599  
F: +44(0)1932 856206  
E: Wey@BroadwayMalyan.com

Client  
**St. James Homes Ltd**  
Project  
**Campden Hill Reservoir**  
Description  
**South Terrace Front & Rear Elevations**


Status  
**Planning**  
Scale  
**1:200**  
Job number  
**7650**  
Original size 100mm

Drawn  
**P105**  
Drawing number  
**P105**  
Copyright Broadway Malyan Limited


Date  
**Dec '99**  
Revision  
**D**

Contractors are not to scale dimensions from this drawing

Revision	Date
A	Elevations and key plan updated. 16.03.99
B	Revised for resubmission. 23.12.99
C	Minor revisions to west terrace flats roof. 12.07.00

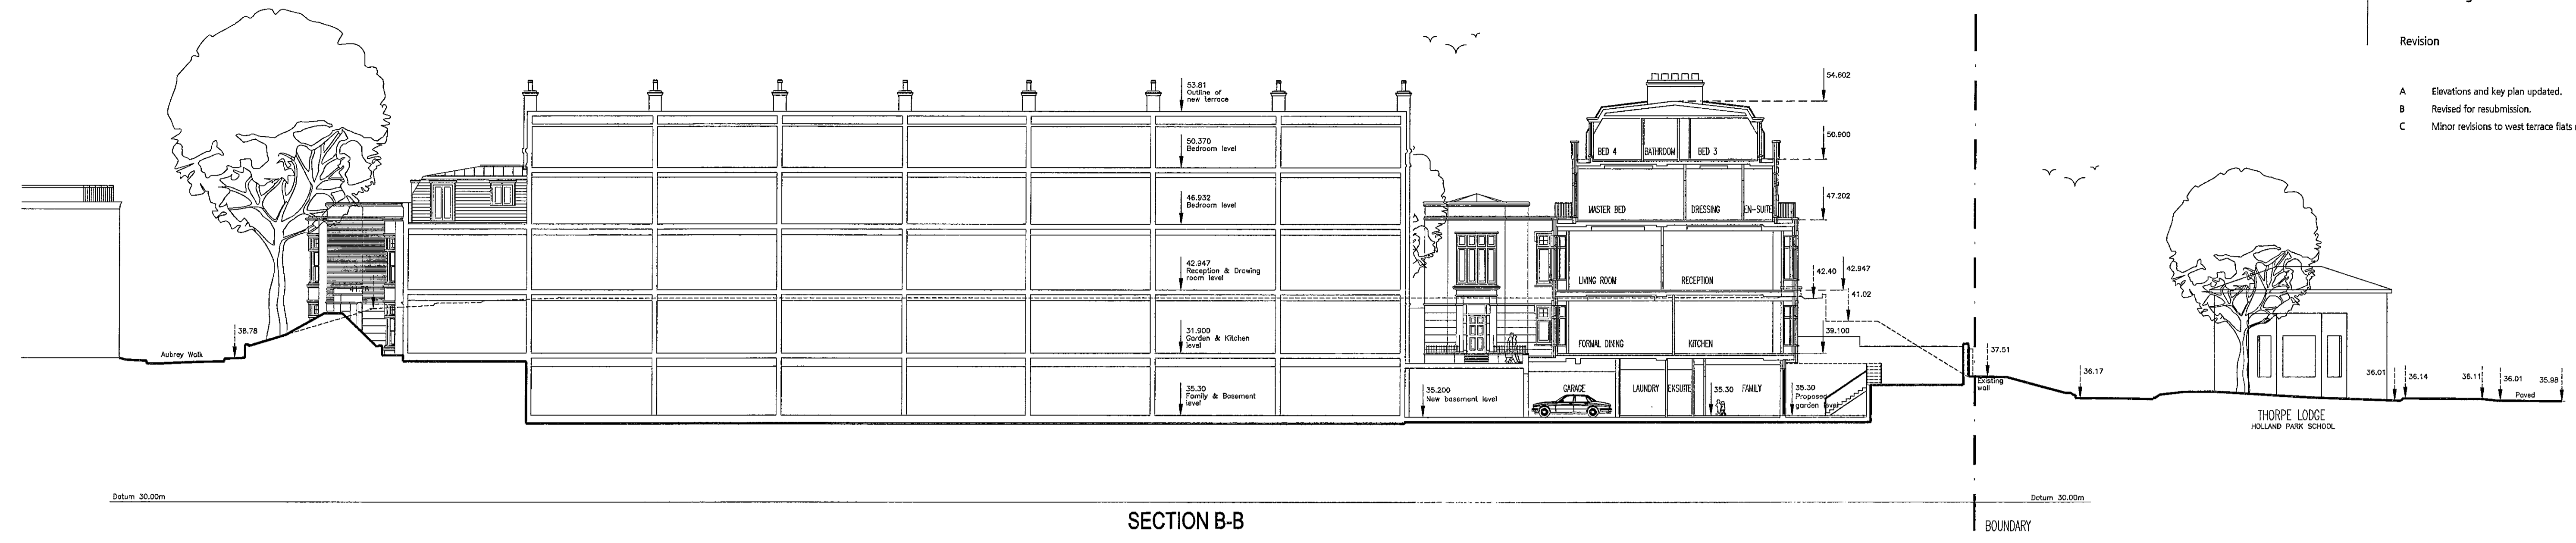


SECTION B-B

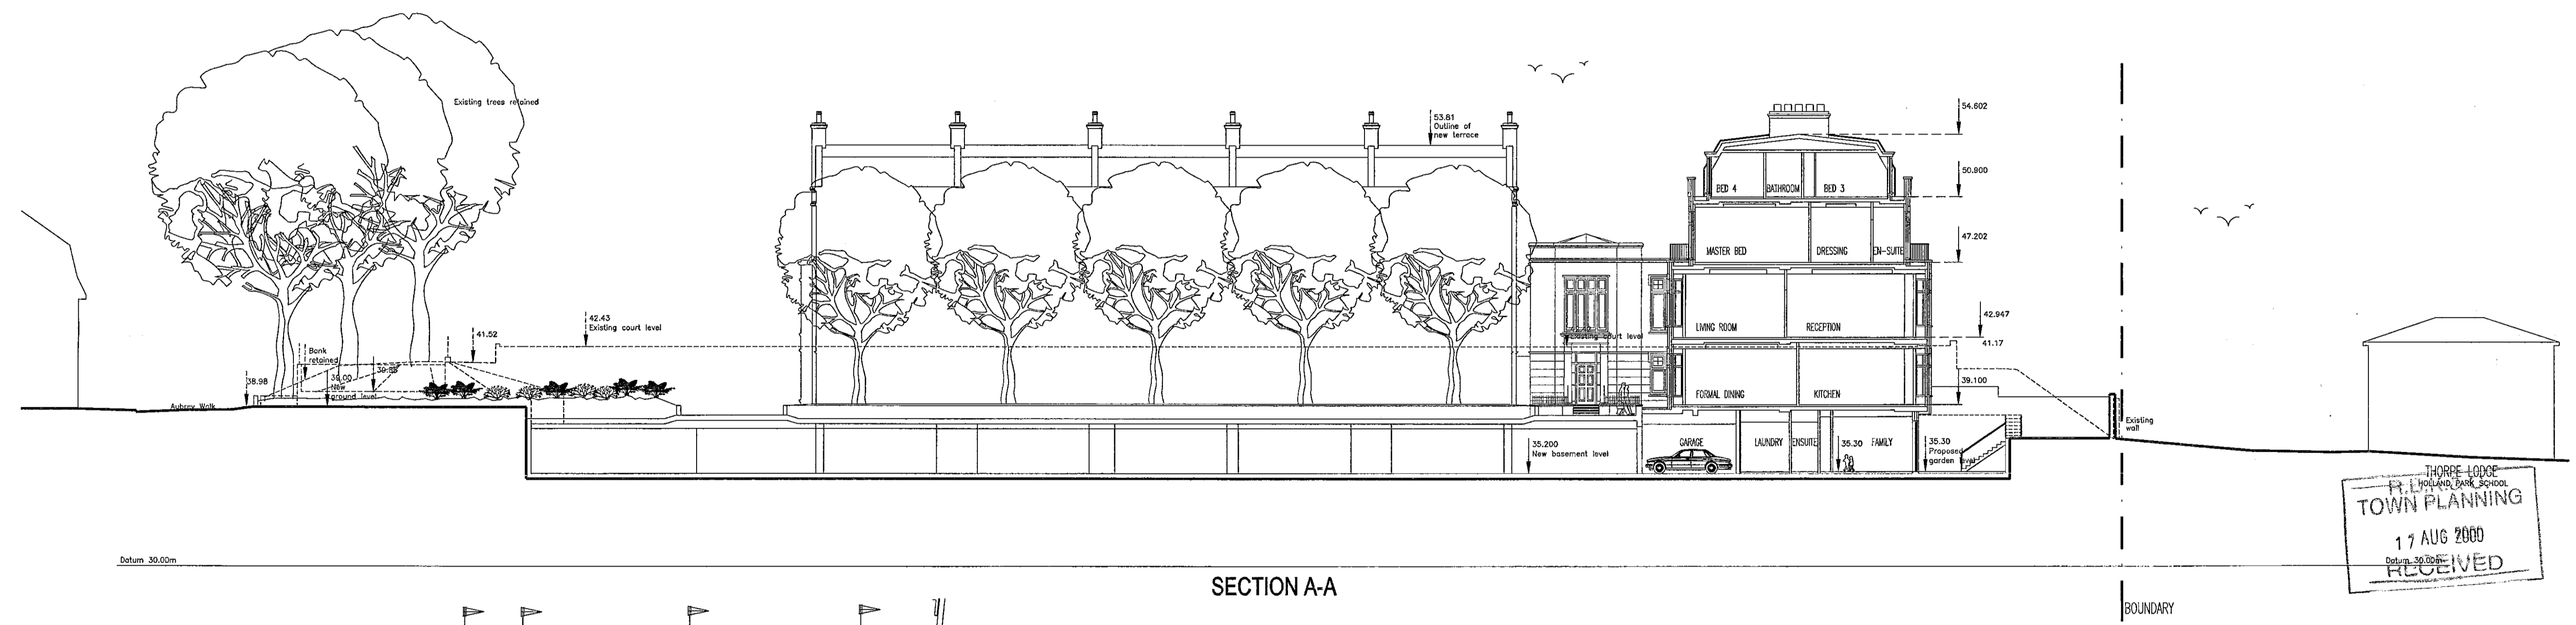

SECTION A-A

THORPE LODGE  
HOLLAND PARK SCHOOL  
TOWN PLANNING  
17 AUG 2000  
RECEIVED

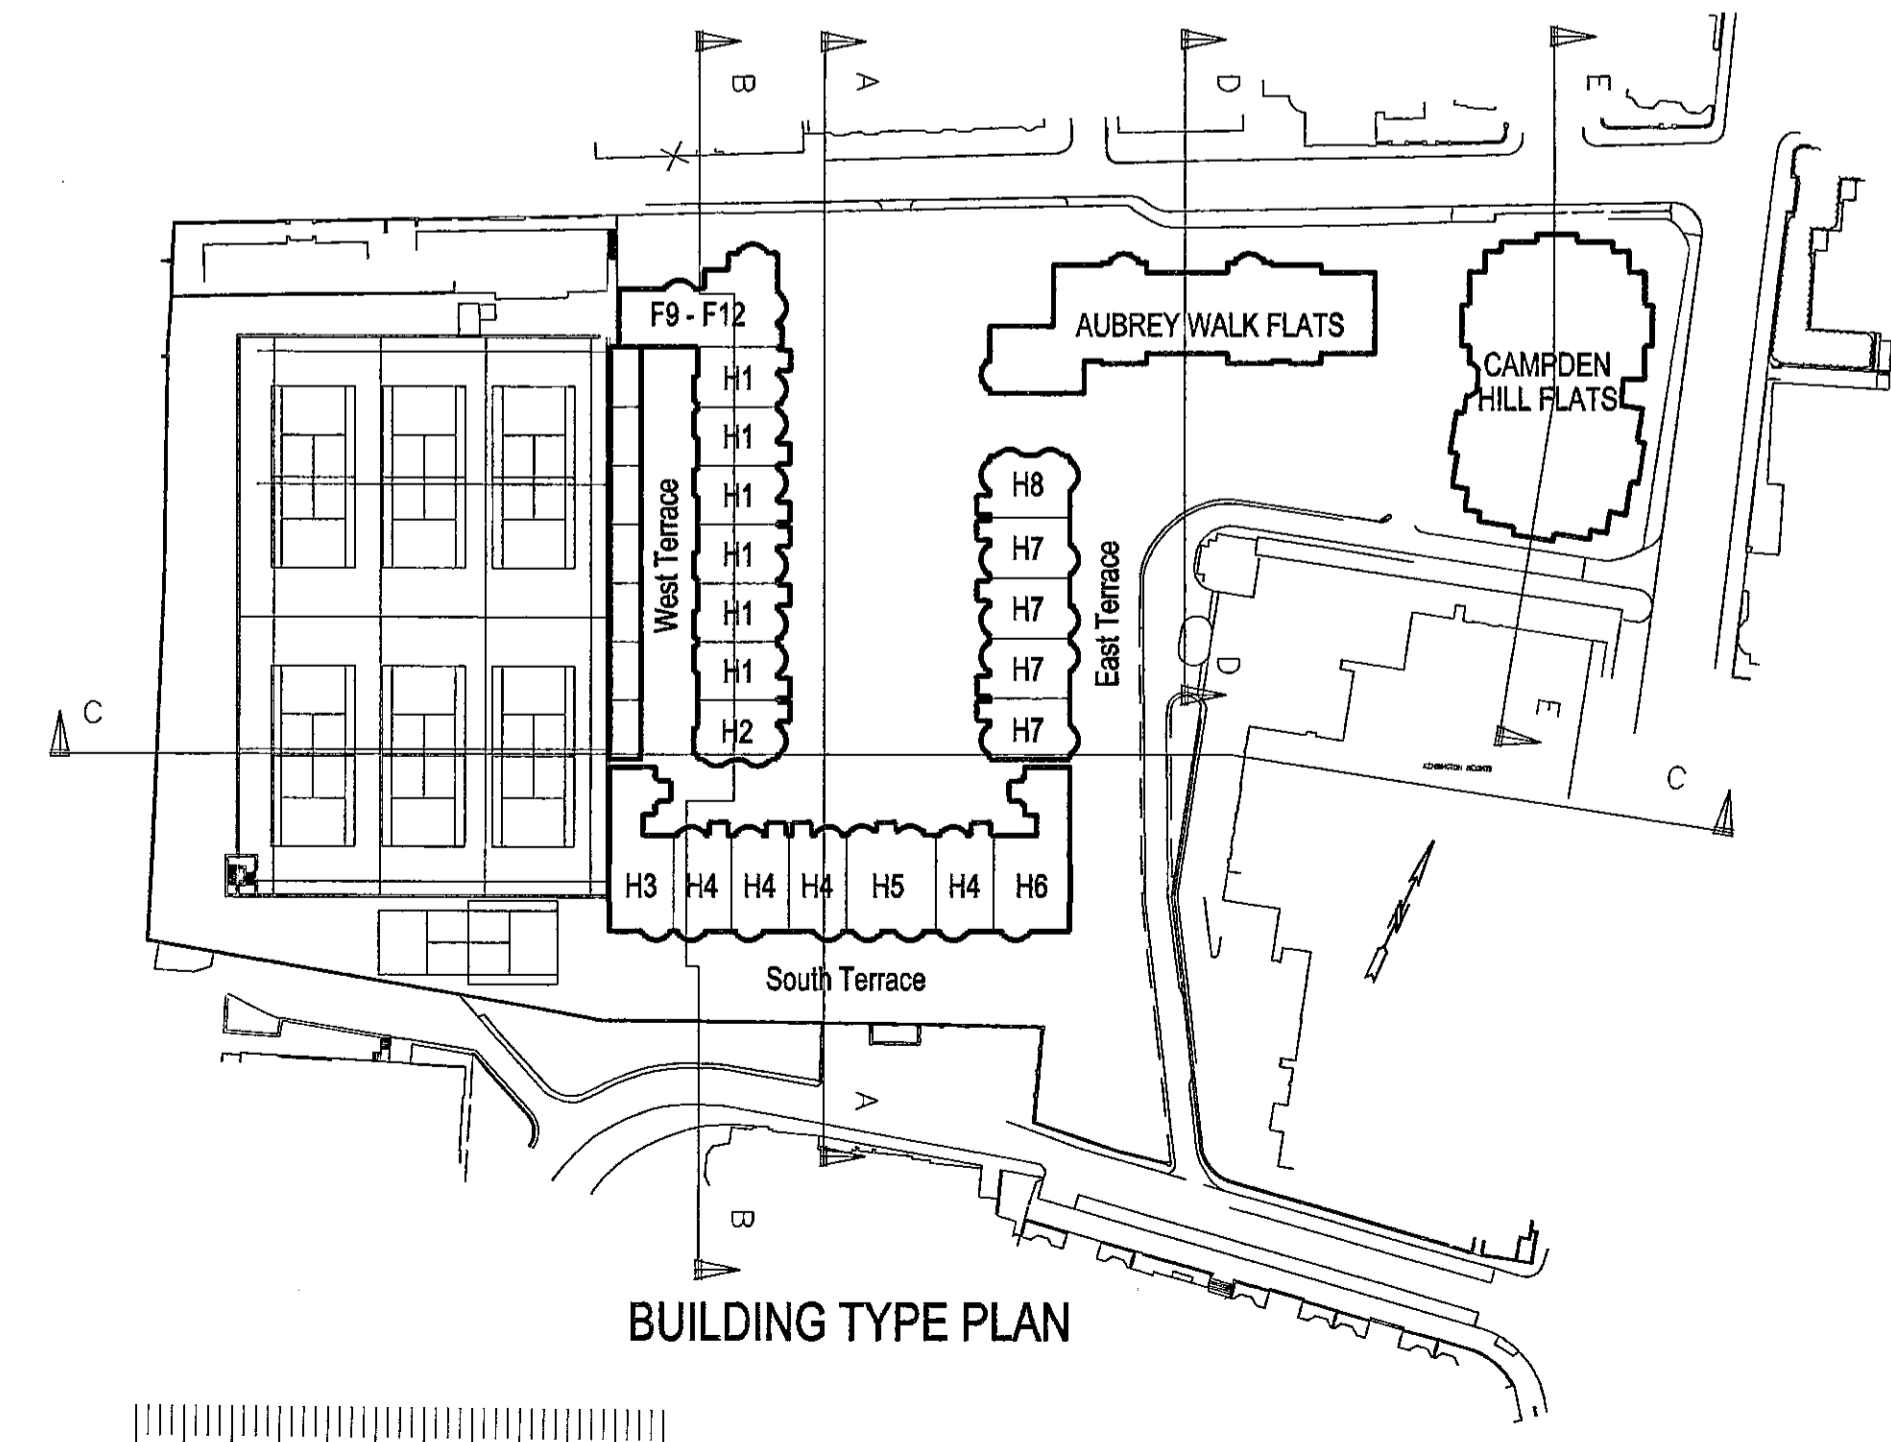

BUILDING TYPE PLAN

**BroadwayMalyan**  
Architects & Designers

Woburn Hill, Addlestone  
Weybridge, Surrey KT15 2QA  
T: +44(0)1932 845599  
F: +44(0)1932 856206  
E: Wey@BroadwayMalyan.com


Client: **St. James Homes Ltd**  
Project: **Campden Hill Reservoir**  
Description: **Sections A-A & B-B**

Status	Drawn	Date
Planning		Dec '99
Scale		Revision
1:200	Drawing number	C
Job number	P106	
7650		


Original size 100mm Copyright Broadway Malyan Limited

Contractors are not to scale dimensions from this drawing


Revision	Date
A	Elevations and key plan updated. 16.03.99
B	Revised for resubmission. 23.12.99
C	Minor revisions to west terrace flats roof. 12.07.00
D	South terrace garden room added for resubmission. 23.08.00

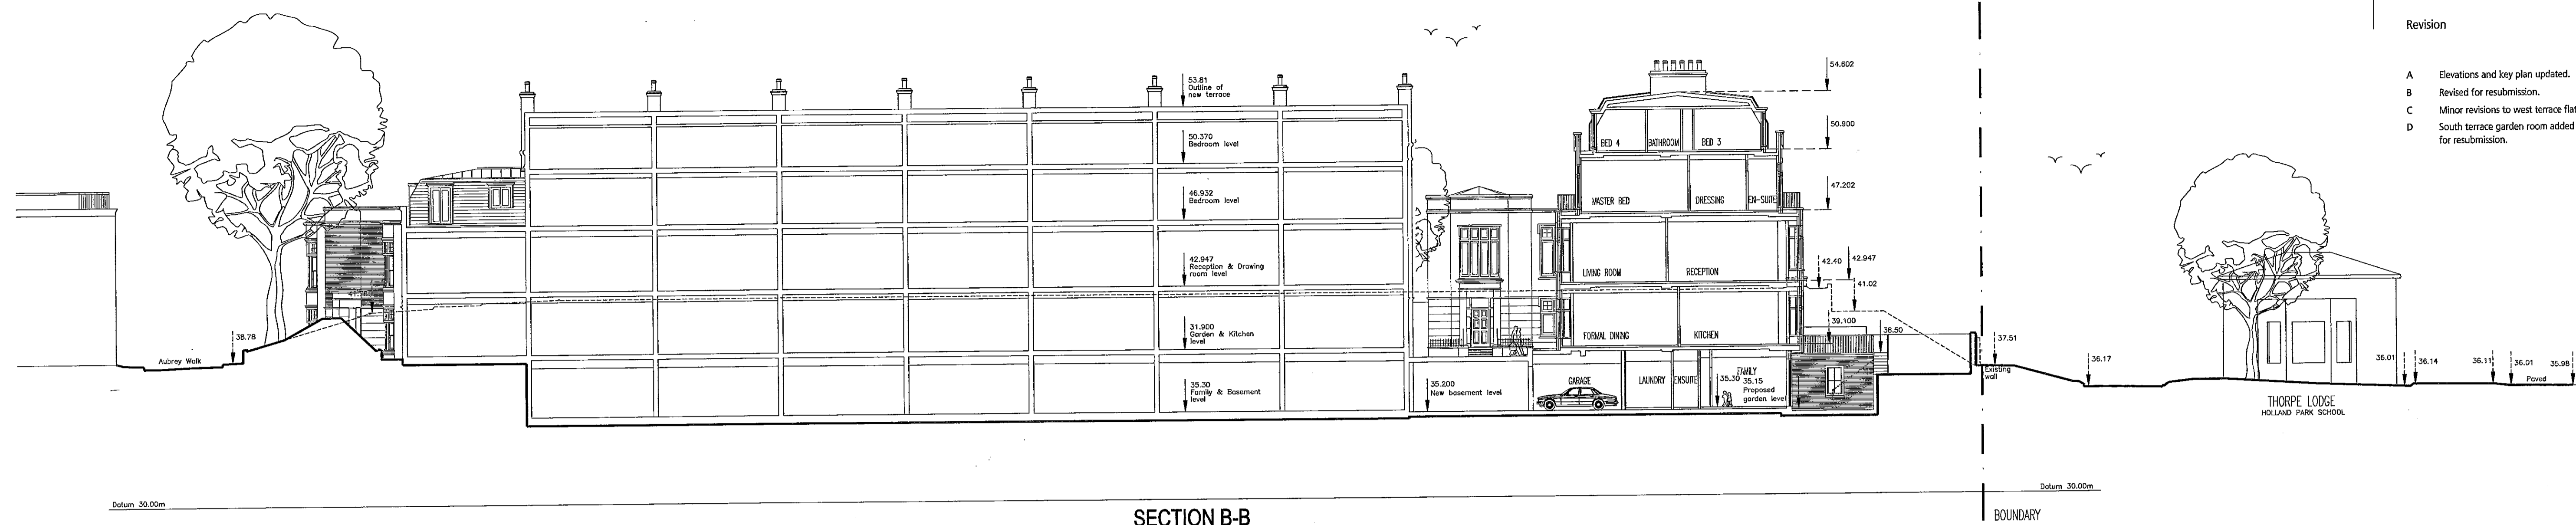




SECTION B-B

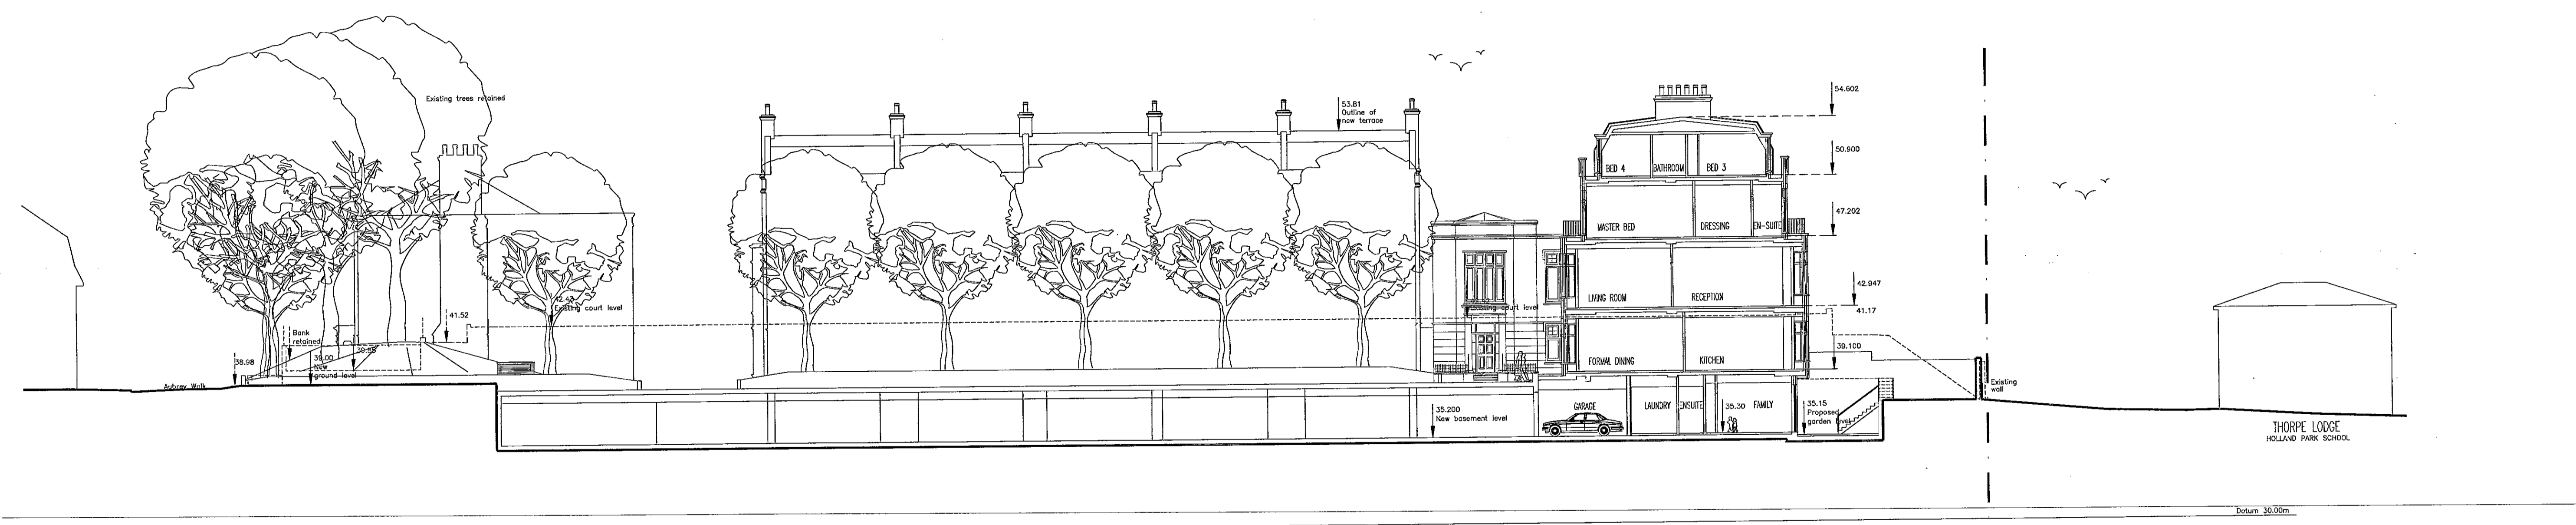

SECTION A-A

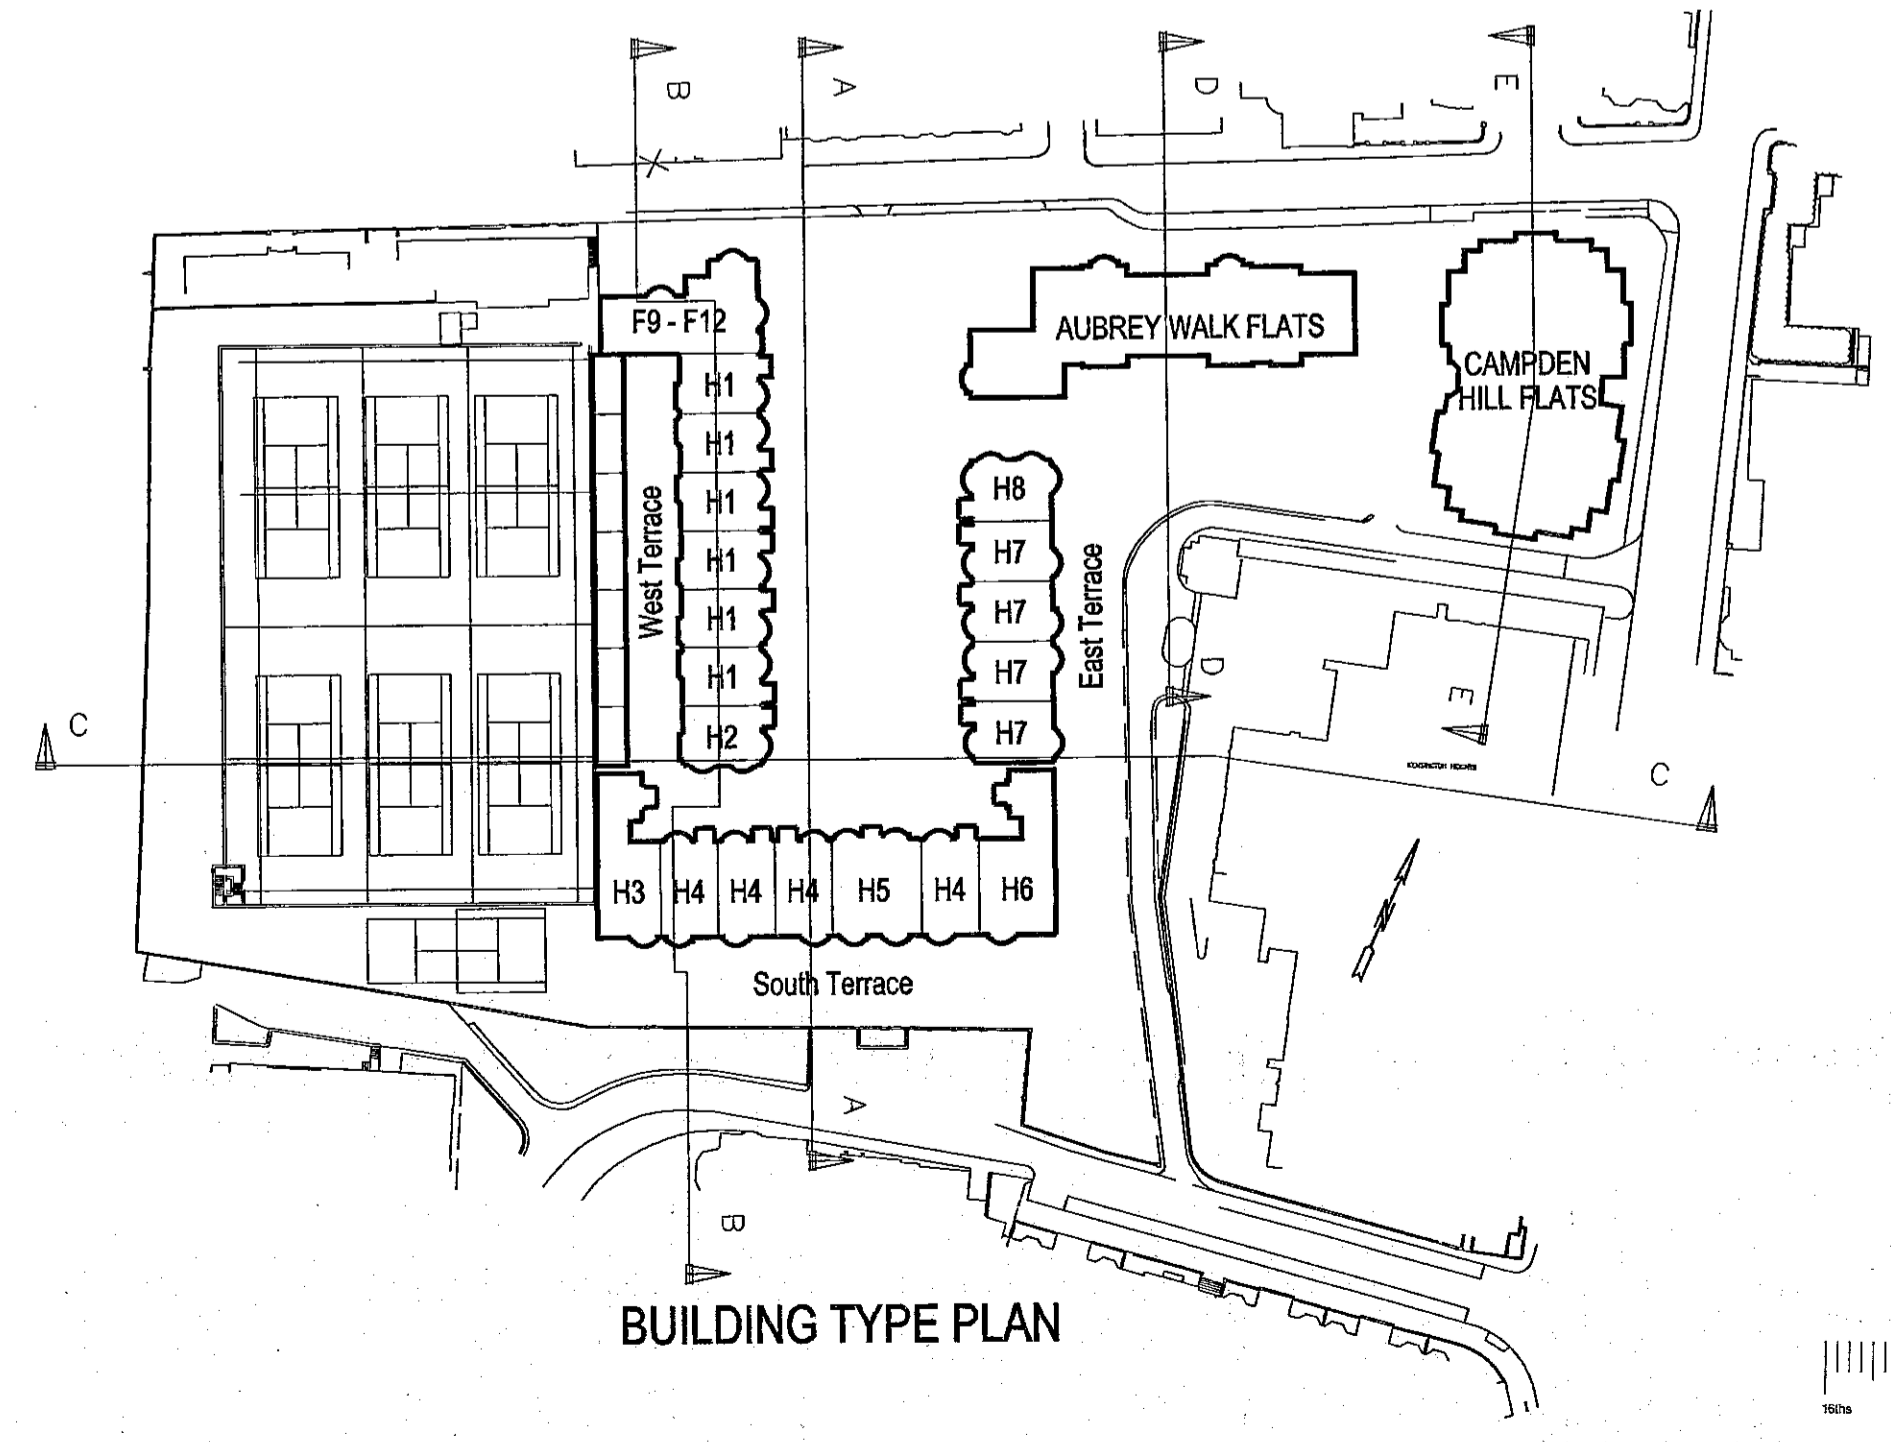

BUILDING TYPE PLAN

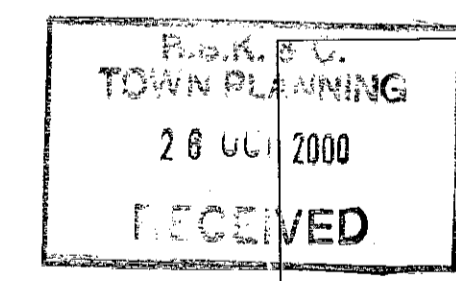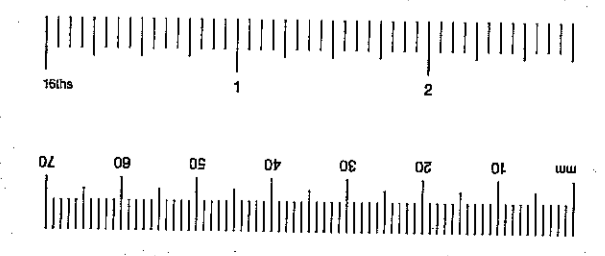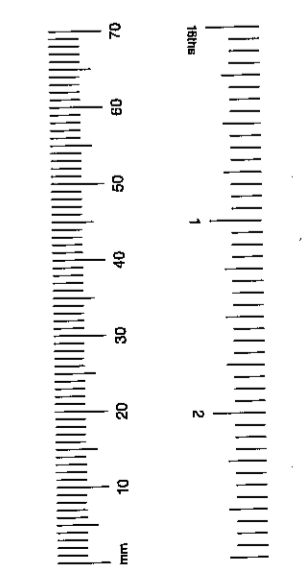

**BroadwayMalyan**  
Architects & Designers  
Woburn Hill, Adlestone  
Weybridge, Surrey KT15 2QA  
T: +44(0)1932 845599  
F: +44(0)1932 856206  
E: Wey@BroadwayMalyan.com

Client  
**St. James Homes Ltd**  
Project  
**Campden Hill Reservoir**  
Description  
**Sections A-A & B-B**


Status  
**Planning**  
Scale  
**1:200**  
Job number  
**7650**  
Original size 100mm

Drawn  
Date  
**Dec '99**  
Revision  
Drawing number  
**P106**  
Revision  
**D**  
Copyright Broadway Malyan Limited




Contractors are not to scale dimensions from this drawing


Revision \_\_\_\_\_ Date \_\_\_\_\_

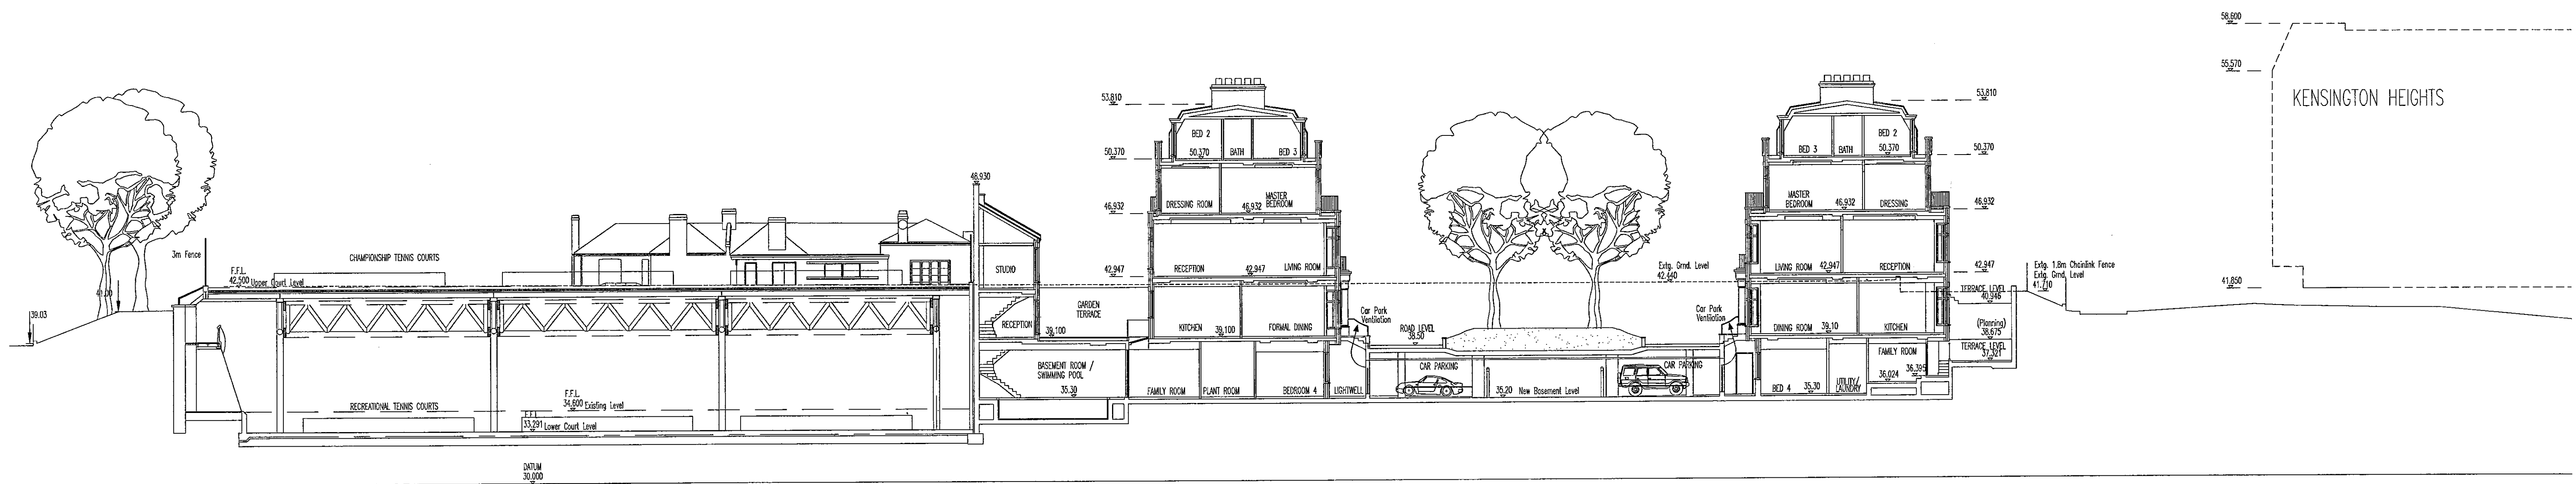


SECTION C-C

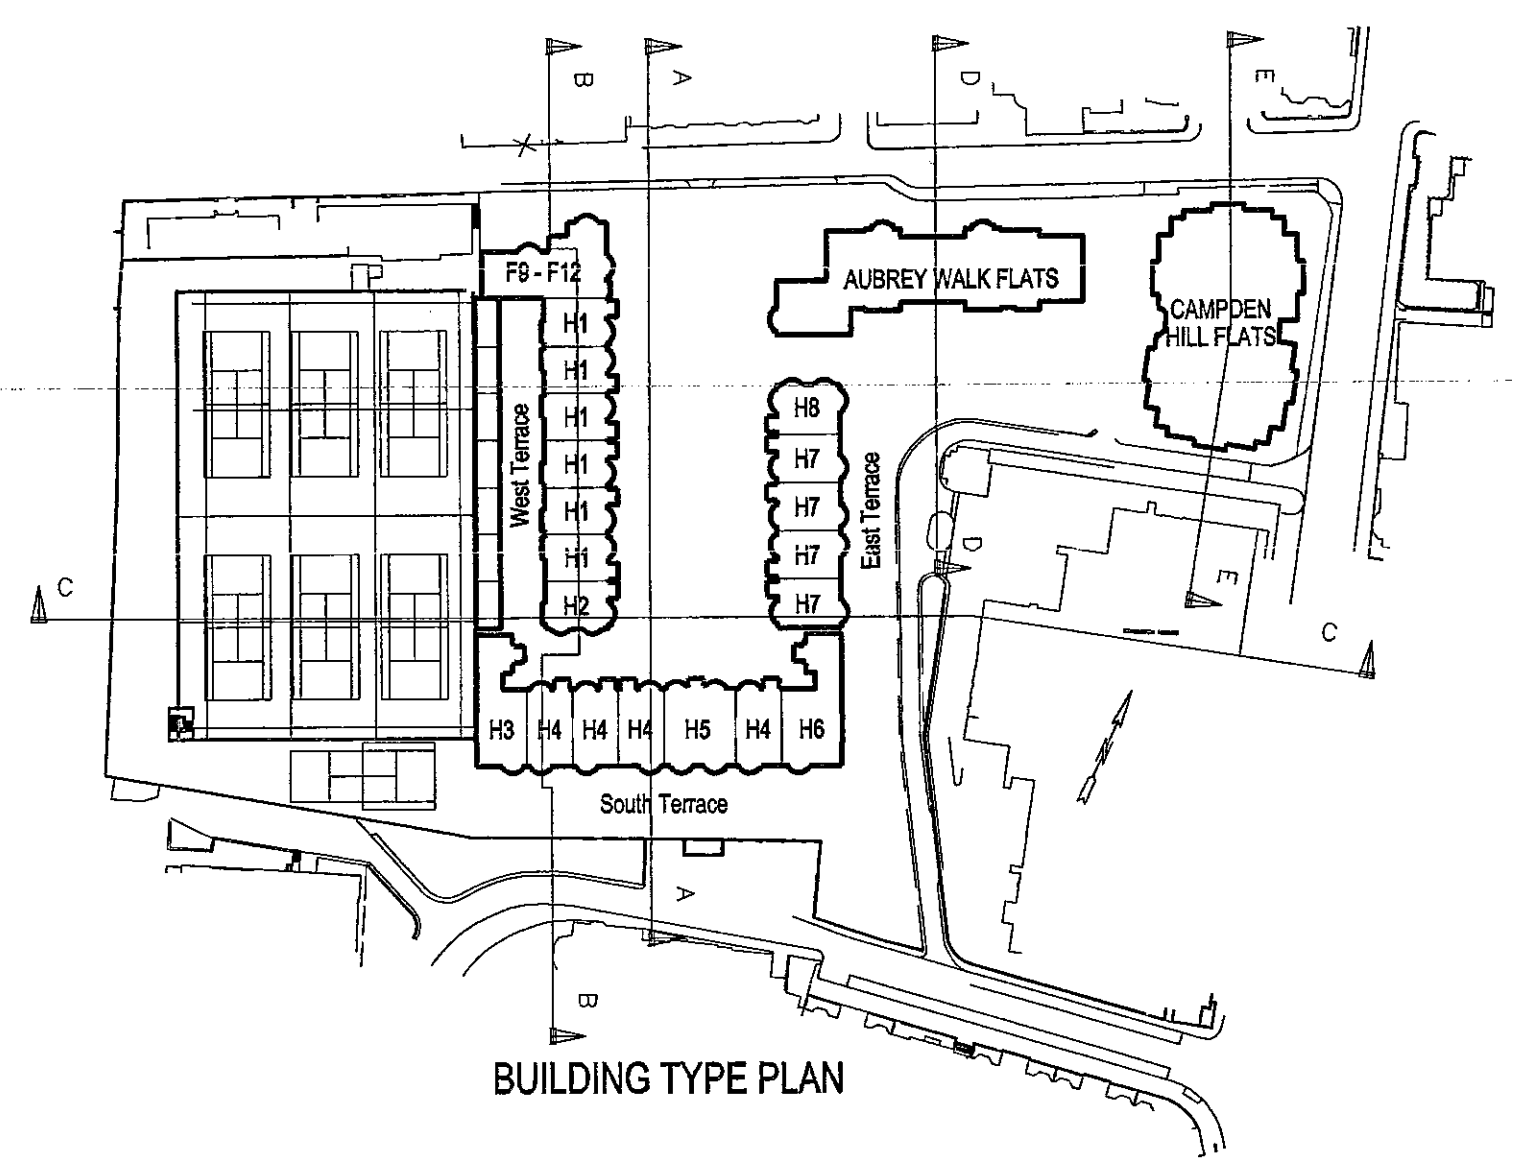

BUILDING TYPE PLAN

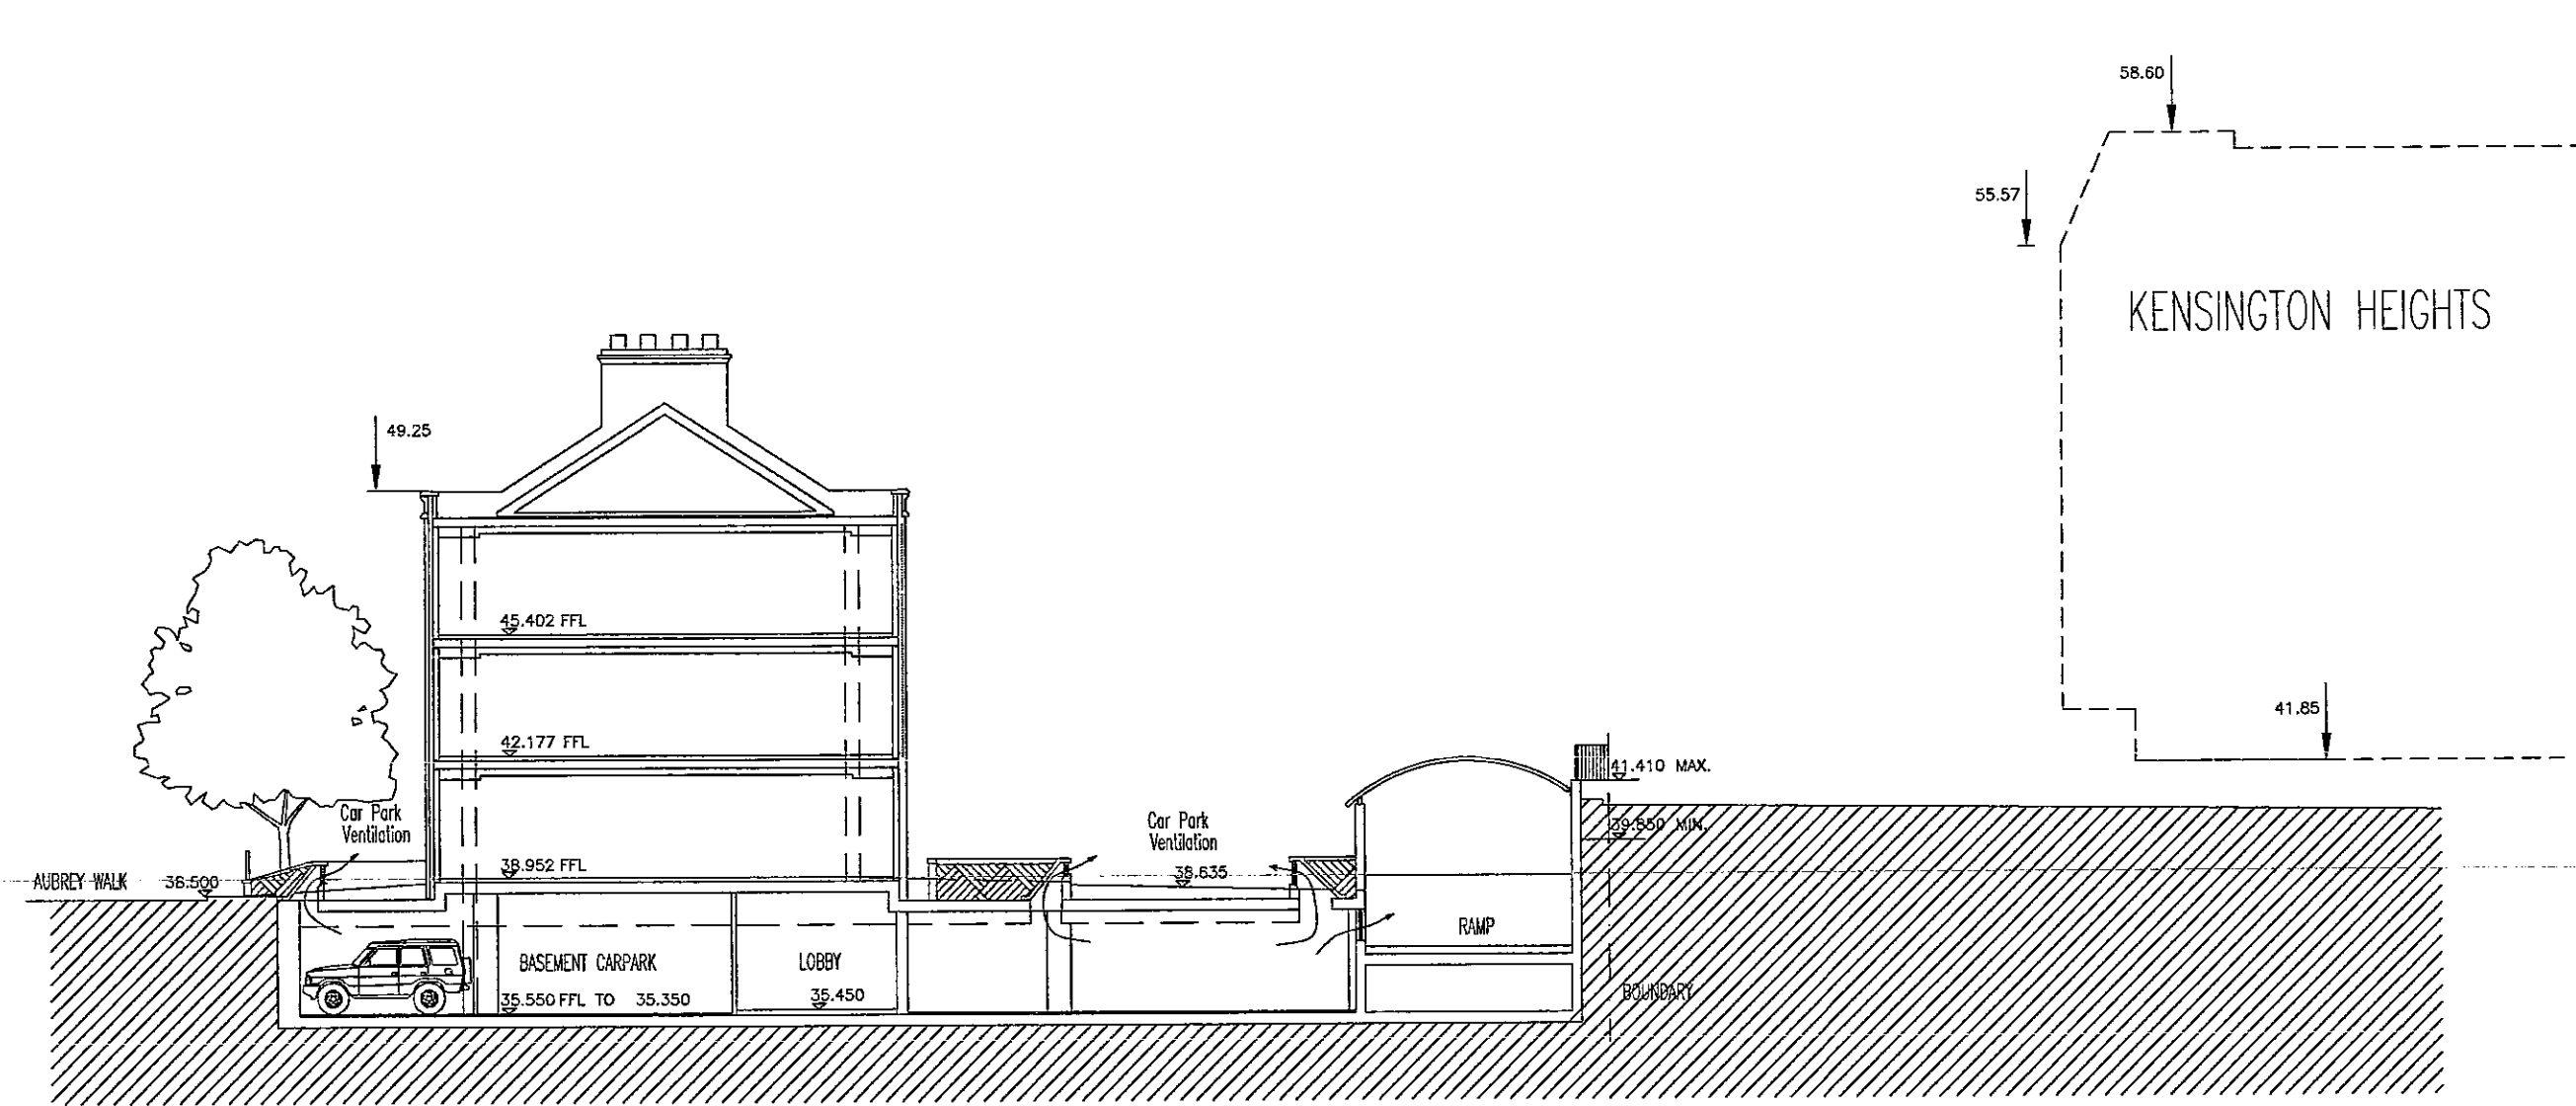

SECTION D-D

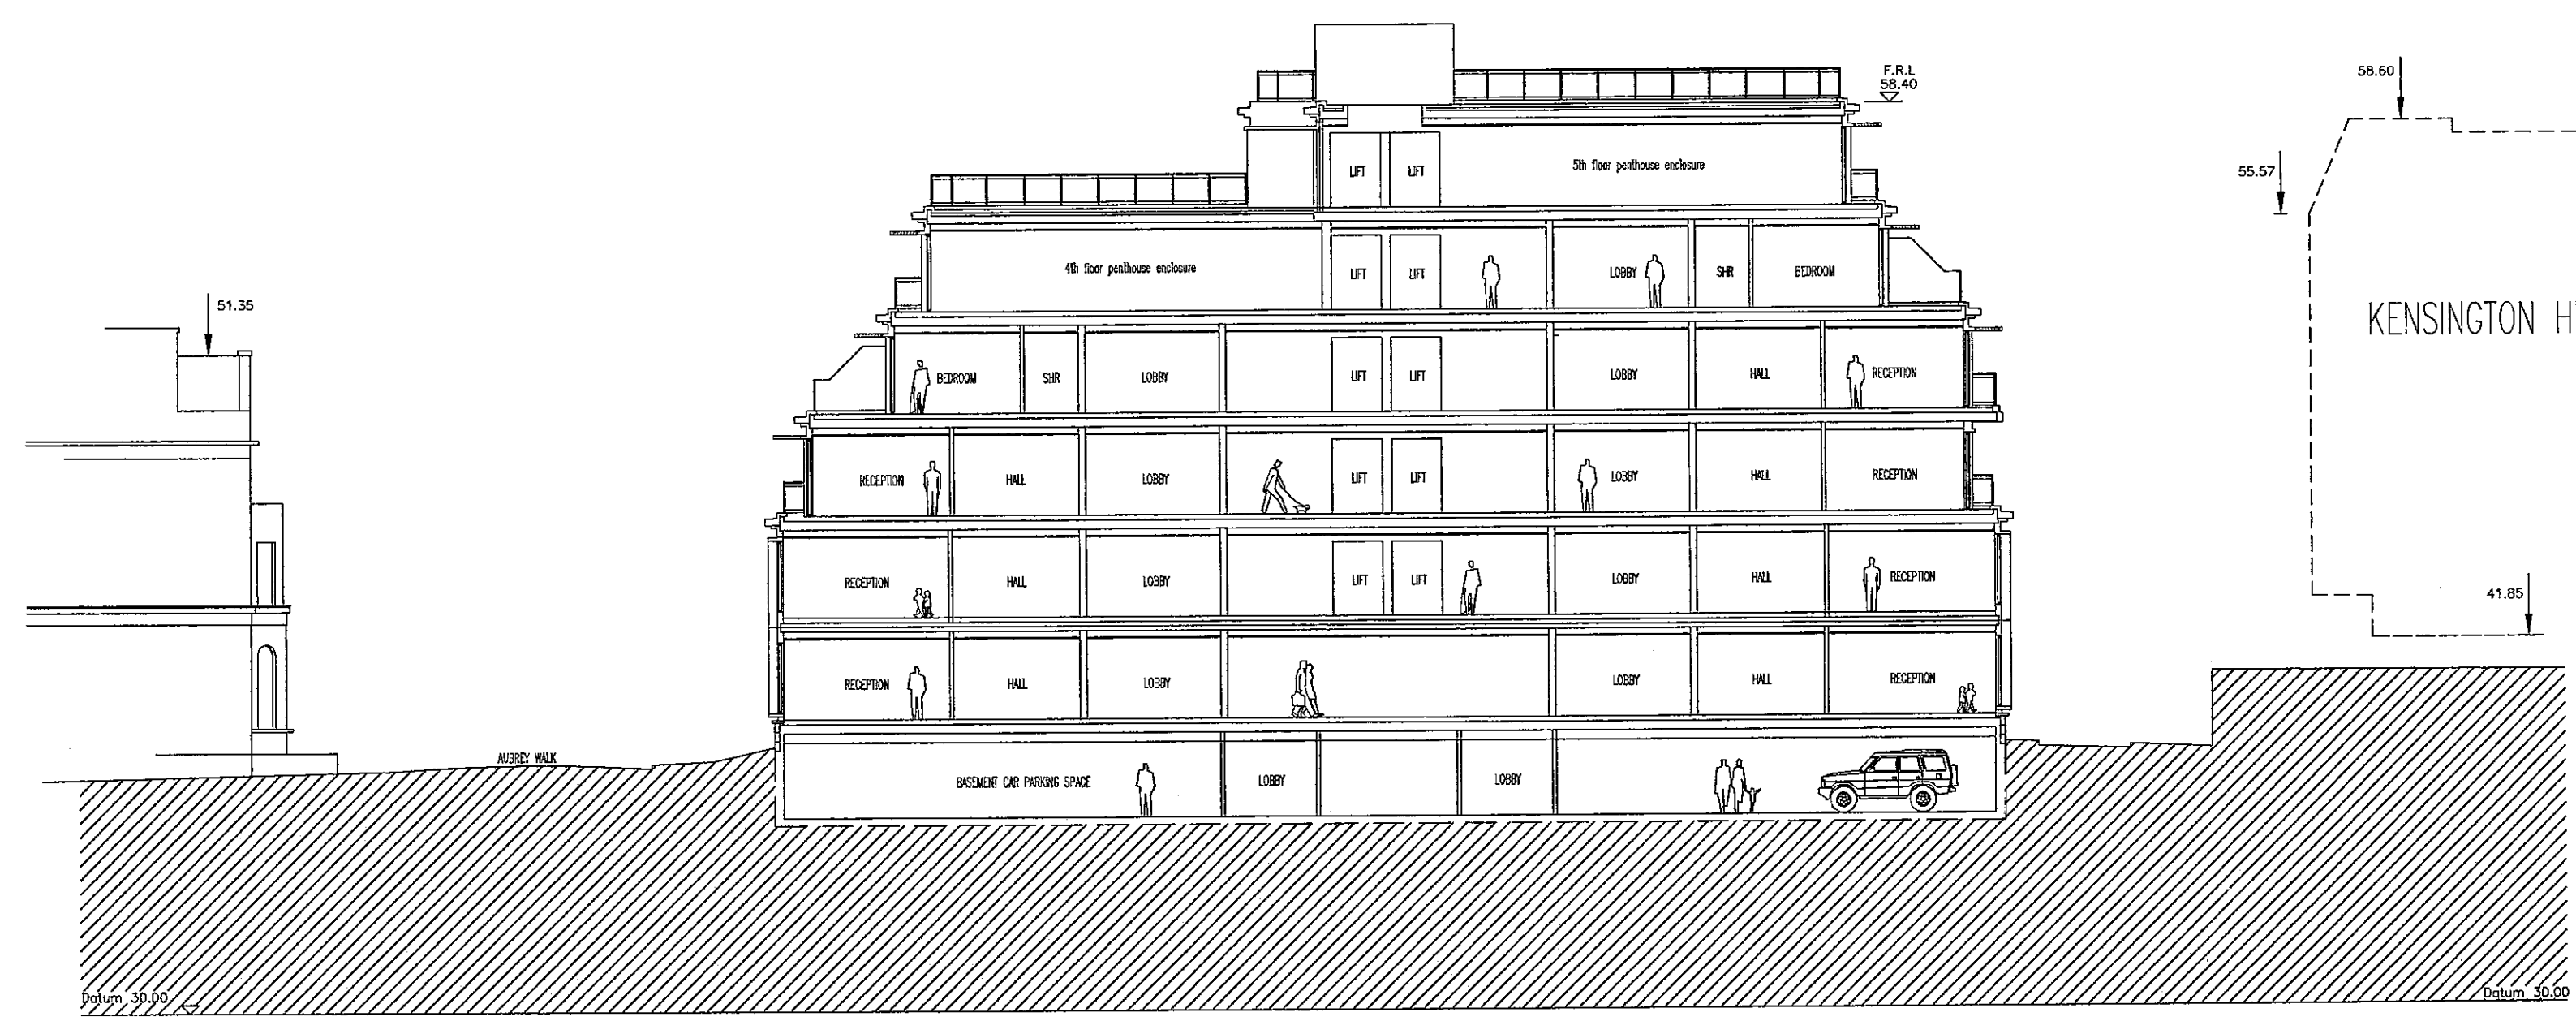

SECTION E-E

R.B.K.A.C.  
TOWN PLANNING  
17 AUG 2000  
RECEIVED

- C Tennis court glazing & Campden Hill flats 18.07.00 section revised for resubmission.
- B Revised for submission. 23.12.99
- A Sections and keyplan updated. 16.03.99

**BroadwayMalyan**  
Architects & Designers

Woburn Hill, Addlestone  
Weybridge, Surrey KT15 2QA  
T: +44(0)1932 845599  
F: +44(0)1932 856206  
E: Wey@BroadwayMalyan.com

Client  
**St. James Homes Ltd**

Project  
**Campden Hill Reservoir**

Description  
**Site Sections C-C, D-D & E-E**

Status  
**Planning**

Scale  
**1:200**

Job number  
**7650**


Original size 100mm

Drawn  
**P107**

Copyright Broadway Malyan Limited






Date  
**Dec '99**

Revision  
**C**


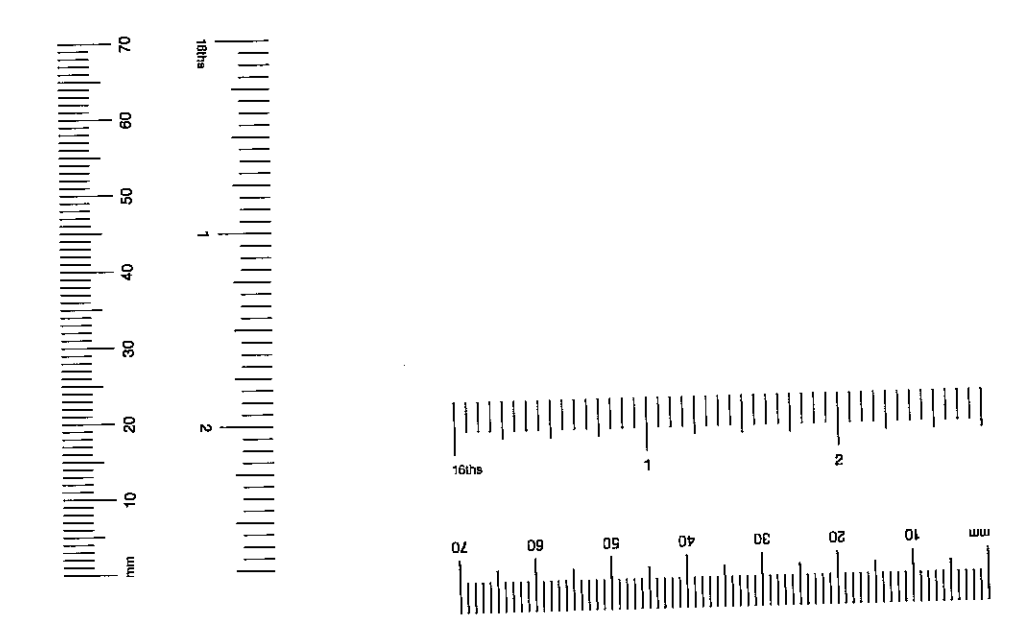


Contractors are not to scale dimensions from this drawing

Revision \_\_\_\_\_ Date \_\_\_\_\_

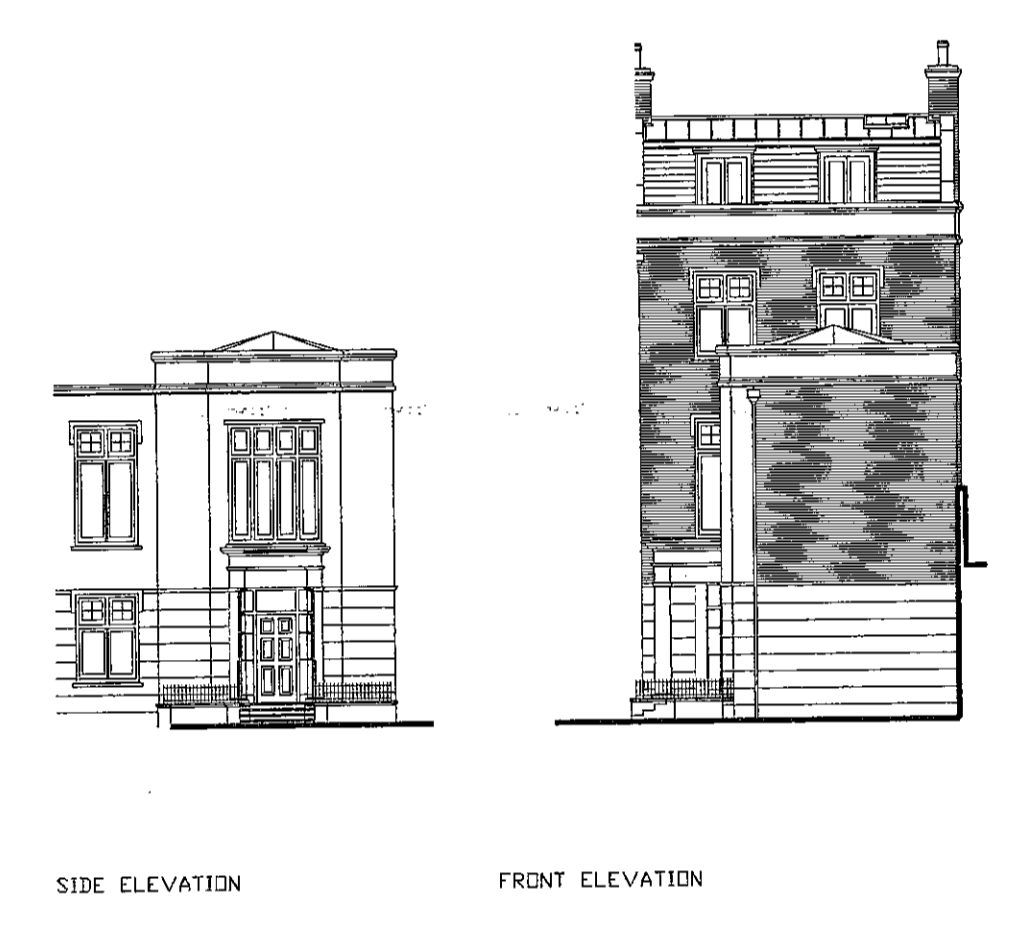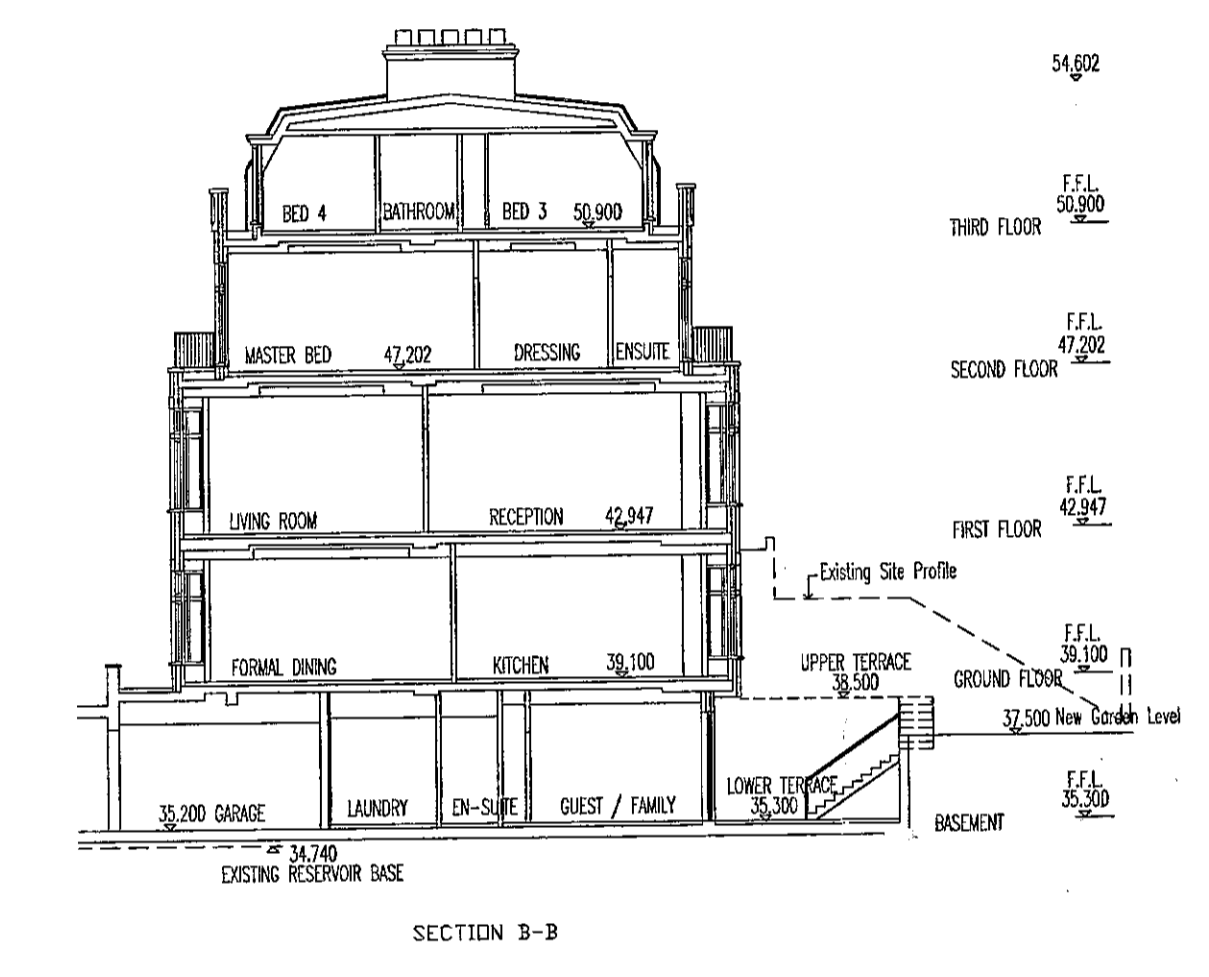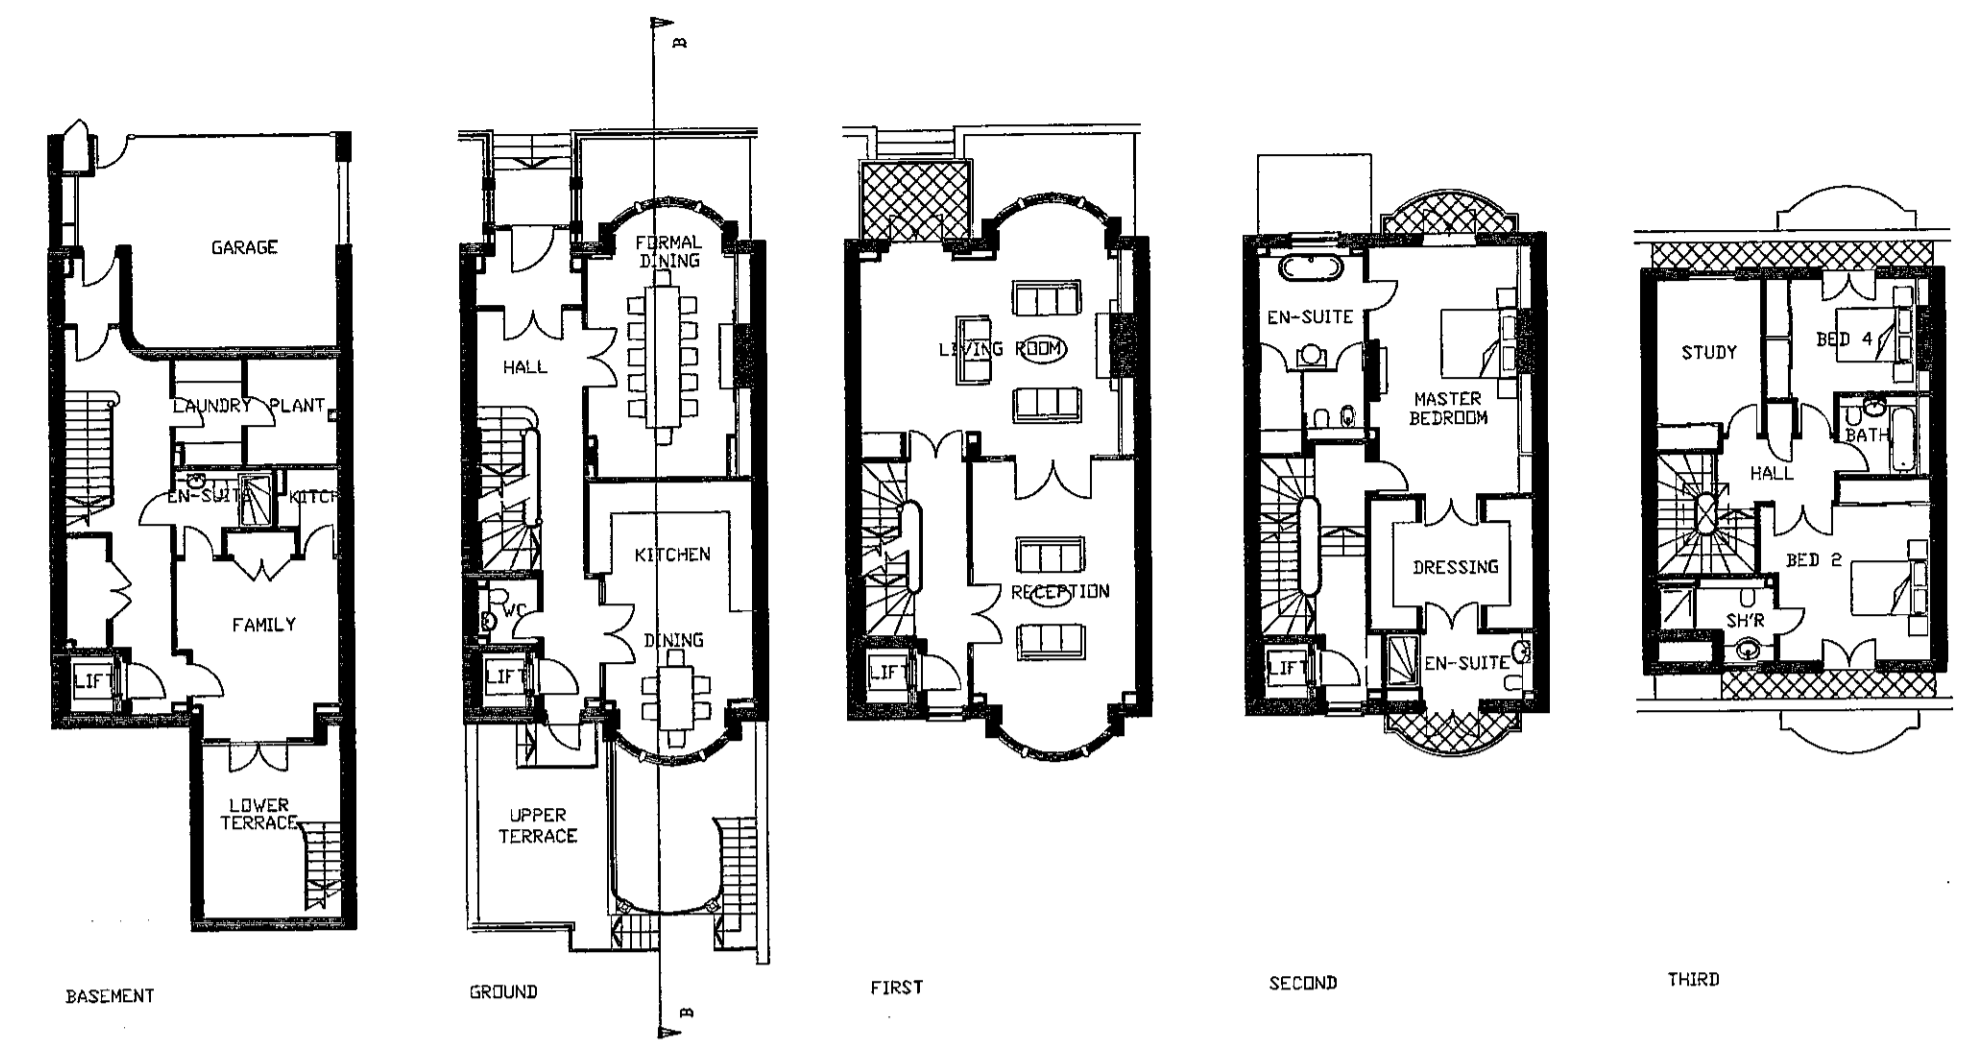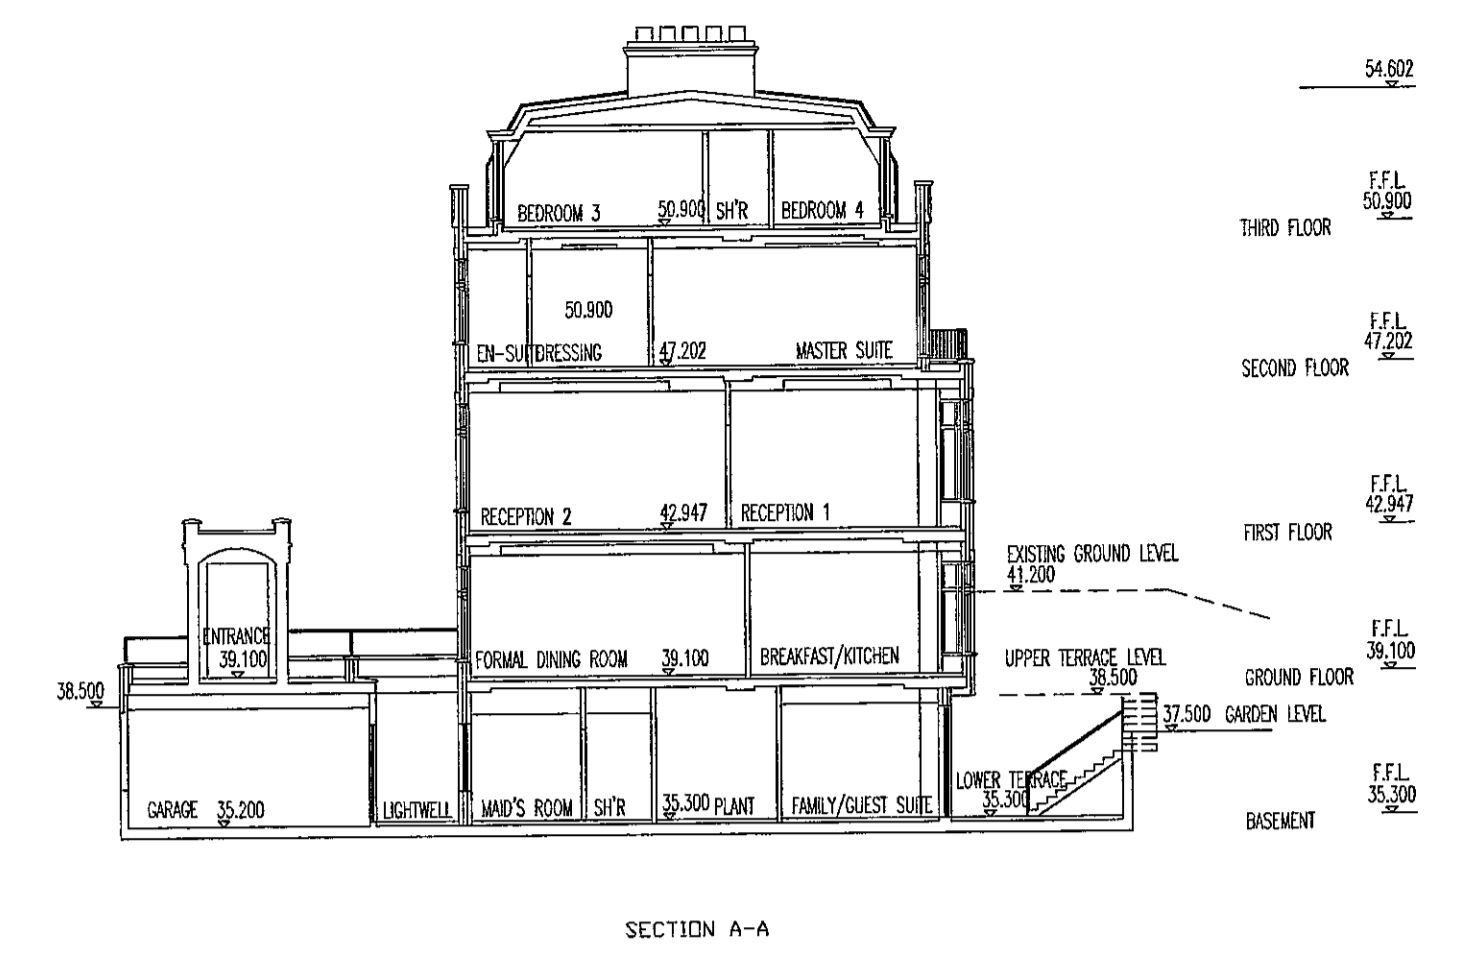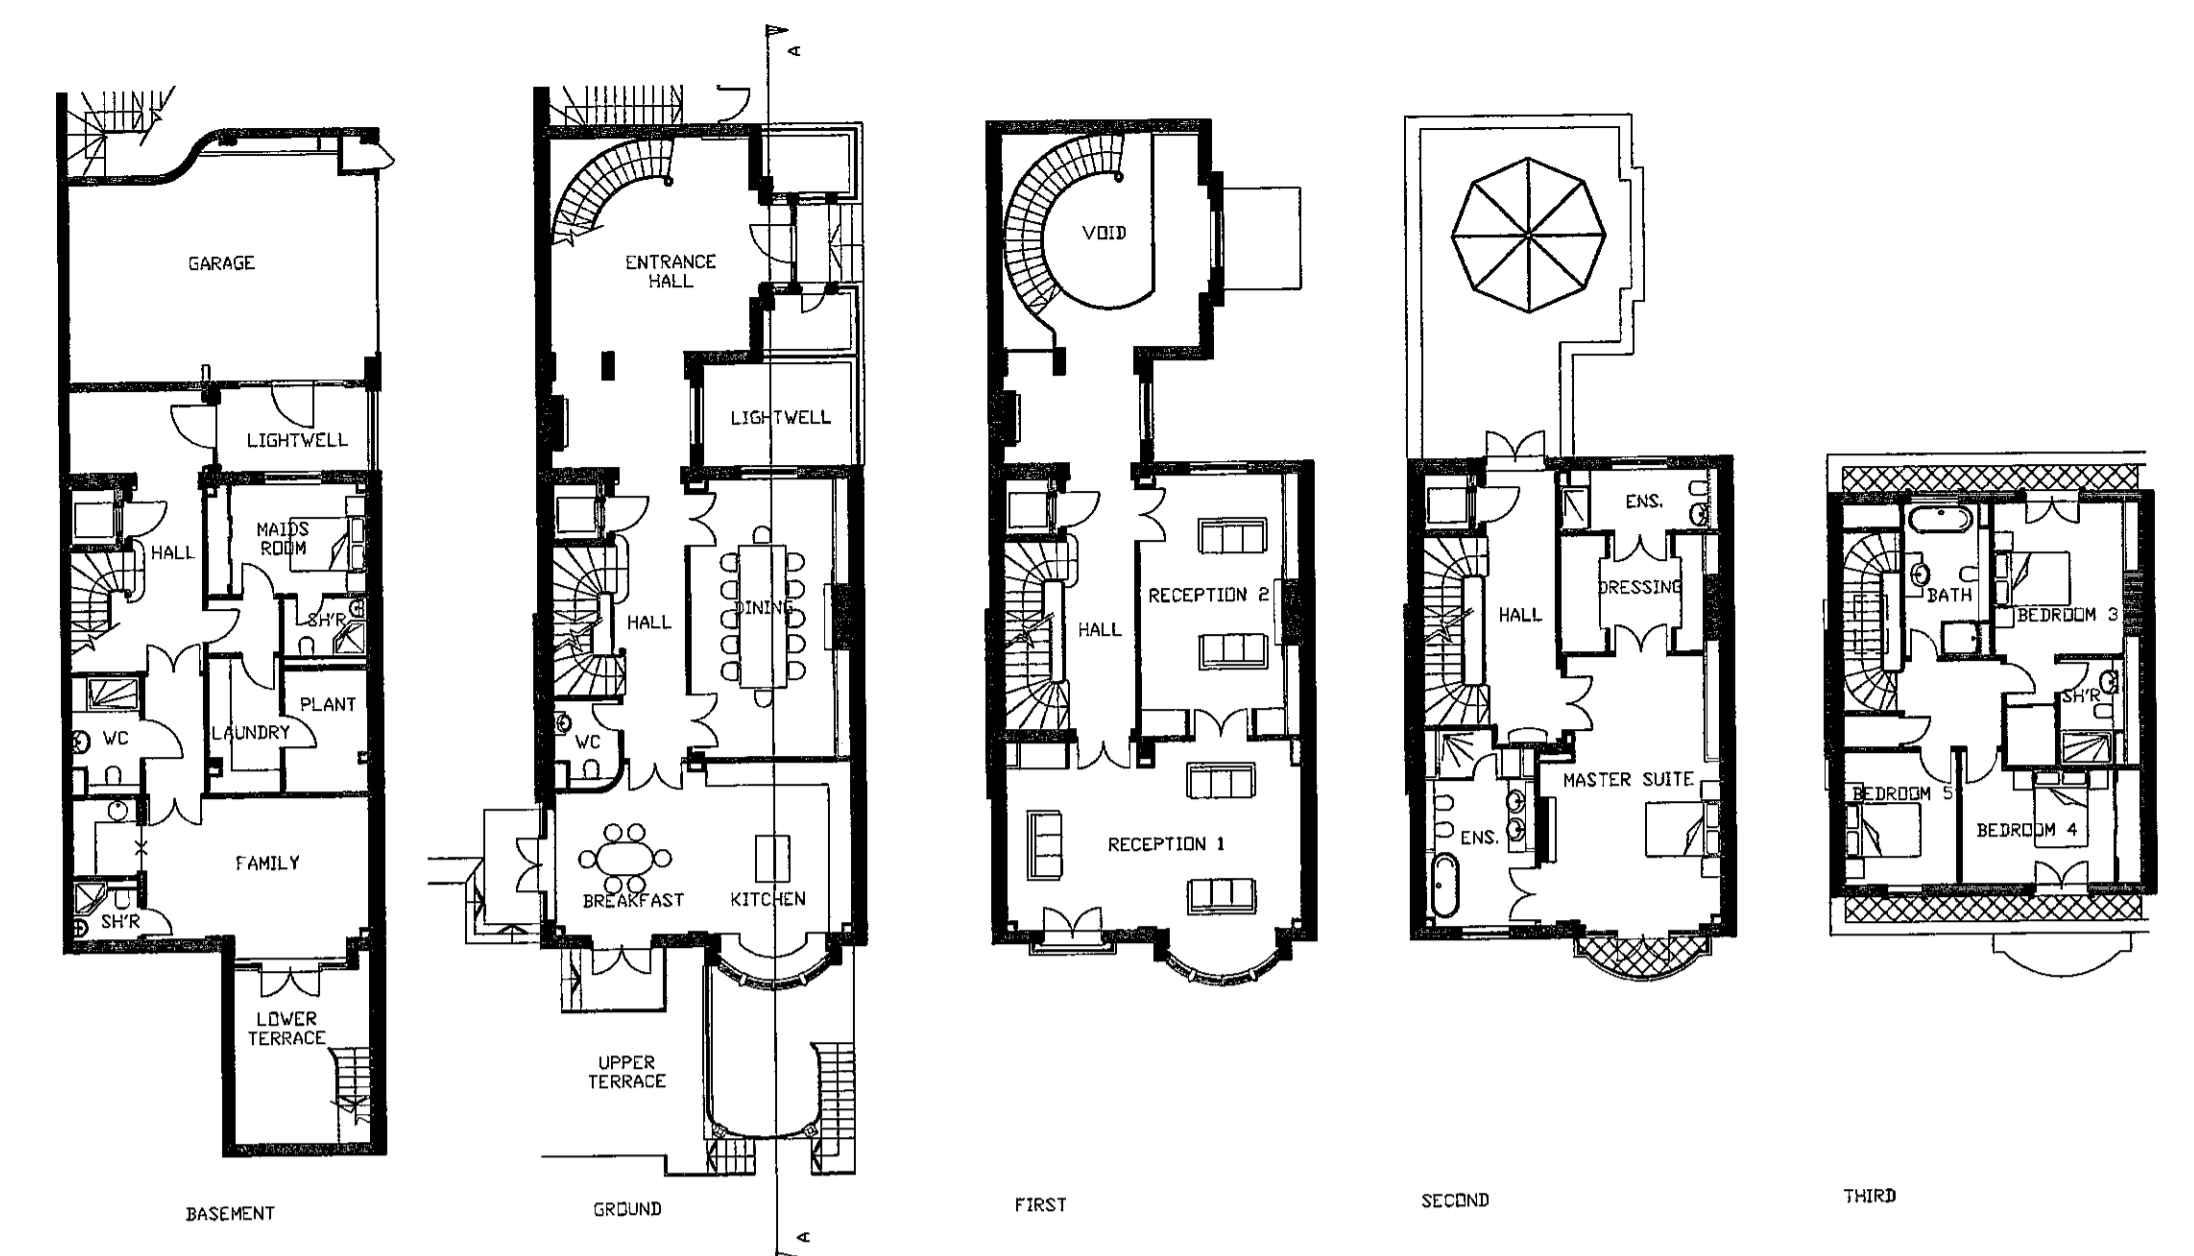

HOUSE TYPE H3

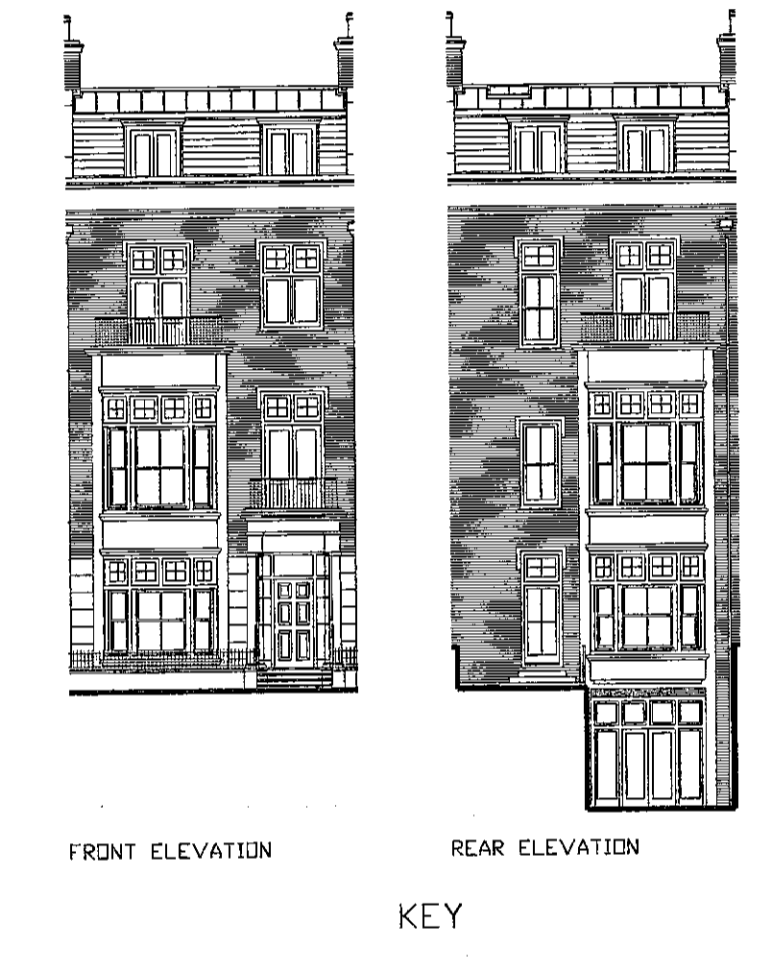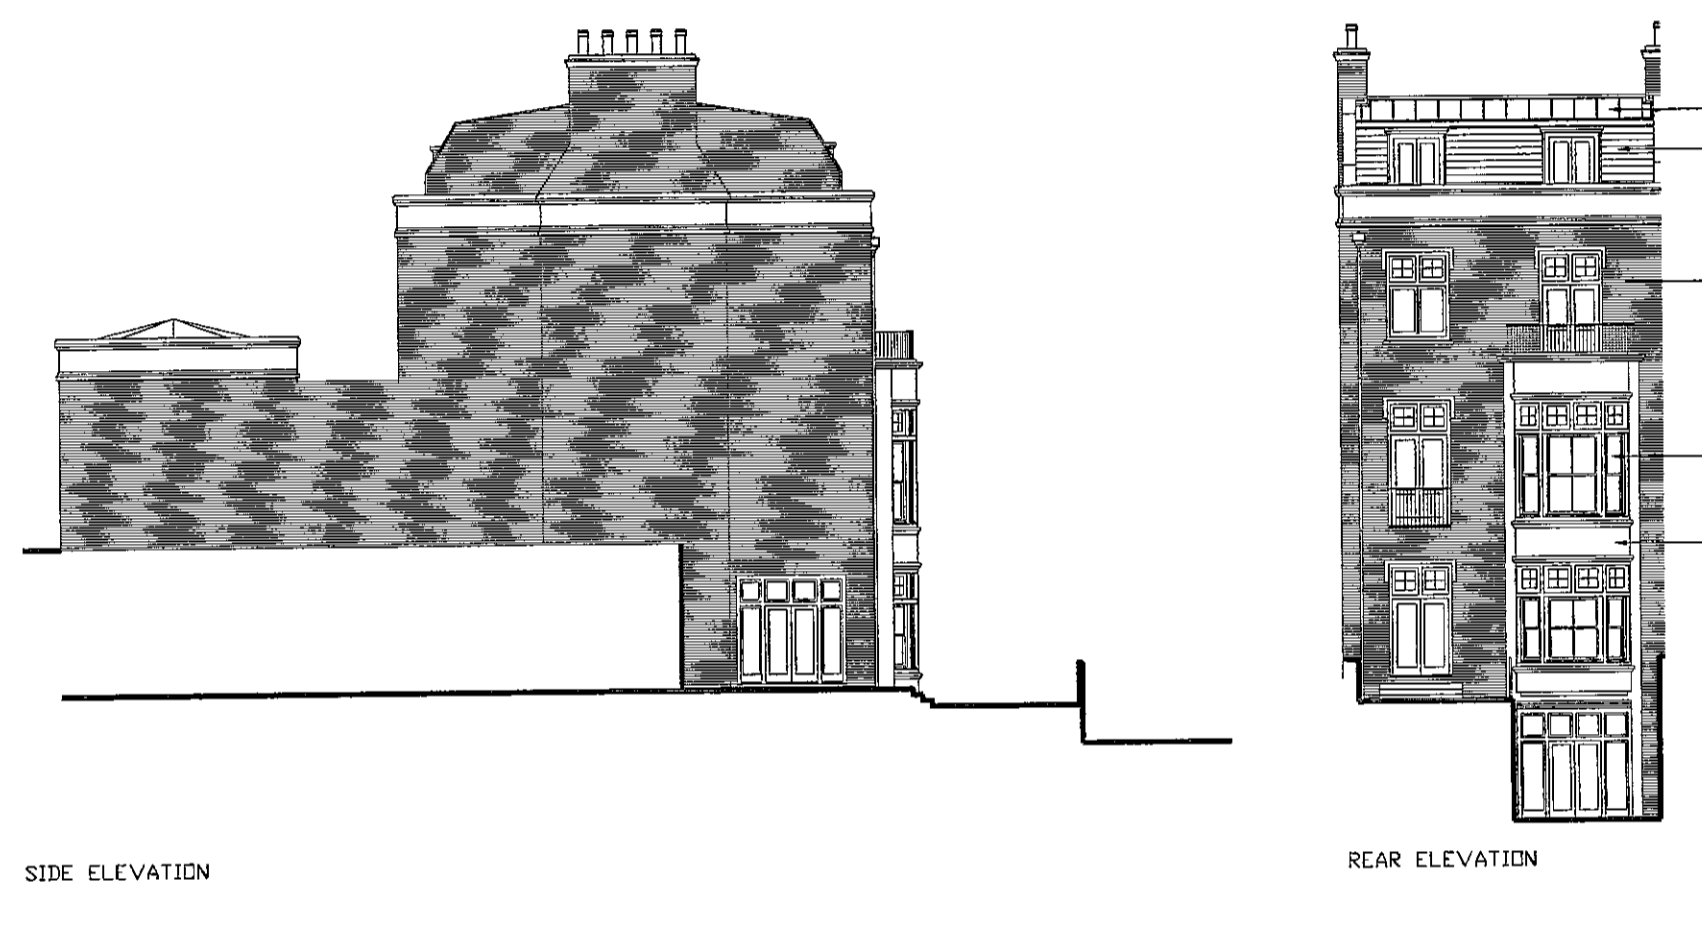


HOUSE TYPE H4

KEY


- B - FACING BRICKWORK
- ST - NATURAL STONE
- SL - NATURAL SLATE
- W - TIMBER WINDOWS
- TL - TRADITIONAL LEAD / BONDED SHEET

C	Rear steps revised for resubmission.	27.07.00
B	Revised for resubmission.	23.12.99
A	Plans and elevations updated.	16.03.99


R.B.K.A.C. TOWN PLANNING  
17 AUG 2000  
RECEIVED

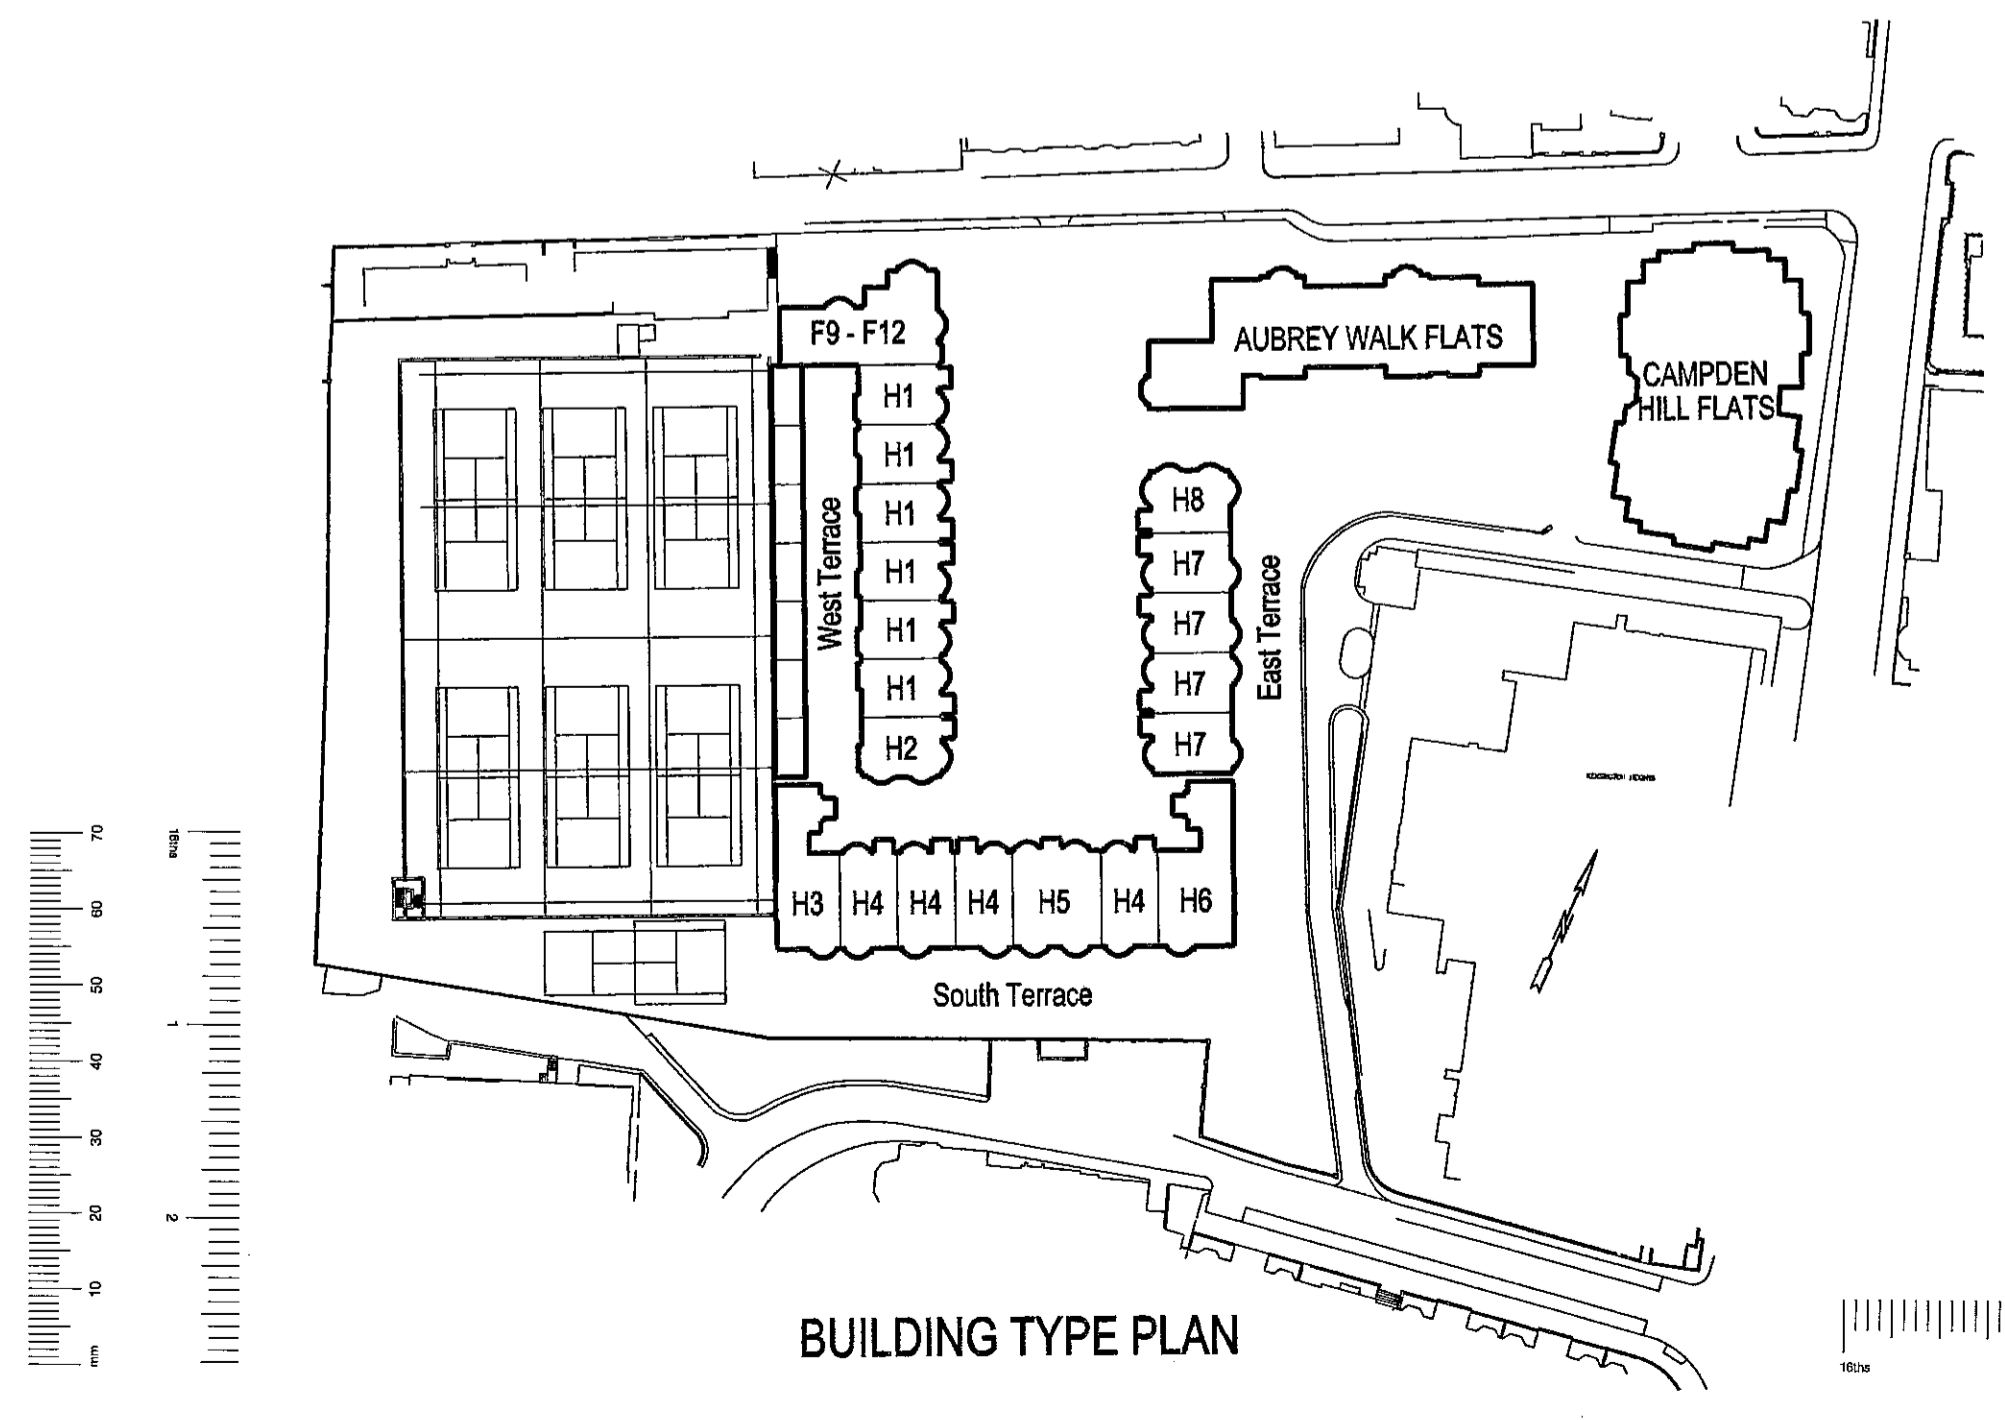

BUILDING TYPE PLAN

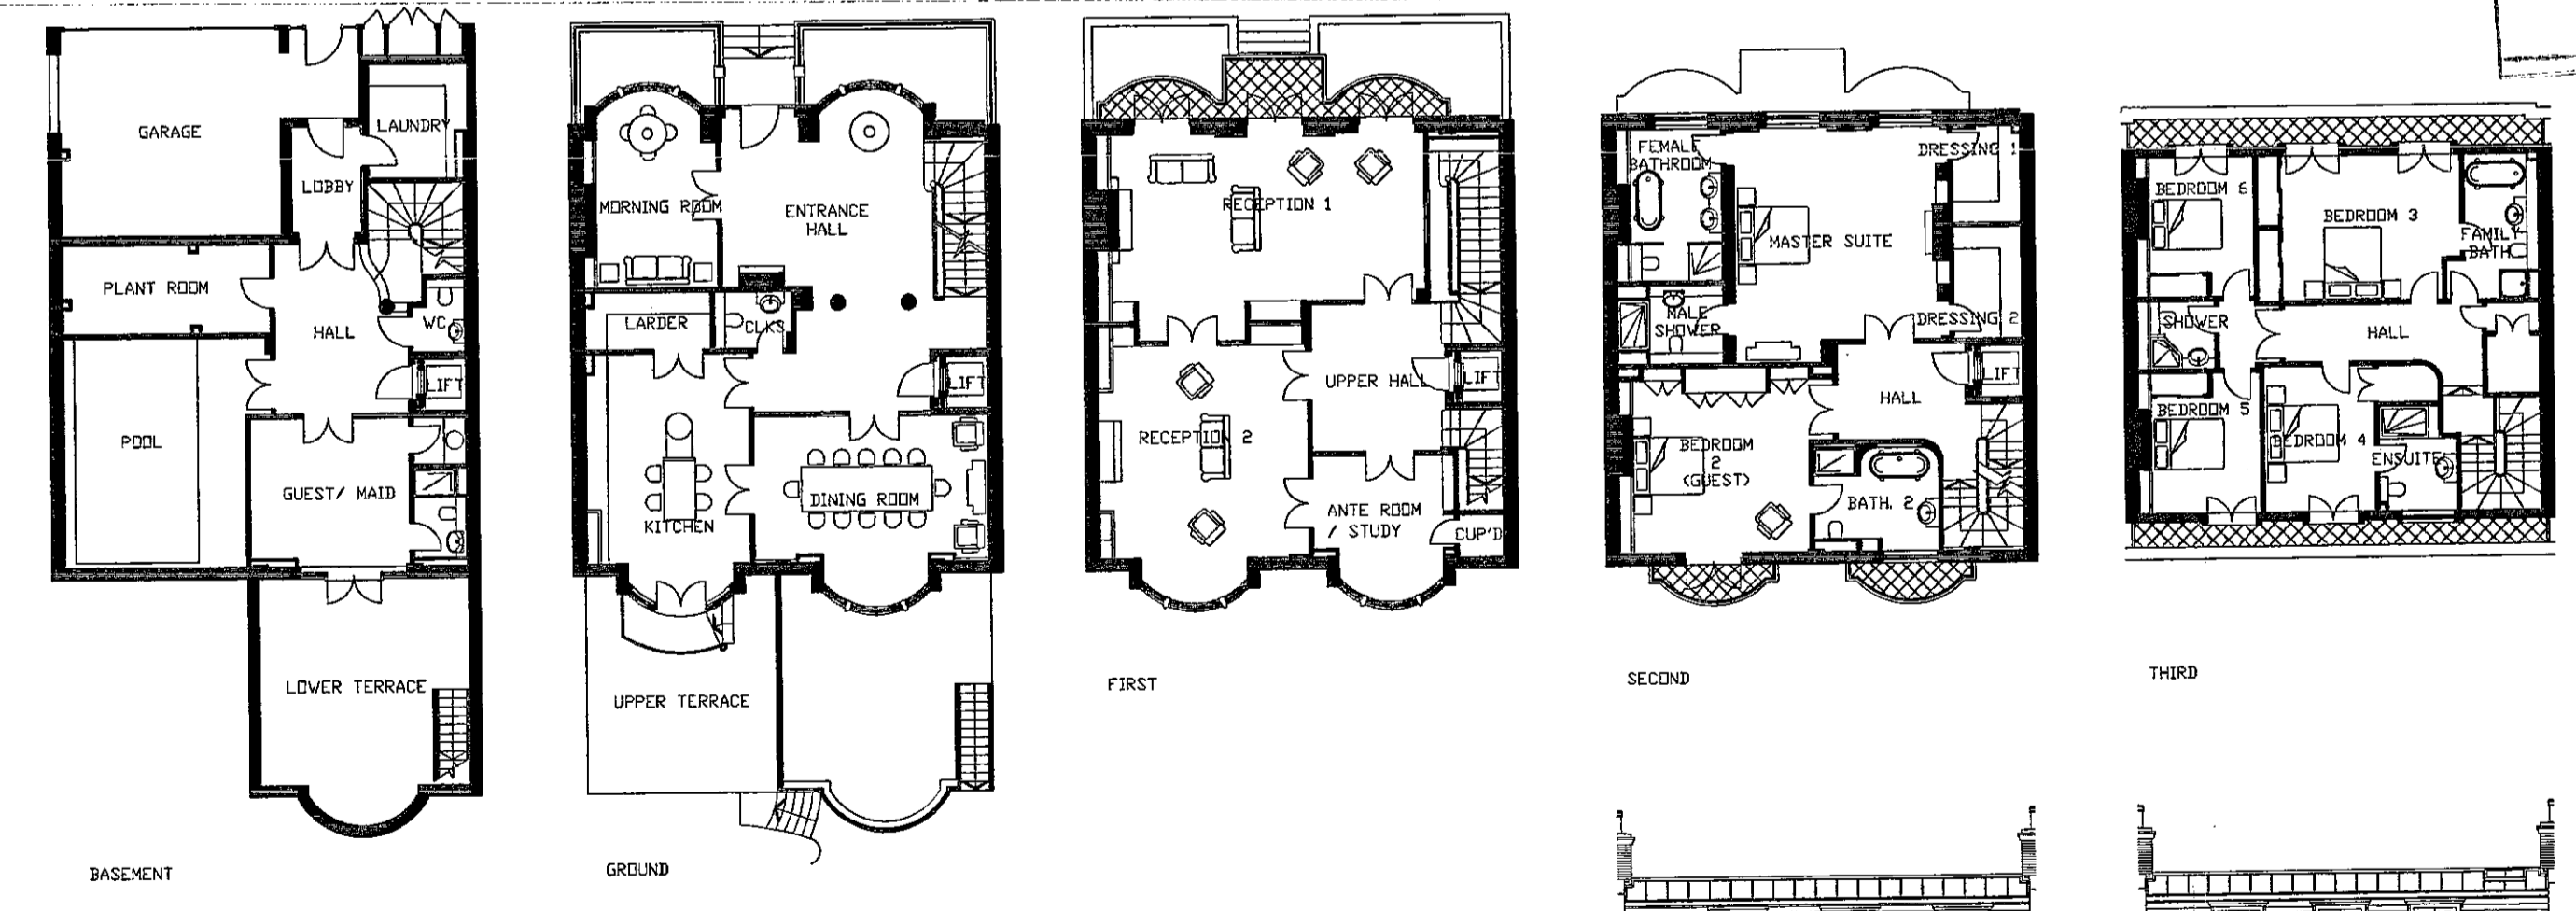

HOUSE TYPE H5

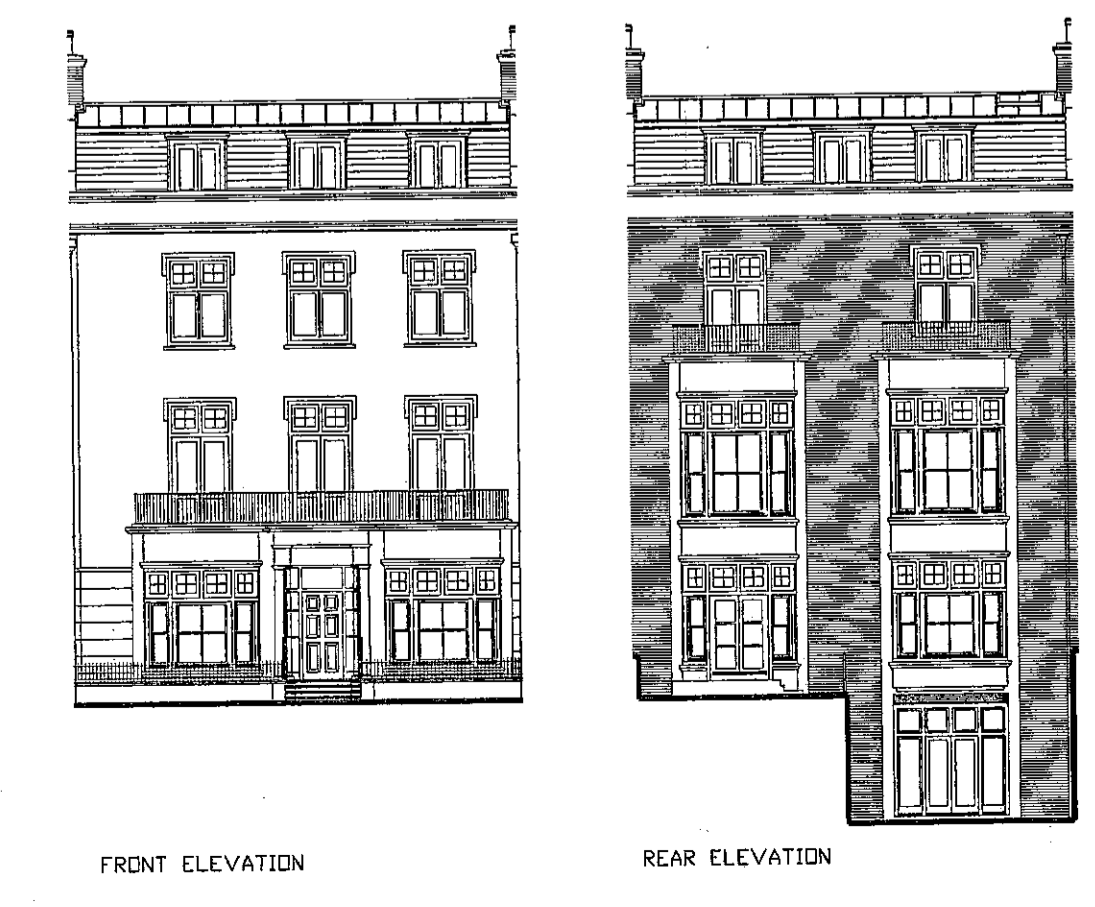

**BroadwayMalyan**  
Architects & Designers

Woburn Hill, Addlestone  
Weybridge, Surrey KT15 2QA  
T: +44(0)1932 845399  
F: +44(0)1932 856206  
E: Wey@broadwaymalyan.com

Client  
**St. James Homes Ltd**

Project  
**Camden Hill Reservoir**

Description  
**House Plans H3, H4, H5  
Elevations and Sections**

Status  
**Planning**

Scale  
**1:200**

Job number  
**7650**

Original size 100mm

Drawn  
**NRS**

Drawing number  
**P108**

Copyright Broadway Malyan Limited






Date  
**Dec '99**

Revision  
**C**



Contractors are not to scale dimensions from this drawing

Revision \_\_\_\_\_ Date \_\_\_\_\_

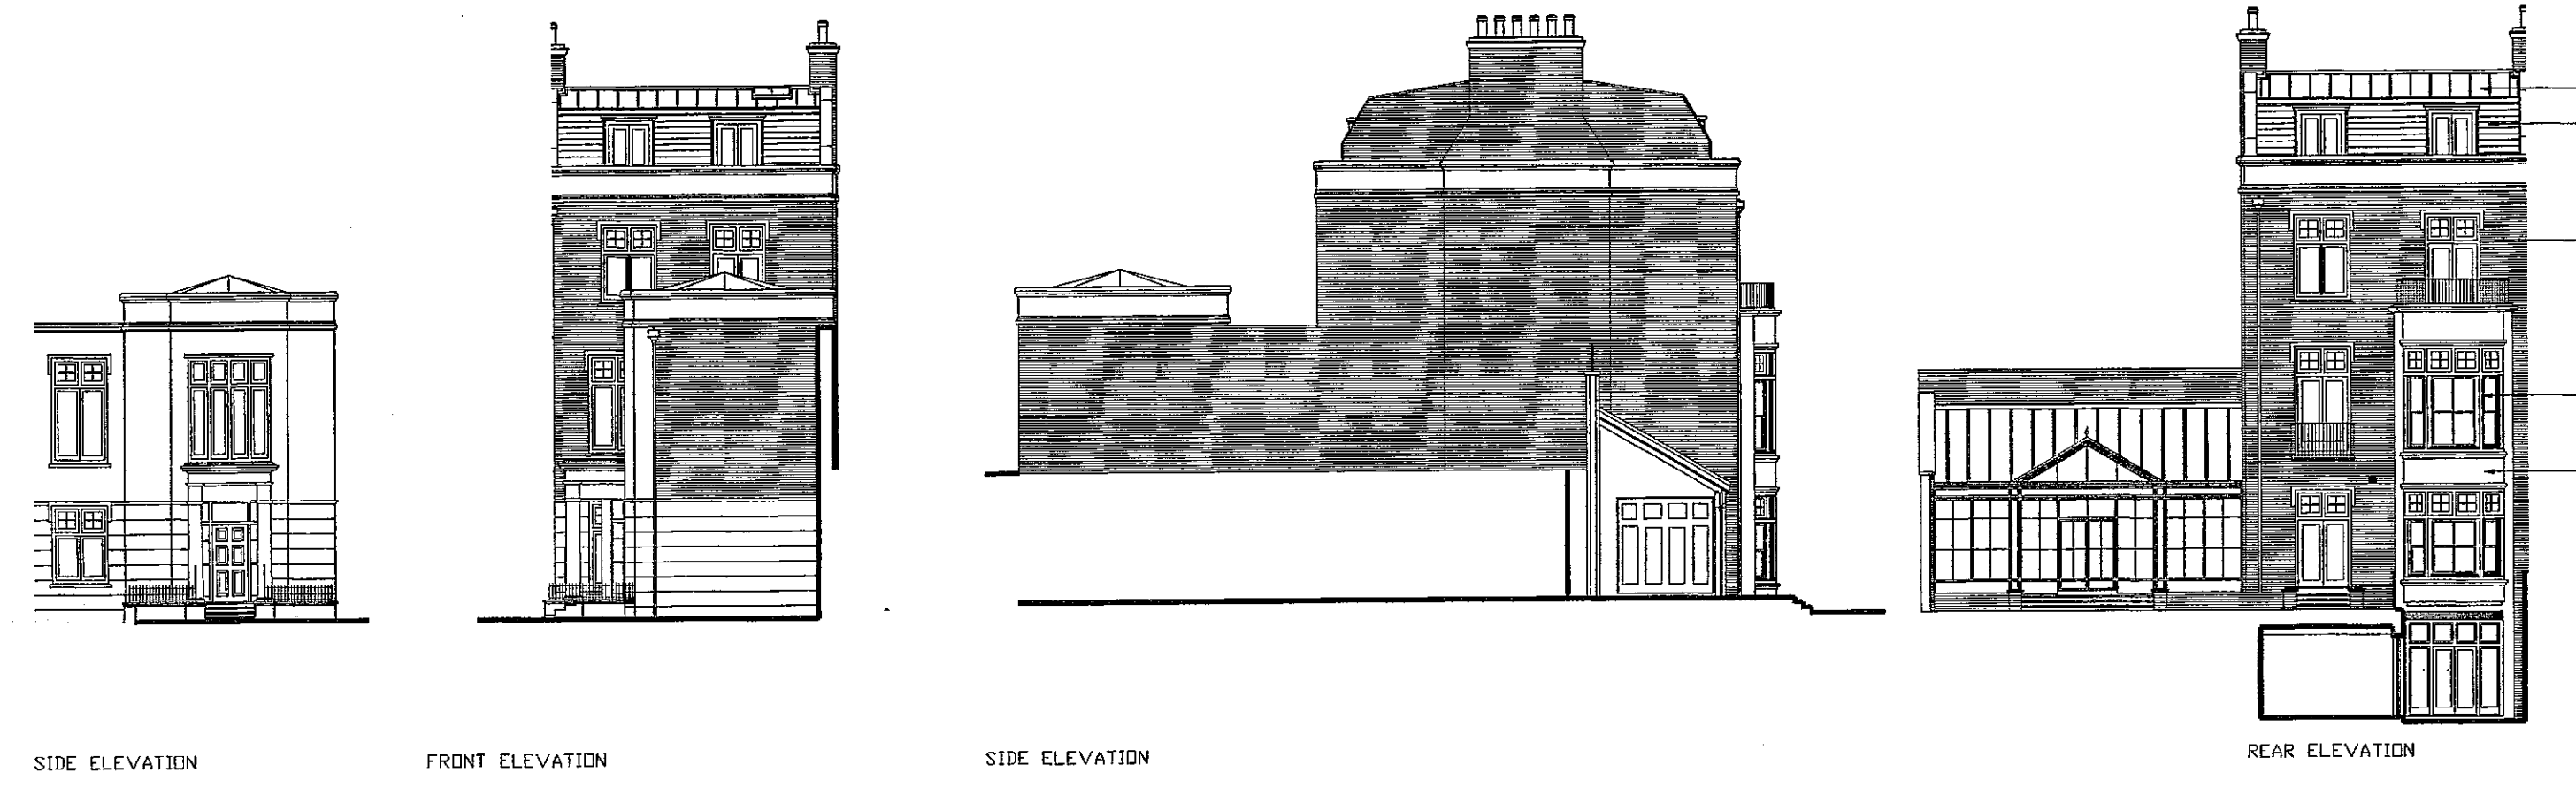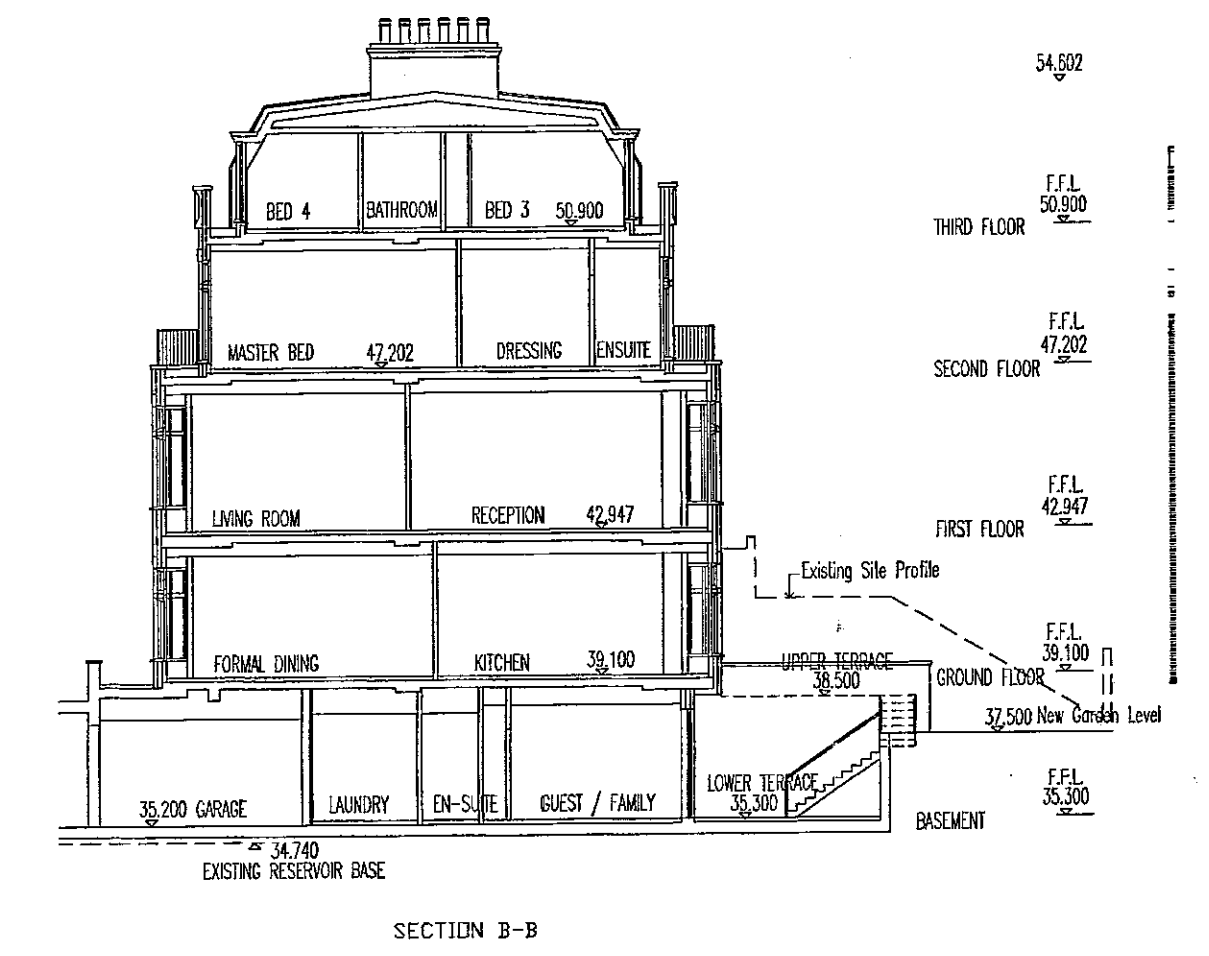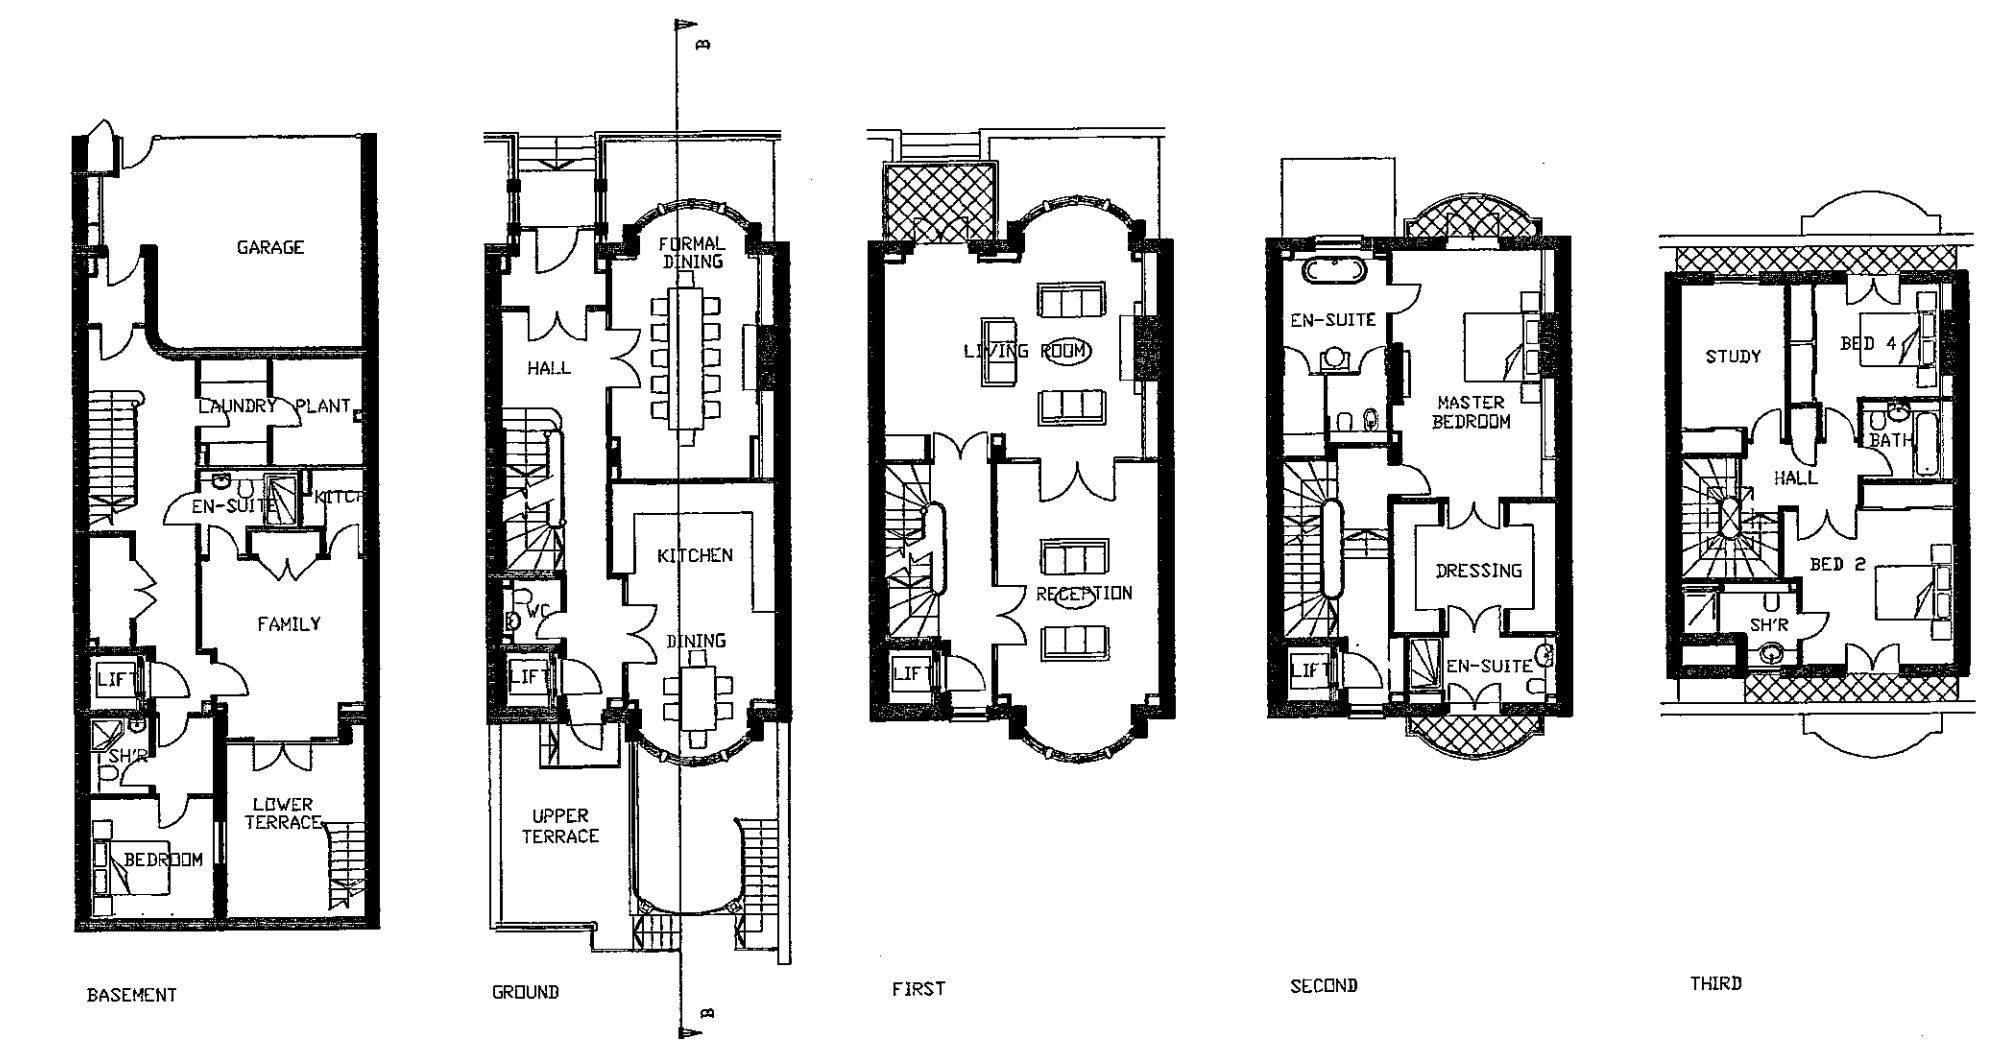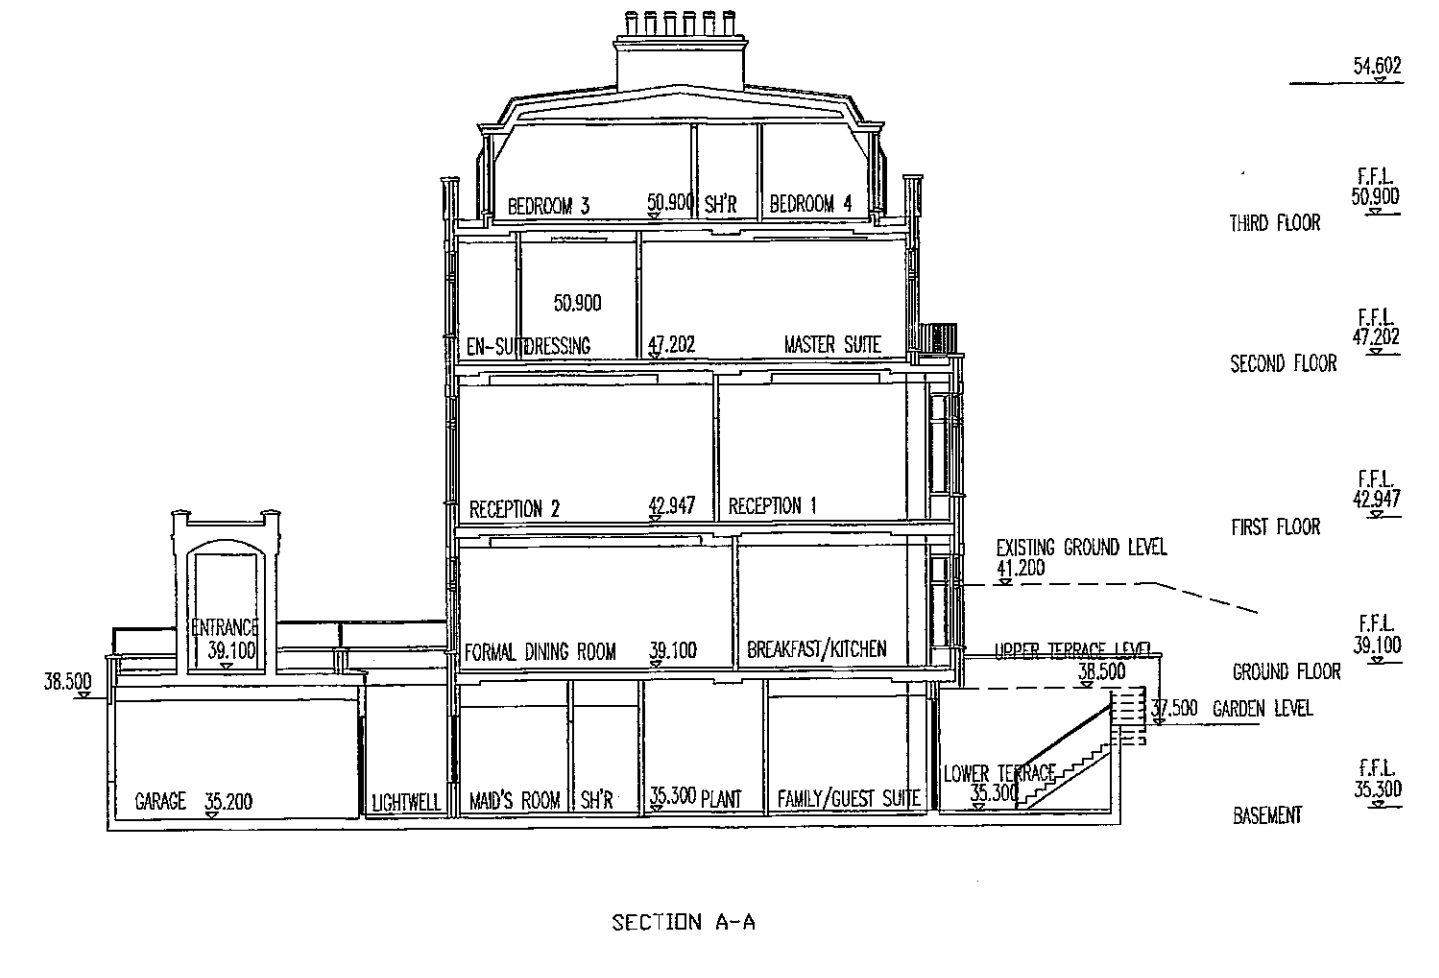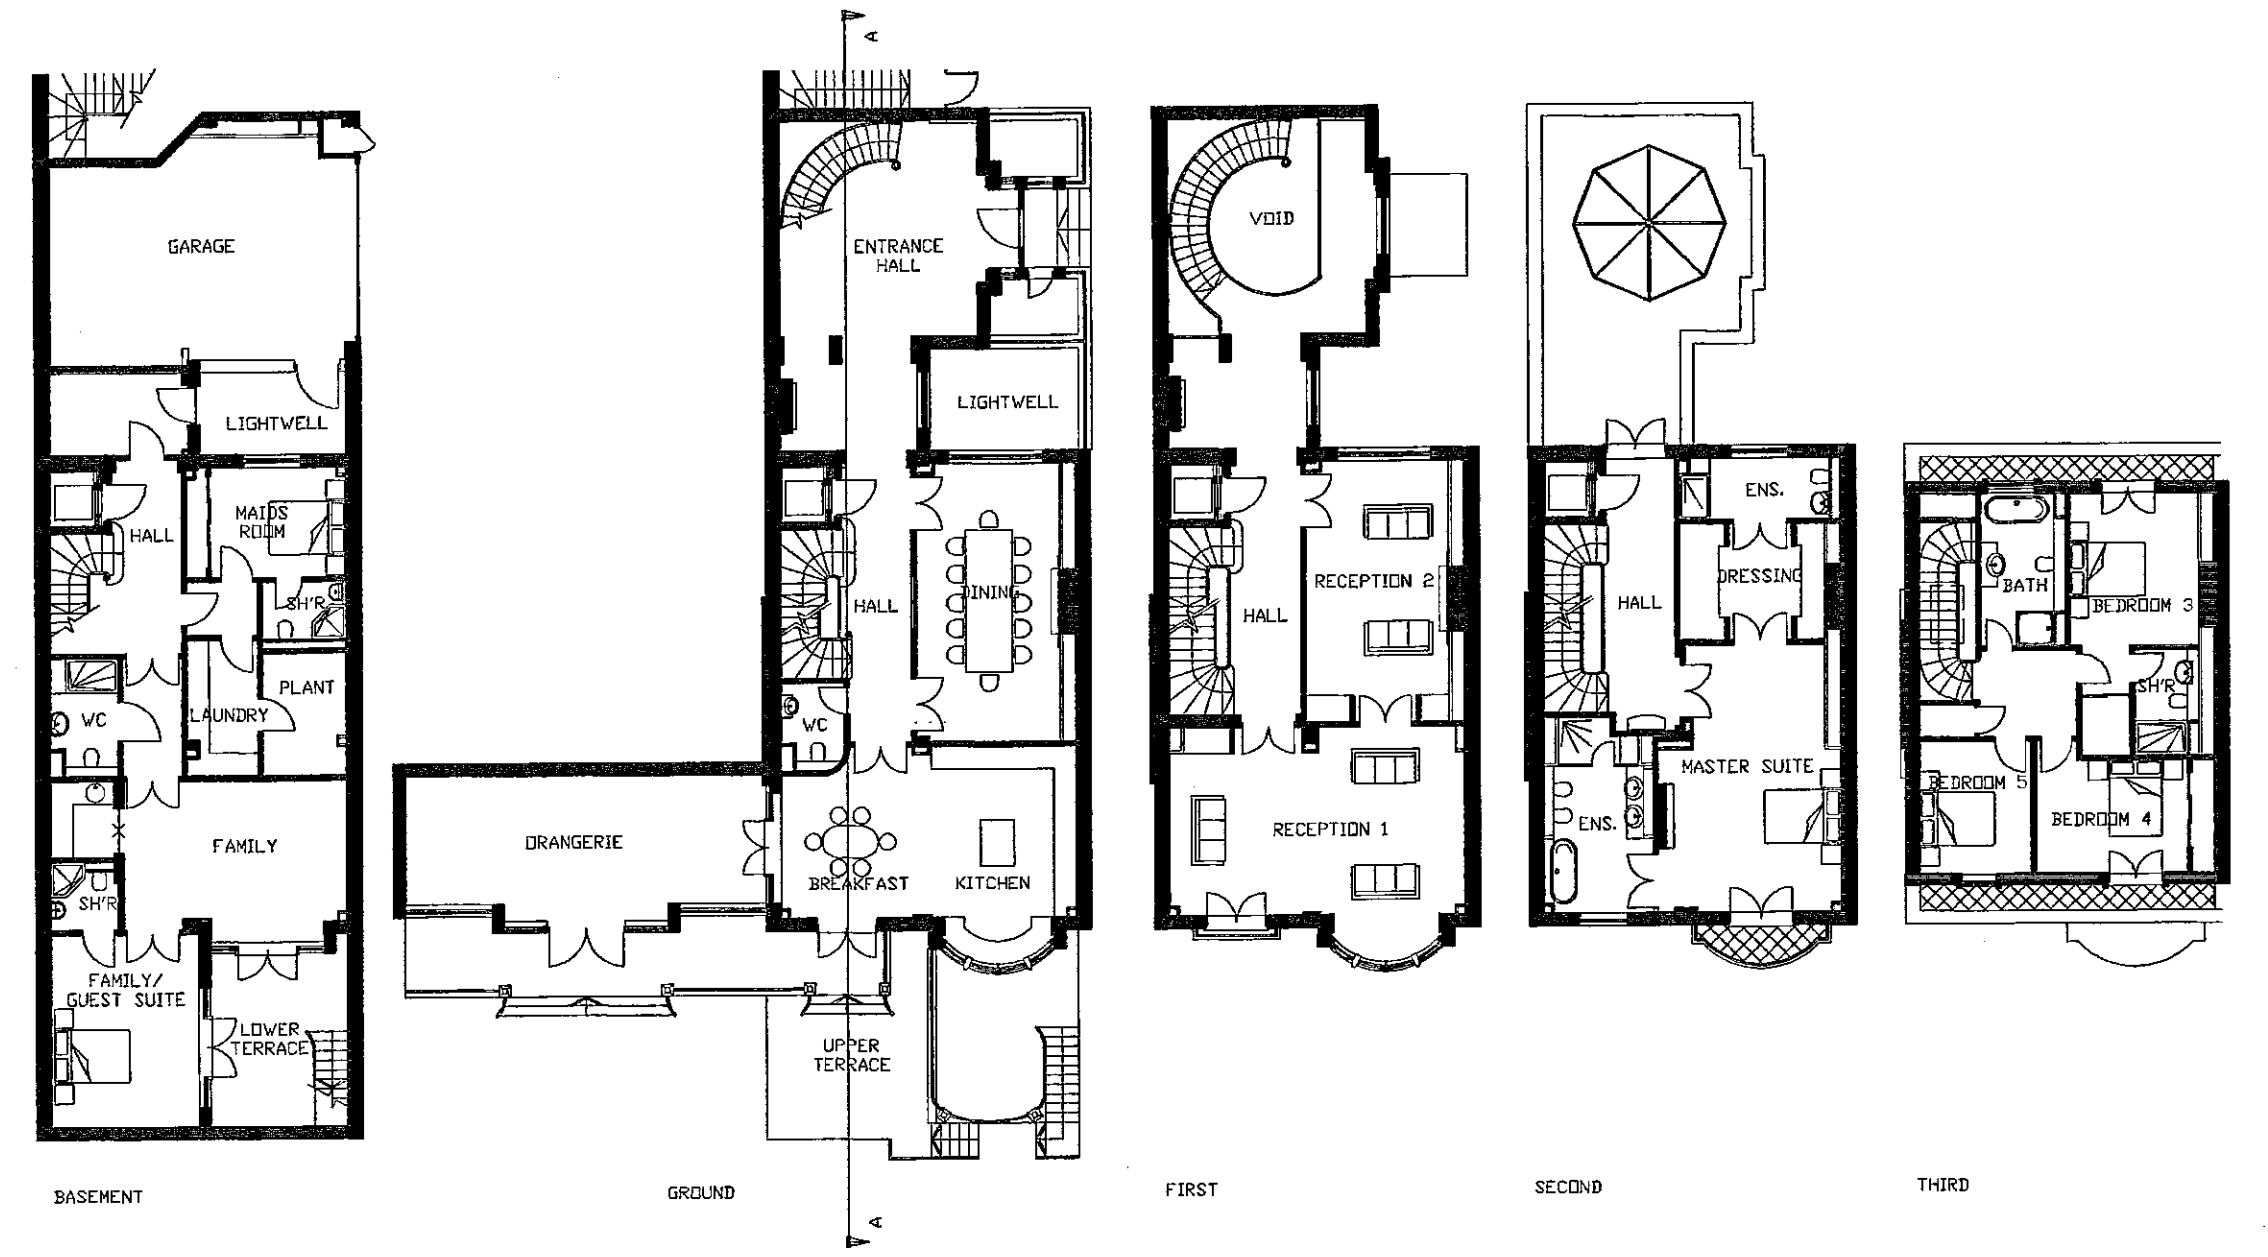


HOUSE TYPE H3


HOUSE TYPE H4

- KEY**
- B - FACING BRICKWORK
  - ST - NATURAL STONE
  - SL - NATURAL SLATE
  - W - TIMBER WINDOWS
  - TL - TRADITIONAL LEAD / BONDED SHEET

- E Formal Dining and reception windows revised and orangefire room added to House Type H3. House Type H5 plans and elevations revised. 21.01.01
- D Southeast terrace garden rooms added for resubmission. 16.08.00
- C Rear steps revised for resubmission. 27.07.00
- B Revised for resubmission. 23.12.99
- A Plans and elevations updated. 16.09.99

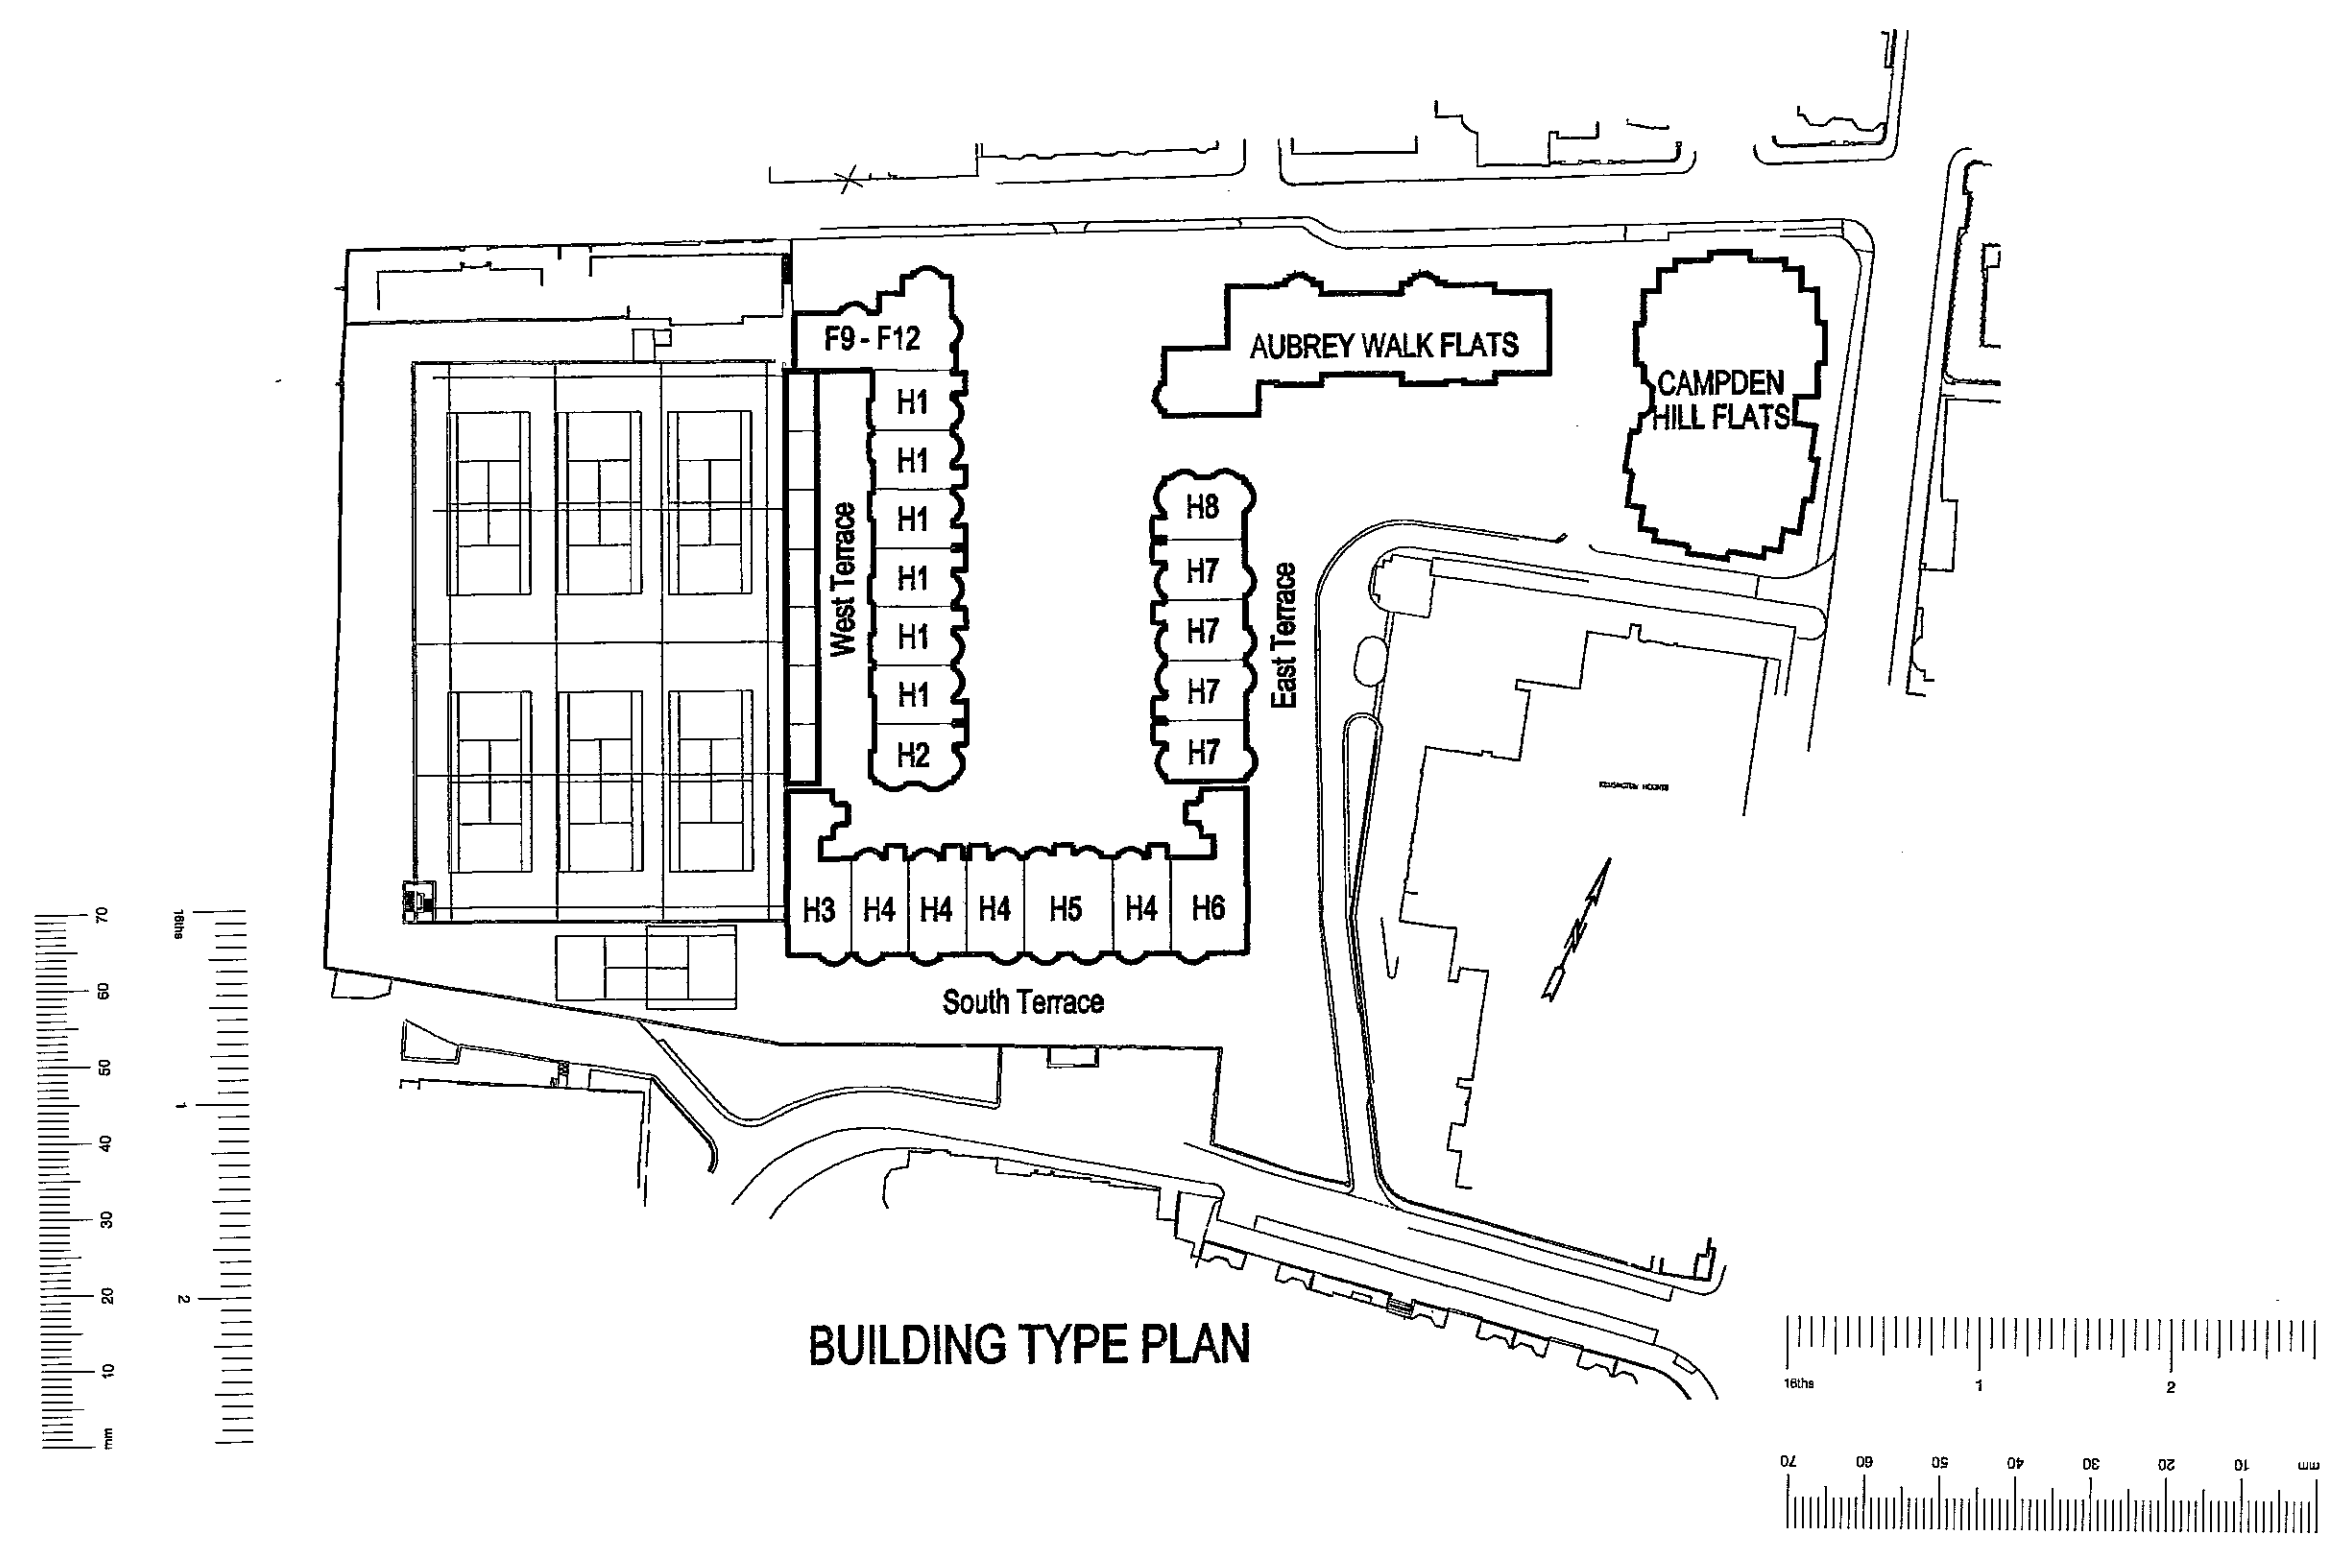

BUILDING TYPE PLAN

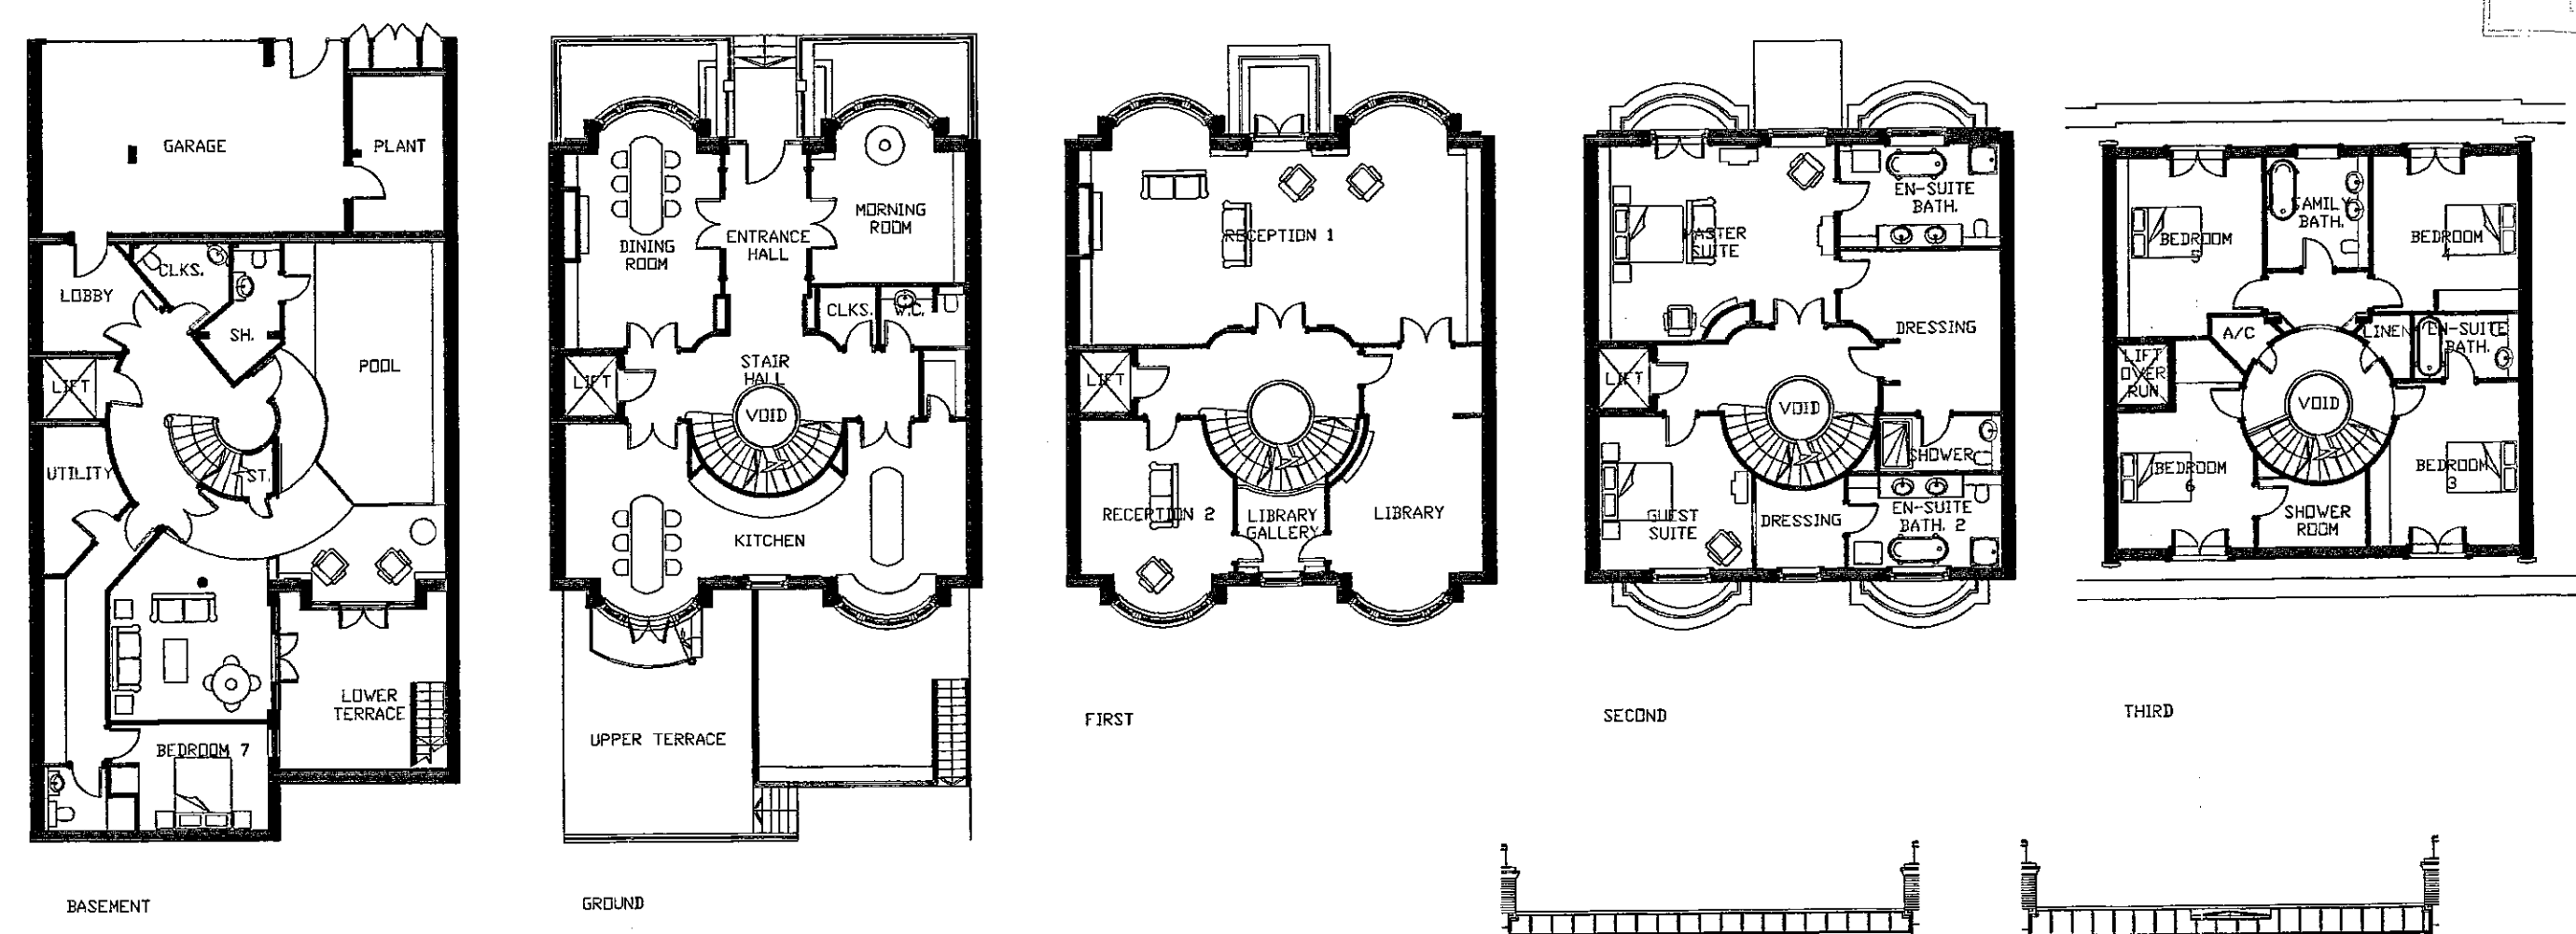

HOUSE TYPE H5



**BroadwayMalyan**  
Architects & Designers

Woburn Hill, Addlestone  
Weybridge, Surrey KT15 2QA  
T: +44(0)1932 845599  
F: +44(0)1932 856206  
E: Wey@BroadwayMalyan.com

Client  
**St. James Homes Ltd**  
Project  
**Campden Hill Reservoir**  
Description  
**House Plans H3, H4, H5  
Elevations and Sections**

Status  
**Planning**  
Scale  
**1:200**  
Job number  
**7650**  
Original size 100mm




Drawn  
**NRS**  
Drawing number  
**P108**  
Copyright Broadway Malyan Limited

Date  
**Dec '99**  
Revision  
**E**




Contractors are not to scale dimensions from this drawing


Revision	Date
A	Plans and elevations updated. 16.03.99
B	Revised for resubmission. 23.12.99
C	Minor revisions to west terrace flats roof. 13.07.00

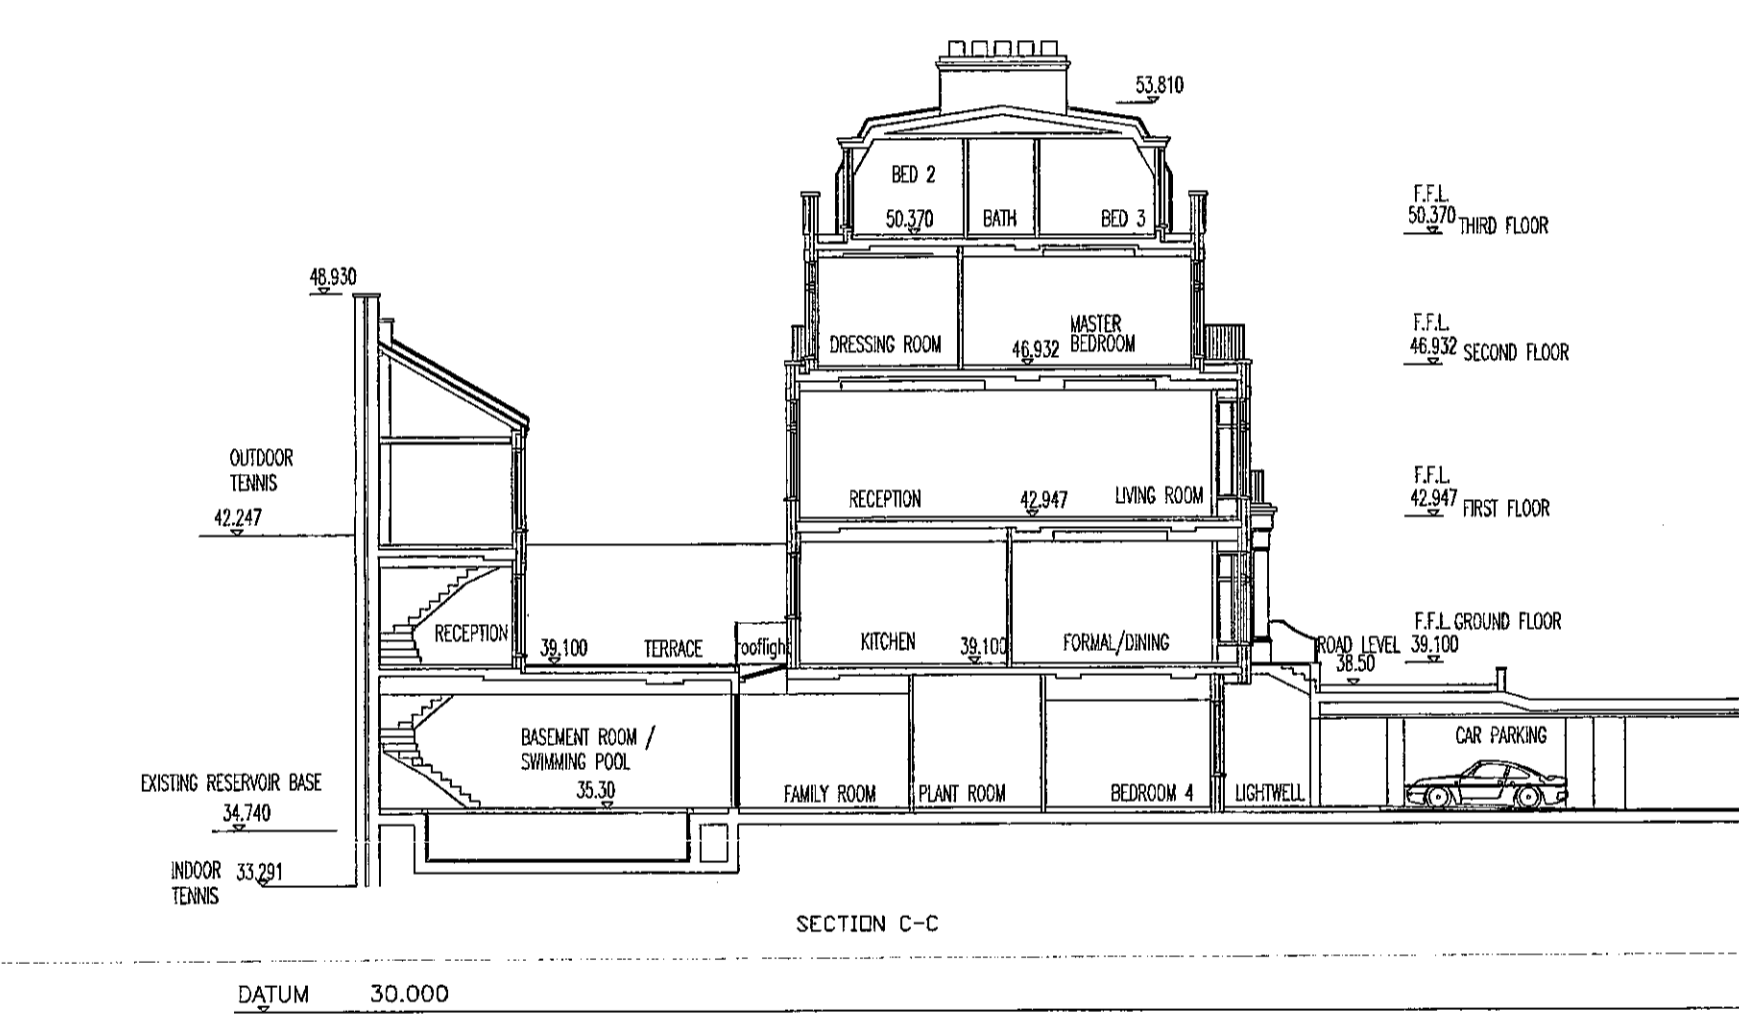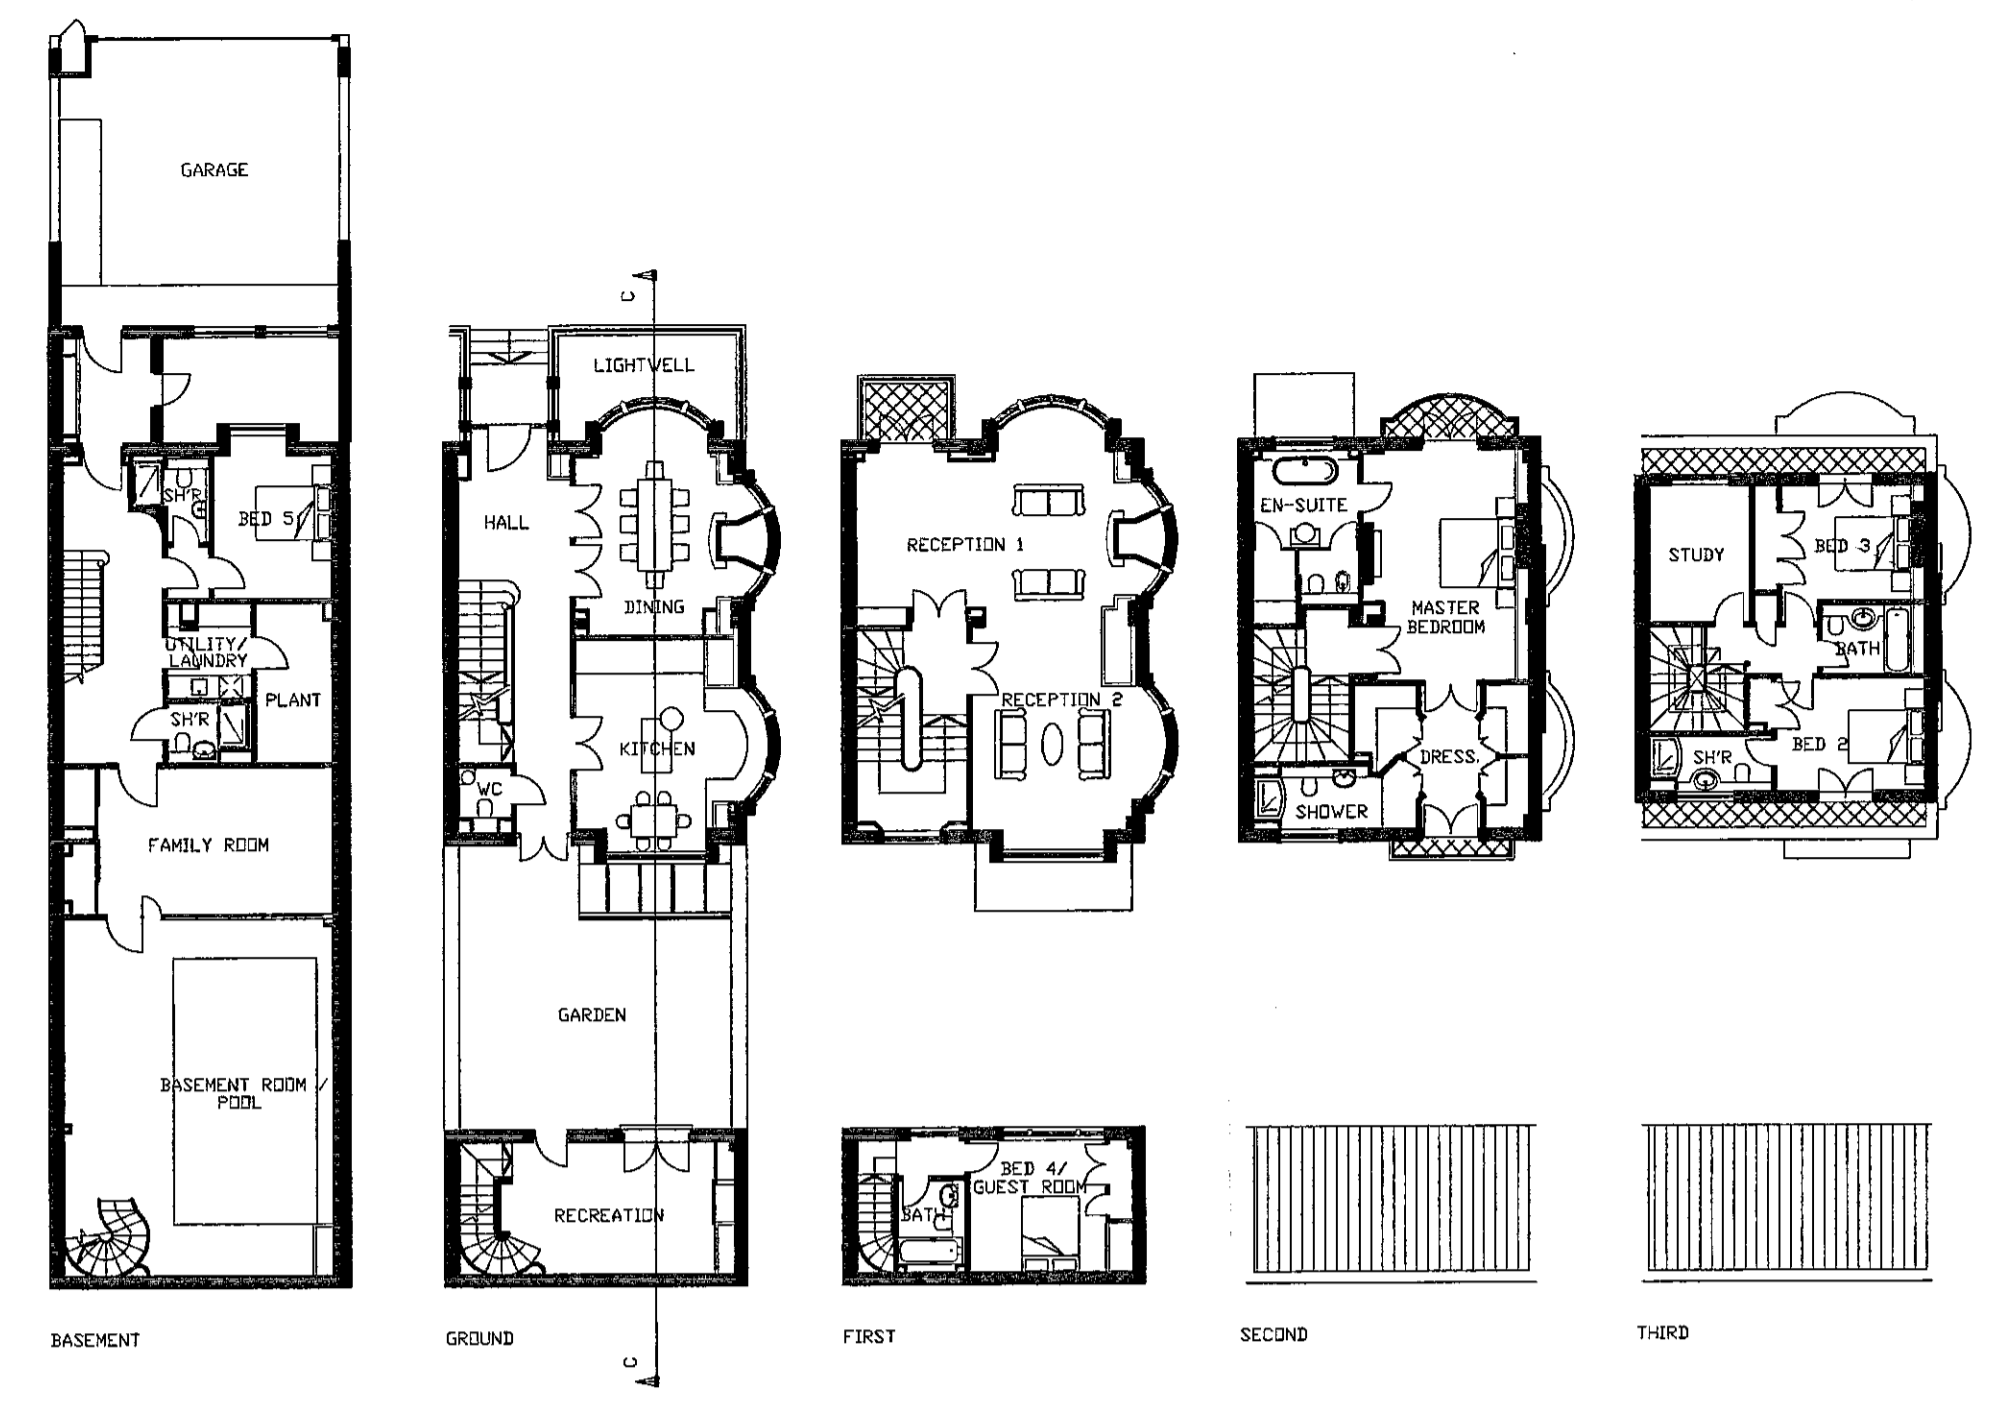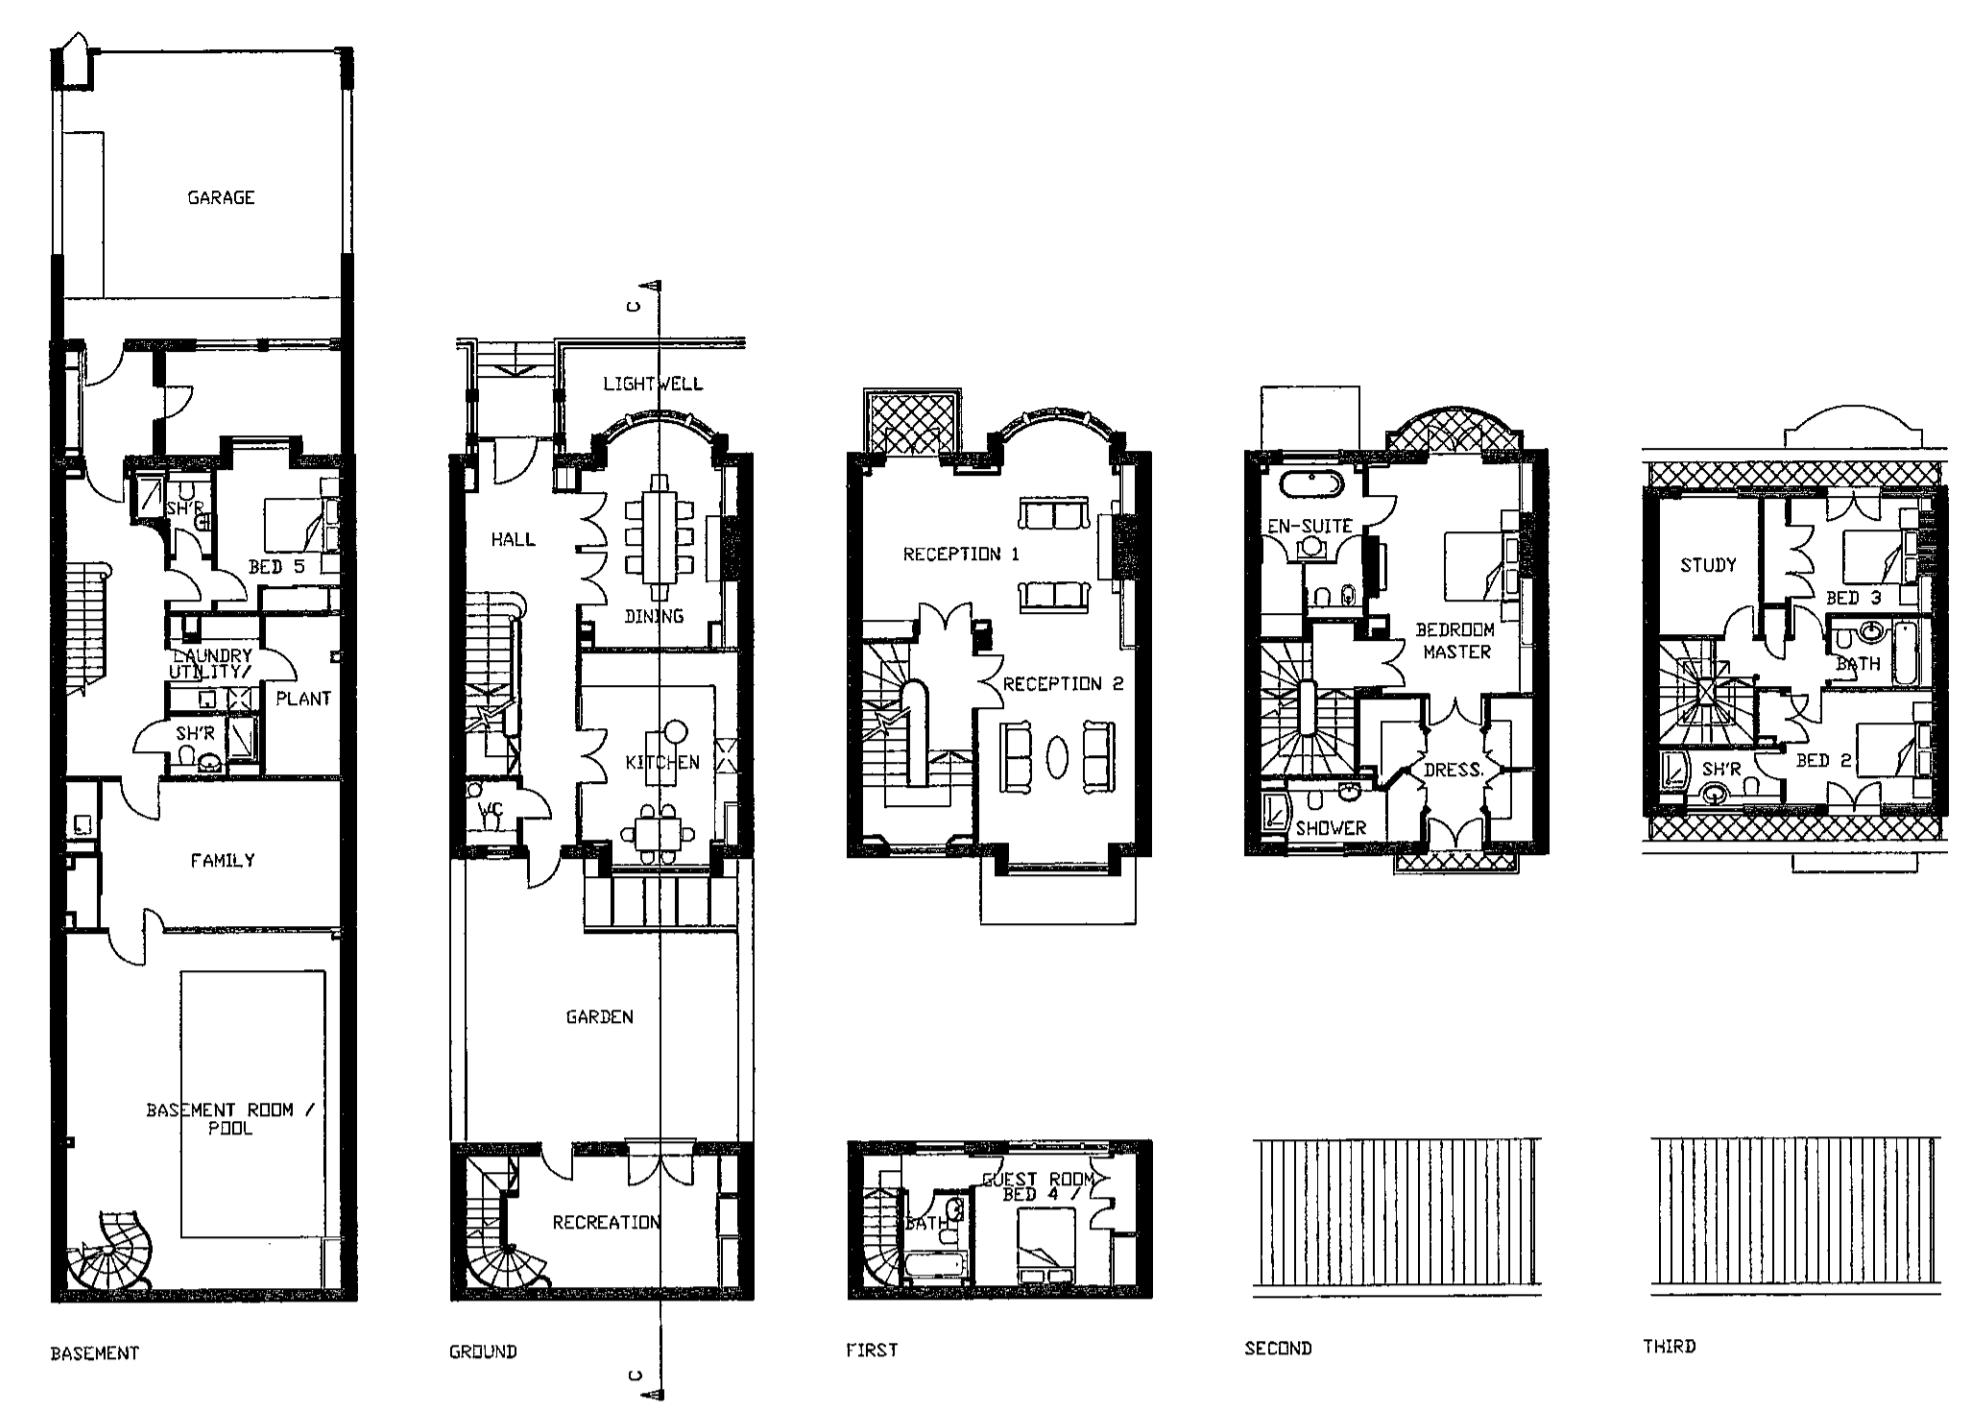


RECEIVED  
17 AUG 2000  
TOWN PLANNING  
P.A.K. & C.

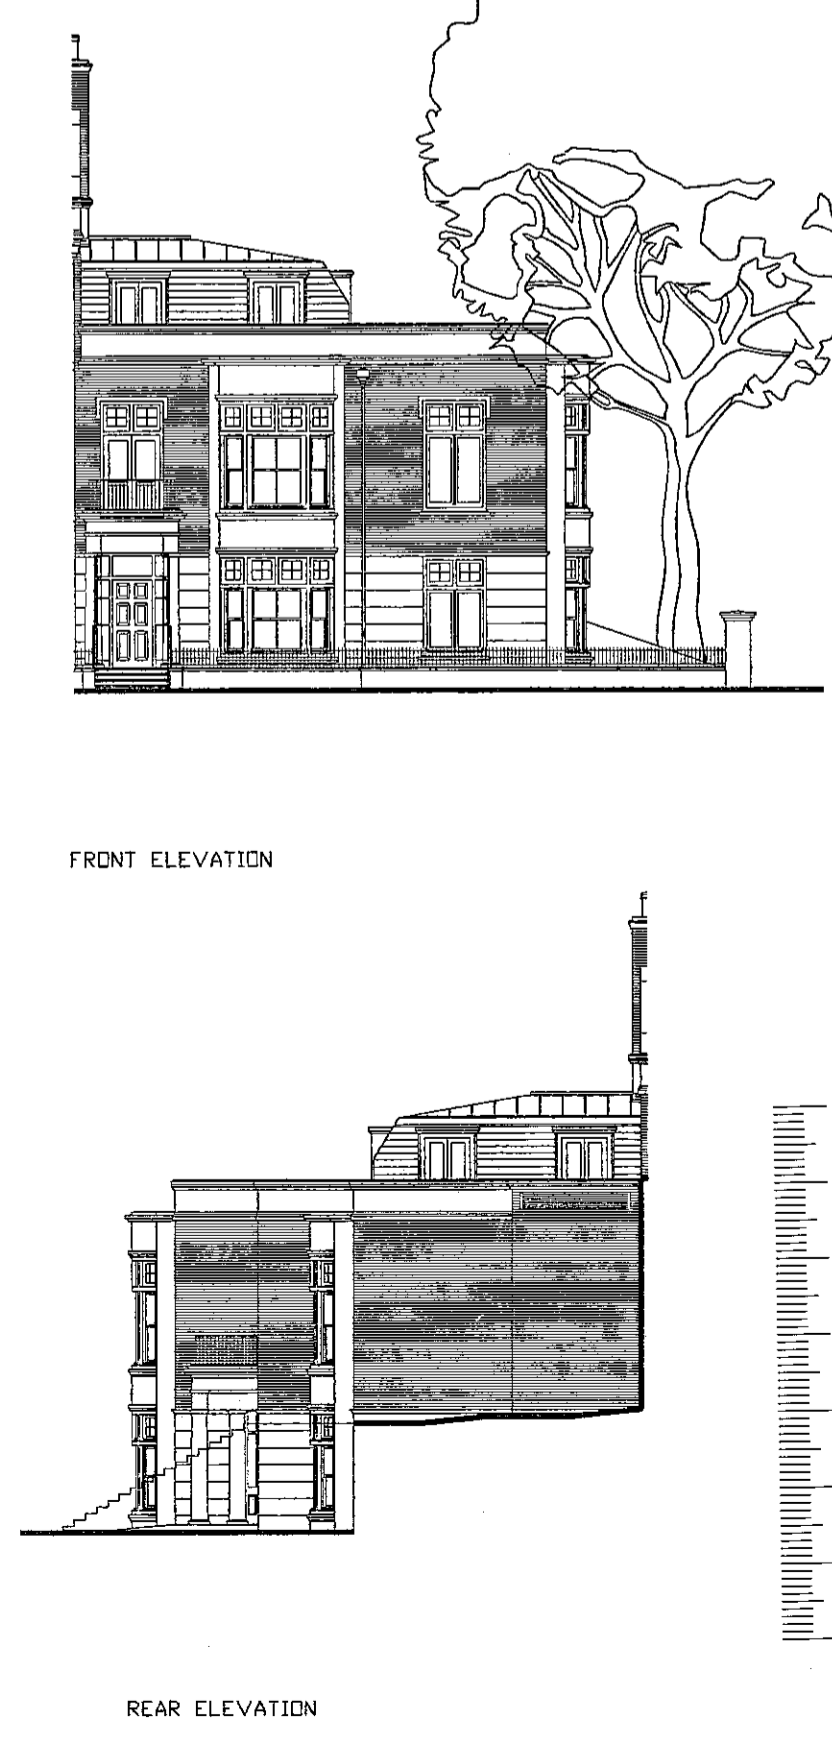

HOUSE TYPE H1

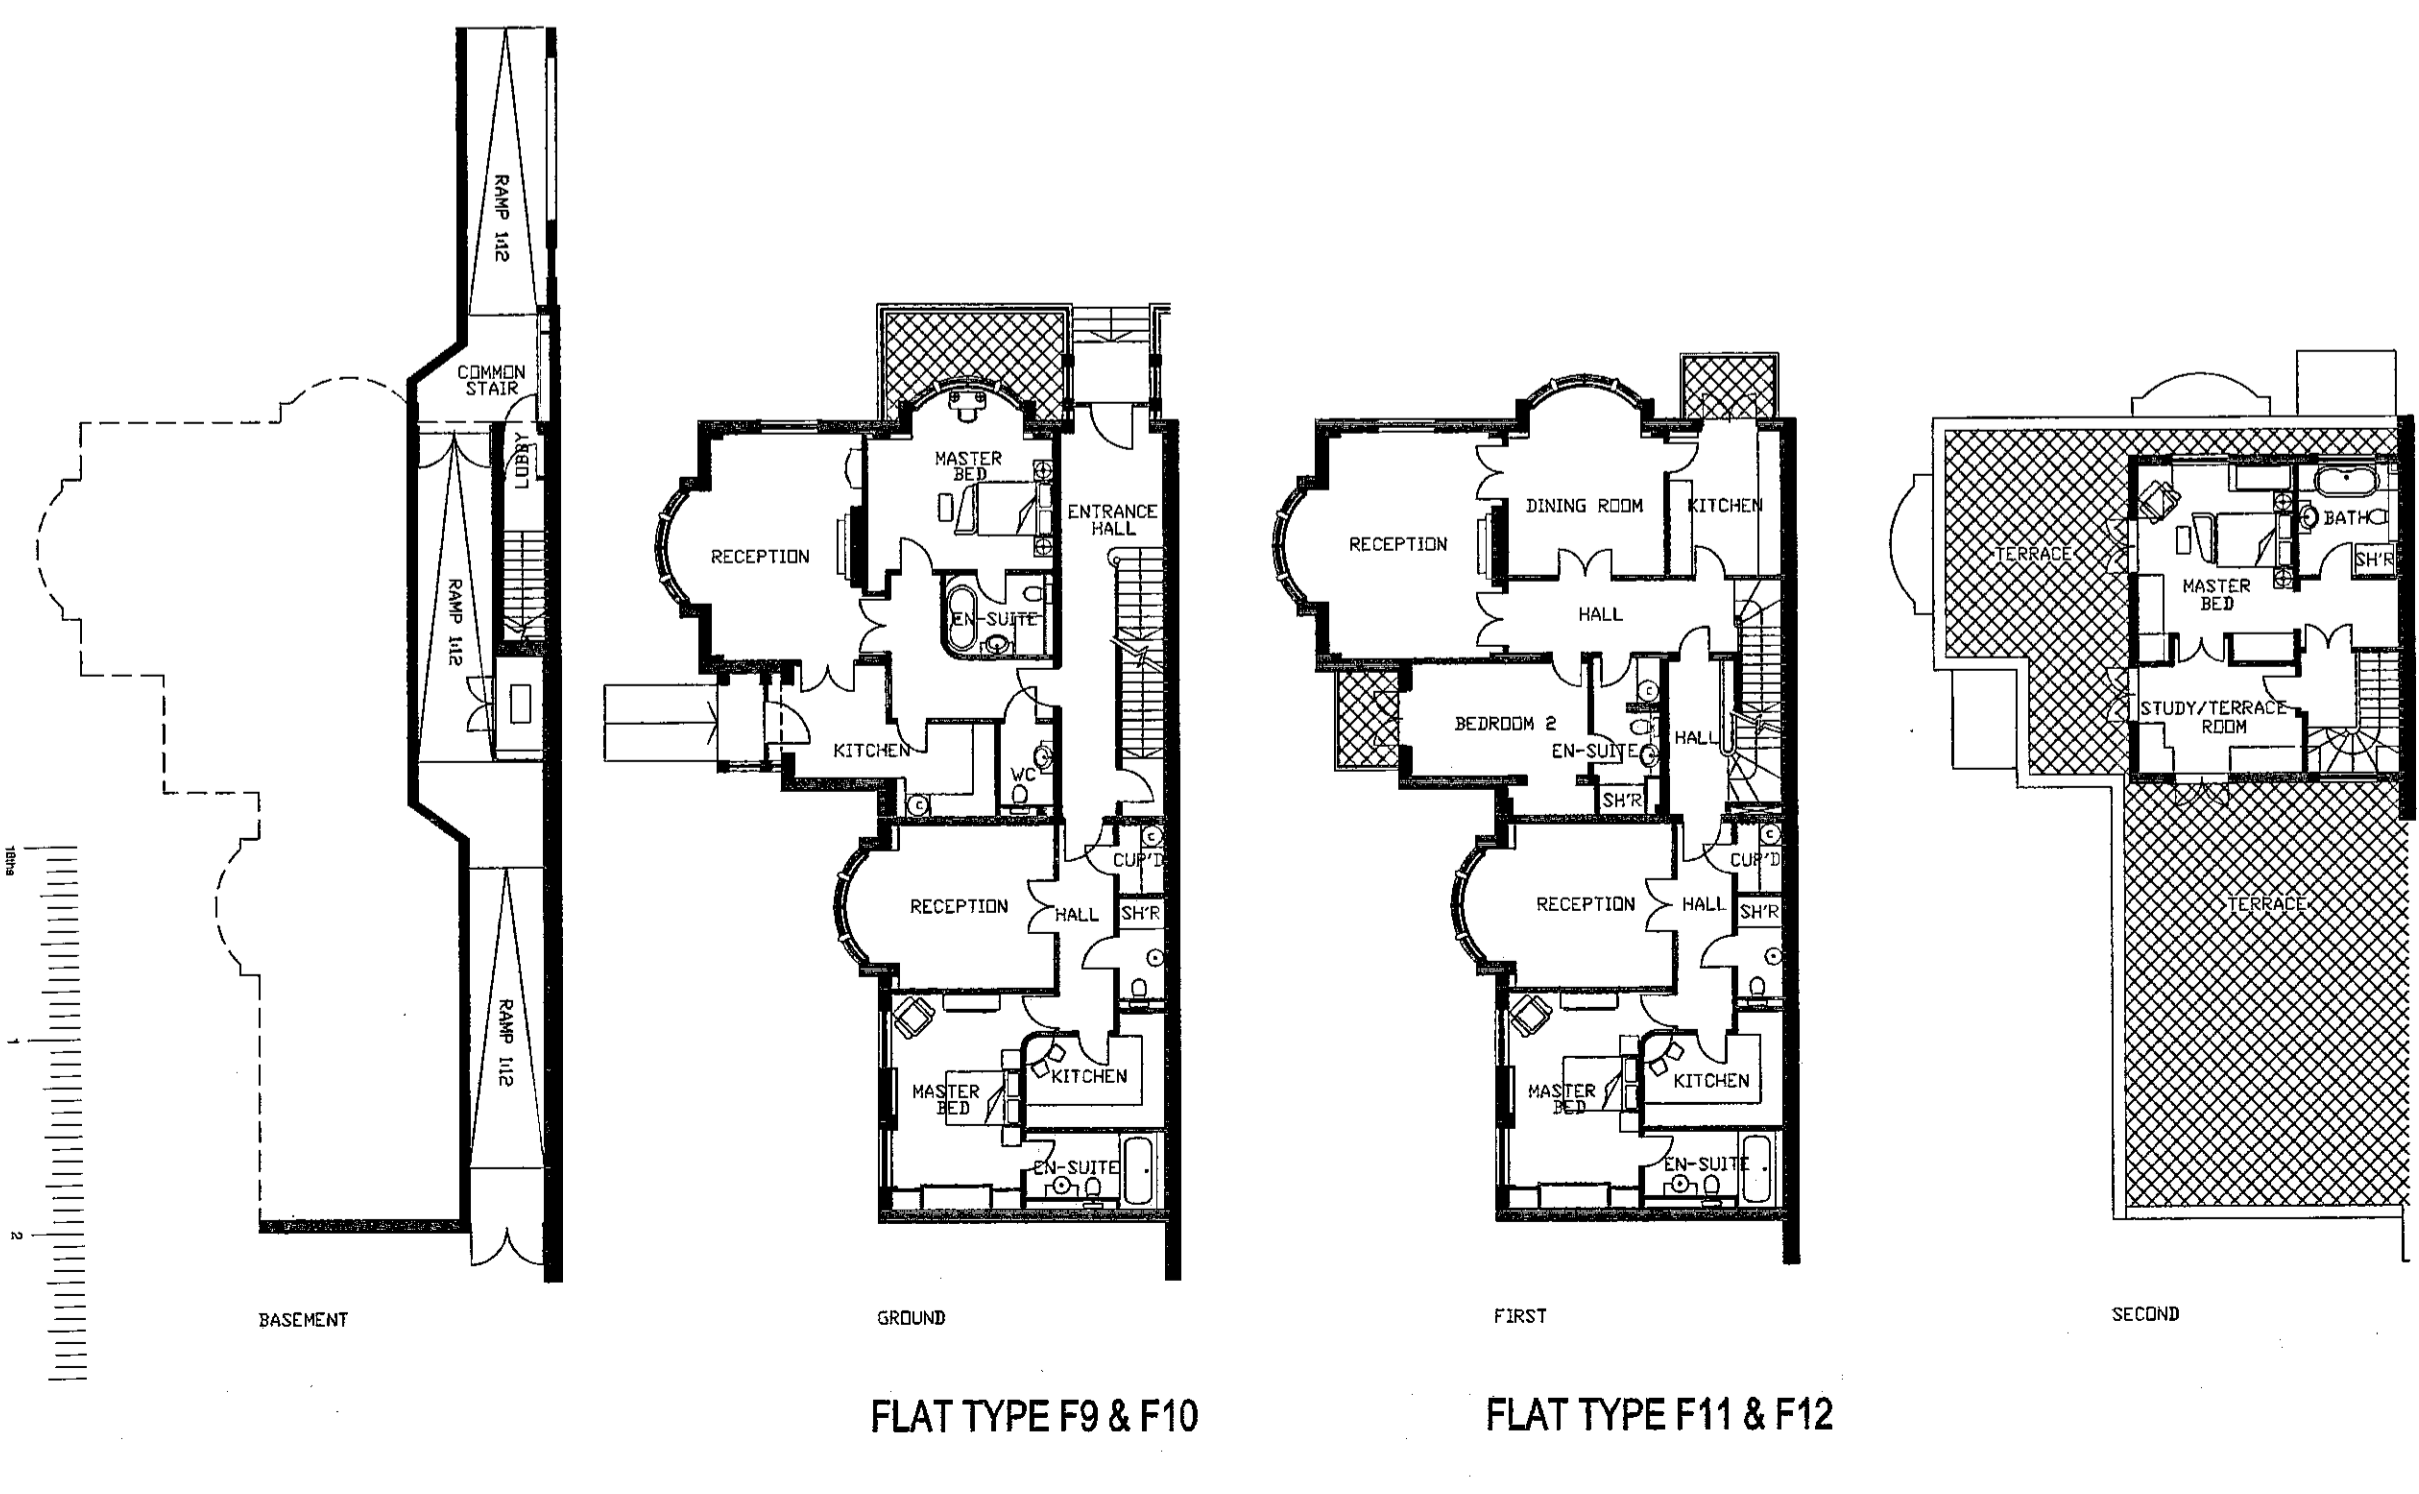

HOUSE TYPE H2

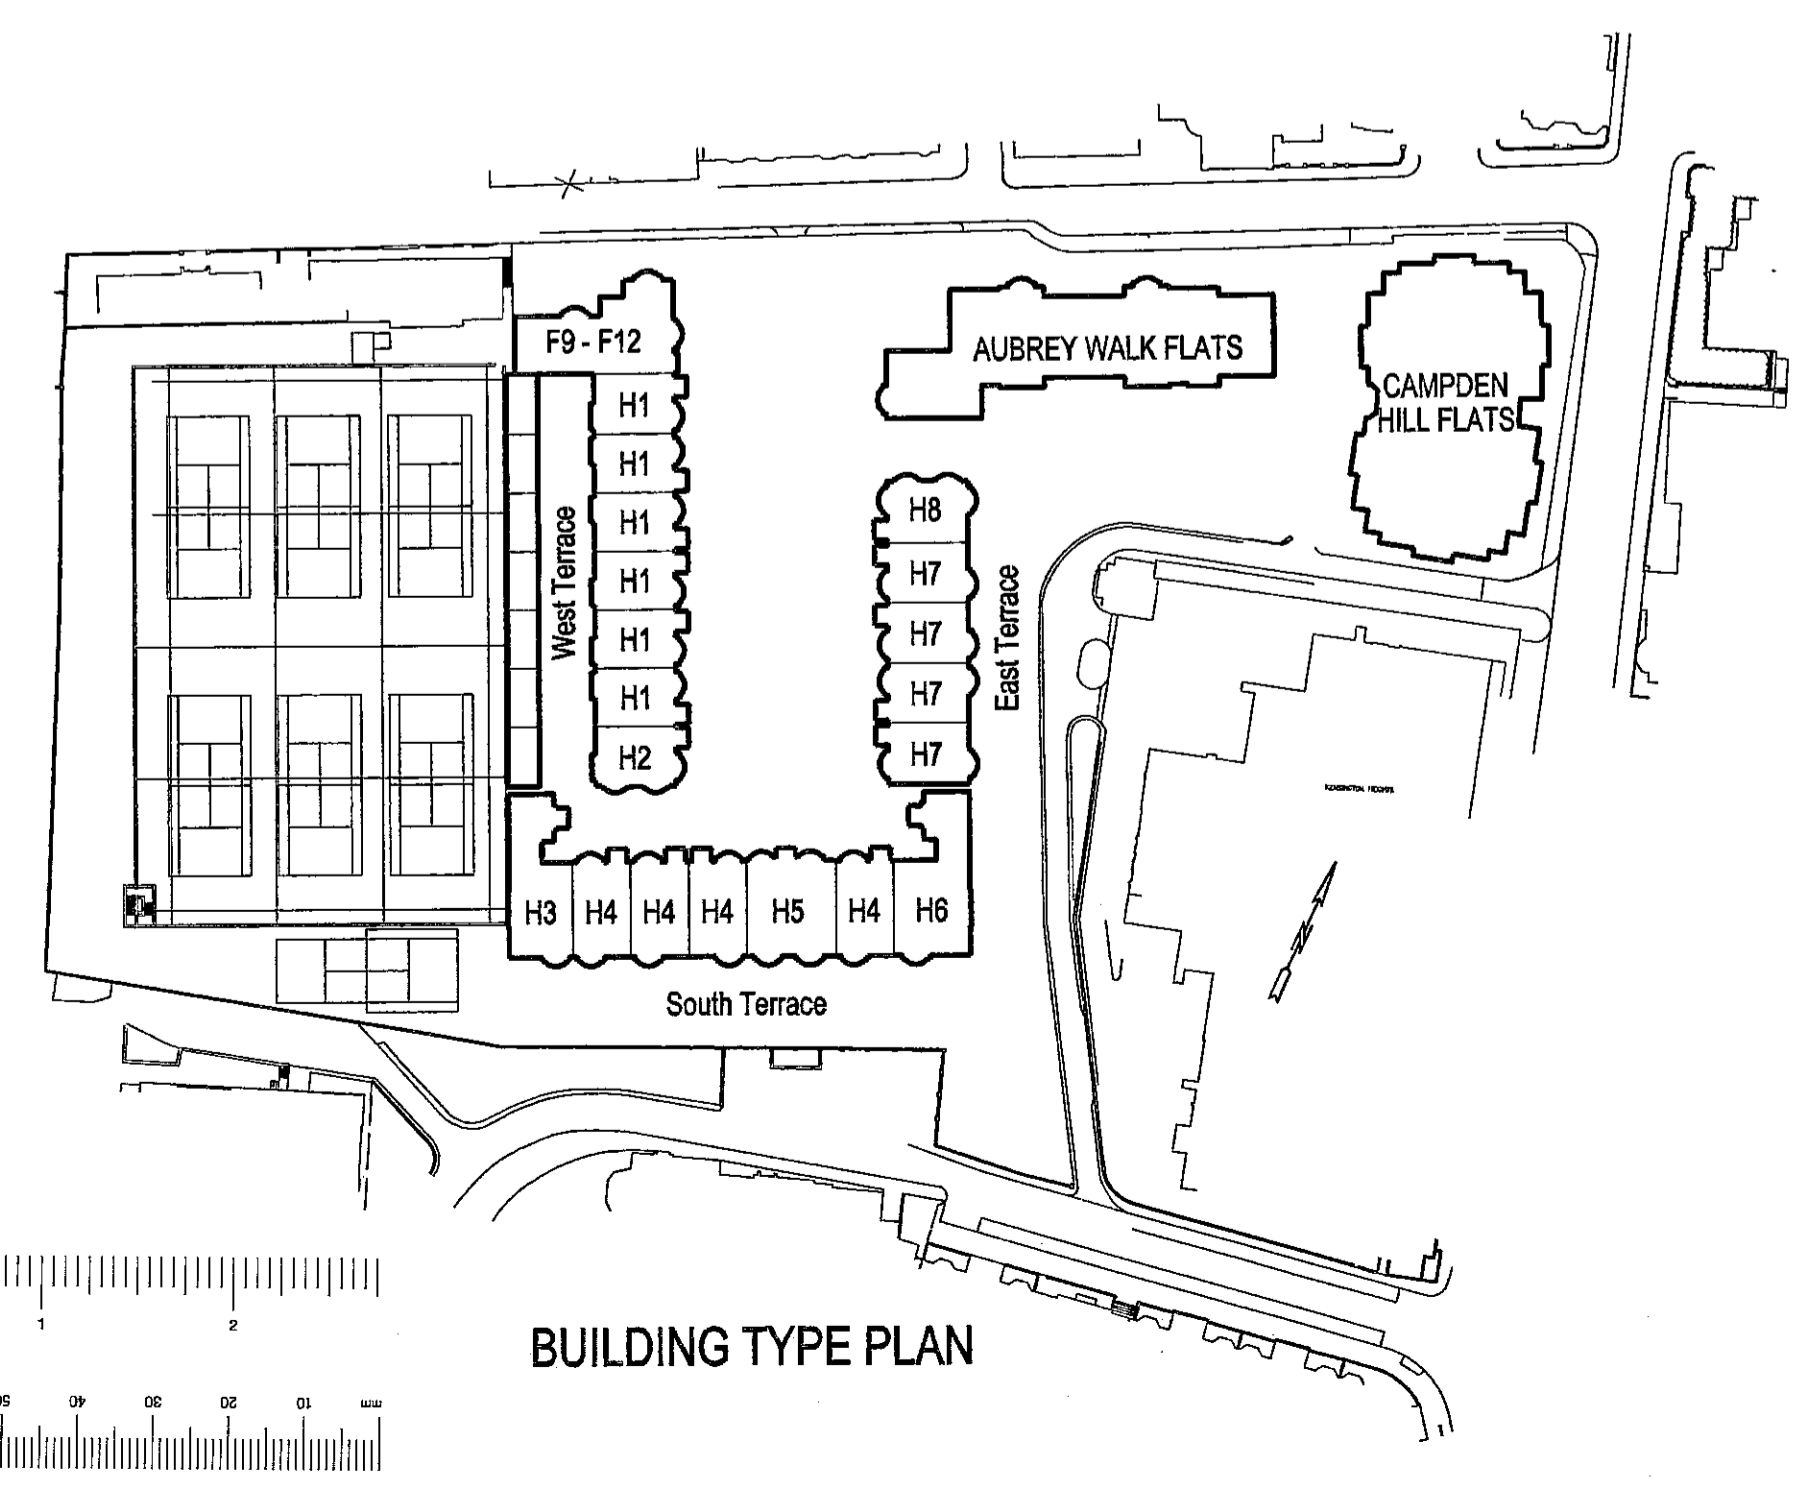

BUILDING TYPE PLAN

**BroadwayMalyan**  
Architects & Designers  
Woburn Hill, Addlestone  
Waybridge, Surrey KT15 2QA  
T: +44(0)1932 845599  
F: +44(0)1932 856206  
E: Wey@BroadwayMalyan.com

Client  
**St. James Homes Ltd**  
Project  
**Campden Hill Reservoir**  
Description  
**House Plans H1, H2 & F9-F12 Elevations and Sections**





Status  
**Planning**  
Scale  
**1:200**  
Job number  
**7650**  
Original size 100mm

Drawn  
**NRS**  
Drawing number  
**P109**  
Copyright Broadway Malyan Limited


Date  
**Dec '99**  
Revision  
**c**

Contractors are not to scale dimensions from this drawing


Revision	Date
A	Plans and elevations updated. 16.03.99
B	Revised for resubmission. 23.12.99
C	Minor revisions to west terrace flats roof. 13.07.00
D	West terrace extensions added. 10.8.00

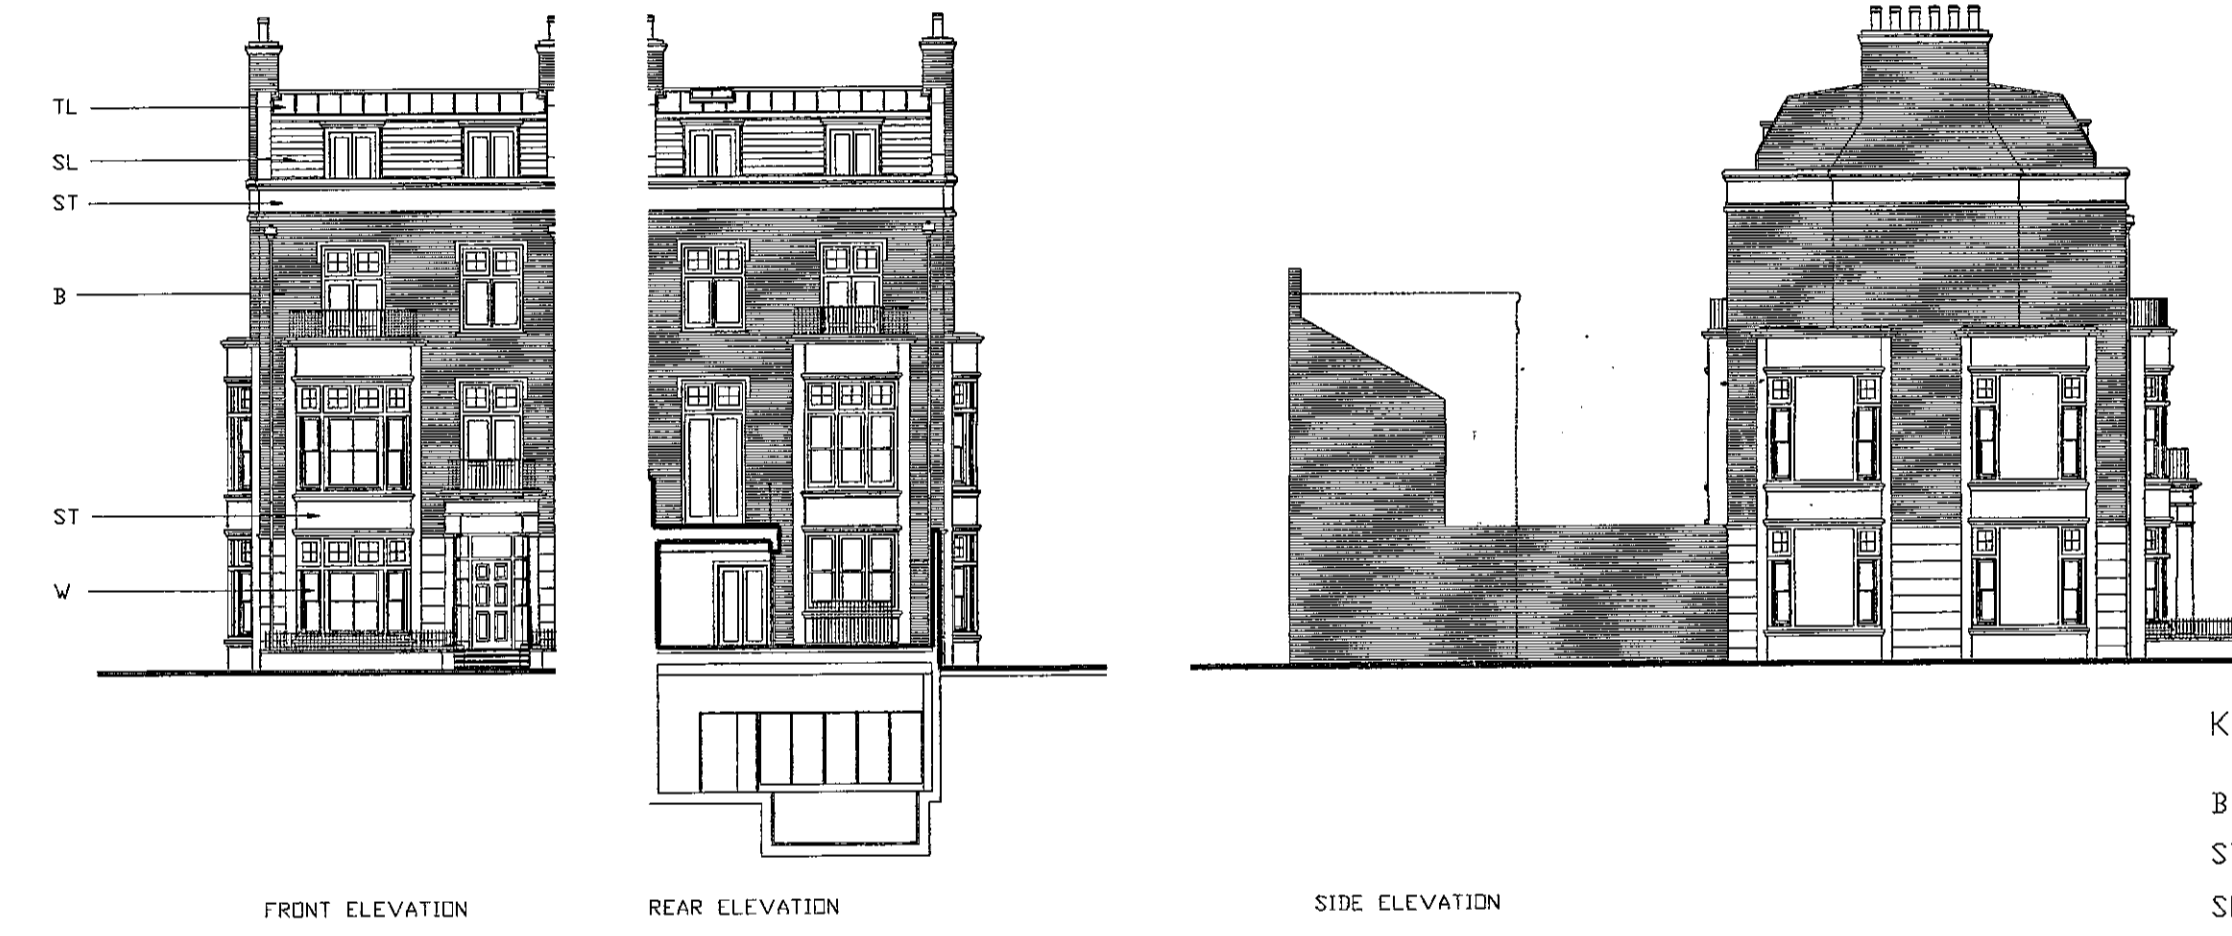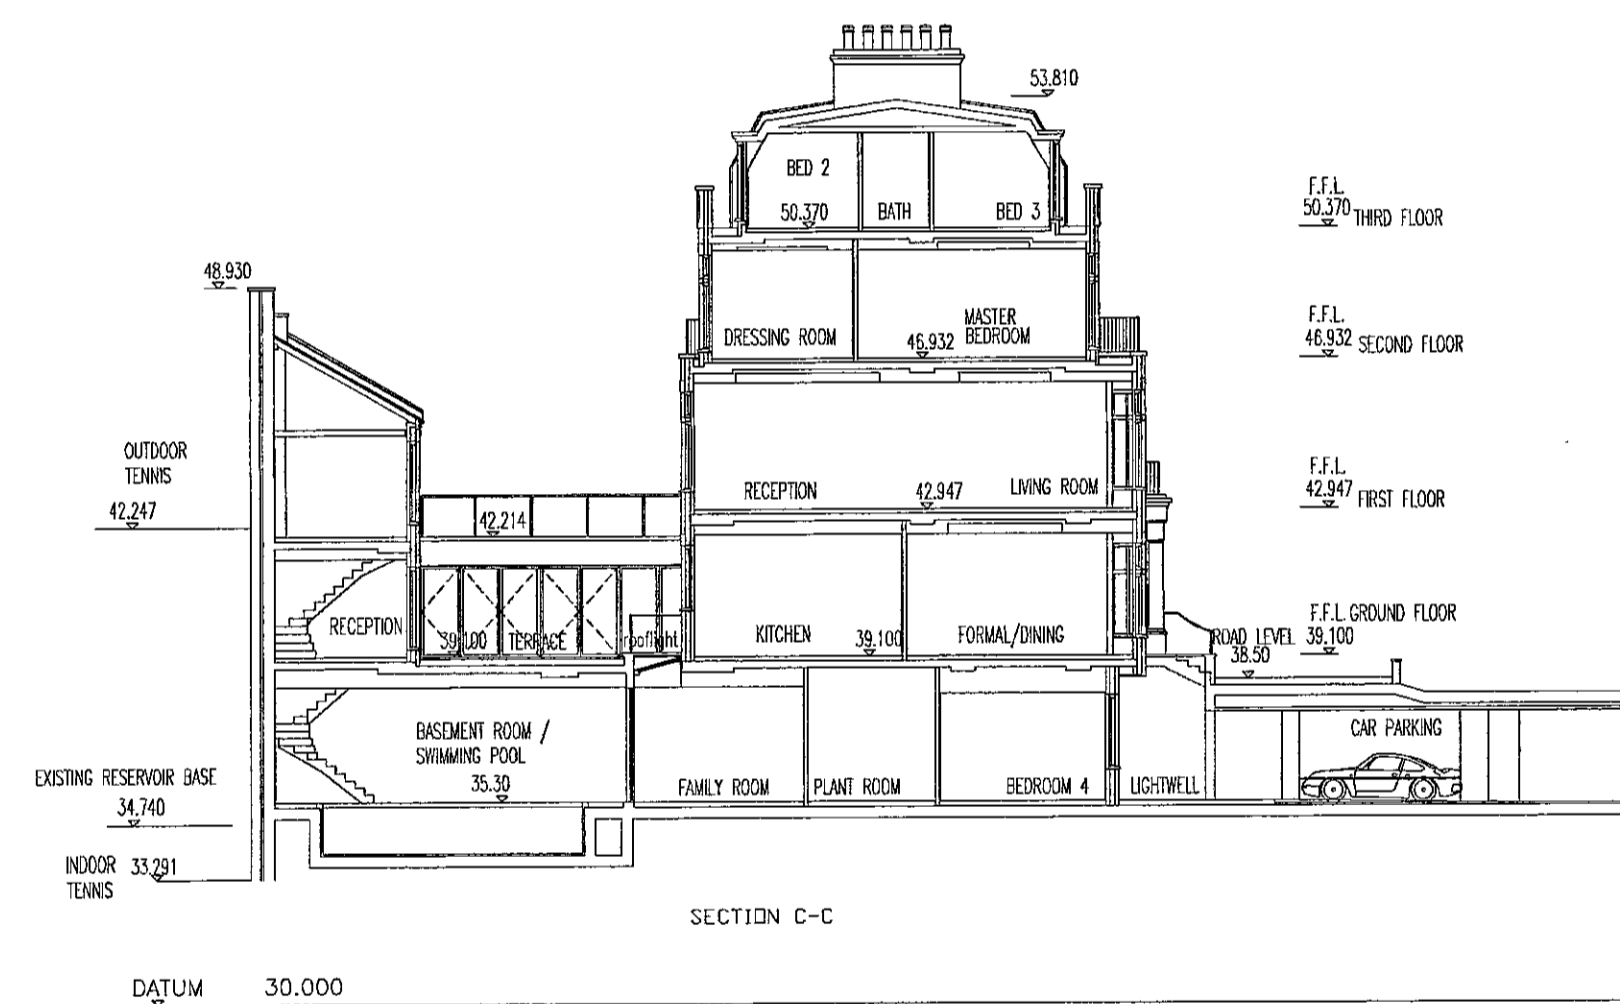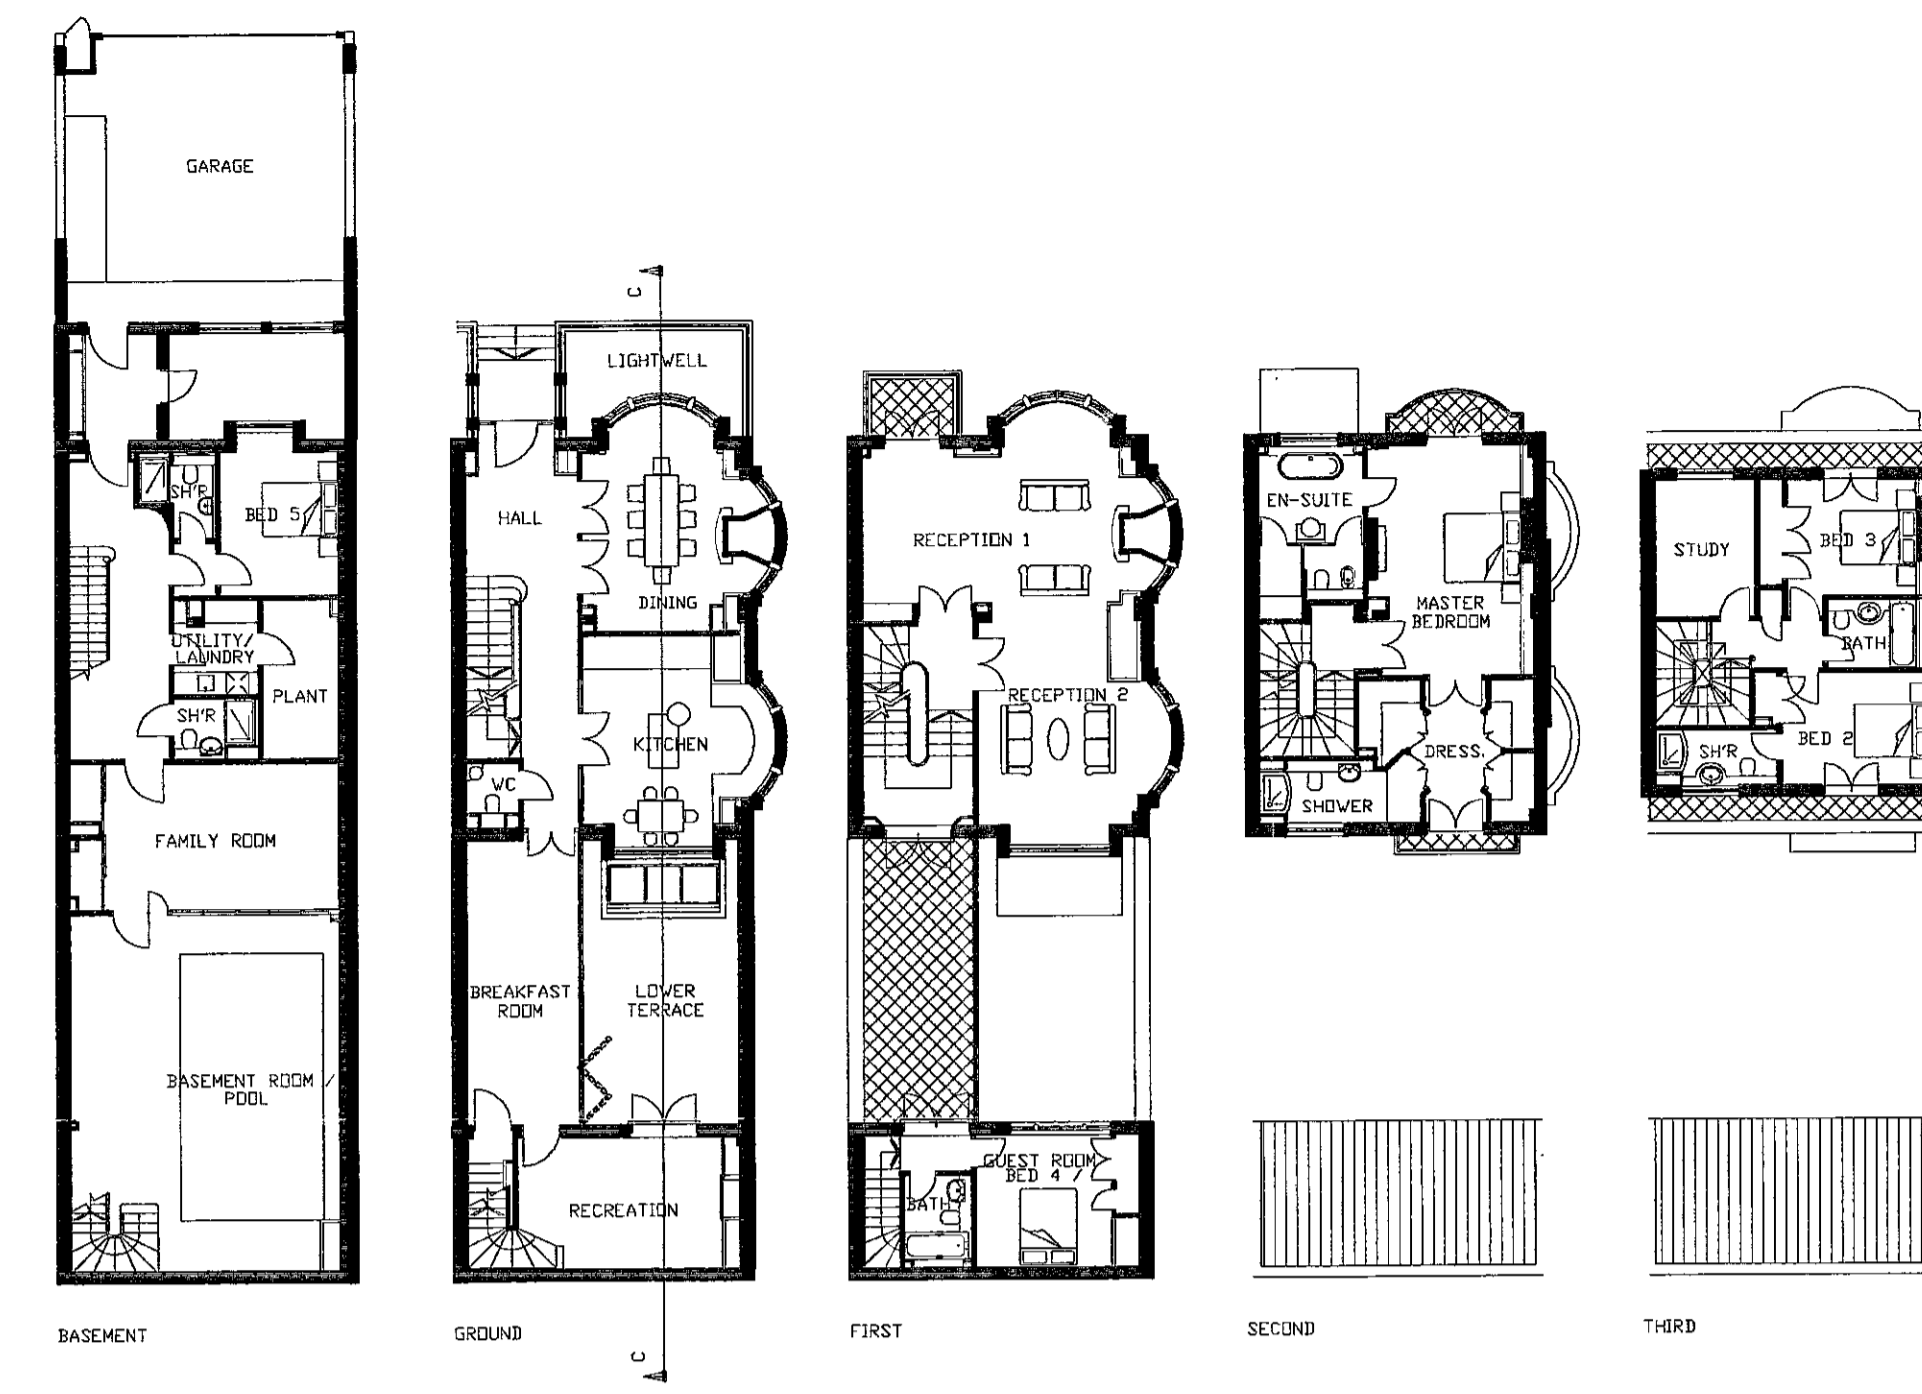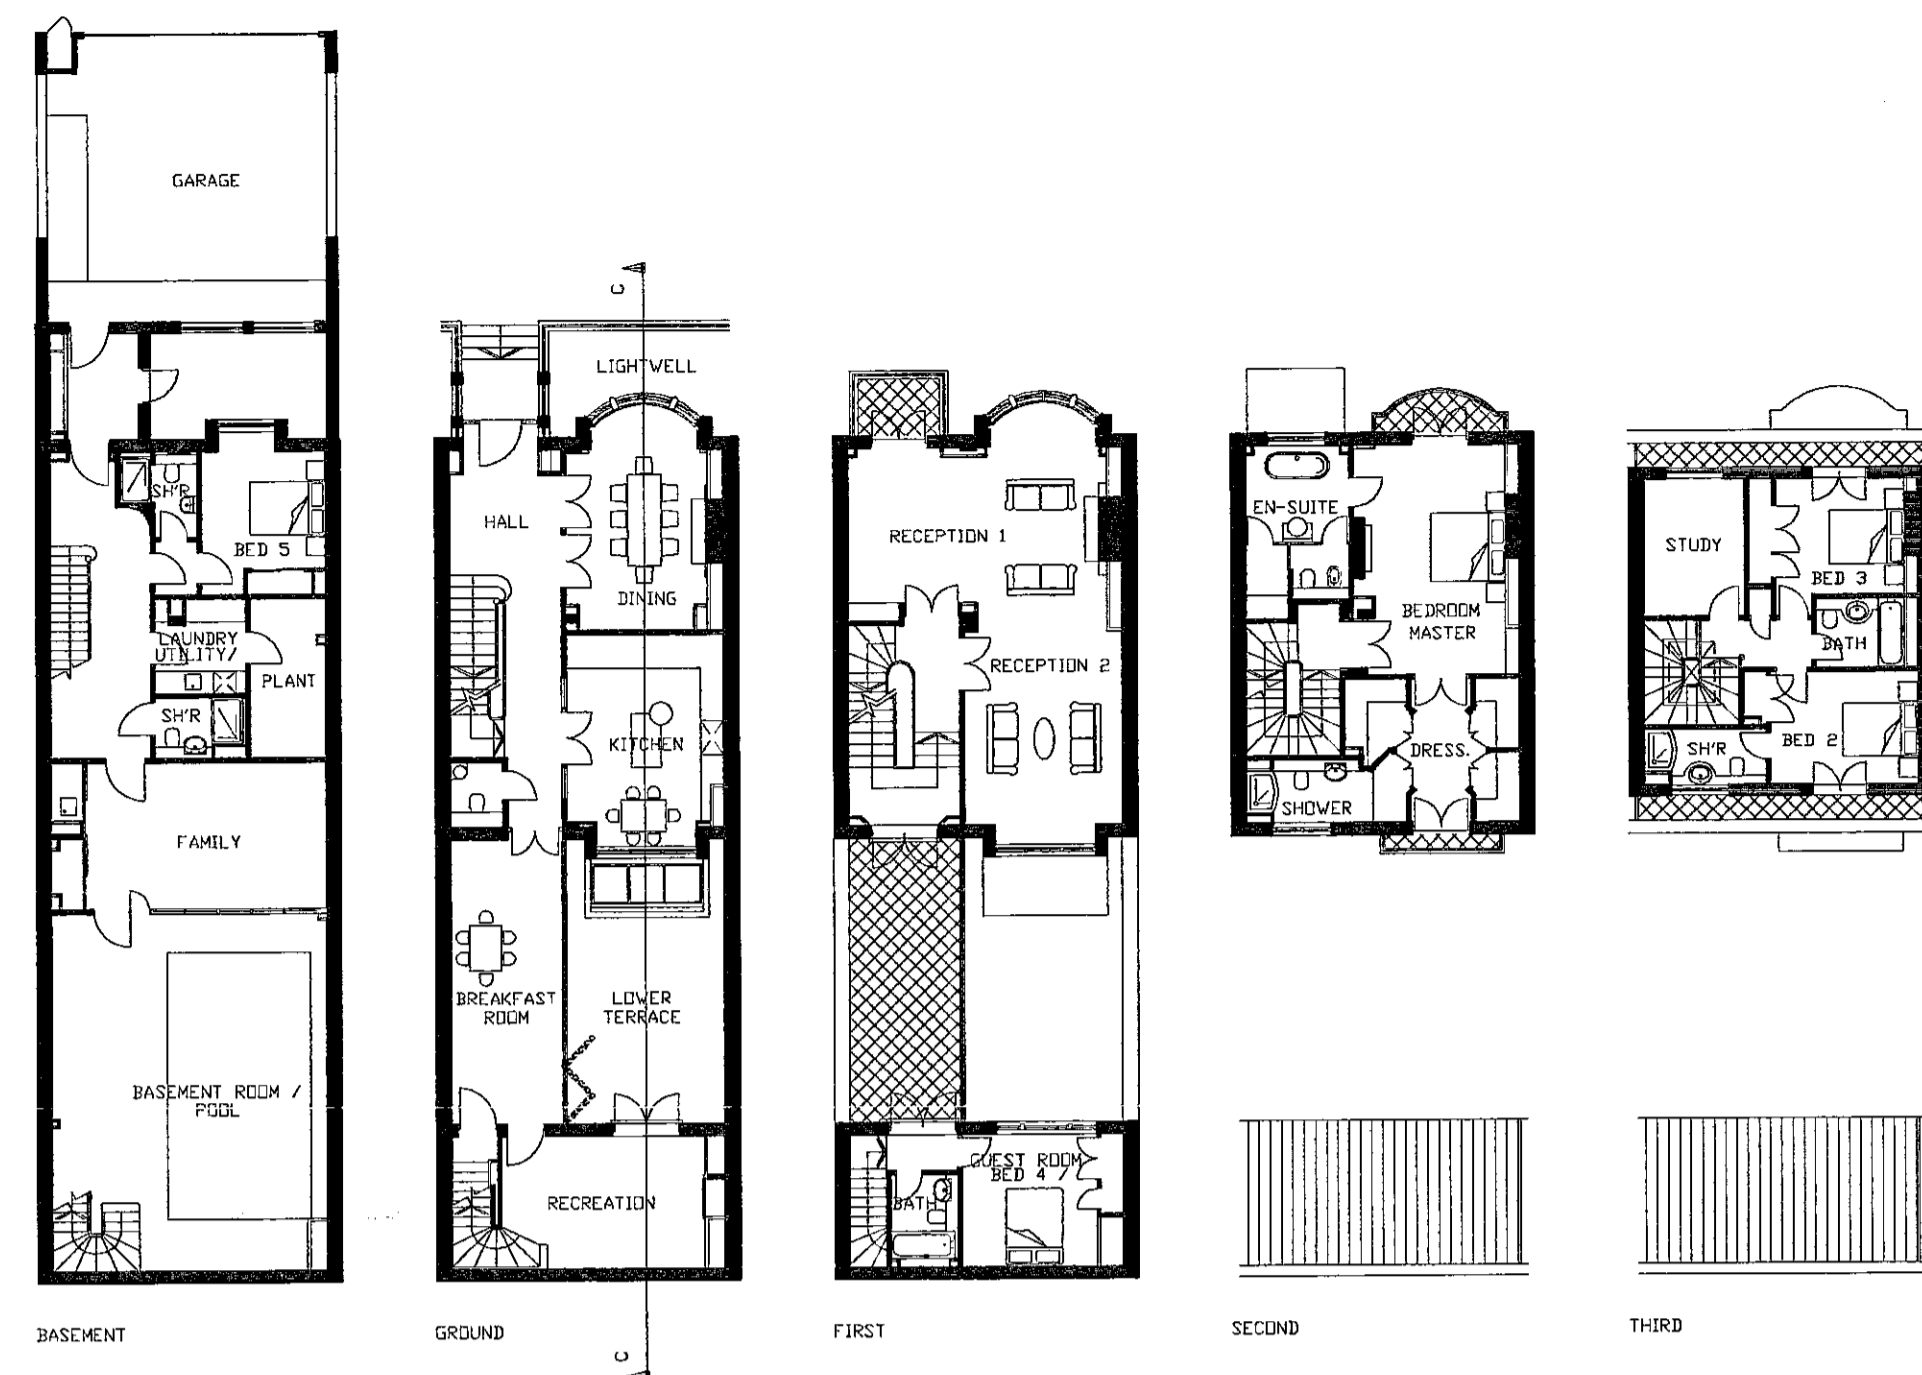

KEY  
 B - FACING BRICKWORK  
 ST - NATURAL STONE  
 SL - NATURAL SLATE  
 W - TIMBER WINDOWS  
 TL - TRADITIONAL LEAD / BONDED SHEET

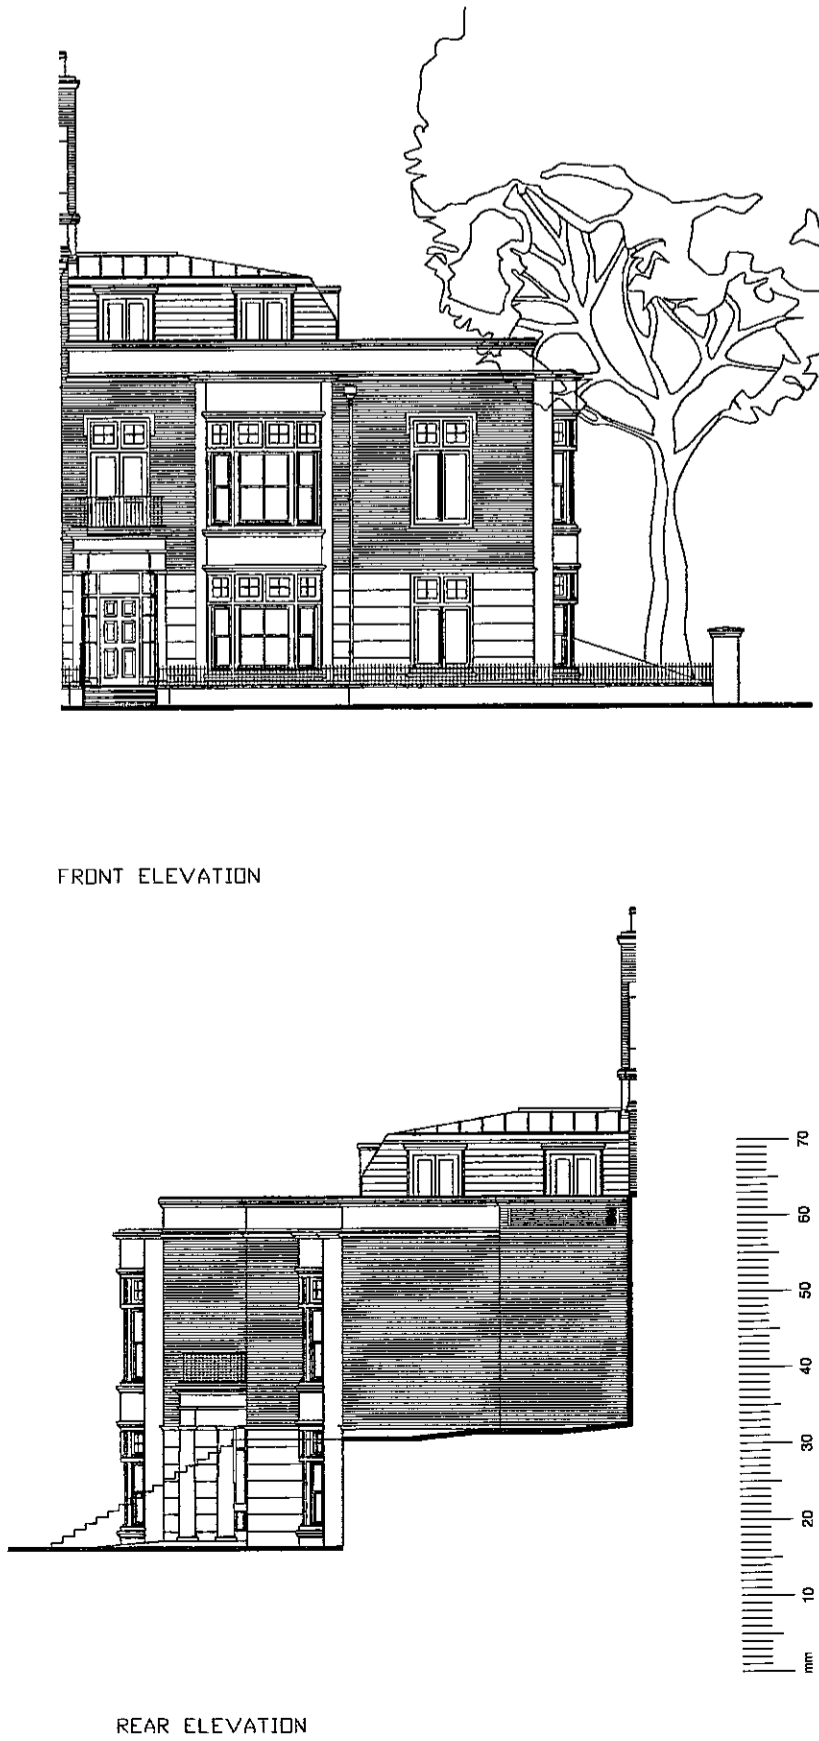


HOUSE TYPE H1

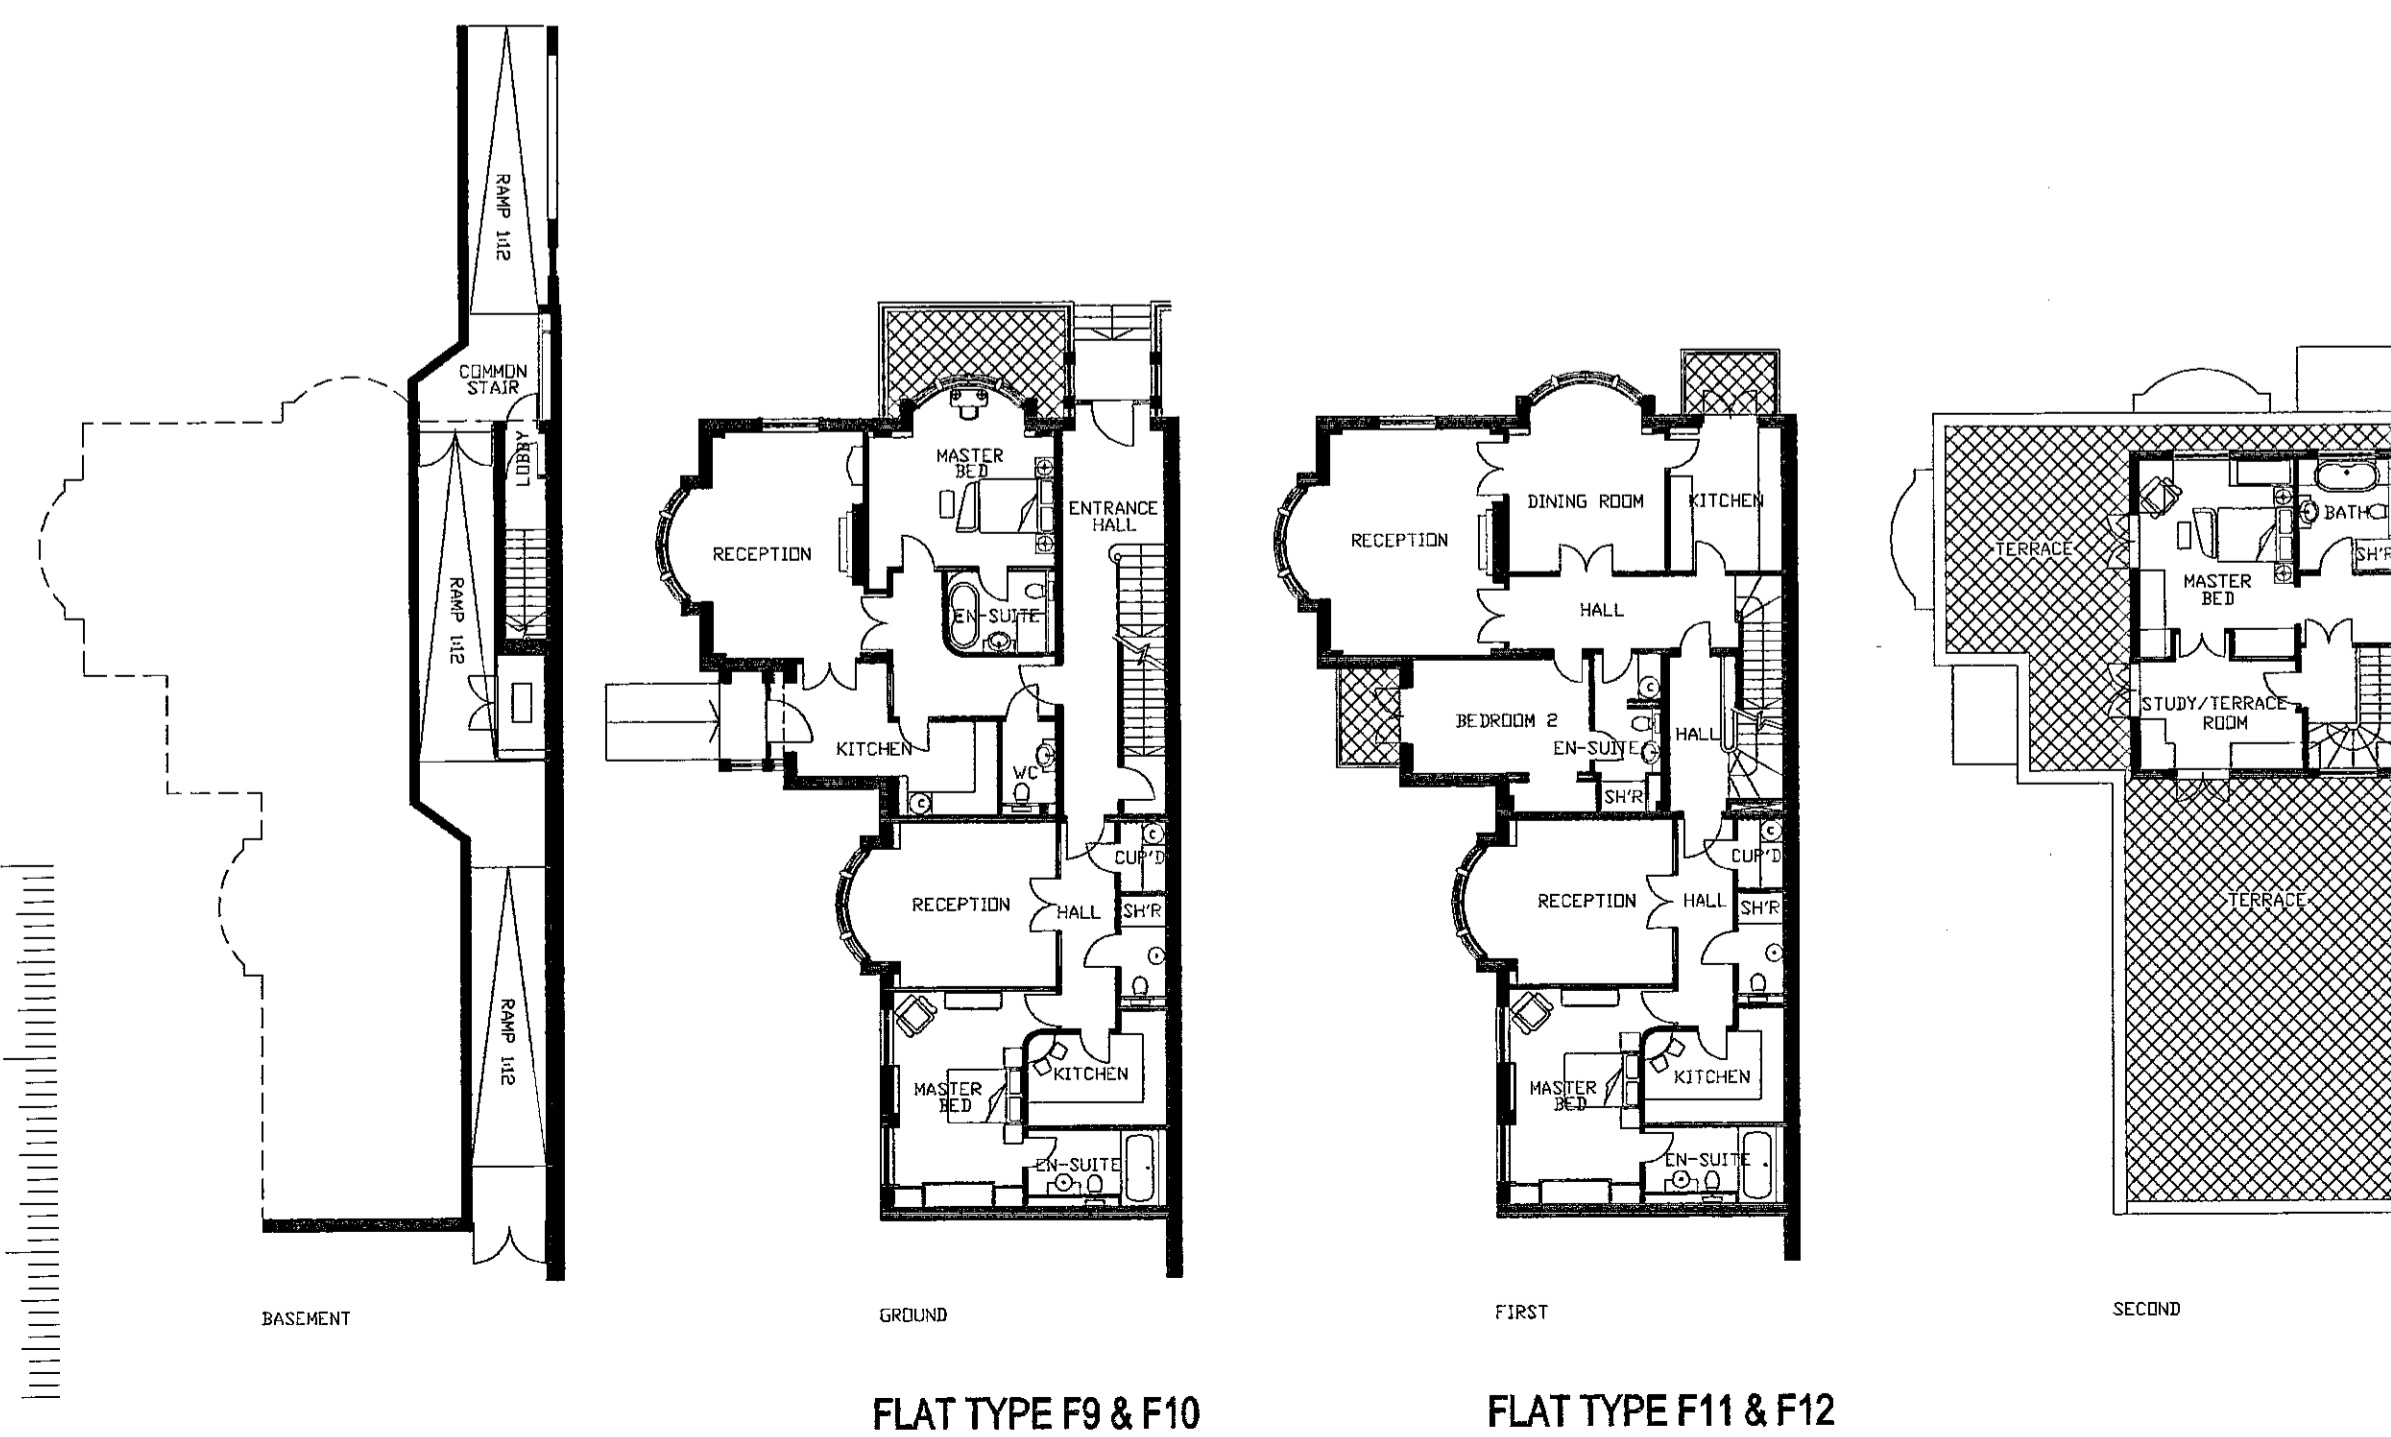

FLAT TYPE F9 & F10  
 FLAT TYPE F11 & F12

HOUSE TYPE H2

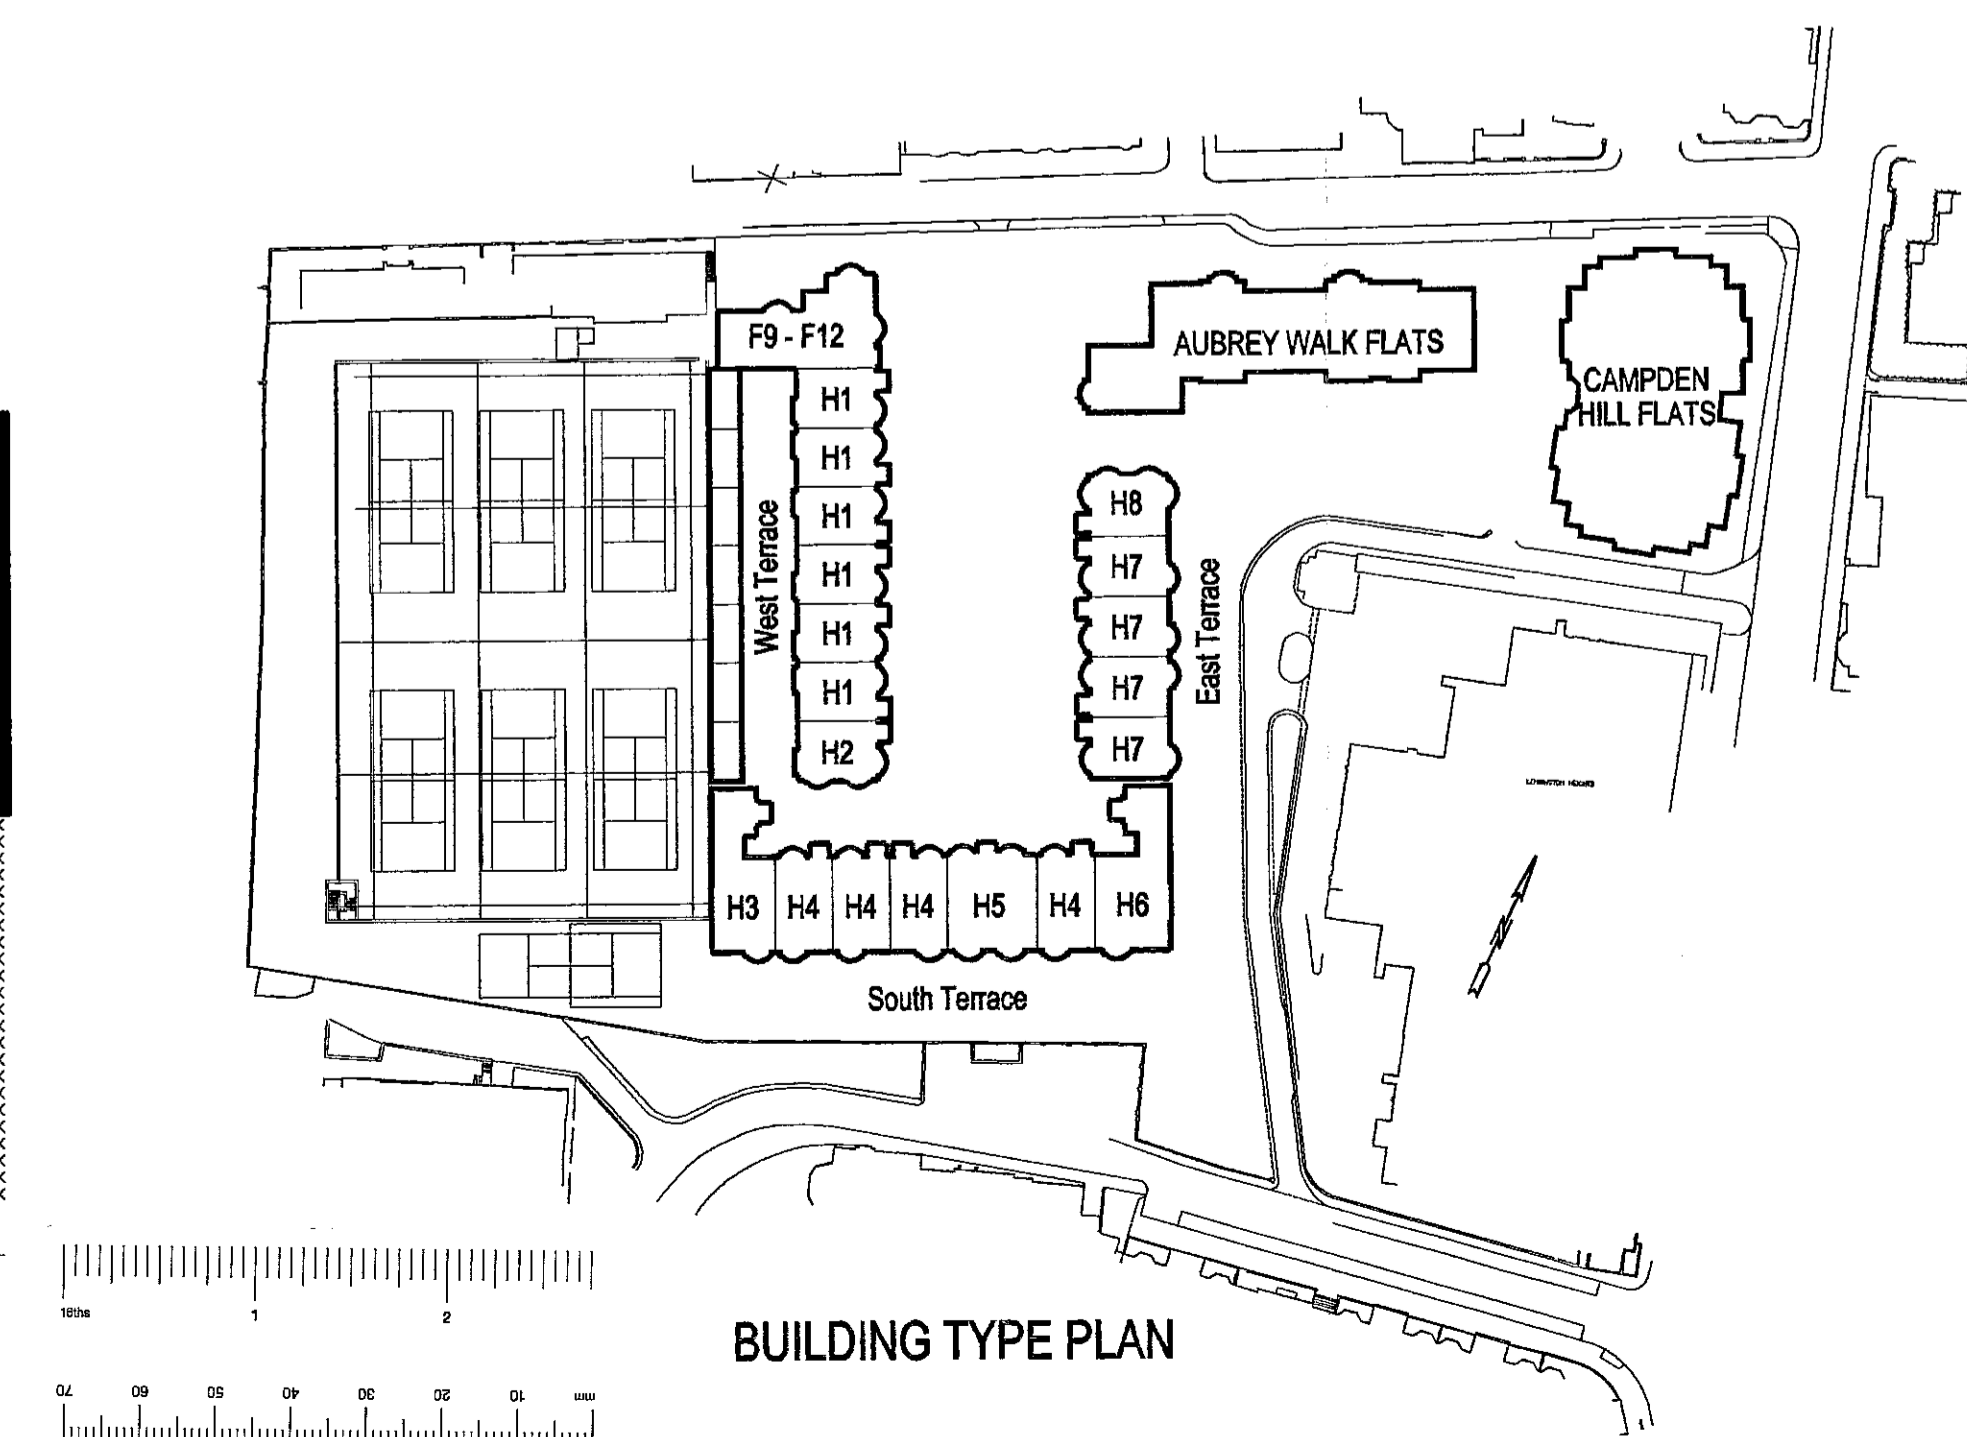

BUILDING TYPE PLAN

**BroadwayMalyan**  
 Architects & Designers

Woburn Hill, Addlestone  
 Weybridge, Surrey KT15 2QA  
 T: 44(0)1932 845599  
 F: 44(0)1932 856206  
 E: Wey@BroadwayMalyan.com



Client  
**St. James Homes Ltd**  
 Project  
**Campden Hill Reservoir**  
 Description  
**House Plans H1, H2 & F9-F12**  
**Elevations and Sections**

Status  
**Planning**  
 Scale  
**1:200**  
 Job number  
**7650**  
 Drawn  
**NRS**  
 Drawing number  
**P109**  
 Date  
**Dec '99**  
 Revision  
**D**  
 Original size 100mm  
 Copyright Broadway Malyan Limited





Contractors are not to scale dimensions from this drawing

Revision	Date
A	Plans and elevations updated. 16.03.99
B	Revised for resubmission. 23.12.99
C	Rear steps revised for resubmission. 27.07.00

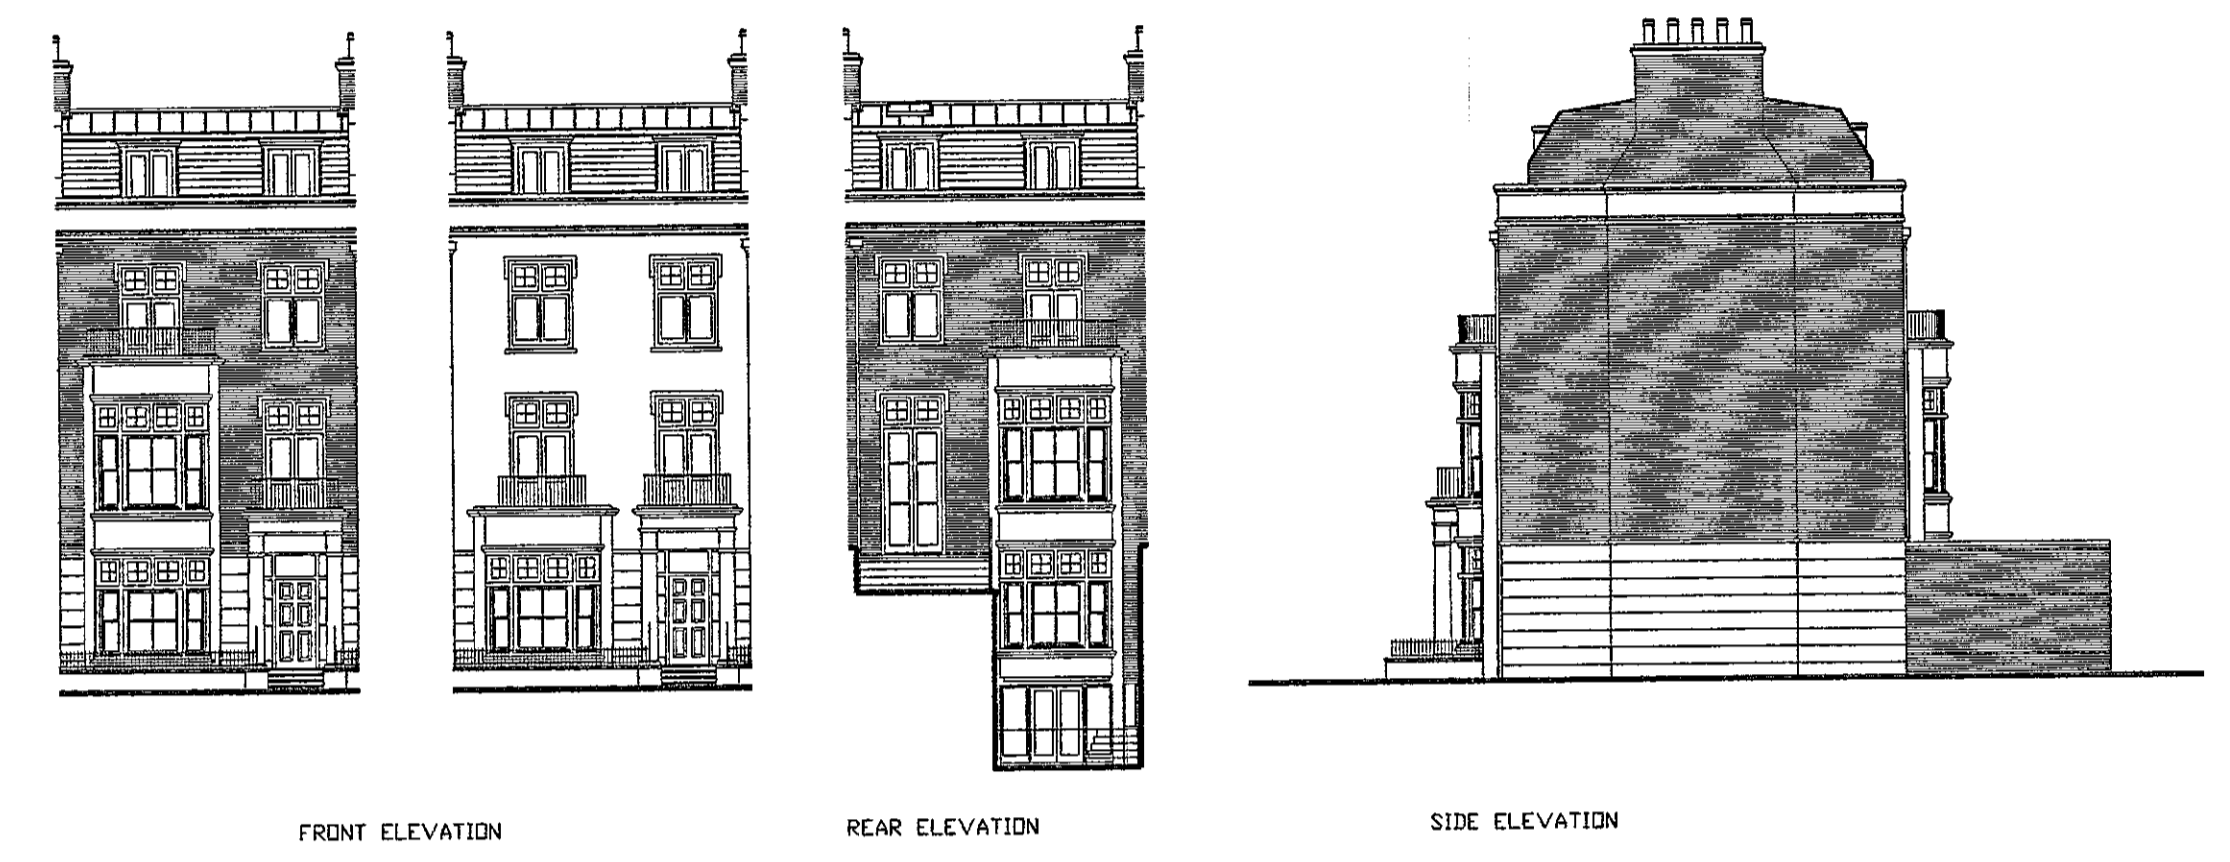
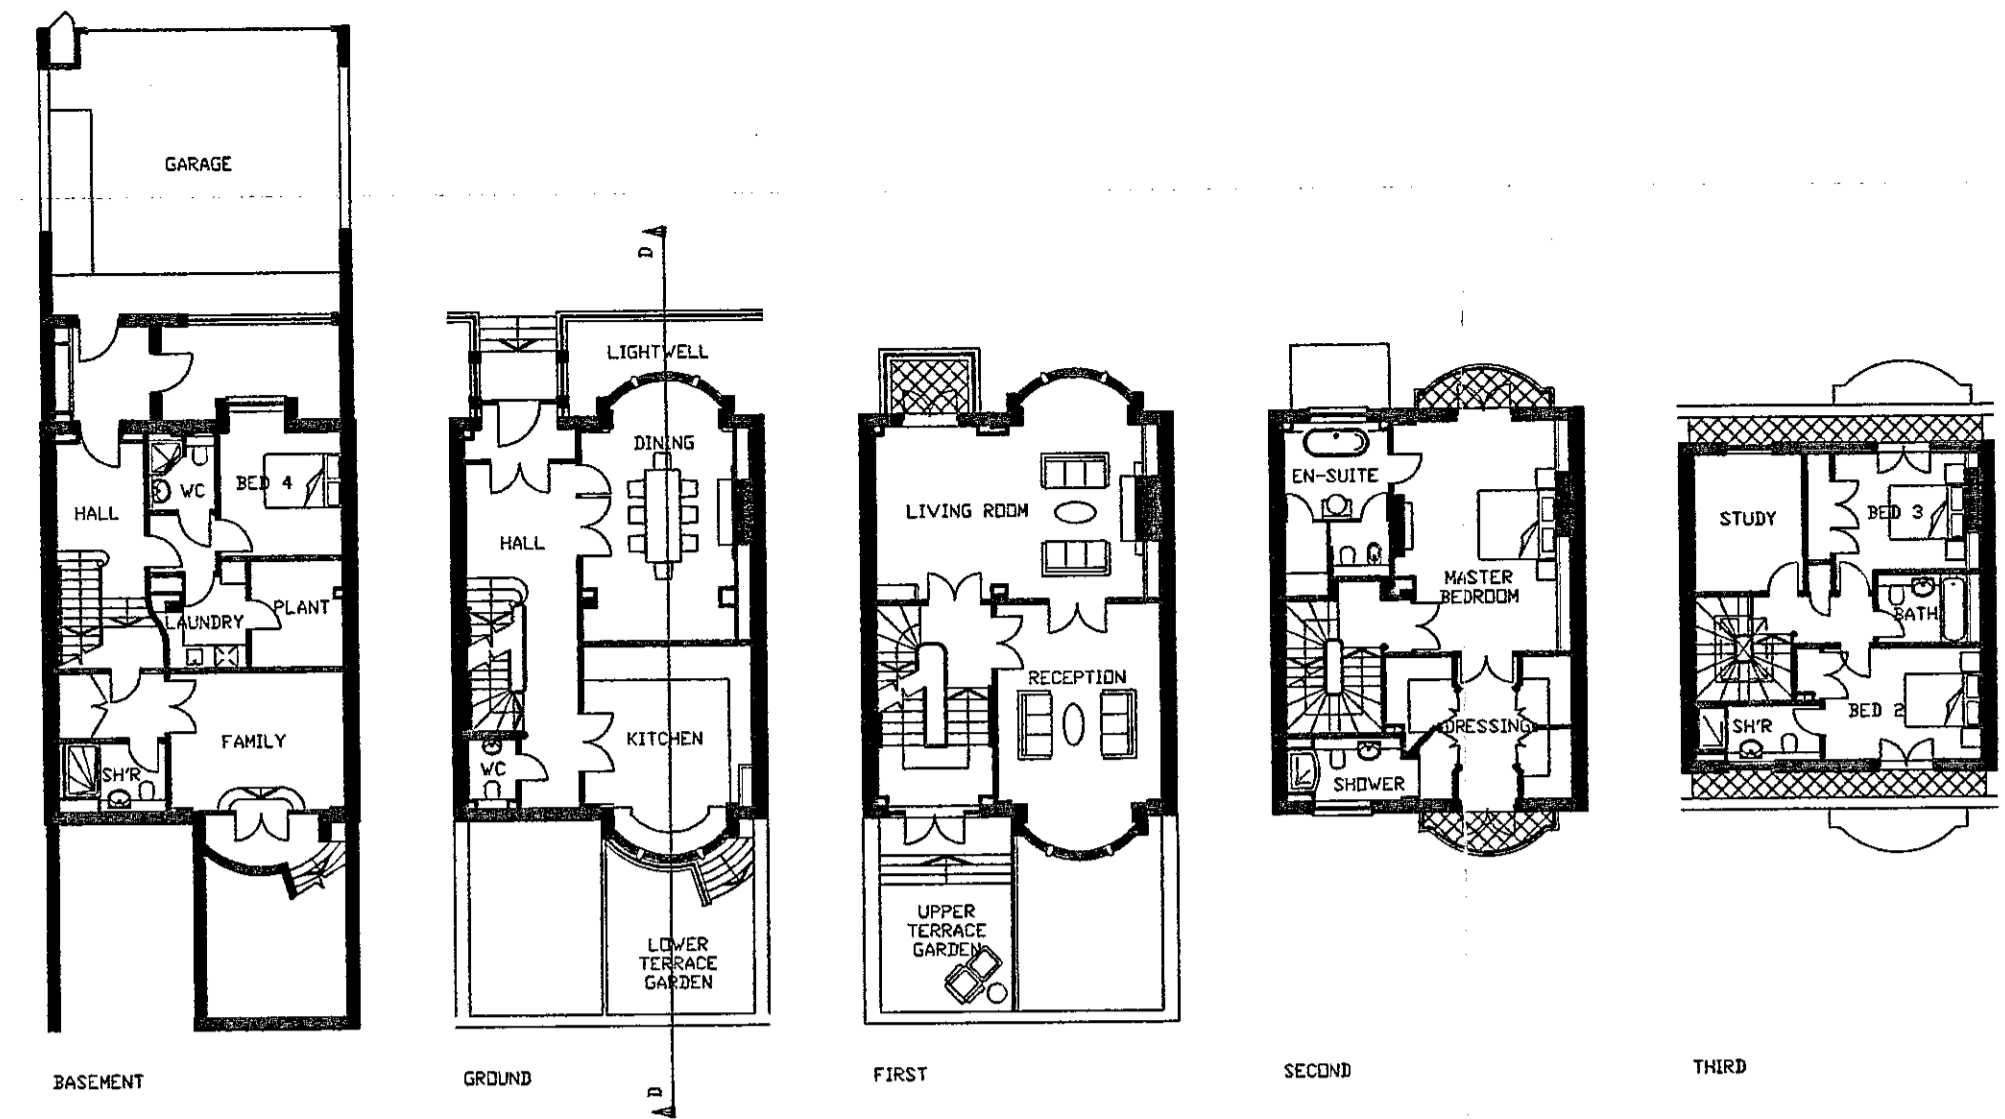


HOUSE TYPE H7

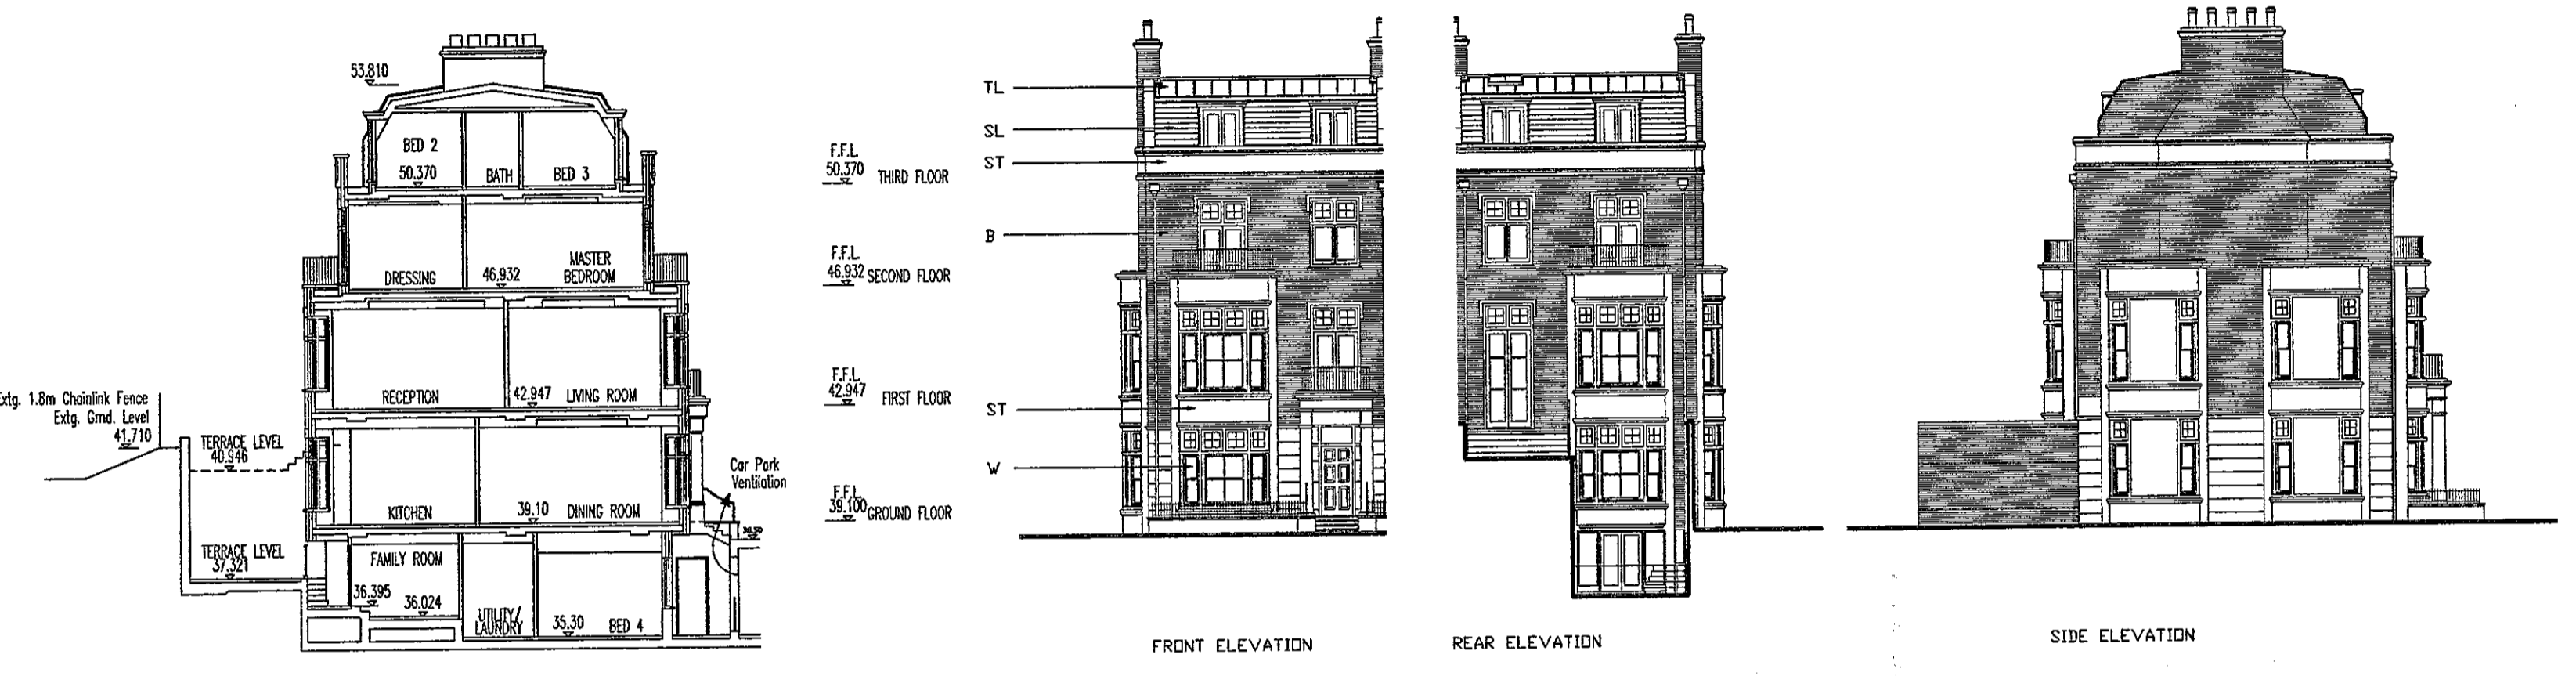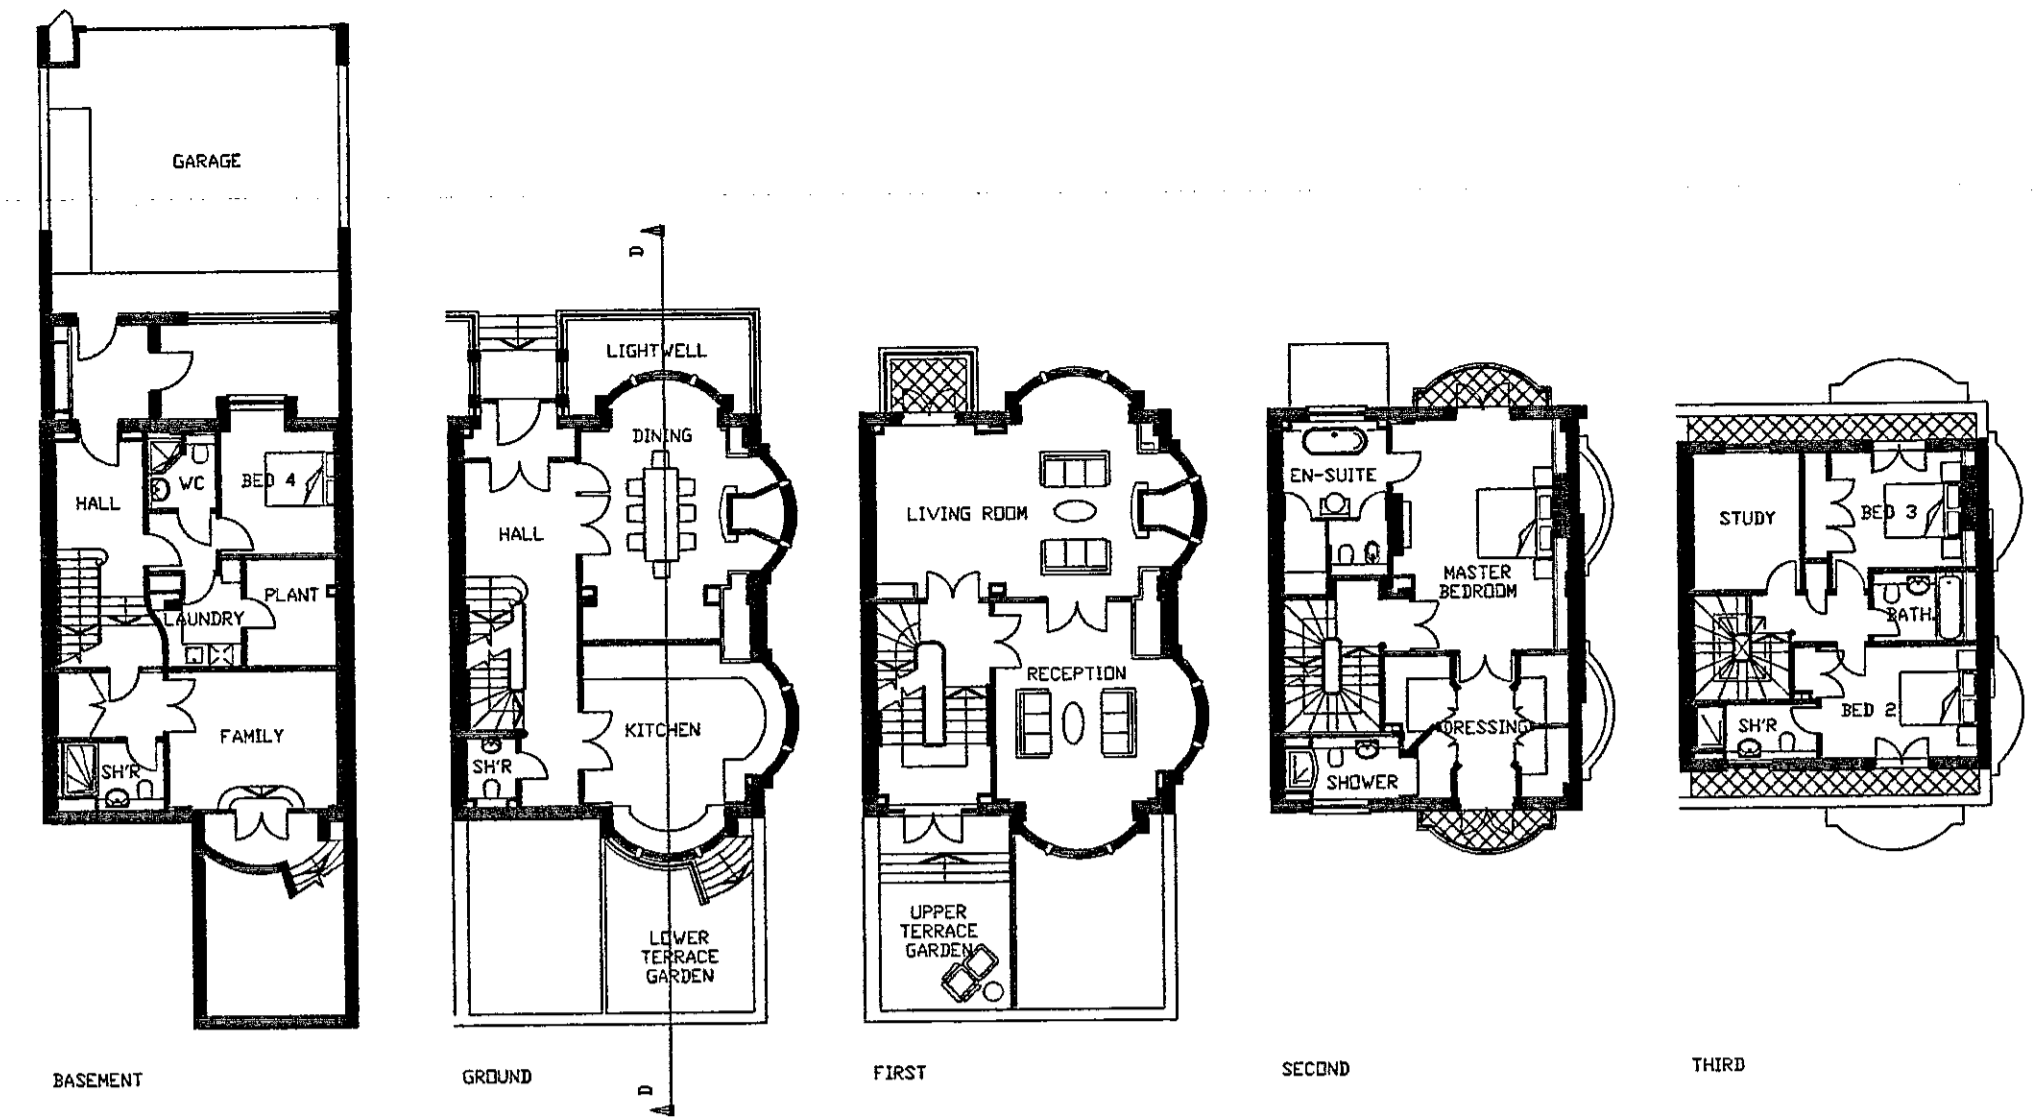

SECTION D-D



HOUSE TYPE H8

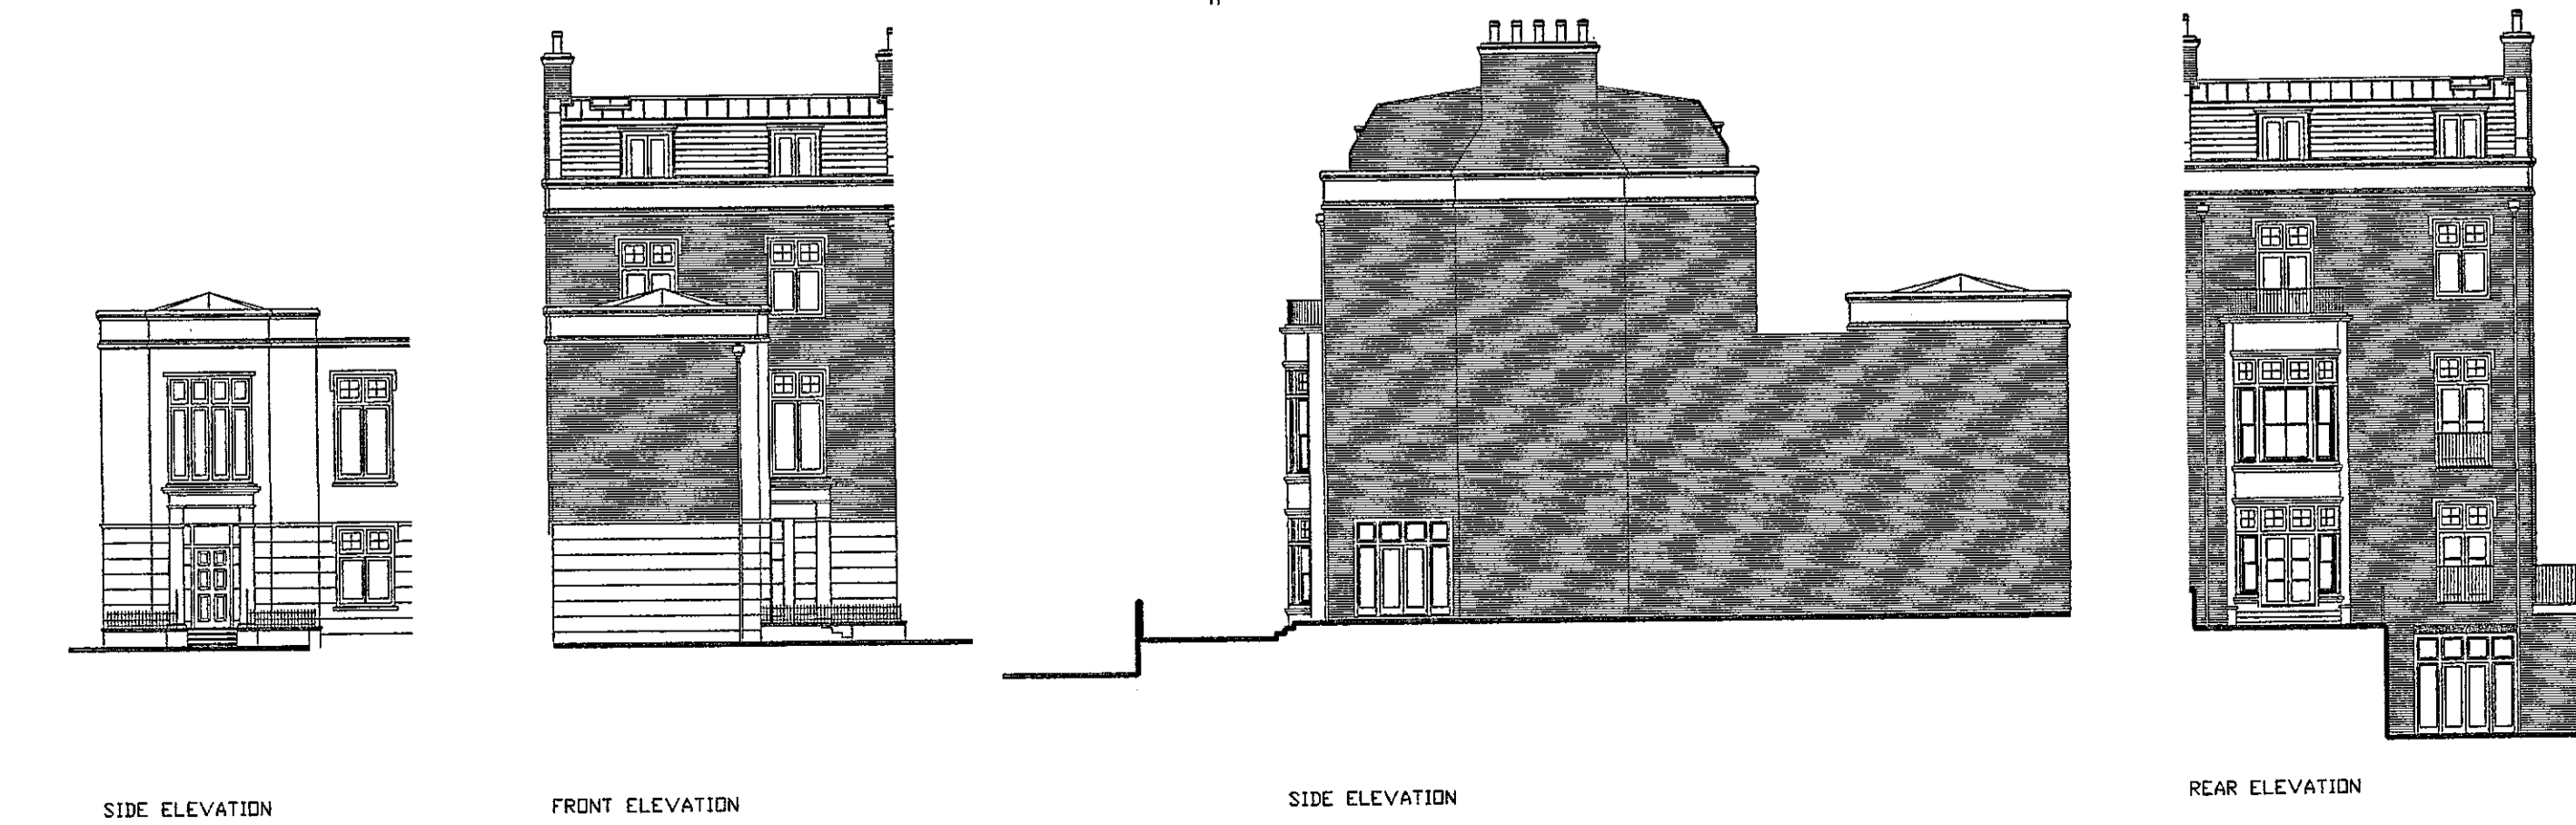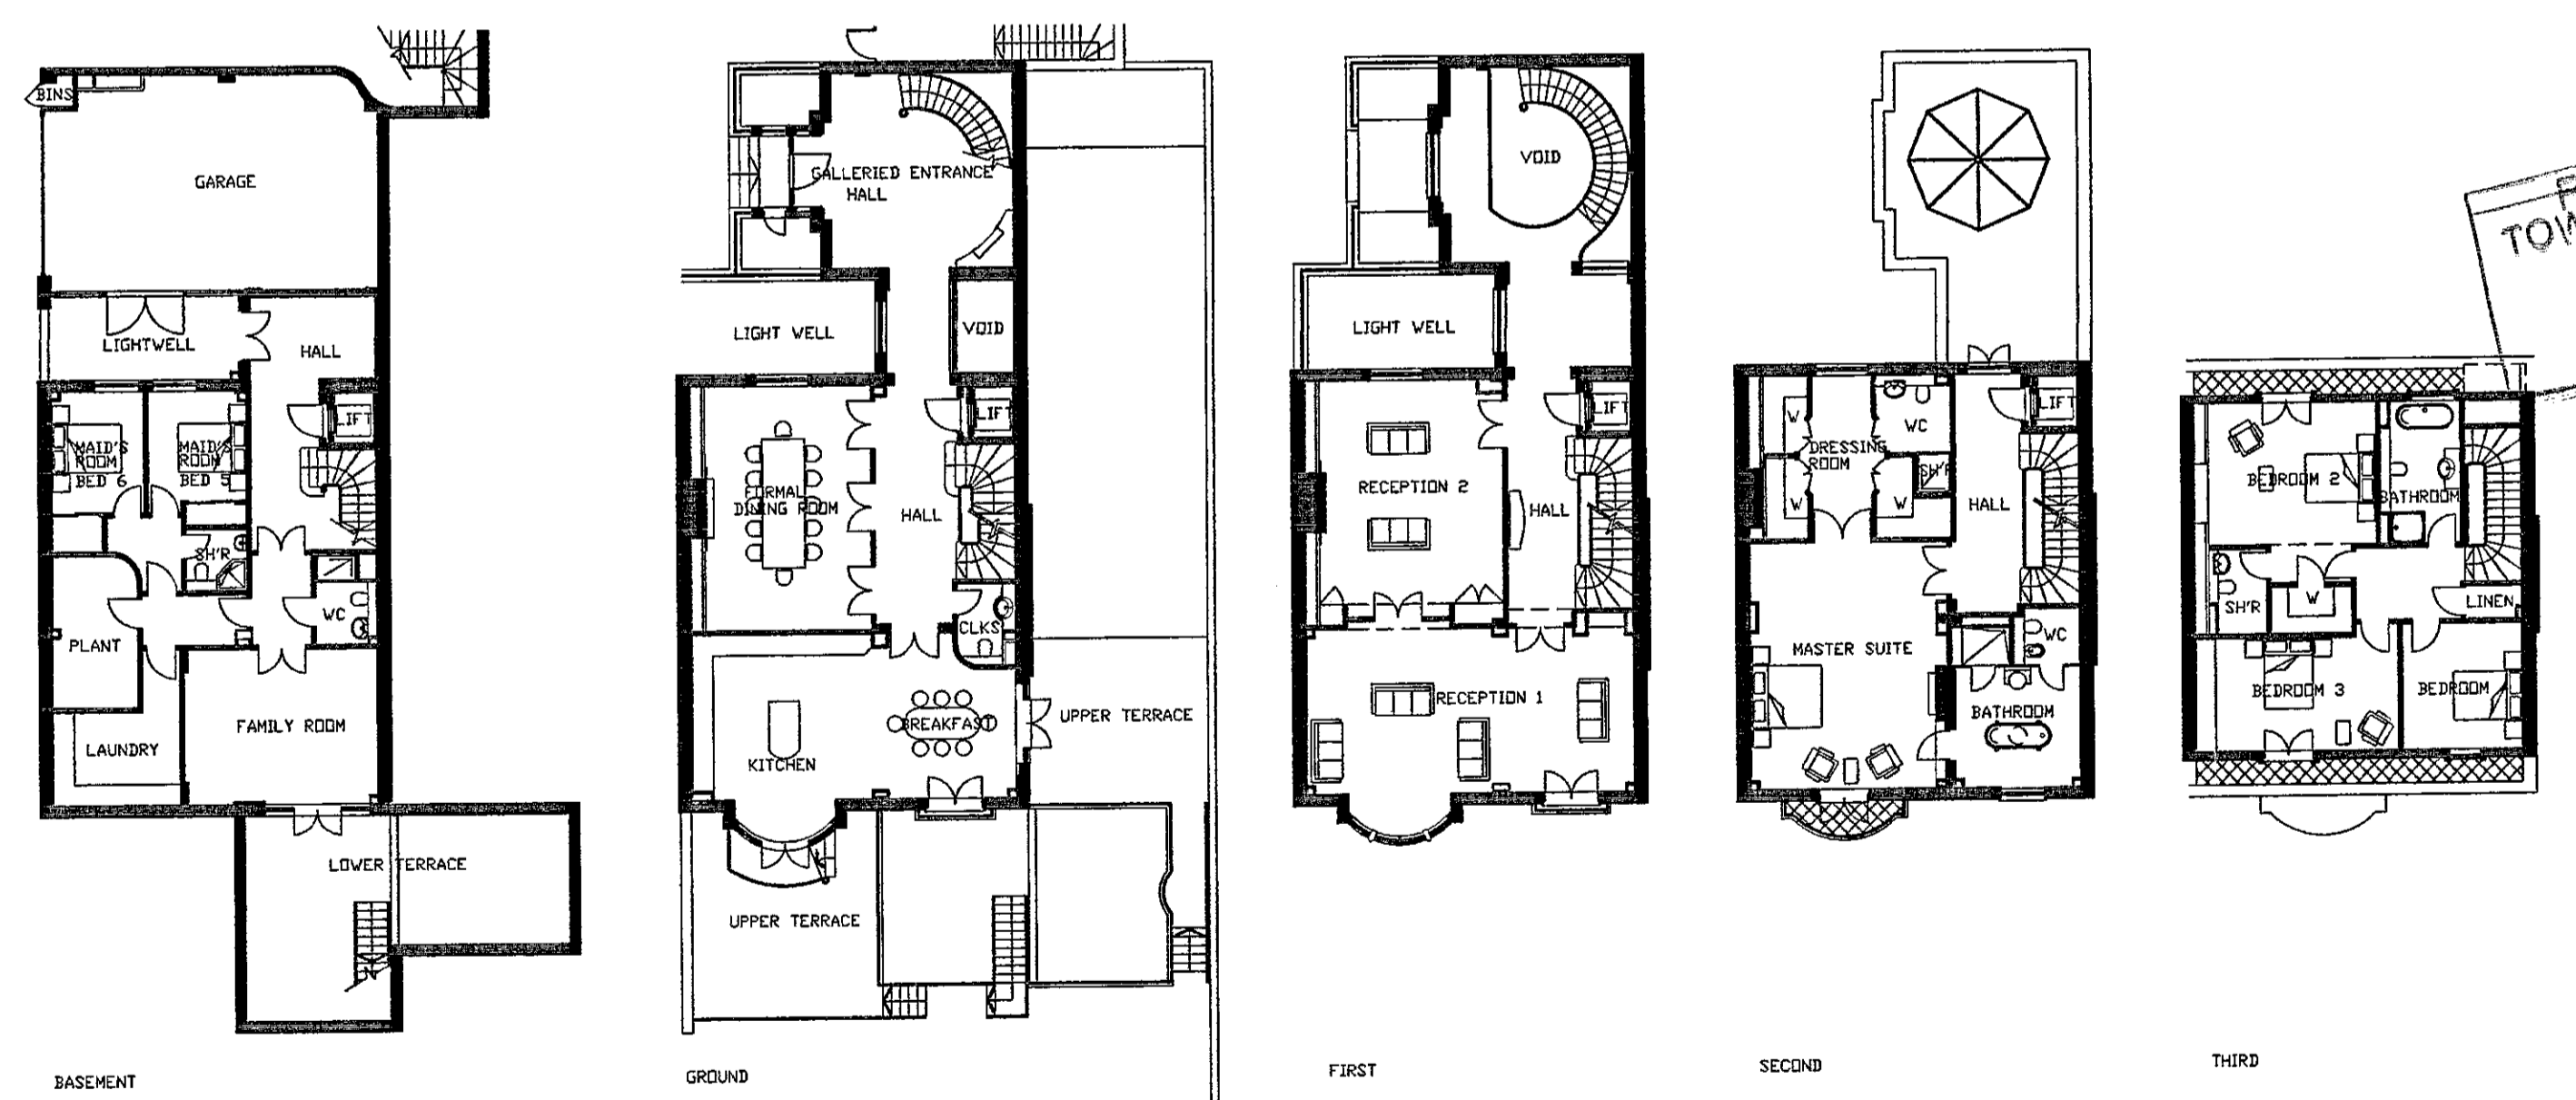


HOUSE TYPE H6

KEY  
 B - FACING BRICKWORK  
 ST - NATURAL STONE  
 SL - NATURAL SLATE  
 W - TIMBER WINDDWS  
 TL - TRADITIONAL LEAD / BONDED SHEET

PLANNING  
 TOWN PLANNING  
 17 AUG 2000  
 RECEIVED

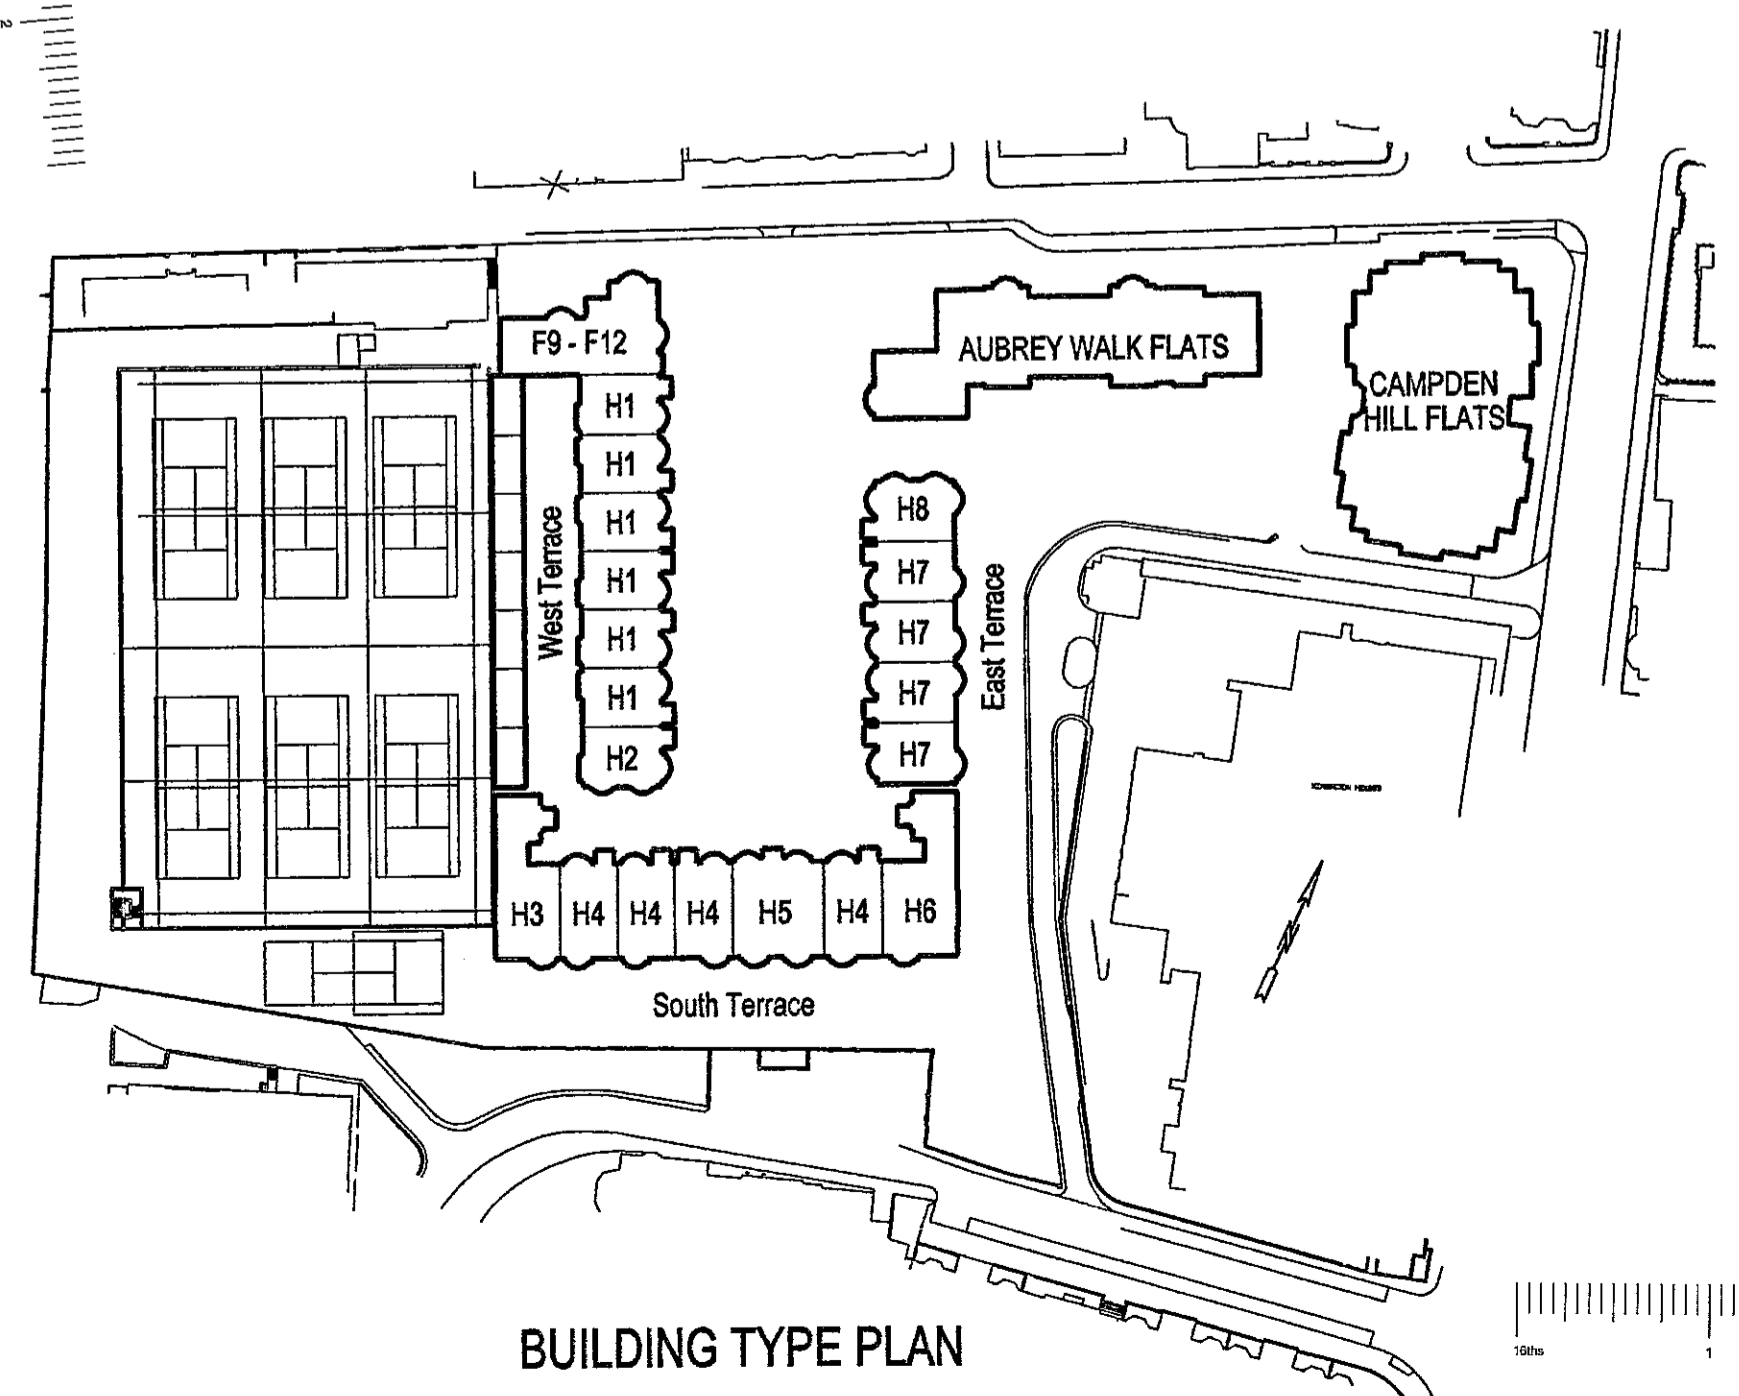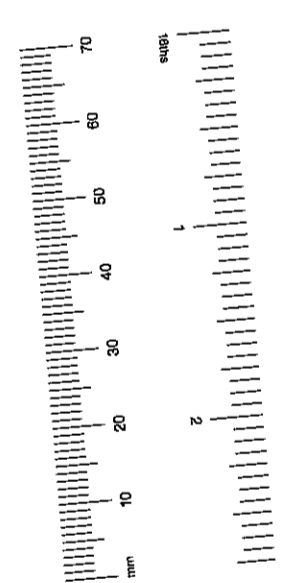

BUILDING TYPE PLAN

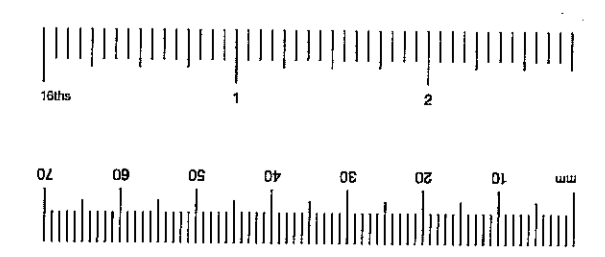

**BroadwayMalyan**  
 Architects & Designers

Woburn Hill, Addlestone  
 Weybridge, Surrey KT15 2QA  
 T: +44(0)1932 845599  
 F: +44(0)1932 856205  
 E: Wey@BroadwayMalyan.com

Client  
**St. James Homes Ltd**

Project  
**Campden Hill Reservoir**



Description  
**House Plans H6, H7, H8  
 Elevations and Sections**

Status	Drawn	Date
Planning	NRS	Dec '99
Scale	1:200	Revision
Job number	7650	Drawing number
	P110	Revision
		C



Original size 100mm Copyright Broadway Malyan Limited

Contractors are not to scale dimensions from this drawing

Revision	Date
A	Plans and elevations updated. 16.03.99
B	Revised for resubmission. 23.12.99
C	Rear steps revised for resubmission. 27.07.00
D	South/east terrace garden rooms added for resubmission. 16.08.00
E	Formal Dining and Reception windows of house type H6 revised. 21.01.01

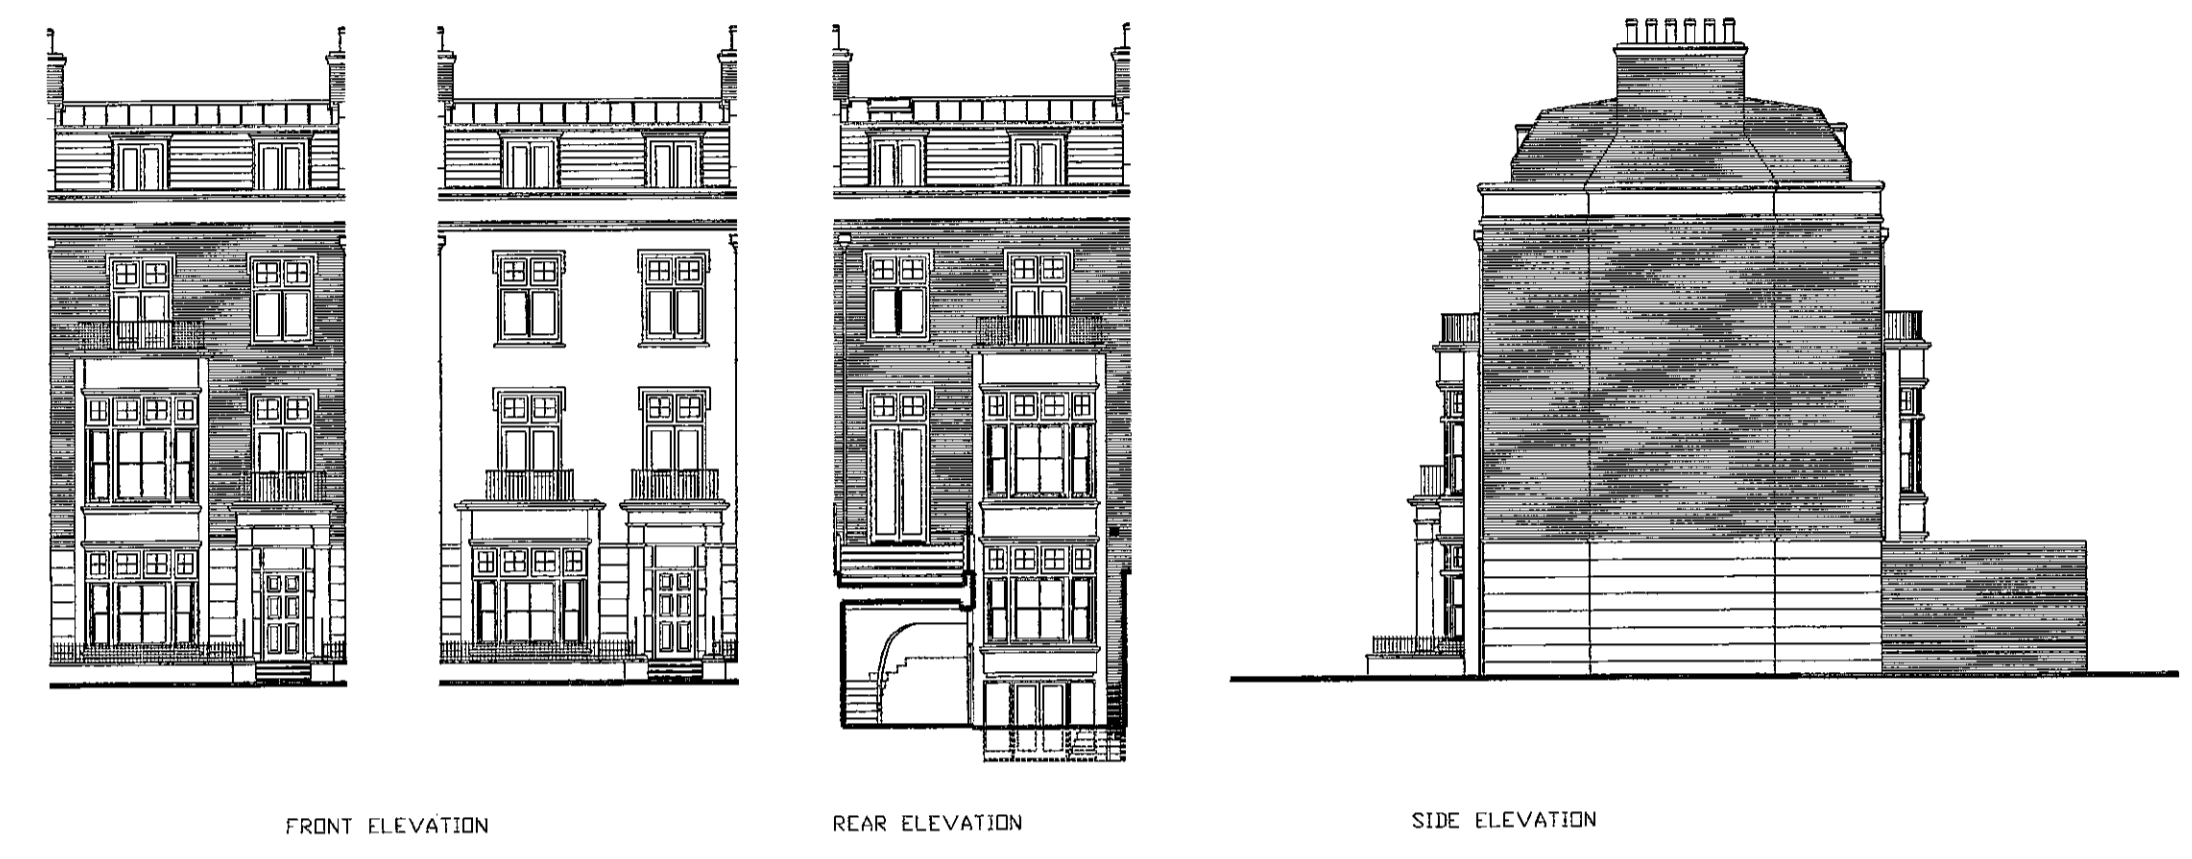
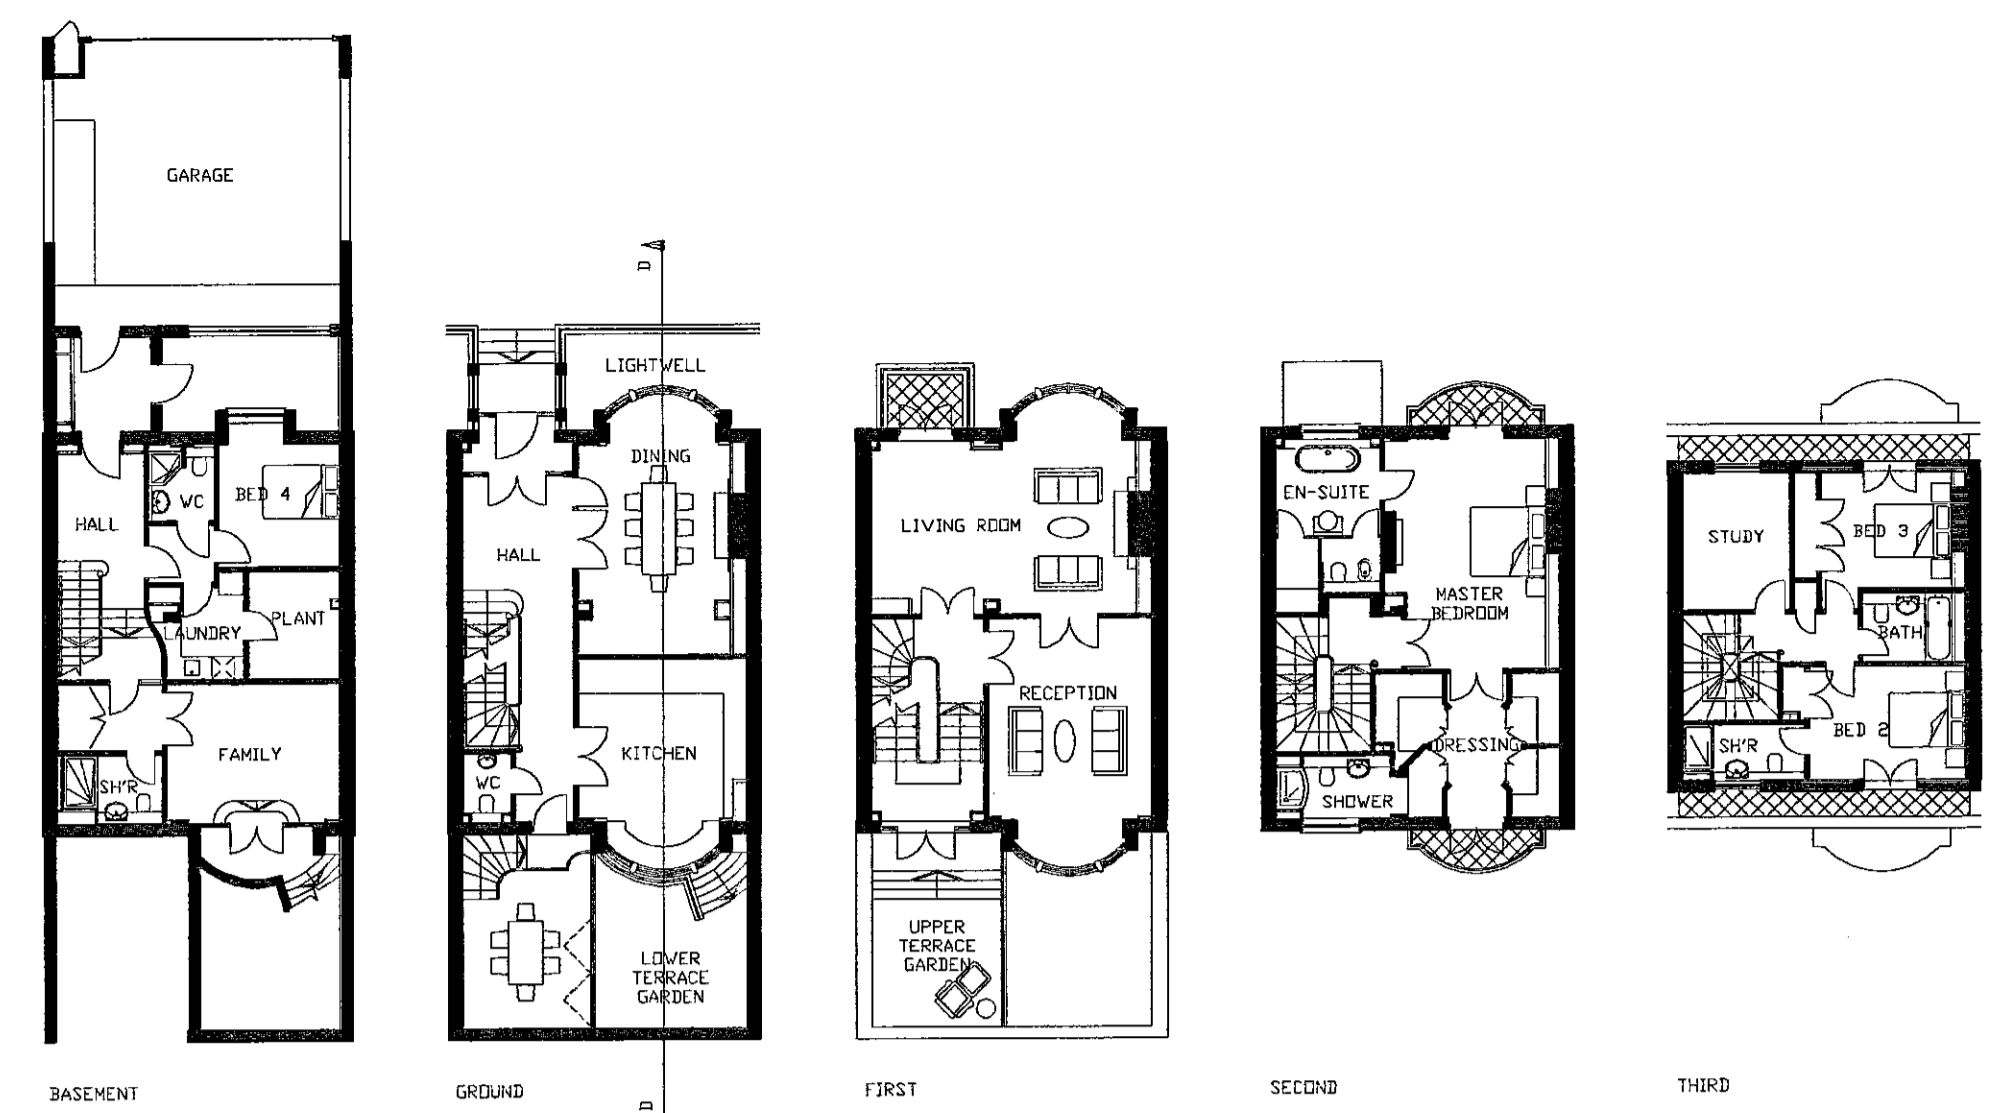


HOUSE TYPE H7


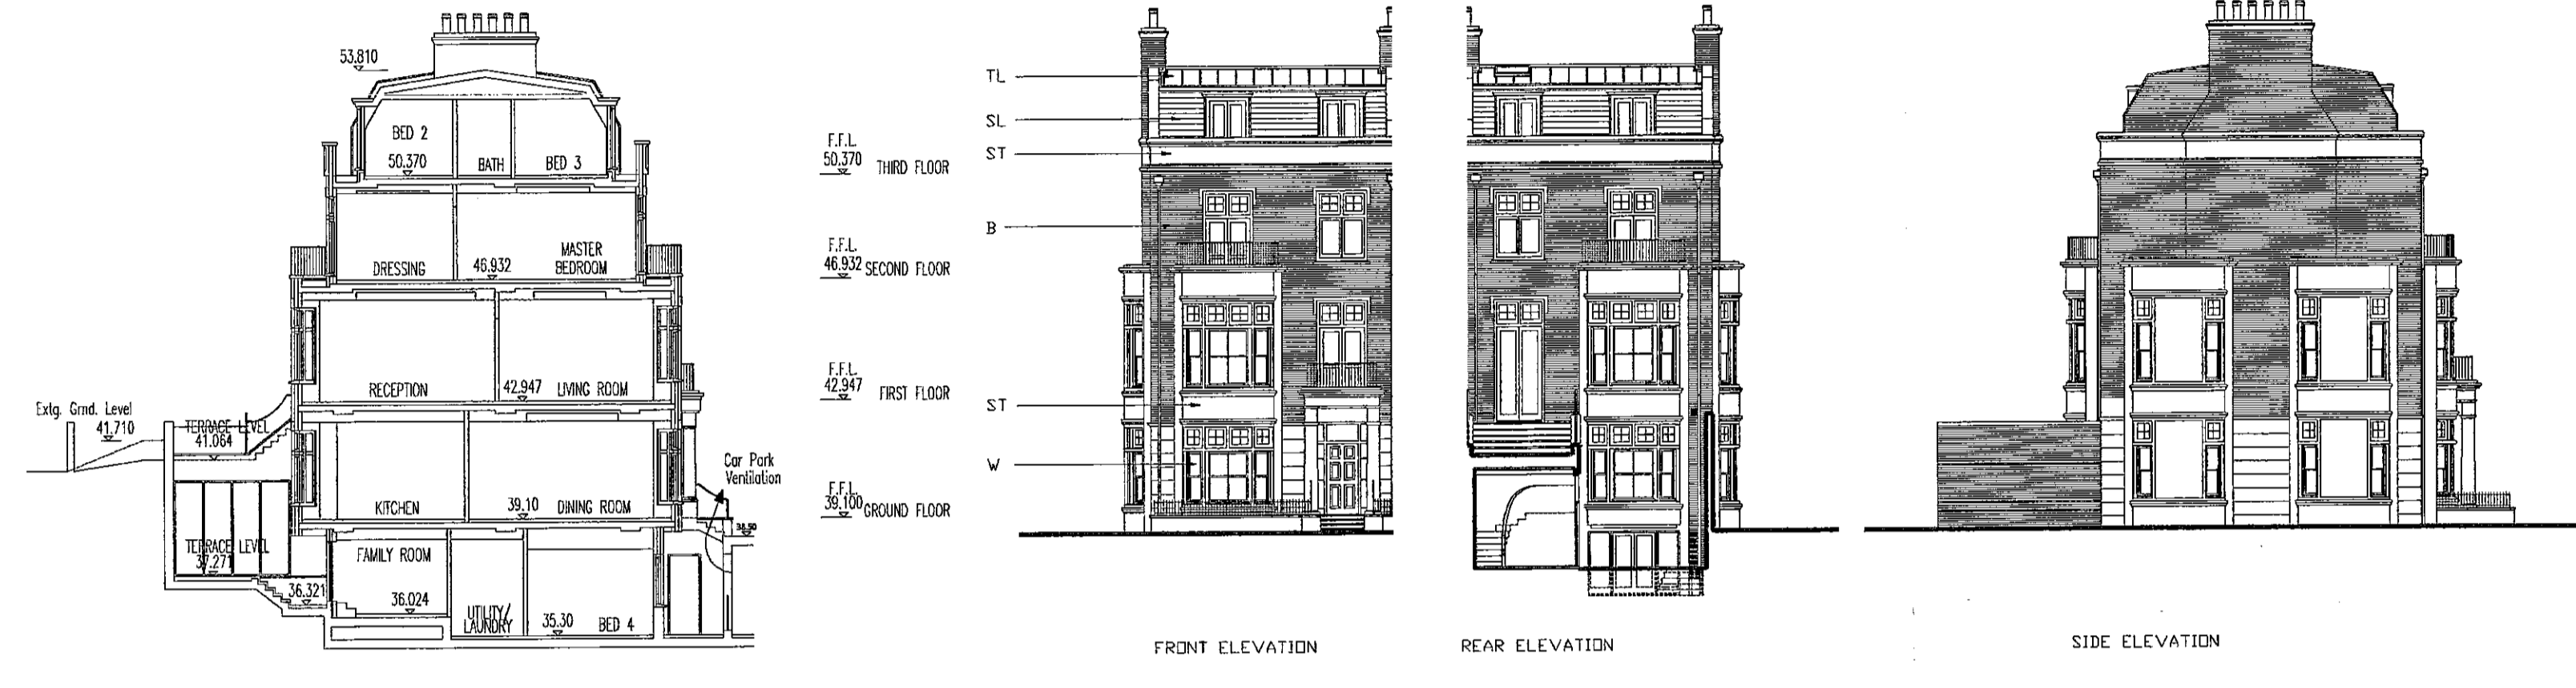
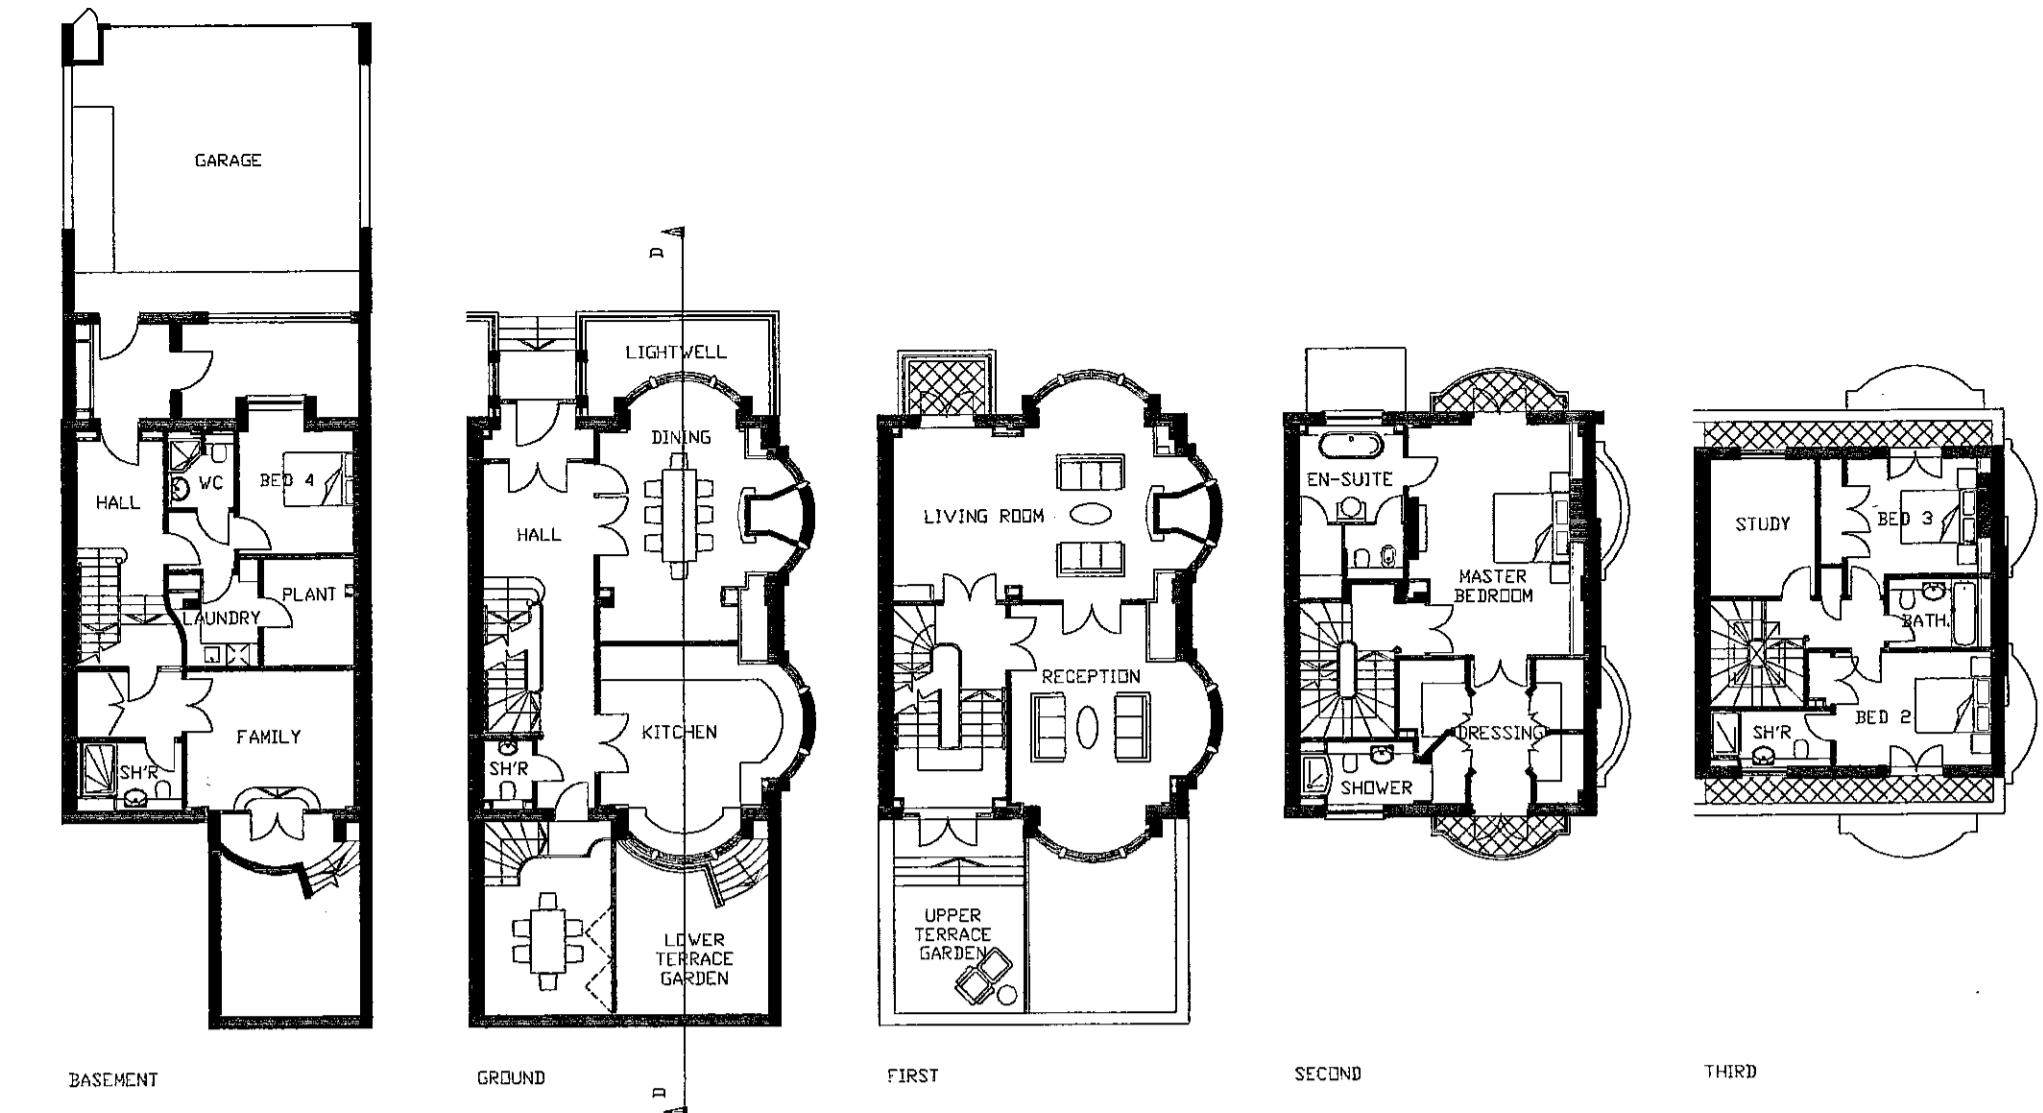


SECTION D-D

HOUSE TYPE H8

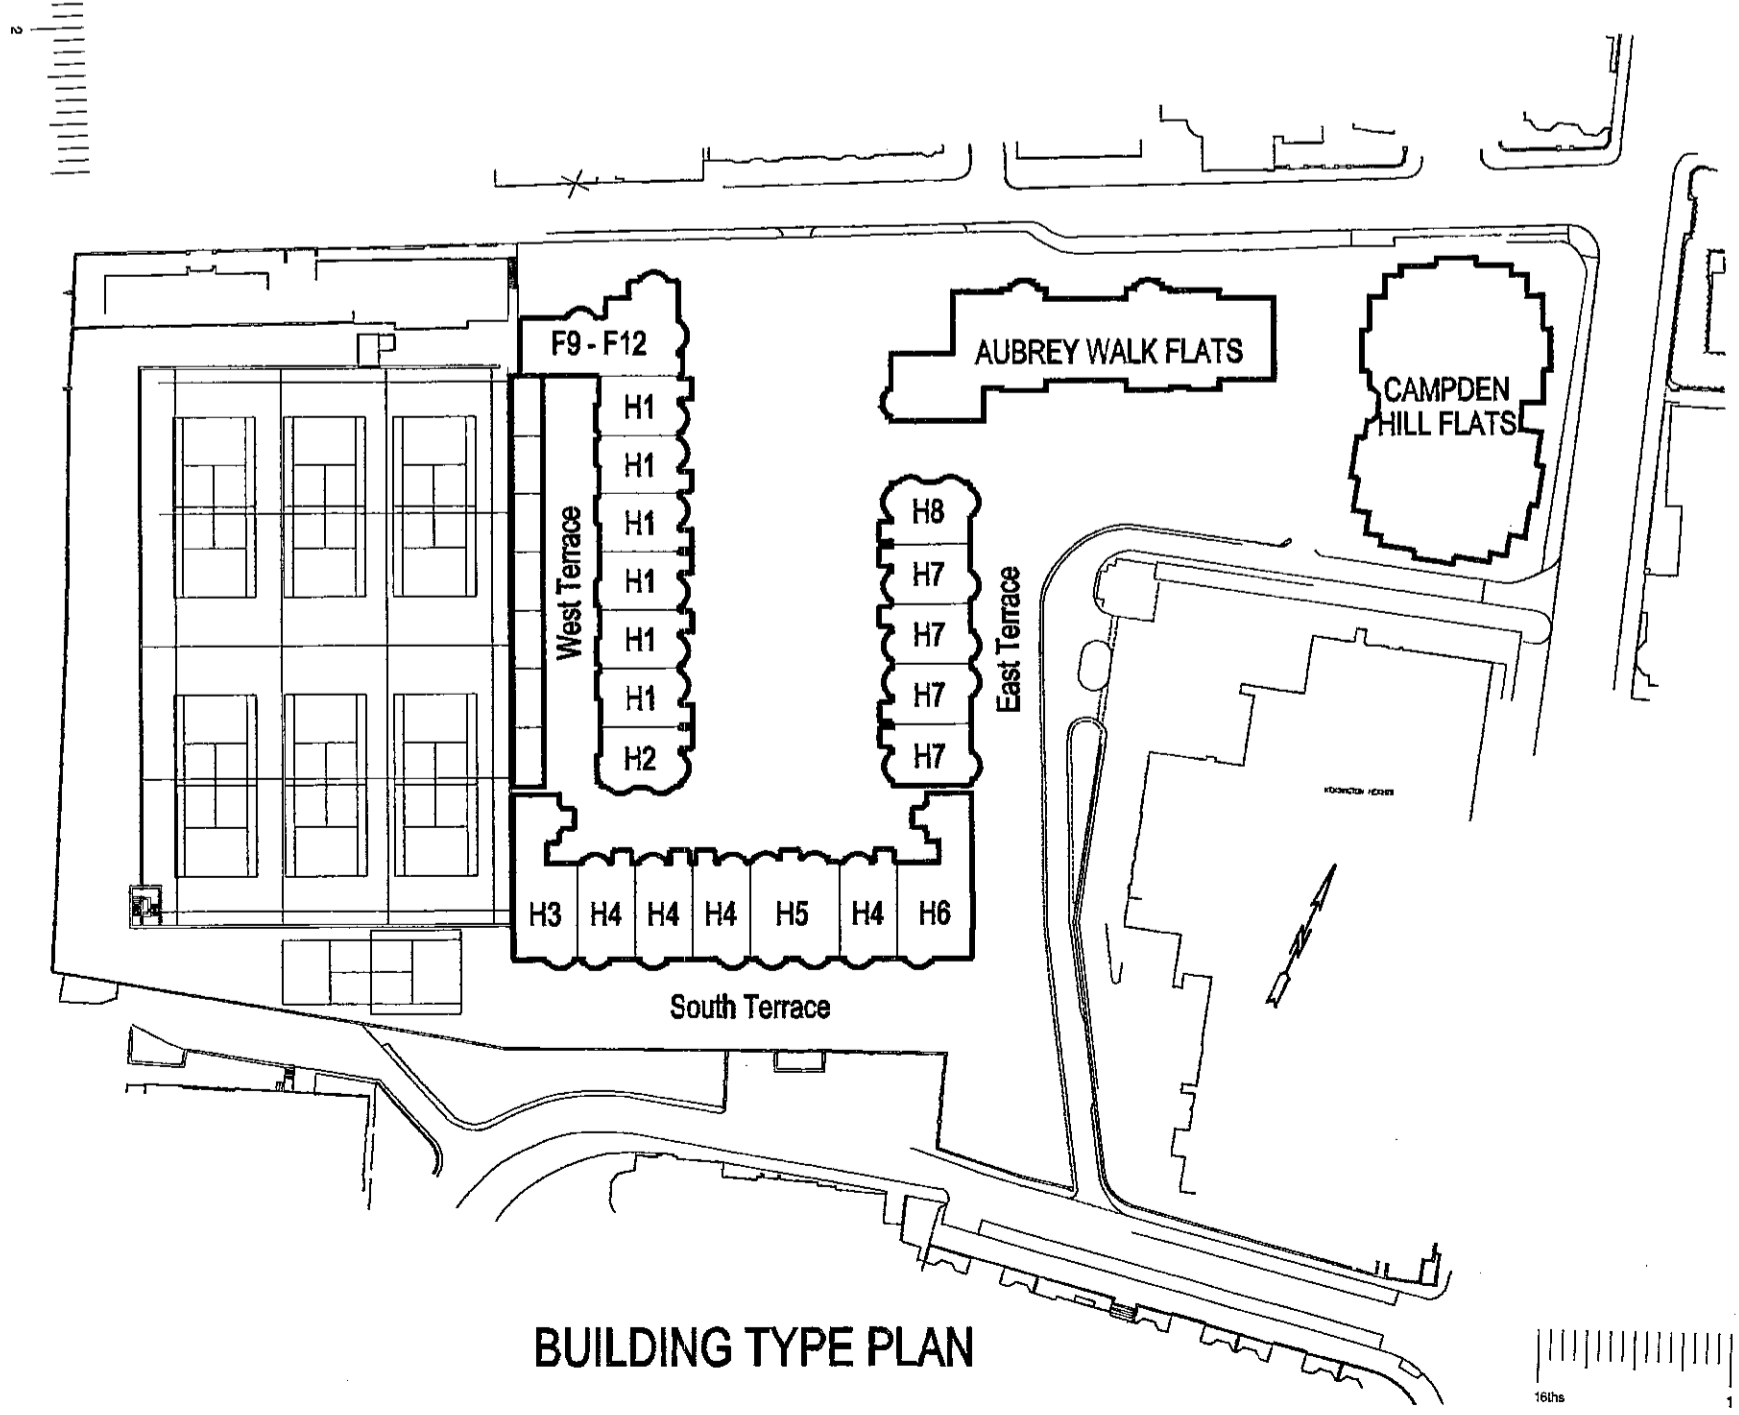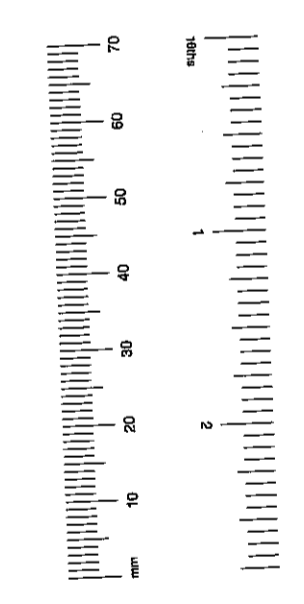

BUILDING TYPE PLAN

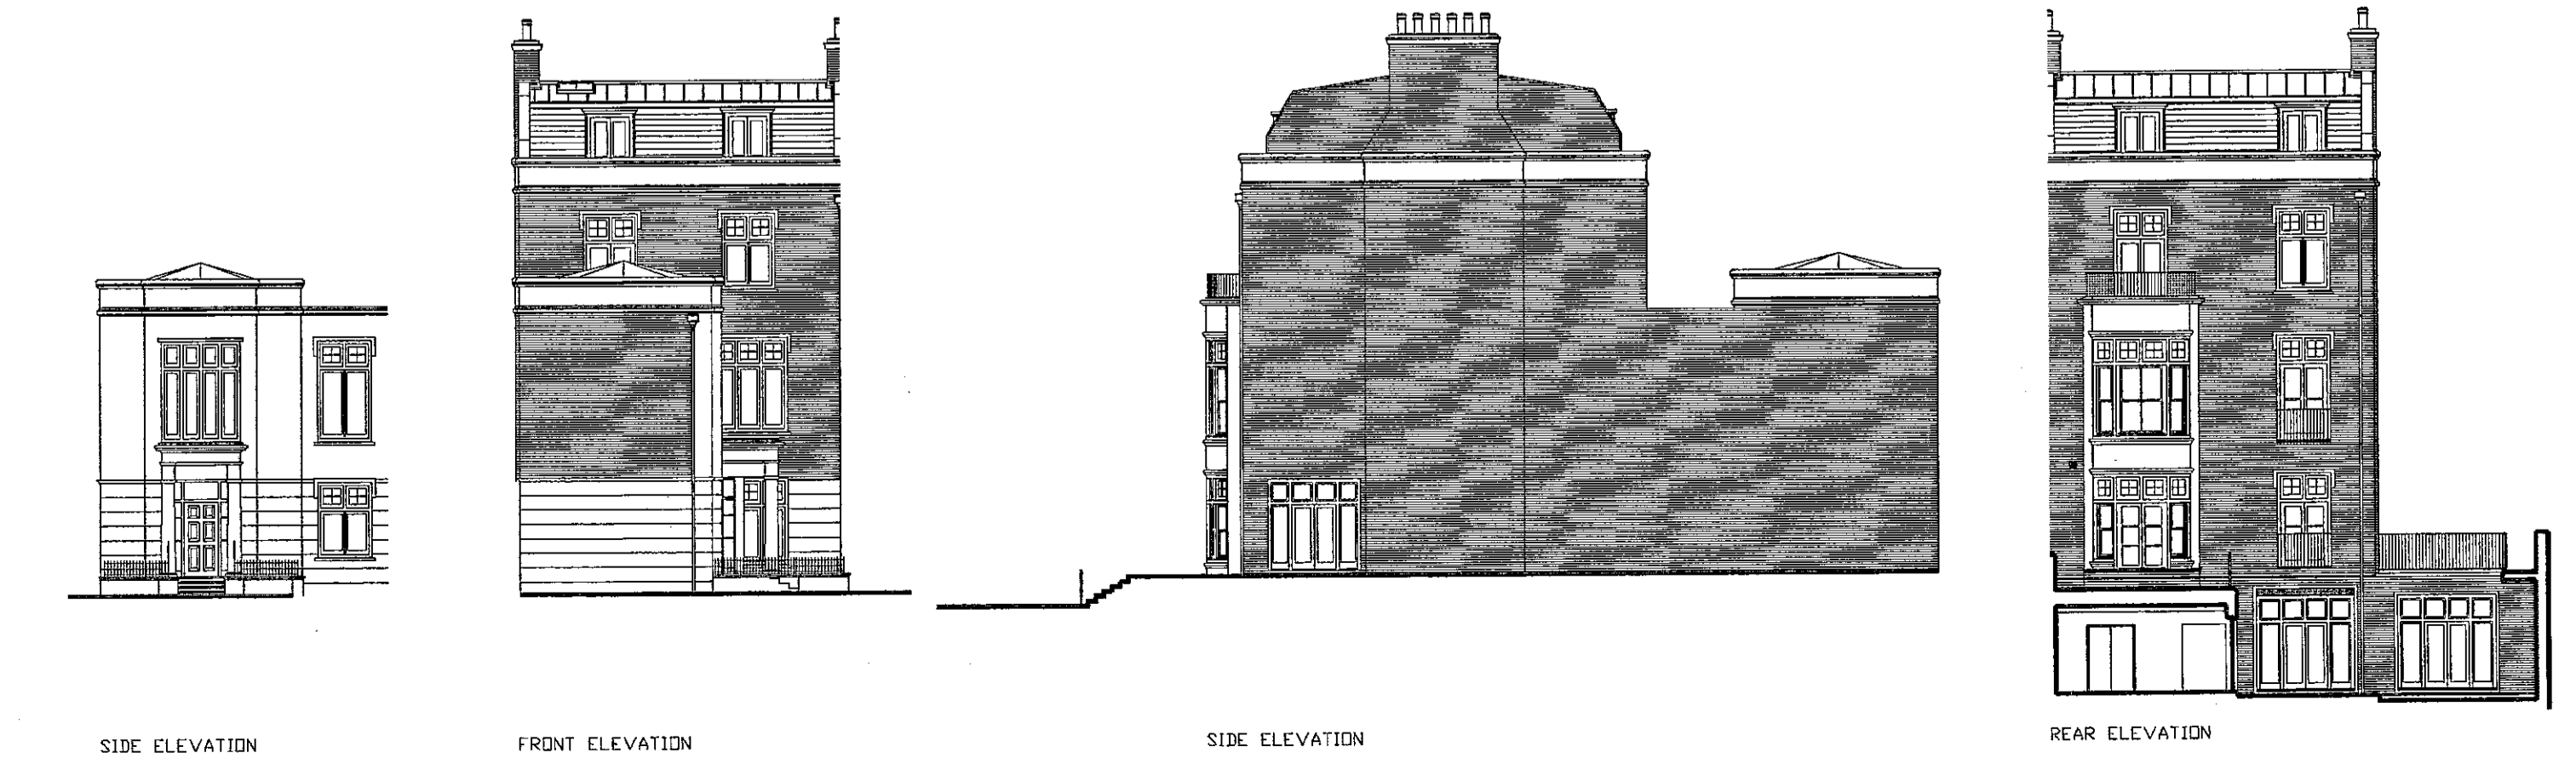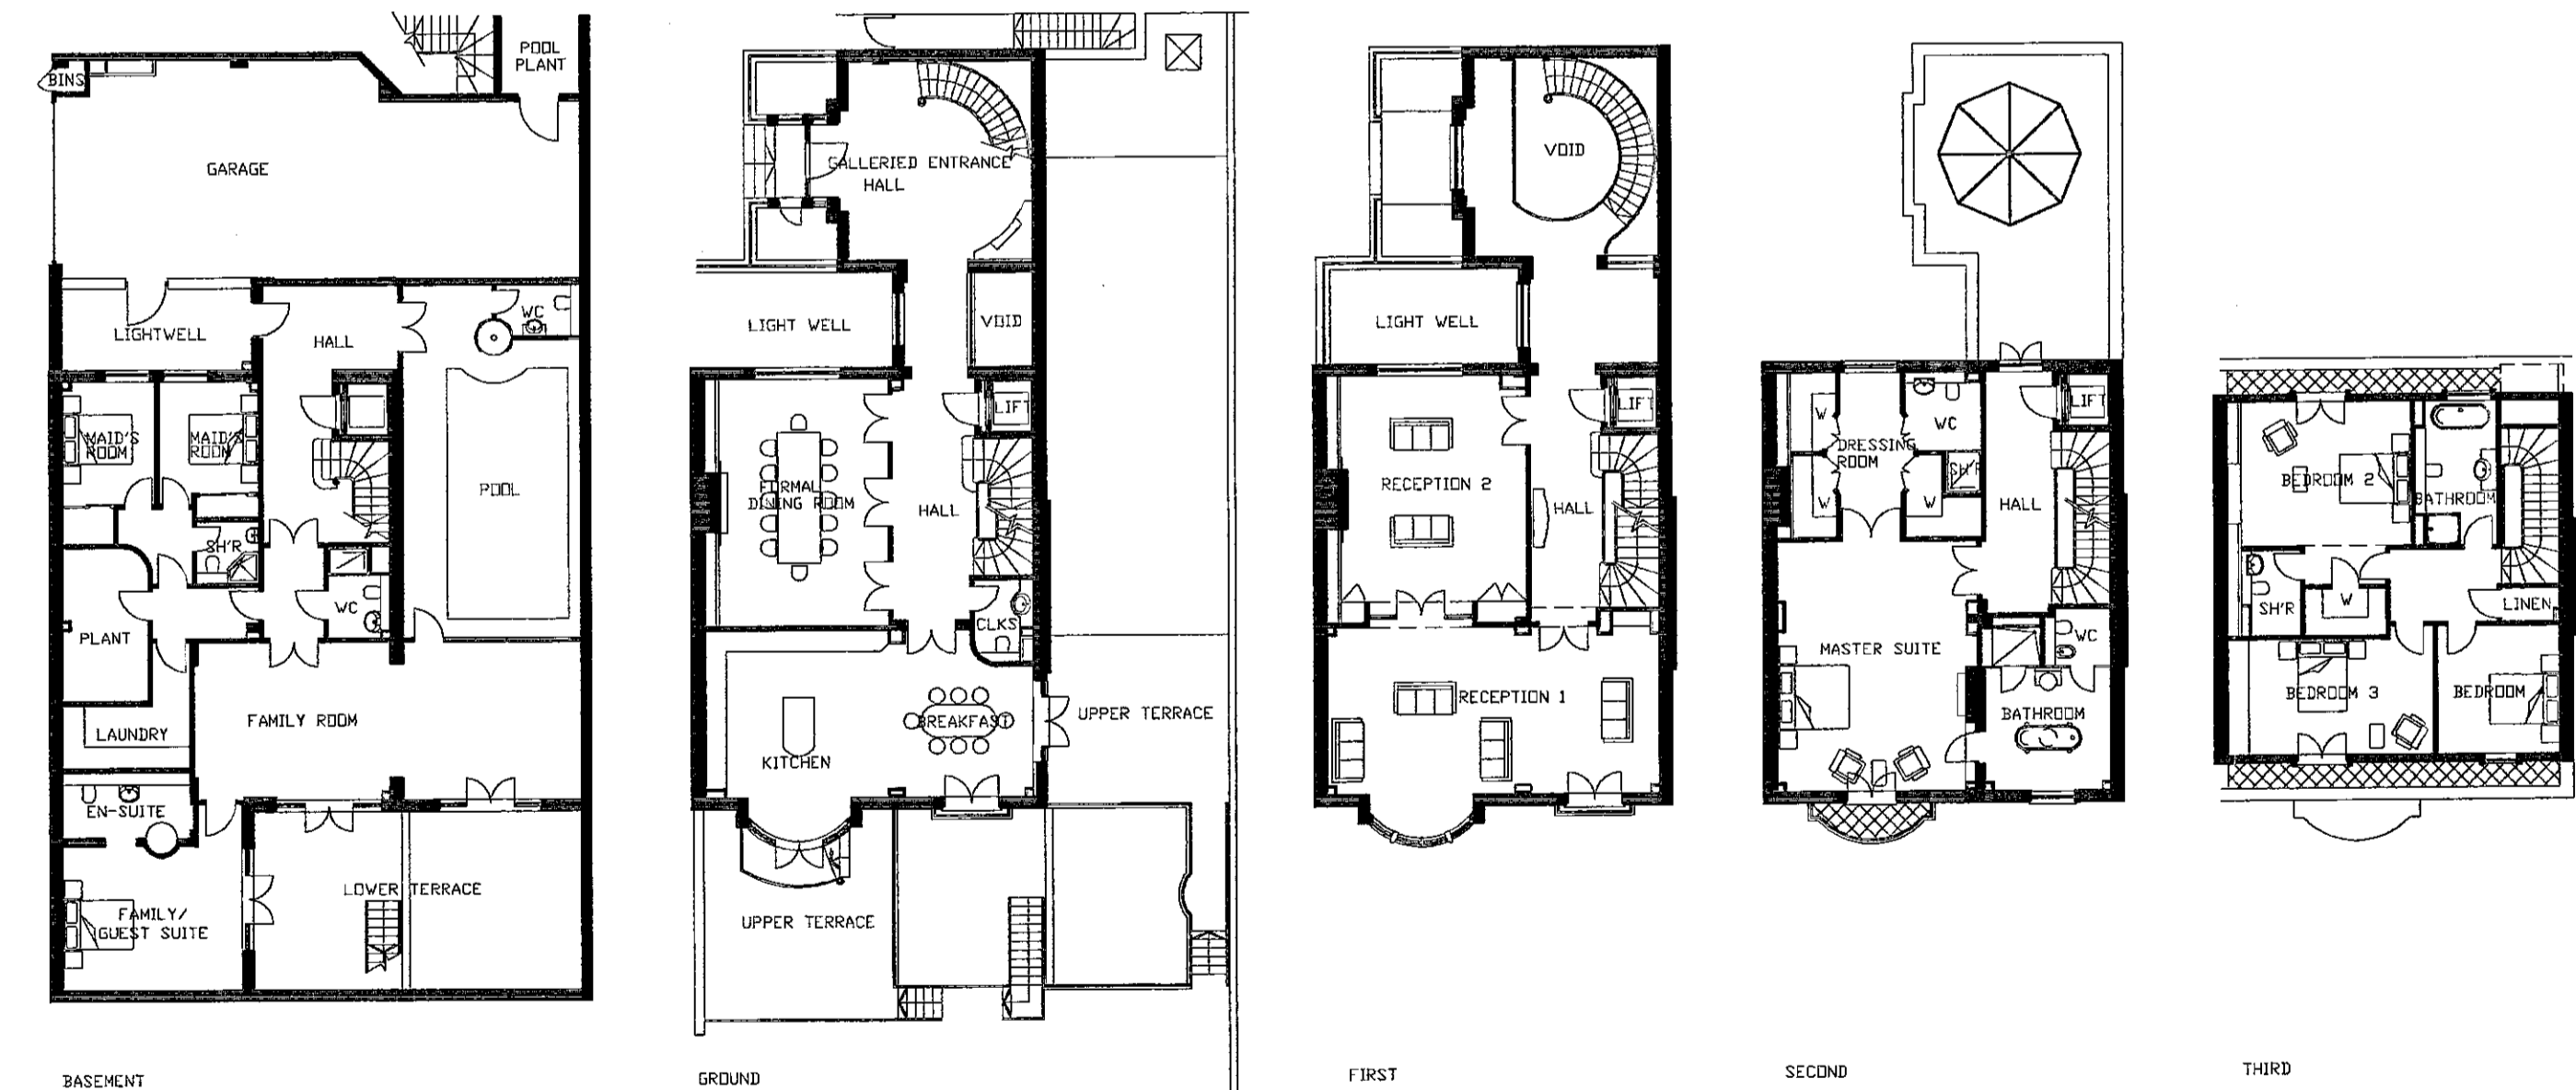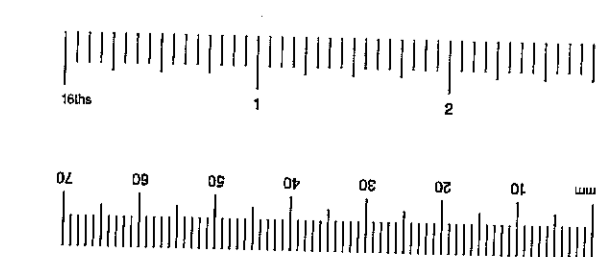

HOUSE TYPE H6

KEY

- B - FACING BRICKWORK
- ST - NATURAL STONE
- SL - NATURAL SLATE
- W - TIMBER WINDOWS
- TL - TRADITIONAL LEAD / BONDED SHEET

**BroadwayMalyan**  
Architects & Designers

Woburn Hill, Addlestone  
Weybridge, Surrey KT15 2QA  
T: +44(0)1932 845599  
F: +44(0)1932 856206  
E: Wey@BroadwayMalyan.com

Client  
**St. James Homes Ltd**  
Project  
**Campden Hill Reservoir**  
Description  
**House Plans H6, H7, H8**  
**Elevations and Sections**

Status  
**Planning**


Scale	Drawn	Date
1:200	NR5	Dec '99
Job number	Drawing number	Revision
7650	P110	E

Original size 100mm Copyright Broadway Malyan Limited




Contractors are not to scale dimensions from this drawing


Revision	Date
A	Plans and elevations updated. 16.03.99
B	Revised for submission 23.12.99
C	Revised for resubmission 21.07.00

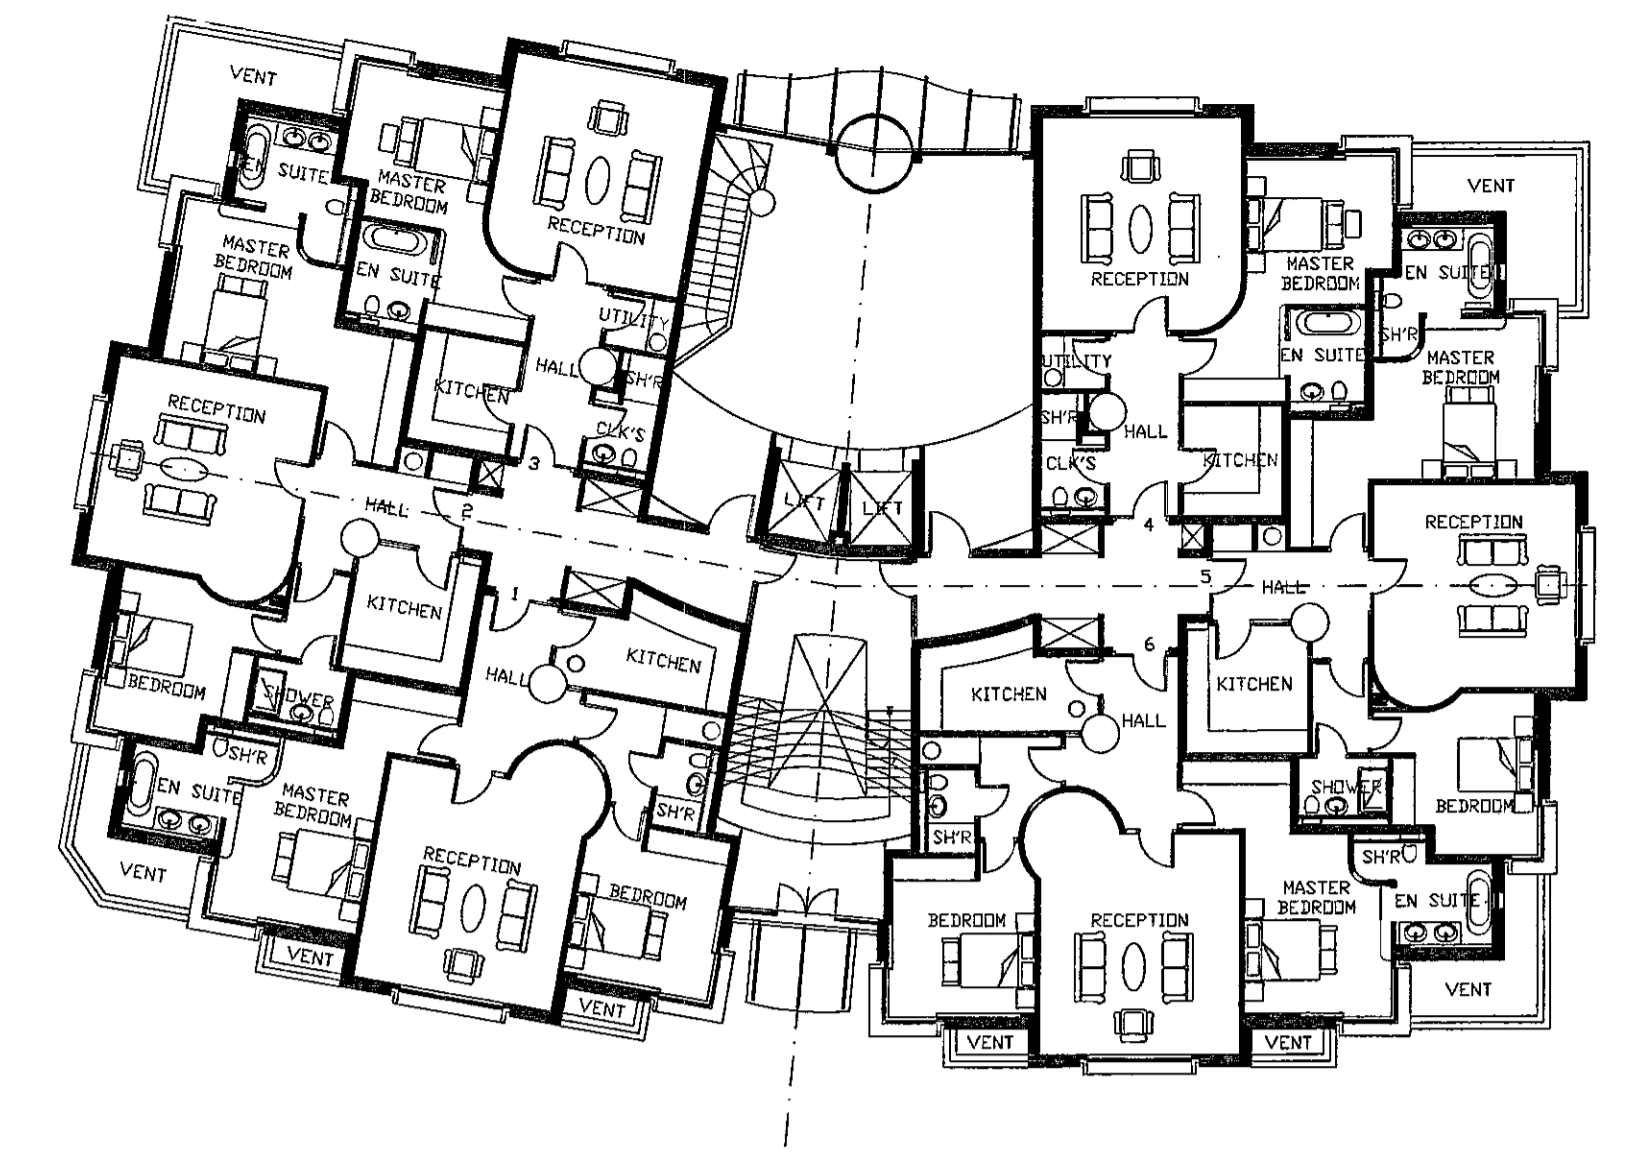


GROUND FLOOR

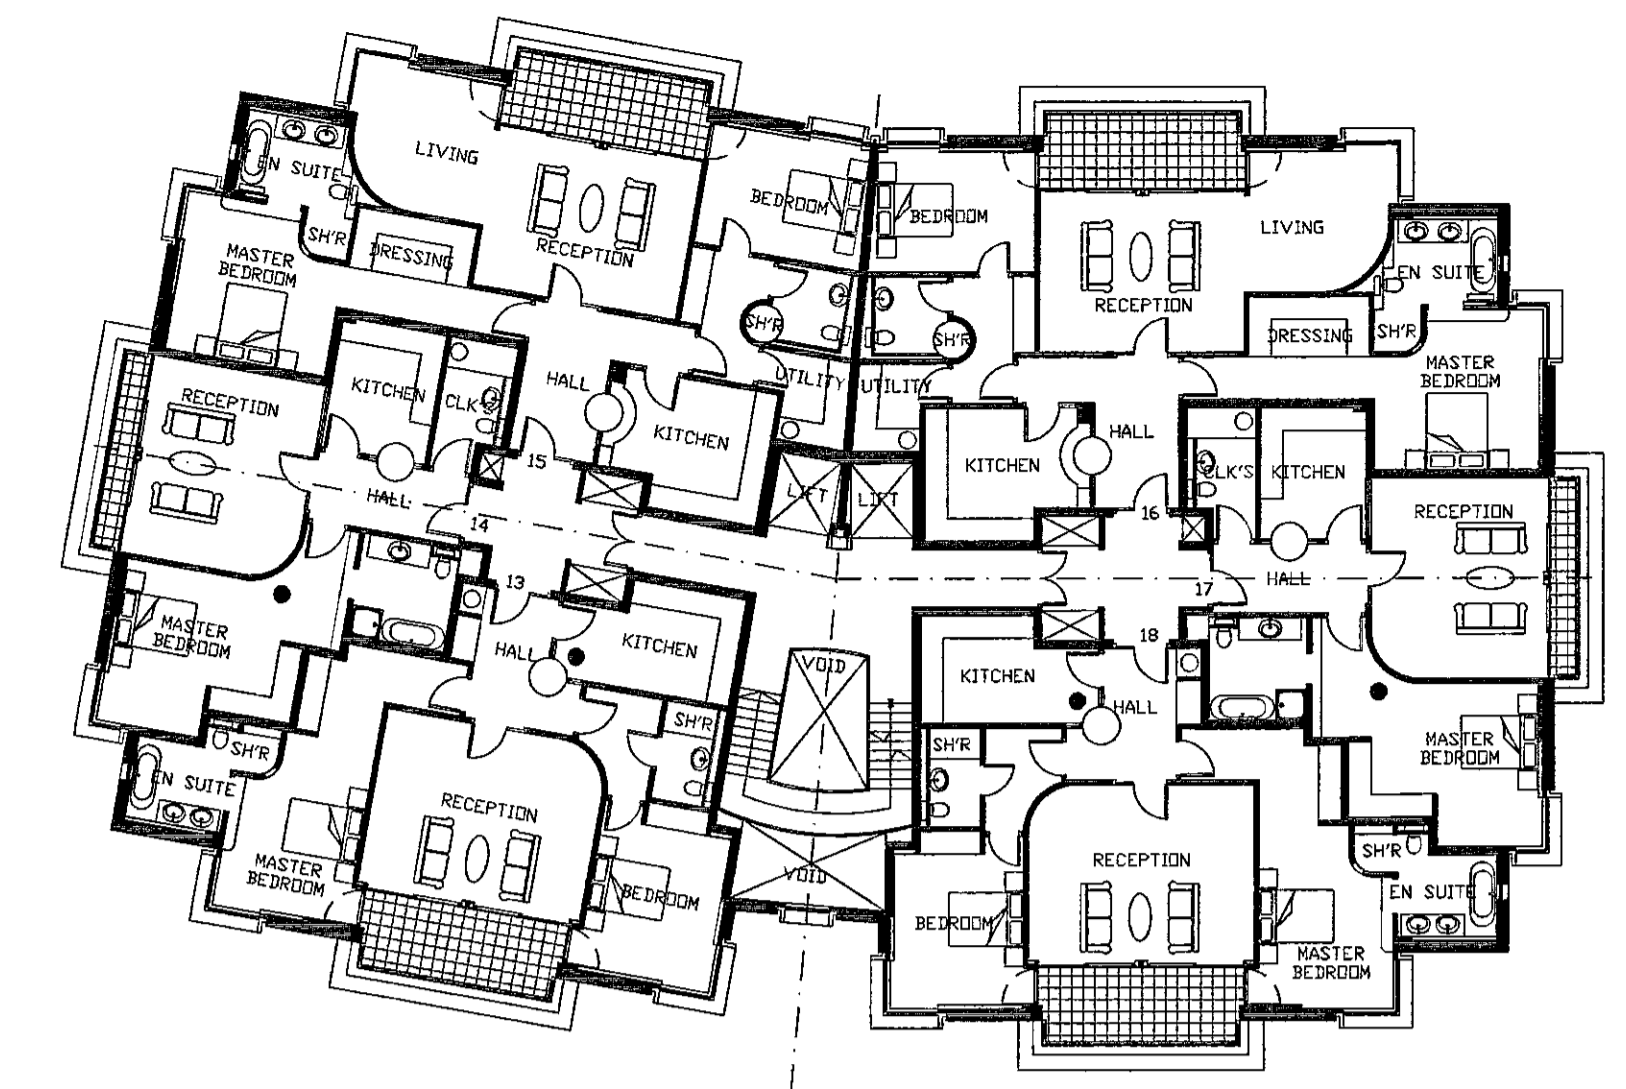


SECOND FLOOR

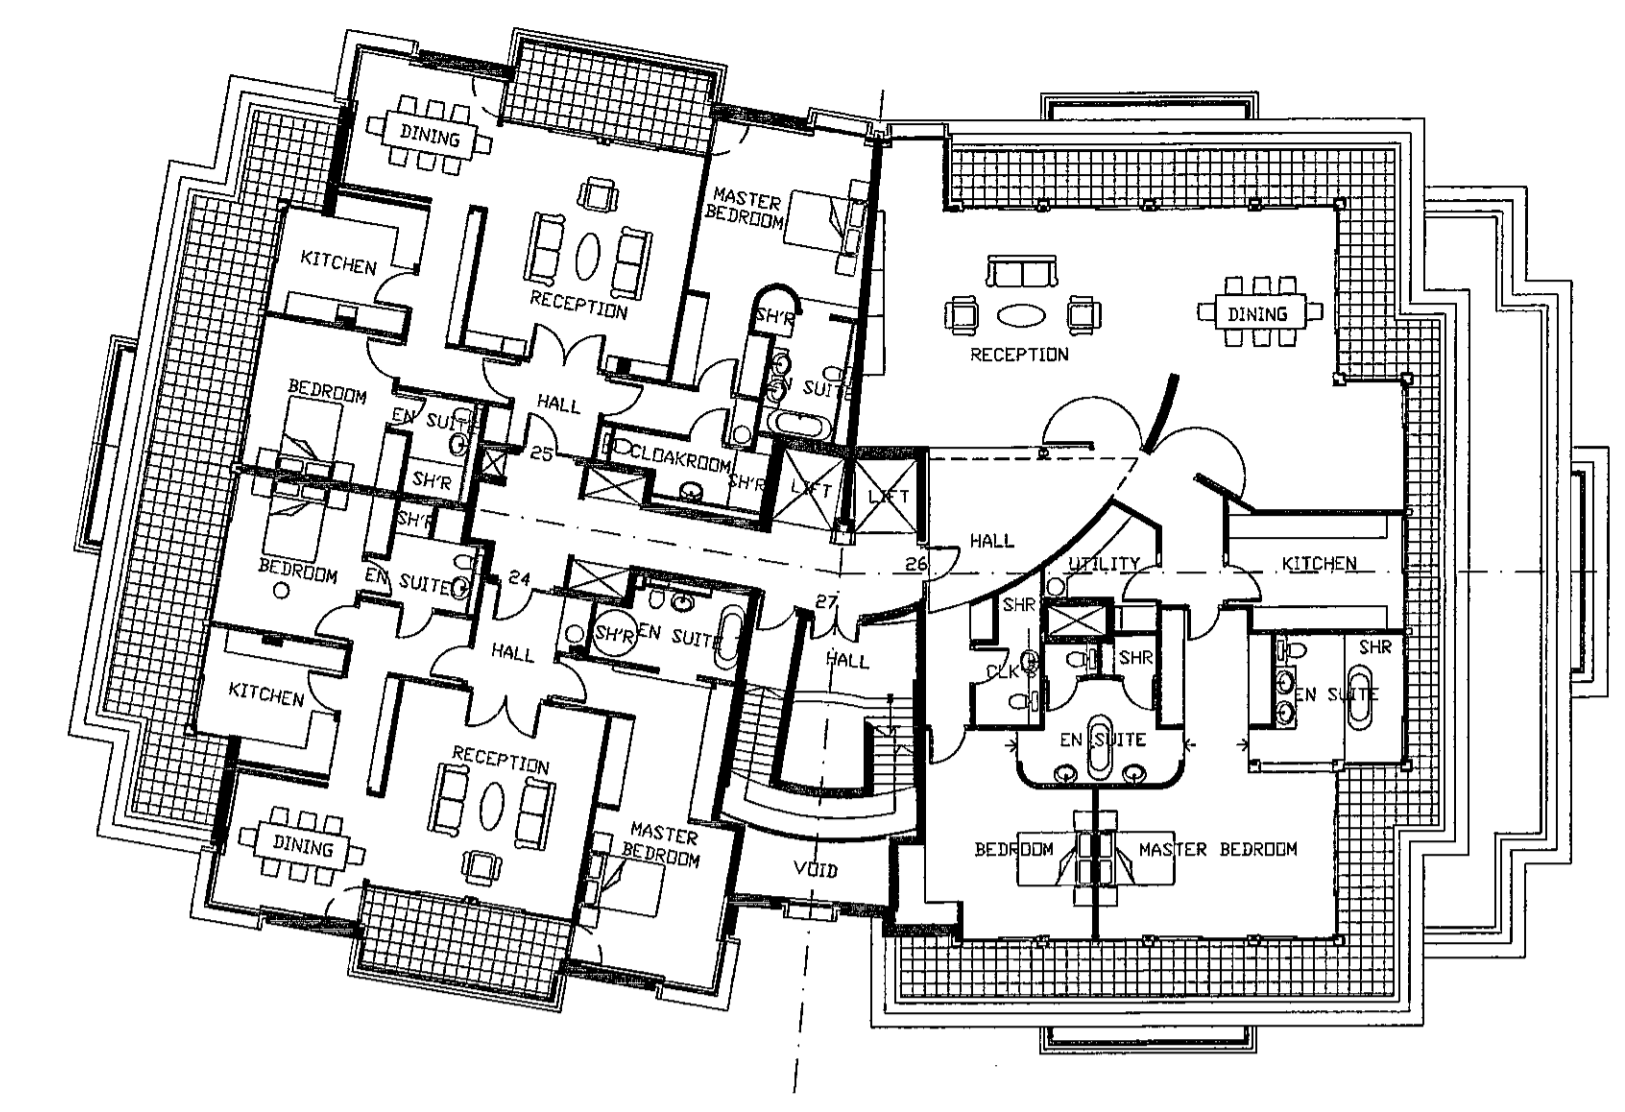


FOURTH FLOOR

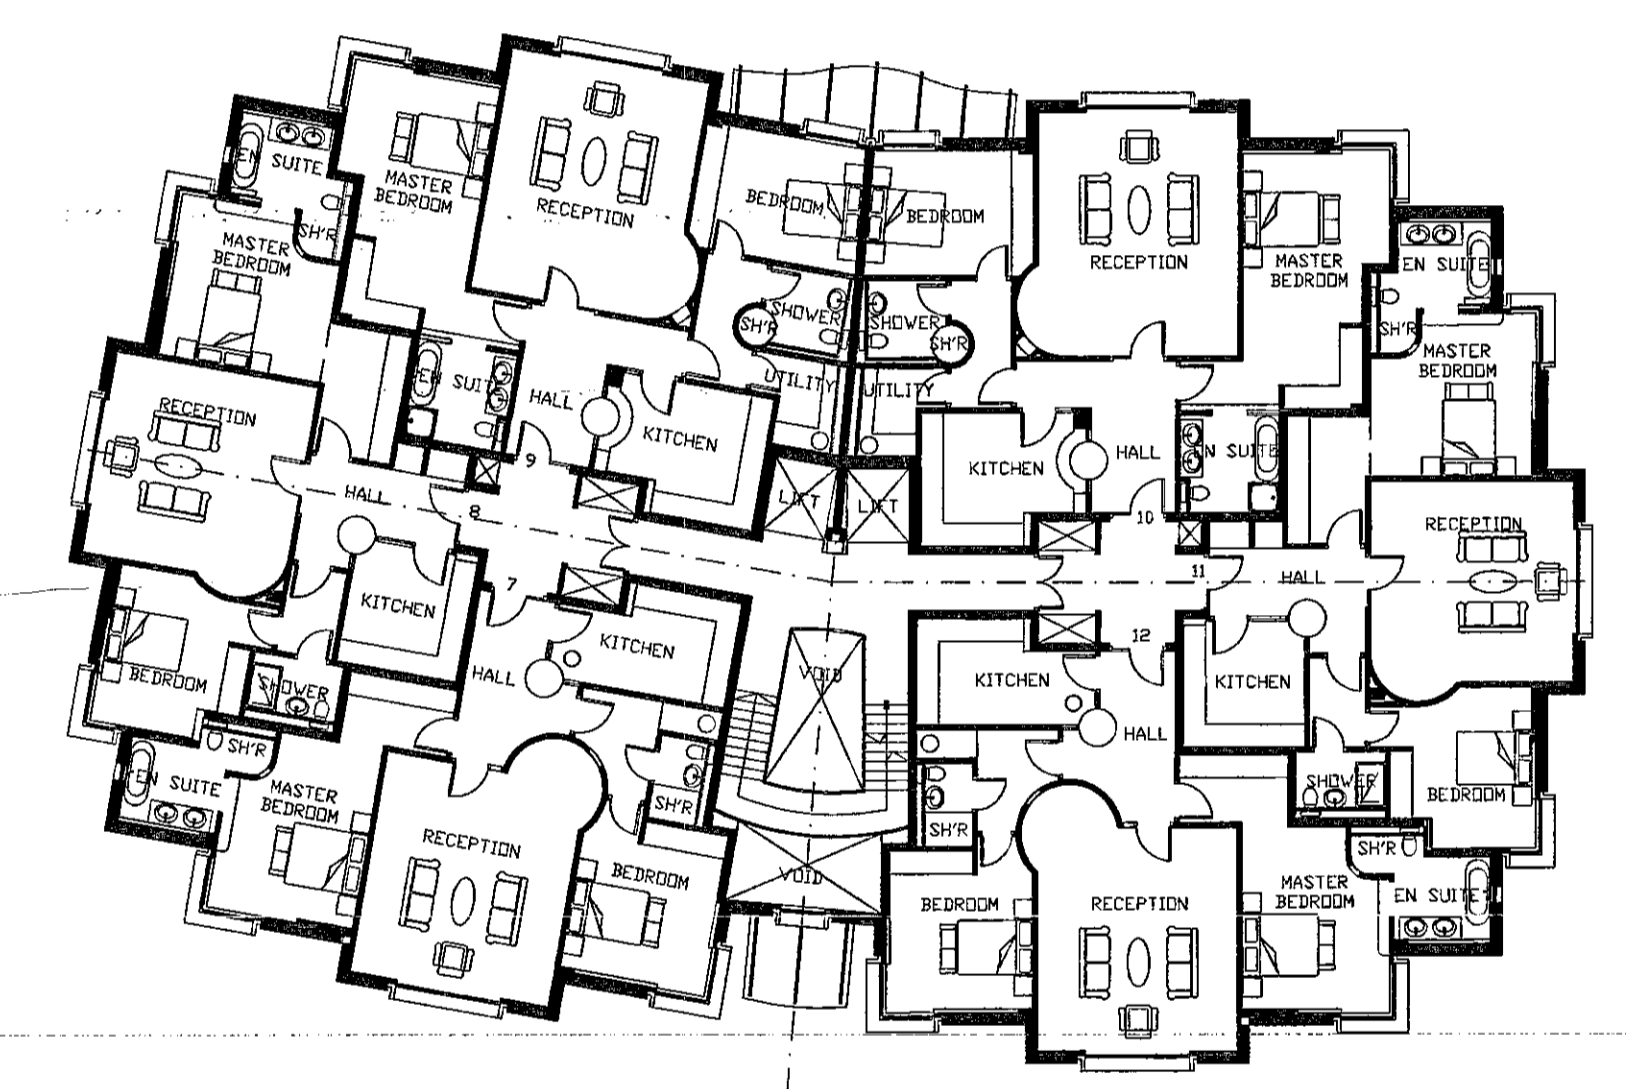


FIRST FLOOR

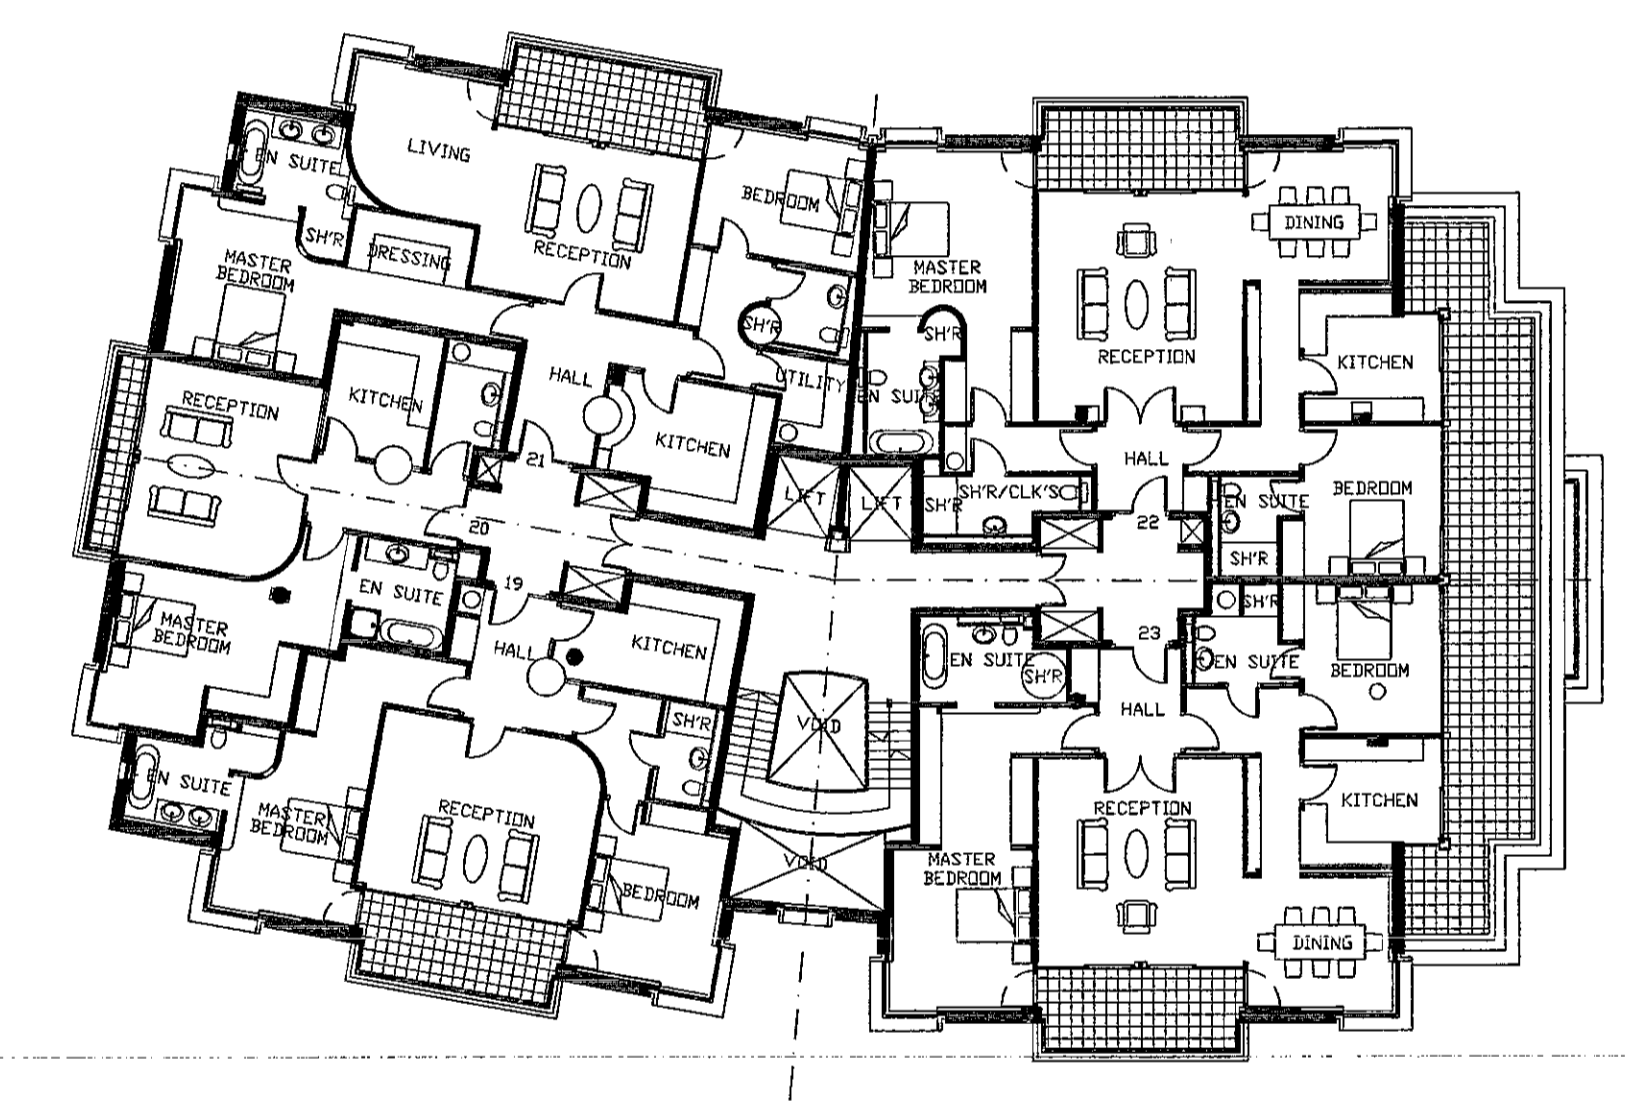


THIRD FLOOR

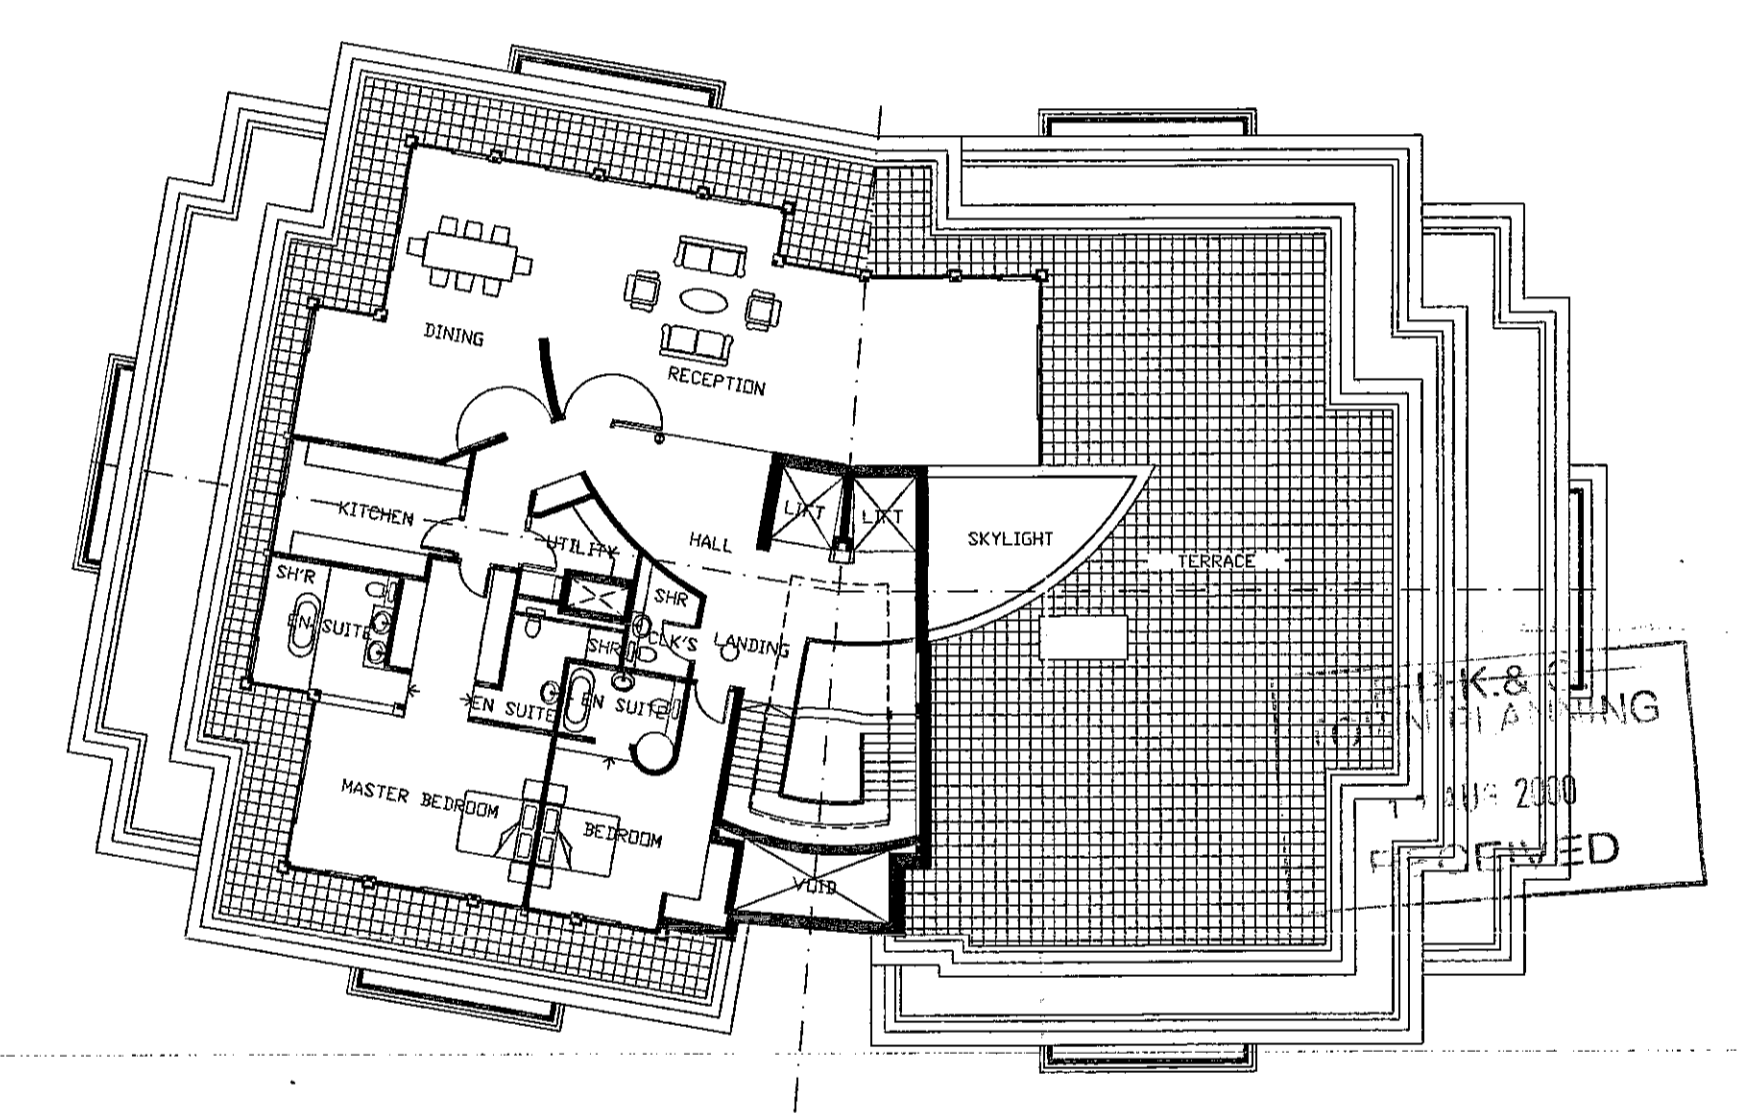

FIFTH FLOOR

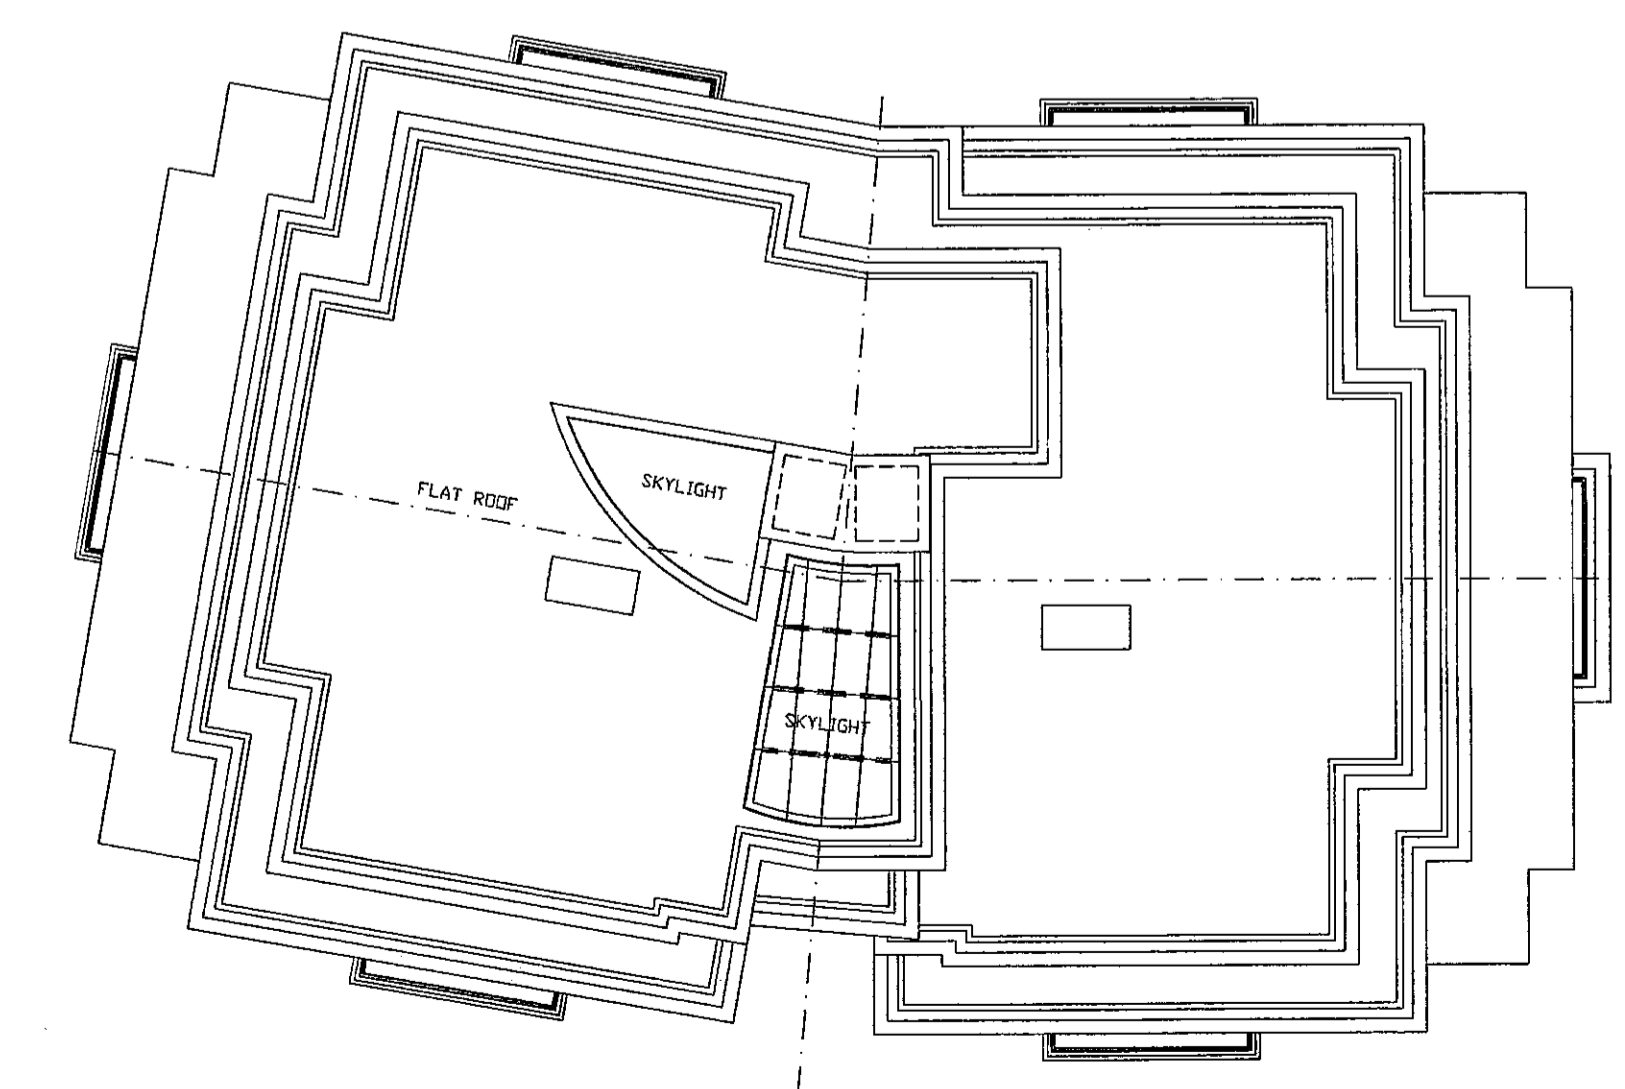

ROOF PLAN

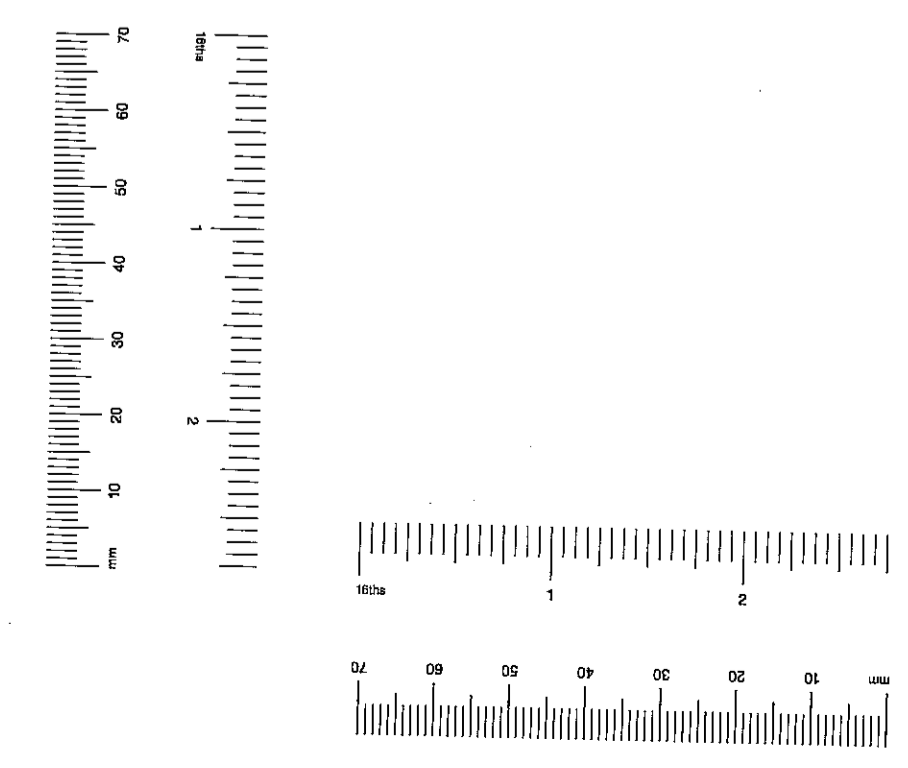

**BroadwayMalyan**  
Architects & Designers


Woburn Hill, Addlestone  
Weybridge, Surrey KT15 2QA  
T: +44(0)1932 845599  
F: +44(0)1932 856206  
E: Wey@broadwaymalyan.com

Client  
**St. James Homes Ltd**  
Project  
**Campden Hill Reservoir**  
Description  
**Campden Hill Flats Plans**

Status	
Planning	
Scale	1:200
Job number	7650
Drawn	
Drawing number	P111
Date	Dec '99
Revision	C

Contractors are not to scale dimensions from this drawing



Revision	Date
A	Revised for resubmission 23.12.99
B	Elevations revised for resubmission 18.07.00

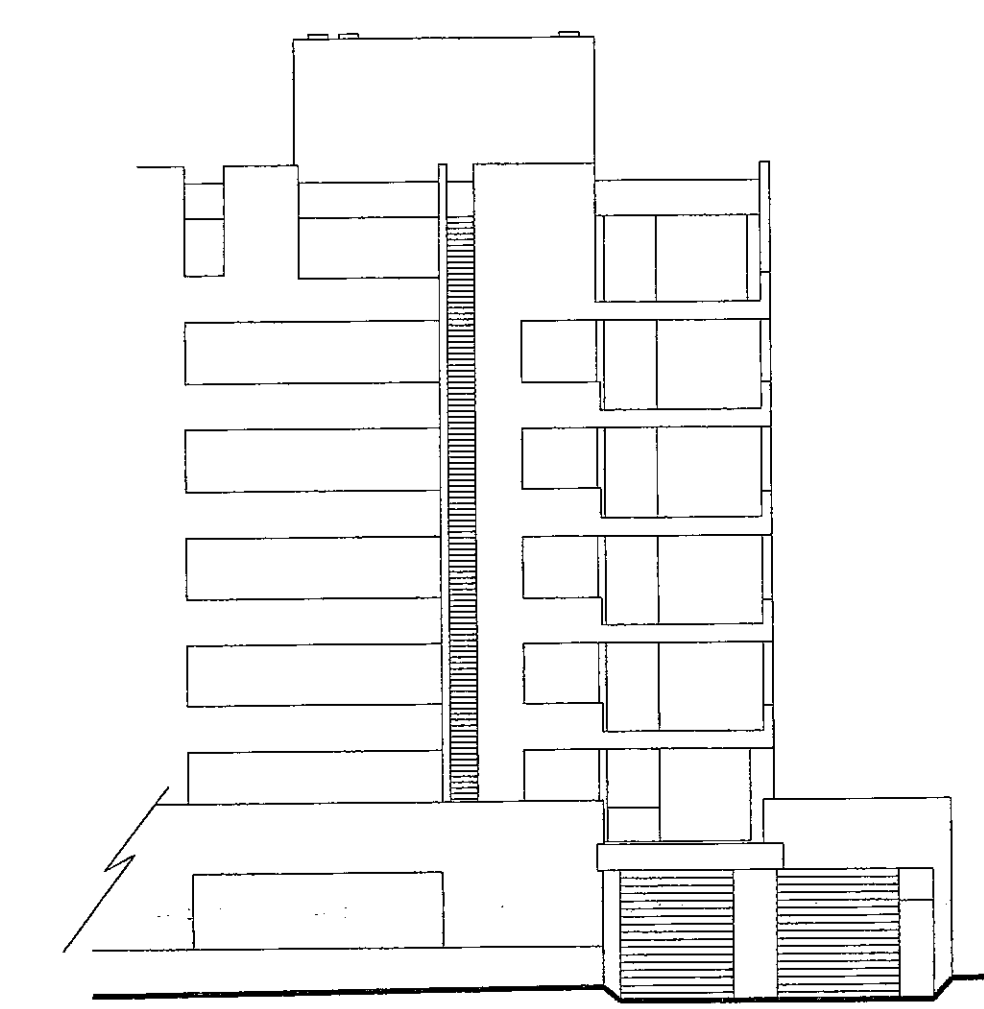

CAMPDEN HILL ROAD ELEVATION



AUBREY WALK

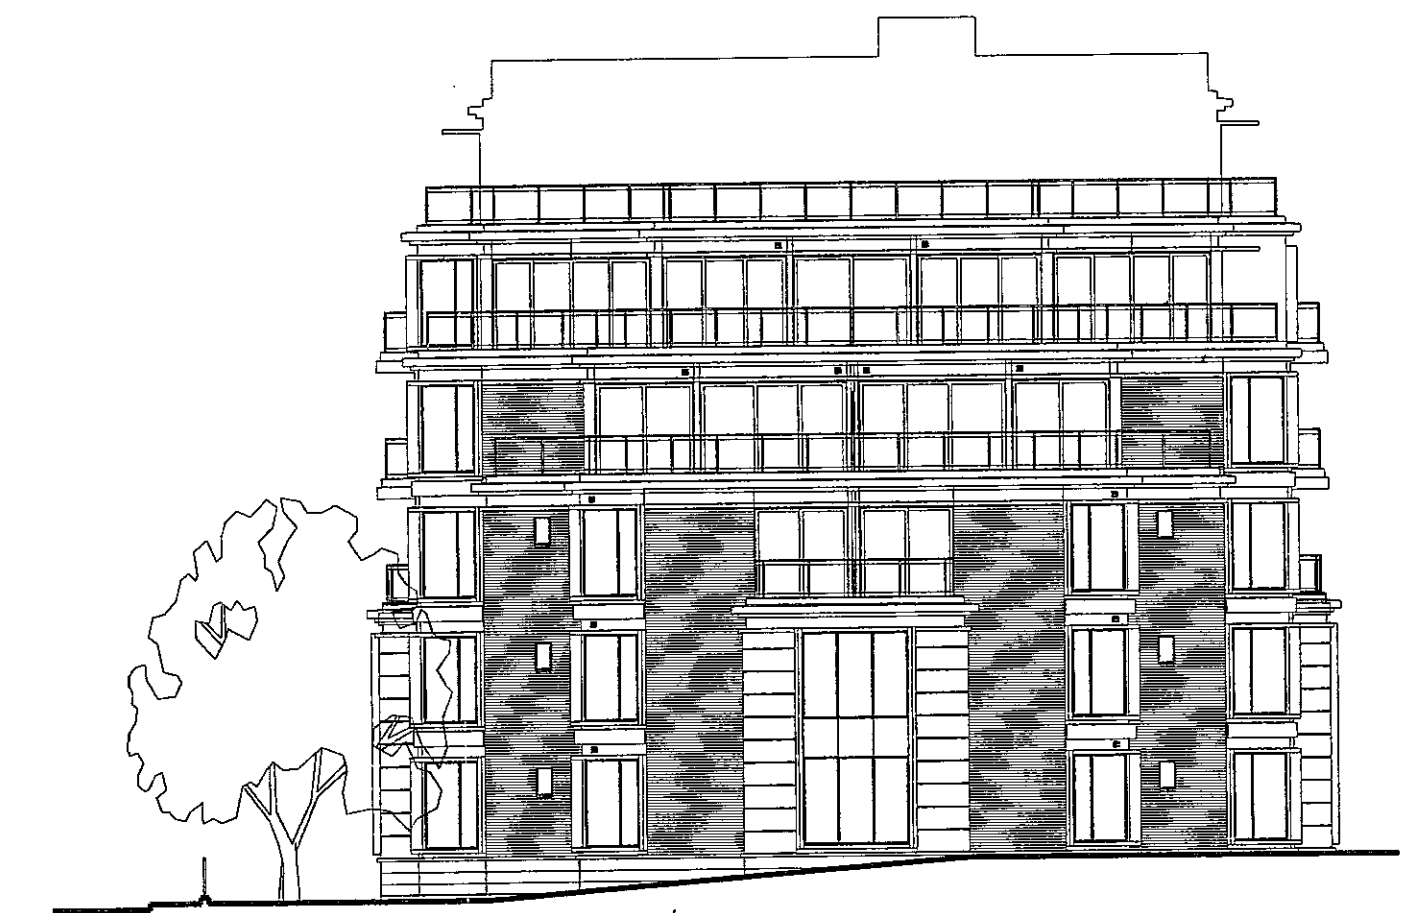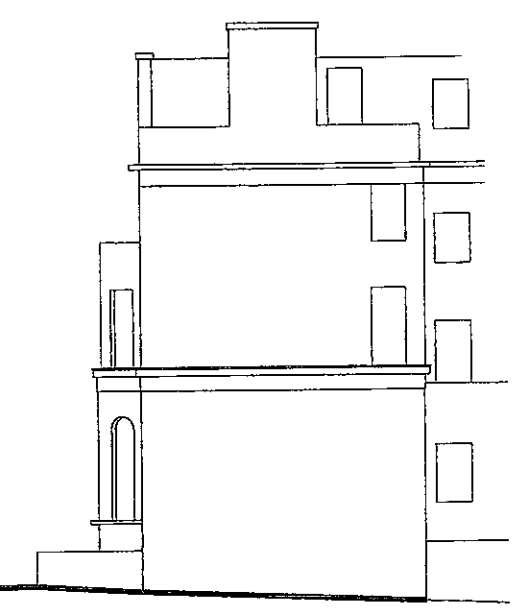


NORTH ELEVATION


RBK&C  
TOWN PLANNING  
17 AUG 2000  
RECEIVED

KEY



- B - FACING BRICKWORK
- ST - NATURAL STONE
- W - METAL FRAMED WINDOWS & SPANDEL PANELS

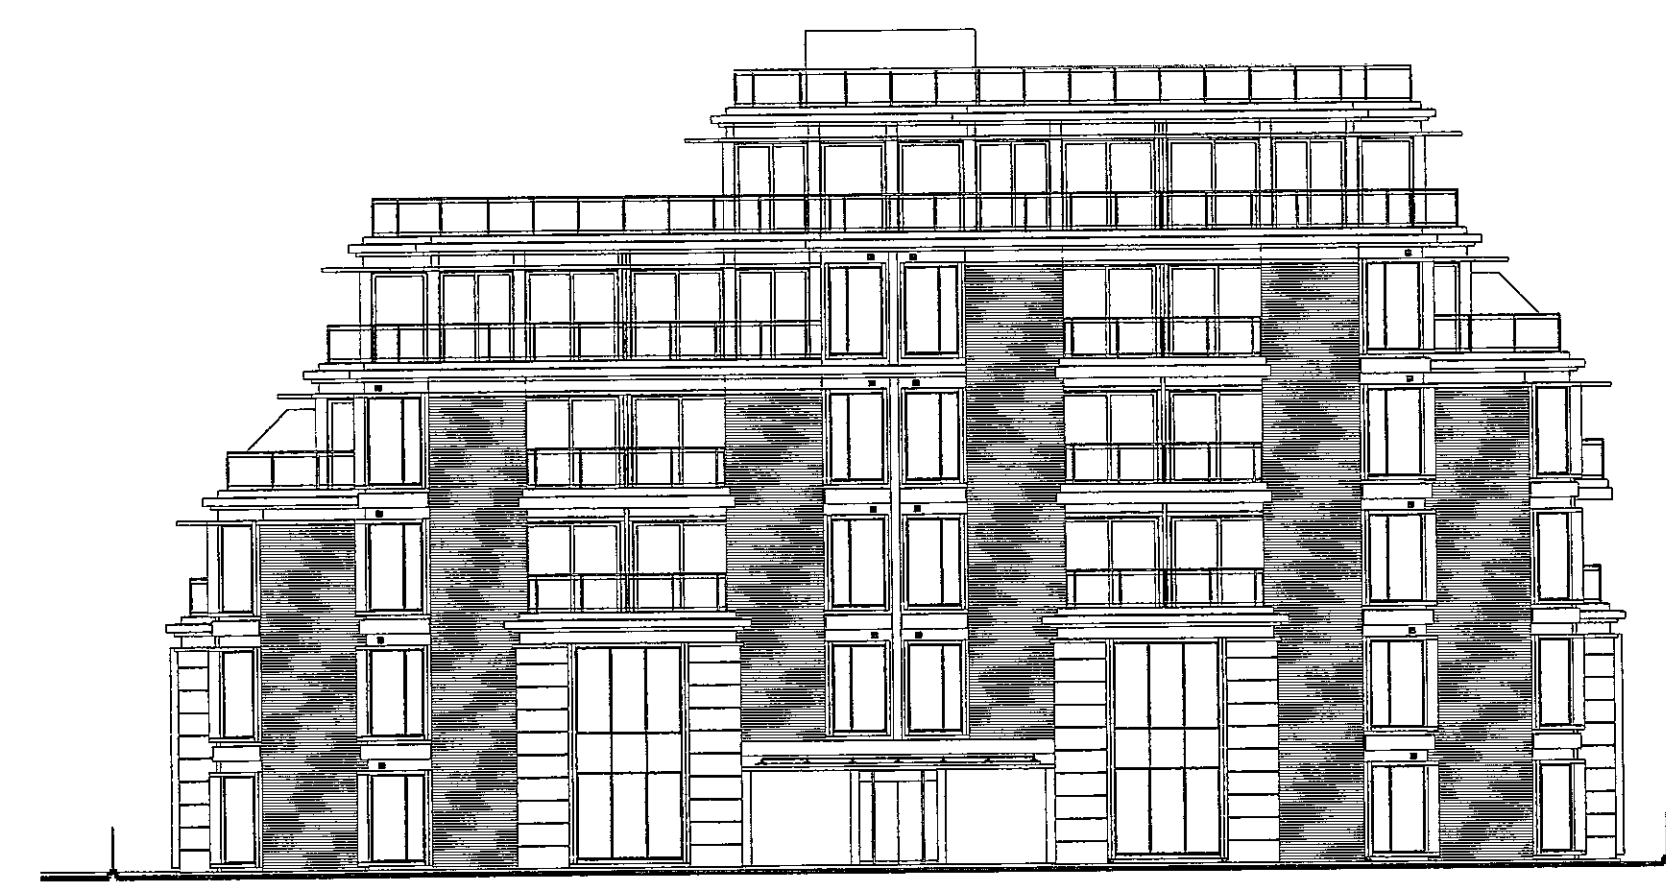

WEST ELEVATION

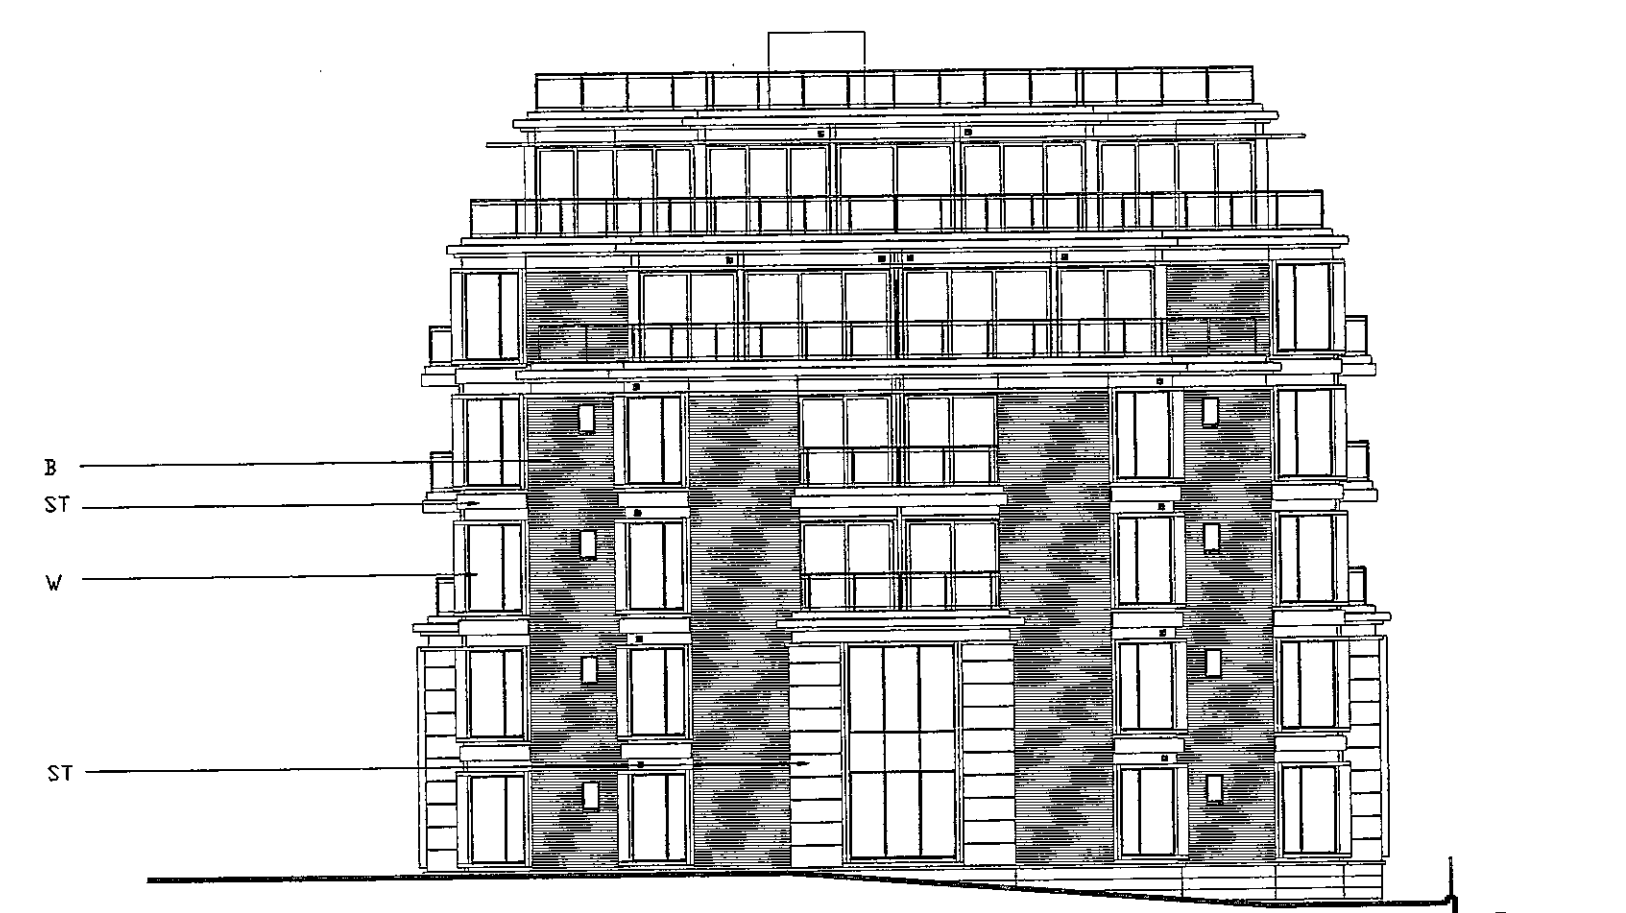

SOUTH ELEVATION

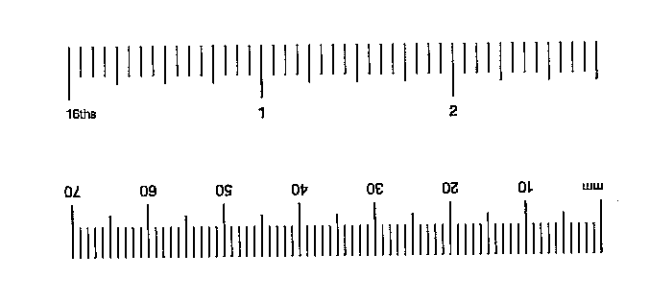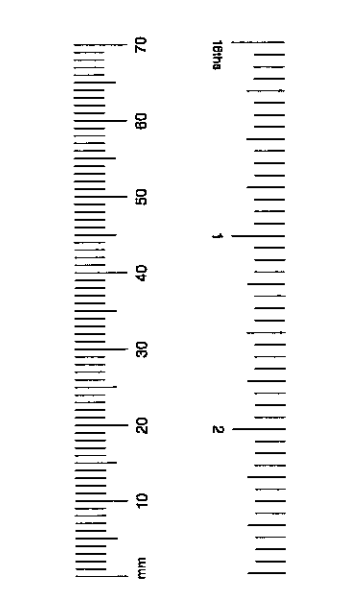

**BroadwayMalyan**  
Architects & Designers

Woburn Hill, Addlestone  
Weybridge, Surrey KT15 2QA  
T: +44(0)1932 845599  
F: +44(0)1932 856206  
E: Wey@BroadwayMalyan.com

Client

**St. James Homes**

Project

**Campden Hill Reservoir**

Description

**Campden Hill Flats Elevations**

Status


**Planning**

Scale	Drawn	Date
1 : 200	MV	Dec '99
Job number	Drawing number	Revision
7650	P112	B



Contractors are not to scale dimensions from this drawing


Revision	Date
A	Plans and elevations redesigned. 16.03.99
B	Plans redesigned to provide revised mix & number. 15.04.99
C	Revised for resubmission. 23.12.99
D	Plans & elevations revised for resubmission. 24.07.00

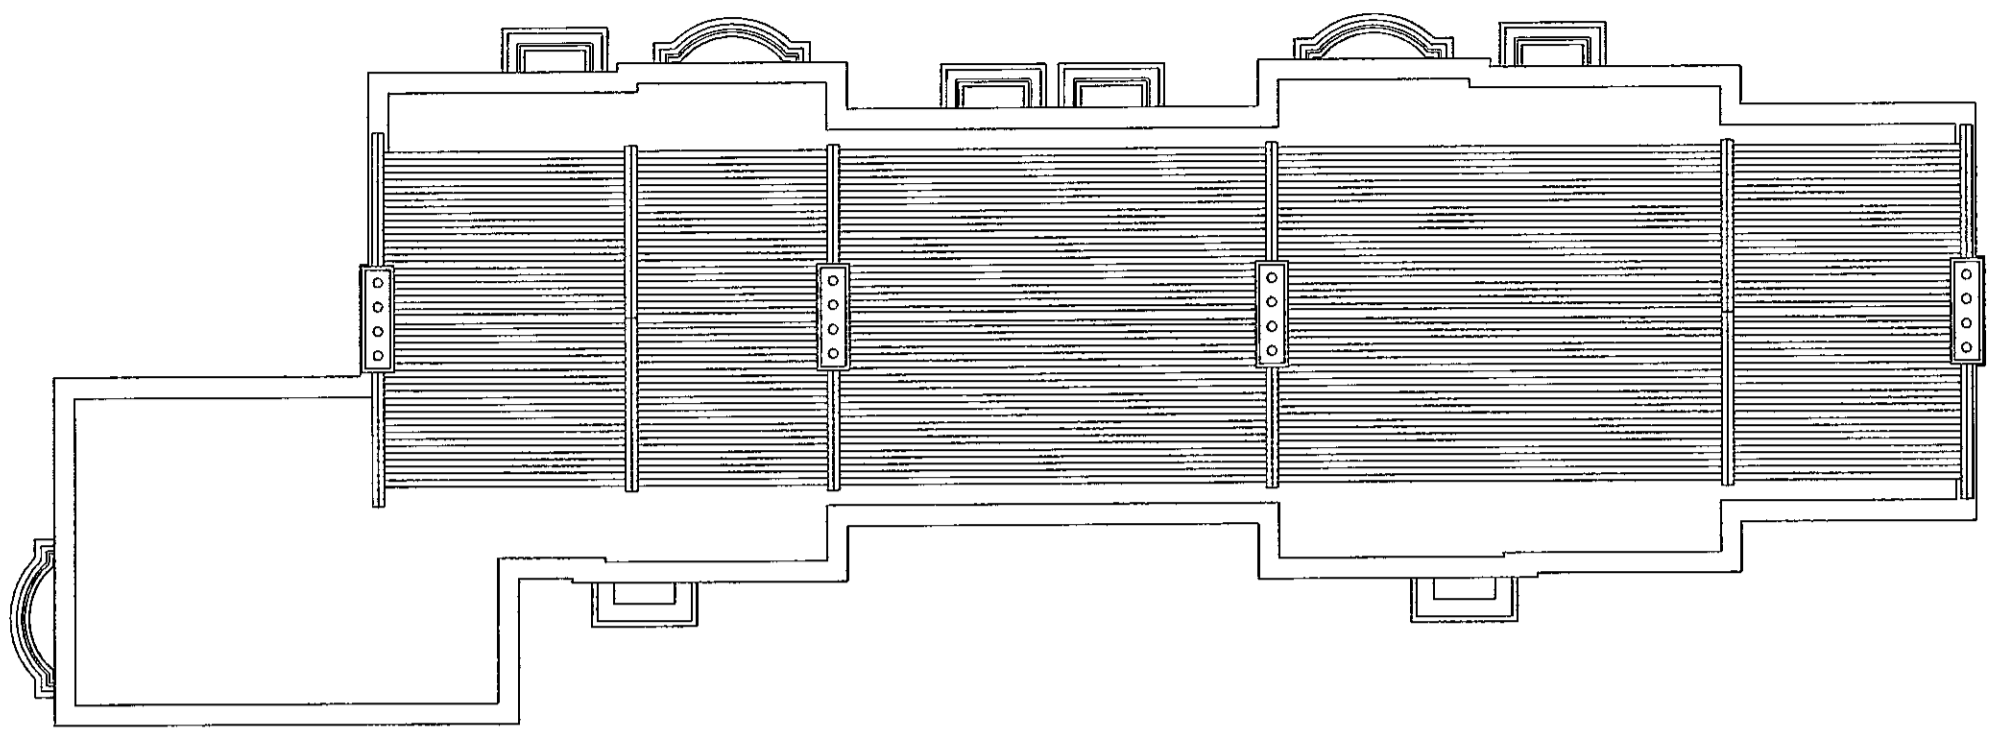

ROOF PLAN  
Layout Subject To RSL Agreement




NORTH ELEVATION

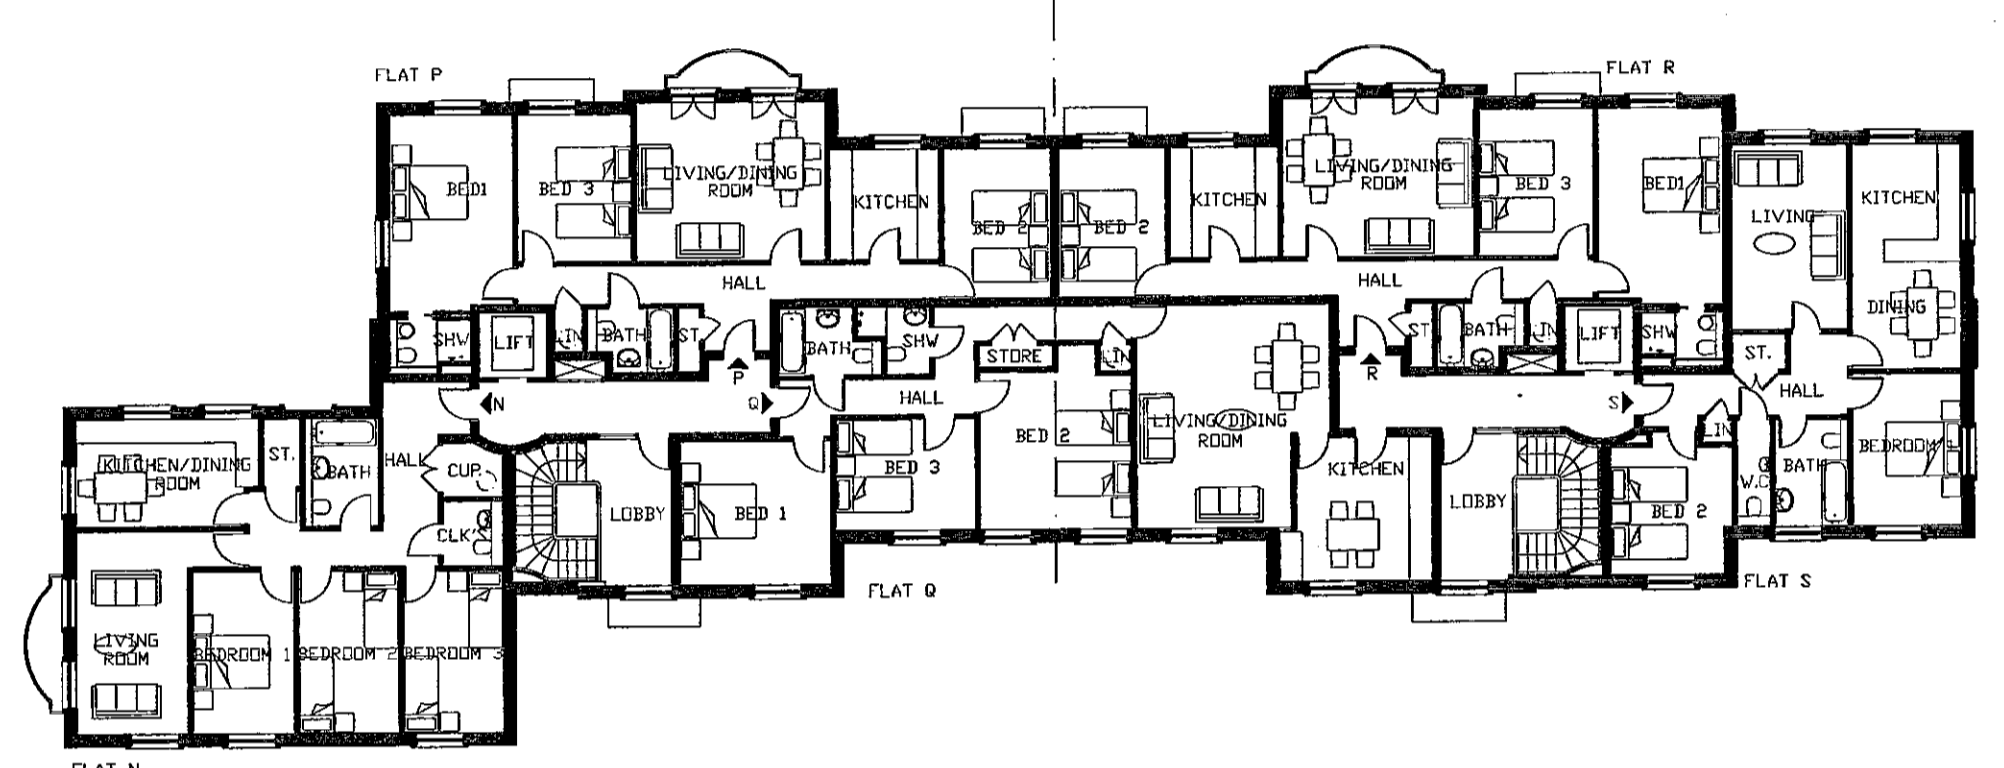


SECOND FLOOR PLAN  
Layout Subject To RSL Agreement



SOUTH ELEVATION

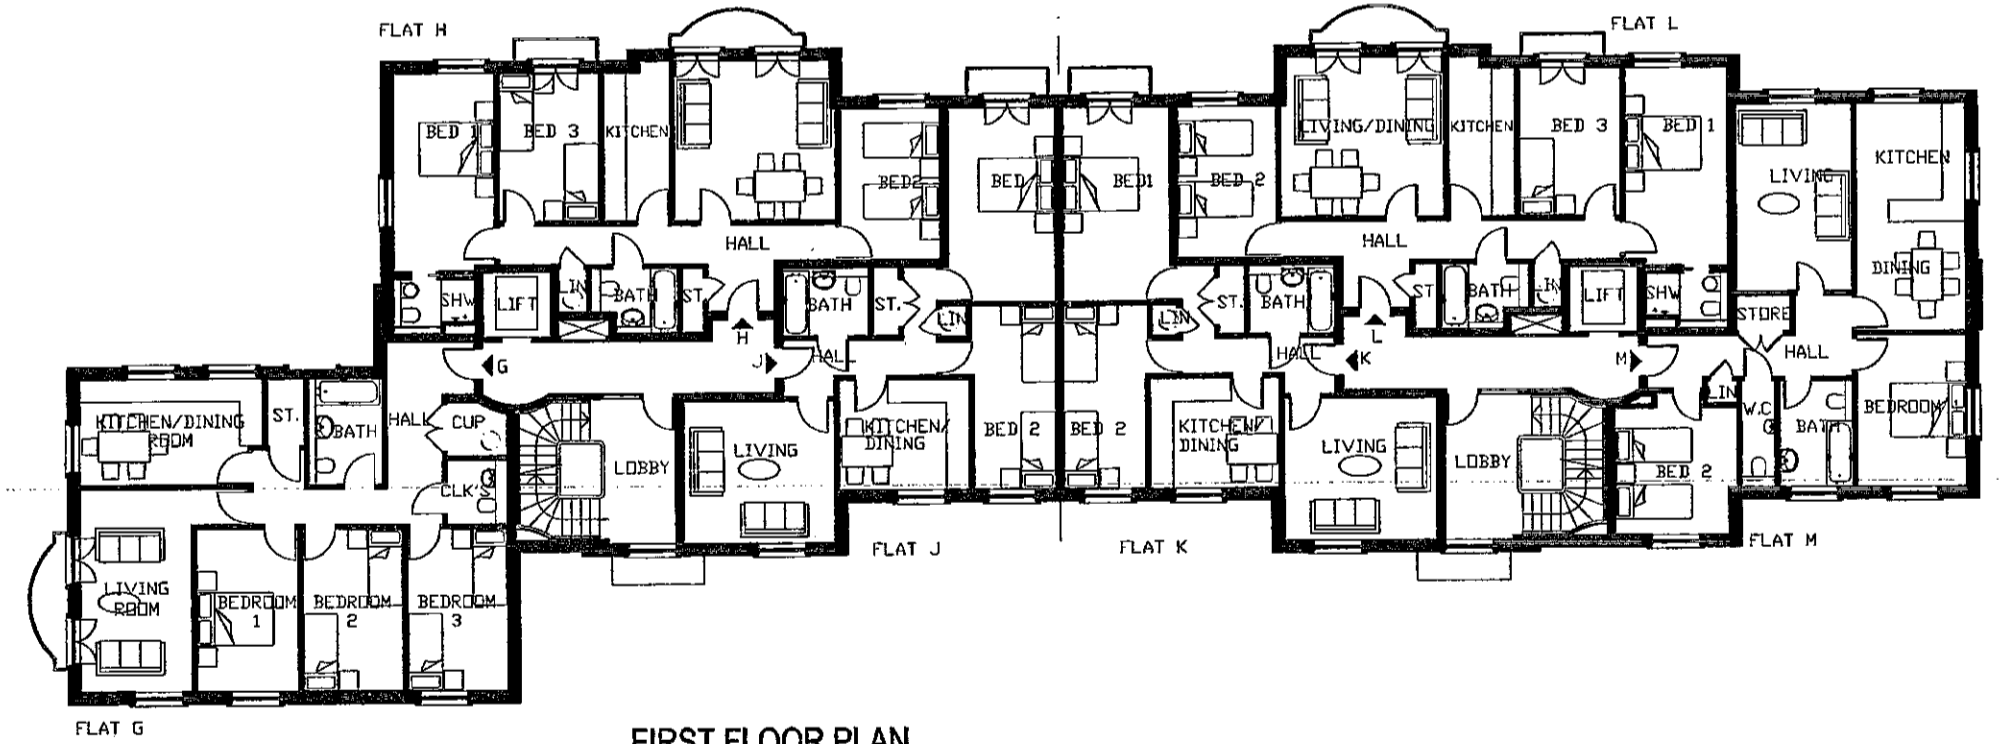


FIRST FLOOR PLAN  
Layout Subject To RSL Agreement

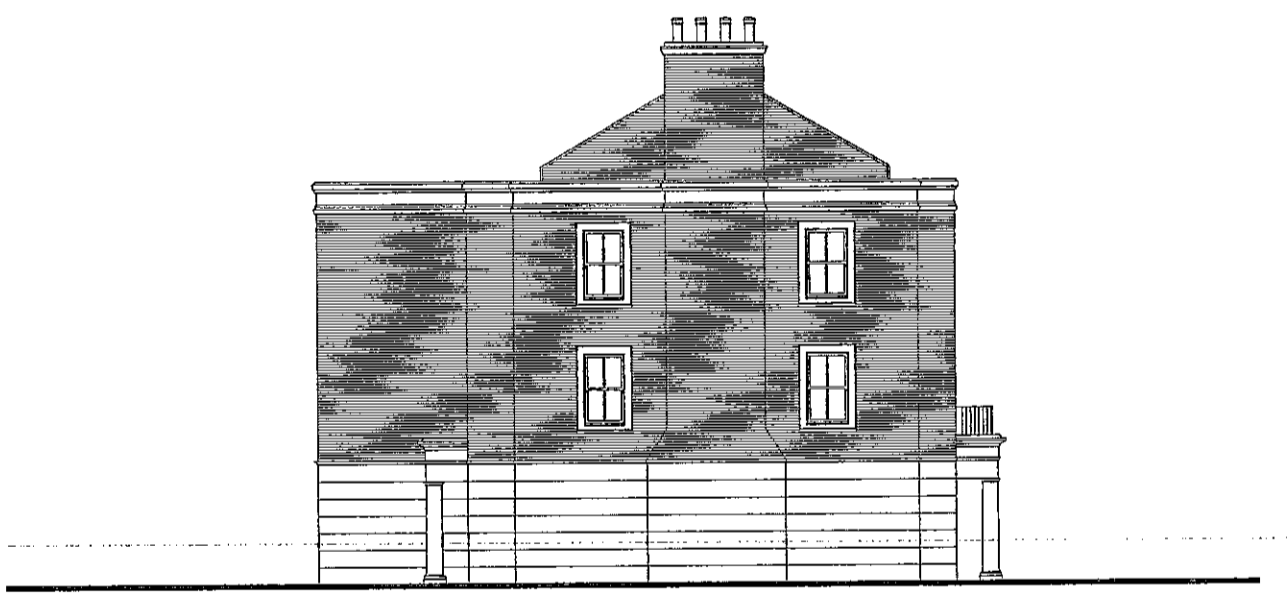

EAST ELEVATION

KEY  
B - FACING BRICKWORK  
ST - 3 NATURAL STONE  
SL - 4 NATURAL SLATE  
2,6.06.08  
COLOUR COATED ALUMINIUM LOUVER  
RECEIVED


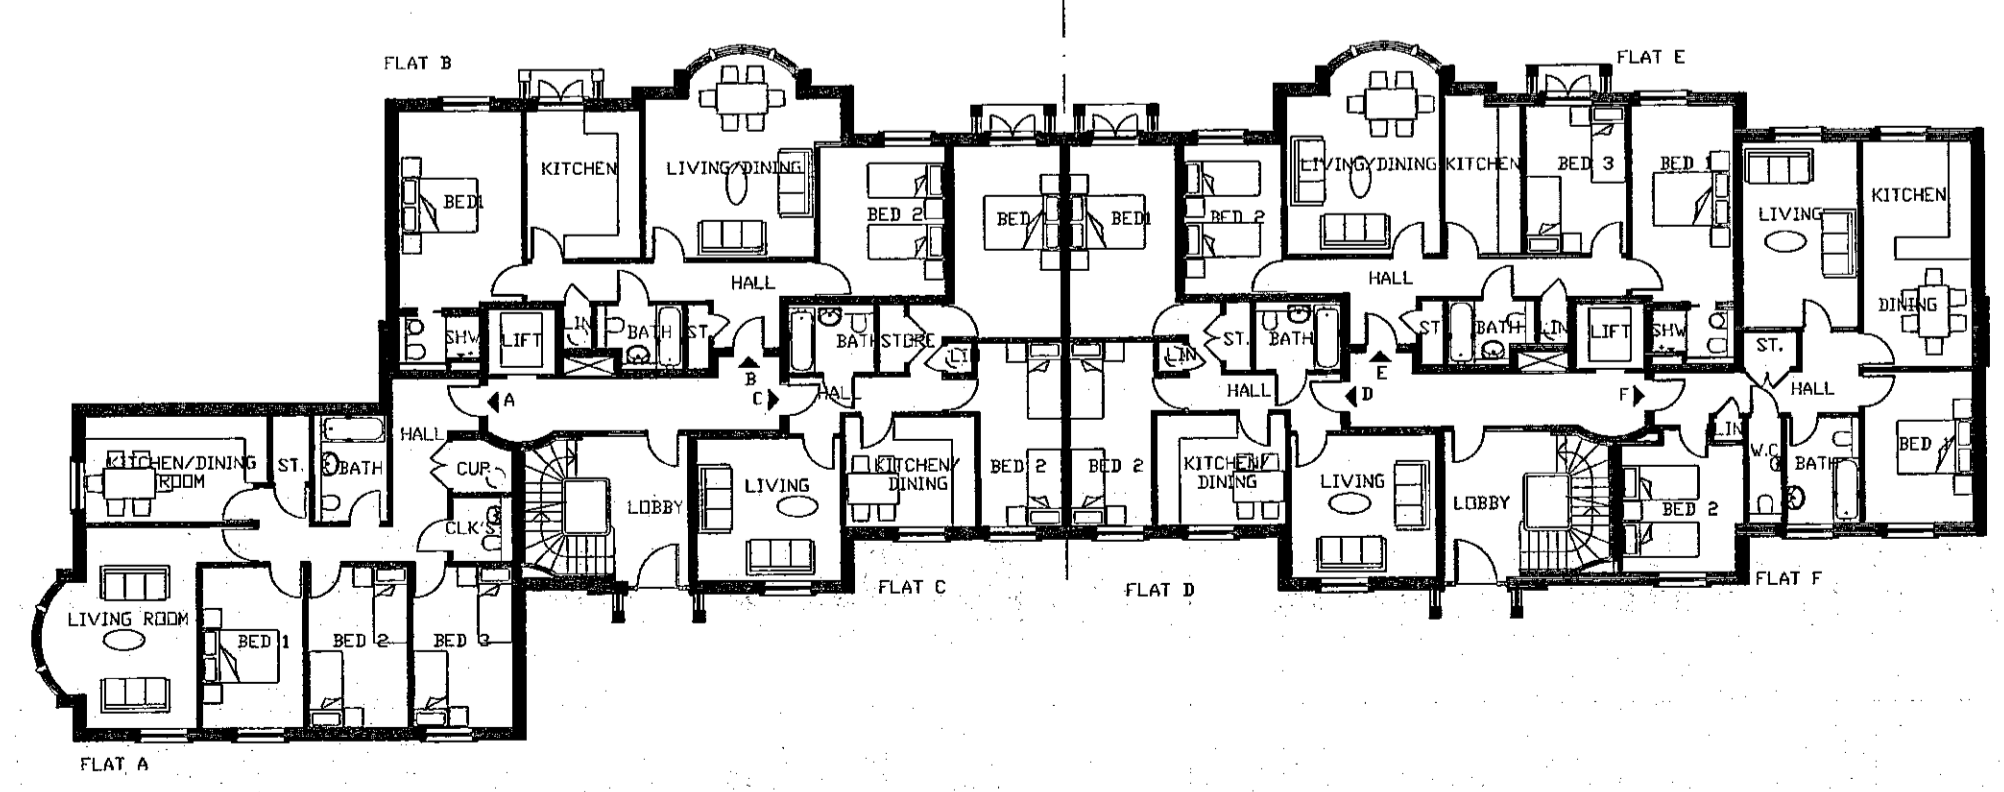


GROUND FLOOR PLAN  
Layout Subject To RSL Agreement



WEST ELEVATION

AUBREY WALK FLATS

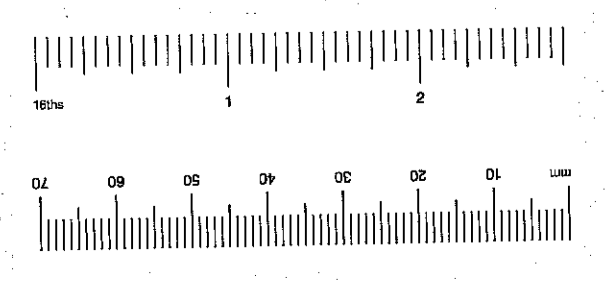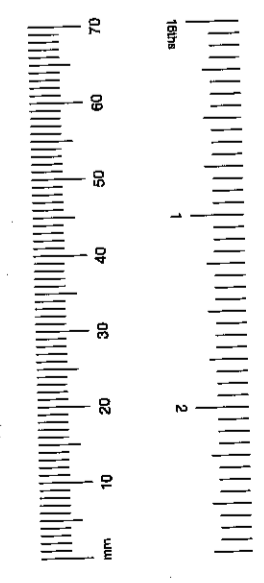

**BroadwayMalyan**  
Architects & Designers

Woburn Hill, Addlestone  
Weybridge, Surrey KT15 2QA  
T: +44(0)1932 845599  
F: +44(0)1932 856206  
E: Wey@broadwaymalyan.com

Client  
**St. James Homes Ltd**  
Project  
**Campden Hill Reservoir**  
Description  
**Aubrey Walk Flats**  
**Plans & Elevations**

Status	Date
Planning	Dec '99
Scale	1:200
Job number	7650
Drawn	
Drawing number	P113
Revision	D
Original size	100mm
Copyright	Broadway Malyan Limited