



TP/ 99/ 1114

①

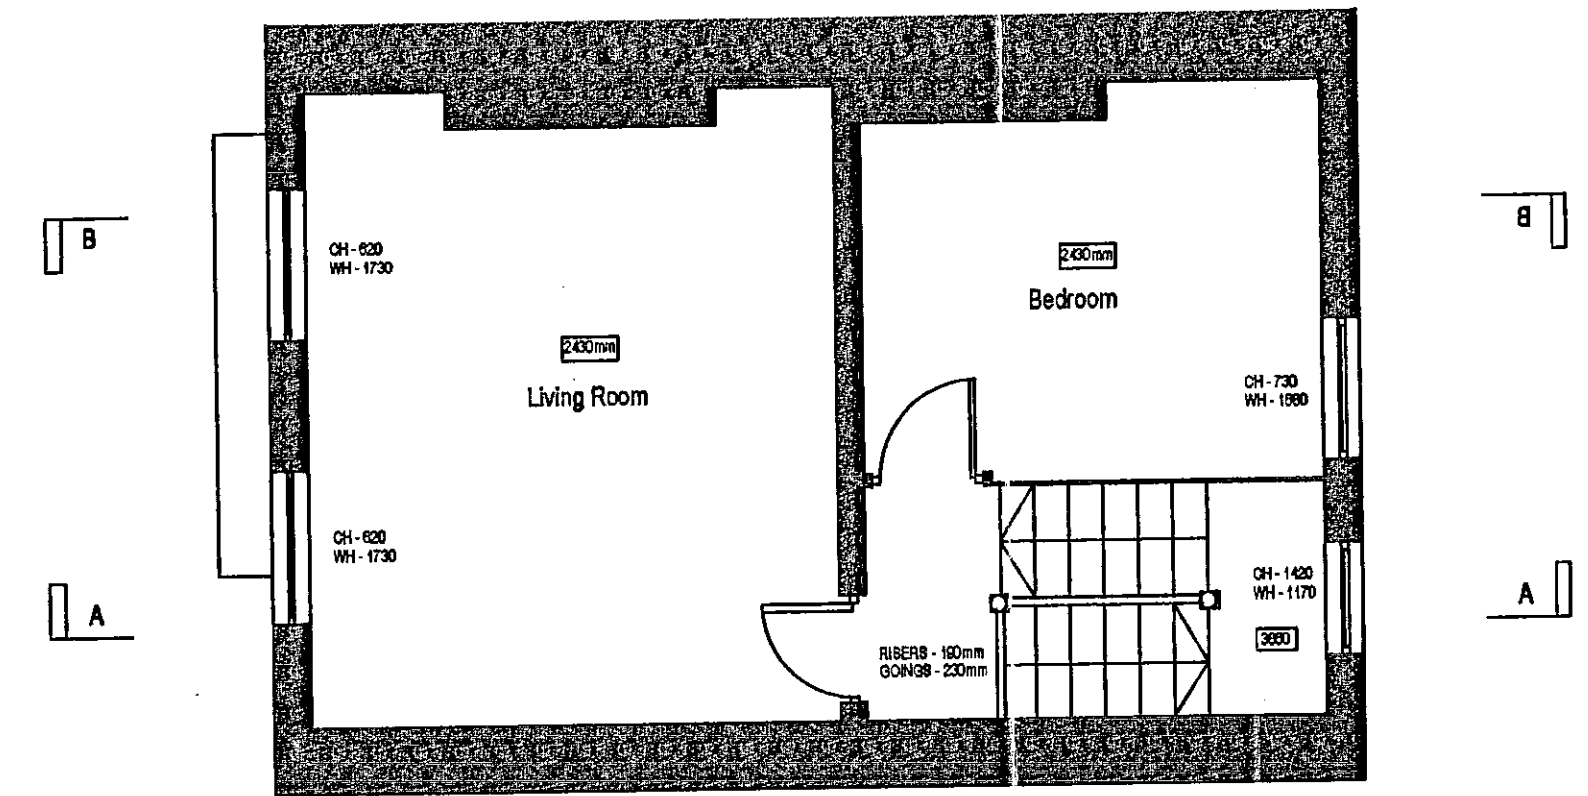


First Floor Plan



1:1	0	10mm	20	30	40	50	60	70	80	90	100	110			
1:100	0	1m	2	3	4	5	6	7	8	9	10	11			
1:5	0	100mm	200	300	400	500									
1:50	0	1m	2	3	4	5									
1:20	0	200mm	400	600	800	1000	1200	1400	1600	1800	2000	2200			
1:200	0	2m	4	6	8	10	12	14	16	18	20	22			
1:1250	0	10m	20	30	40	50	60	70	80	90	100	110	120	130	140
1:2500	0	20m	40	60	80	100	120	140	160	180	200	220	240	260	280

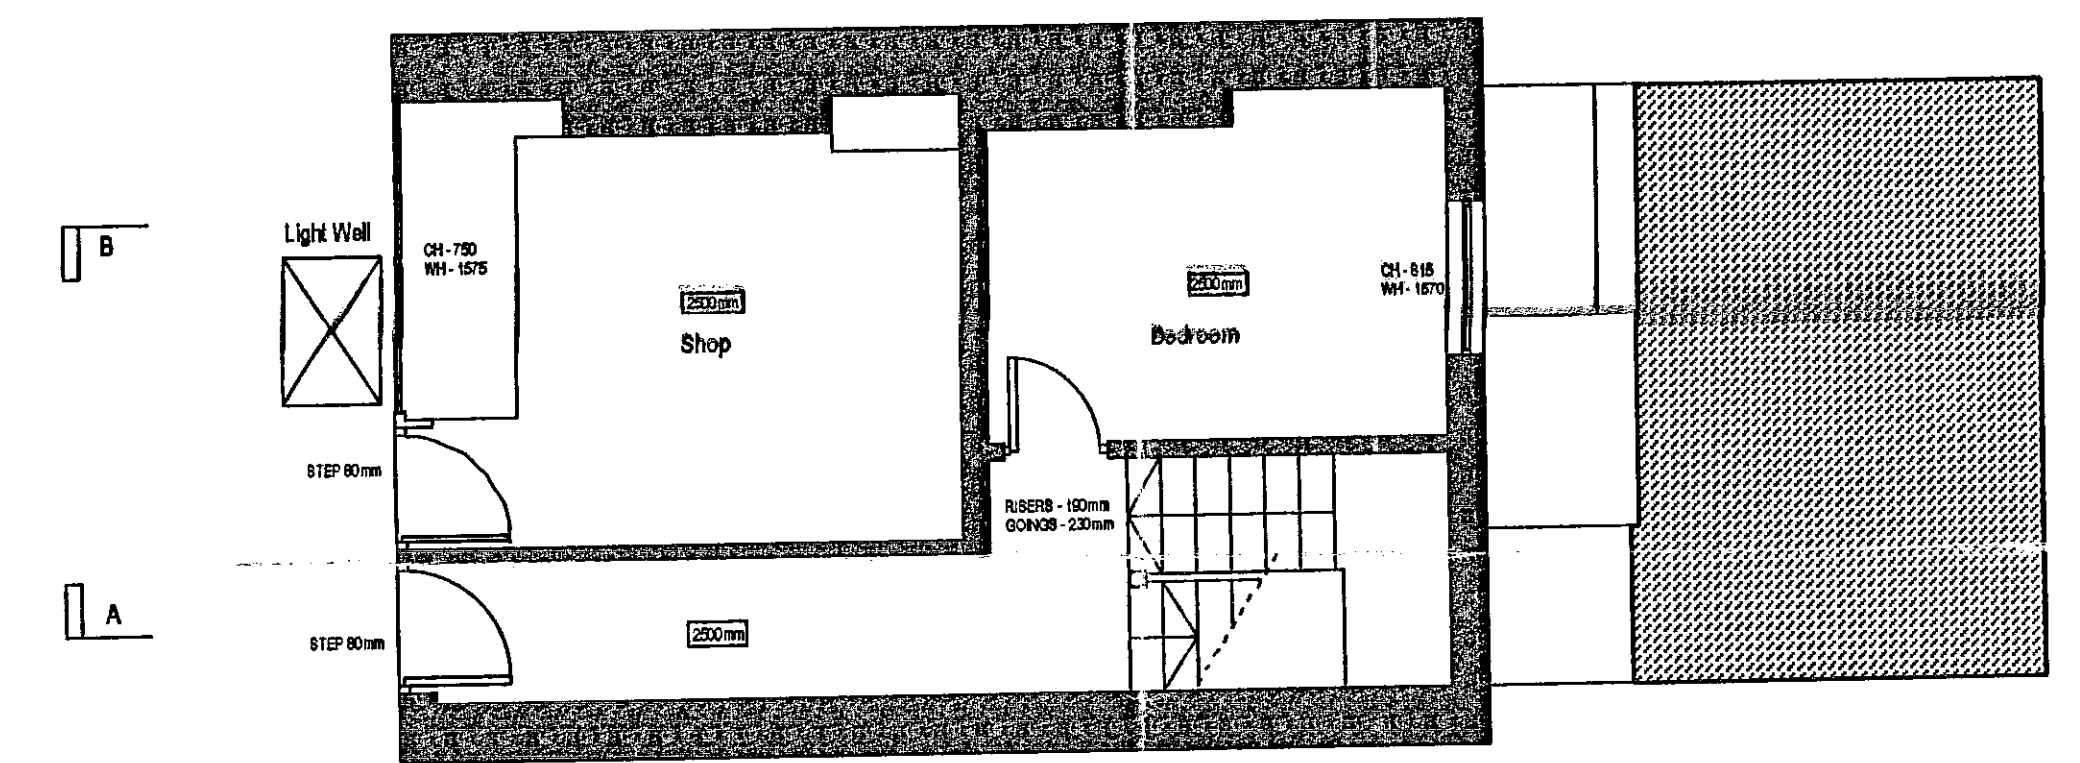

Ground Floor Plan

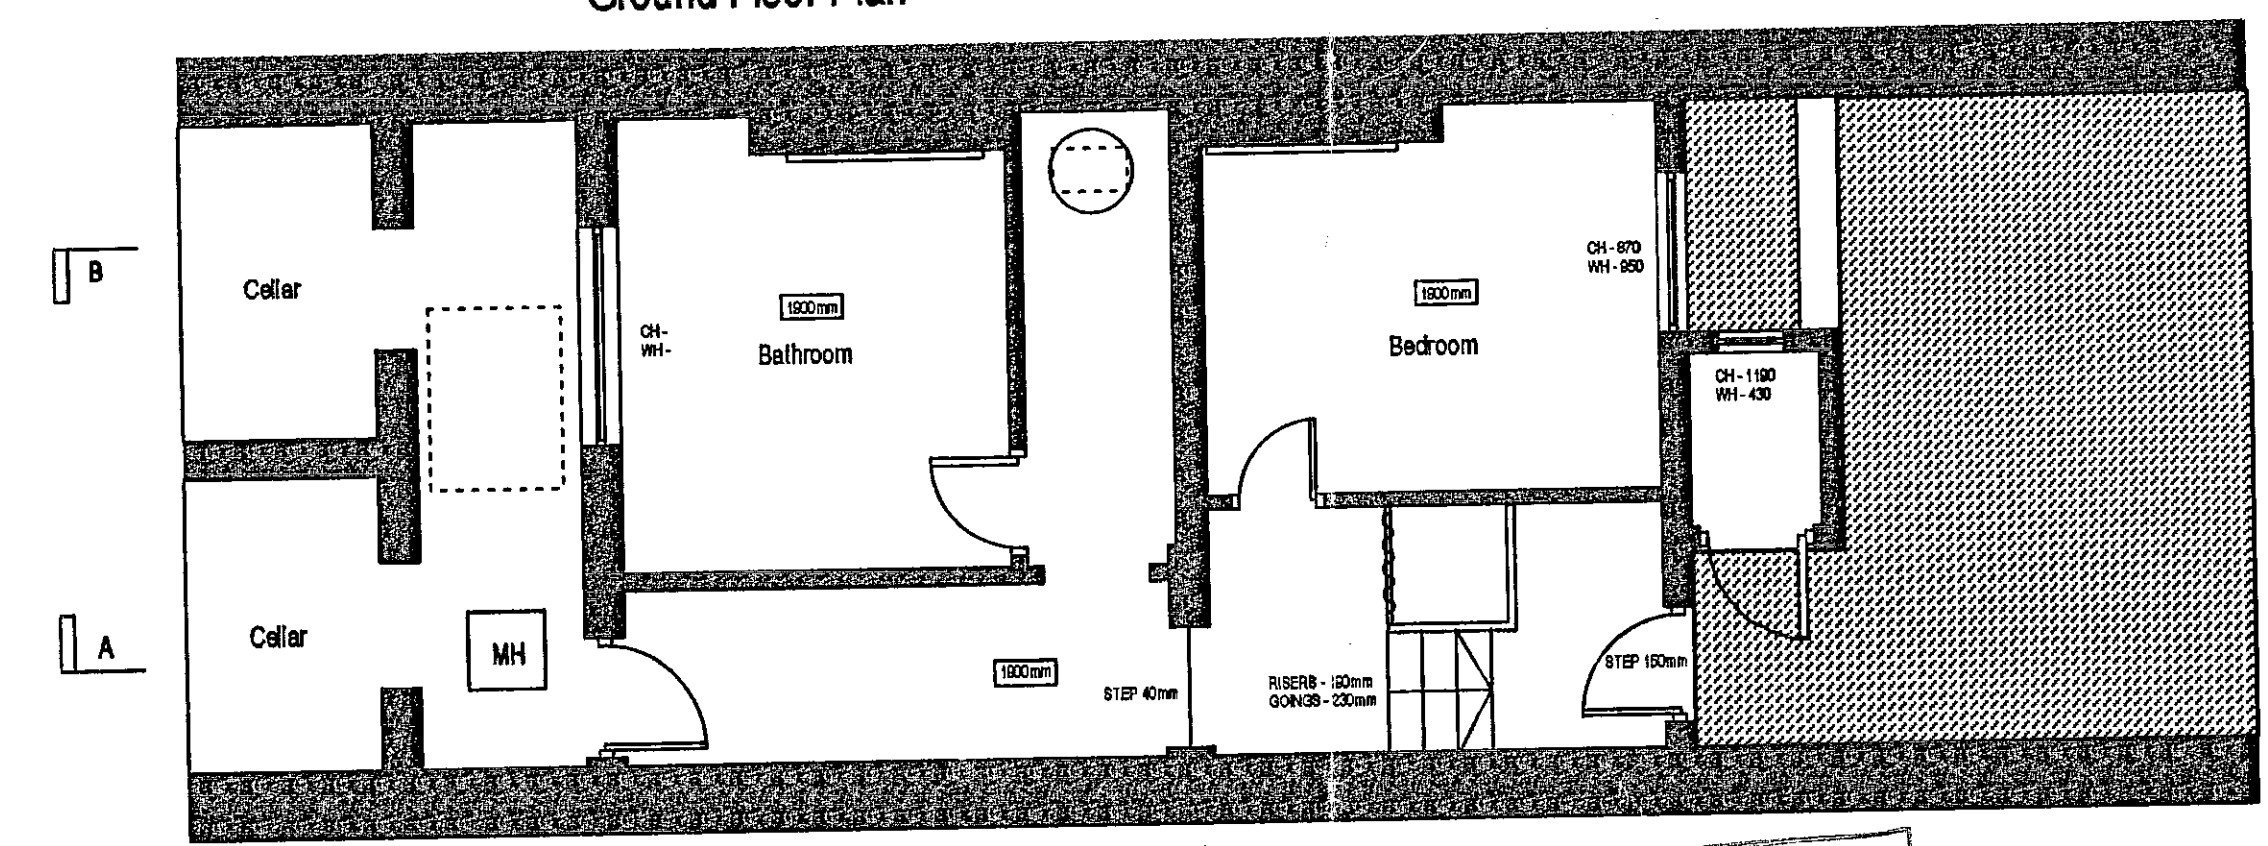

Basement Floor Plan

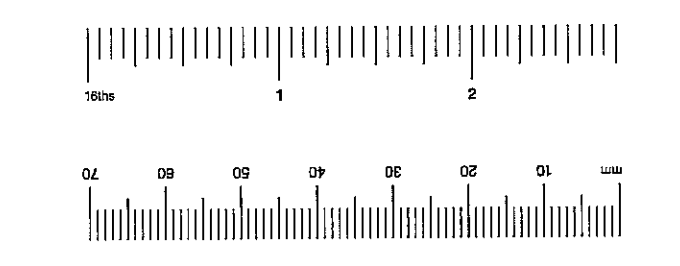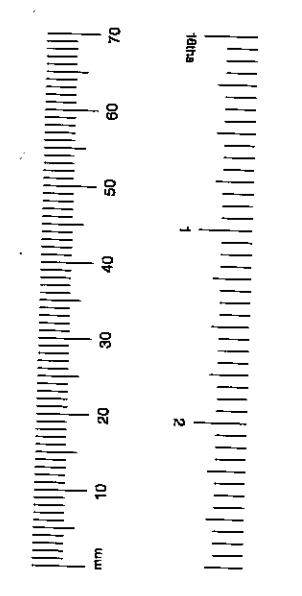

①

APPROVED BY
PLANNING SERVICES CTTEE
04 NOV 1999
CONSENT REF.....

RECEIVED
19 AUG 1999
TOWN PLANNING
R.B.K. & C.


Alex Michaelis Associates
Unit B, 97-101 Wileham Street, London W11 4AU
Tel: 0171 221 1237 Fax: 0171 221 0130
17 Uxbridge Street W11

Drawing Title	Basement, Ground and First Floor Plans	
Scale	1:50	Date 20.04.99
Dwg. No.	AMA1201/E	Revision
DO NOT SCALE FROM DRAWING. ALL DIMENSIONS TO BE CHECKED ON SITE. REPORT OMISSIONS AND DISCREPANCIES TO THE AMA IMMEDIATELY.		

pp/99/1114/A
Existing


TP/99/1114

2

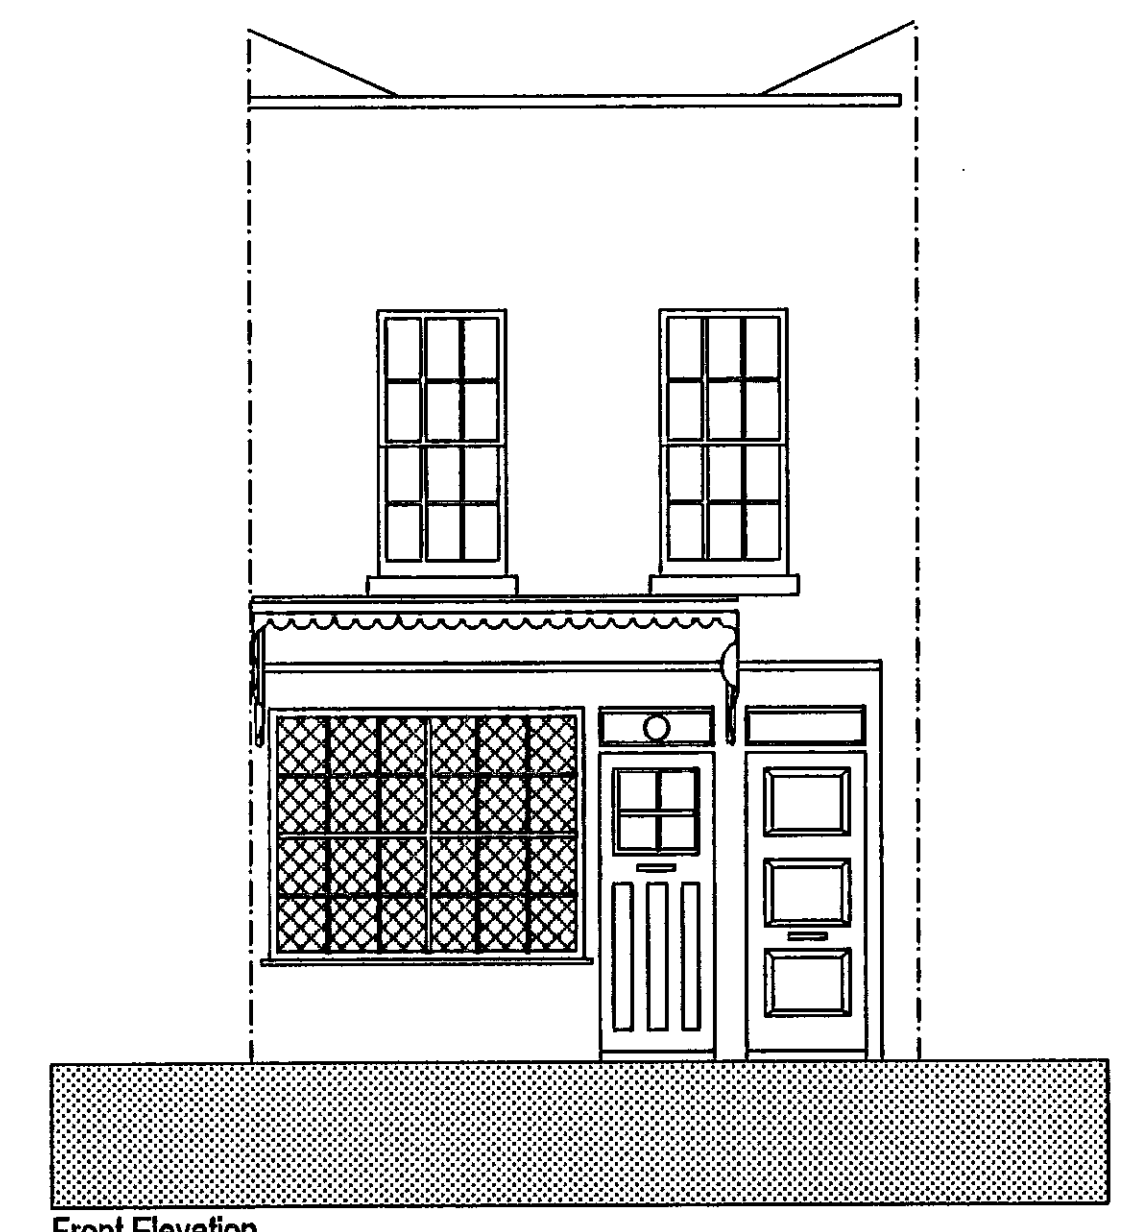


Front Elevation




1:1	0	10	20	30	40	50	60	70	80	90	100	110			
1:100	0	1m	2	3	4	5	6	7	8	9	10	11			
1:5	0	100	200	300	400	500									
1:50	0	1m	2	3	4	5									
1:20	0	200	400	600	800	1000	1200	1400	1600	1800	2000	2200			
1:200	0	2m	4	6	8	10	12	14	16	18	20	22			
1:1250	0	10m	20	30	40	50	60	70	80	90	100	110	120	130	140
1:2500	0	20m	40	60	80	100	120	140	160	180	200	220	240	260	280

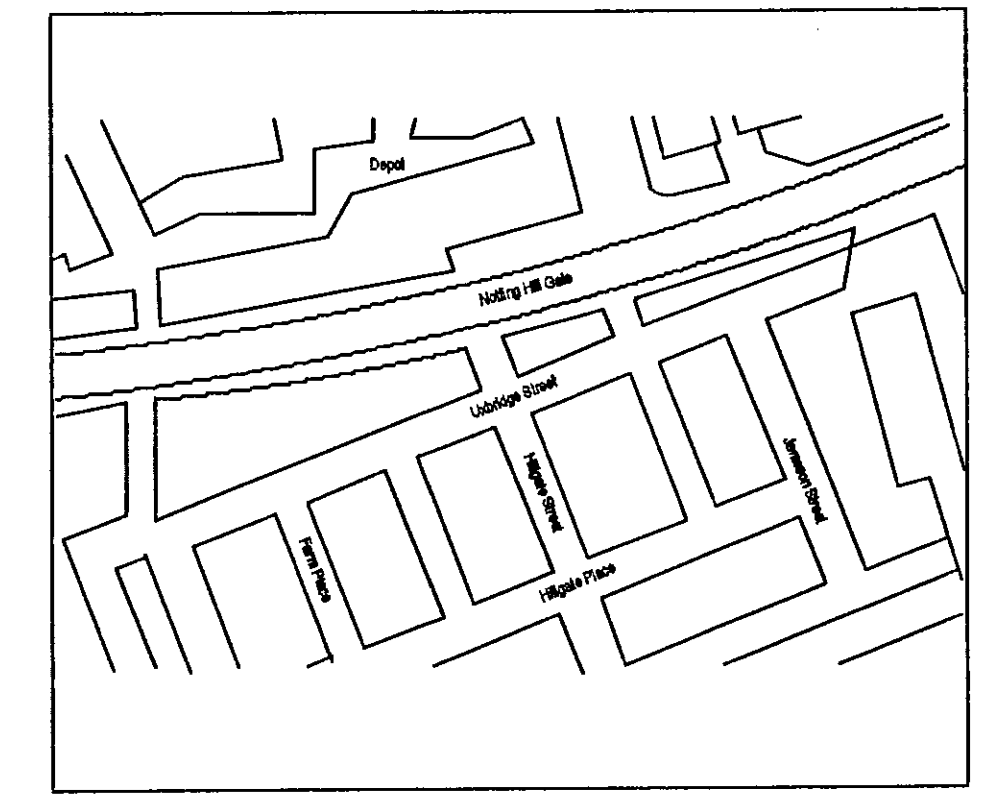

Site Plan

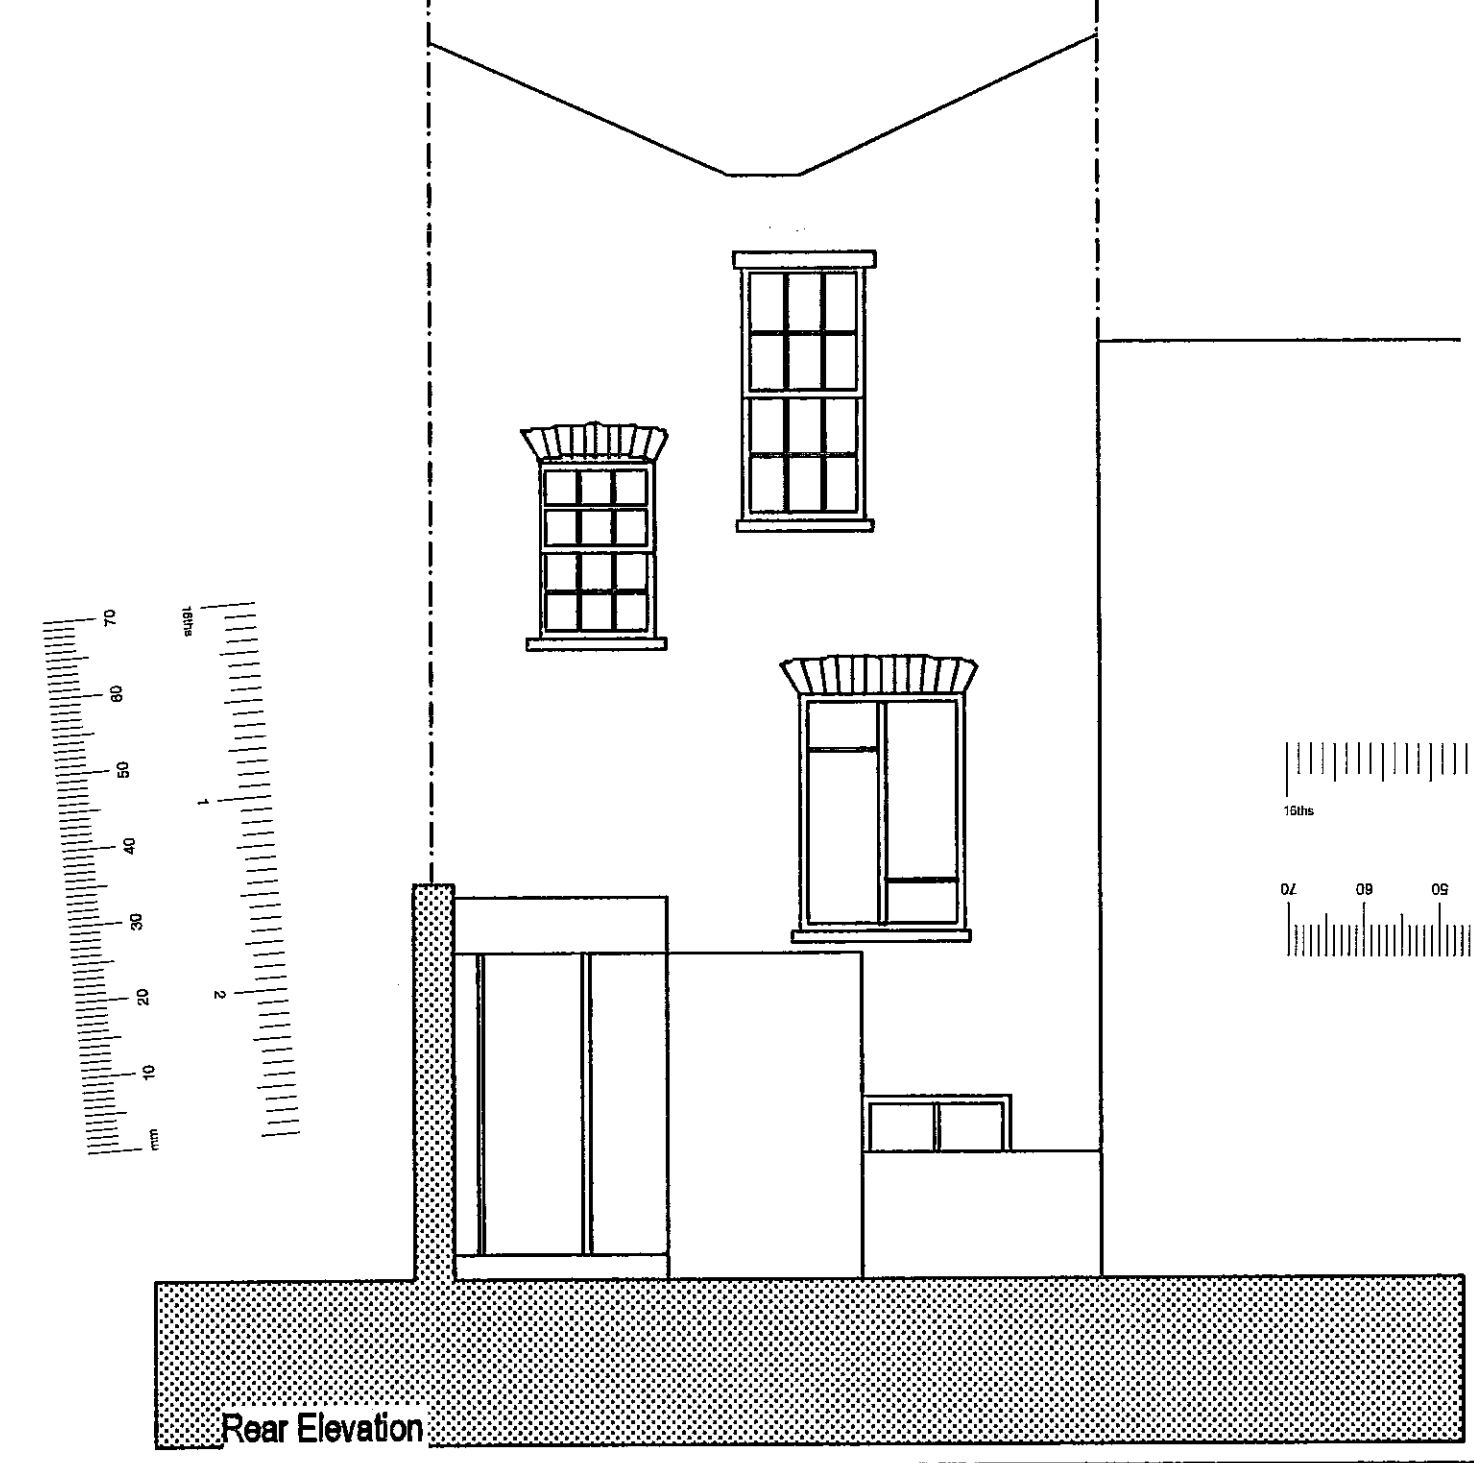

Rear Elevation

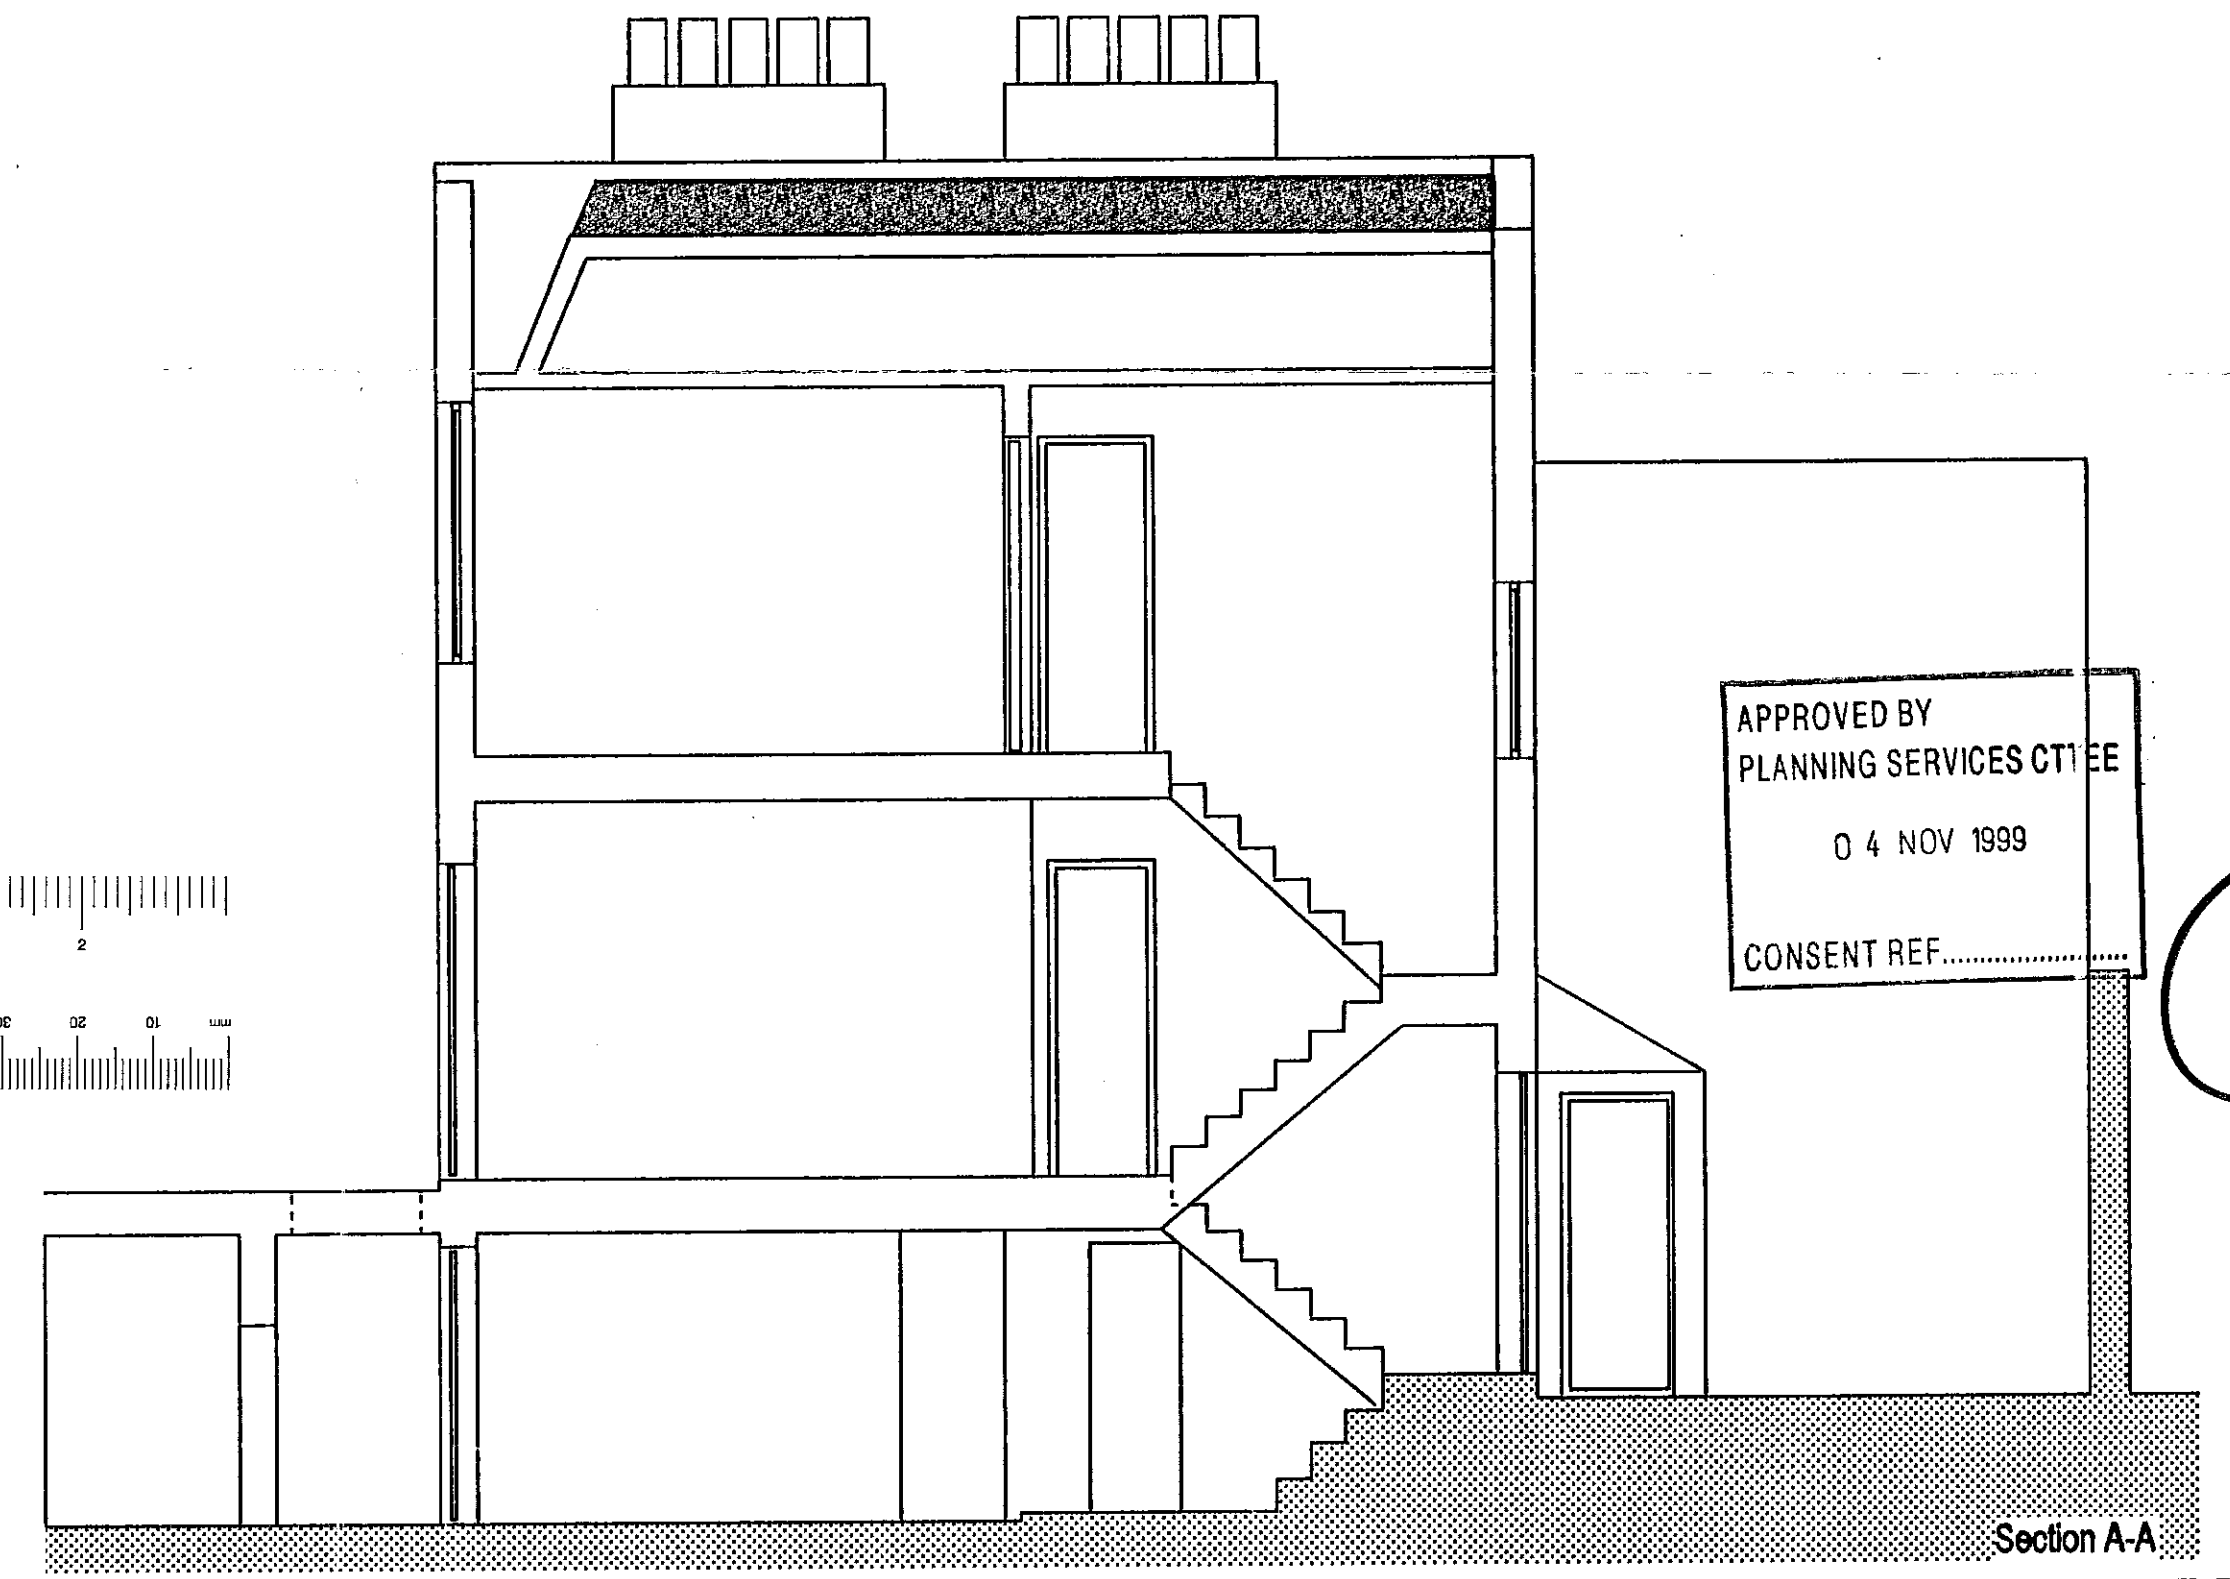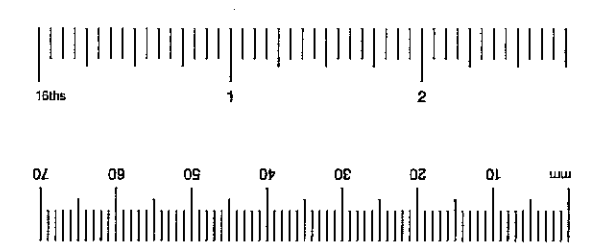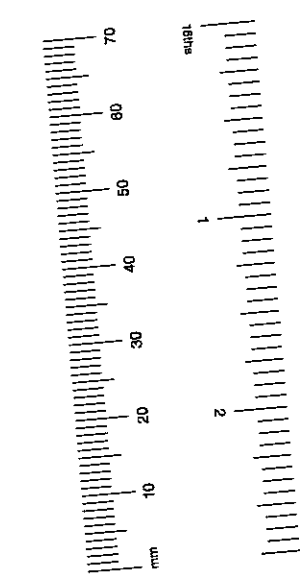

Section A-A

APPROVED BY
PLANNING SERVICES CTTEE
04 NOV 1999
CONSENT REF.....


2

RECEIVED
19 AUG 1999
TOWN PLANNING
- P.B.K.S.O.

Alex Michaelis Associates
Unit B, 97-101 Wilham Street, London W11 4AU
Tel: 0171 221 1237 Fax: 0171 221 0130
Project: 17 Uxbridge Street, W11

Drawing Title	Existing Section A-A and Front and Rear Elevations	
Scale	1:50	Date
Drawn No.	AMA1202/E	Revision
DO NOT SCALE FROM DRAWING. ALL DIMENSIONS TO BE CHECKED ON SITE. REPORT OMISSIONS AND DISCREPANCIES TO THE A/M IMMEDIATELY.		


RECEIVED
08 OCT 1999
R.B.K. & C.
TOWN PLANNING

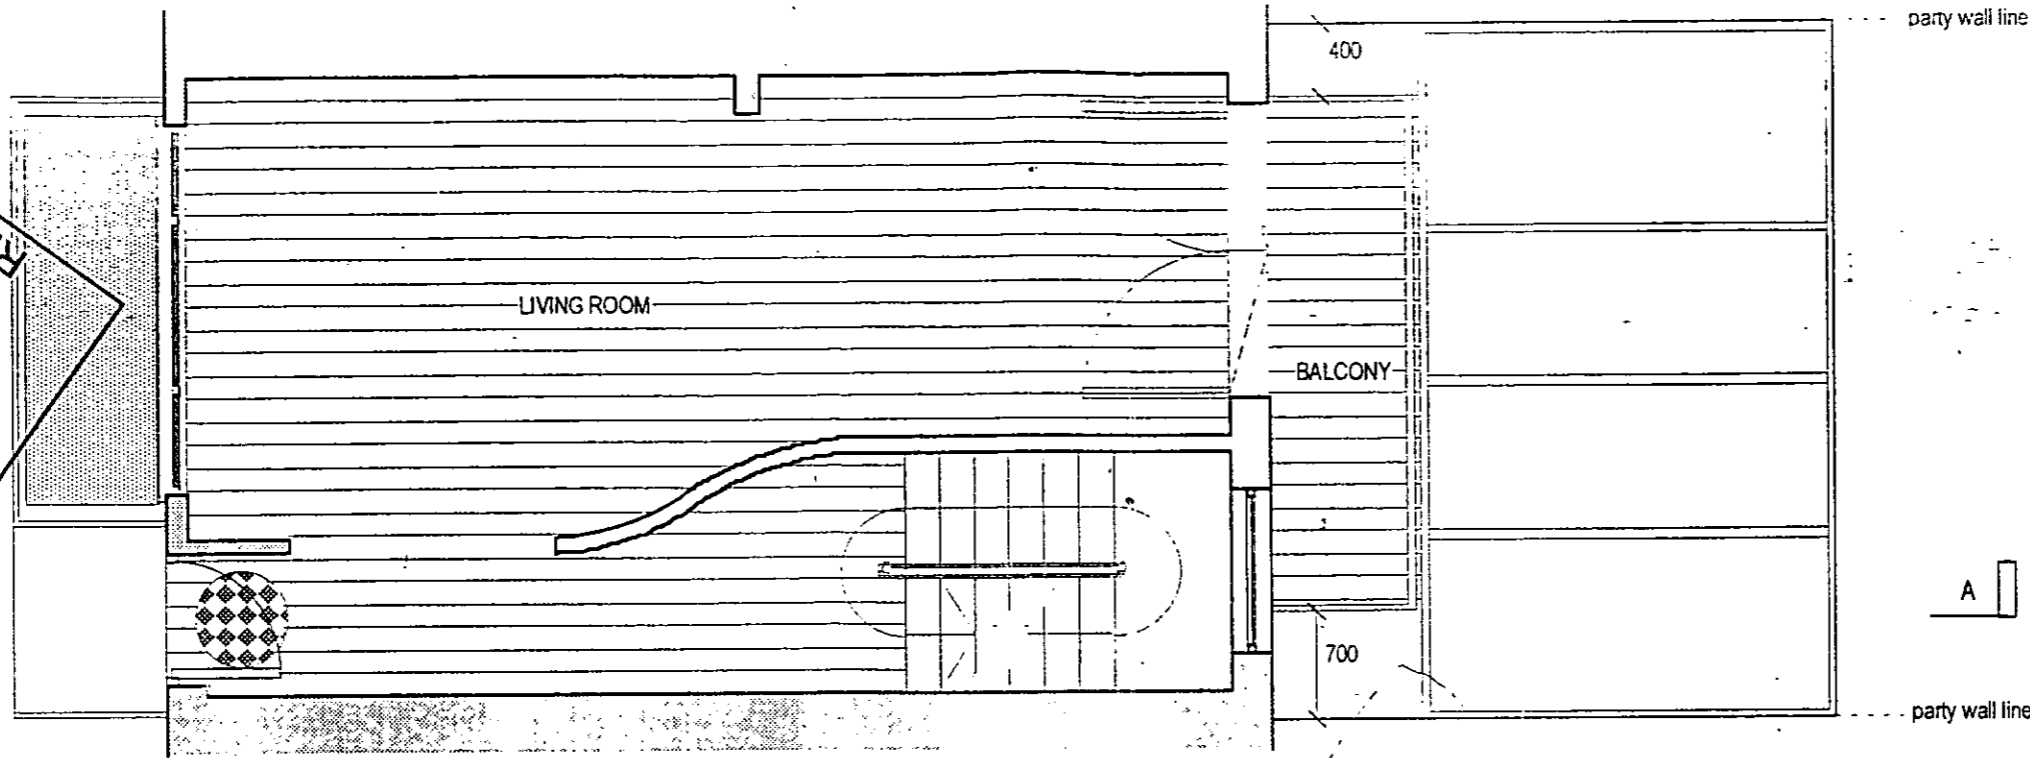

Ground Floor Plan

3


1:1	0	10mm	20	30	40	50	60	70	80	90	100	110
1:100	0	1m	2	3	4	5	6	7	8	9	10	11
1:5	0	100mm	1m	200	300	400	500	600	700	800	900	1000
1:20	0	200mm	400	600	800	1000	1200	1400	1600	1800	2000	2200
1:250	0	2m	4	6	8	10	12	14	16	18	20	22
1:2500	0	20m	40	60	80	100	120	140	160	180	200	220

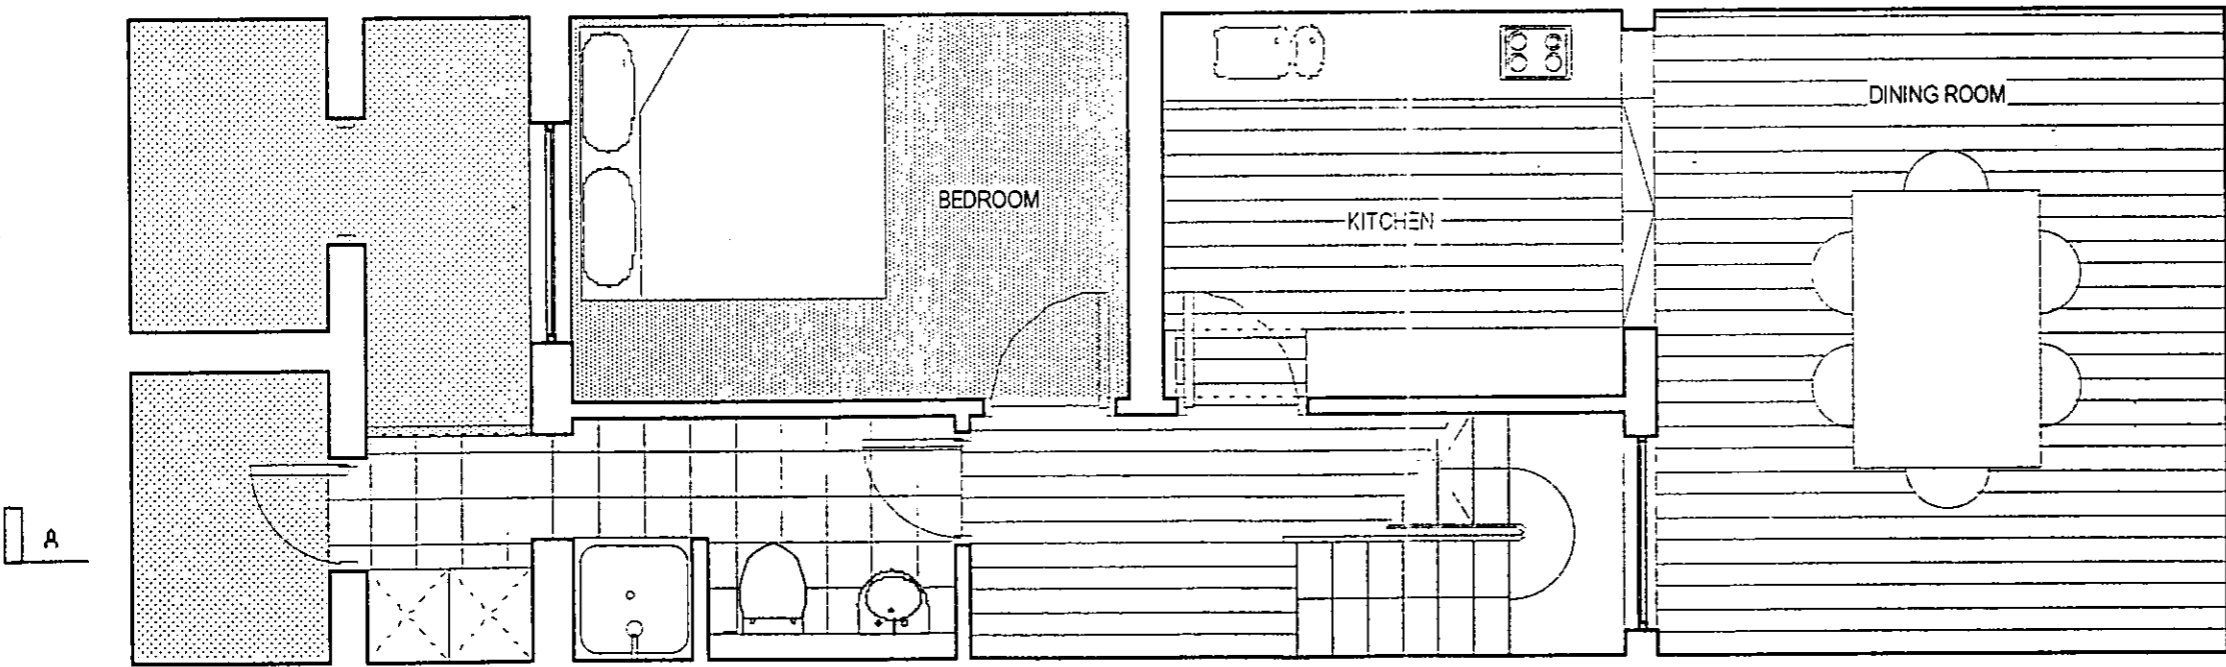

Basement Floor Plan


PP/99/1114/B

Revision A 7 10 99 balcony reduced in width on both sides.	Alex Michaelis Associates Unit B, 97-101 Wilsham Street, London W11 4AU Tel: 0171 221 1237 Fax: 0171 221 0130		Drawing Title Proposed Plans
	Project 17 Uxbridge Street, W11		Scale 1-50 Date 20.04.99 Revision A
			DO NOT SCALE FROM DRAWING. ALL DIMENSIONS TO BE CHECKED ON SITE REPORT OMISSIONS AND DISCREPANCIES TO THE AMA IMMEDIATELY

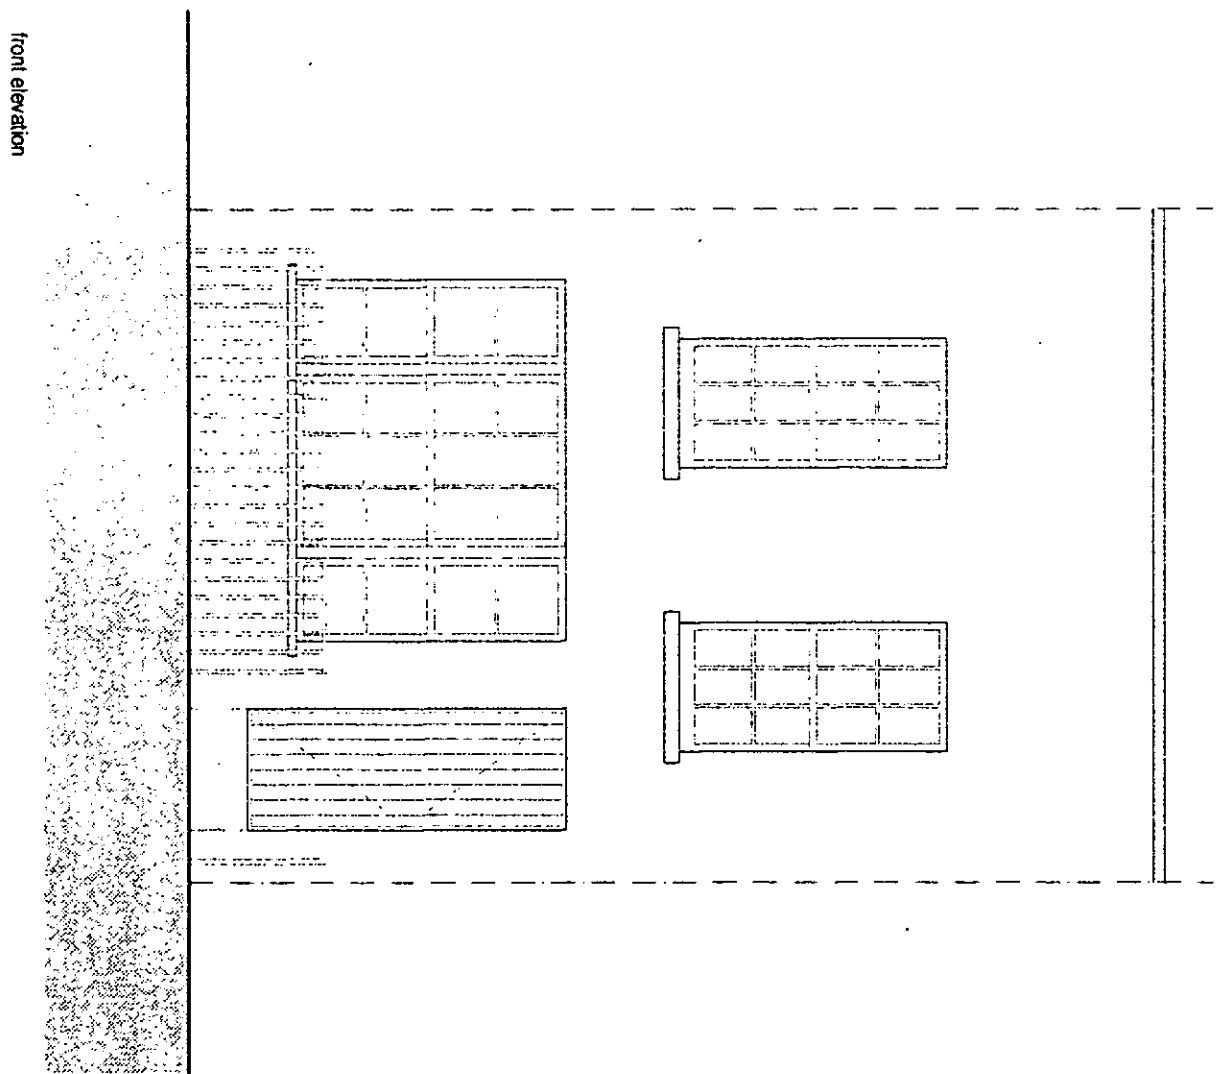

RECEIVED
 14 OCT 1999
 TOWN PLANNING
 R.B.K.&C.

1:1	0	10mm	20	30	40	50	60	70	80	90	100	110	120	130	140	150	160	170	180	190	200	210	220	230	240	250	260	270	280		
1:5	0	100mm	1	2	3	4	5	6	7	8	9	10	11	12	13	14	15	16	17	18	19	20	21	22	23	24	25	26	27	28	
1:20	0	200mm	4	6	8	10	12	14	16	18	20	22	24	26	28	30	32	34	36	38	40	42	44	46	48	50	52	54	56	58	60
1:2500	0	20m	40	60	80	100	120	140	160	180	200	220	240	260	280	300	320	340	360	380	400	420	440	460	480	500	520	540	560	580	600

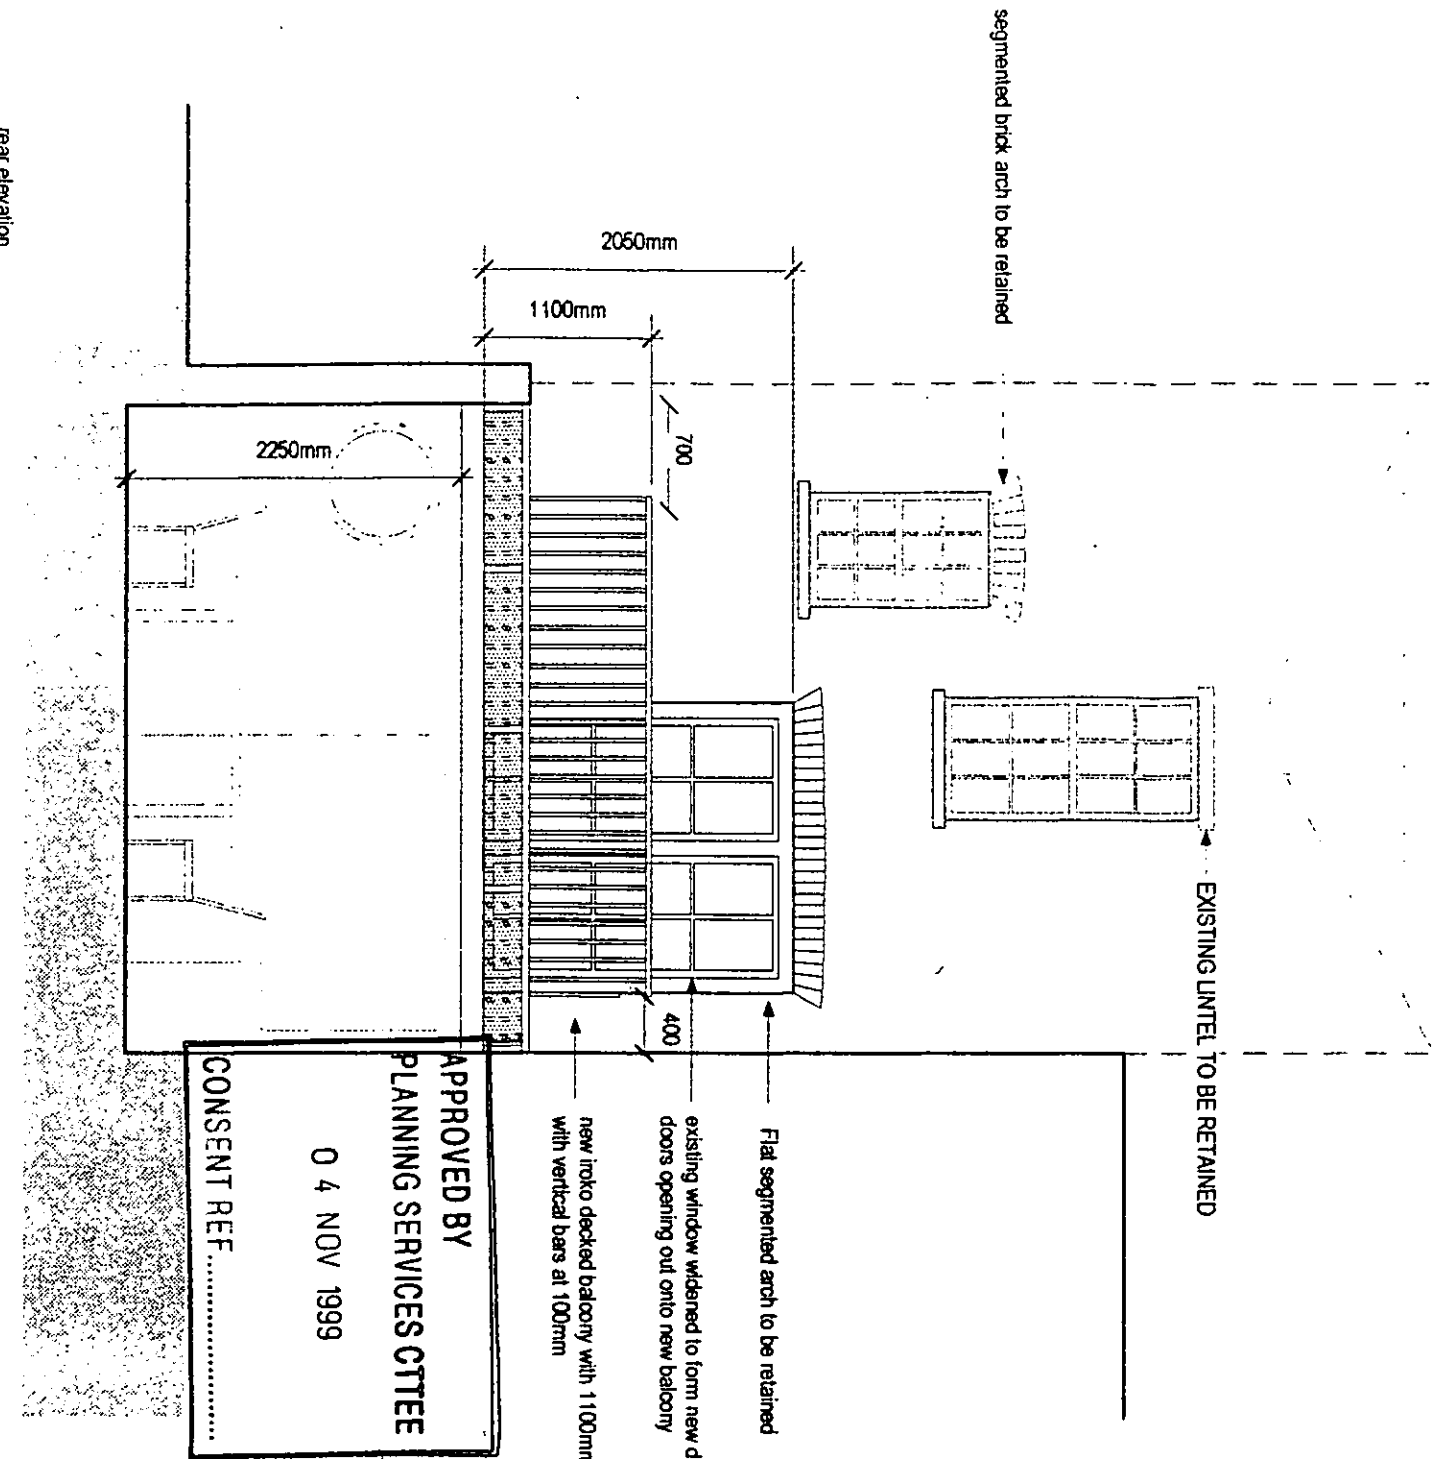

APPROVED BY
 PLANNING SERVICES CTTEE
 0 4 NOV 1999
 CONSENT REF.....

LH


11/11/99
 11/11/99
 11/11/99

Revision A 7.10.99
 balcony reduced in width on both sides.
 Revision B 12.10.99
 levels amended and balustrade increased

Alex Michaelis Associates
 Unit B, 97-101 Wilsham Street, London W11 4AU
 Tel: 0171 221 1237 Fax: 0171 221 0130
 Project
 17 Uxbridge Street, W11

Drawing Title Proposed Front and Rear Elevations
 Scale 1:50
 Date 19.04.99
 Drawing No. AMA 1212/P
 Revision B
 DO NOT SCALE FROM DRAWING. ALL DIMENSIONS TO BE CHECKED ON SITE REPORT OMISSIONS AND DISCREPANCIES TO THE AMA IMMEDIATELY.

Scale	0	10m	20	30	40	50	60	70	80	90	100	110
1:1	0	10m	20	30	40	50	60	70	80	90	100	110
1:100	0	1m	2	3	4	5	6	7	8	9	10	11
1:5	0	100mm	1m	200	300	400	500					
1:20	0	200mm	400	600	800	1000	1200	1400	1600	1800	2000	2200
1:200	0	2m	4	6	8	10	12	14	16	18	20	22
1:1250	0	10m	20	30	40	50	60	70	80	90	100	110
1:2500	0	20m	40	60	80	100	120	140	160	180	200	220

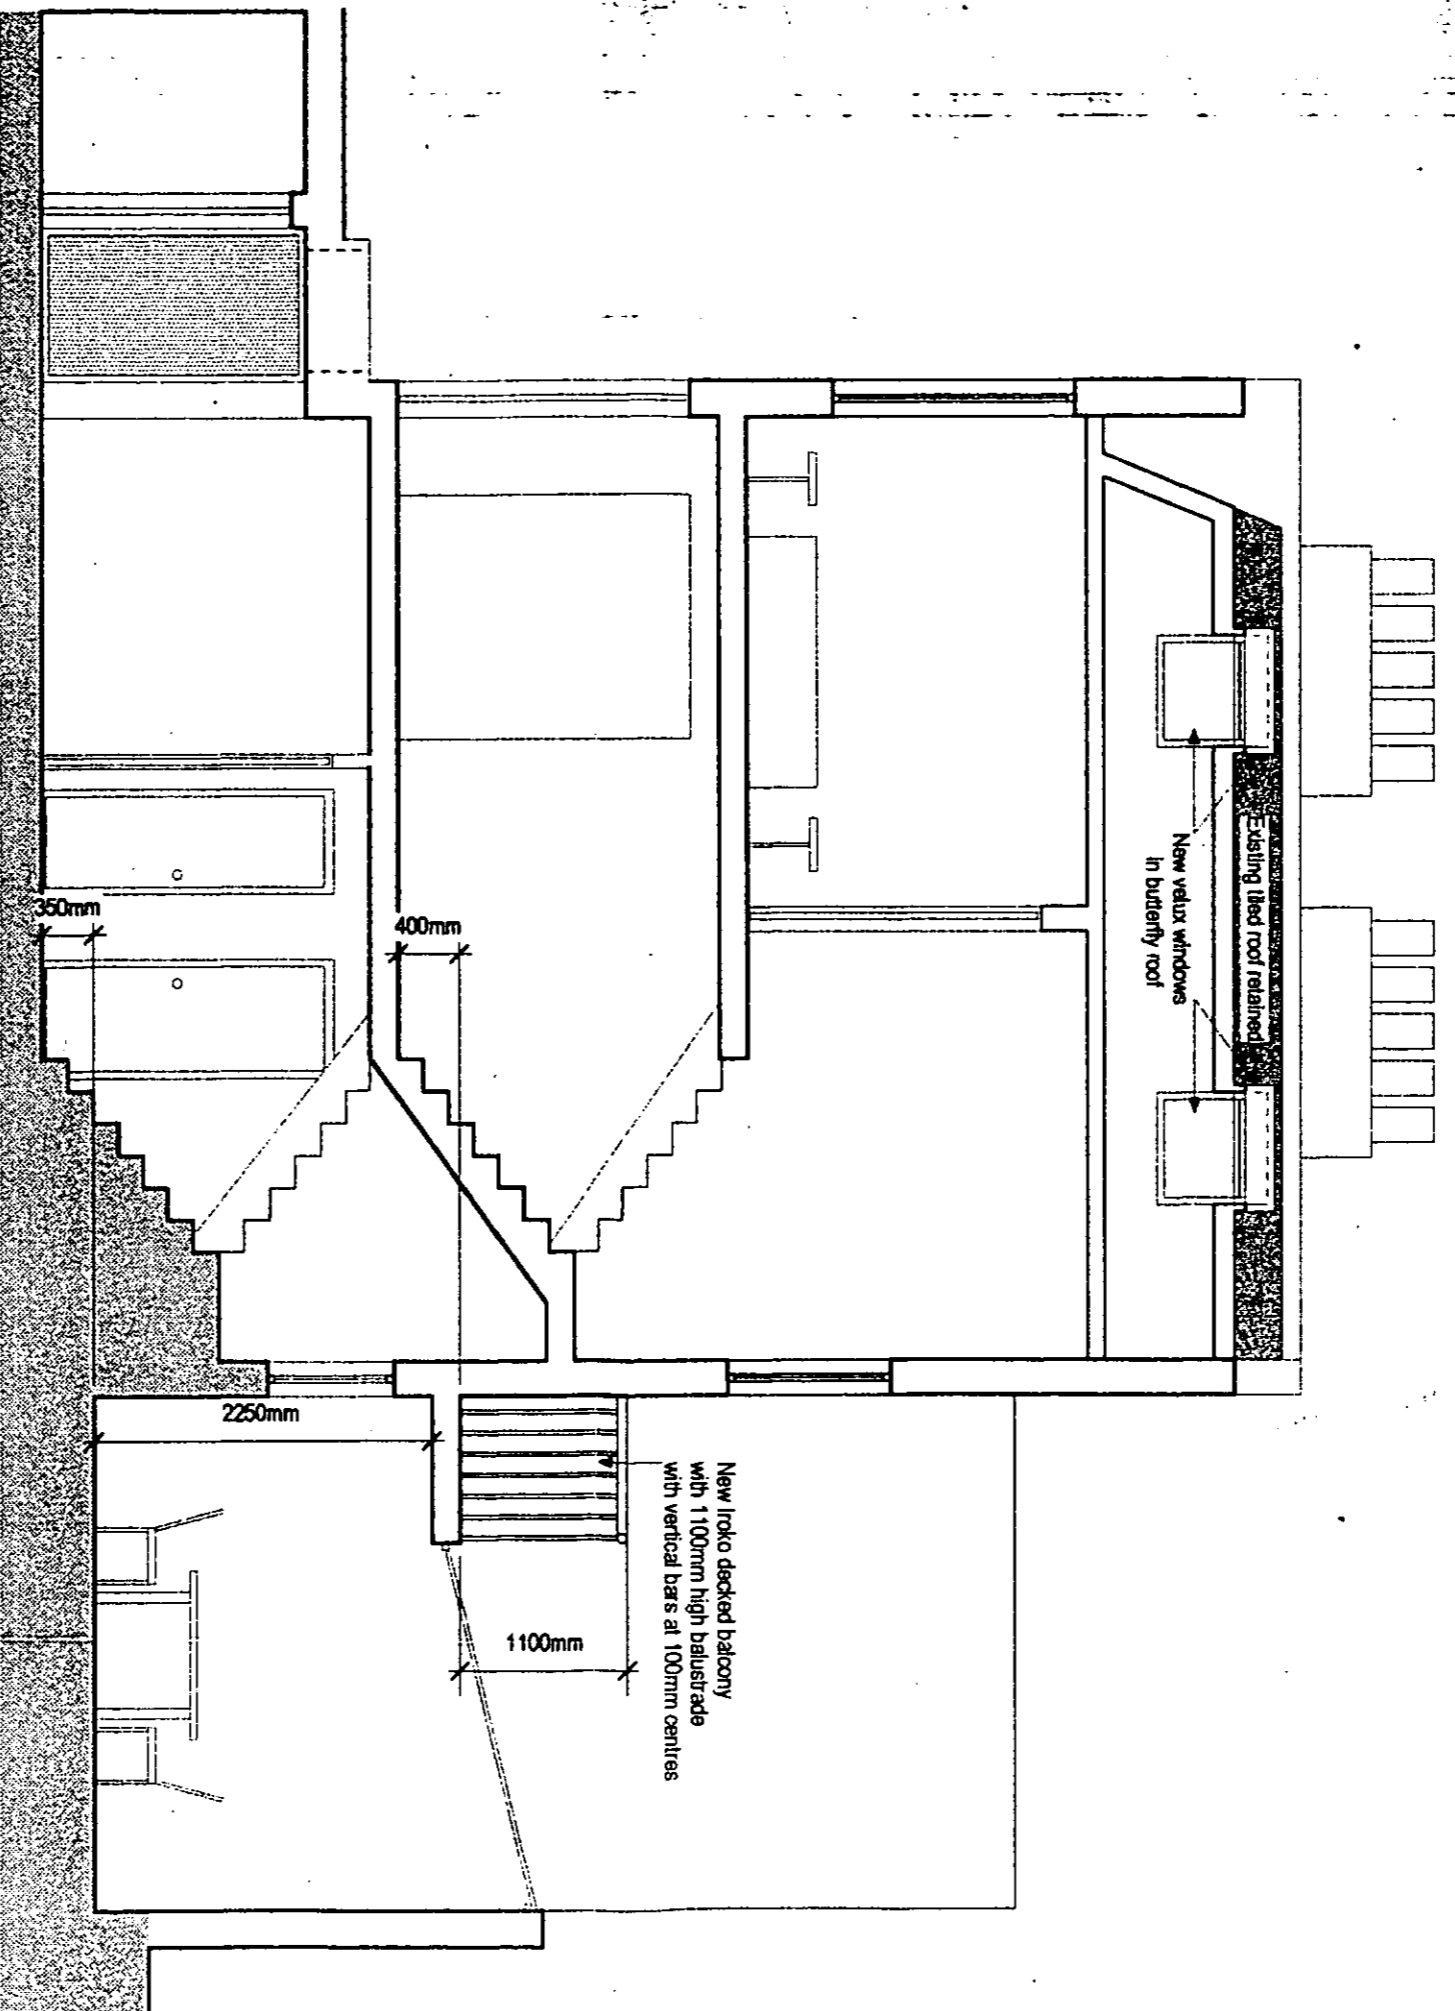

Section A-A

APPROVED BY
 PLANNING SERVICES CITEE
 0 4 NOV 1999
 CONSENT REF.....


5

PP/29/1114/C

Revision A 7 10 89 balcony reduced in width on both sides. Revision B 12 10 89 levels amended and balustrade increased	Alex Michaelis Associates Unit B, 97-101 Watham Street, London W11 4AU Tel: 0171 221 1237 Fax: 0171 221 0130 Project 17 Uxbridge Street, W11	Drawing Title Proposed Section Scale 1:50 Draw No. AMA1213/P Date 19.04.99 Revision B
---	--	--

DO NOT SCALE FROM DRAWING. ALL DIMENSIONS TO BE CHECKED ON SITE
 REPORT OMISSIONS AND DISCREPANCIES TO THE AMA IMMEDIATELY


6

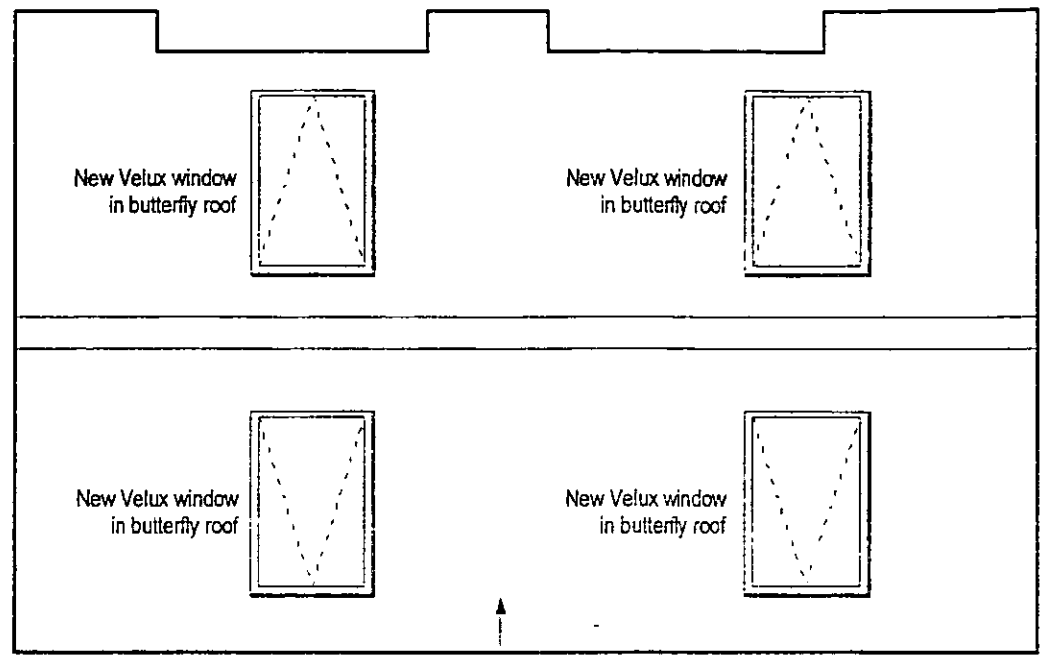

Roof Plan

Tiled roof retained

APPROVED BY
PLANNING SERVICES CTEE
04 NOV 1999
CONSENT REF.....

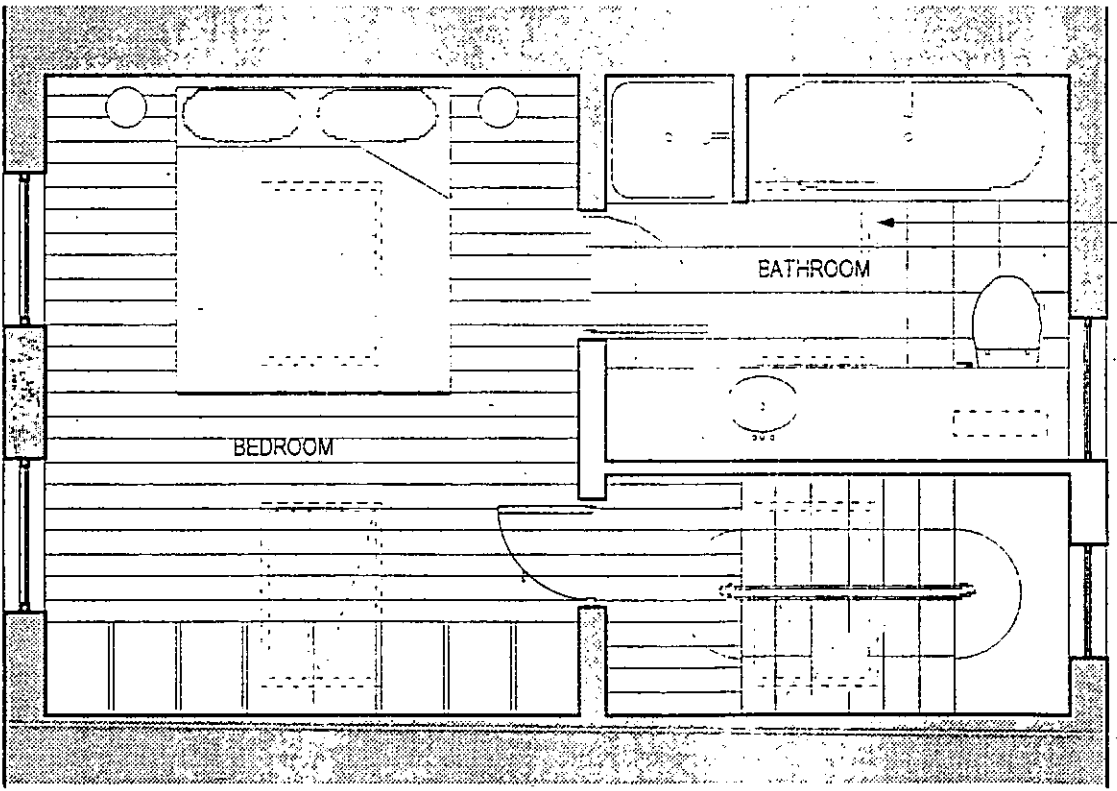

First Floor Plan

New Velux roof lights over bathroom bedroom and stairs

1:1	0	10mm	20	30	40	50	60	70	80	90	100	110			
1:100	0	1m	2	3	4	5	6	7	8	9	10	11			
1:5	0	100mm	200	300	400	500									
1:50	0	1m	2	3	4	5									
1:20	0	200mm	400	600	800	1000	1200	1400	1600	1800	2000	2200			
1:200	0	2m	4	6	8	10	12	14	16	18	20	22			
1:1250	0	10m	20	30	40	50	60	70	80	90	100	110	120	130	140
1:2500	0	20m	40	60	80	100	120	140	160	180	200	220	240	260	280

R.B.K. & C.
TOWN PLANNING
08 OCT 1999
RECEIVED

Revision A 7 10 99
balcony reduced in width on both sides.

Alex Michaelis Associates
Unit B, 97-101 Wilsham Street, London W11 4AU
Tel: 0171 221 1237 Fax: 0171 221 0130
Project: 17 Uxbridge Street, W11

Drawing Title	Proposed 1st floor and roof plans	
Scale	1:50	Date 20.04.99
Dwg. No.	AMA1214/P	Revision A

DO NOT SCALE FROM DRAWING ALL DIMENSIONS TO BE CHECKED ON SITE
REPORT OMISSIONS AND DISCREPANCIES TO THE AMA IMMEDIATELY

PP/99/1114/A