



North Elevation
Scale 1:100

DELEGATED
APPROVAL
20 DEC 2000

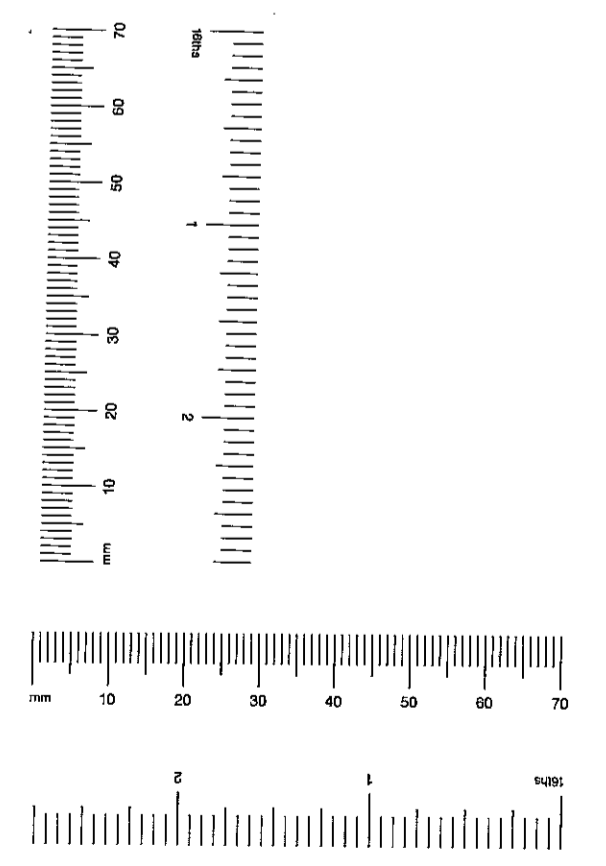

South Elevation
Scale 1:100

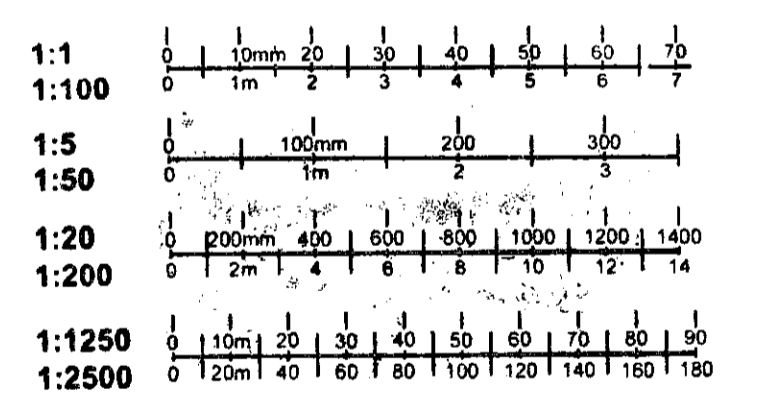

PP002666

PP002666

R.B.K. & C.
TOWN PLANNING
14 NOV 2000
RECEIVED

North & South Elevations


Scale 1:100

CLIENT: Royal Borough of Kensington and Chelsea	PROJECT: Window Renewals & External Security Works
ADDRESS: Treadgold House 25 Bomore Road	TITLE: North & South Elevations
SCALE: 1:100	DATE: 4/10/2000
DRAWING NO: Rkc 4819	REVISION: P 01

BAILY . GARNER
BUILDING SURVEYORS ARCHITECTS
QUANTITY SURVEYORS PROJECT MANAGERS


146-148 ELTHAM HILL LONDON SE19 5DY
TEL: 0208 - 294 1000 FAX: 0208 - 294 1320
E-MAIL: GENERAL@BAILYGARNER.CO.UK

TP/00/2666
 ②


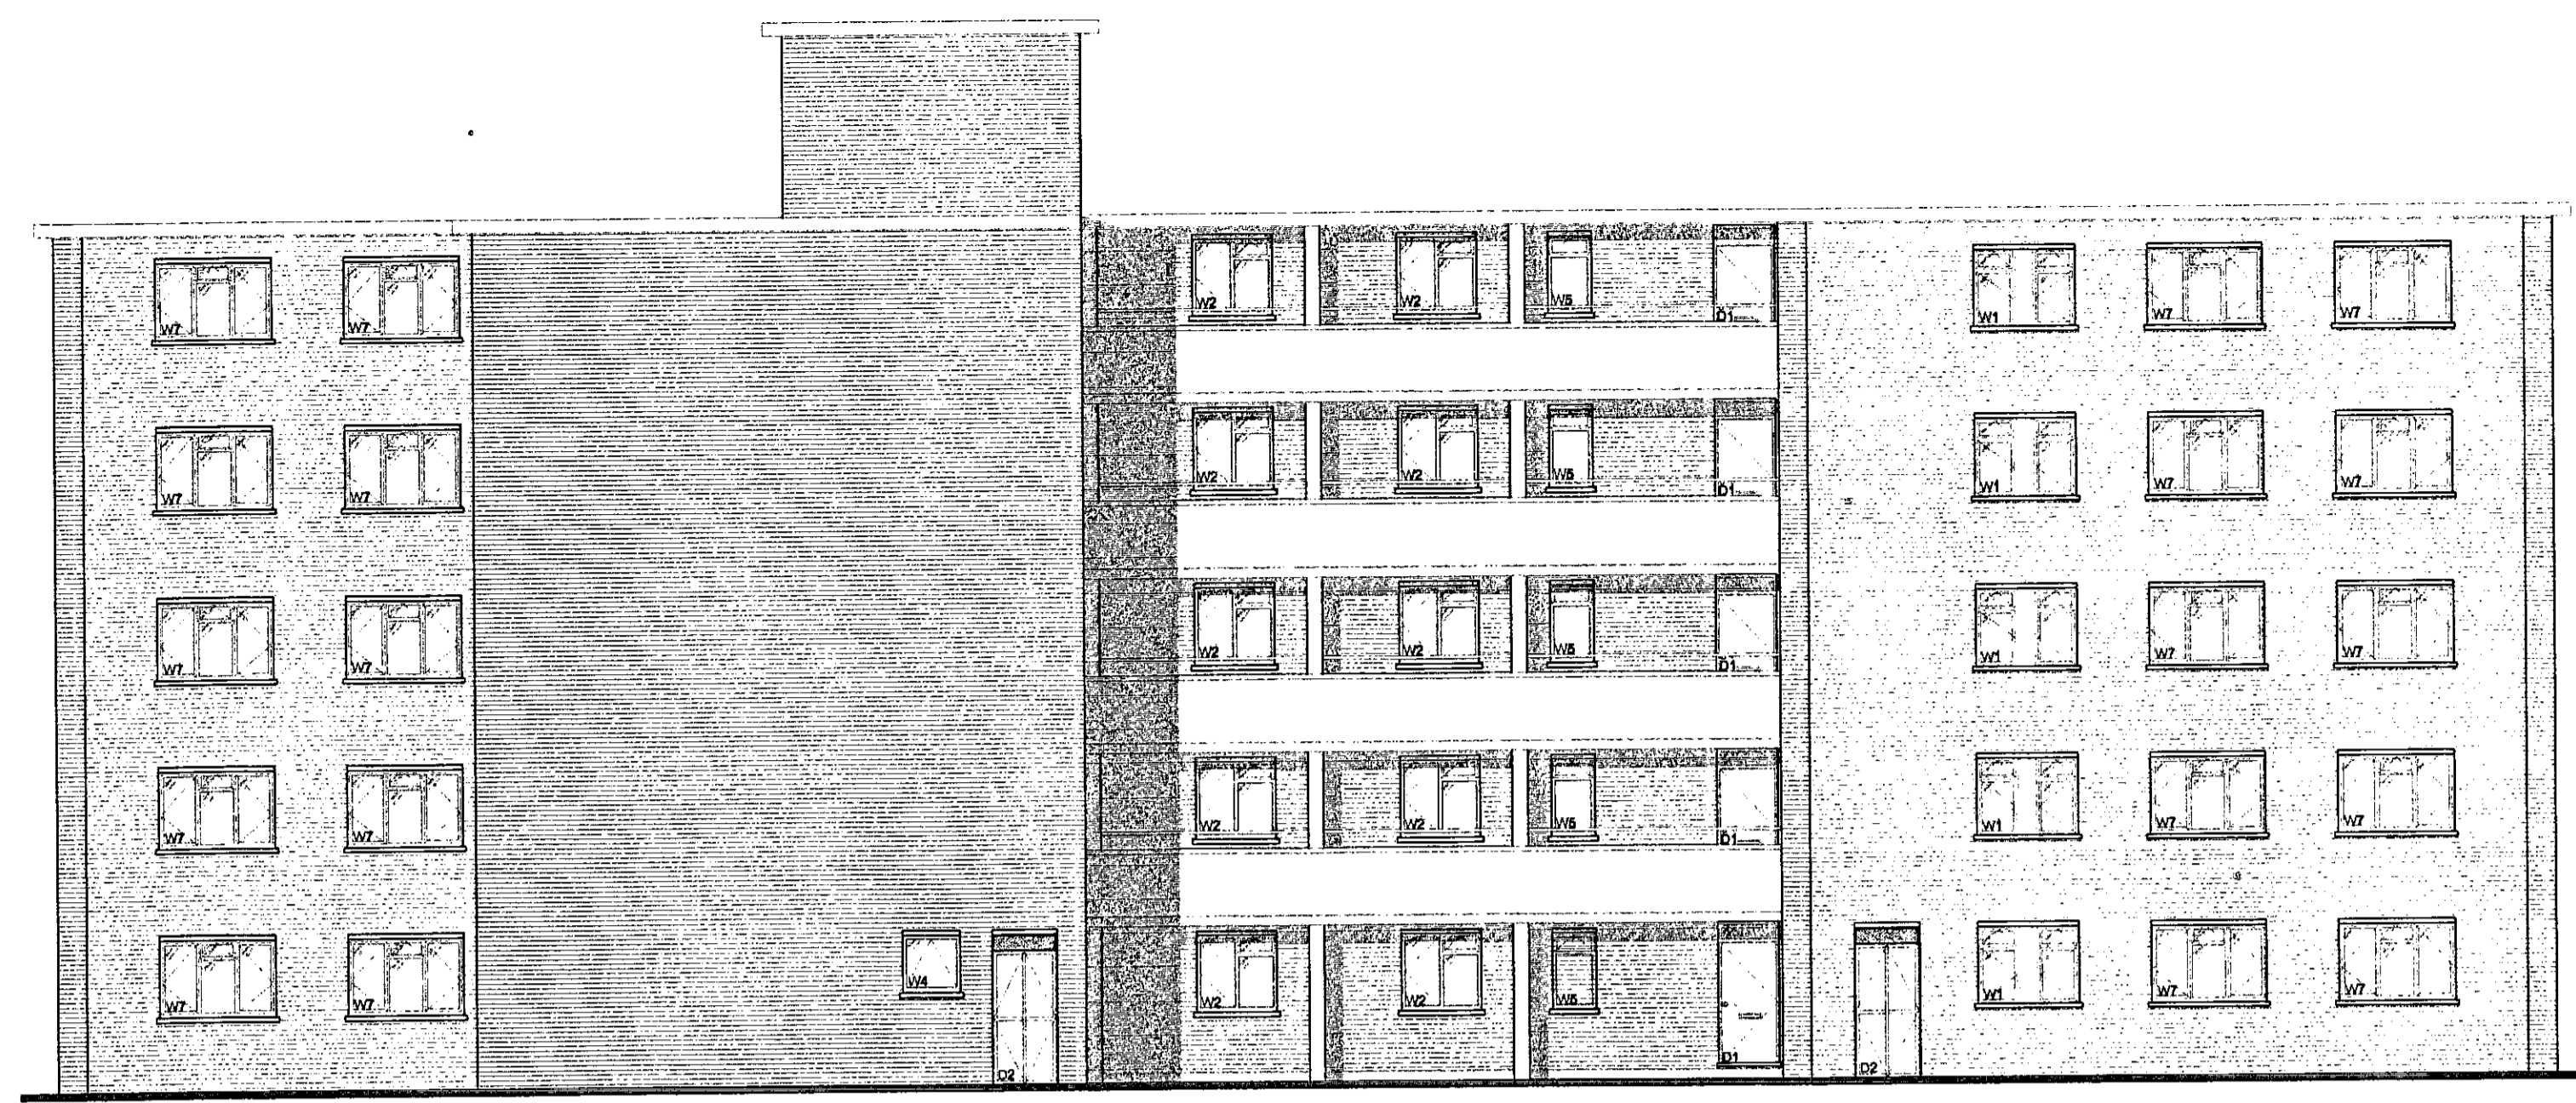


East Elevation
 Scale 1:100

20 DEC 2000
 APPROVED
 DELEGATED

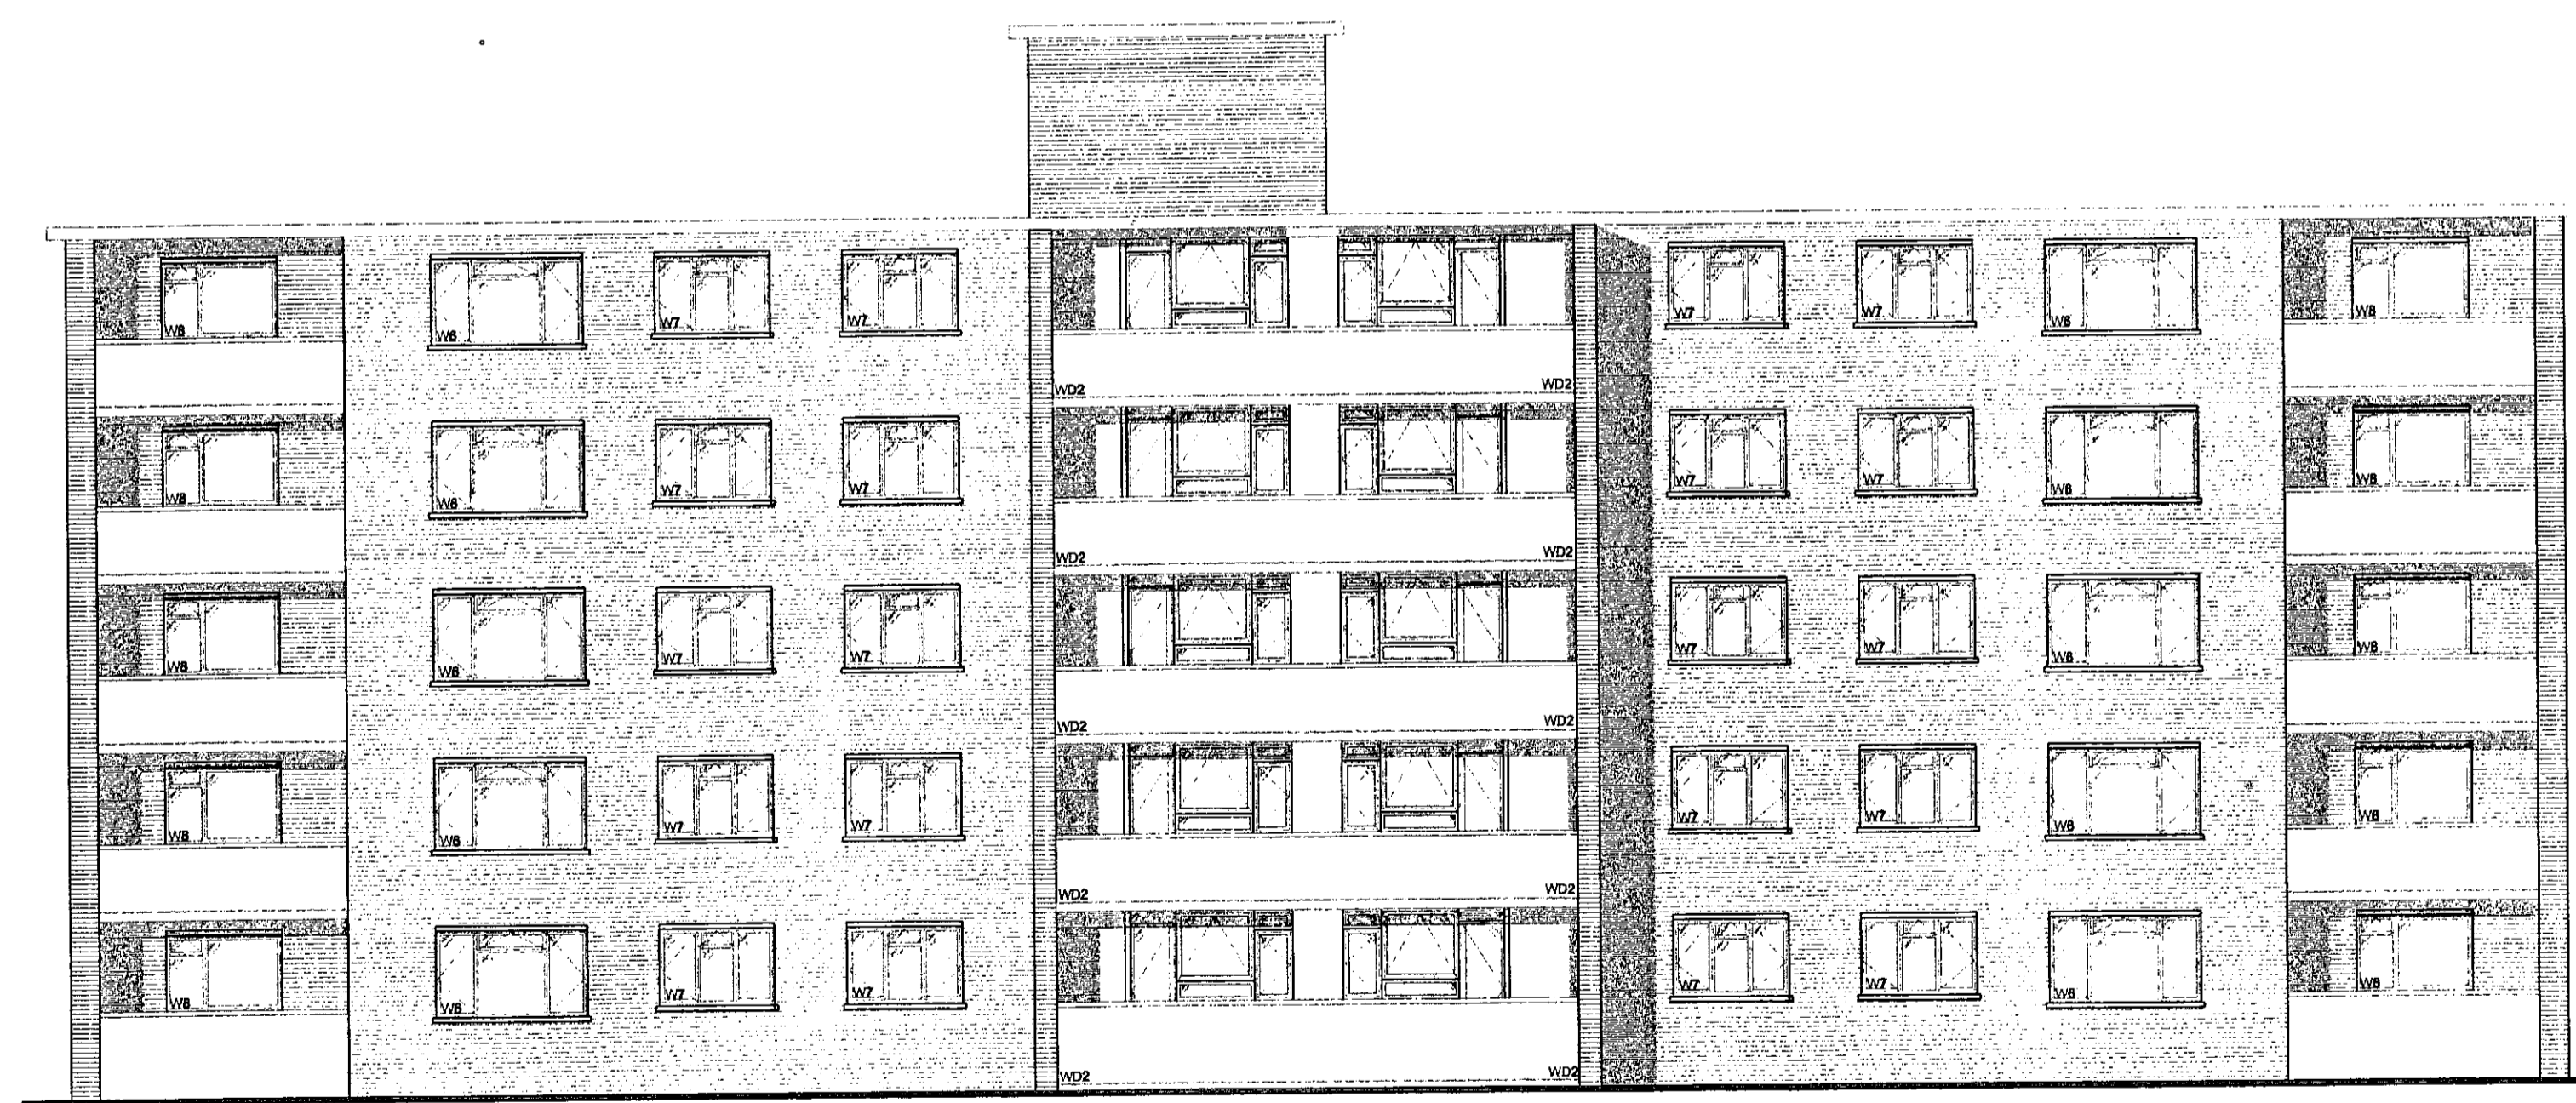

West Elevation
 Scale 1:100

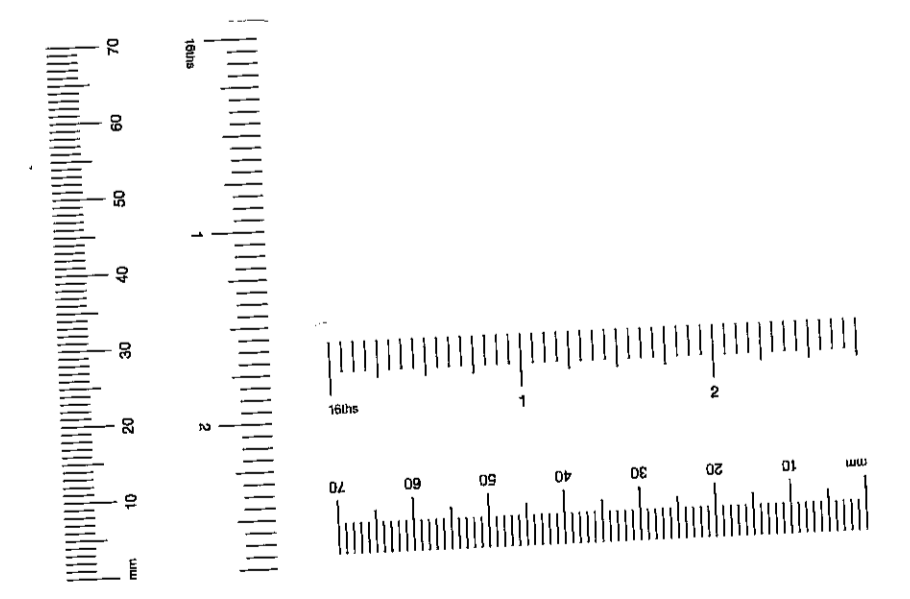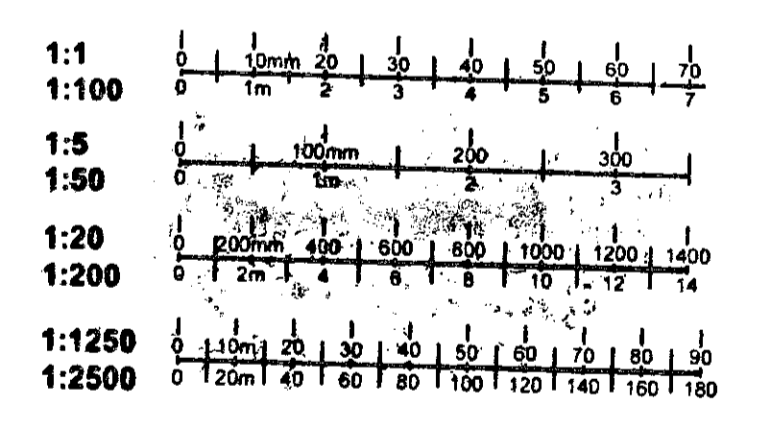

R.B.K. & C.
 TOWN PLANNING
 14 NOV 2000
 RECEIVED

PP002666
 PP002666


East & West Elevations

Scale 1:100

CLIENT: Royal Borough of Kensington and Chelsea ADDRESS: Treadgold House 25 Bore Road	PROJECT: Window Renewals & External Security Works TITLE: East & West Elevations	<p>BAILY . GARI BUILDINGS SURVEYORS . ARCHITECTS QUANTITY SURVEYORS . PROJECT MANAGERS</p> <p>148-149 ELTHAM HILL, LONDON TEL: 0208-294 1000 FAX: 0208-294 1001 E-MAIL: GENERAL@BAILYGARI.CO.UK</p>
PURPOSE OF SCALE: Planning		
SCALE: 1:100	DATE: 4-10-2000	
DRAWING NO: Rkc 4819	REVISION: P 02	


All dimensions and levels to be checked on site by contractor prior to preparation of shop drawings and commencing work on site.
 Do not scale from this drawing.
 This drawing and the copyright and patents therein are the property of Baily Garner and may not be used or reproduced without consent.
 This drawing is to be read in conjunction with all relevant contracts and/or specialist drawings/documents and discrepancies or variations are to be notified to Baily Garner before the affected work commences.

3

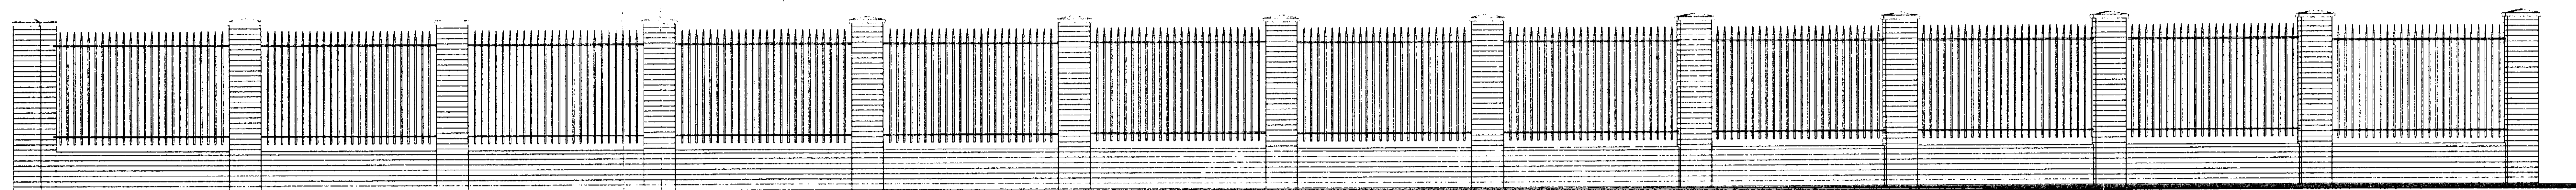


Elevation A

Scale: 1:50

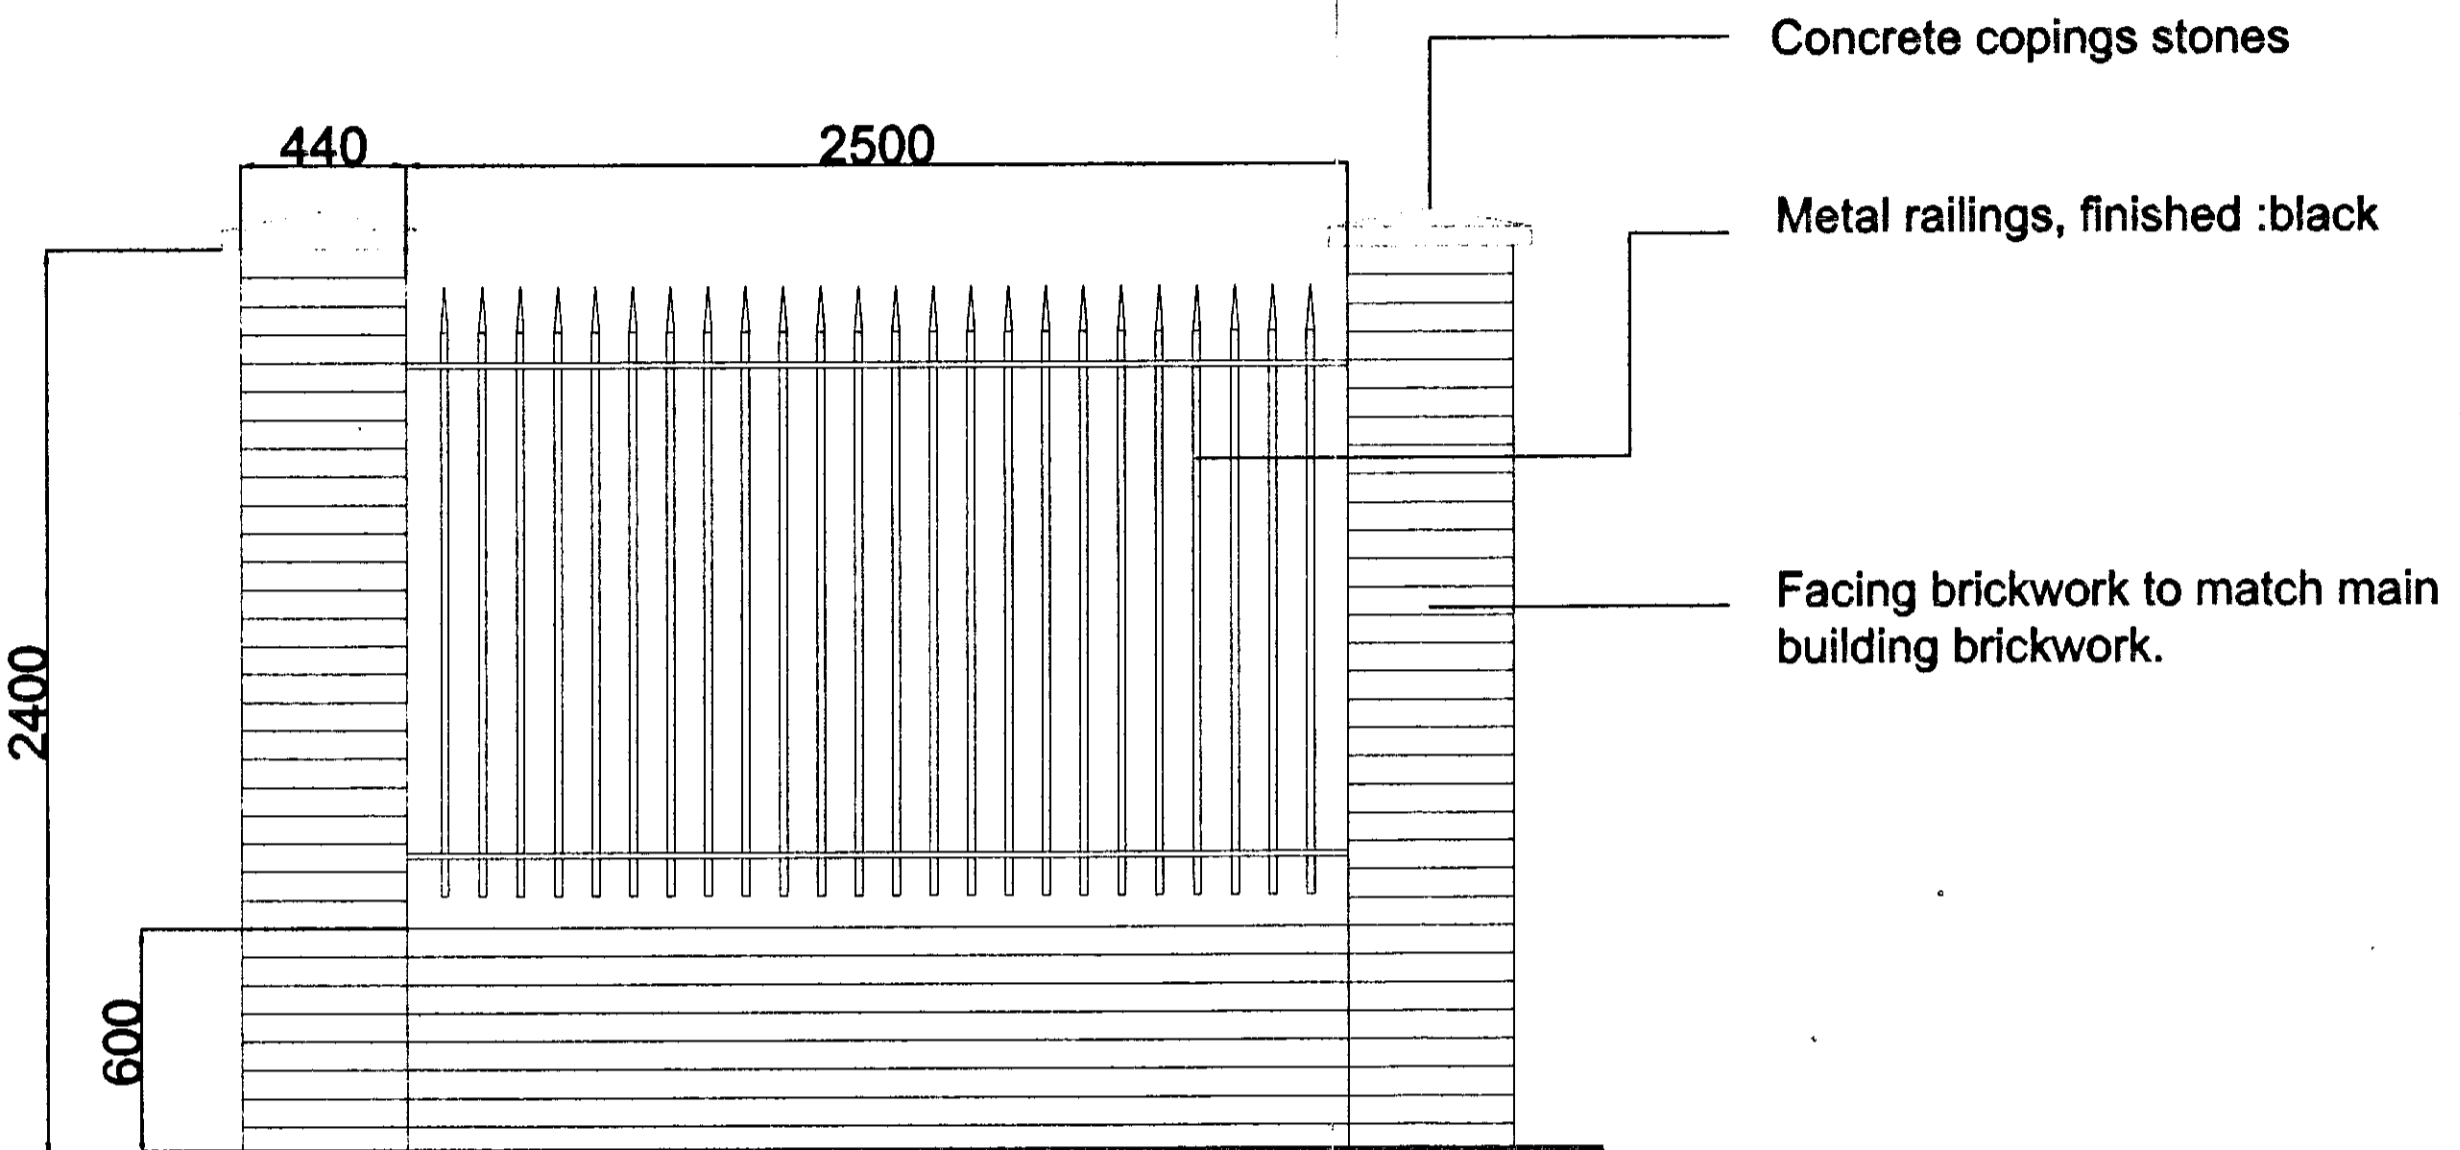


Typical Fencing Detail

Scale 1:20

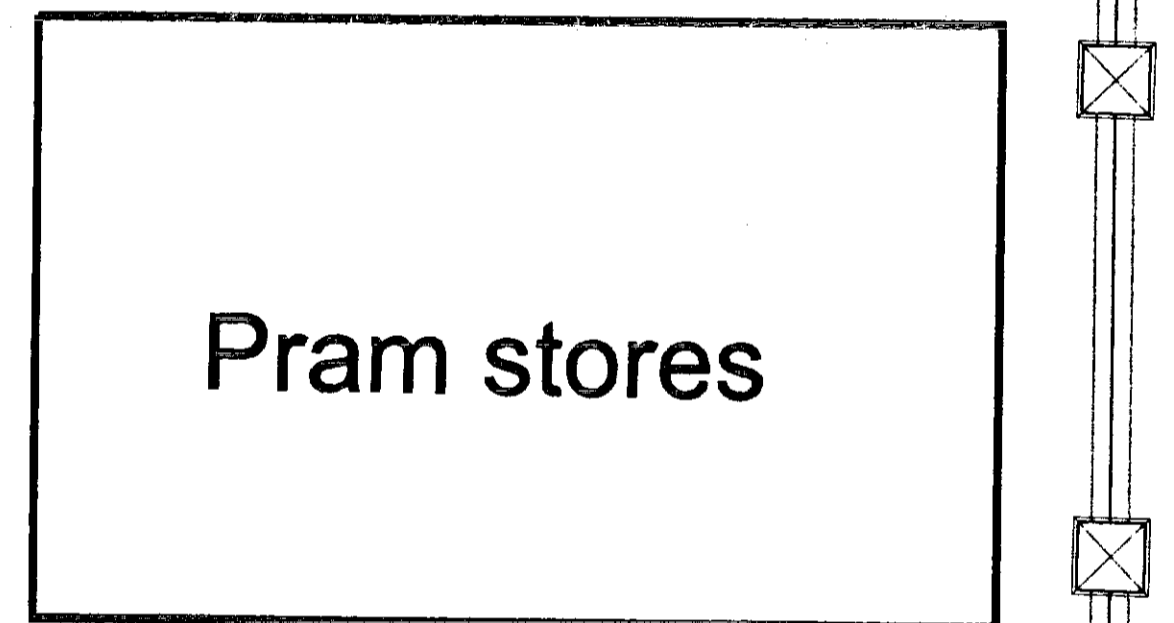


Plan of New front entrance gates

Scale 1:50

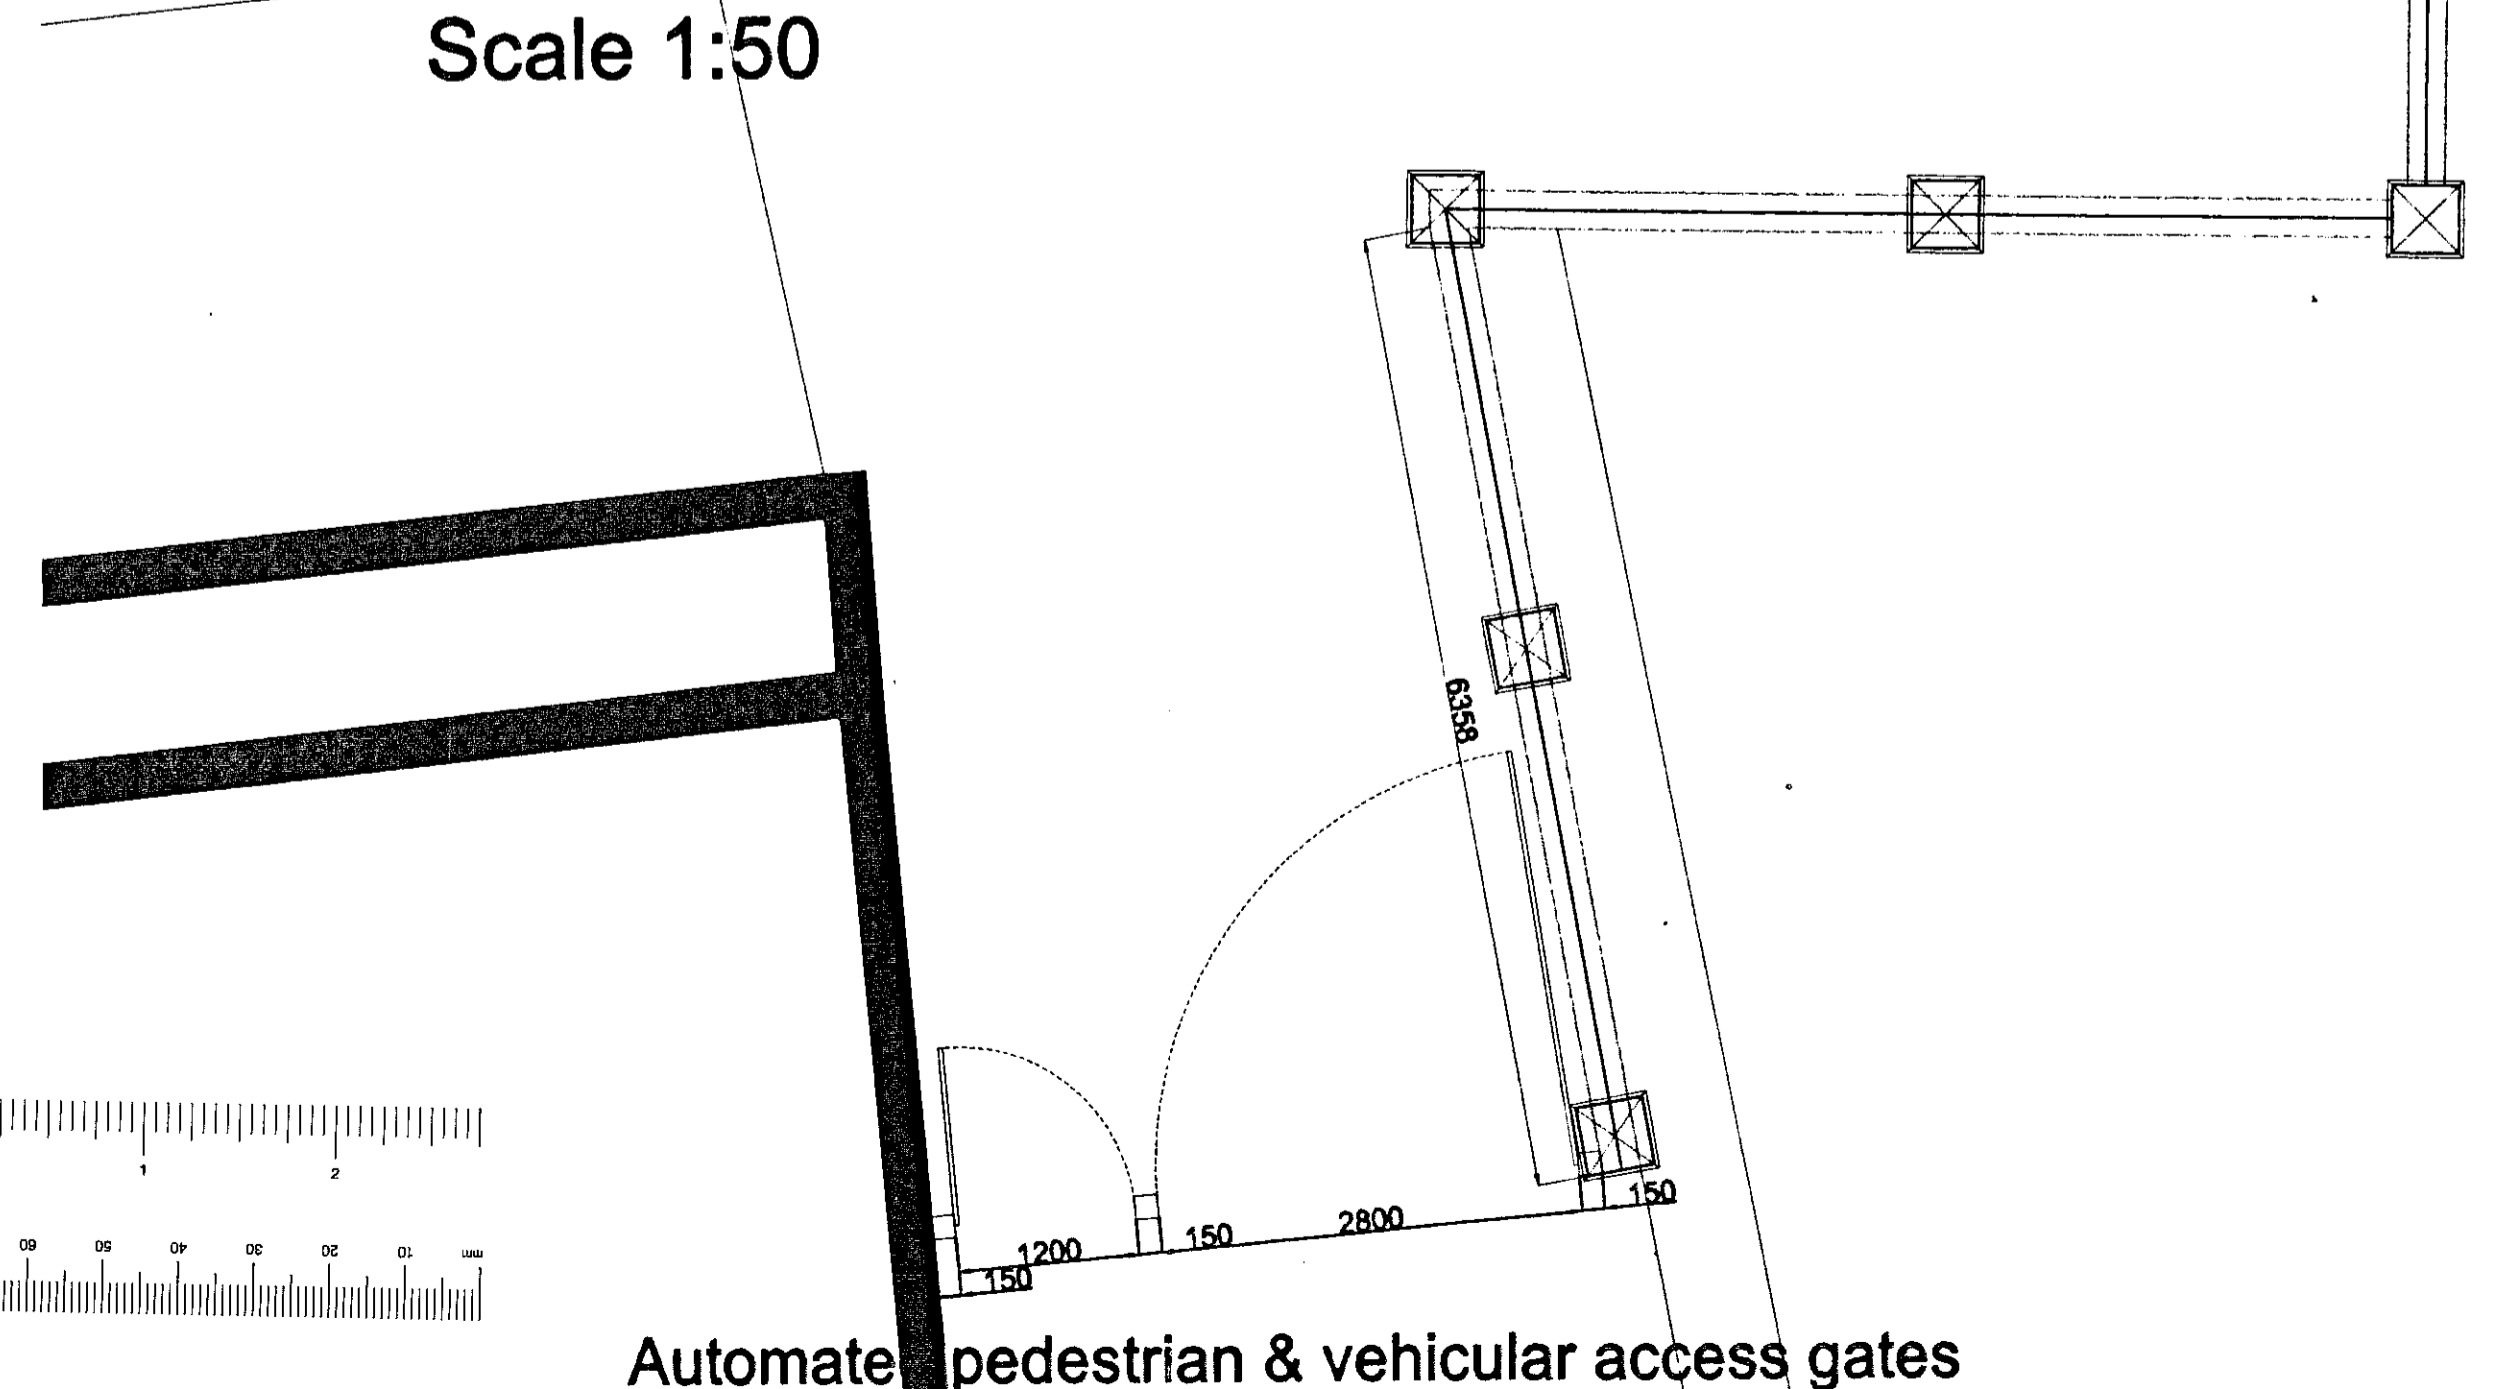

Proposed Front Entrance gates


Scale 1:20

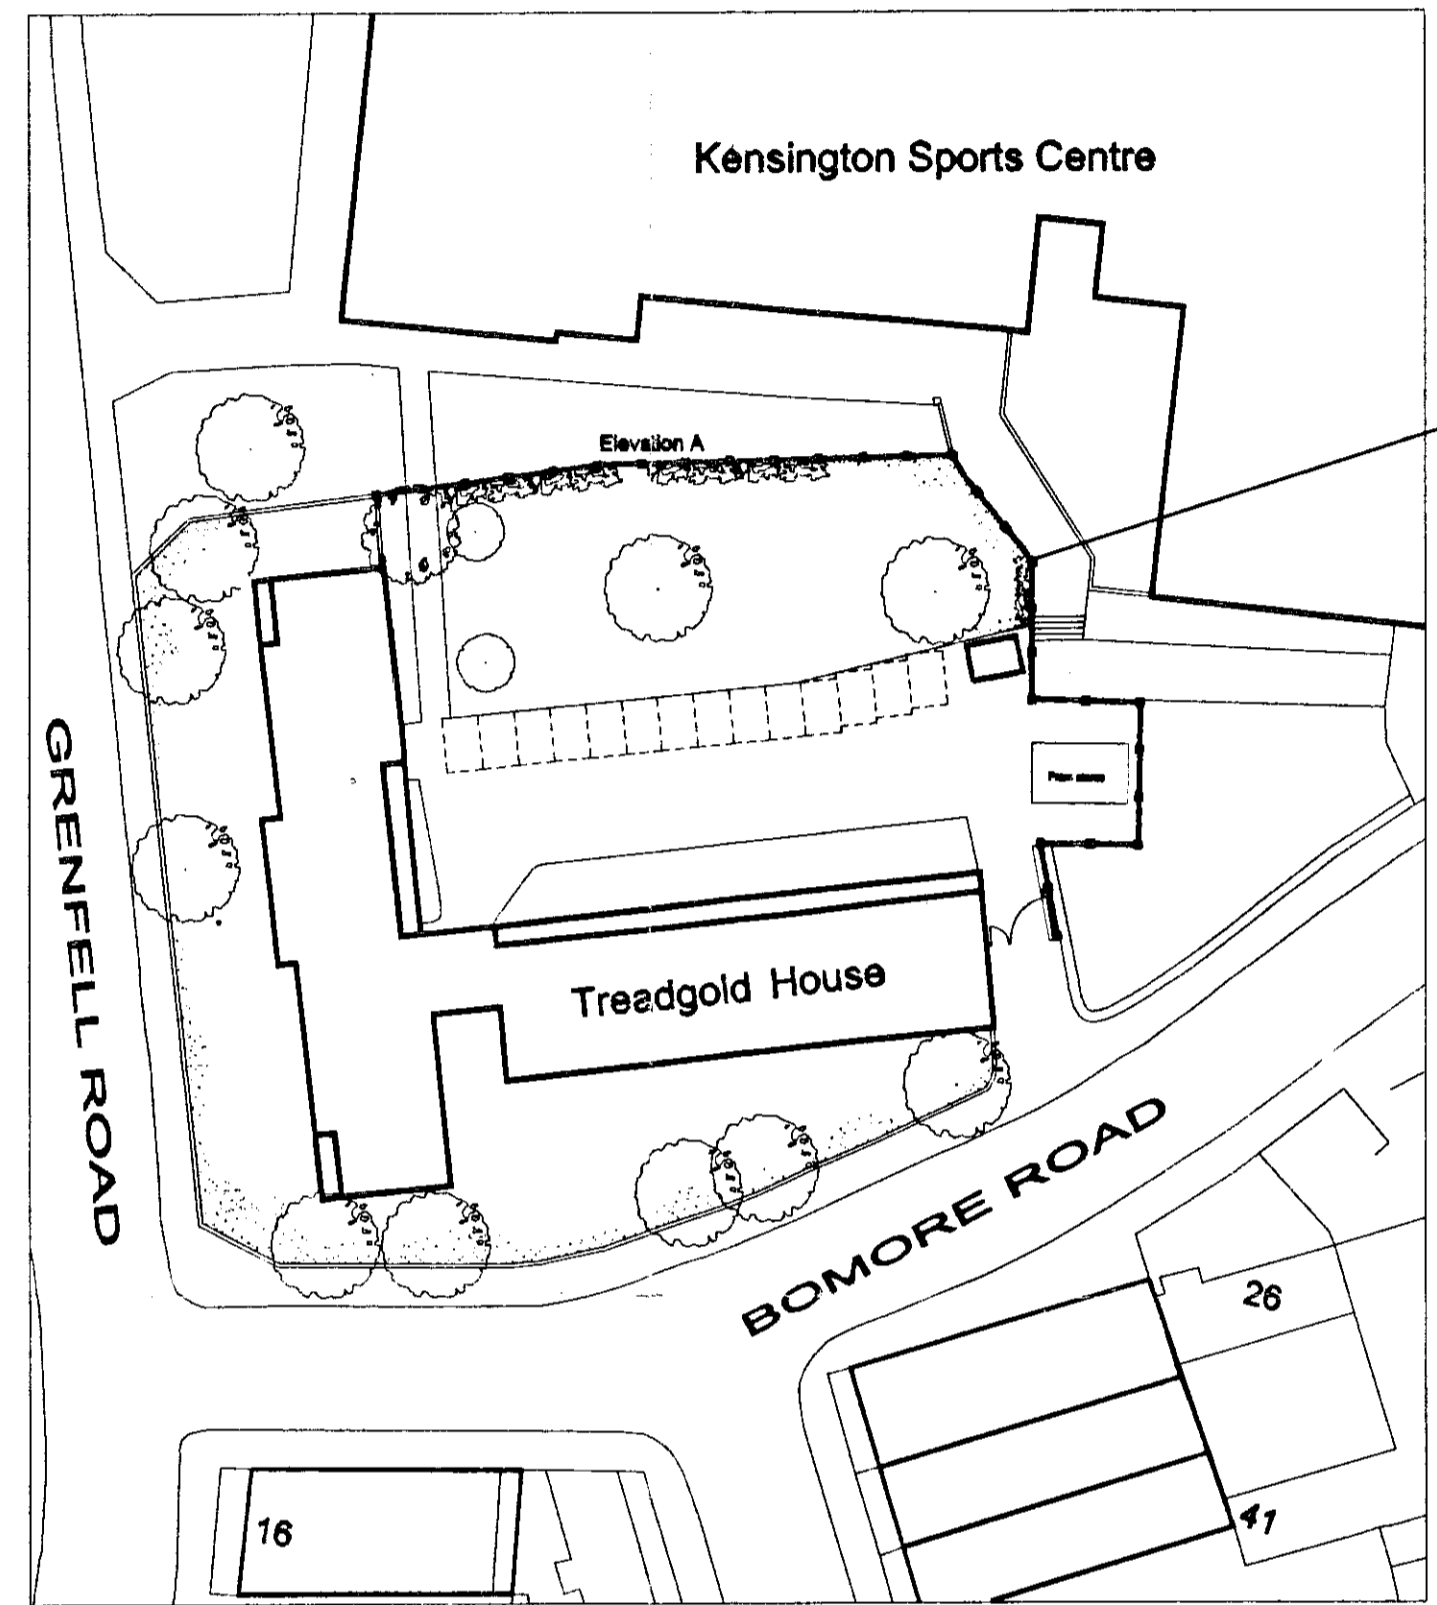

Plan of Site Boundry

Scale 1:500

New boundary wall & railings to enclose existing courtyard

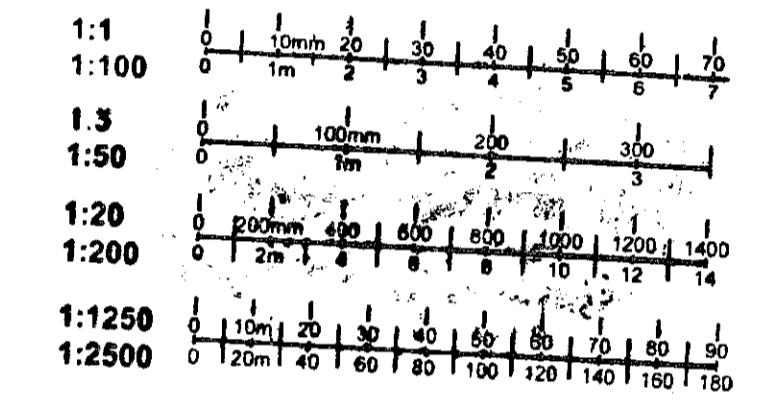

BAILY GARNER
 BUILDING SURVEYORS, ARCHITECTS
 QUANTITY SURVEYORS, PROJECT MANAGERS
 146-148 BALTHAM HILL, LONDON, SE9 3DY
 TEL: 0208-294 1008 FAX: 0208-294 1330
 E-MAIL: GENERAL@BAILYGARNER.CO.UK

CLIENT:
Royal Borough of Kensington & Chelsea

ADDRESS:
Treadgold House
 Bomore Road
 London, W11

PROJECT:
Window Renewals & External security Works

TITLE:
Elevation and Plans of boundary fencing and Entrance gates


PLANS OF WORK:
Planning

SCALE:
 1:20 & 1:50 & 1:500 D C M 10

JOB NO.:
Rkc4819


DRAWING NO.:
P 03

RECEIVED
 14 NOV 2000

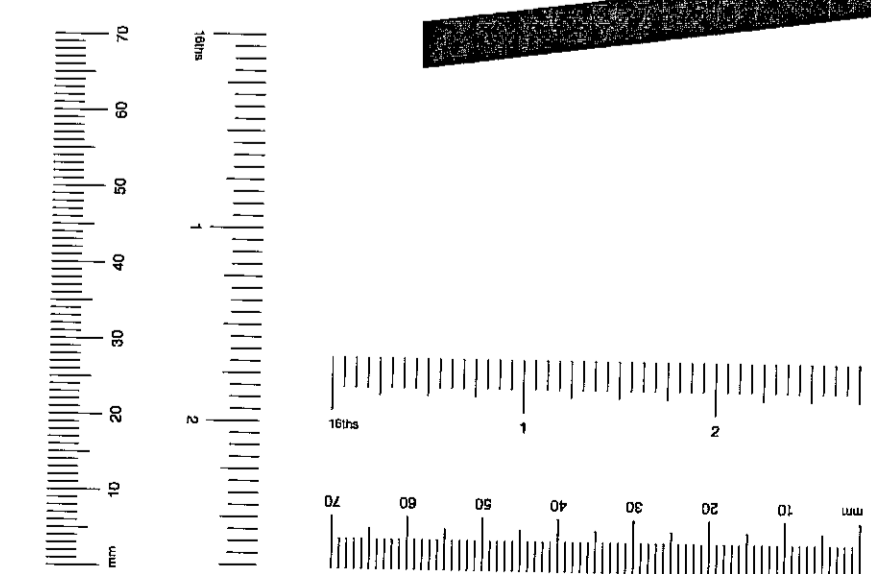

DELEGATED APPROVAL
20 DEC 2000

PP002666
R.B.K. & C.
TOWN PLANNING
14 MAY 2000
RECEIVED

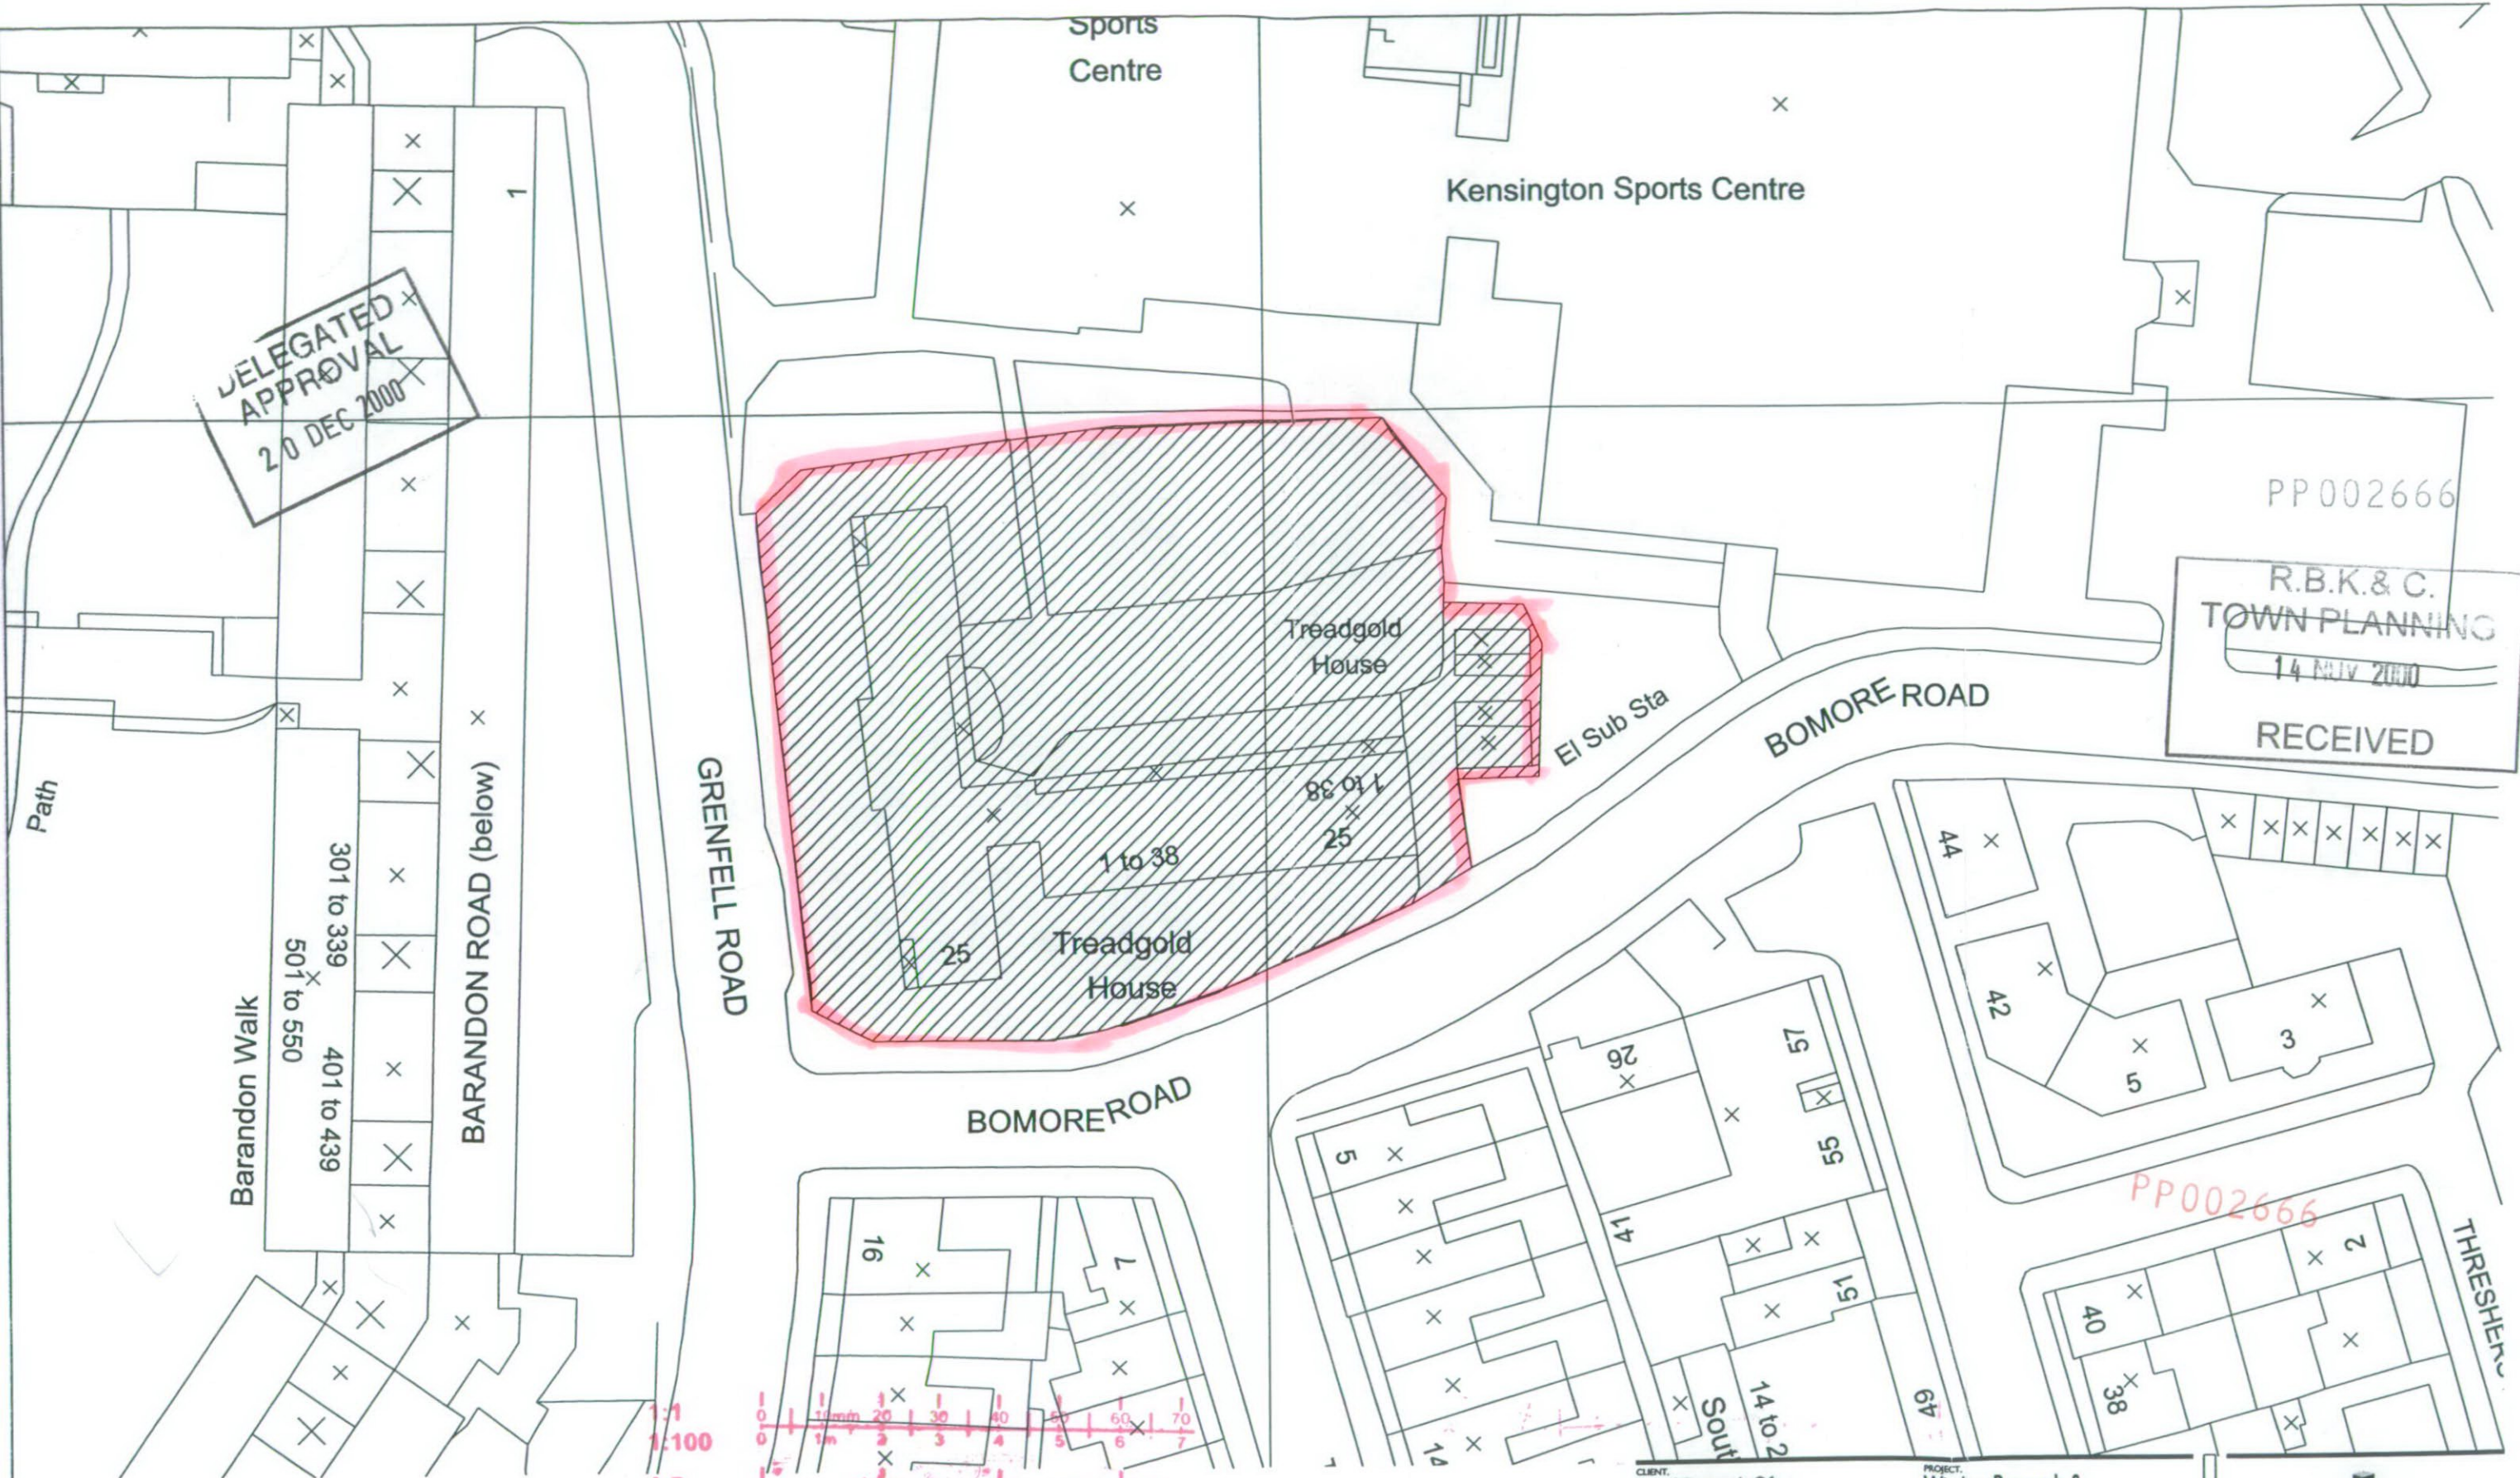

Location Plan

Scale : 1:500



CLIENT:
Royal Borough Of
Kensington and Chelsea

PROJECT:
Window Renewals &
External security works

ADDRESS:
Treadgold House
Bomore Road,
London, W11

TITLE:
Location Plan

PURPOSE OF ISSUE:
Planning

SCALE:
1:500

DATE:
16-11-2000

JOB NO.
Rkc4819

DRAWING No.
P 04

REVISION

BAILY . GARNER
BUILDING SURVEYORS . ARCHITECTS
QUANTITY SURVEYORS . PROJECT MANAGERS


146-148 ELTHAM HILL LONDON SE9 5DY
TEL: 0208 - 294 1000 FAX: 0208 - 294 1320
E-MAIL: GENERAL@BAILYGARNER.CO.UK

TP/00/2666

5





East Elevation
Scale 1:100

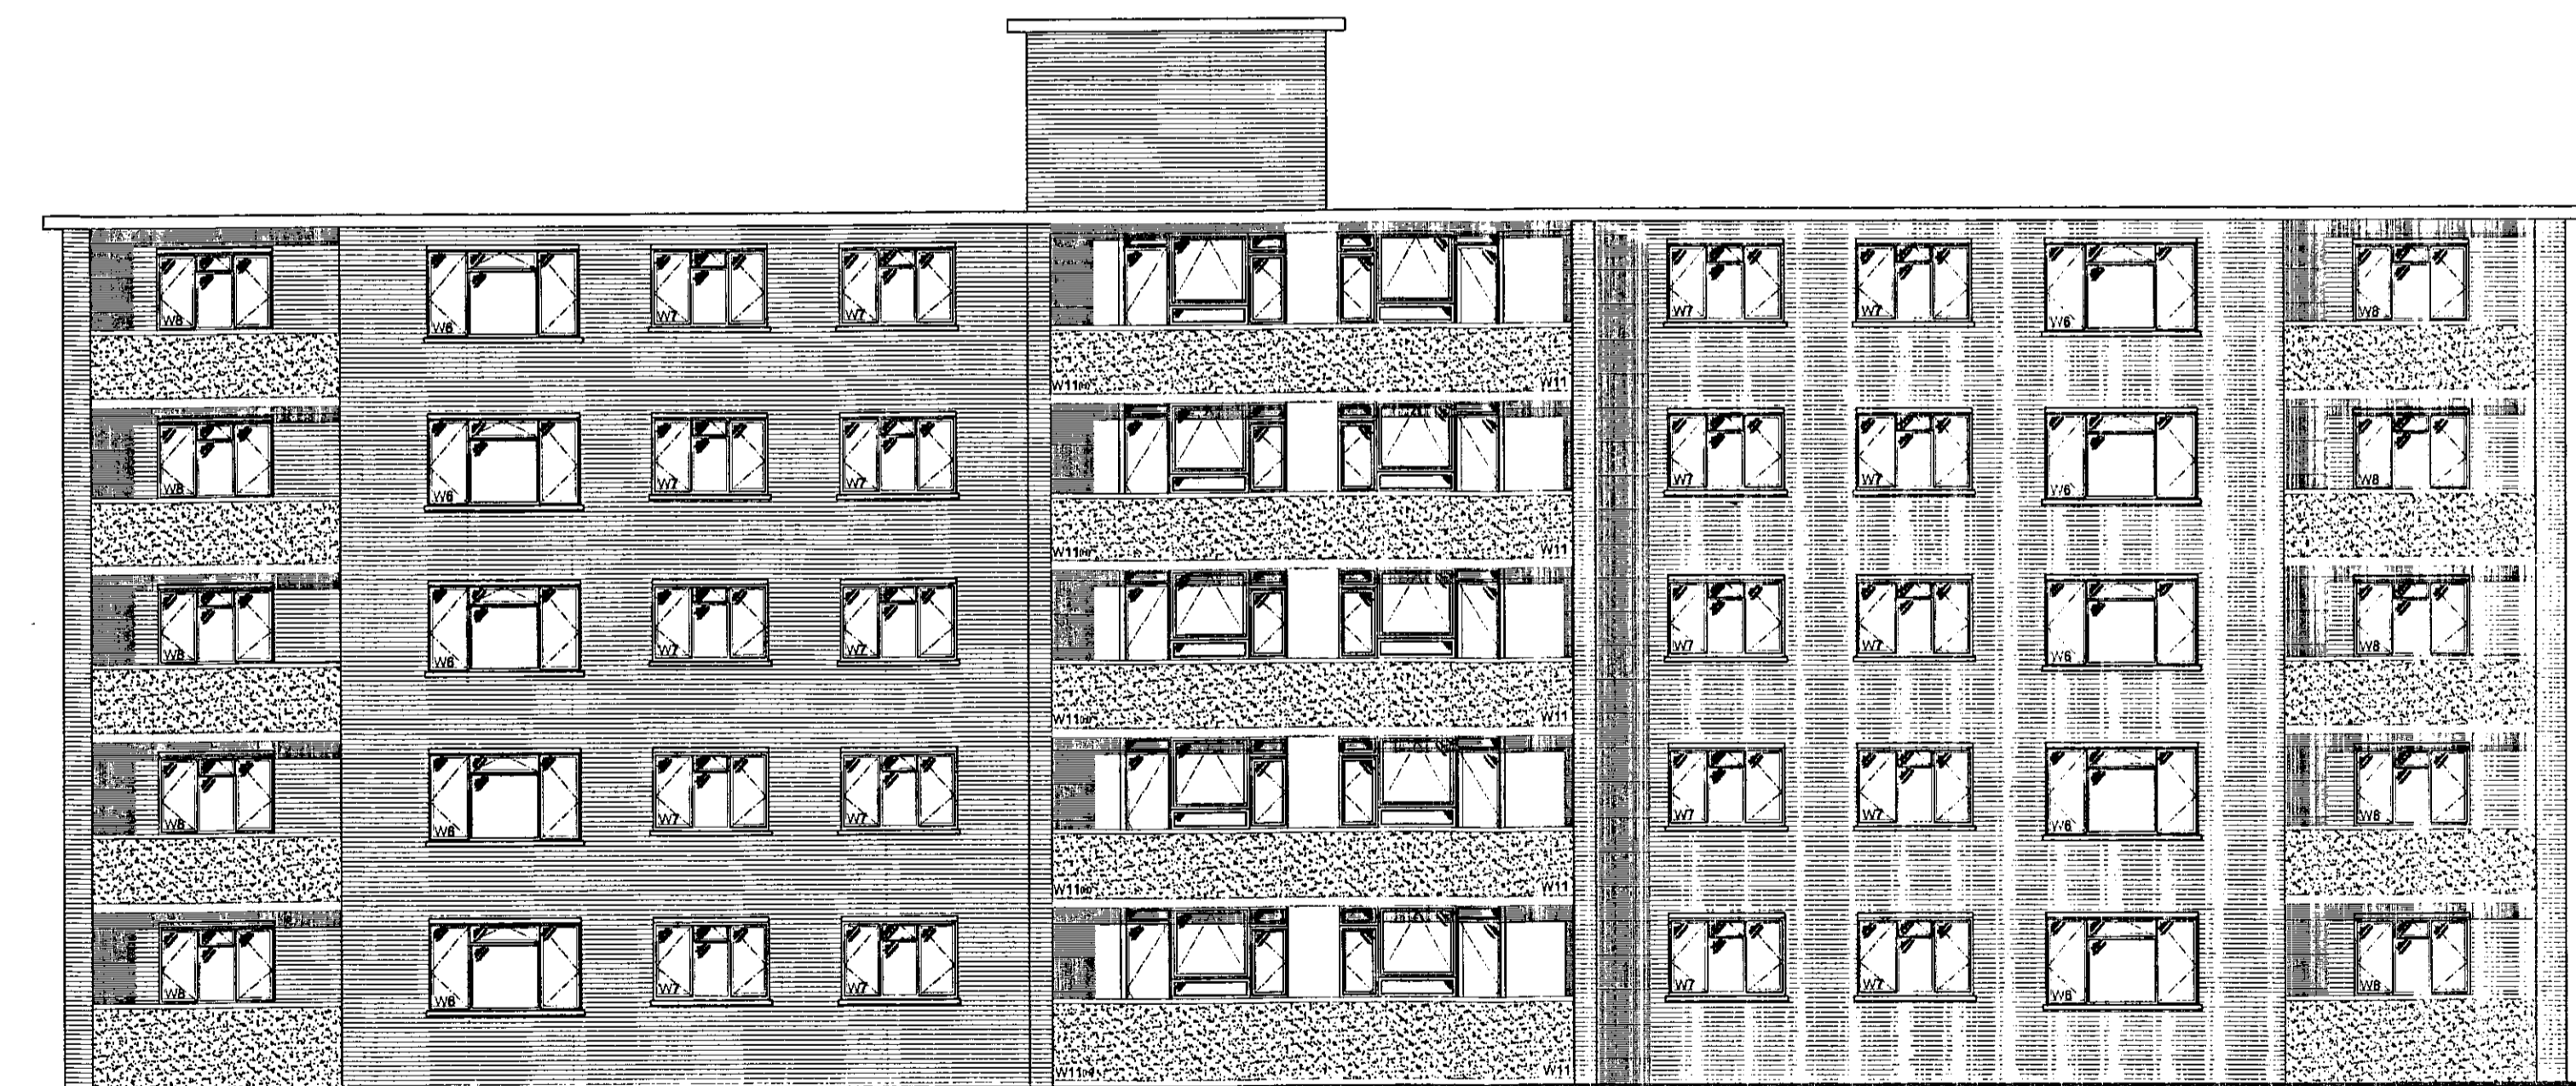

West Elevation
Scale 1:100

EX DIR	HDC	TP	CAC	AD	CLU	AO	AK
R.B.							PLANNING
K.C.							28 MAR 2002
N	C	SW	SE	APP	10	SEC	

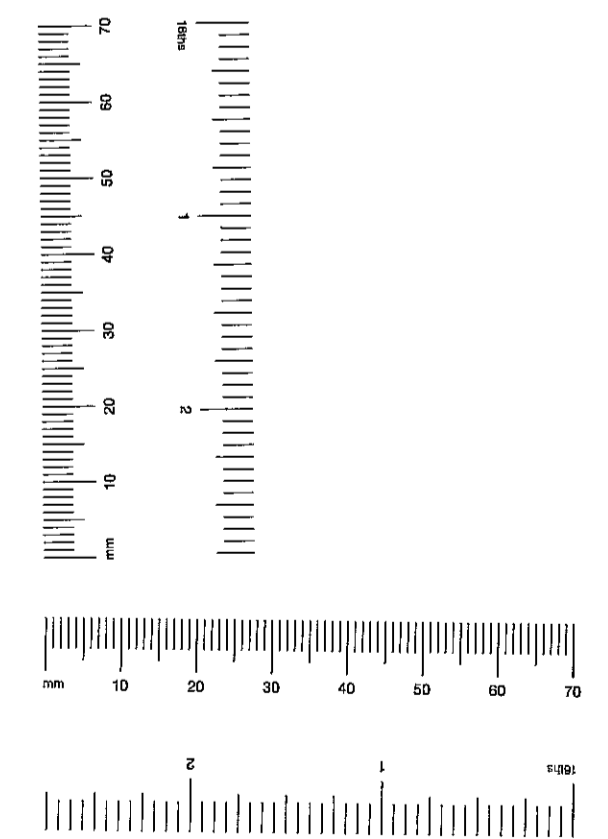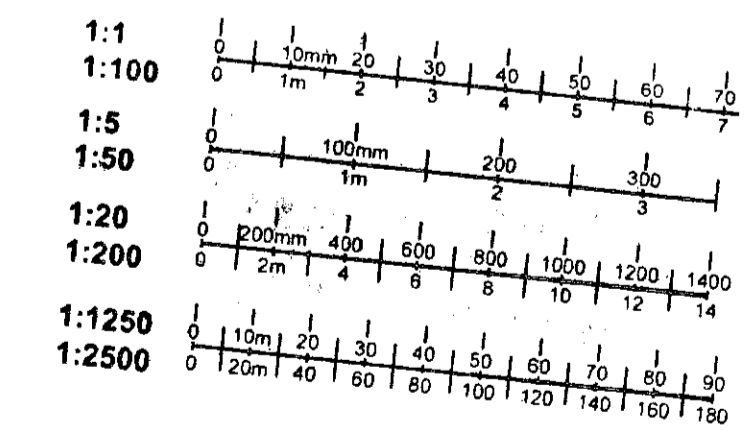














East & West Elevations

Scale 1:100


CLIENT Royal Borough of Kensington and Chelsea	PROJECT Window Renewals & External Security Works
ADDRESS Treadgold House 25 Bomore Road	TITLE East & West Elevations
PURPOSE OF ISSUE Planning	
SCALE 1:100	DATE 4/10/2000
DRAWING NO. T 002	REGION A

BAILY . GARNER

144-148 ELTHAM HILL, LONDON SE14 5DY
TEL: 0208-294 1000 FAX: 0208-294 1328
EMAIL: GENERAL@BAILYGARNER.CO.UK

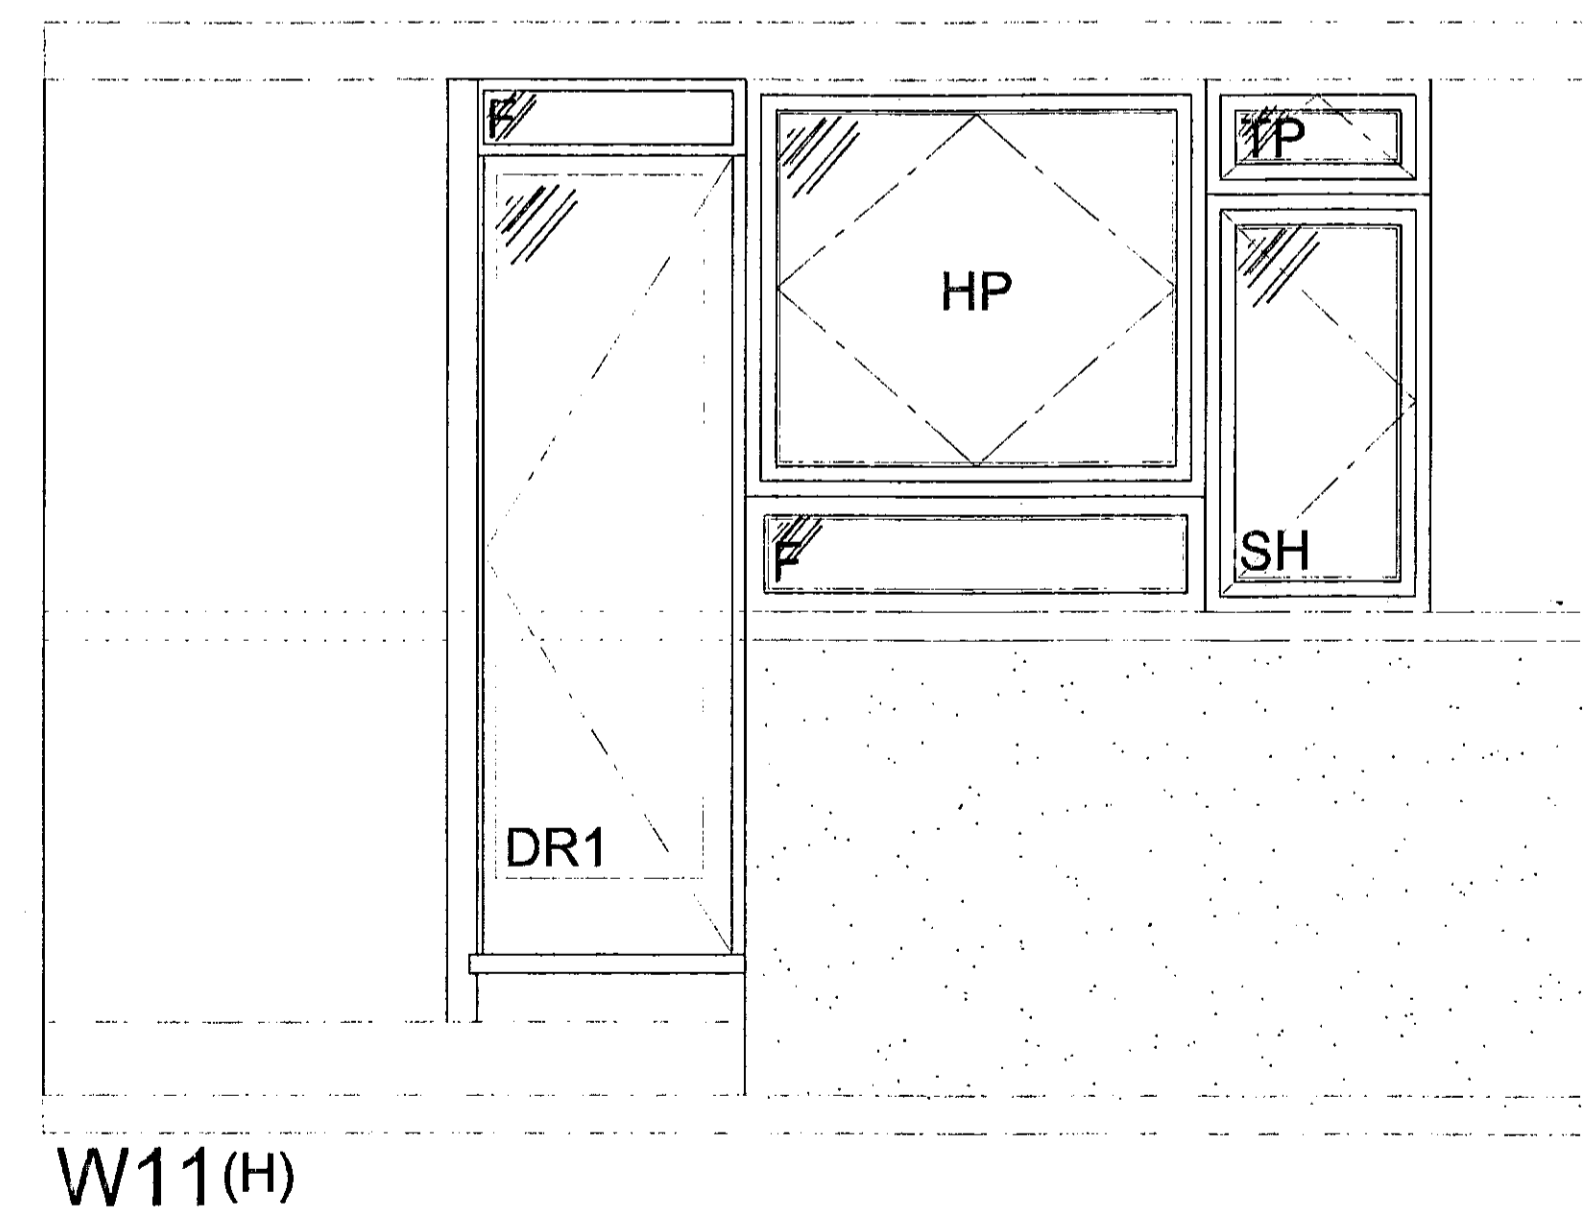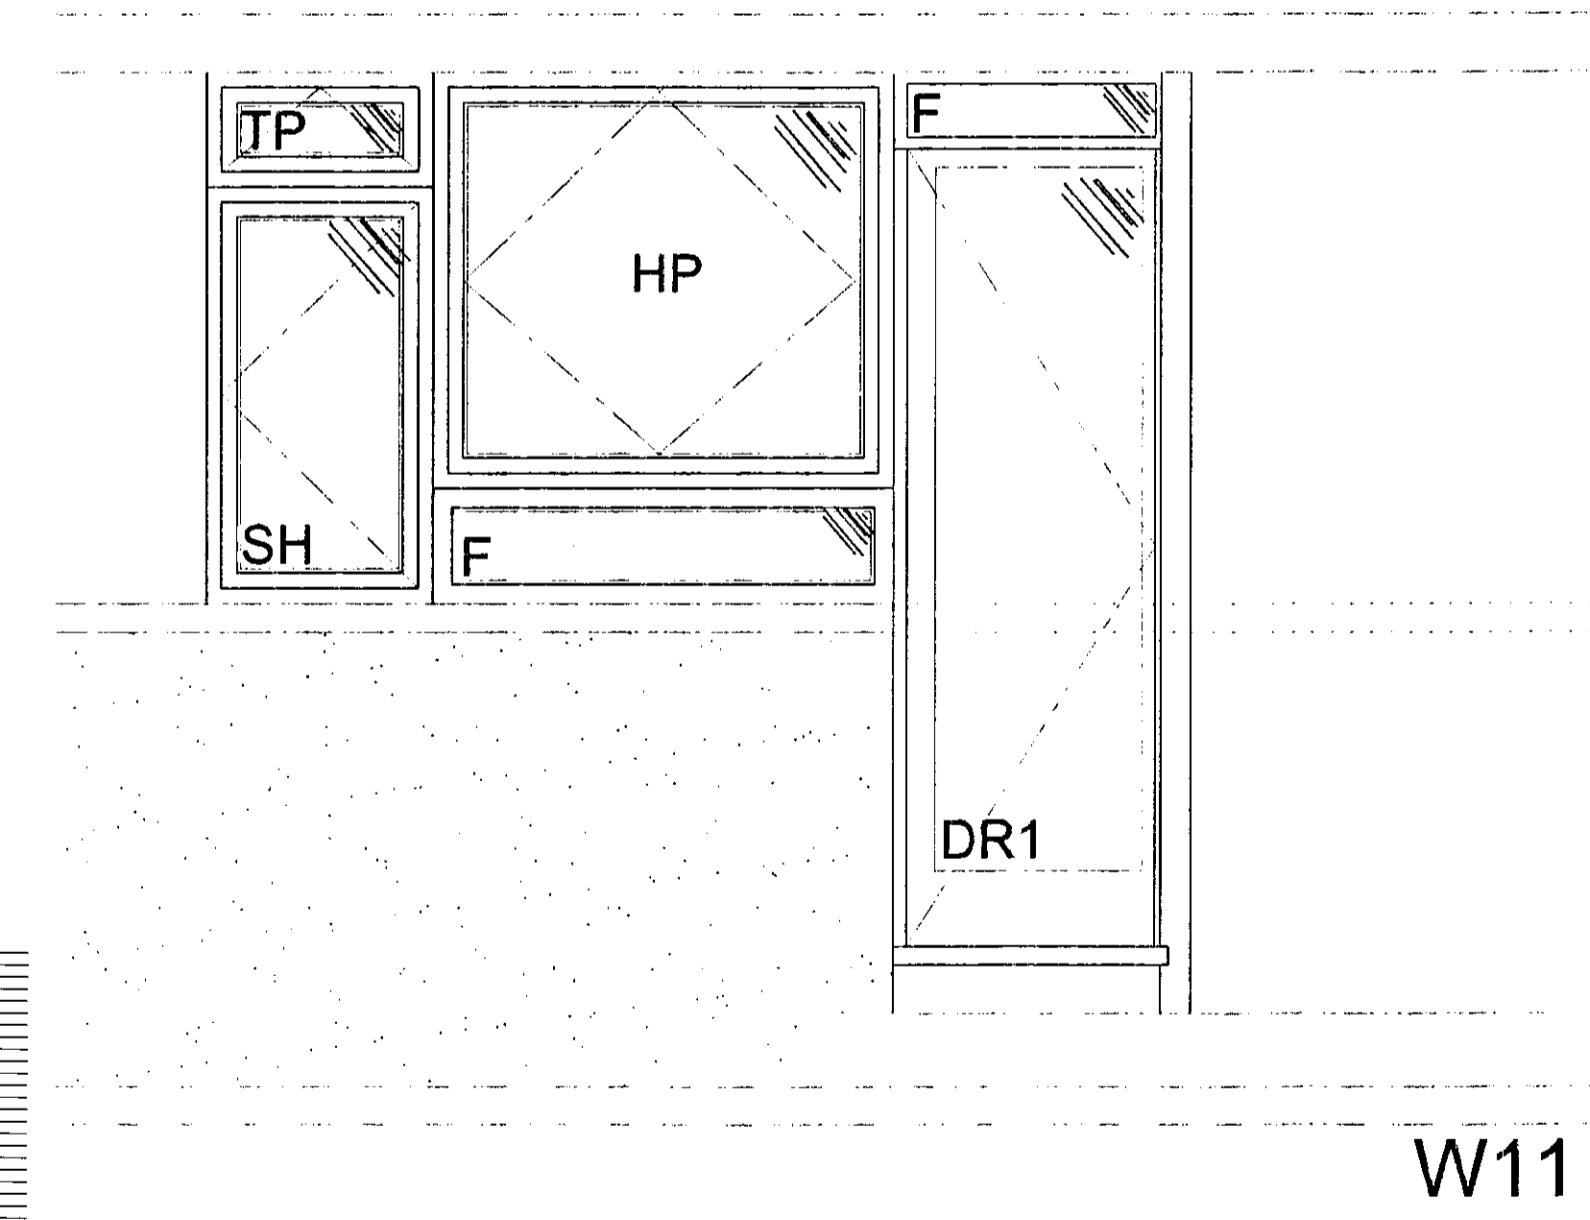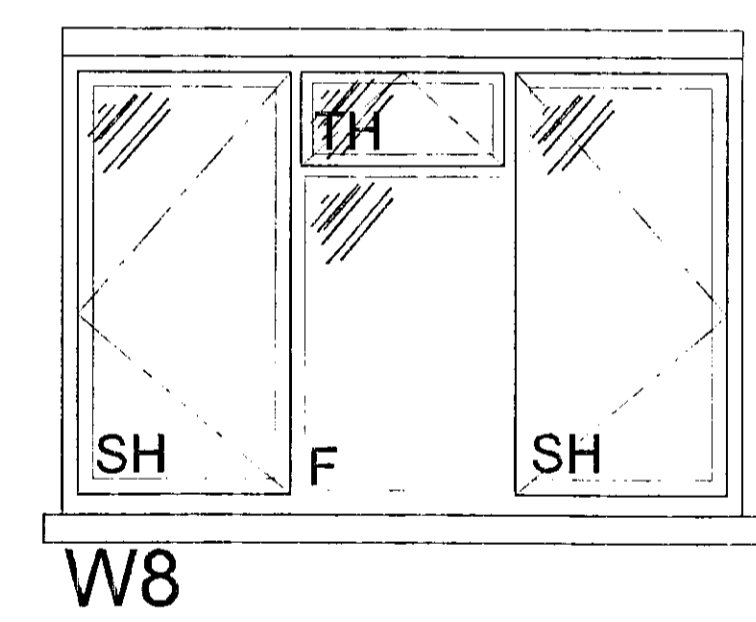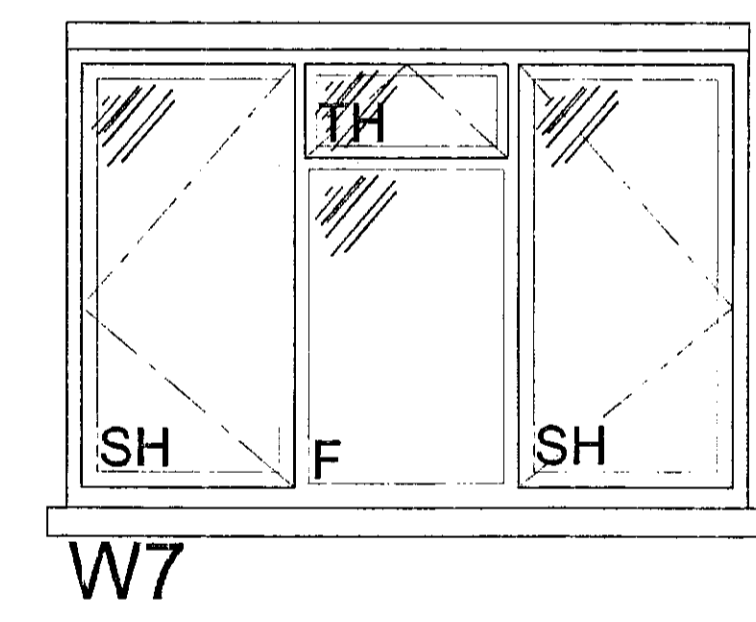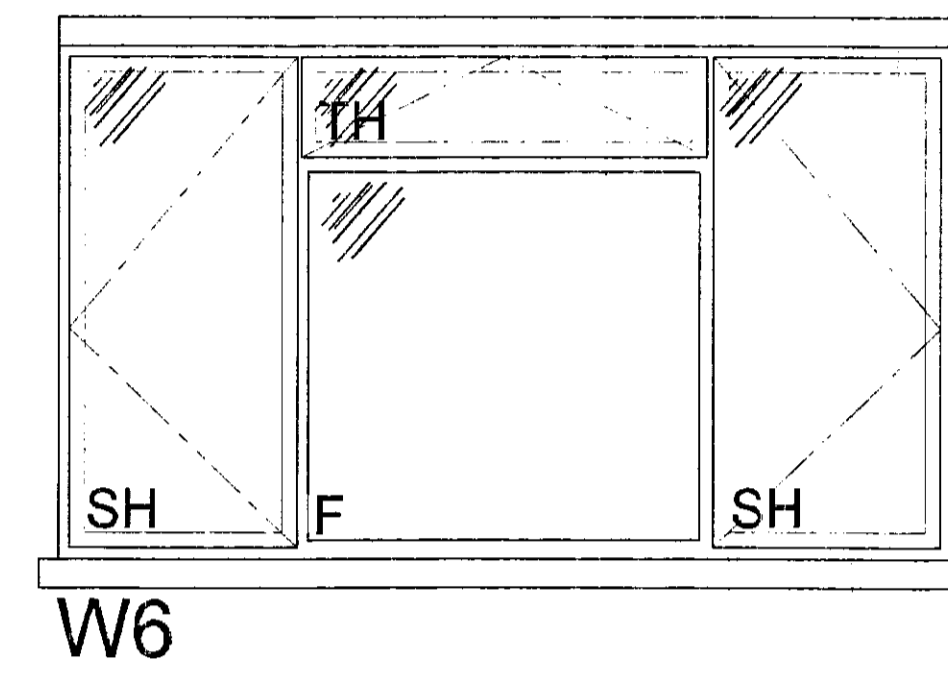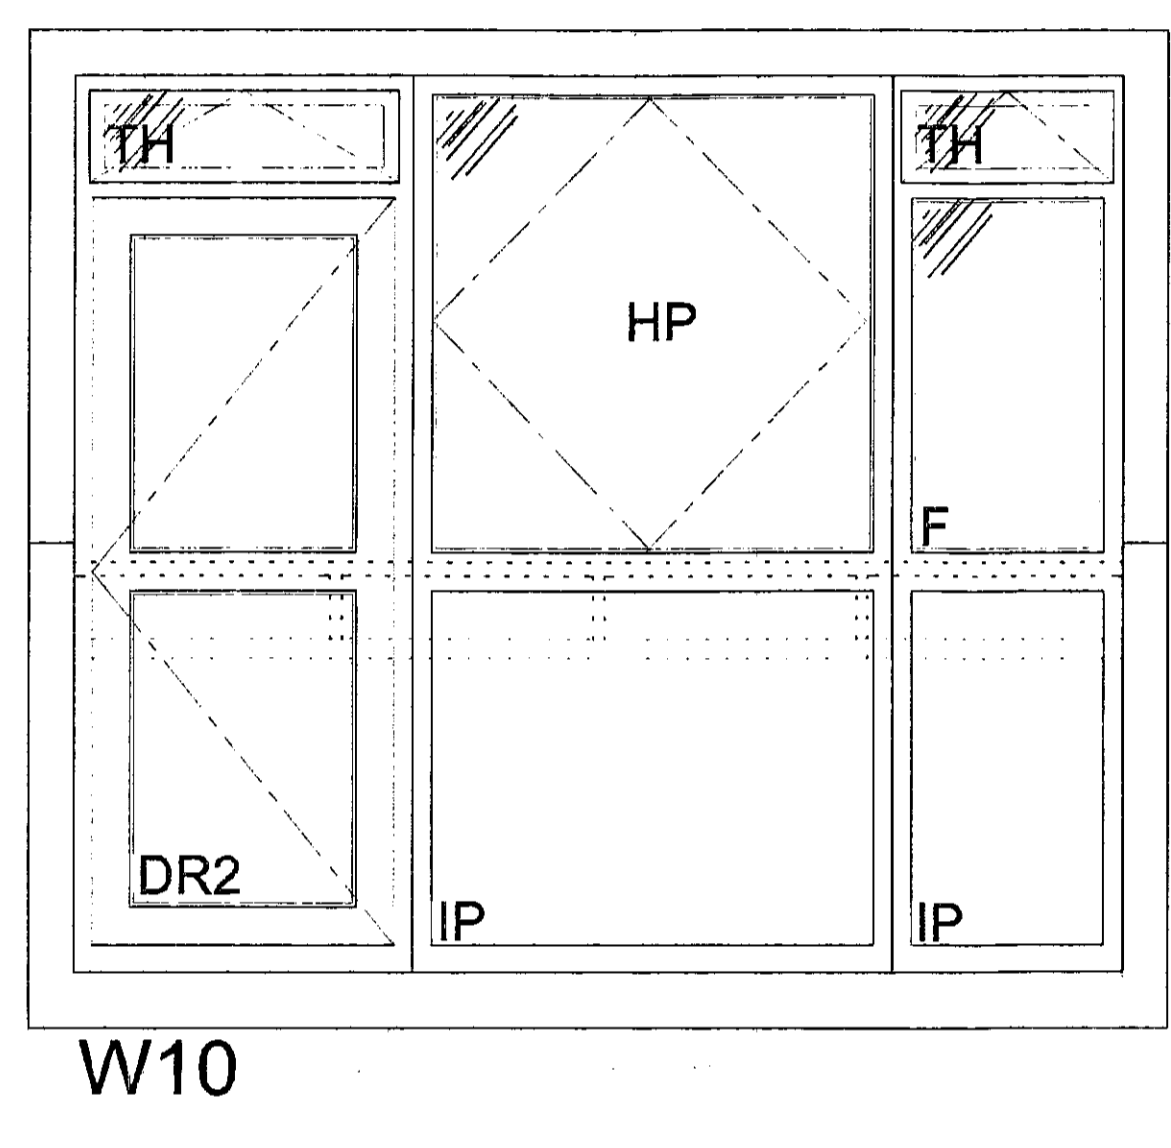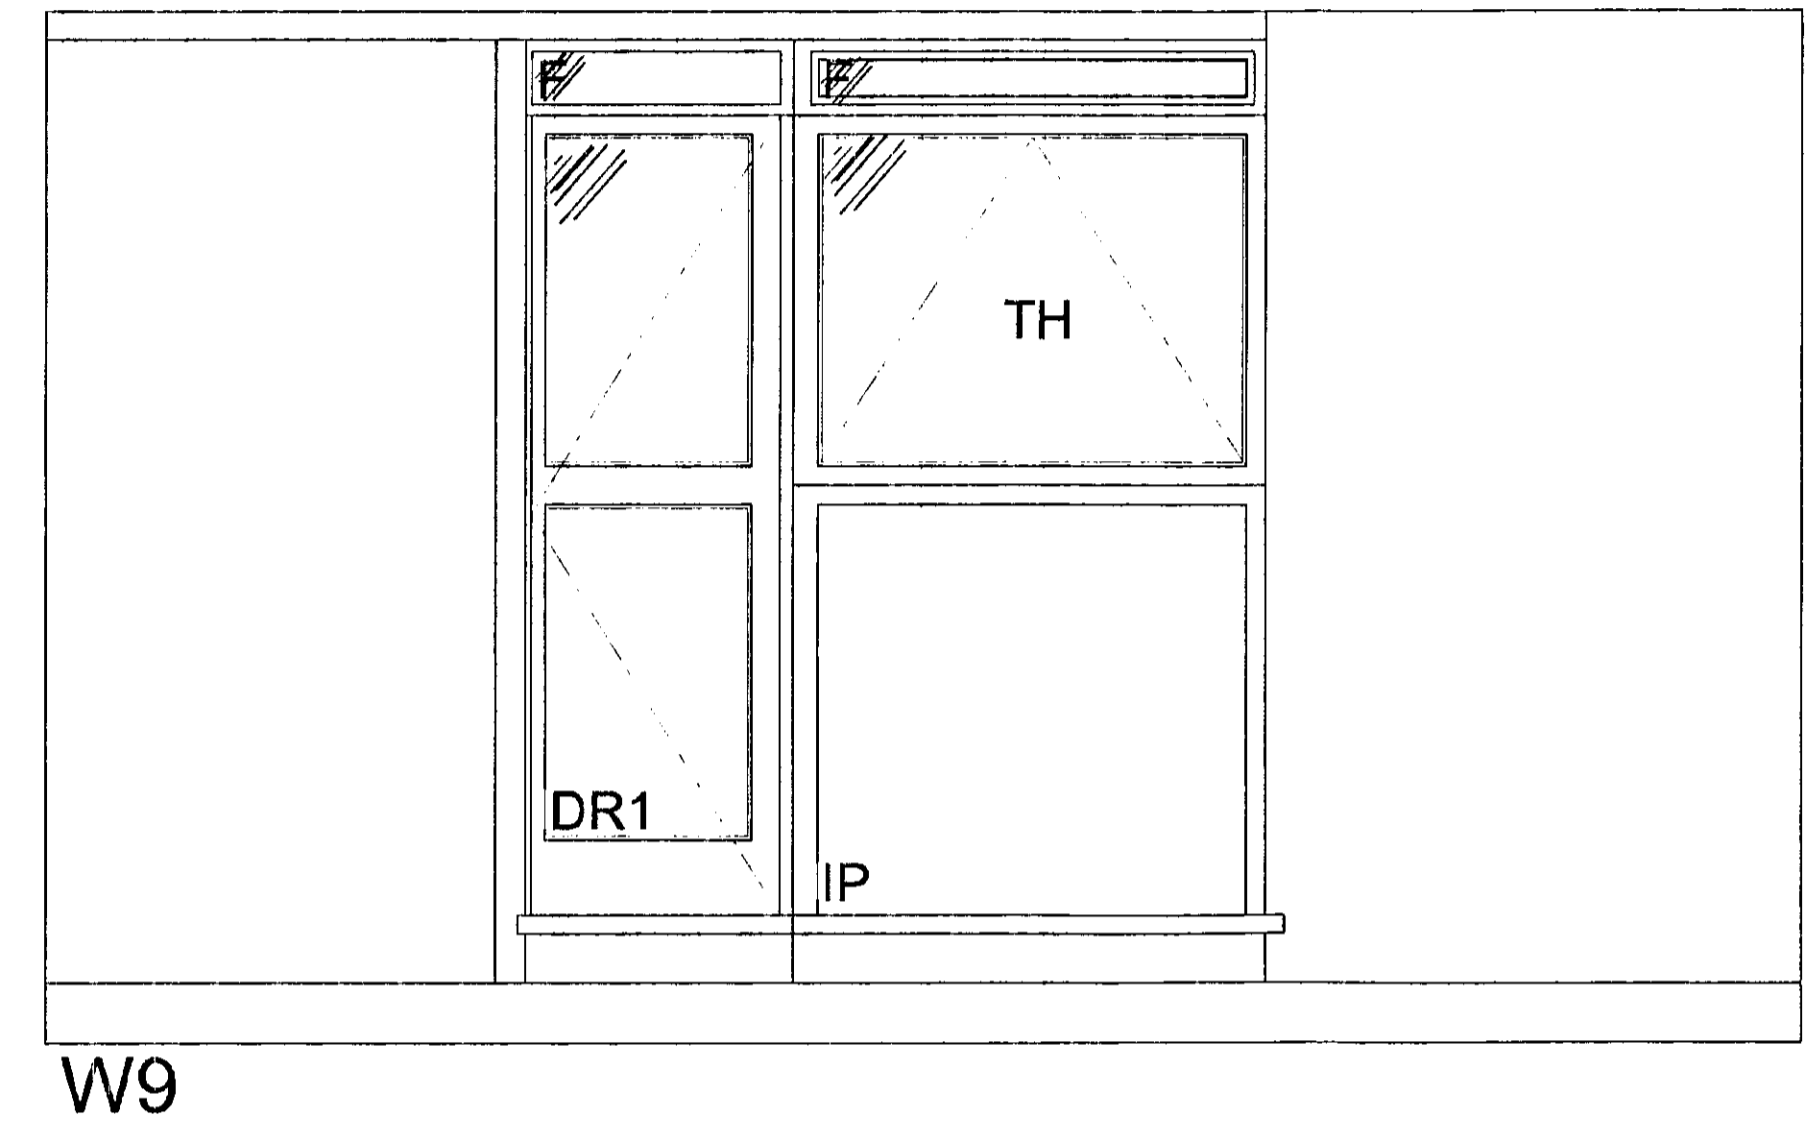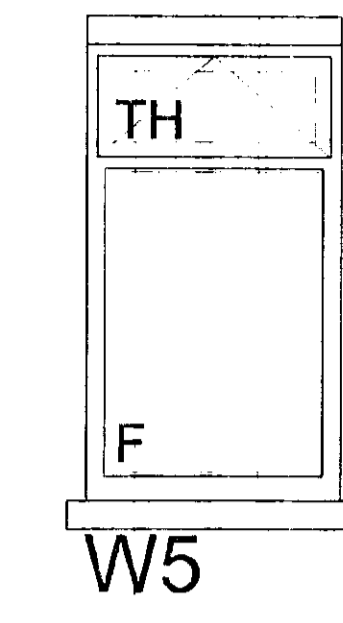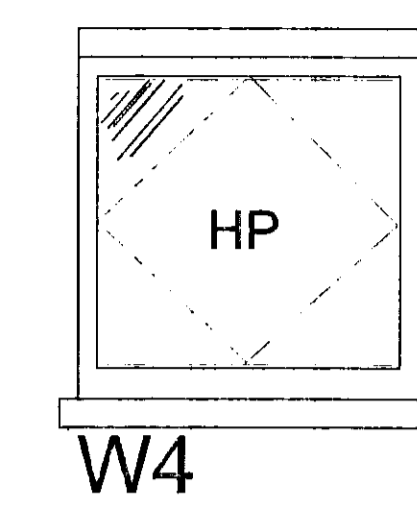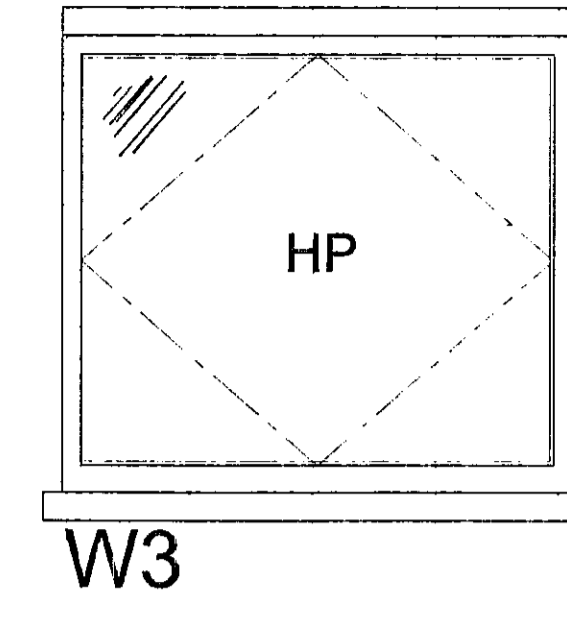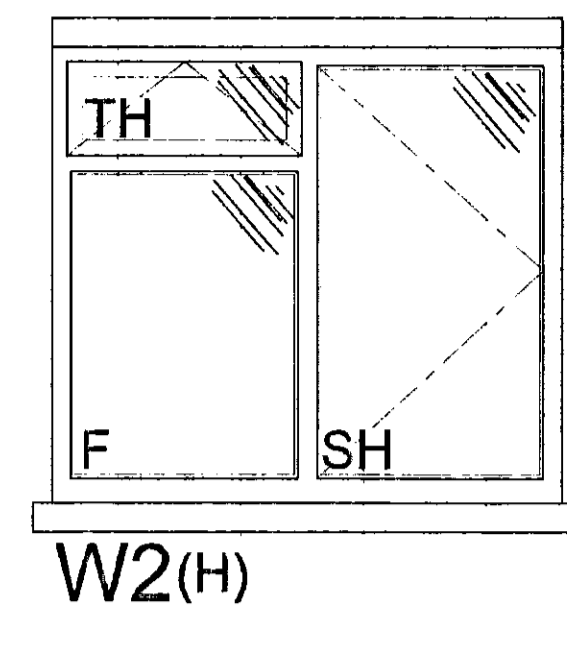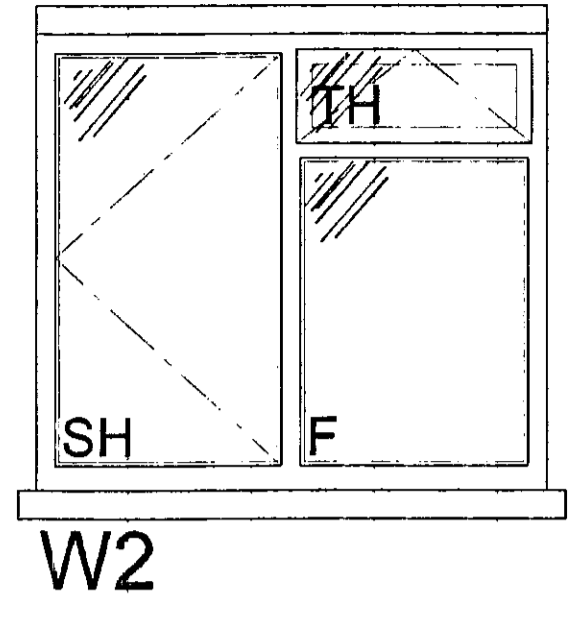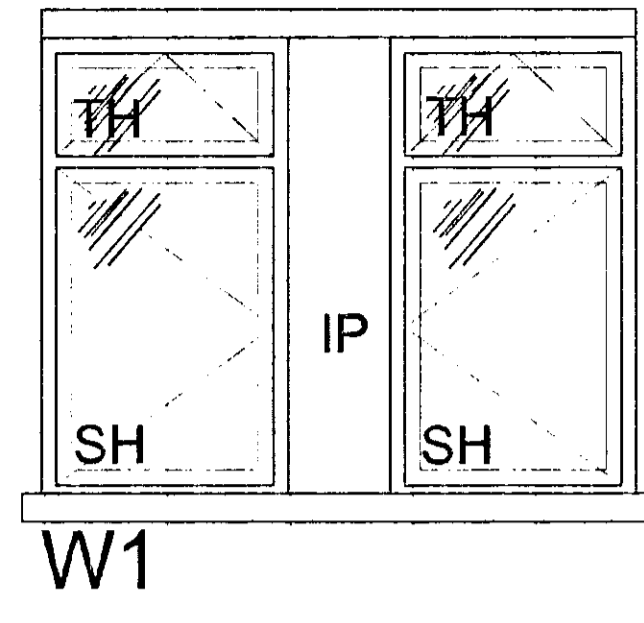

EX HDG TP CAC AD CLU AO AK
 DIR
 P.B. 28 MAR 2002 PLANNING
 K.C.
 H.C. SW USE APPL O REG
 H.C. SW USE APPL O REG

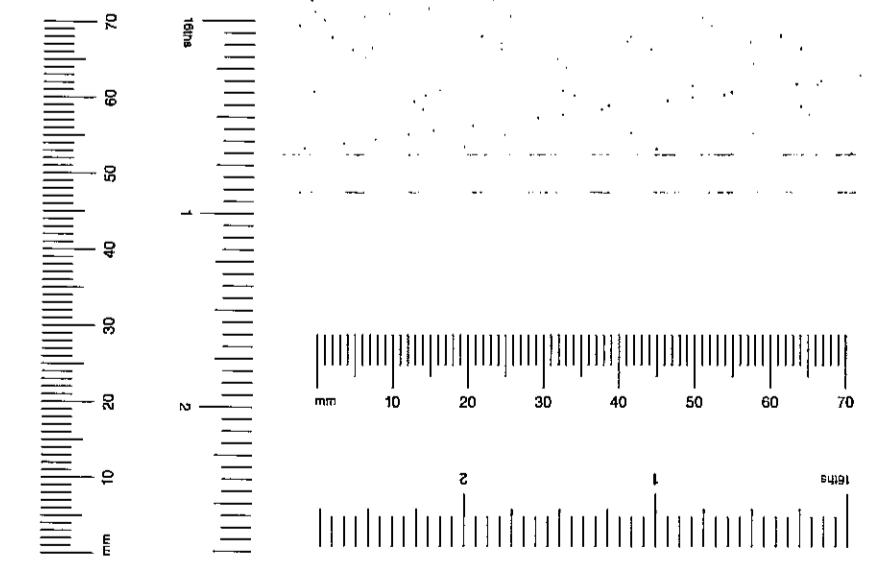


Window schedule :

- W1 - No 10
- W2 - No 28
- W2H - No 34
- W3 - No 4
- W4 - No 28
- W5 - No 5
- W6 - No 10
- W7 - No 52
- W8 - No 10
- W9 - No 9
- W10 - No 12
- W11 - No 5
- W11H - No 5

Window Key :


- TH - Top hung casement on easy clean hinges
- SH - Side hung casement on easy clean hinges
- F - Fixed light
- HP - Horizontal Pivot
- IP - Insulated GRP faced panel
- DR1 - Inward opening door
- DR2 - Outward opening door

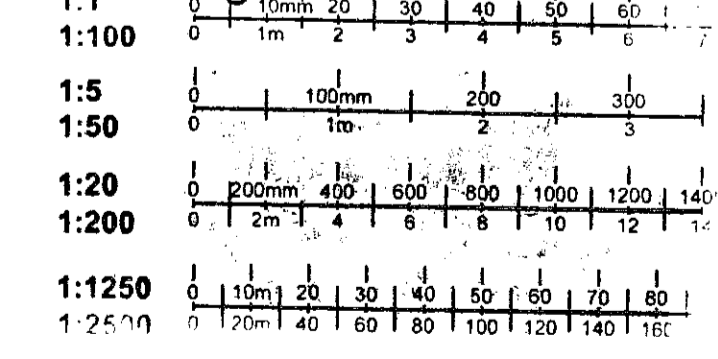

Window & Door Types
 Scale 1:20

CLIENT: Royal Borough Of Kensington & Chelsea
 ADDRESS: Treadgold House London W11
 PROJECT: Window Renewals & External Security Works
 TITLE: Windows & Door Types
 PURPOSE OF ISSUE:
 SCALE: Planning
 DATE: 27-11-2000
 DRAWING NO: R/c 4818
 REVISION: T 003
 A

BAILY . GARNER
 141-149 ELTHAM HILL, LONDON SE9 5DY
 TEL: 0208-294 1000 FAX: 0208-294 1330
 E-MAIL: GENERAL@BAILYGARNER.CO.UK

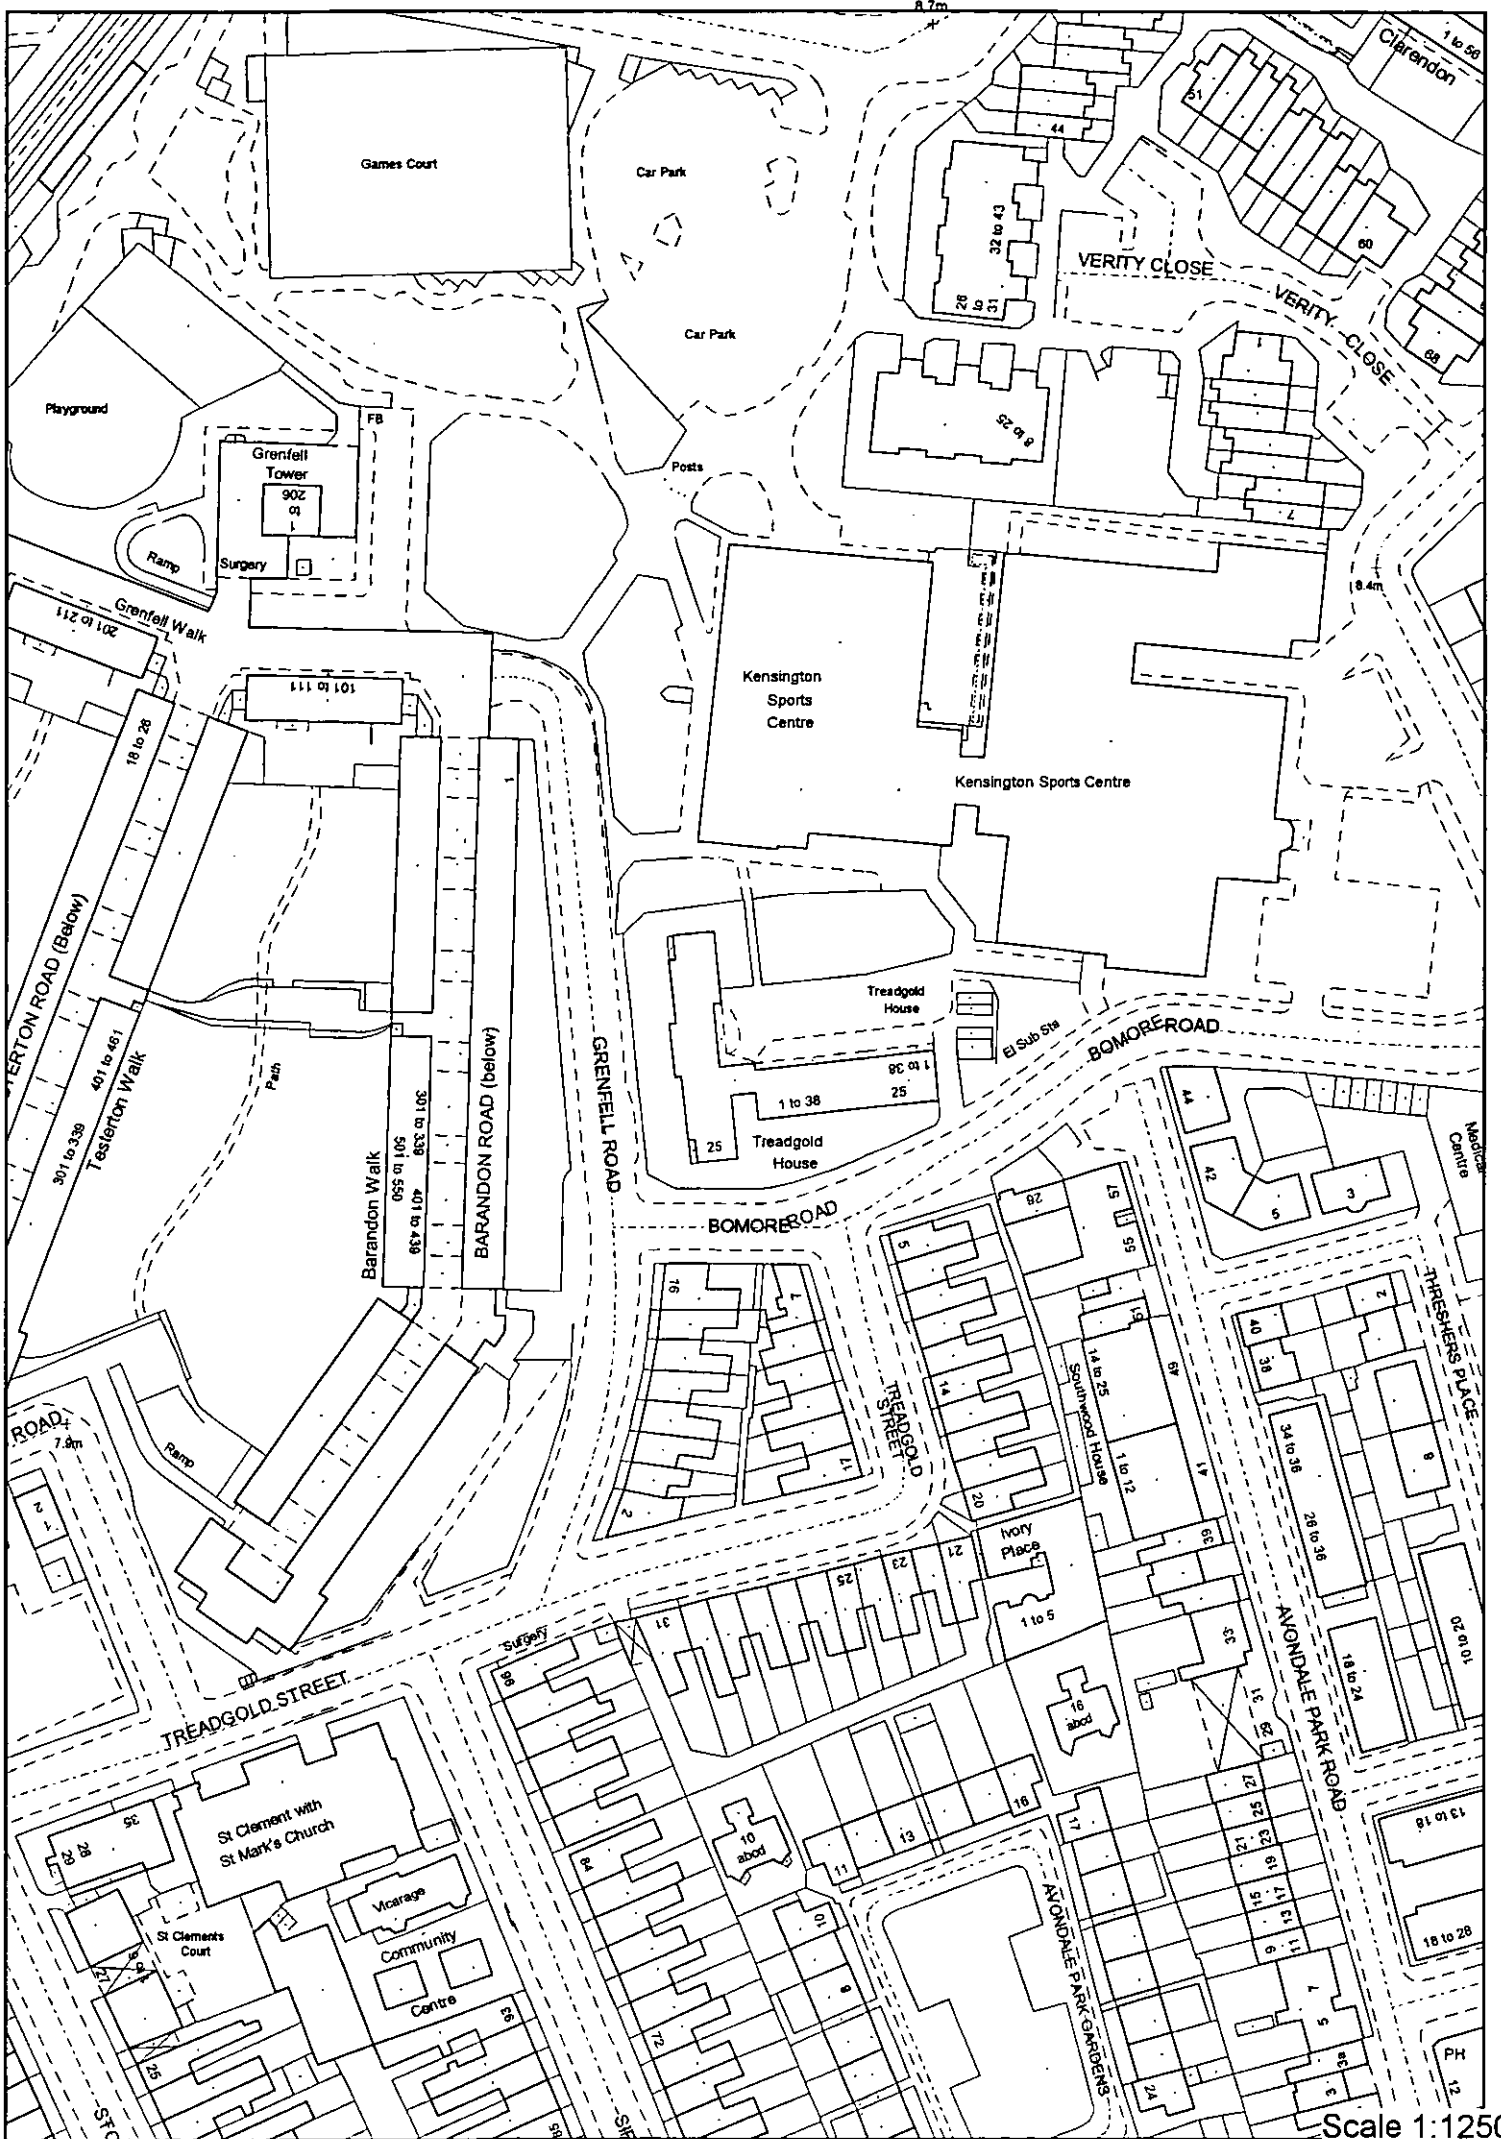

Scale 1:1250

