



TP/00/2654


①

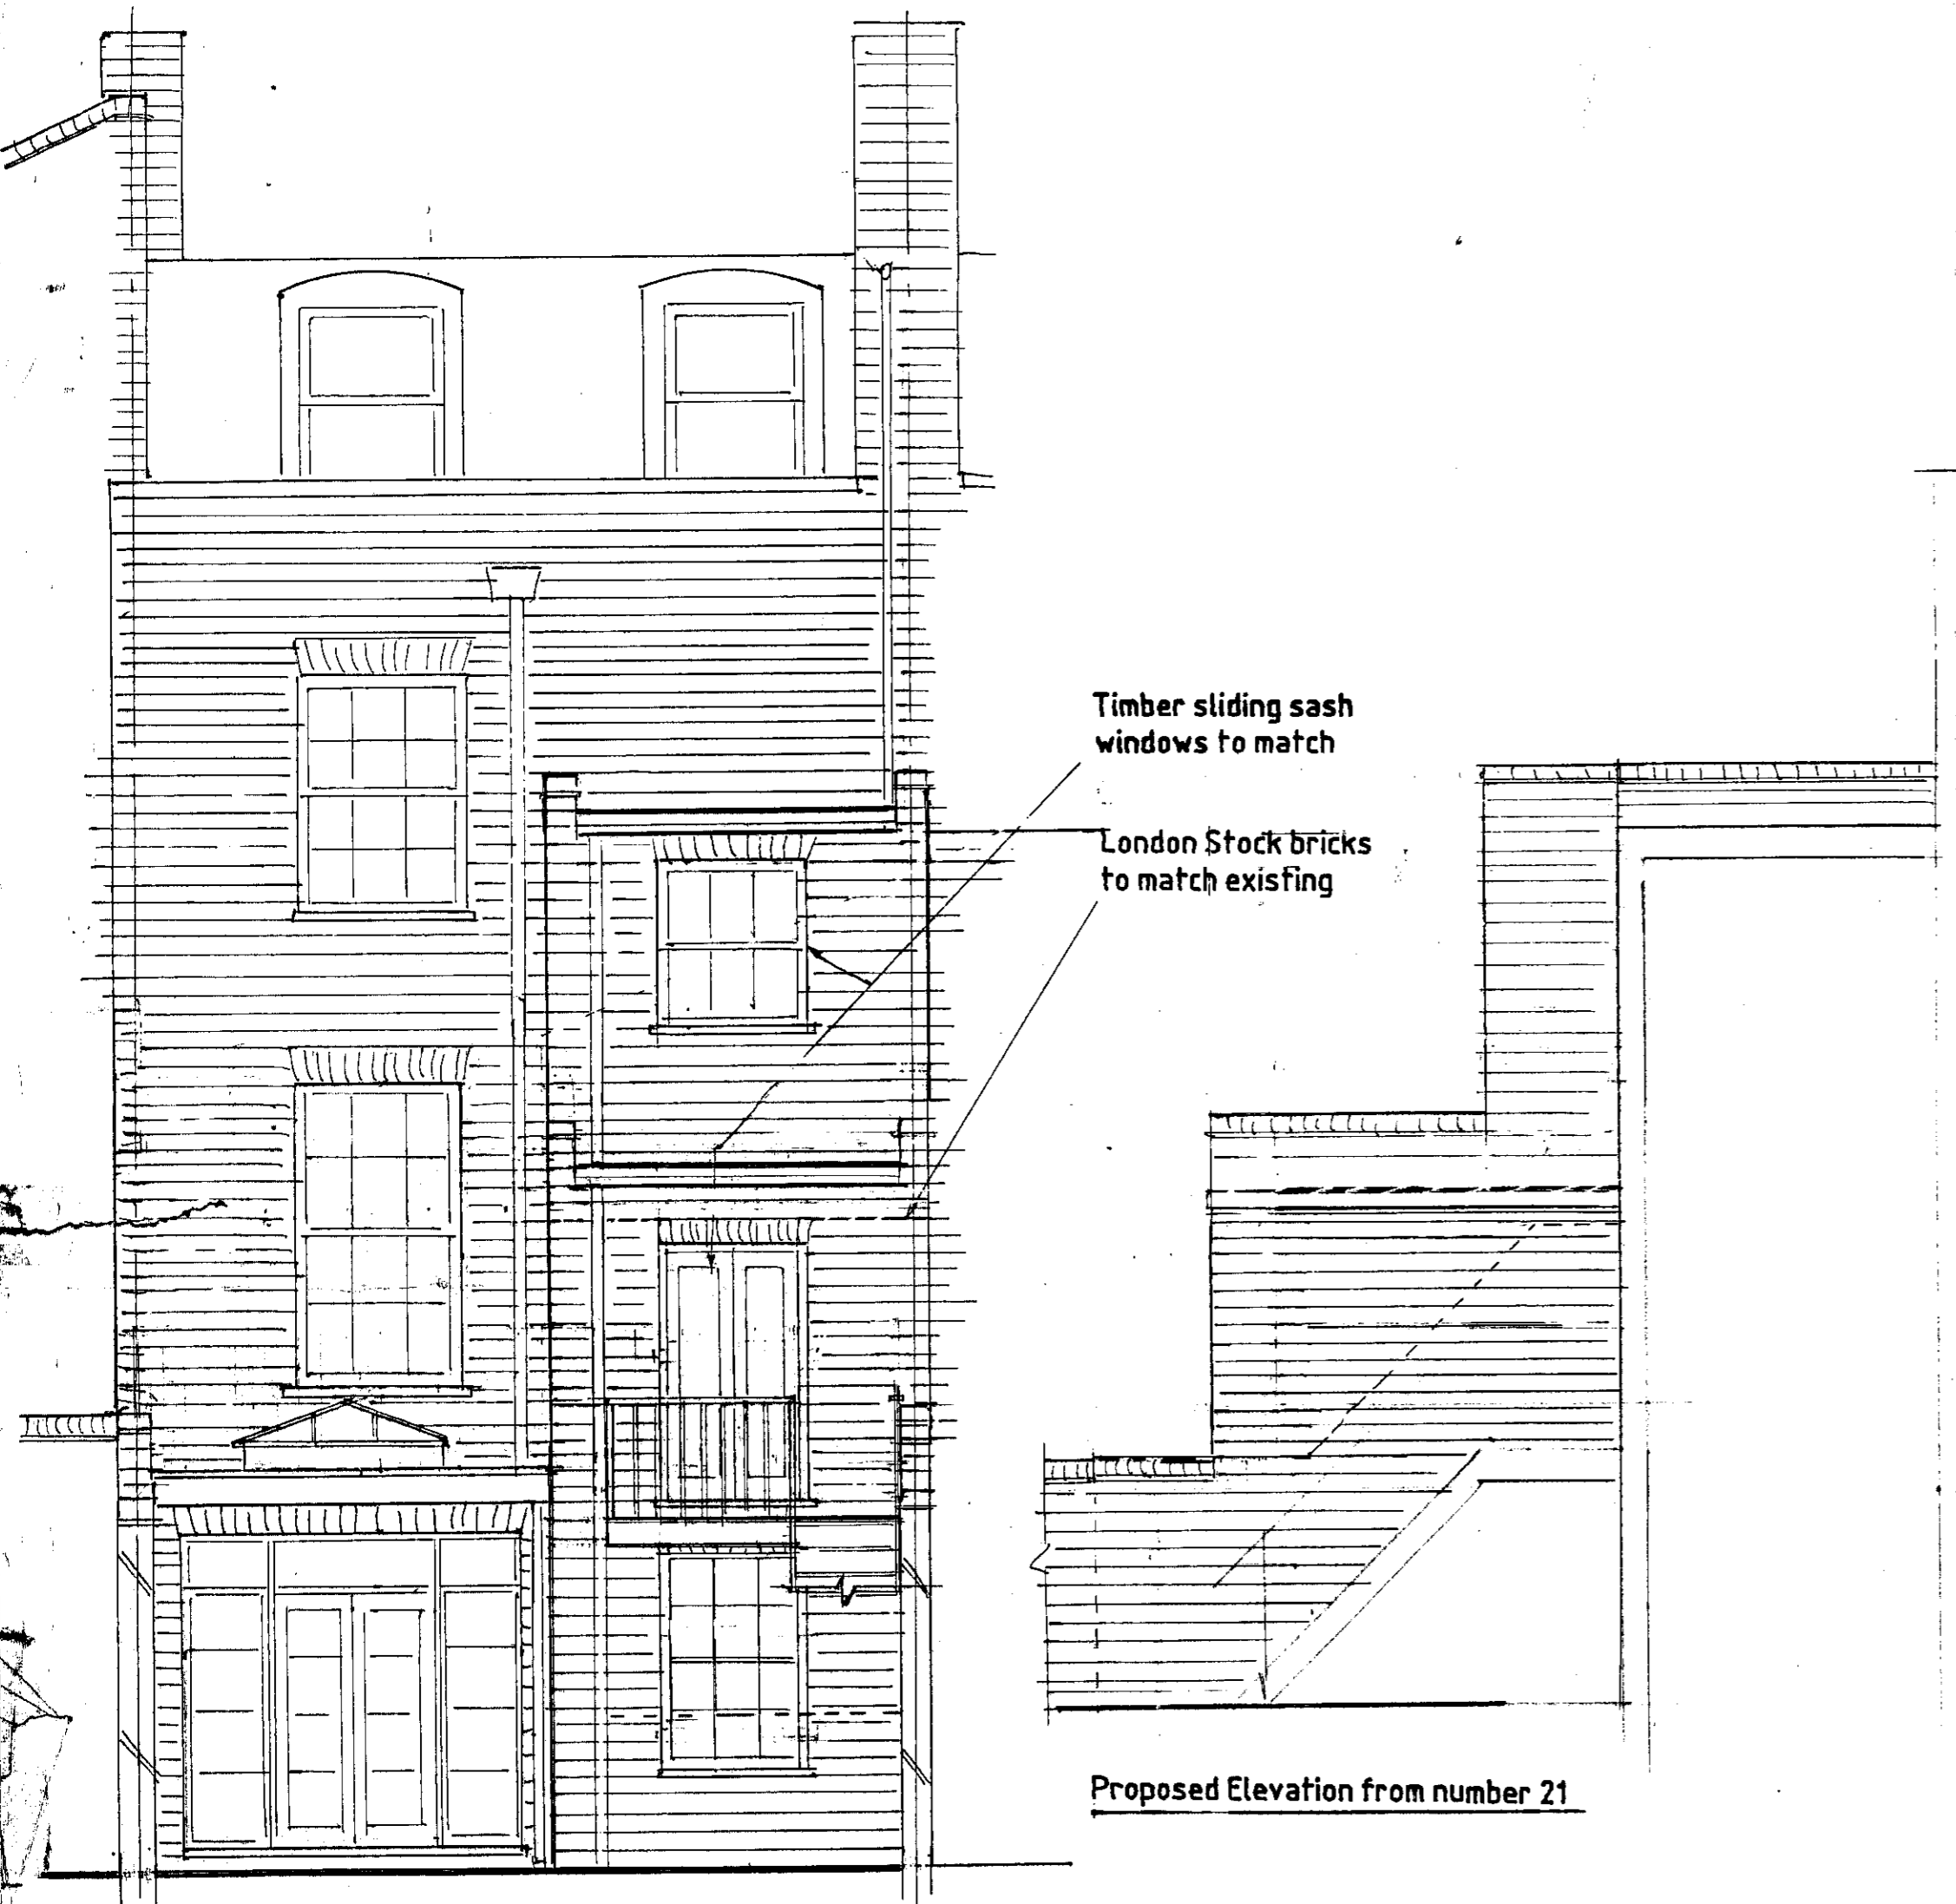

Proposed Rear Elevation

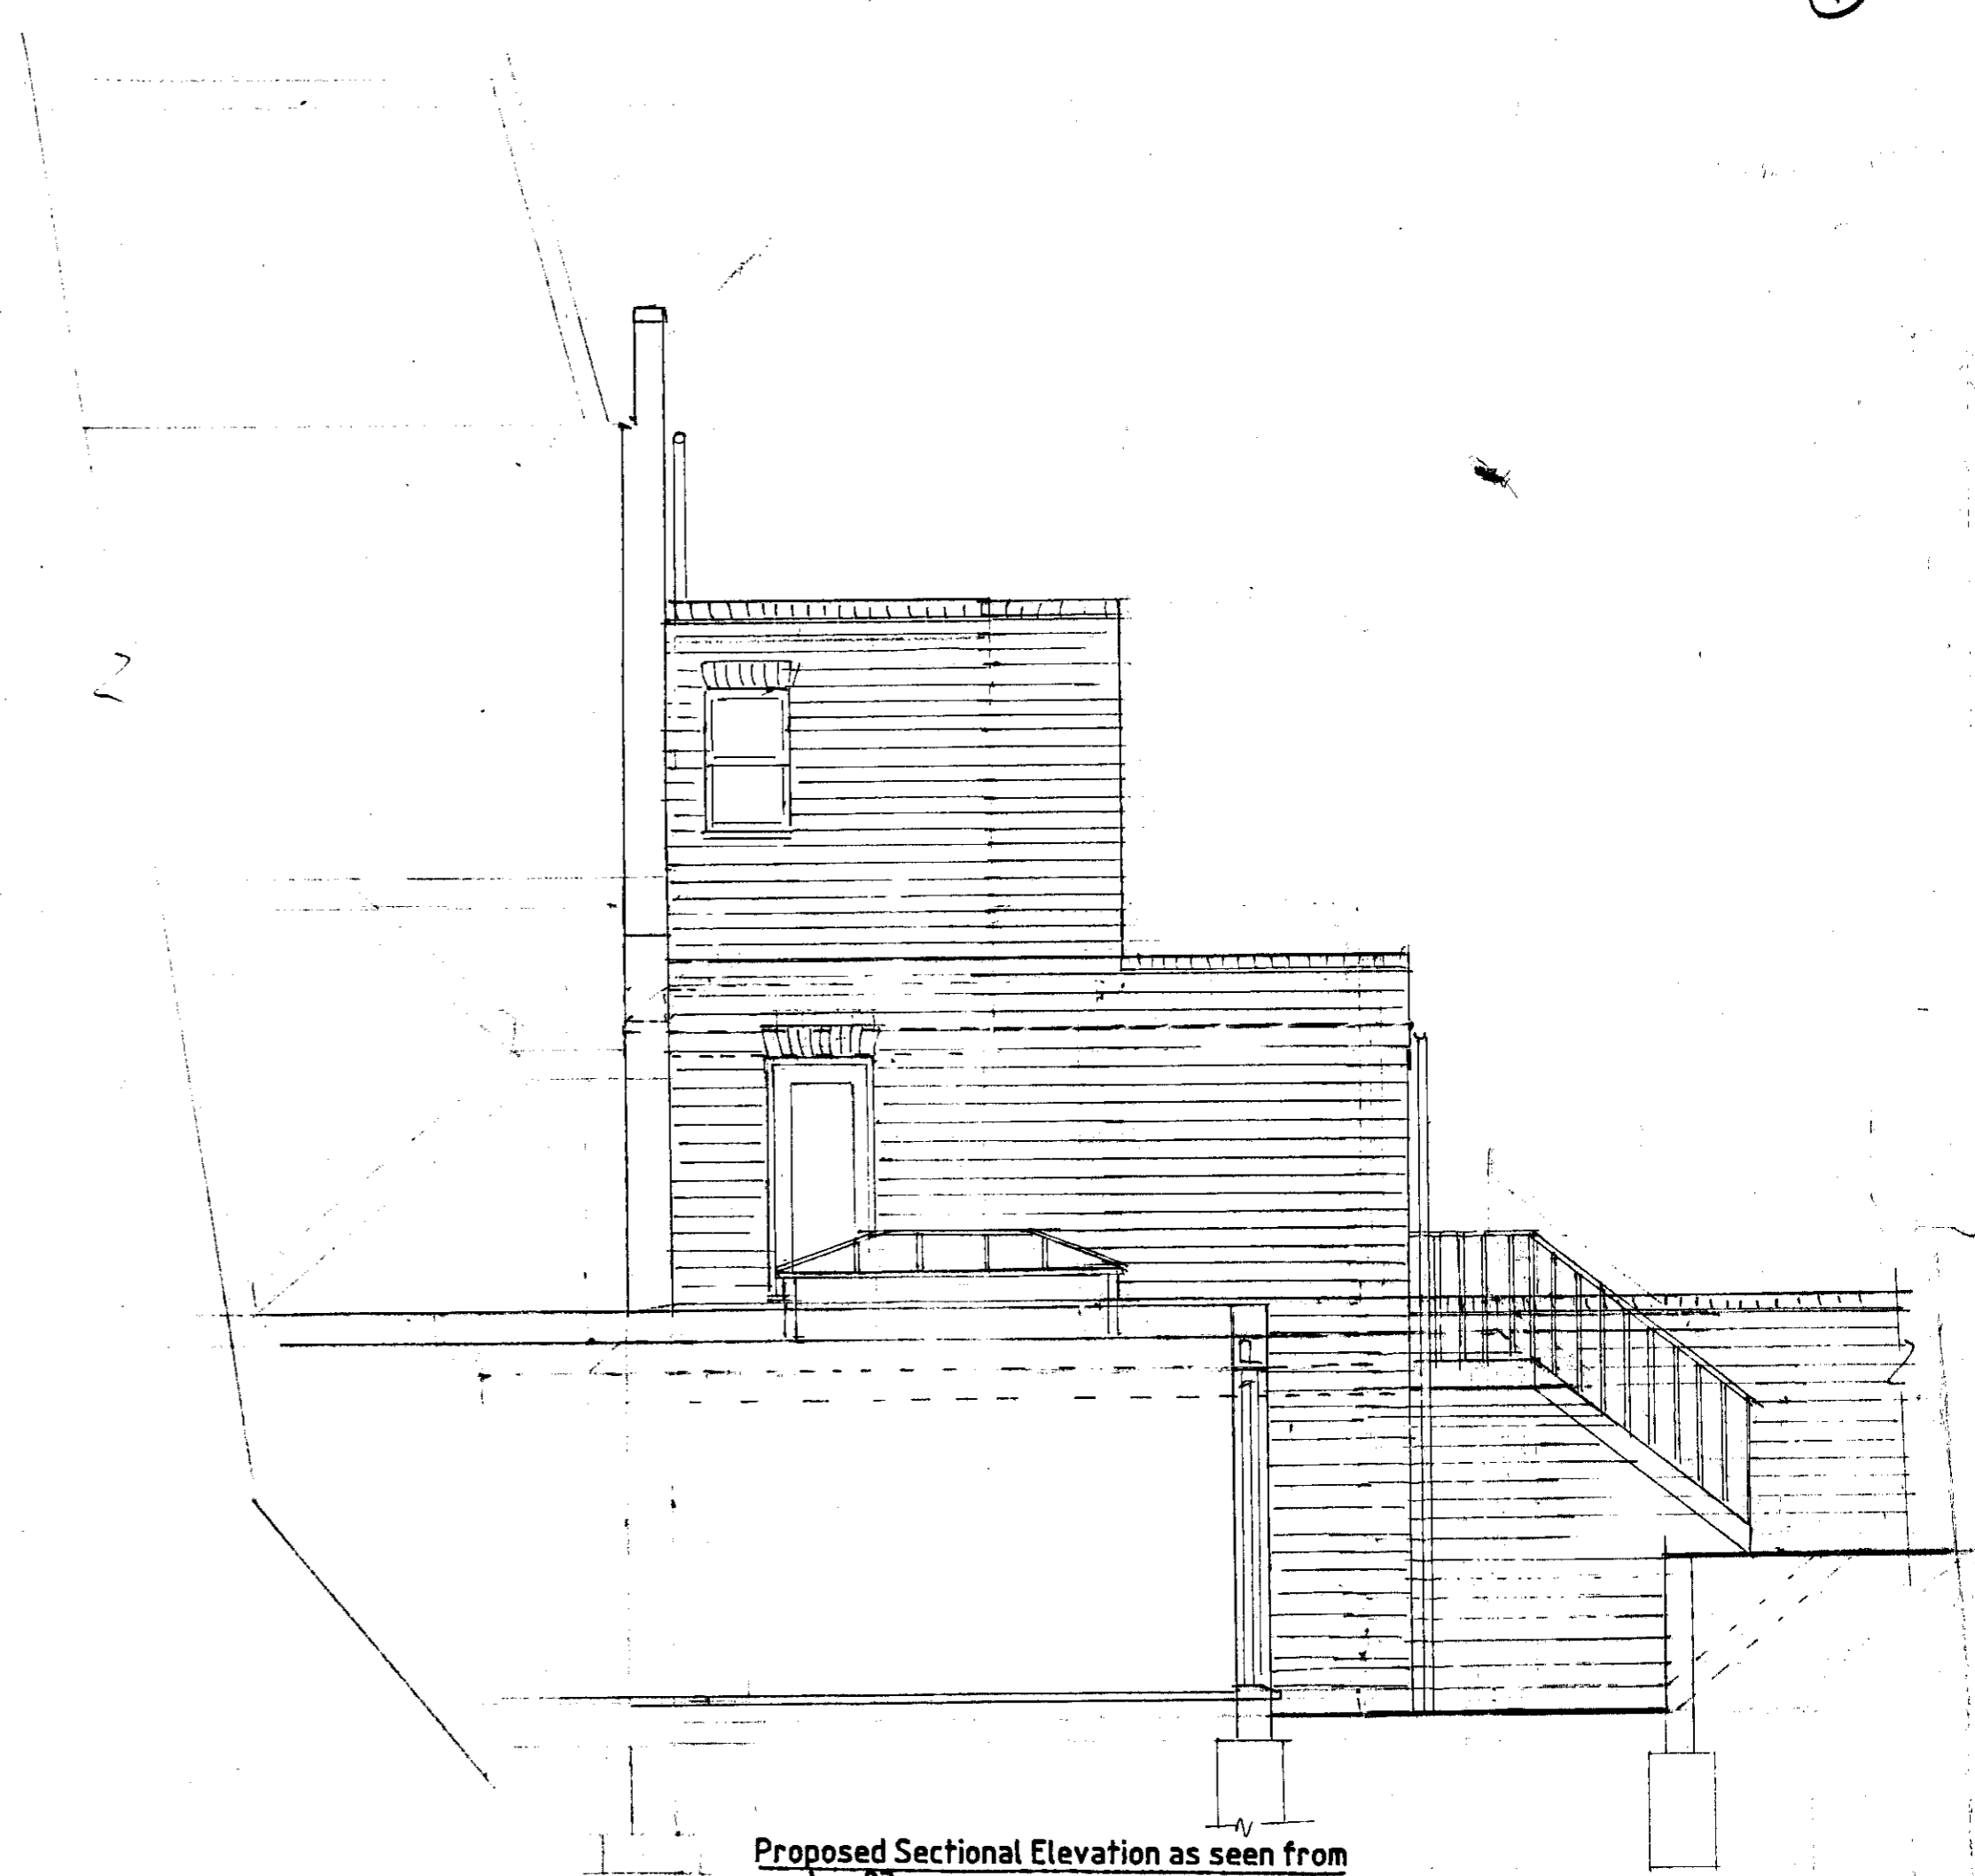


Proposed Sectional Elevation as seen from number 23

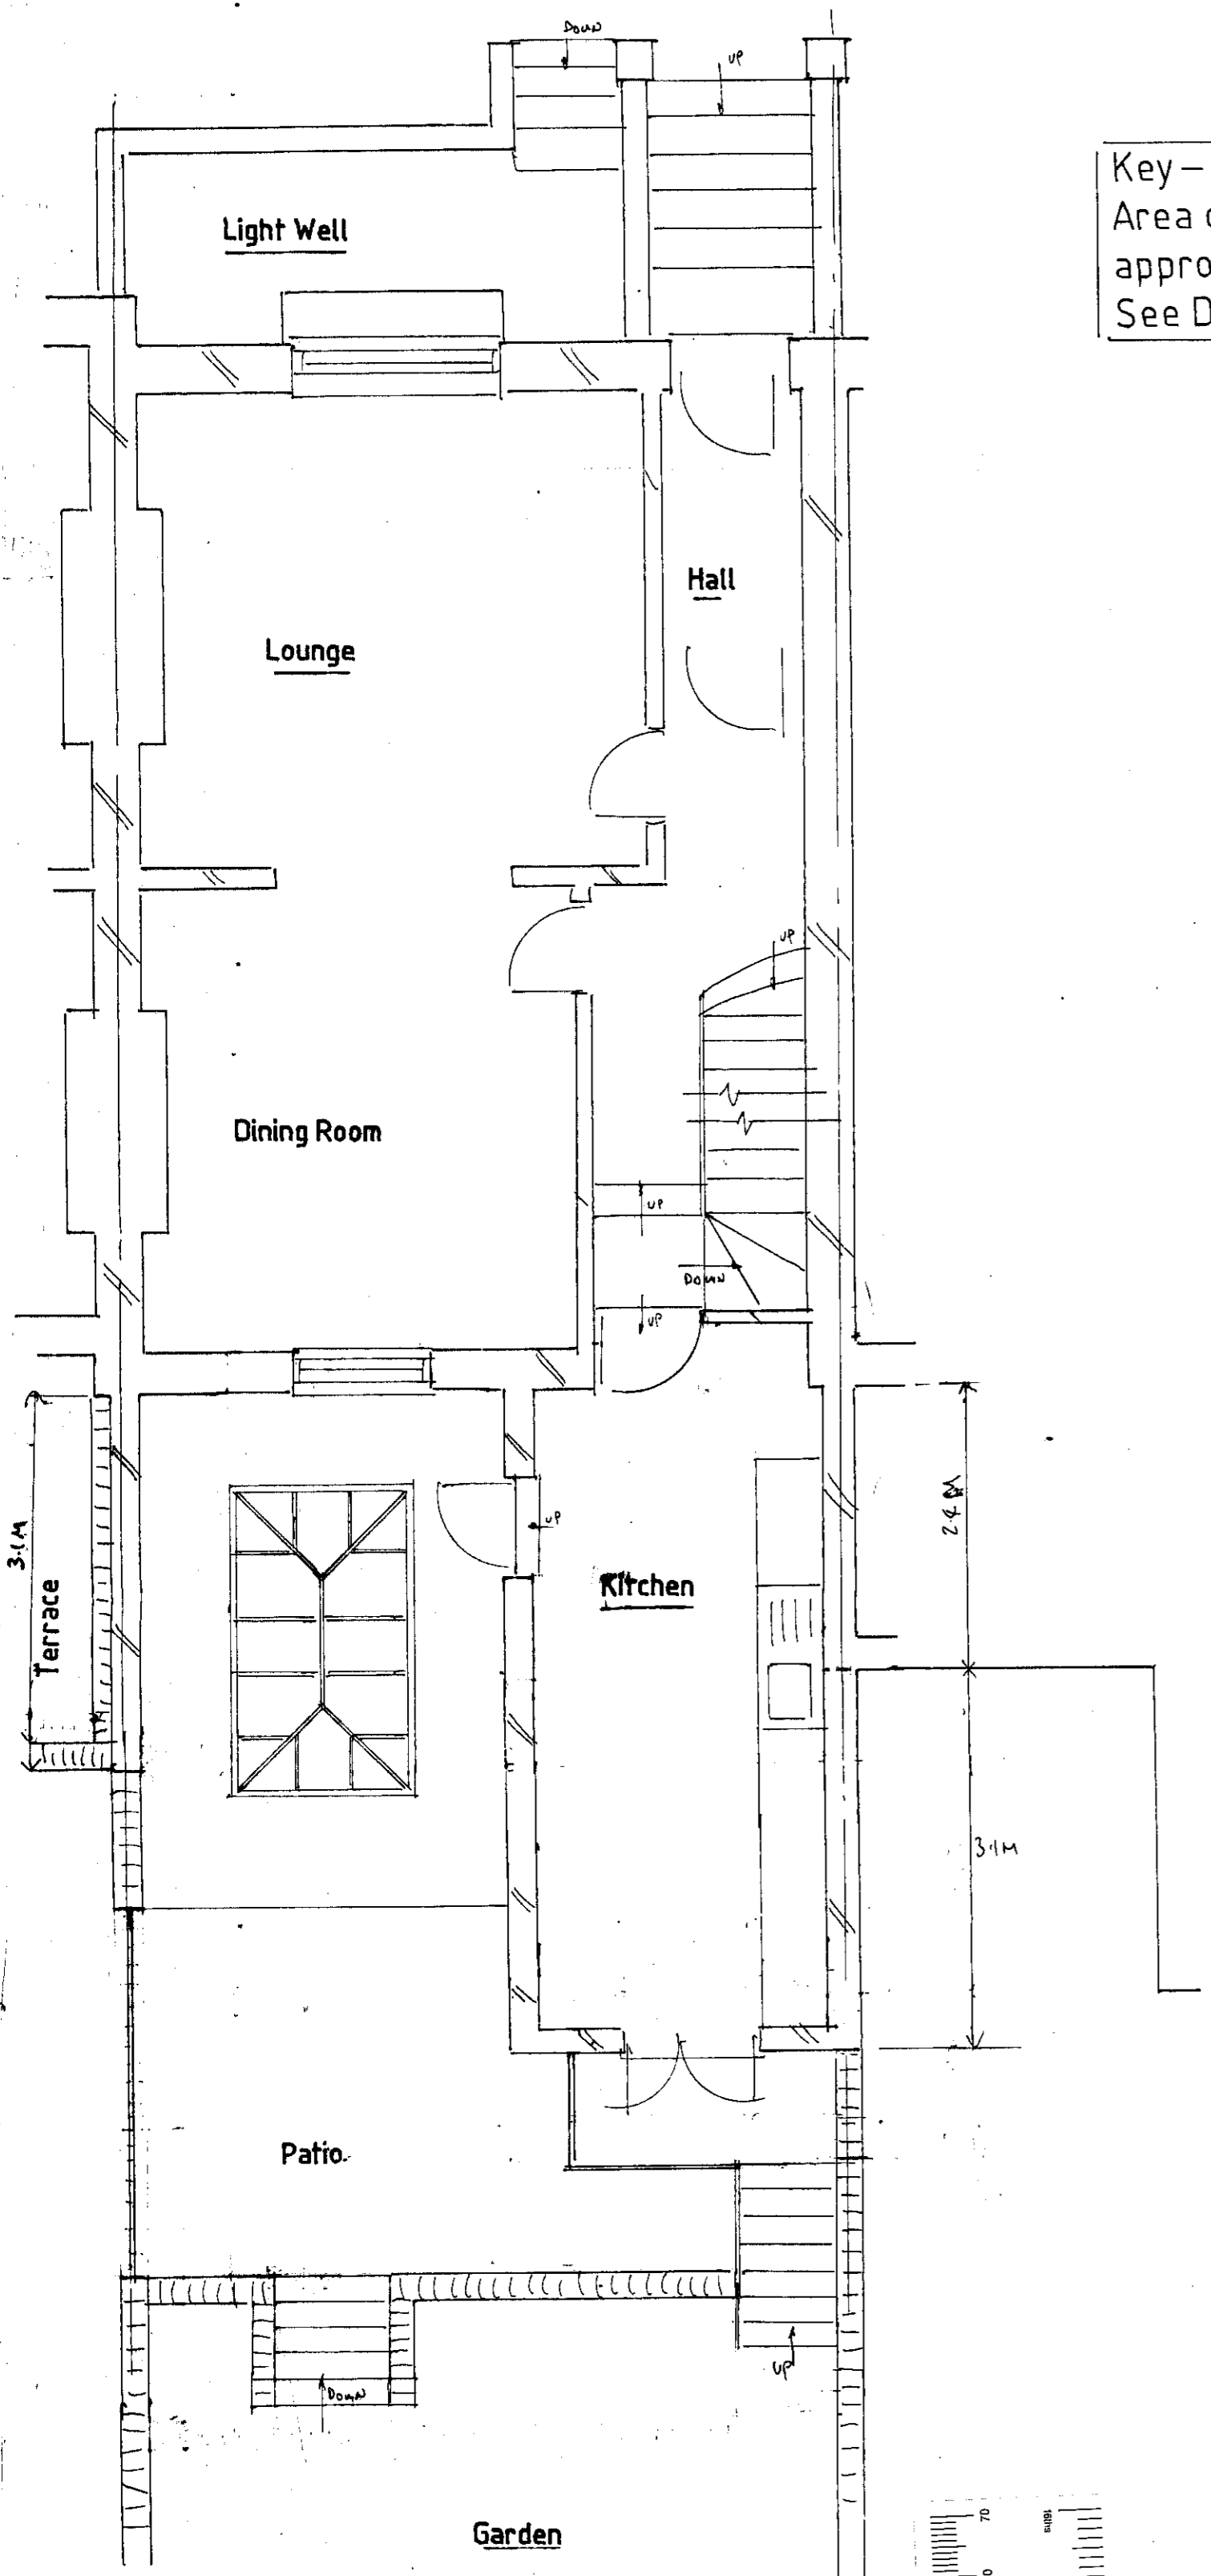


Proposed Ground Floor Plan


Key - Area over & above that already approved under Lawfull Development See Drg.No: 2593/2

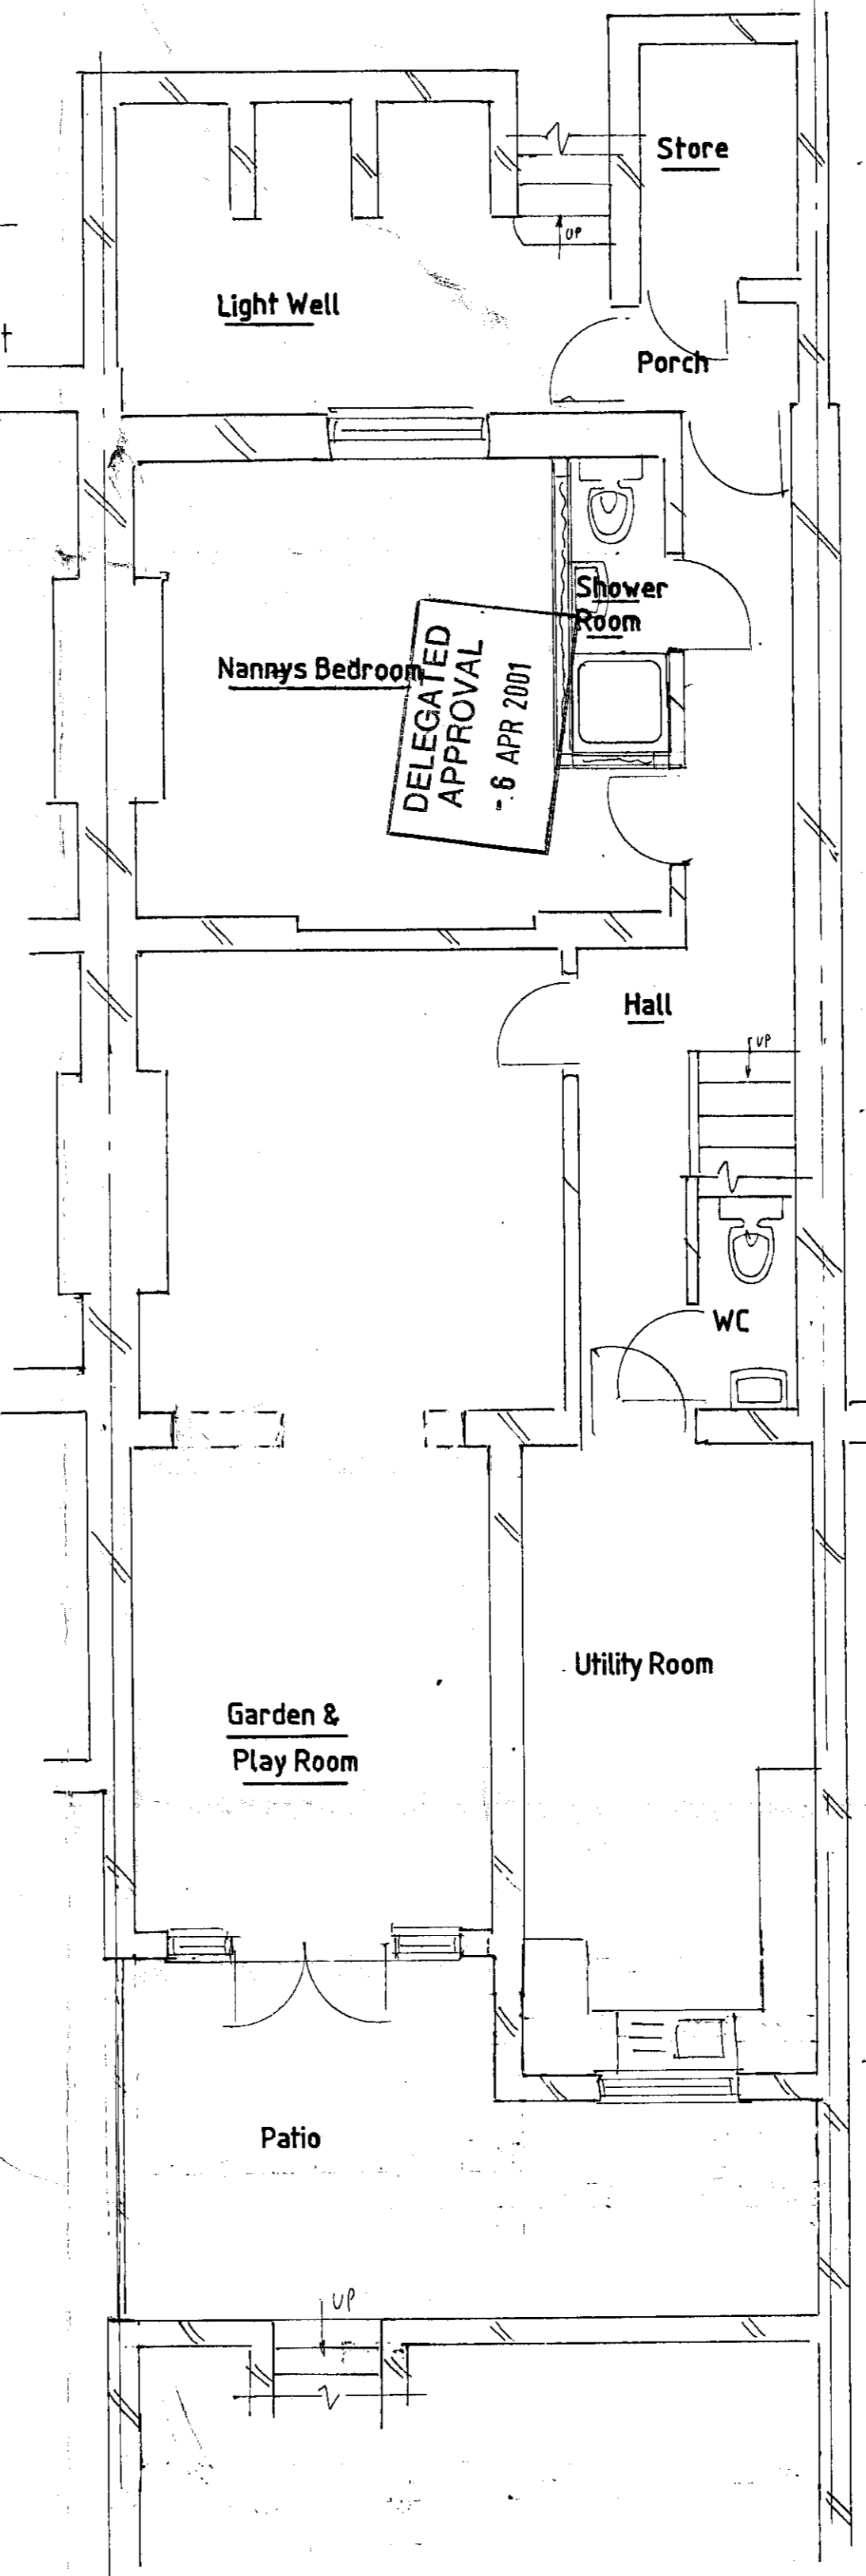

Proposed Basement Floor Plan

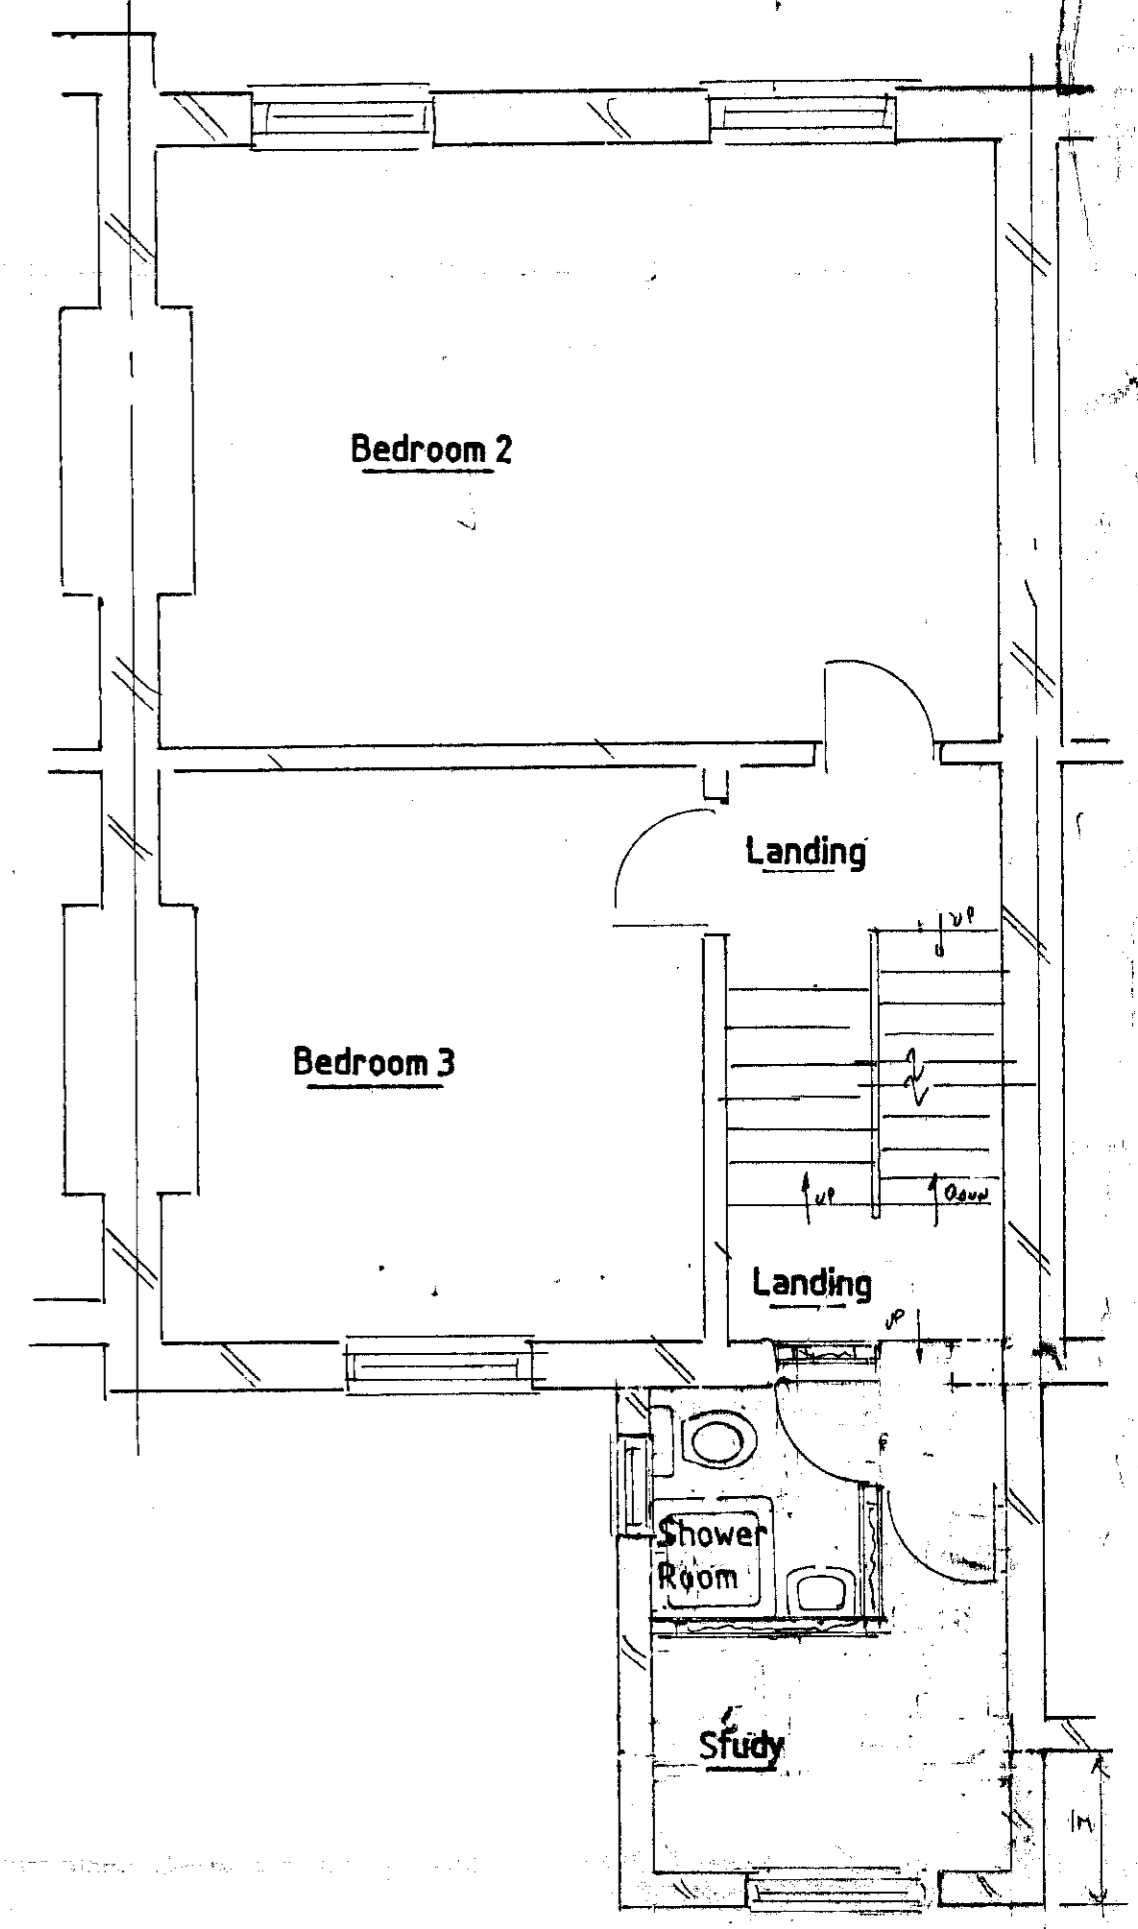

Proposed First Floor Plan

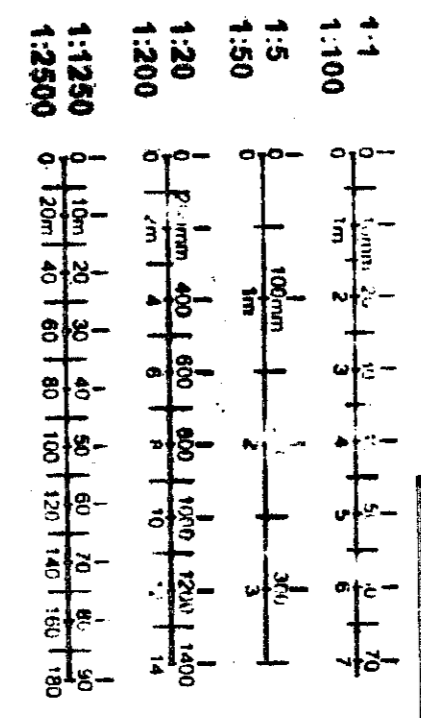

R.B.K. & C.
TOWN PLANNING
- 6 MAR 2001
RECEIVED

Proposed Extensions & Alterations at 22 Earls Court Gardens London SW5 for Mr Harning of the above address


Agent John W Phillips 8 Highlever Road, North Kensington London W10 6PS Tel.No: 0181-968 8135 & 0973-509928

Amendments a. P.L. 02/01 P.P. 02/01


Date 21/7/97 Scale 1:50

DRG. NO : 2193/2


TP/00/2654 (2)

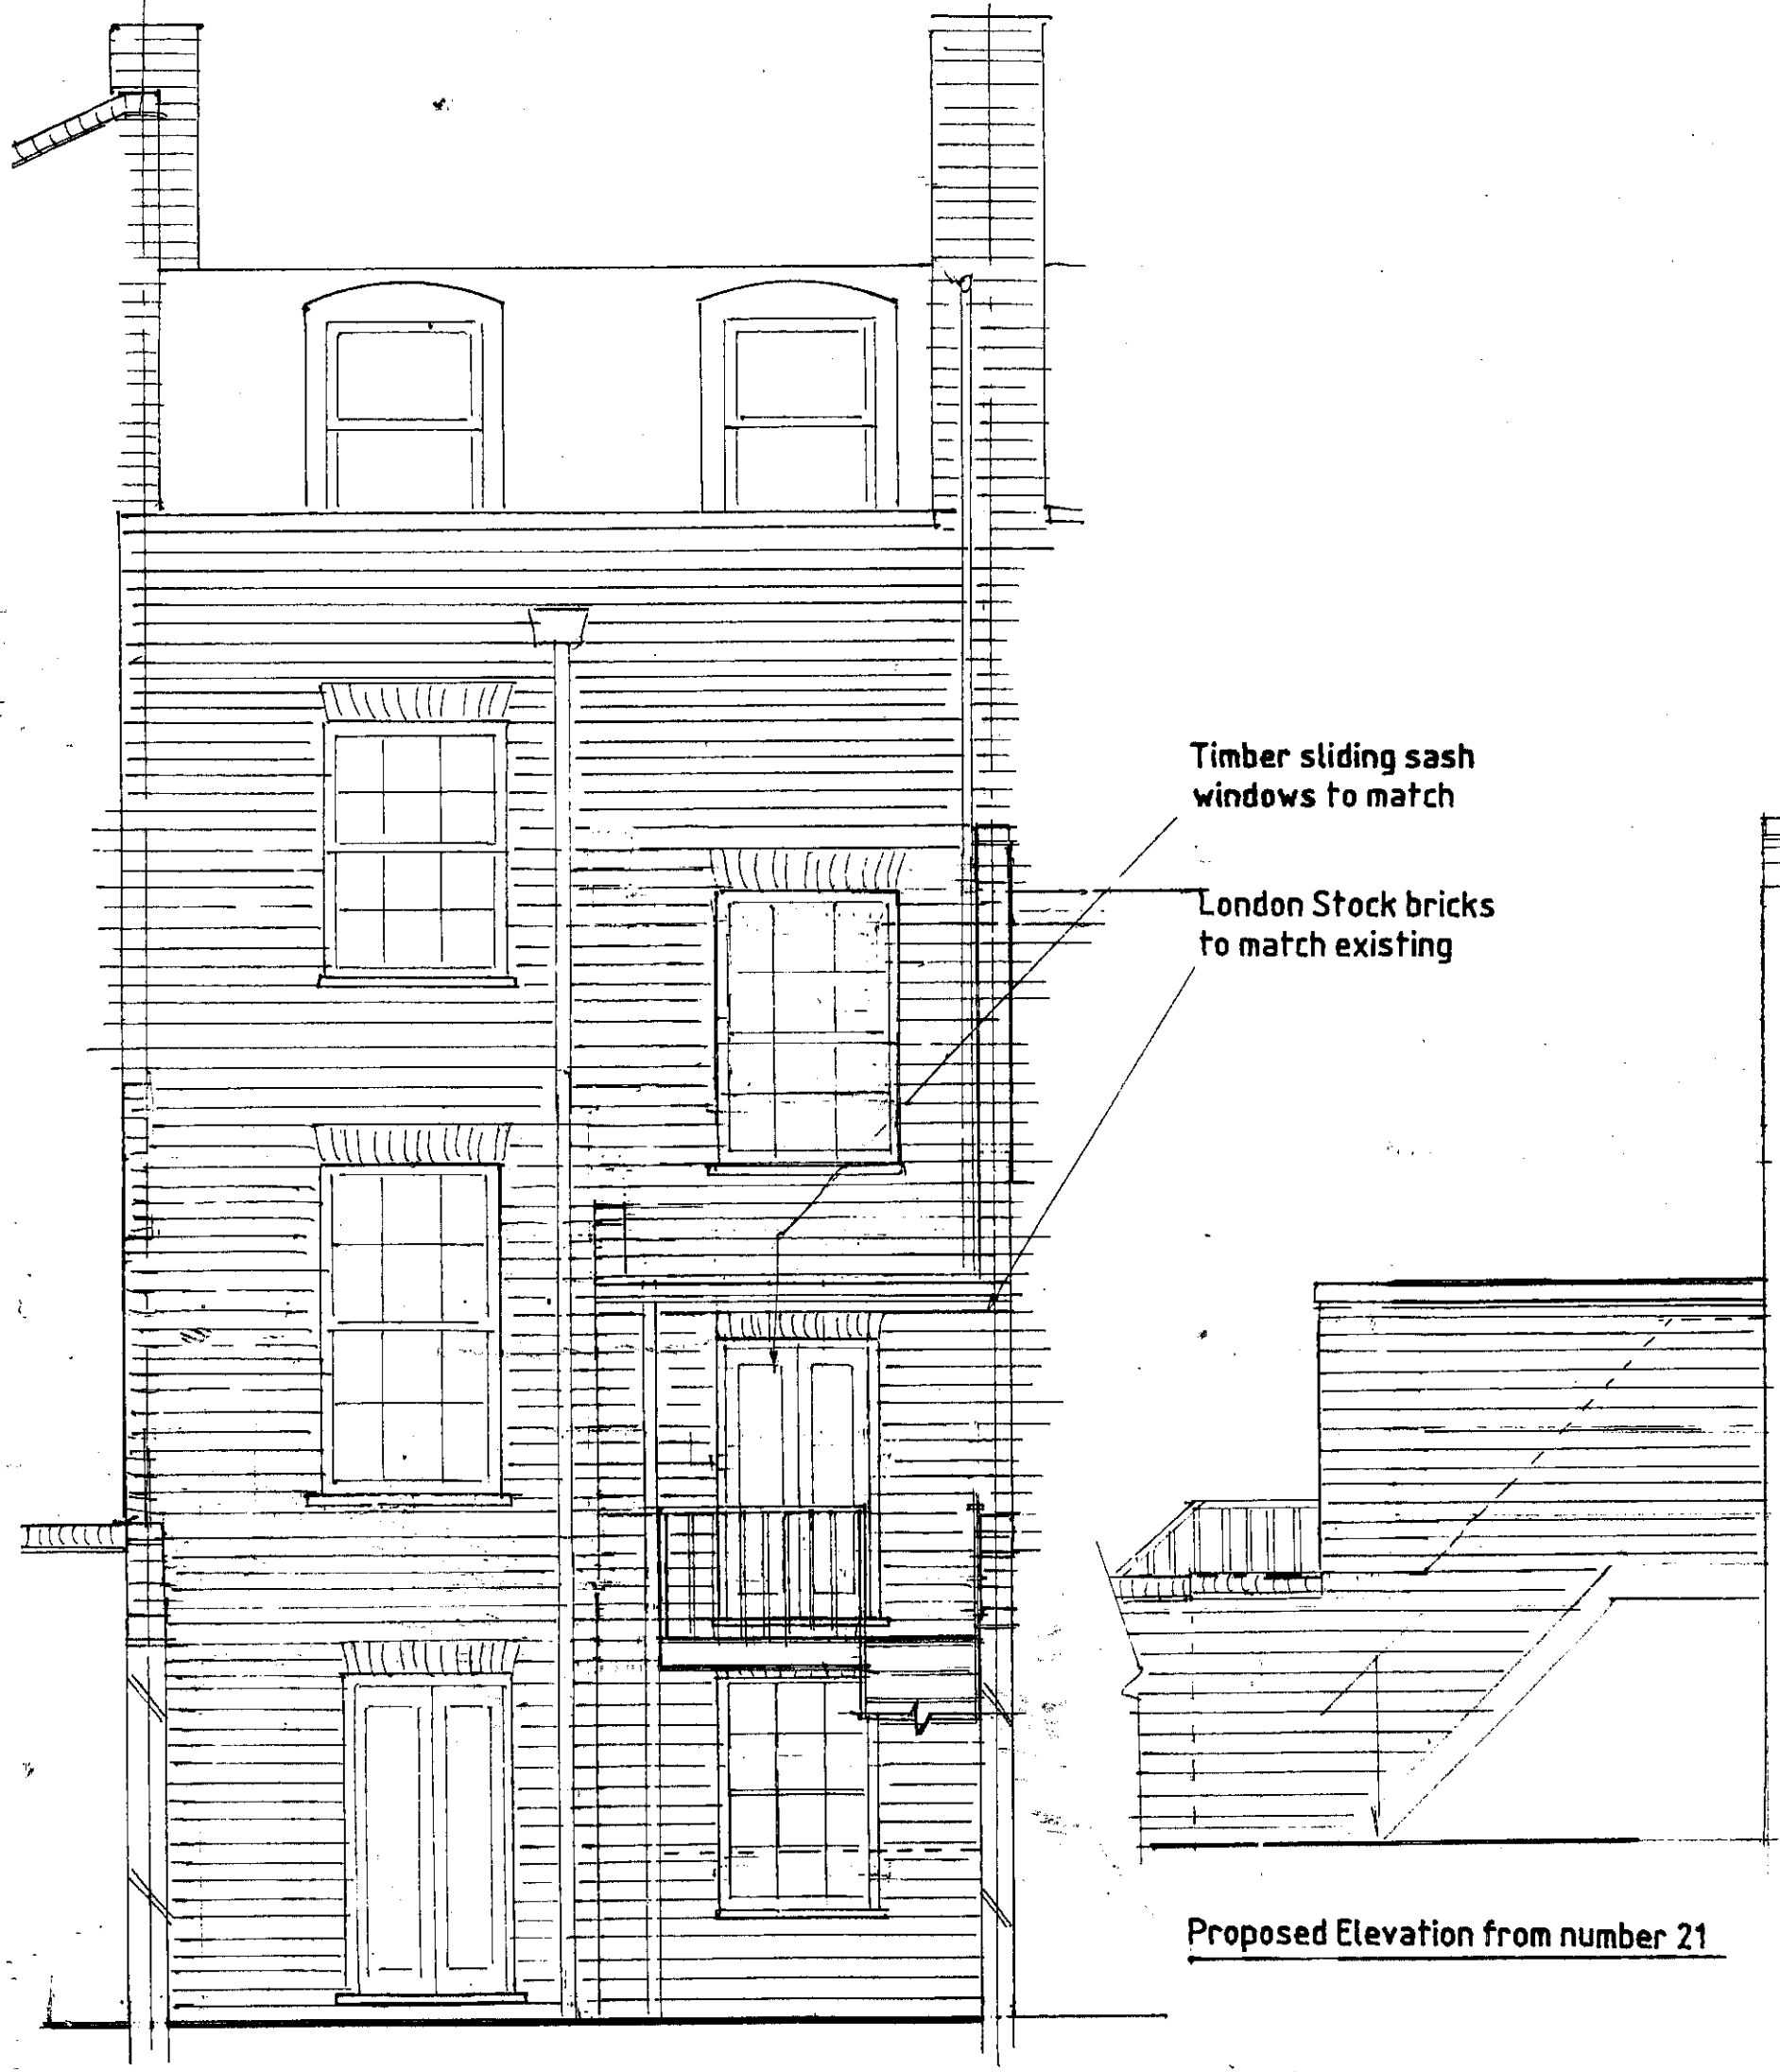


Proposed Rear Elevation

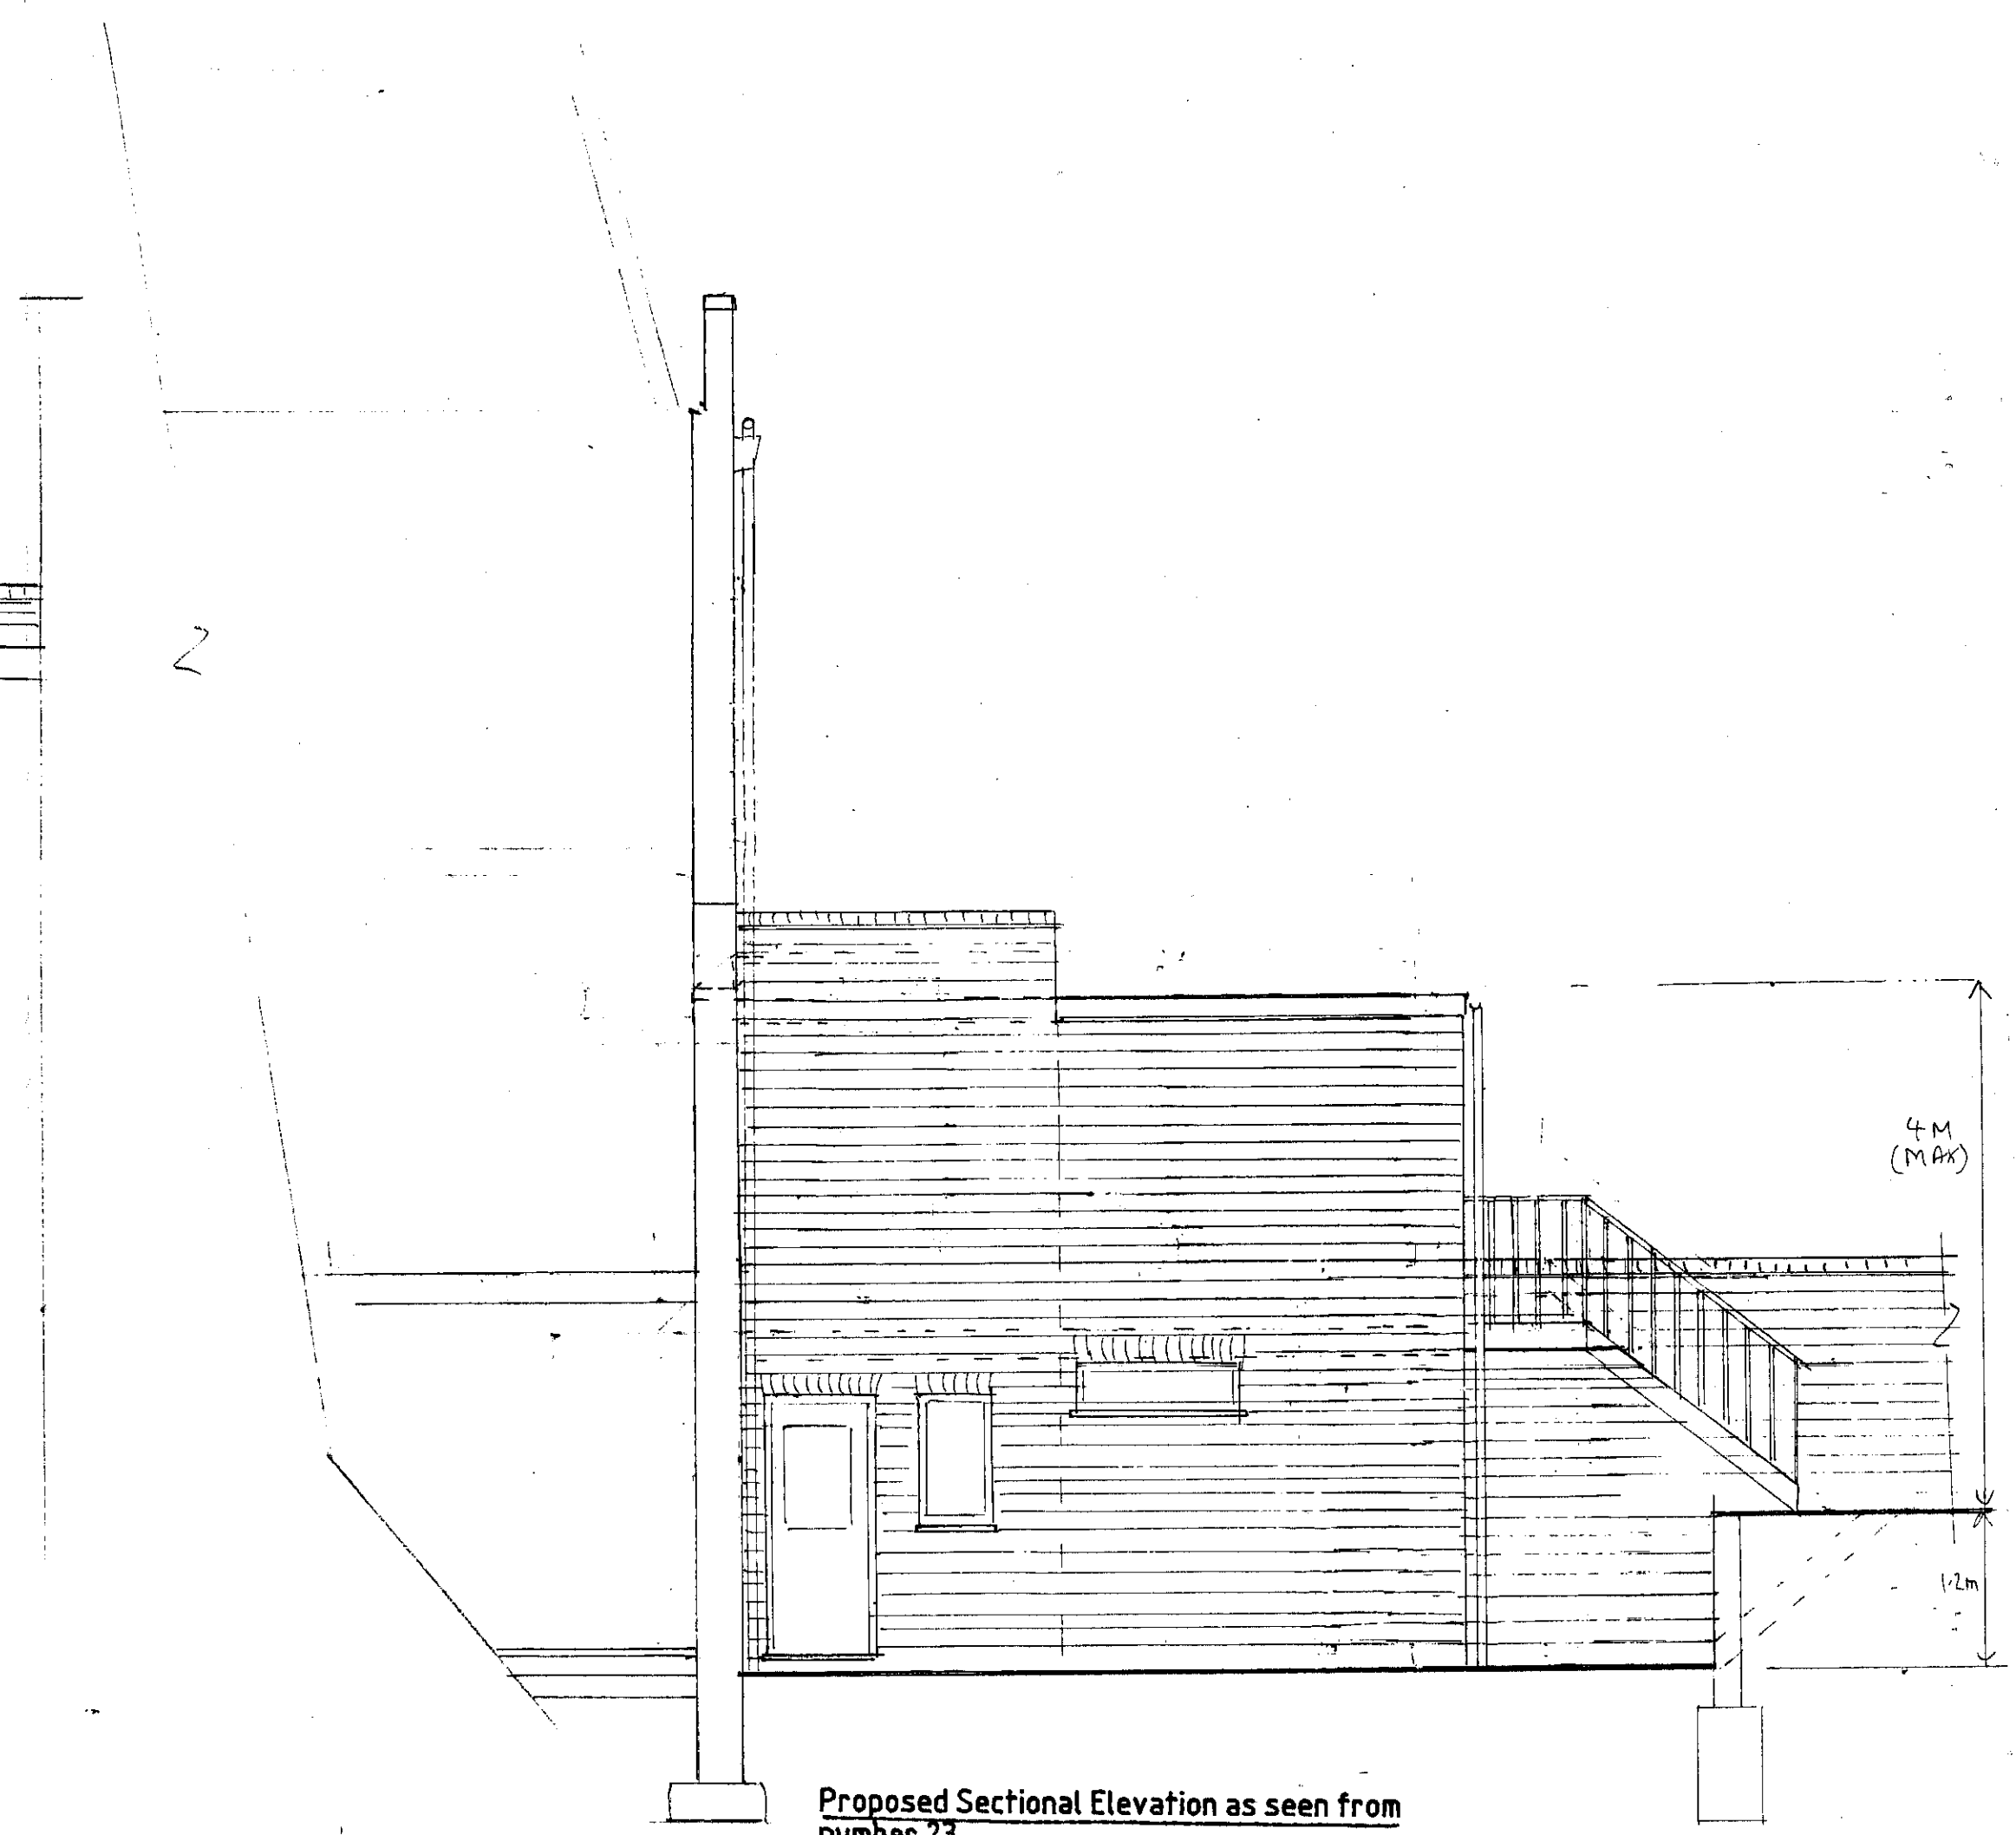


Proposed Sectional Elevation as seen from number 23

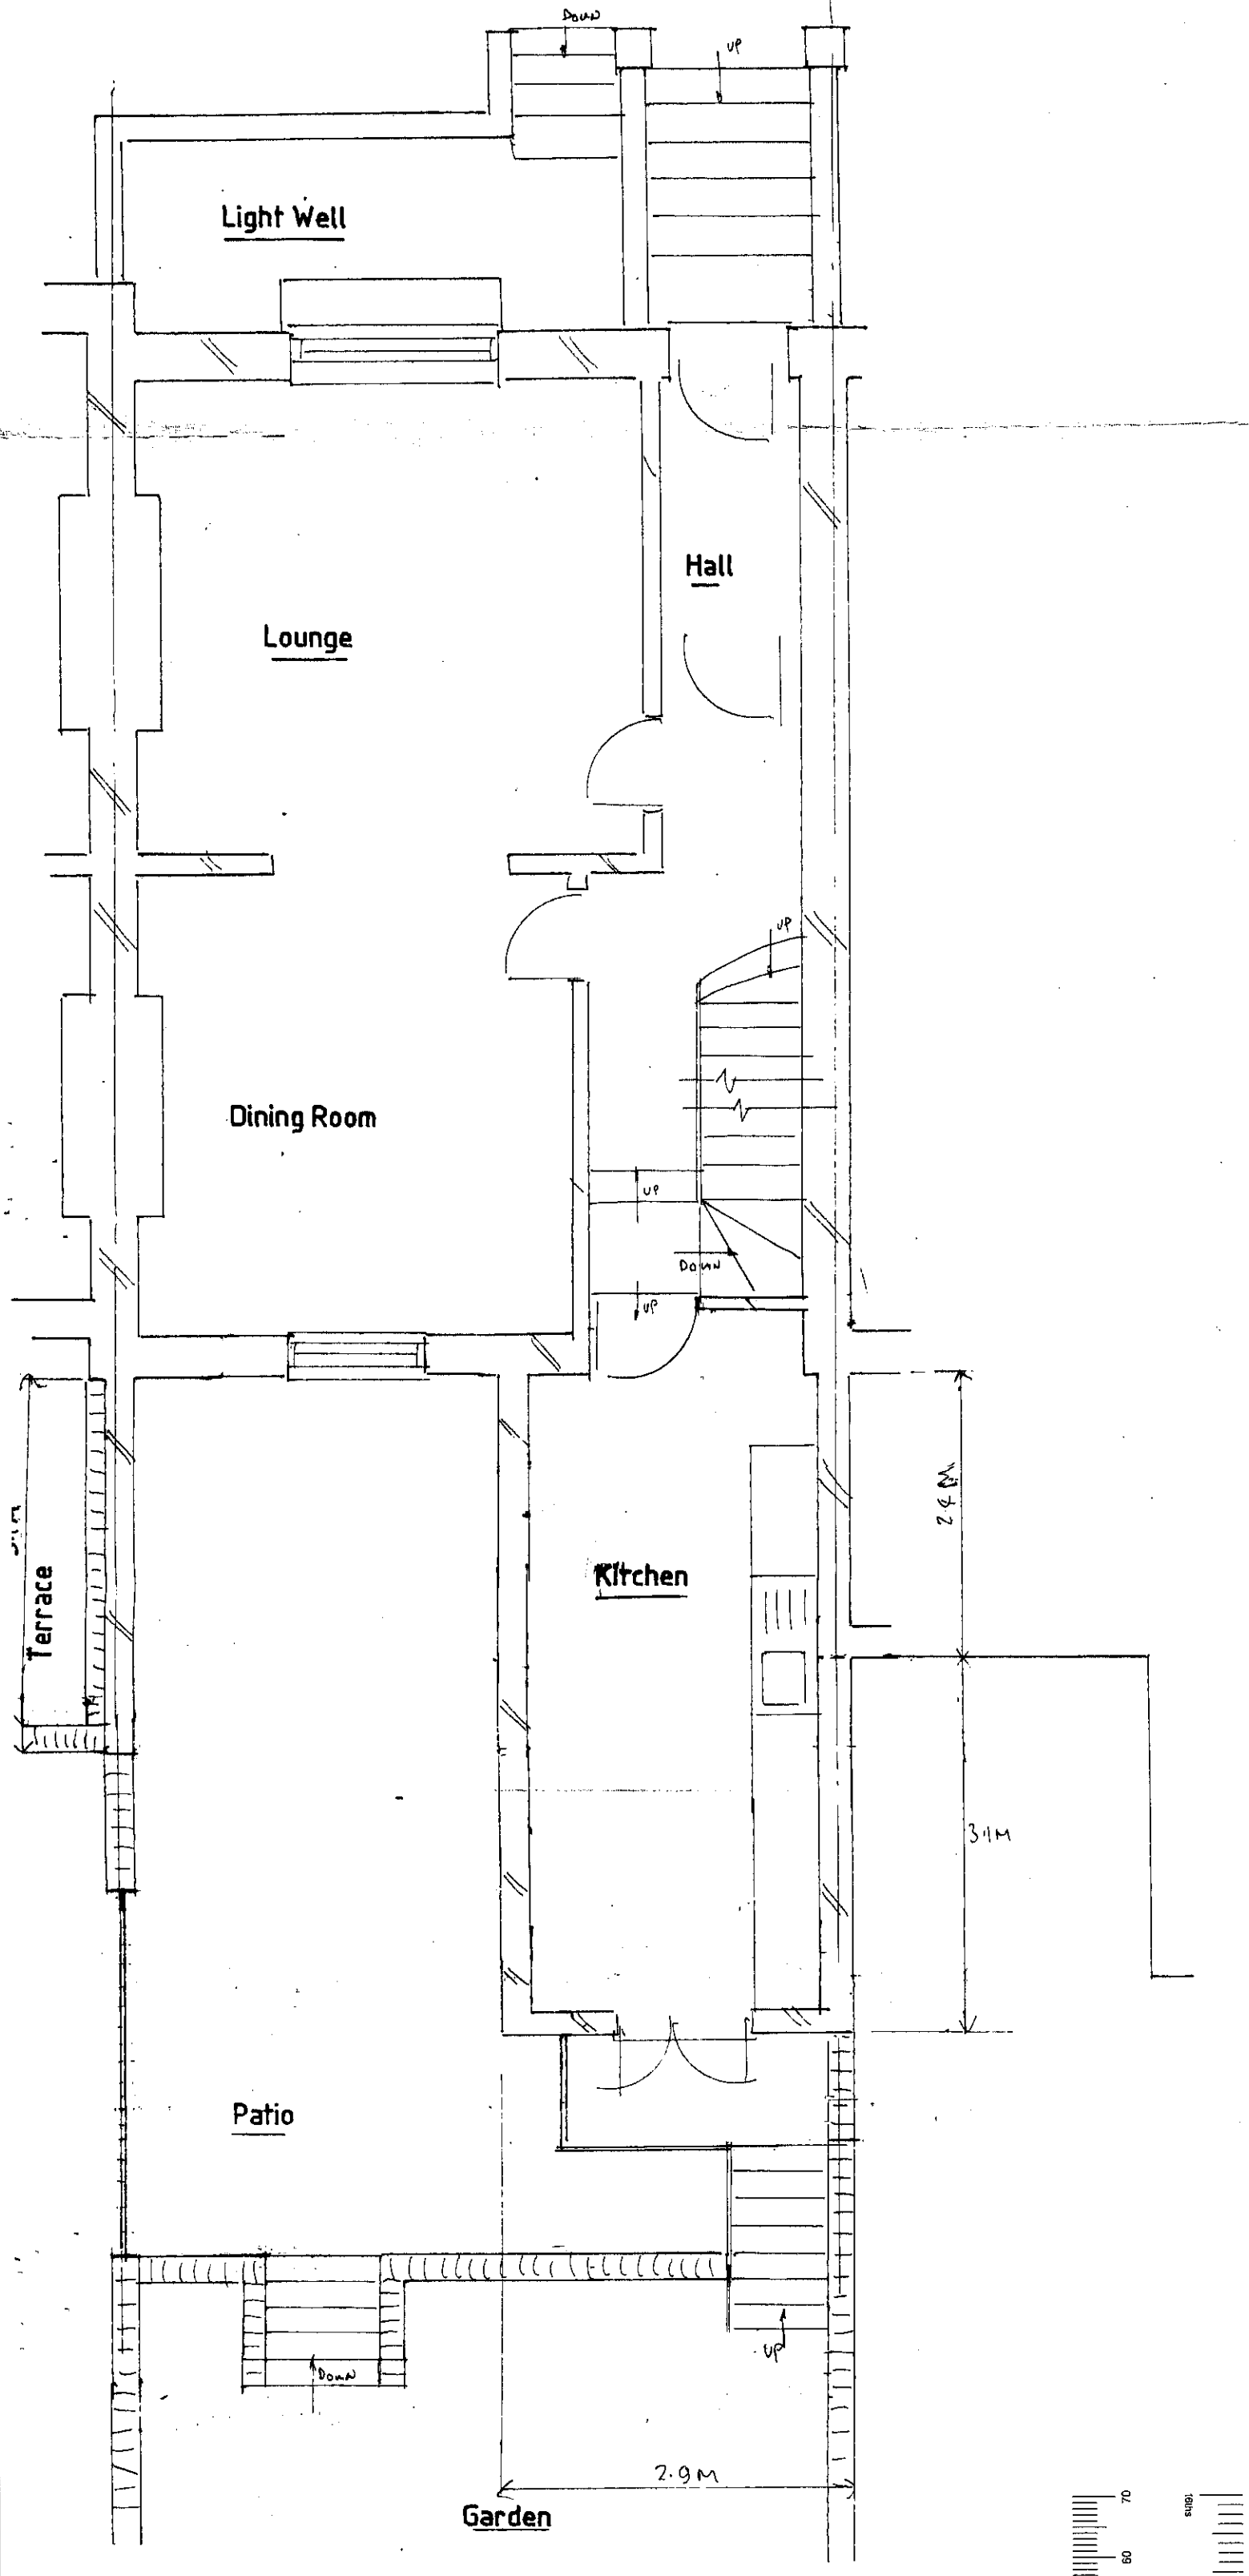

Proposed Ground Floor Plan

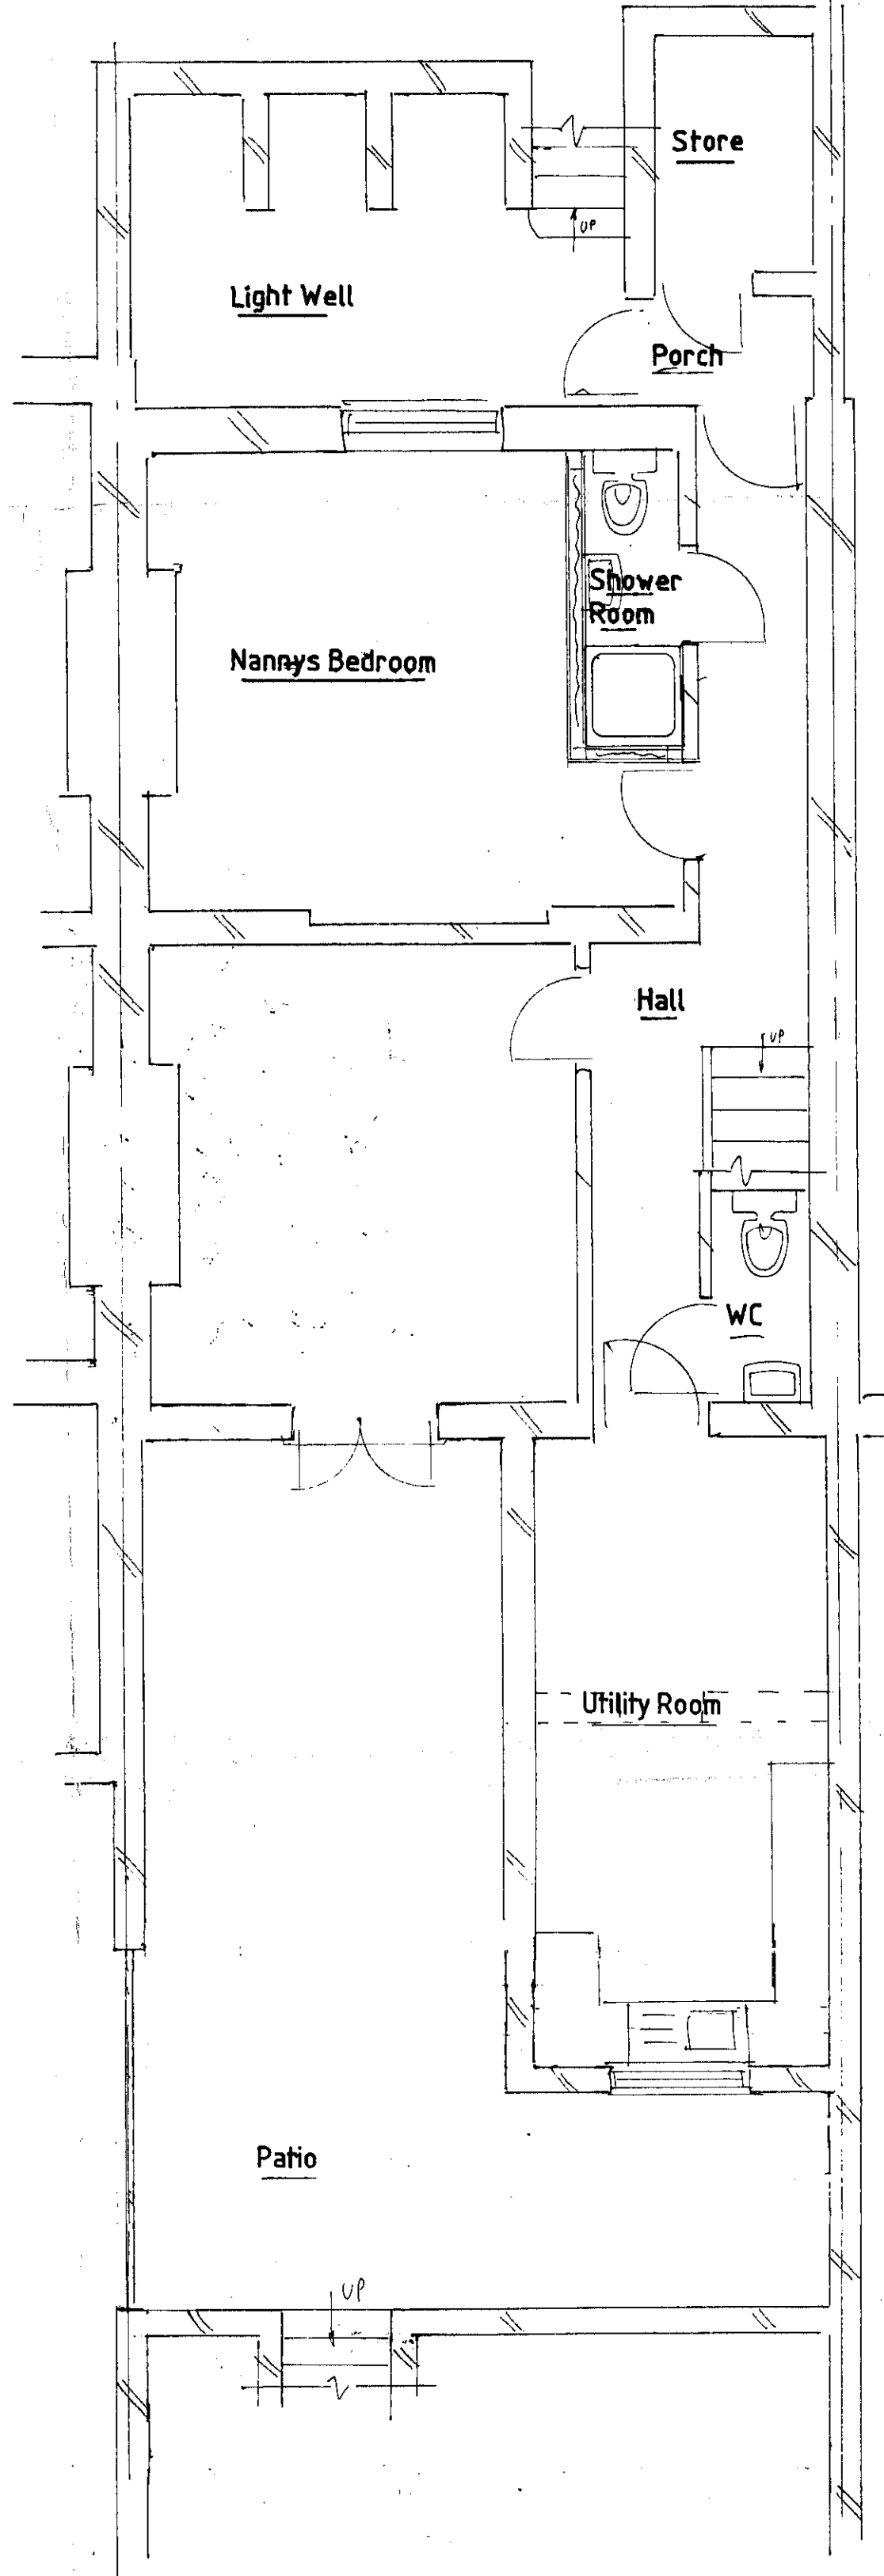

Proposed Basement Floor Plan

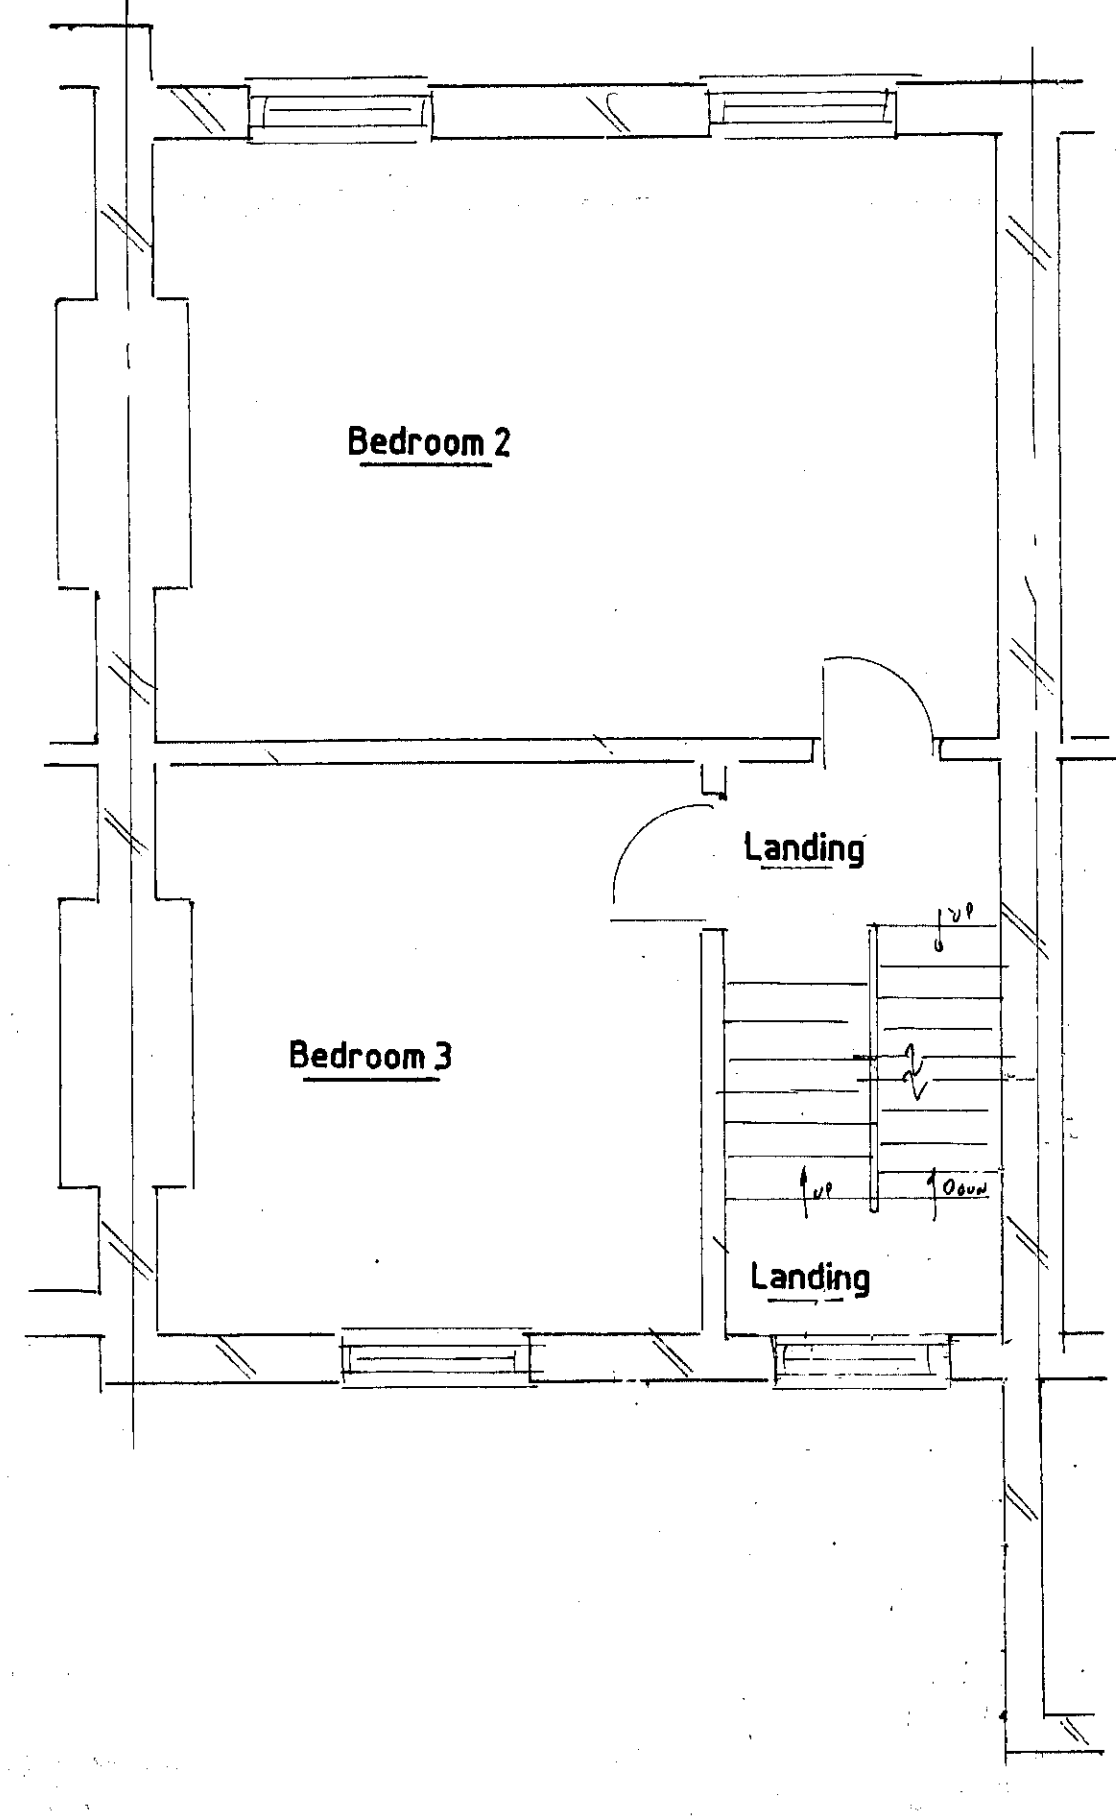

Proposed First Floor Plan

PP02654

R.B.K. & C.
TOWN PLANNING
13 NOV 2000
RECEIVED


PERMITTED DEVELOPMENT 50m²
ACTUAL DEVELOPMENT 5.2 x 3.1 x 2.8m = 43m²

DELEGATED APPROVAL
- 6 APR 2001

Proposed Double Storey Extension at 22 Earls Court, Gardens London SW5 for Mr Haring of the above address
Agent John W Phillips 8 Highlever Road, North Kensington London W10 6PS Tel.No: 0181-968 8135 & 0973-509928






Amendments EXISTING
Date 2/2/00 Scale 1:50

DRG. NO: 2593/2

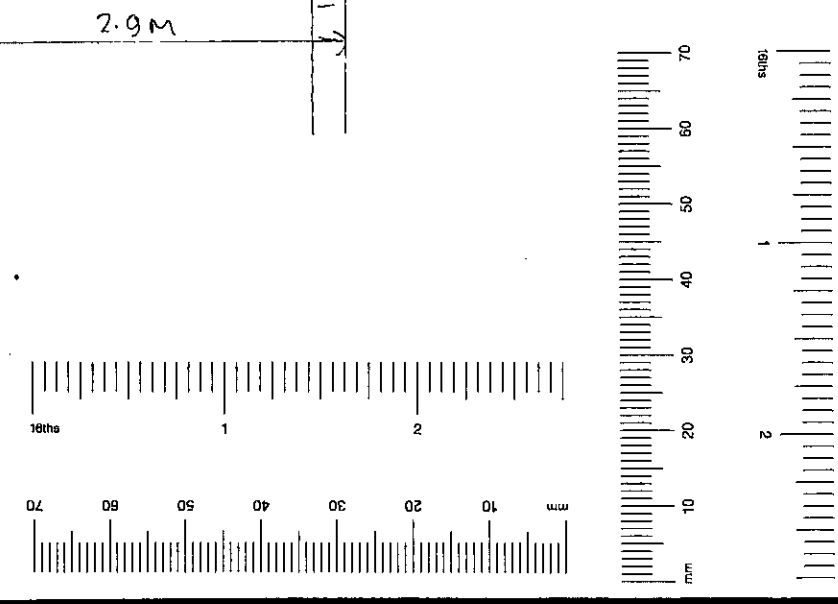


TP/00/2654

①

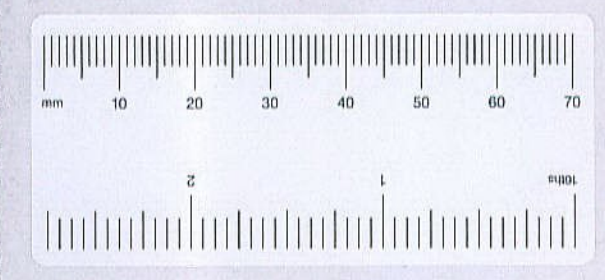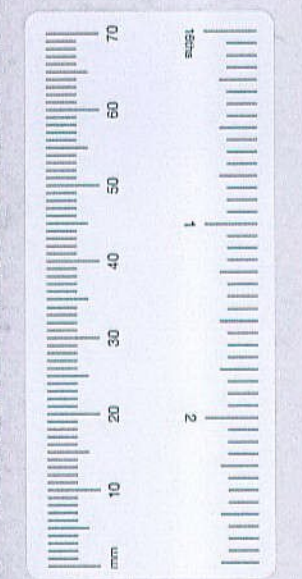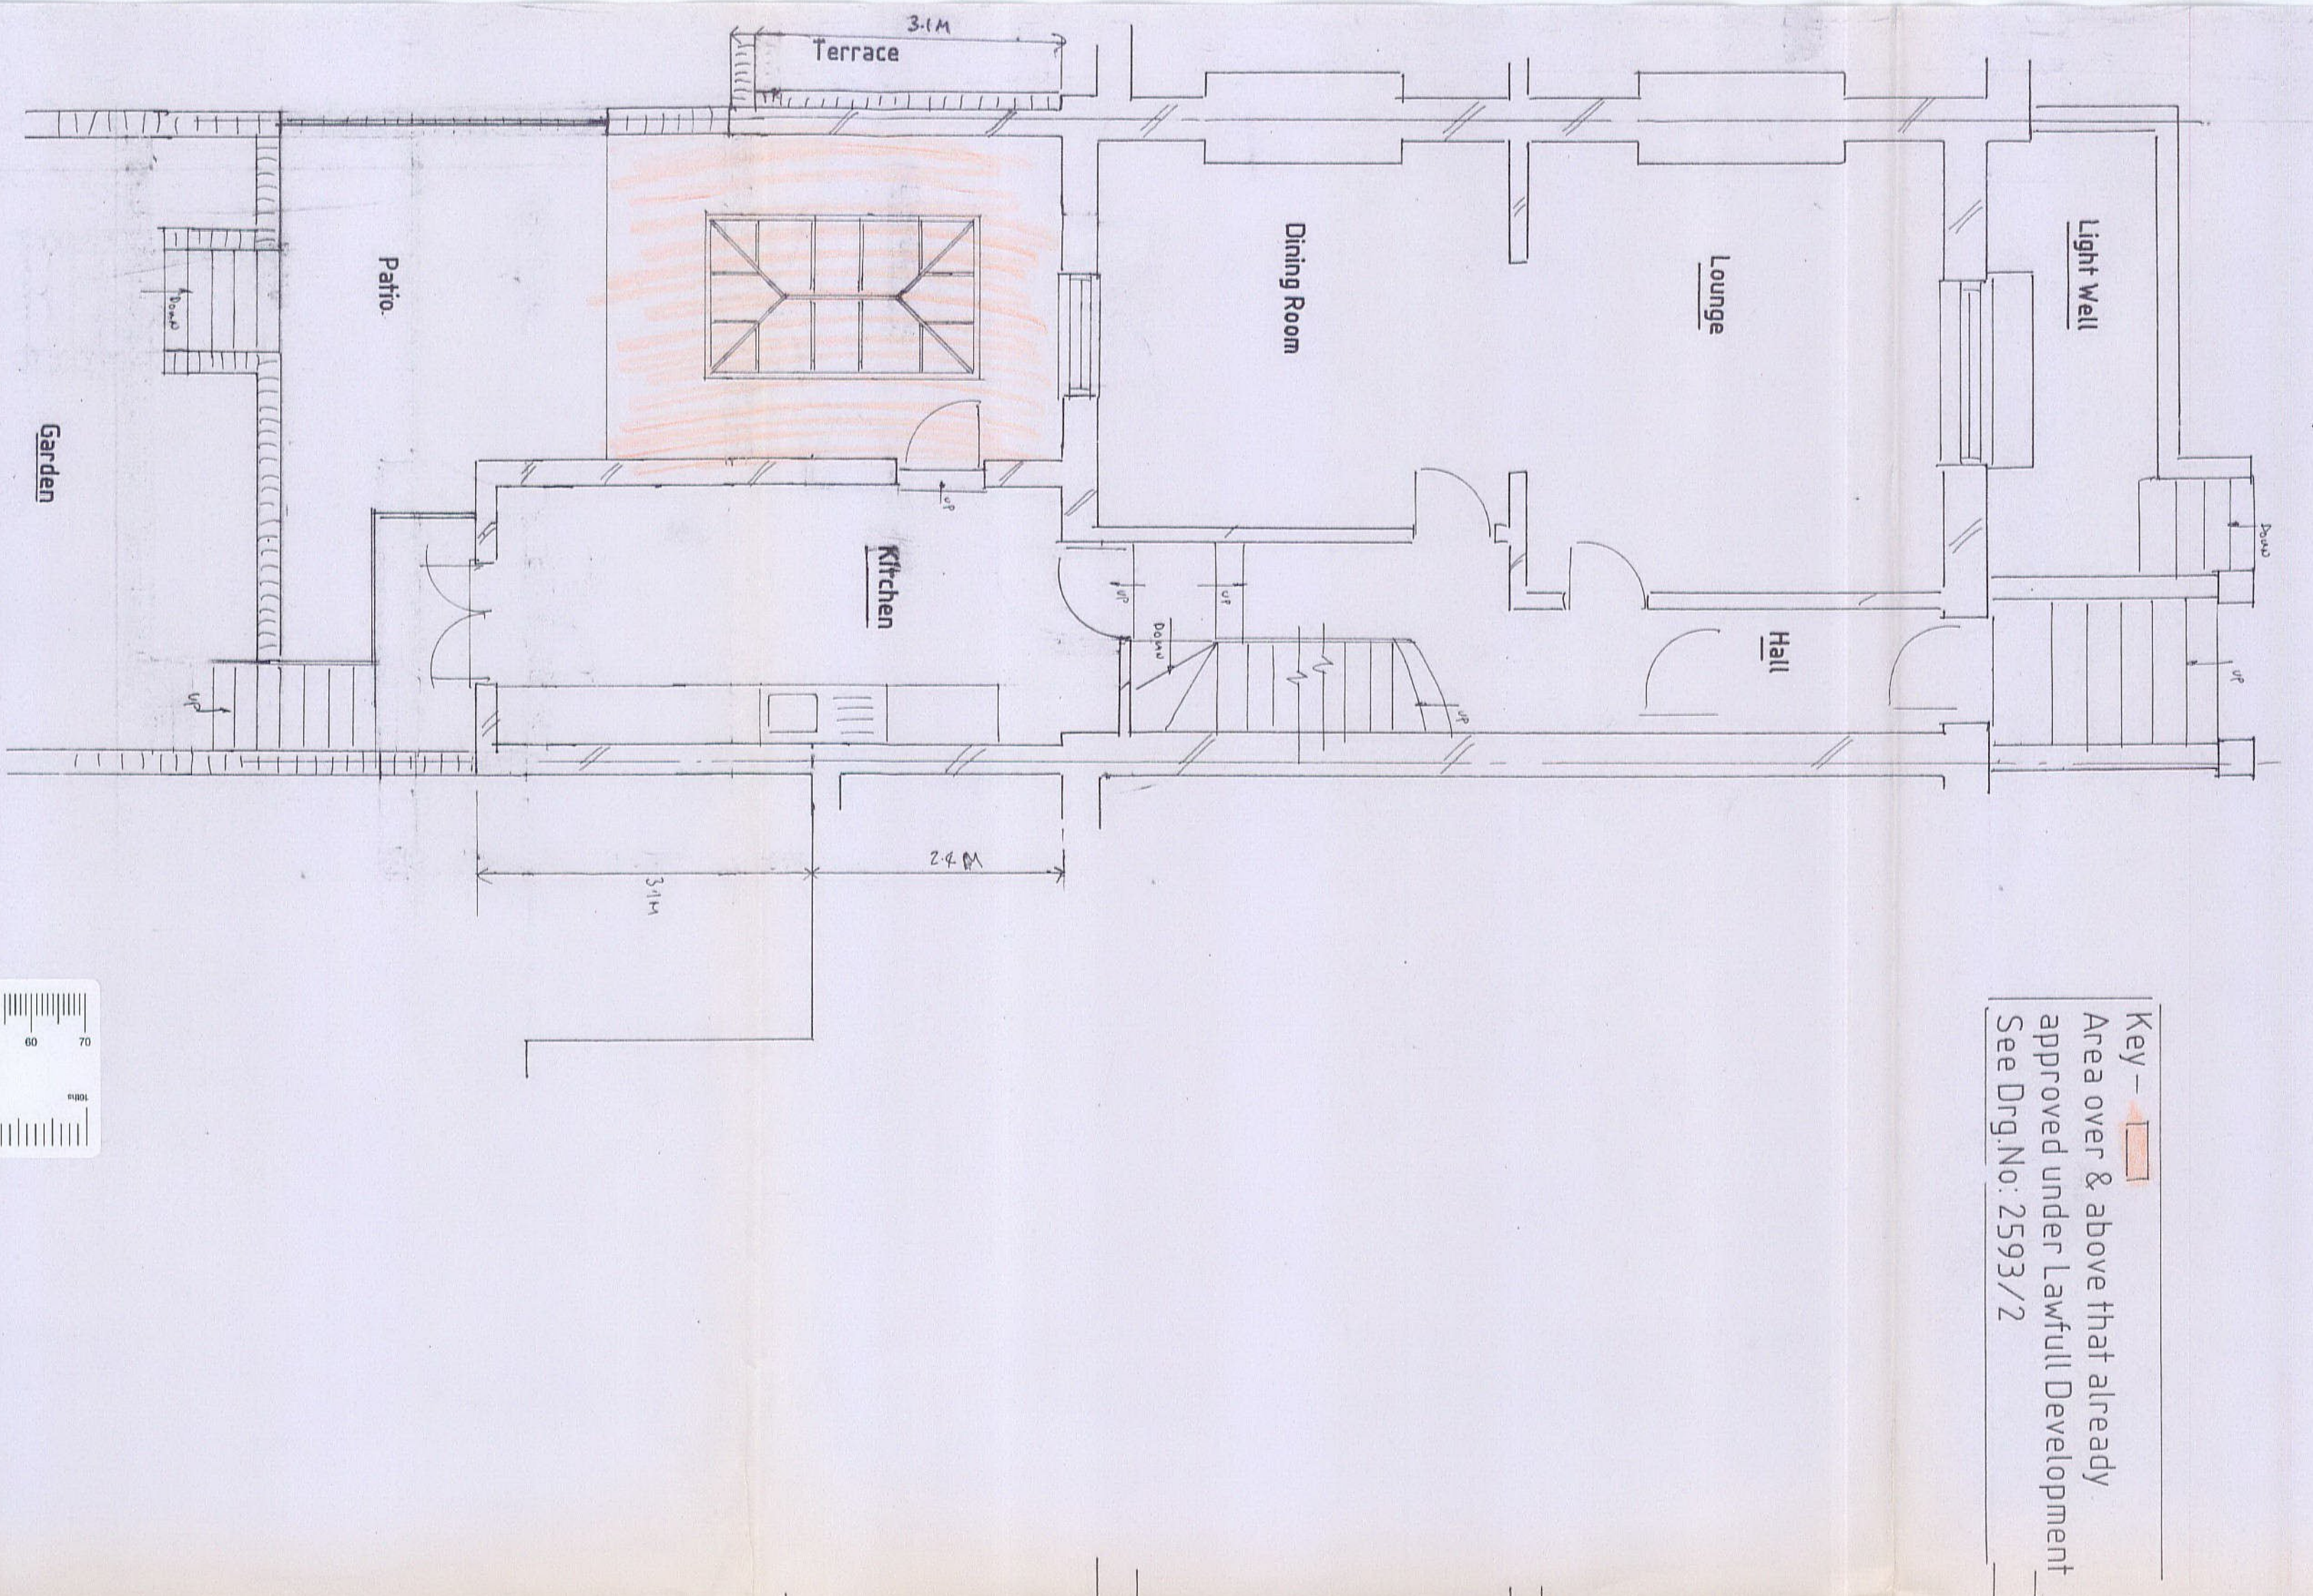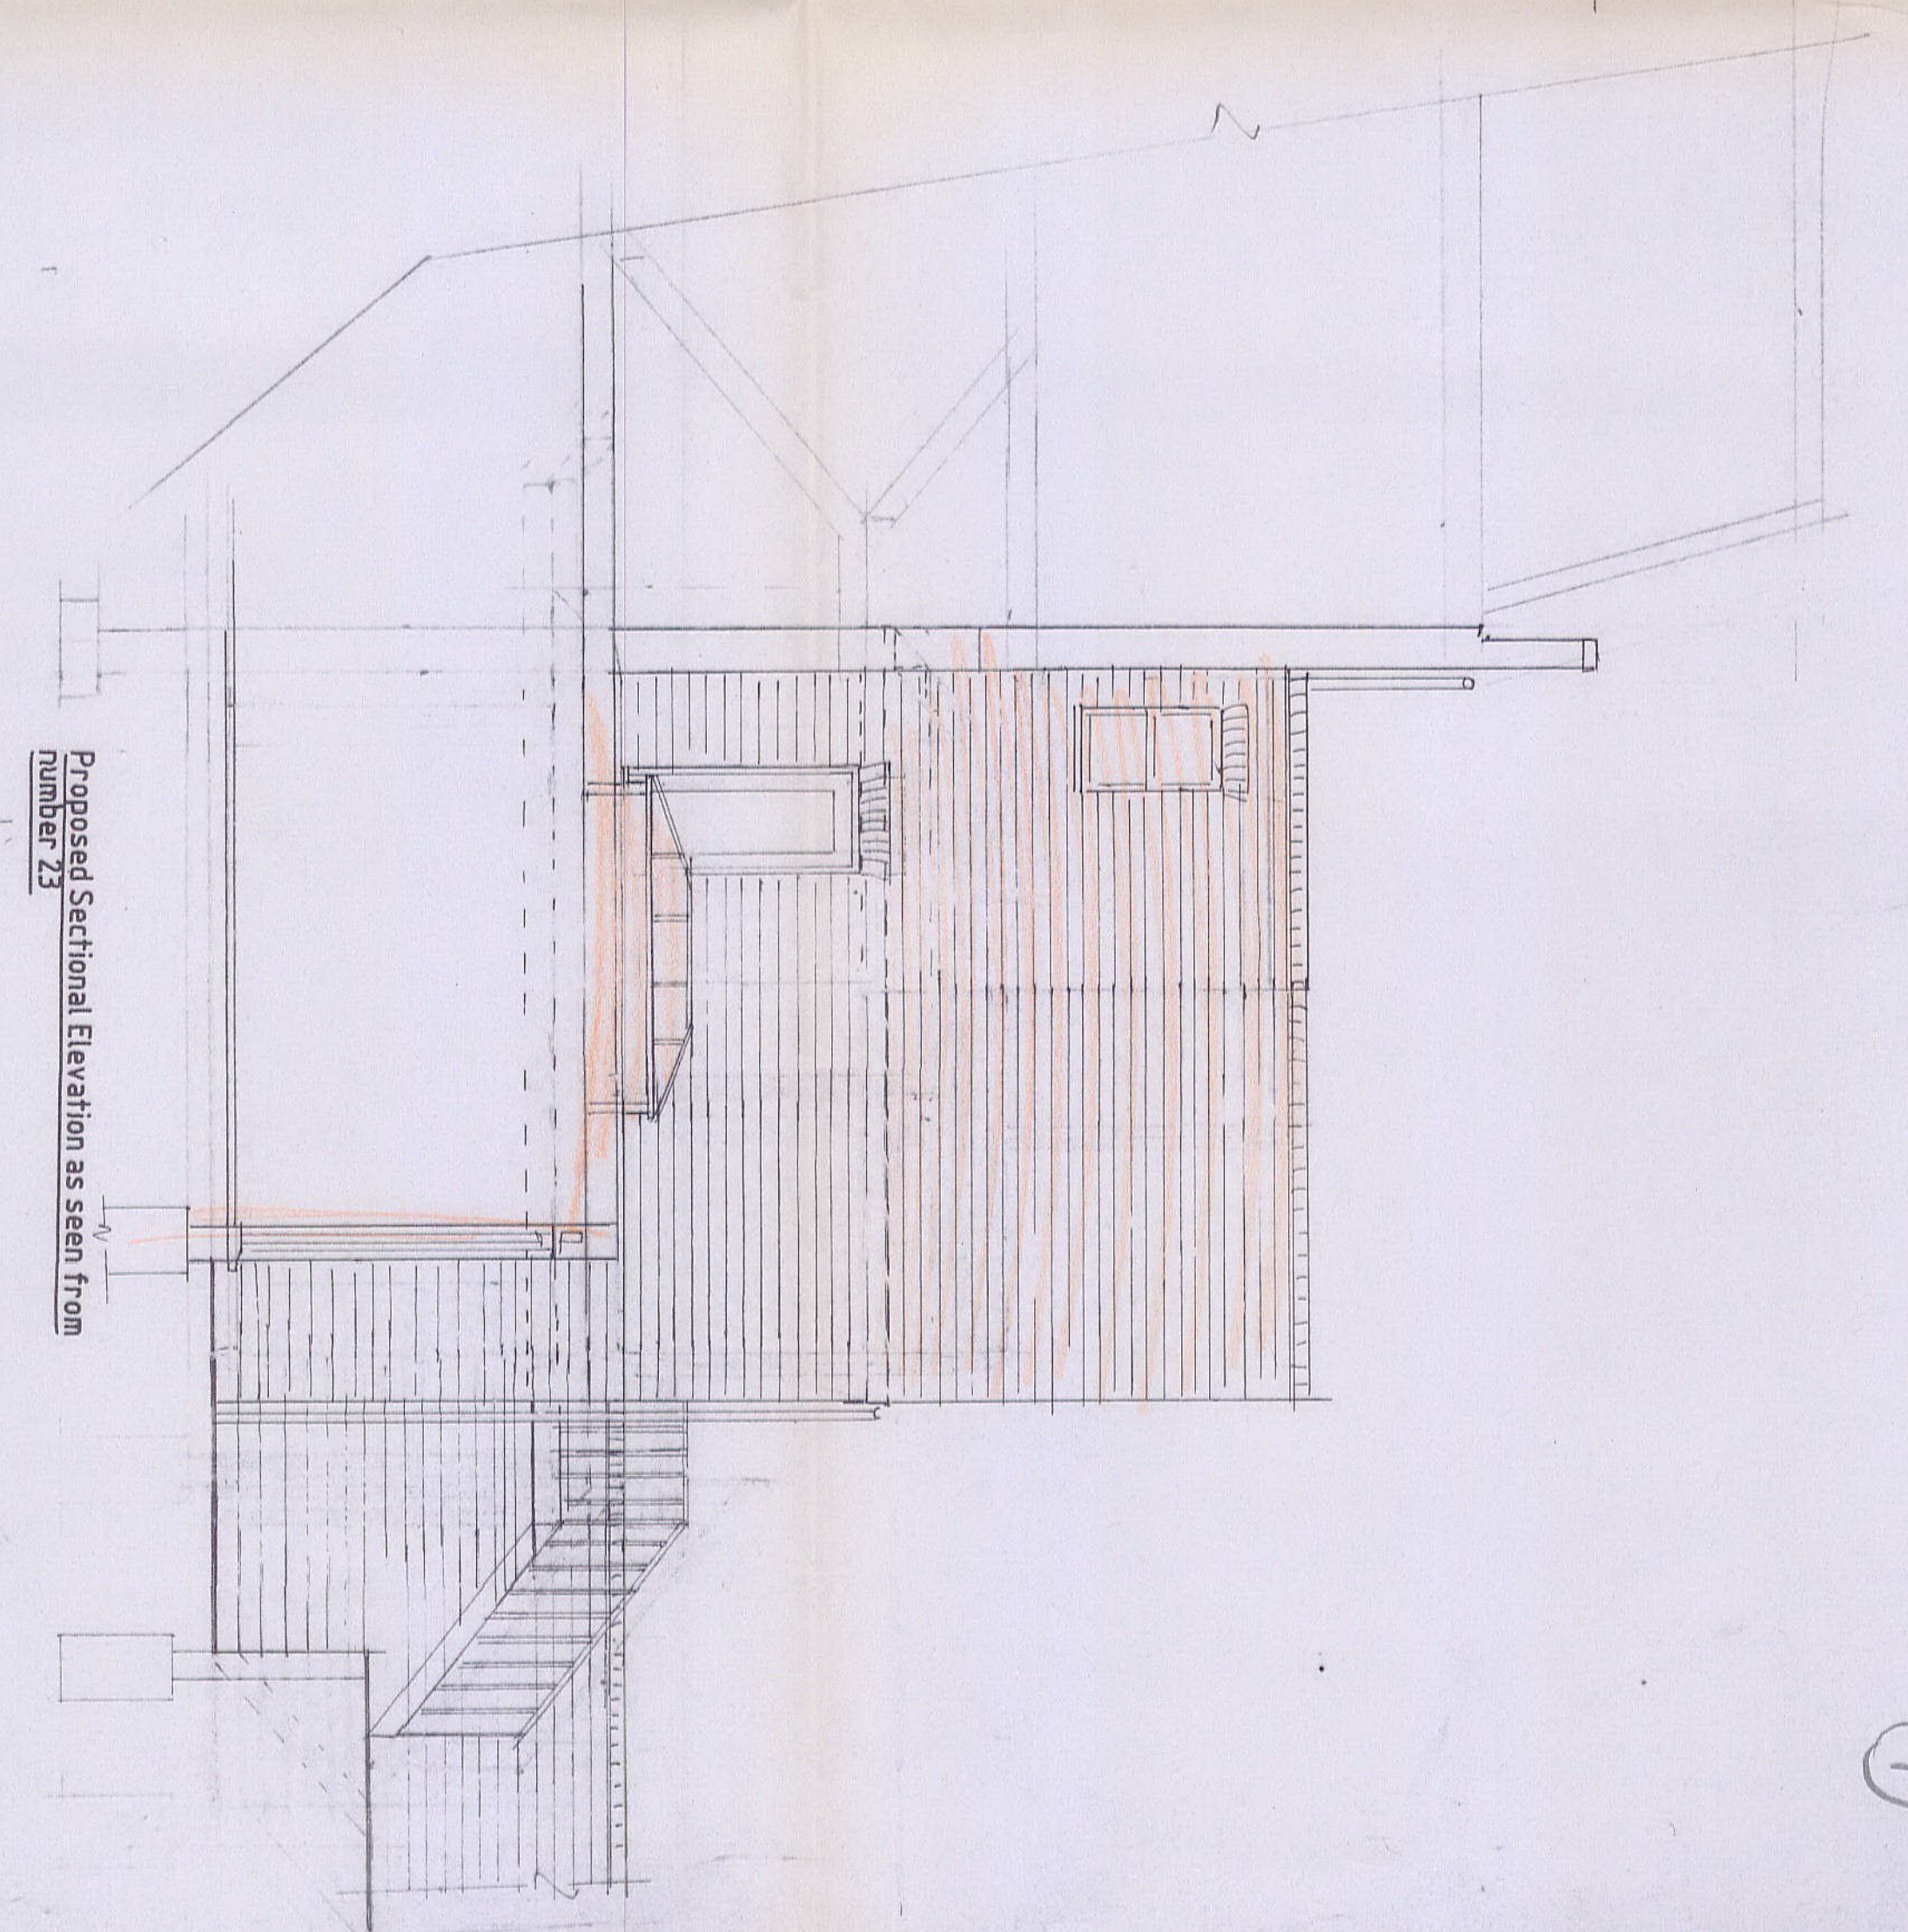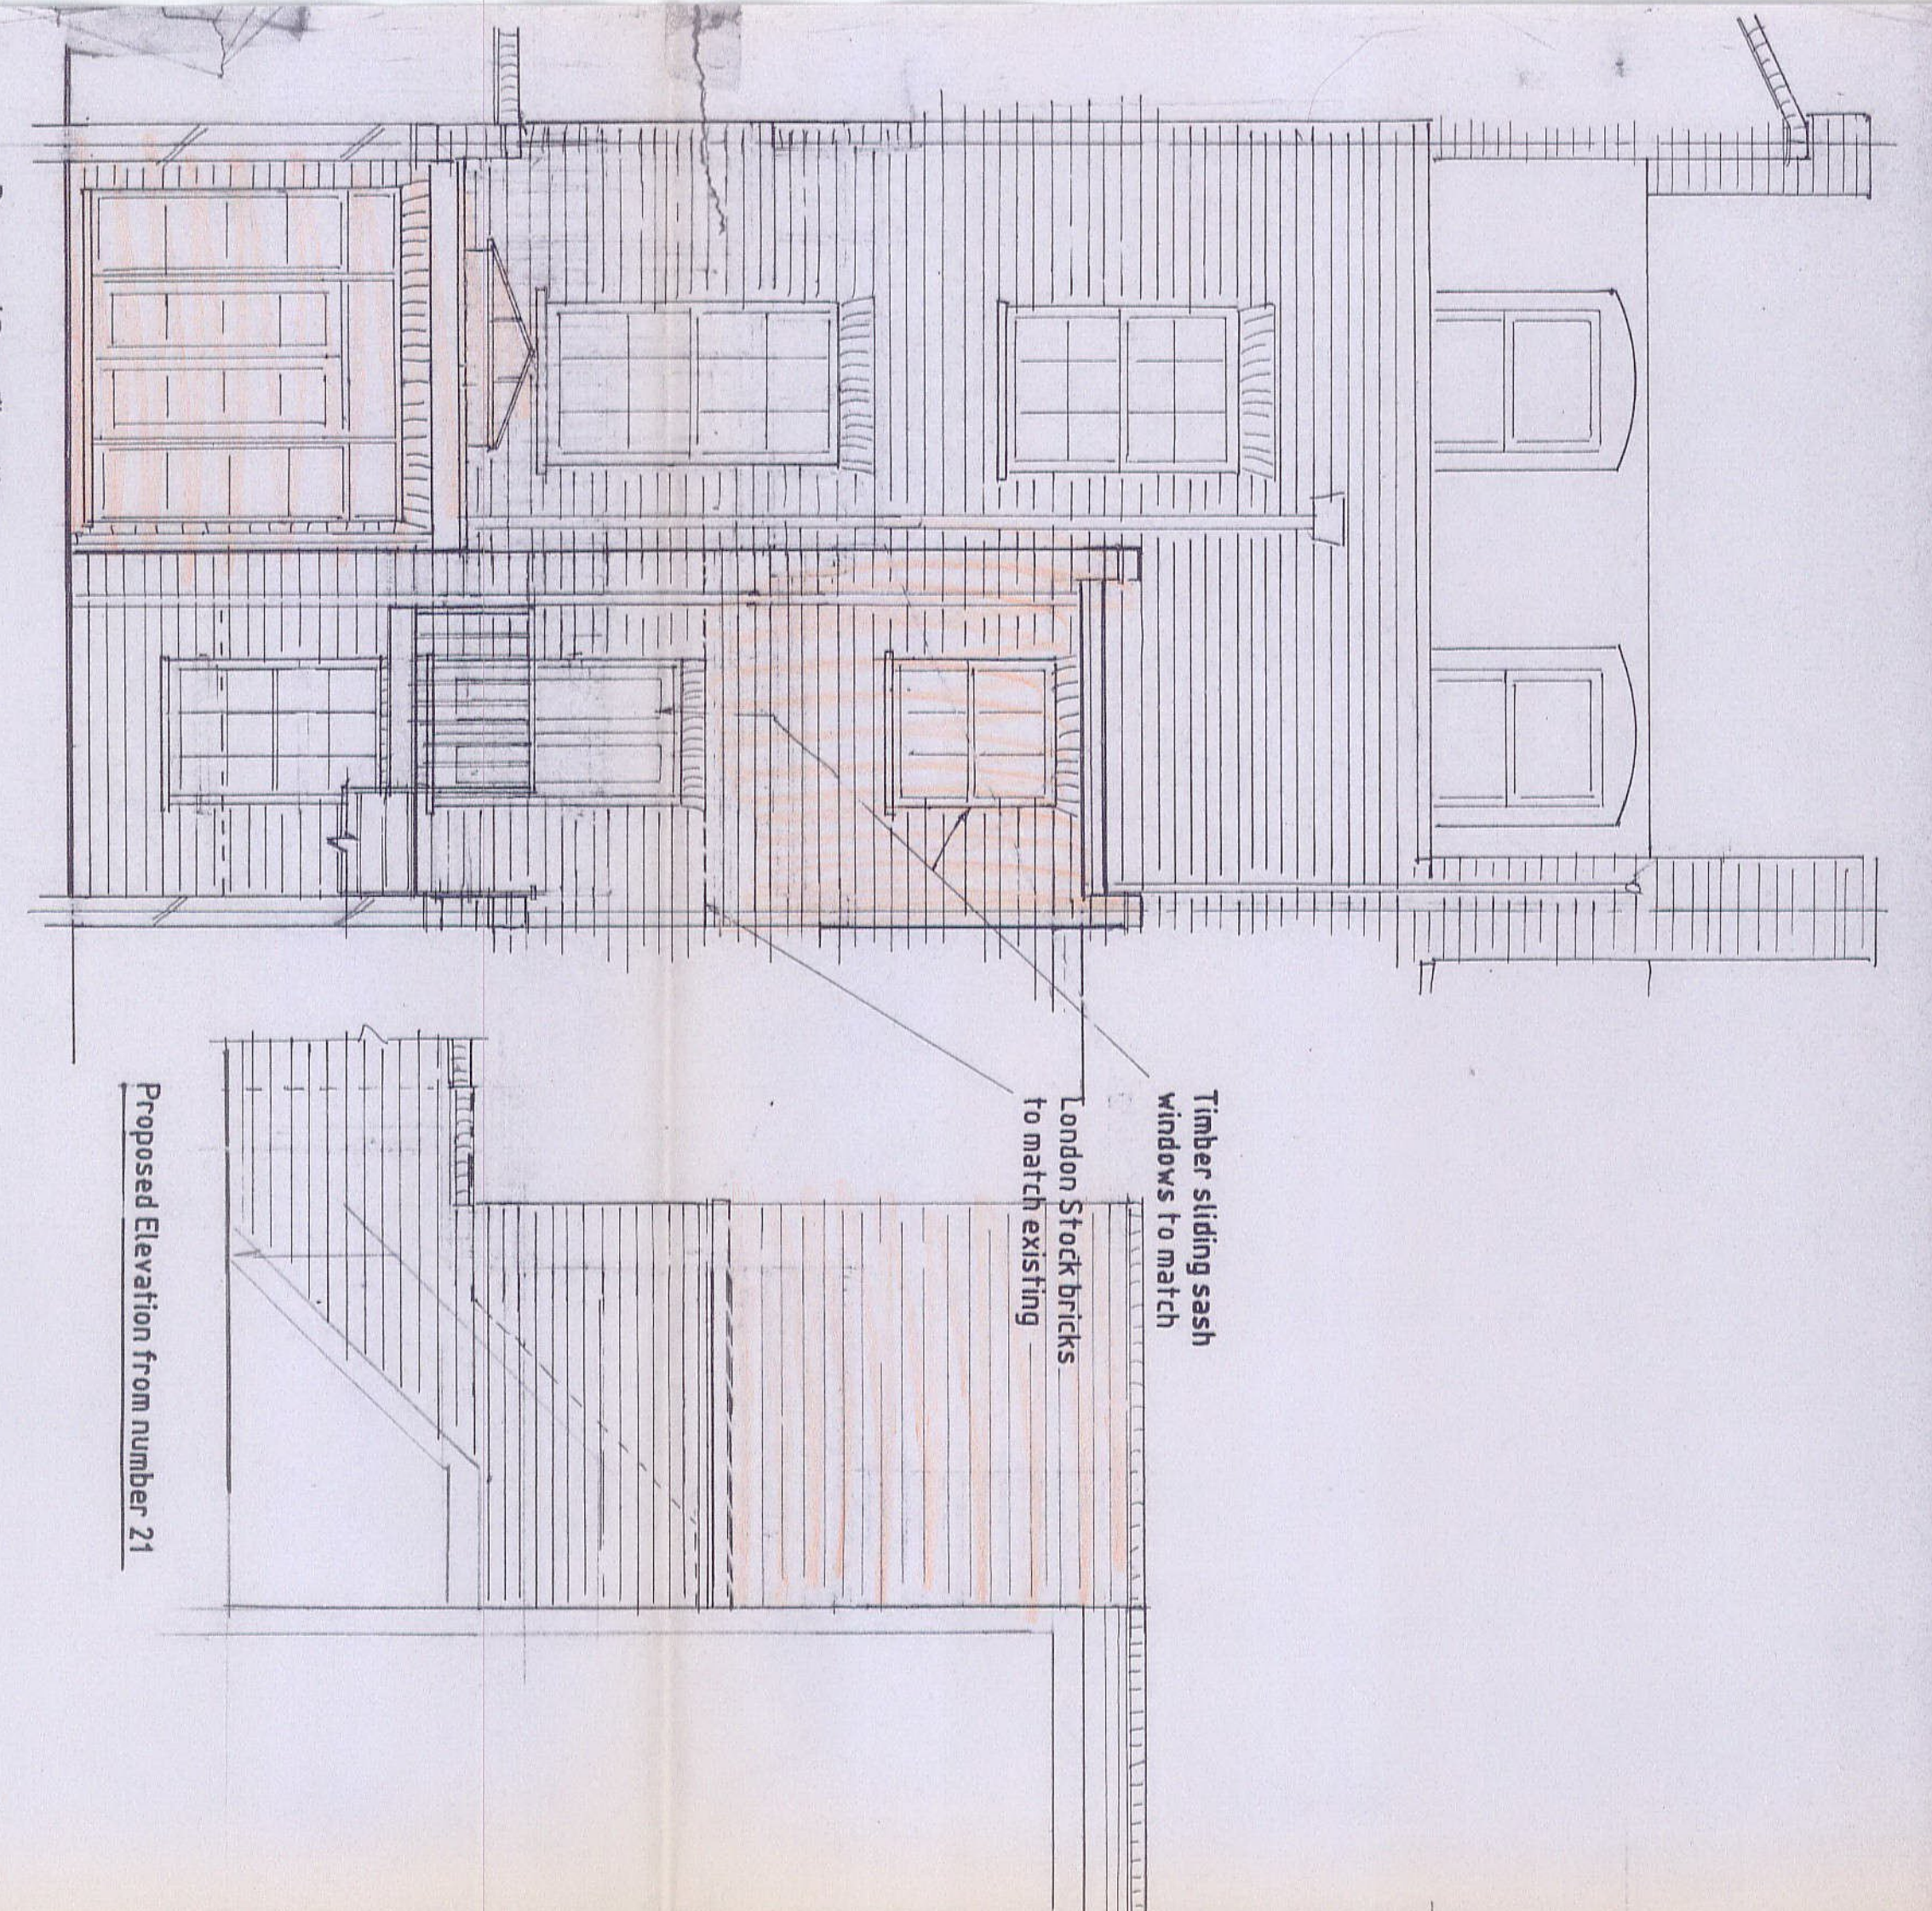



Key -
 Area over & above that already approved under Lawfull Development
 See Drg No: 2593/2

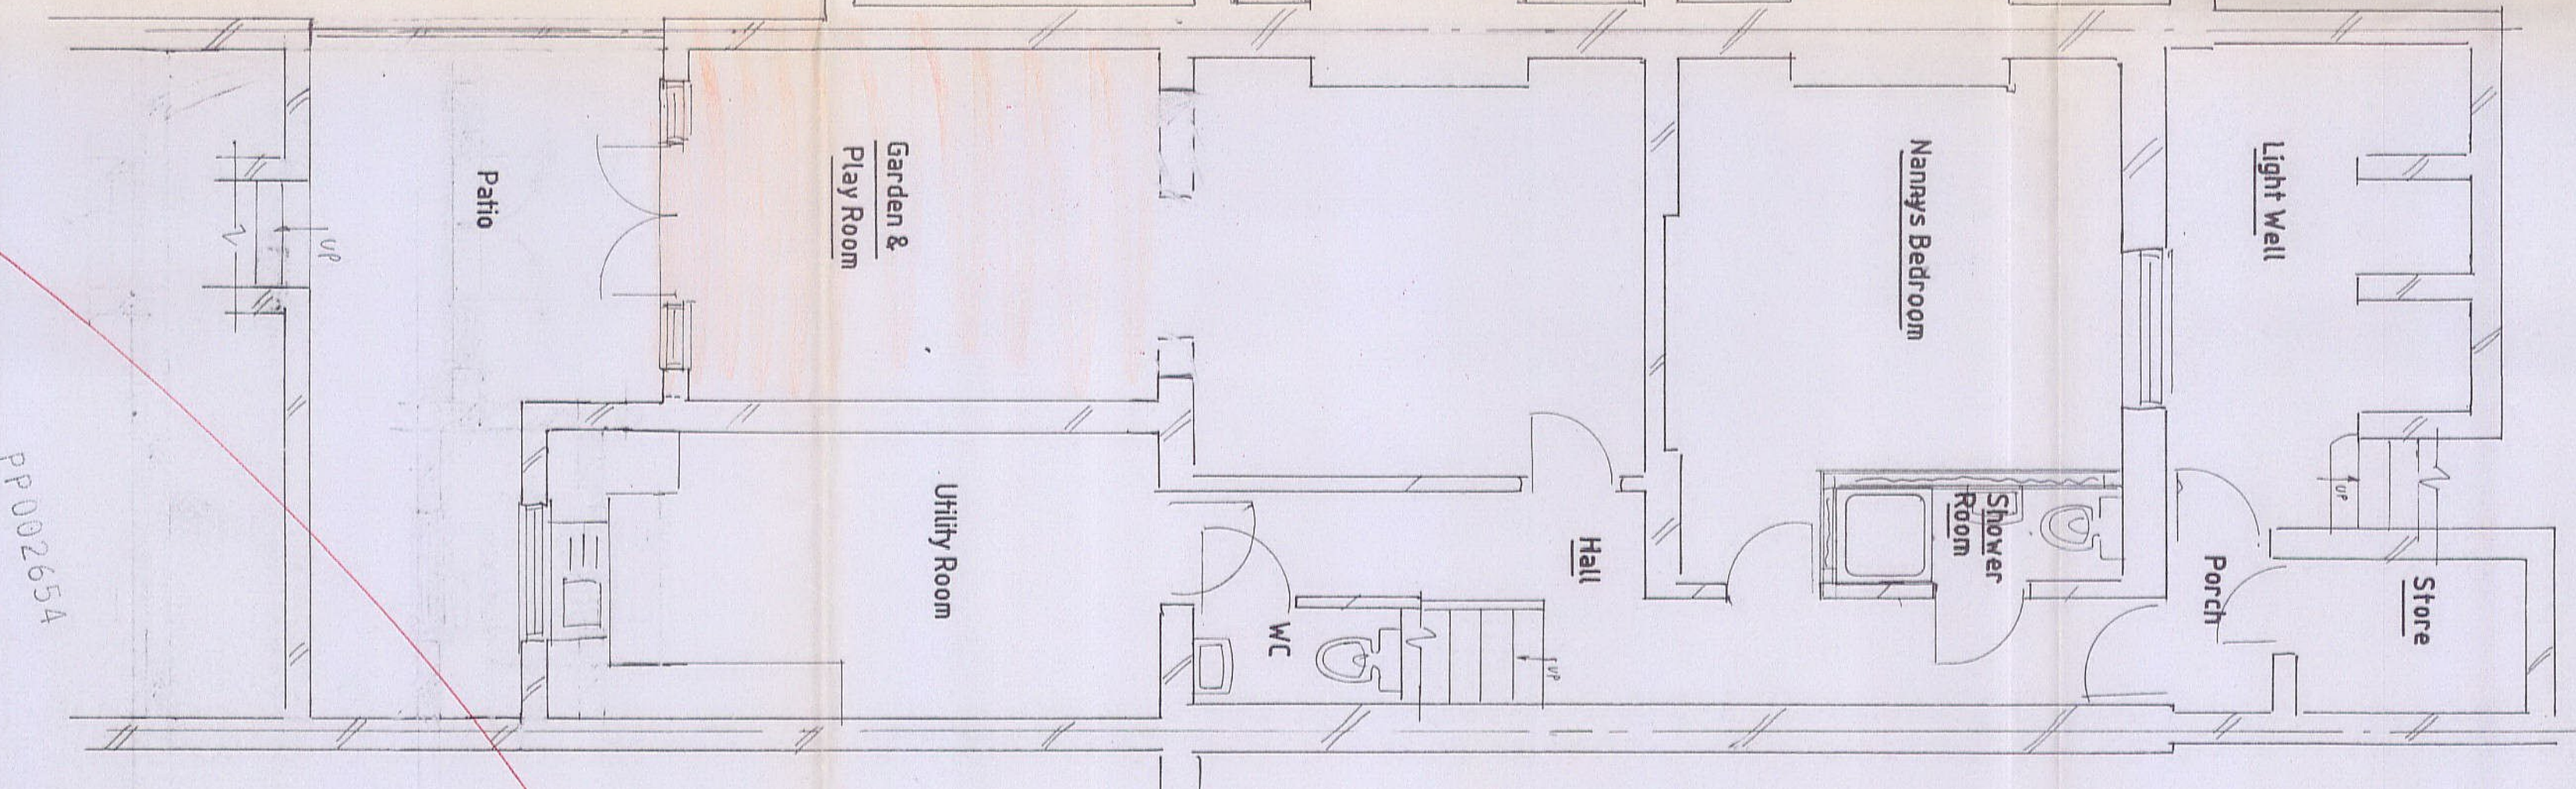

Proposed Basement Floor Plan

PP 002654


H.S.K. & C.
 TOWN PLANNING
 13 NOV 2000
 RECEIVED

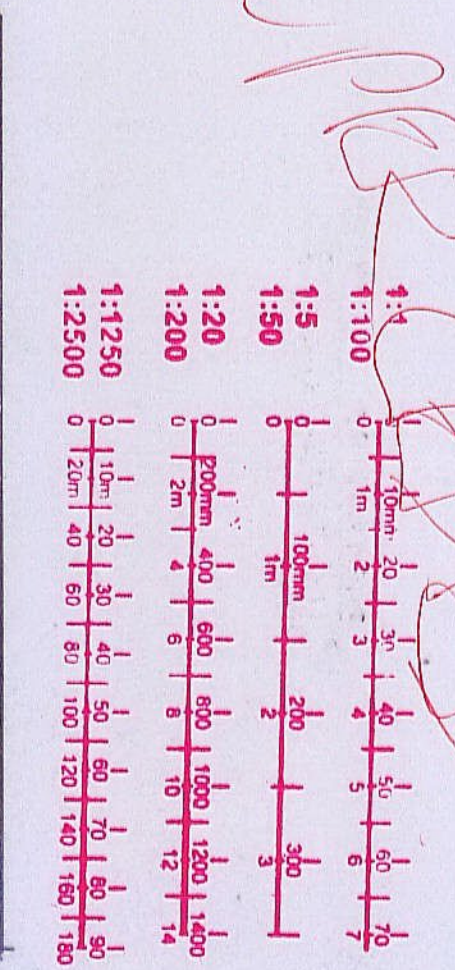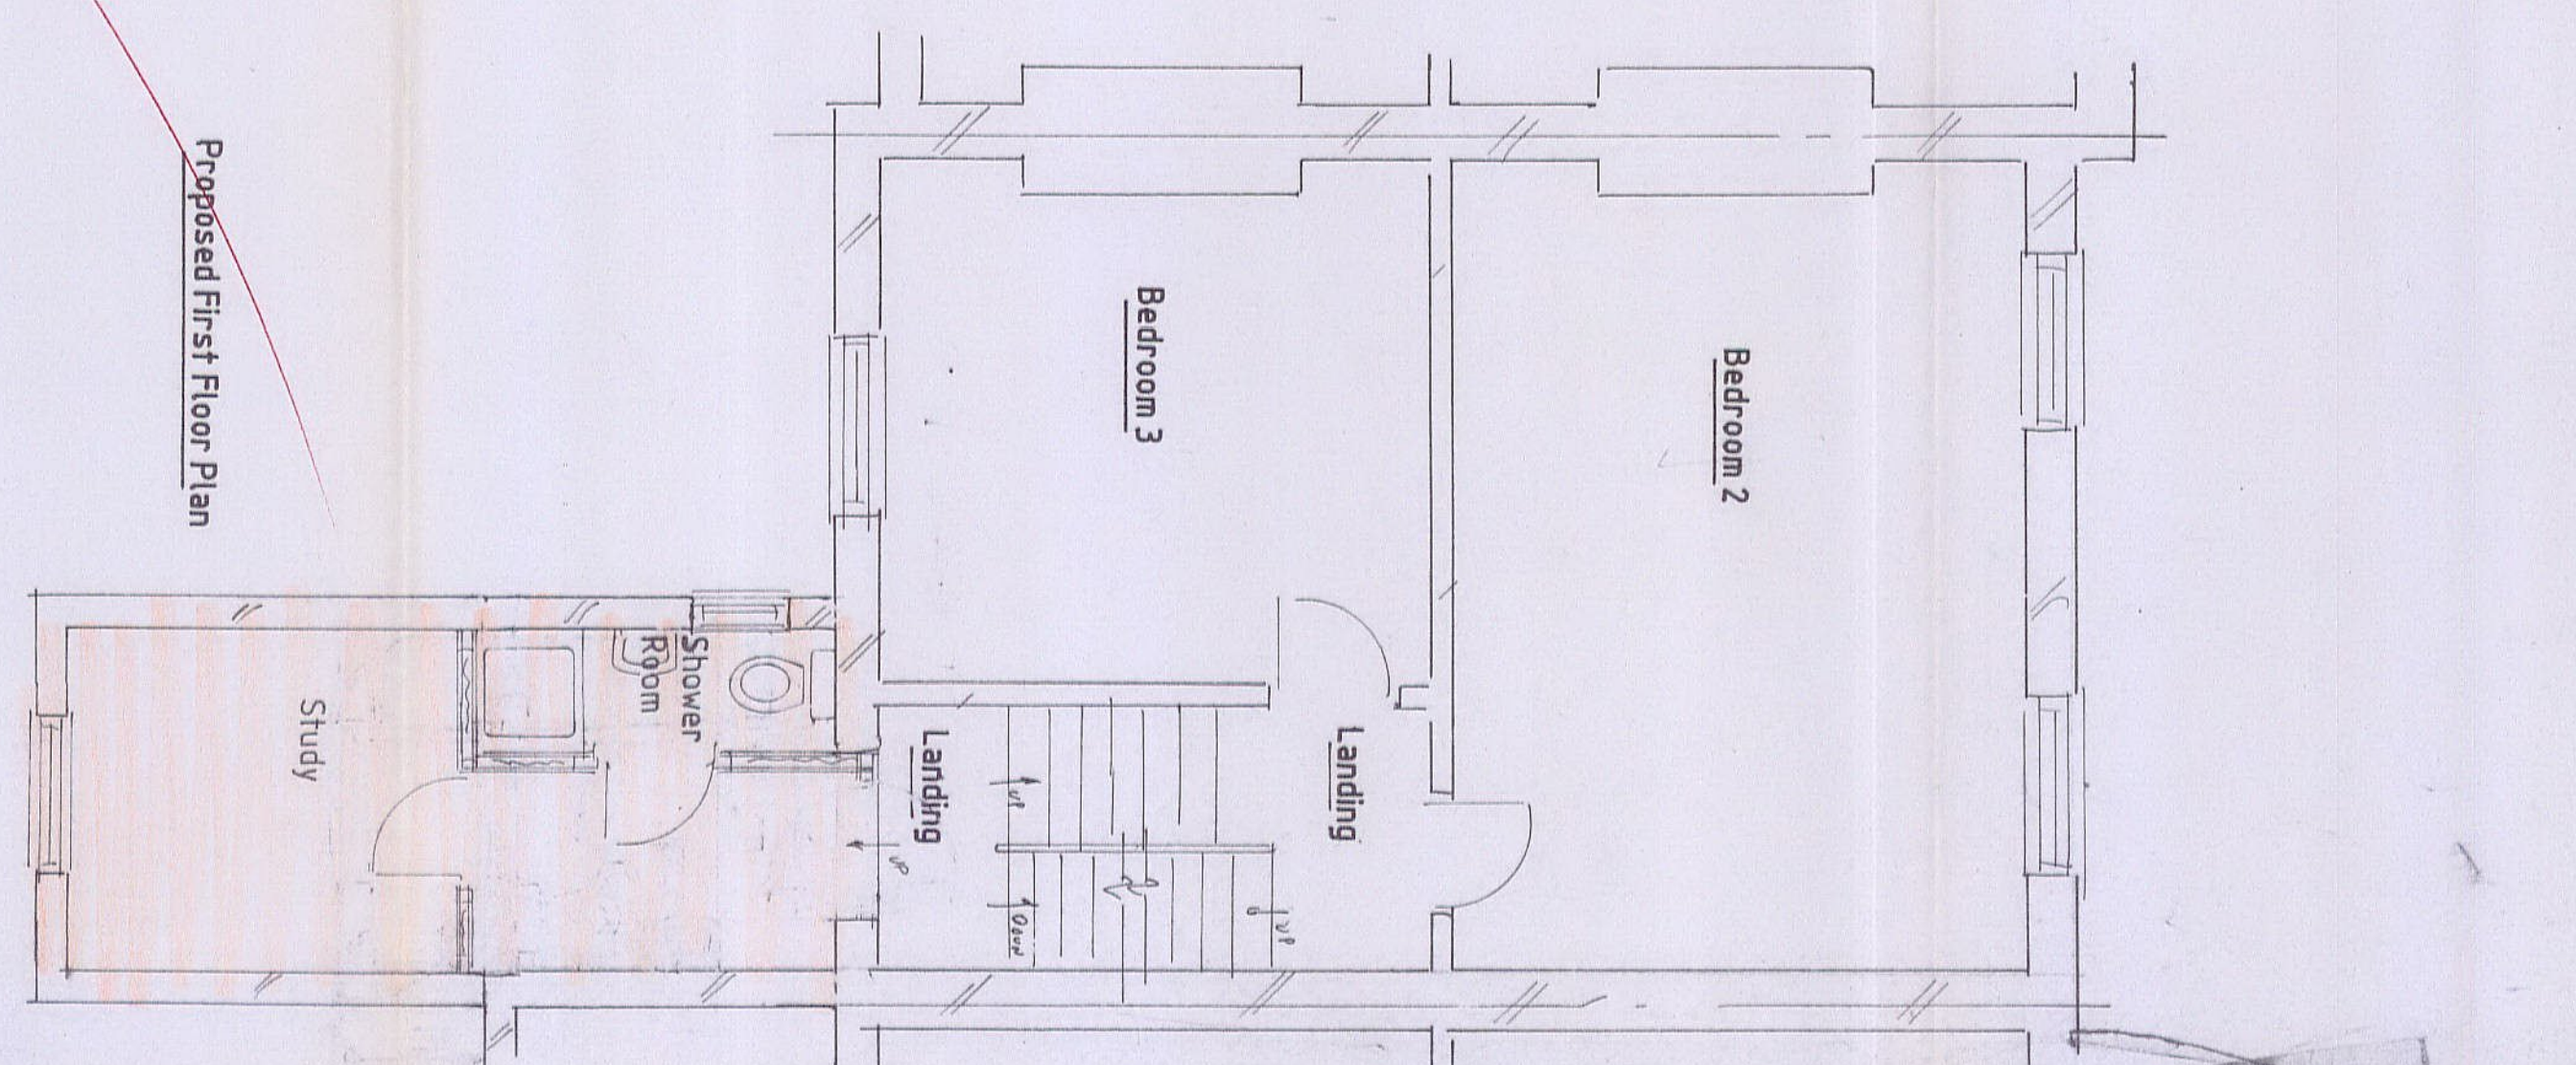



Proposed Extensions & Alterations at 22 Earls Court
 Gardens London SW5 for Mr. Harring of the above address
 Agent: John W Phillips 8 Highclere Road North, Kensington
 London W10 6PS. Tel: No. 0181-968 8135 & 0973-509928

Amendments
 Date 21/1/97 Scale 1:50

DRG. NO : 2193/2

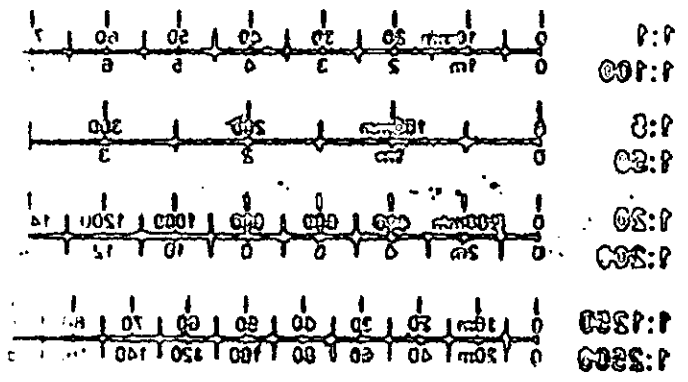

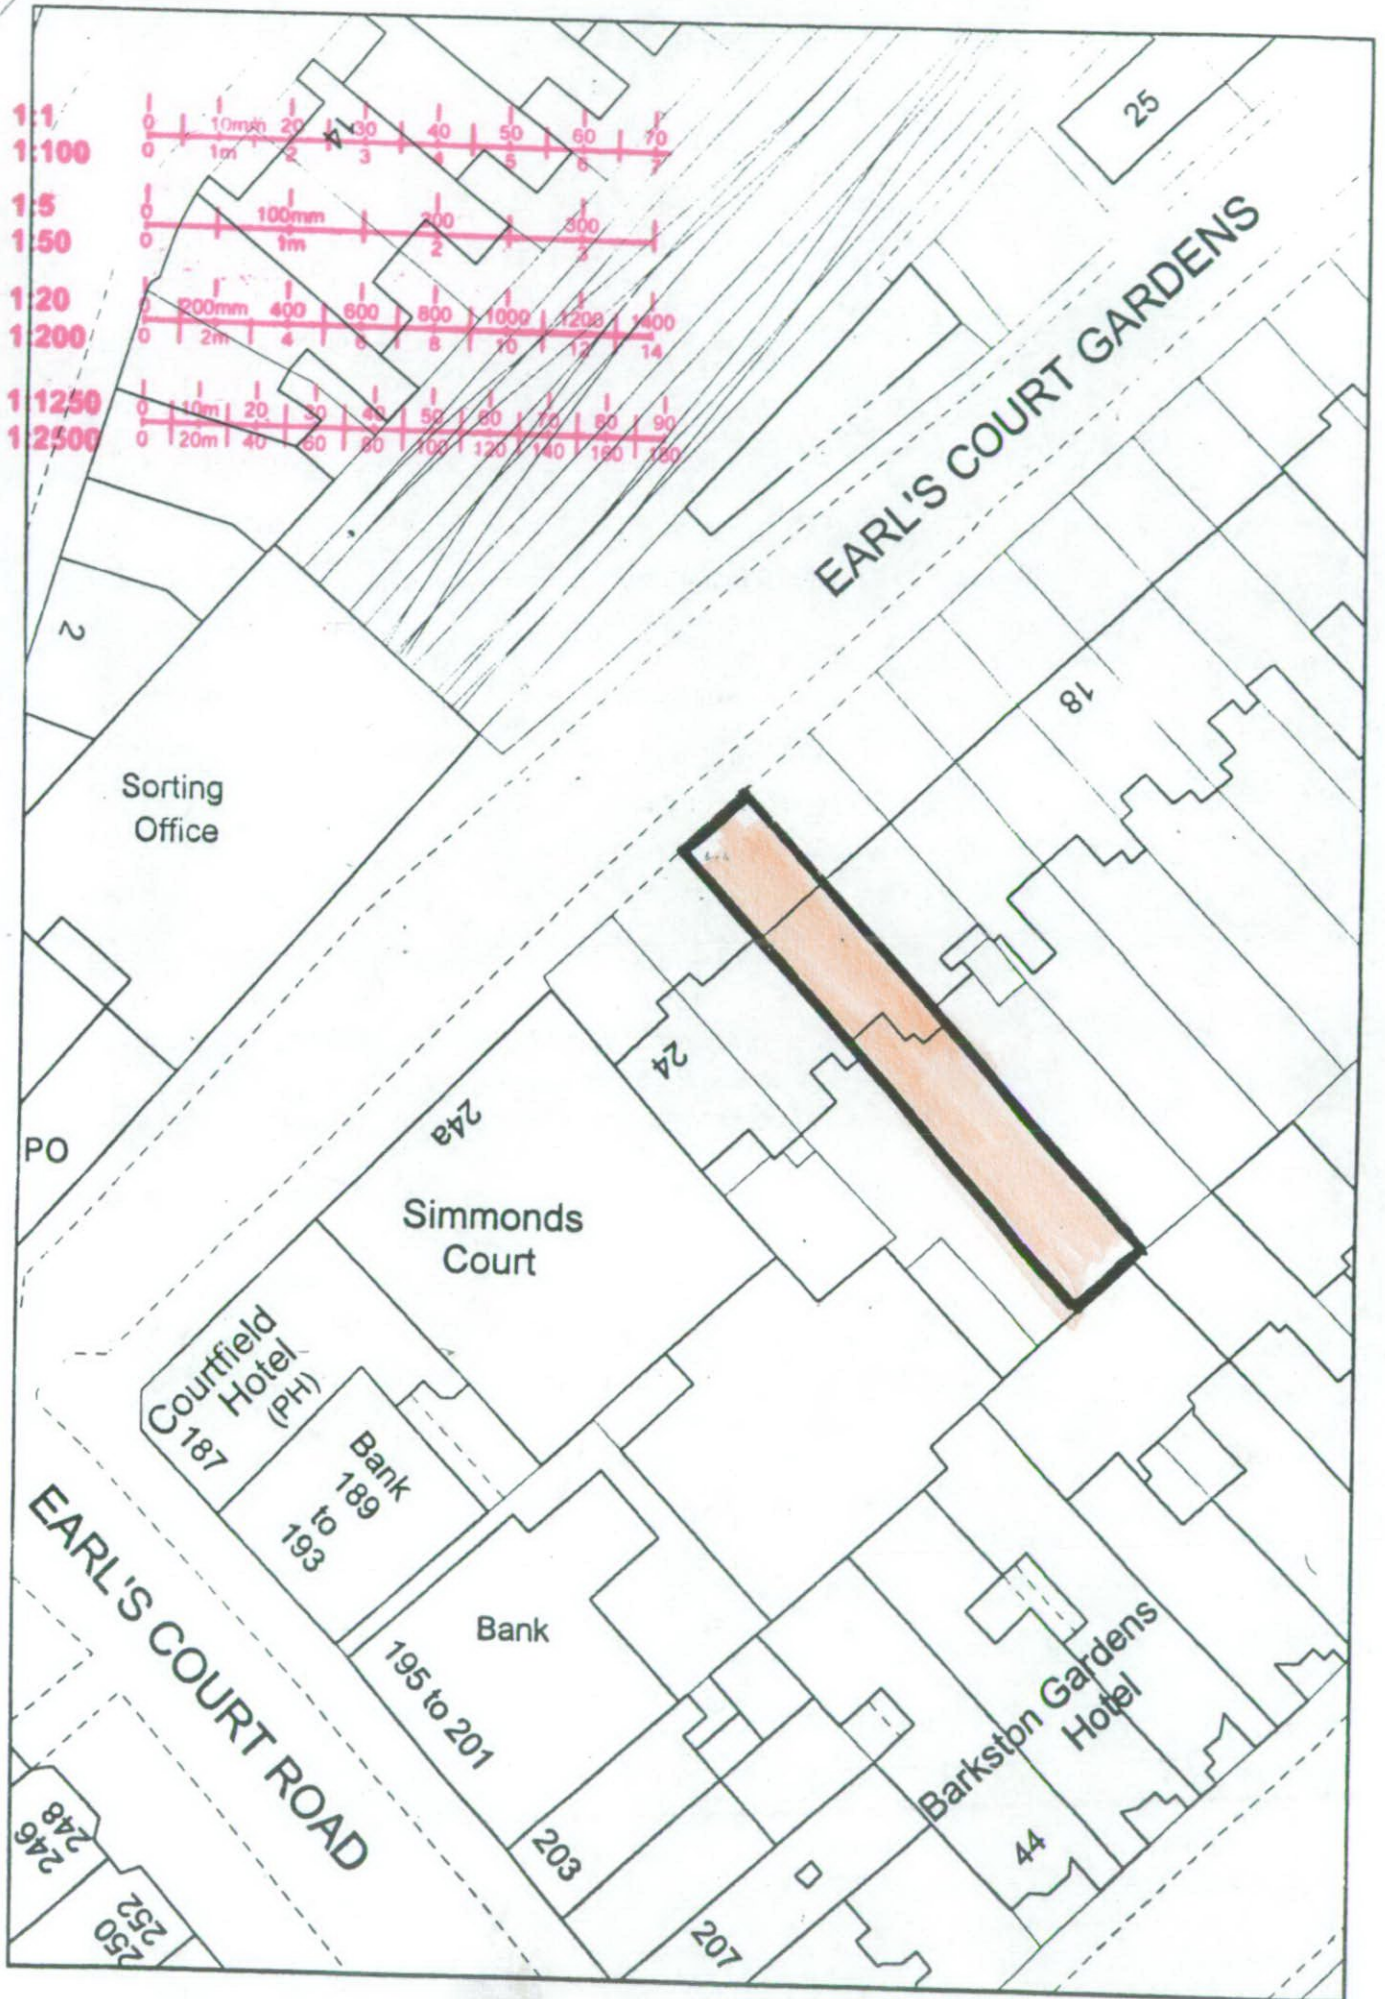

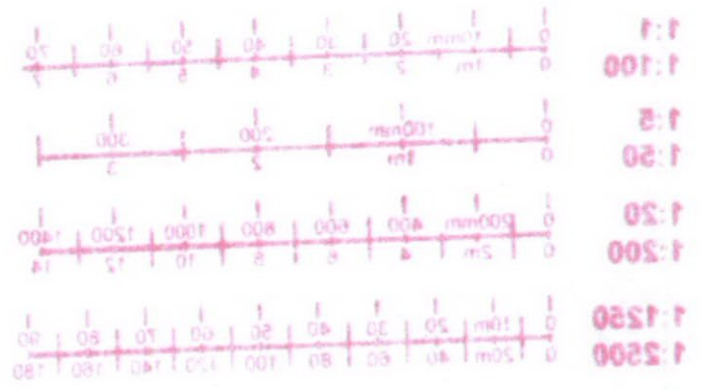

R.B.K. & C.
 TOWN PLANNING
 13 NOV 2000
 RECEIVED