






GROUND

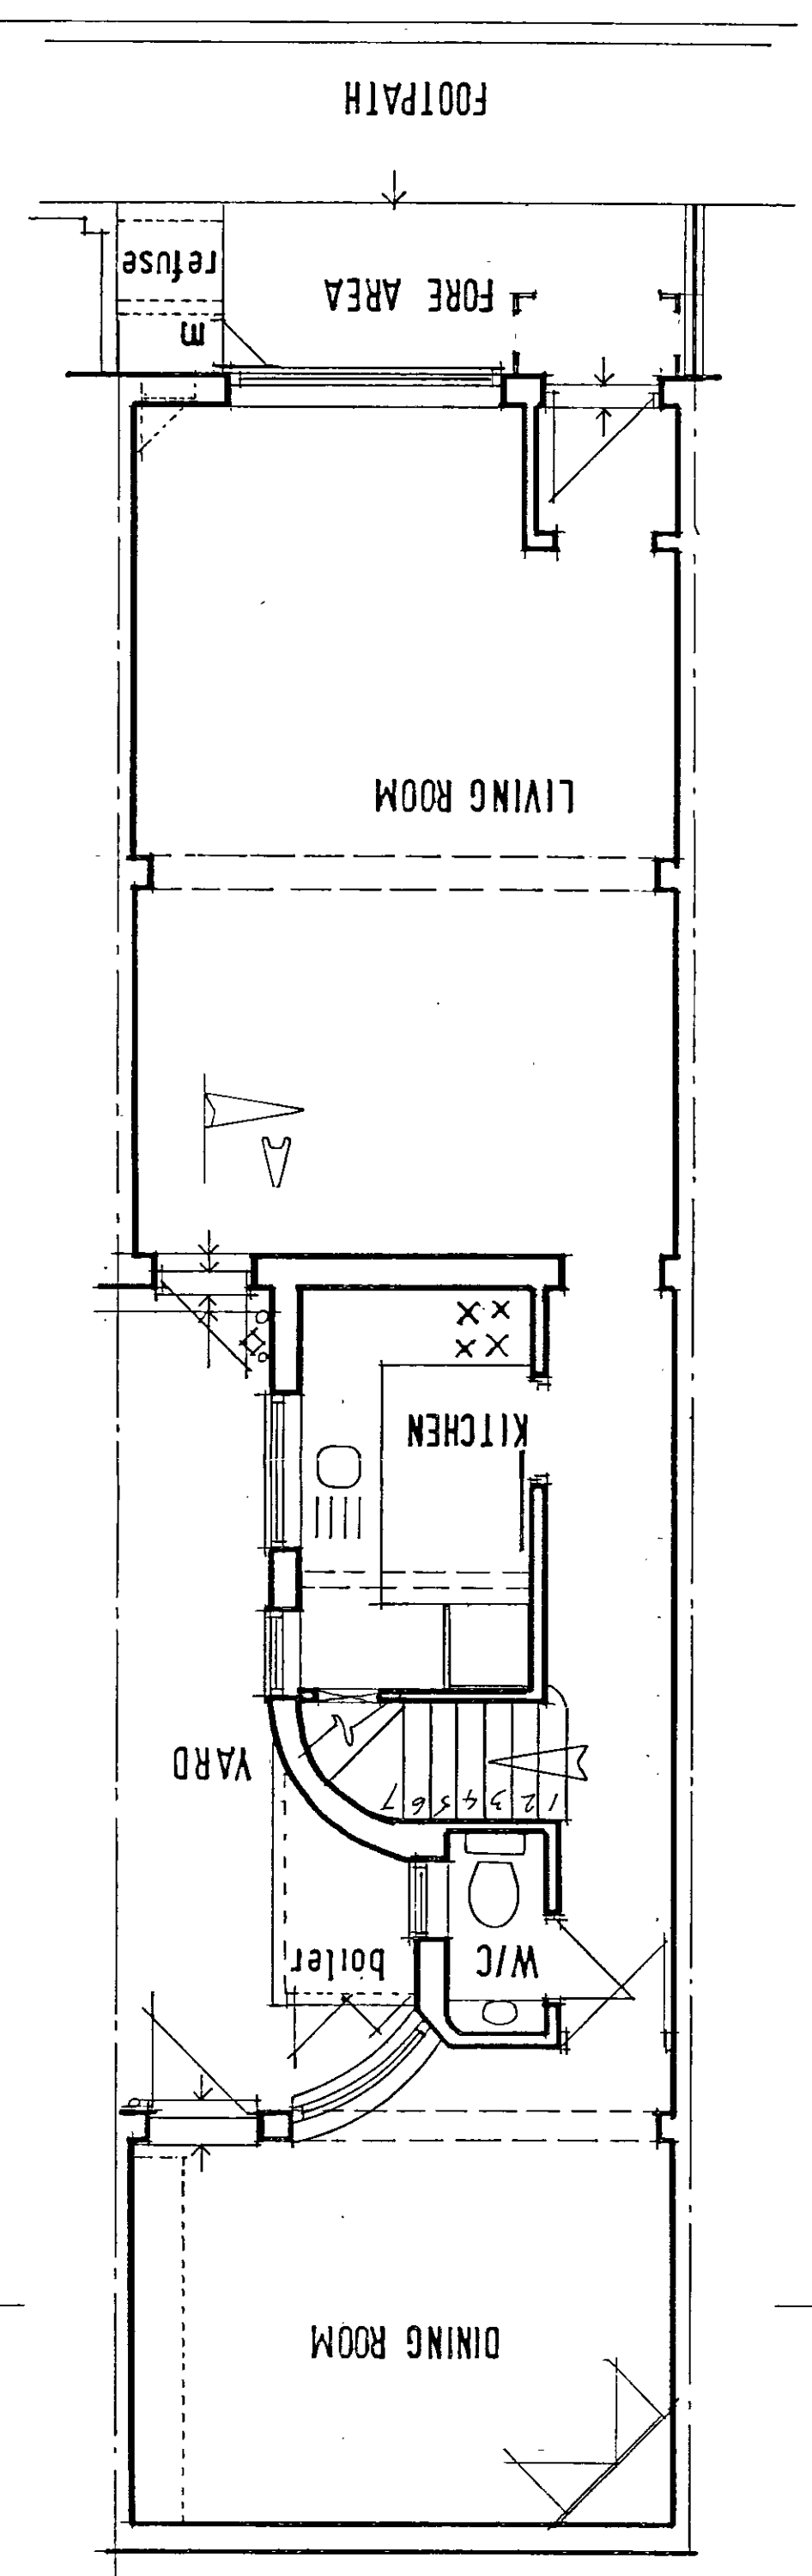

FIRST

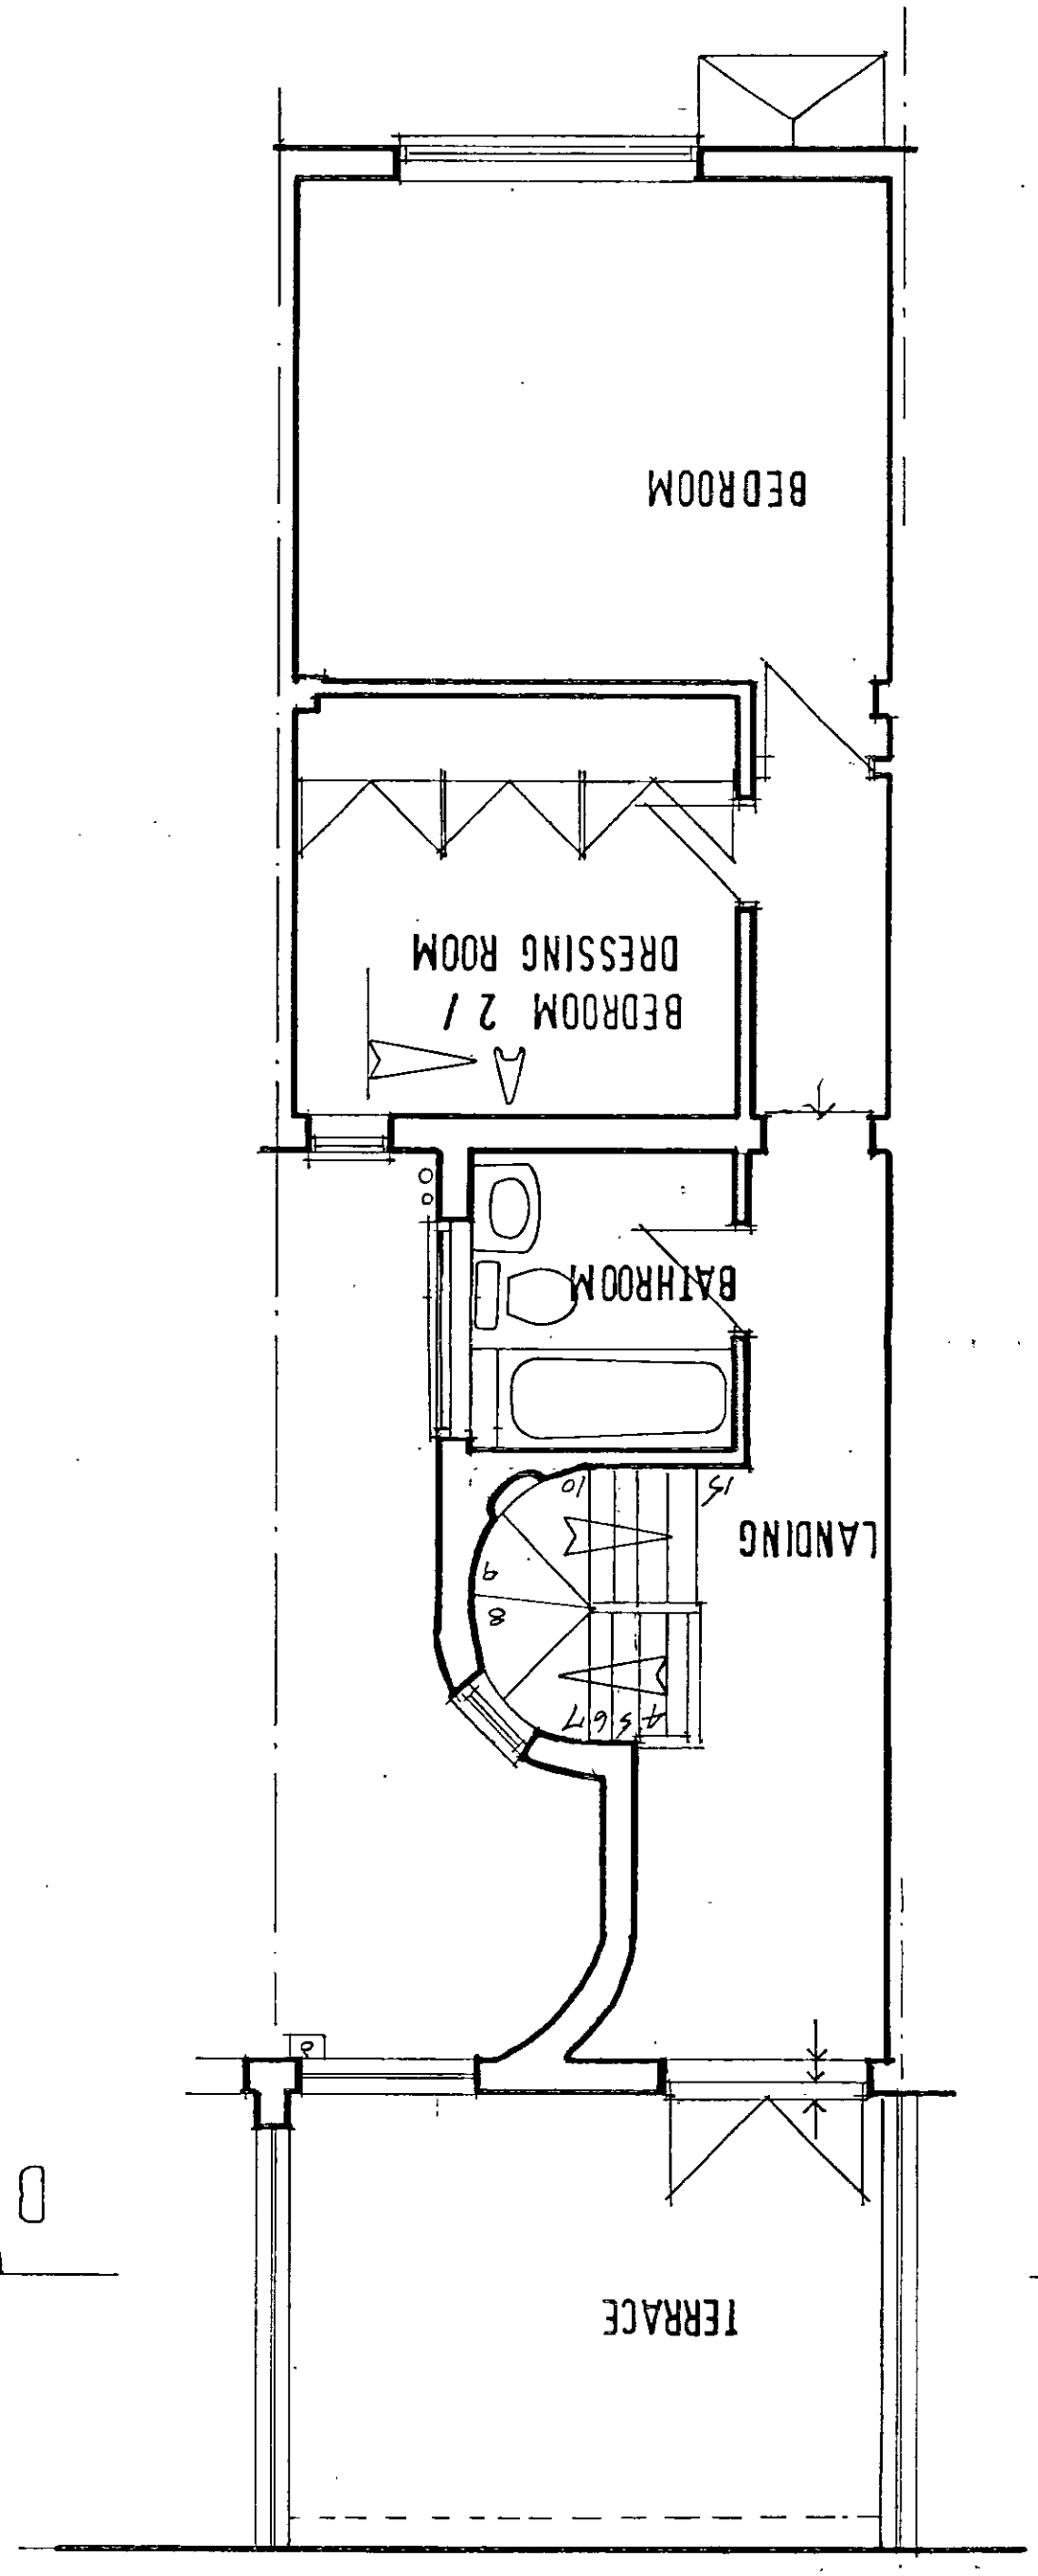

SECOND

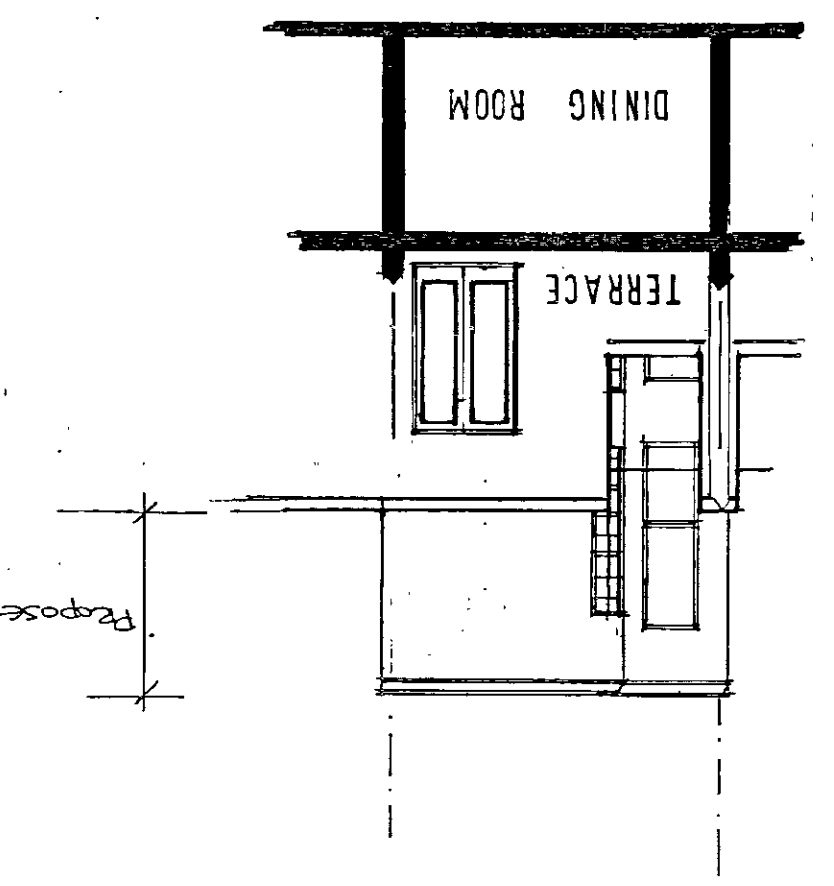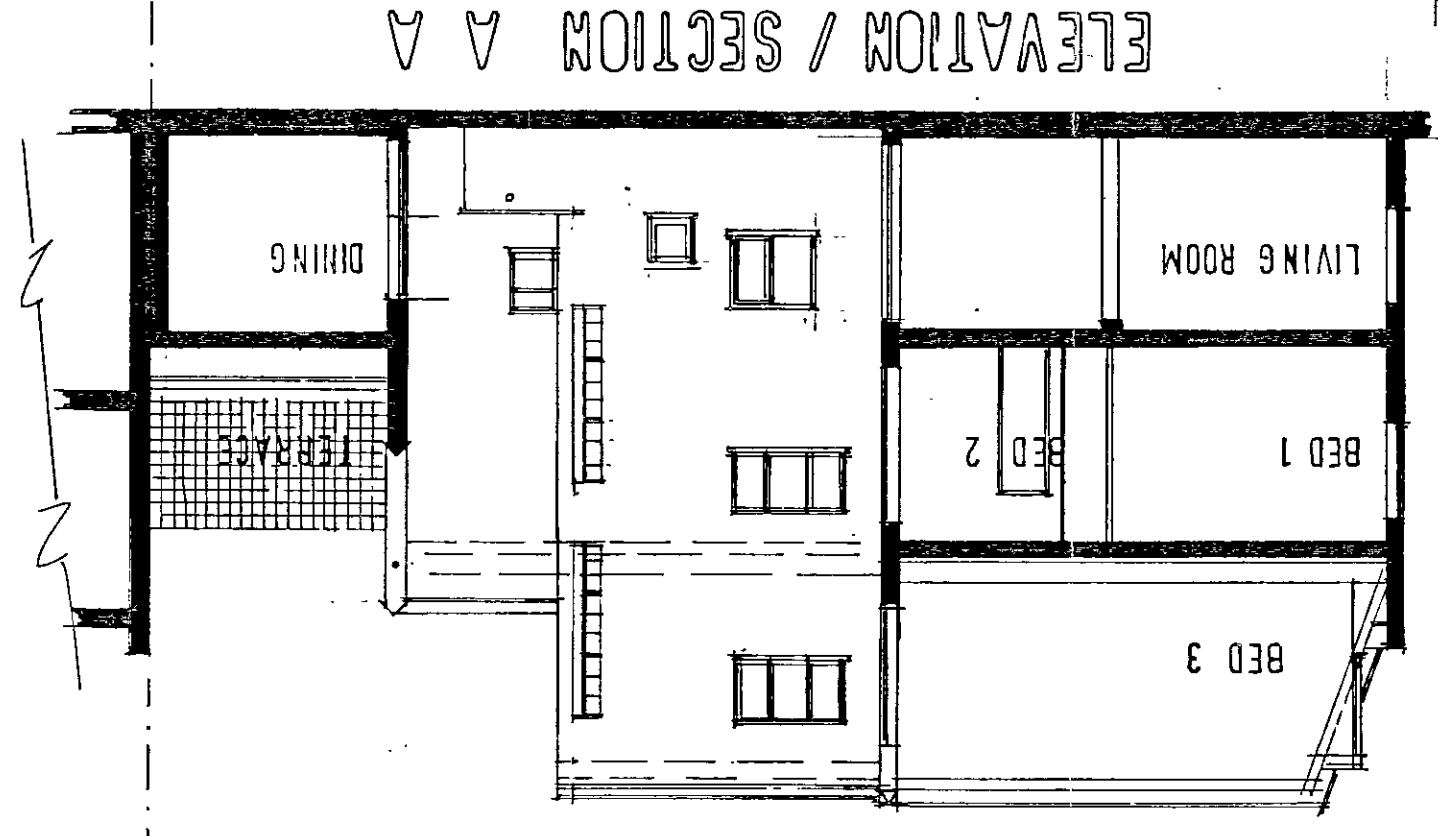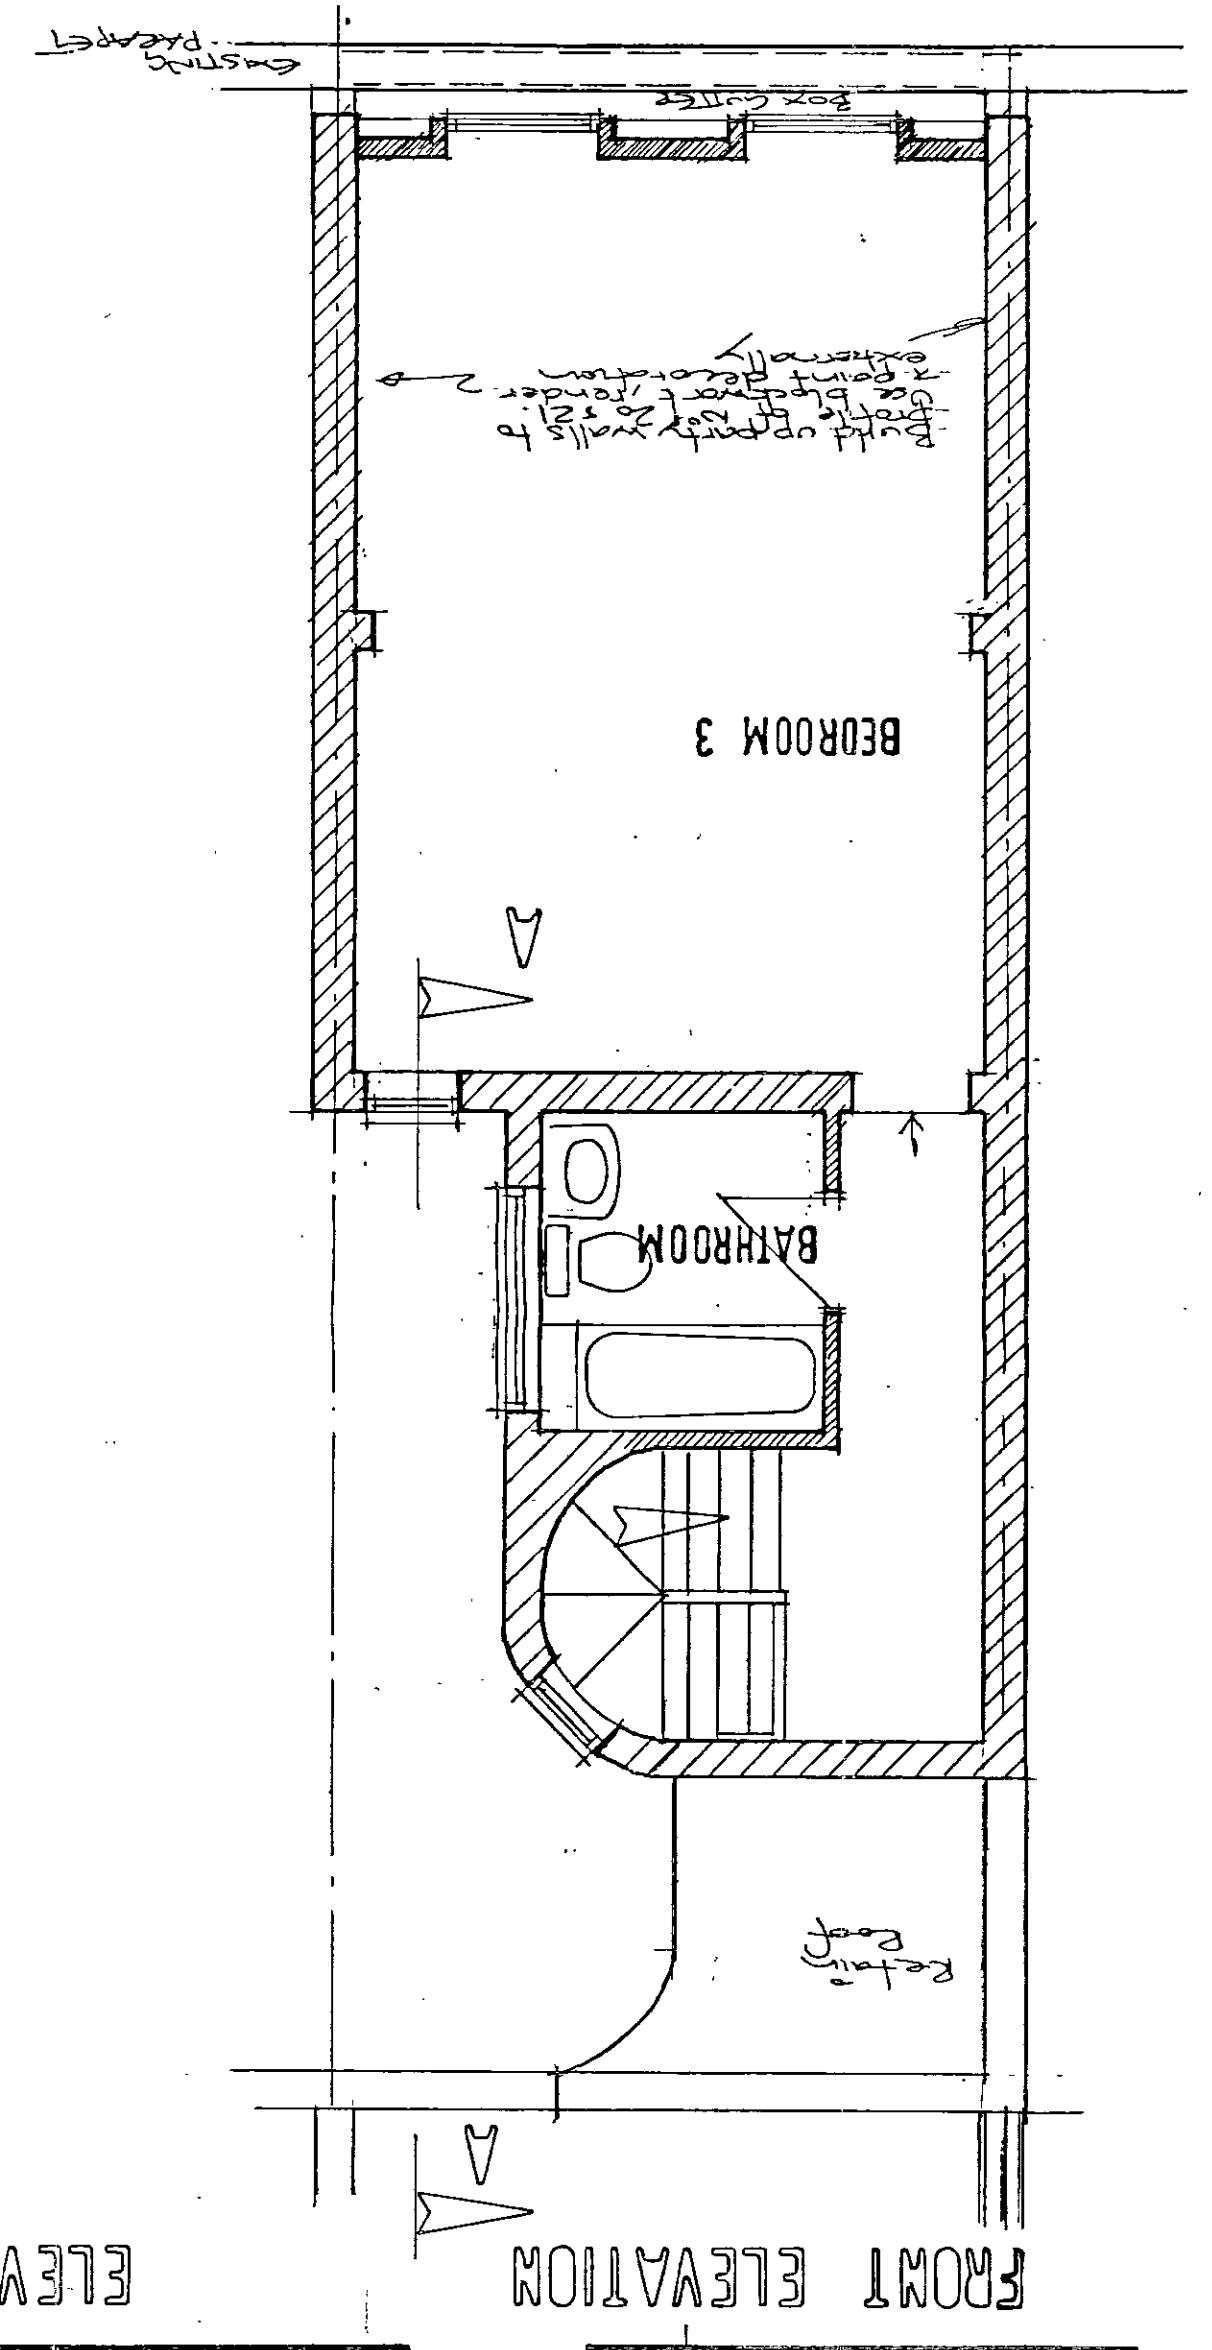

DO NOT SCALE THIS DRAWING. ALL DIMENSIONS TO BE CHECKED ON SITE PRIOR TO THE FABRICATION OF ANY WORK OR ORDERING OF MATERIALS.
HAMILTONS & CRAIGS RETAIN COPYRIGHT IN AND OWNERSHIP OF THESE DRAWINGS.

First floor to rest to be supported with steel point.
All walls to be rendered in accordance with approved specification.
Flooring to be as indicated.

RECEIVED
R.B.K. & C.
TOWN PLANNING
22 FEB 2001

DELEGATED APPROVAL
17 MAY 2001

rev date by
A 2/01
Pear and floor study removed. Plan & elevation revised accordingly.


project
18 DUNNE PLACE,
SW3 2NG
client
MR. S. COOPER.
title
PROPOSED PLANS + ELEVATIONS

HAMILTONS & CRAIGS
40 The Broadway, Chesham, Surrey, SN3 8RD
Telephone 0181 715 0515, Facsimile 0181 715 0520
E-mail htc@globahinc.co.uk


scale
1/50 & 1/100
drawn
checked
date
Nov. 2000

job no. 052
rev. 02

DO NOT SCALE THIS DRAWING. ALL DIMENSIONS TO BE CHECKED ON SITE PRIOR TO THE FABRICATION OF ANY WORK OR ORDERING OF MATERIALS
 HAMLIN ILES & CRAGO RETAIN COPYRIGHT IN AND OWNERSHIP OF THESE DRAWINGS

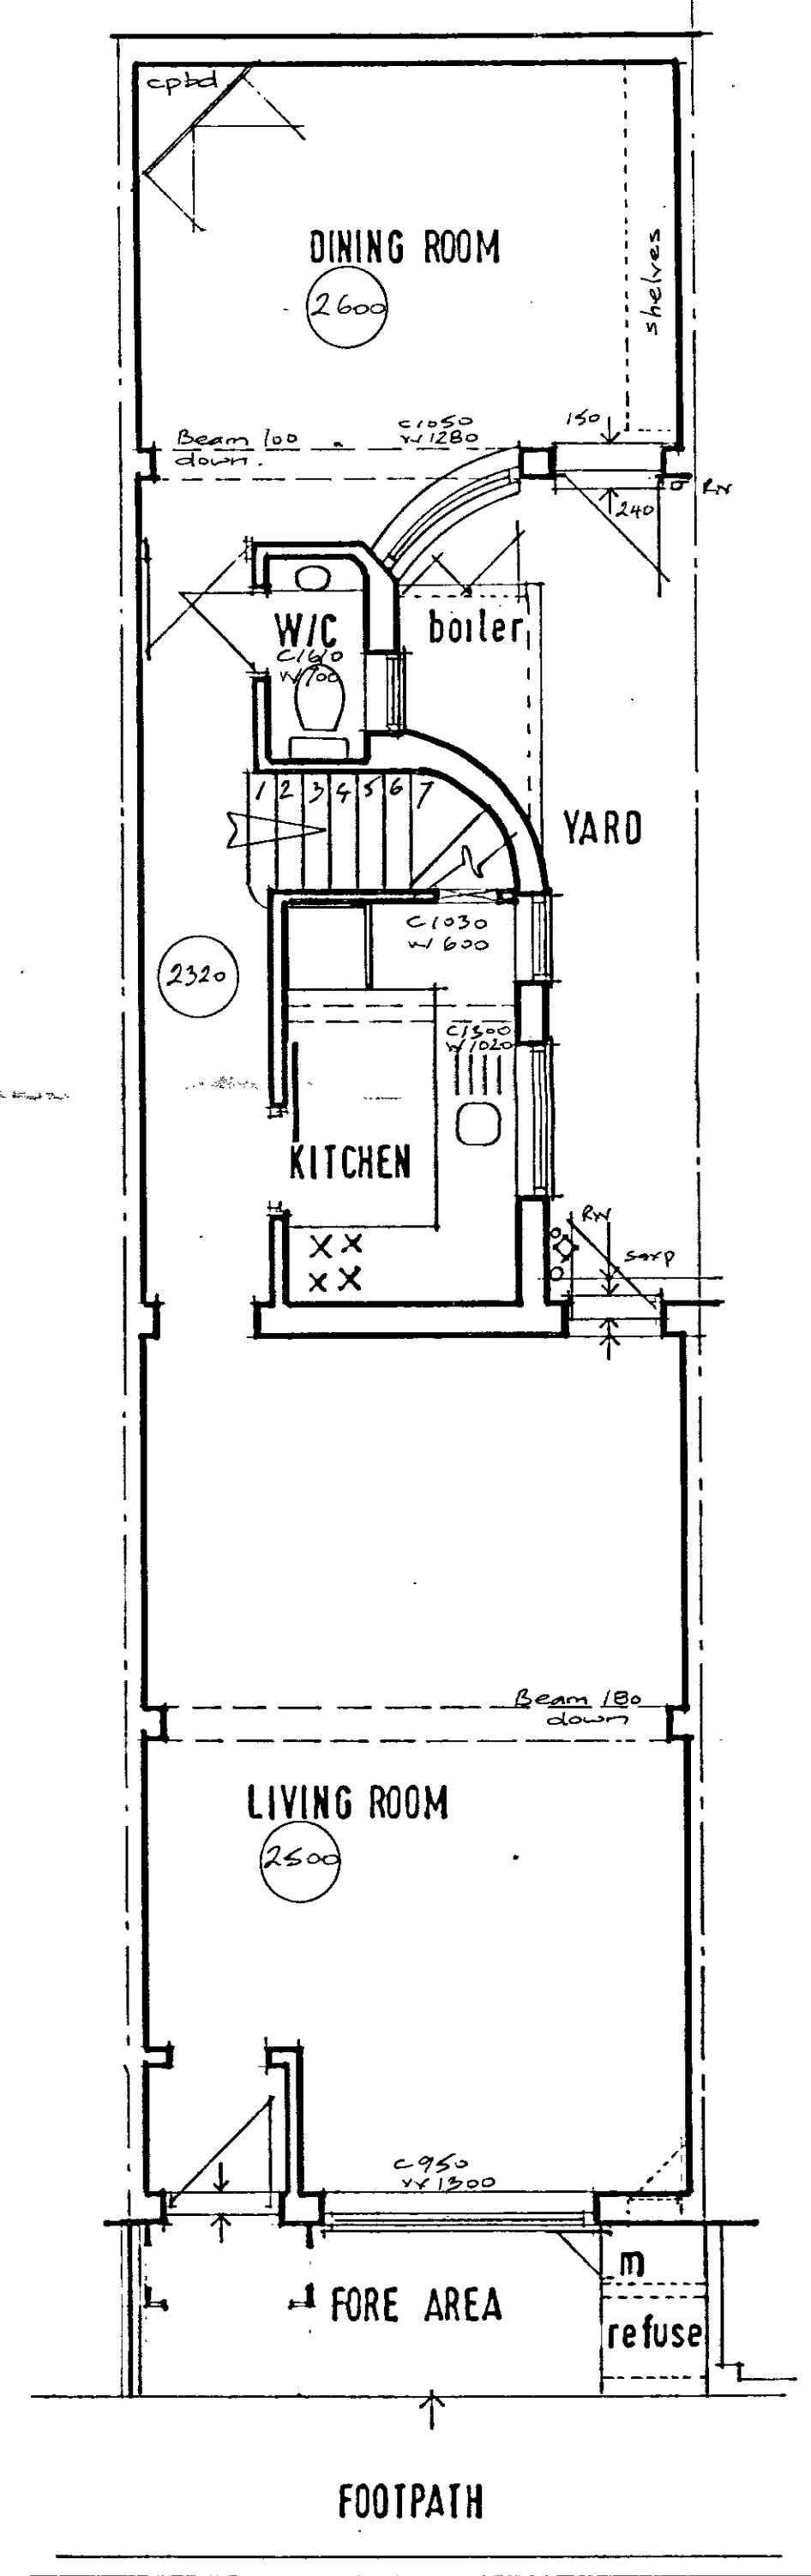


GROUND

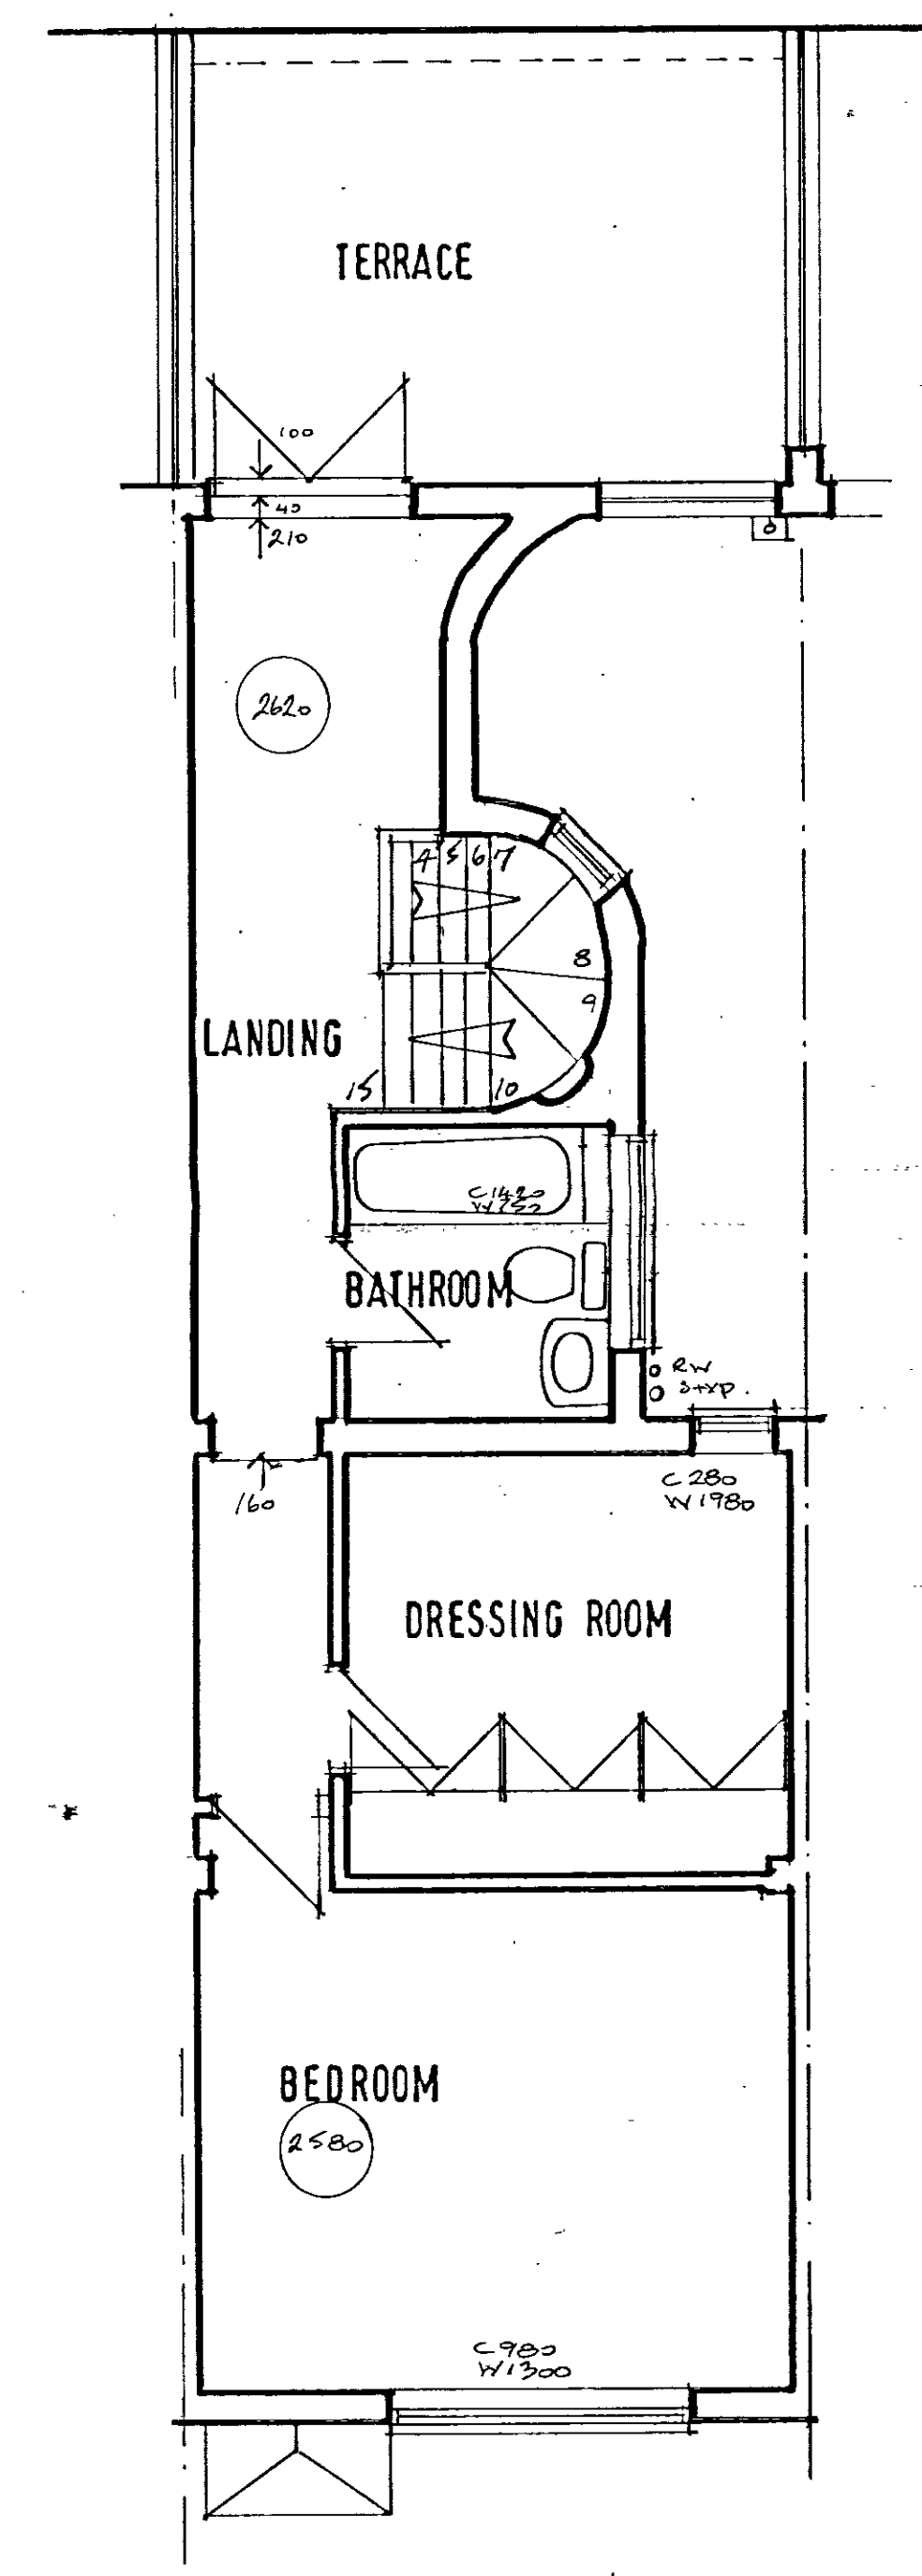


FIRST


DELEGATED APPROVAL
17 MAY 2001

PP002789


rev	date	by	A.D.K. & C. TOWN PLANNING	
project			- 1 DEC 2000	
18 DOWNE PLACE, SW3 2NG.			RECEIVED	
client				
MR. S. COOPER.				
title				
EXISTING PLANS				
 Hamlin Iles & Crago 40 The Broadway, Cheam, Surrey SM1 8BD Telephone 0181 715 0515, Facsimile 0181 715 0520 E-mail hic@globalnet.co.uk				
scale	drawn	job no.	no.	rev.
1:50		D52	01	
date	checked			
OCT 2000				

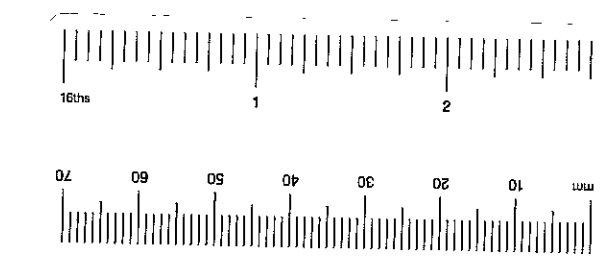


DO NOT SCALE THIS DRAWING. ALL DIMENSIONS TO BE CHECKED ON SITE PRIOR TO THE FABRICATION OF ANY WORK OR ORDERING OF MATERIALS
 HAMLIN ILES & CRAGO RETAIN COPYRIGHT IN AND OWNERSHIP OF THESE DRAWINGS

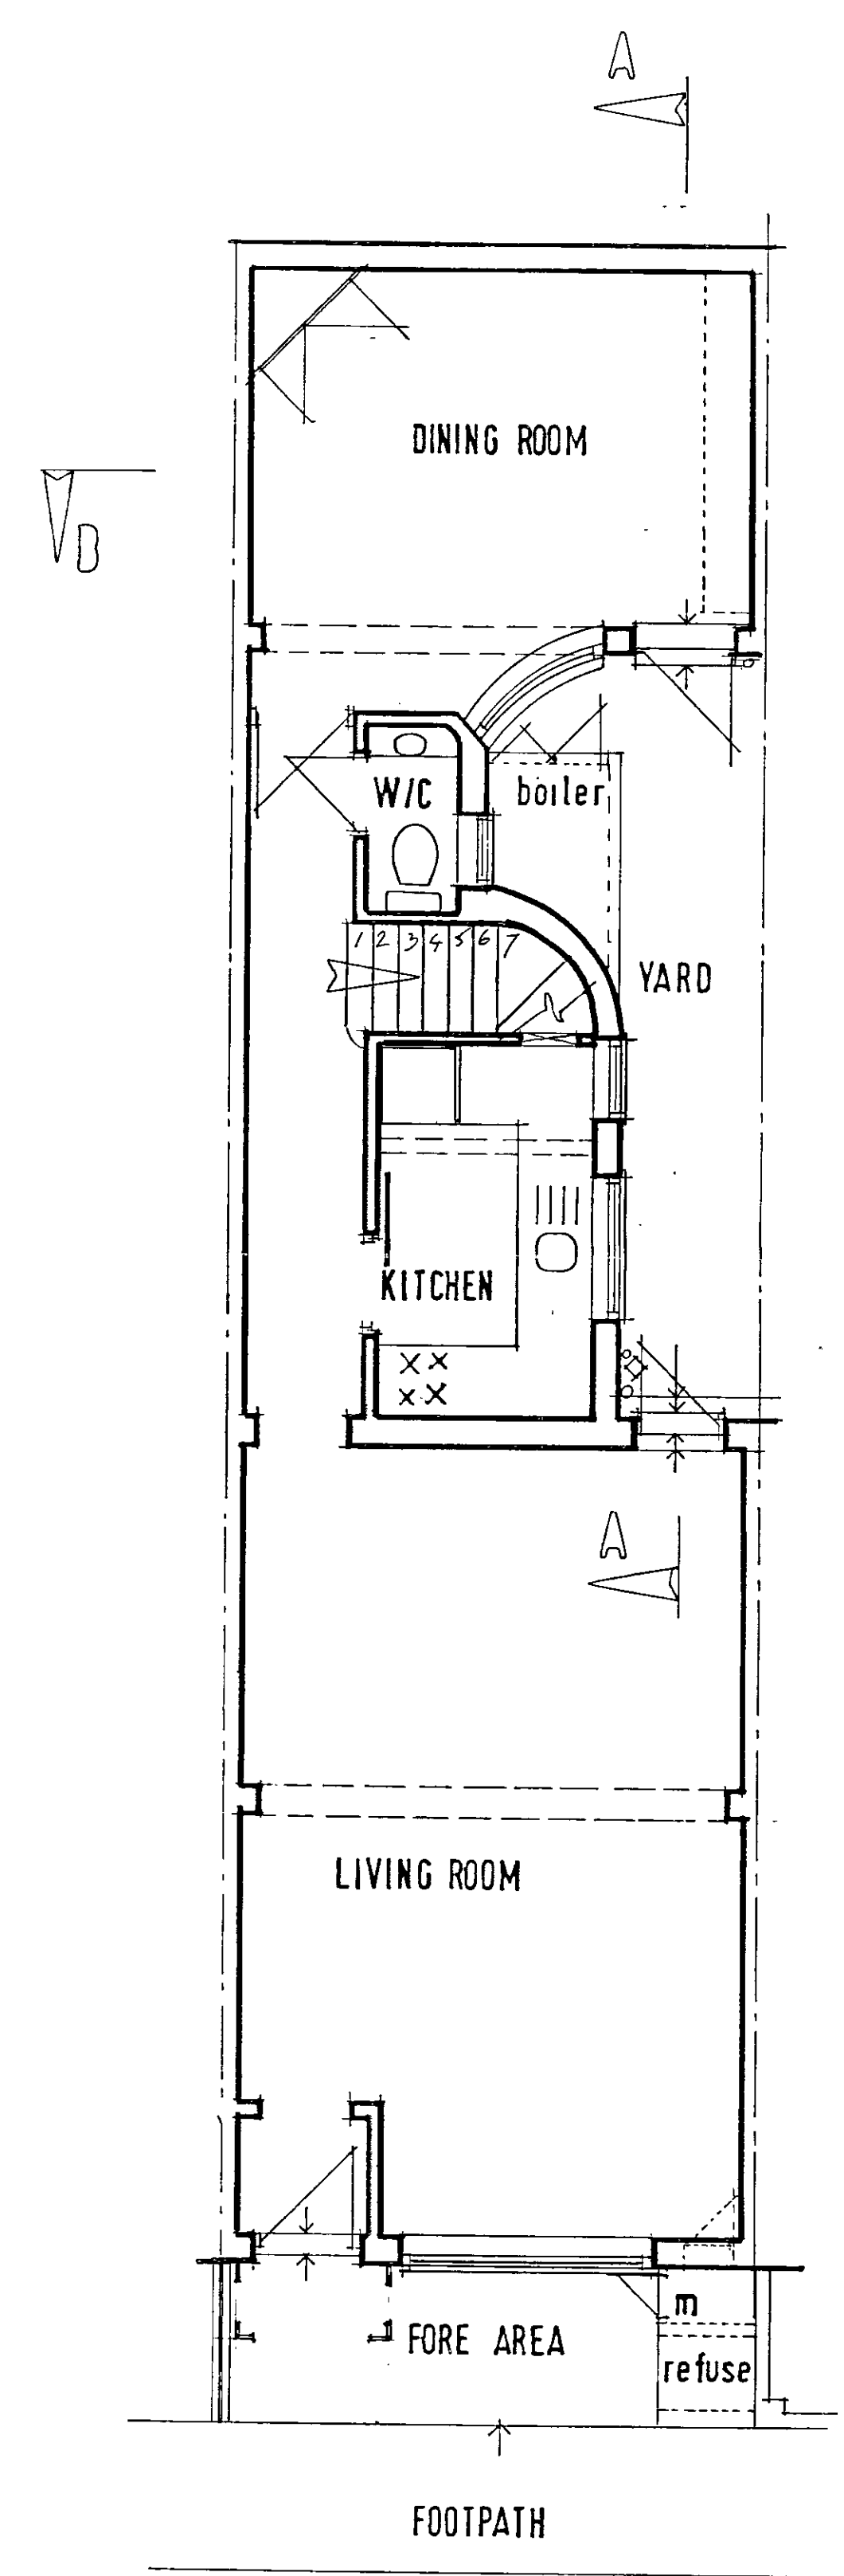

GROUND

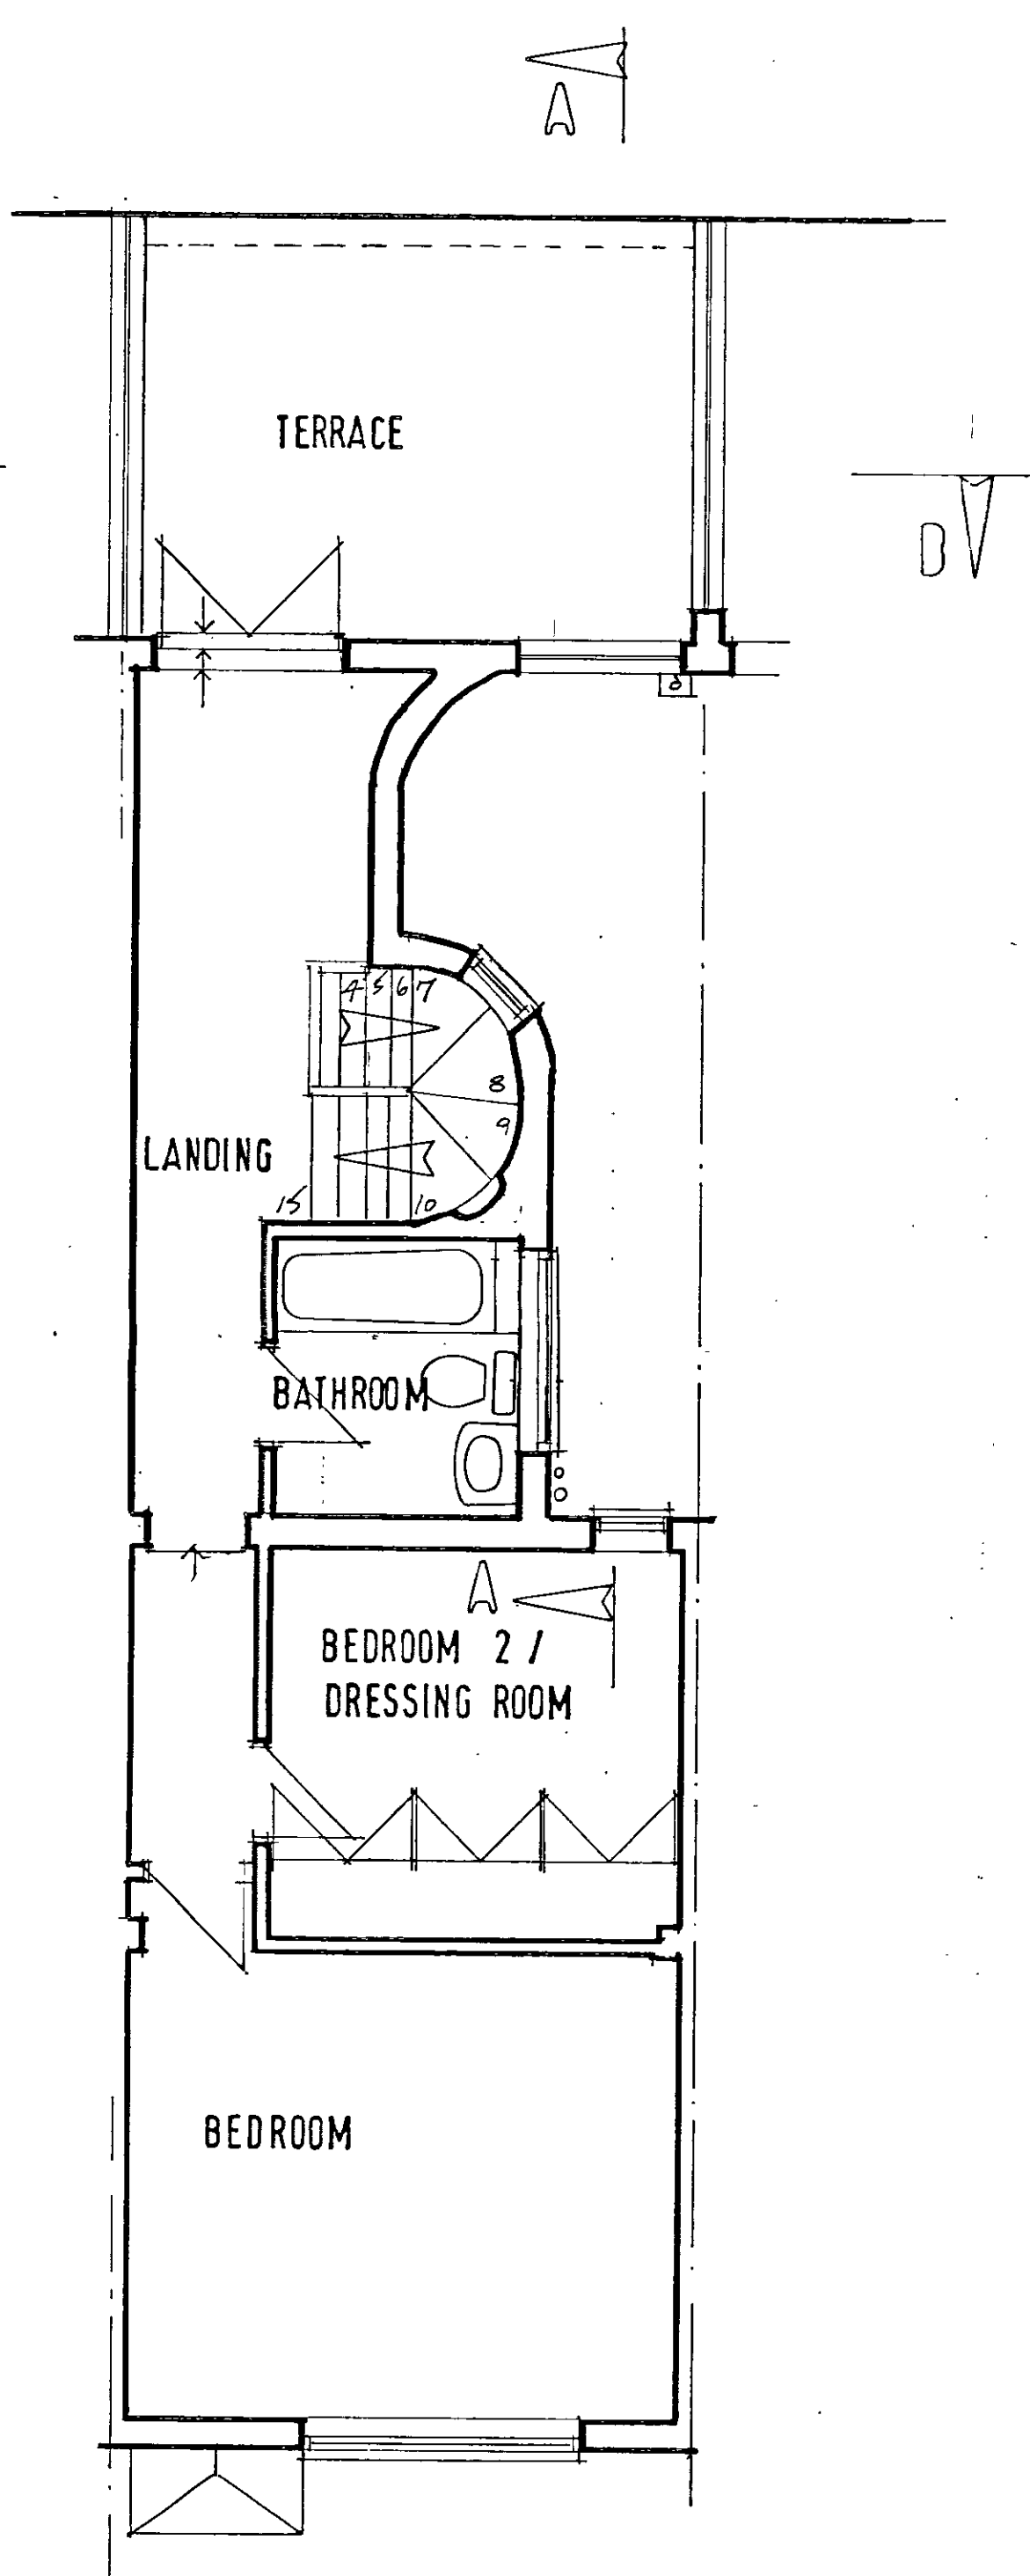


FIRST

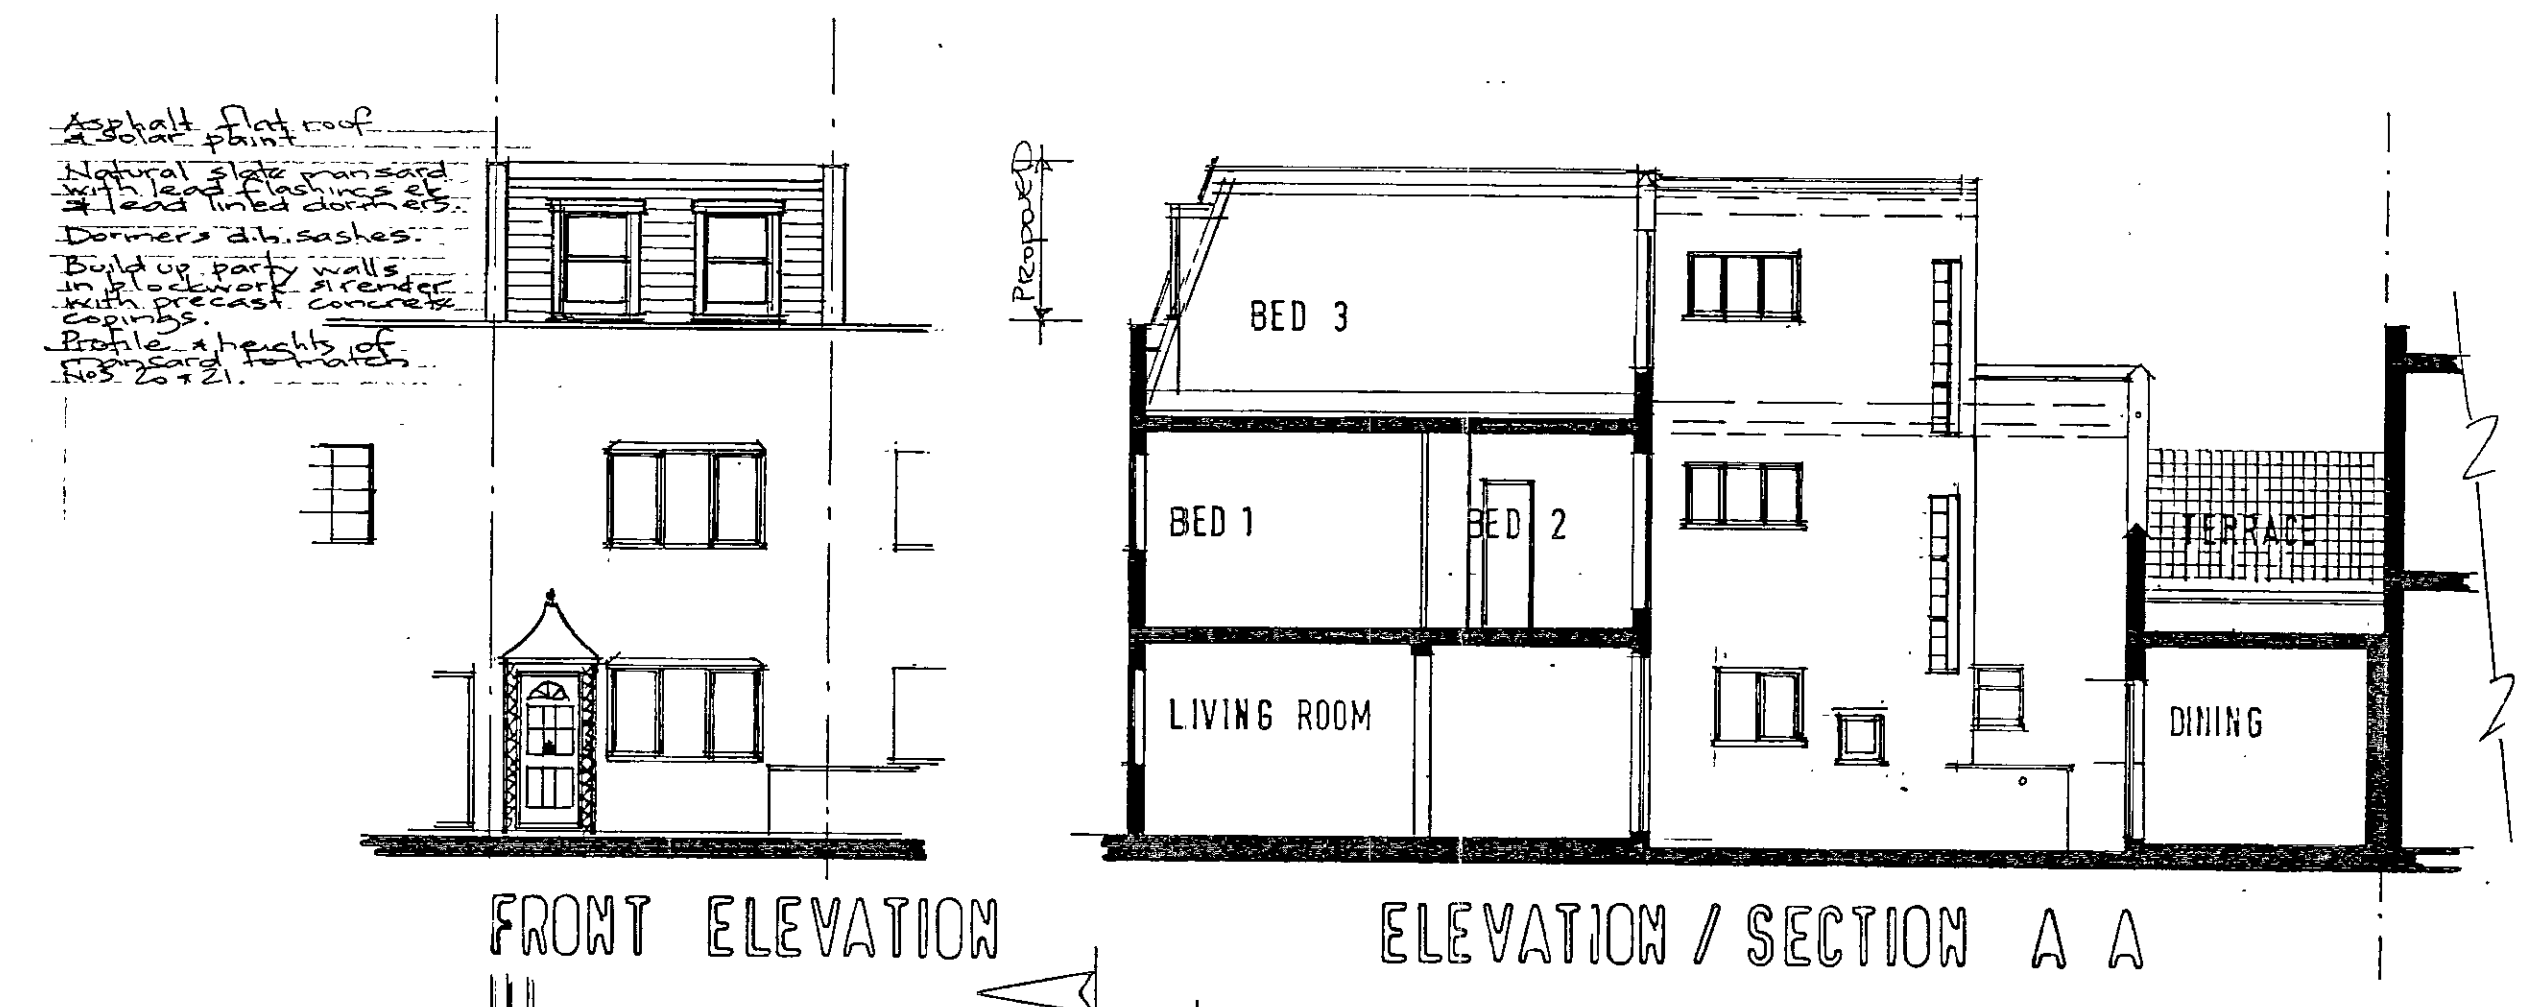


FRONT ELEVATION

ELEVATION / SECTION A A

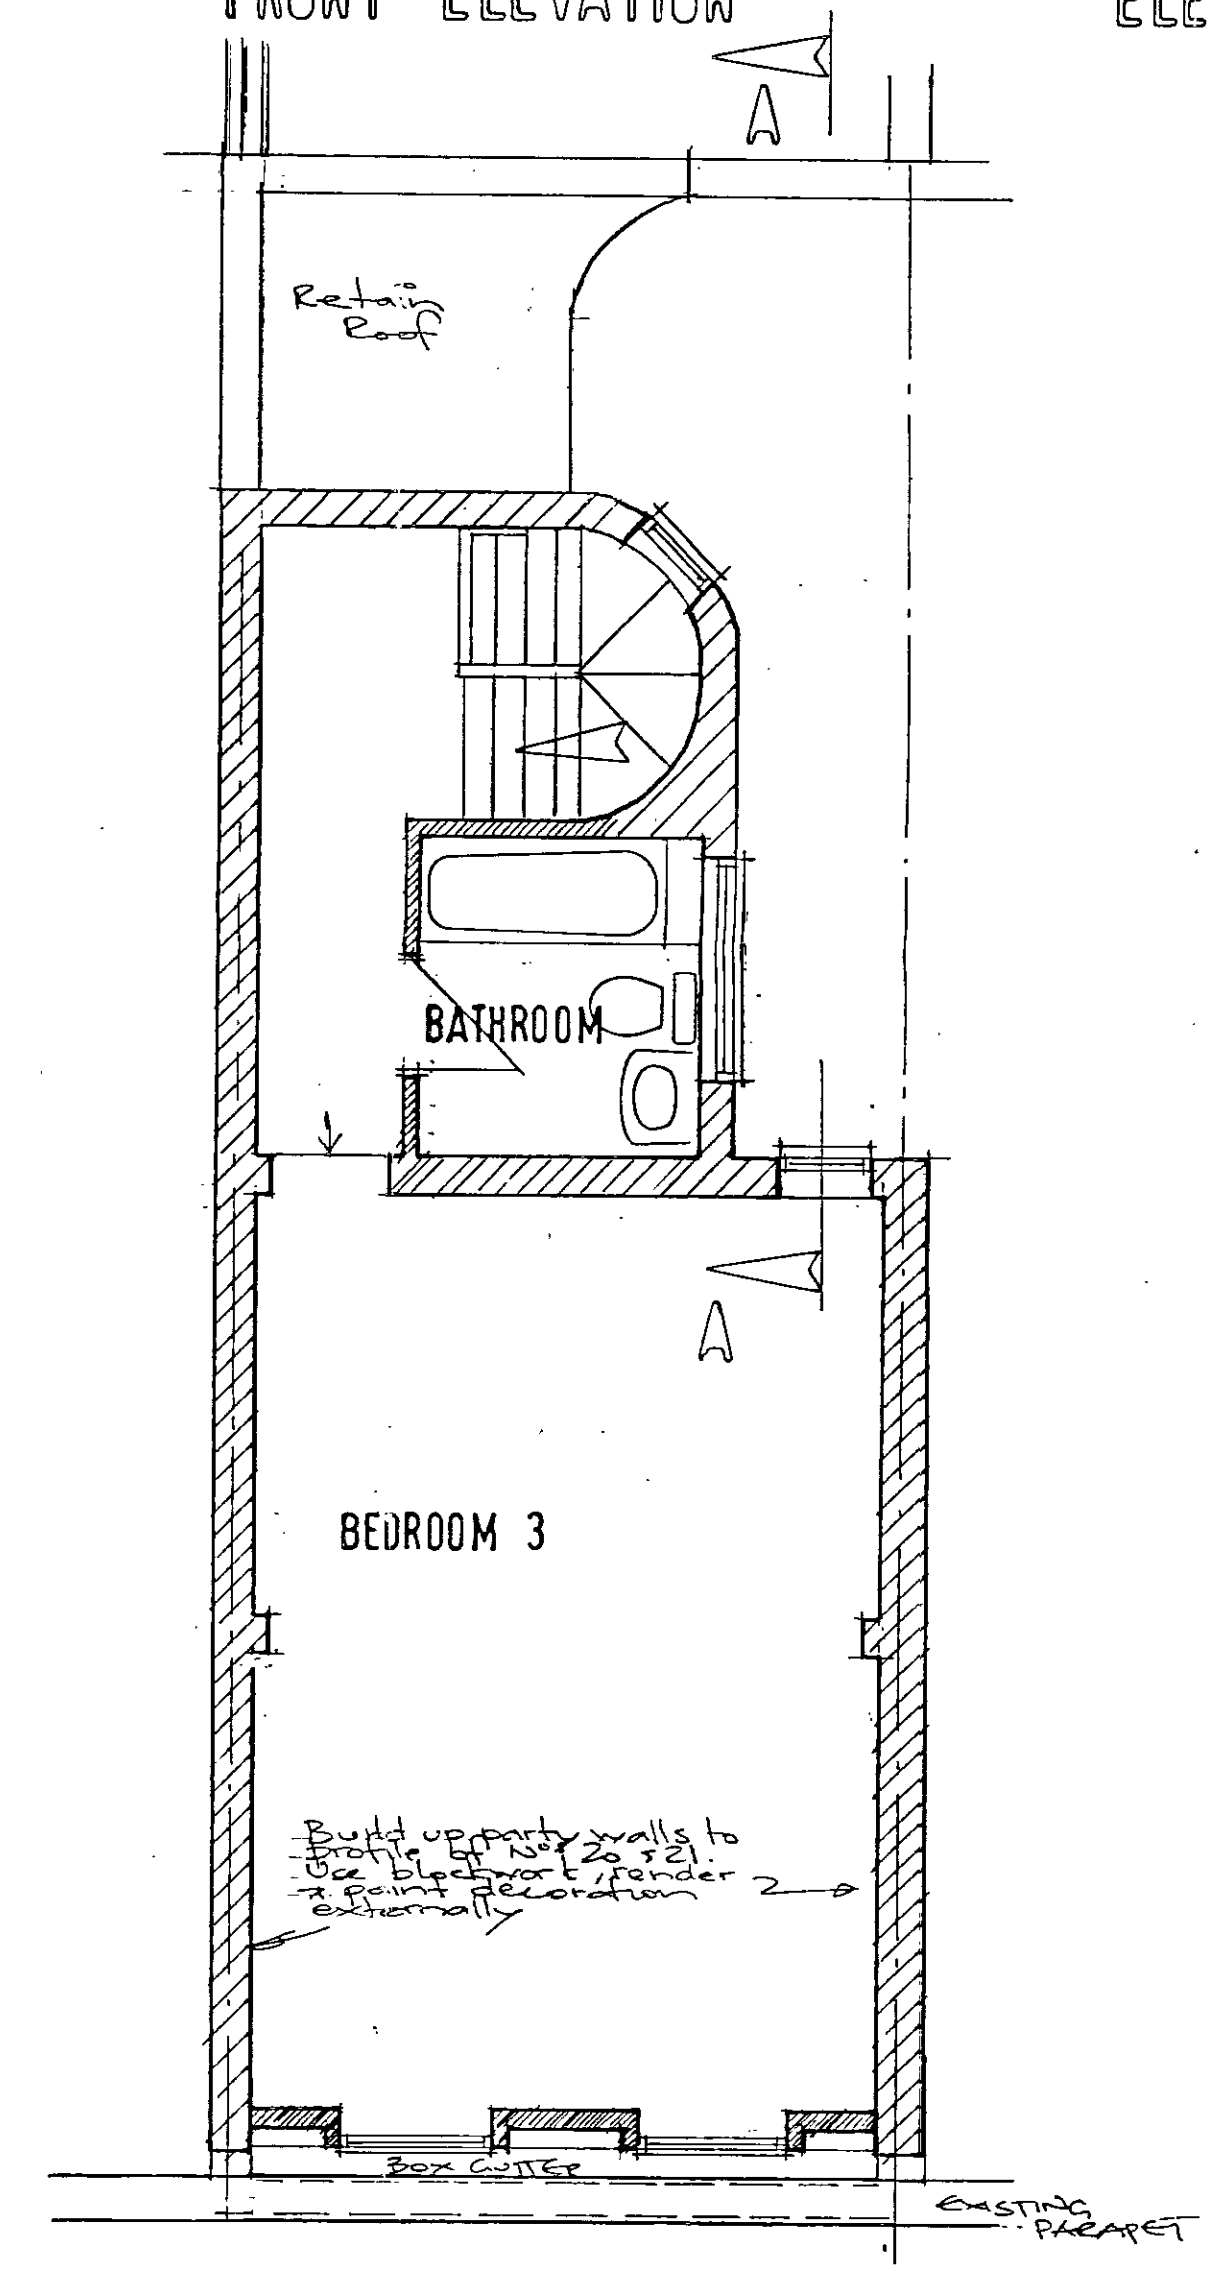


SECOND

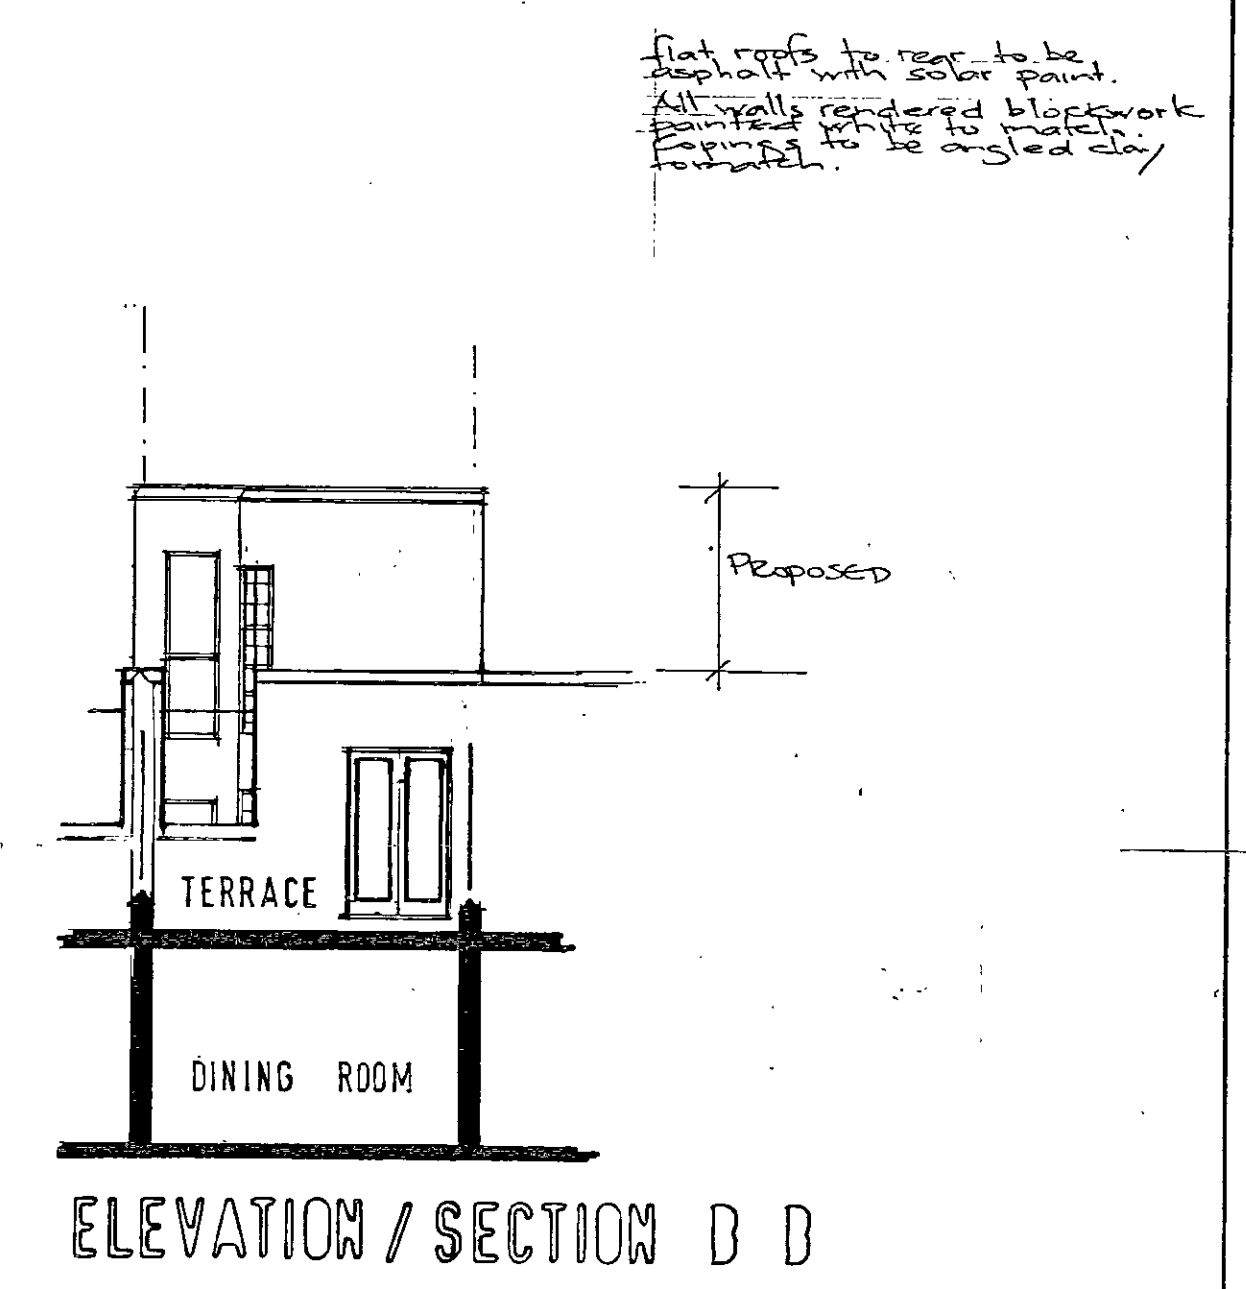

ELEVATION / SECTION D D


R.B.K. & C.
 TOWN PLANNING
 22 FEB 2001
 RECEIVED

Rev 2/01 Bear 2nd floor study removed. Plan & Elevation revised accordingly.

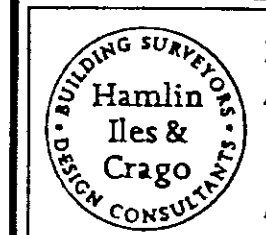
rev	date	by
project	18 DOWNE PLACE, SW3 2NG.	
client	MR. S. COOPER.	
title	PROPOSED PLANS + ELEVATIONS	
 Hamlin Iles & Crago 40 The Broadway, Cheam, Surrey SM3 8BD Telephone 0181 715 0515, Facsimile 0181 715 0520 E-mail hic@globalnet.co.uk		
scale	drawn	job no. no. rev.
1:50 & 1:100		052 02 A
date	checked	
Nov 2000		

PP/00/2789/A


DO NOT SCALE THIS DRAWING. ALL DIMENSIONS TO BE CHECKED ON SITE PRIOR TO THE FABRICATION OF ANY WORK OR ORDERING OF MATERIALS.
 HAMLIN ILES & CRAIG RETAIN COPYRIGHT IN AND OWNERSHIP OF THESE DRAWINGS

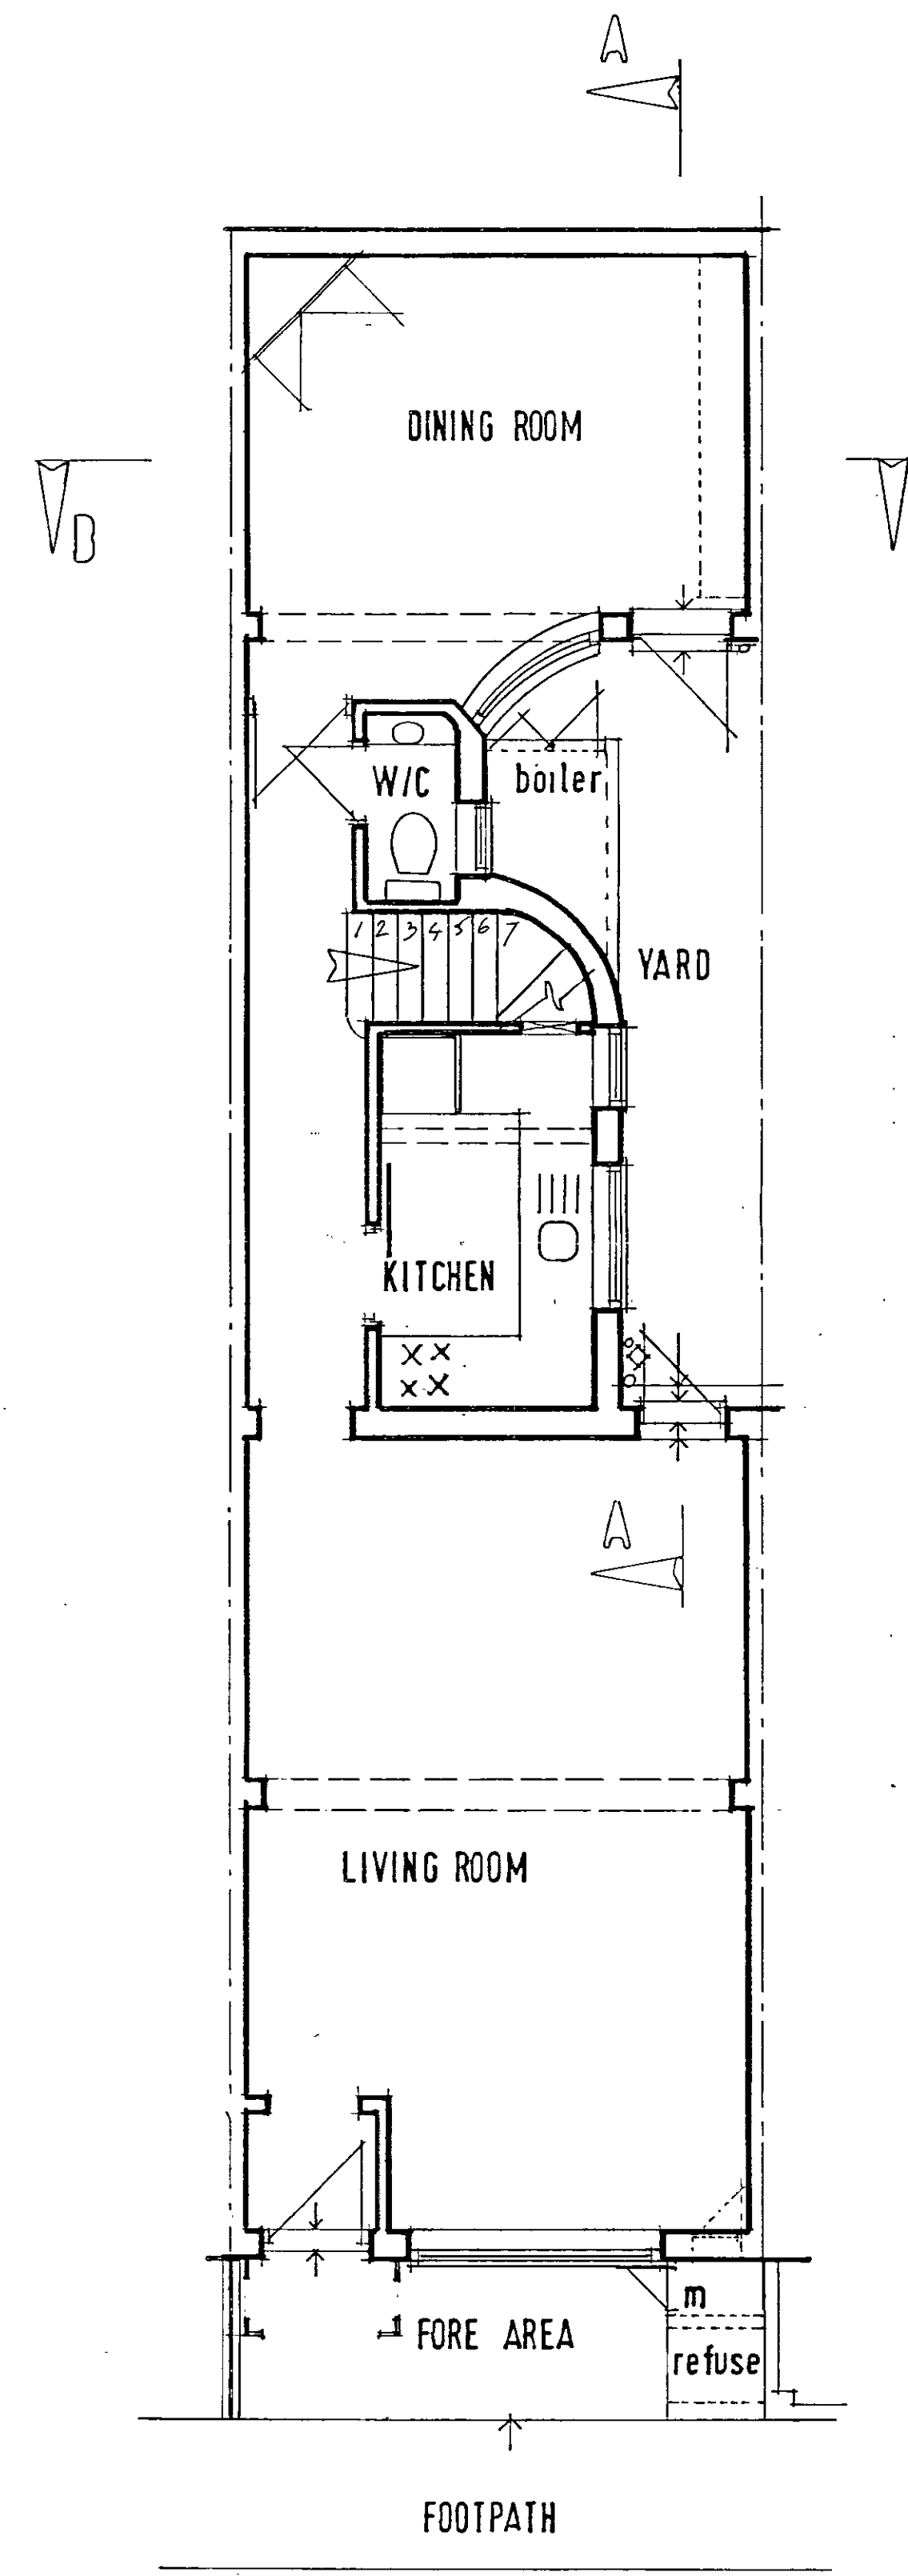

GROUND

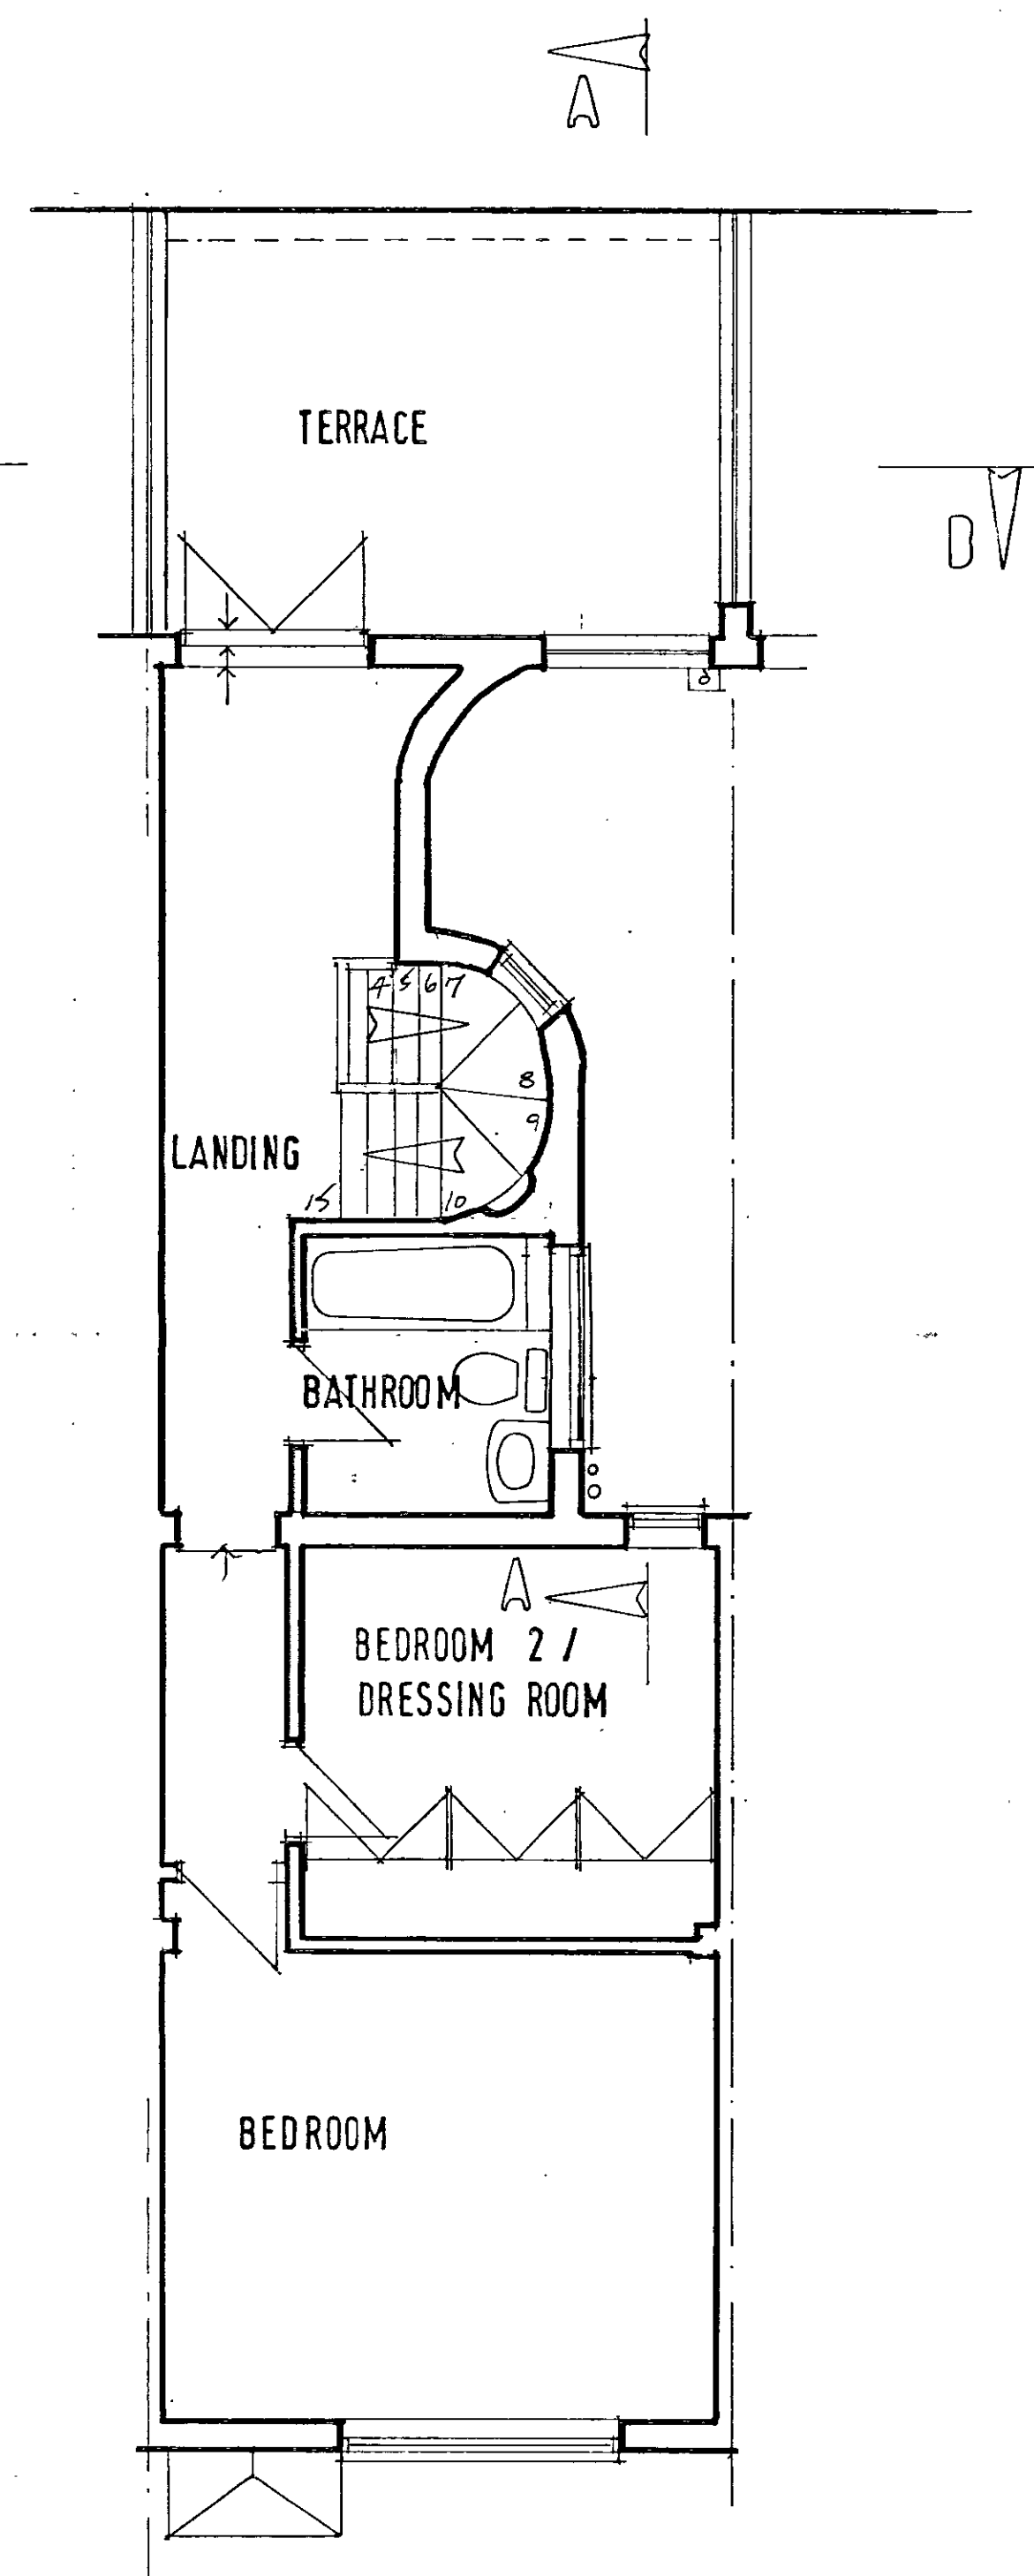

FIRST

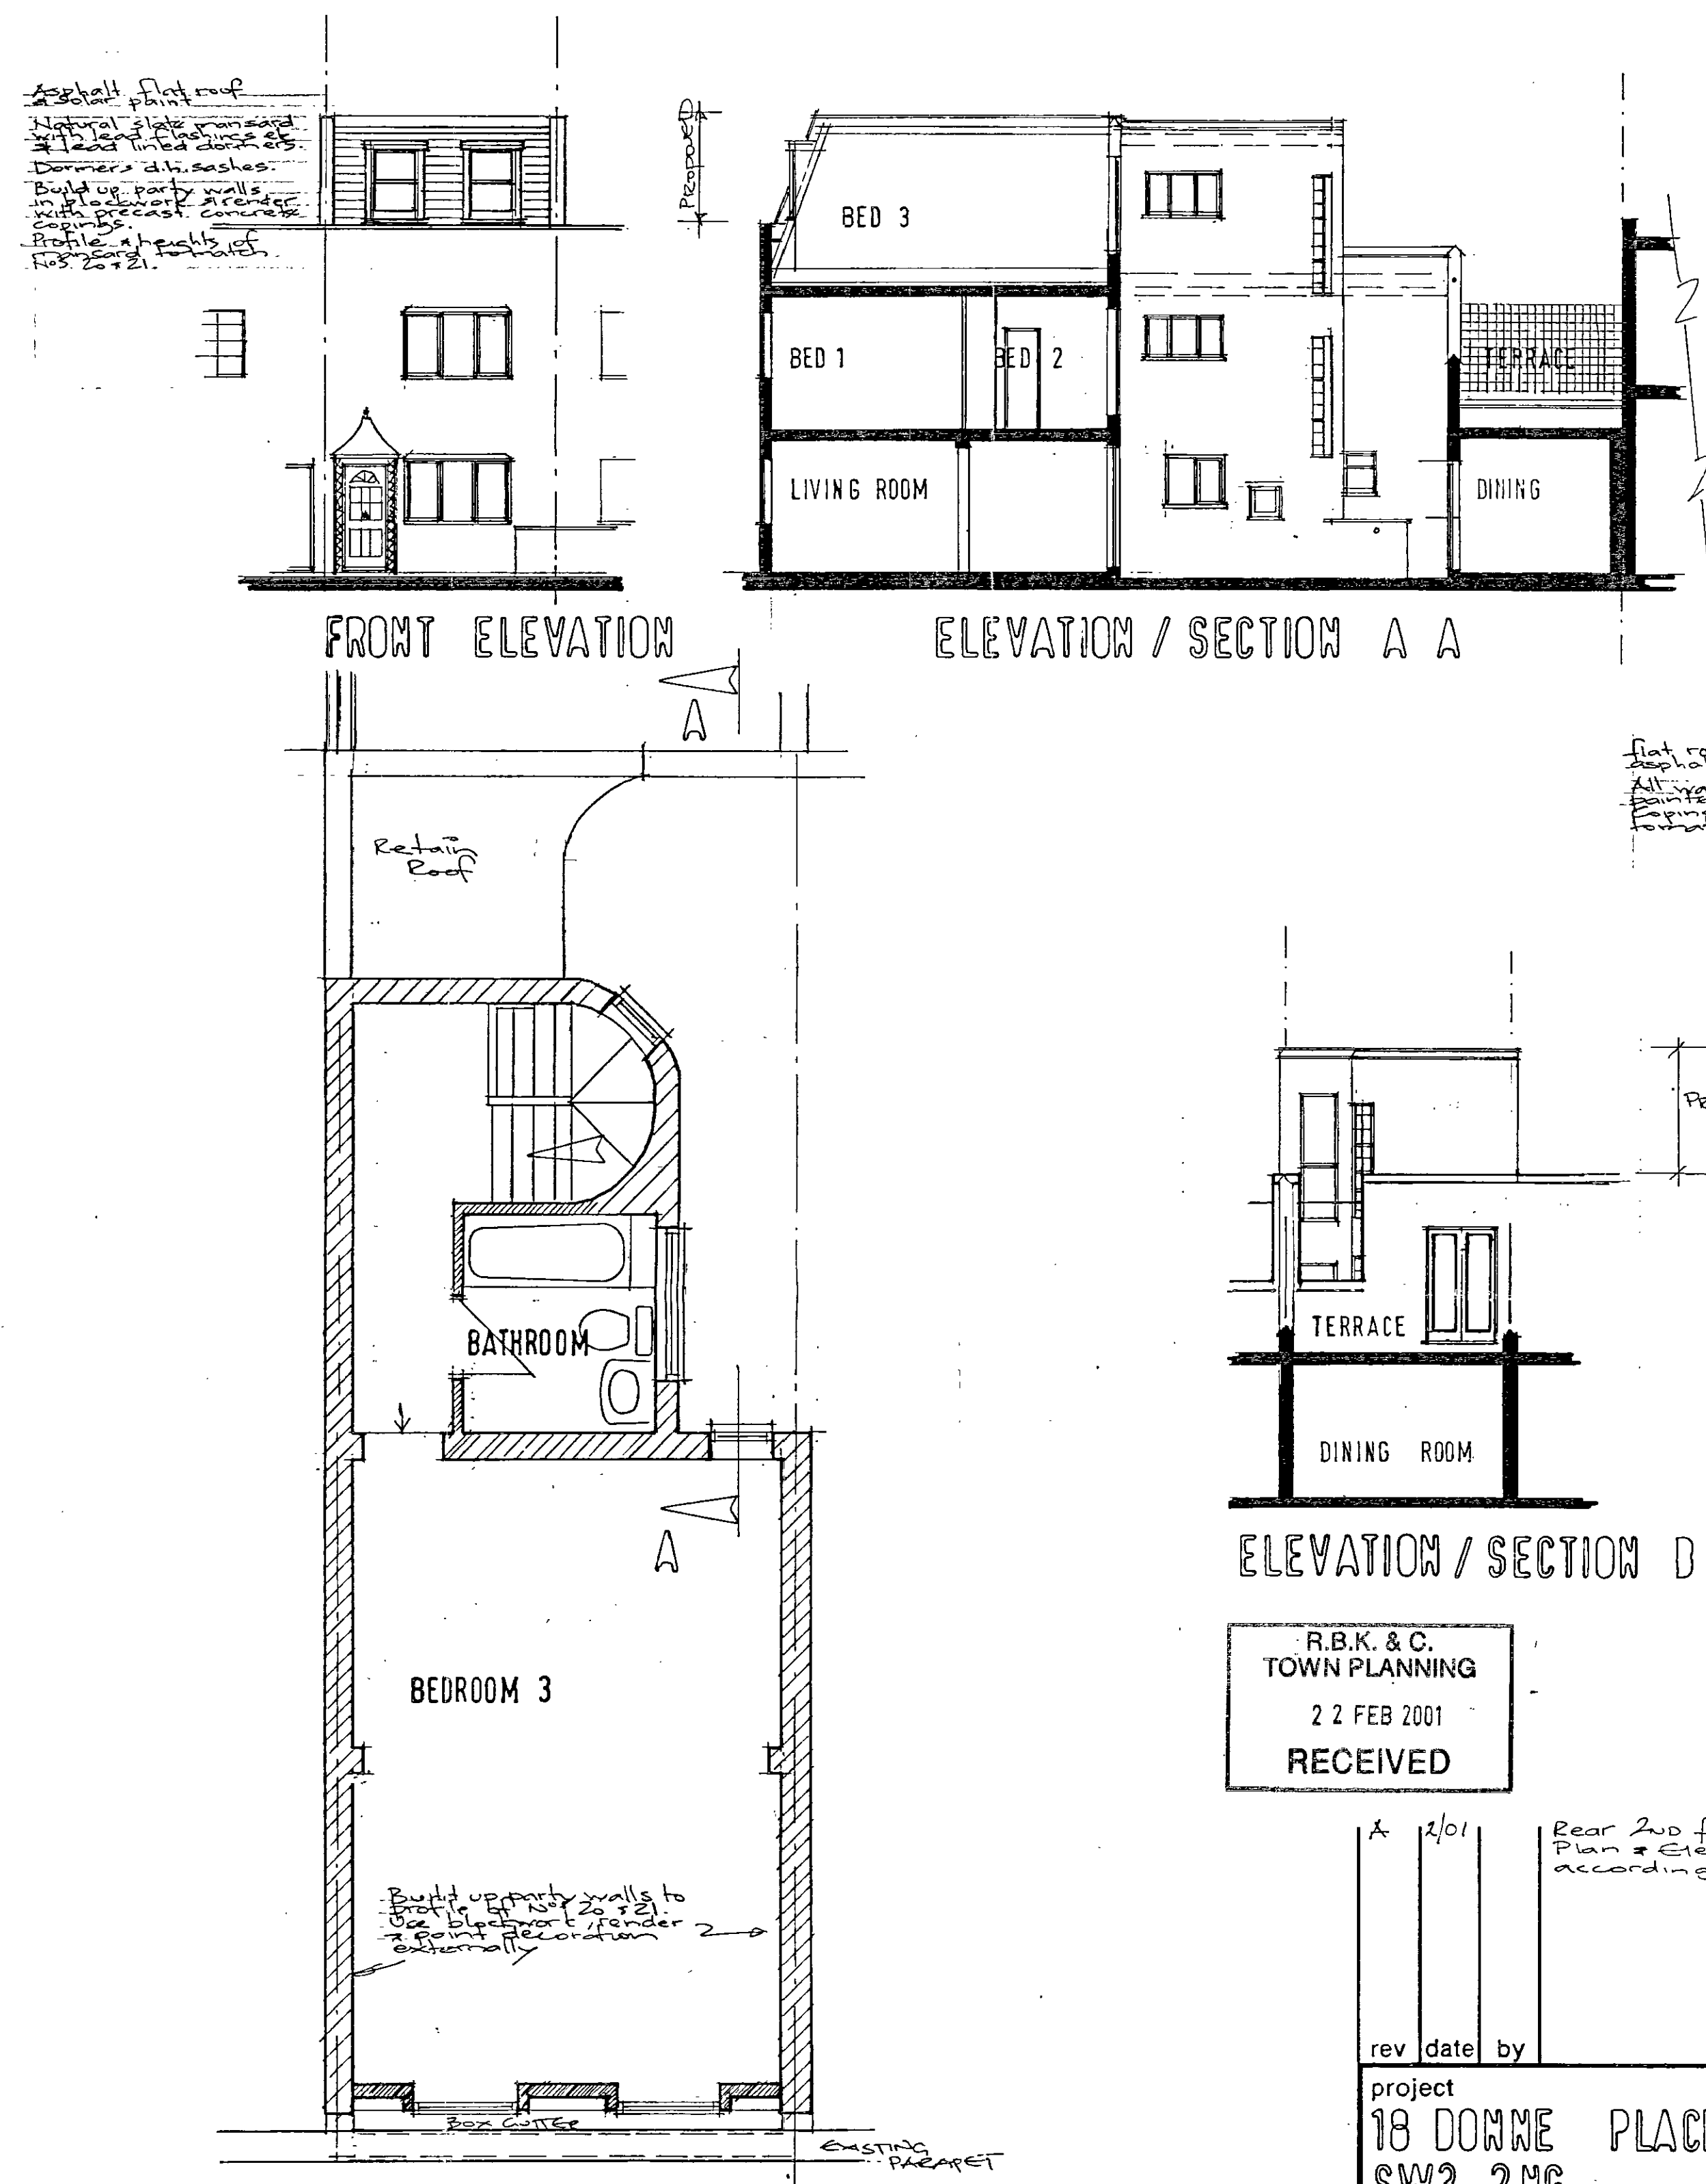

SECOND

R.B.K. & C.
 TOWN PLANNING
 22 FEB 2001
 RECEIVED


rev date by
 A 2/01 Bear 2nd floor study removed. Plan & Elevation revised accordingly

project
 18 DONNE PLACE,
 SW3 2NG.
 client
 MR. S. COOPER.
 title
 PROPOSED PLANS + ELEVATIONS


Hamlin Iles & Craig
 40 The Broadway, Cheam, Surrey SM3 8BD
 Telephone 0181 715 0515, Facsimile 0181 715 0520
 E-mail hic@globalnet.co.uk

scale 1:50 # 1/100	drawn	job no. 052	no. 02	rev. A
date Nov. 2000	checked			


DO NOT SCALE THIS DRAWING. ALL DIMENSIONS TO BE CHECKED ON SITE PRIOR TO THE FABRICATION OF ANY WORK OR ORDERING OF MATERIALS
 HAMLIN ILES & CRAGO RETAIN COPYRIGHT IN AND OWNERSHIP OF THESE DRAWINGS

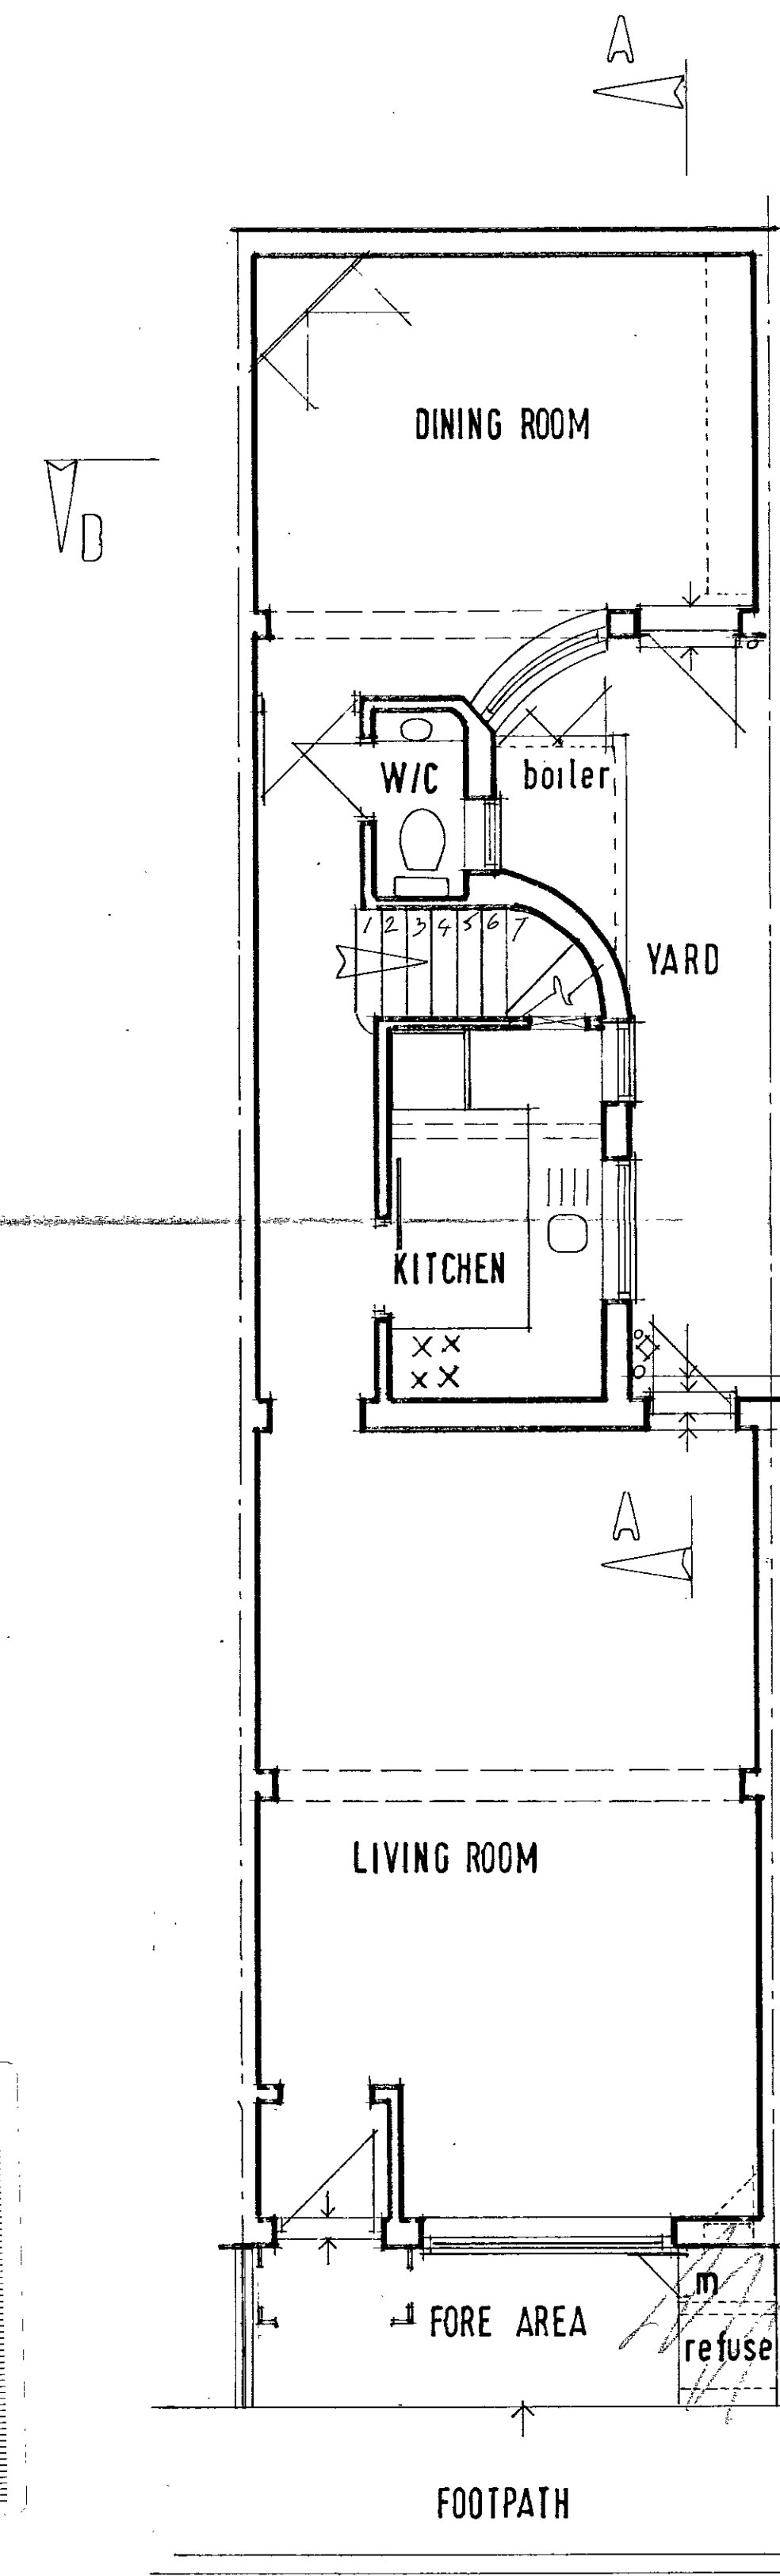


GROUND

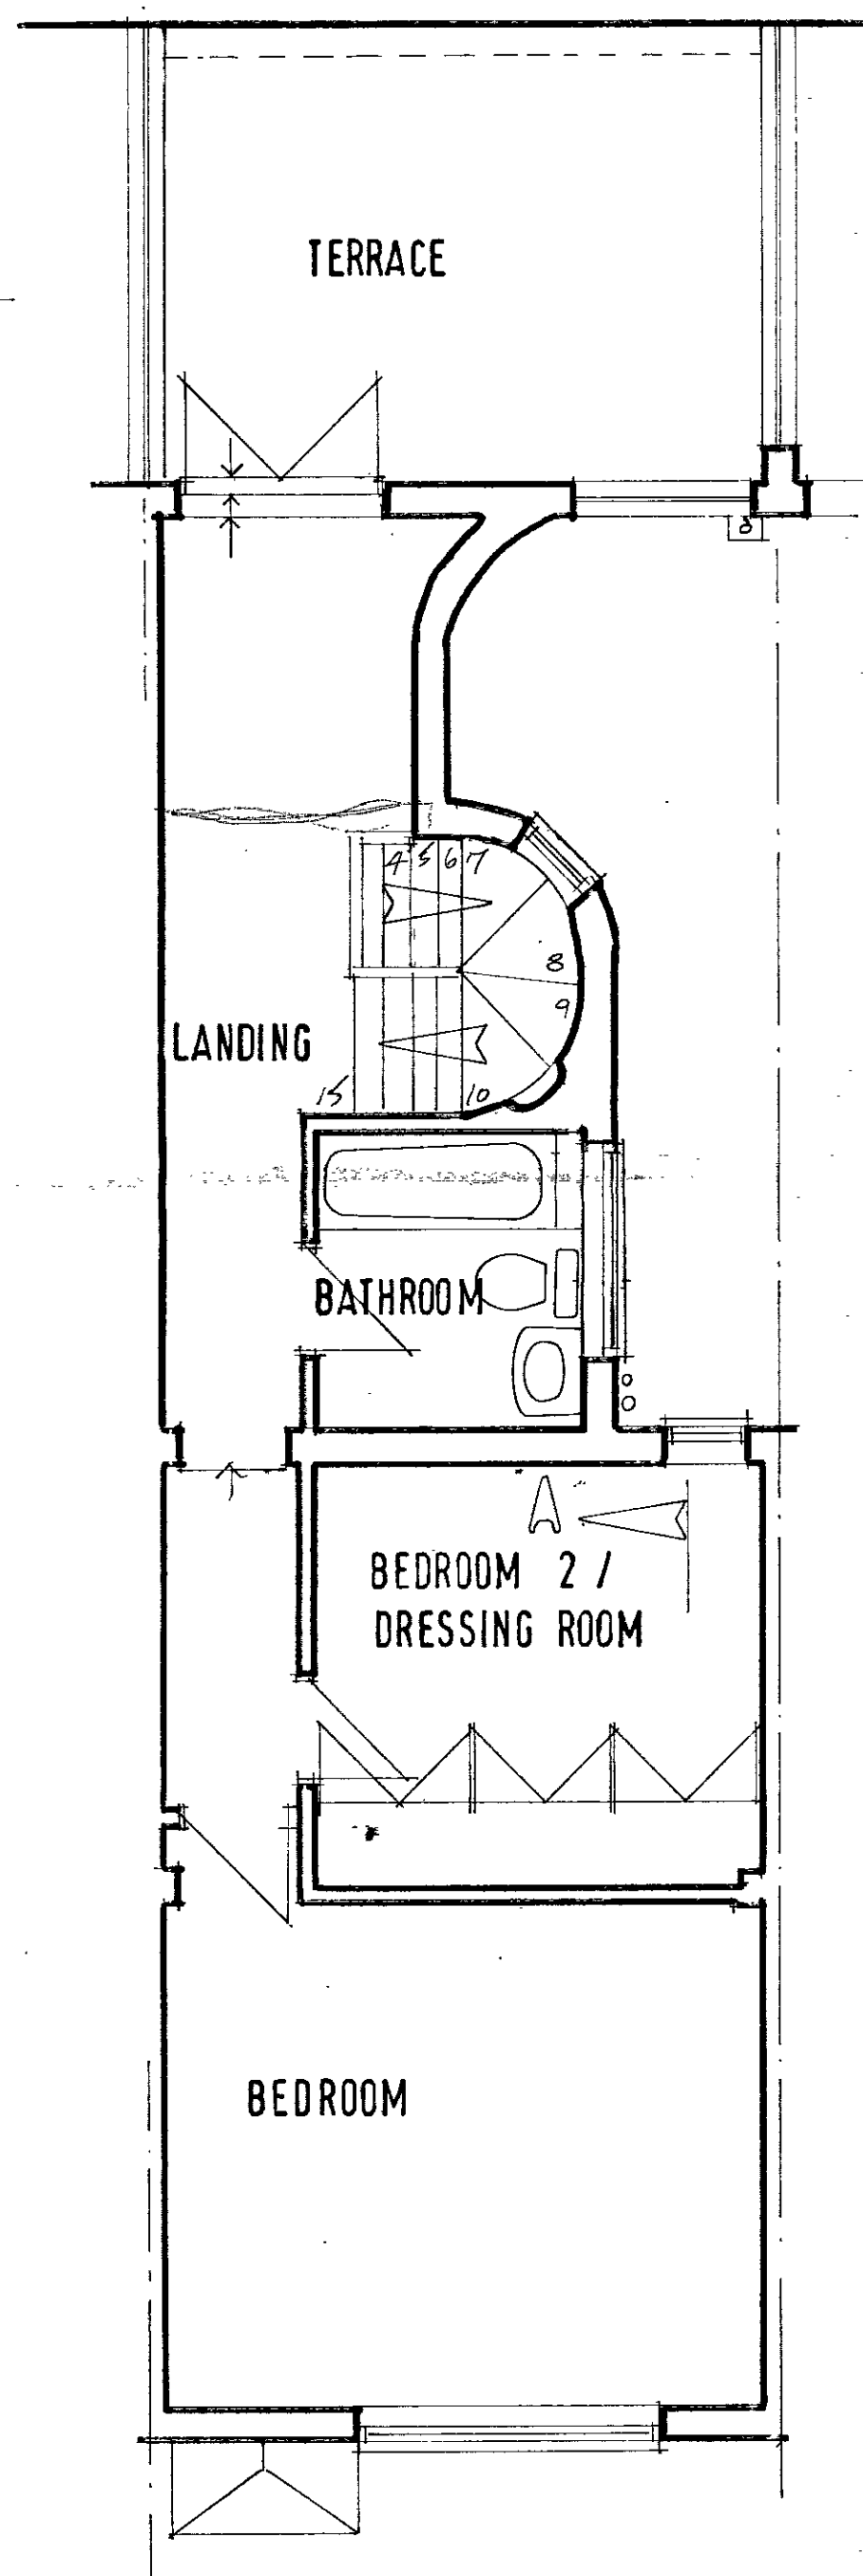

FIRST

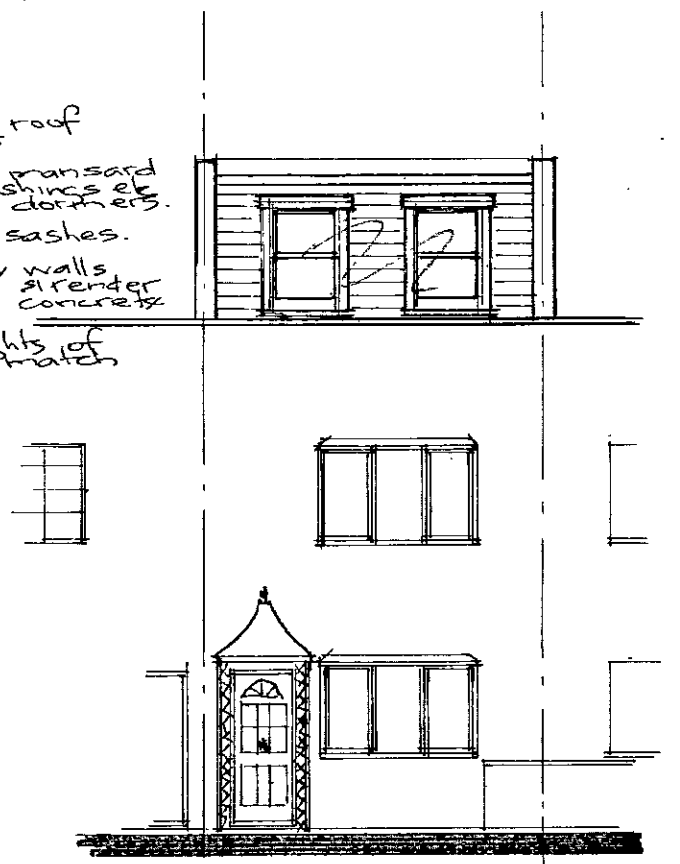


FRONT ELEVATION

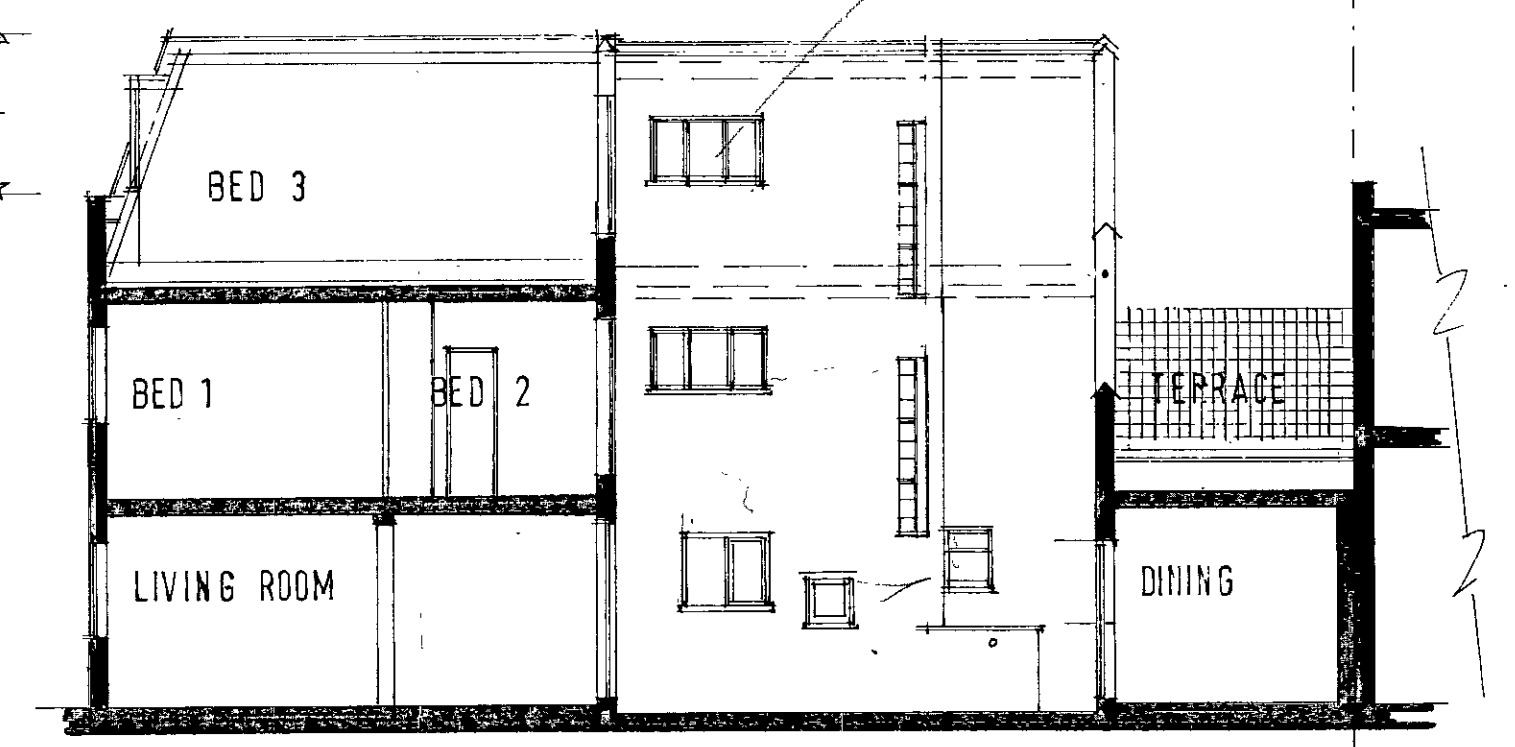


ELEVATION / SECTION A A

Special flat roof
 Natural slate mansard
 2 lead lined cast etc.
 Dormers d.h. sashes.
 Build up party walls
 in kitchen & dining
 with precast concrete
 200mm
 Profile of party wall
 100mm x 21.

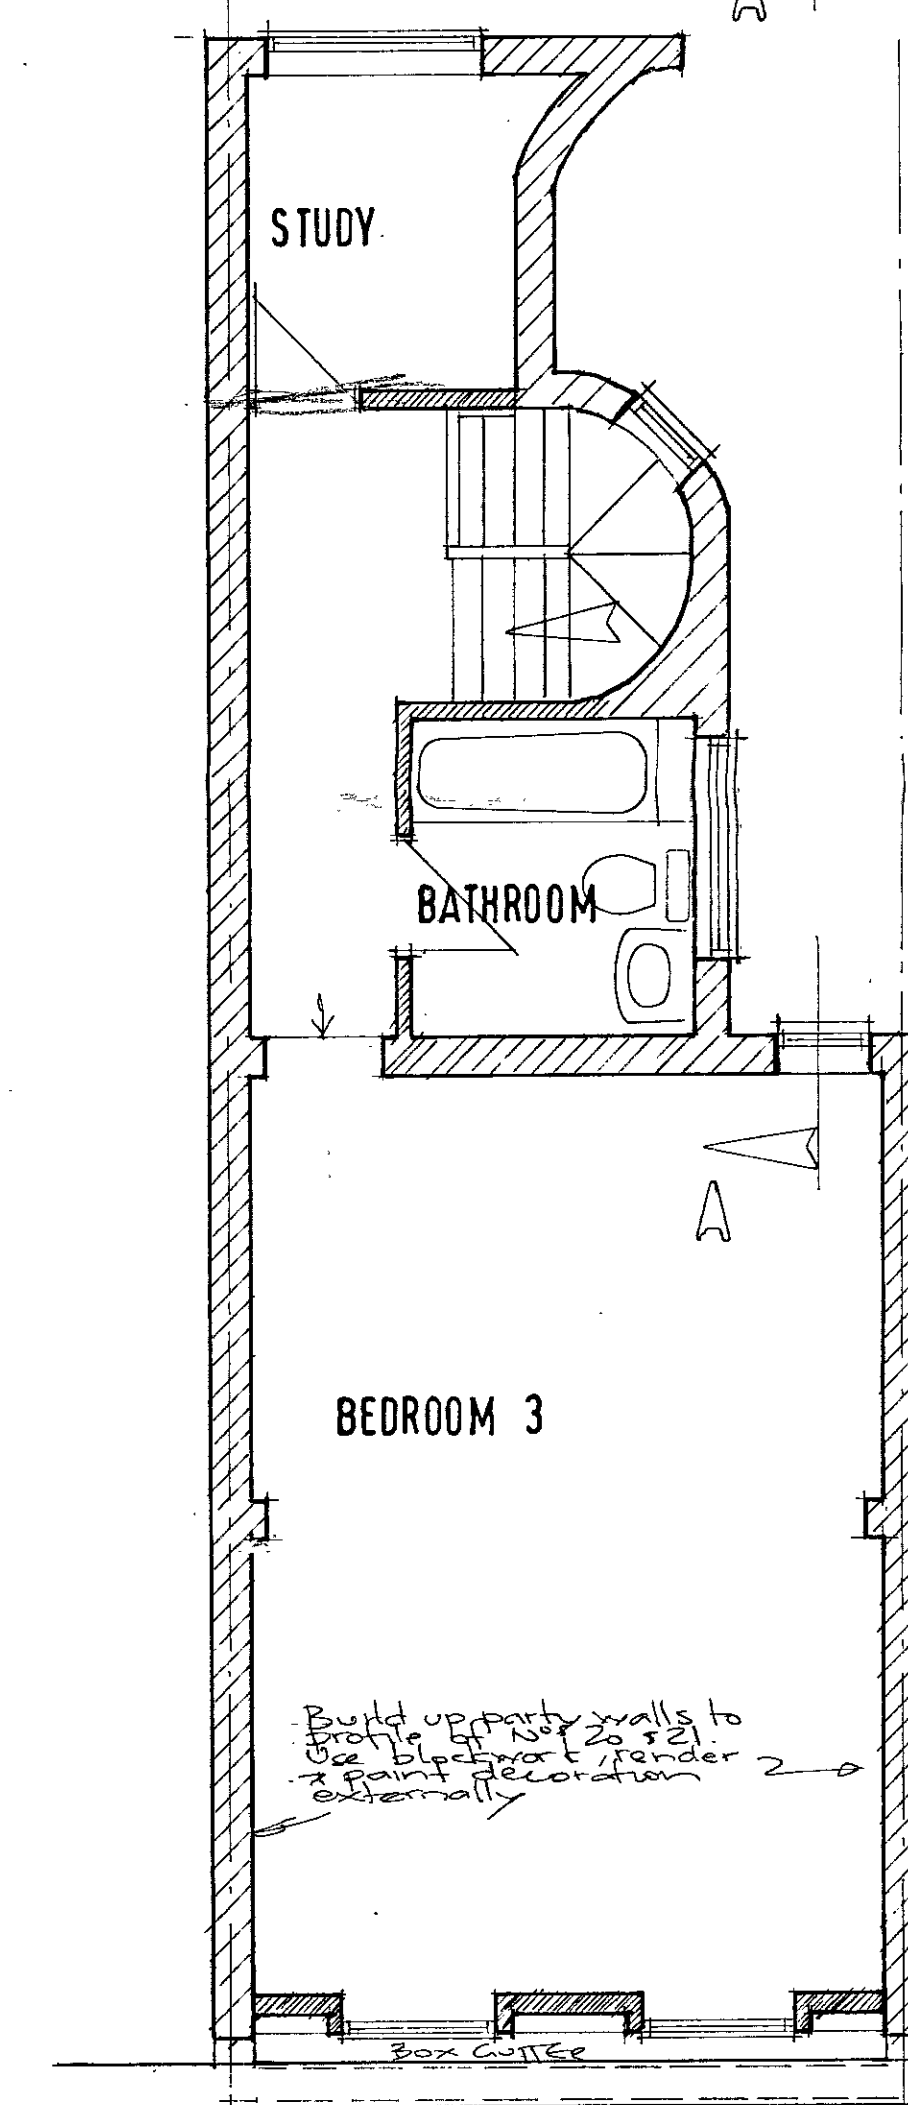

SECTION A A

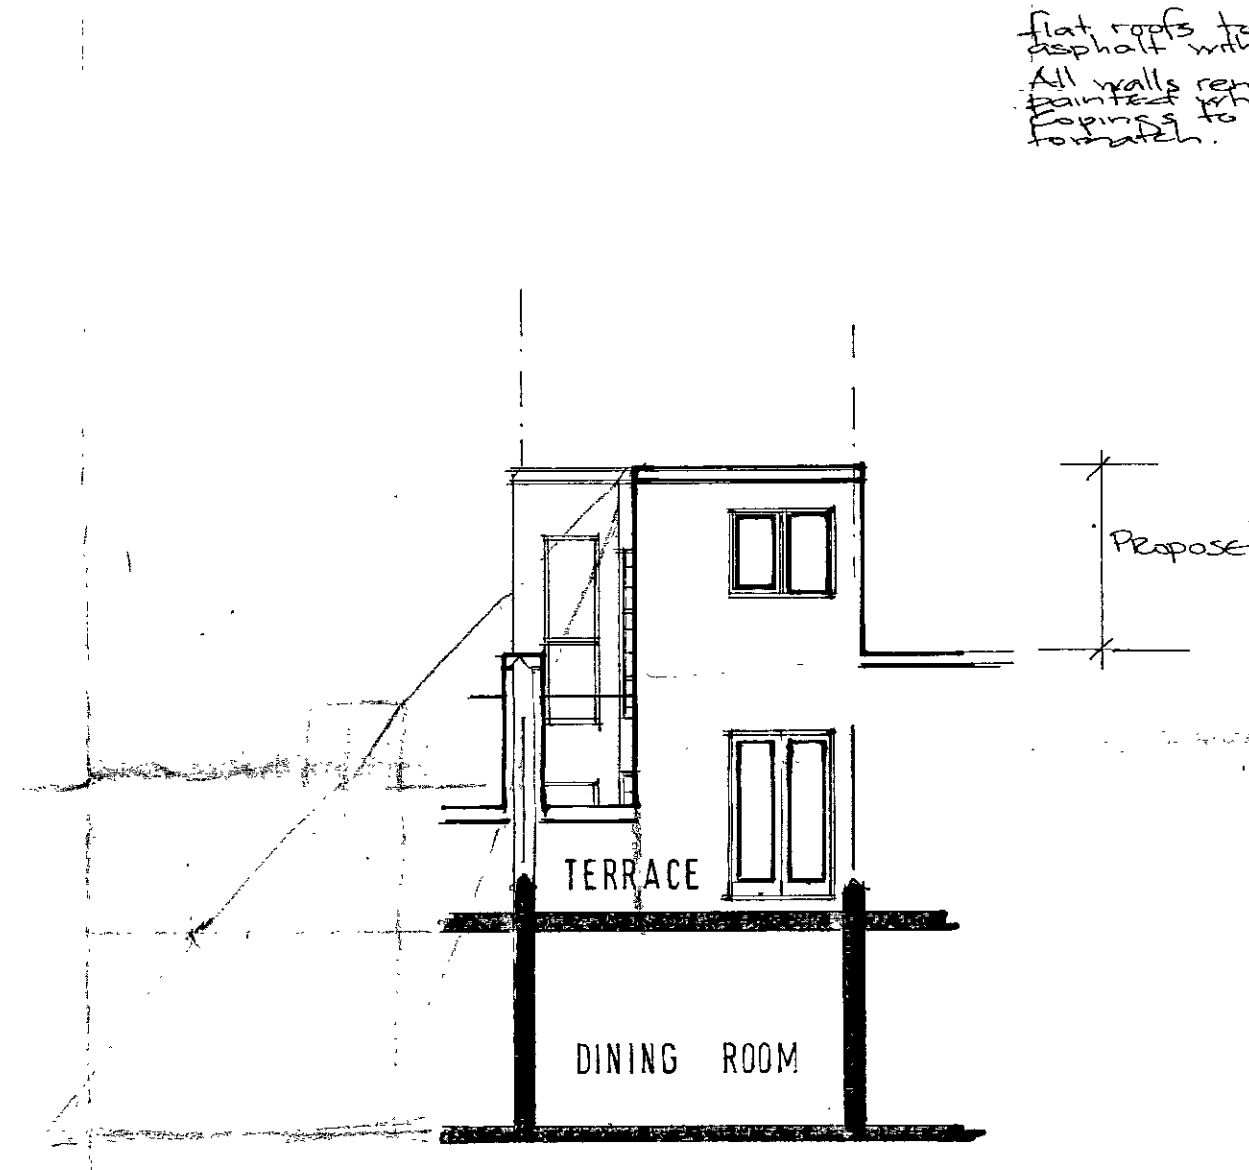

ELEVATION / SECTION D D

flat roof to rise to be
 100mm above gutter point
 All walls rendered blockwork
 finished to be to plaster
 finished to be to plaster etc.

PP002789


R.B.K. & C.
 TOWN PLANNING
 - 1 DEC 2000
 RECEIVED

rev	date	by
project	18 DONNE PLACE, SW3 2NG.	
client	MR. S. COOPER.	
title	PROPOSED PLANS + ELEVATIONS	

Hamlin Iles & Crago
 40 The Broadway, Cheam, Surrey SM1 8BD
 Telephone 0181 715 0515, Facsimile 0181 715 0520
 E-mail hic@globalnet.co.uk


scale	drawn	job no.	no.	rev.
1:50 & 1:100	checked	052	02	
date				
Nov. 2000				

SUPERSEDED

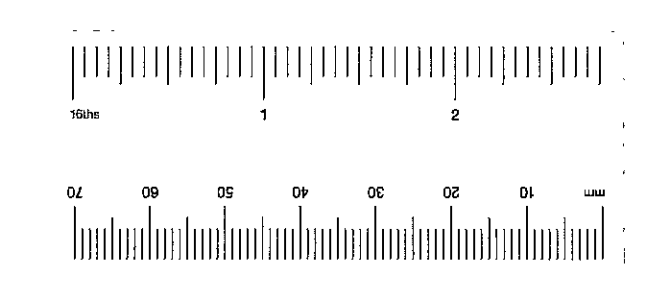



FR 002789

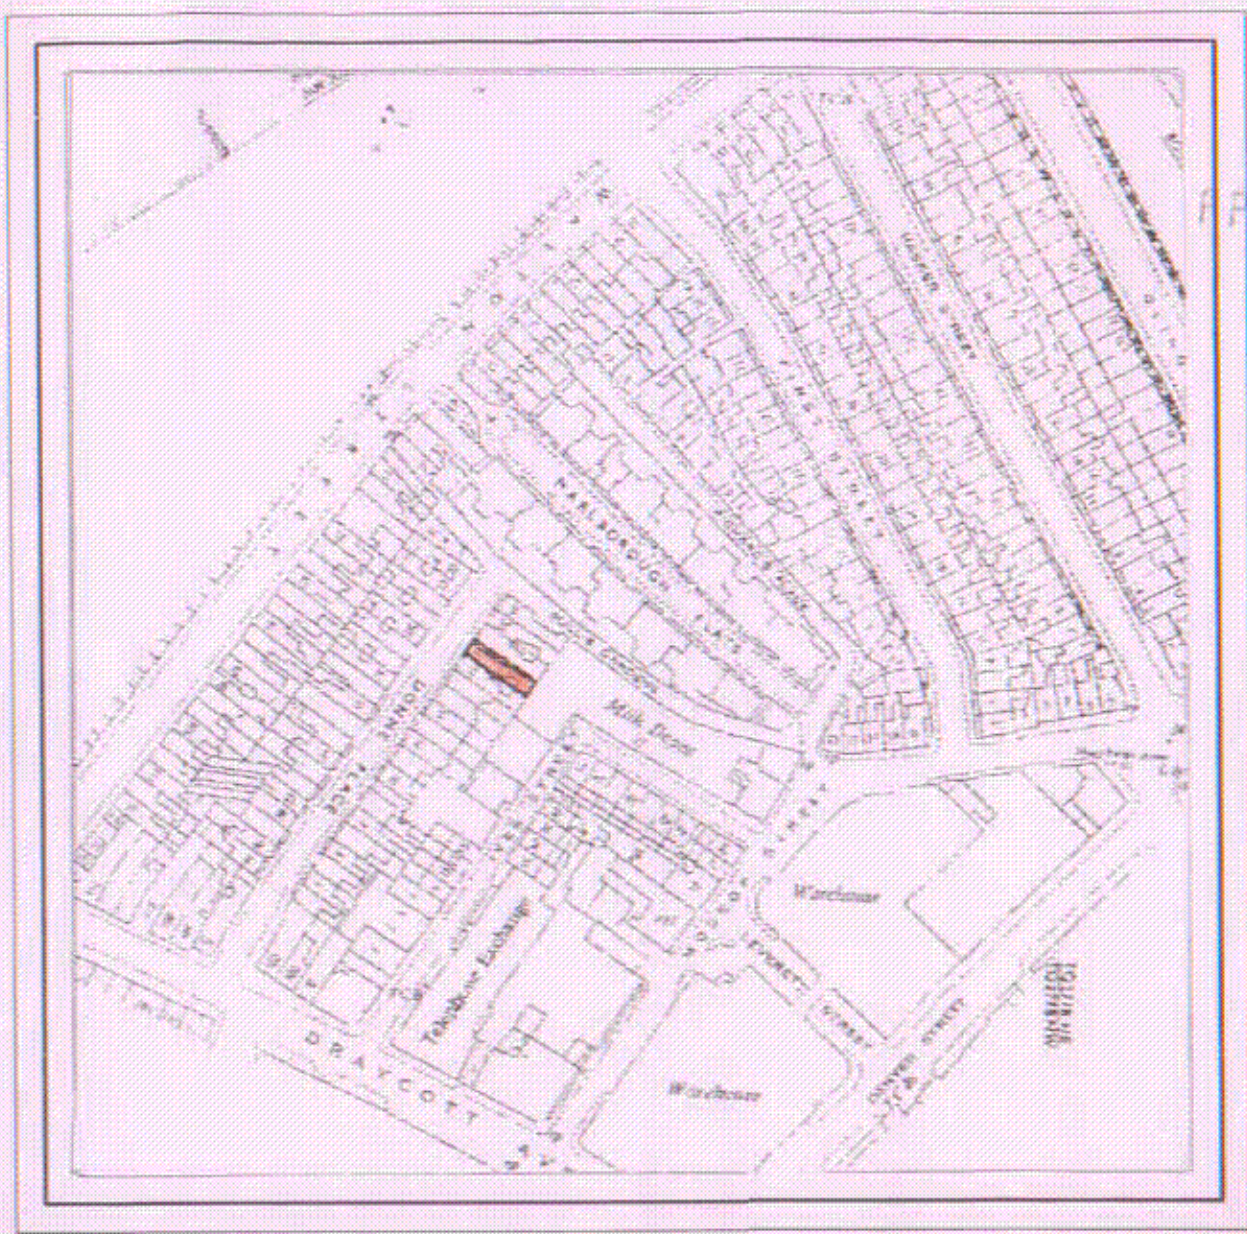

LOCATION PLAN

R.B.K. & C.
TOWN PLANNING
- 1 DEC 2000
RECEIVED



SCALE: 1:1250/2500
NATIONAL GRID SHEET REF:
DATE OF ORIGINAL:

SITE CENTERED PROPERTY: 18 DONNE PLACE
LONDON
SW3


REPRODUCED FROM ORDNANCE SURVEY SUPERPLAN WITH PERMISSION
OF THE CONTROLLER OF HER MAJESTY'S STATIONERY OFFICE
©CROWN COPYRIGHT. HAMLIN ILES & CRAIG LICENCE No: AL853550

THIS IS A PHOTOCOPY FROM AN ORIGINAL DO NOT SCALE.

DO NOT SCALE THIS DRAWING. ALL DIMENSIONS TO BE CHECKED ON SITE PRIOR TO THE FABRICATION OF ANY WORK OR ORDERING OF MATERIALS
 HAMLIN ILES & CRAIG RETAIN COPYRIGHT IN AND OWNERSHIP OF THESE DRAWINGS

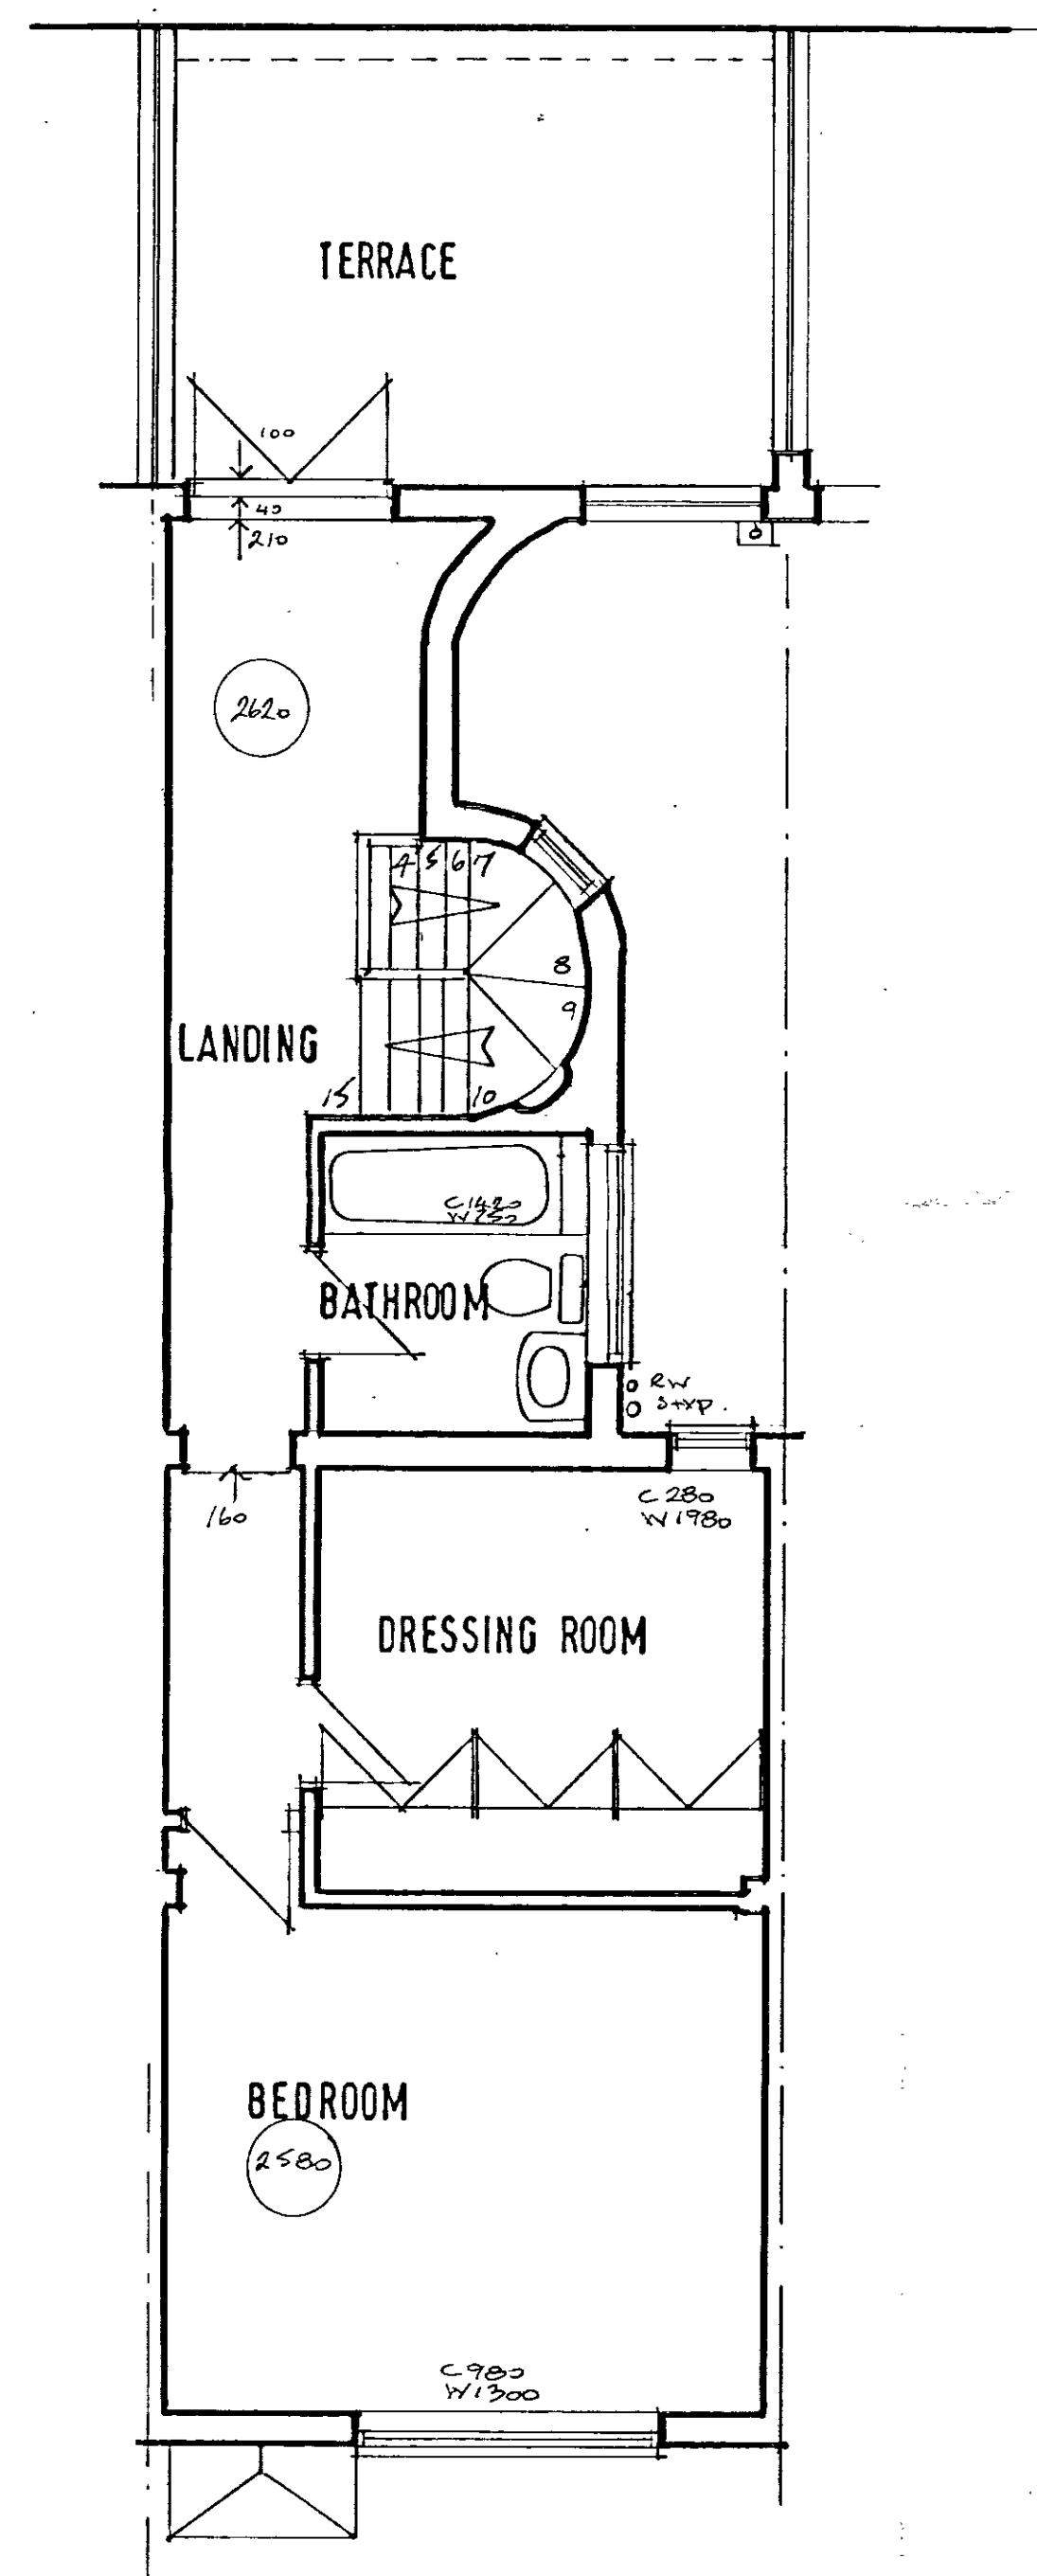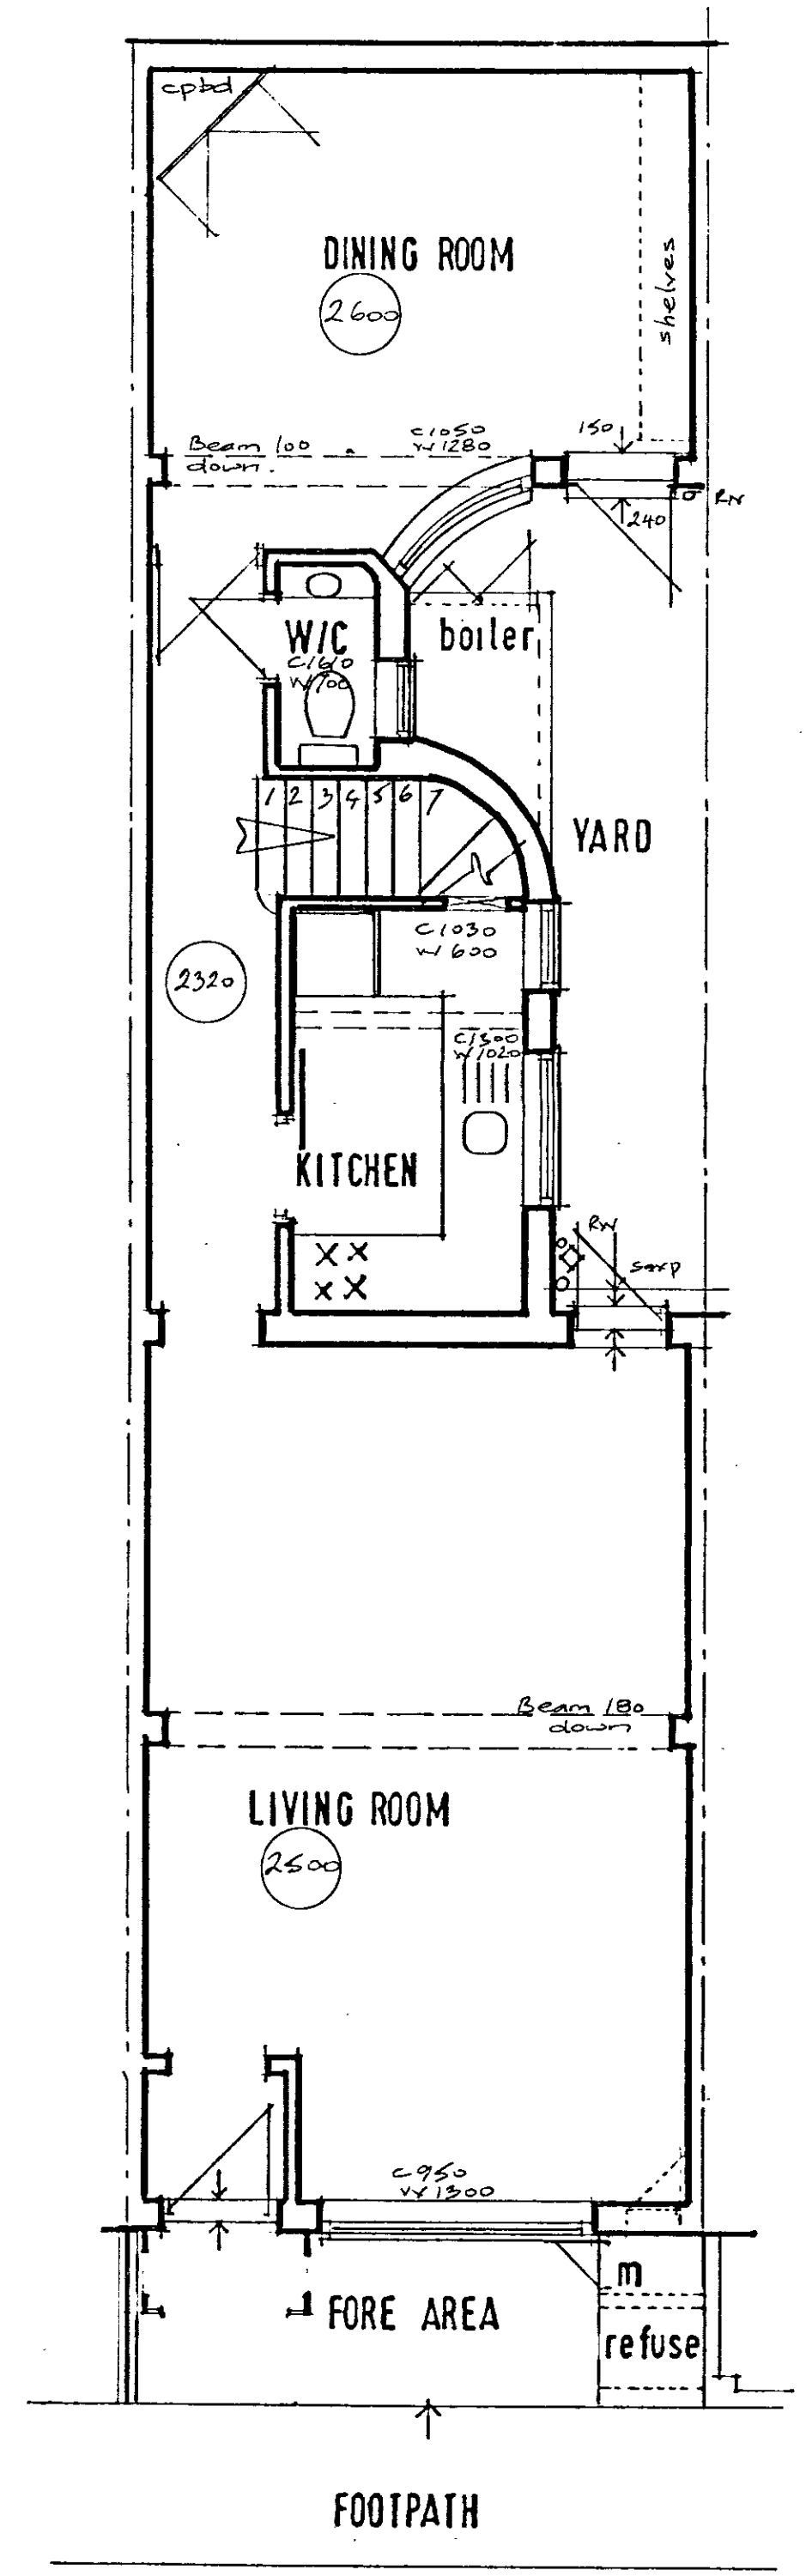

PP002789

rev	date	by	R.B.K. & C.	
project			TOWN PLANNING	
18 DONNE PLACE, SW3 2NG.			- 1 DEC 2000 RECEIVED	
client				
MR. S. COOPER.				
title				
EXISTING PLANS				
 Hamlin Iles & Craig 40 The Broadway, Cheam, Surrey SM1 8BD Telephone 0181 715 0515, Facsimile 0181 715 0520 E-mail hic@globalnet.co.uk				
scale	drawn	job no.	no.	rev.
1:50		D52	01	
date	checked			
OCT 2000				

